


道路台帳平面図 (三A1 11)

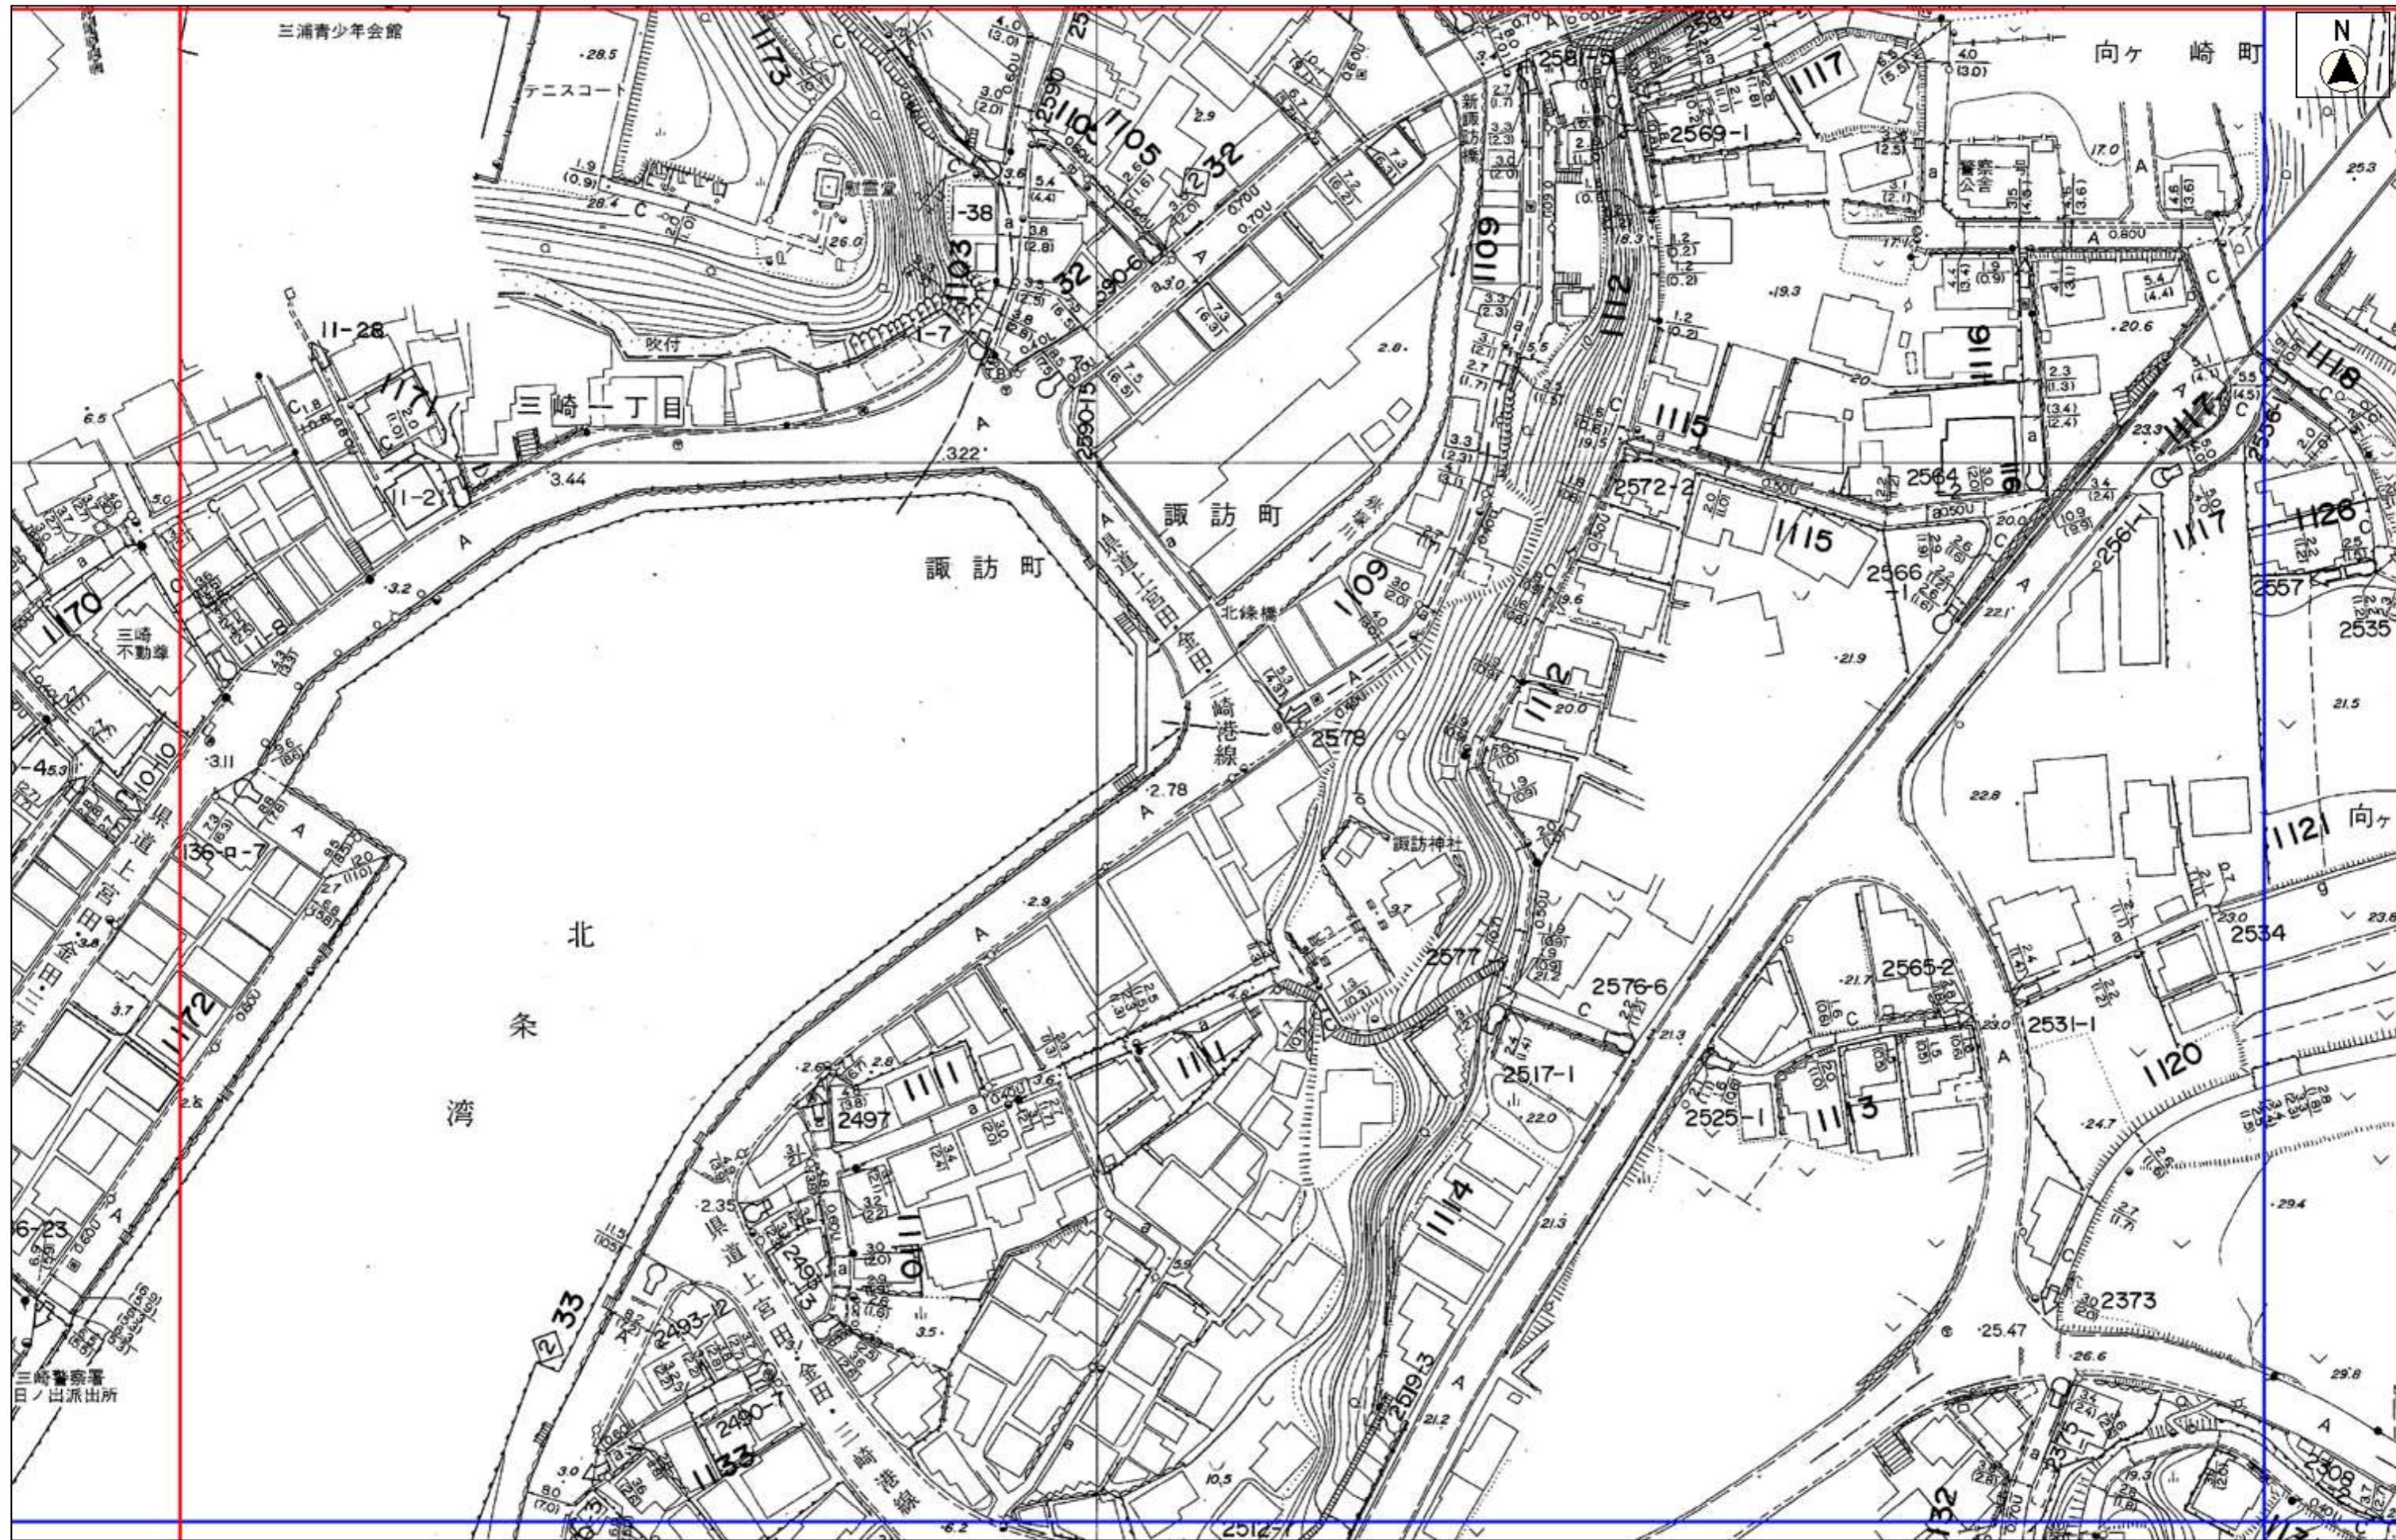

縮尺 1 : 1000