


道路台帳平面図（三B 45）

N

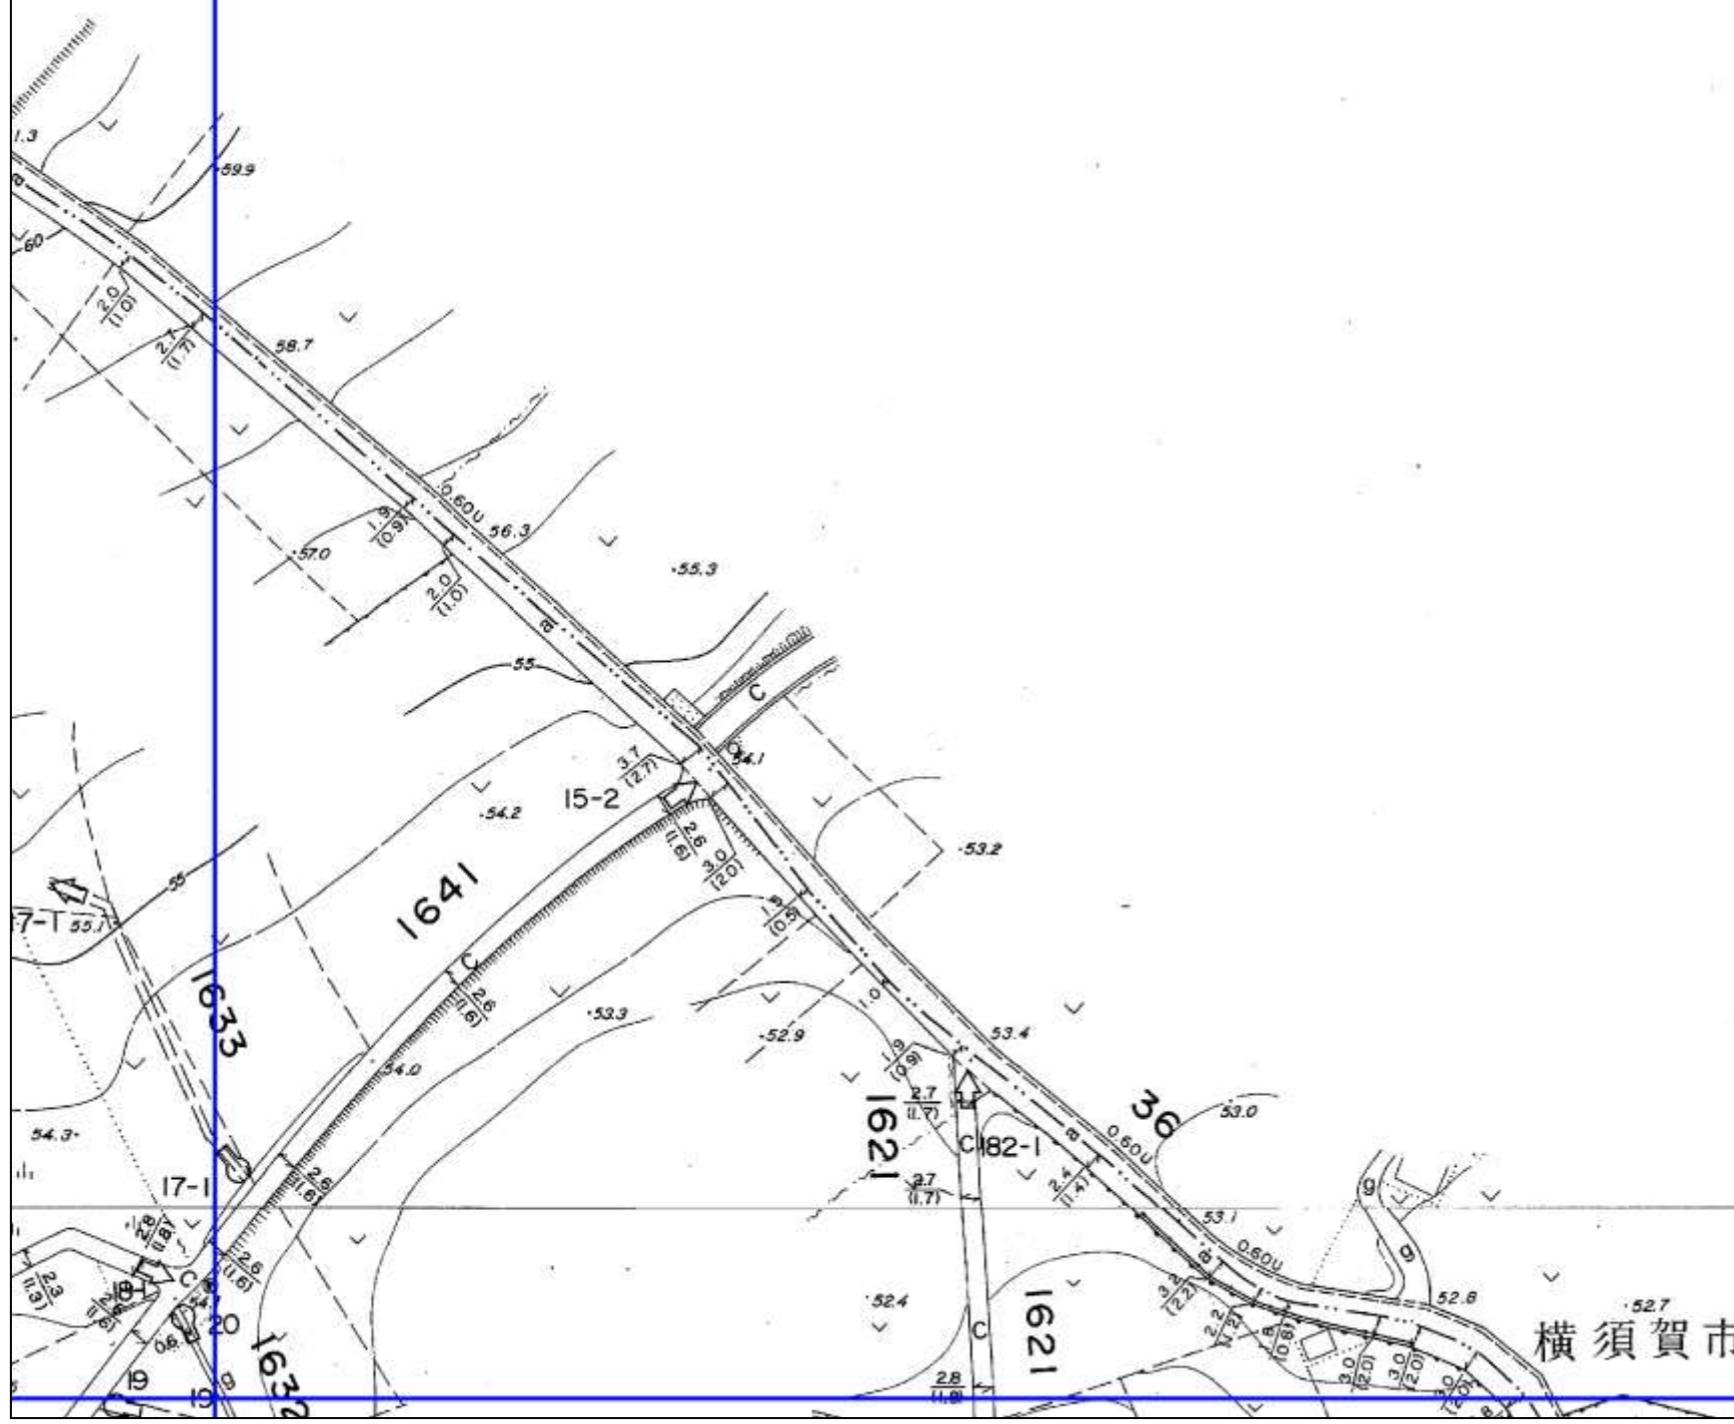

橫須賀市



縮尺 1 : 1000