


道路台帳平面図 (三B 53)

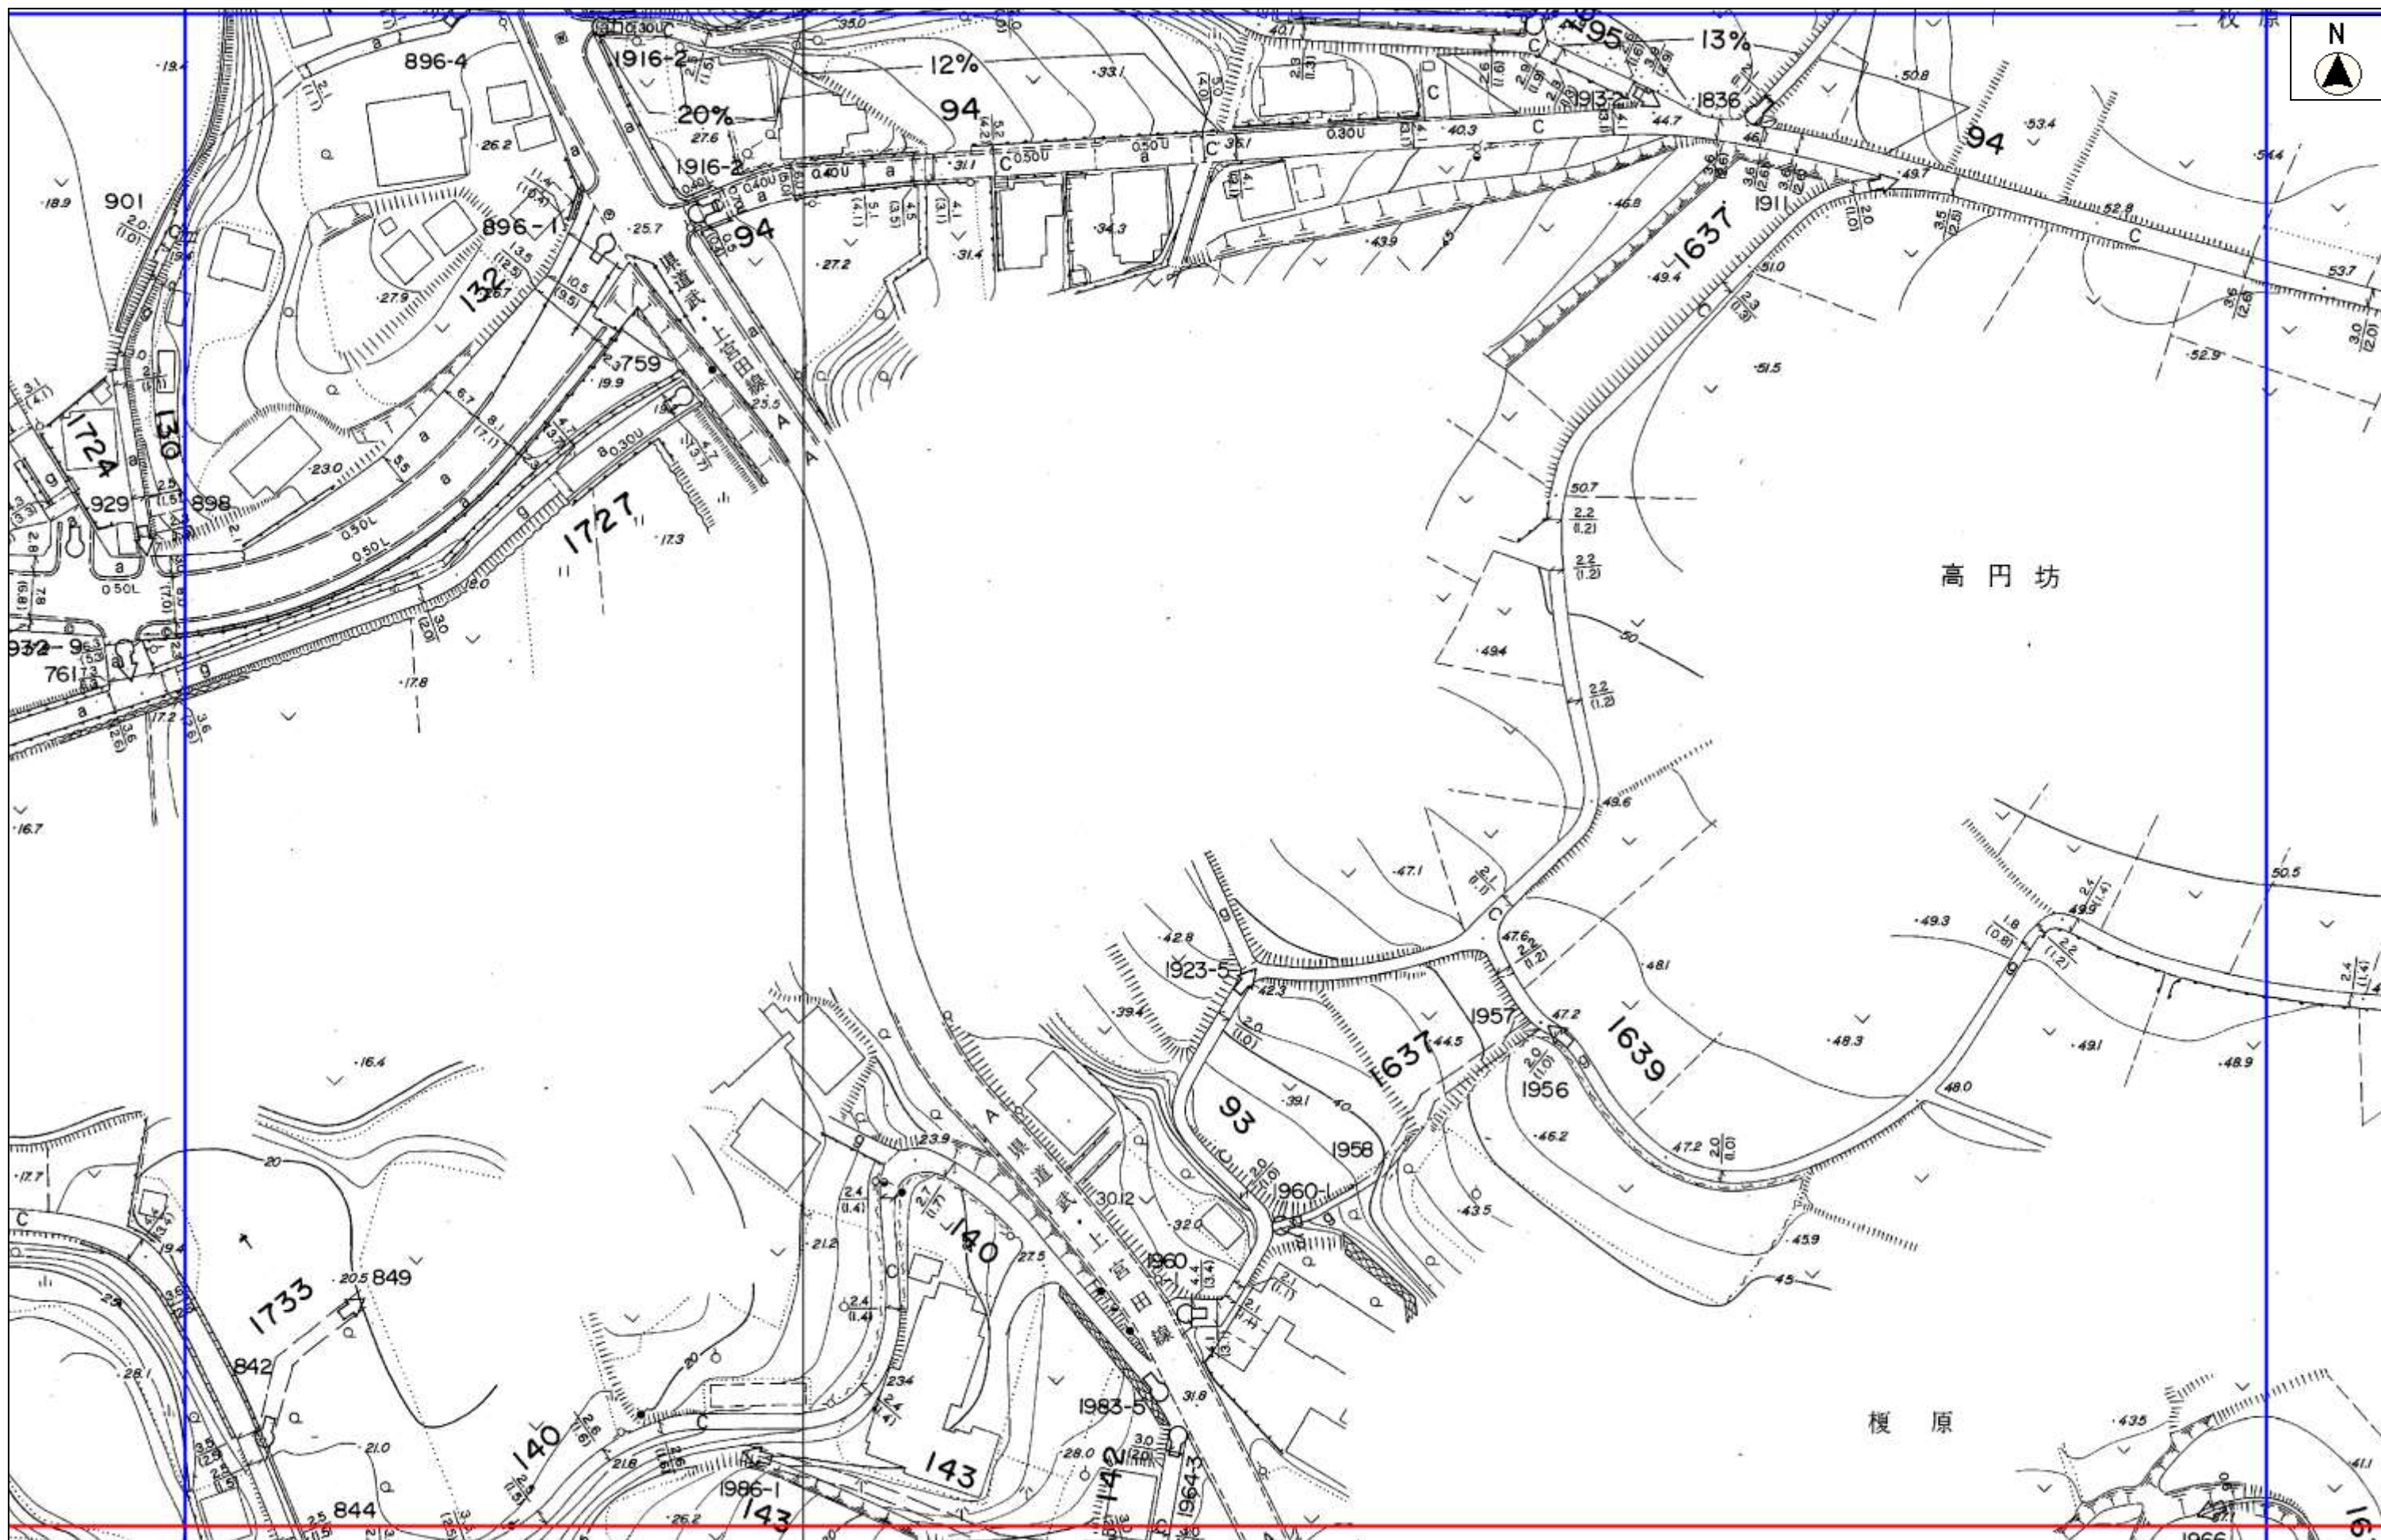

縮尺 1 : 1000