


道路台帳平面図(三D 15)

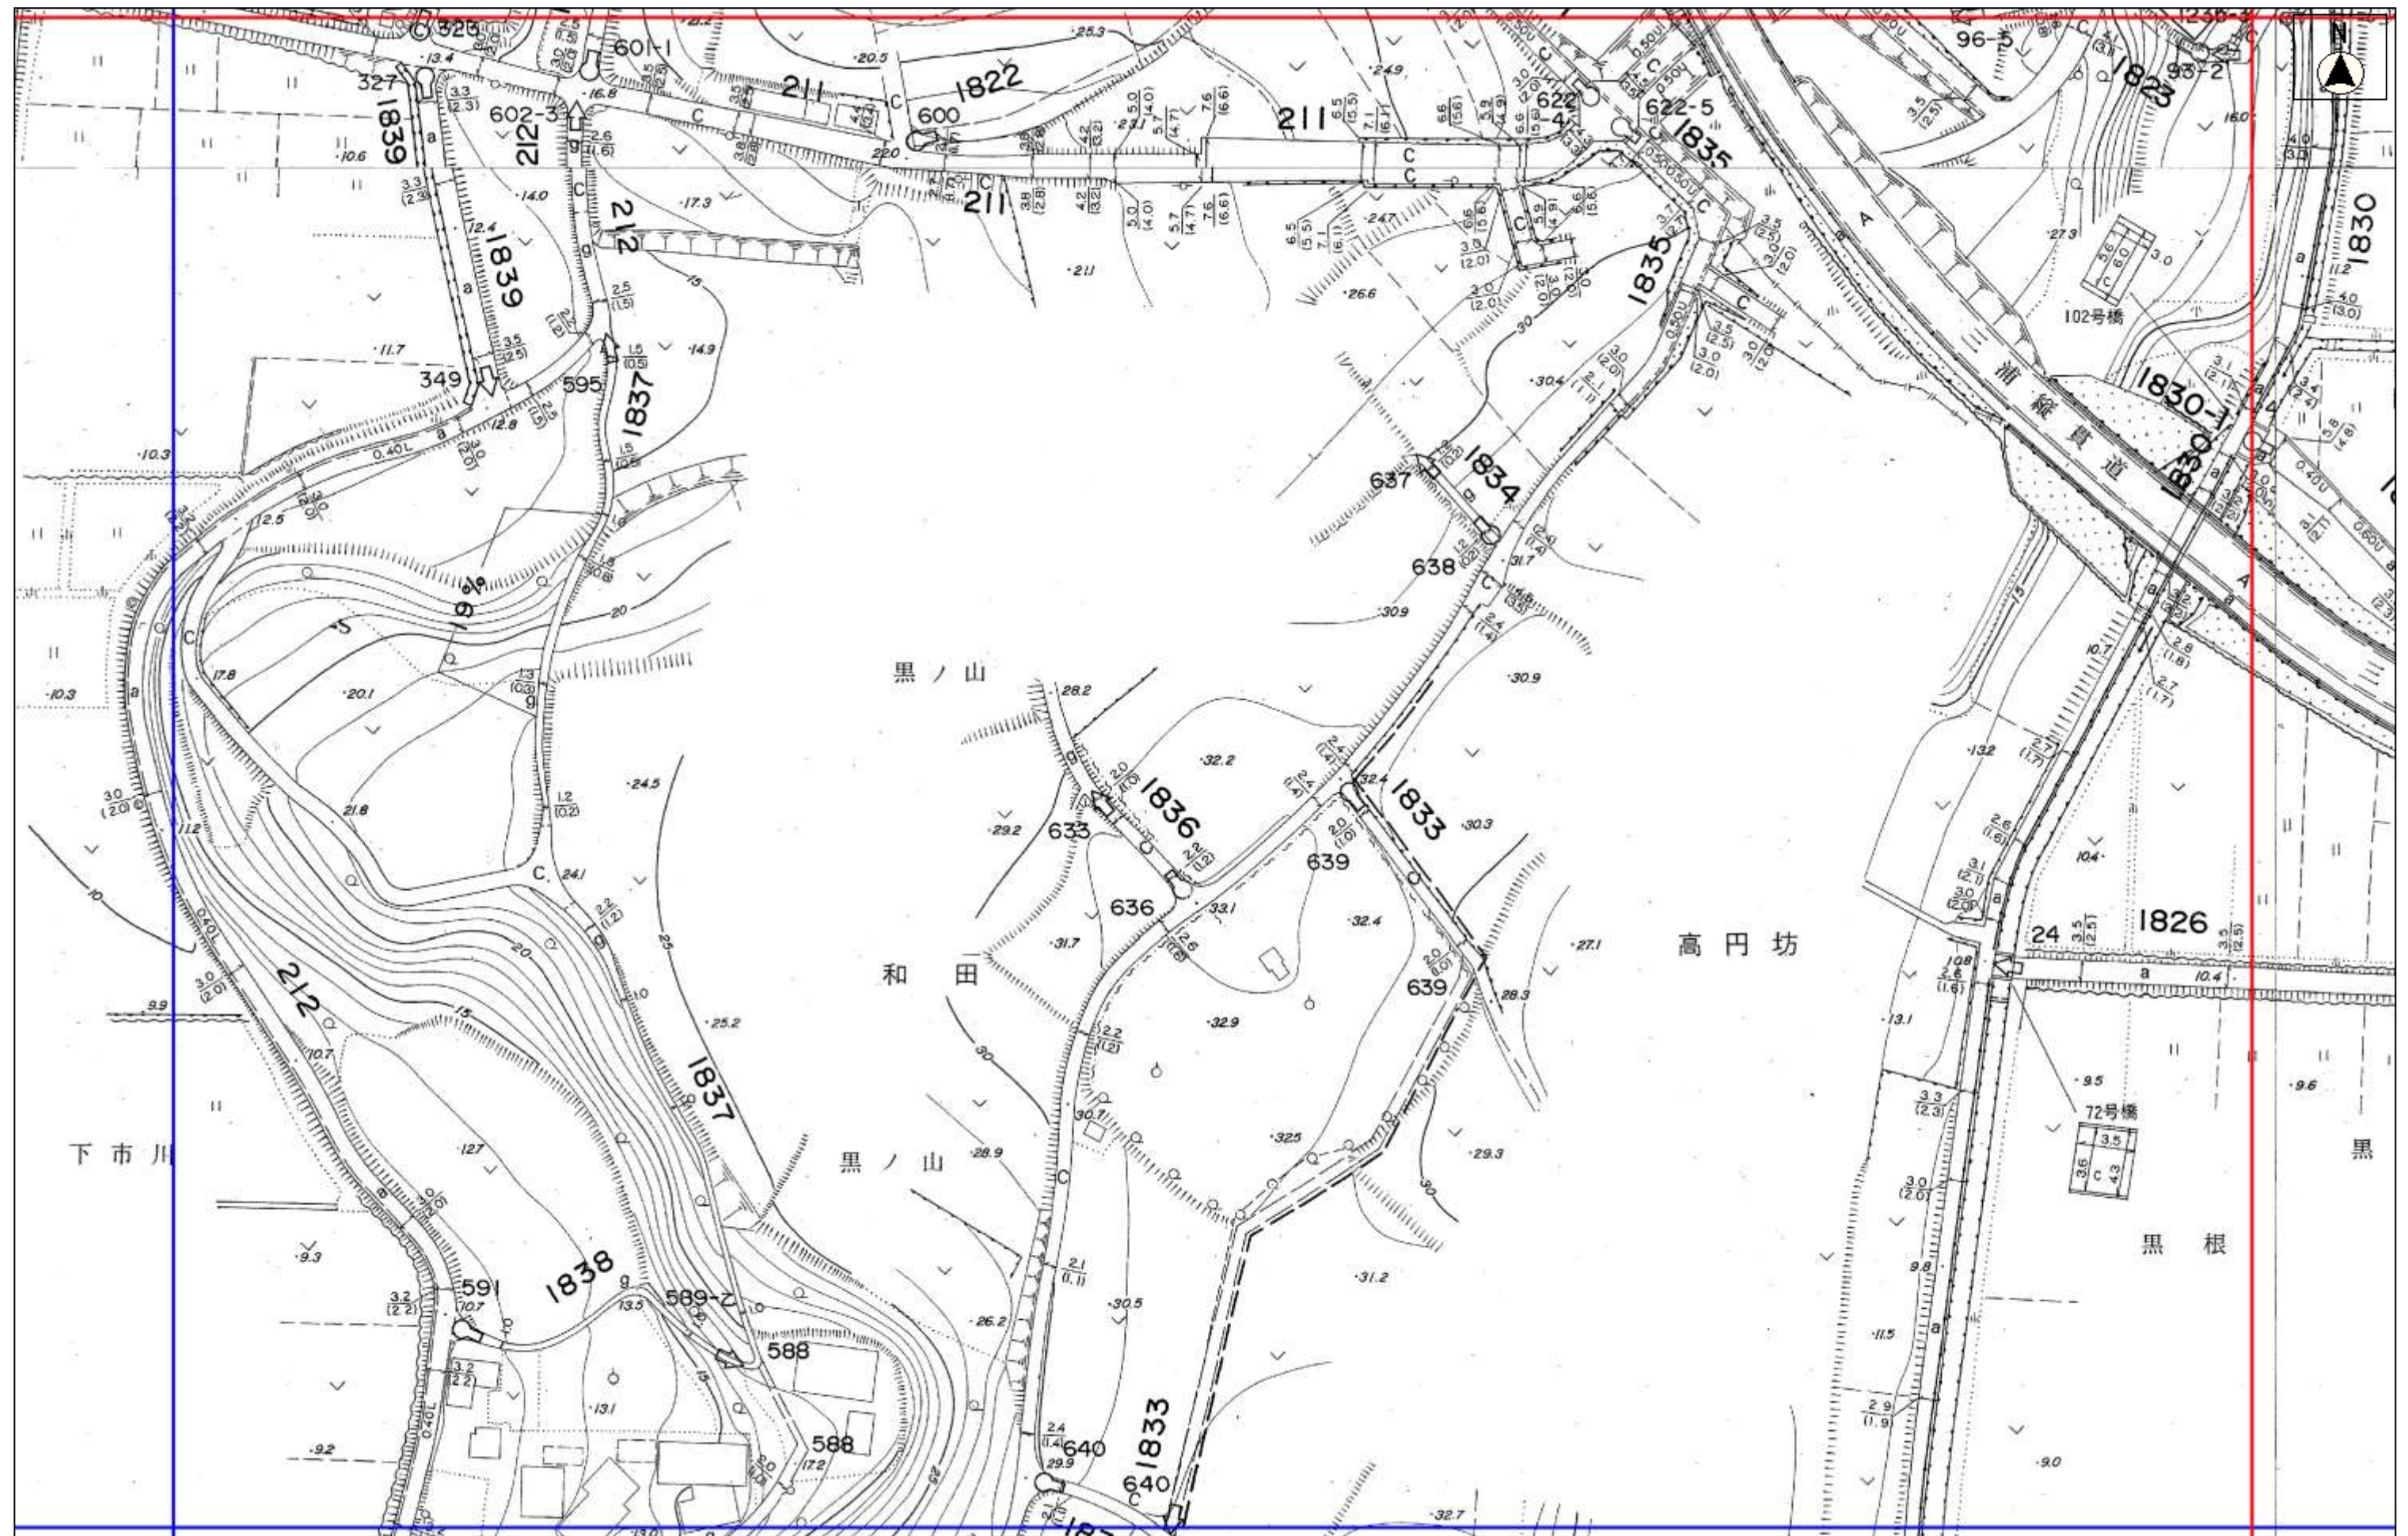

縮尺 1 : 1000