


道路台帳平面図 (三D 55)

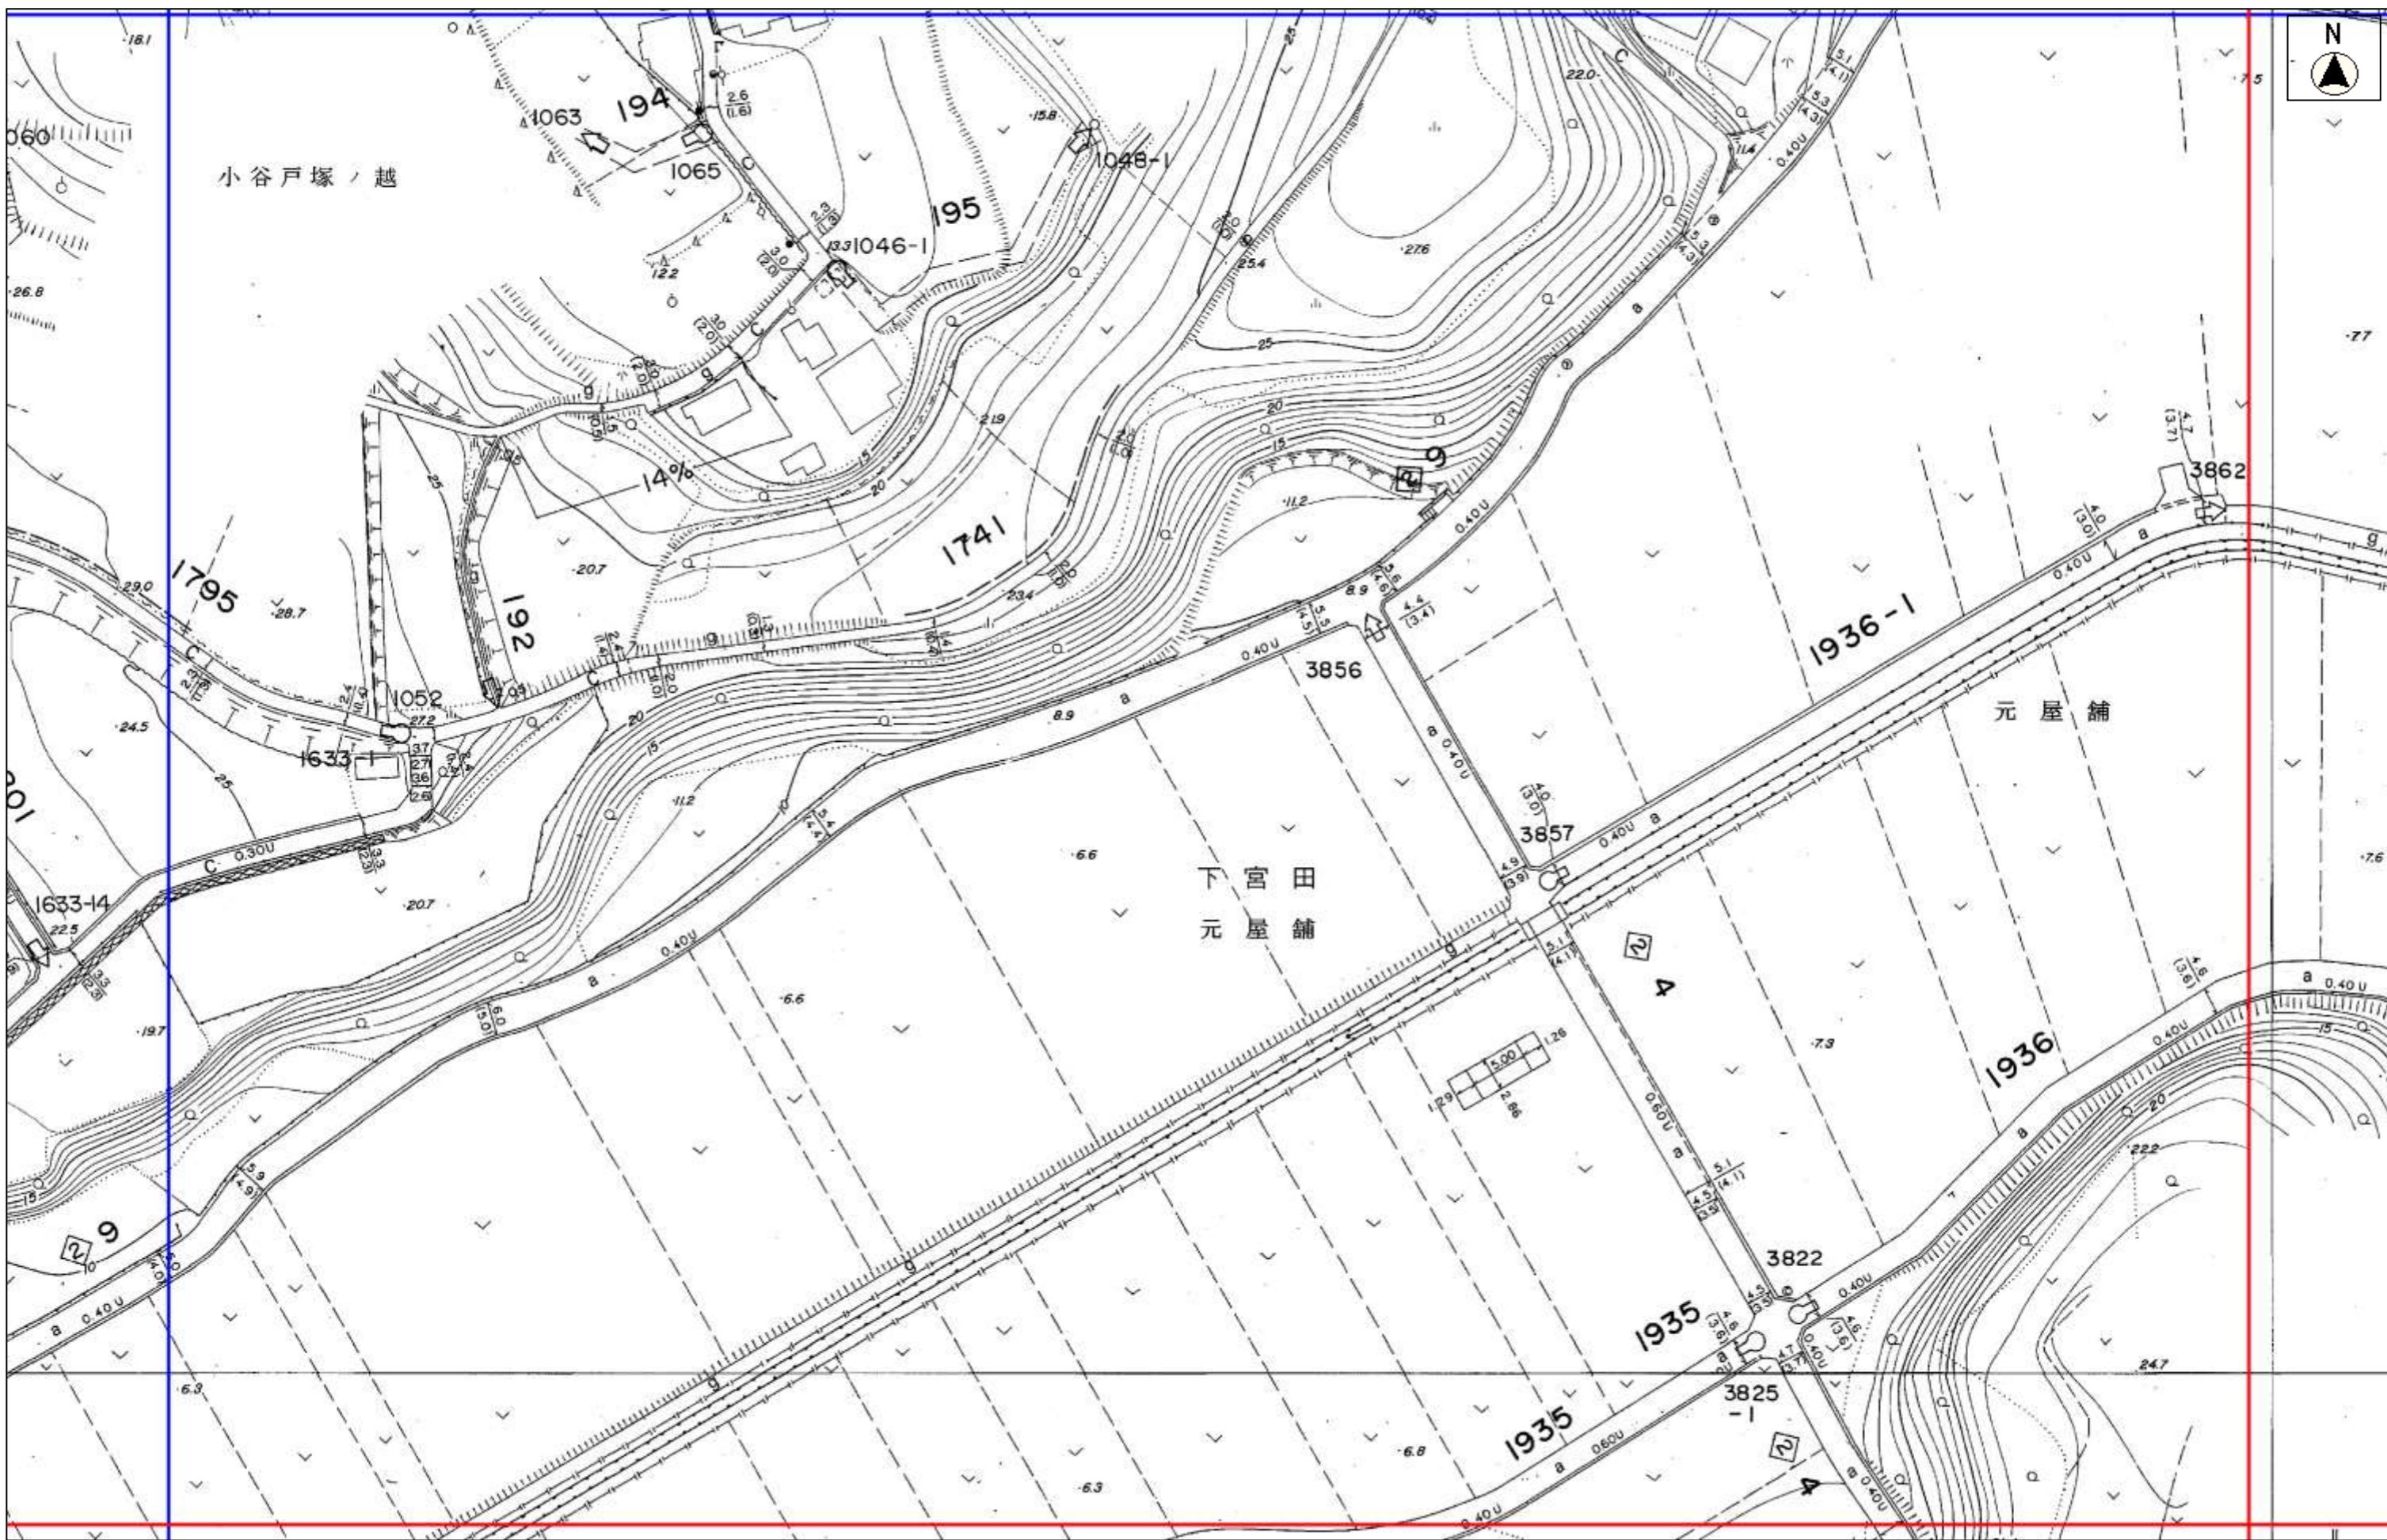

縮尺 1 : 1000