


道路台帳平面図 (三G 15)

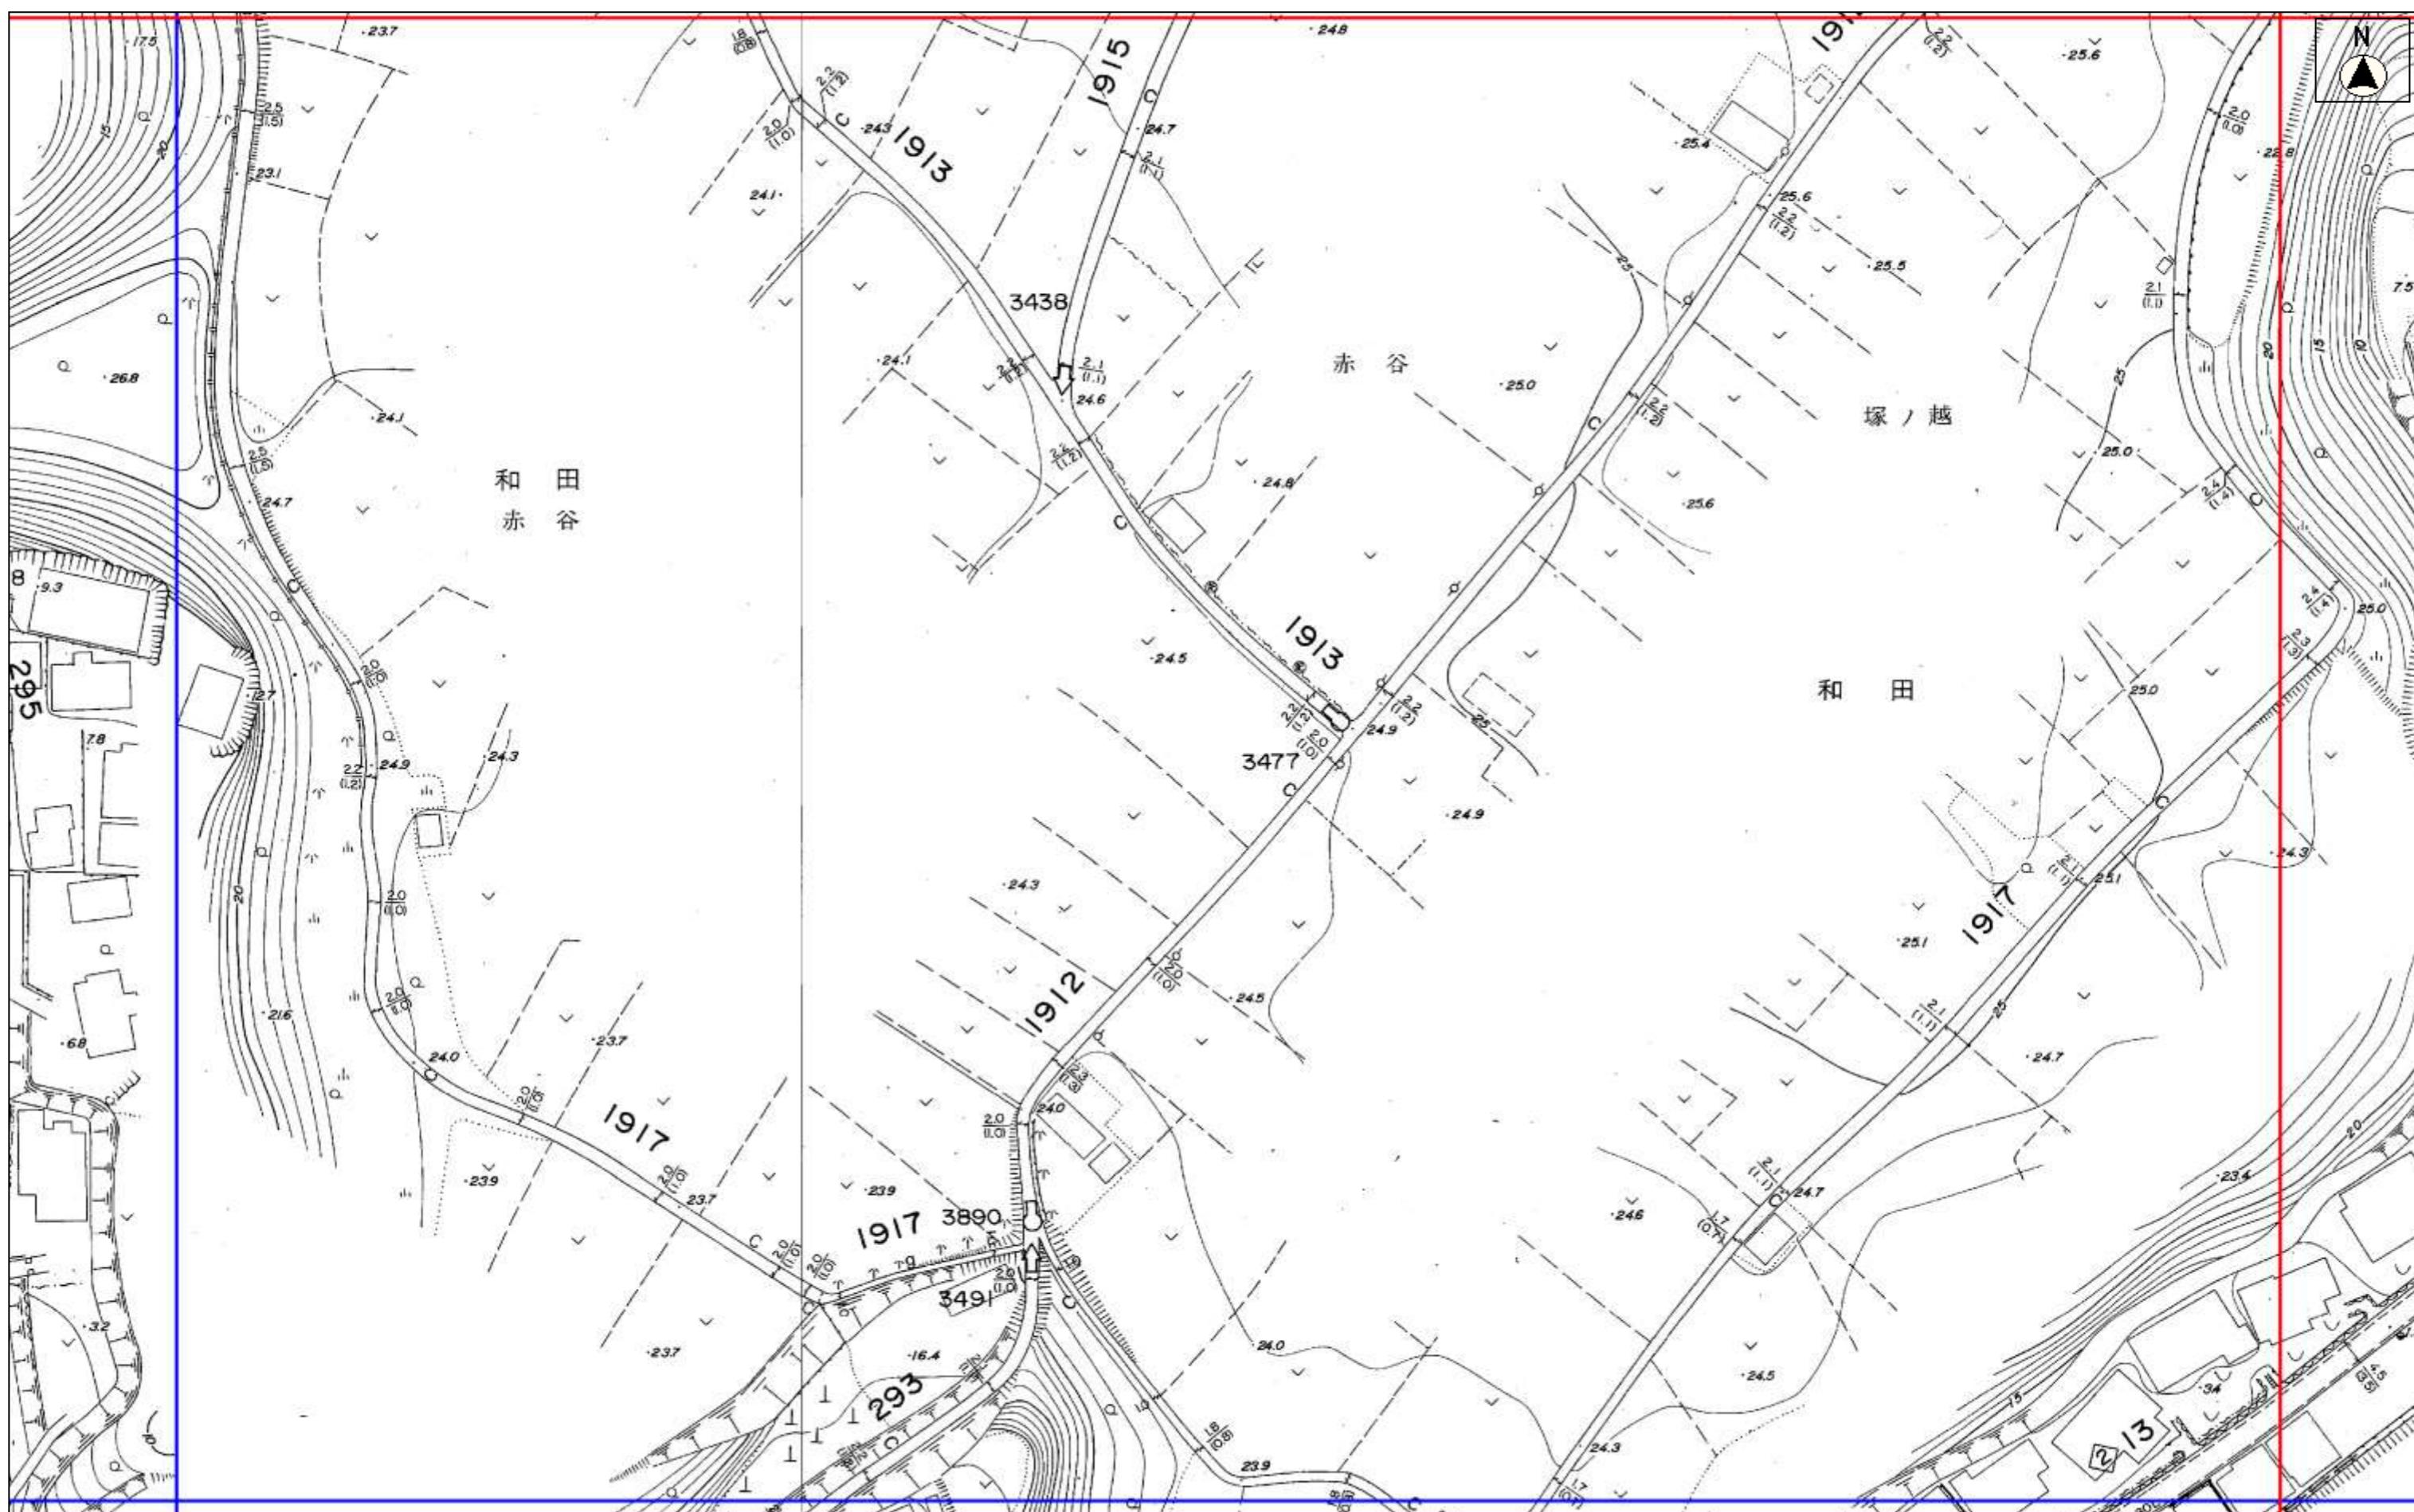

縮尺 1 : 1000