


道路台帳平面図 (三G 25)

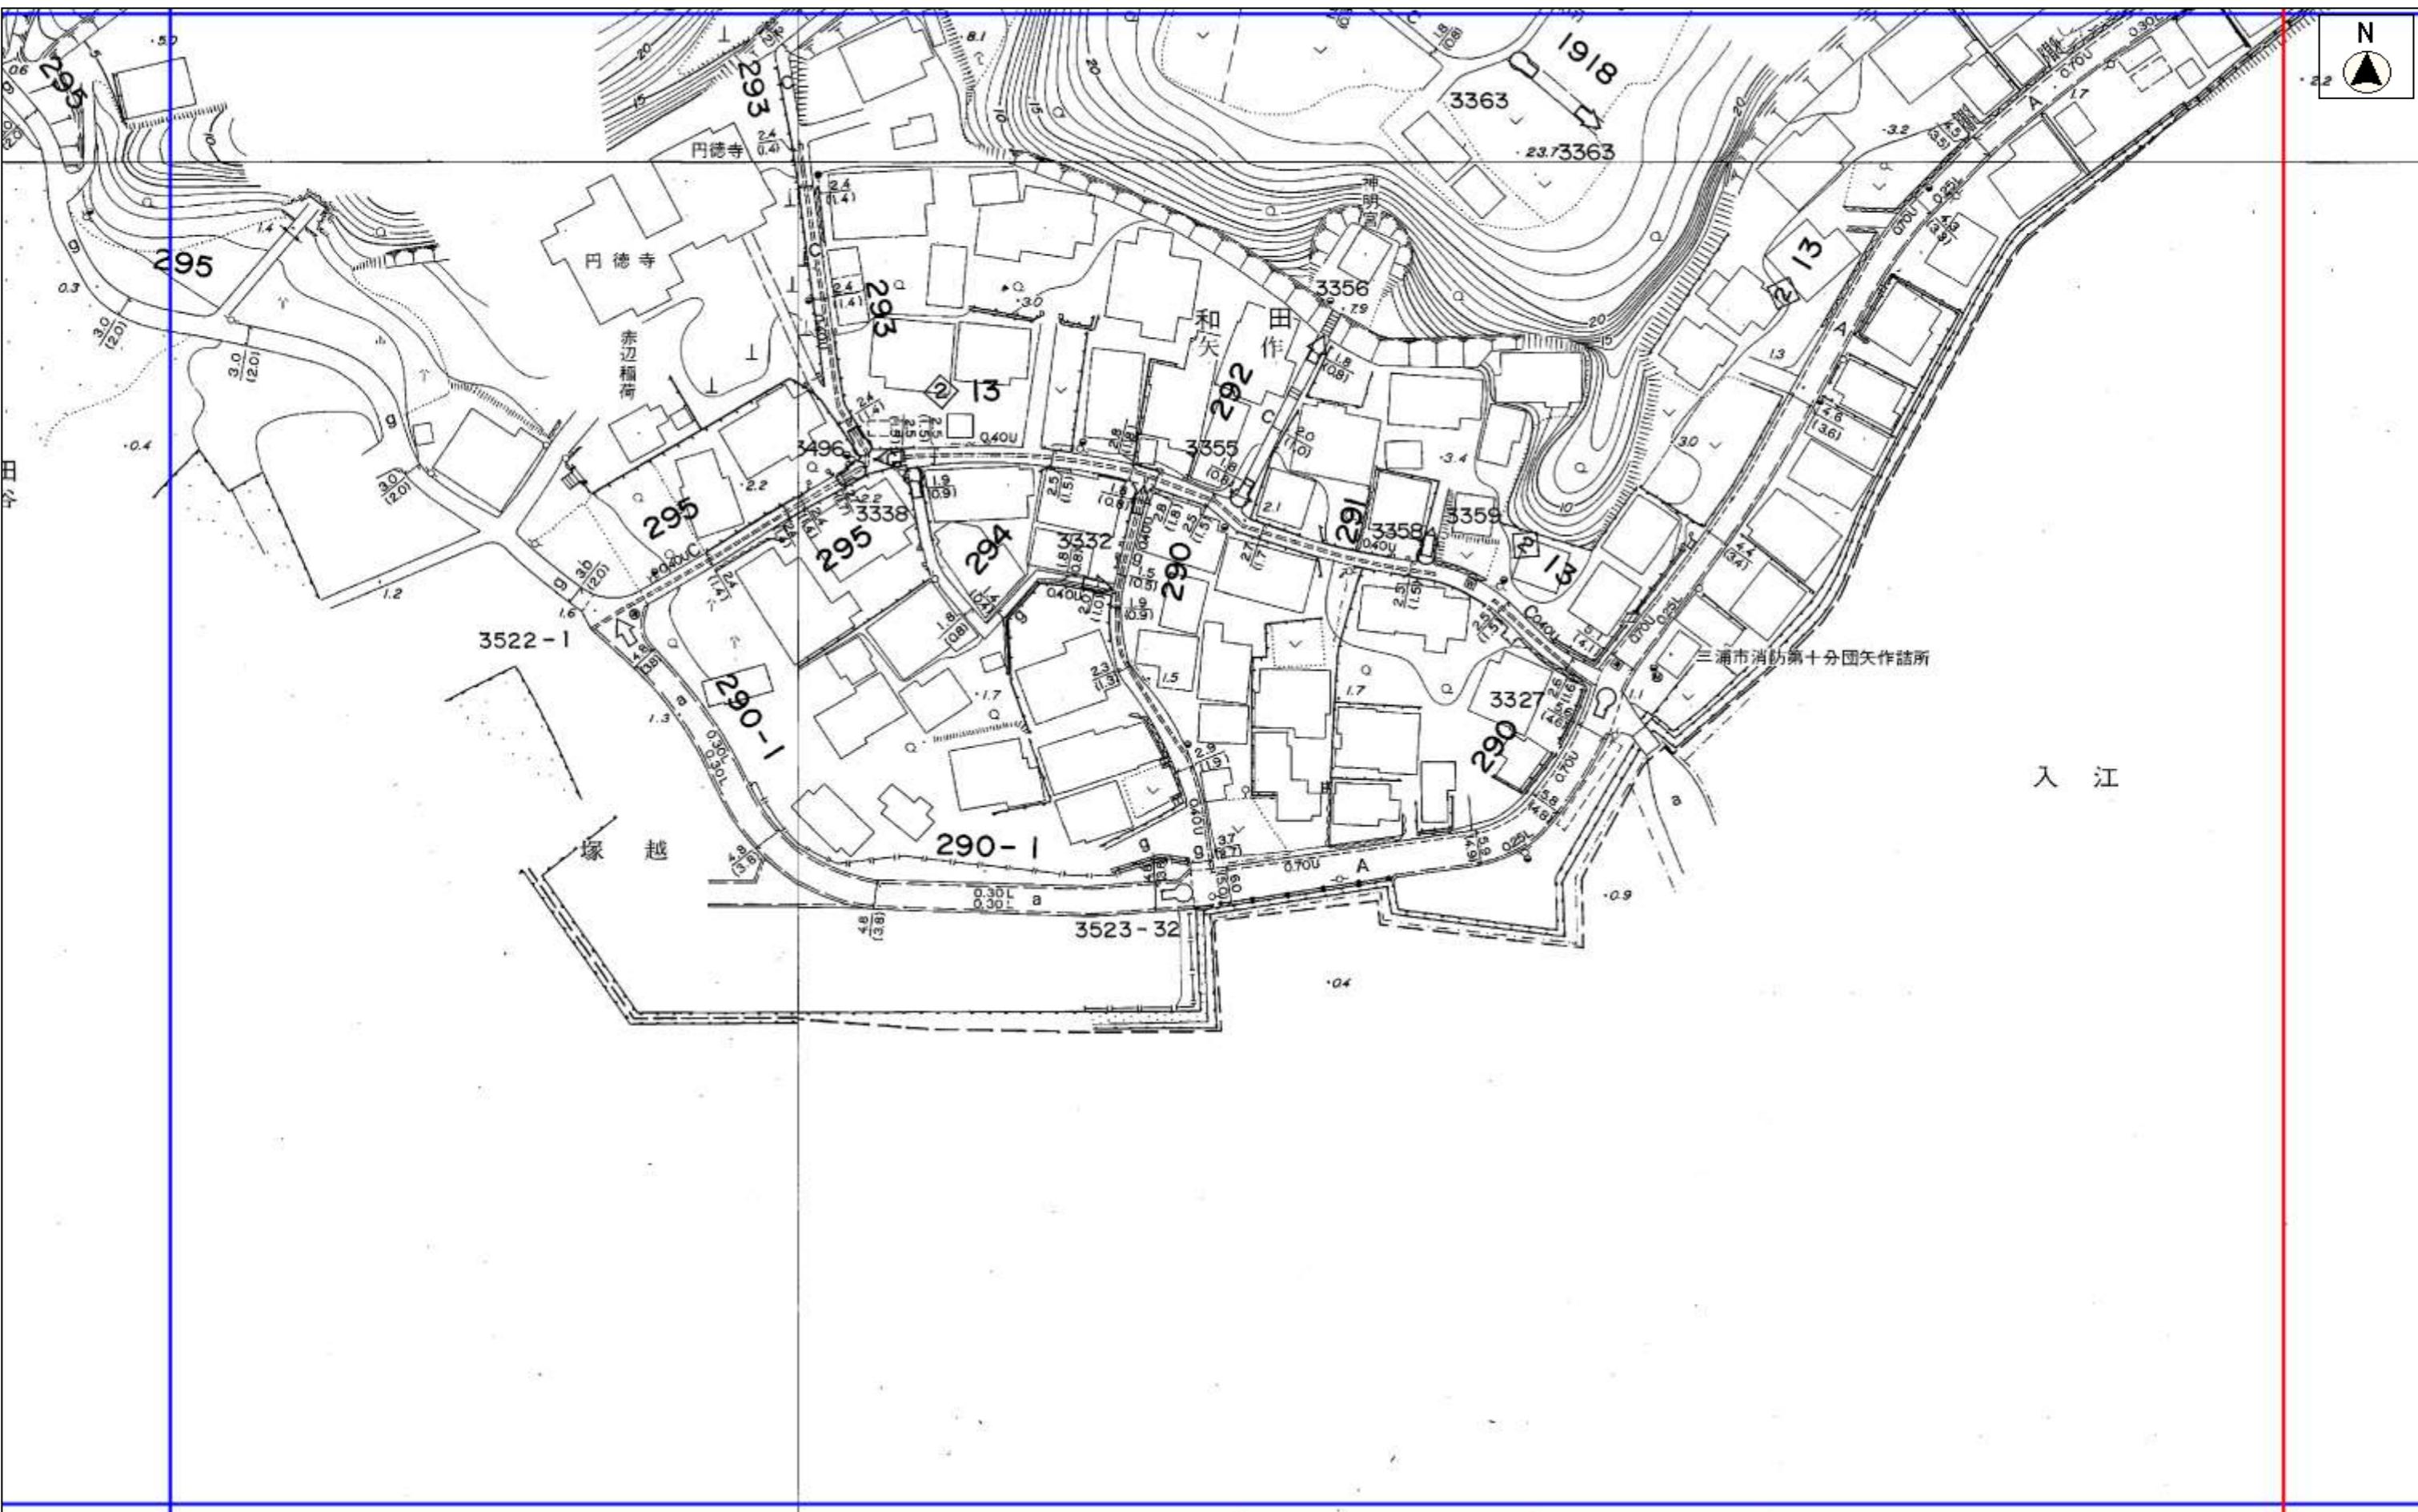

縮尺 1 : 1000