


道路台帳平面図（三丁目41）

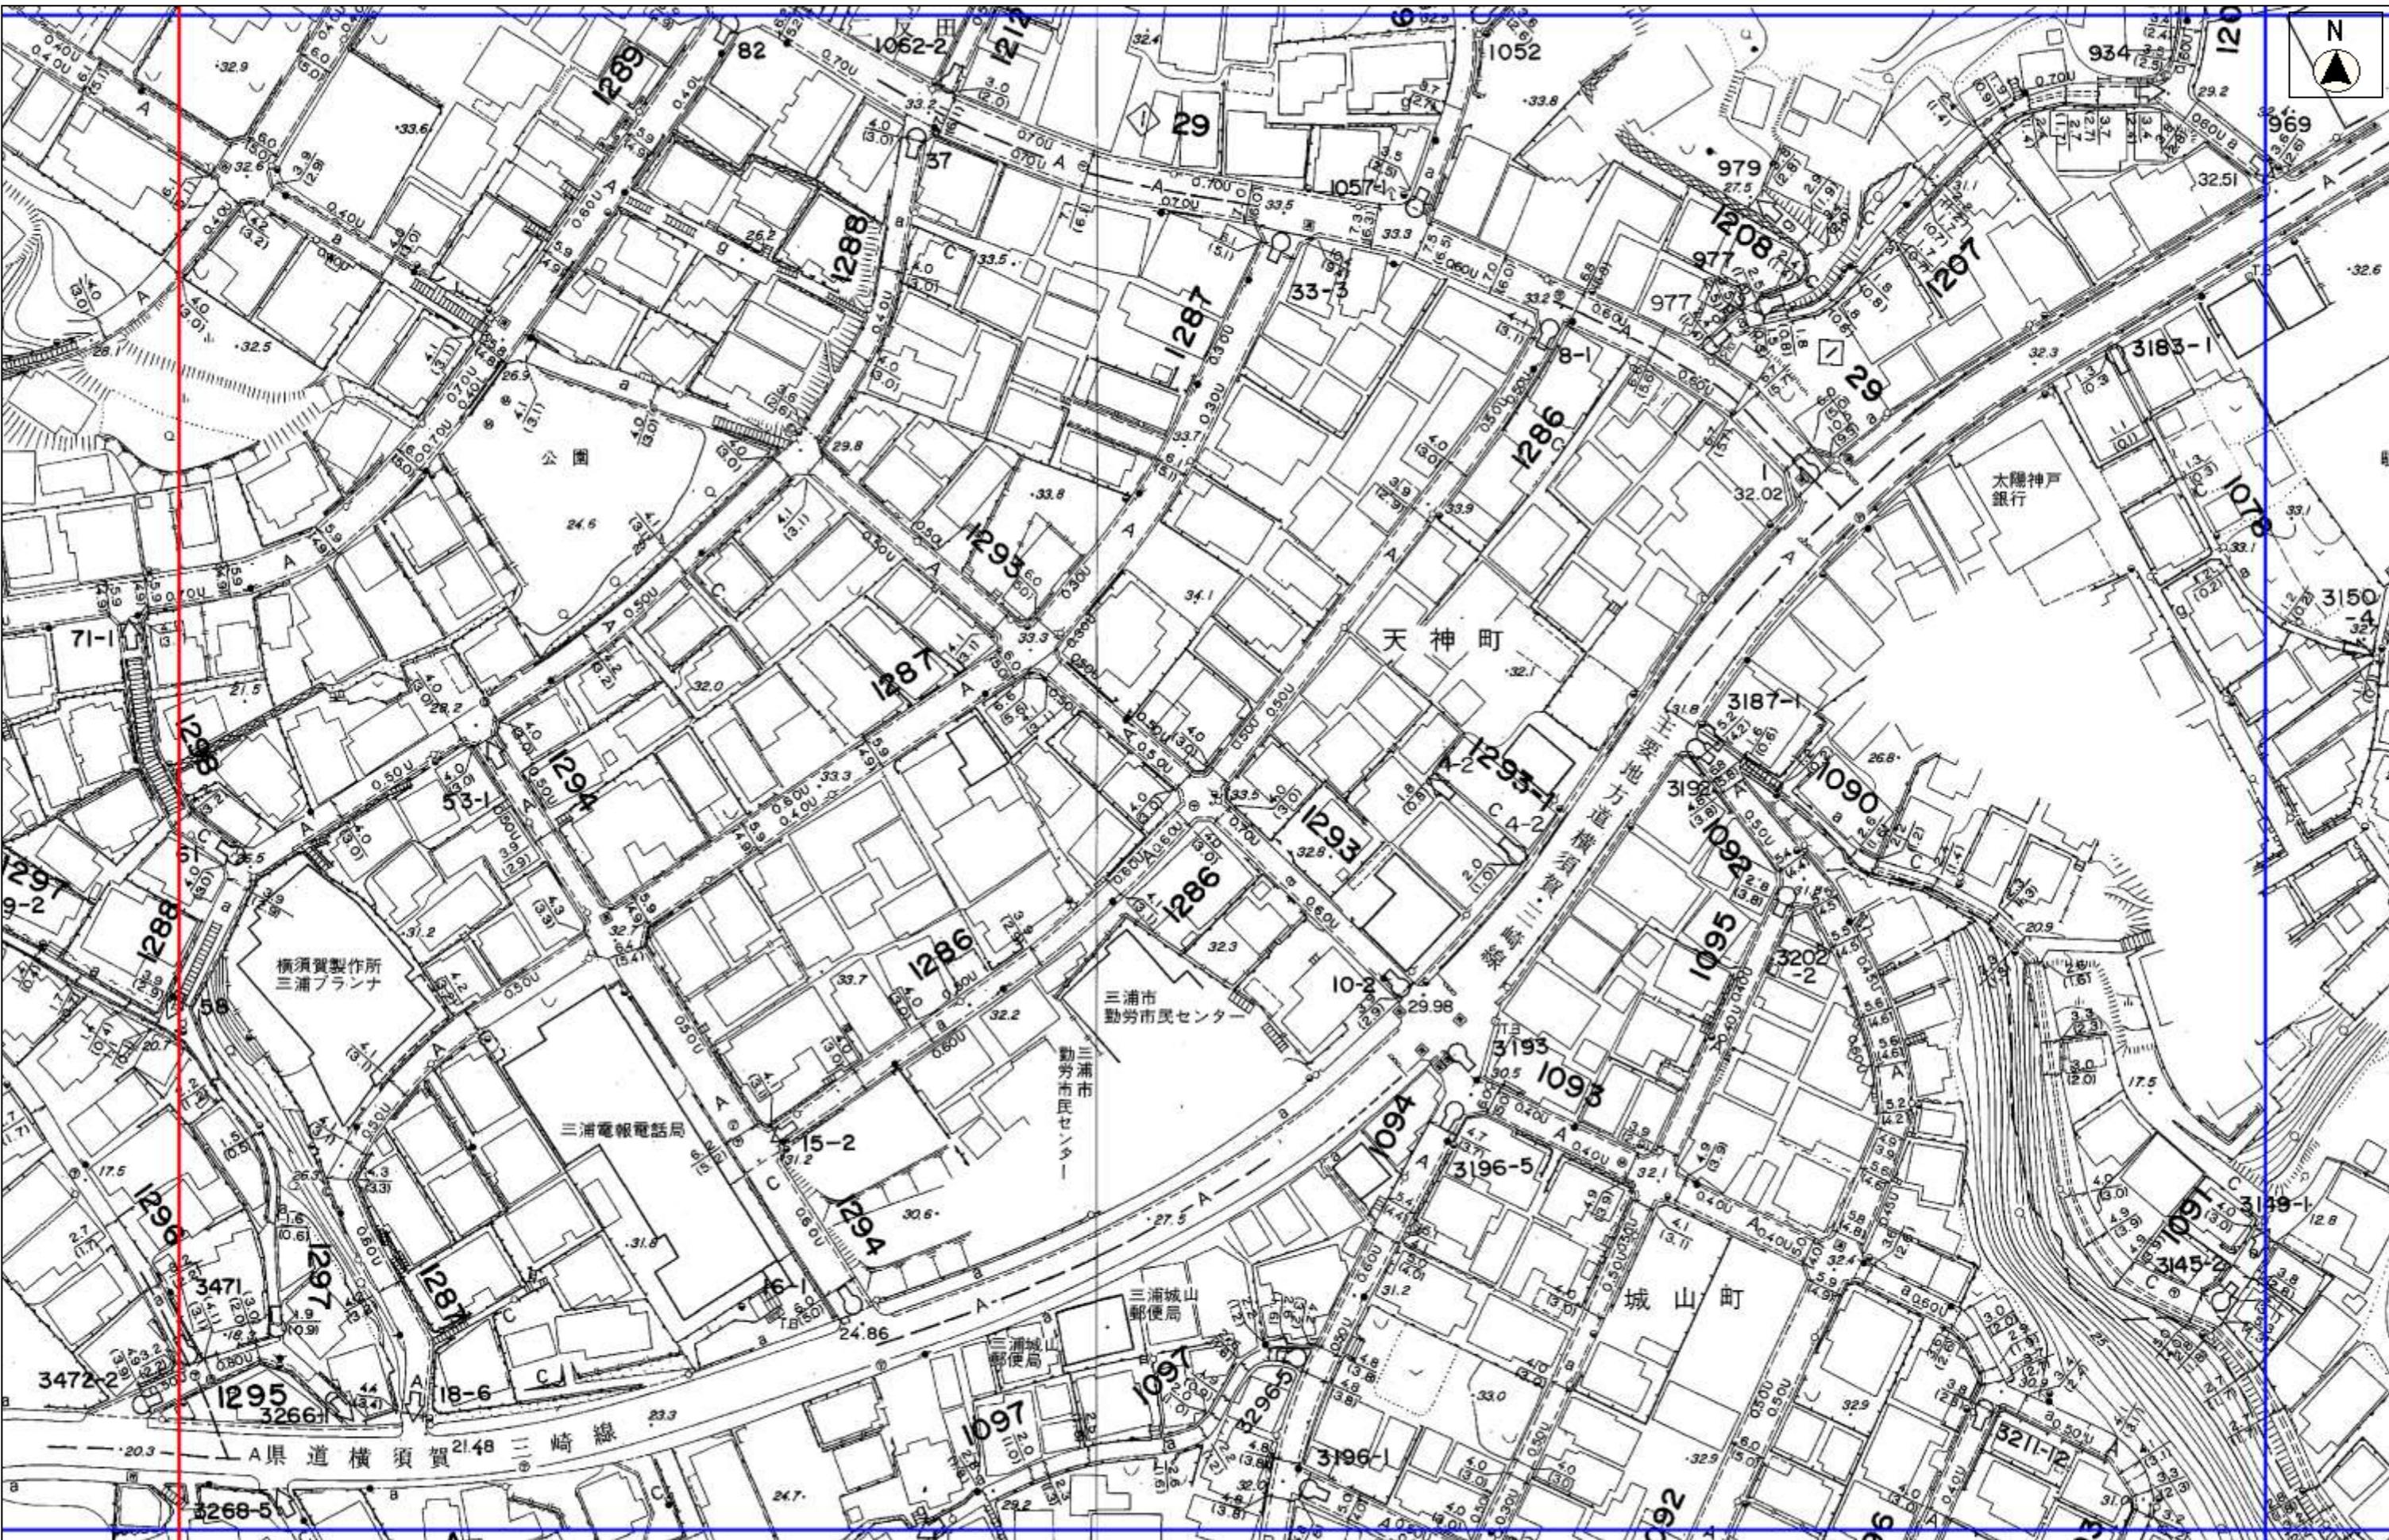

縮尺 1:1000