


道路台帳平面図 (三U 23)

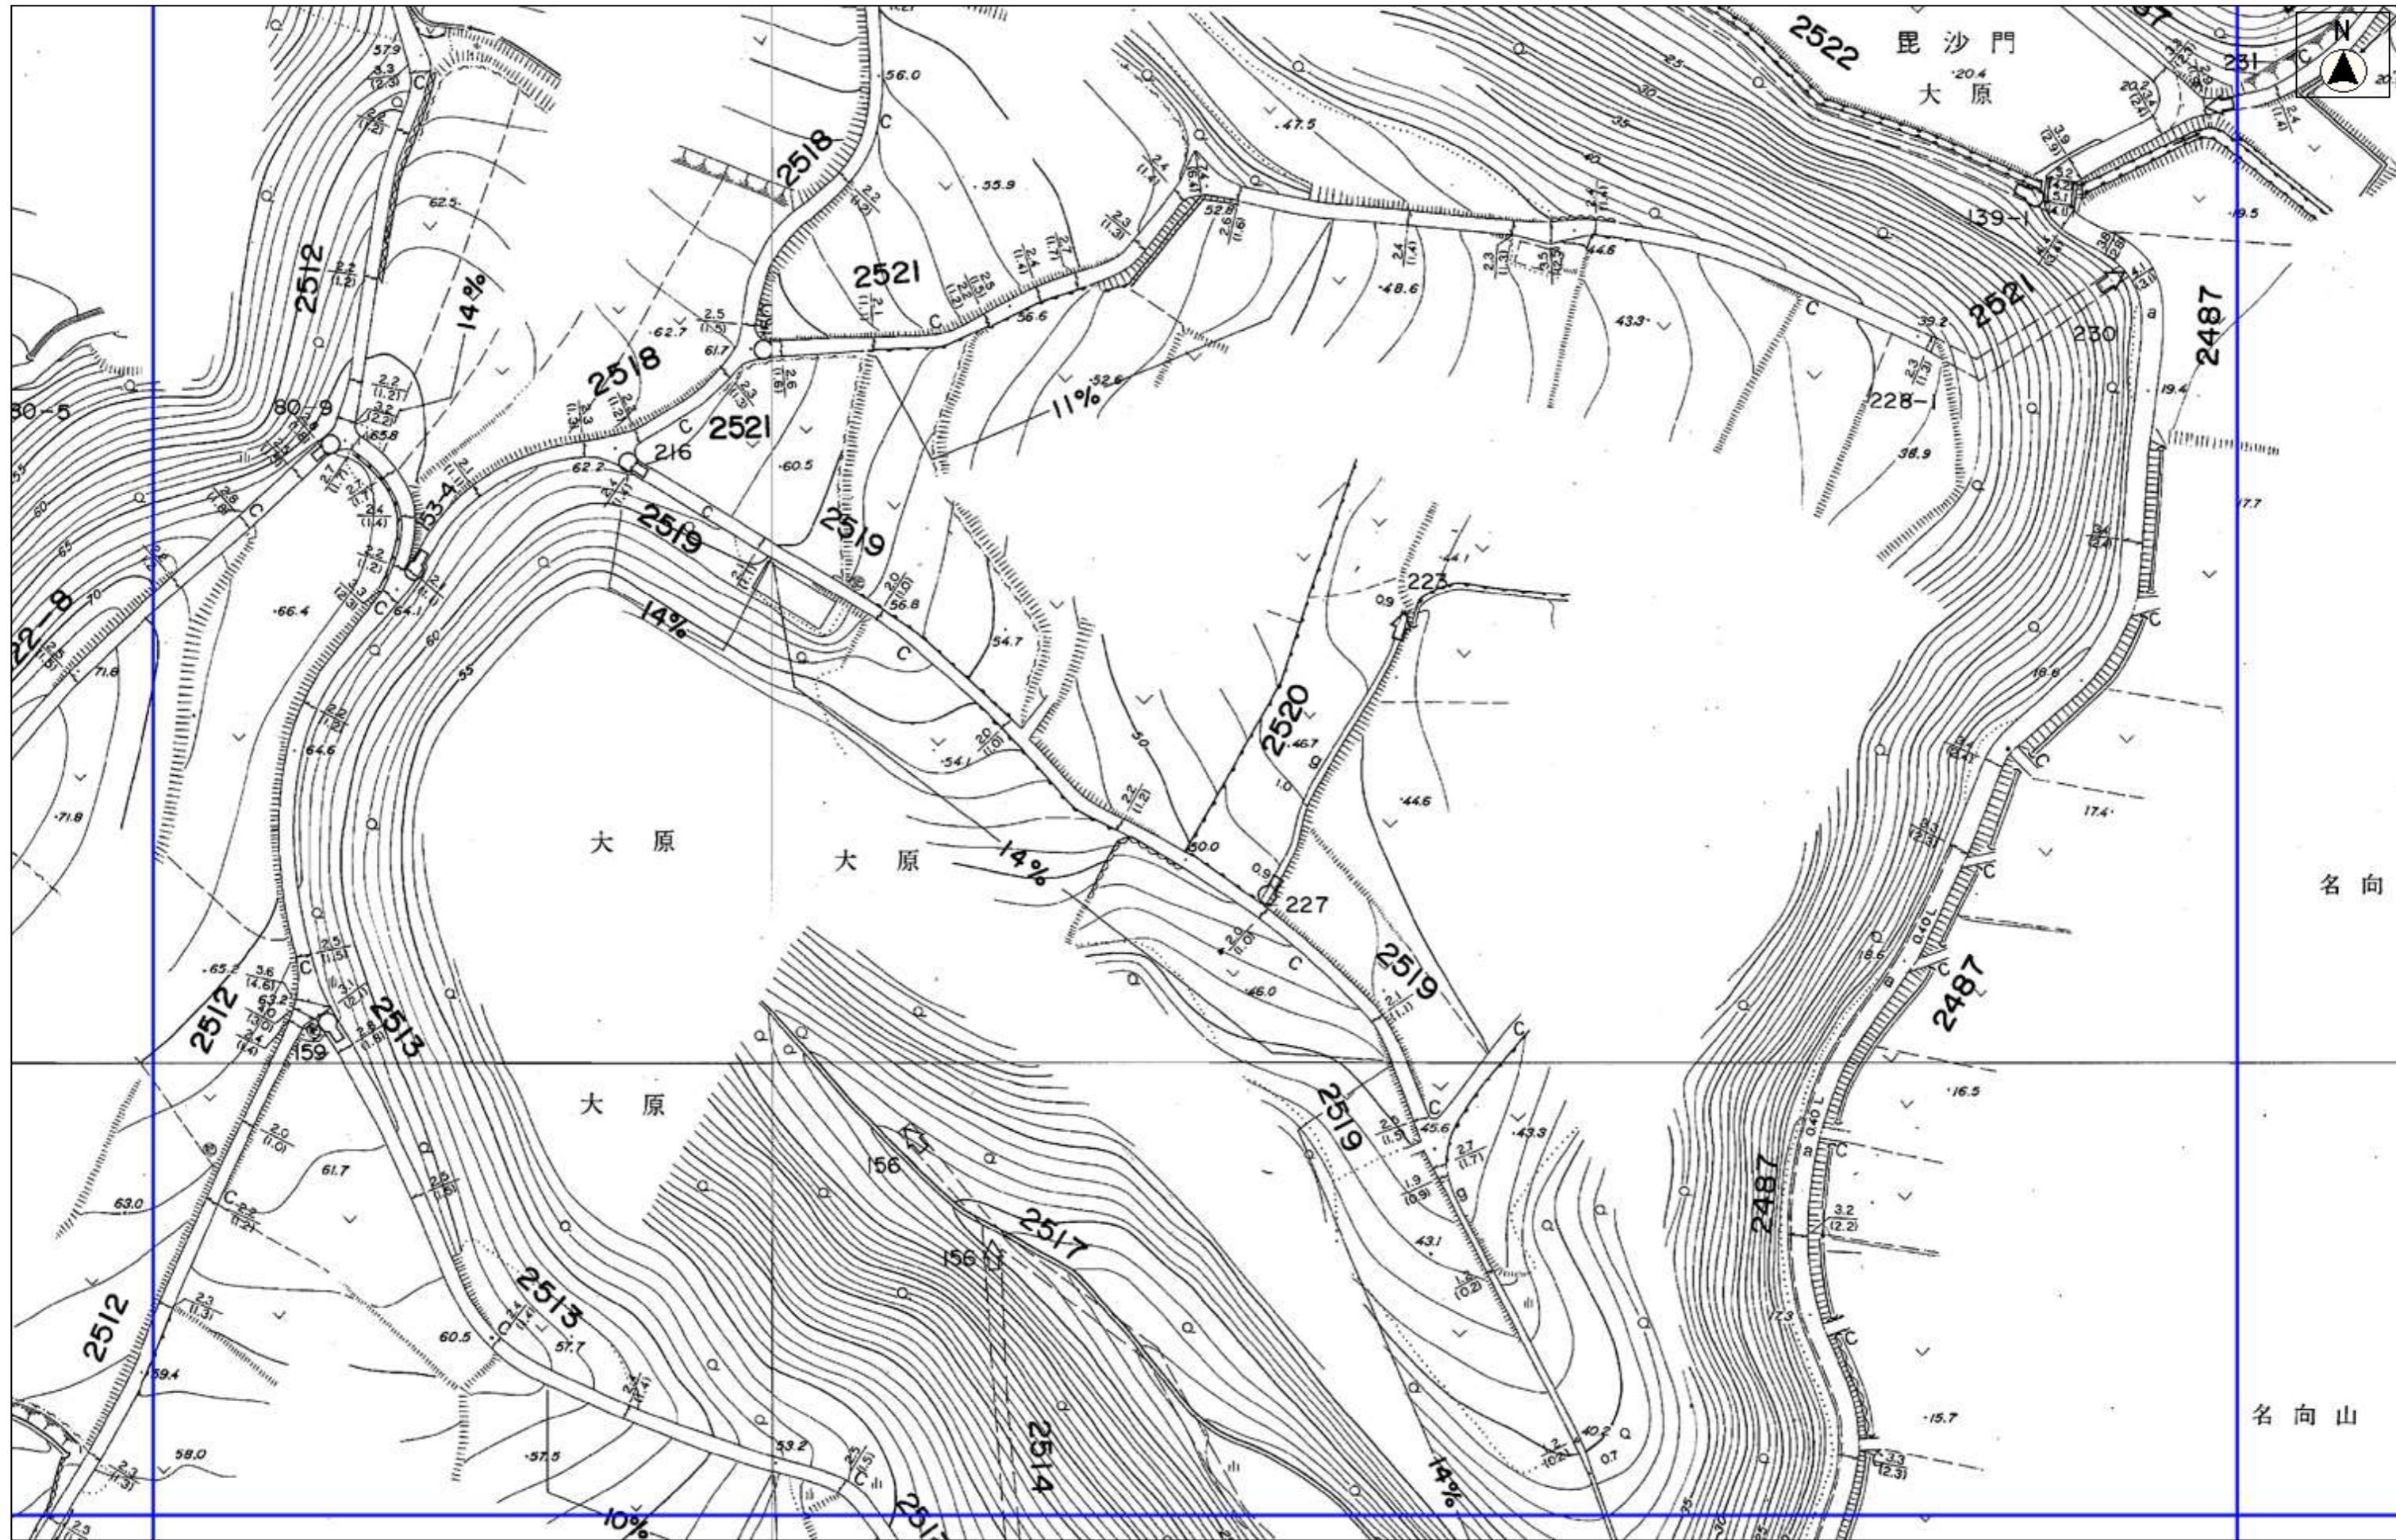

縮尺 1 : 1000