

001-1

三浦市水道施設管理台帳

	001-1	001-3
	001-2	001-4



1:1,000



001-1

001-2

三浦市水道施設管理台帳

	001-1	001-3
	001-2	001-4
	002-1	002-3



1:1,000



001-2

		016-2
001-1	001-3	017-1
001-2	001-4	017-2




1:1,000



三浦市水道施設管理台帳

001-1	001-3	017-1
001-2	001-4	017-2
002-1	002-3	018-1

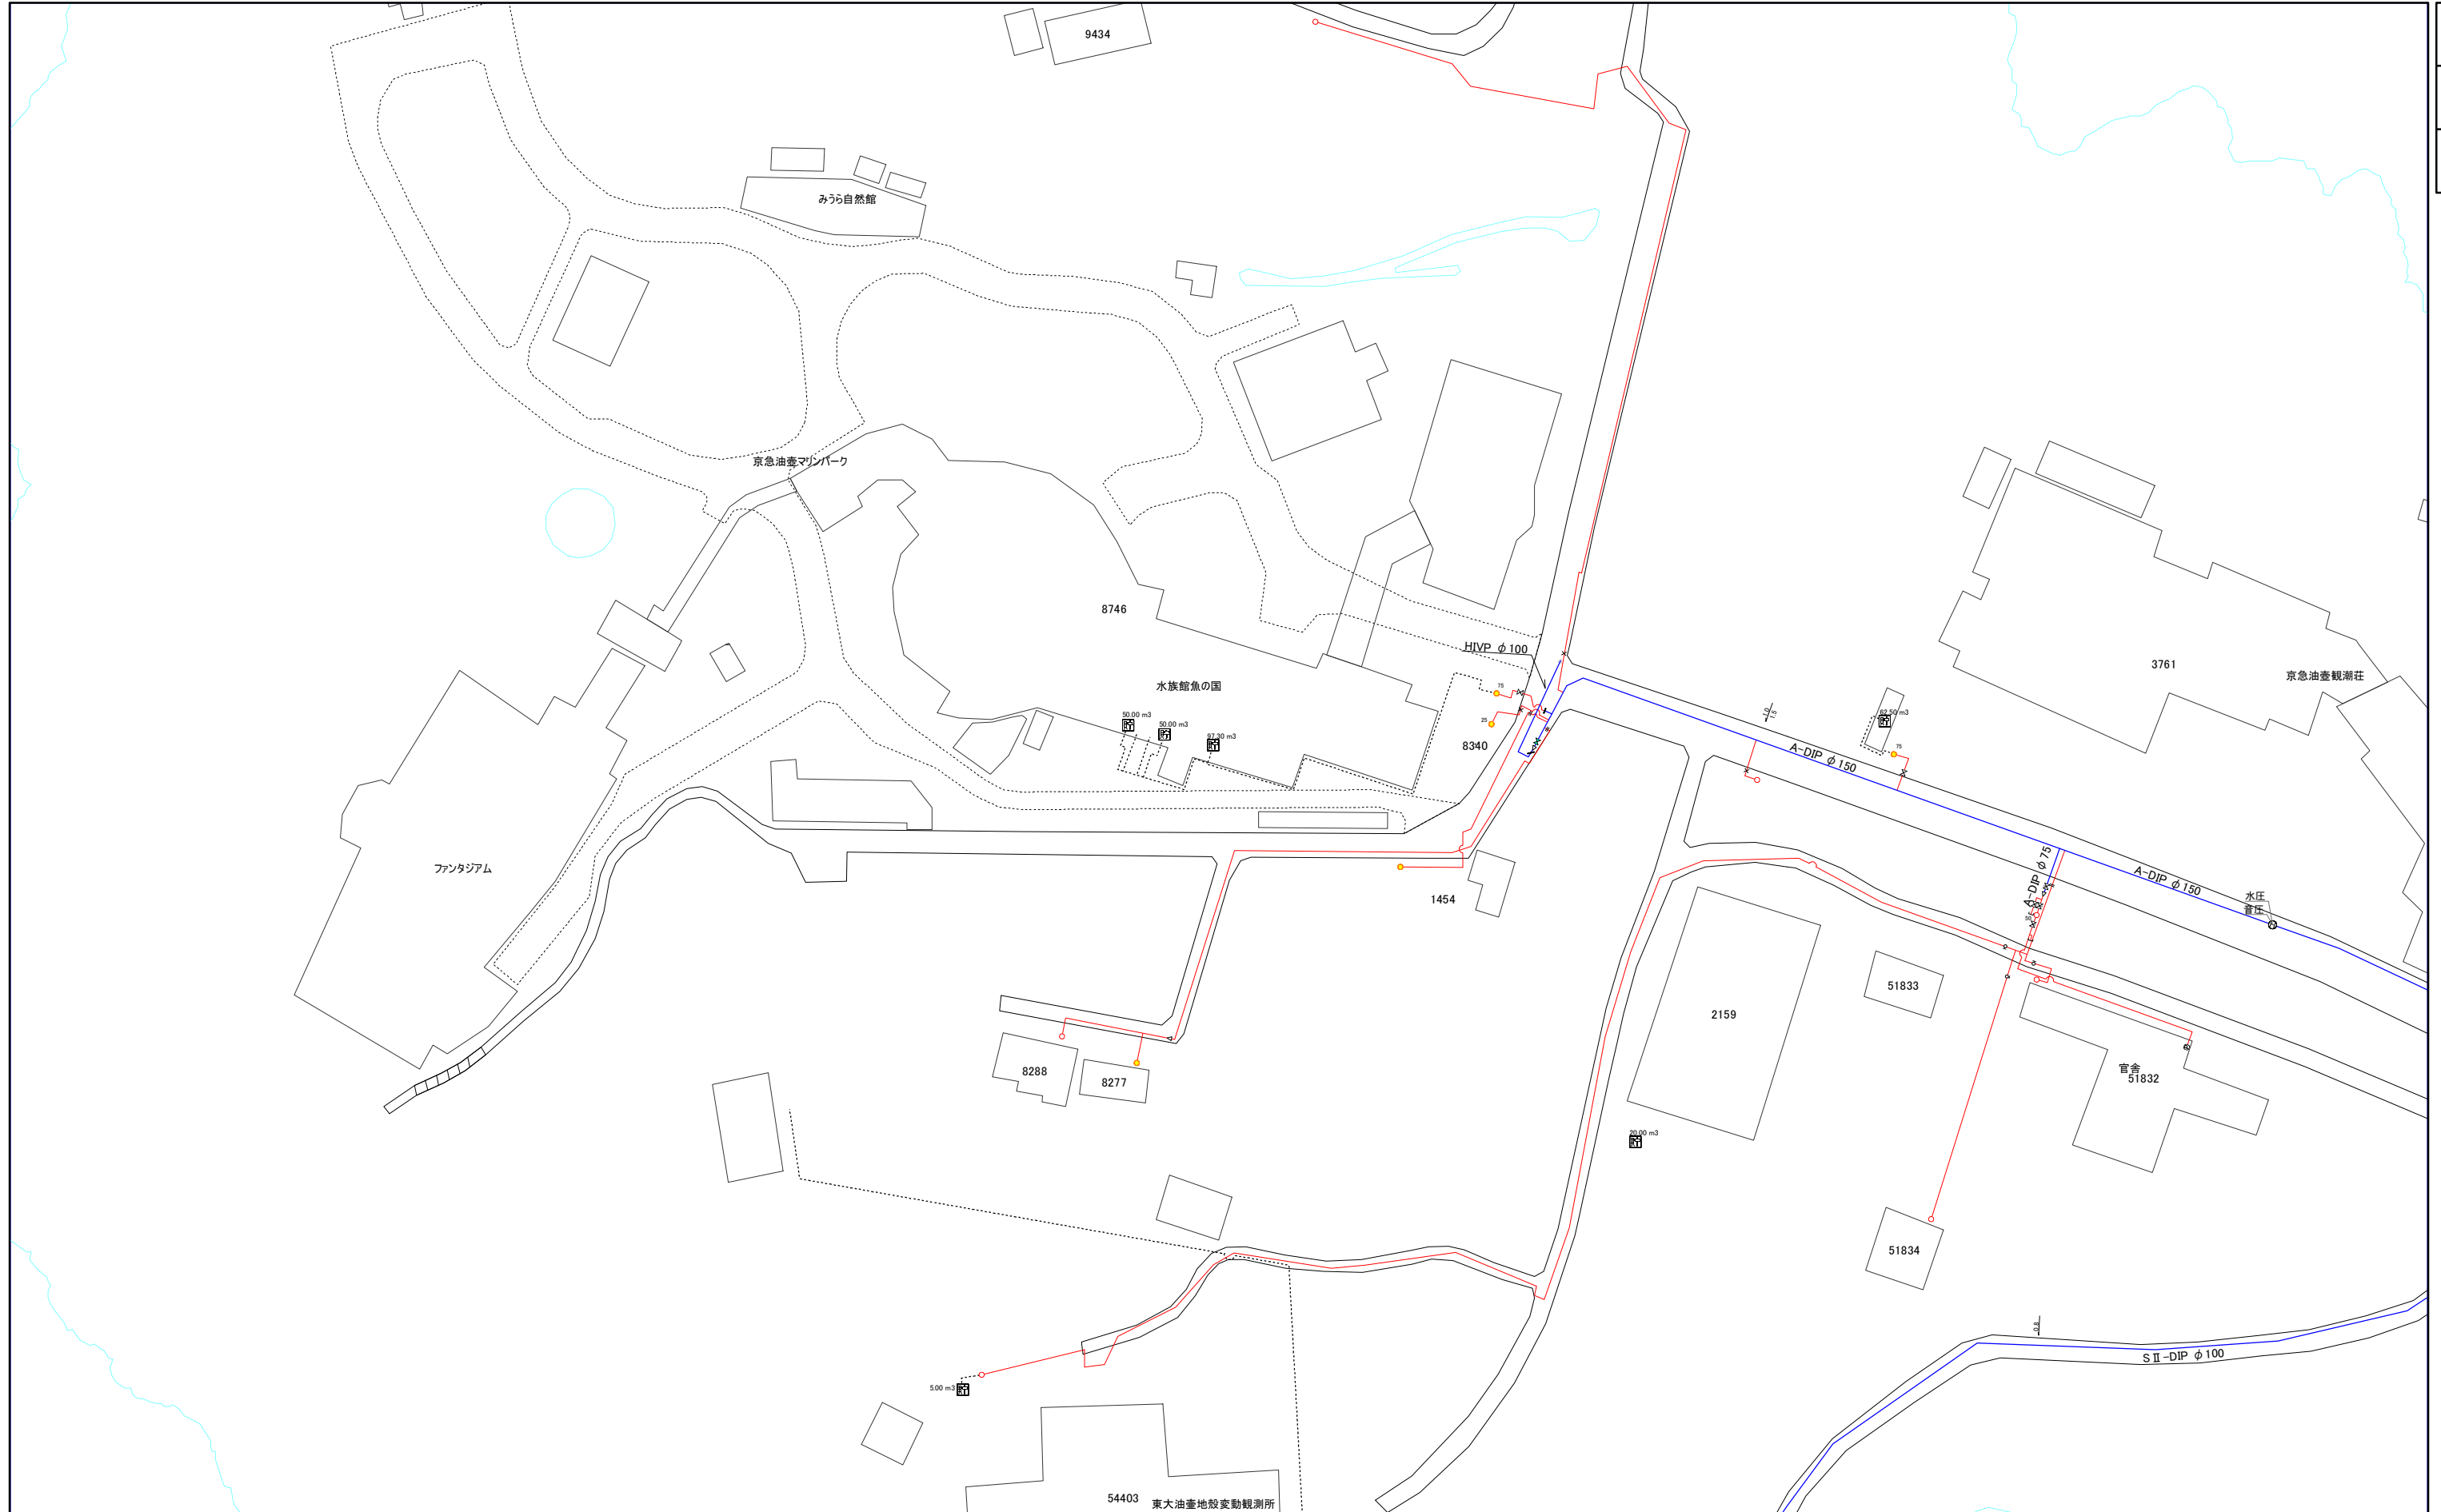

1:1,000



002-1

三浦市水道施設管理台帳

	001-2	001-4
	002-1	002-3
	002-2	002-4



1:1,000




002-1

	002-1	002-3
	002-2	002-4
	003-1	003-3



三浦市水道施設管理台帳

001-2	001-4	017-2
002-1	002-3	018-1
002-2	002-4	018-2

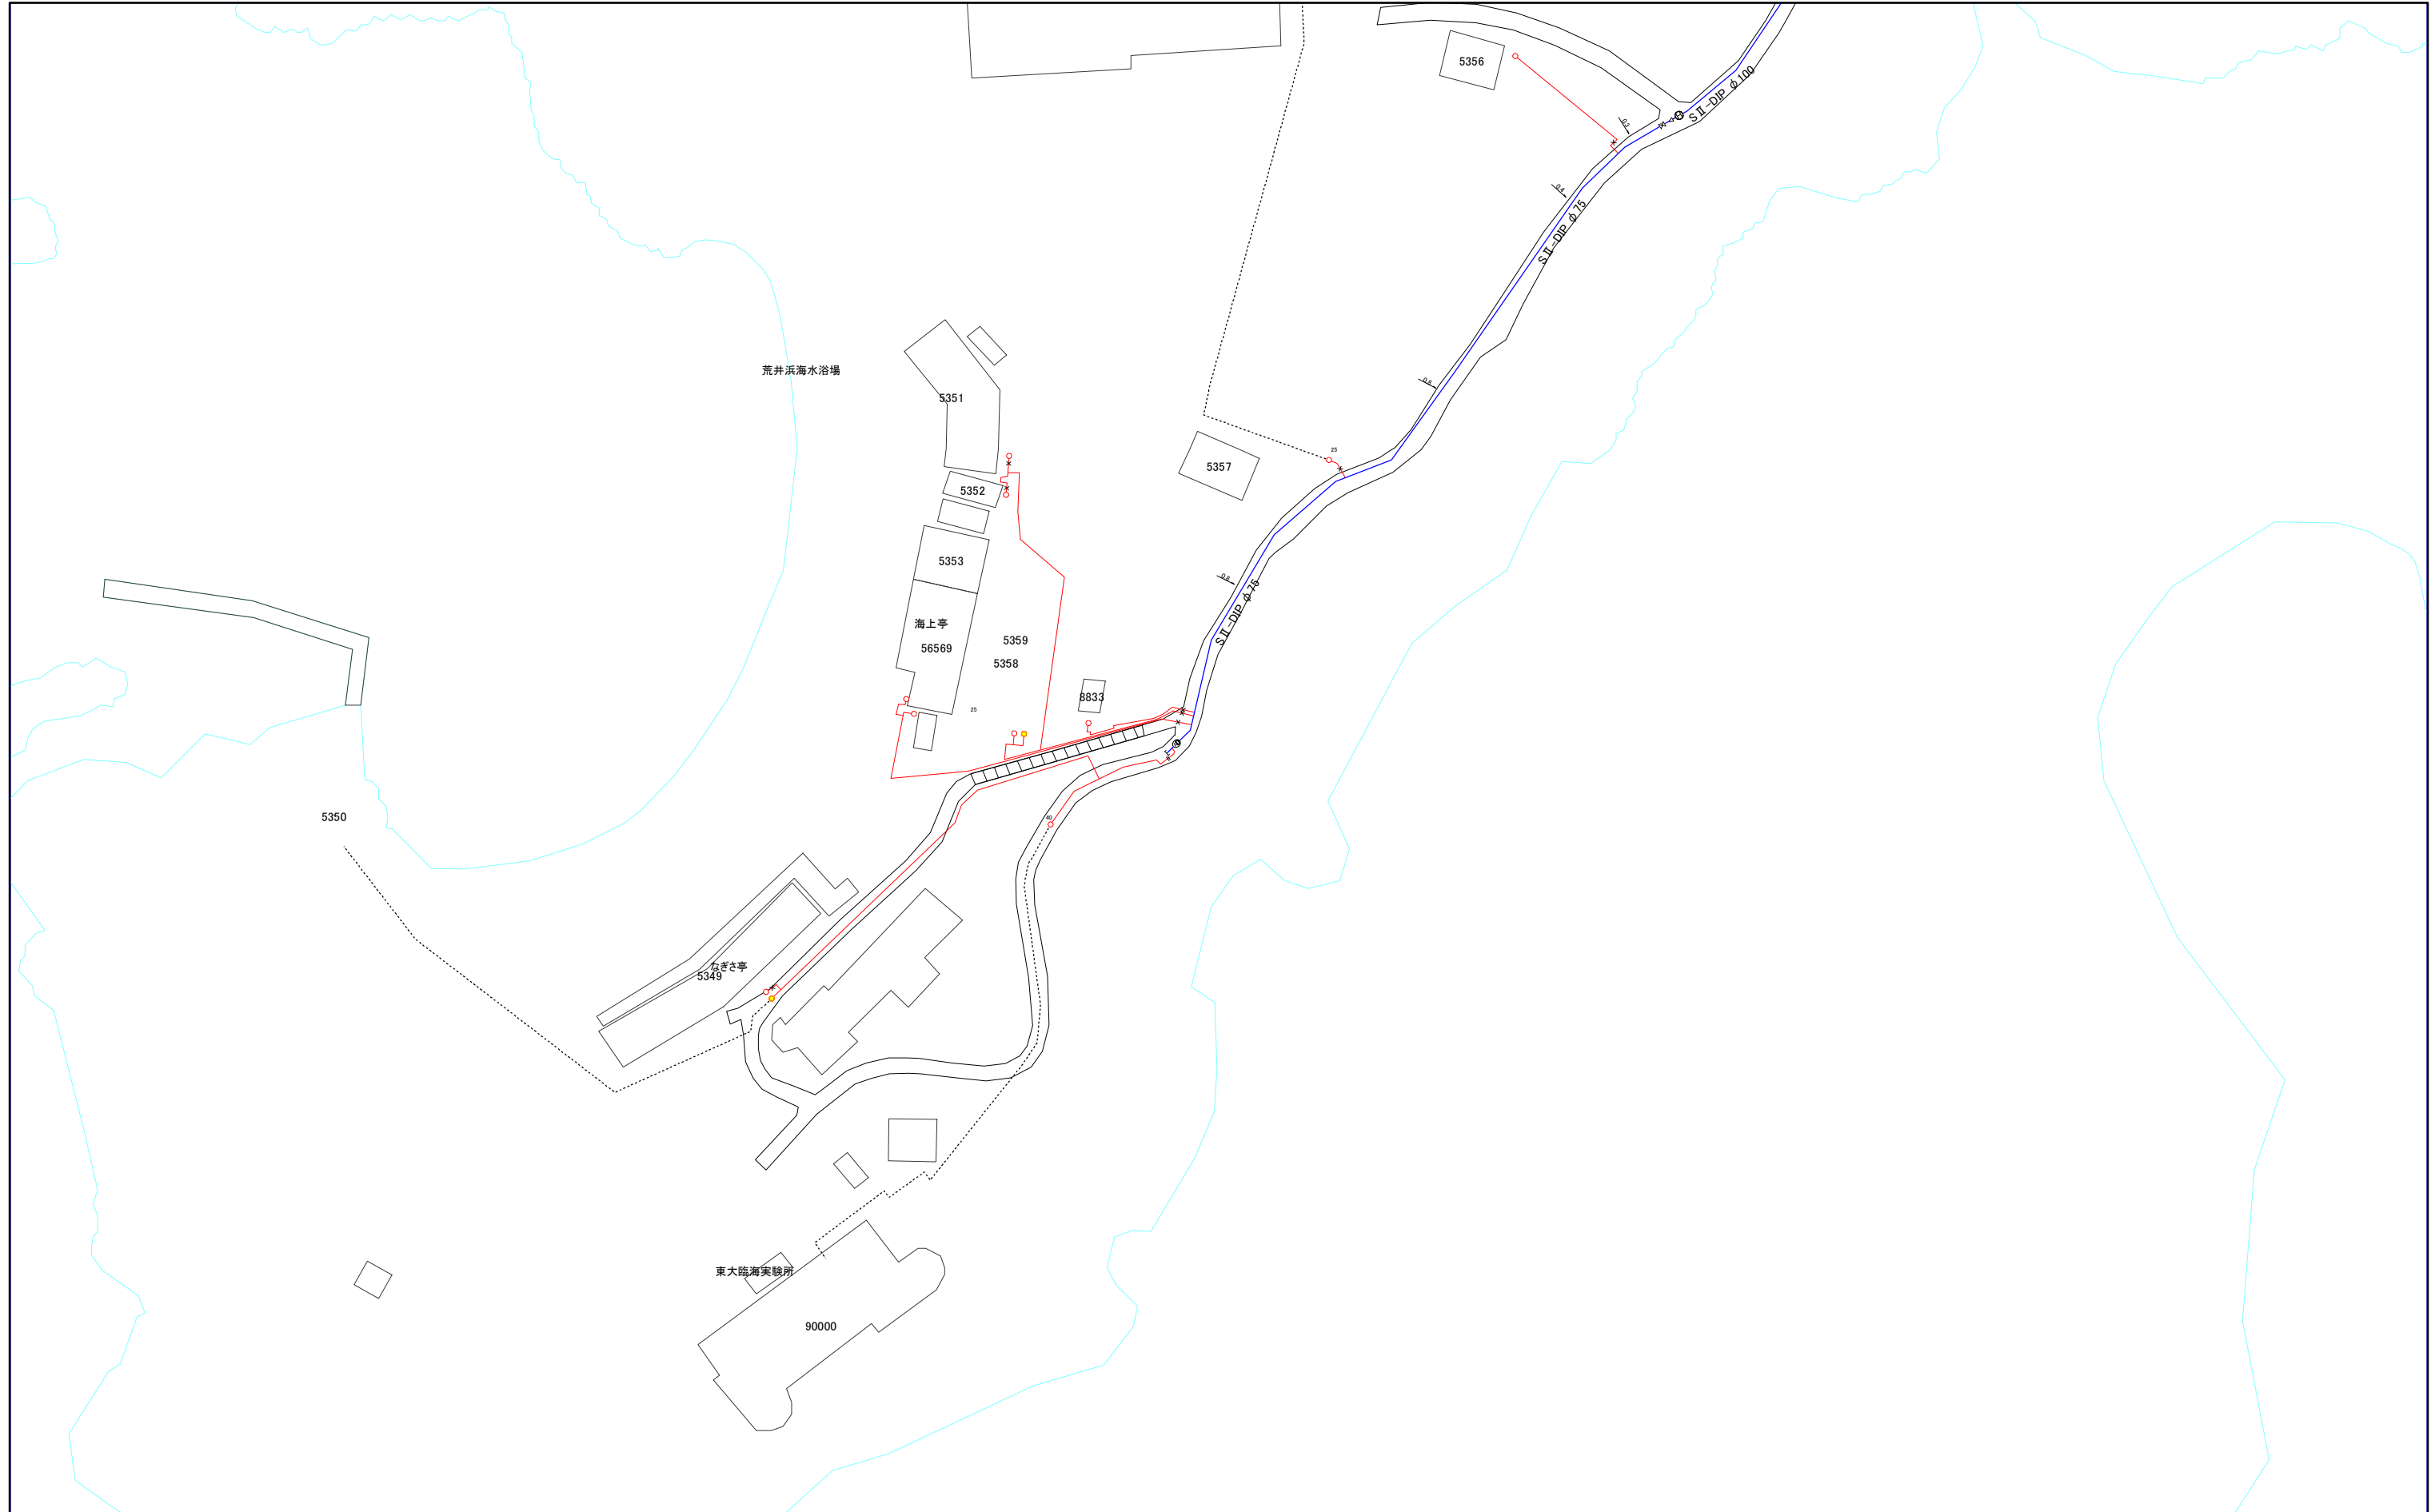

1:1,000



002-4

三浦市水道施設管理台帳



002-1	002-3	018-1
002-2	002-4	018-2
003-1	003-3	019-1

エスピー

1:1,000




002-4

003-1

三浦市水道施設管理台帳

	002-2	002-4
	003-1	003-3
	003-2	003-4

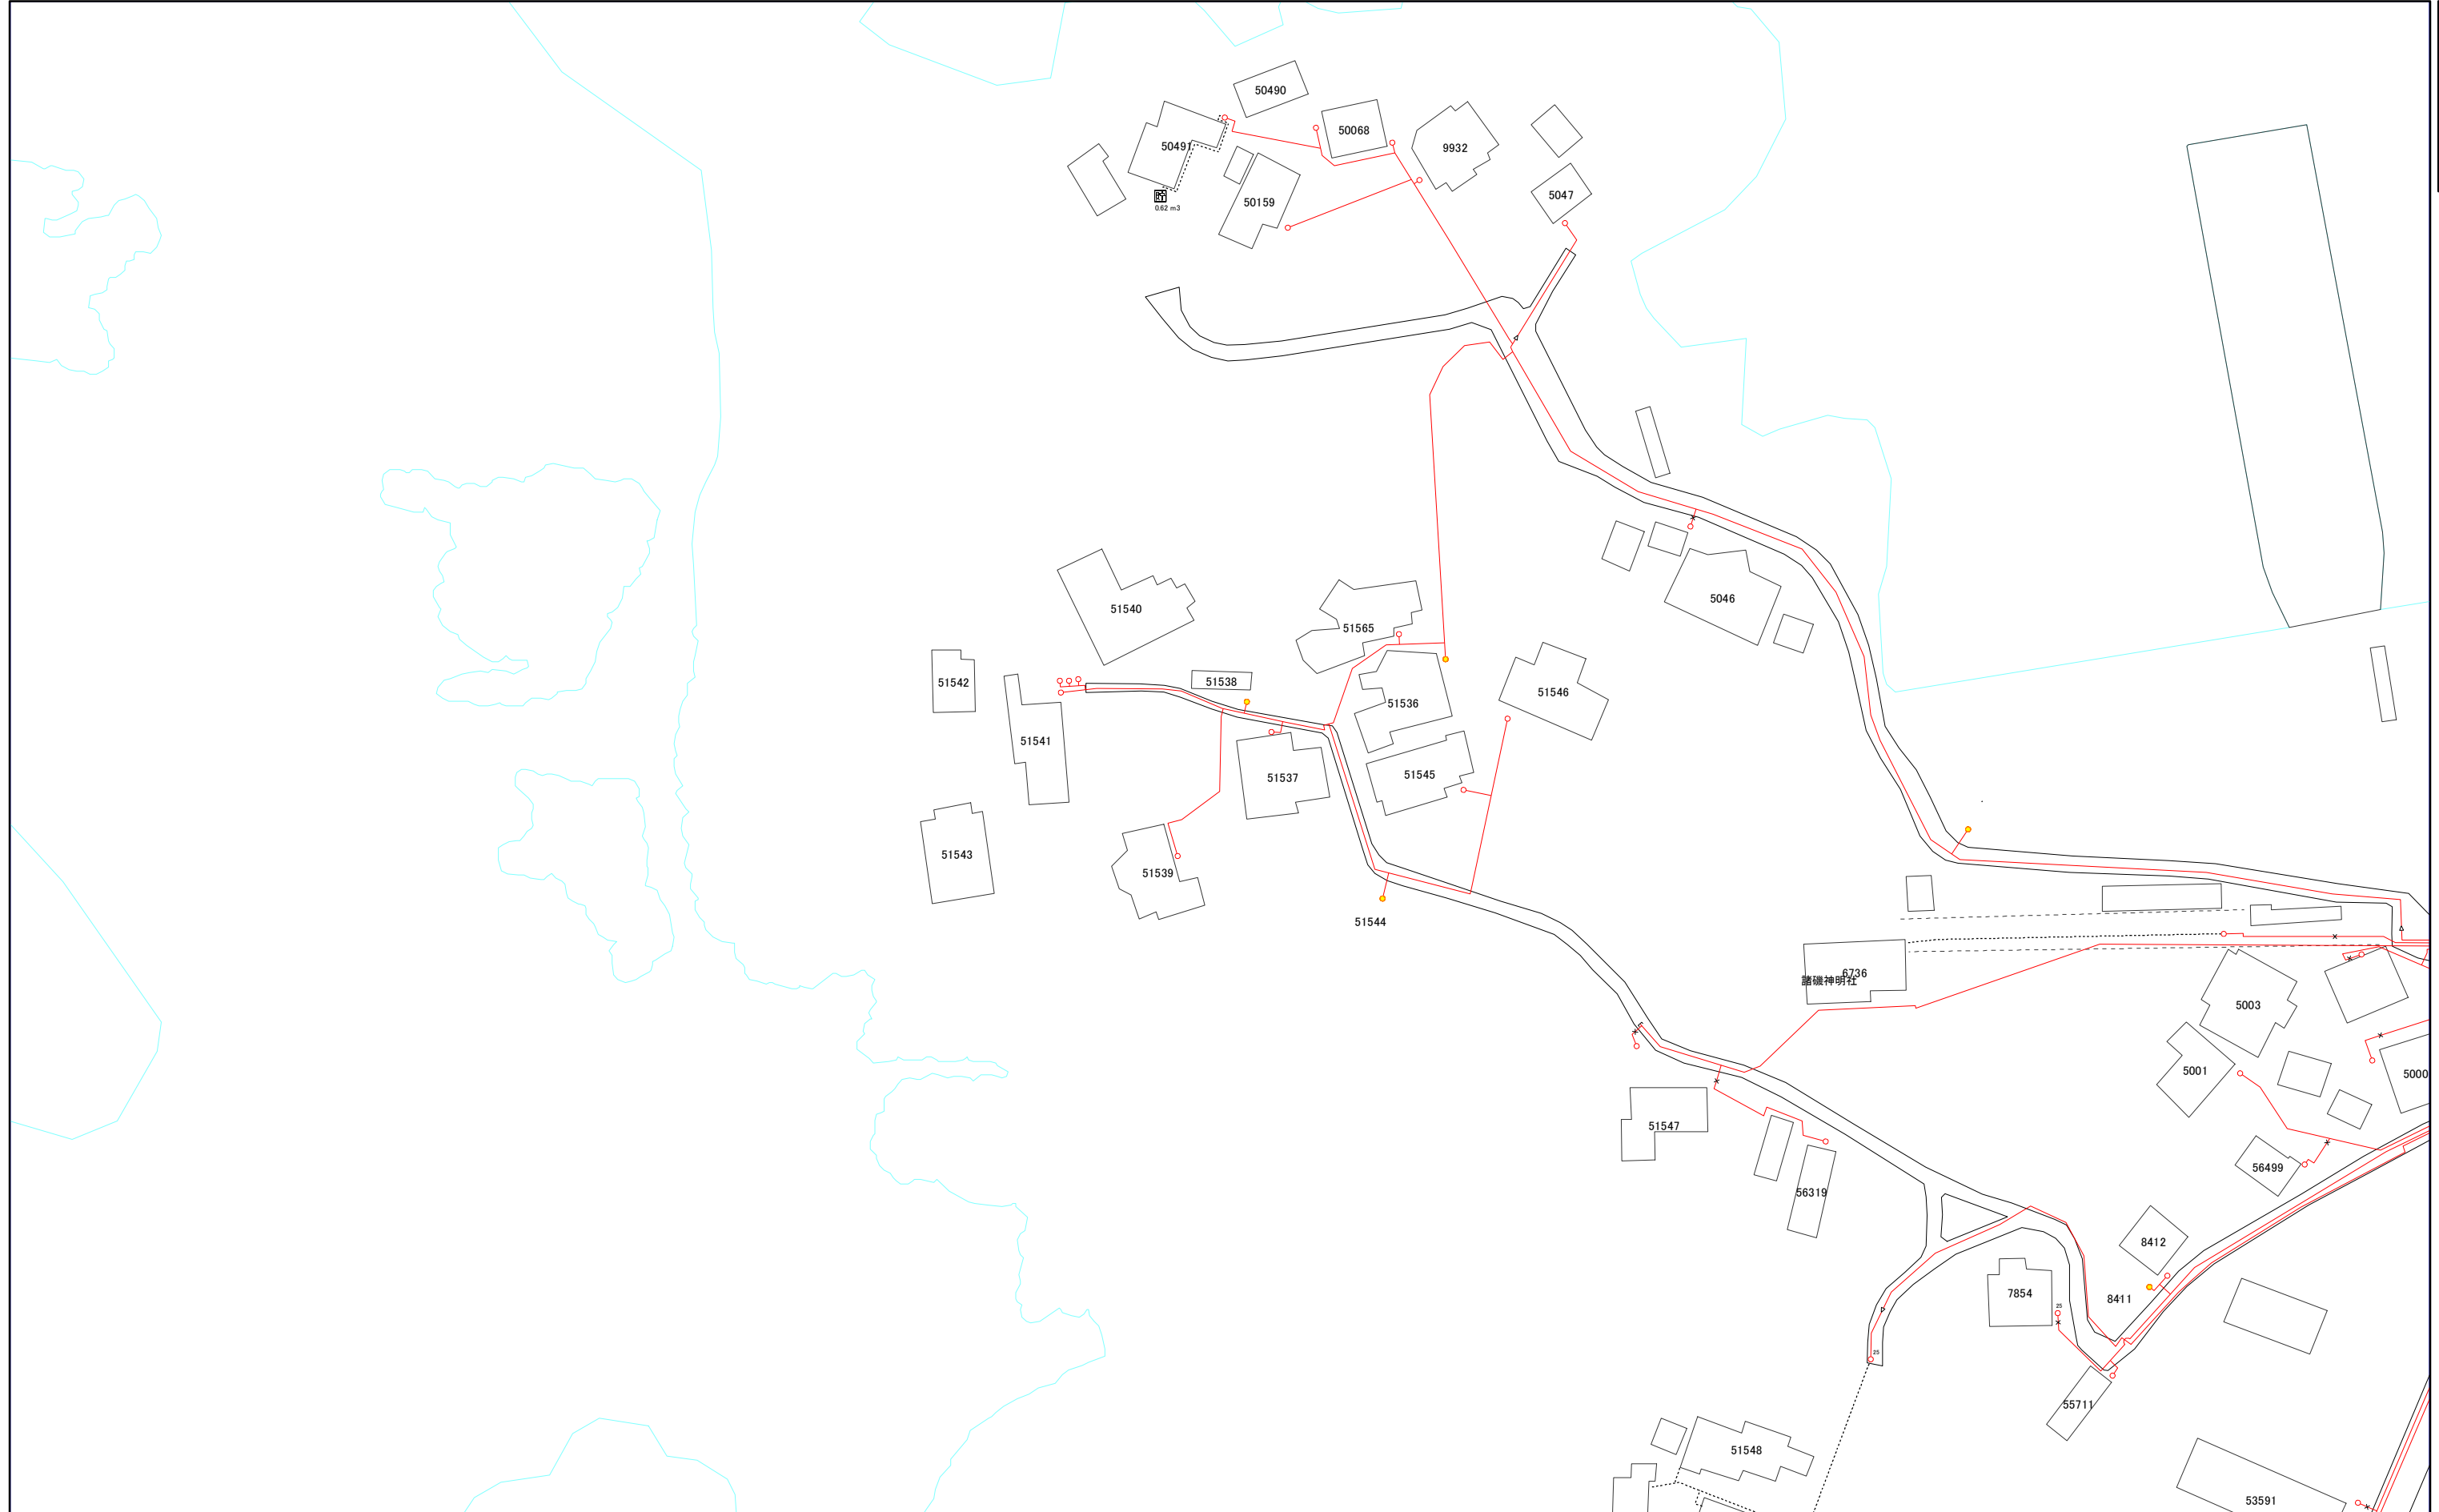

1:1,000



003-1

003-2

三浦市水道施設管理台帳



53497

	003-1	003-3
	003-2	003-4
	004-1	004-3

1:1,000




003-2

003-4

三浦市水道施設管理台帳

003-1	003-3	019-1
003-2	003-4	019-2
004-1	004-3	020-1

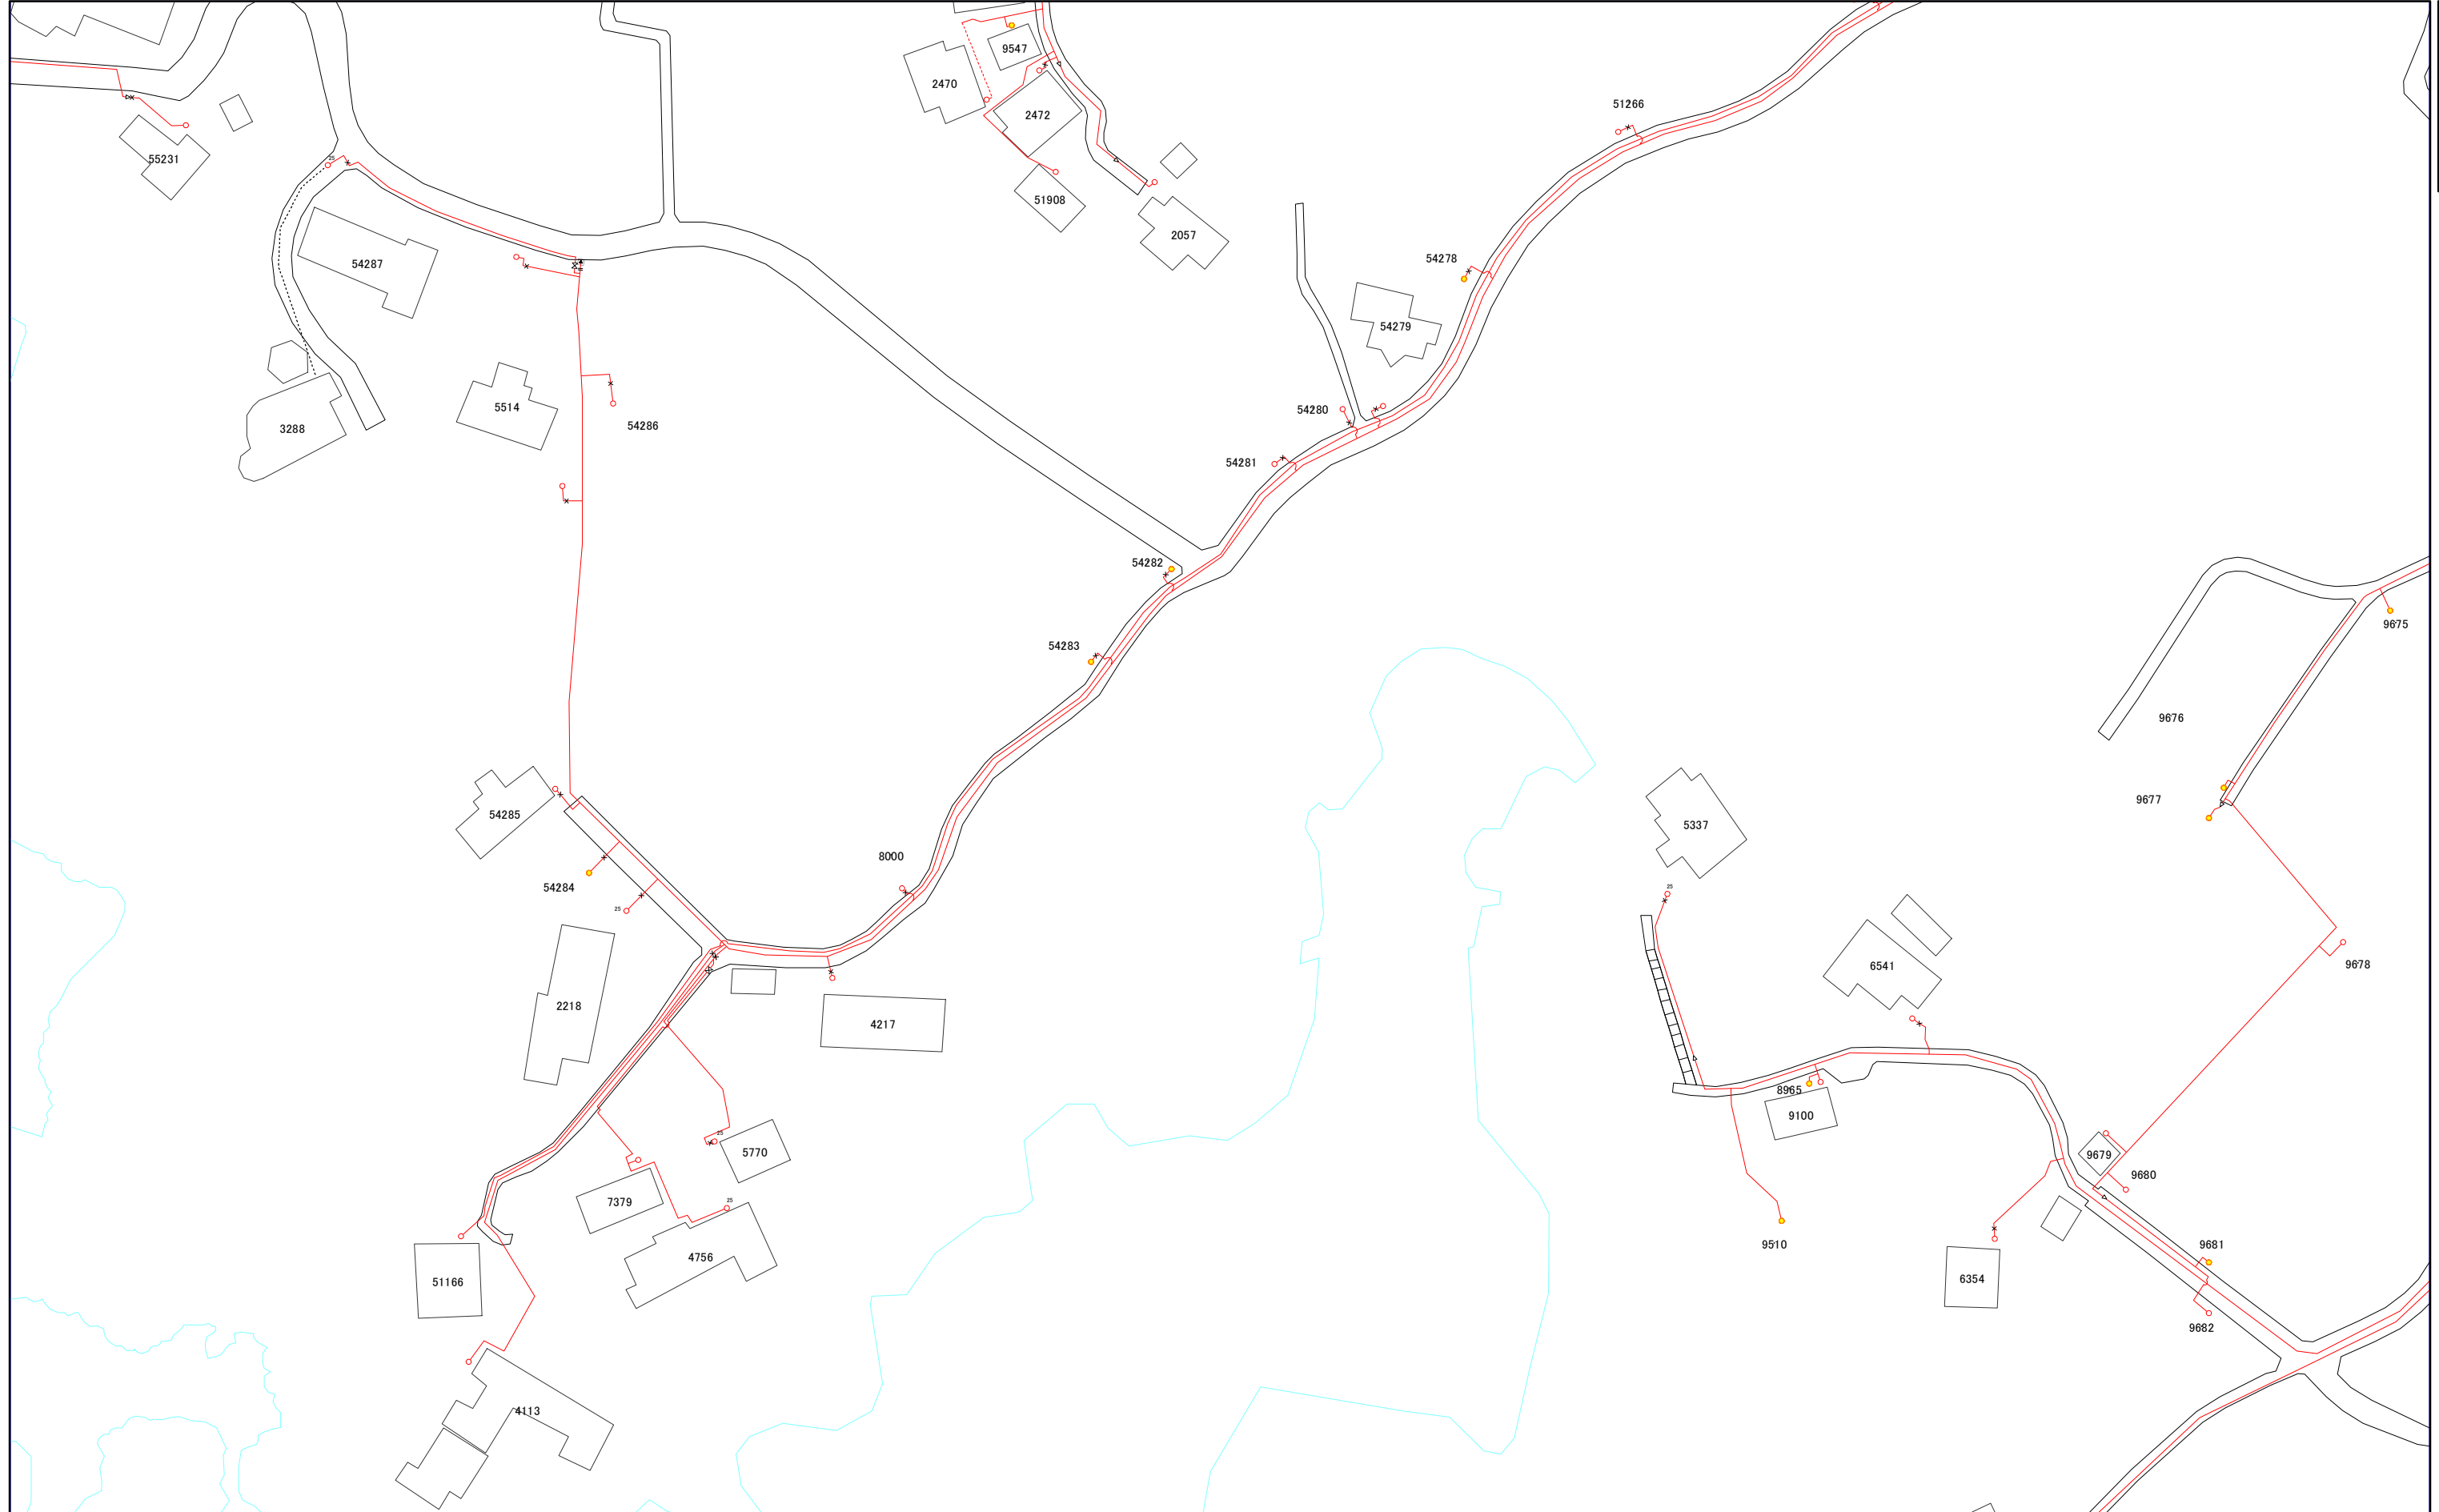

1:1,000



003-4

004-1

三浦市水道施設管理台帳



	003-2	003-4
	004-1	004-3
	004-2	004-4

1:1,000




004-1

004-2

三浦市水道施設管理台帳

	004-1	004-3
	004-2	004-4
	005-1	005-3

相模湾

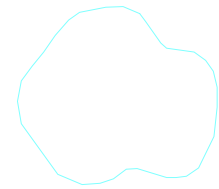

004-2

1:1,000



004-3

三浦市水道施設管理台帳



003-2	003-4	019-2
004-1	004-3	020-1
004-2	004-4	020-2

1:1,000



004-3

004-4

三浦市水道施設管理台帳

004-1	004-3	020-1
004-2	004-4	020-2
005-1	005-3	021-1



1:1,000



004-4