


# 三浦市水道施設管理台帳

002-4	018-2	018-4
003-3	019-1	019-3
003-4	019-2	019-4

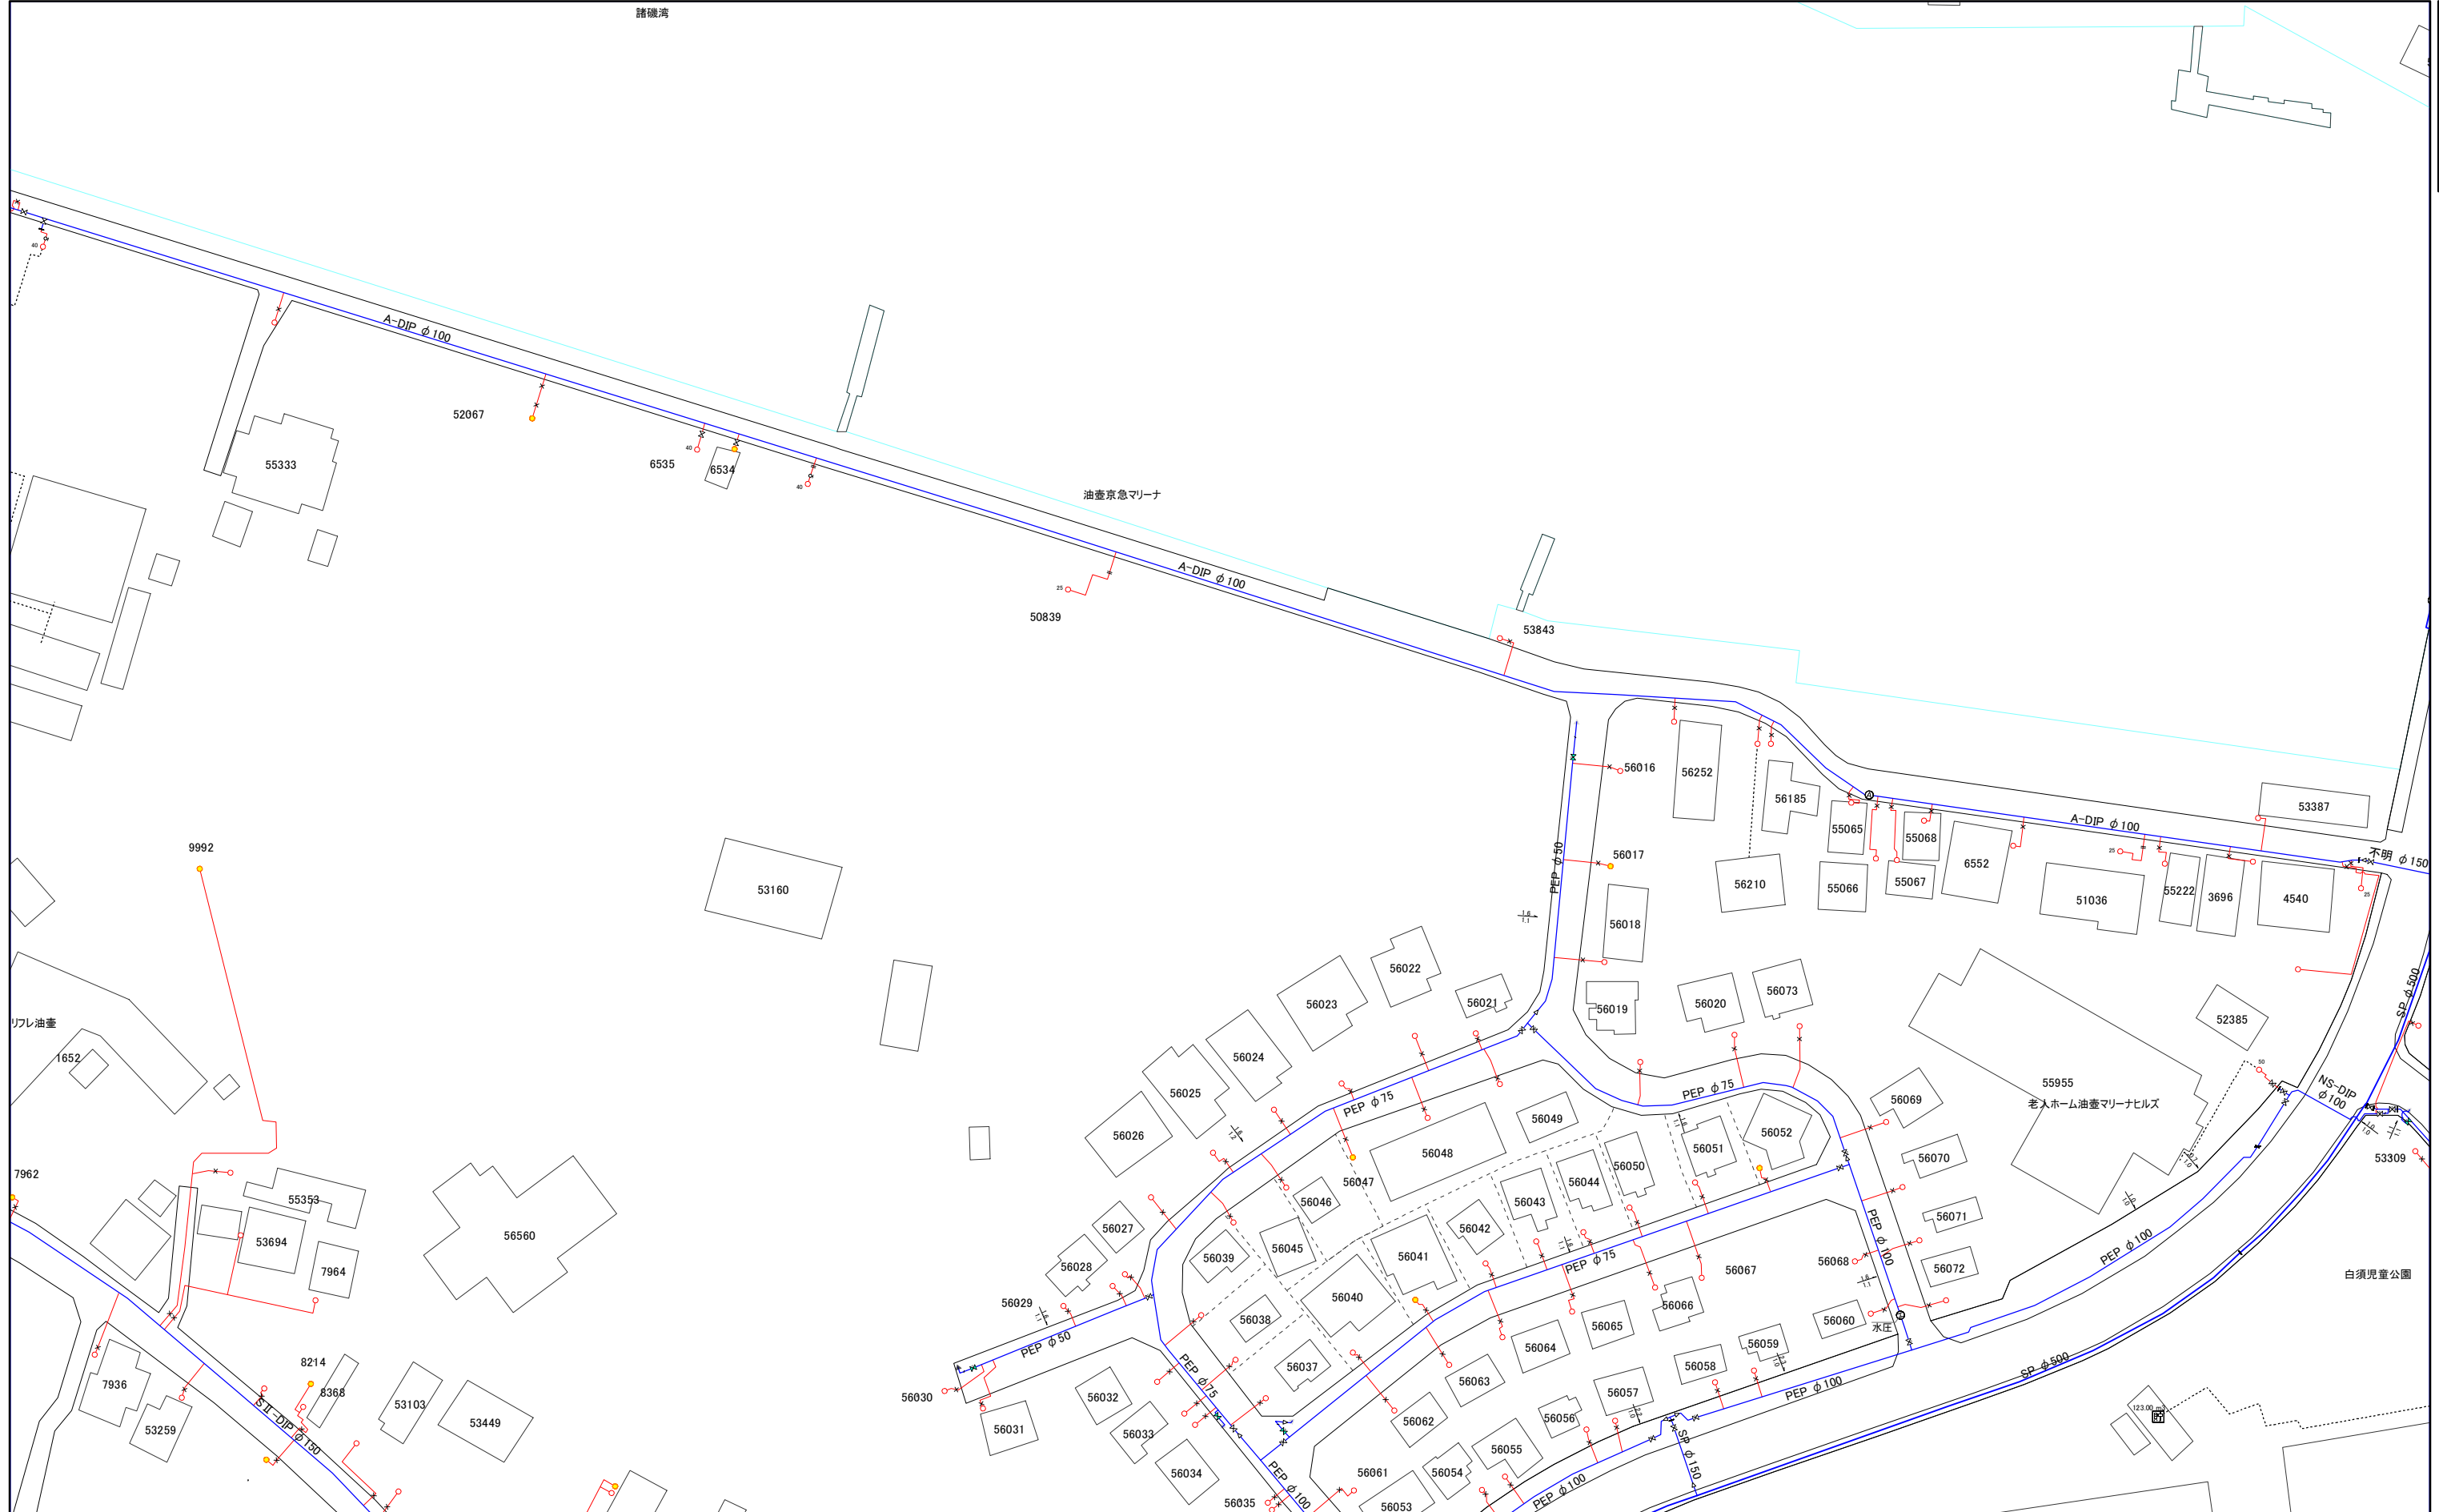


1:1,000



# 三浦市水道施設管理台帳

003-3	019-1	019-3
003-4	019-2	019-4
004-3	020-1	020-3

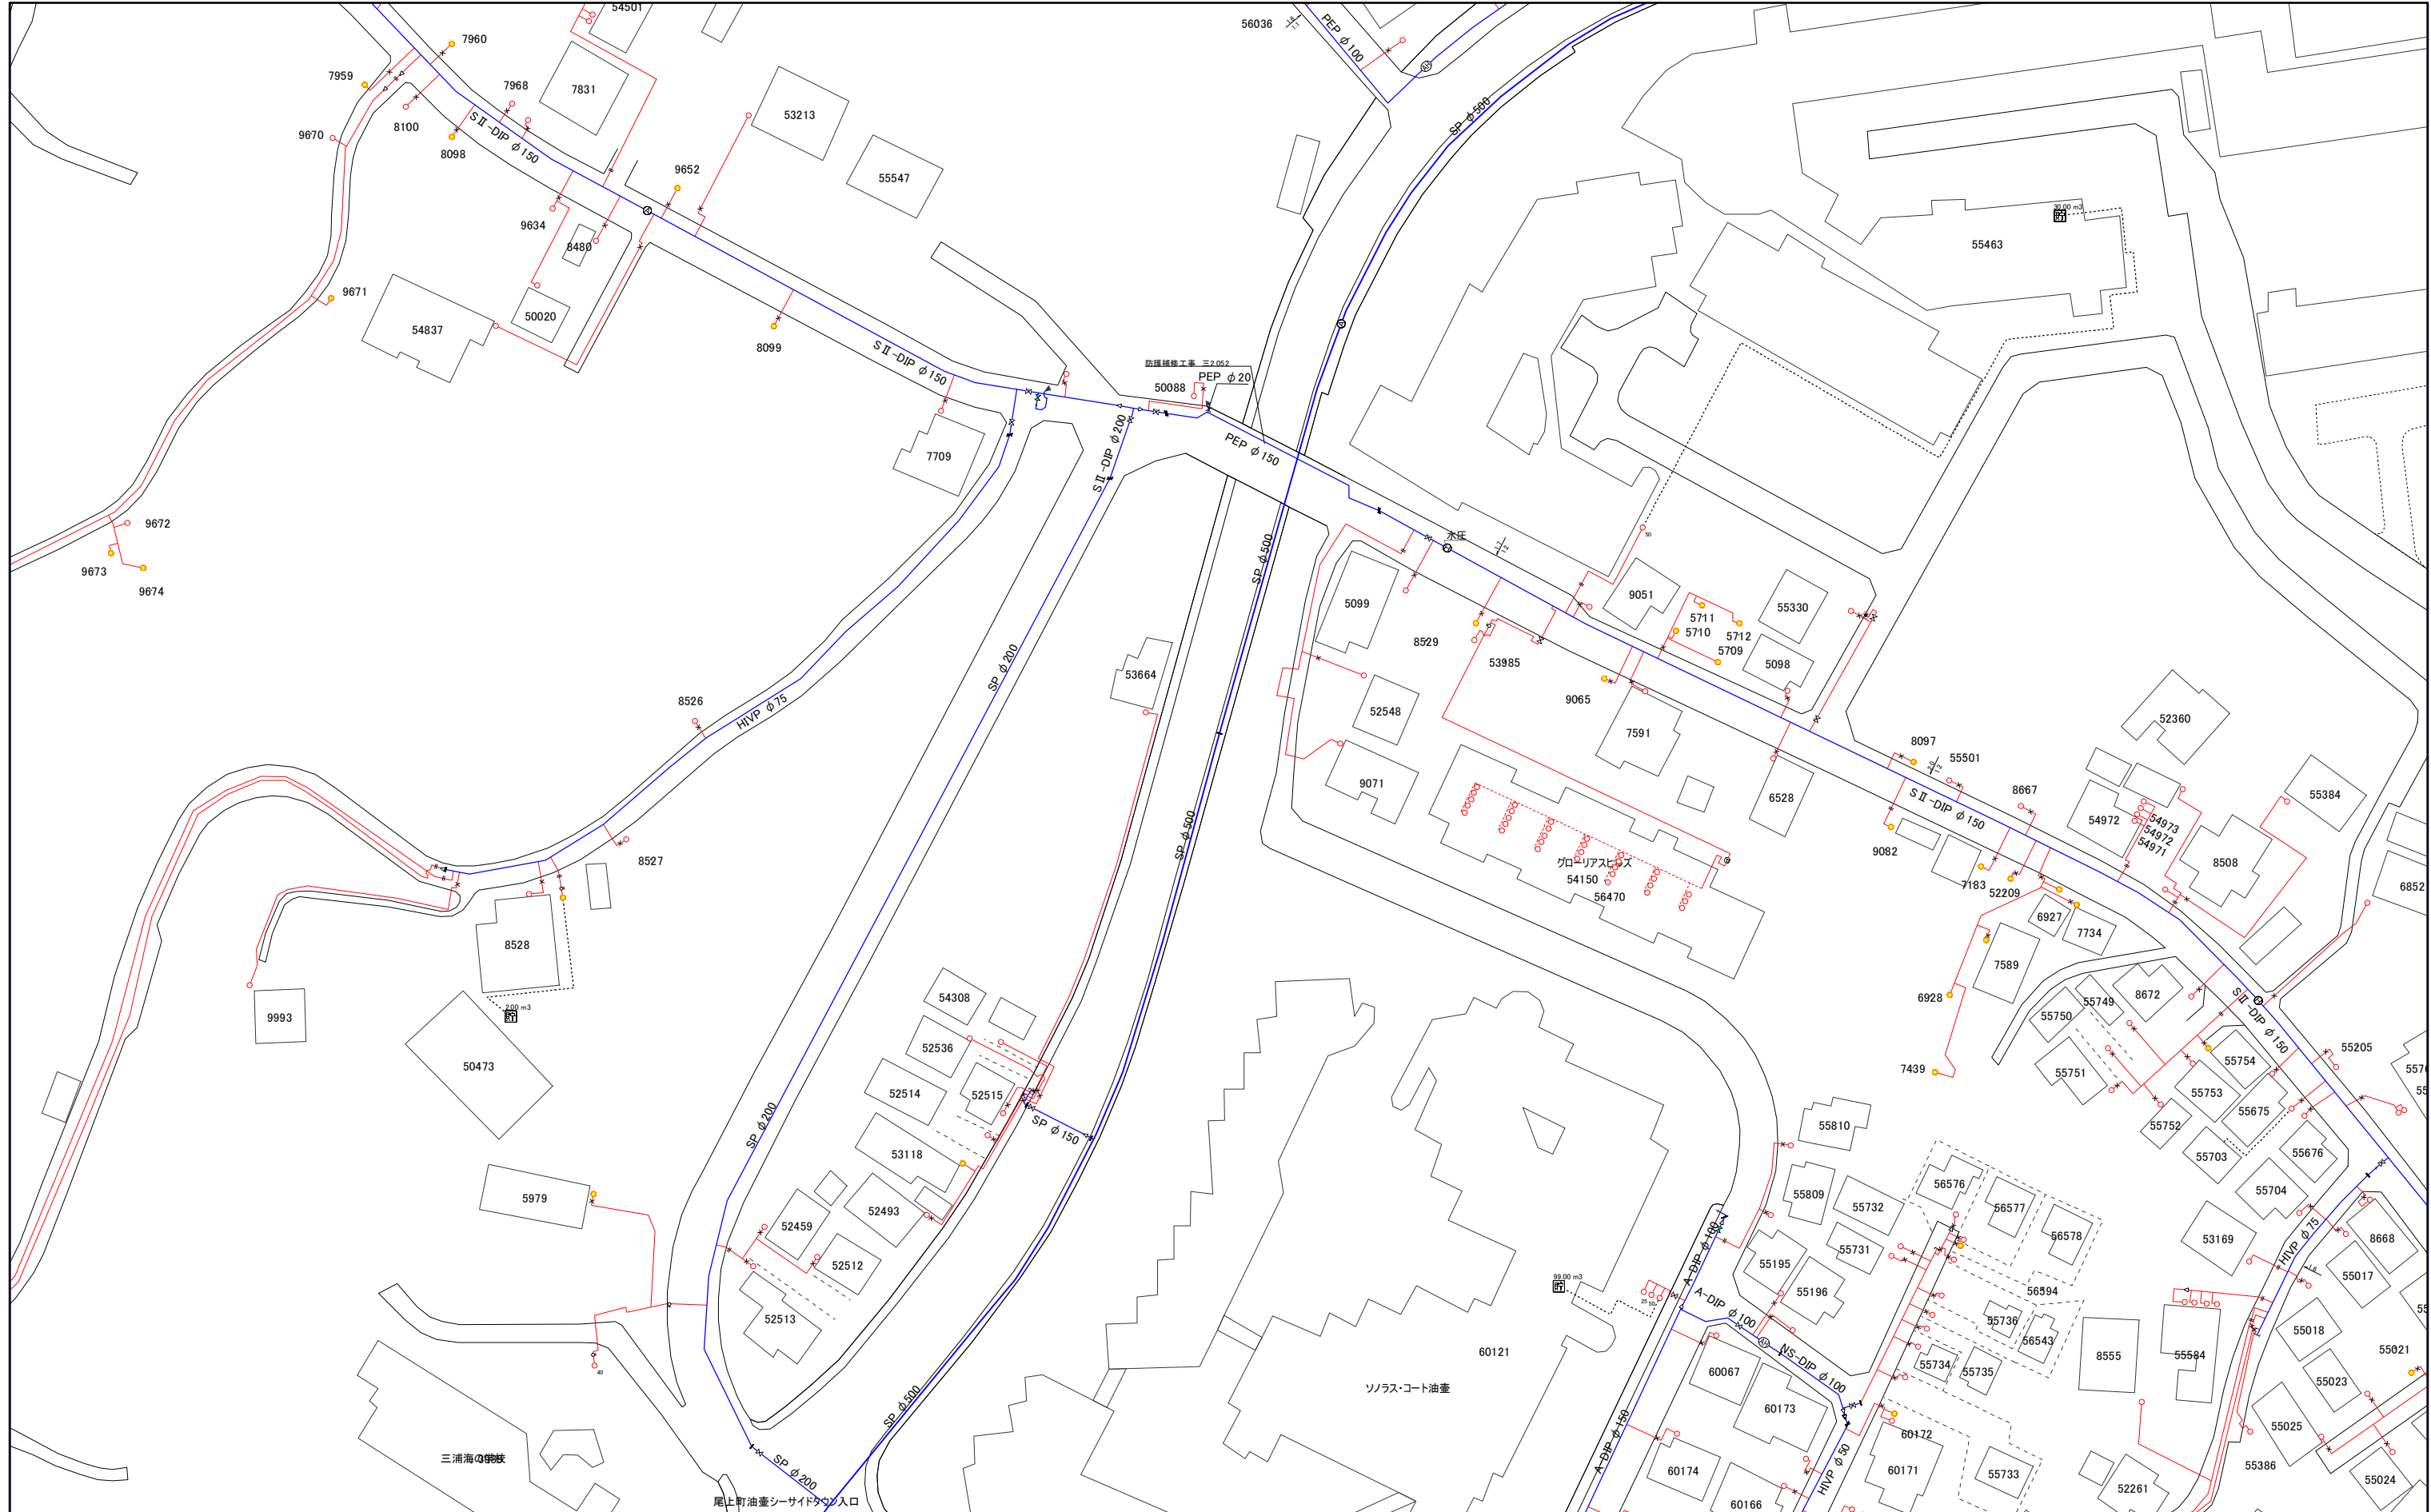


1:1,000





# 三浦市水道施設管理台帳

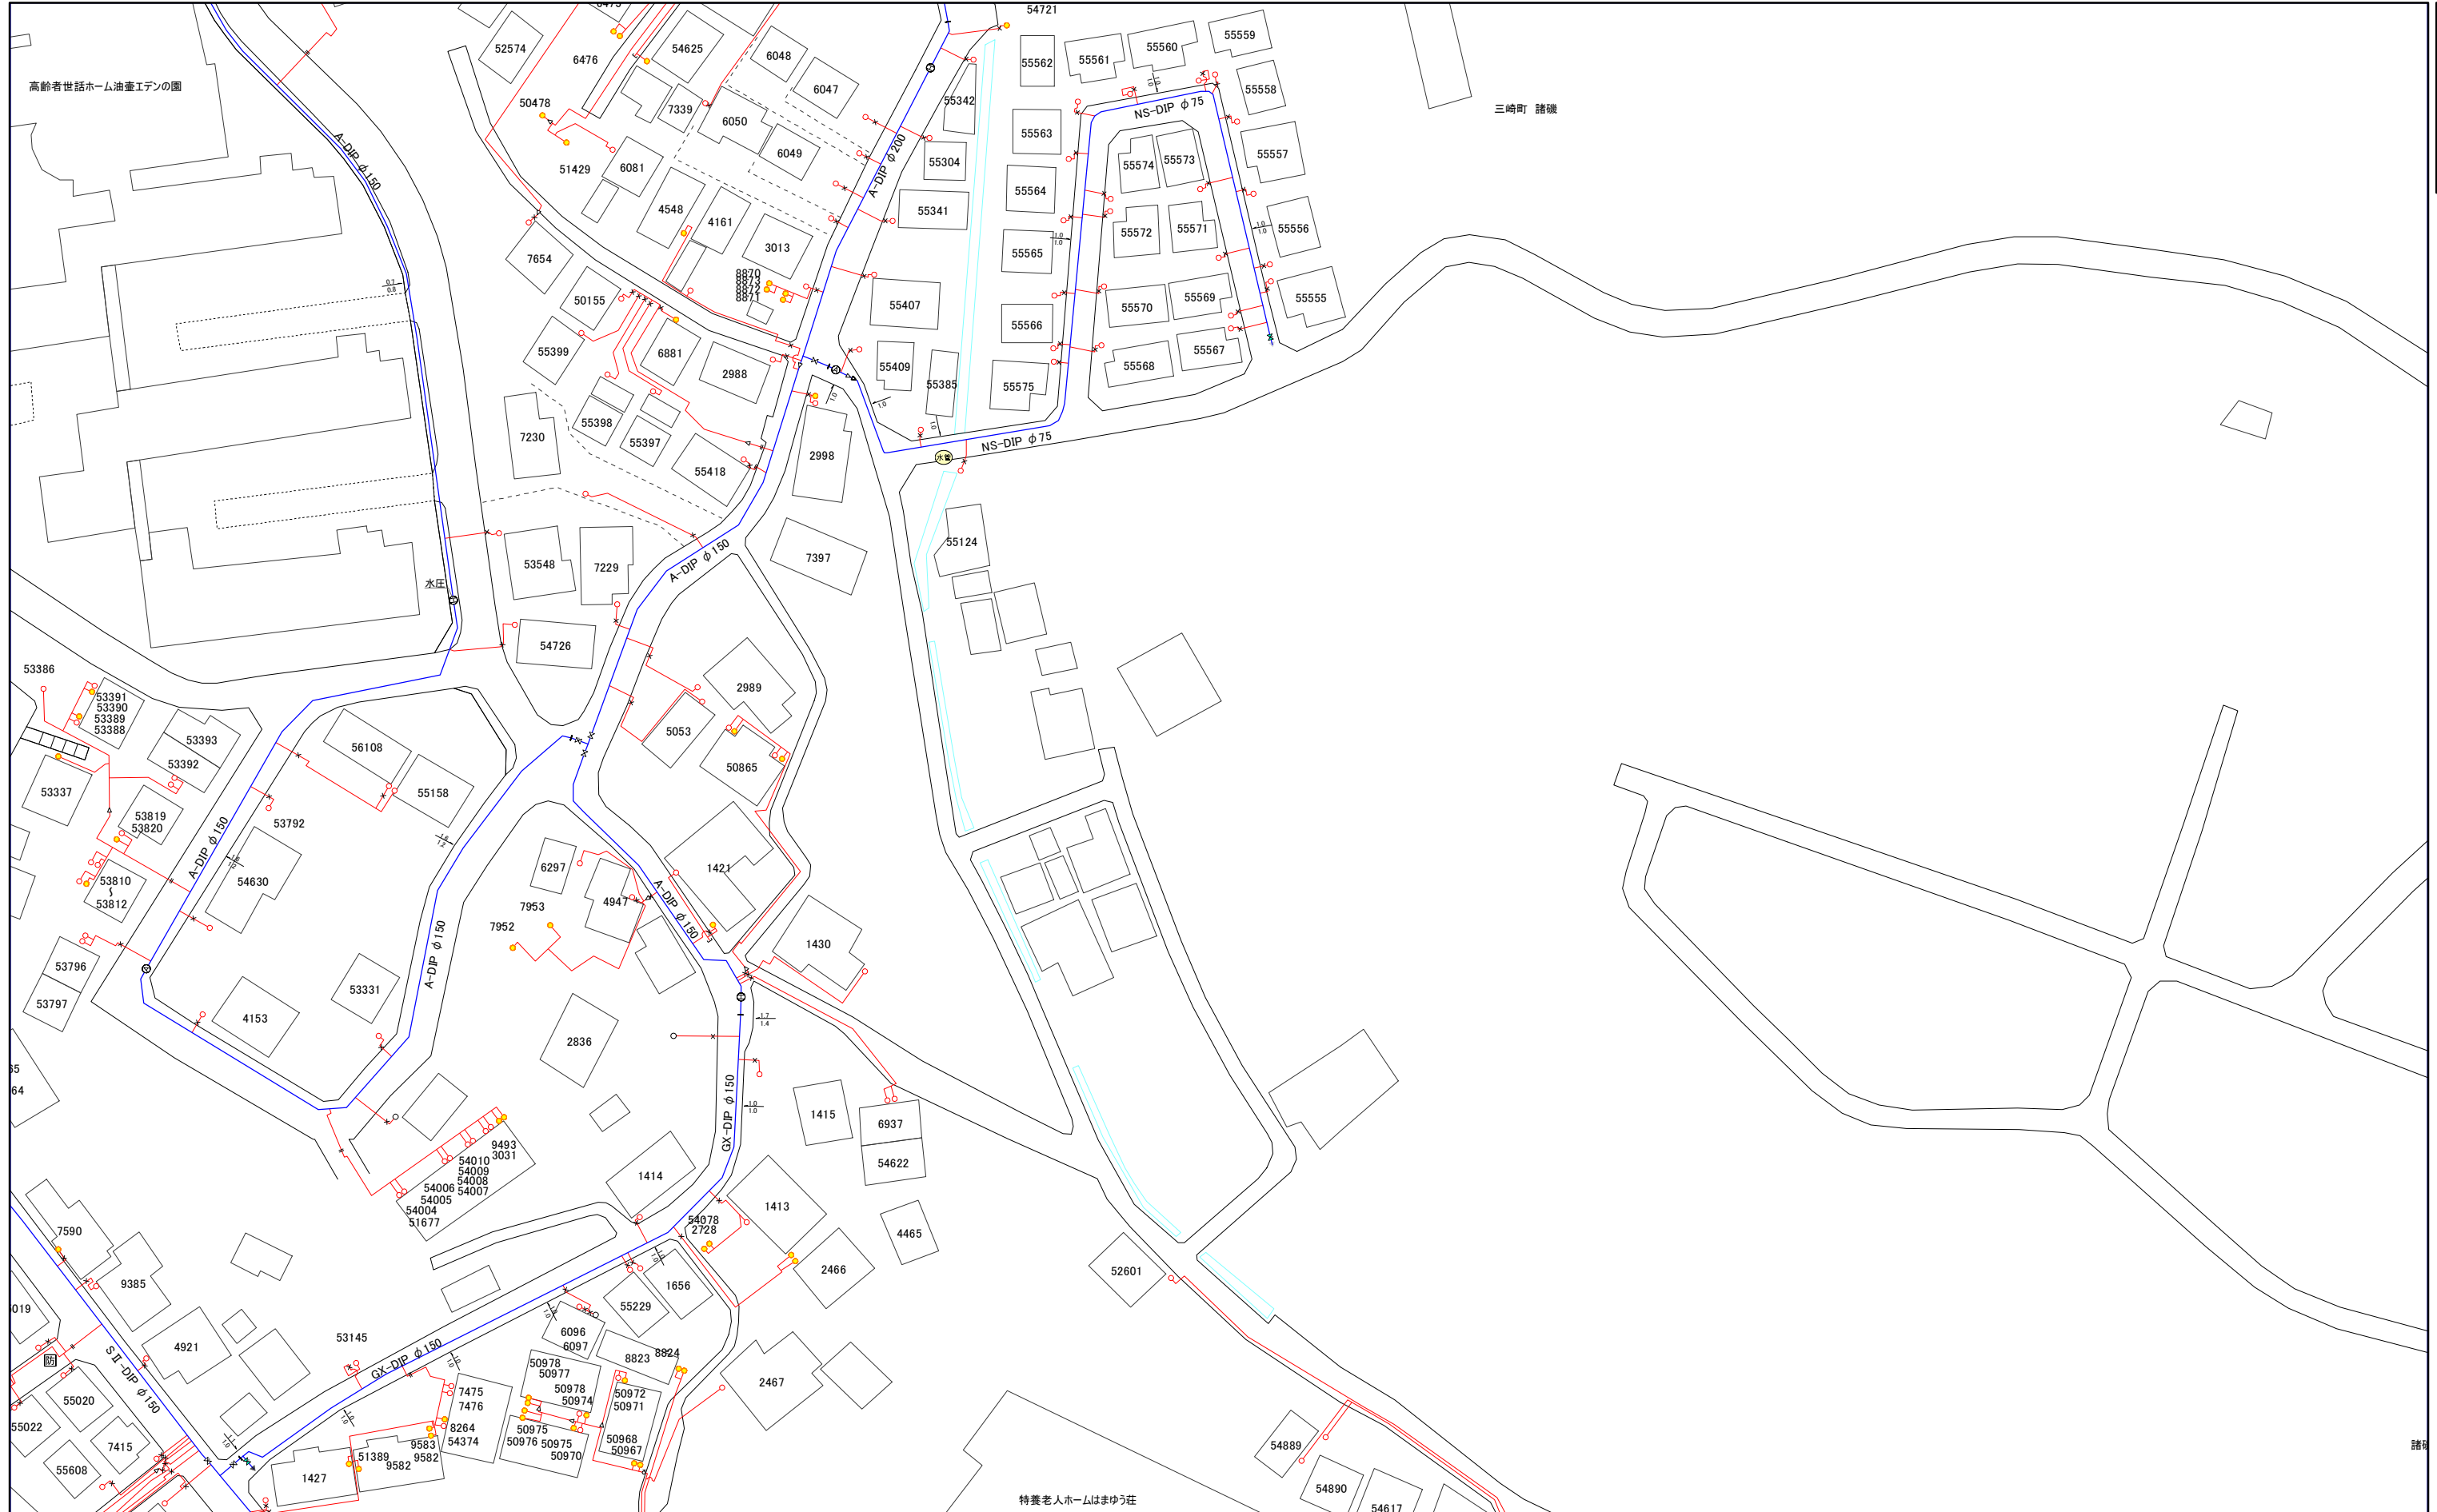

019-1	019-3	036-1
019-2	019-4	036-2
020-1	020-3	037-1

1:1,000

