


022-1


三浦市水道施設管理台帳

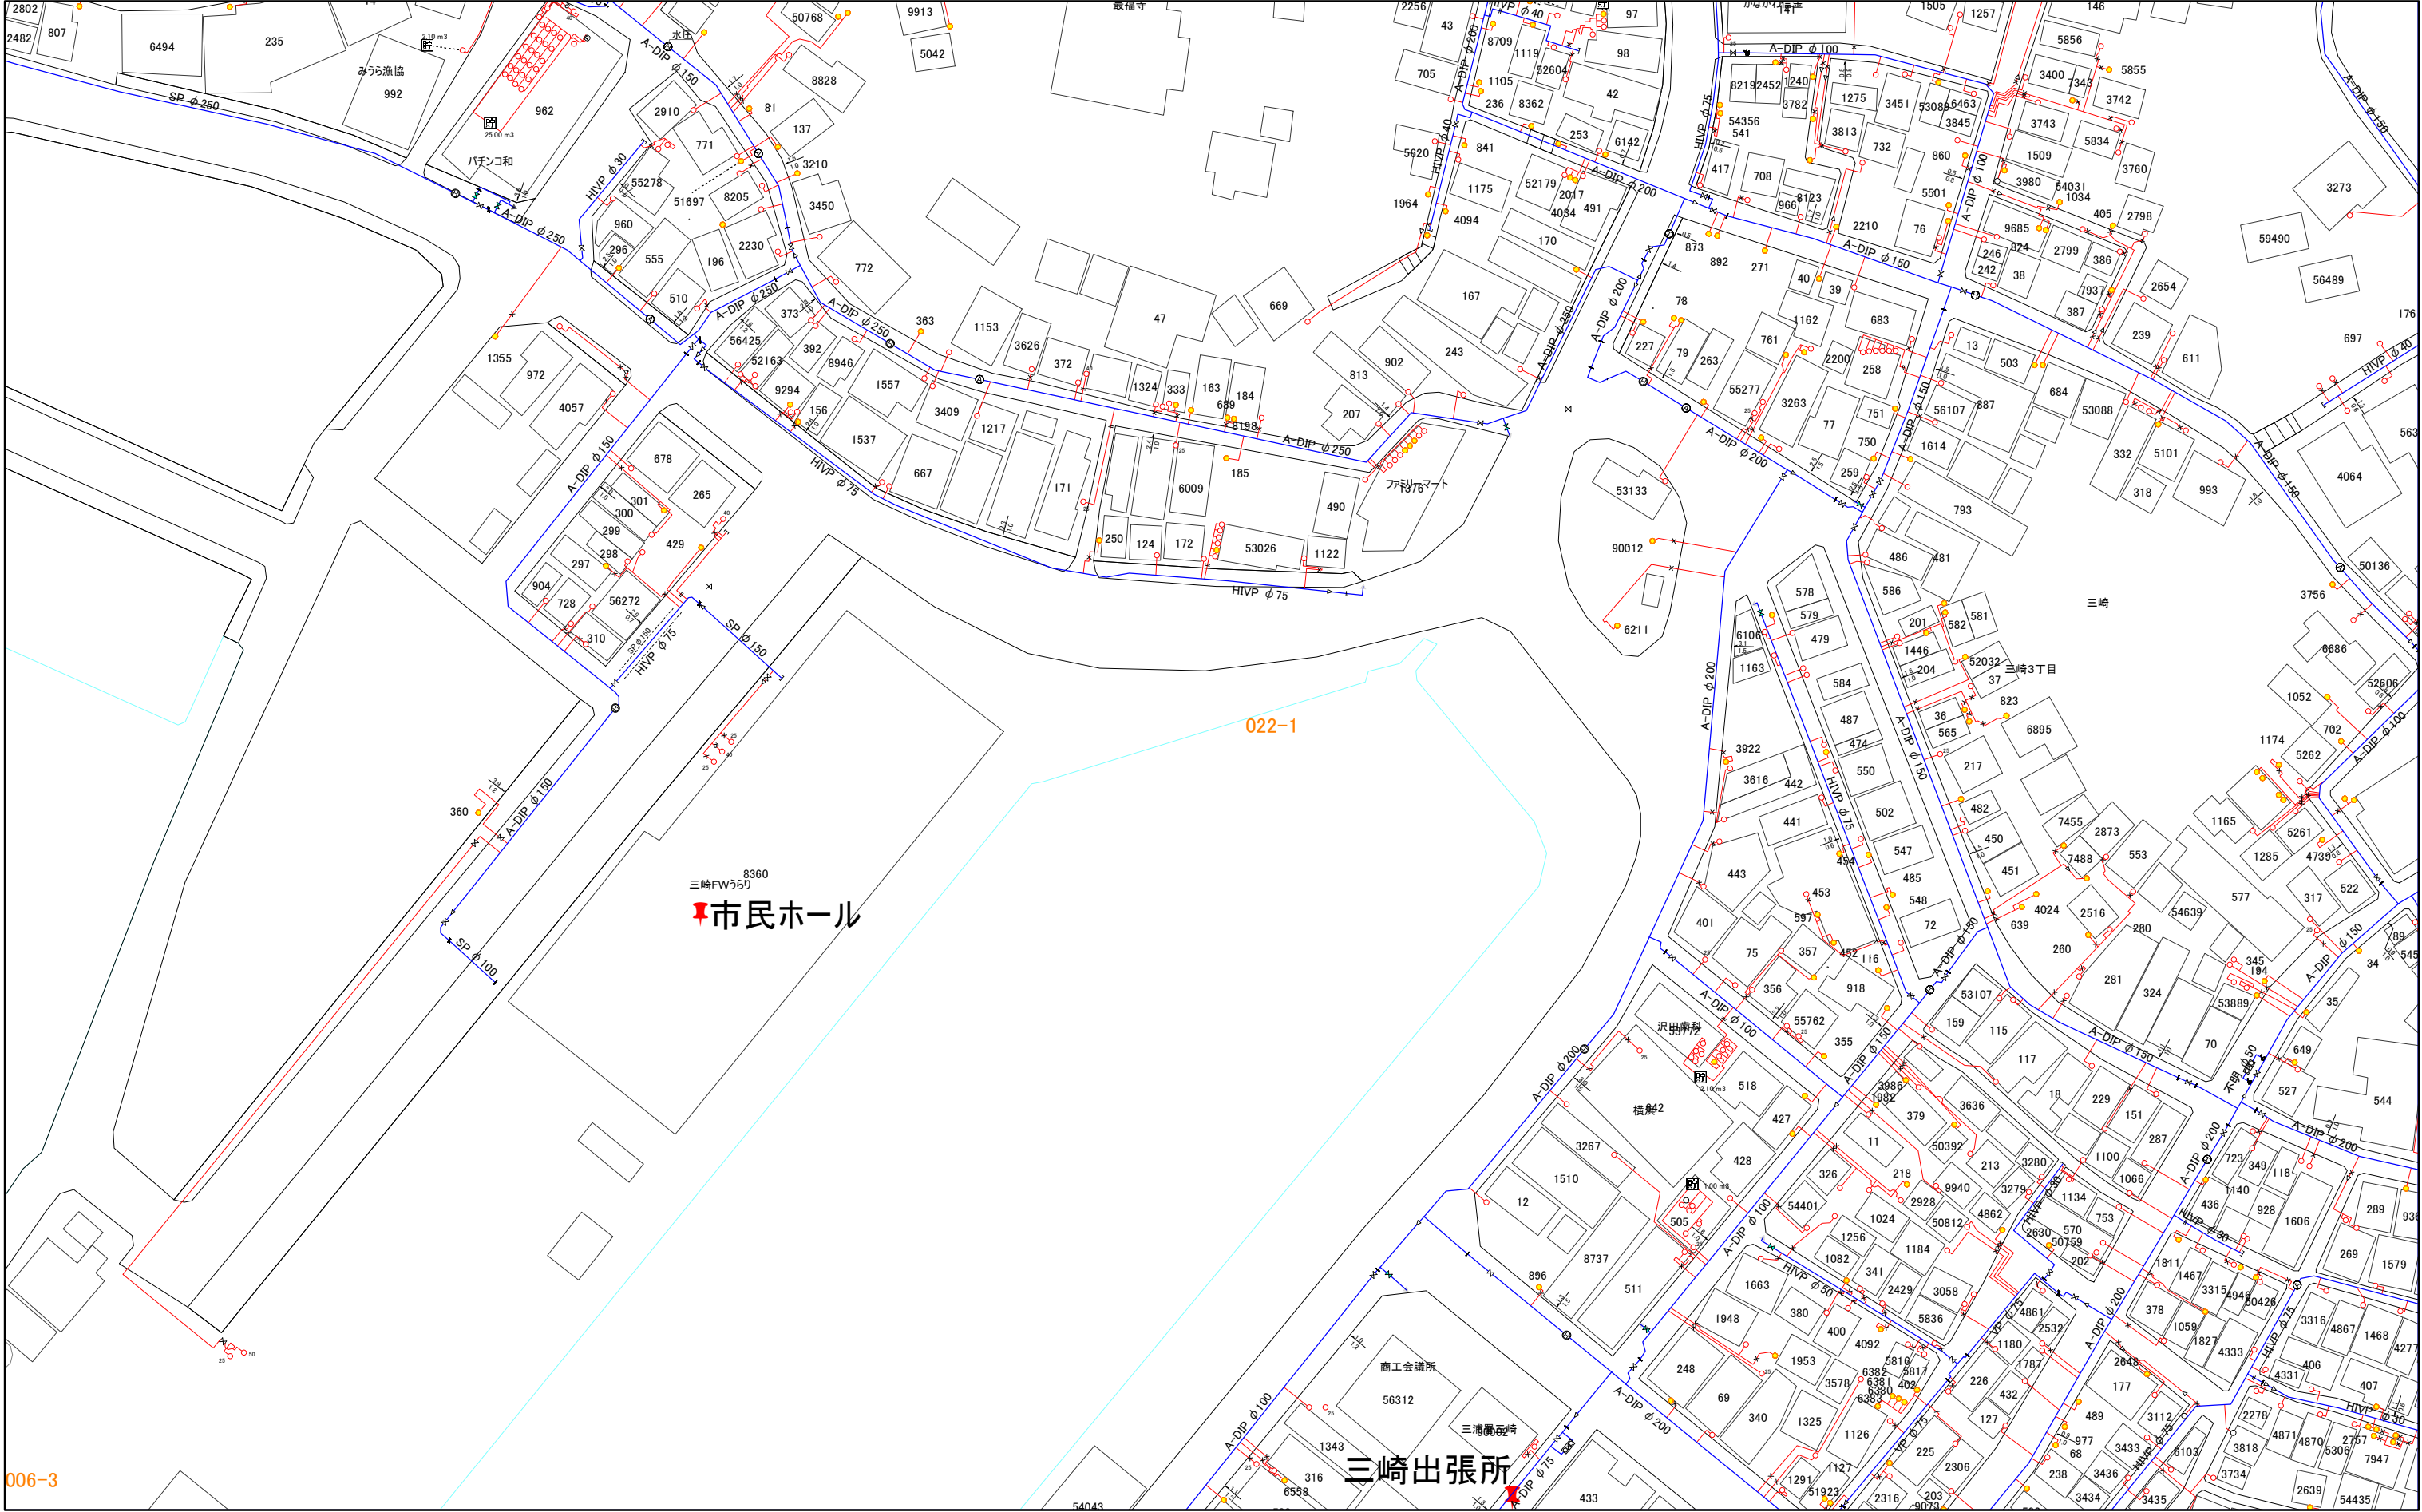

005-4	021-2	021-4
006-3	022-1	022-3
006-4	022-2	022-4


006-3

022-1

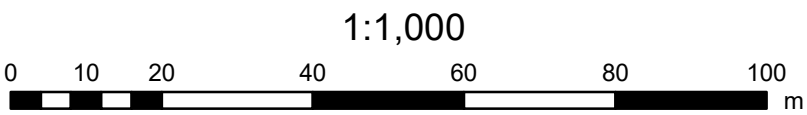

022-2

三浦市水道施設管理台帳

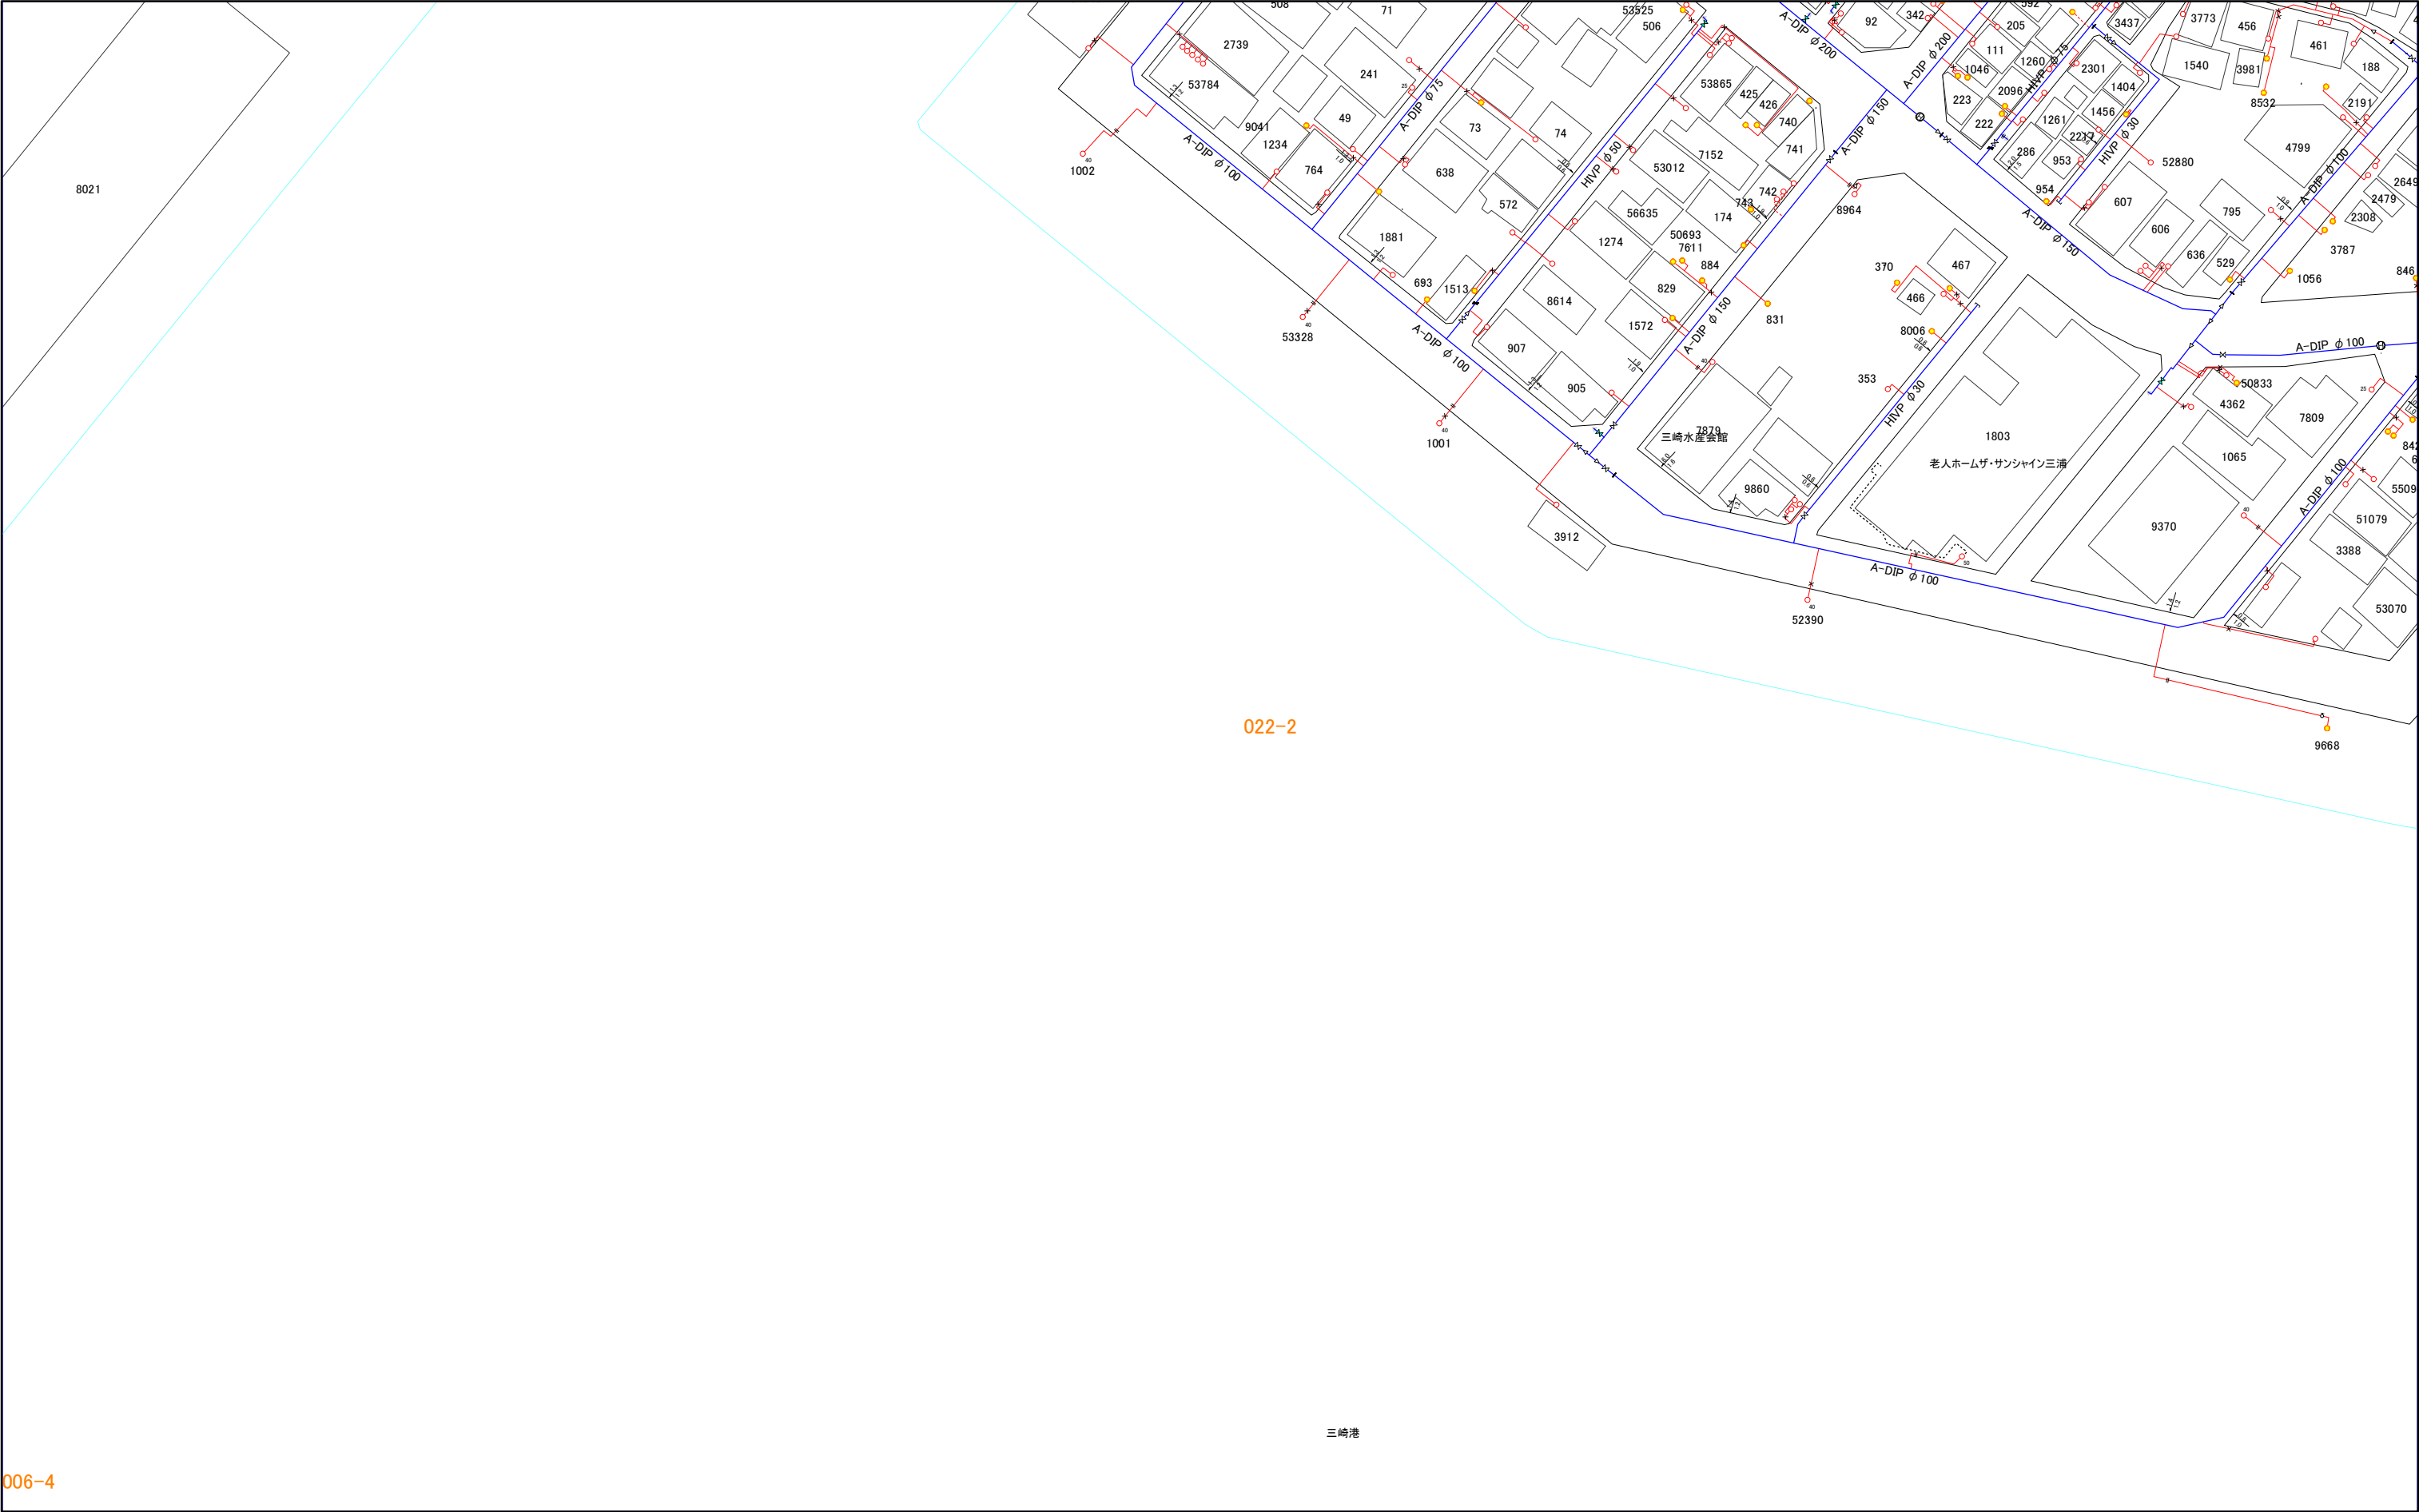


006-3	022-1	022-3
006-4	022-2	022-4
007-3	023-1	023-3

006-4

022-2




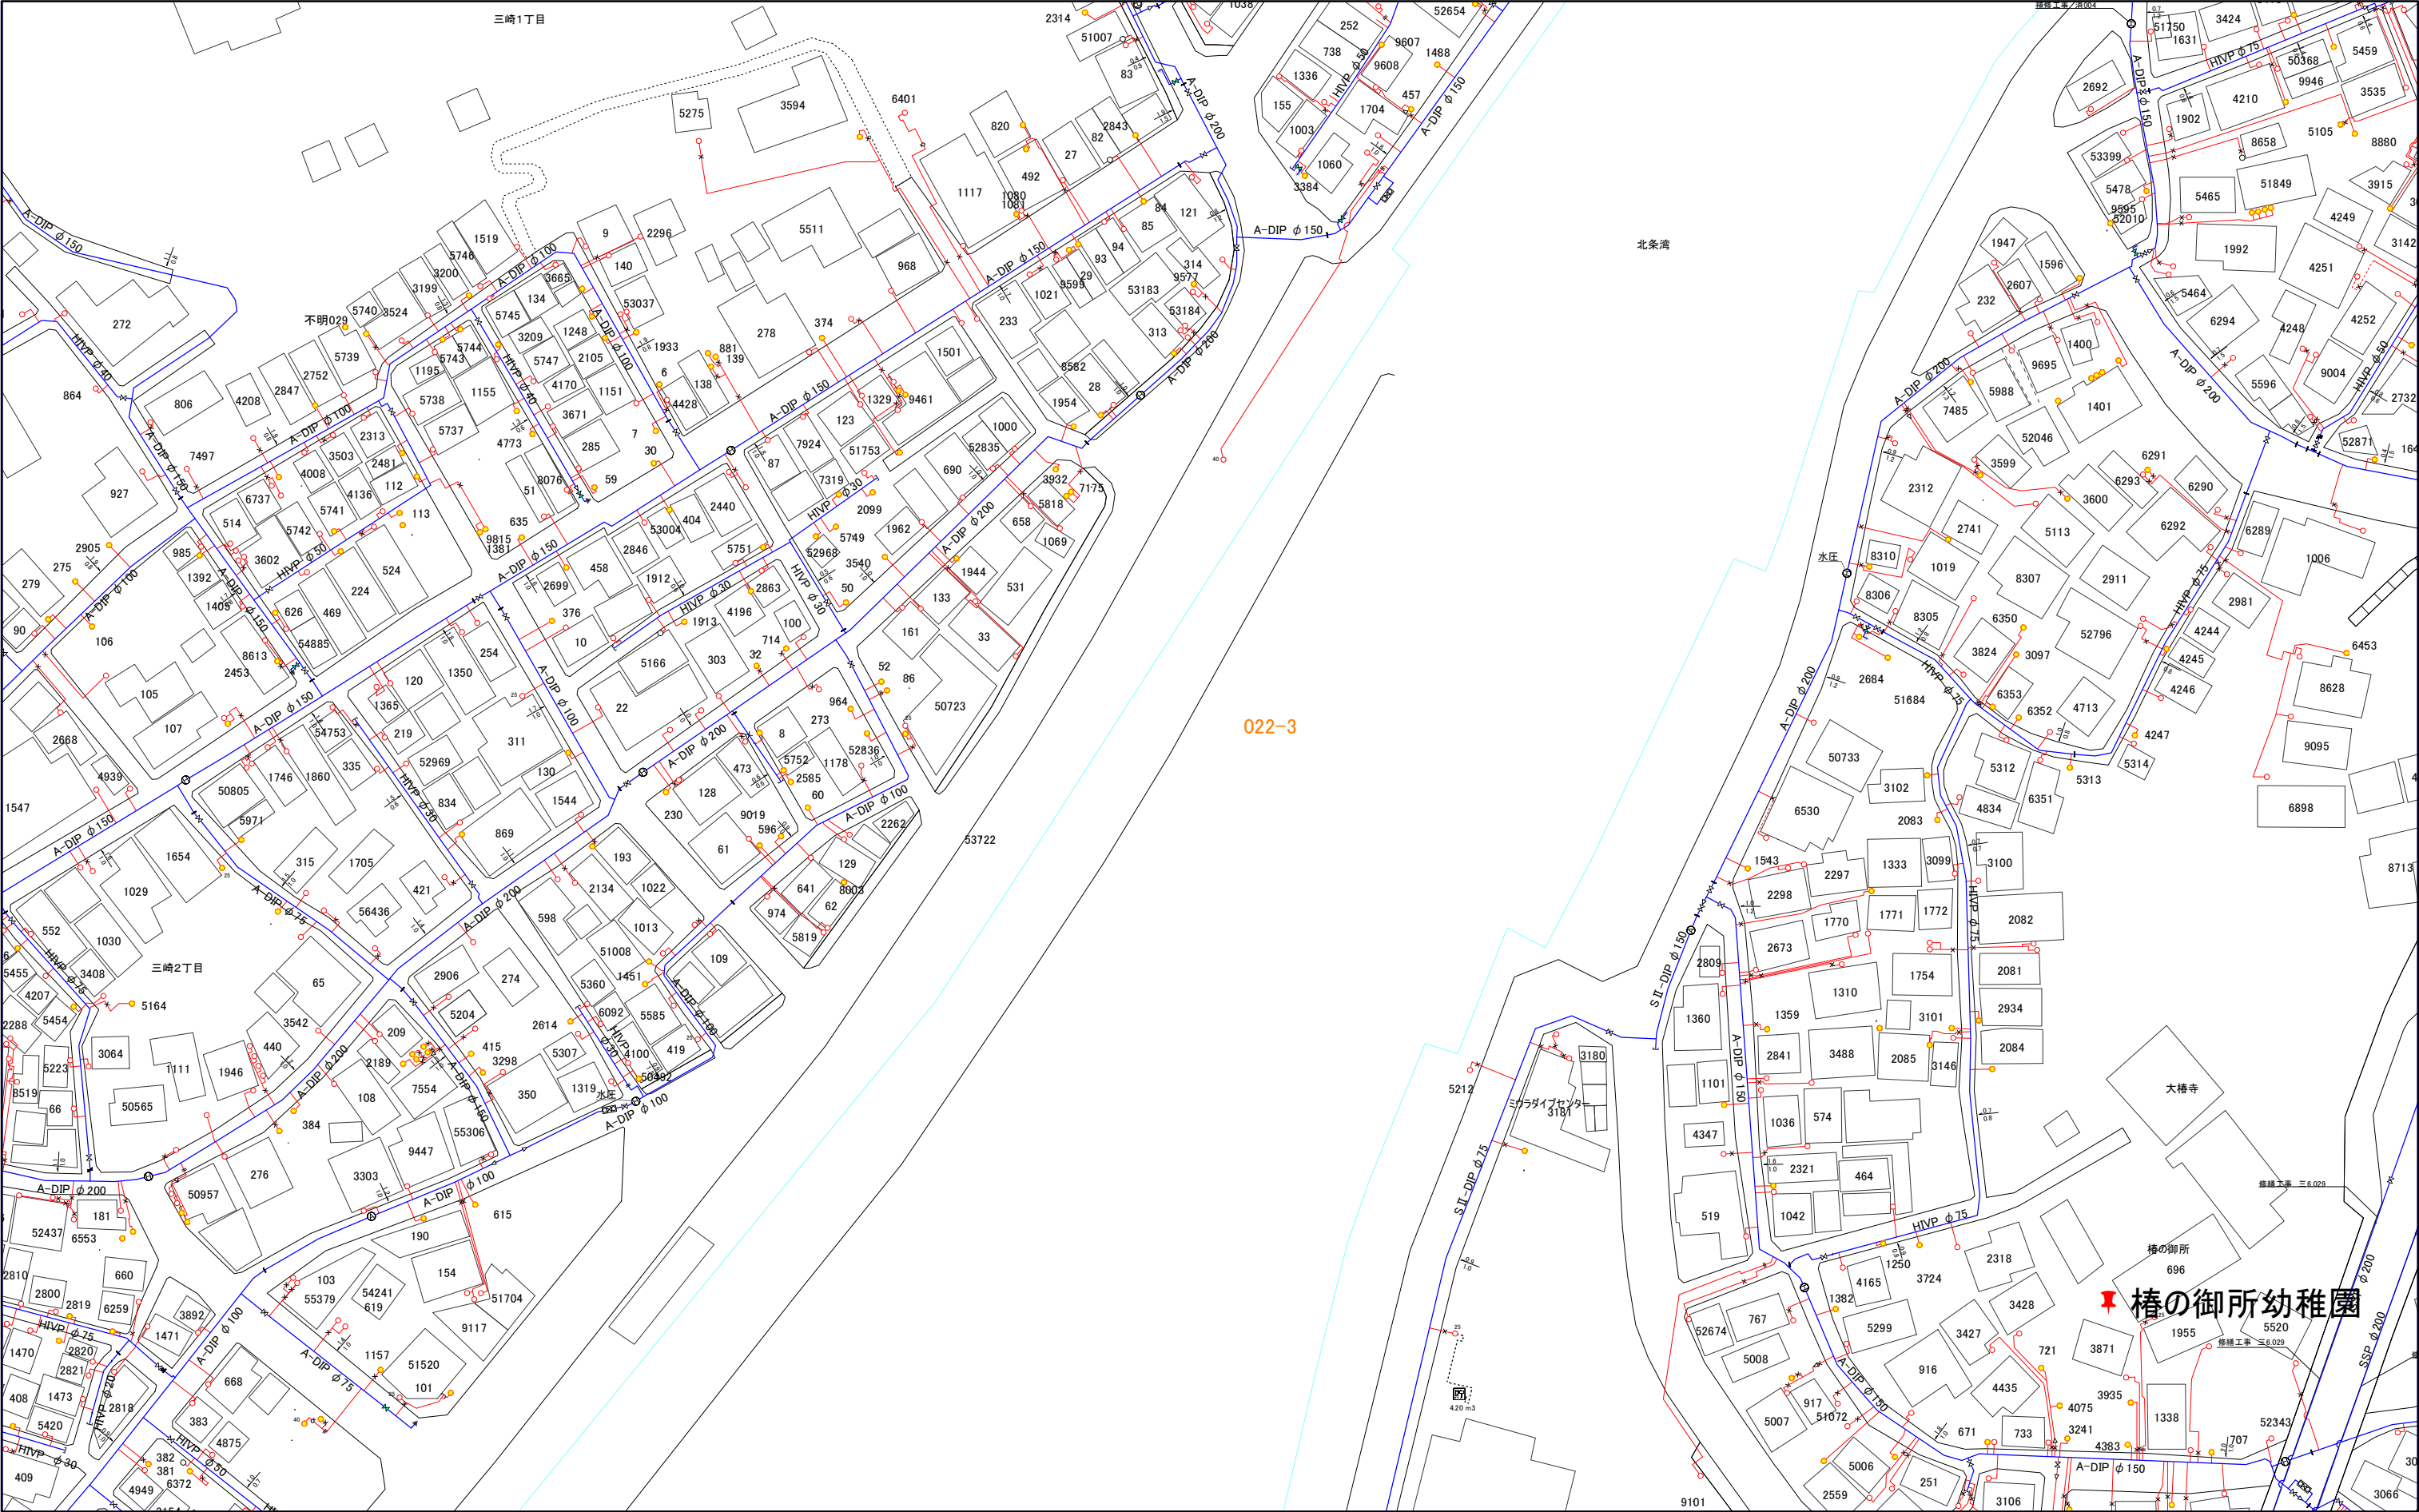

021-2	021-4	038-2
022-1	022-3	039-1
022-2	022-4	039-2


1:1,000



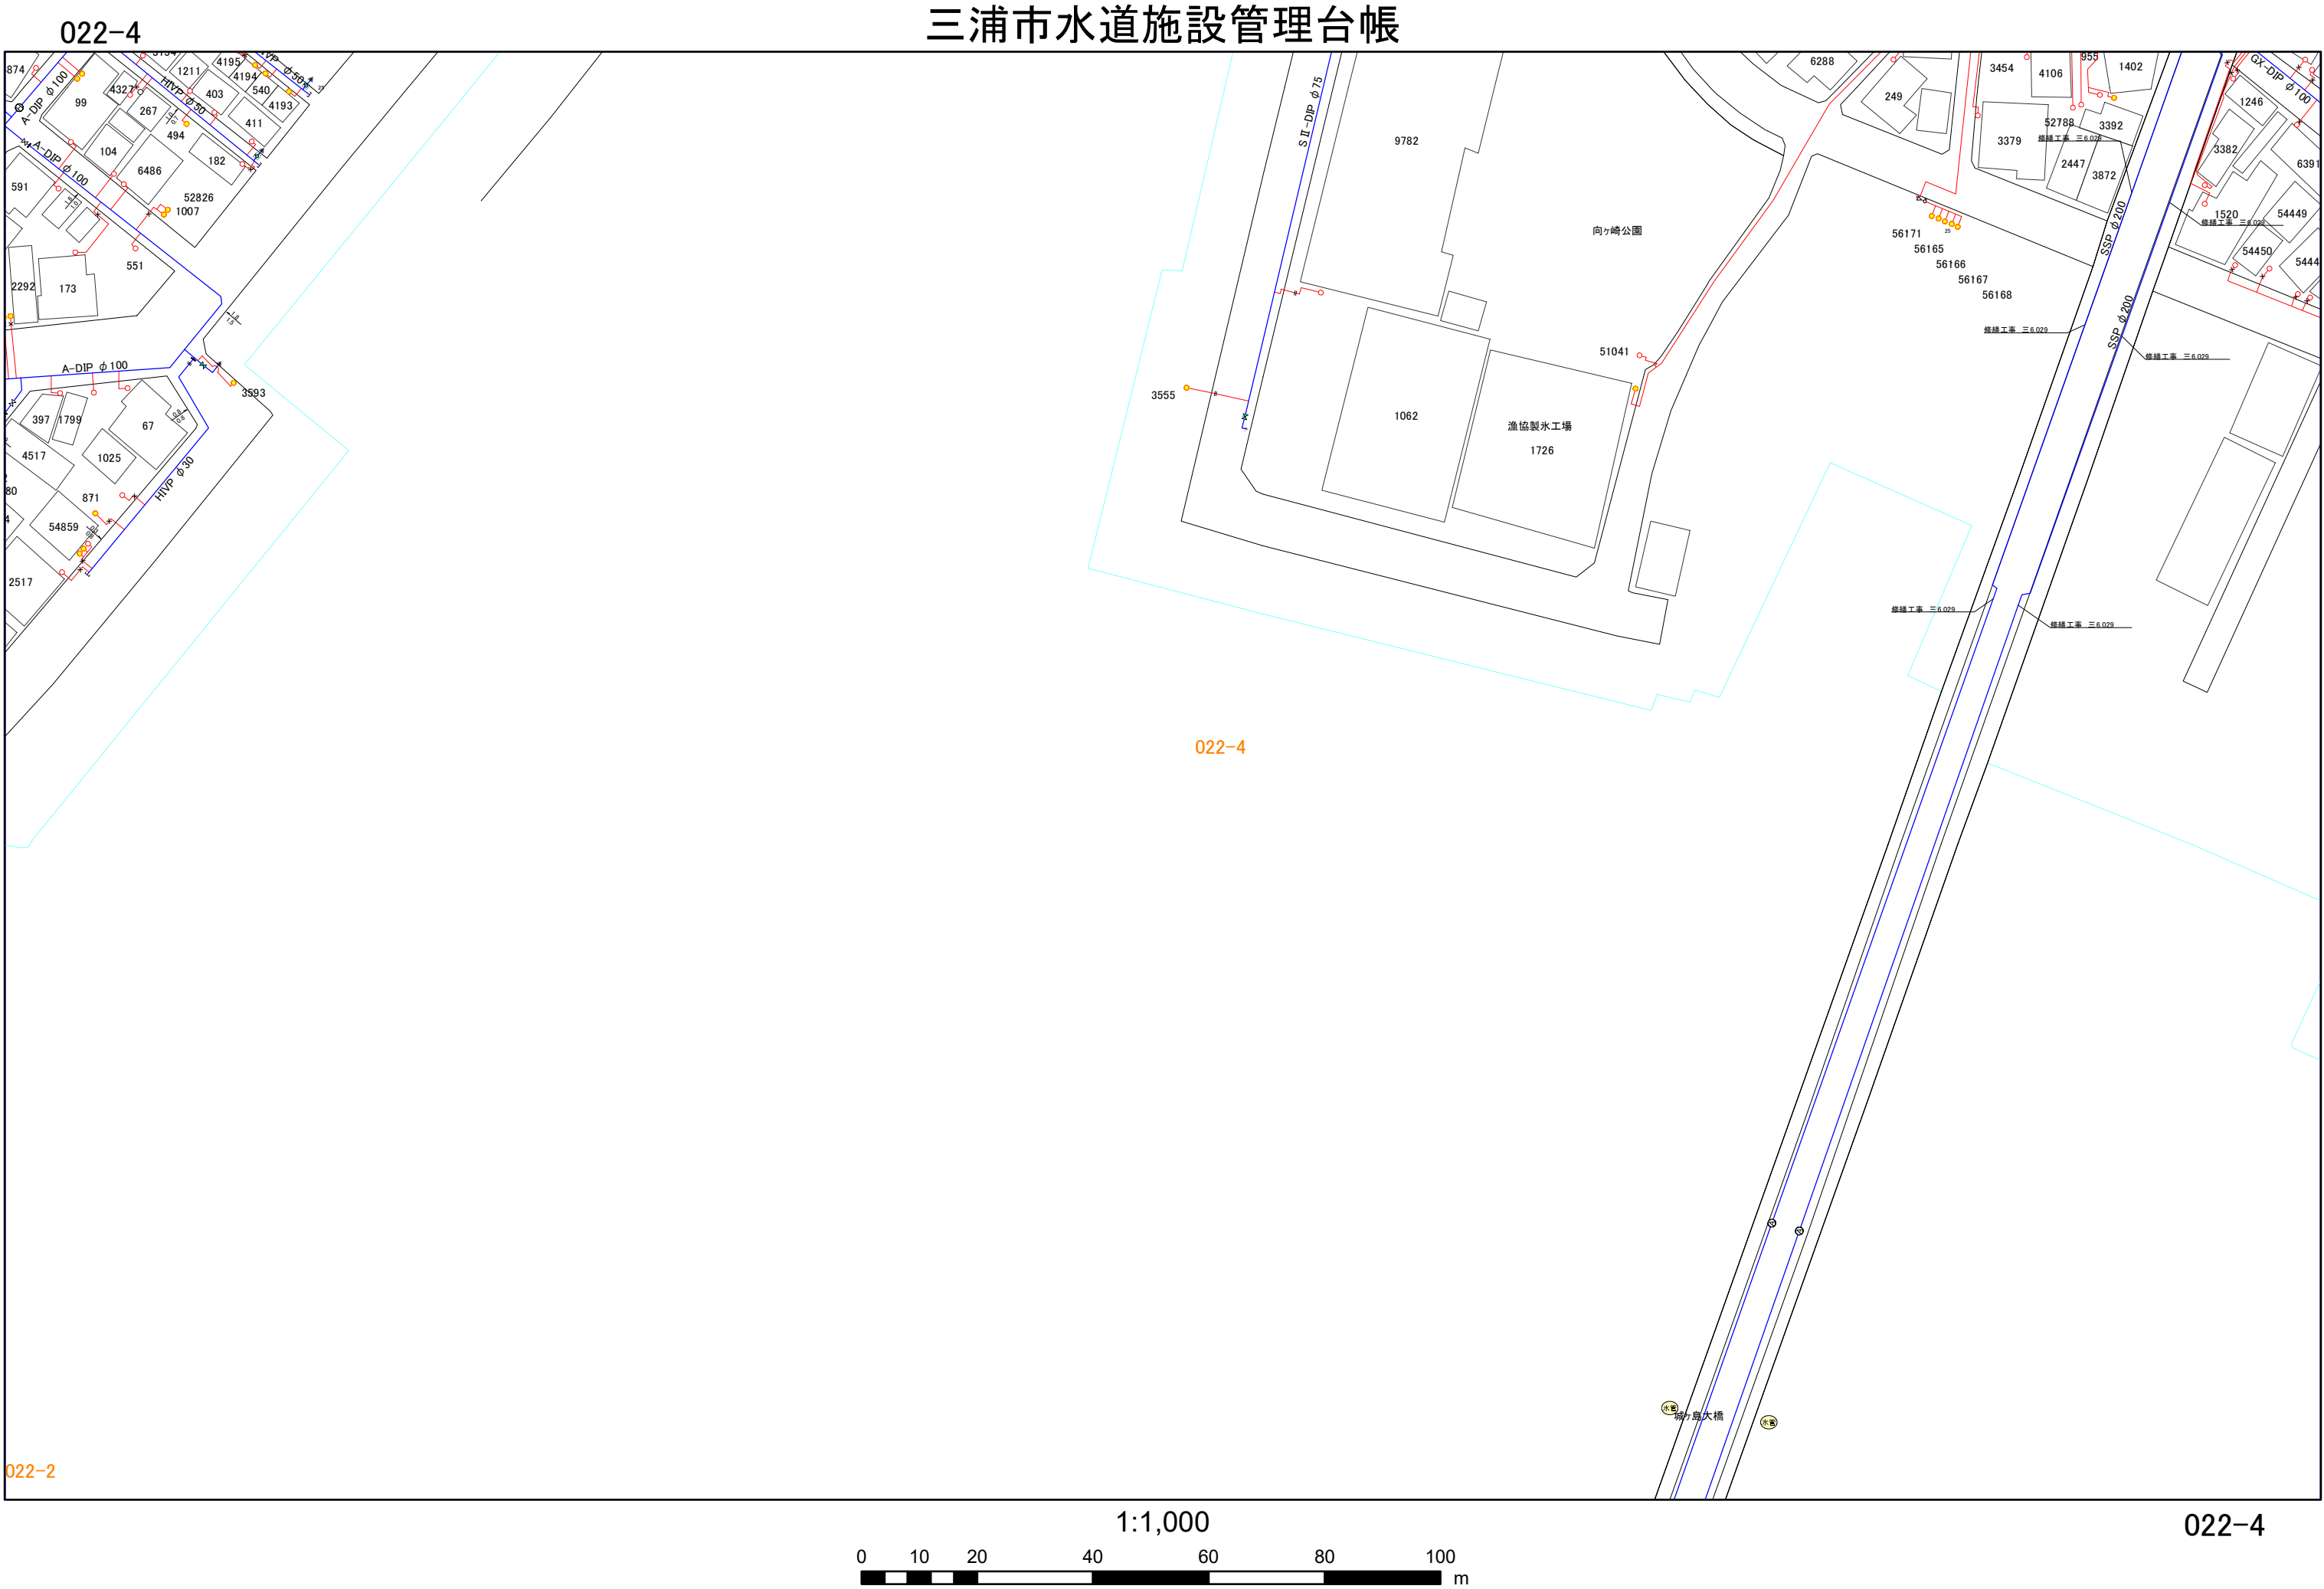

022-1	022-3	039-1
022-2	022-4	039-2
023-1	023-3	040-1

006-4	022-2	022-4
007-3	023-1	023-3
007-4	023-2	023-4

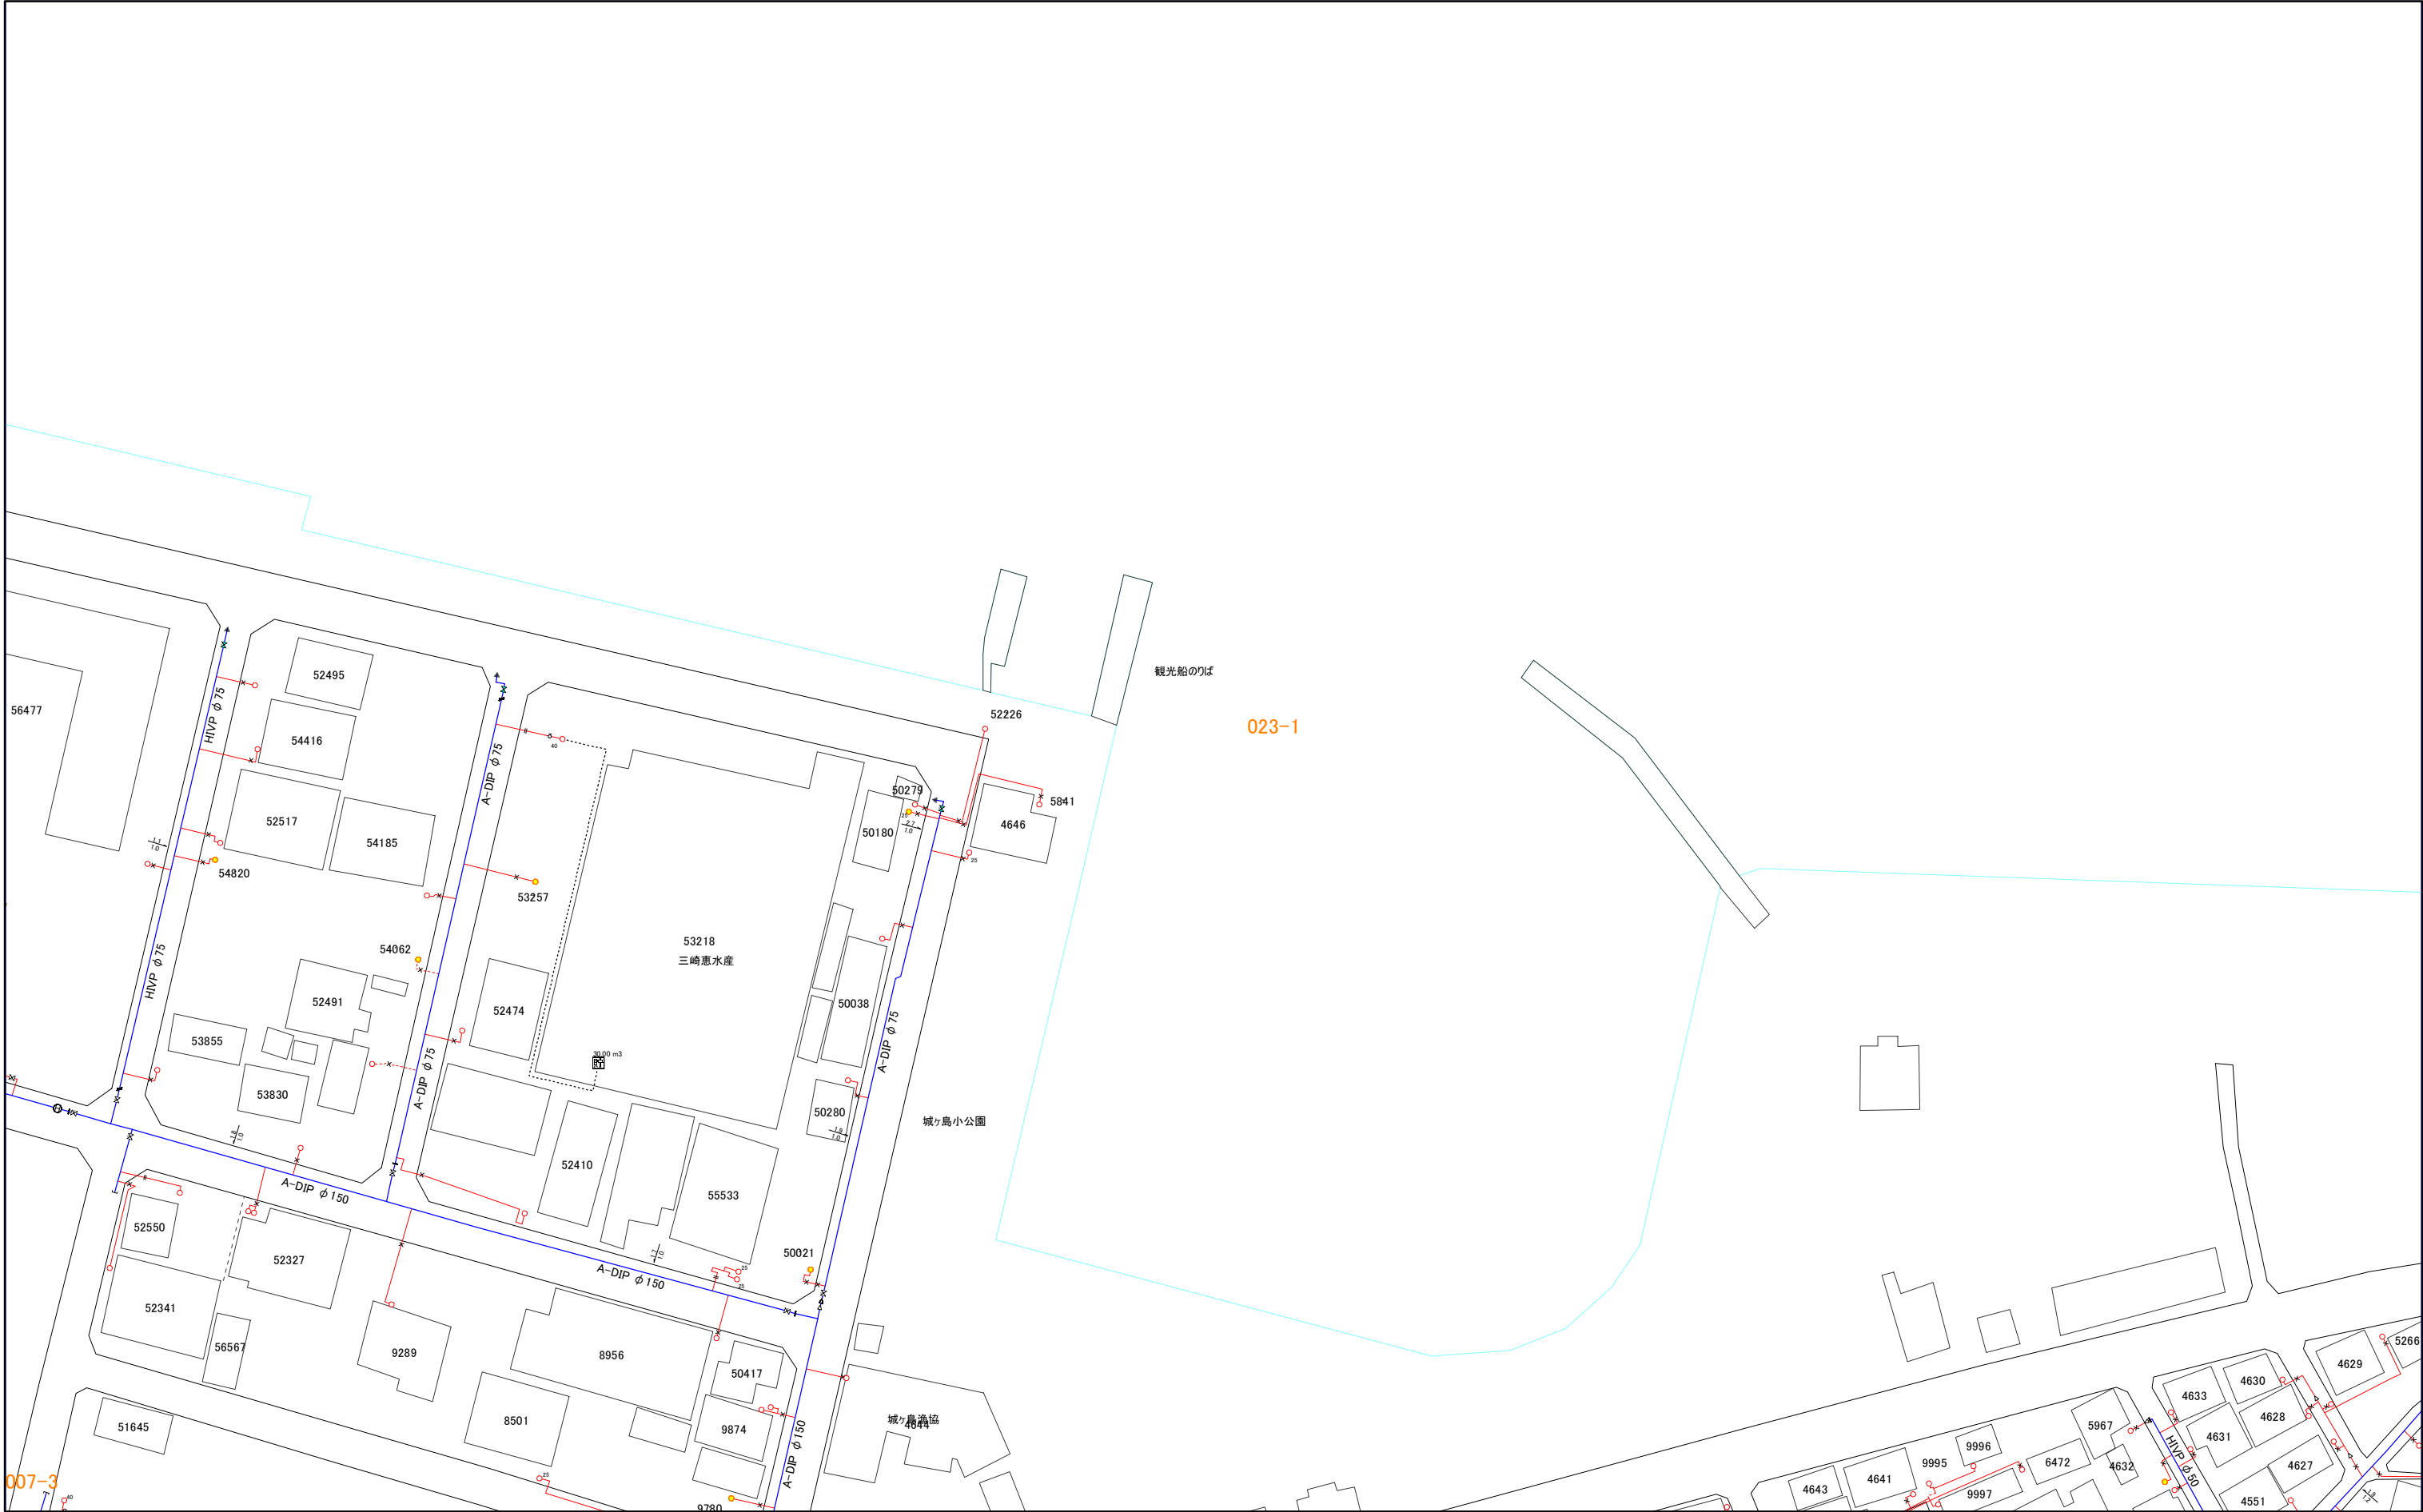


1:1,000



023-1

三浦市水道施設管理台帳

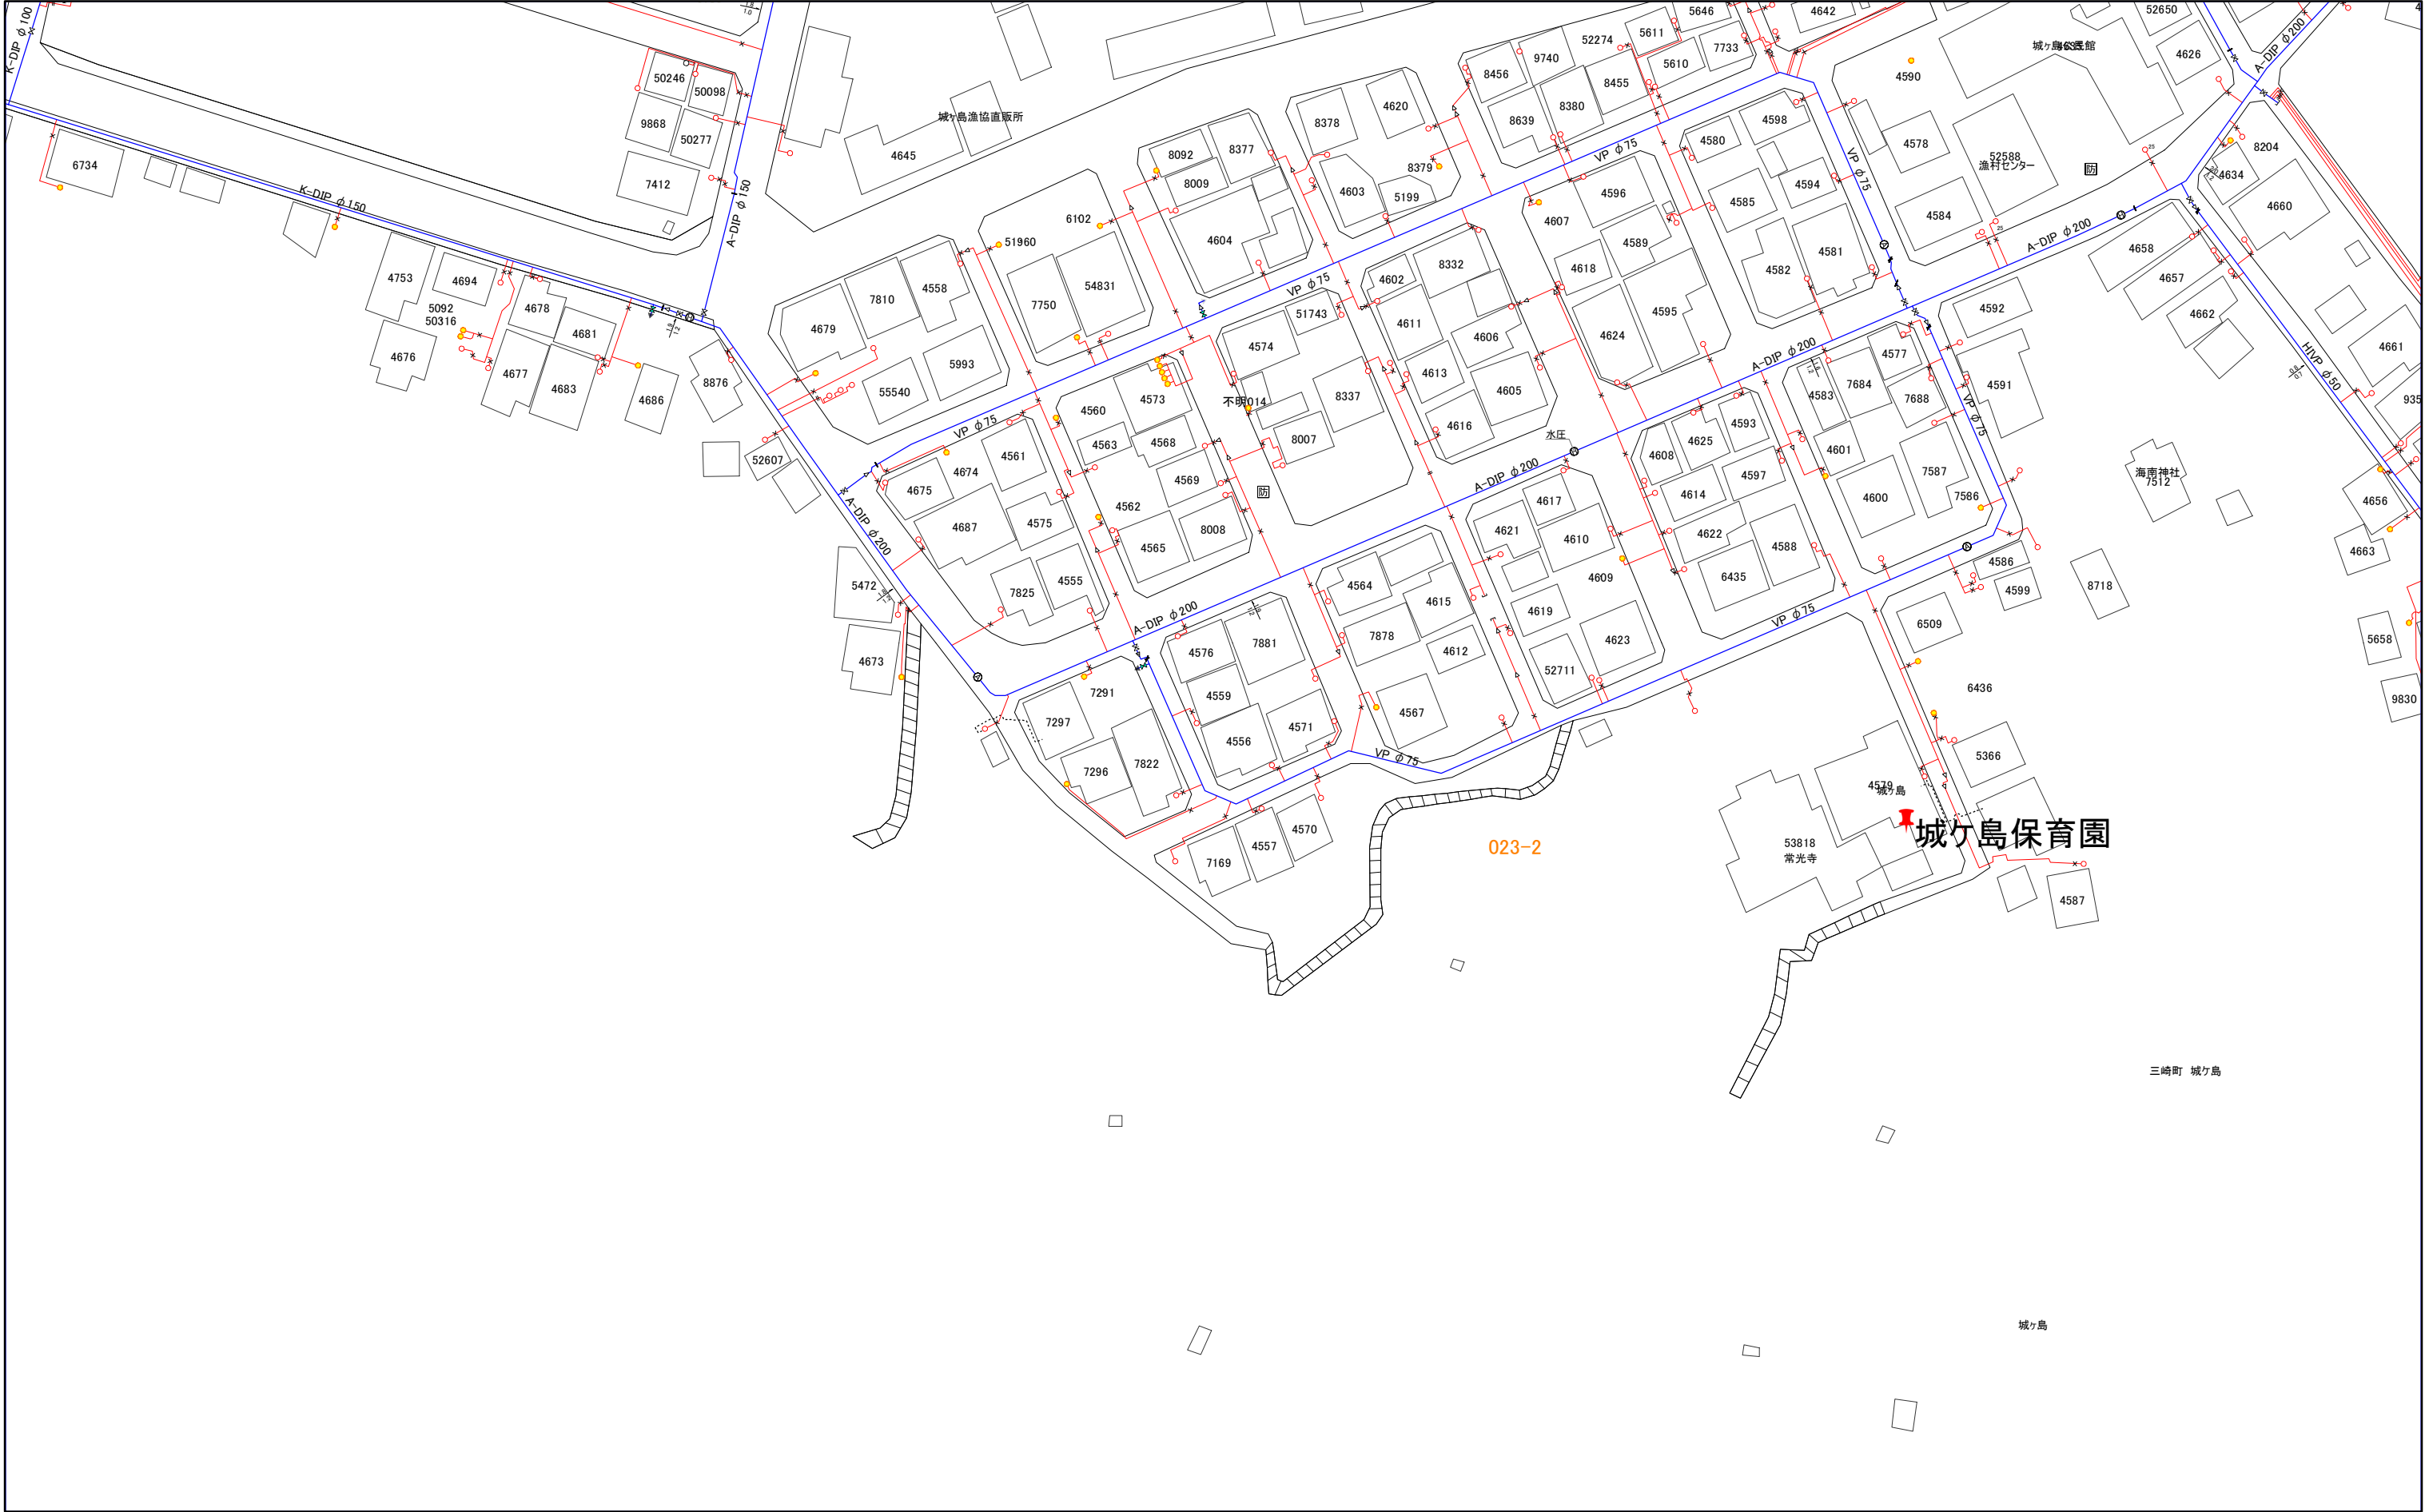


007-3	023-1	023-3
007-4	023-2	023-4
008-3	024-1	024-3

1:1,000




022-2	022-4	039-2
023-1	023-3	040-1
023-2	023-4	040-2

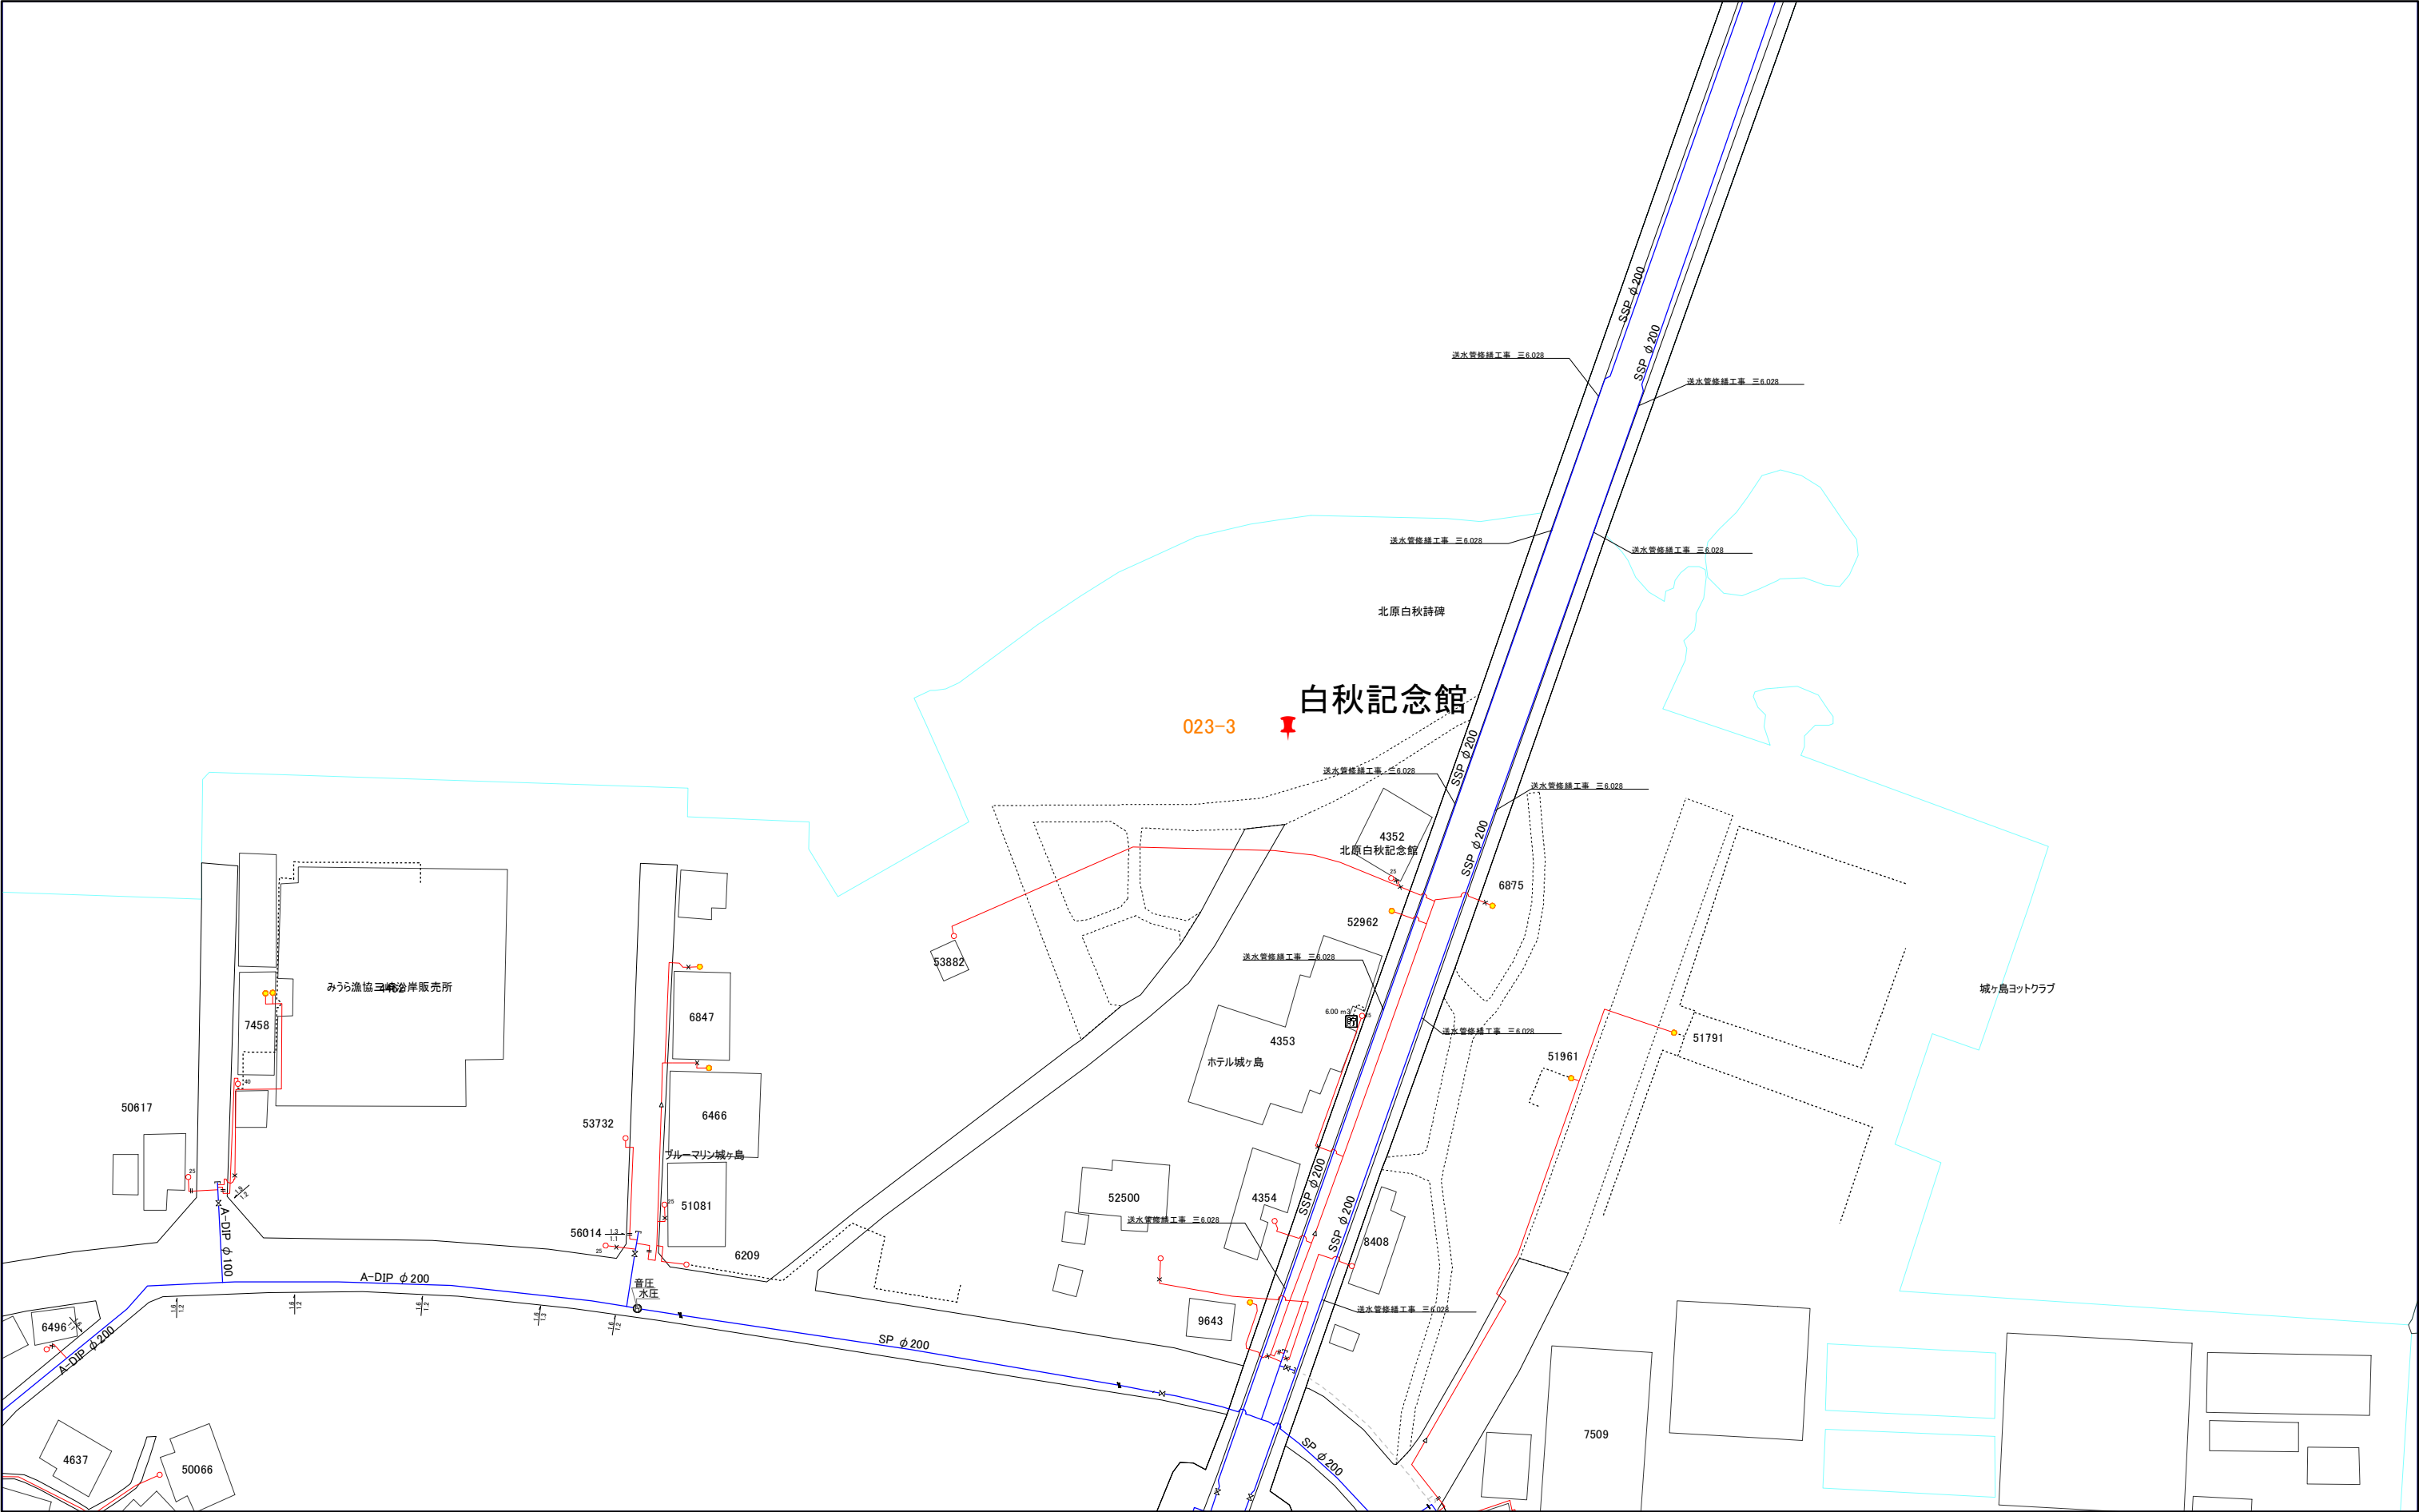

1:1,000



三浦市水道施設管理台帳

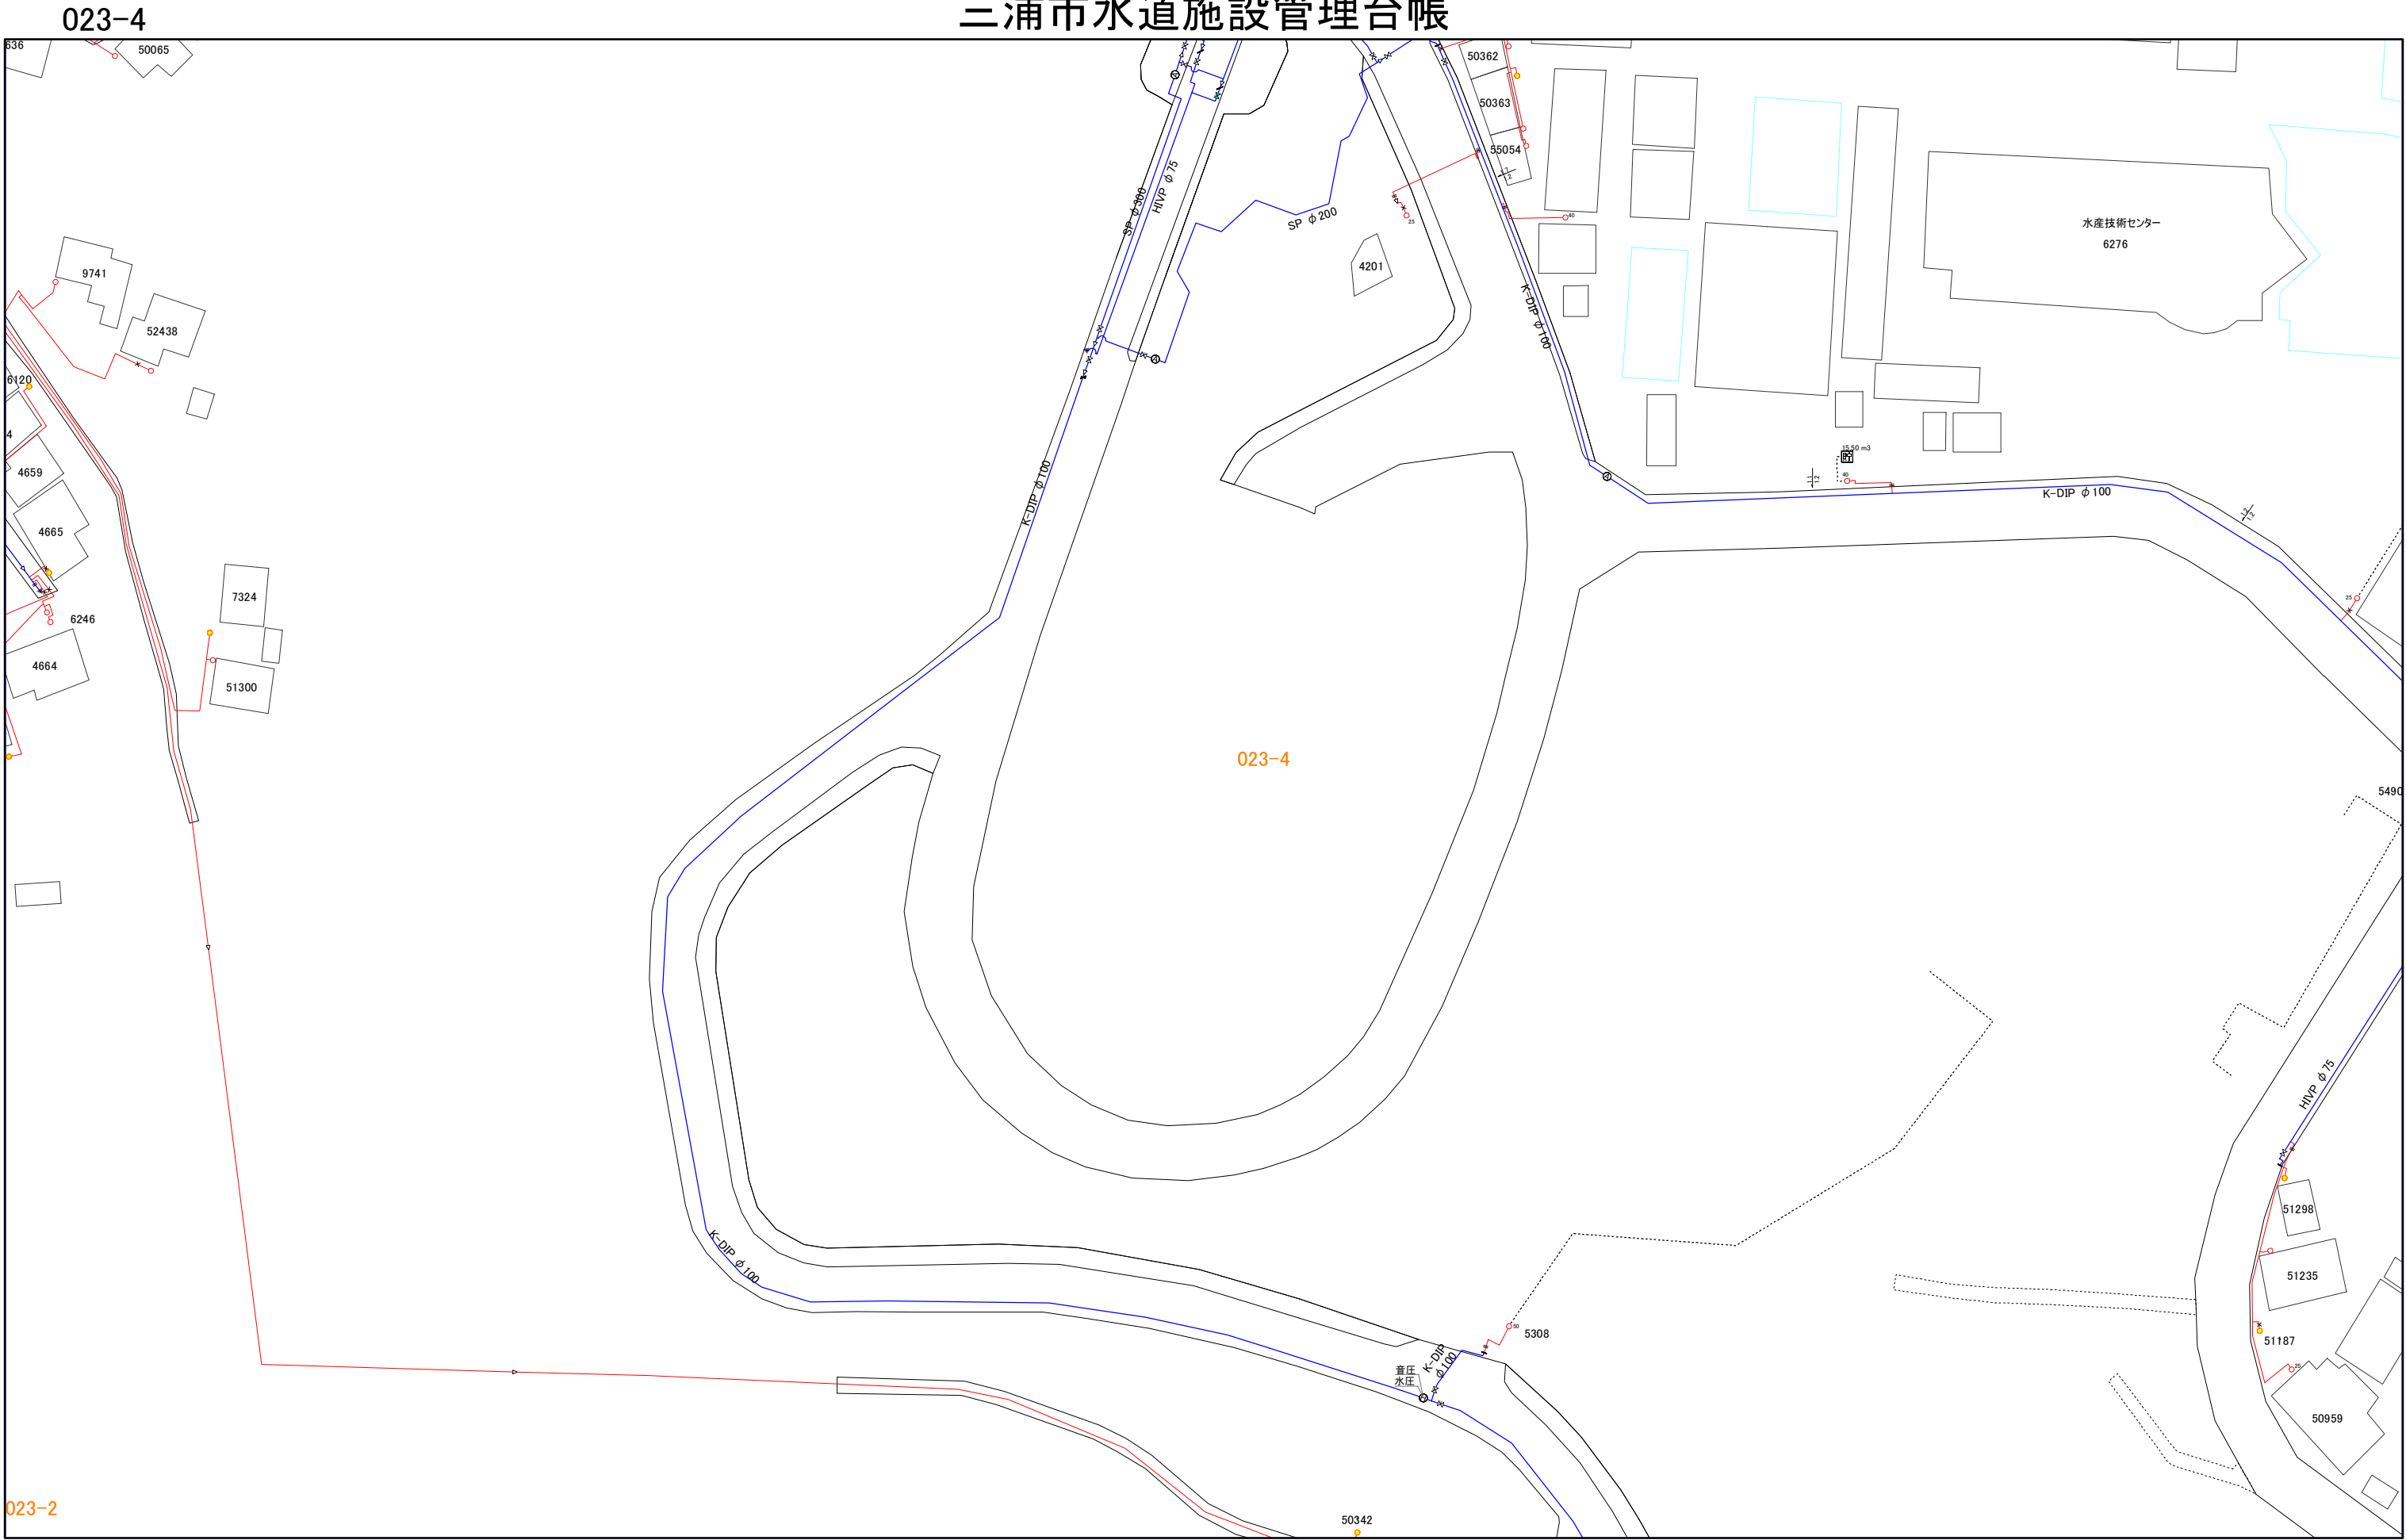

023-1	023-3	040-1
023-2	023-4	040-2
024-1	024-3	041-1

023-2

023-4

