


# 三浦市水道施設管理台帳

021-4	038-2	038-4
022-3	039-1	039-3
022-4	039-2	039-4

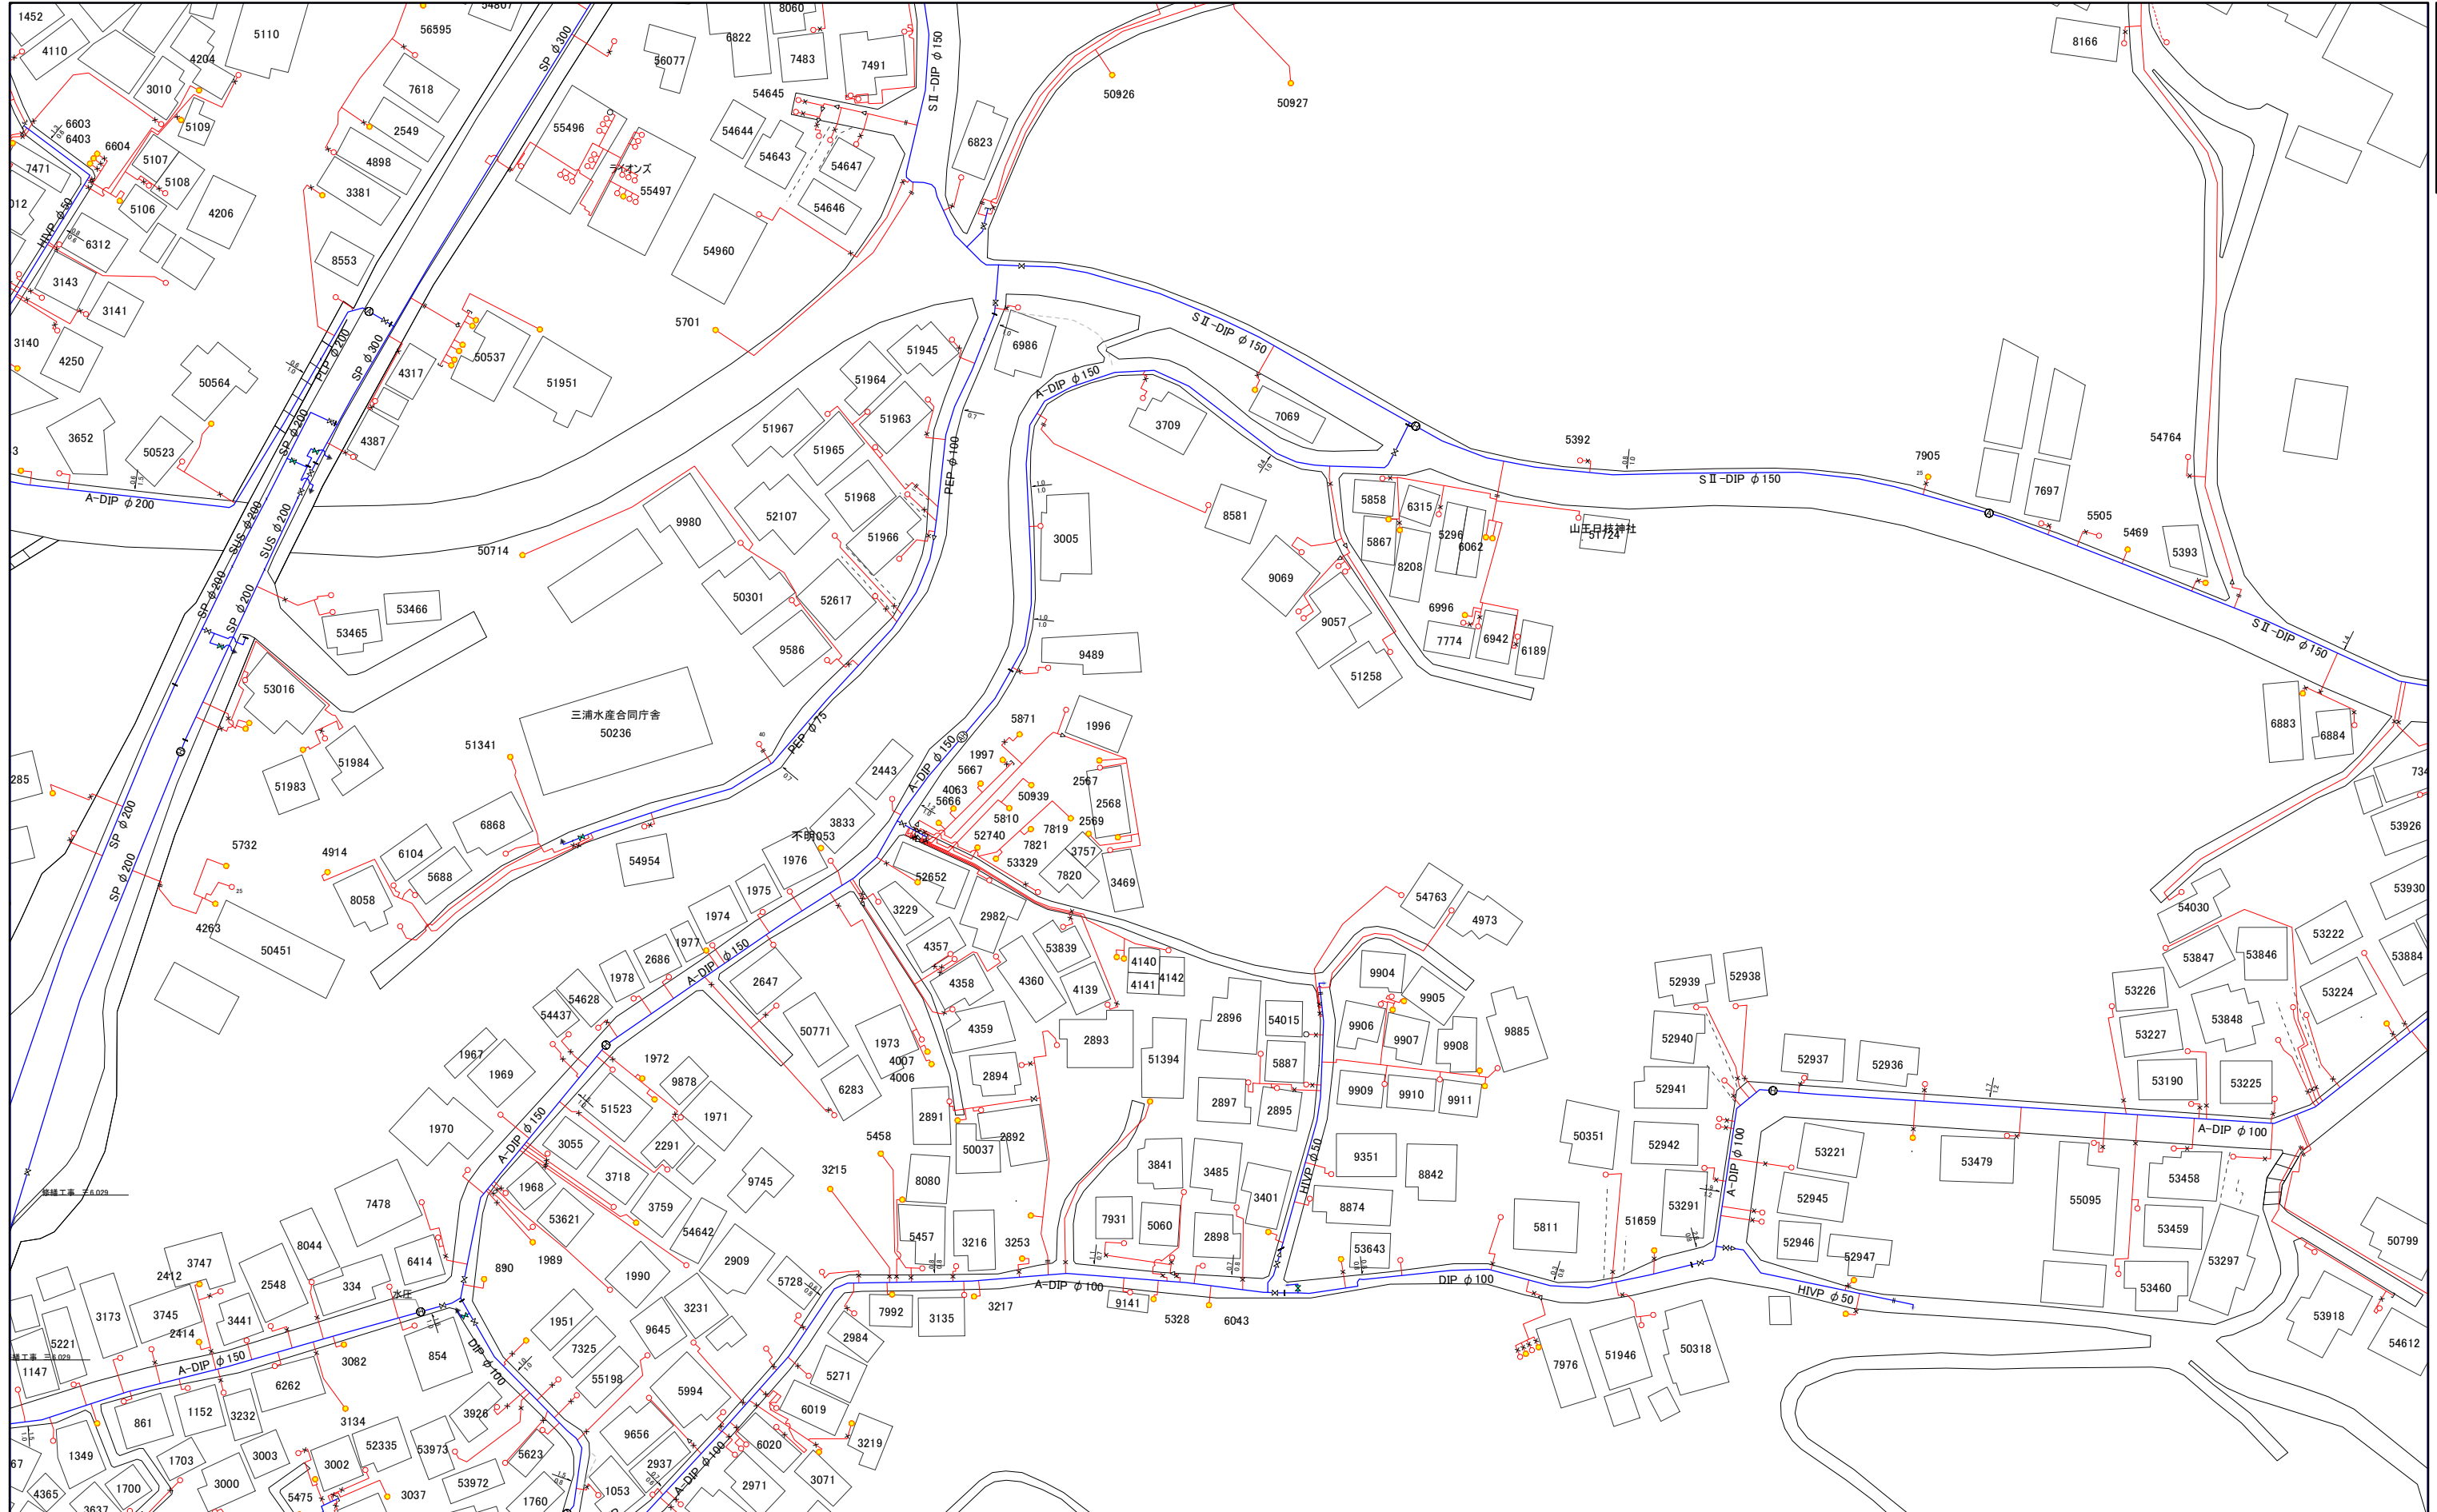

1:1,000






039-3

# 三浦市水道施設管理台帳

038-2	038-4	056-2
039-1	039-3	057-1
039-2	039-4	057-2

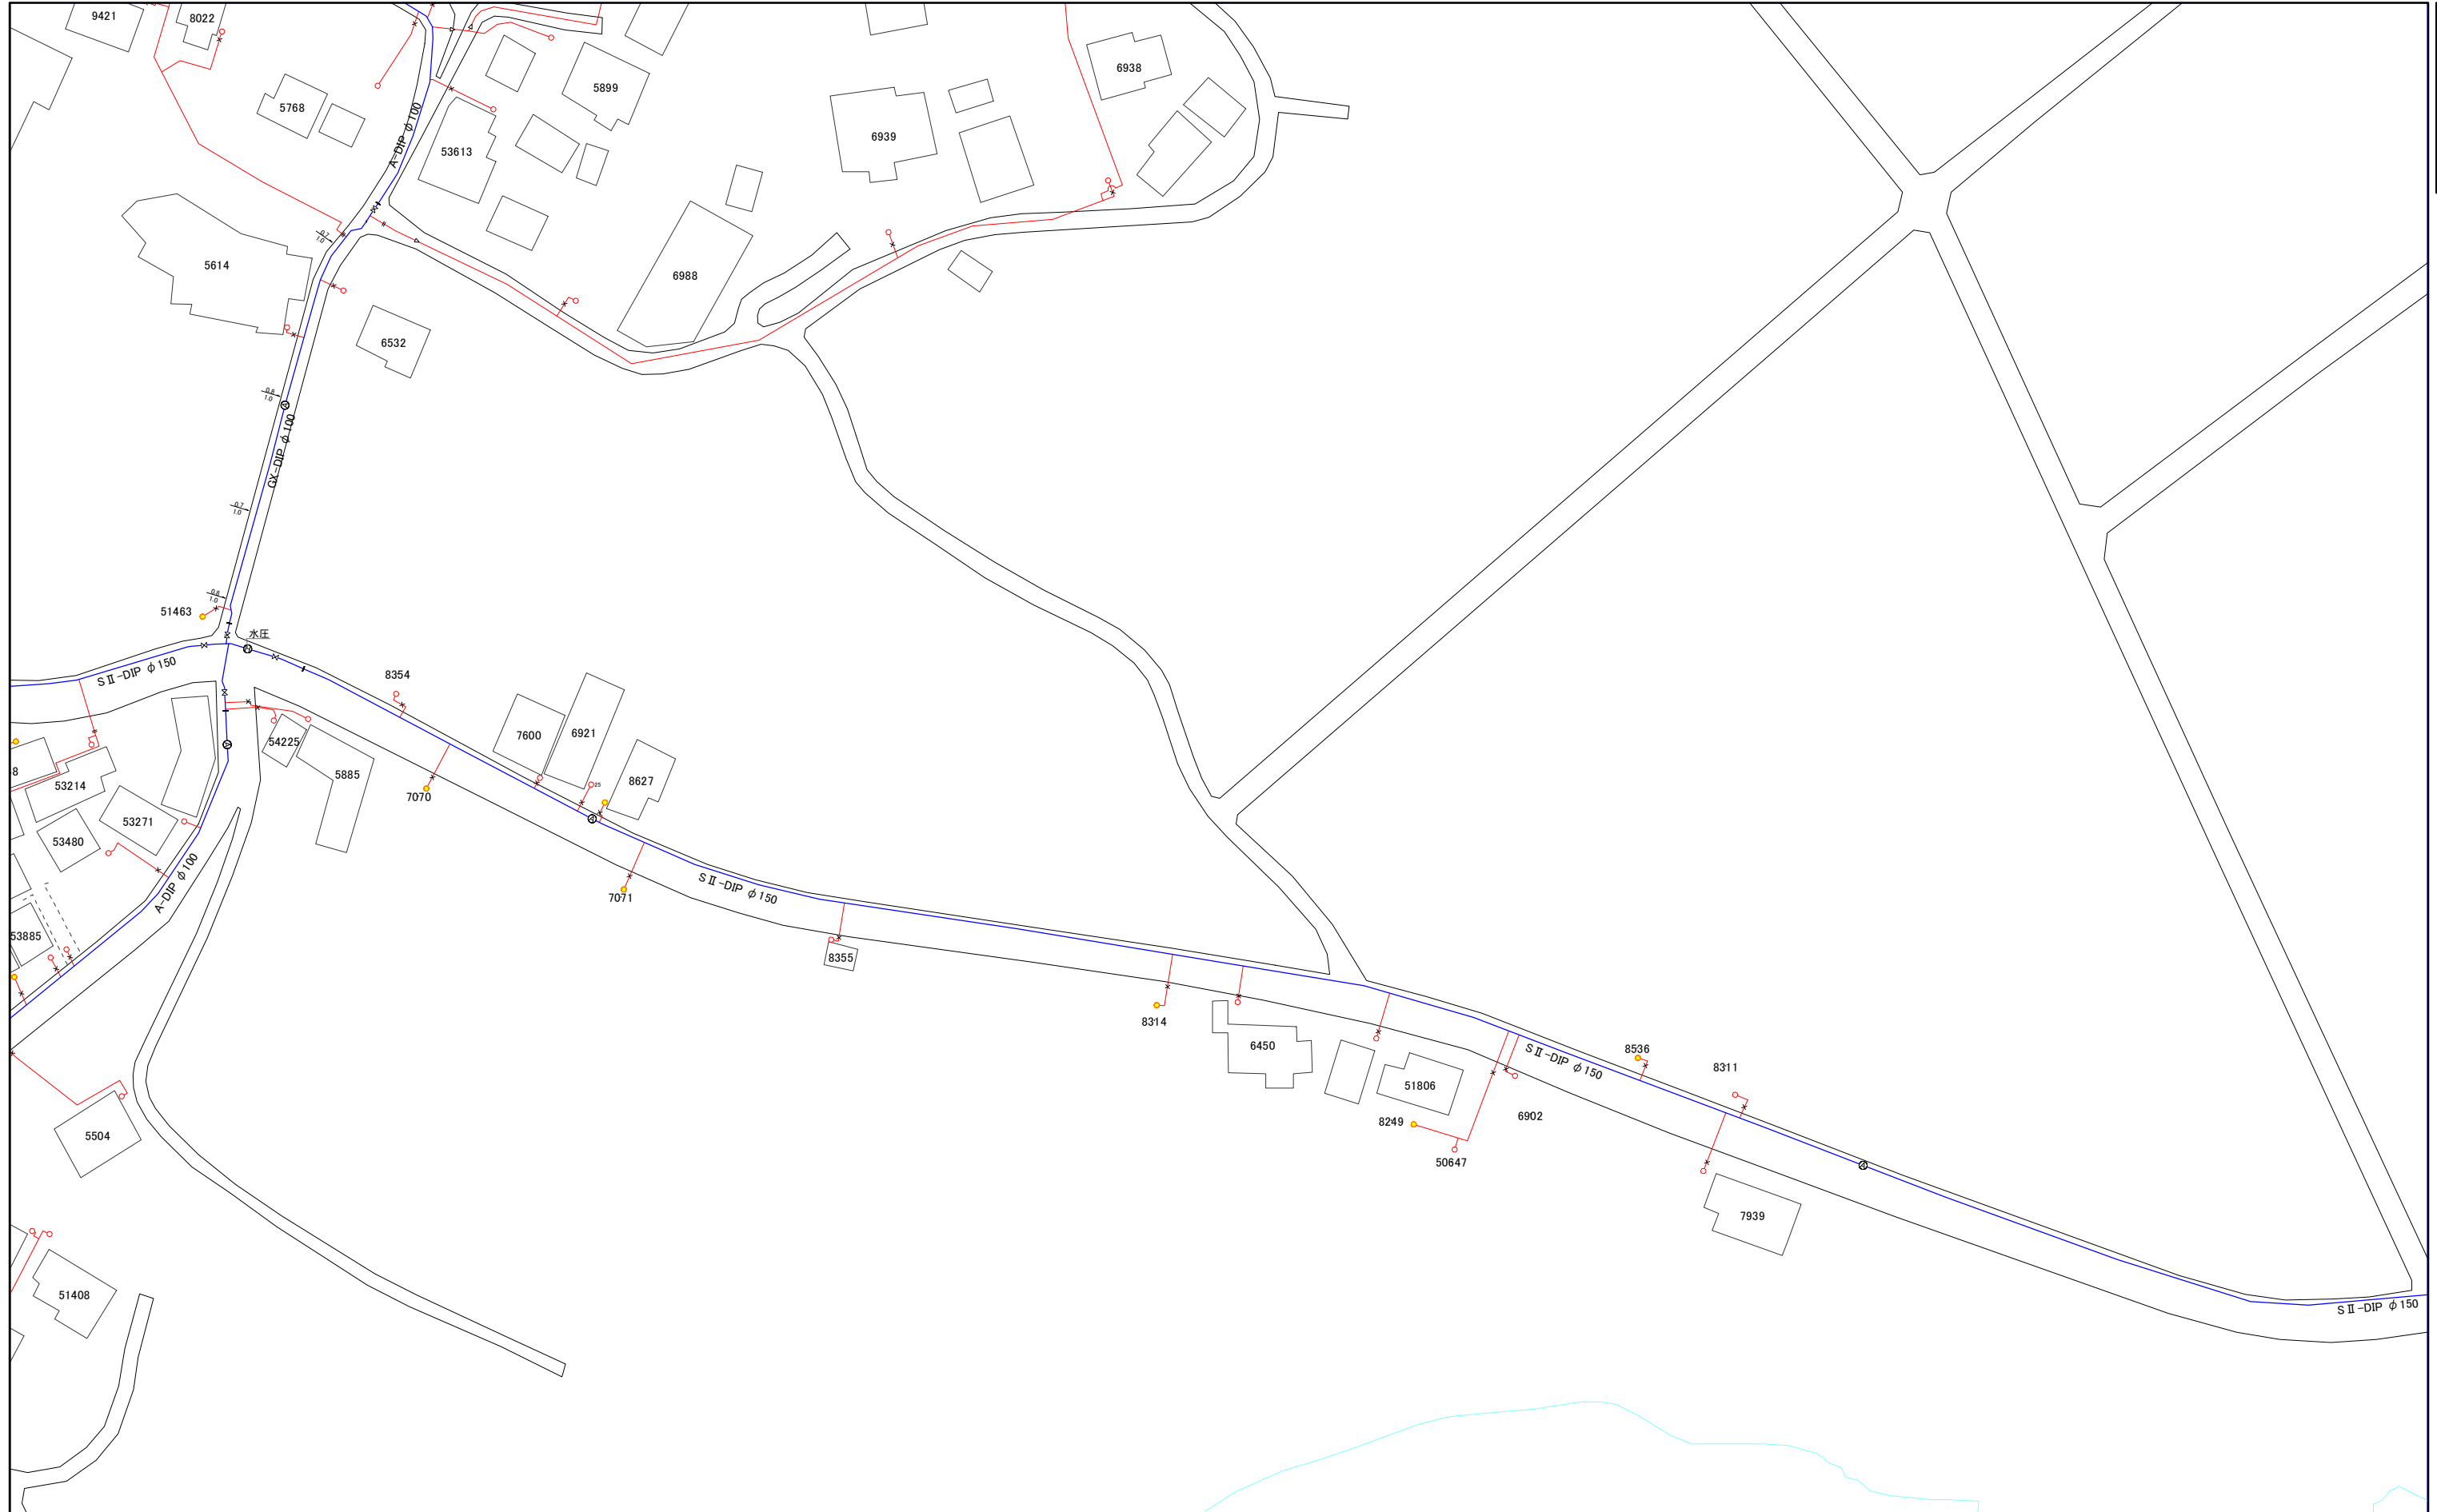

1:1,000



039-3

039-4

# 三浦市水道施設管理台帳



039-1	039-3	057-1
039-2	039-4	057-2
040-1	040-3	


1:1,000



039-4

040-1

# 三浦市水道施設管理台帳

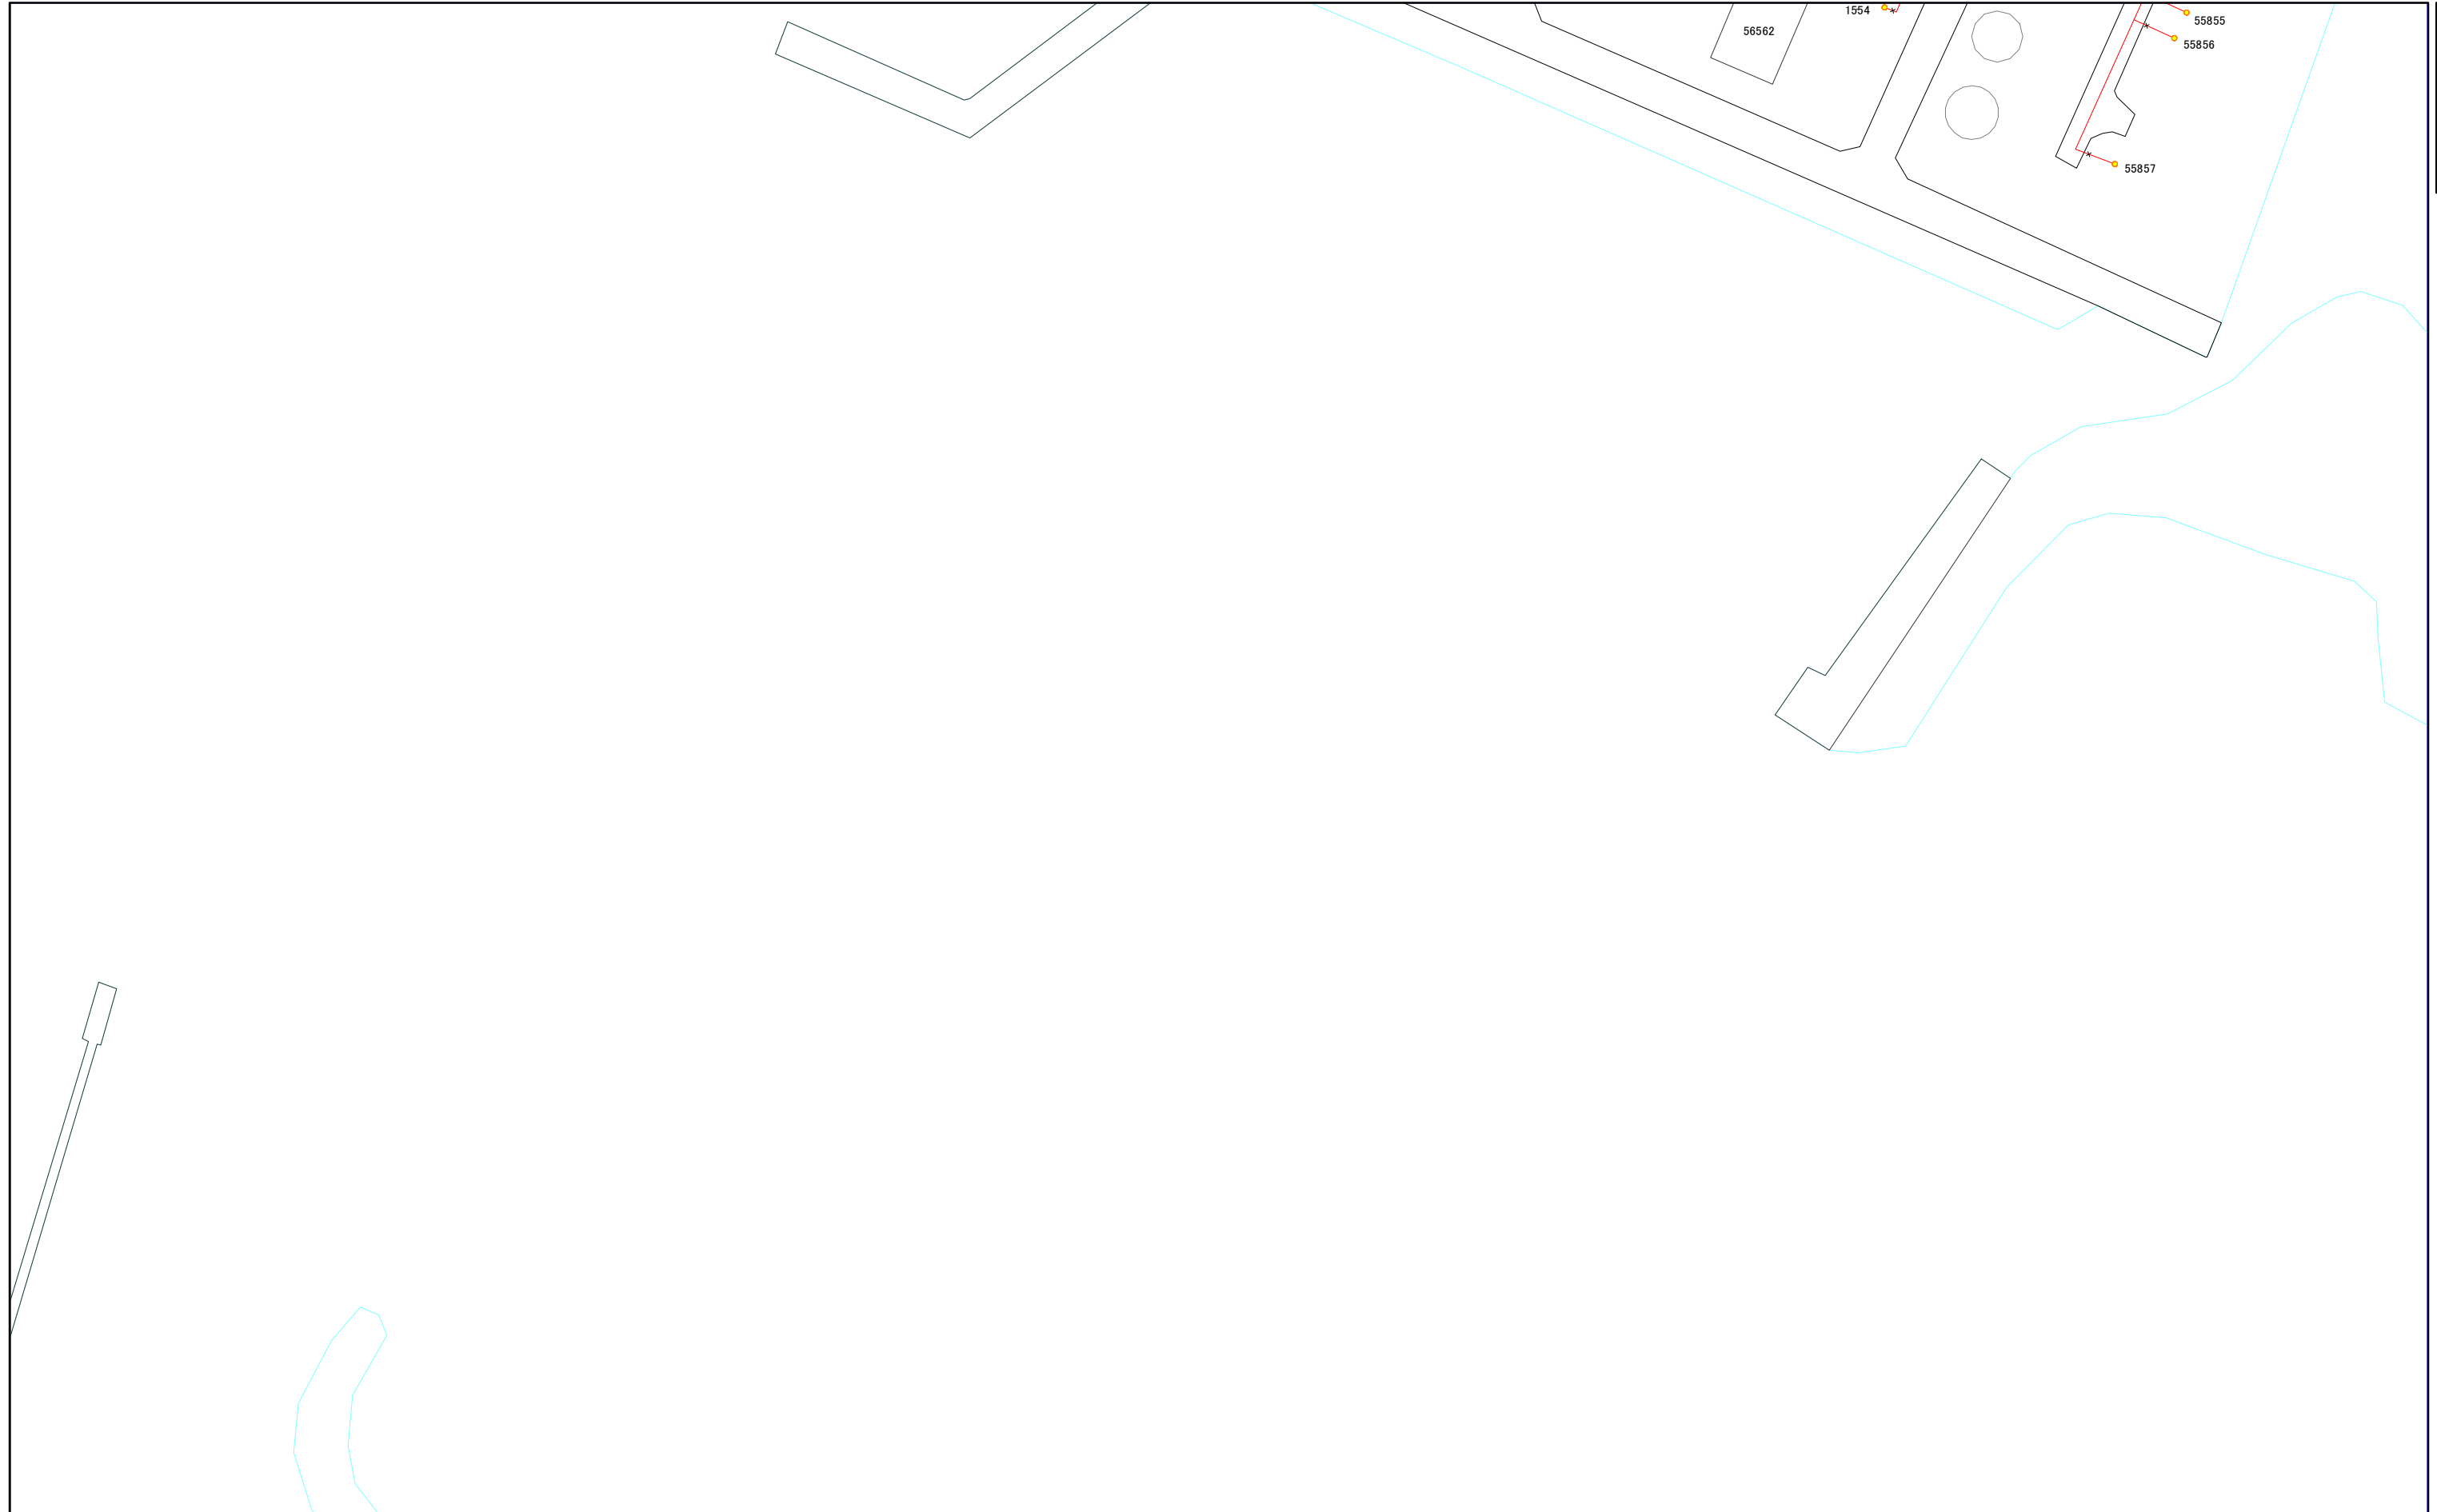

022-4	039-2	039-4
023-3	040-1	040-3
023-4	040-2	040-4

1:1,000



040-1

023-3	040-1	040-3
023-4	040-2	040-4
024-3	041-1	041-3



1:1,000



040-3

# 三浦市水道施設管理台帳



039-2	039-4	057-2
040-1	040-3	
040-2	040-4	

1:1,000



040-3

040-4

# 三浦市水道施設管理台帳

040-1	040-3	
040-2	040-4	
041-1	041-3	



040-4