


三浦市水道施設管理台帳

050-3	066-1	066-3
050-4	066-2	066-4
051-3	067-1	067-3

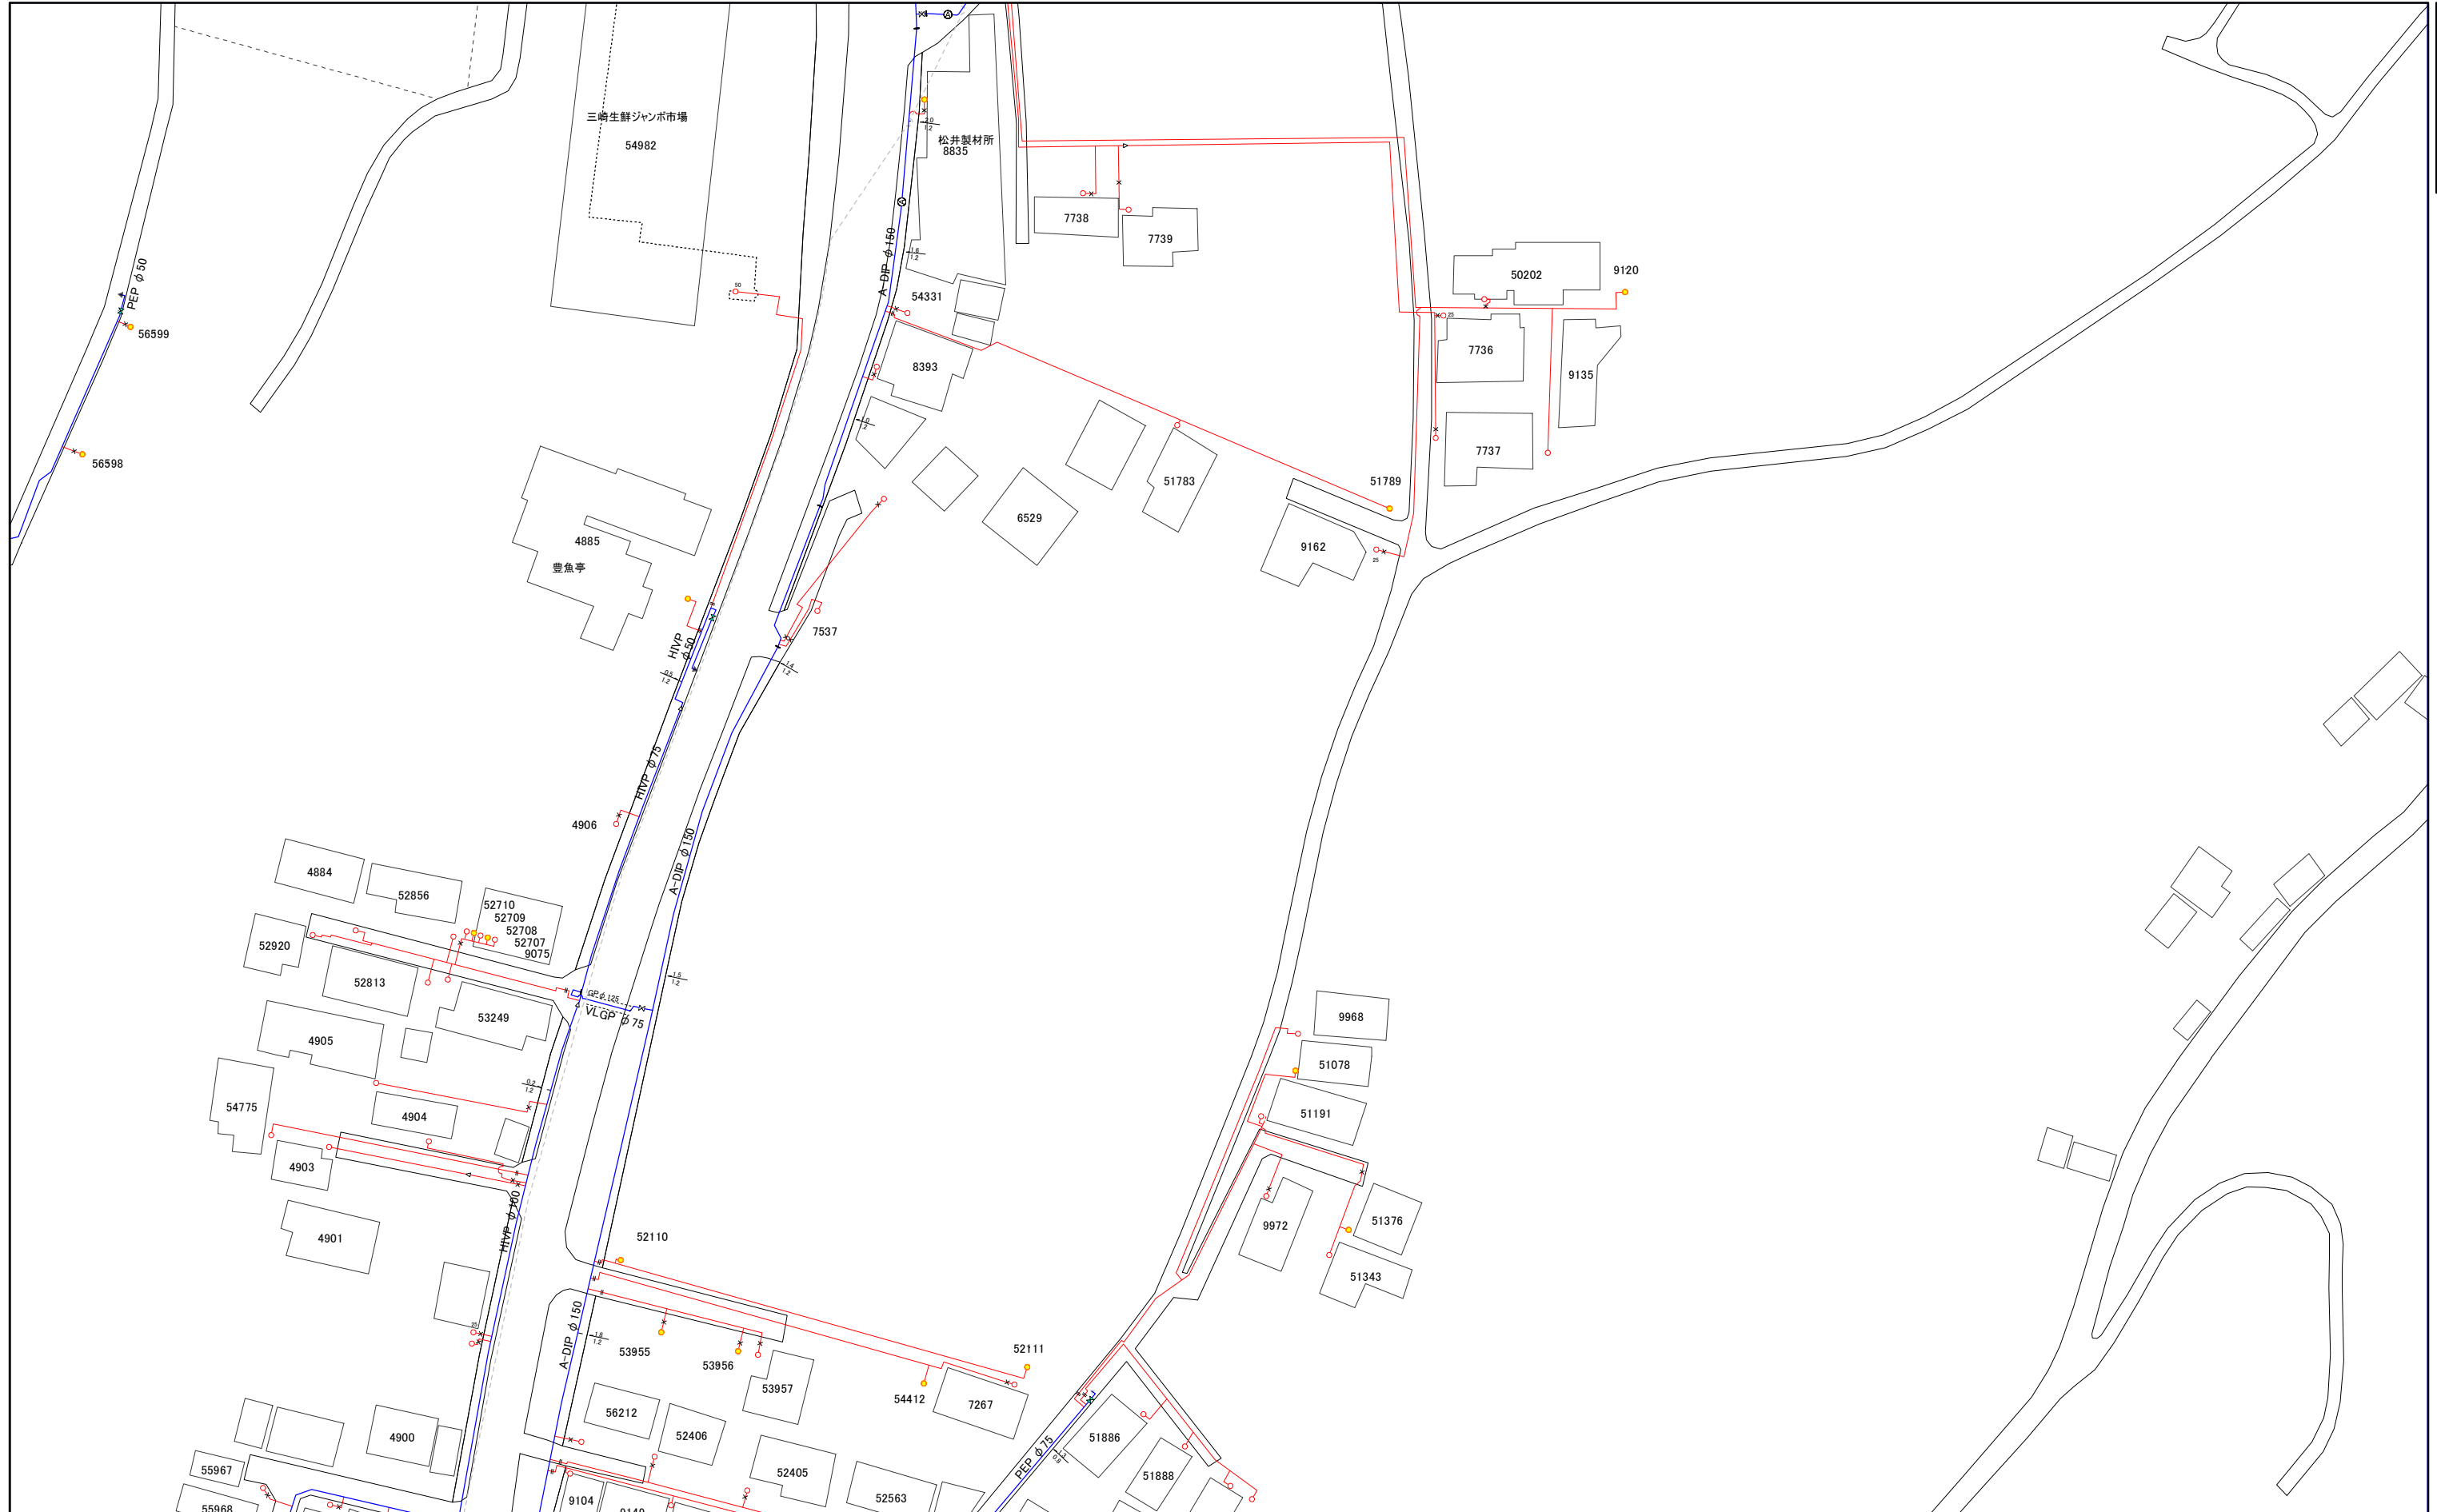


1:1,000



066-3

三浦市水道施設管理台帳

065-2	065-4	081-2
066-1	066-3	082-1
066-2	066-4	082-2

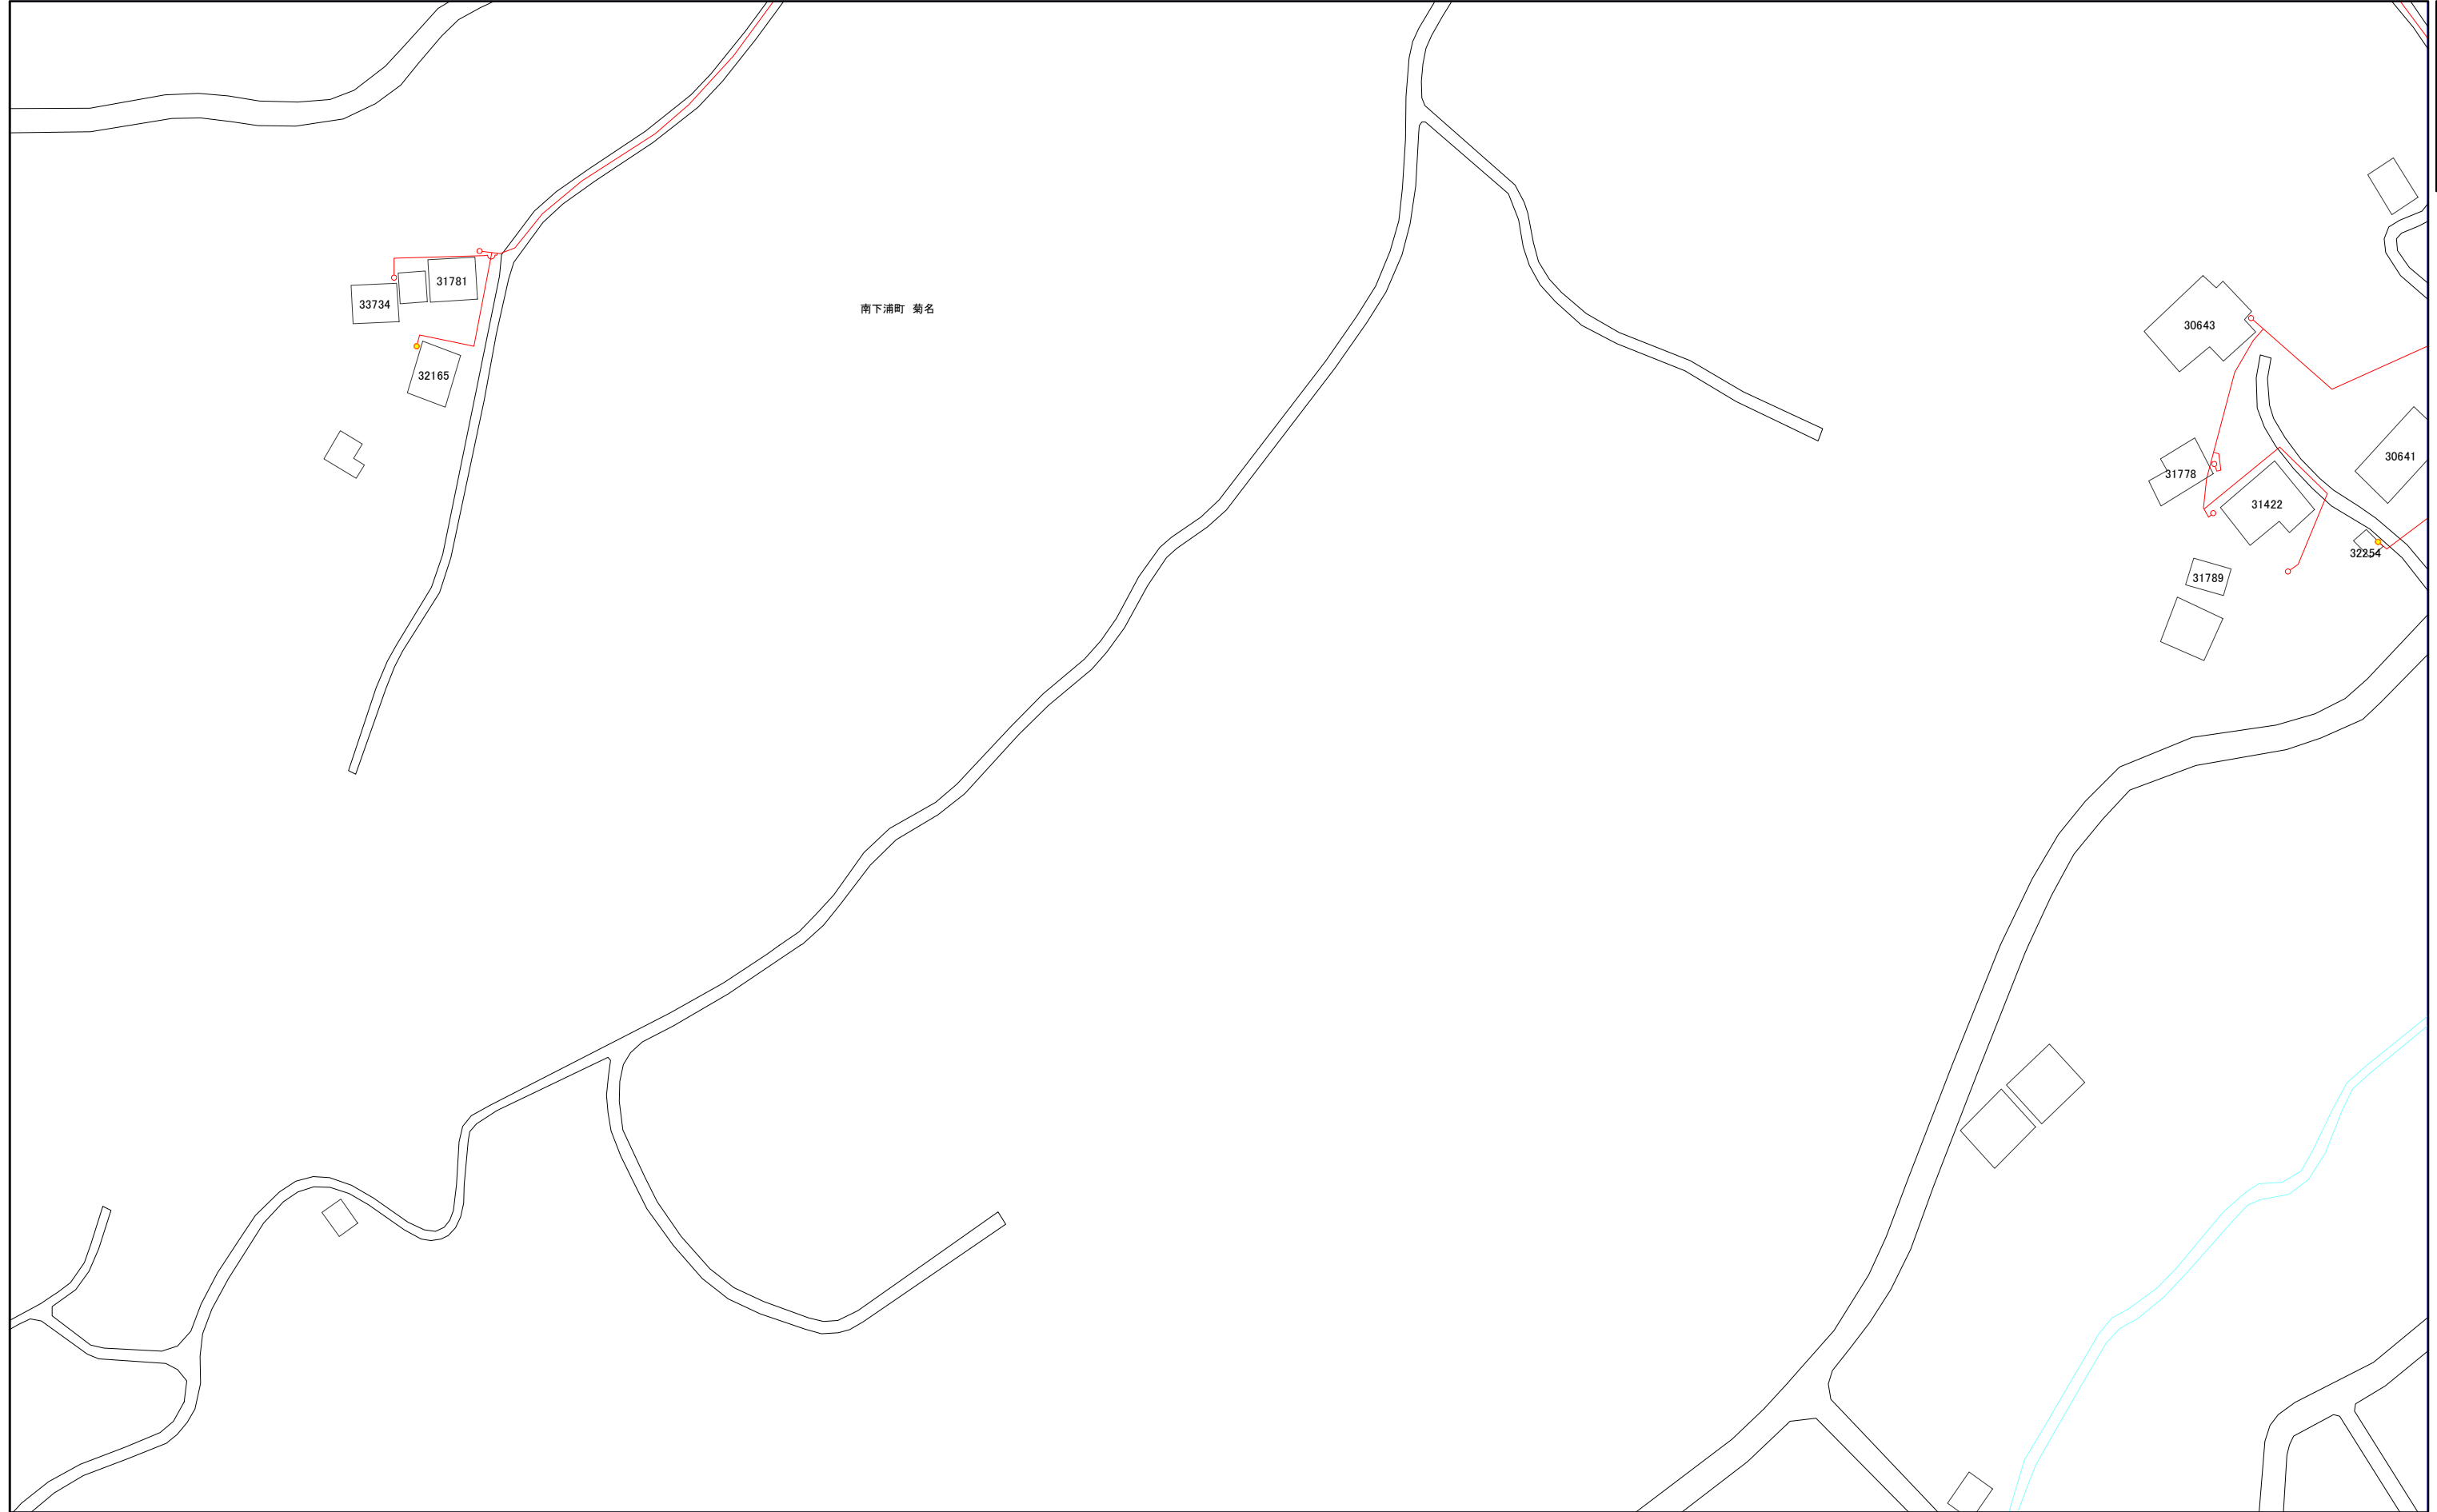

066-3



066-4

三浦市水道施設管理台帳

066-1	066-3	082-1
066-2	066-4	082-2
067-1	067-3	083-1




1:1,000



066-4

三浦市水道施設管理台帳

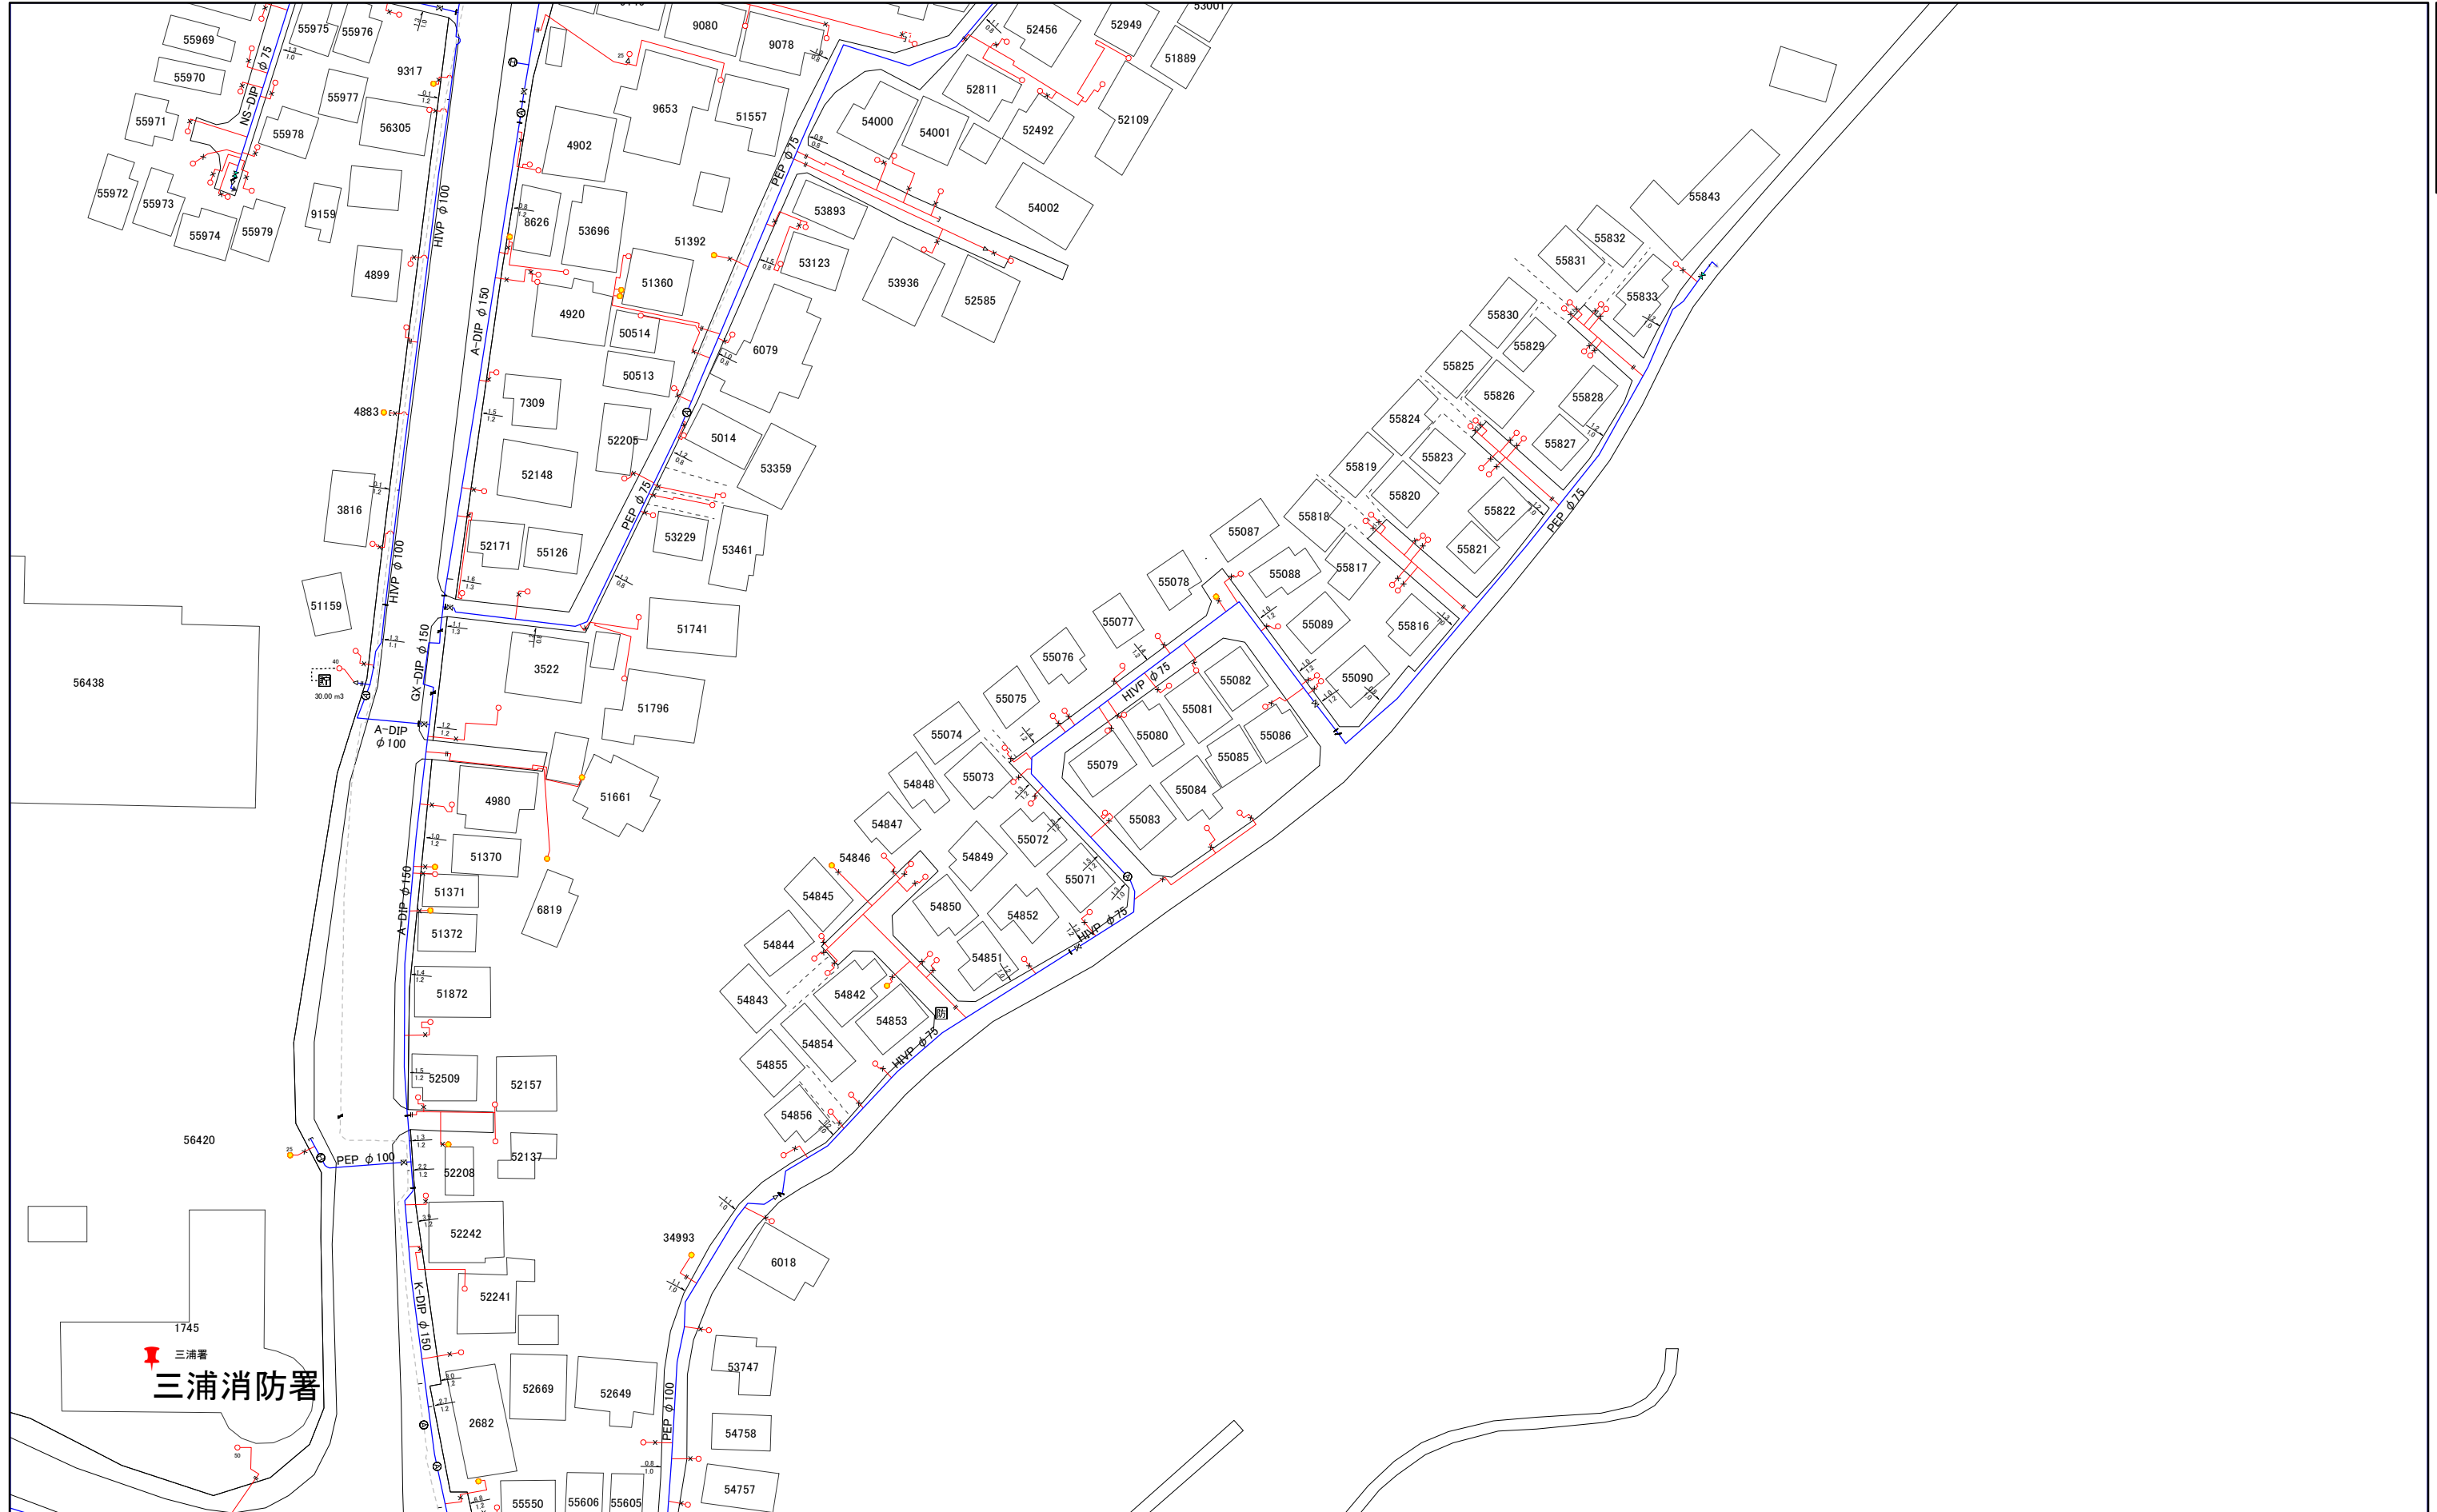

050-4	066-2	066-4
051-3	067-1	067-3
051-4	067-2	067-4

1:1,000



067-2

三浦市水道施設管理台帳

051-3	067-1	067-3
051-4	067-2	067-4
052-3	068-1	068-3



1:1,000



067-2

三浦市水道施設管理台帳

066-2	066-4	082-2
067-1	067-3	083-1
067-2	067-4	083-2



1:1,000



三浦市水道施設管理台帳




067-1	067-3	083-1
067-2	067-4	083-2
068-1	068-3	084-1

1:1,000



三浦市水道施設管理台帳

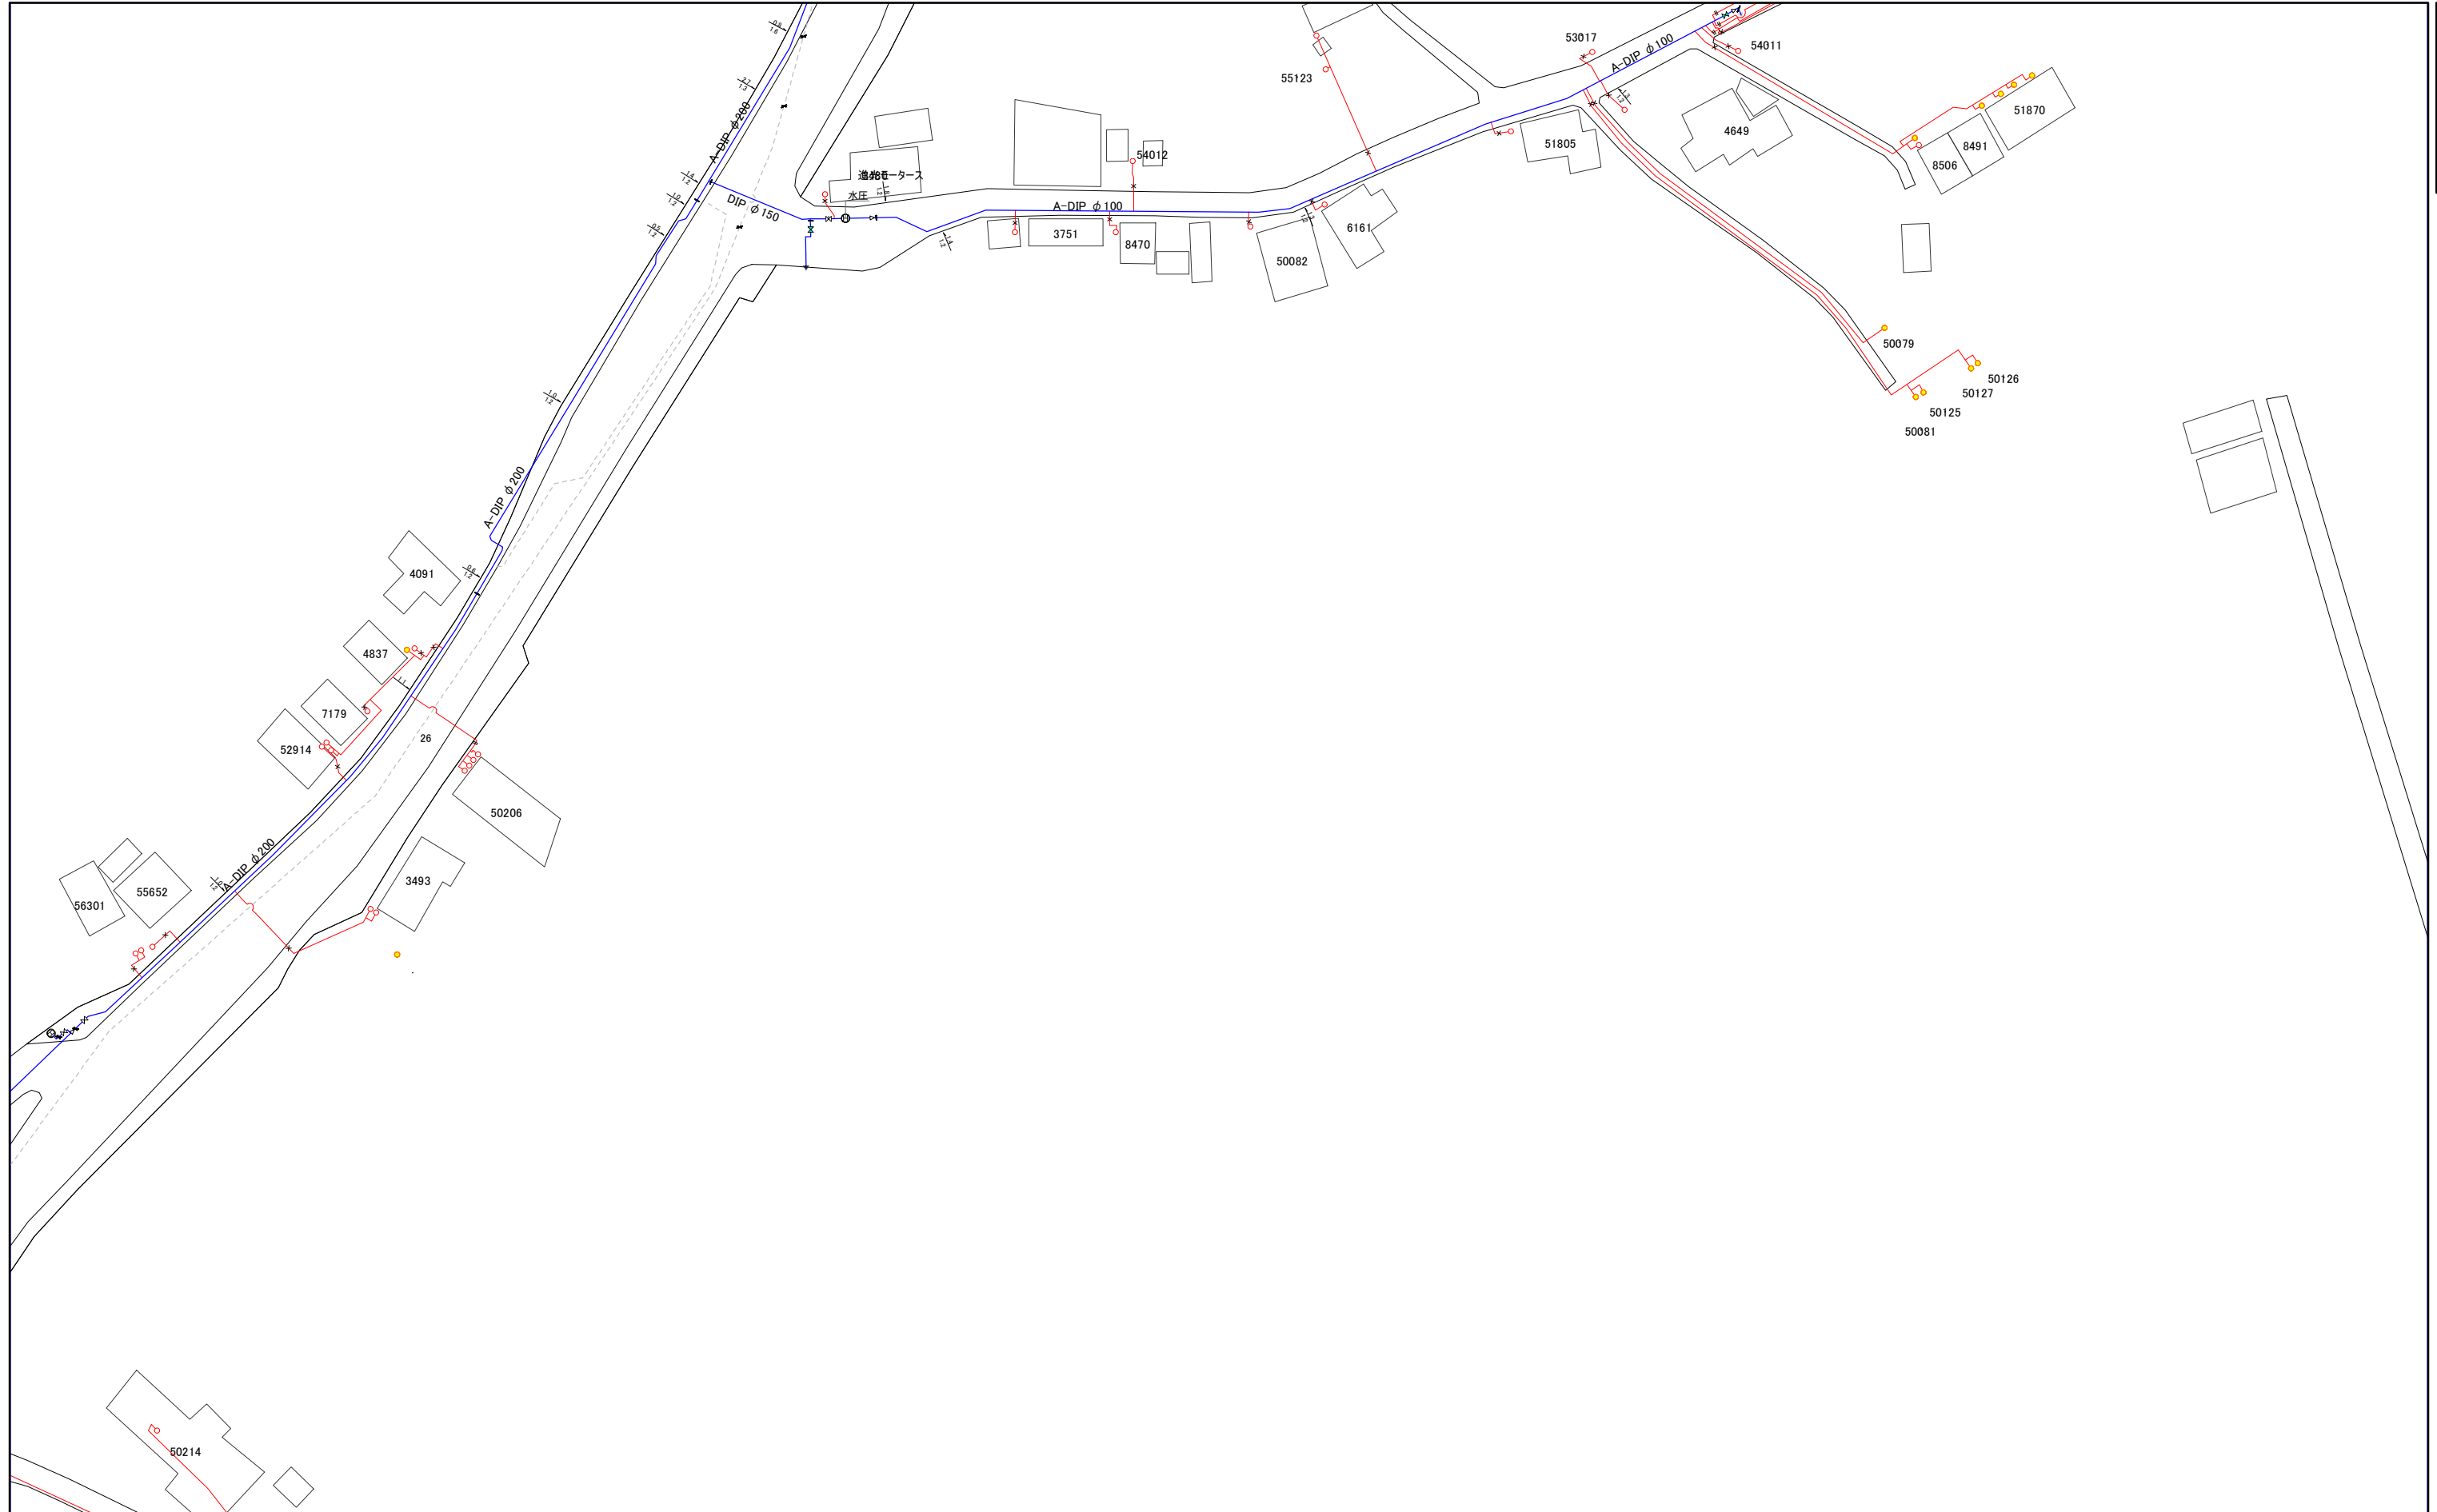

051-4	067-2	067-4
052-3	068-1	068-3
052-4	068-2	068-4

1:1,000



068-2

三浦市水道施設管理台帳



052-3	068-1	068-3
052-4	068-2	068-4
053-3	069-1	069-3

1:1,000




068-2

068-3

三浦市水道施設管理台帳

067-2	067-4	083-2
068-1	068-3	084-1
068-2	068-4	084-2

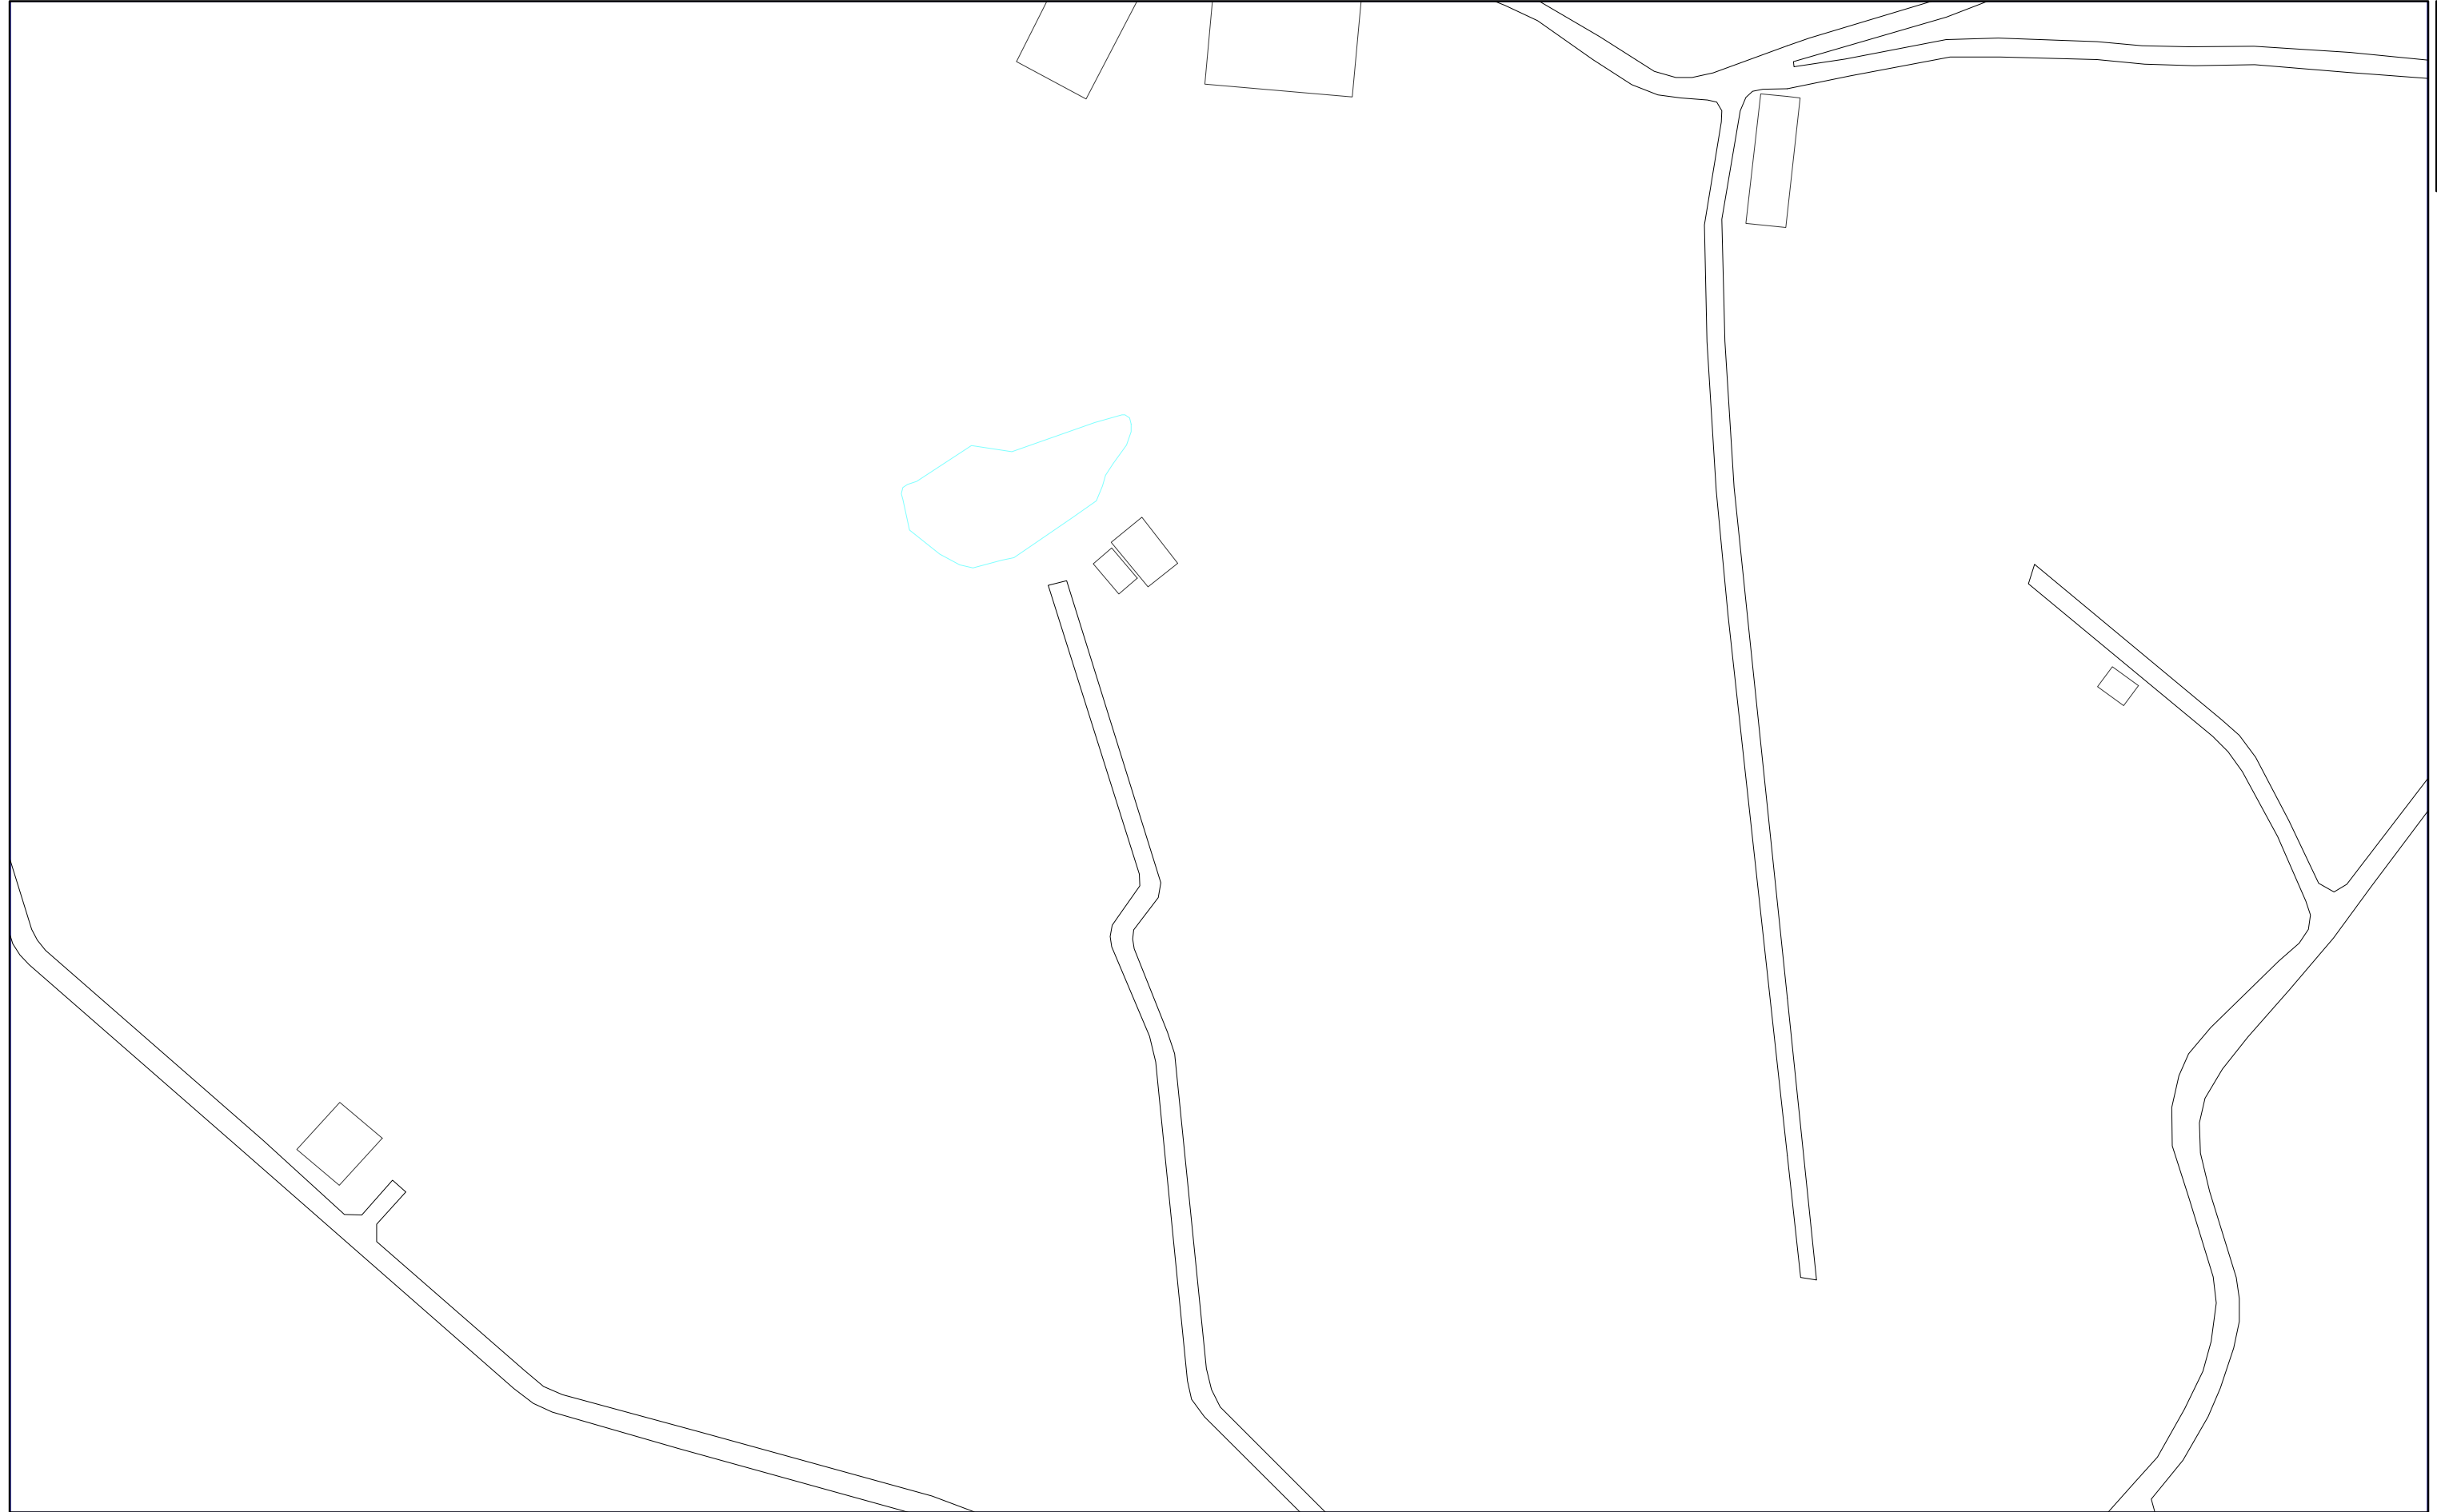

1:1,000



068-3

068-4

三浦市水道施設管理台帳



068-1	068-3	084-1
068-2	068-4	084-2
069-1	069-3	085-1

1:1,000



068-4

三浦市水道施設管理台帳

069-1



052-4	068-2	068-4
053-3	069-1	069-3
053-4	069-2	069-4


1:1,000



069-1

三浦市水道施設管理台帳

053-3	069-1	069-3
053-4	069-2	069-4
054-3	070-1	070-3

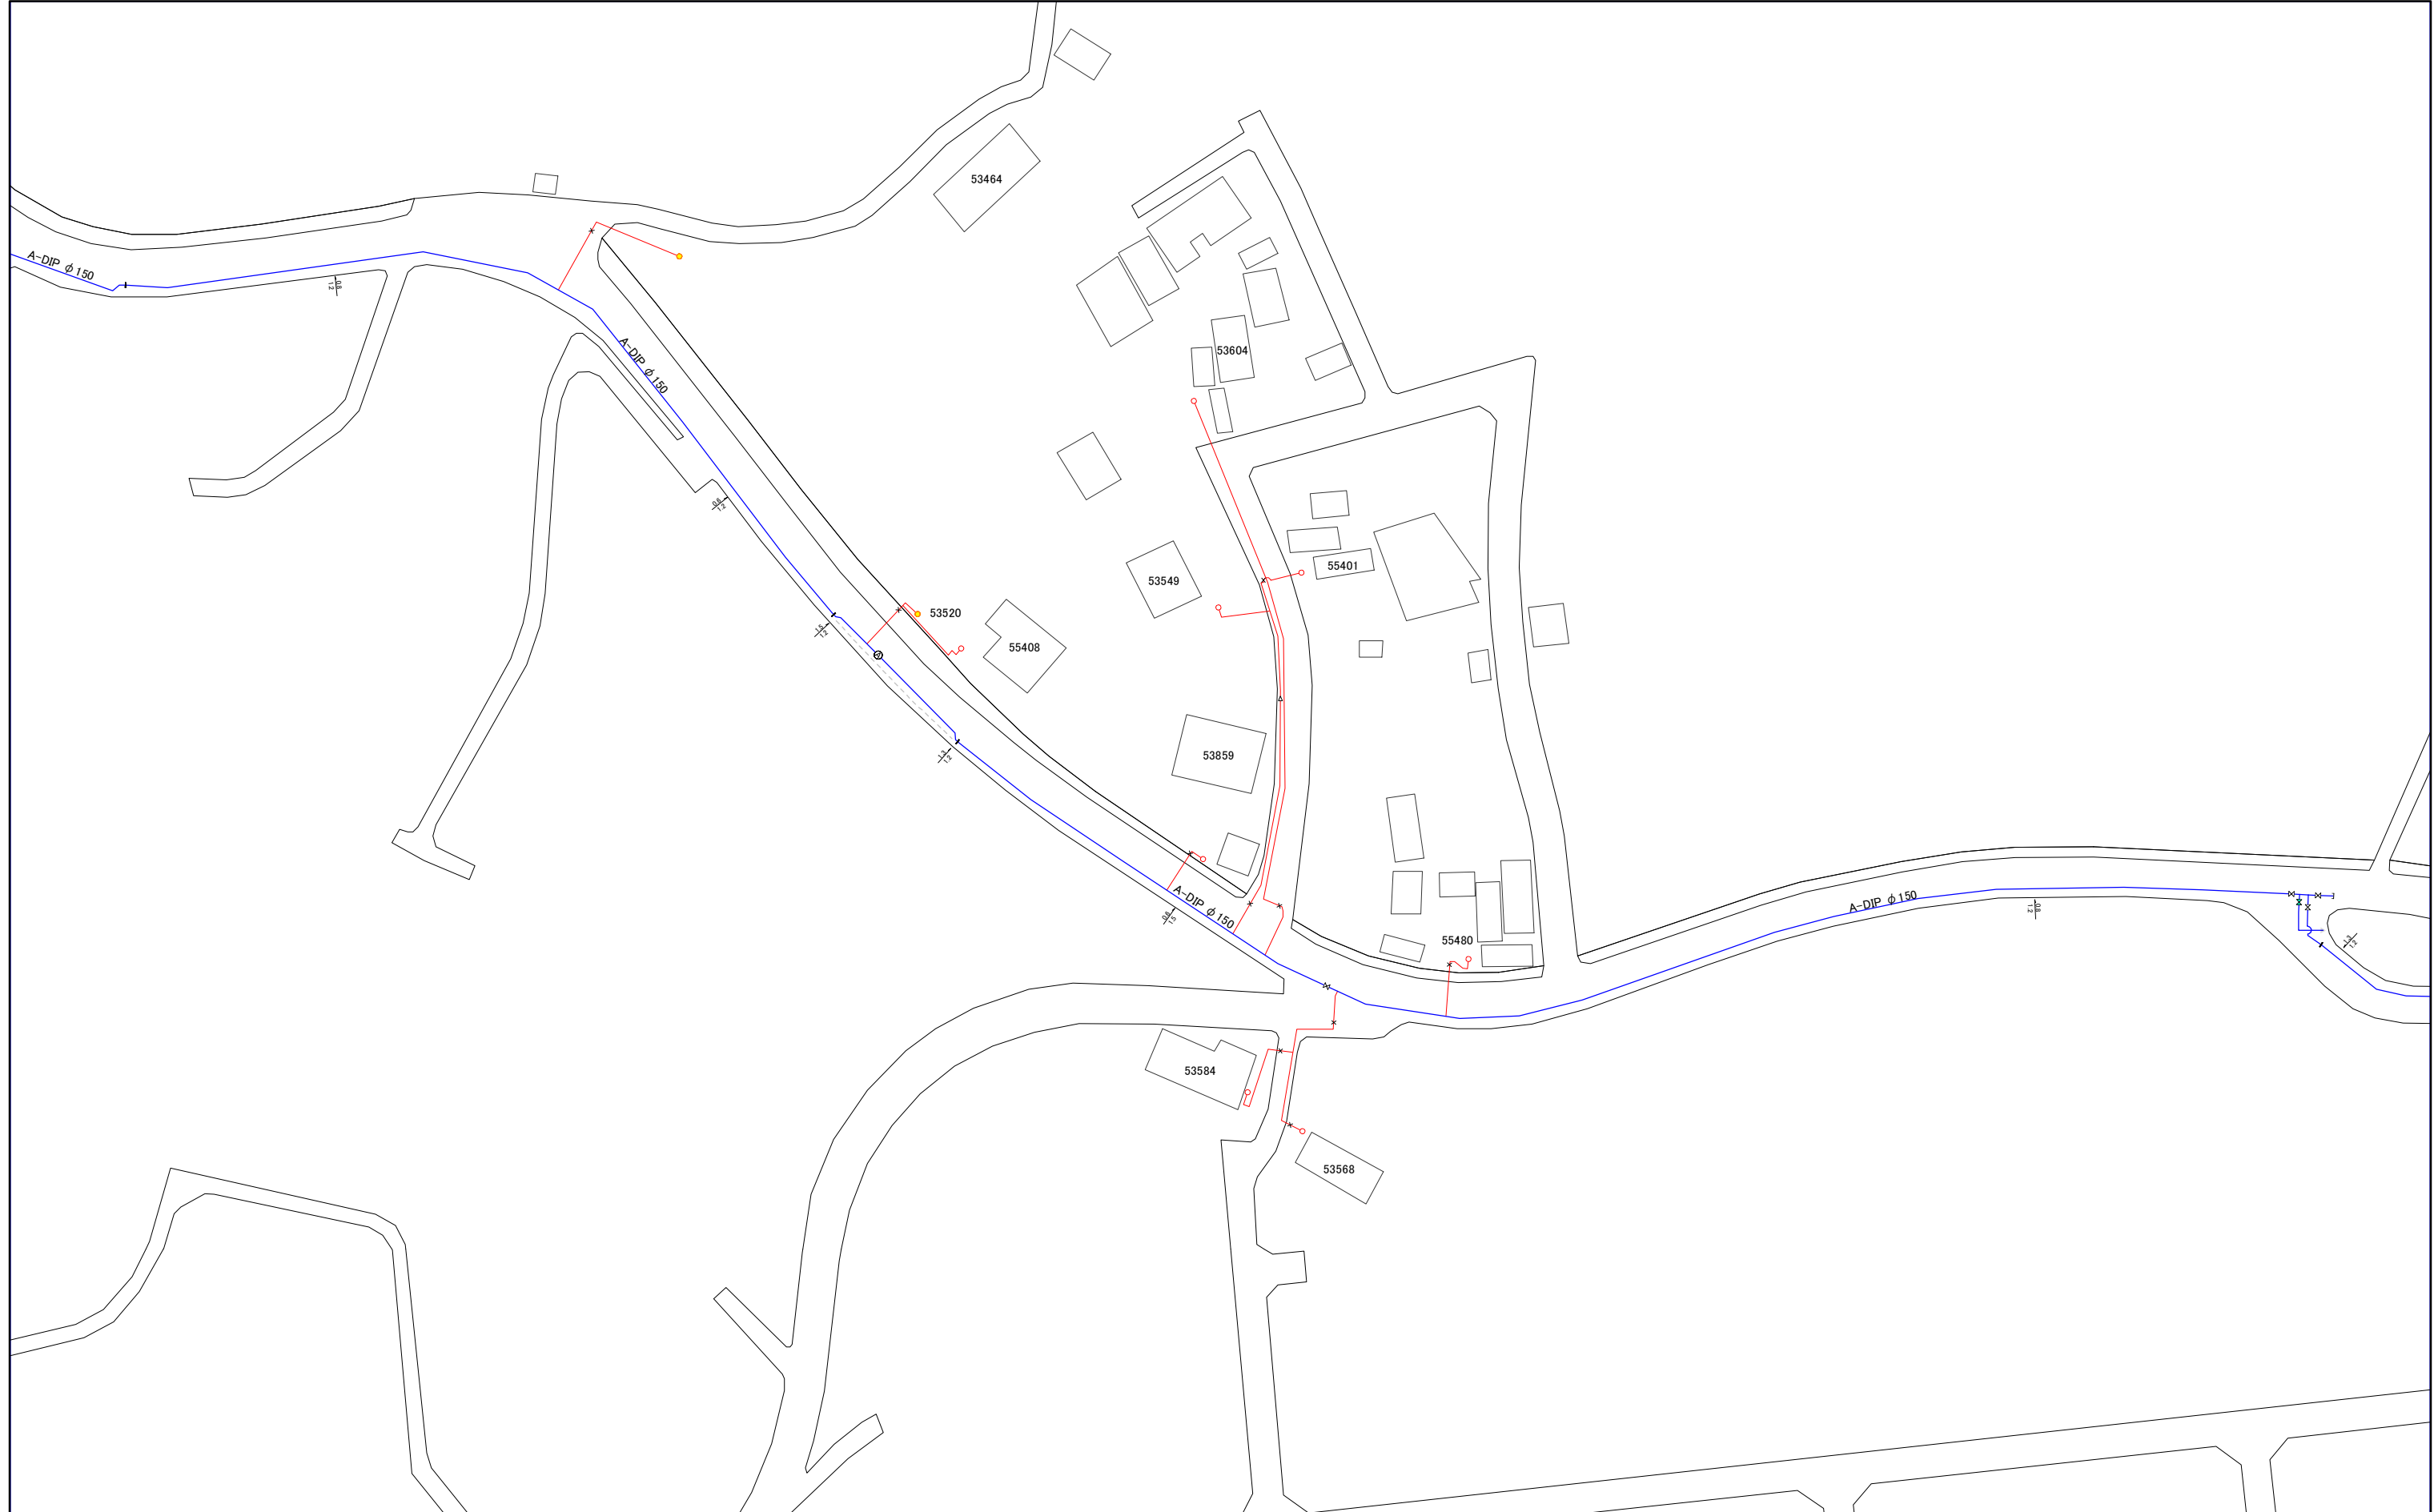


1:1,000



069-3

三浦市水道施設管理台帳

068-2	068-4	084-2
069-1	069-3	085-1
069-2	069-4	085-2

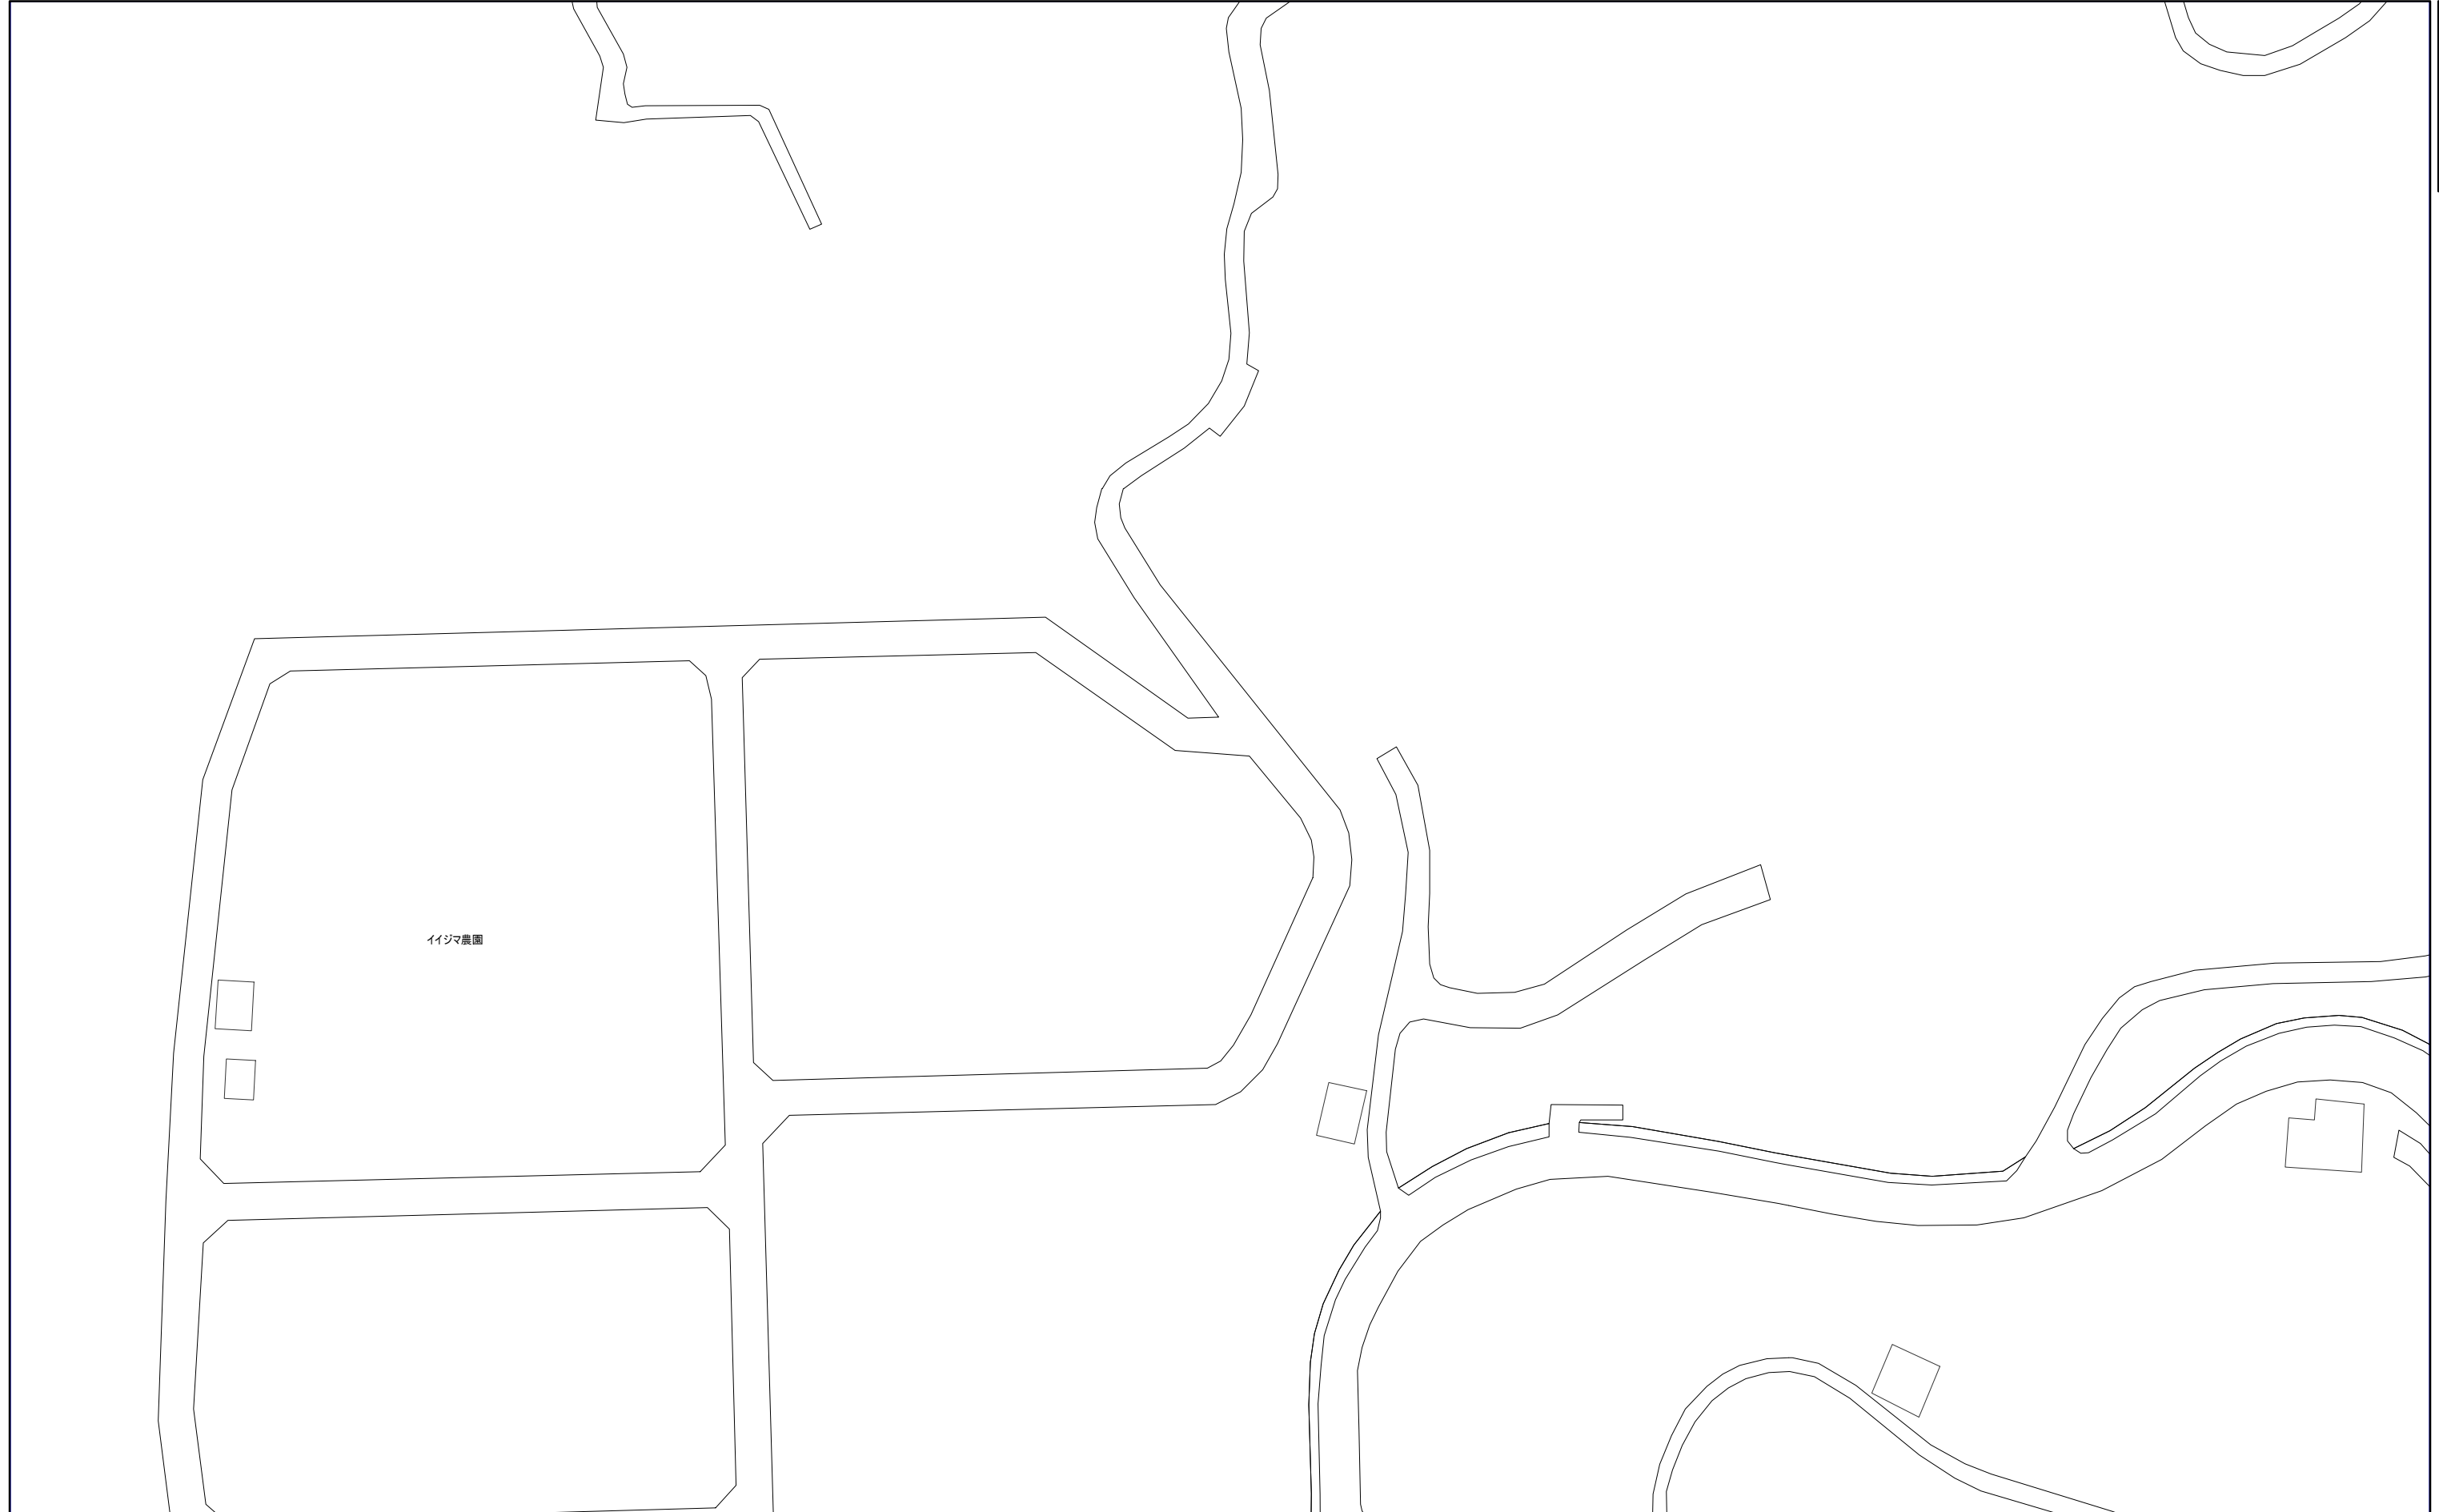

1:1,000



069-3

069-4

三浦市水道施設管理台帳

069-1	069-3	085-1
069-2	069-4	085-2
070-1	070-3	086-1



1:1,000



069-4