

077-1

三浦市水道施設管理台帳

060-4	076-2	076-4
061-3	077-1	077-3
061-4	077-2	077-4




1:1,000



077-1

三浦市水道施設管理台帳

061-3	077-1	077-3
061-4	077-2	077-4
062-3	078-1	078-3

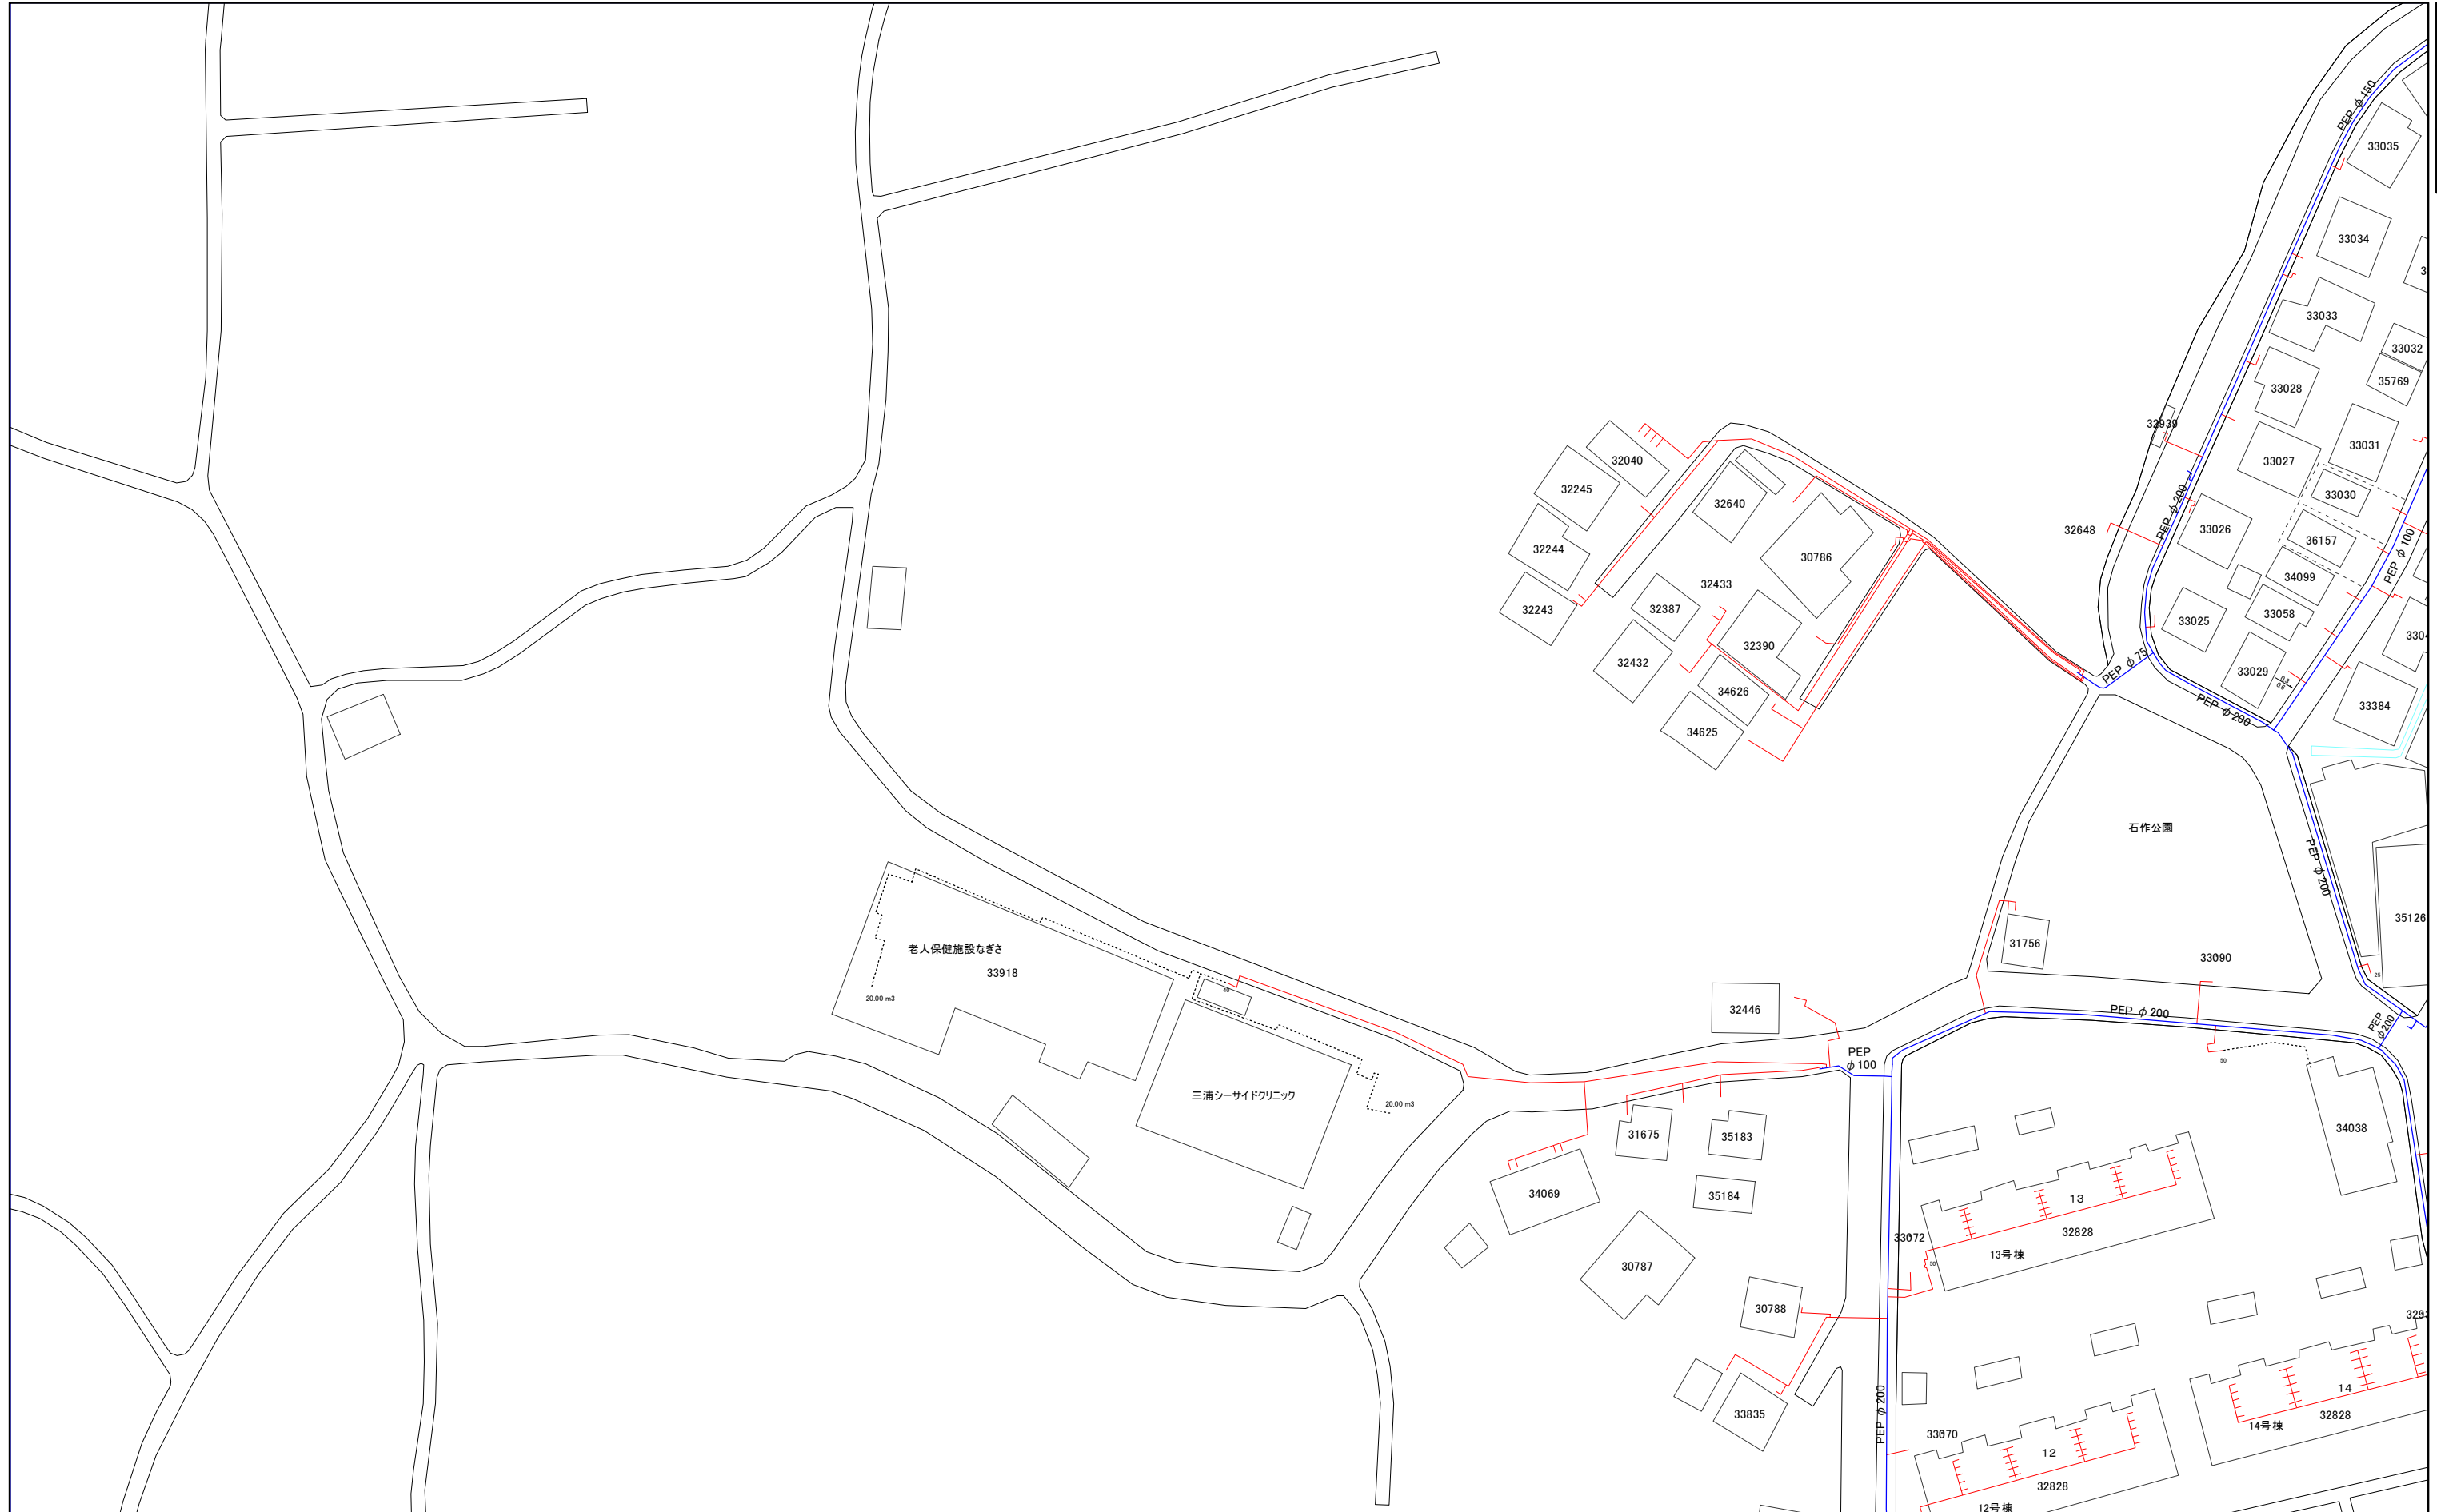

1:1,000




076-2	076-4	090-2
077-1	077-3	091-1
077-2	077-4	091-2



1:1,000



三浦市水道施設管理台帳

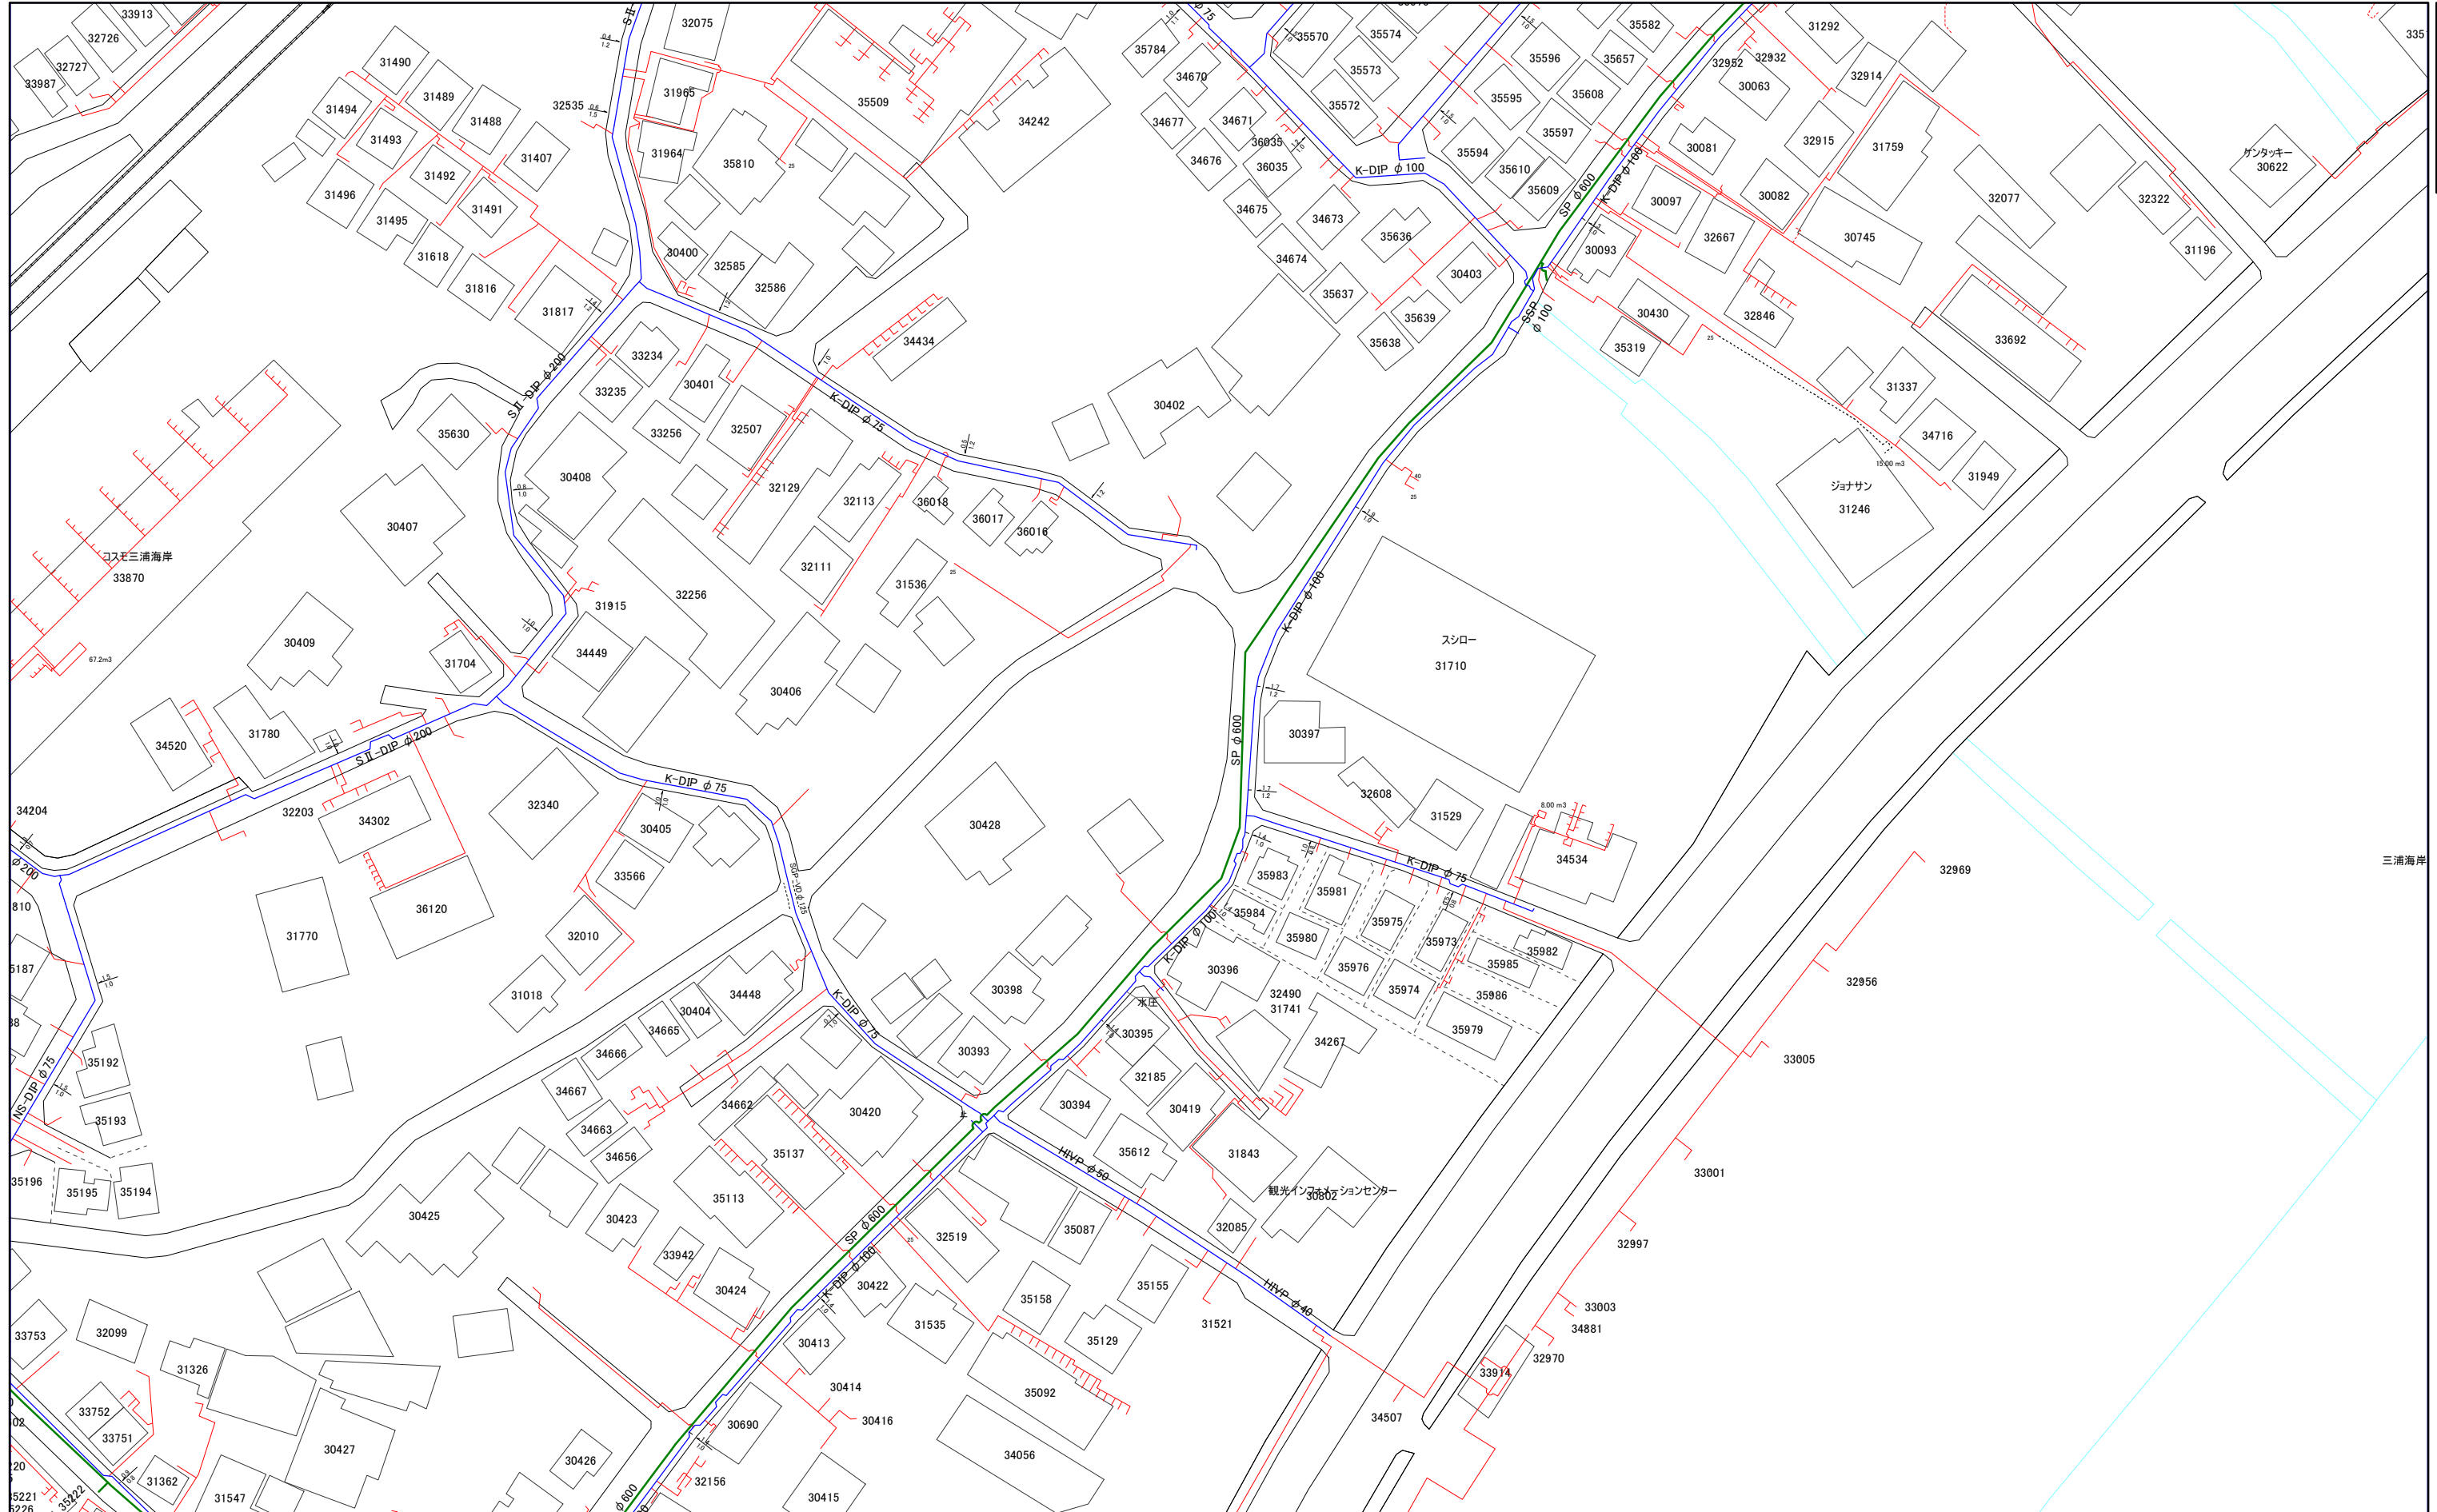


078-1	078-3	092-1
078-2	078-4	092-2
079-1	079-3	

1:1,000



三浦市水道施設管理台帳

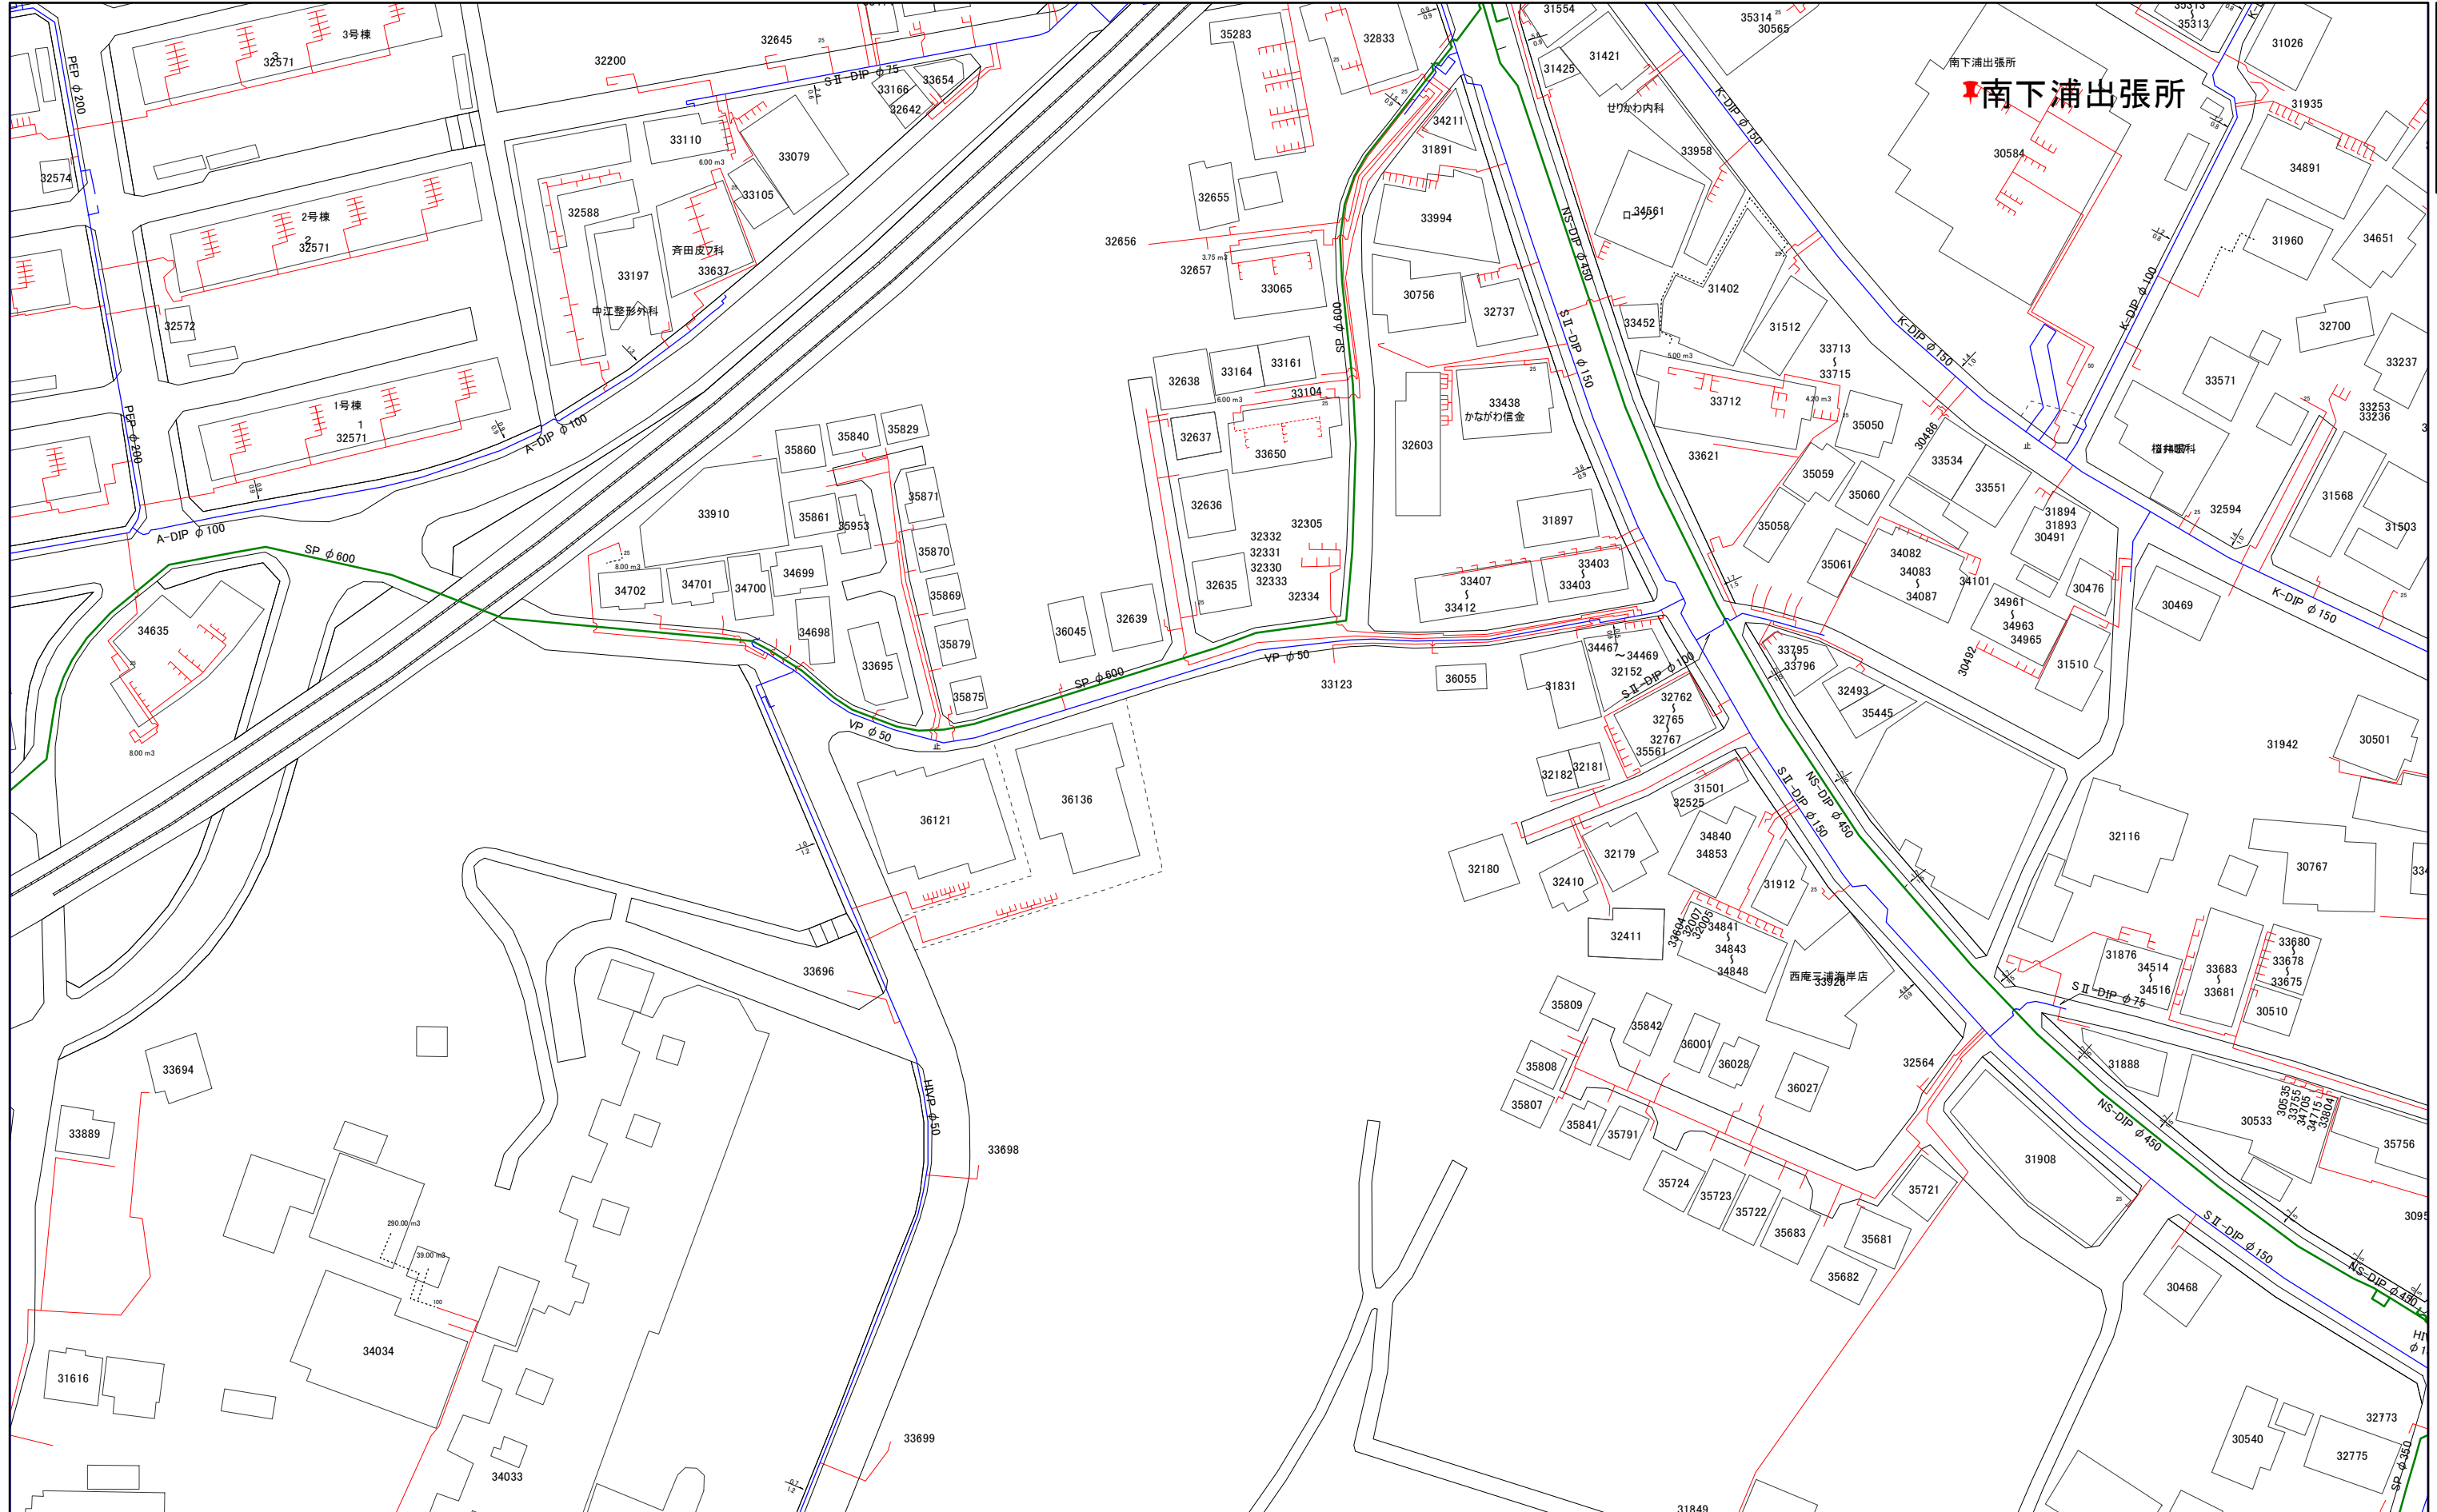


062-4	078-2	078-4
063-3	079-1	079-3
063-4	079-2	079-4

1:1,000



079-4

三浦市水道施設管理台帳

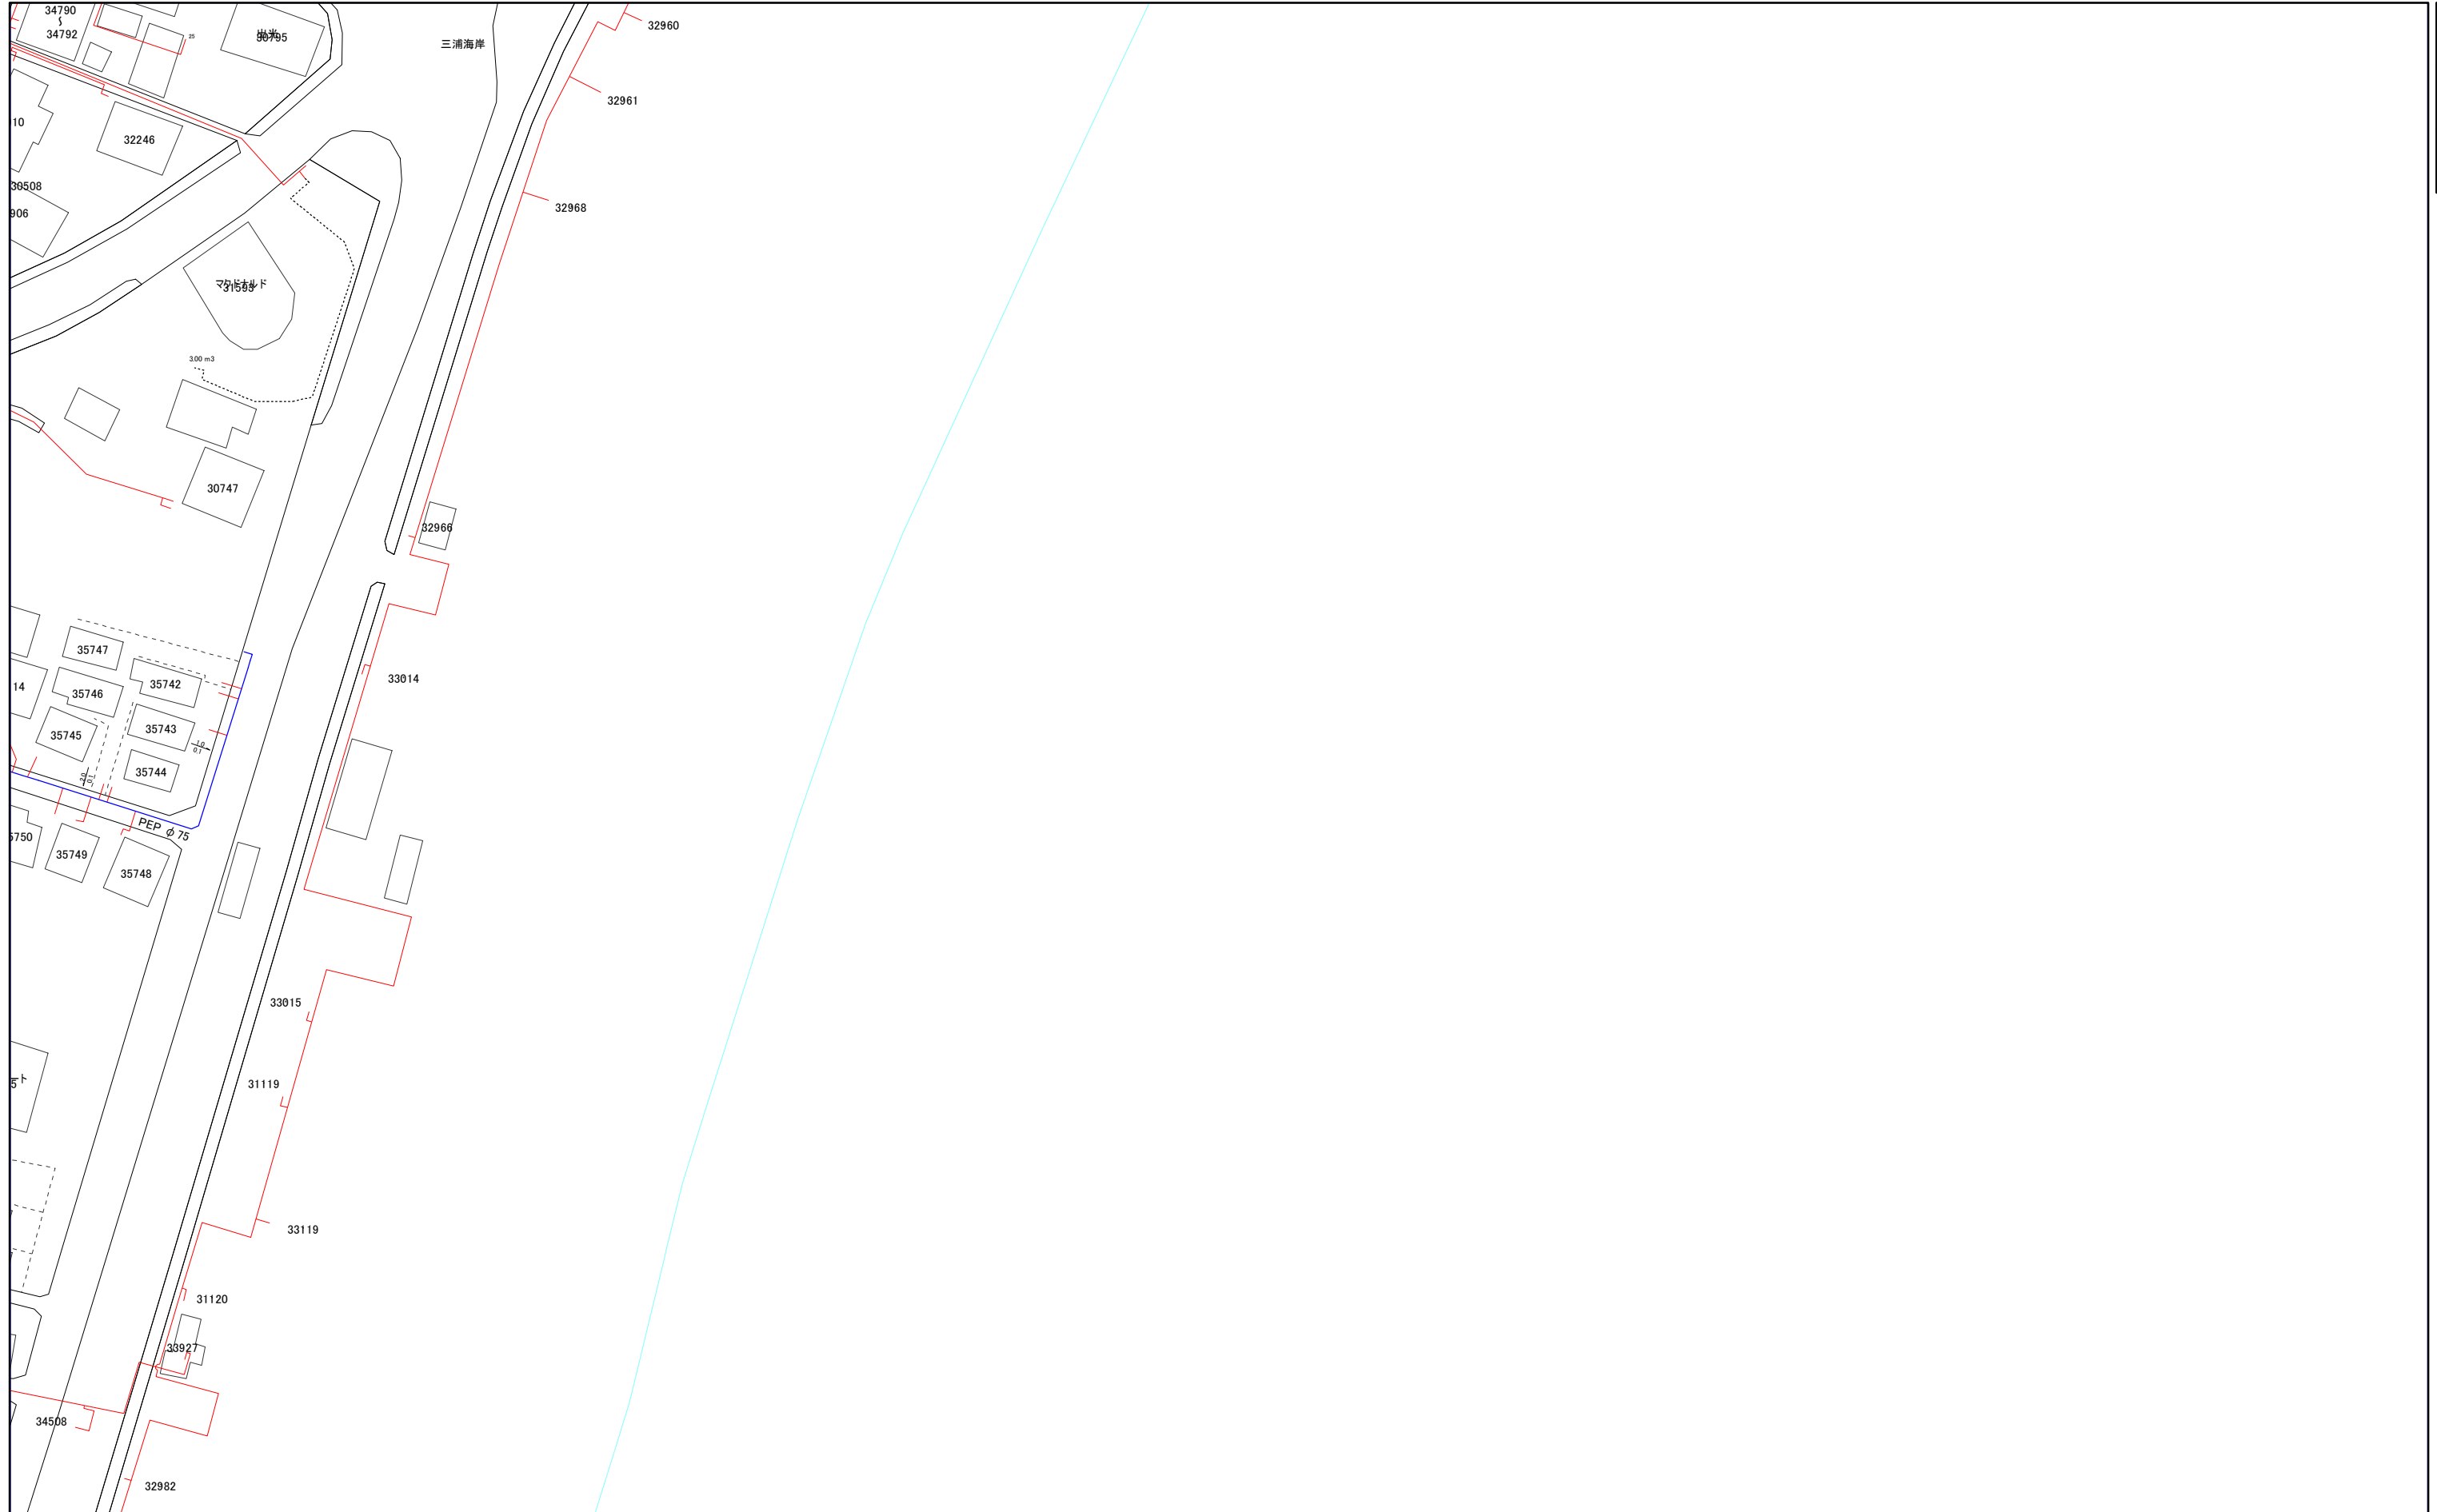


079-1	079-3
079-2	079-4
080-1	080-3

1:1,000



079-4

三浦市水道施設管理台帳

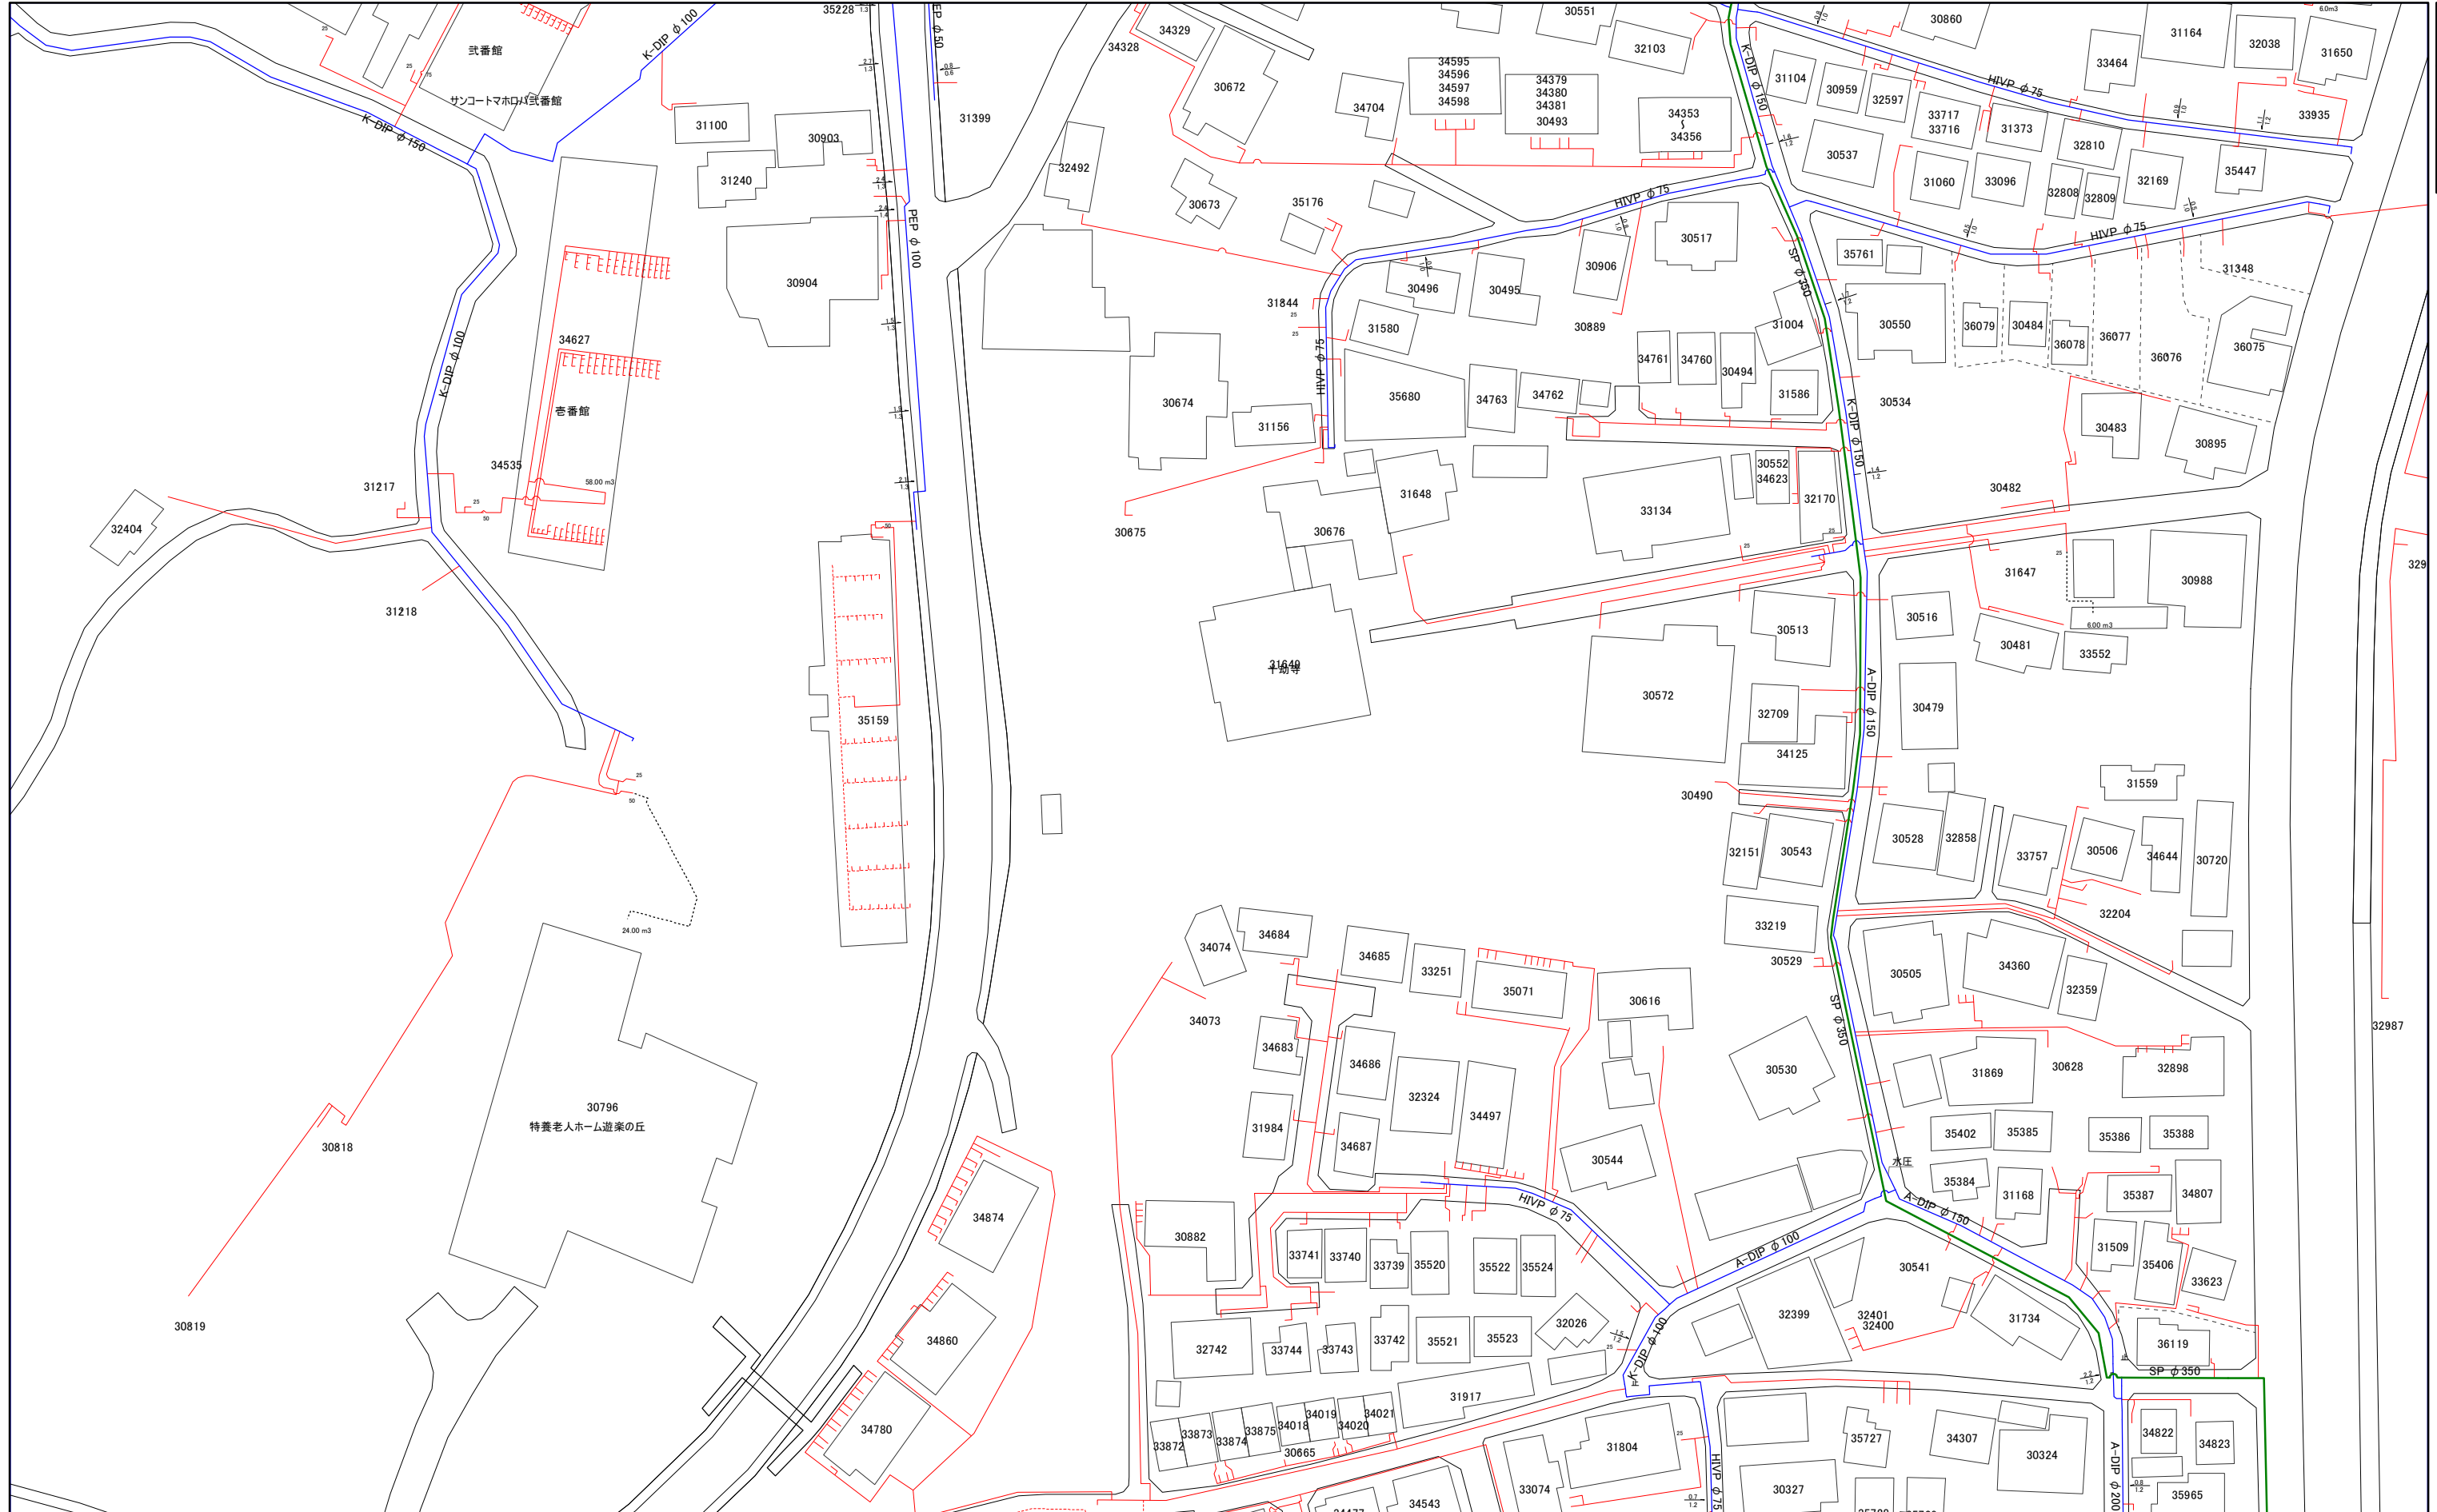

063-4	079-2	079-4
064-3	080-1	080-3
064-4	080-2	080-4

1:1,000



080-3

三浦市水道施設管理台帳



079-2	079-4	
080-1	080-3	
080-2	080-4	

1:1,000



080-3

080-4

三浦市水道施設管理台帳

080-1	080-3	
080-2	080-4	
081-1	081-3	



31033

1:1,000



080-4