


三浦市水道施設管理台帳

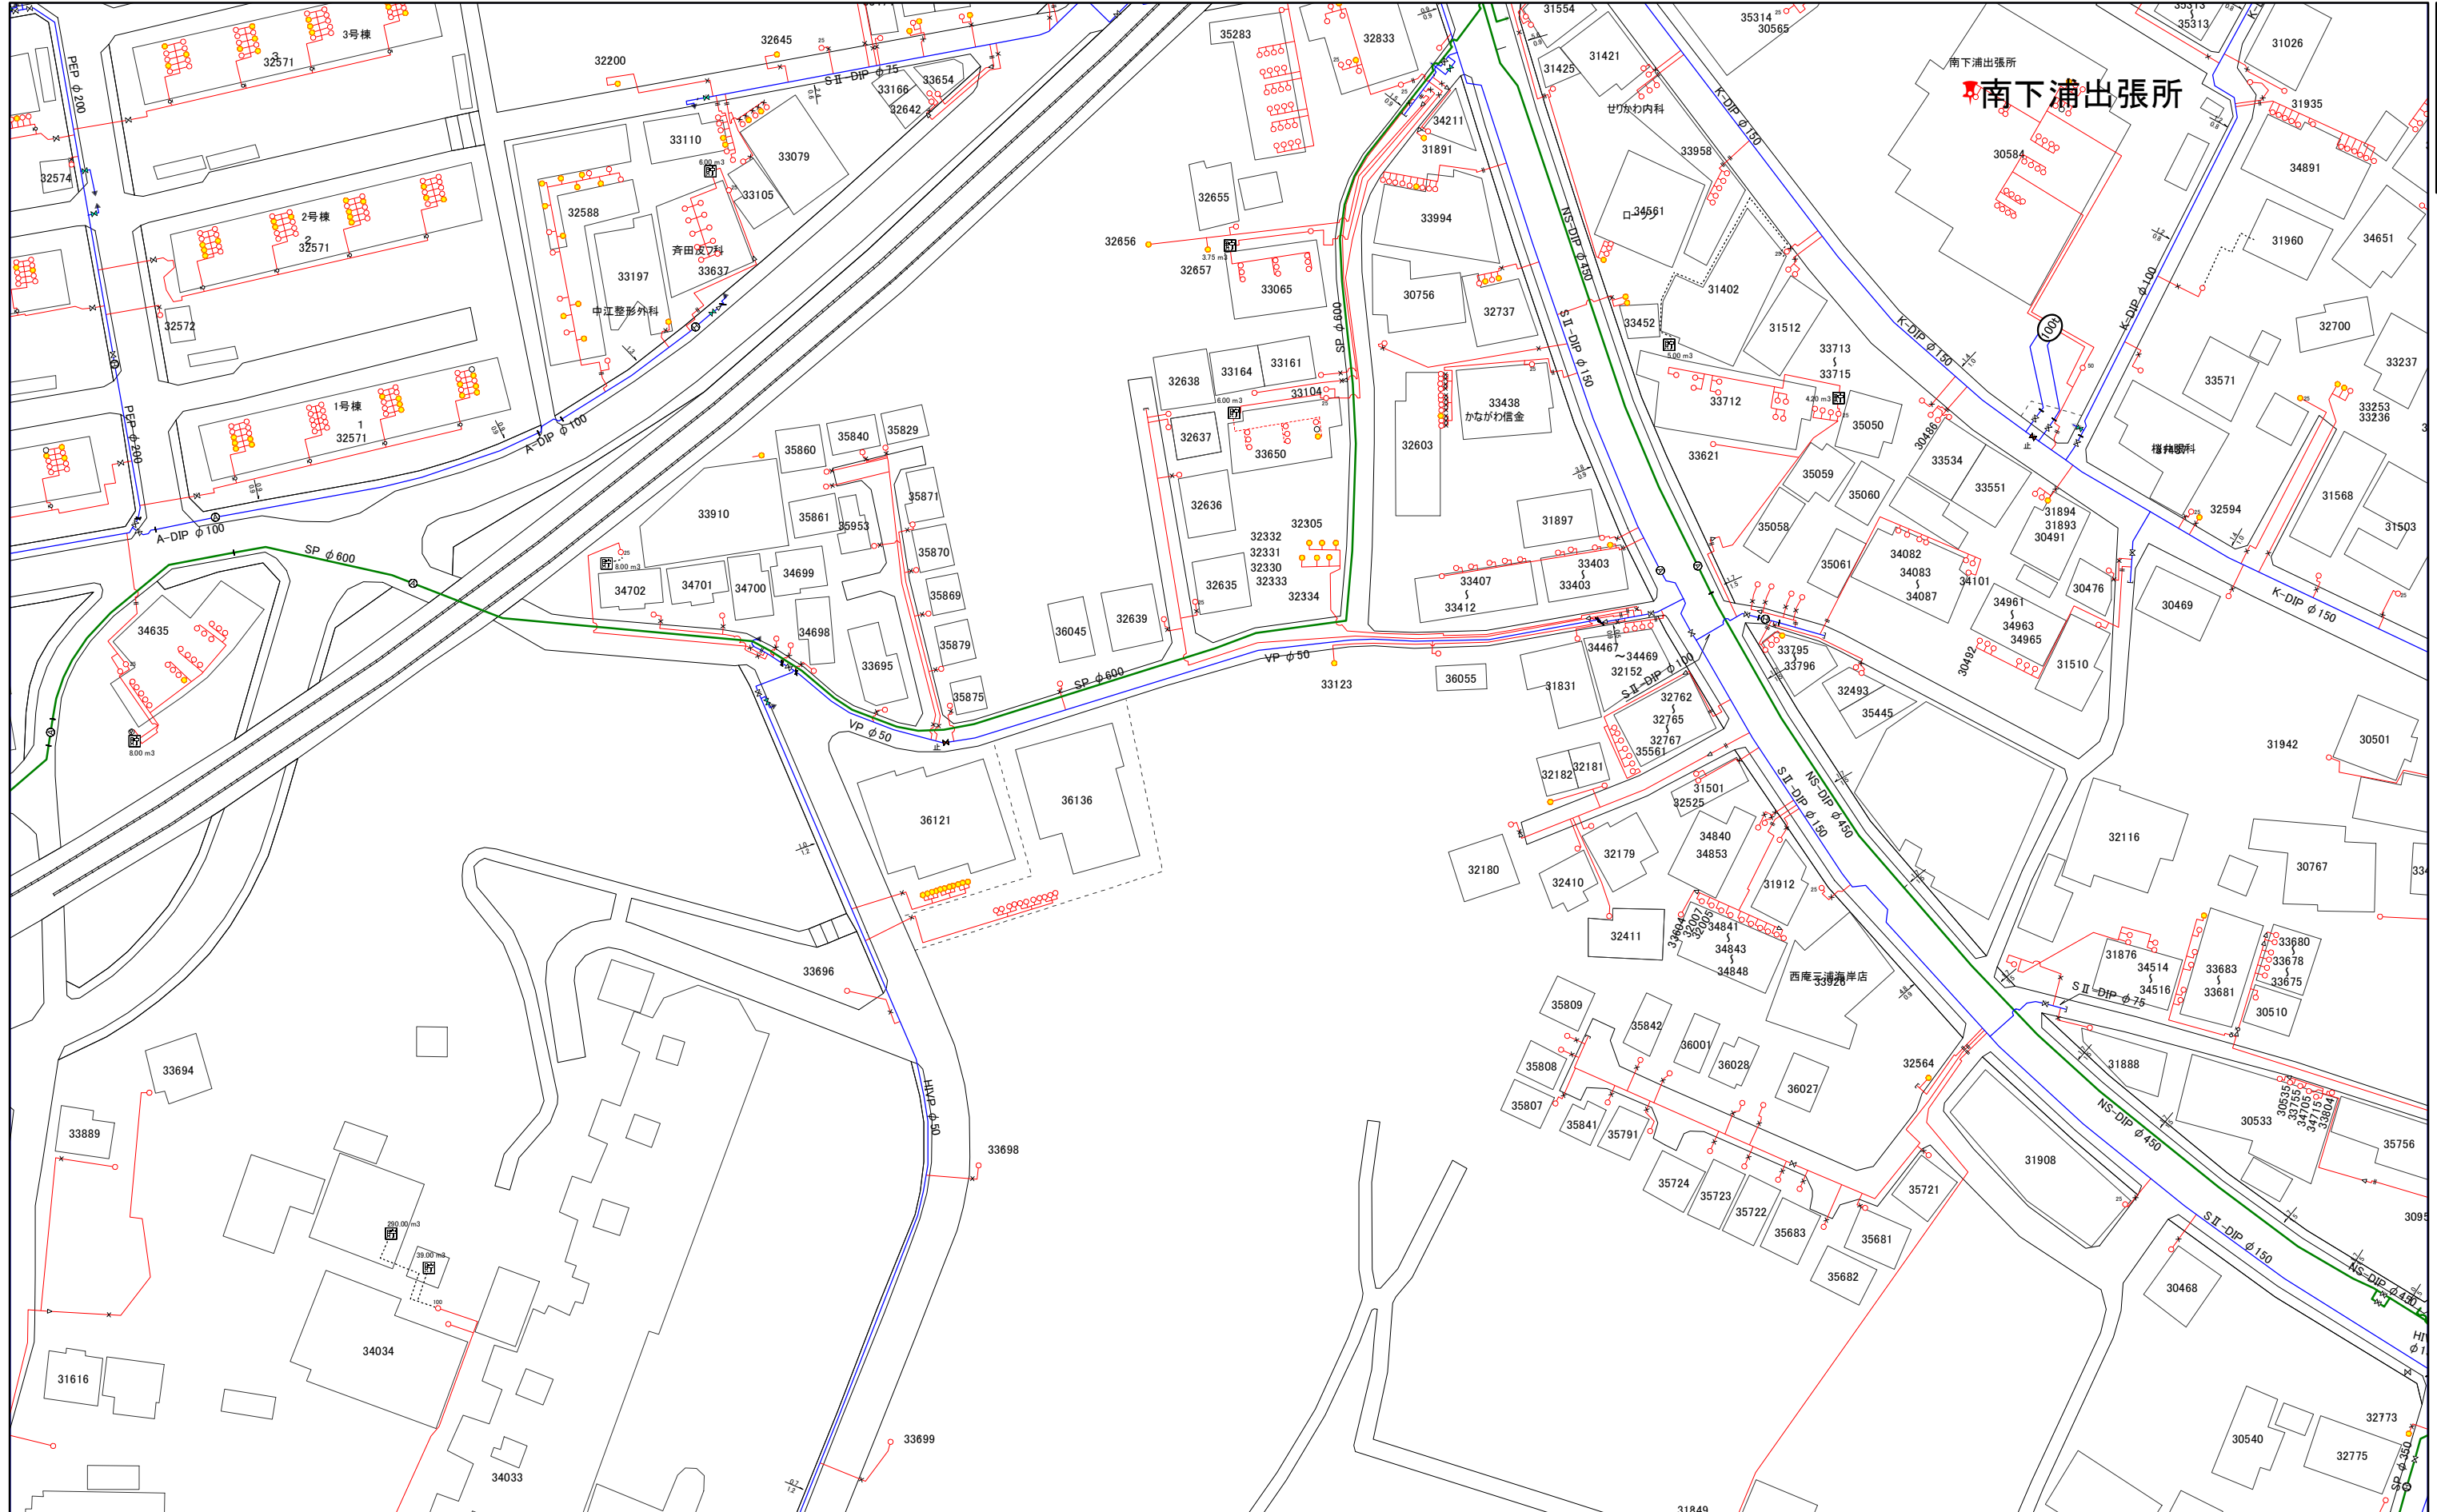


062-4	078-2	078-4
063-3	079-1	079-3
063-4	079-2	079-4

1:1,000




三浦市水道施設管理台帳

063-3	079-1	079-3
063-4	079-2	079-4
064-3	080-1	080-3

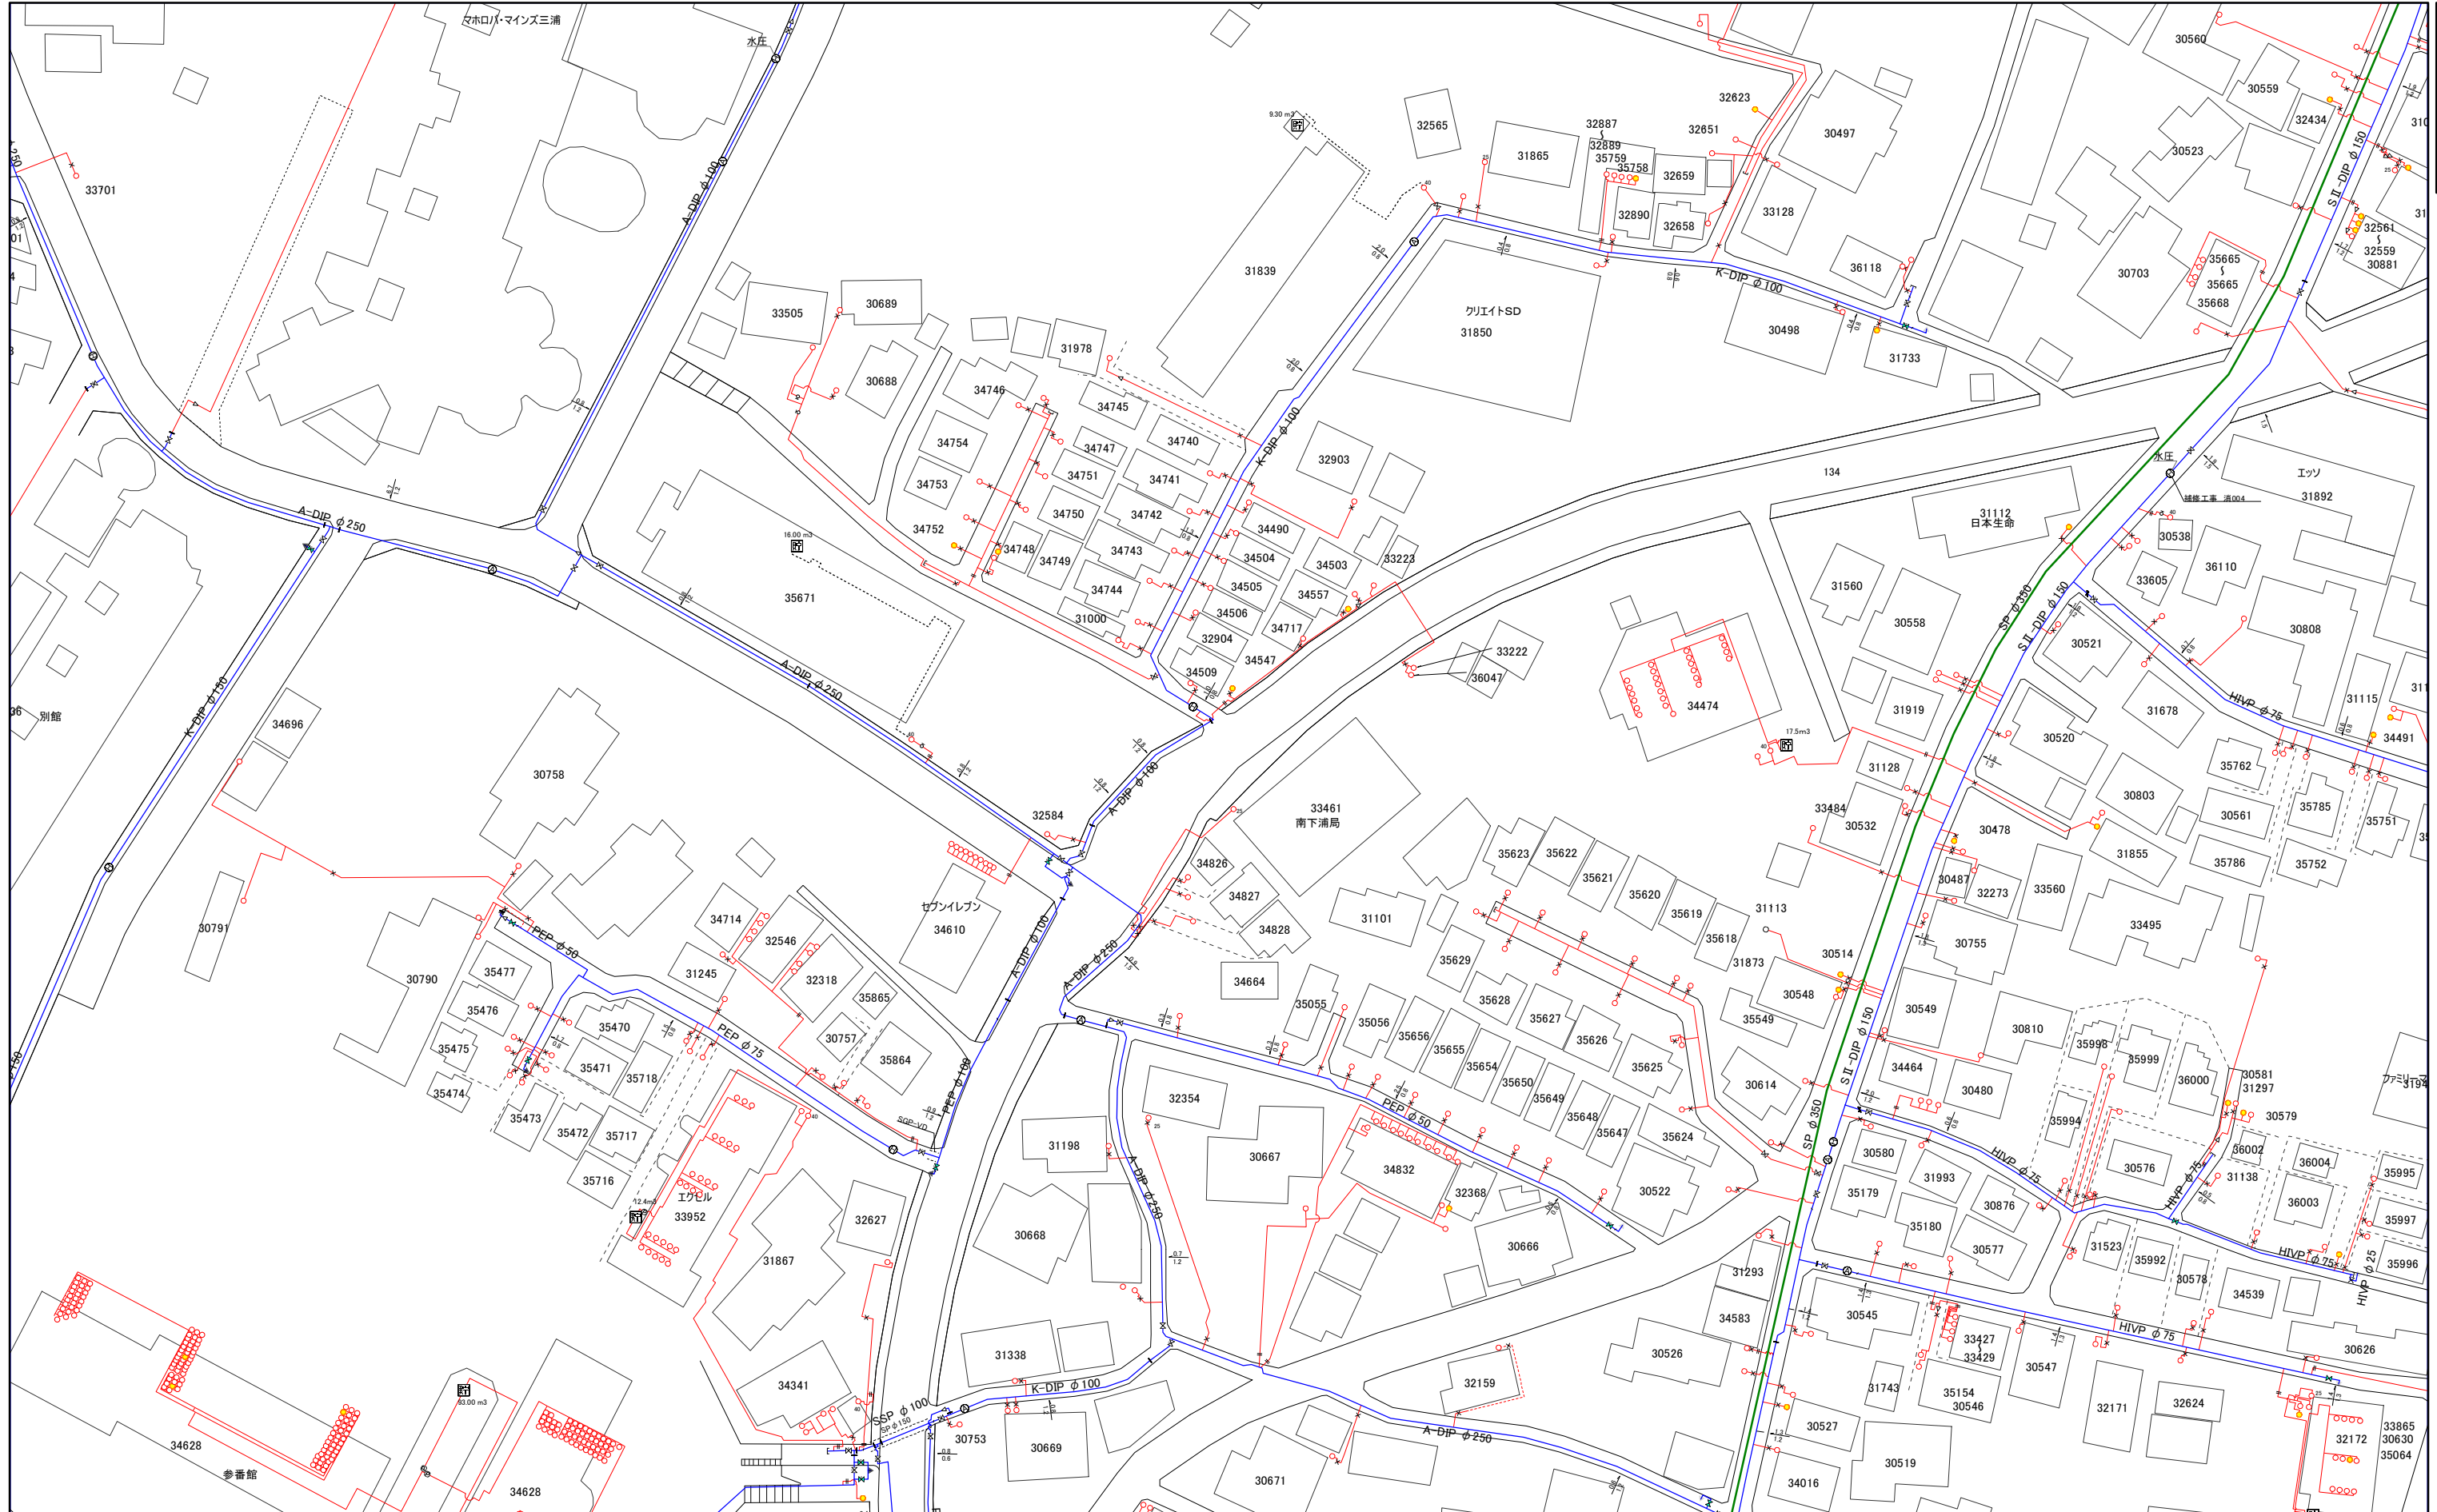

1:1,000



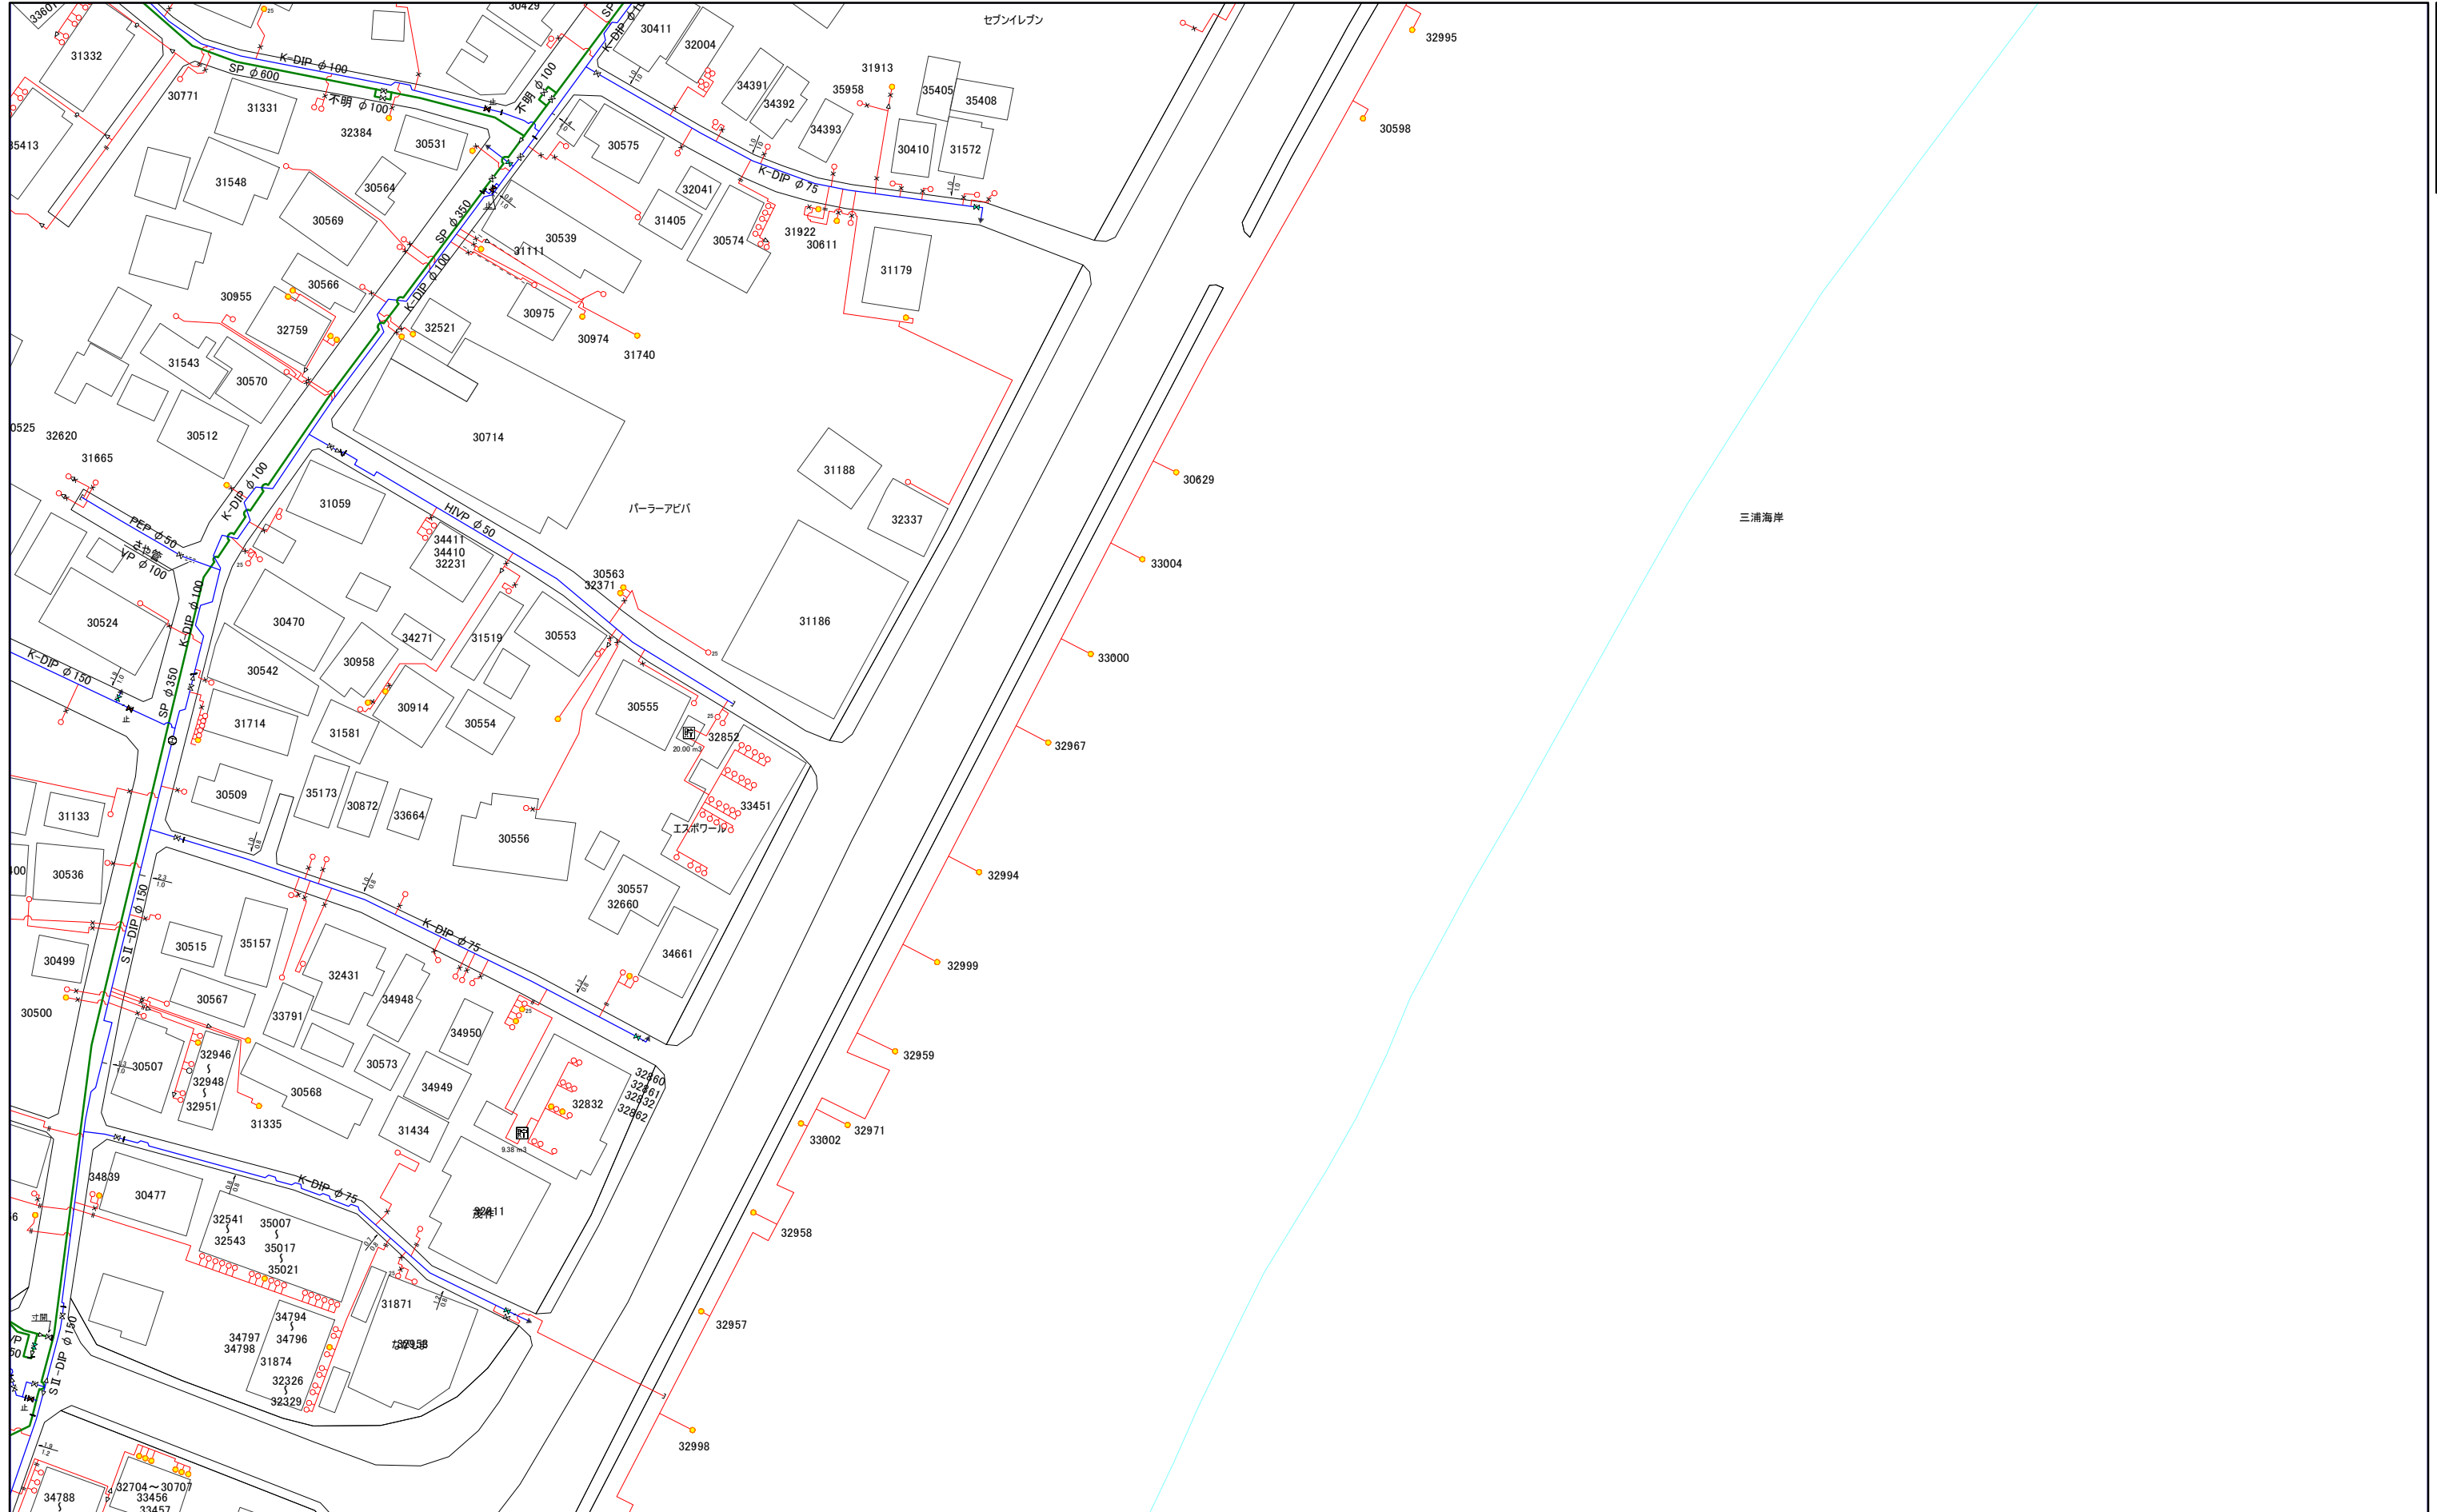


078-2	078-4	092-2
079-1	079-3	
079-2	079-4	

1:1,000



三浦市水道施設管理台帳

079-4

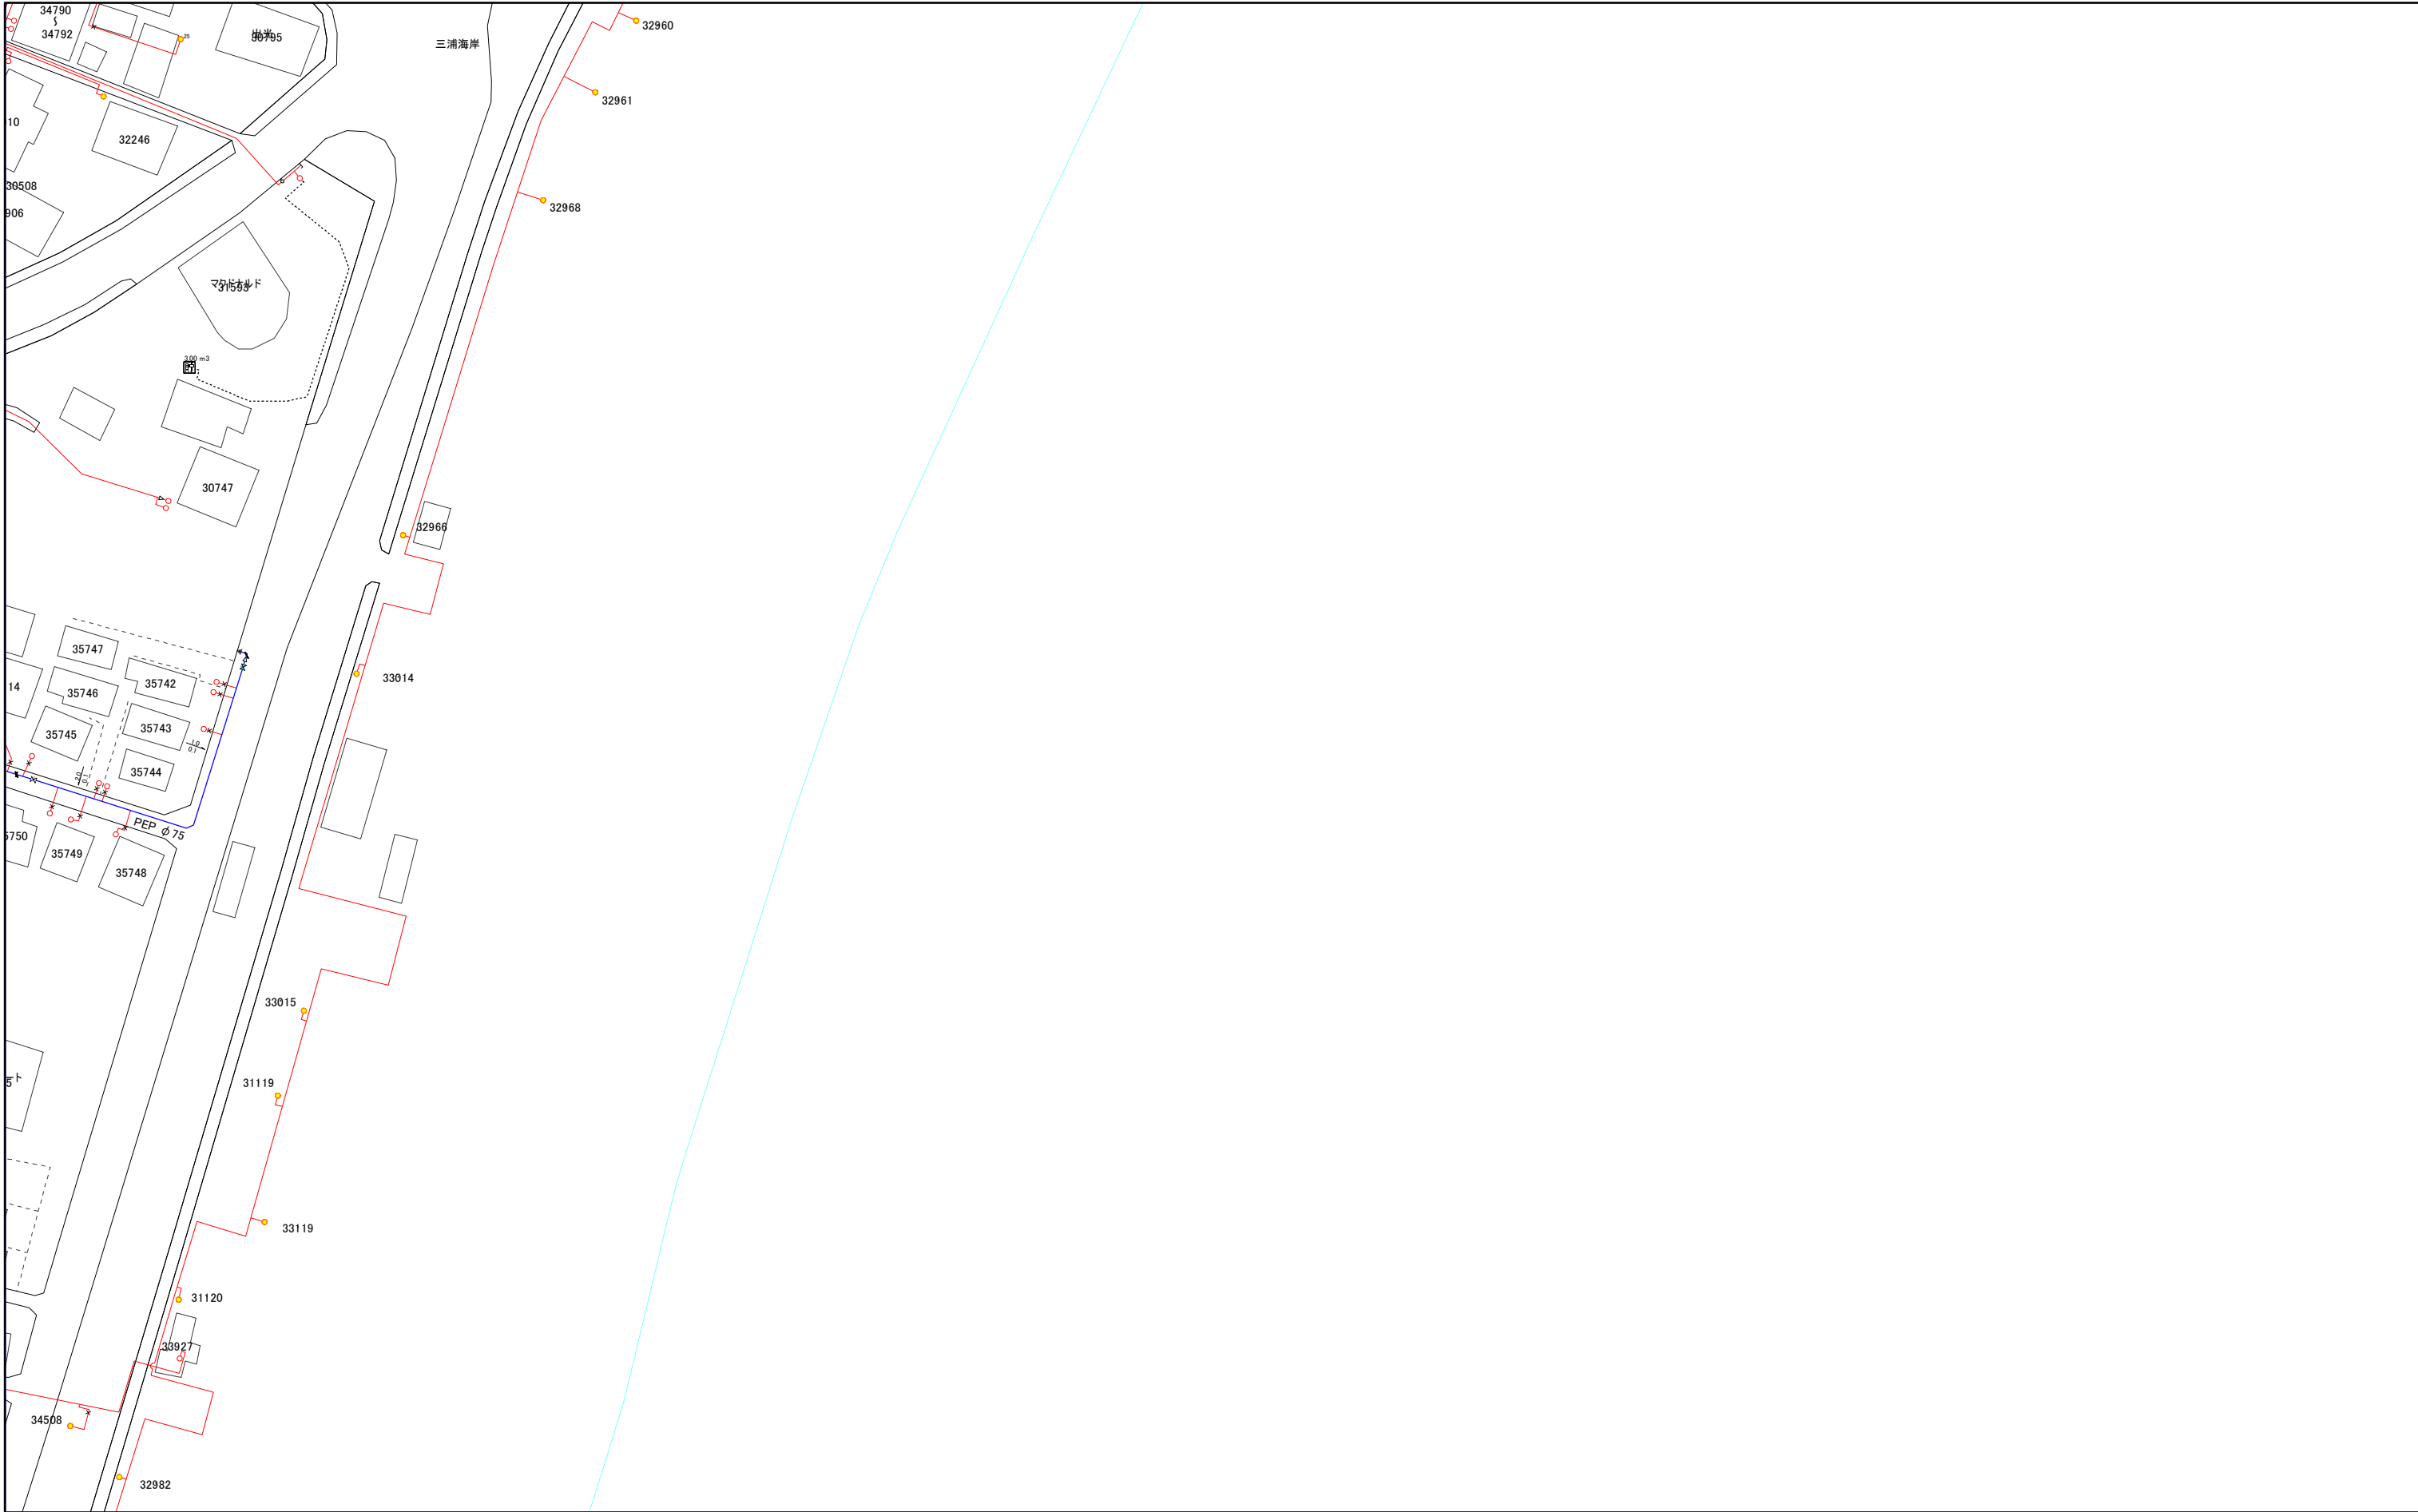

079-1	079-3
079-2	079-4
080-1	080-3

1:1,000



079-4