


三浦市水道施設管理台帳

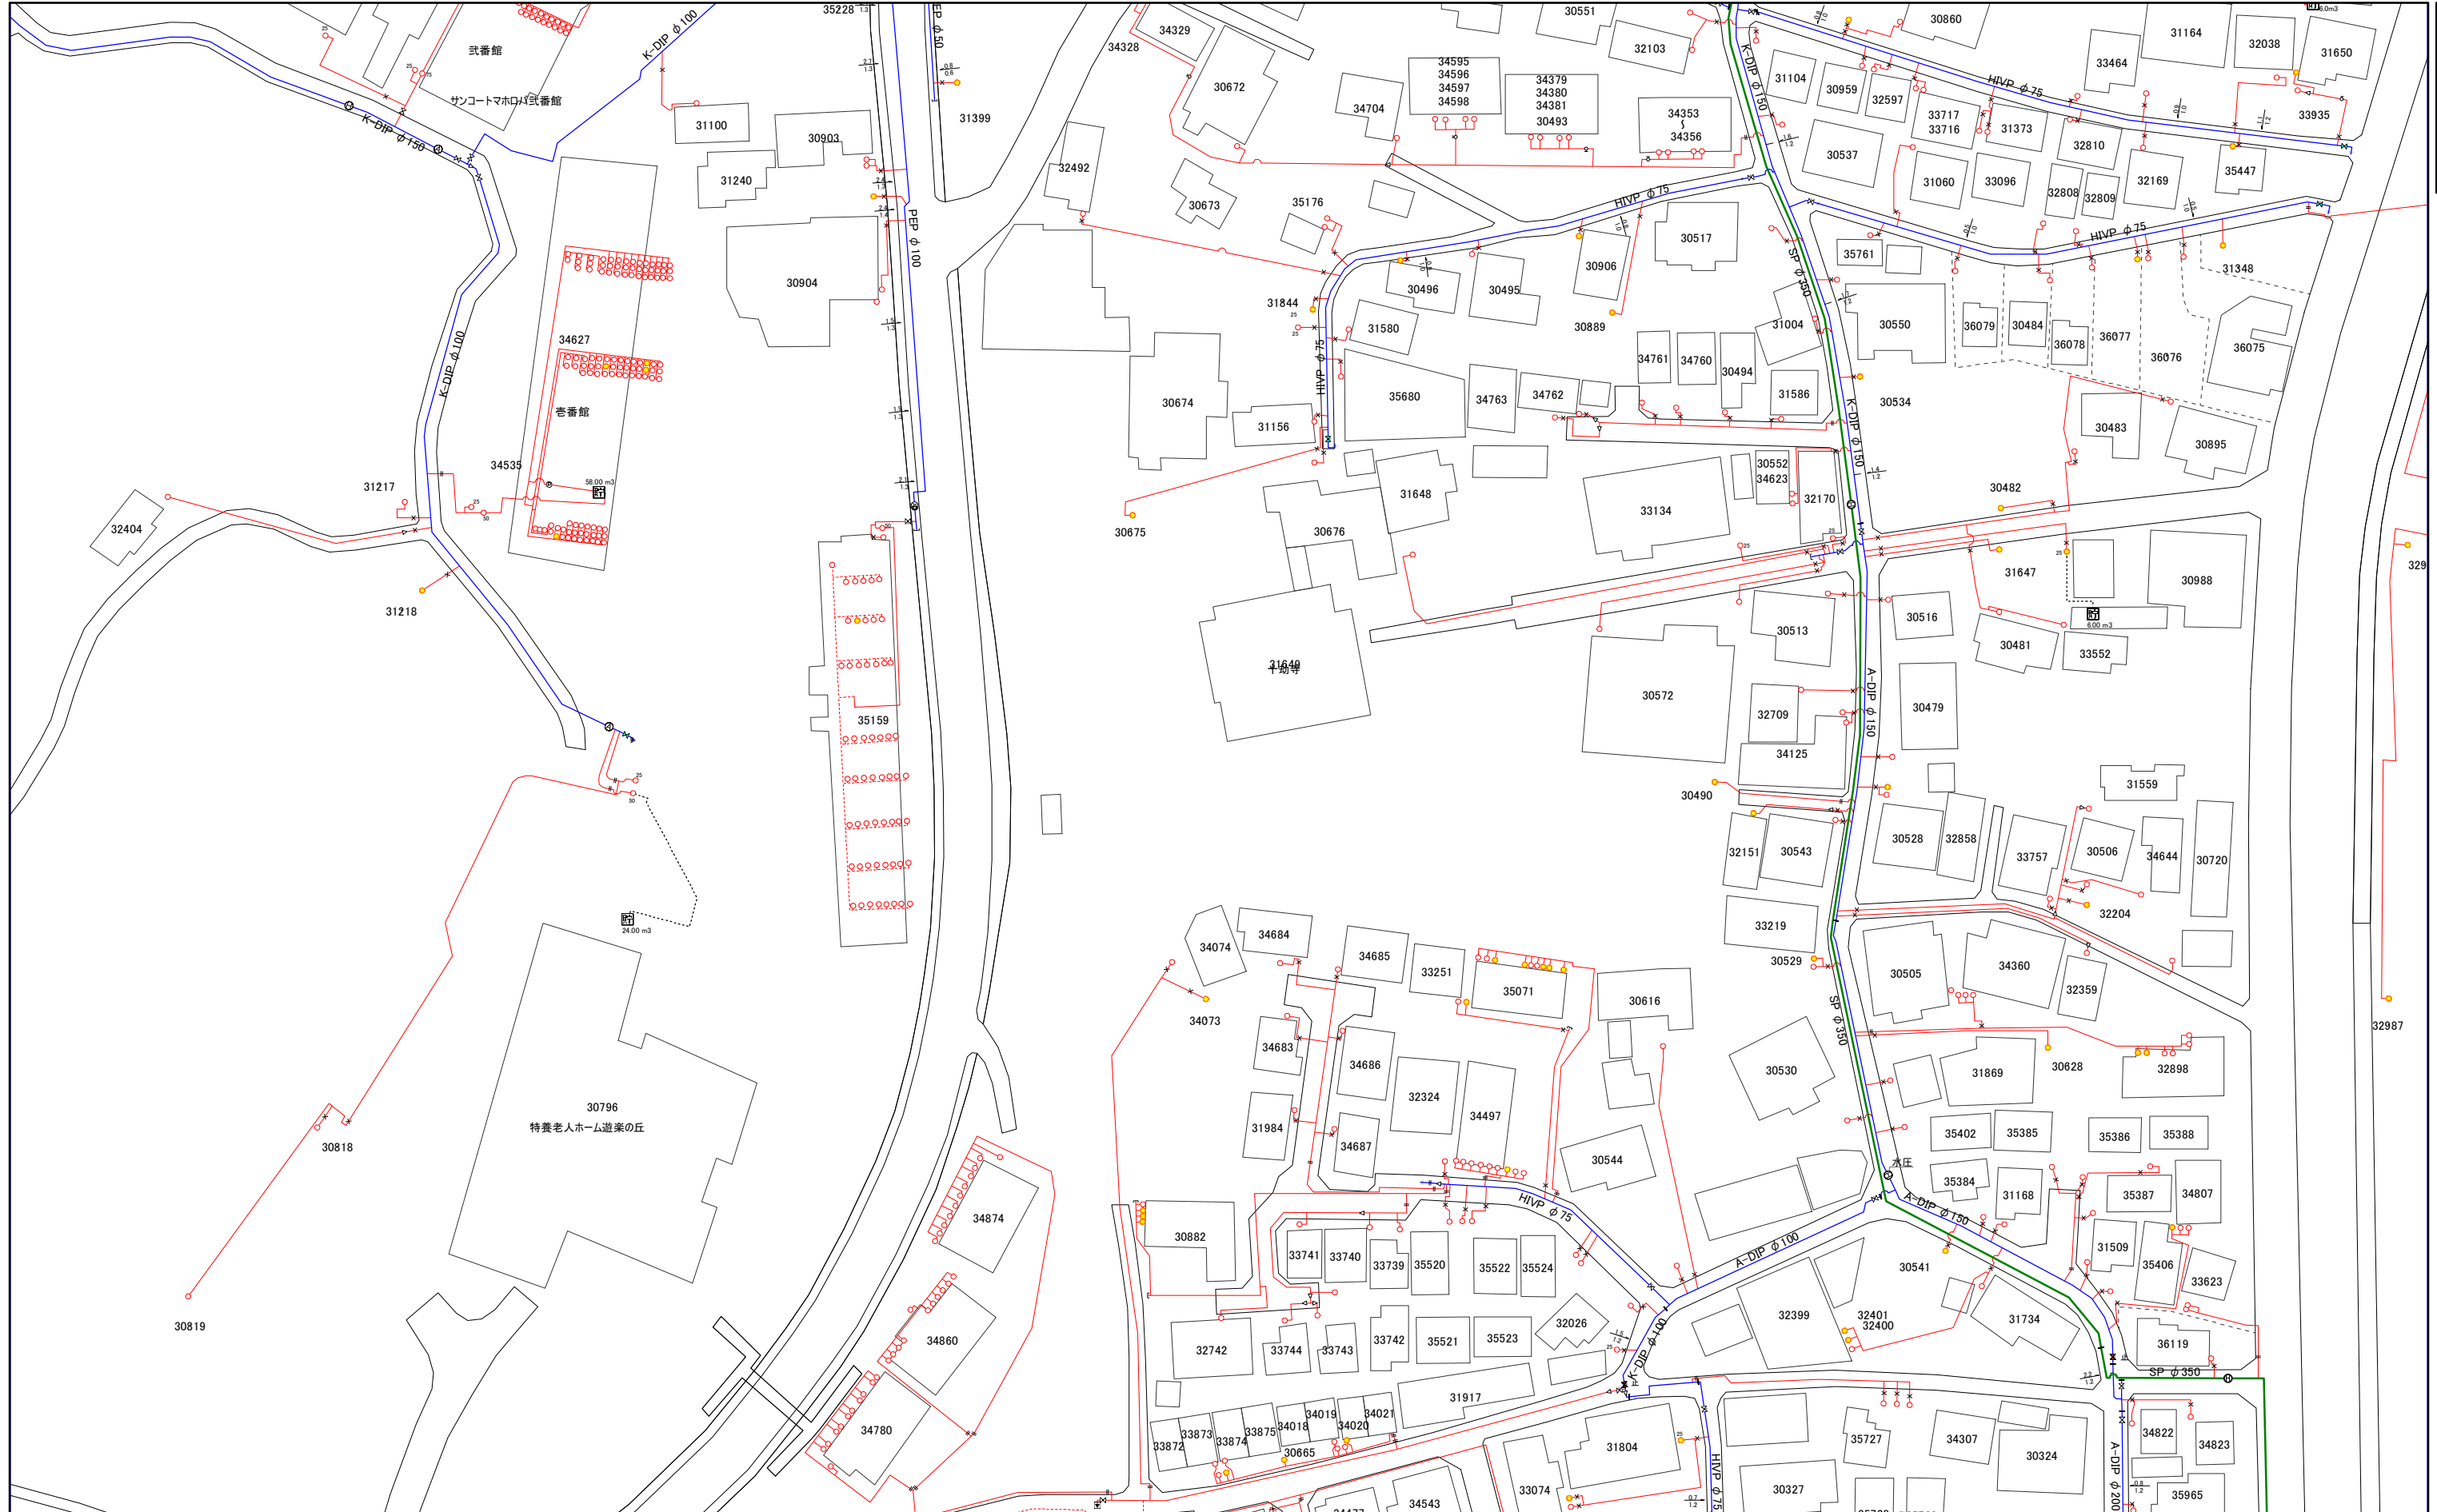


063-4	079-2	079-4
064-3	080-1	080-3
064-4	080-2	080-4

1:1,000



三浦市水道施設管理台帳

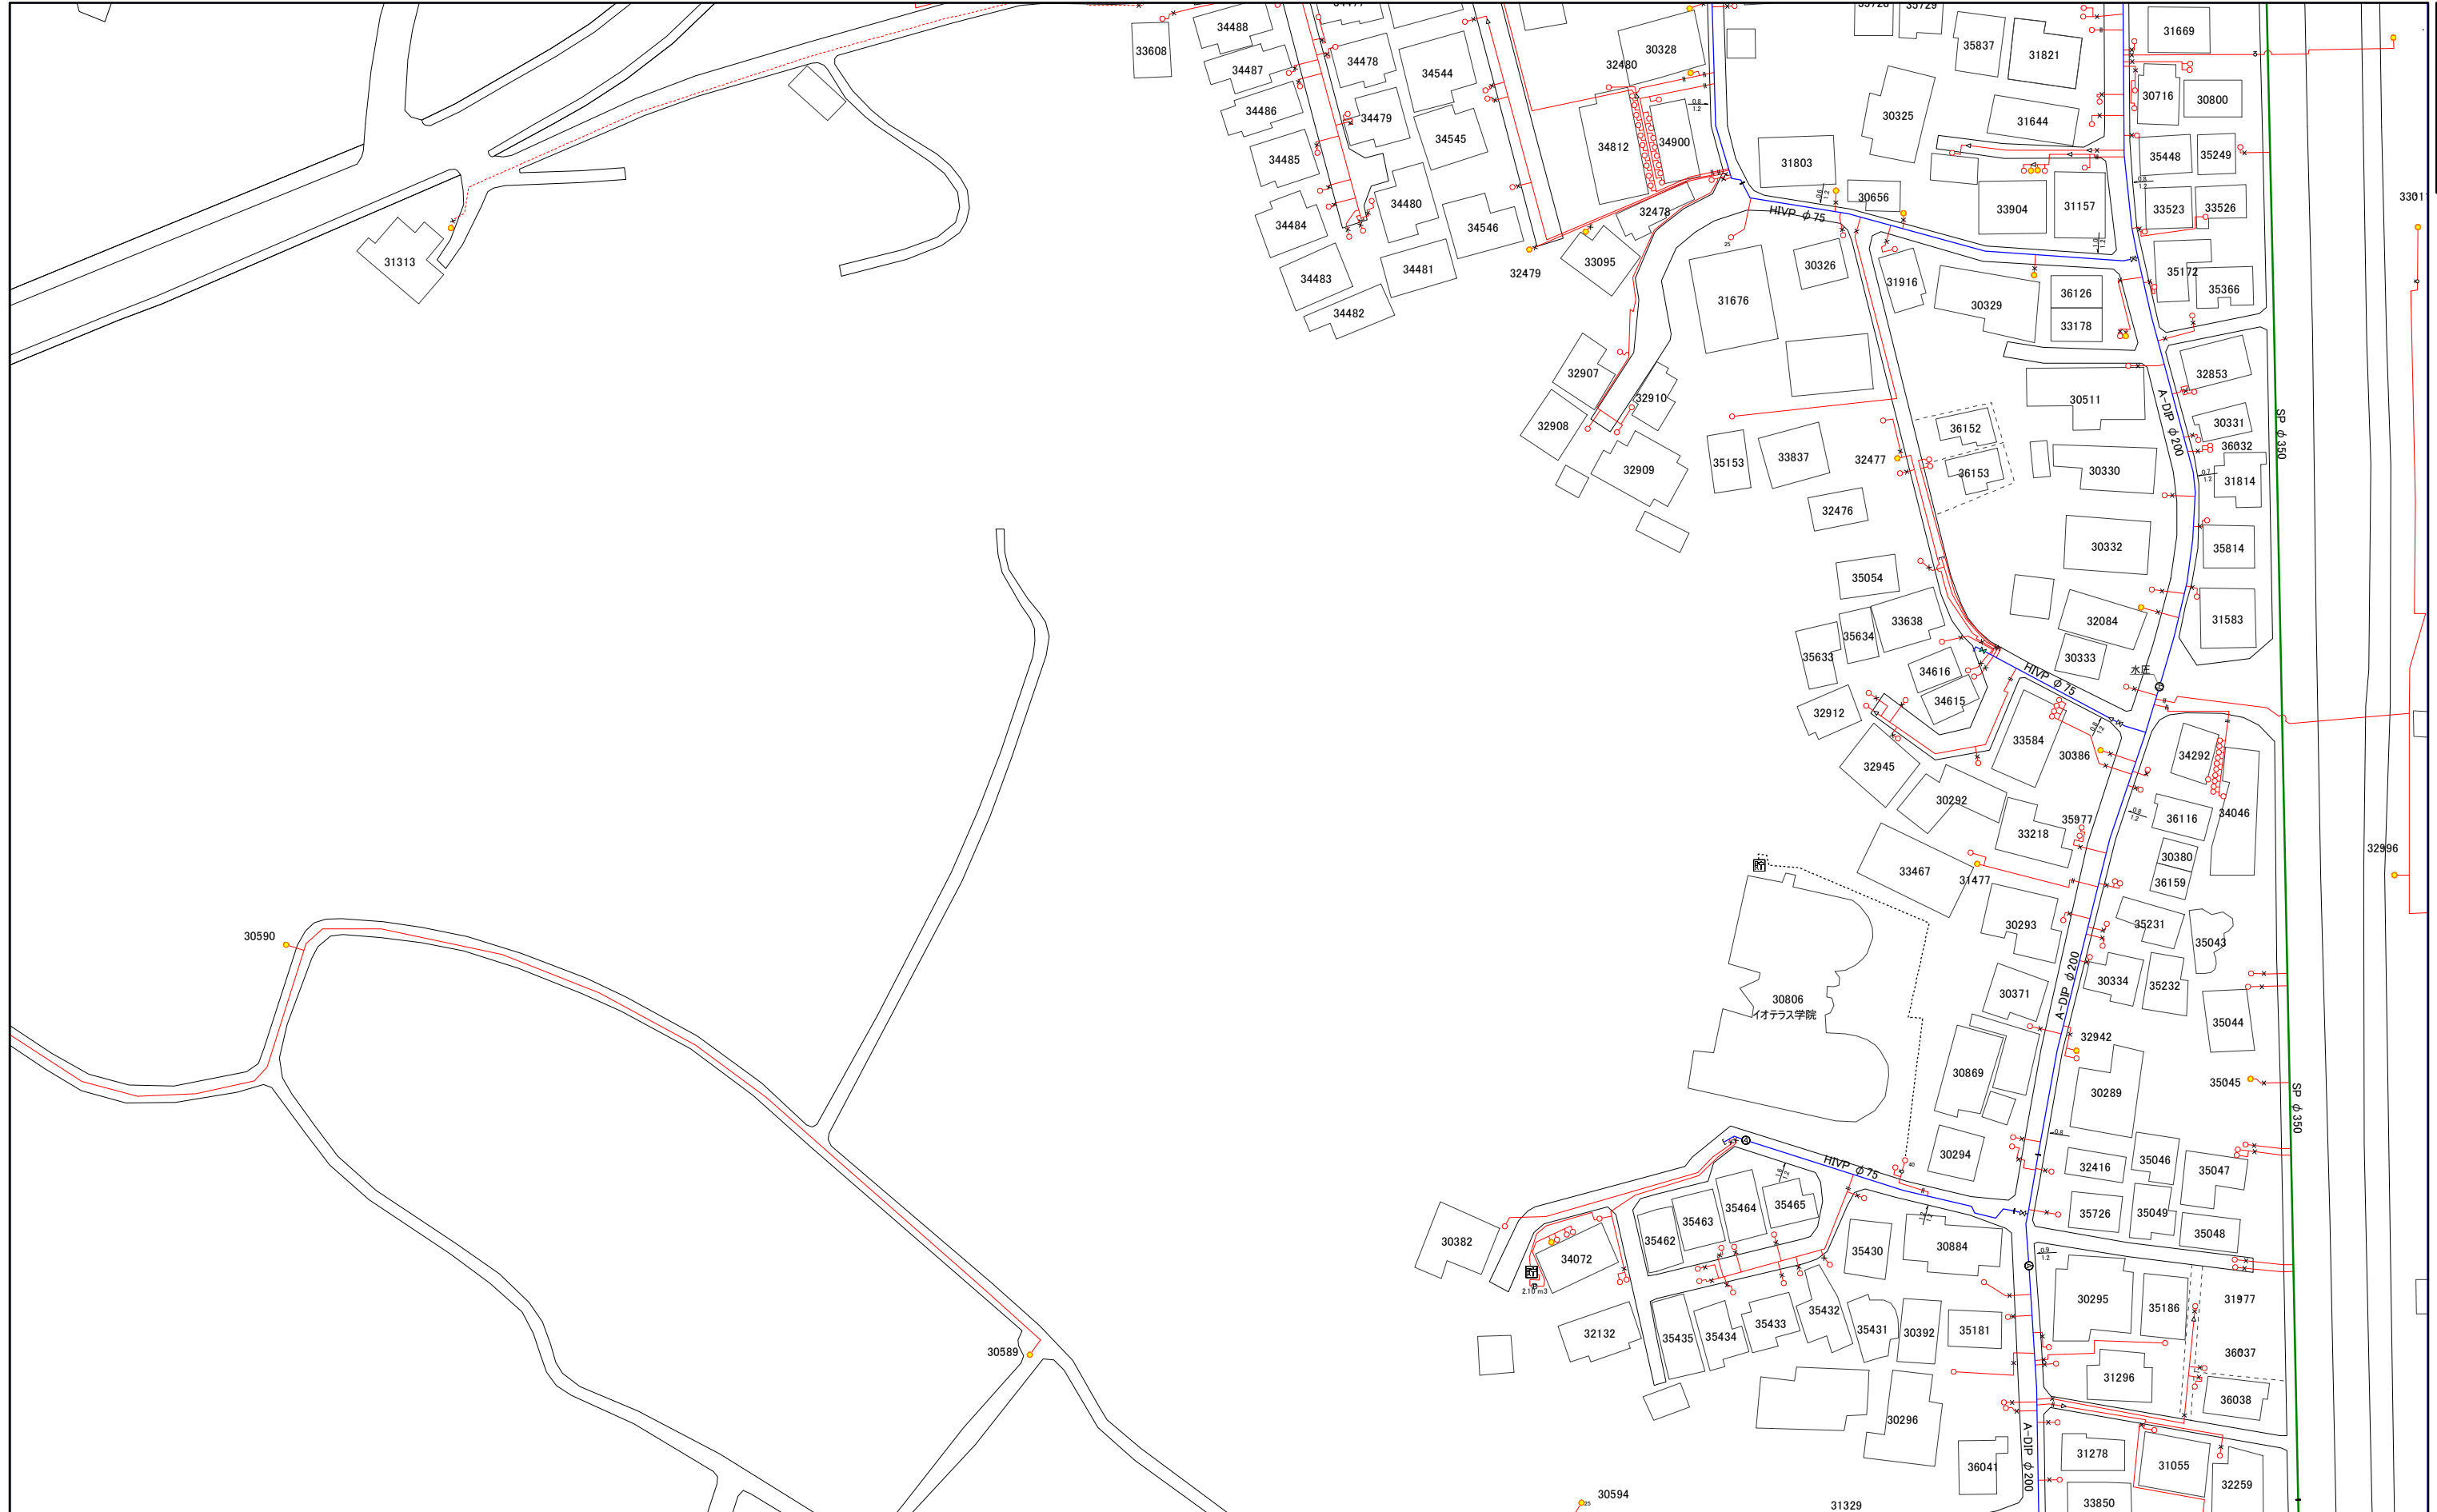

064-3	080-1	080-3
064-4	080-2	080-4
065-3	081-1	081-3

1:1,000



080-3

三浦市水道施設管理台帳



079-2	079-4	
080-1	080-3	
080-2	080-4	

1:1,000



080-3

080-4

三浦市水道施設管理台帳

080-1	080-3	
080-2	080-4	
081-1	081-3	




1:1,000



080-4

080-2	080-4	
081-1	081-3	
081-2	081-4	

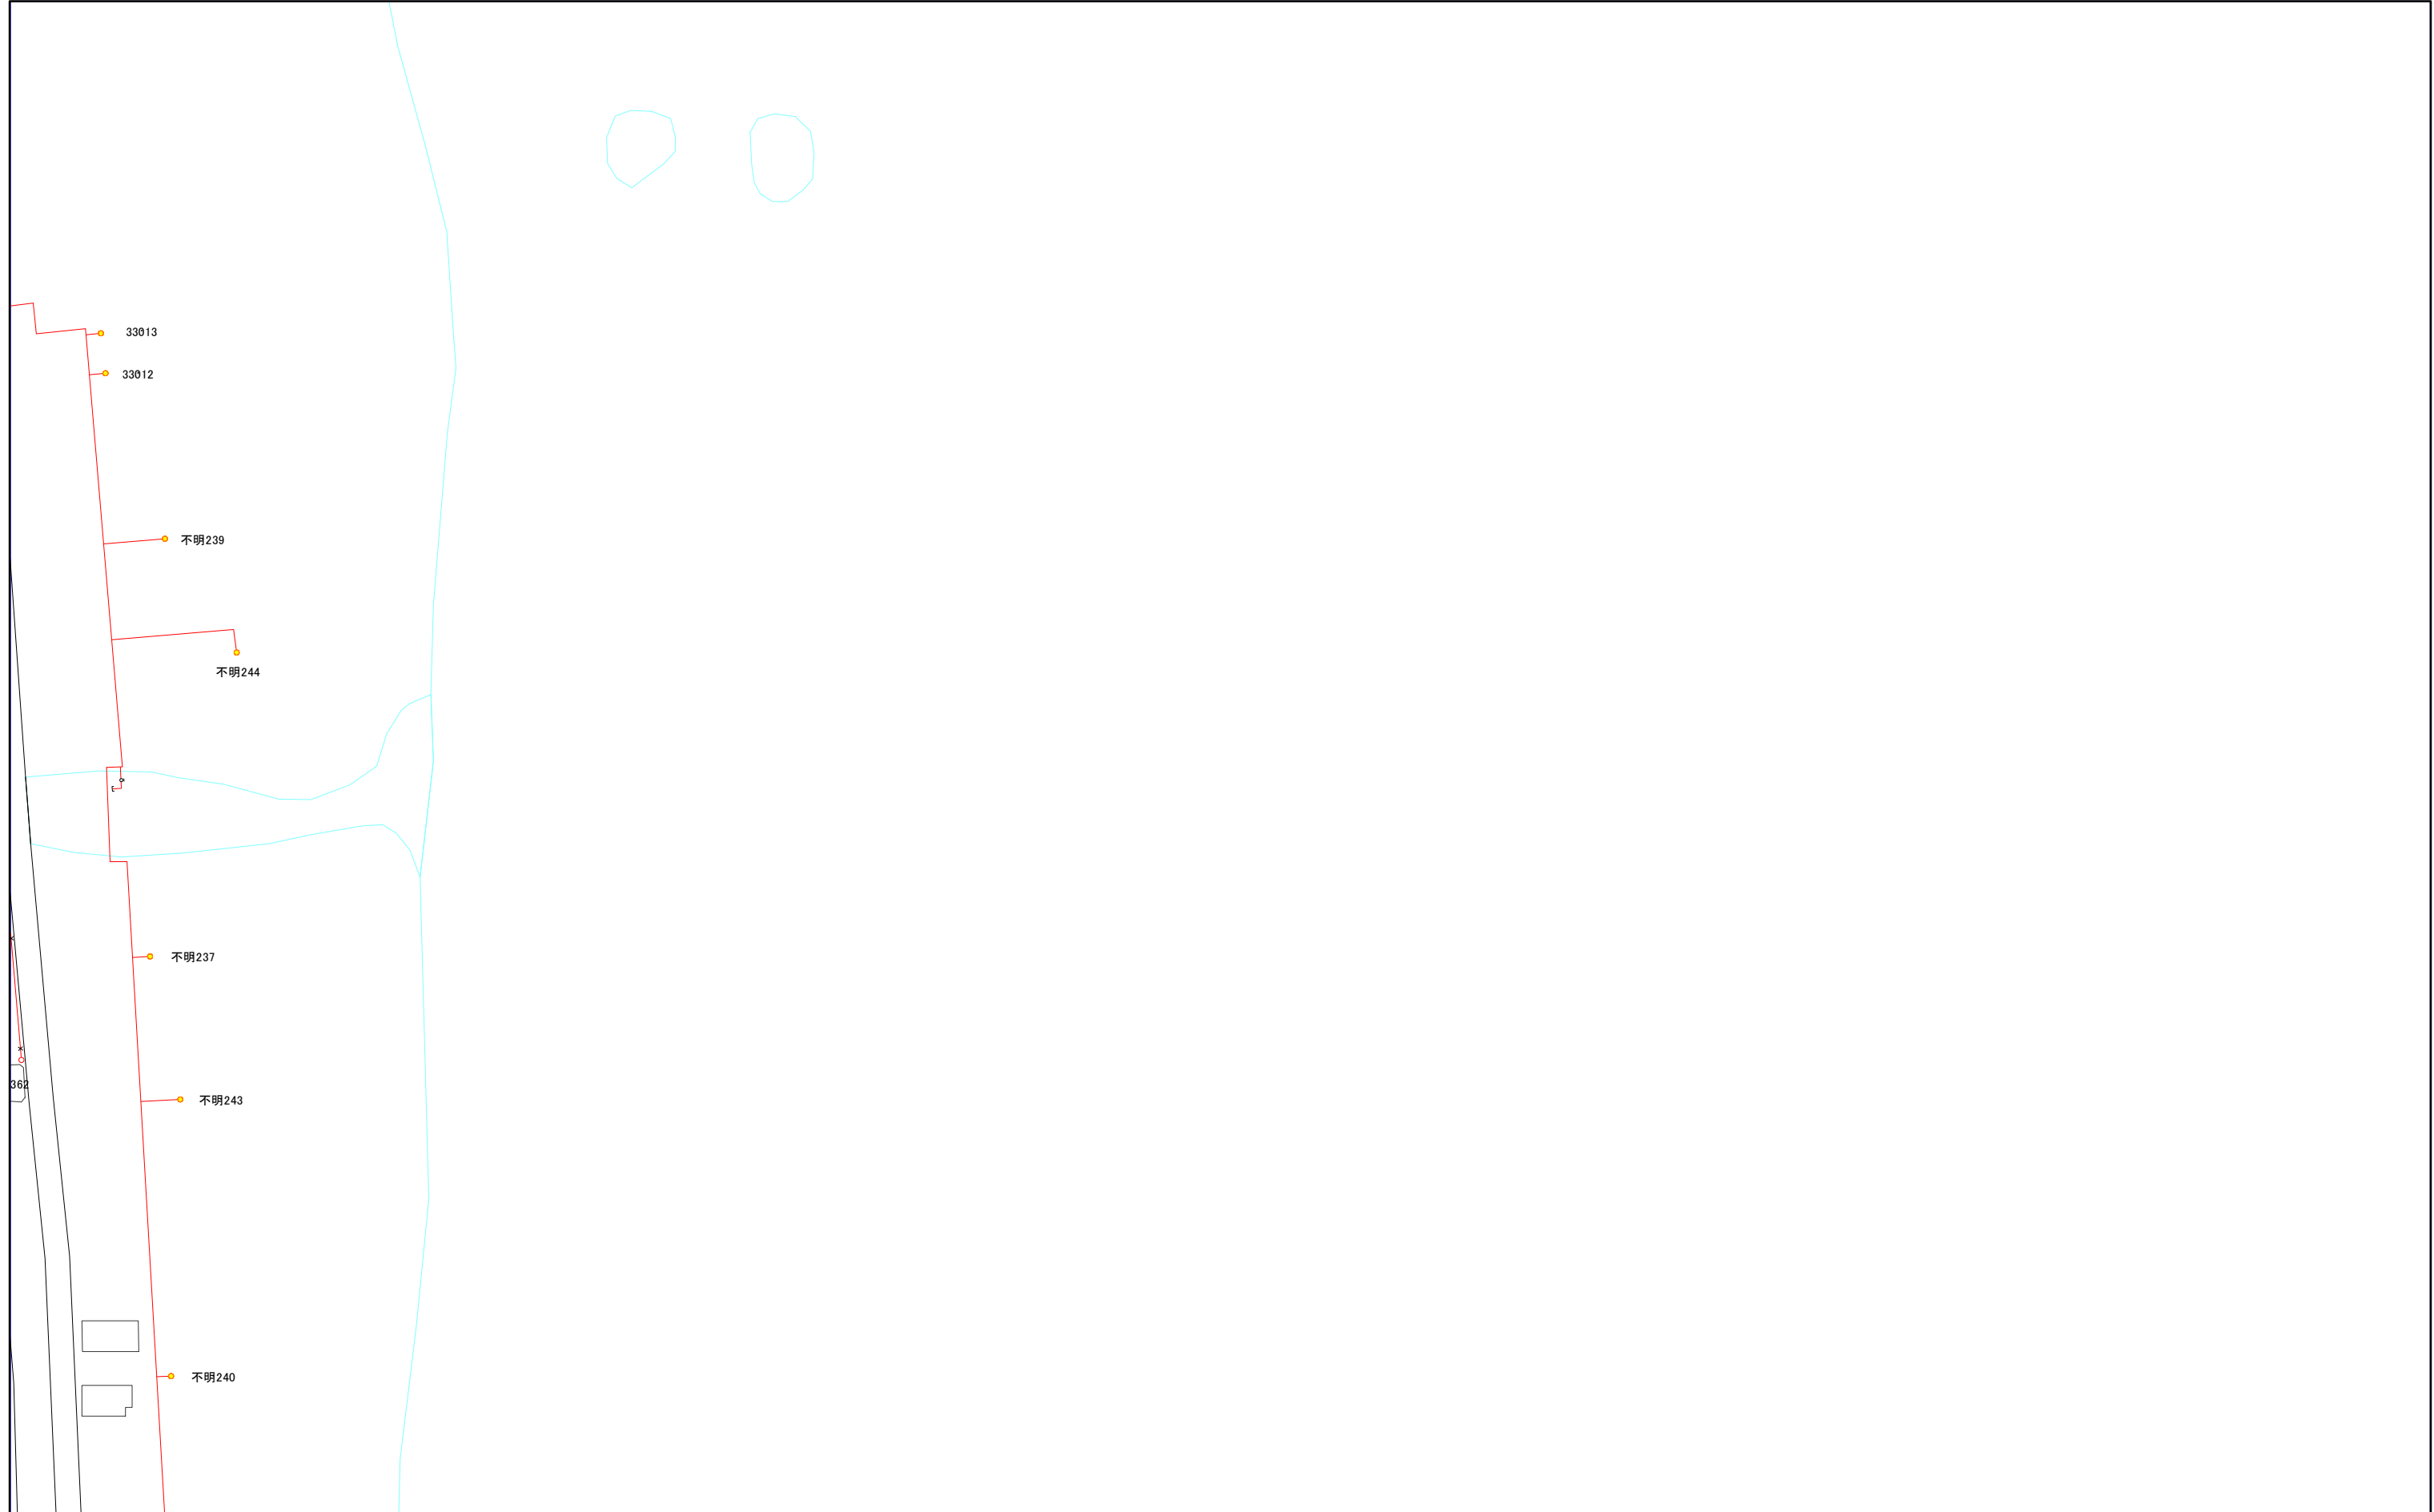

1:1,000



081-4

三浦市水道施設管理台帳



081-1	081-3	
081-2	081-4	
082-1	082-3	093-1

081-4

