


086-1

三浦市水道施設管理台帳

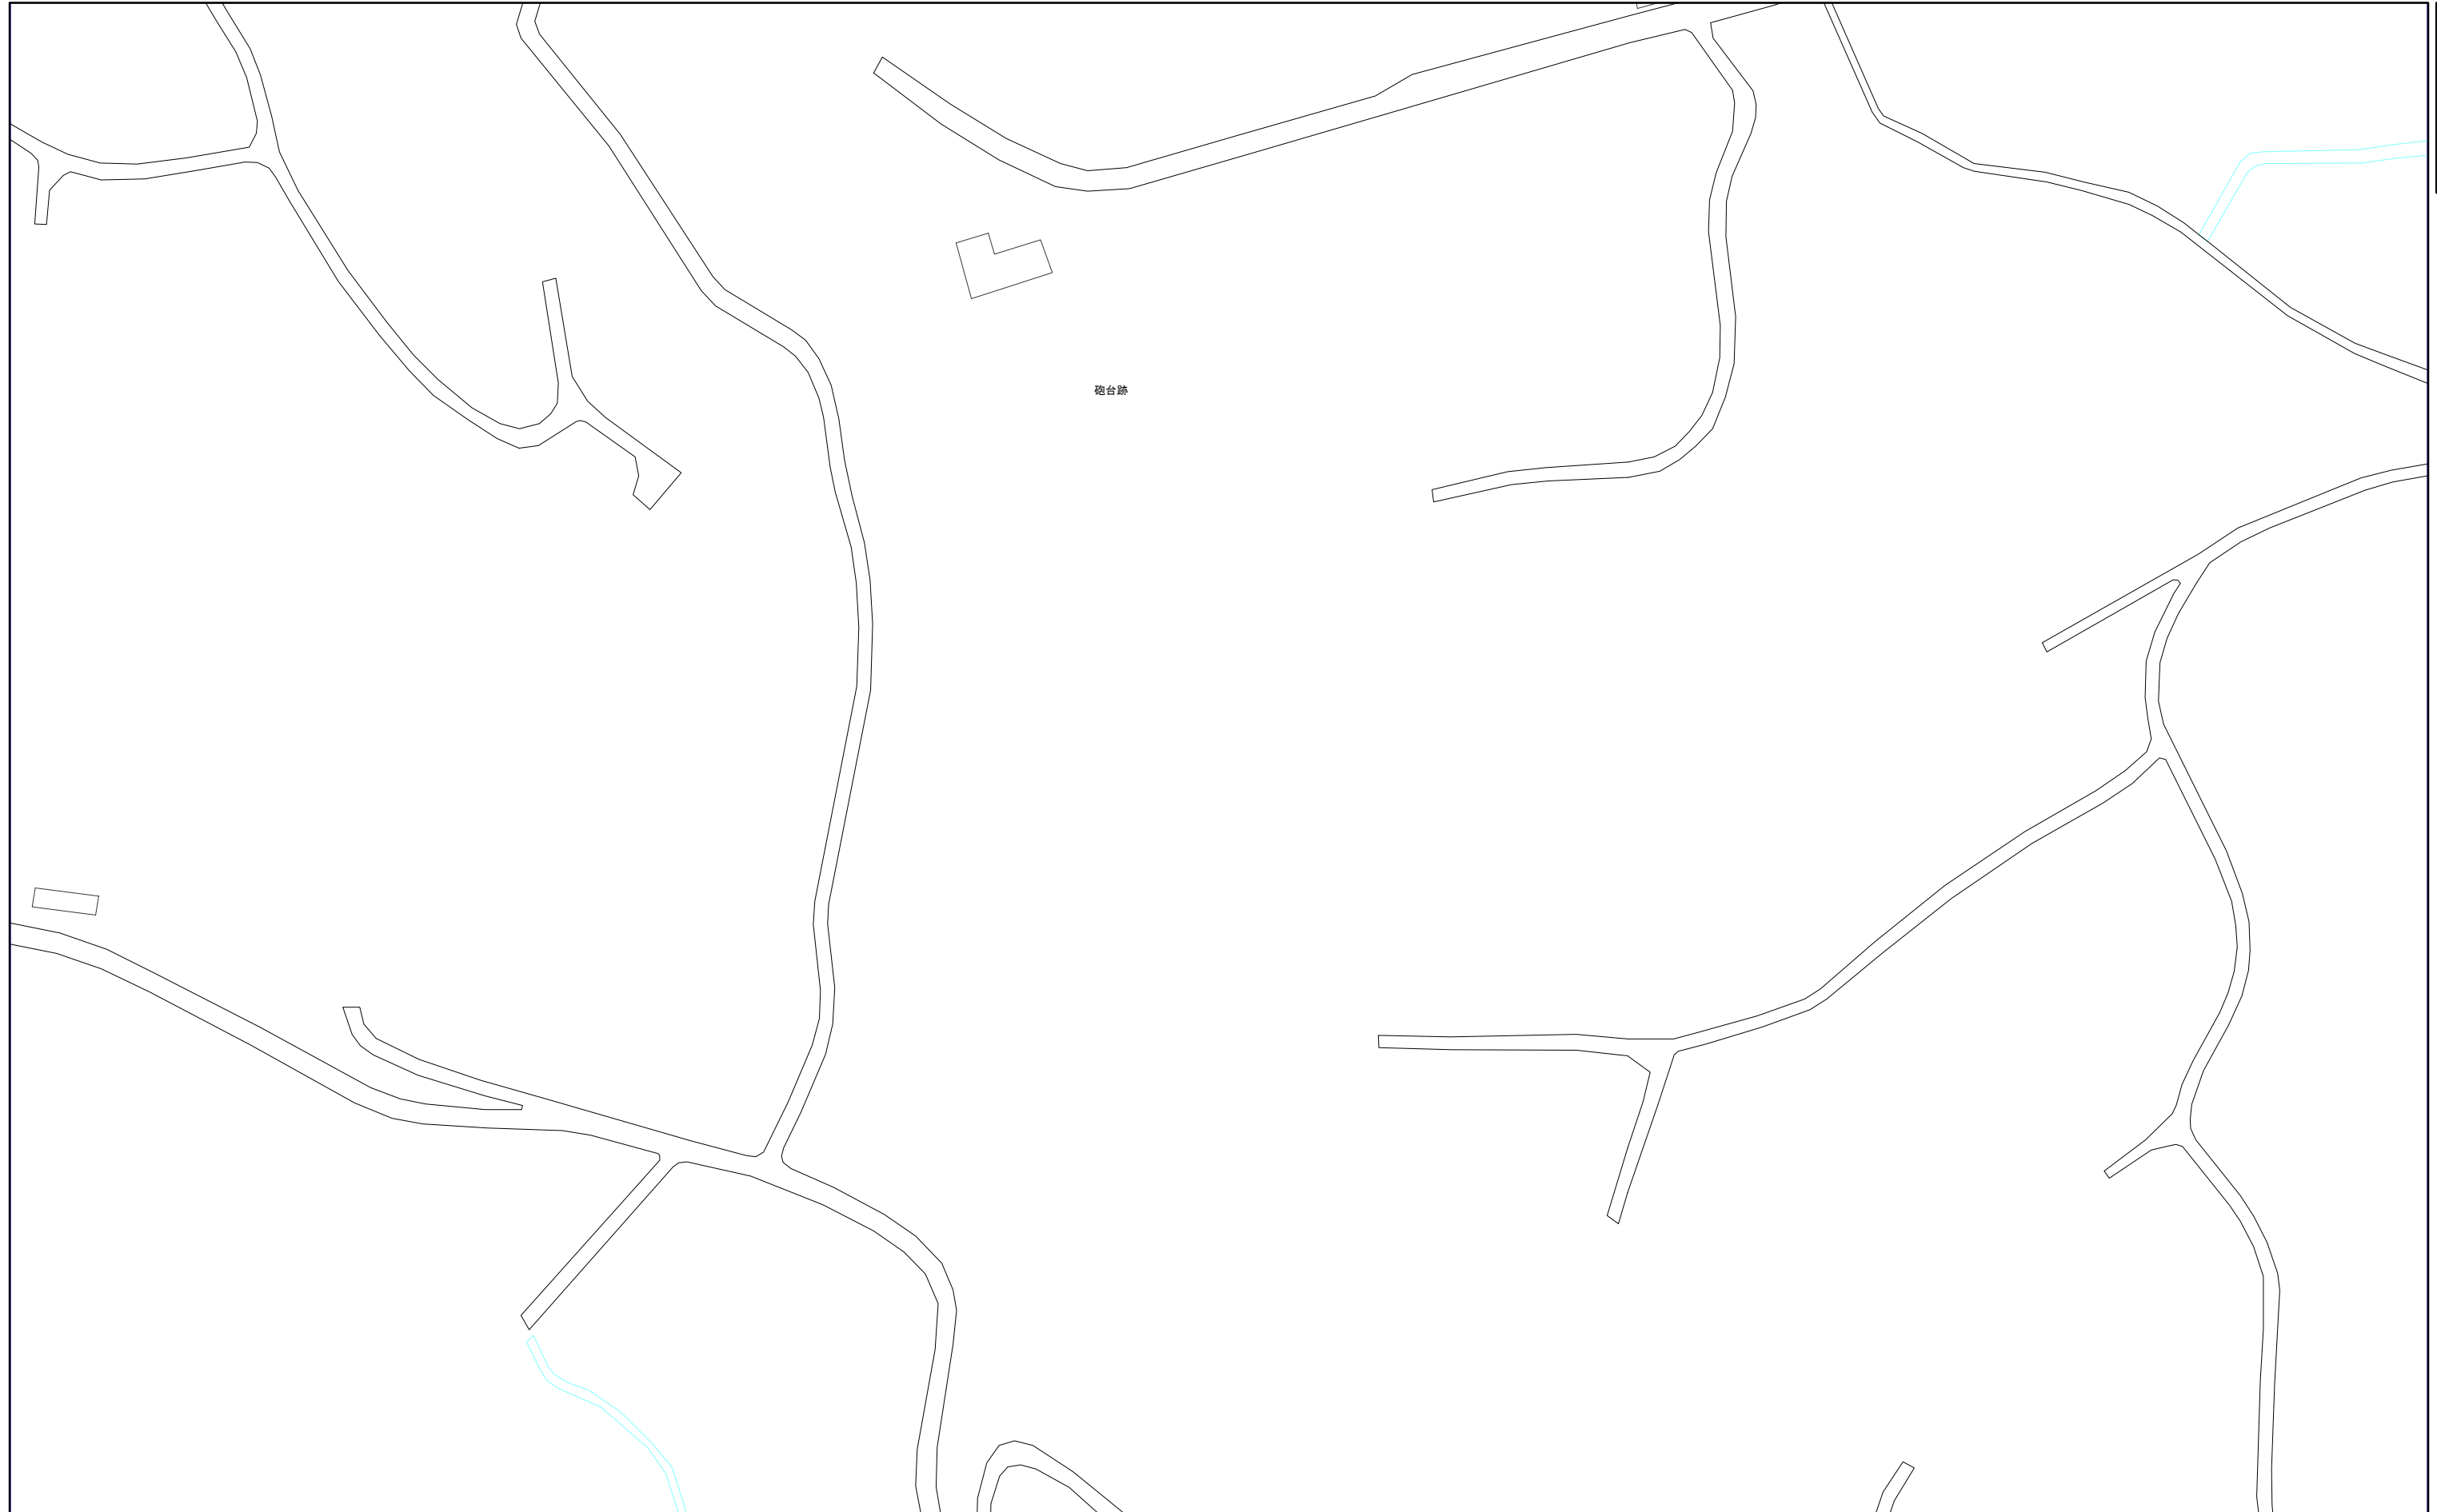

069-4	085-2	085-4
070-3	086-1	086-3
070-4	086-2	086-4

1:1,000




086-1

086-2

三浦市水道施設管理台帳

070-3	086-1	086-3
070-4	086-2	086-4
071-3	087-1	087-3

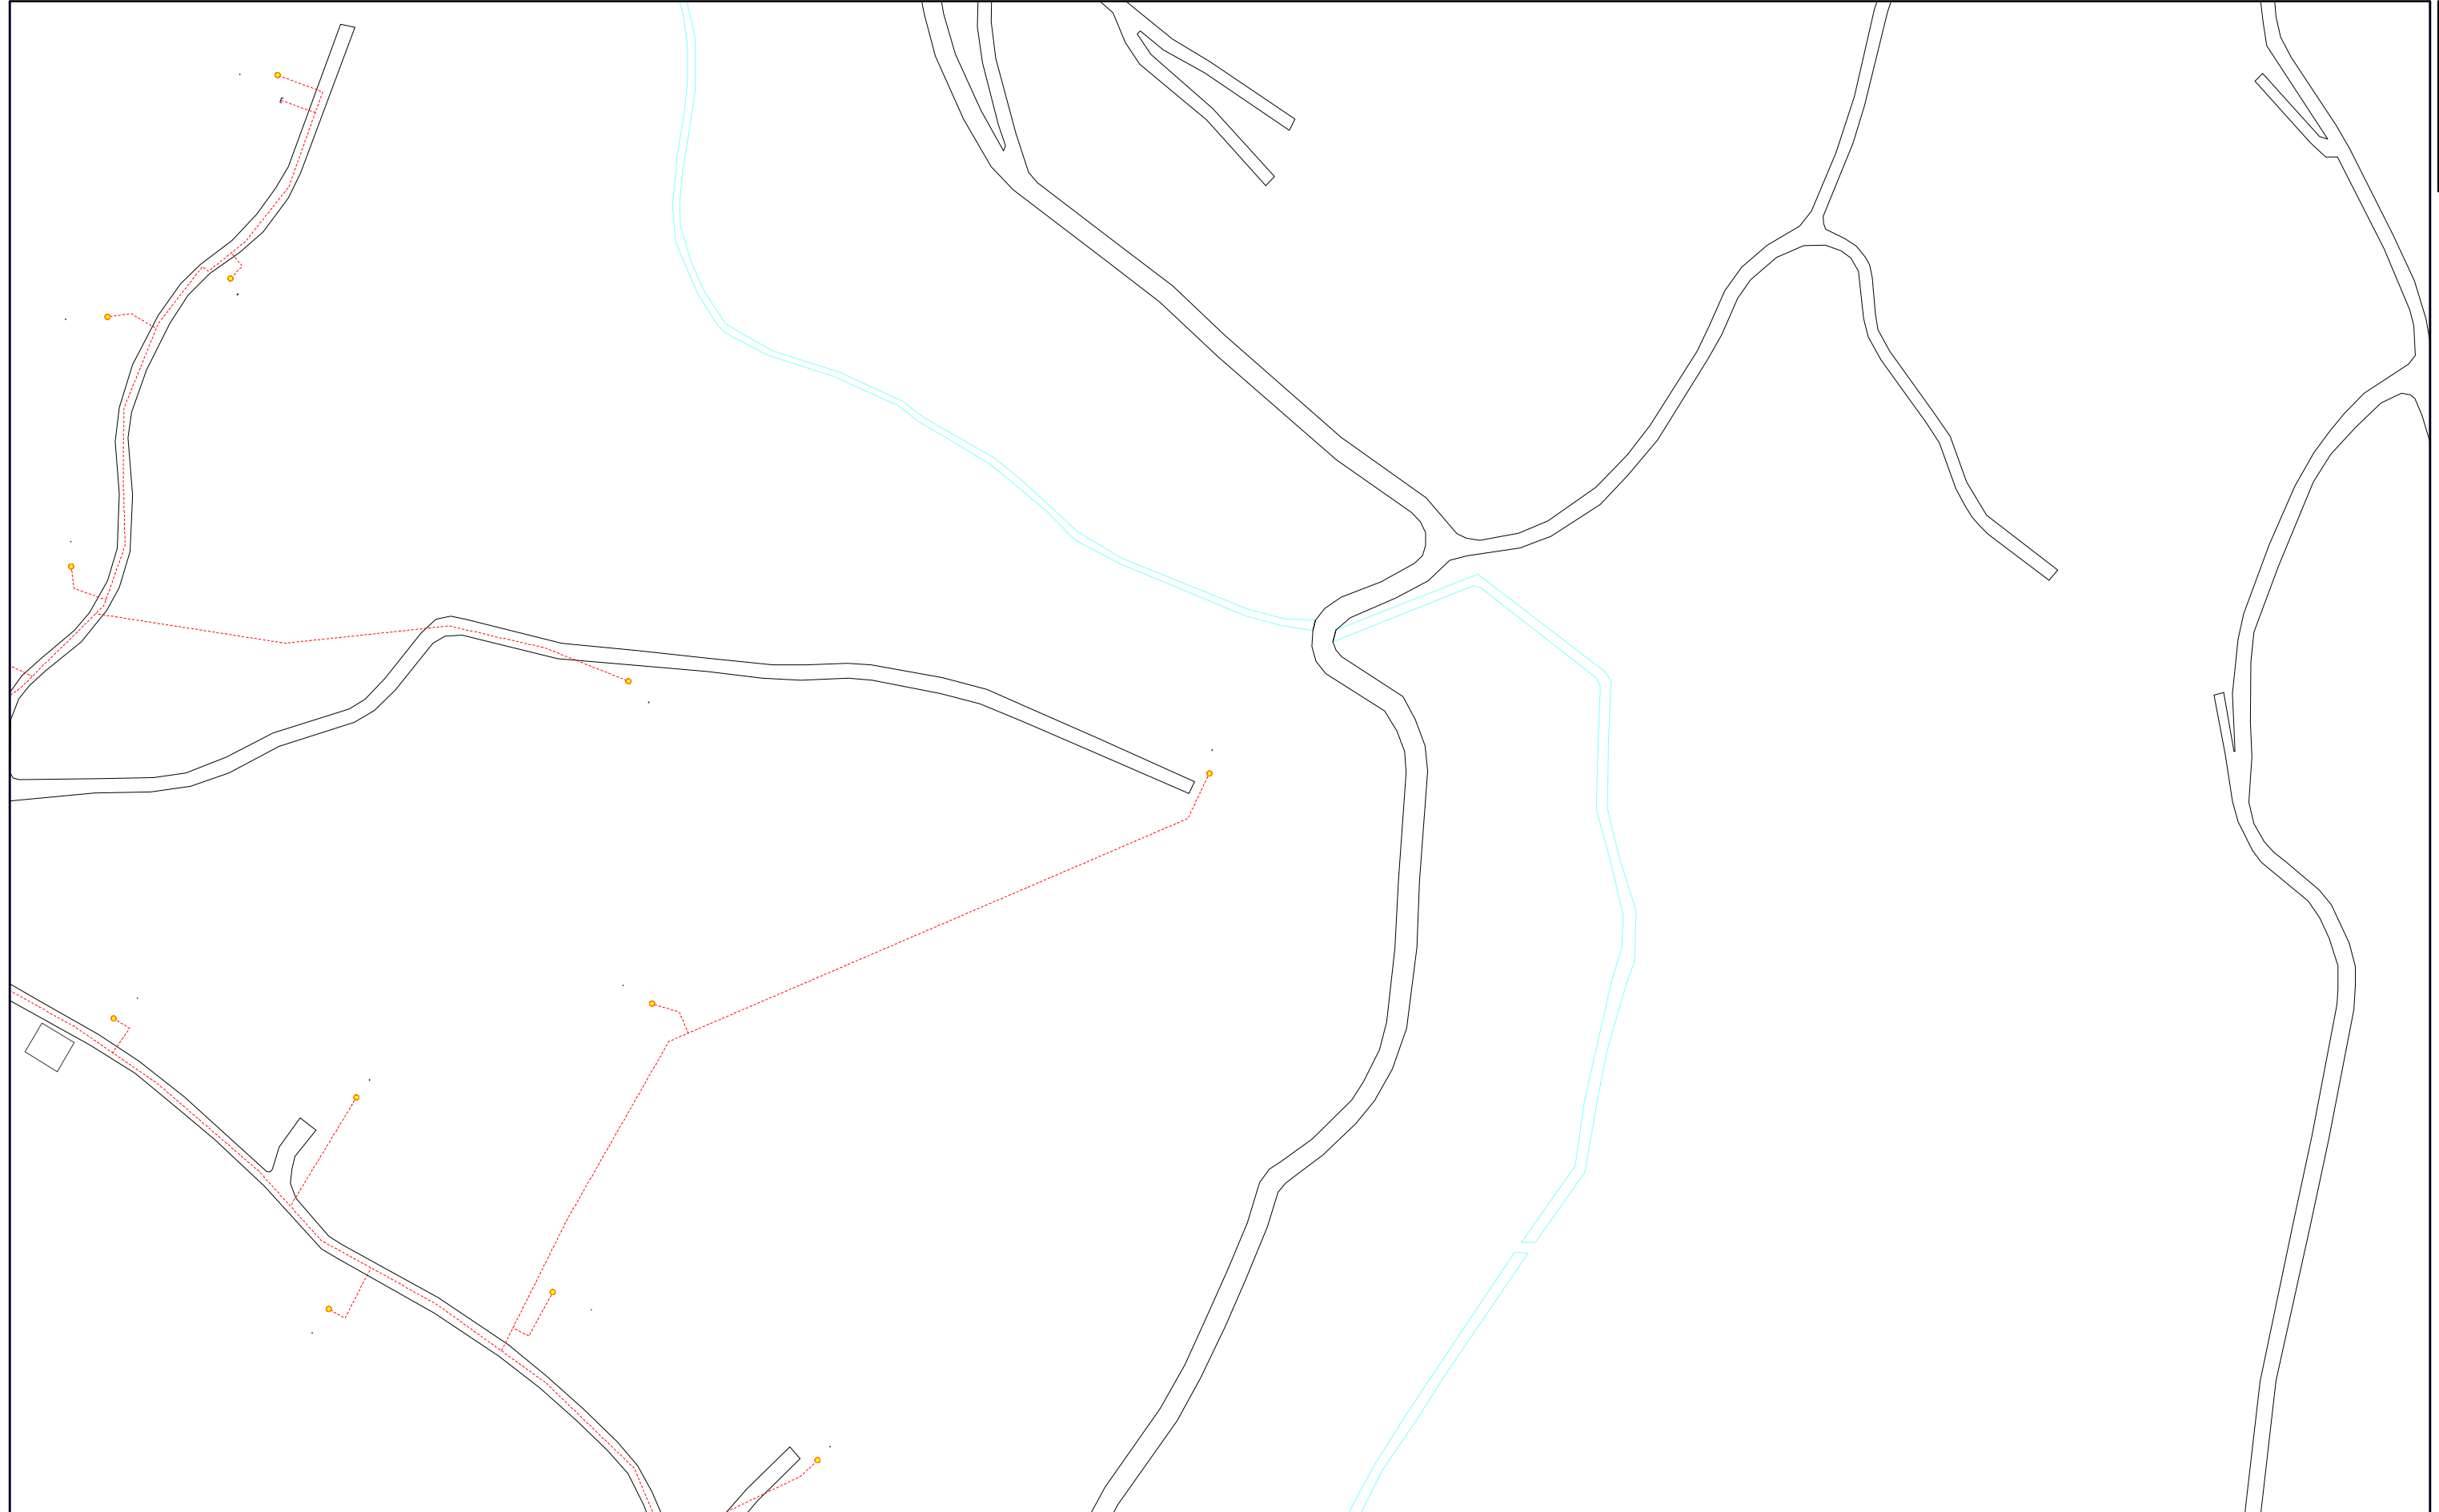

1:1,000



086-2

086-3

三浦市水道施設管理台帳



085-2	085-4	096-2
086-1	086-3	097-1
086-2	086-4	097-2

1:1,000



086-3

086-4

三浦市水道施設管理台帳

086-1	086-3	097-1
086-2	086-4	097-2
087-1	087-3	098-1



1:1,000



086-4

087-1

三浦市水道施設管理台帳

070-4	086-2	086-4
071-3	087-1	087-3
071-4	087-2	087-4




1:1,000



087-1

三浦市水道施設管理台帳

071-3	087-1	087-3
071-4	087-2	087-4
072-3	088-1	088-3

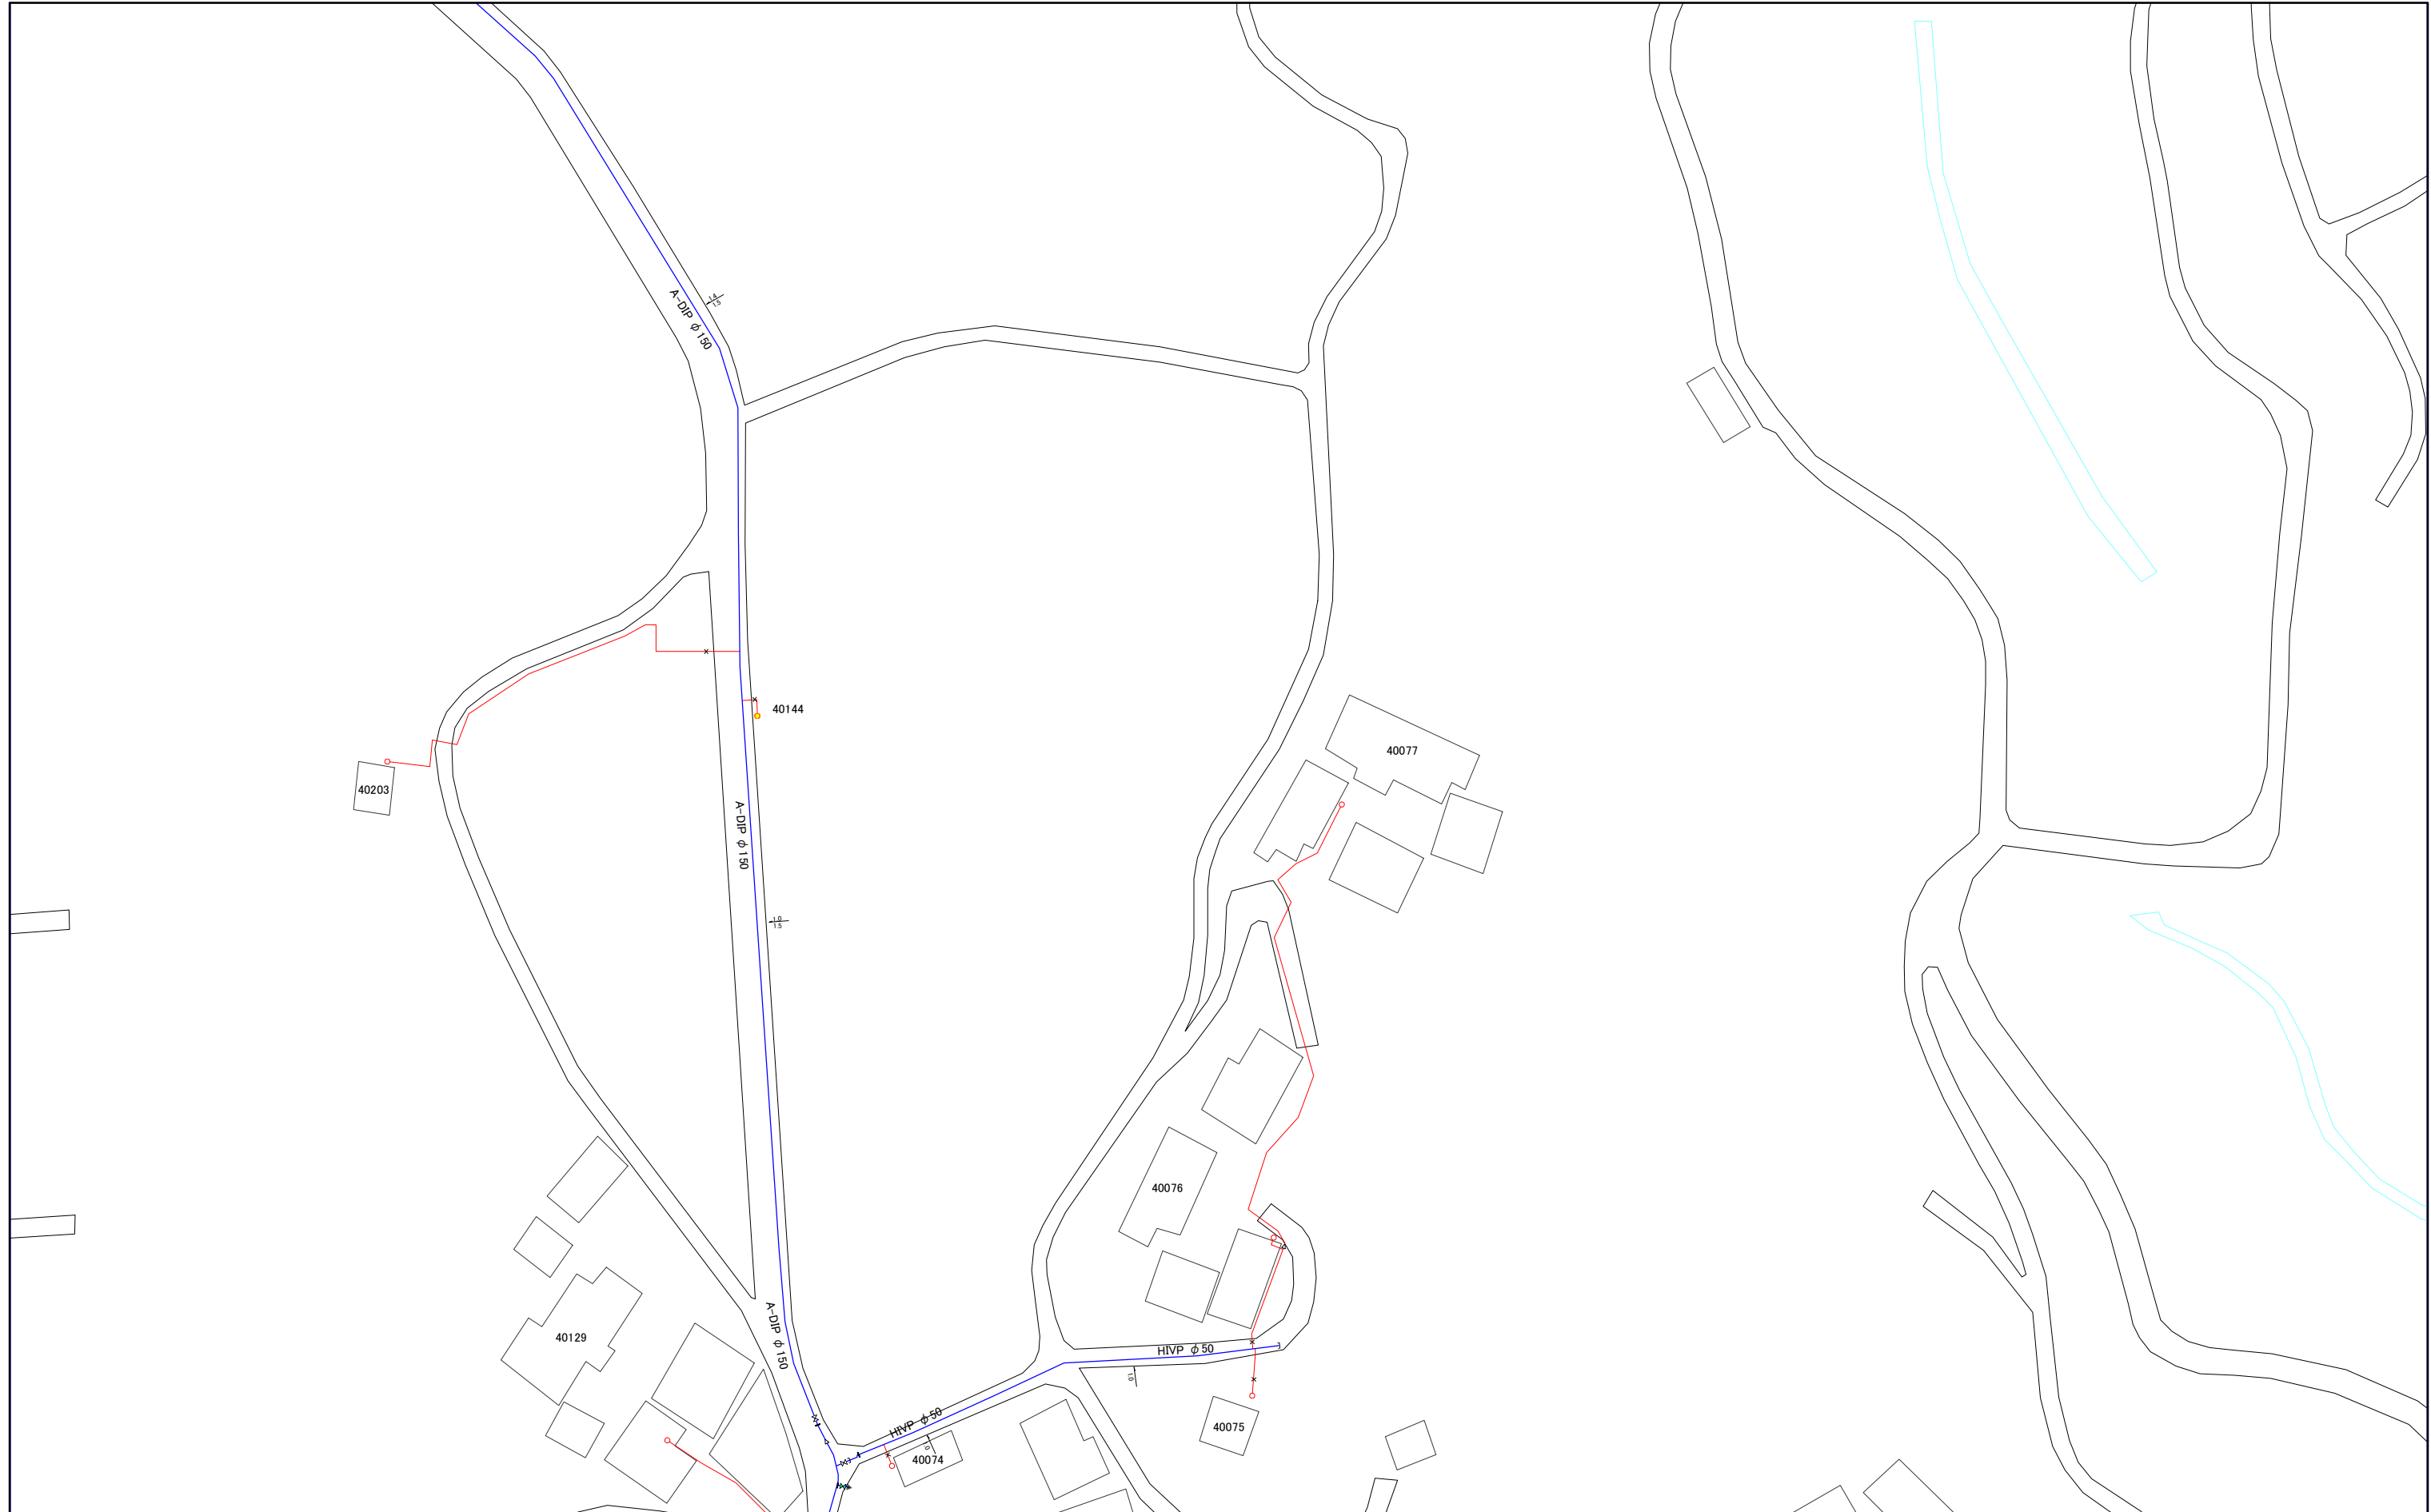

1:1,000



087-3

三浦市水道施設管理台帳

086-2	086-4	097-2
087-1	087-3	098-1
087-2	087-4	098-2



1:1,000



087-3

087-4

三浦市水道施設管理台帳

087-1	087-3	098-1
087-2	087-4	098-2
088-1	088-3	099-1



1:1,000



087-4

三浦市水道施設管理台帳



071-4	087-2	087-4
072-3	088-1	088-3
072-4	088-2	088-4

1:1,000



三浦市水道施設管理台帳

072-3	088-1	088-3
072-4	088-2	088-4
073-3	089-1	089-3



1:1,000



088-3

三浦市水道施設管理台帳

087-2	087-4	098-2
088-1	088-3	099-1
088-2	088-4	099-2




1:1,000



088-3

三浦市水道施設管理台帳

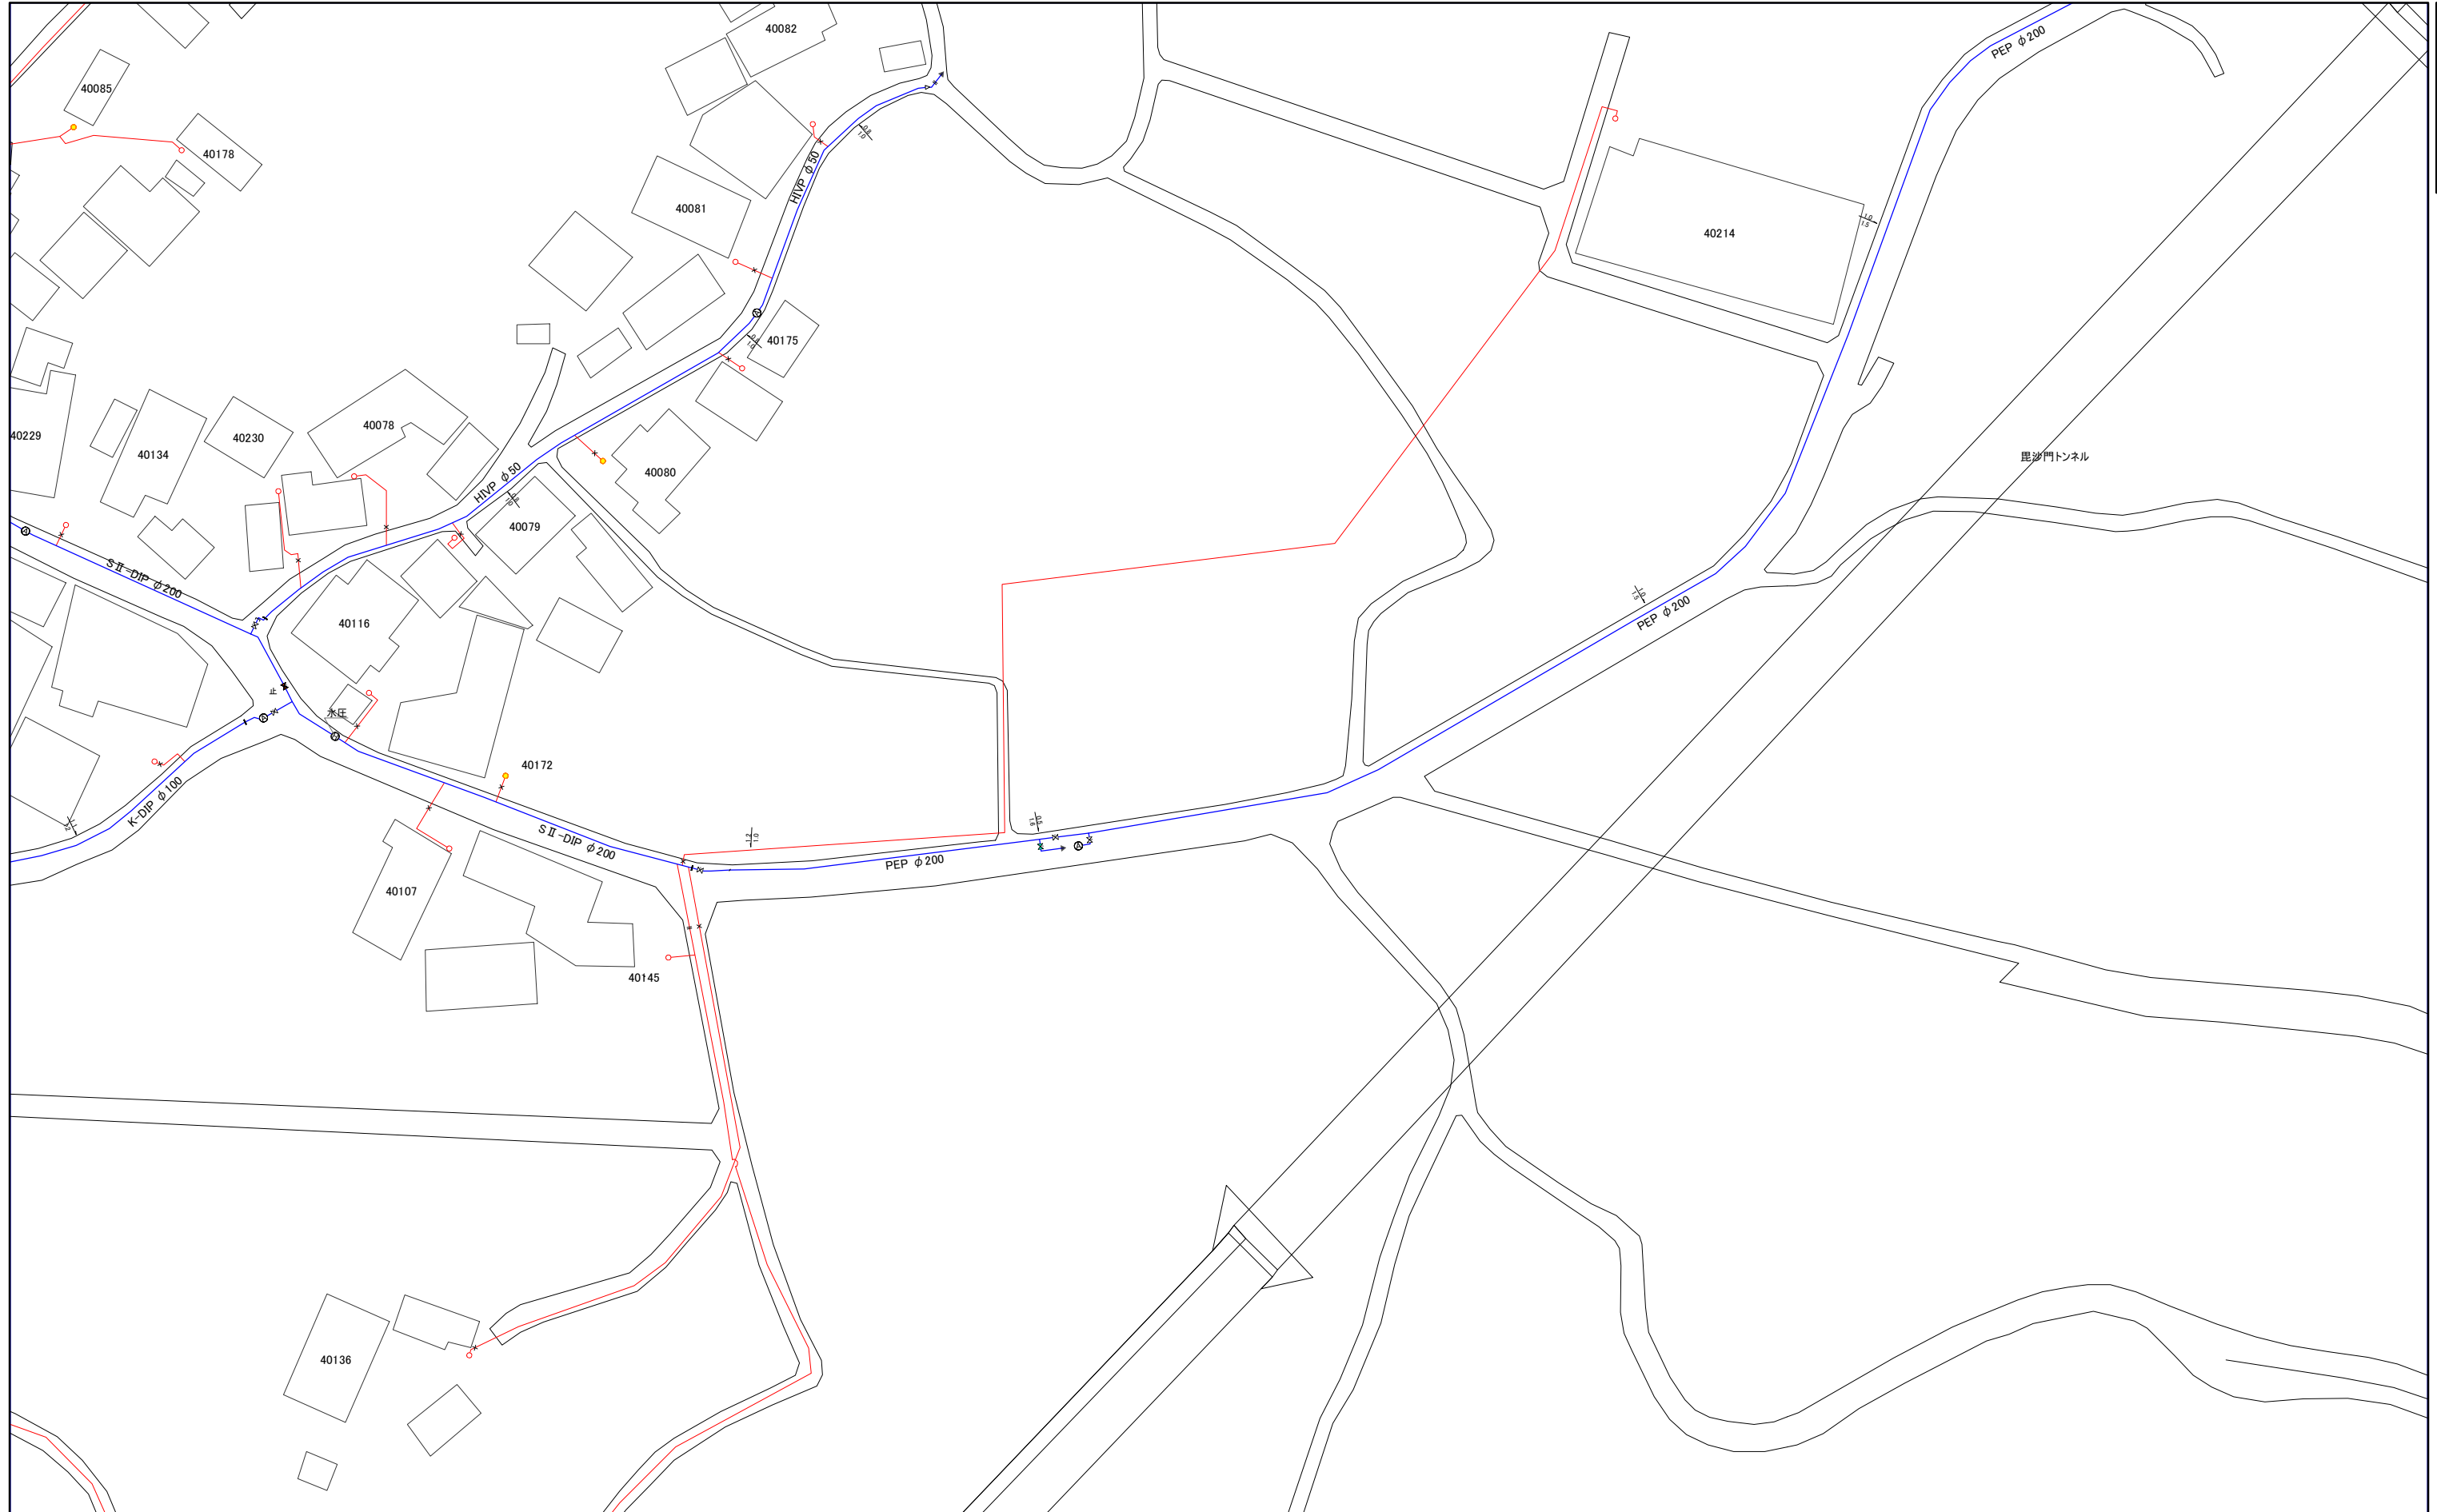

088-1	088-3	099-1
088-2	088-4	099-2
089-1	089-3	100-1

1:1,000



三浦市水道施設管理台帳

072-4	088-2	088-4
073-3	089-1	089-3
073-4	089-2	089-4



1:1,000



089-2

三浦市水道施設管理台帳

毘沙門洞窟

073-3	089-1	089-3
073-4	089-2	089-4



1:1,000



089-2

089-3

三浦市水道施設管理台帳

088-2	088-4	099-2
089-1	089-3	100-1
089-2	089-4	100-2



1:1,000




089-3

089-4

三浦市水道施設管理台帳

089-1	089-3	100-1
089-2	089-4	100-2

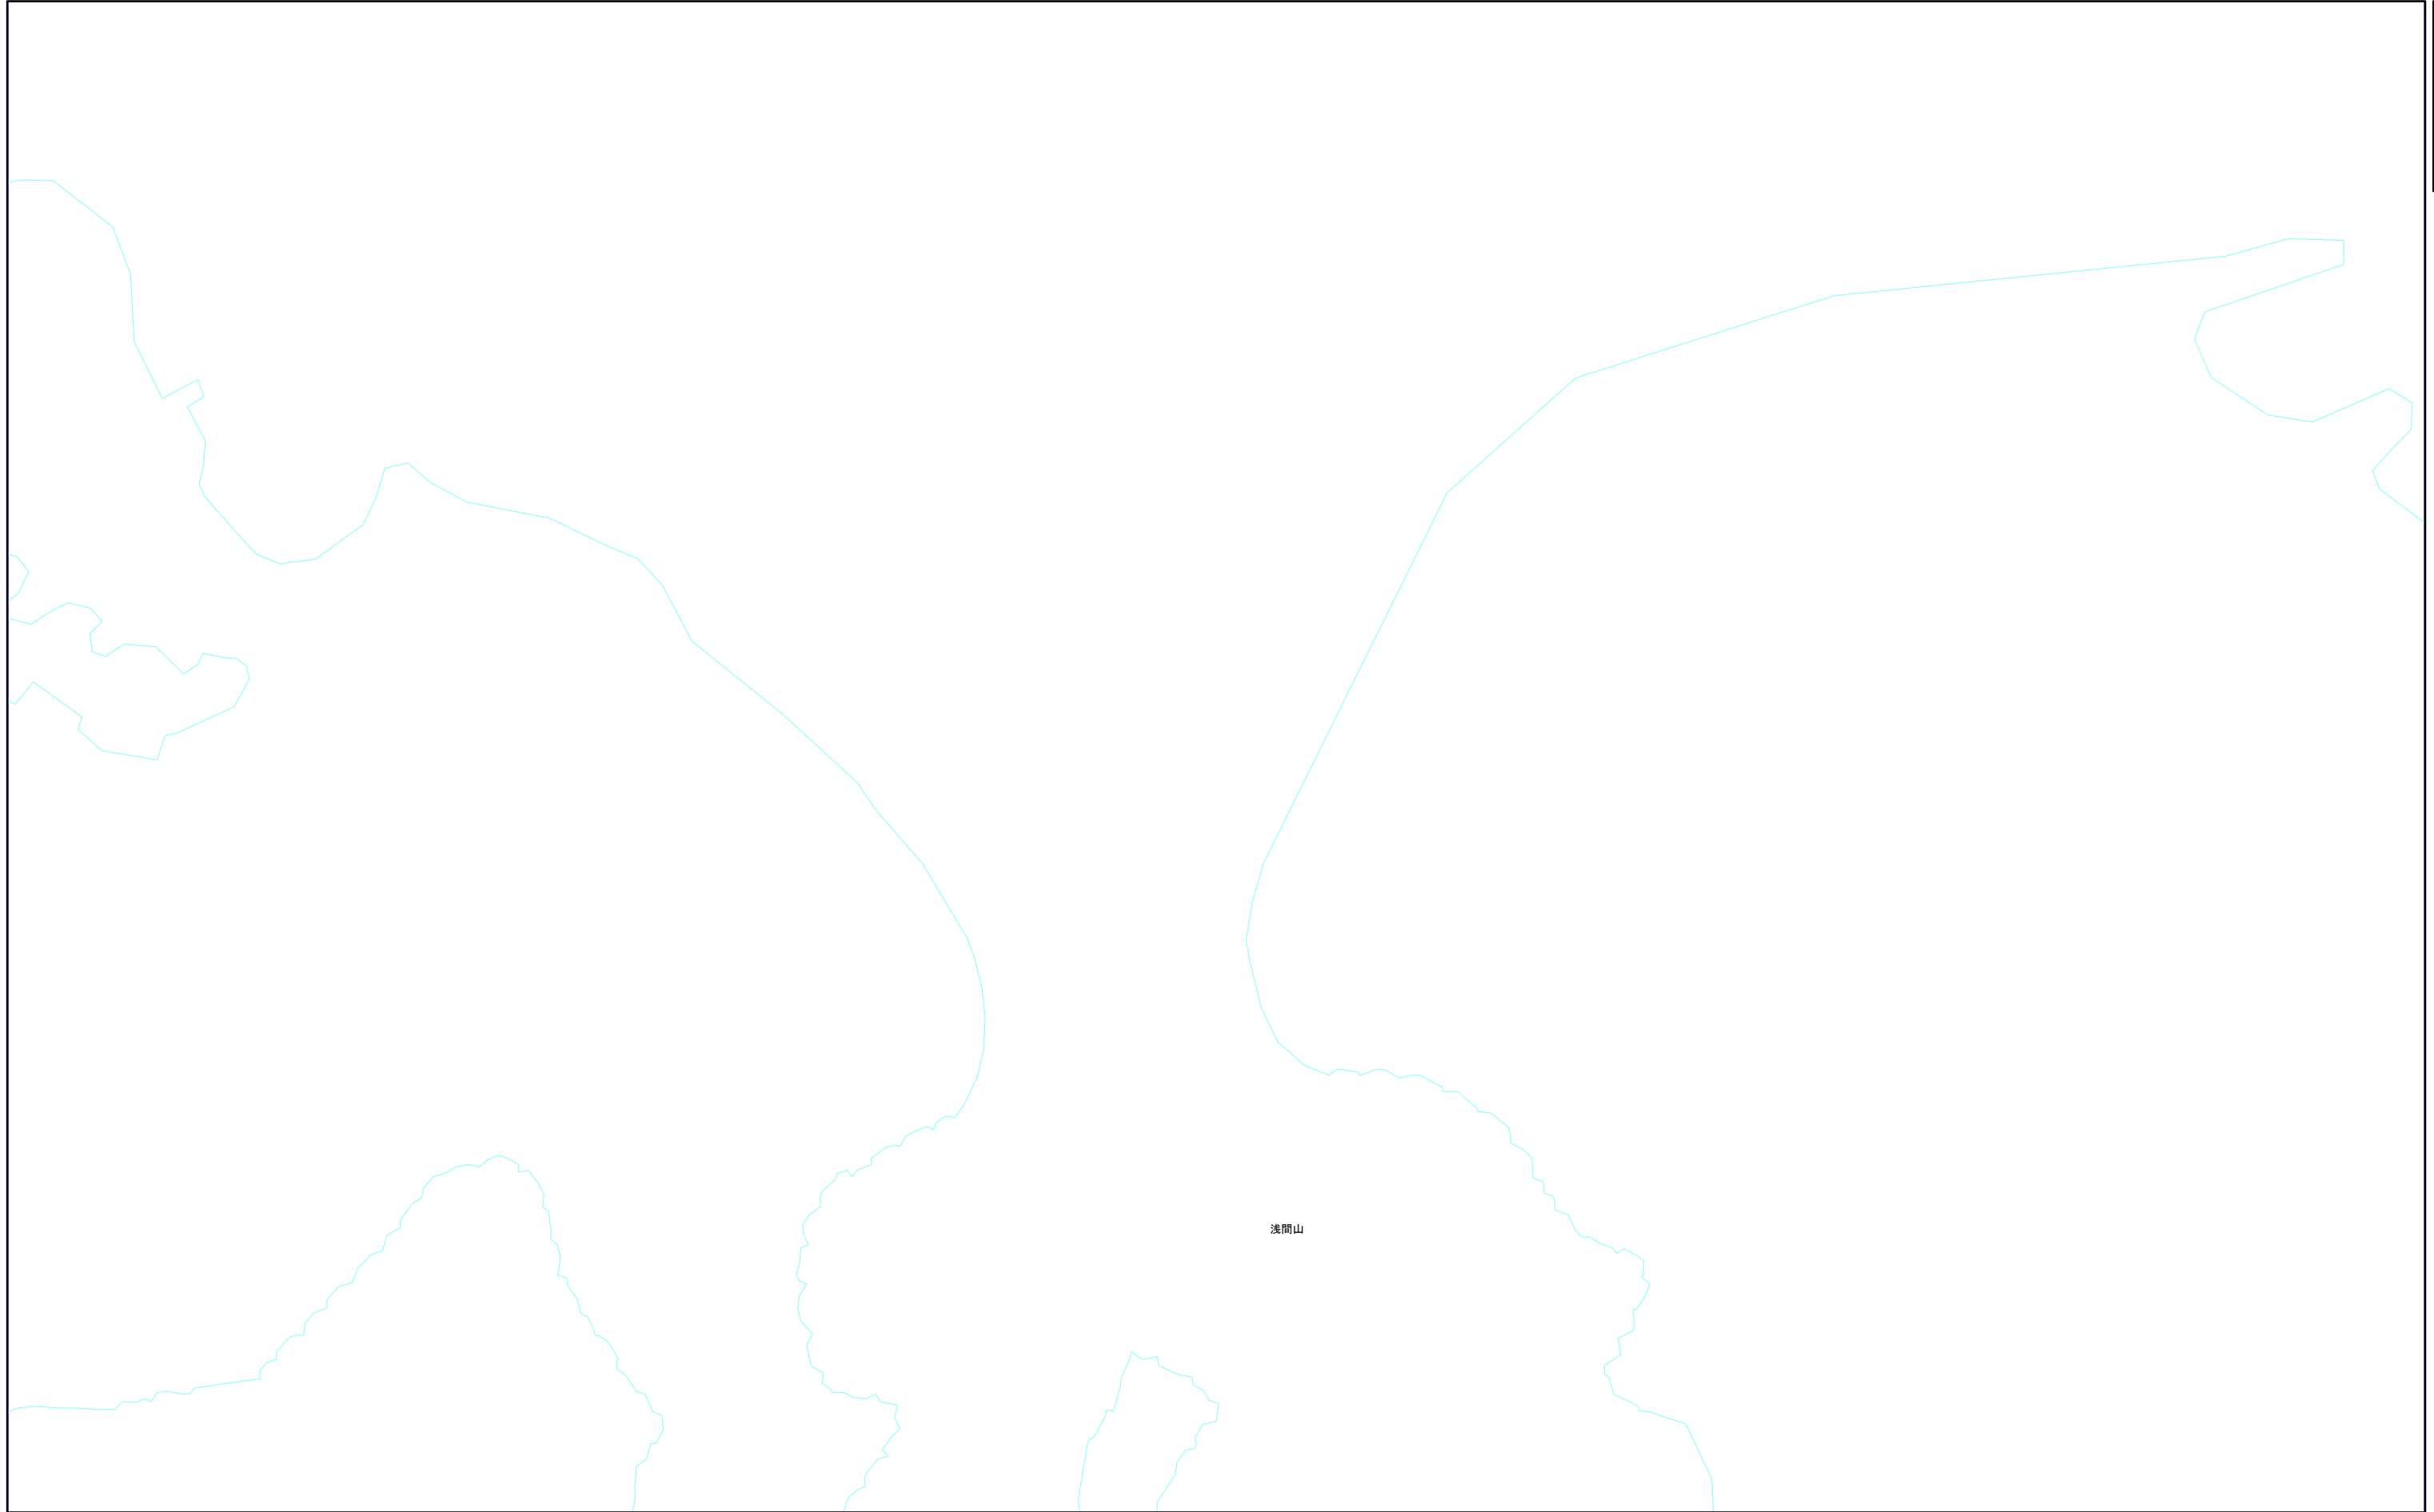

1:1,000



089-4