


081-4		
082-3	093-1	093-3
082-4	093-2	093-4



1:1,000



082-3	093-1	093-3
082-4	093-2	093-4
083-3	094-1	094-3

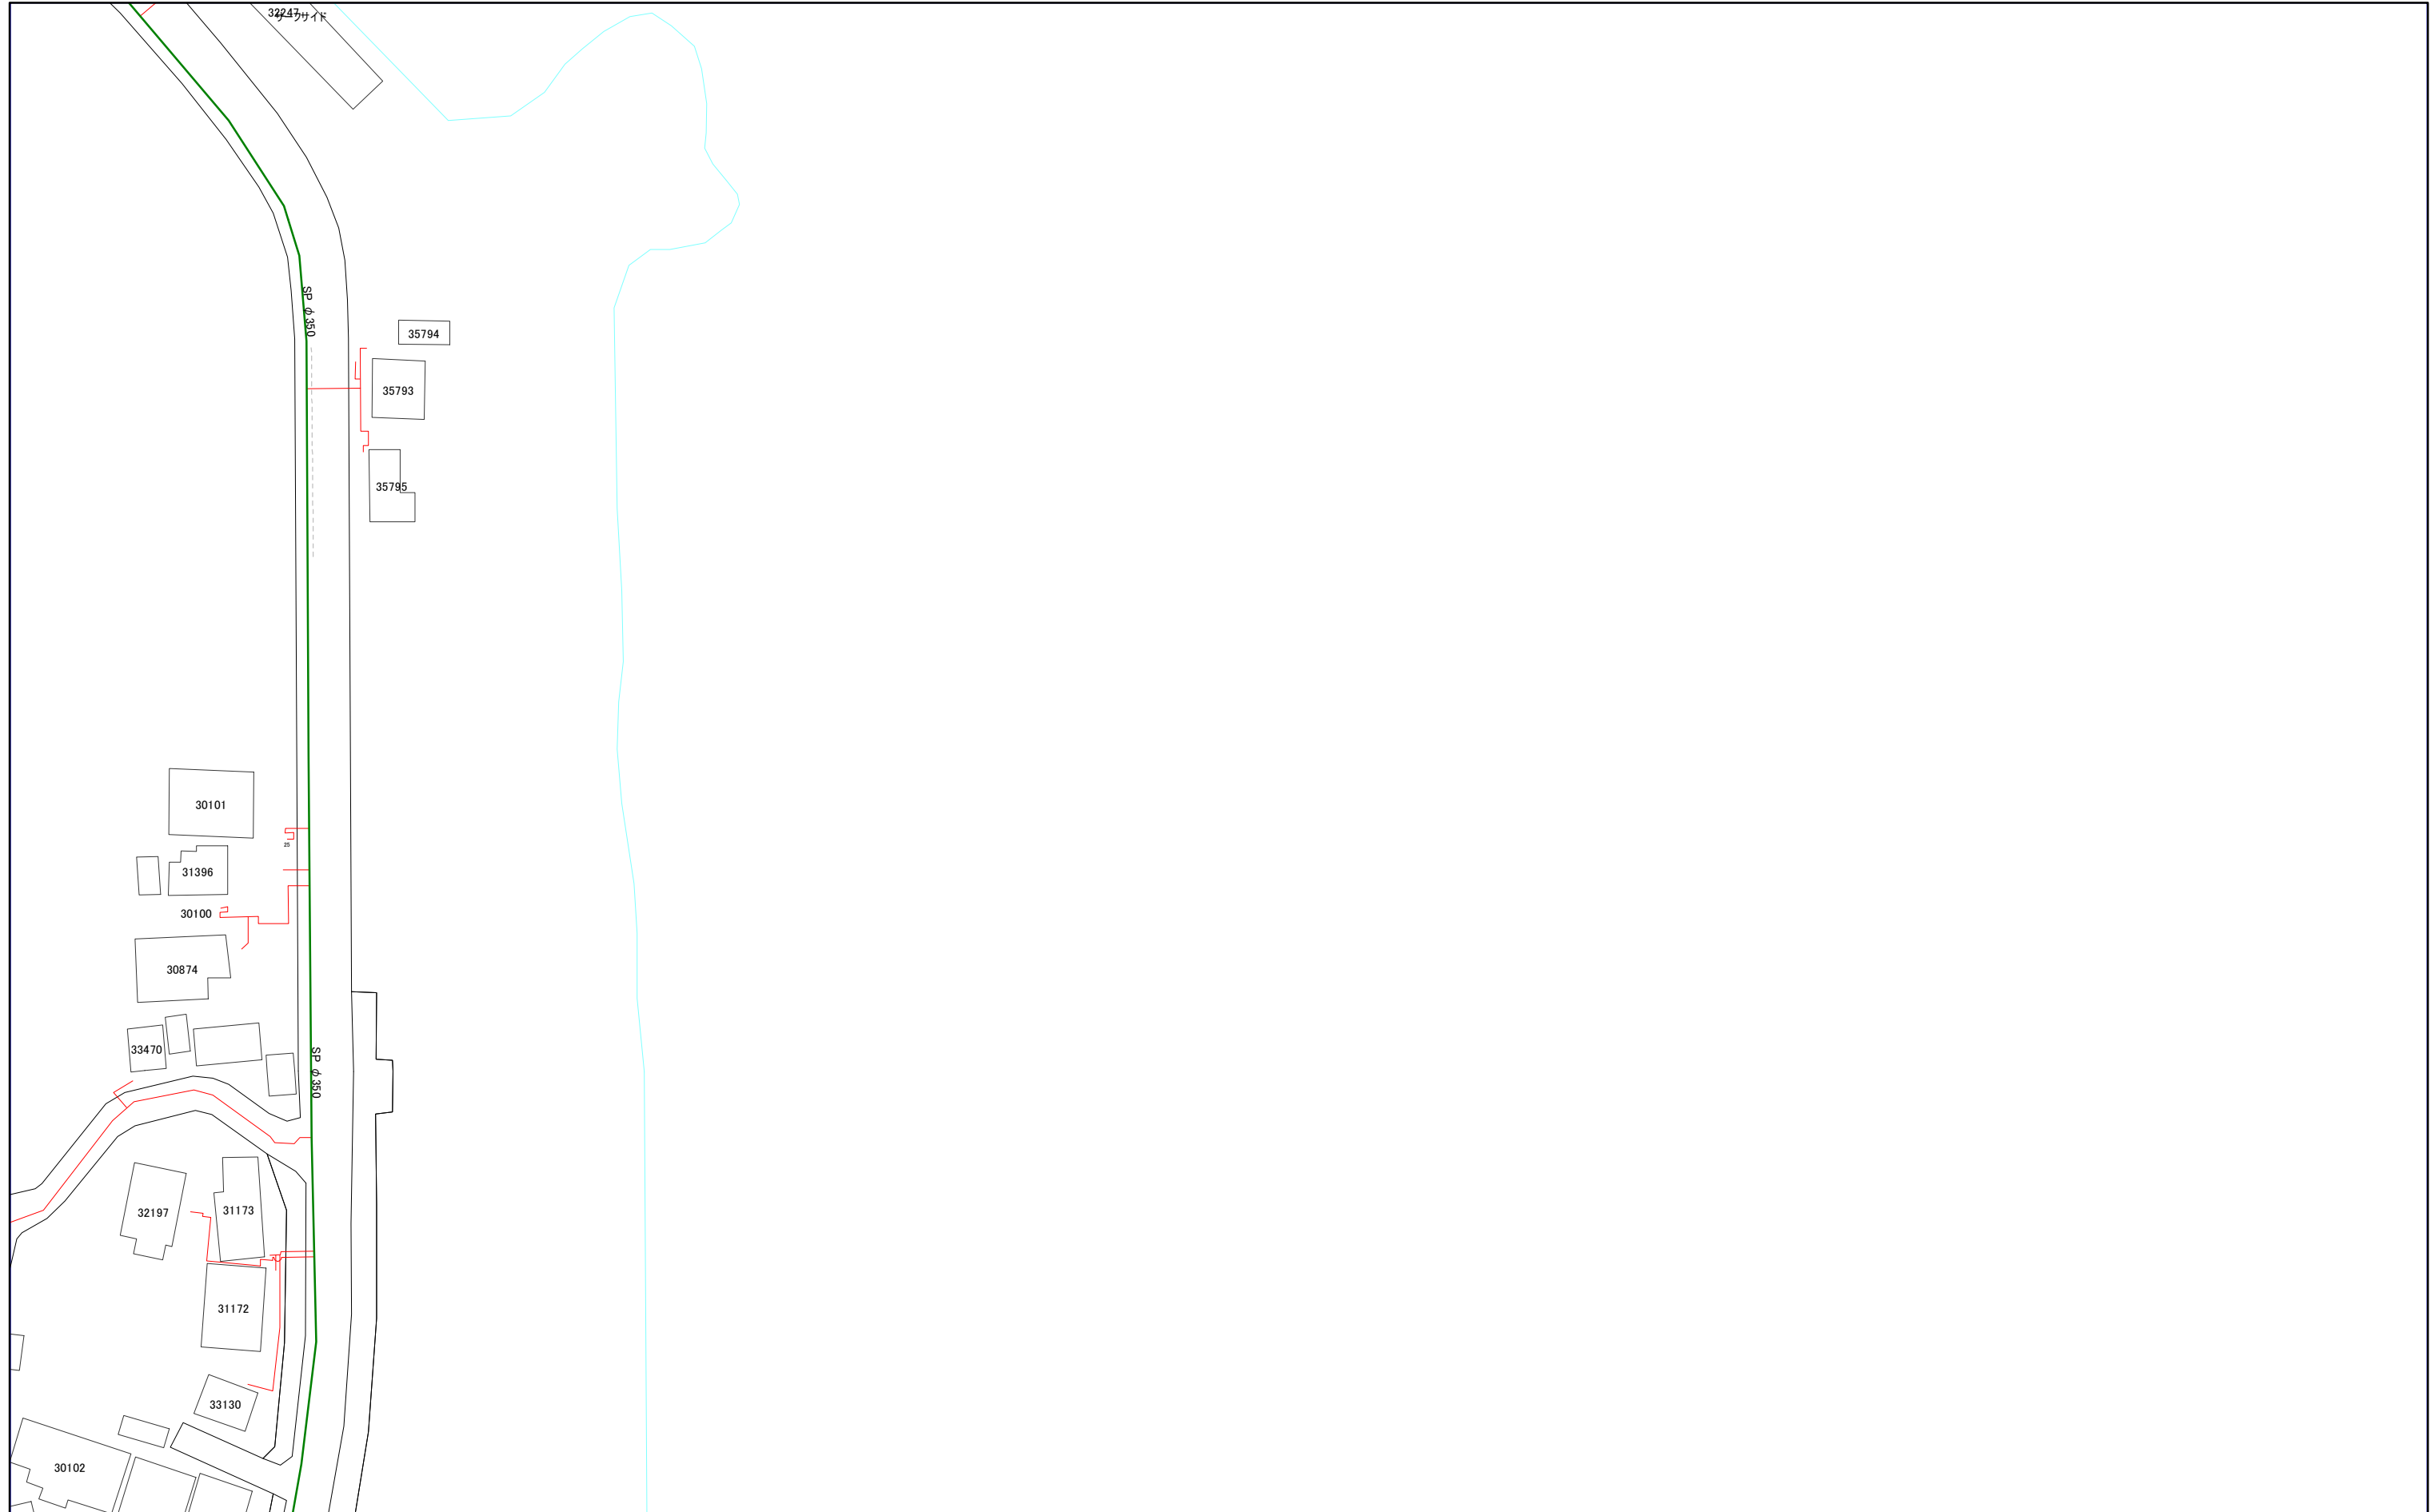

1:1,000



093-3

# 三浦市水道施設管理台帳


093-1	093-3	
093-2	093-4	



093-3

# 三浦市水道施設管理台帳

093-1	093-3	
093-2	093-4	
094-1	094-3	

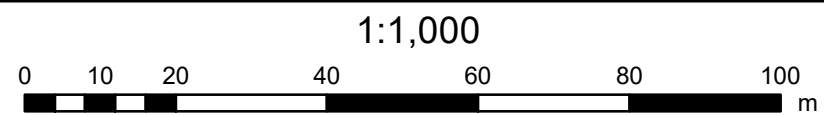




082-4	093-2	093-4
083-3	094-1	094-3
083-4	094-2	094-4

1:1,000



083-3	094-1	094-3
083-4	094-2	094-4
084-3	095-1	095-3

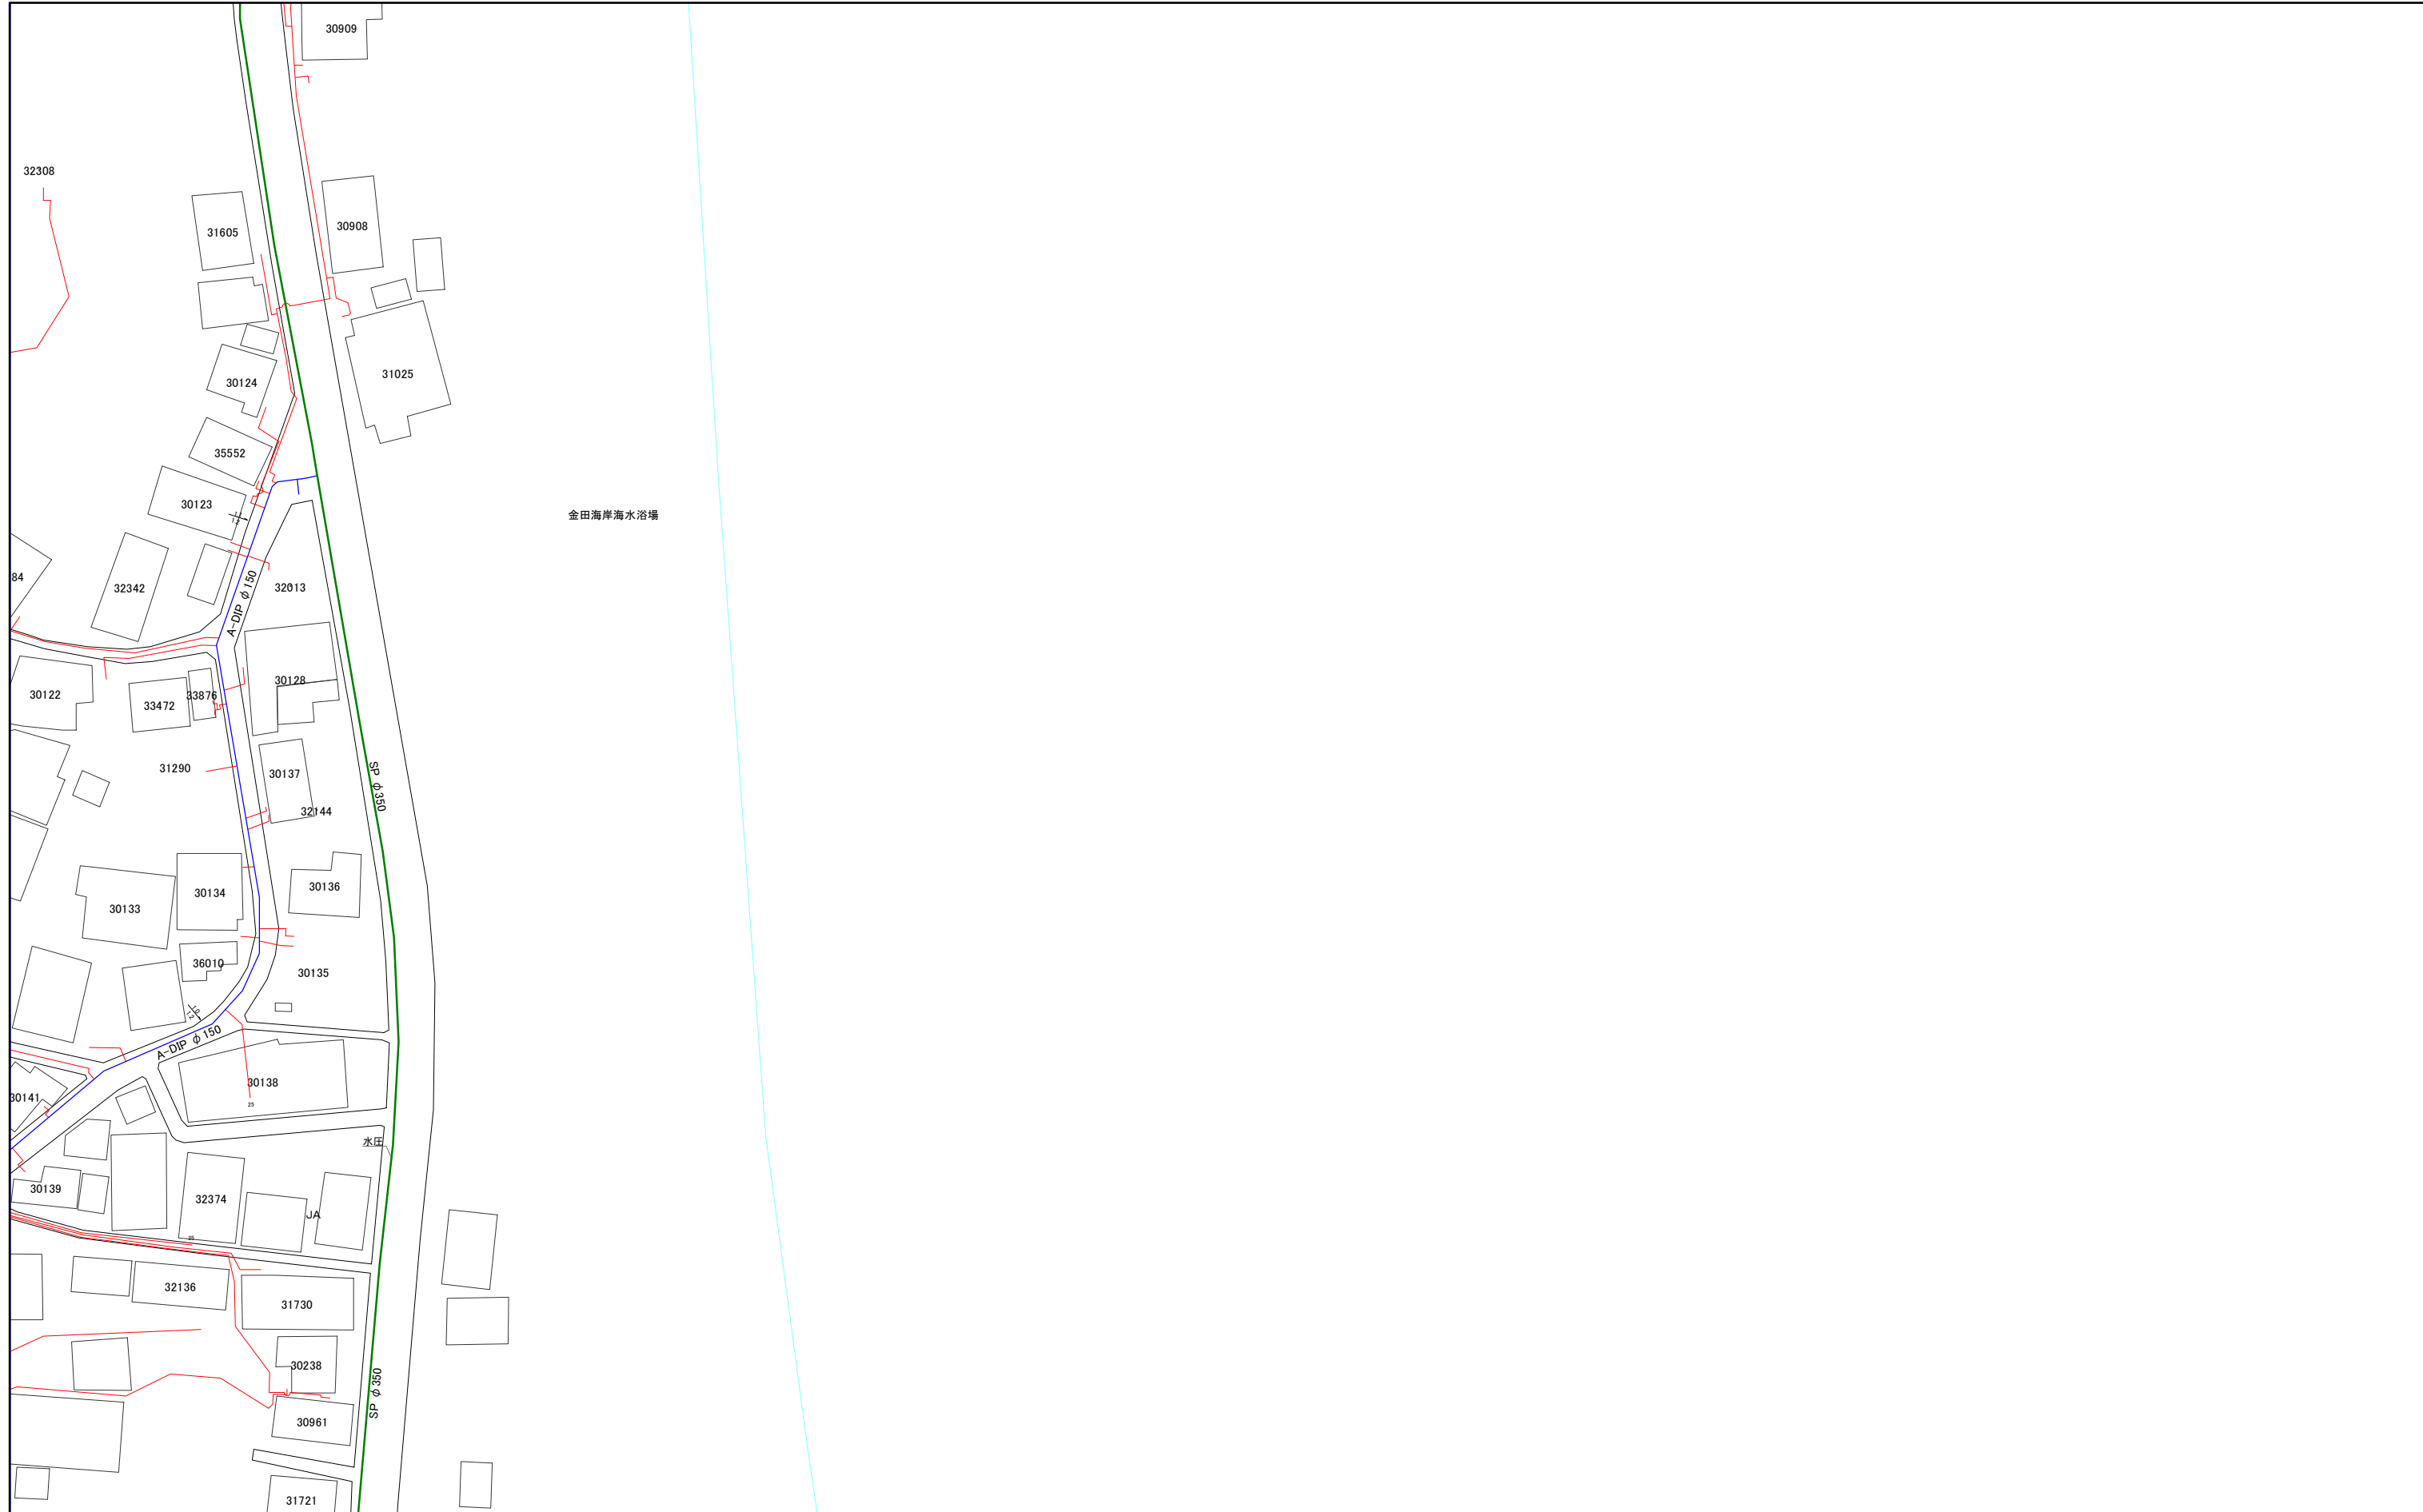

1:1,000



094-3

# 三浦市水道施設管理台帳

093-2	093-4	
094-1	094-3	
094-2	094-4	



094-3


094-4

# 三浦市水道施設管理台帳

094-1	094-3	
094-2	094-4	
095-1	095-3	



094-4

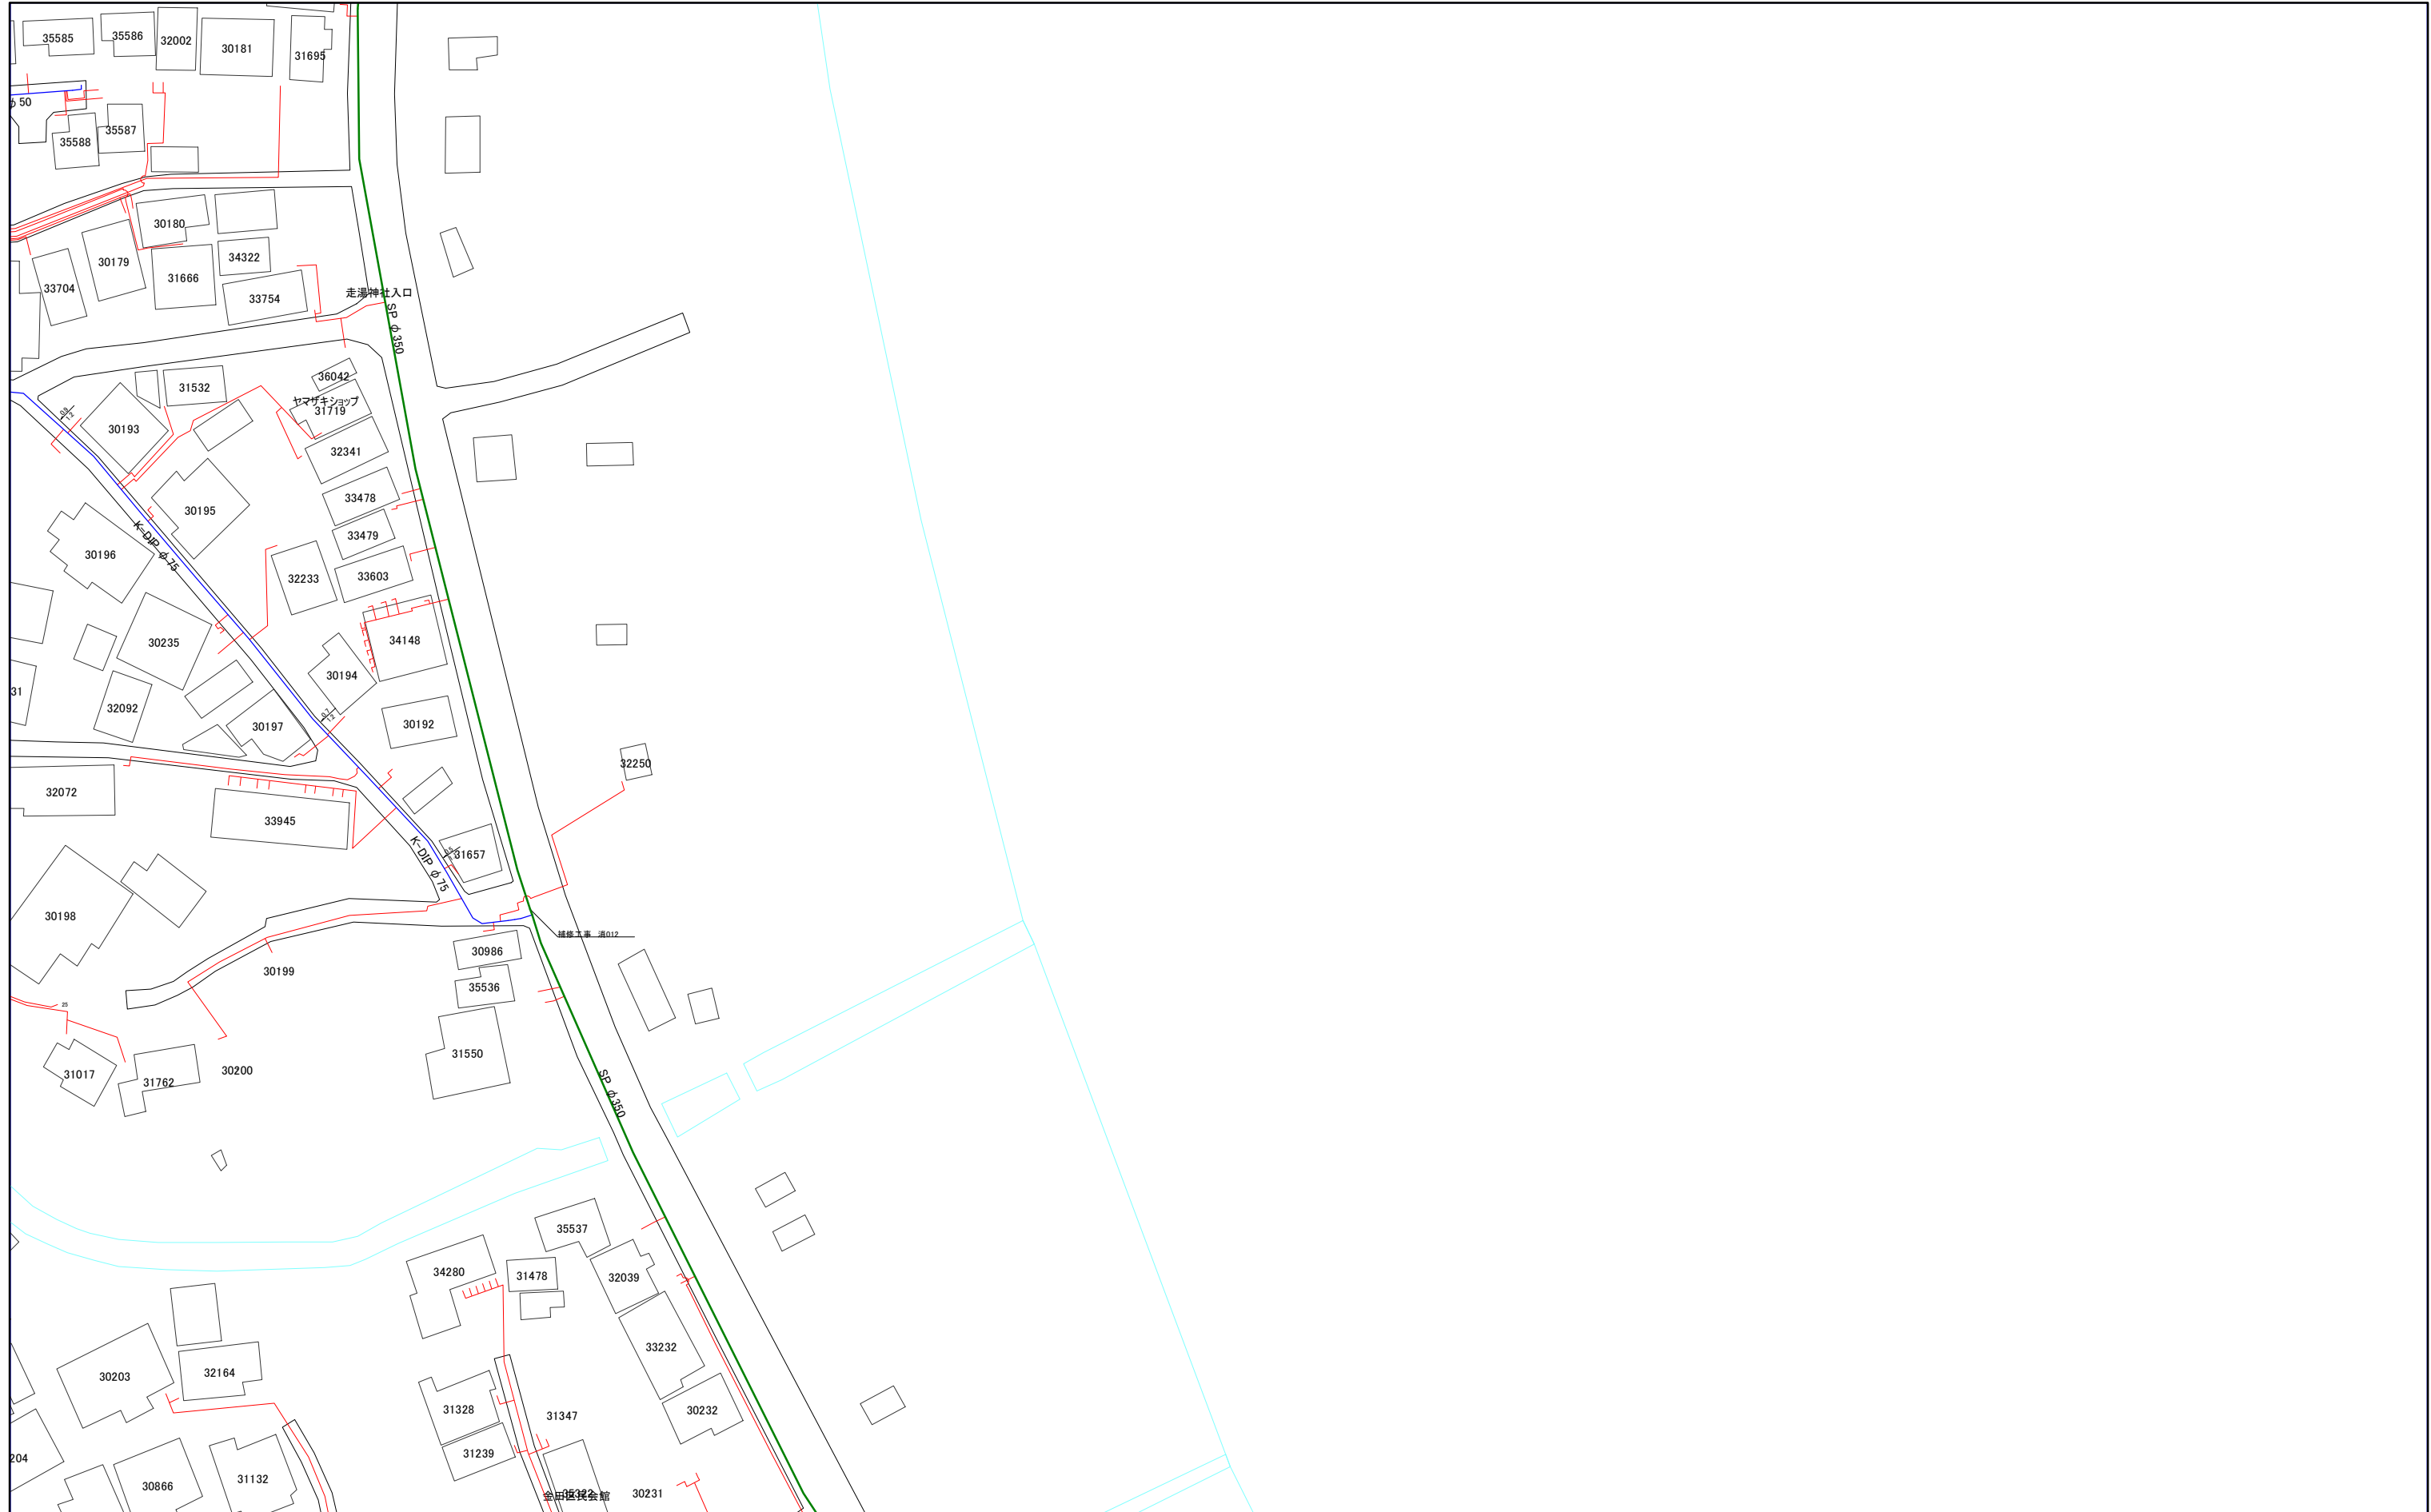


083-4	094-2	094-4
084-3	095-1	095-3
084-4	095-2	095-4

1:1,000



# 三浦市水道施設管理台帳

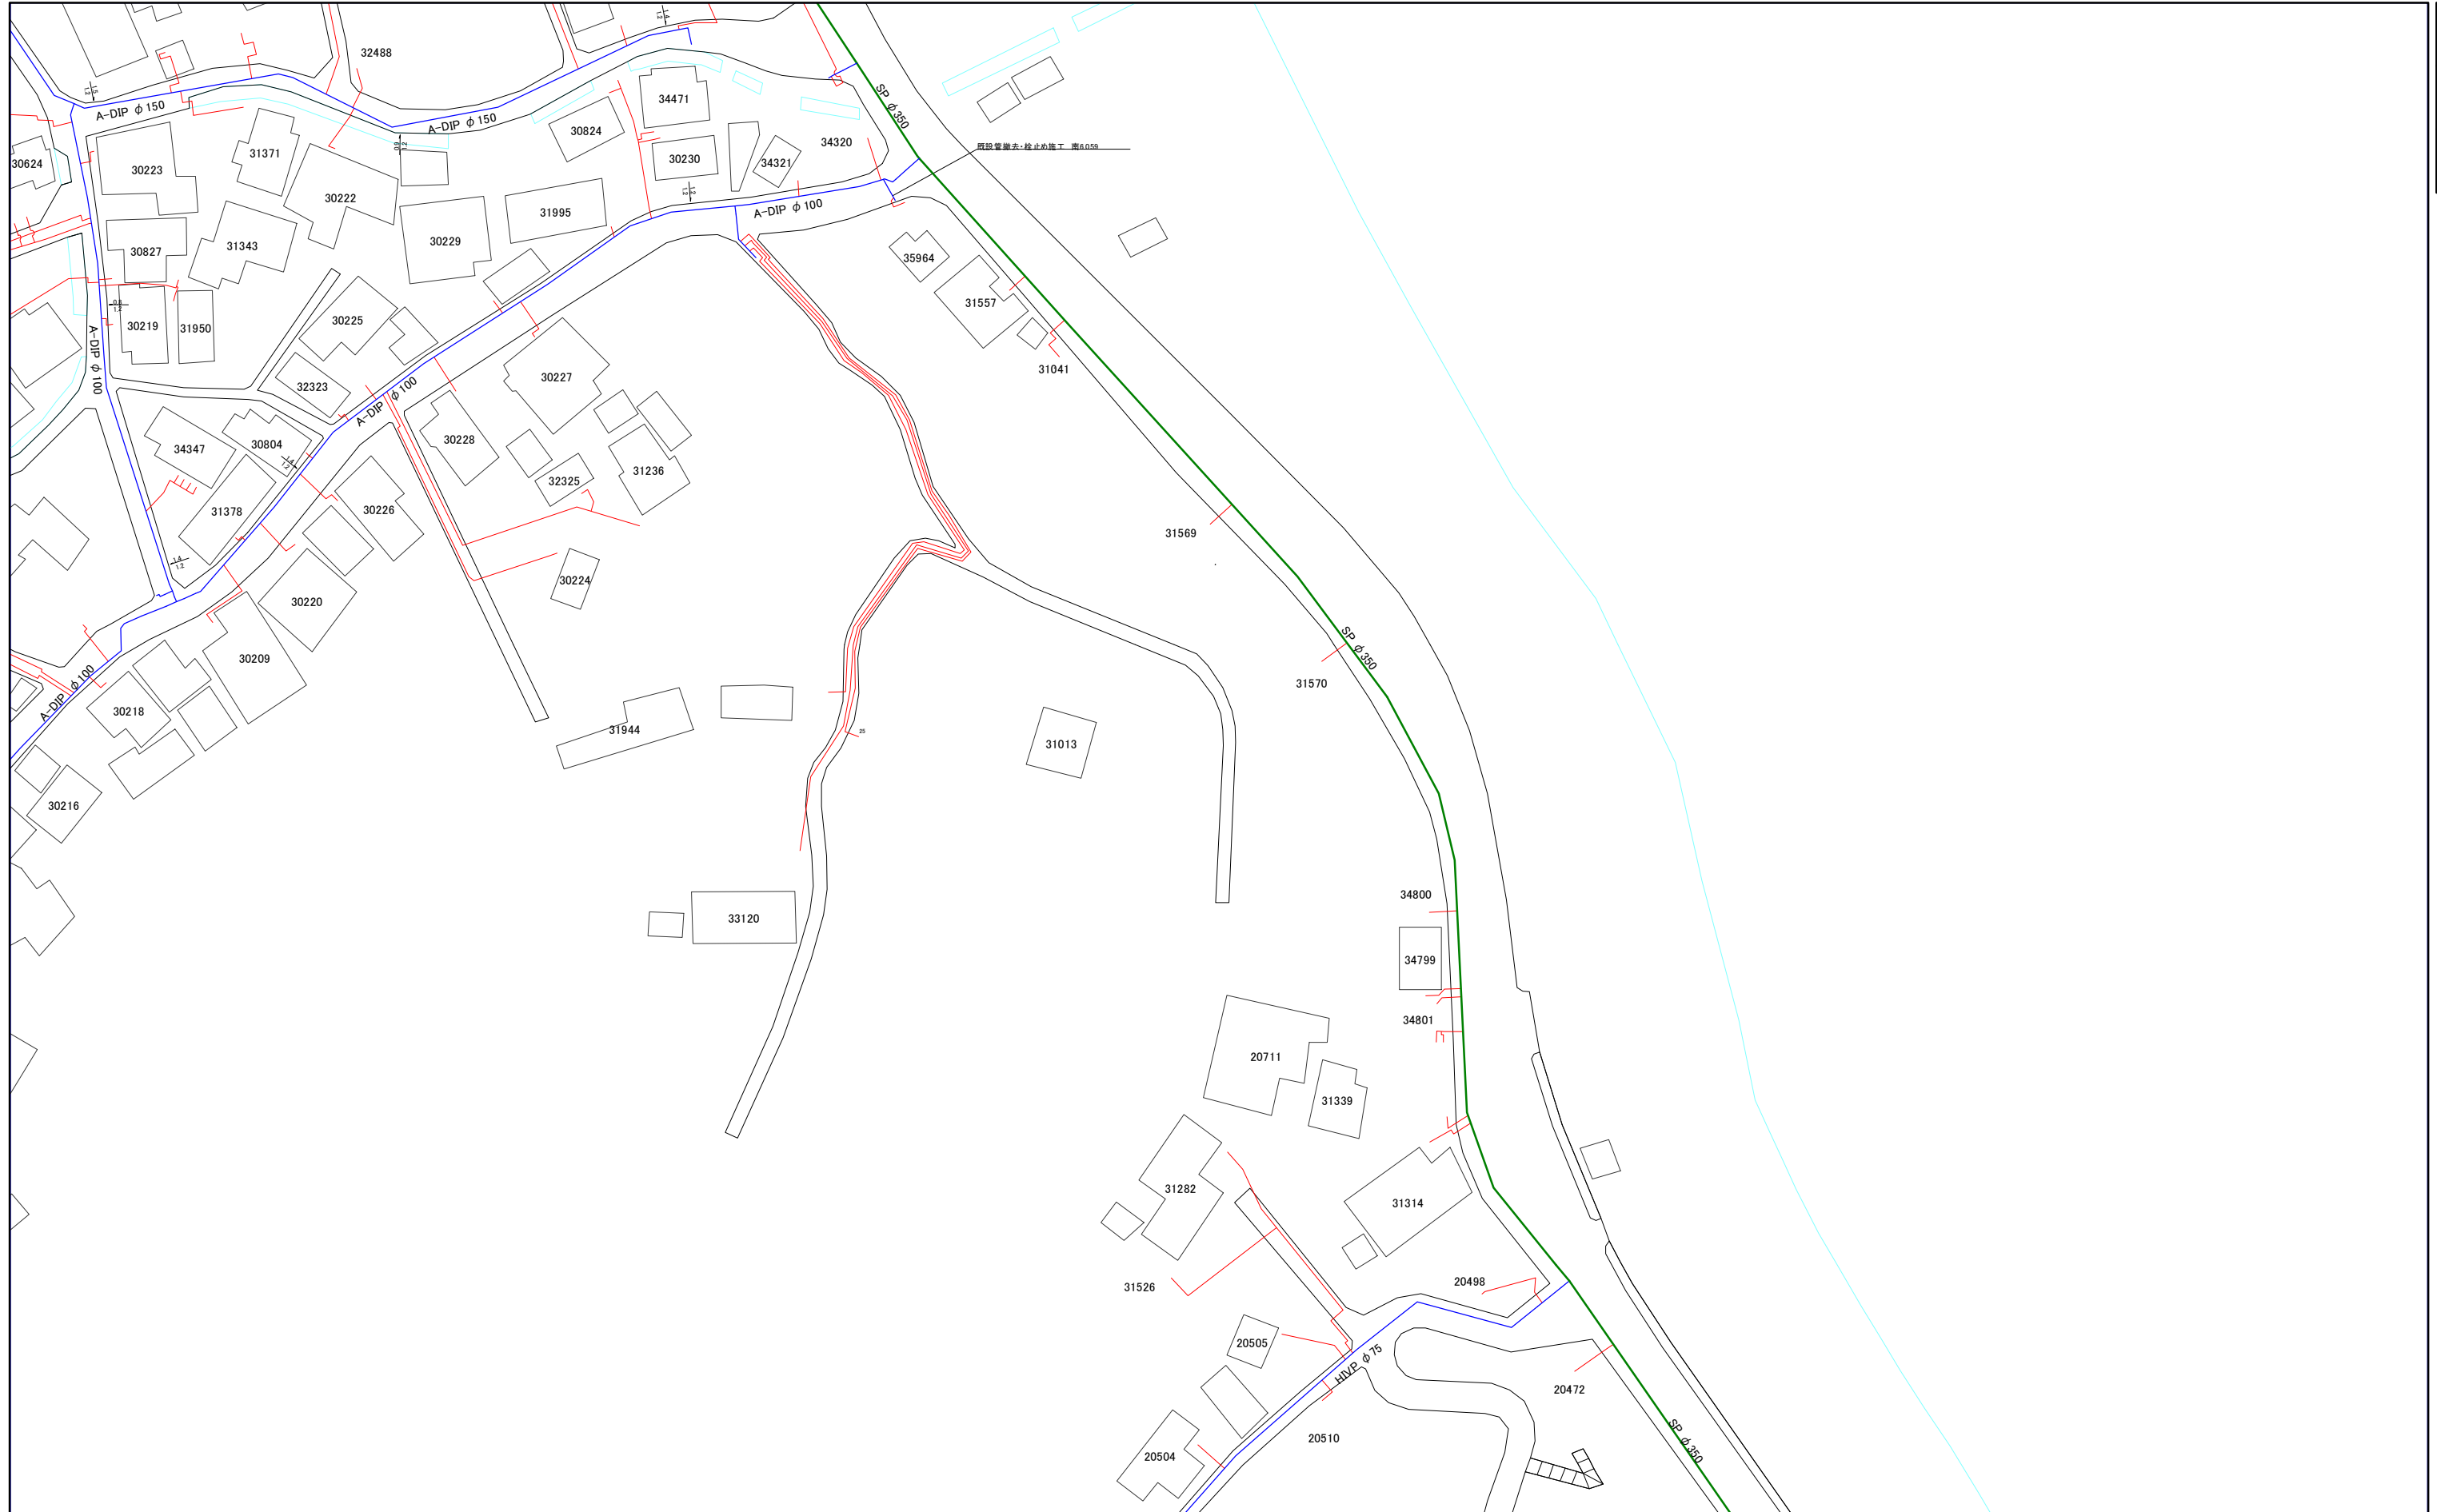

084-3	095-1	095-3
084-4	095-2	095-4
085-3	096-1	096-3

1:1,000



095-3

# 三浦市水道施設管理台帳

094-2	094-4	
095-1	095-3	
095-2	095-4	



095-3

095-4

# 三浦市水道施設管理台帳

095-1	095-3	
095-2	095-4	
096-1	096-3	101-1




1:1,000



095-4

# 三浦市水道施設管理台帳

084-4	095-2	095-4
085-3	096-1	096-3
085-4	096-2	096-4

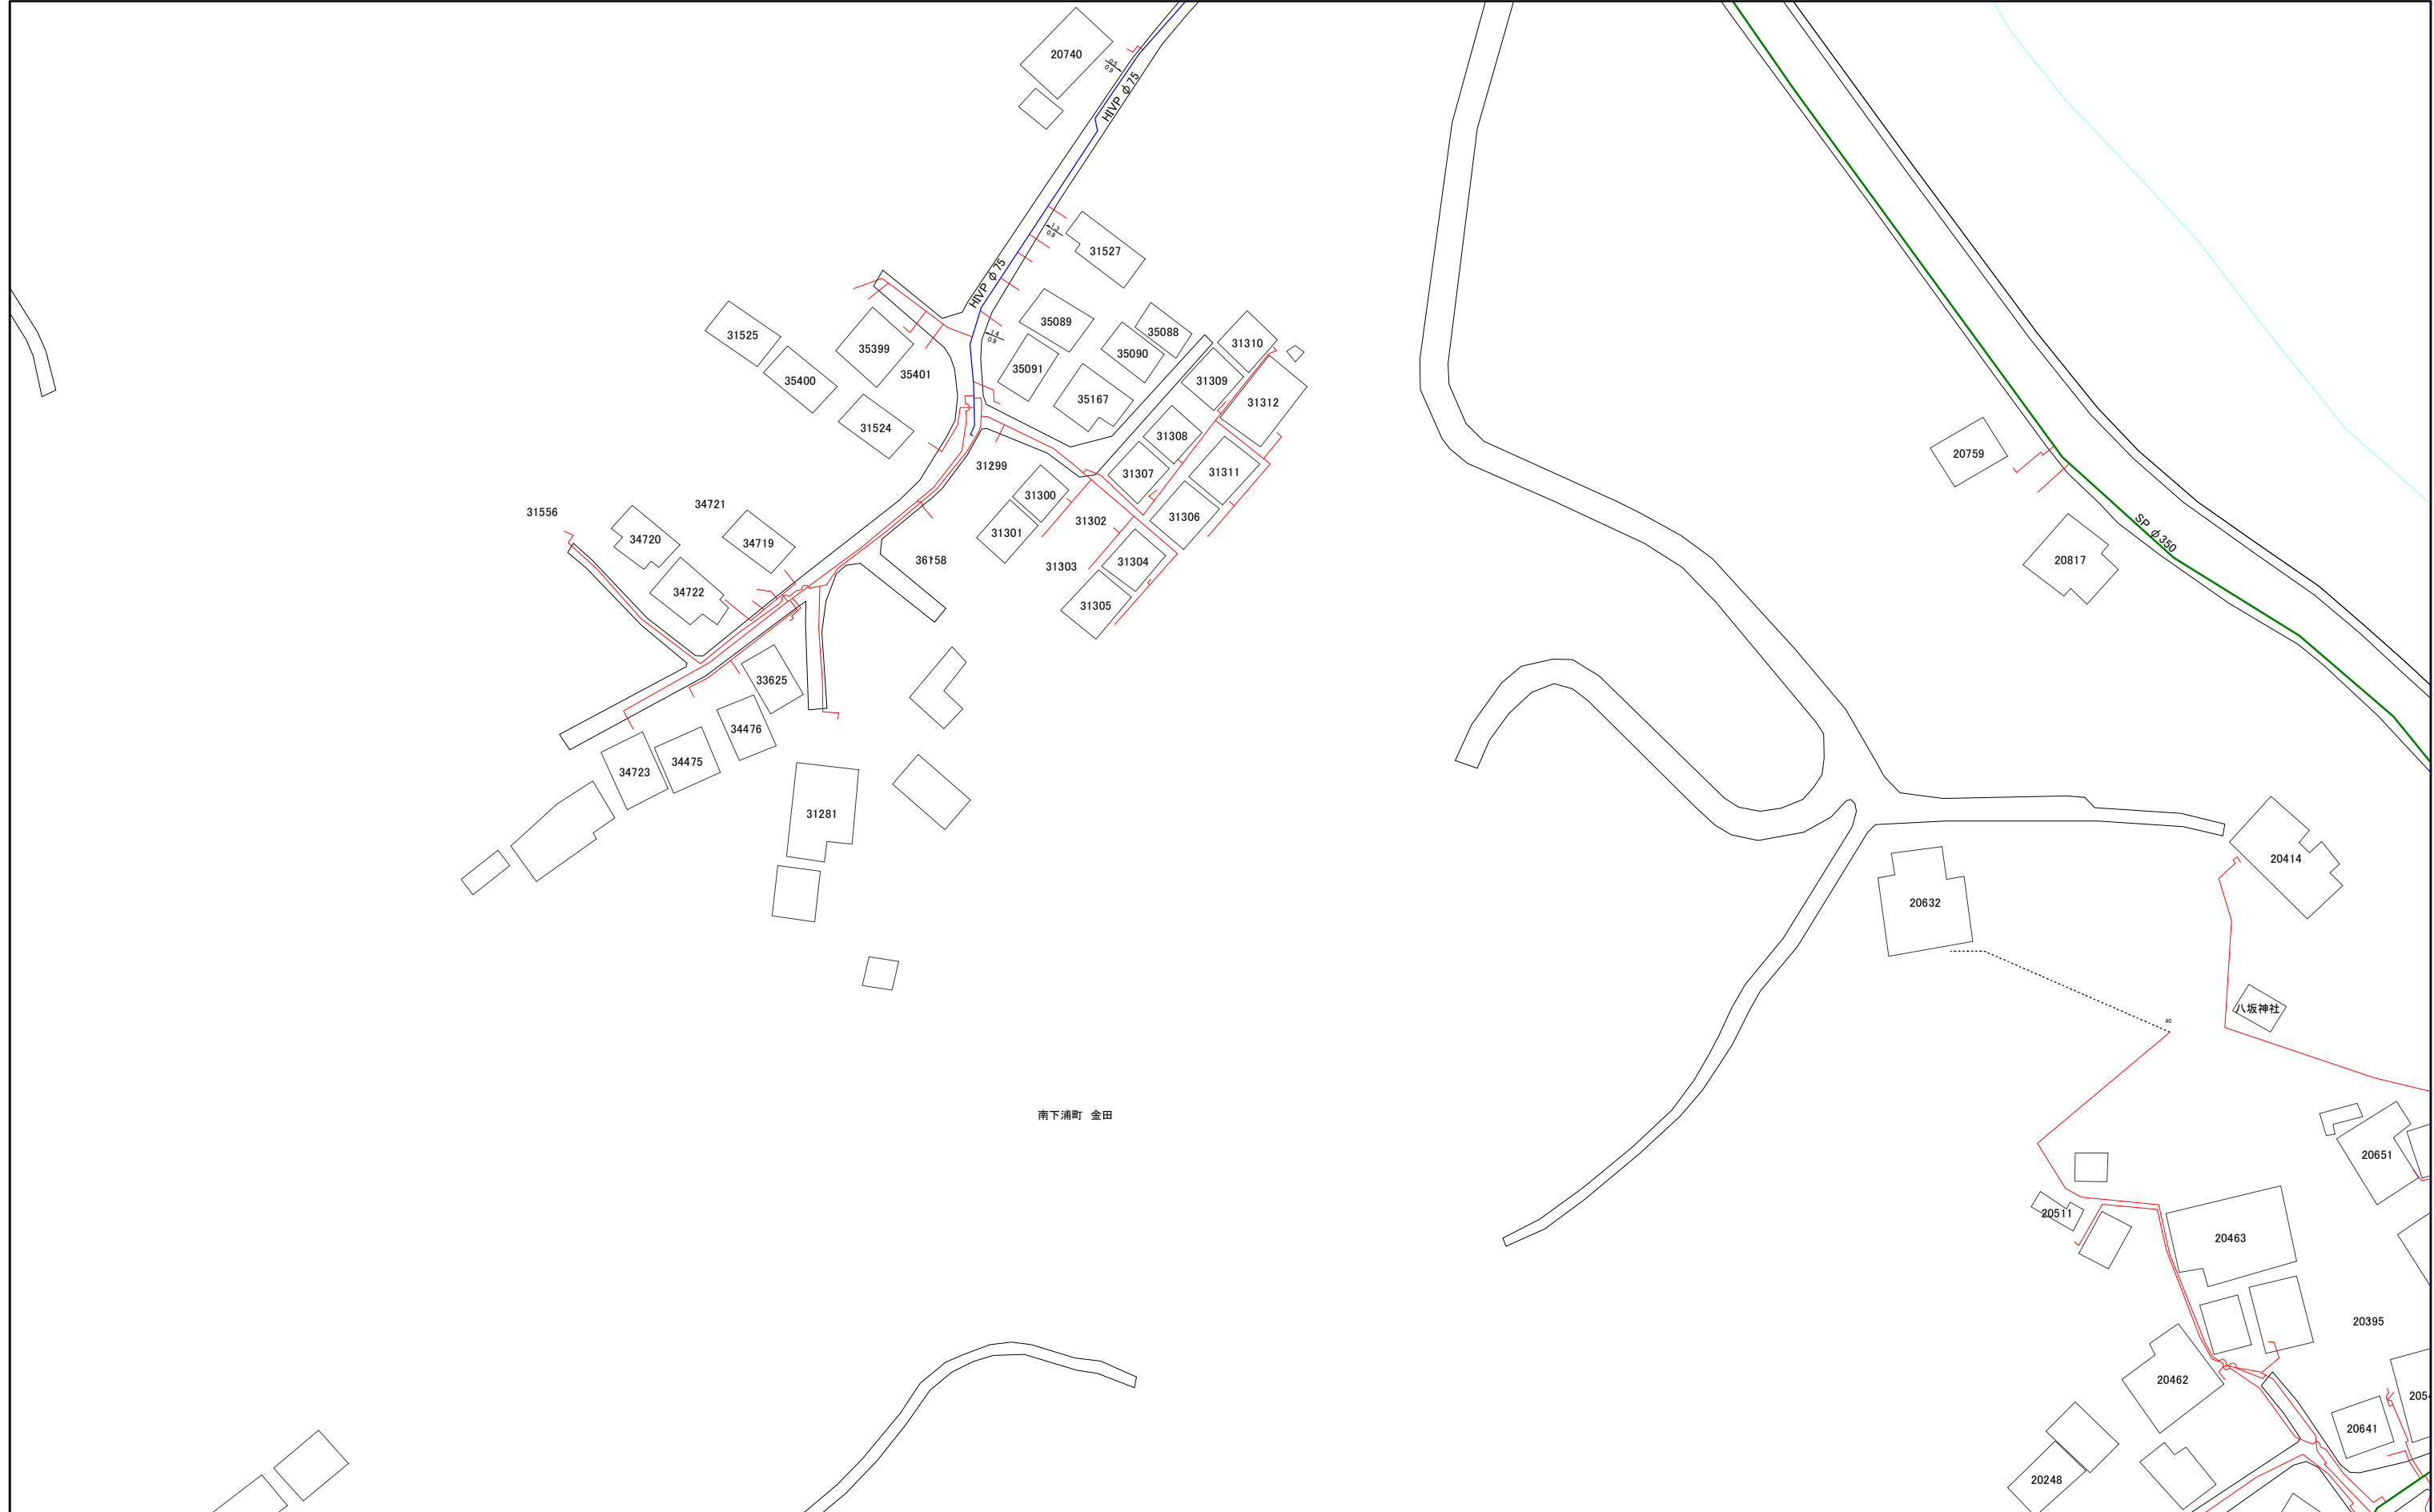


1:1,000





095-2	095-4	
096-1	096-3	101-1
096-2	096-4	101-2

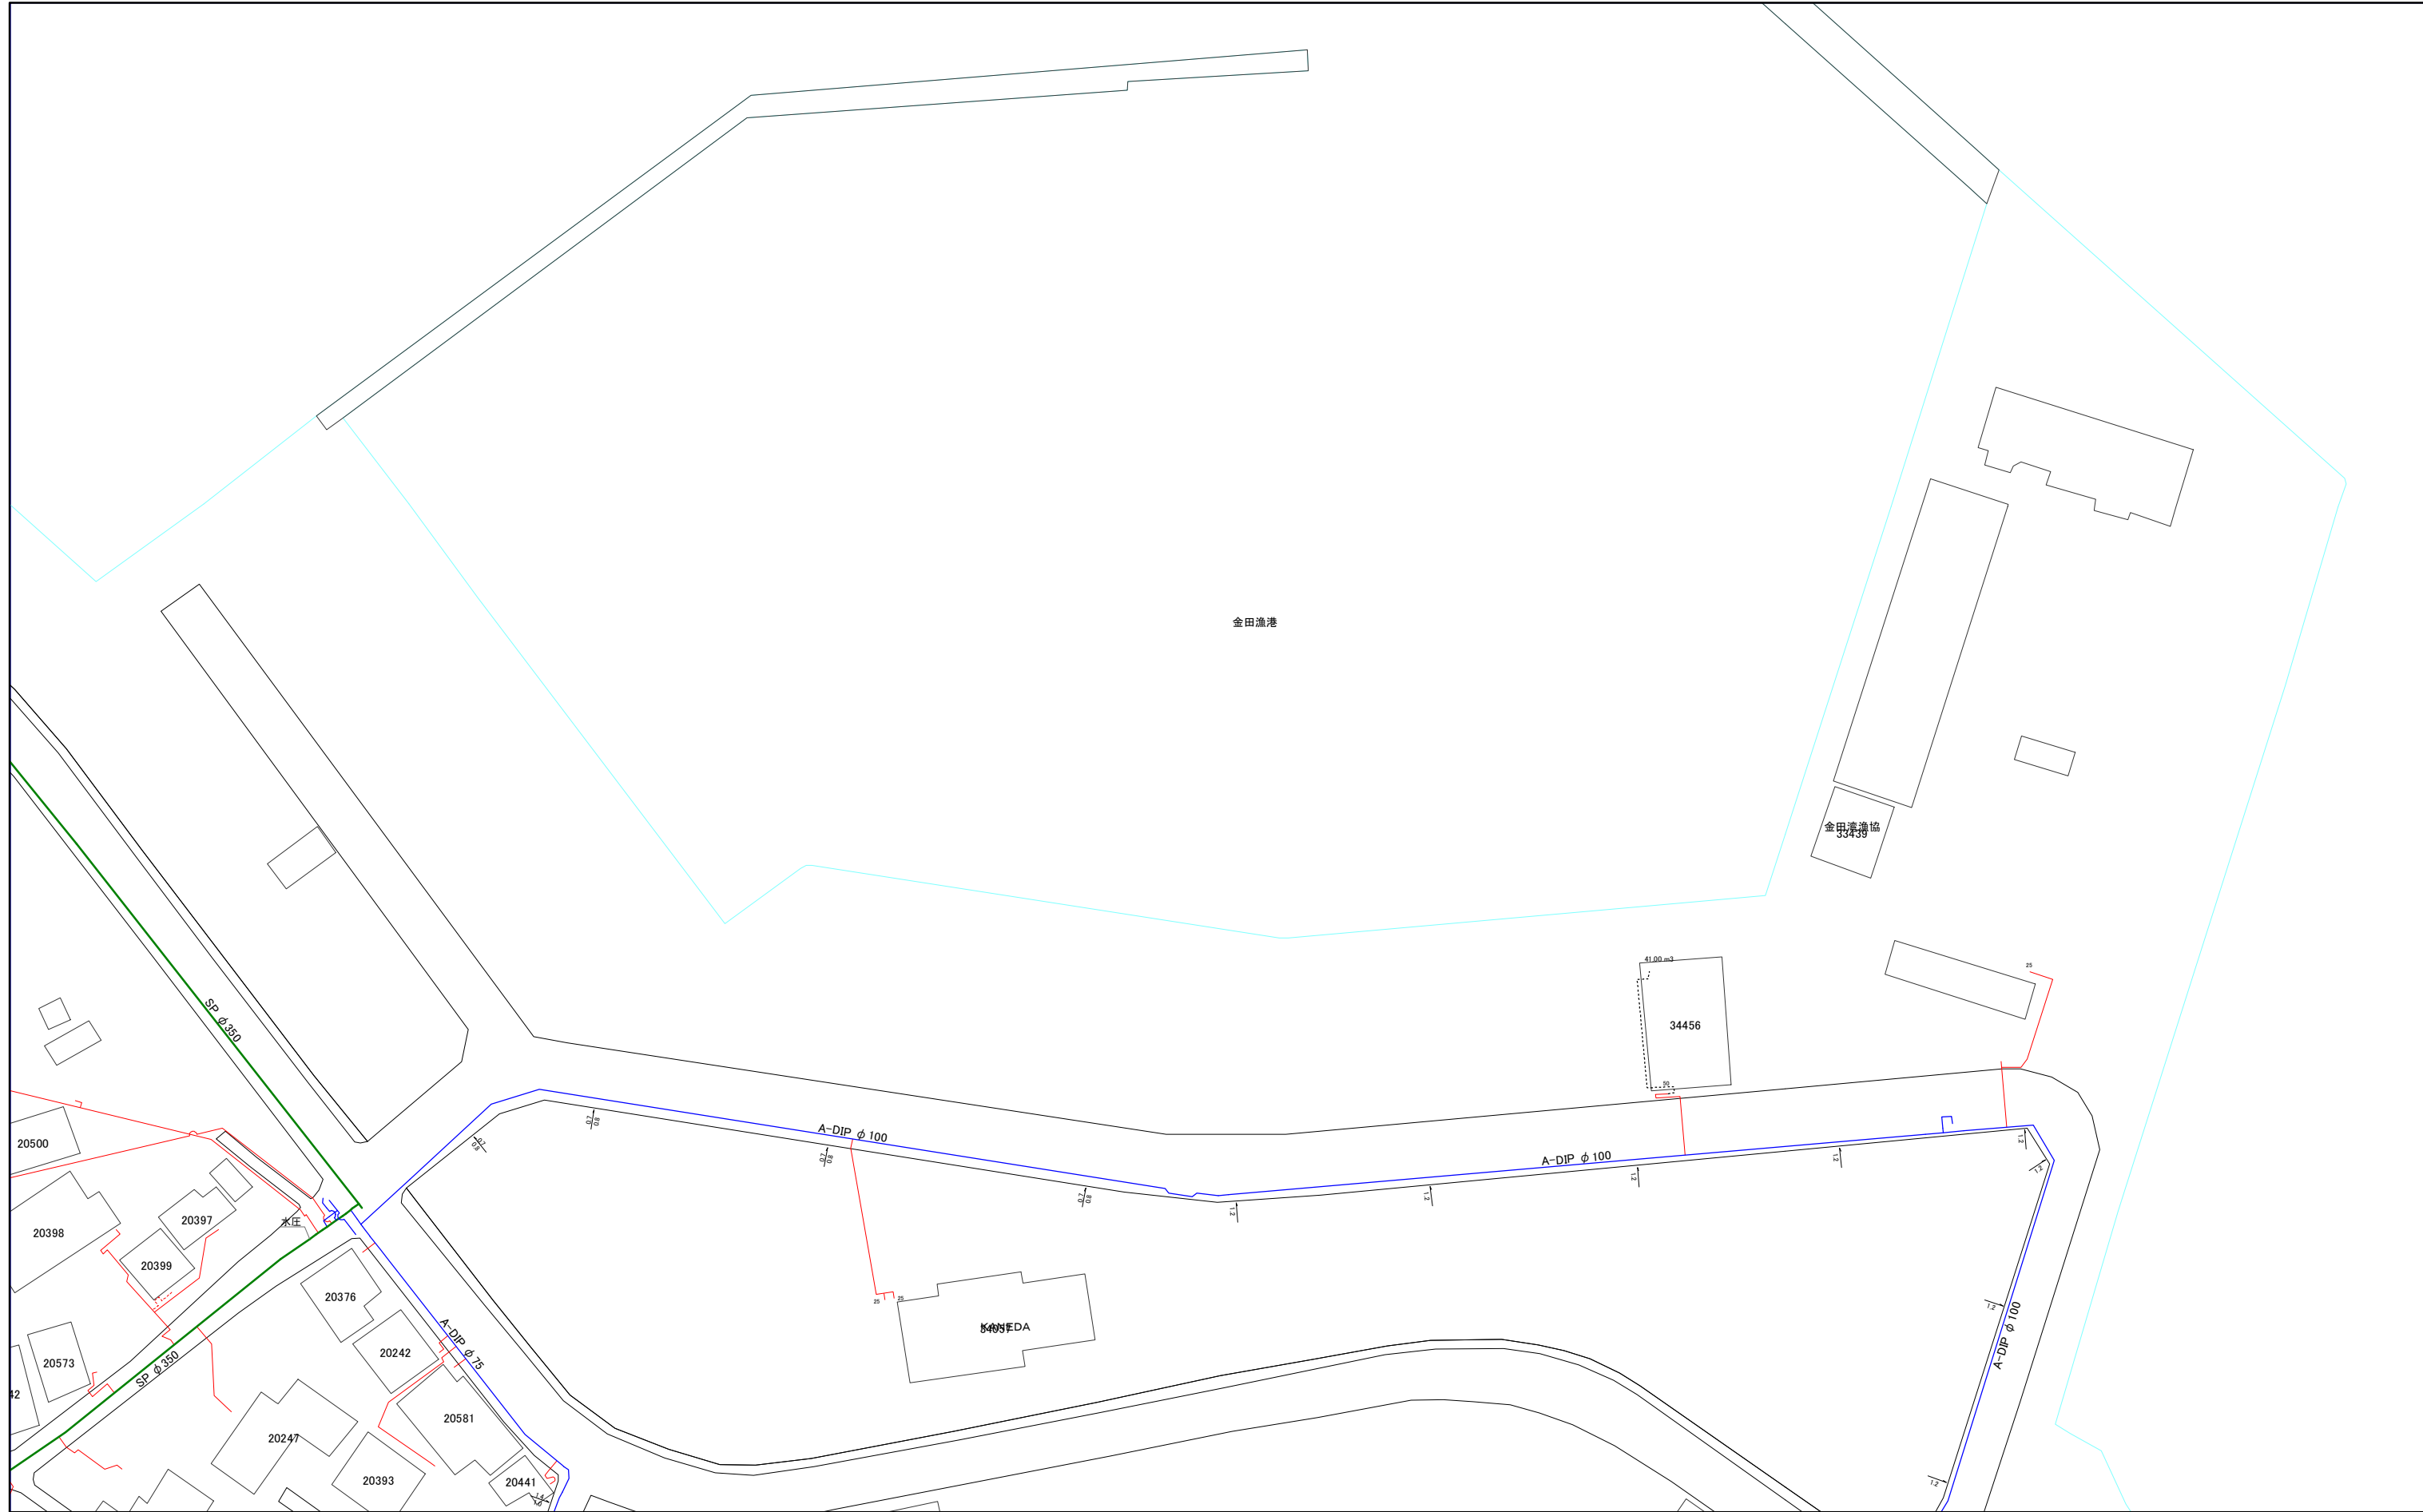

# 三浦市水道施設管理台帳



096-1	096-3	101-1
096-2	096-4	101-2
097-1	097-3	102-1

1:1,000

