

三浦市水道施設管理台帳

094-1




| | | |
|-------|-------|-------|
| 082-4 | 093-2 | 093-4 |
| 083-3 | 094-1 | 094-3 |
| 083-4 | 094-2 | 094-4 |

1:1,000



094-1


| | | |
|-------|-------|-------|
| 083-3 | 094-1 | 094-3 |
| 083-4 | 094-2 | 094-4 |
| 084-3 | 095-1 | 095-3 |

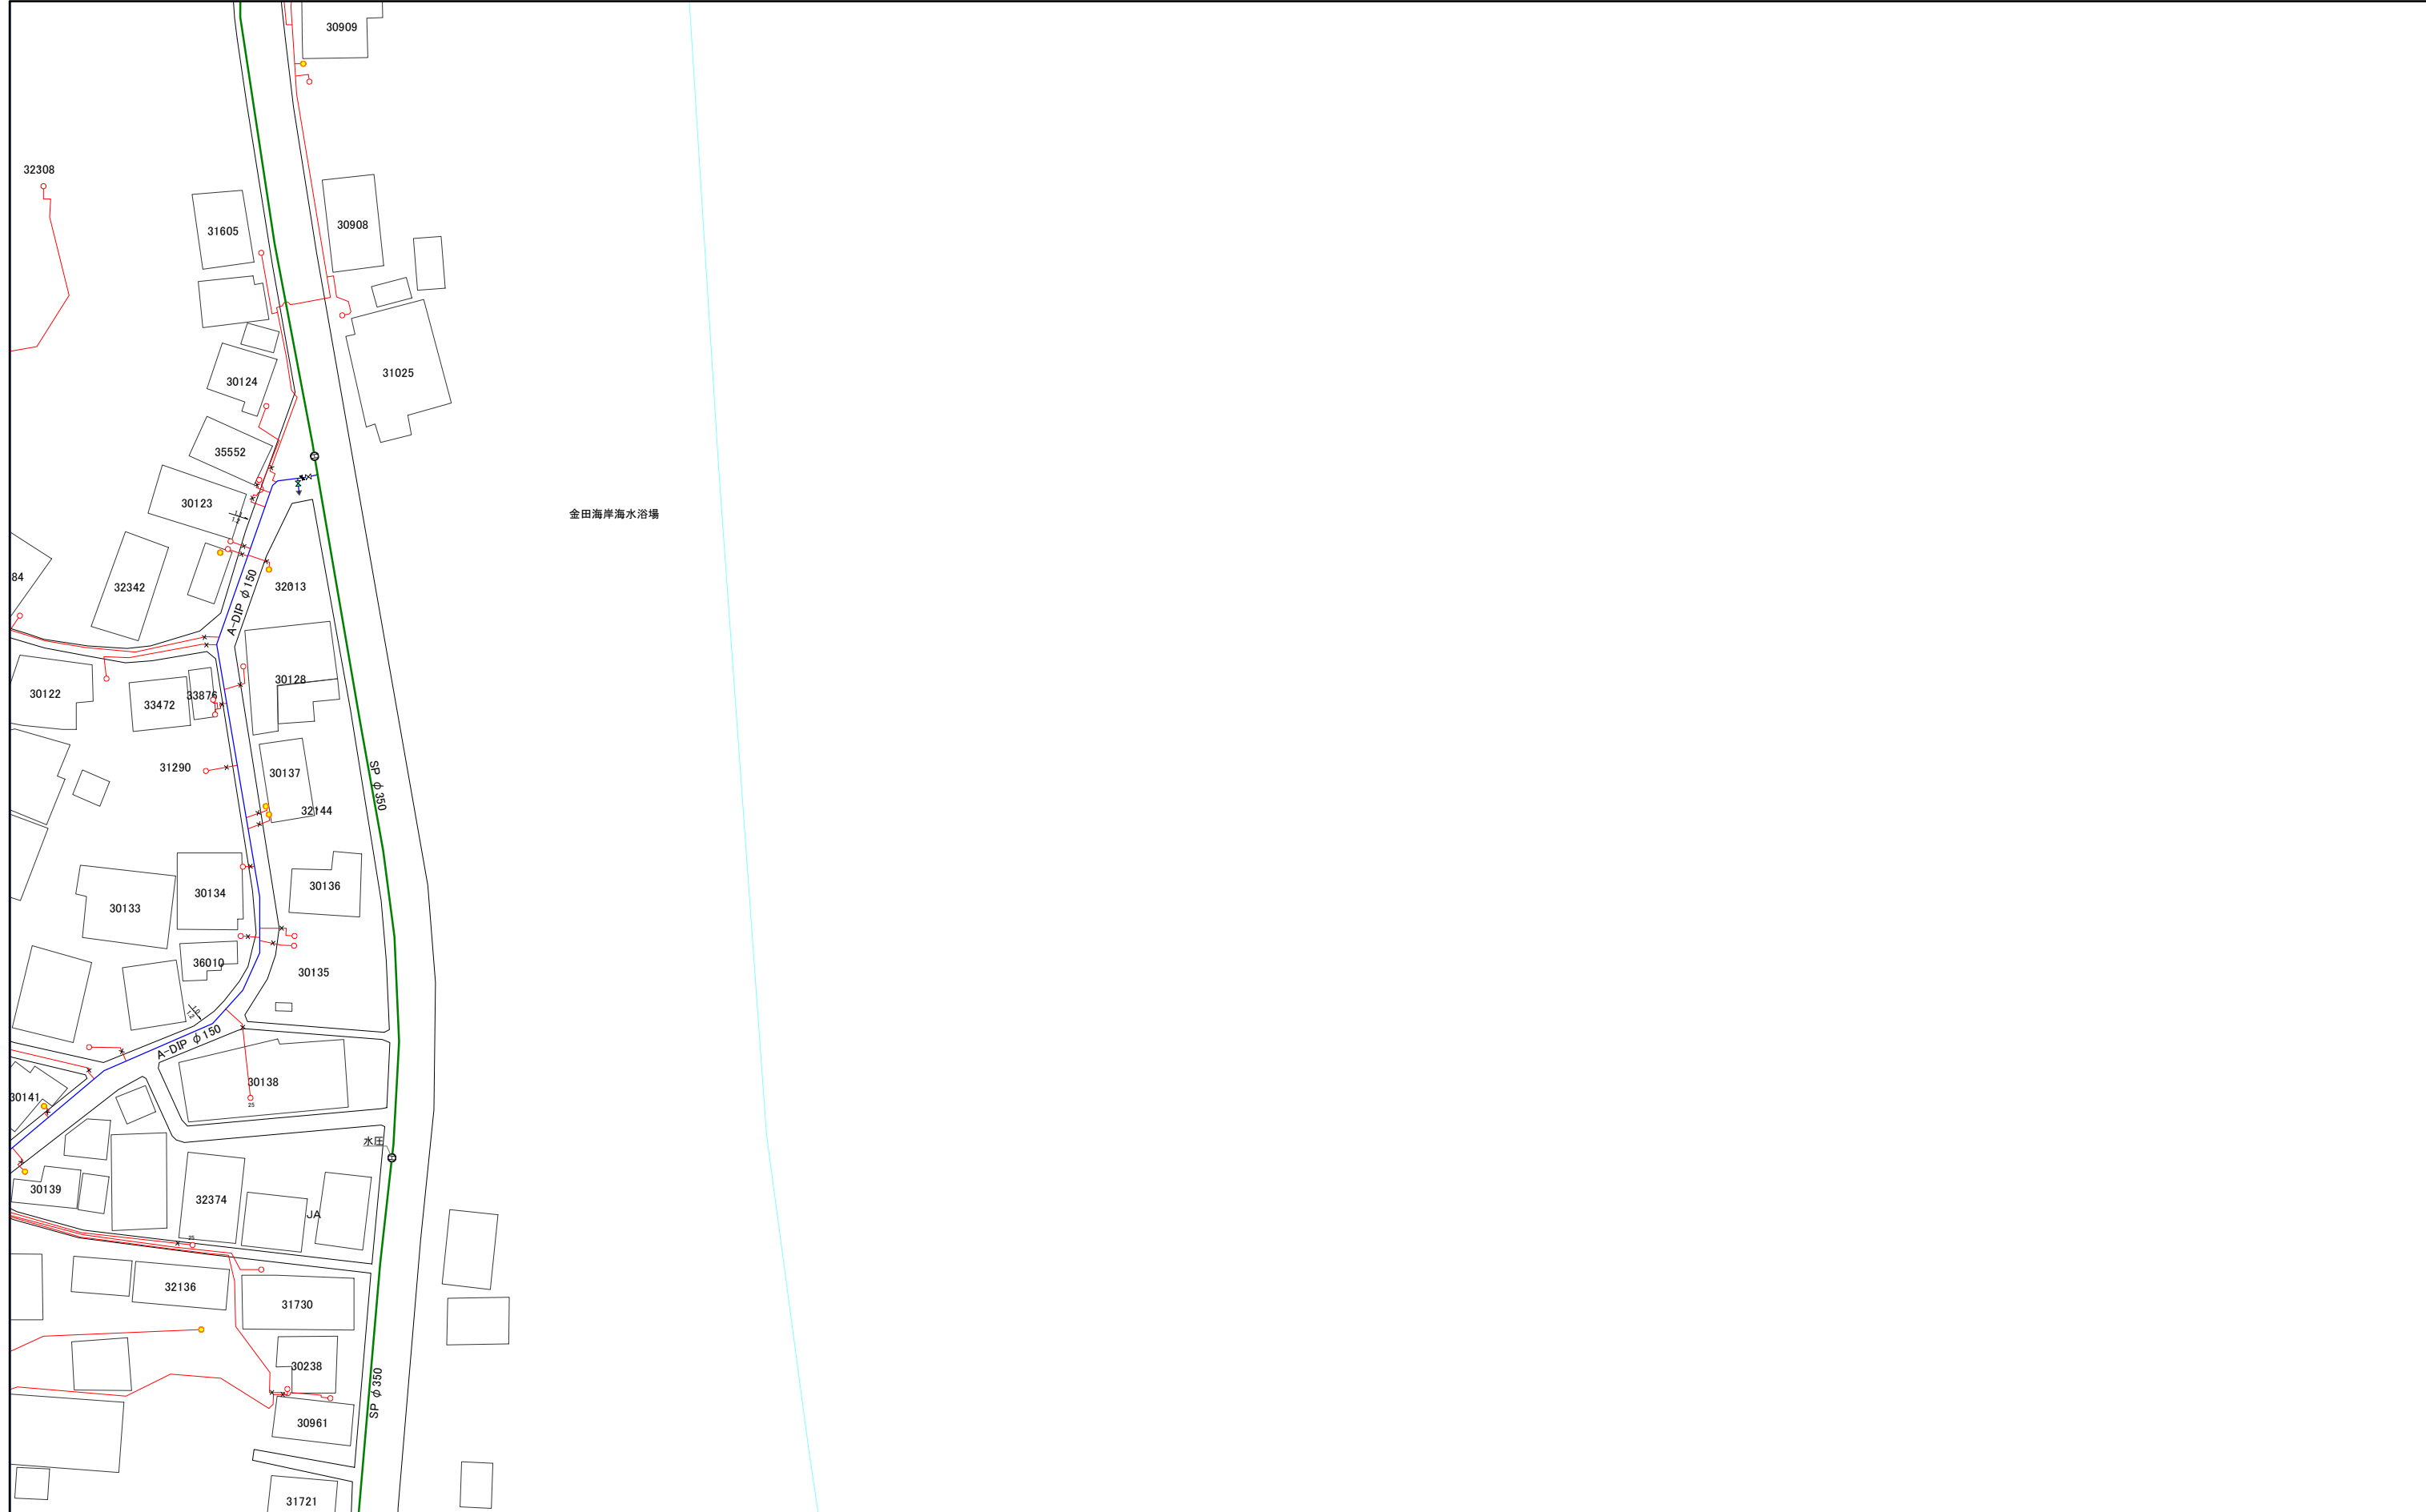

1:1,000



| | | |
|-------|-------|--|
| 093-2 | 093-4 | |
| 094-1 | 094-3 | |
| 094-2 | 094-4 | |

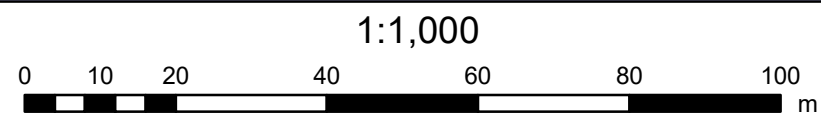

094-4

三浦市水道施設管理台帳

| | | |
|-------|-------|--|
| 094-1 | 094-3 | |
| 094-2 | 094-4 | |
| 095-1 | 095-3 | |




094-4



| | | |
|-------|-------|-------|
| 083-4 | 094-2 | 094-4 |
| 084-3 | 095-1 | 095-3 |
| 084-4 | 095-2 | 095-4 |

1:1,000



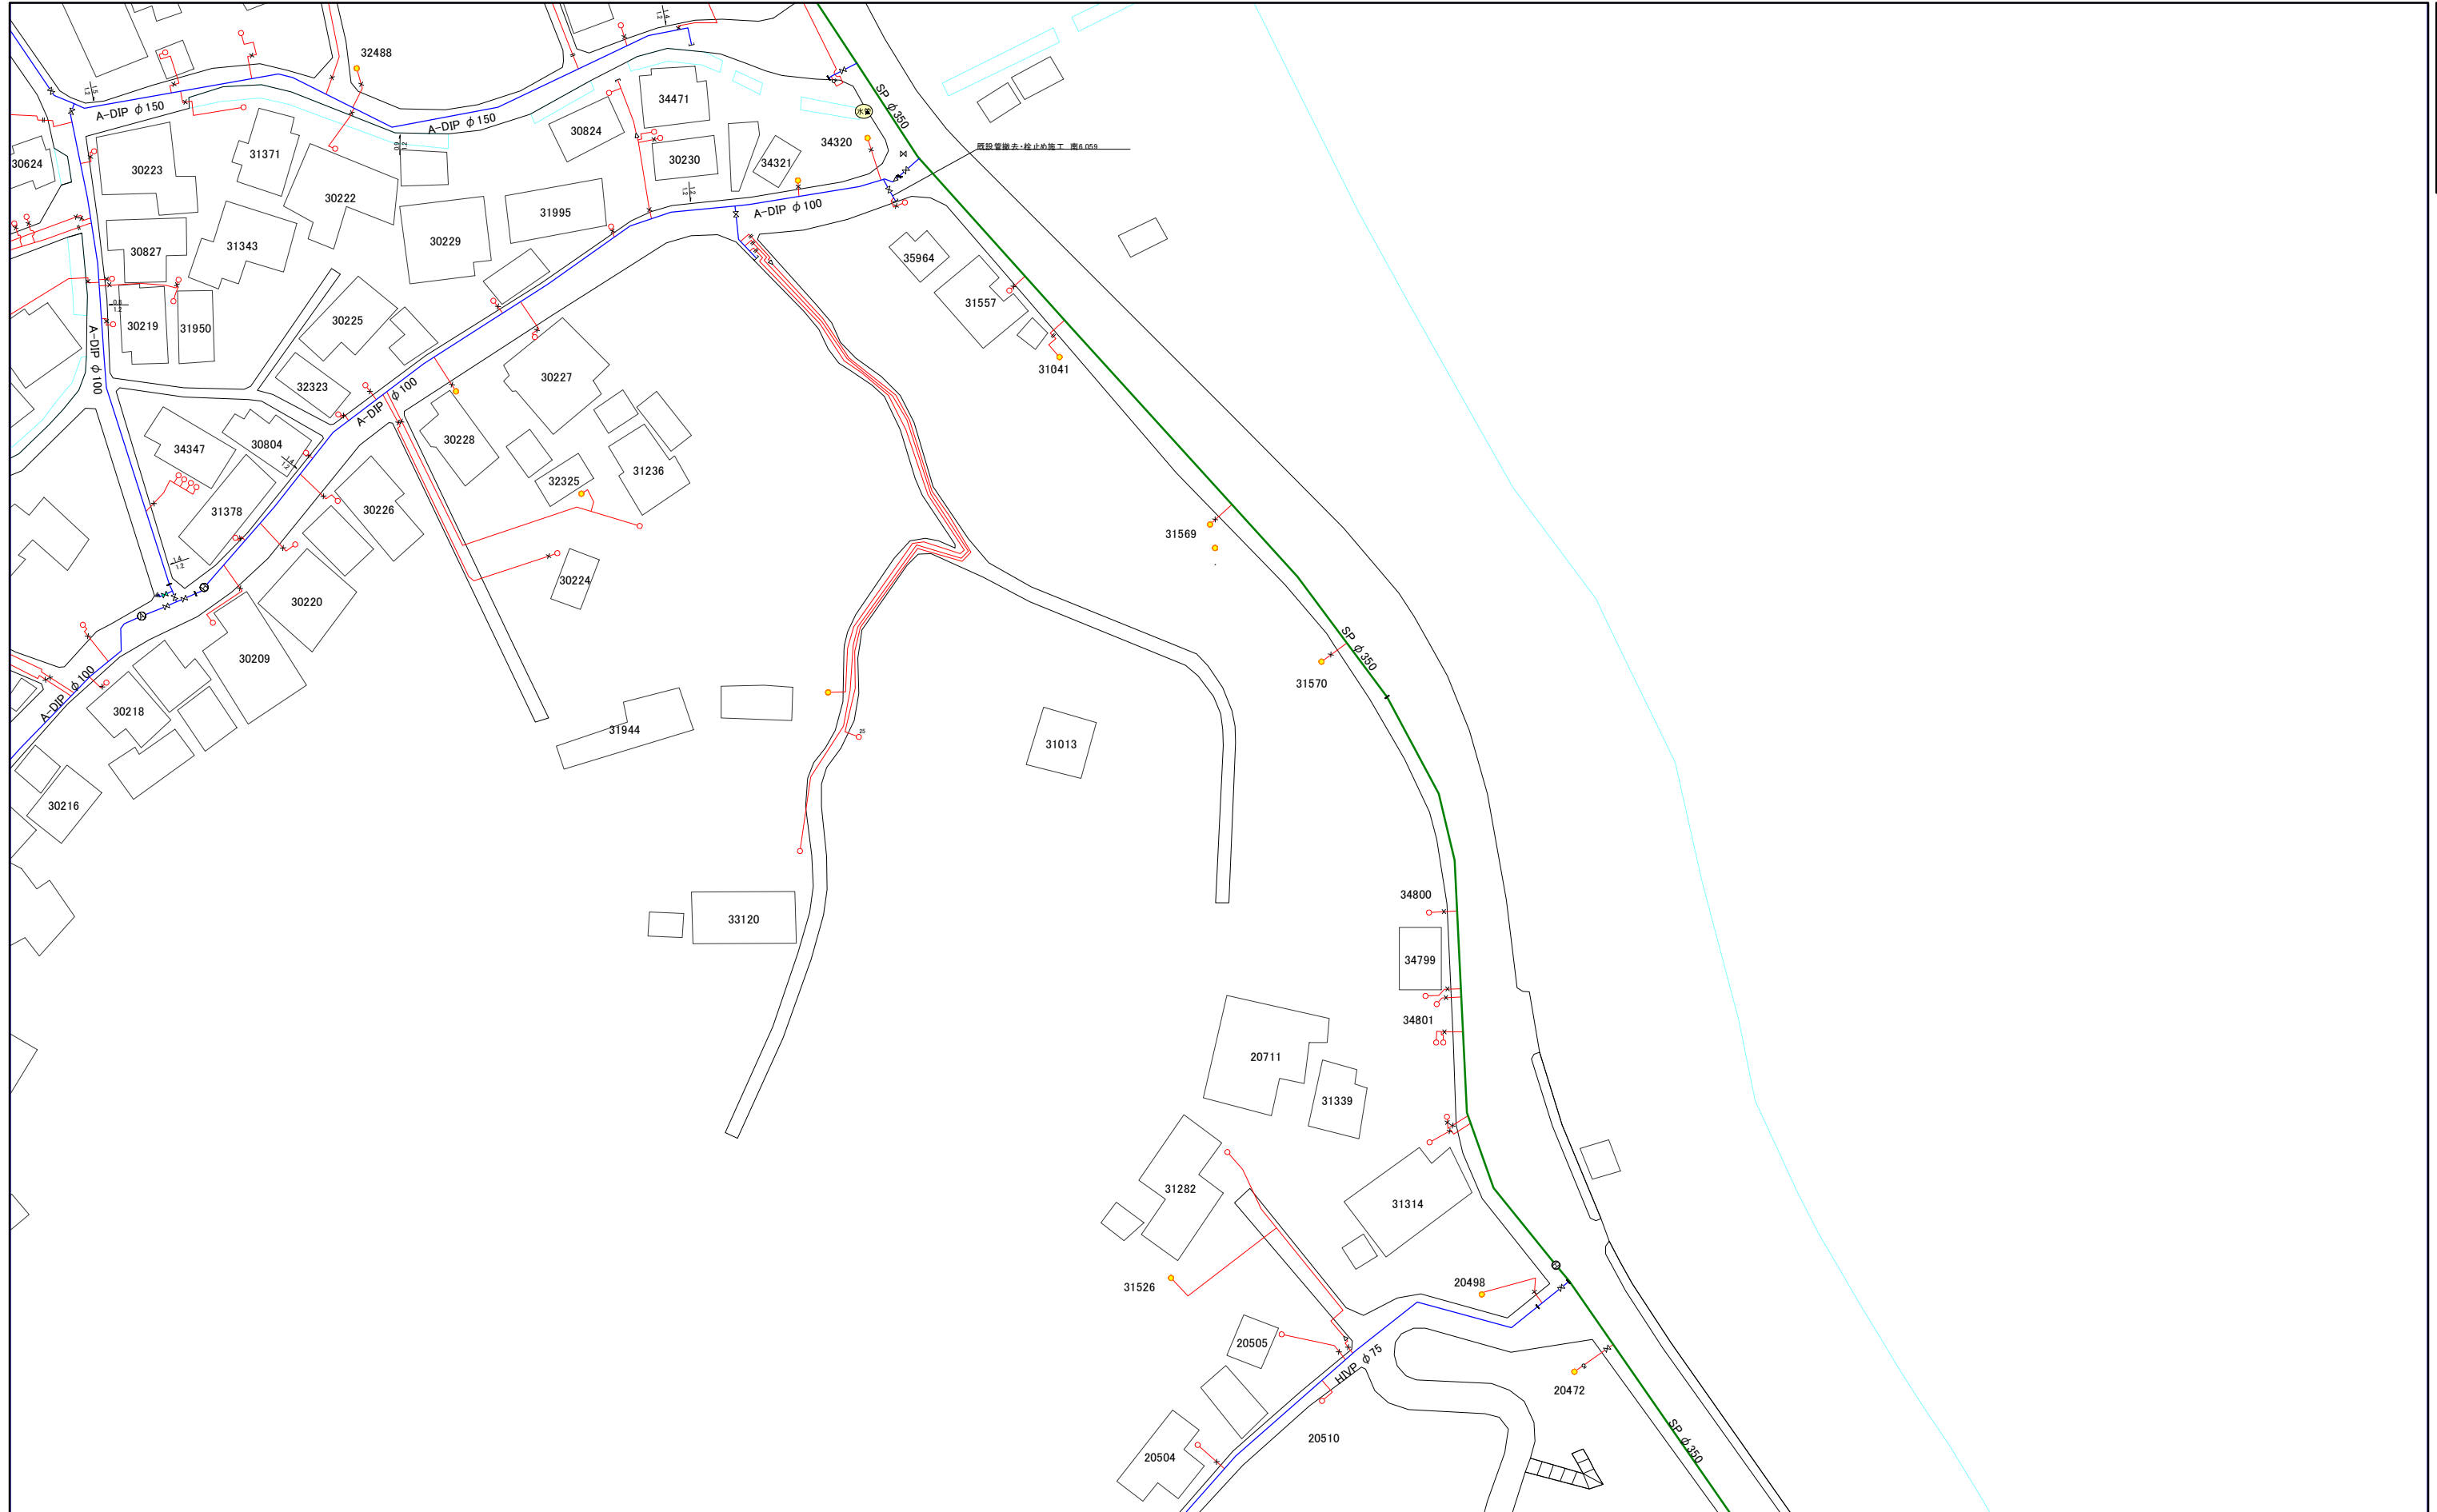

| | | |
|-------|-------|-------|
| 084-3 | 095-1 | 095-3 |
| 084-4 | 095-2 | 095-4 |
| 085-3 | 096-1 | 096-3 |

1:1,000



095-3

三浦市水道施設管理台帳

| | | |
|-------|-------|--|
| 094-2 | 094-4 | |
| 095-1 | 095-3 | |
| 095-2 | 095-4 | |



1:1,000



095-3

095-4

三浦市水道施設管理台帳

| | | |
|-------|-------|-------|
| 095-1 | 095-3 | |
| 095-2 | 095-4 | |
| 096-1 | 096-3 | 101-1 |




1:1,000



095-4


三浦市水道施設管理台帳

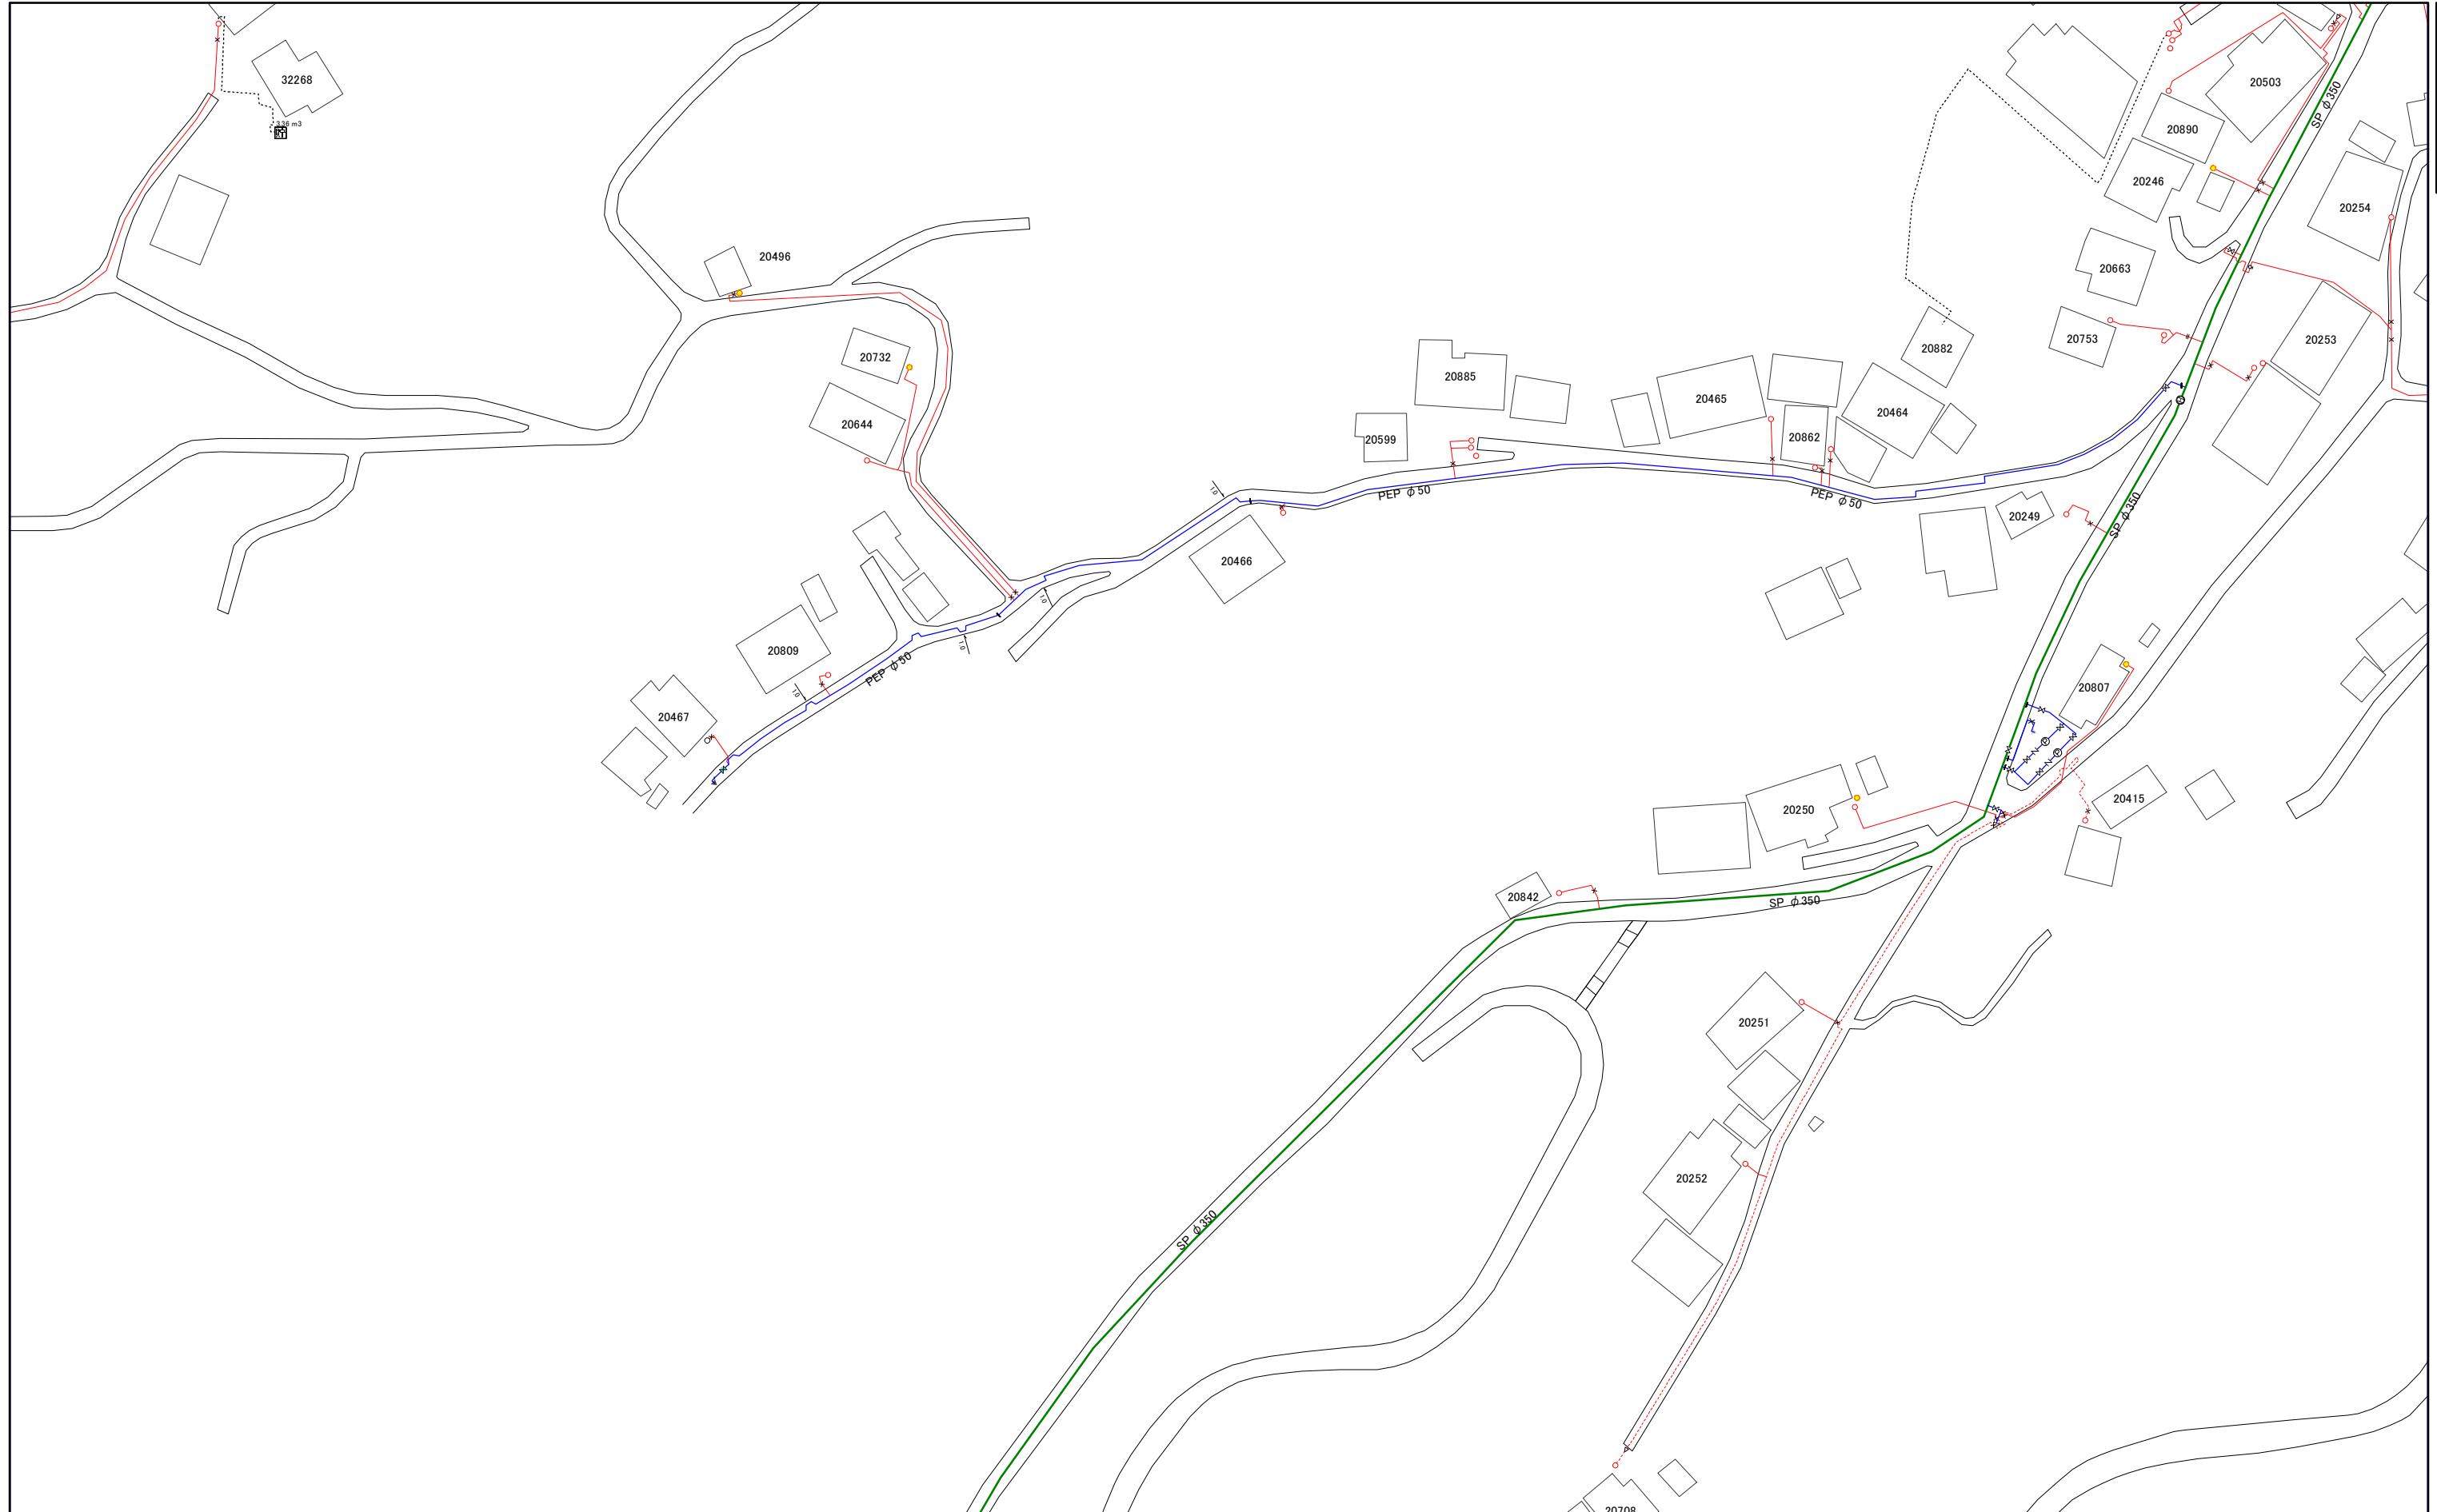

| | | |
|-------|-------|-------|
| 085-3 | 096-1 | 096-3 |
| 085-4 | 096-2 | 096-4 |
| 086-3 | 097-1 | 097-3 |




| | | |
|-------|-------|-------|
| 095-2 | 095-4 | |
| 096-1 | 096-3 | 101-1 |
| 096-2 | 096-4 | 101-2 |

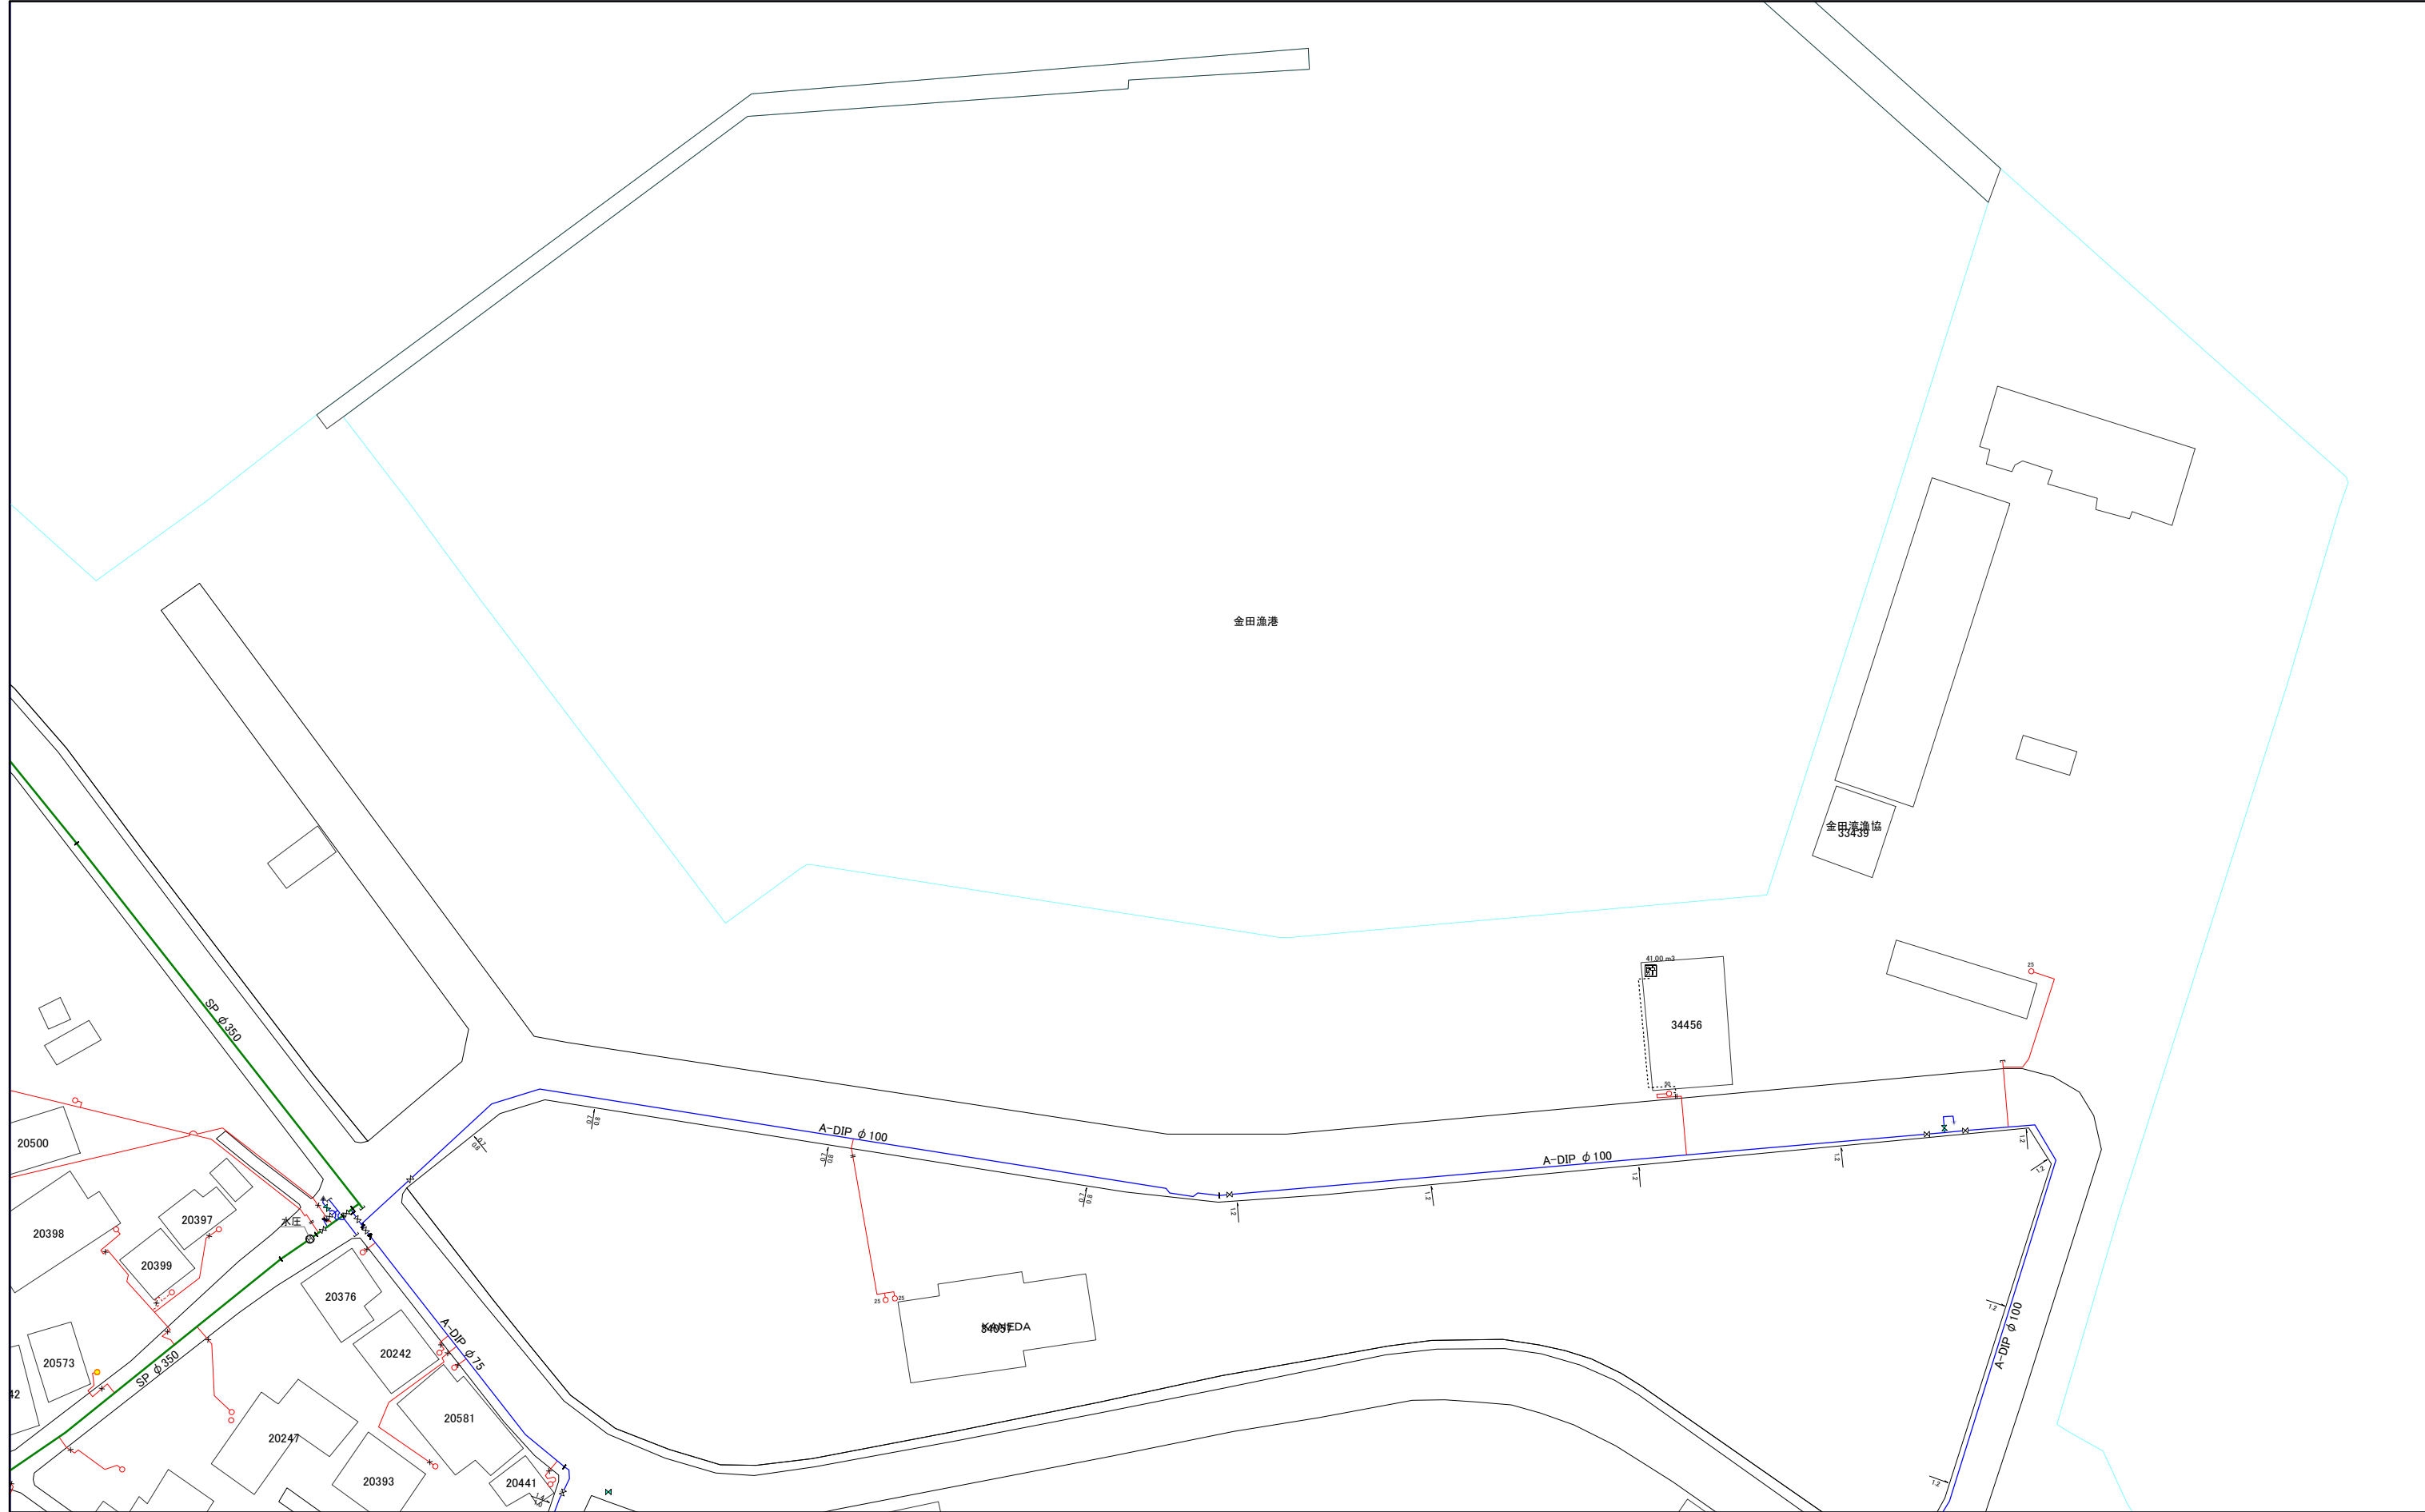

1:1,000



三浦市水道施設管理台帳

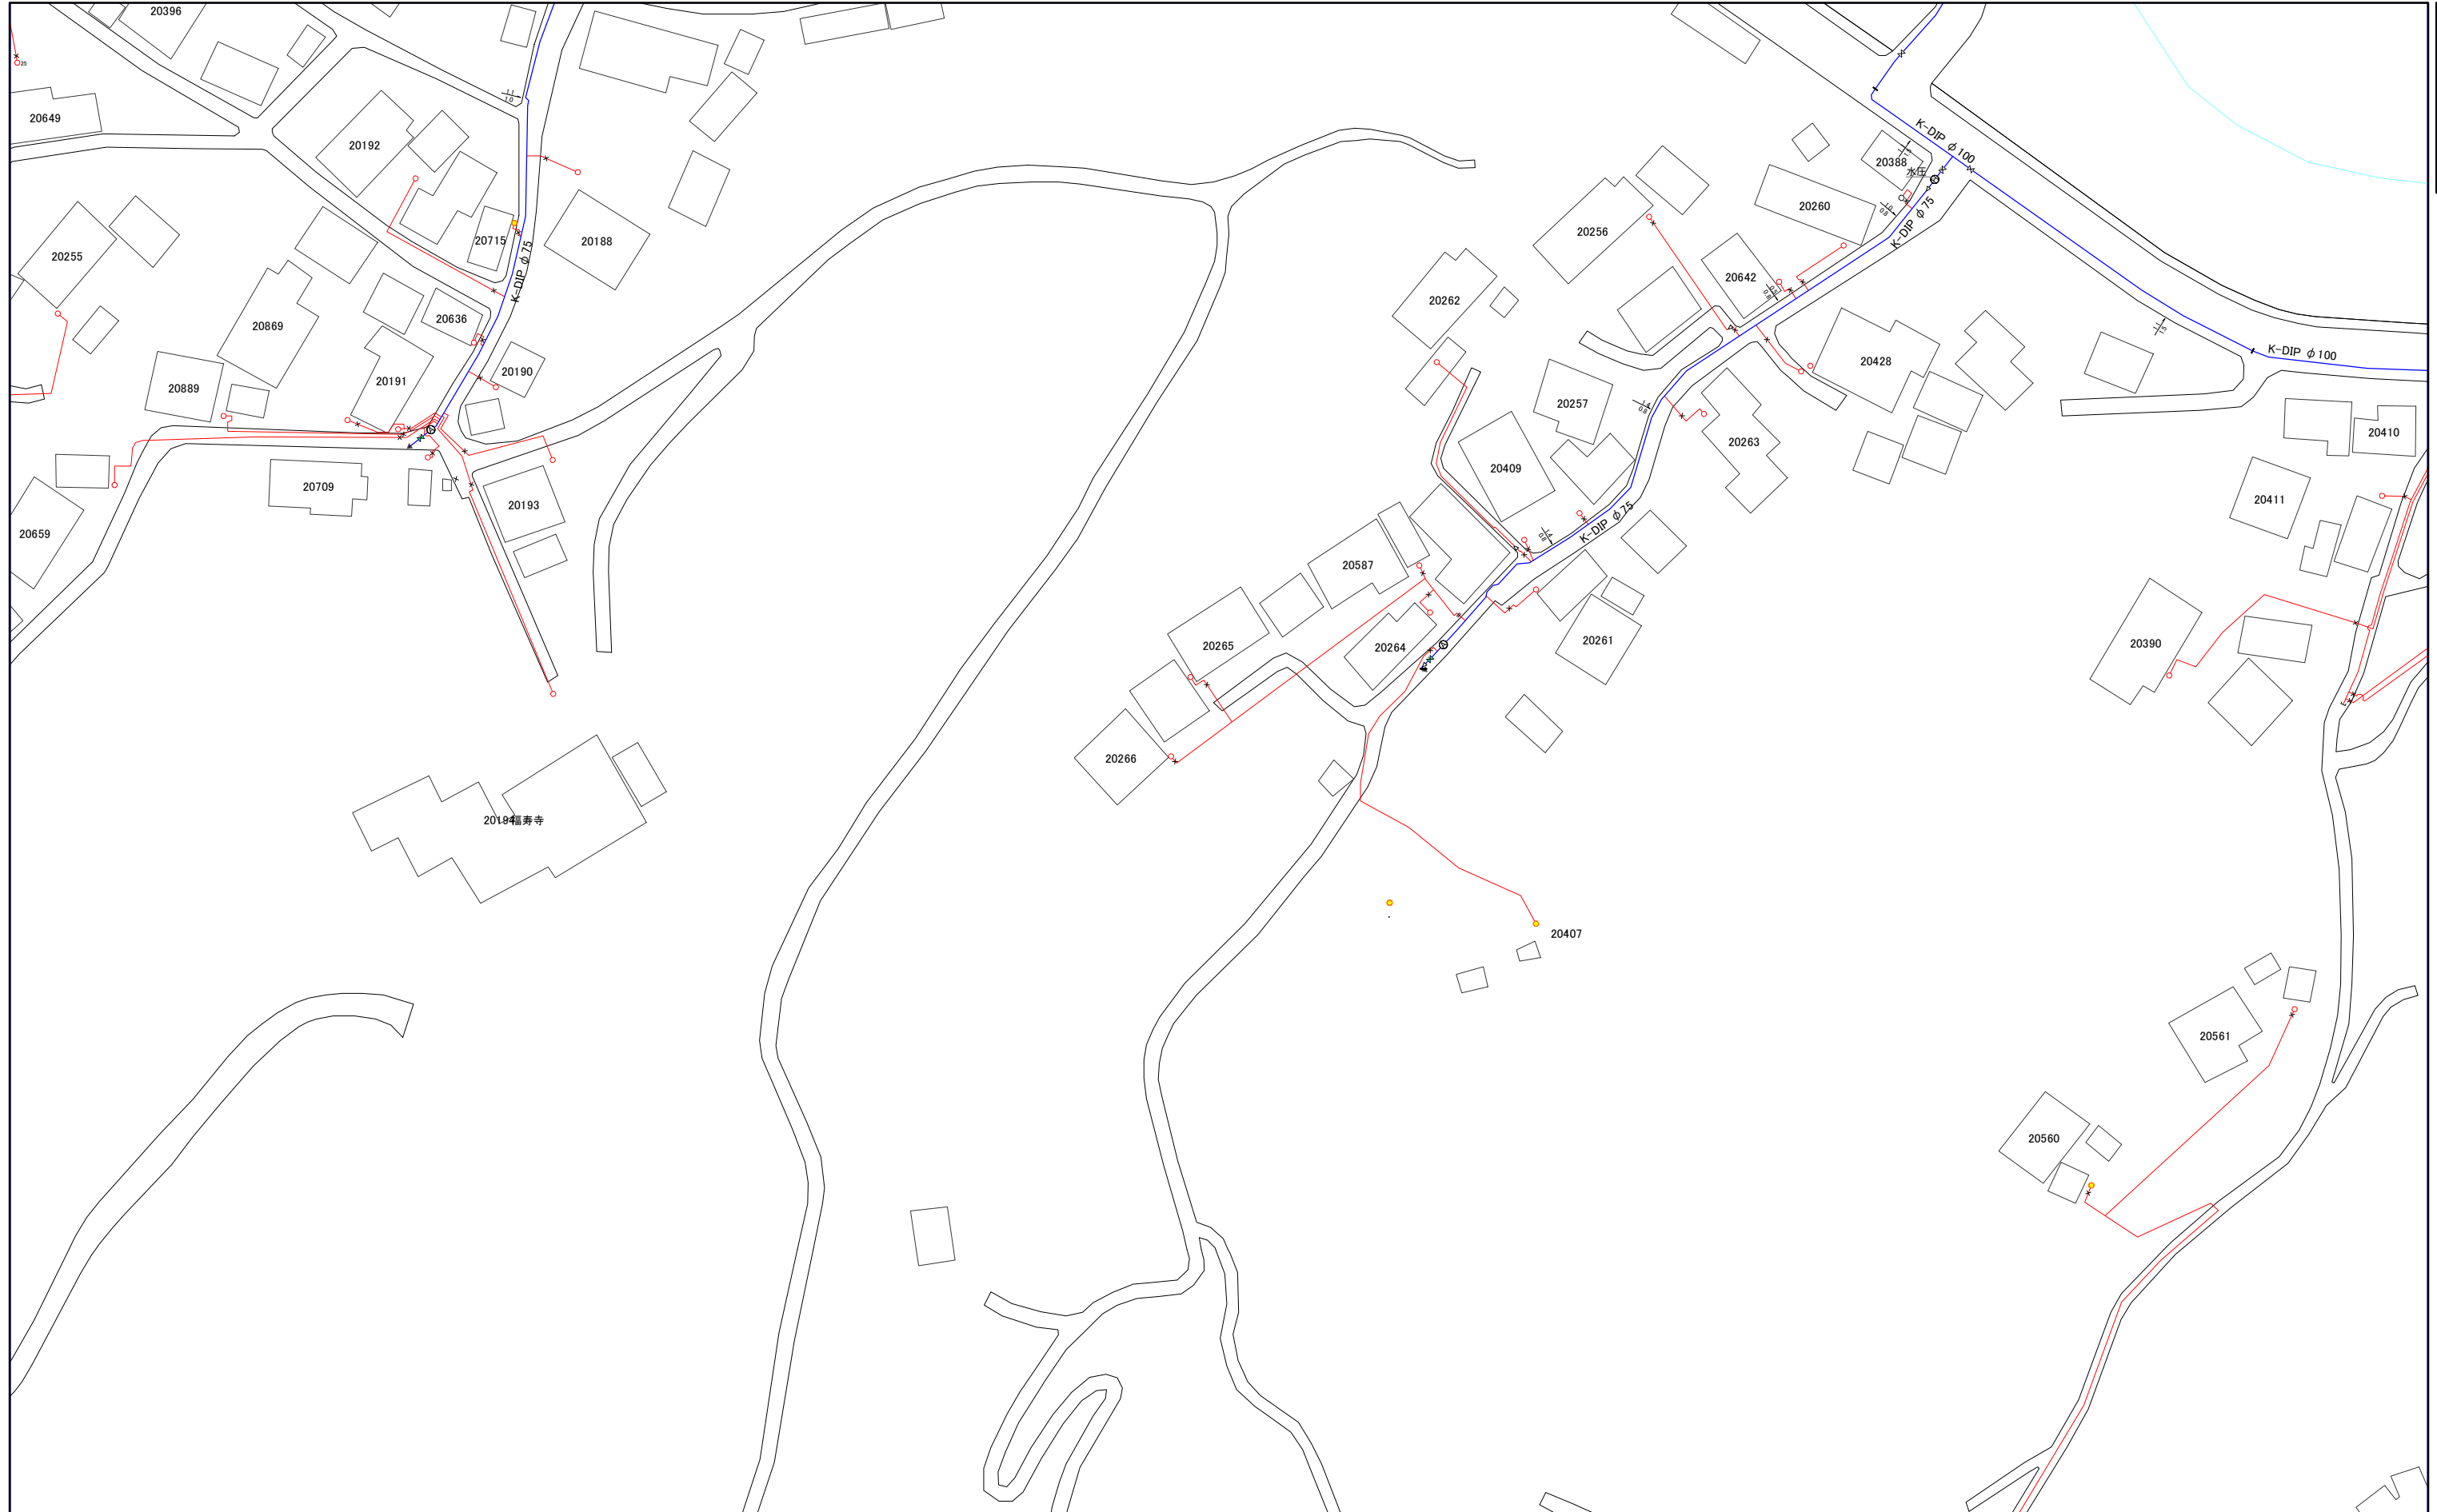

| | | |
|-------|-------|-------|
| 096-1 | 096-3 | 101-1 |
| 096-2 | 096-4 | 101-2 |
| 097-1 | 097-3 | 102-1 |

1:1,000



三浦市水道施設管理台帳

| | | |
|-------|-------|-------|
| 085-4 | 096-2 | 096-4 |
| 086-3 | 097-1 | 097-3 |
| 086-4 | 097-2 | 097-4 |



1:1,000



三浦市水道施設管理台帳


| | | |
|-------|-------|-------|
| 086-3 | 097-1 | 097-3 |
| 086-4 | 097-2 | 097-4 |
| 087-3 | 098-1 | 098-3 |



1:1,000



| | | |
|-------|-------|-------|
| 096-2 | 096-4 | 101-2 |
| 097-1 | 097-3 | 102-1 |
| 097-2 | 097-4 | 102-2 |

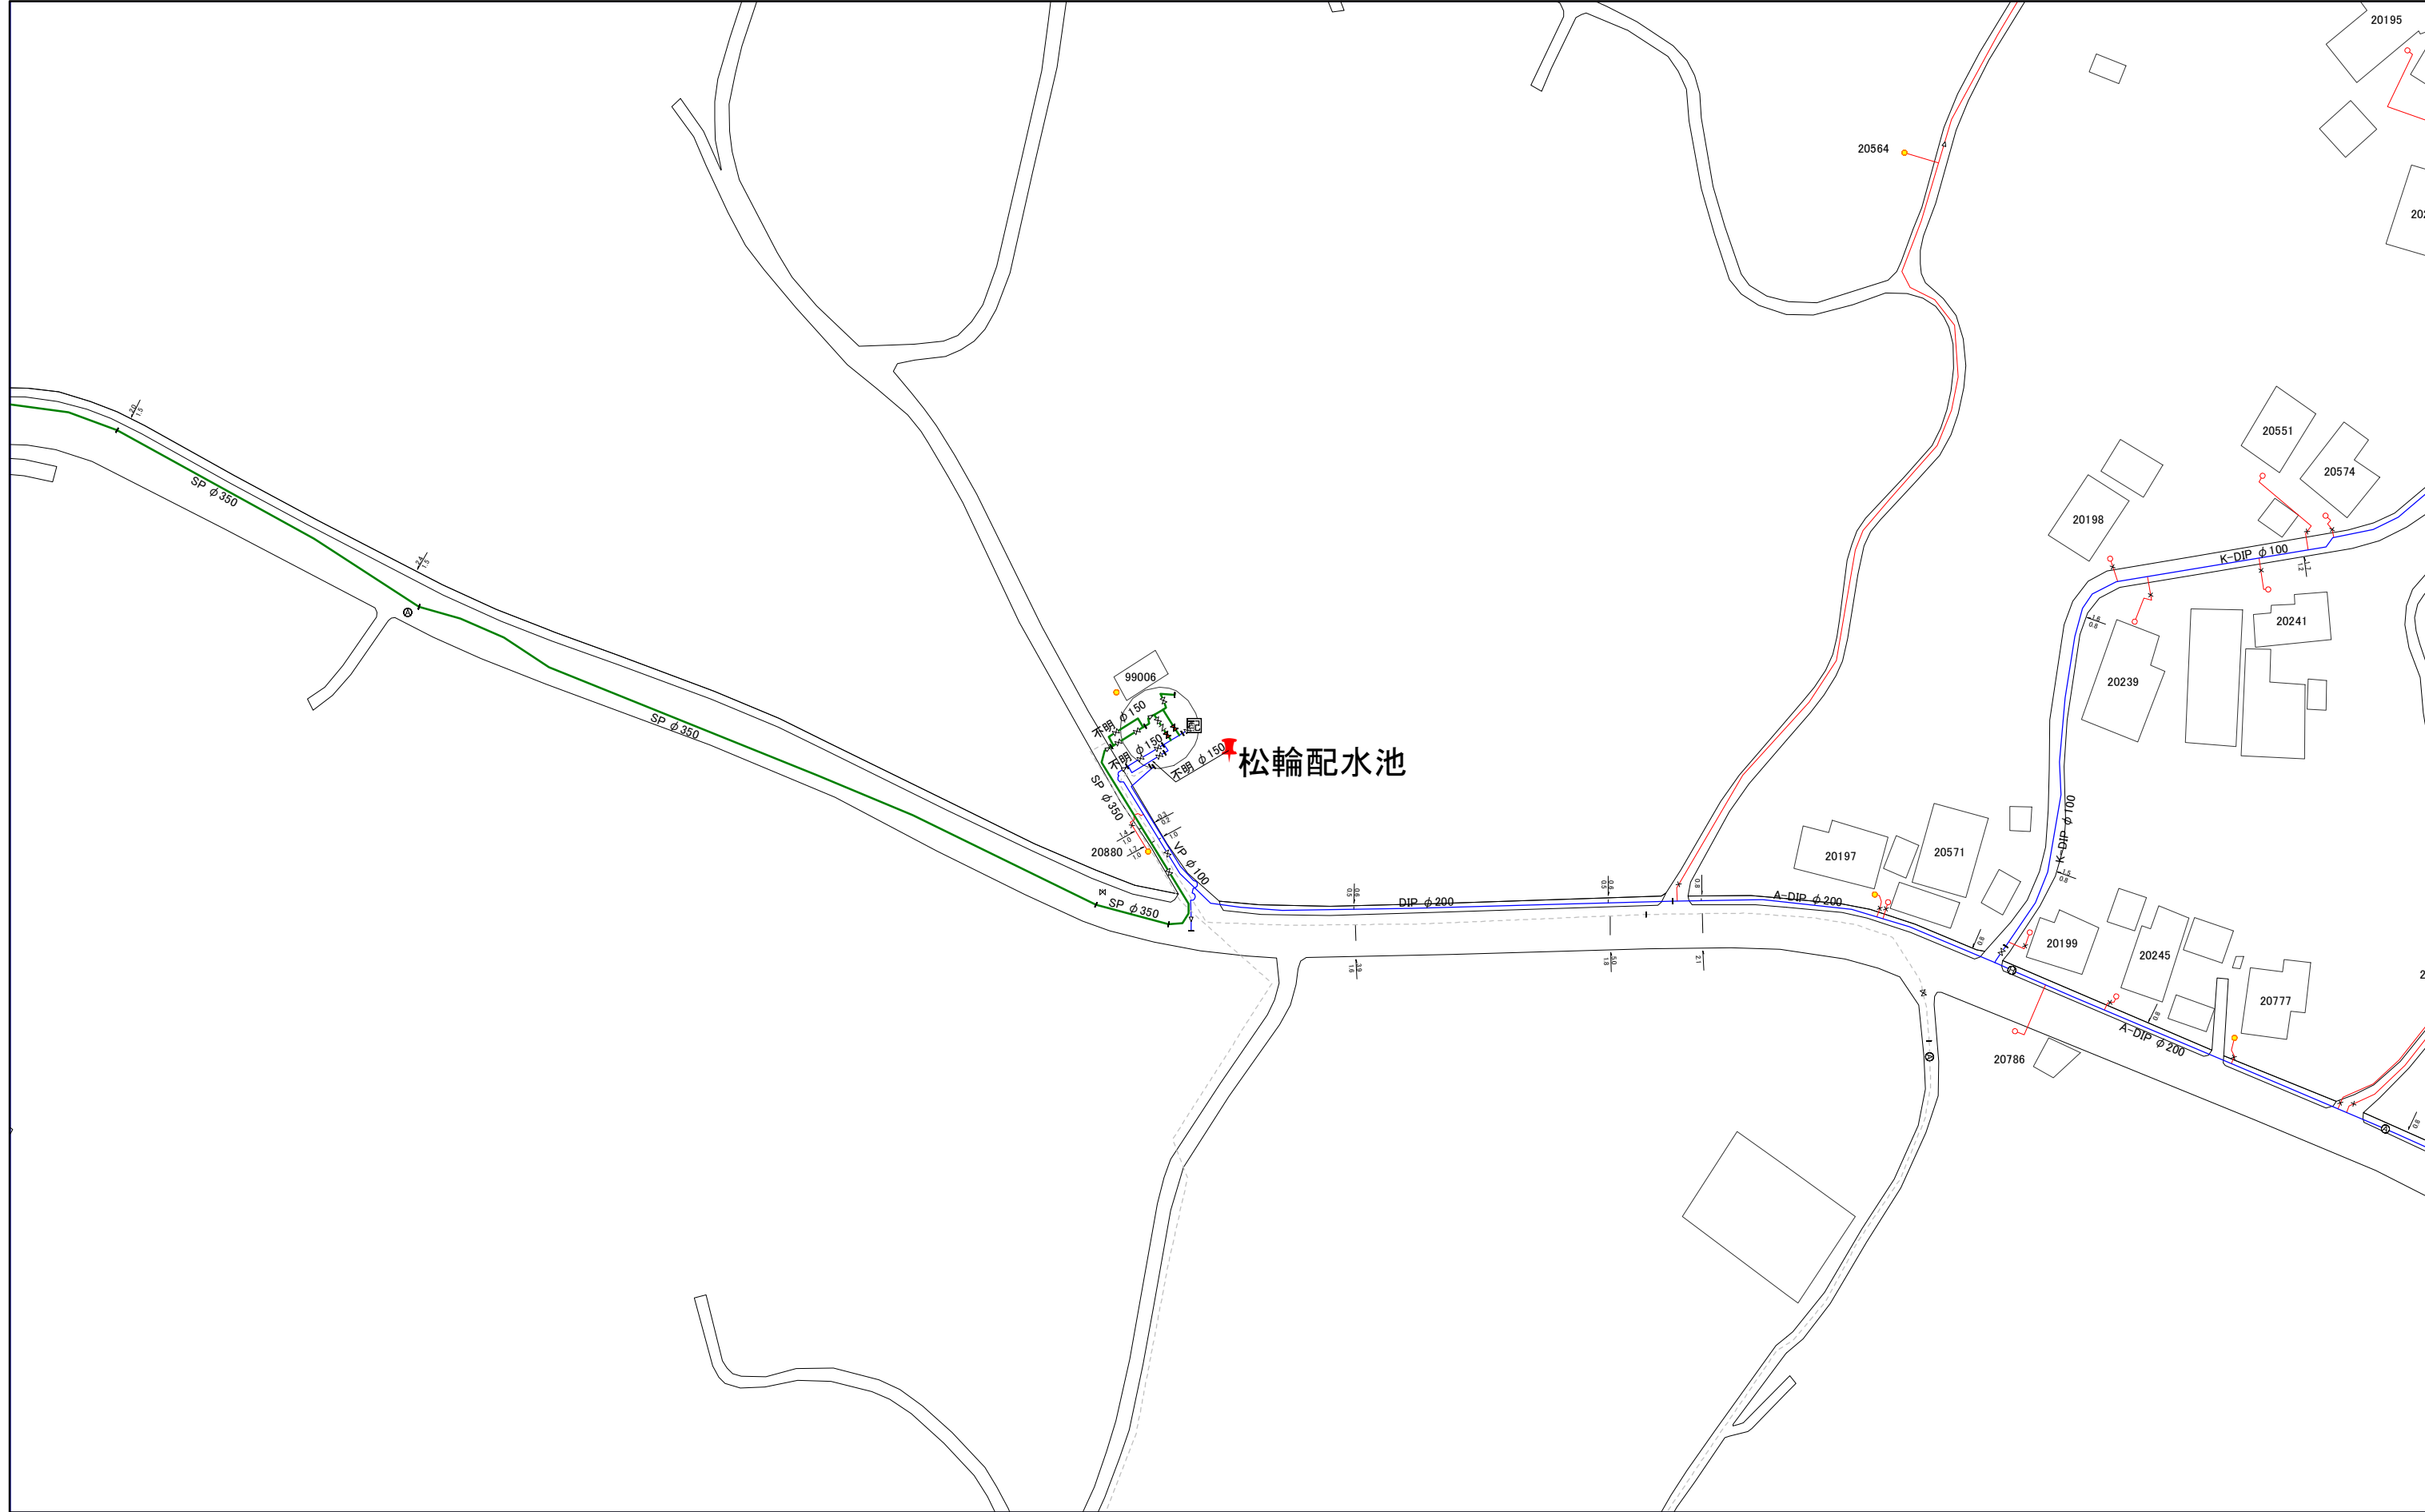


1:1,000



三浦市水道施設管理台帳

| | | |
|-------|-------|-------|
| 097-1 | 097-3 | 102-1 |
| 097-2 | 097-4 | 102-2 |
| 098-1 | 098-3 | 103-1 |

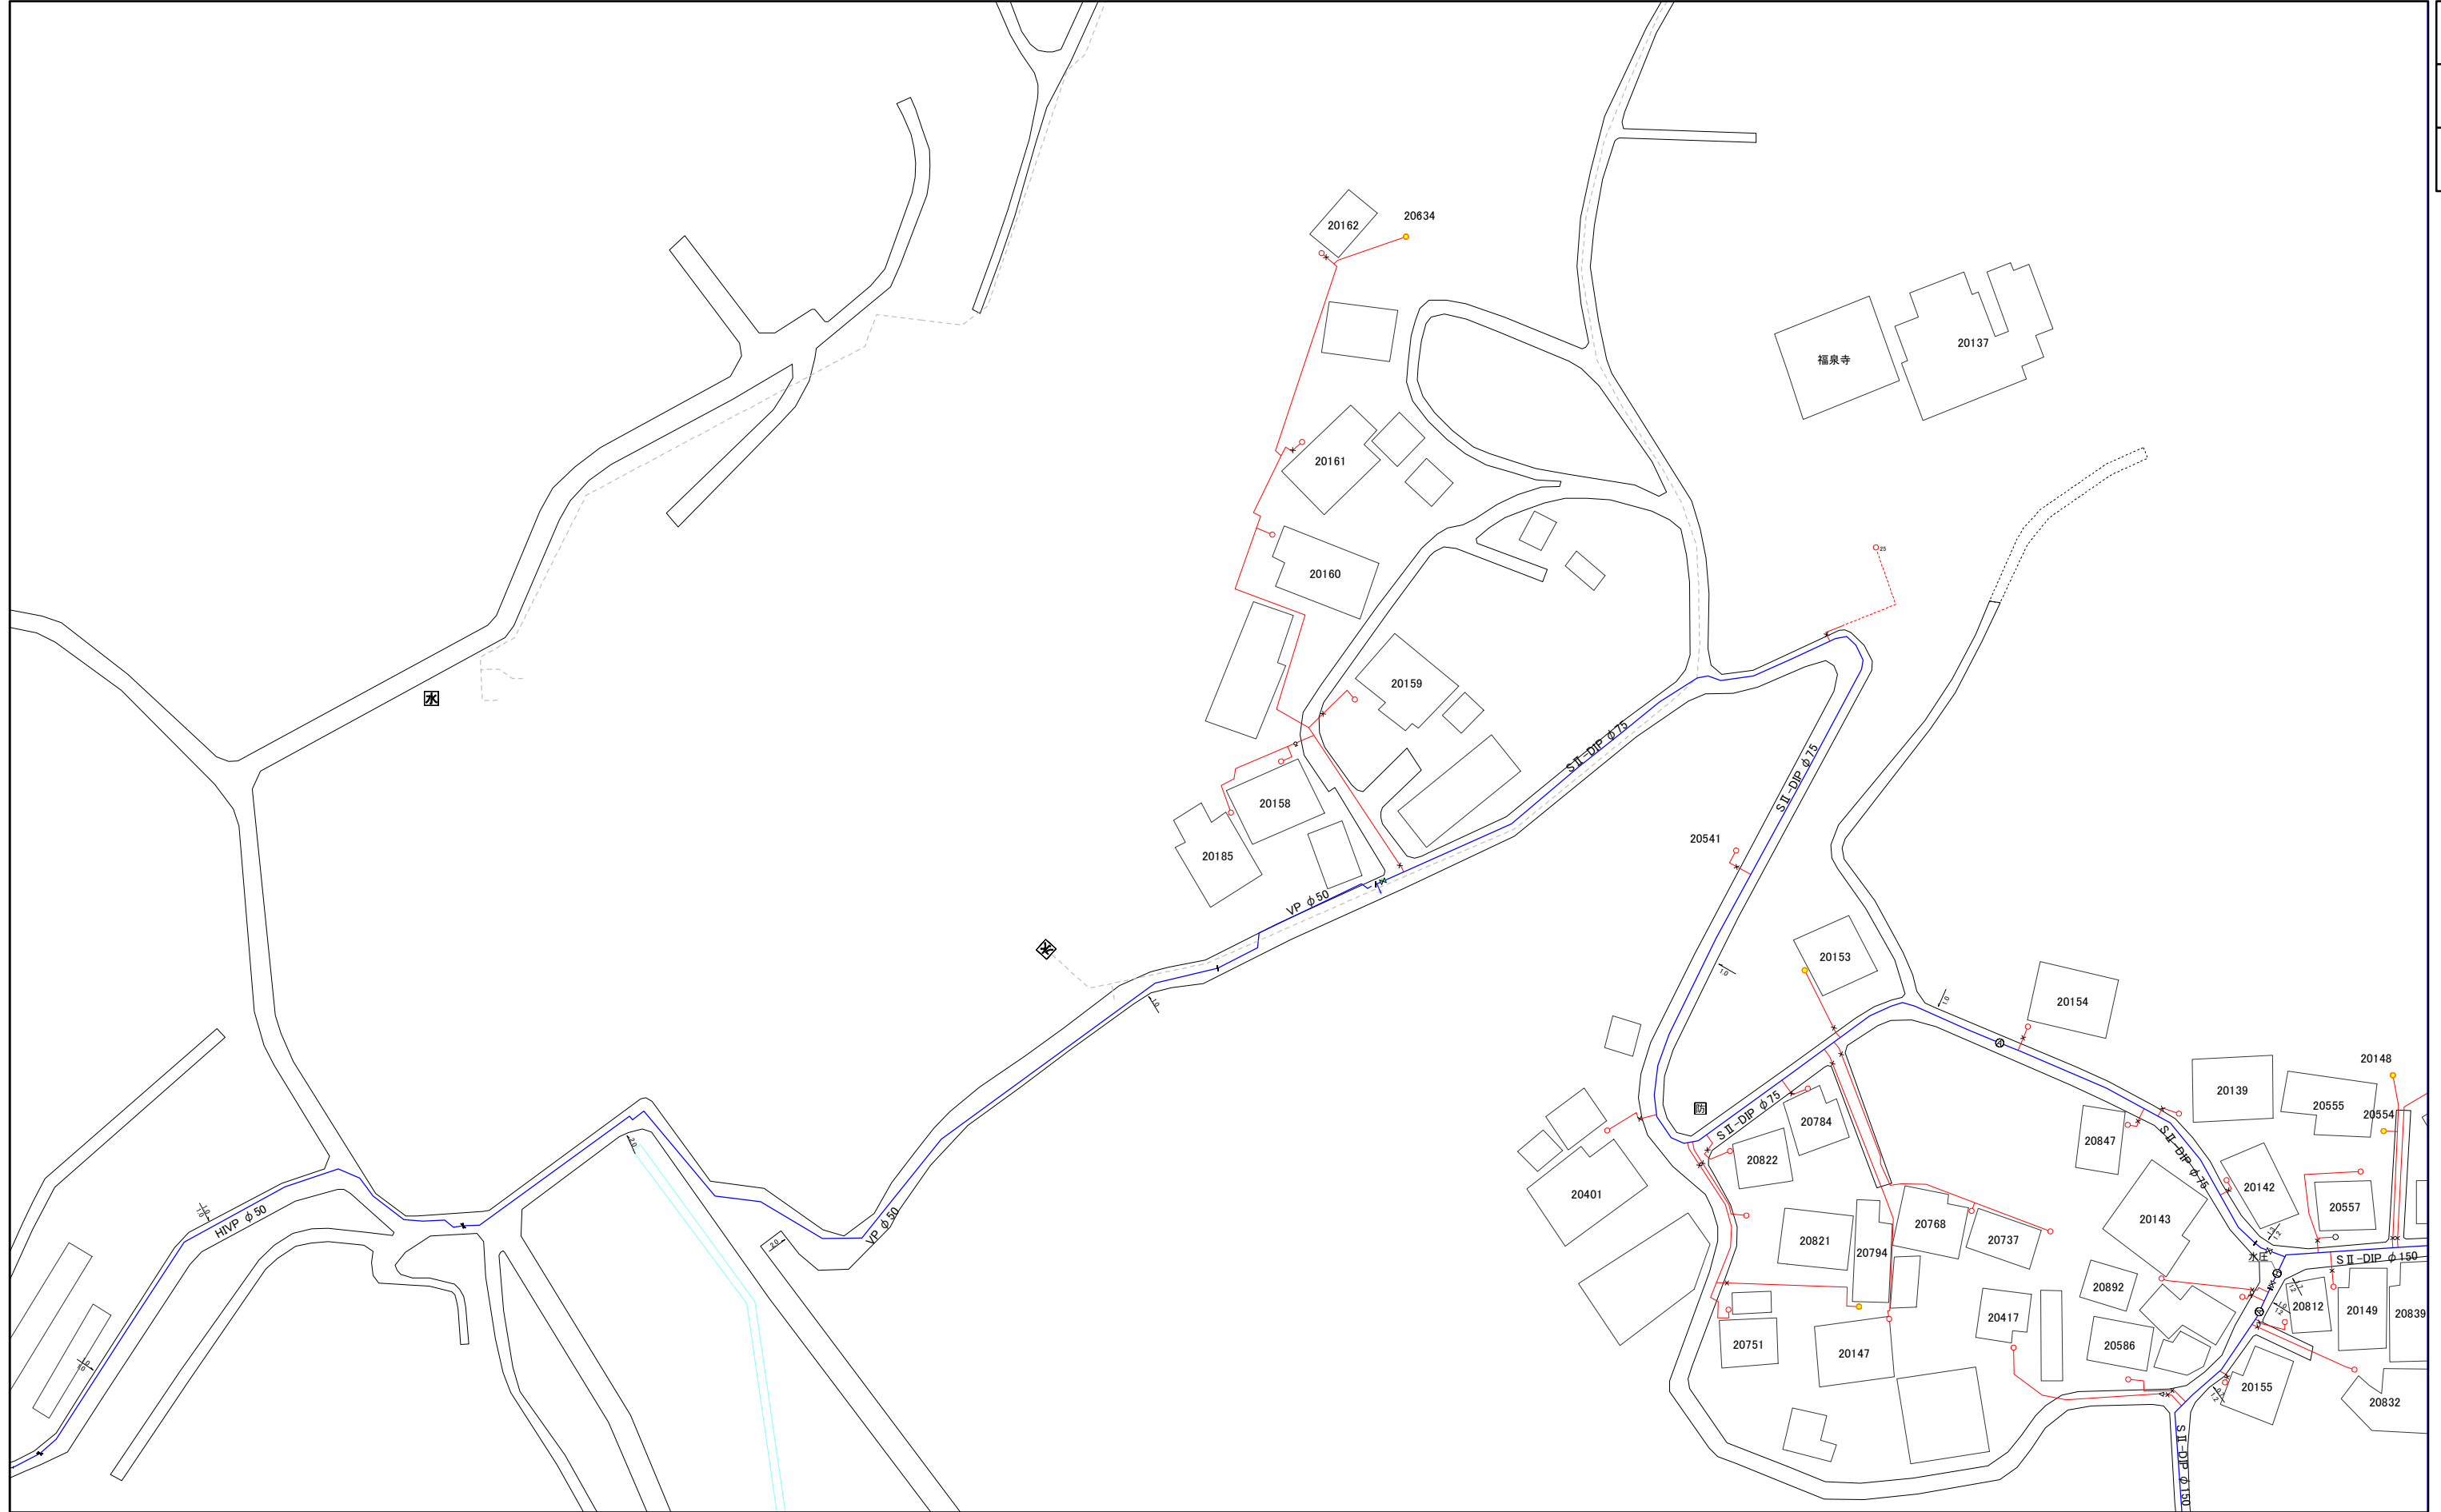

1:1,000

