

097-1

三浦市水道施設管理台帳

085-4	096-2	096-4
086-3	097-1	097-3
086-4	097-2	097-4



1:1,000



097-1

三浦市水道施設管理台帳

086-3	097-1	097-3
086-4	097-2	097-4
087-3	098-1	098-3




1:1,000



三浦市水道施設管理台帳

096-2	096-4	101-2
097-1	097-3	102-1
097-2	097-4	102-2

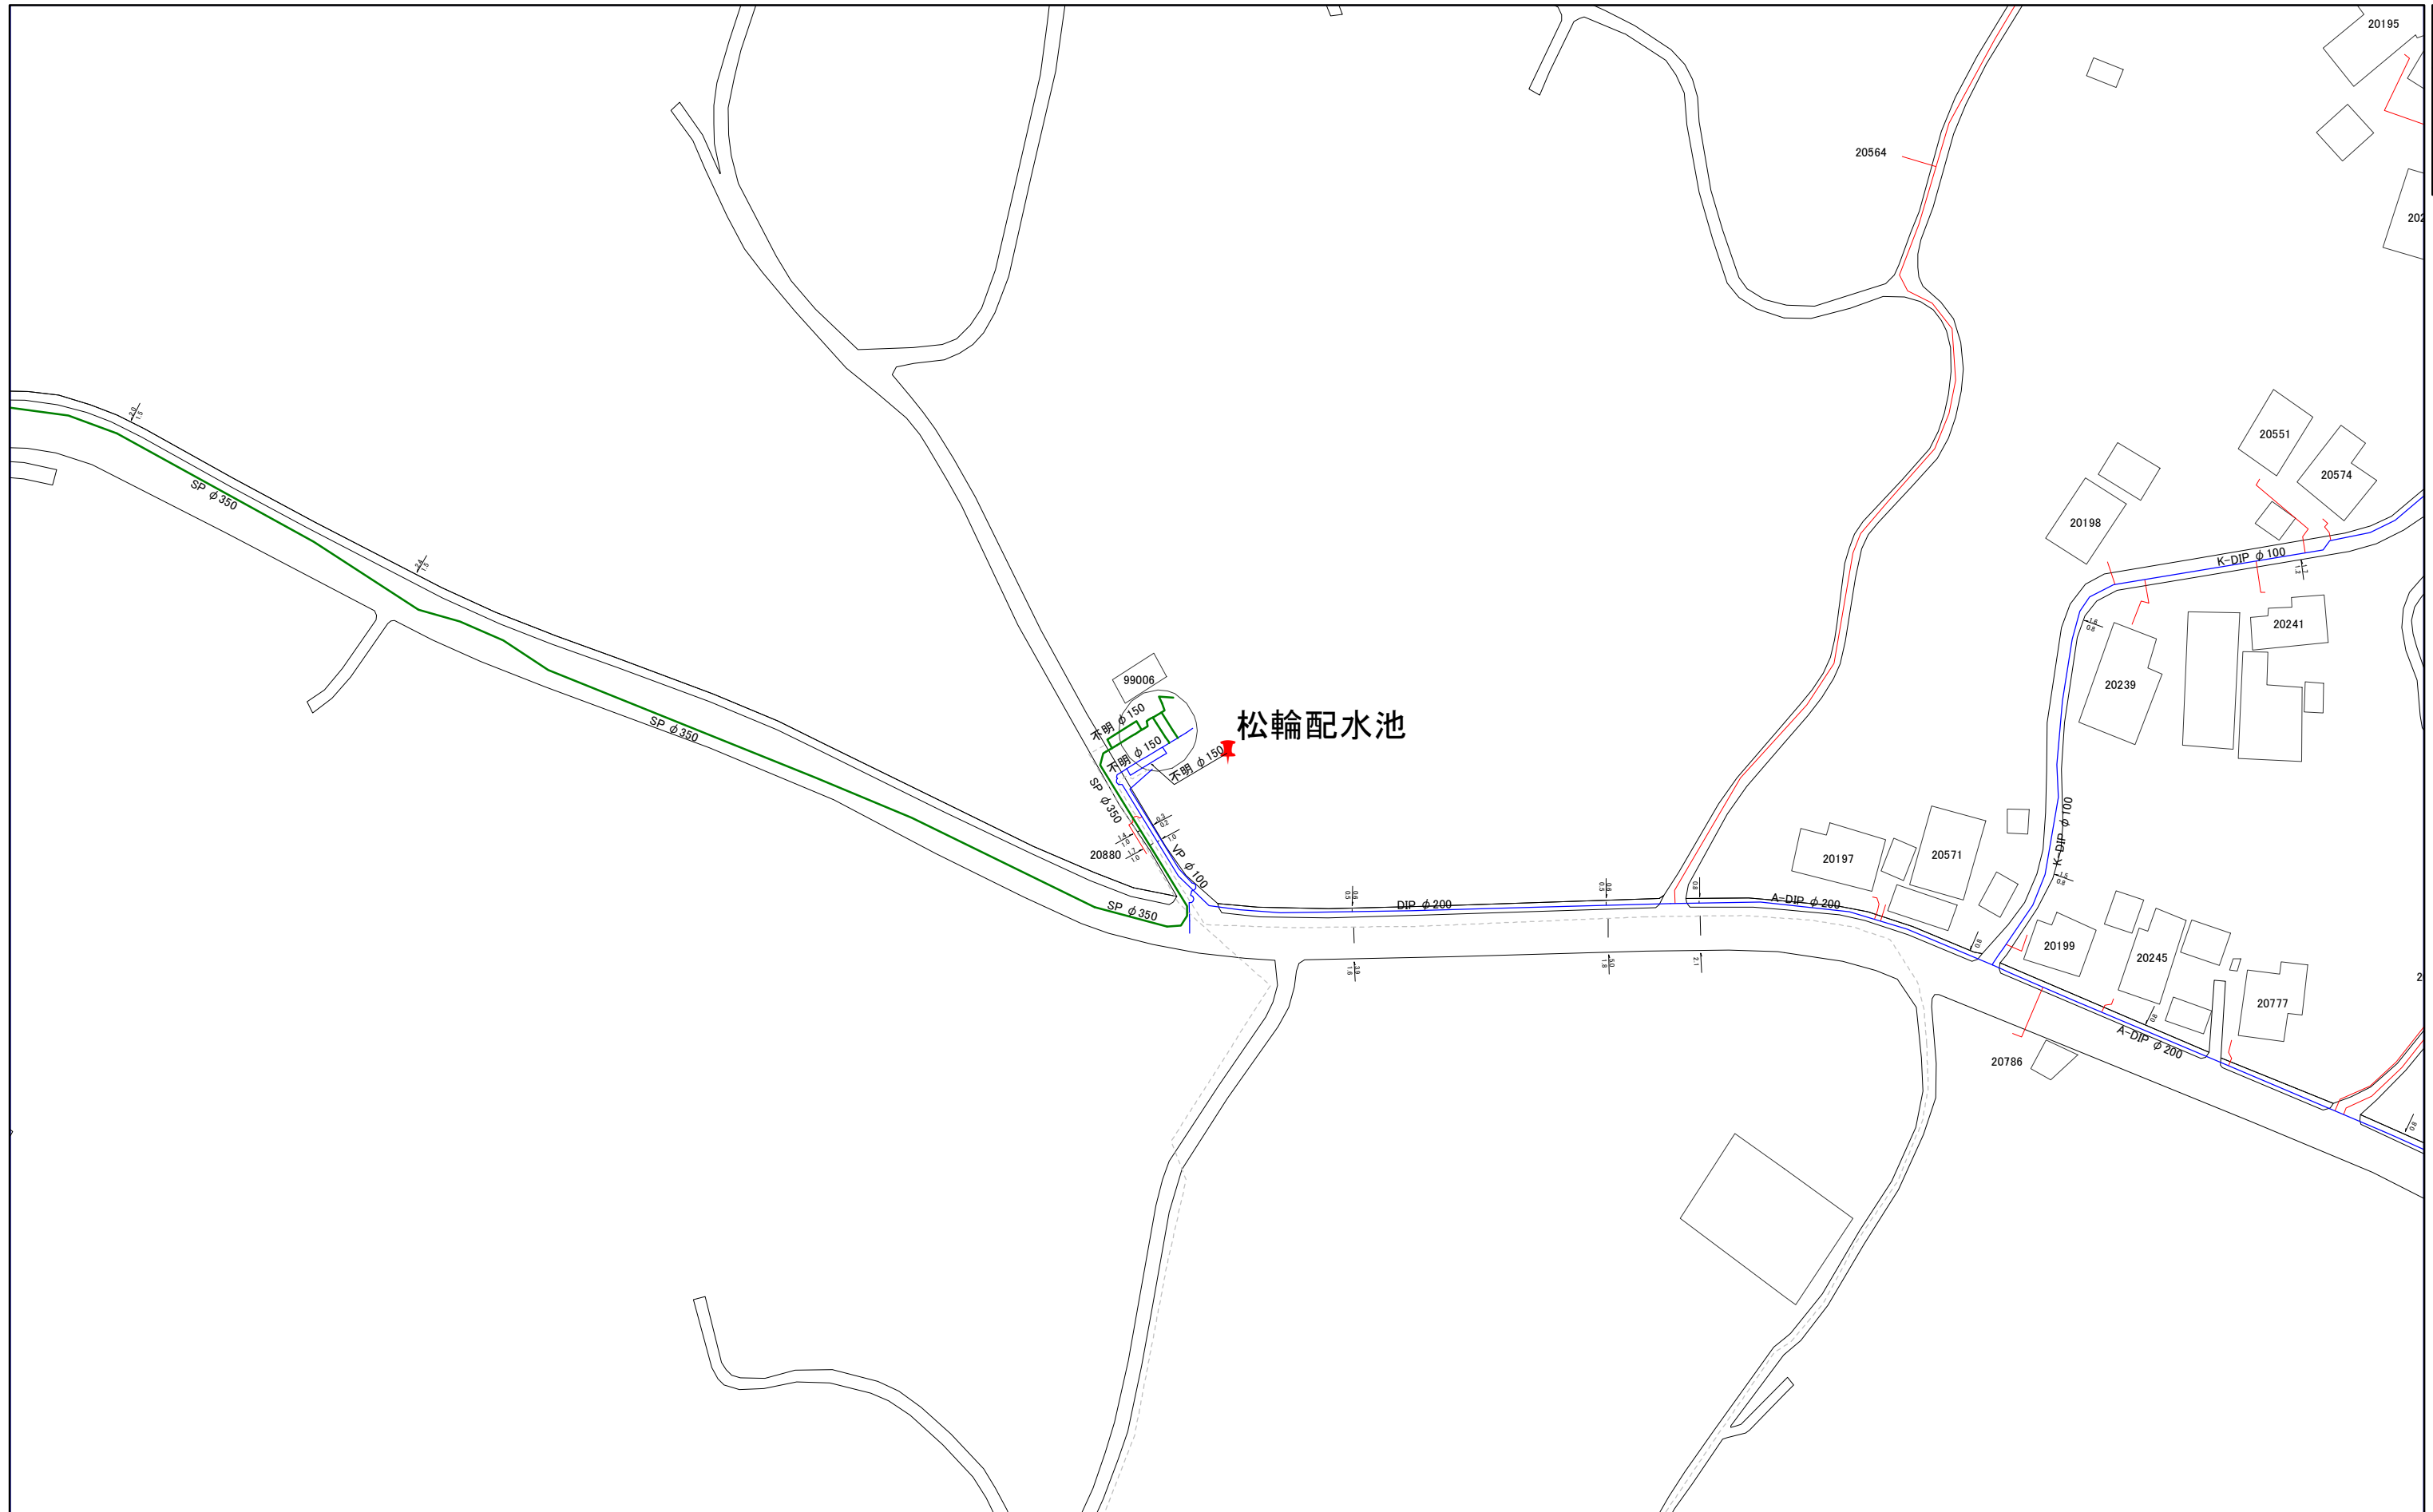


1:1,000



三浦市水道施設管理台帳


097-1	097-3	102-1
097-2	097-4	102-2
098-1	098-3	103-1

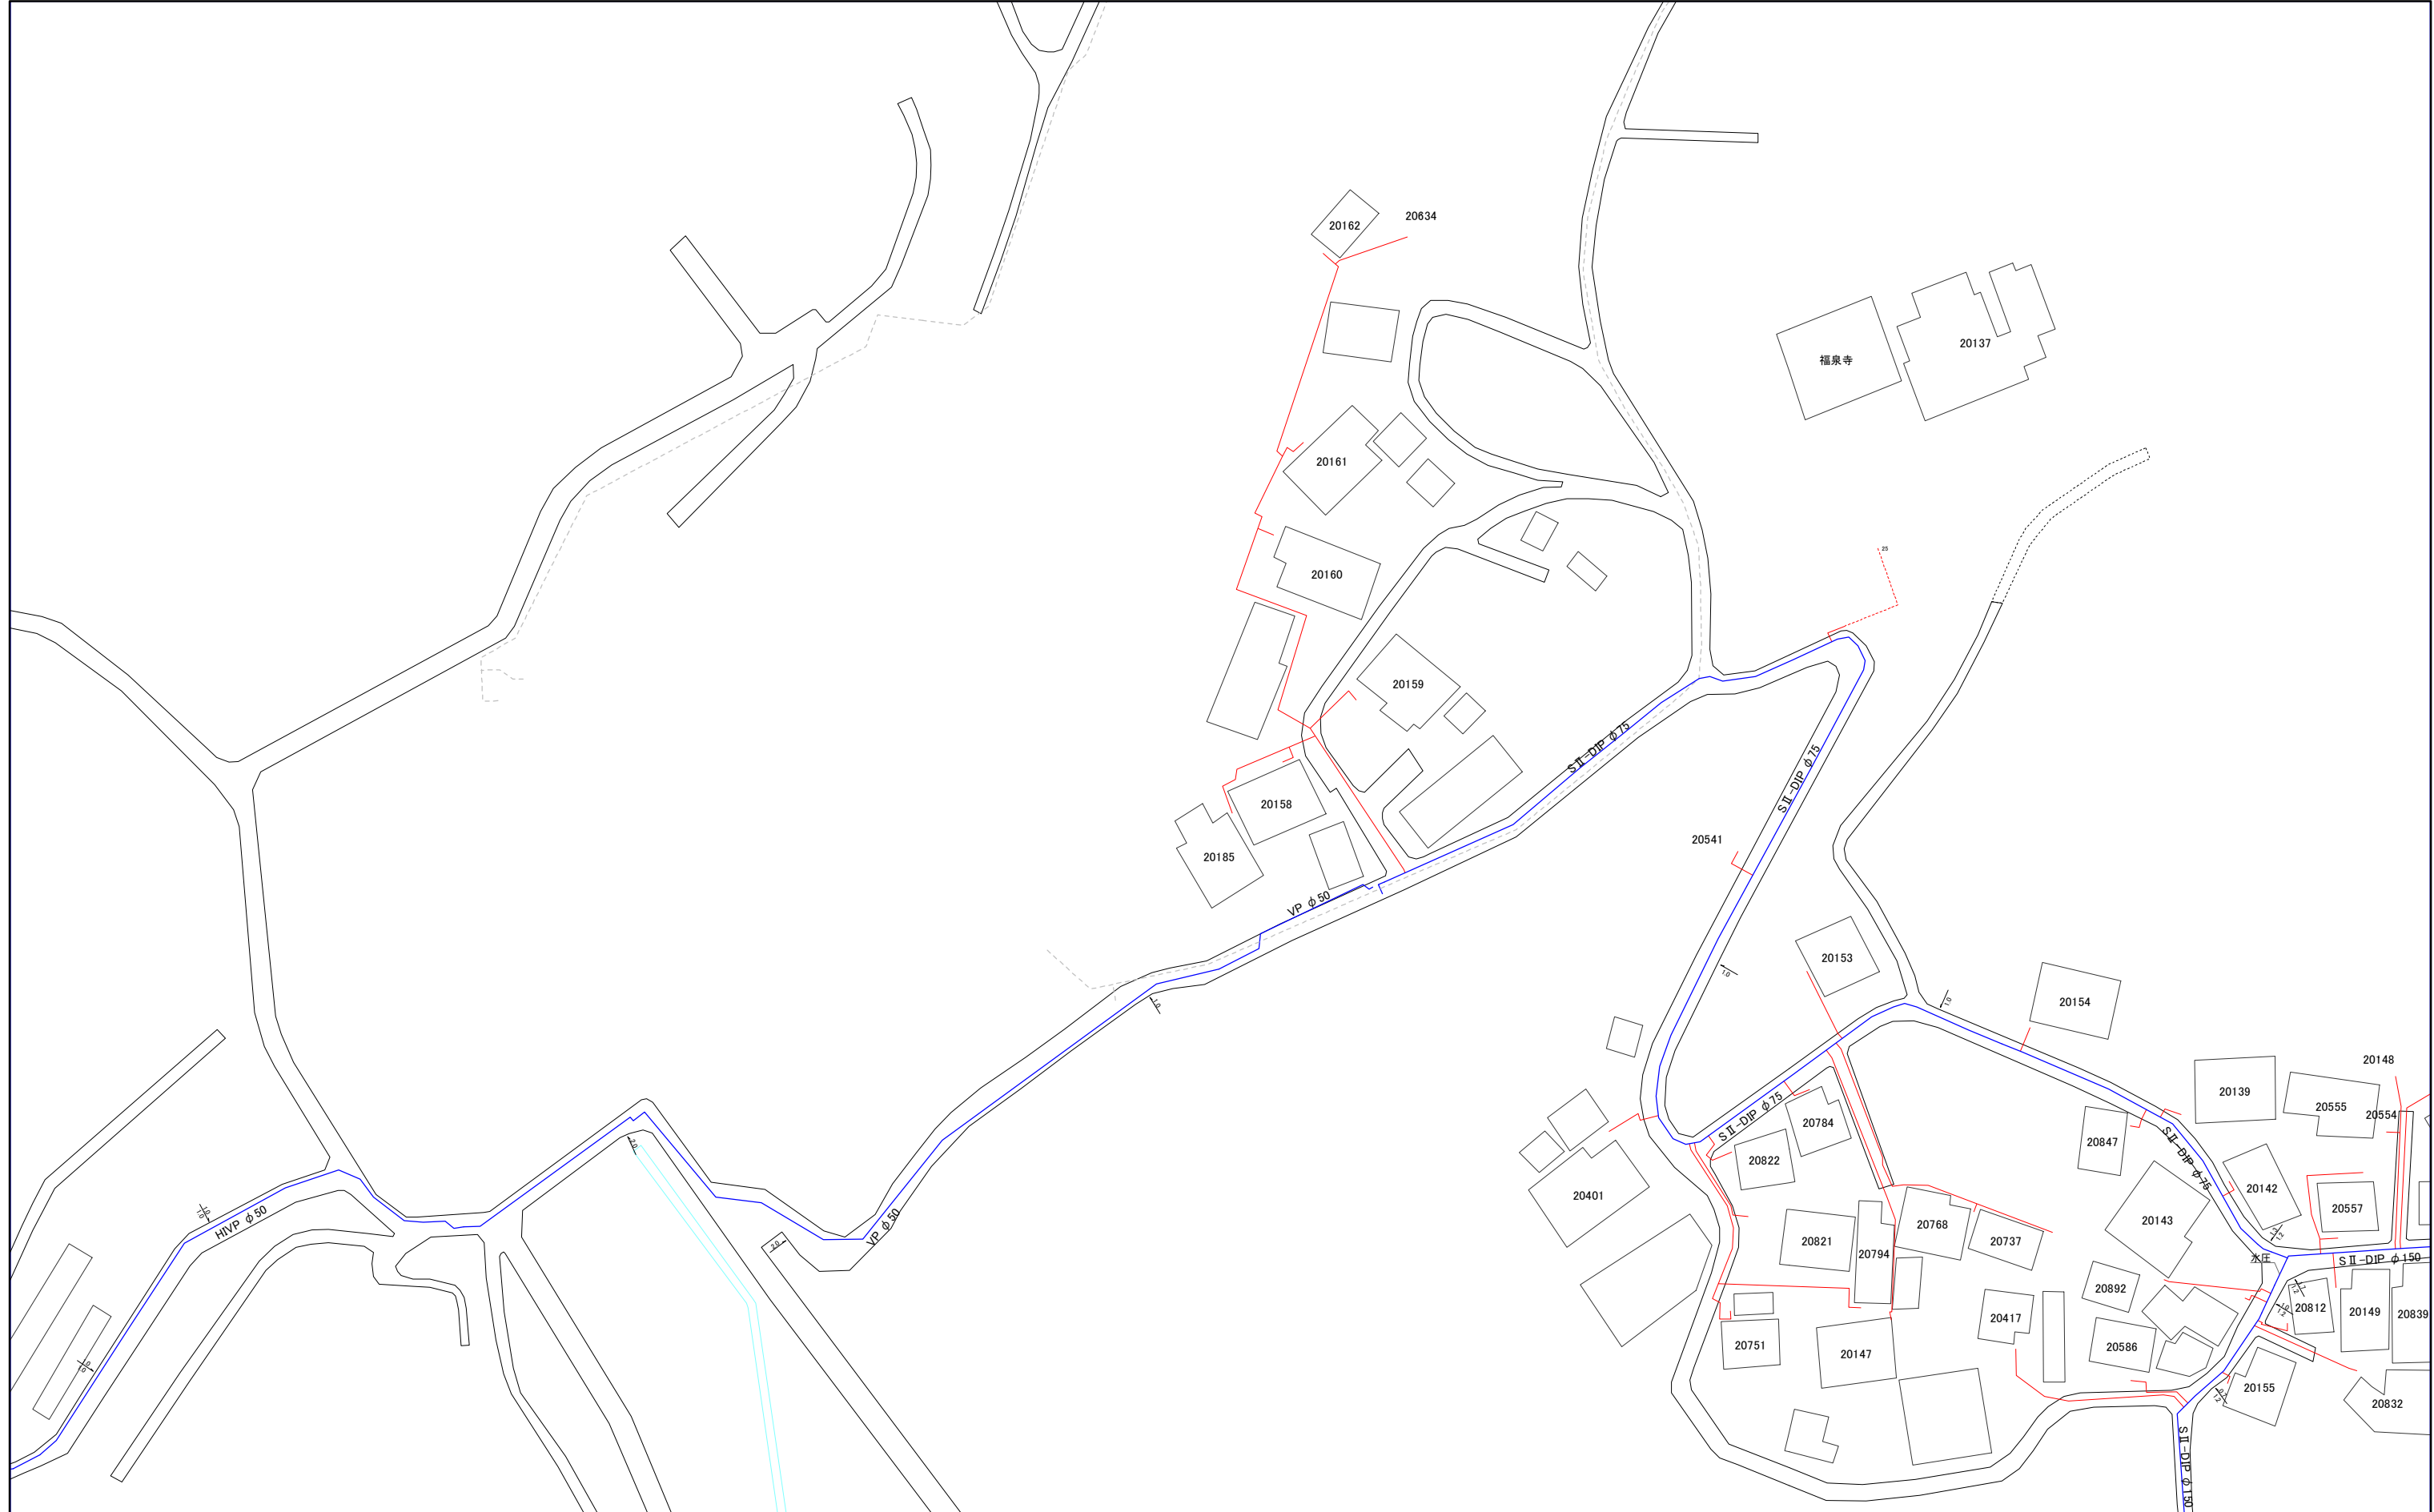

098-1

三浦市水道施設管理台帳

086-4	097-2	097-4
087-3	098-1	098-3
087-4	098-2	098-4

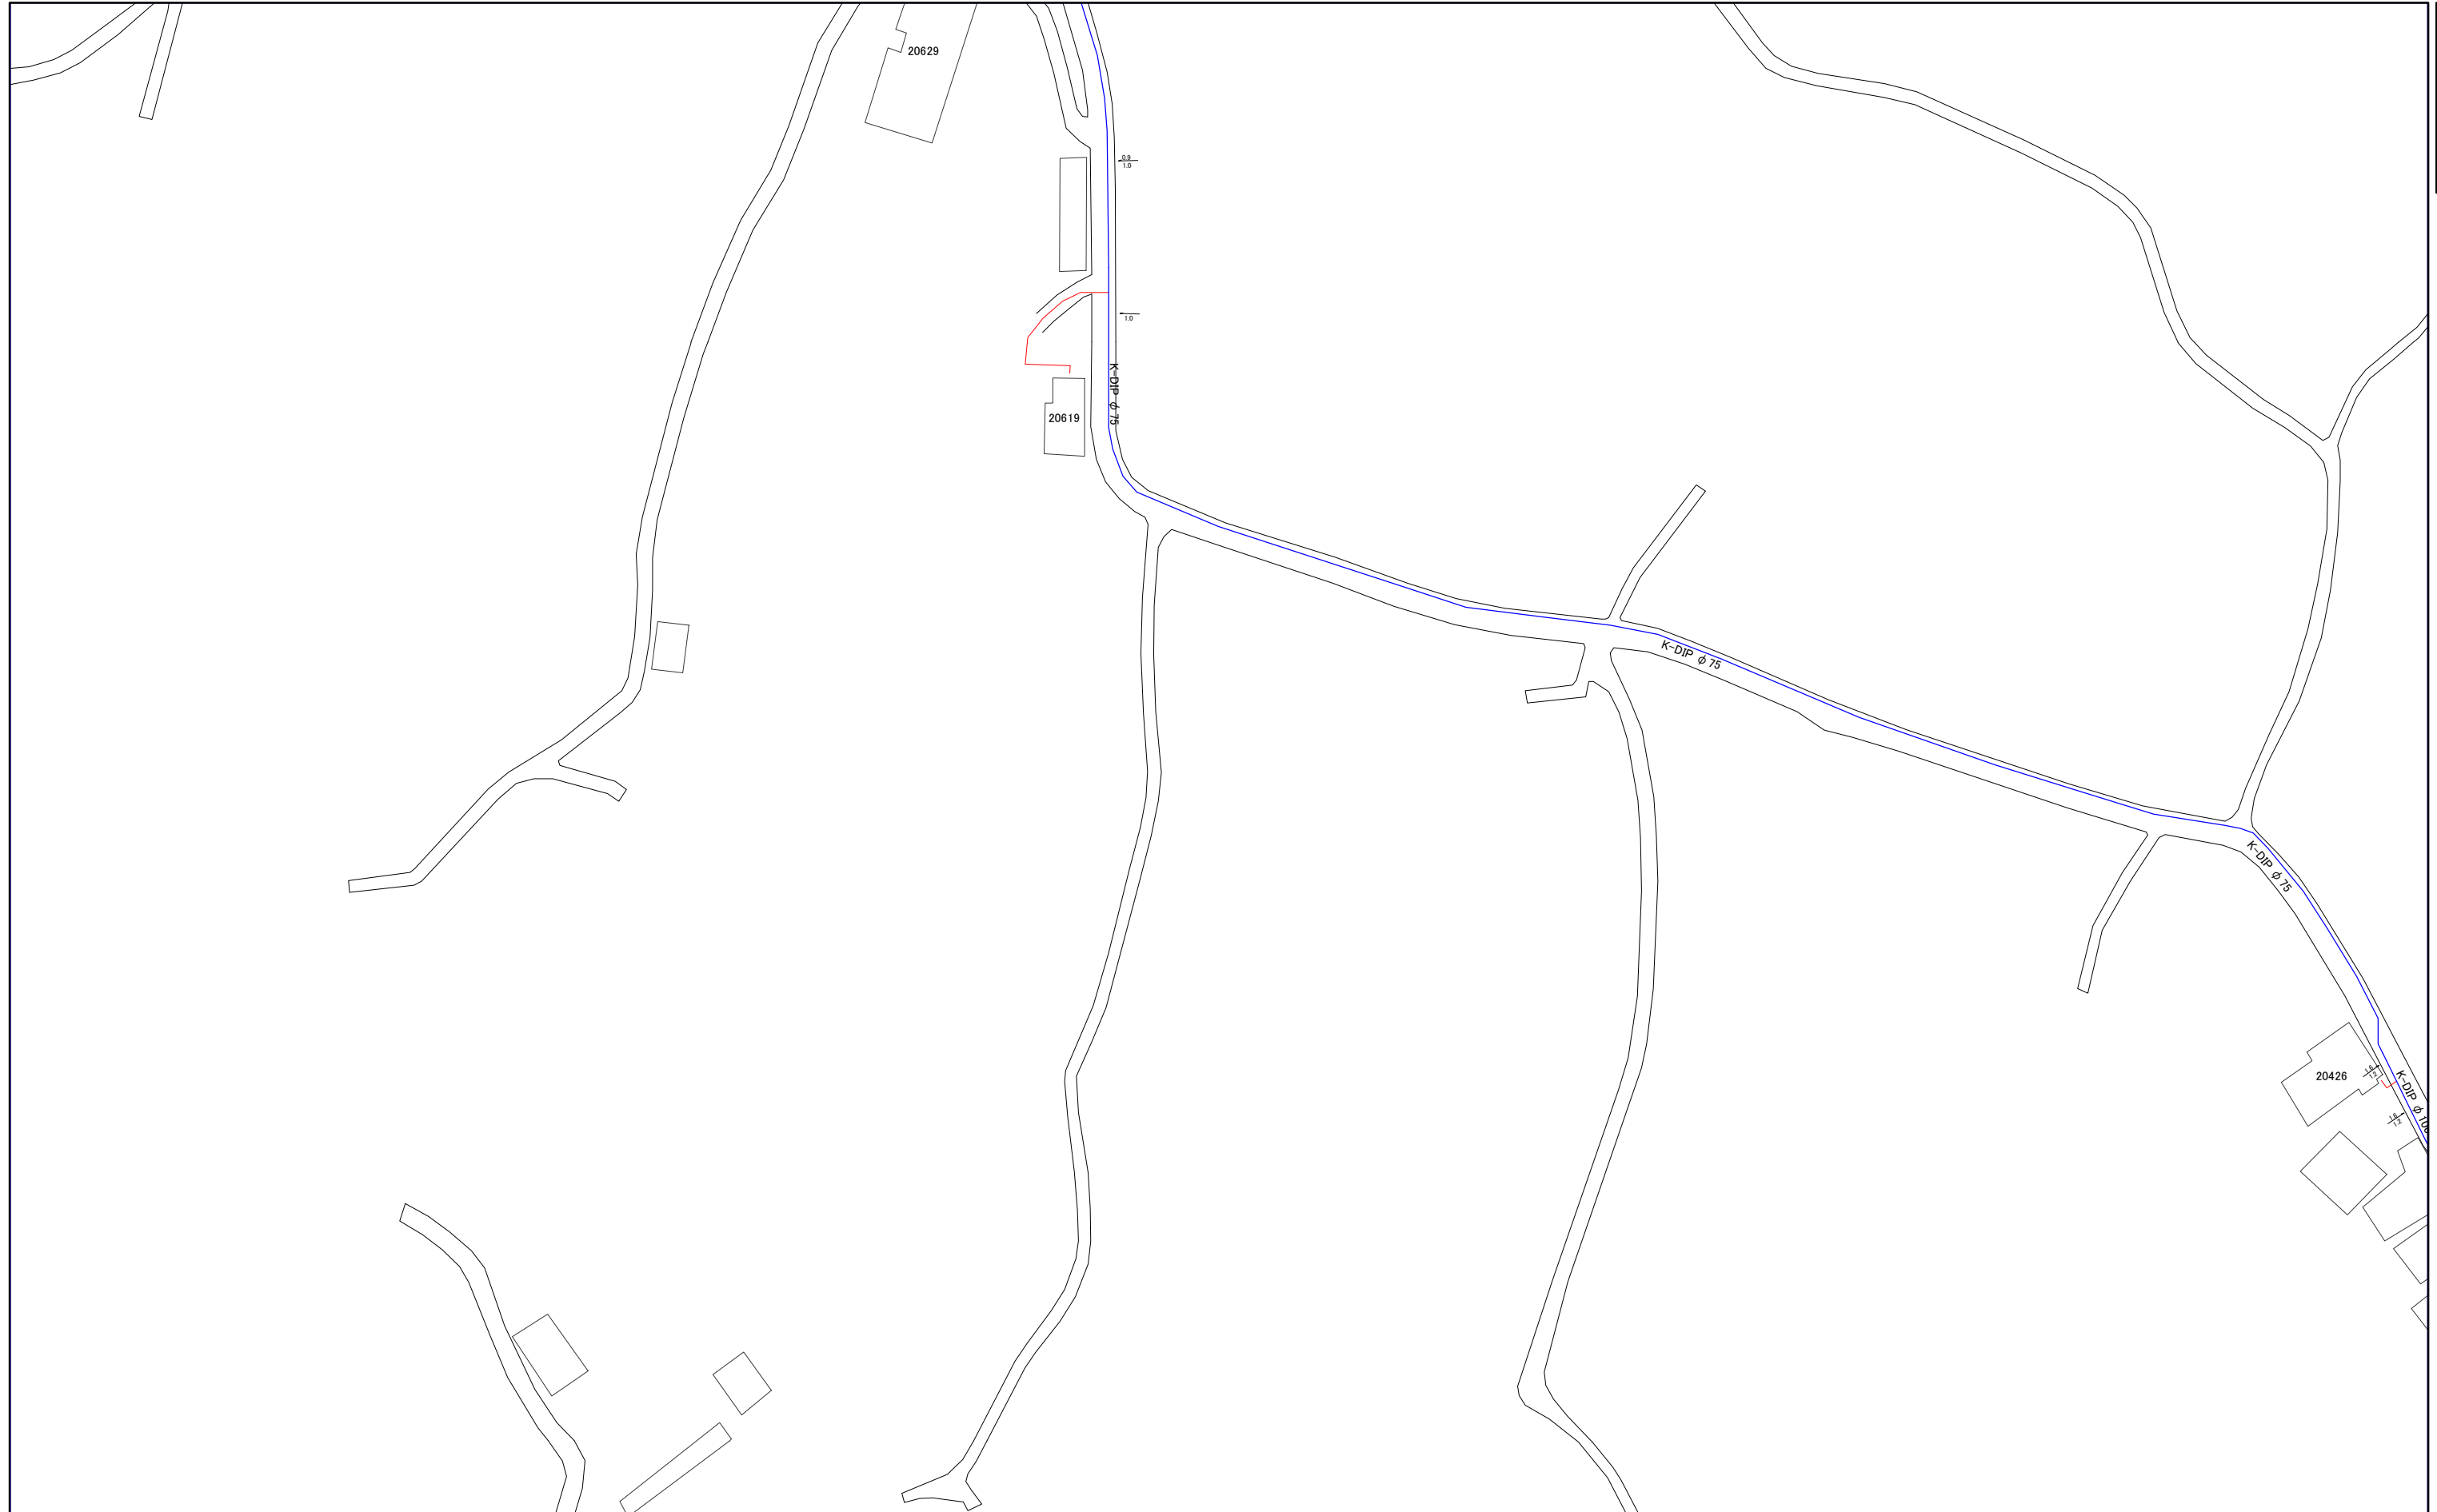

1:1,000



098-1

098-2

三浦市水道施設管理台帳

087-3	098-1	098-3
087-4	098-2	098-4
088-3	099-1	099-3



1:1,000



098-2

097-2	097-4	102-2
098-1	098-3	103-1
098-2	098-4	103-2



1:1,000



三浦市水道施設管理台帳

098-1	098-3	103-1
098-2	098-4	103-2
099-1	099-3	104-1




1:1,000



099-1

三浦市水道施設管理台帳

087-4	098-2	098-4
088-3	099-1	099-3
088-4	099-2	099-4

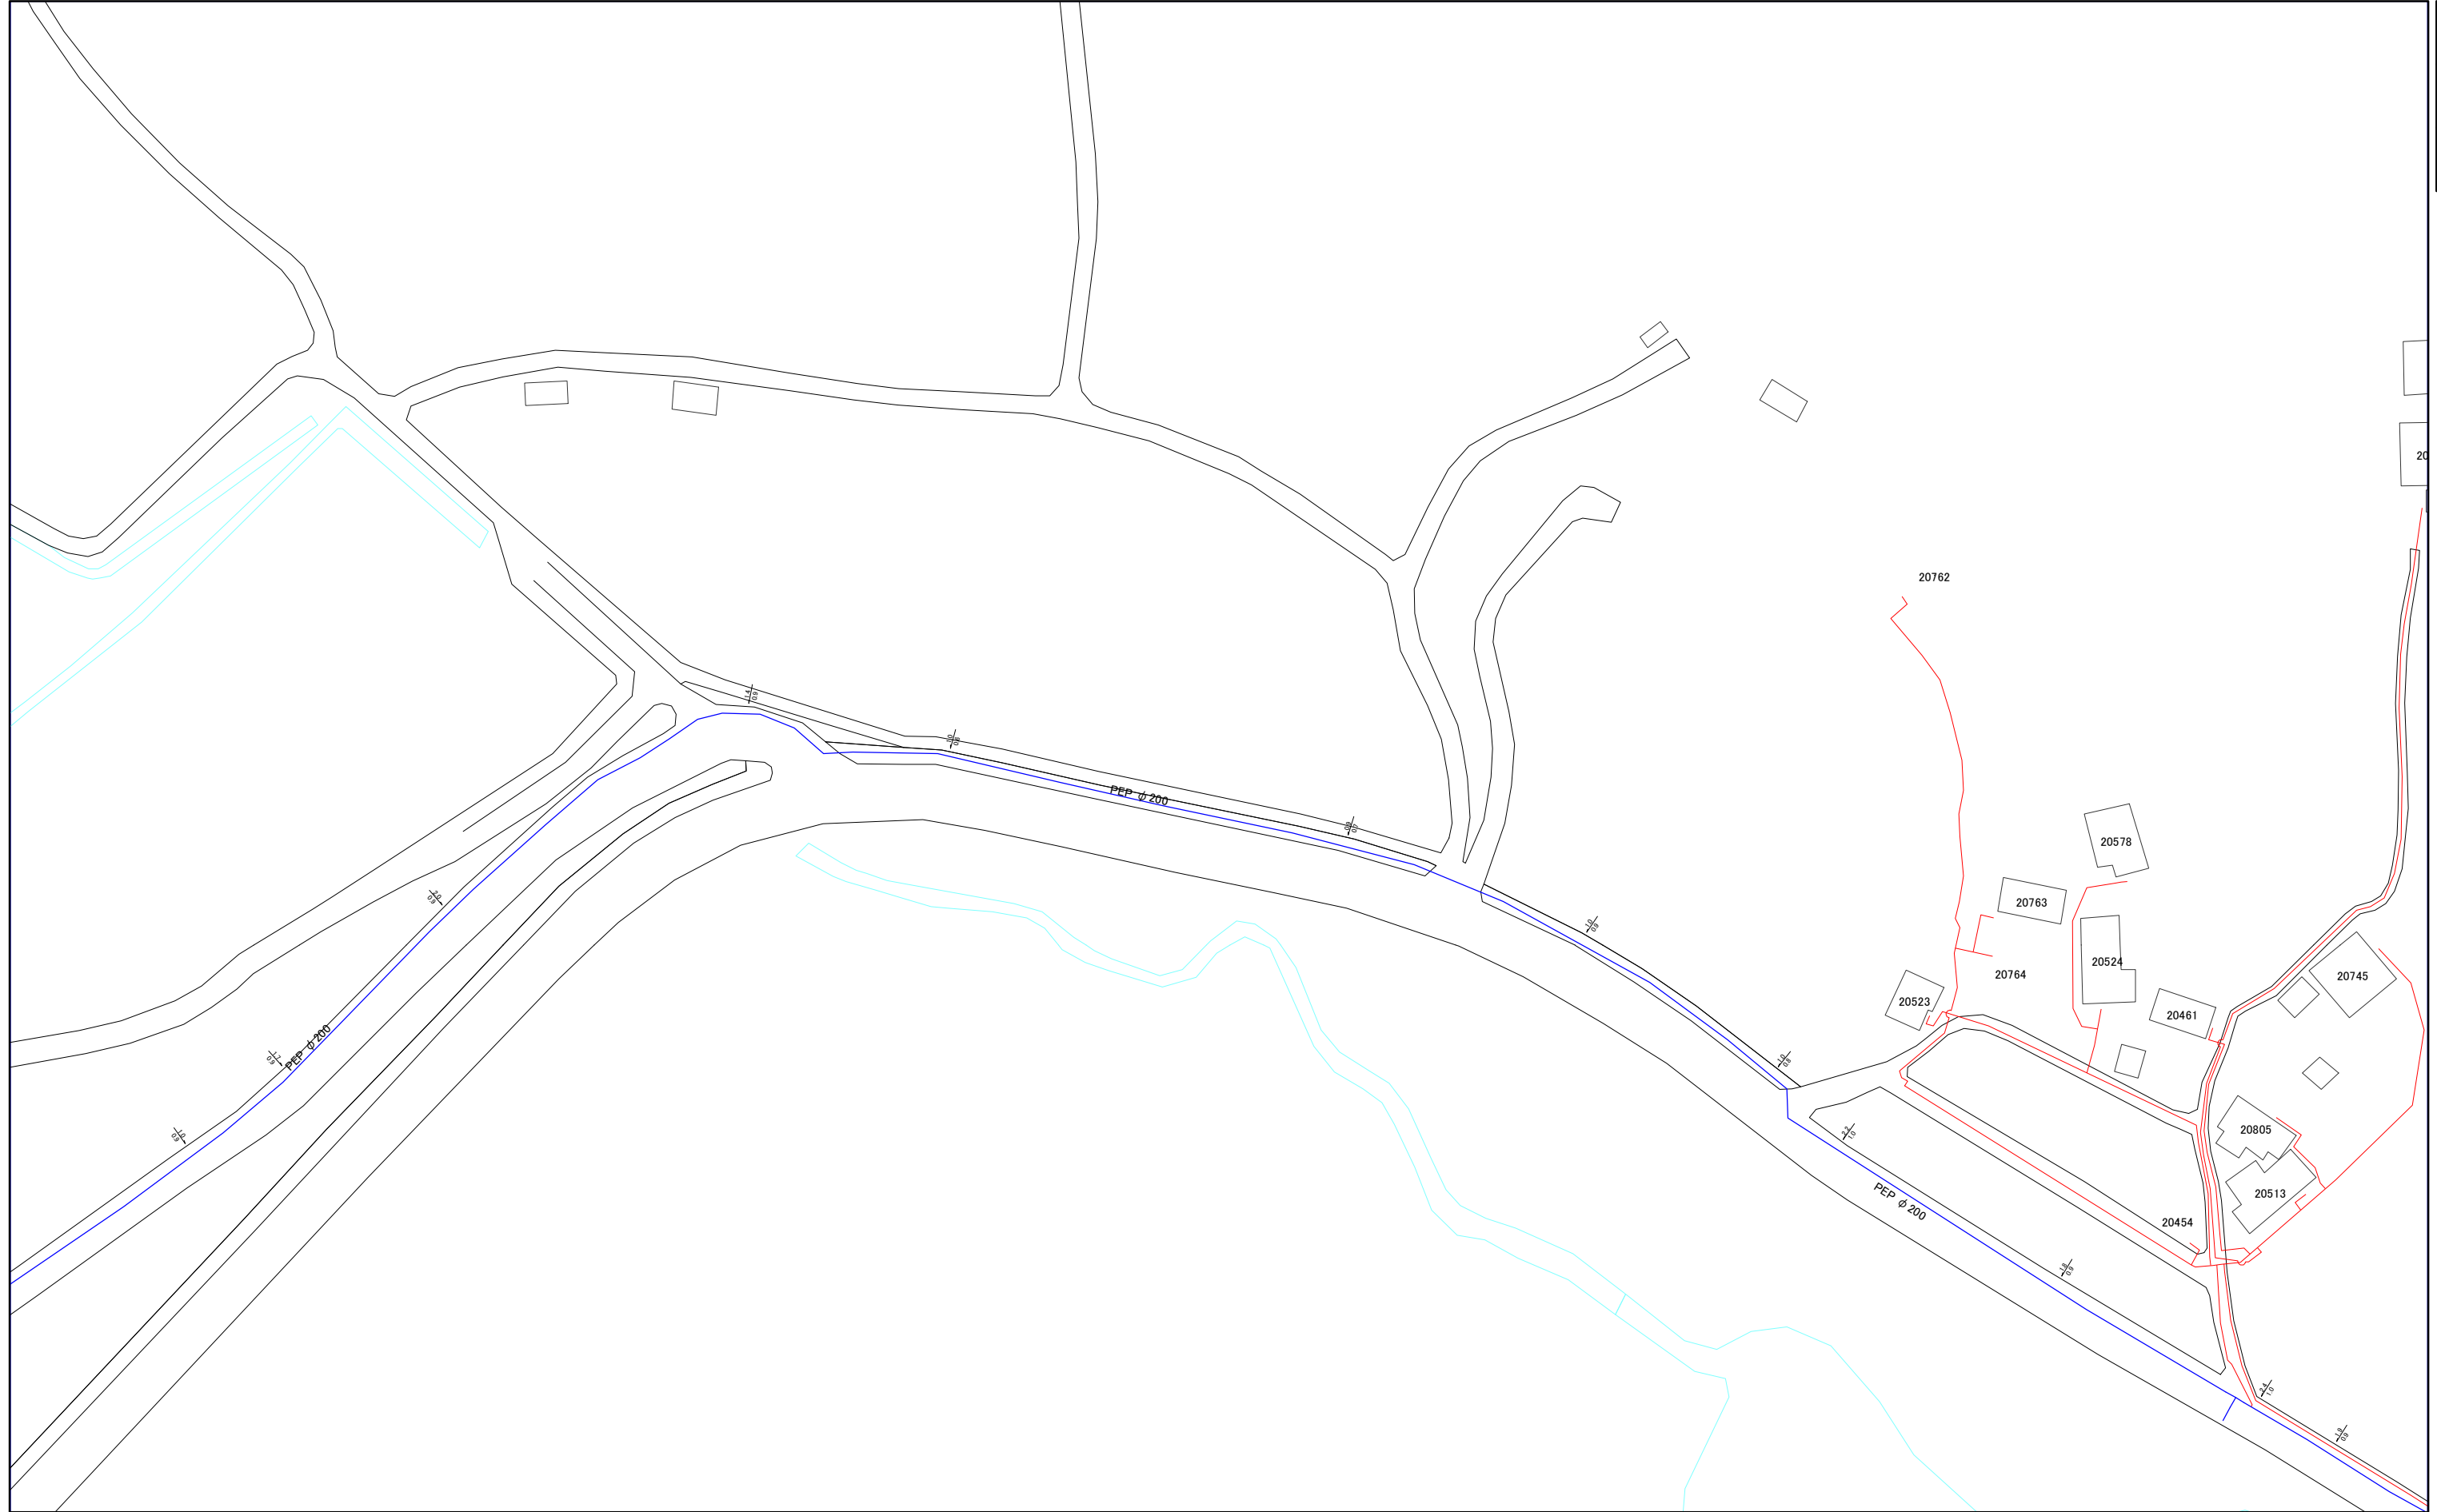

1:1,000



099-1

099-2

三浦市水道施設管理台帳

088-3	099-1	099-3
088-4	099-2	099-4
089-3	100-1	100-3




1:1,000



099-2

三浦市水道施設管理台帳

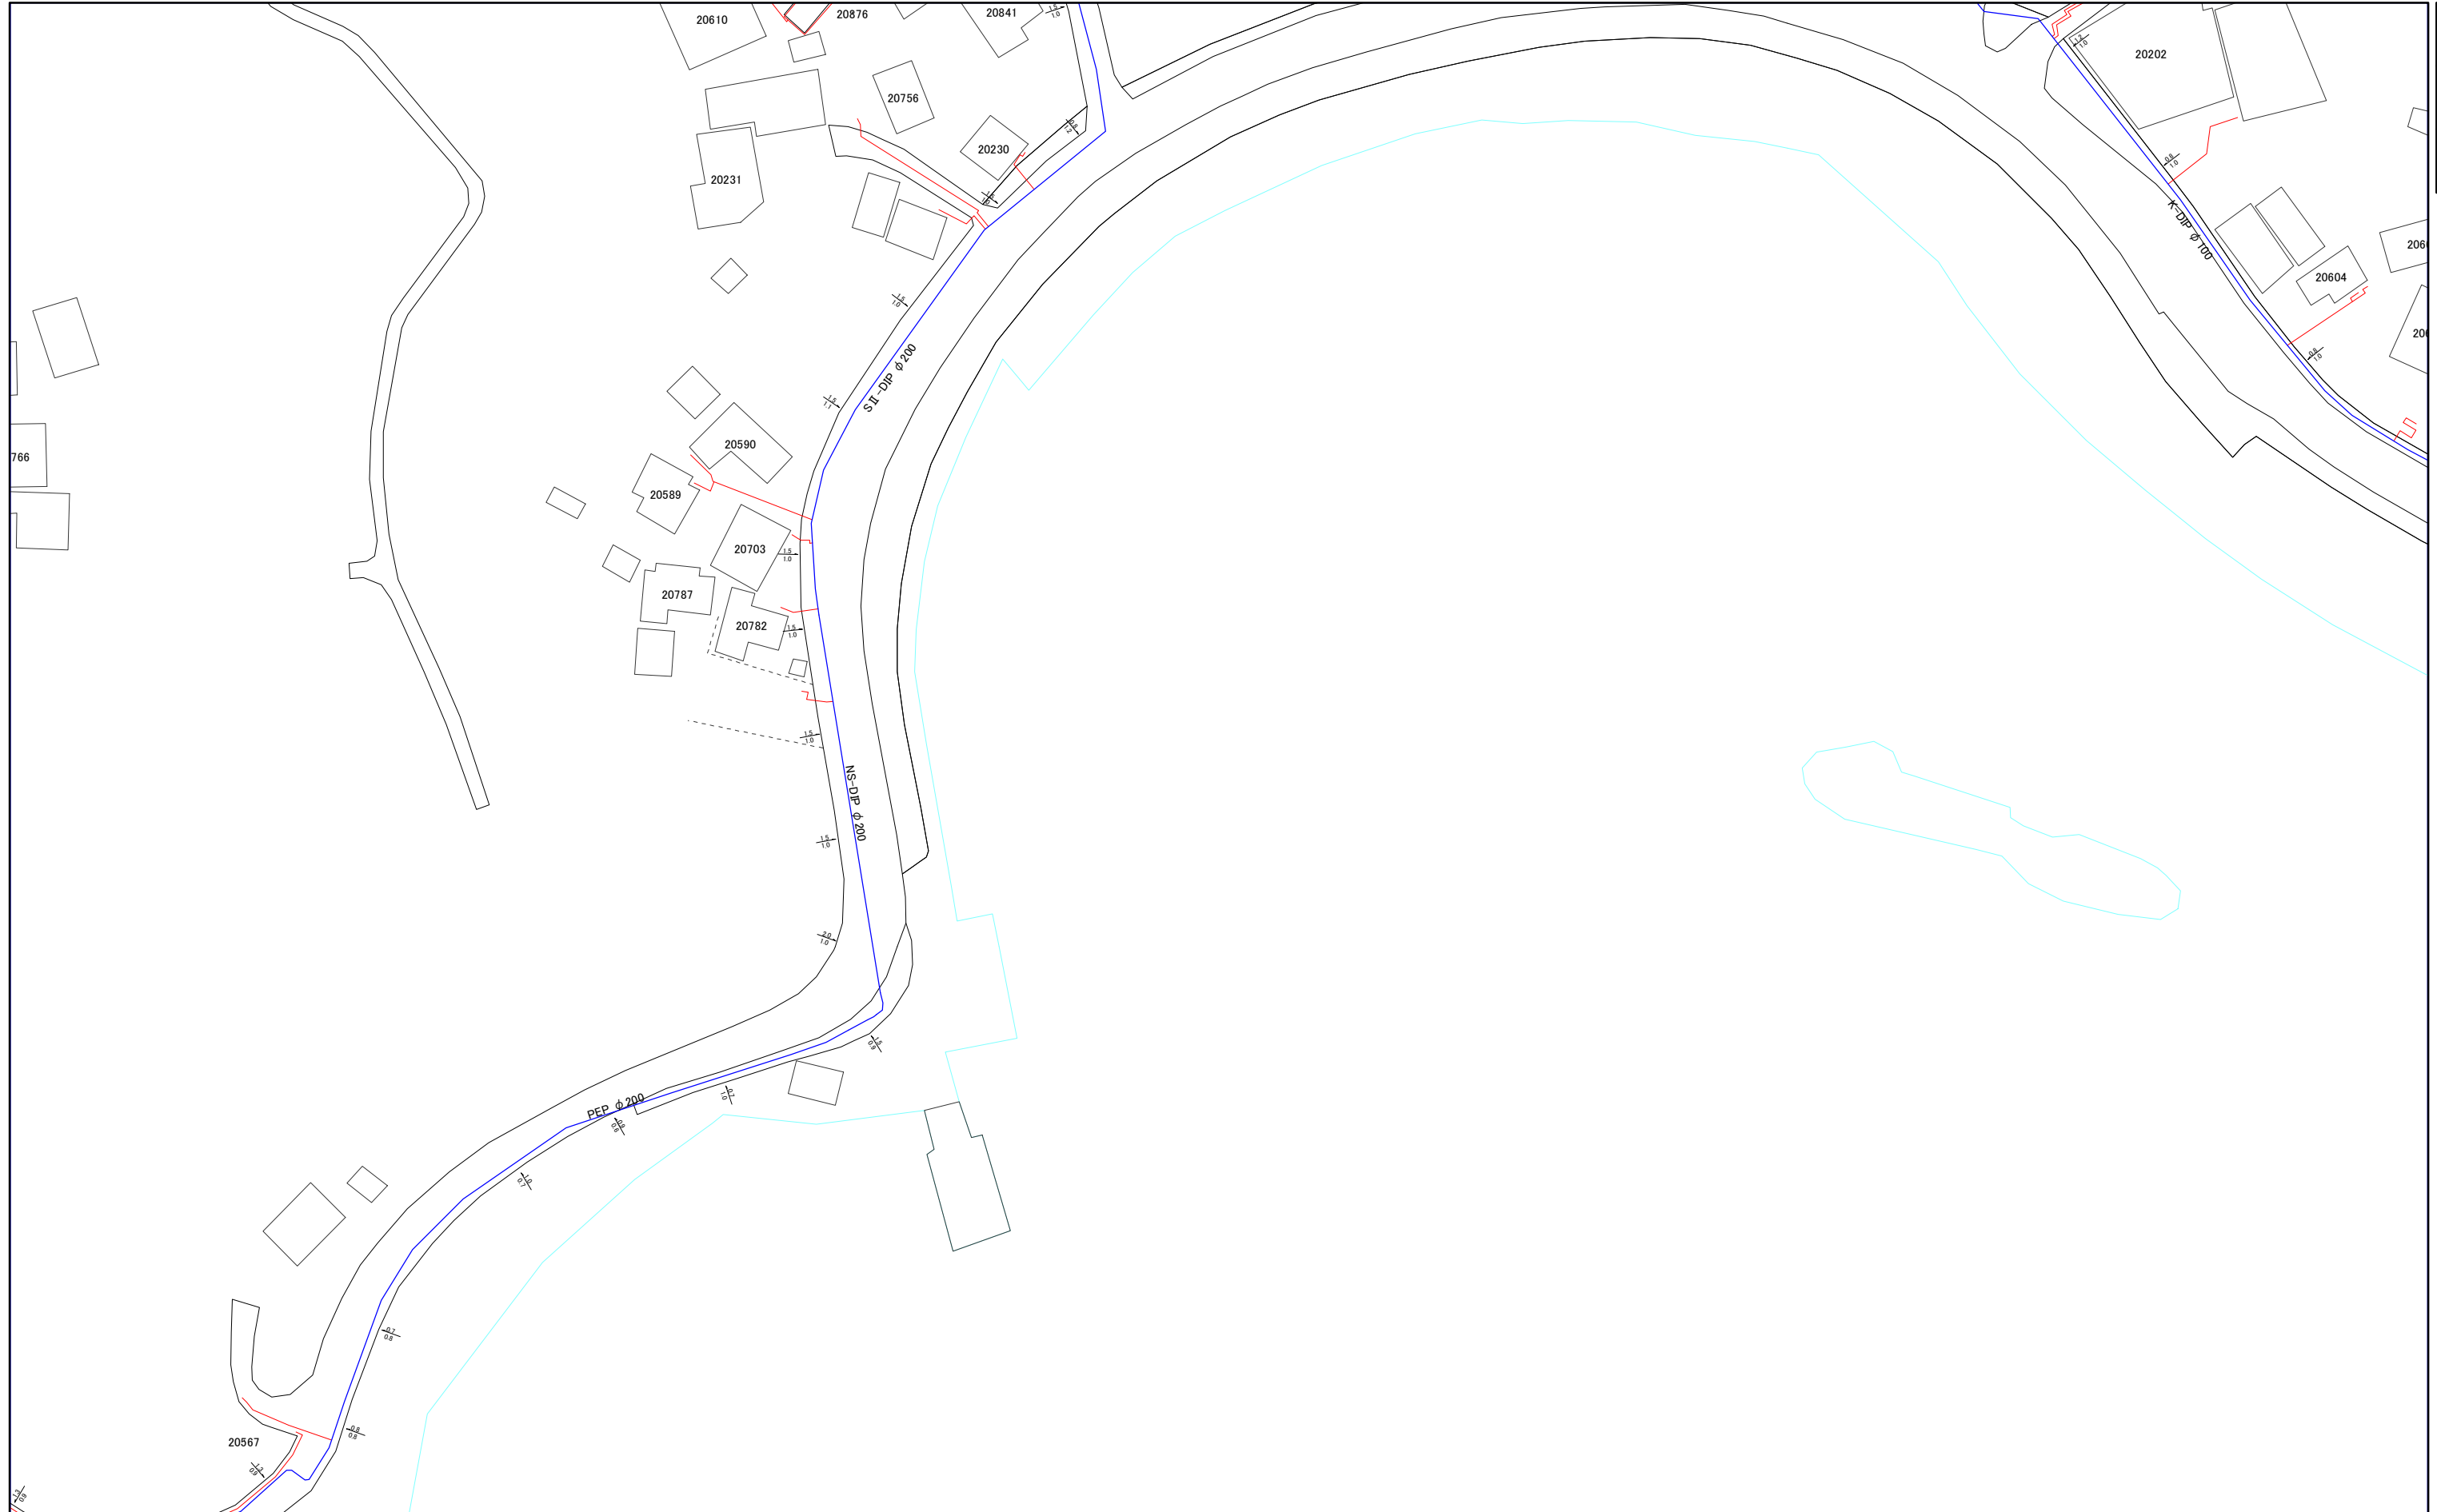

098-2	098-4	103-2
099-1	099-3	104-1
099-2	099-4	104-2

1:1,000



099-4

三浦市水道施設管理台帳

099-1	099-3	104-1
099-2	099-4	104-2
100-1	100-3	105-1



江奈湾

PEP φ200

1:1,000



099-4

100-1

三浦市水道施設管理台帳

088-4	099-2	099-4
089-3	100-1	100-3
089-4	100-2	100-4



1:1,000



100-1

100-2

三浦市水道施設管理台帳

089-3	100-1	100-3
089-4	100-2	100-4



1:1,000



100-2

100-3

三浦市水道施設管理台帳

099-2	099-4	104-2
100-1	100-3	105-1
100-2	100-4	105-2




1:1,000



100-3

100-4

三浦市水道施設管理台帳

 

100-1	100-3	105-1
100-2	100-4	105-2

1:1,000



100-4