


098-1

三浦市水道施設管理台帳

| | | |
|-------|-------|-------|
| 086-4 | 097-2 | 097-4 |
| 087-3 | 098-1 | 098-3 |
| 087-4 | 098-2 | 098-4 |

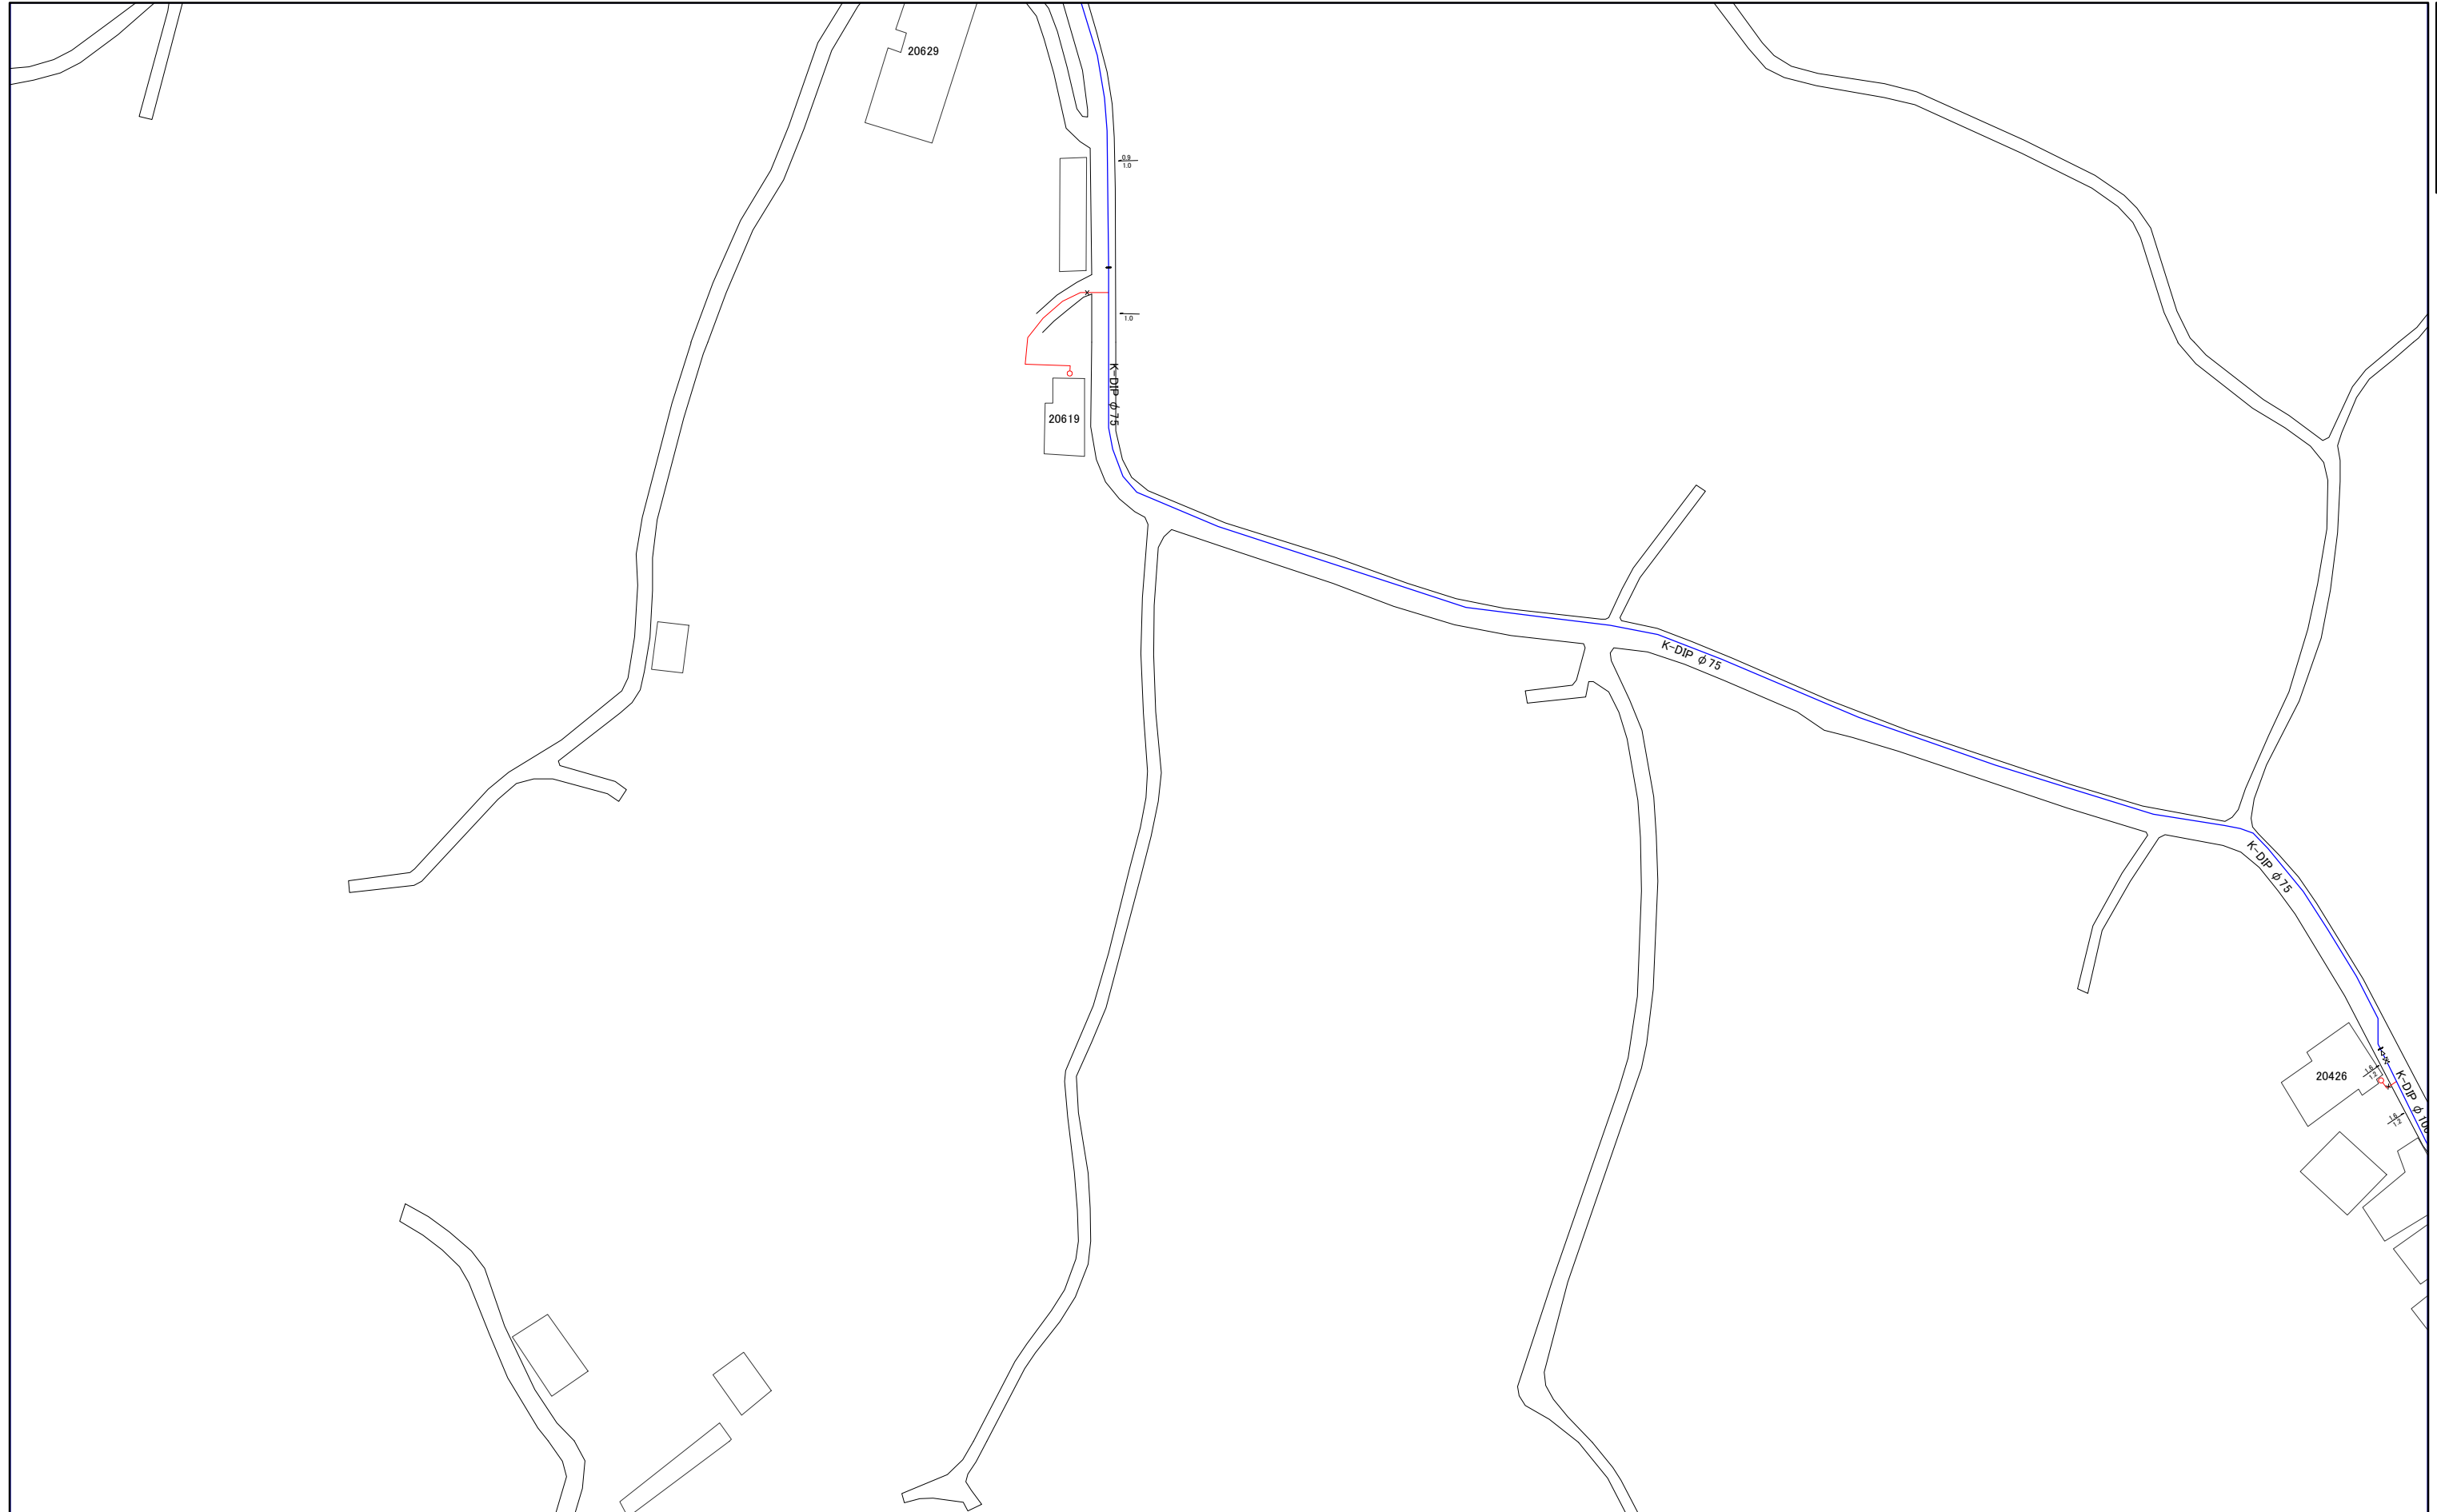

1:1,000



098-1


| | | |
|-------|-------|-------|
| 087-3 | 098-1 | 098-3 |
| 087-4 | 098-2 | 098-4 |
| 088-3 | 099-1 | 099-3 |



1:1,000




| | | |
|-------|-------|-------|
| 097-2 | 097-4 | 102-2 |
| 098-1 | 098-3 | 103-1 |
| 098-2 | 098-4 | 103-2 |

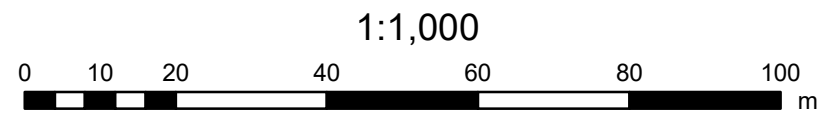

三浦市水道施設管理台帳

| | | |
|-------|-------|-------|
| 098-1 | 098-3 | 103-1 |
| 098-2 | 098-4 | 103-2 |
| 099-1 | 099-3 | 104-1 |

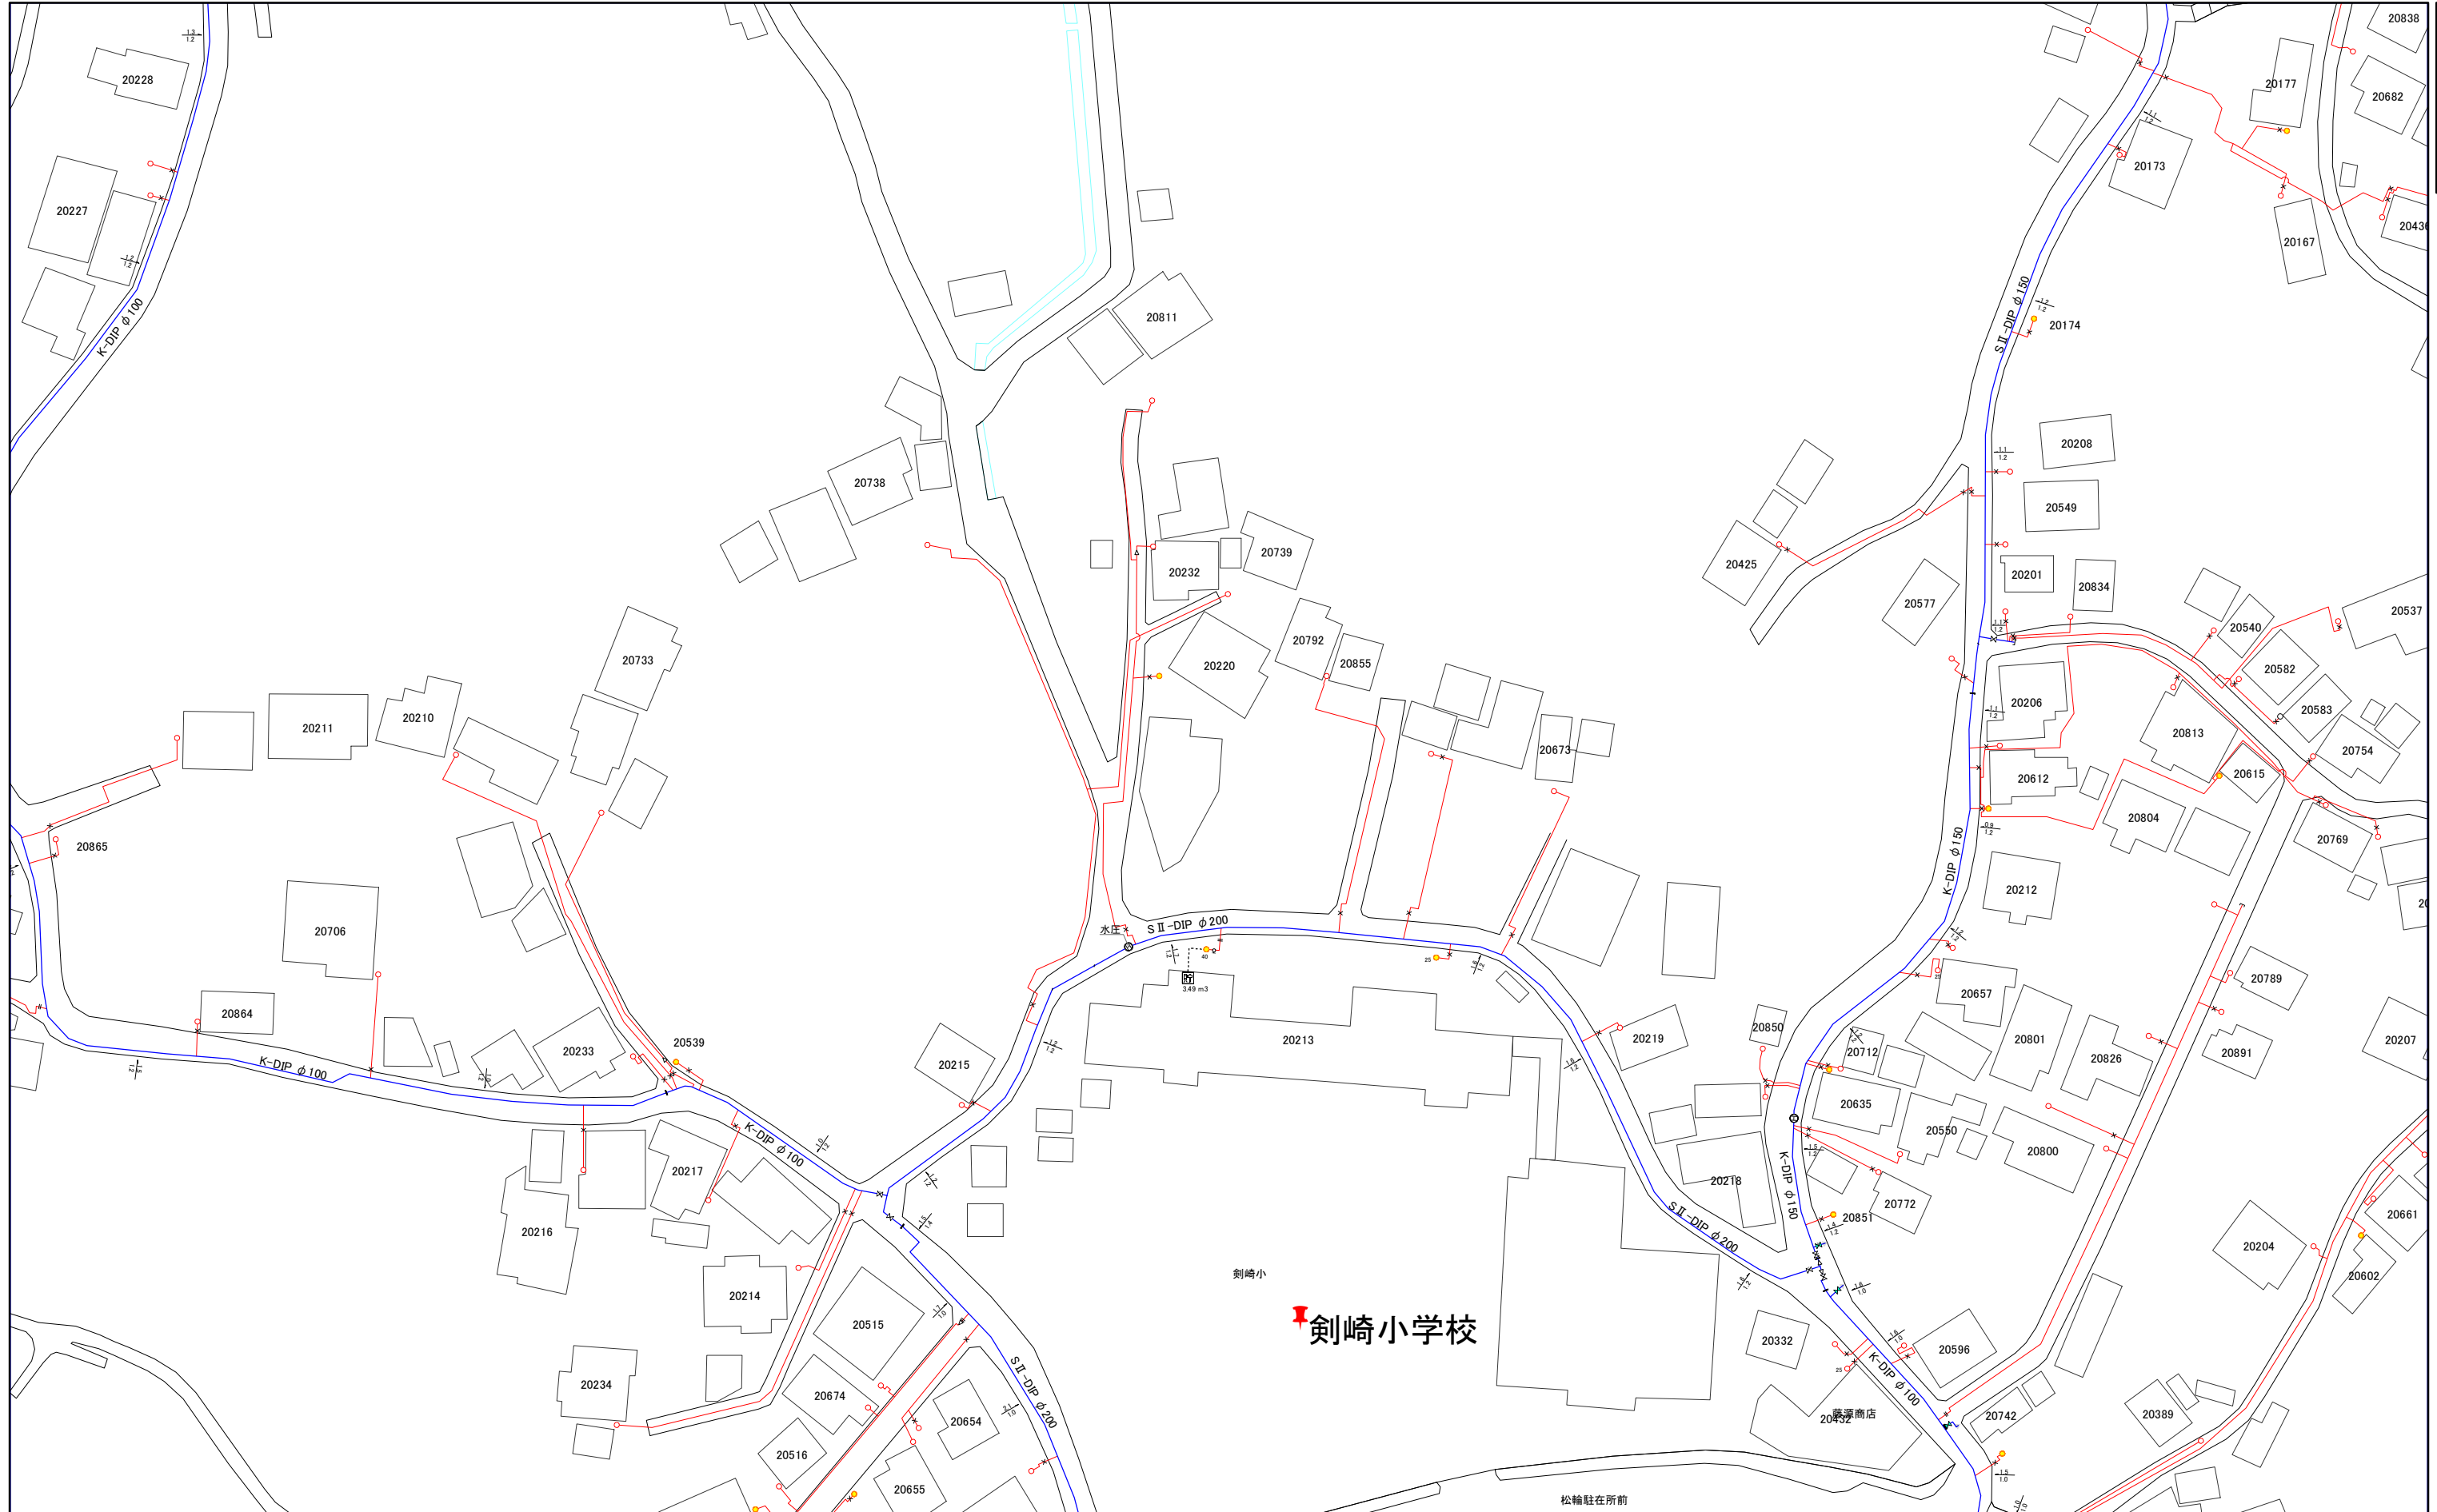


1:1,000



099-1

三浦市水道施設管理台帳

| | | |
|-------|-------|-------|
| 087-4 | 098-2 | 098-4 |
| 088-3 | 099-1 | 099-3 |
| 088-4 | 099-2 | 099-4 |

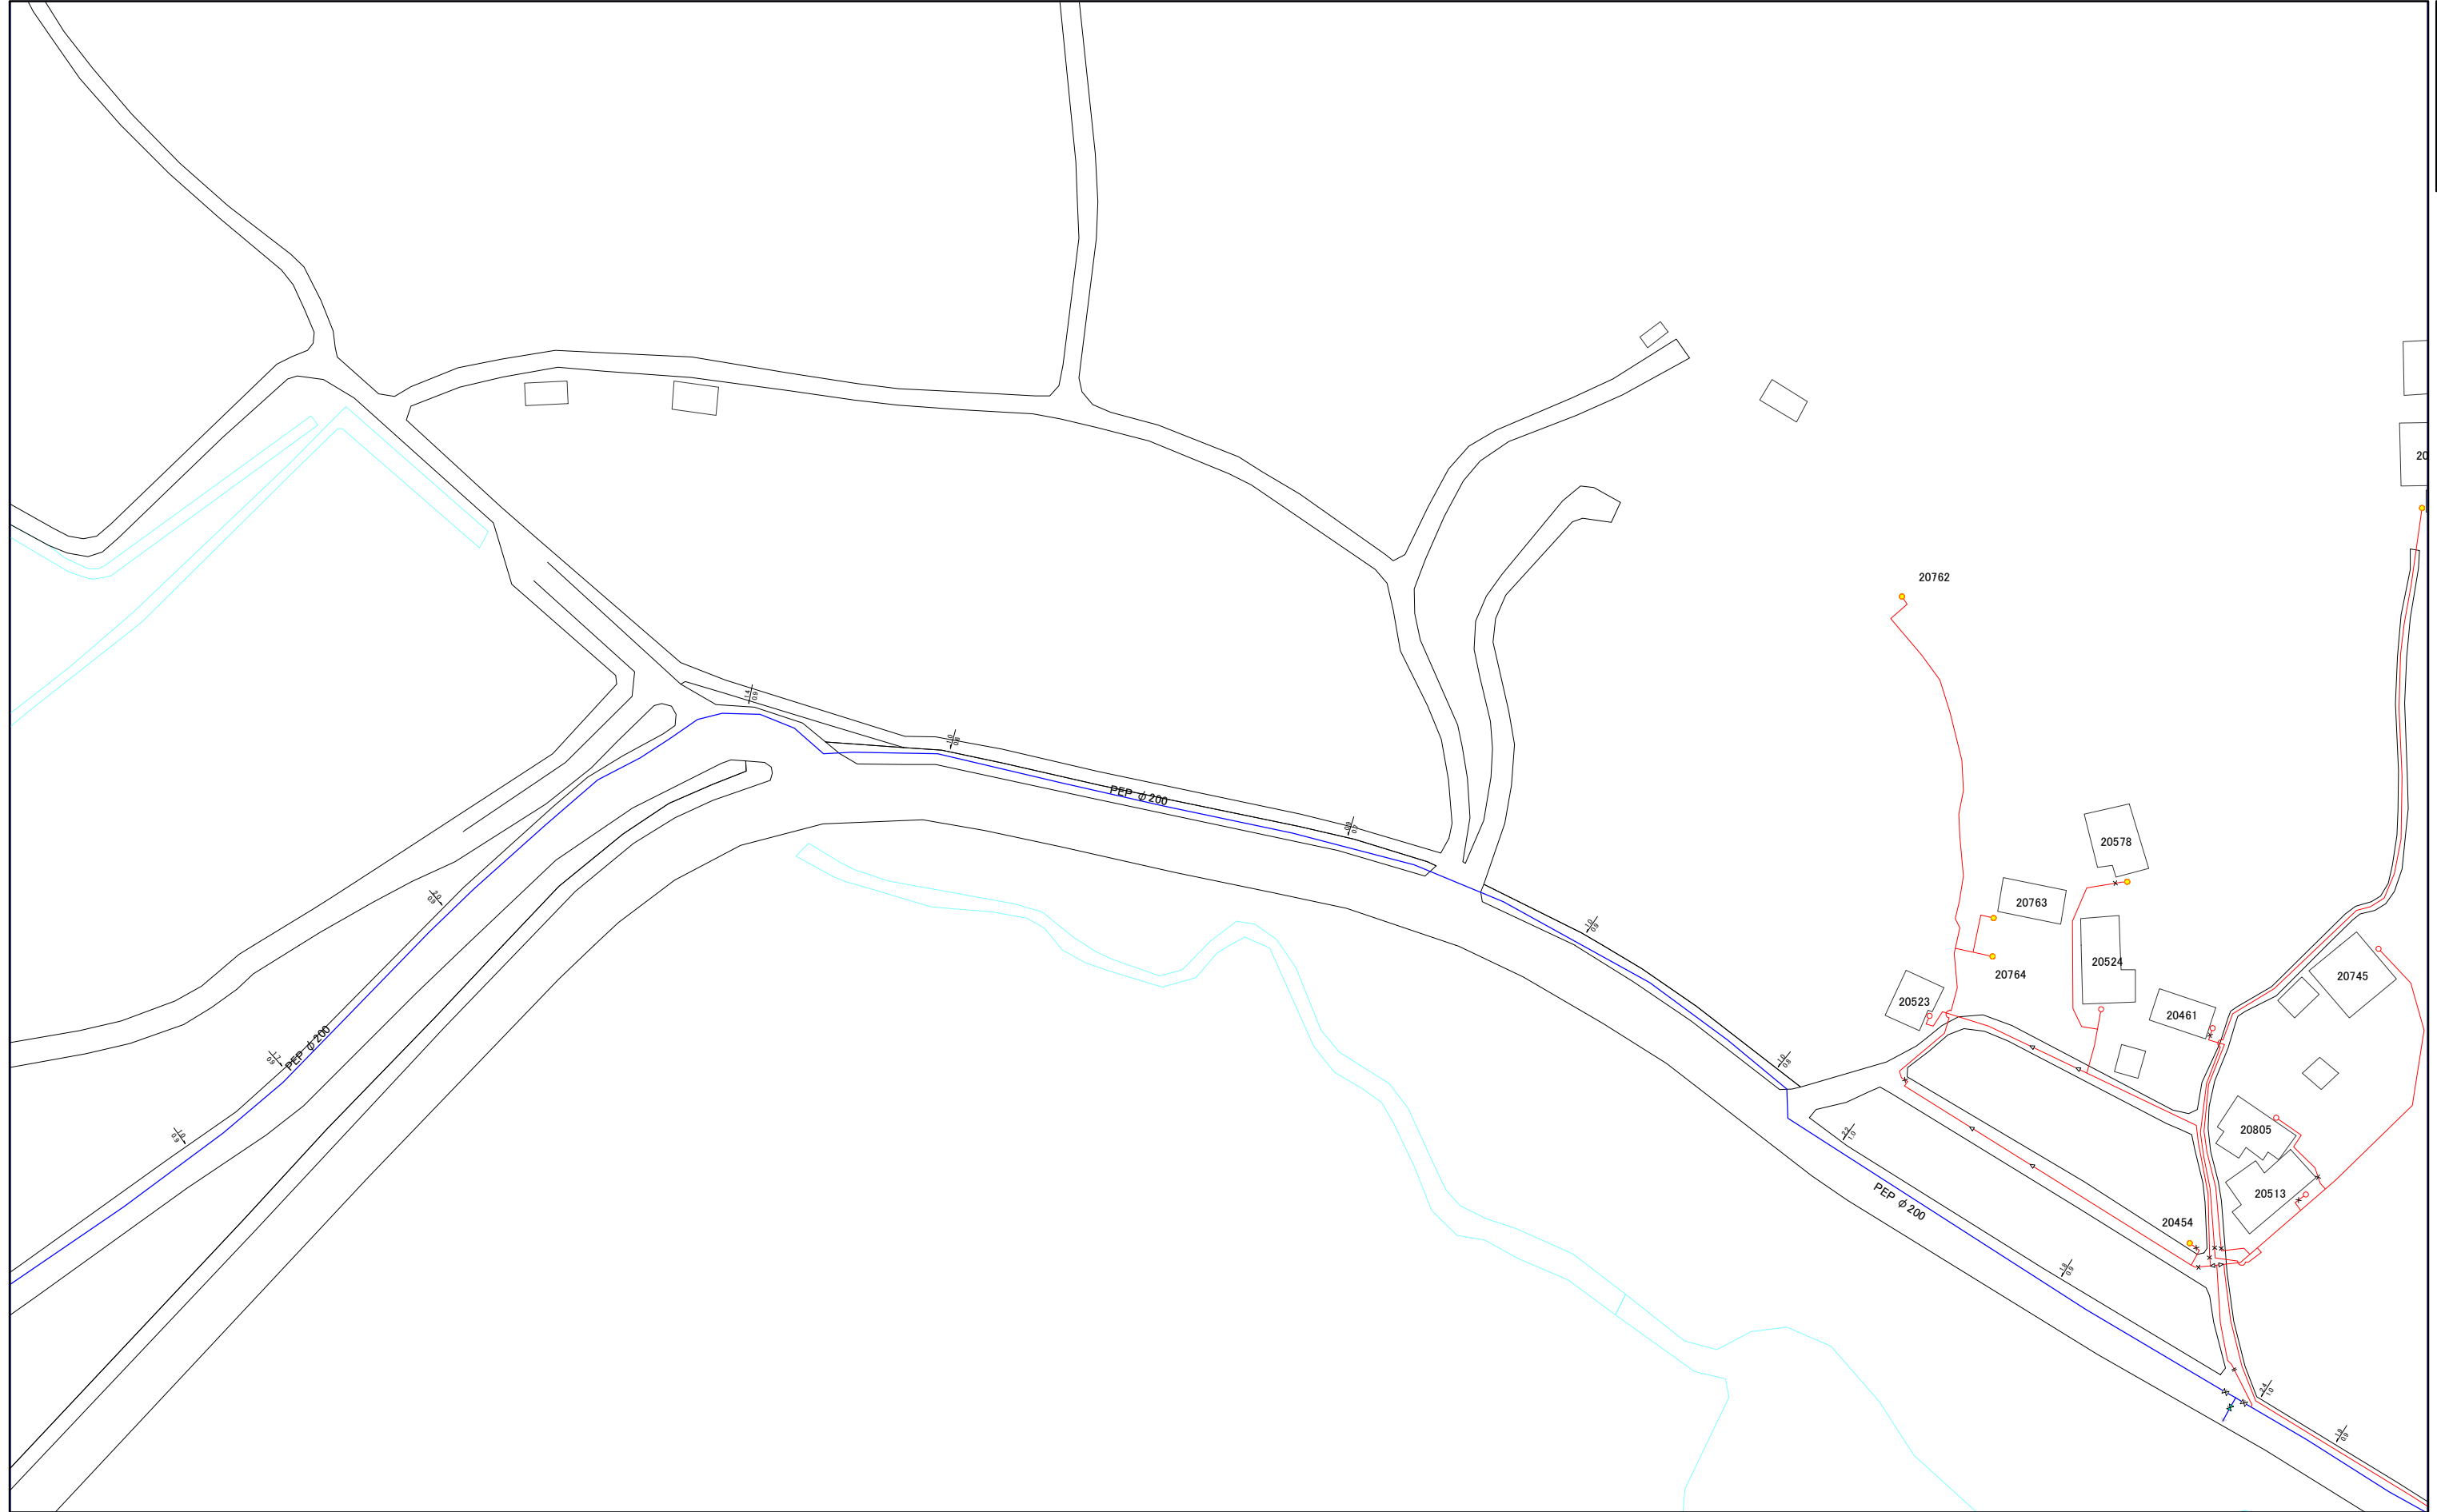

1:1,000



099-1

099-2

三浦市水道施設管理台帳

| | | |
|-------|-------|-------|
| 088-3 | 099-1 | 099-3 |
| 088-4 | 099-2 | 099-4 |
| 089-3 | 100-1 | 100-3 |




1:1,000



099-2

三浦市水道施設管理台帳

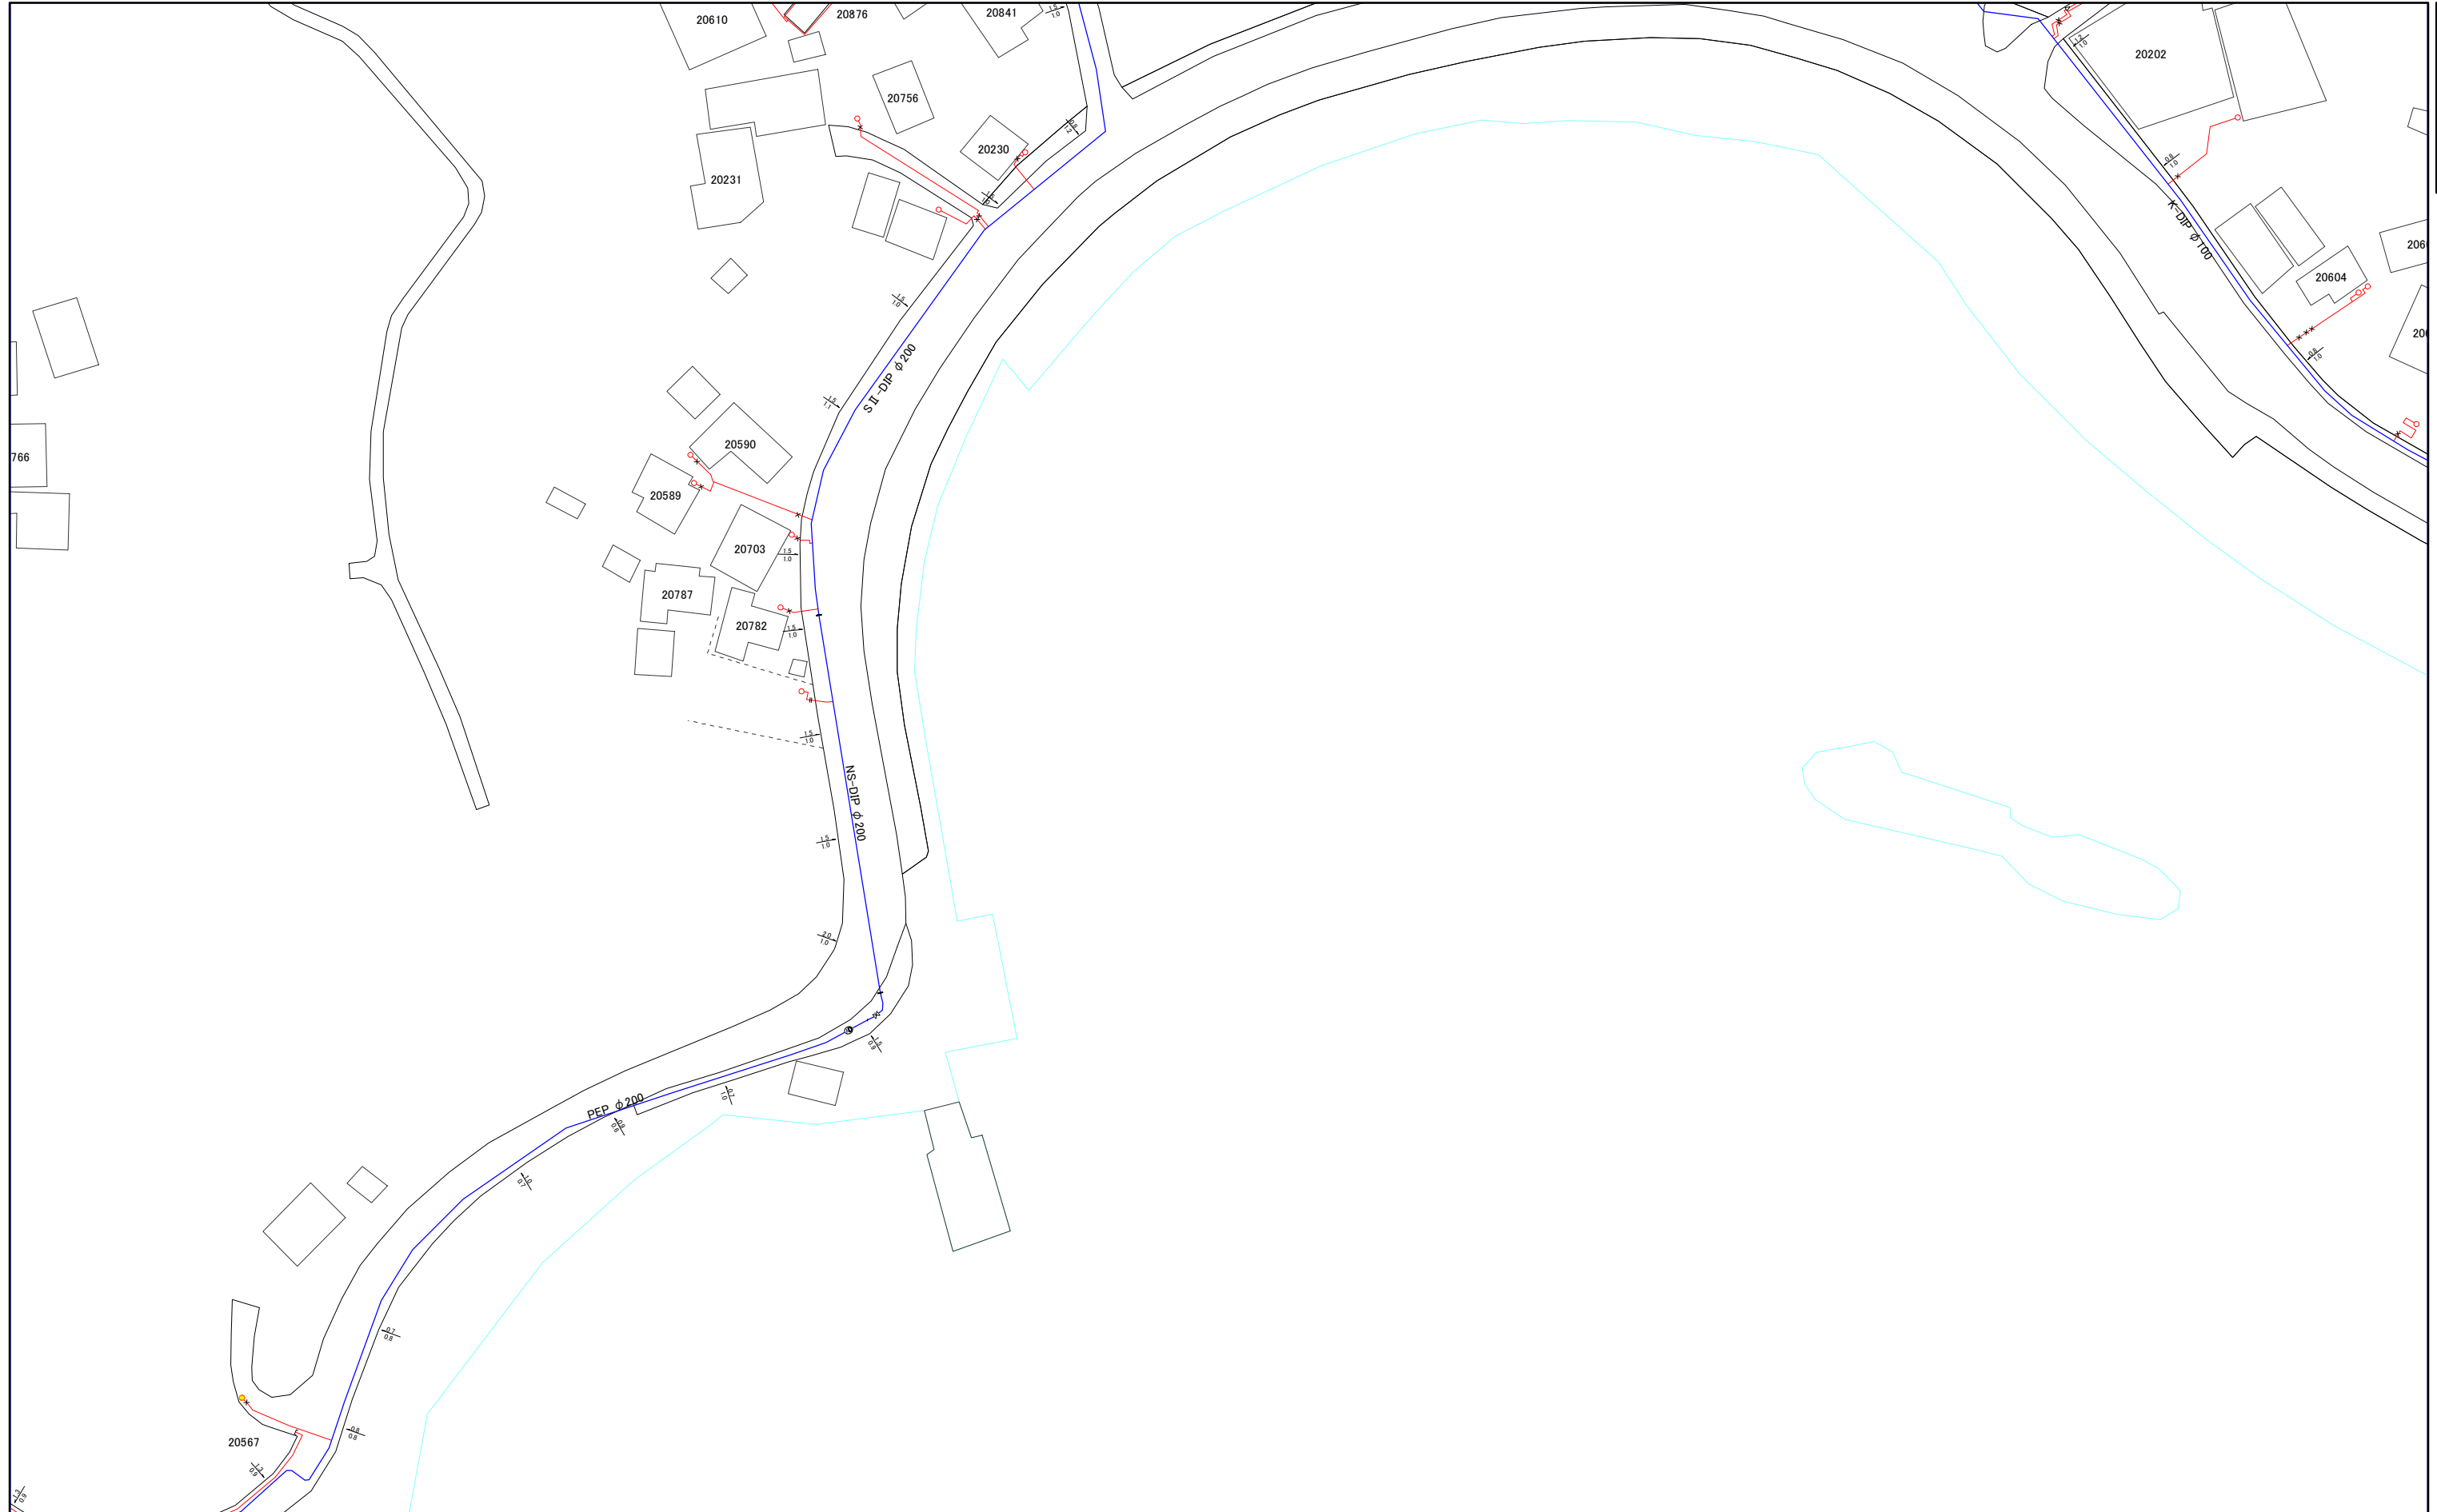

| | | |
|-------|-------|-------|
| 098-2 | 098-4 | 103-2 |
| 099-1 | 099-3 | 104-1 |
| 099-2 | 099-4 | 104-2 |

1:1,000



099-4

三浦市水道施設管理台帳

| | | |
|-------|-------|-------|
| 099-1 | 099-3 | 104-1 |
| 099-2 | 099-4 | 104-2 |
| 100-1 | 100-3 | 105-1 |



江奈溝

1:1,000



099-4

100-1

三浦市水道施設管理台帳

| | | |
|-------|-------|-------|
| 088-4 | 099-2 | 099-4 |
| 089-3 | 100-1 | 100-3 |
| 089-4 | 100-2 | 100-4 |



1:1,000



100-1

100-2

三浦市水道施設管理台帳

| | | |
|-------|-------|-------|
| 089-3 | 100-1 | 100-3 |
| 089-4 | 100-2 | 100-4 |
| | | |



1:1,000




100-2

100-3

三浦市水道施設管理台帳

| | | |
|-------|-------|-------|
| 099-2 | 099-4 | 104-2 |
| 100-1 | 100-3 | 105-1 |
| 100-2 | 100-4 | 105-2 |

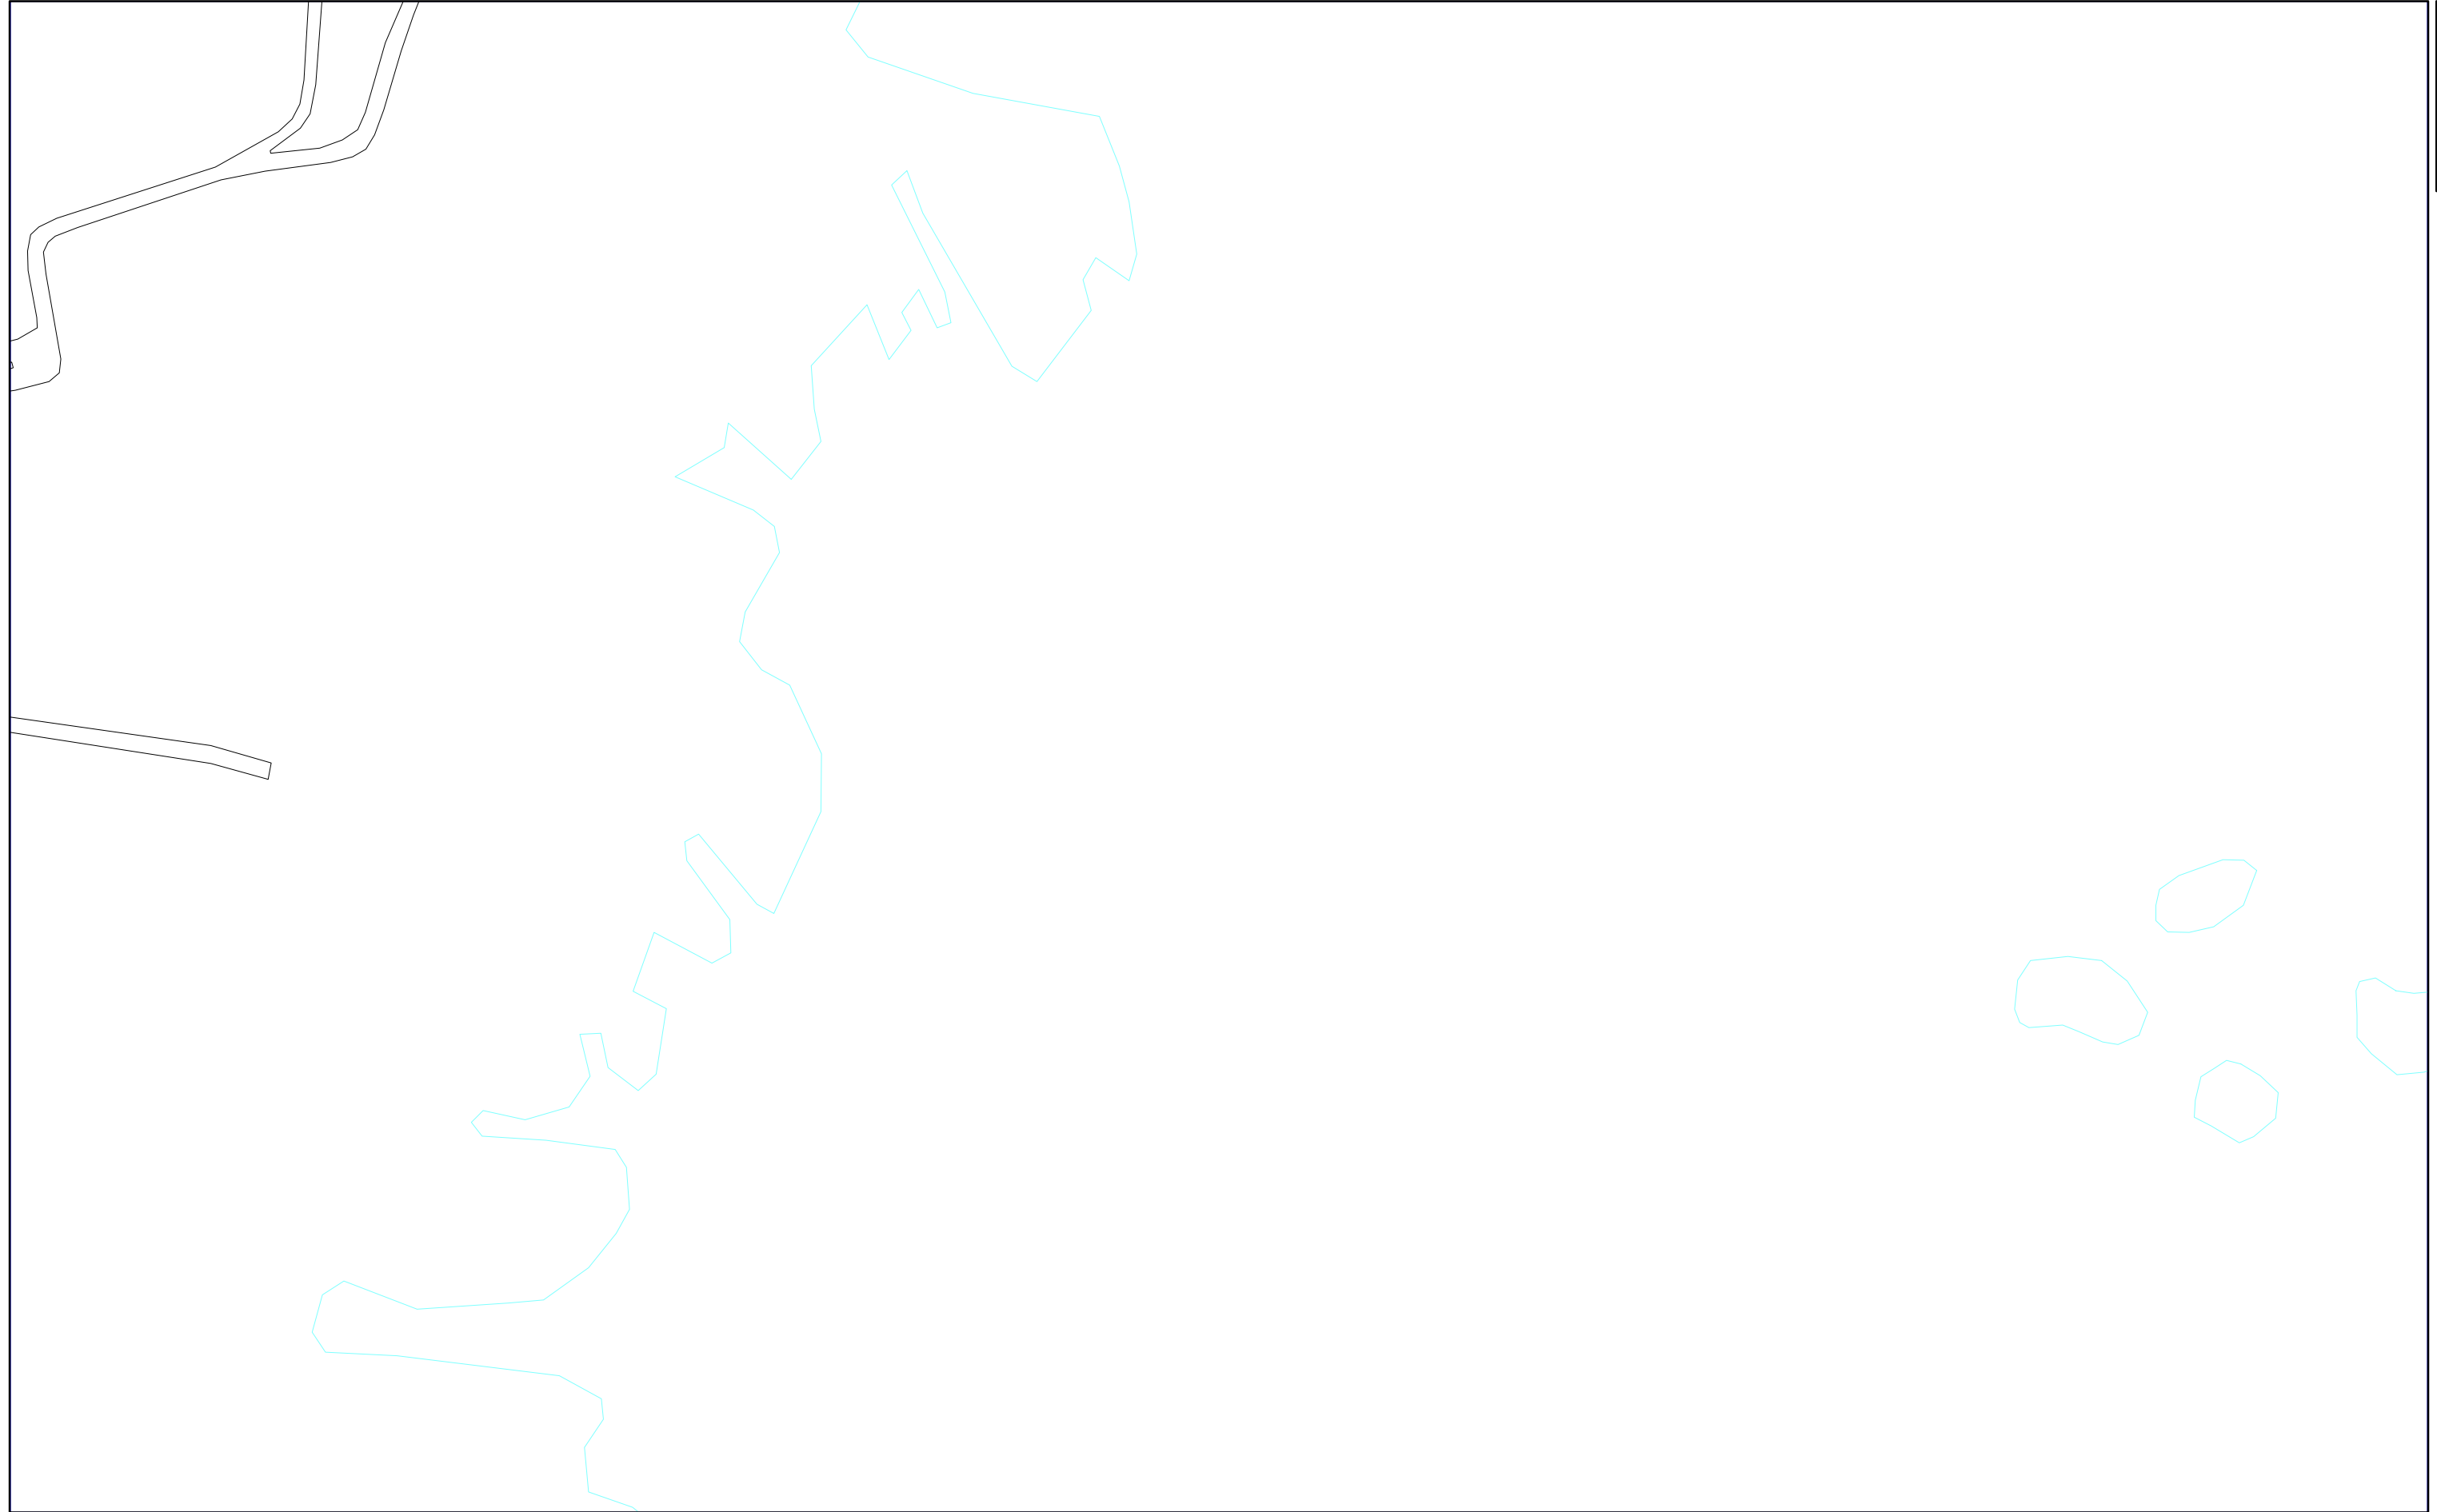


1:1,000



100-3

100-4

三浦市水道施設管理台帳

 

| | | |
|-------|-------|-------|
| 100-1 | 100-3 | 105-1 |
| 100-2 | 100-4 | 105-2 |
| | | |

1:1,000




100-4

101-1

三浦市水道施設管理台帳

| | | |
|-------|-------|-------|
| 095-4 | | |
| 096-3 | 101-1 | 101-3 |
| 096-4 | 101-2 | 101-4 |

 

101-1

三浦市水道施設管理台帳

| | | |
|-------|-------|-------|
| 096-3 | 101-1 | 101-3 |
| 096-4 | 101-2 | 101-4 |
| 097-3 | 102-1 | 102-3 |



1:1,000



101-3

三浦市水道施設管理台帳

| | | |
|-------|-------|-------|
| | | |
| 101-1 | 101-3 | 106-1 |
| 101-2 | 101-4 | 106-2 |



101-3

101-4

三浦市水道施設管理台帳

| | | |
|-------|-------|-------|
| 101-1 | 101-3 | 106-1 |
| 101-2 | 101-4 | 106-2 |
| 102-1 | 102-3 | 107-1 |



1:1,000



101-4