


101-1

三浦市水道施設管理台帳

095-4		
096-3	101-1	101-3
096-4	101-2	101-4

 

1:1,000



101-1

三浦市水道施設管理台帳

096-3	101-1	101-3
096-4	101-2	101-4
097-3	102-1	102-3




1:1,000



101-3

三浦市水道施設管理台帳

101-1	101-3	106-1
101-2	101-4	106-2

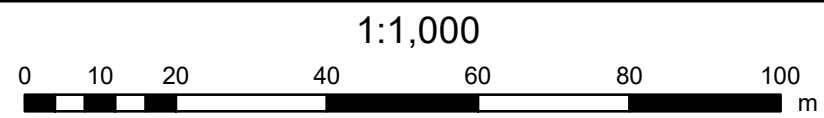

101-3

101-4

三浦市水道施設管理台帳

101-1	101-3	106-1
101-2	101-4	106-2
102-1	102-3	107-1




1:1,000



101-4

096-4	101-2	101-4
097-3	102-1	102-3
097-4	102-2	102-4

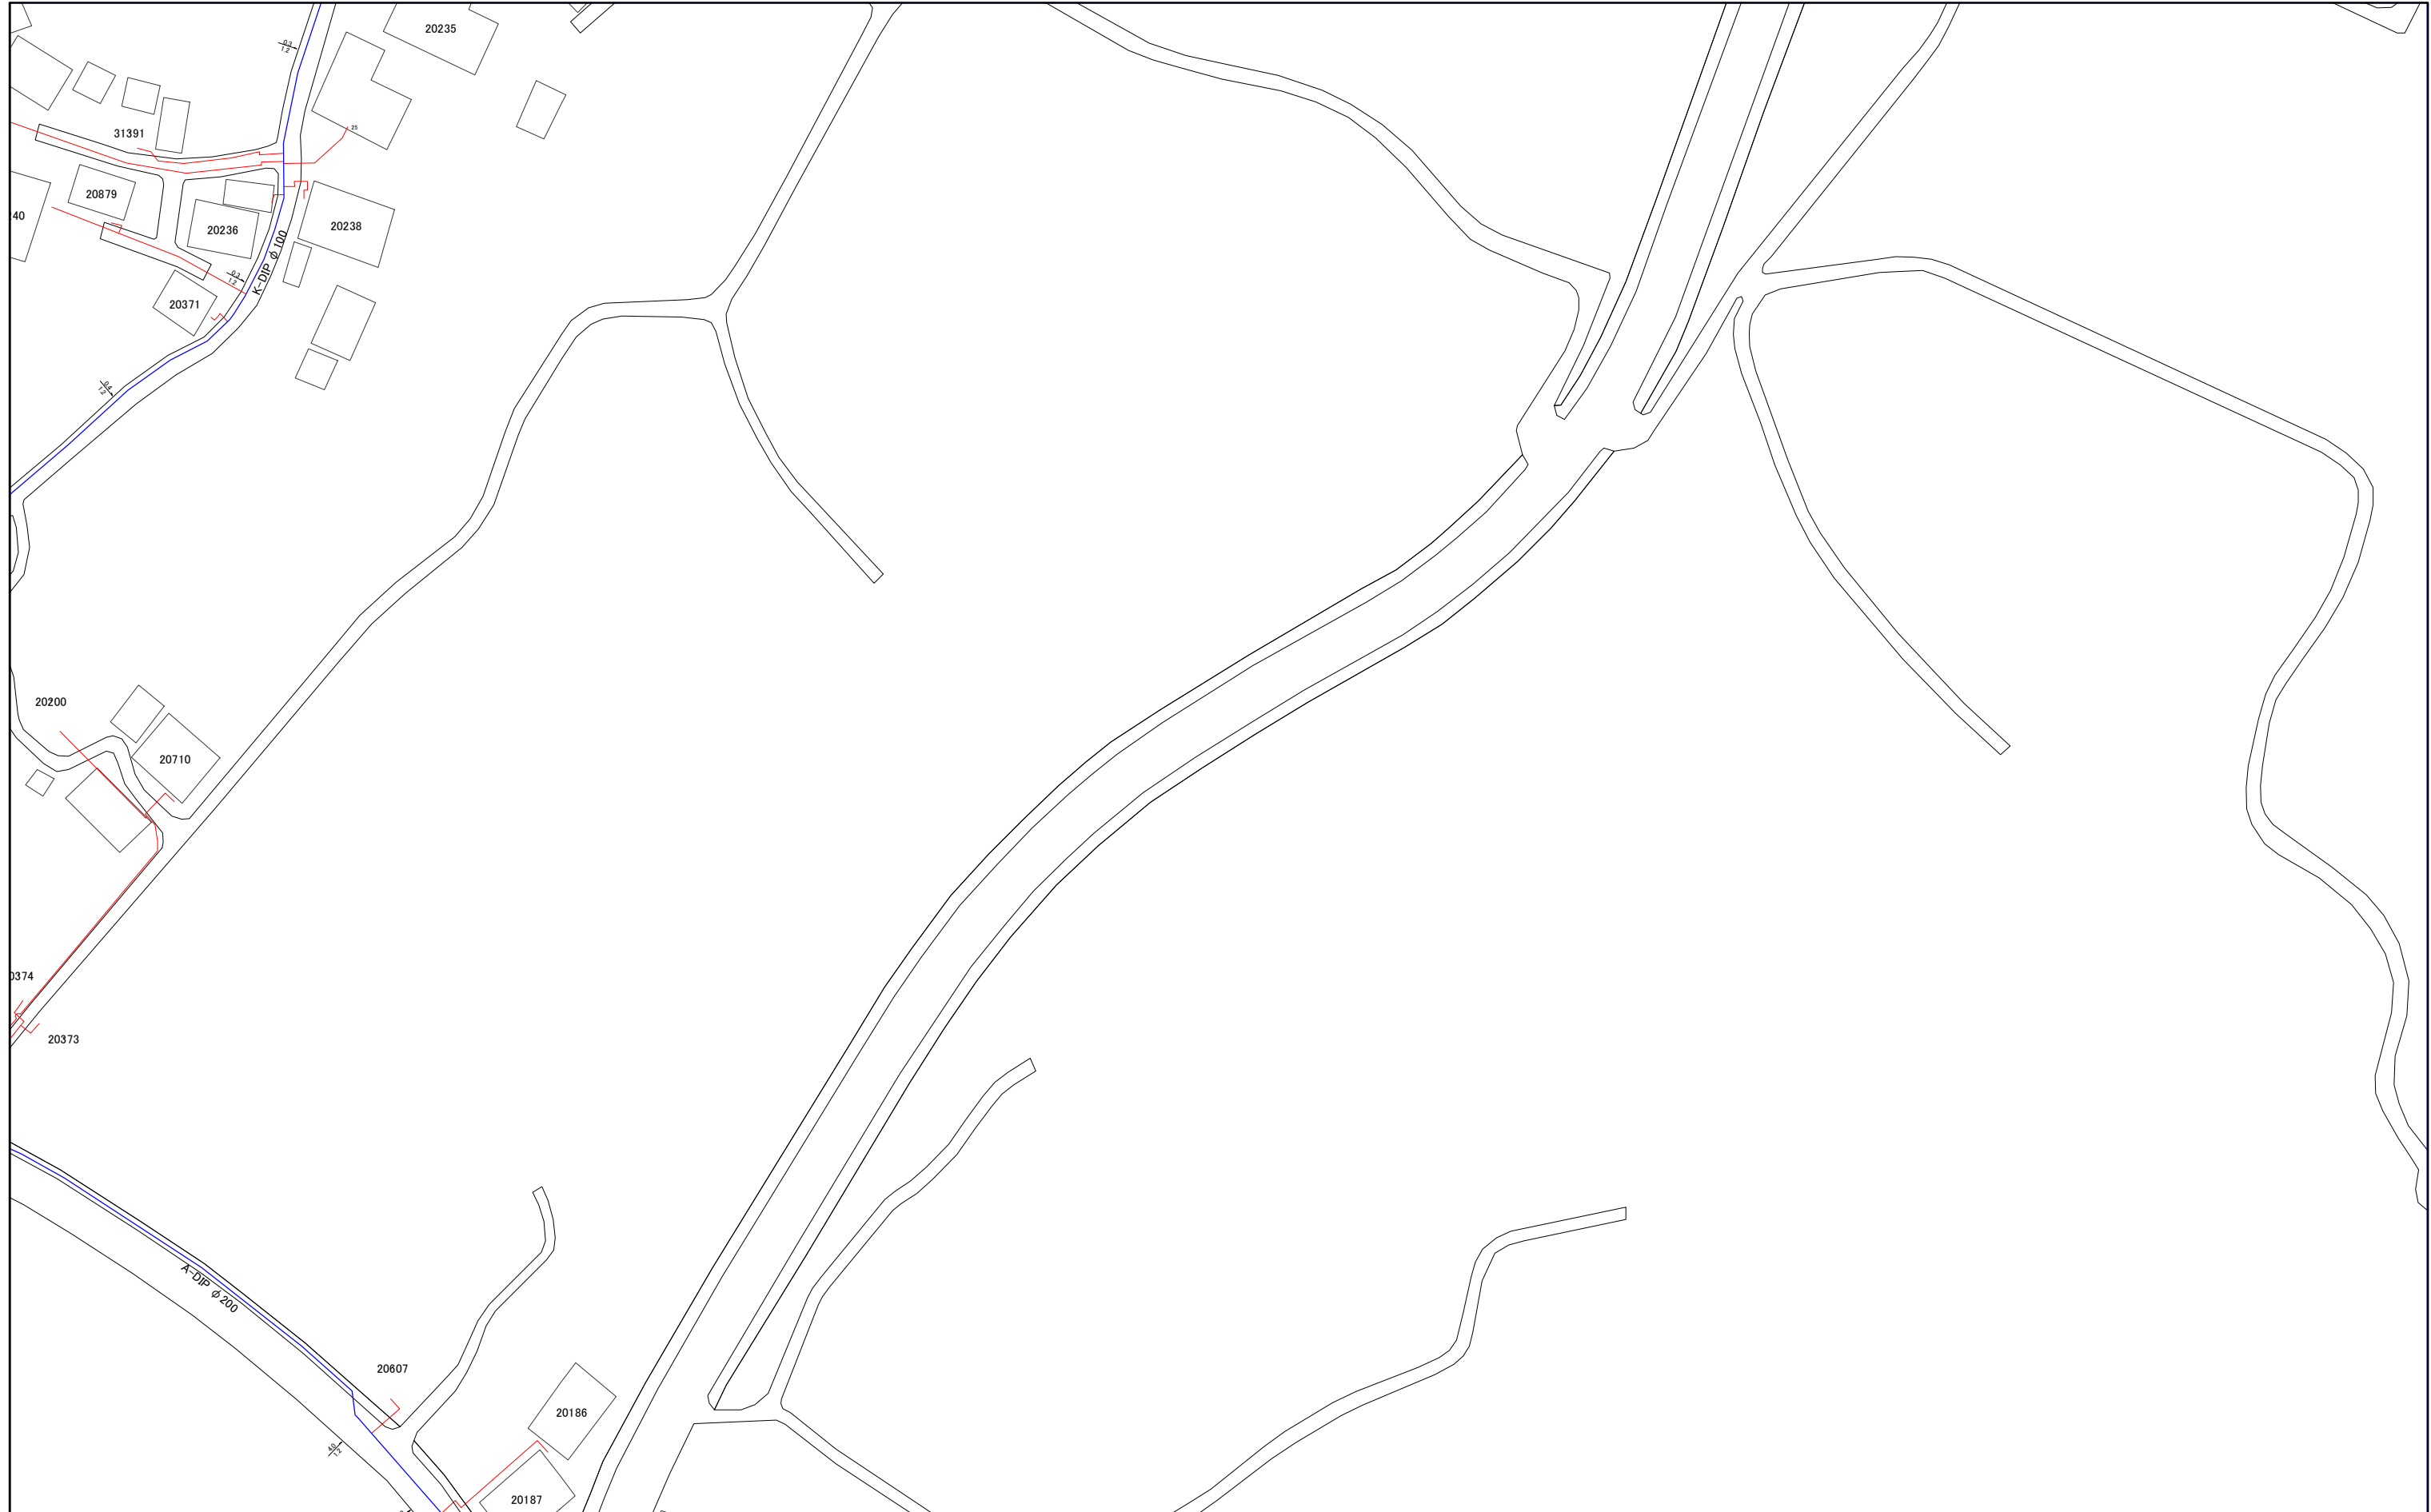


1:1,000



三浦市水道施設管理台帳

097-3	102-1	102-3
097-4	102-2	102-4
098-3	103-1	103-3

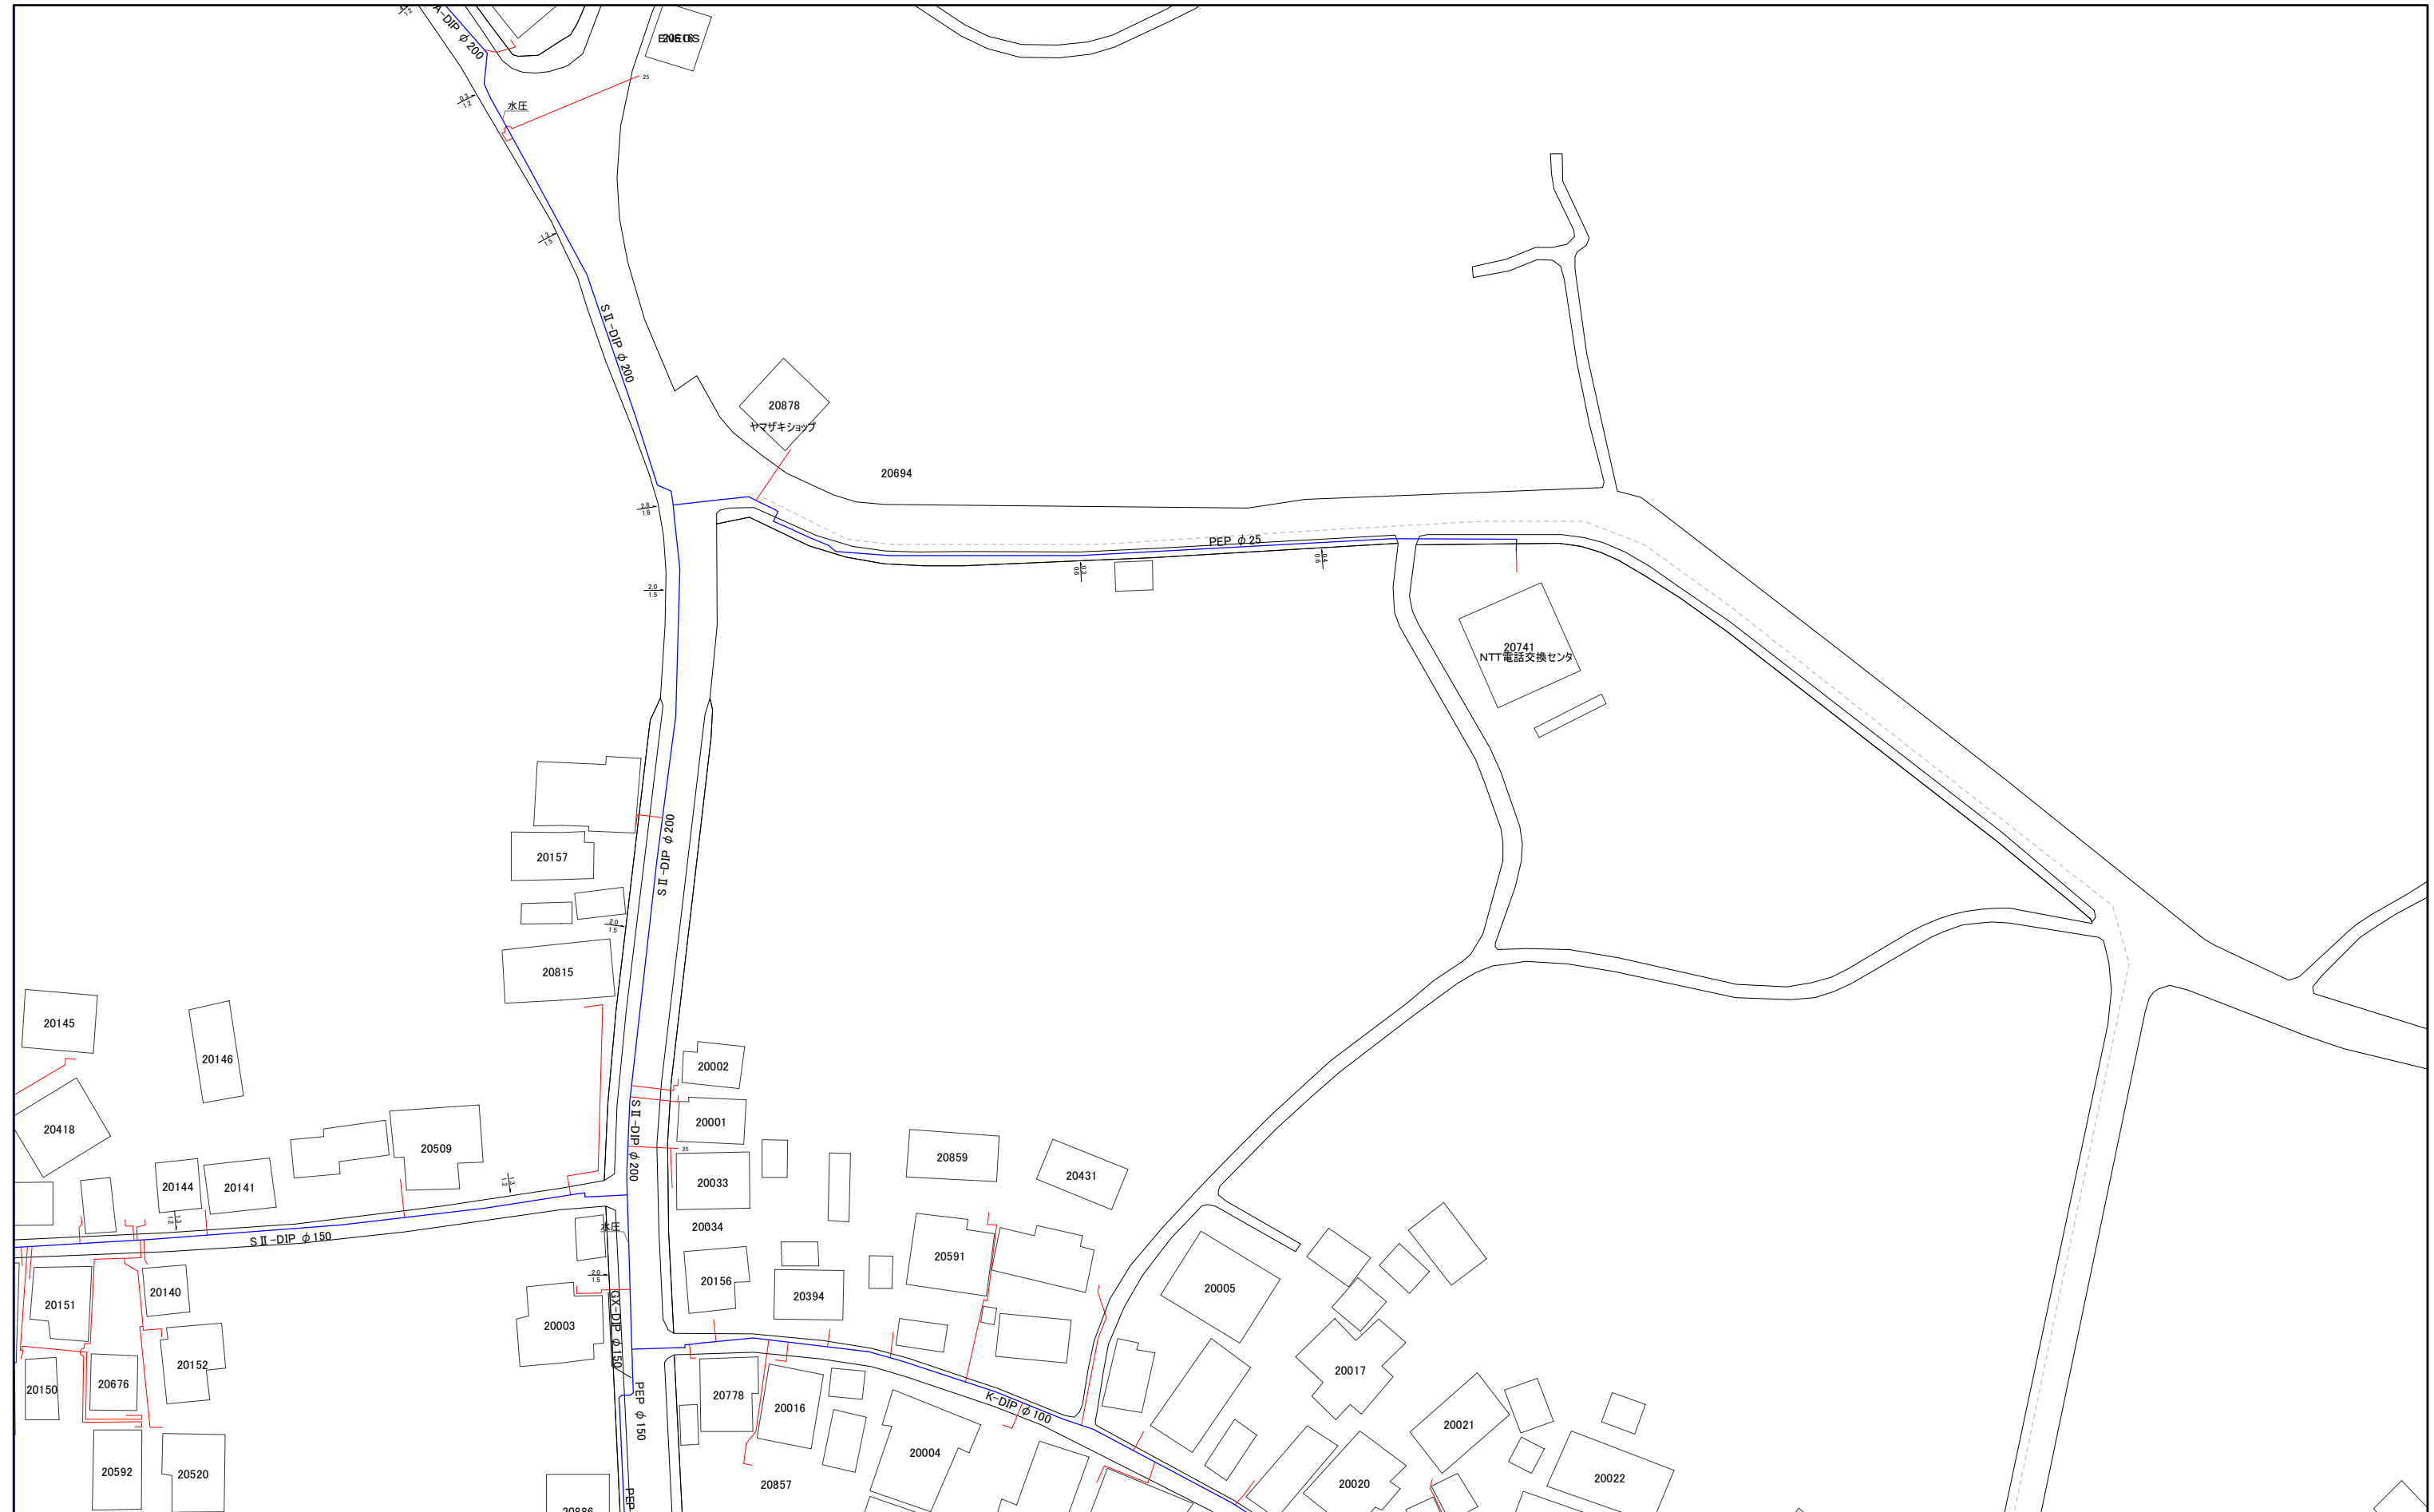

1:1,000



102-3

三浦市水道施設管理台帳



101-2	101-4	106-2
102-1	102-3	107-1
102-2	102-4	107-2

1:1,000



102-3

102-4

三浦市水道施設管理台帳

102-1	102-3	107-1
102-2	102-4	107-2
103-1	103-3	108-1



20658
1.00 m³
20562


1:1,000



102-4

三浦市水道施設管理台帳

098-3	103-1	103-3
098-4	103-2	103-4
099-3	104-1	104-3

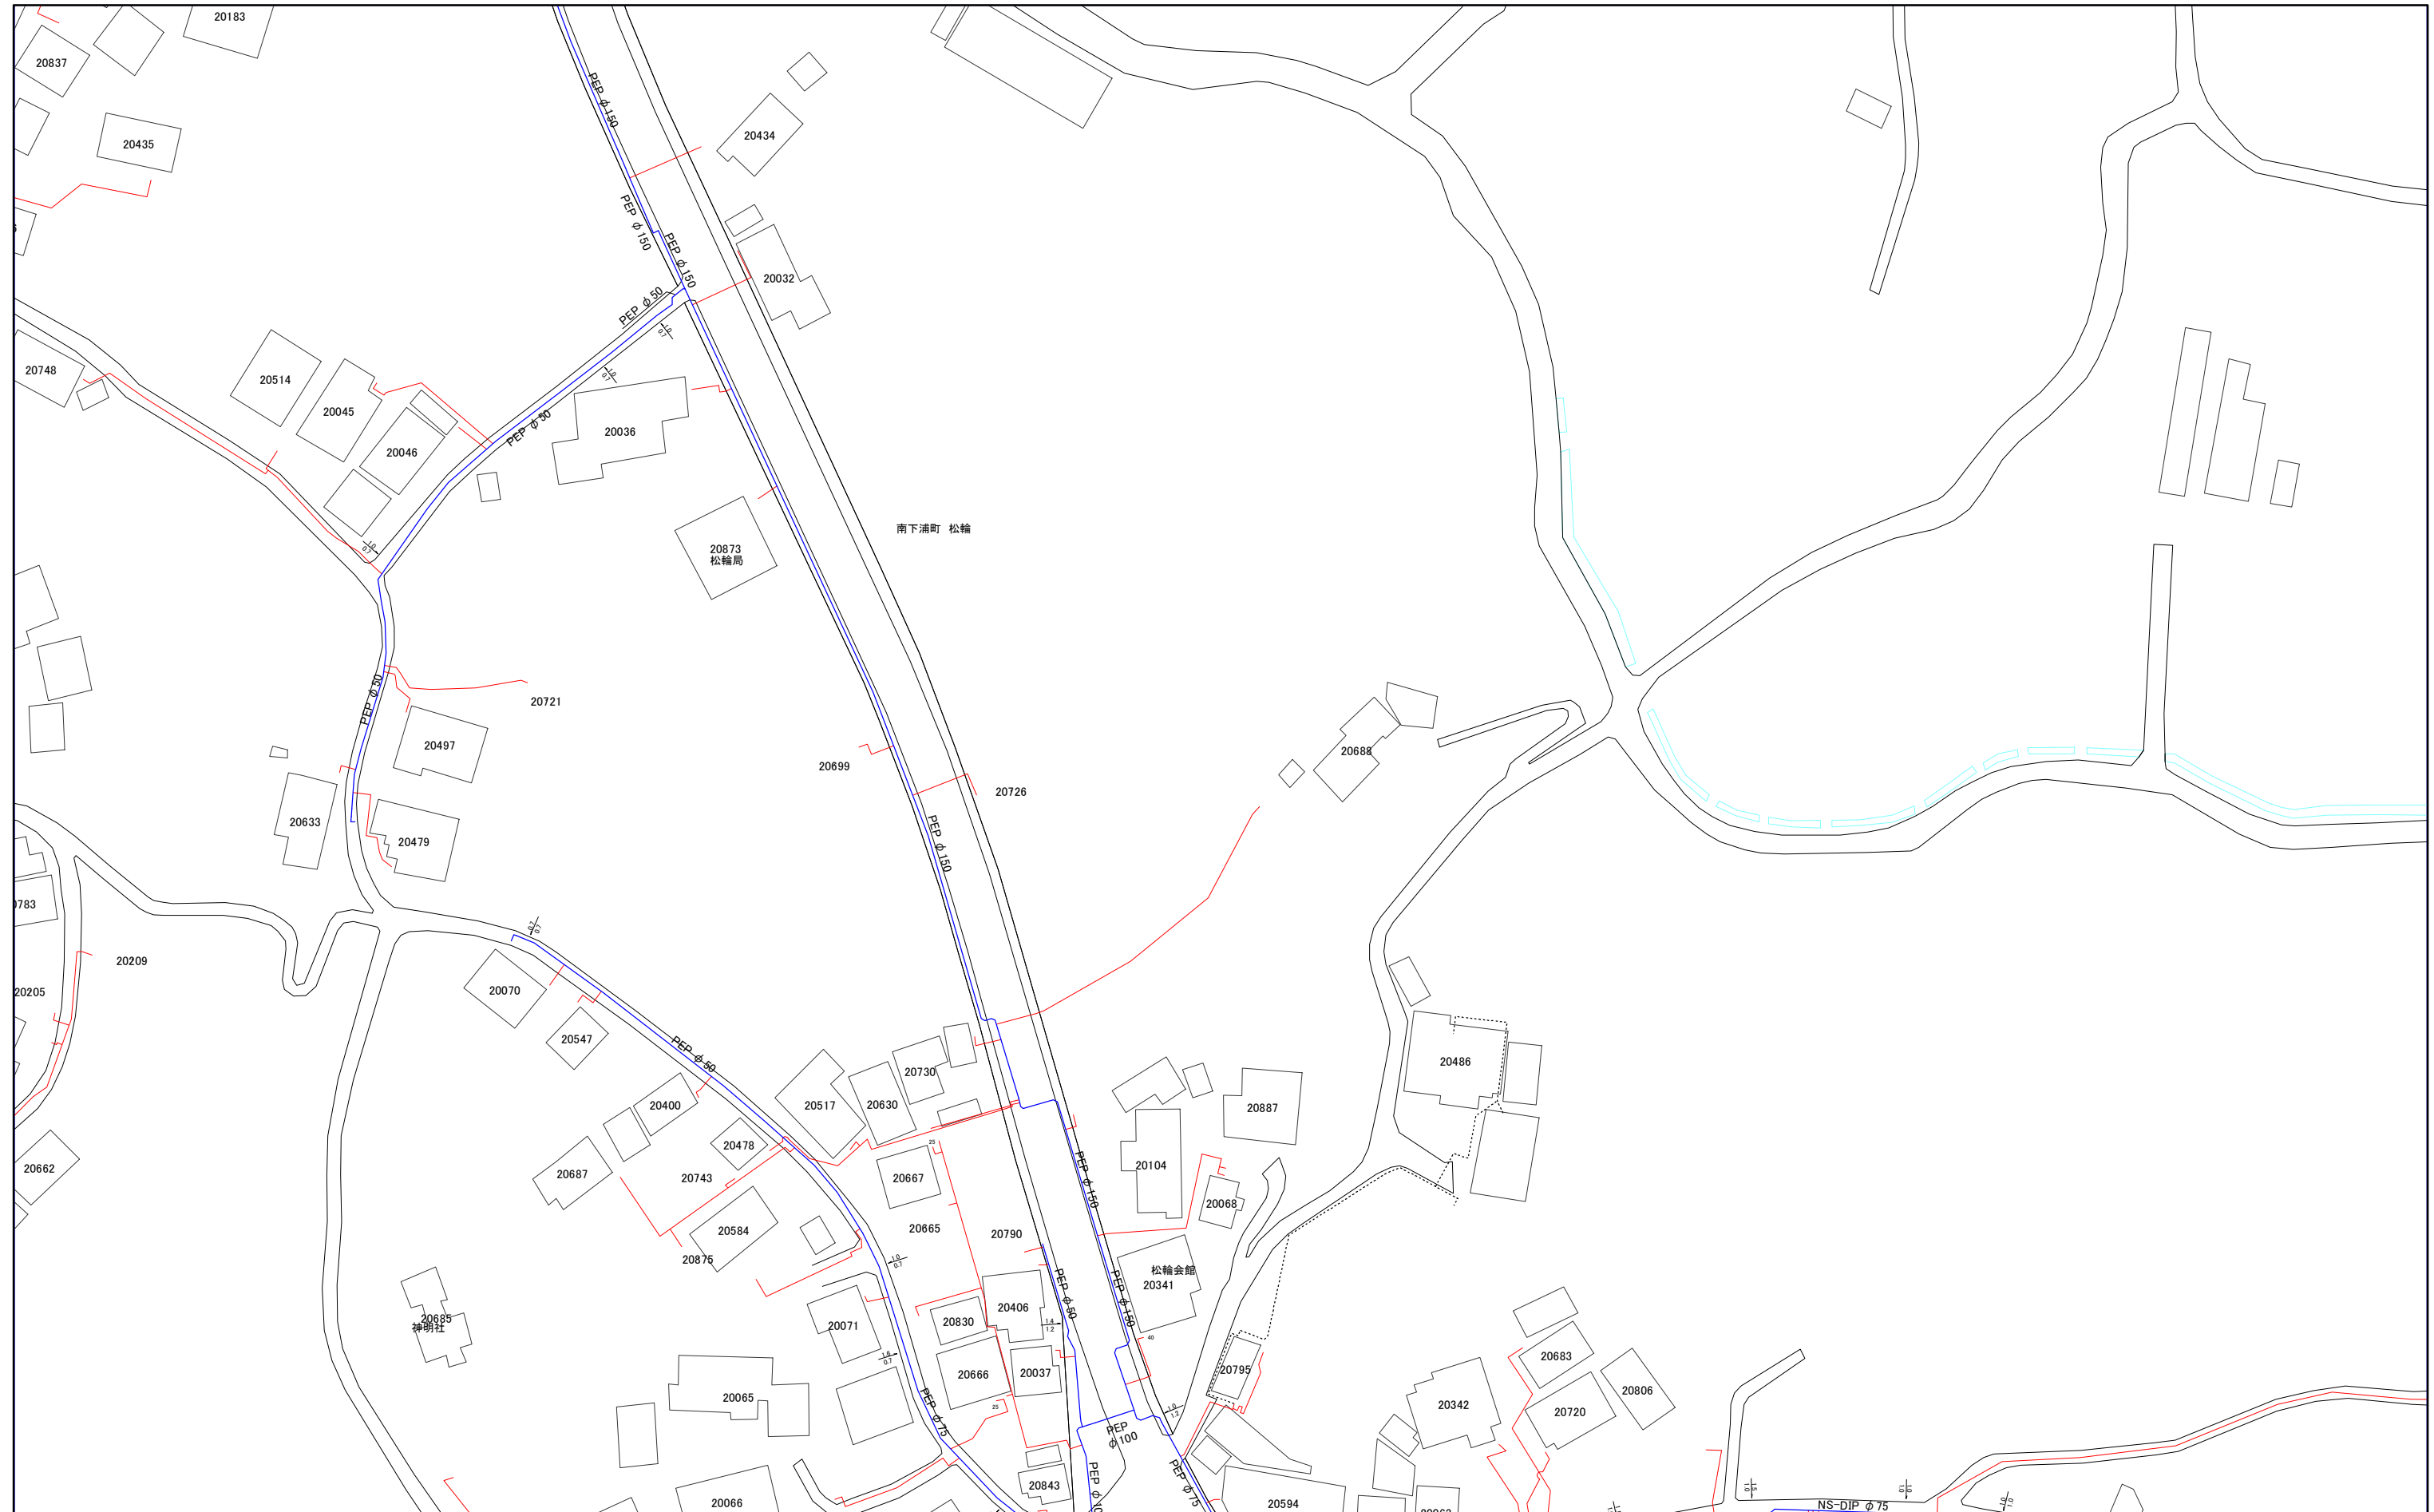


1:1,000



三浦市水道施設管理台帳

102-2	102-4	107-2
103-1	103-3	108-1
103-2	103-4	108-2

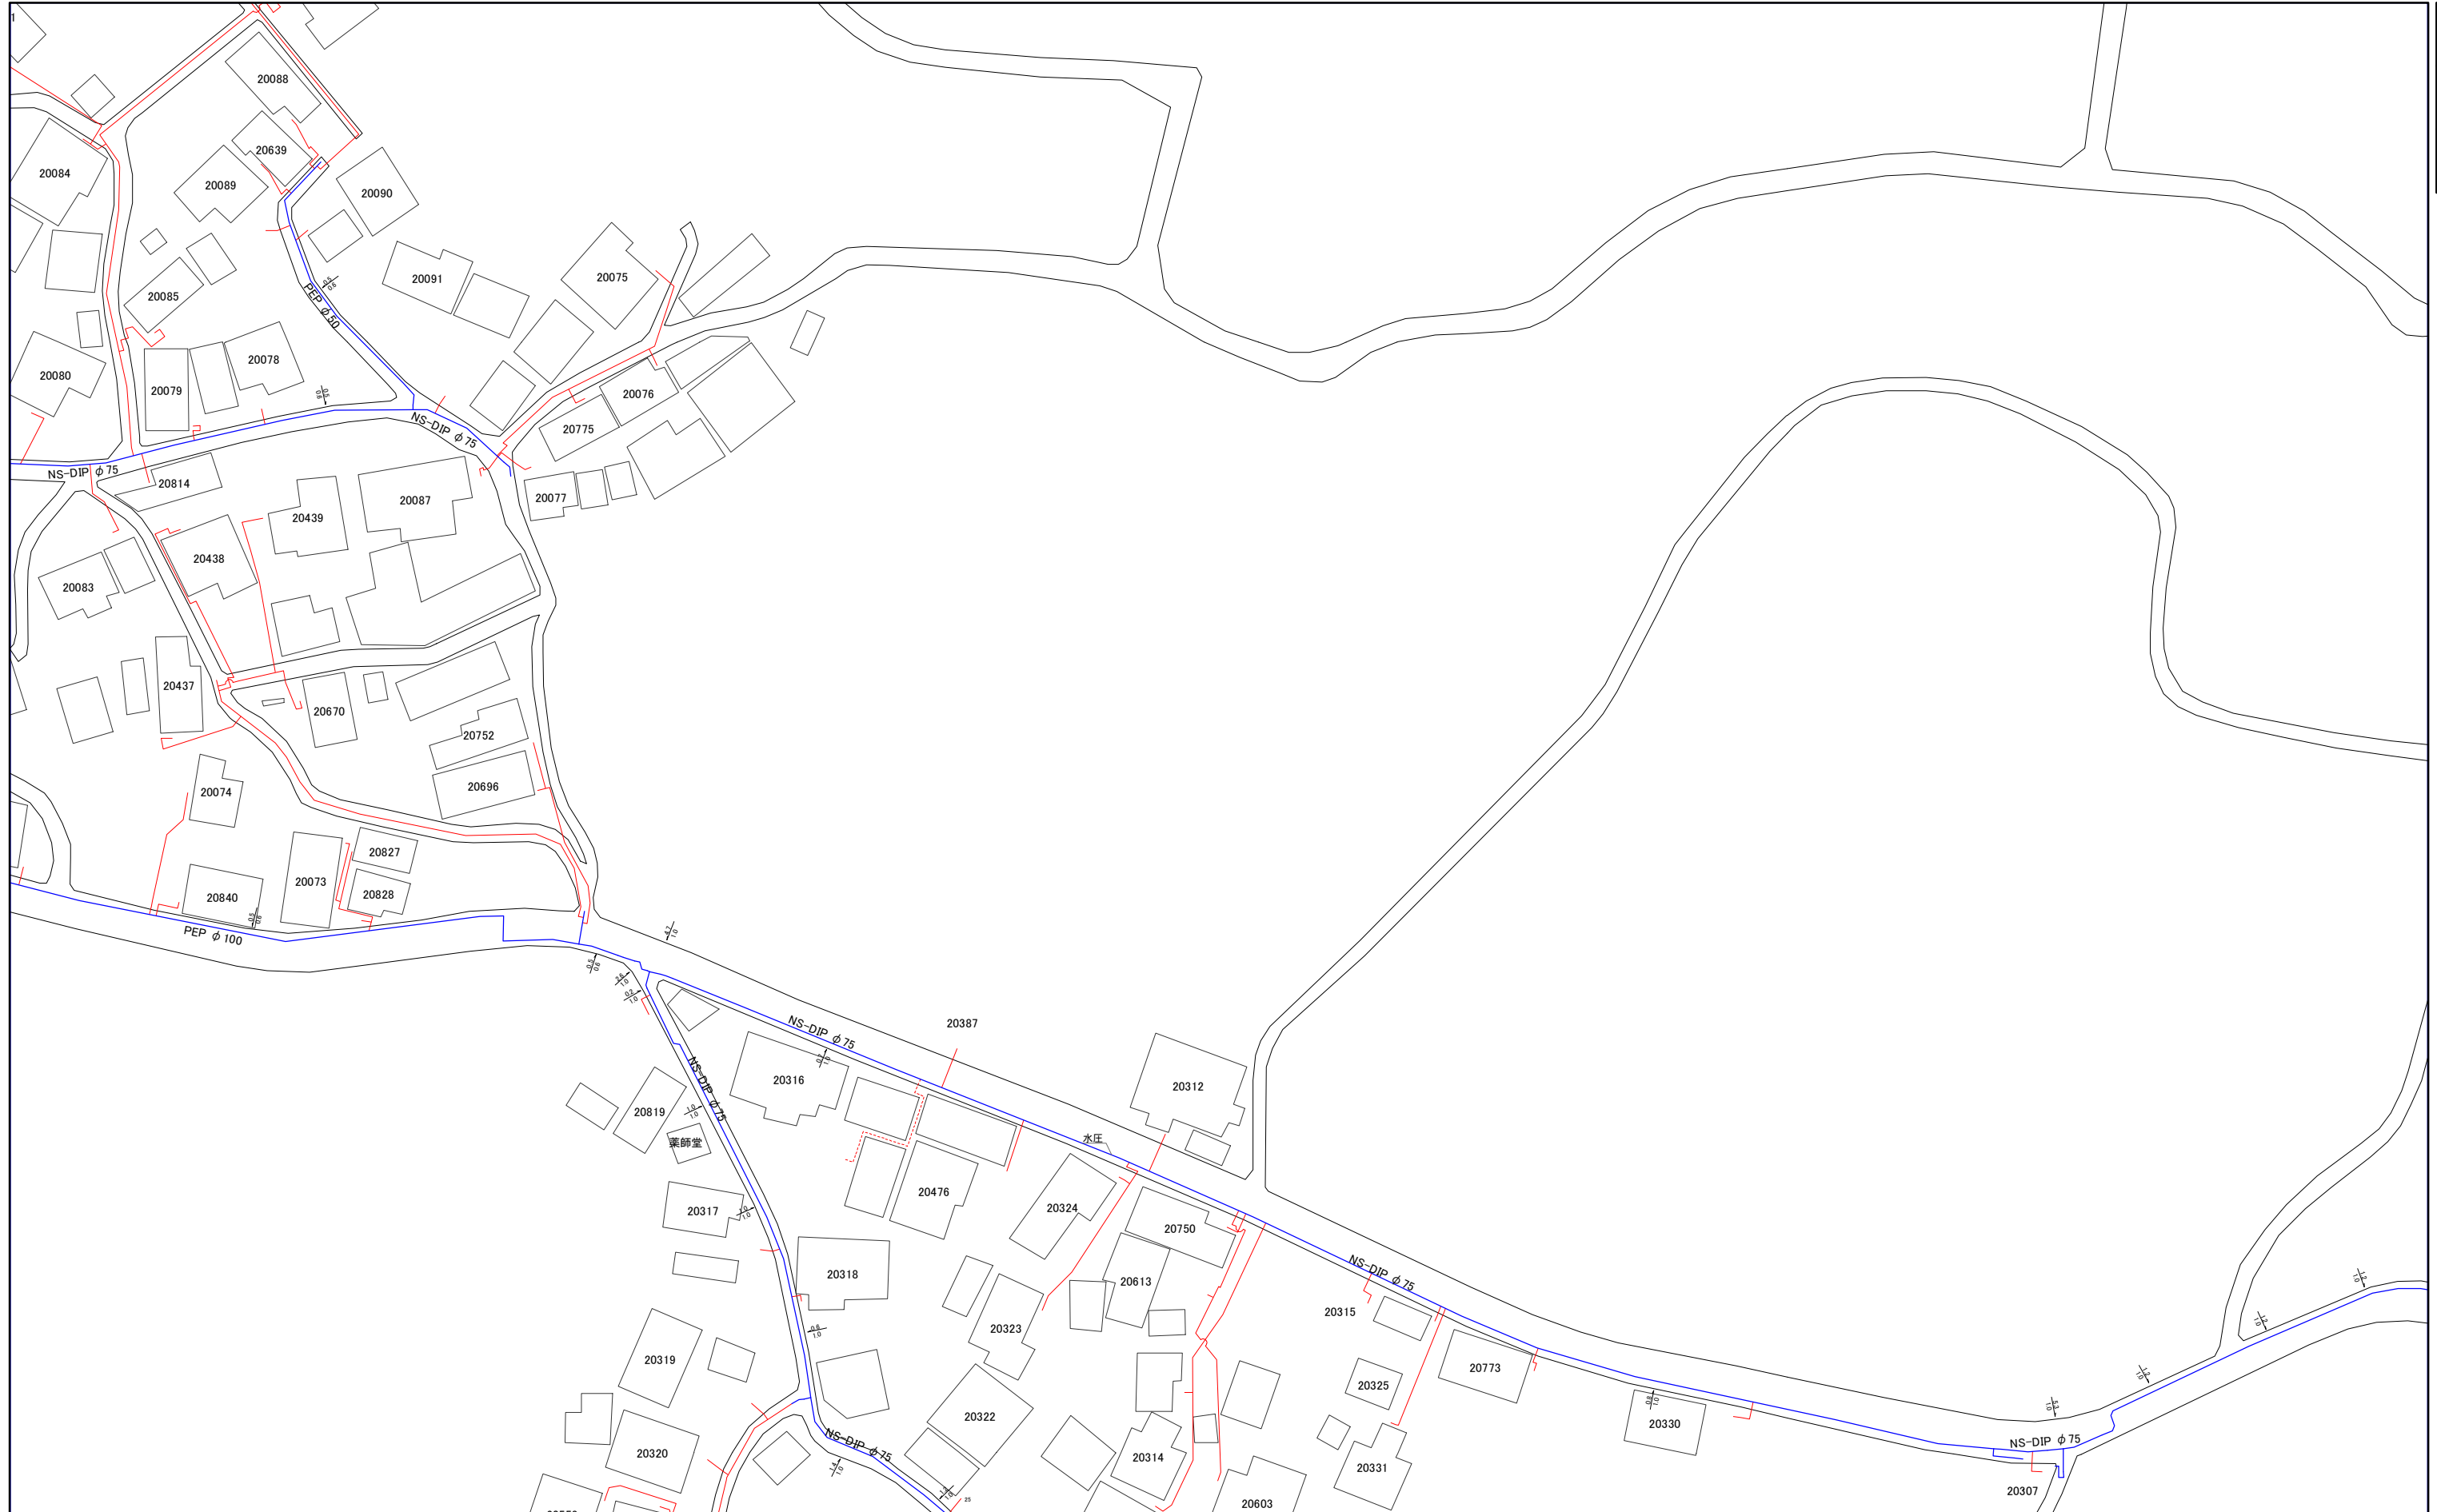


1:1,000



103-4

三浦市水道施設管理台帳

103-1	103-3	108-1
103-2	103-4	108-2
104-1	104-3	109-1

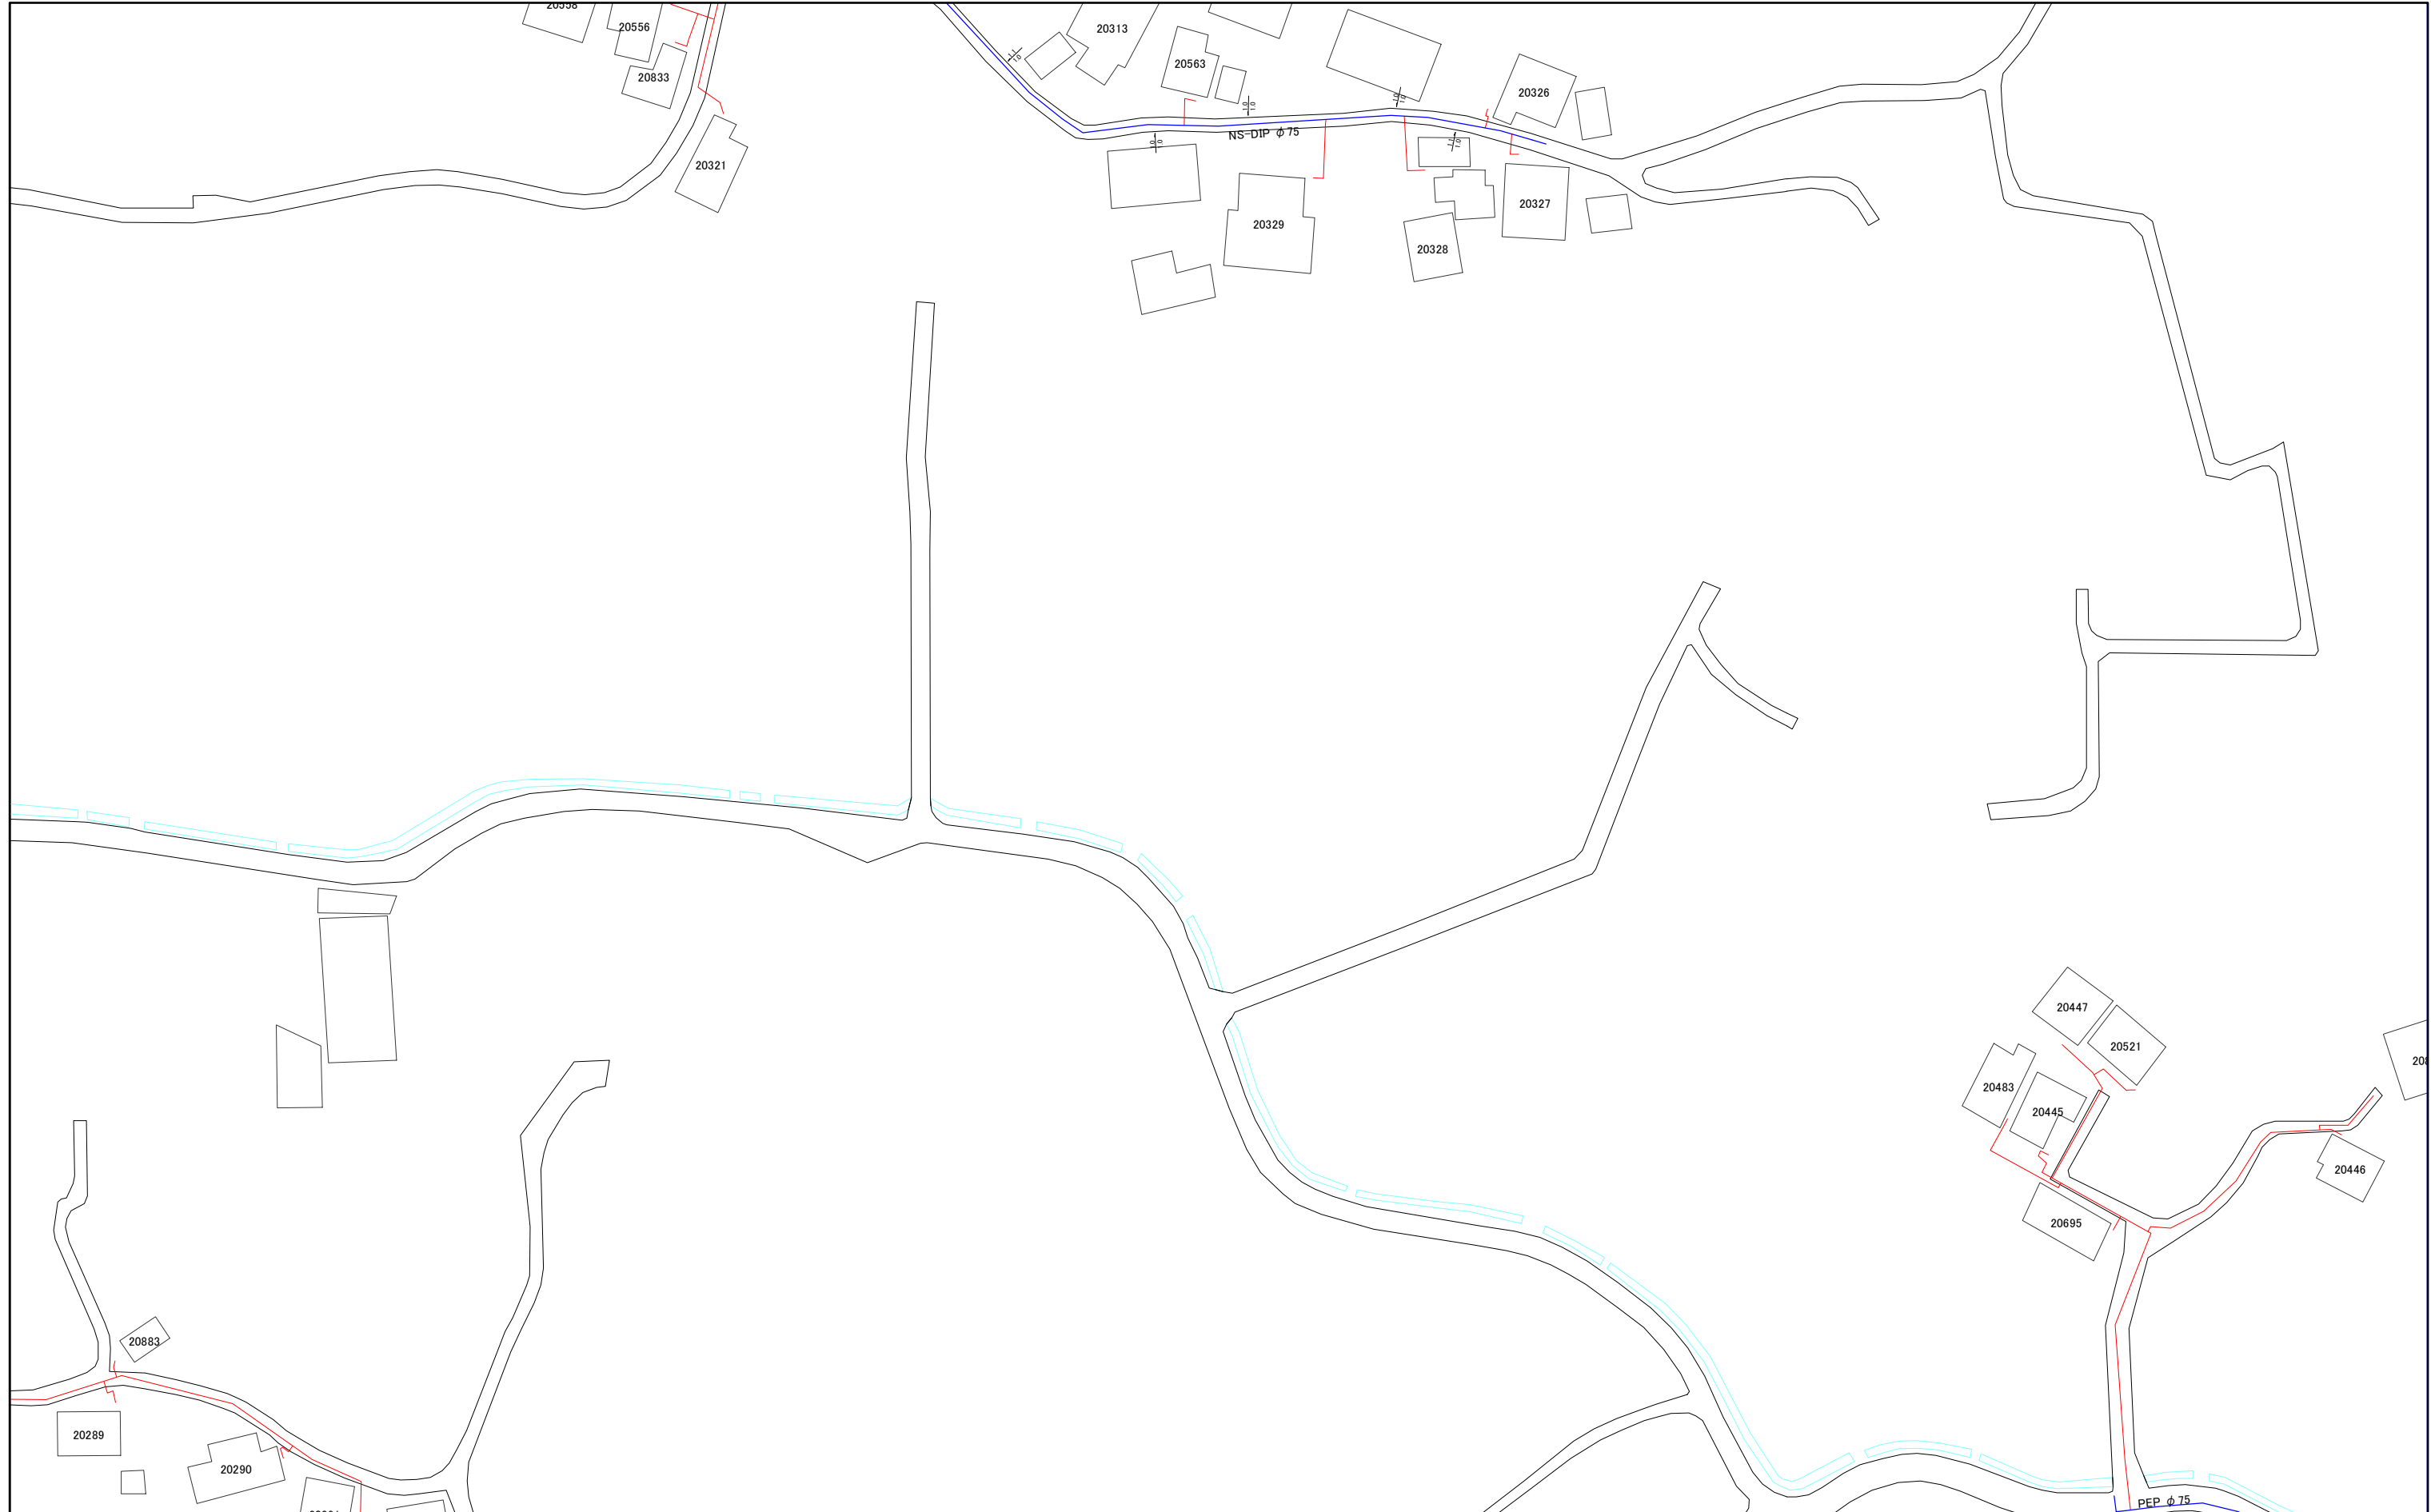


1:1,000



103-4

三浦市水道施設管理台帳

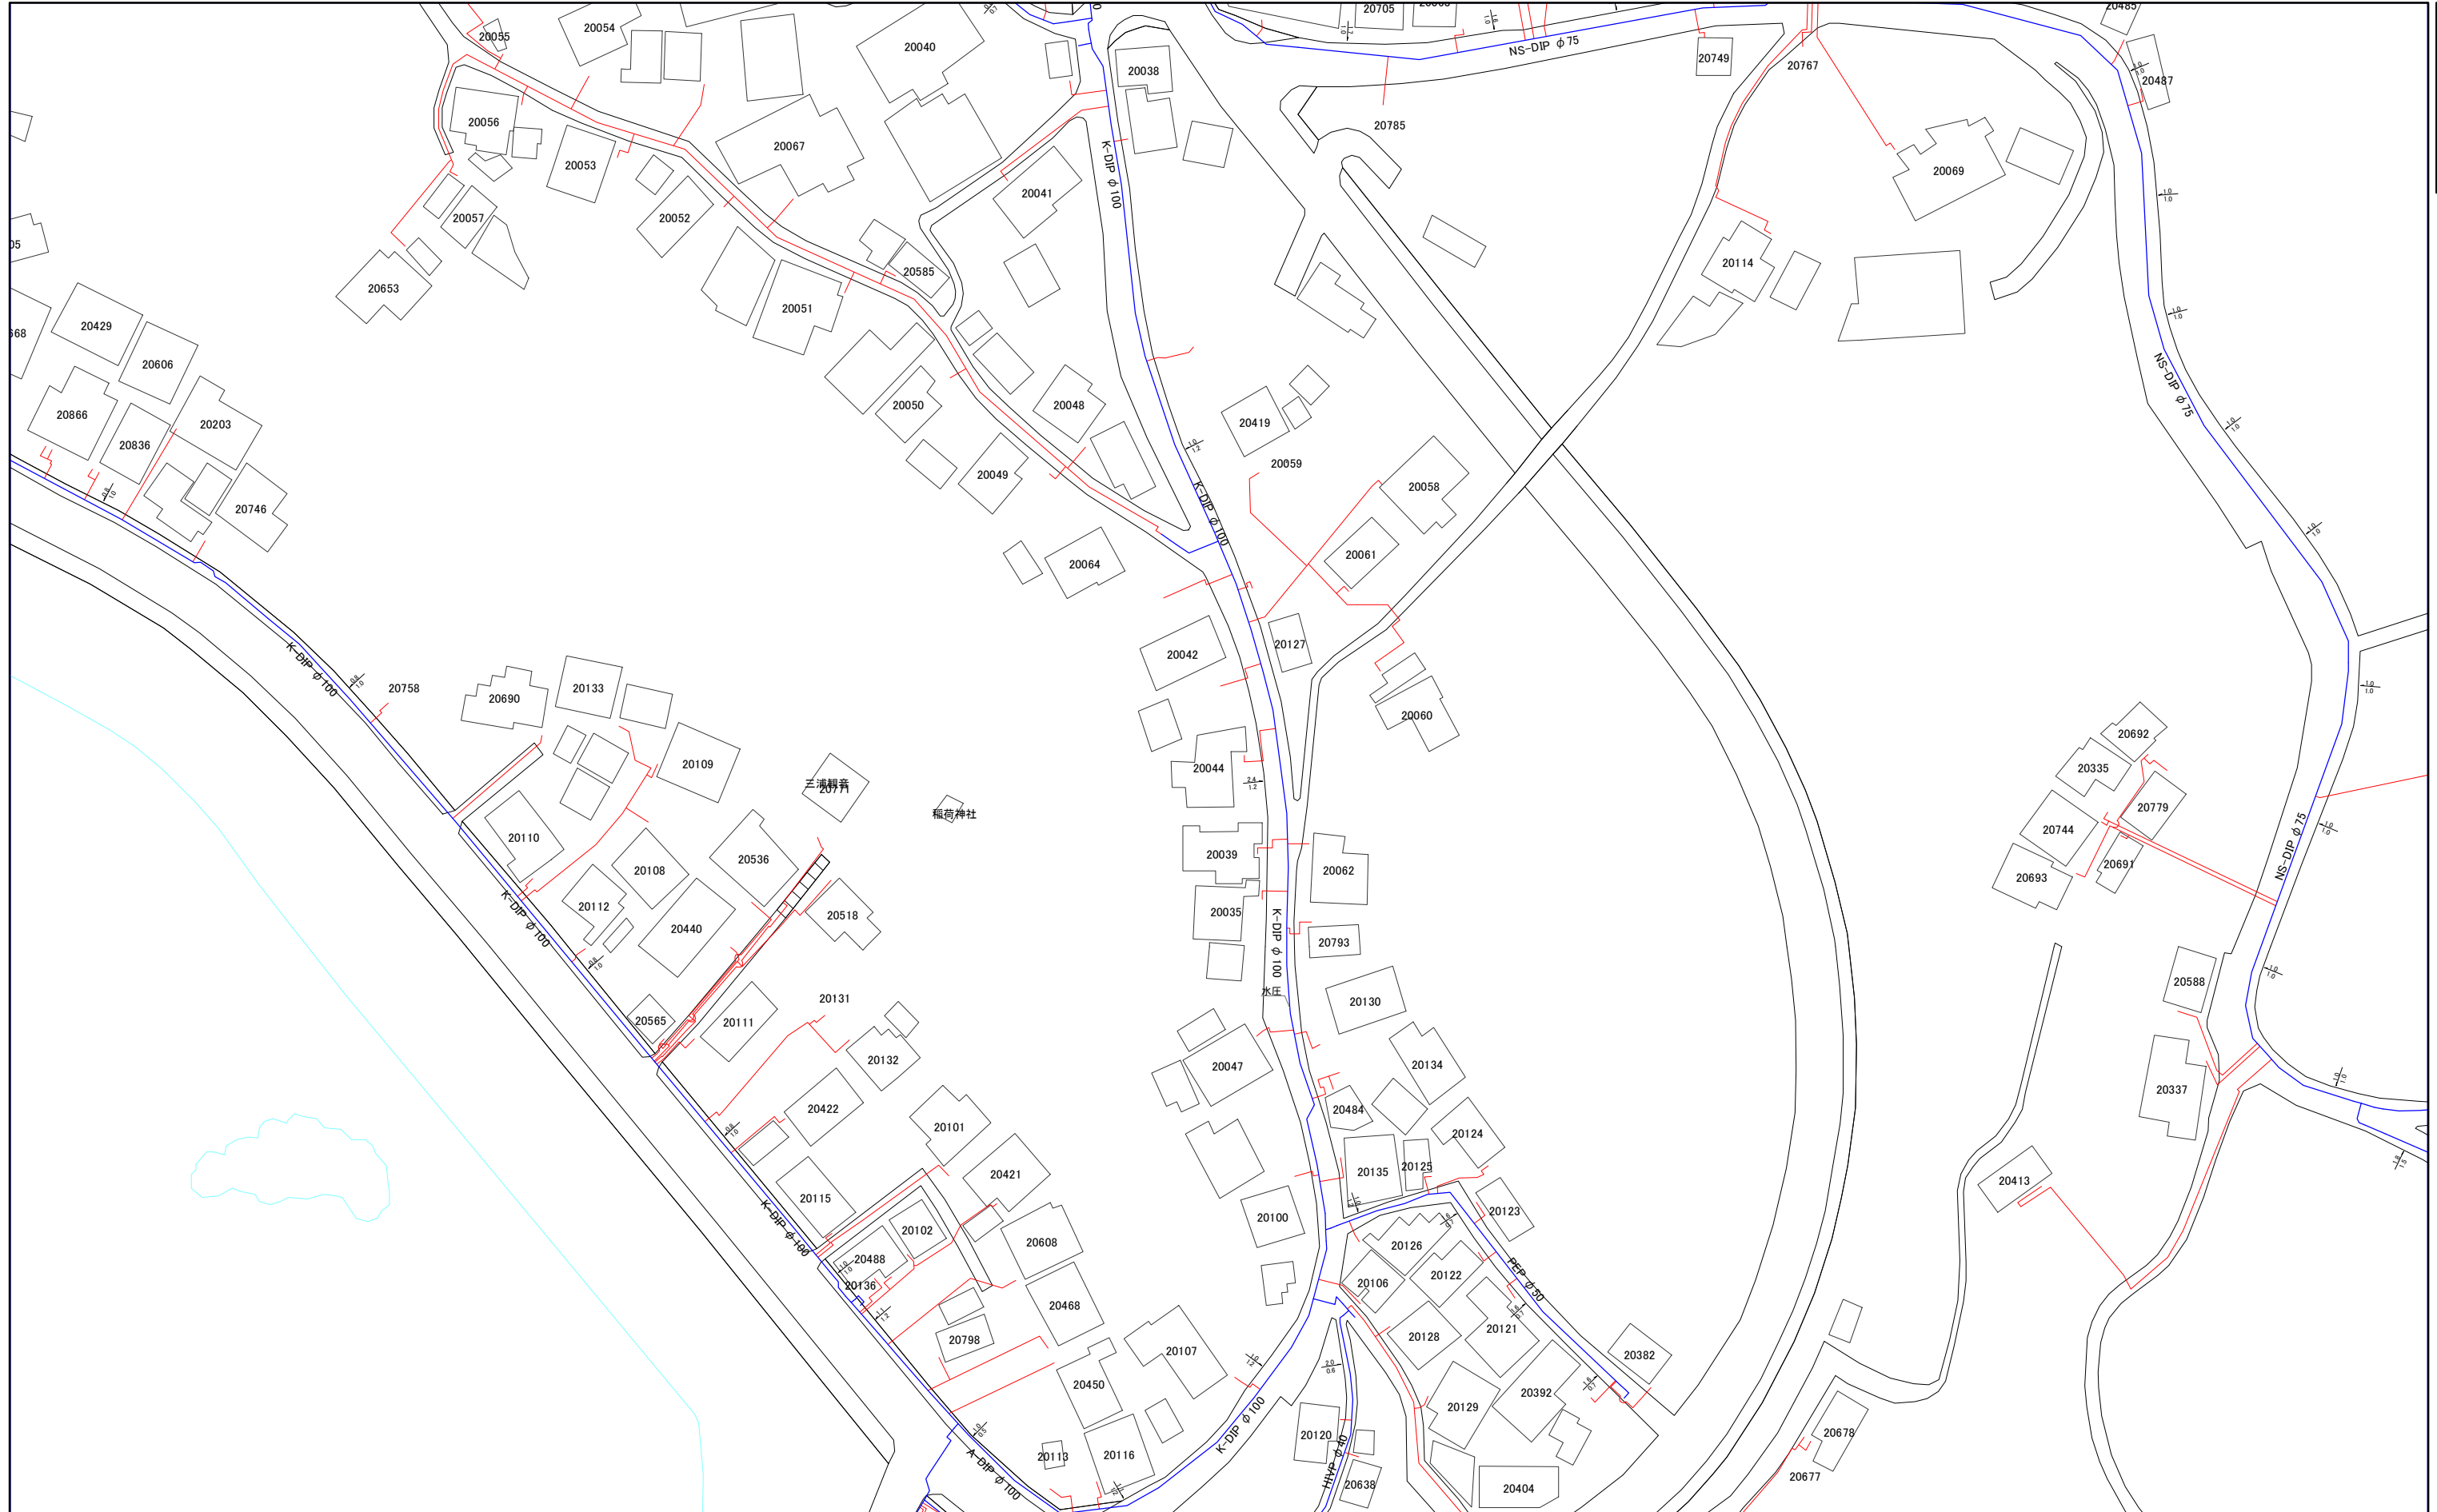

098-4	103-2	103-4
099-3	104-1	104-3
099-4	104-2	104-4

1:1,000



三浦市水道施設管理台帳




099-3	104-1	104-3
099-4	104-2	104-4
100-3	105-1	105-3

1:1,000



三浦市水道施設管理台帳


103-2	103-4	108-2
104-1	104-3	109-1
104-2	104-4	109-2

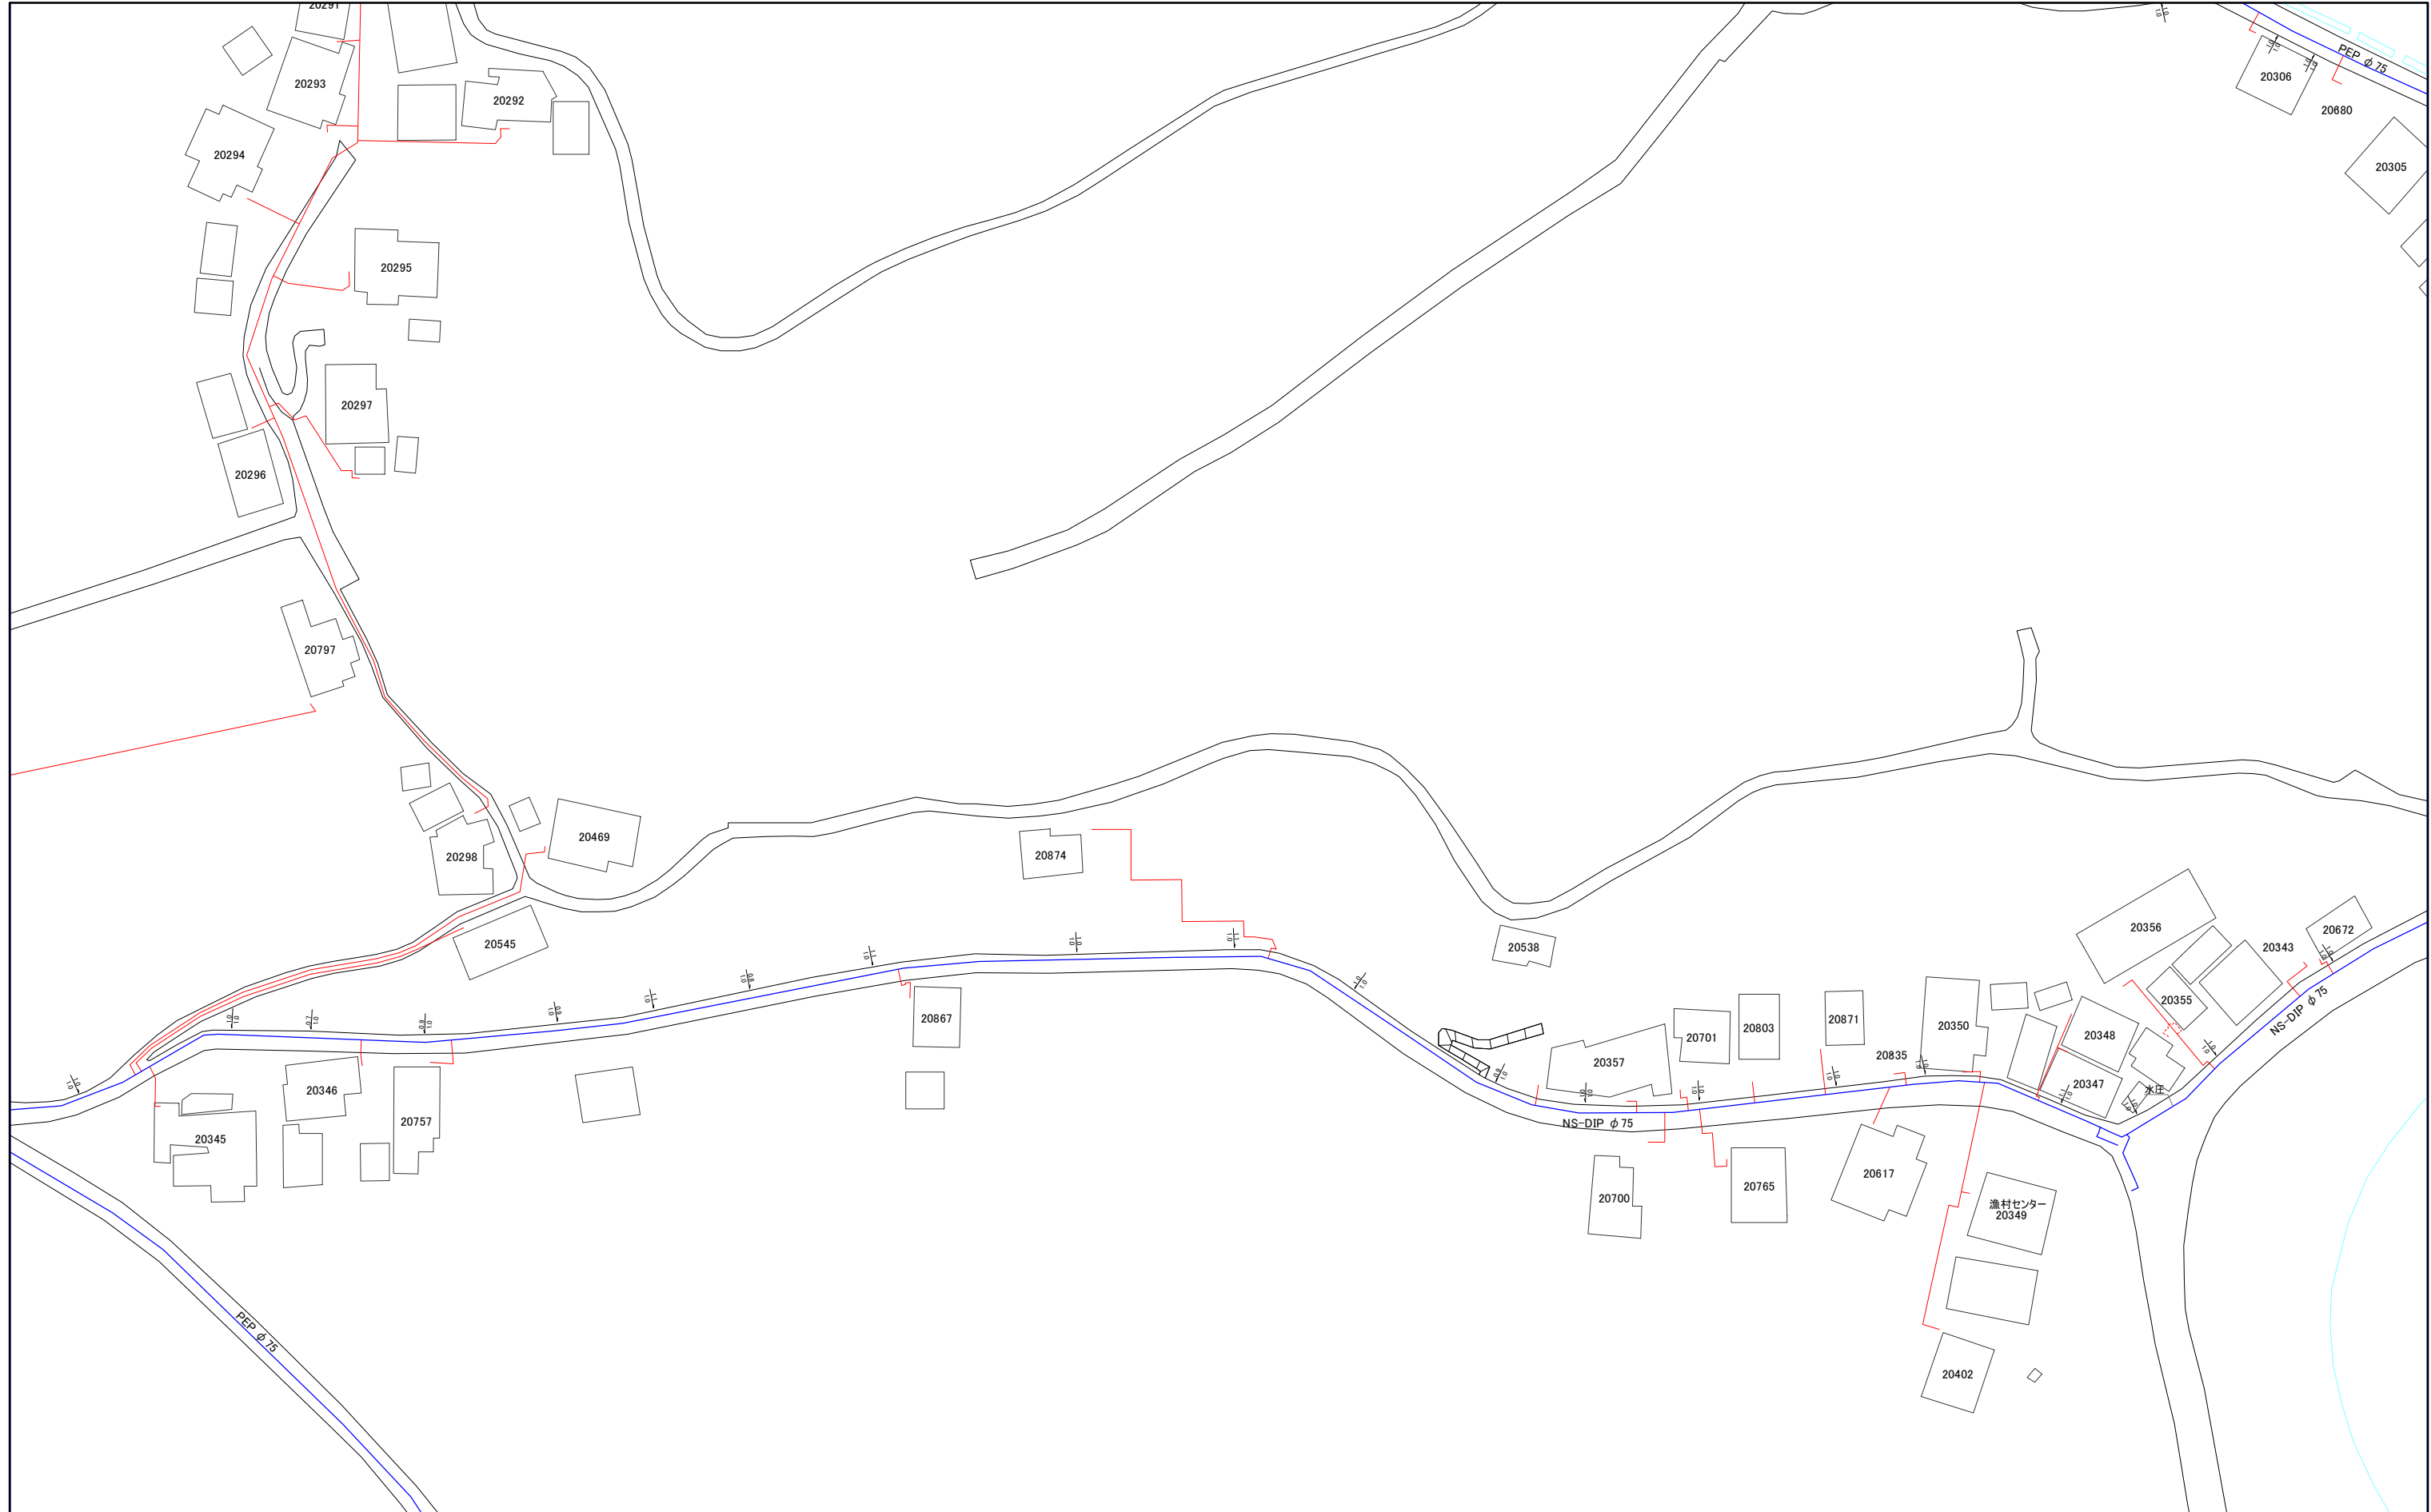

1:1,000



三浦市水道施設管理台帳

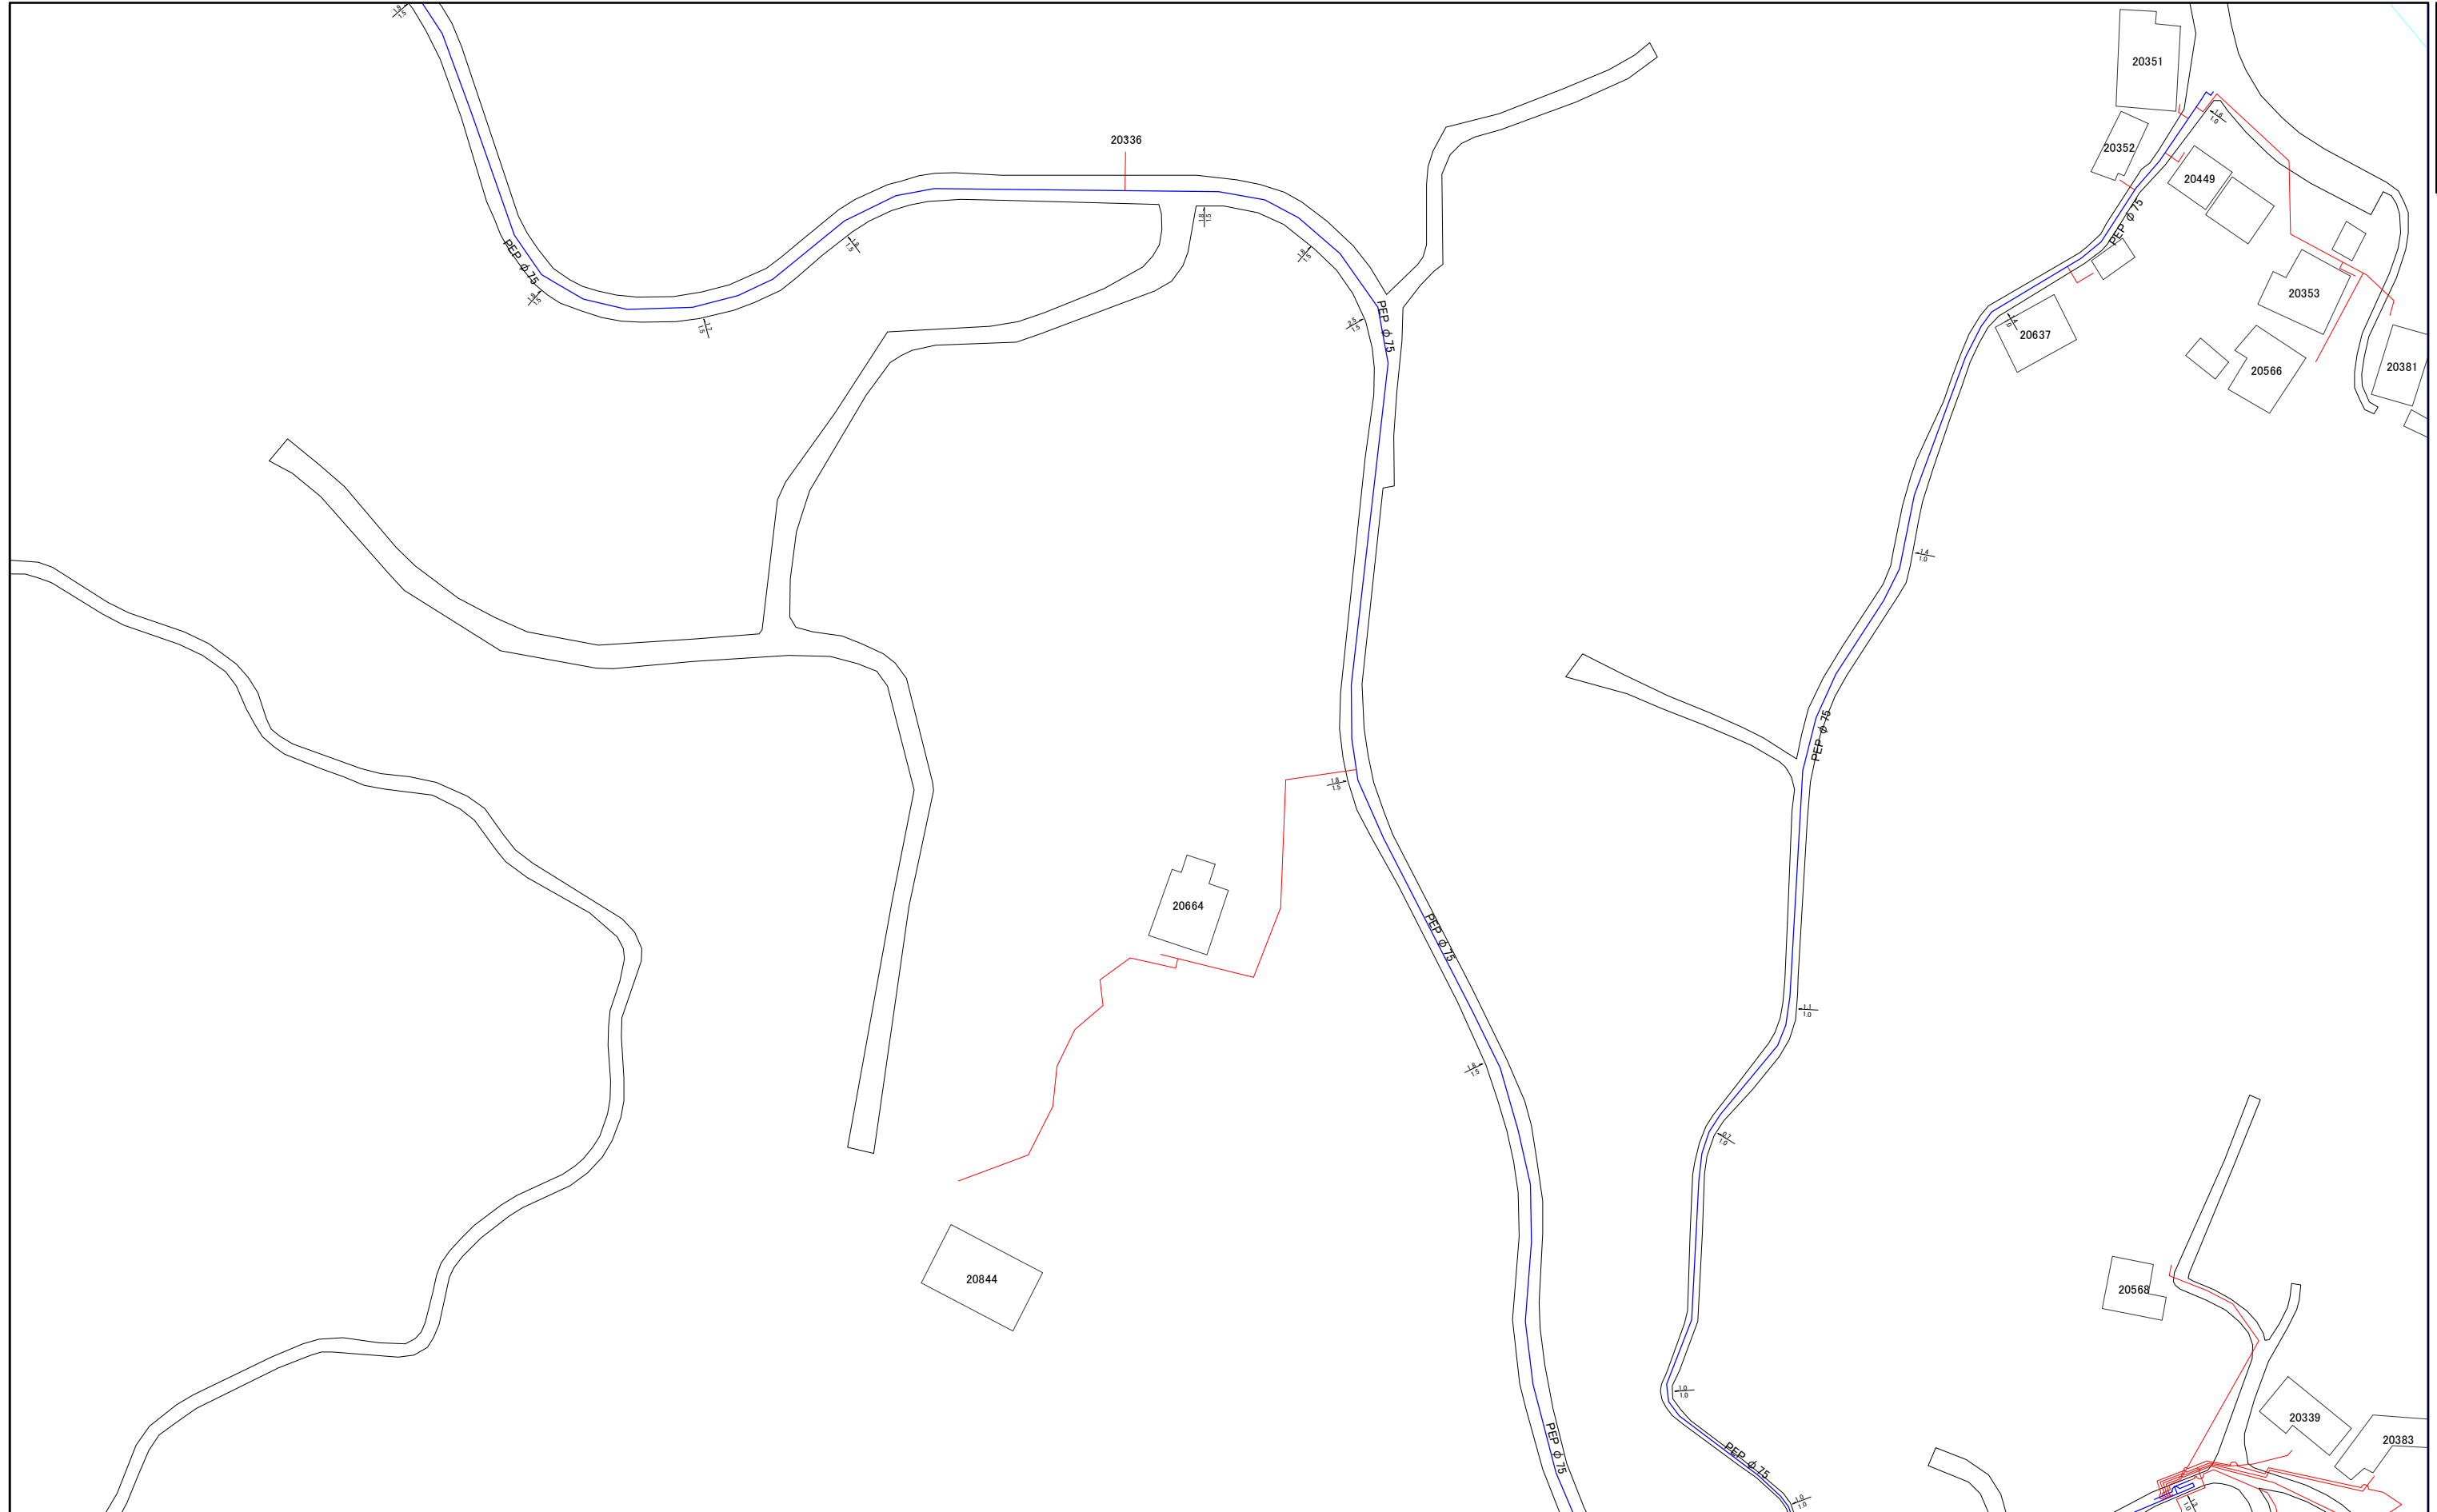

104-1	104-3	109-1
104-2	104-4	109-2
105-1	105-3	110-1

1:1,000

