


105-1

# 三浦市水道施設管理台帳

099-4	104-2	104-4
100-3	105-1	105-3
100-4	105-2	105-4

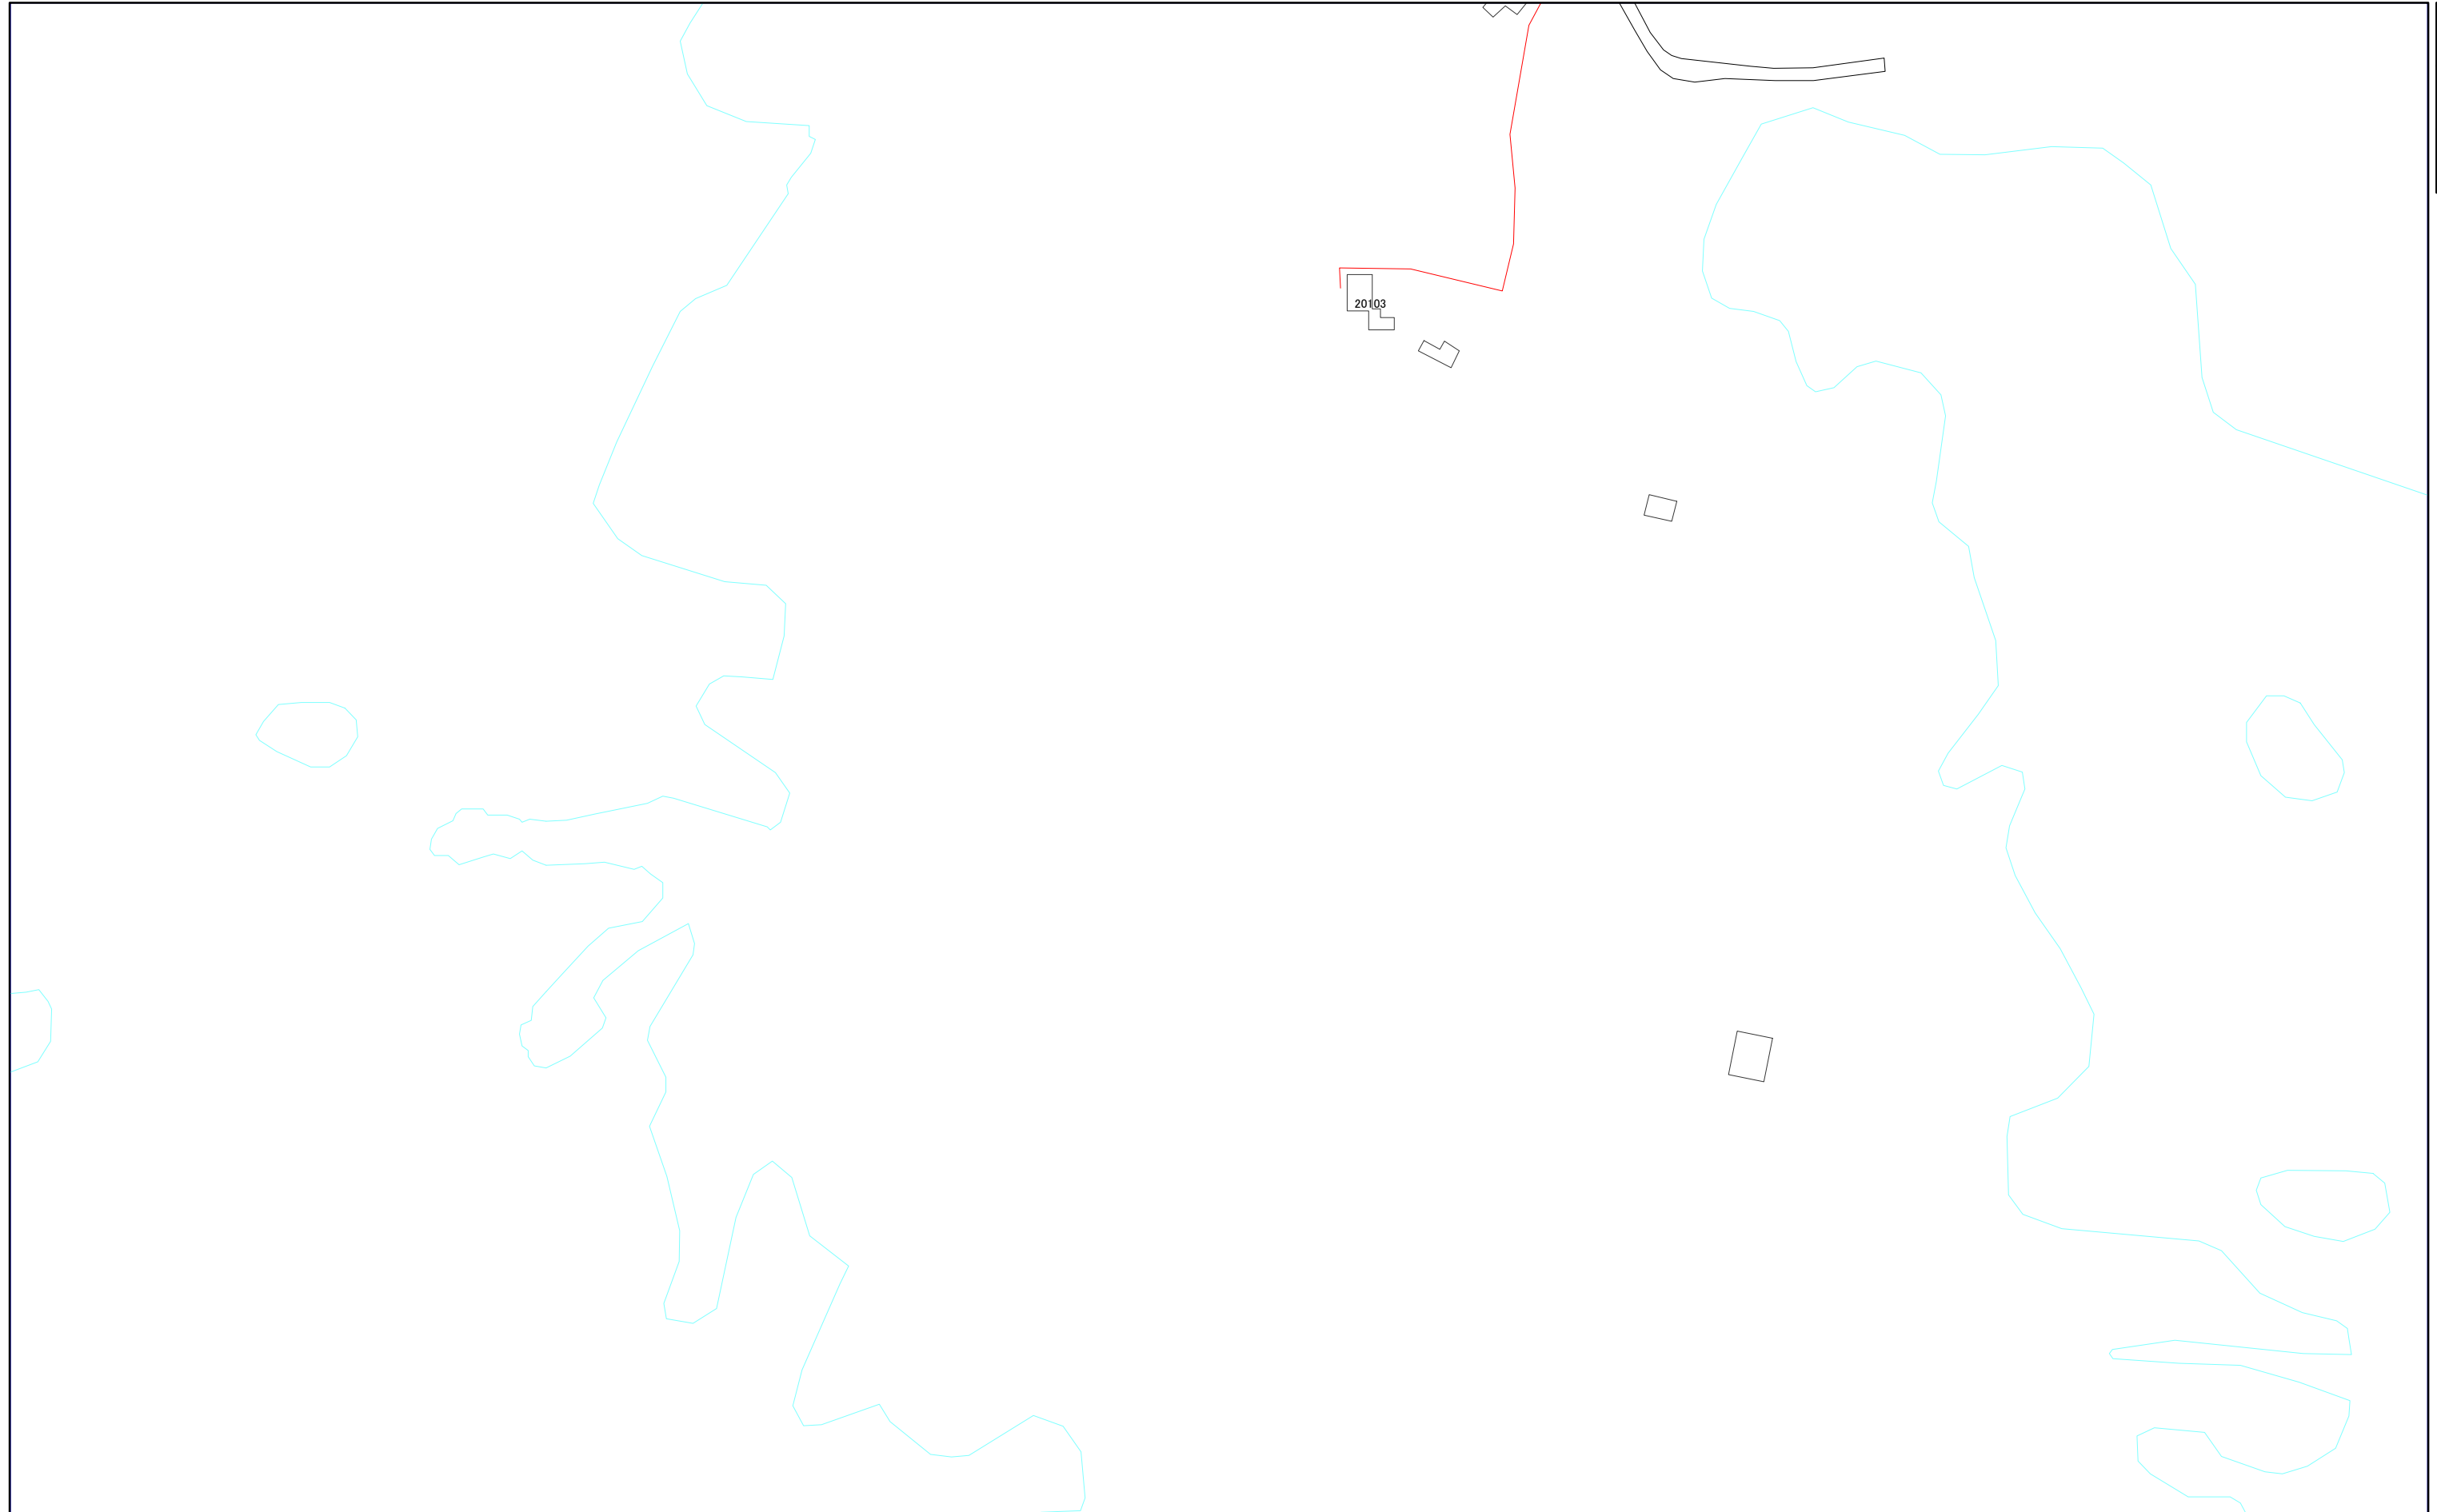

1:1,000



105-1

105-2

# 三浦市水道施設管理台帳



100-3	105-1	105-3
100-4	105-2	105-4


1:1,000



105-2

105-3

# 三浦市水道施設管理台帳

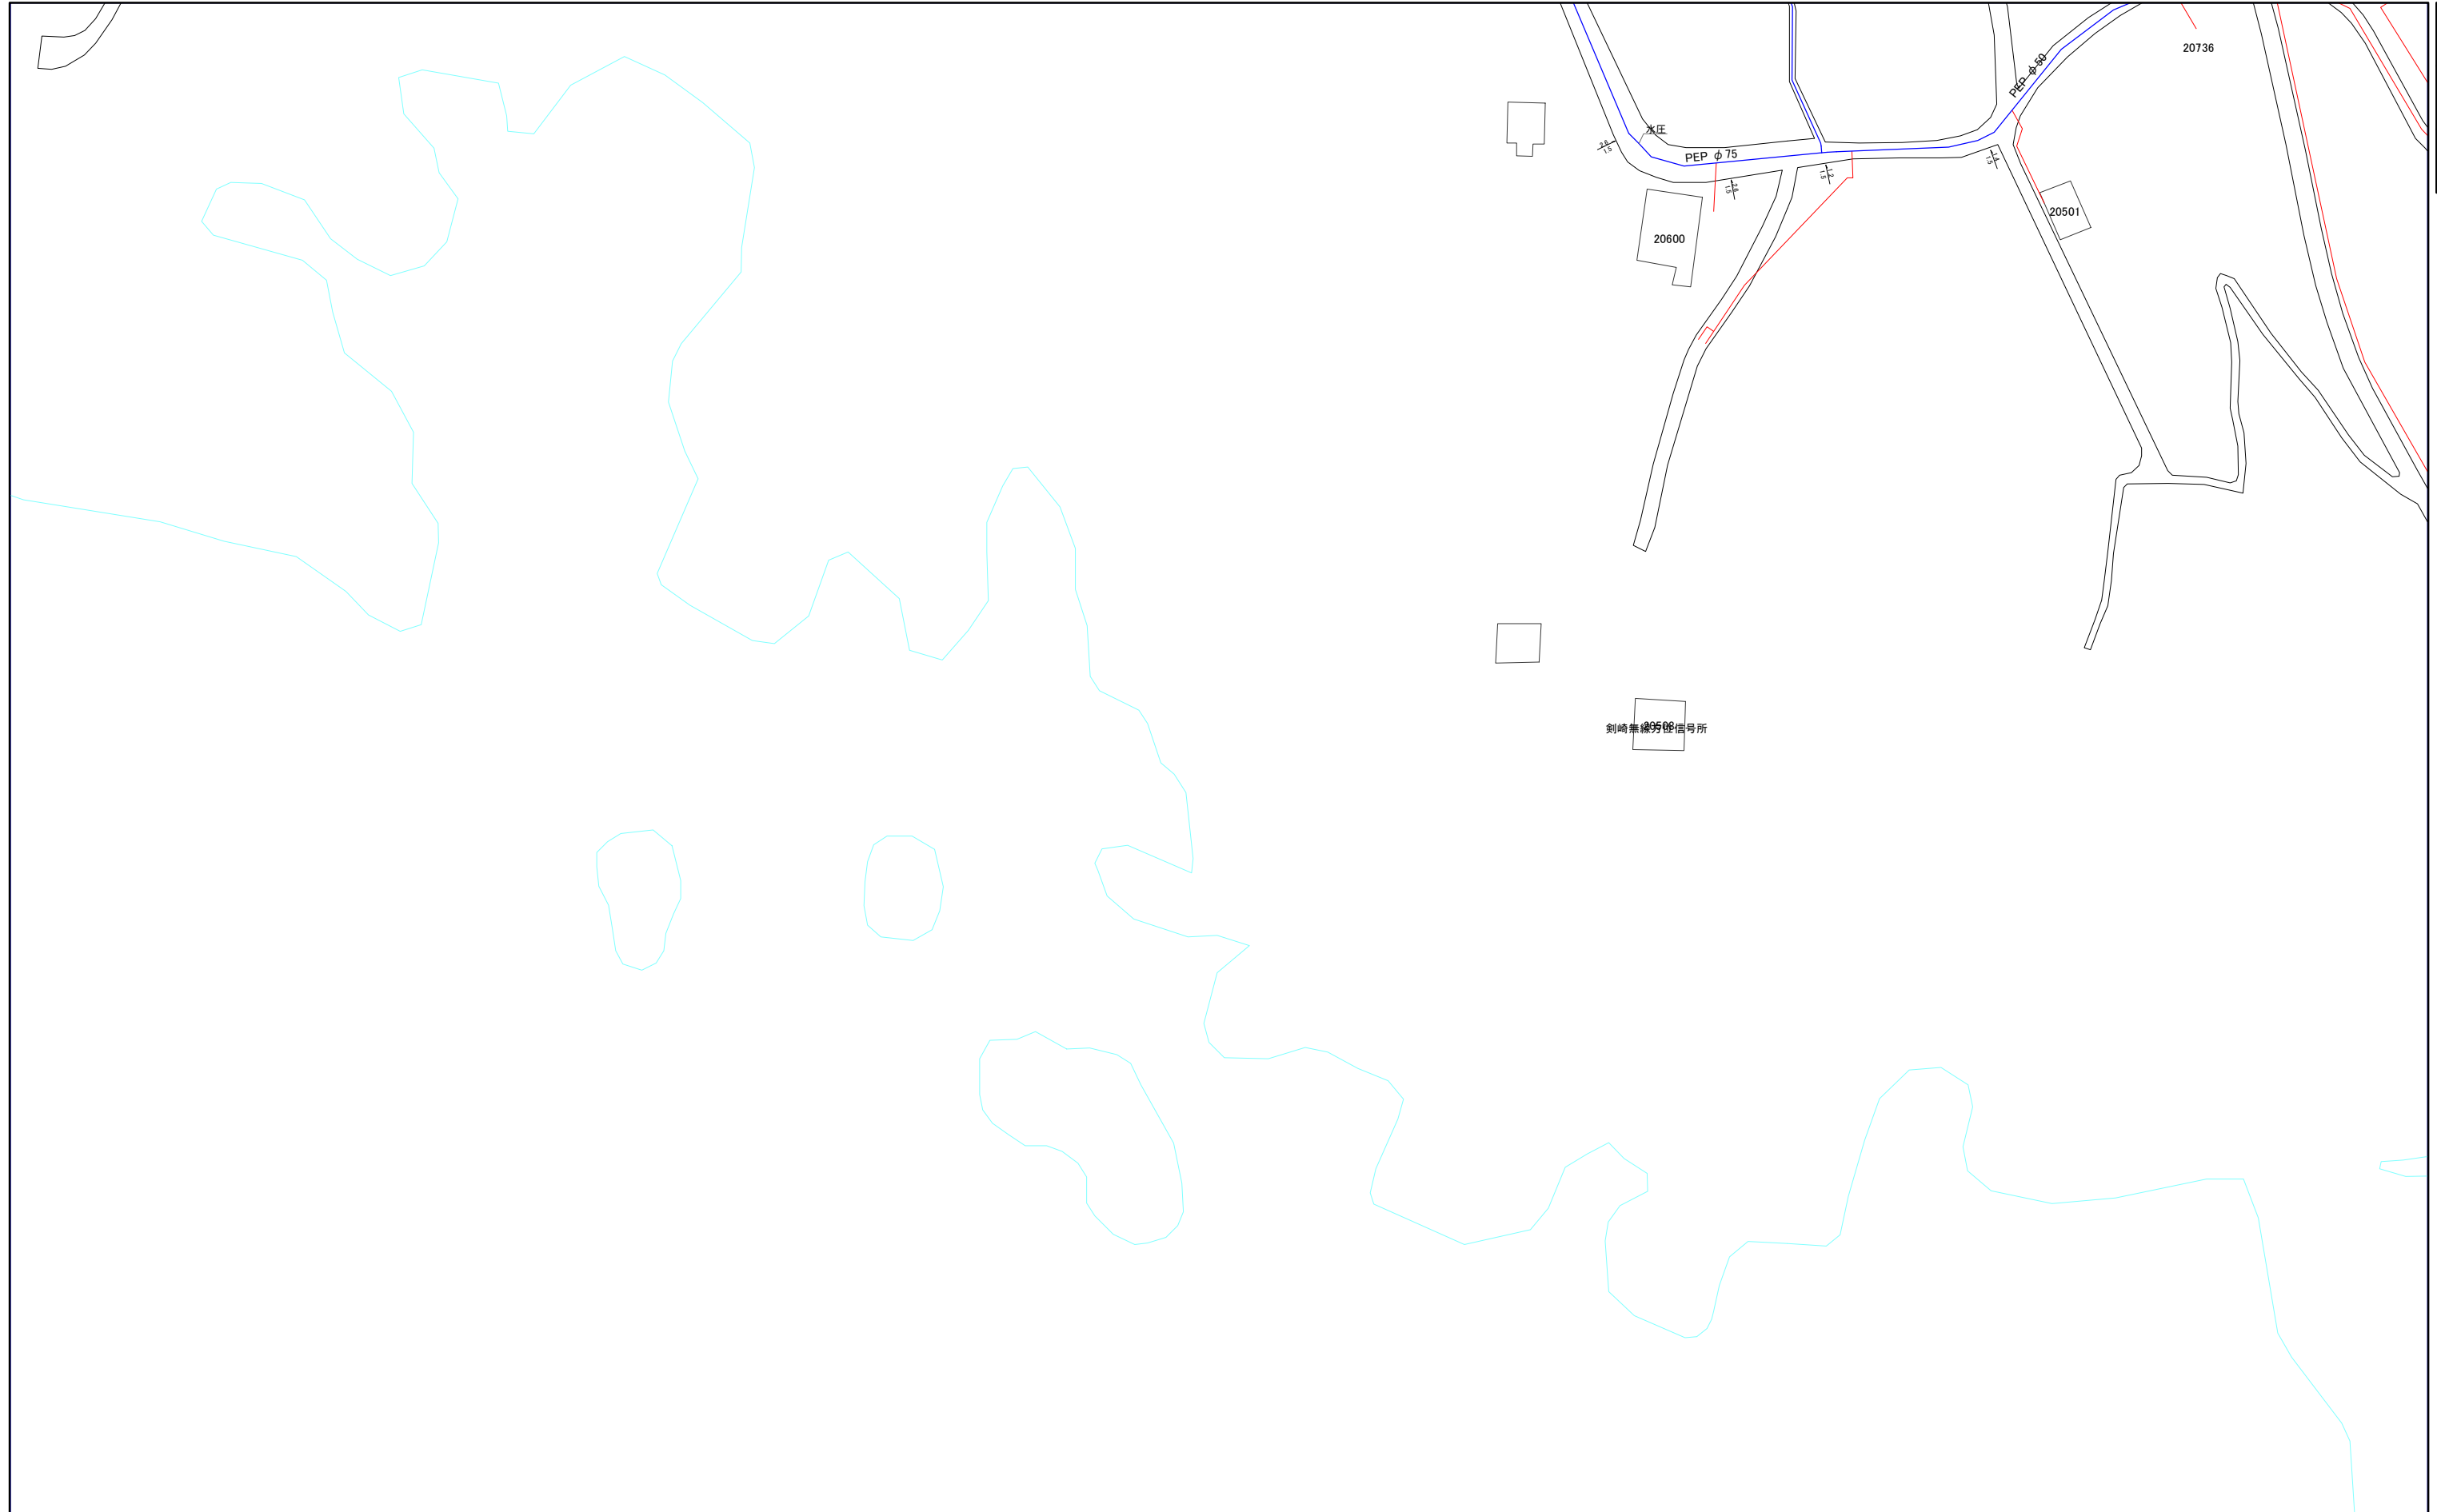

104-2	104-4	109-2
105-1	105-3	110-1
105-2	105-4	110-2

1:1,000



105-3

105-4

# 三浦市水道施設管理台帳



105-1	105-3	110-1
105-2	105-4	110-2

1:1,000



105-4

106-1

# 三浦市水道施設管理台帳

101-3	106-1	
101-4	106-2	



106-1

# 三浦市水道施設管理台帳

101-3	106-1	
101-4	106-2	
102-3	107-1	



雨降

1:1,000



107-1

# 三浦市水道施設管理台帳



101-4	106-2	
102-3	107-1	
102-4	107-2	


1:1,000



107-1

107-2

# 三浦市水道施設管理台帳

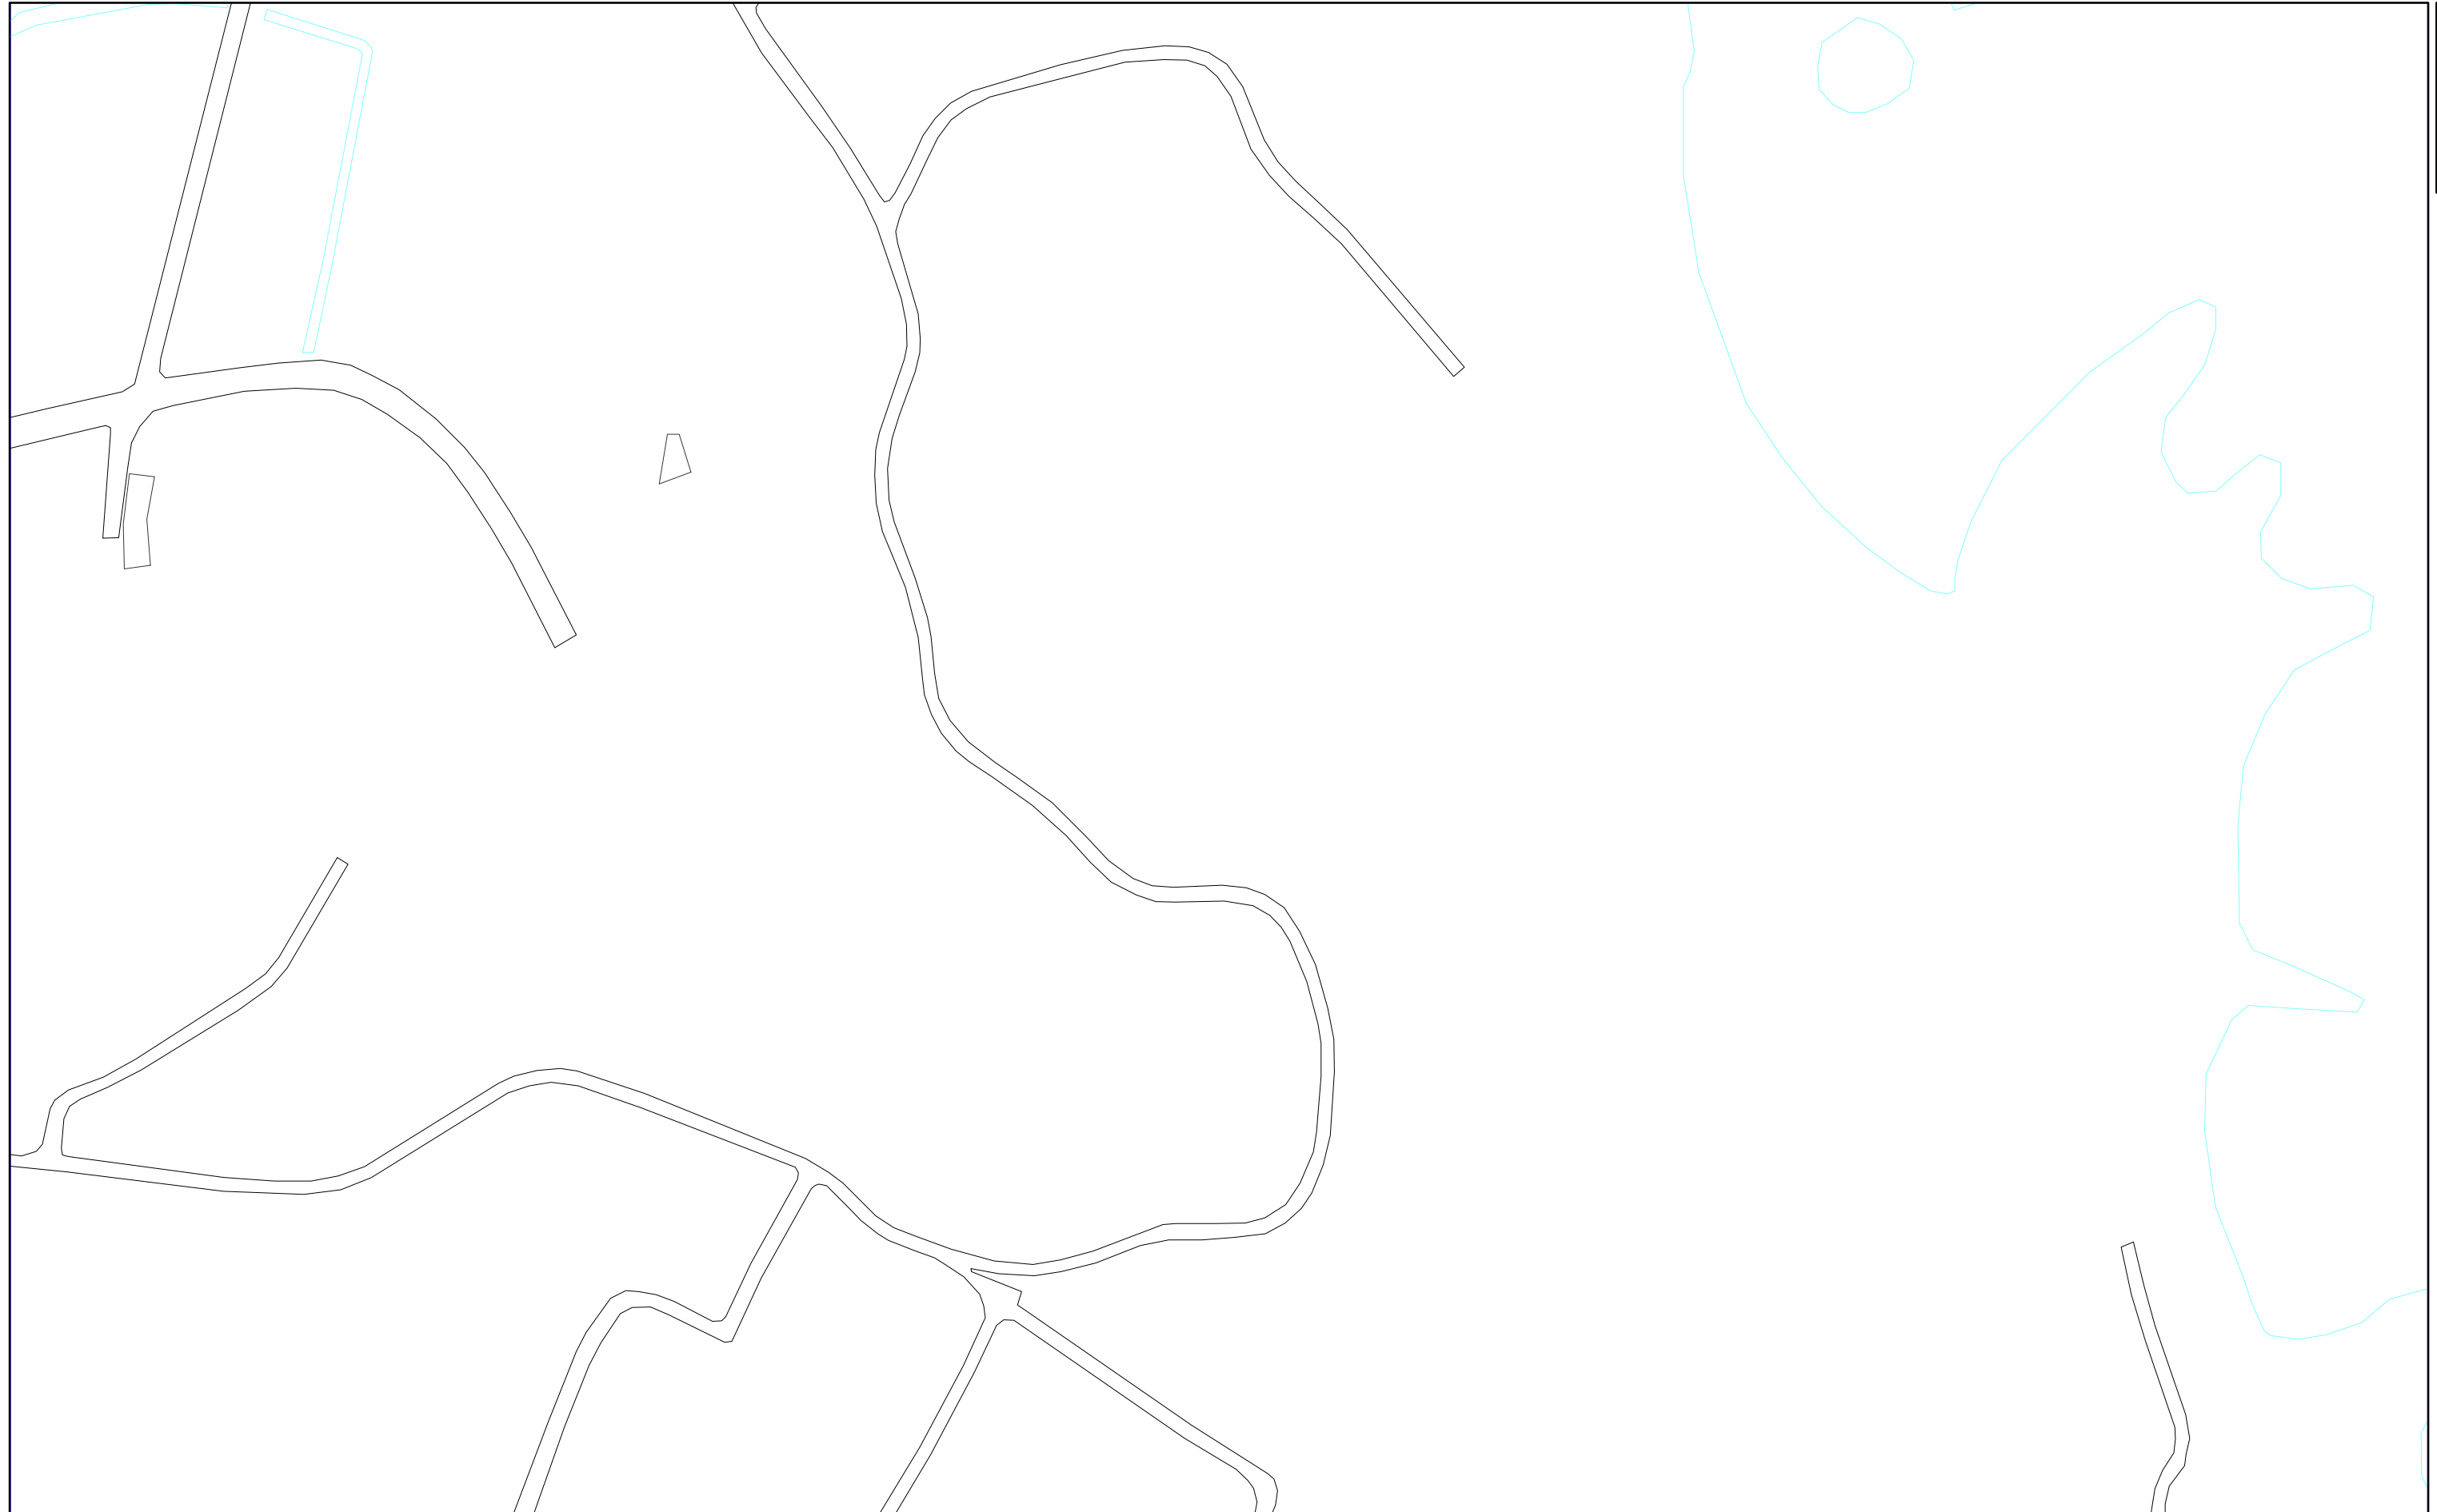

102-3	107-1	
102-4	107-2	
103-3	108-1	

1:1,000



107-2

108-1

# 三浦市水道施設管理台帳

102-4	107-2	
103-3	108-1	
103-4	108-2	




戸津浜

1:1,000



108-1

# 三浦市水道施設管理台帳

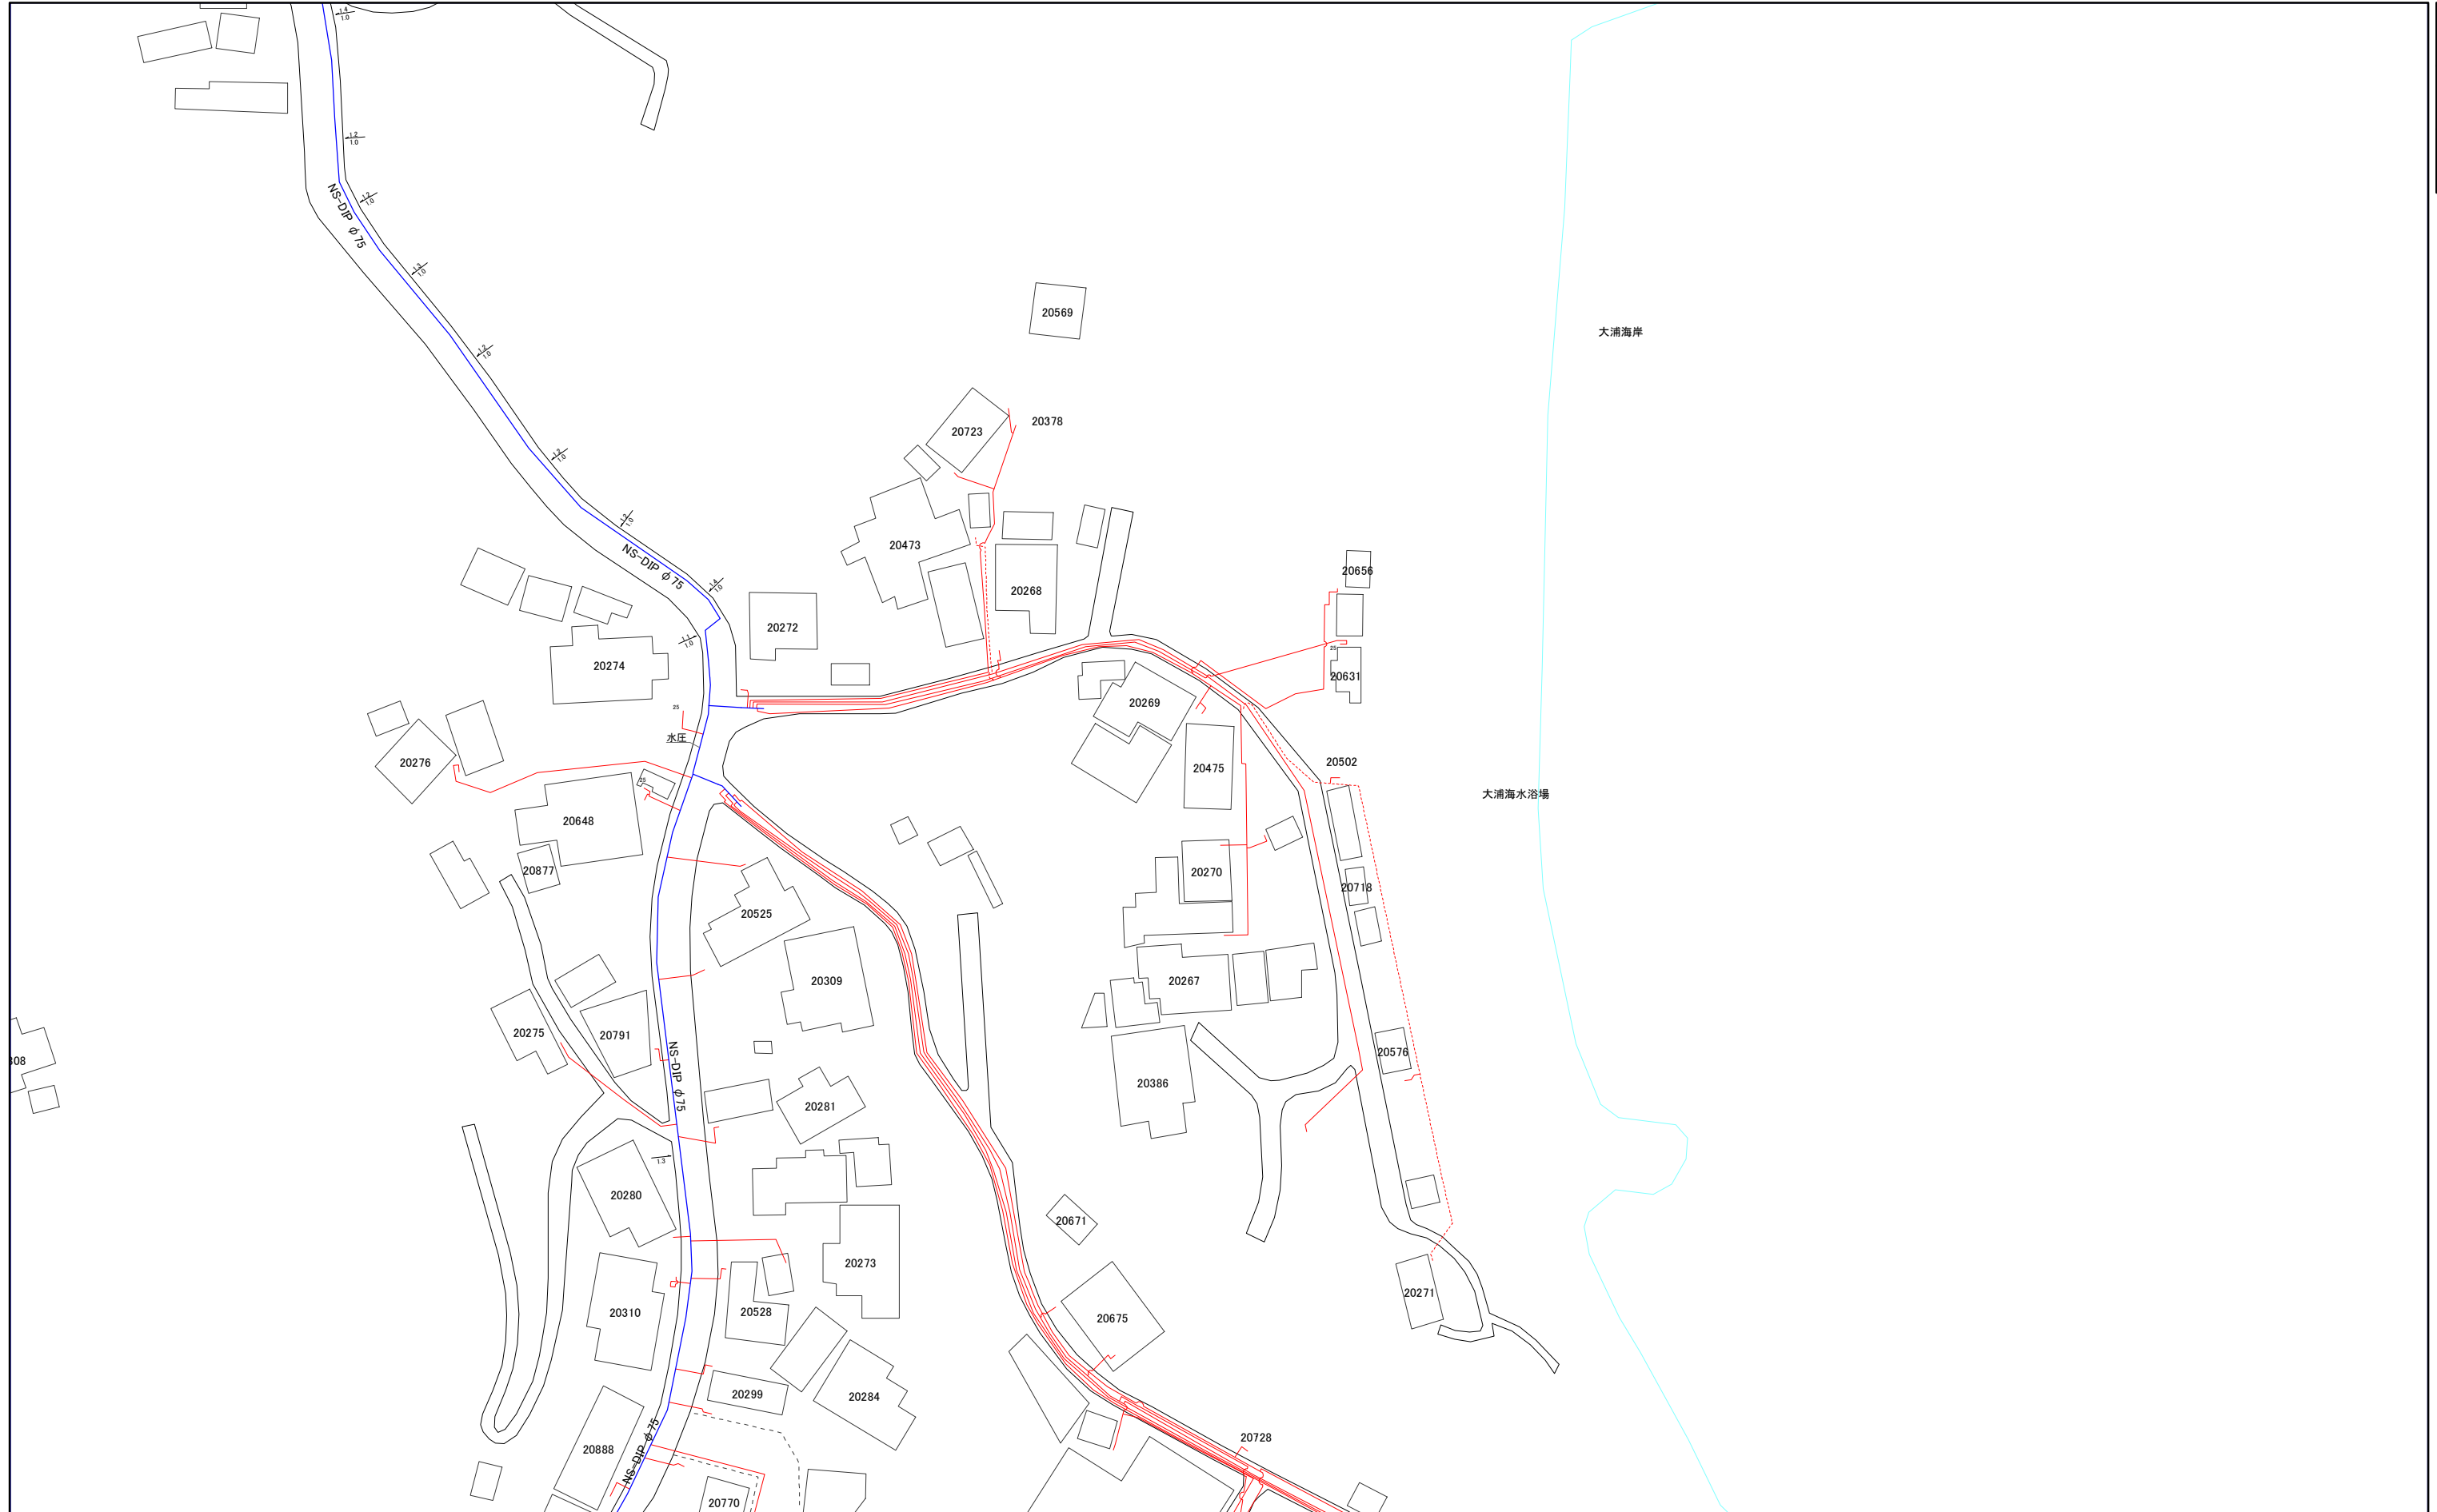


103-3	108-1	
103-4	108-2	
104-3	109-1	

1:1,000



# 三浦市水道施設管理台帳

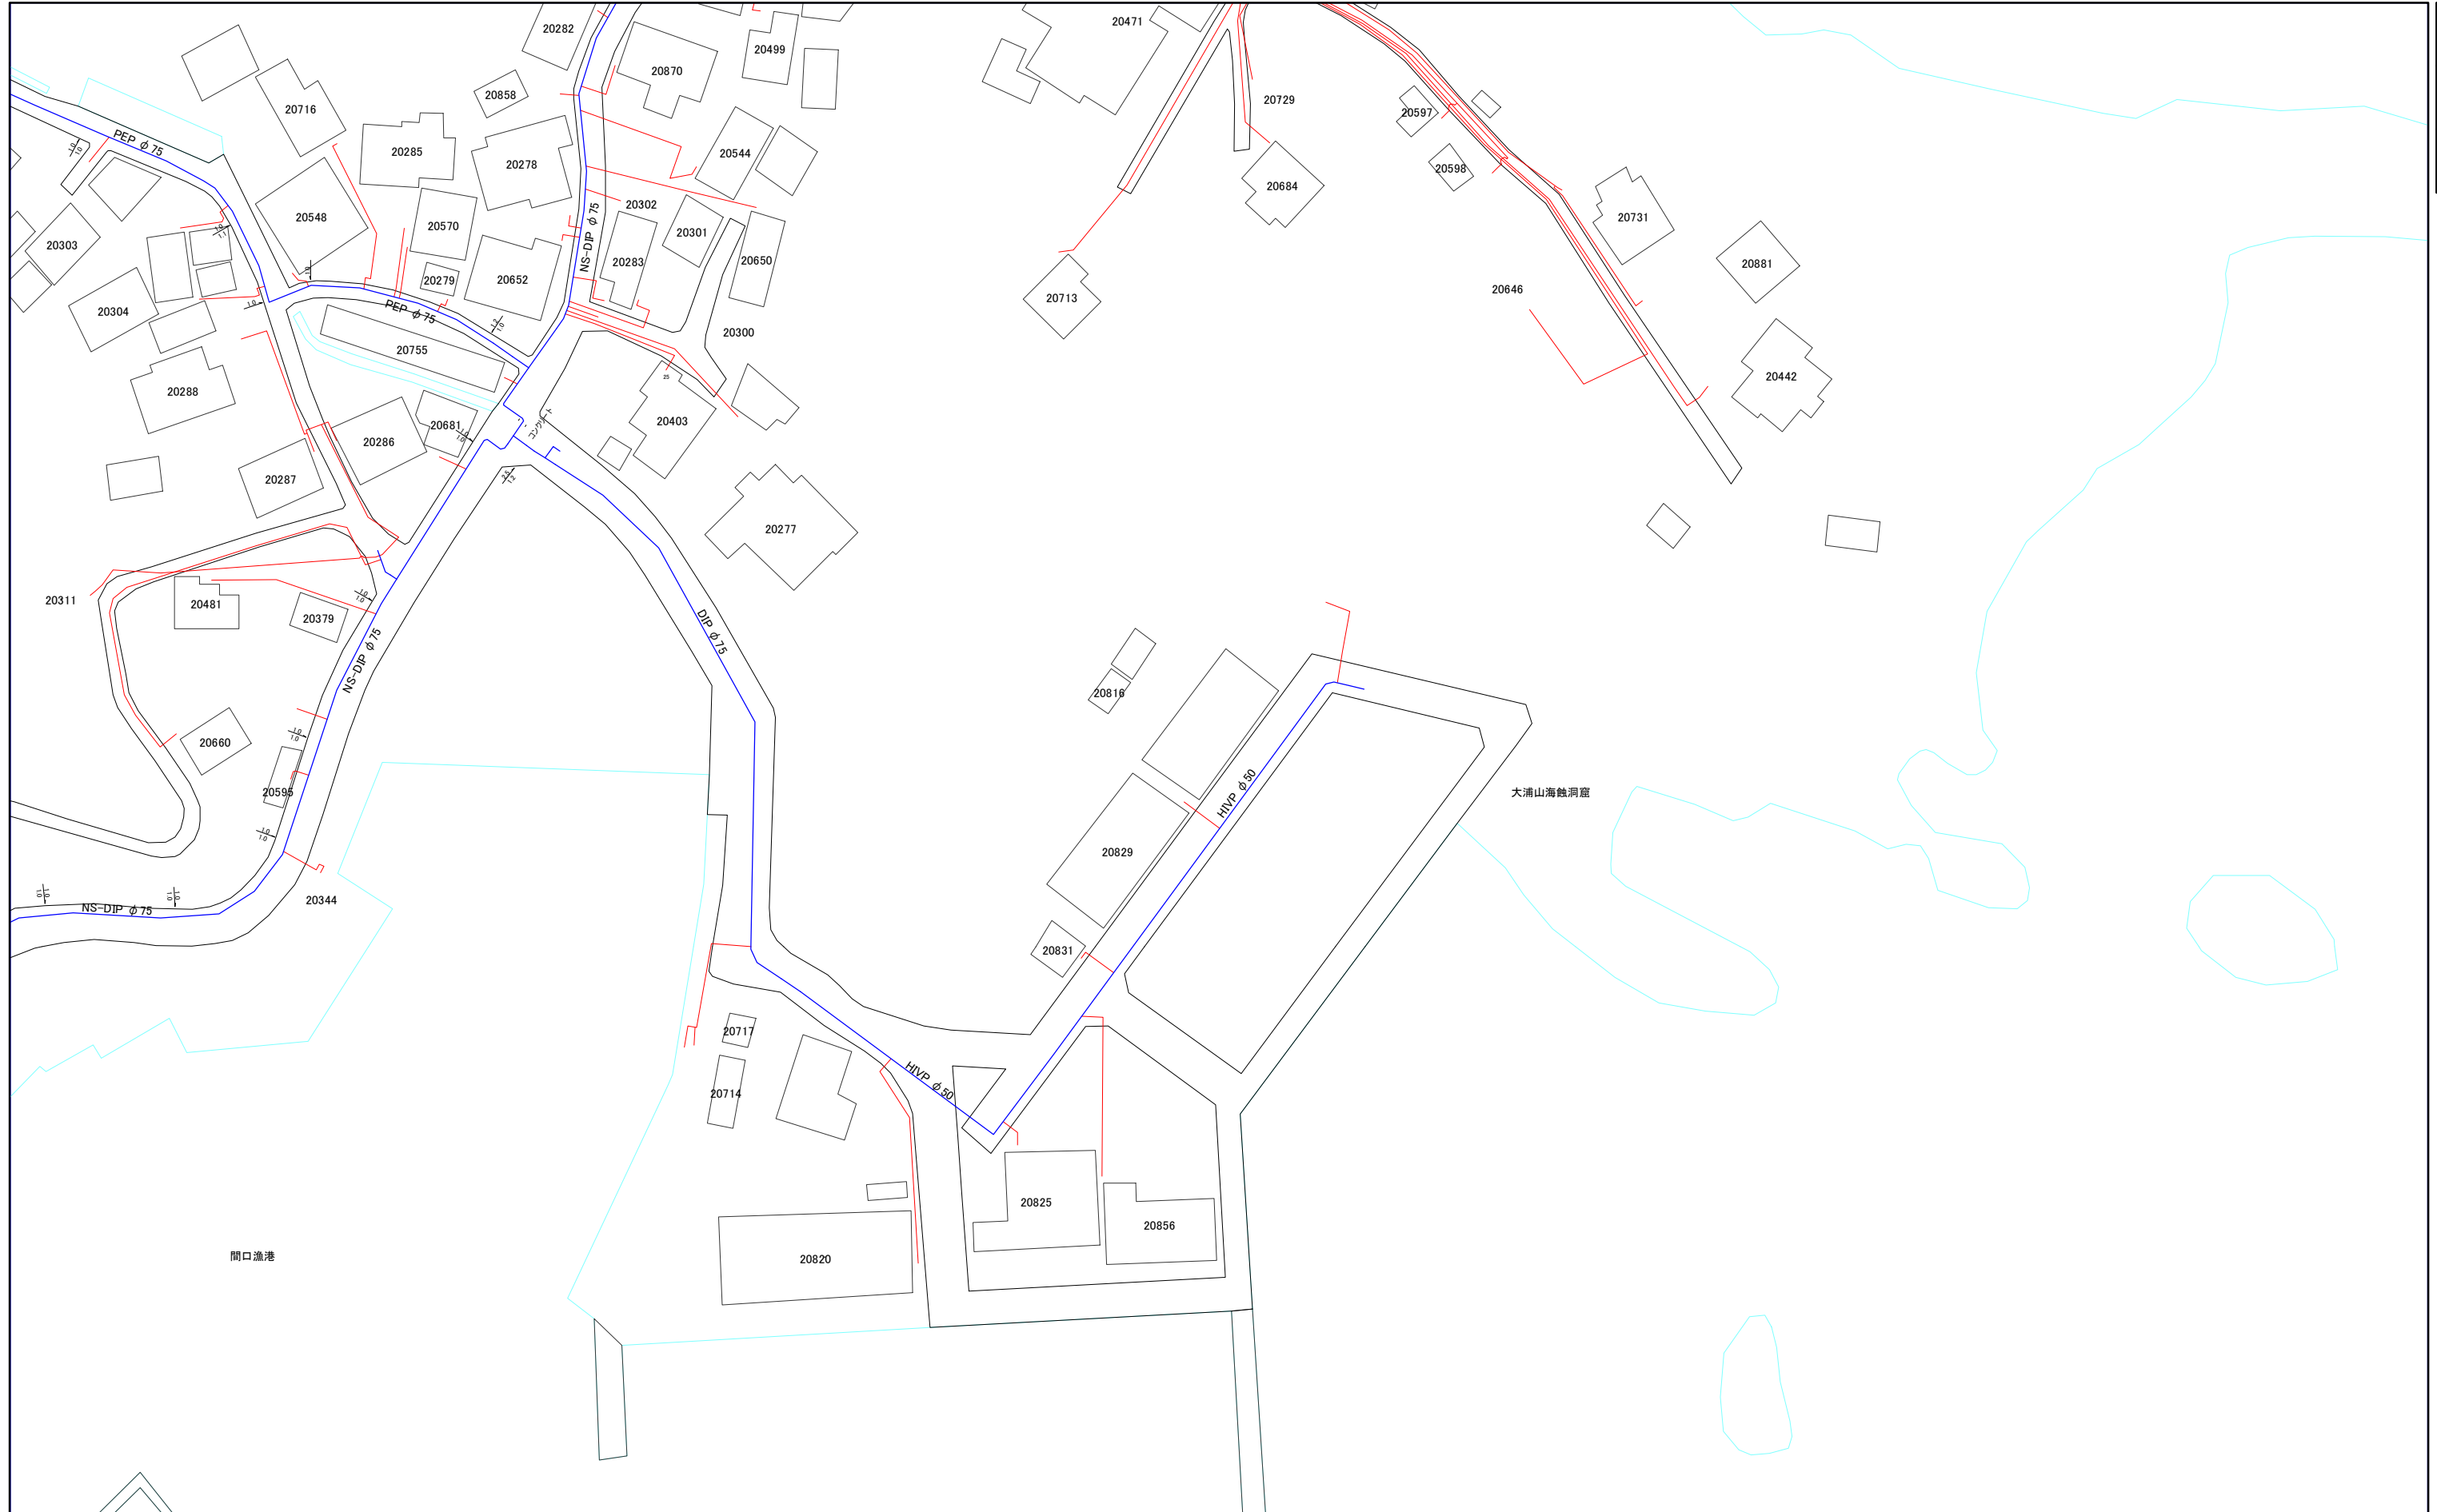

103-4	108-2
104-3	109-1
104-4	109-2

1:1,000



# 三浦市水道施設管理台帳

109-2



104-3	109-1	
104-4	109-2	
105-3	110-1	

1:1,000



109-2




104-4	109-2	
105-3	110-1	
105-4	110-2	

1:1,000



110-2

# 三浦市水道施設管理台帳

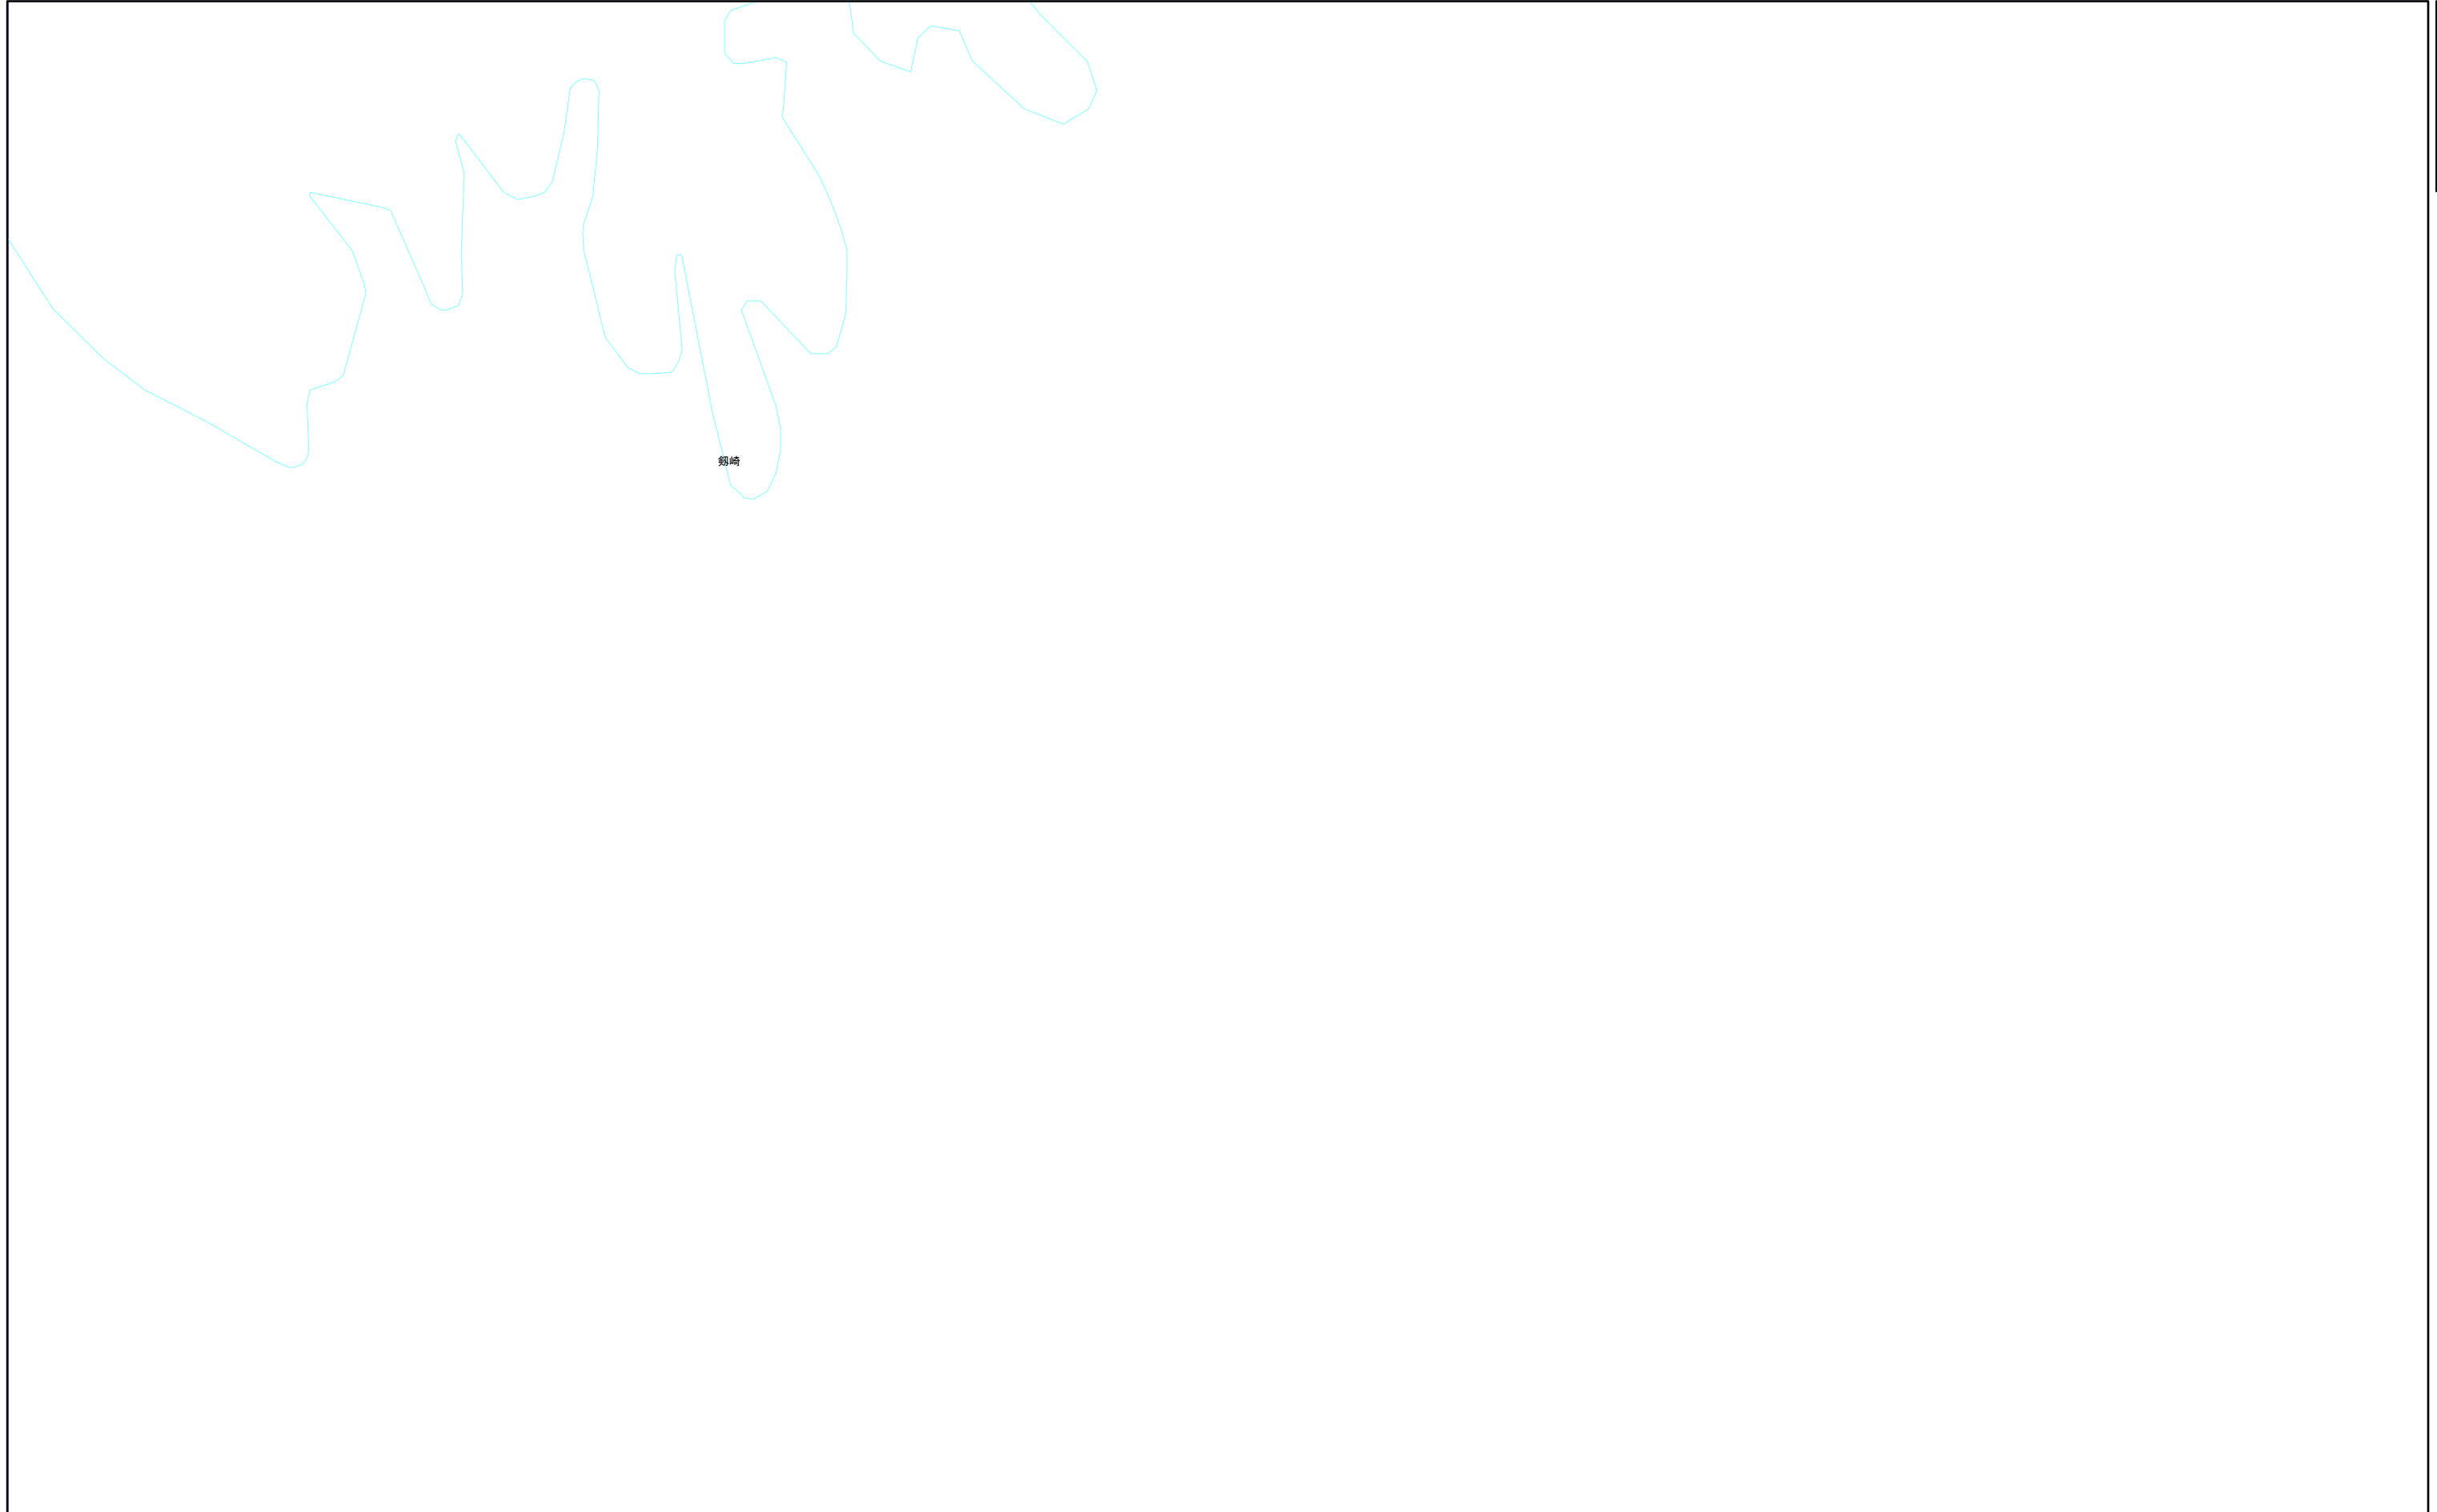

105-3	110-1	
105-4	110-2	

1:1,000



110-2