


雨水管路全図②

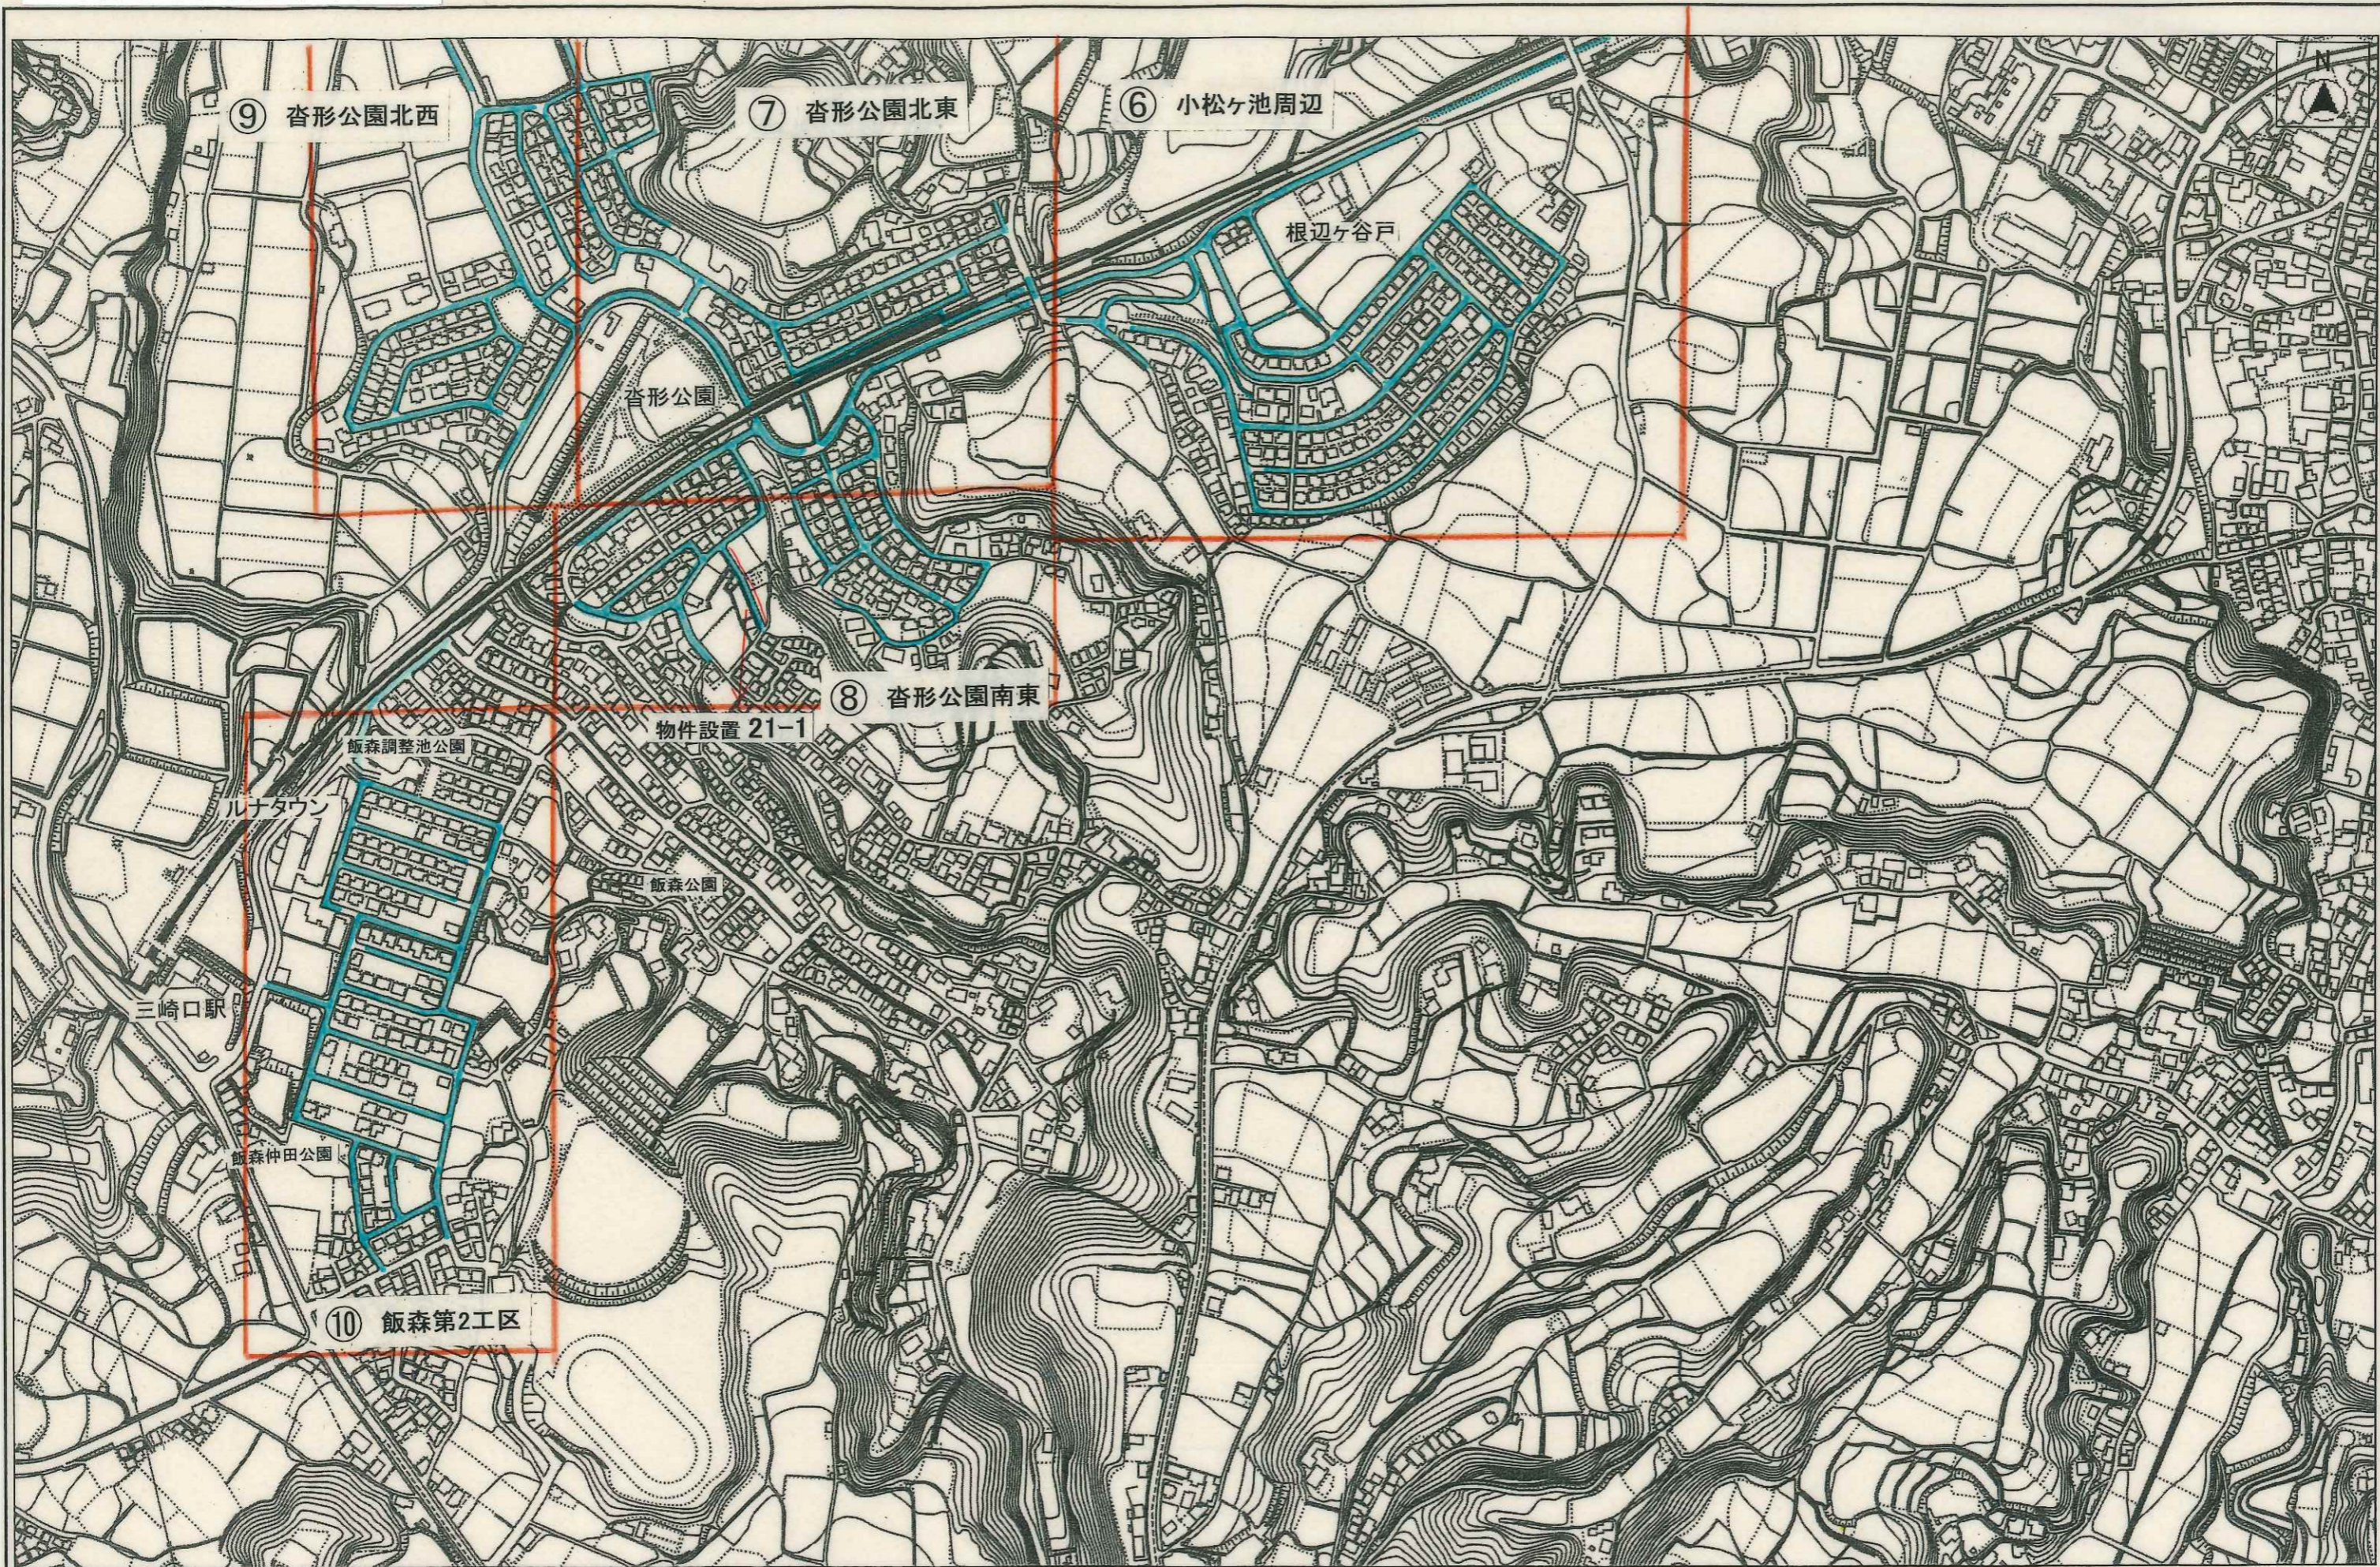

縮尺 1 : 5000