


001-1

三浦市水道施設管理台帳

	001-1	001-3
	001-2	001-4


001-1

001-1

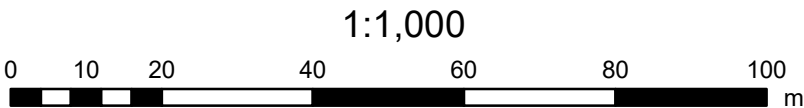




	001-1	001-3
	001-2	001-4
	002-1	002-3

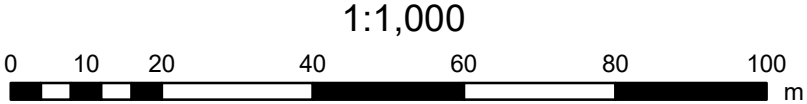


		016-2
001-1	001-3	017-1
001-2	001-4	017-2

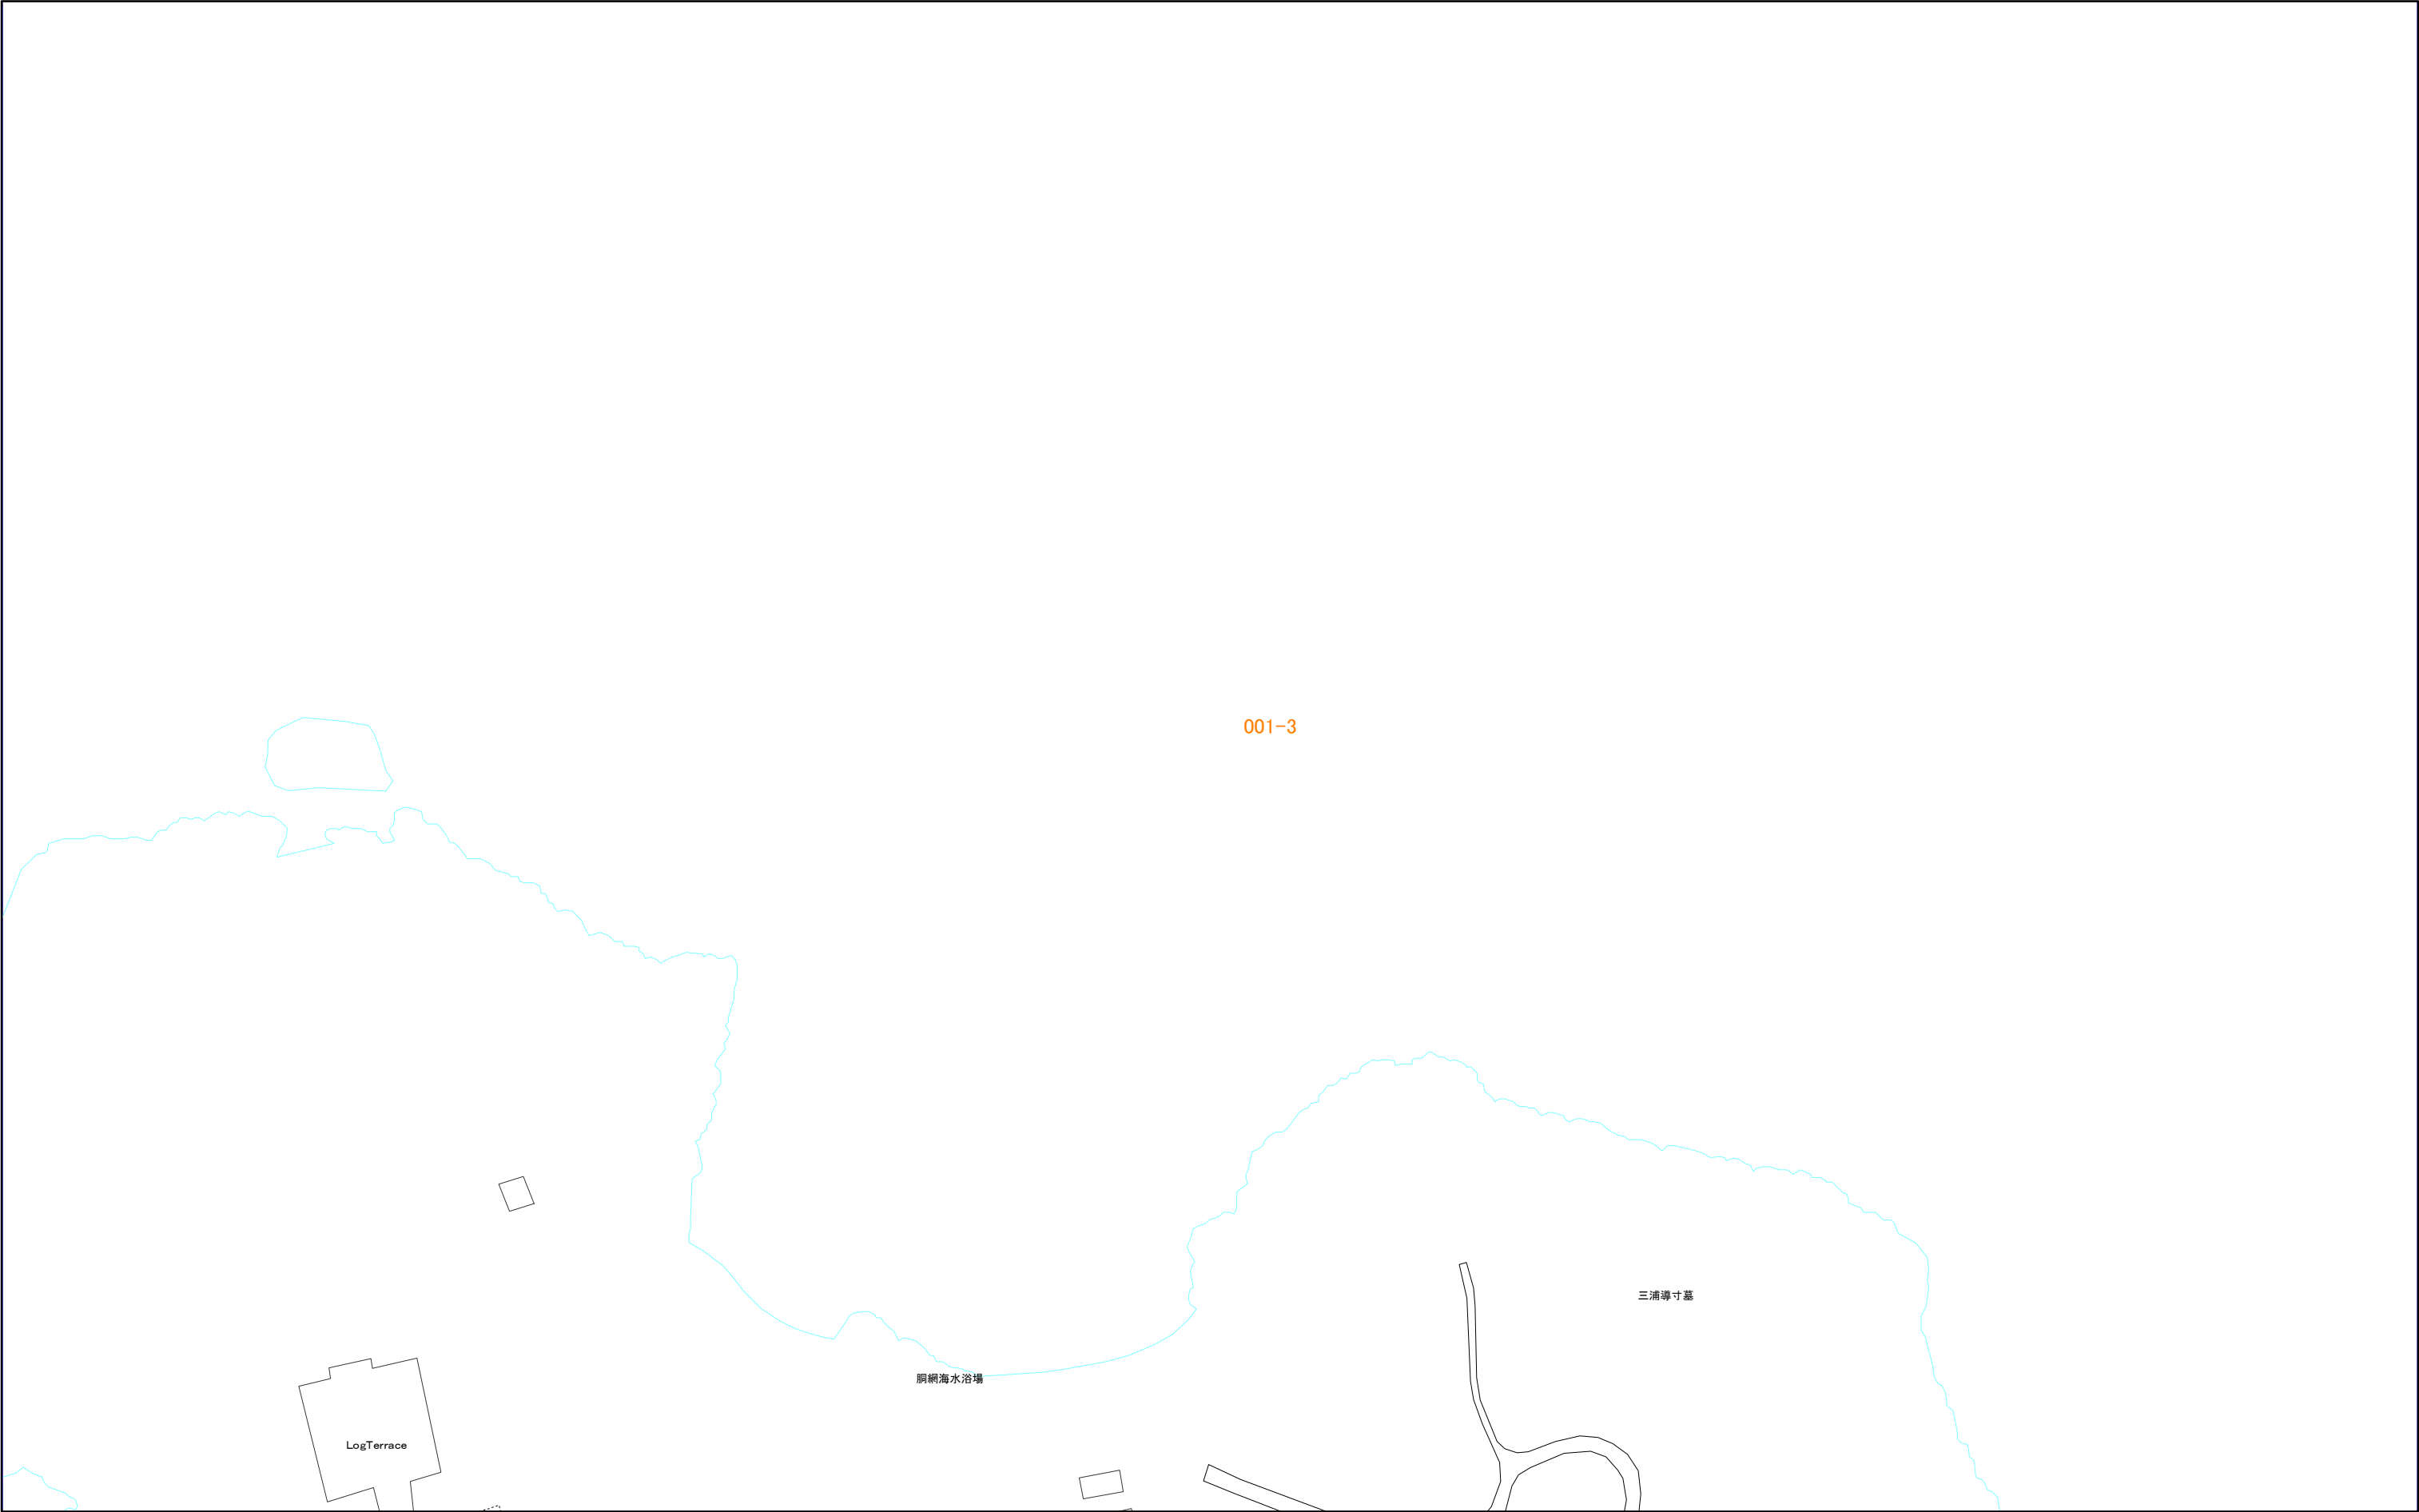

001-4

三浦市水道施設管理台帳

001-1	001-3	017-1
001-2	001-4	017-2
002-1	002-3	018-1

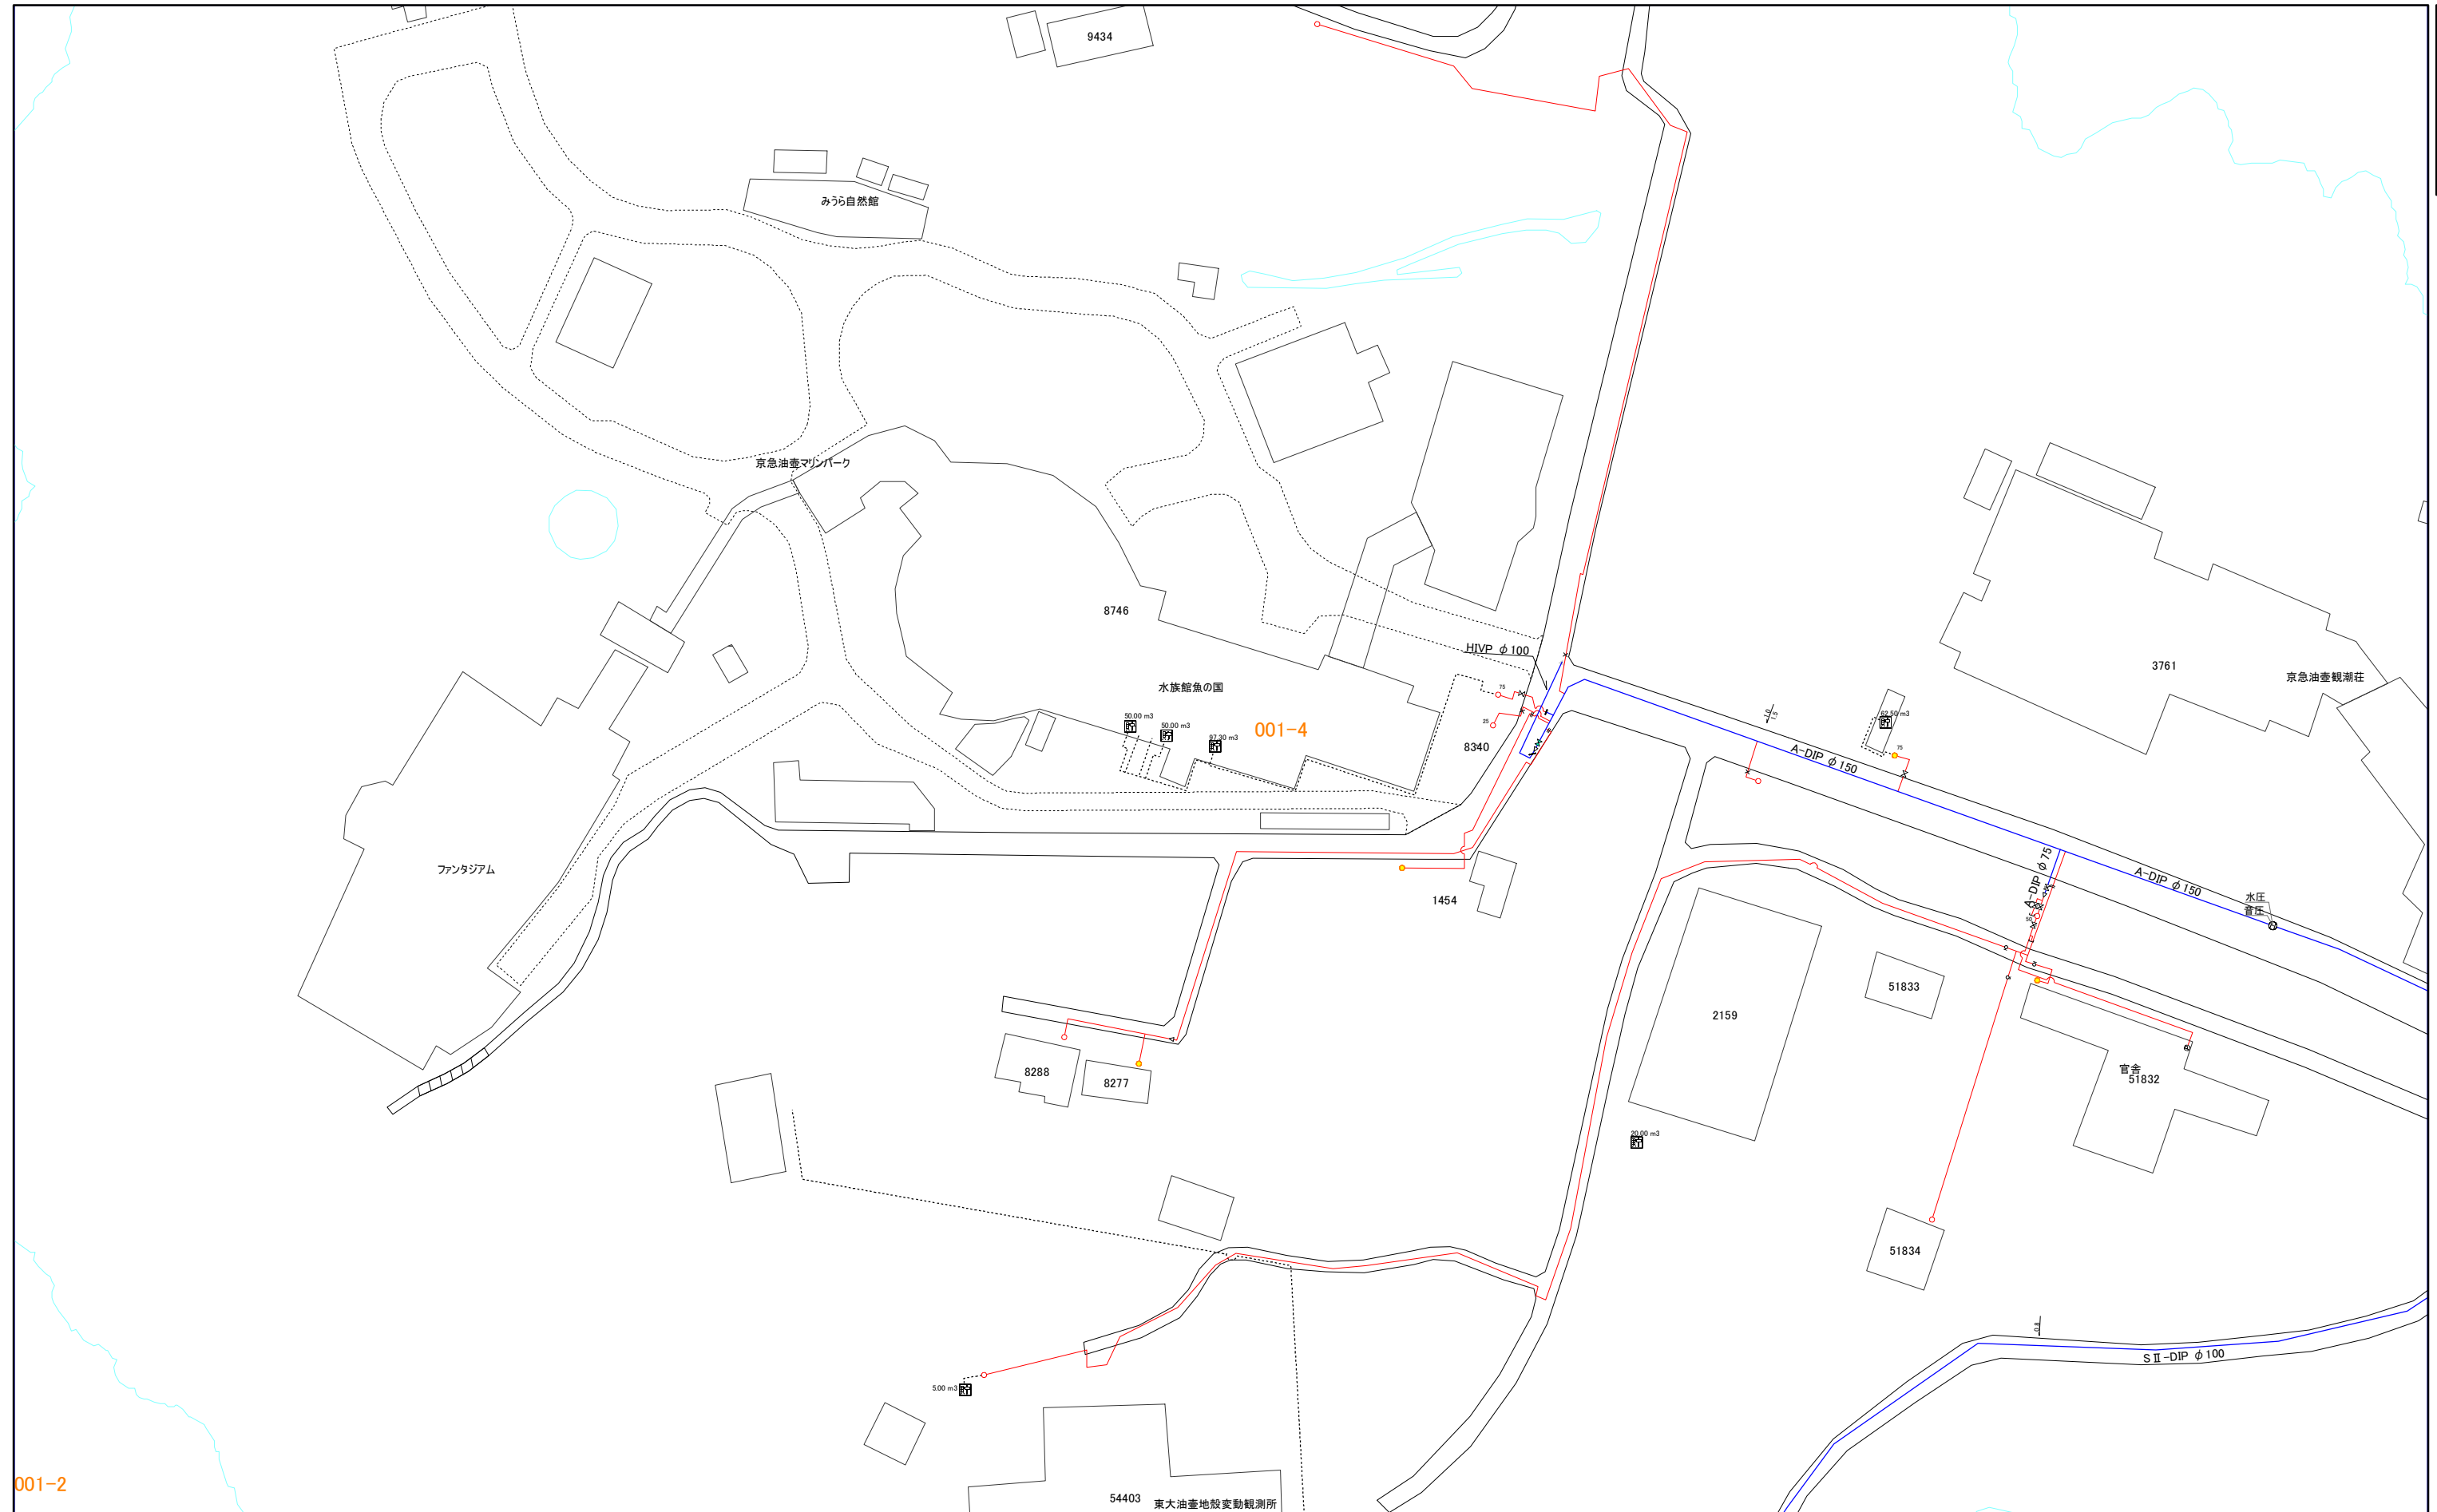

001-2


001-4

1:1,000




002-1

三浦市水道施設管理台帳

 

	001-2	001-4
	002-1	002-3
	002-2	002-4


002-1

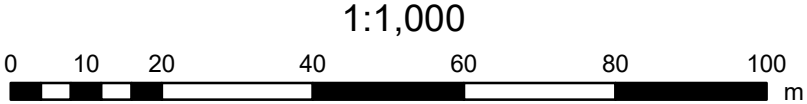

	002-1	002-3
	002-2	002-4
	003-1	003-3



001-2	001-4	017-2
002-1	002-3	018-1
002-2	002-4	018-2

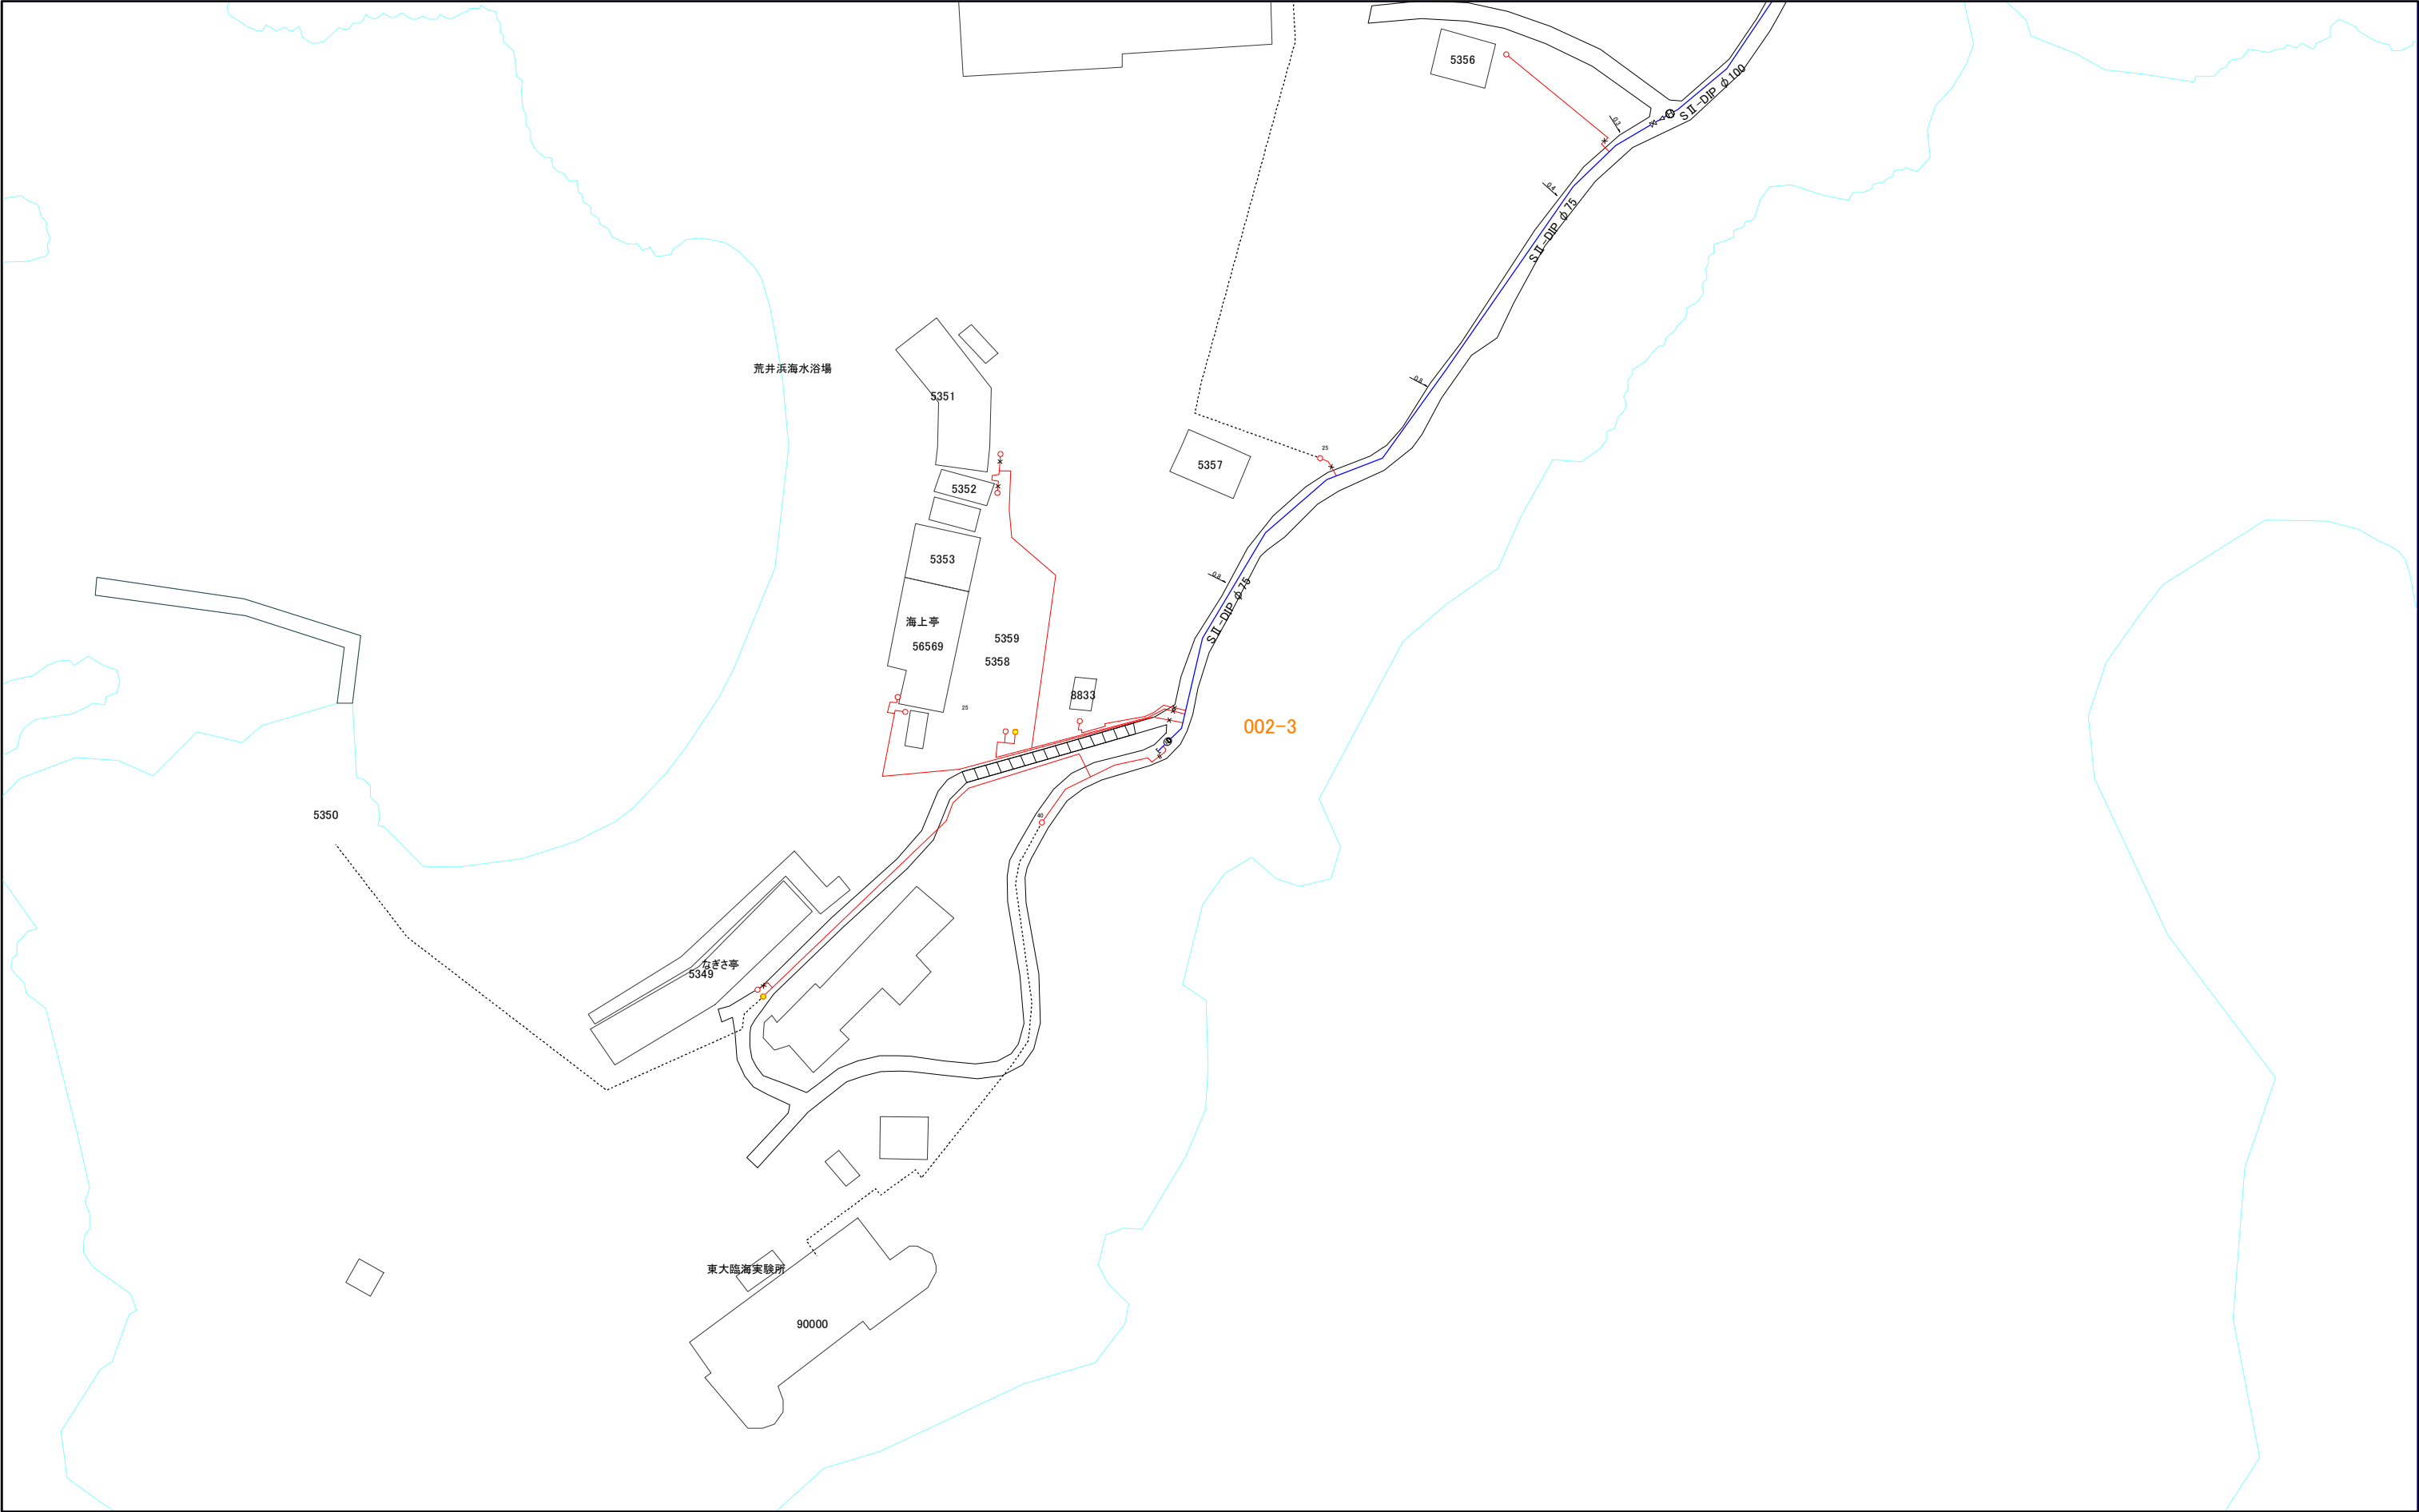


1:1,000



002-4

三浦市水道施設管理台帳

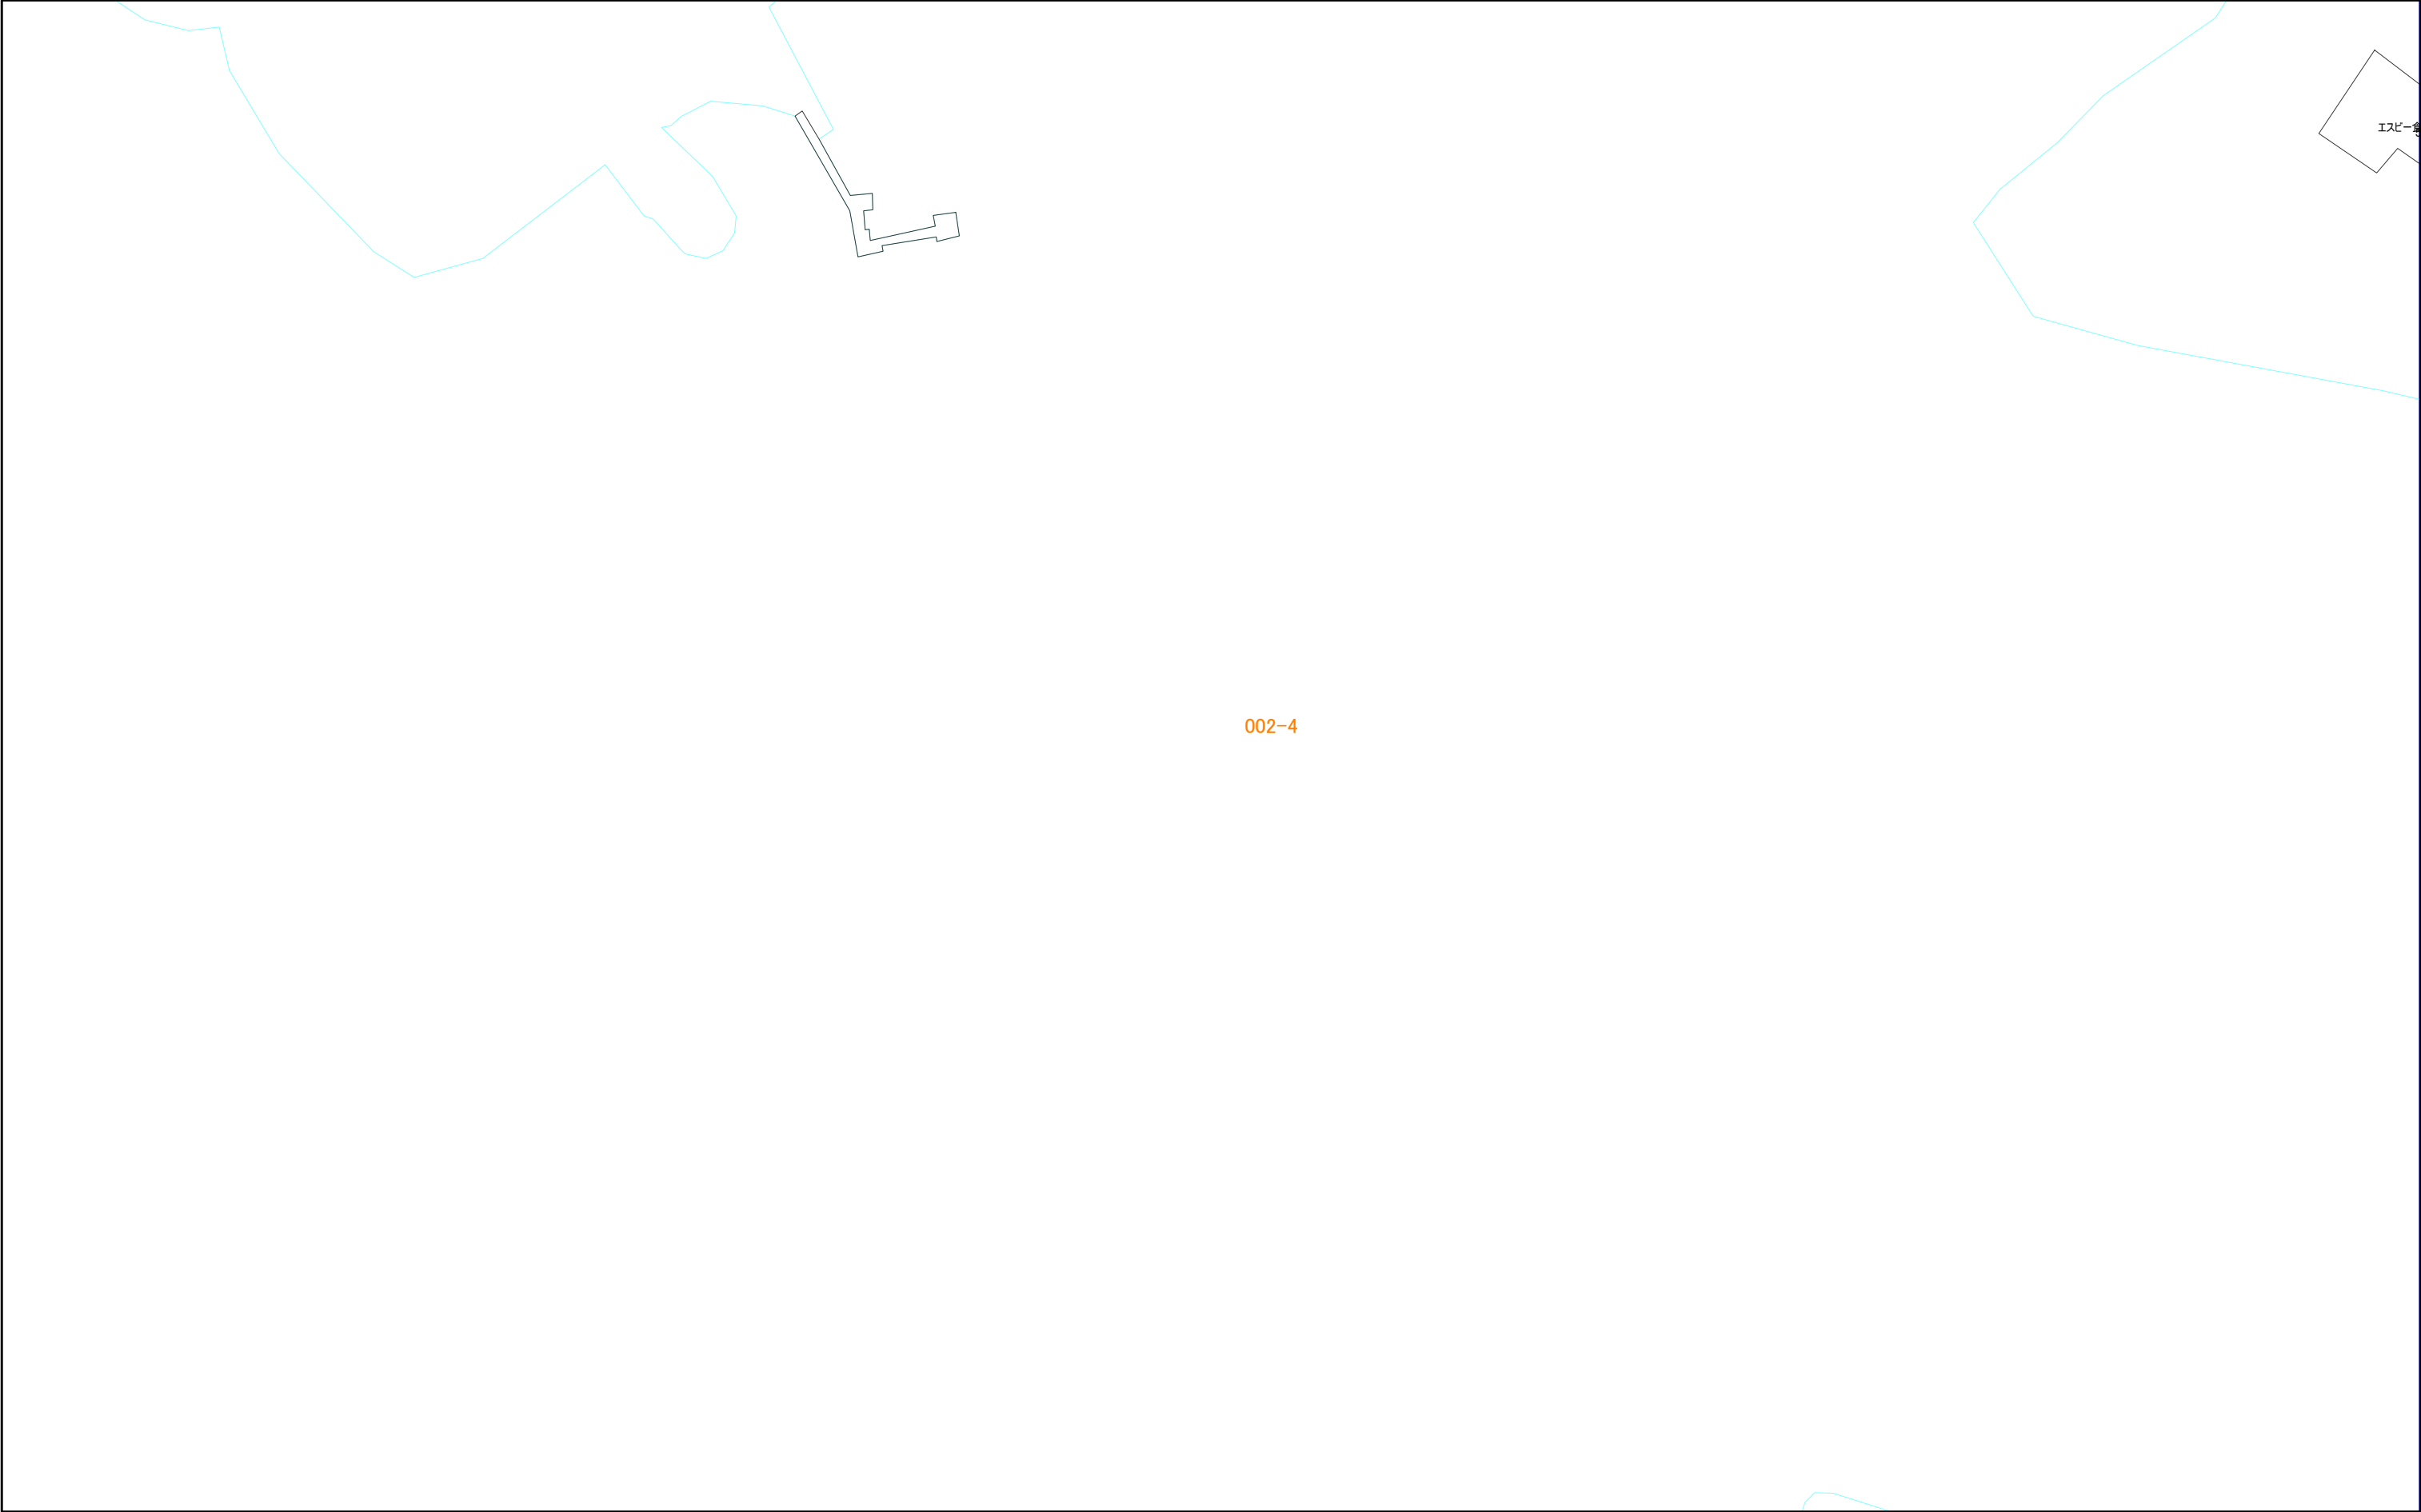


002-1	002-3	018-1
002-2	002-4	018-2
003-1	003-3	019-1

エスピー


002-4

002-4

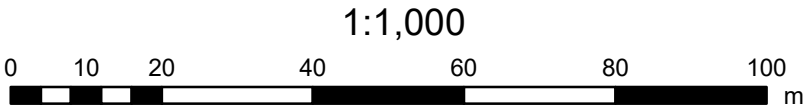

三浦市水道施設管理台帳

	002-2	002-4
	003-1	003-3
	003-2	003-4

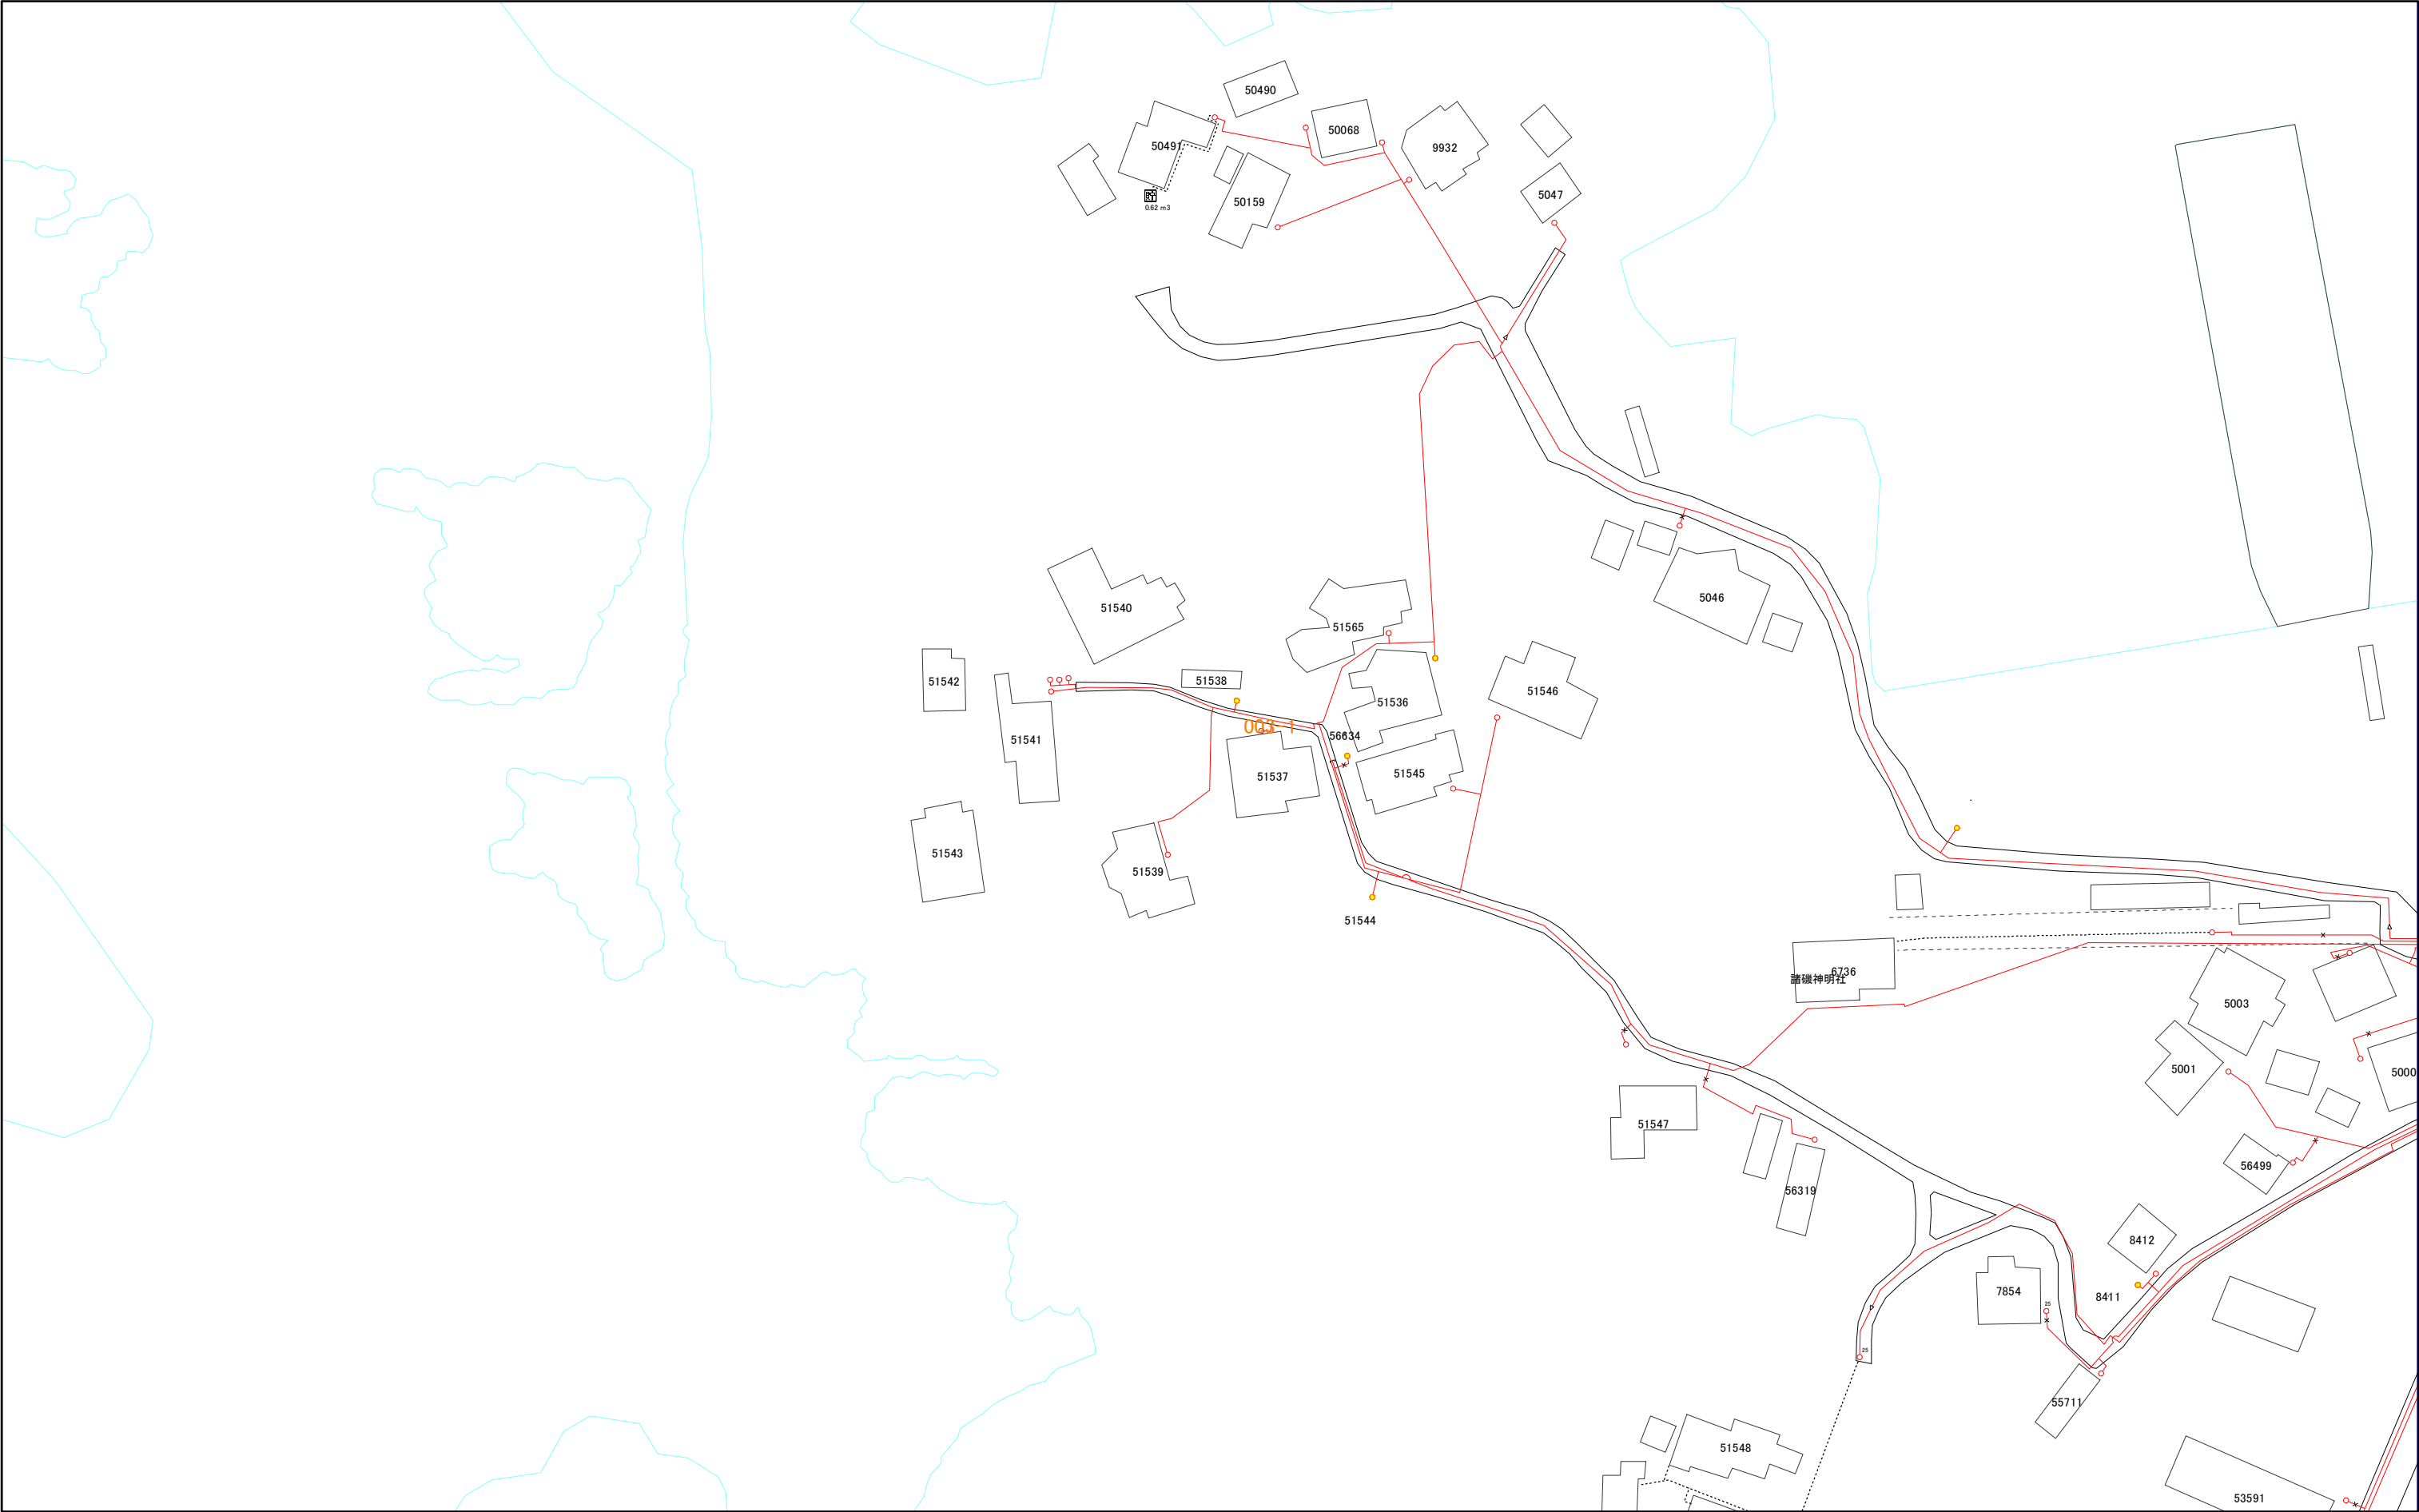


1:1,000



003-2

三浦市水道施設管理台帳

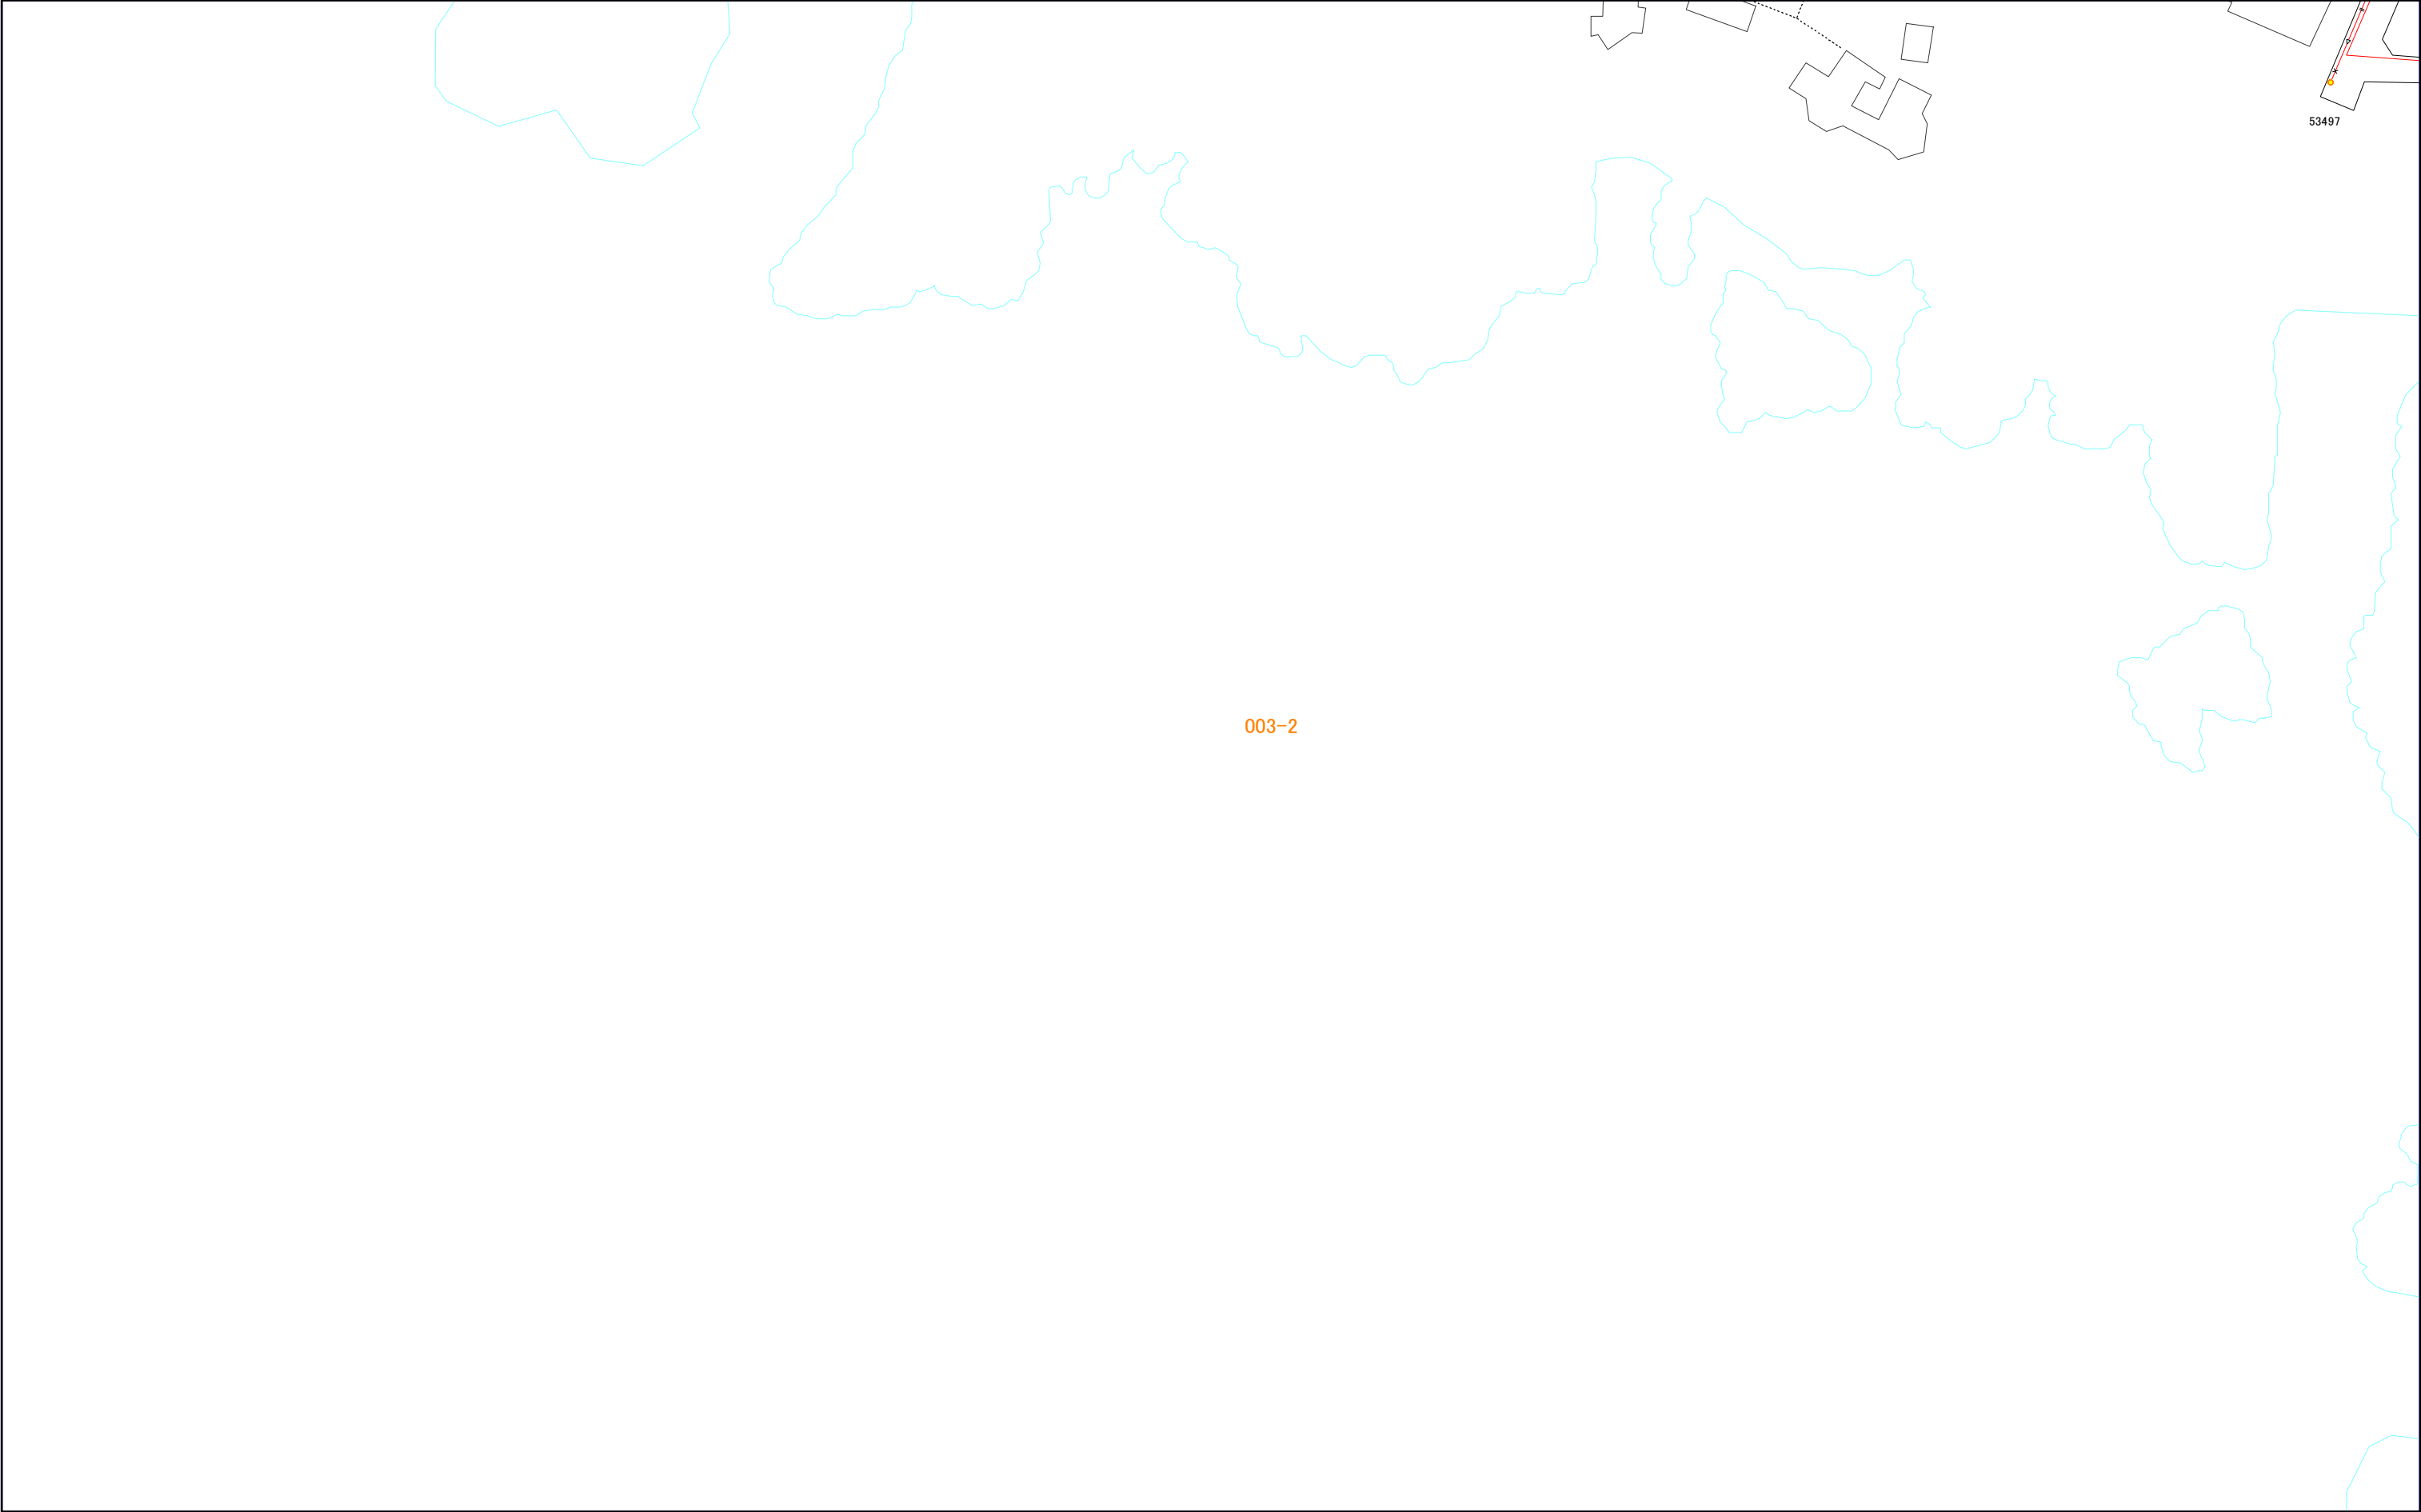


	003-1	003-3
	003-2	003-4
	004-1	004-3



003-2


002-2	002-4	018-2
003-1	003-3	019-1
003-2	003-4	019-2

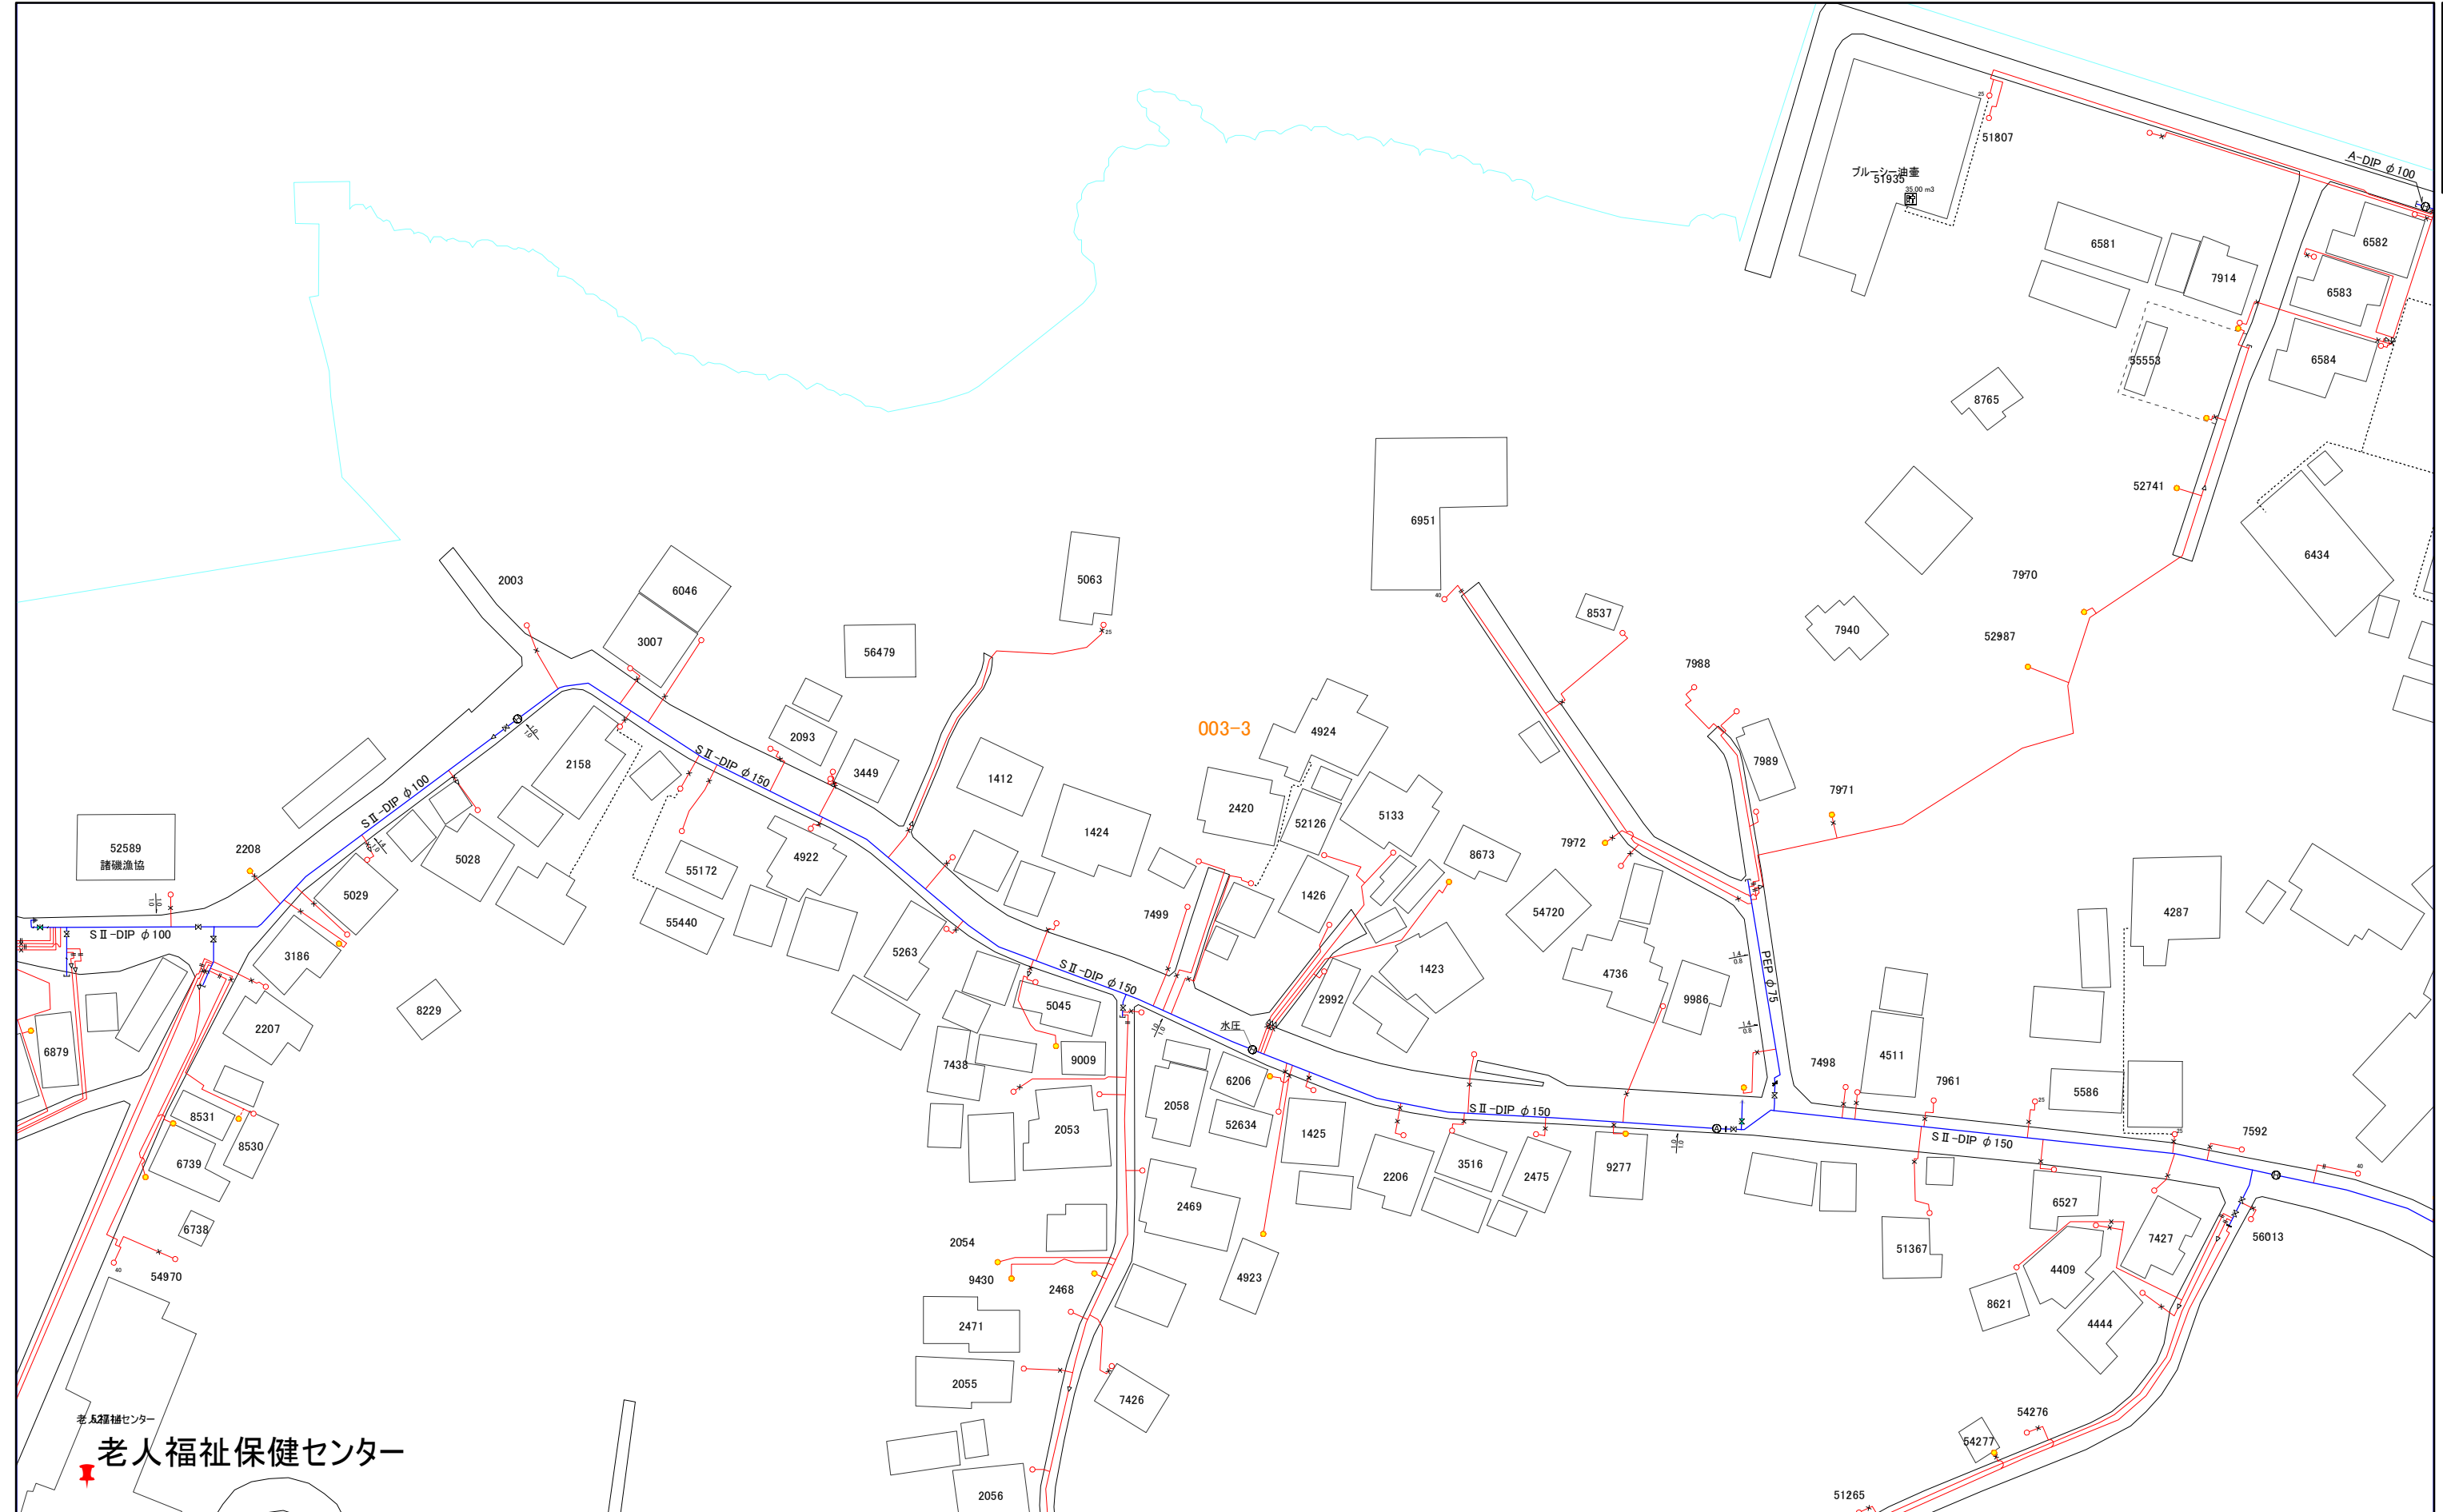

003-4

三浦市水道施設管理台帳

003-1	003-3	019-1
003-2	003-4	019-2
004-1	004-3	020-1

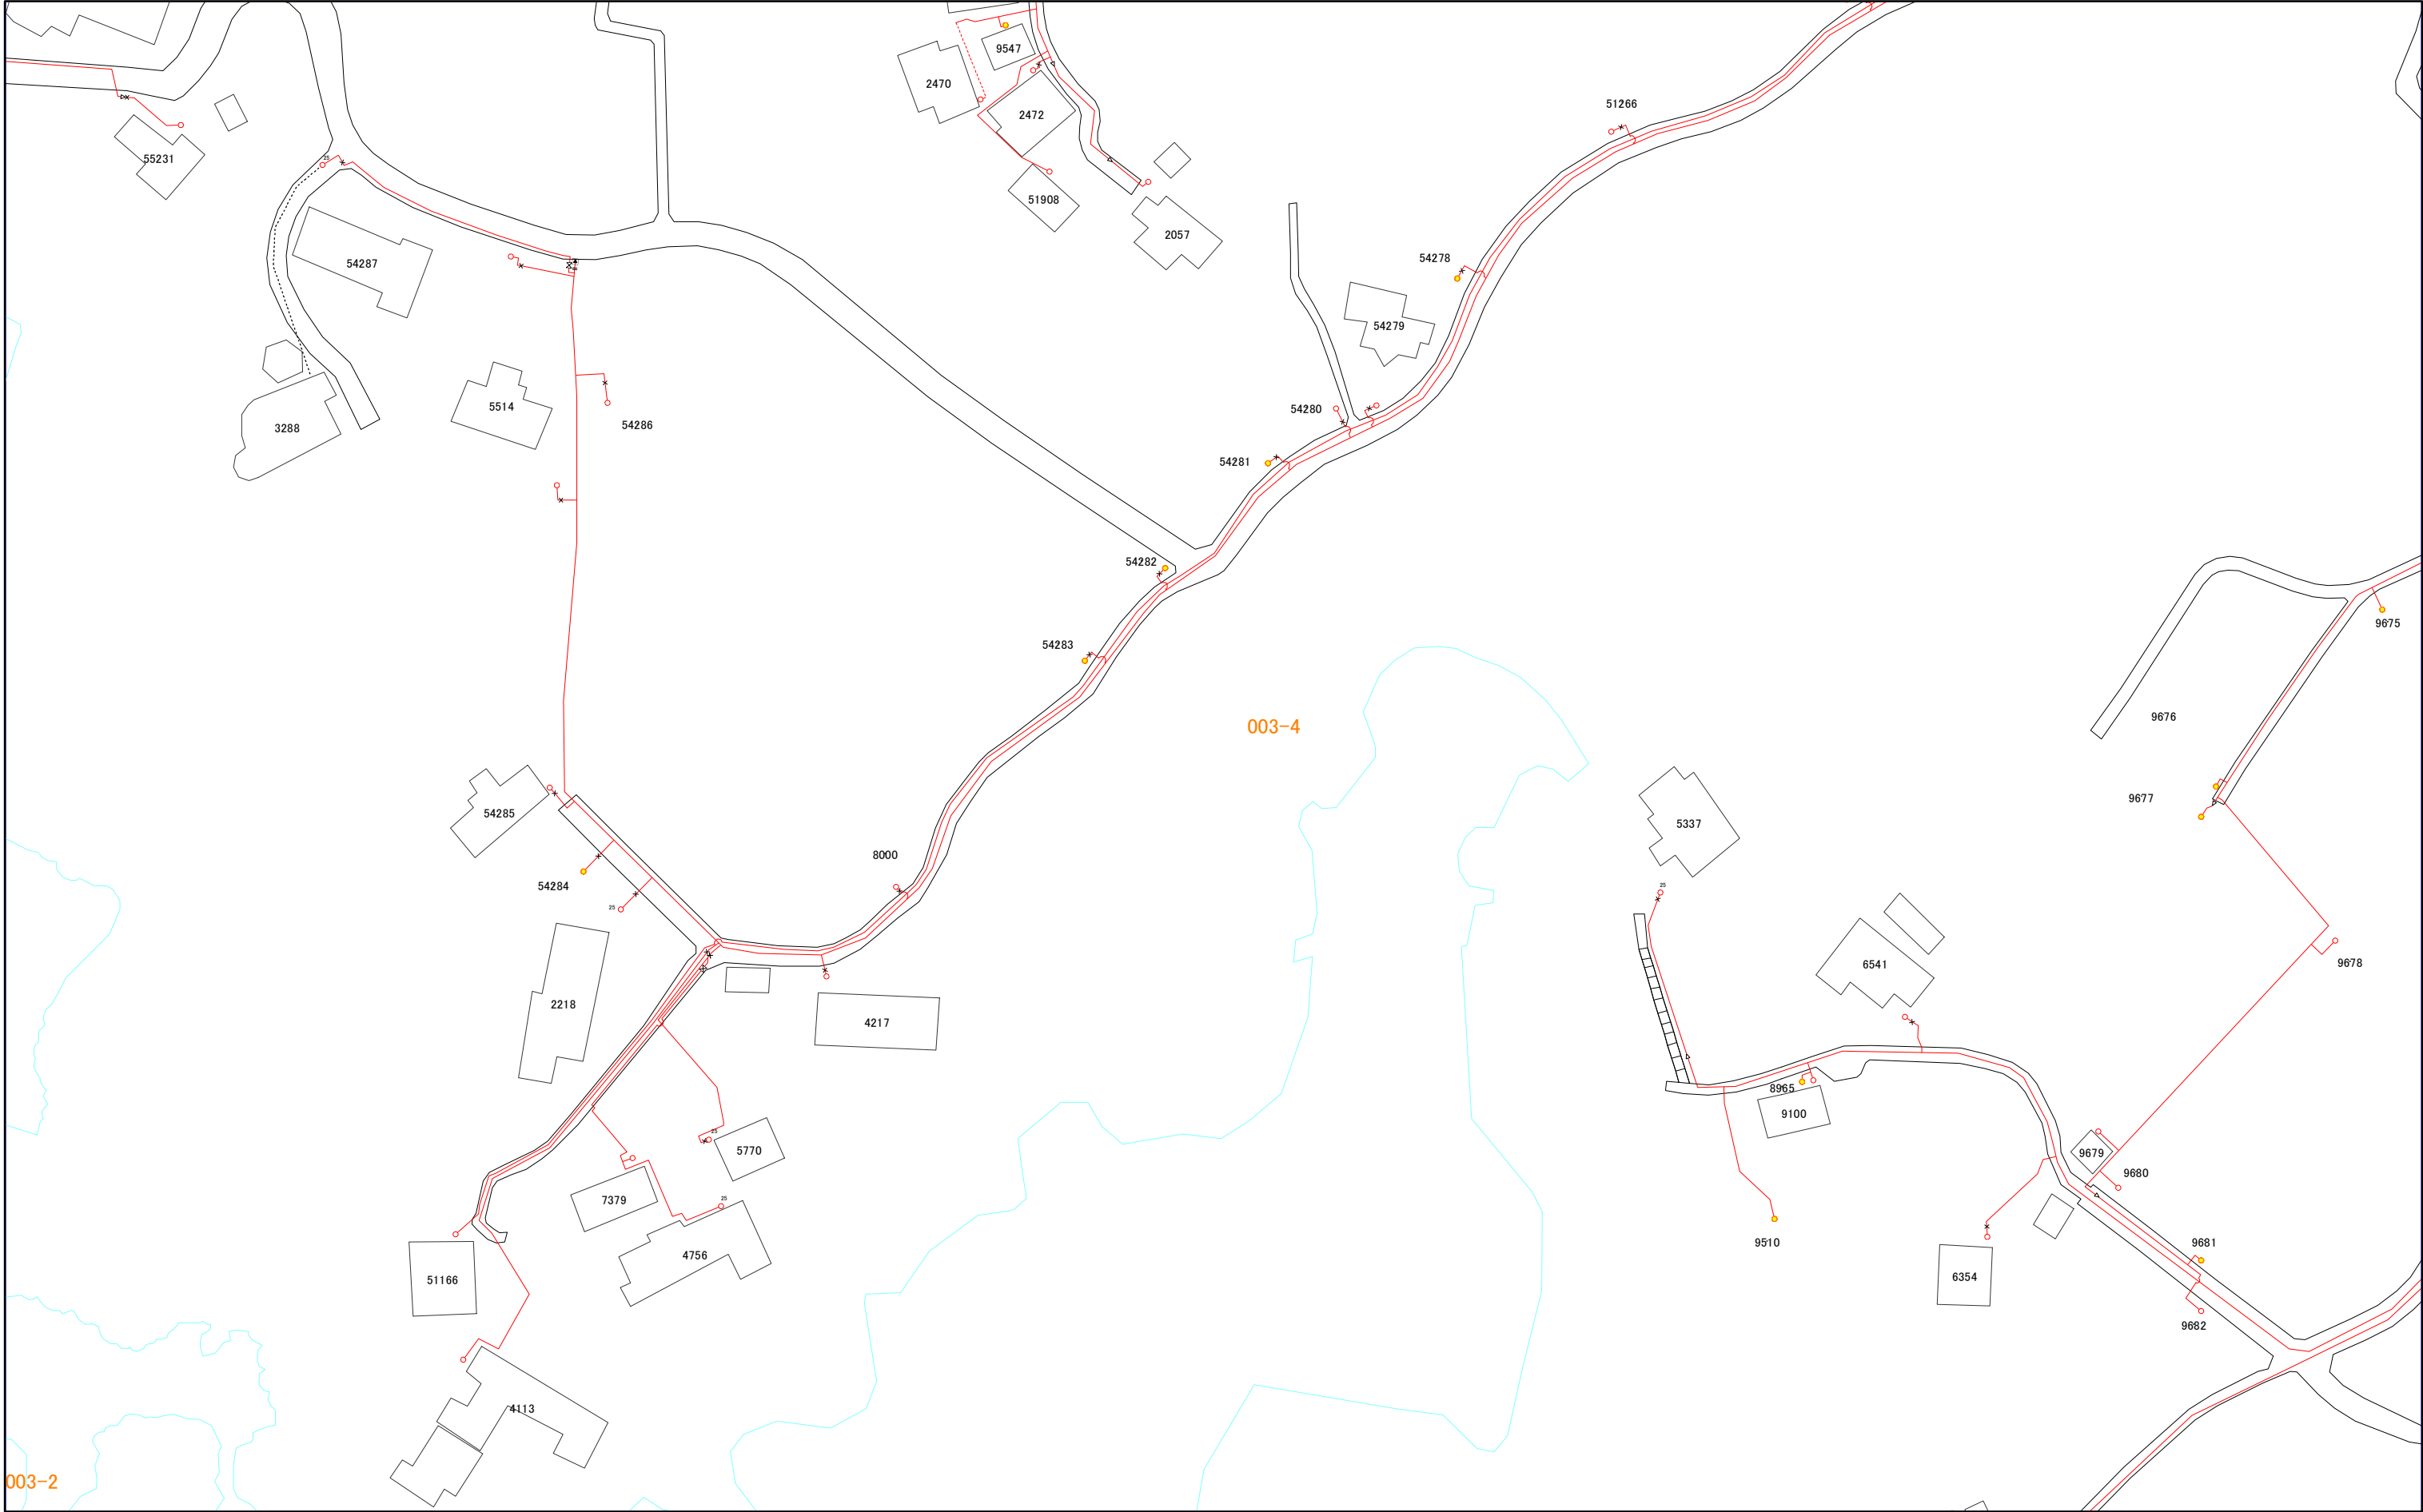


003-2

003-4



004-1

三浦市水道施設管理台帳

 

	003-2	003-4
	004-1	004-3
	004-2	004-4



004-1

004-2


三浦市水道施設管理台帳

	004-1	004-3
	004-2	004-4
	005-1	005-3

相模湾


004-2

004-2

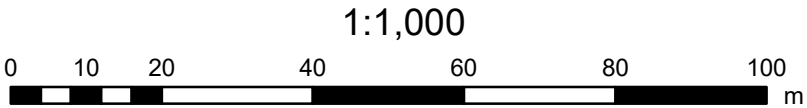

004-3

三浦市水道施設管理台帳

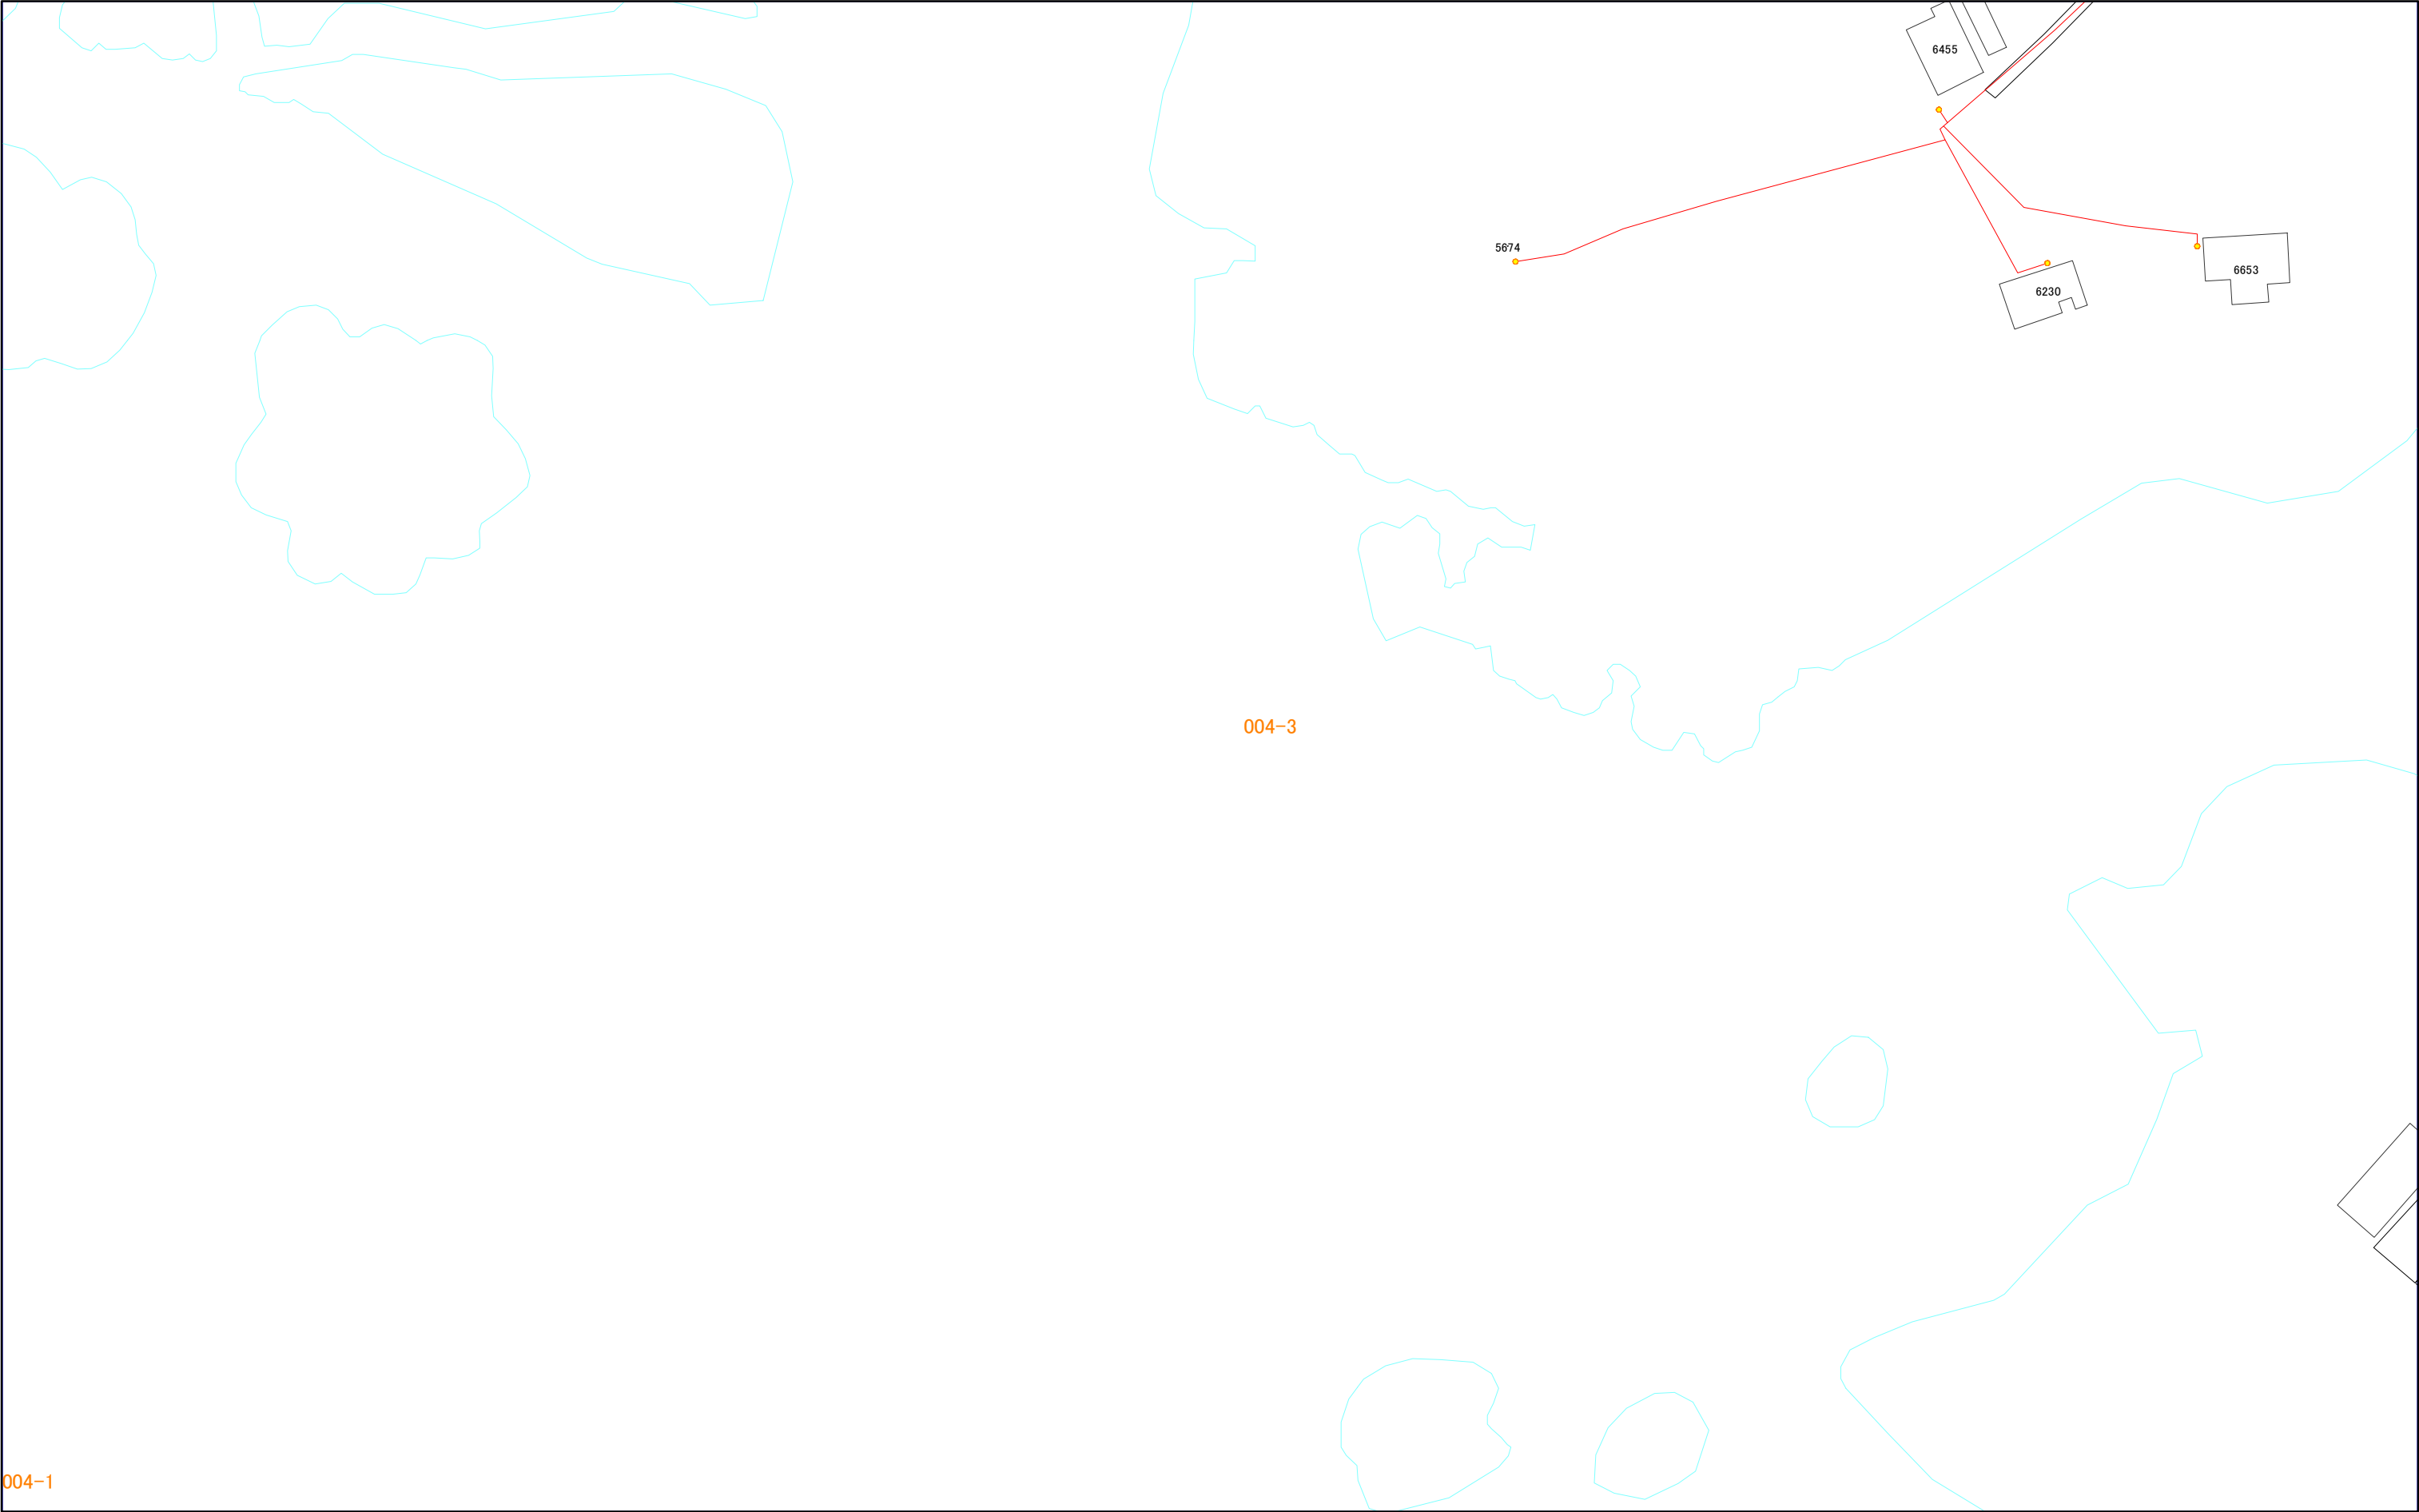

003-2	003-4	019-2
004-1	004-3	020-1
004-2	004-4	020-2

004-1

004-3



004-4

三浦市水道施設管理台帳

004-1	004-3	020-1
004-2	004-4	020-2
005-1	005-3	021-1

004-4

004-4



005-1

三浦市水道施設管理台帳


	004-2	004-4
	005-1	005-3
	005-2	005-4

005-1

005-1



	005-1	005-3
	005-2	005-4
	006-1	006-3

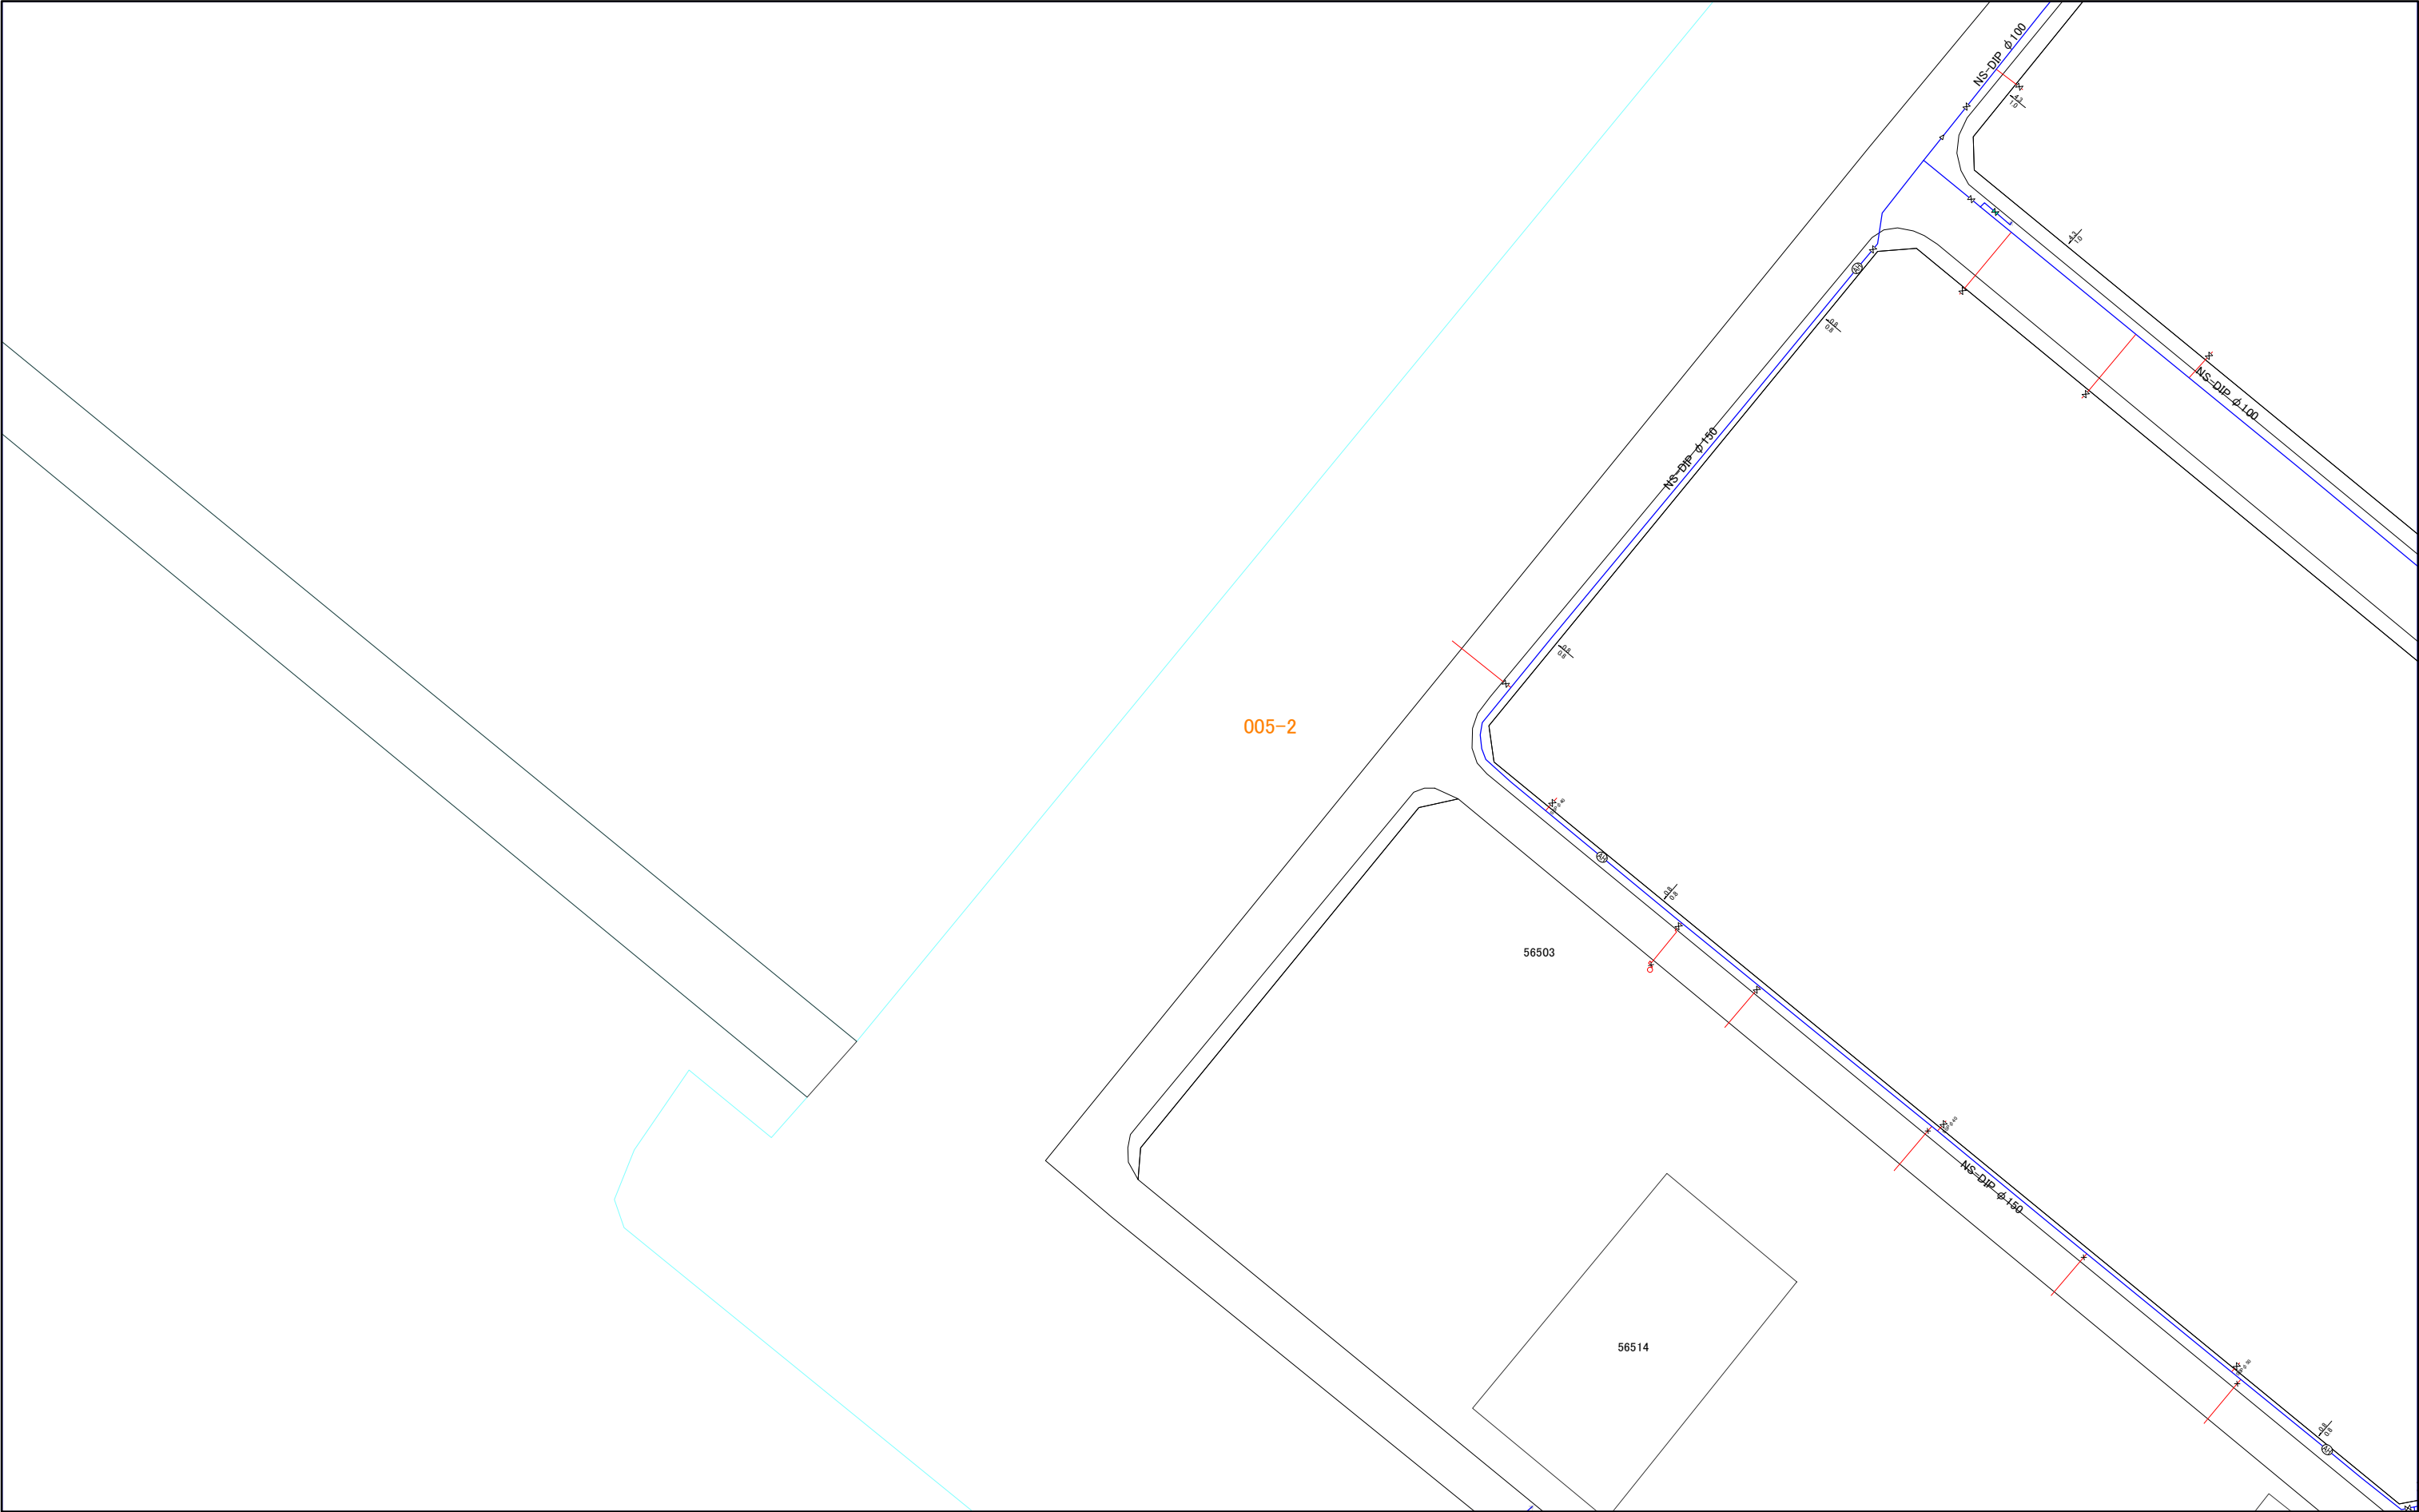

005-2



005-3

三浦市水道施設管理台帳


004-2	004-4	020-2
005-1	005-3	021-1
005-2	005-4	021-2

005-3

1:1,000




三浦市水道施設管理台帳

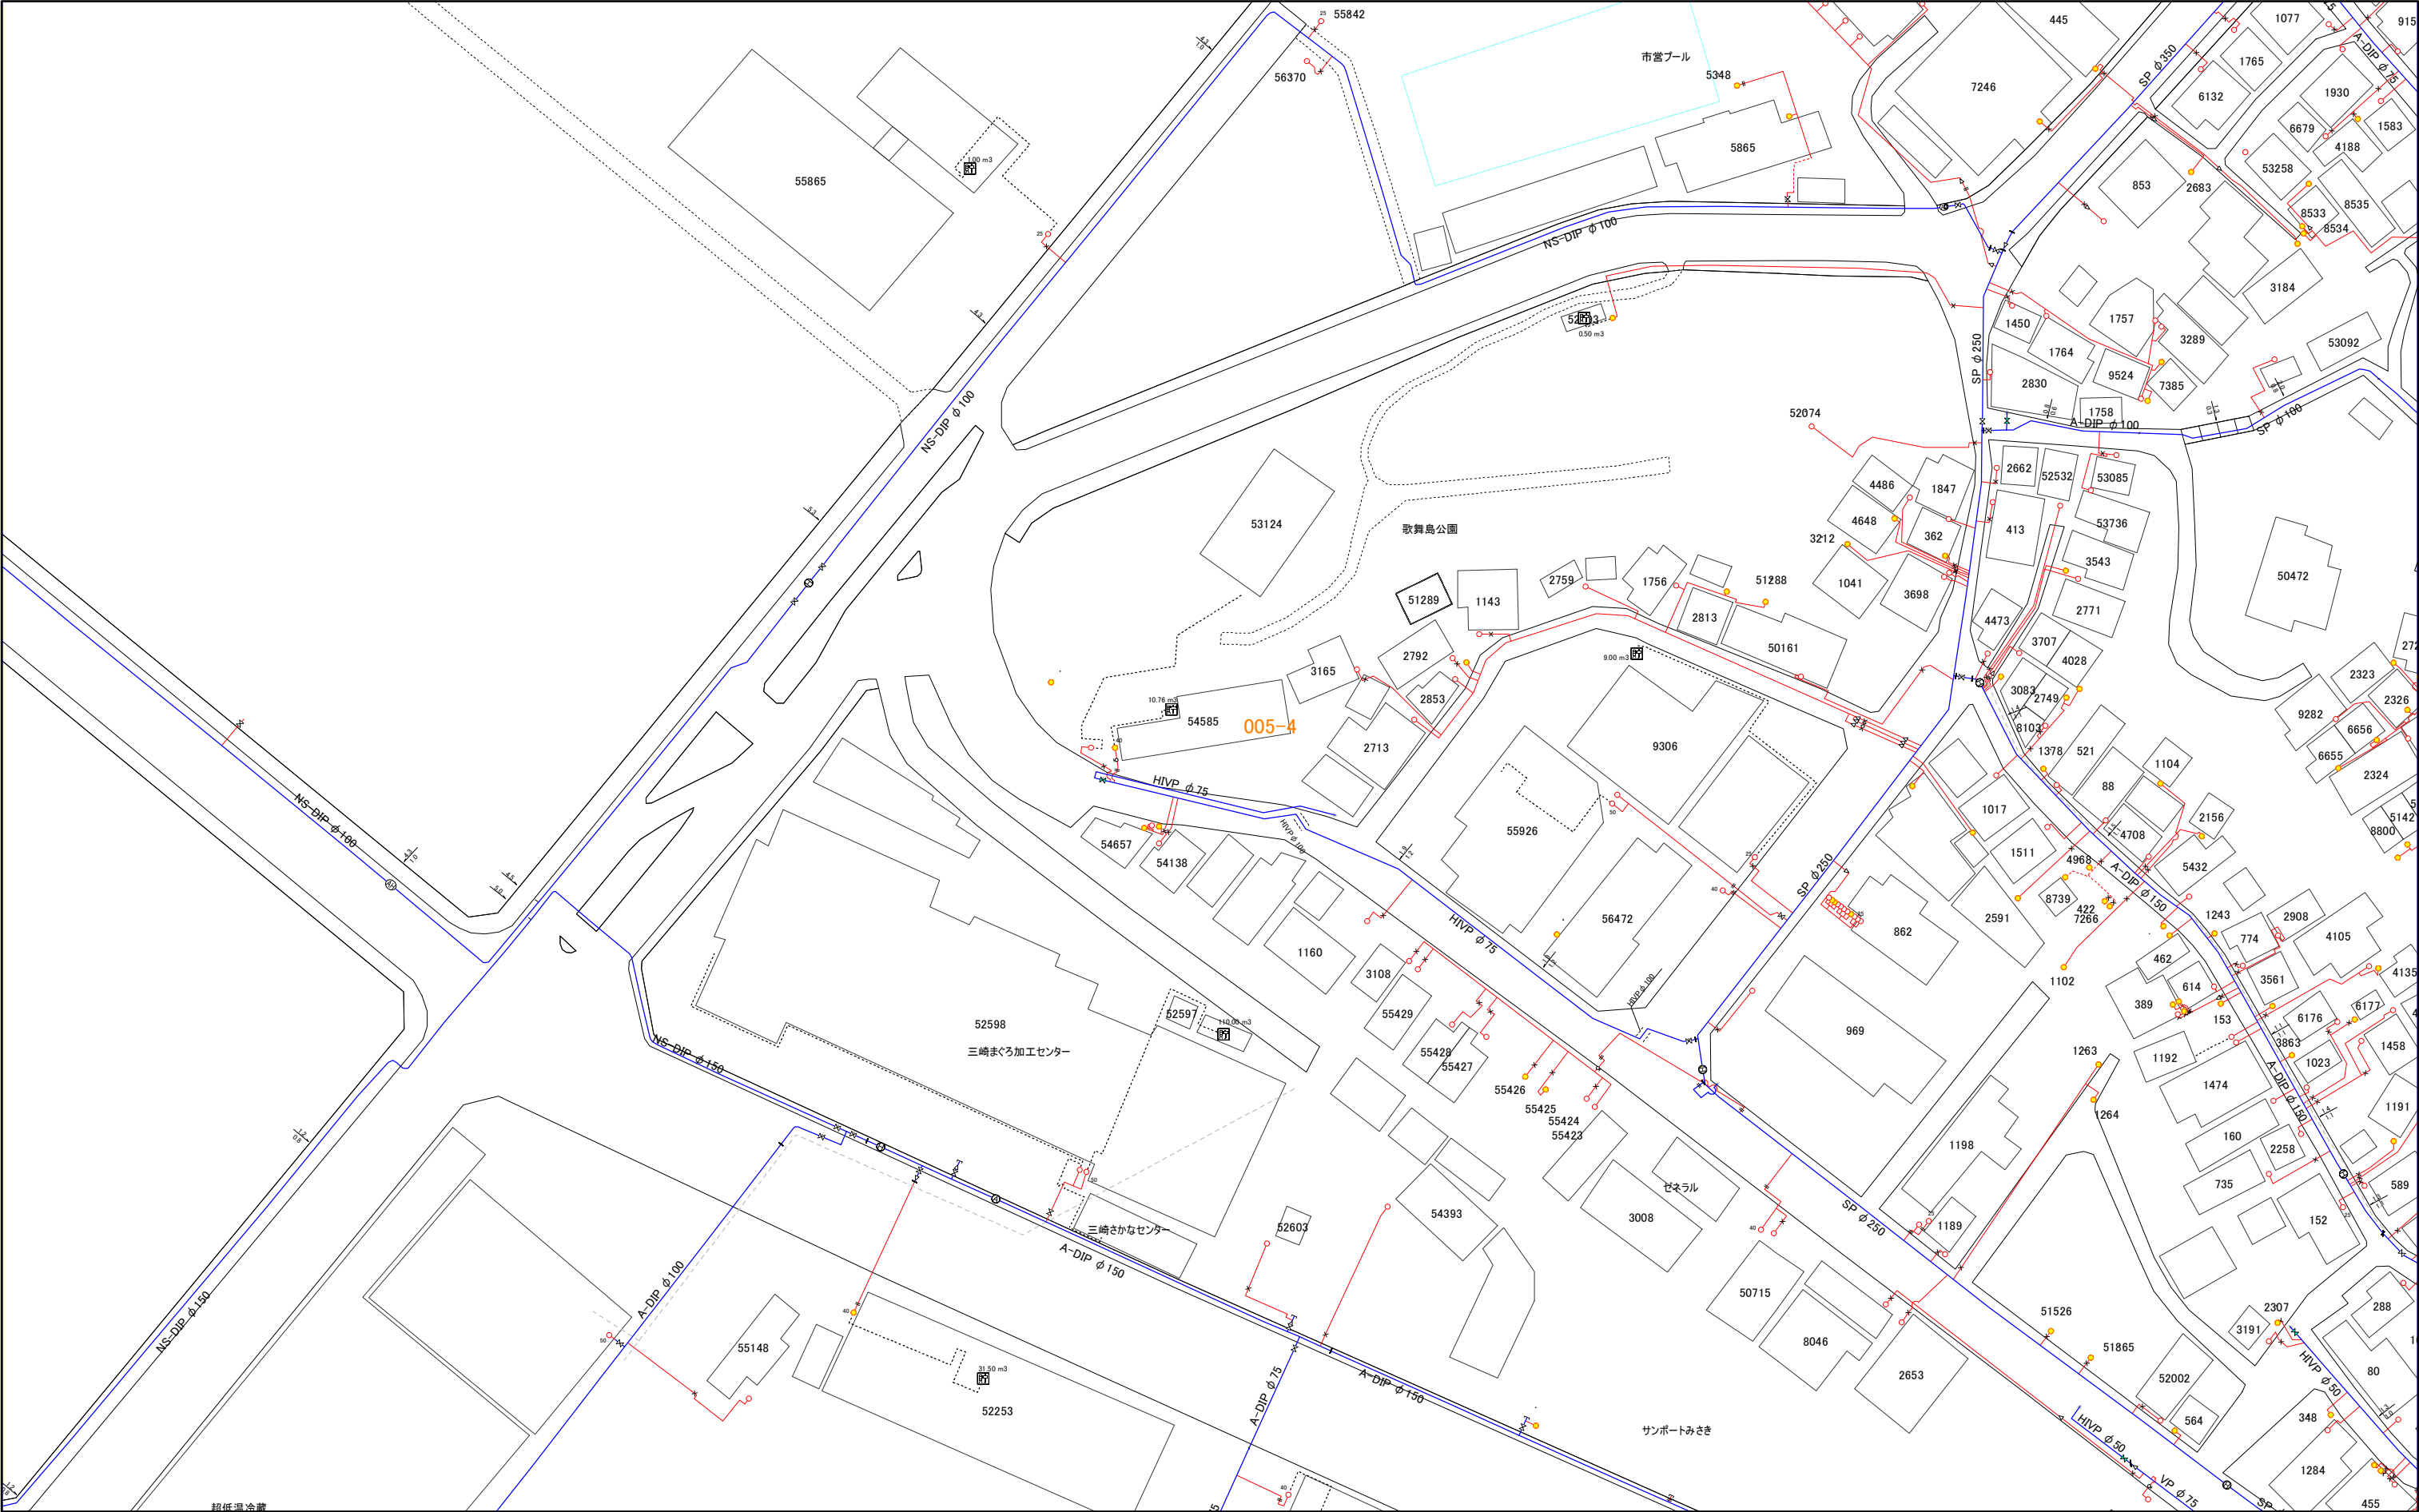

005-1	005-3	021-1
005-2	005-4	021-2
006-1	006-3	022-1

006-1

三浦市水道施設管理台帳

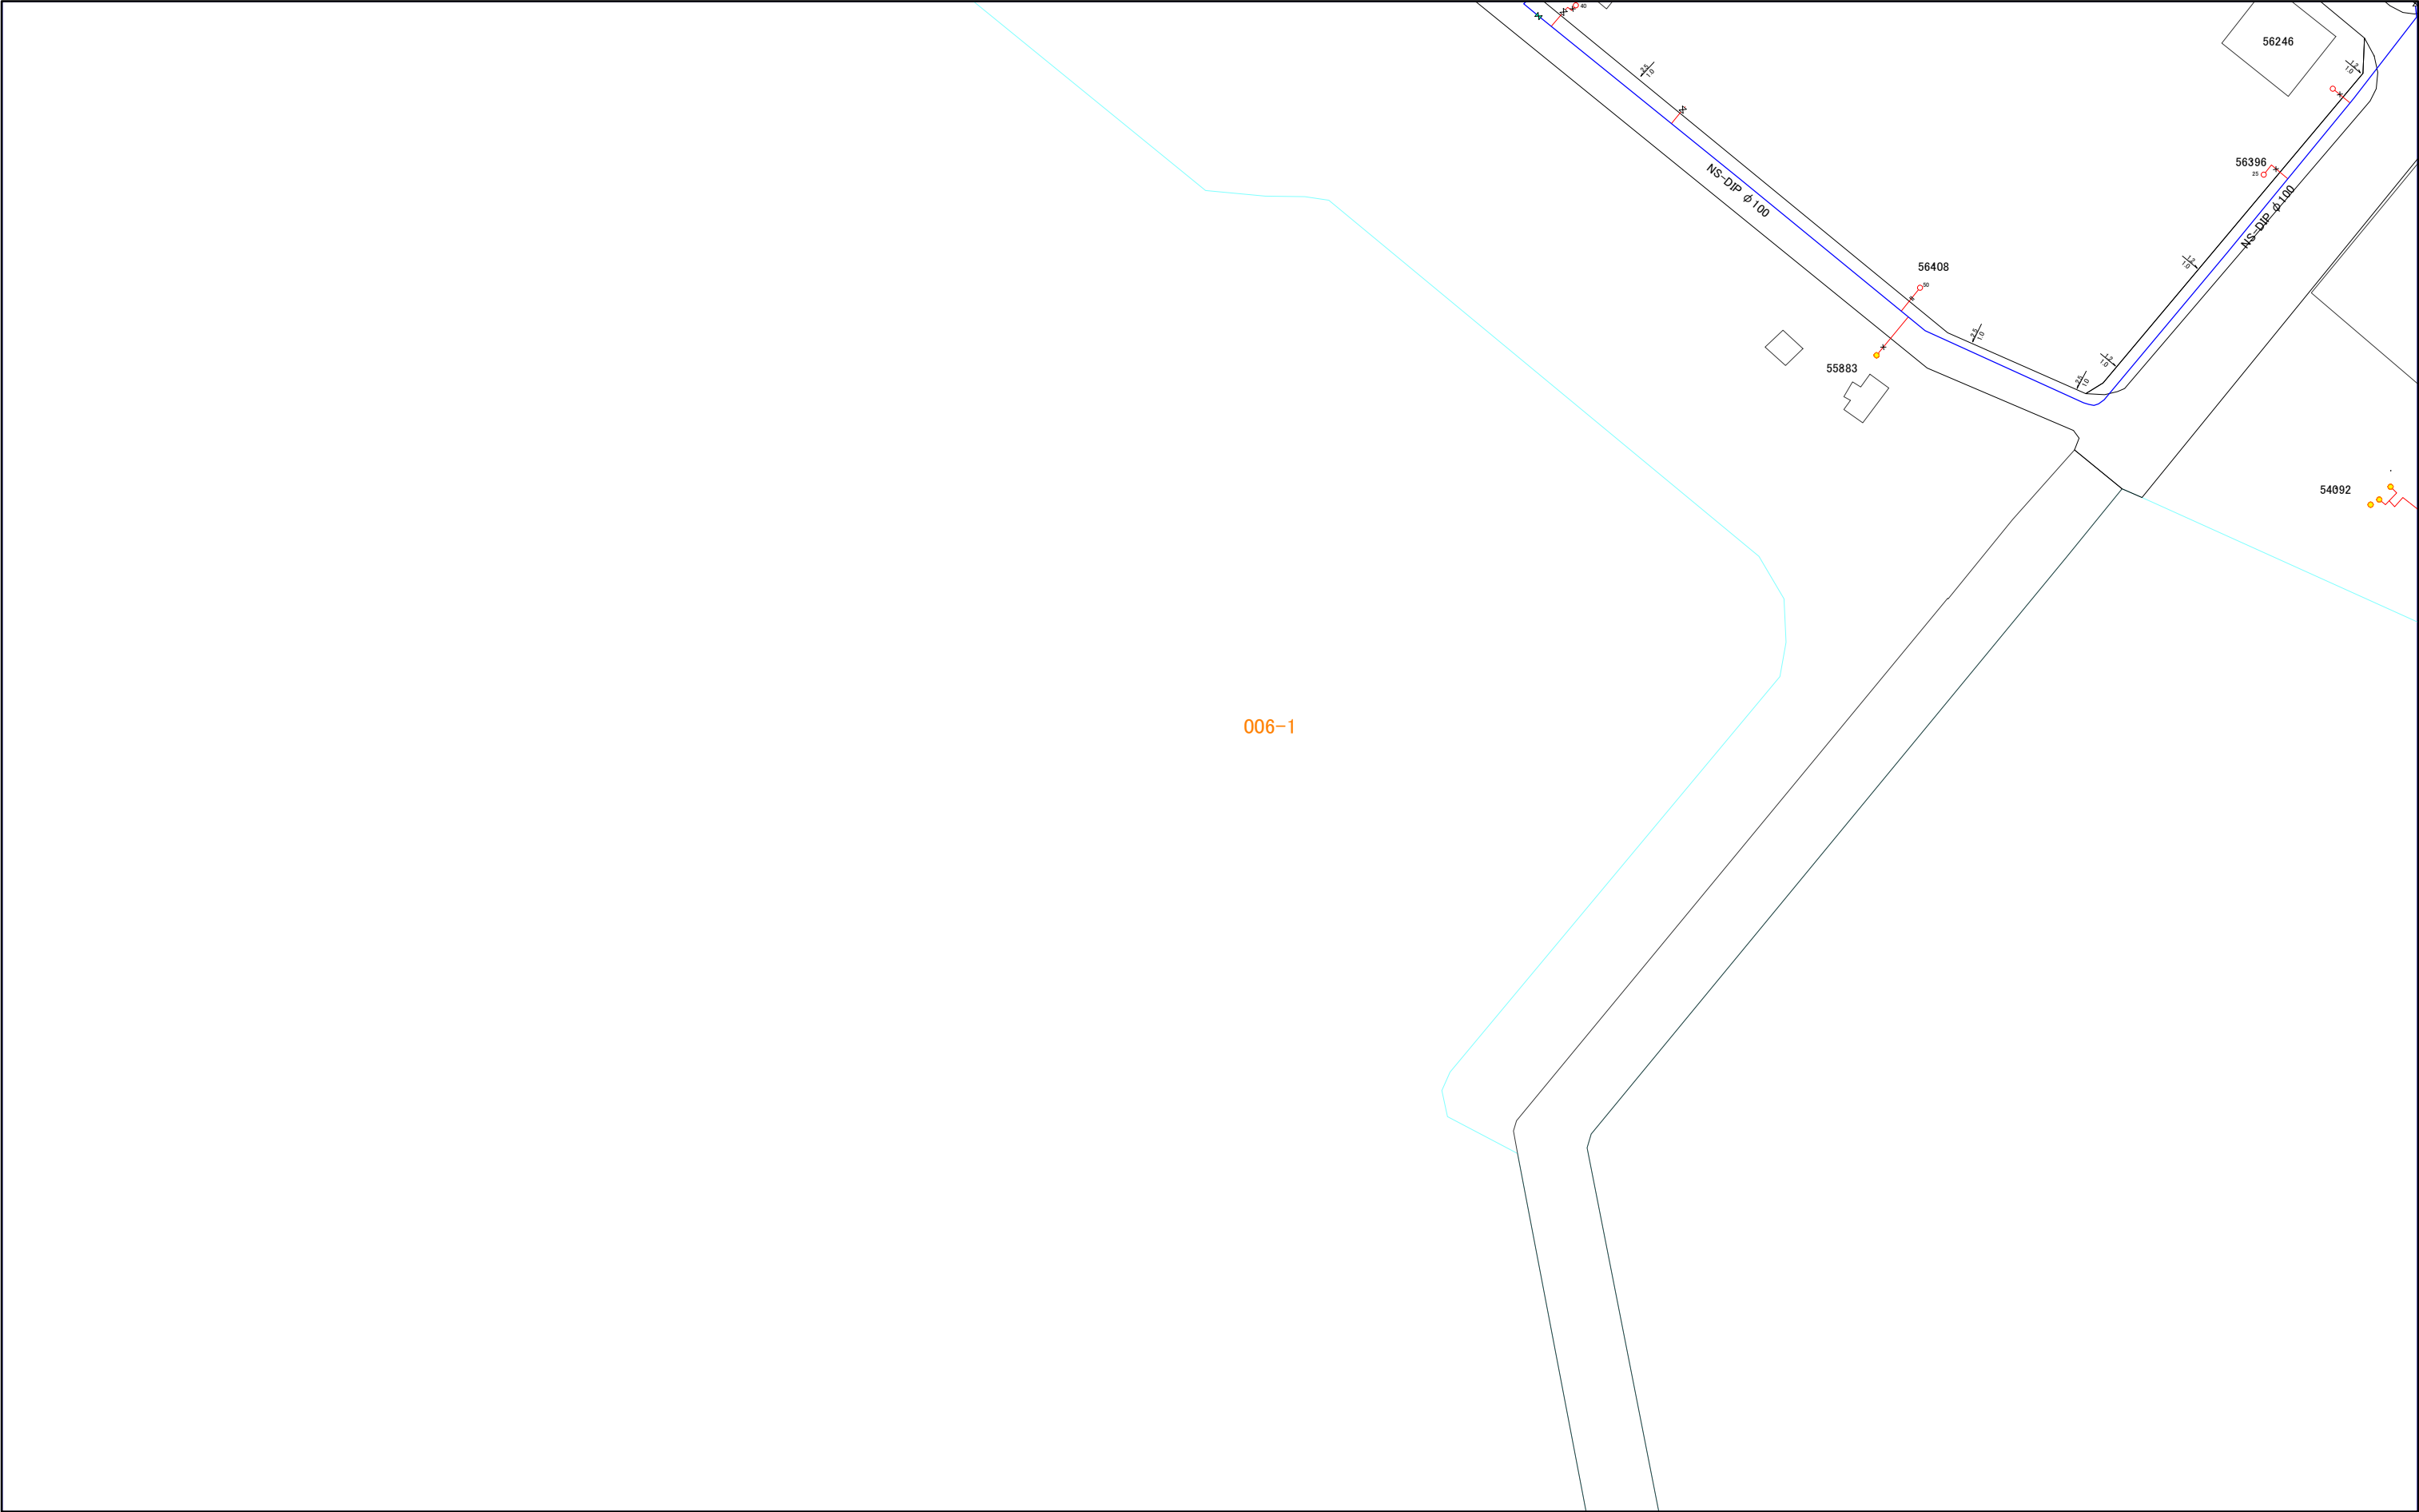



	005-2	005-4
	006-1	006-3
	006-2	006-4

006-1

006-1




	006-1	006-3
	006-2	006-4
	007-1	007-3

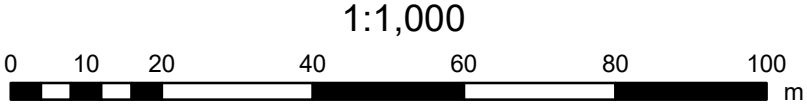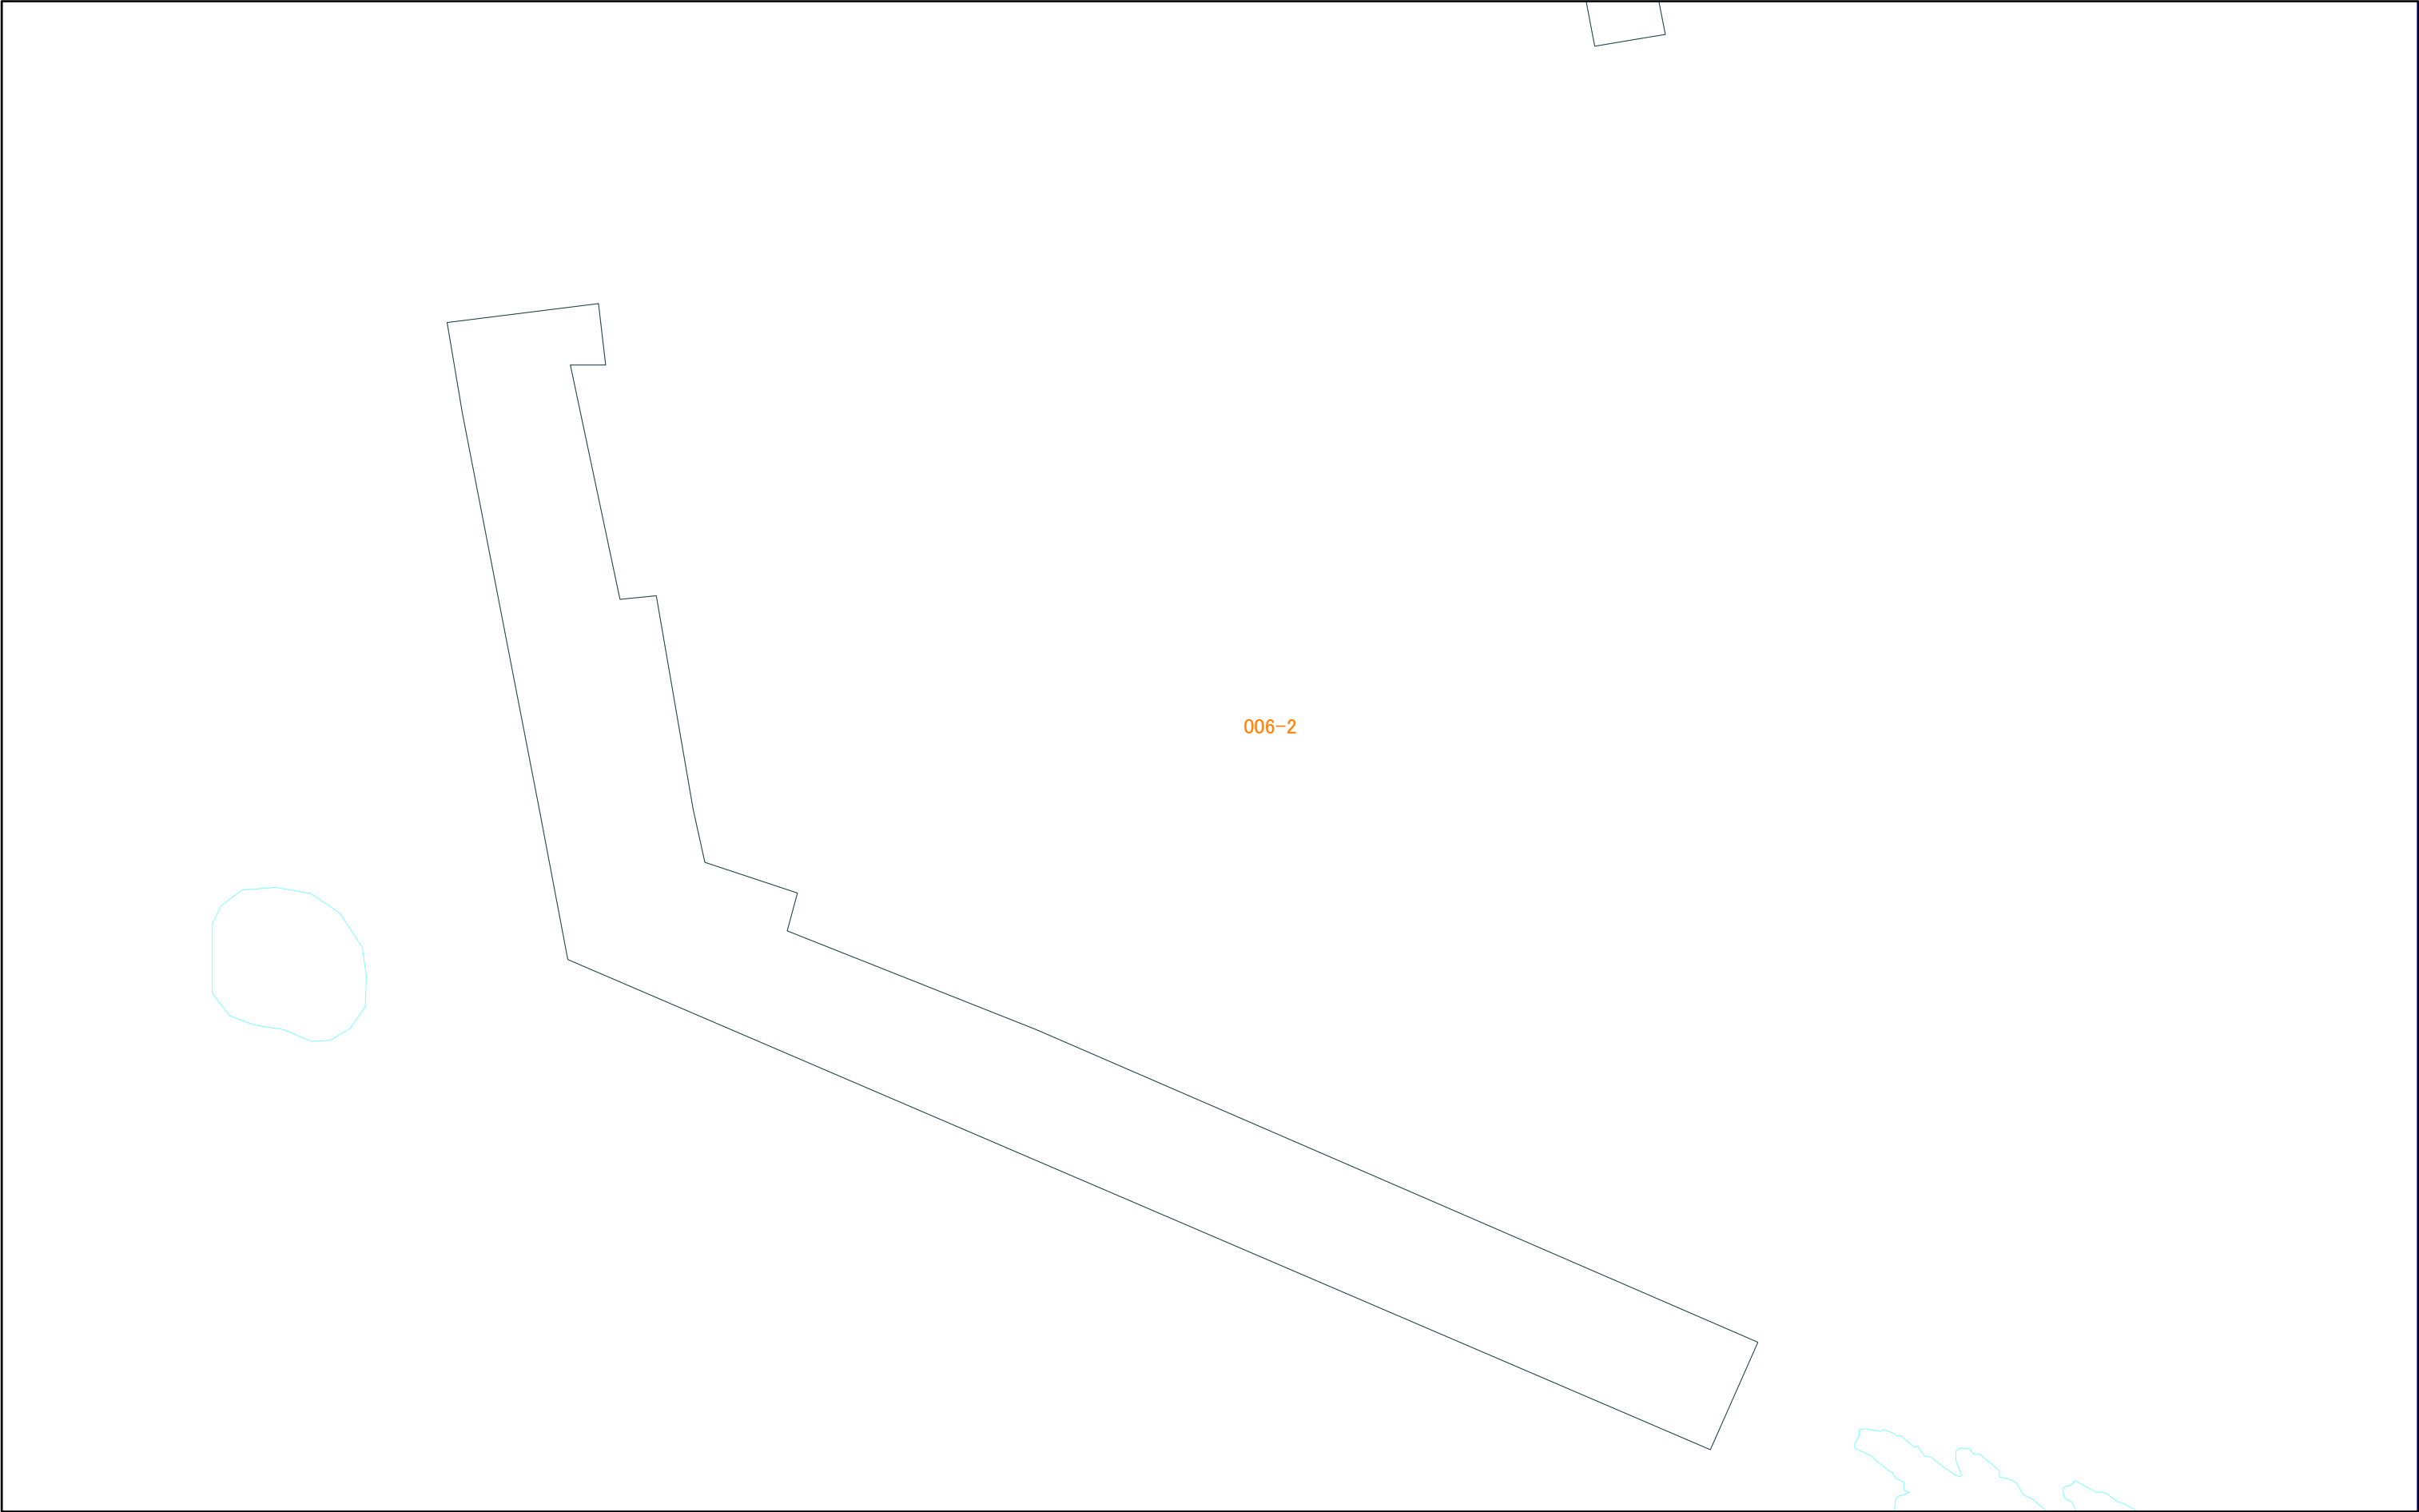

006-3

三浦市水道施設管理台帳

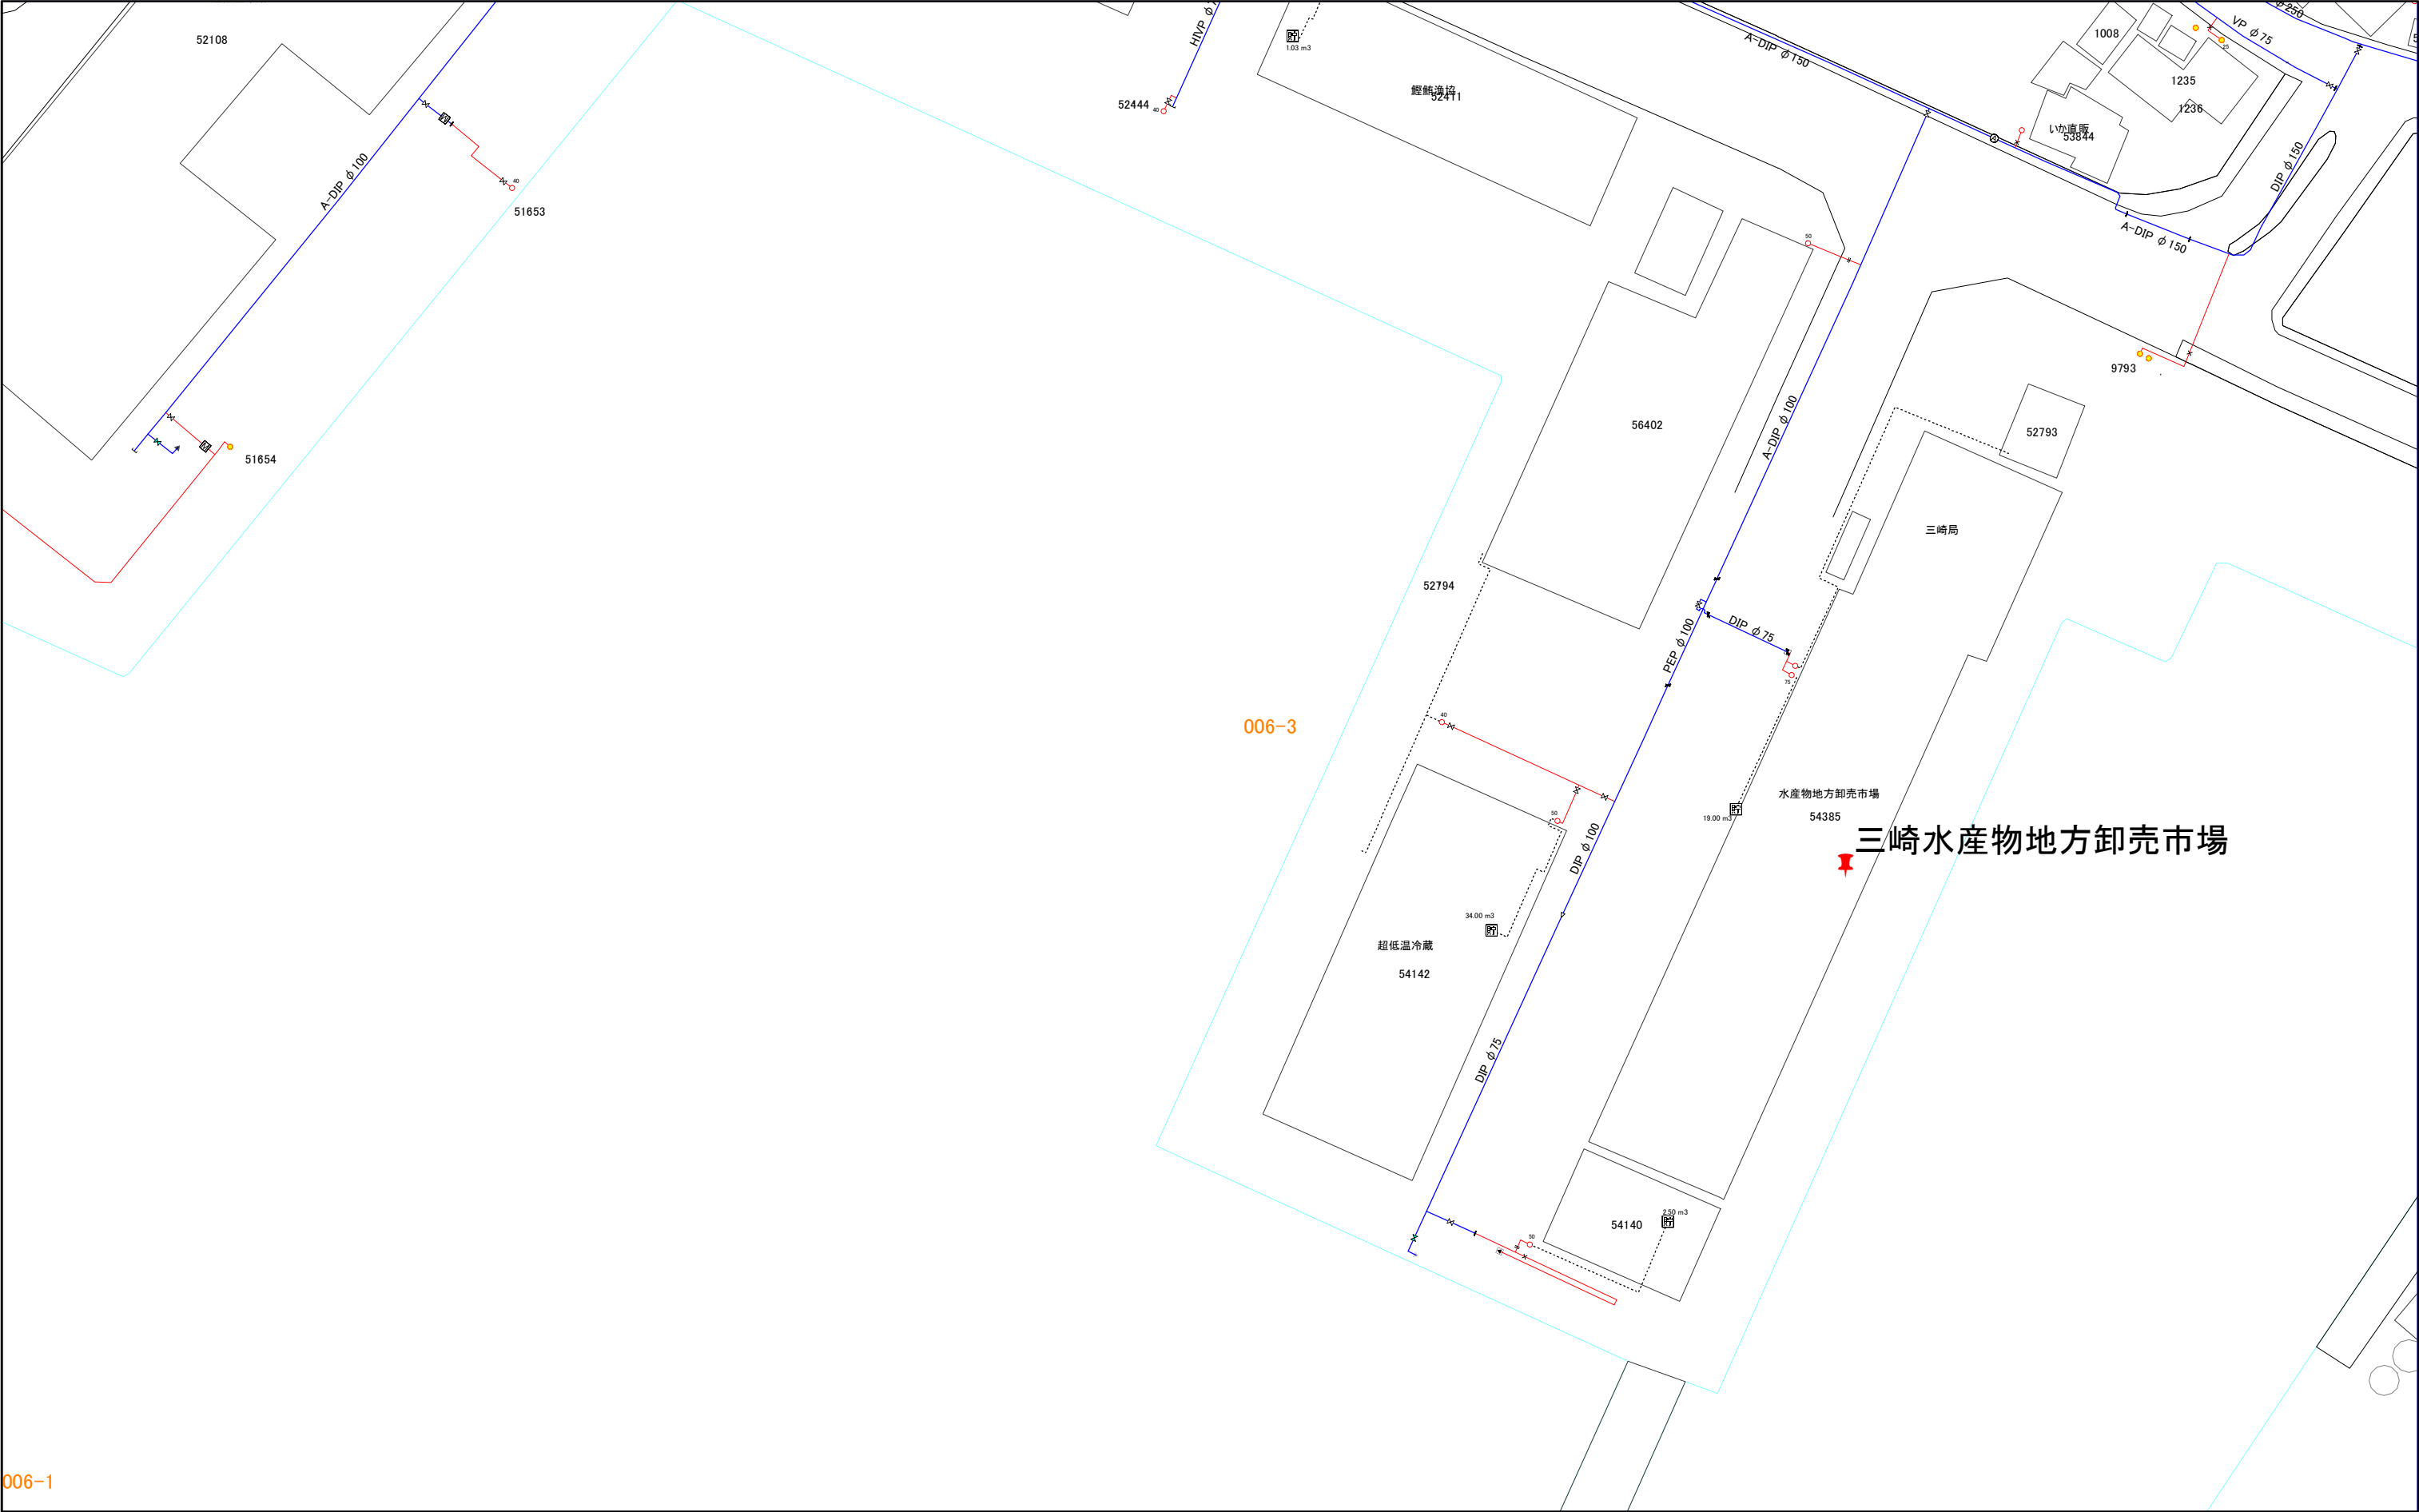


005-2	005-4	021-2
006-1	006-3	022-1
006-2	006-4	022-2

006-4

三浦市水道施設管理台帳

006-1	006-3	022-1
006-2	006-4	022-2
007-1	007-3	023-1

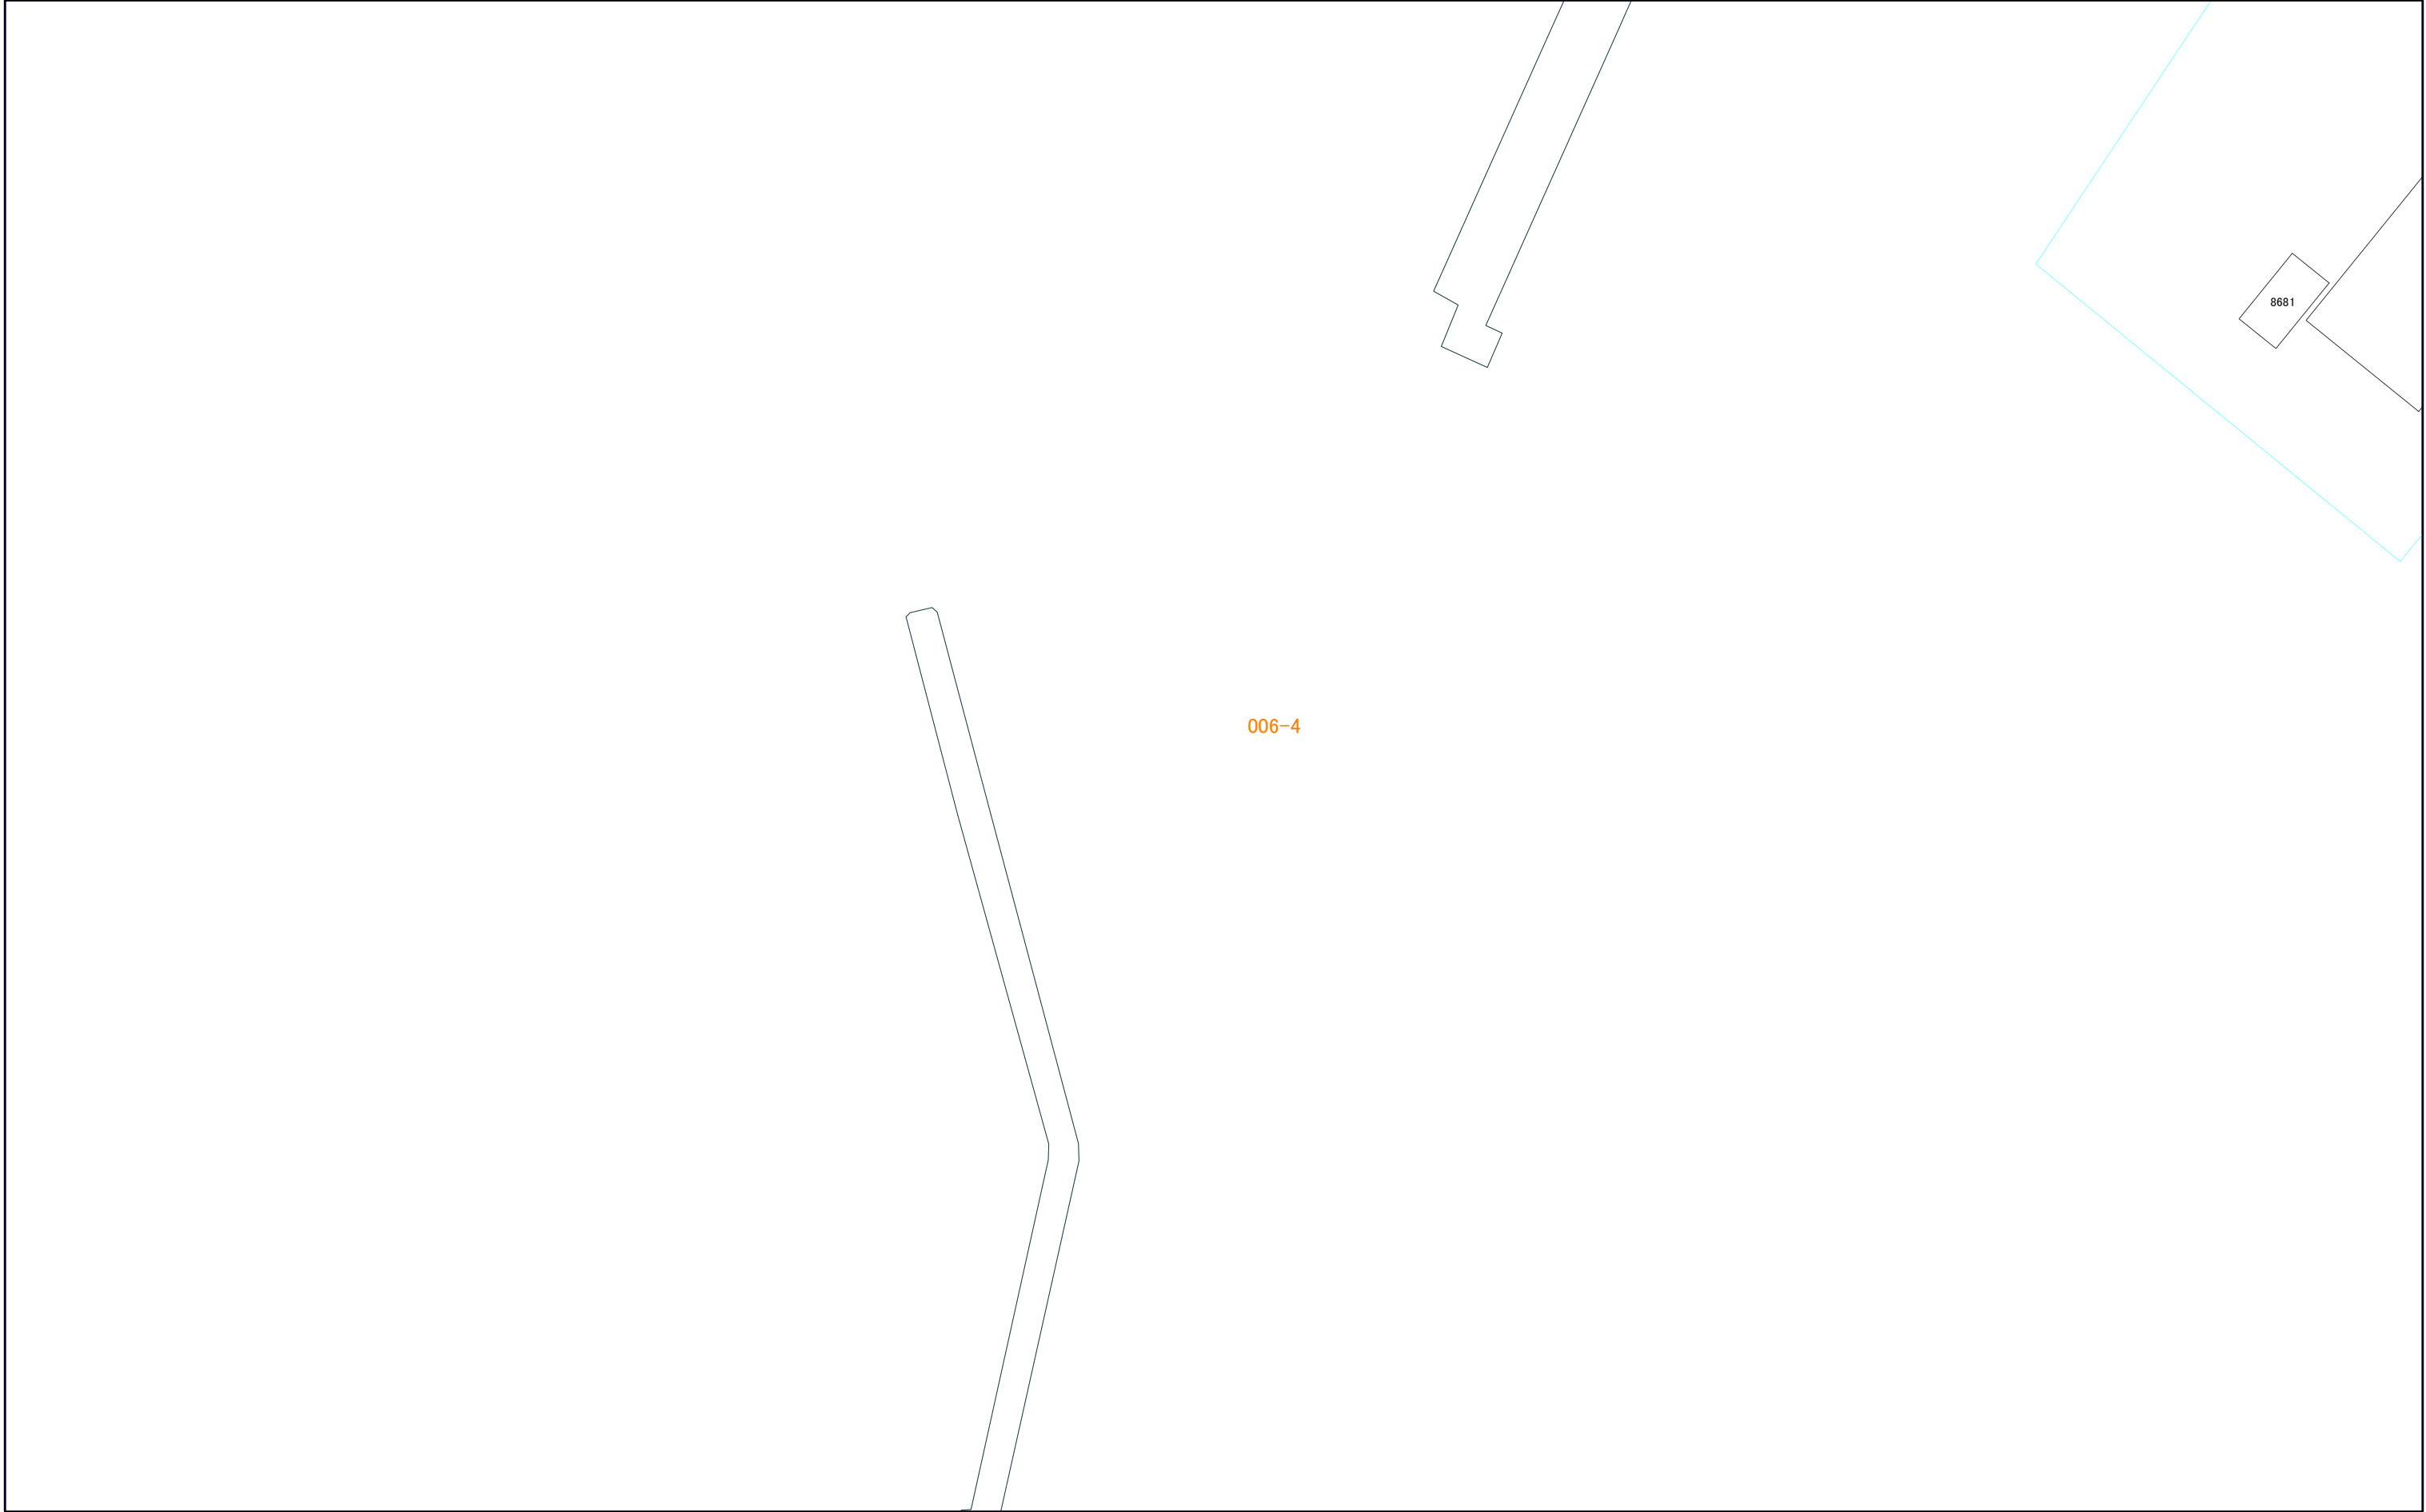


006-4



007-1


三浦市水道施設管理台帳

	006-2	006-4
	007-1	007-3
	007-2	007-4

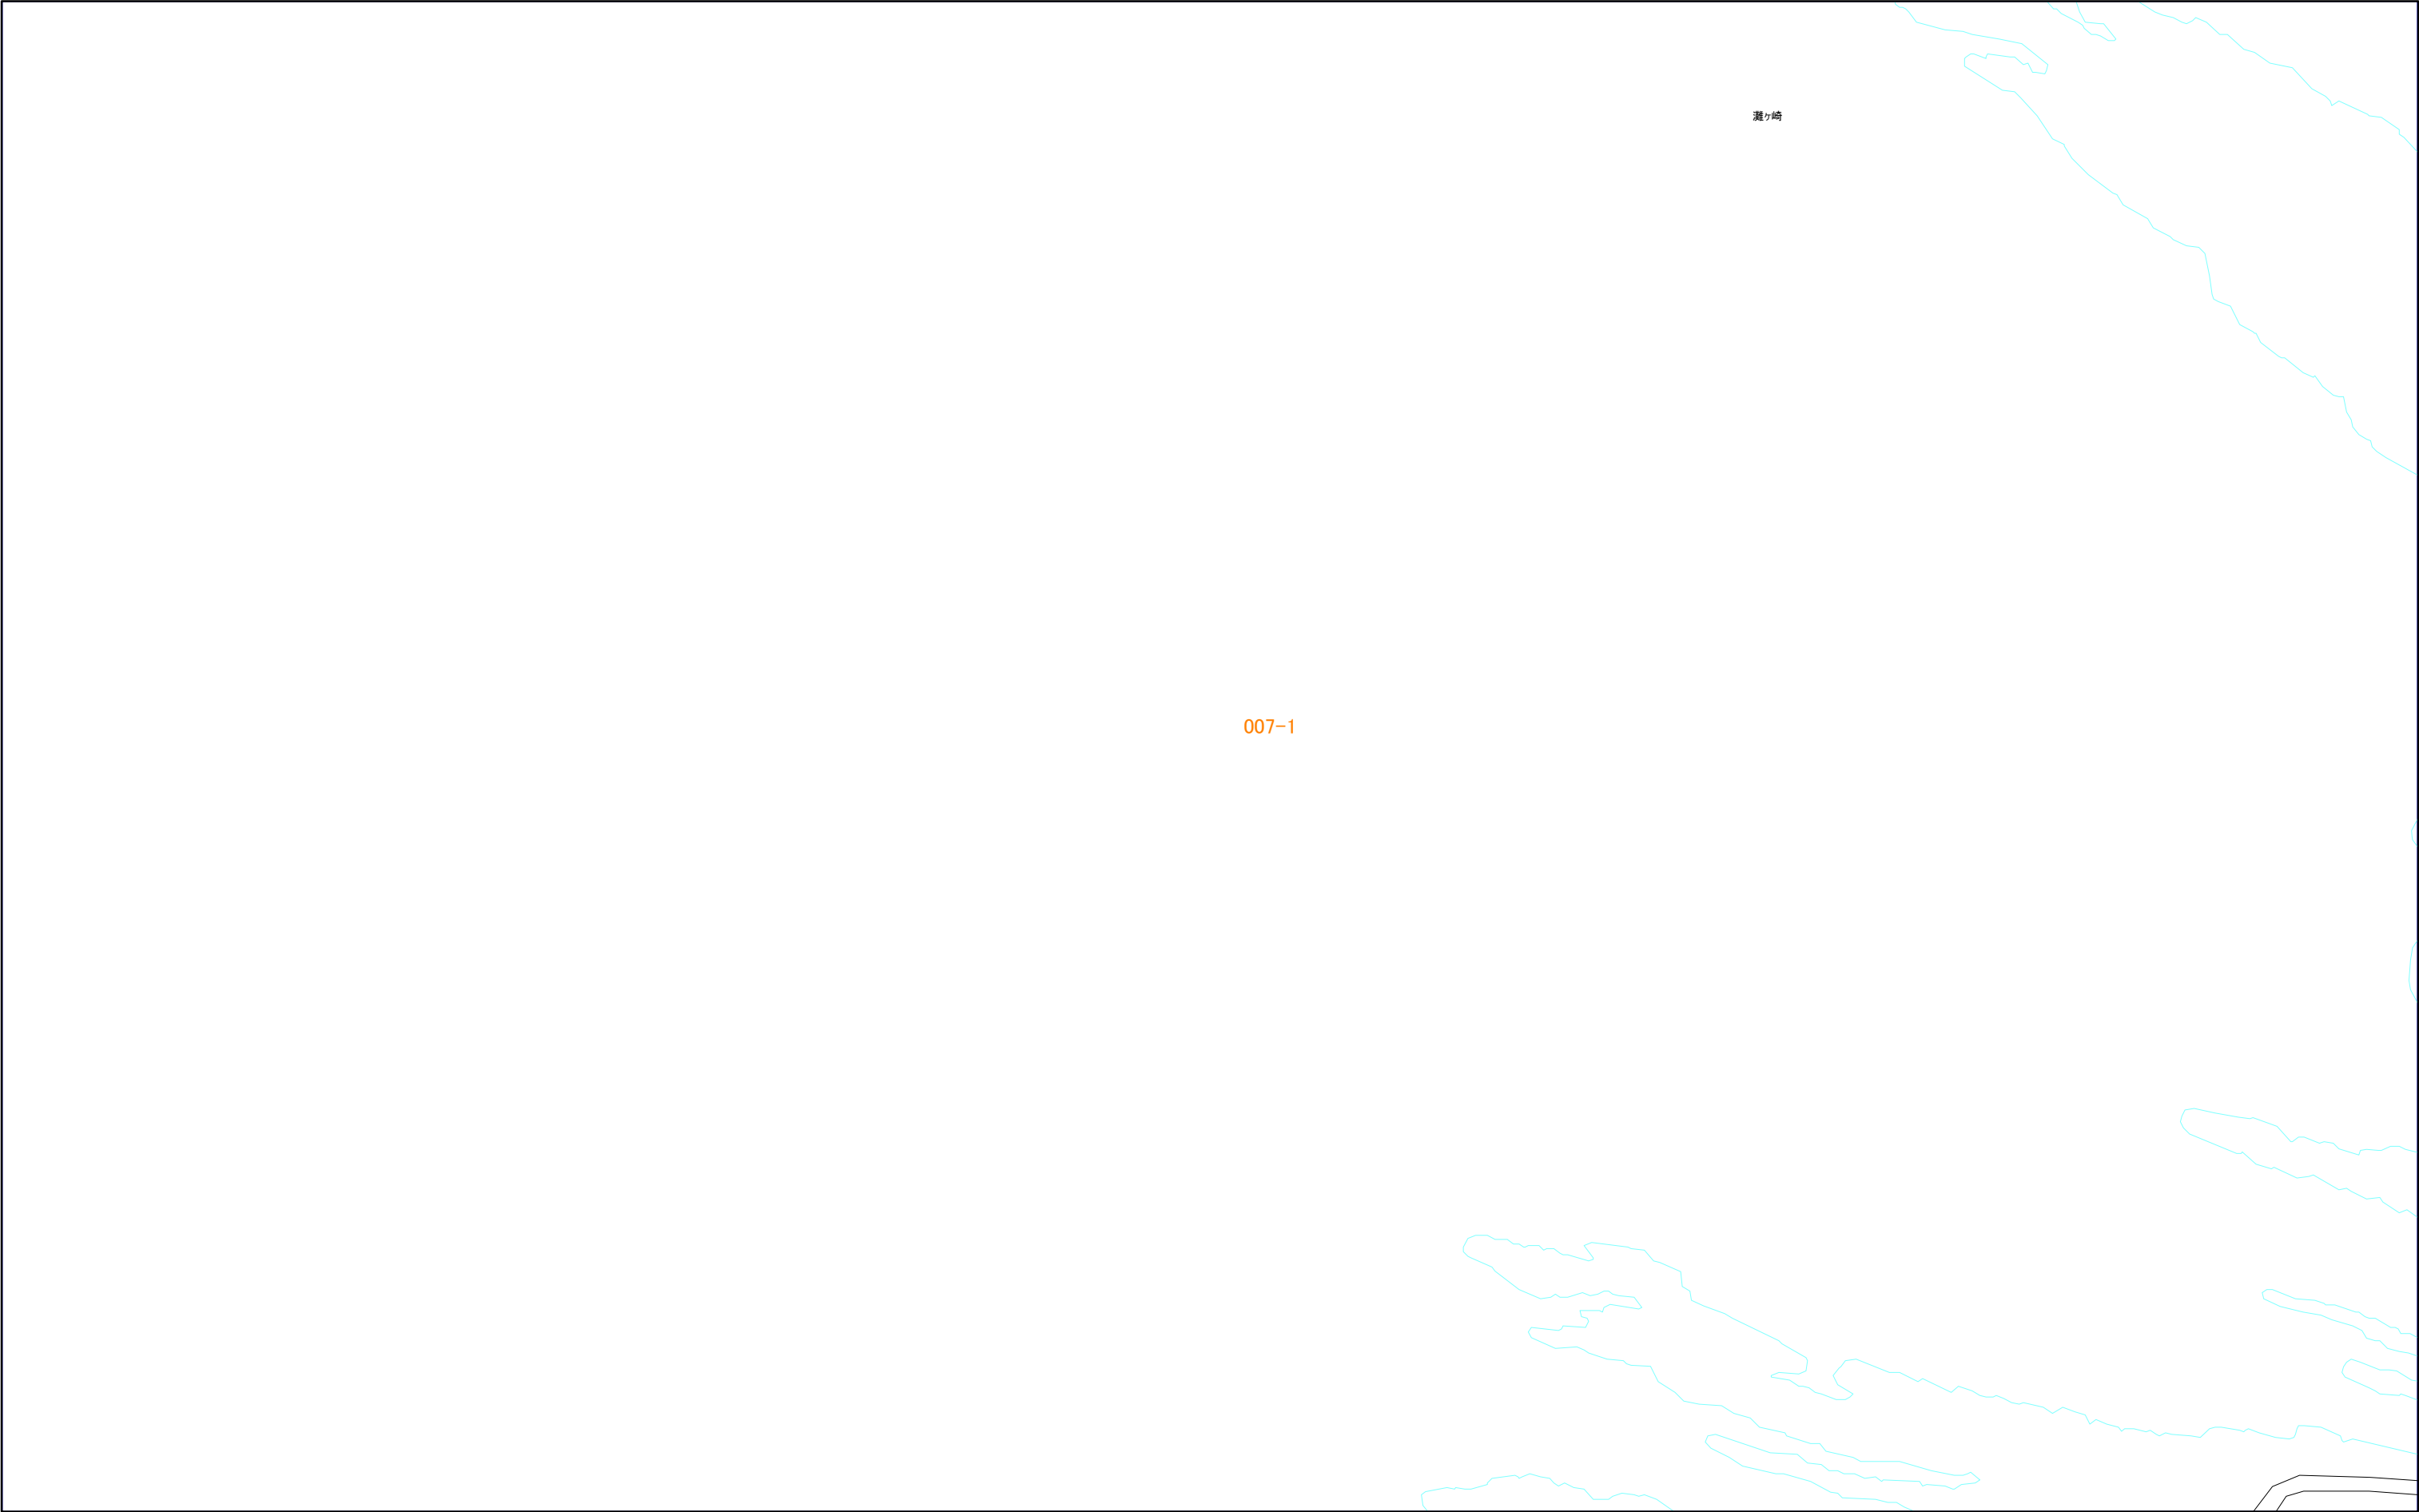

007-1

	007-1	007-3
	007-2	007-4
	008-1	008-3

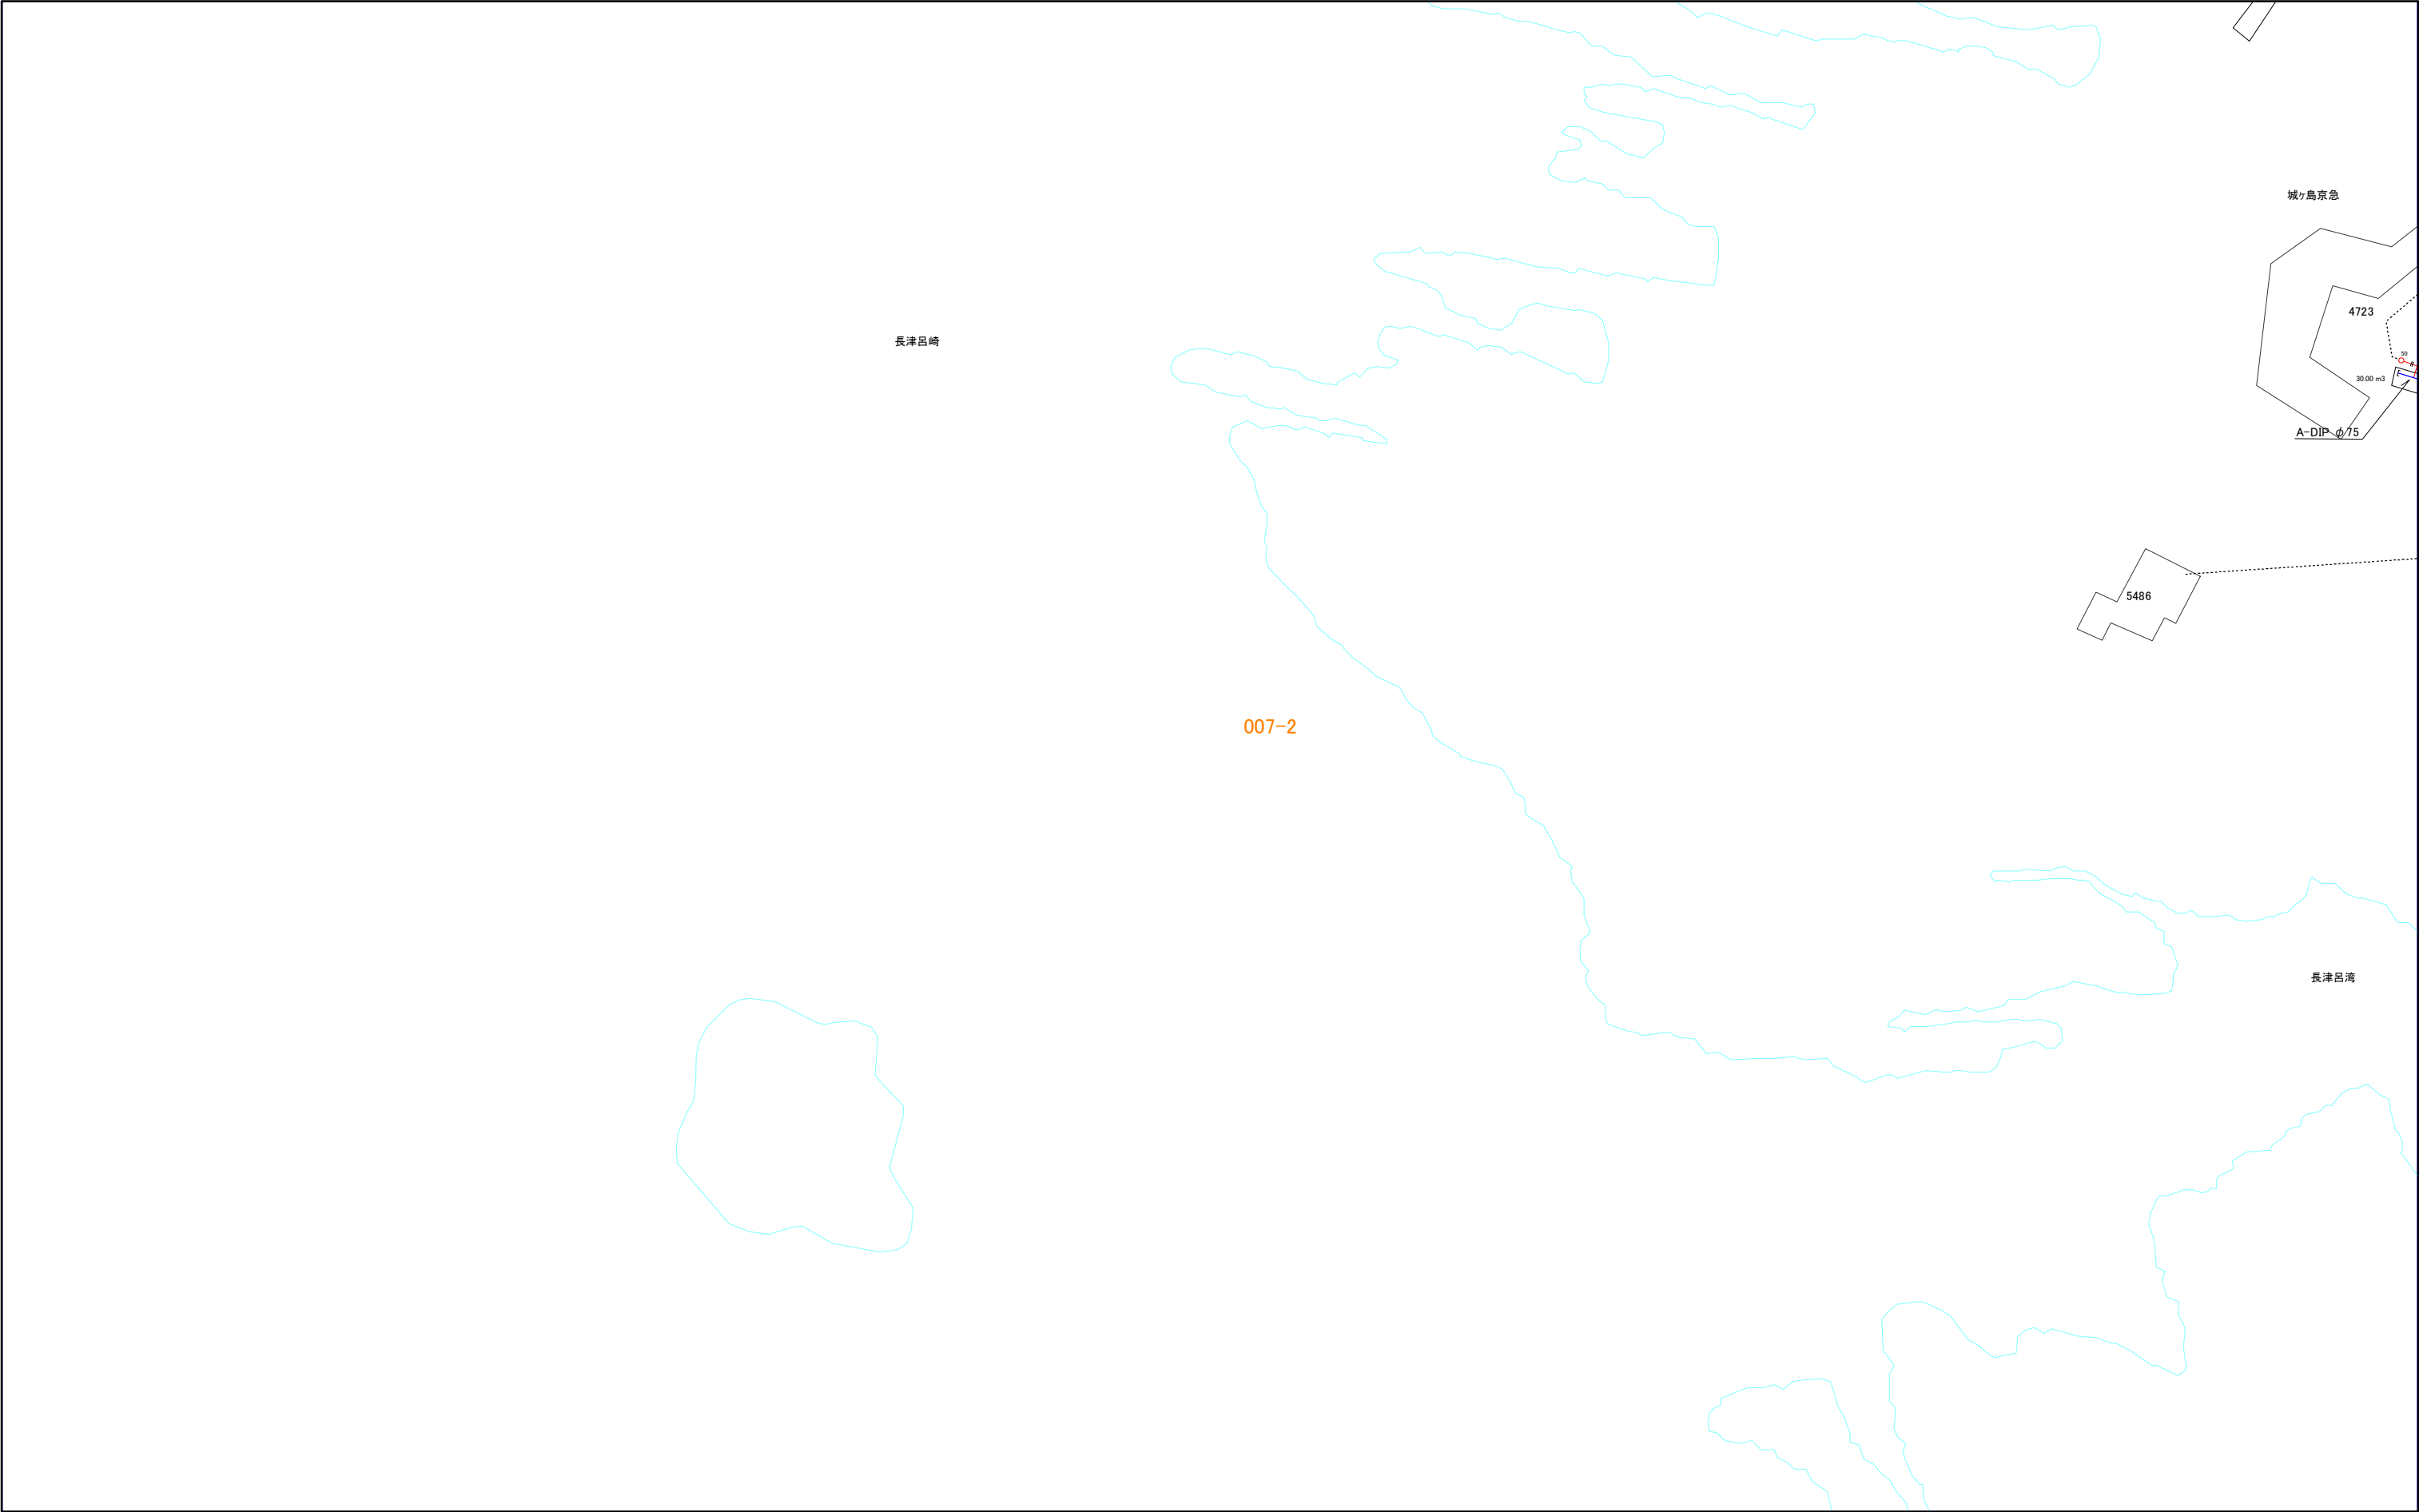

1:1,000

007-2




006-2	006-4	022-2
007-1	007-3	023-1
007-2	007-4	023-2




1:1,000



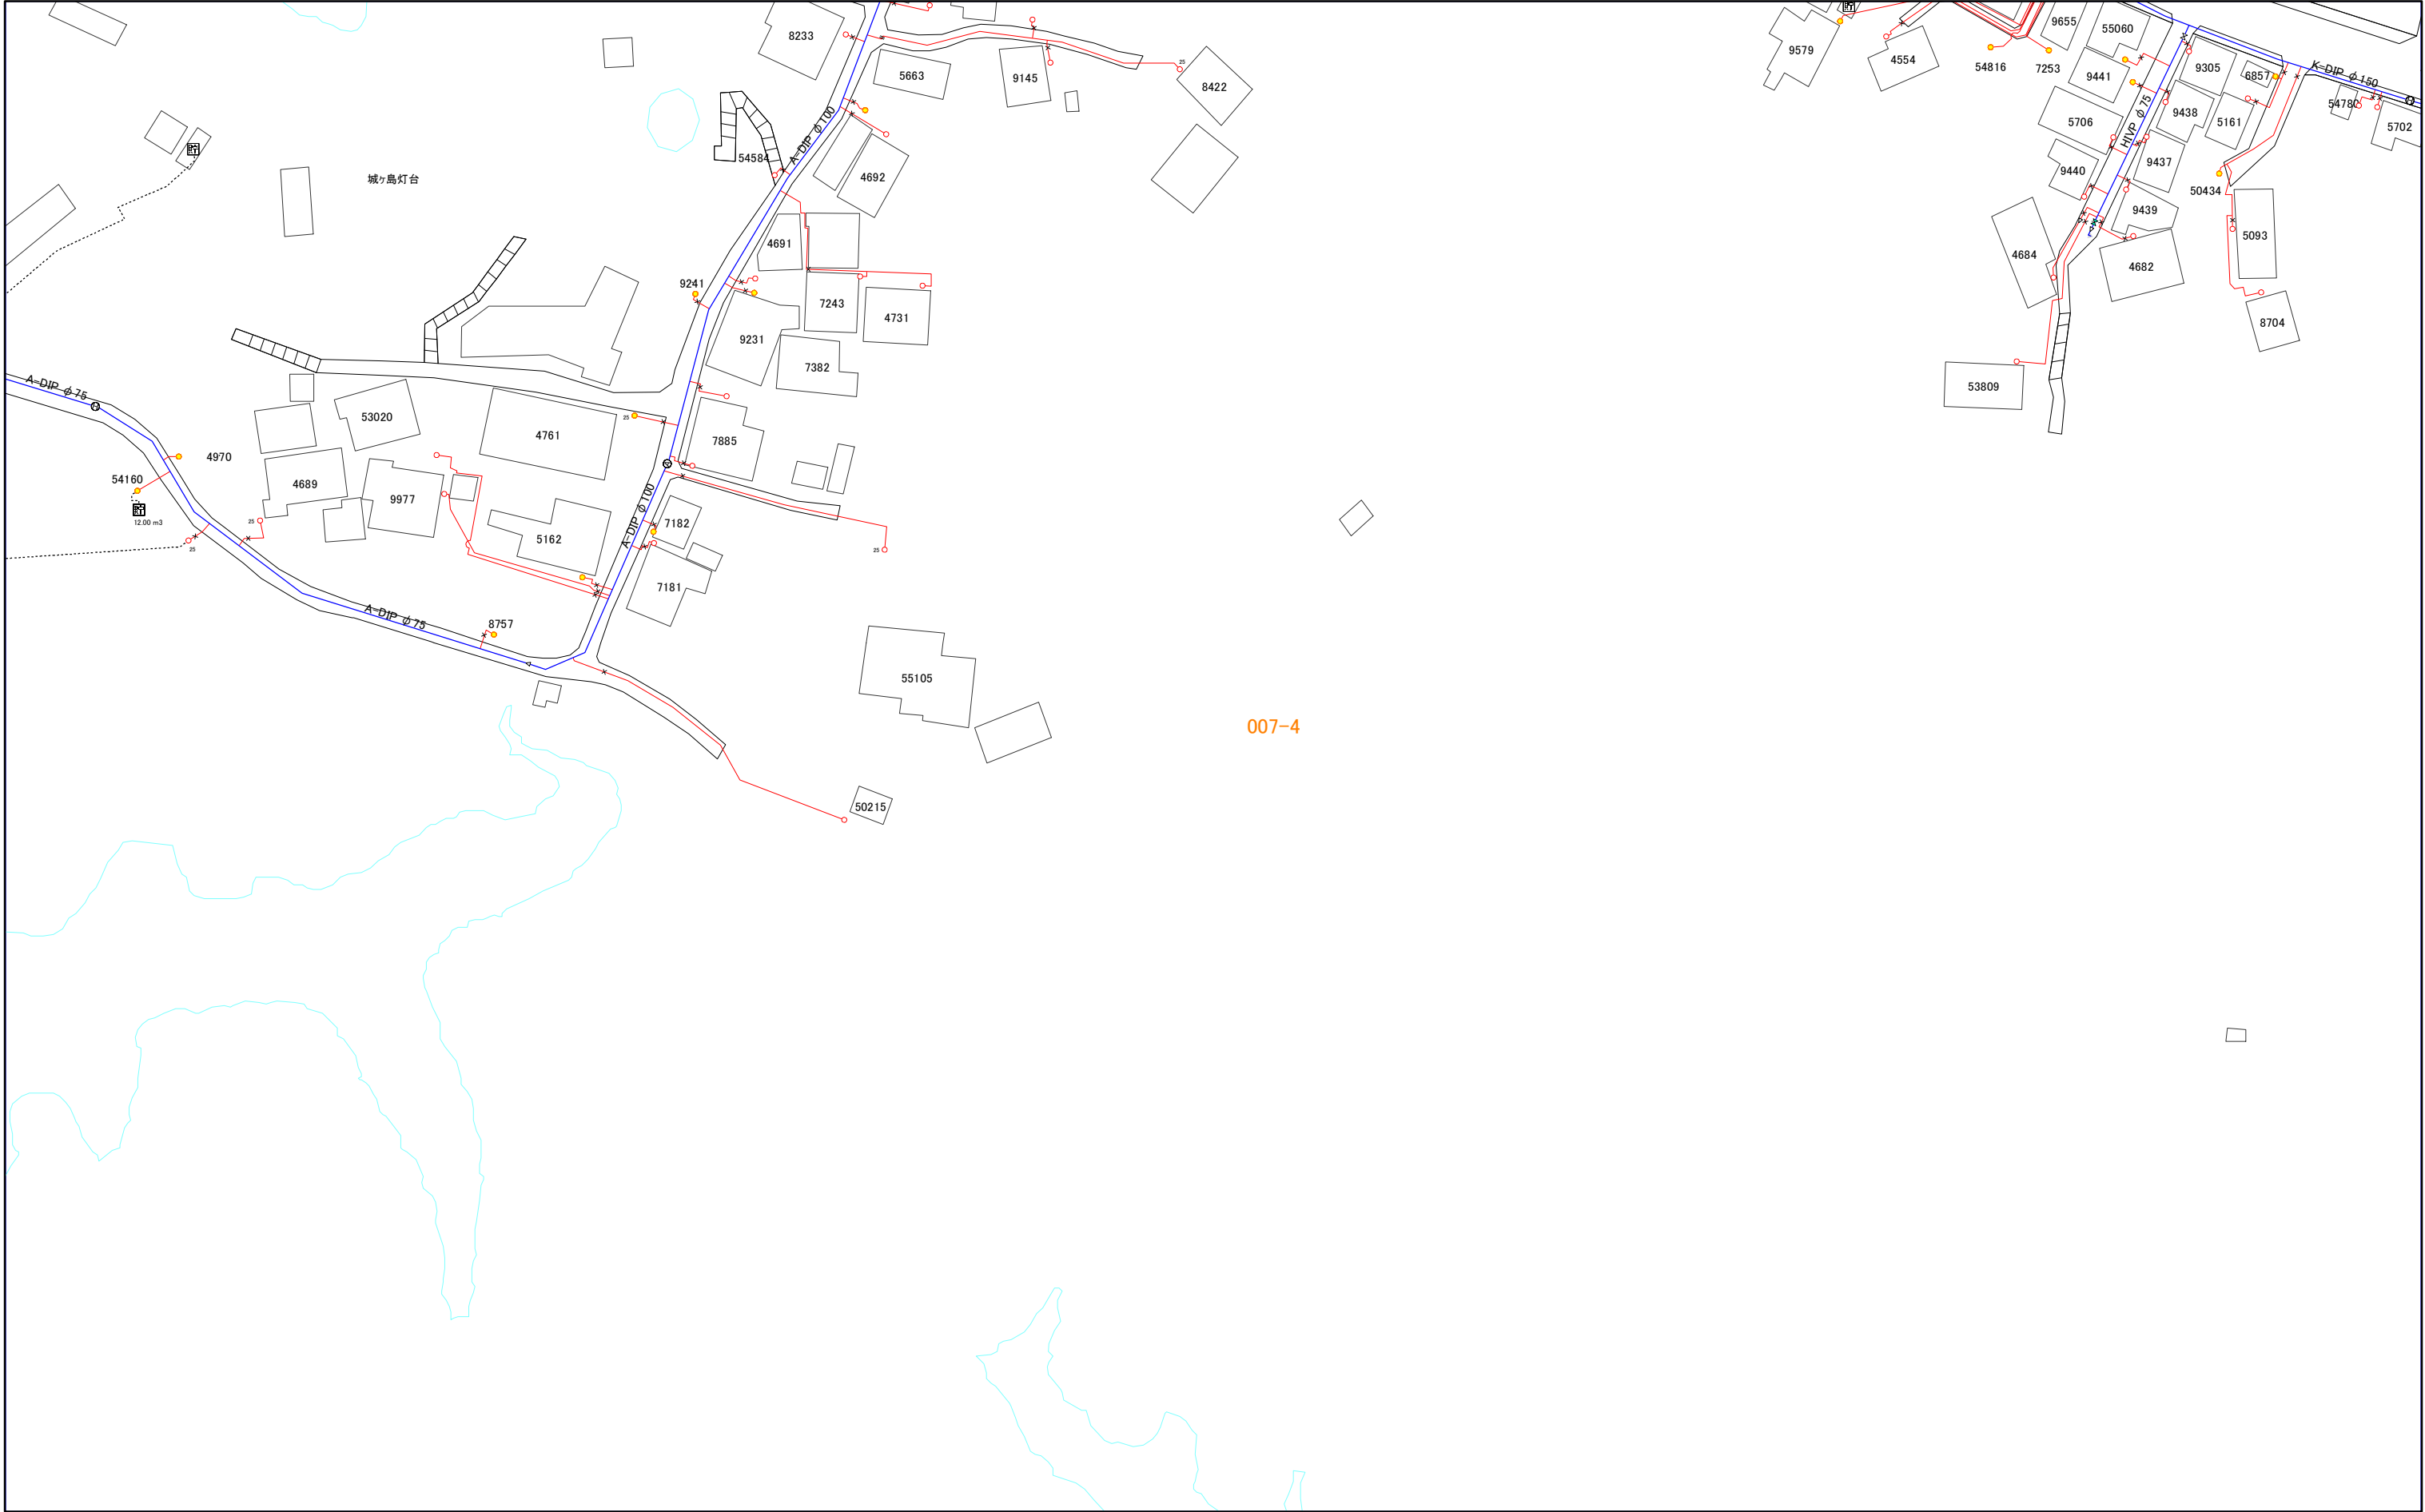

007-1	007-3	023-1
007-2	007-4	023-2
008-1	008-3	024-1

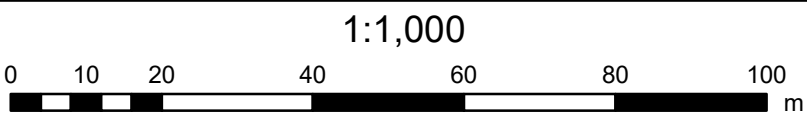


008-1

三浦市水道施設管理台帳

	007-2	007-4
	008-1	008-3
	008-2	008-4


008-1

008-1

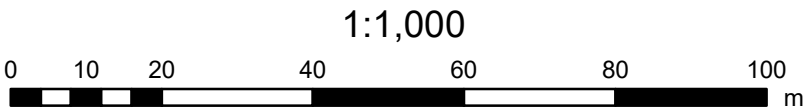


	008-1	008-3
	008-2	008-4

008-2

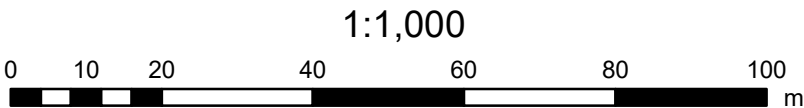

007-2	007-4	023-2
008-1	008-3	024-1
008-2	008-4	024-2

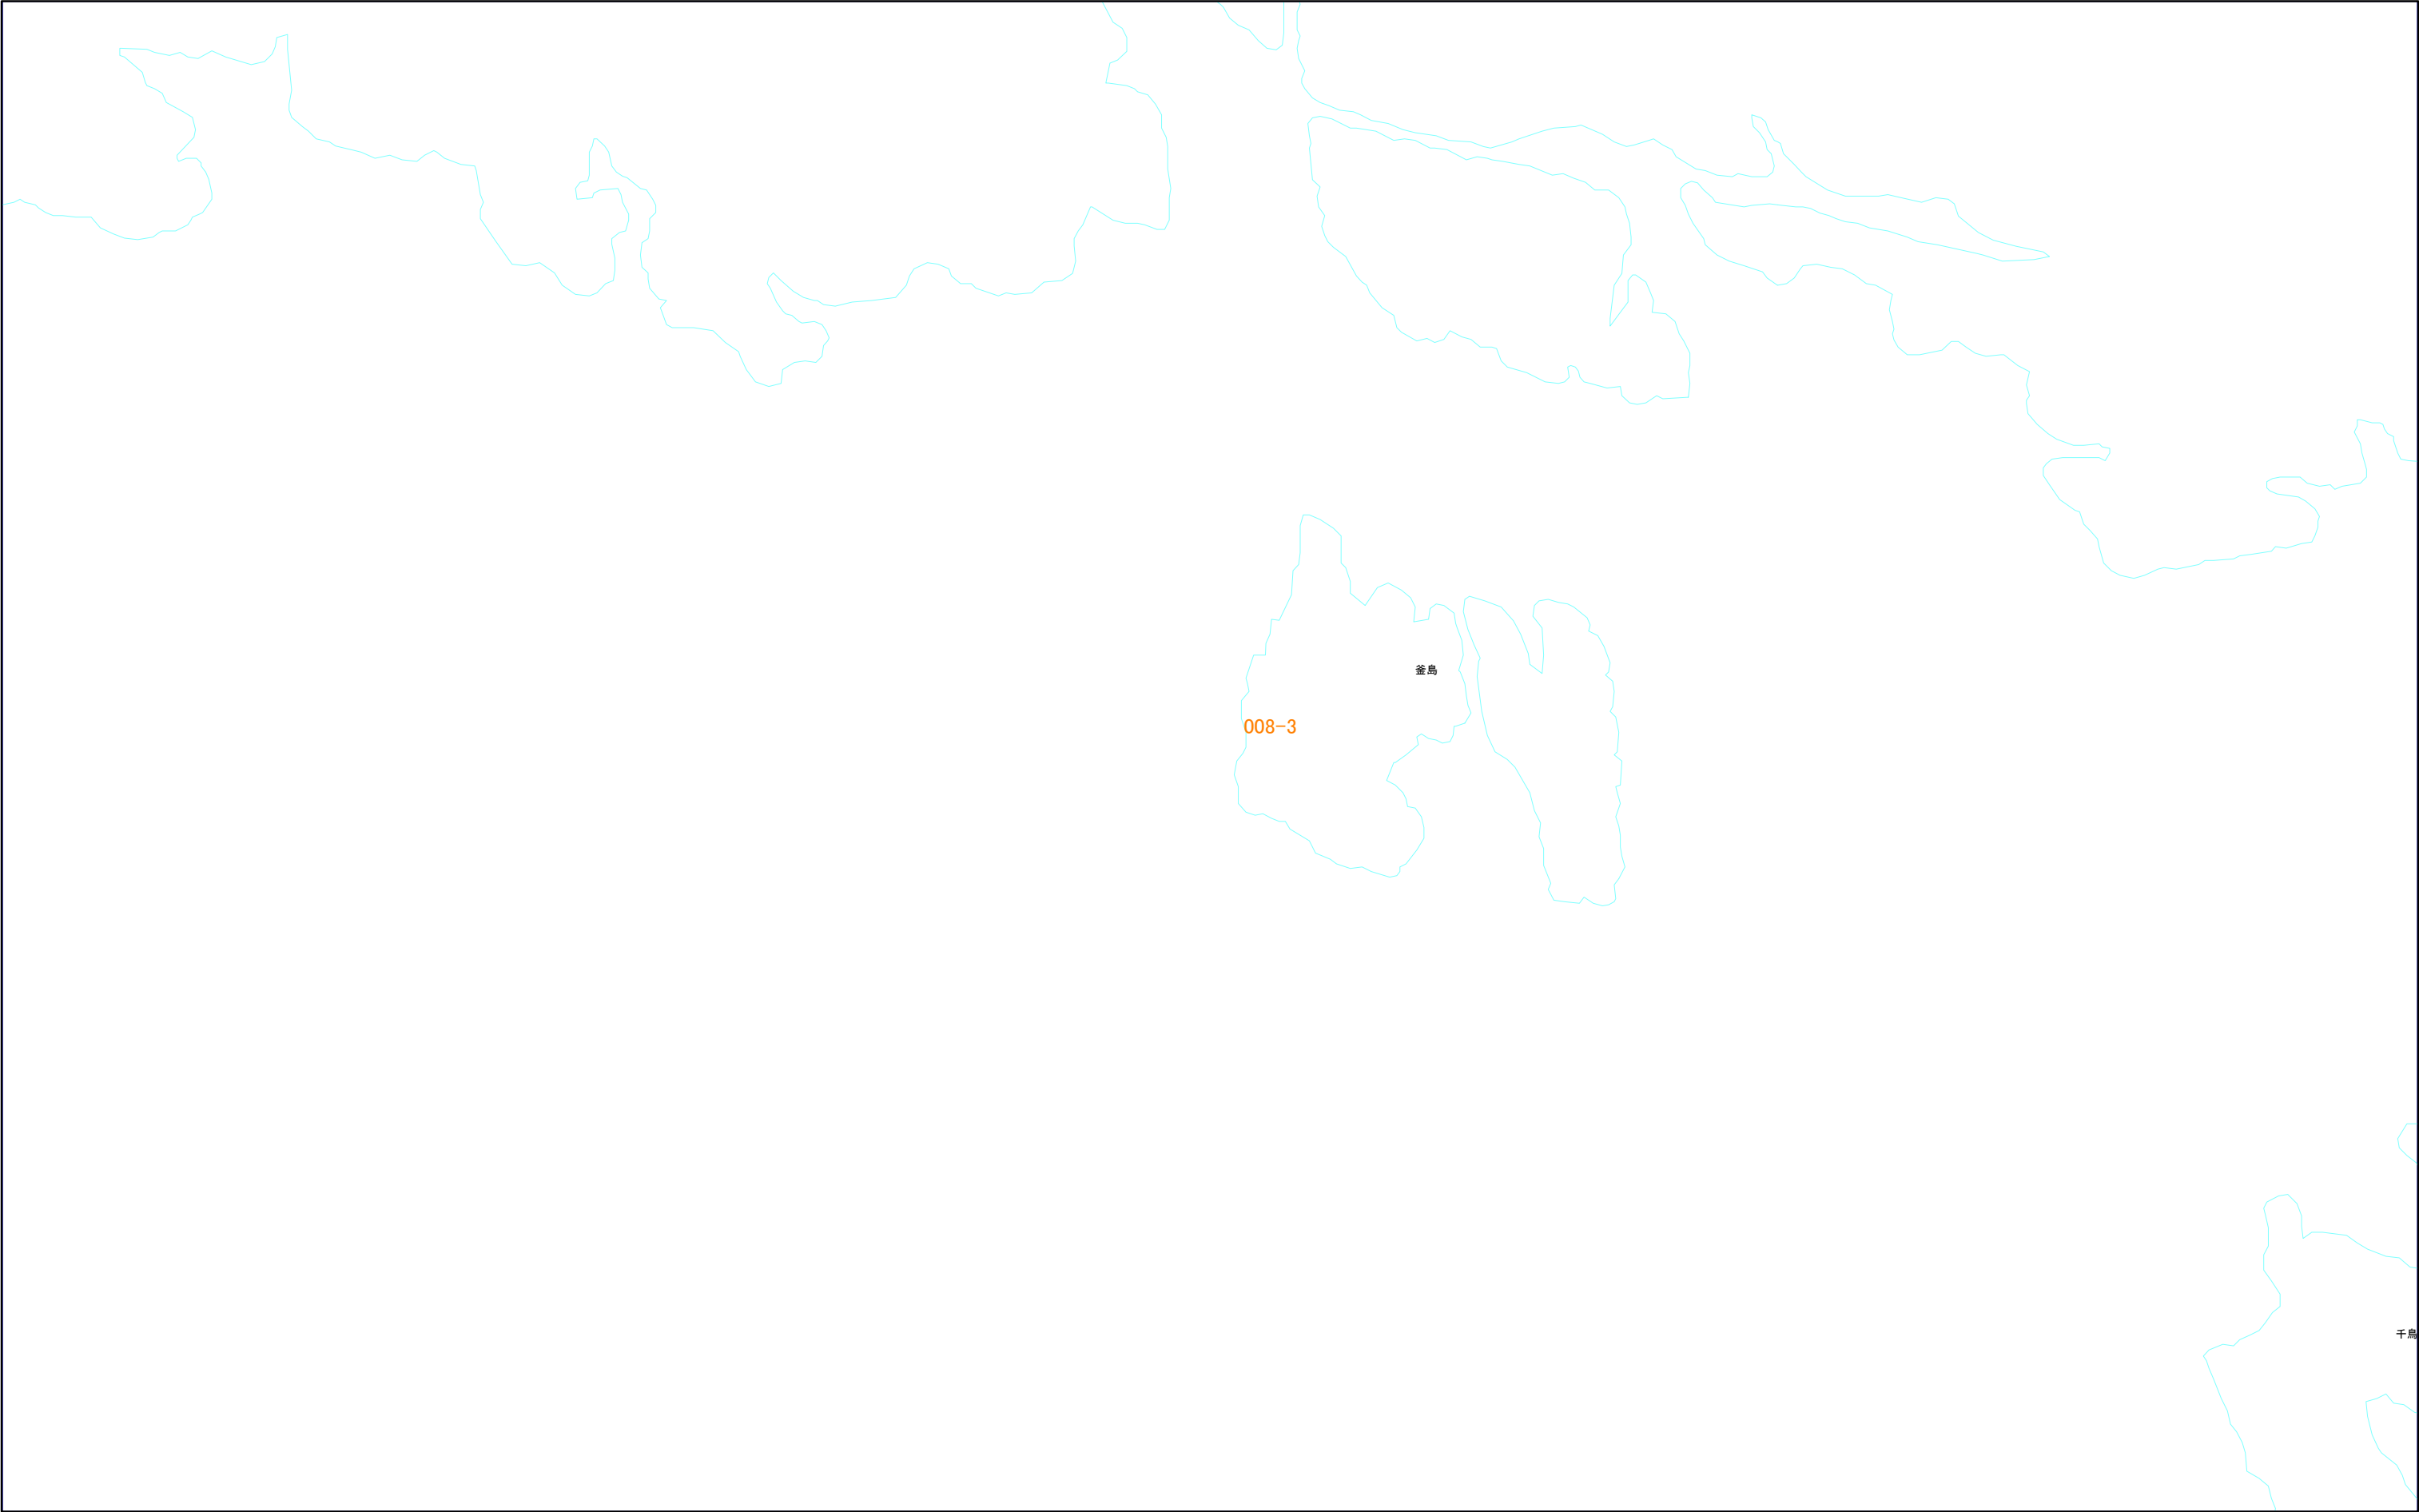

1:1,000

008-3



008-4

三浦市水道施設管理台帳

008-1	008-3	024-1
008-2	008-4	024-2

008-4


008-2

008-4




	009-1	009-3
	009-2	009-4

009-1

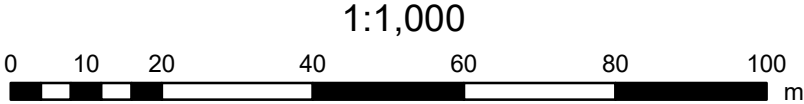



	009-1	009-3
	009-2	009-4
	010-1	010-3

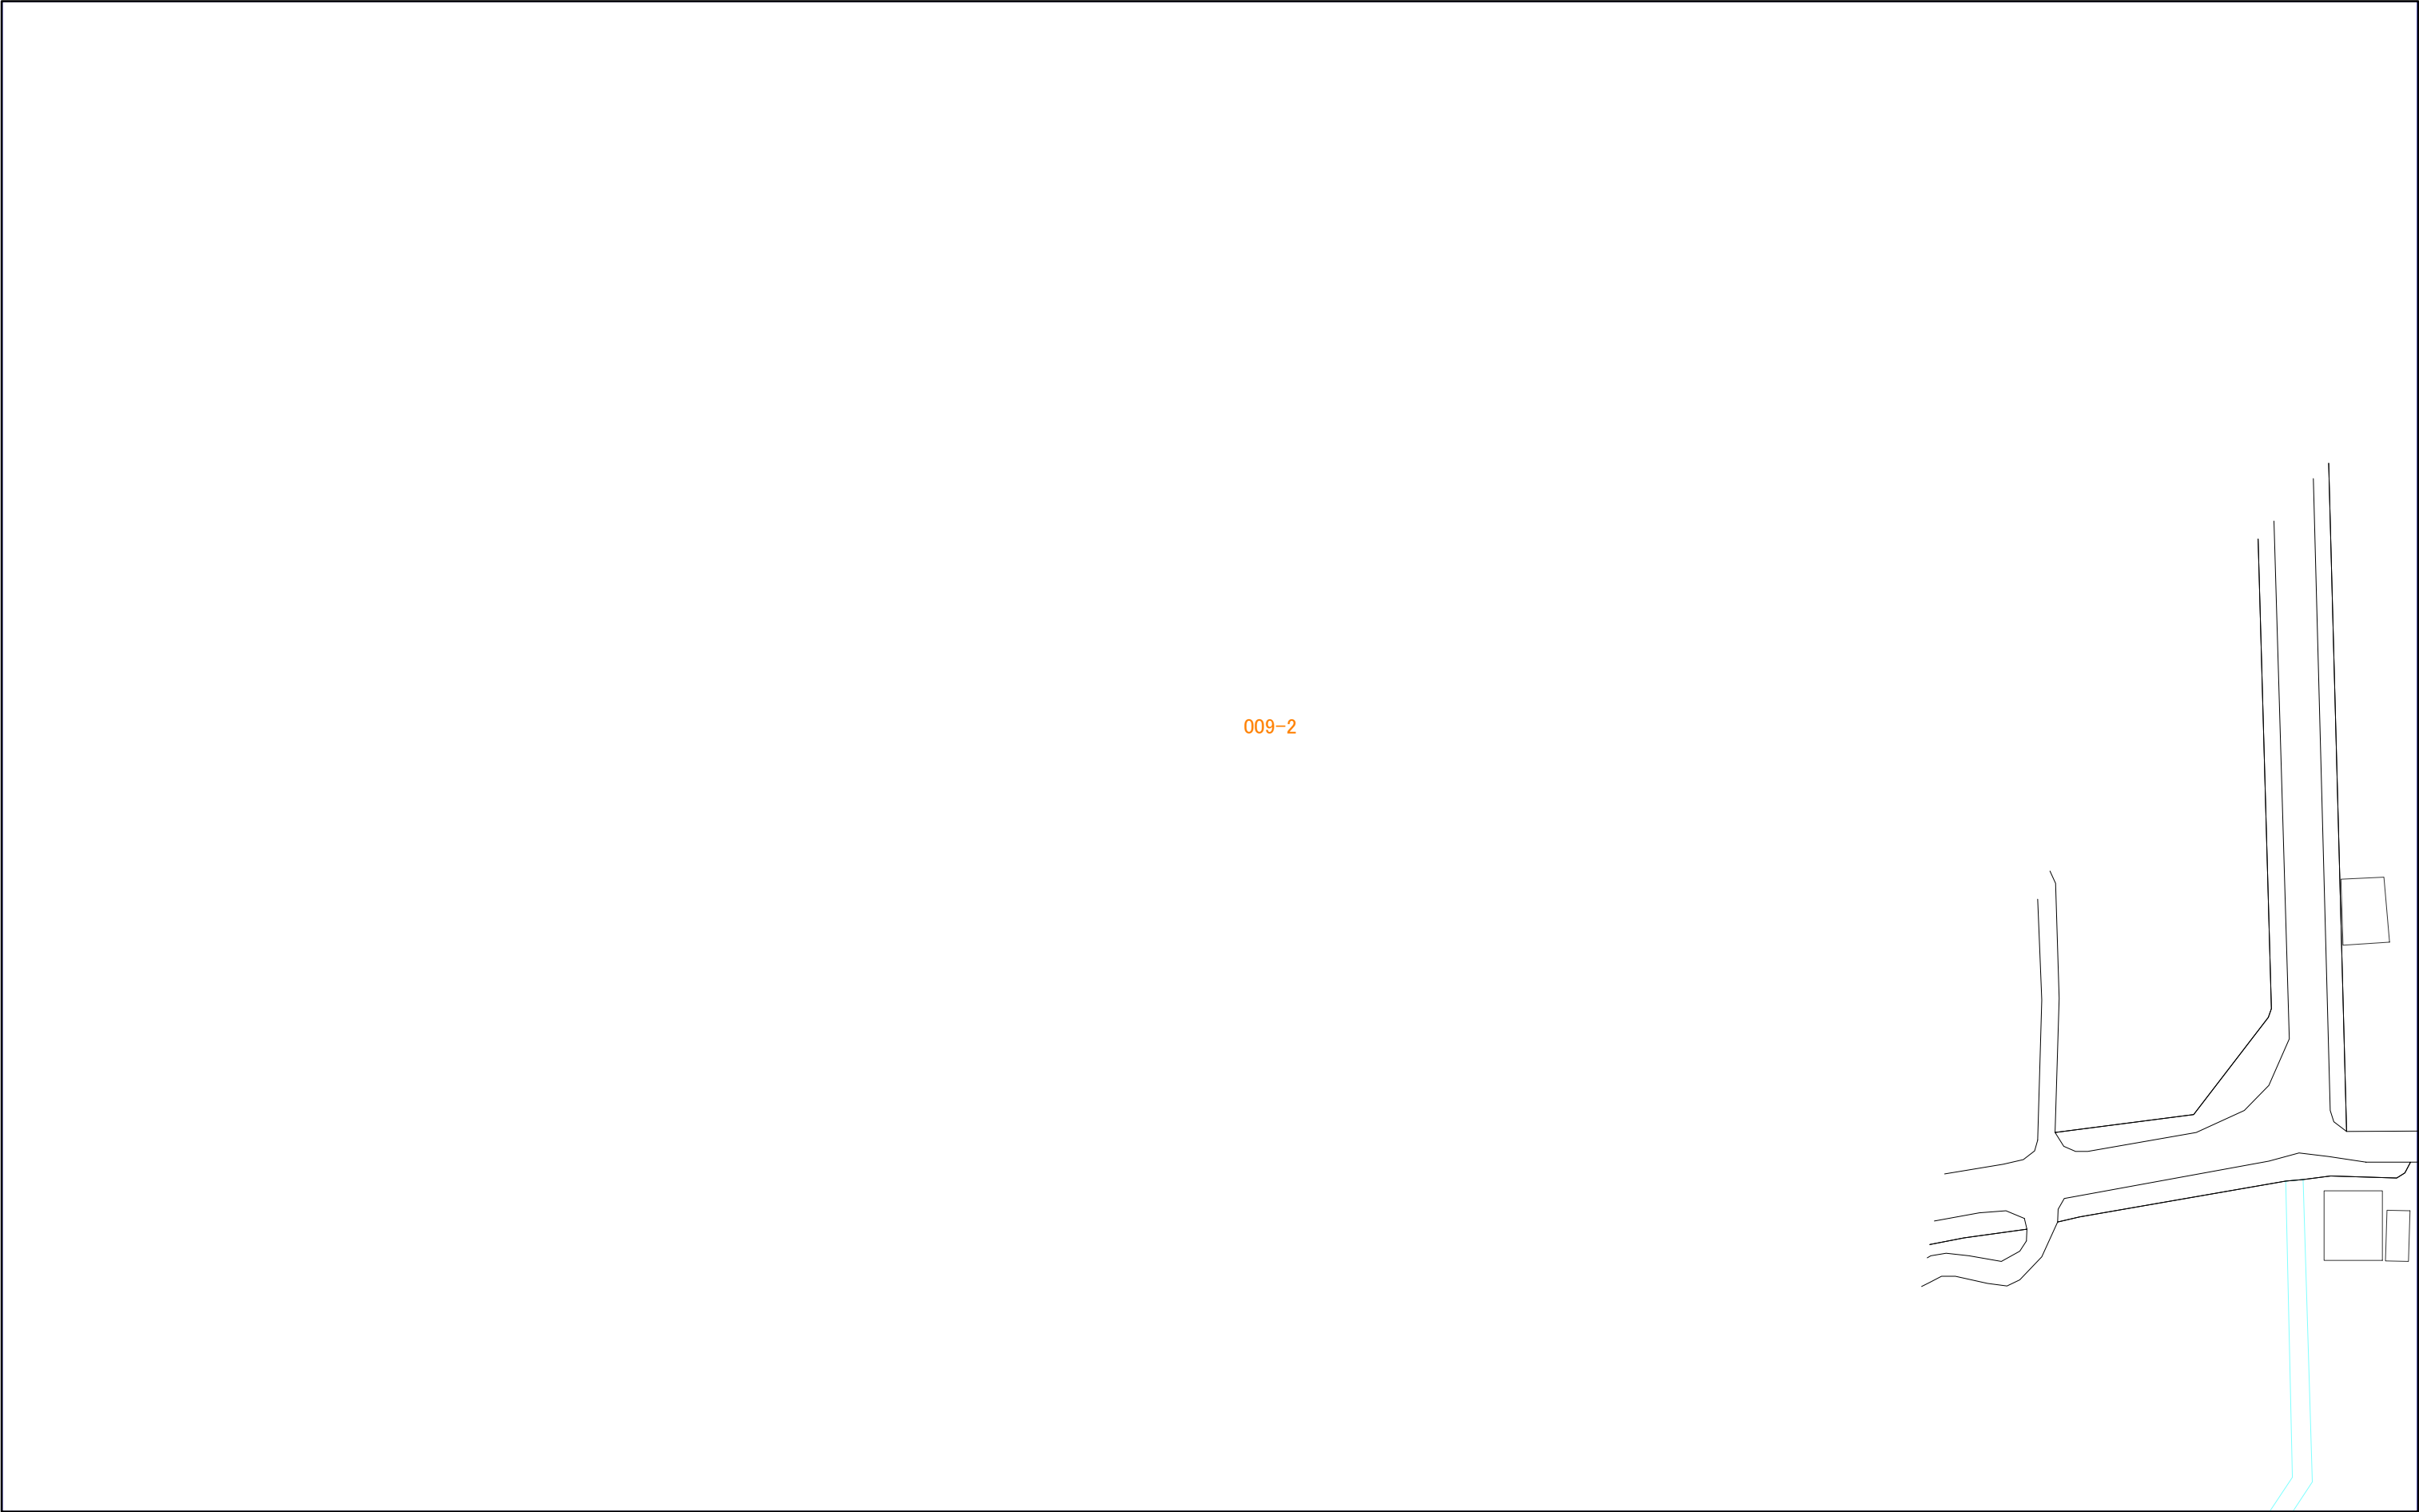

009-2




		025-2
009-1	009-3	026-1
009-2	009-4	026-2

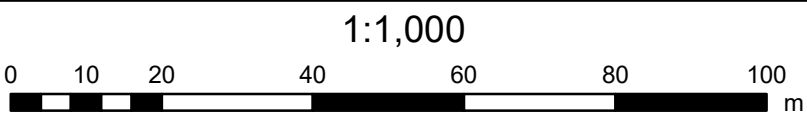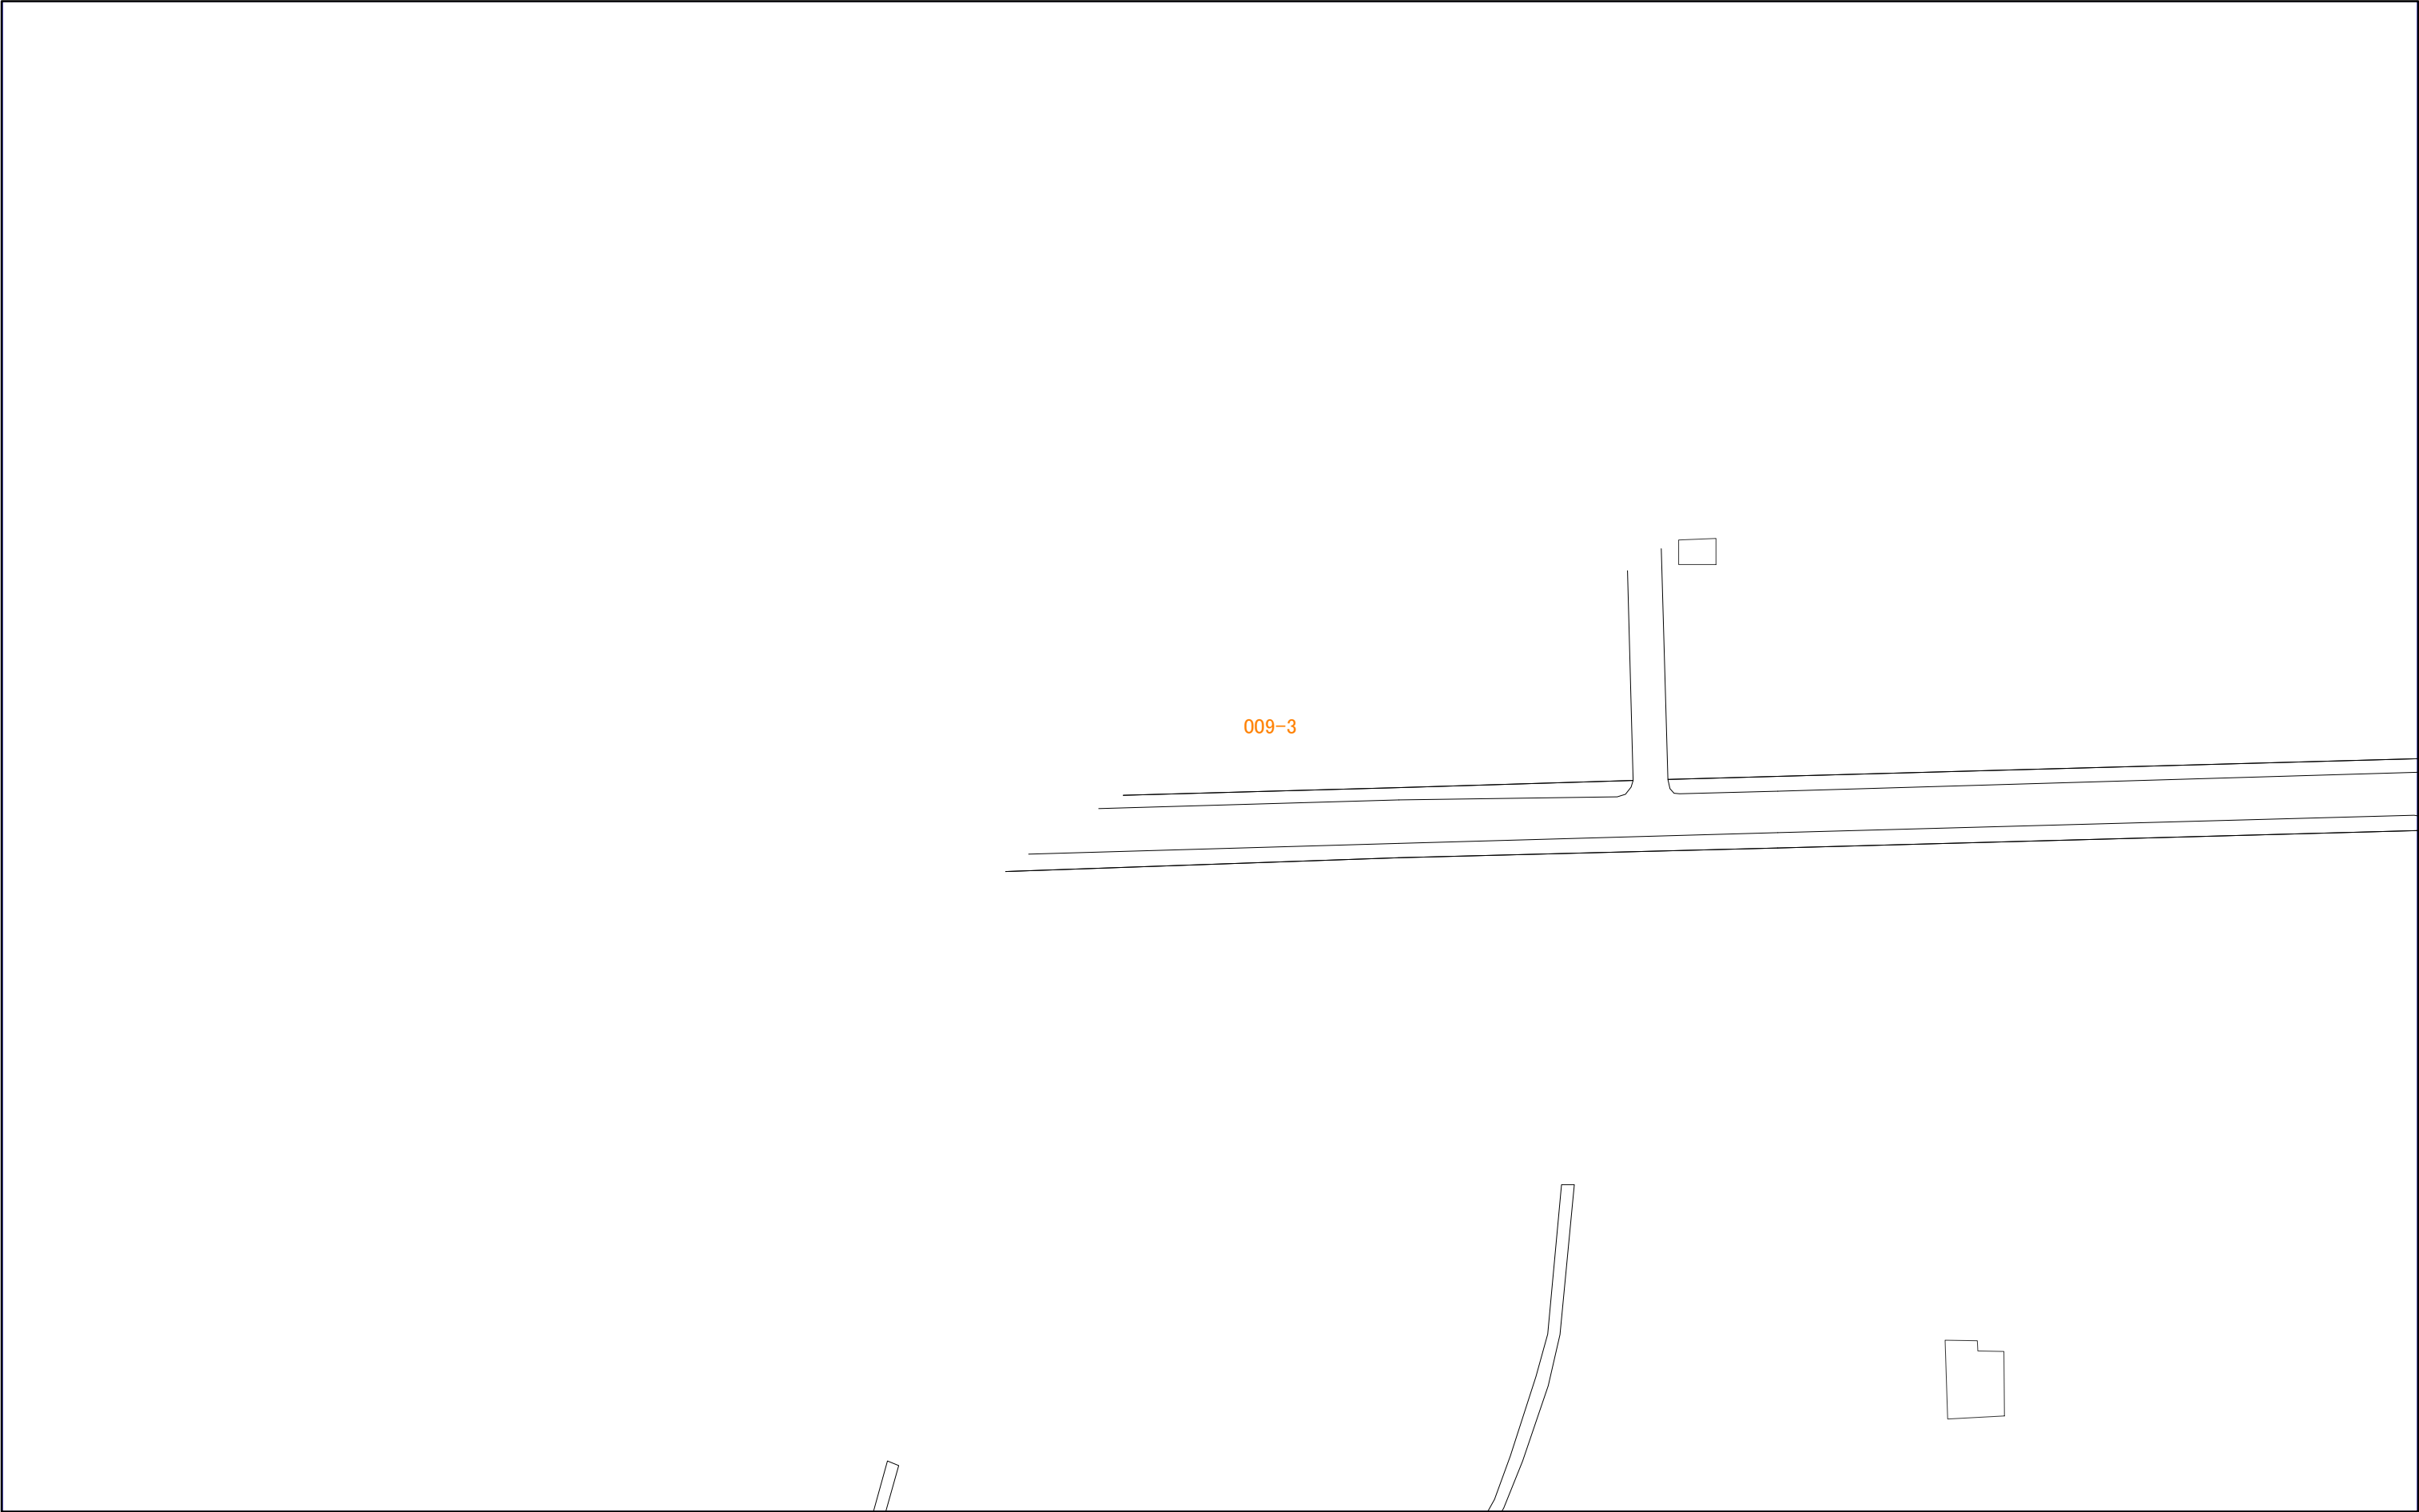

009-4

三浦市水道施設管理台帳

009-1	009-3	026-1
009-2	009-4	026-2
010-1	010-3	027-1

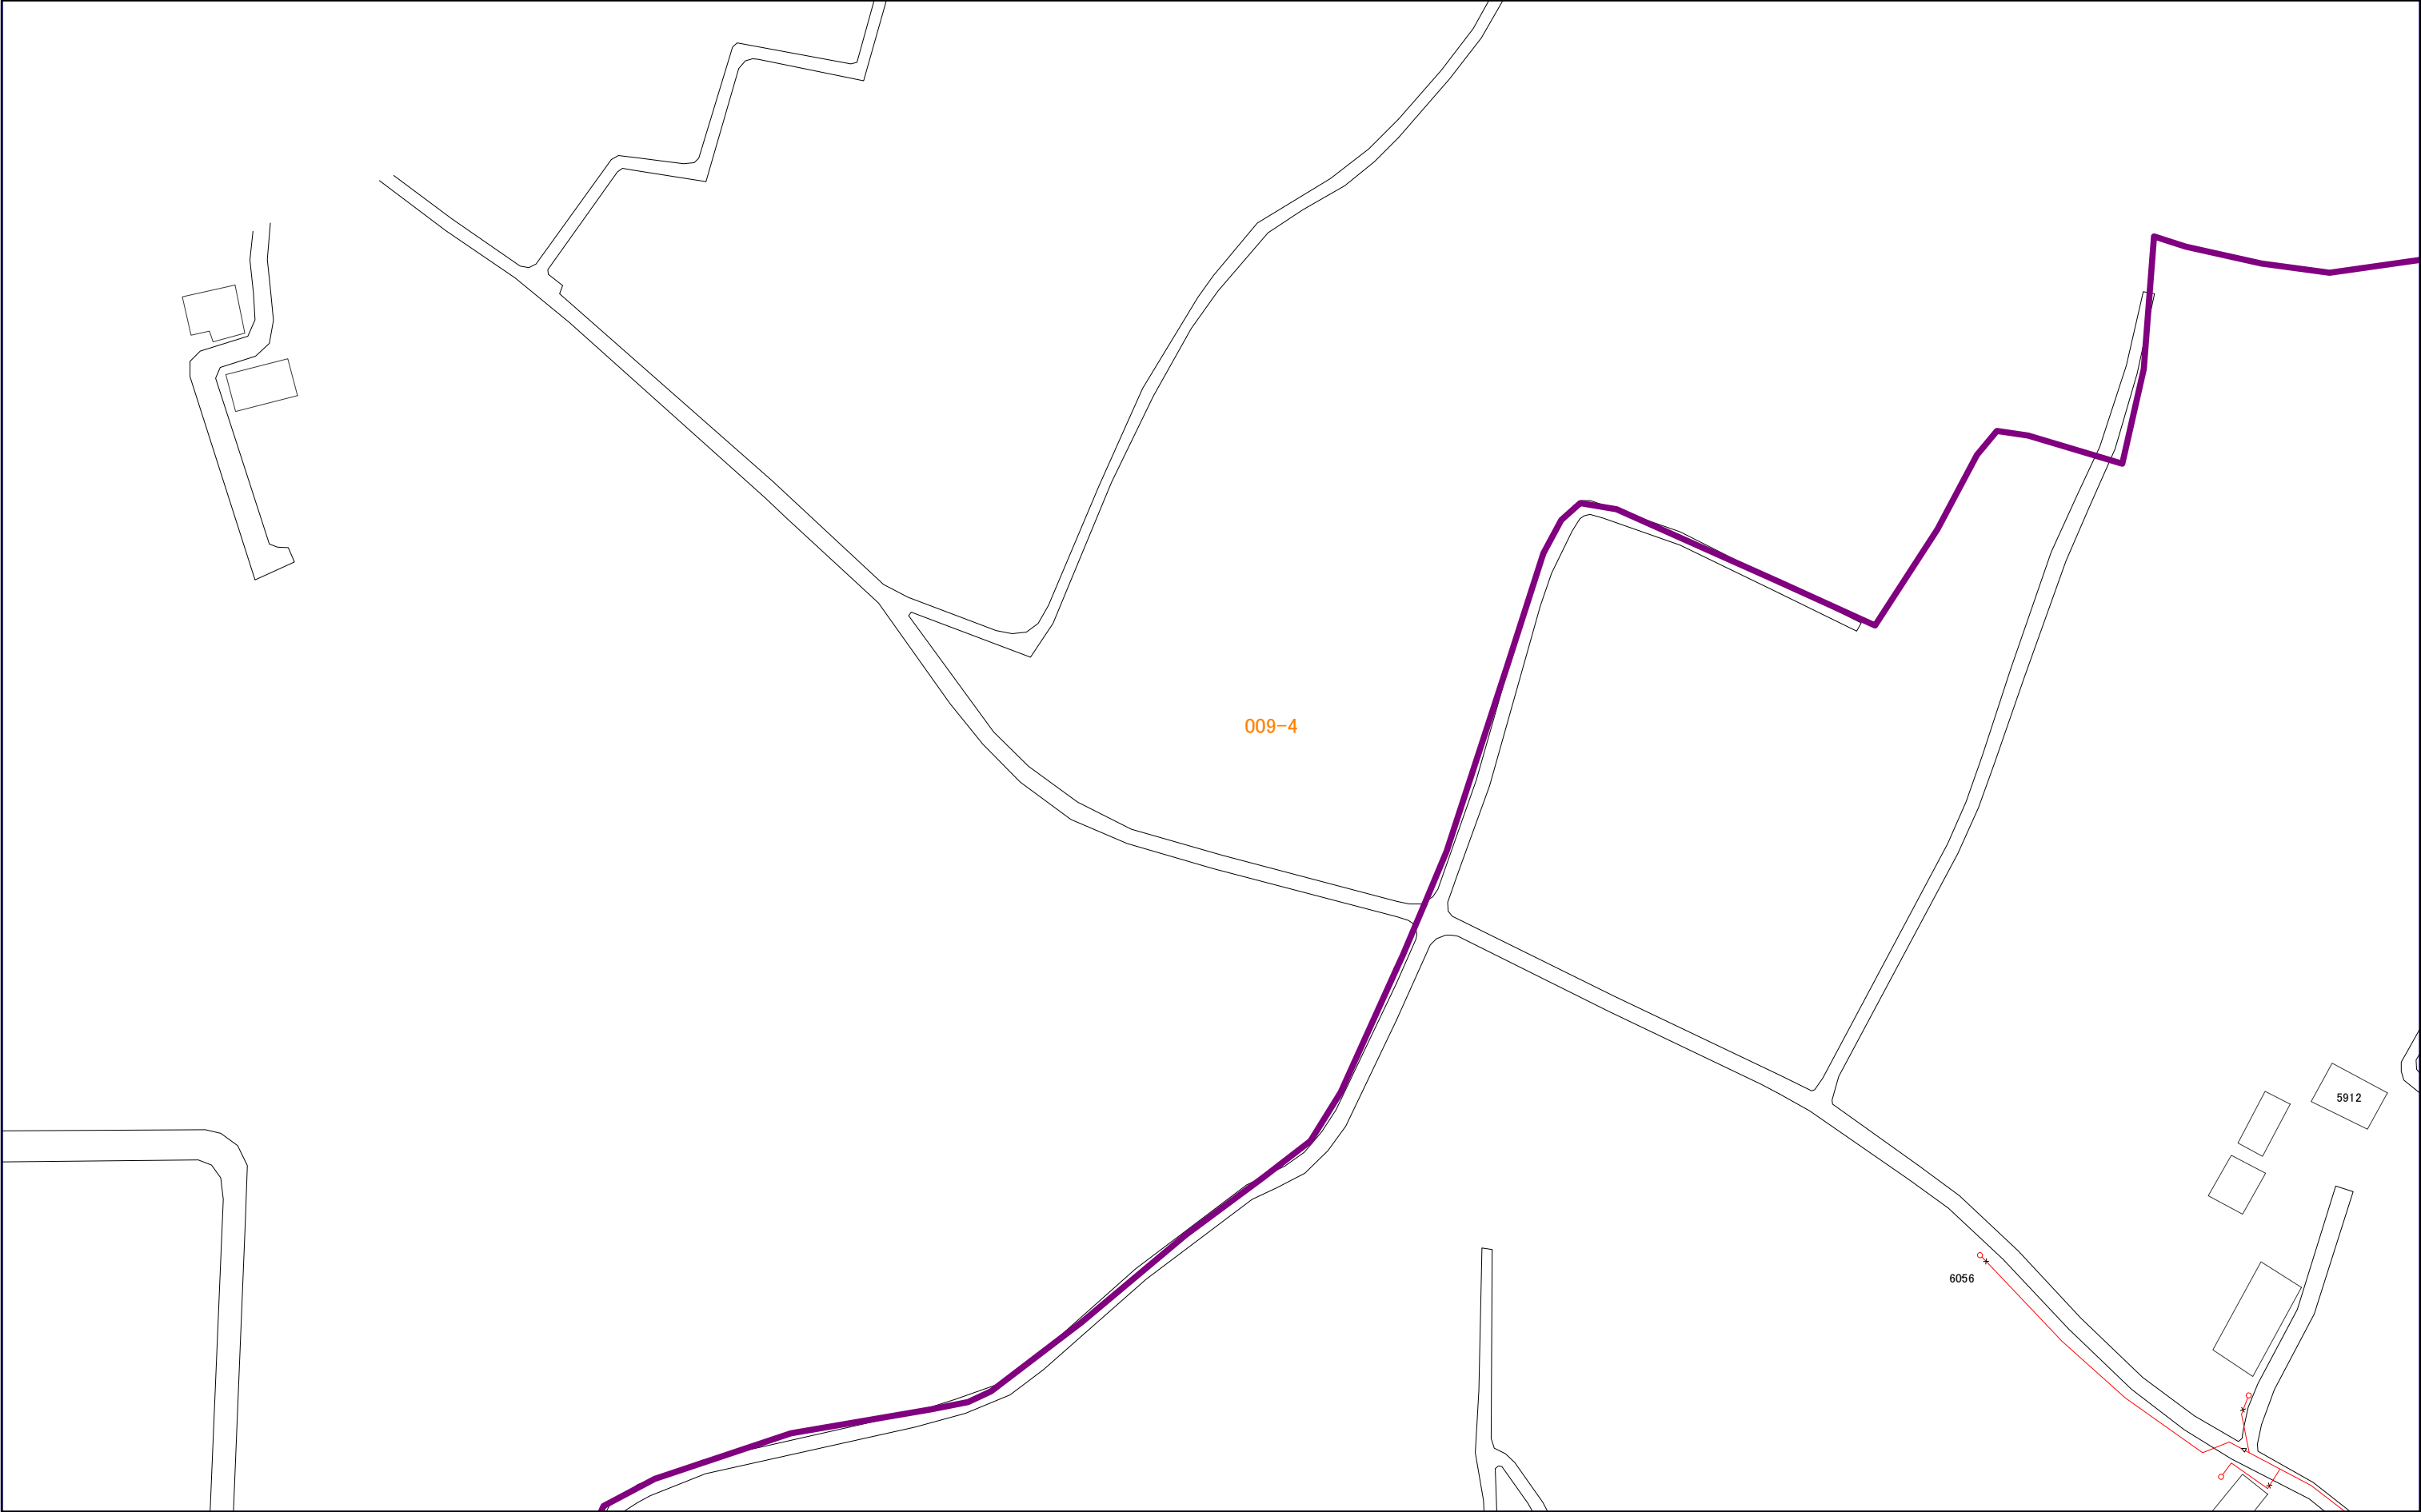


009-4



010-1

三浦市水道施設管理台帳

	009-2	009-4
	010-1	010-3
	010-2	010-4

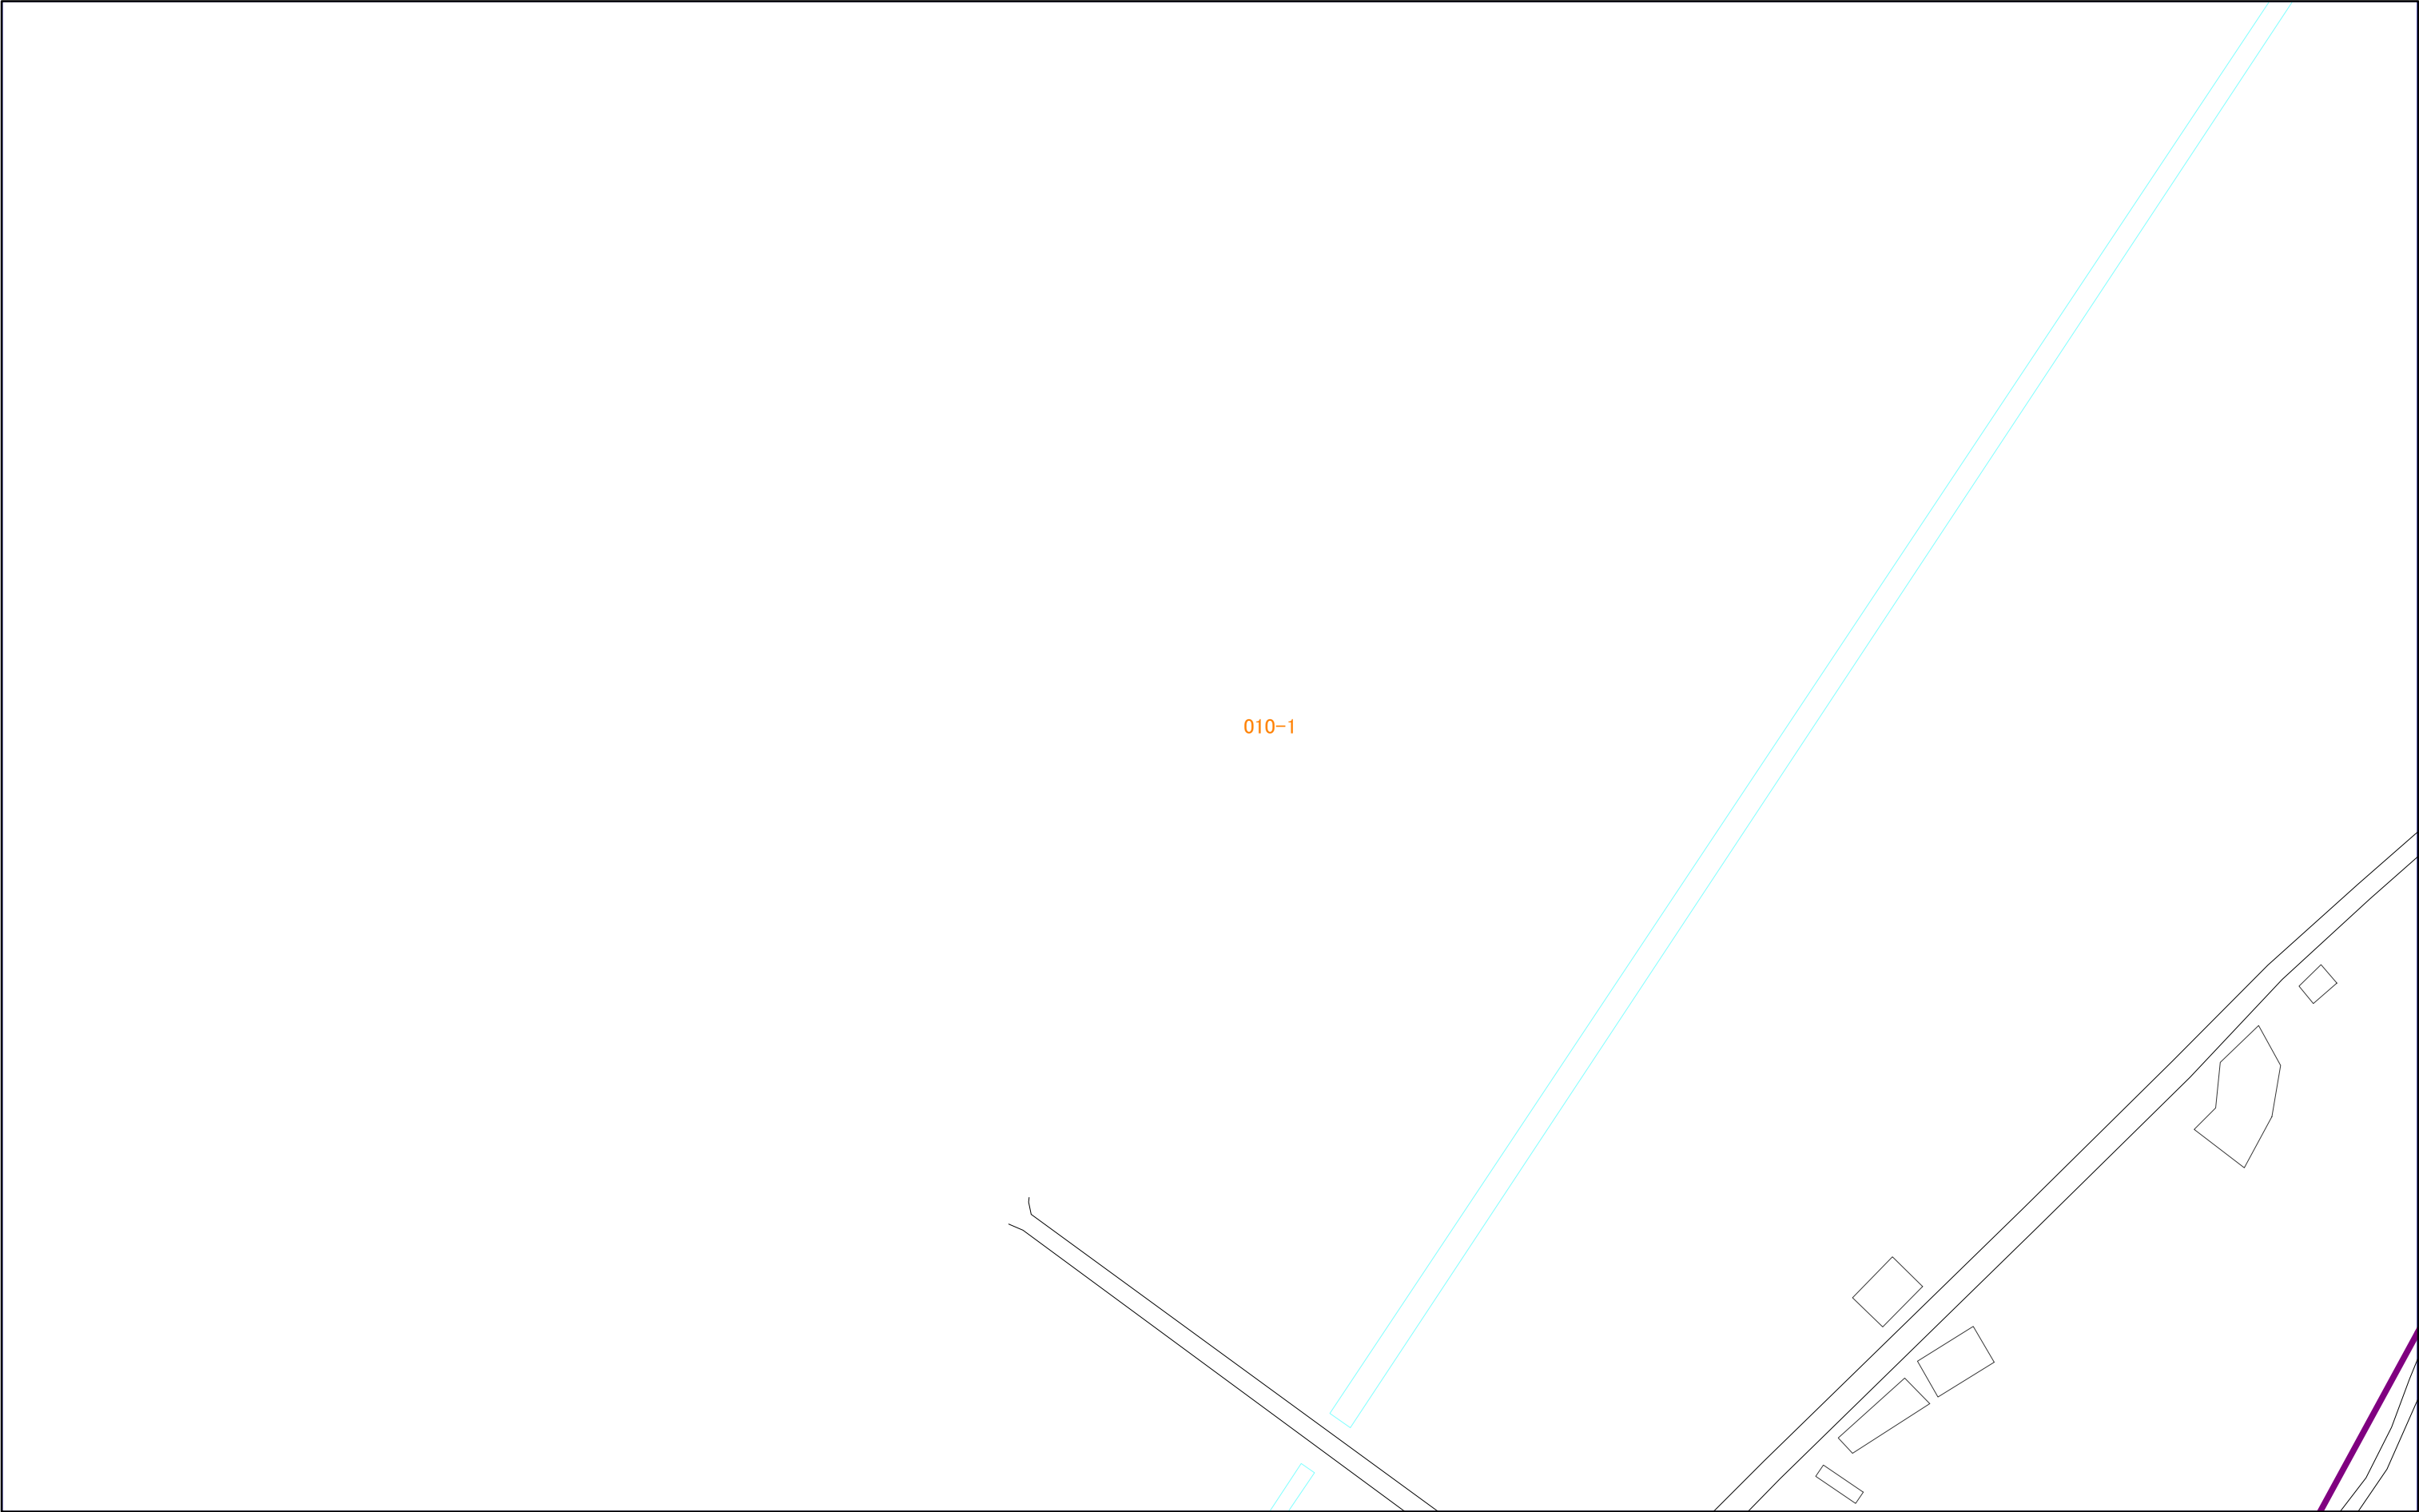


1:1,000

010-1



	010-1	010-3
	010-2	010-4
	011-1	011-3

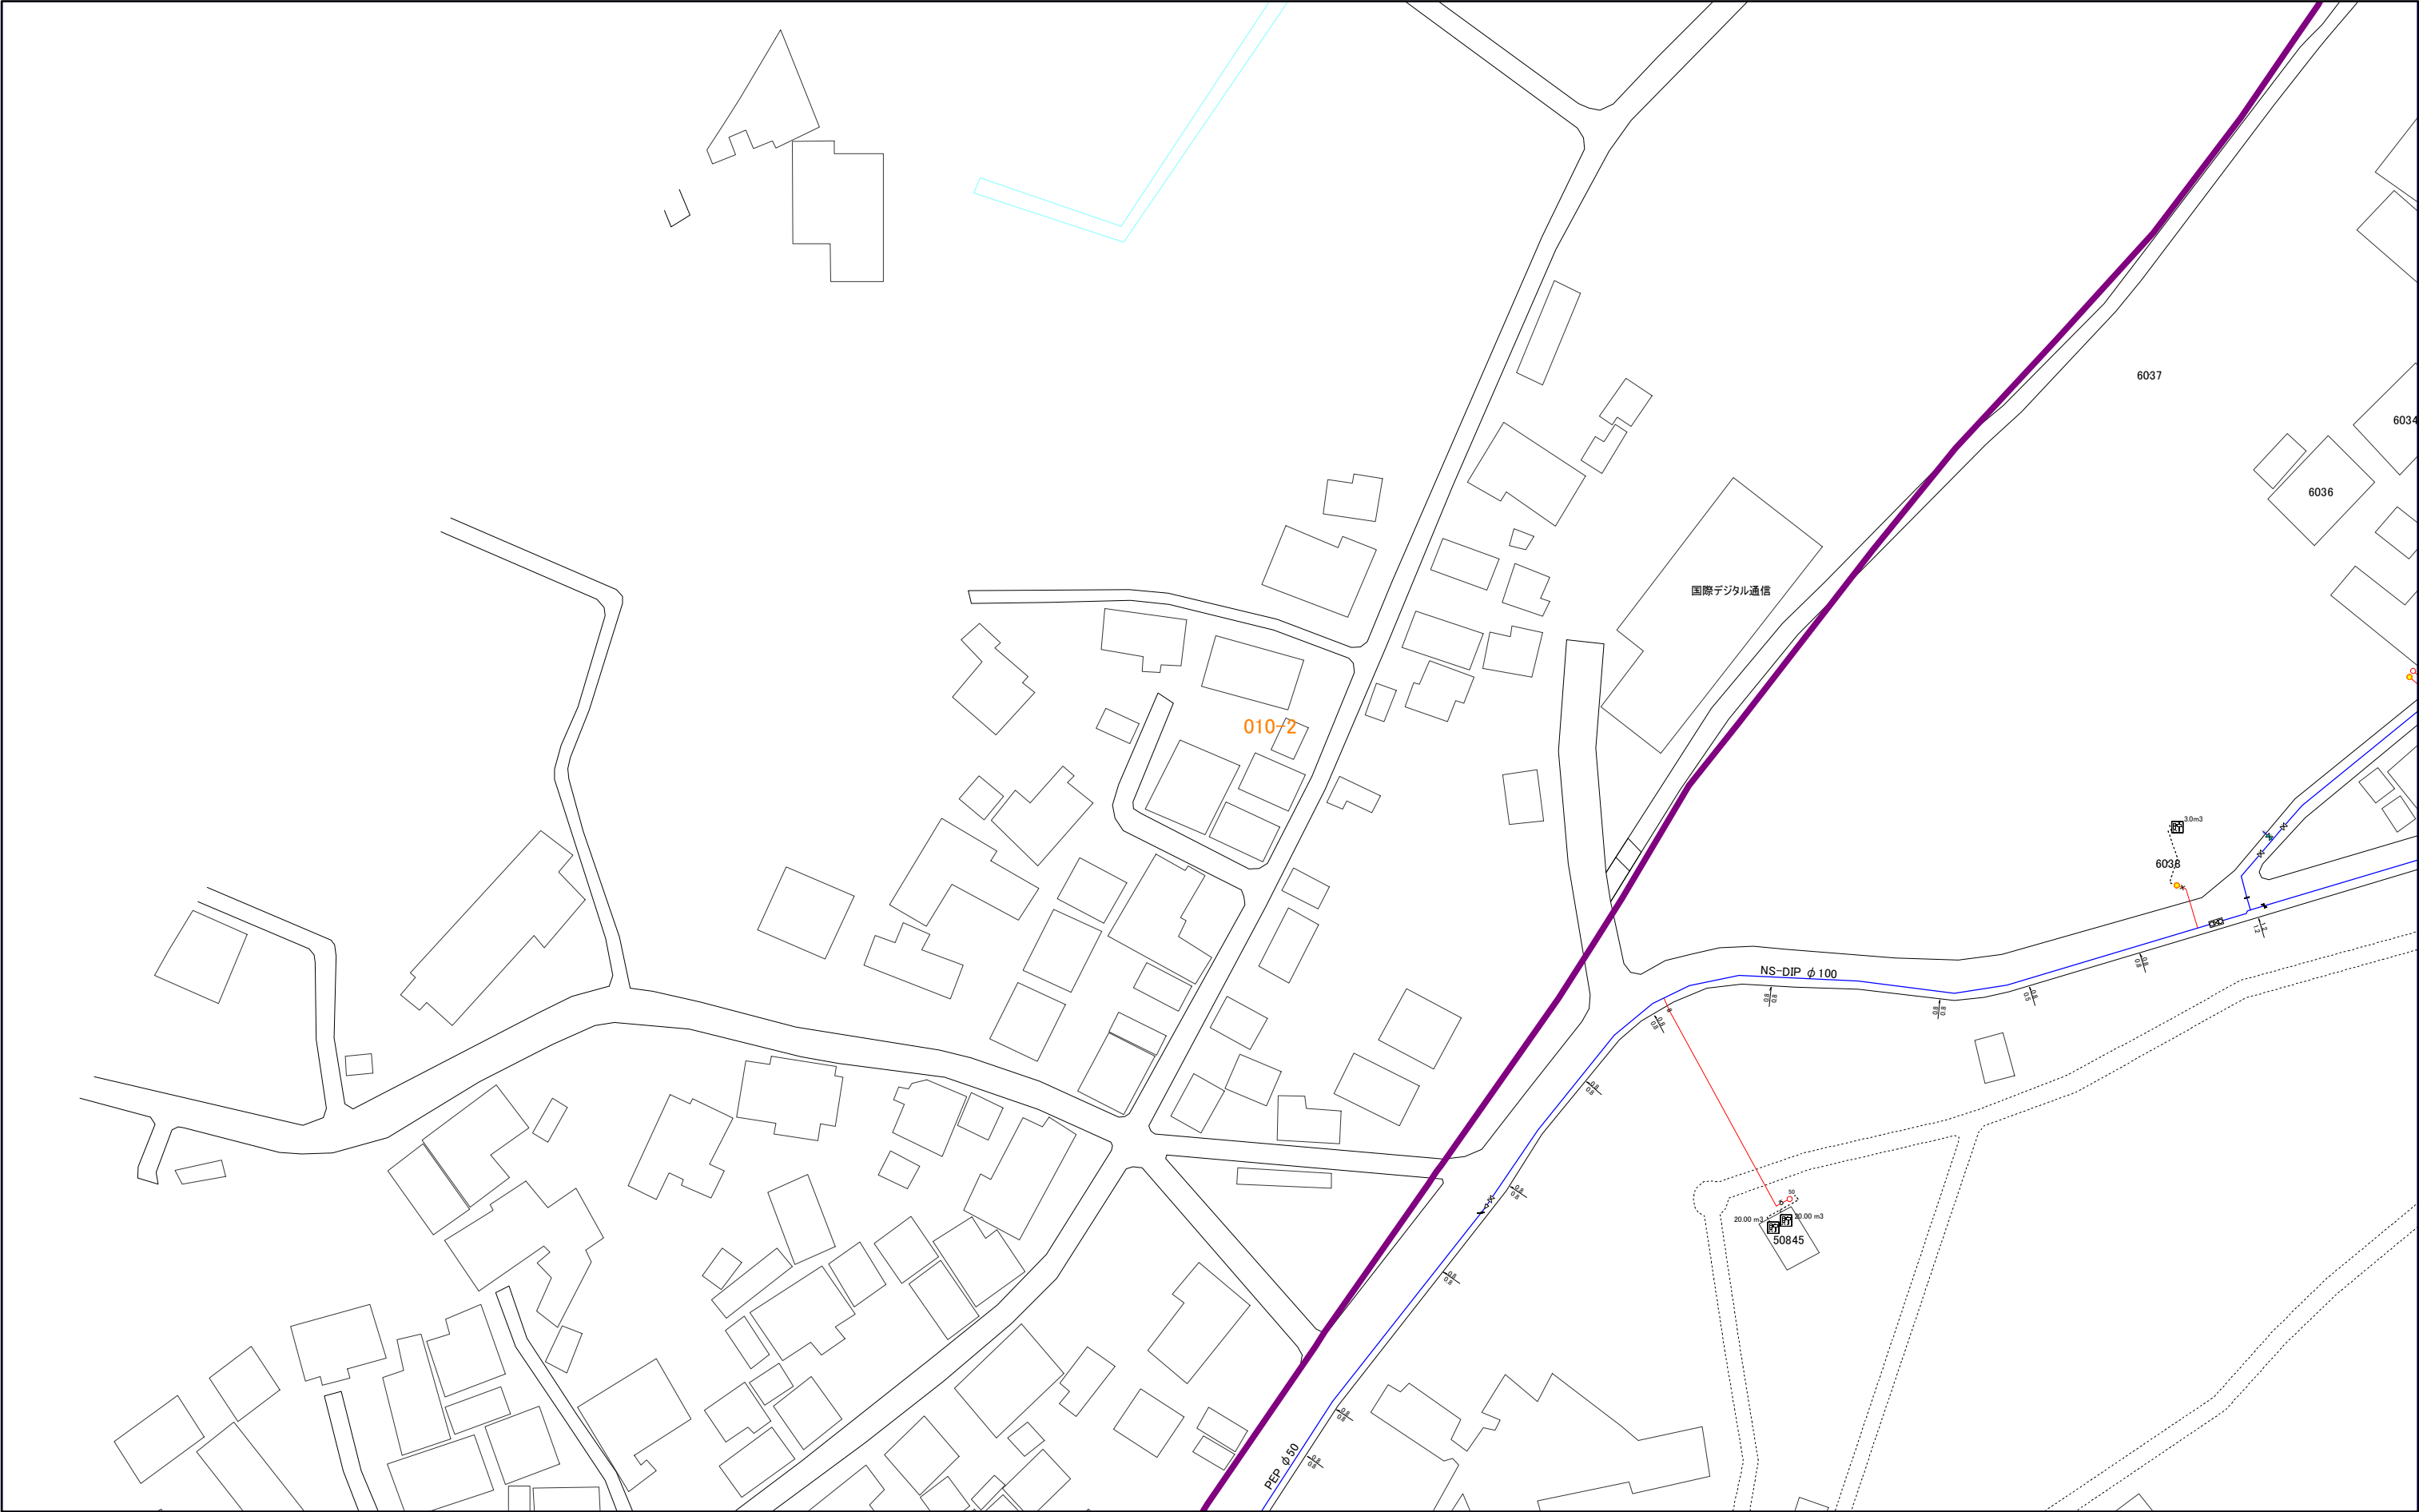


1:1,000




010-3

三浦市水道施設管理台帳

009-2	009-4	026-2
010-1	010-3	027-1
010-2	010-4	027-2

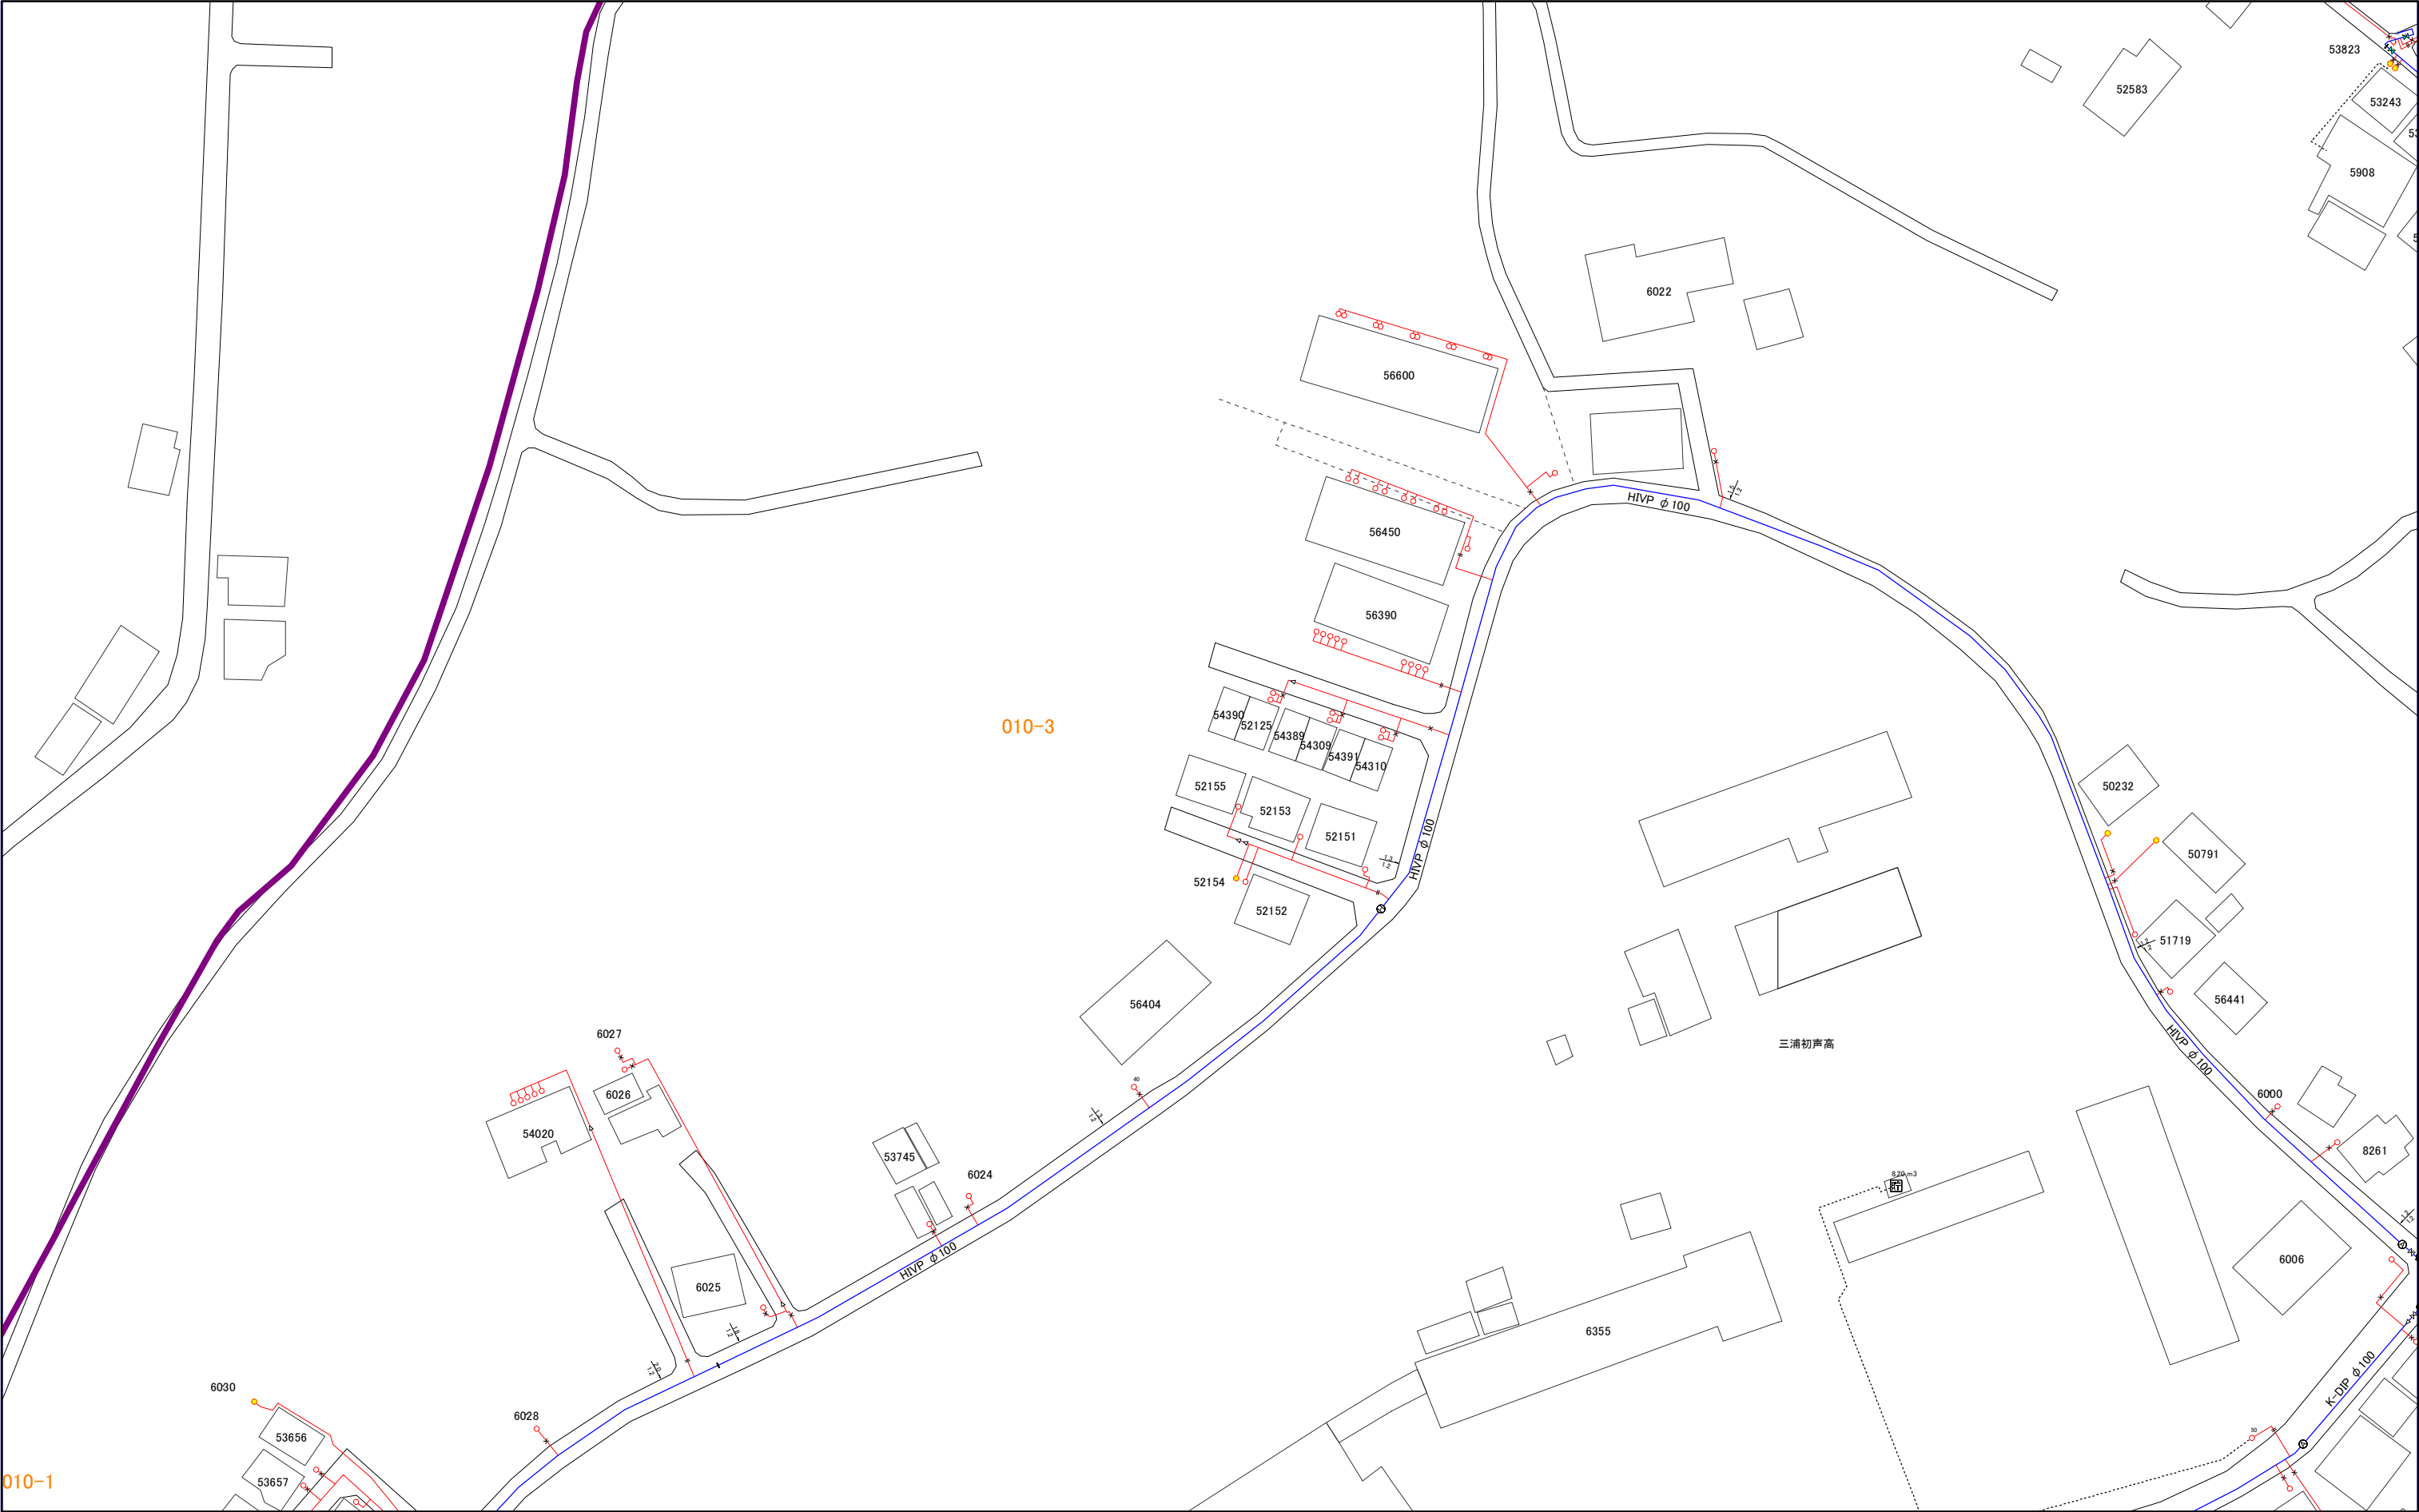

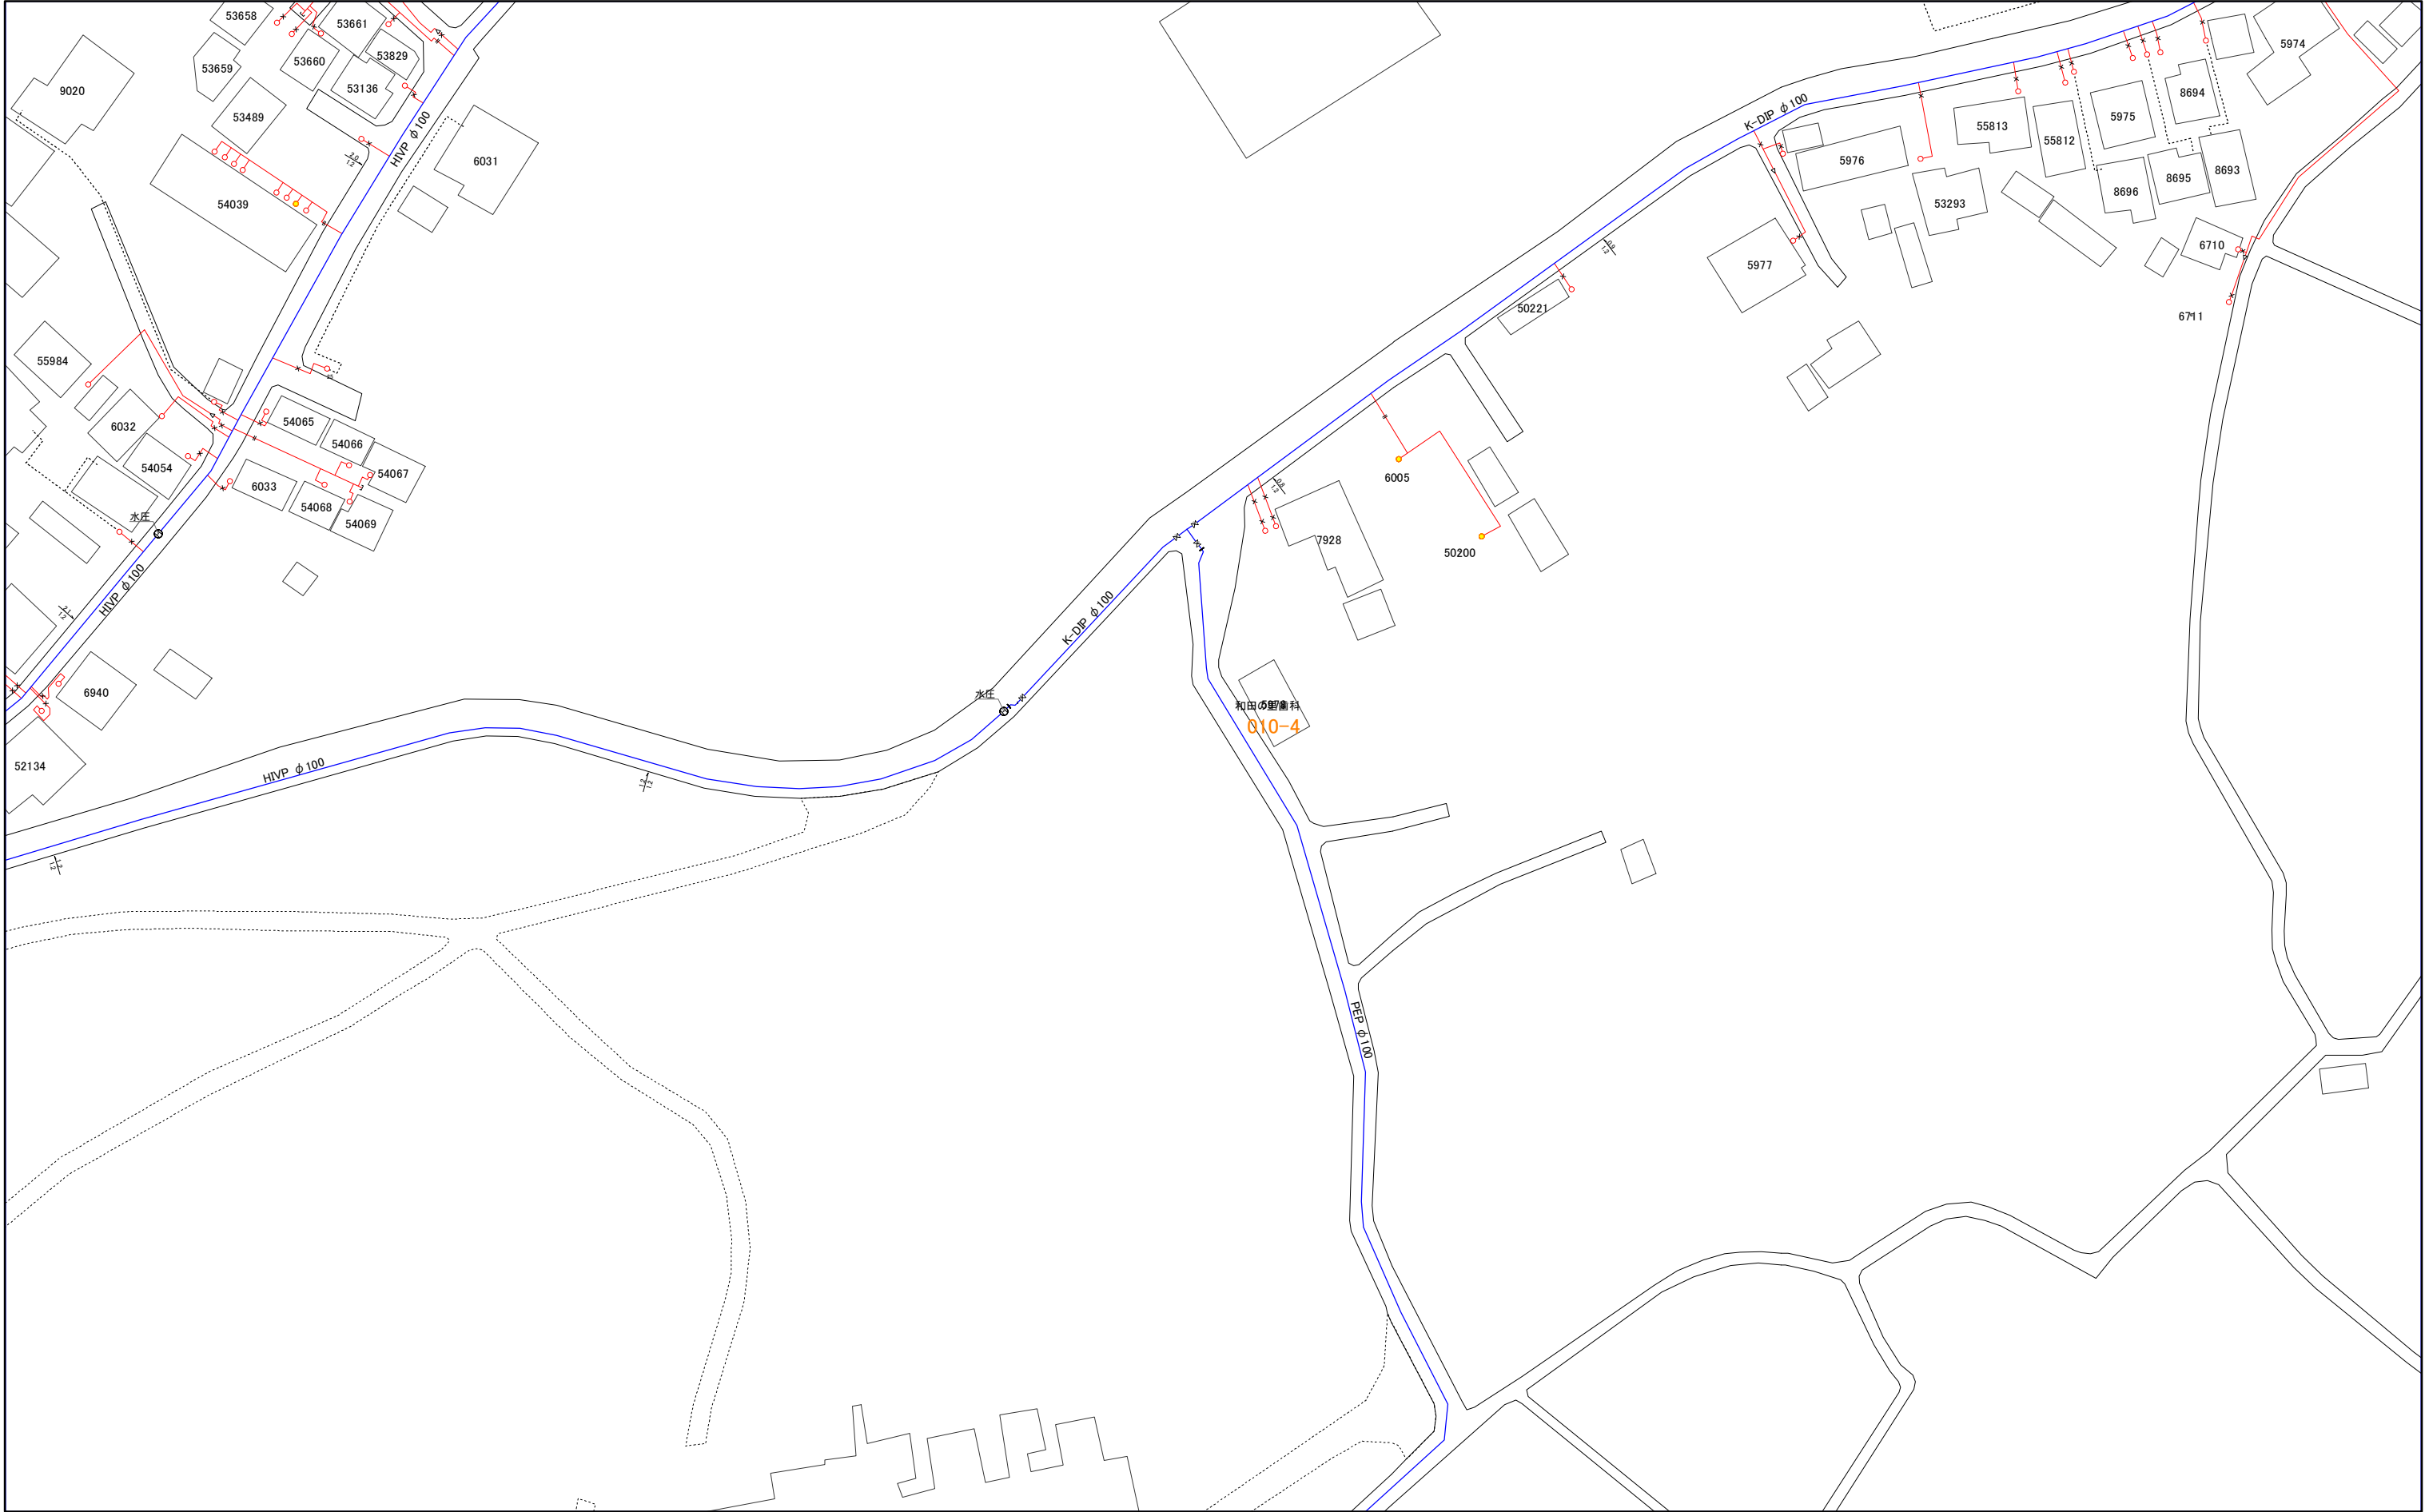

010-1	010-3	027-1
010-2	010-4	027-2
011-1	011-3	028-1