


005-1

三浦市水道施設管理台帳

	004-2	004-4
	005-1	005-3
	005-2	005-4

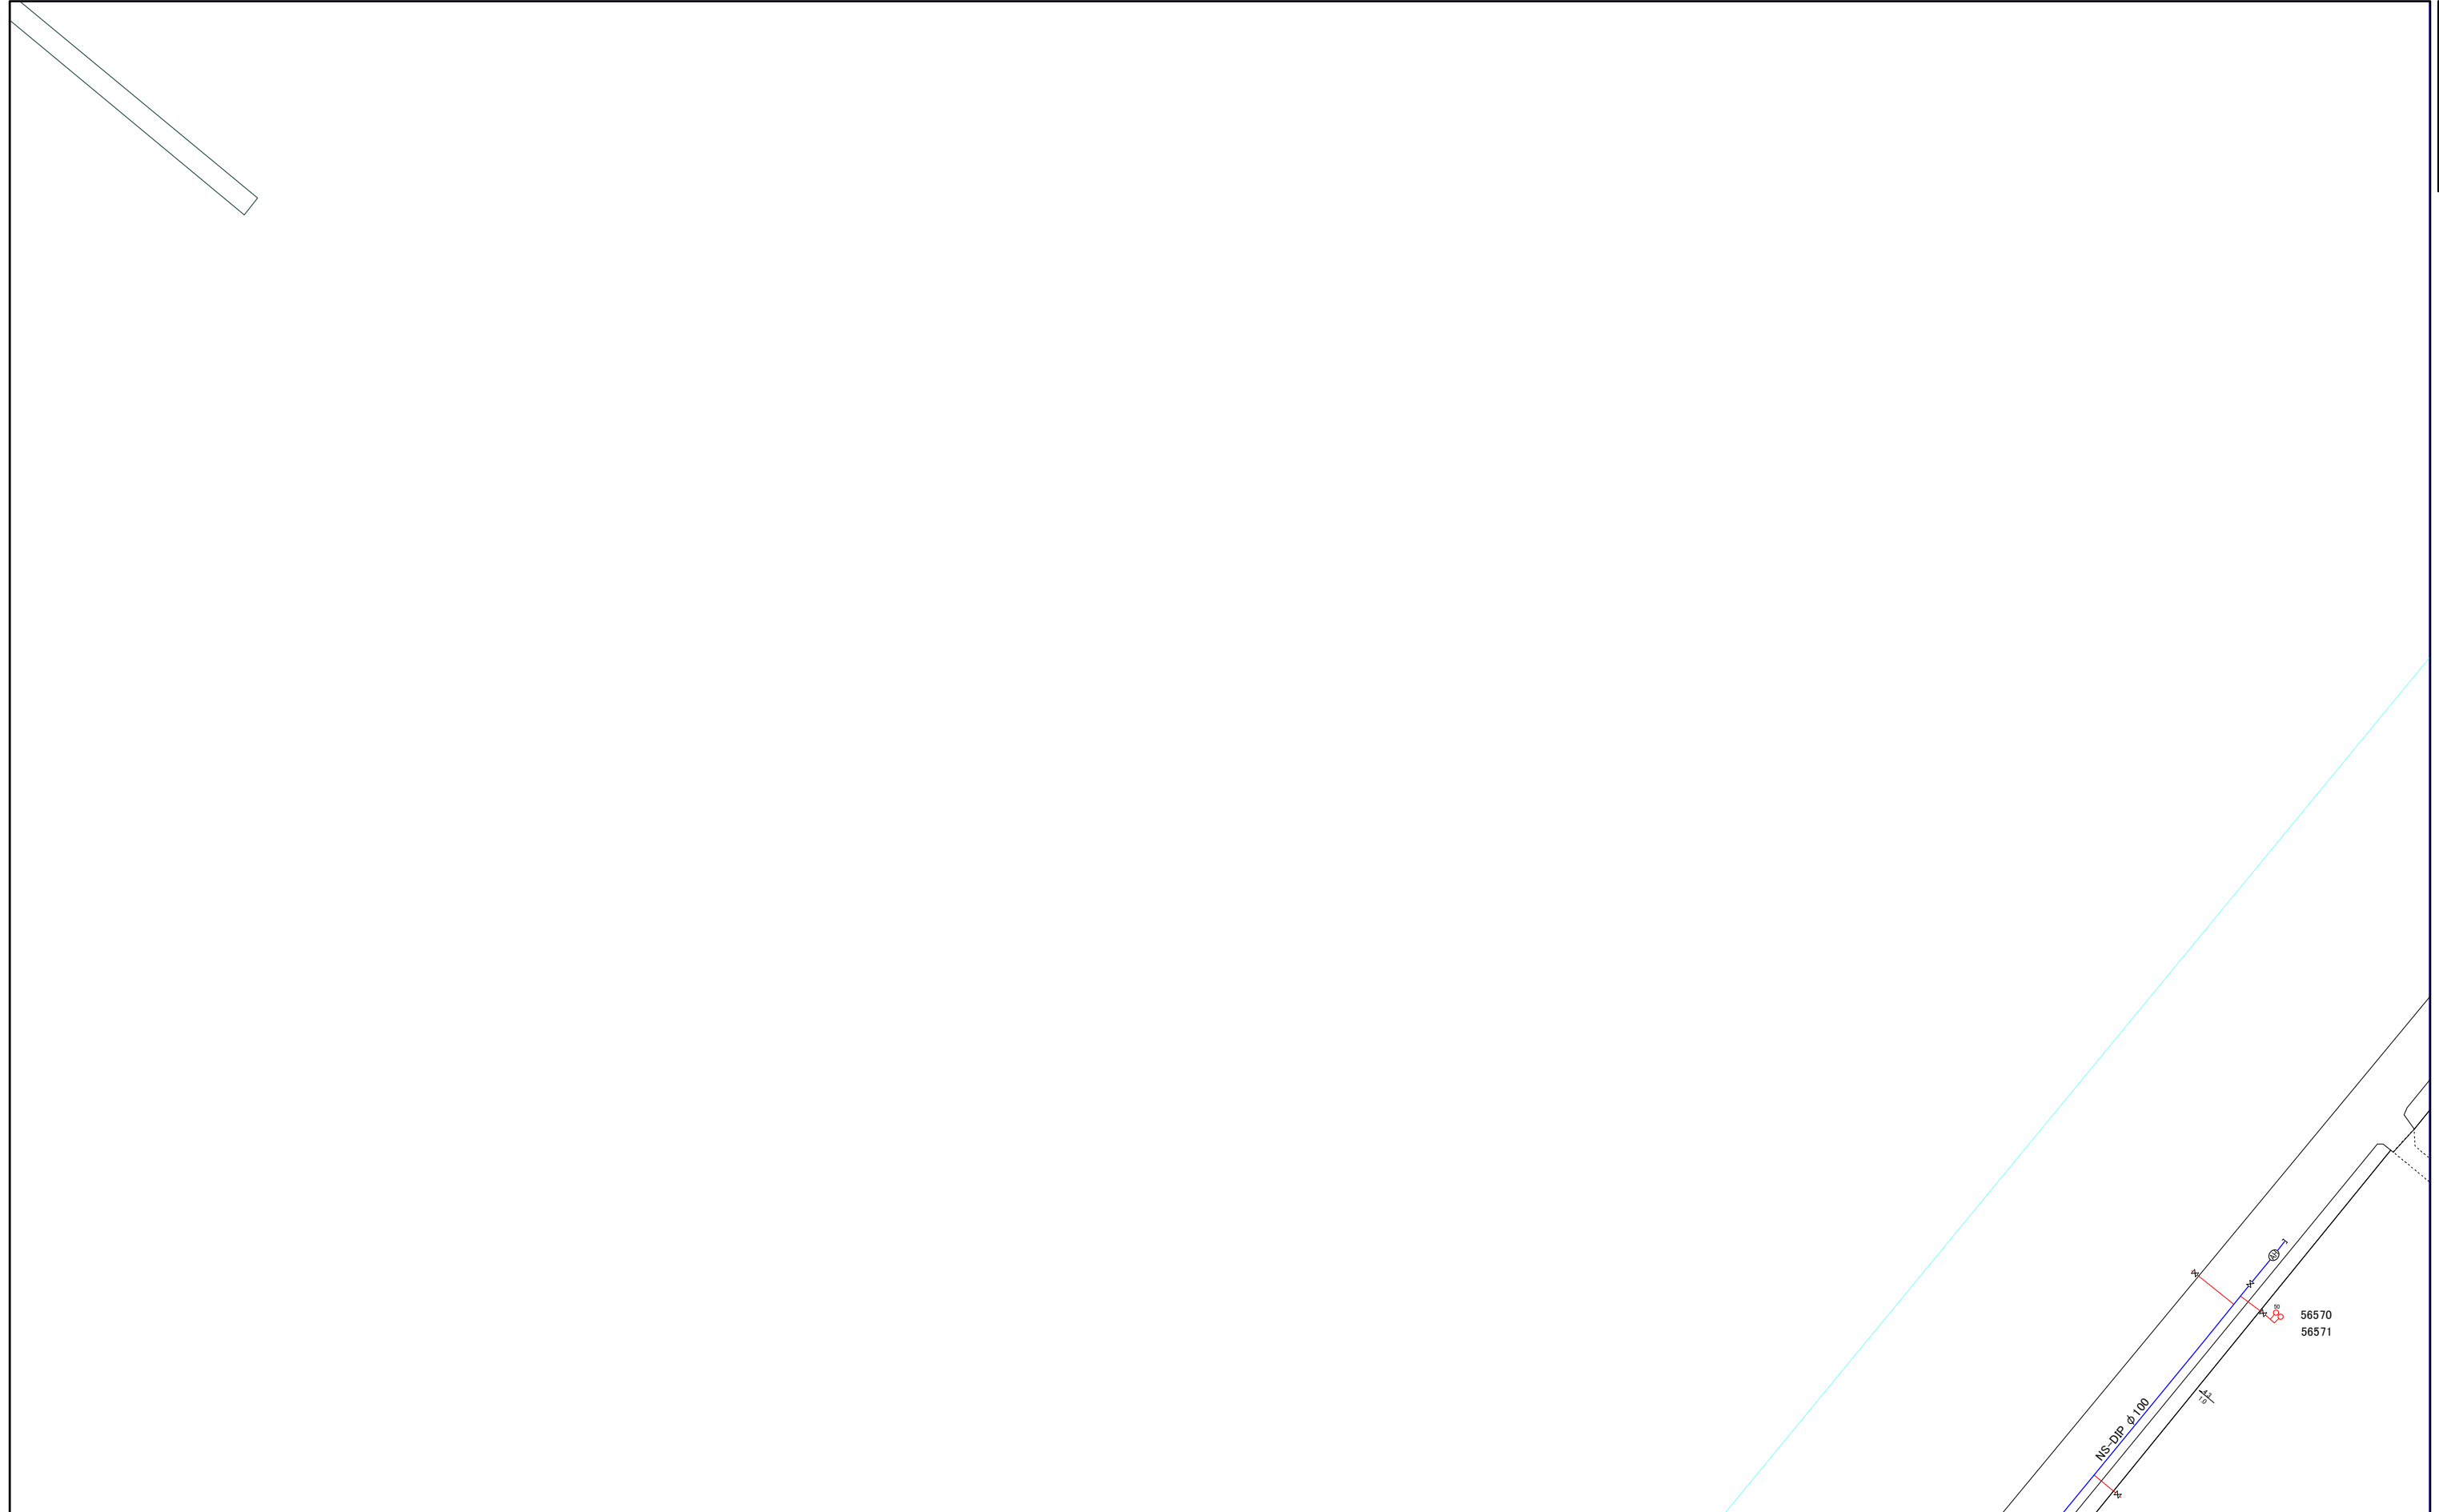

1:1,000




005-1

005-2

三浦市水道施設管理台帳

005-1	005-3
005-2	005-4
006-1	006-3

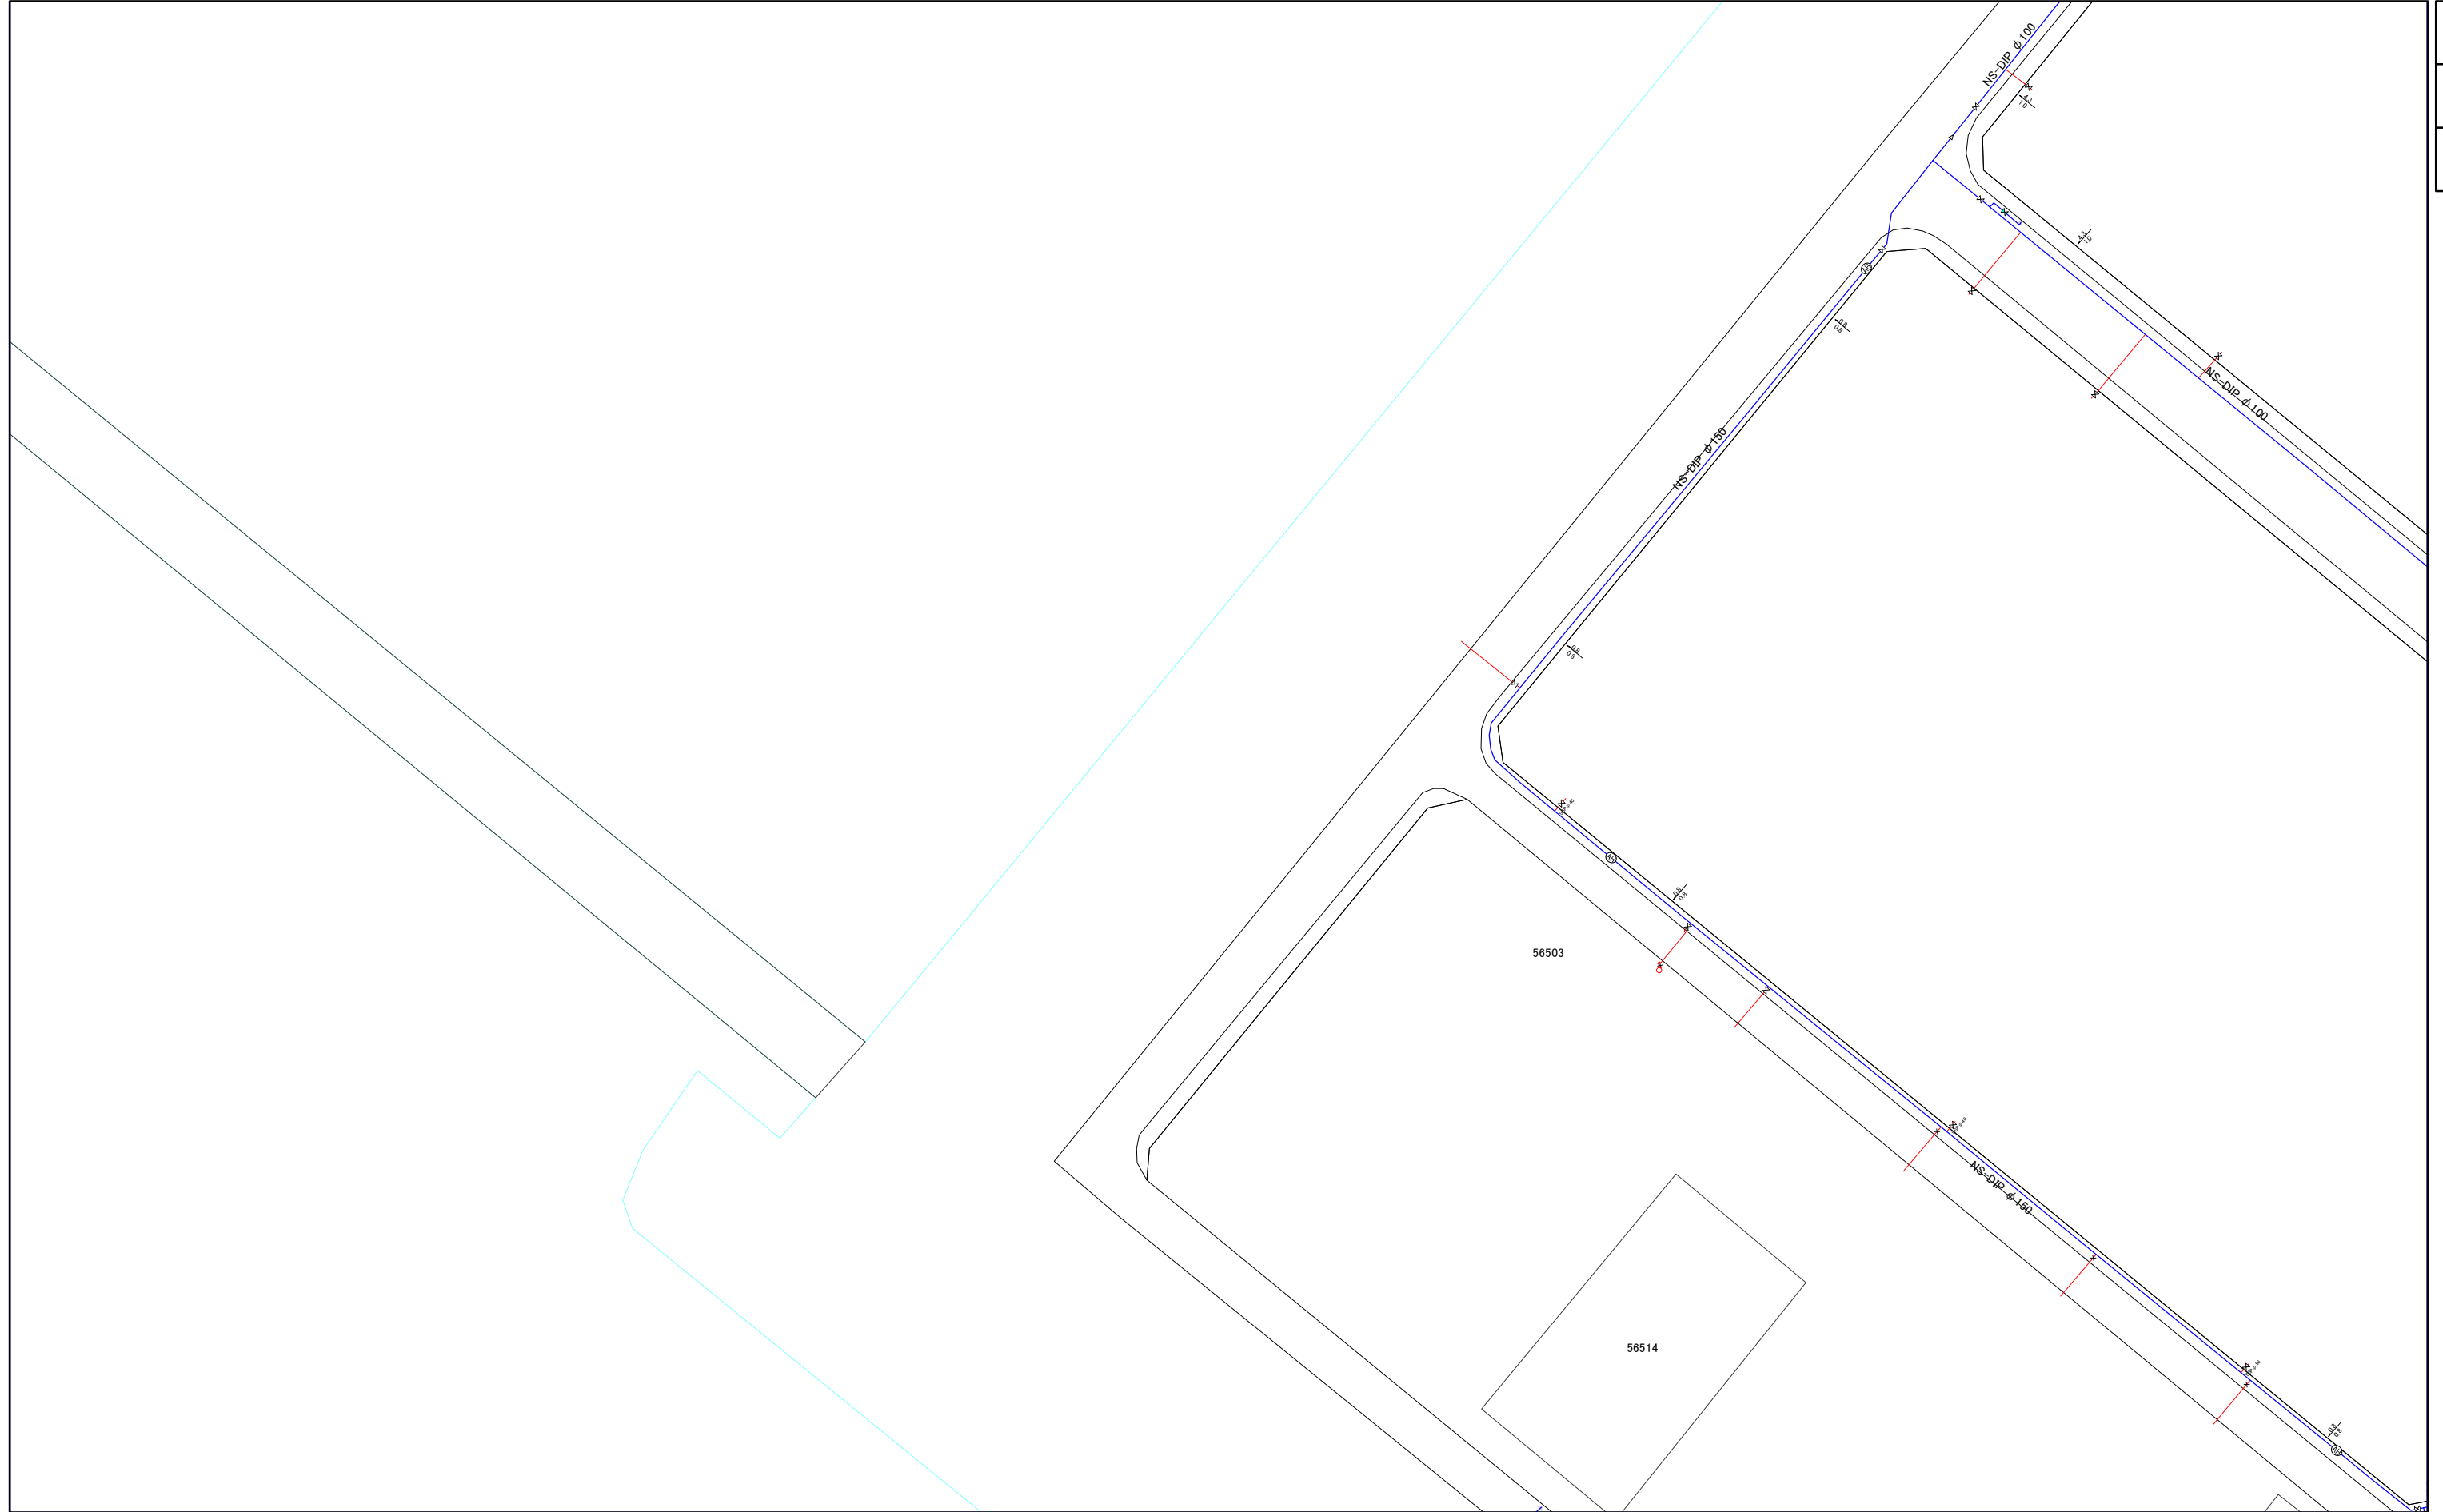

1:1,000




005-2

005-3

三浦市水道施設管理台帳

004-2	004-4	020-2
005-1	005-3	021-1
005-2	005-4	021-2

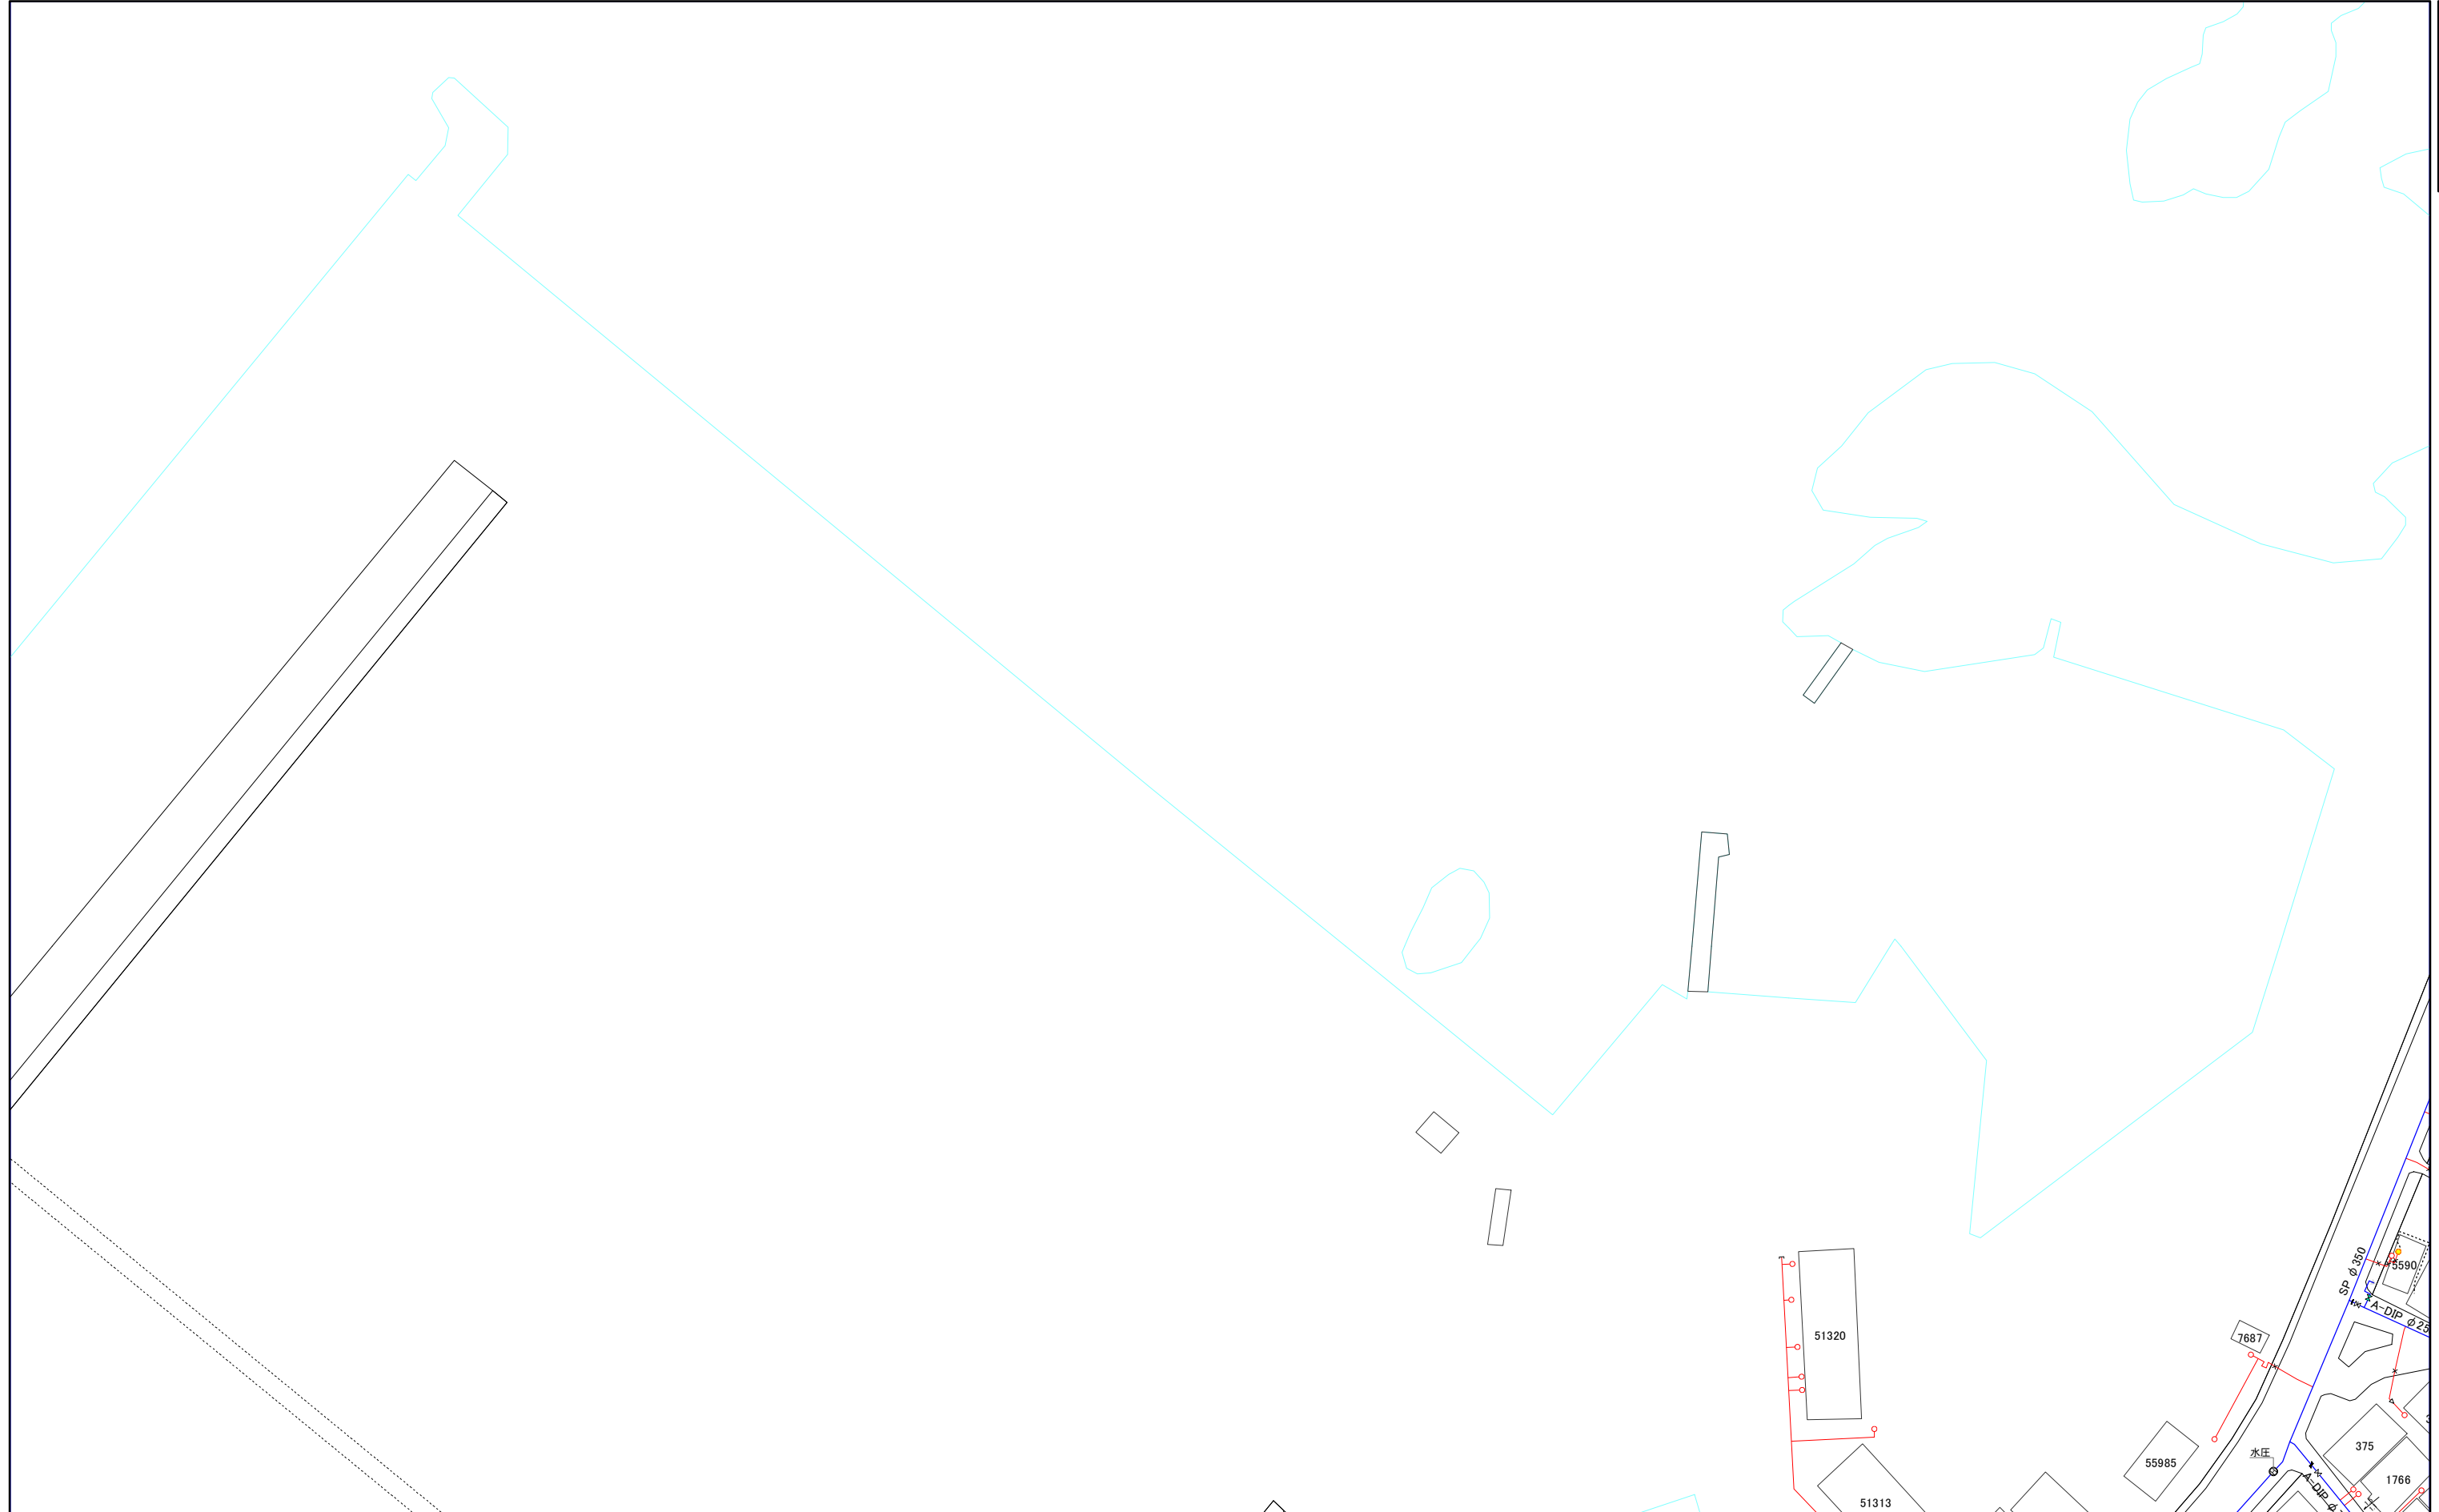


1:1,000



005-3

三浦市水道施設管理台帳

005-1	005-3	021-1
005-2	005-4	021-2
006-1	006-3	022-1

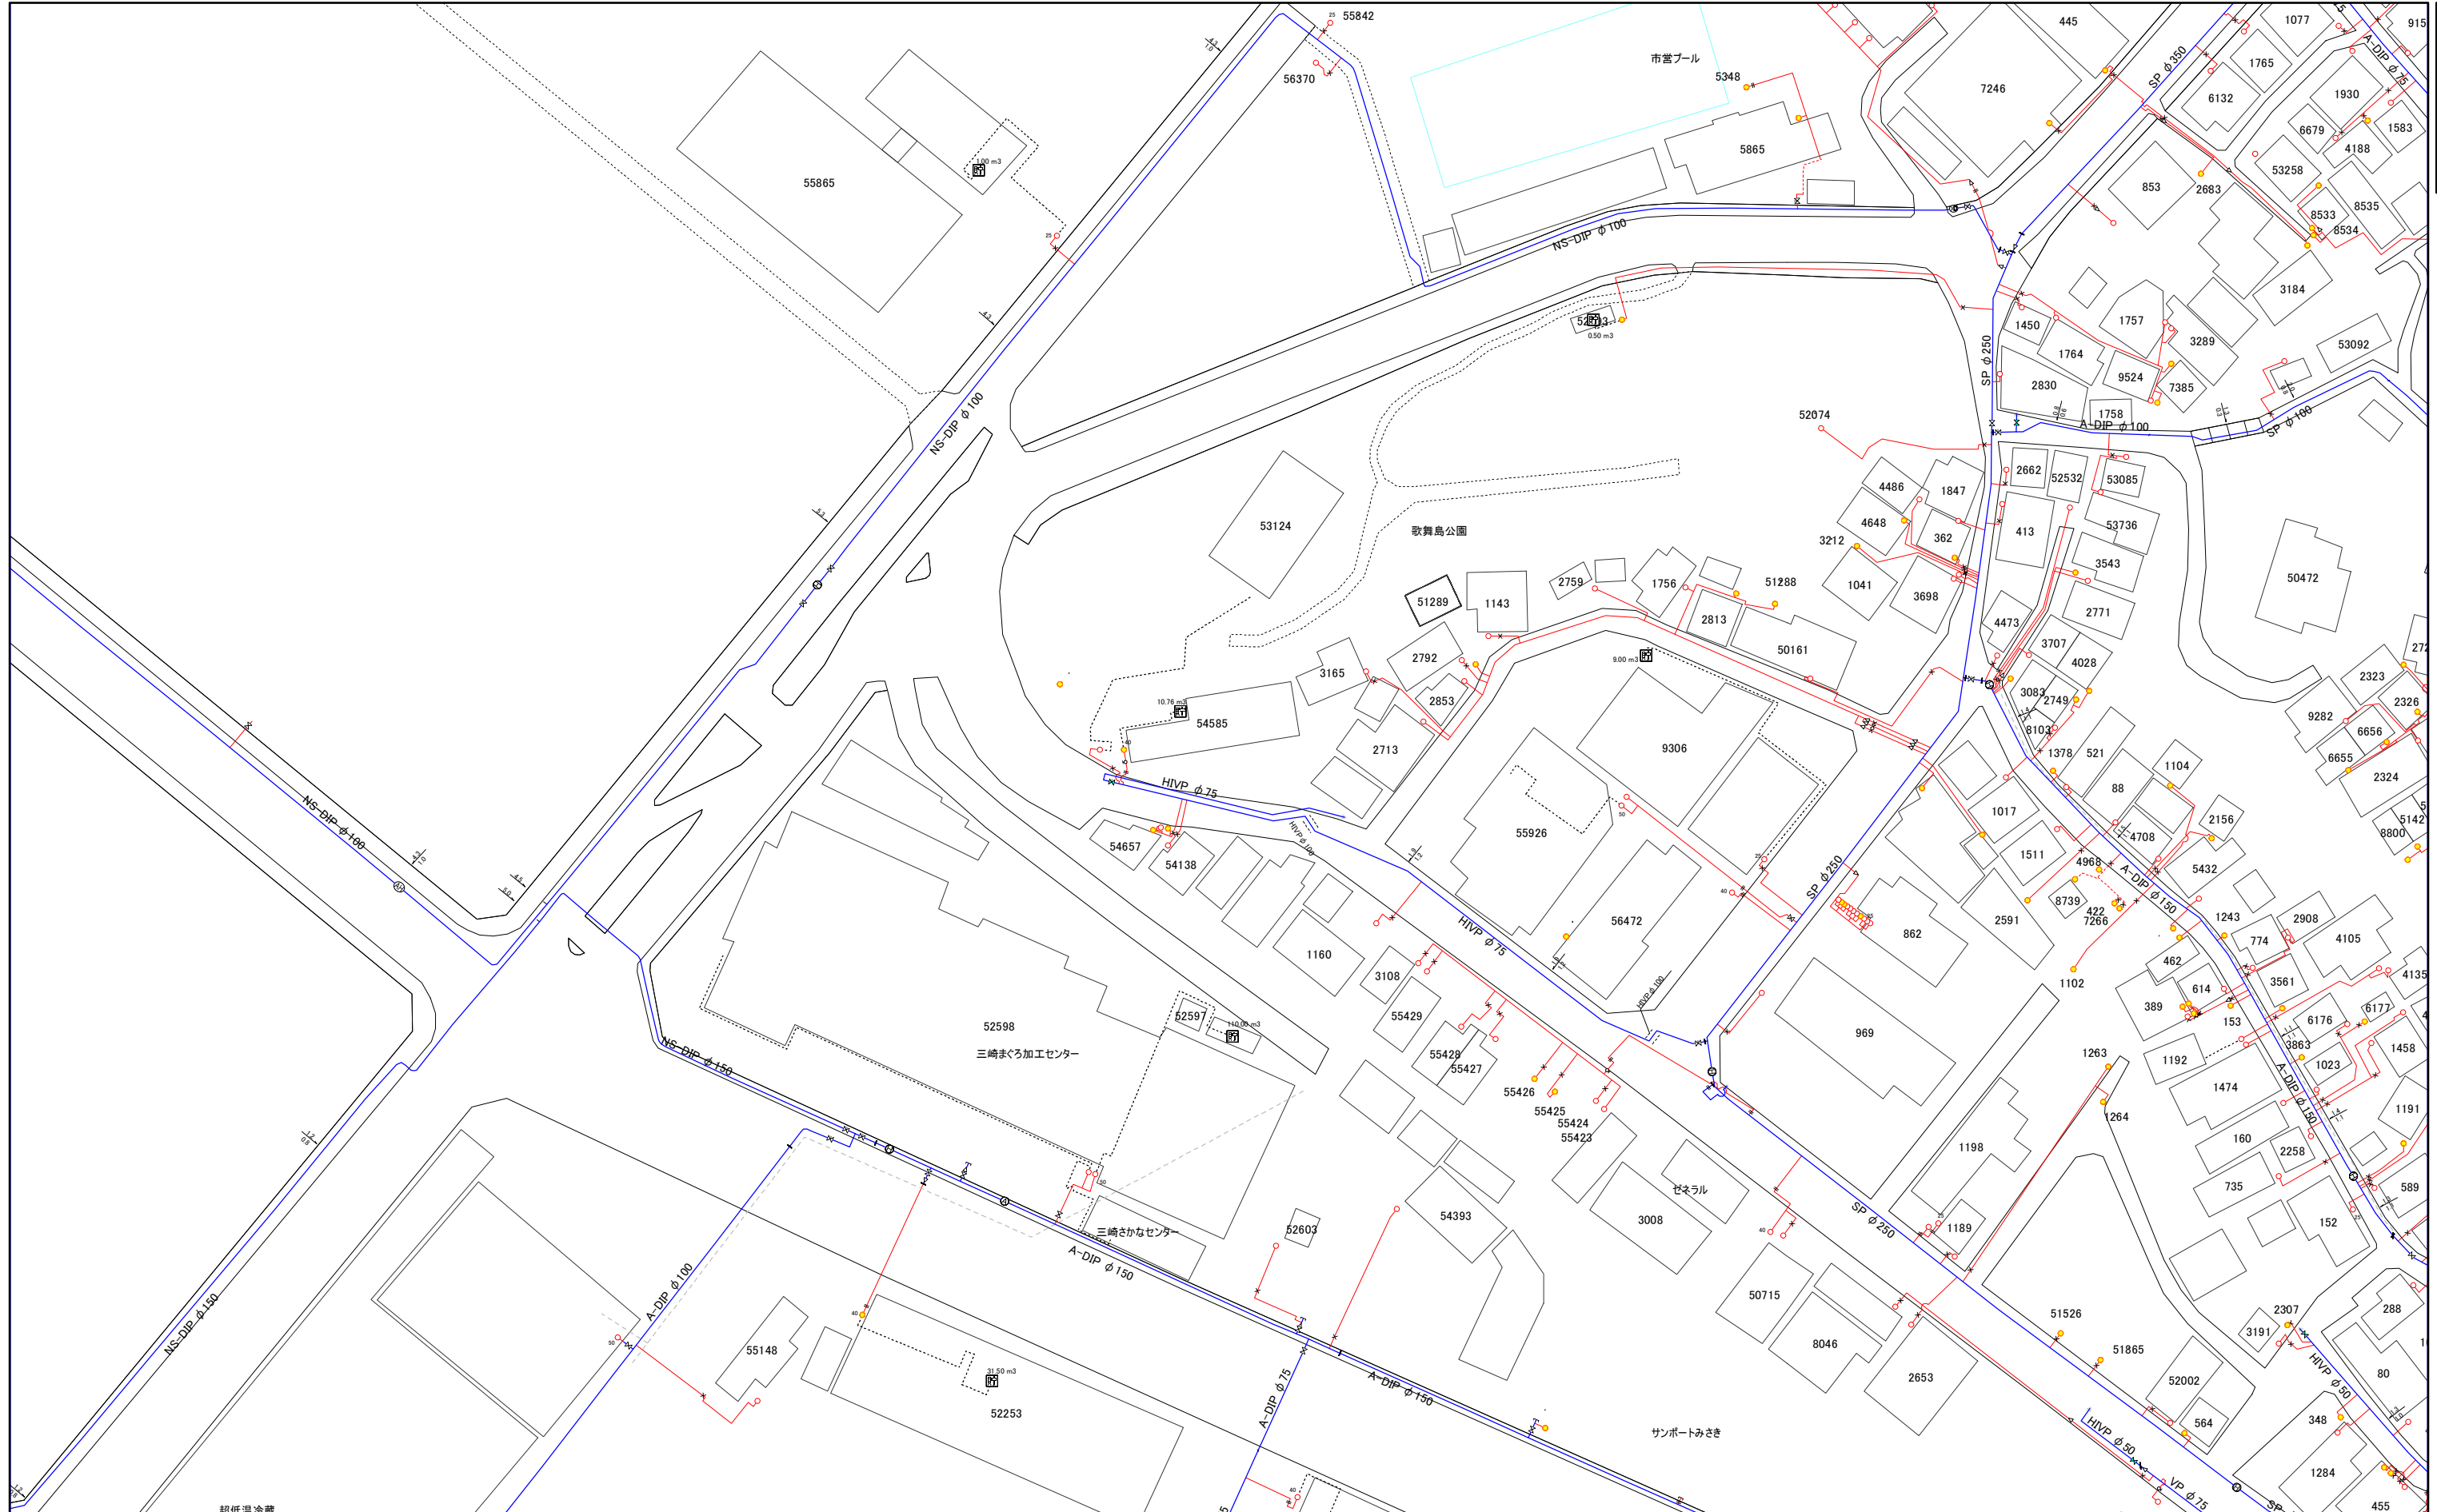


1:1,000



006-1

三浦市水道施設管理台帳

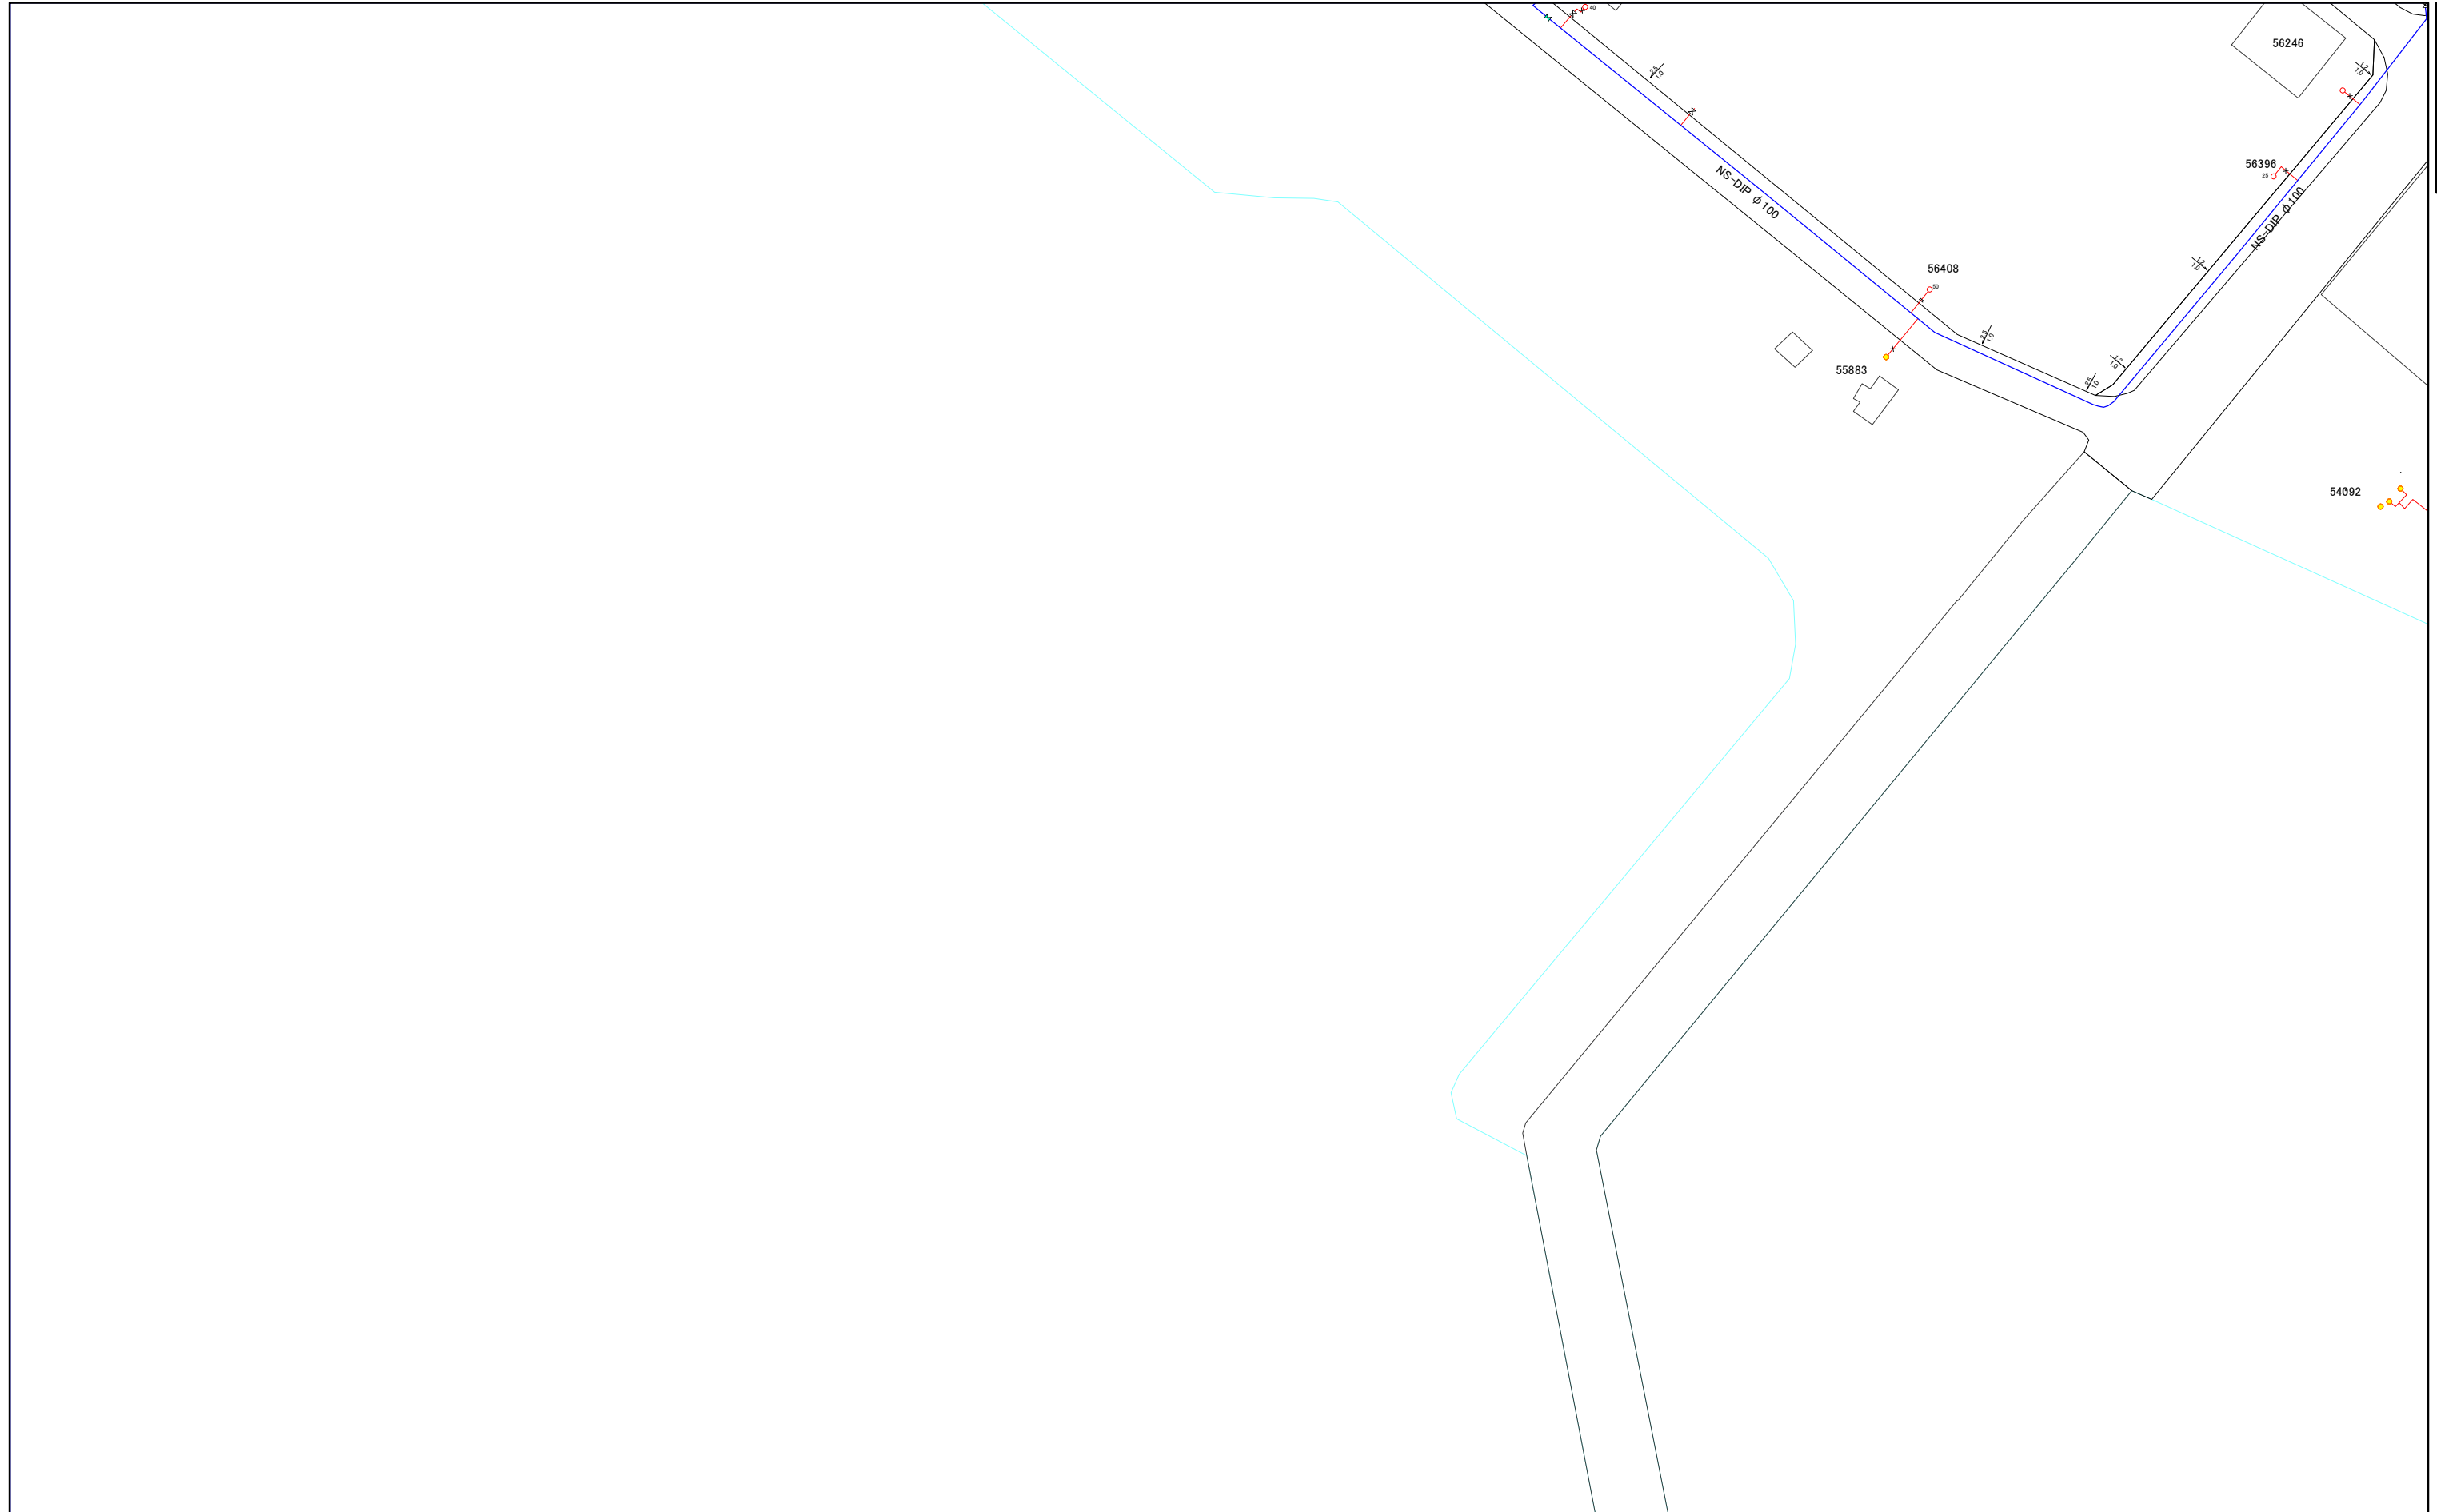

	005-2	005-4
	006-1	006-3
	006-2	006-4

1:1,000




006-1

006-2

三浦市水道施設管理台帳

	006-1	006-3
	006-2	006-4
	007-1	007-3

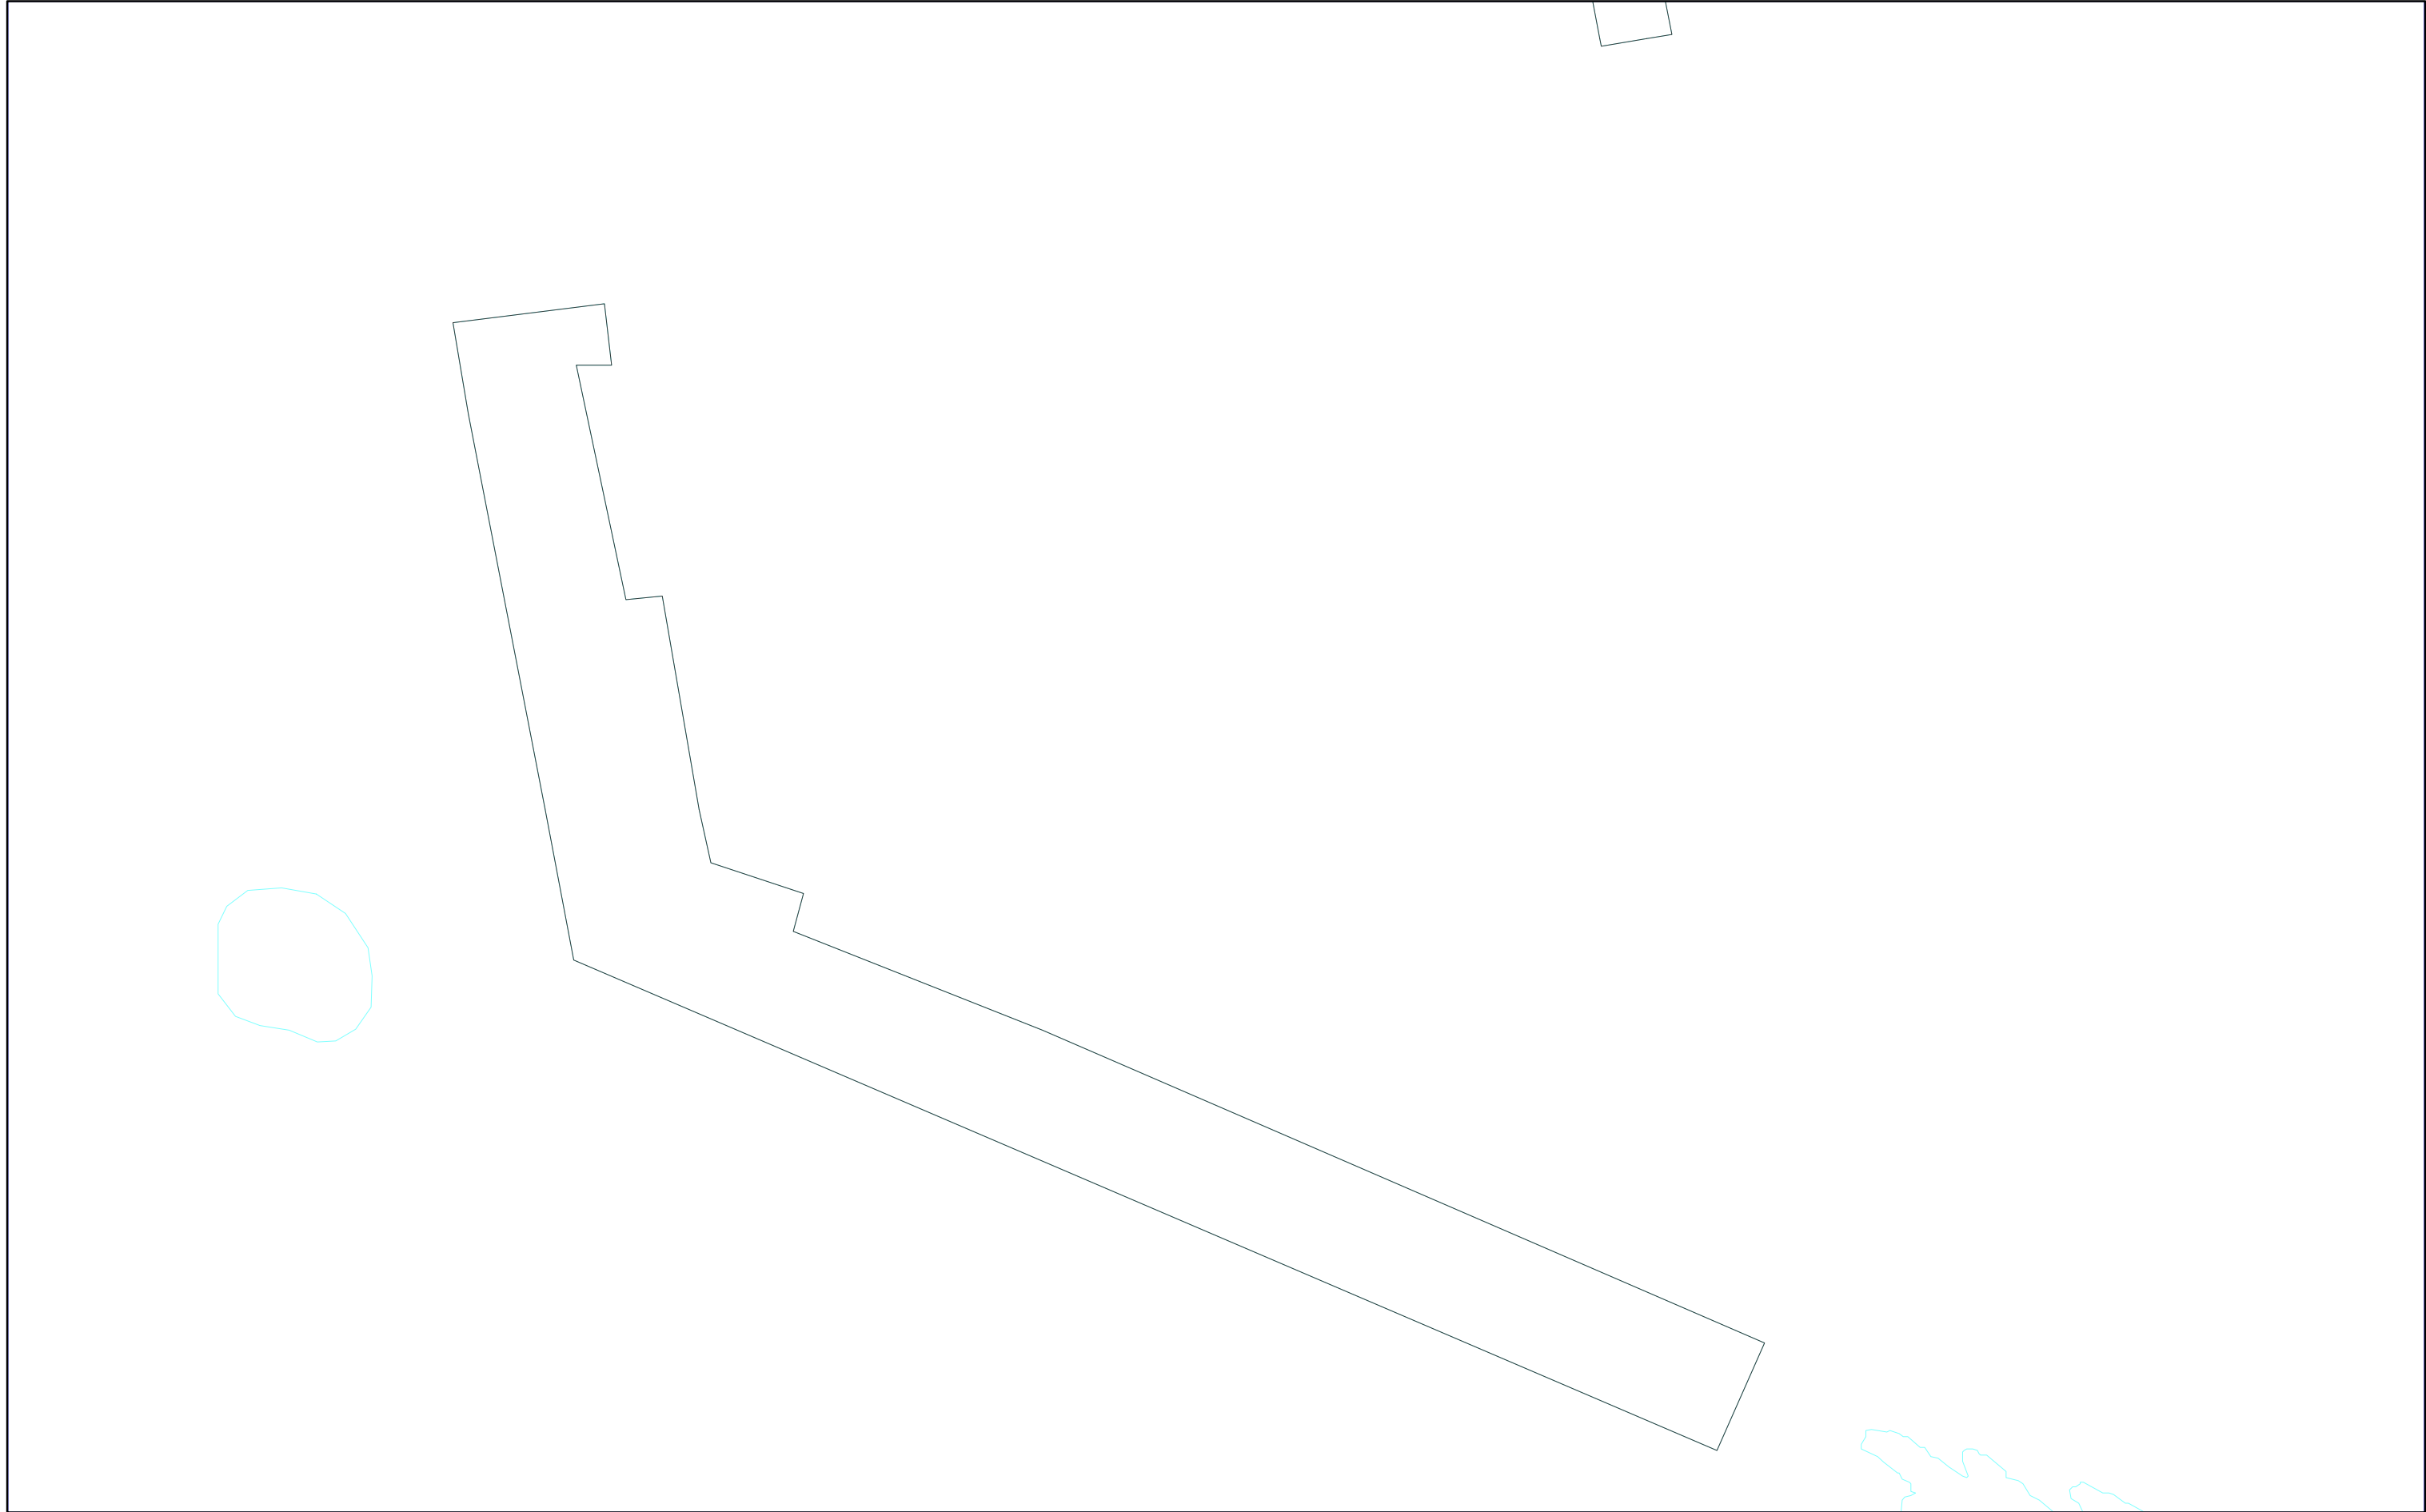


1:1,000



006-2

三浦市水道施設管理台帳

005-2	005-4	021-2
006-1	006-3	022-1
006-2	006-4	022-2

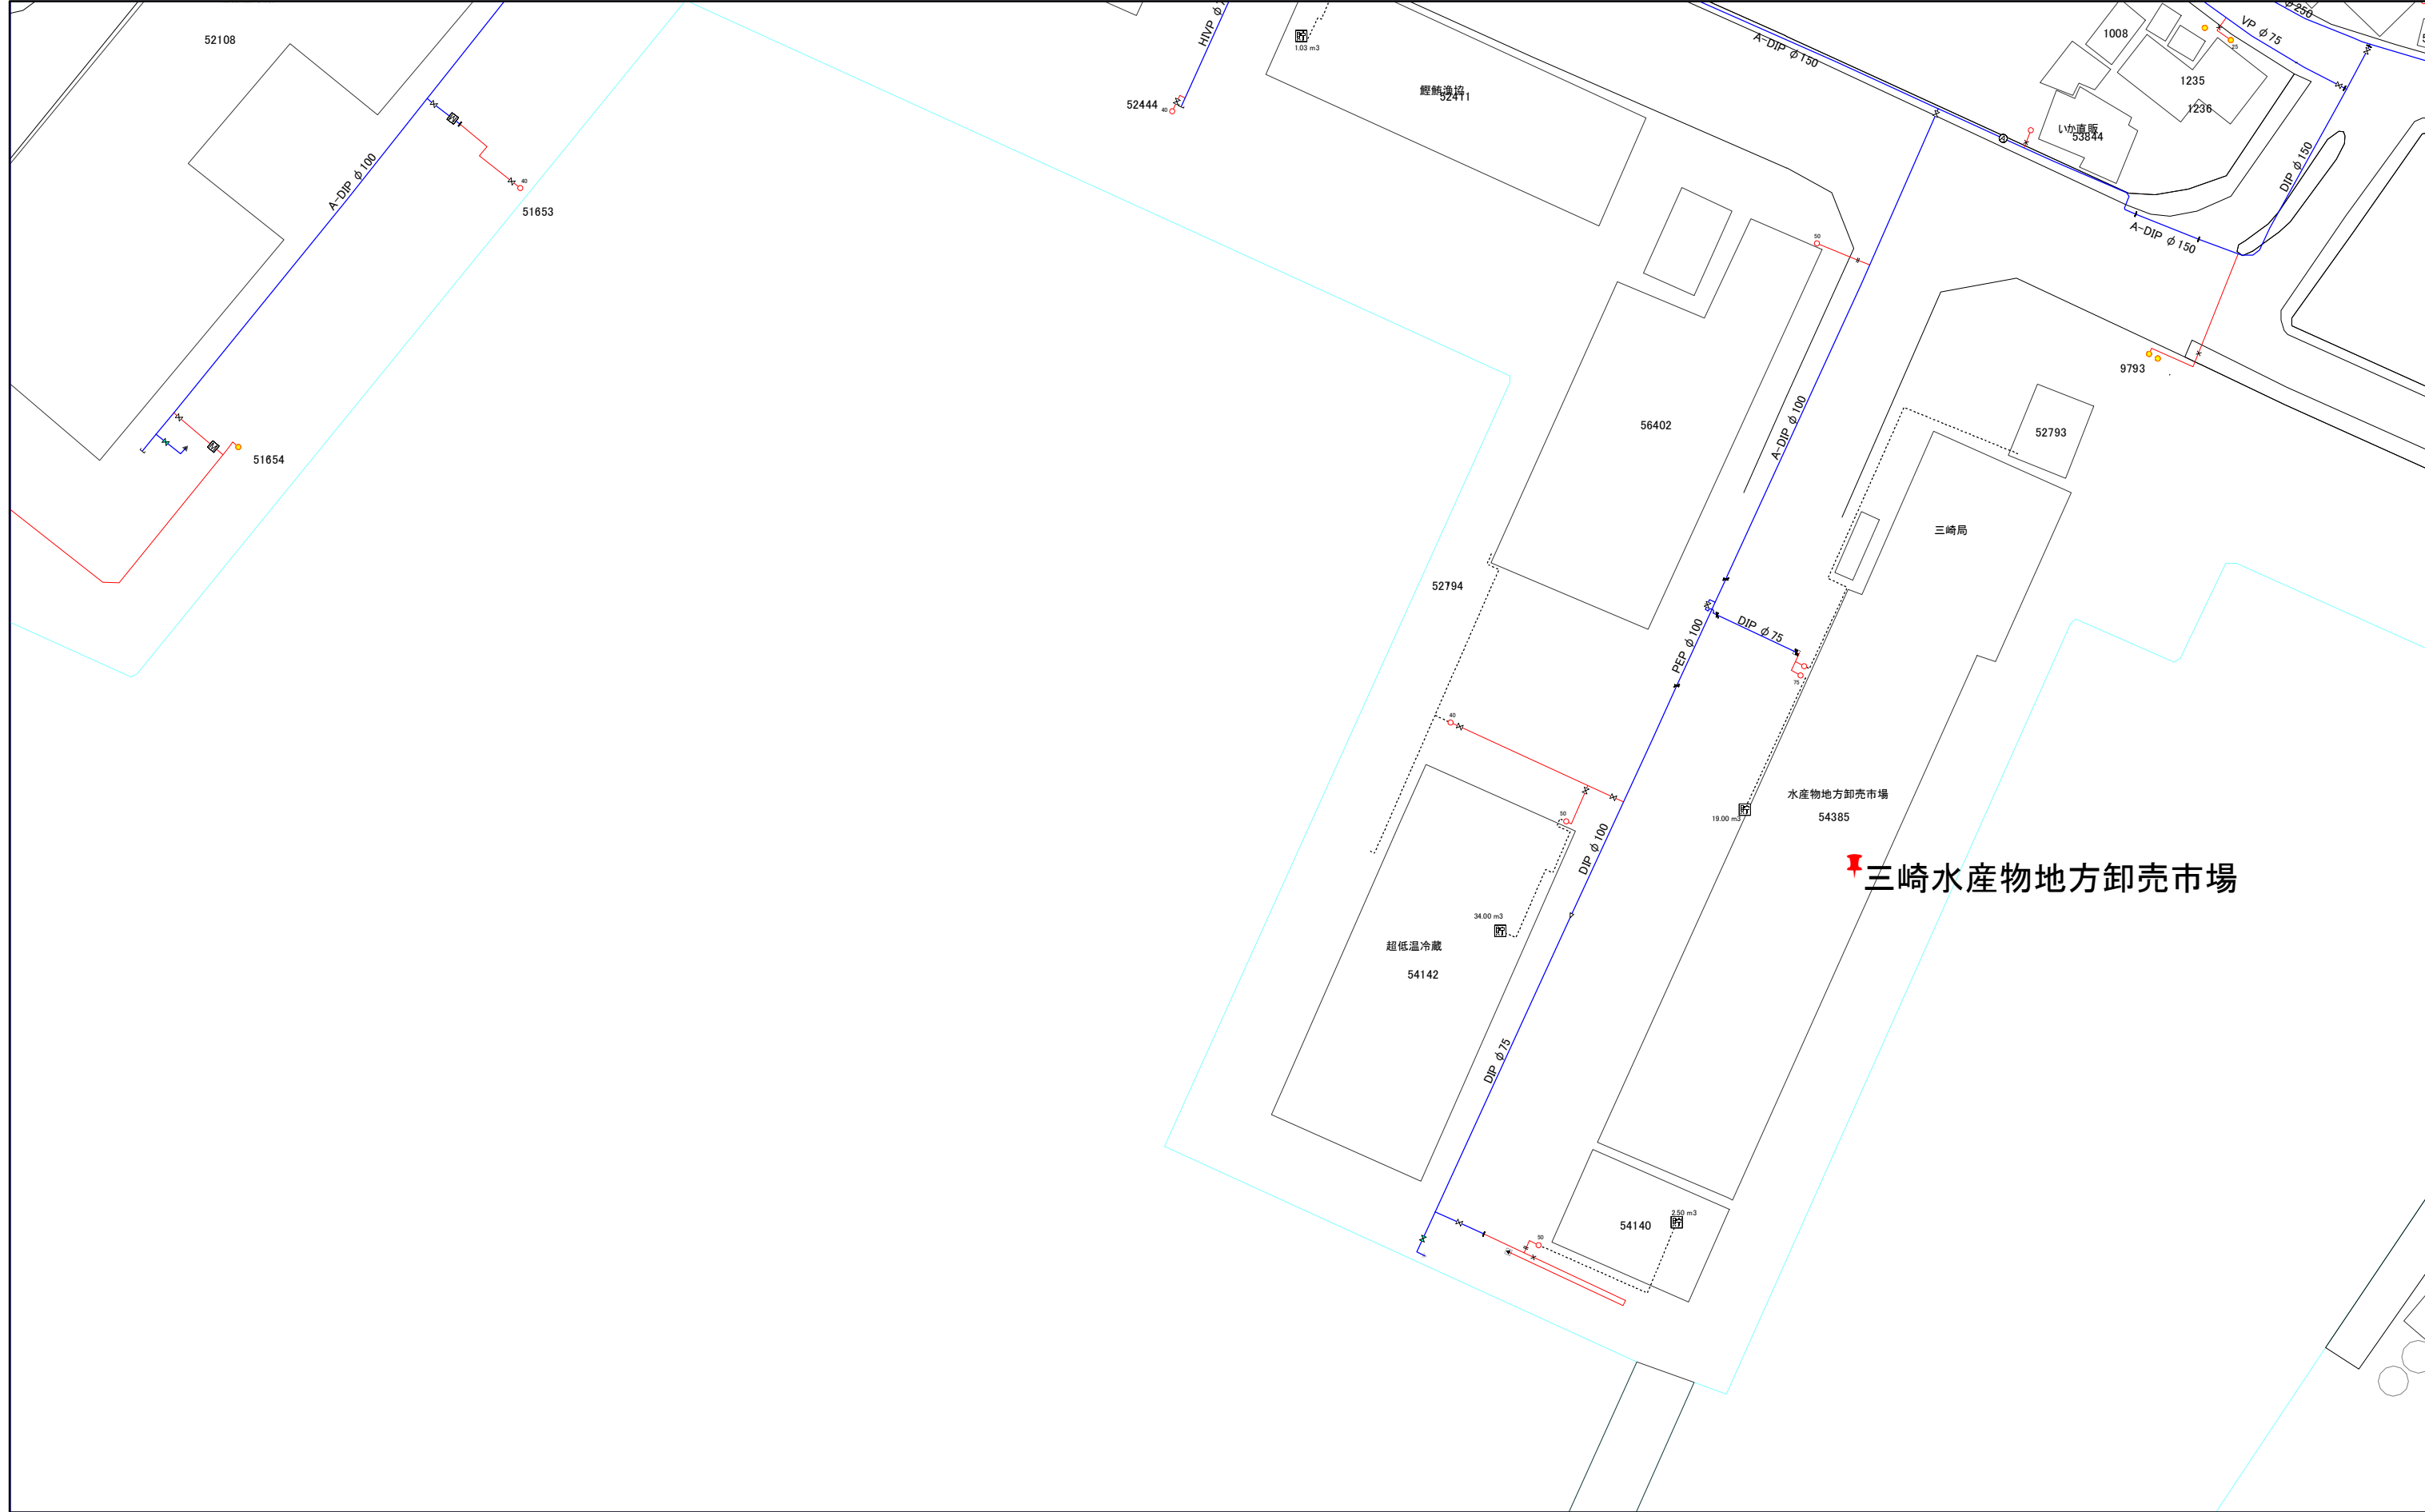

1:1,000



006-4

三浦市水道施設管理台帳



006-1	006-3	022-1
006-2	006-4	022-2
007-1	007-3	023-1

1:1,000




006-4

007-1

三浦市水道施設管理台帳

	006-2	006-4
	007-1	007-3
	007-2	007-4

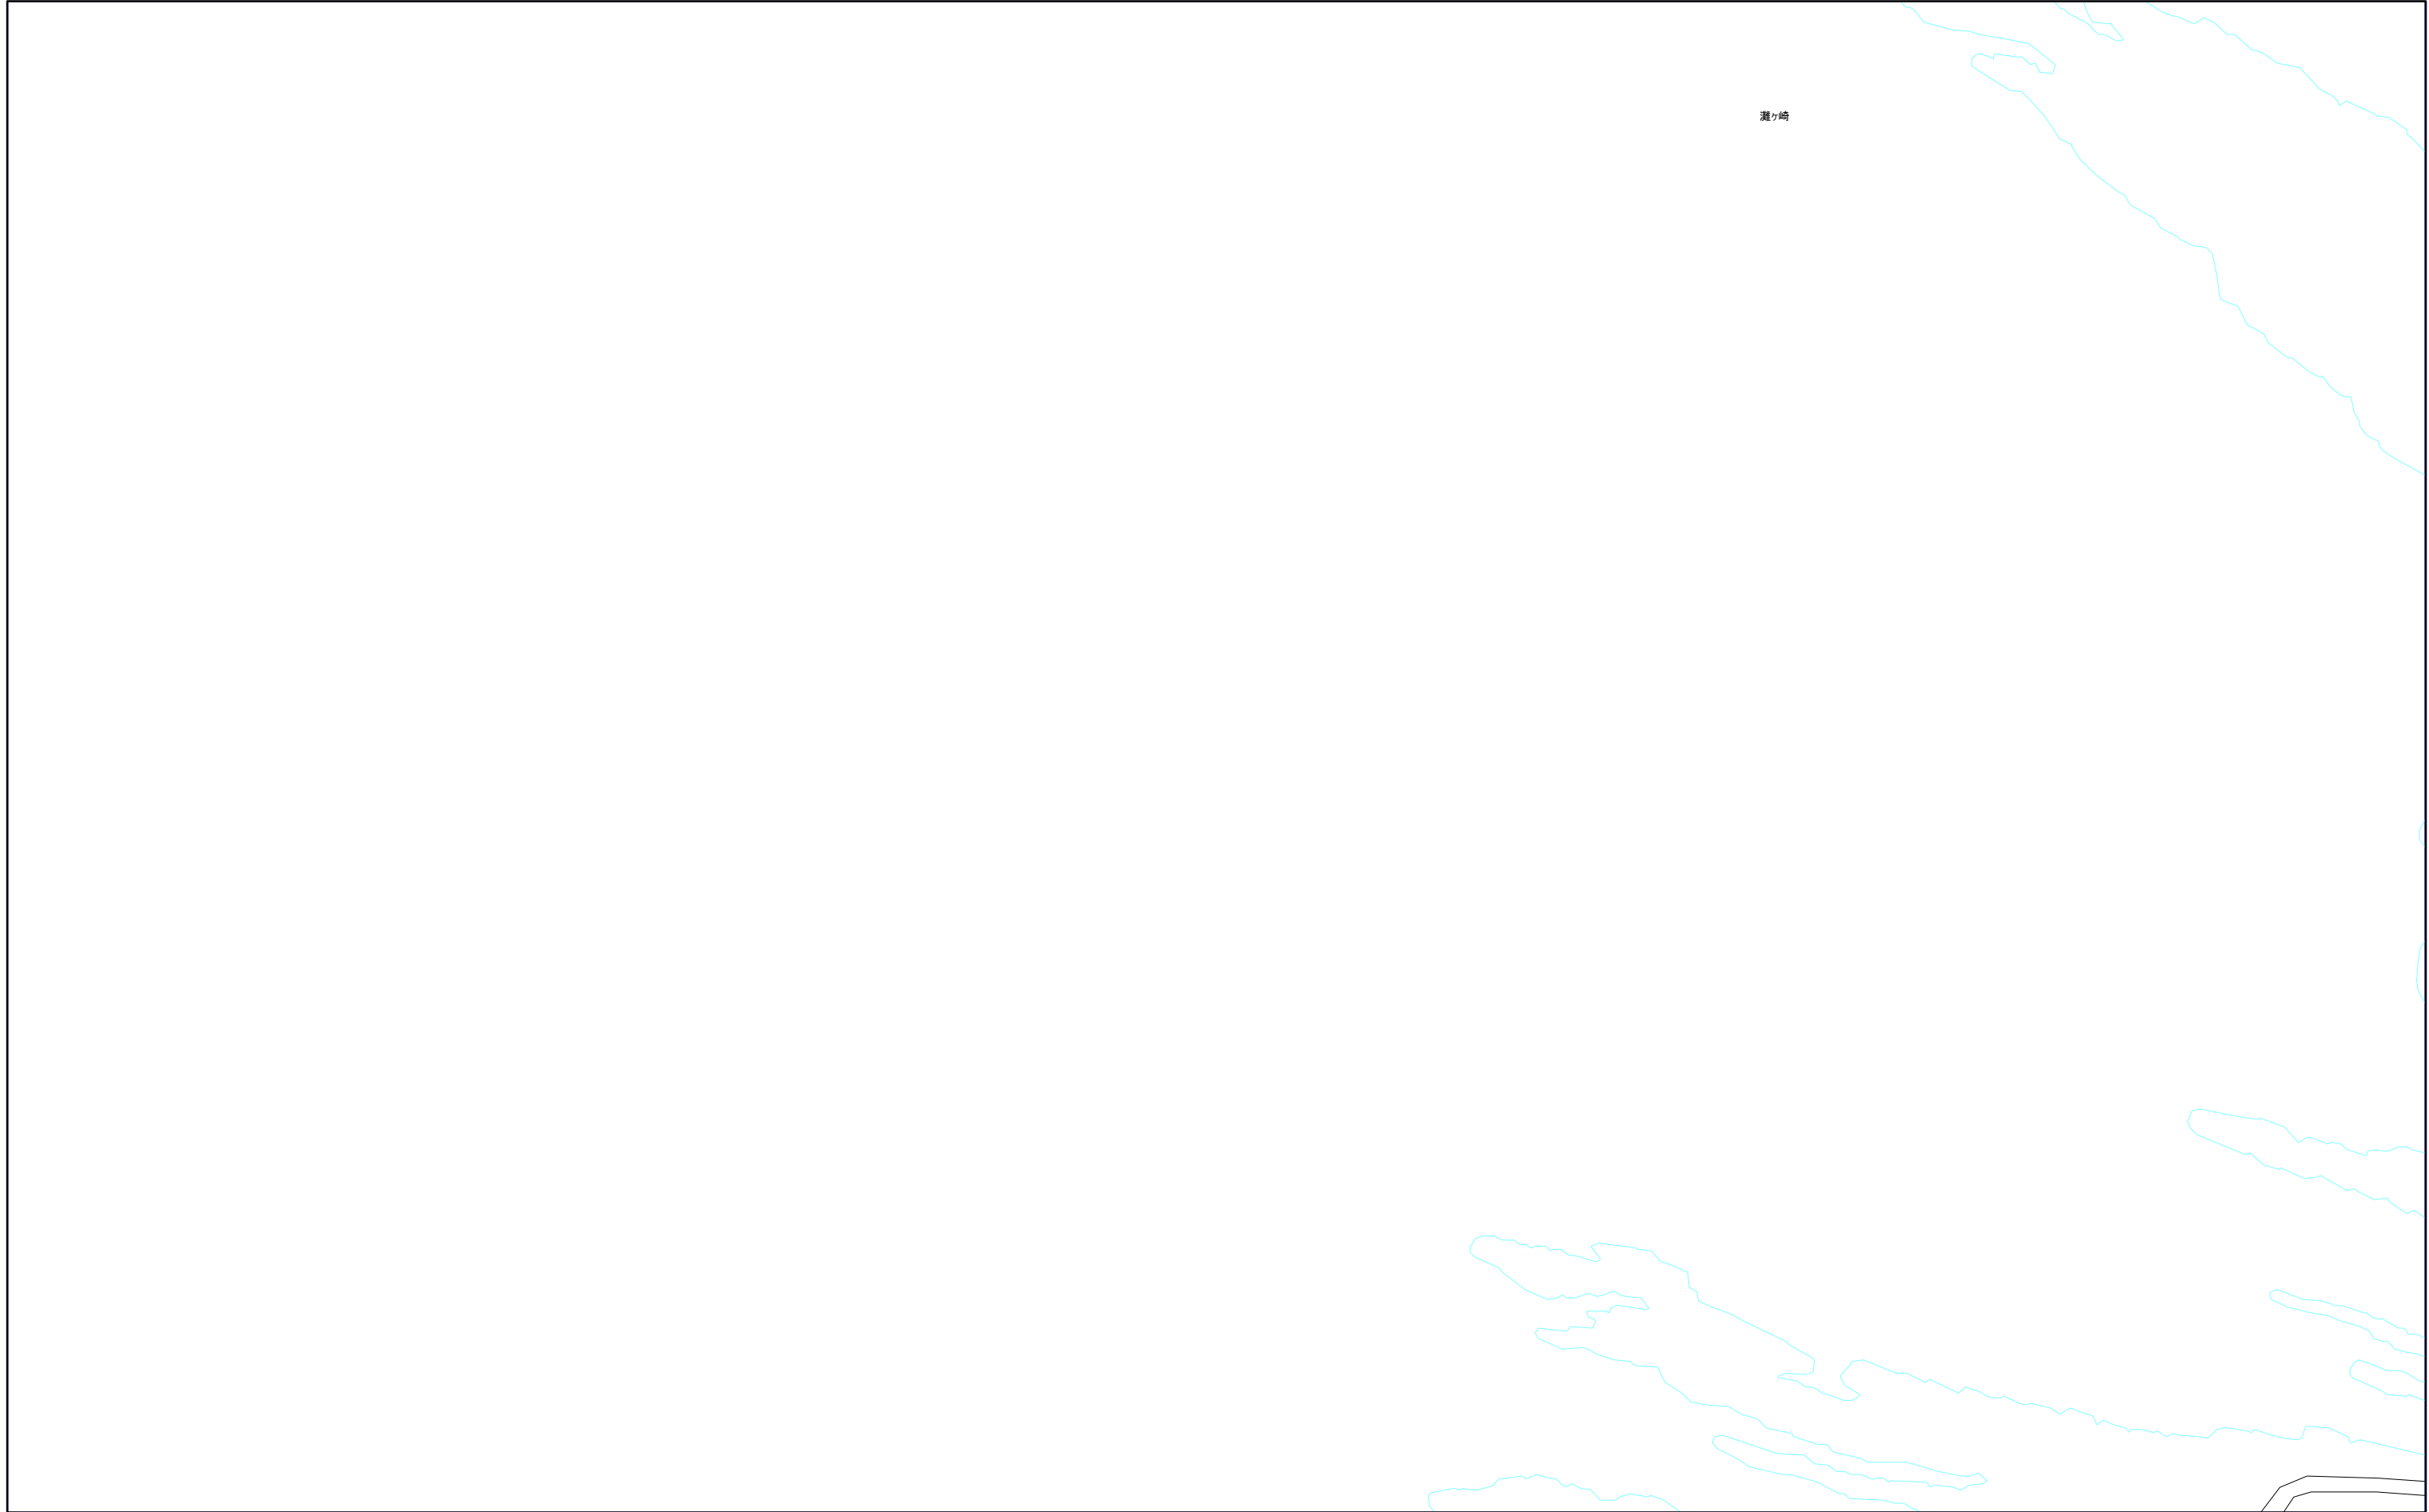


1:1,000



007-1

三浦市水道施設管理台帳

	007-1	007-3
	007-2	007-4
	008-1	008-3

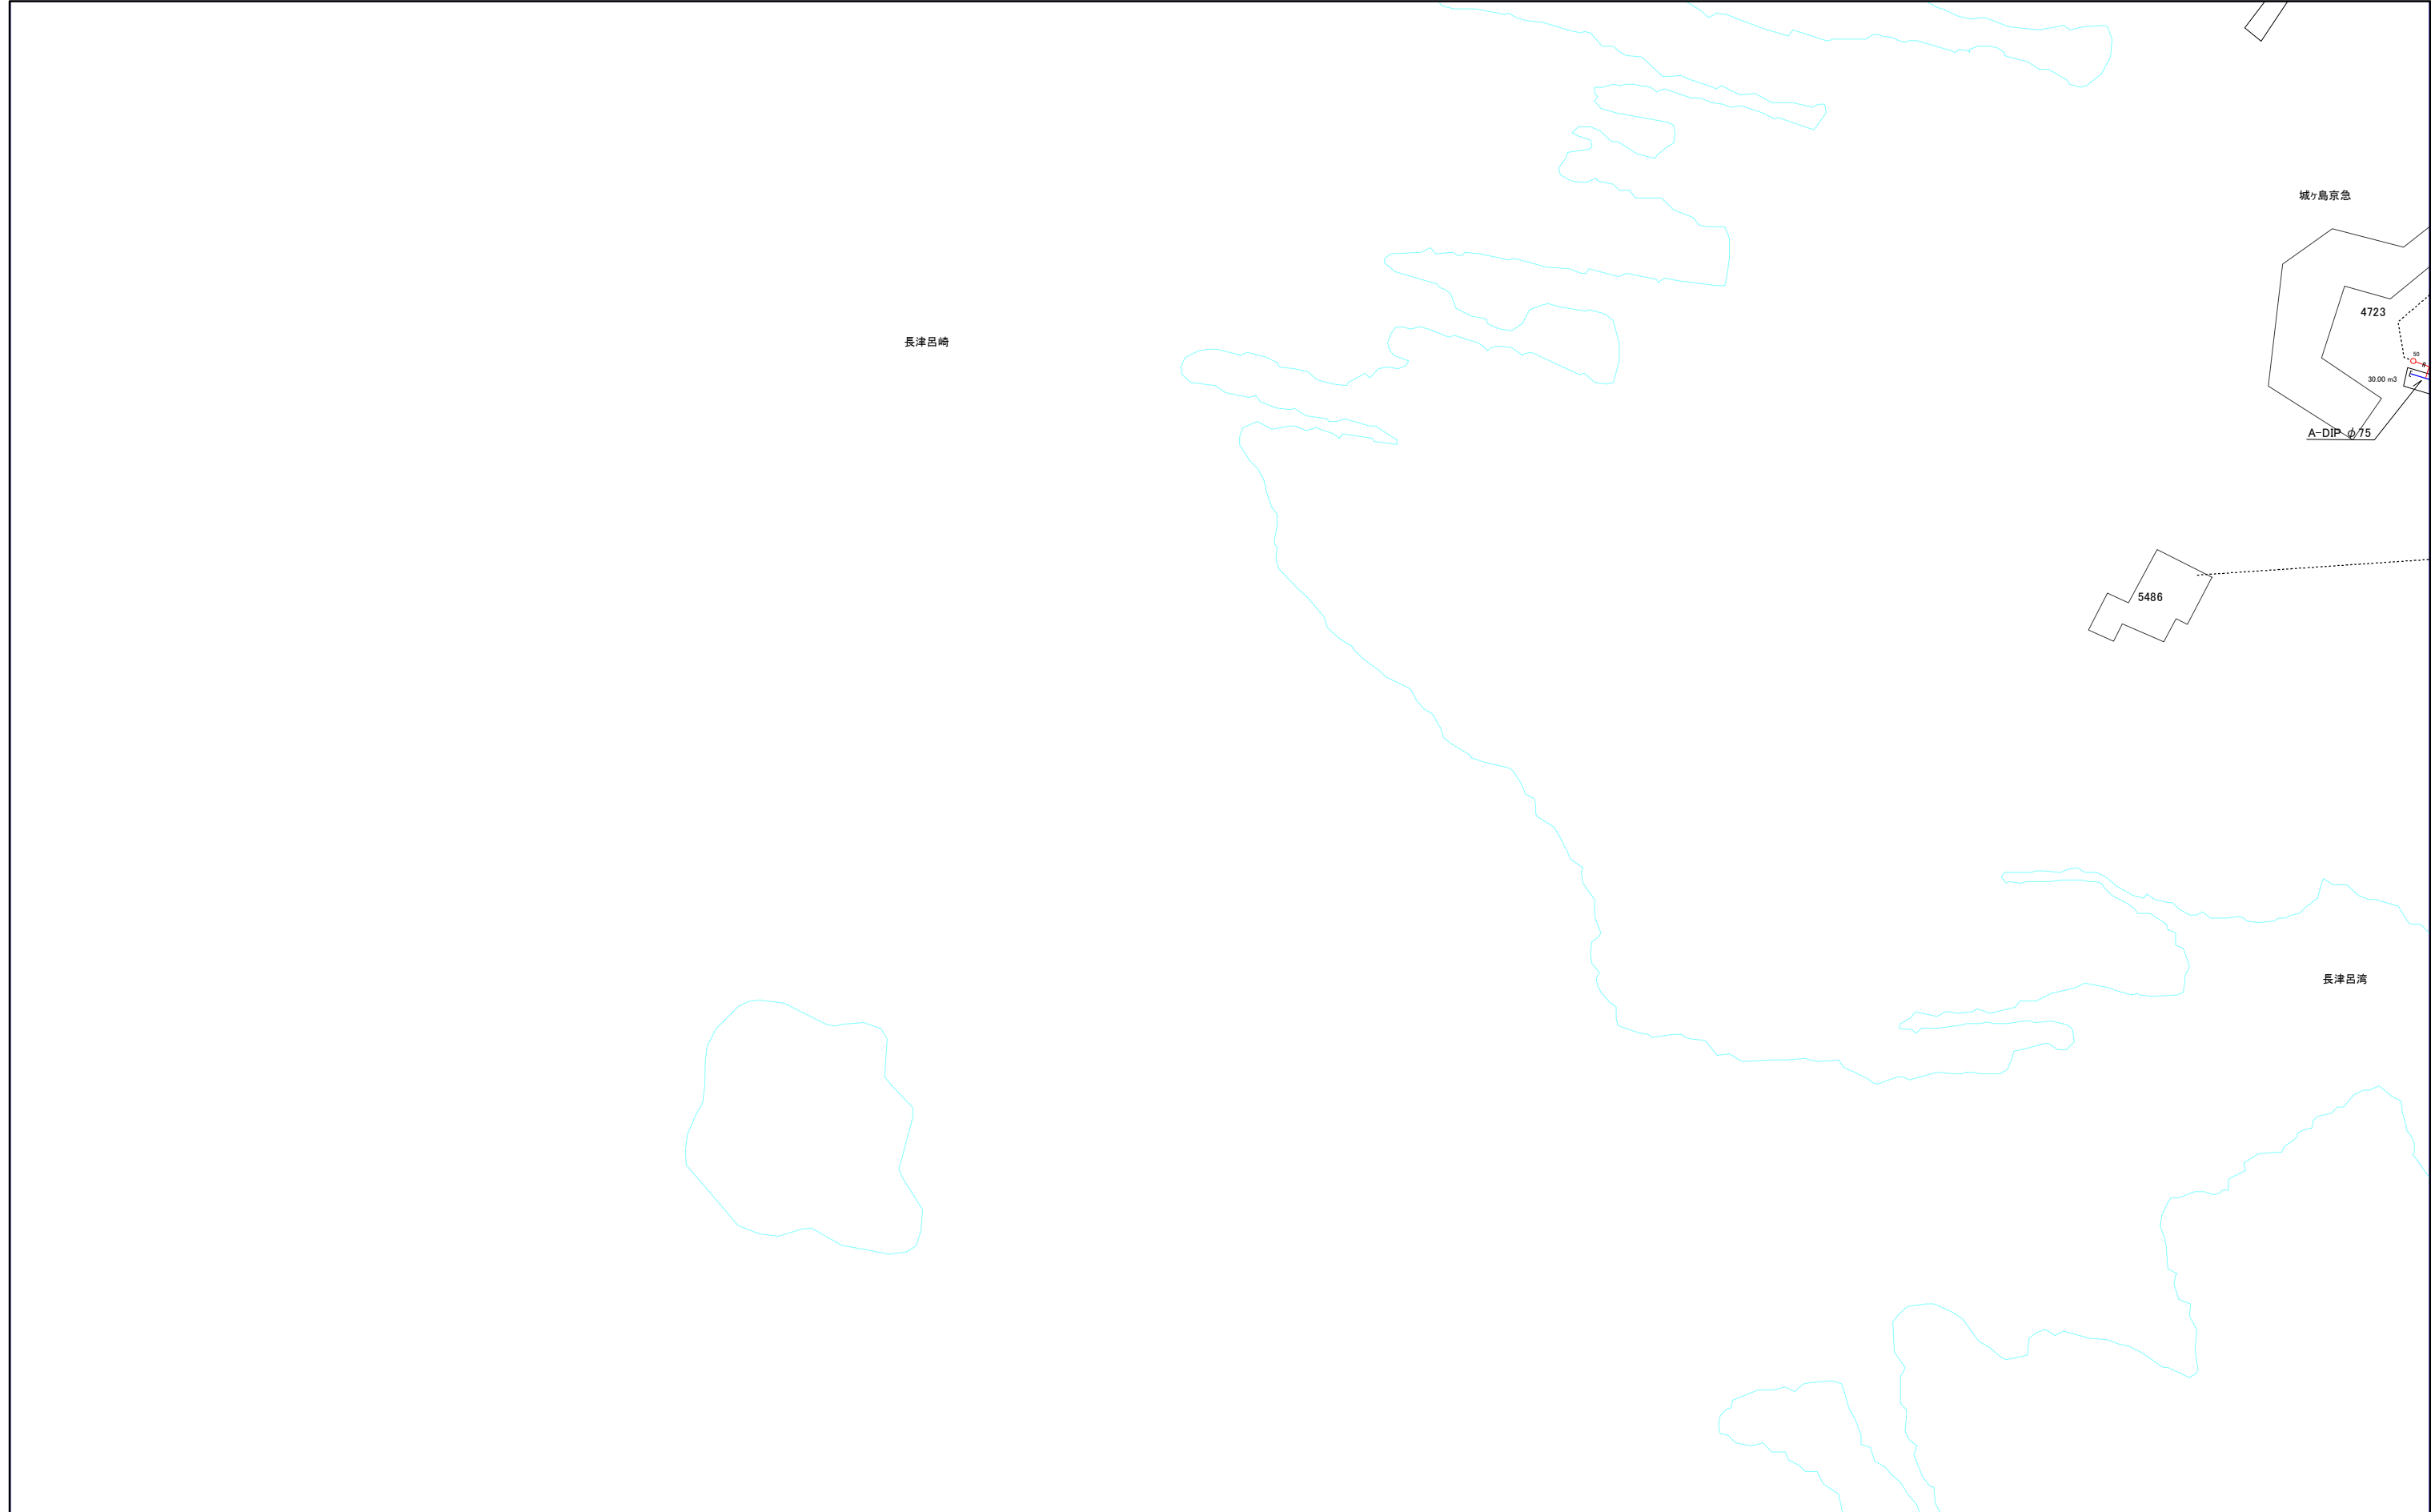

1:1,000



三浦市水道施設管理台帳


006-2	006-4	022-2
007-1	007-3	023-1
007-2	007-4	023-2




1:1,000



三浦市水道施設管理台帳

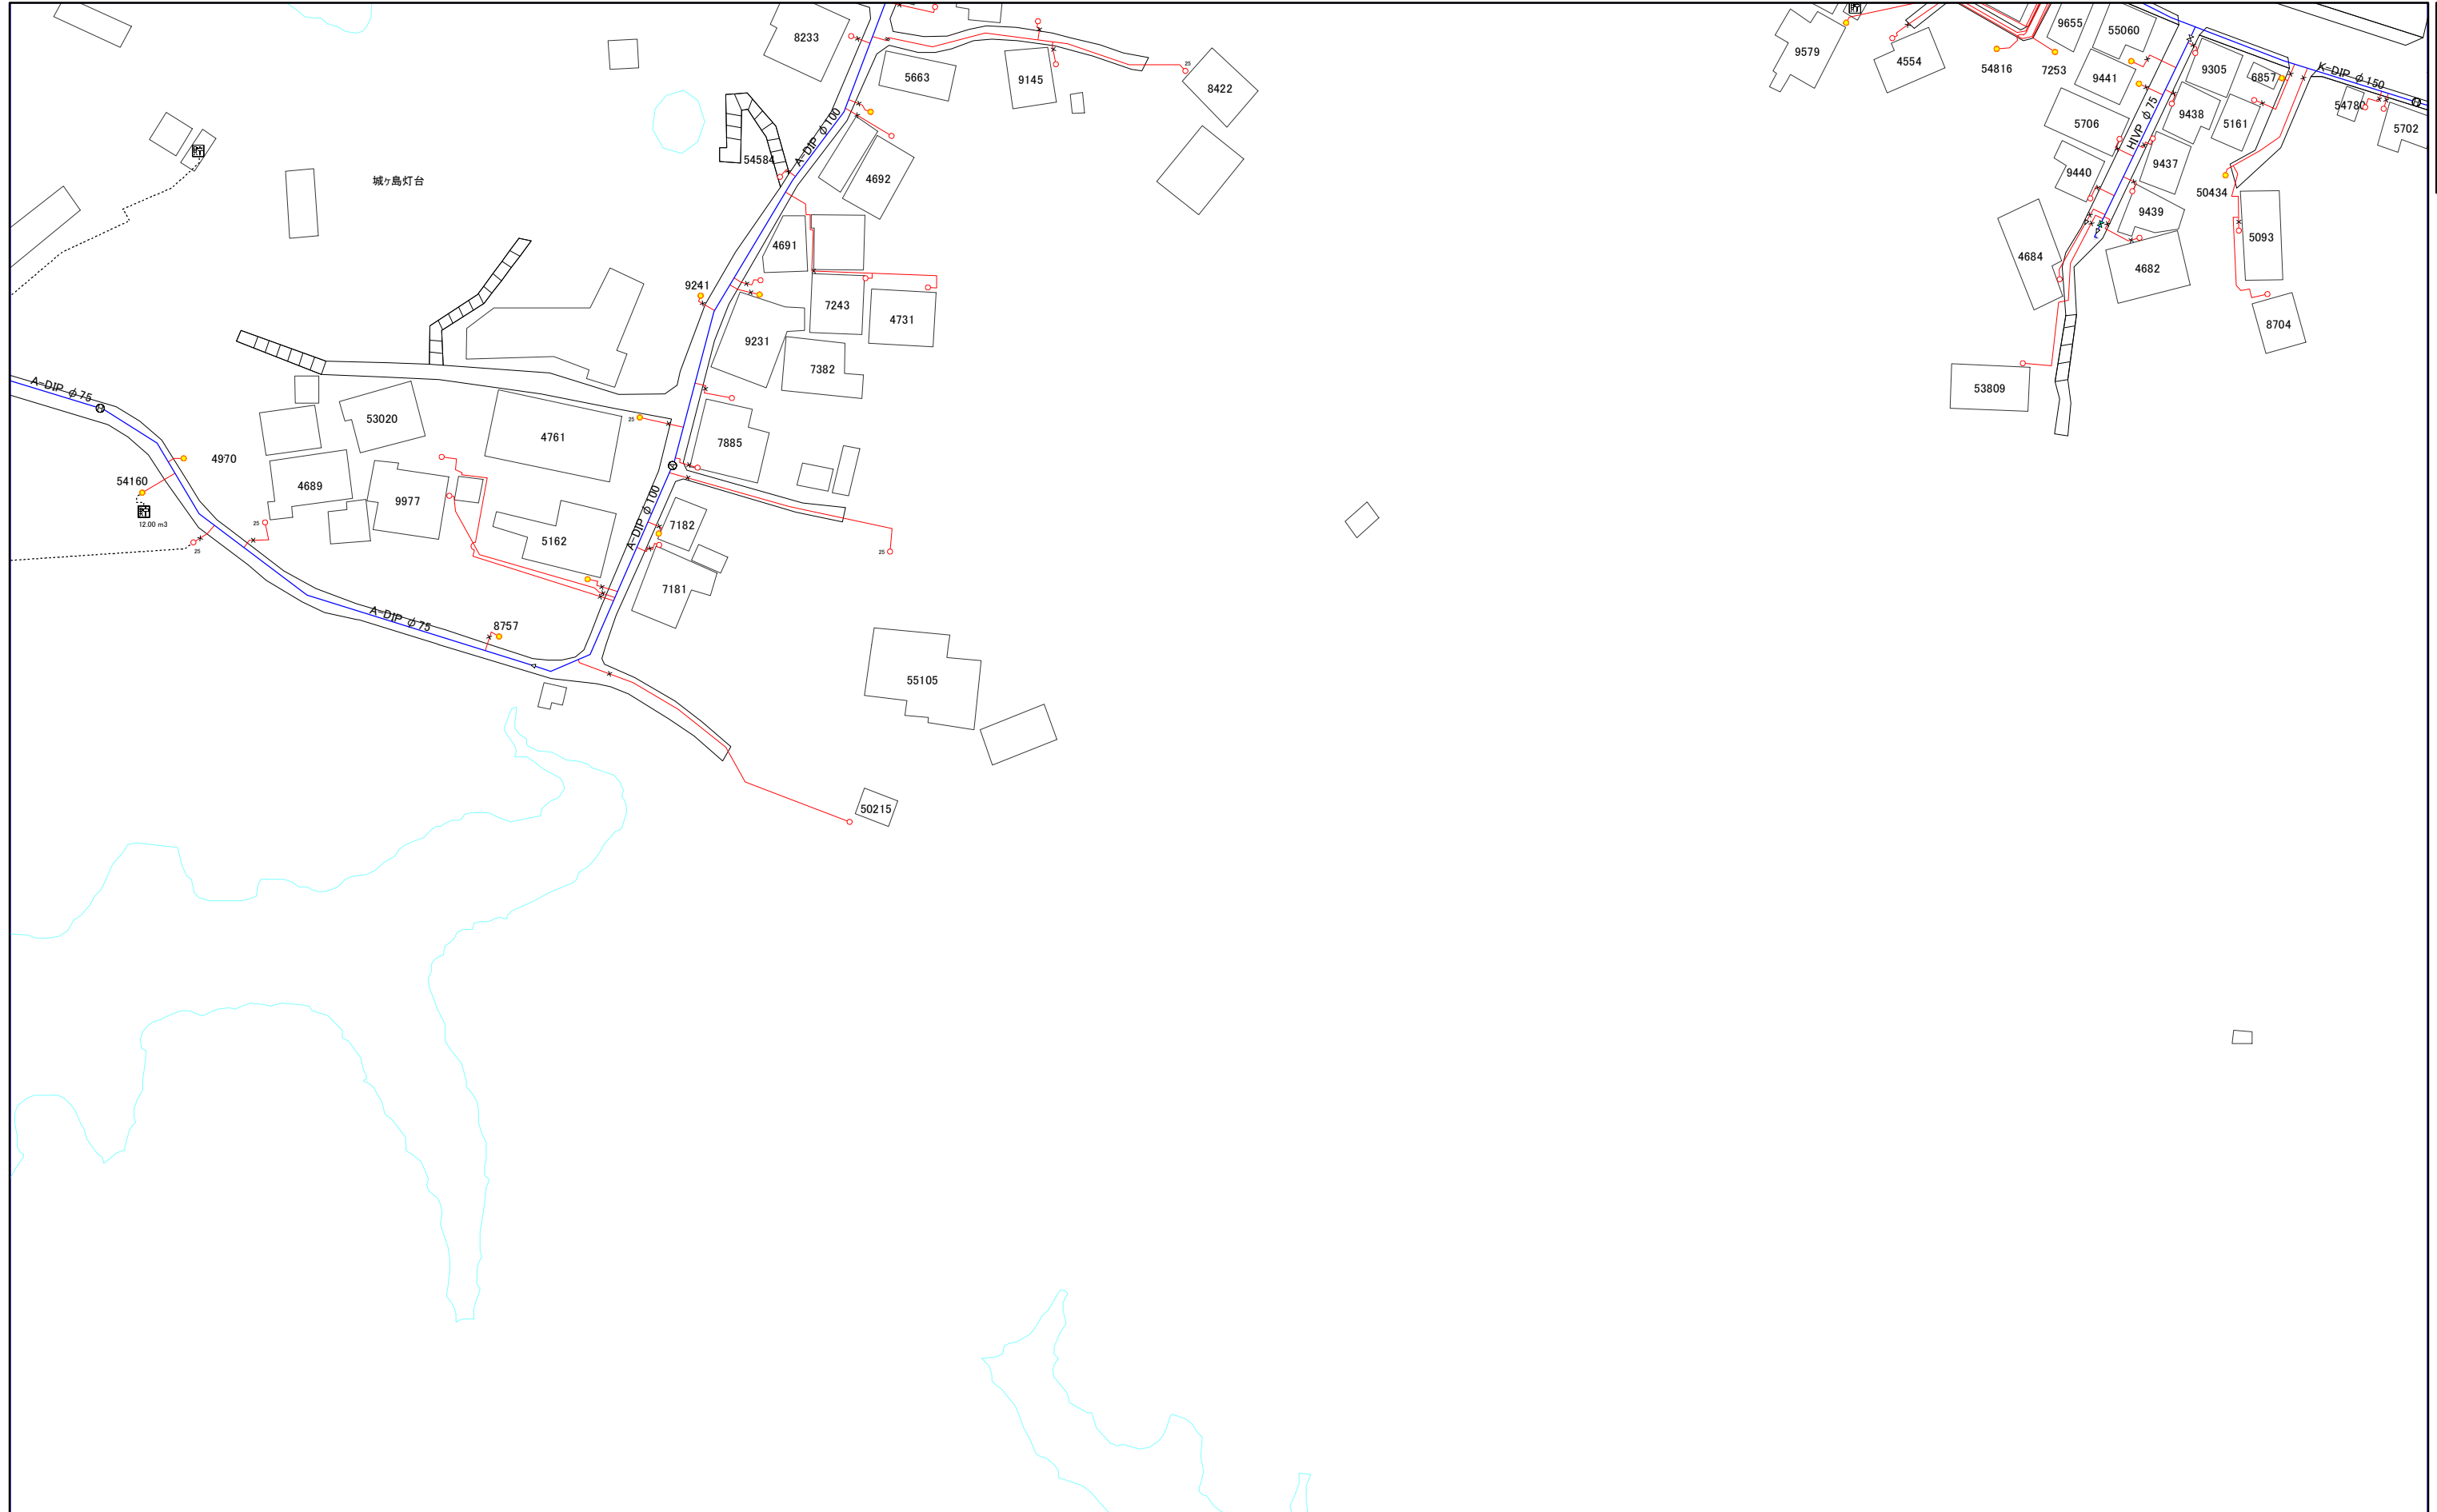

007-1	007-3	023-1
007-2	007-4	023-2
008-1	008-3	024-1

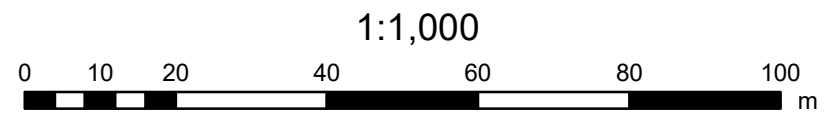

008-1

三浦市水道施設管理台帳



	007-2	007-4
	008-1	008-3
	008-2	008-4

1:1,000



008-1

008-2

三浦市水道施設管理台帳

	008-1	008-3
	008-2	008-4



008-2

008-3

三浦市水道施設管理台帳



007-2	007-4	023-2
008-1	008-3	024-1
008-2	008-4	024-2

1:1,000



008-3

千鳥

008-4

三浦市水道施設管理台帳



008-1	008-3	024-1
008-2	008-4	024-2

1:1,000



008-4