

013-1

三浦市水道施設管理台帳

	012-2	012-4
	013-1	013-3
	013-2	013-4



1:1,000



013-1

三浦市水道施設管理台帳

	013-1	013-3
	013-2	013-4
	014-1	014-3




1:1,000



013-3

三浦市水道施設管理台帳

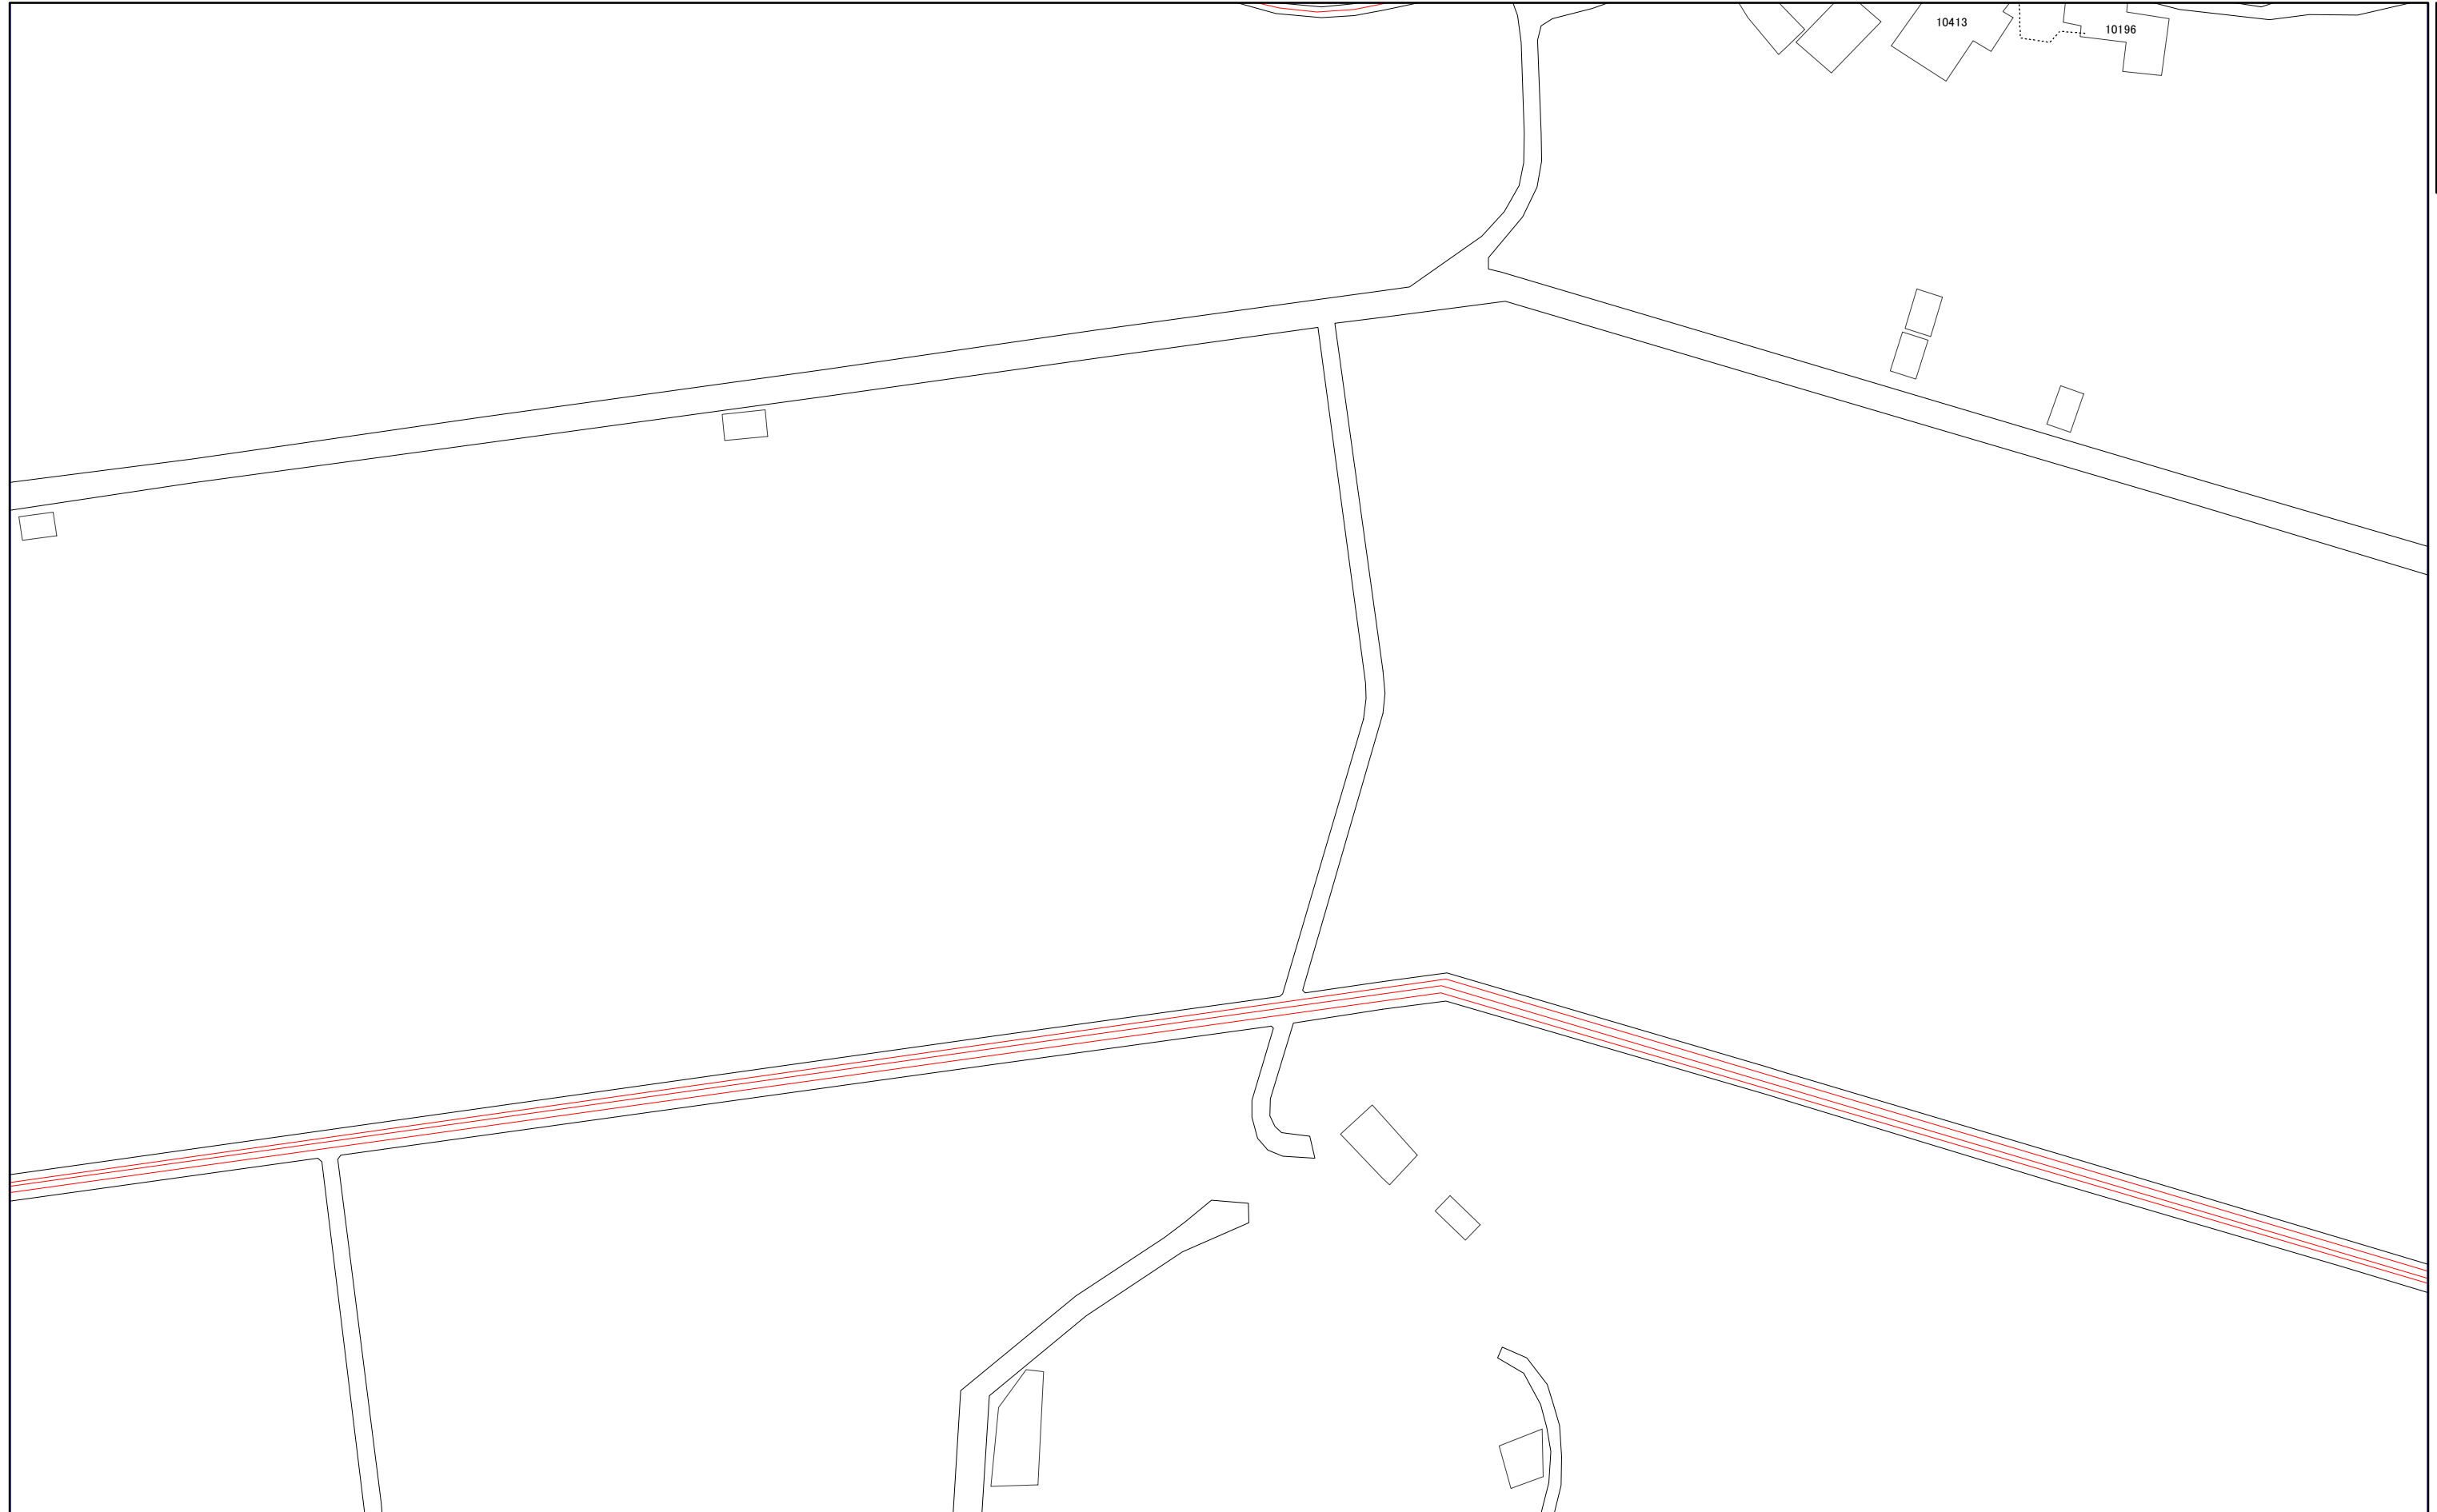

012-2	012-4	029-2
013-1	013-3	030-1
013-2	013-4	030-2

1:1,000



013-3

013-4

三浦市水道施設管理台帳

013-1	013-3	030-1
013-2	013-4	030-2
014-1	014-3	031-1



1:1,000



013-4

014-1

三浦市水道施設管理台帳



	013-2	013-4
	014-1	014-3
	014-2	014-4


1:1,000



014-1

014-2

三浦市水道施設管理台帳

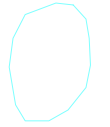


	014-1	014-3
	014-2	014-4
	015-1	015-3

014-2

1:1,000



三浦市水道施設管理台帳

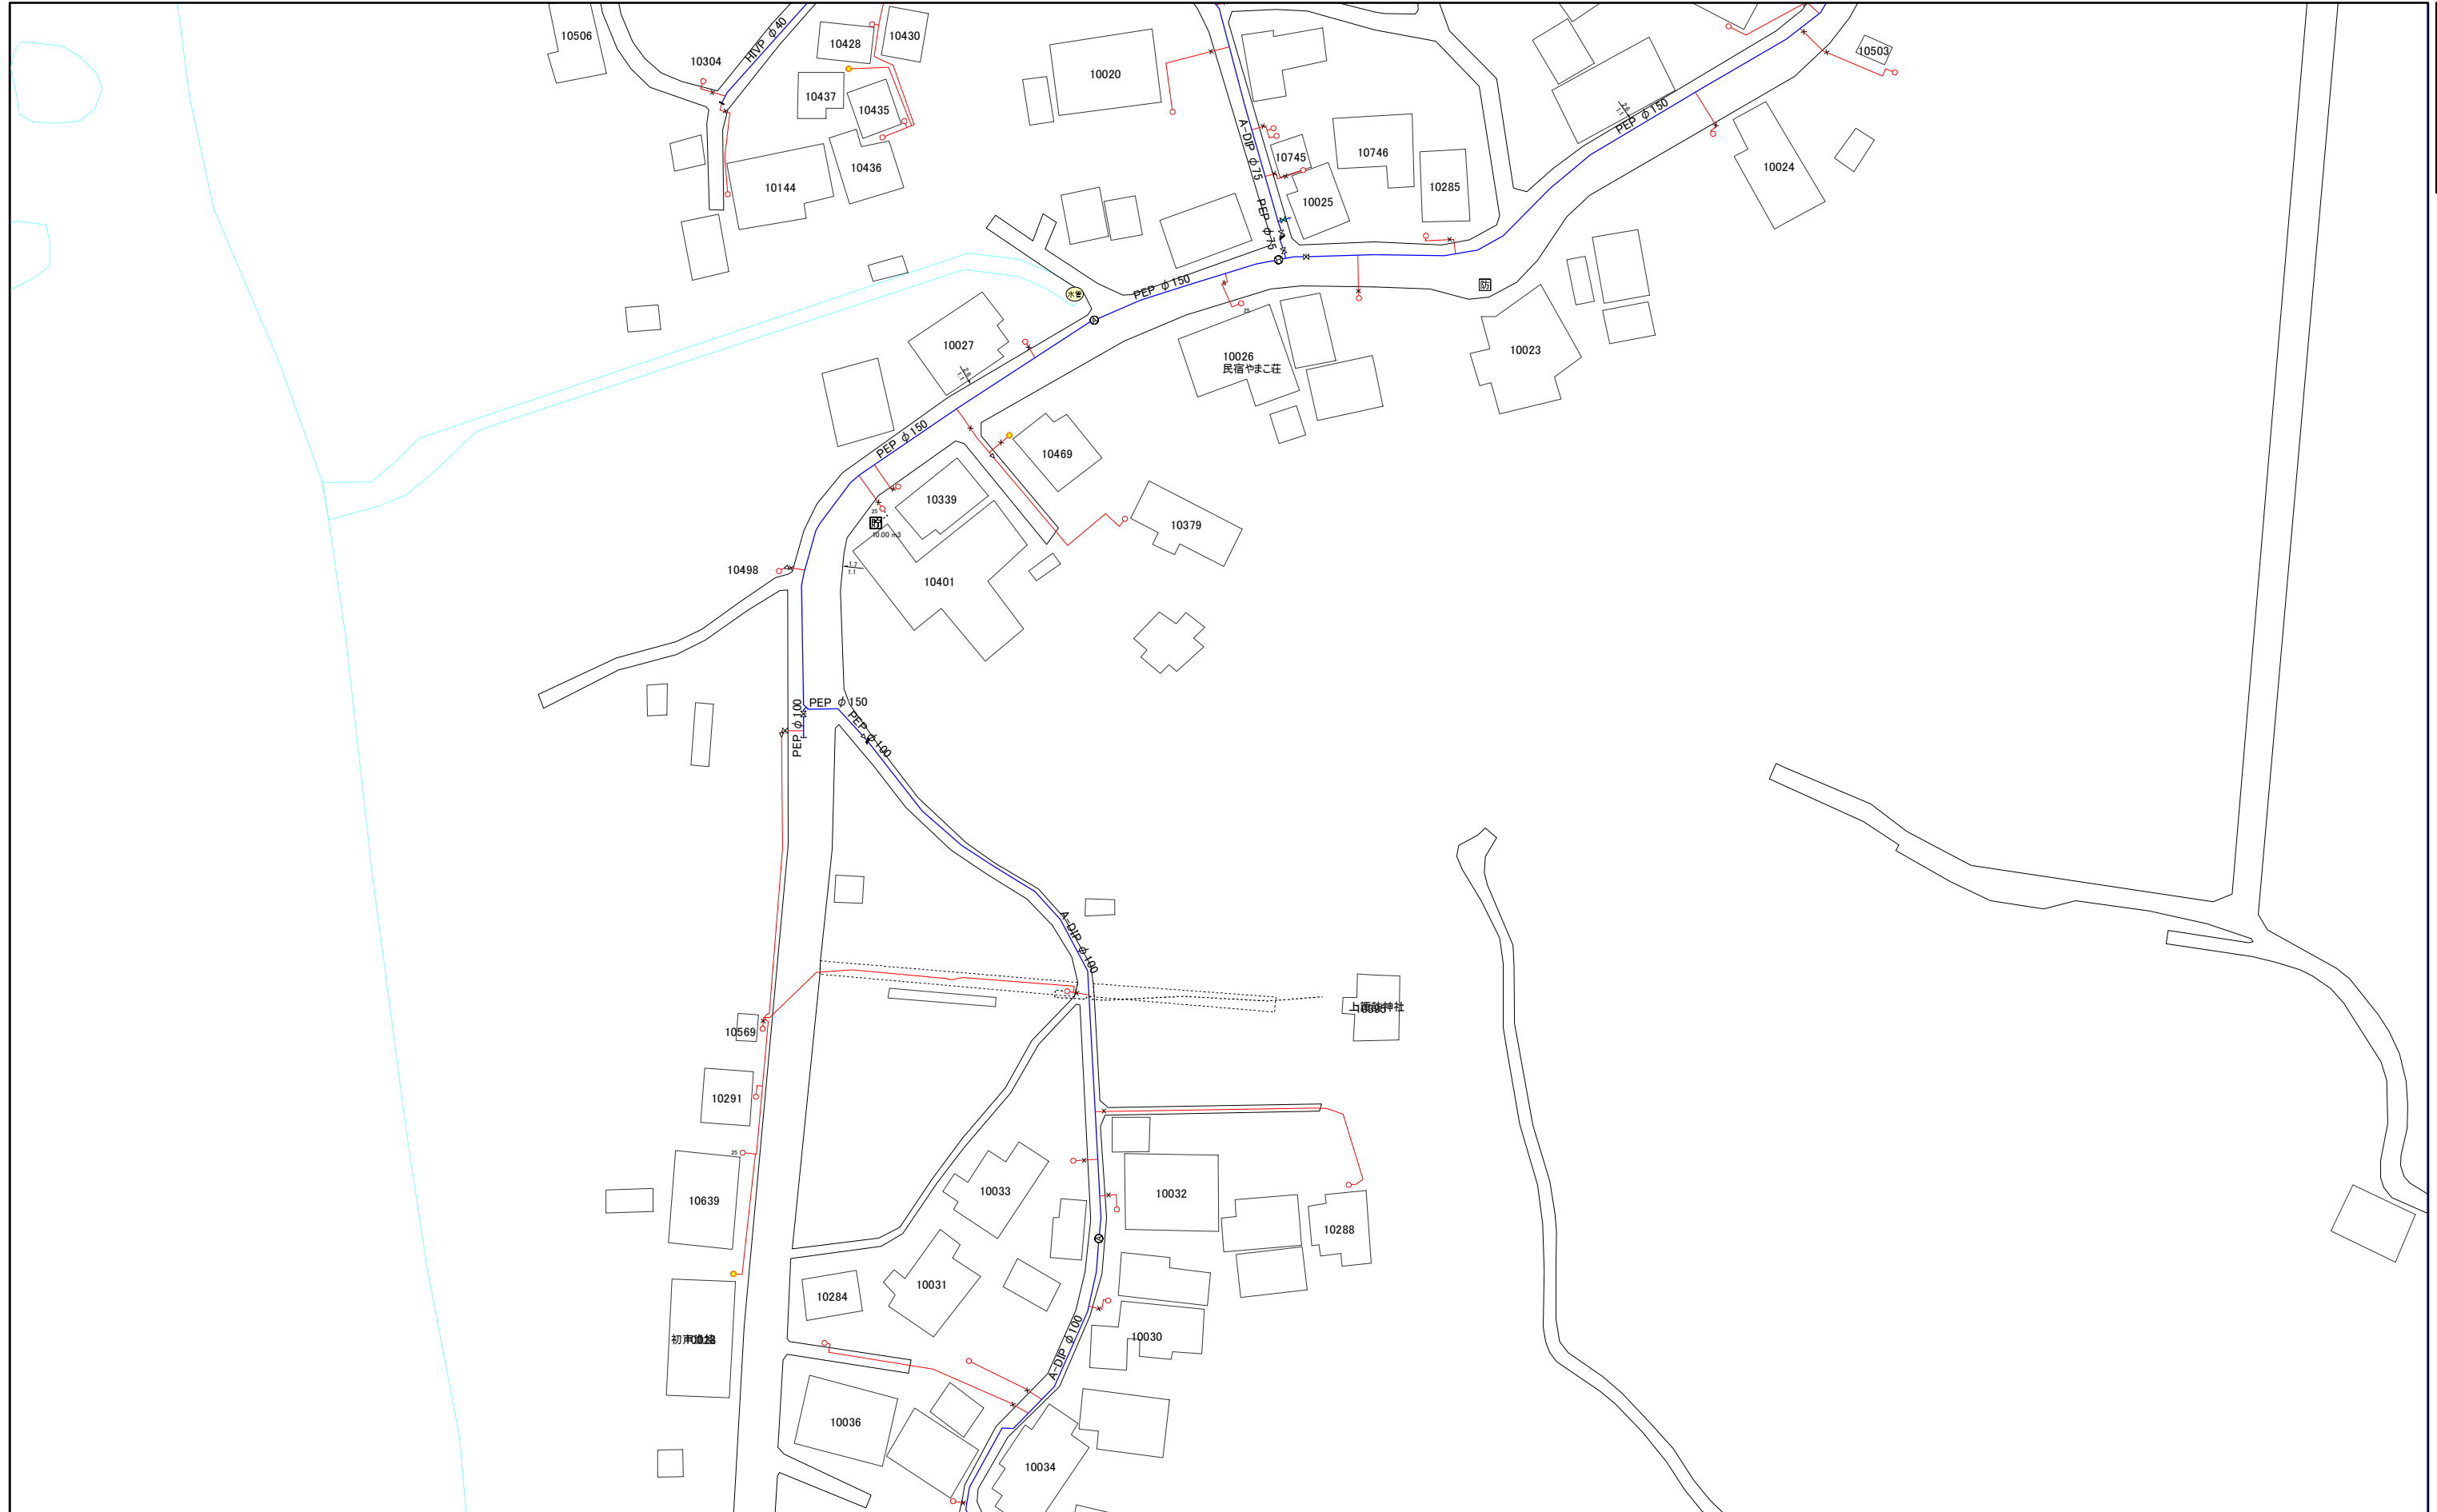

014-1	014-3	031-1
014-2	014-4	031-2
015-1	015-3	032-1


1:1,000



015-1

三浦市水道施設管理台帳

	014-2	014-4
	015-1	015-3
	015-2	015-4

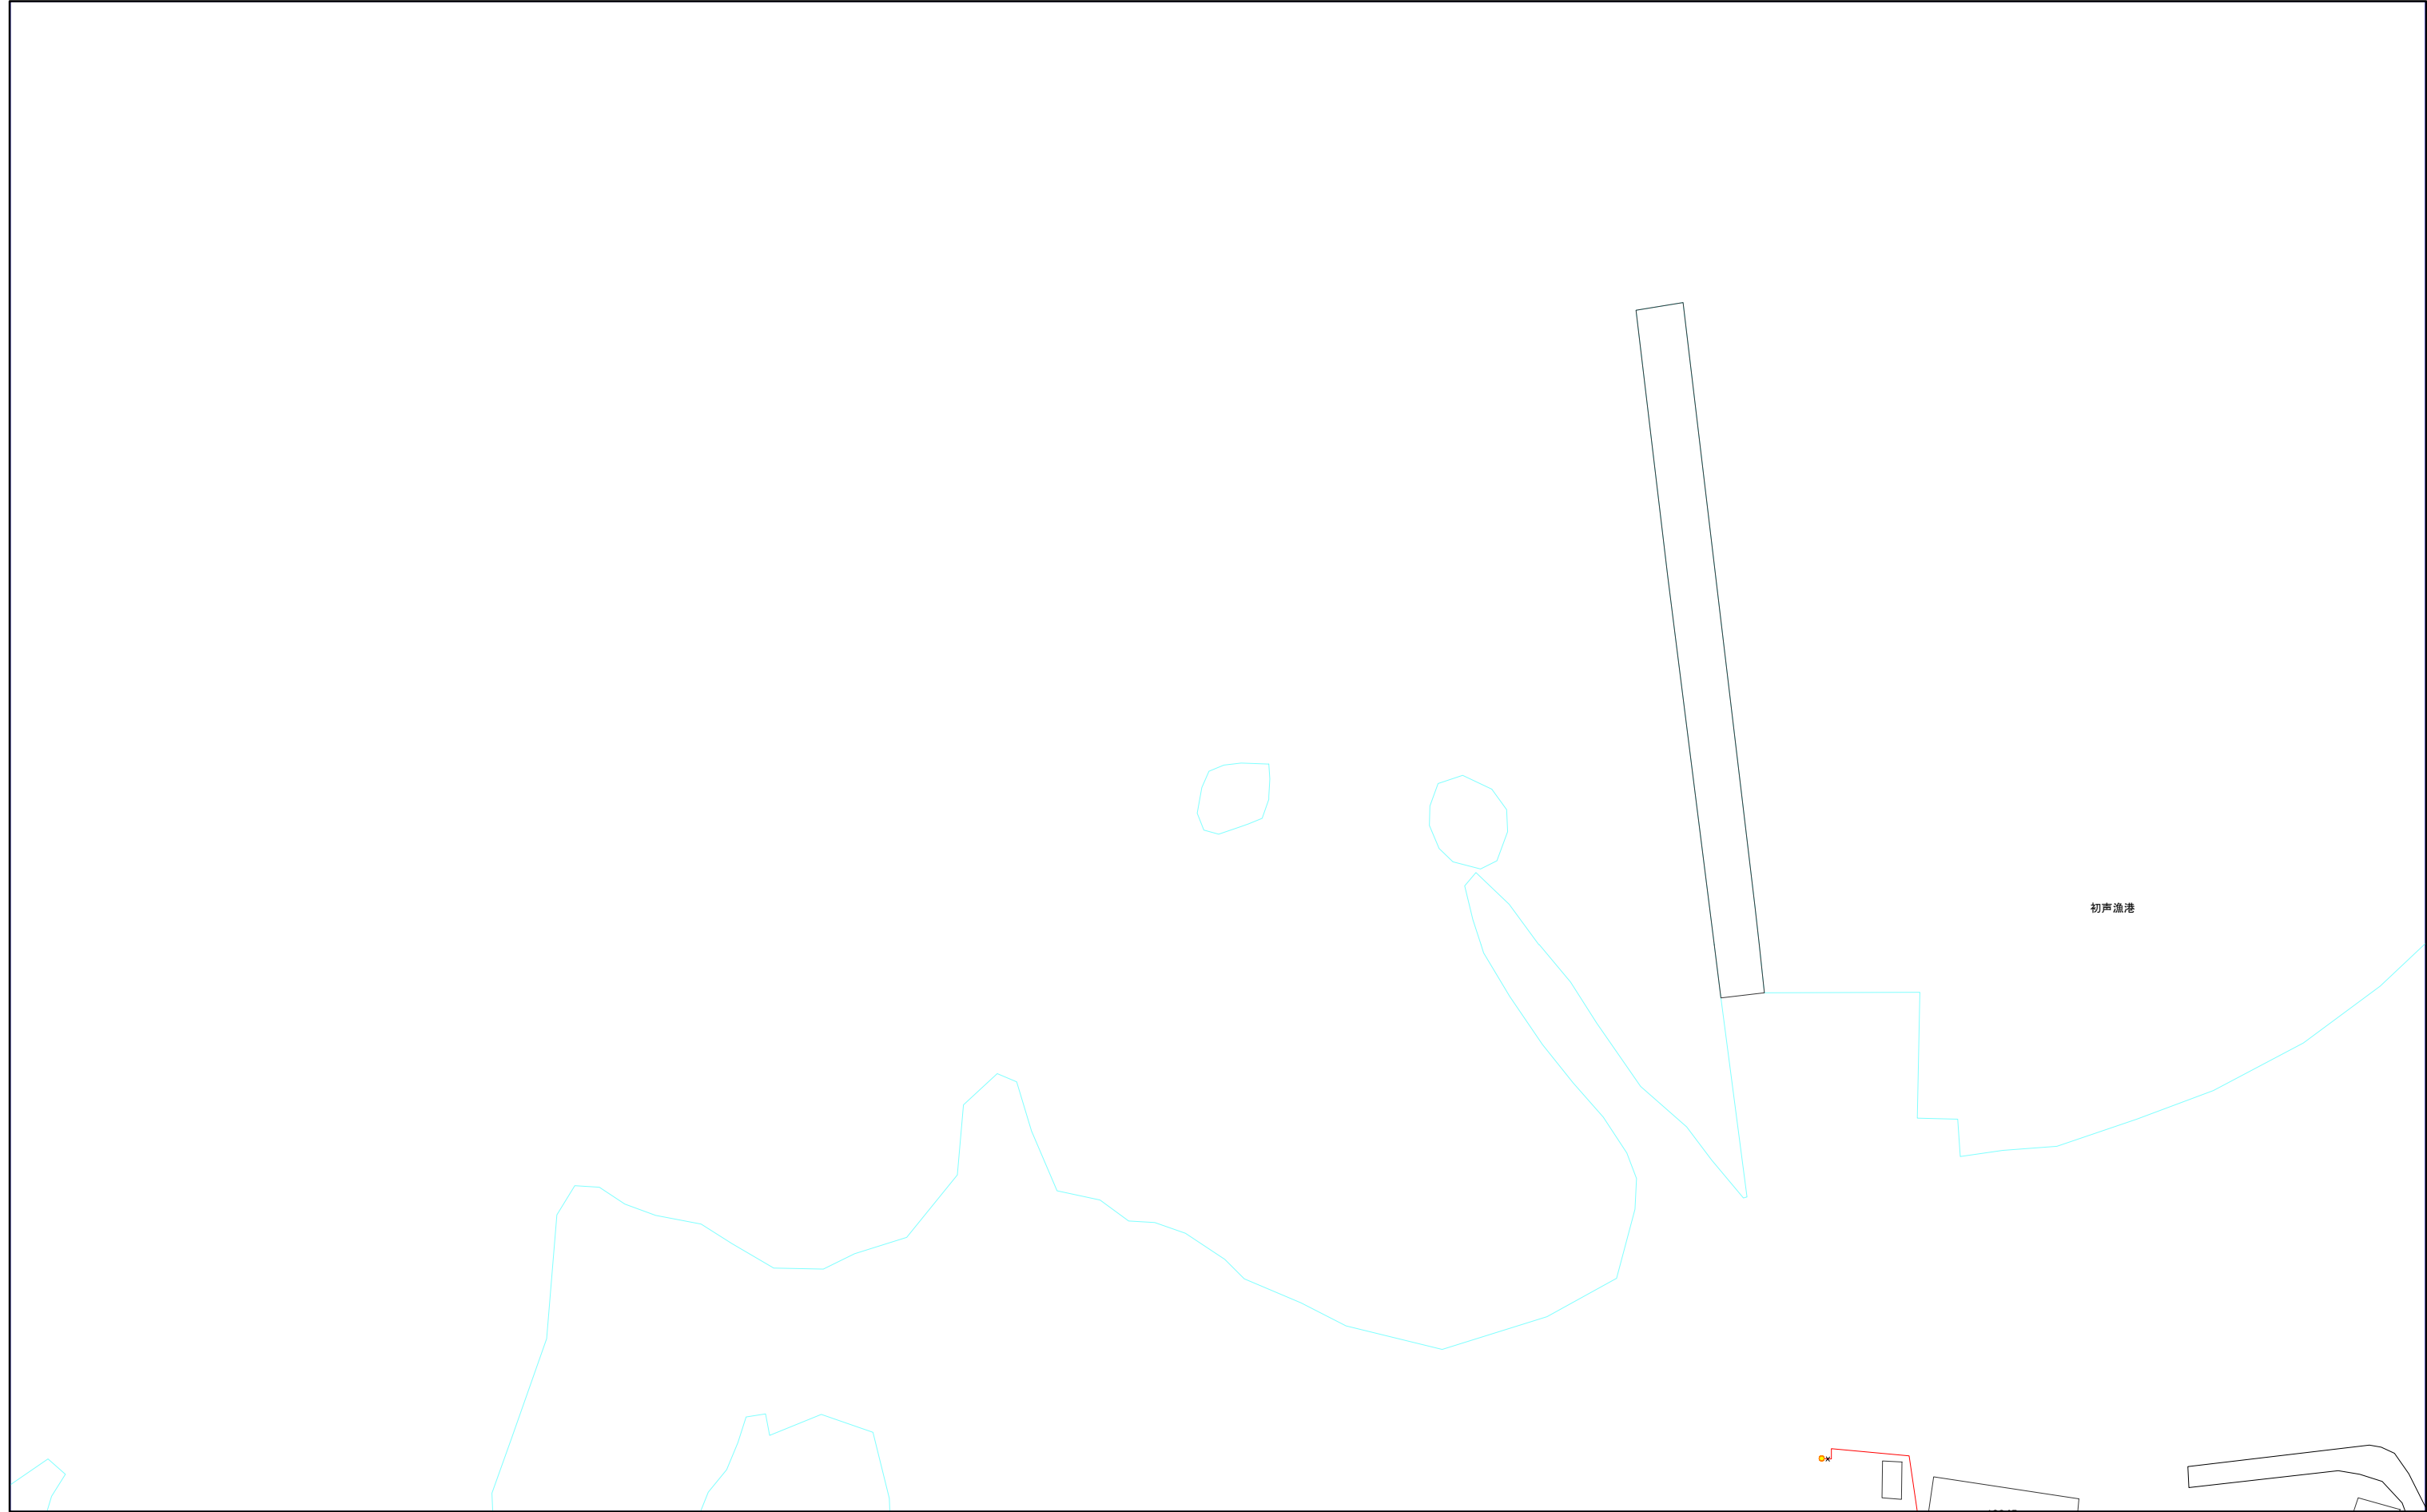

初声漁港


1:1,000



015-1

015-2

三浦市水道施設管理台帳

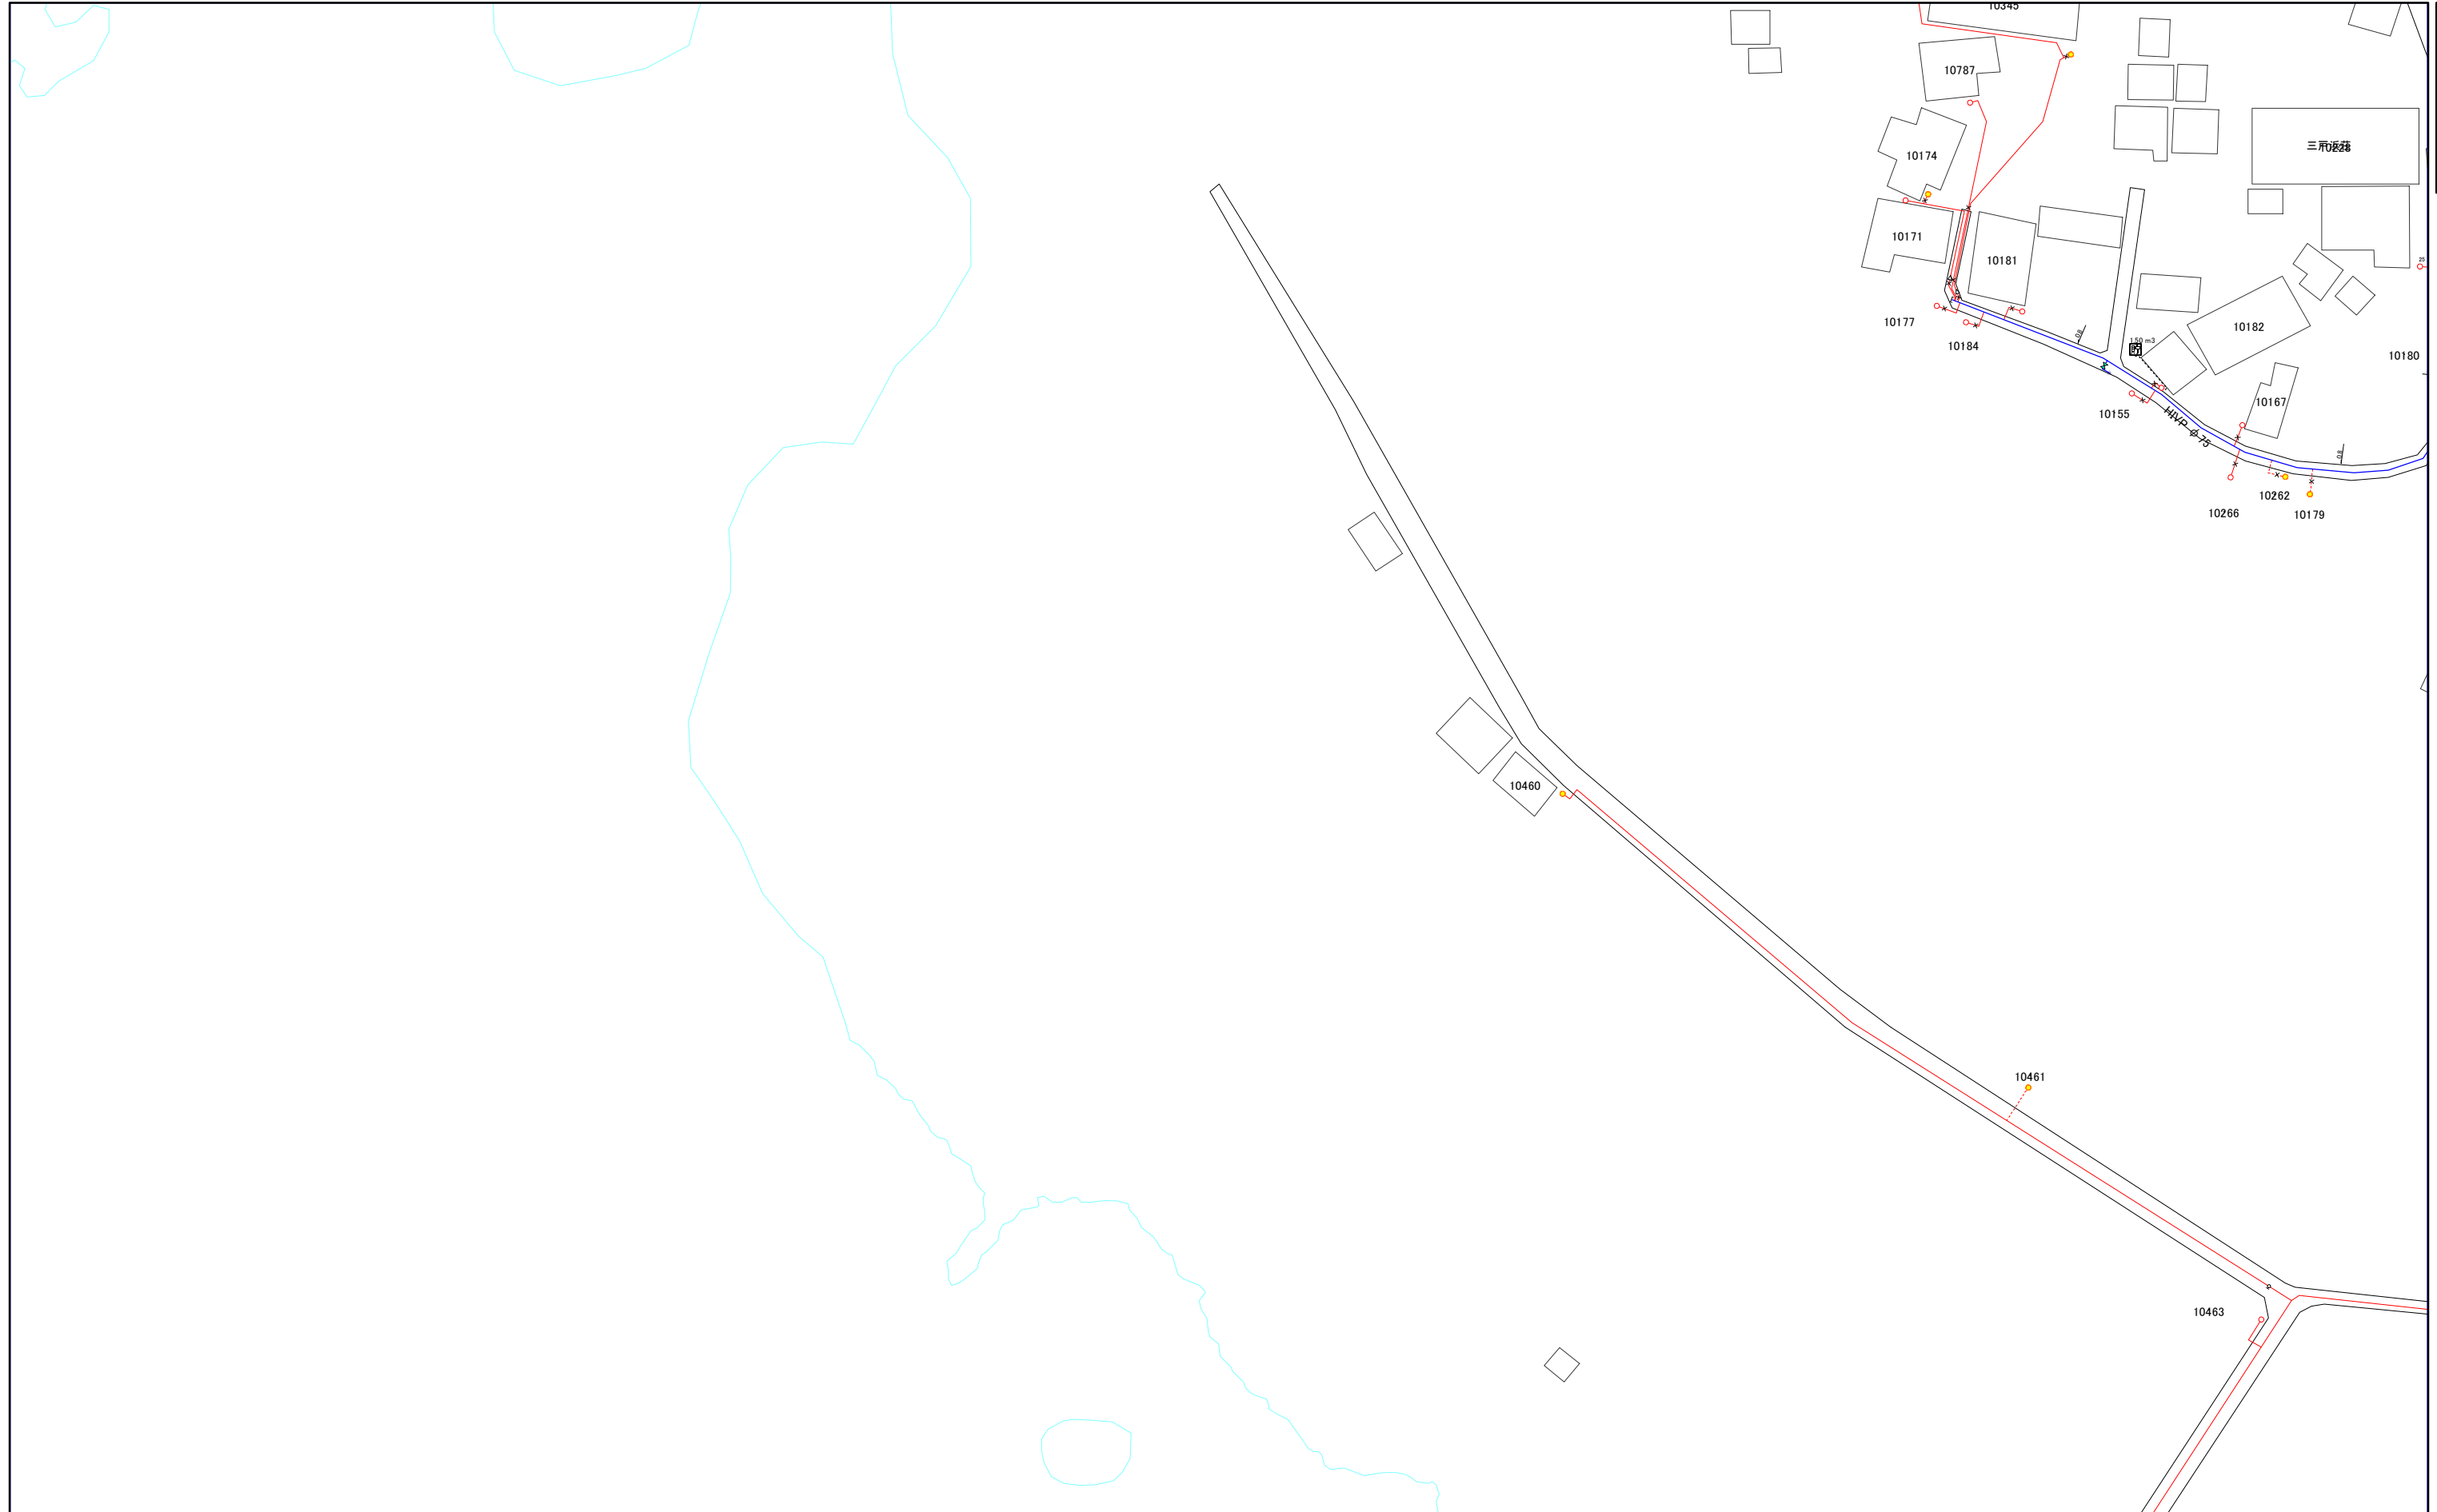

	015-1	015-3
	015-2	015-4
	016-1	016-3


1:1,000



015-2

三浦市水道施設管理台帳

014-2	014-4	031-2
015-1	015-3	032-1
015-2	015-4	032-2

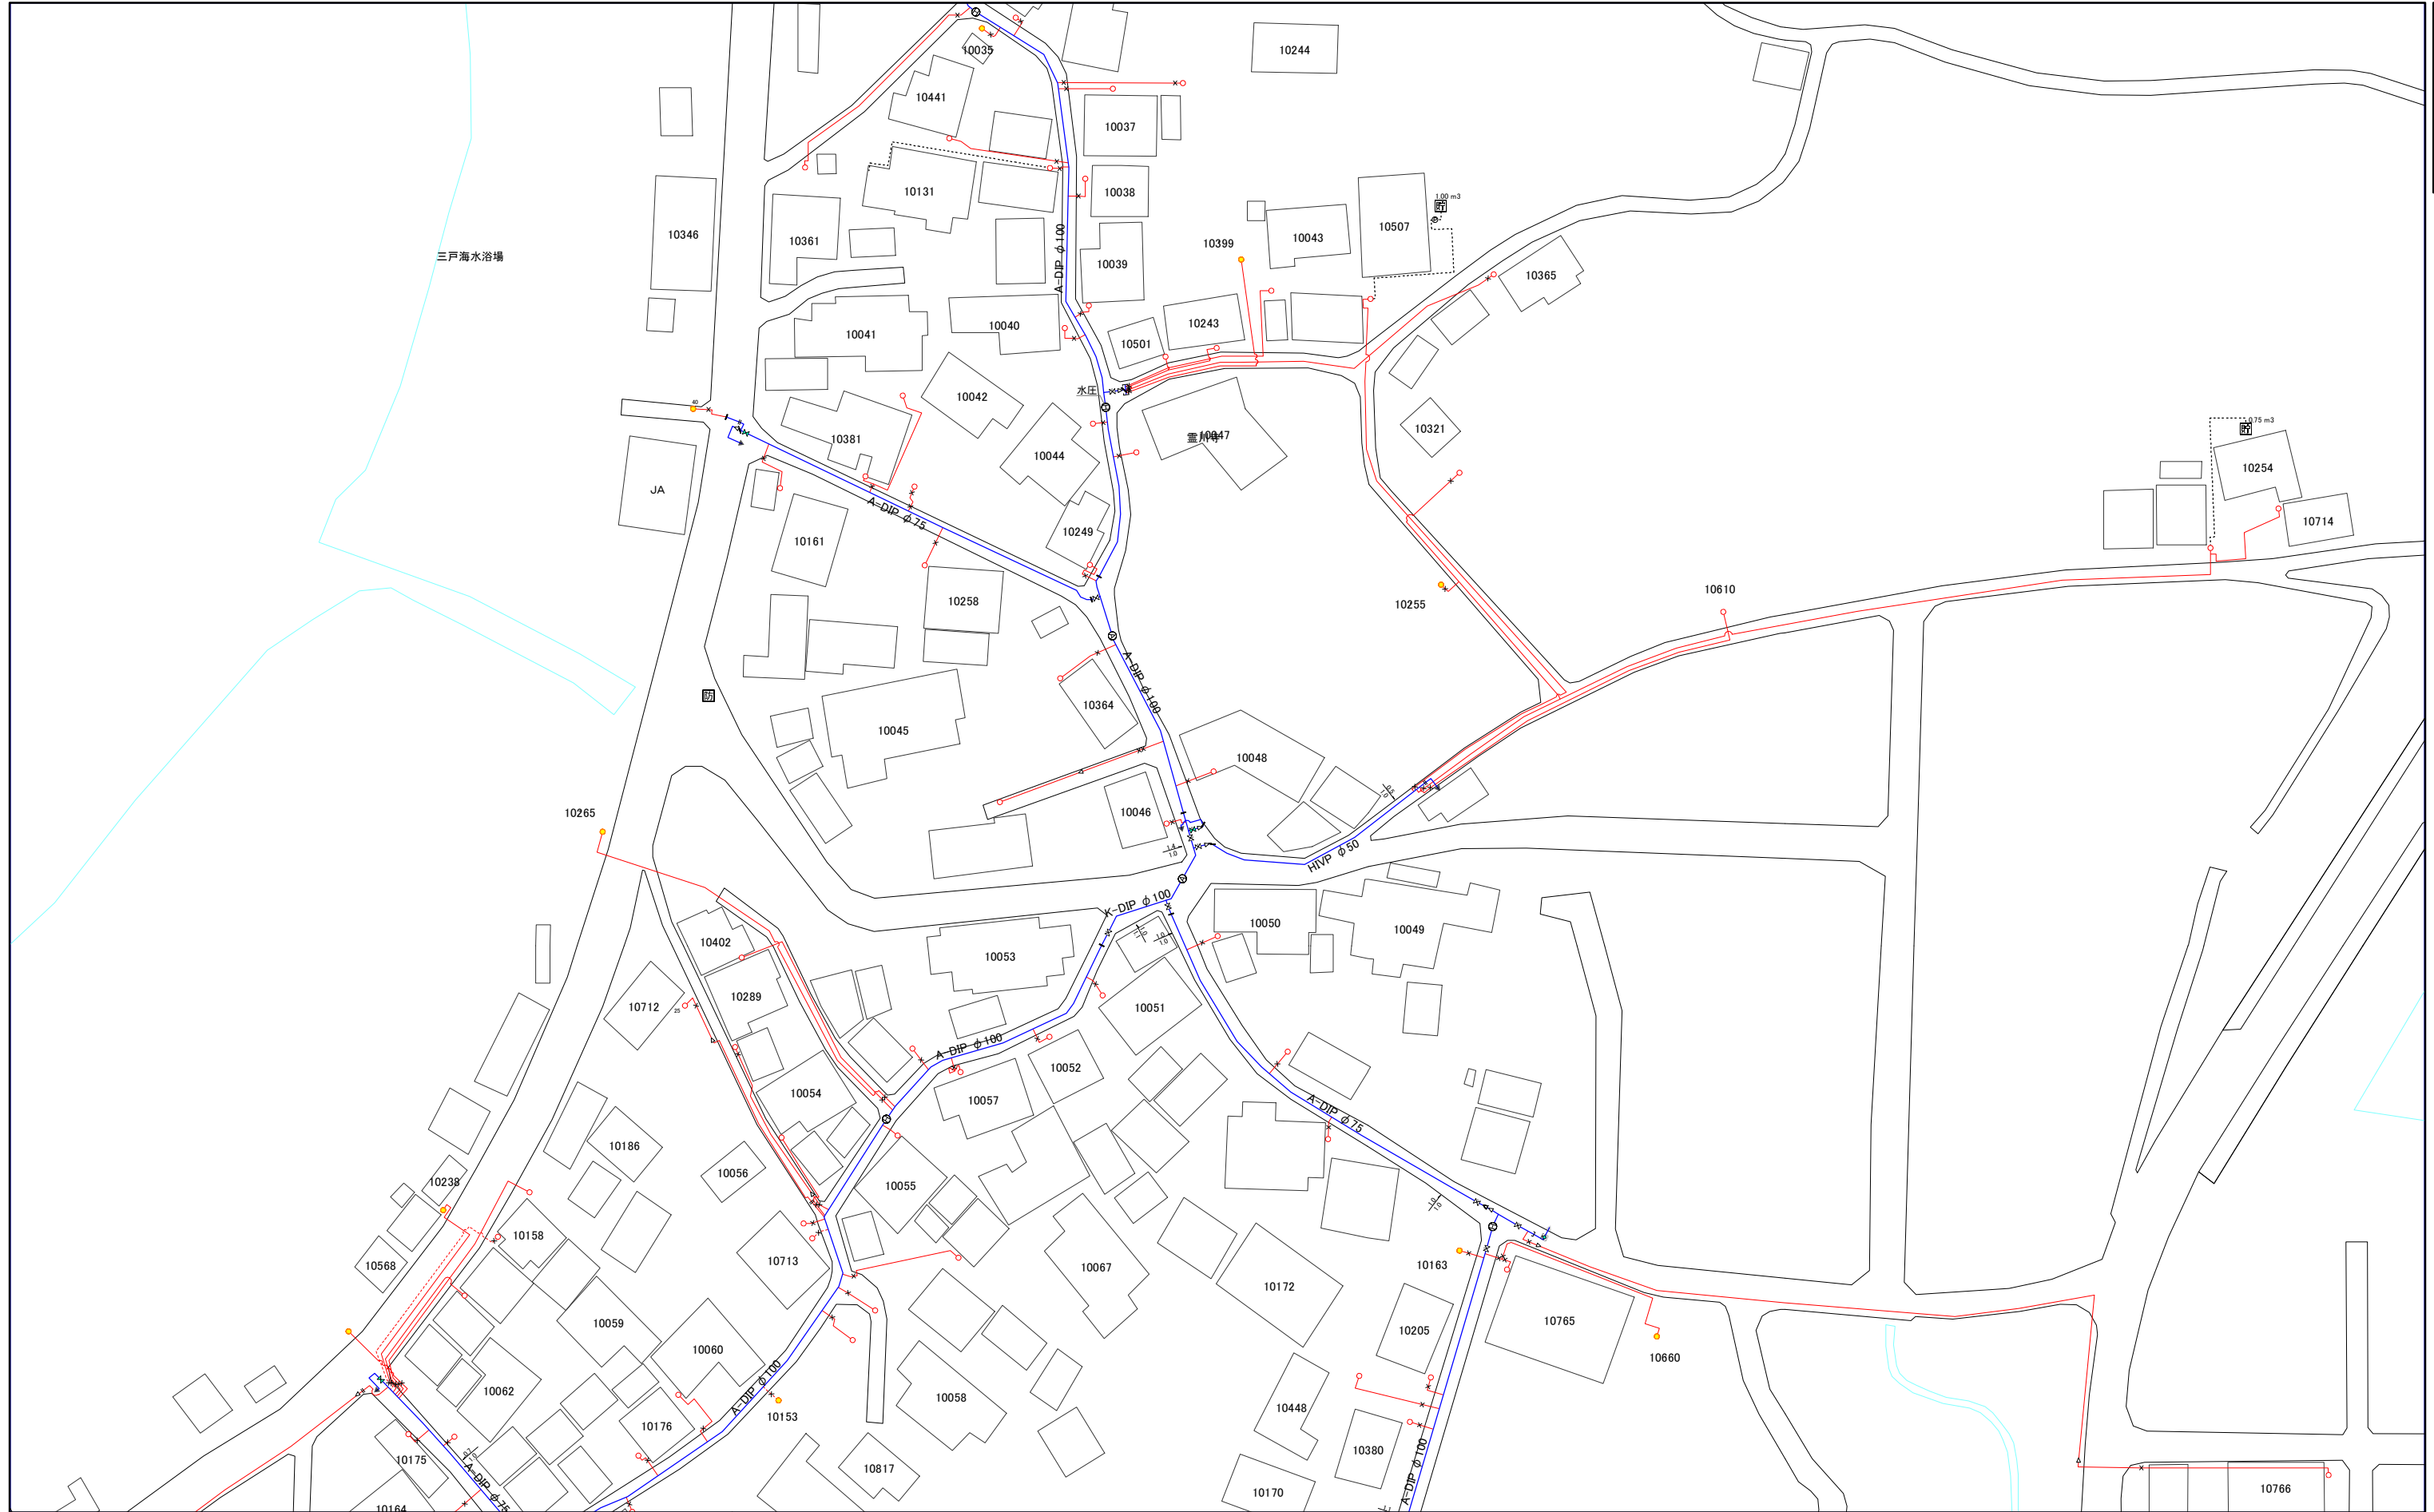


1:1,000



三浦市水道施設管理台帳

	015-2	015-4
	016-1	016-3
	016-2	016-4

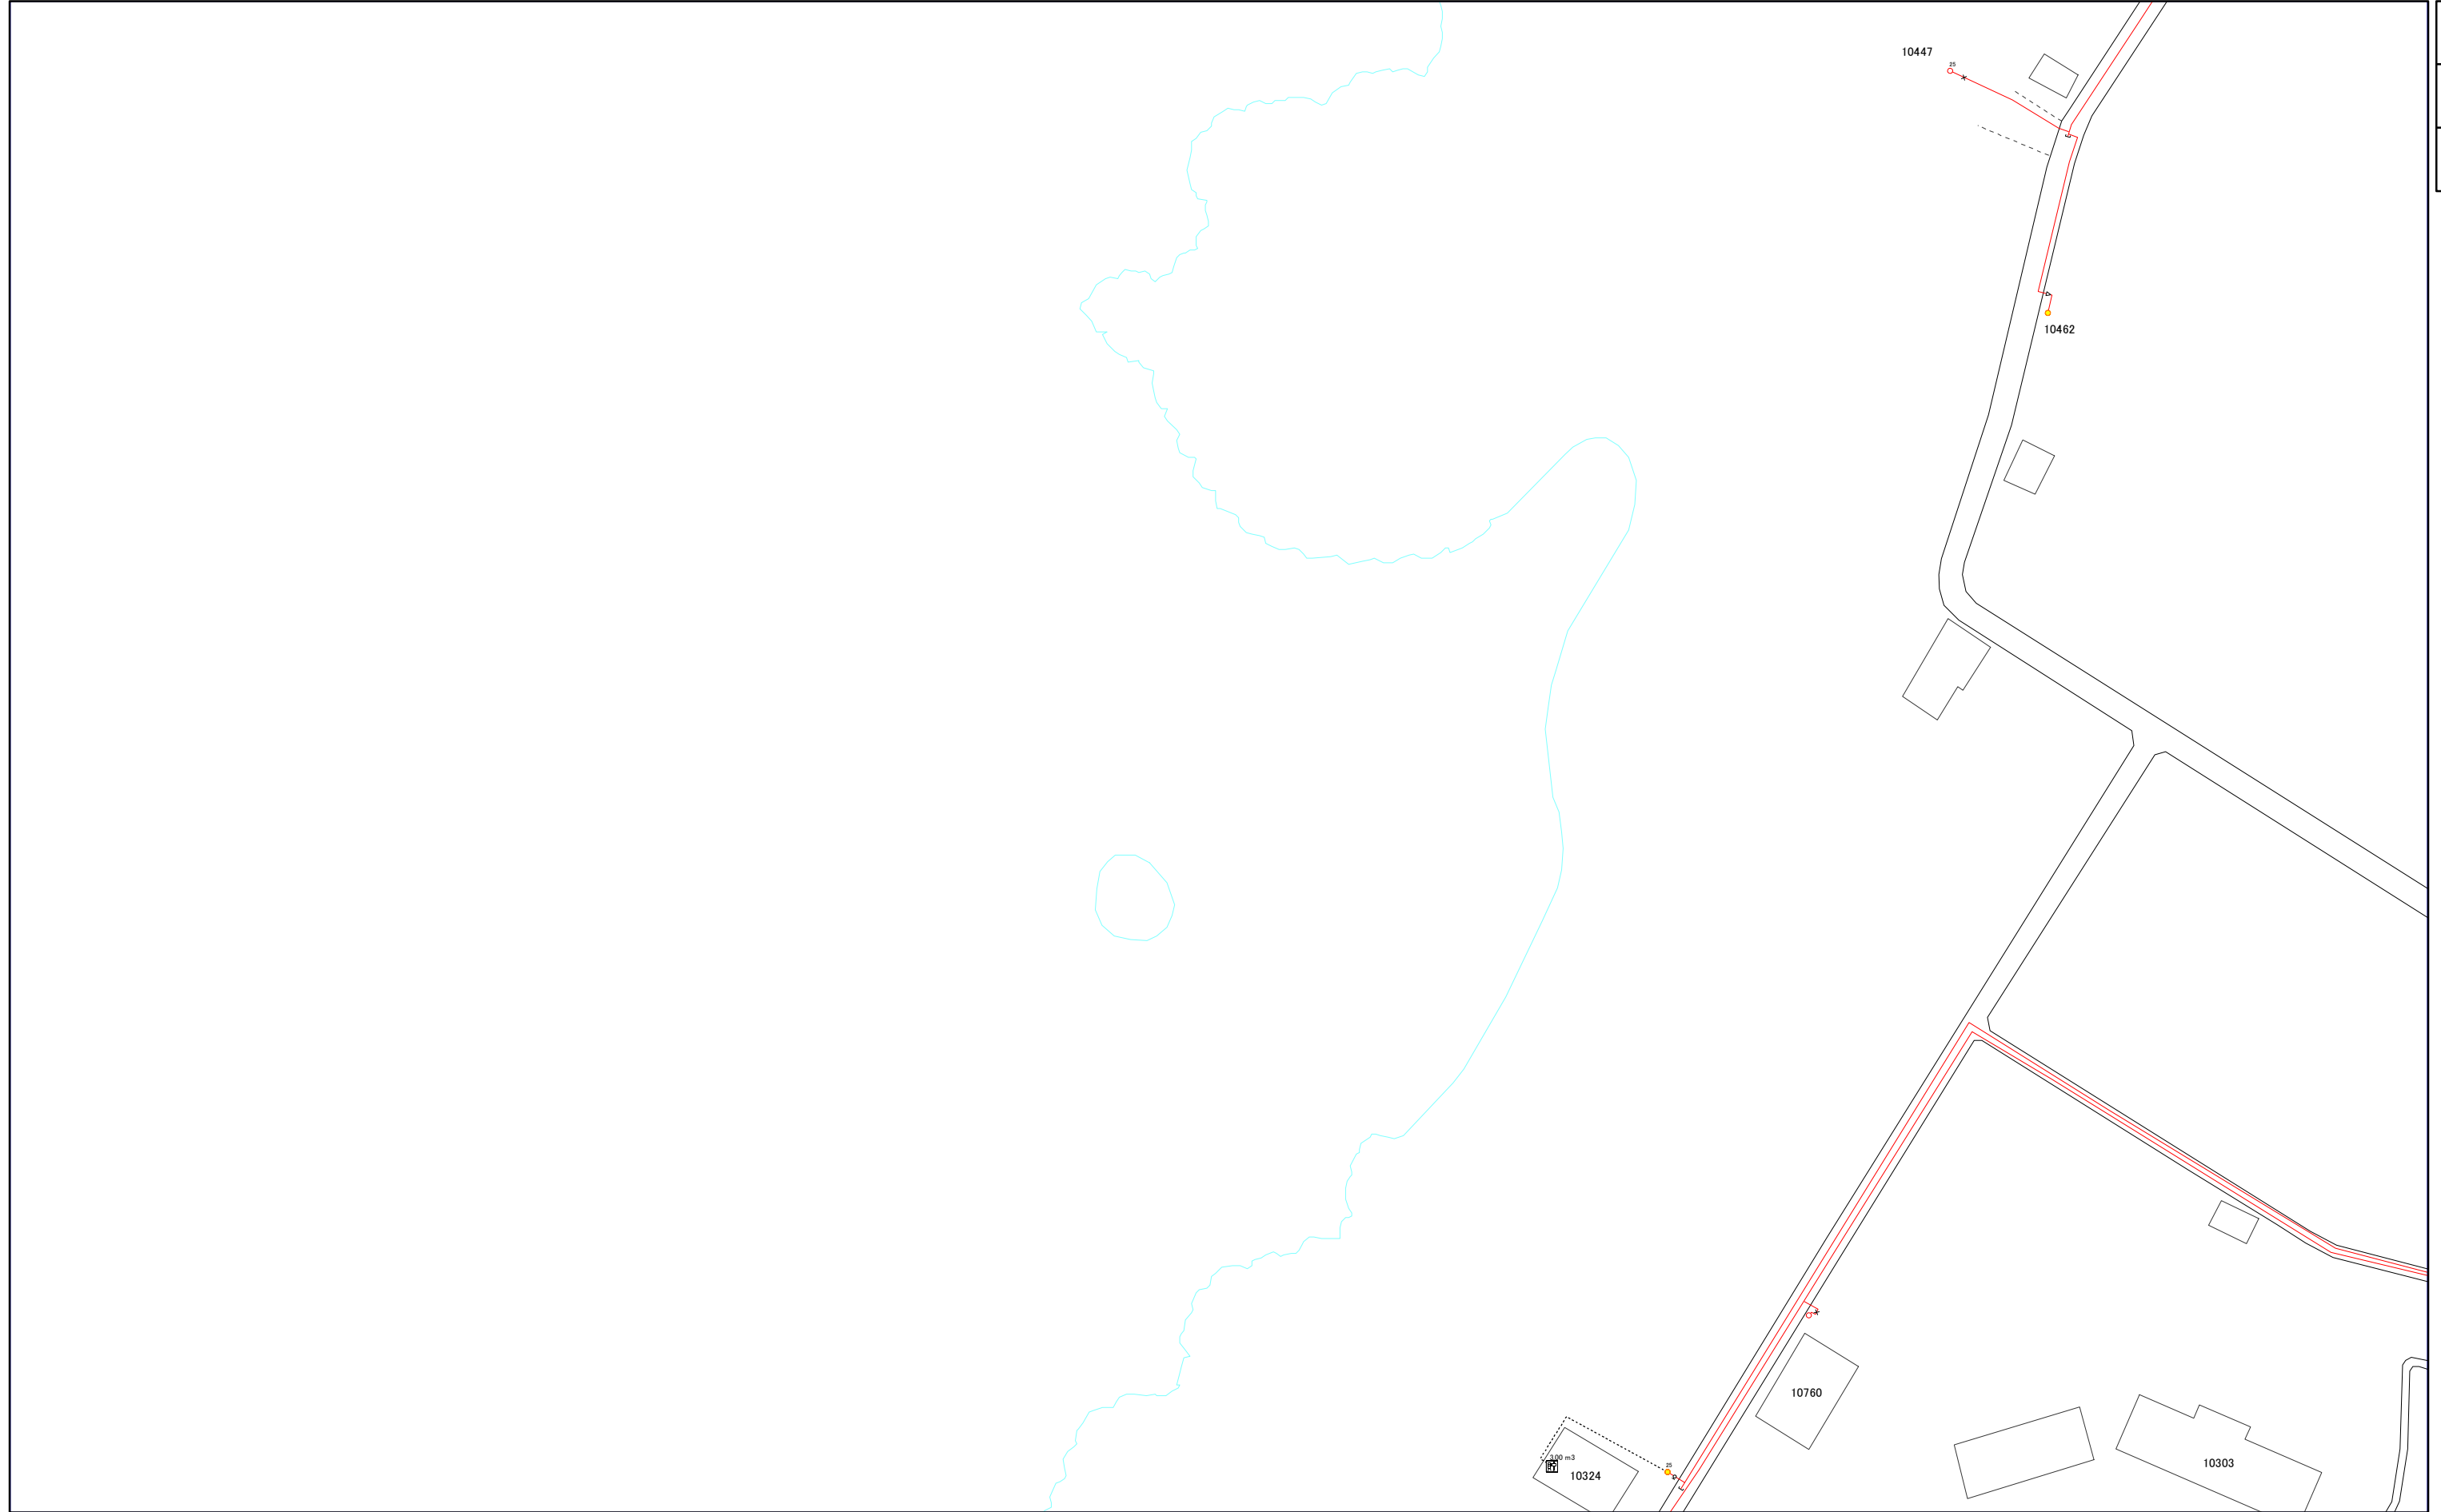


1:1,000



016-2

三浦市水道施設管理台帳

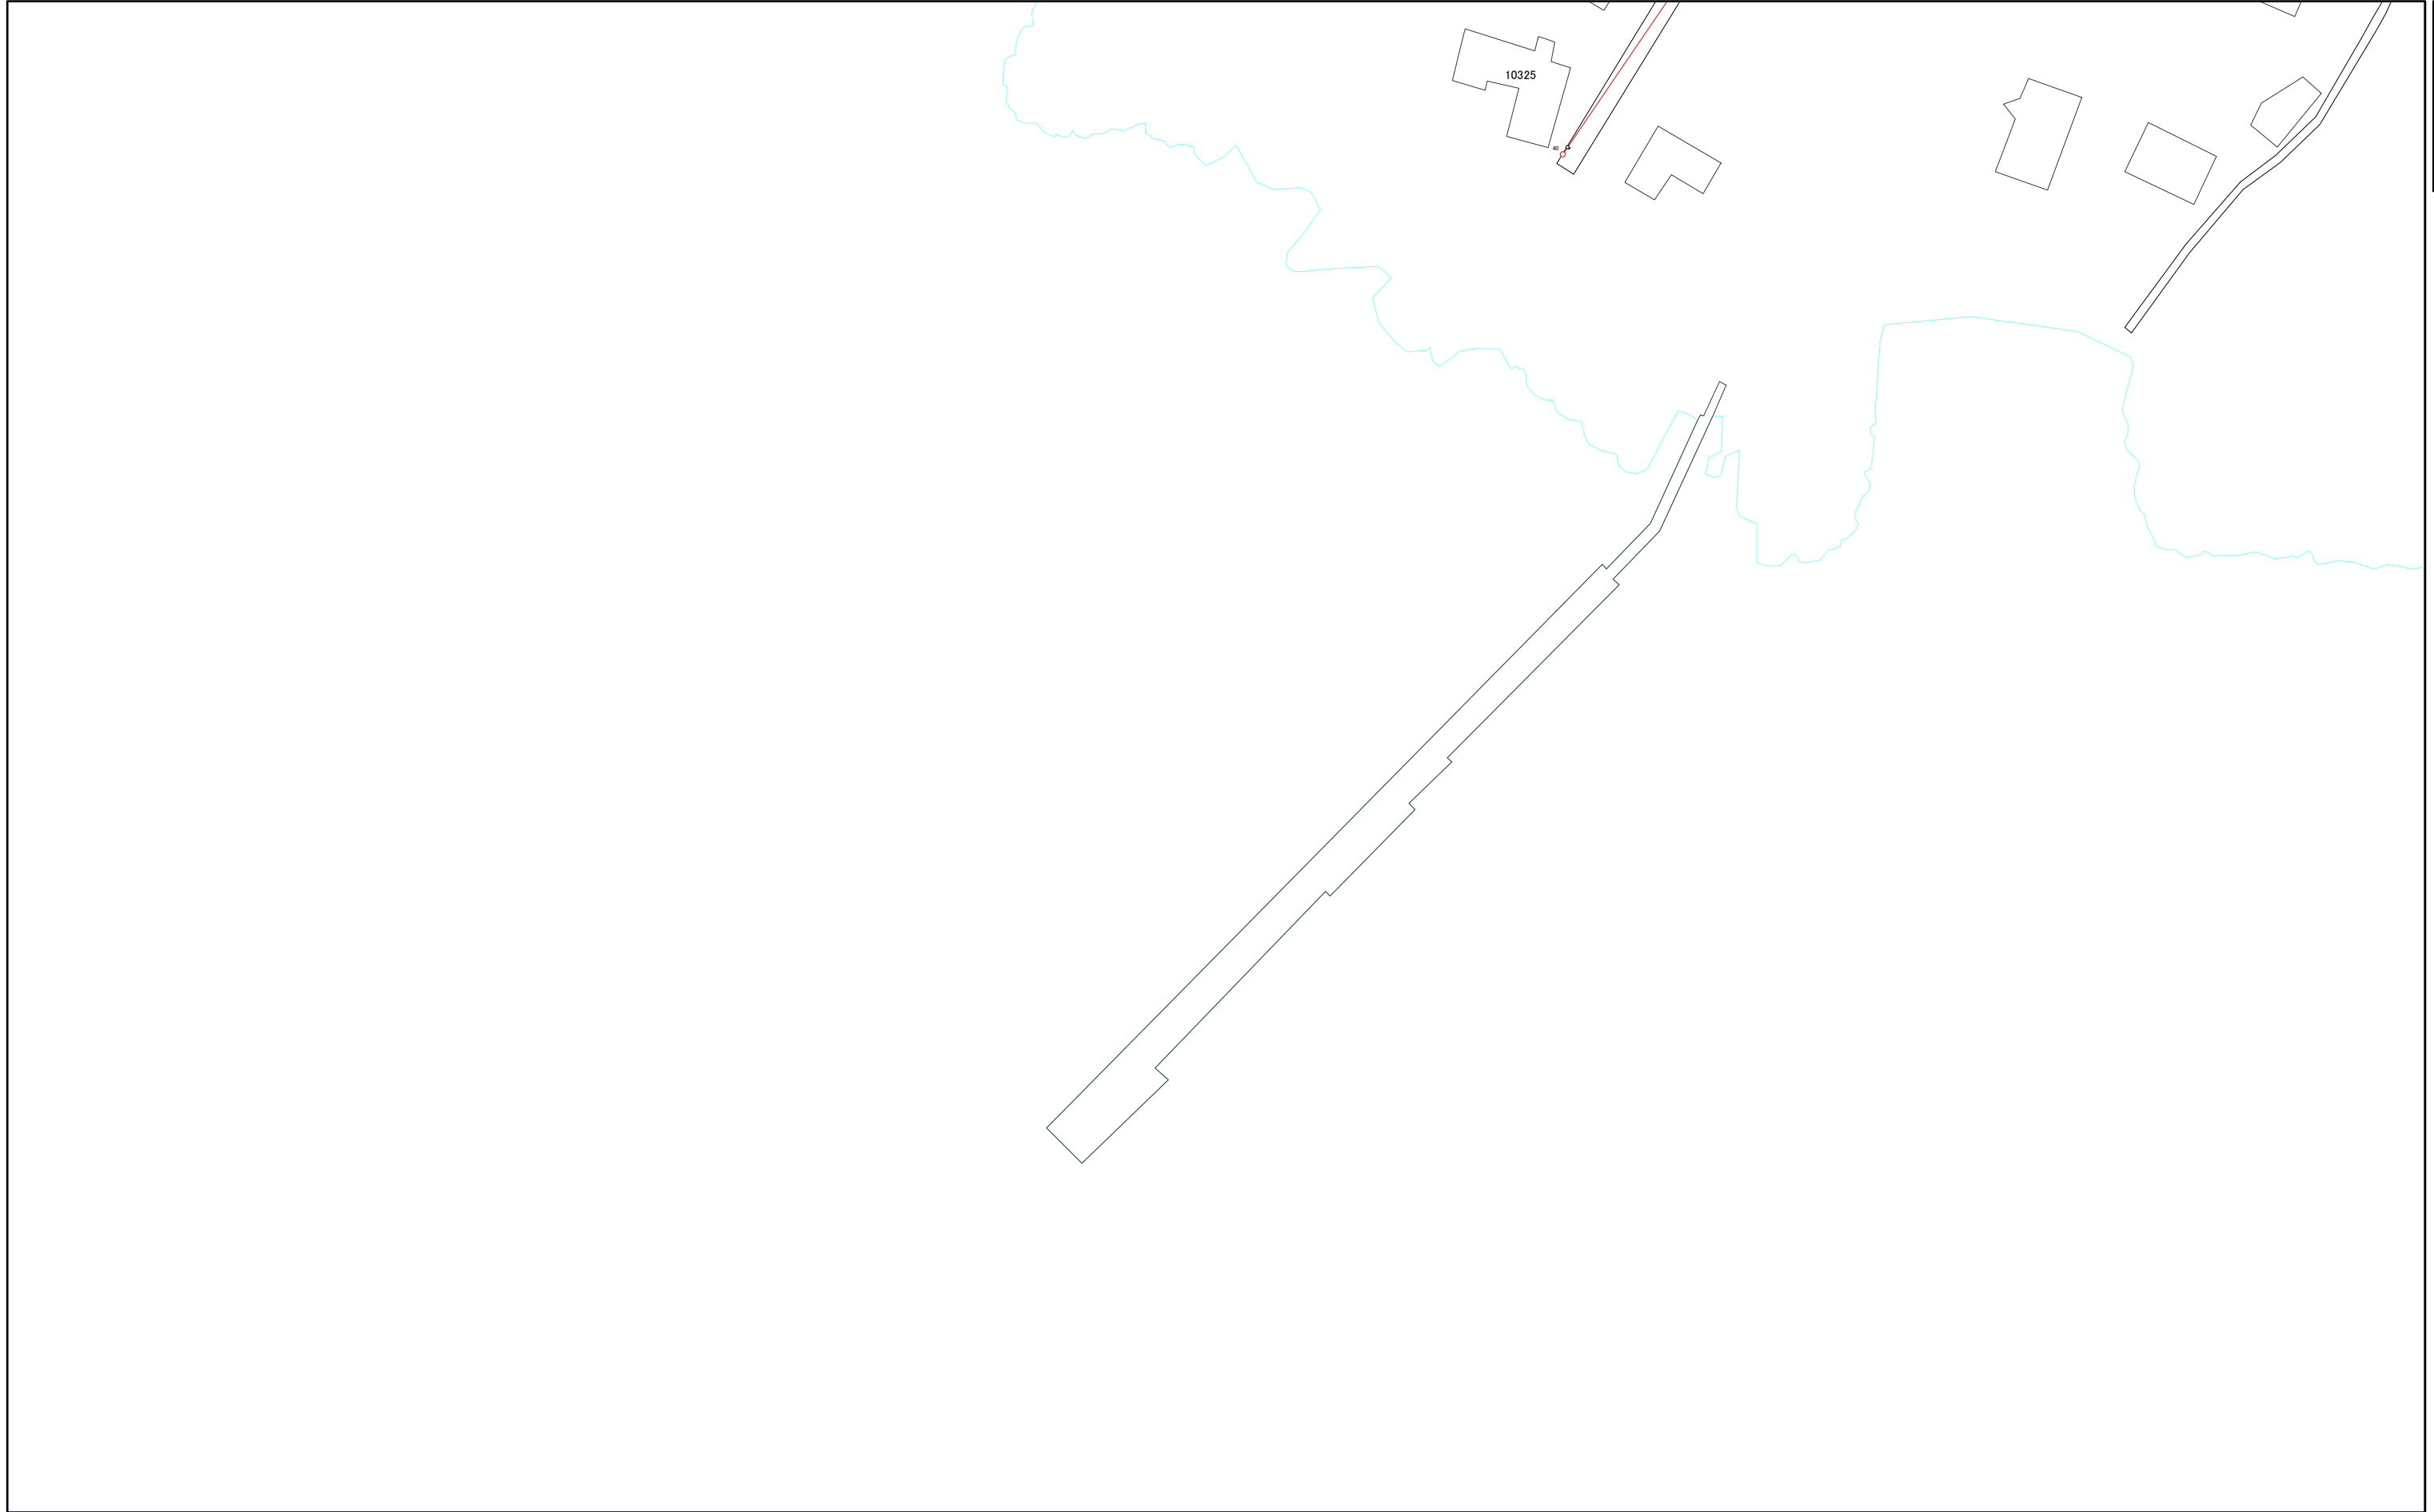


	016-1	016-3
	016-2	016-4
001-3	017-1	017-3


1:1,000



016-2

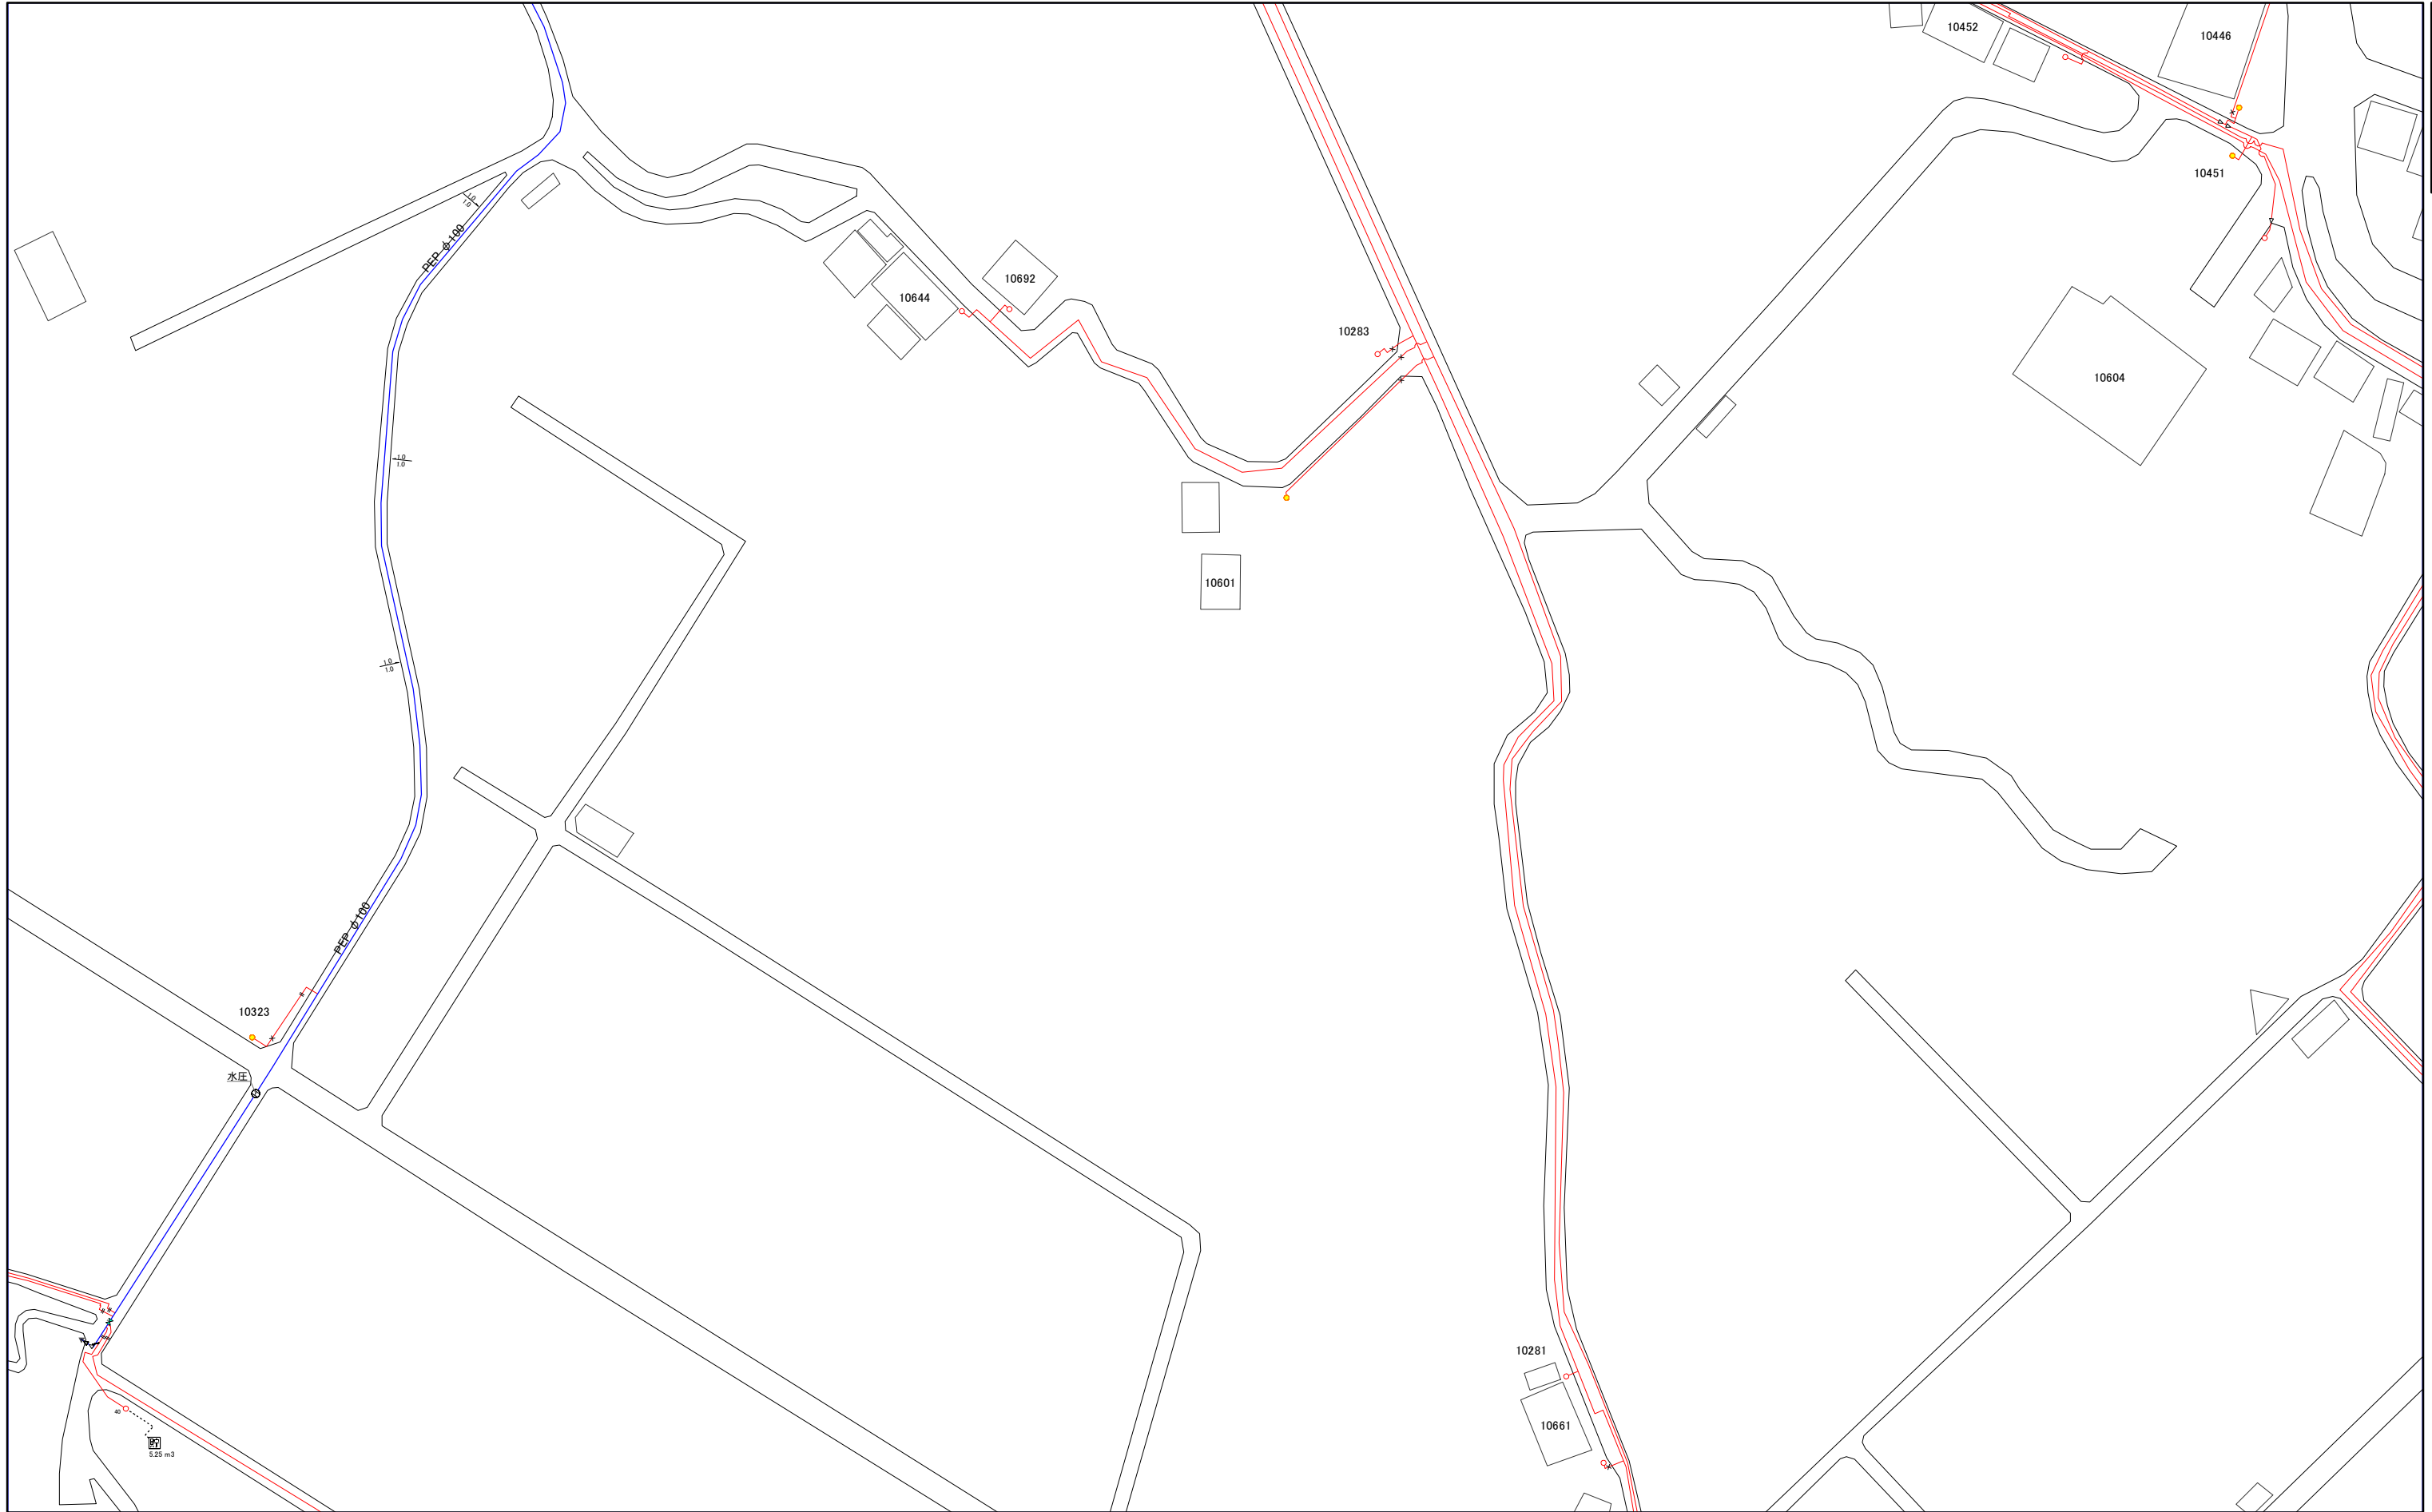

015-2	015-4	032-2
016-1	016-3	033-1
016-2	016-4	033-2

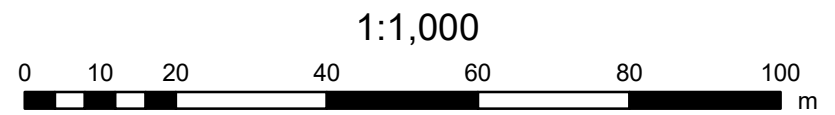

016-4

三浦市水道施設管理台帳

016-1	016-3	033-1
016-2	016-4	033-2
017-1	017-3	034-1



1:1,000



016-4