


	015-2	015-4
	016-1	016-3
	016-2	016-4




1:1,000

016-1

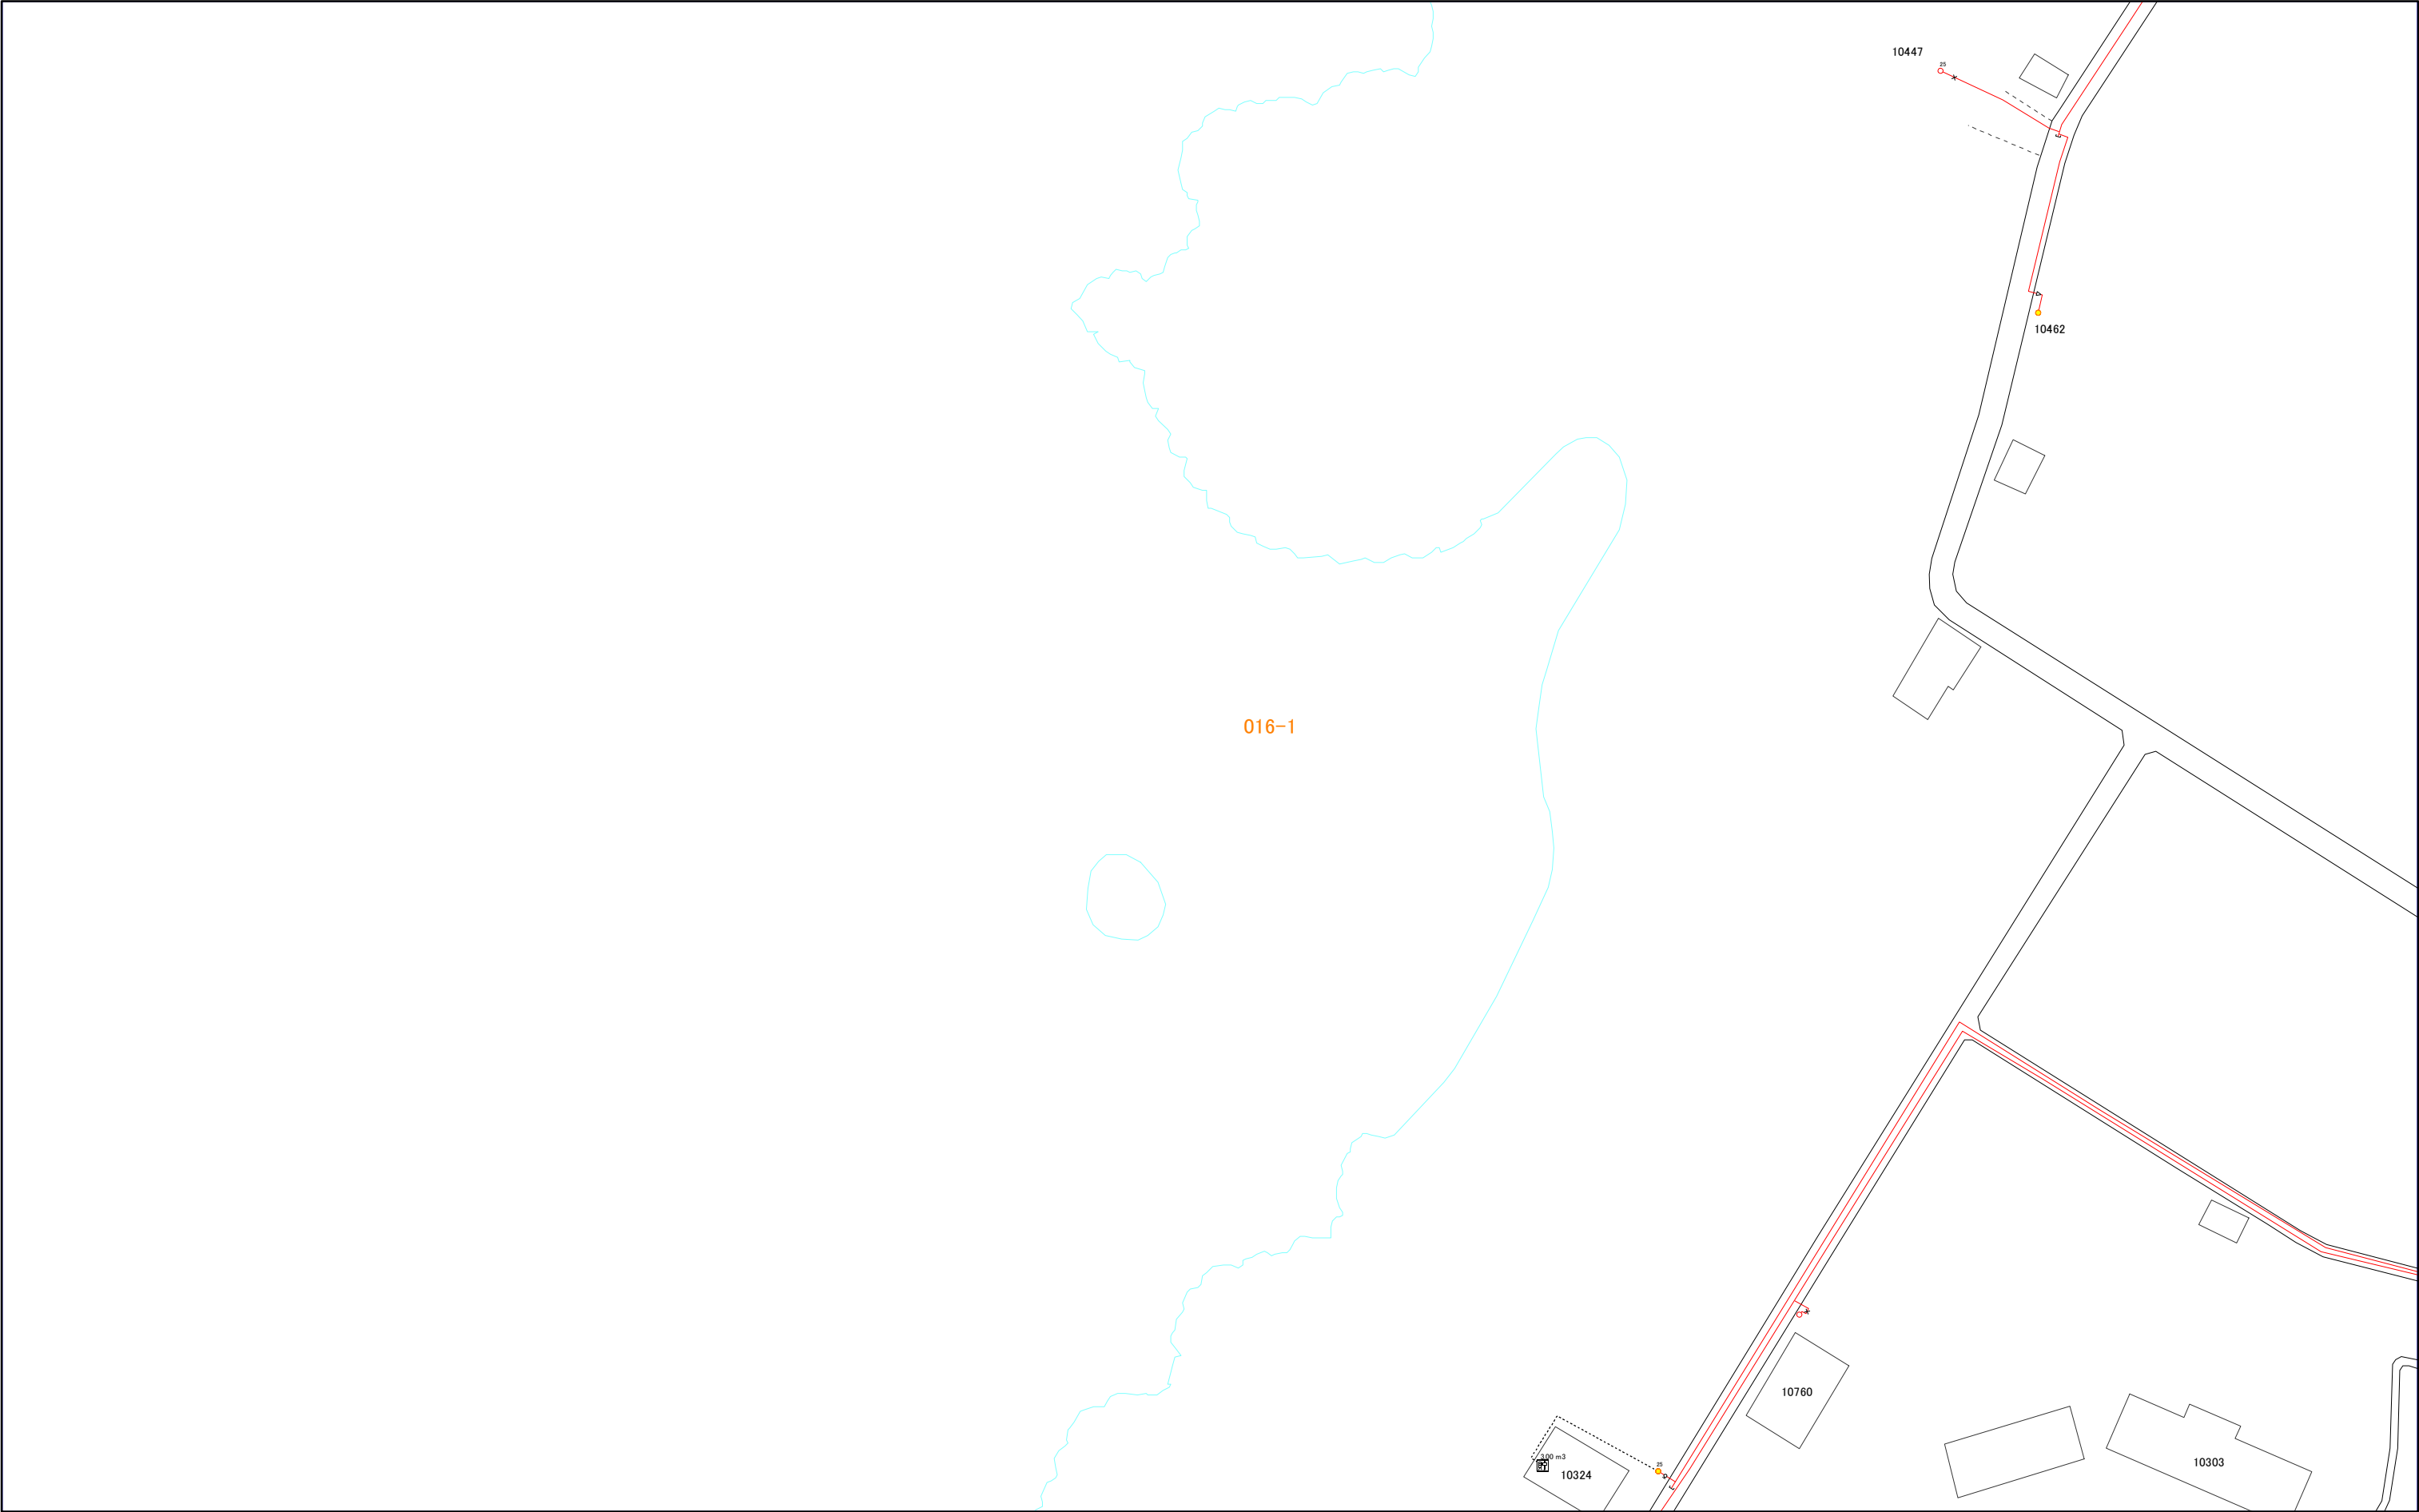


	016-1	016-3
	016-2	016-4
001-3	017-1	017-3

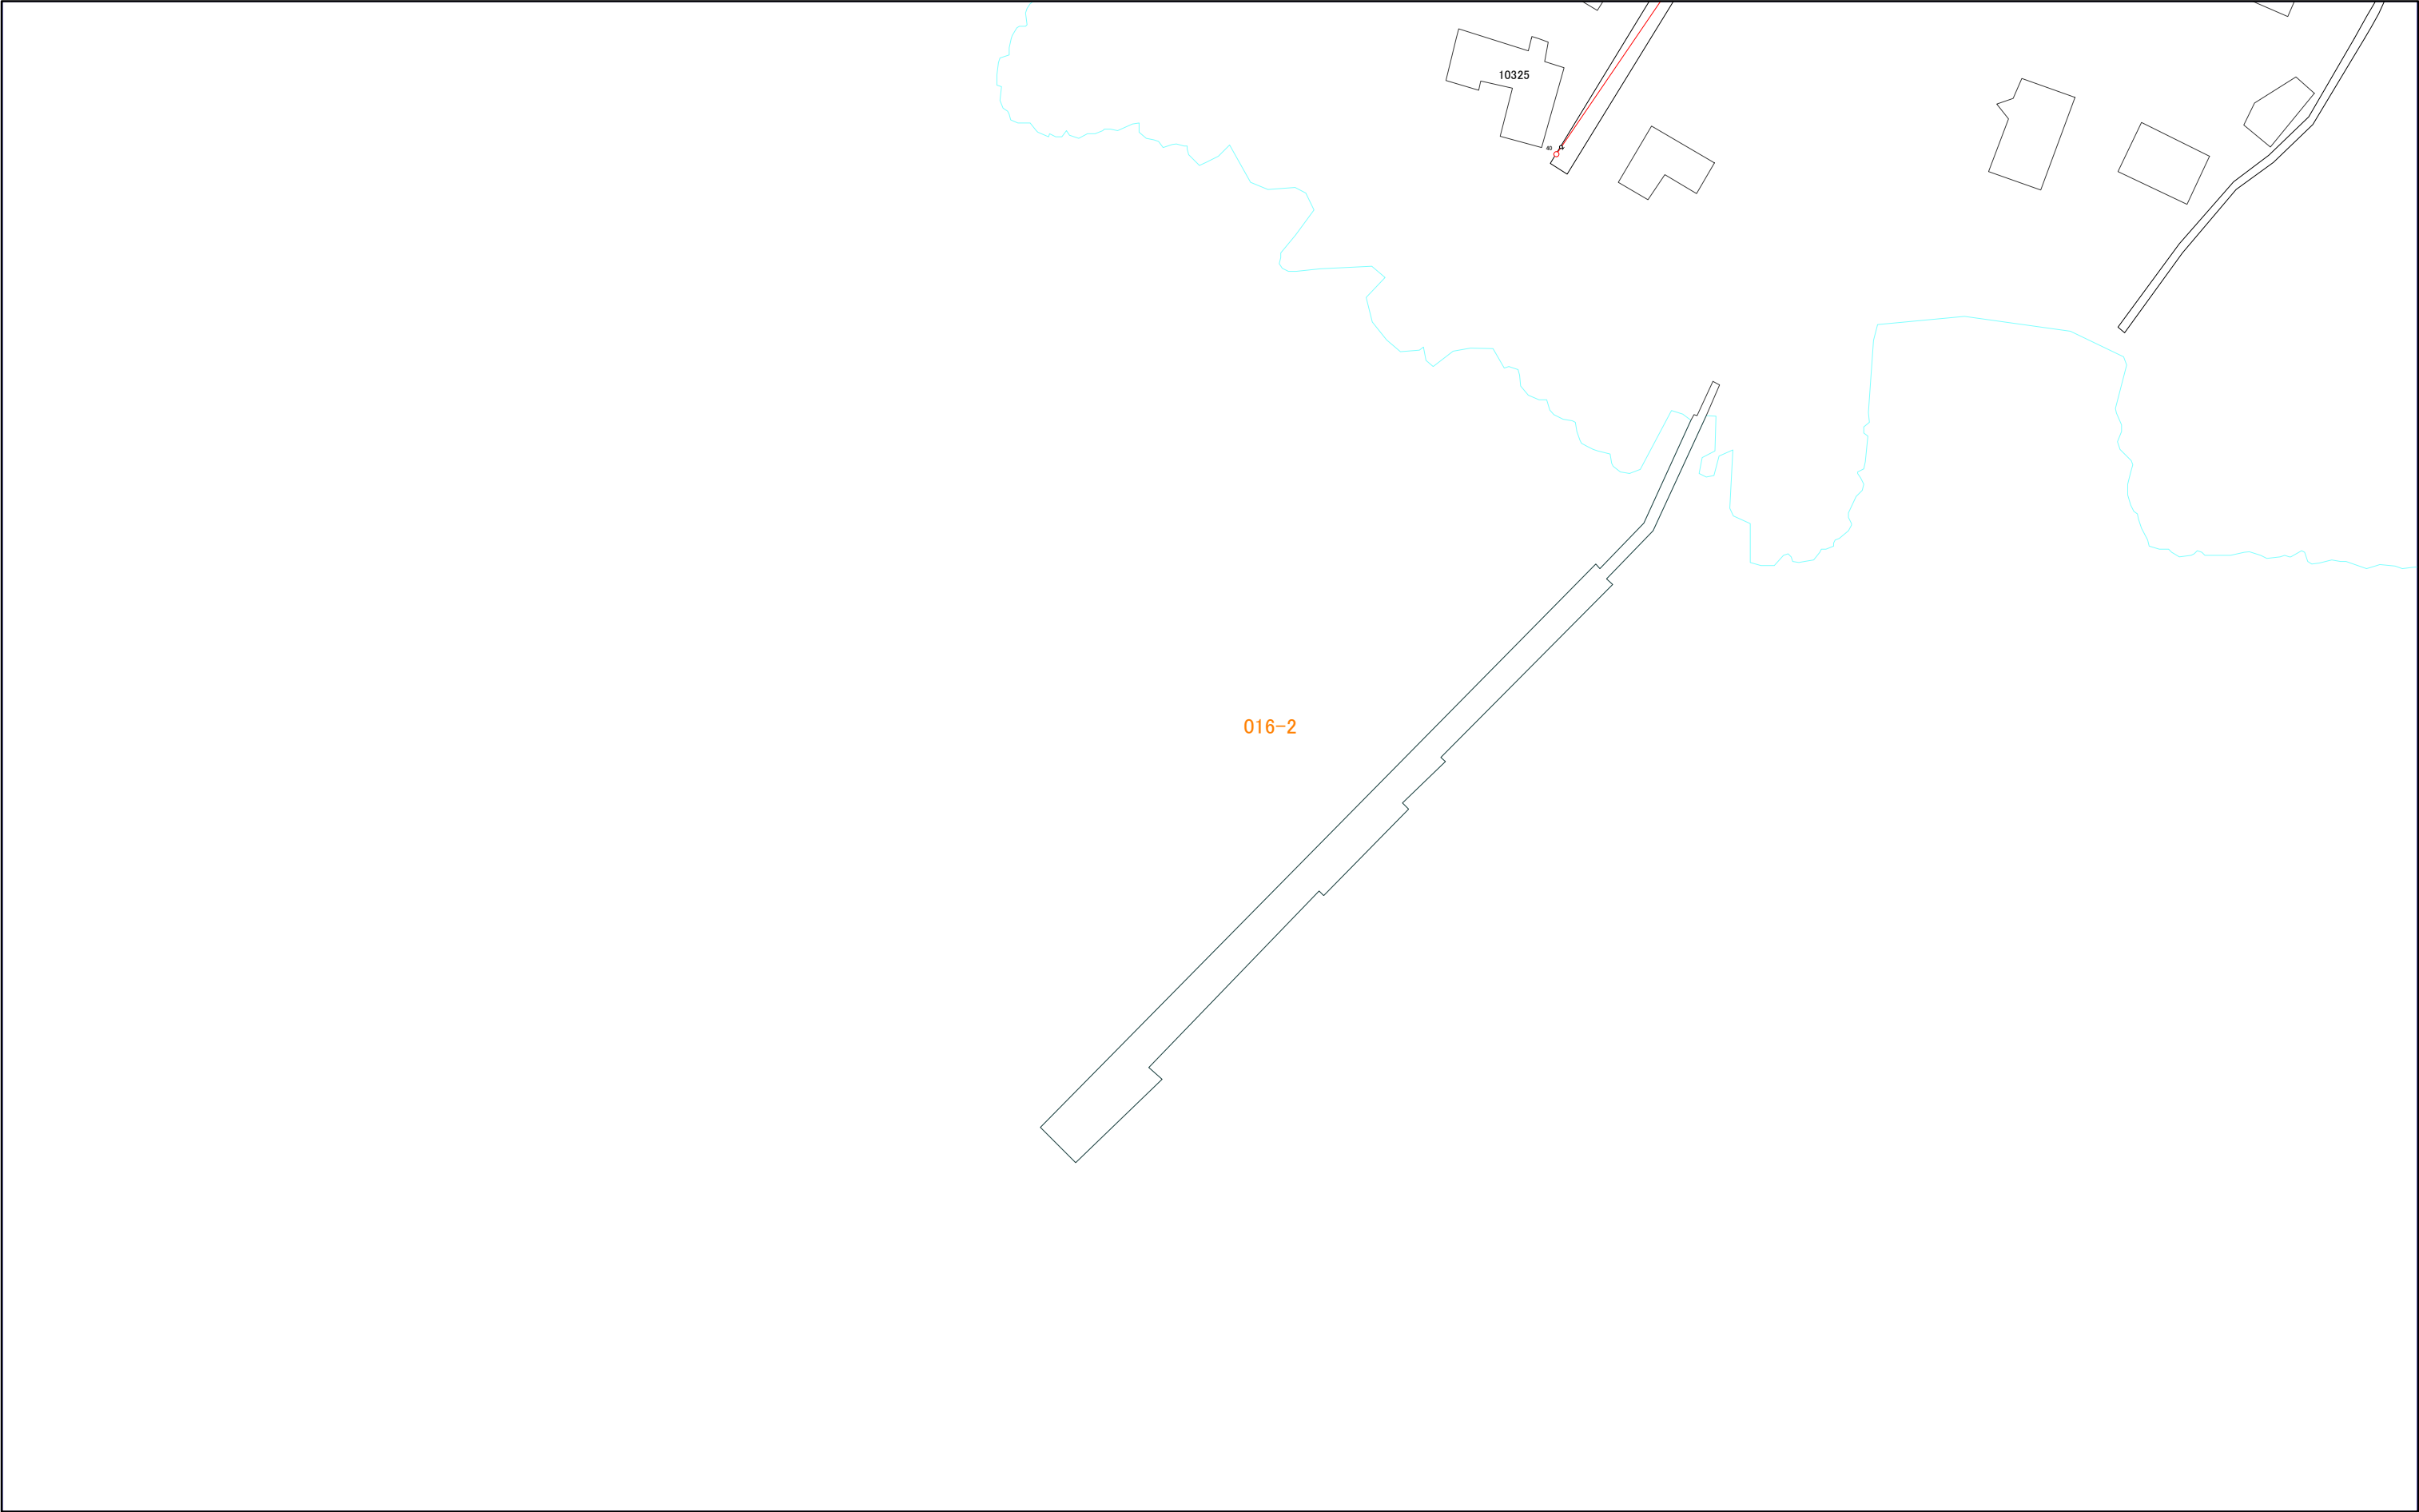

016-3

三浦市水道施設管理台帳

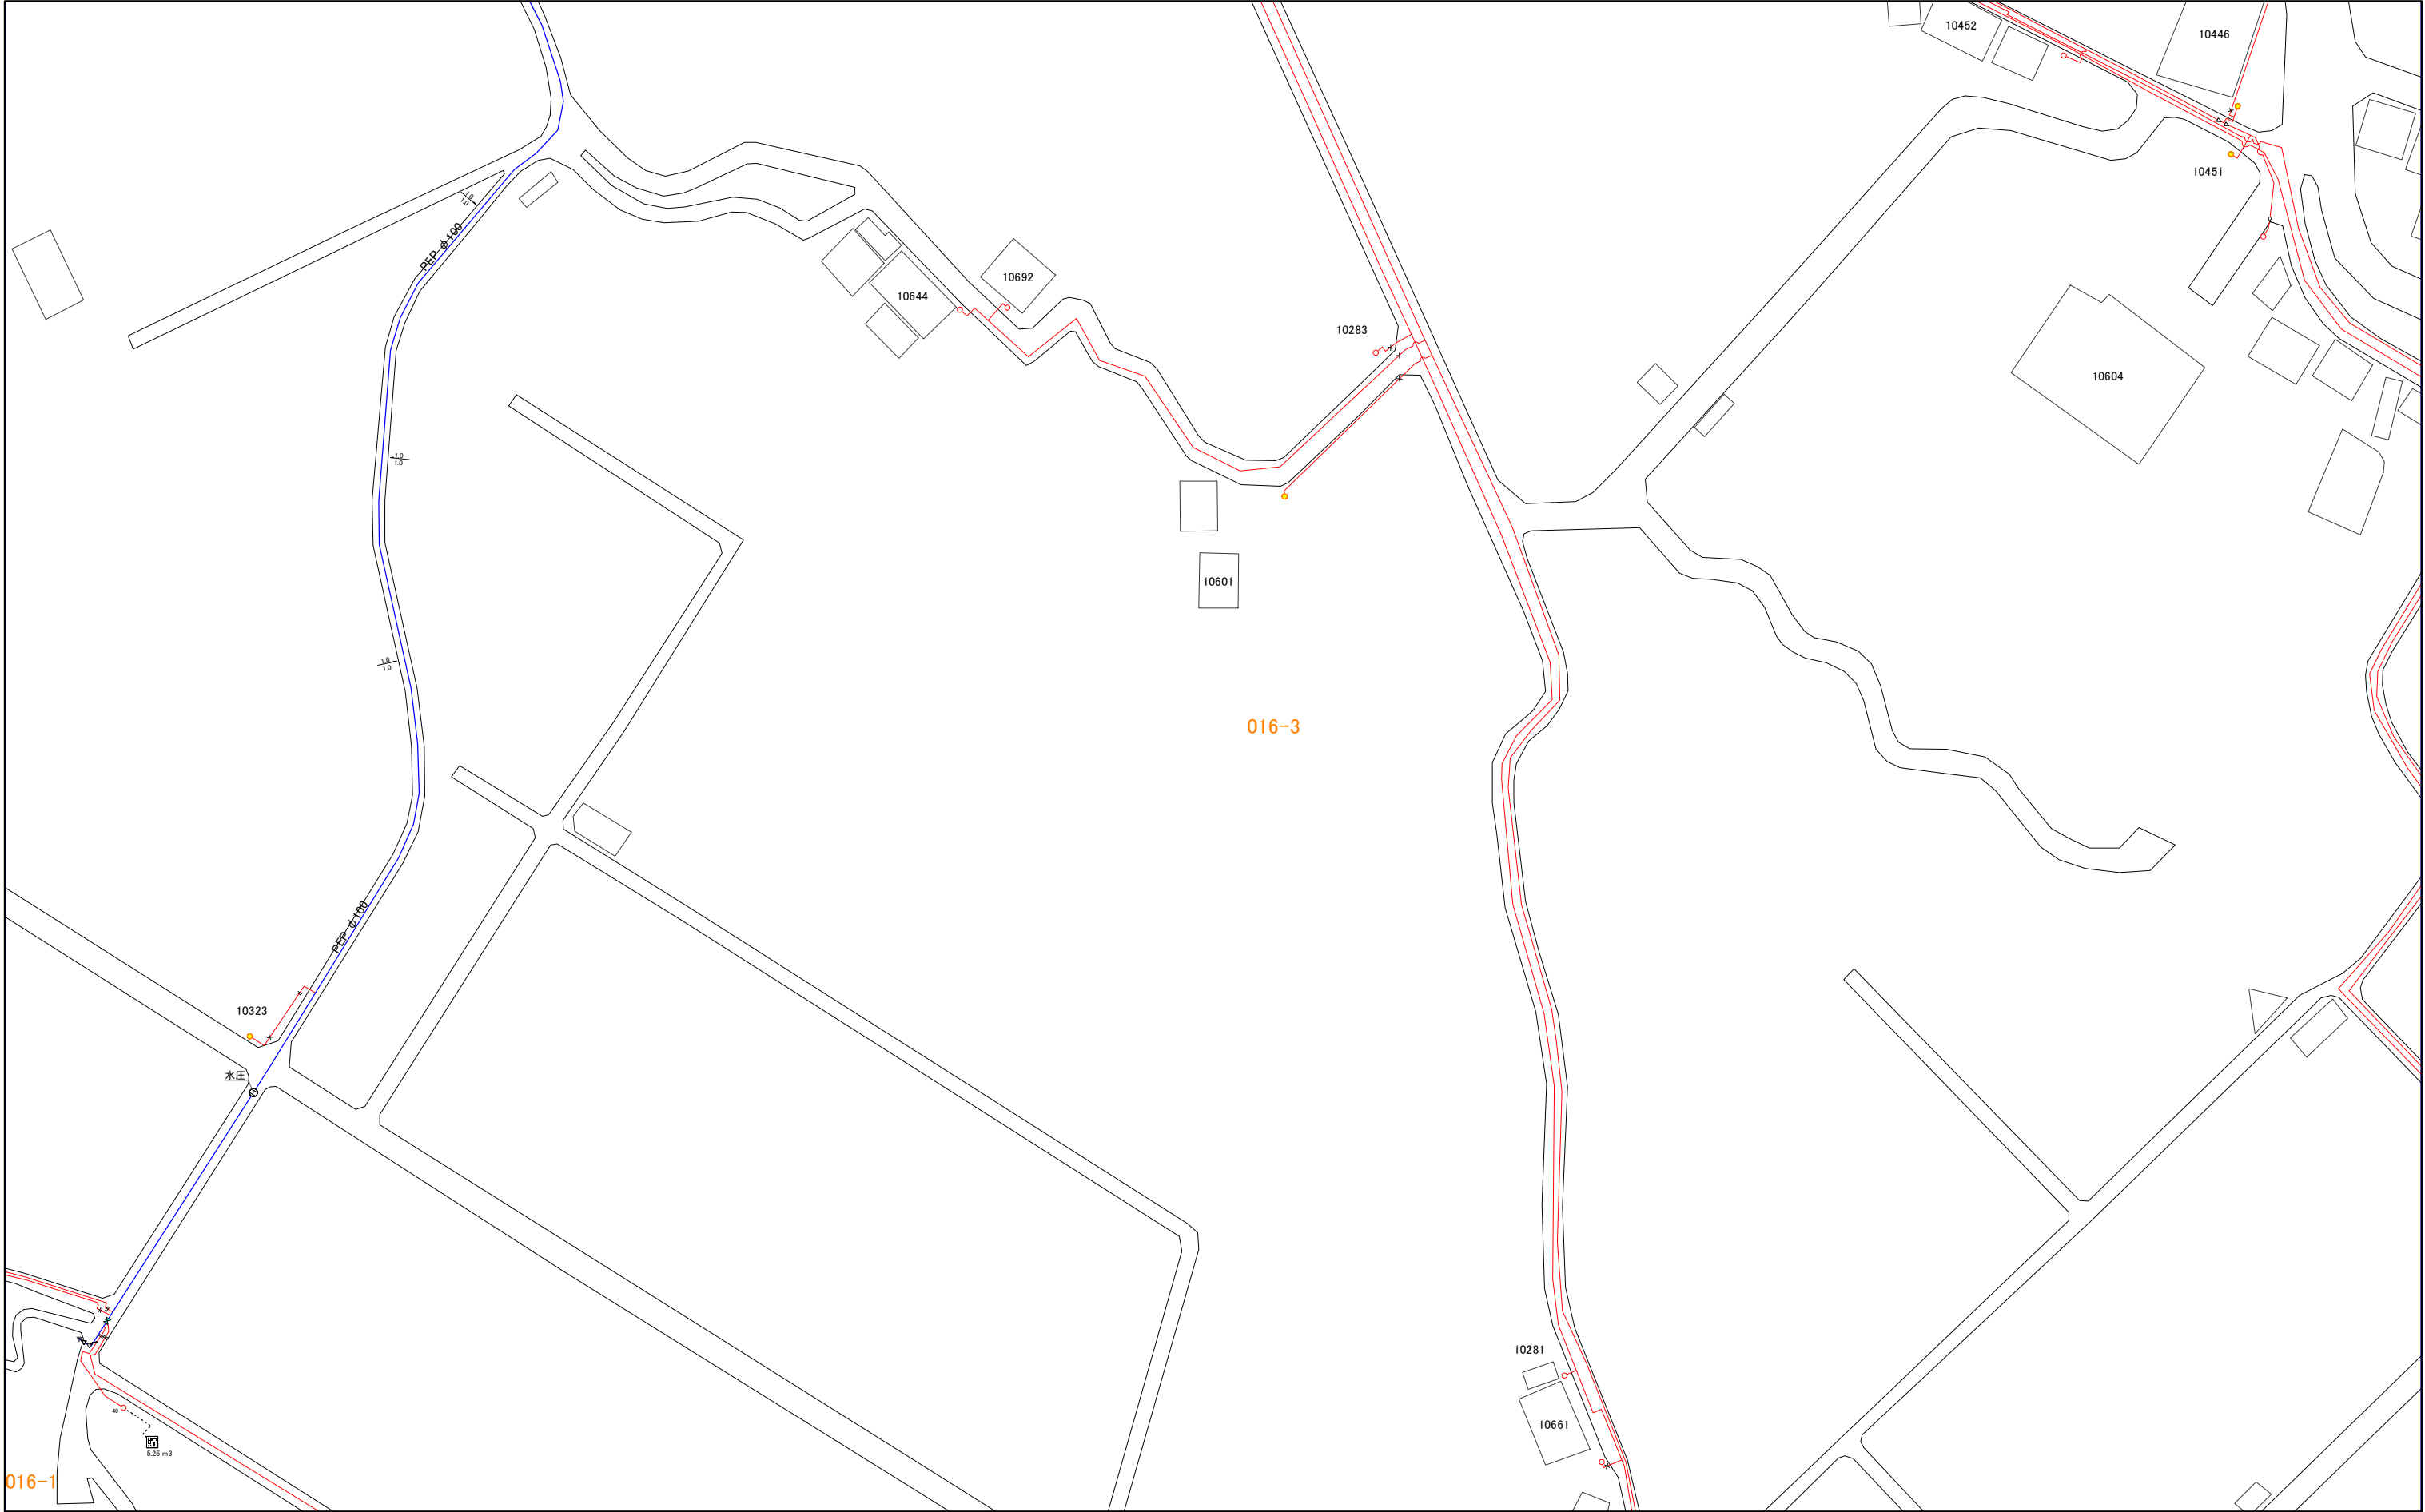

015-2	015-4	032-2
016-1	016-3	033-1
016-2	016-4	033-2


016-1

1:1,000

016-3




016-1	016-3	033-1
016-2	016-4	033-2
017-1	017-3	034-1

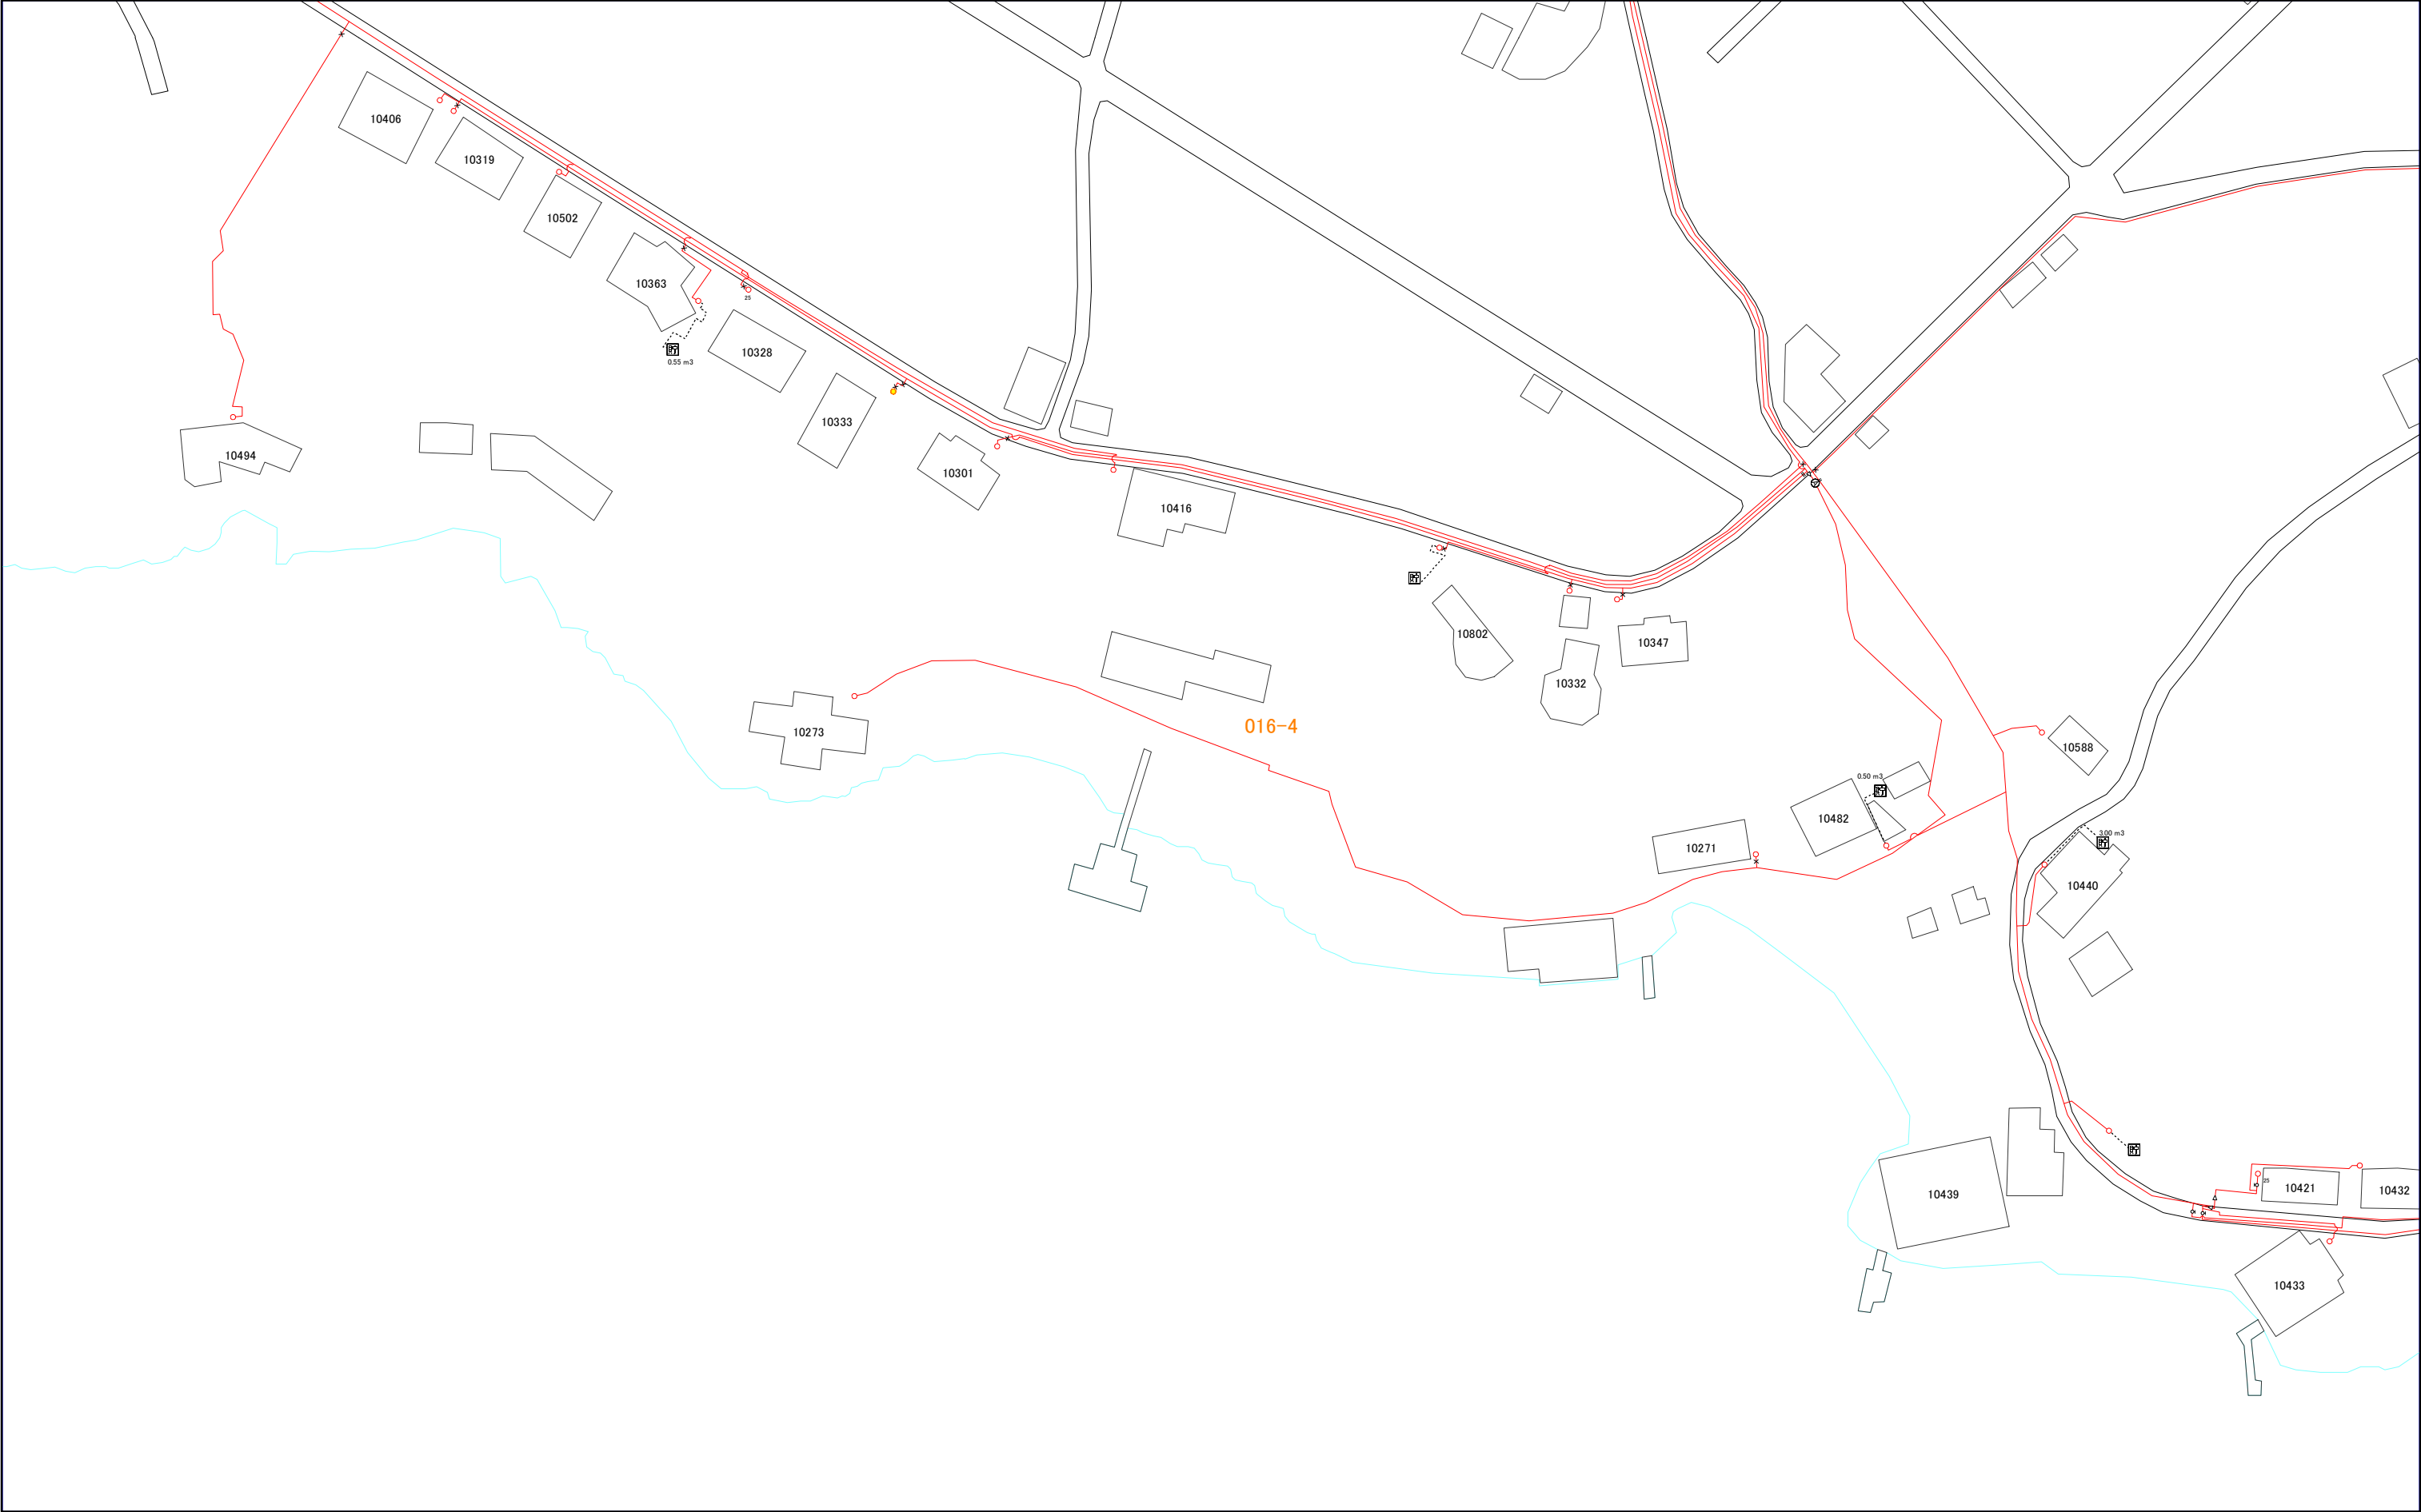

1:1,000




	016-2	016-4
001-3	017-1	017-3
001-4	017-2	017-4

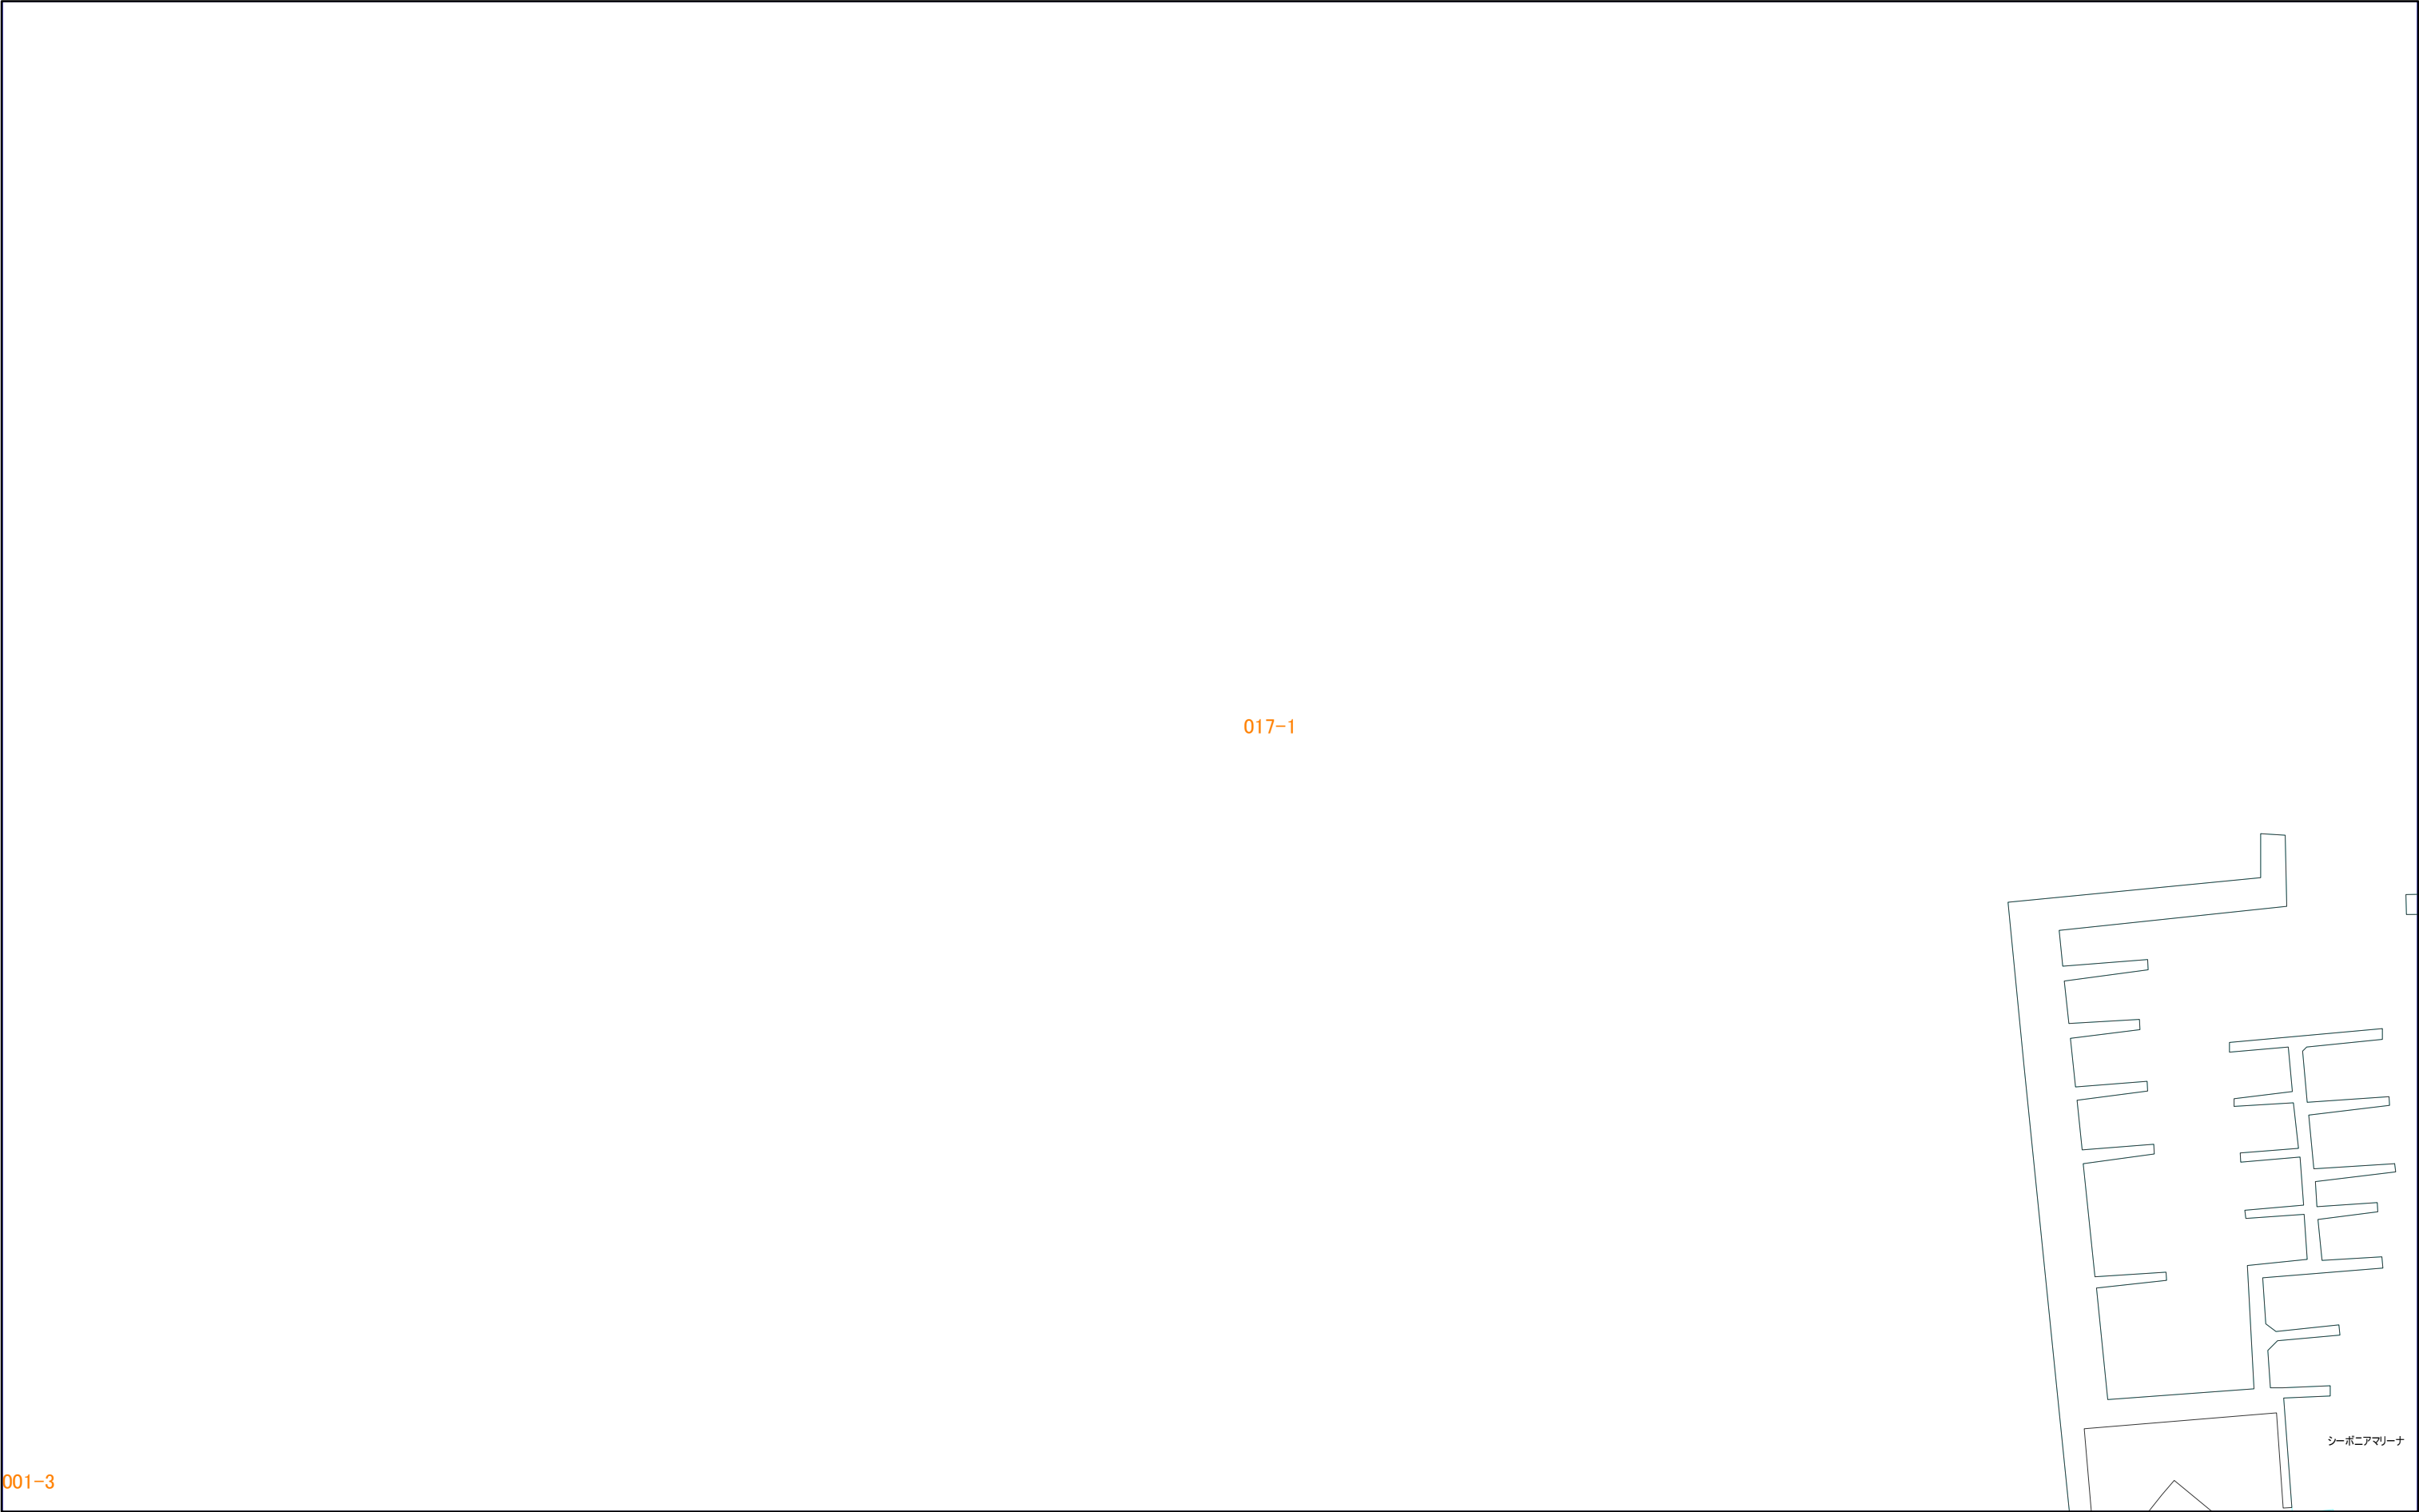

001-3


シーボニアマリーナ

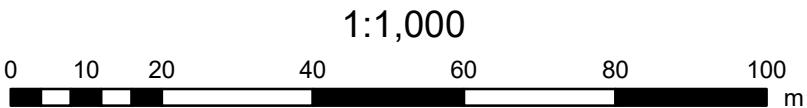

001-3	017-1	017-3
001-4	017-2	017-4
002-3	018-1	018-3



016-2	016-4	033-2
017-1	017-3	034-1
017-2	017-4	034-2

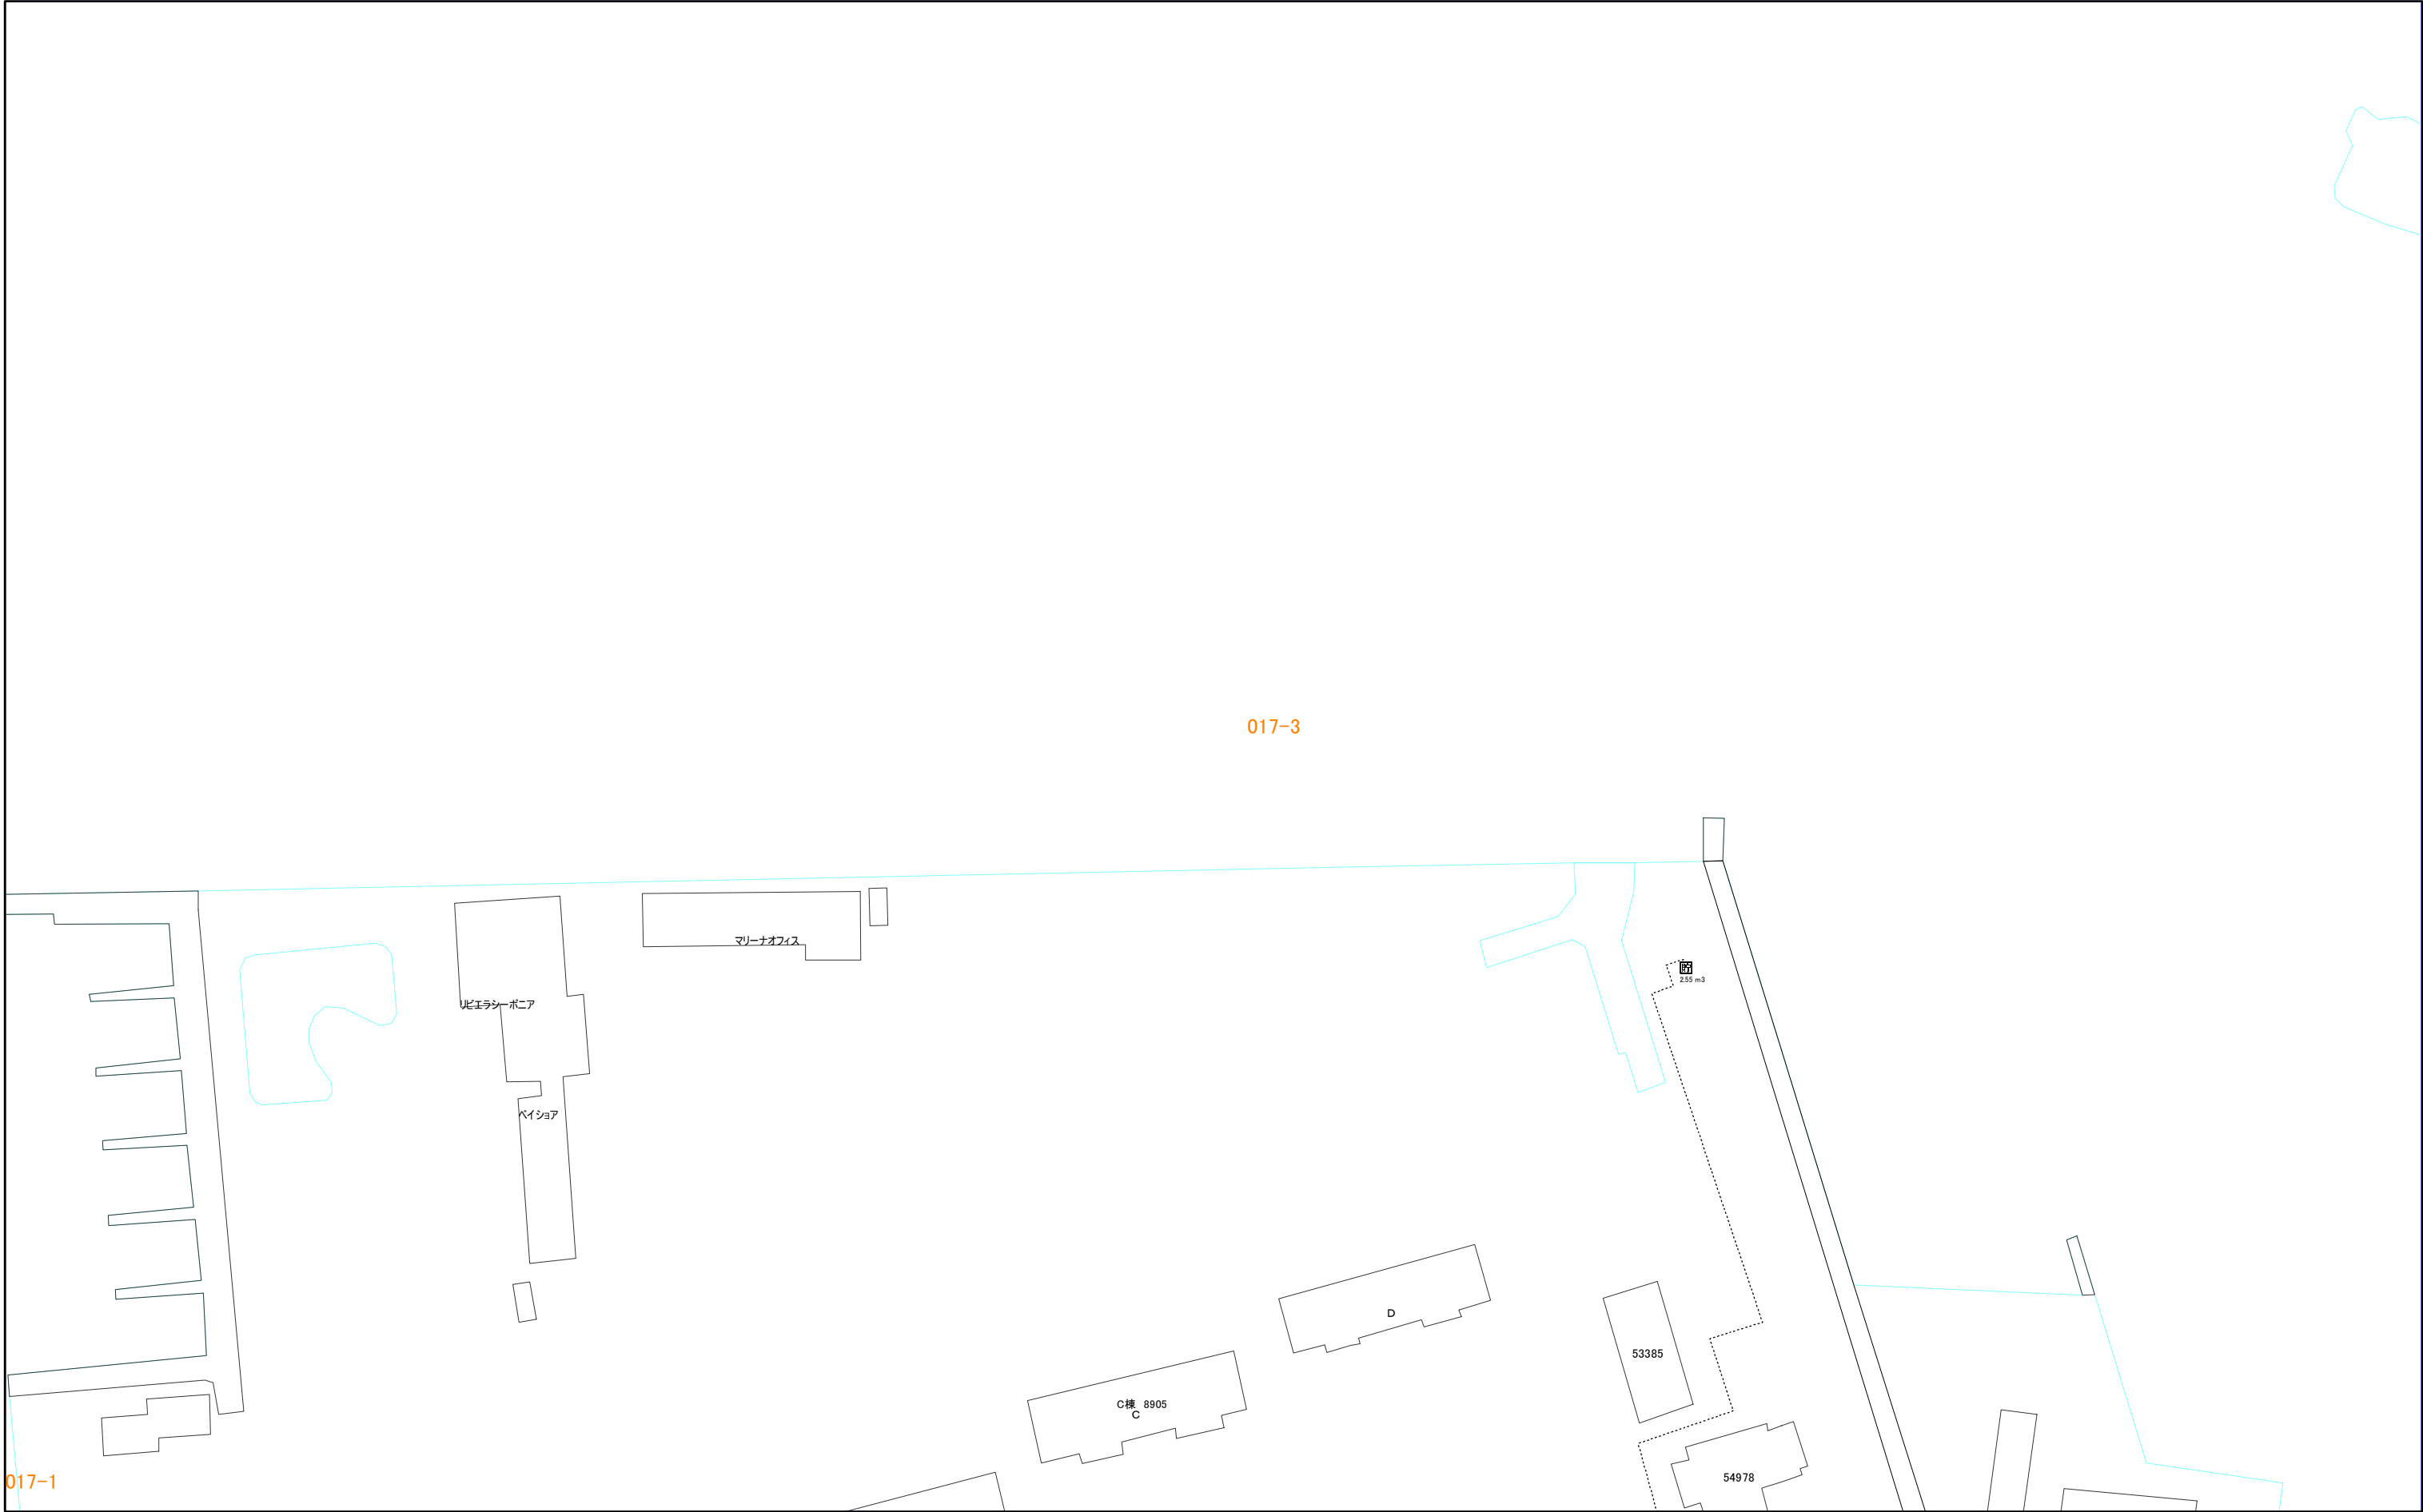


017-1

017-3

017-3



001-4	017-2	017-4
002-3	018-1	018-3
002-4	018-2	018-4

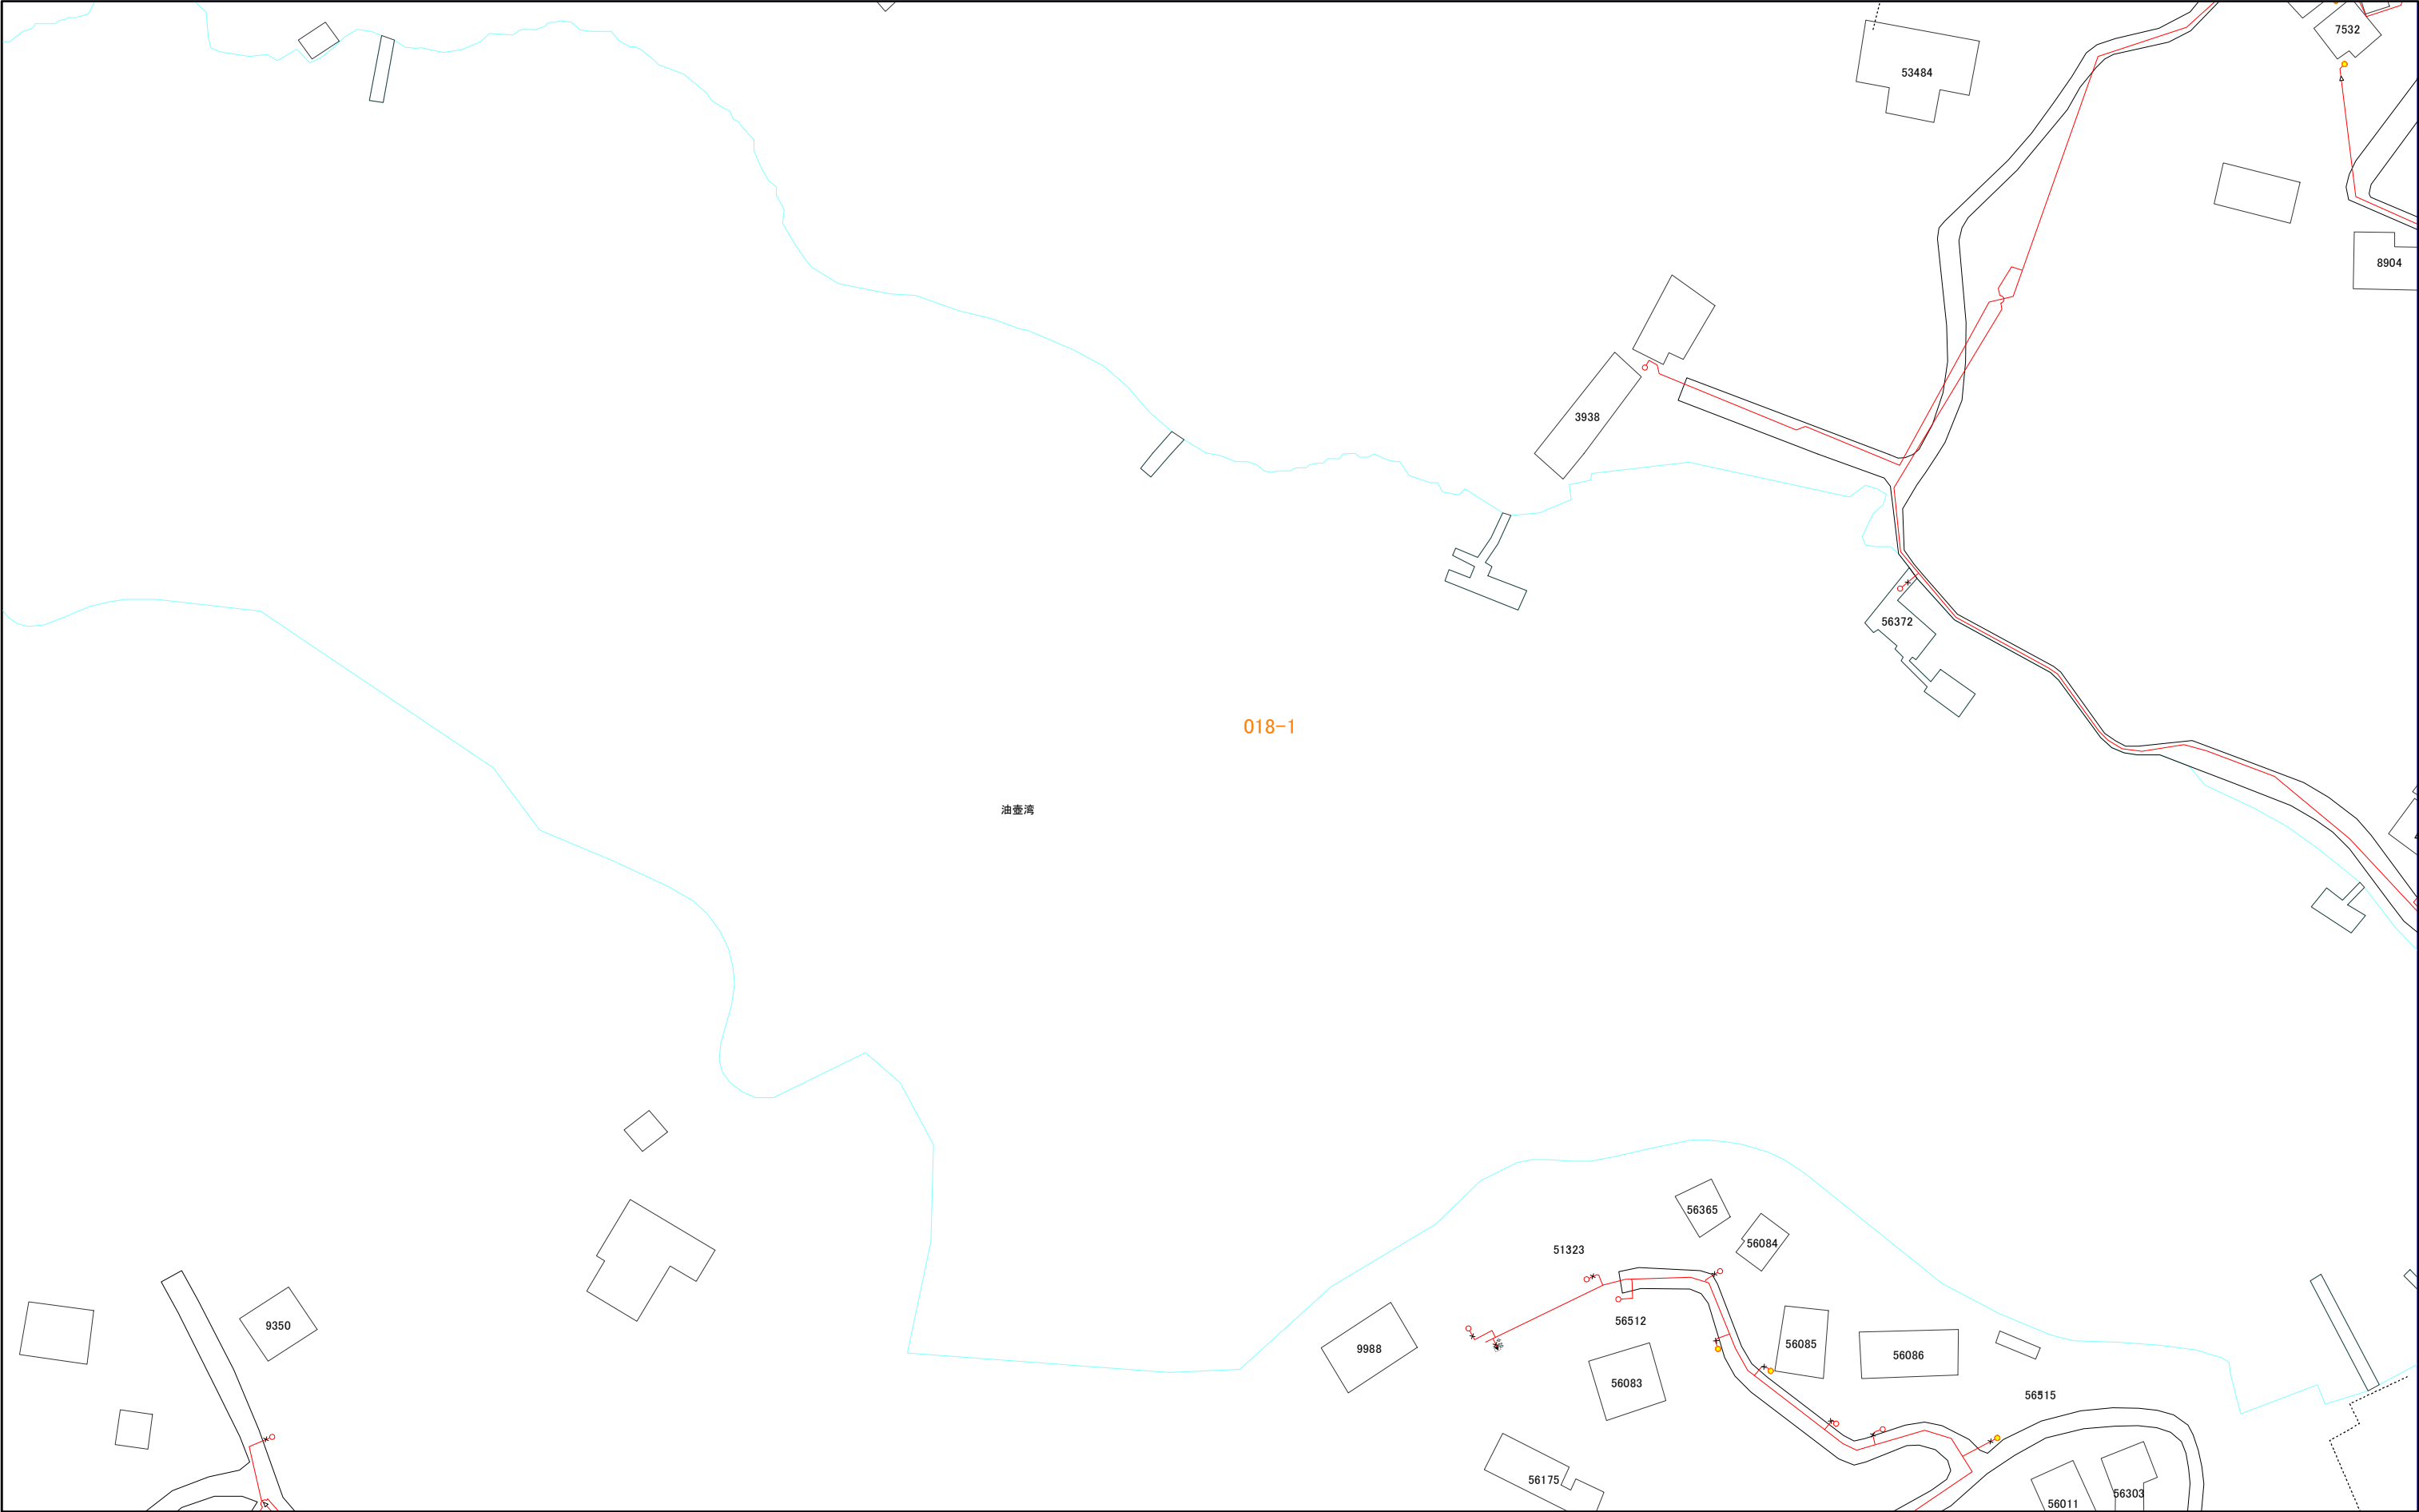


1:1,000



018-2

三浦市水道施設管理台帳

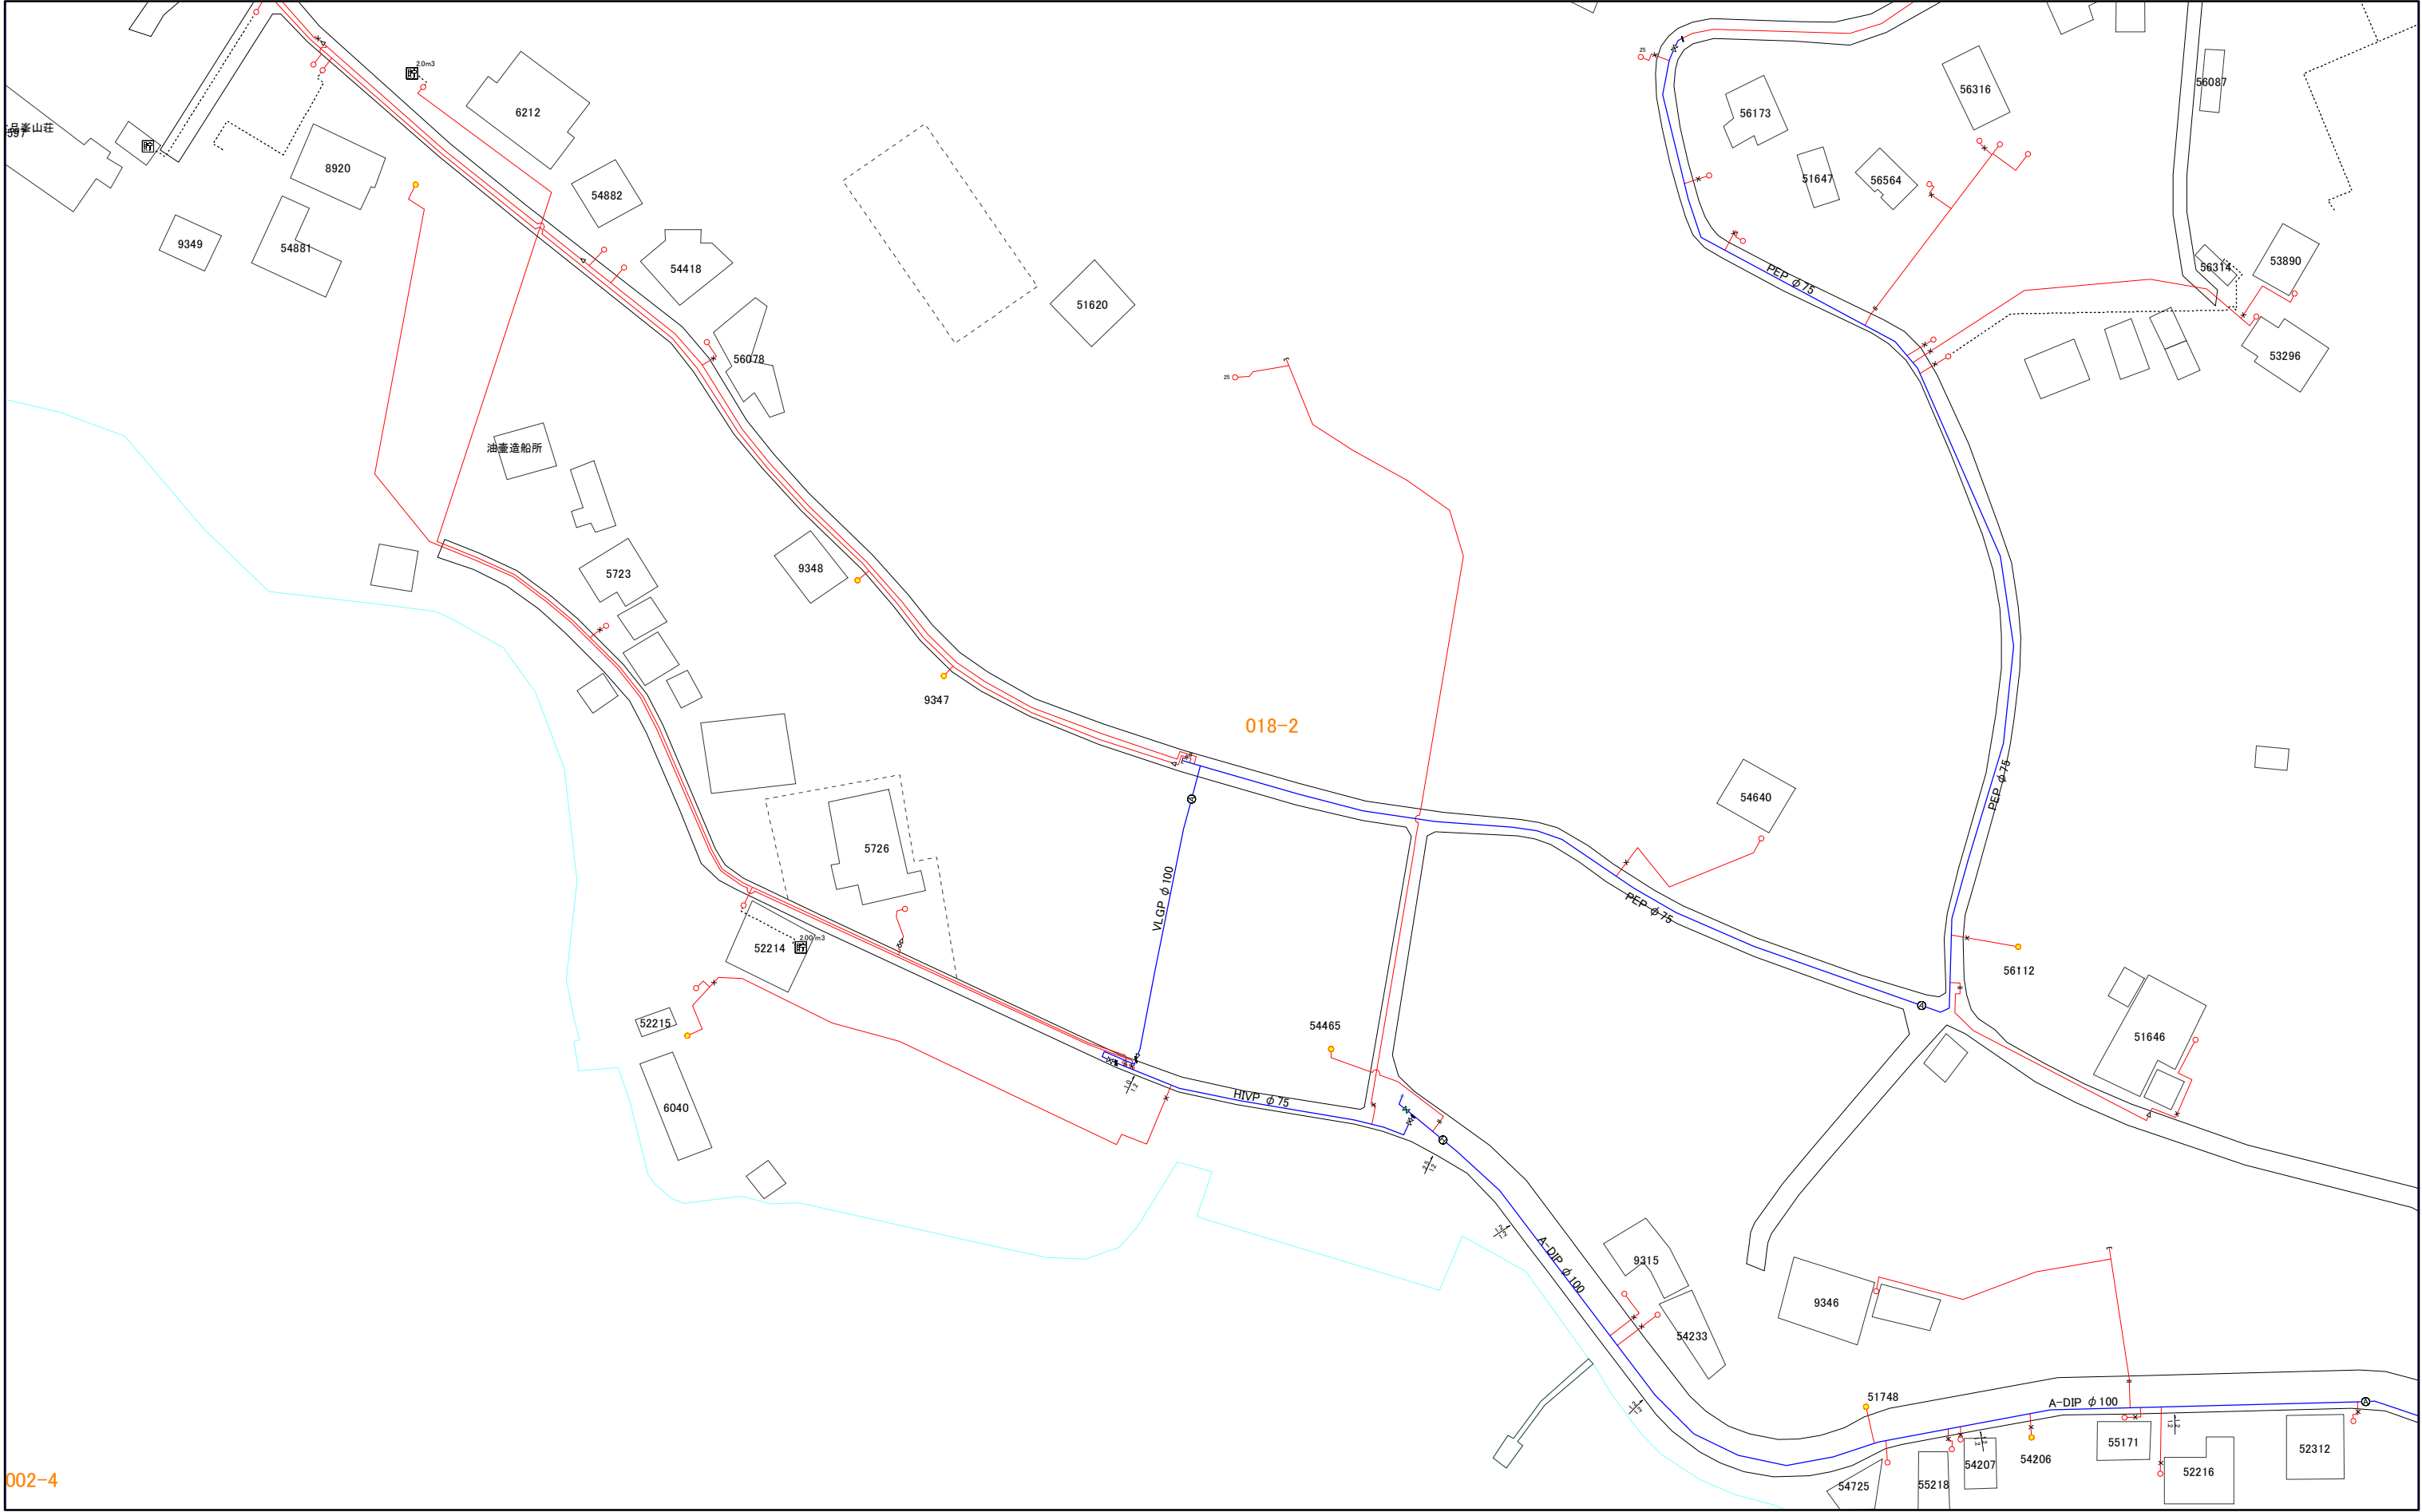


002-4

002-3	018-1	018-3
002-4	018-2	018-4
003-3	019-1	019-3


018-2



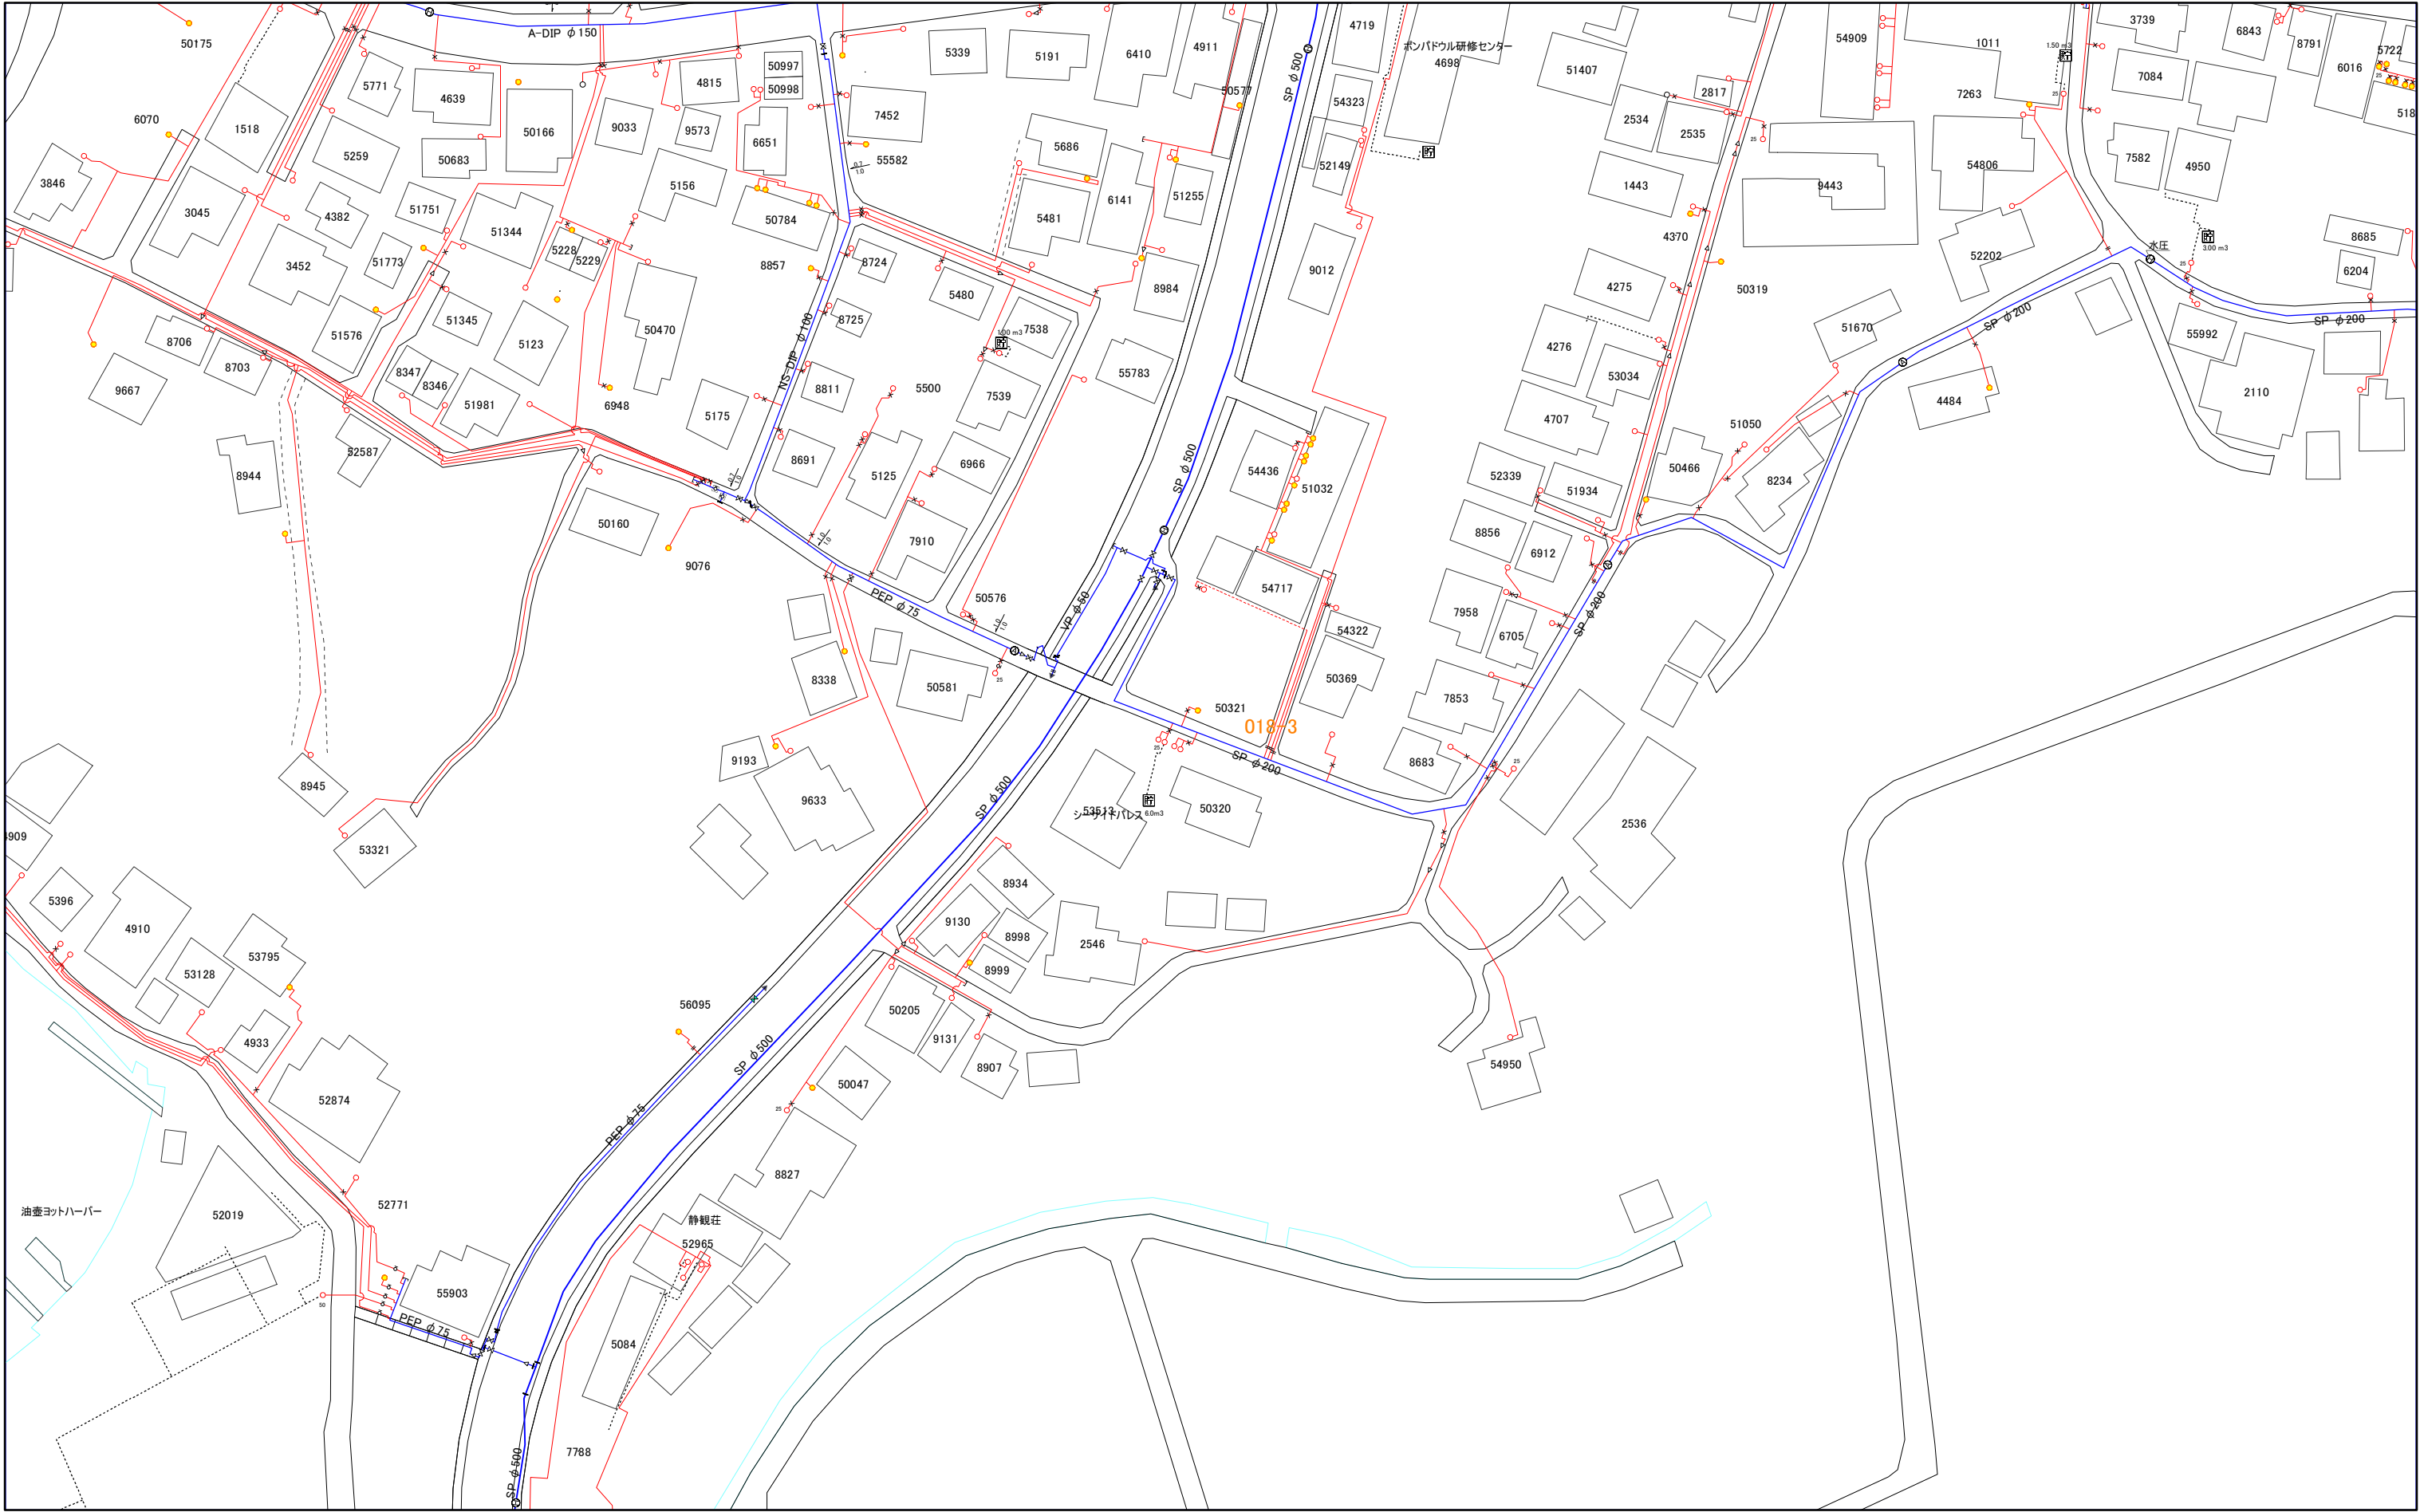

017-2	017-4	034-2
018-1	018-3	035-1
018-2	018-4	035-2

018-1	018-3	035-1
018-2	018-4	035-2
019-1	019-3	036-1

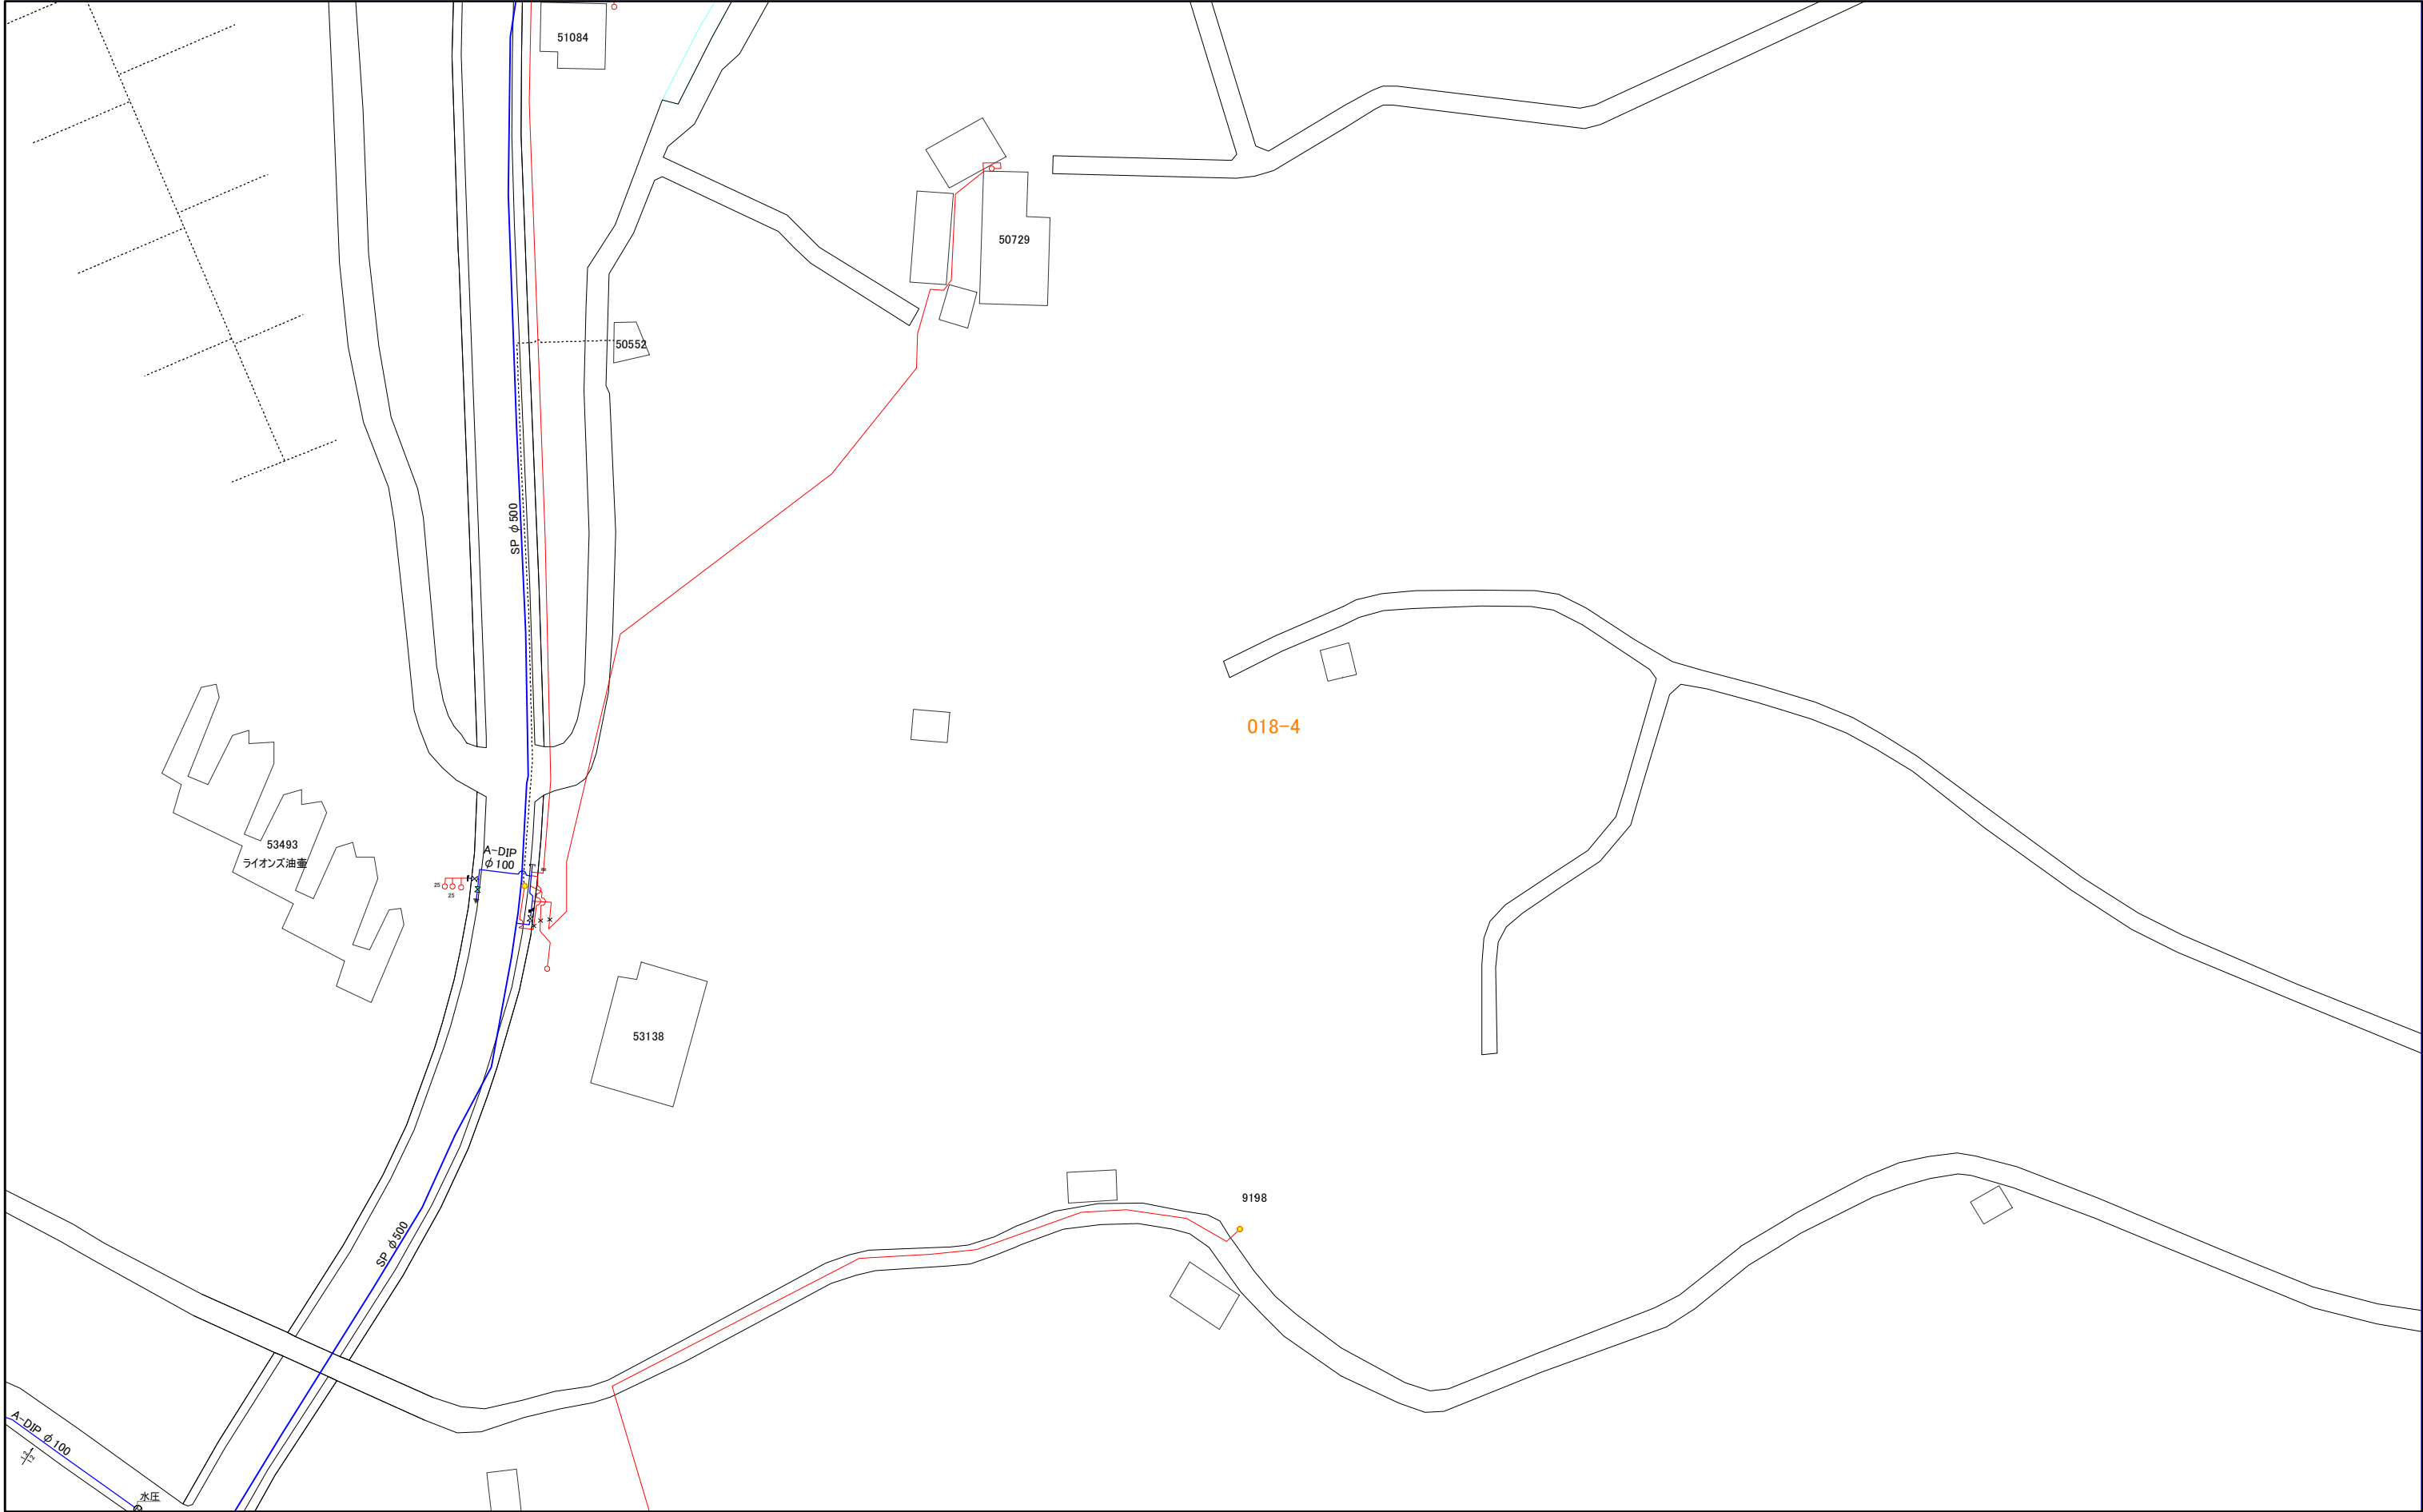


A-DIP φ100
水圧

1:1,000




002-4	018-2	018-4
003-3	019-1	019-3
003-4	019-2	019-4

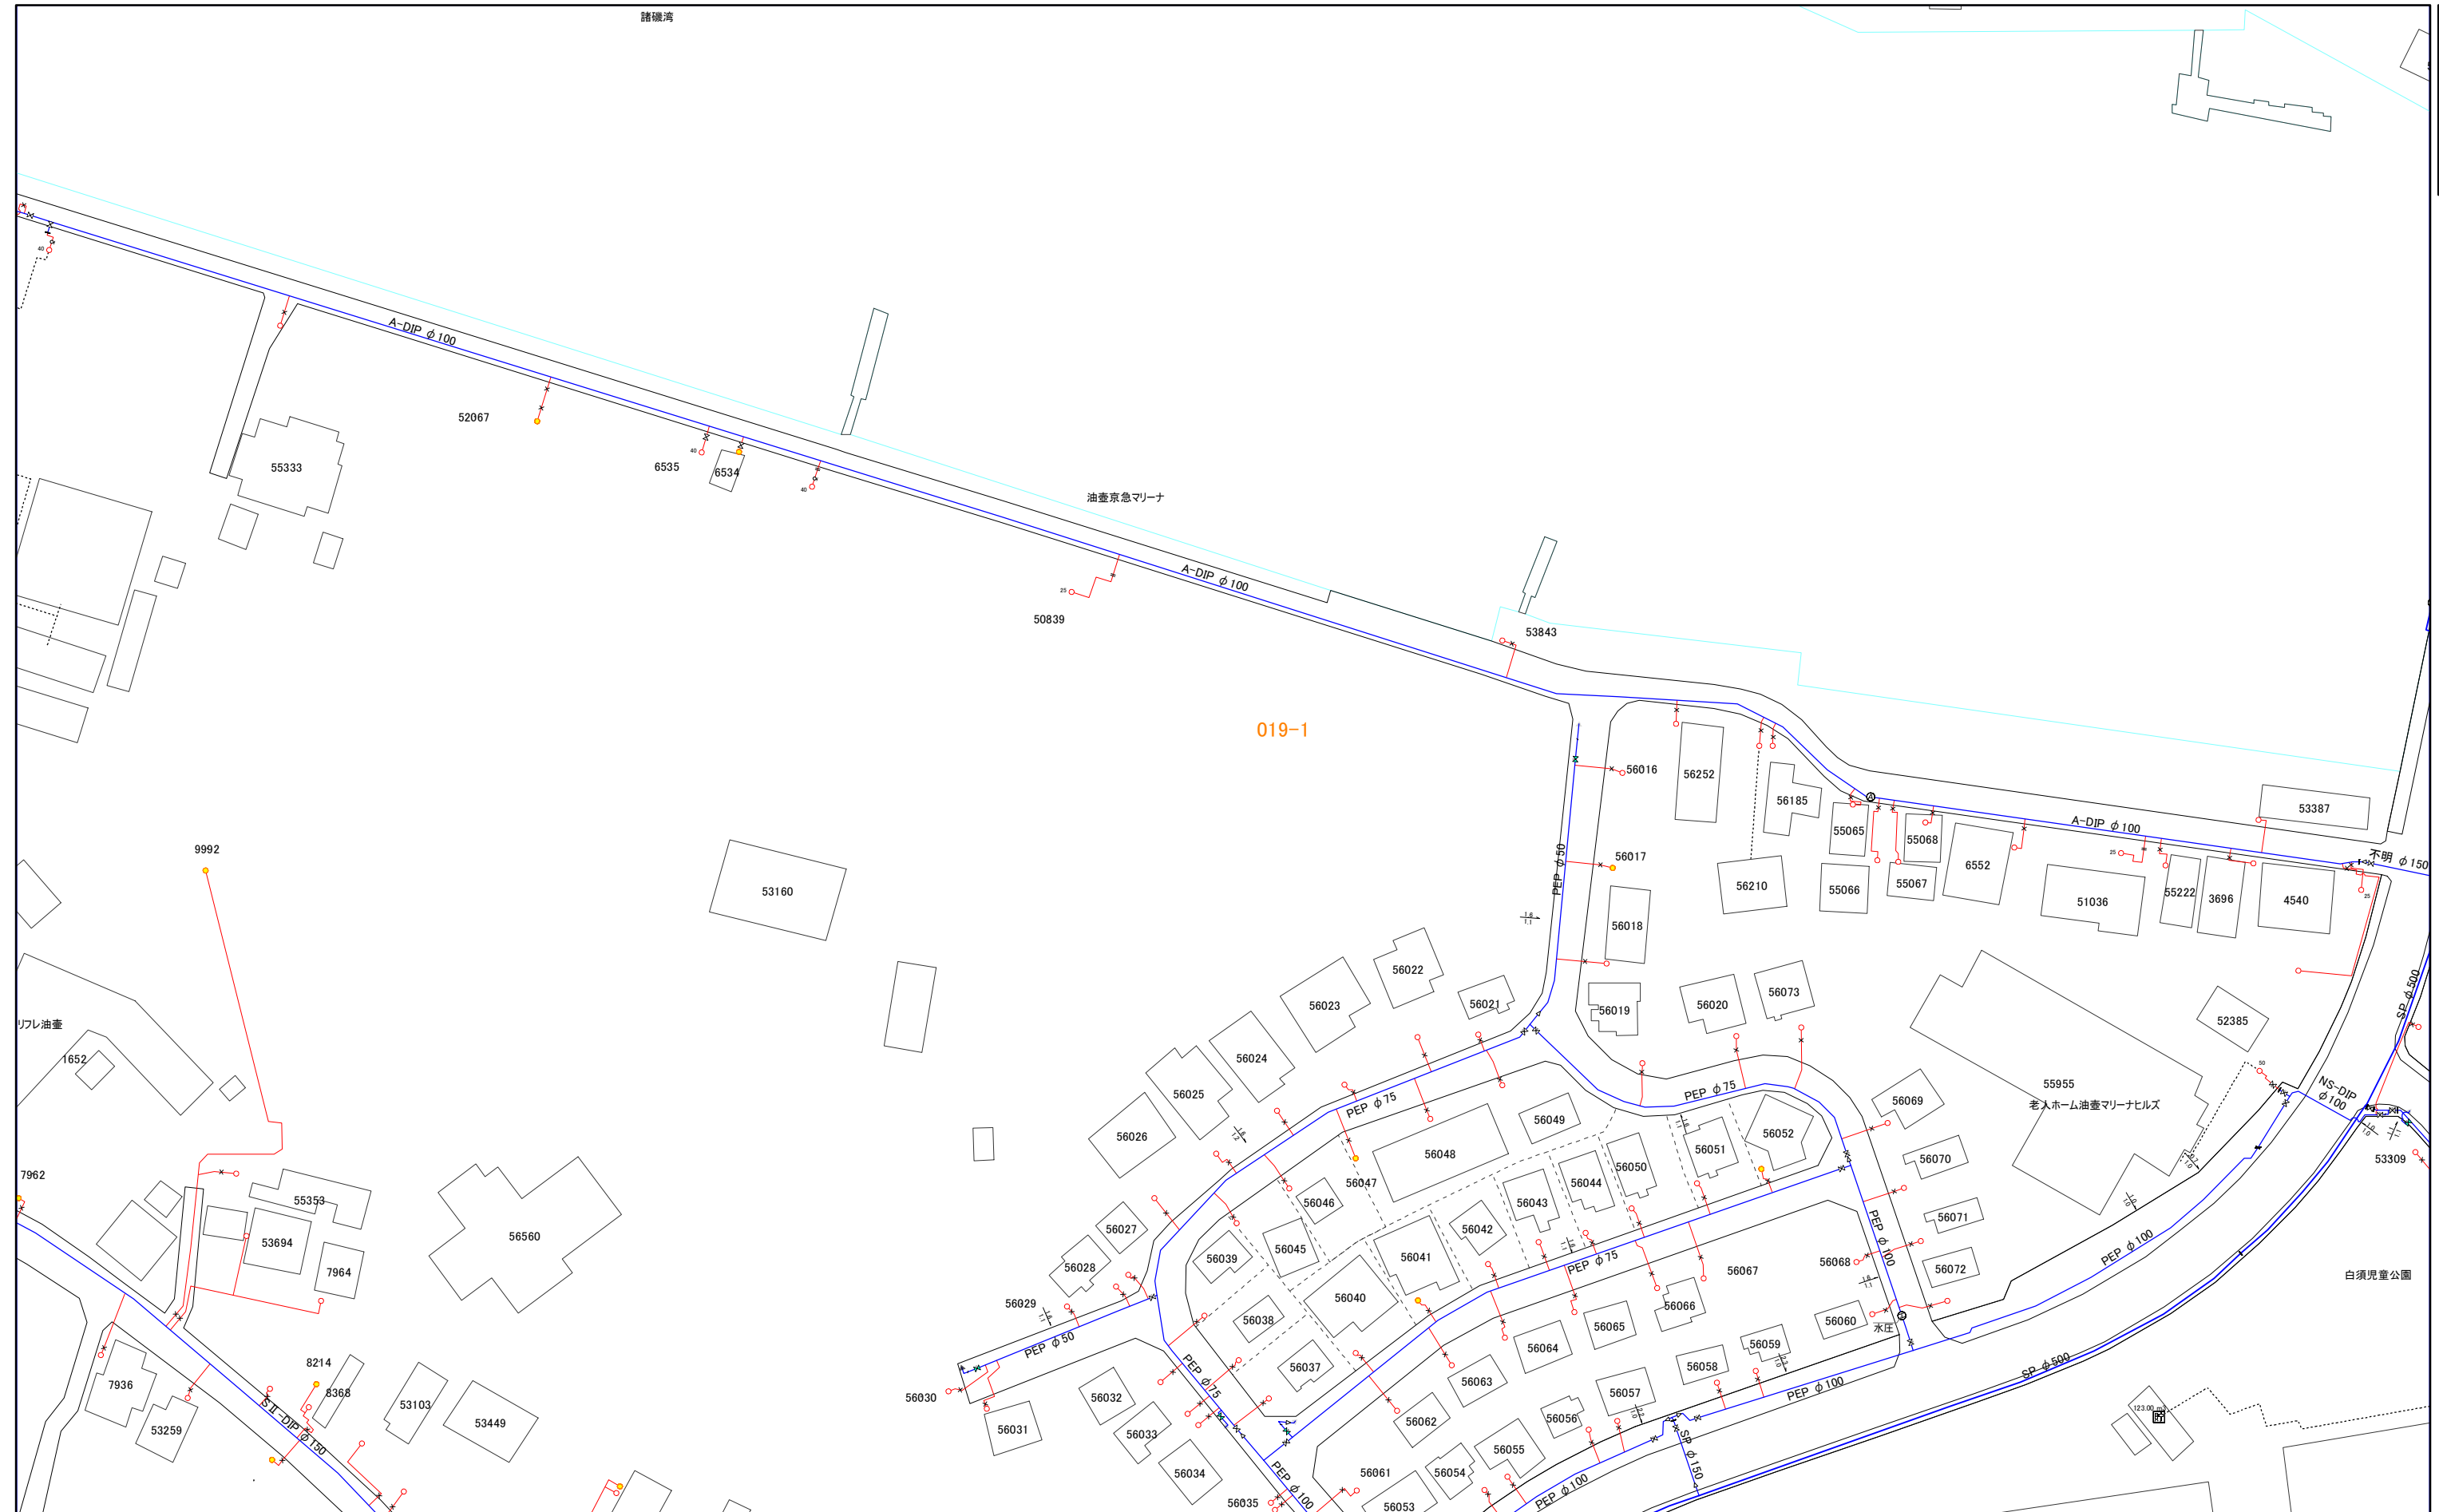

019-1




003-3	019-1	019-3
003-4	019-2	019-4
004-3	020-1	020-3

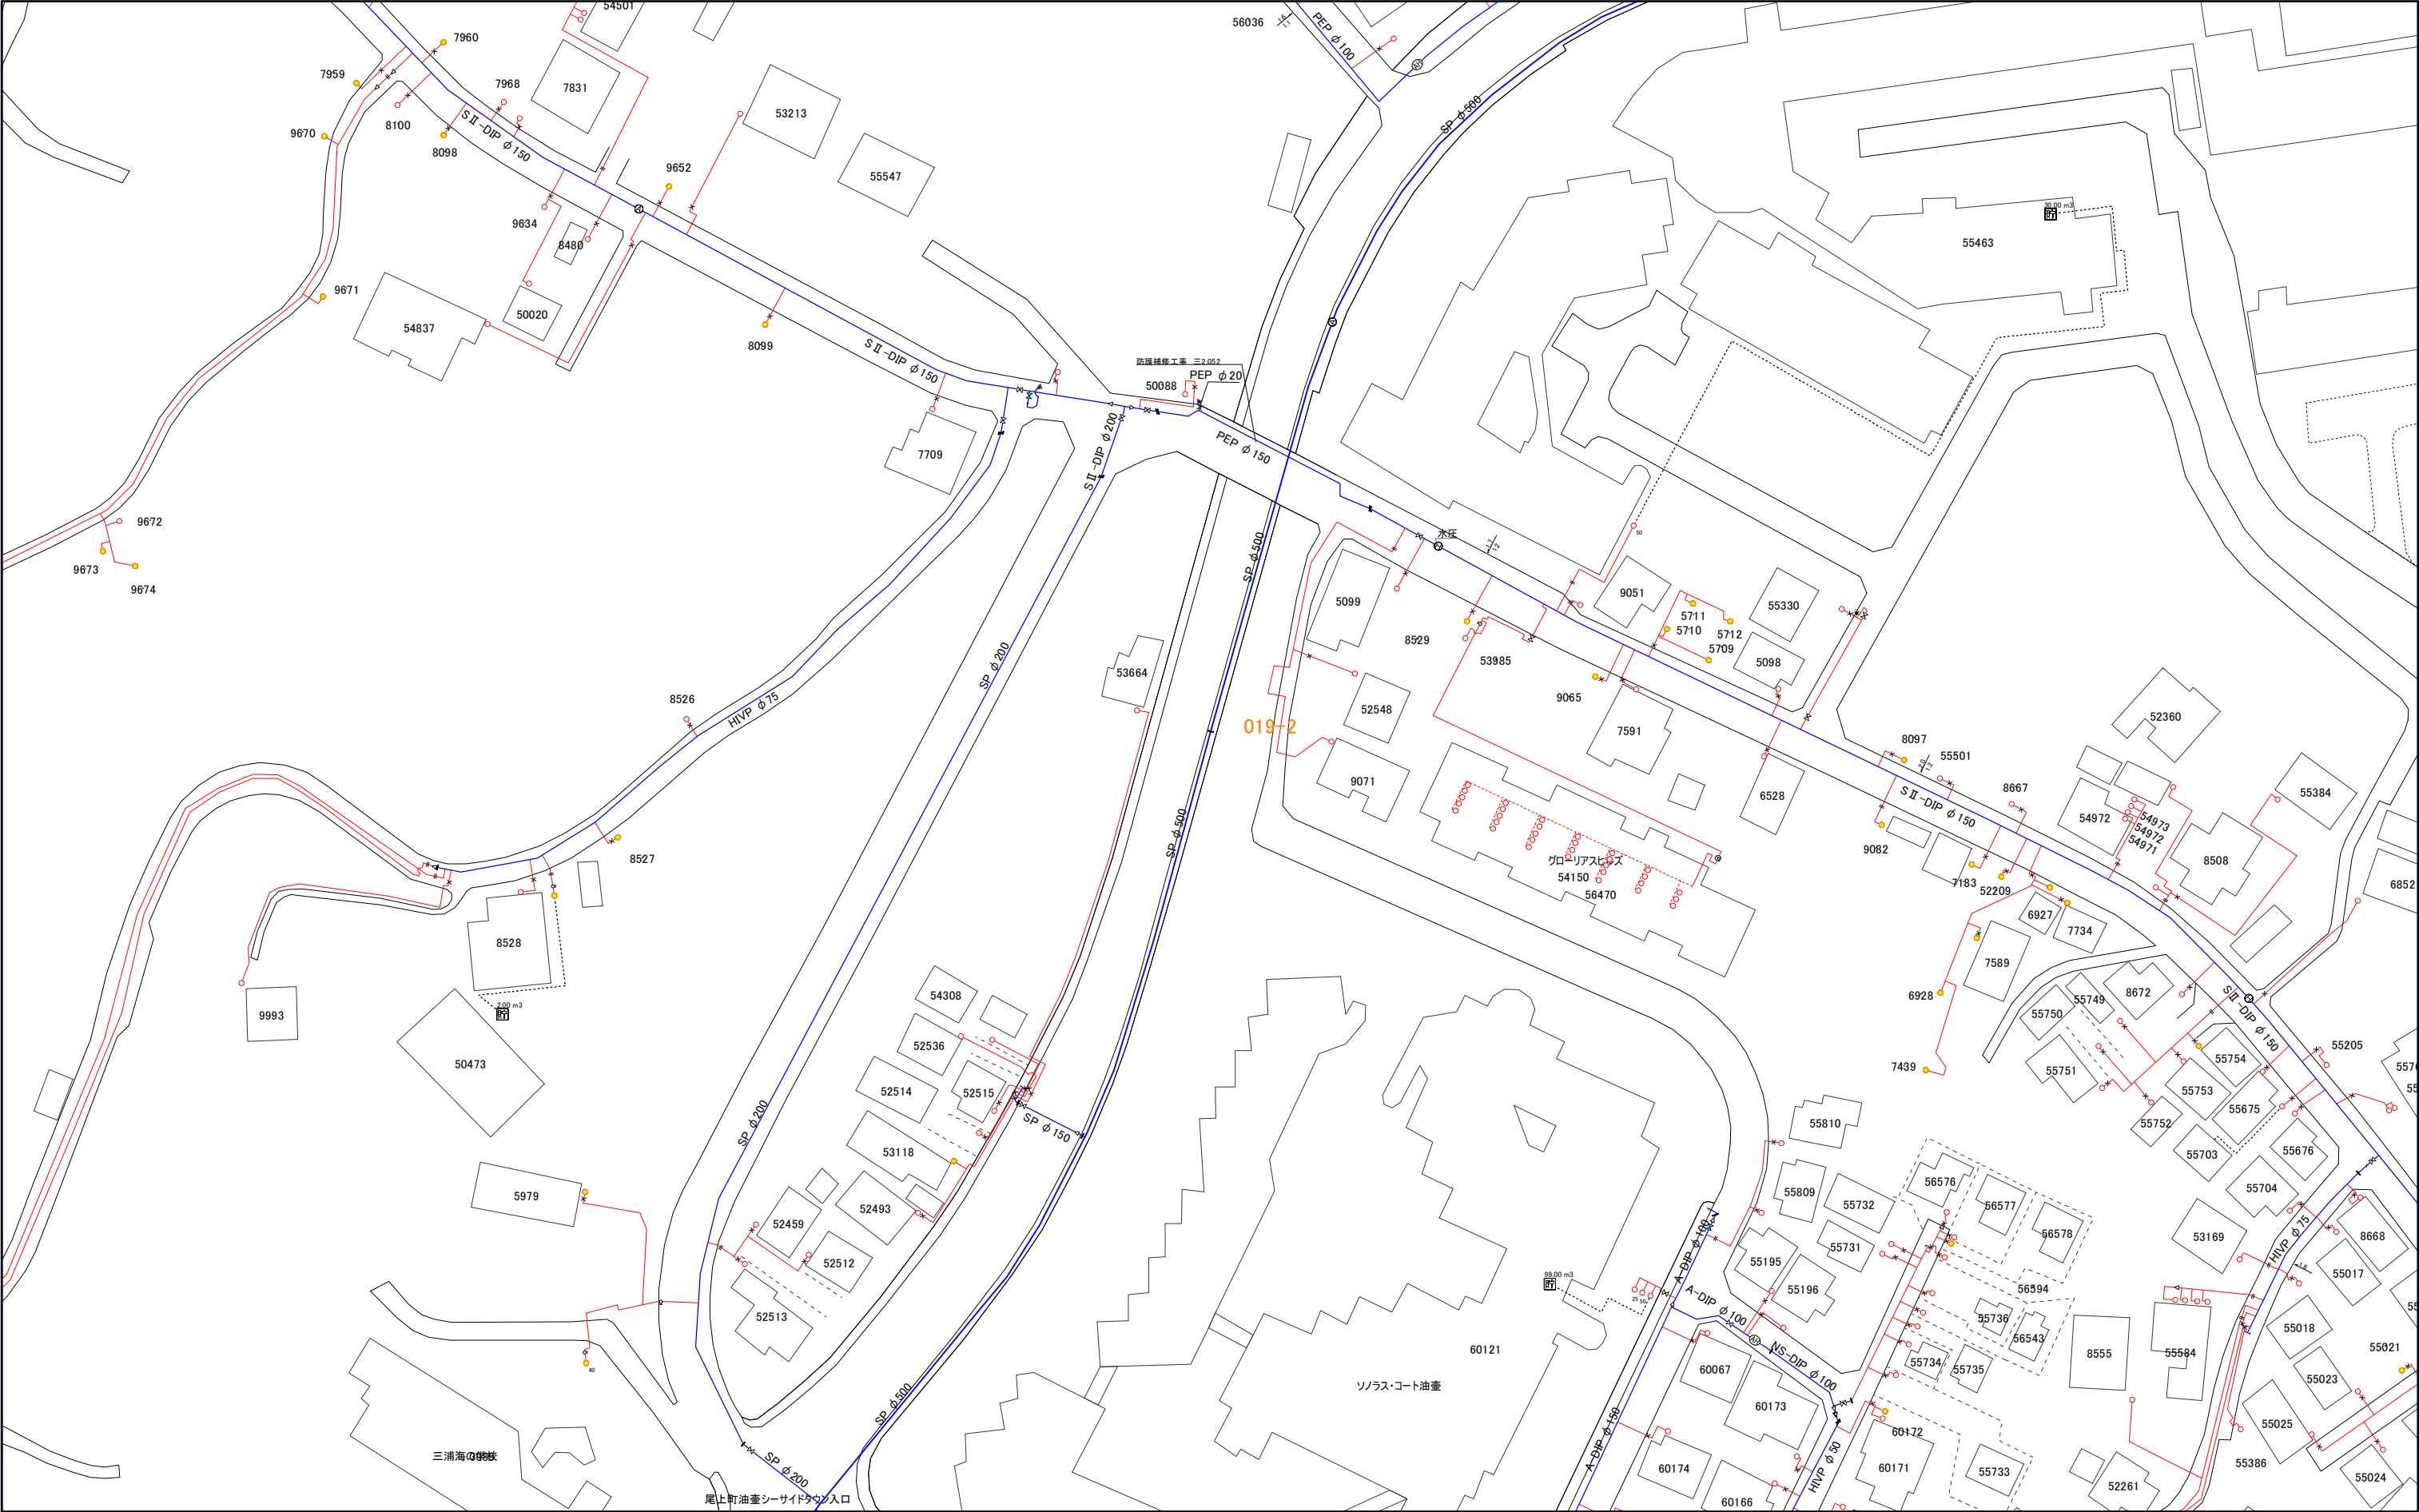


1:1,000



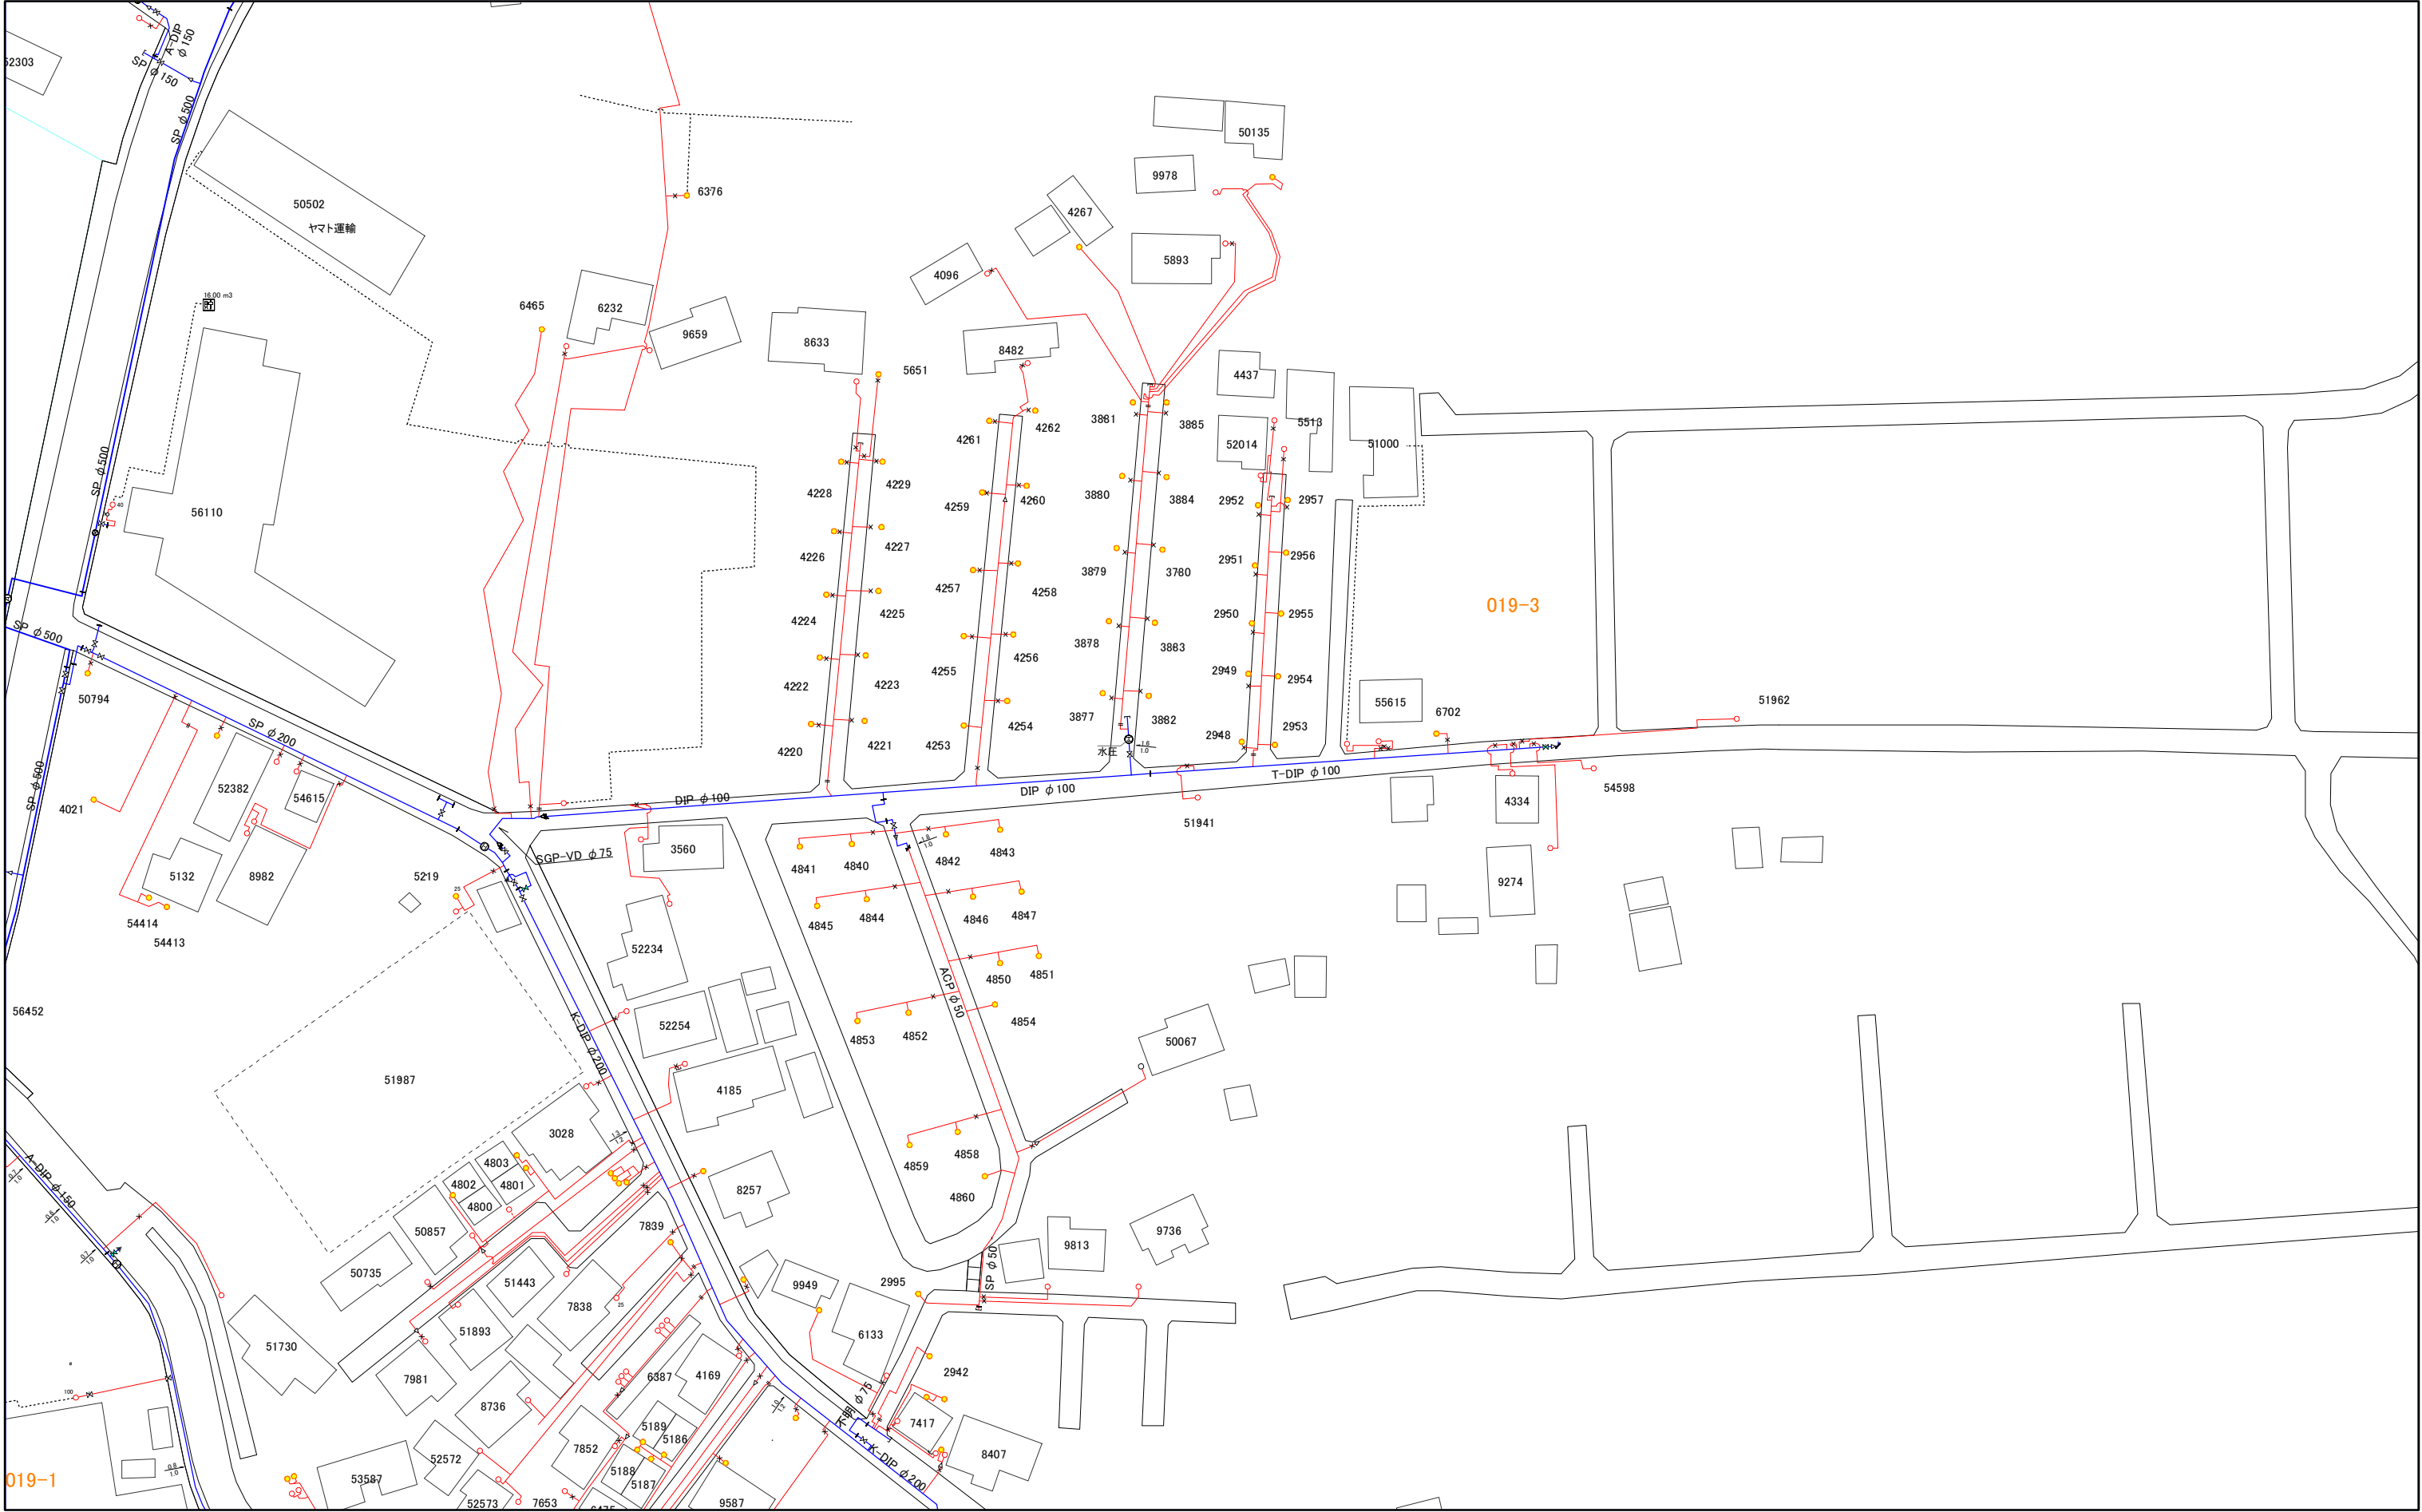

018-2	018-4	035-2
019-1	019-3	036-1
019-2	019-4	036-2

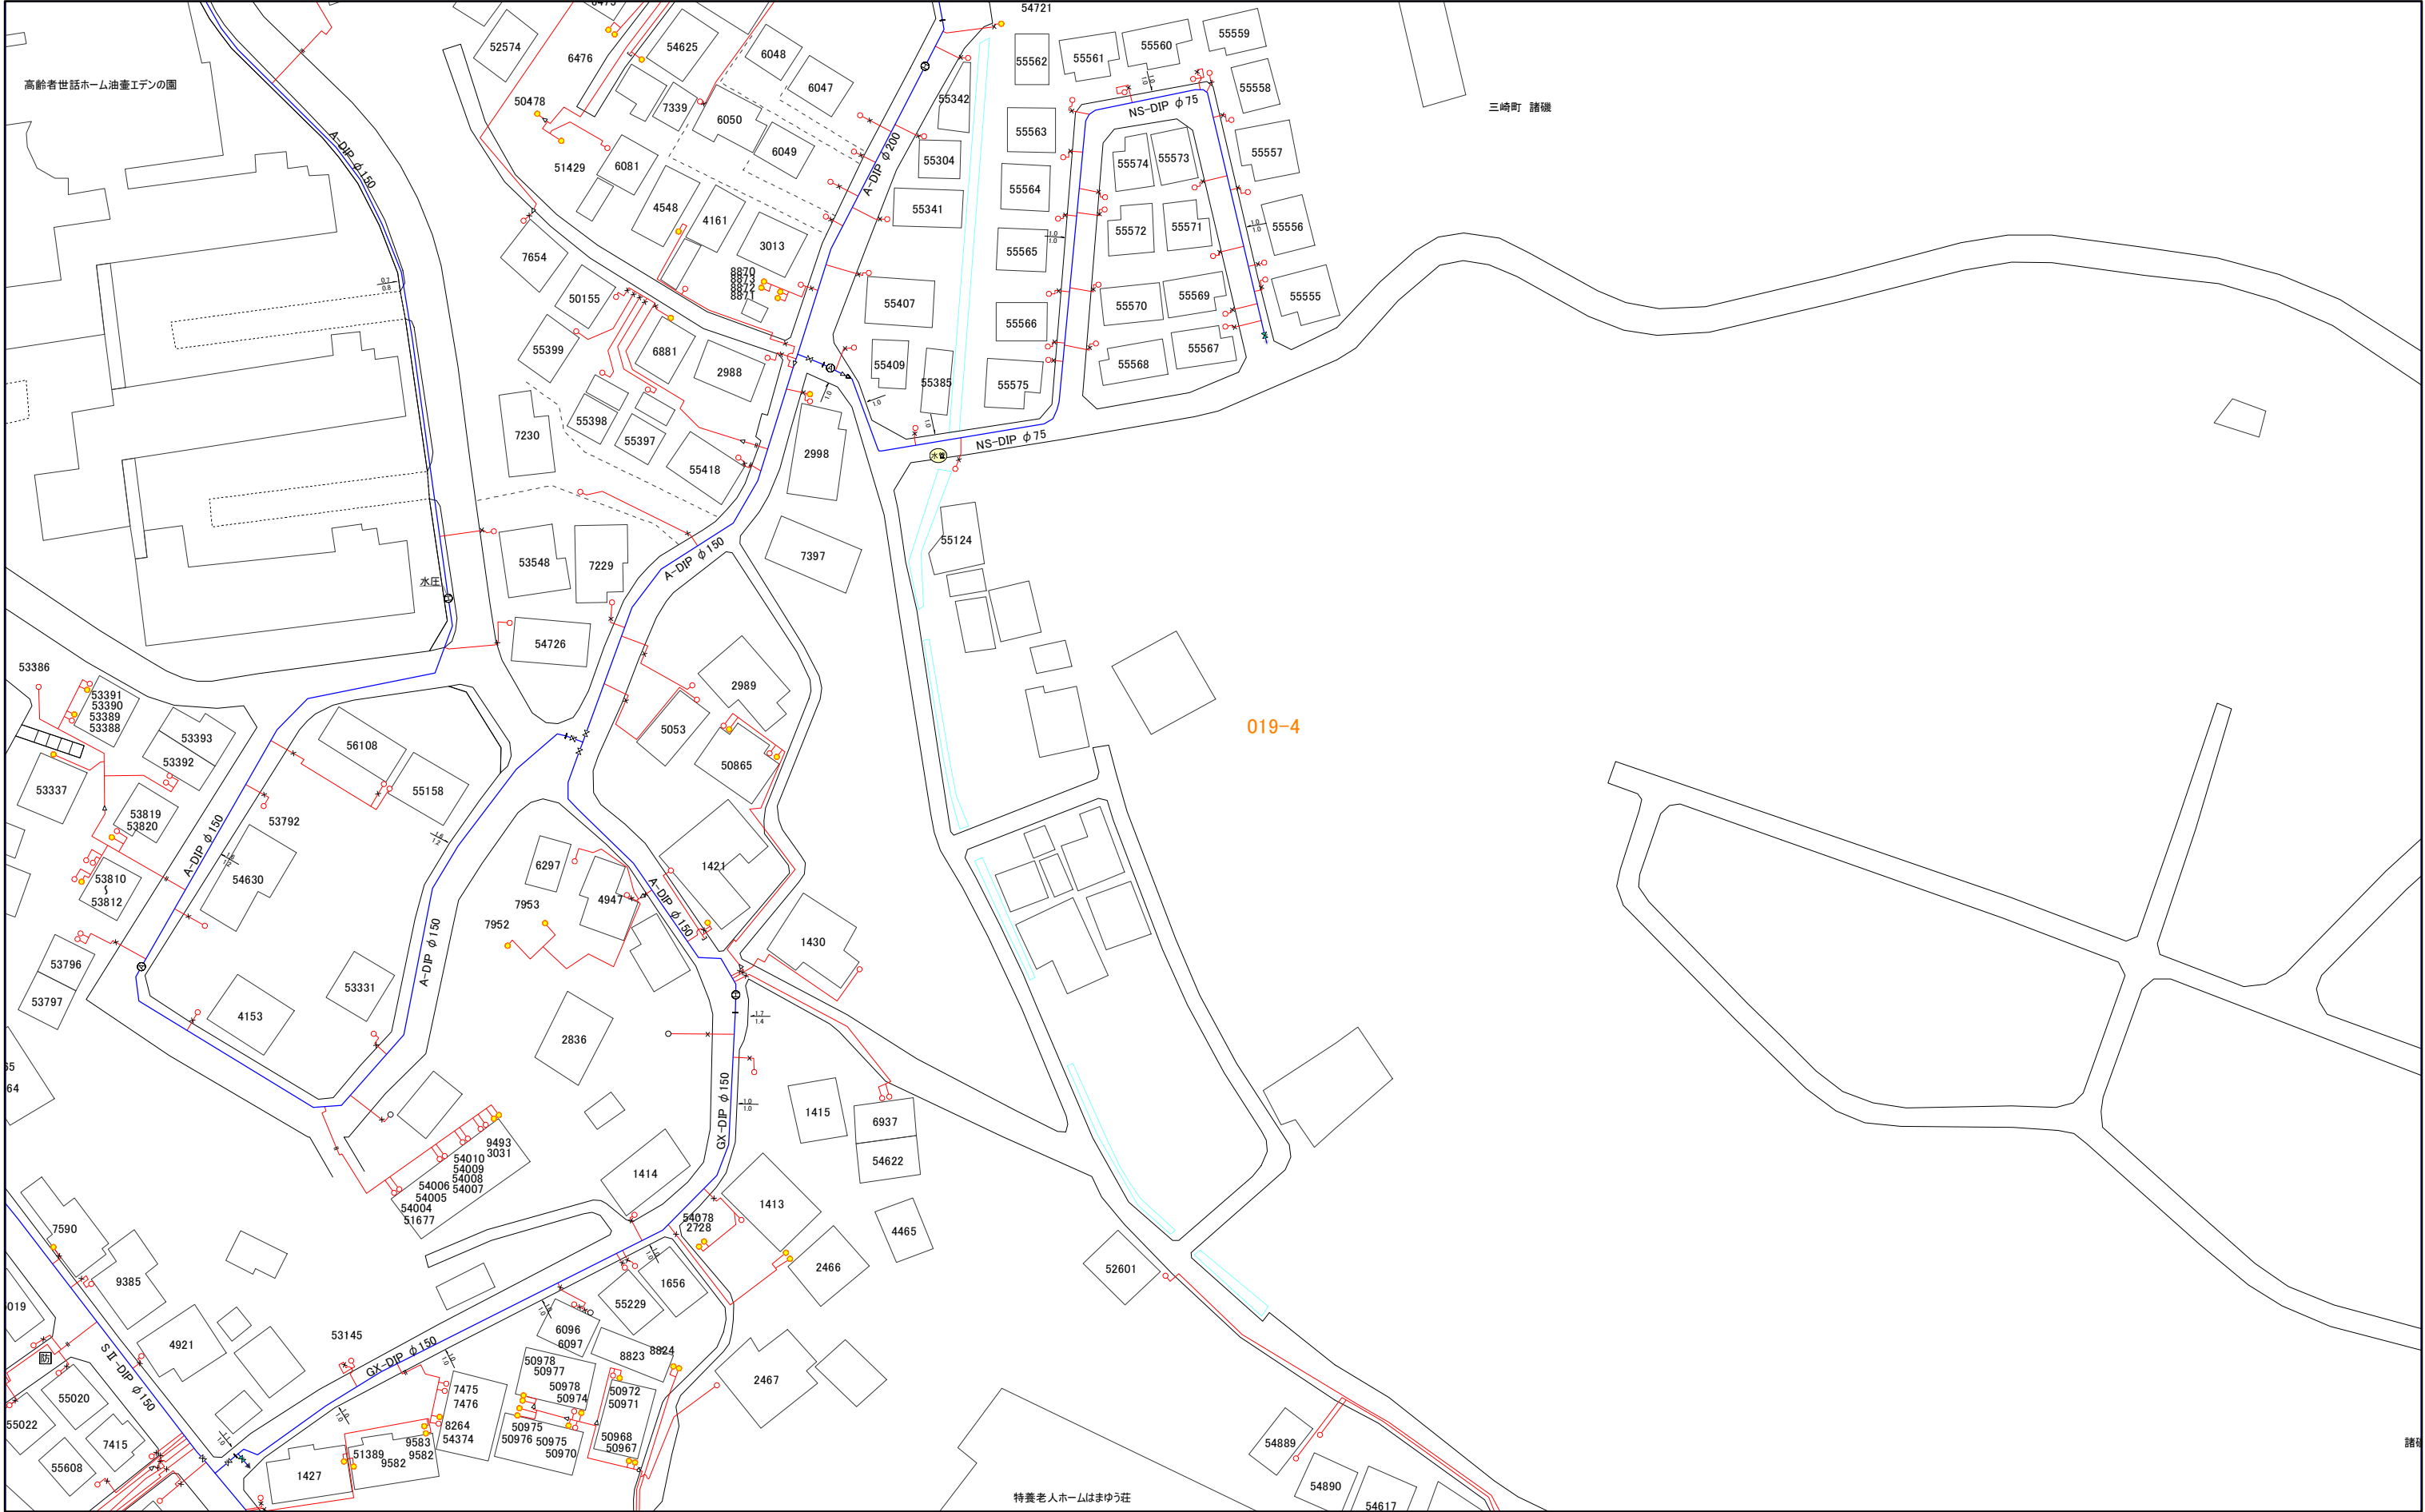

019-1	019-3	036-1
019-2	019-4	036-2
020-1	020-3	037-1

