


017-1

# 三浦市水道施設管理台帳

	016-2	016-4
001-3	017-1	017-3
001-4	017-2	017-4

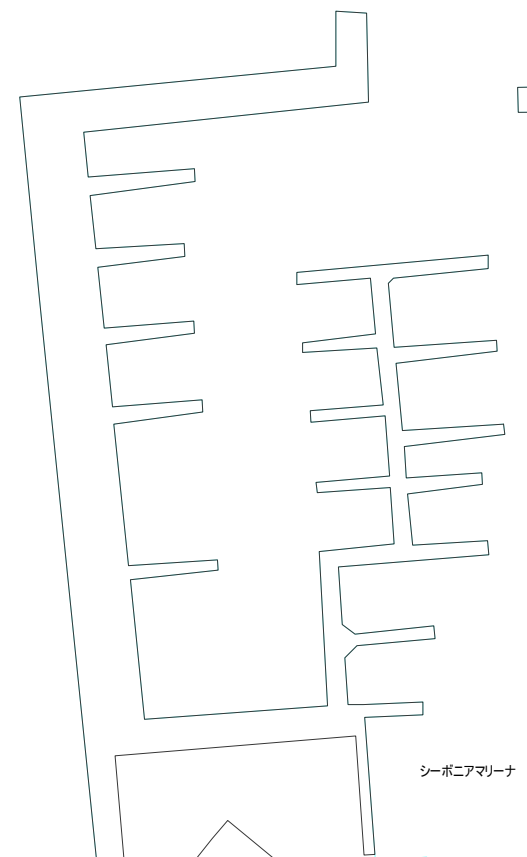

シーボニアマリーナ

017-1

1:1,000



# 三浦市水道施設管理台帳


001-3	017-1	017-3
001-4	017-2	017-4
002-3	018-1	018-3



1:1,000



016-2	016-4	033-2
017-1	017-3	034-1
017-2	017-4	034-2

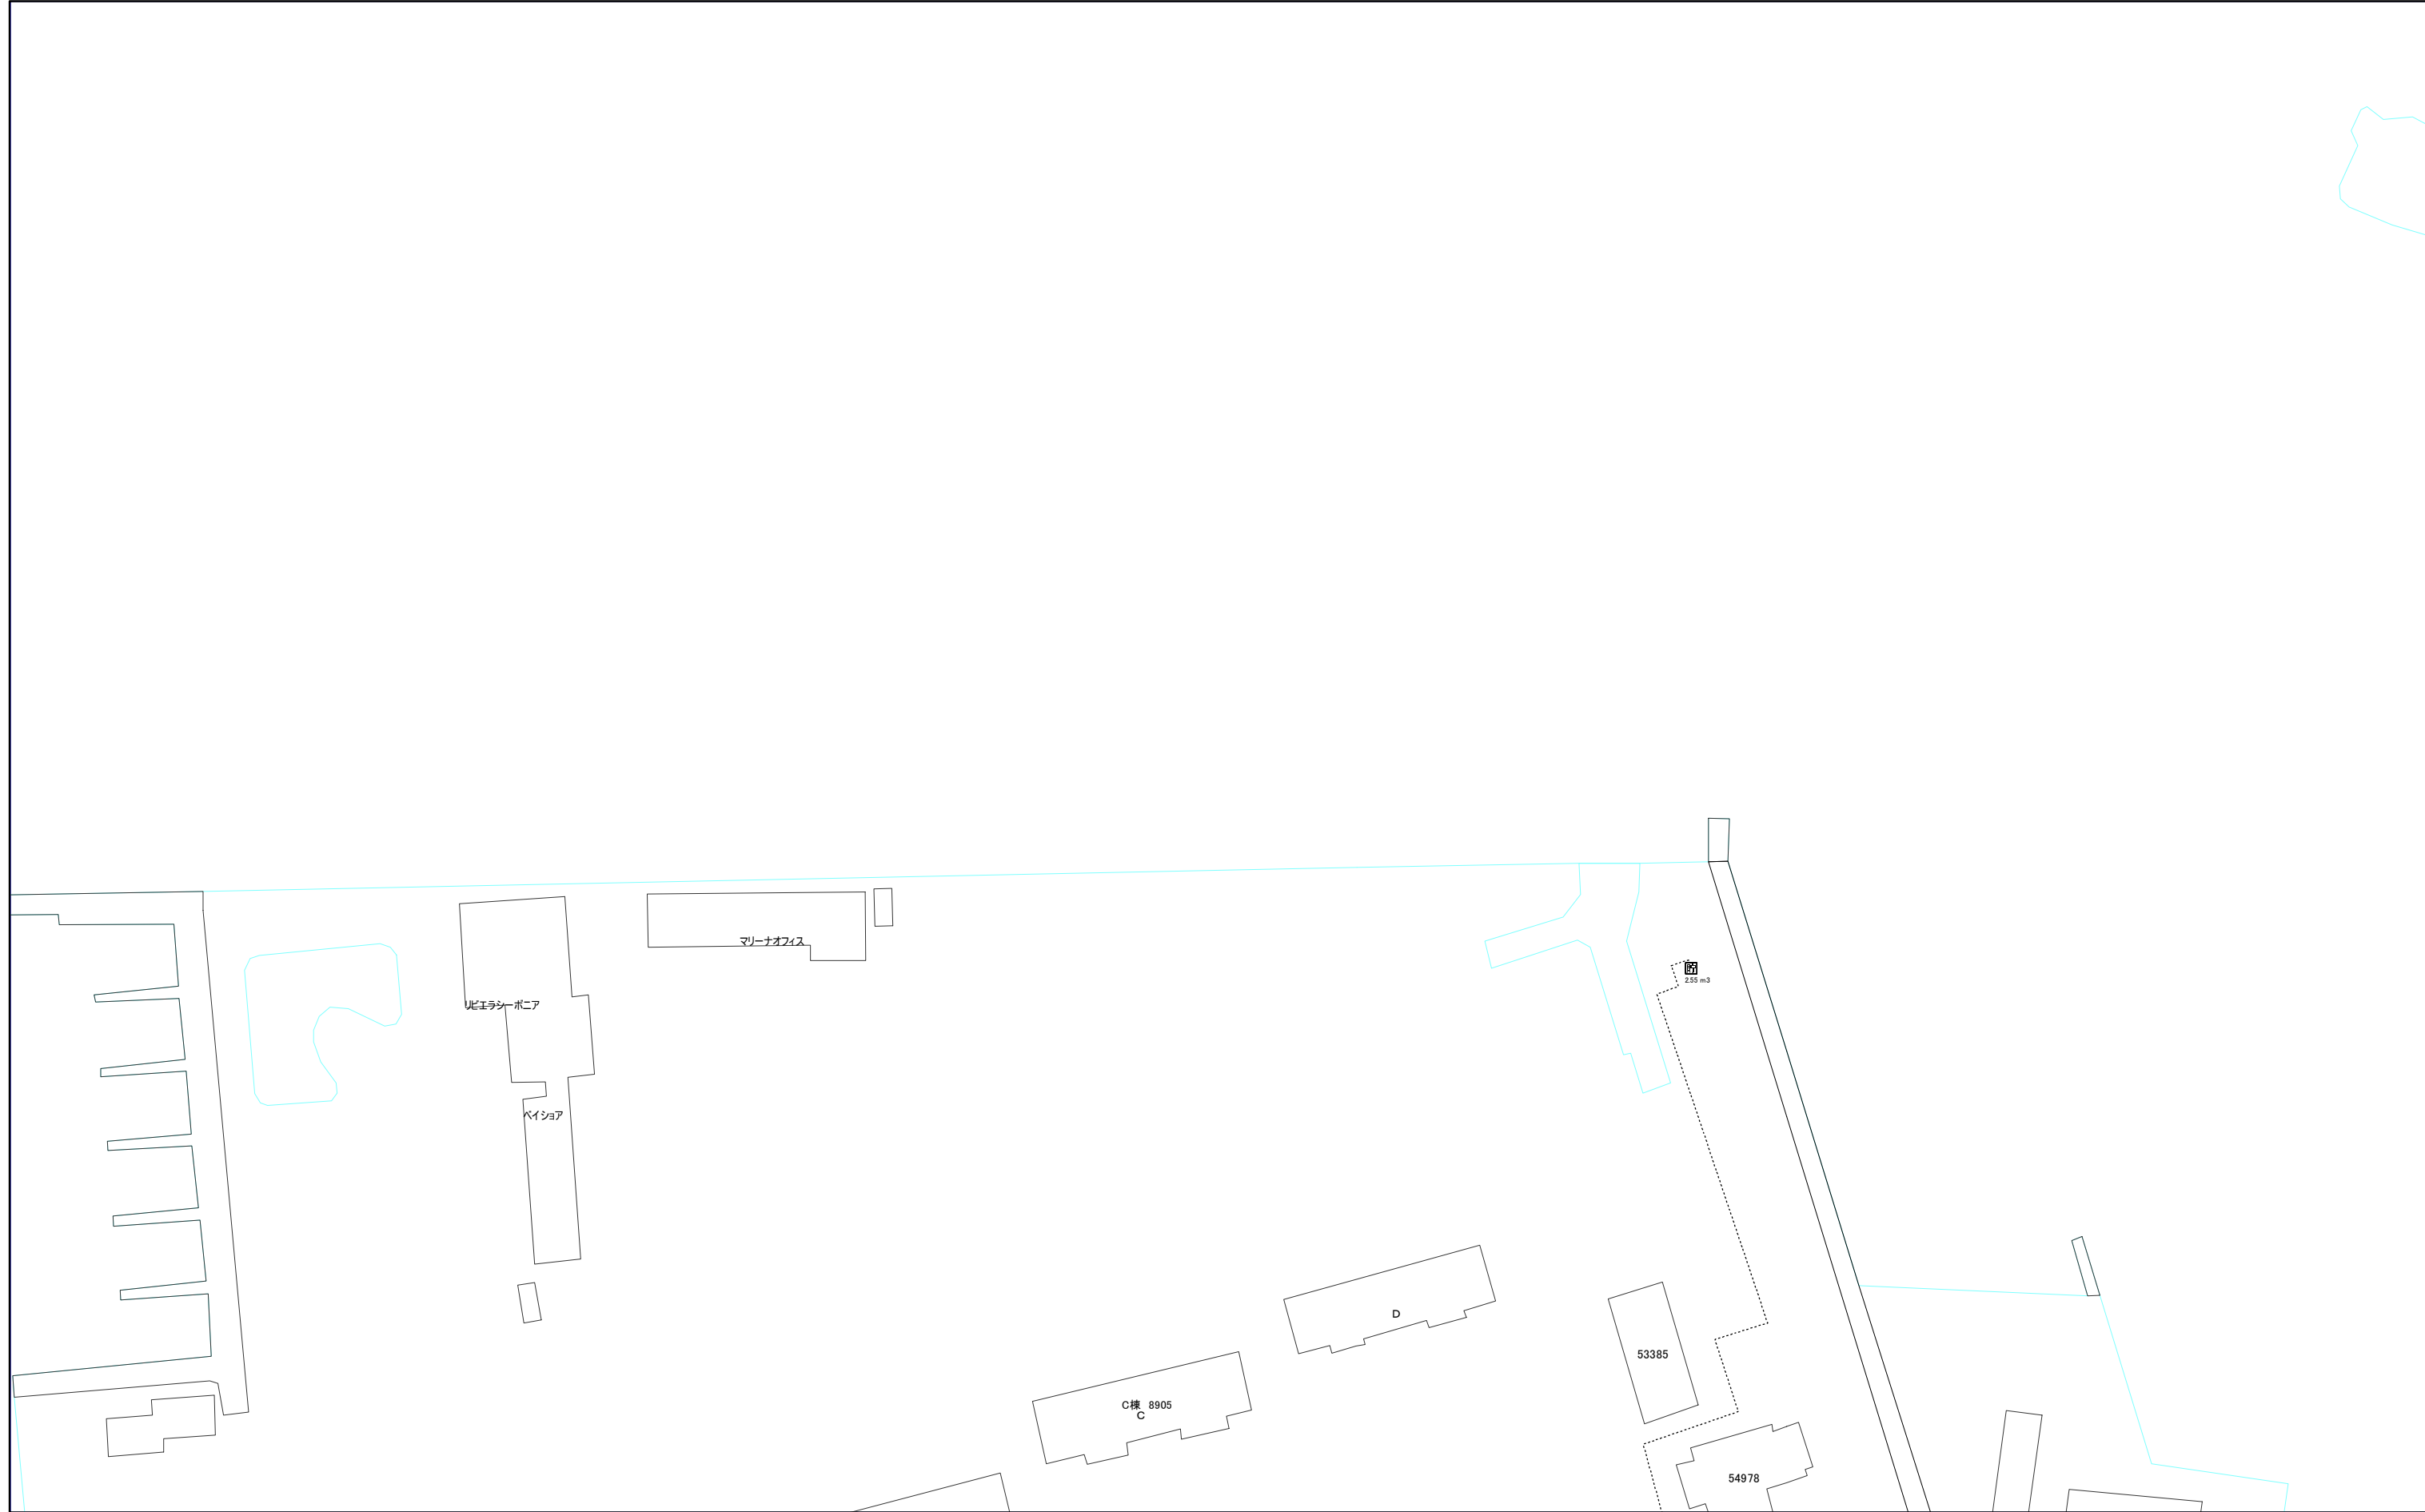


1:1,000



# 三浦市水道施設管理台帳

017-1	017-3	034-1
017-2	017-4	034-2
018-1	018-3	035-1

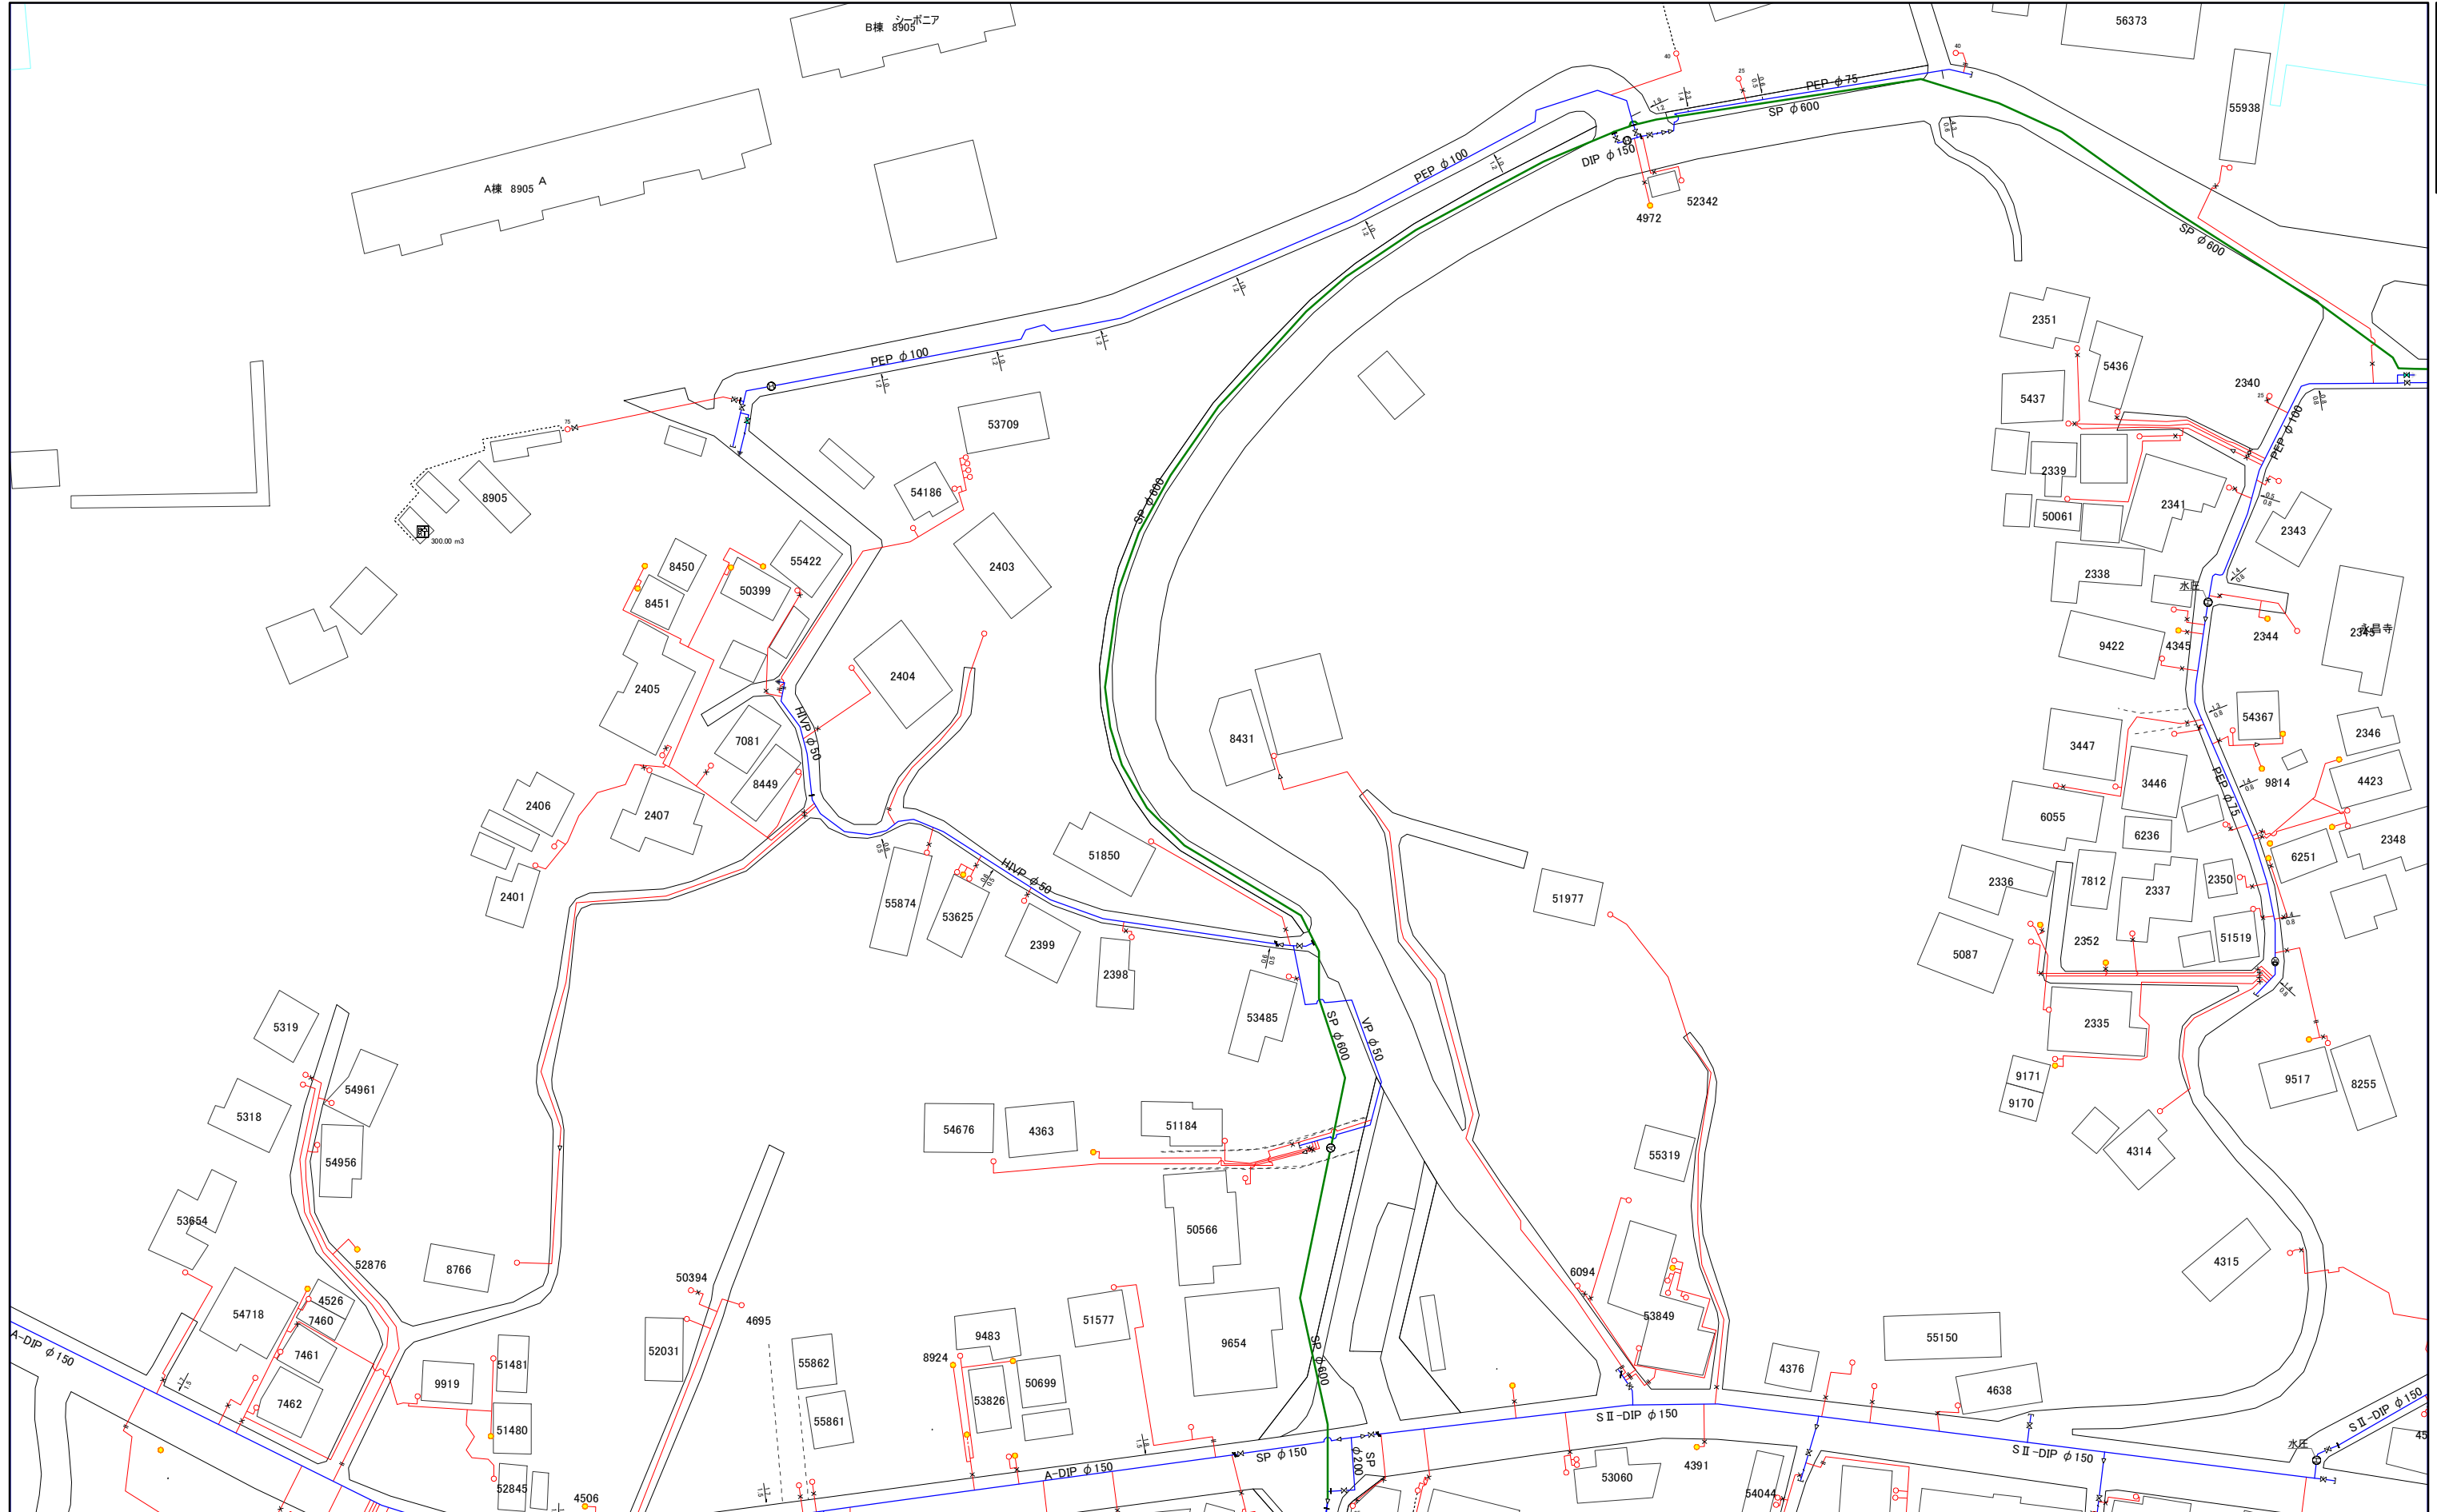


1:1,000



018-1

# 三浦市水道施設管理台帳

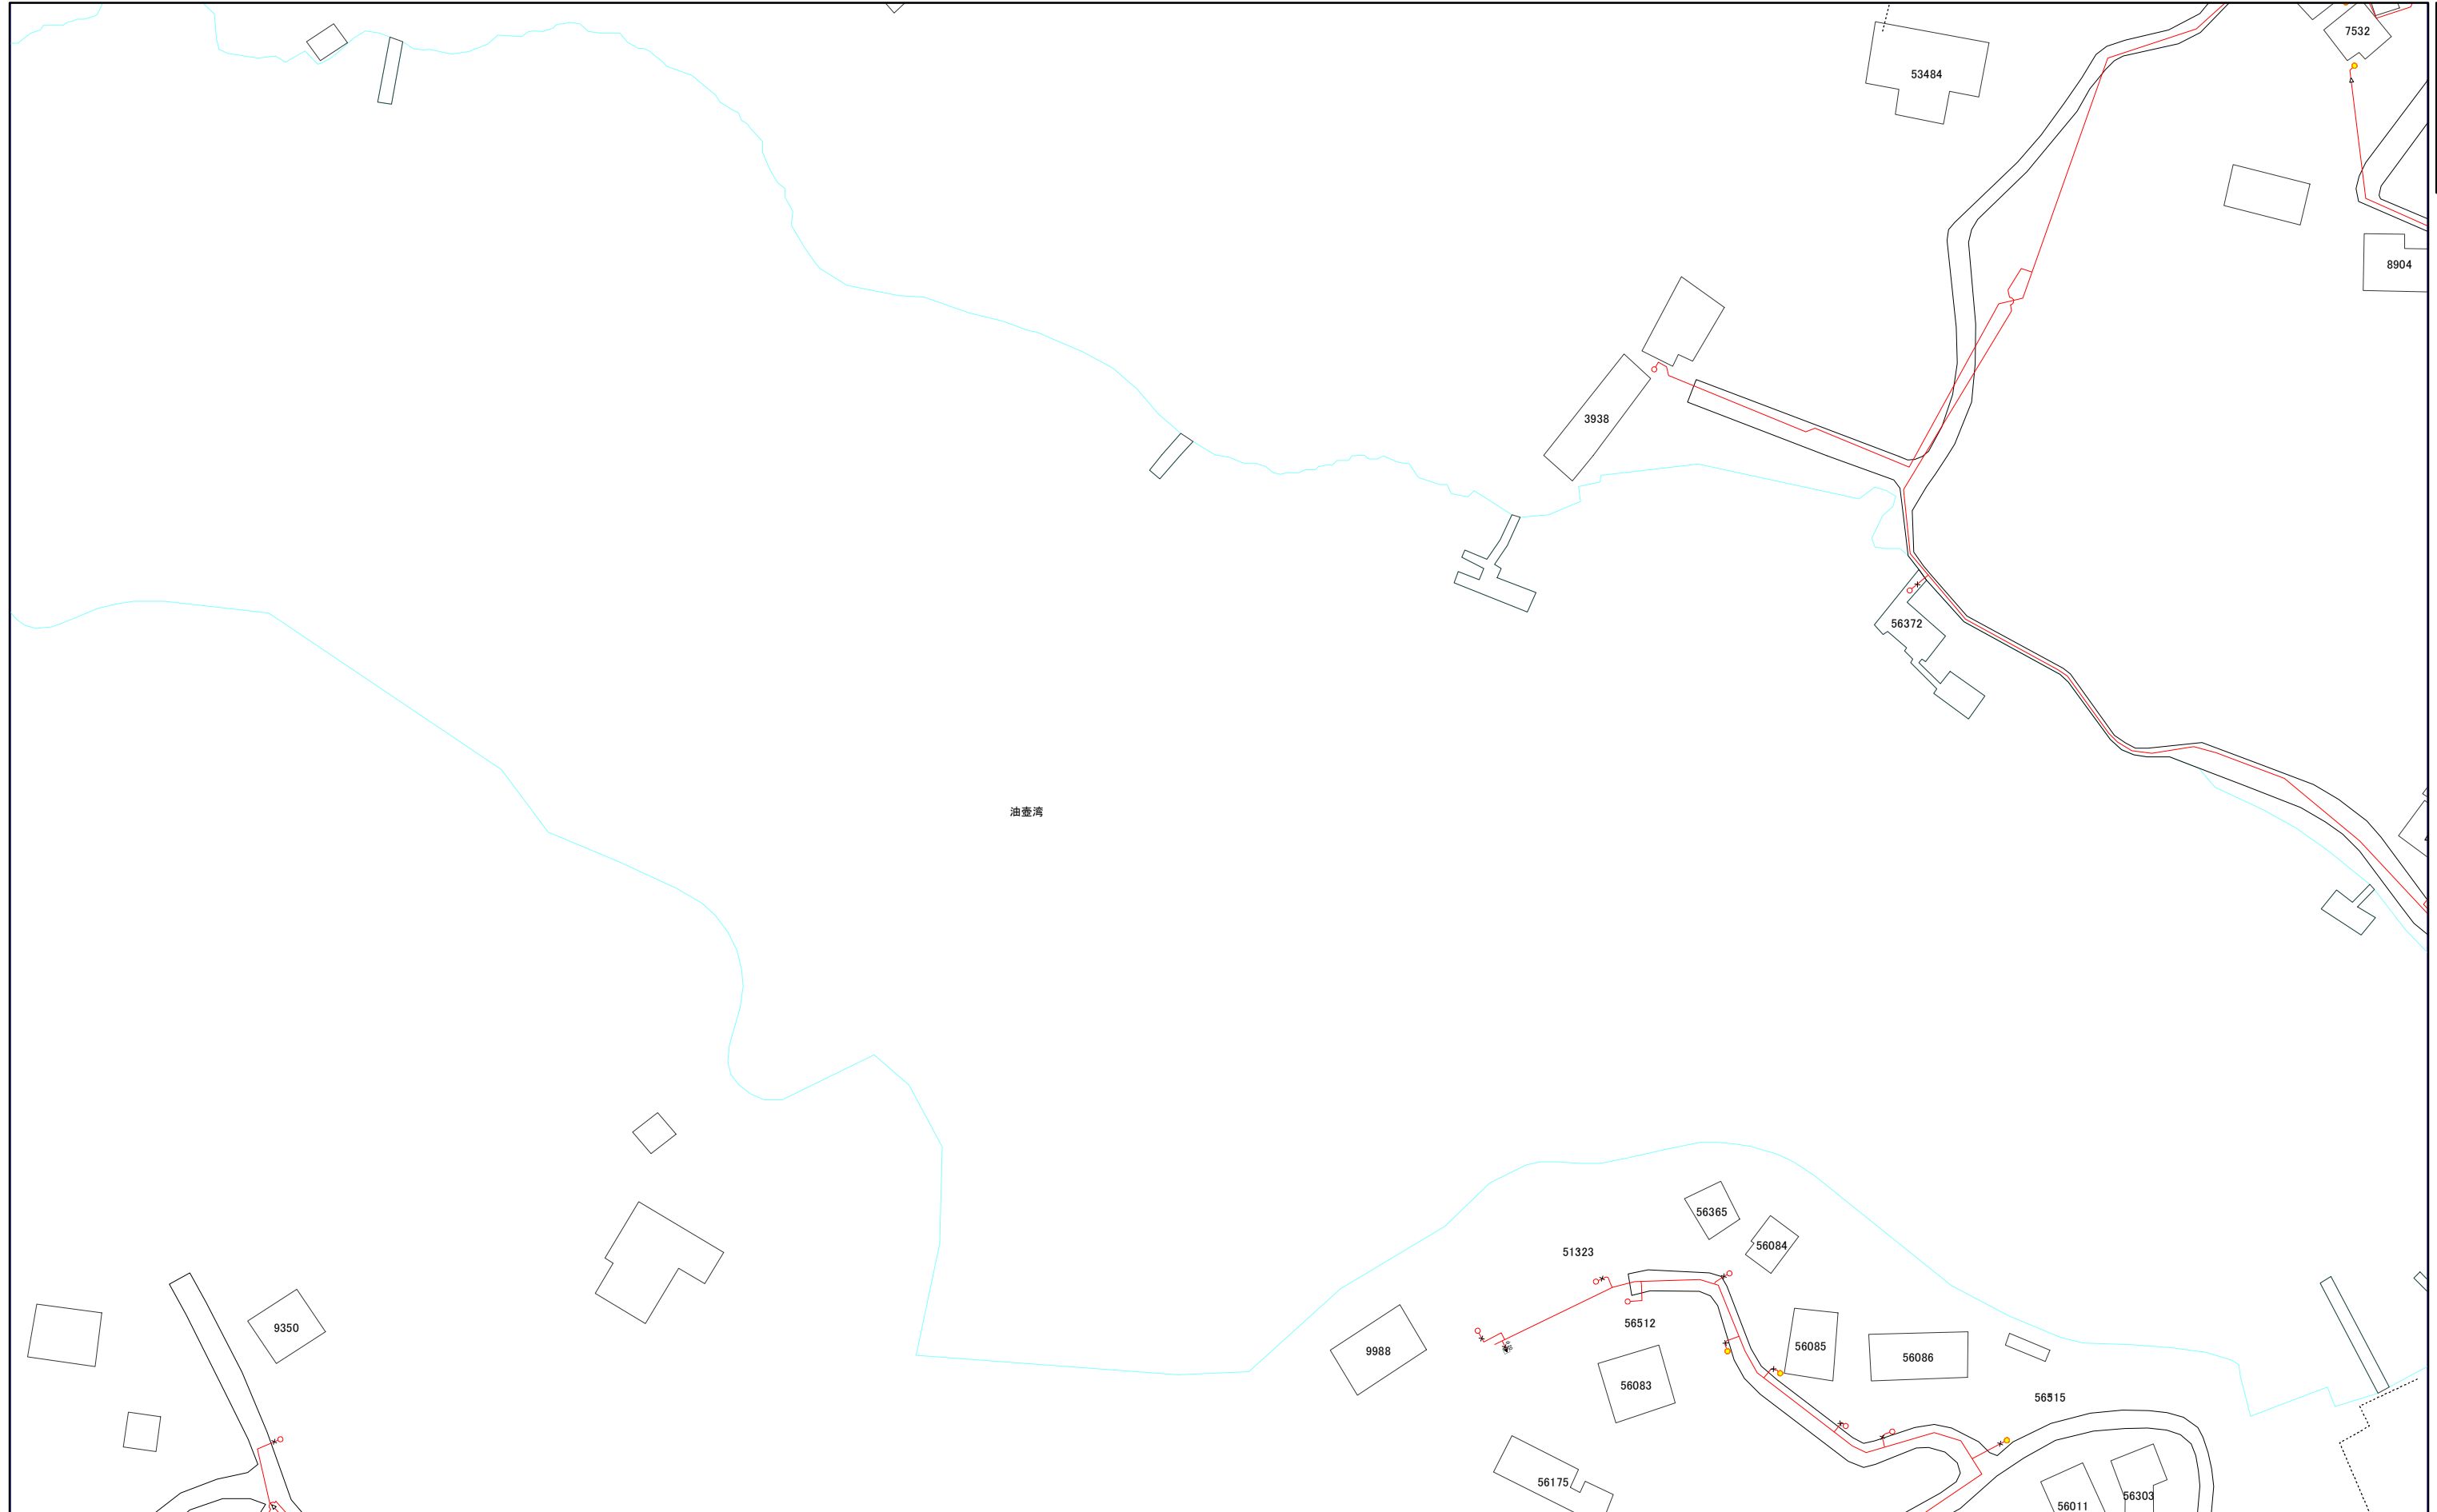

001-4	017-2	017-4
002-3	018-1	018-3
002-4	018-2	018-4


1:1,000



018-1

# 三浦市水道施設管理台帳


002-3	018-1	018-3
002-4	018-2	018-4
003-3	019-1	019-3

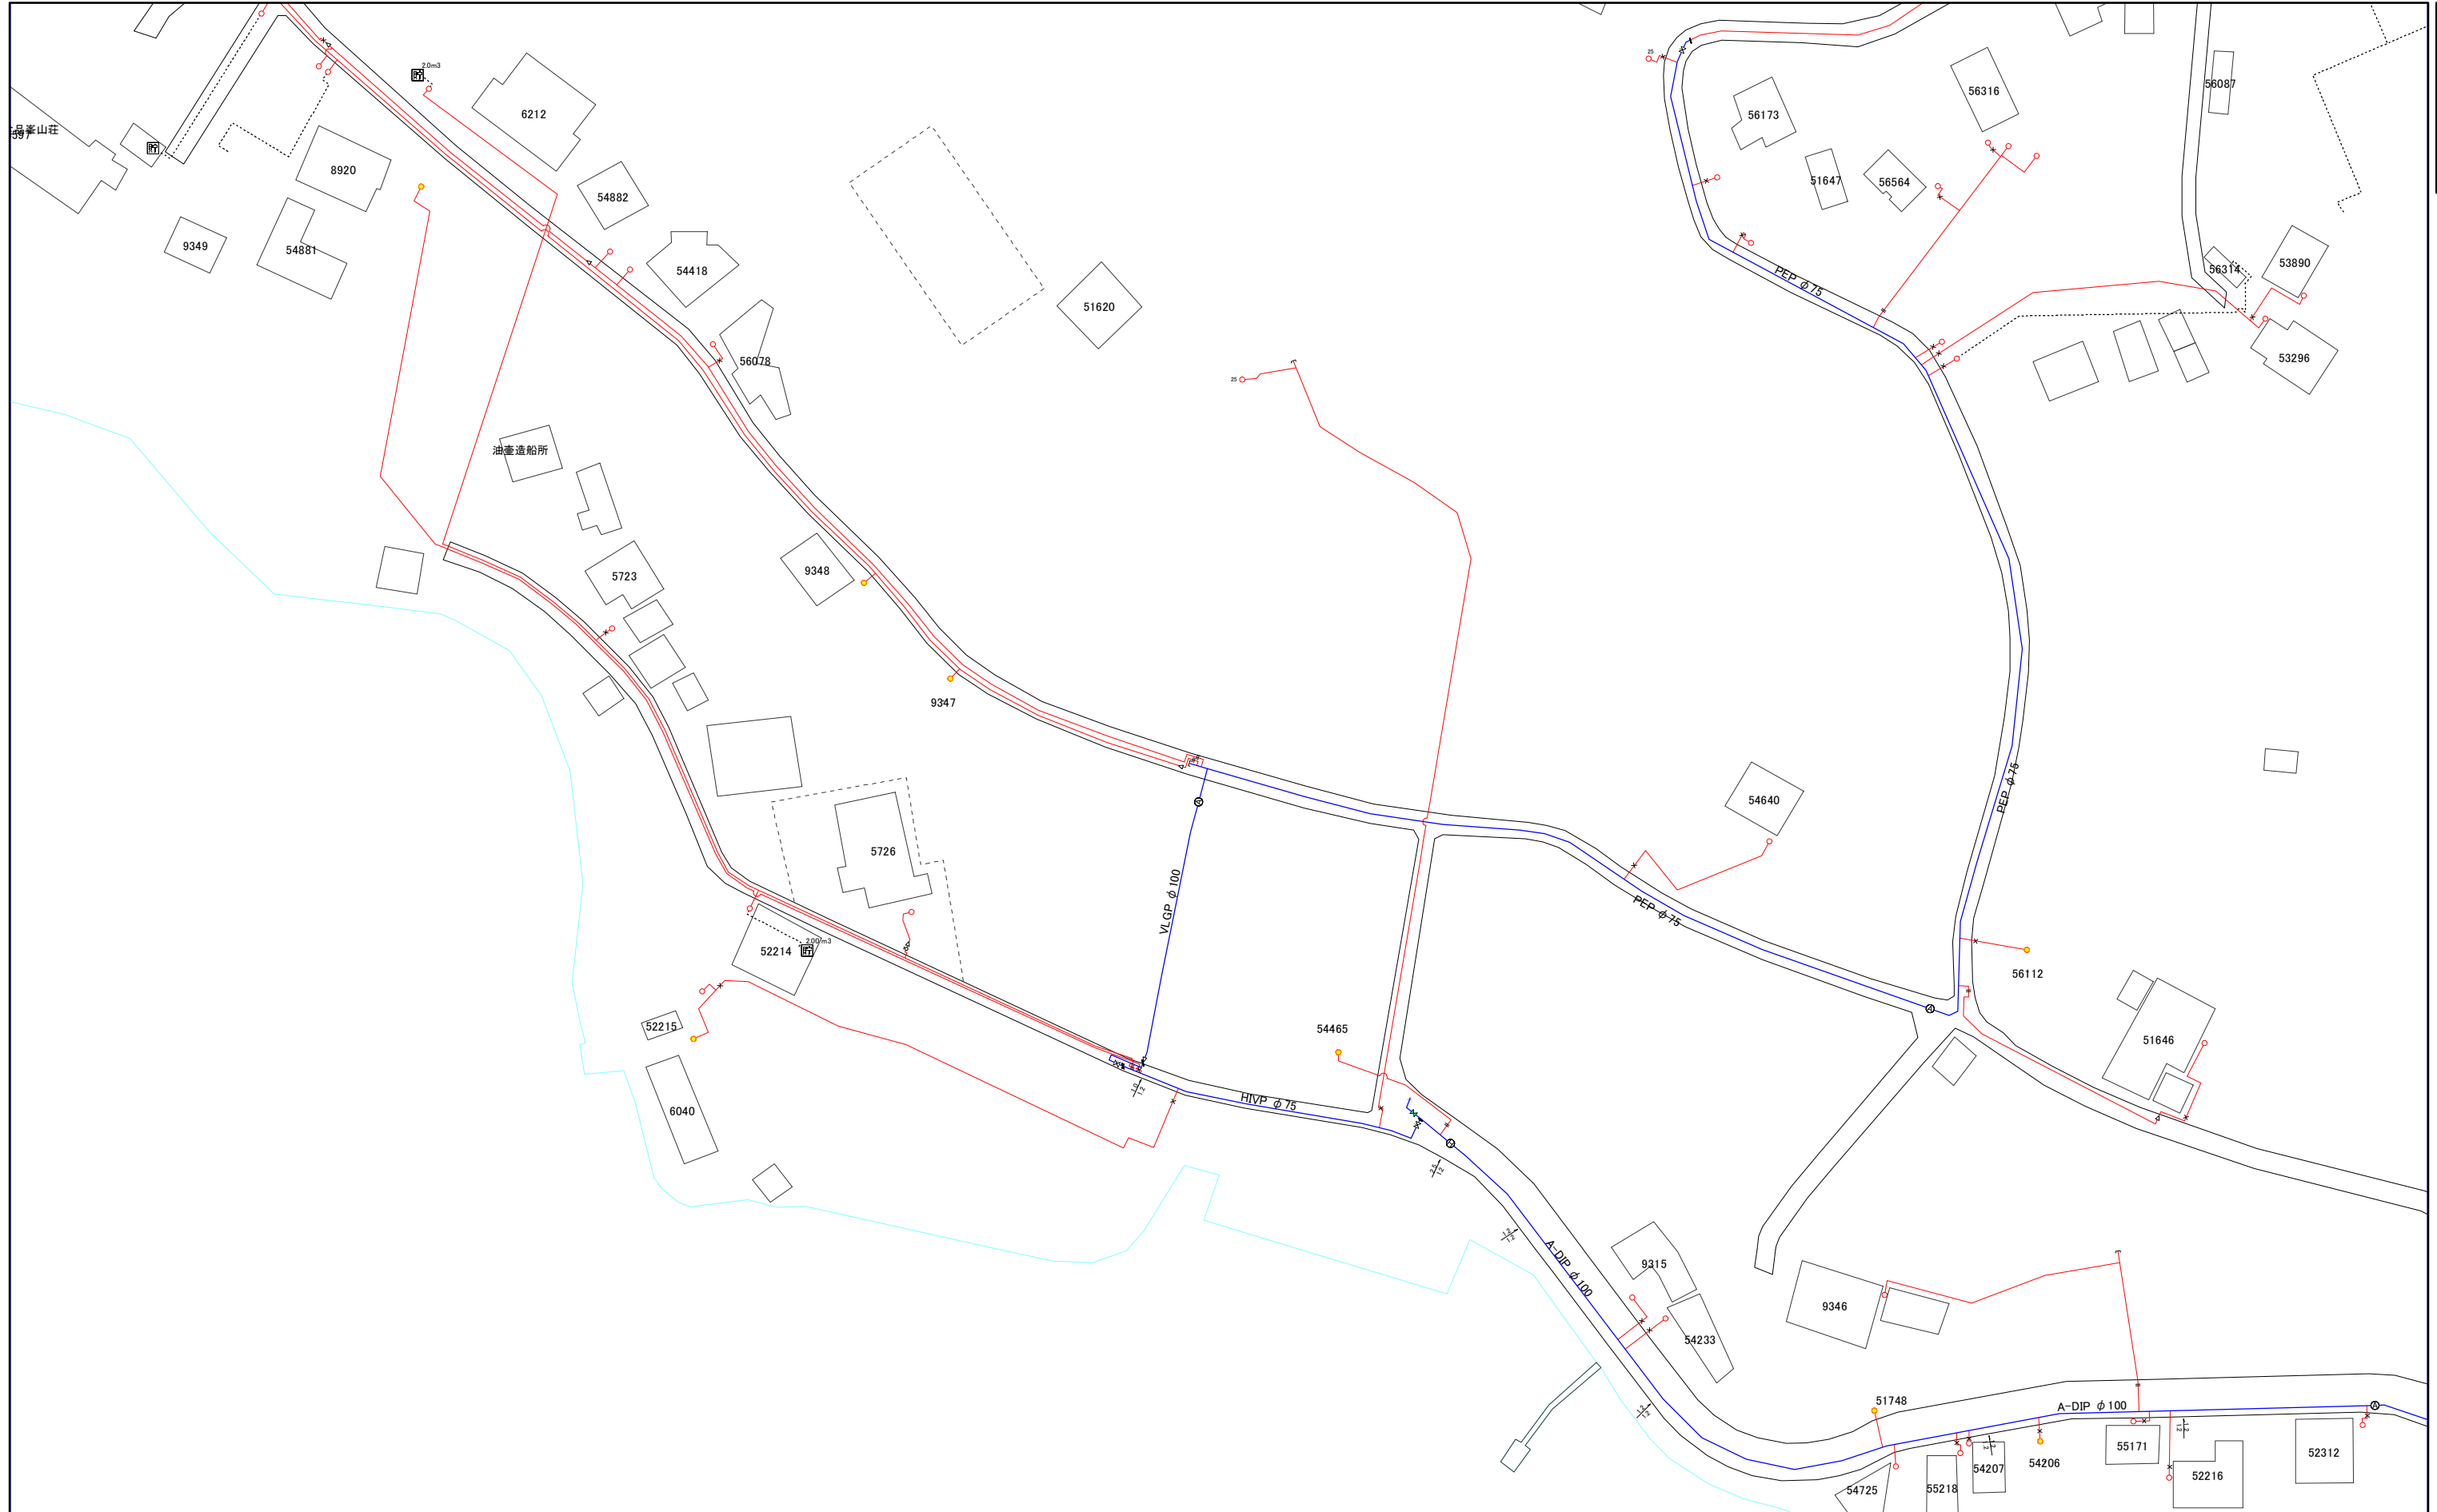

1:1,000



# 三浦市水道施設管理台帳

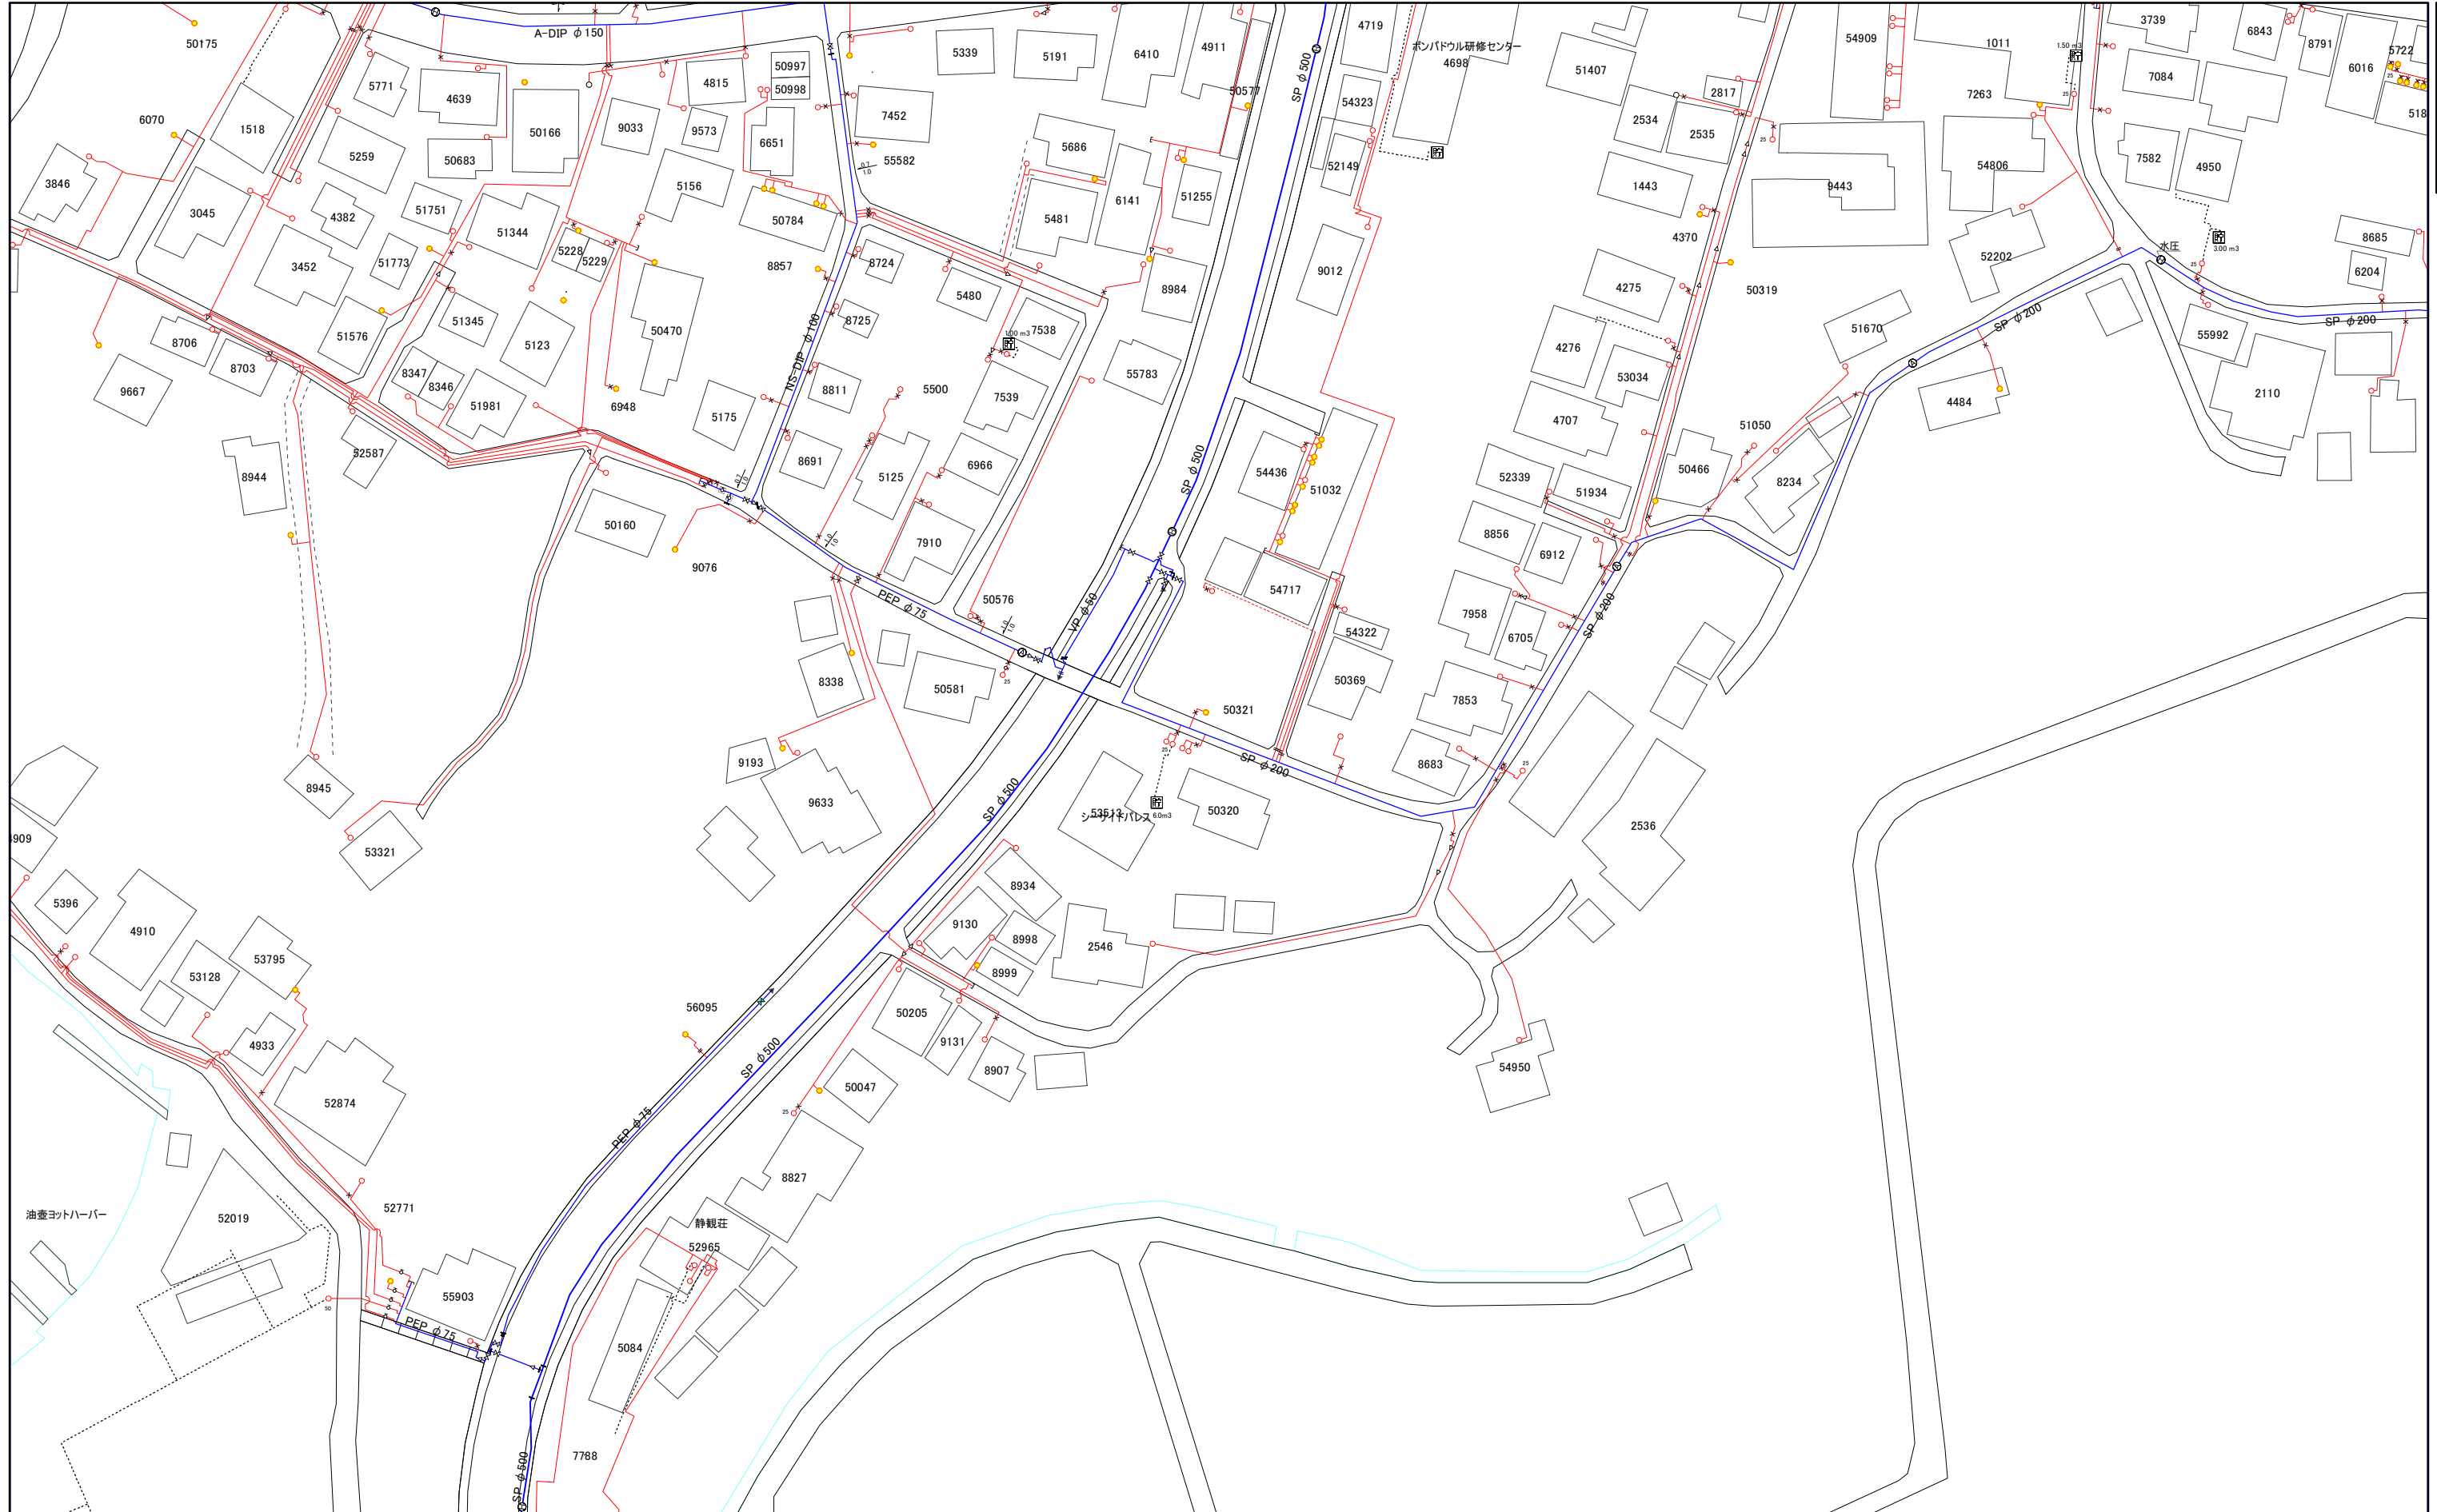


017-2	017-4	034-2
018-1	018-3	035-1
018-2	018-4	035-2

1:1,000



018-1	018-3	035-1
018-2	018-4	035-2
019-1	019-3	036-1

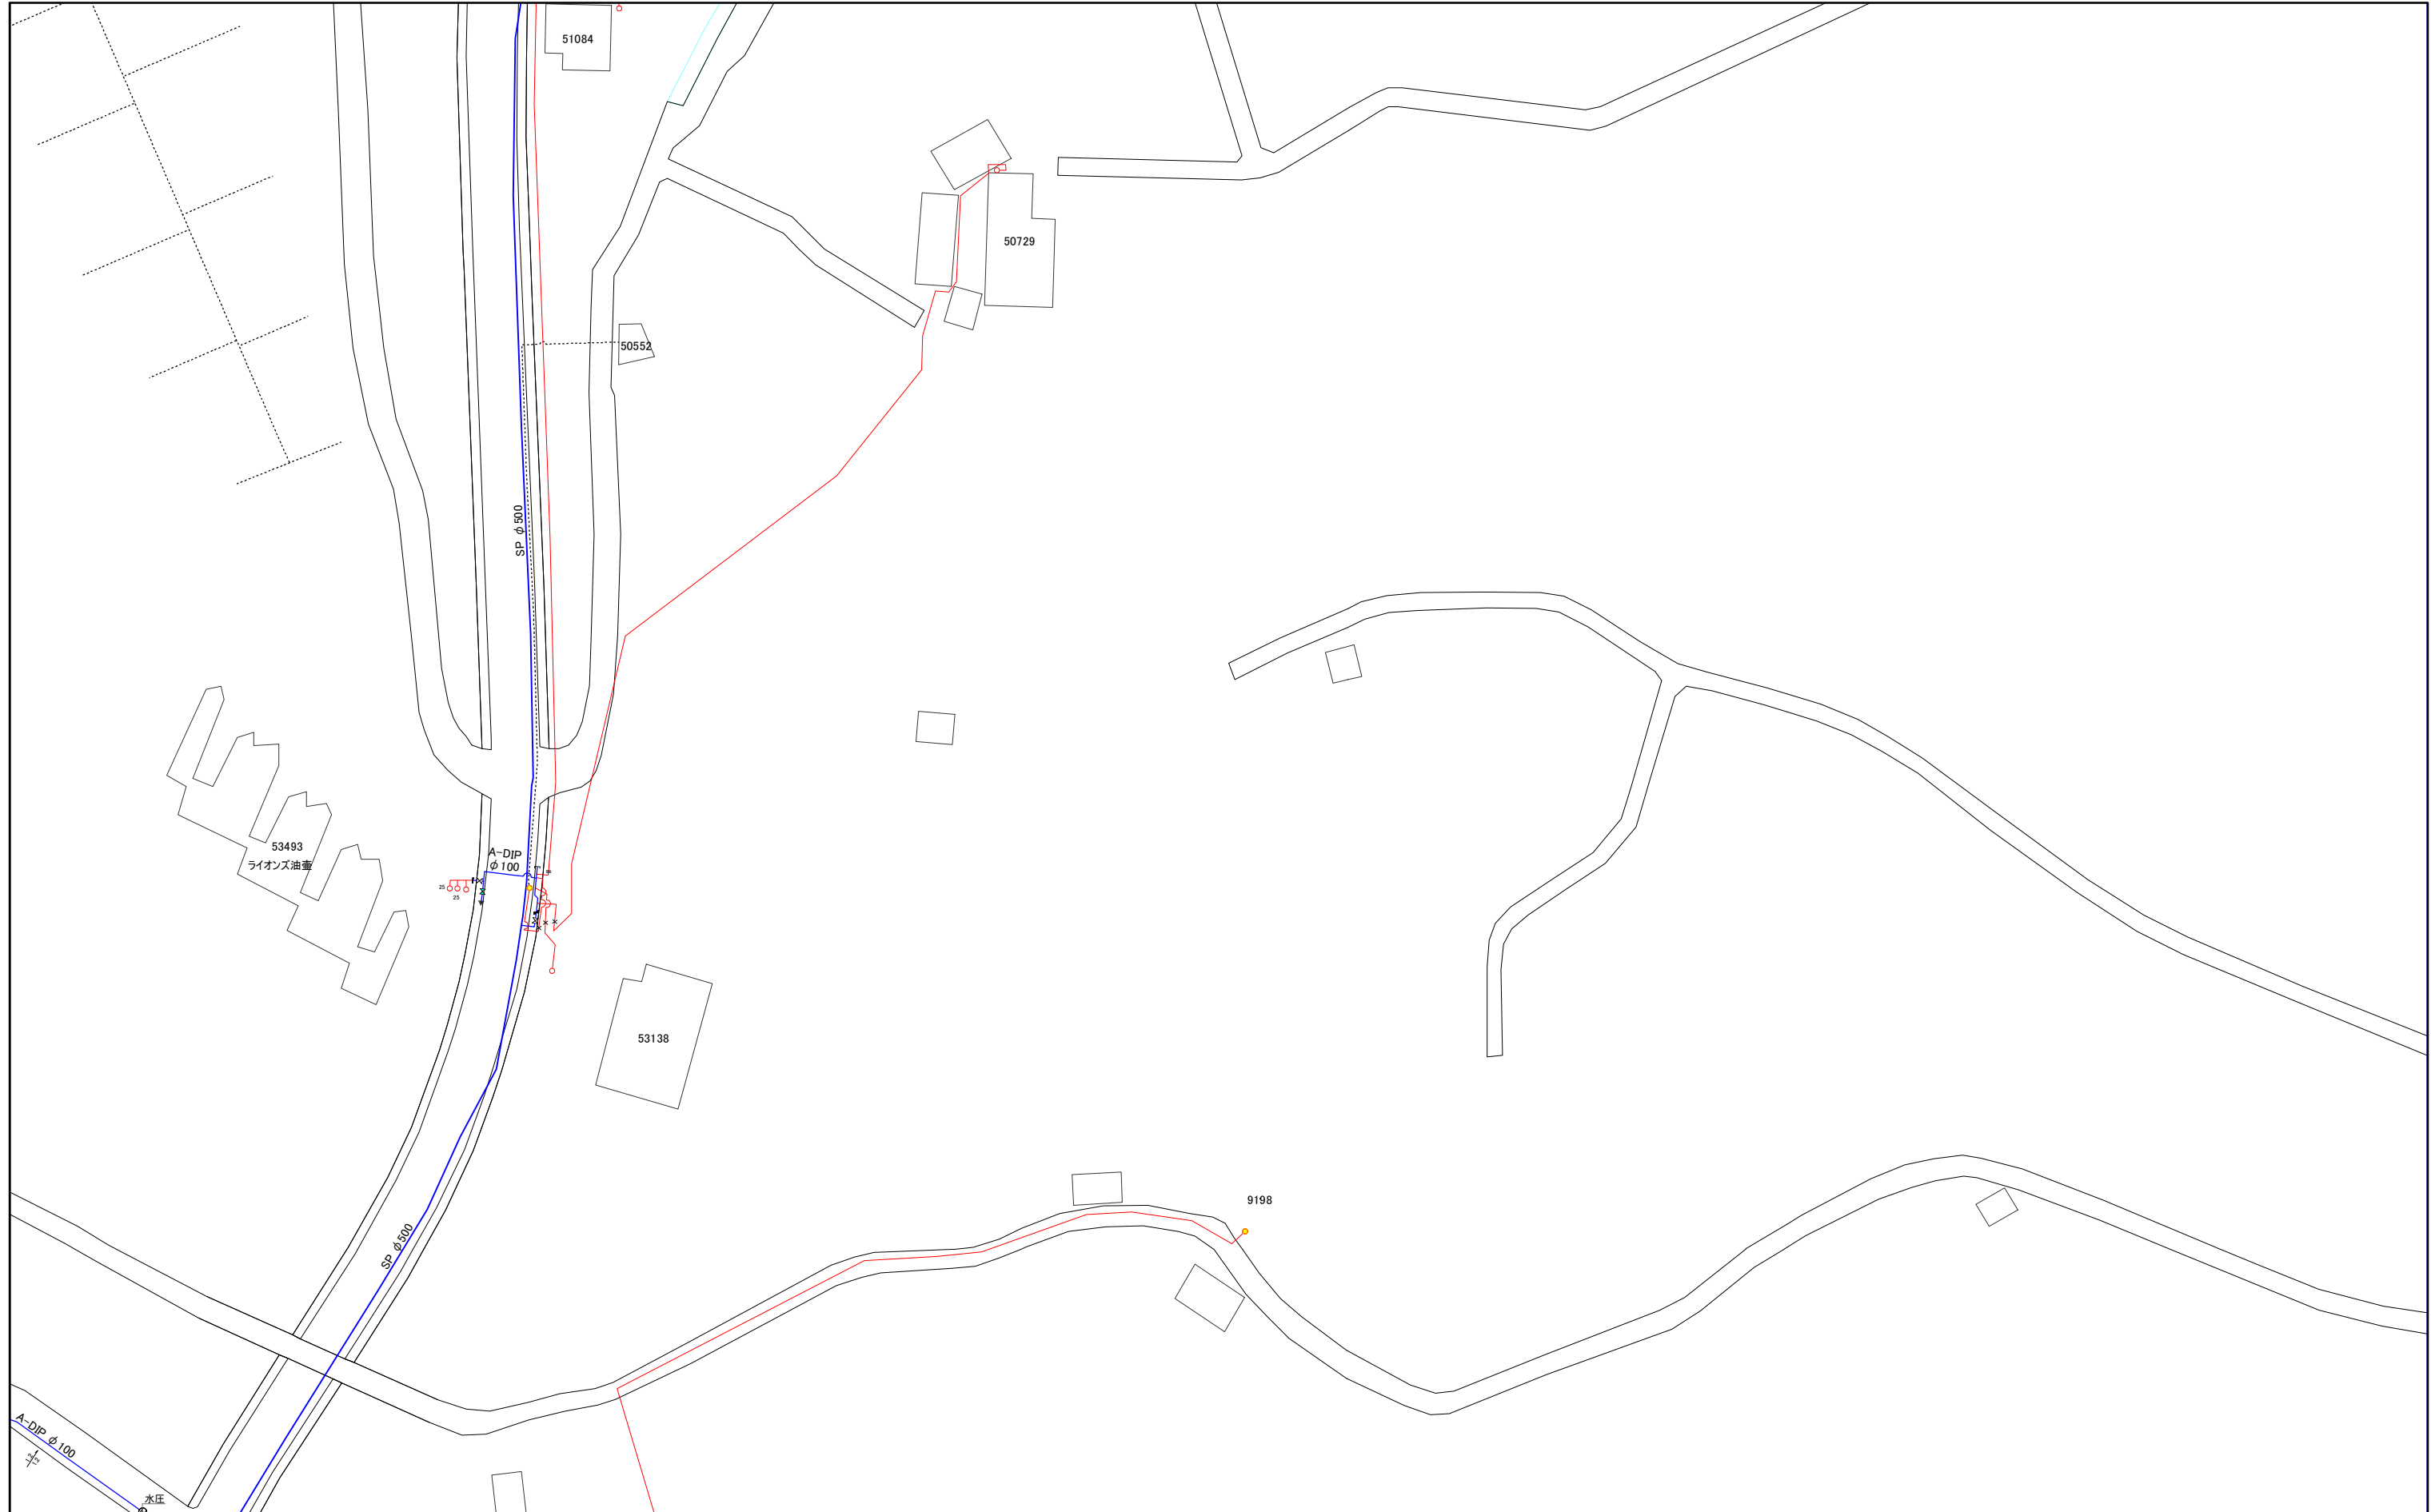

1:1,000

