


三浦市水道施設管理台帳


| | | |
|-------|-------|-------|
| 005-4 | 021-2 | 021-4 |
| 006-3 | 022-1 | 022-3 |
| 006-4 | 022-2 | 022-4 |

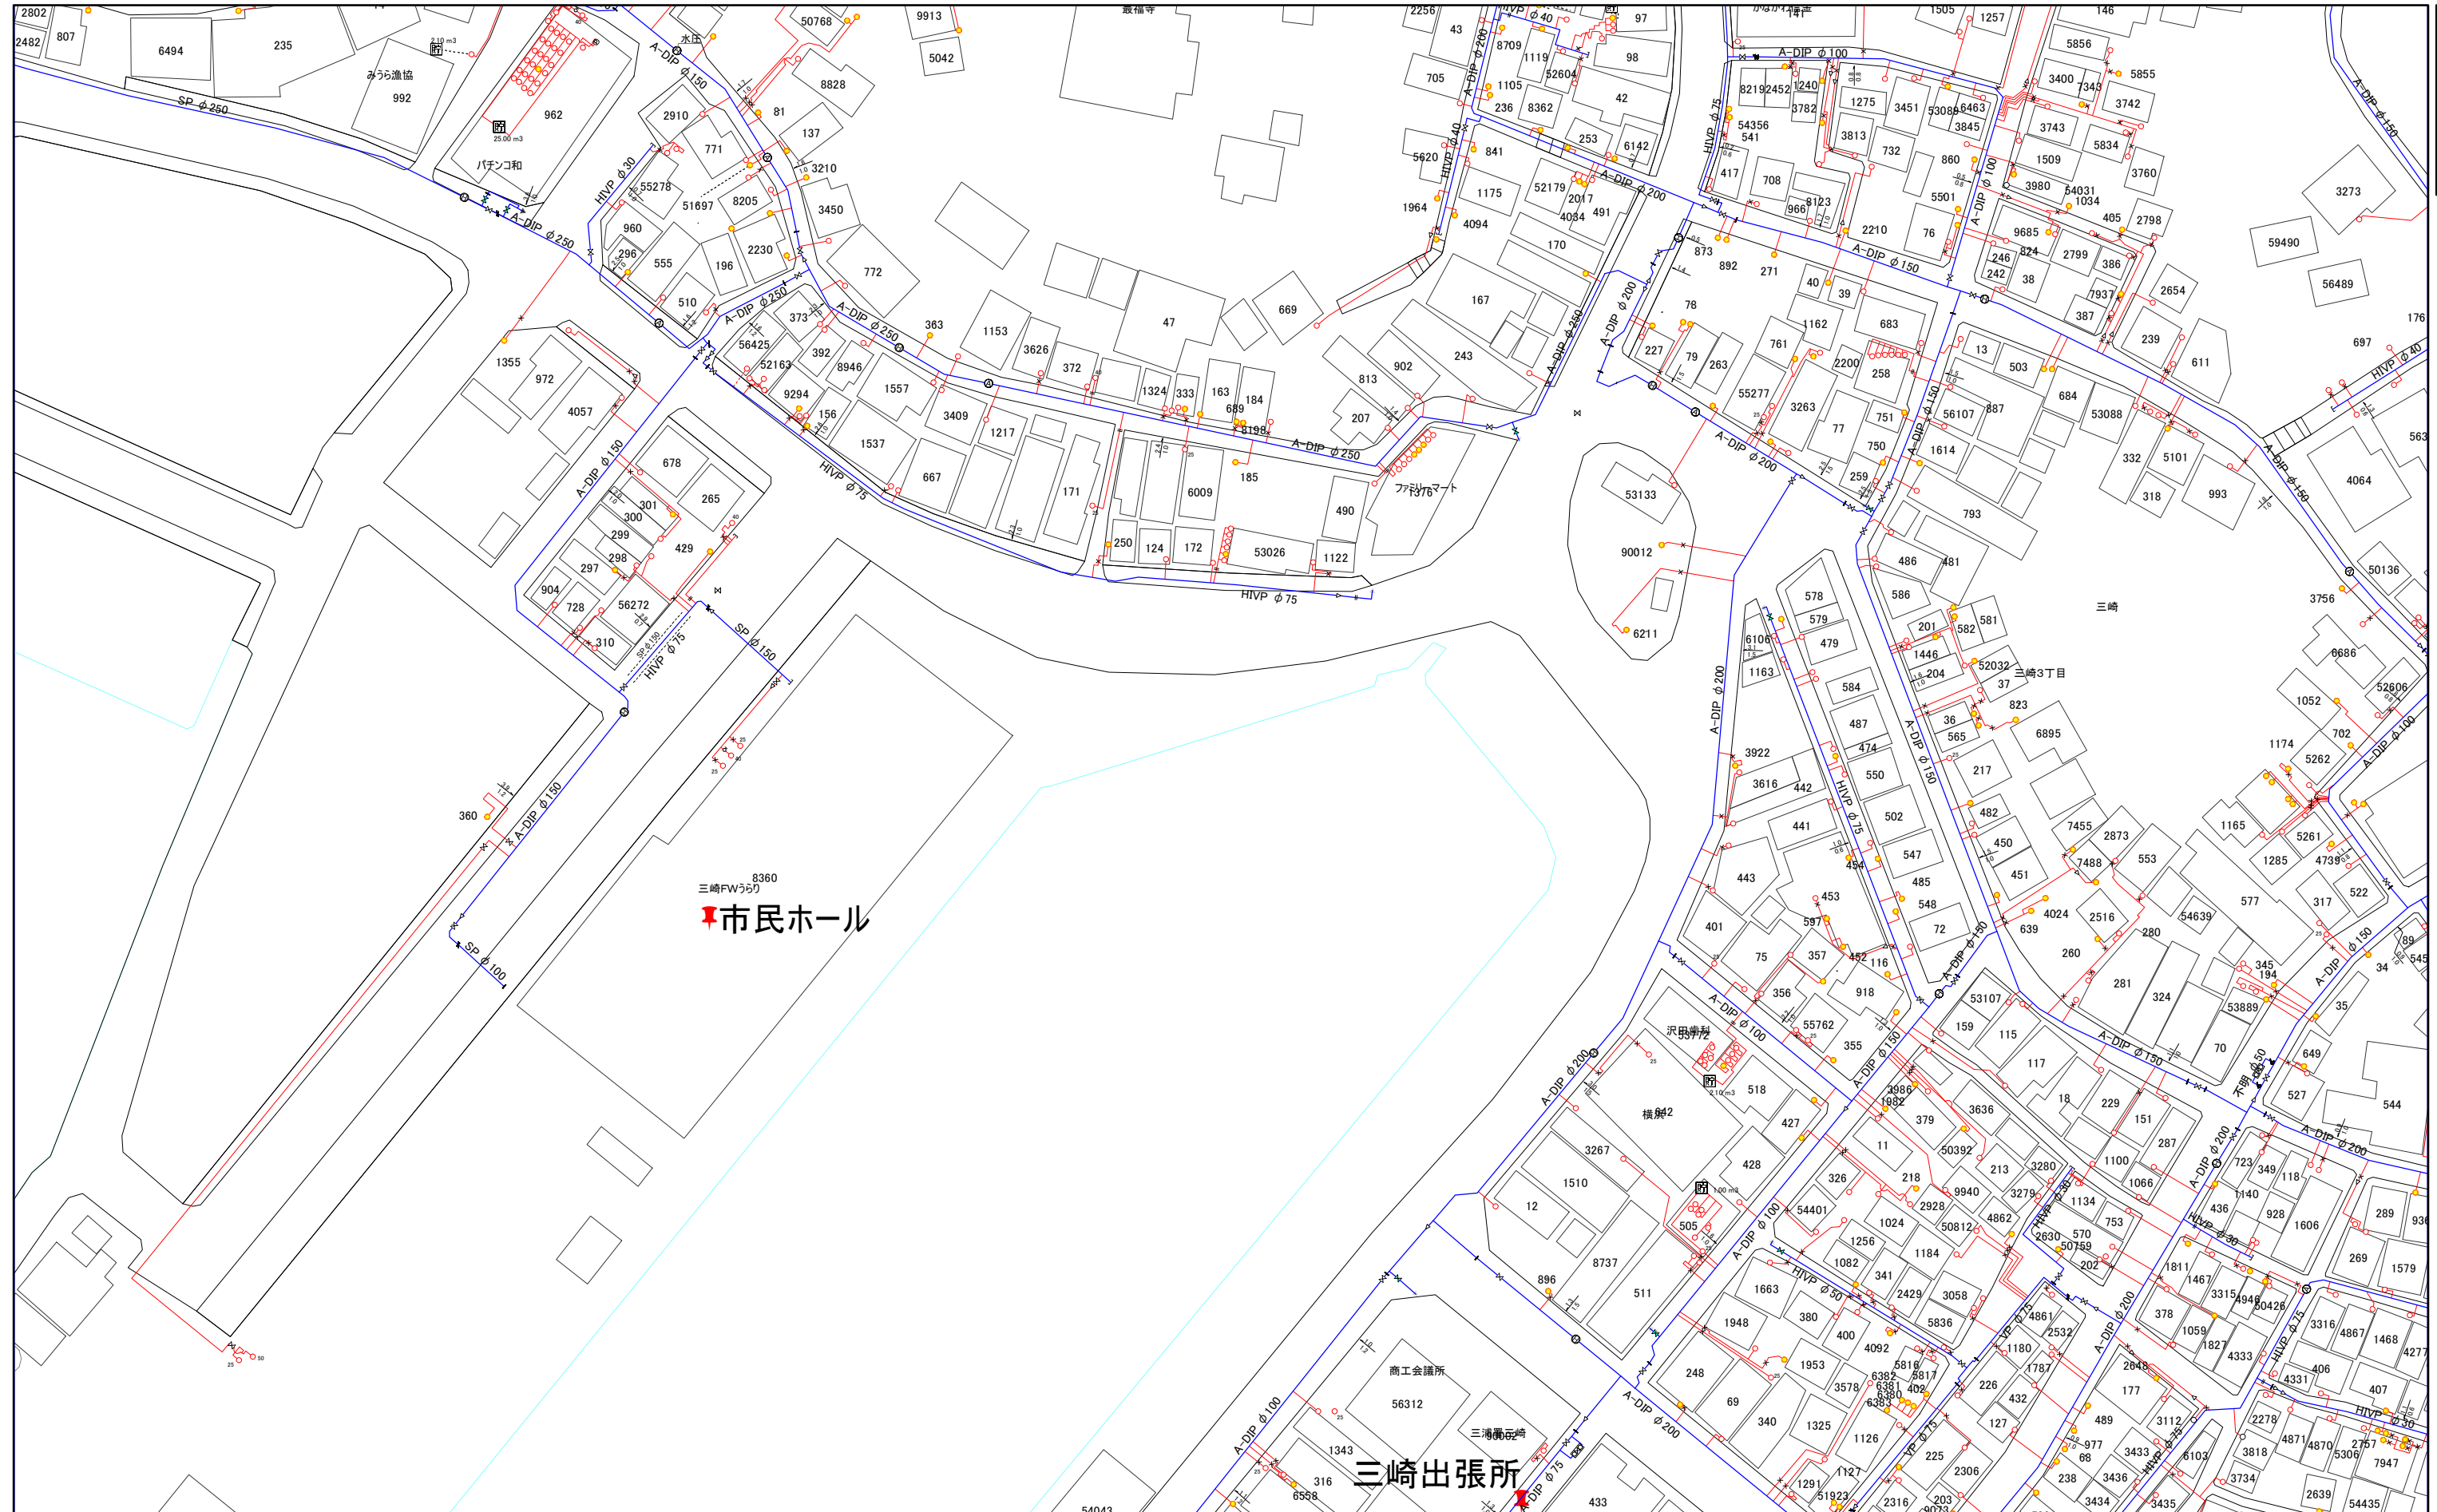

1:1,000



三浦市水道施設管理台帳

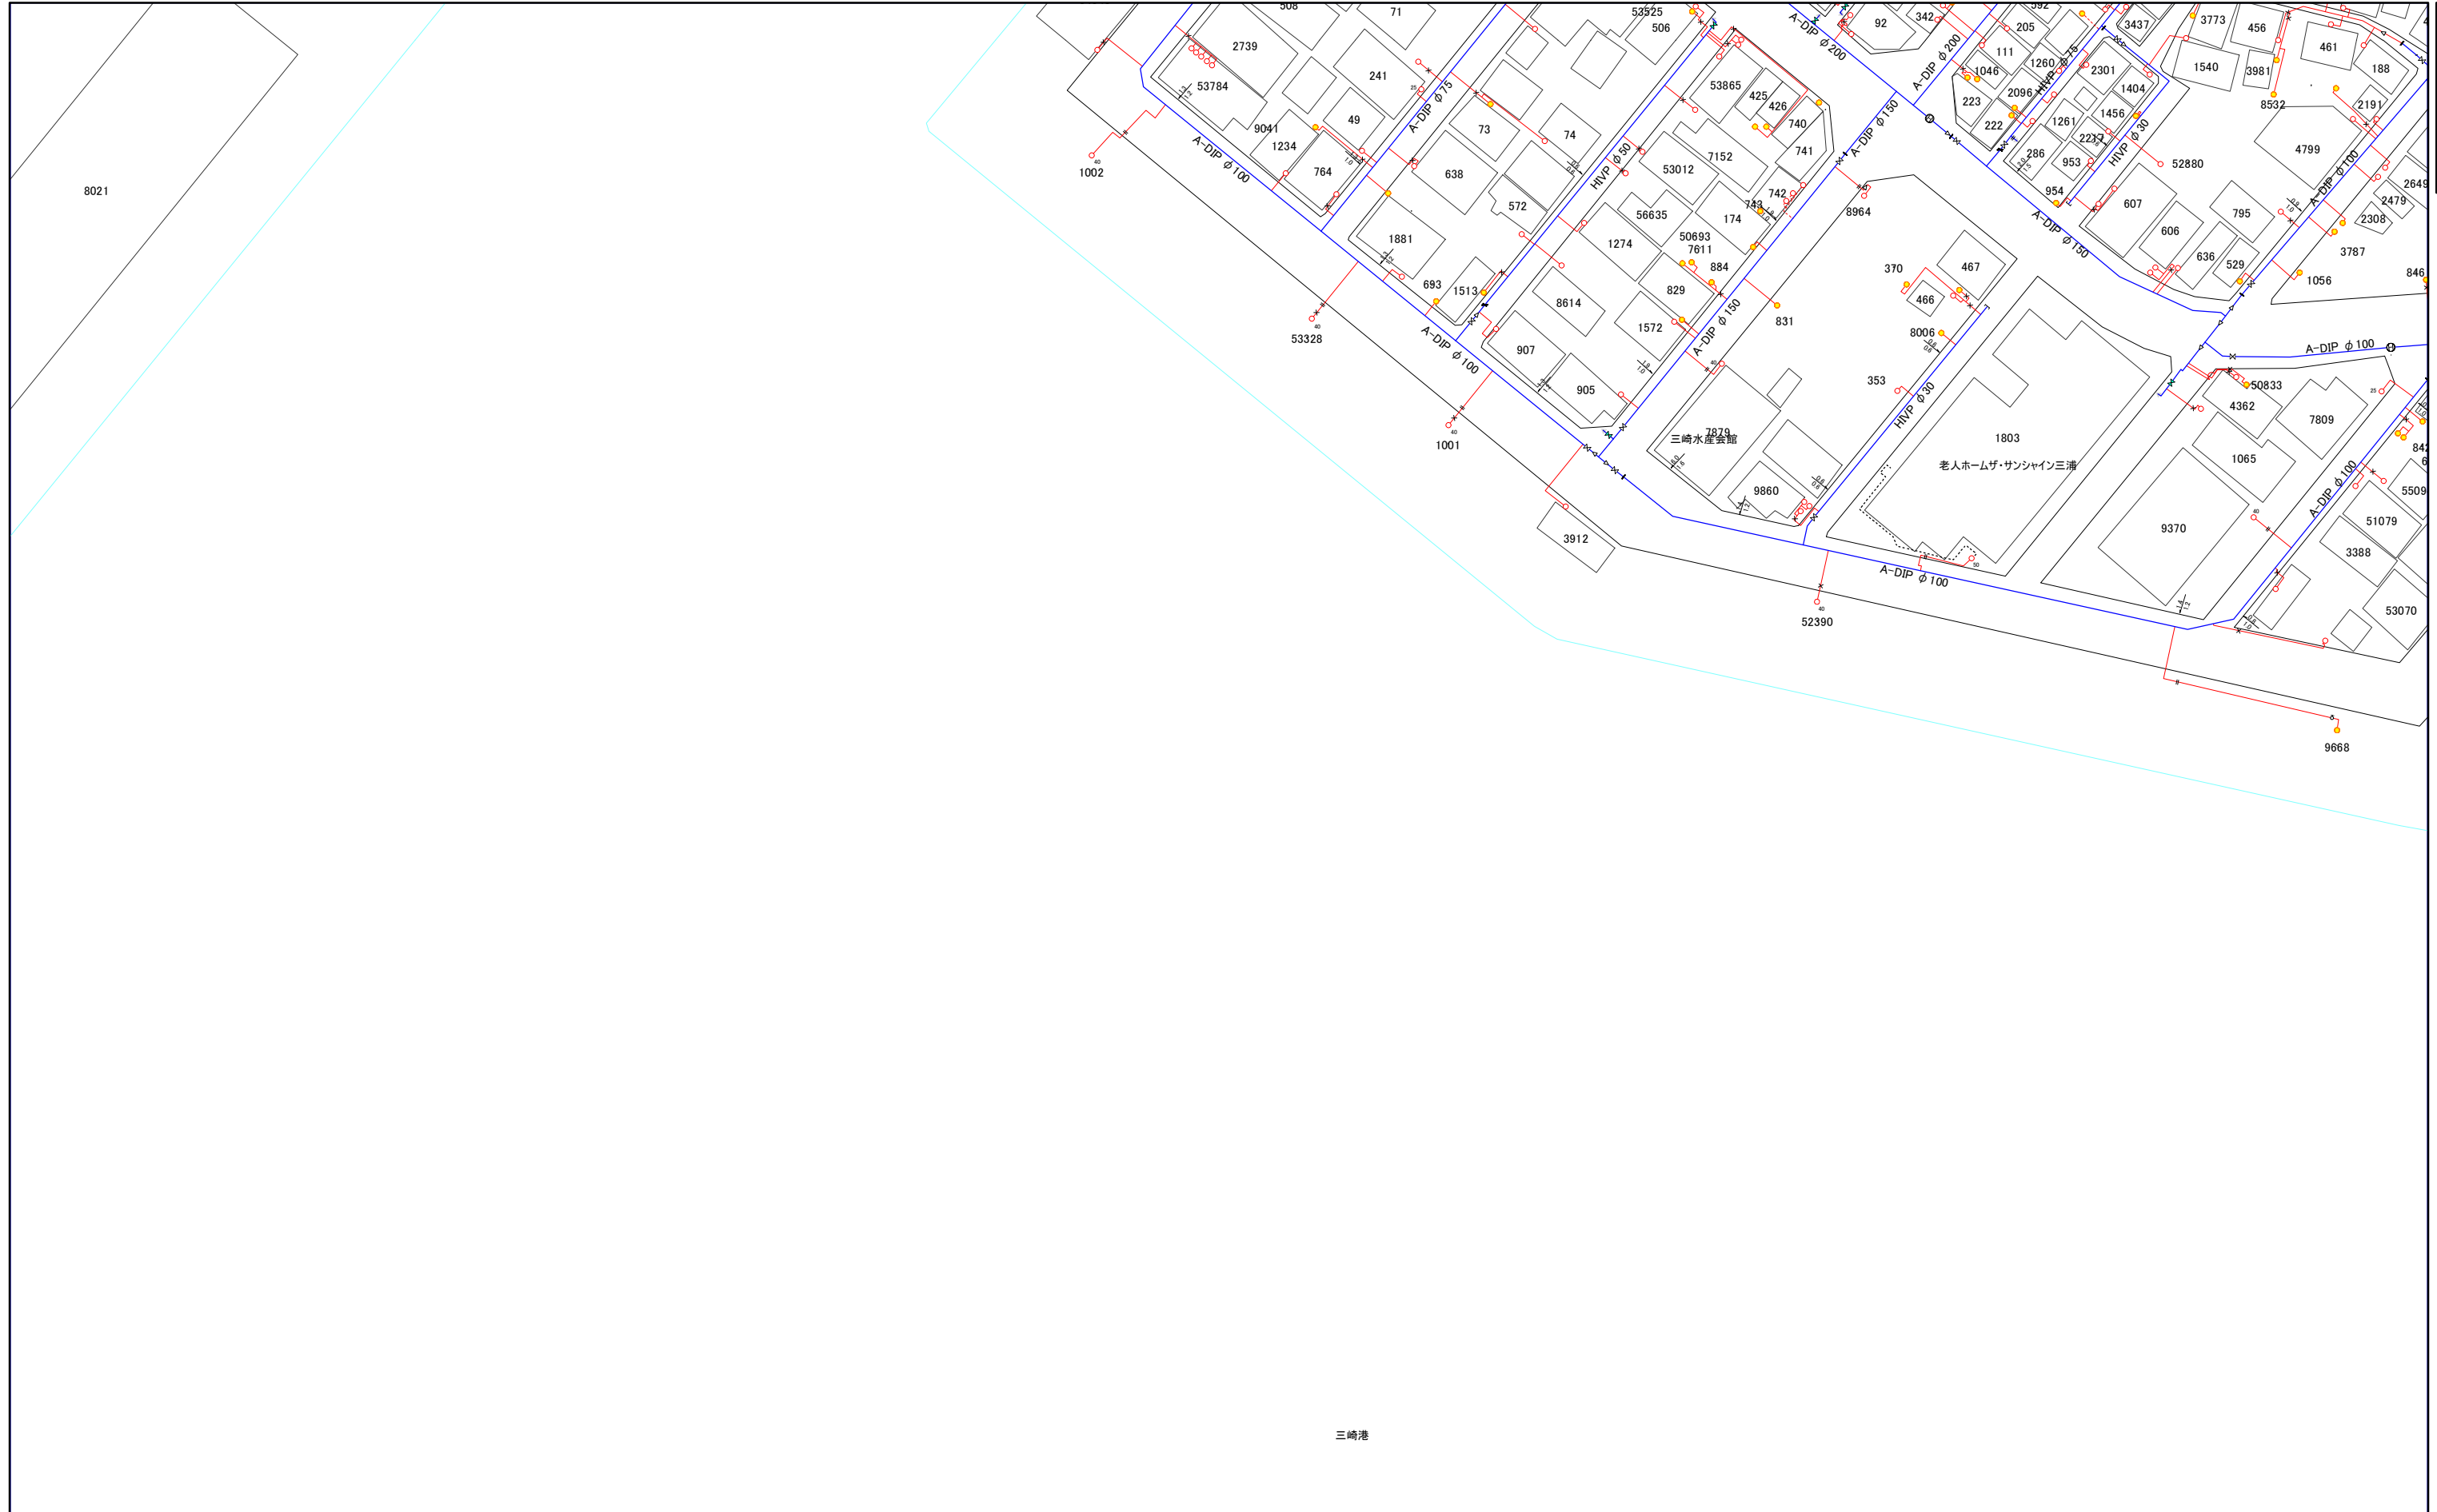

| | | |
|-------|-------|-------|
| 006-3 | 022-1 | 022-3 |
| 006-4 | 022-2 | 022-4 |
| 007-3 | 023-1 | 023-3 |


三崎港

1:1,000



三浦市水道施設管理台帳


| | | |
|-------|-------|-------|
| 021-2 | 021-4 | 038-2 |
| 022-1 | 022-3 | 039-1 |
| 022-2 | 022-4 | 039-2 |

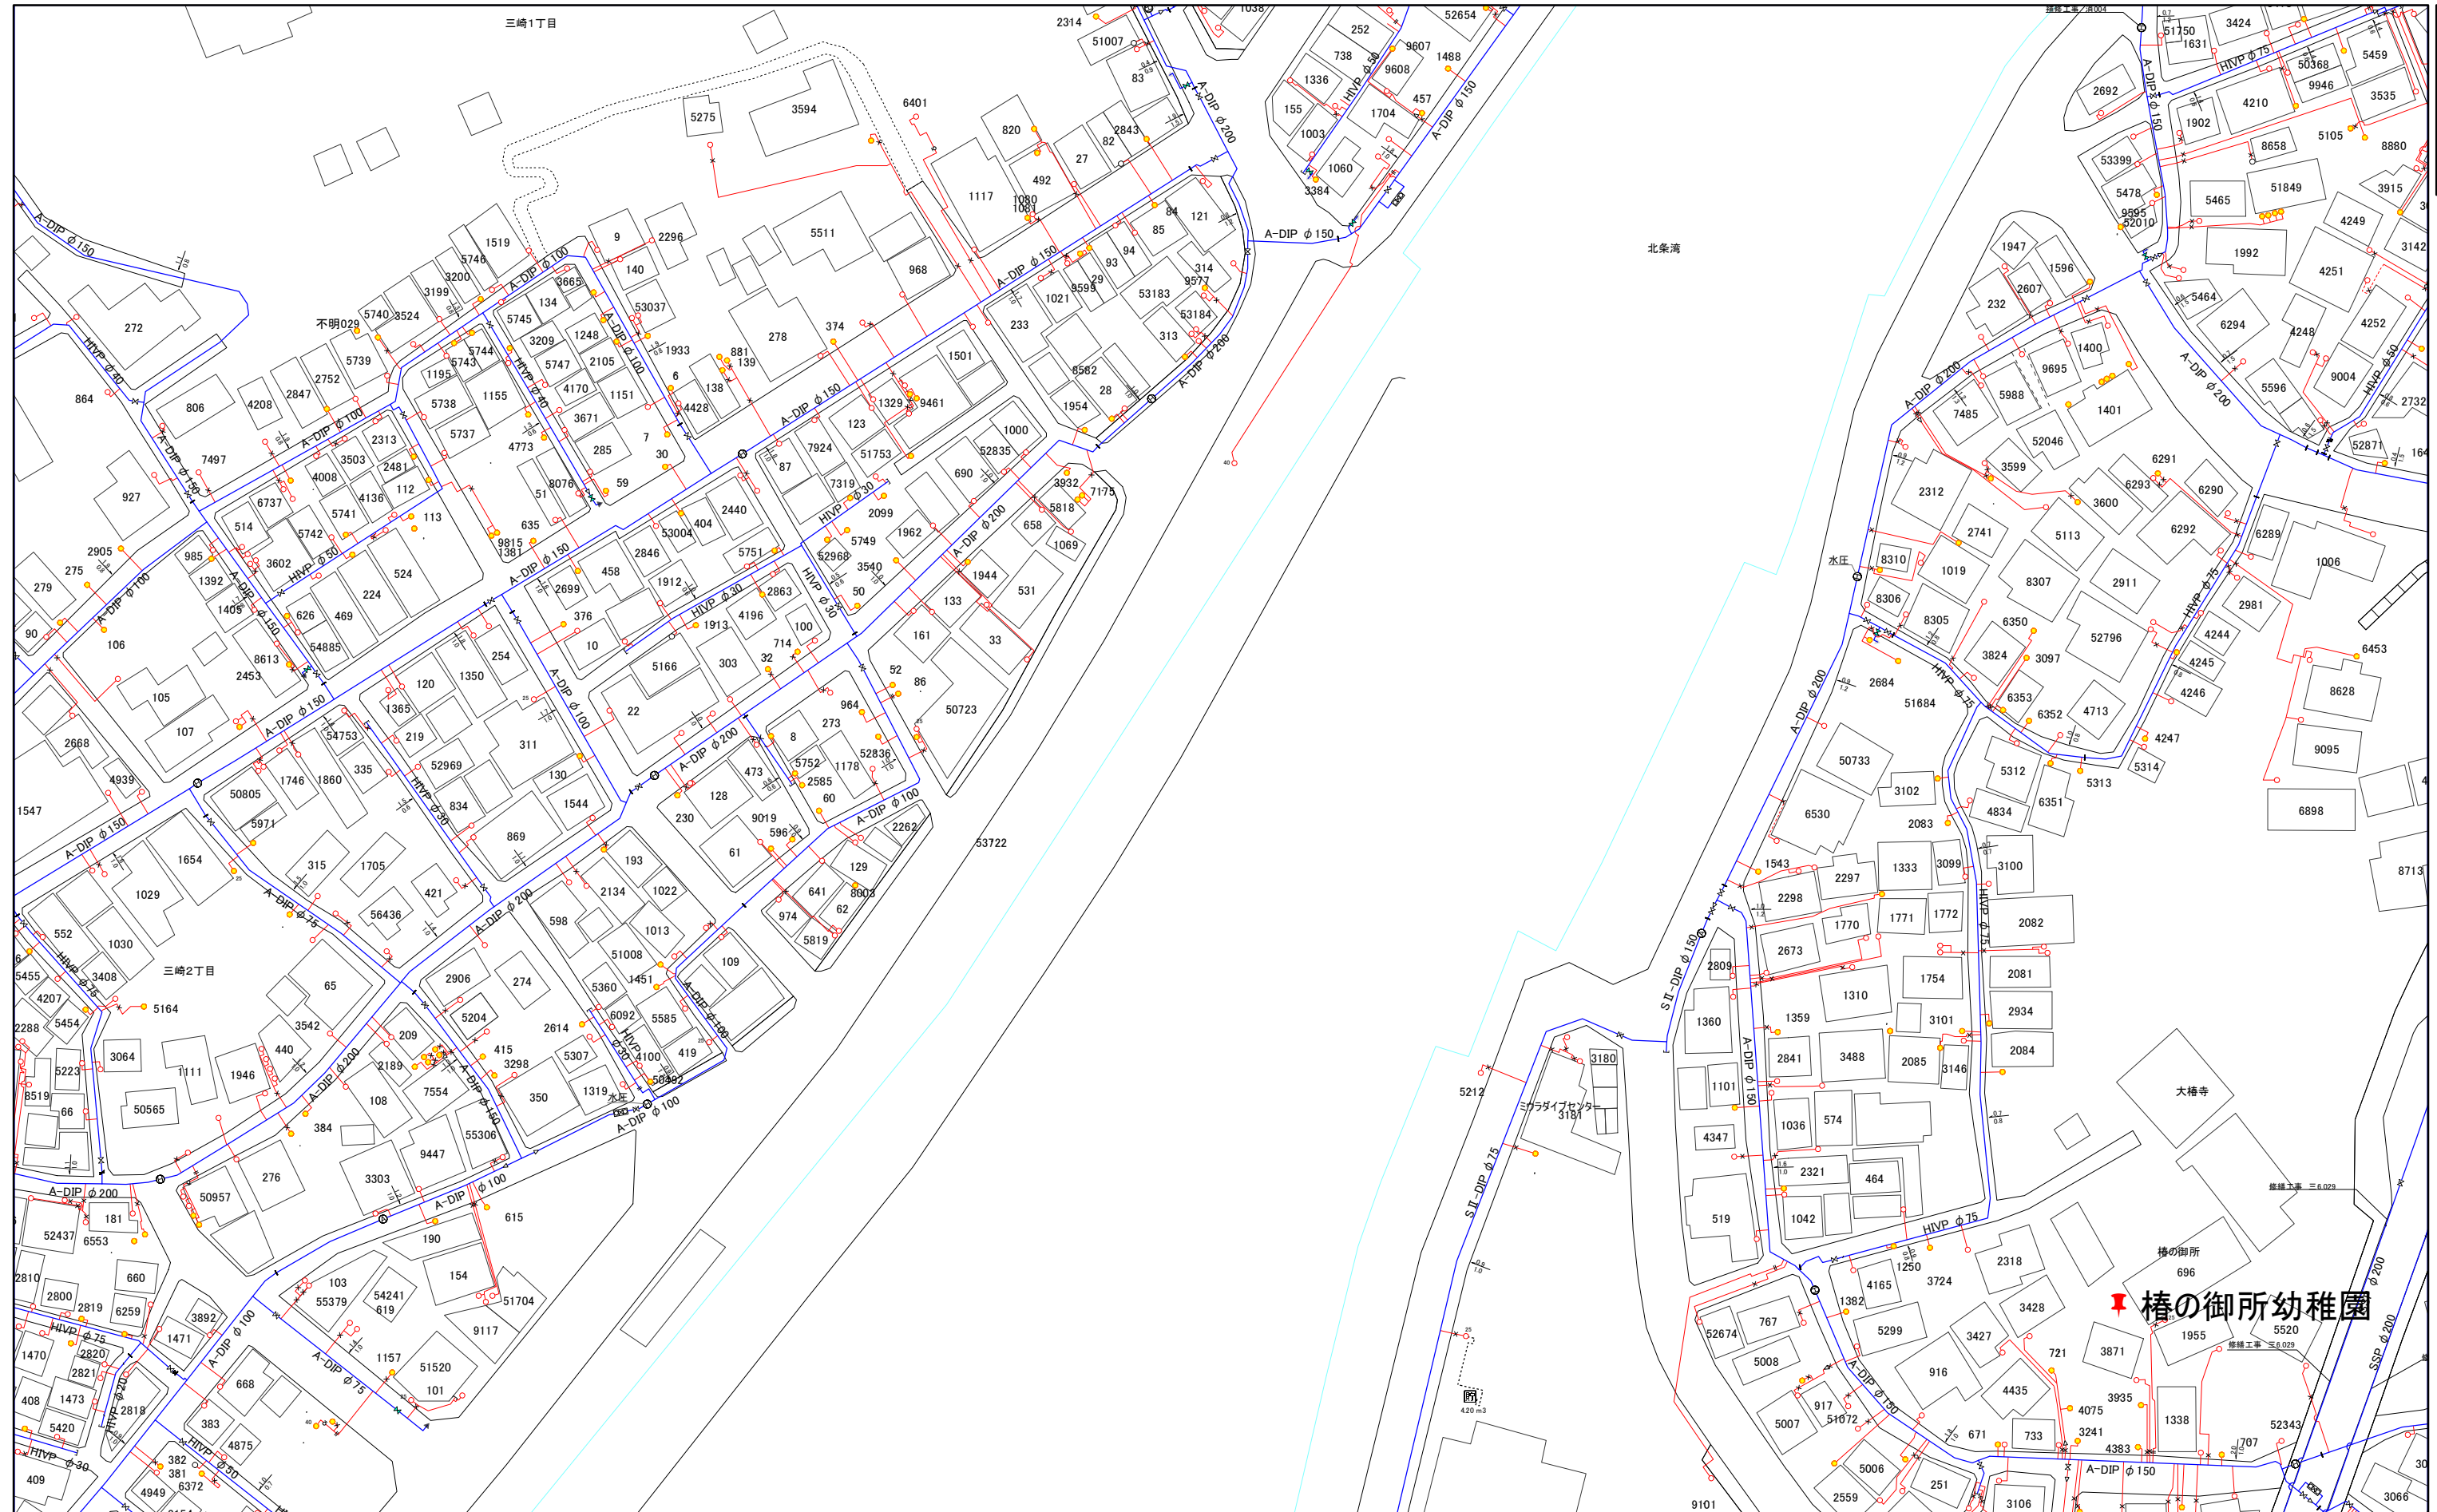

1:1,000



三浦市水道施設管理台帳

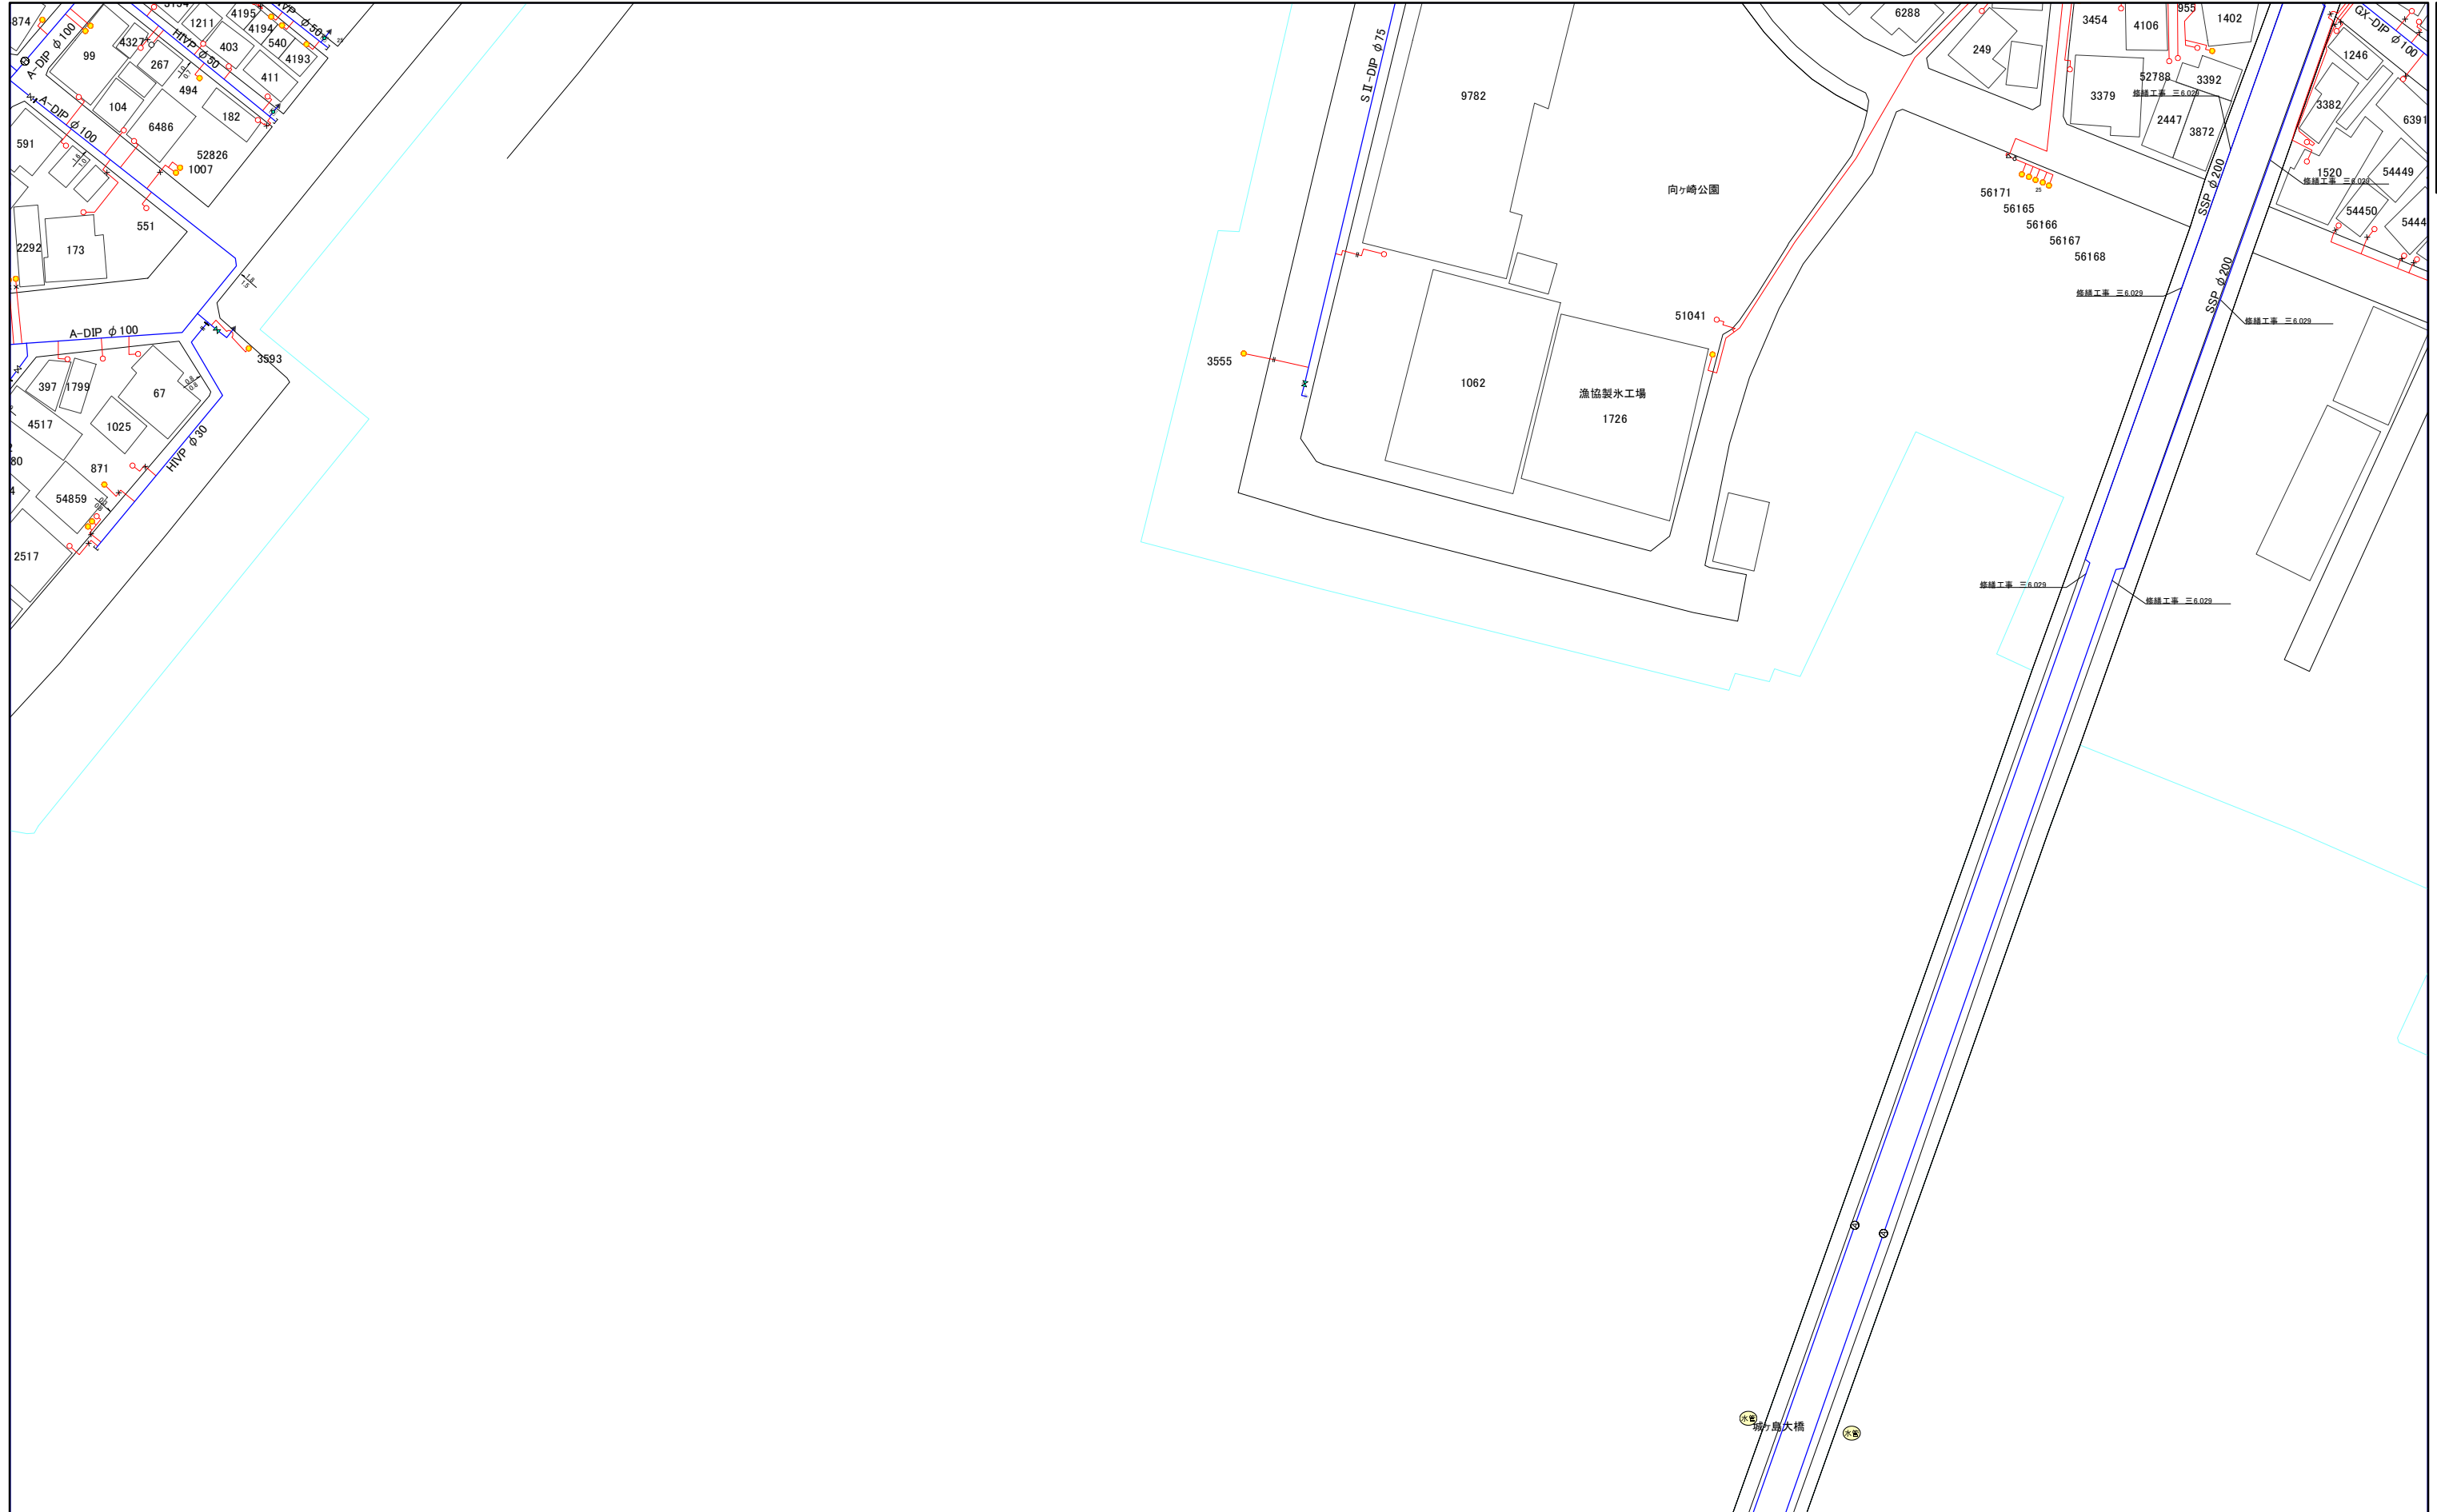

| | | |
|-------|-------|-------|
| 022-1 | 022-3 | 039-1 |
| 022-2 | 022-4 | 039-2 |
| 023-1 | 023-3 | 040-1 |

1:1,000

