


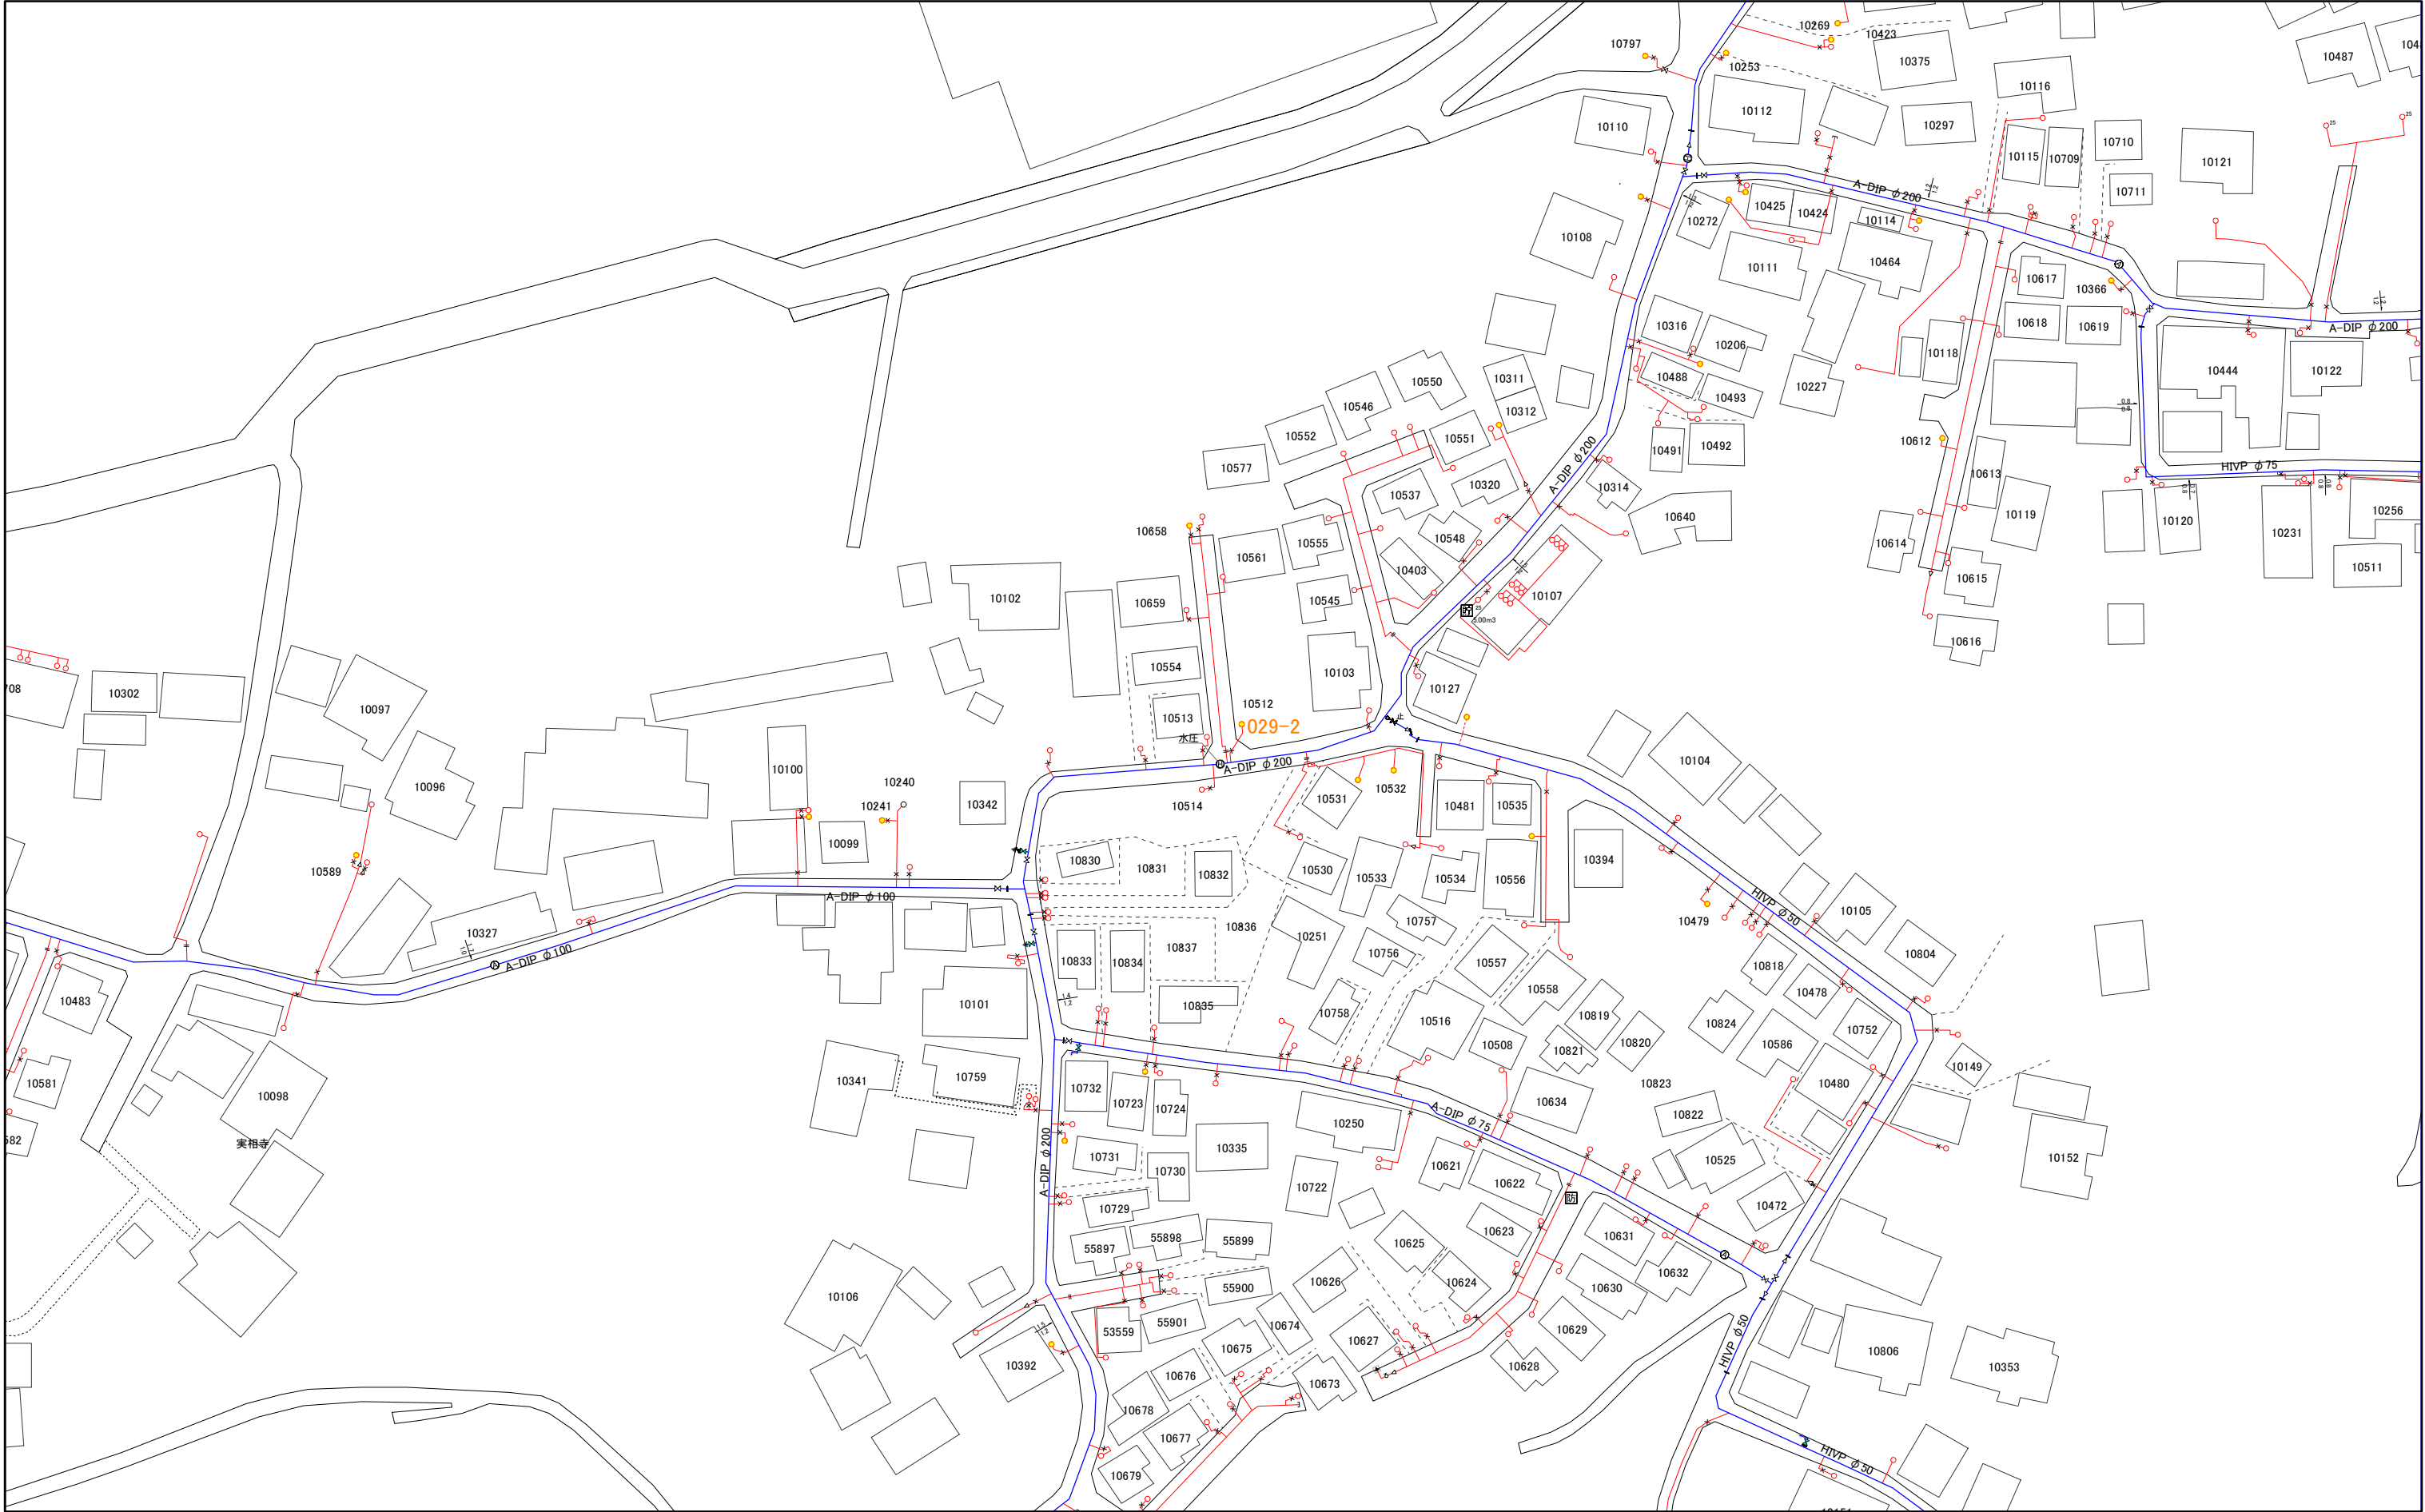

011-4	028-2	028-4
012-3	029-1	029-3
012-4	029-2	029-4

1:1,000






012-3	029-1	029-3
012-4	029-2	029-4
013-3	030-1	030-3



028-2	028-4	046-2
029-1	029-3	047-1
029-2	029-4	047-2

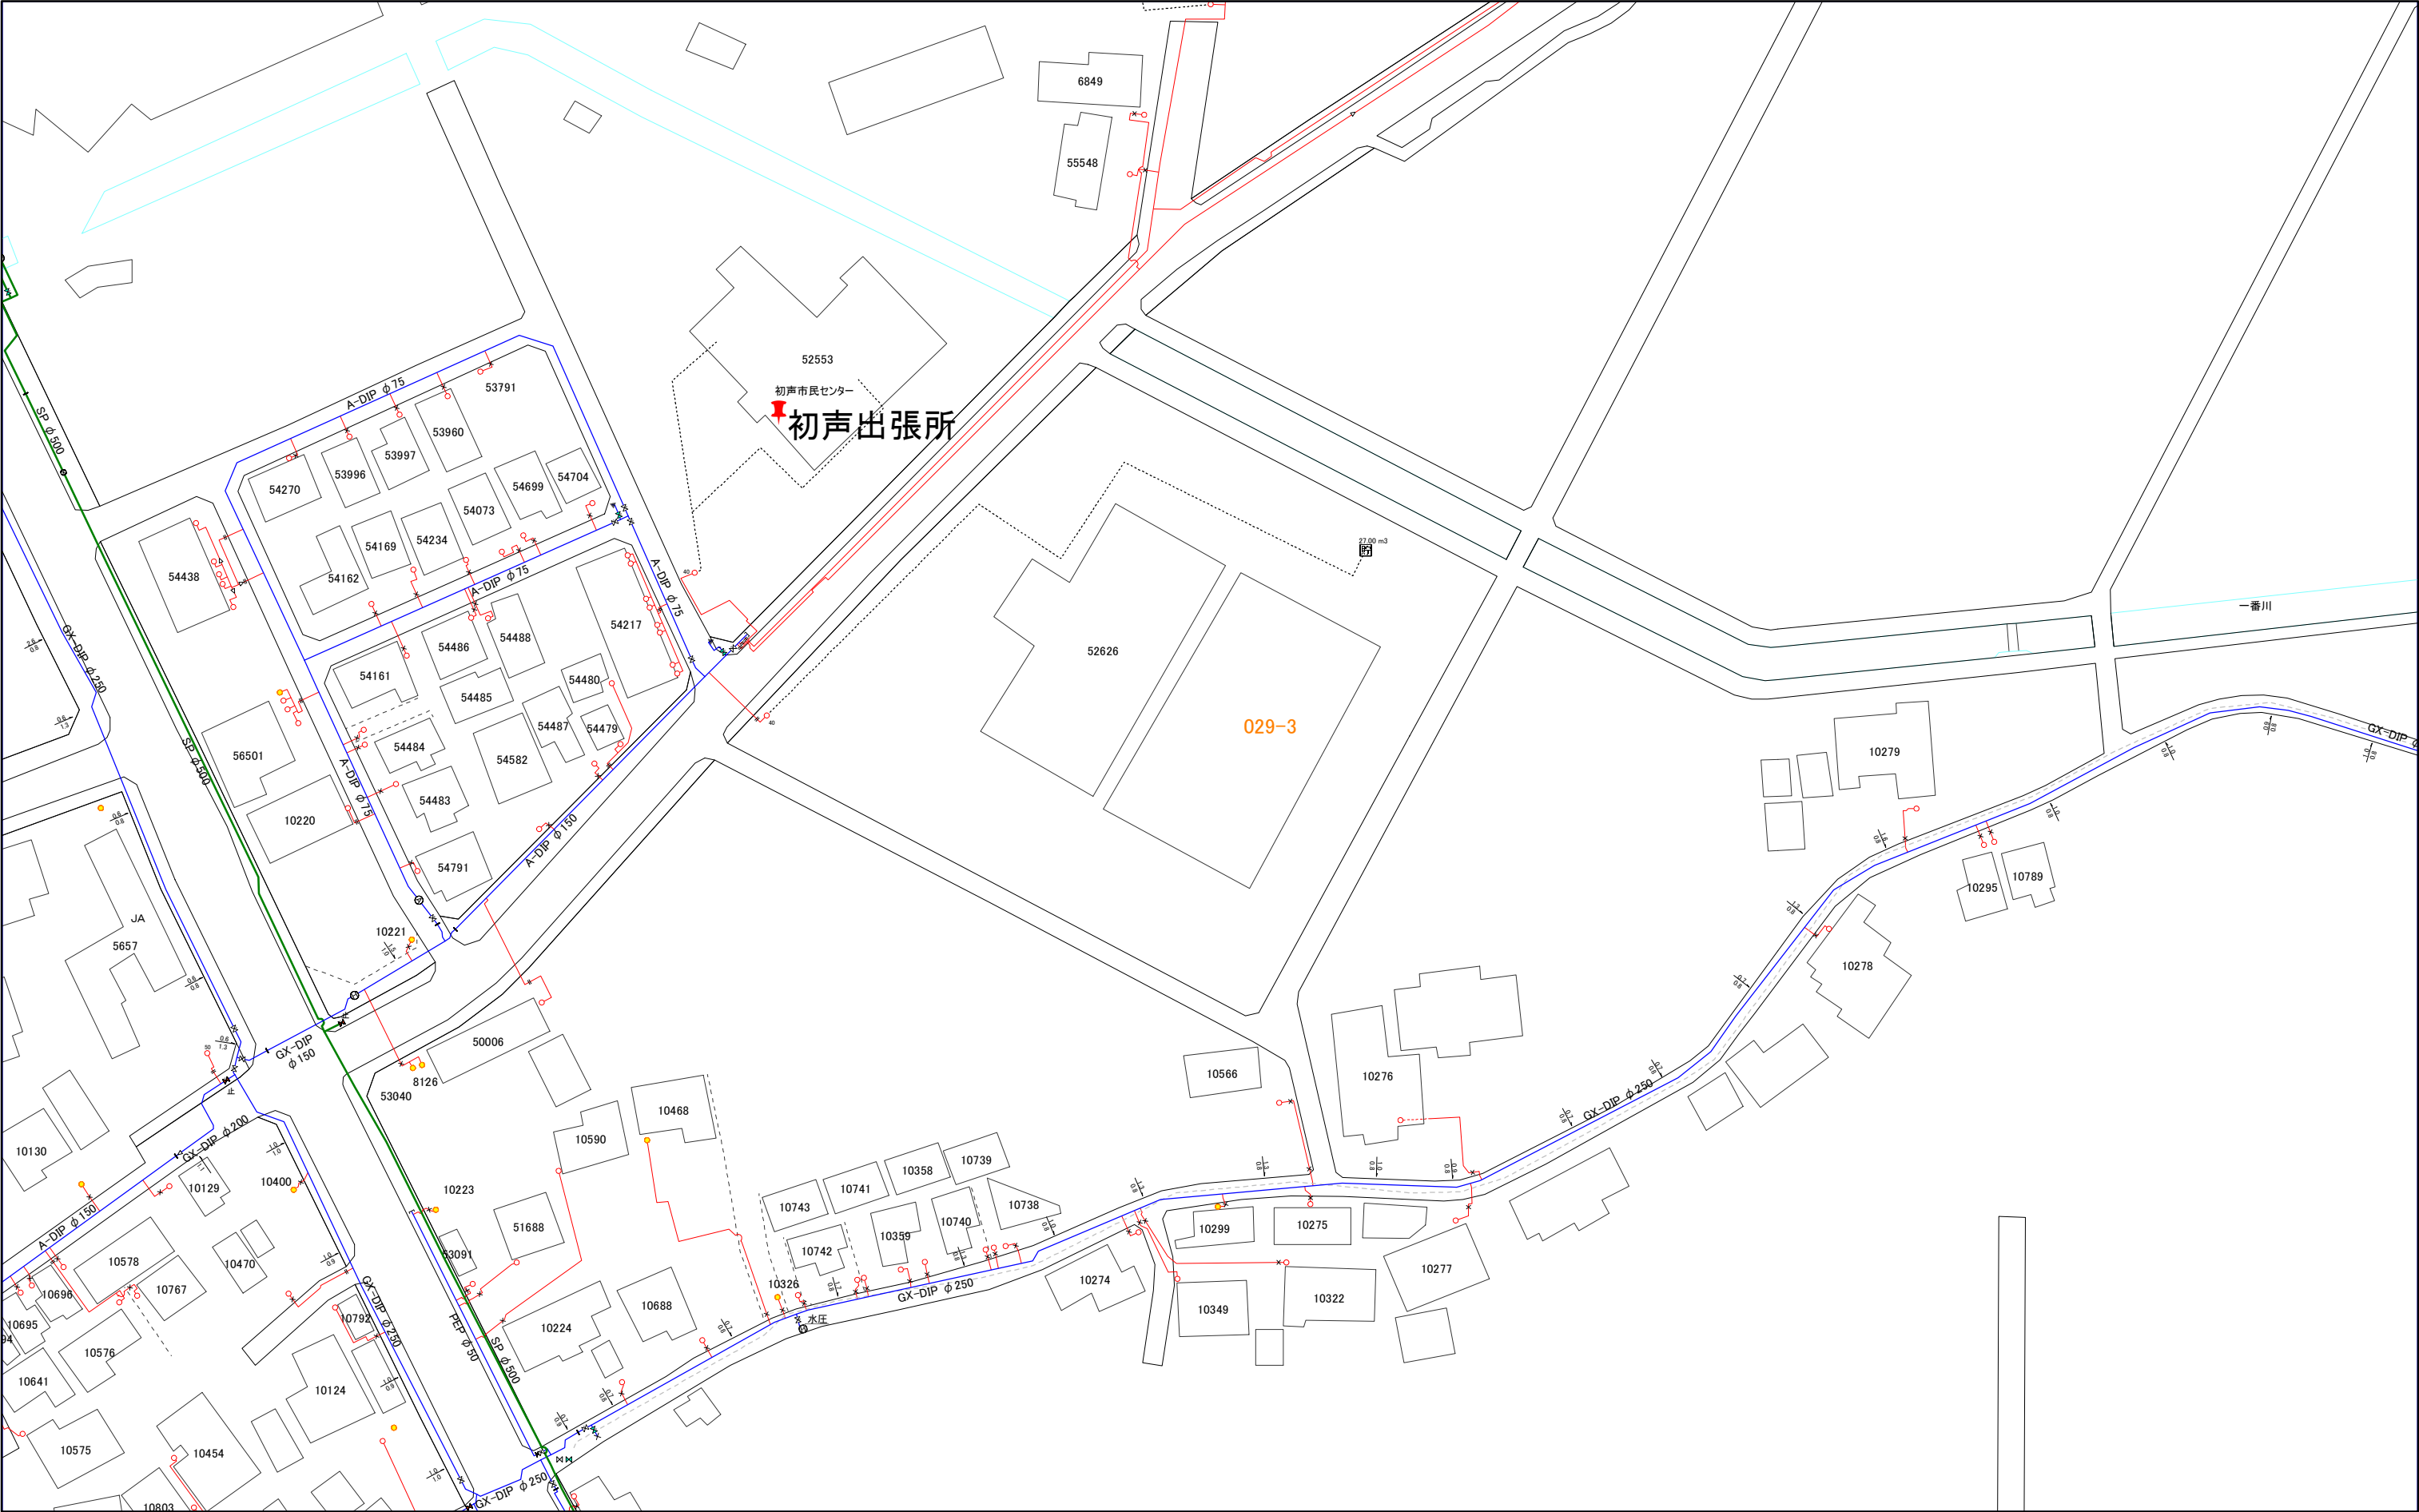


1:1,000



029-4

三浦市水道施設管理台帳

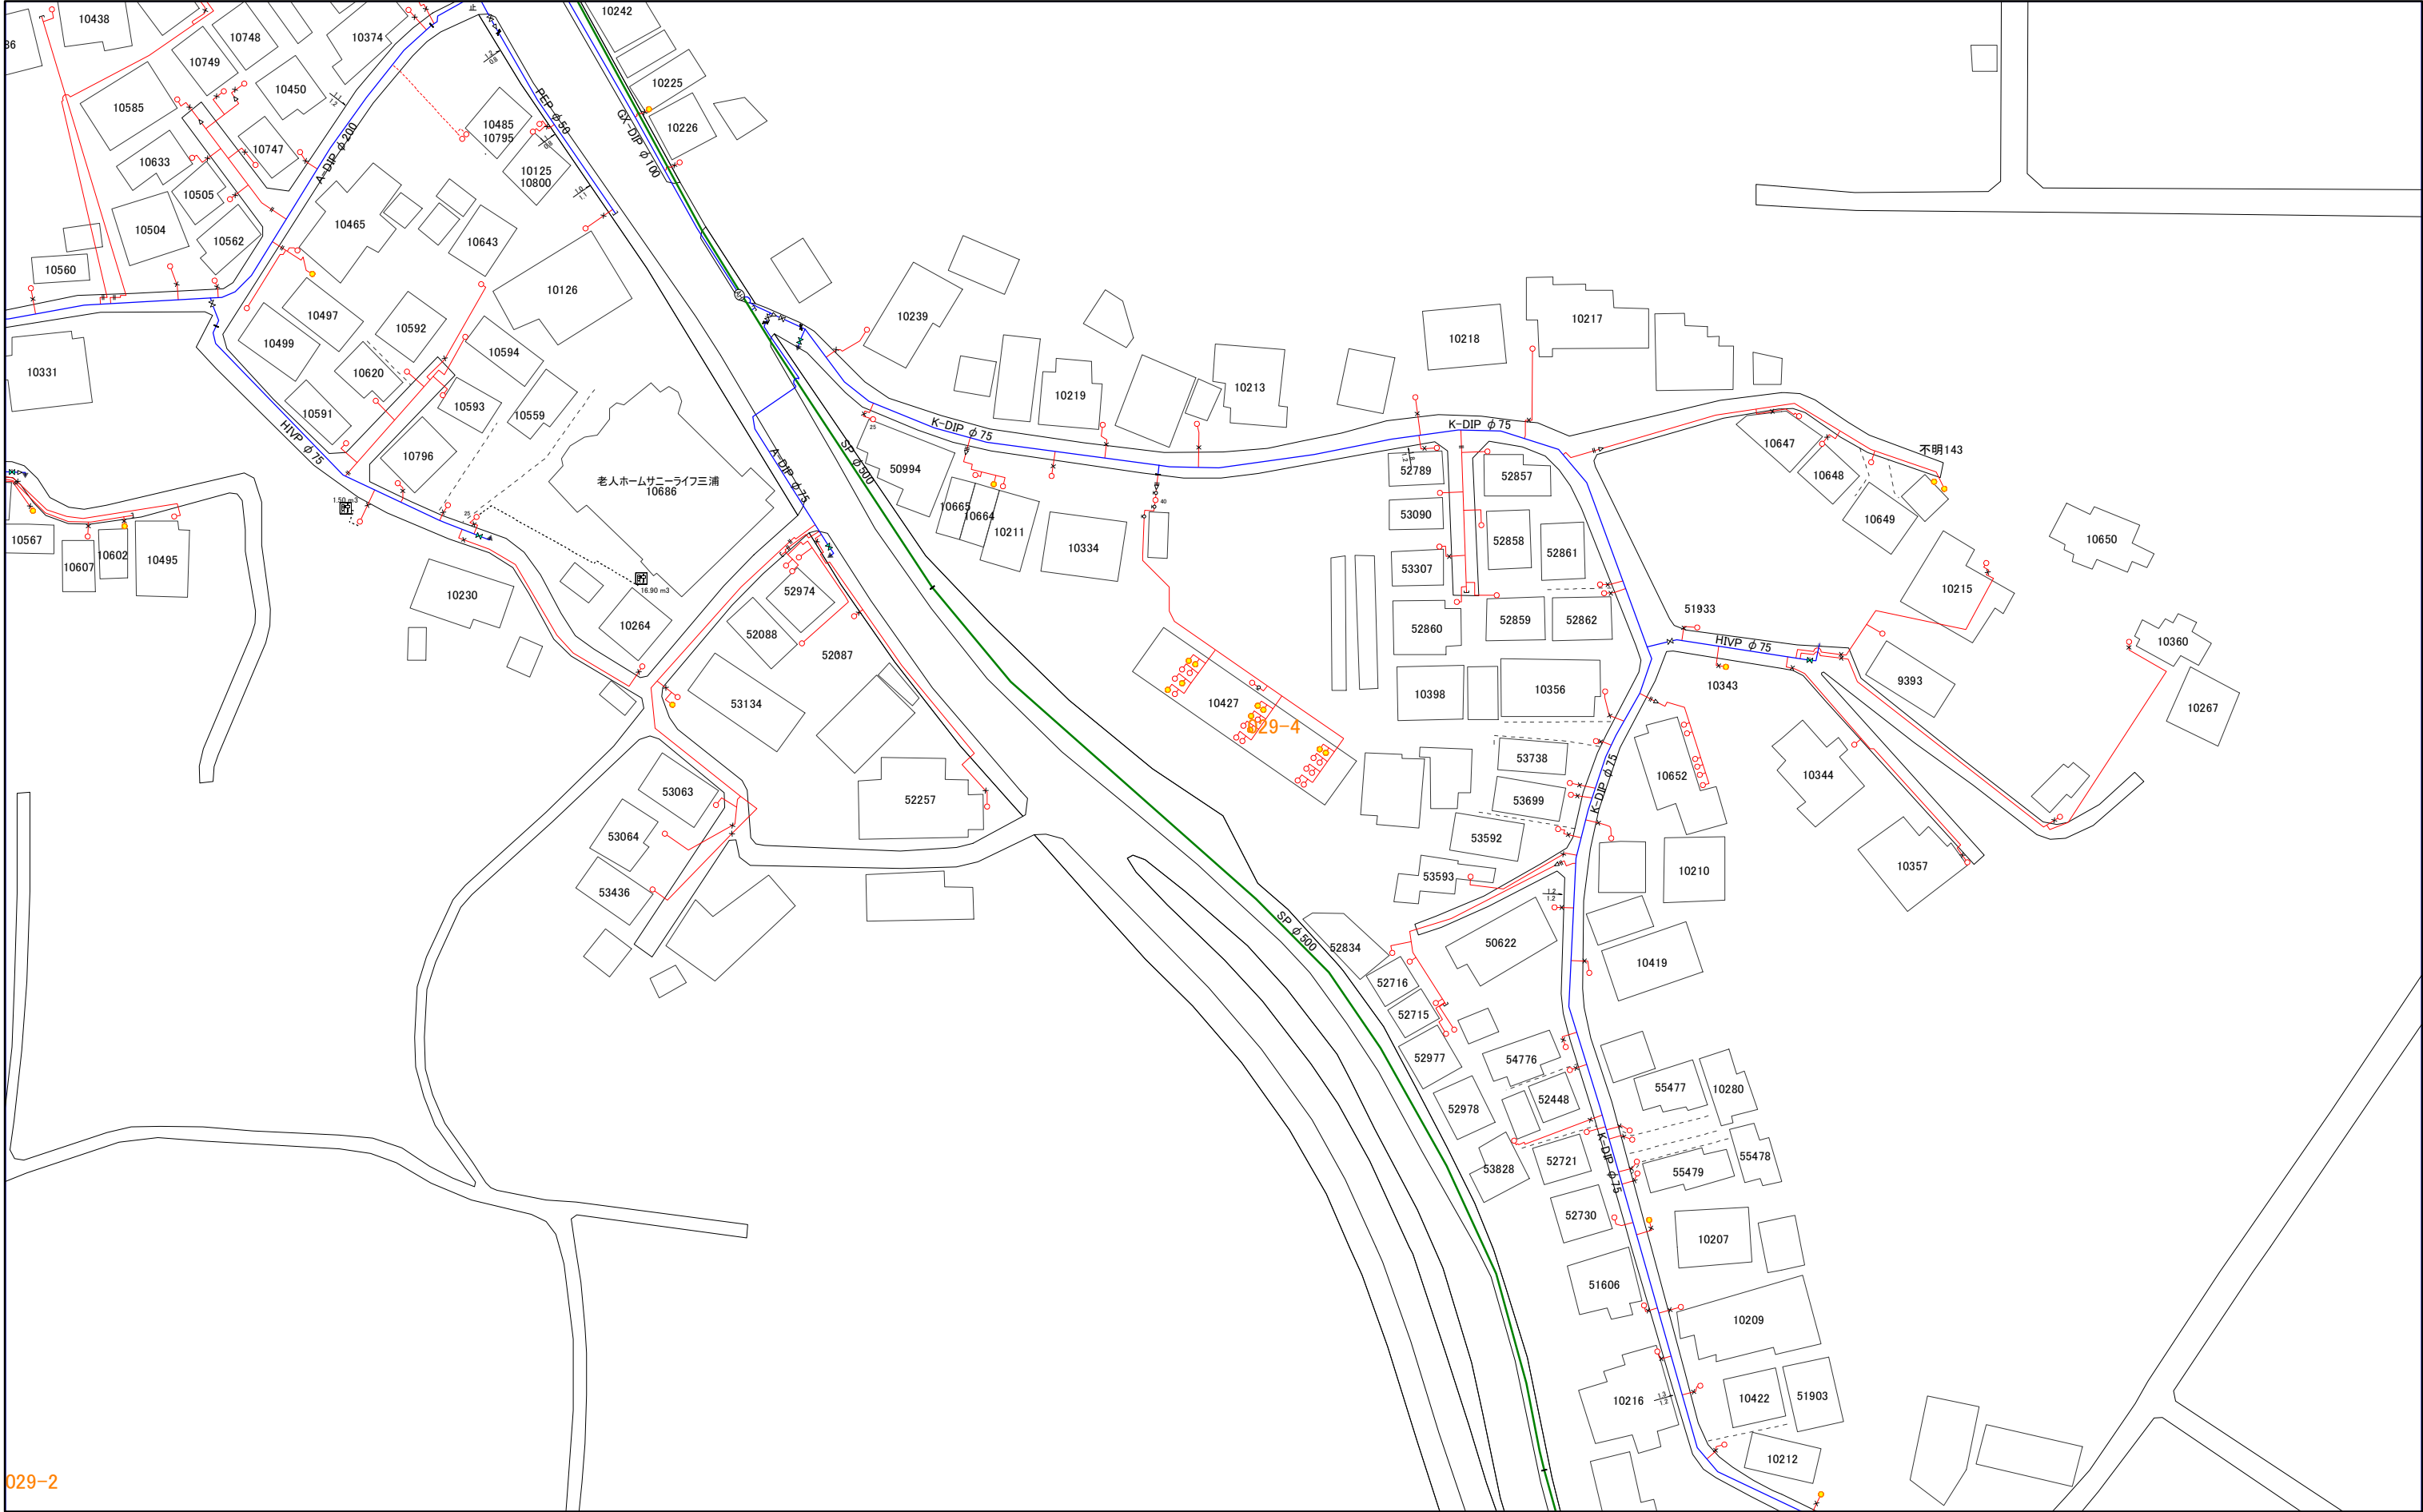

029-1	029-3	047-1
029-2	029-4	047-2
030-1	030-3	048-1

029-2


1:1,000



029-4

030-1

三浦市水道施設管理台帳

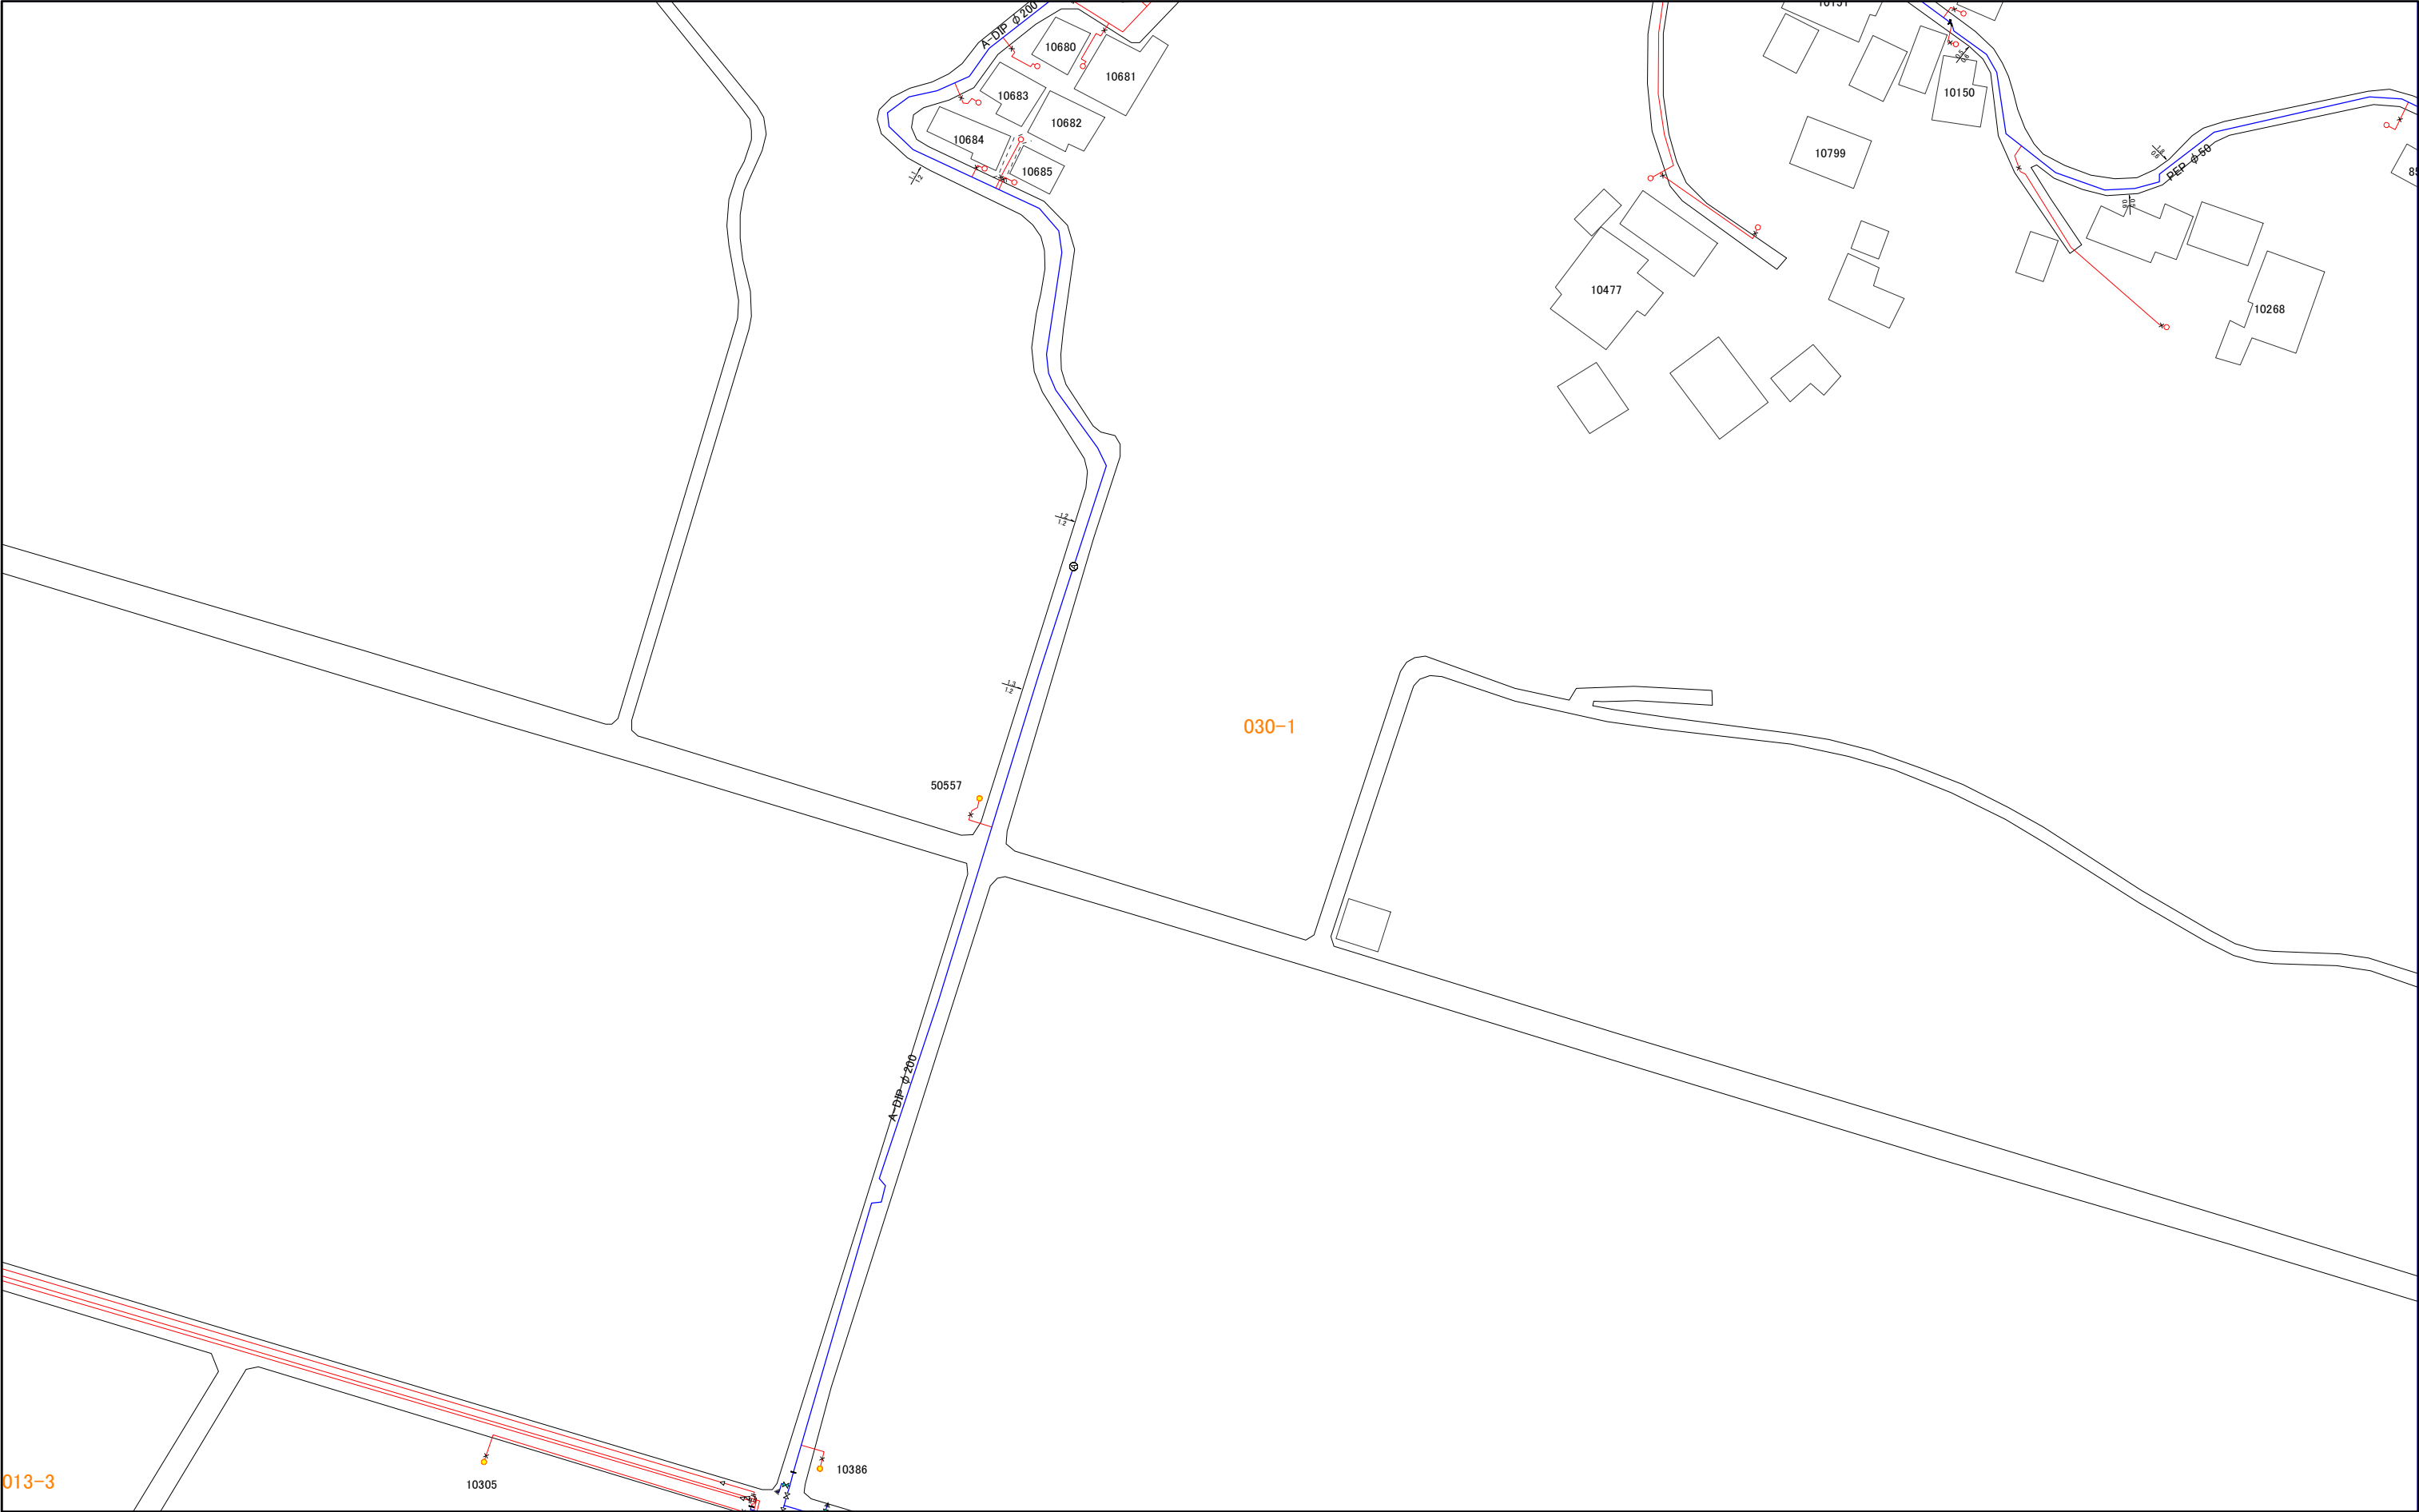

012-4	029-2	029-4
013-3	030-1	030-3
013-4	030-2	030-4

013-3


030-1



030-2

三浦市水道施設管理台帳

013-3	030-1	030-3
013-4	030-2	030-4
014-3	031-1	031-3

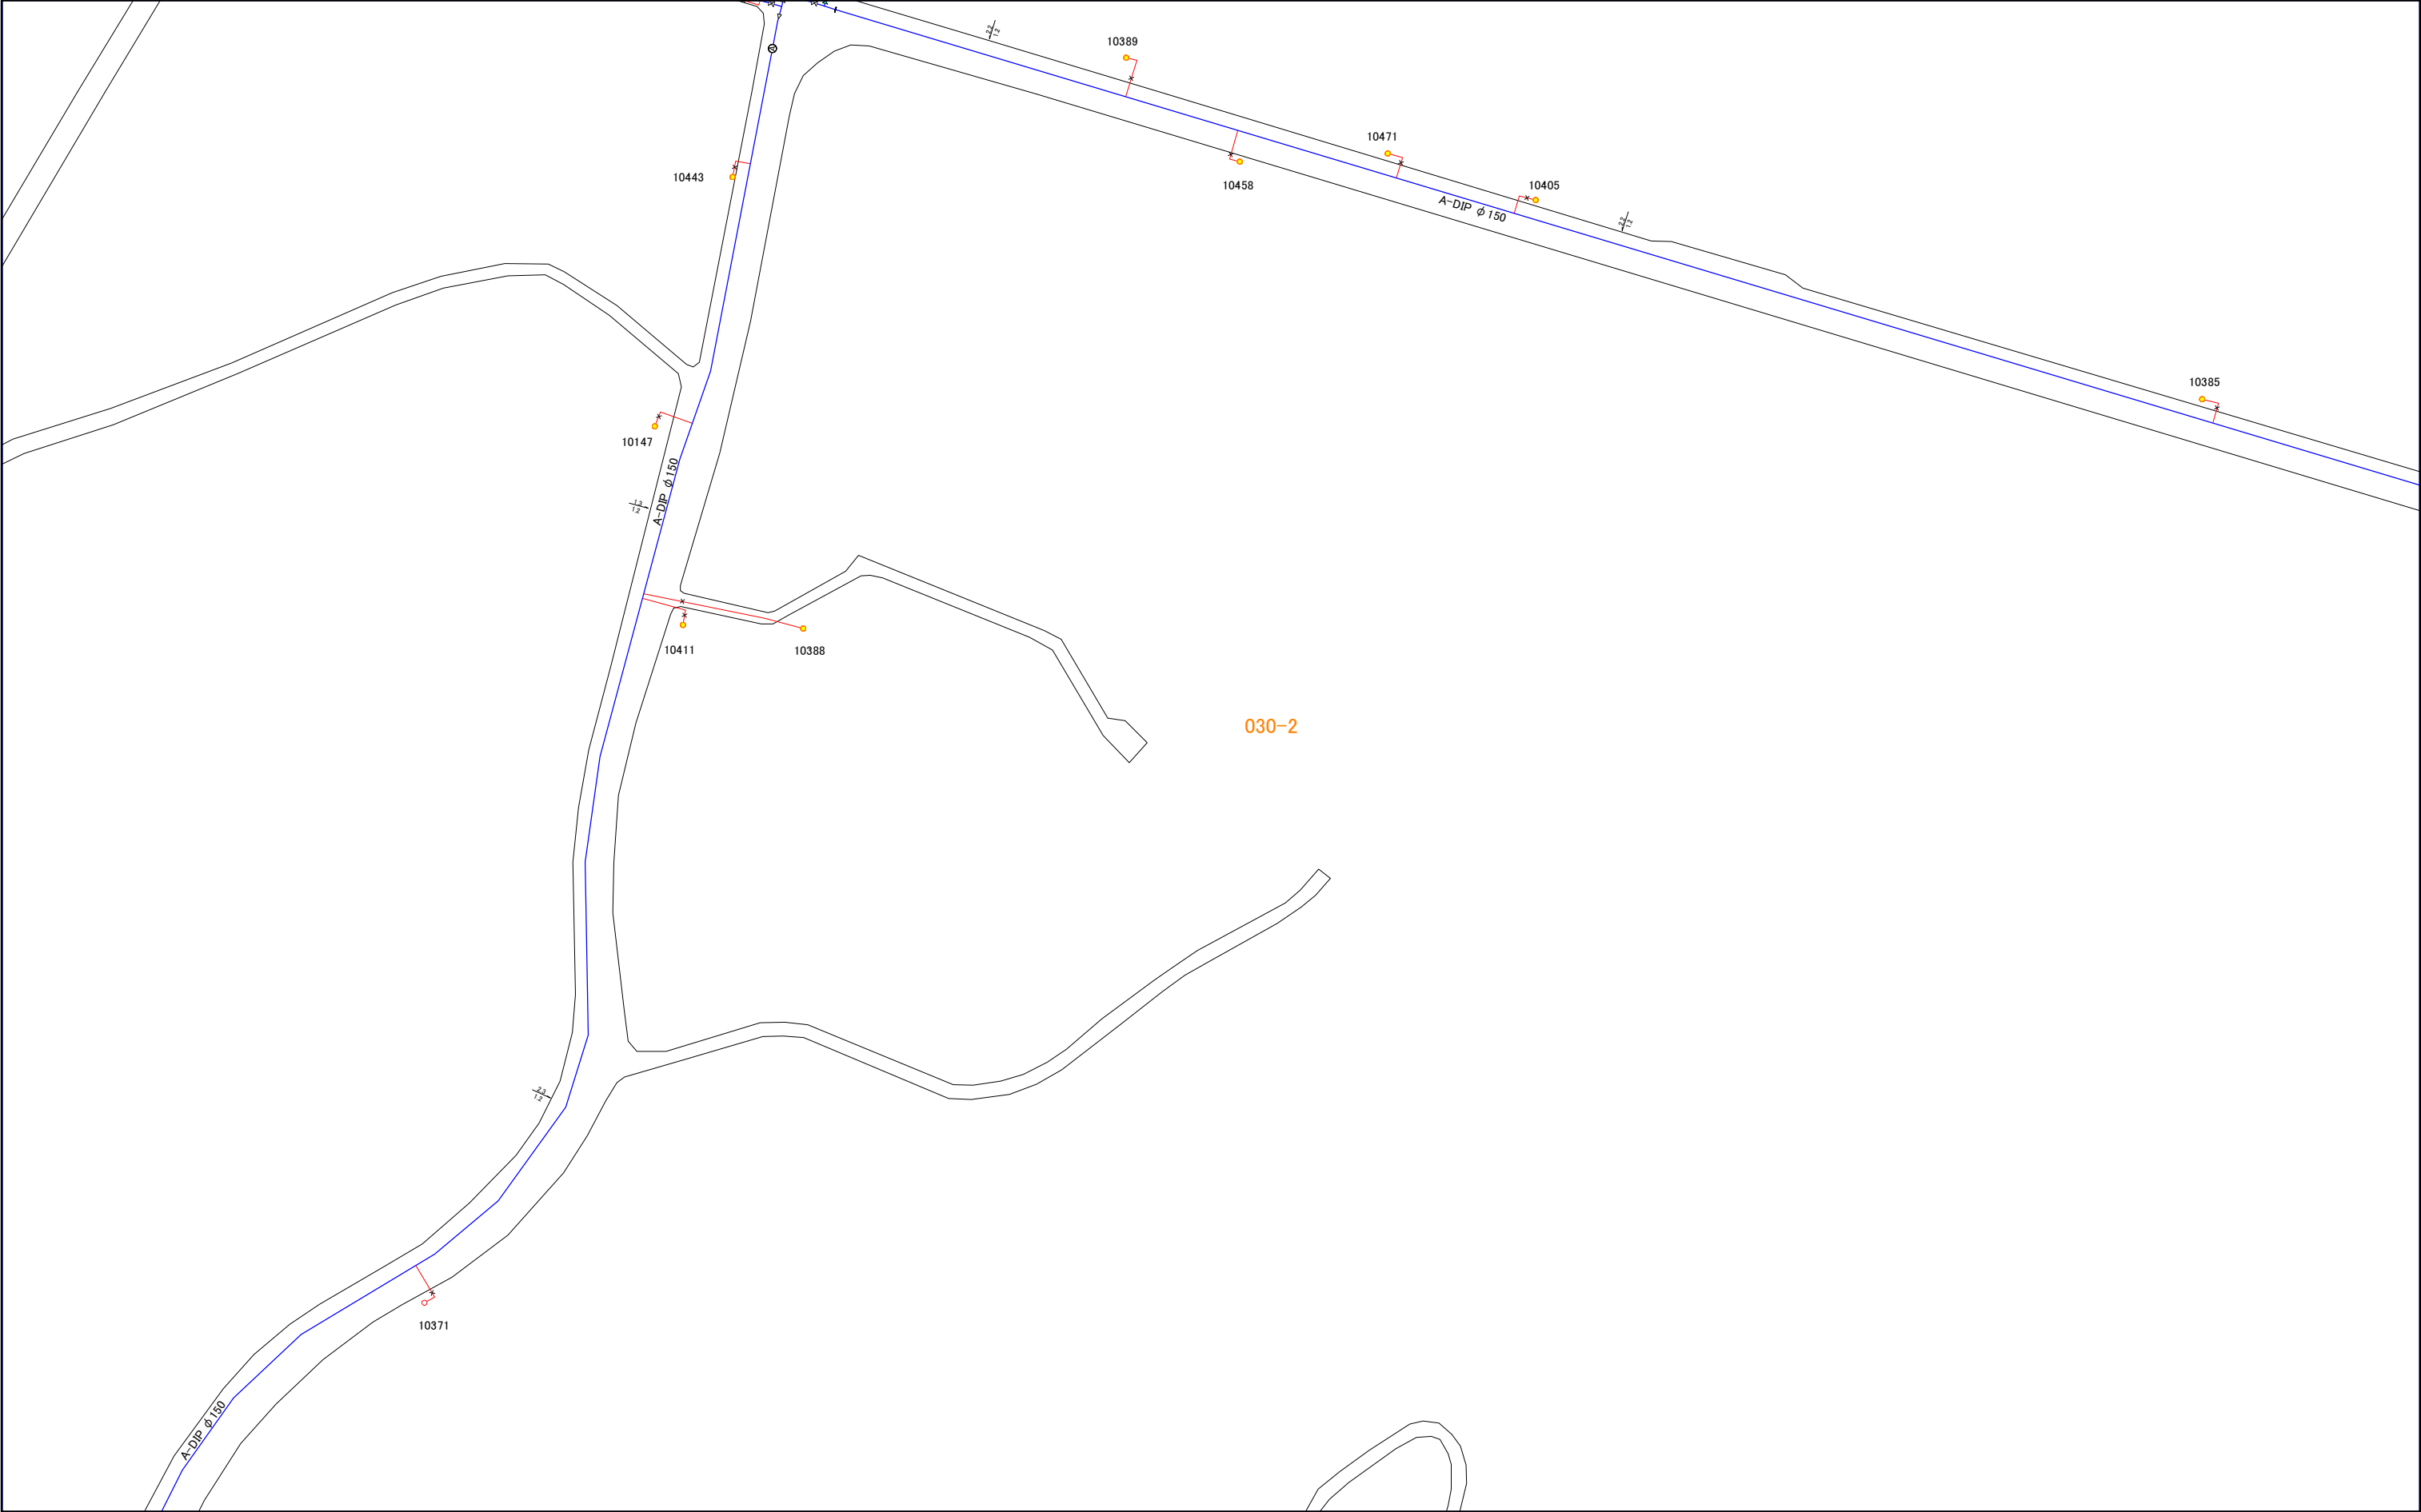

030-2


030-2

1:1,000



030-3

三浦市水道施設管理台帳

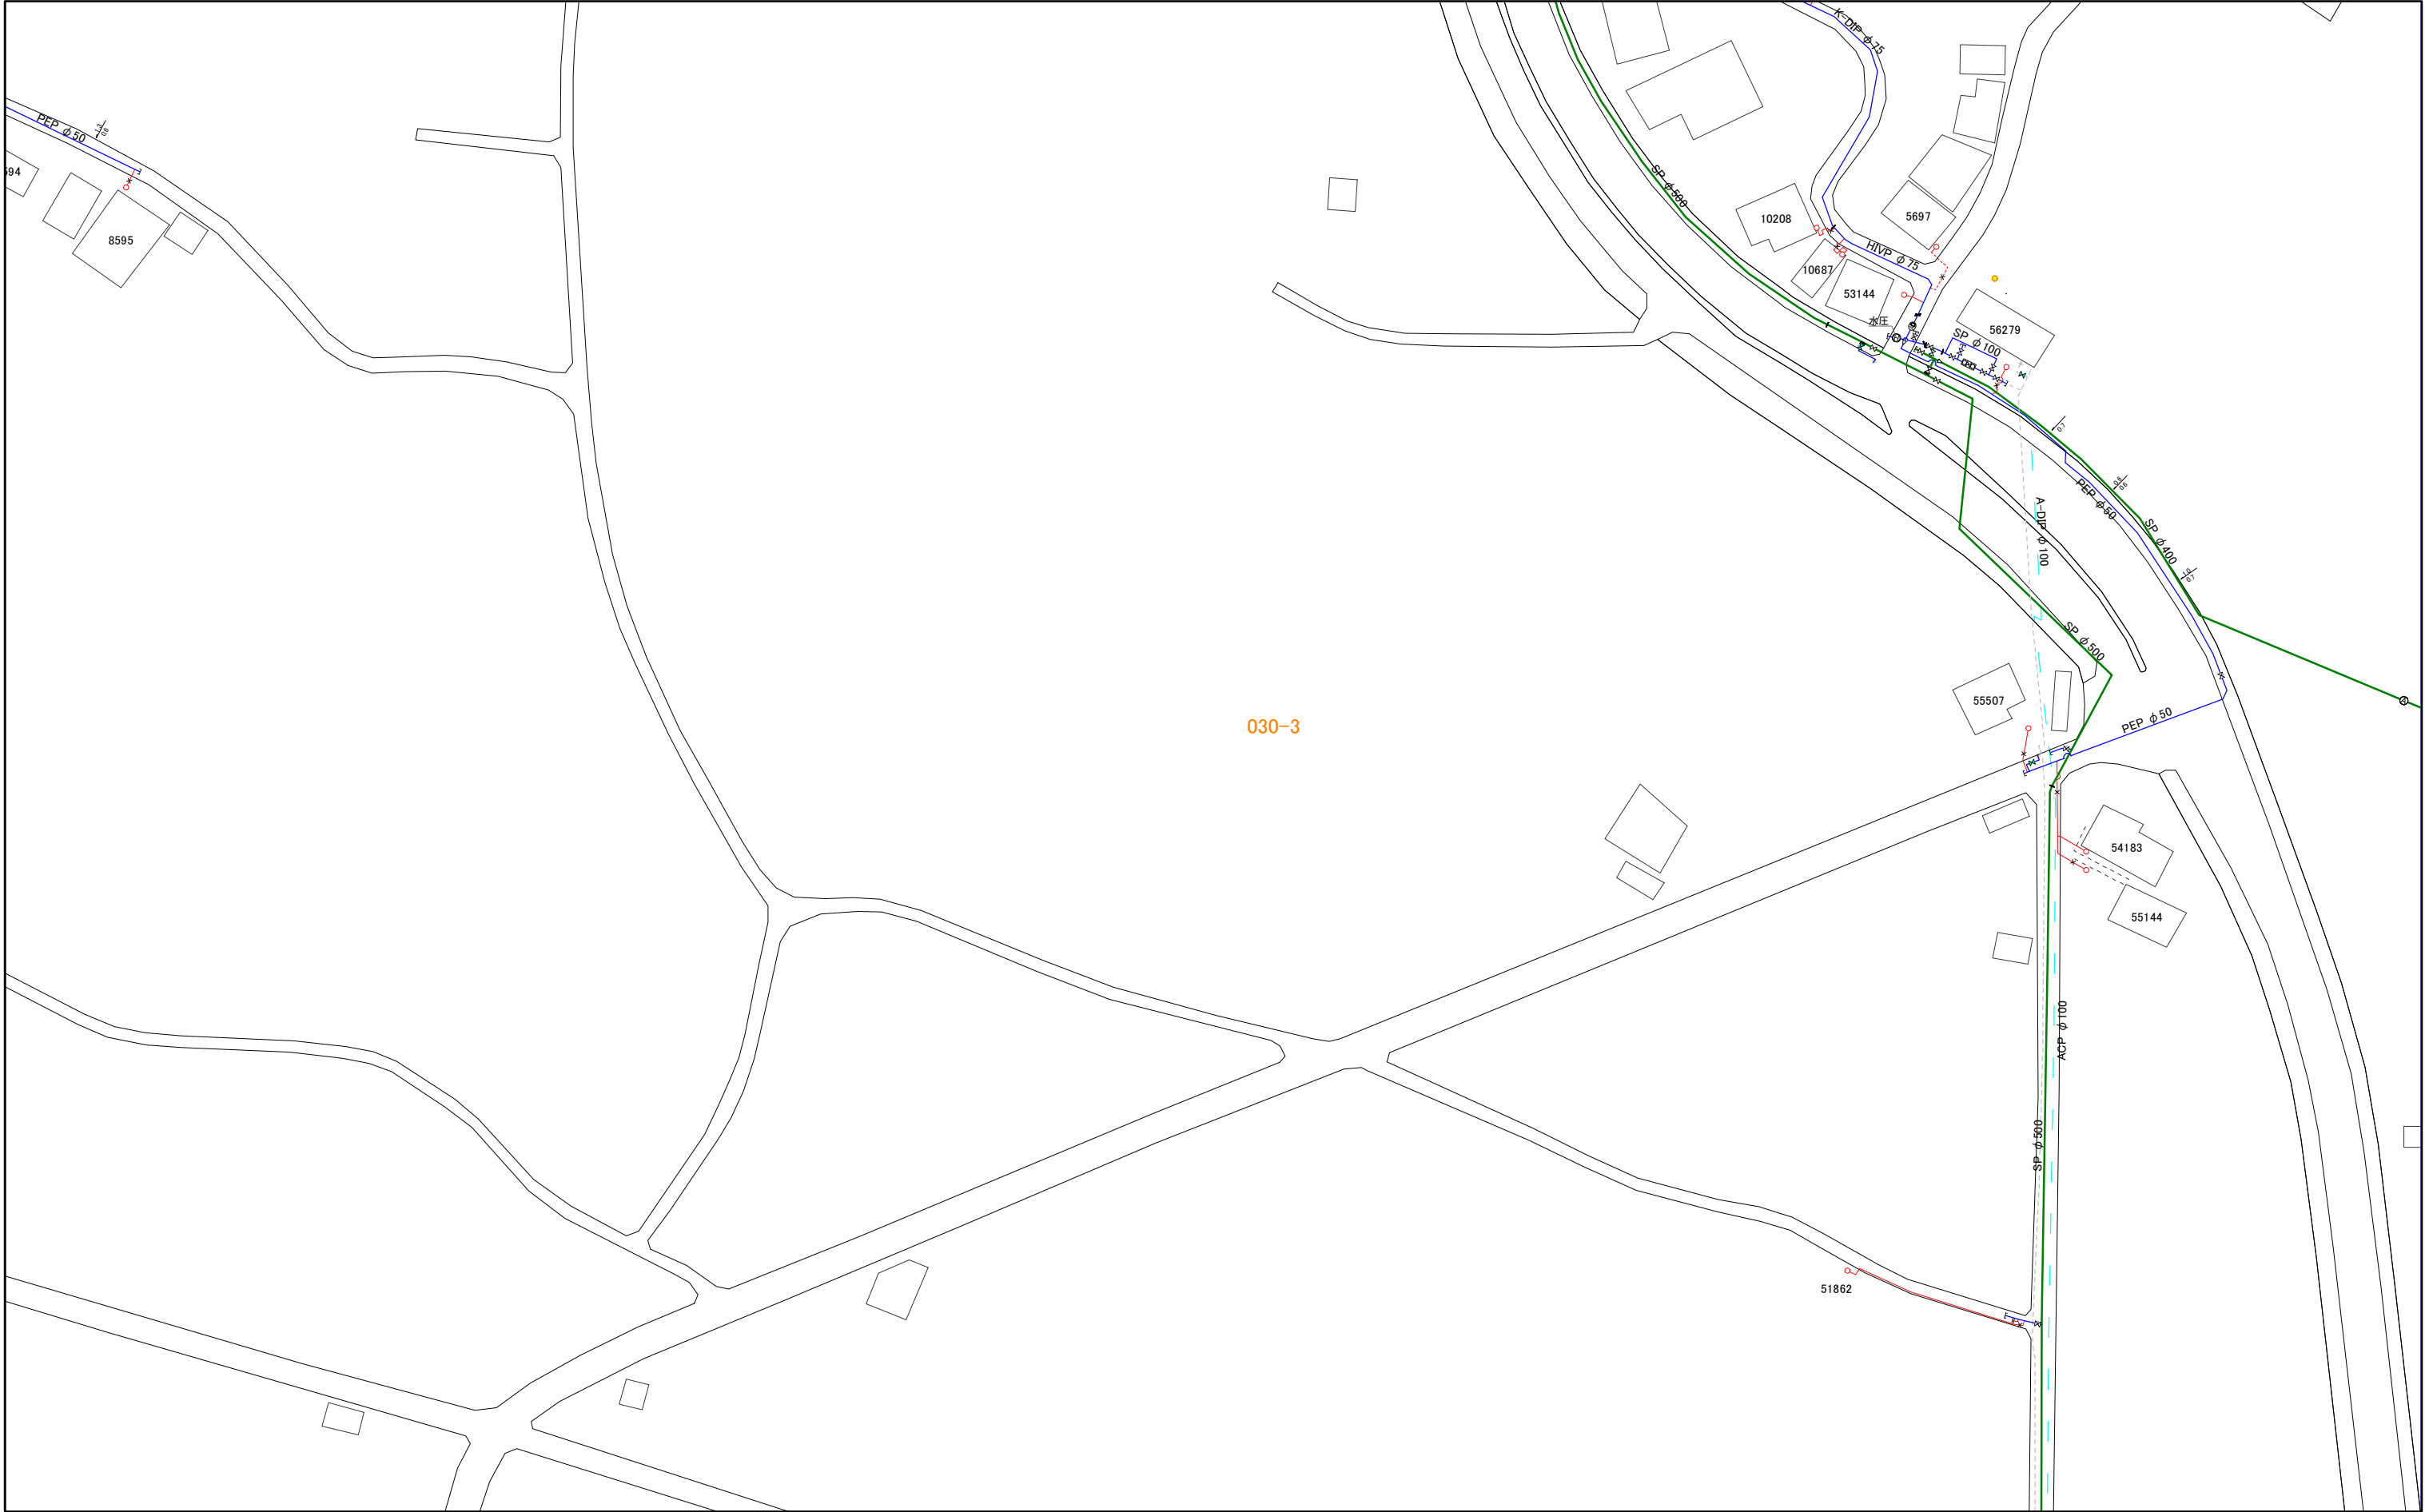


029-2	029-4	047-2
030-1	030-3	048-1
030-2	030-4	048-2

1:1,000

030-3



030-1	030-3	048-1
030-2	030-4	048-2
031-1	031-3	049-1

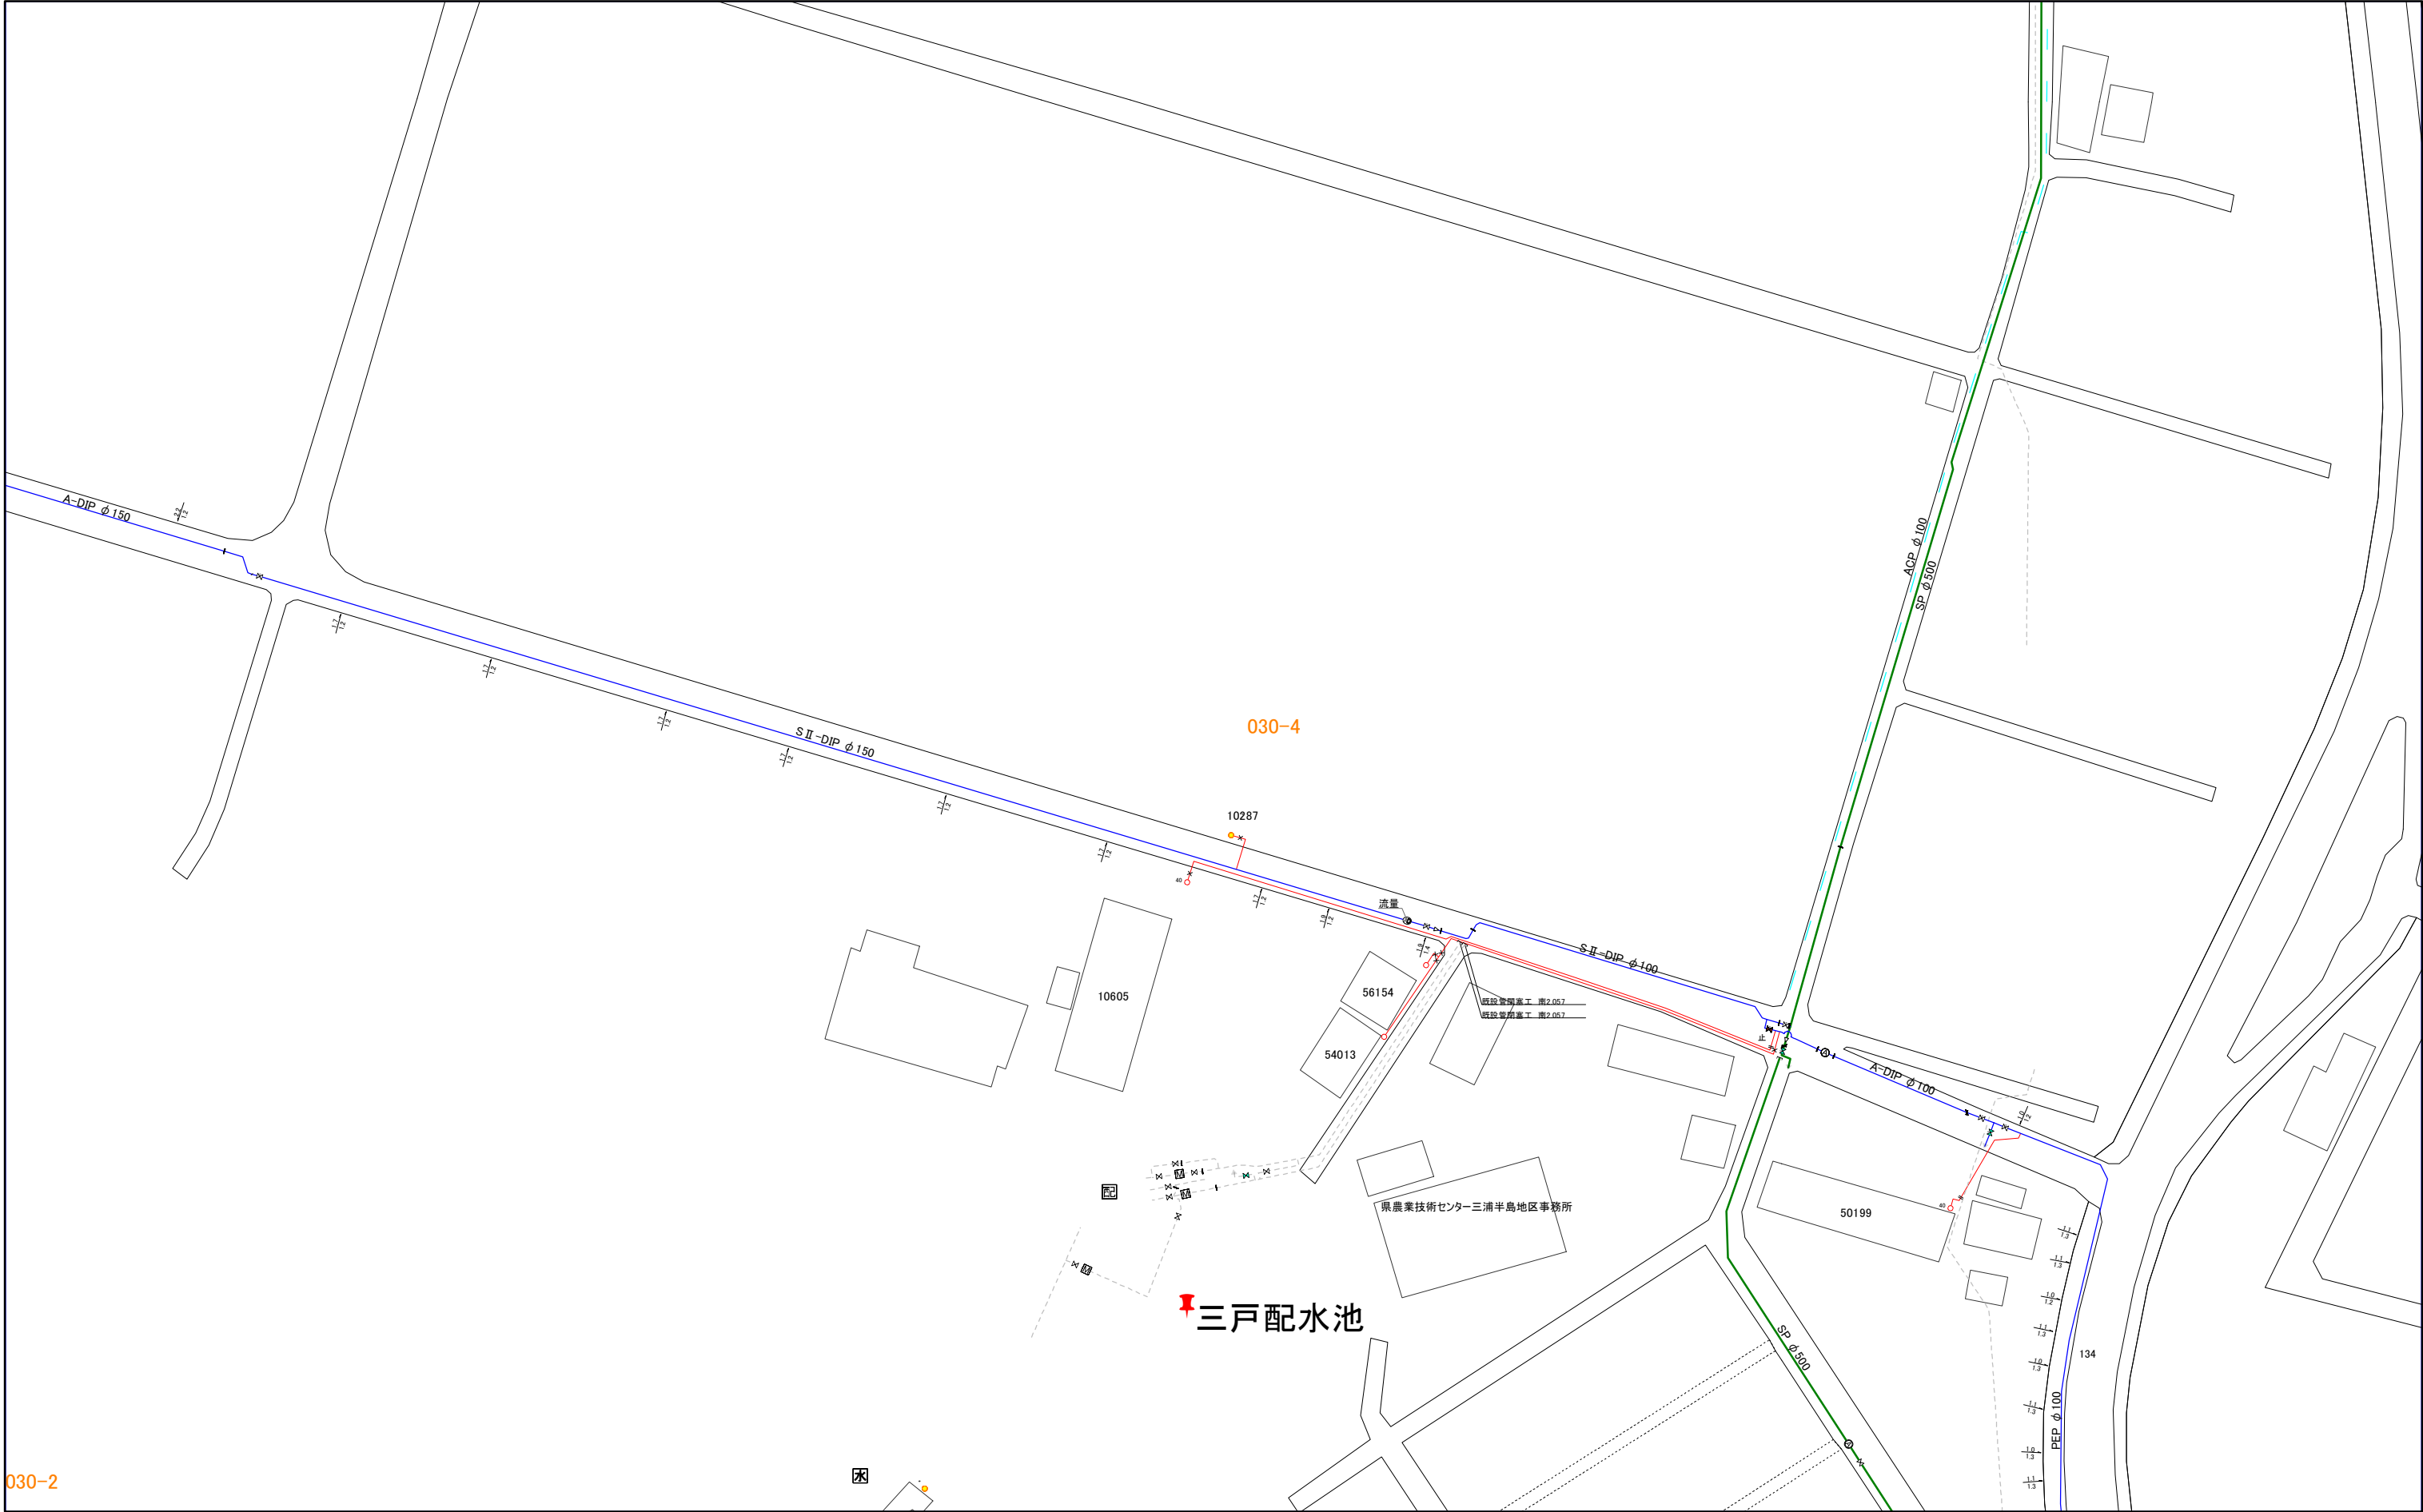

030-2


030-4



031-1

三浦市水道施設管理台帳

013-4	030-2	030-4
014-3	031-1	031-3
014-4	031-2	031-4

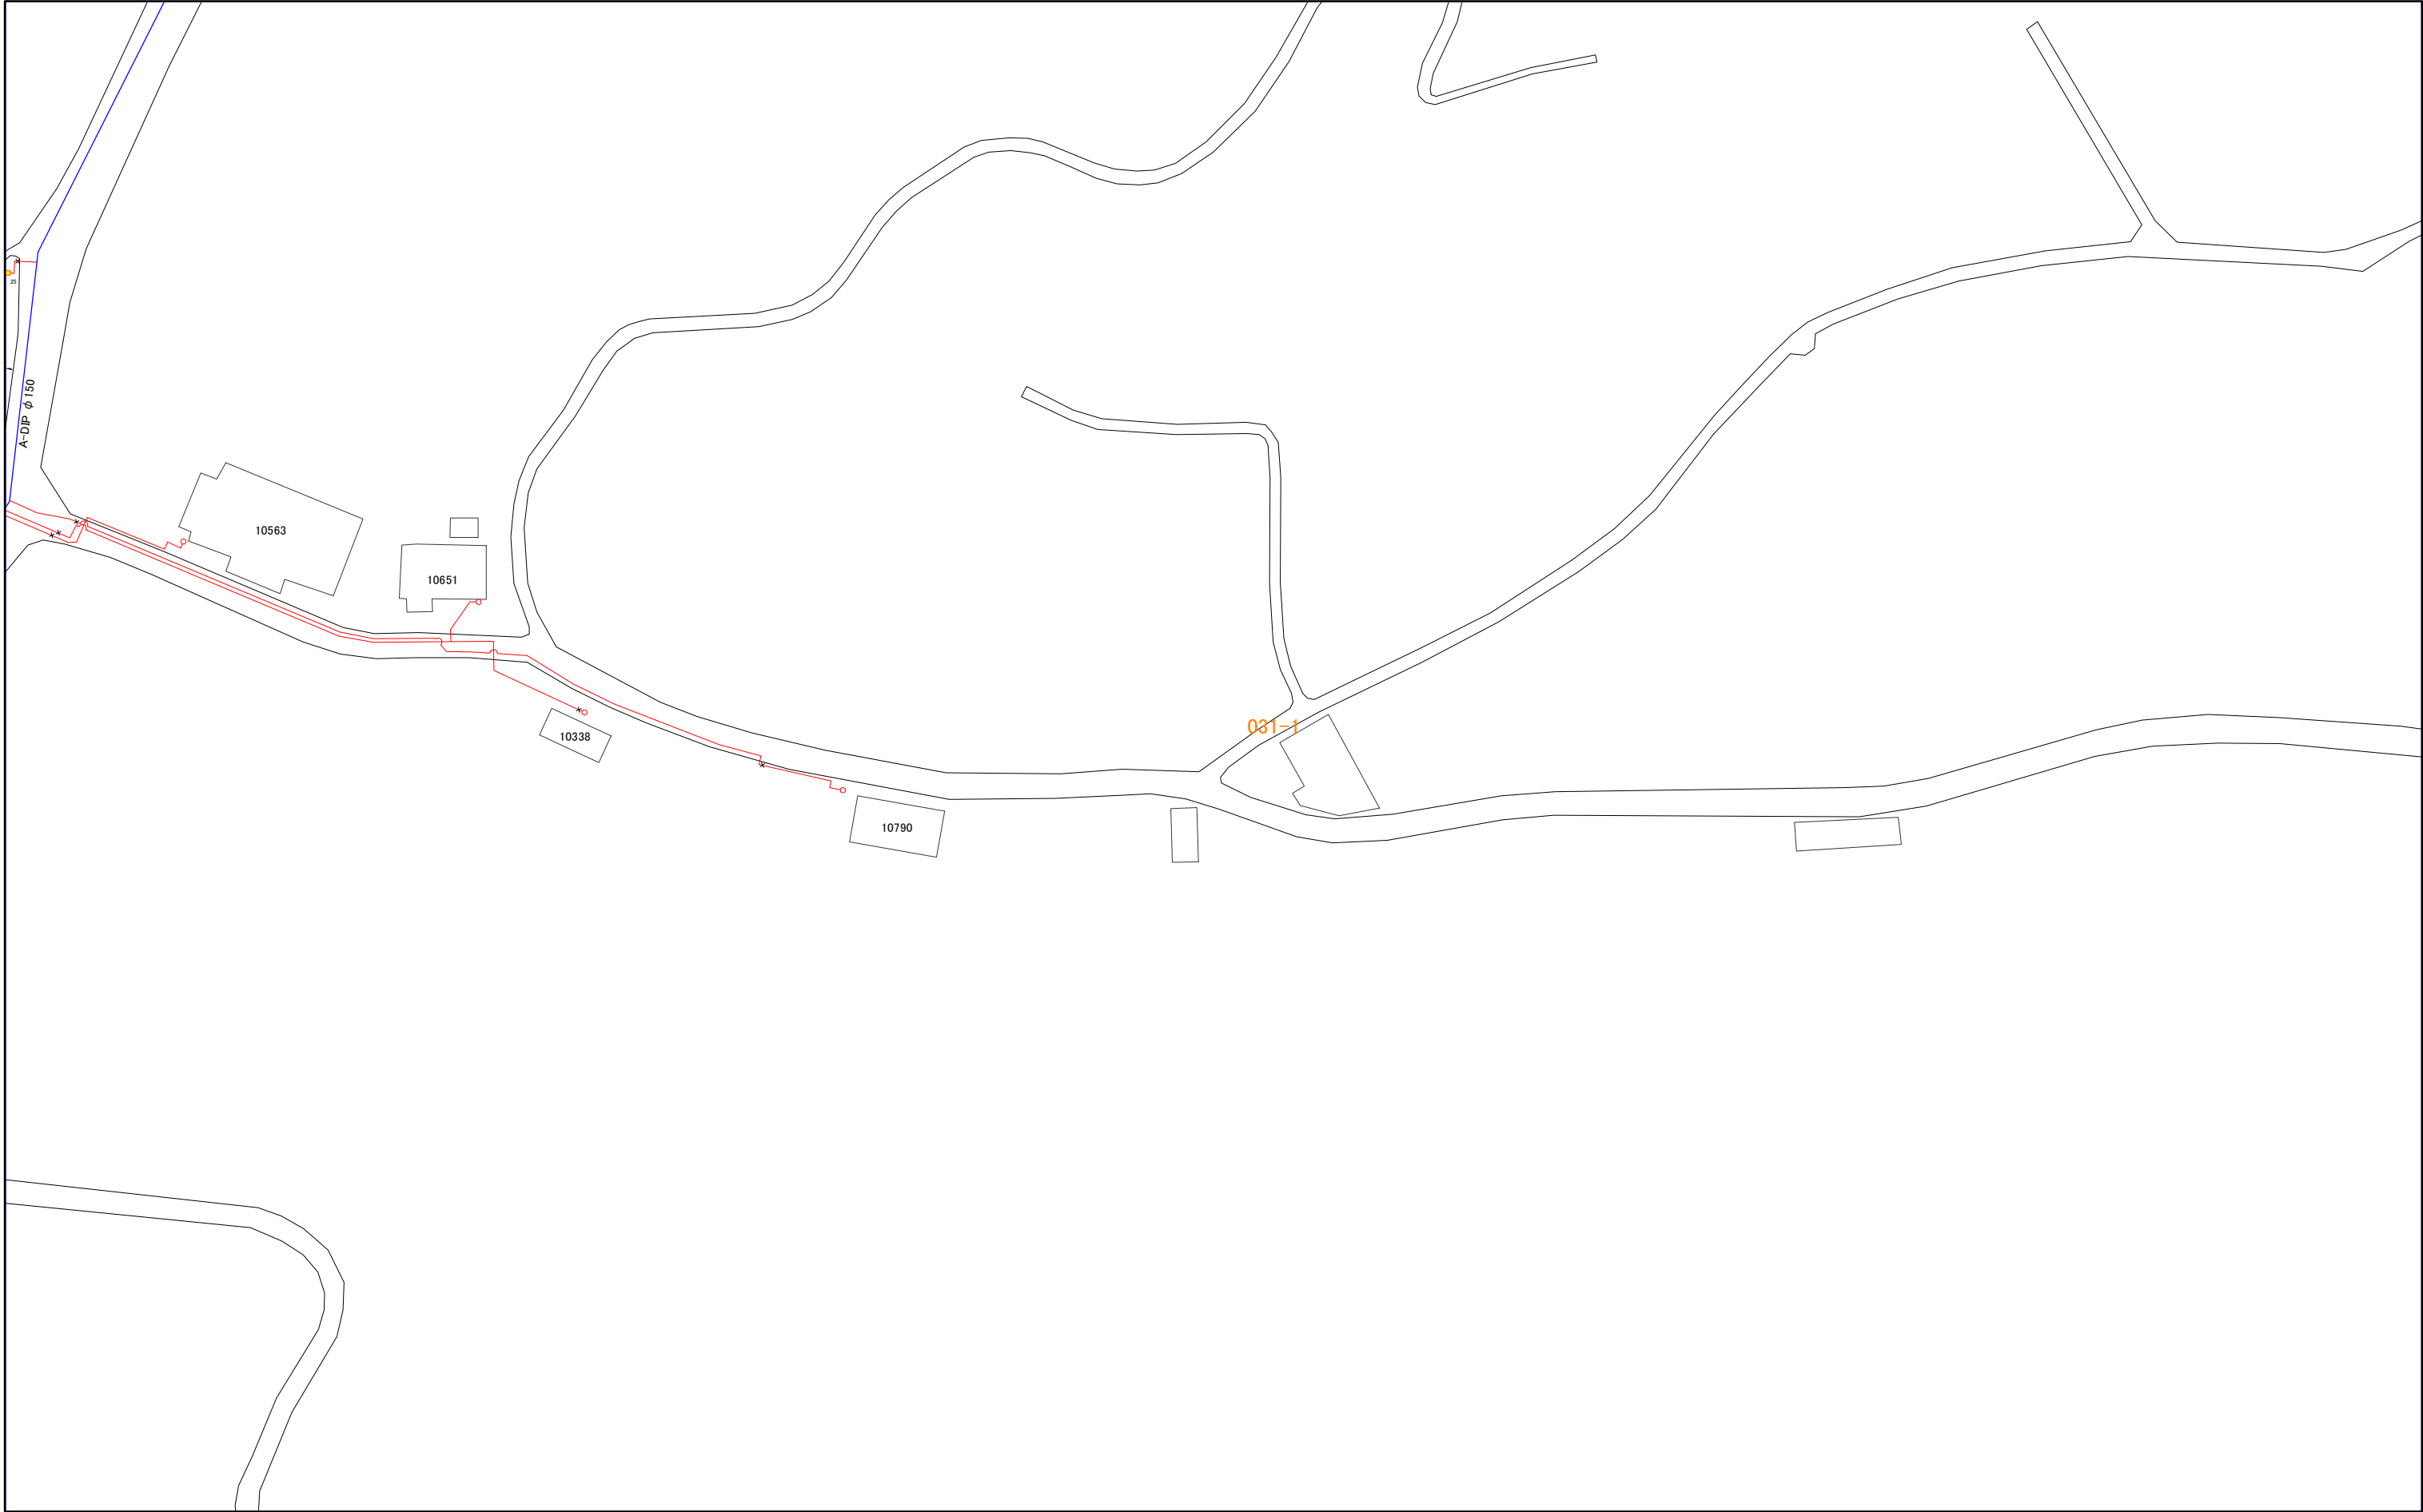

1:1,000


031-1



031-2

三浦市水道施設管理台帳

014-3	031-1	031-3
014-4	031-2	031-4
015-3	032-1	032-3

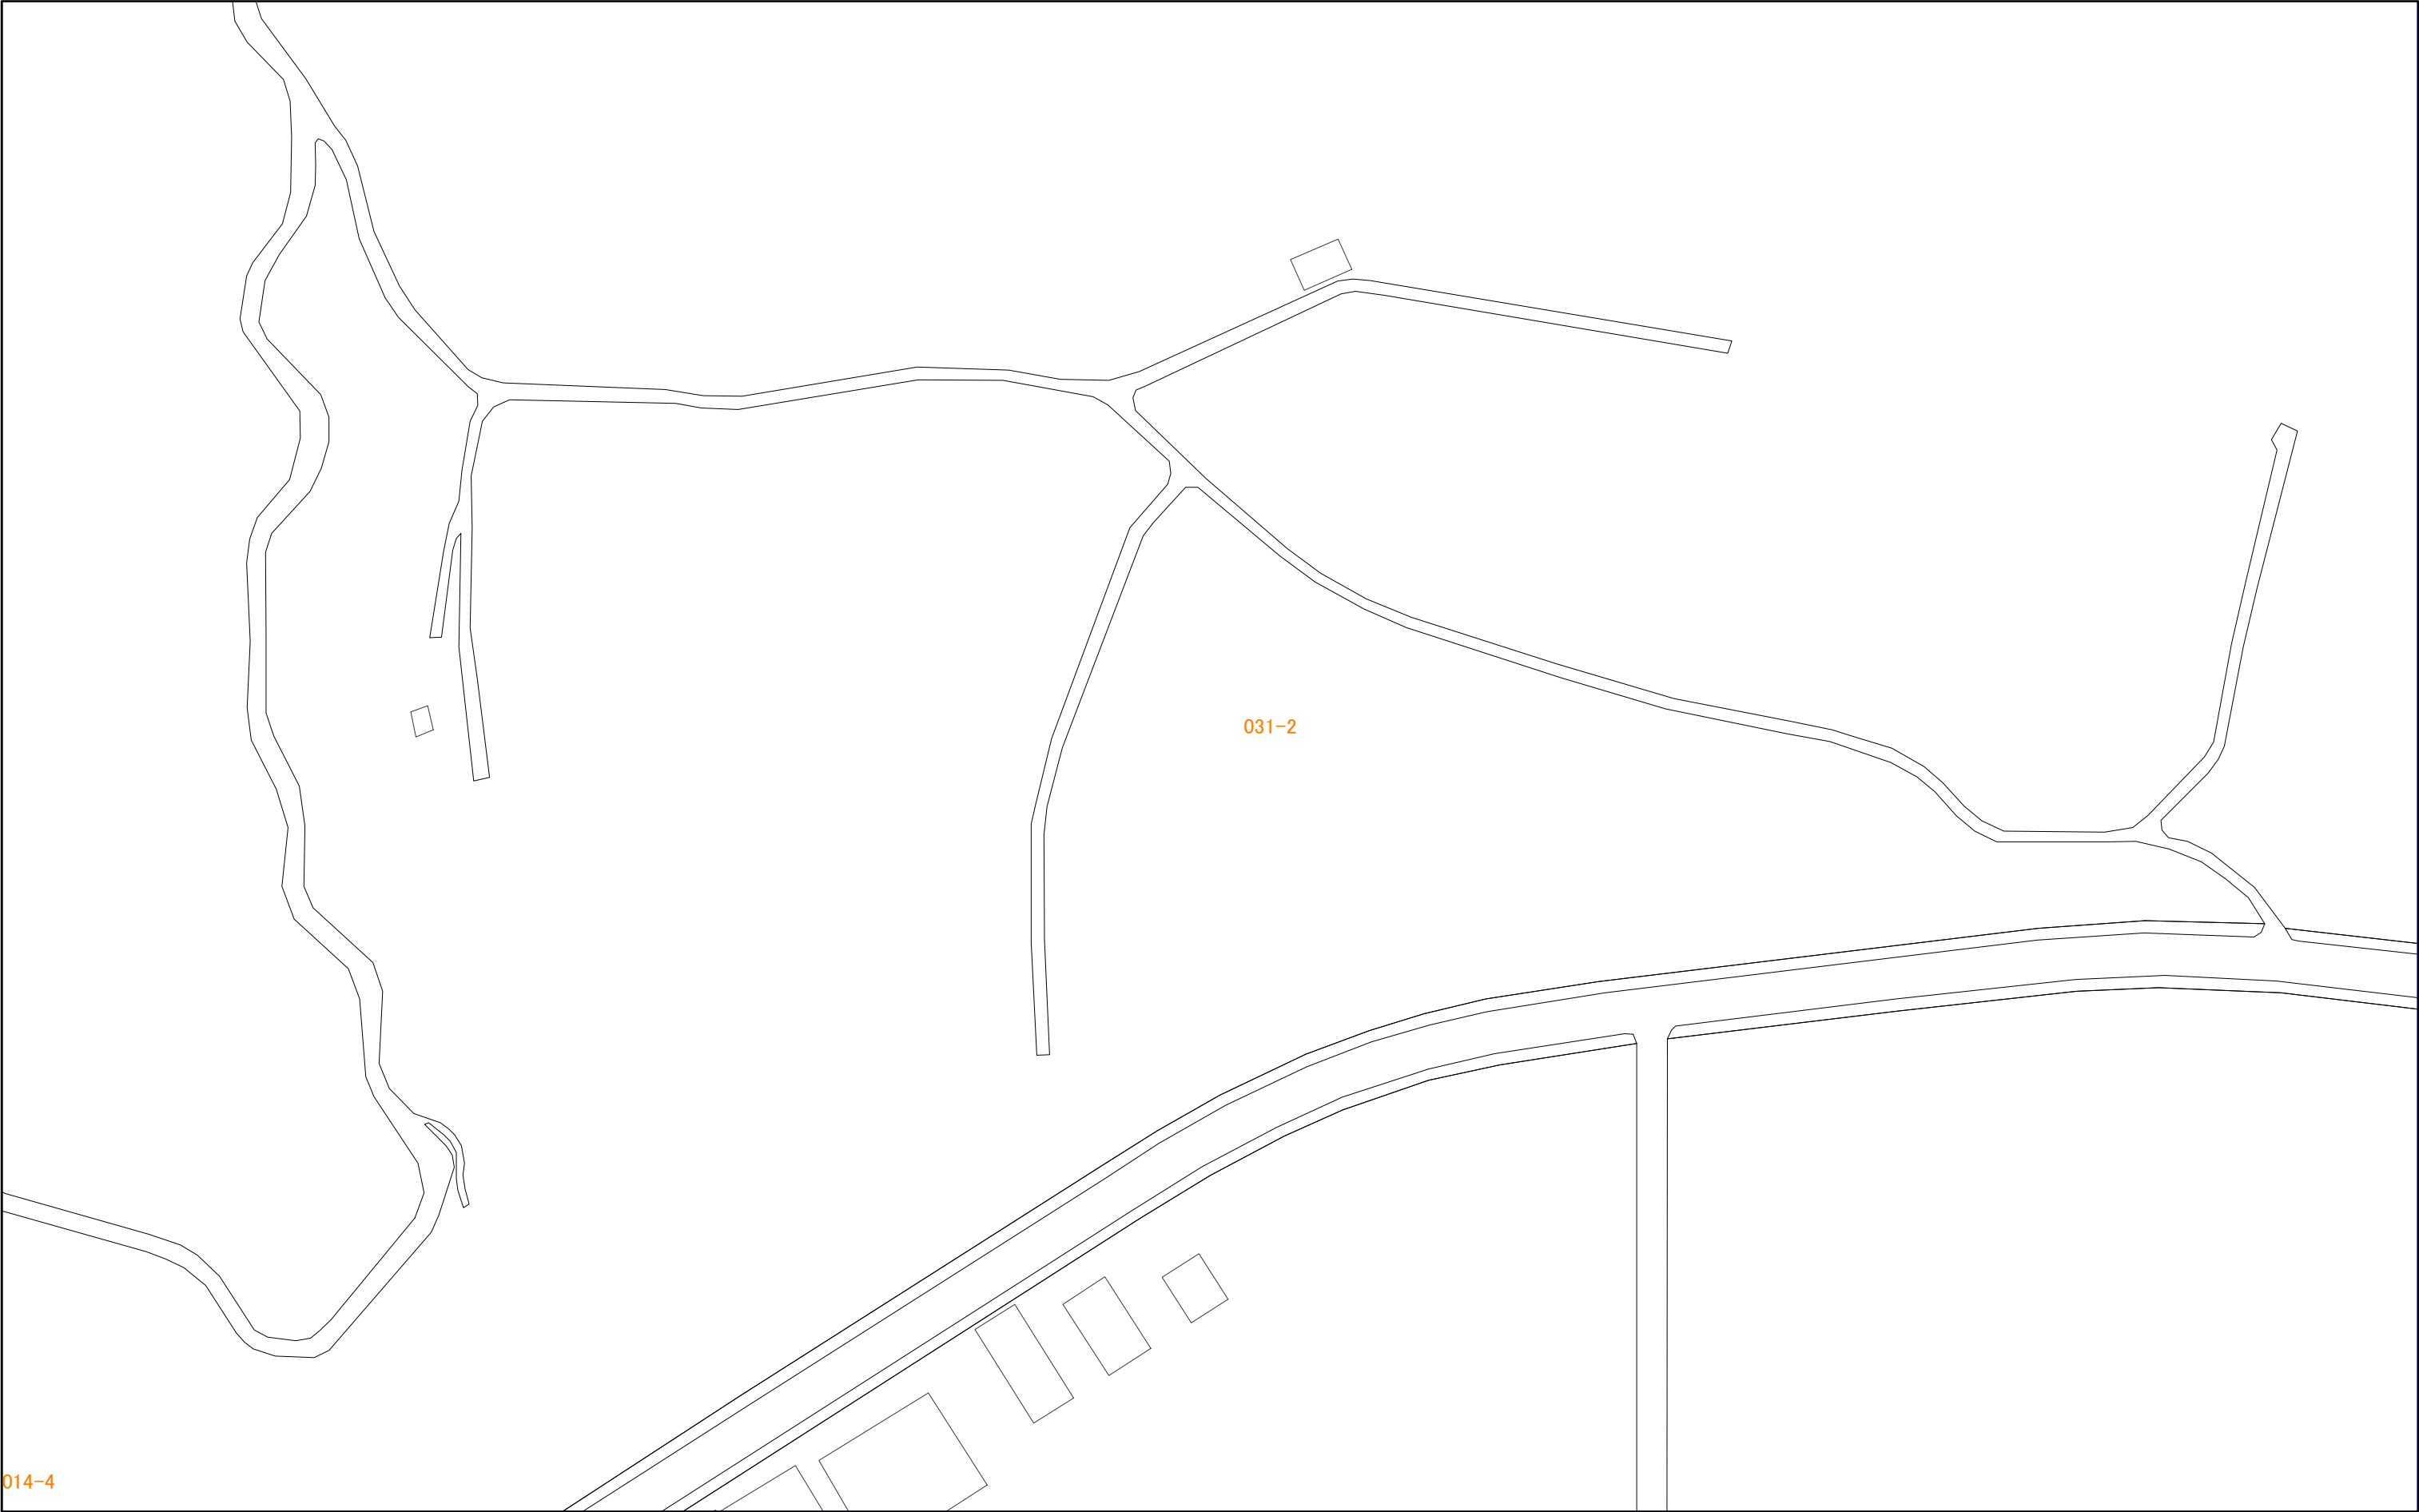

014-4



031-2



031-3


三浦市水道施設管理台帳

030-2	030-4	048-2
031-1	031-3	049-1
031-2	031-4	049-2

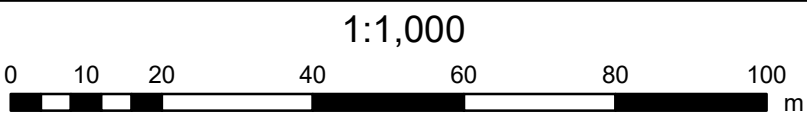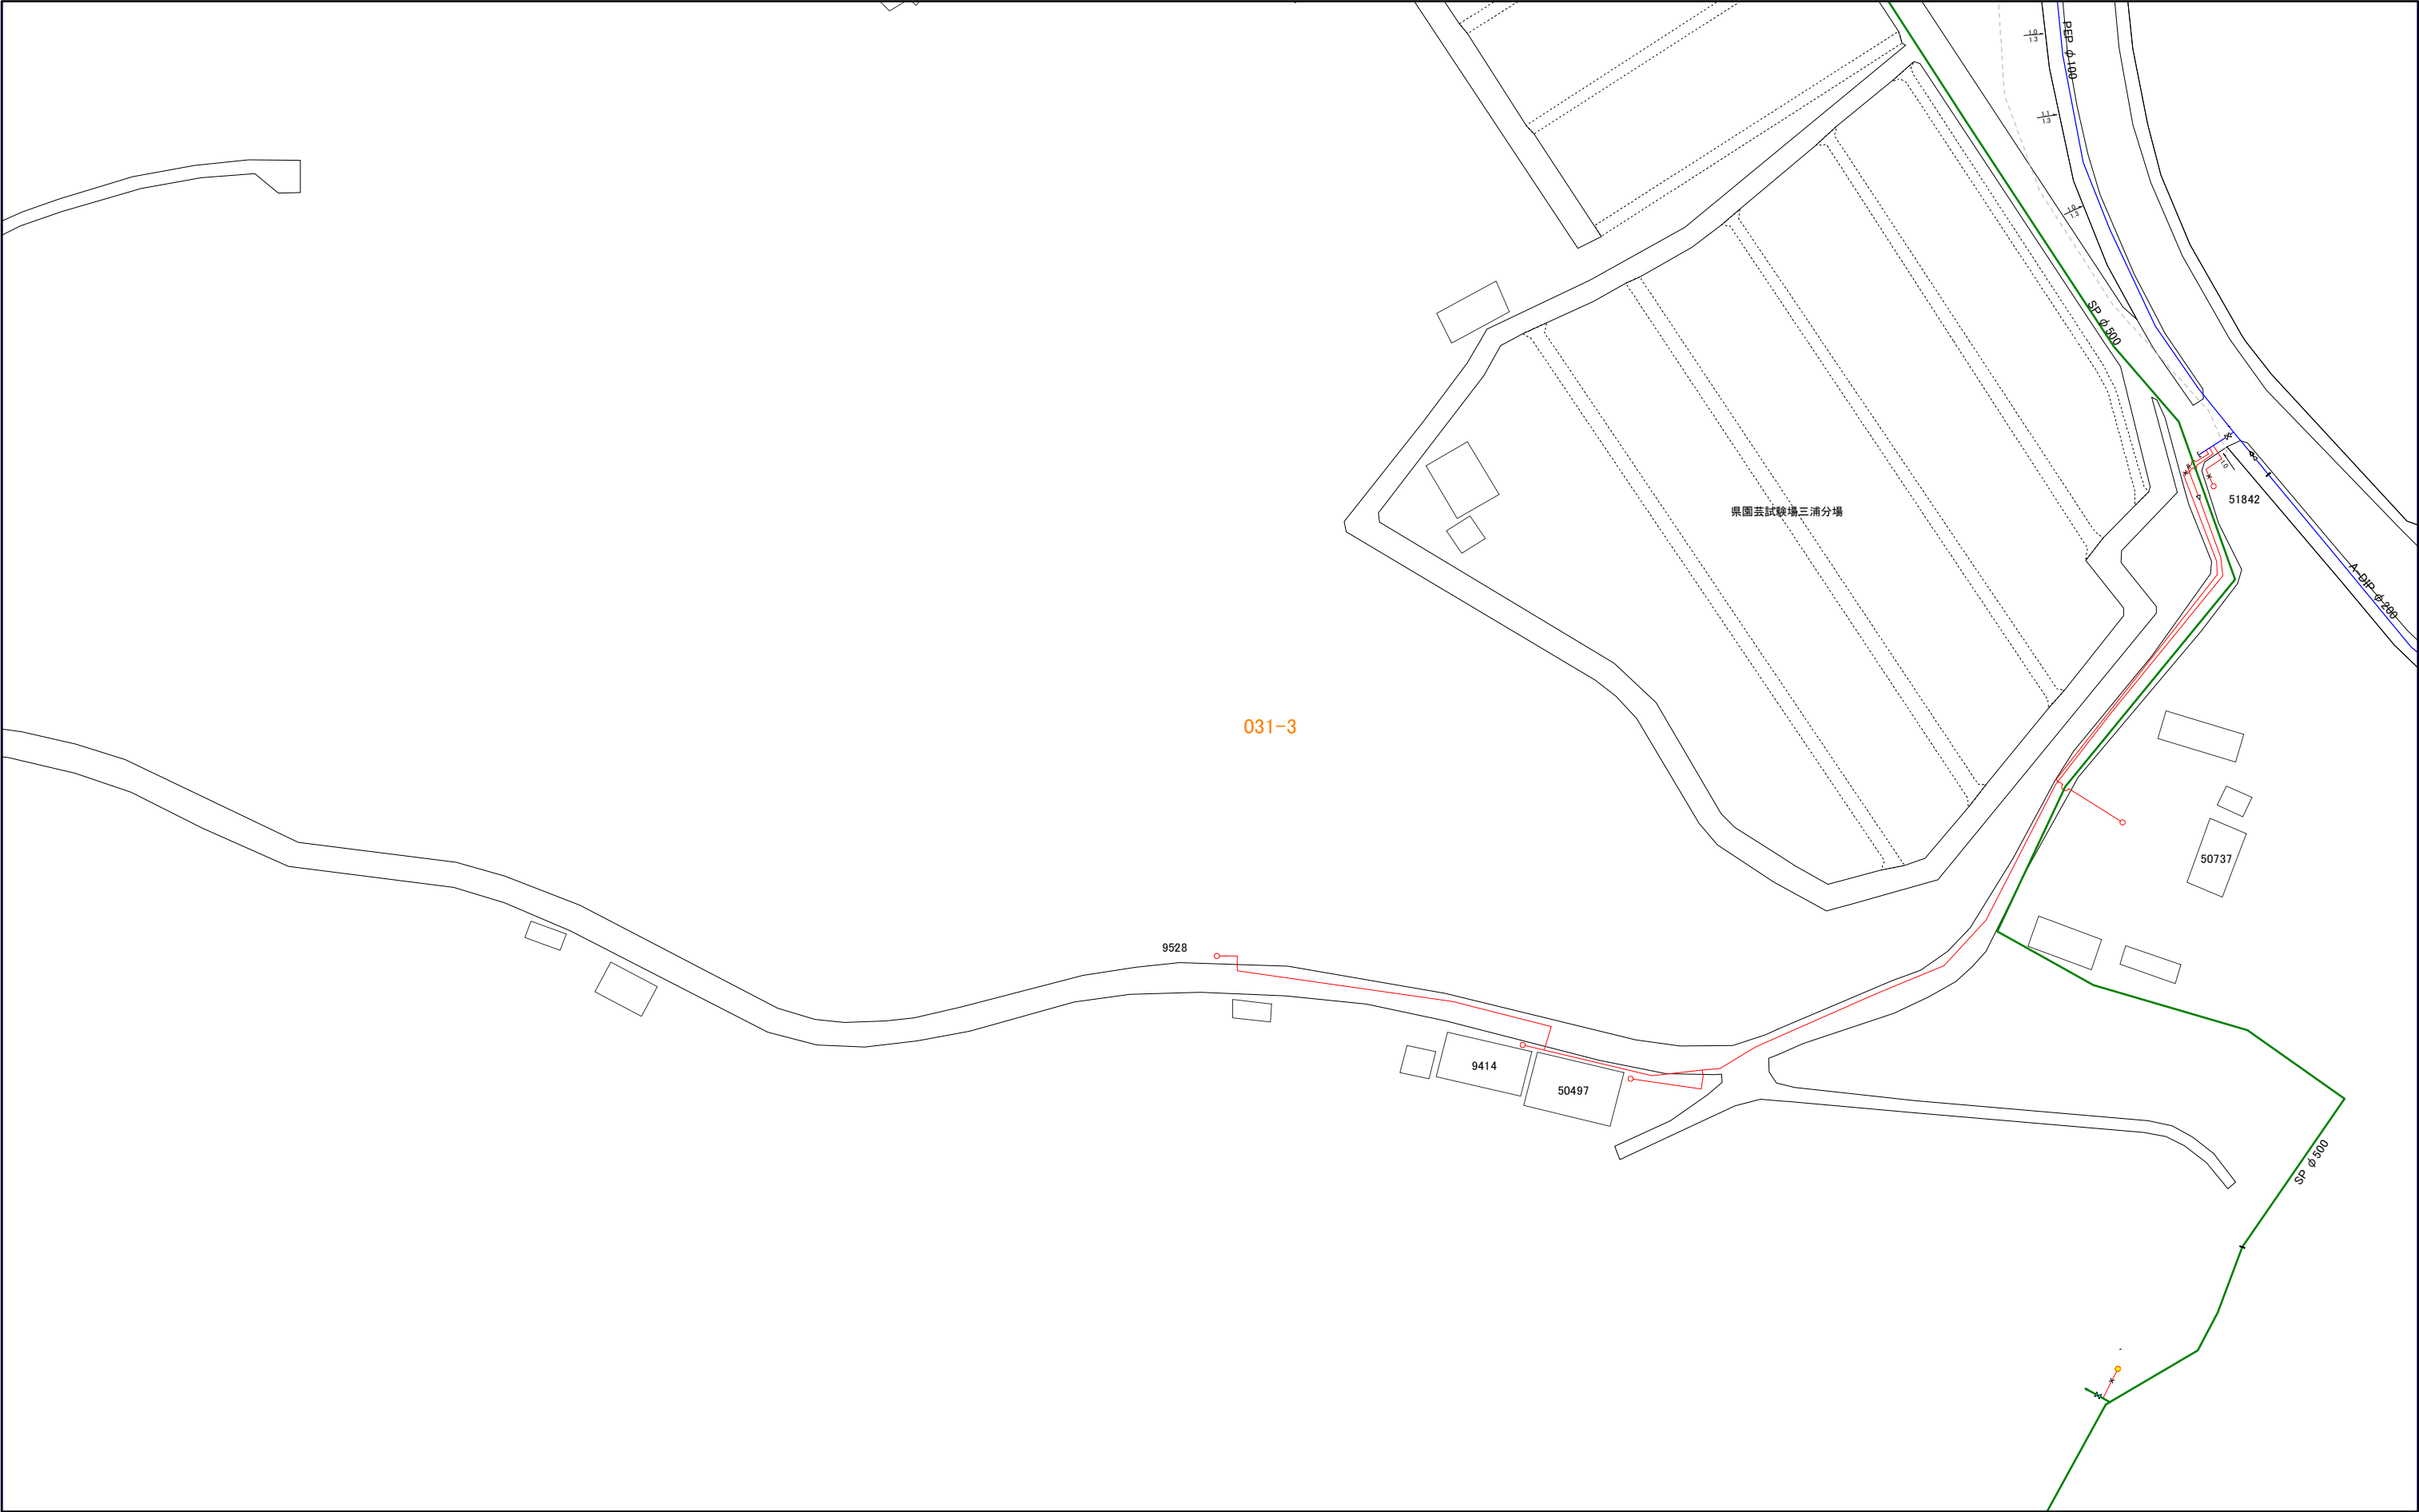

031-3

031-1	031-3	049-1
031-2	031-4	049-2
032-1	032-3	050-1

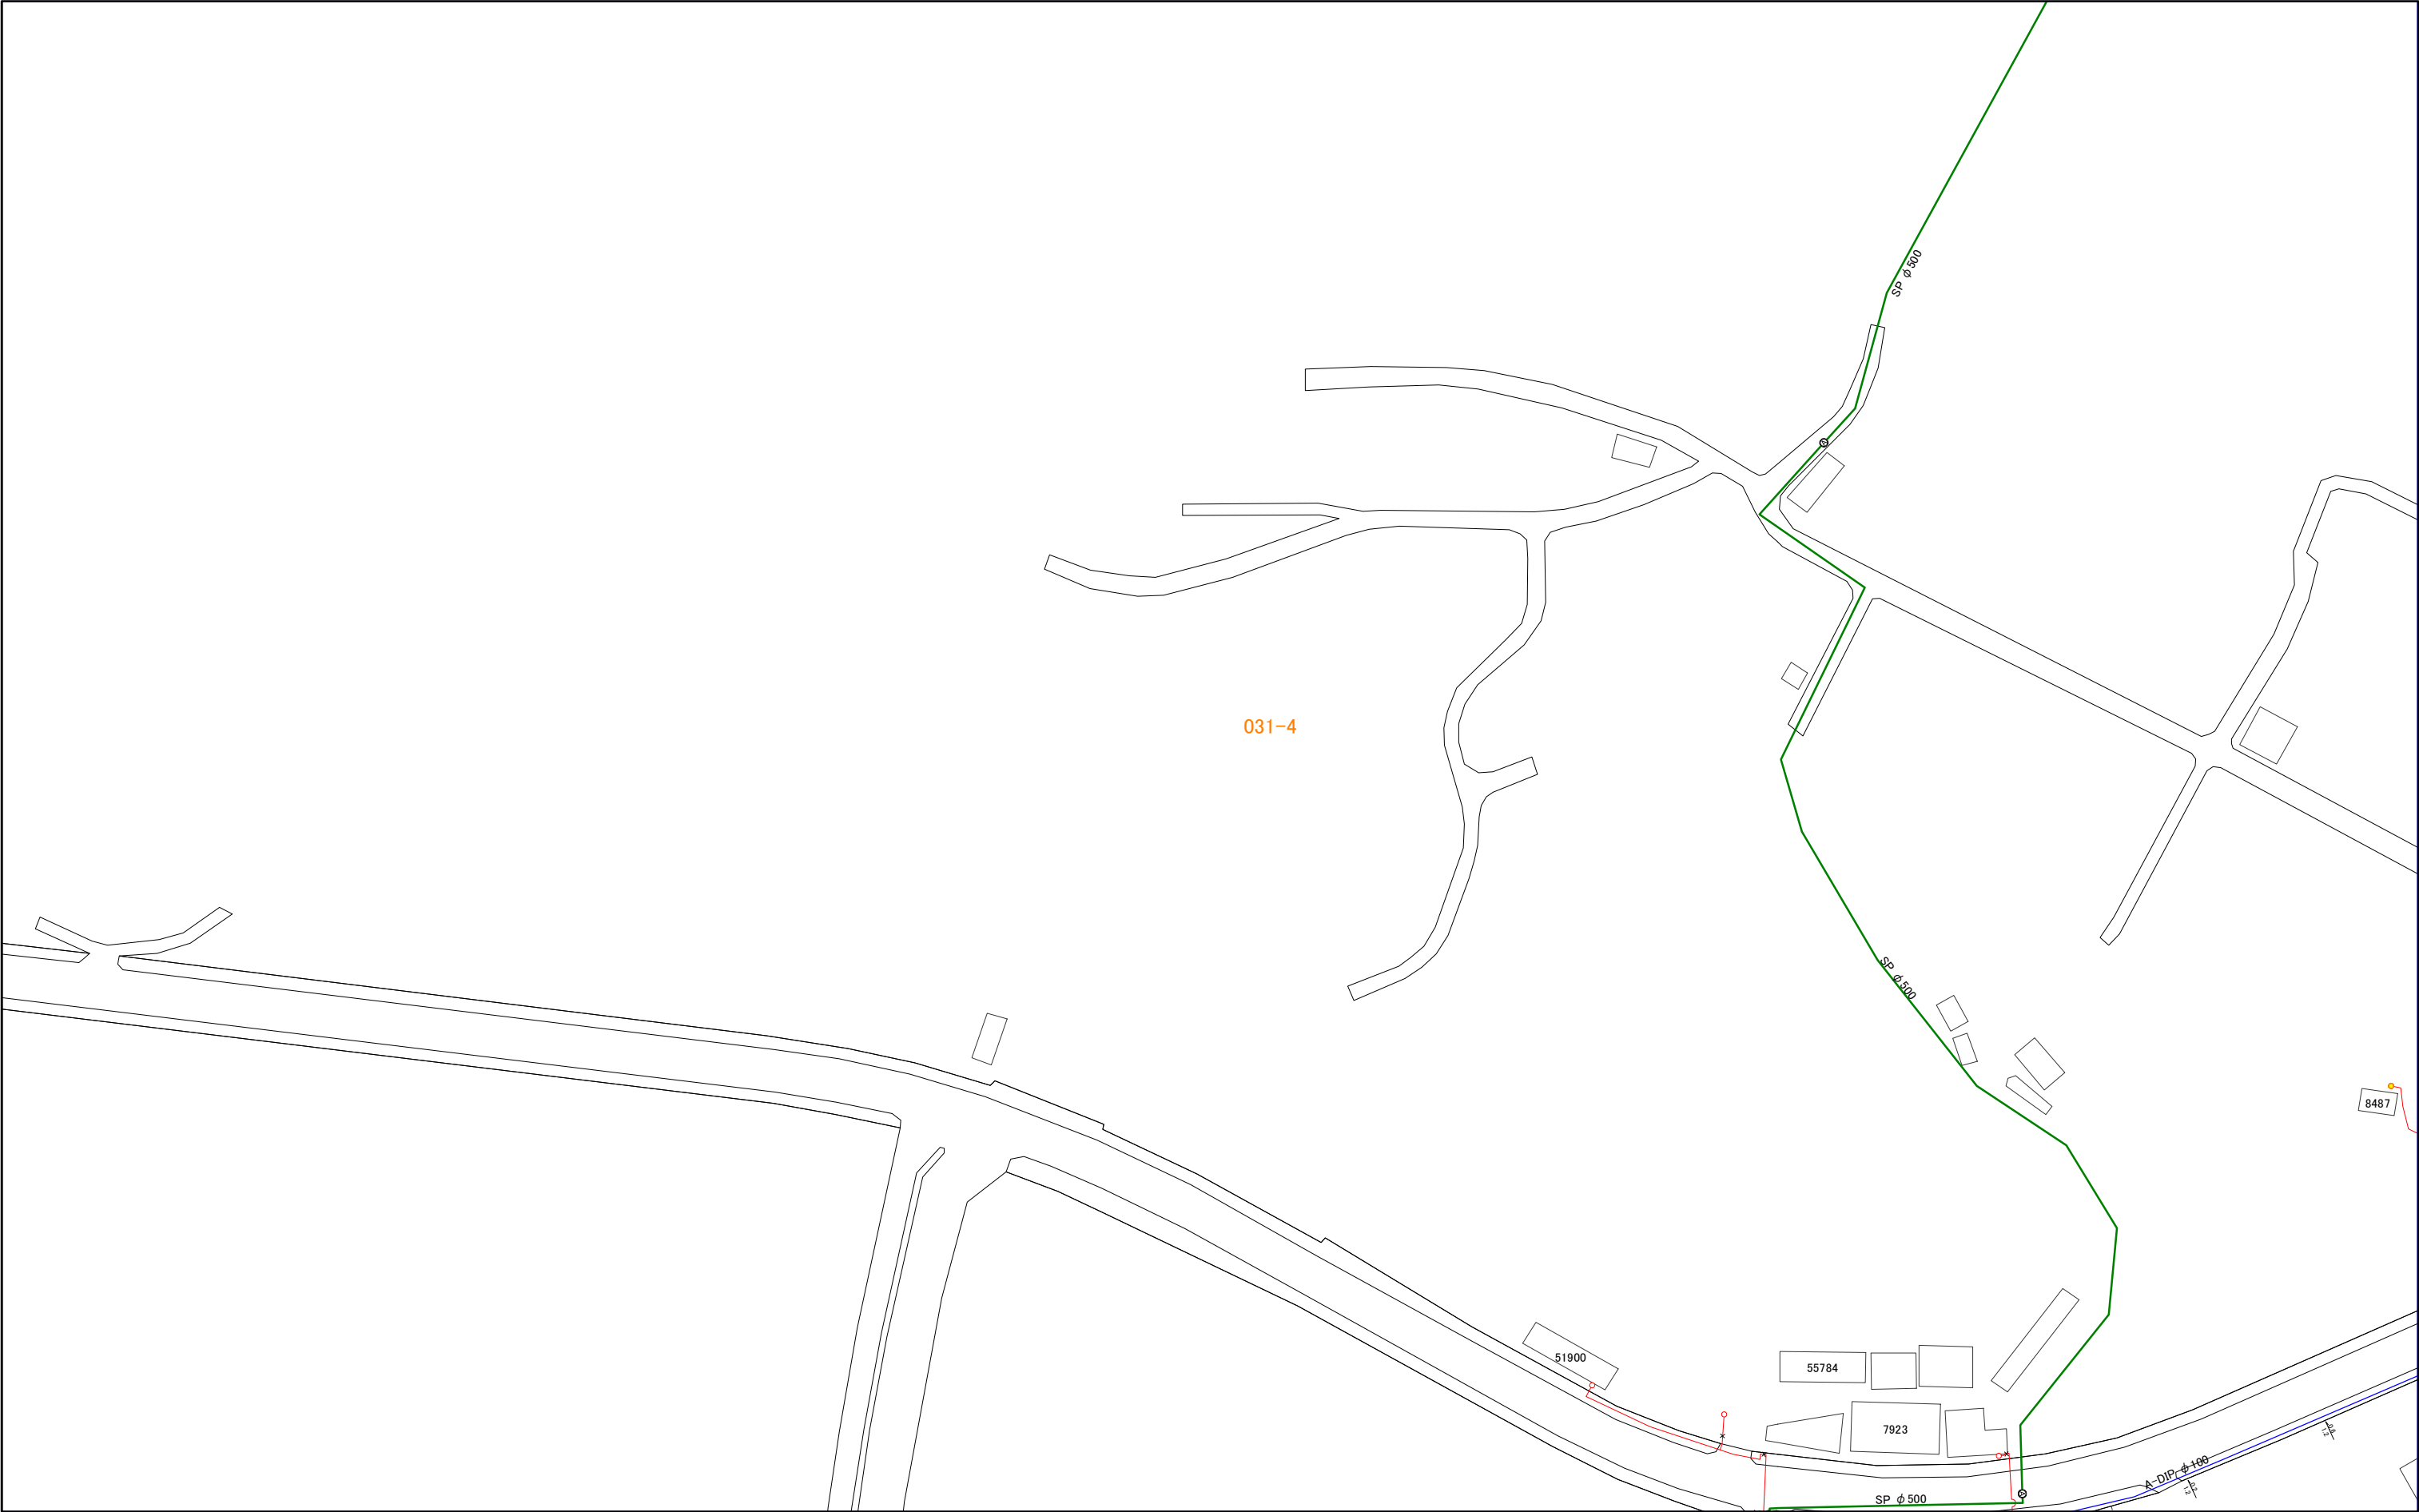


1:1,000



031-4

032-1

三浦市水道施設管理台帳

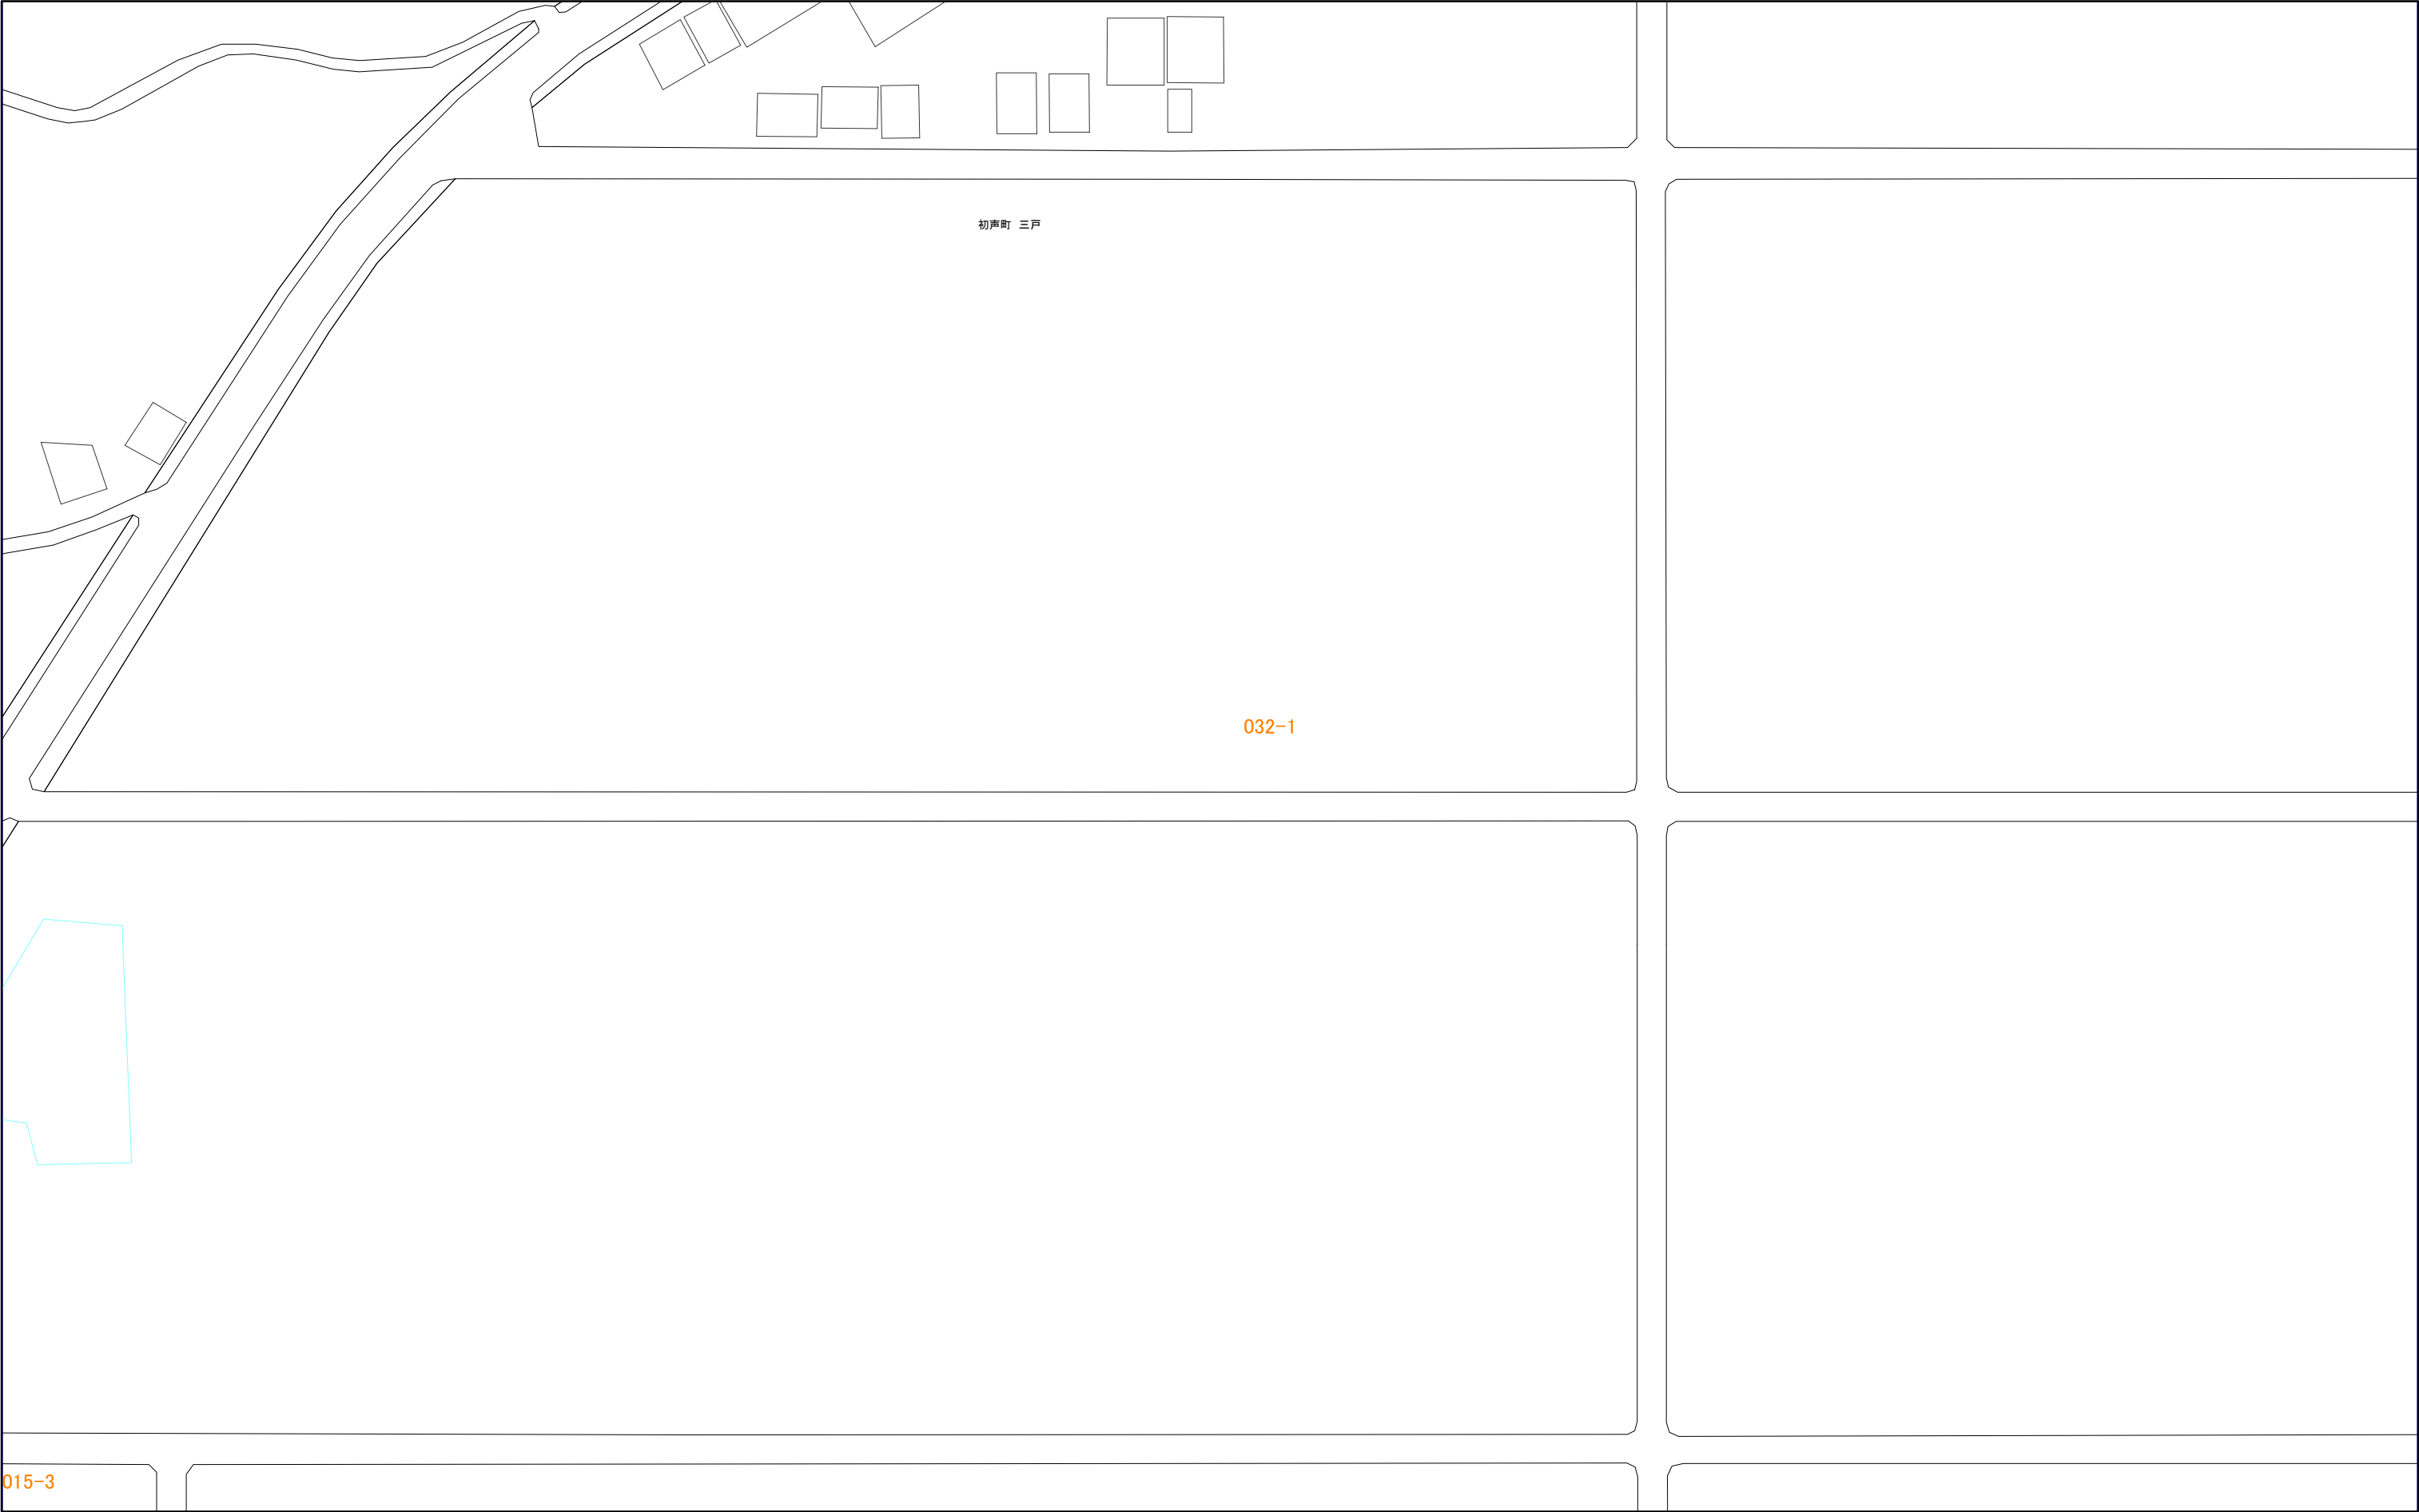

014-4	031-2	031-4
015-3	032-1	032-3
015-4	032-2	032-4

015-3


032-1



032-2

三浦市水道施設管理台帳

015-3	032-1	032-3
015-4	032-2	032-4
016-3	033-1	033-3

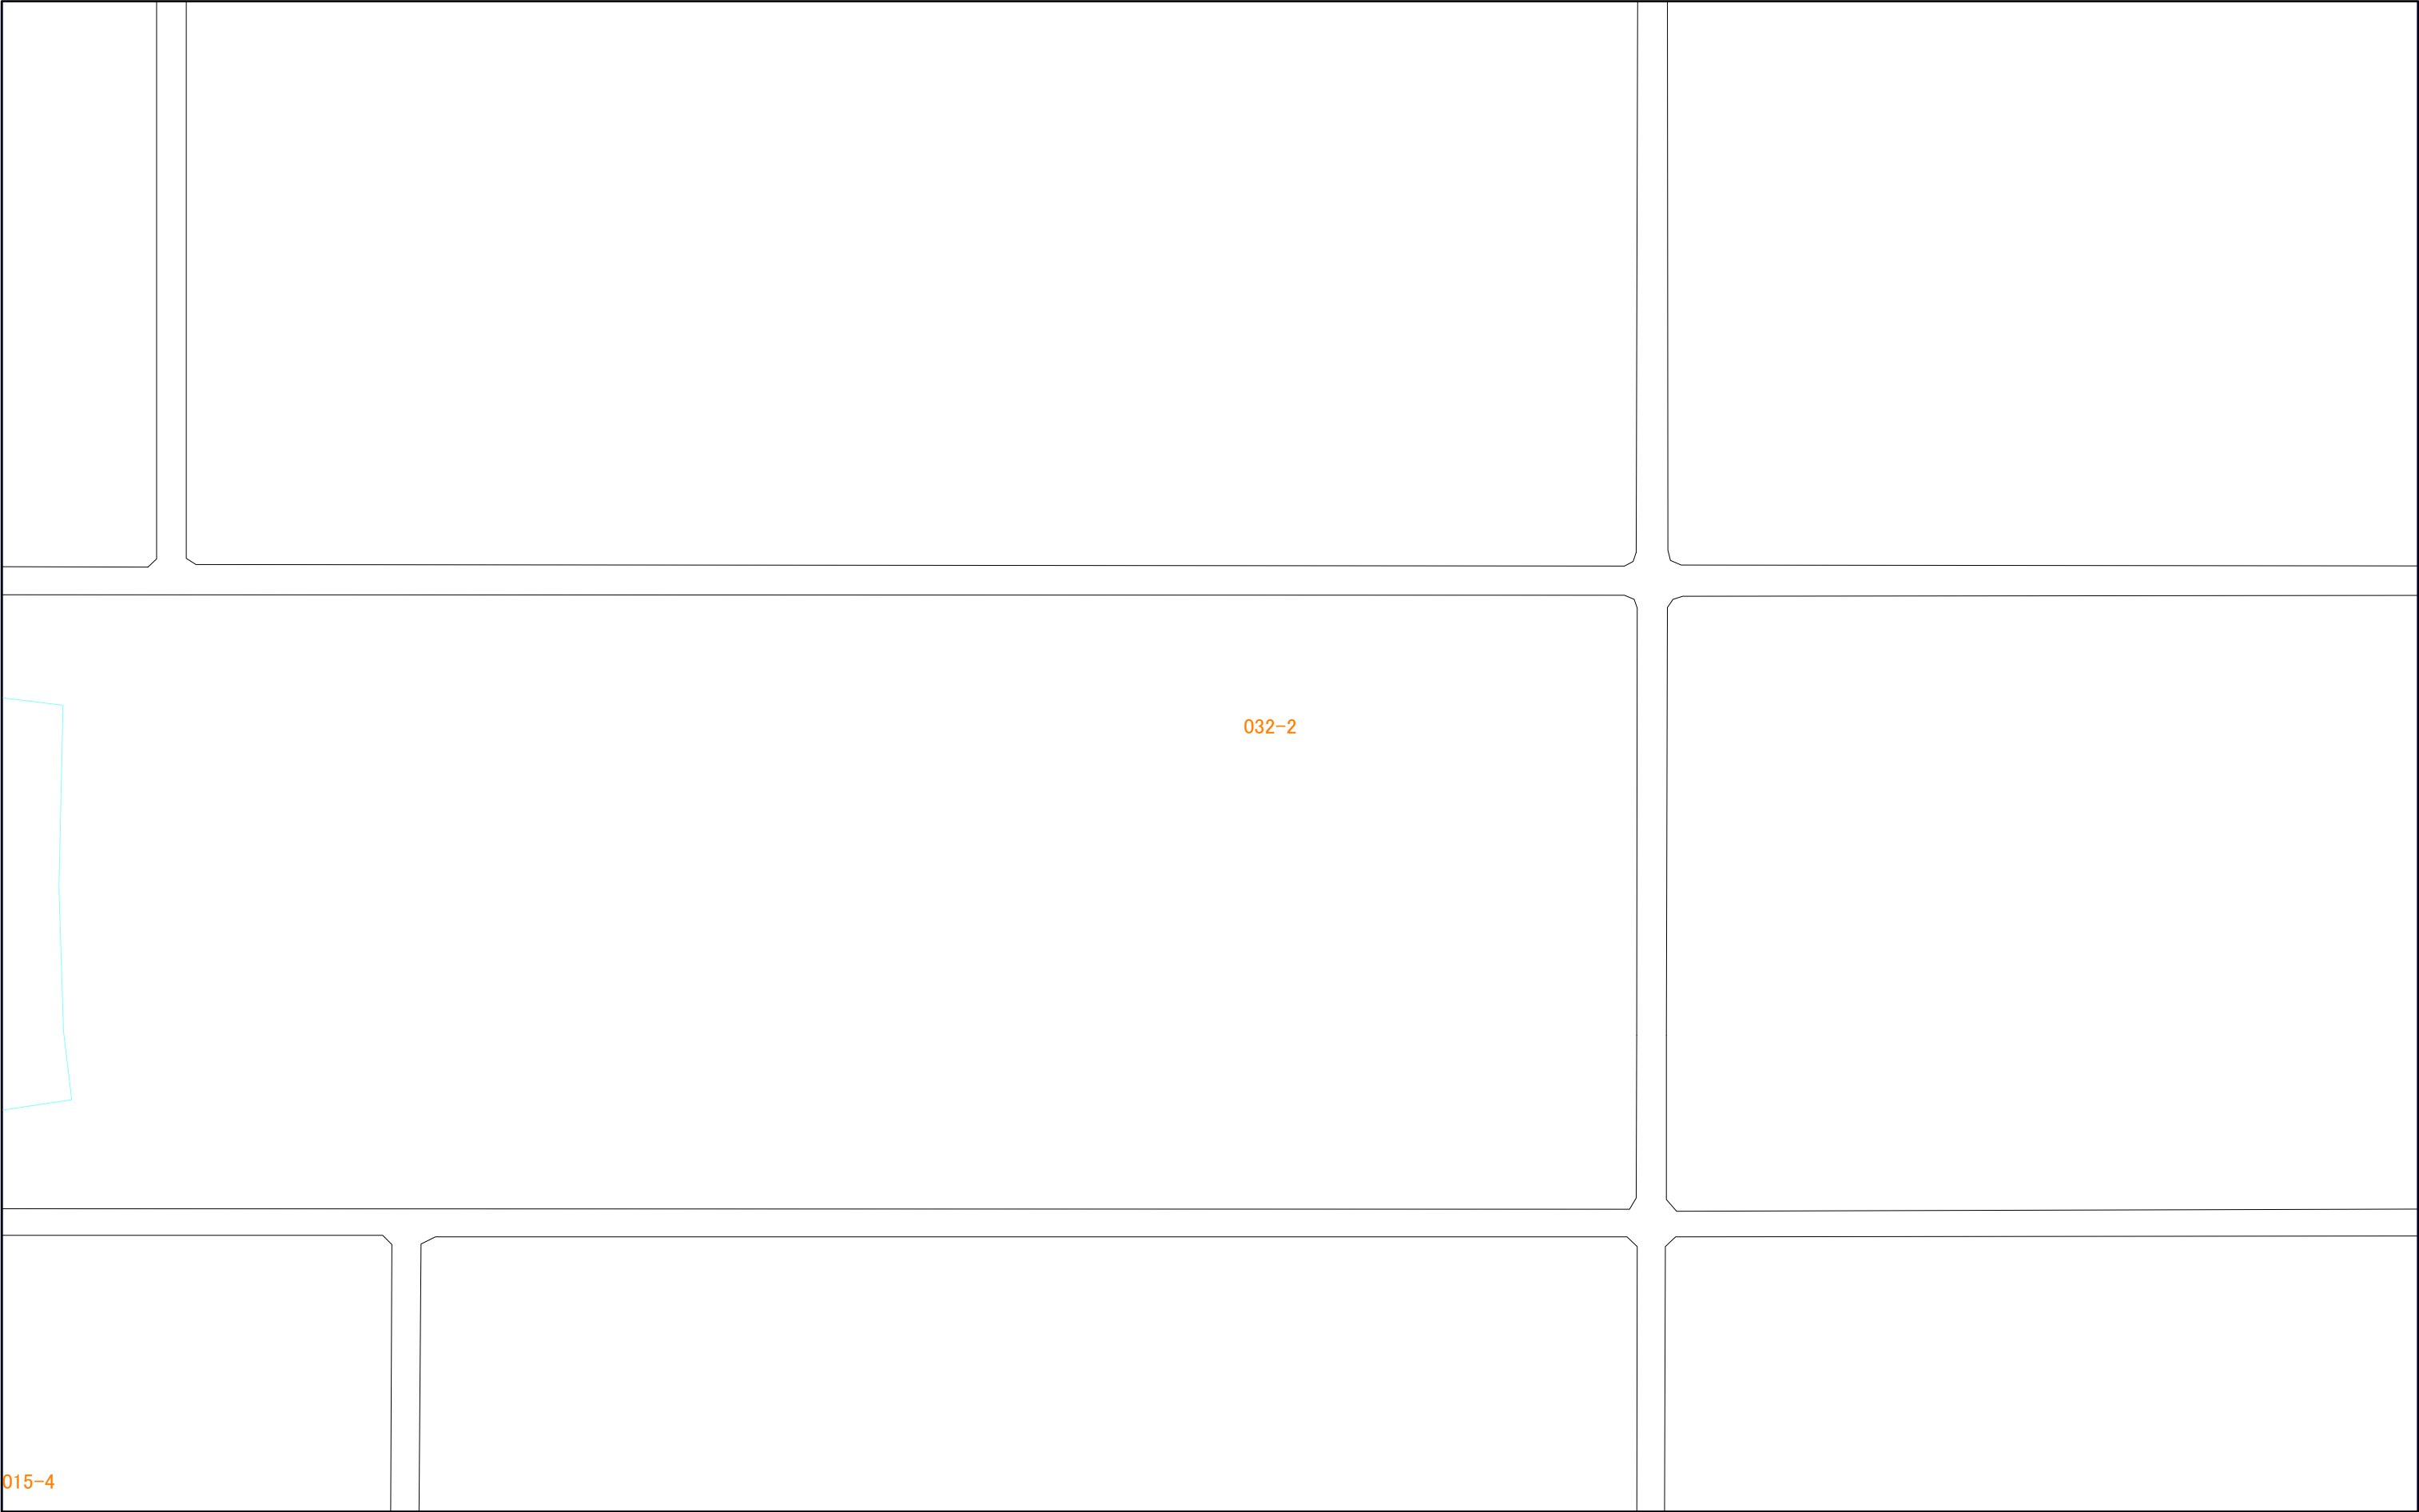

015-4

032-2

032-2





031-2	031-4	049-2
032-1	032-3	050-1
032-2	032-4	050-2

032-4


三浦市水道施設管理台帳

032-1	032-3	050-1
032-2	032-4	050-2
033-1	033-3	051-1




032-2

032-4

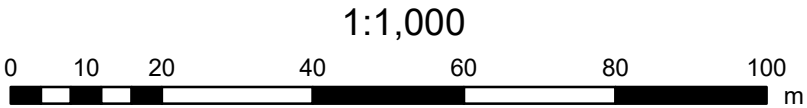

033-1

三浦市水道施設管理台帳

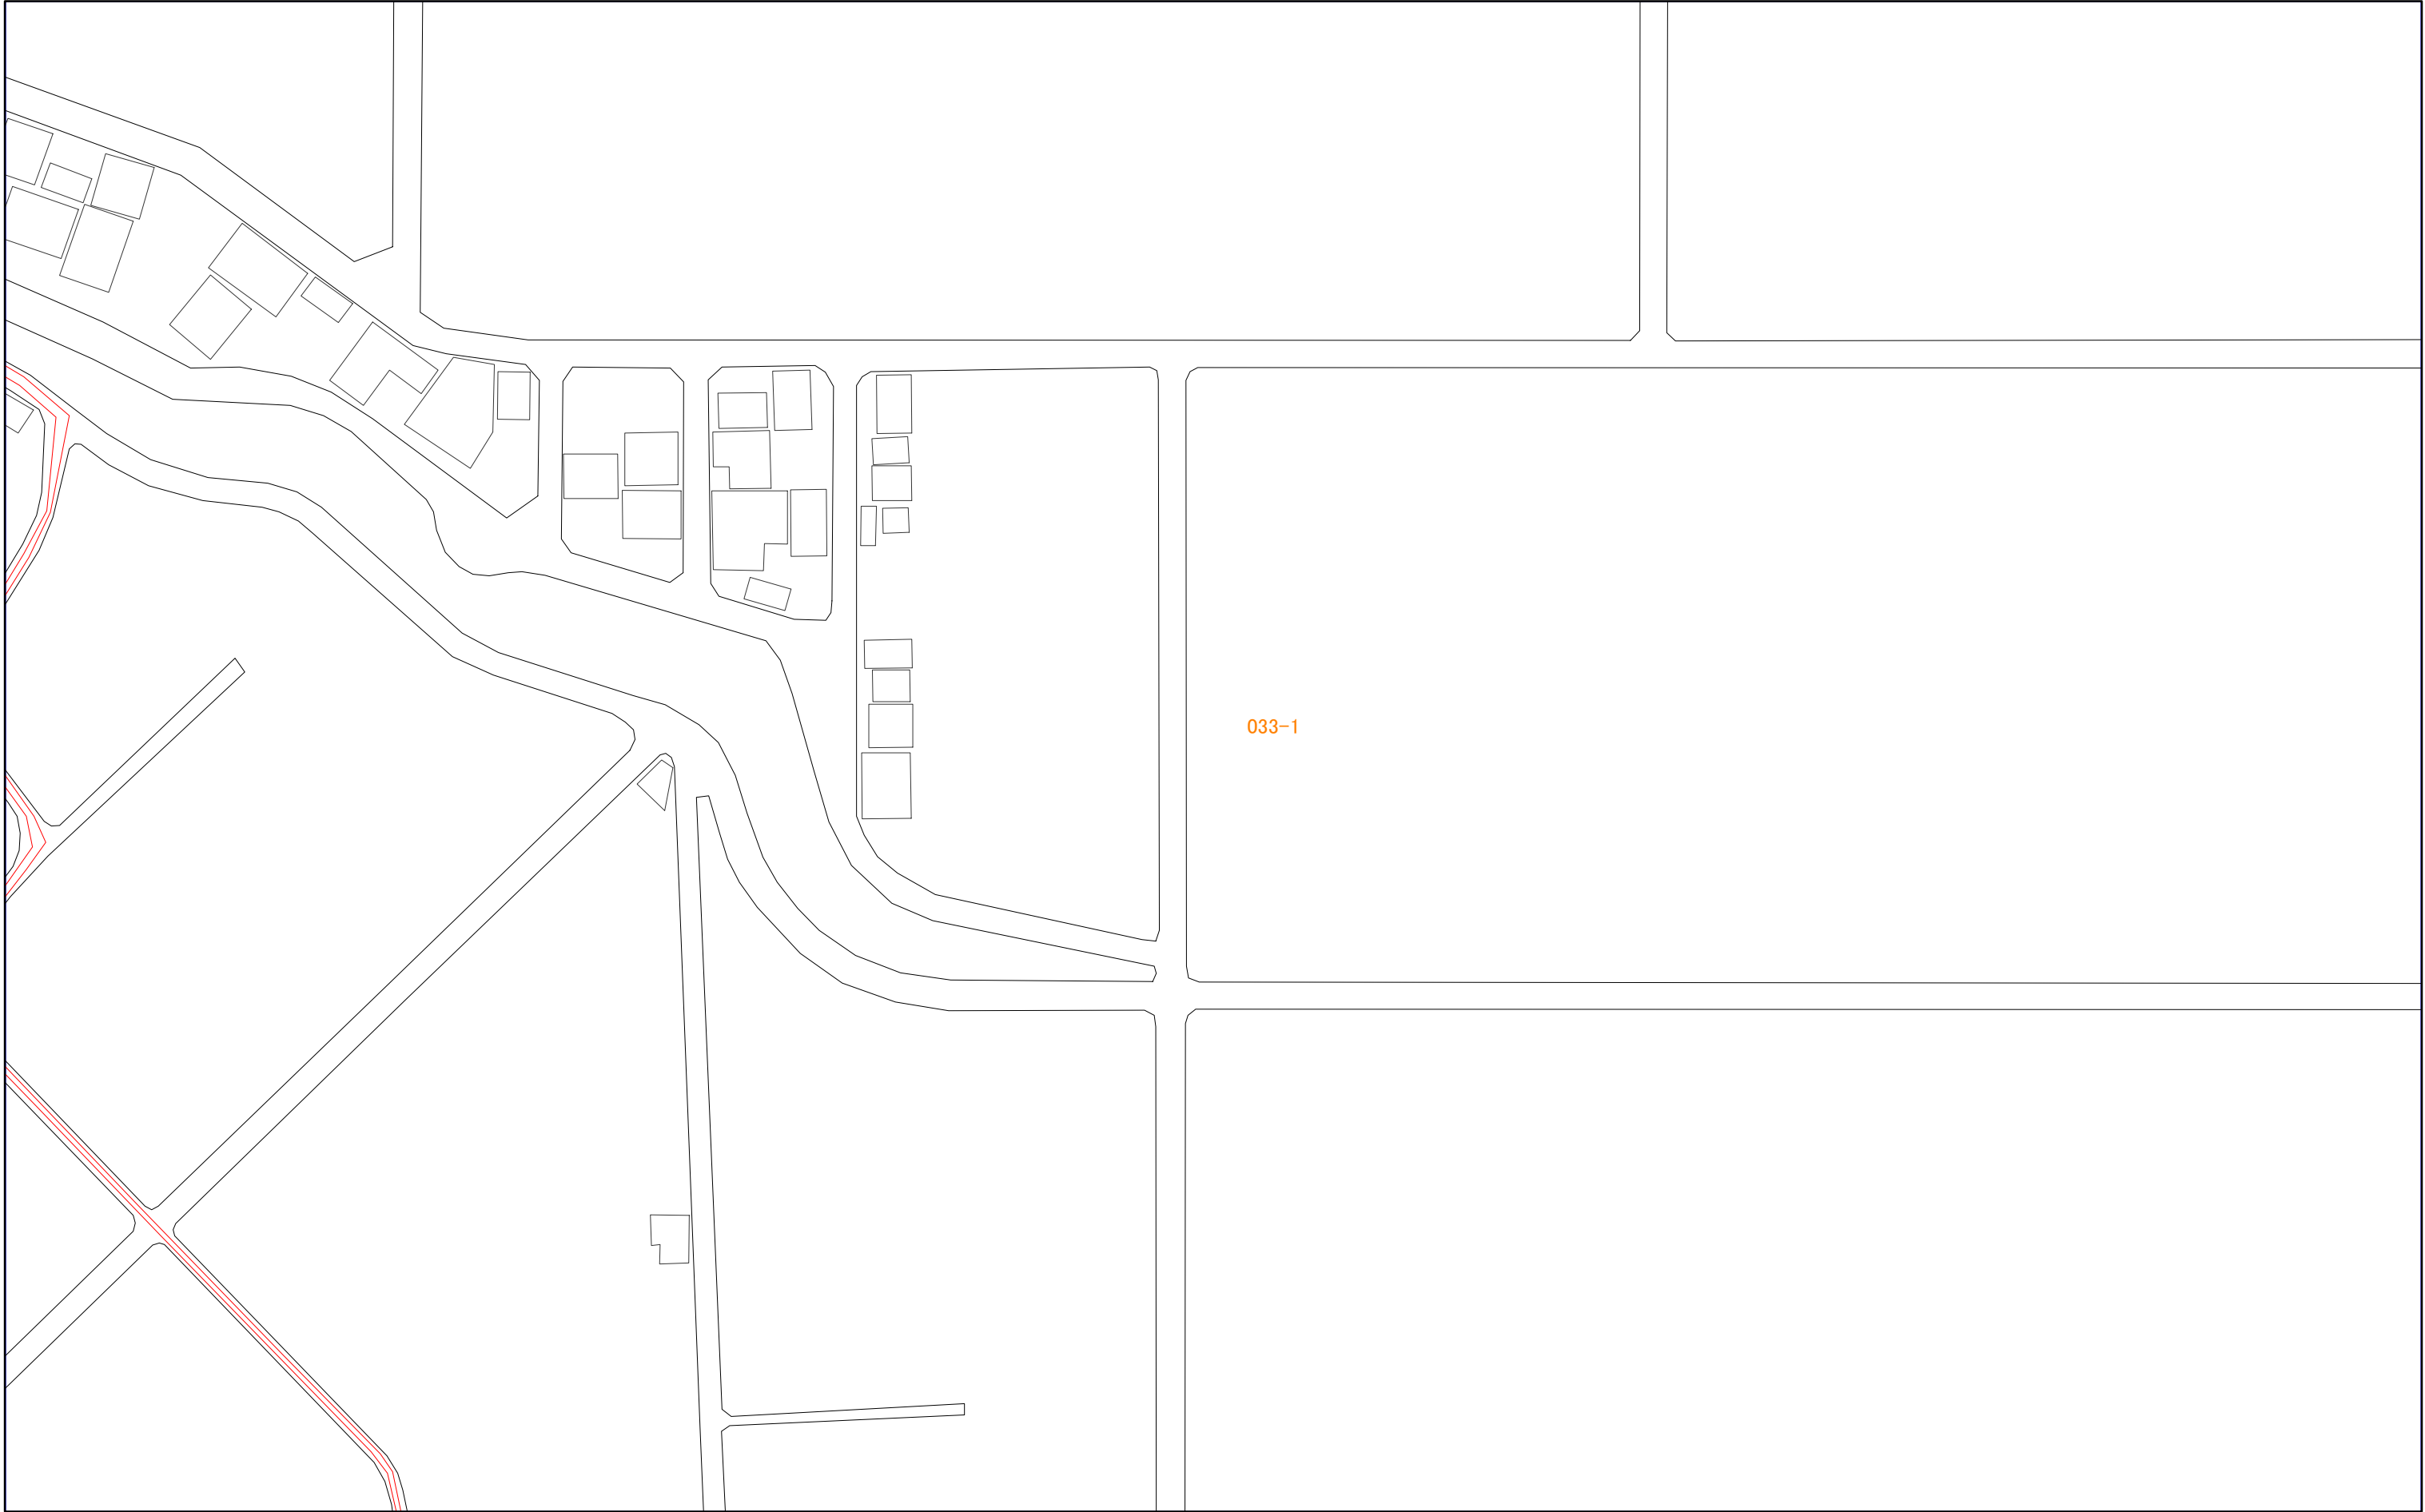

015-4	032-2	032-4
016-3	033-1	033-3
016-4	033-2	033-4

033-1


033-1

1:1,000



033-2

三浦市水道施設管理台帳

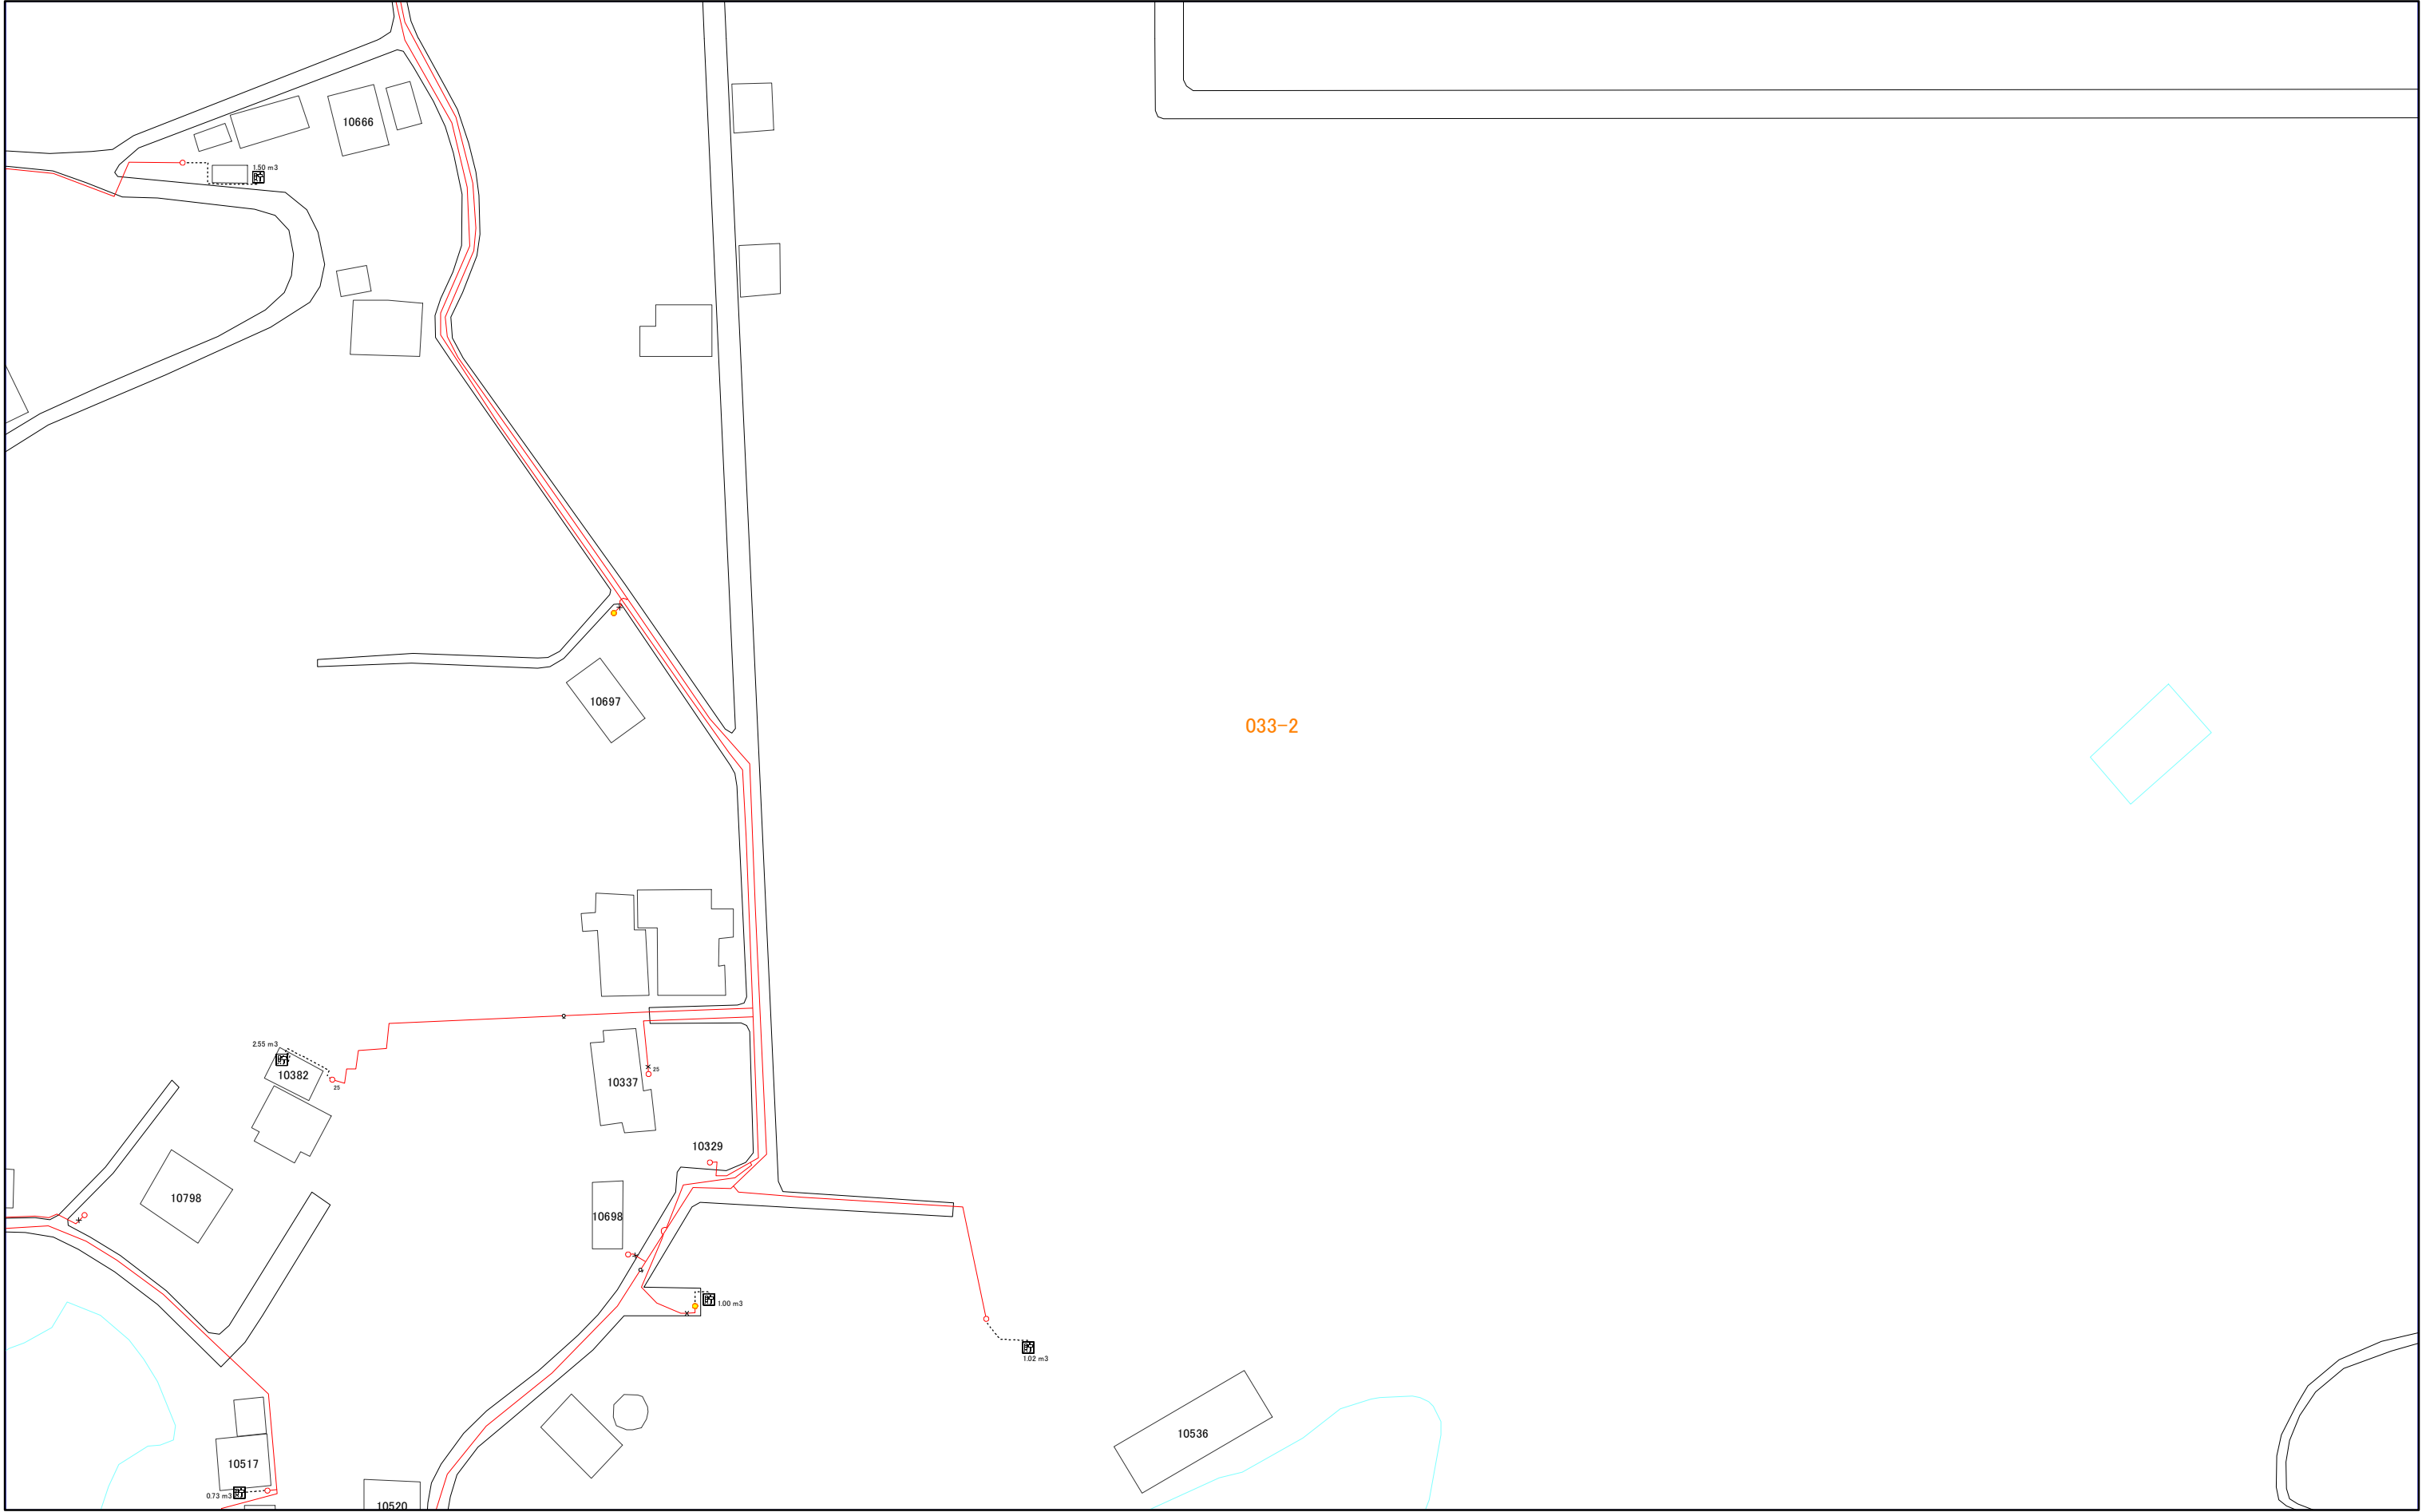


016-3	033-1	033-3
016-4	033-2	033-4
017-3	034-1	034-3

033-2

033-3

三浦市水道施設管理台帳

032-2	032-4	050-2
033-1	033-3	051-1
033-2	033-4	051-2

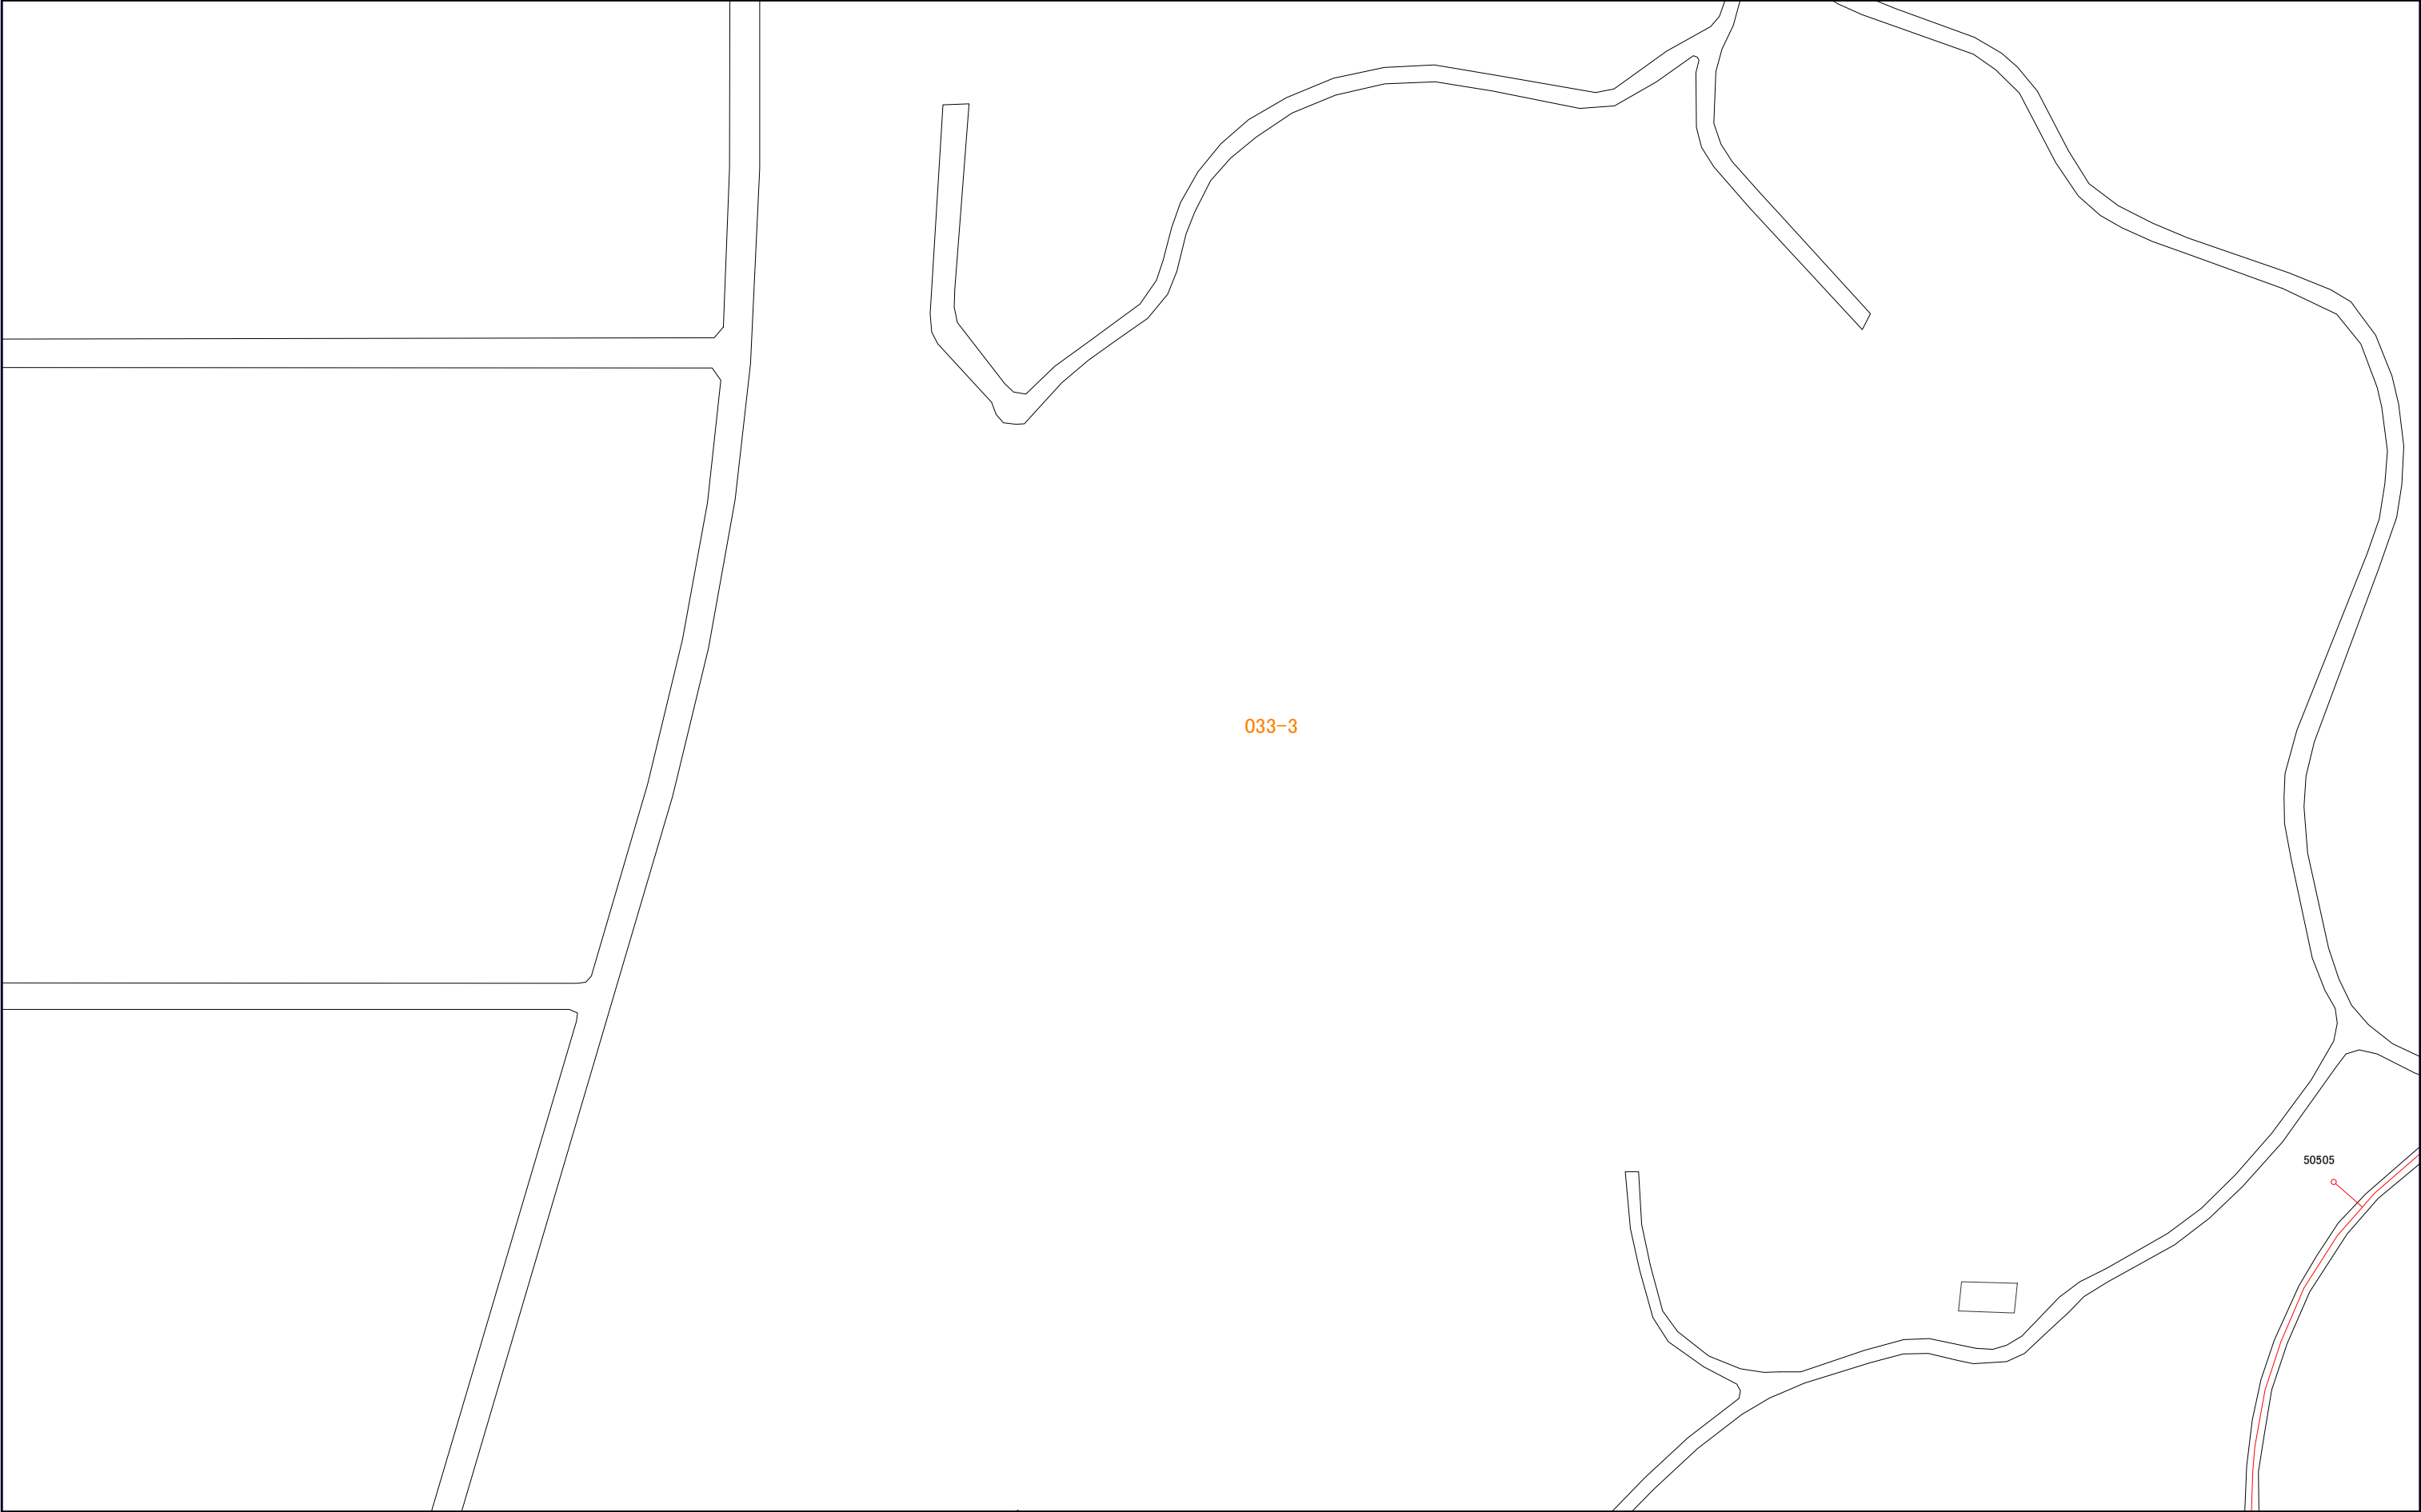


1:1,000

033-3



033-4

三浦市水道施設管理台帳

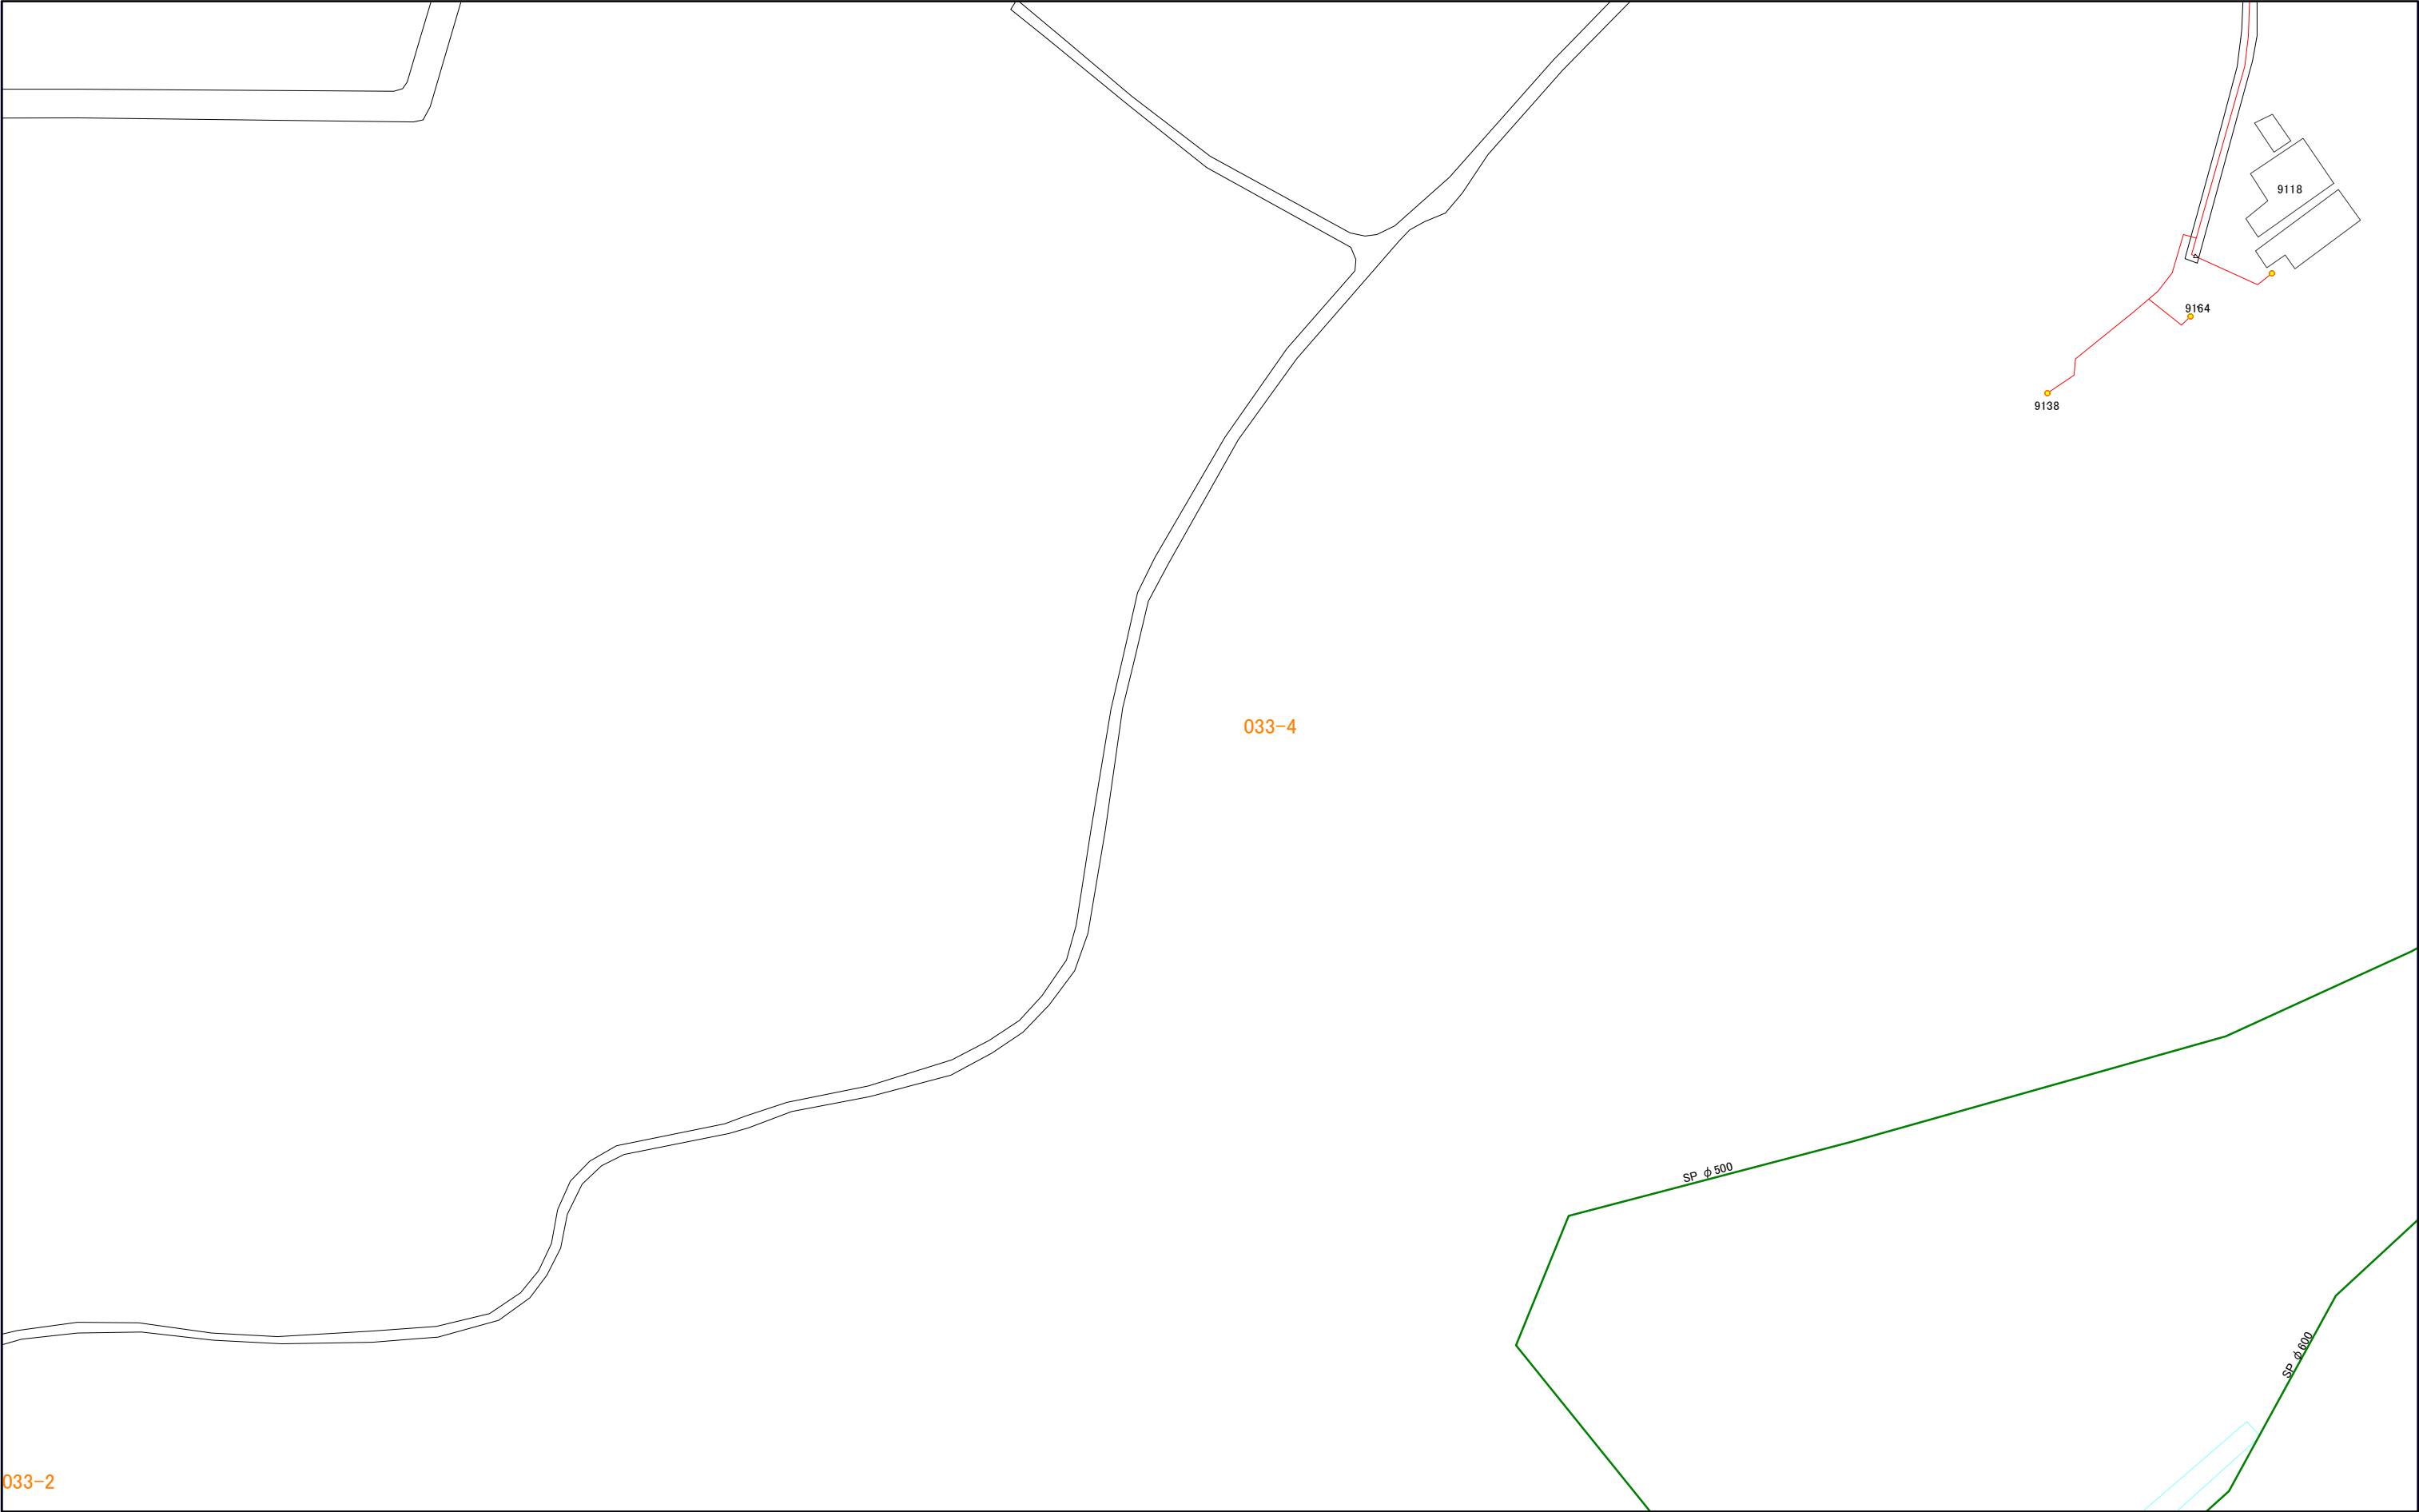

033-1	033-3	051-1
033-2	033-4	051-2
034-1	034-3	052-1

033-2

1:1,000


033-4



034-1

三浦市水道施設管理台帳


016-4	033-2	033-4
017-3	034-1	034-3
017-4	034-2	034-4

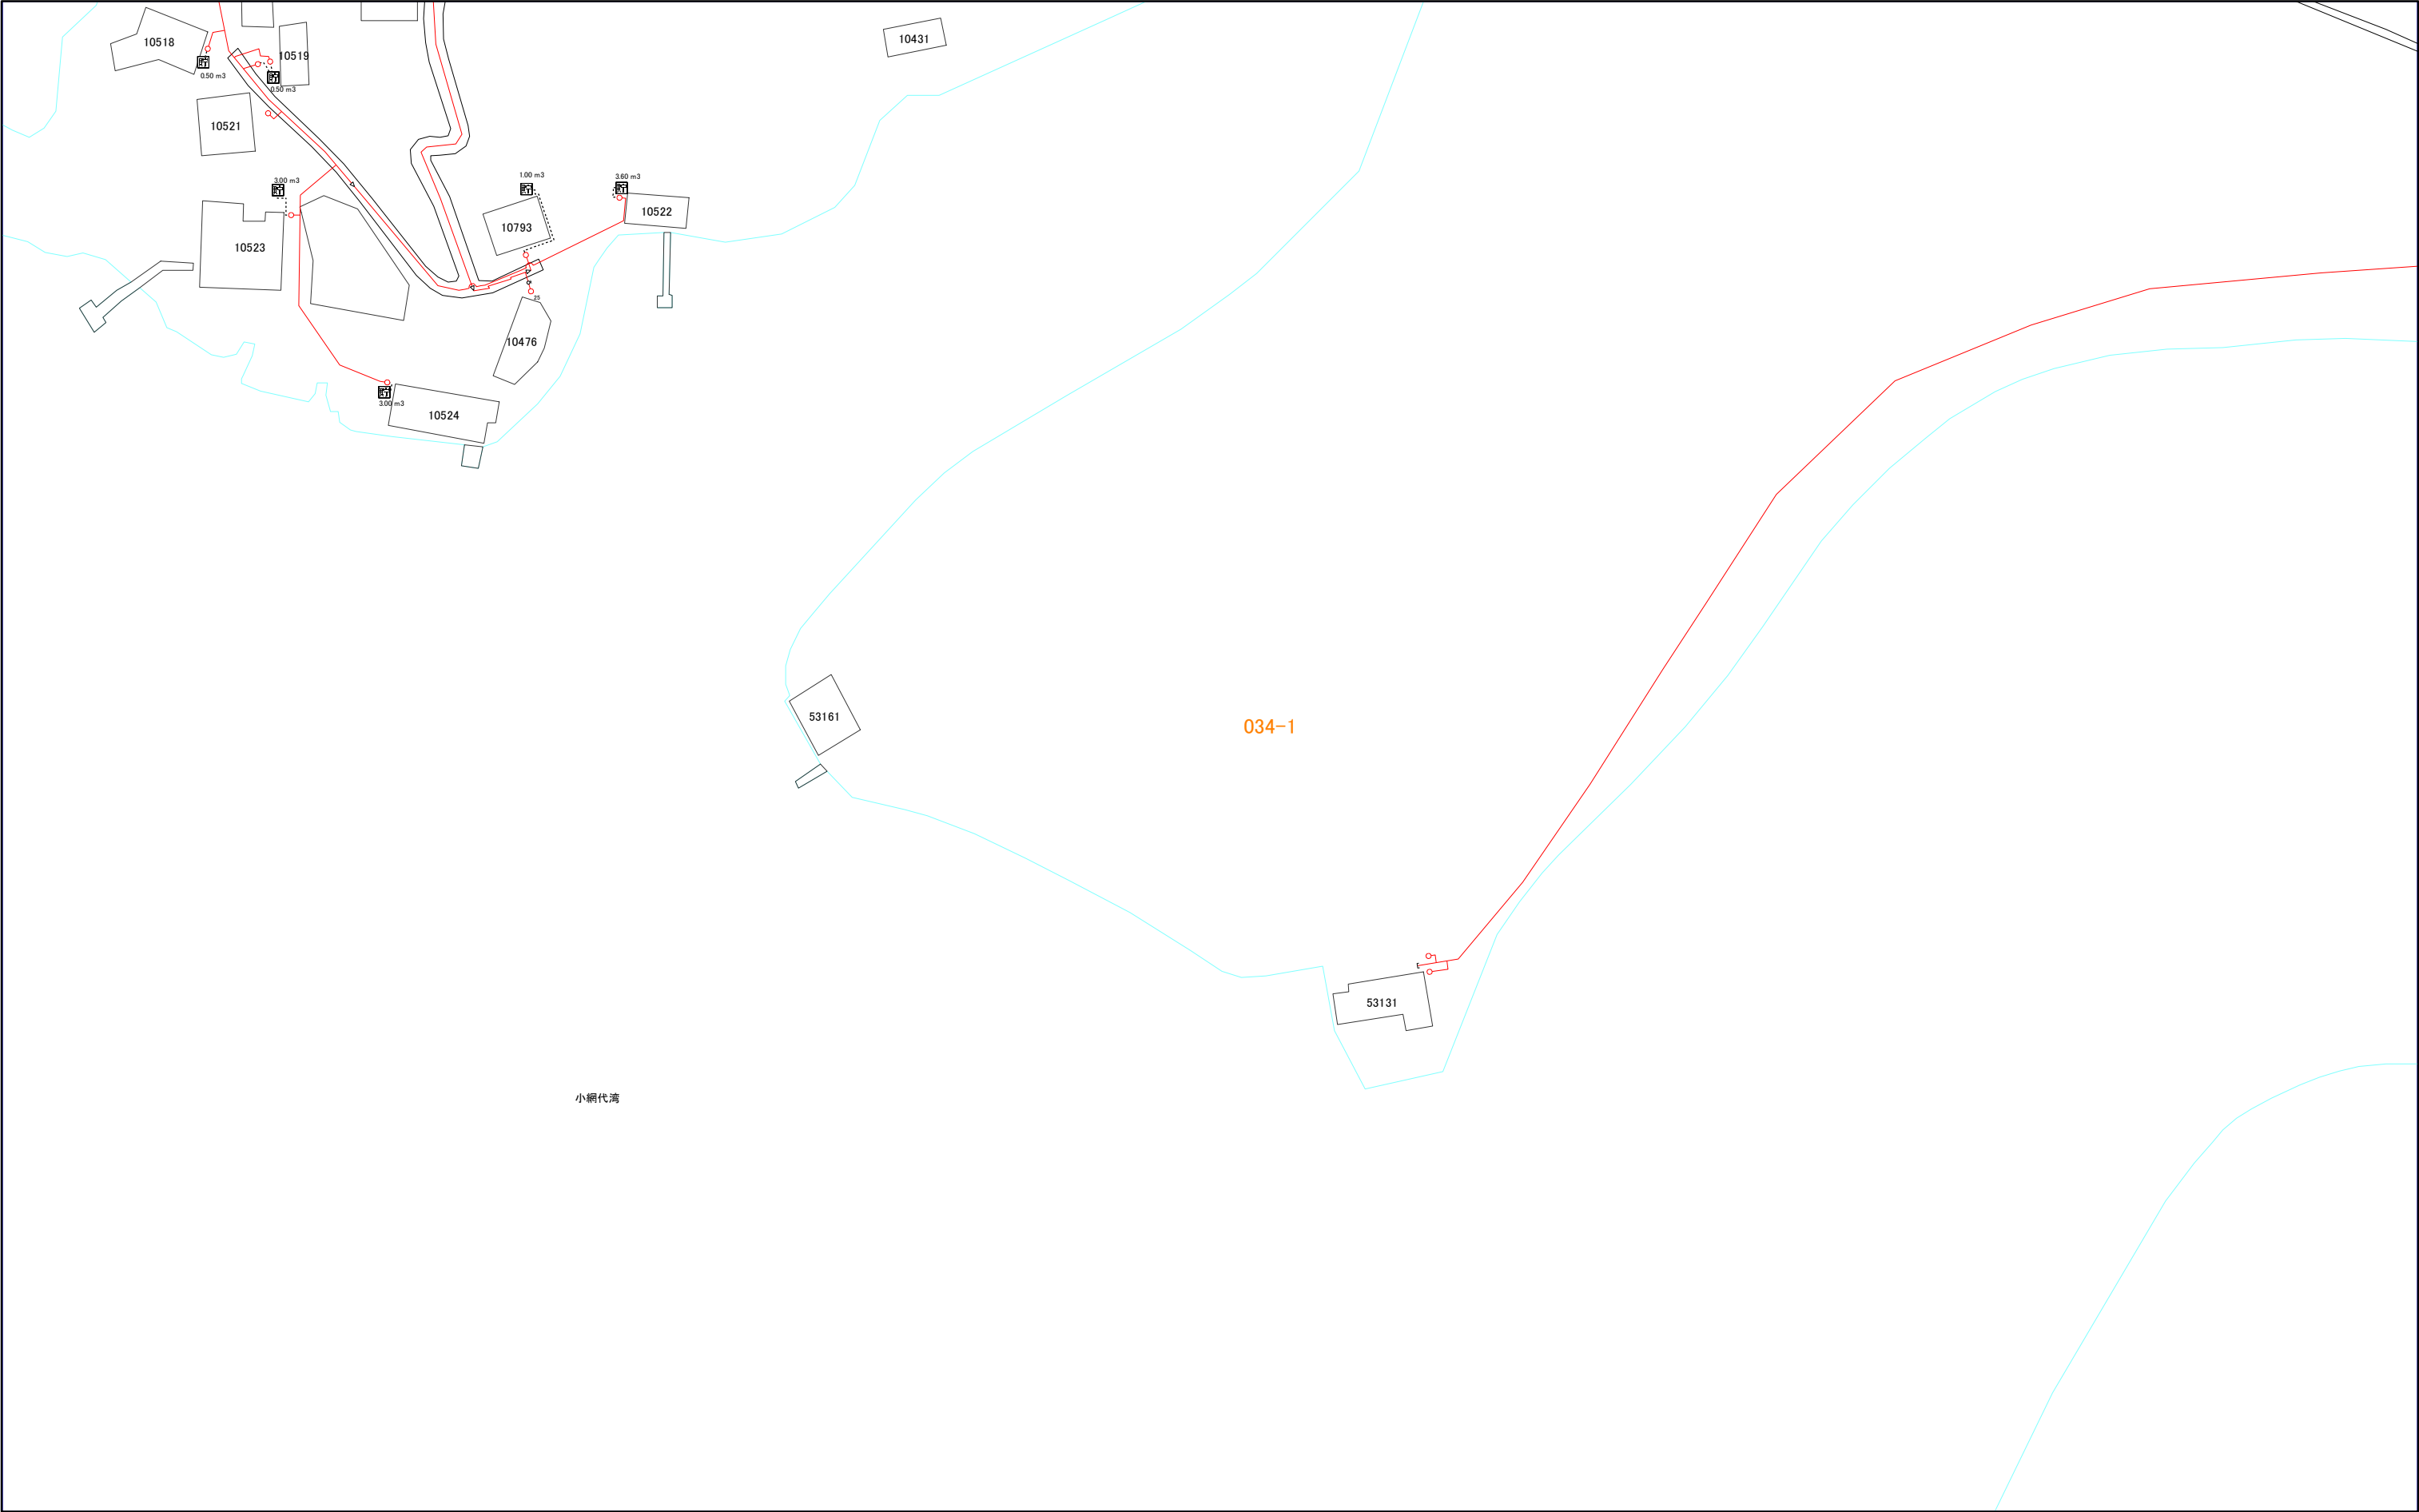

034-1




017-3	034-1	034-3
017-4	034-2	034-4
018-3	035-1	035-3

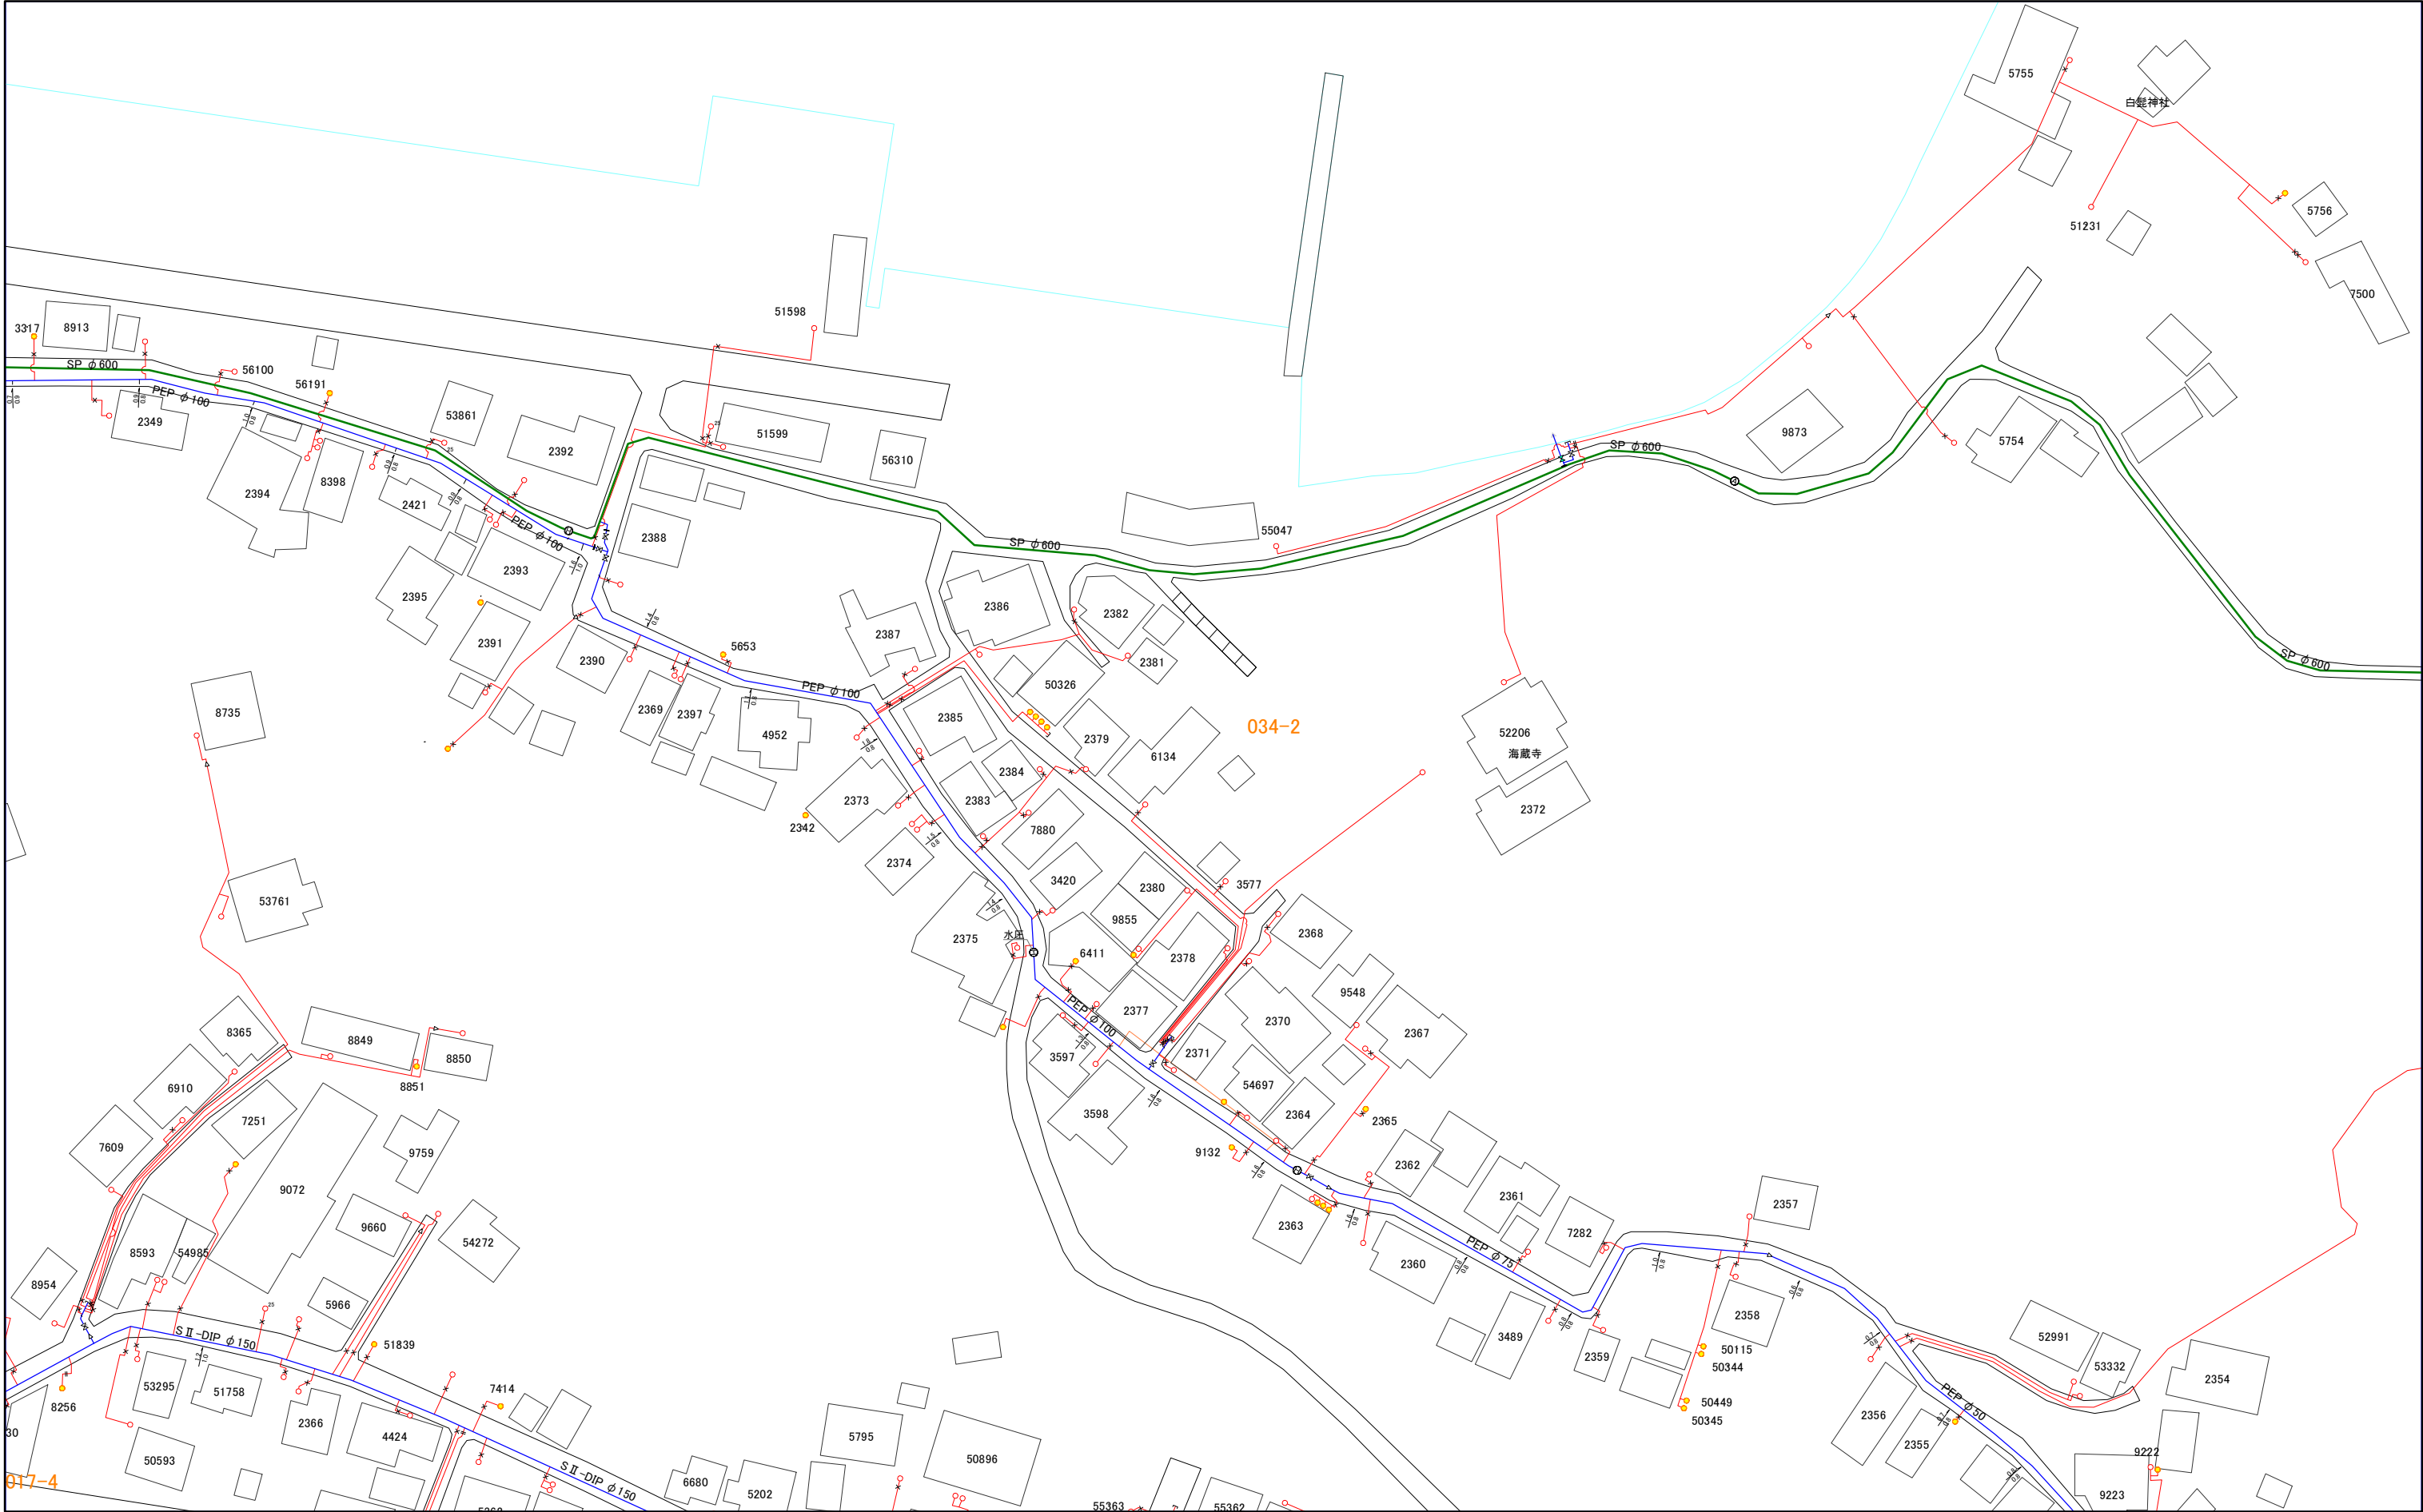


1:1,000

034-2




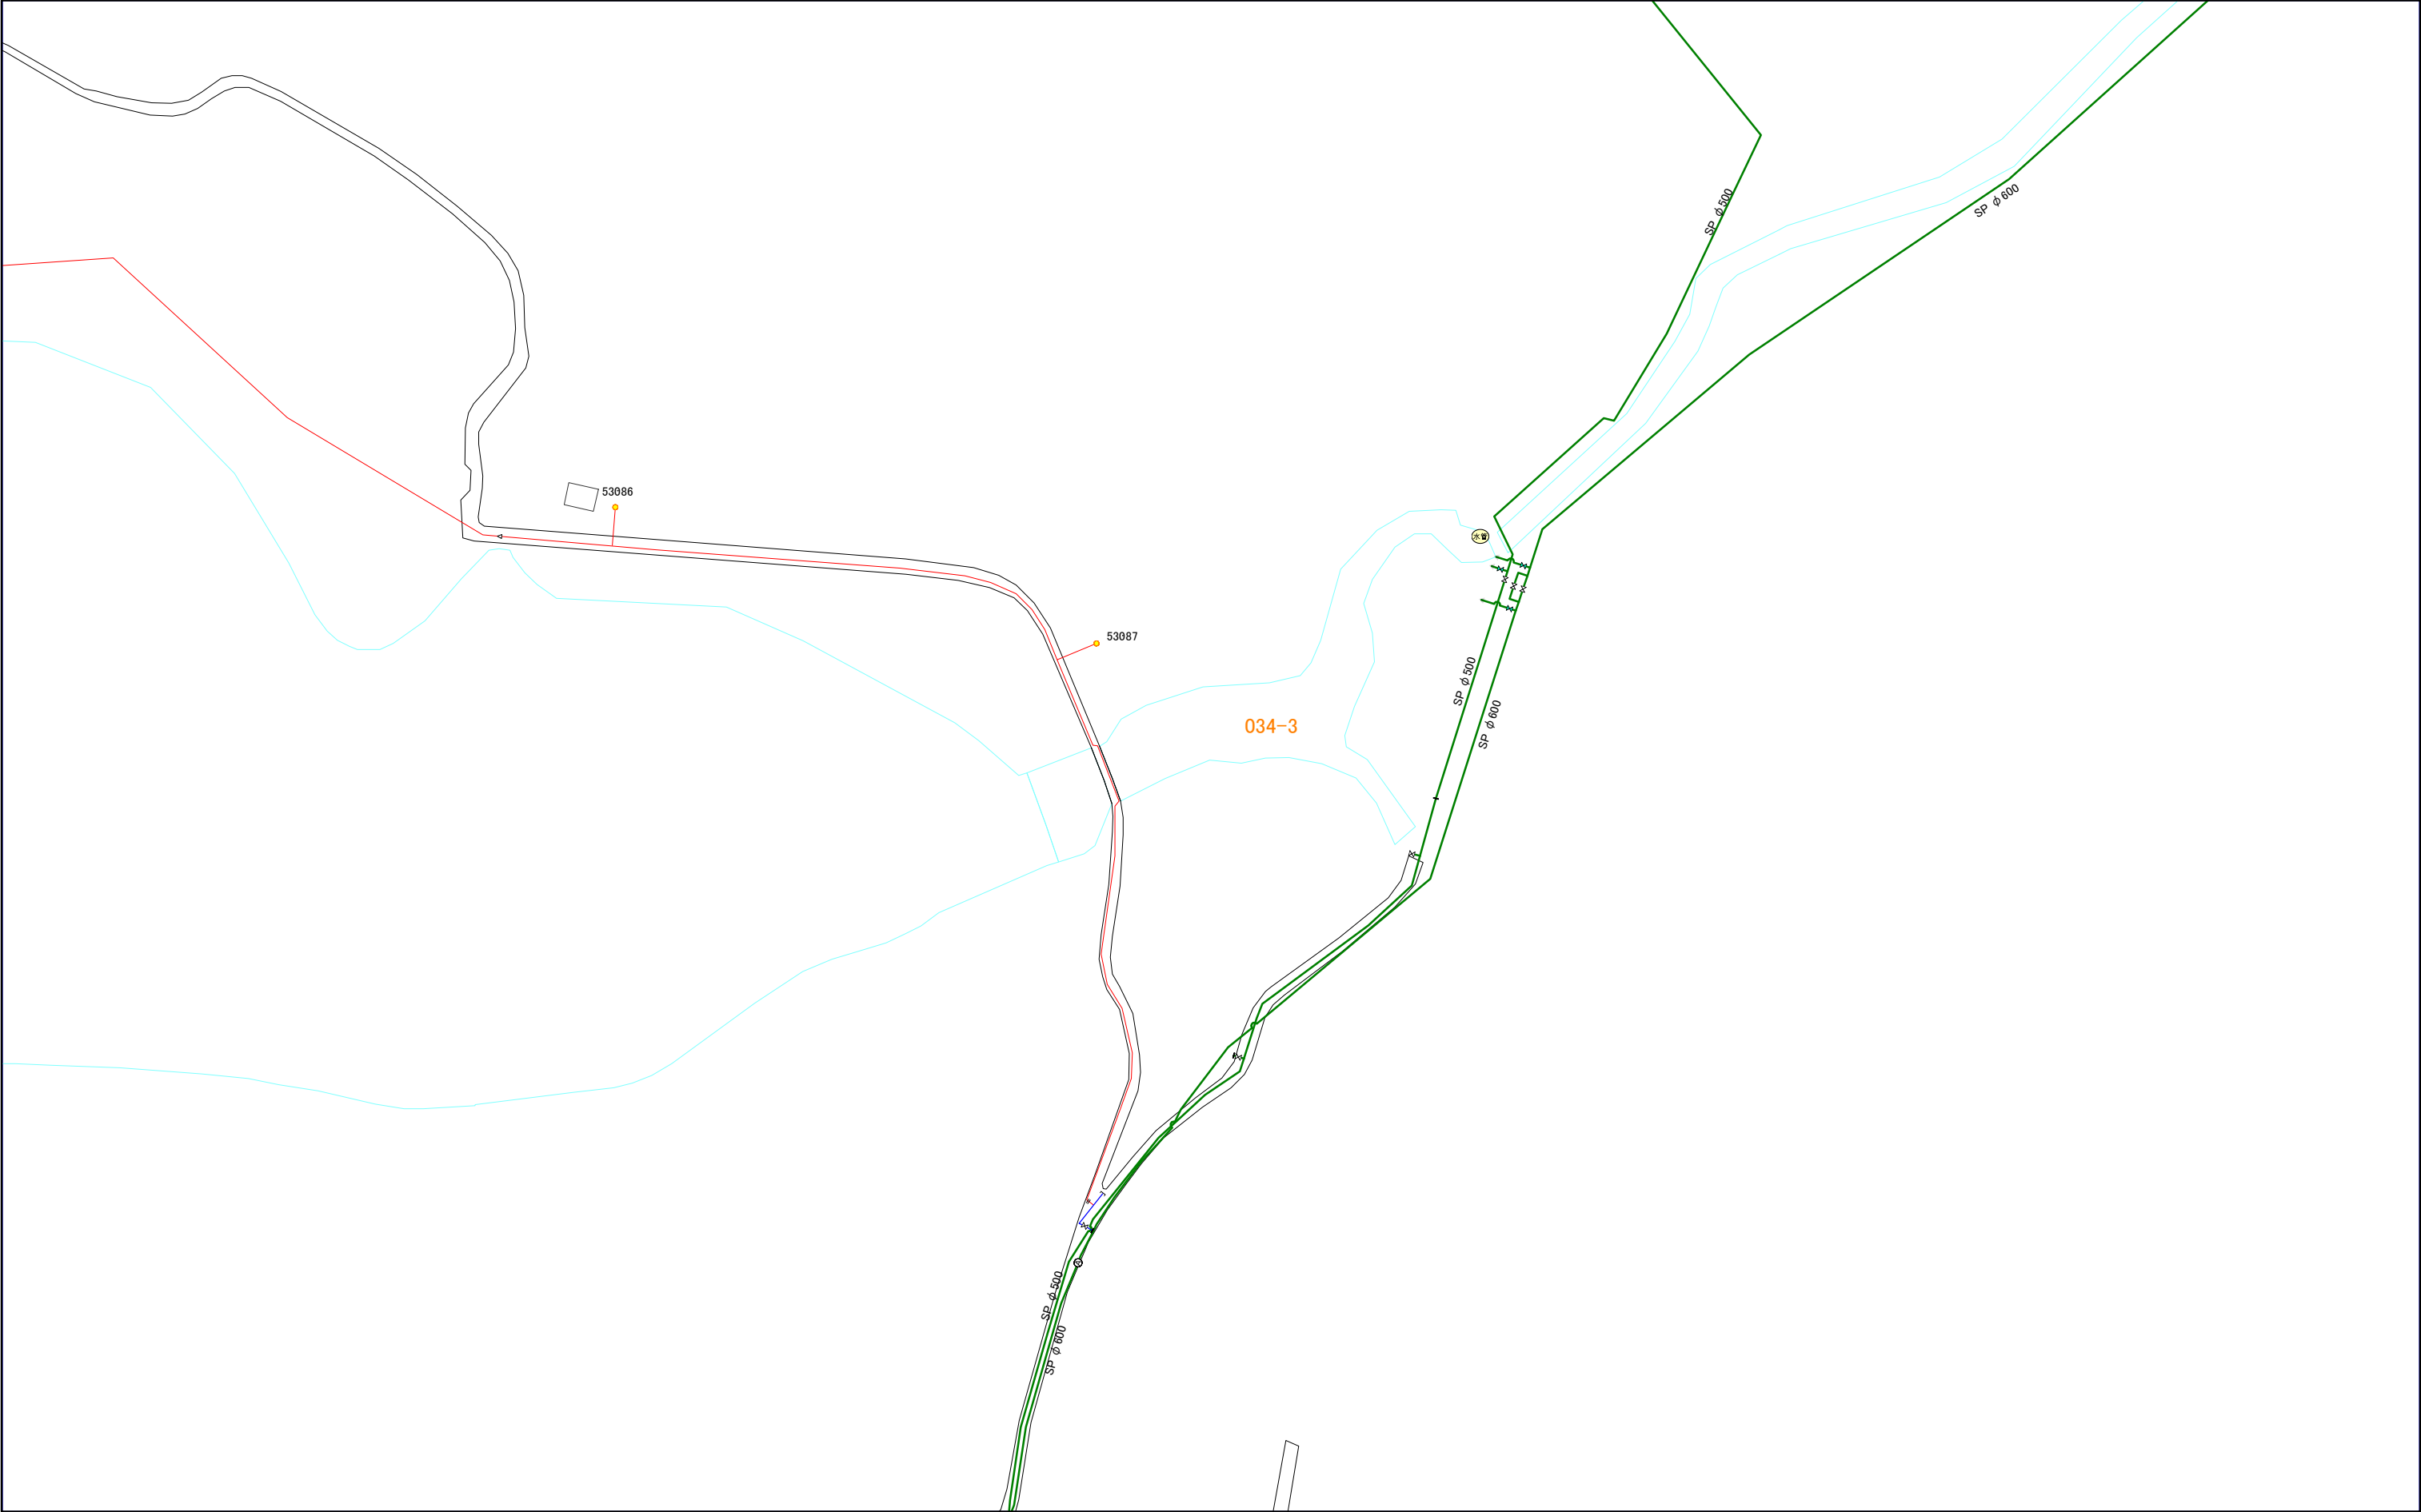

033-2	033-4	051-2
034-1	034-3	052-1
034-2	034-4	052-2

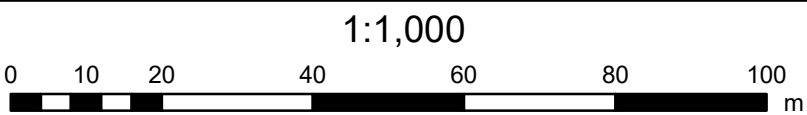

034-1	034-3	052-1
034-2	034-4	052-2
035-1	035-3	053-1

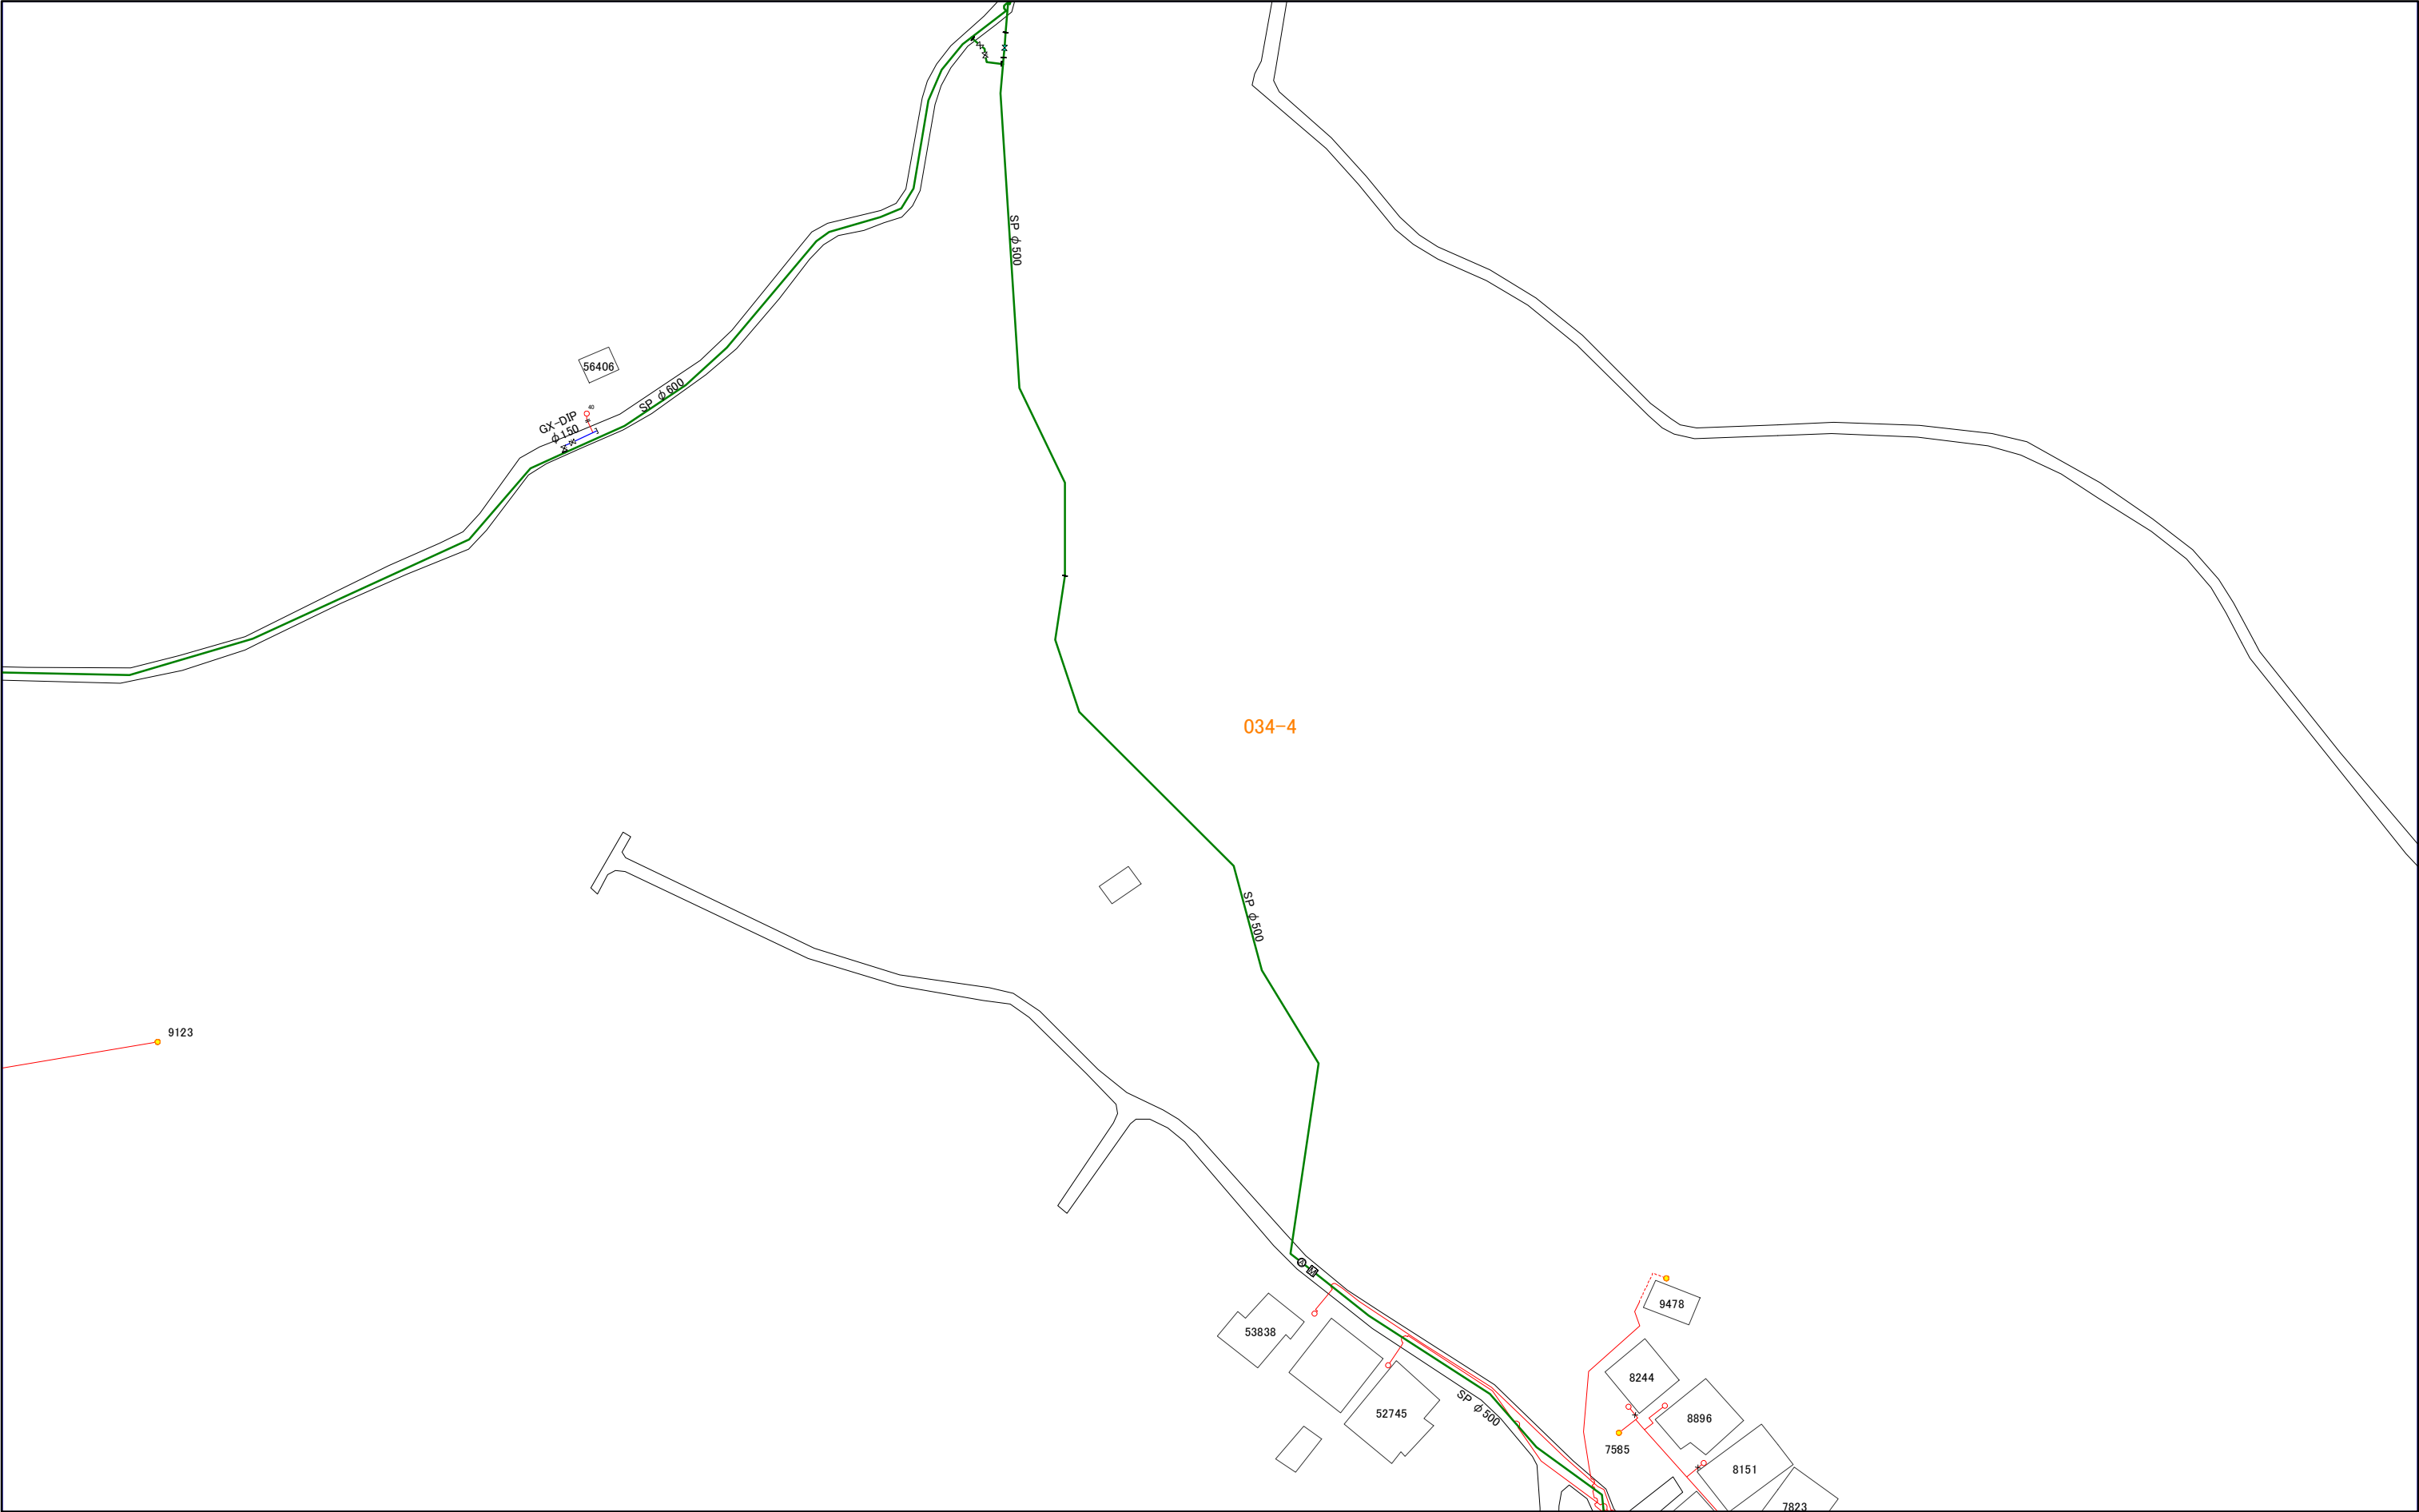

1:1,000

