




|       |       |       |
|-------|-------|-------|
| 021-4 | 038-2 | 038-4 |
| 022-3 | 039-1 | 039-3 |
| 022-4 | 039-2 | 039-4 |

1:1,000

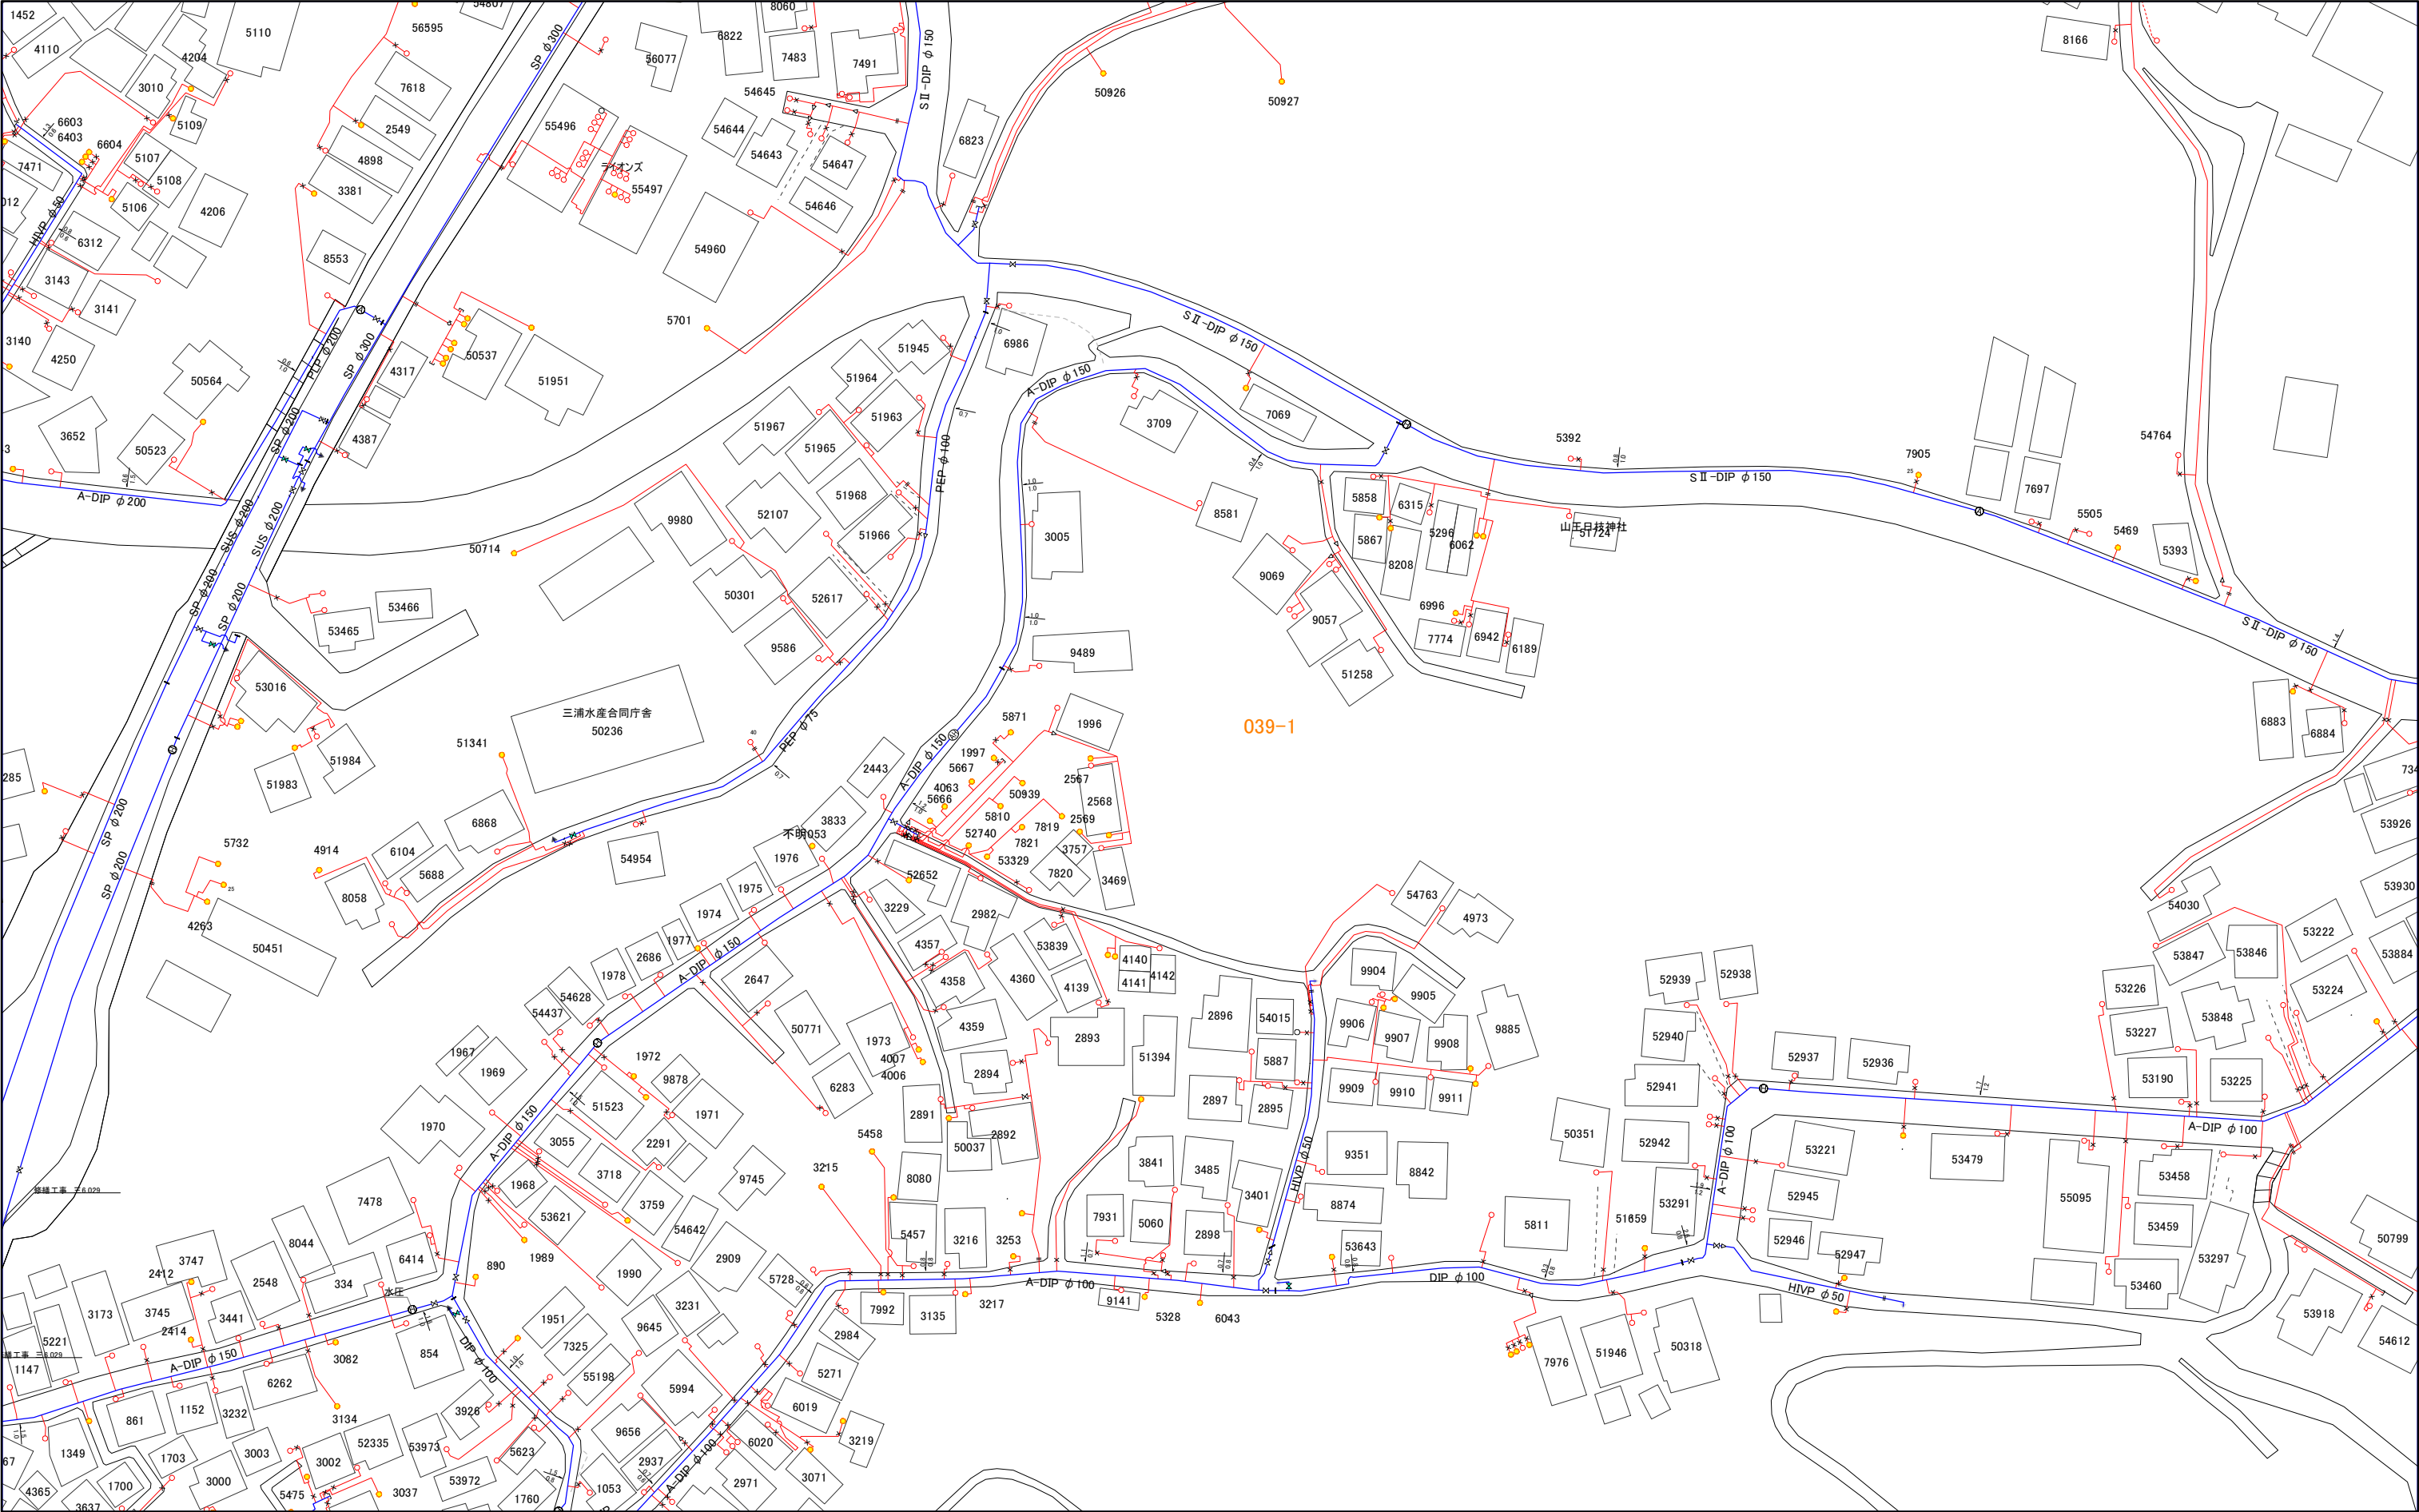

039-1


039-2

三浦市水道施設管理台帳



|       |       |       |
|-------|-------|-------|
| 022-3 | 039-1 | 039-3 |
| 022-4 | 039-2 | 039-4 |
| 023-3 | 040-1 | 040-3 |

|       |       |       |
|-------|-------|-------|
| 038-2 | 038-4 | 056-2 |
| 039-1 | 039-3 | 057-1 |
| 039-2 | 039-4 | 057-2 |

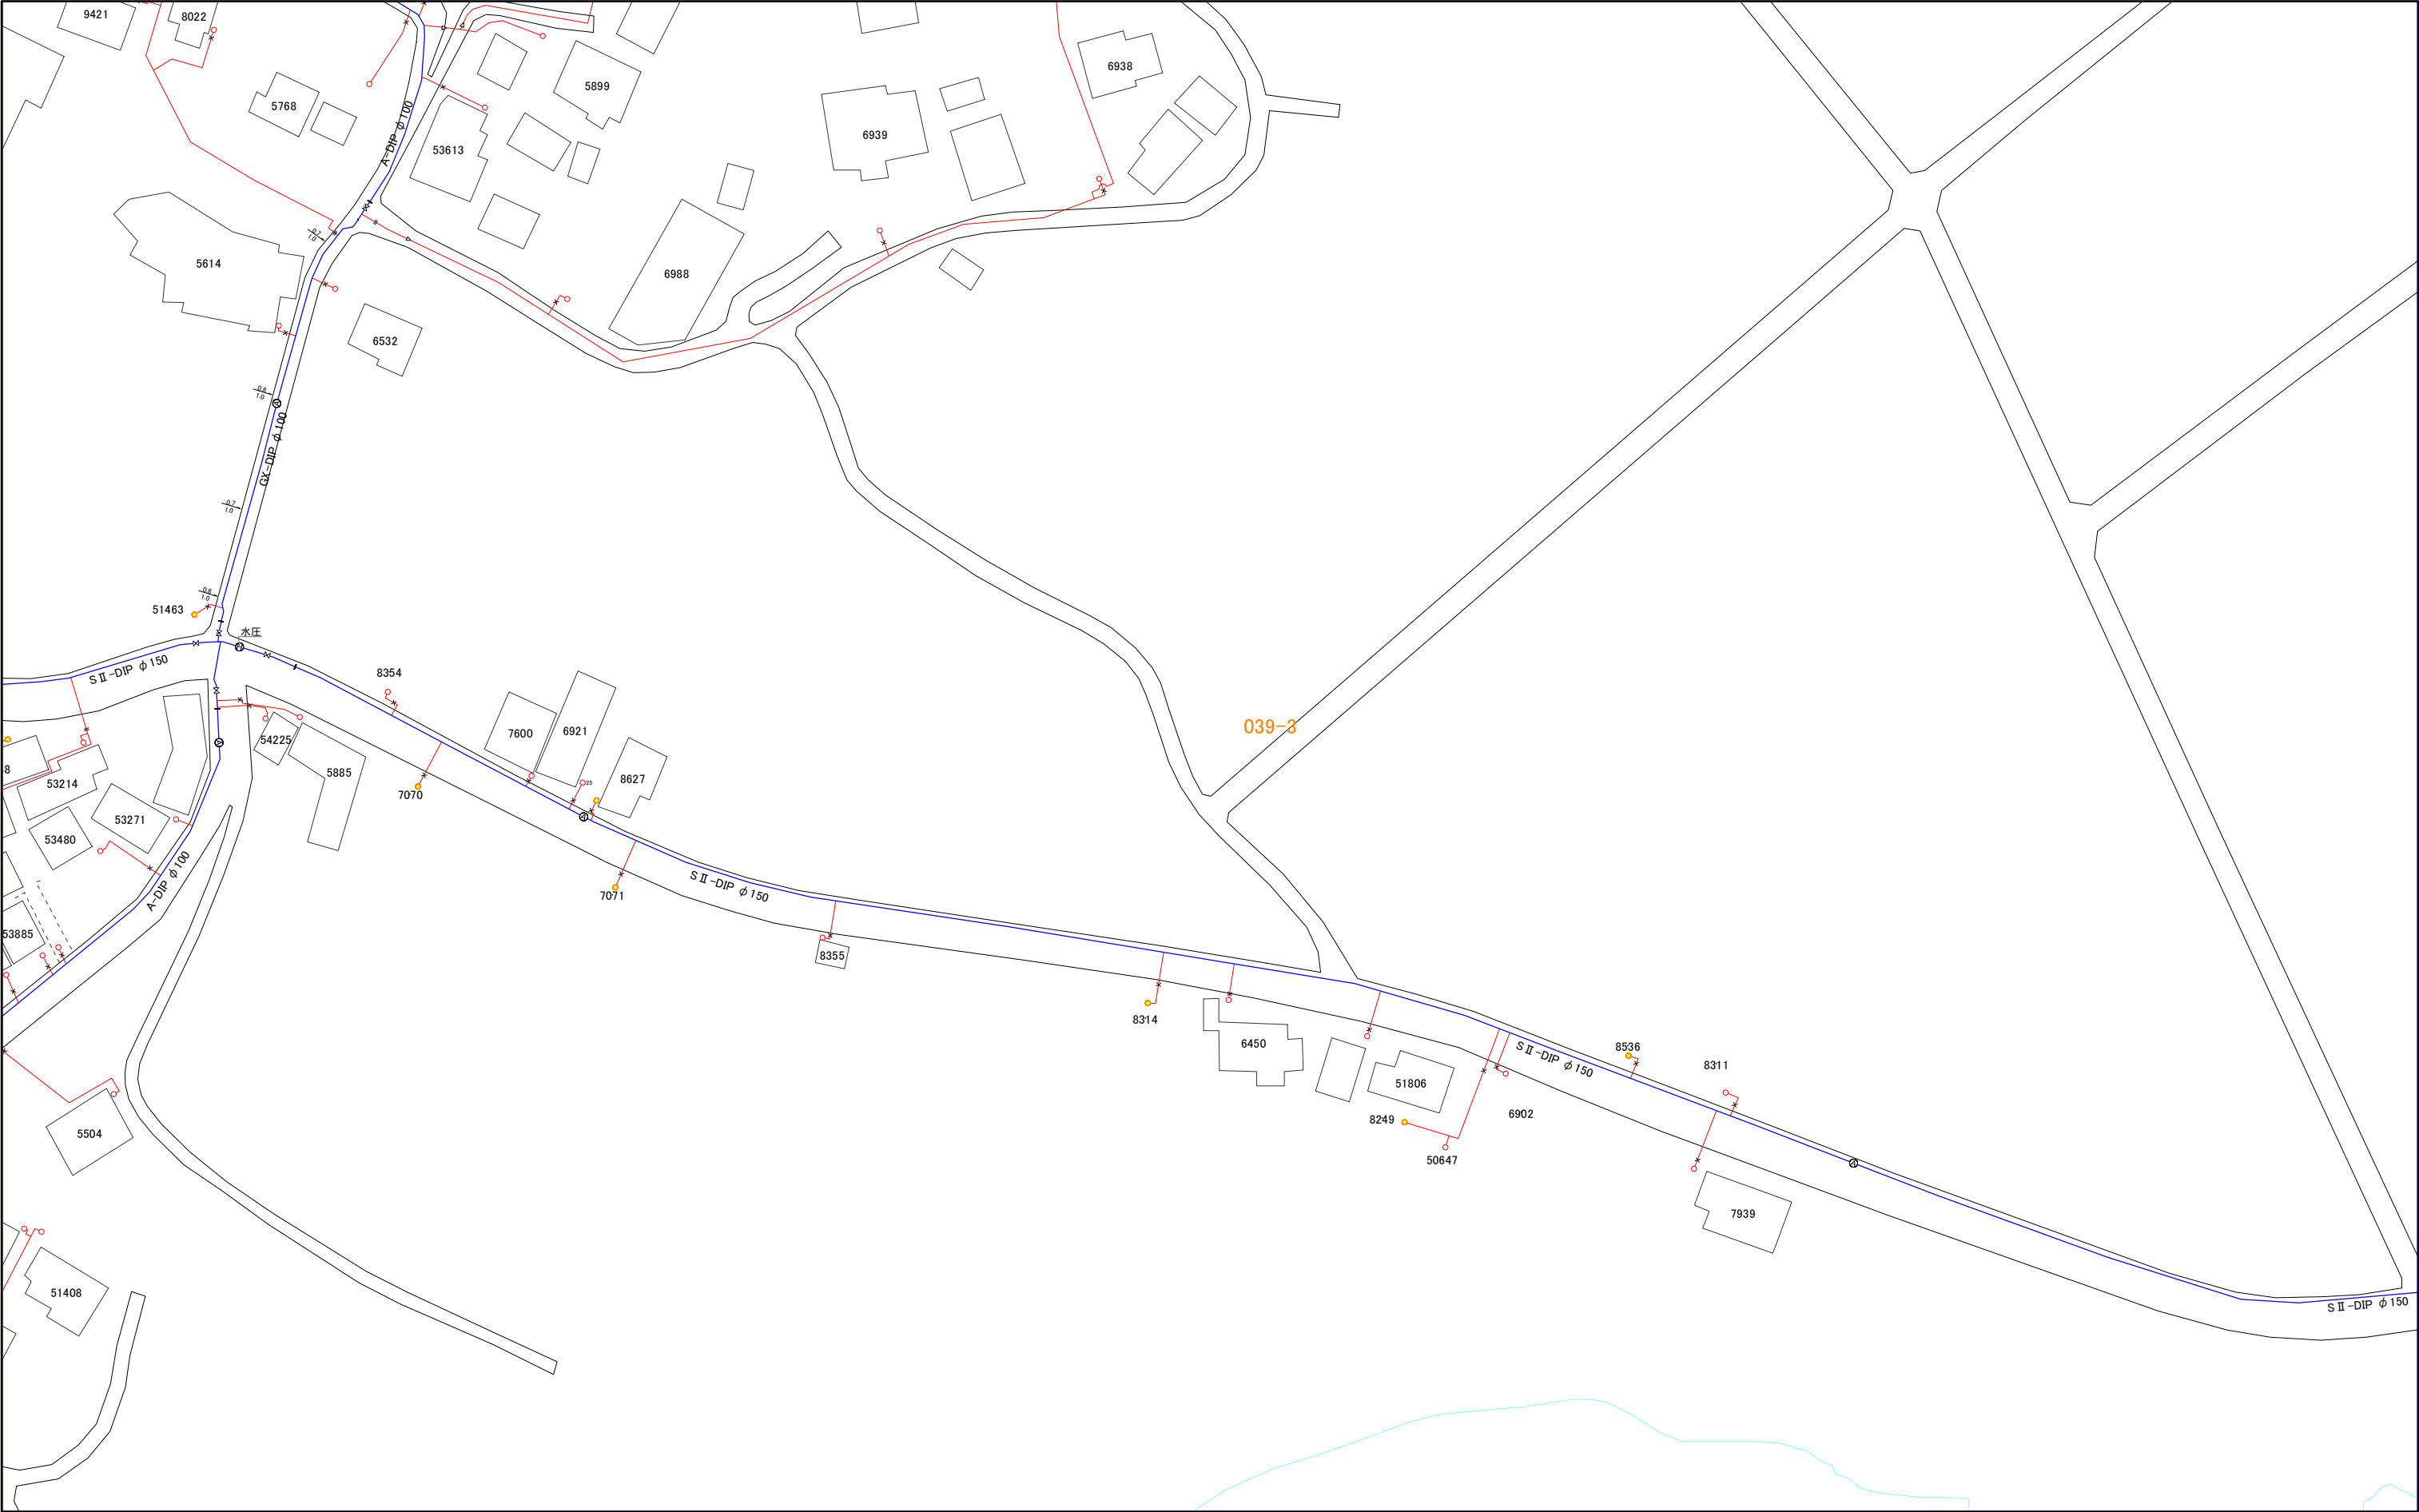

1:1,000


039-3



039-4

三浦市水道施設管理台帳

|       |       |       |
|-------|-------|-------|
| 039-1 | 039-3 | 057-1 |
| 039-2 | 039-4 | 057-2 |
| 040-1 | 040-3 |       |

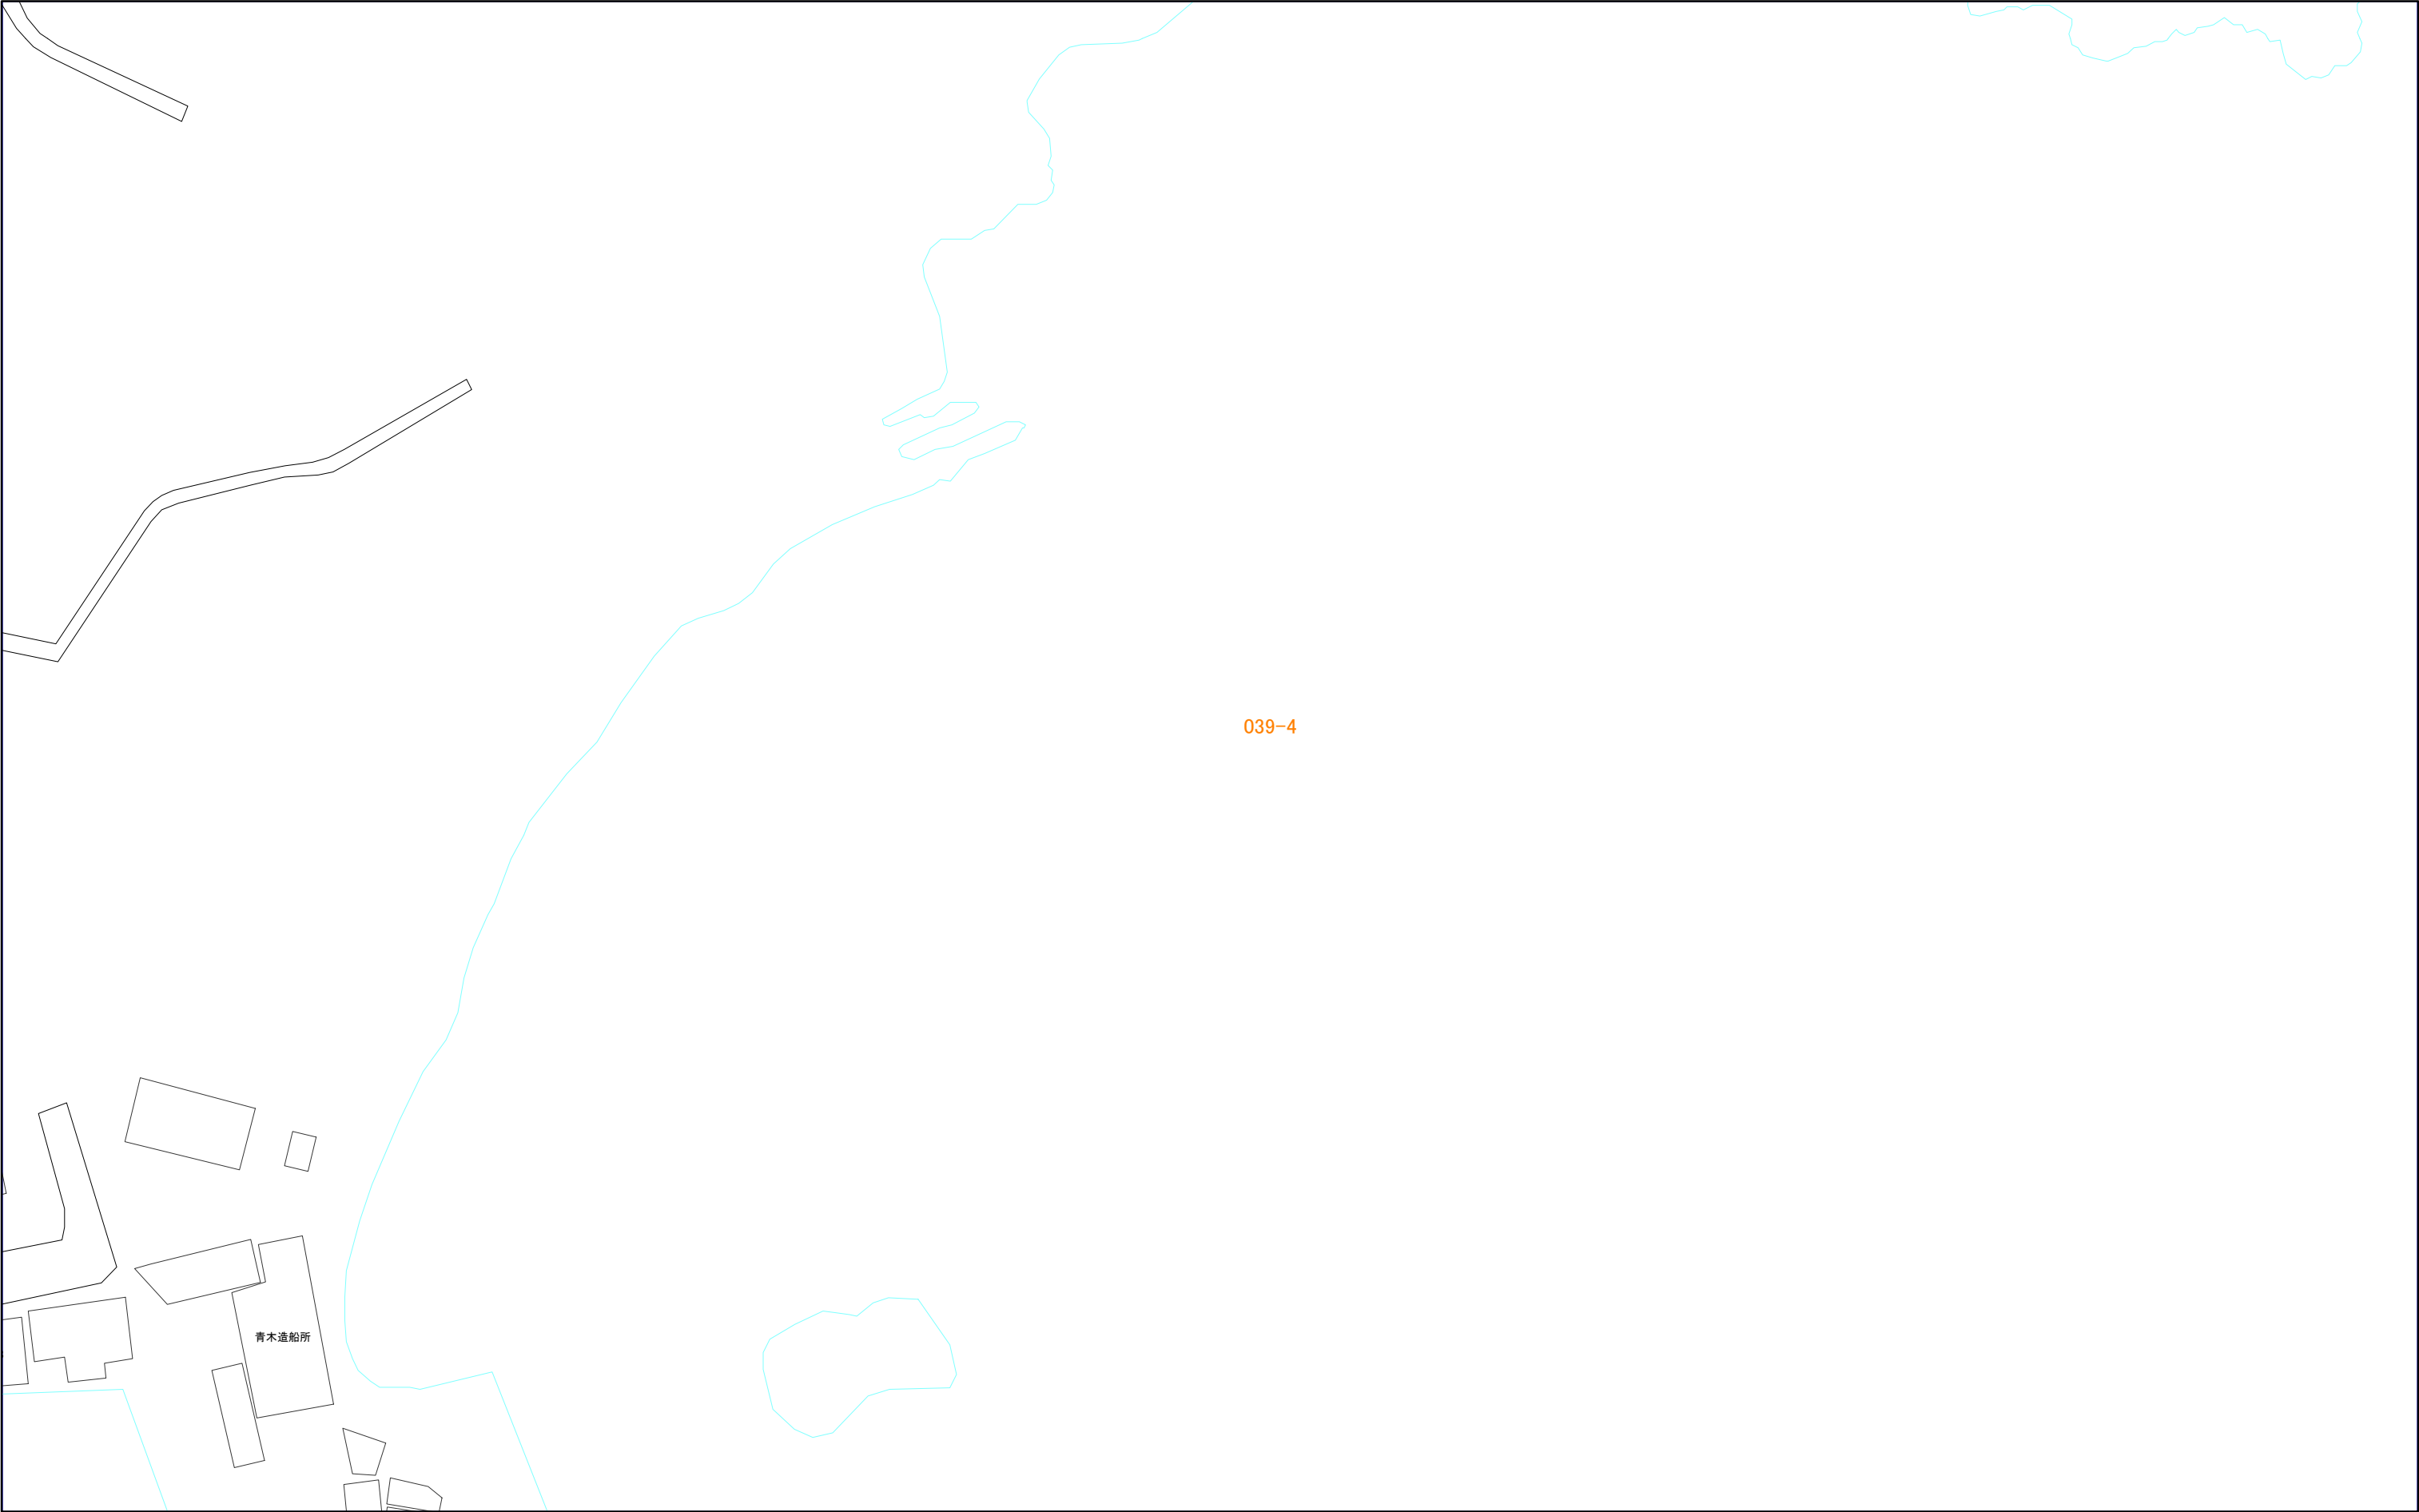


1:1,000

039-4



040-1


三浦市水道施設管理台帳

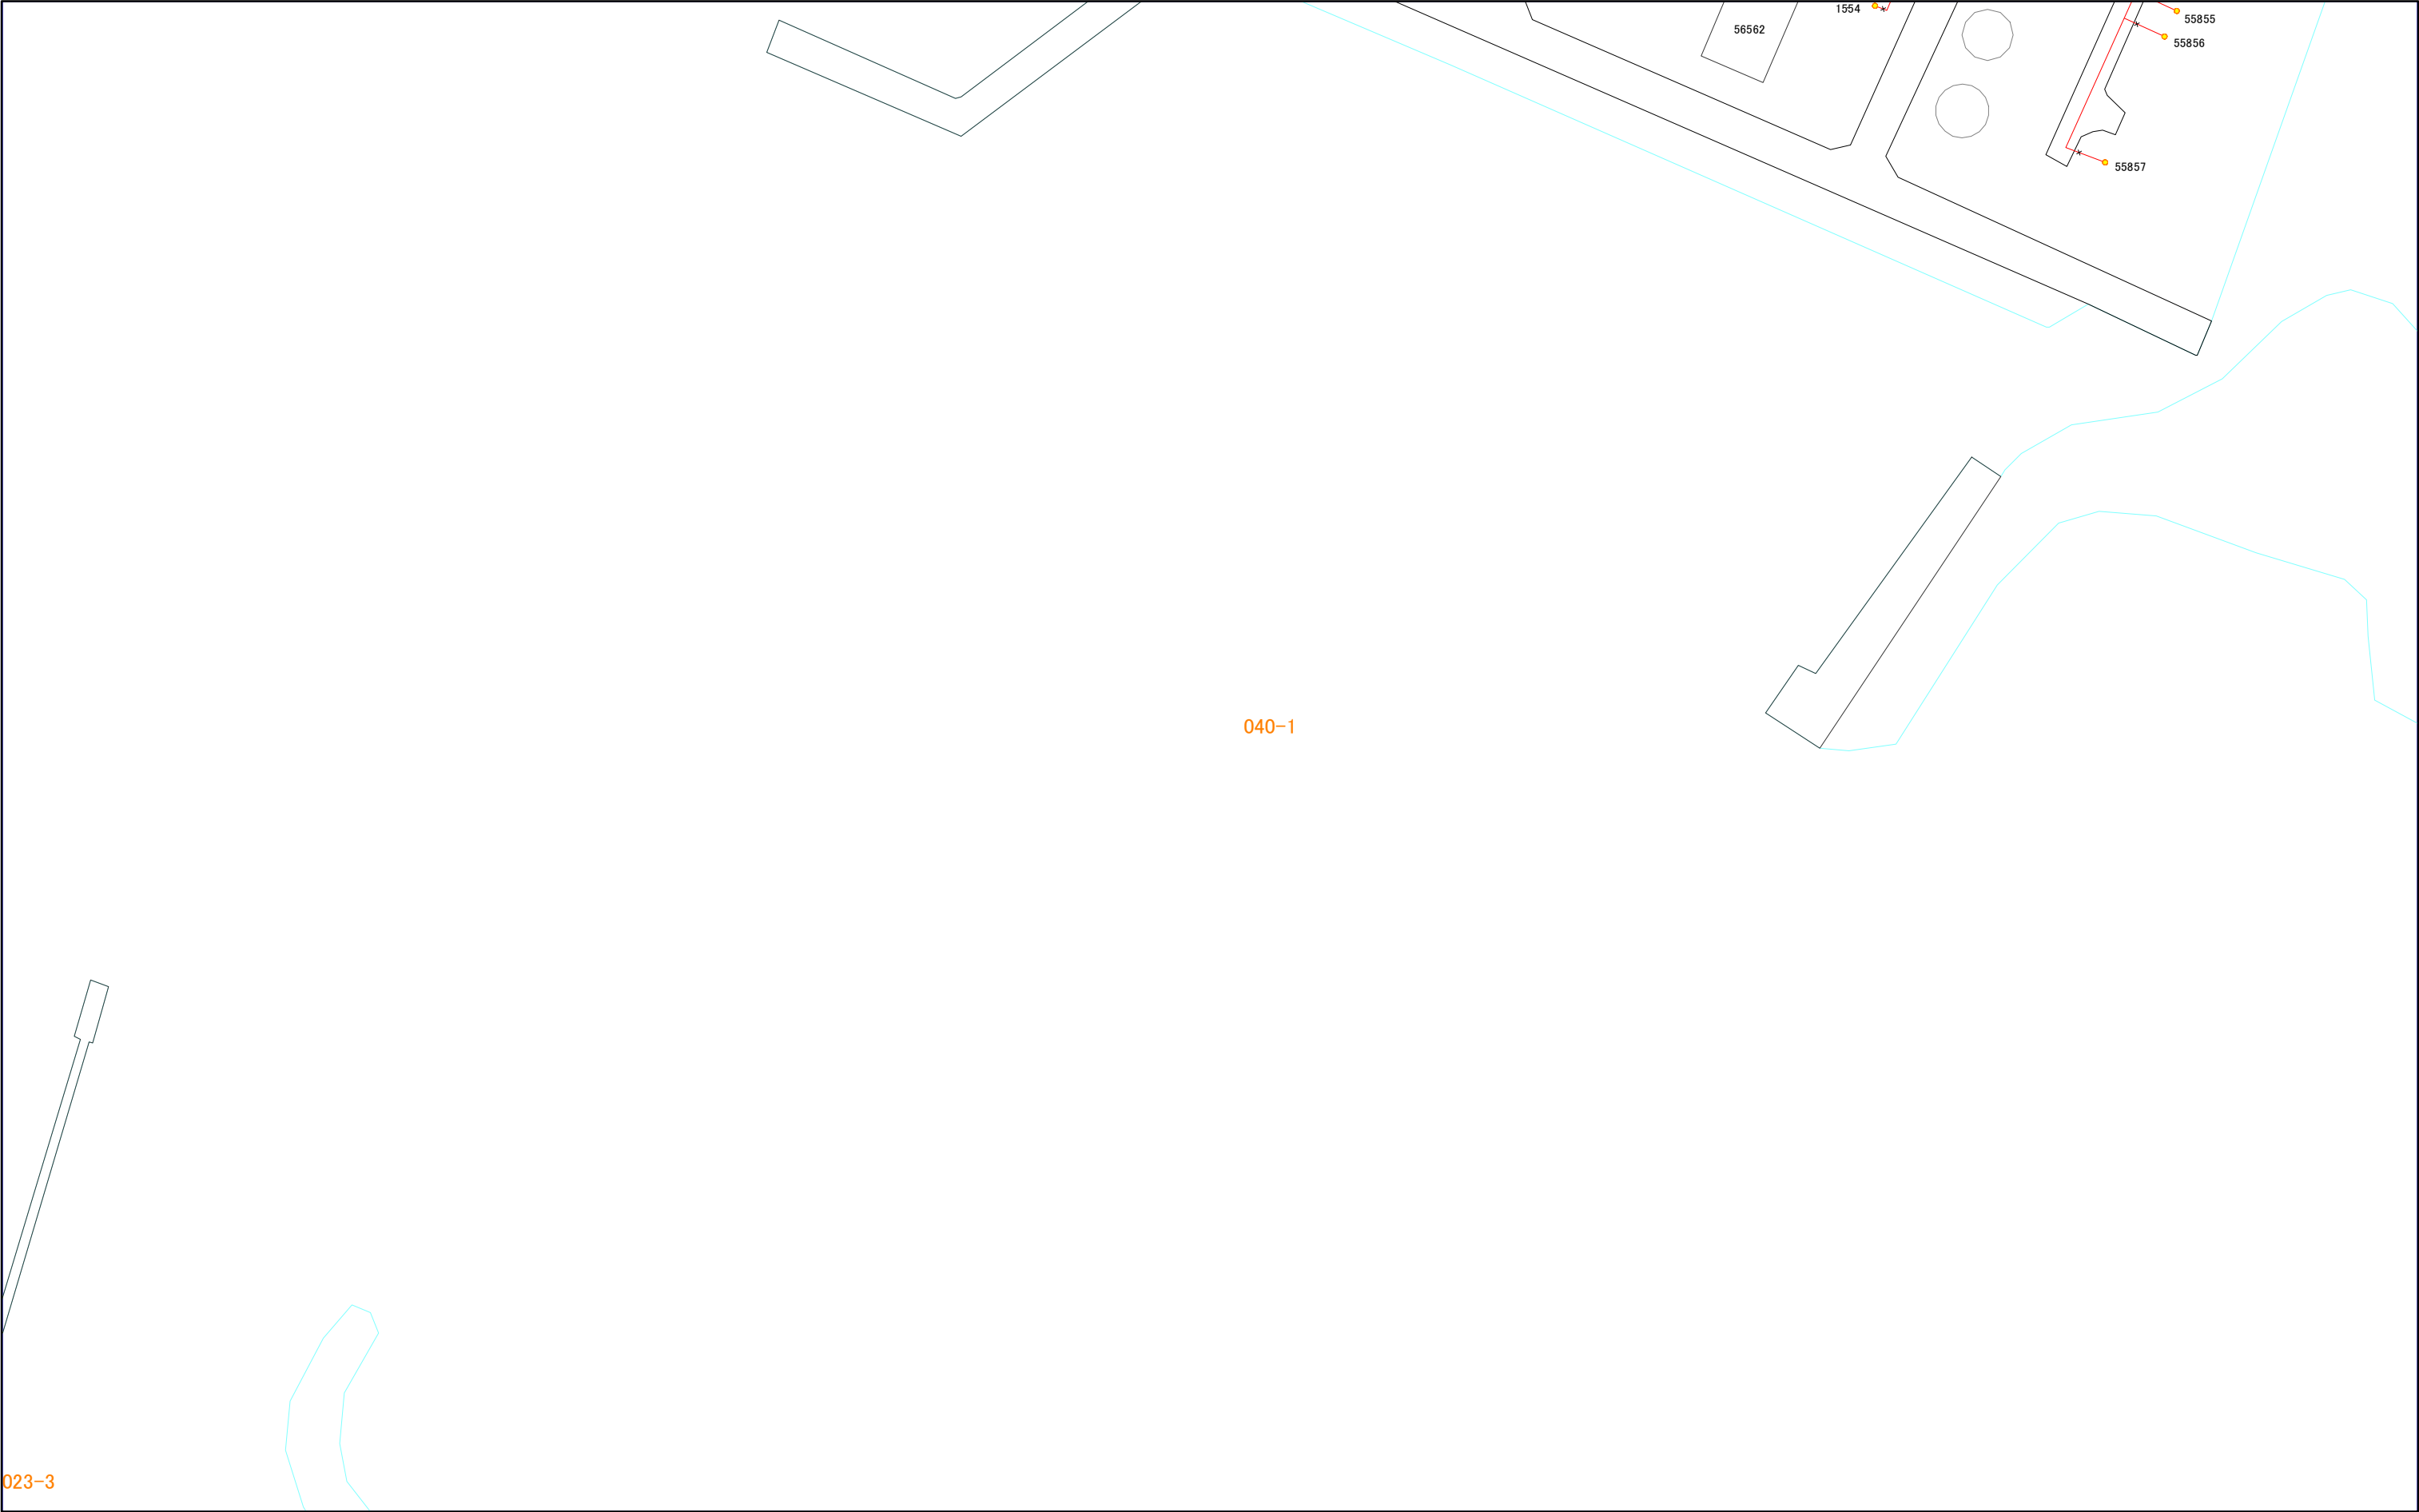


|       |       |       |
|-------|-------|-------|
| 022-4 | 039-2 | 039-4 |
| 023-3 | 040-1 | 040-3 |
| 023-4 | 040-2 | 040-4 |

023-3

040-1

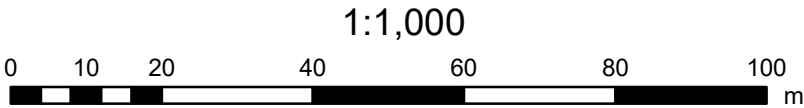

|       |       |       |
|-------|-------|-------|
| 023-3 | 040-1 | 040-3 |
| 023-4 | 040-2 | 040-4 |
| 024-3 | 041-1 | 041-3 |

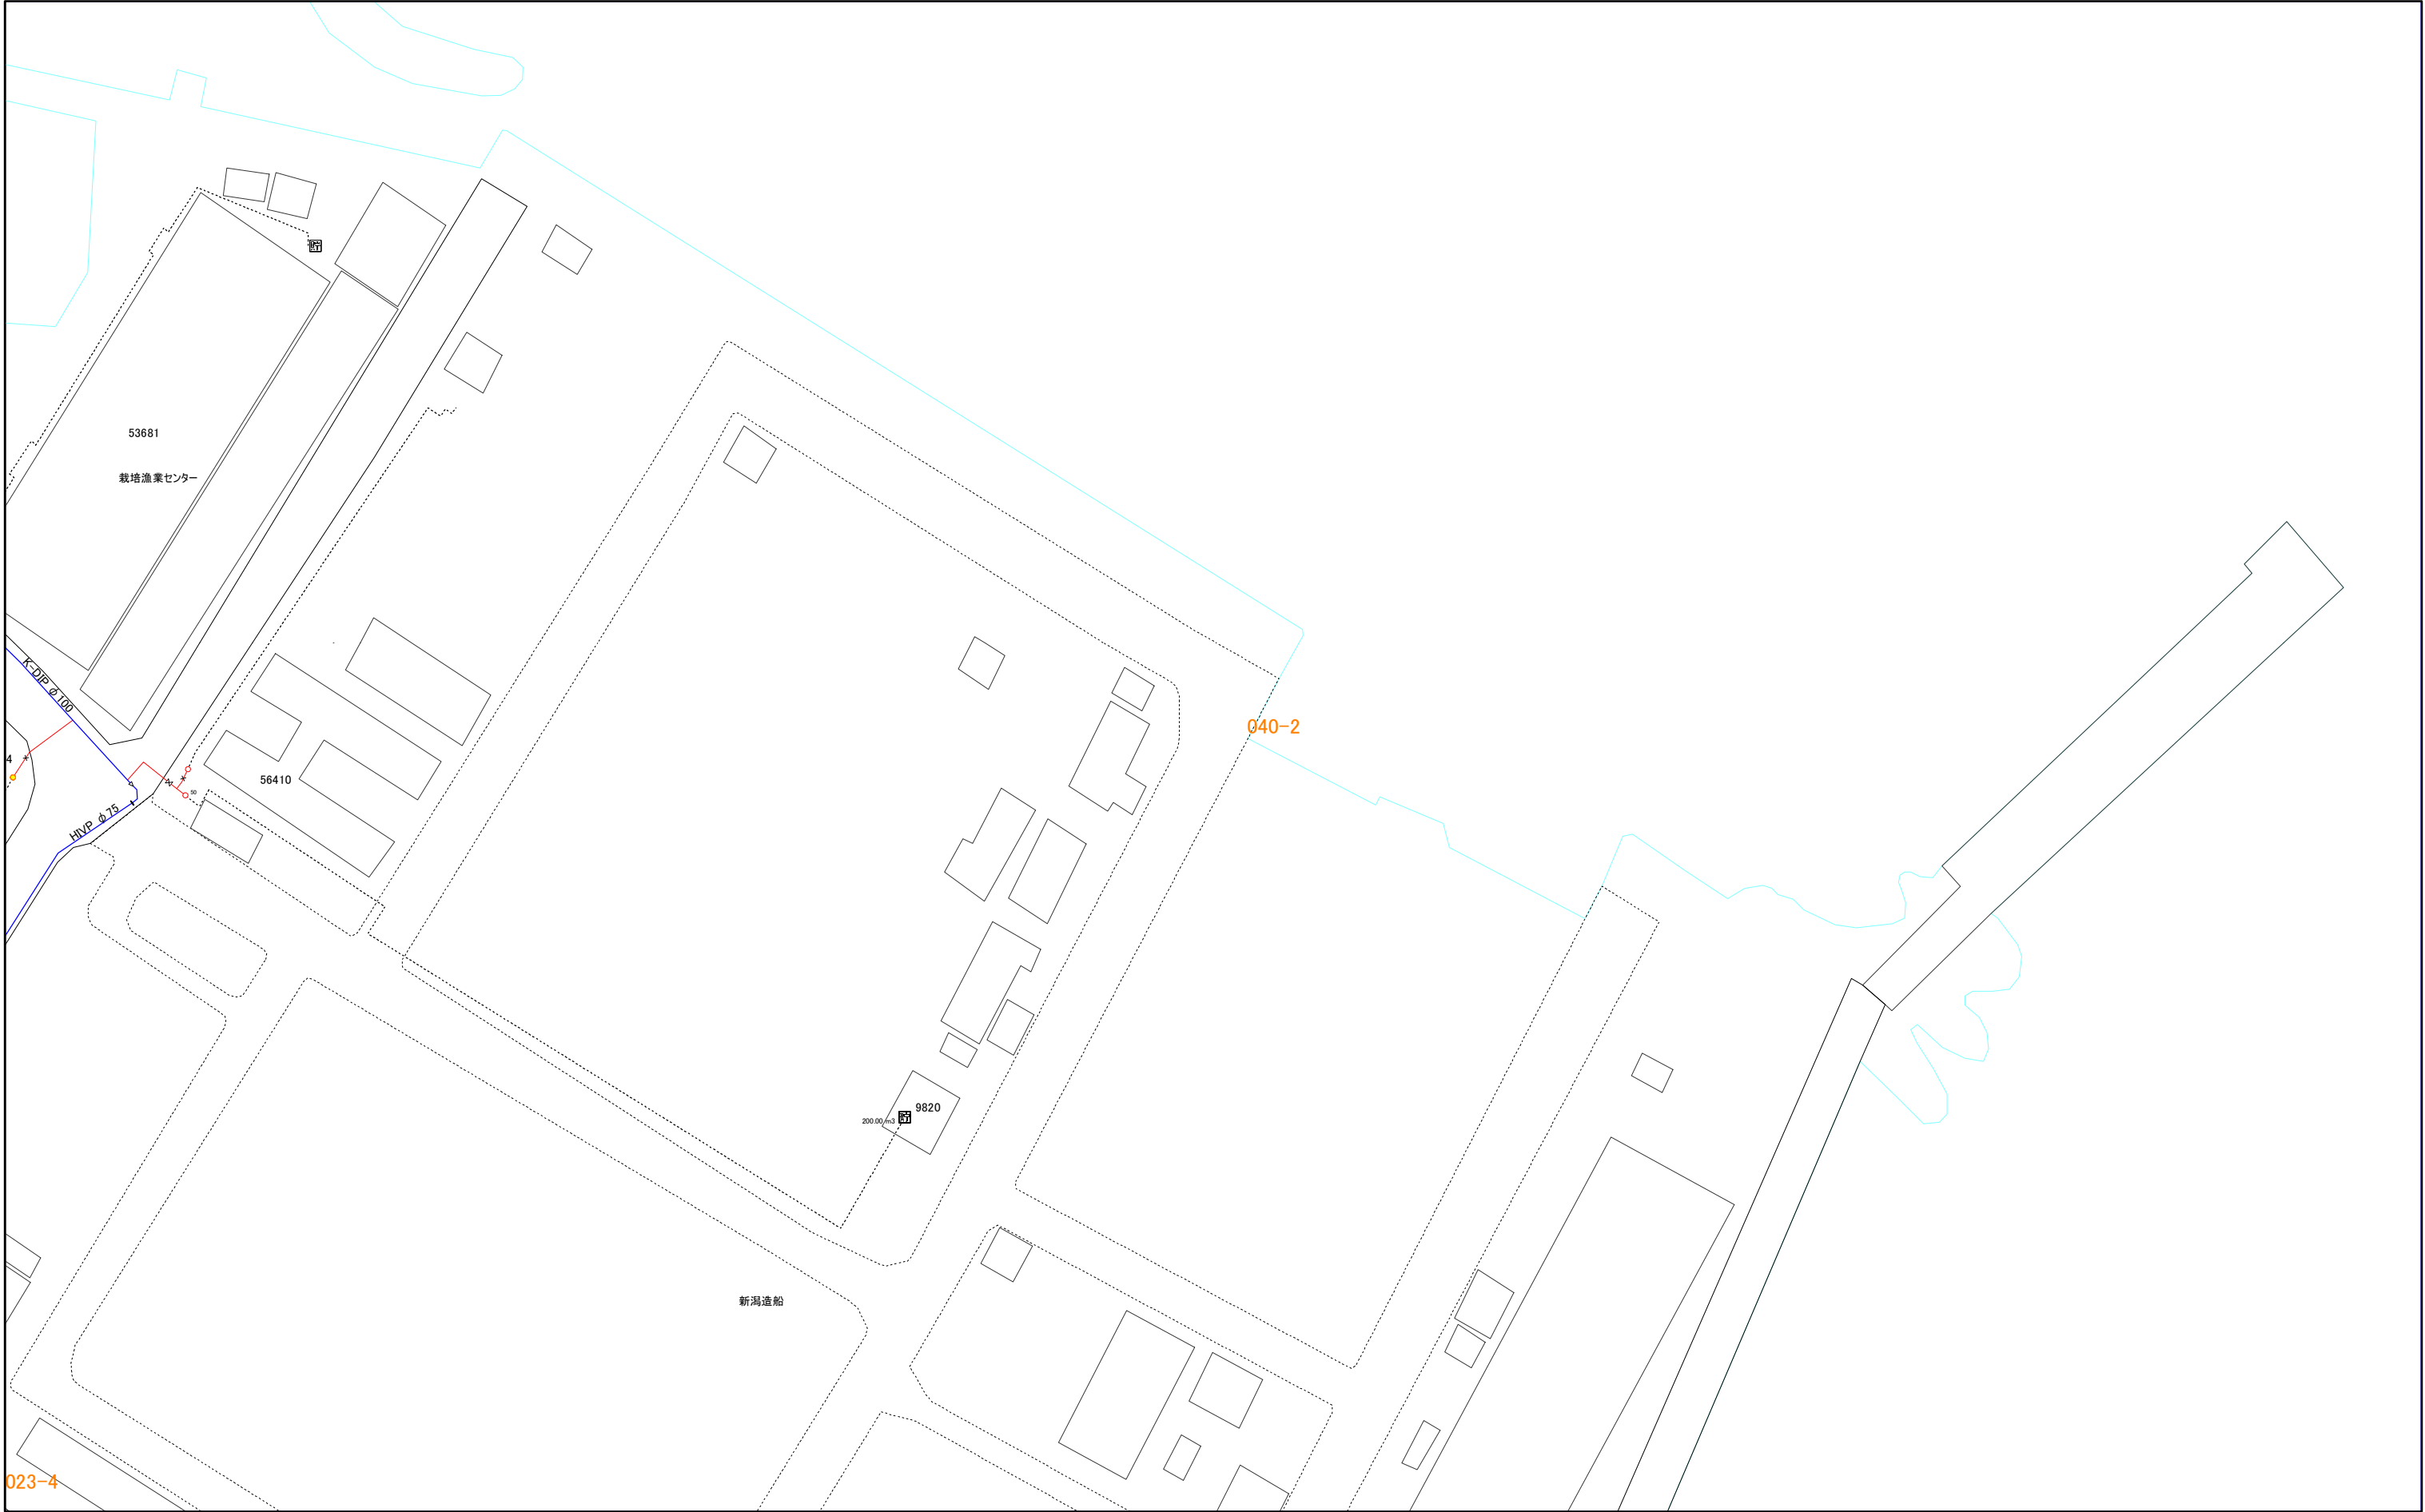


023-4

040-2



040-3

三浦市水道施設管理台帳

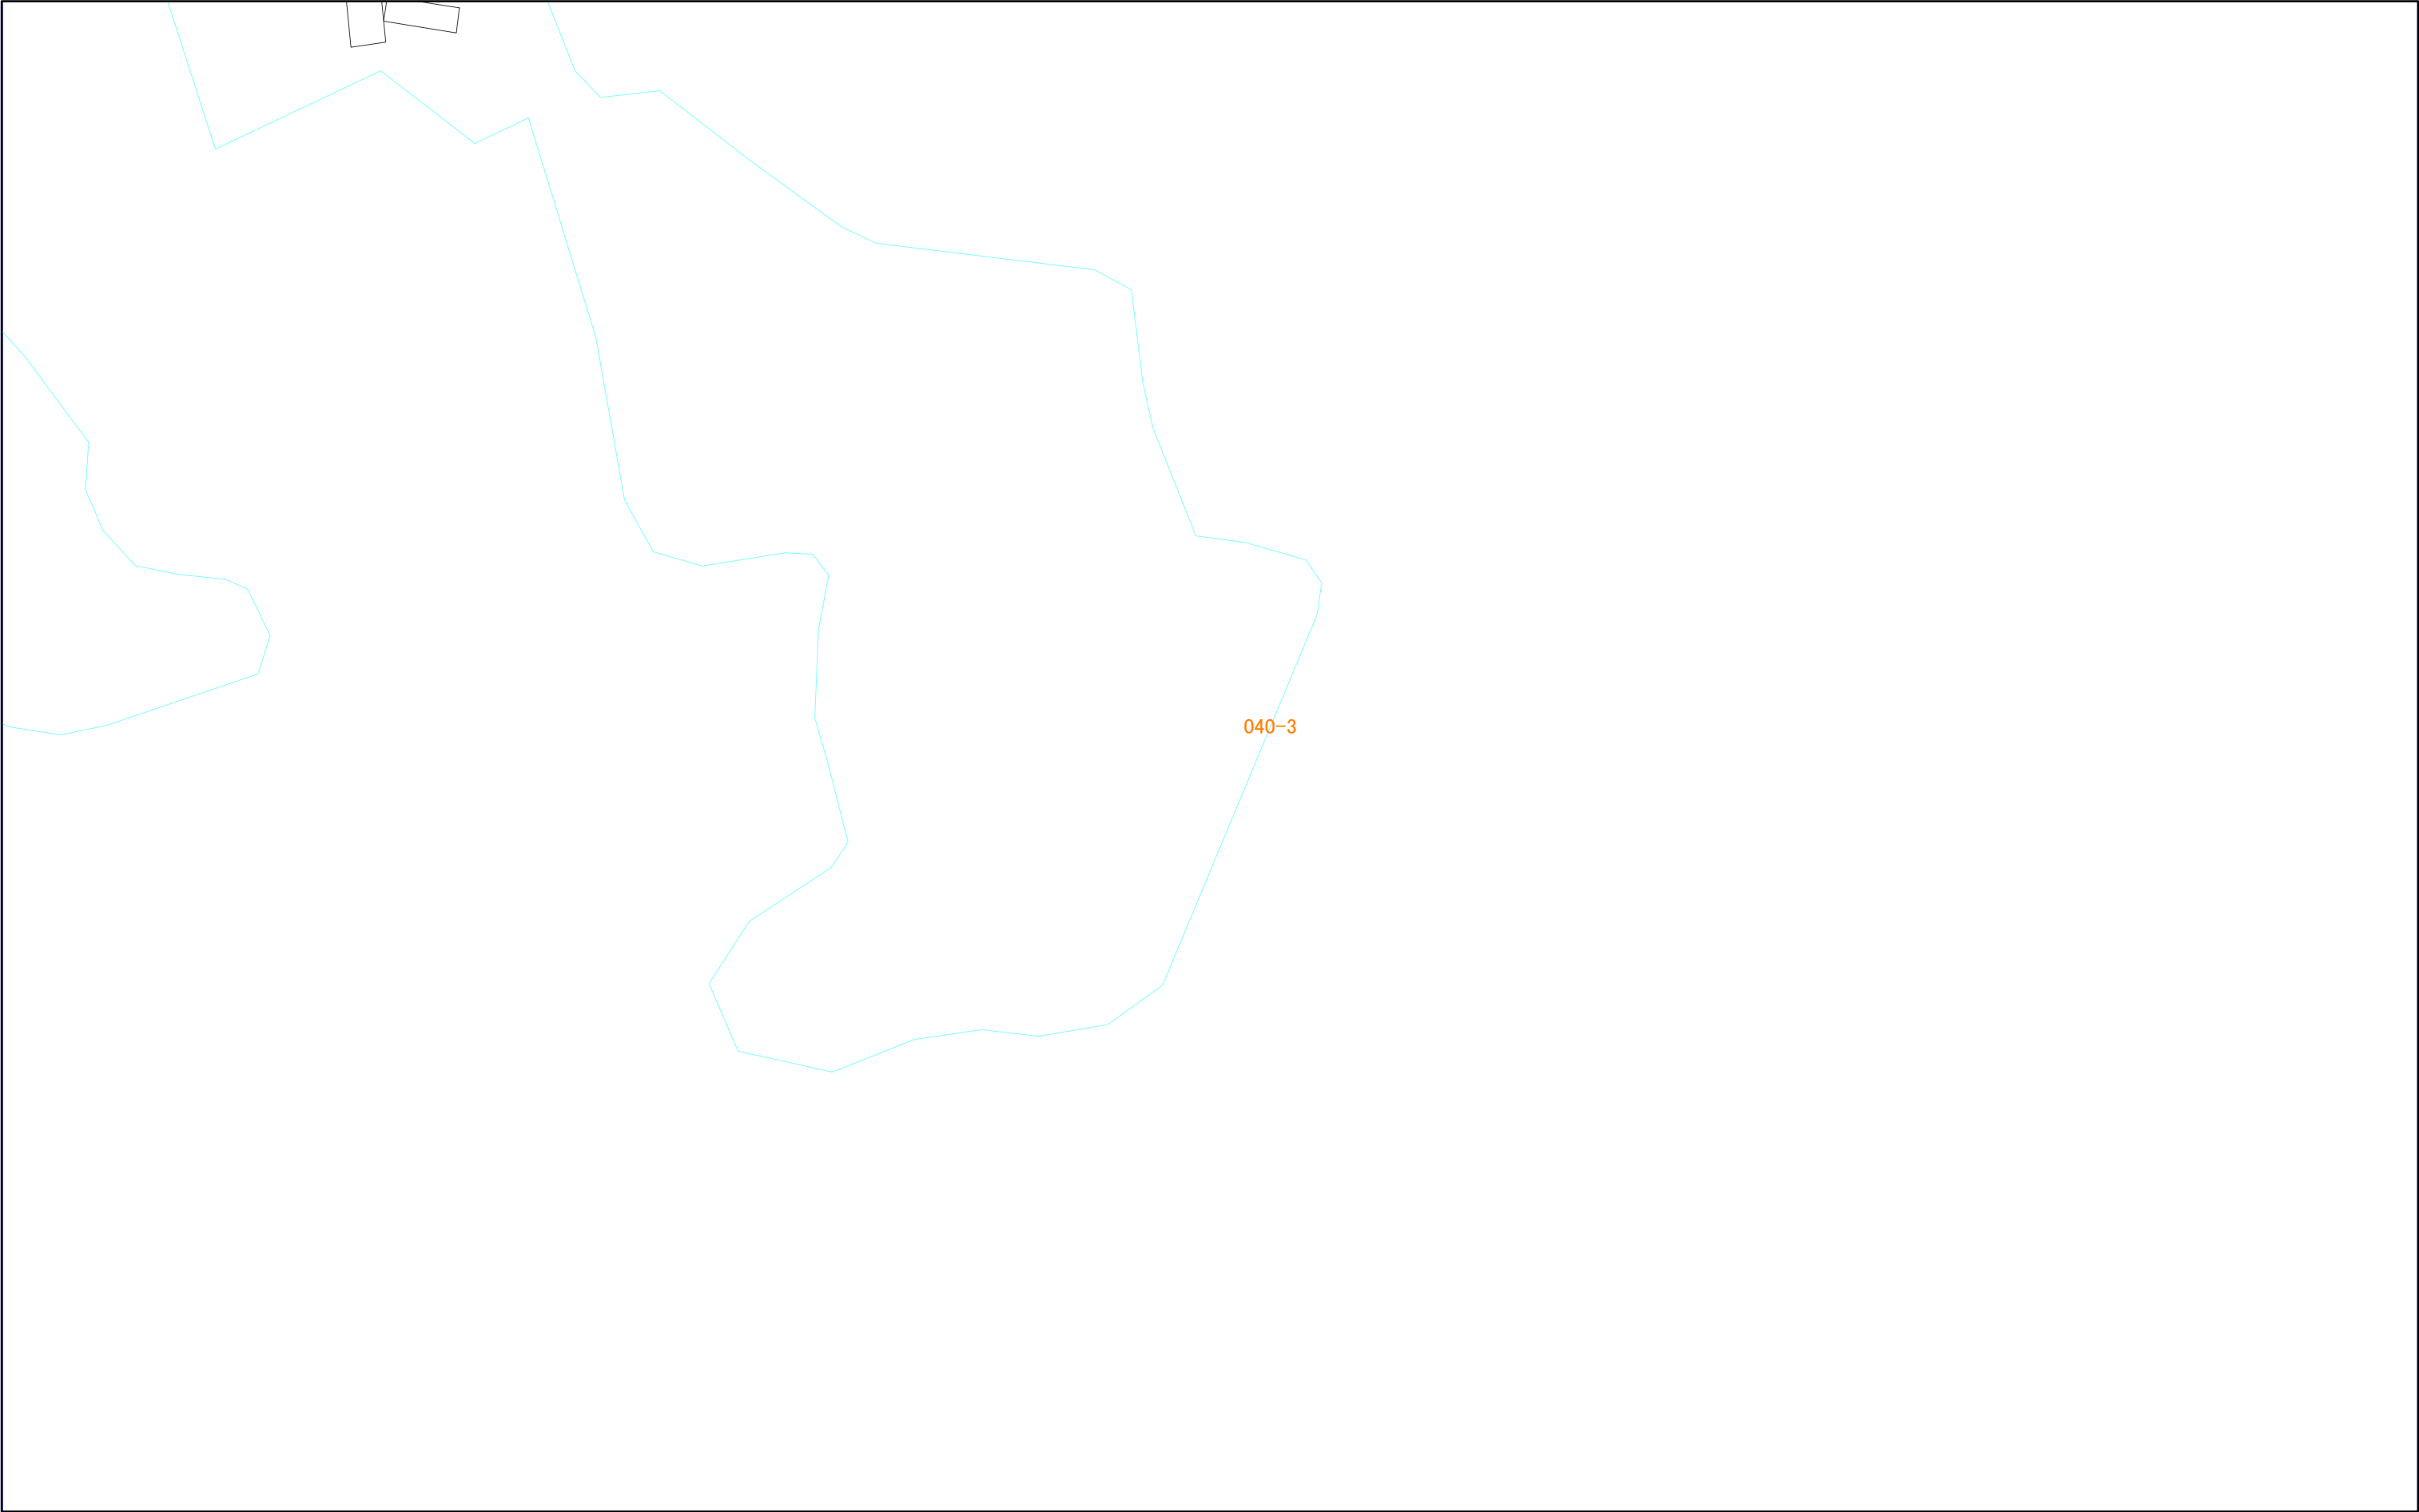

|       |       |       |
|-------|-------|-------|
| 039-2 | 039-4 | 057-2 |
| 040-1 | 040-3 |       |
| 040-2 | 040-4 |       |

040-3



040-4


三浦市水道施設管理台帳

|       |       |  |
|-------|-------|--|
| 040-1 | 040-3 |  |
| 040-2 | 040-4 |  |
| 041-1 | 041-3 |  |

040-4

040-2


040-4

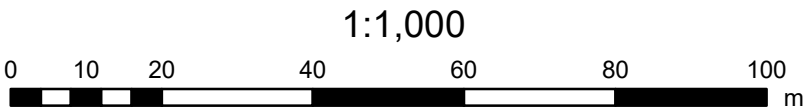

041-1

三浦市水道施設管理台帳

|       |       |       |
|-------|-------|-------|
| 023-4 | 040-2 | 040-4 |
| 024-3 | 041-1 | 041-3 |
| 024-4 | 041-2 | 041-4 |

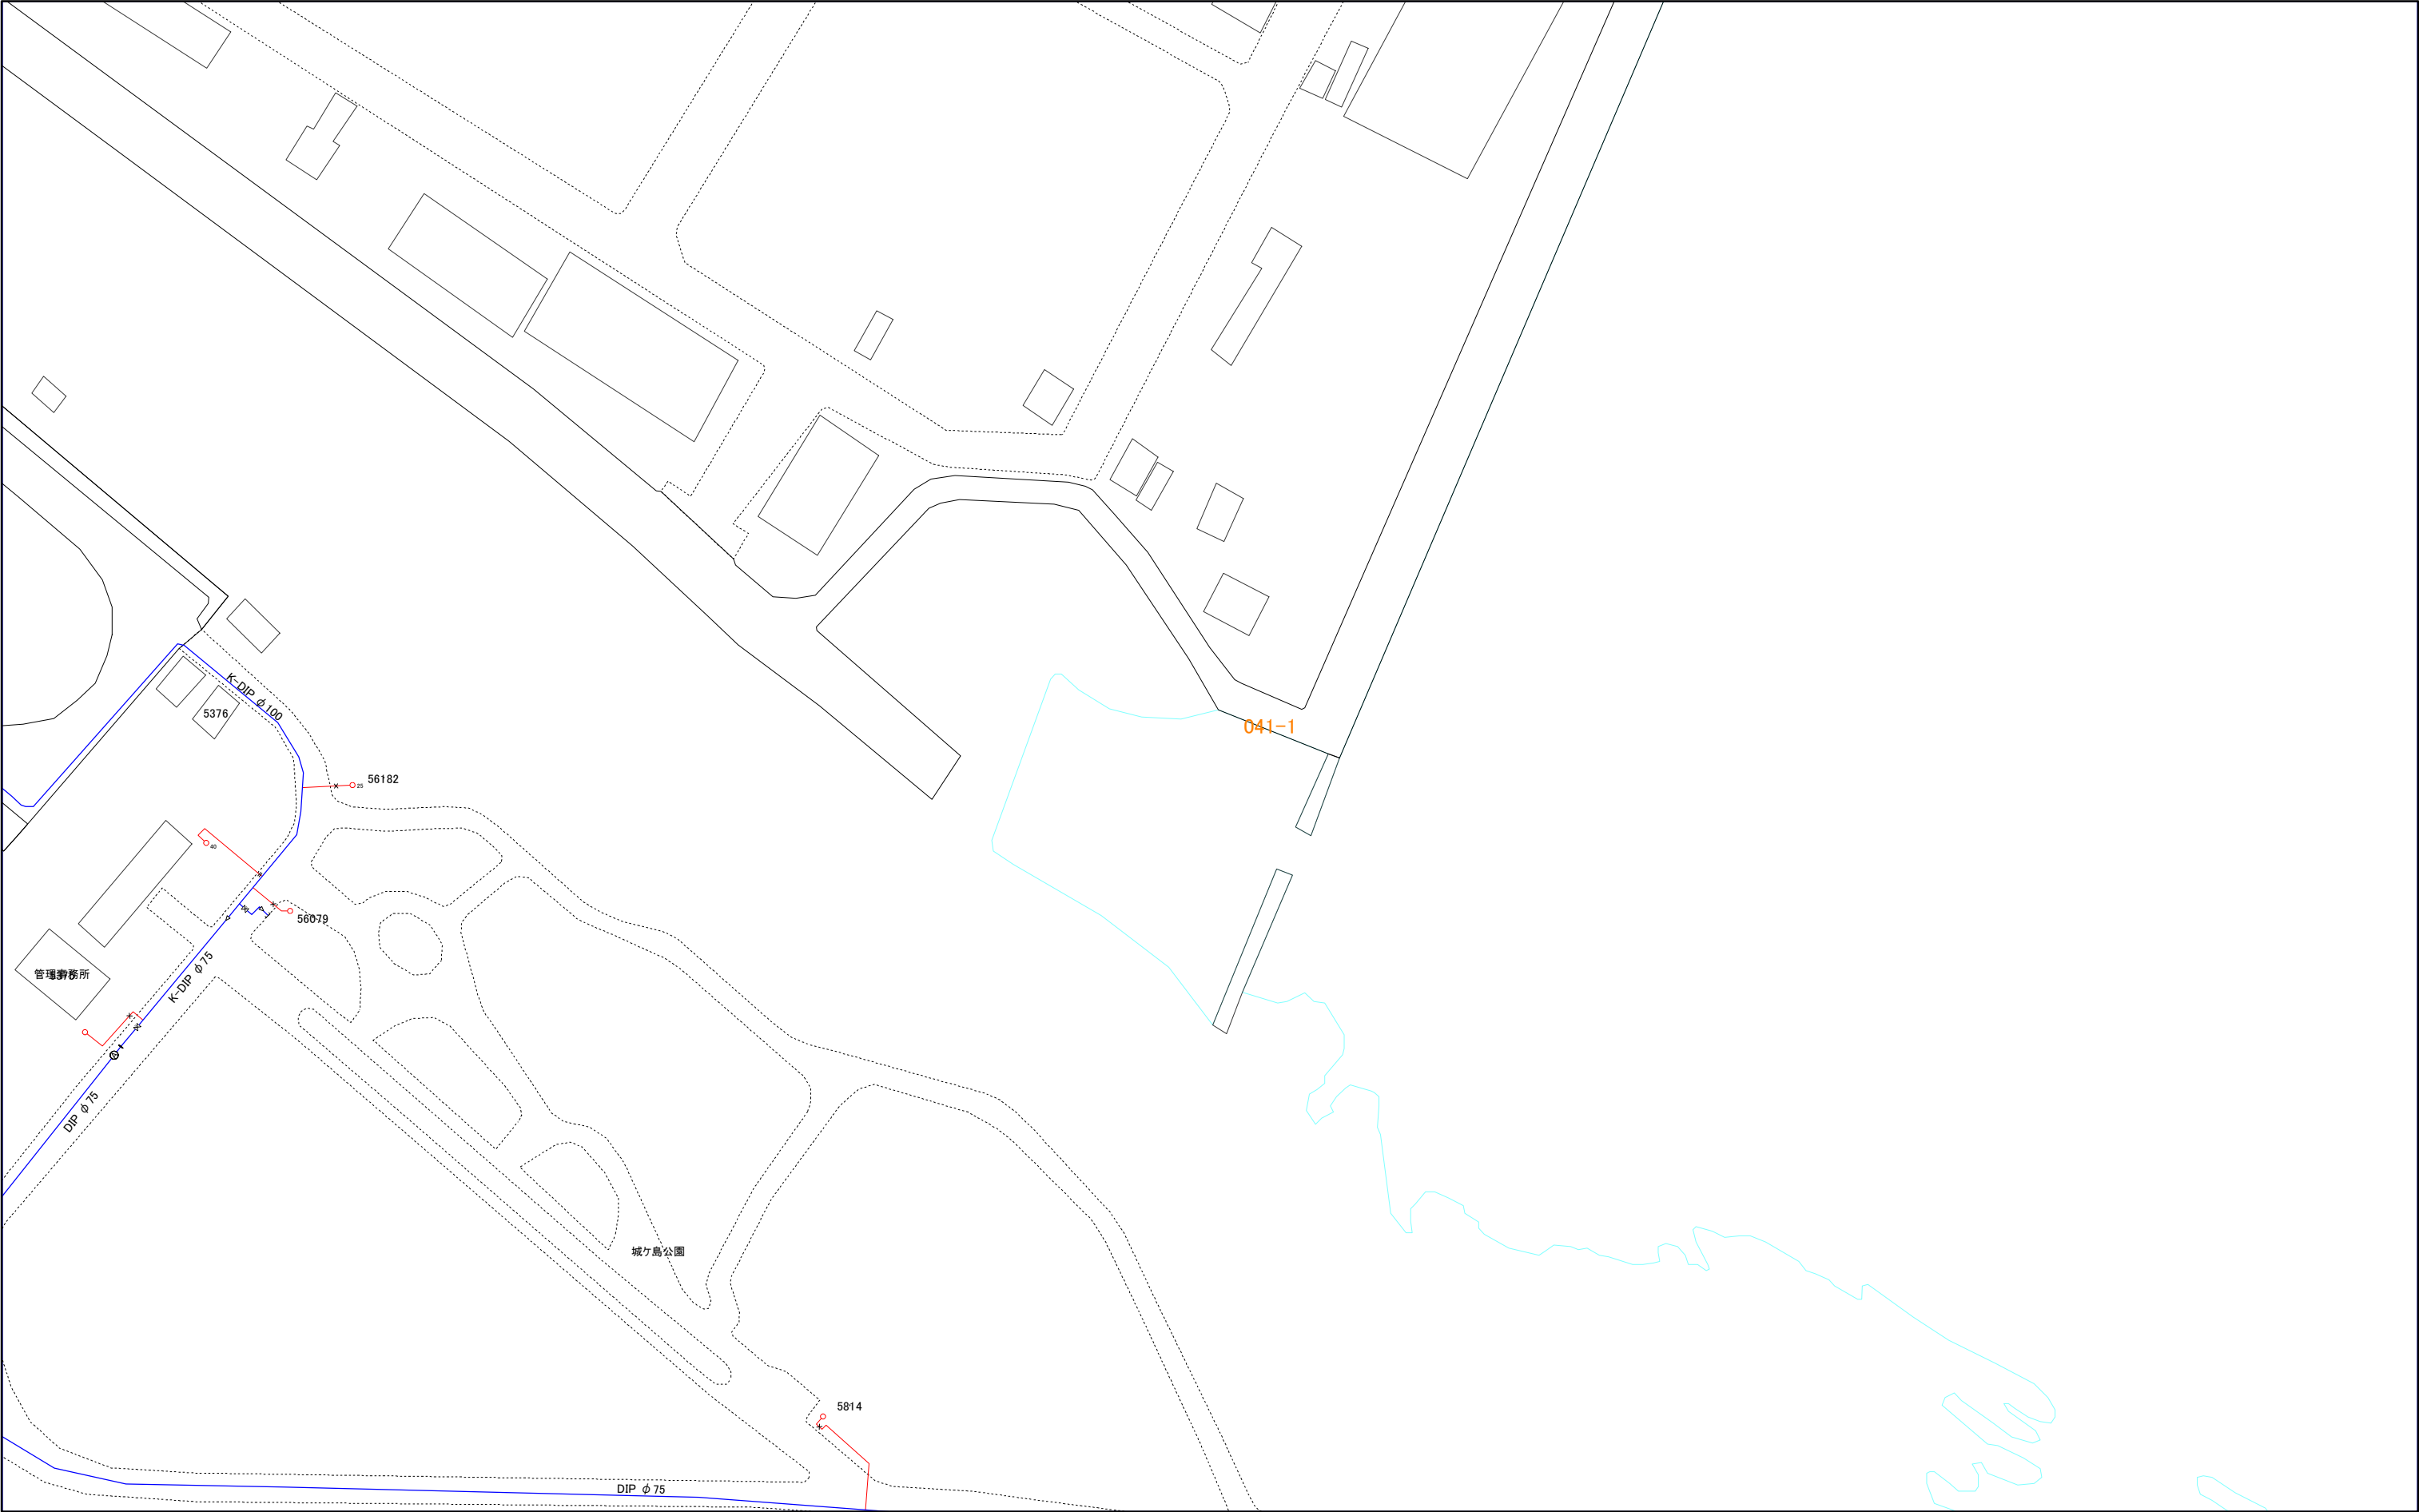

1:1,000




041-1

041-2

三浦市水道施設管理台帳

|       |       |       |
|-------|-------|-------|
| 024-3 | 041-1 | 041-3 |
| 024-4 | 041-2 | 041-4 |
|       |       |       |

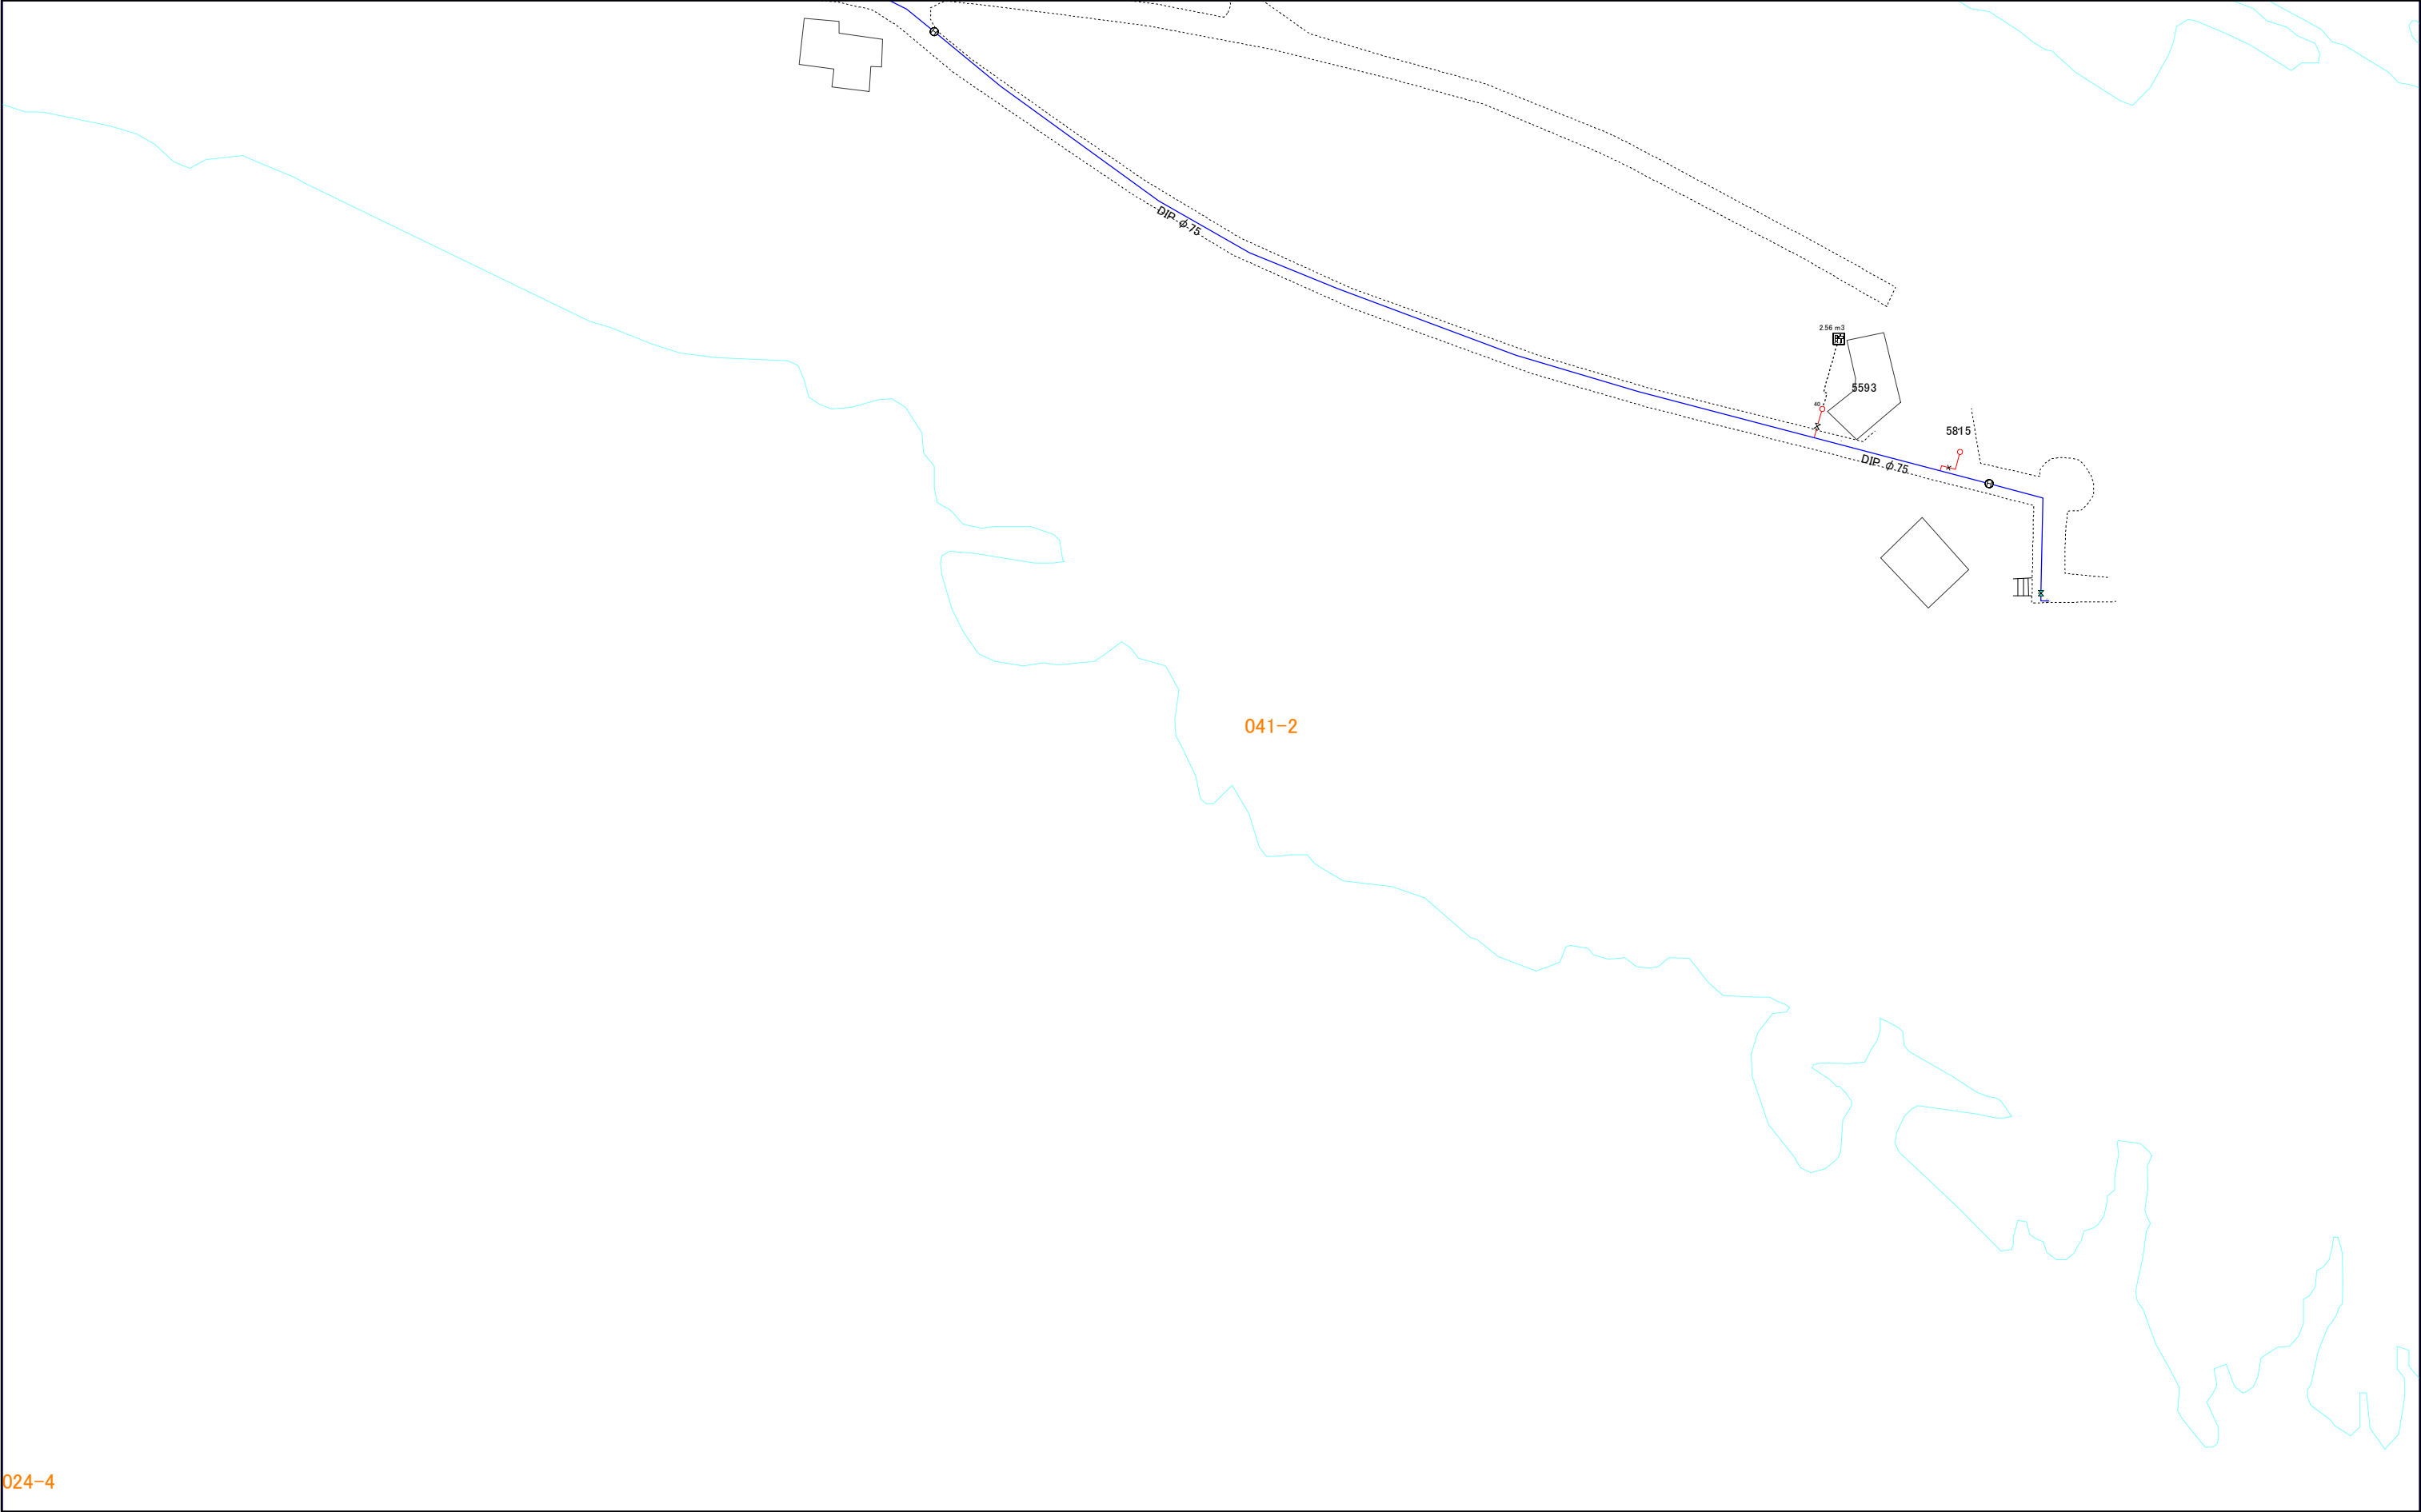

024-4

1:1,000

041-2



041-3

三浦市水道施設管理台帳

|       |       |  |
|-------|-------|--|
| 040-2 | 040-4 |  |
| 041-1 | 041-3 |  |
| 041-2 | 041-4 |  |

041-3

041-1


041-3



041-4



三浦市水道施設管理台帳

|       |       |  |
|-------|-------|--|
| 041-1 | 041-3 |  |
| 041-2 | 041-4 |  |
|       |       |  |

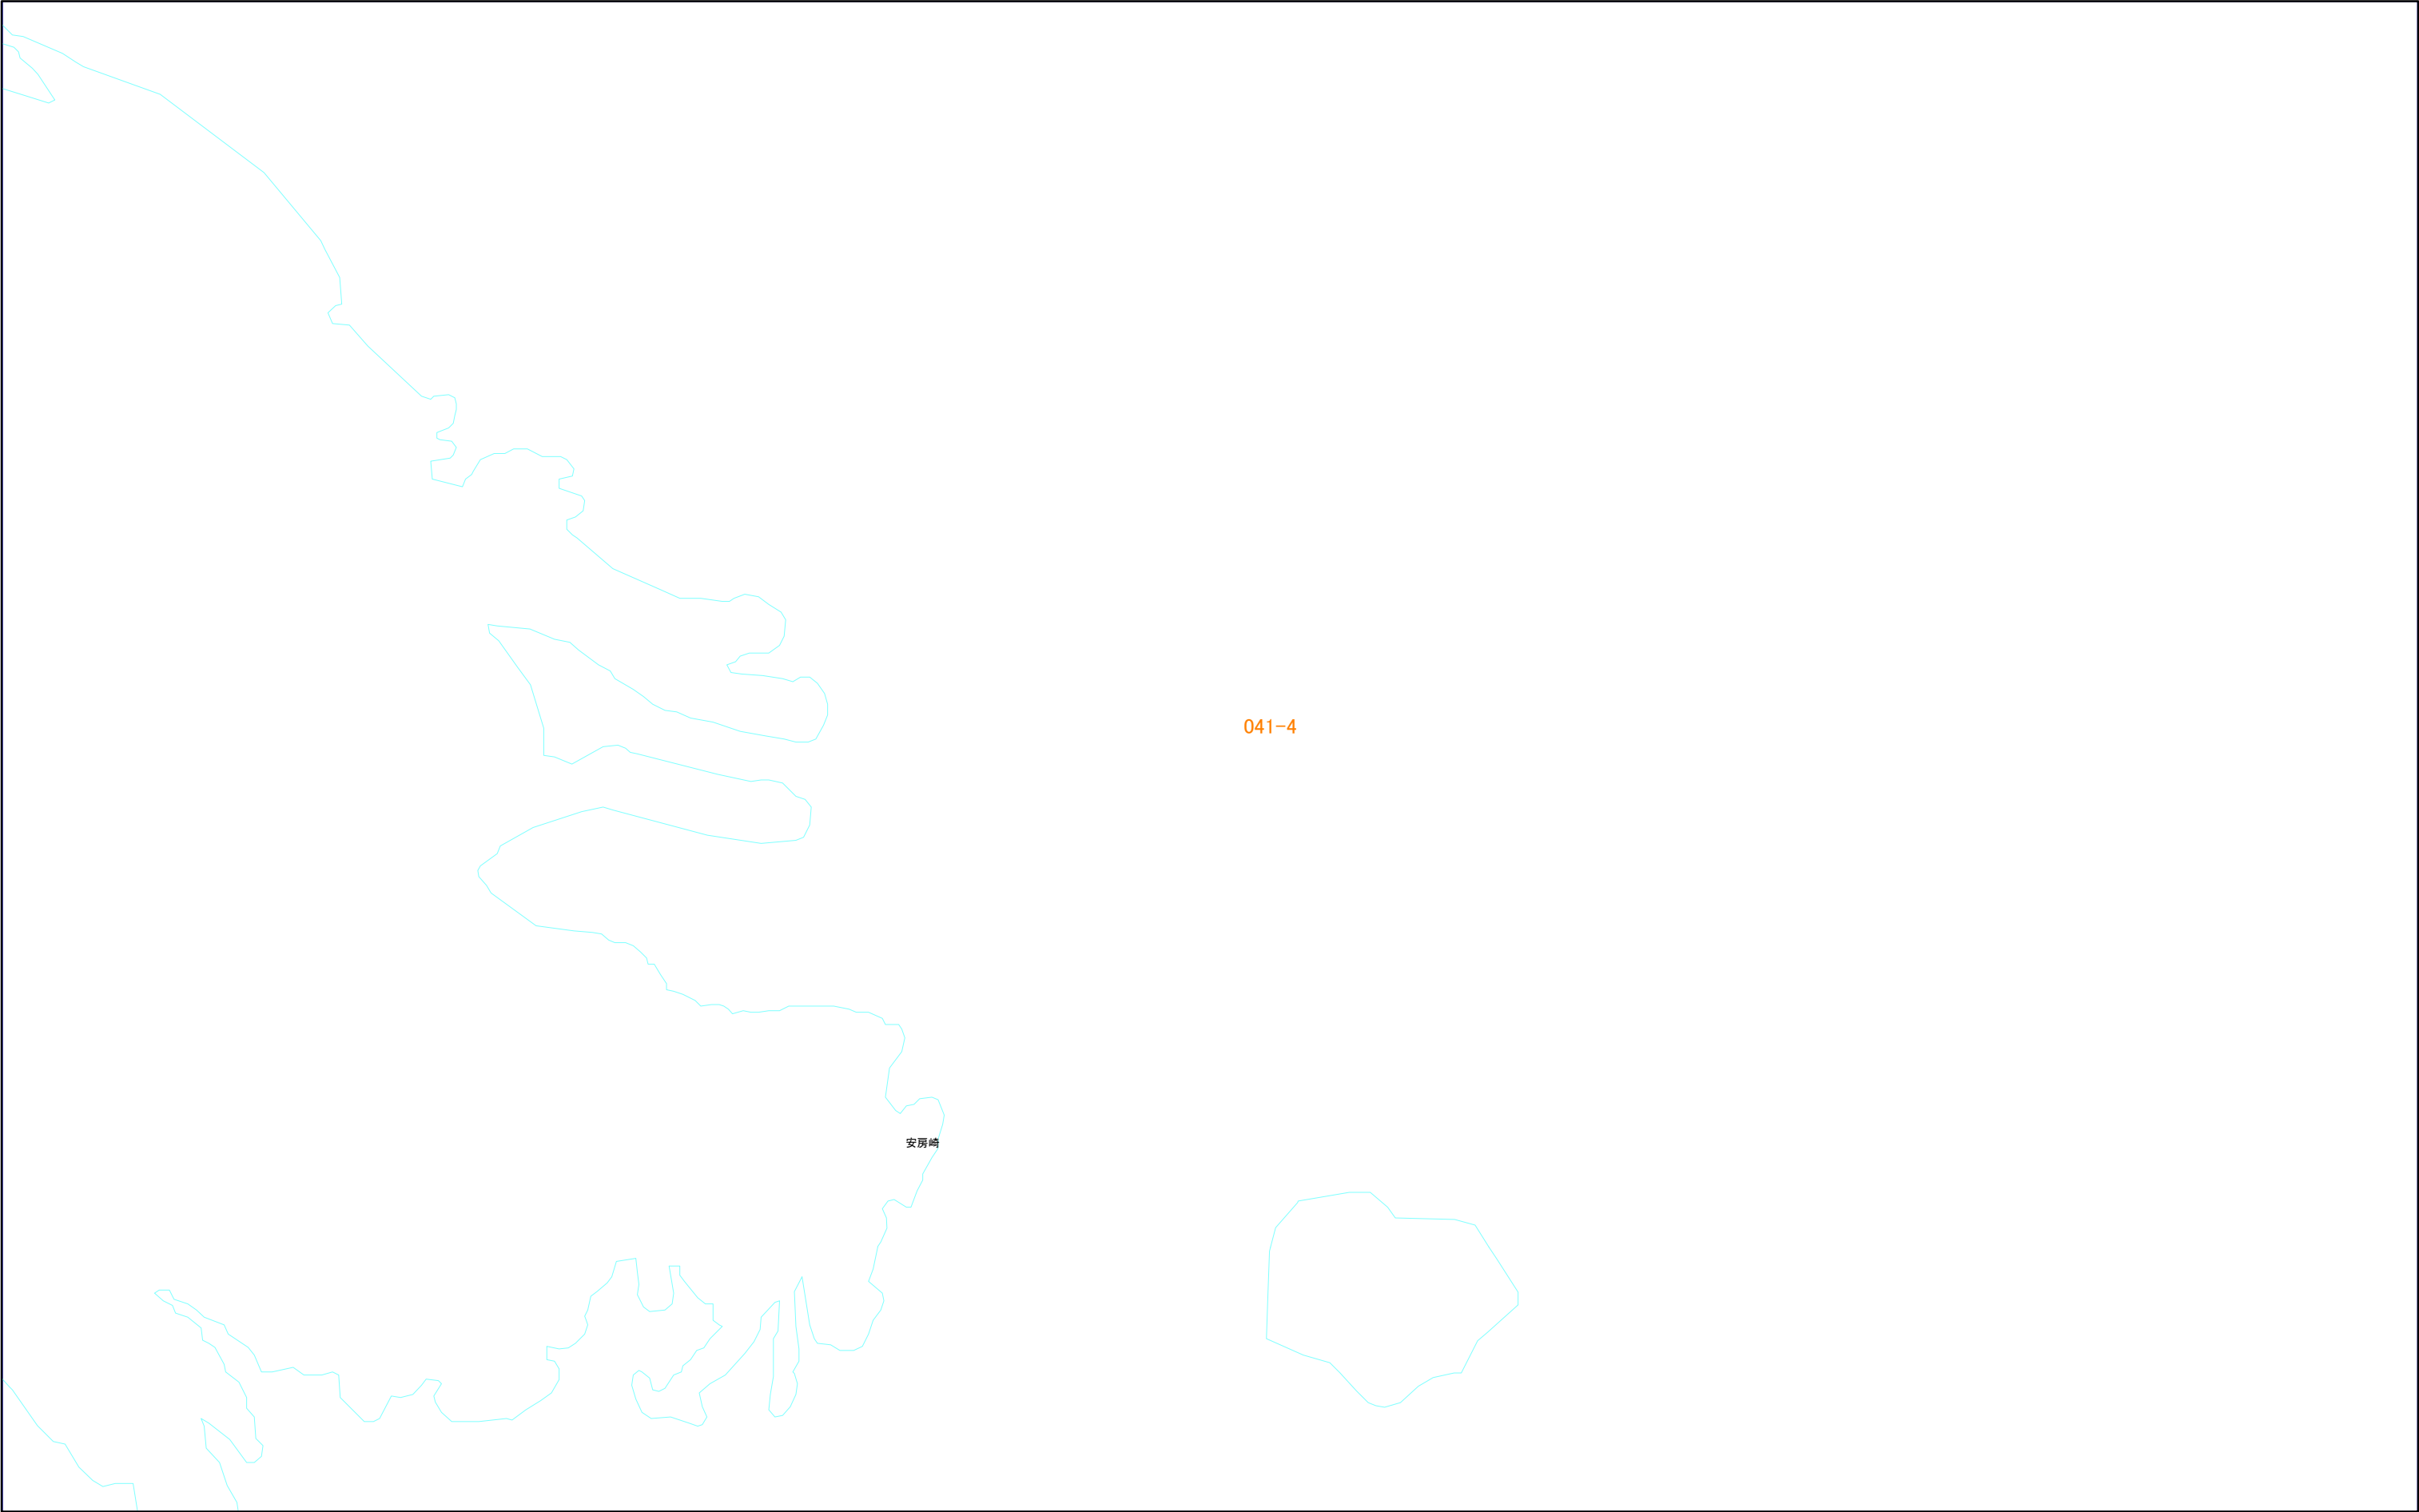

041-4


|  |       |       |
|--|-------|-------|
|  |       |       |
|  | 042-1 | 042-3 |
|  | 042-2 | 042-4 |

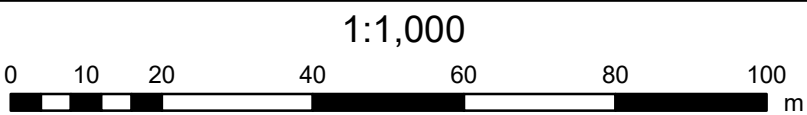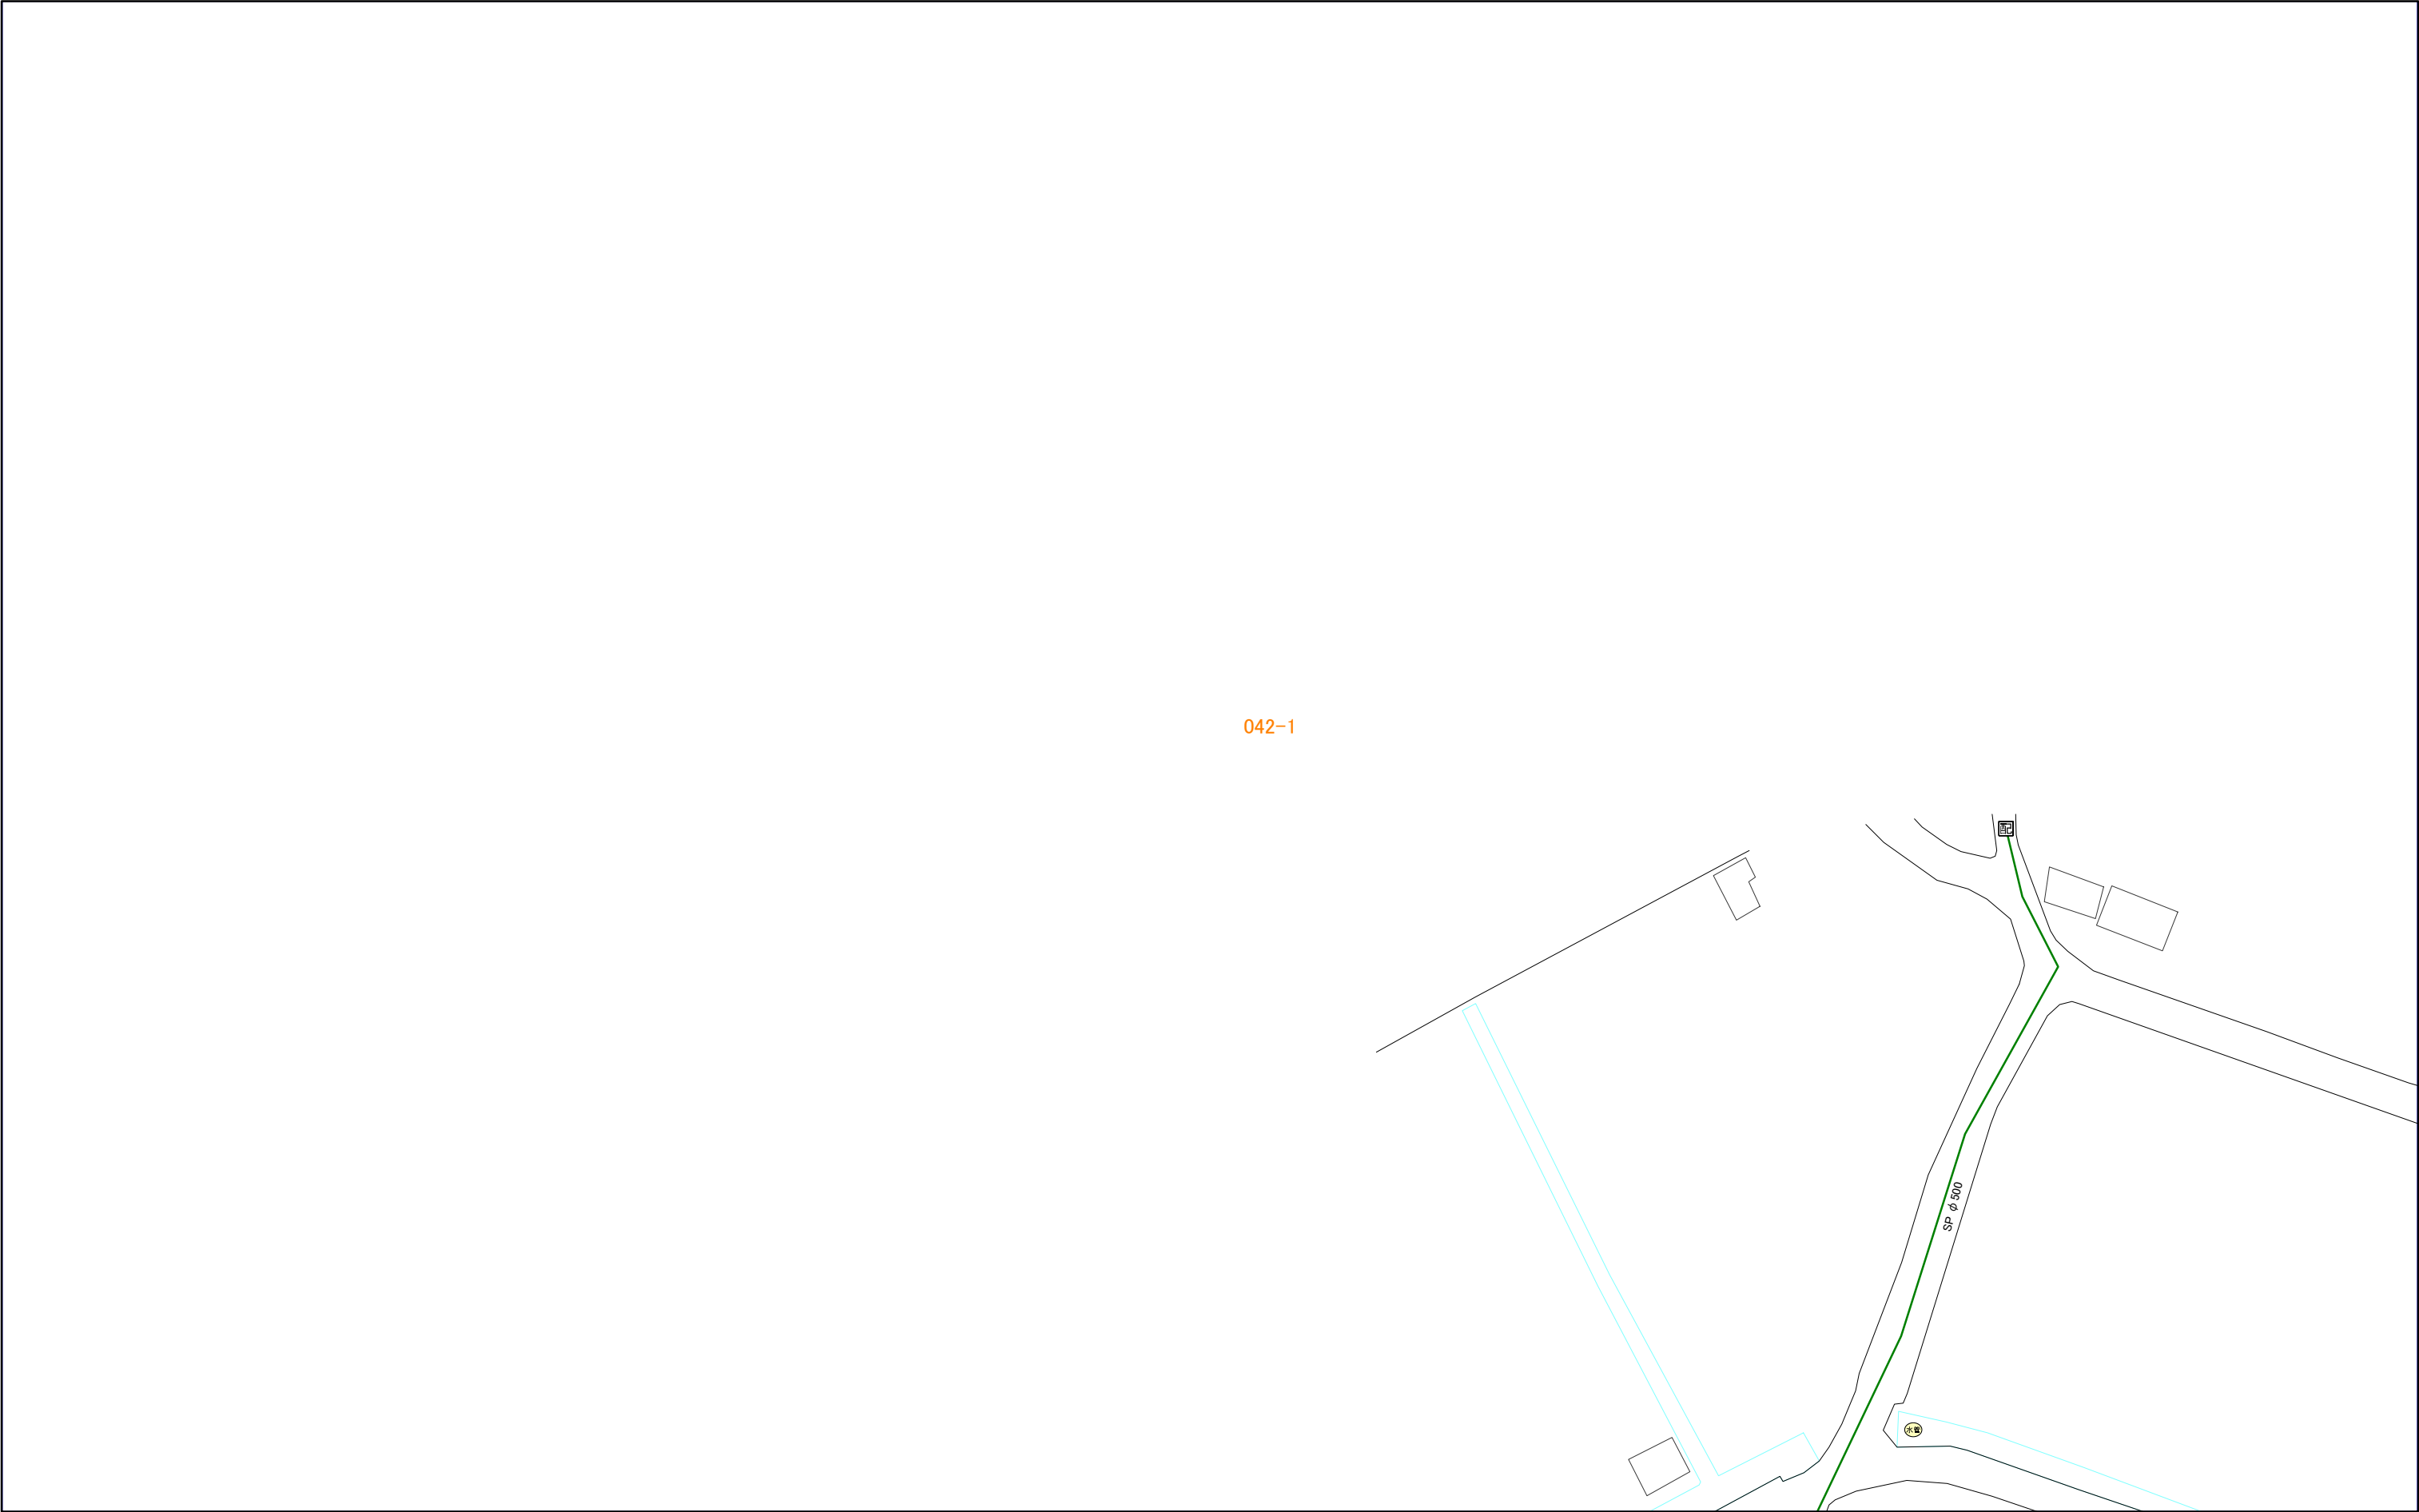

042-2


三浦市水道施設管理台帳

|       |       |       |
|-------|-------|-------|
|       | 042-1 | 042-3 |
|       | 042-2 | 042-4 |
| 025-3 | 043-1 | 043-3 |

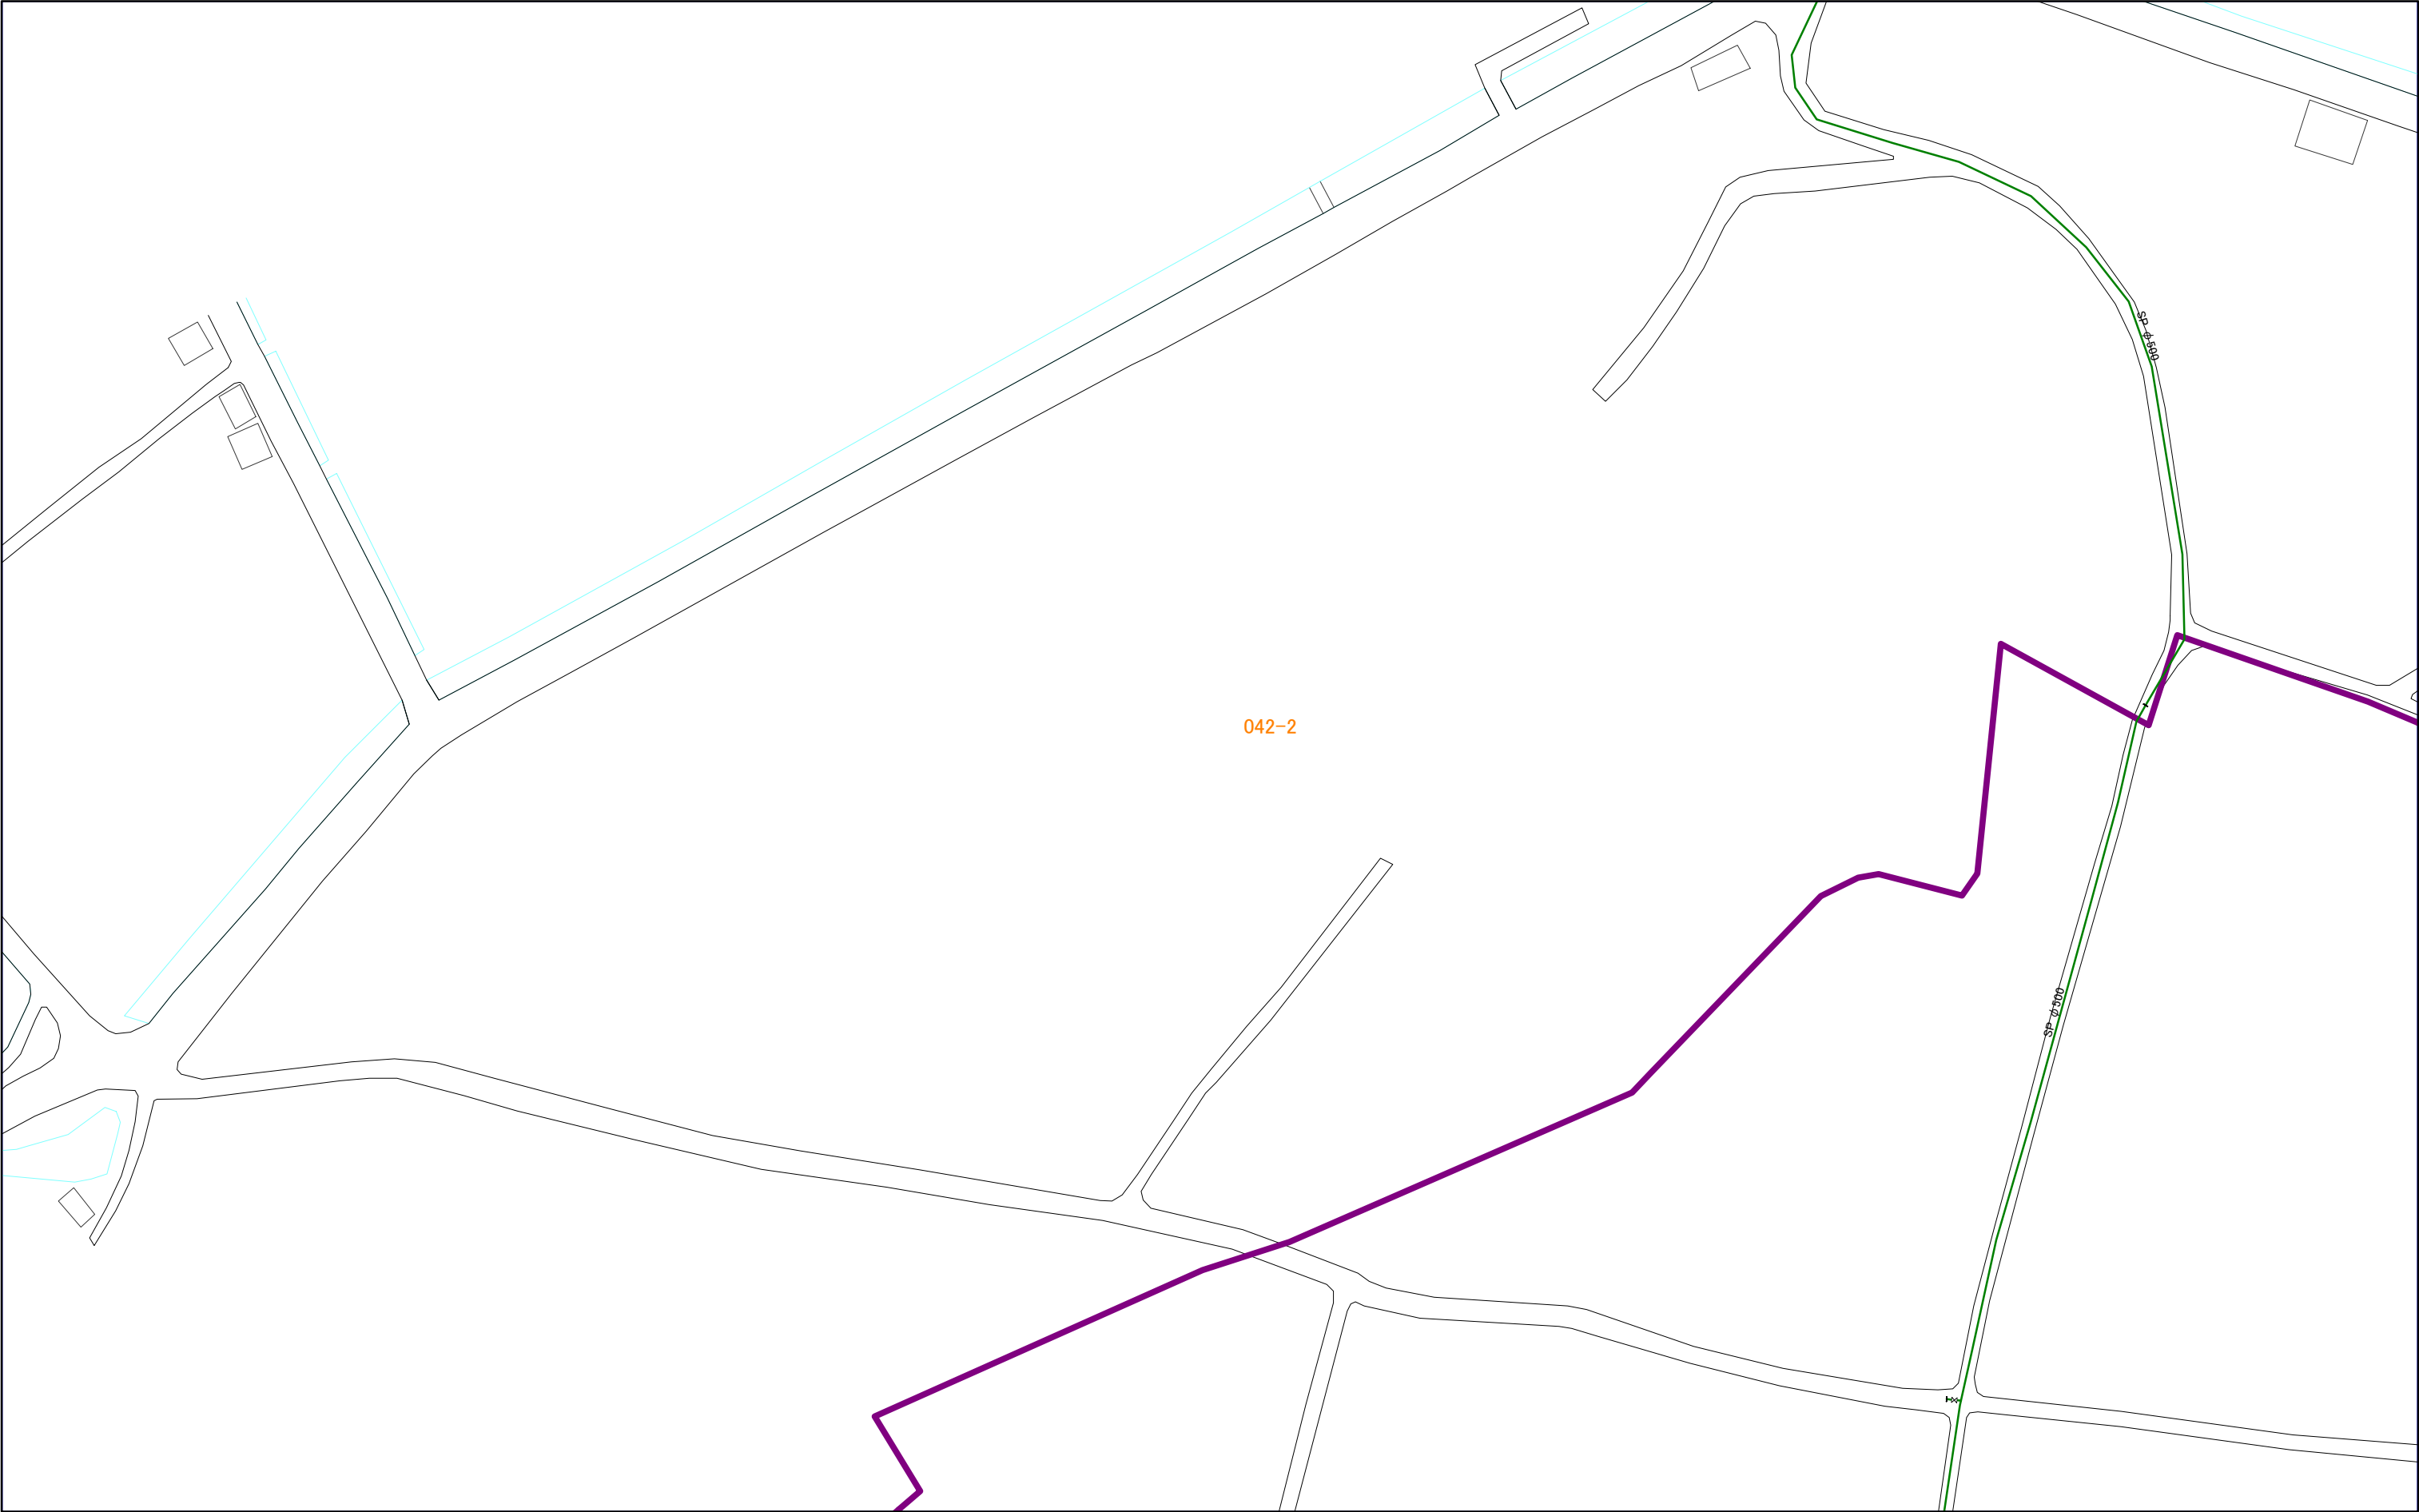


042-2

042-2

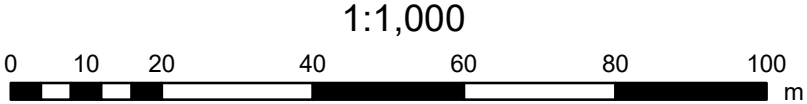

|       |       |       |
|-------|-------|-------|
|       |       |       |
| 042-1 | 042-3 | 058-1 |
| 042-2 | 042-4 | 058-2 |

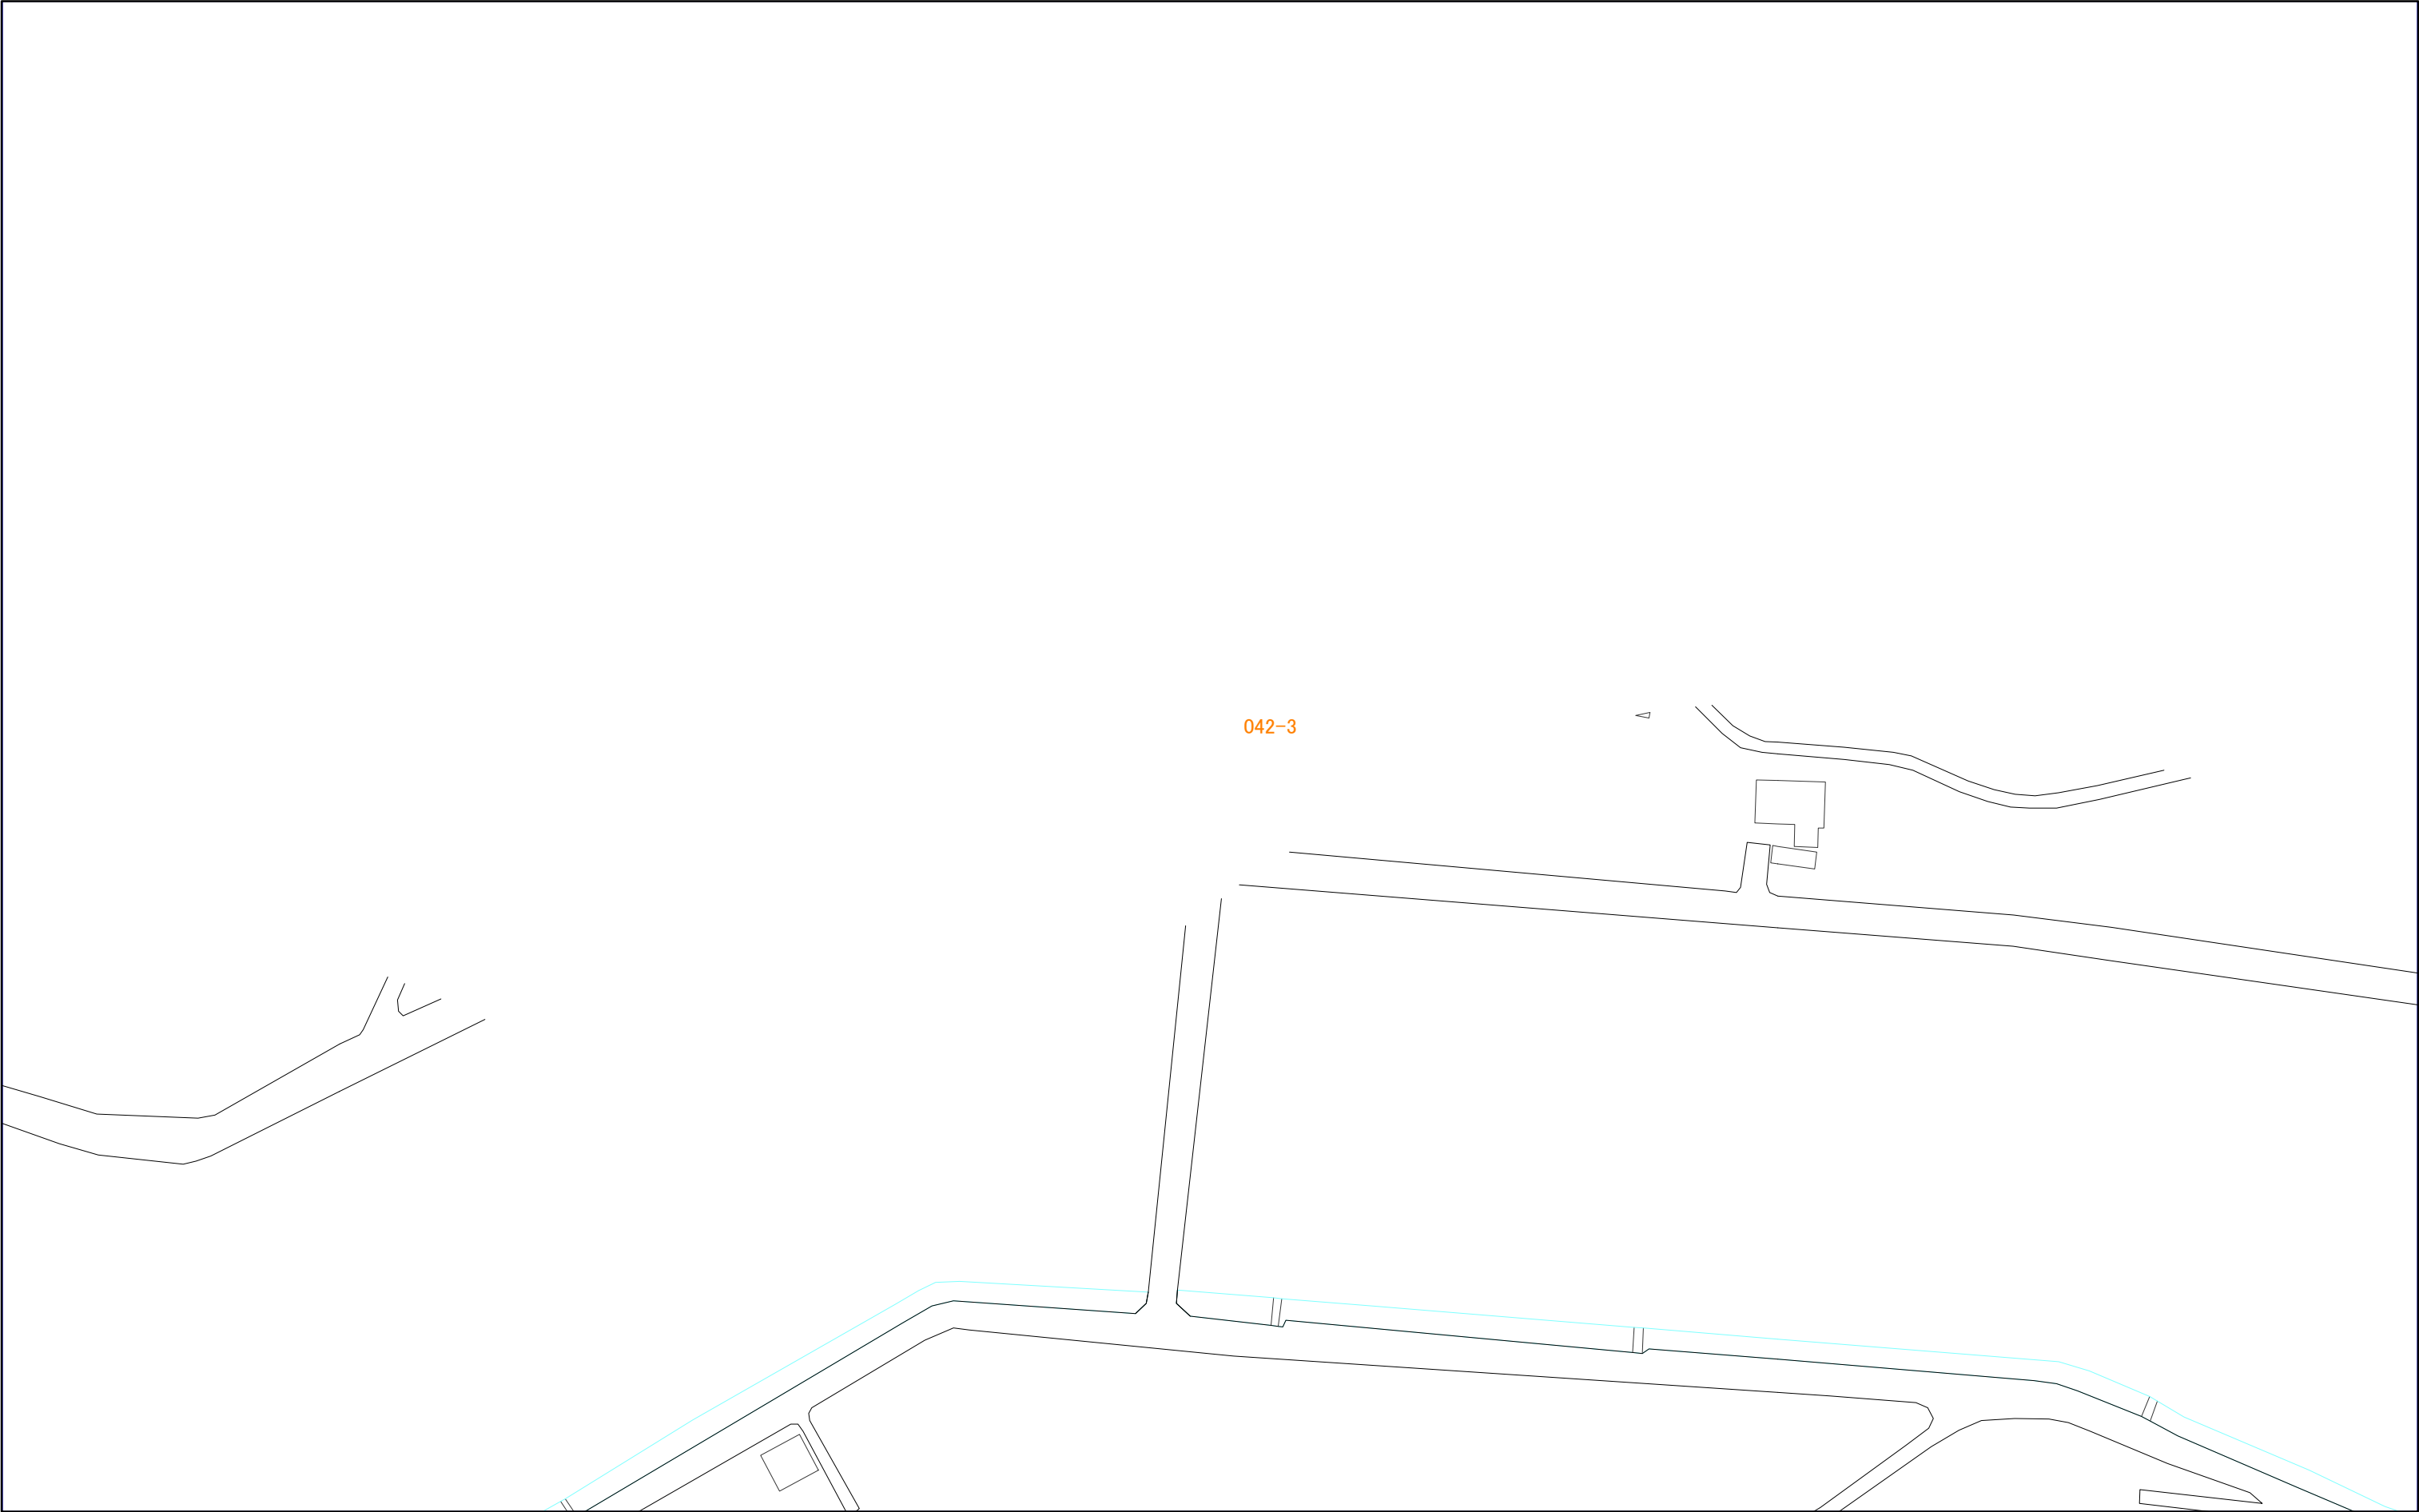

1:1,000

042-3






043-1

三浦市水道施設管理台帳

|       |       |       |
|-------|-------|-------|
|       | 042-2 | 042-4 |
| 025-3 | 043-1 | 043-3 |
| 025-4 | 043-2 | 043-4 |

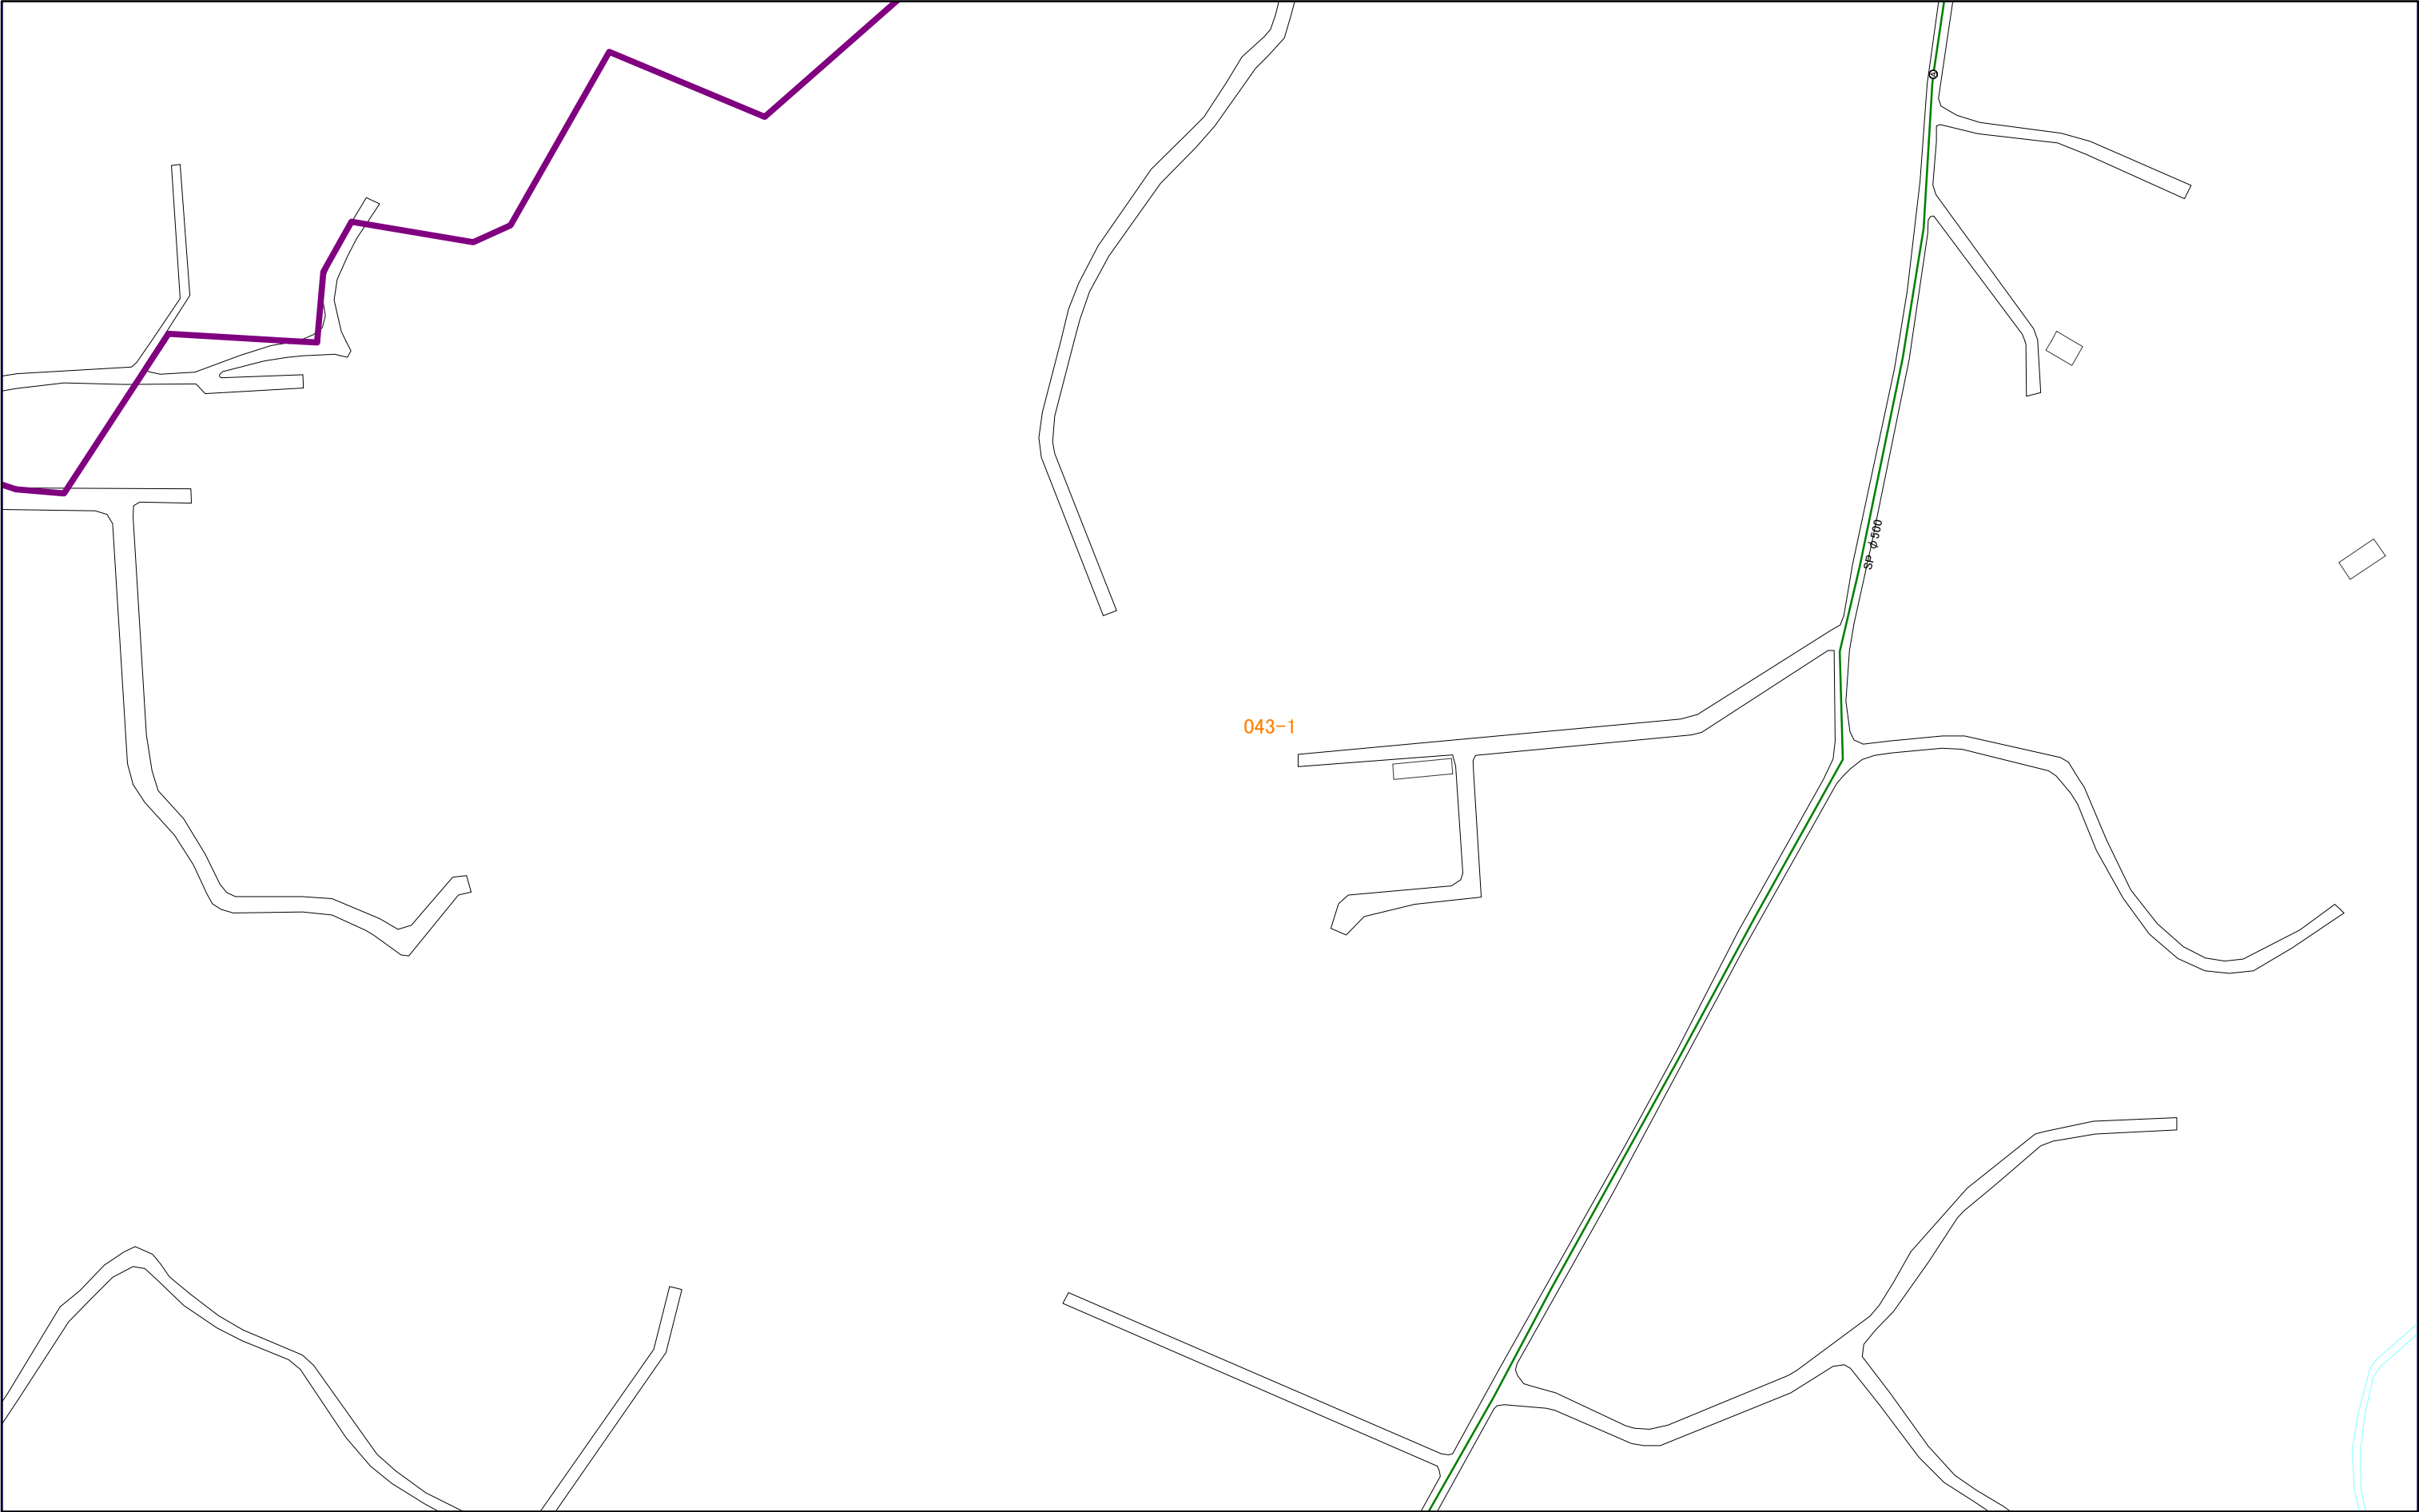

043-1


043-1



043-2

三浦市水道施設管理台帳

|       |       |       |
|-------|-------|-------|
| 025-3 | 043-1 | 043-3 |
| 025-4 | 043-2 | 043-4 |
| 026-3 | 044-1 | 044-3 |

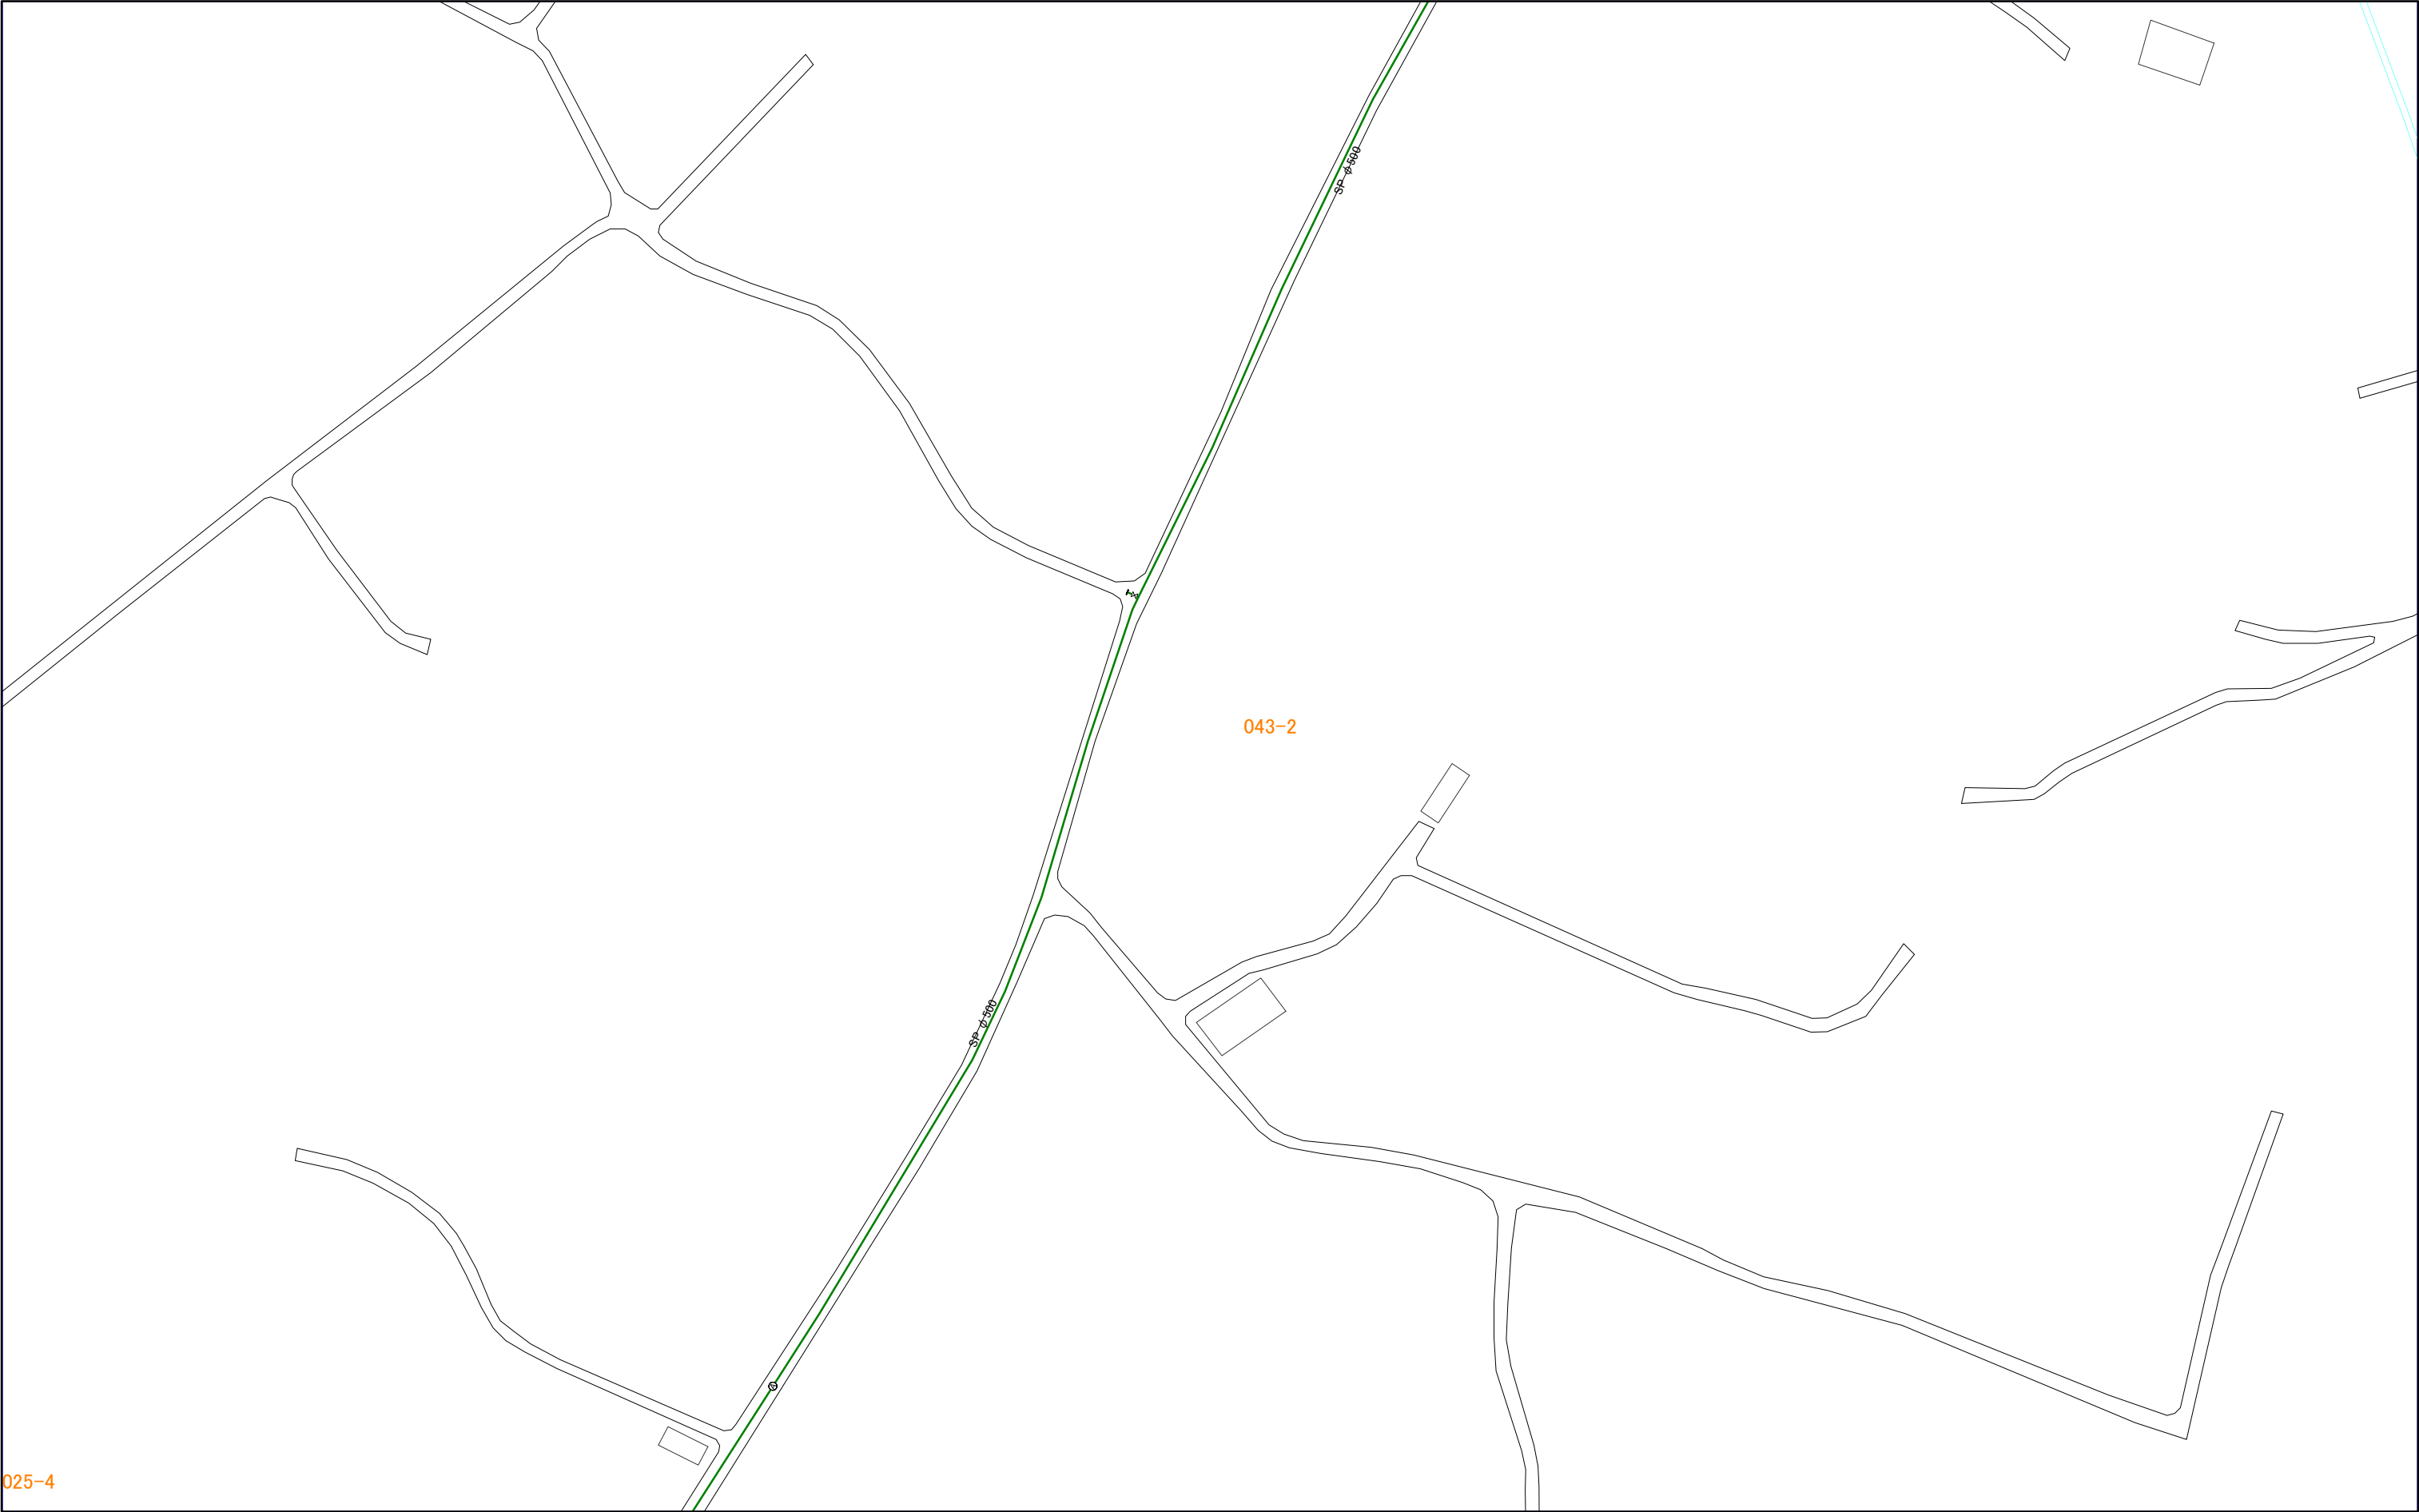

025-4

1:1,000



043-2

043-3

三浦市水道施設管理台帳

|       |       |       |
|-------|-------|-------|
| 042-2 | 042-4 | 058-2 |
| 043-1 | 043-3 | 059-1 |
| 043-2 | 043-4 | 059-2 |



043-1

043-3


91034

043-3



043-4

三浦市水道施設管理台帳

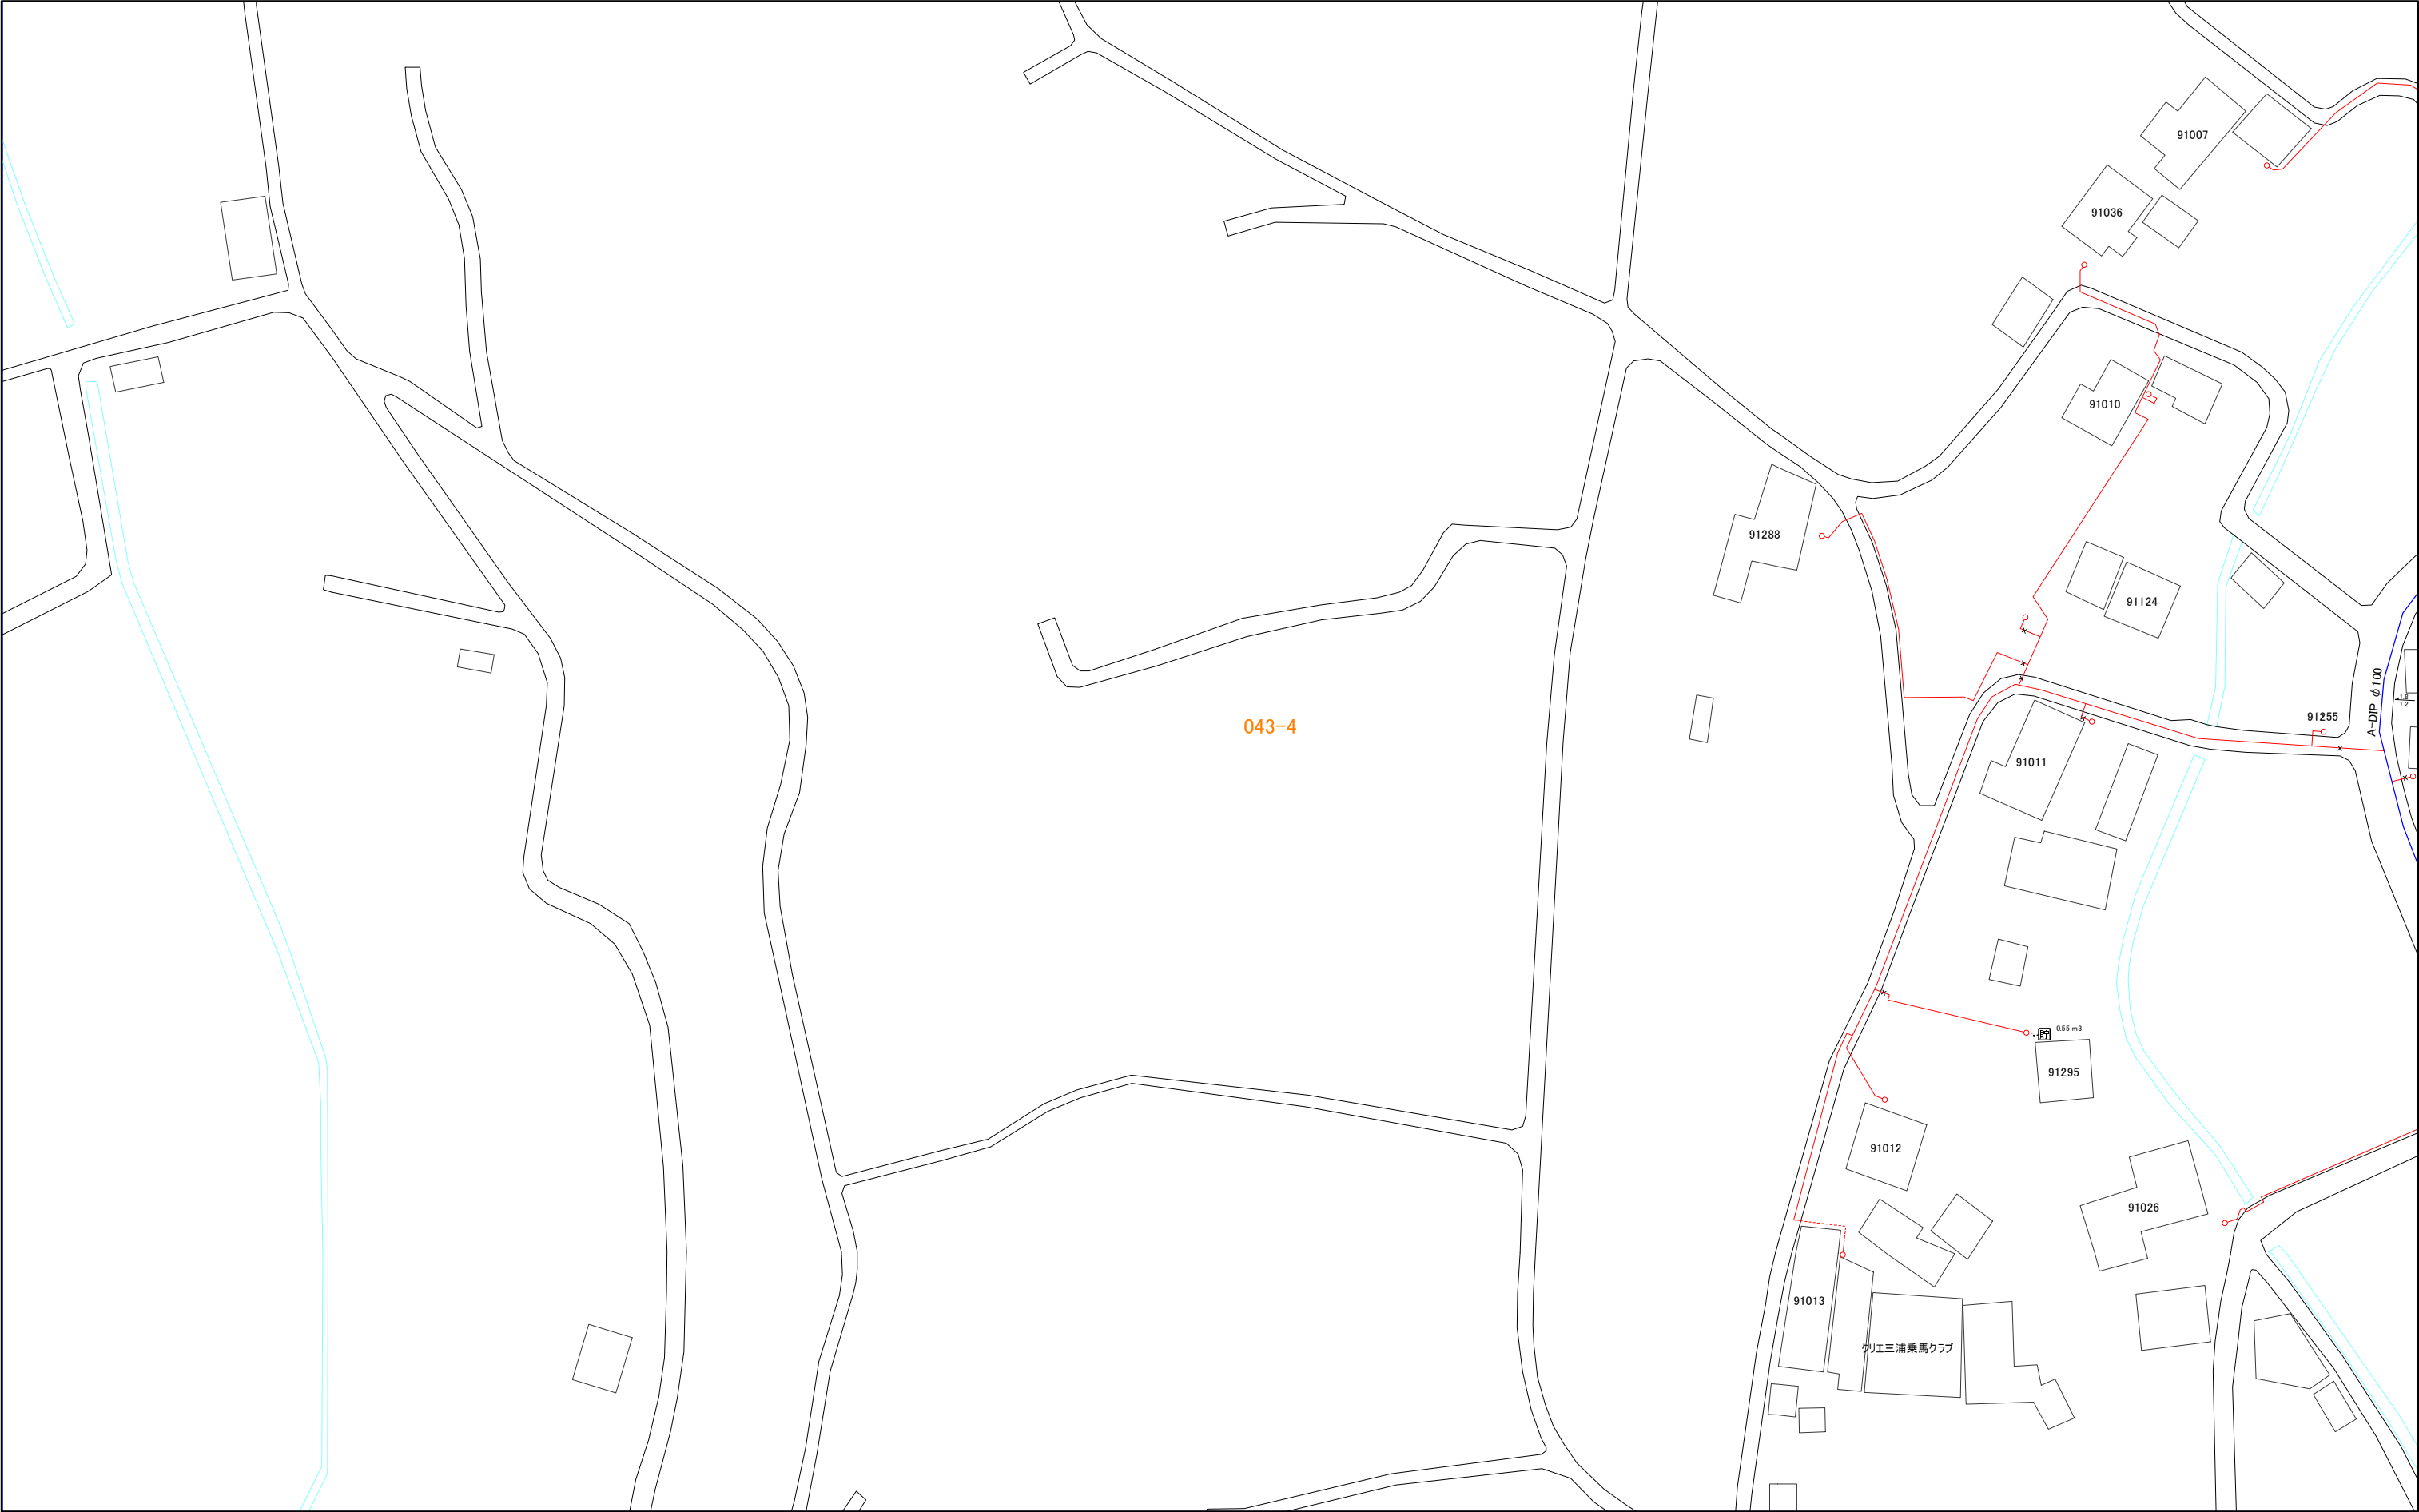

|       |       |       |
|-------|-------|-------|
| 043-1 | 043-3 | 059-1 |
| 043-2 | 043-4 | 059-2 |
| 044-1 | 044-3 | 060-1 |

1:1,000


043-4



044-1

三浦市水道施設管理台帳


|       |       |       |
|-------|-------|-------|
| 025-4 | 043-2 | 043-4 |
| 026-3 | 044-1 | 044-3 |
| 026-4 | 044-2 | 044-4 |

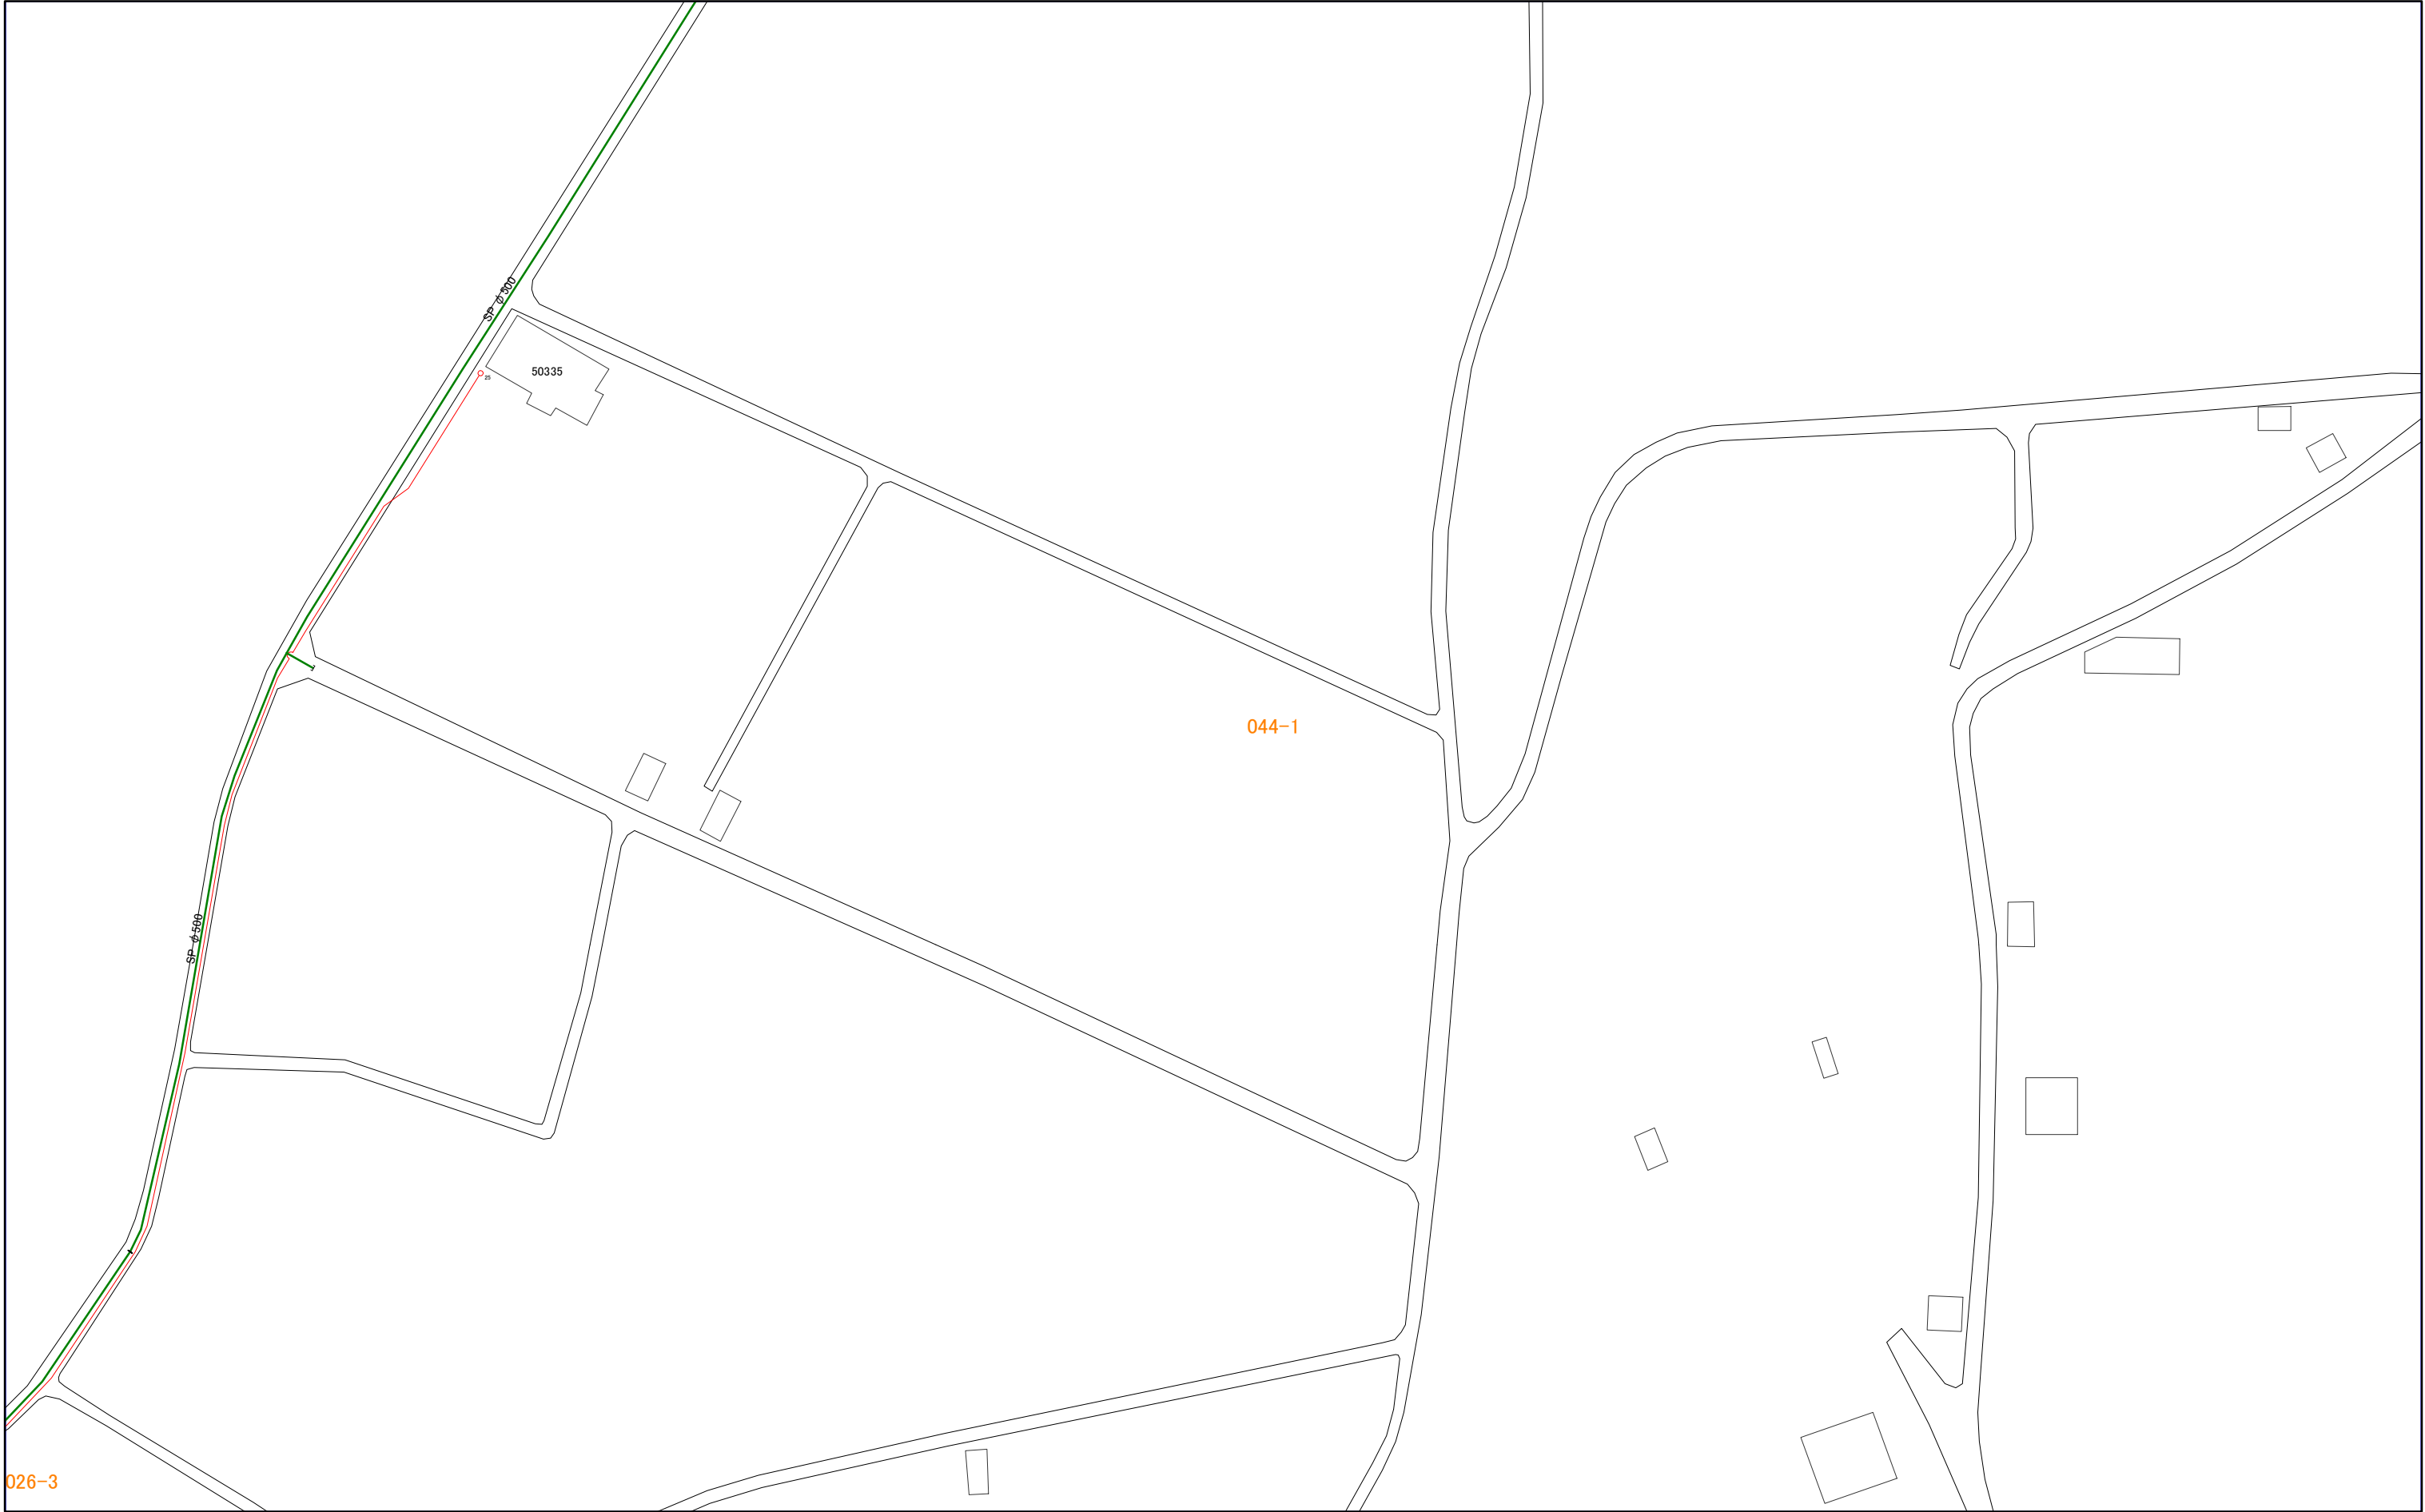


026-3

044-1

044-1

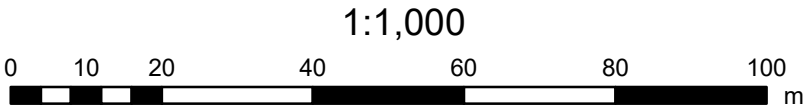

|       |       |       |
|-------|-------|-------|
| 026-3 | 044-1 | 044-3 |
| 026-4 | 044-2 | 044-4 |
| 027-3 | 045-1 | 045-3 |

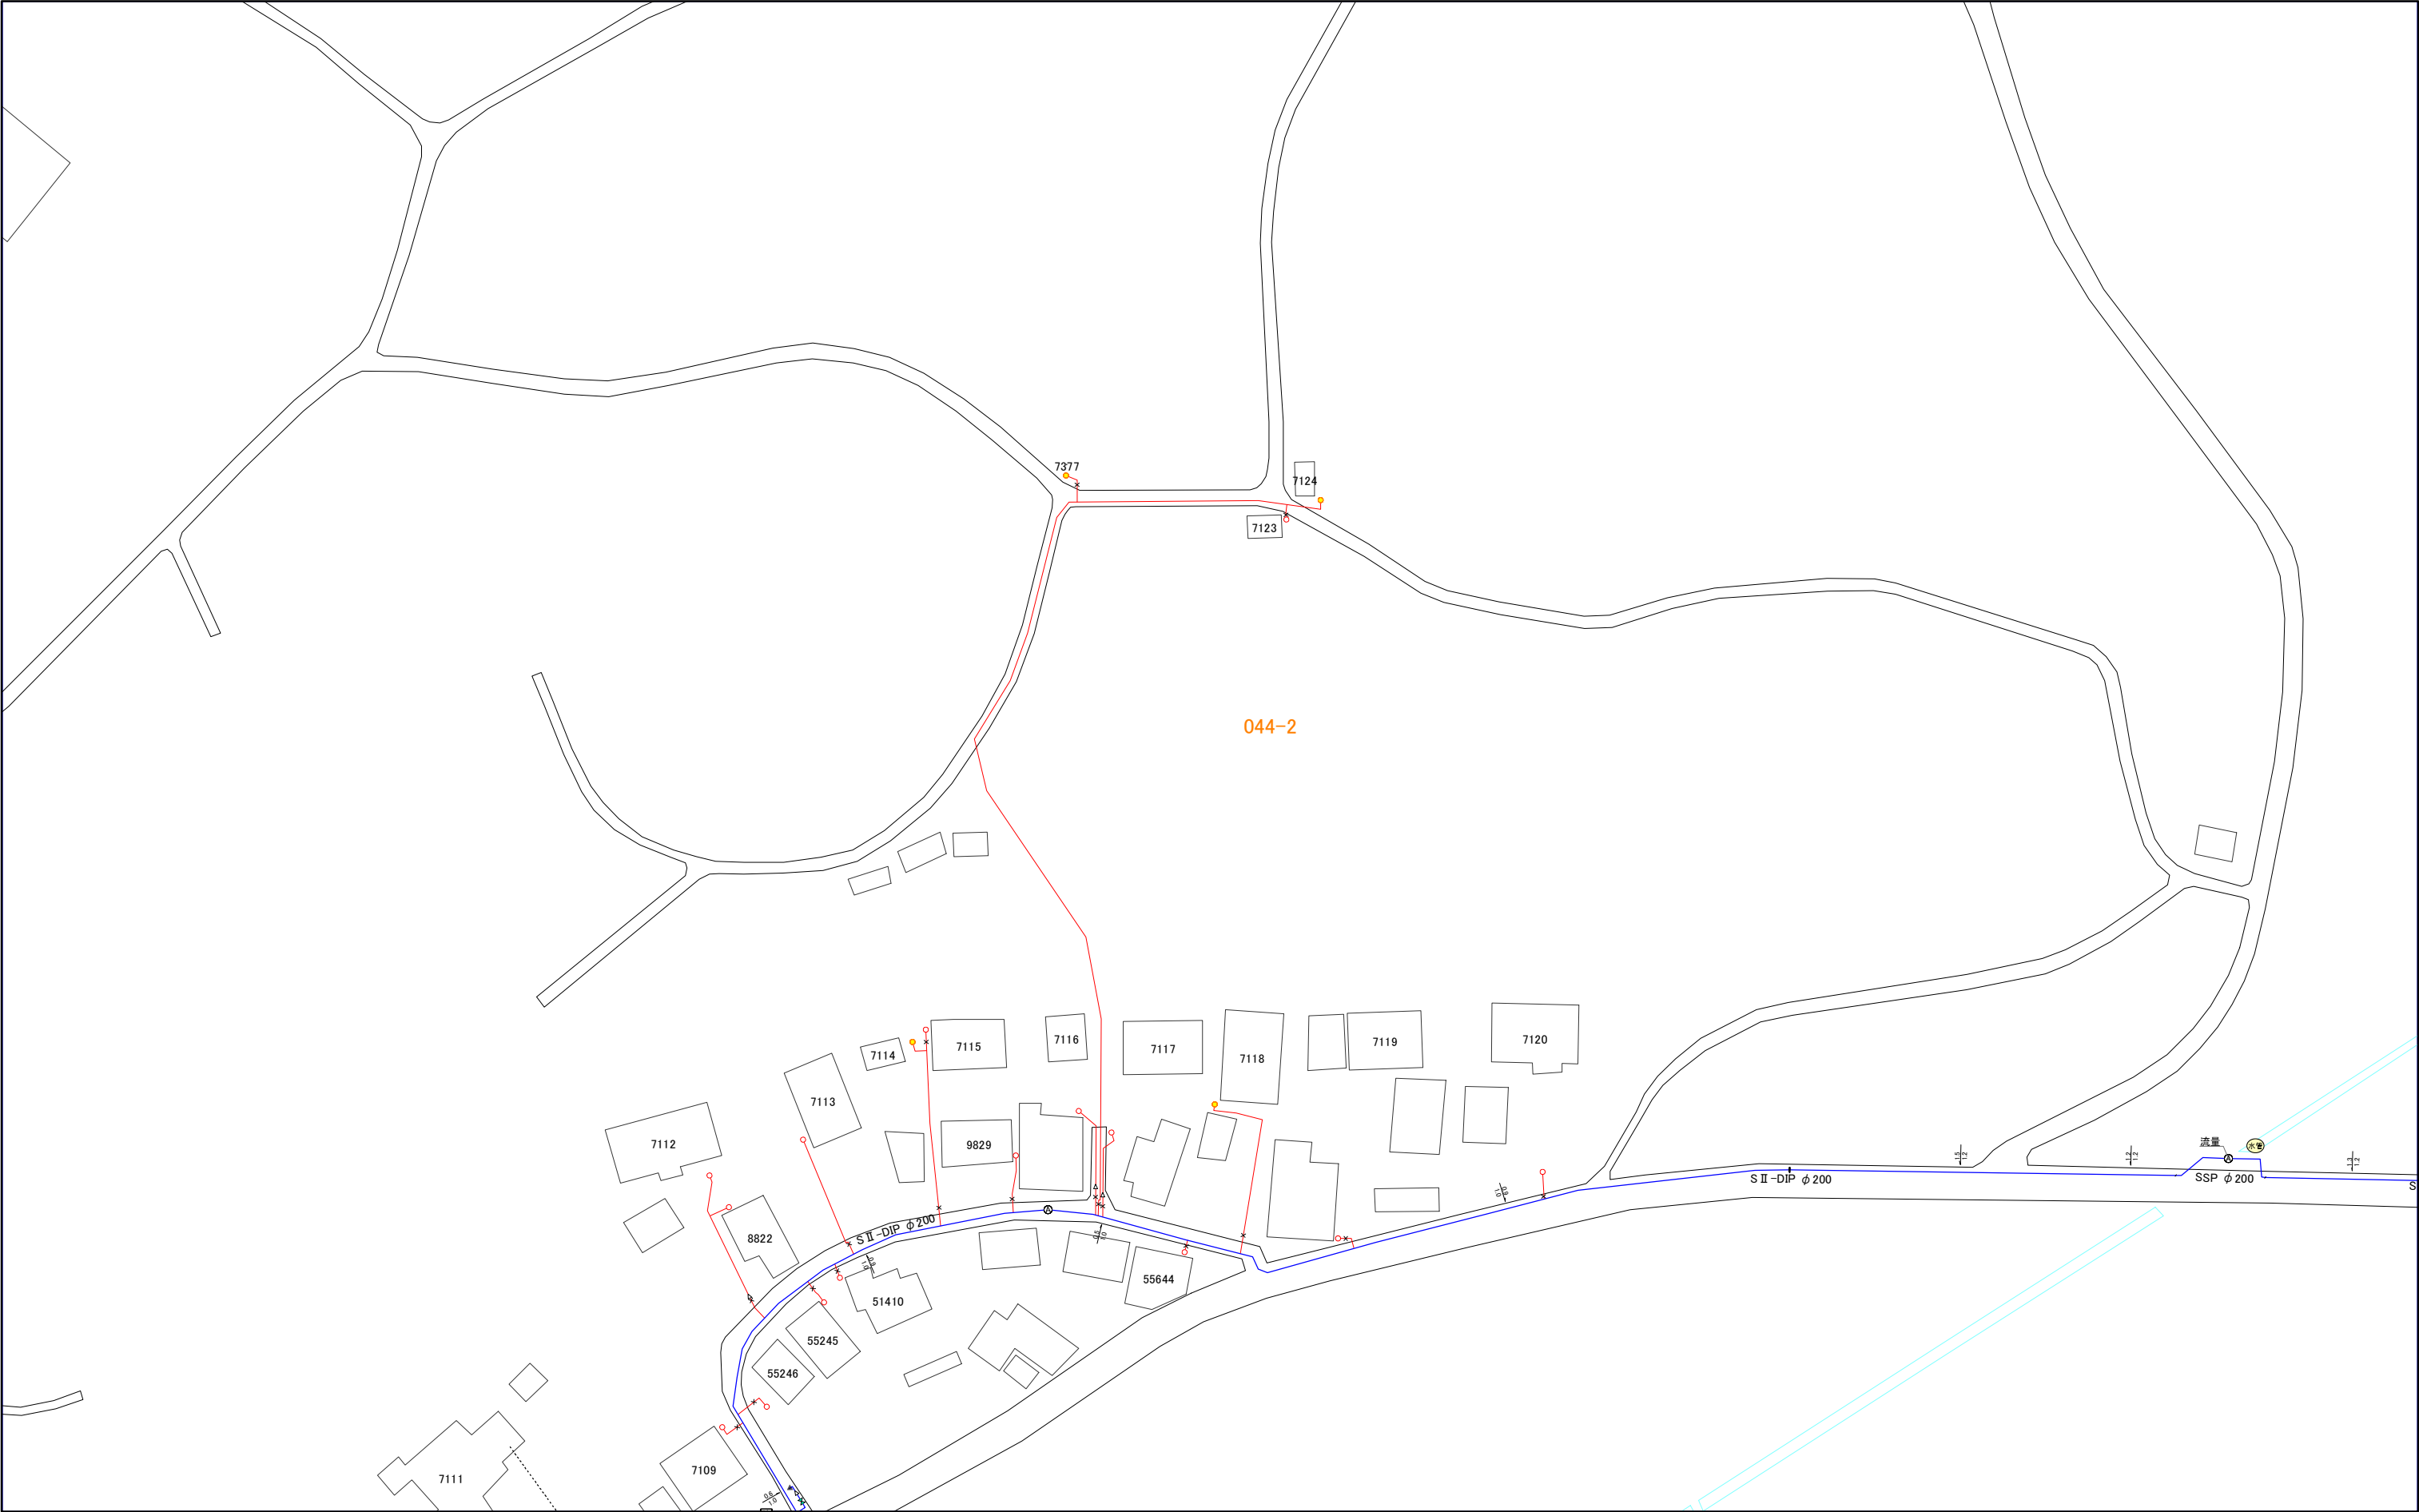


1:1,000



044-3

三浦市水道施設管理台帳


|       |       |       |
|-------|-------|-------|
| 043-2 | 043-4 | 059-2 |
| 044-1 | 044-3 | 060-1 |
| 044-2 | 044-4 | 060-2 |

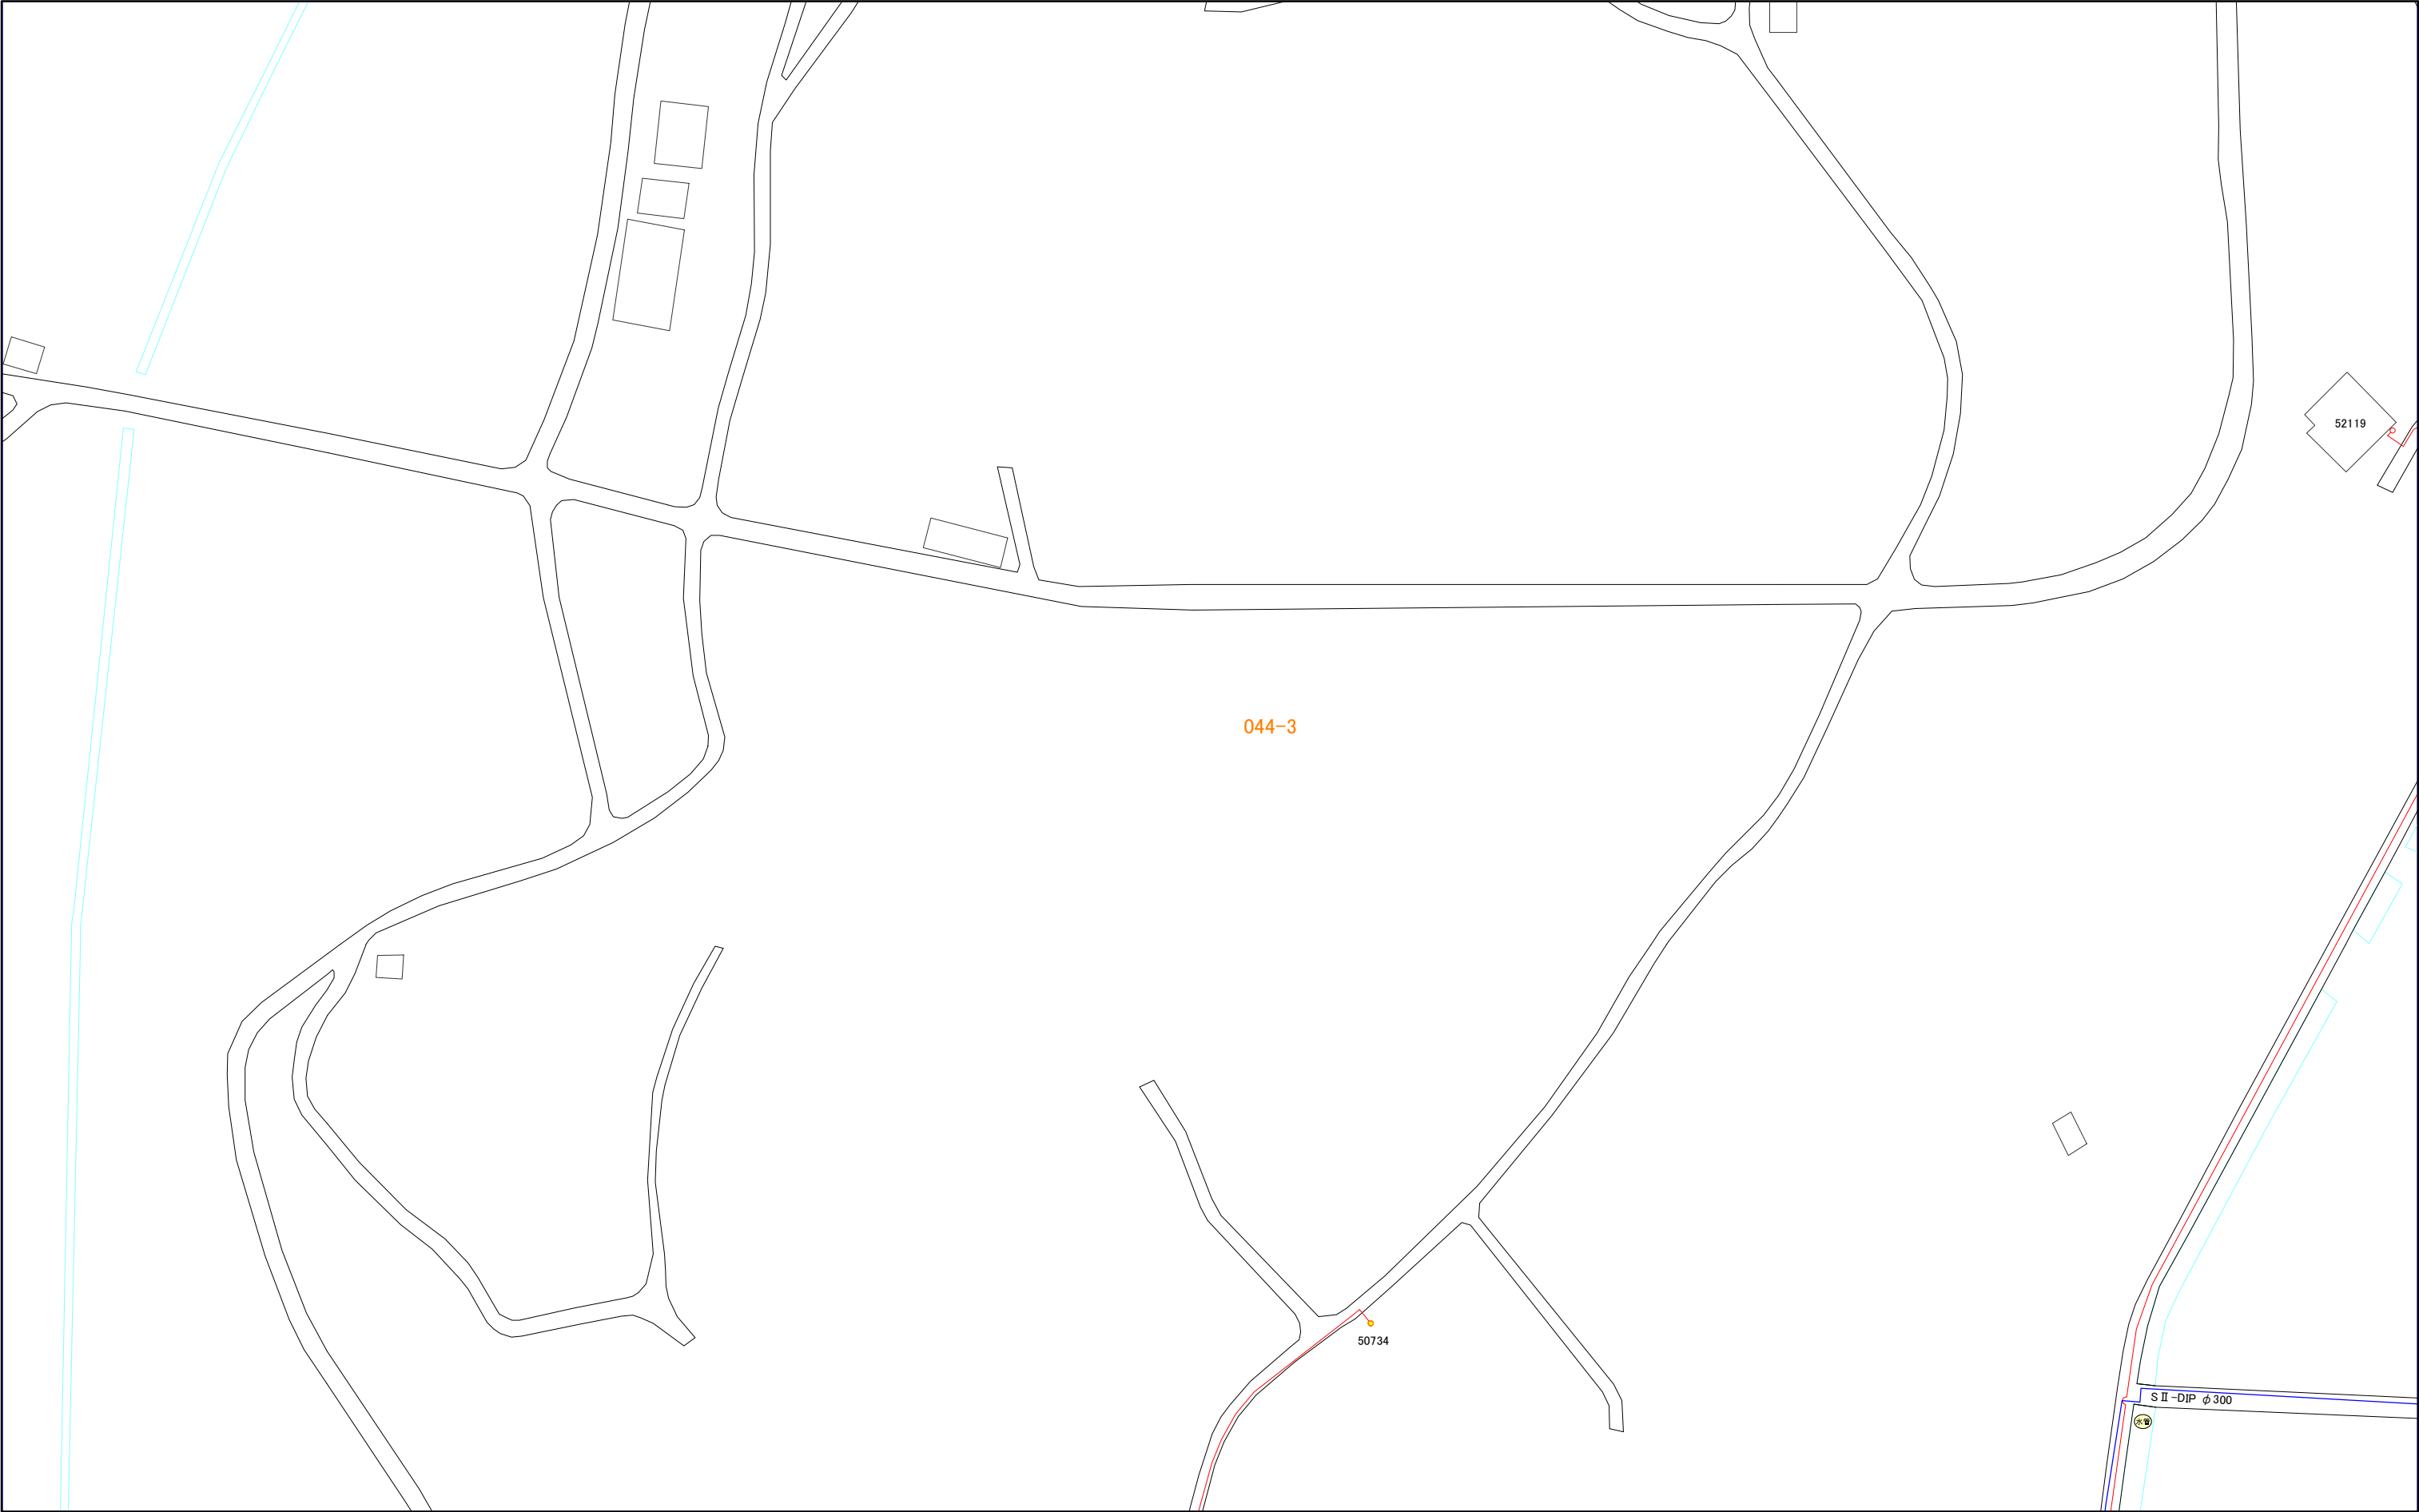

044-3



|       |       |       |
|-------|-------|-------|
| 044-1 | 044-3 | 060-1 |
| 044-2 | 044-4 | 060-2 |
| 045-1 | 045-3 | 061-1 |

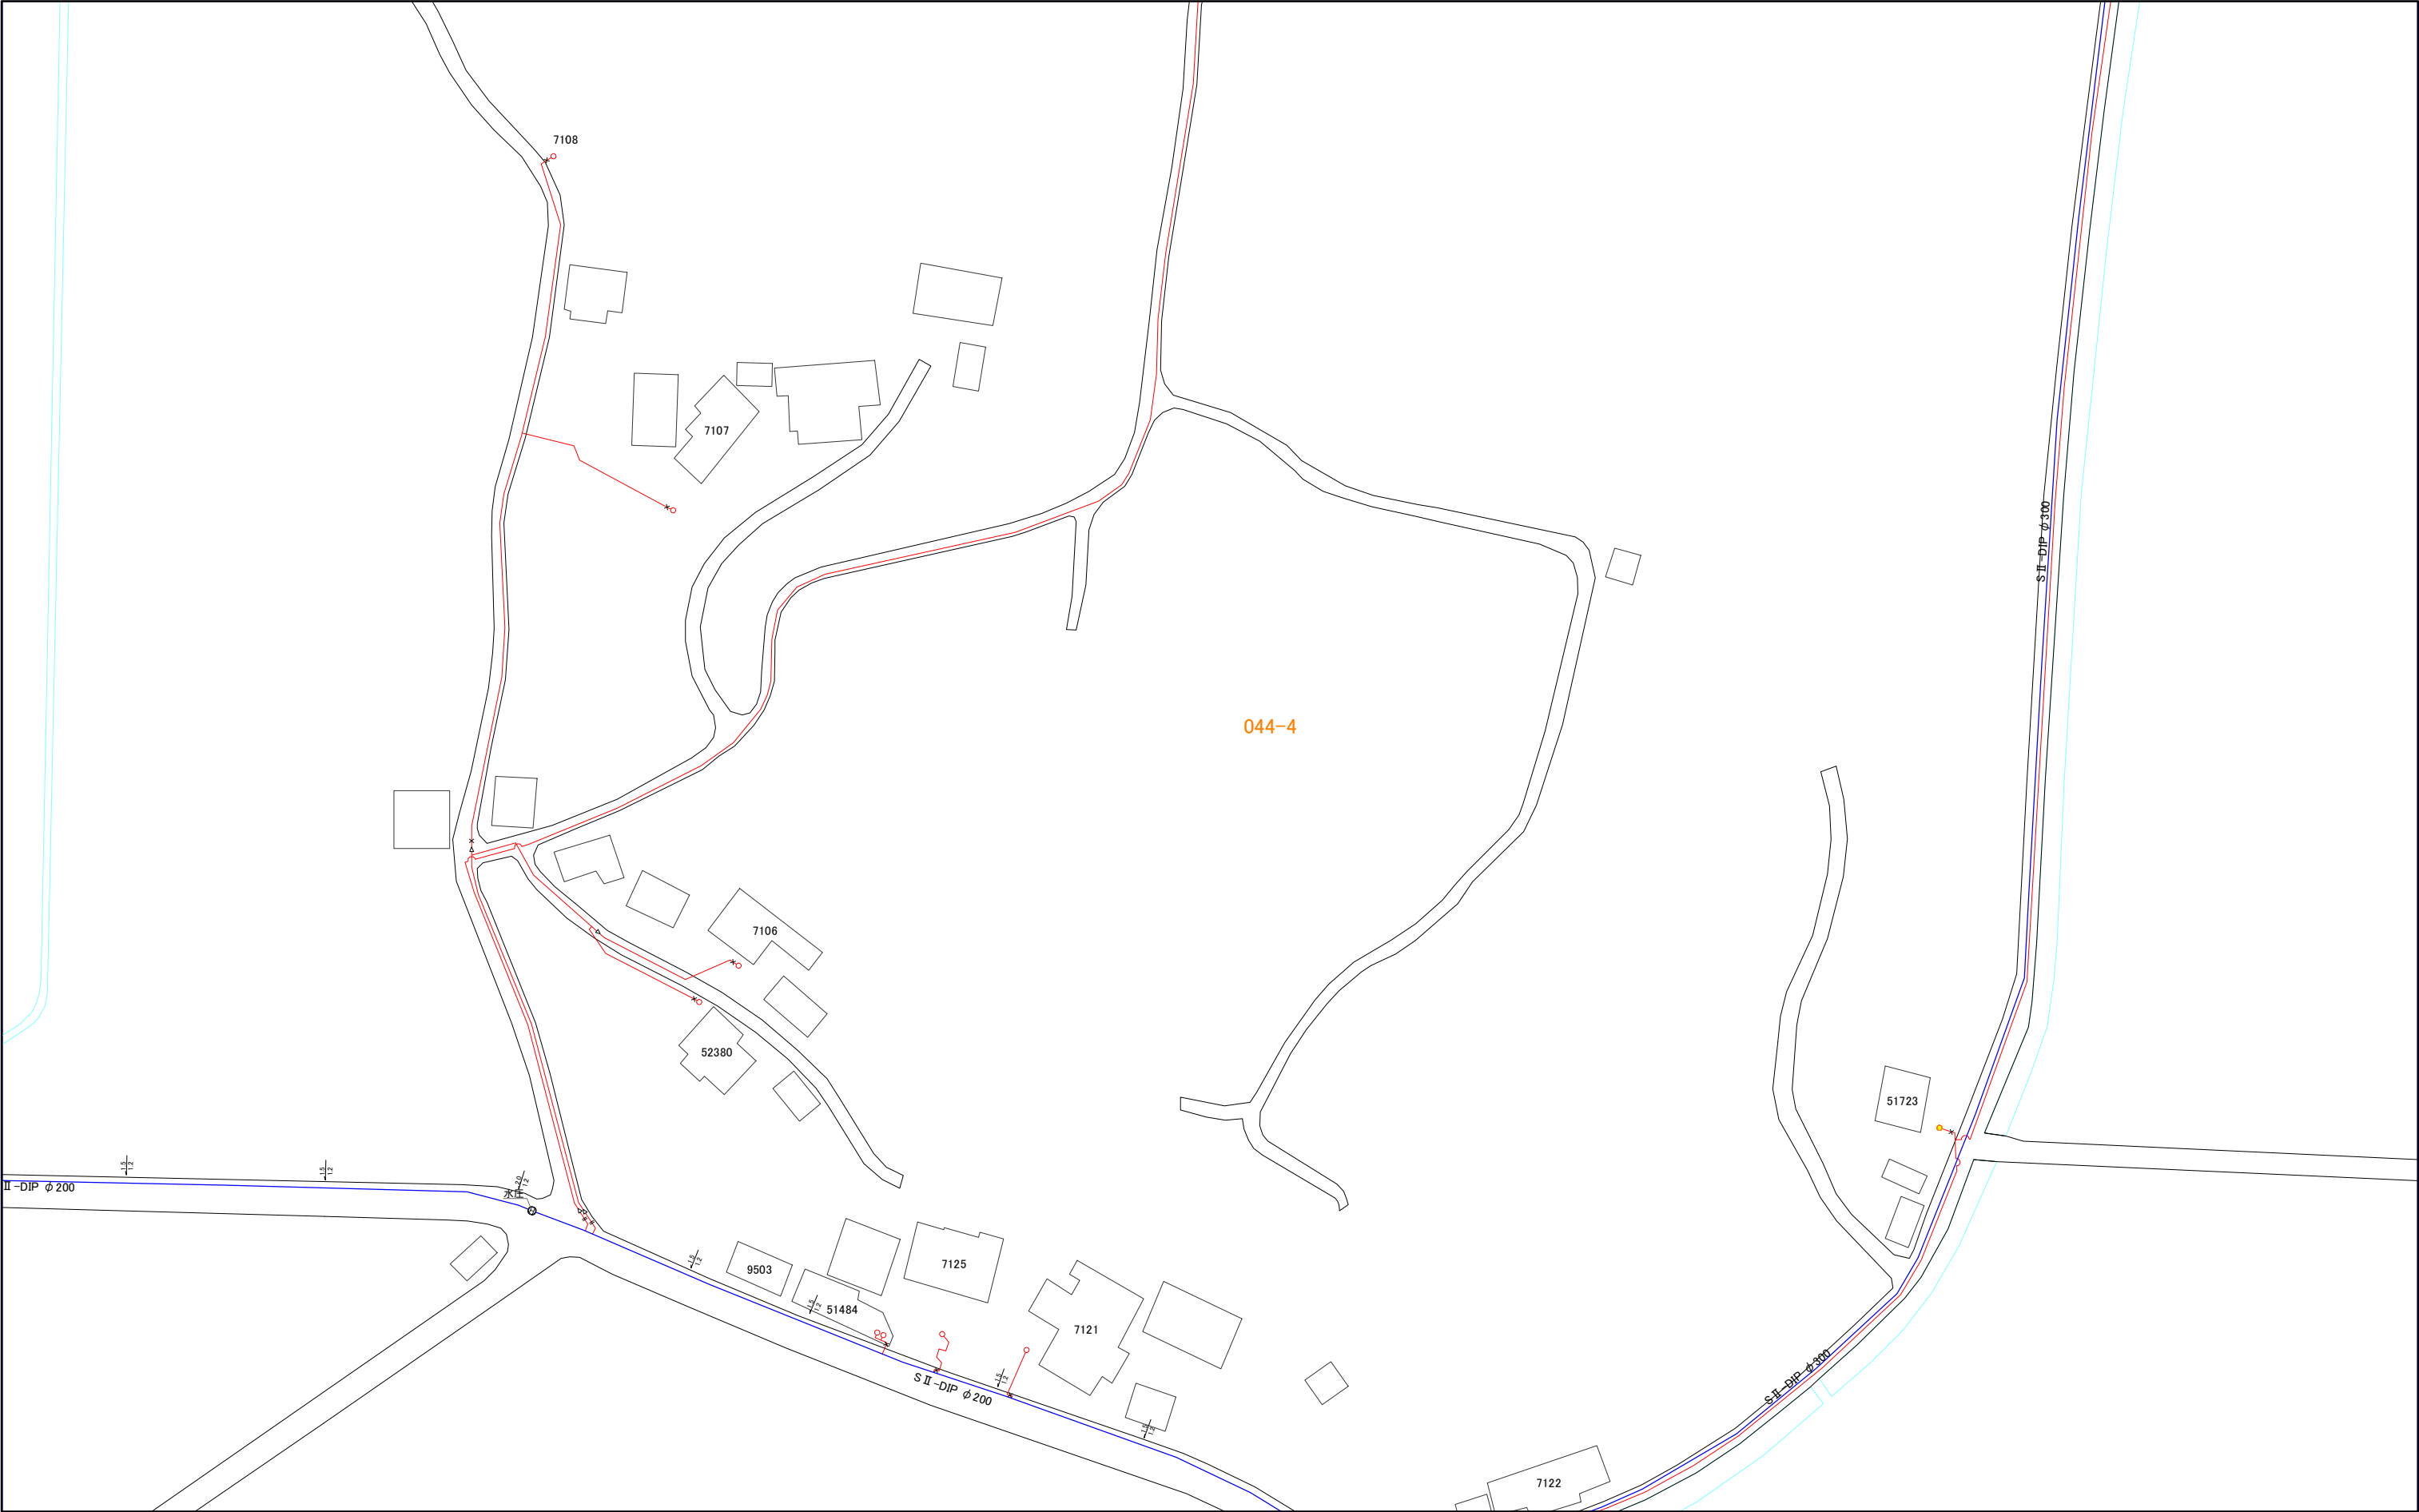


1:1,000



045-1

三浦市水道施設管理台帳

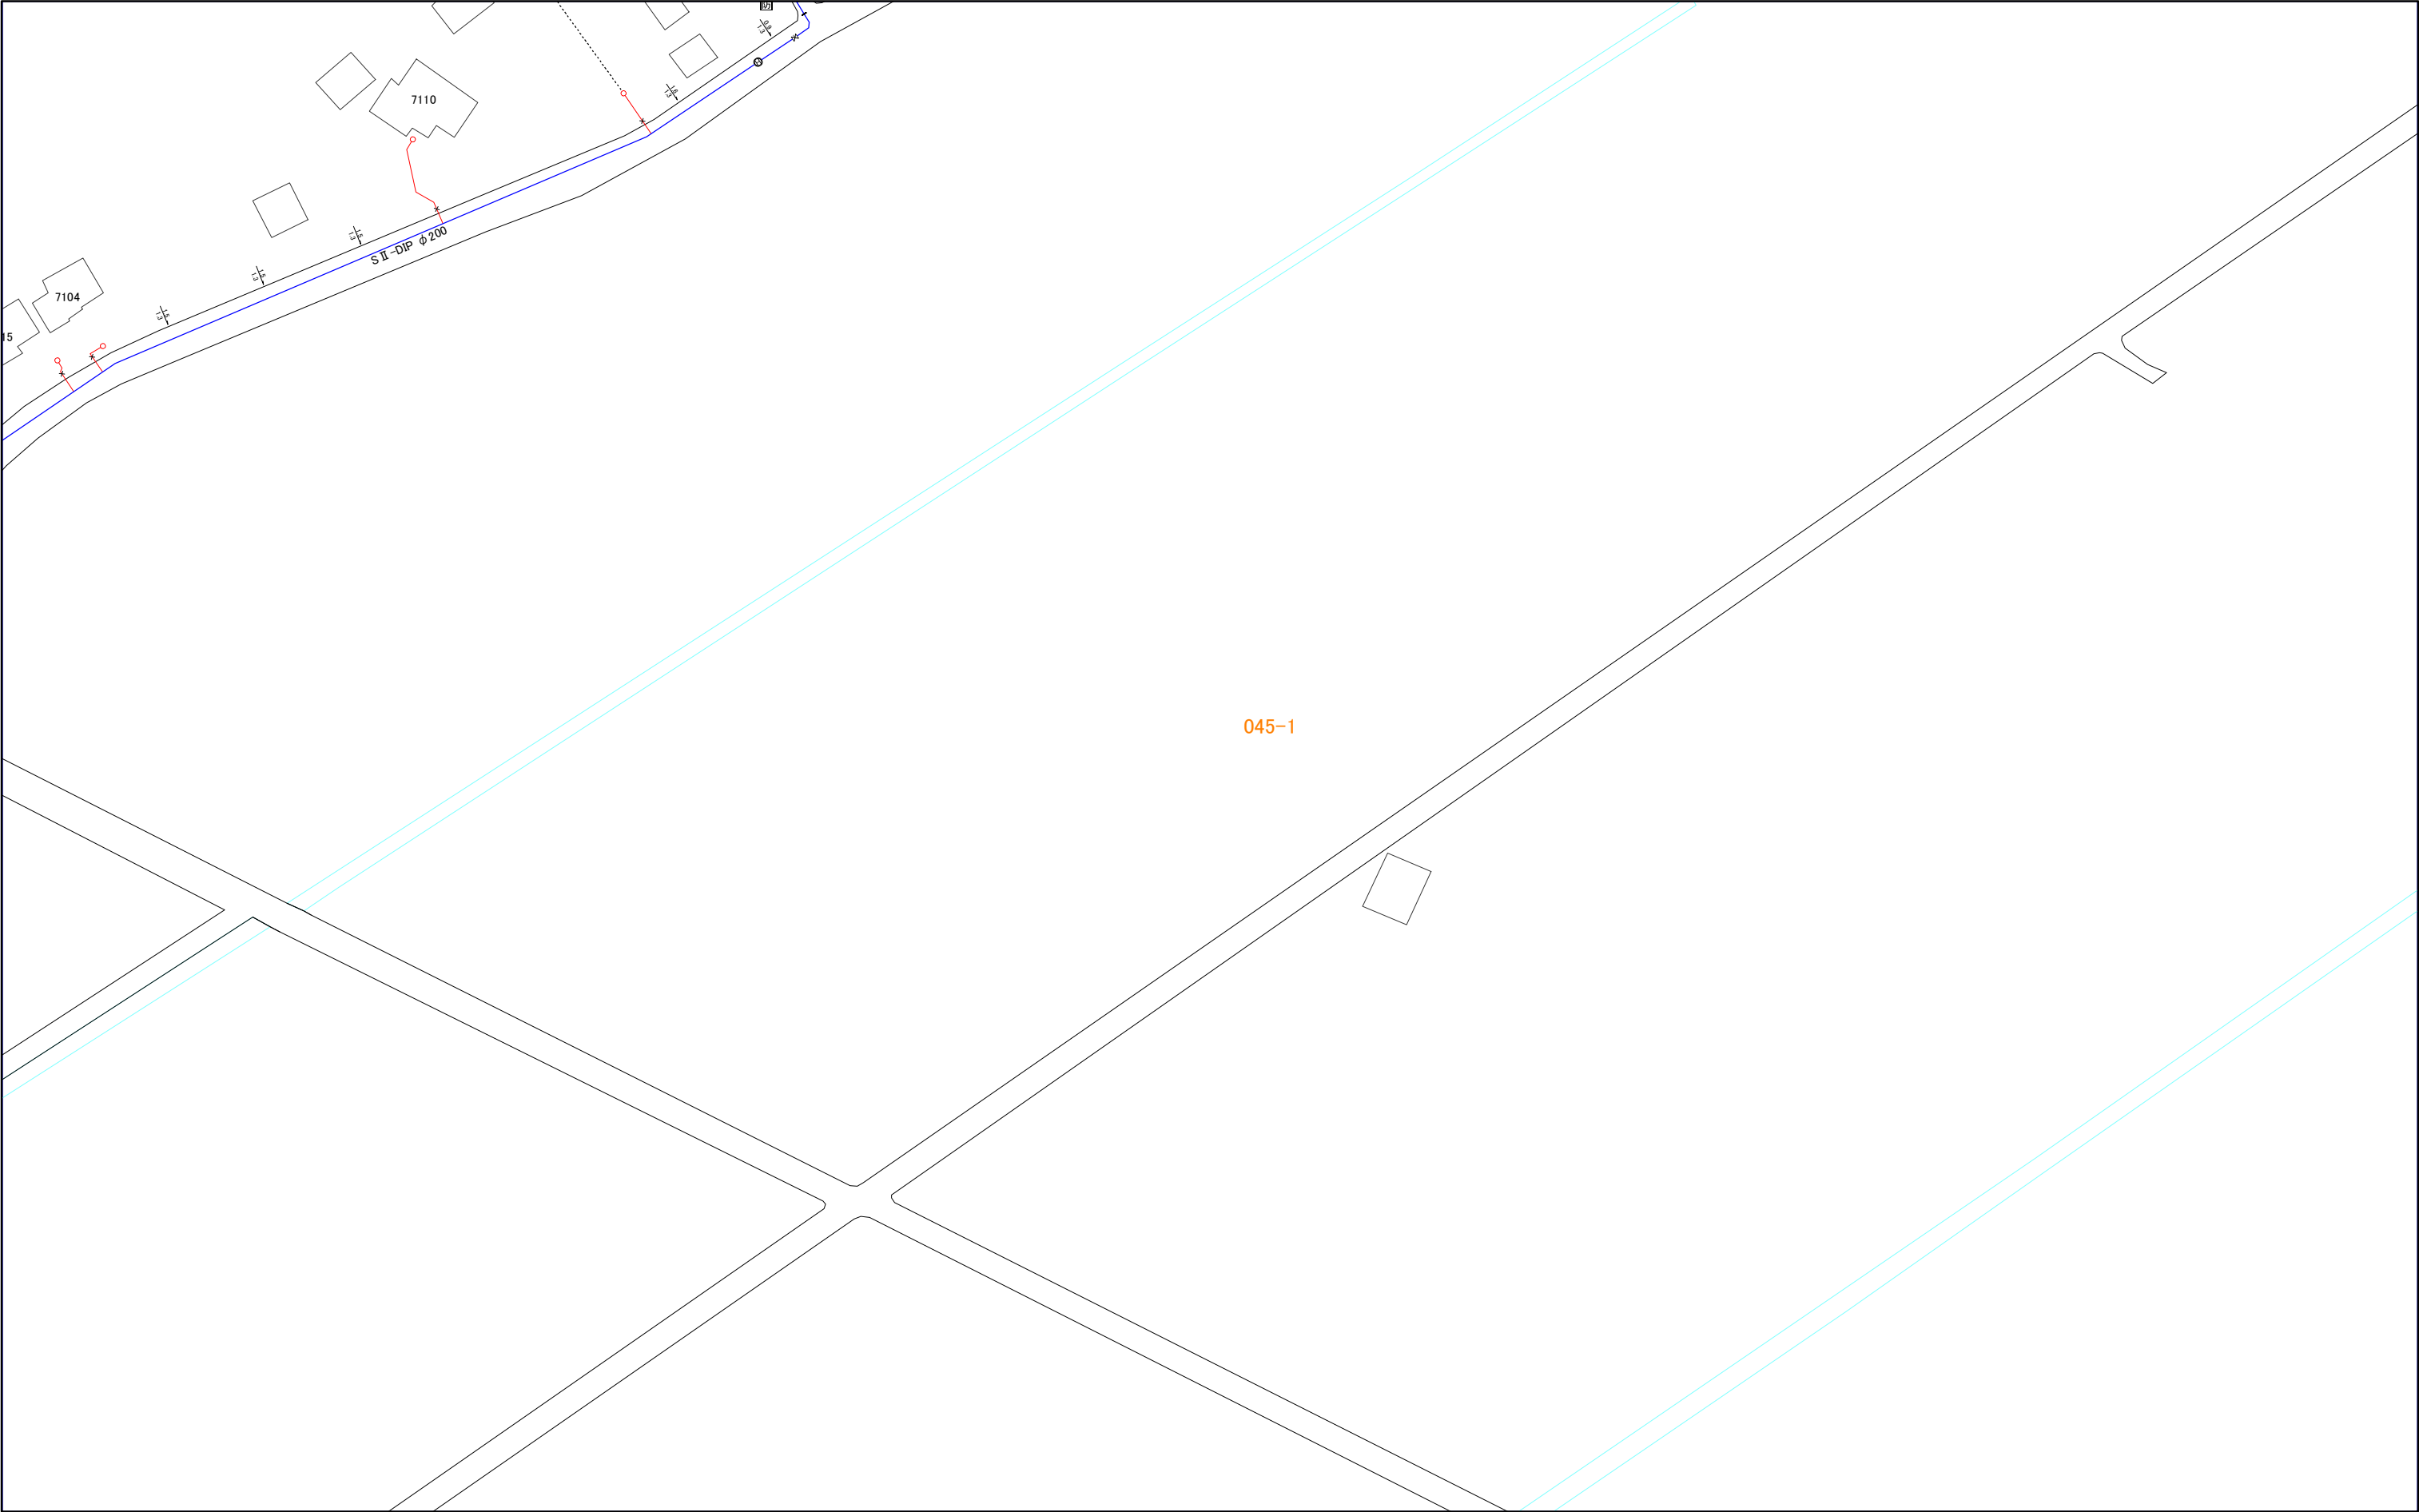

|       |       |       |
|-------|-------|-------|
| 026-4 | 044-2 | 044-4 |
| 027-3 | 045-1 | 045-3 |
| 027-4 | 045-2 | 045-4 |

1:1,000


045-1



045-2

三浦市水道施設管理台帳

|       |       |       |
|-------|-------|-------|
| 027-3 | 045-1 | 045-3 |
| 027-4 | 045-2 | 045-4 |
| 028-3 | 046-1 | 046-3 |

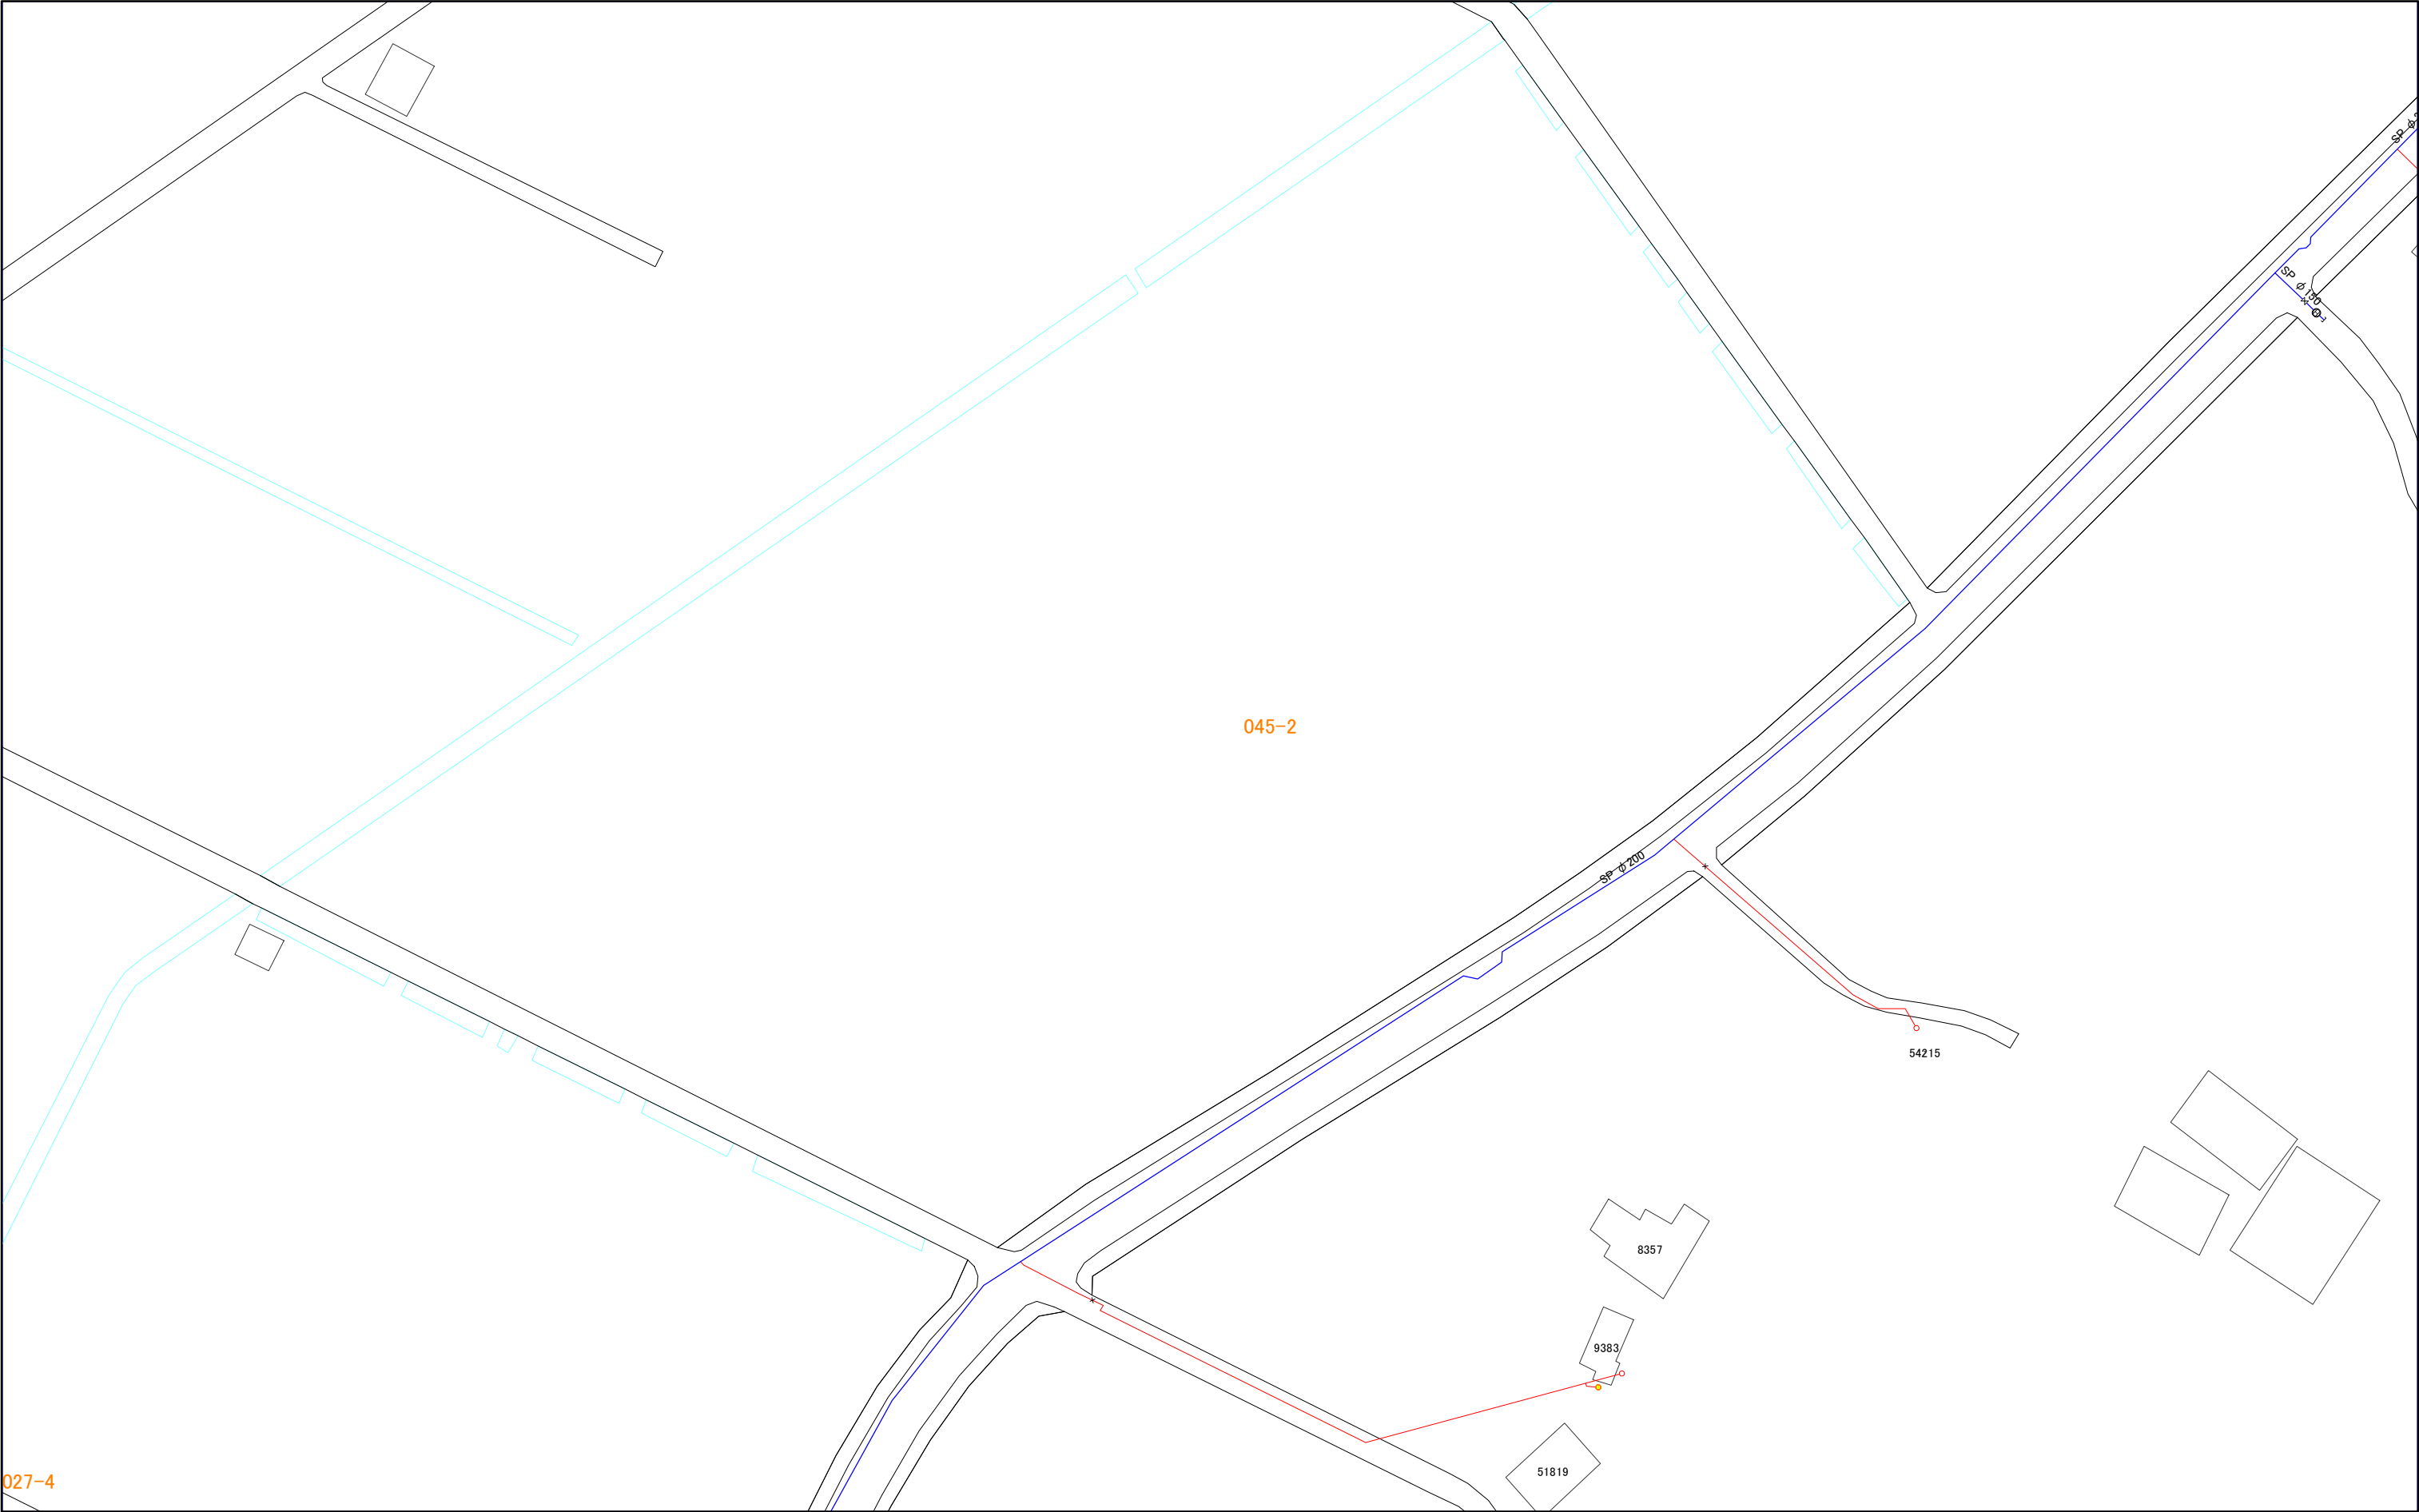

027-4

1:1,000




045-2

045-3

三浦市水道施設管理台帳

|       |       |       |
|-------|-------|-------|
| 044-2 | 044-4 | 060-2 |
| 045-1 | 045-3 | 061-1 |
| 045-2 | 045-4 | 061-2 |

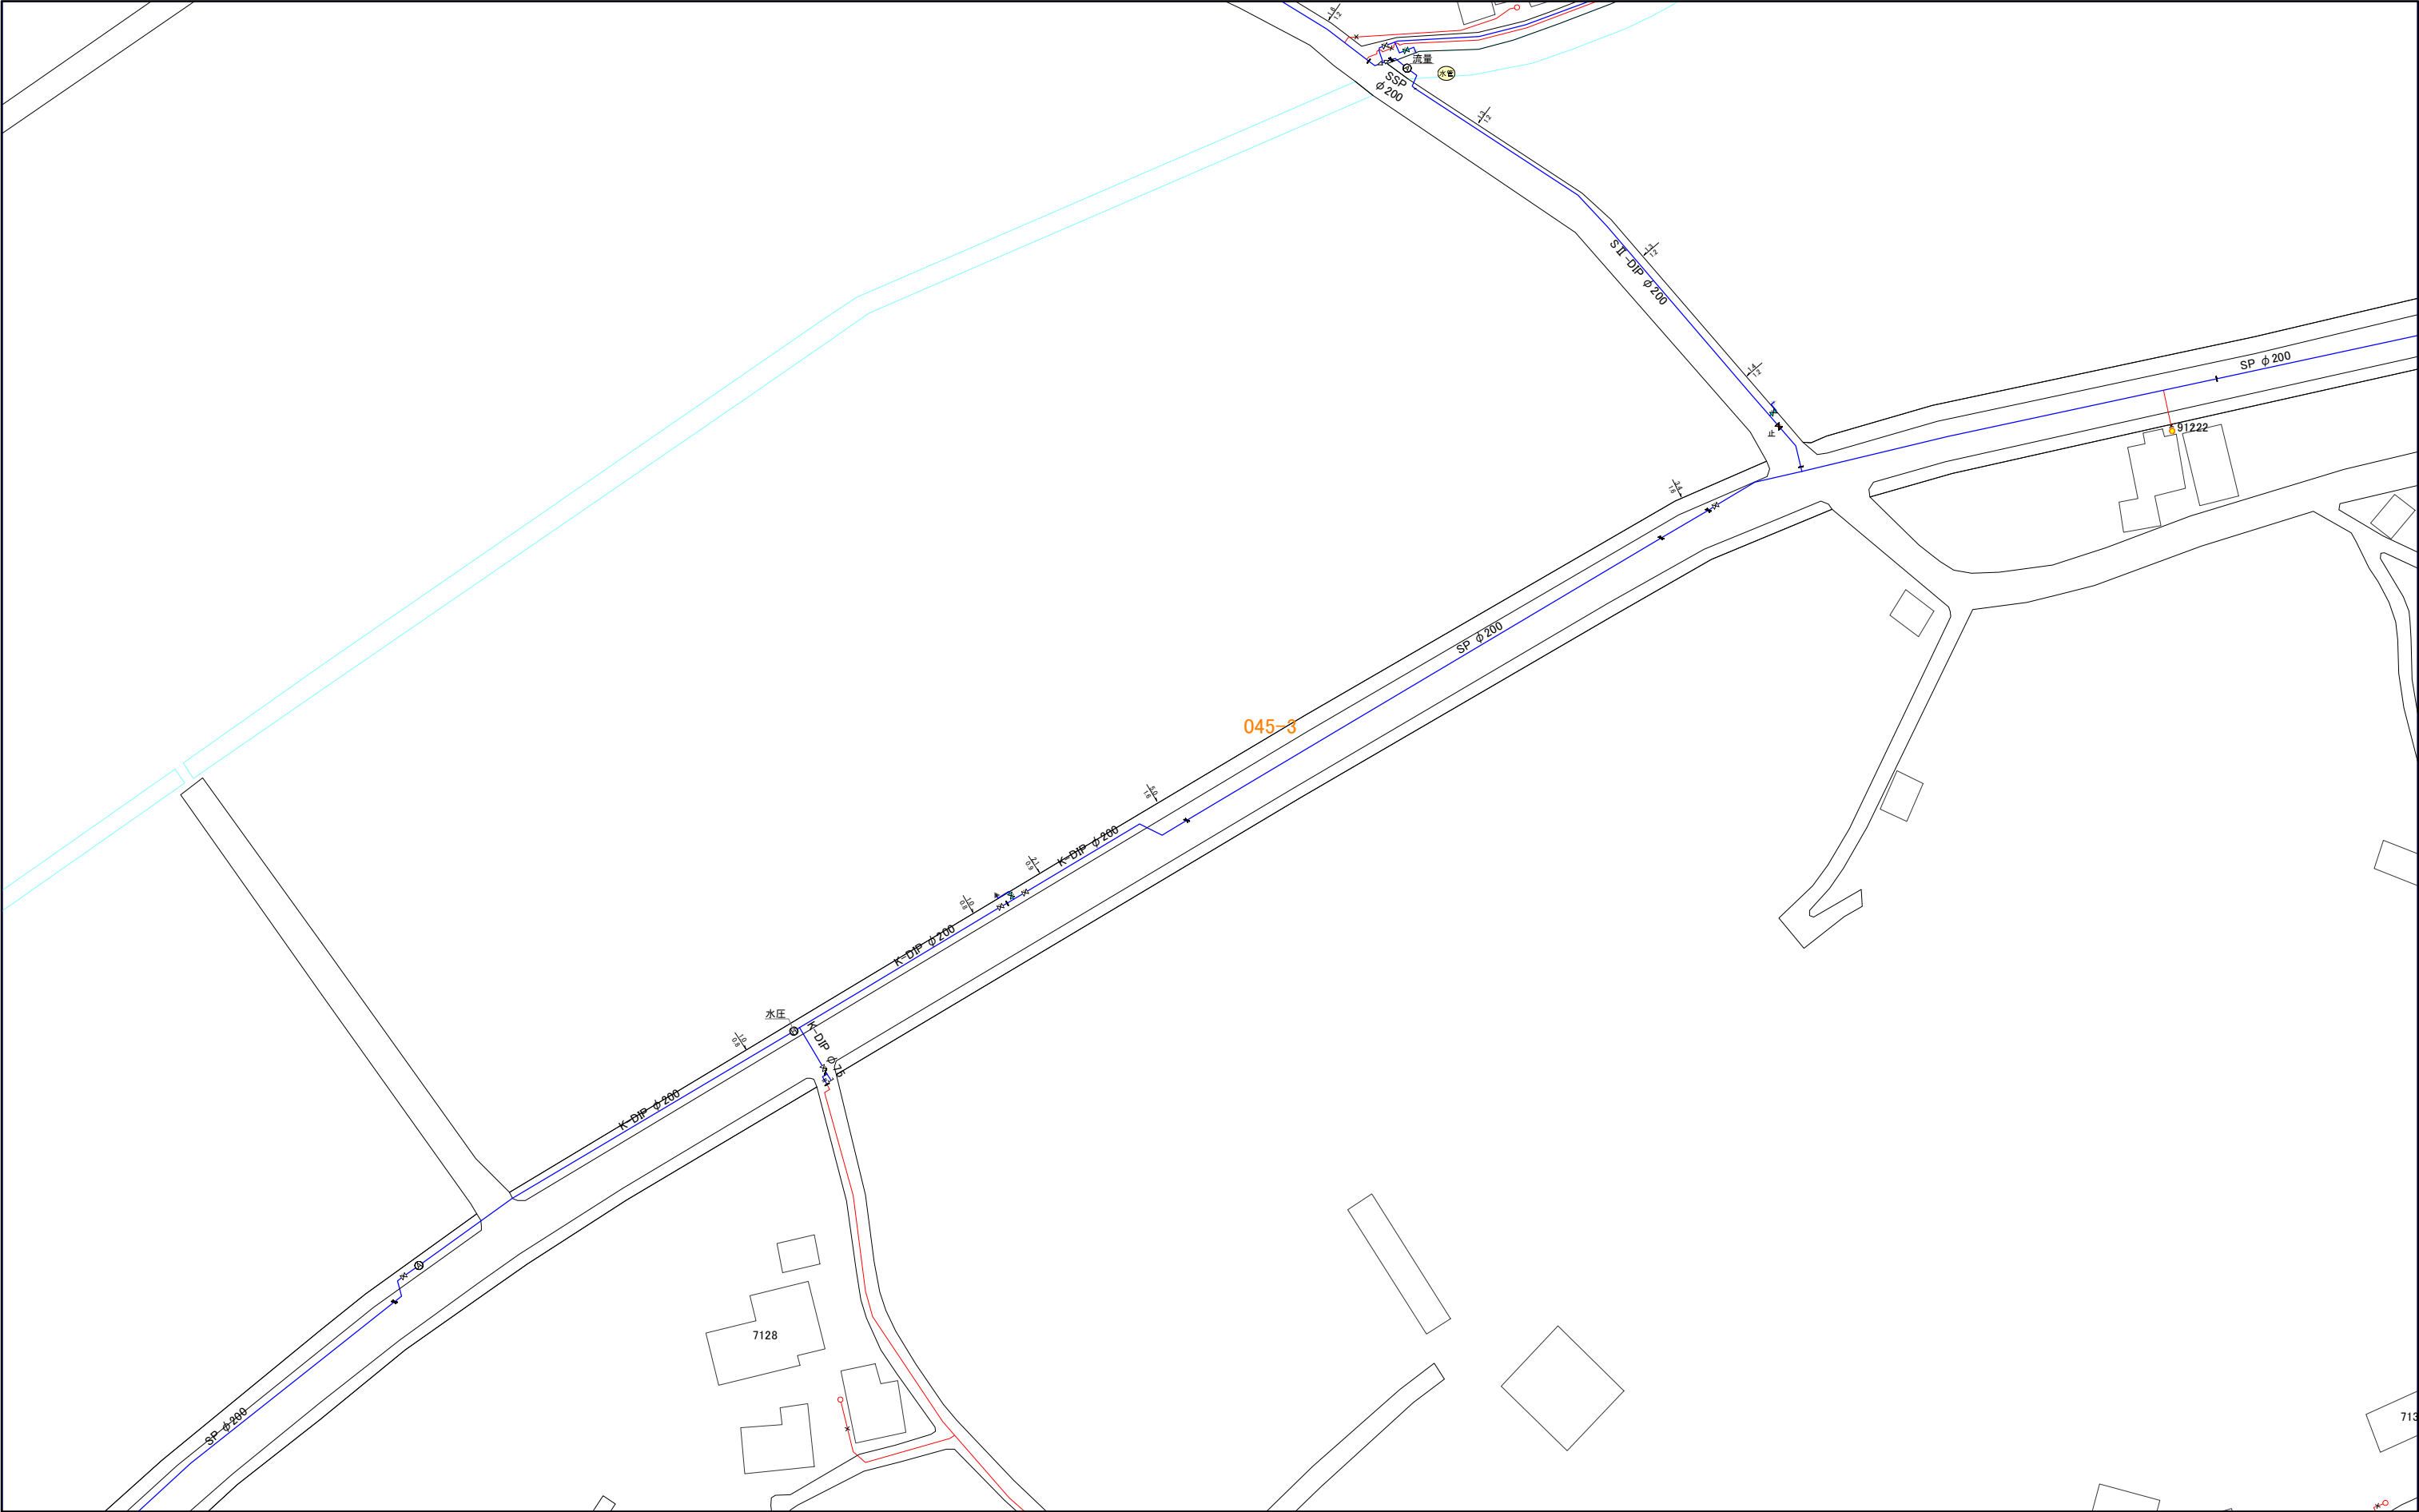


1:1,000



045-3

045-4

三浦市水道施設管理台帳

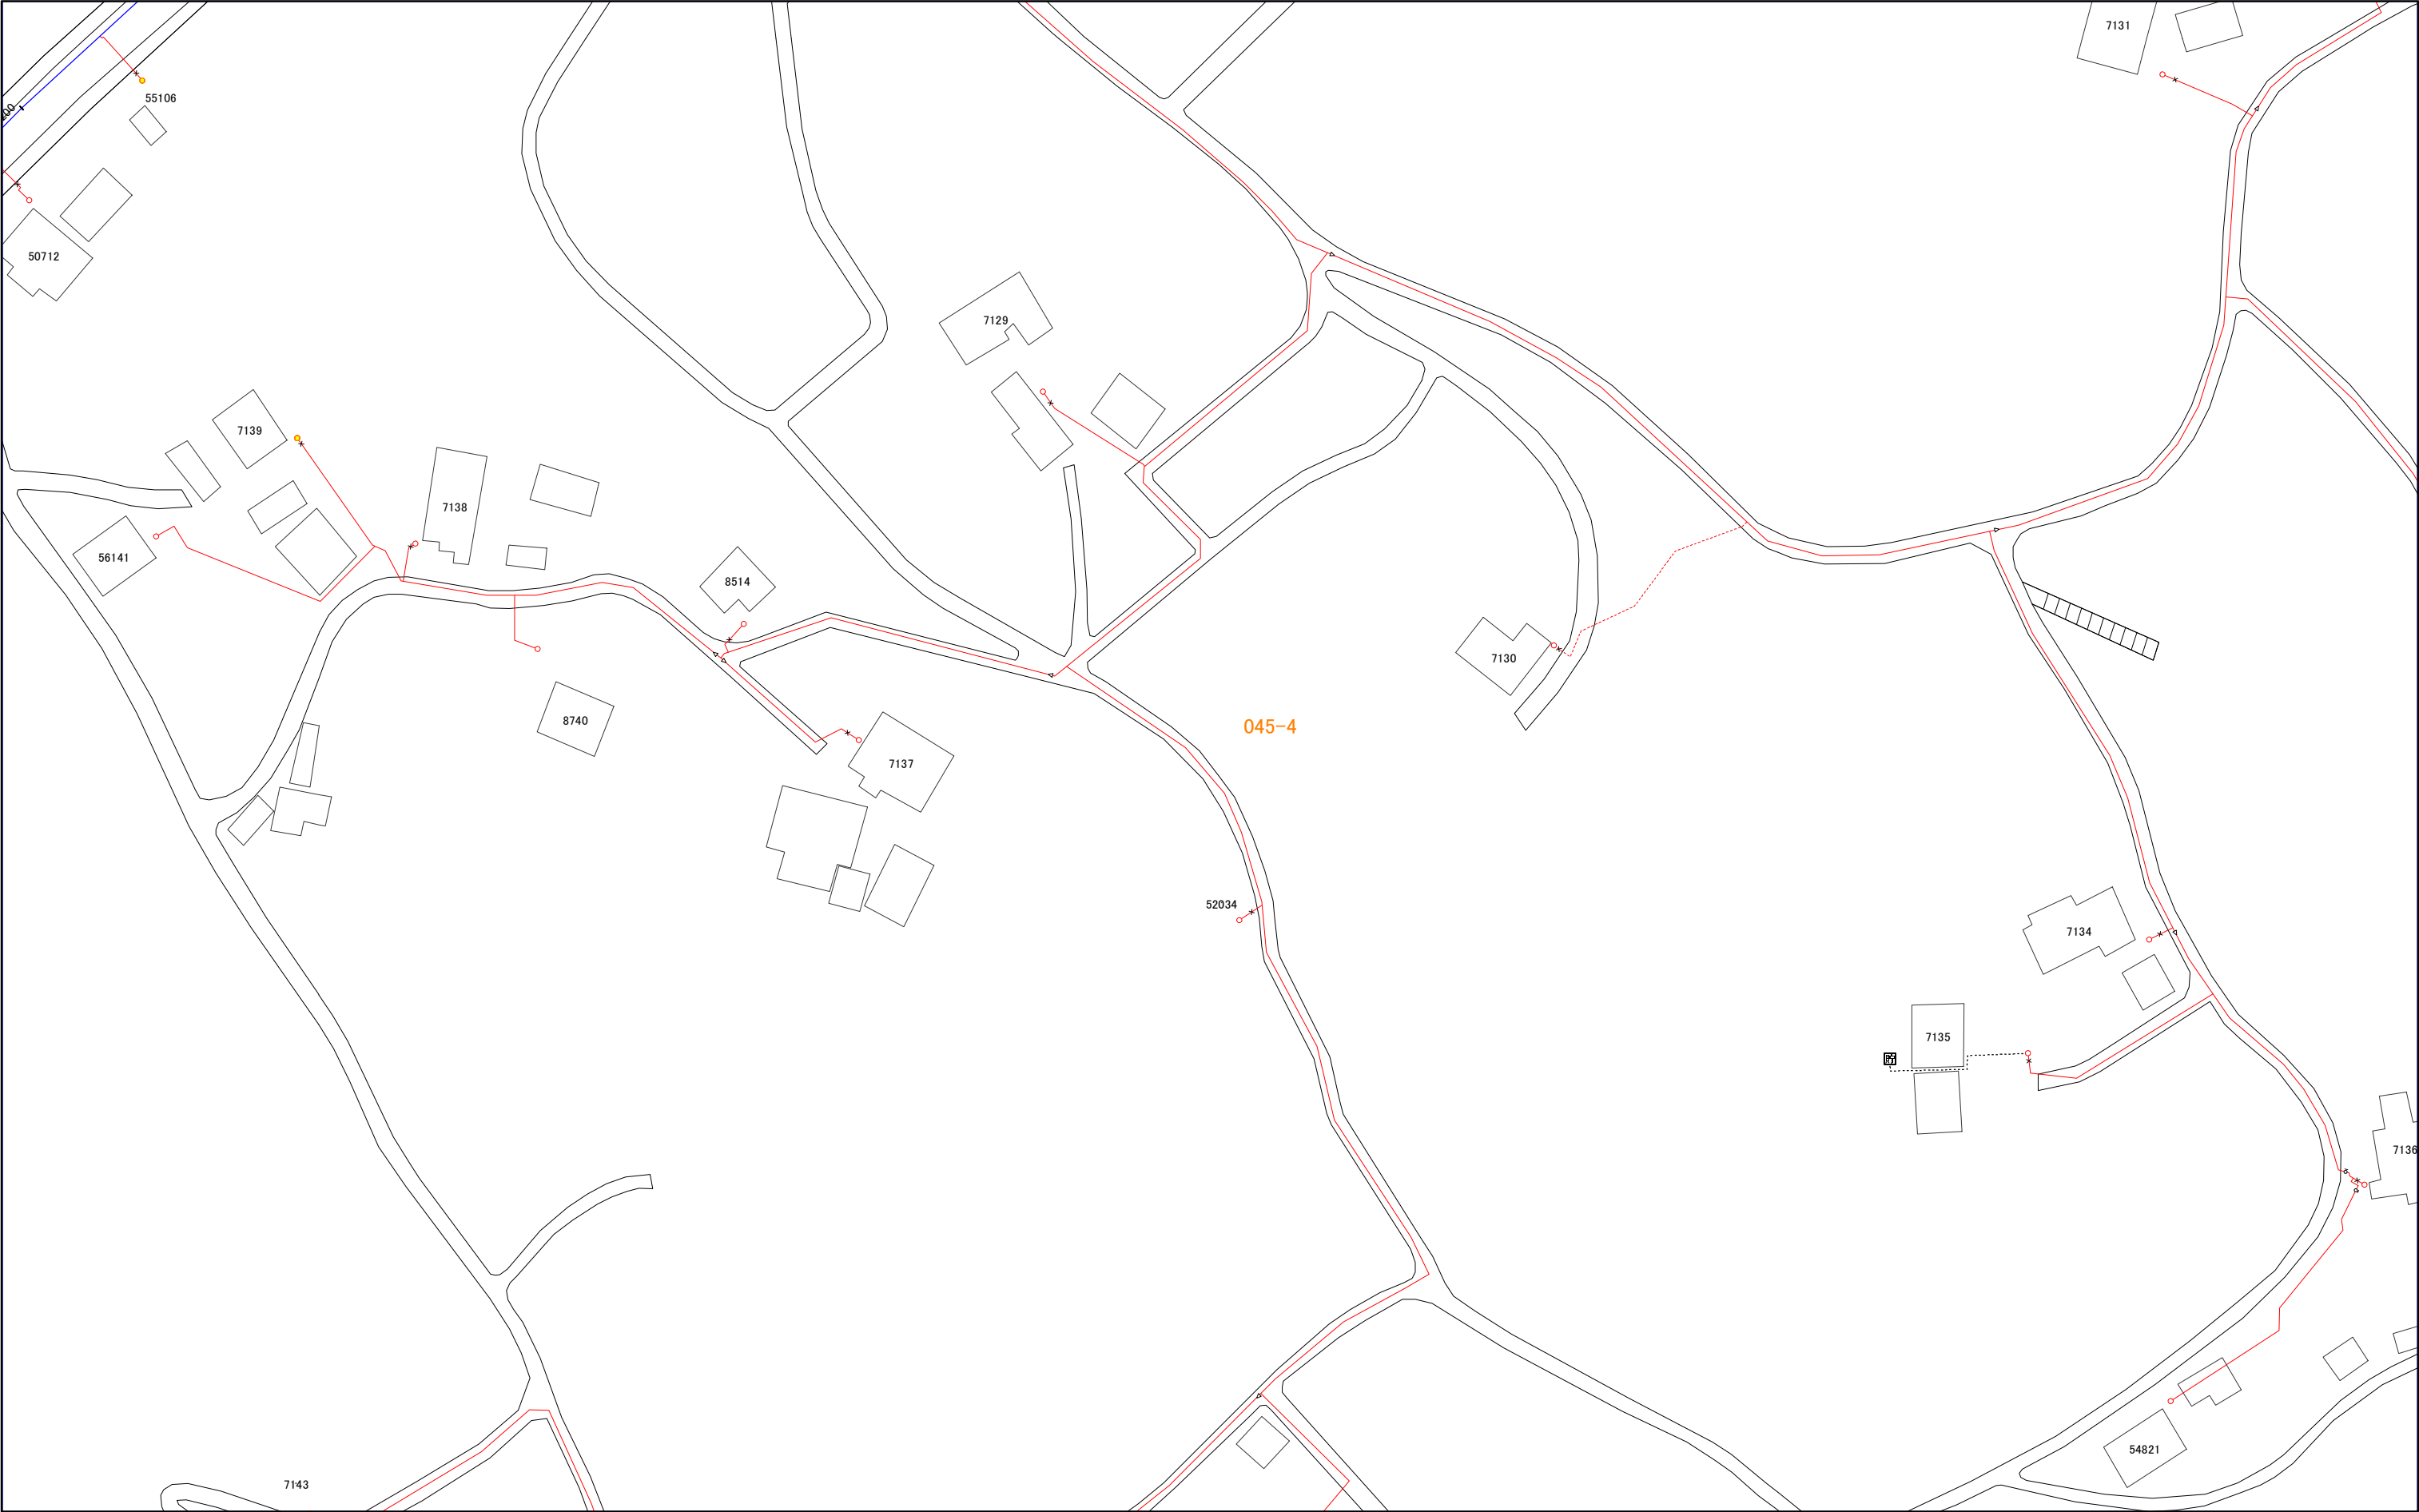

|       |       |       |
|-------|-------|-------|
| 045-1 | 045-3 | 061-1 |
| 045-2 | 045-4 | 061-2 |
| 046-1 | 046-3 | 062-1 |

1:1,000


045-4



046-1

三浦市水道施設管理台帳

|       |       |       |
|-------|-------|-------|
| 027-4 | 045-2 | 045-4 |
| 028-3 | 046-1 | 046-3 |
| 028-4 | 046-2 | 046-4 |

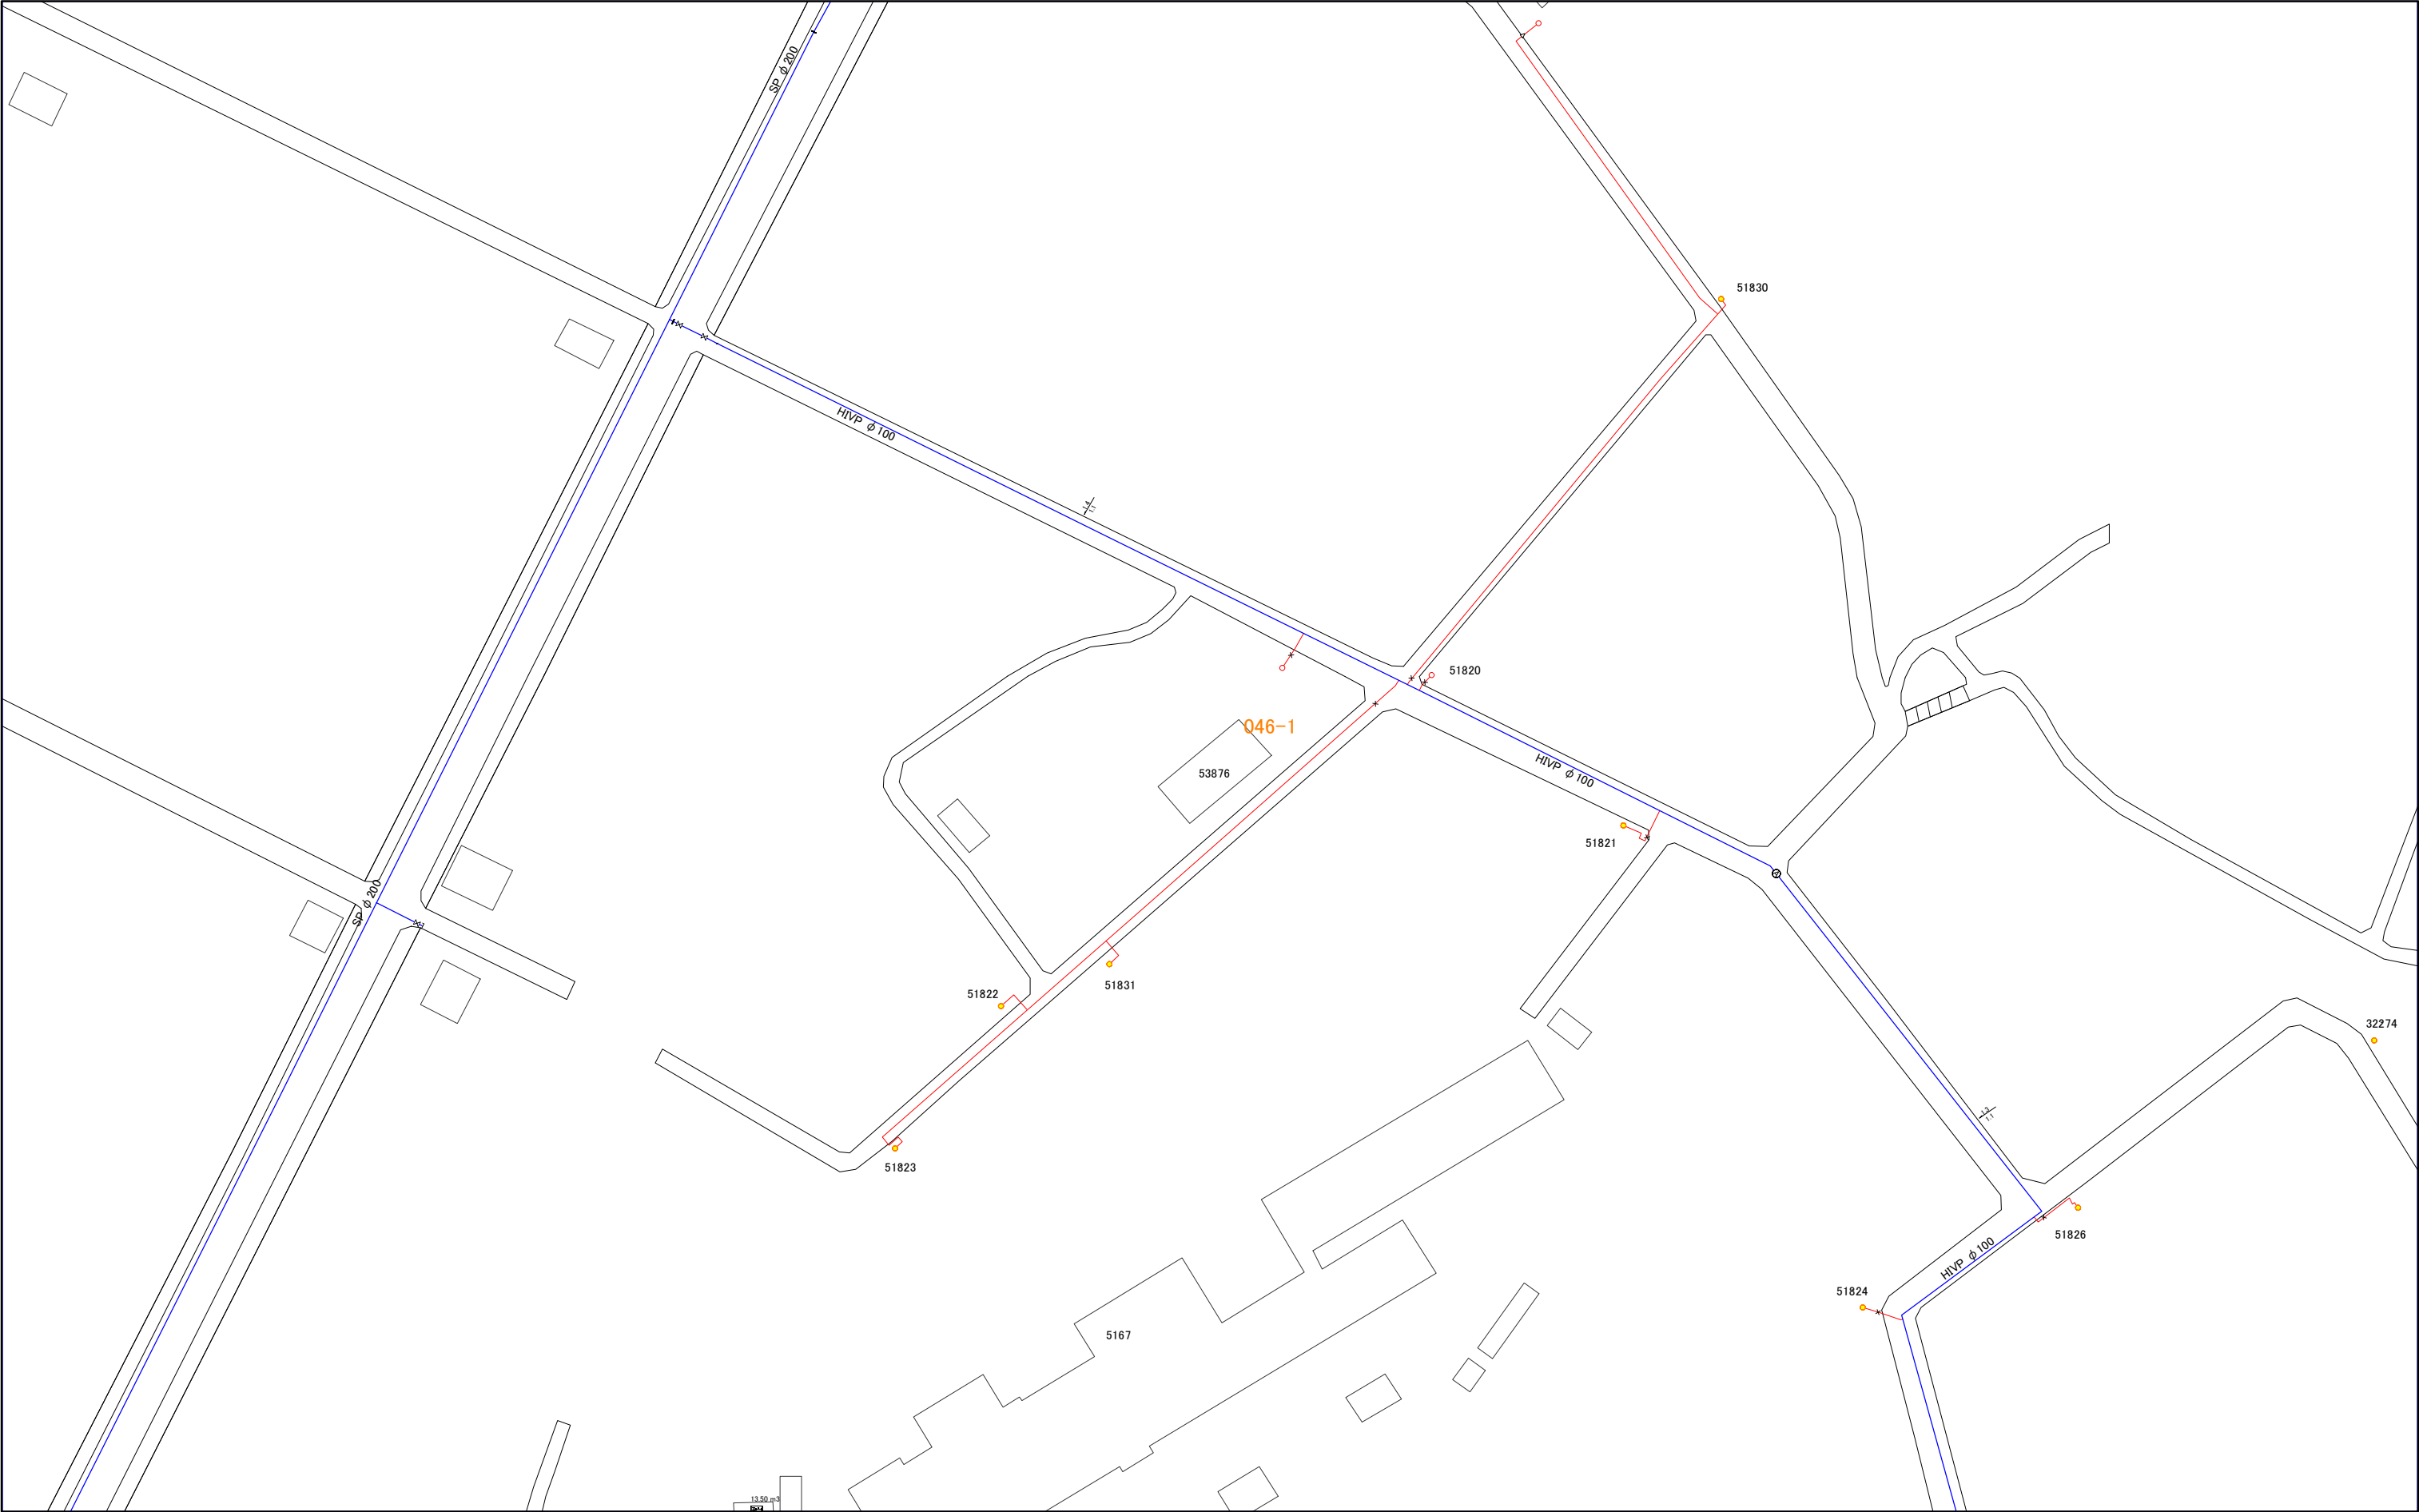


046-1

046-2

三浦市水道施設管理台帳

初声中学校

初声中

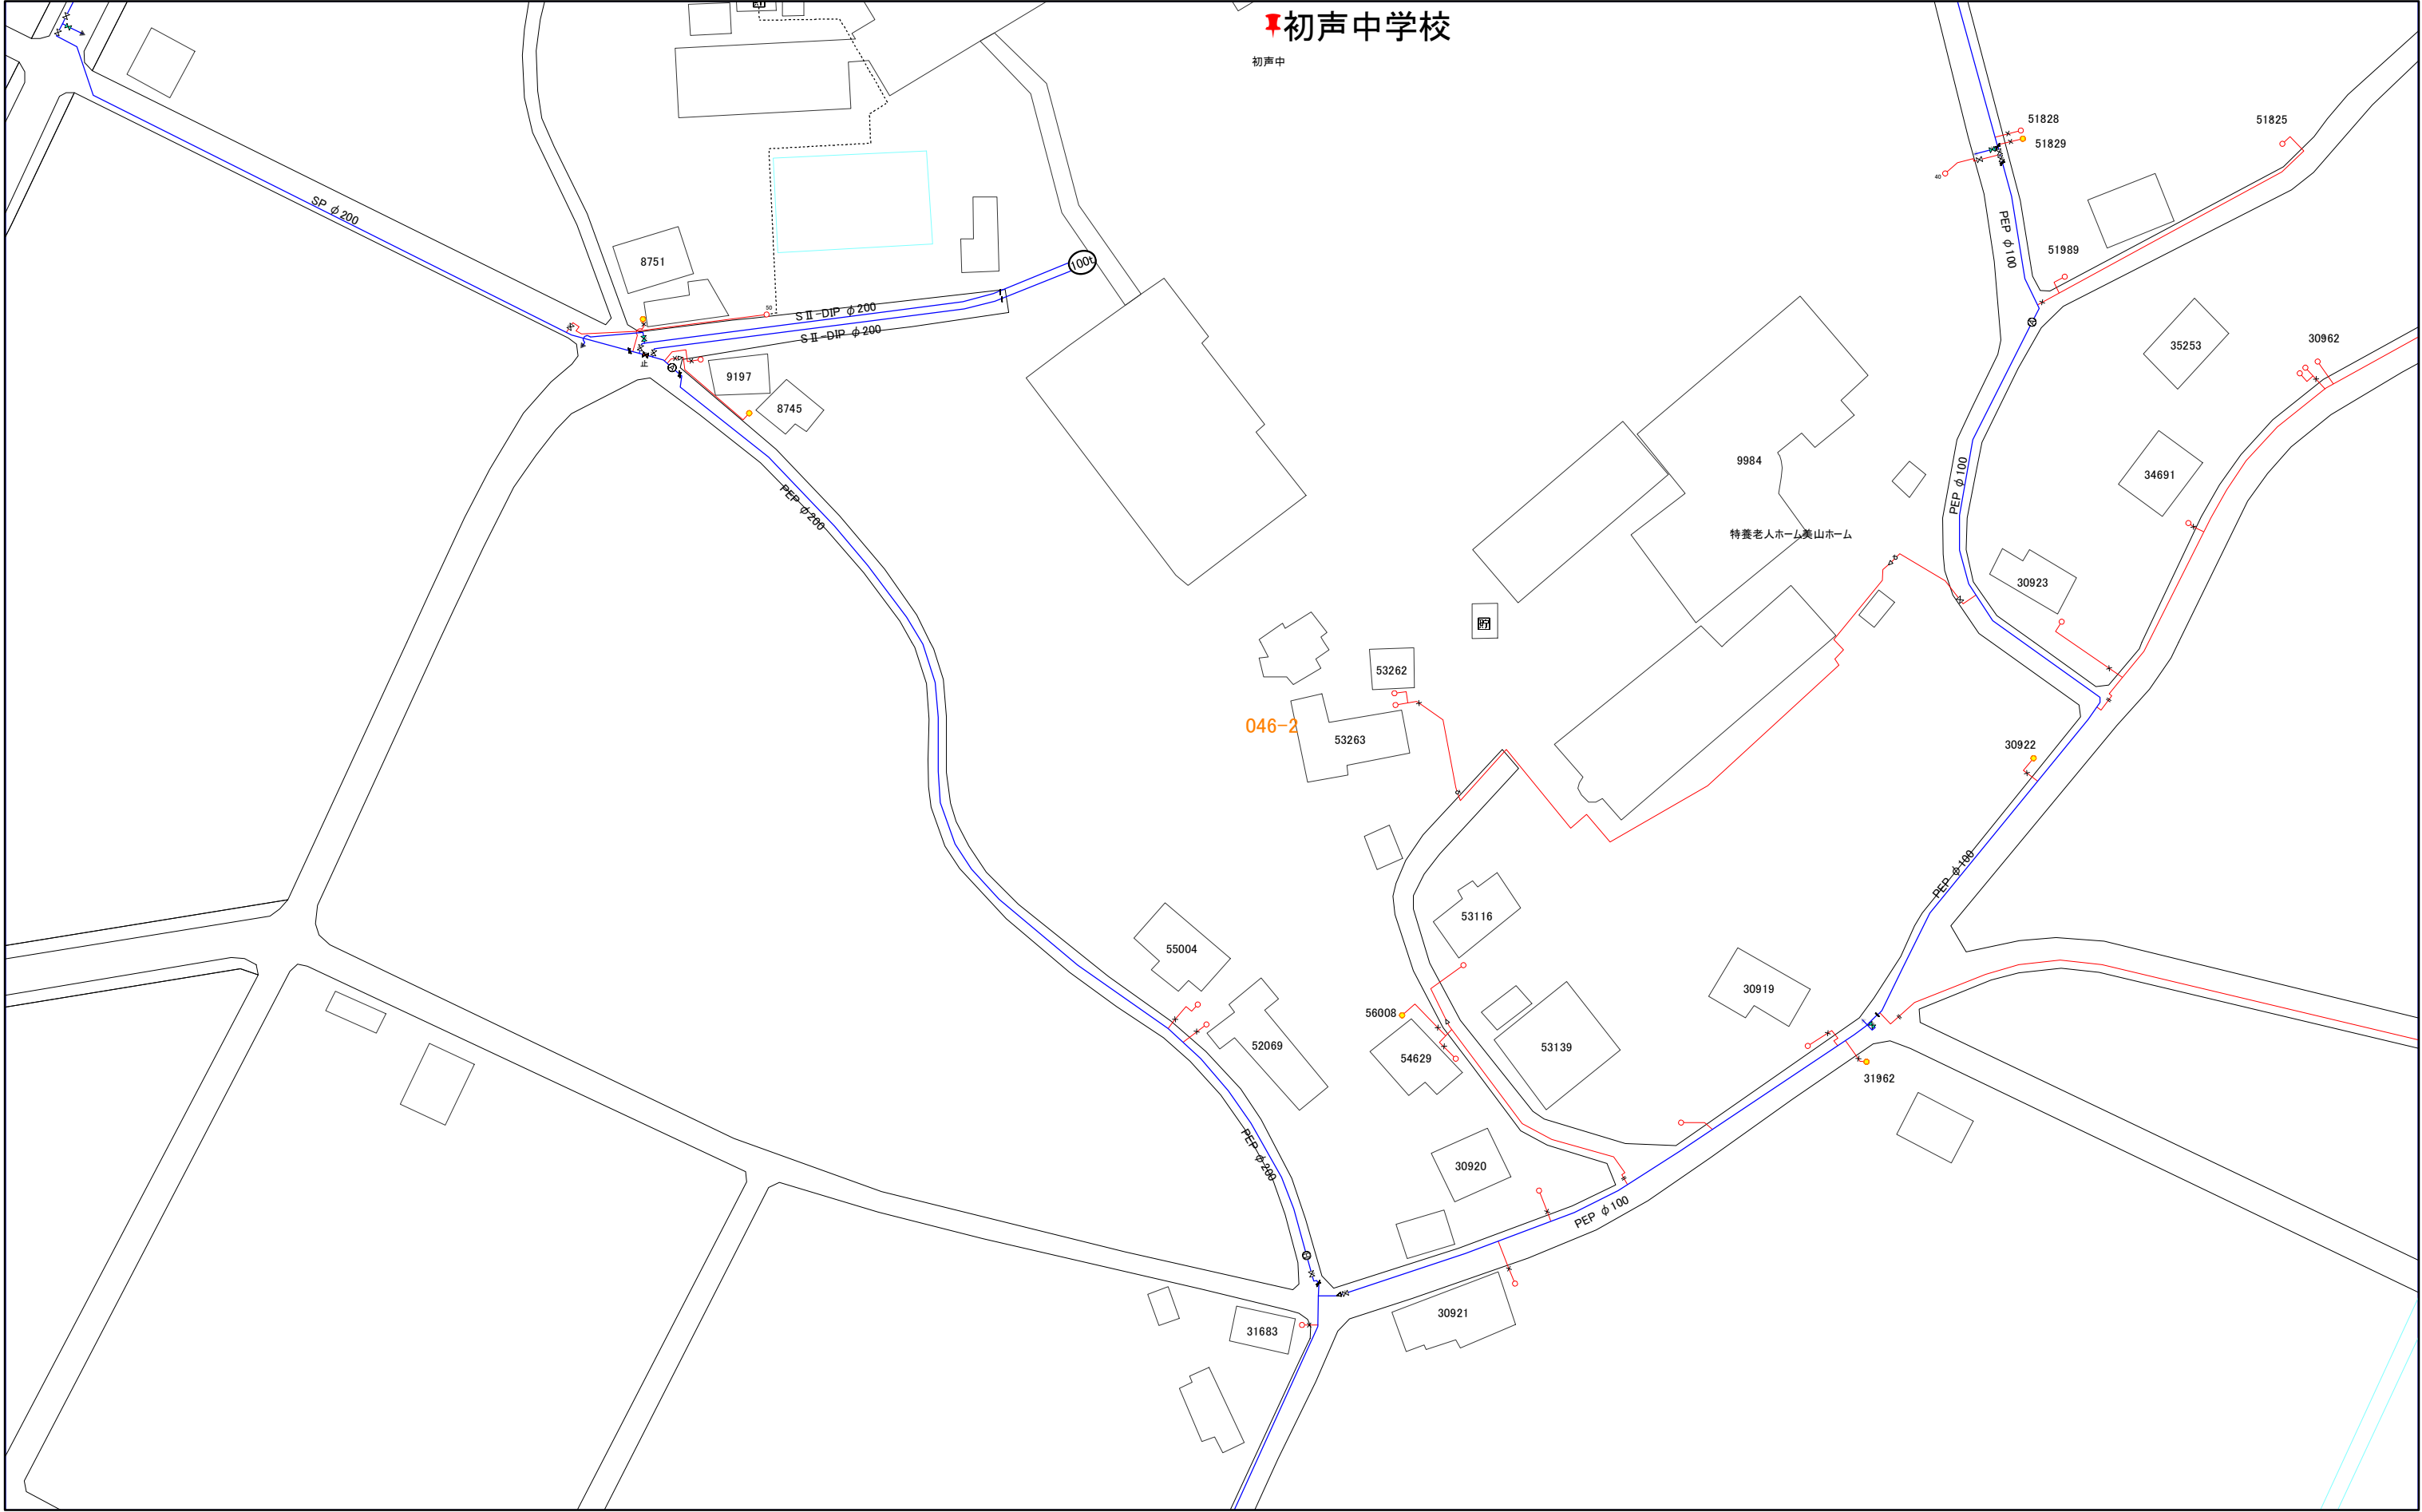

|       |       |       |
|-------|-------|-------|
| 028-3 | 046-1 | 046-3 |
| 028-4 | 046-2 | 046-4 |
| 029-3 | 047-1 | 047-3 |

1:1,000


046-2



046-3


三浦市水道施設管理台帳

|       |       |       |
|-------|-------|-------|
| 045-2 | 045-4 | 061-2 |
| 046-1 | 046-3 | 062-1 |
| 046-2 | 046-4 | 062-2 |

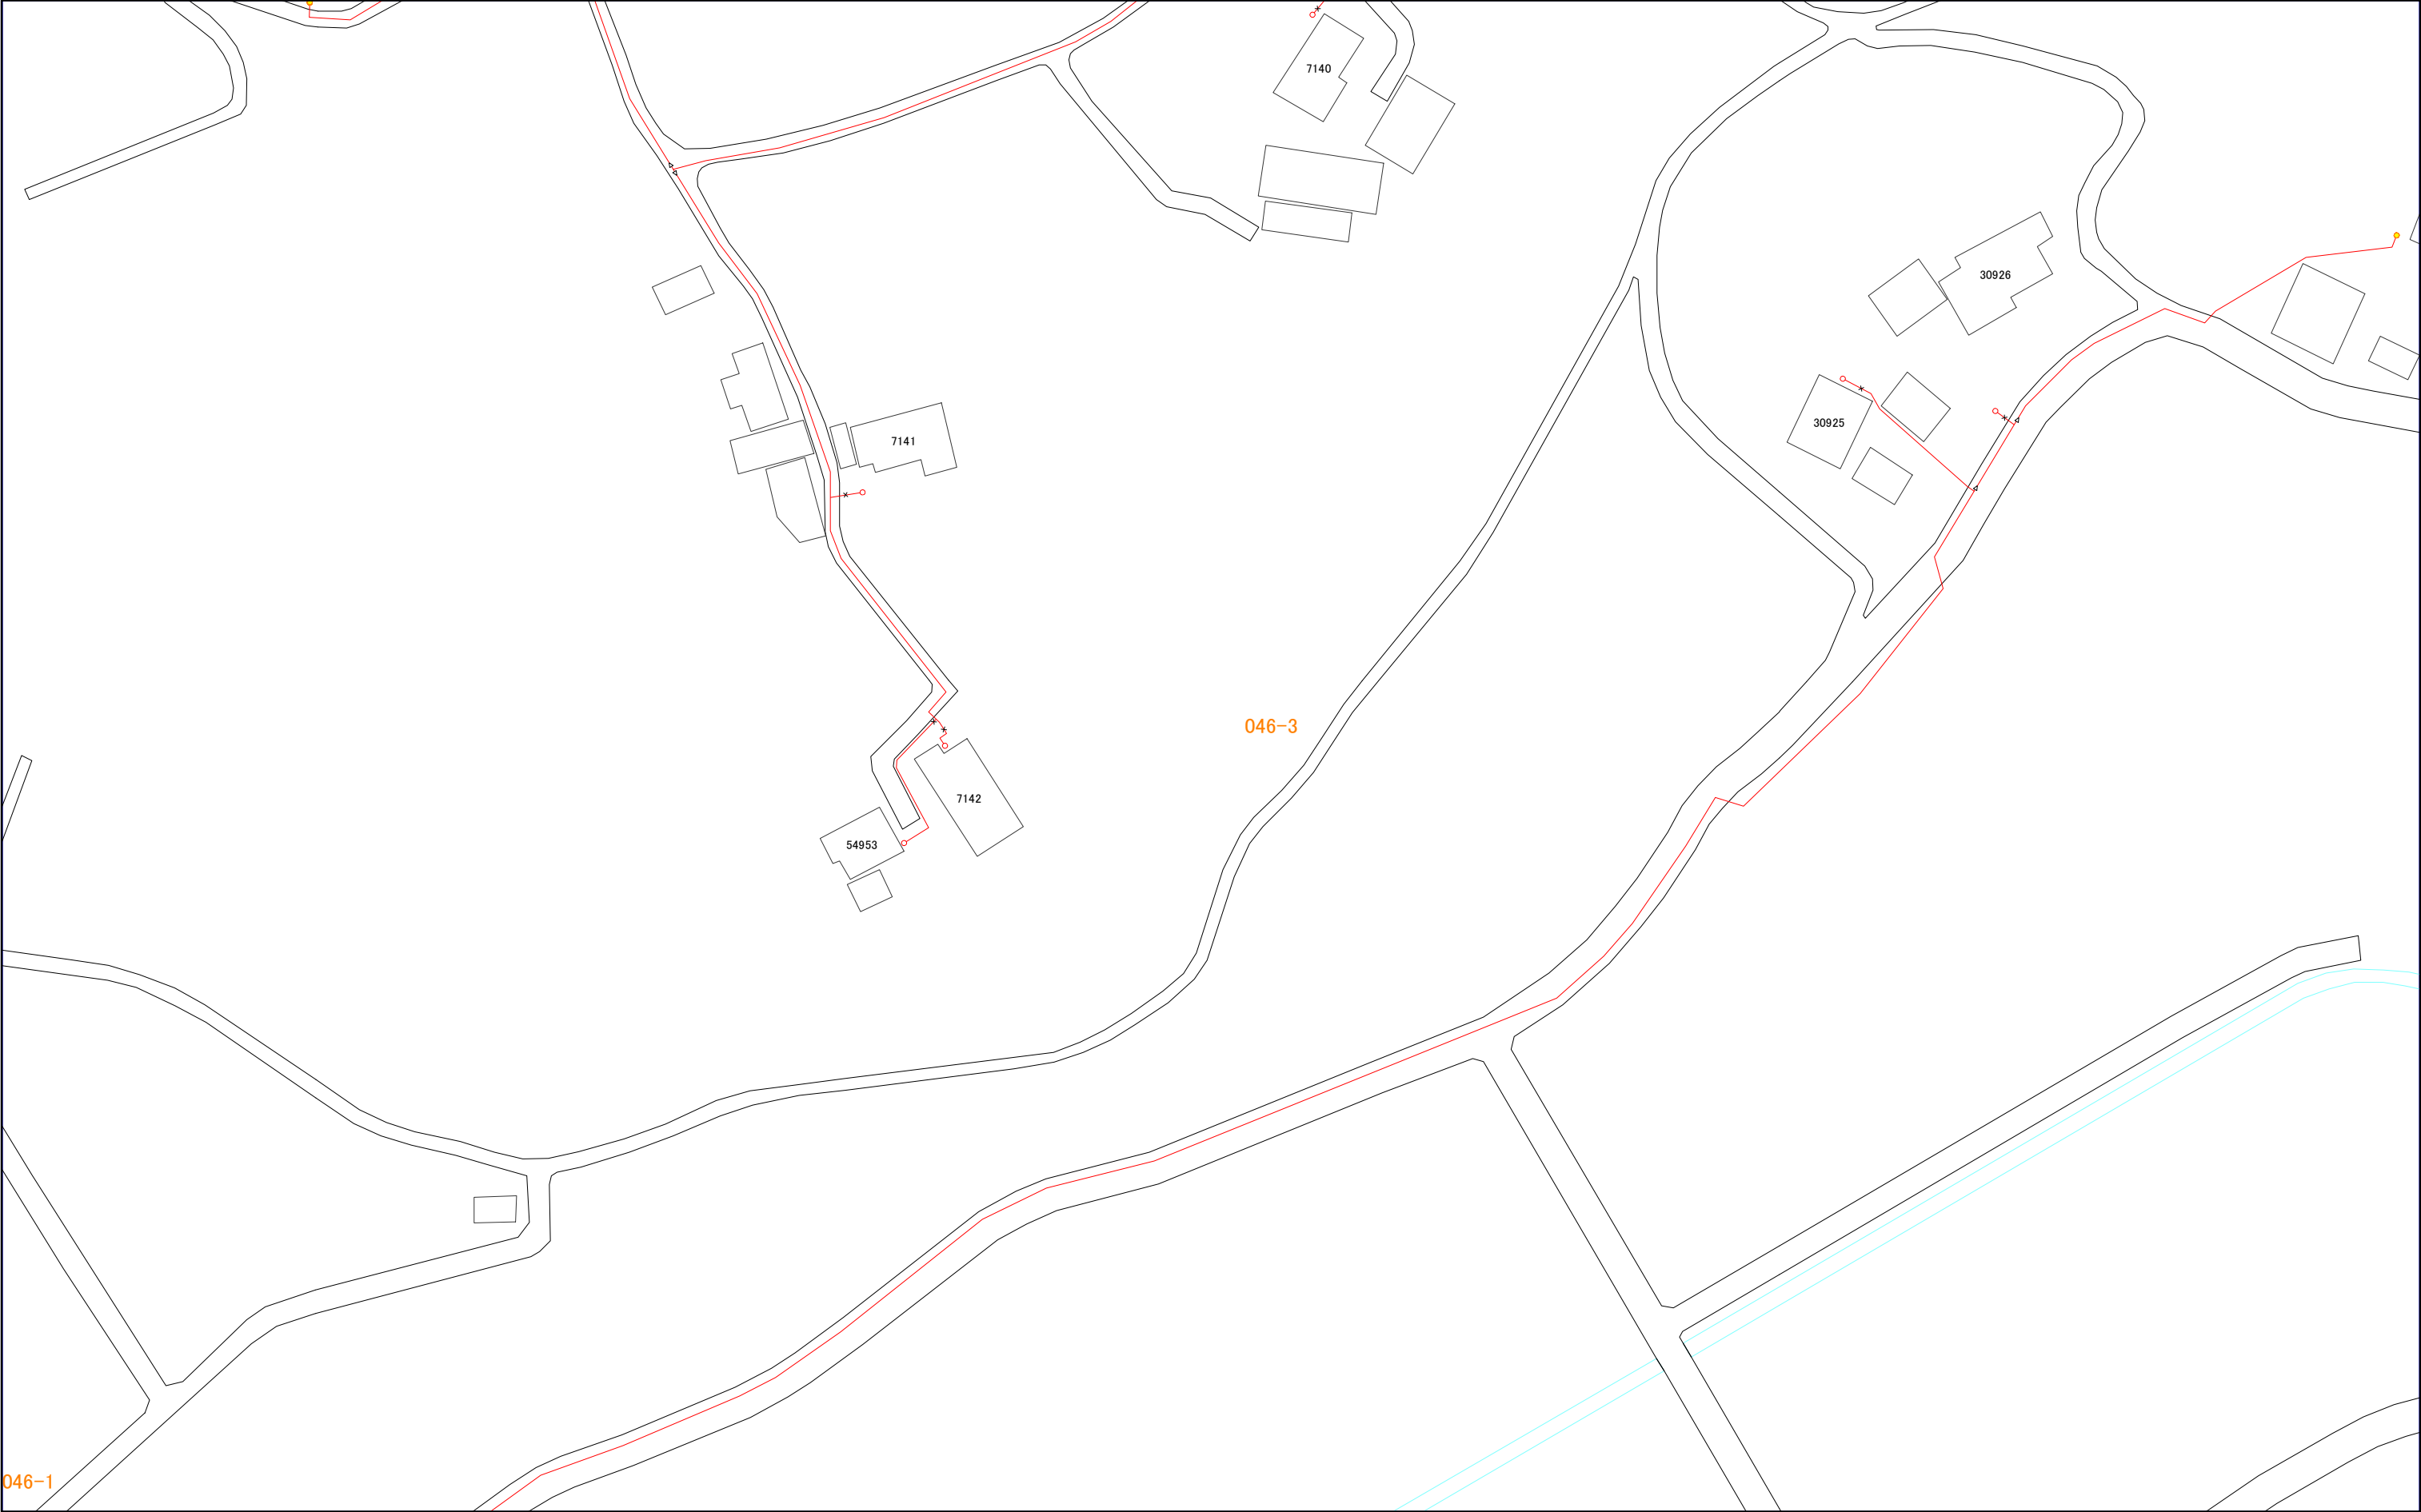

046-1

046-3

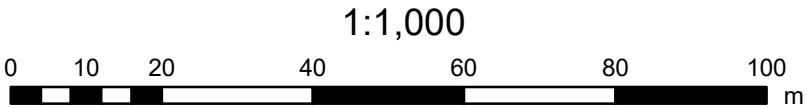



|       |       |       |
|-------|-------|-------|
| 046-1 | 046-3 | 062-1 |
| 046-2 | 046-4 | 062-2 |
| 047-1 | 047-3 | 063-1 |