


041-1

三浦市水道施設管理台帳

023-4	040-2	040-4
024-3	041-1	041-3
024-4	041-2	041-4

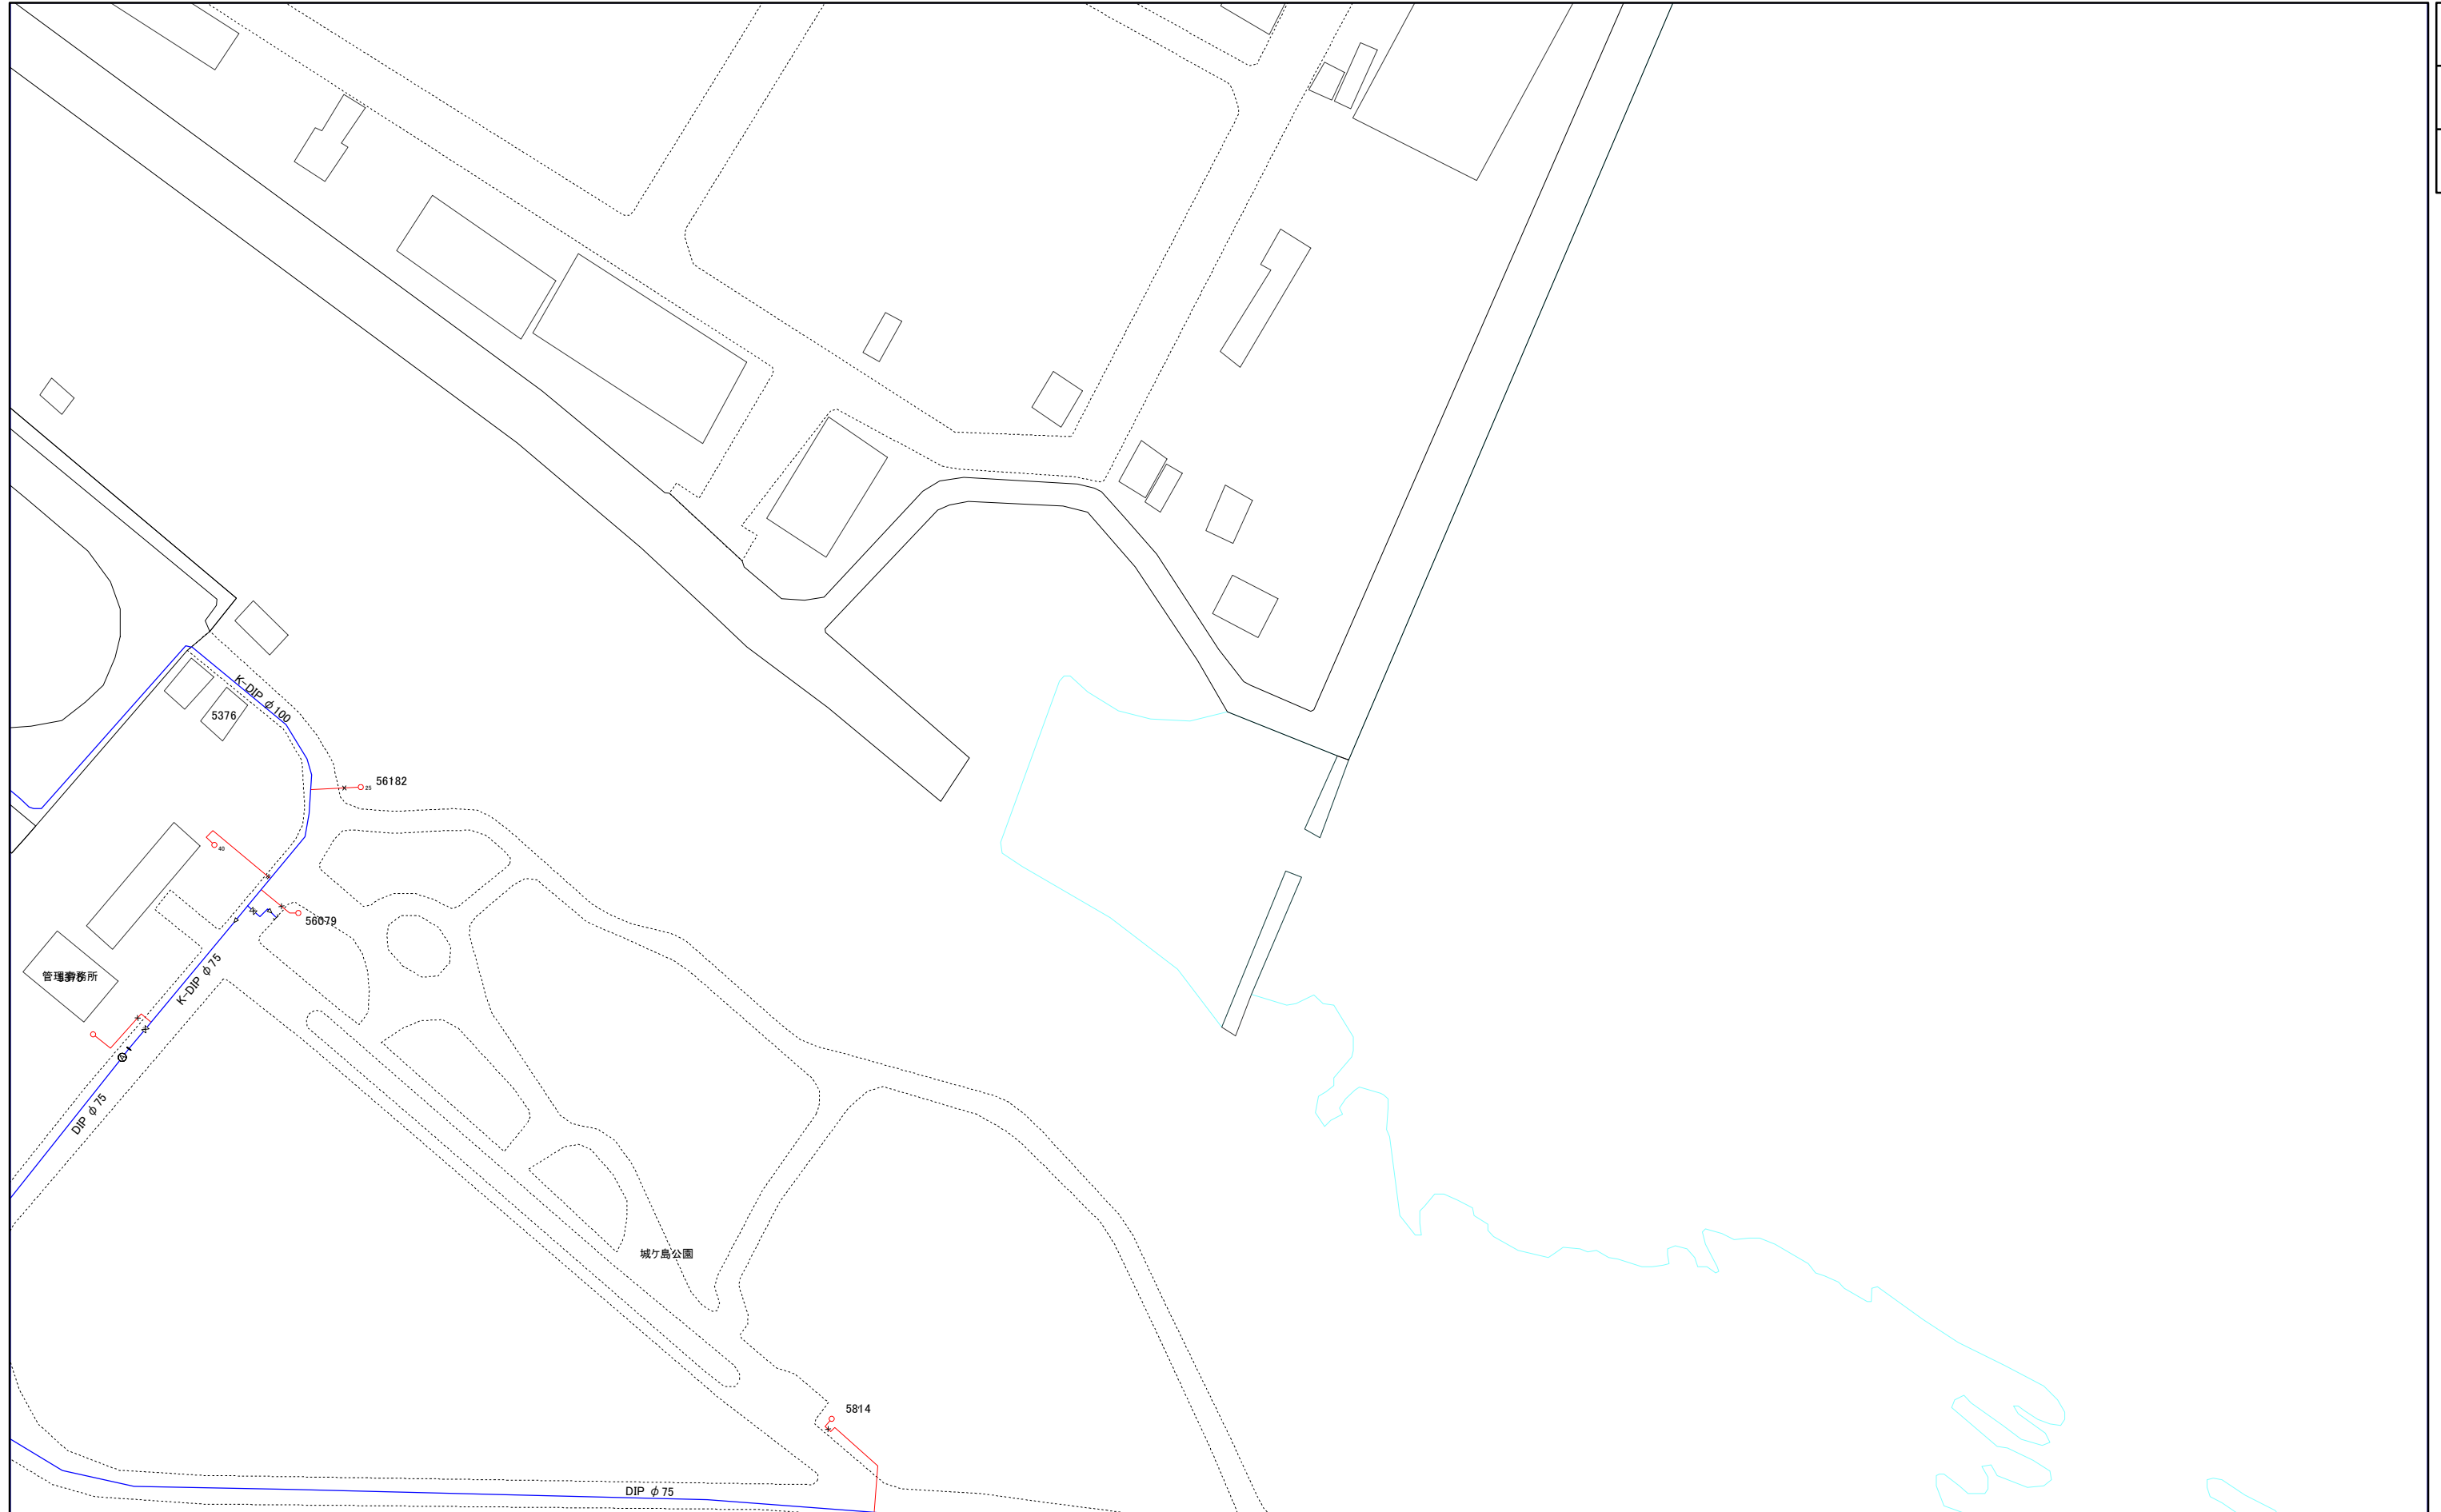

1:1,000




041-1

041-2

三浦市水道施設管理台帳

024-3	041-1	041-3
024-4	041-2	041-4

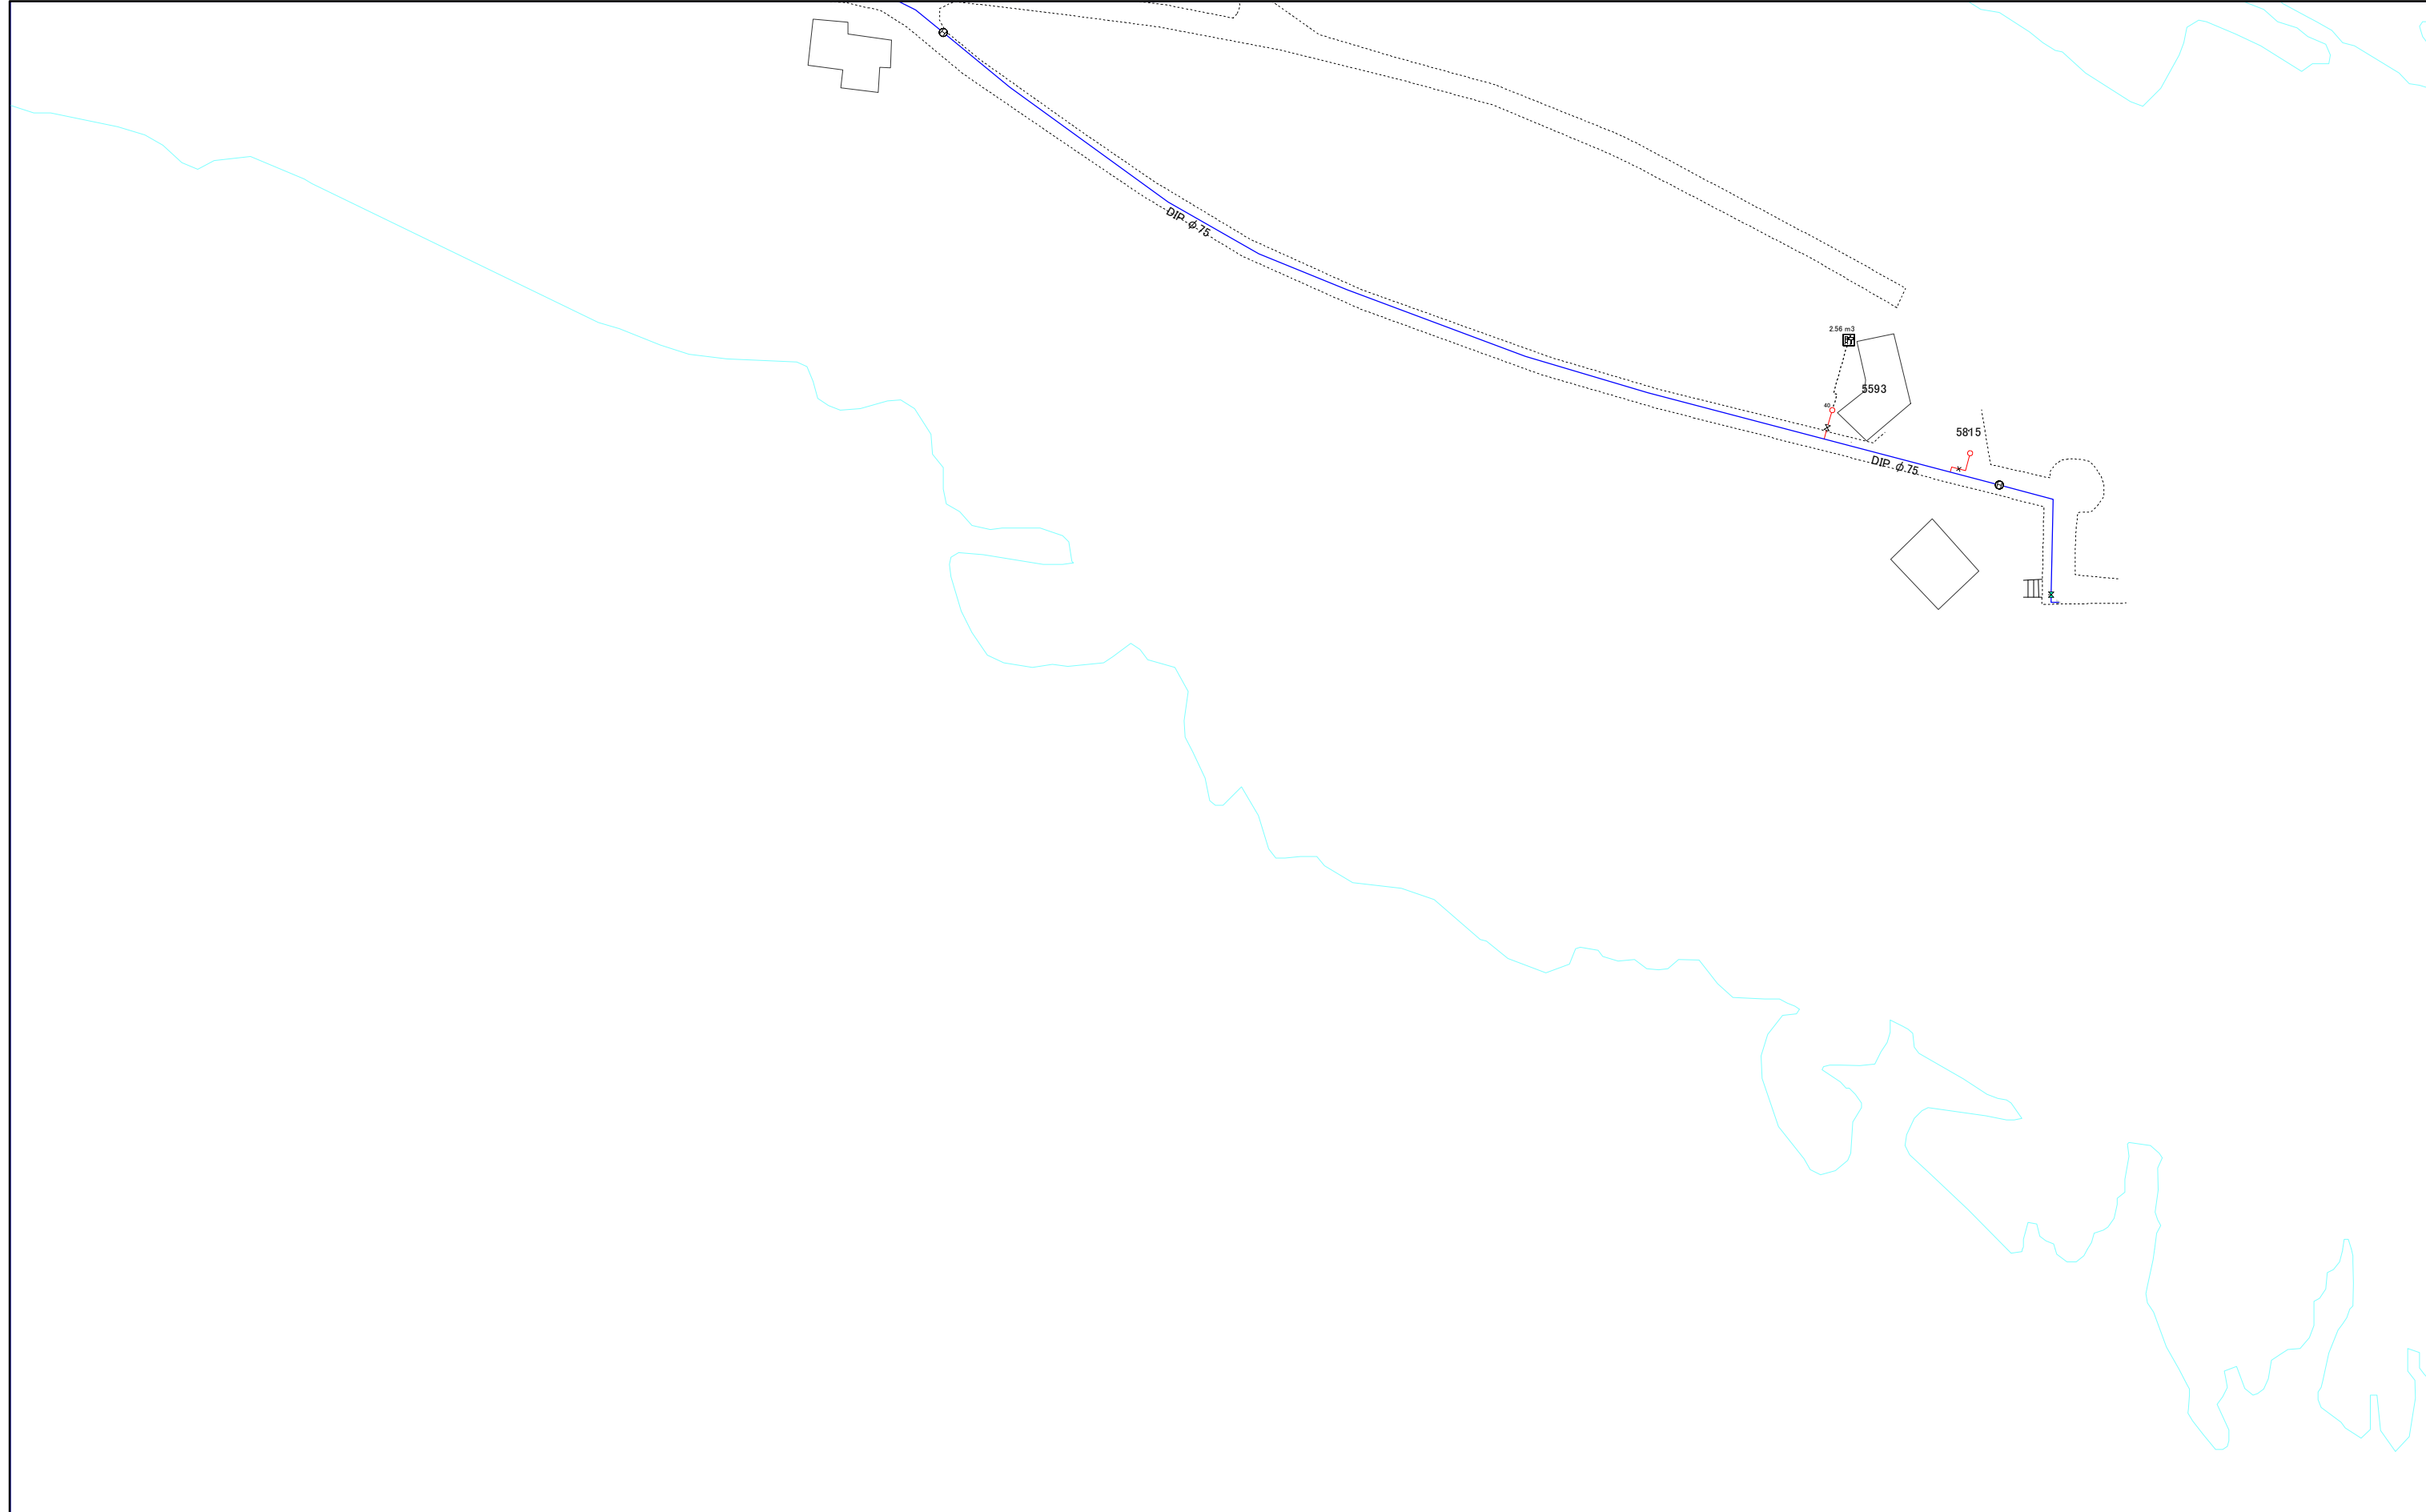

1:1,000



041-2

041-3

三浦市水道施設管理台帳

040-2	040-4	
041-1	041-3	
041-2	041-4	



041-3

041-4

三浦市水道施設管理台帳

041-1	041-3	
041-2	041-4	



041-4

	042-1	042-3
	042-2	042-4



1:1,000



042-2

三浦市水道施設管理台帳

	042-1	042-3
	042-2	042-4
025-3	043-1	043-3



1:1,000




042-2

042-3

三浦市水道施設管理台帳

042-1	042-3	058-1
042-2	042-4	058-2

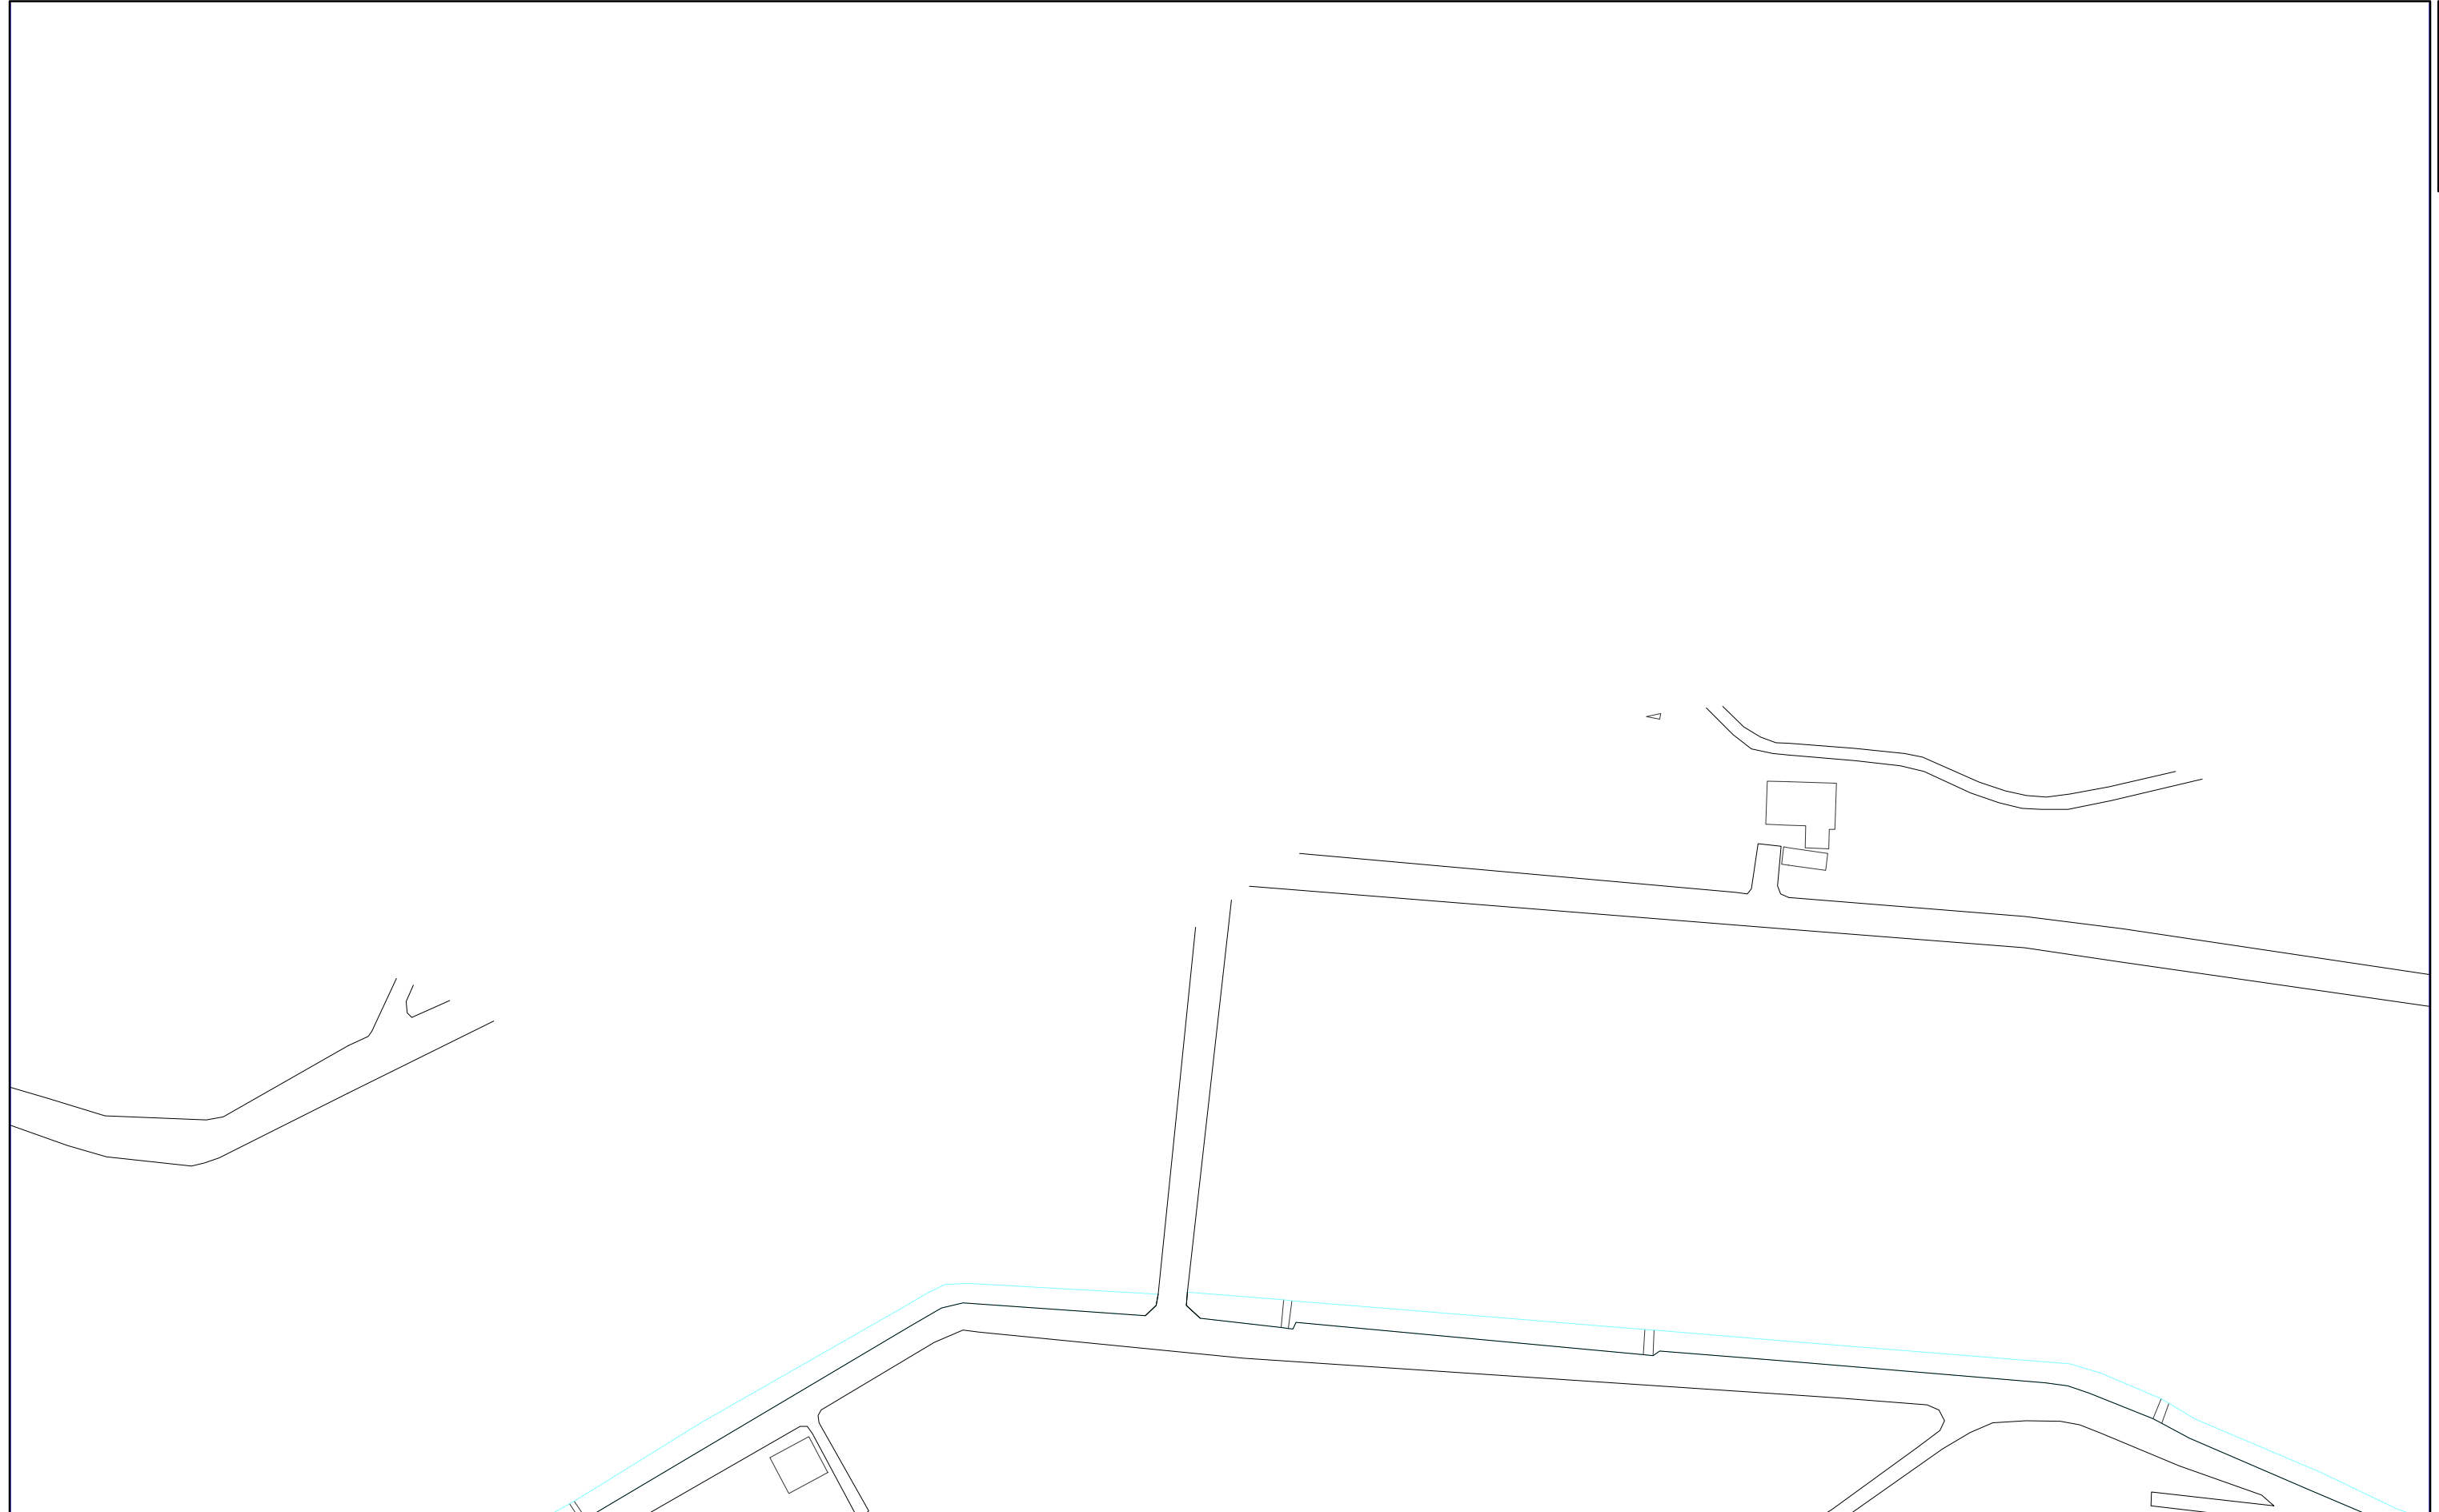

1:1,000




042-3

042-4

三浦市水道施設管理台帳

042-1	042-3	058-1
042-2	042-4	058-2
043-1	043-3	059-1

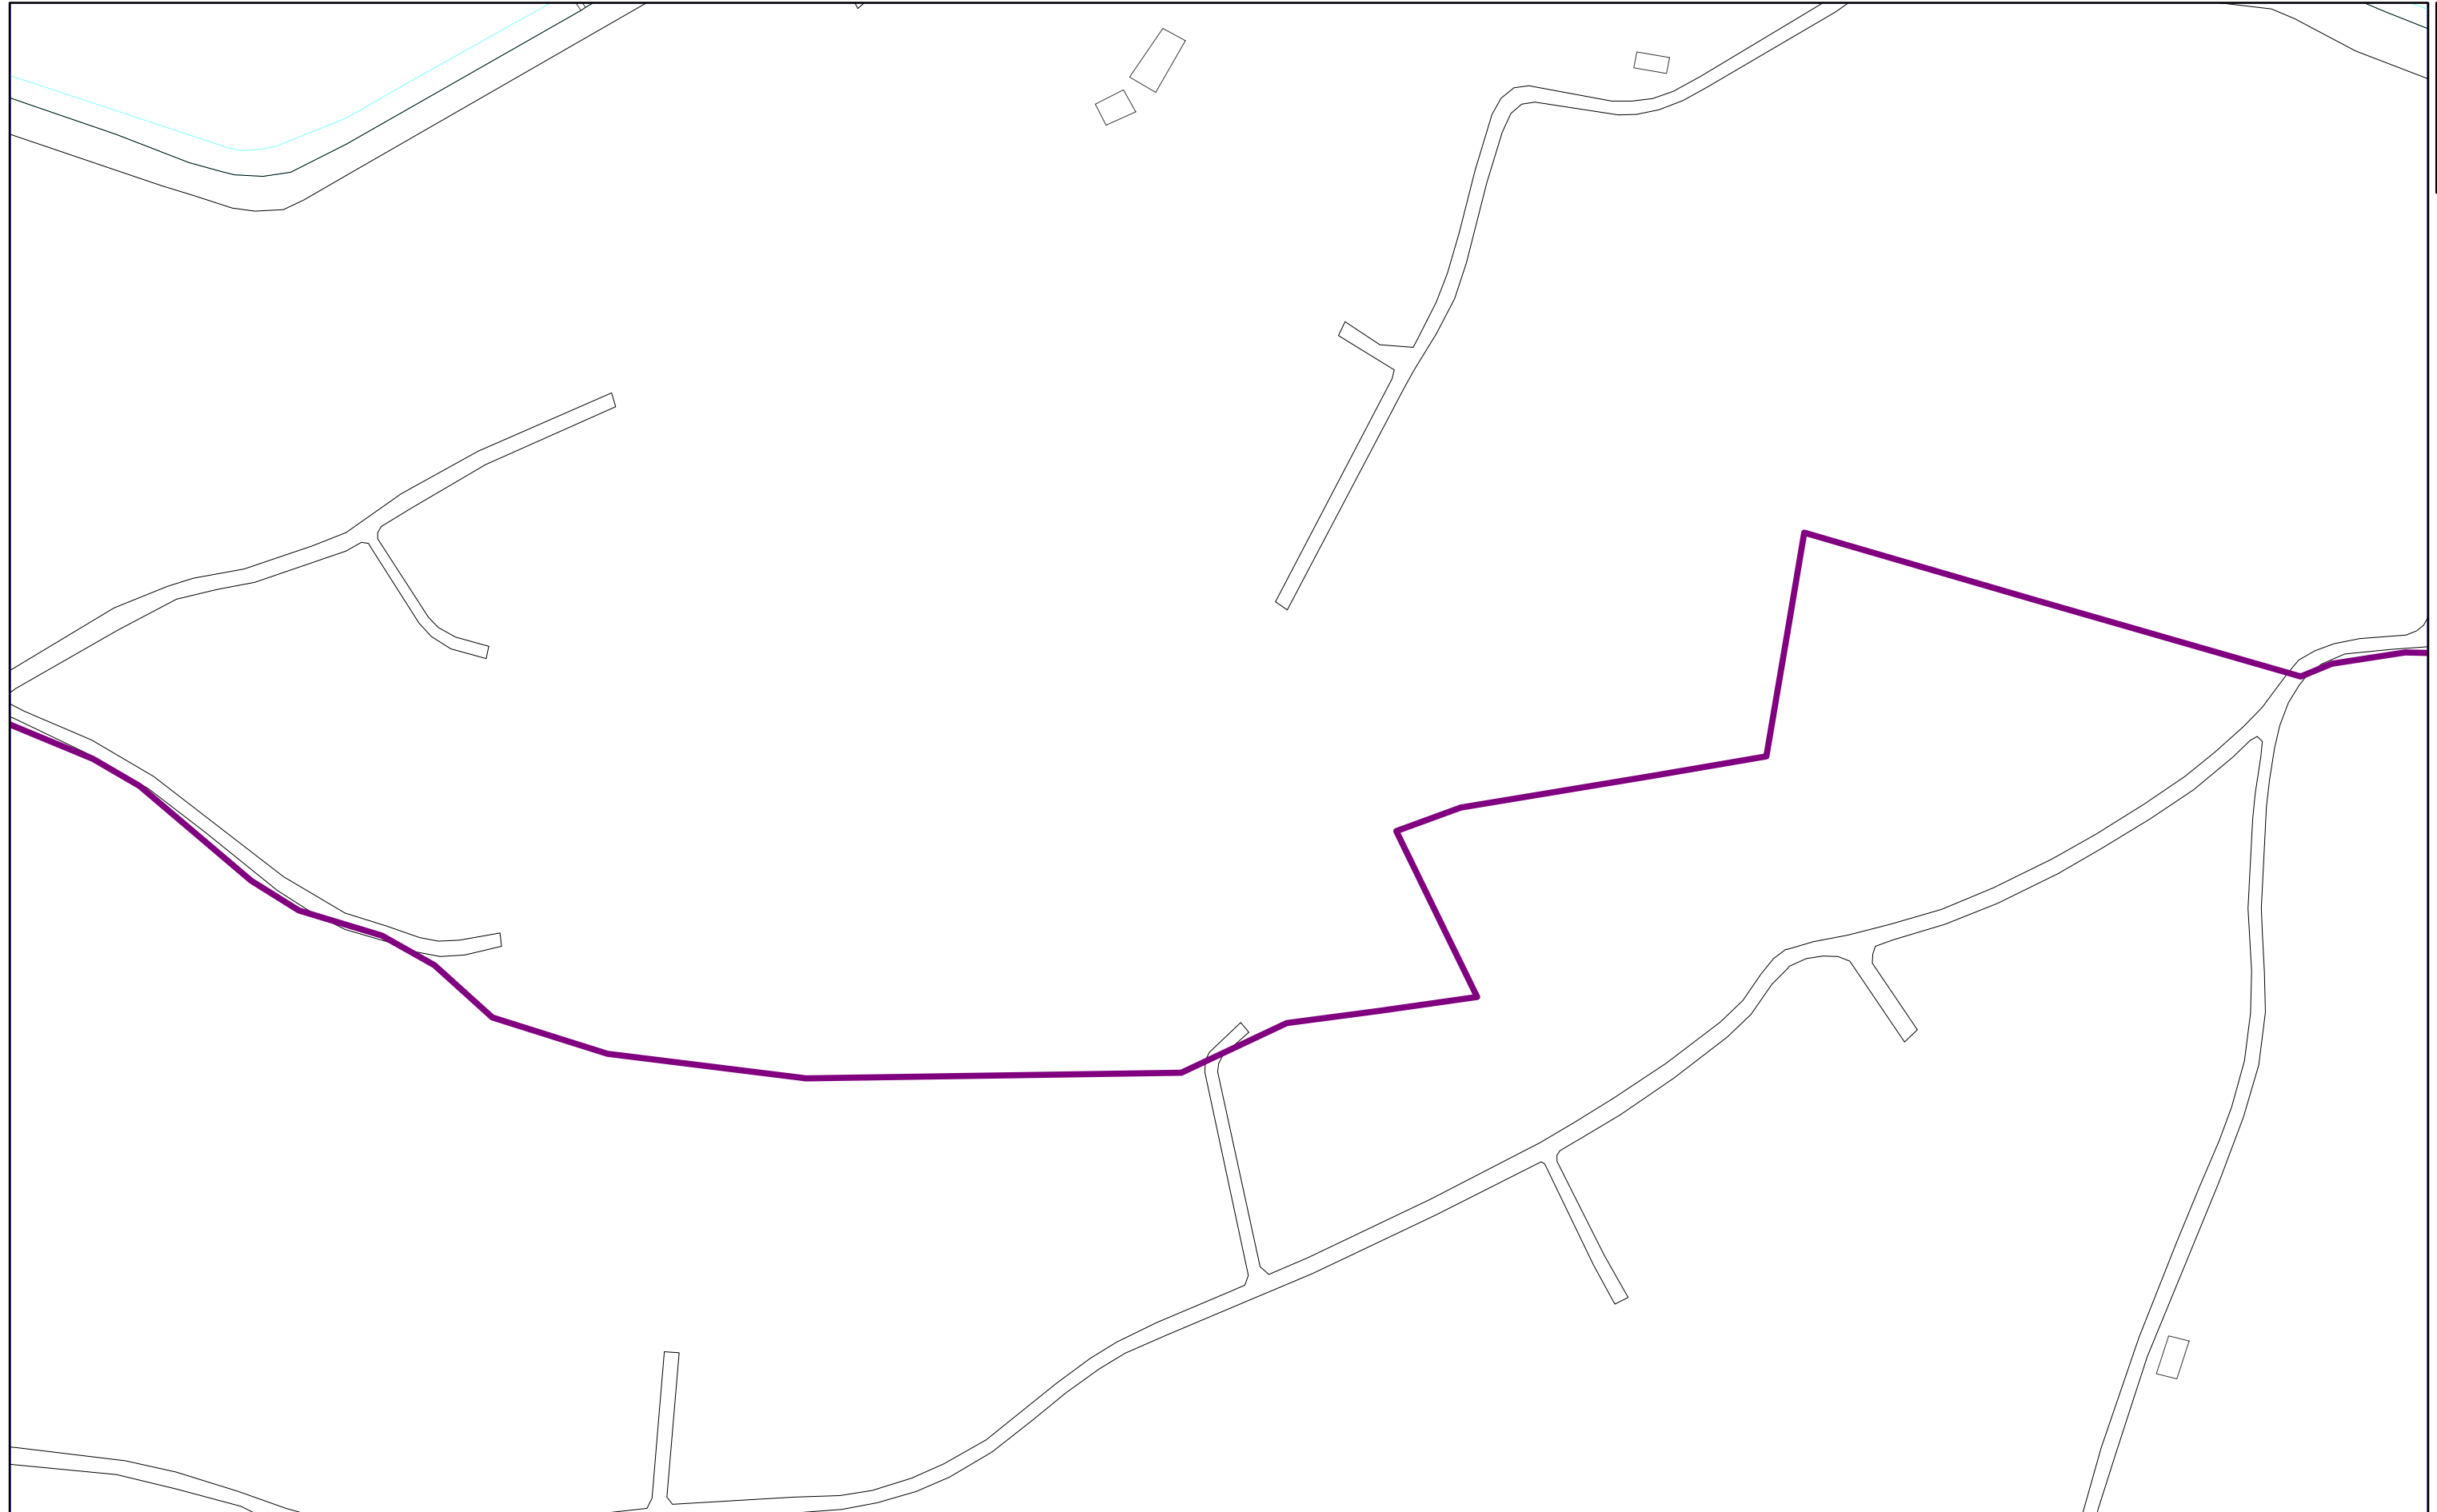


1:1,000



042-4

043-1

三浦市水道施設管理台帳

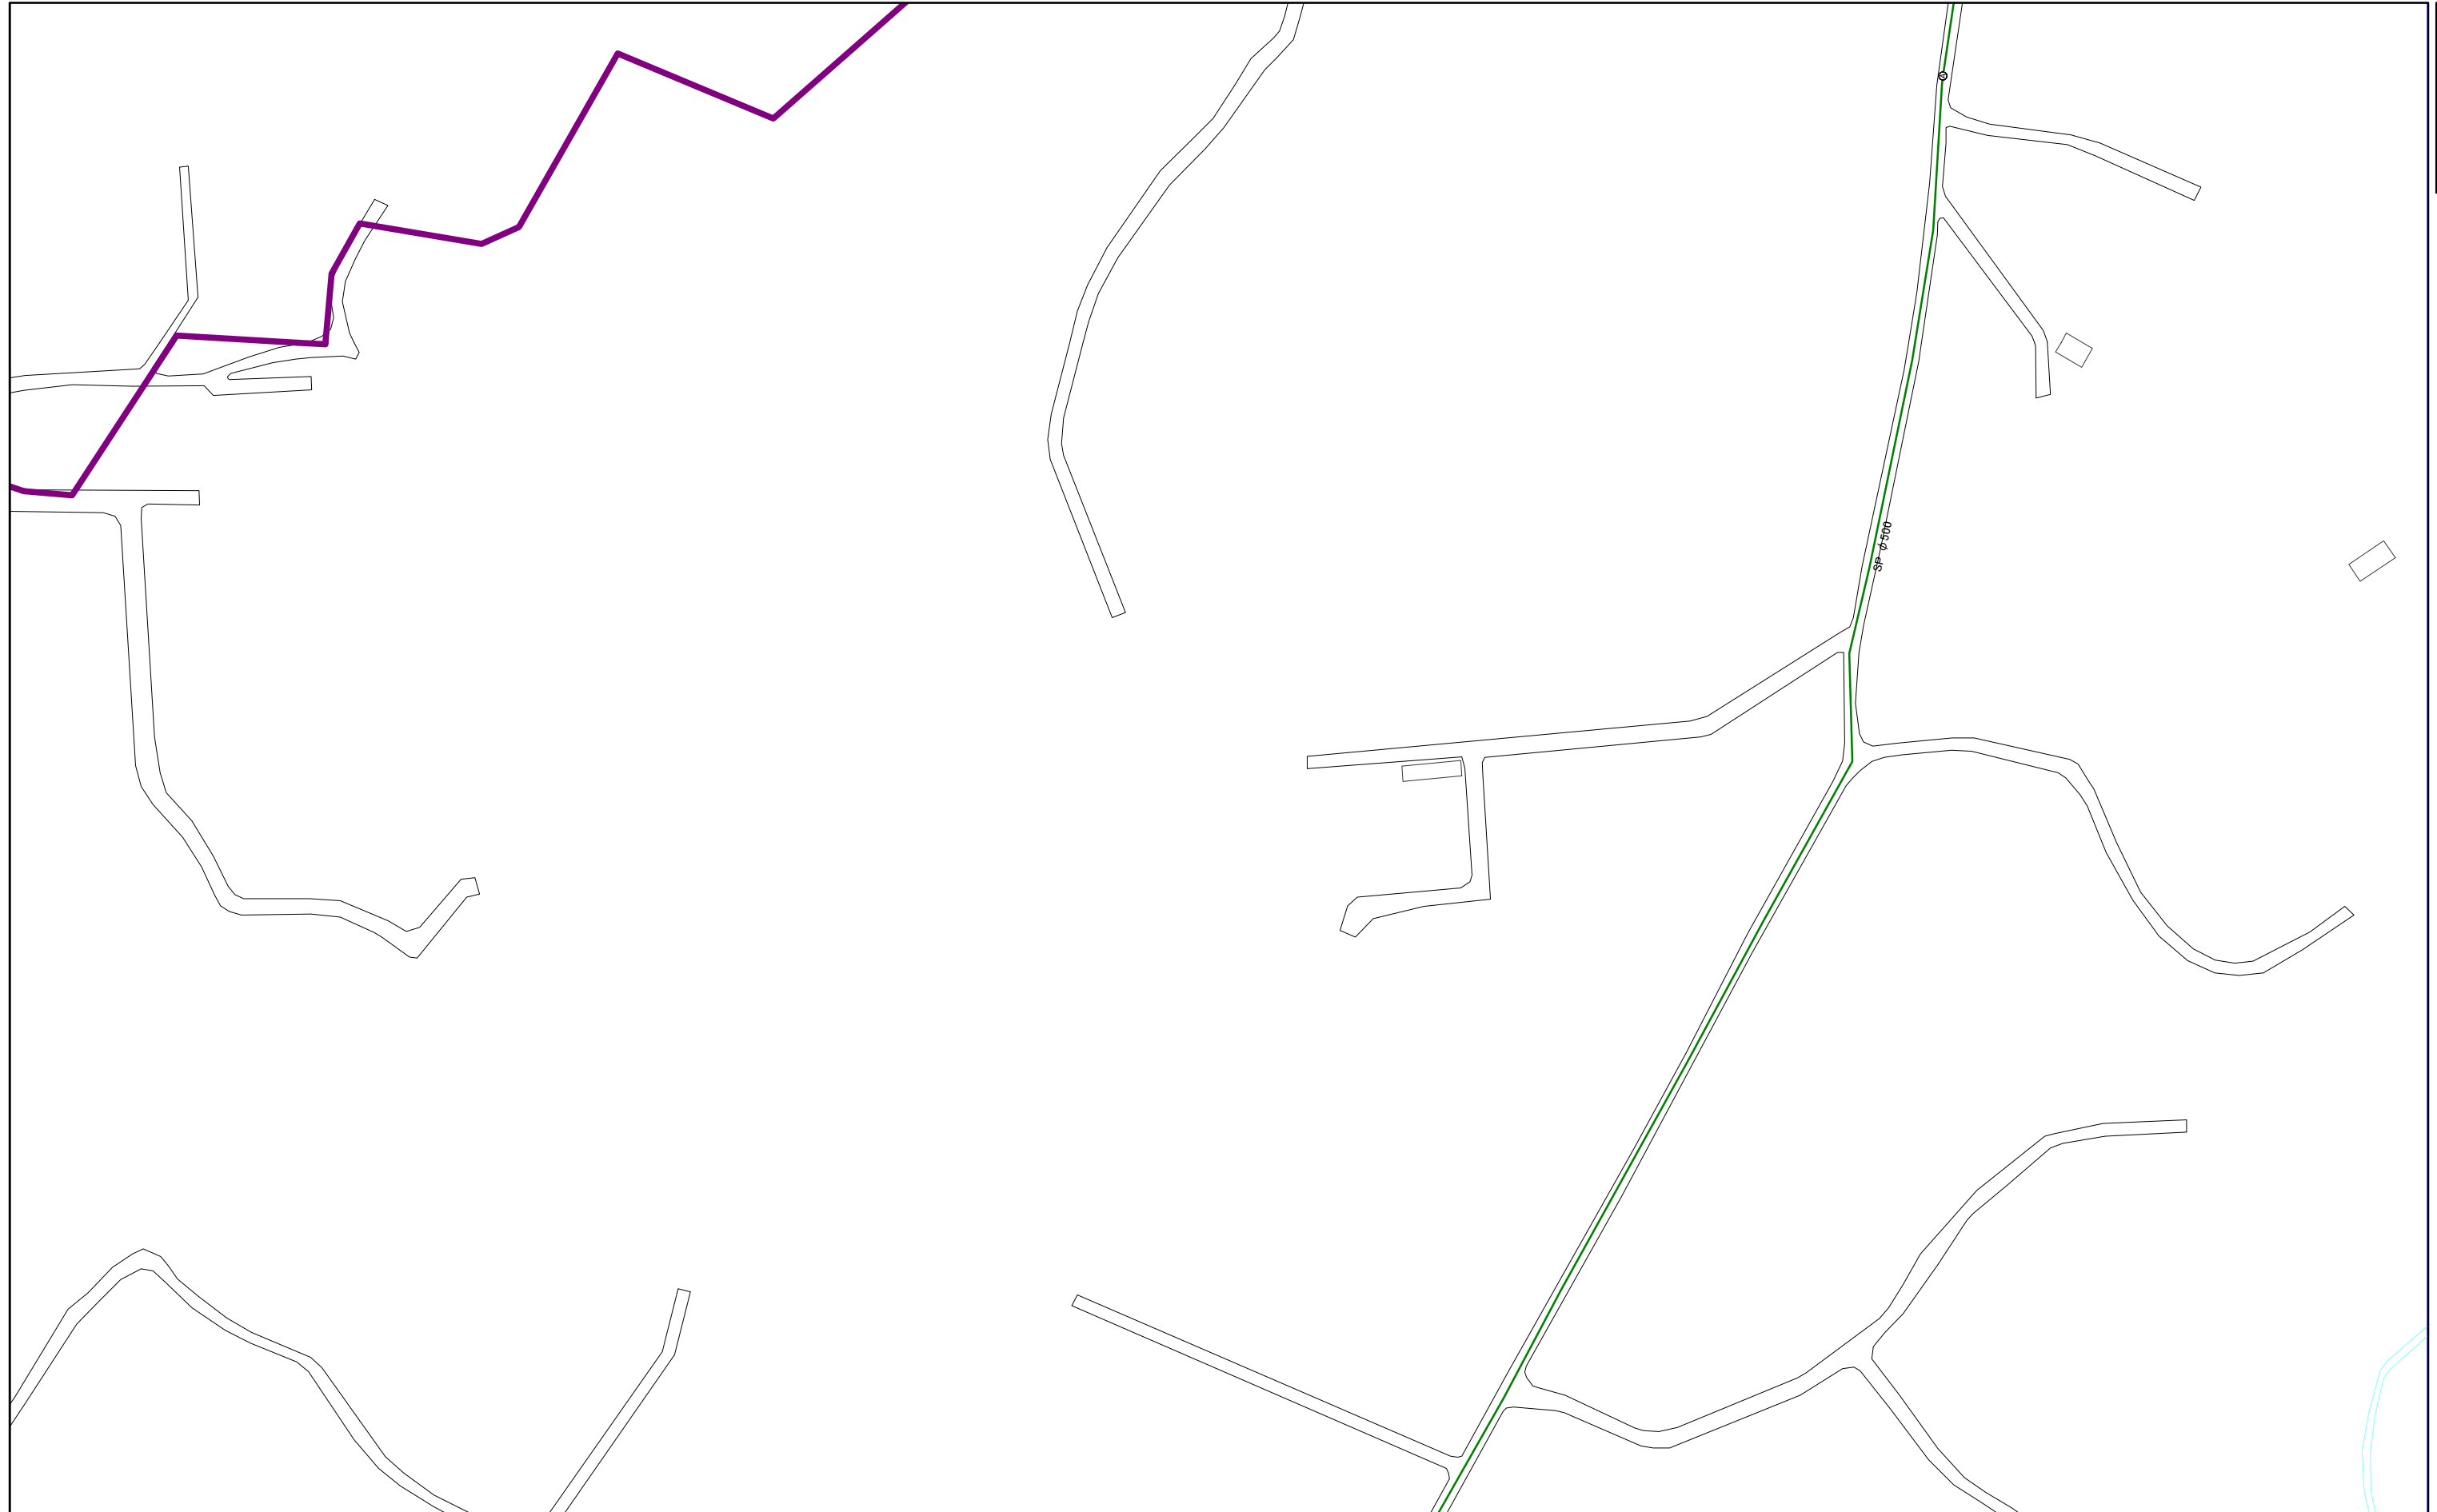

	042-2	042-4
025-3	043-1	043-3
025-4	043-2	043-4

1:1,000




043-1

043-2

三浦市水道施設管理台帳

025-3	043-1	043-3
025-4	043-2	043-4
026-3	044-1	044-3

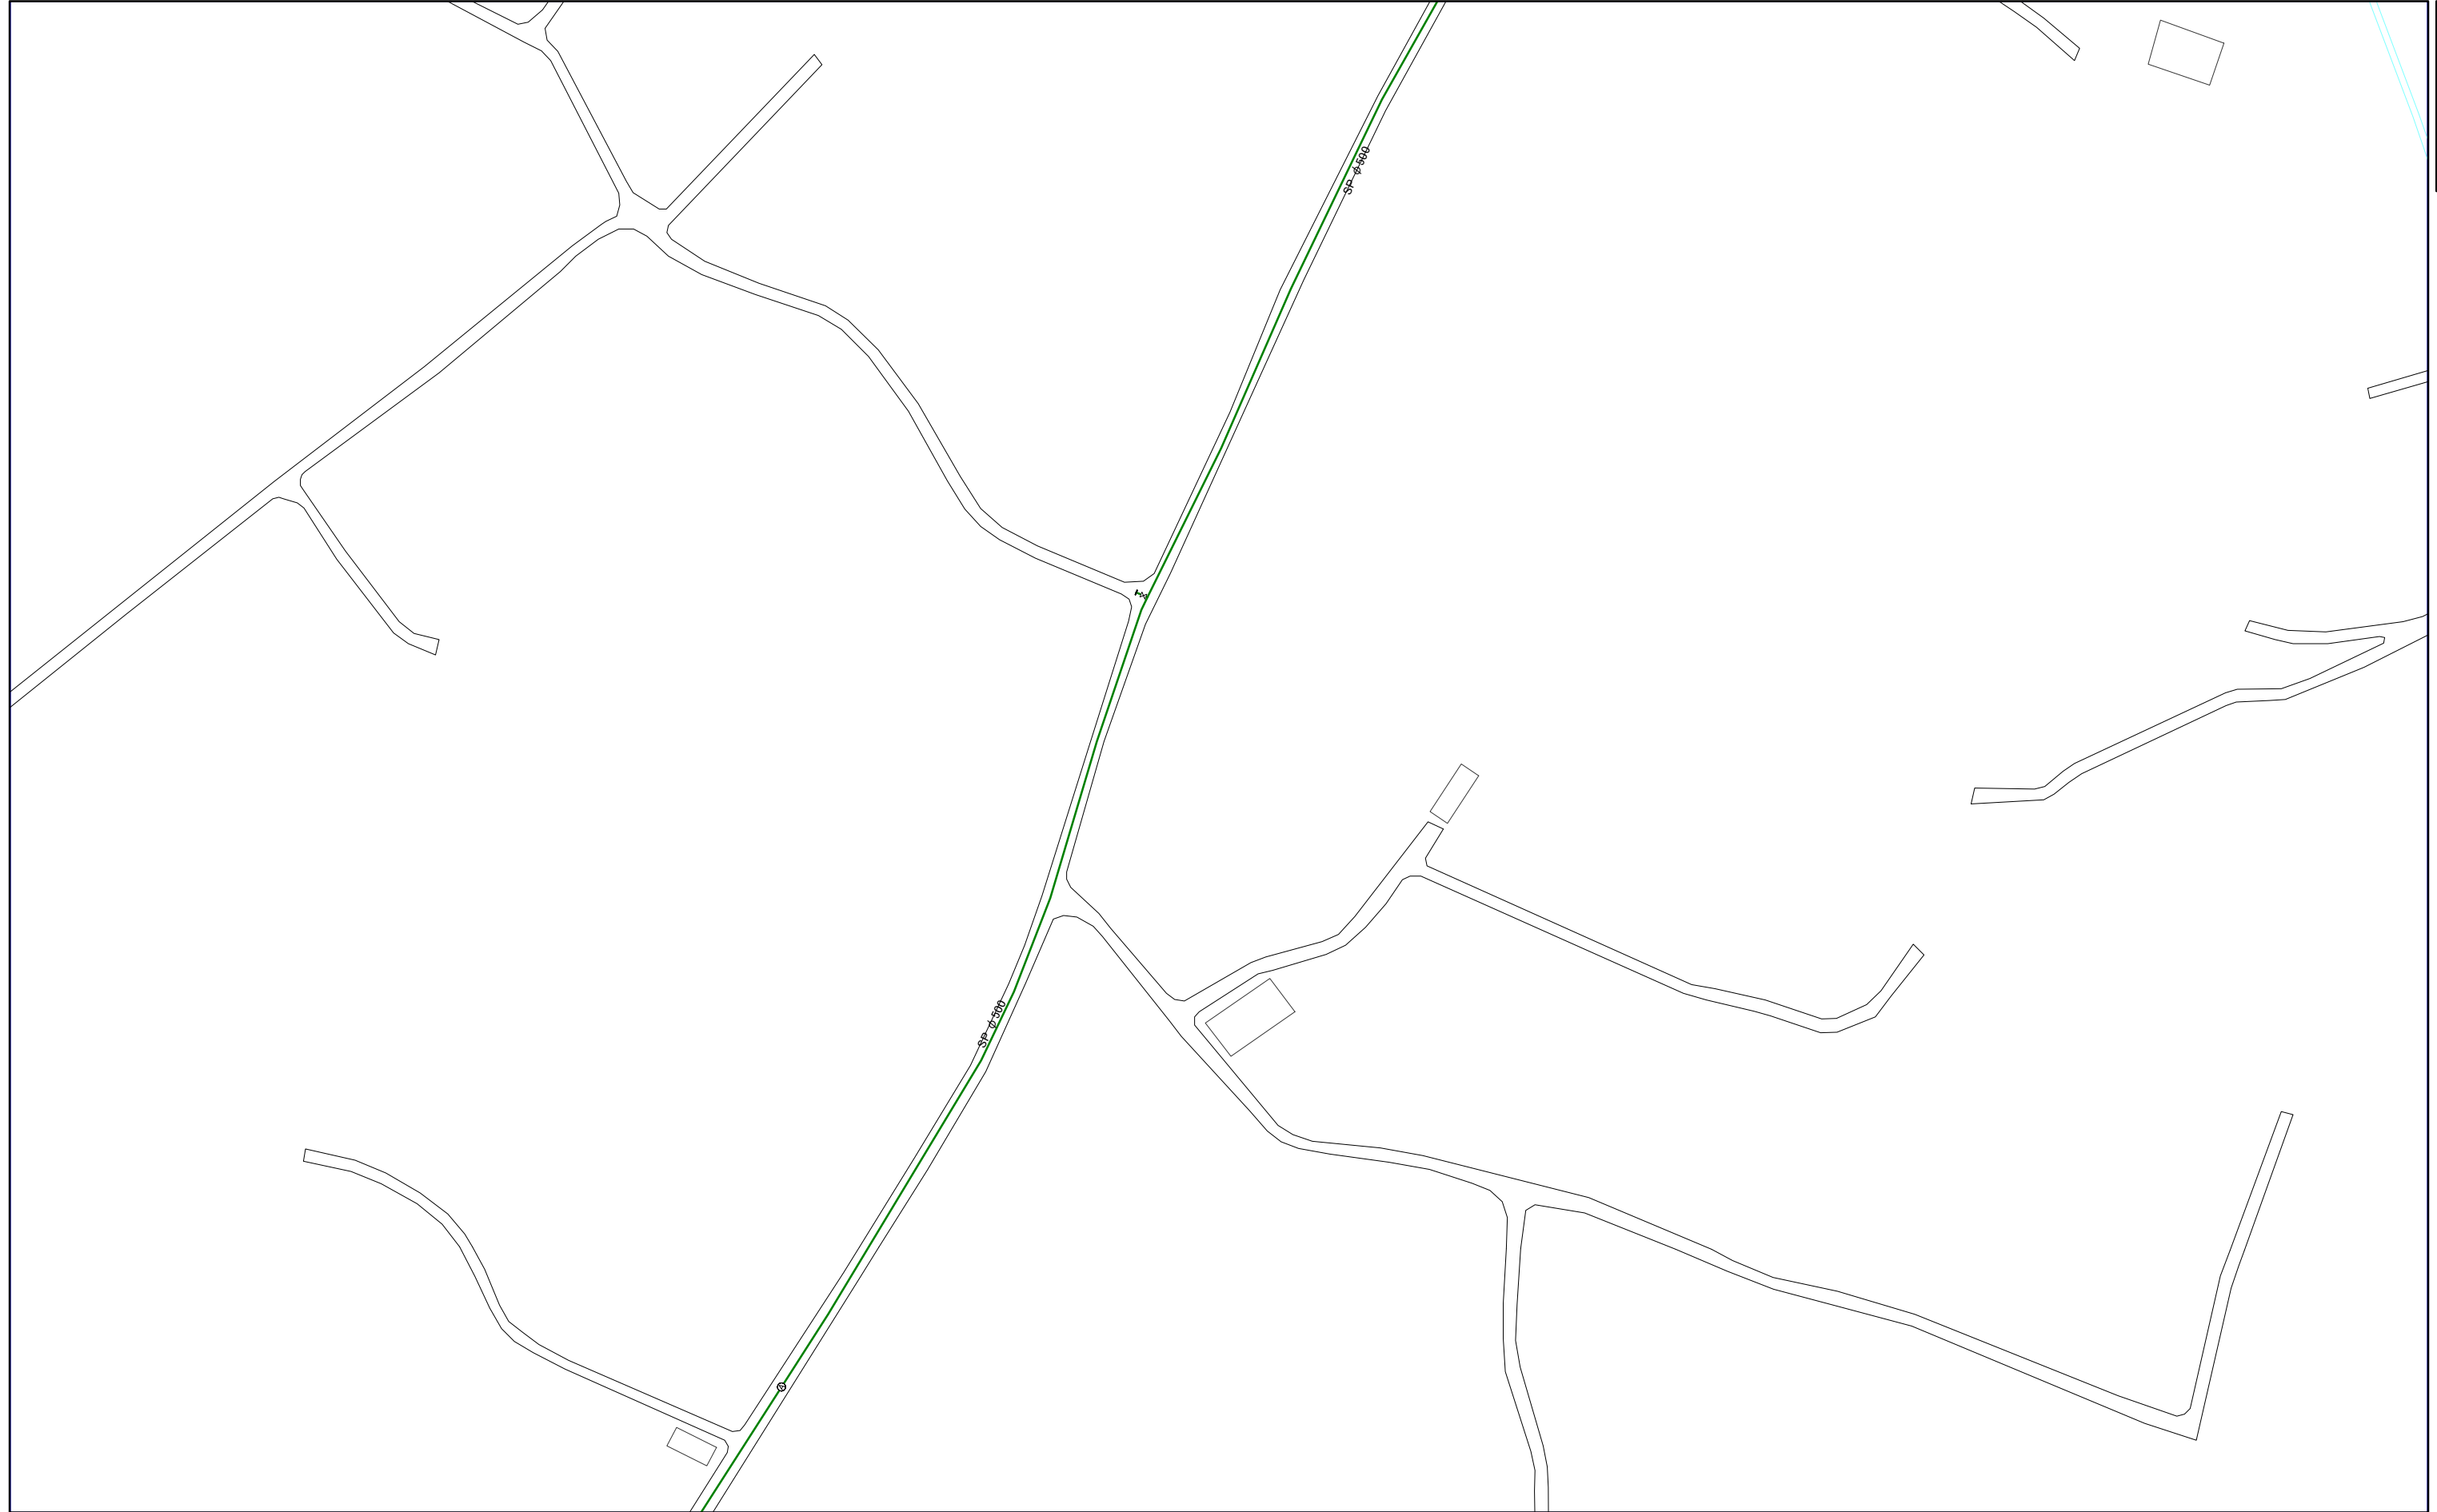

1:1,000



043-2

043-3

三浦市水道施設管理台帳

042-2	042-4	058-2
043-1	043-3	059-1
043-2	043-4	059-2




1:1,000



043-3

三浦市水道施設管理台帳

043-1	043-3	059-1
043-2	043-4	059-2
044-1	044-3	060-1

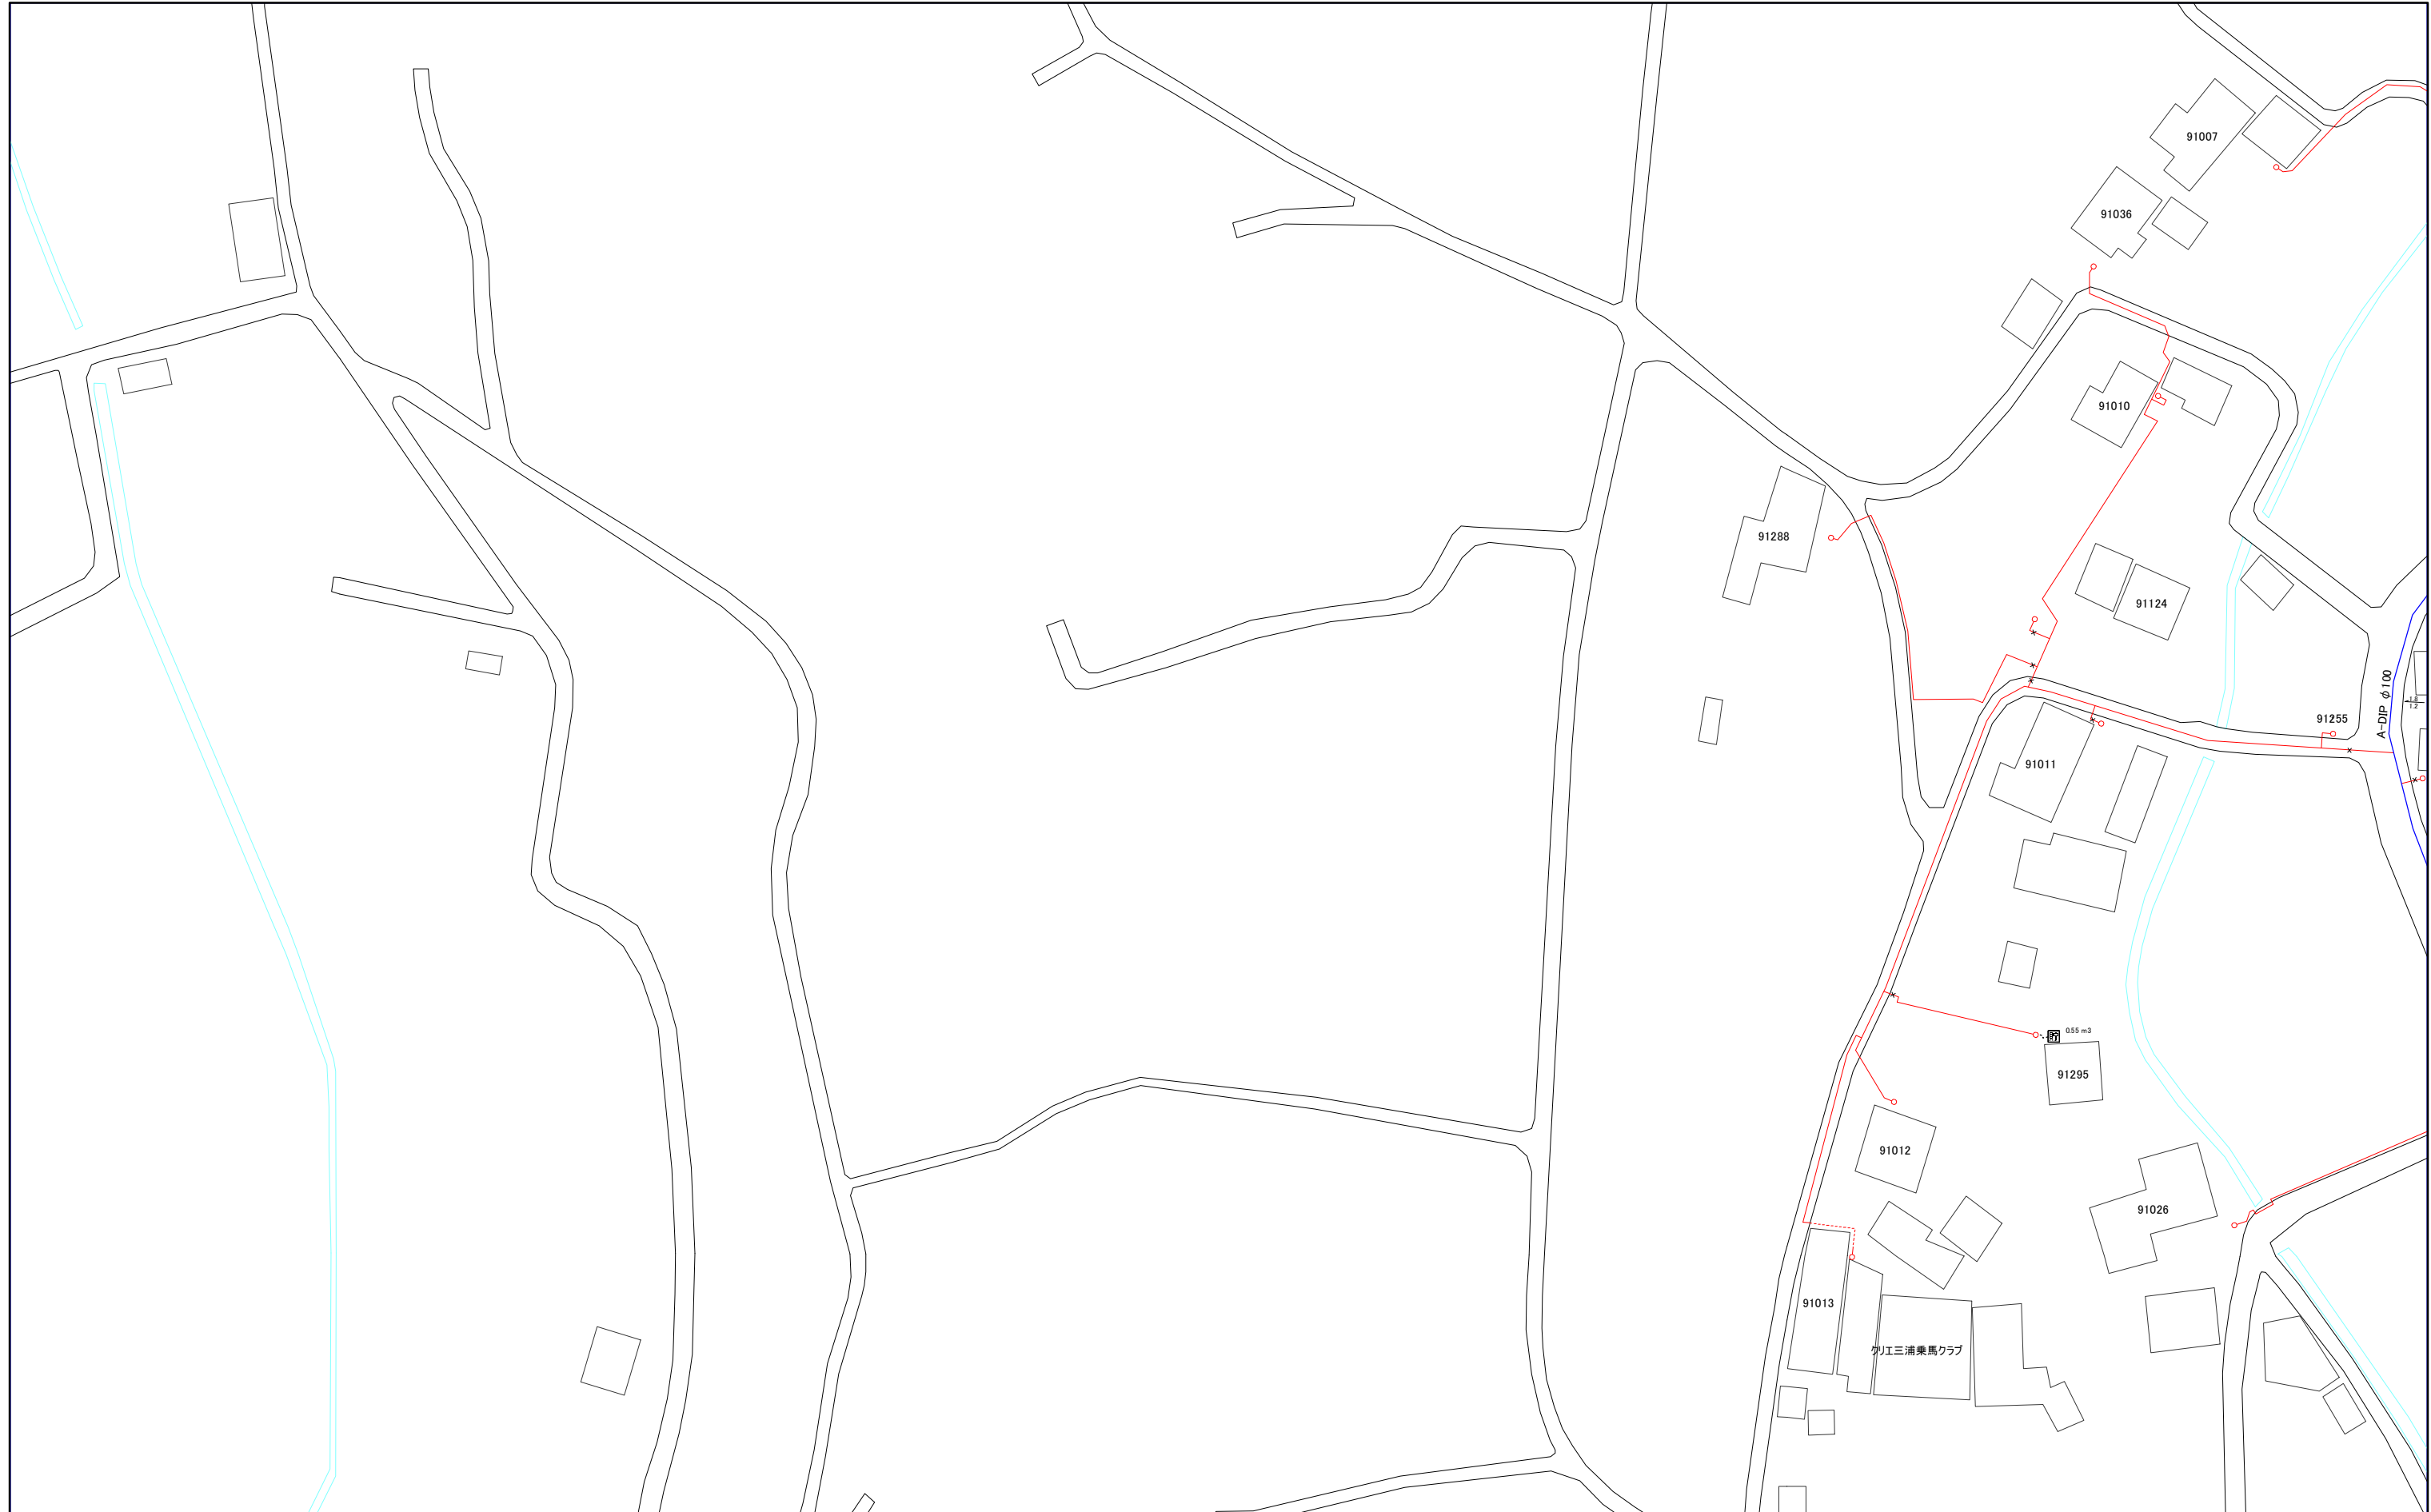

1:1,000



025-4	043-2	043-4
026-3	044-1	044-3
026-4	044-2	044-4




1:1,000



三浦市水道施設管理台帳

026-3	044-1	044-3
026-4	044-2	044-4
027-3	045-1	045-3

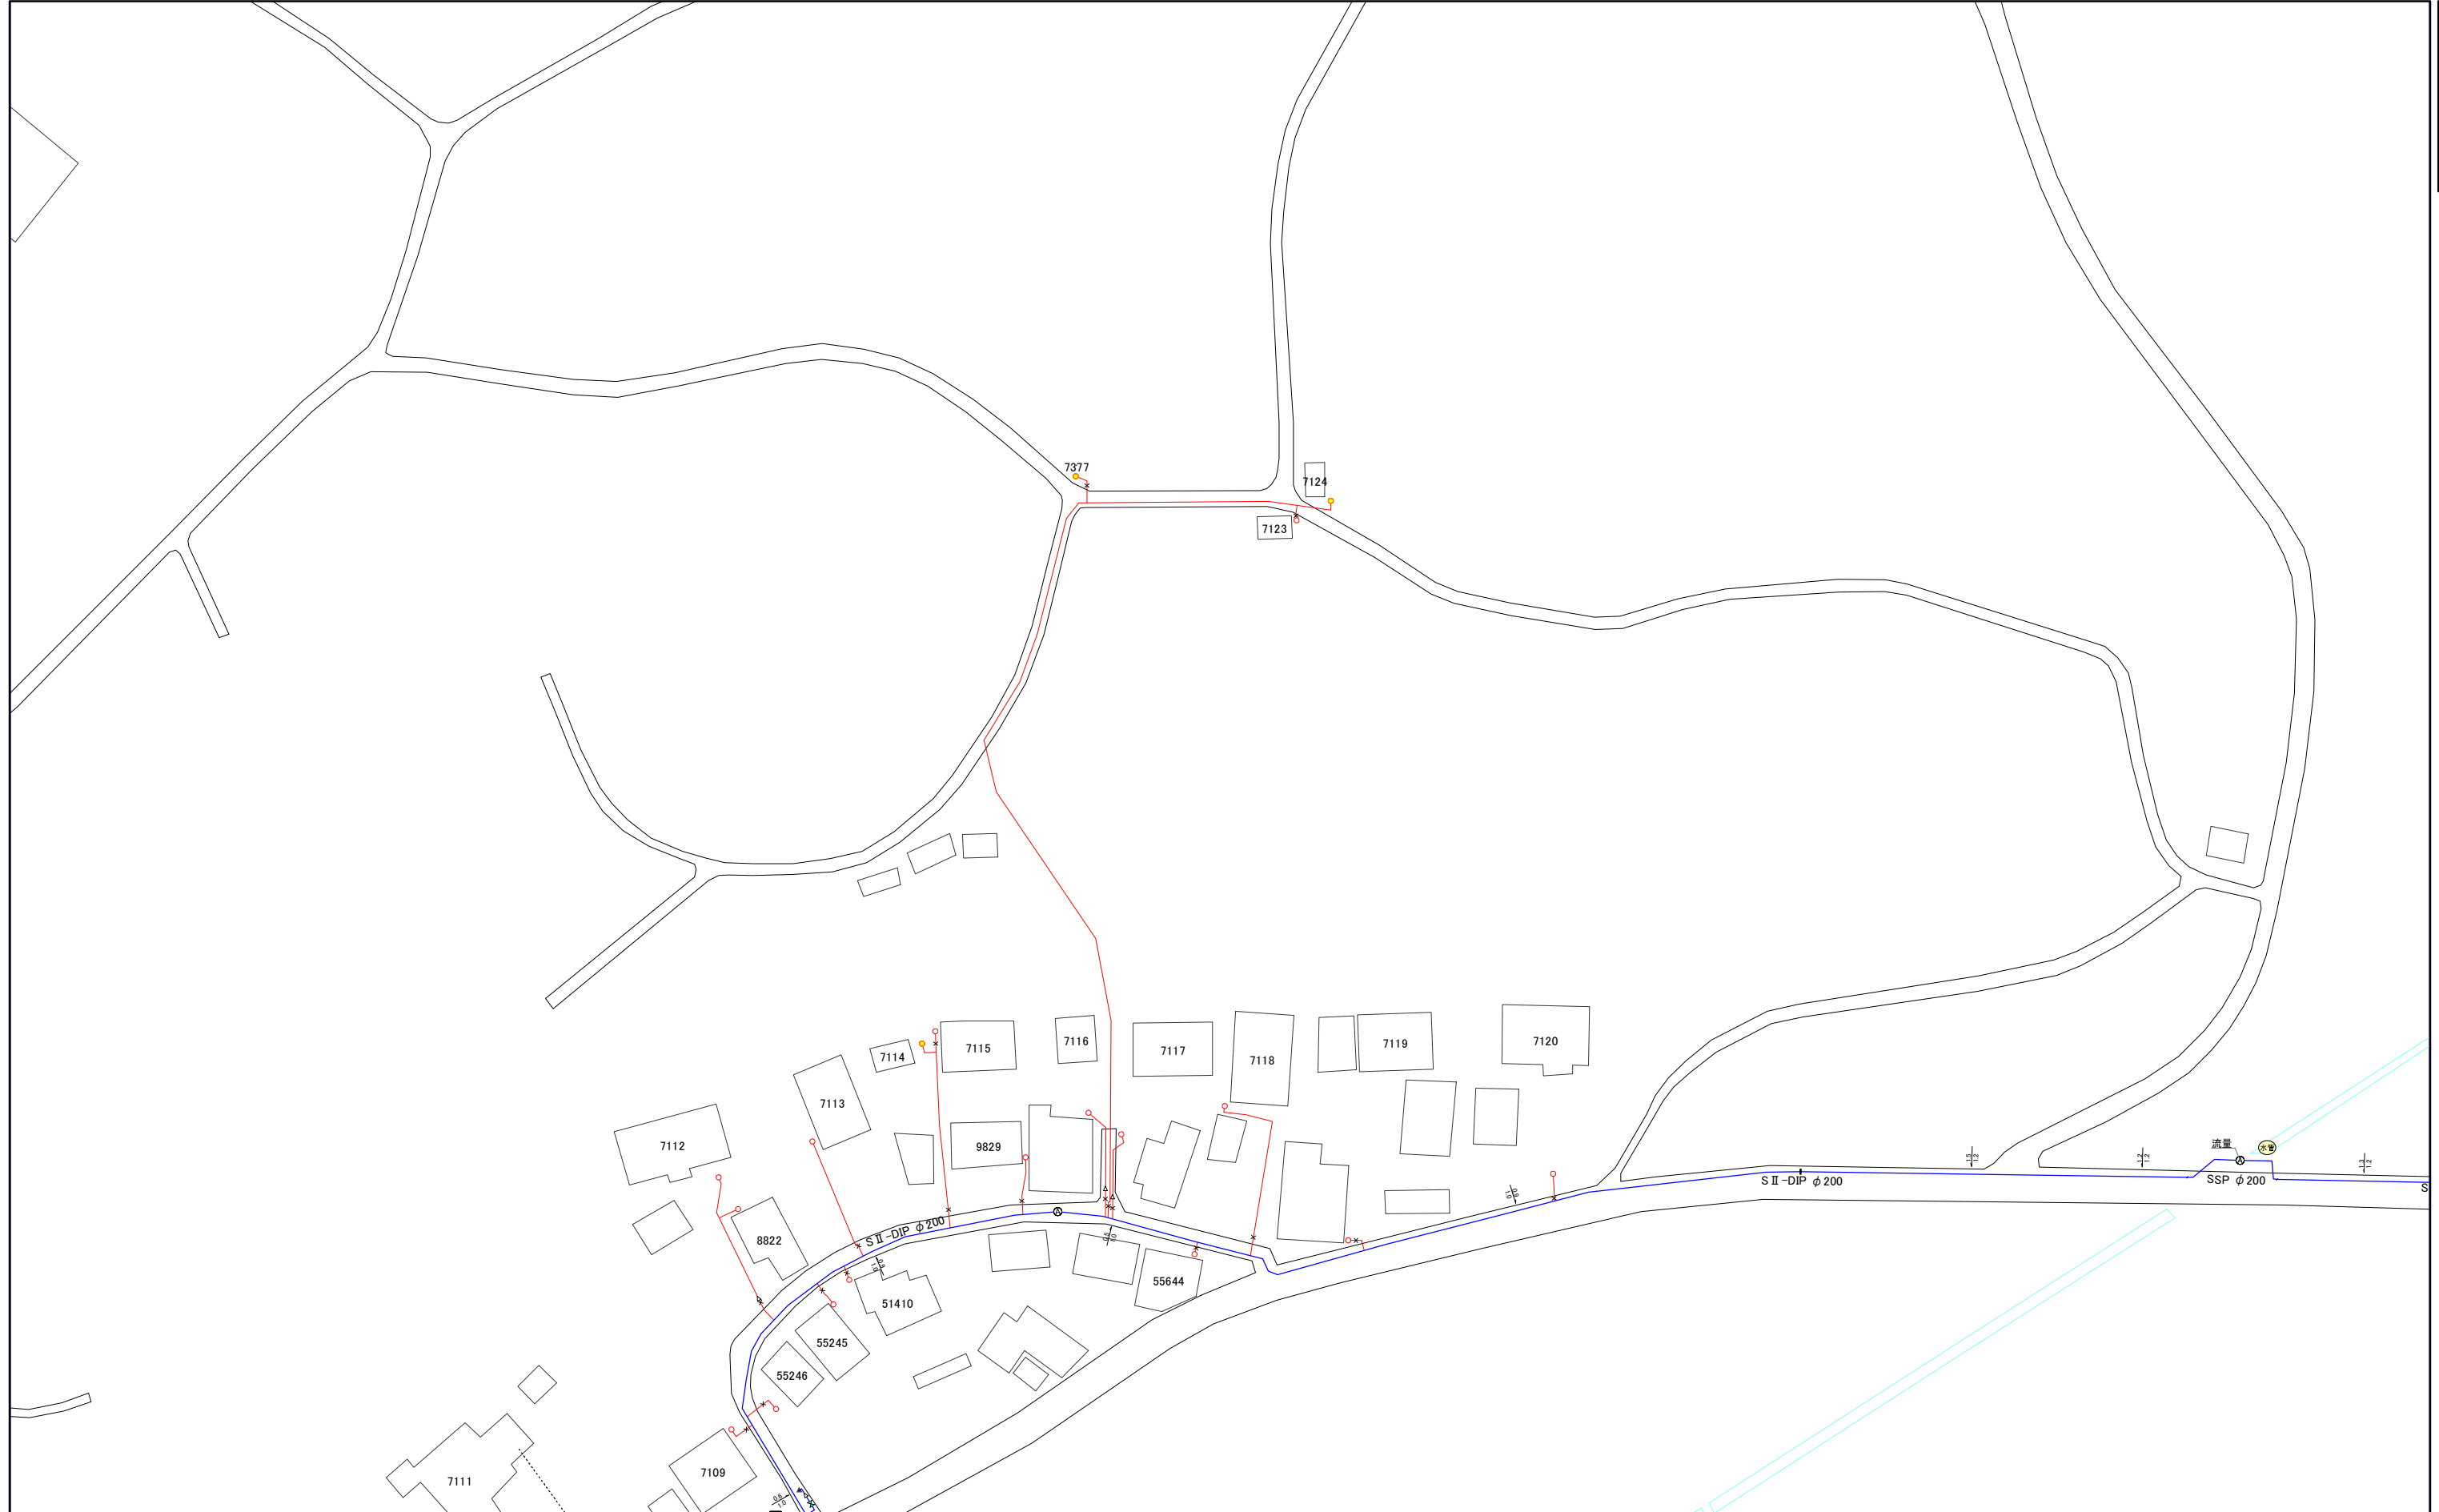


1:1,000



044-3

三浦市水道施設管理台帳

043-2	043-4	059-2
044-1	044-3	060-1
044-2	044-4	060-2

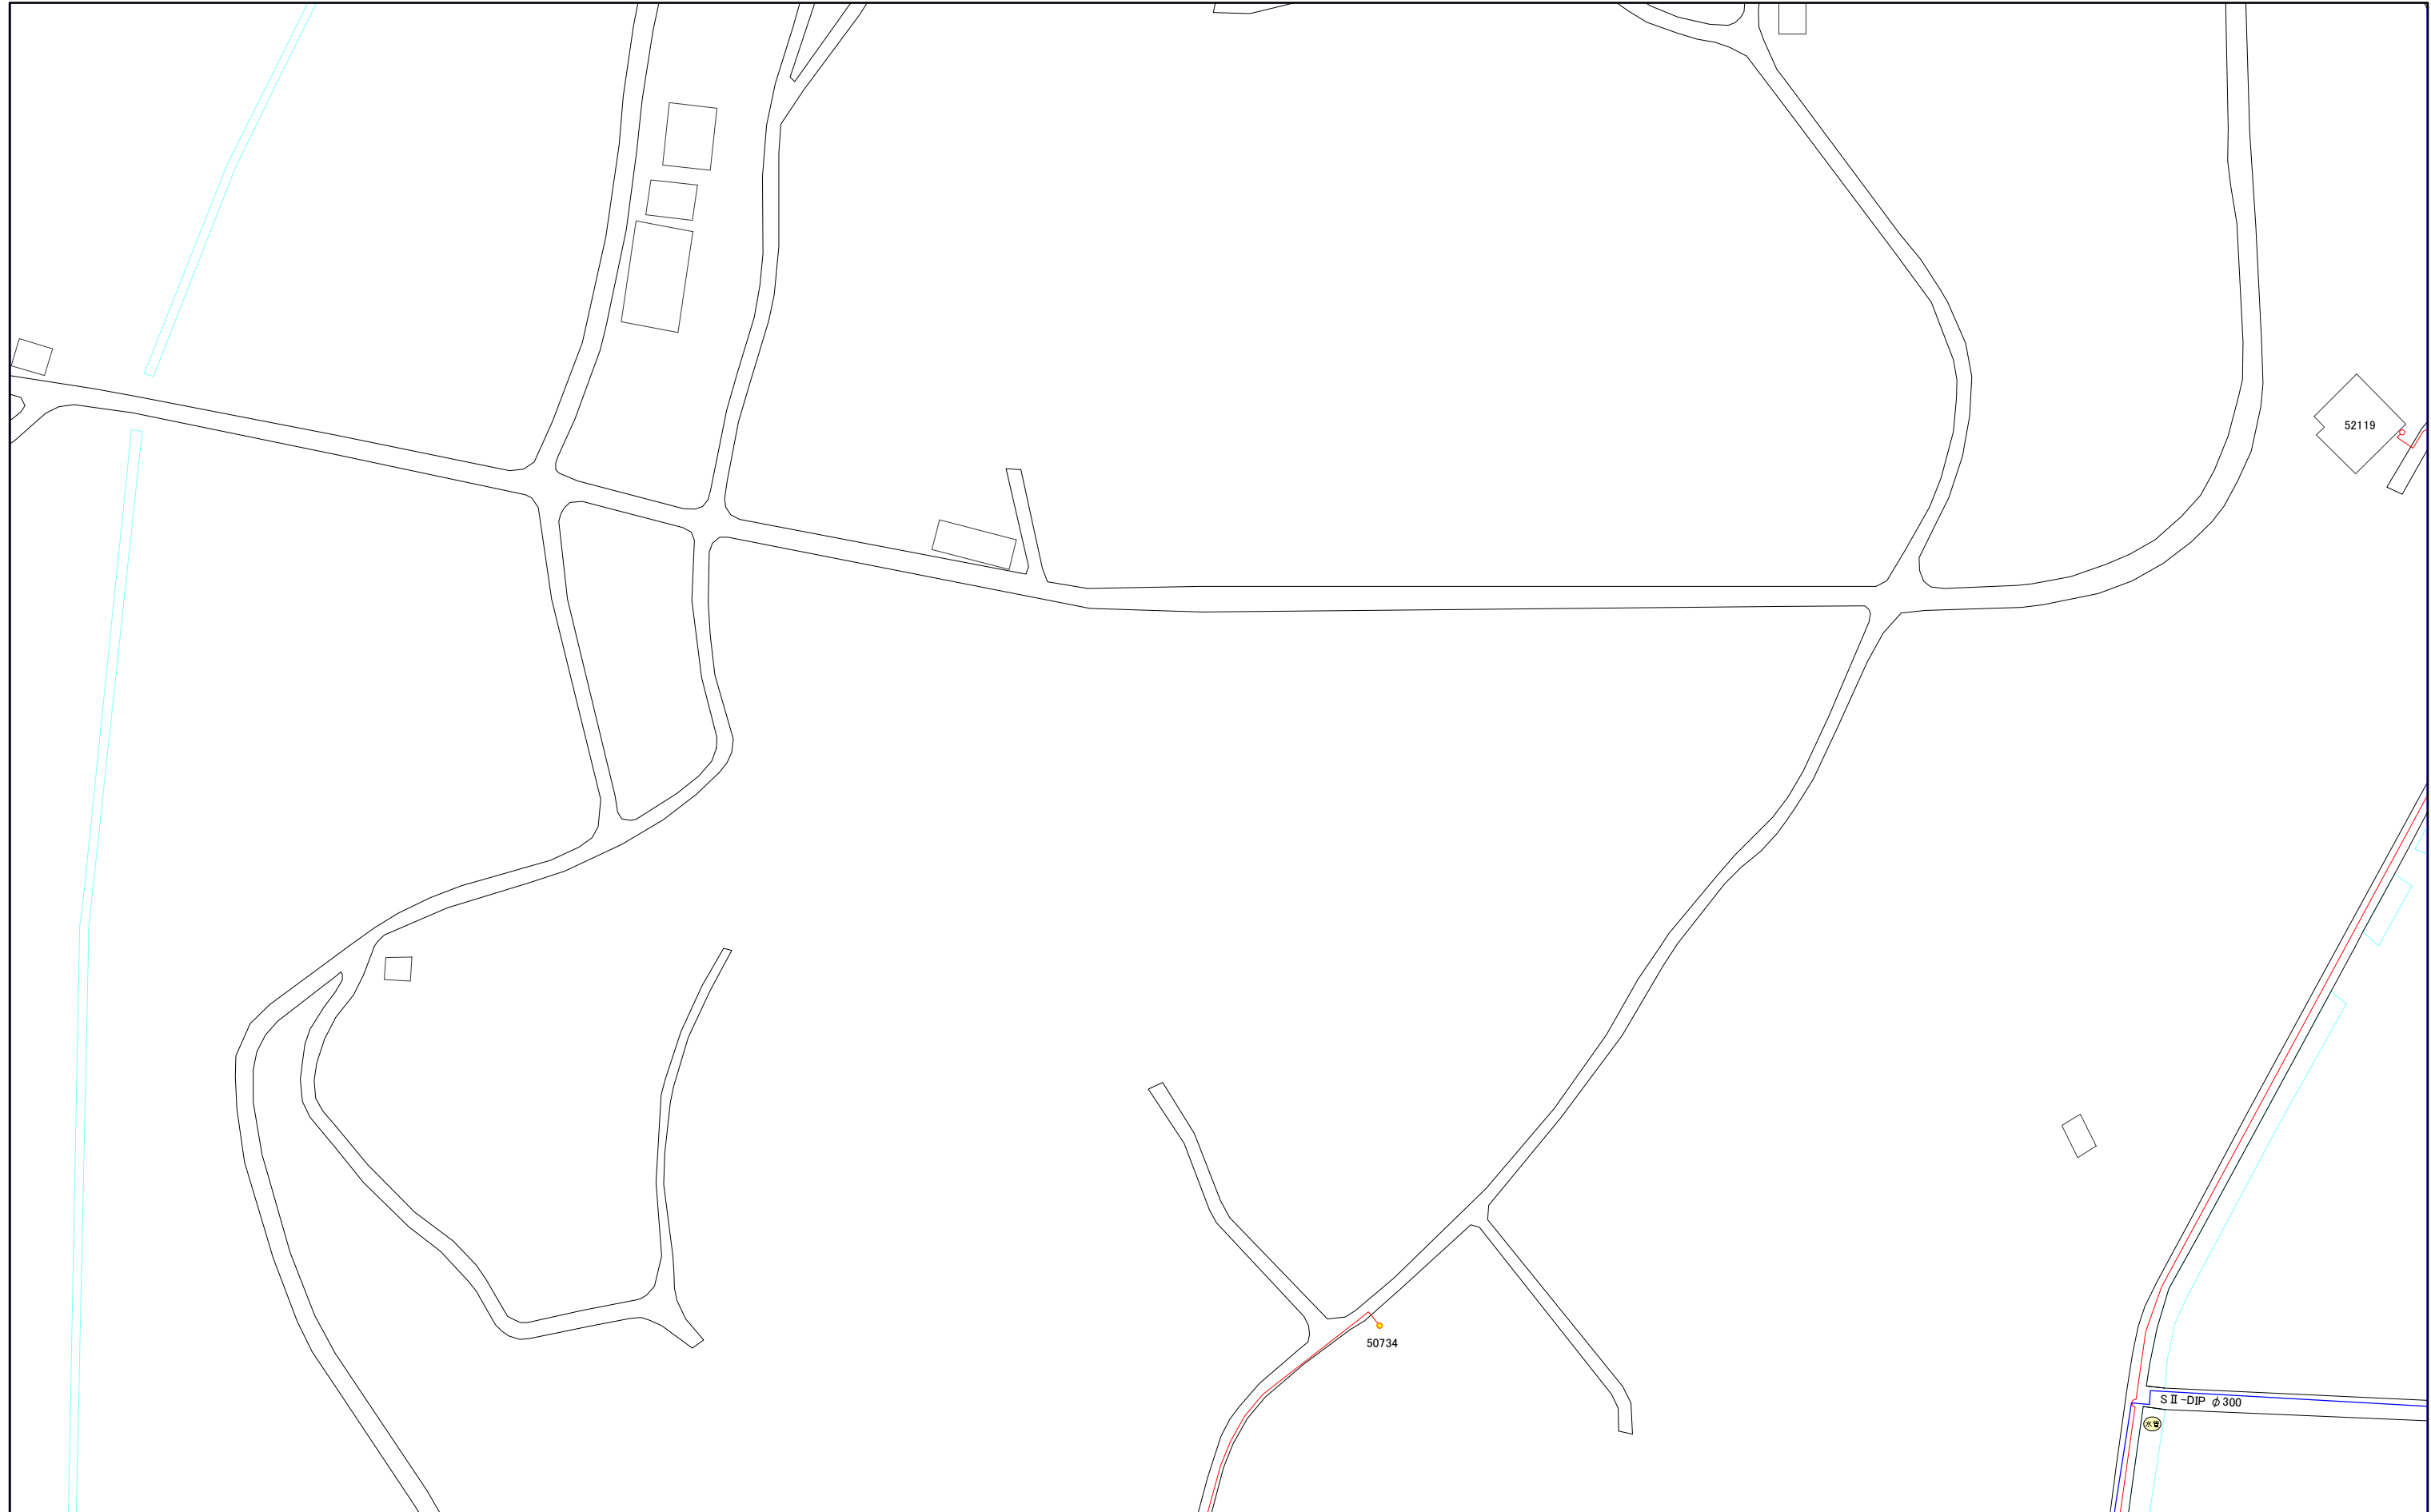

52119

50734

S II - DIP φ 300

1:1,000



044-3

044-1	044-3	060-1
044-2	044-4	060-2
045-1	045-3	061-1



1:1,000

