


047-1

三浦市水道施設管理台帳

028-4	046-2	046-4
029-3	047-1	047-3
029-4	047-2	047-4

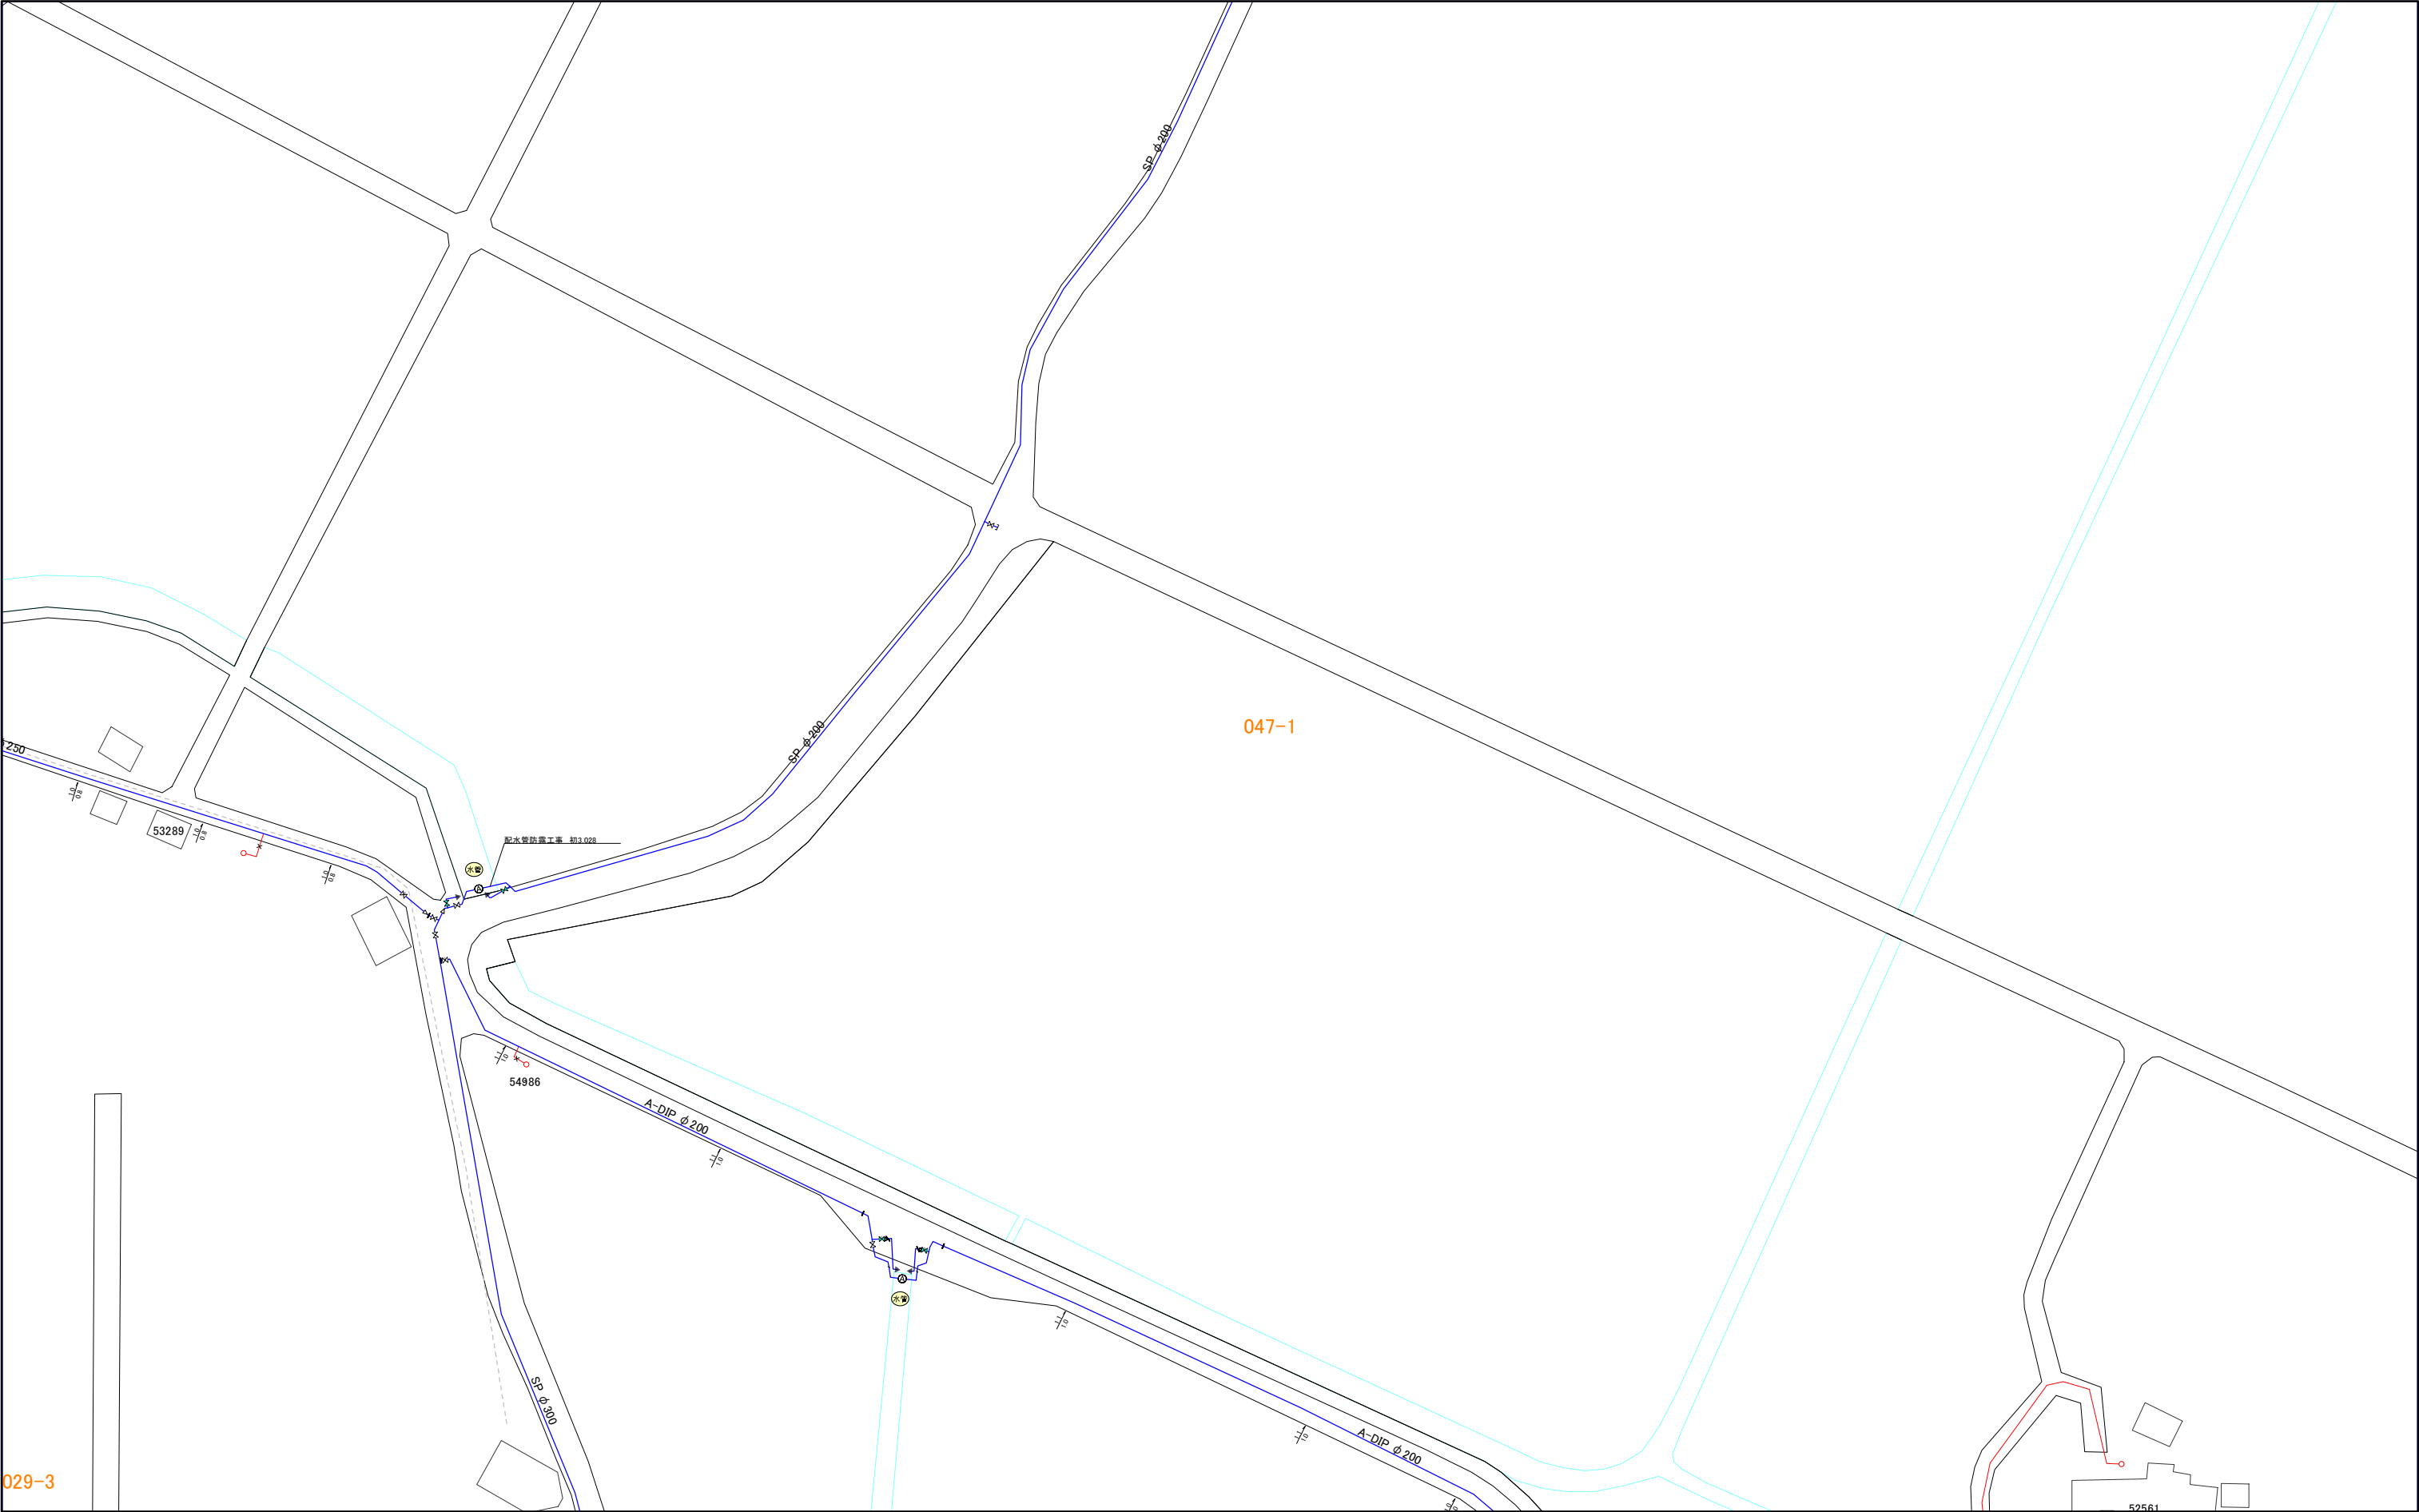


029-3

047-1




029-3	047-1	047-3
029-4	047-2	047-4
030-3	048-1	048-3

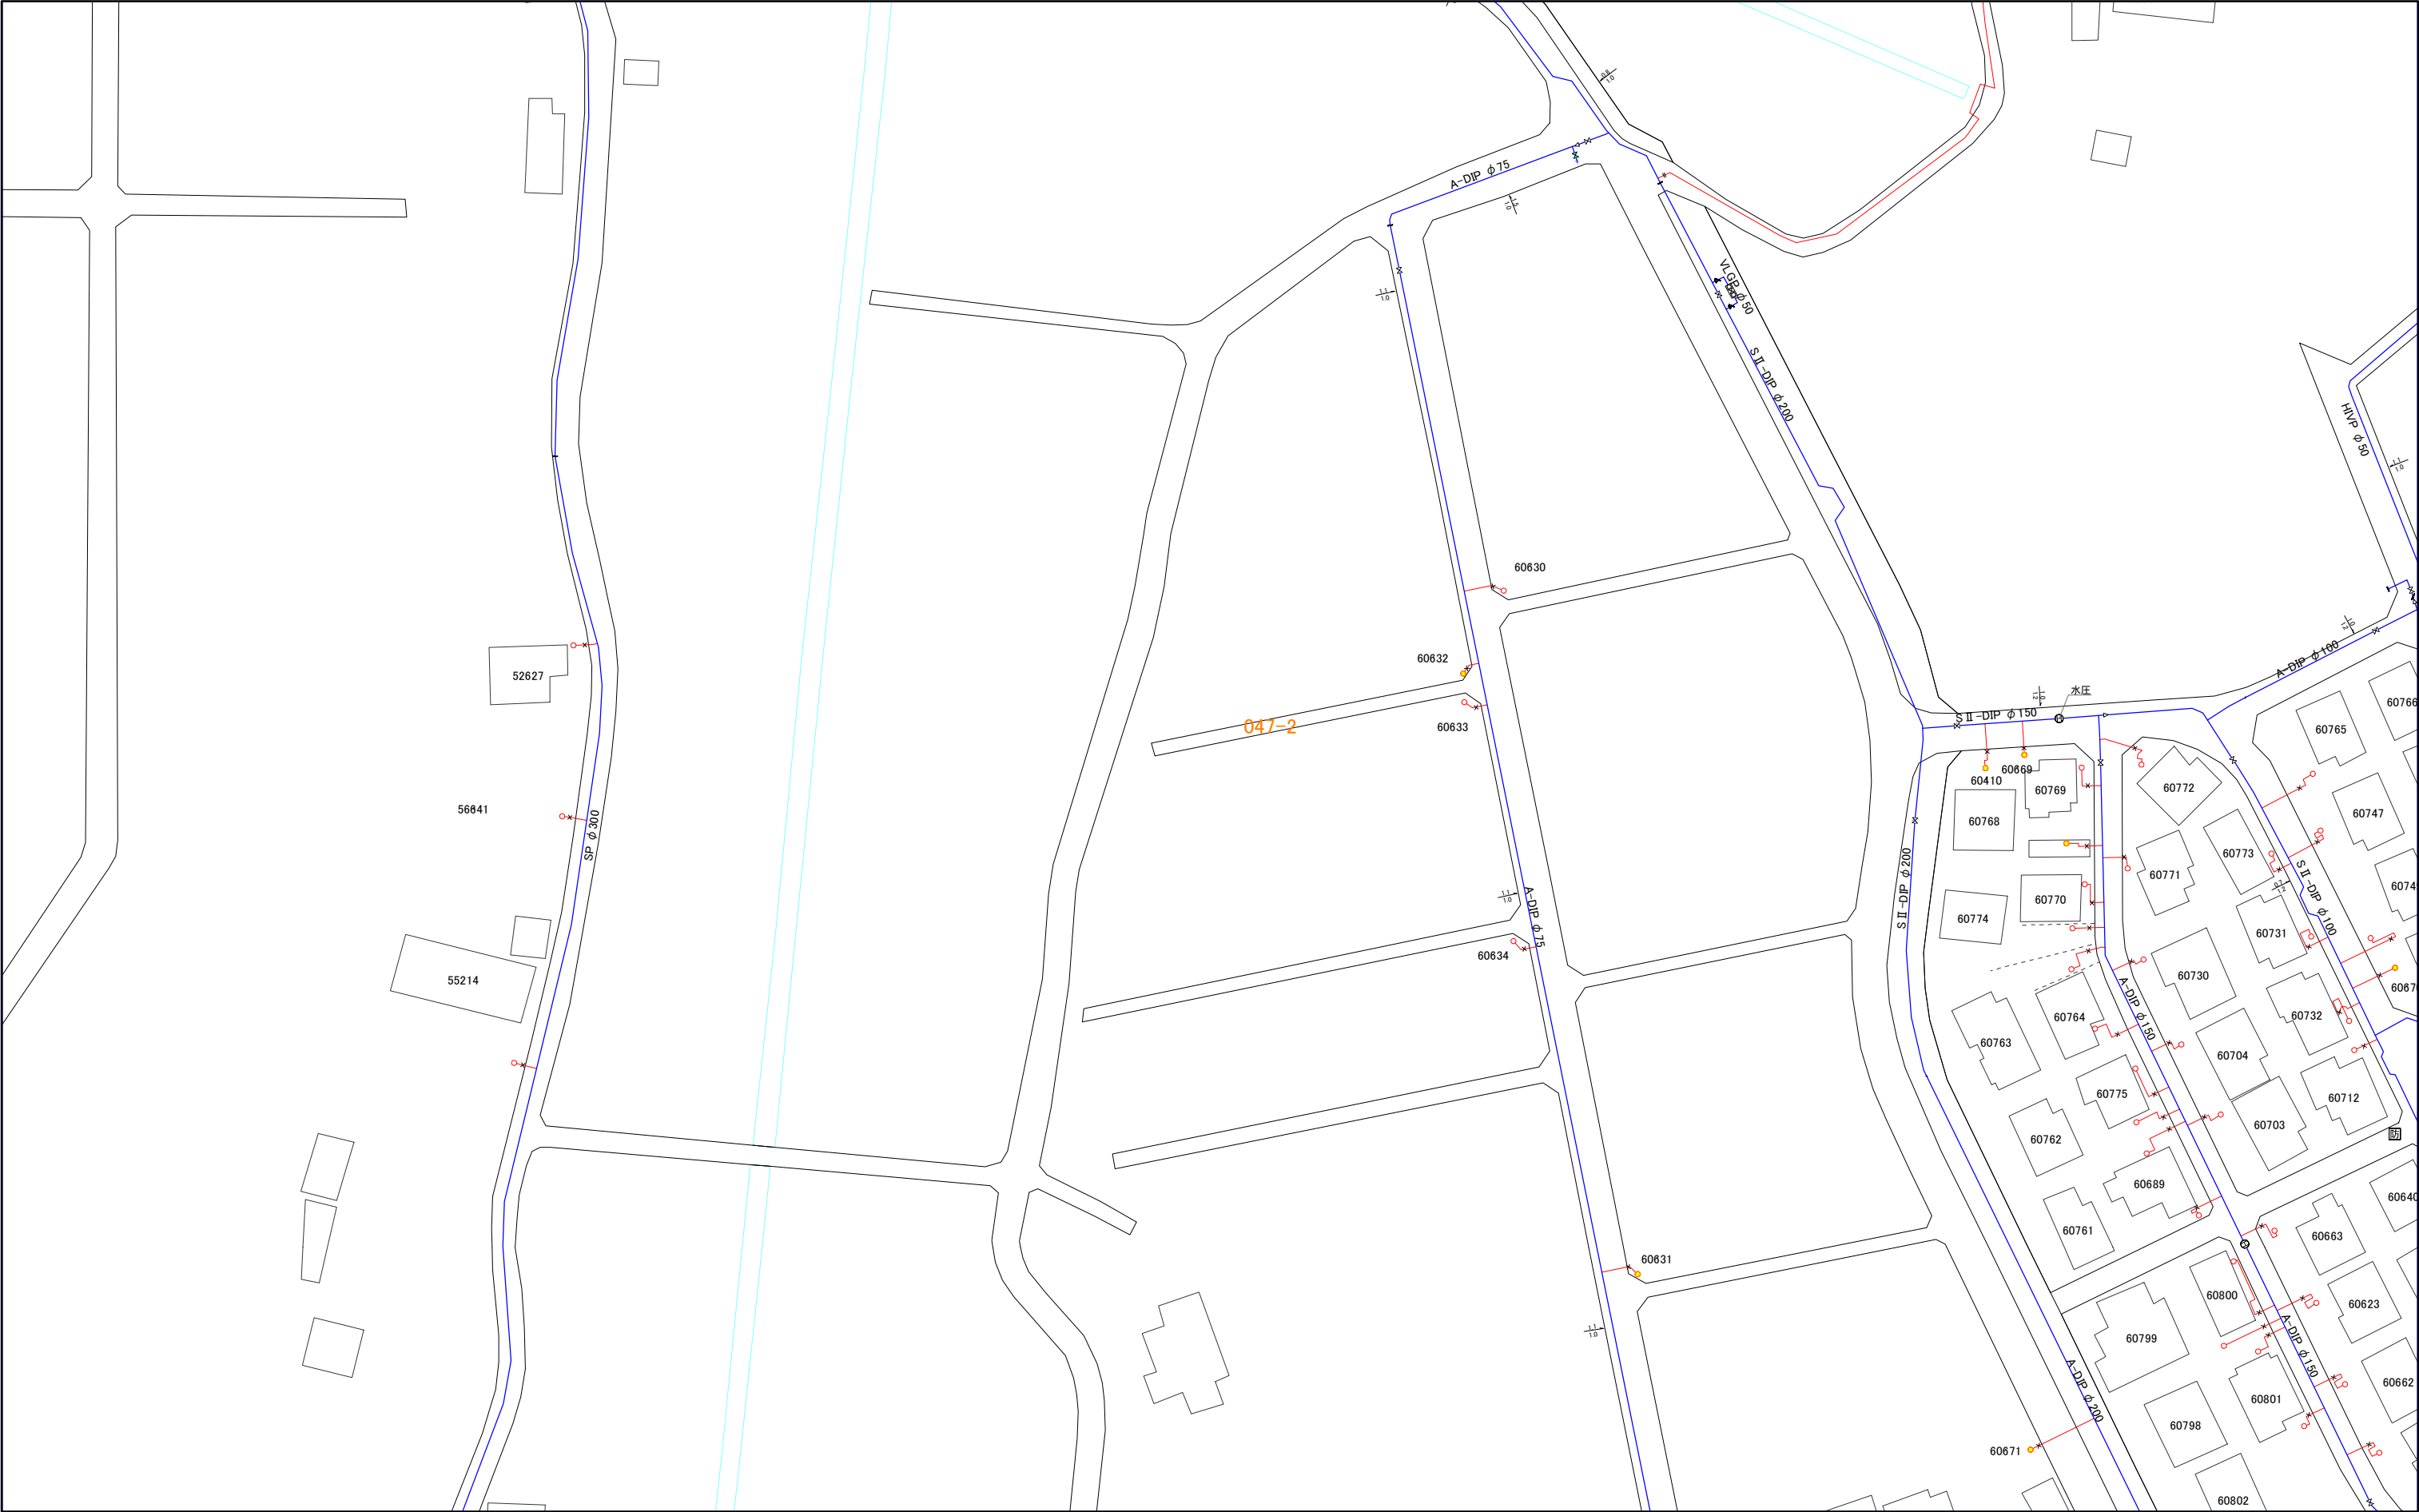

1:1,000




三浦市水道施設管理台帳

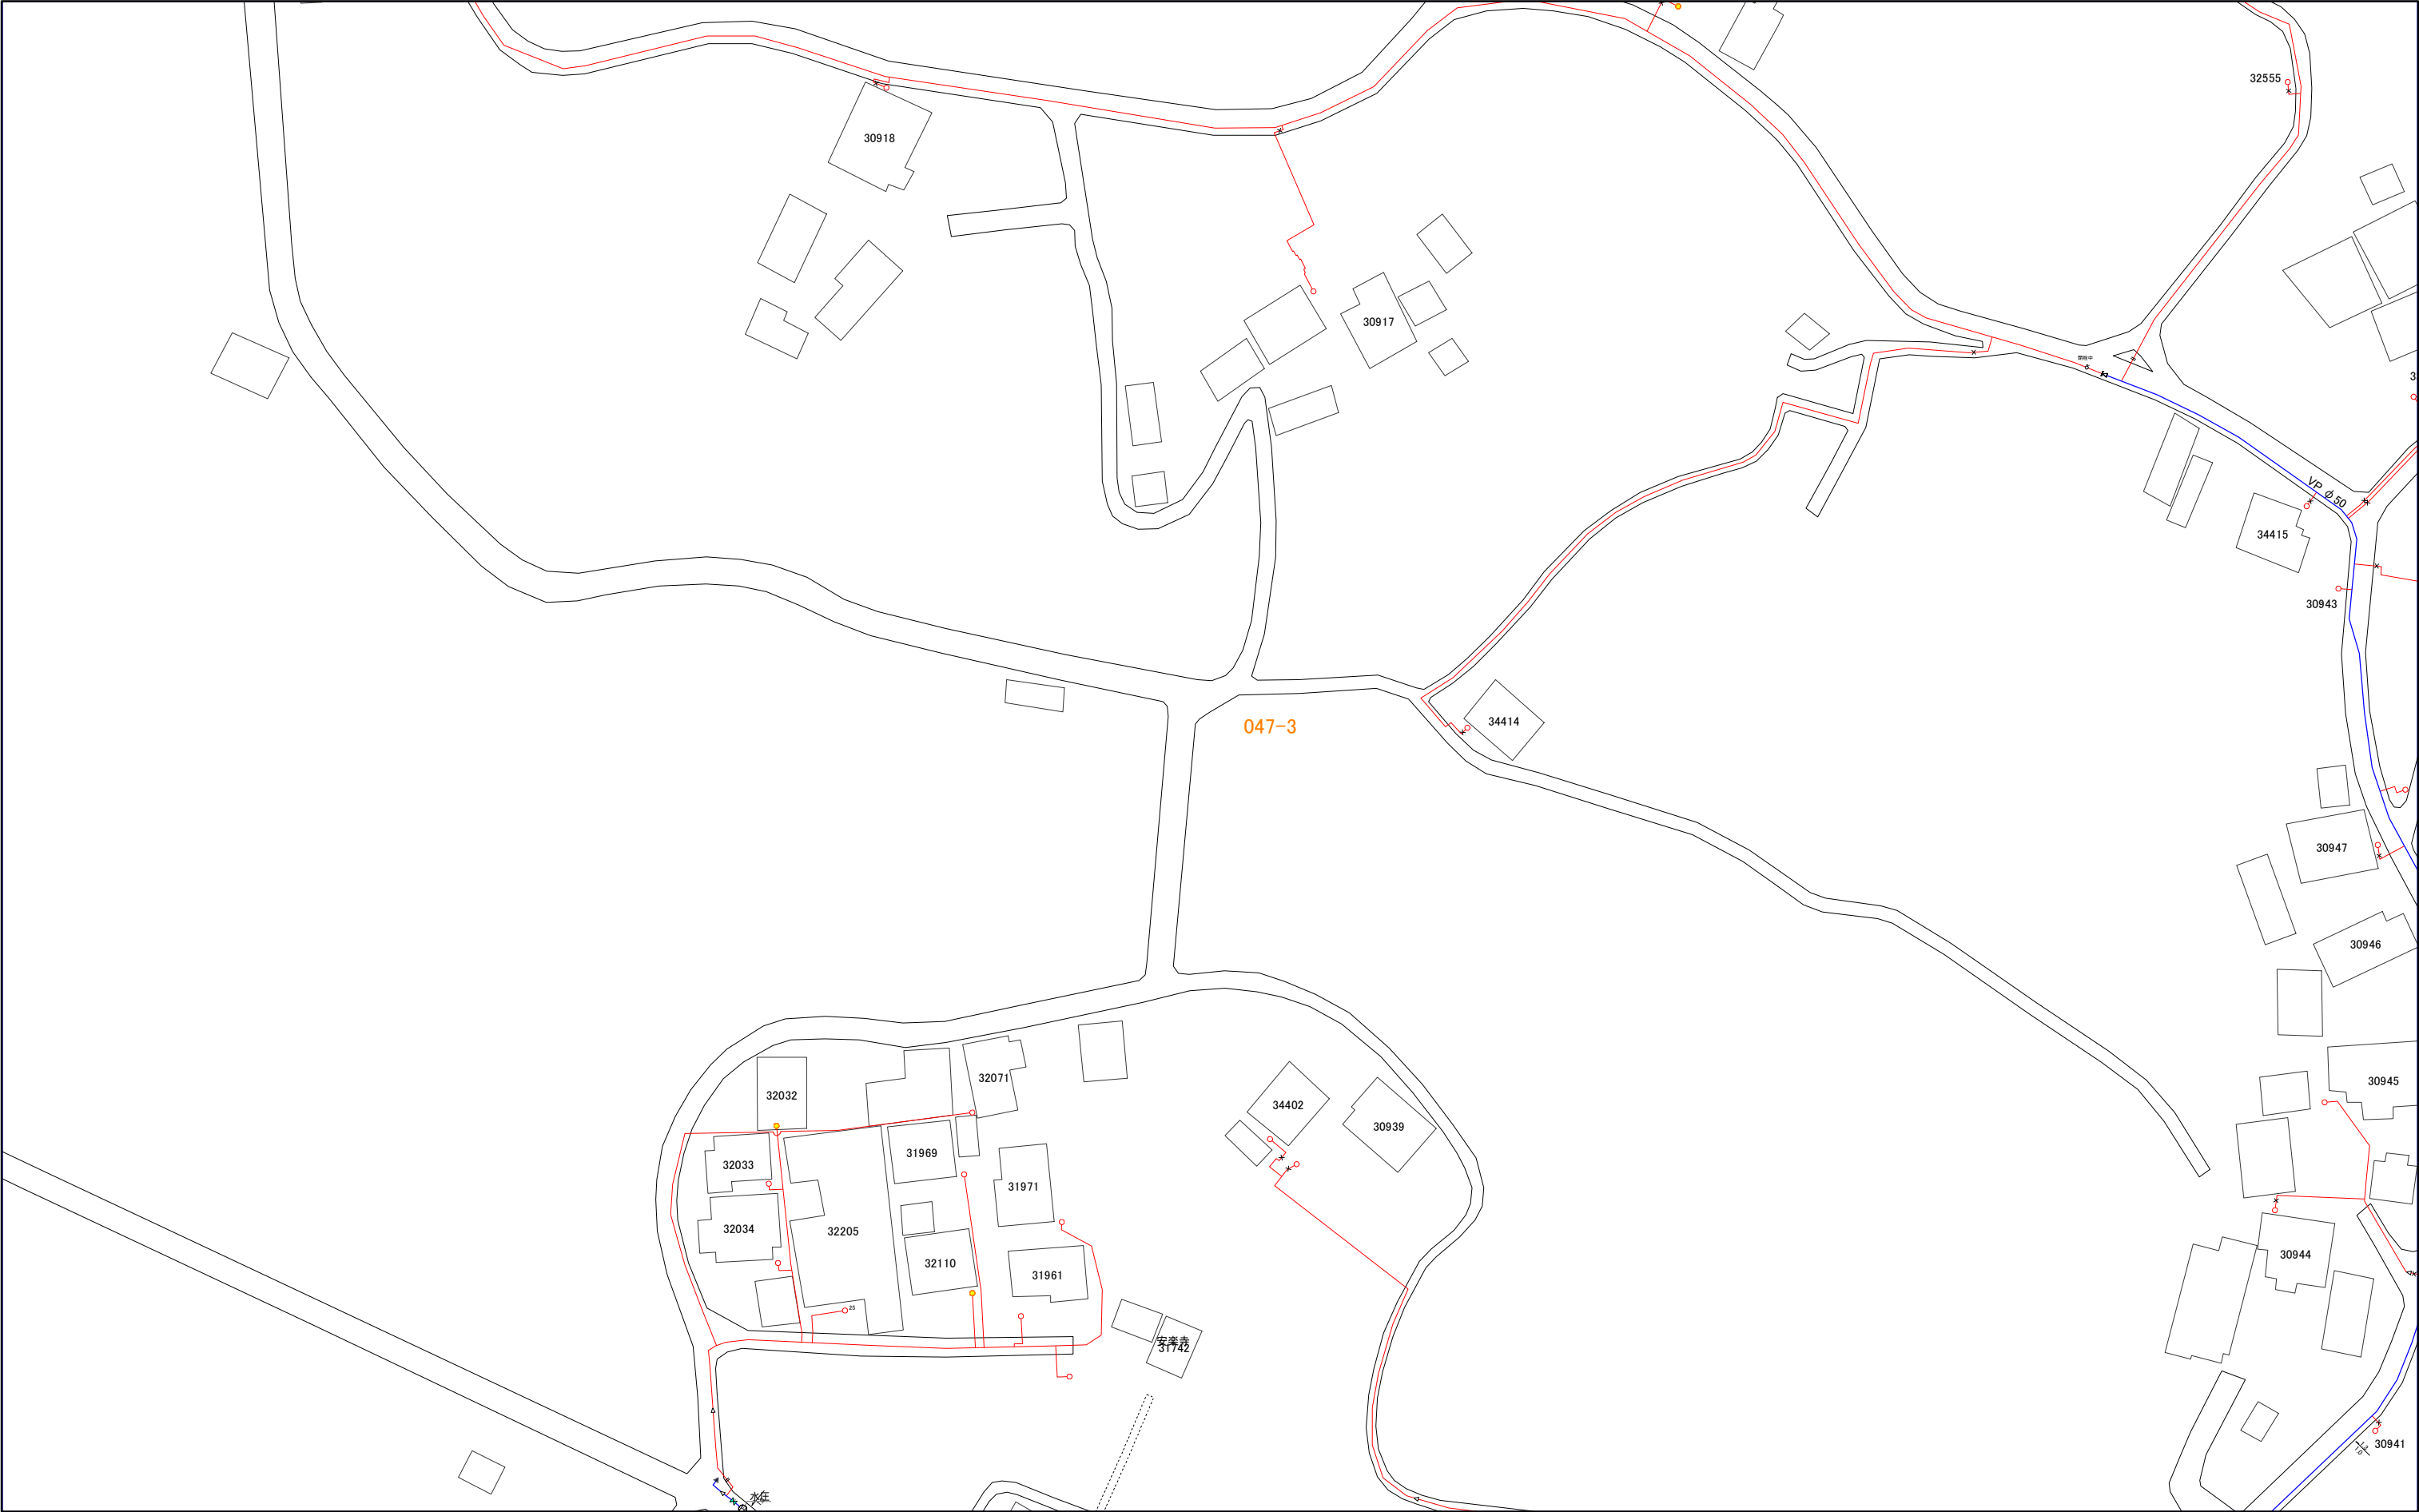

046-2	046-4	062-2
047-1	047-3	063-1
047-2	047-4	063-2

三浦市水道施設管理台帳

029-4	047-2	047-4
030-3	048-1	048-3
030-4	048-2	048-4

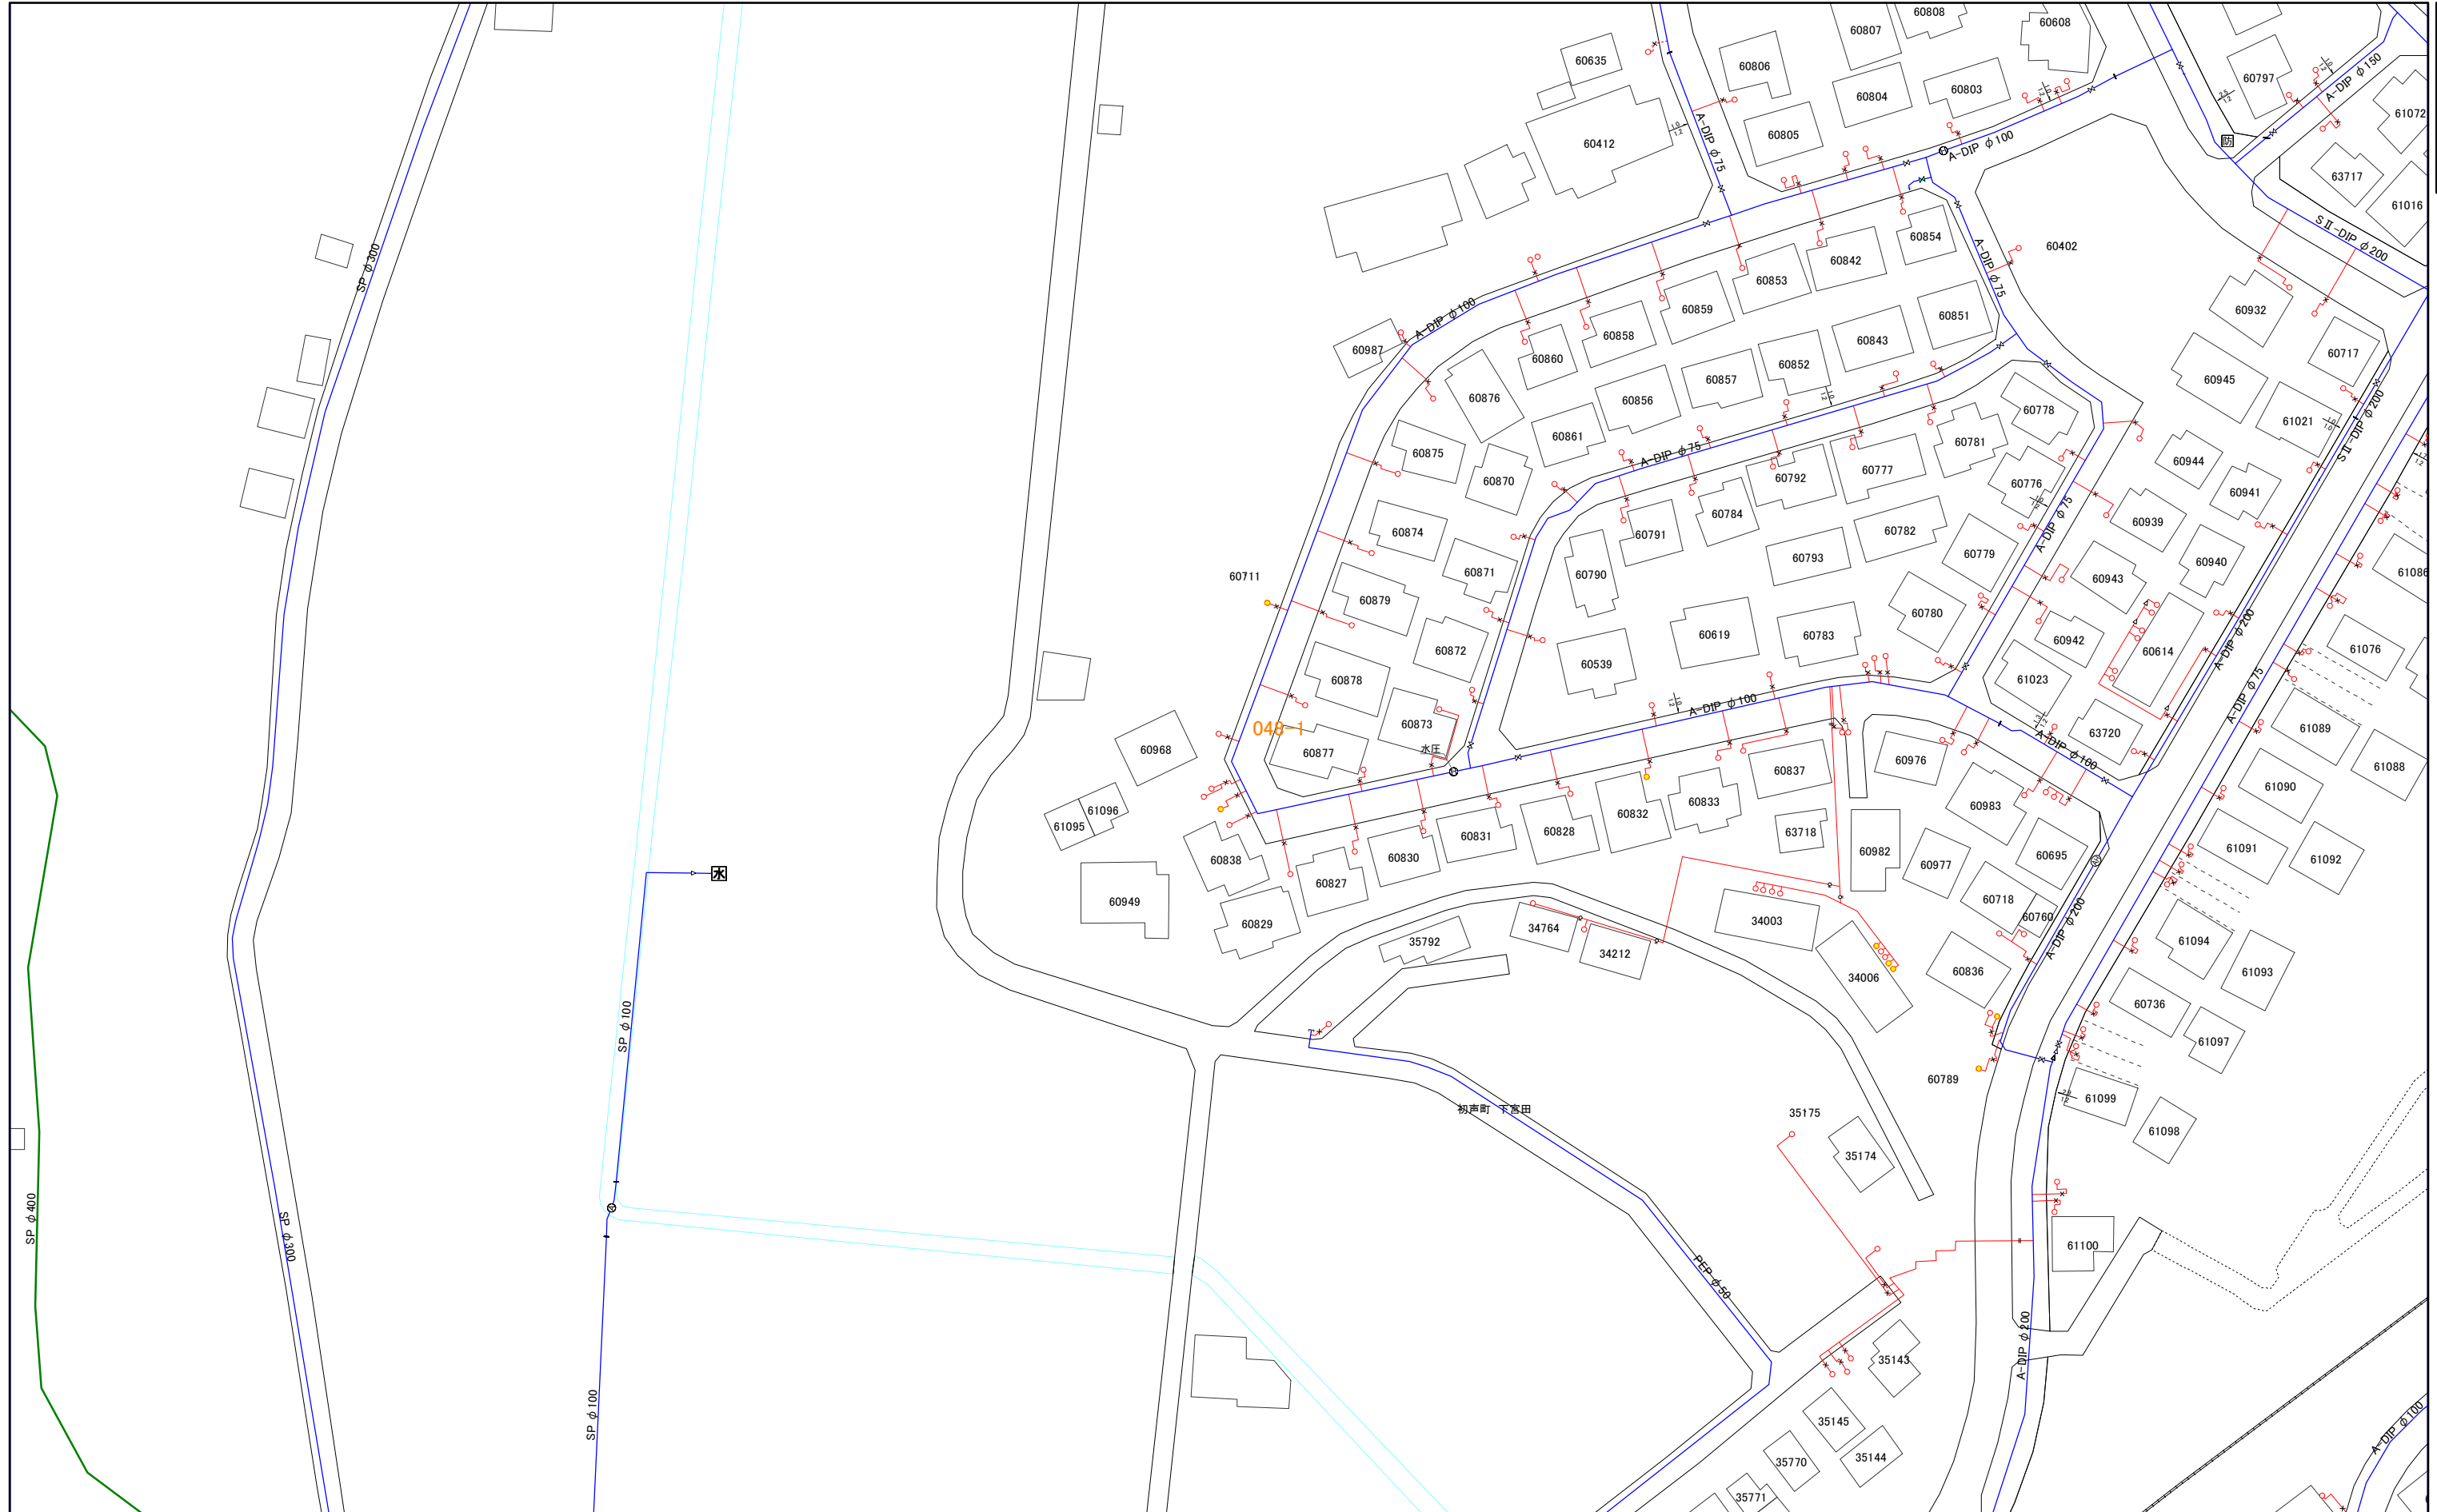


1:1,000

048-1



048-2

三浦市水道施設管理台帳

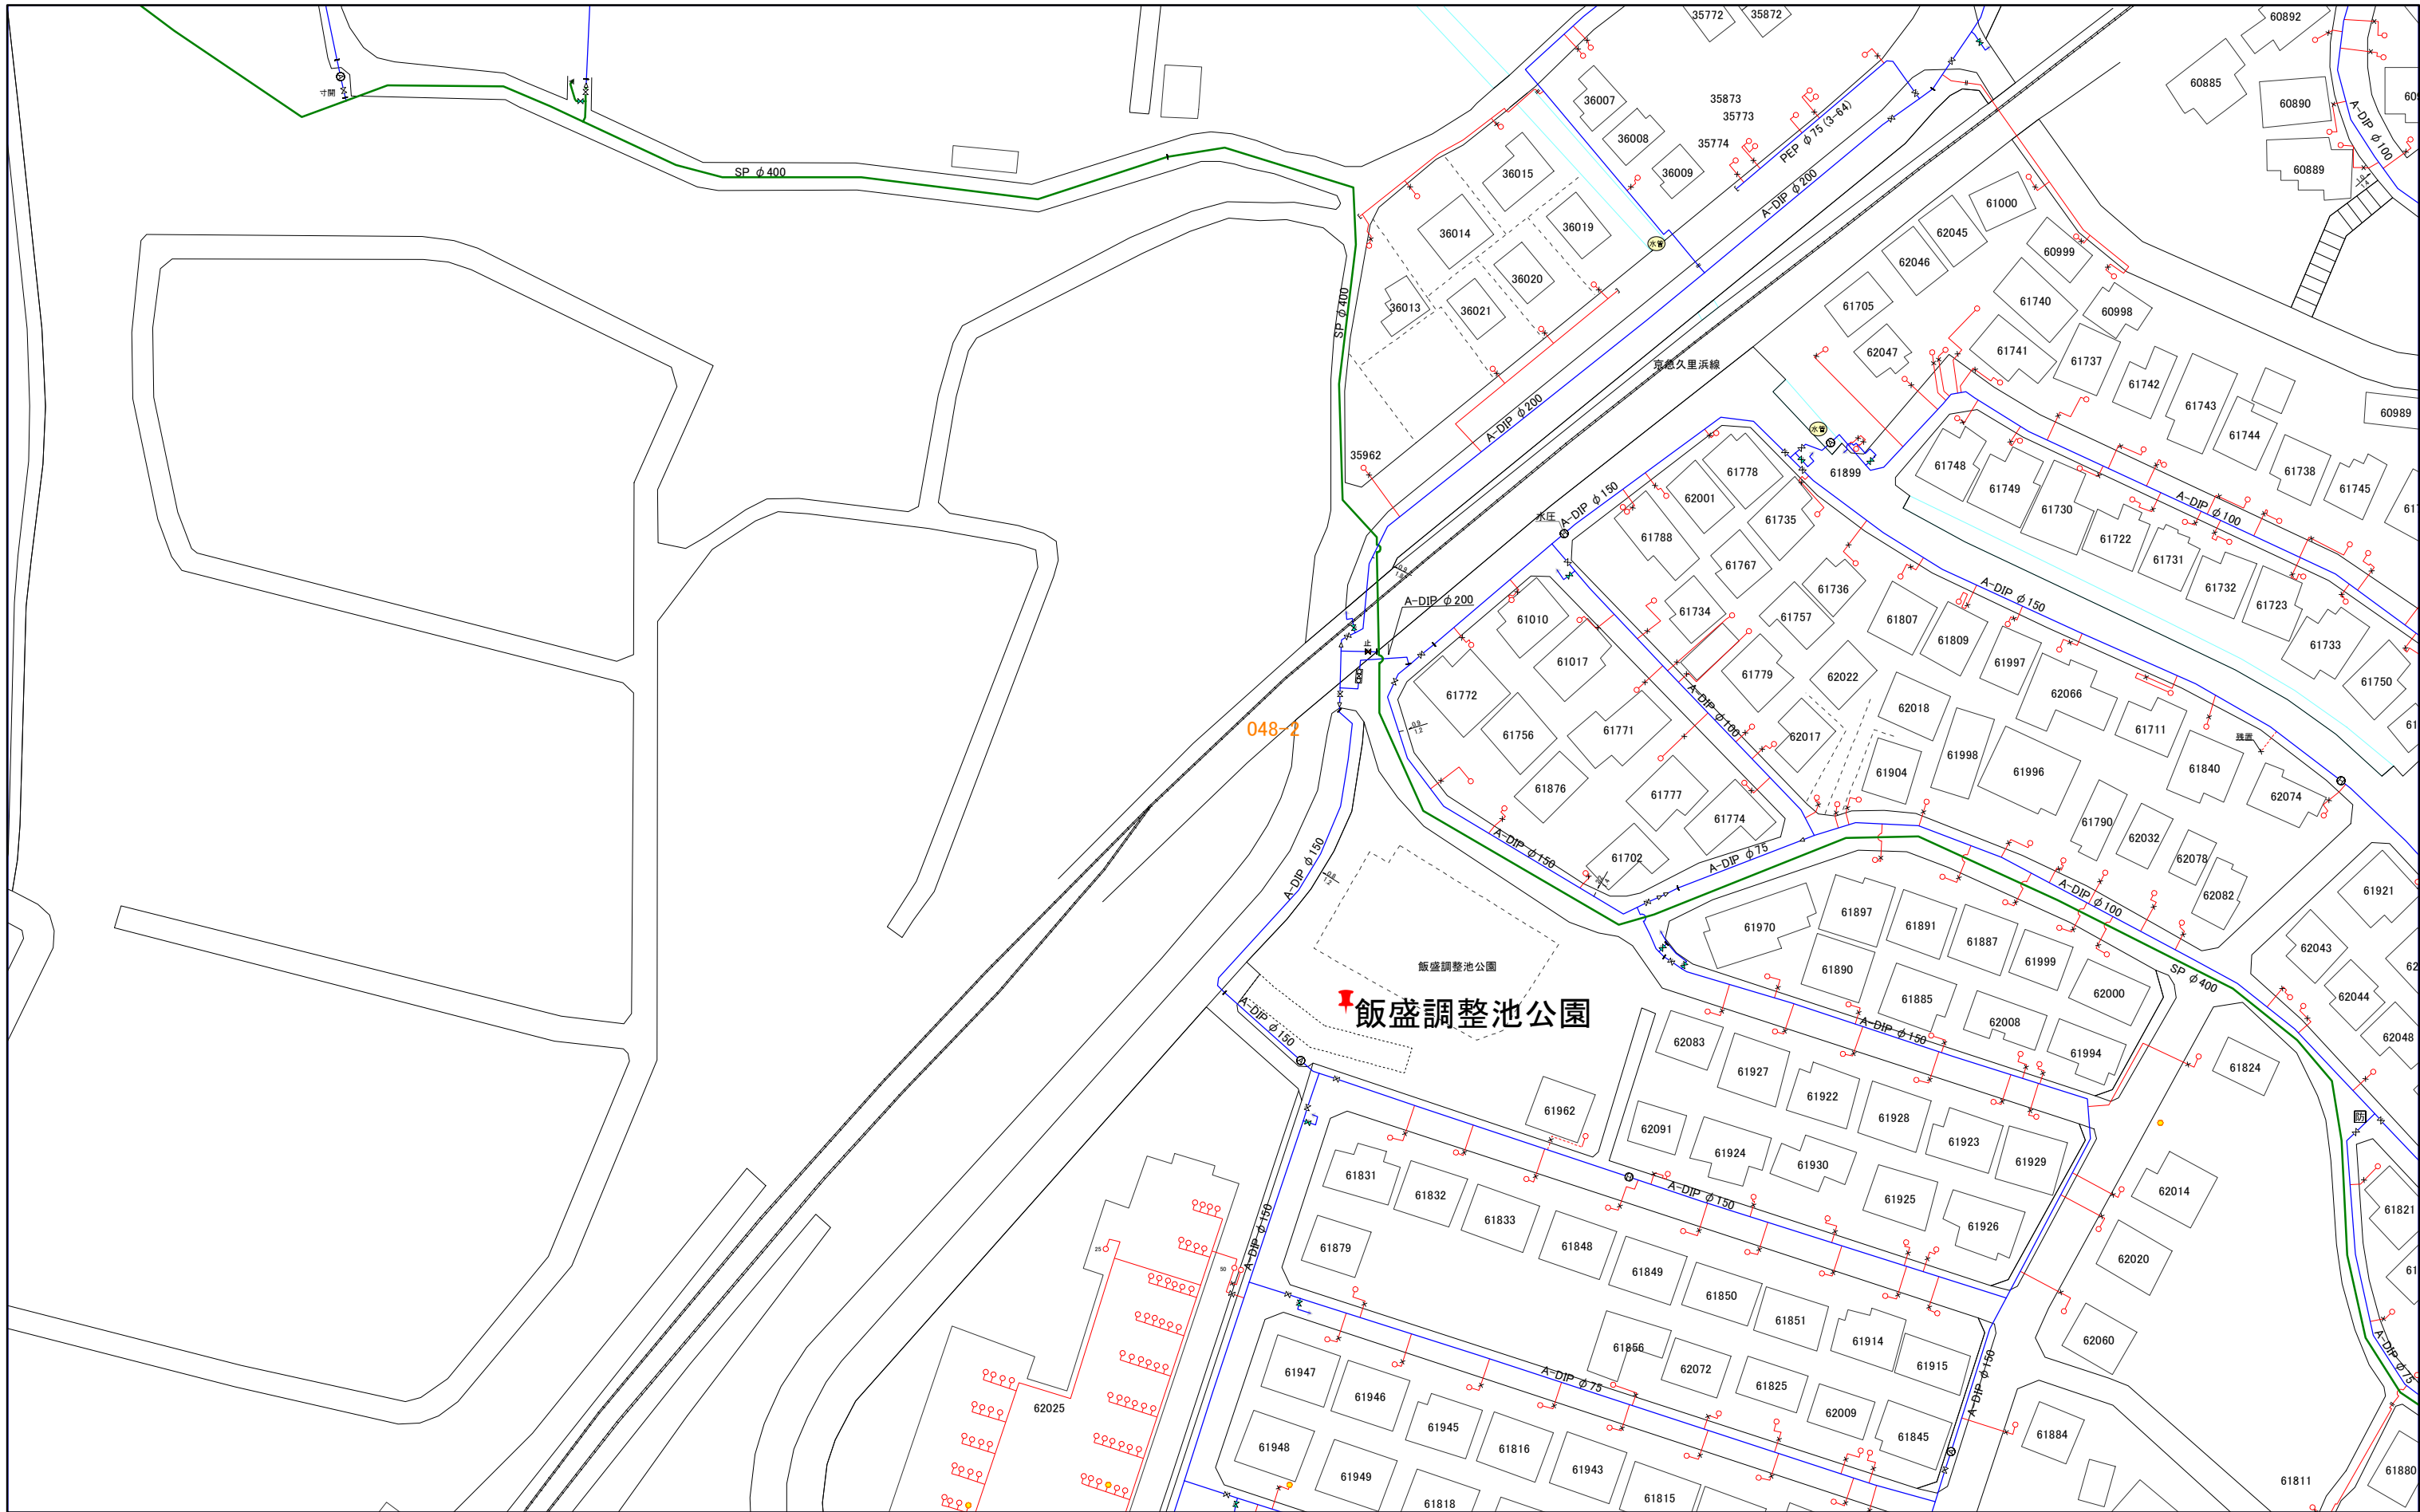

048-2


📌 飯盛調整池公園

1:1,000

A horizontal scale bar with alternating black and white segments. The segments are labeled with numbers: 0, 10, 20, 40, 60, 80, and 100. The unit 'm' is at the end.


048-2

030-3	048-1	048-3
030-4	048-2	048-4
031-3	049-1	049-3

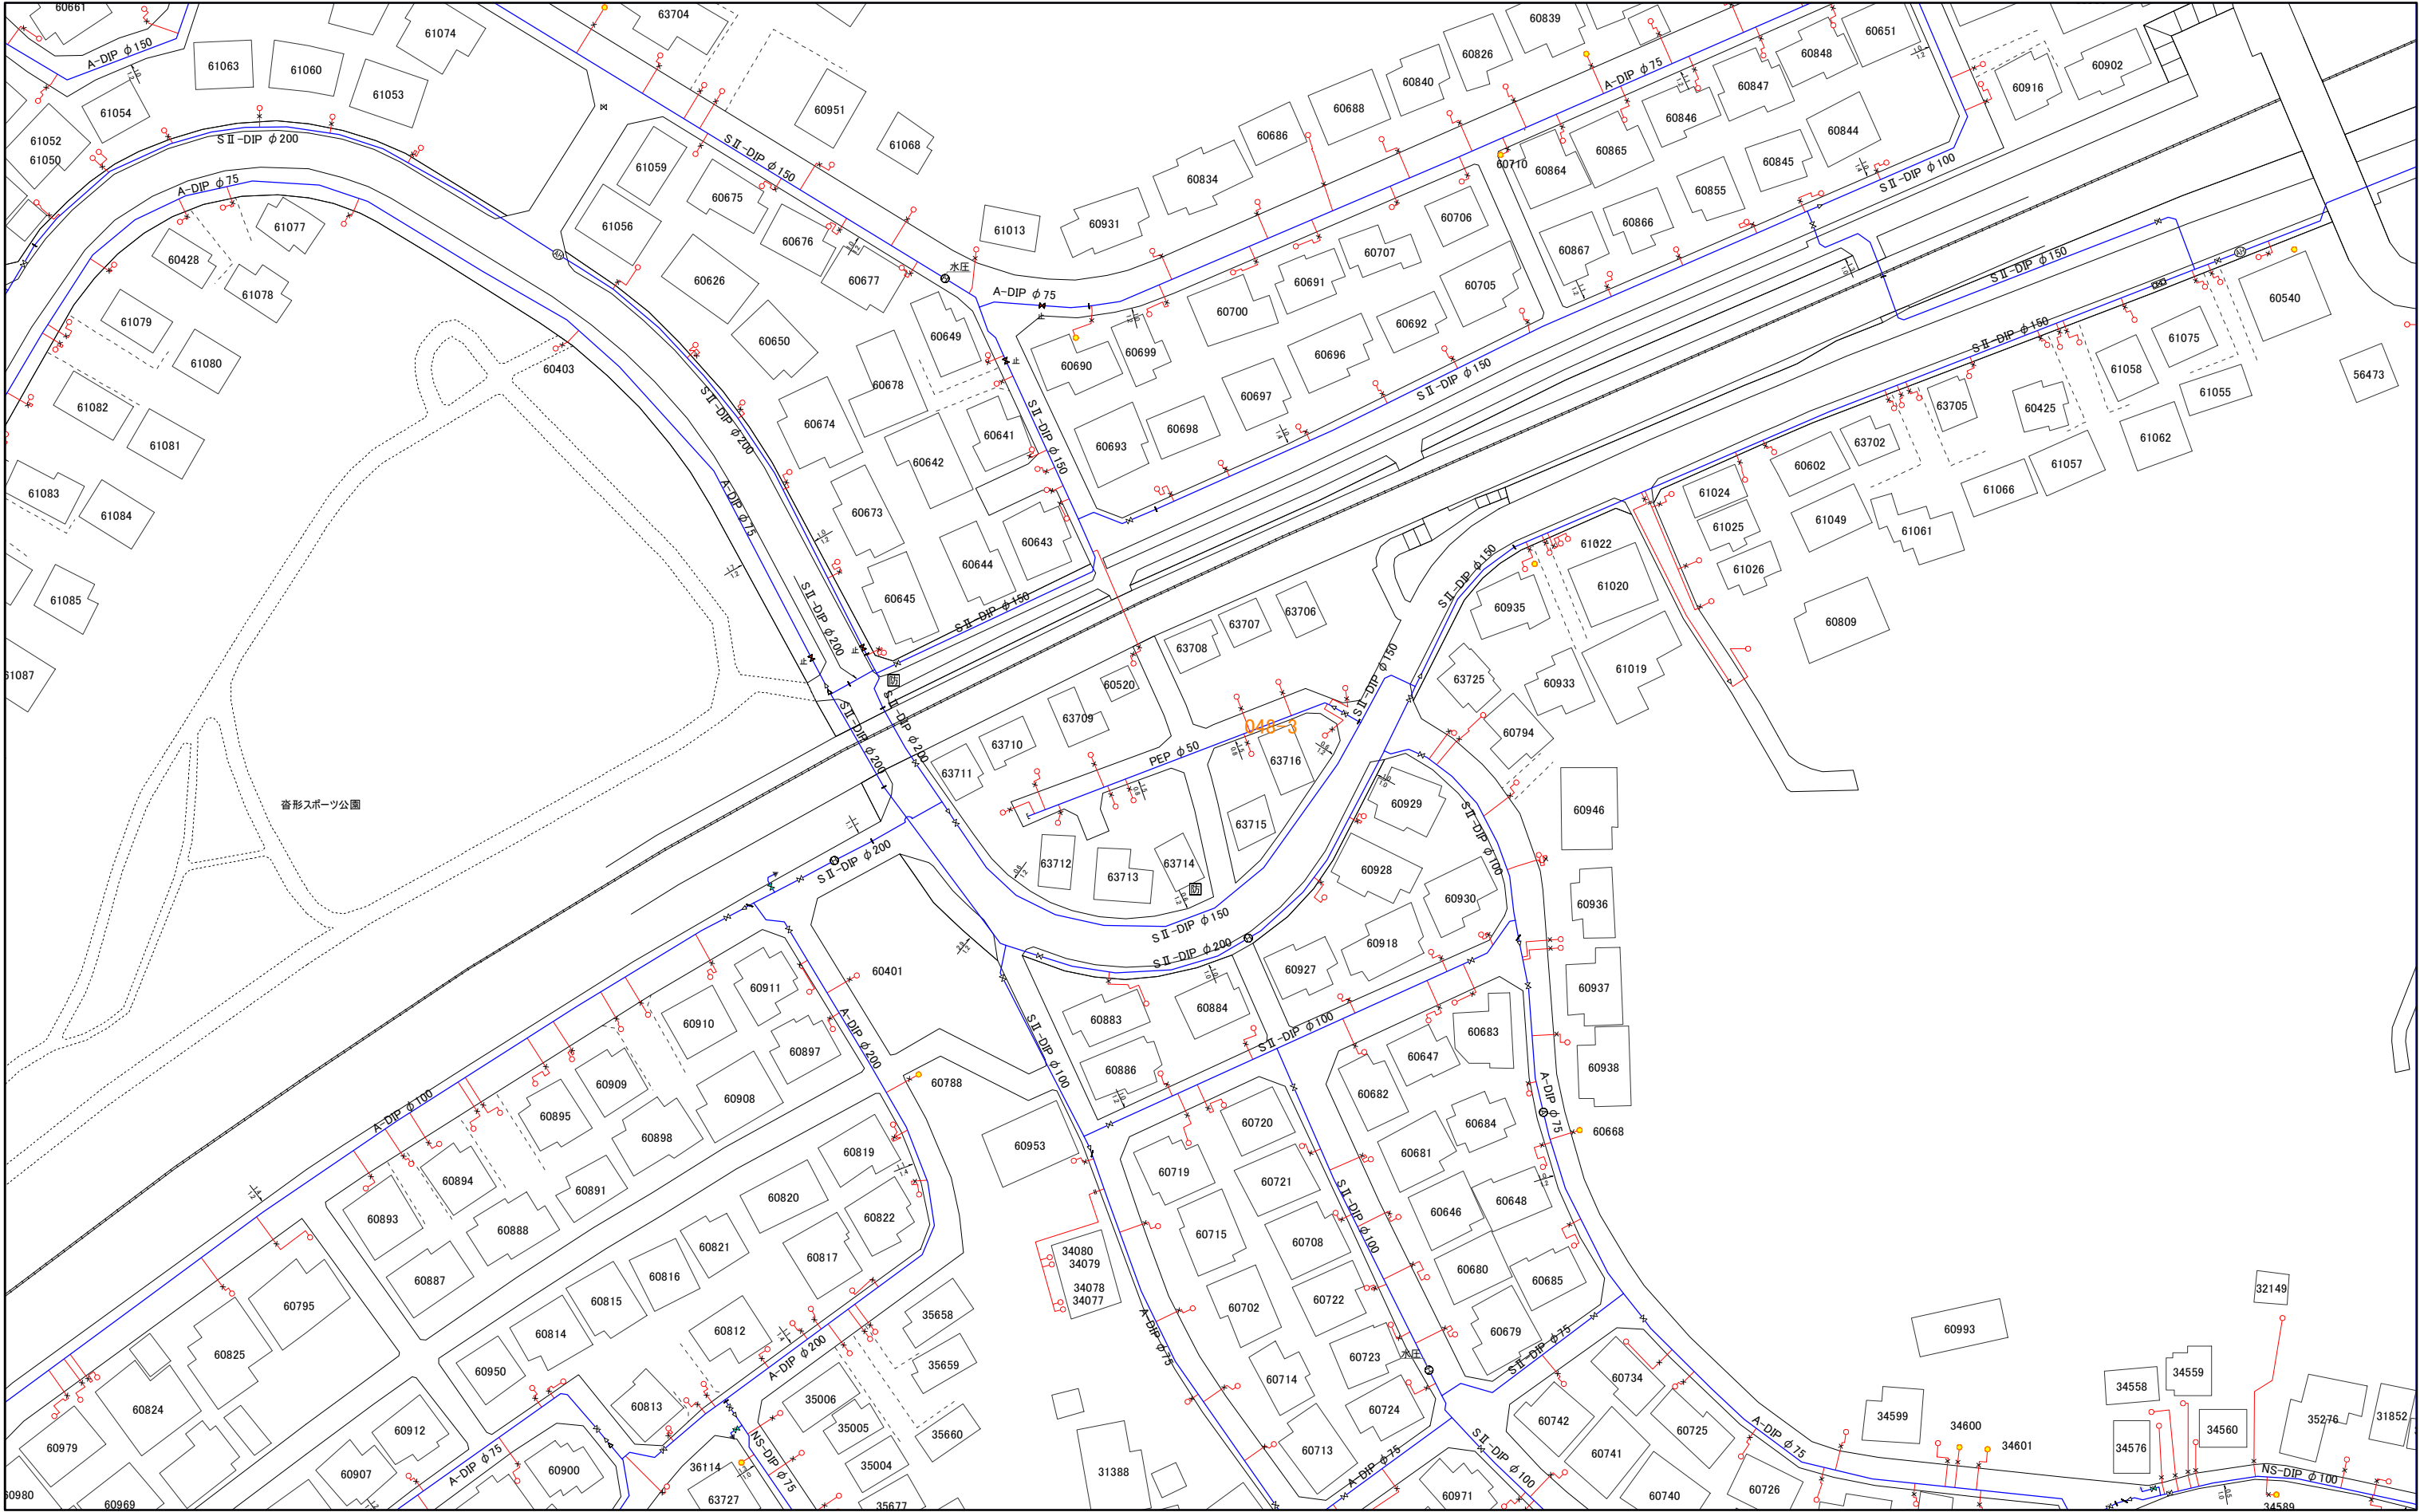


047-2	047-4	063-2
048-1	048-3	064-1
048-2	048-4	064-2



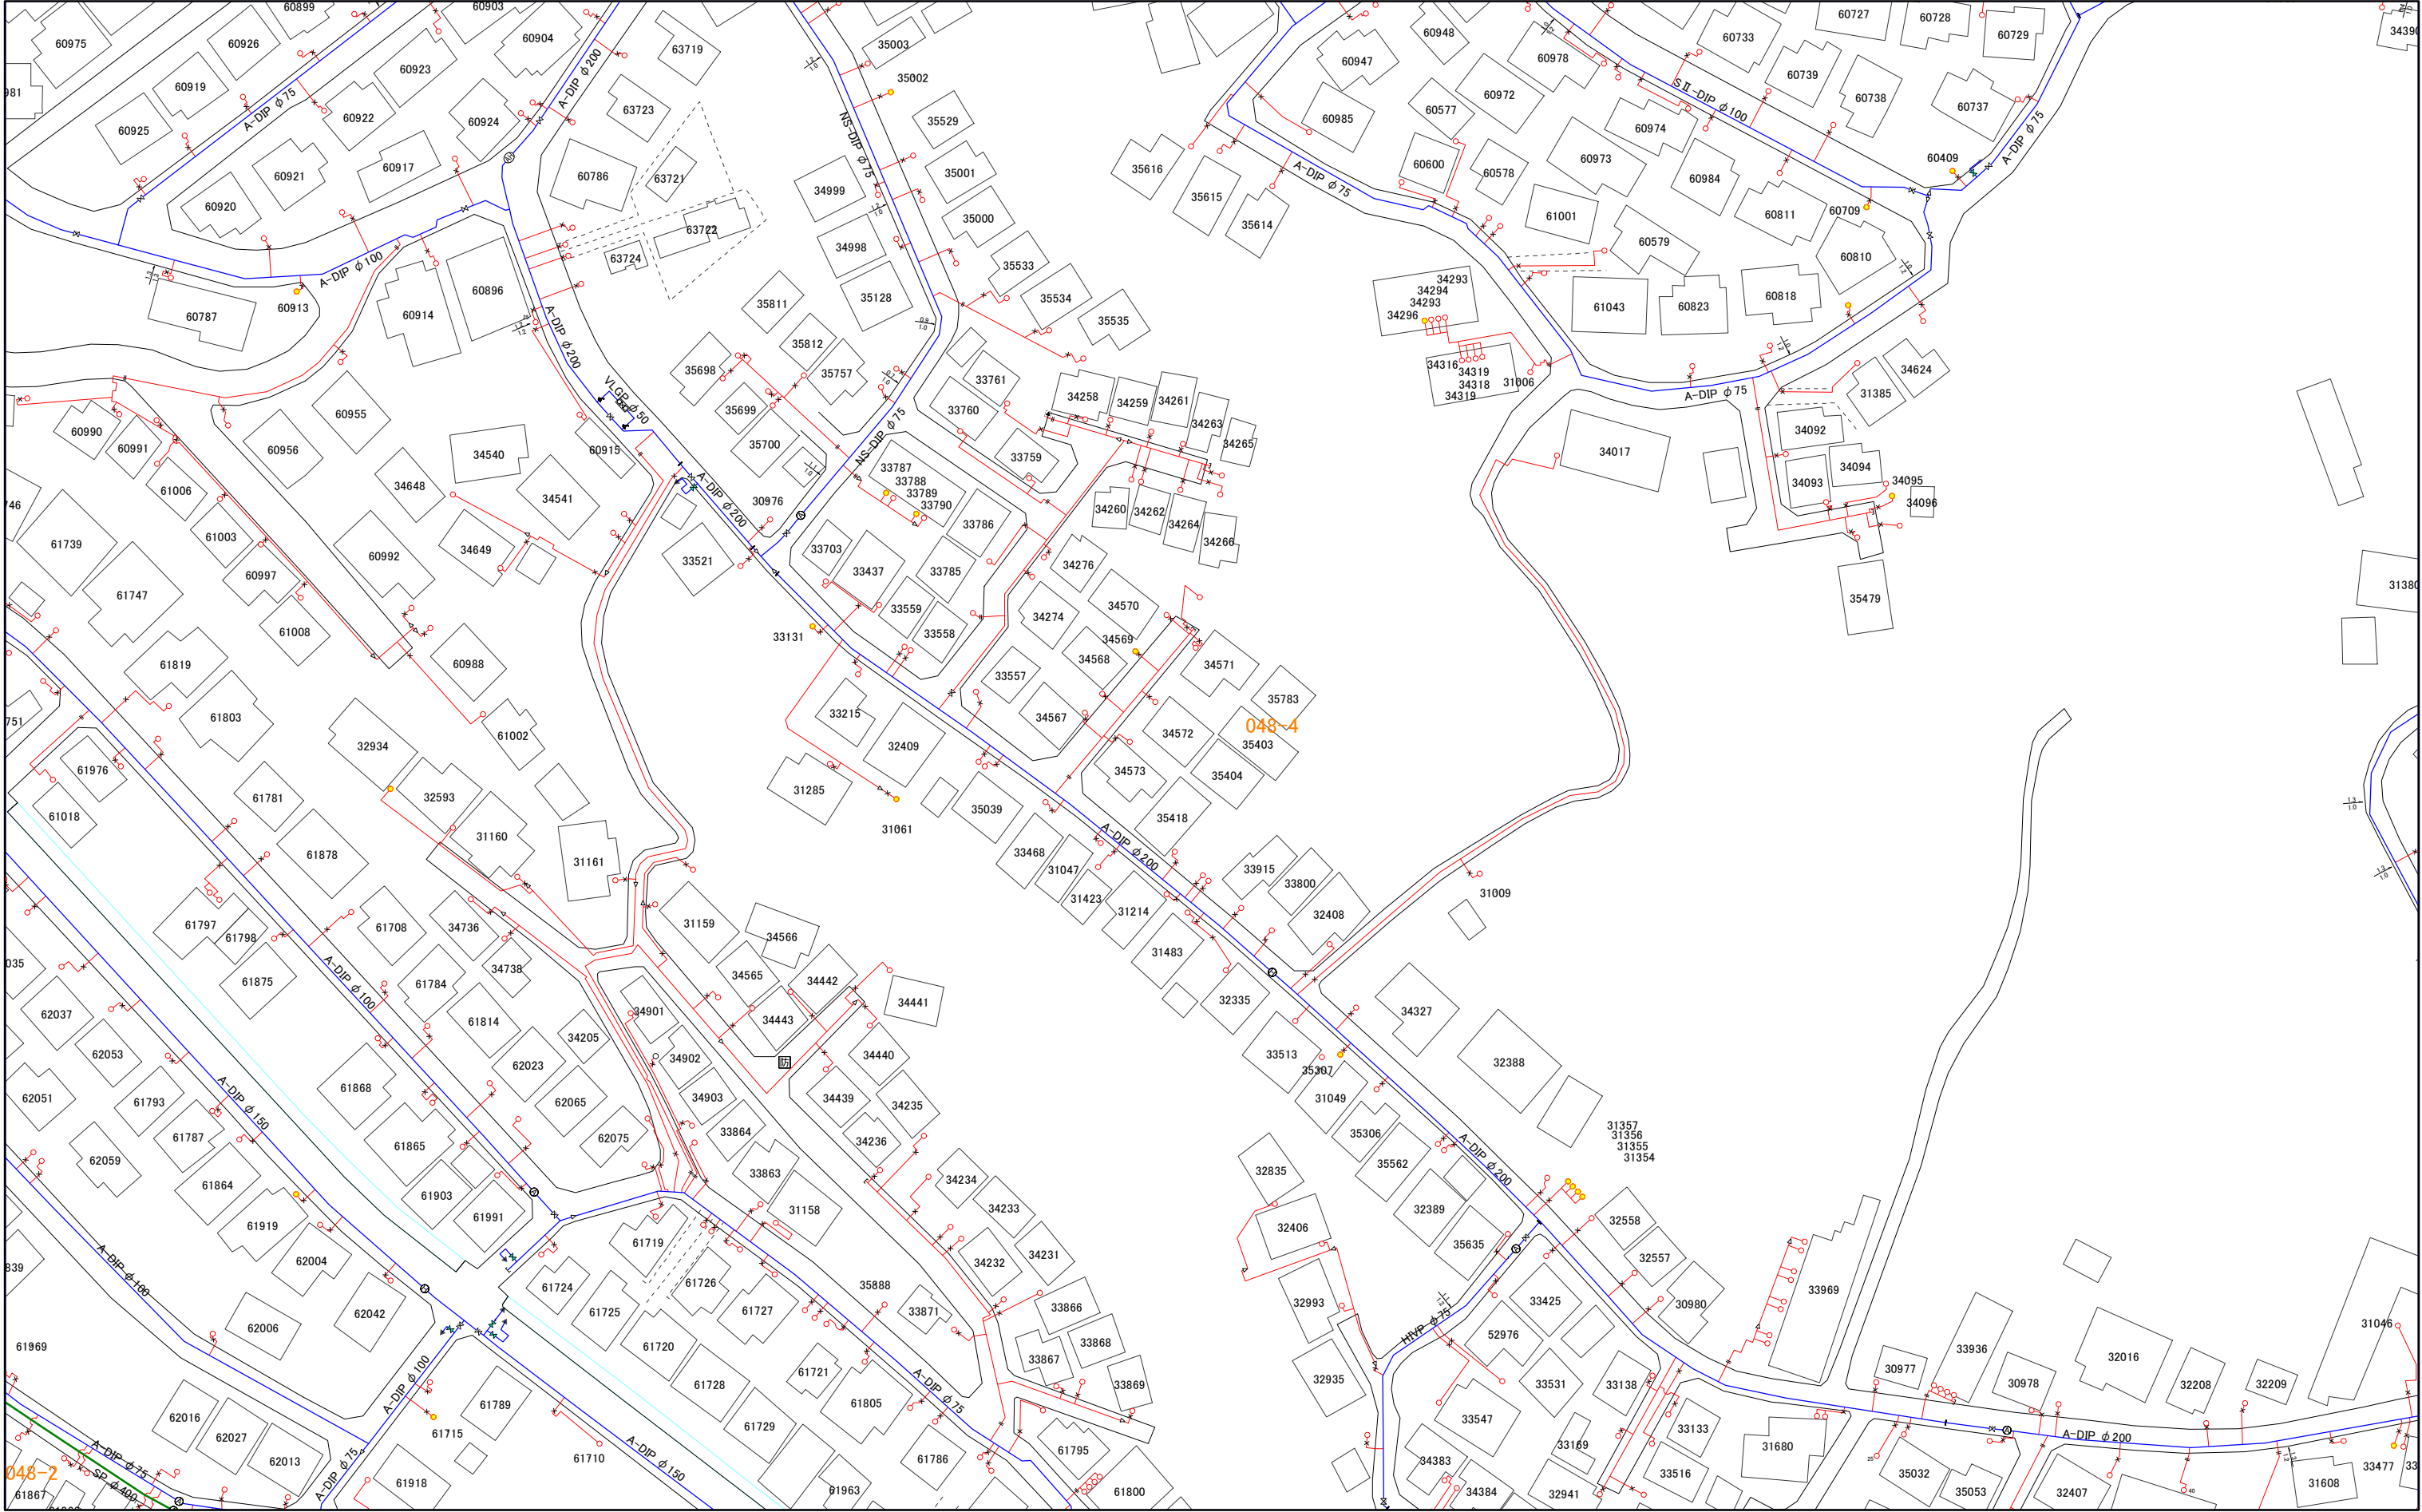


048-1	048-3	064-1
048-2	048-4	064-2
049-1	049-3	065-1

三浦市水道施設管理台帳

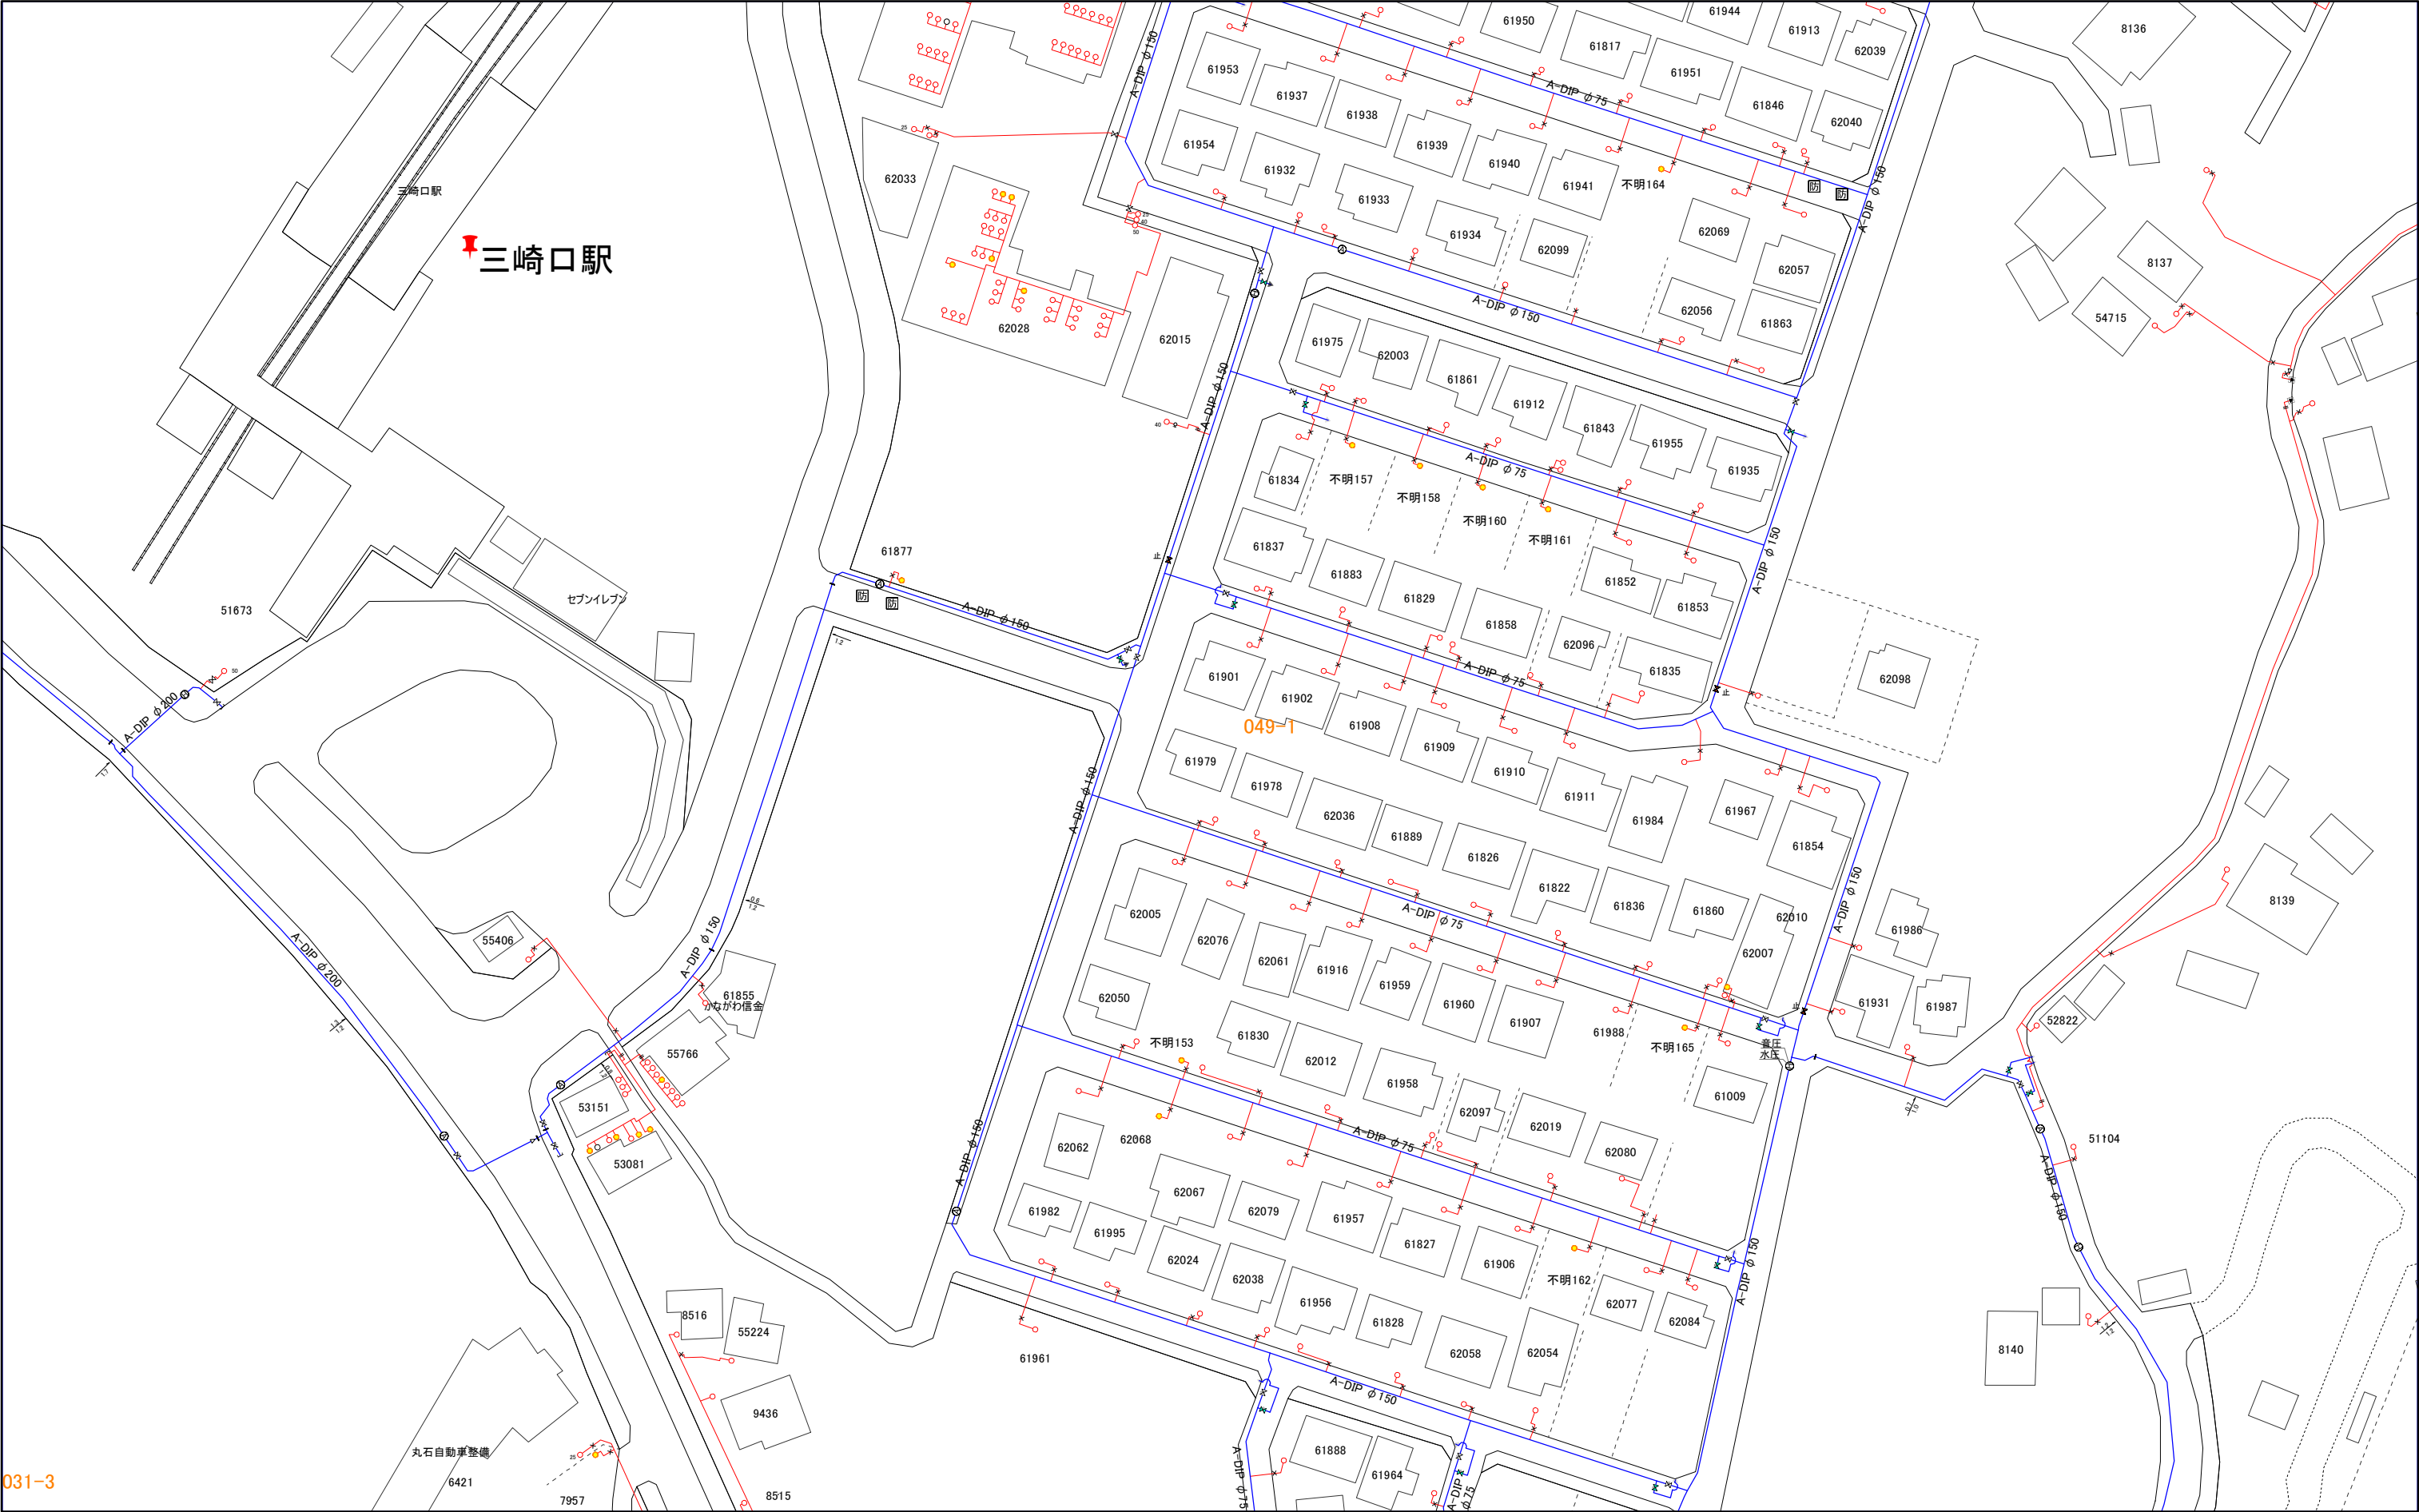

030-4	048-2	048-4
031-3	049-1	049-3
031-4	049-2	049-4

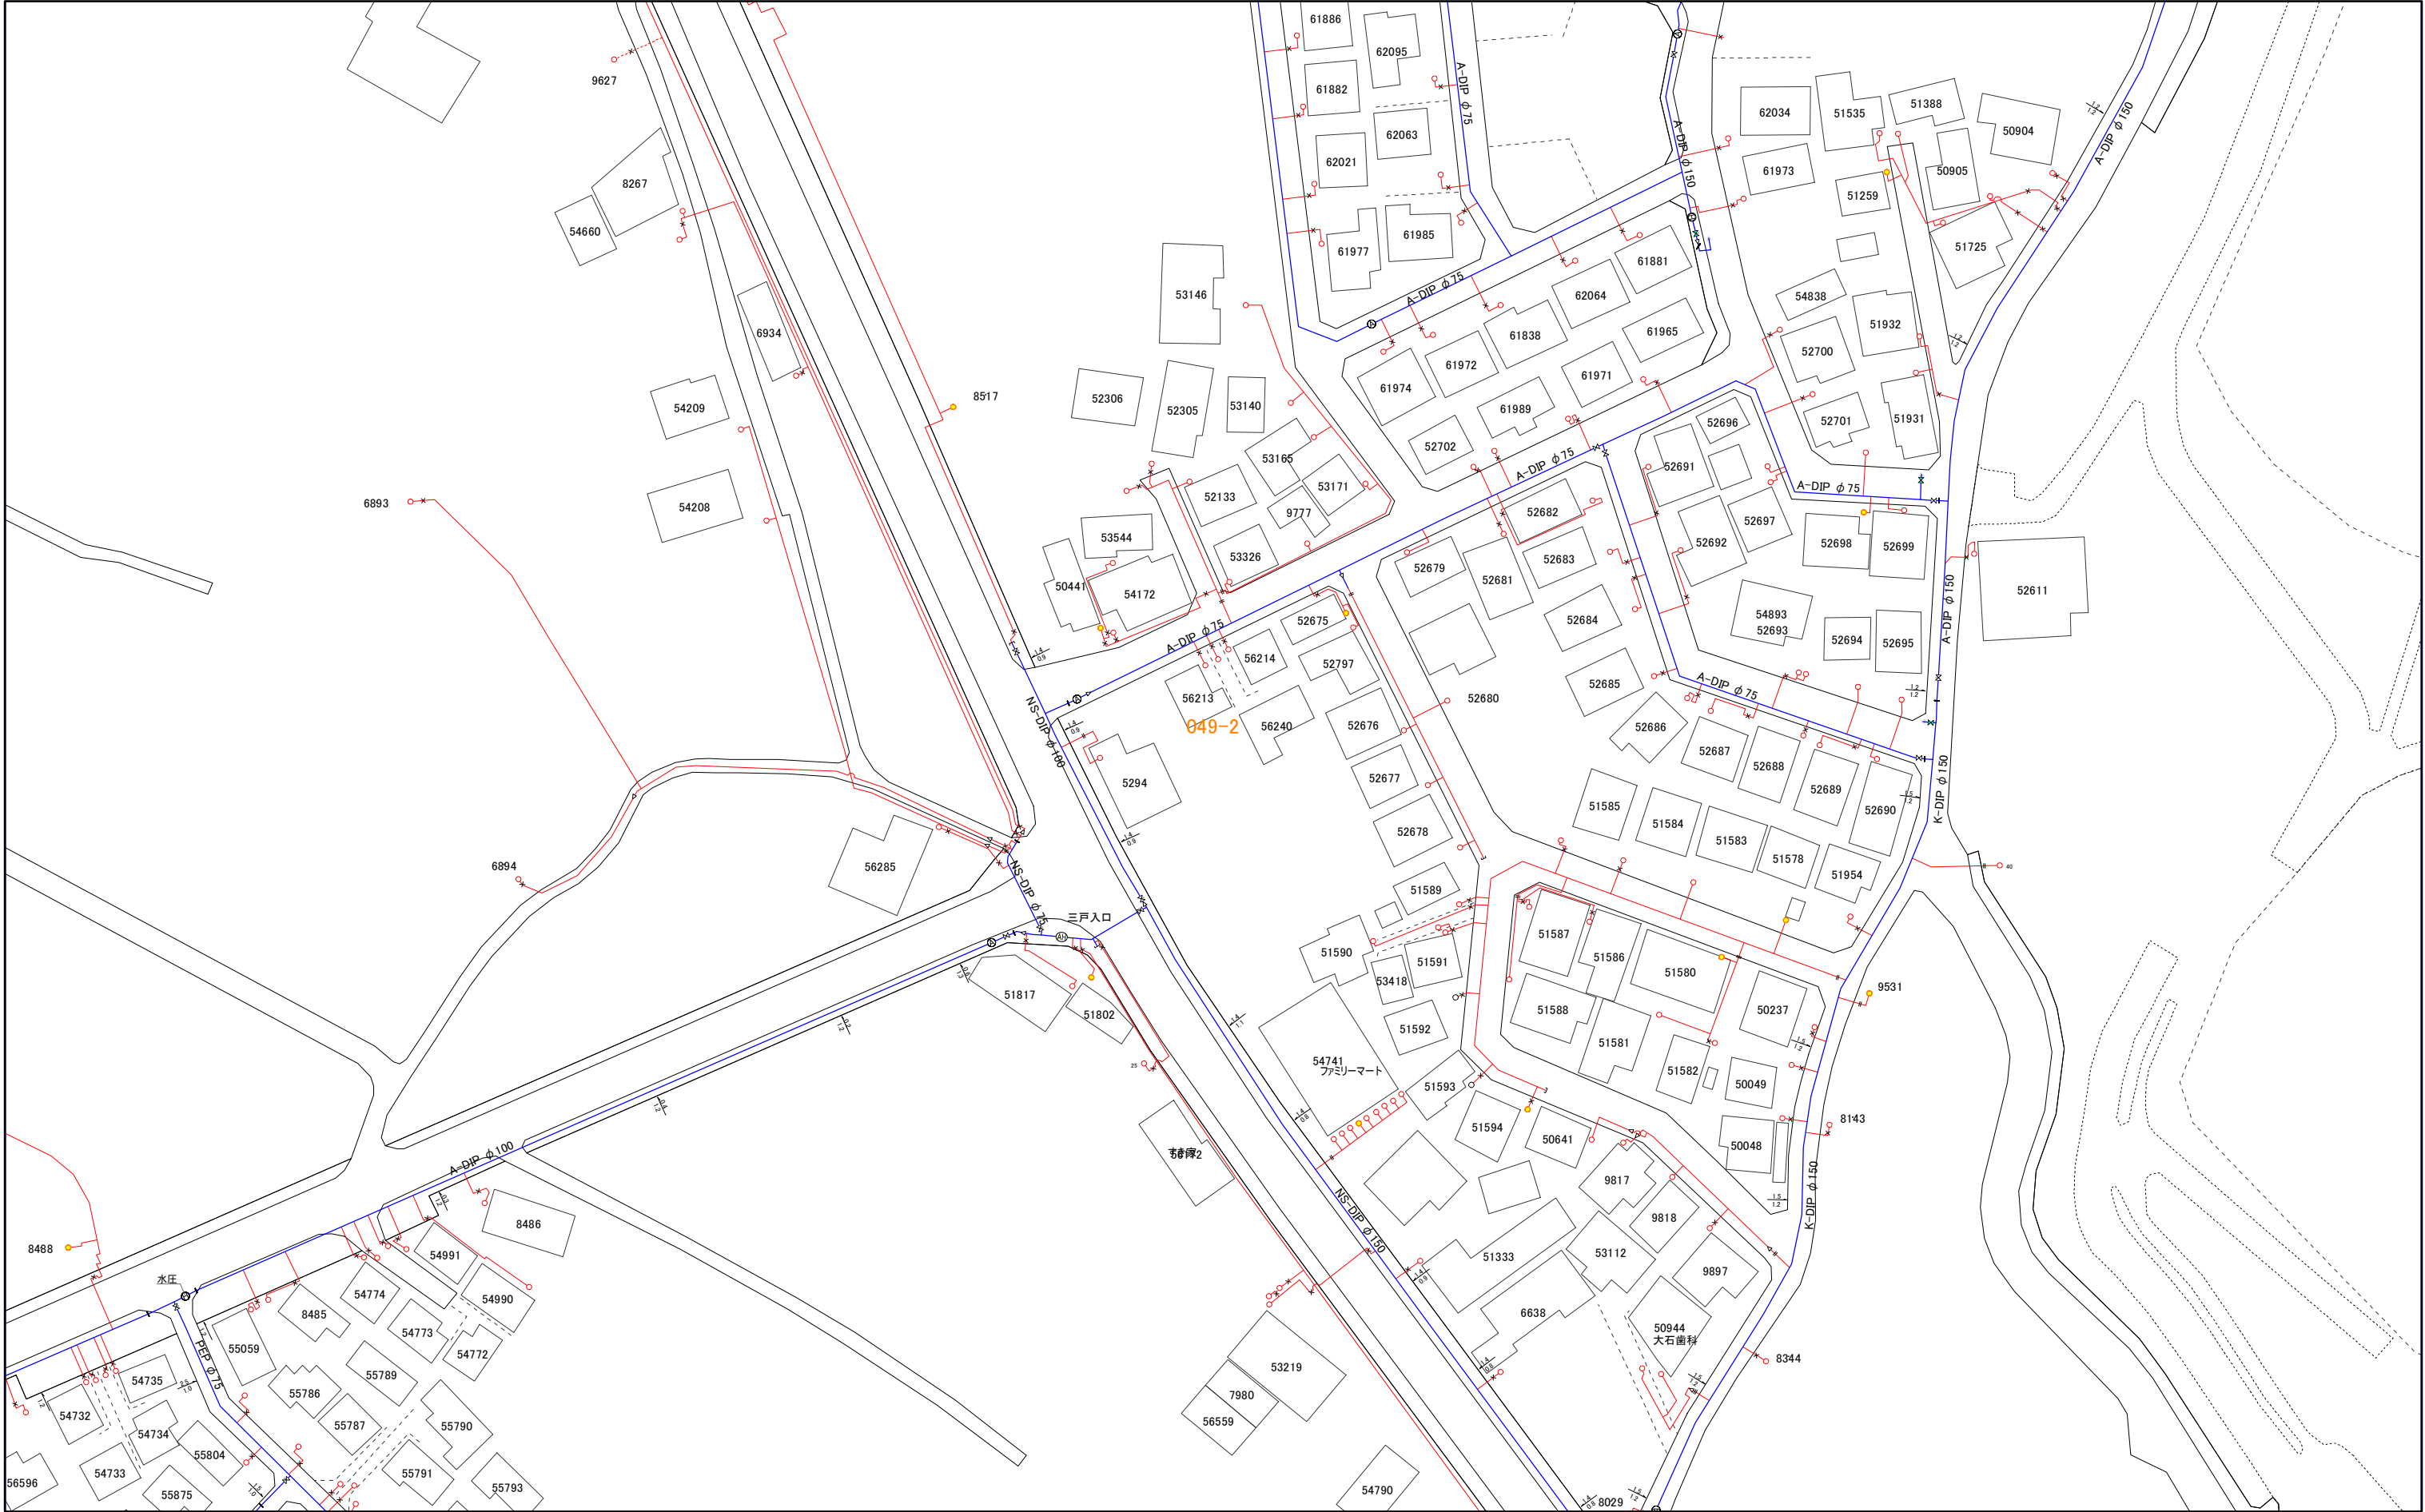


031-3	049-1	049-3
031-4	049-2	049-4
032-3	050-1	050-3

1:1,000



049-3

三浦市水道施設管理台帳

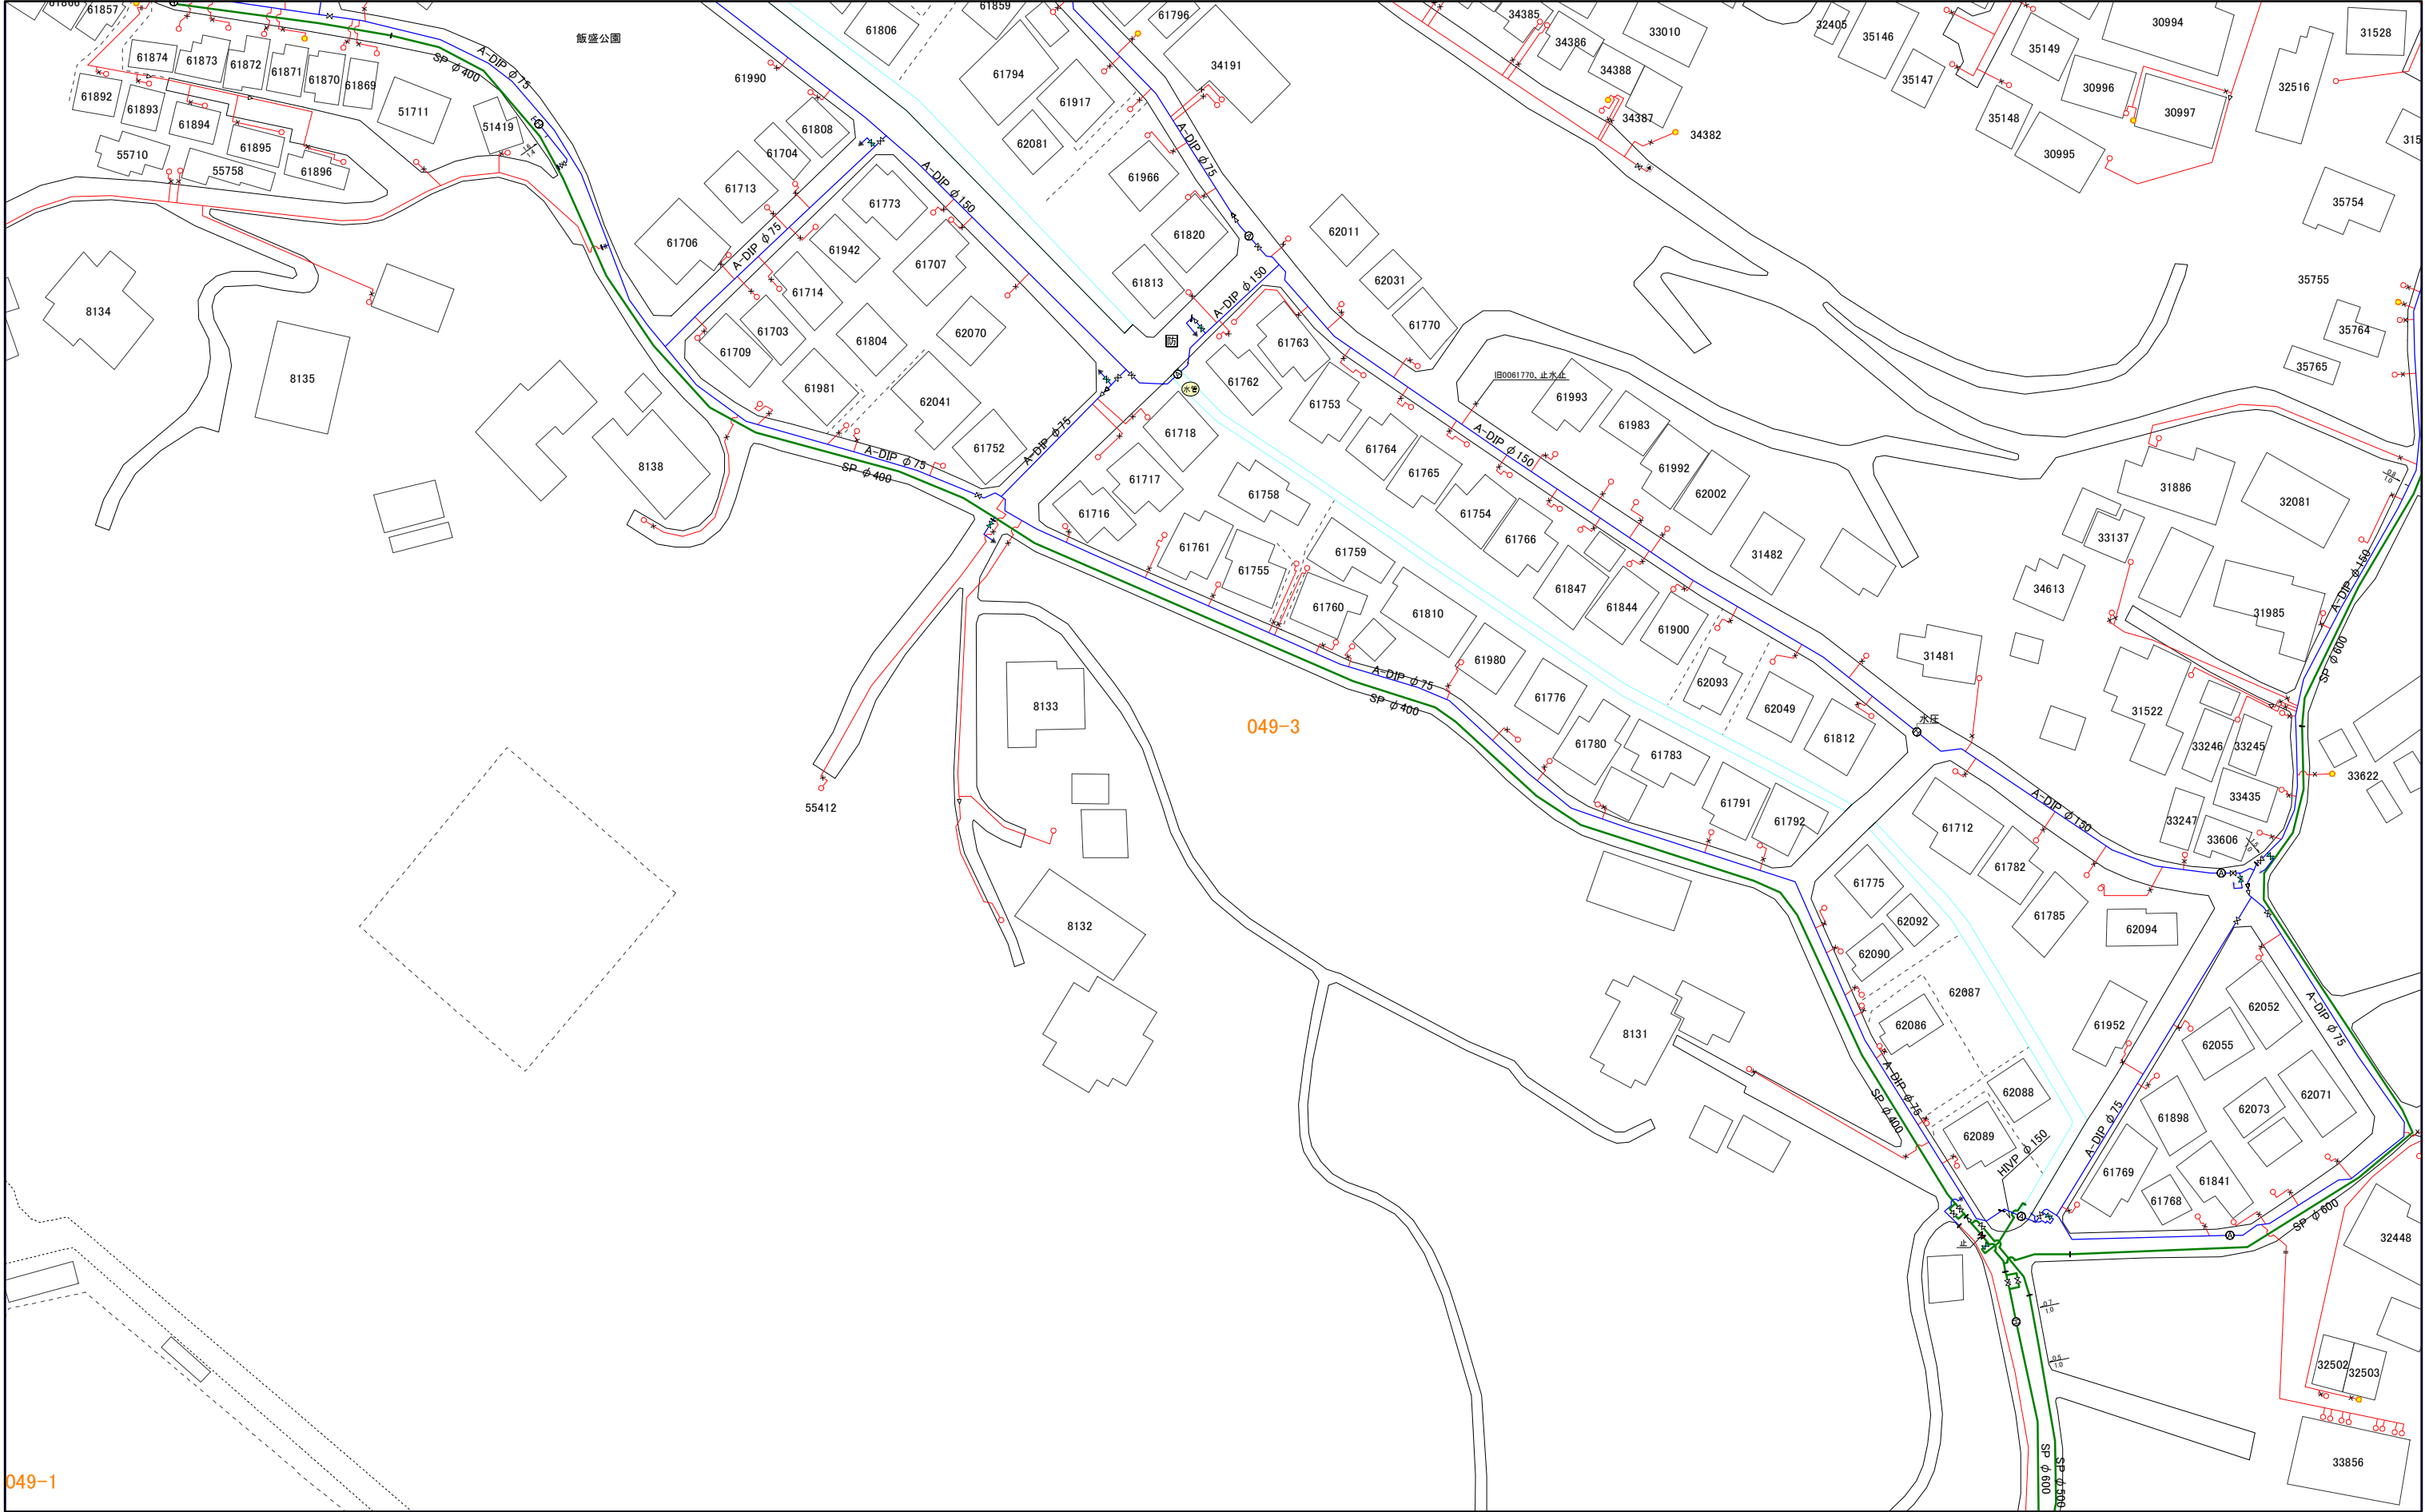

049-3

049-1	049-3	065-1
049-2	049-4	065-2
050-1	050-3	066-1

