


035-3	053-1	053-3
035-4	053-2	053-4
036-3	054-1	054-3

1:1,000

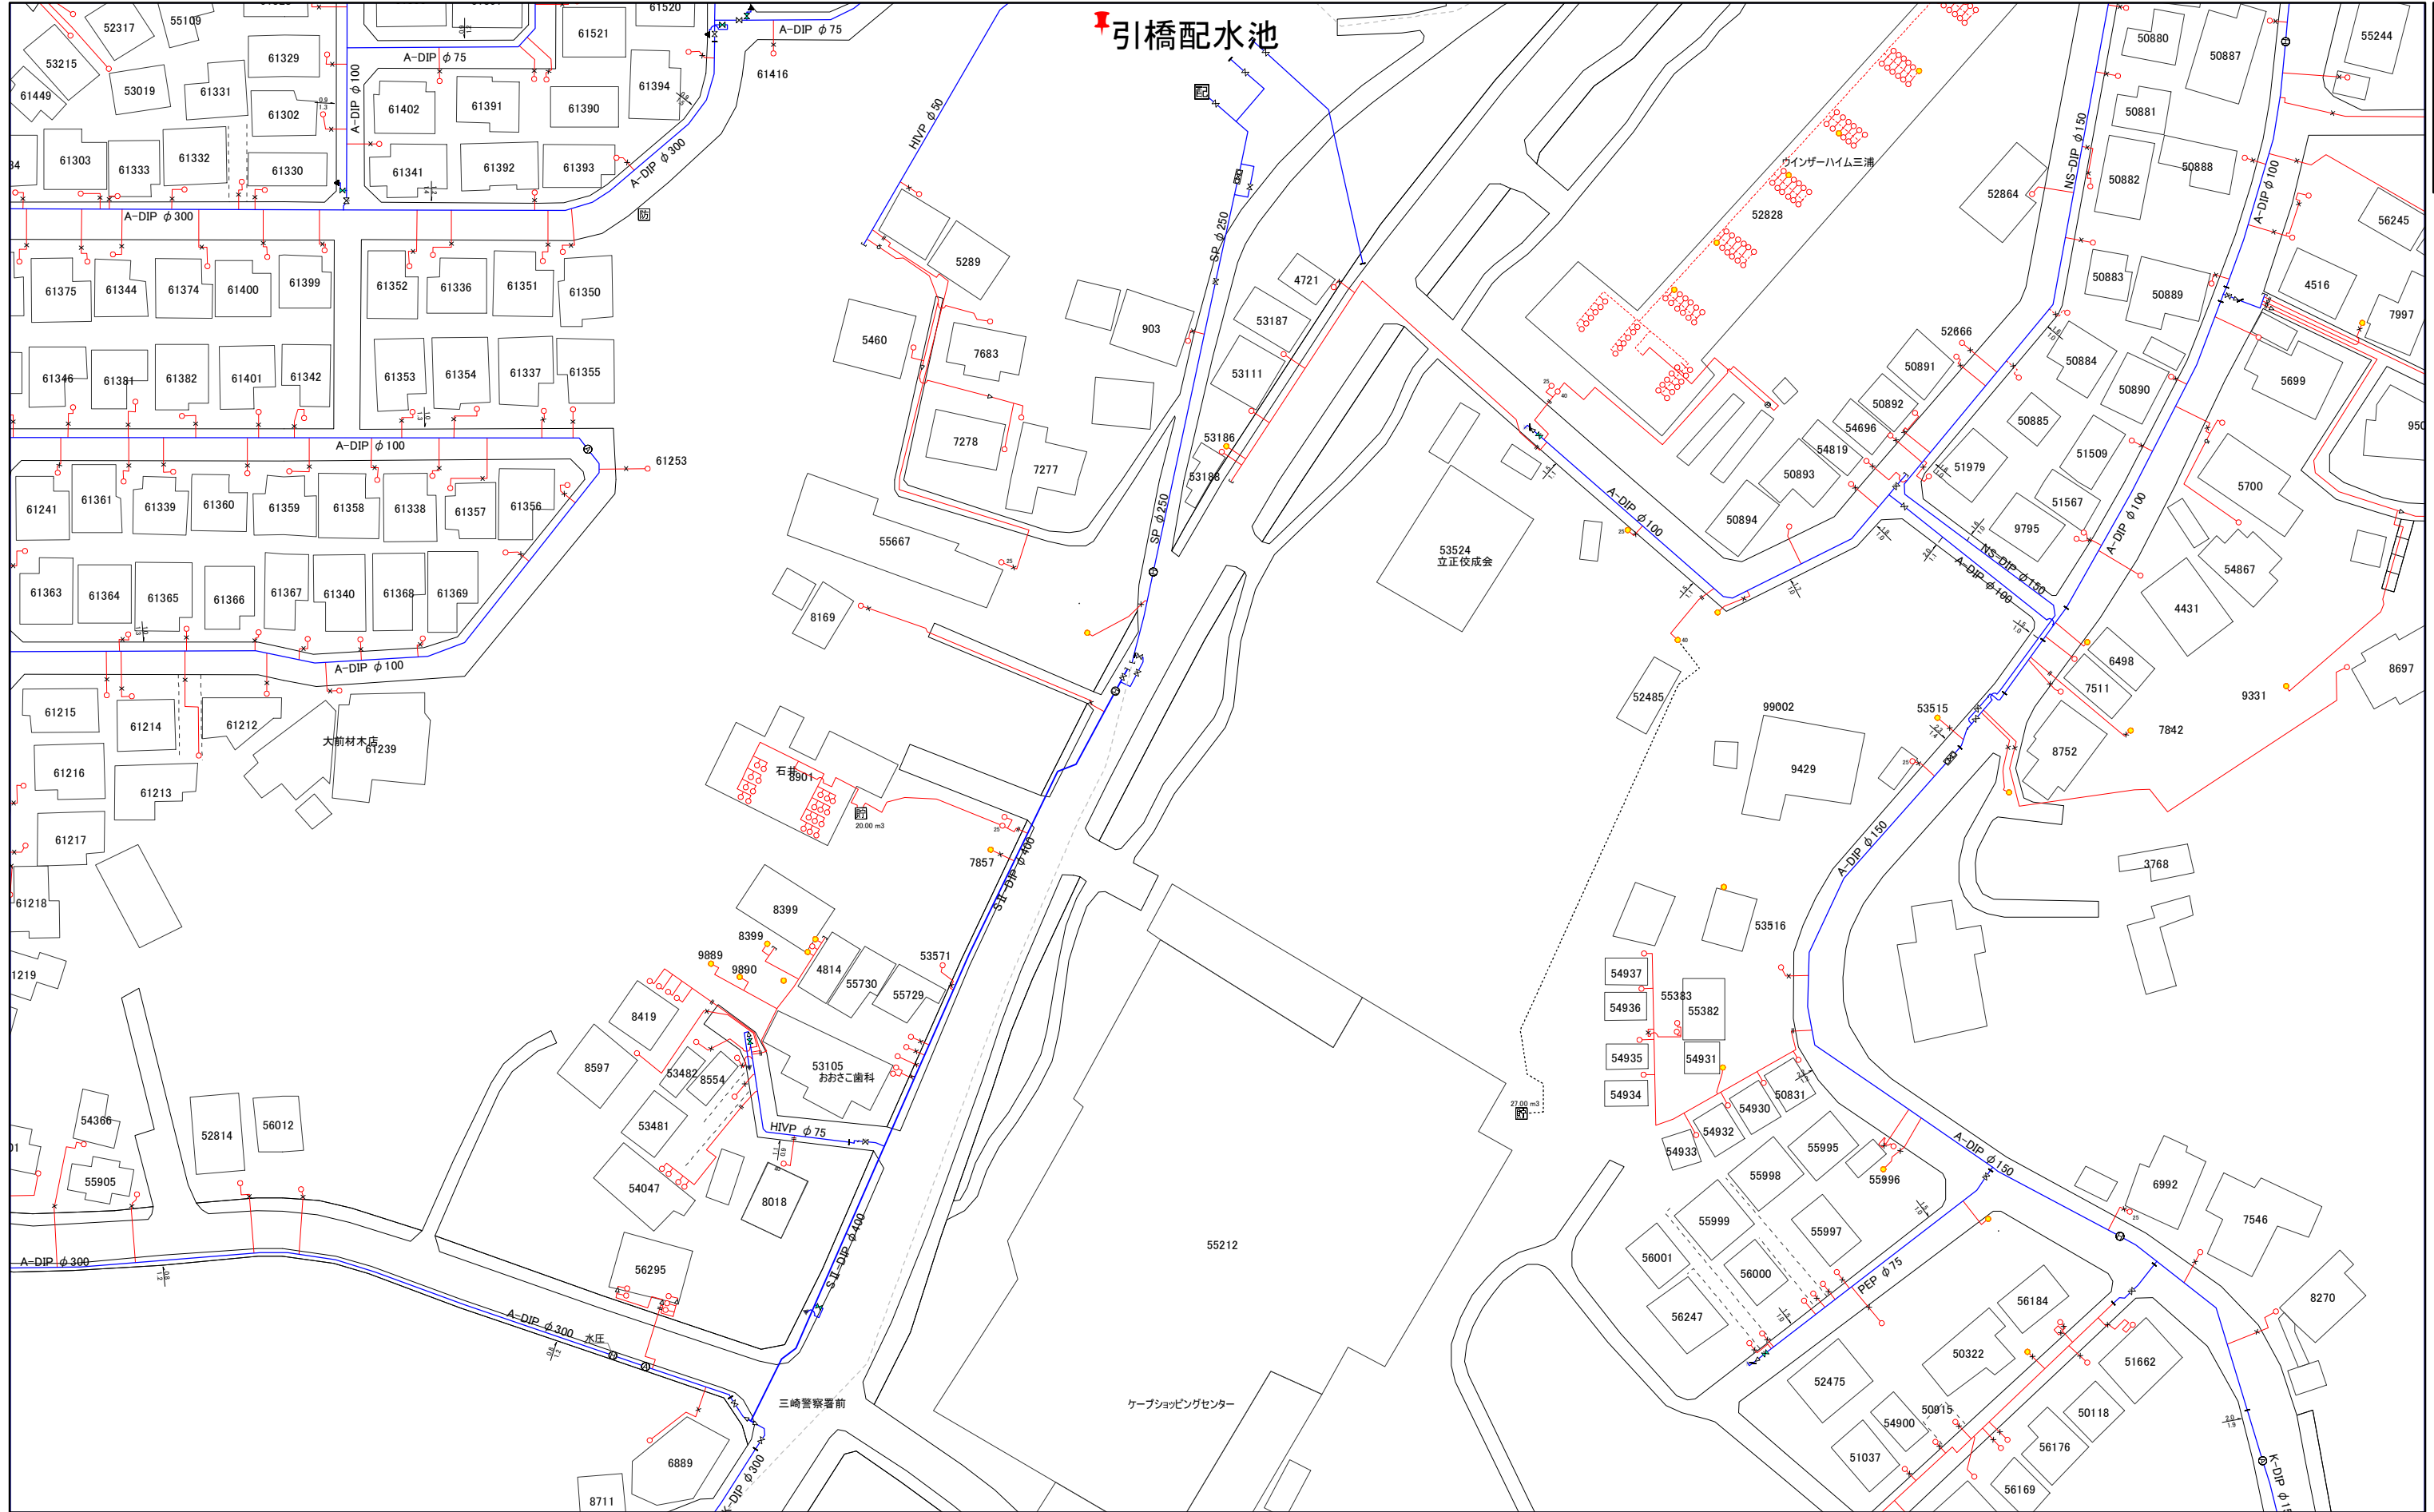

# 三浦市水道施設管理台帳




052-2	052-4	068-2
053-1	053-3	069-1
053-2	053-4	069-2

1:1,000







035-4	053-2	053-4
036-3	054-1	054-3
036-4	054-2	054-4

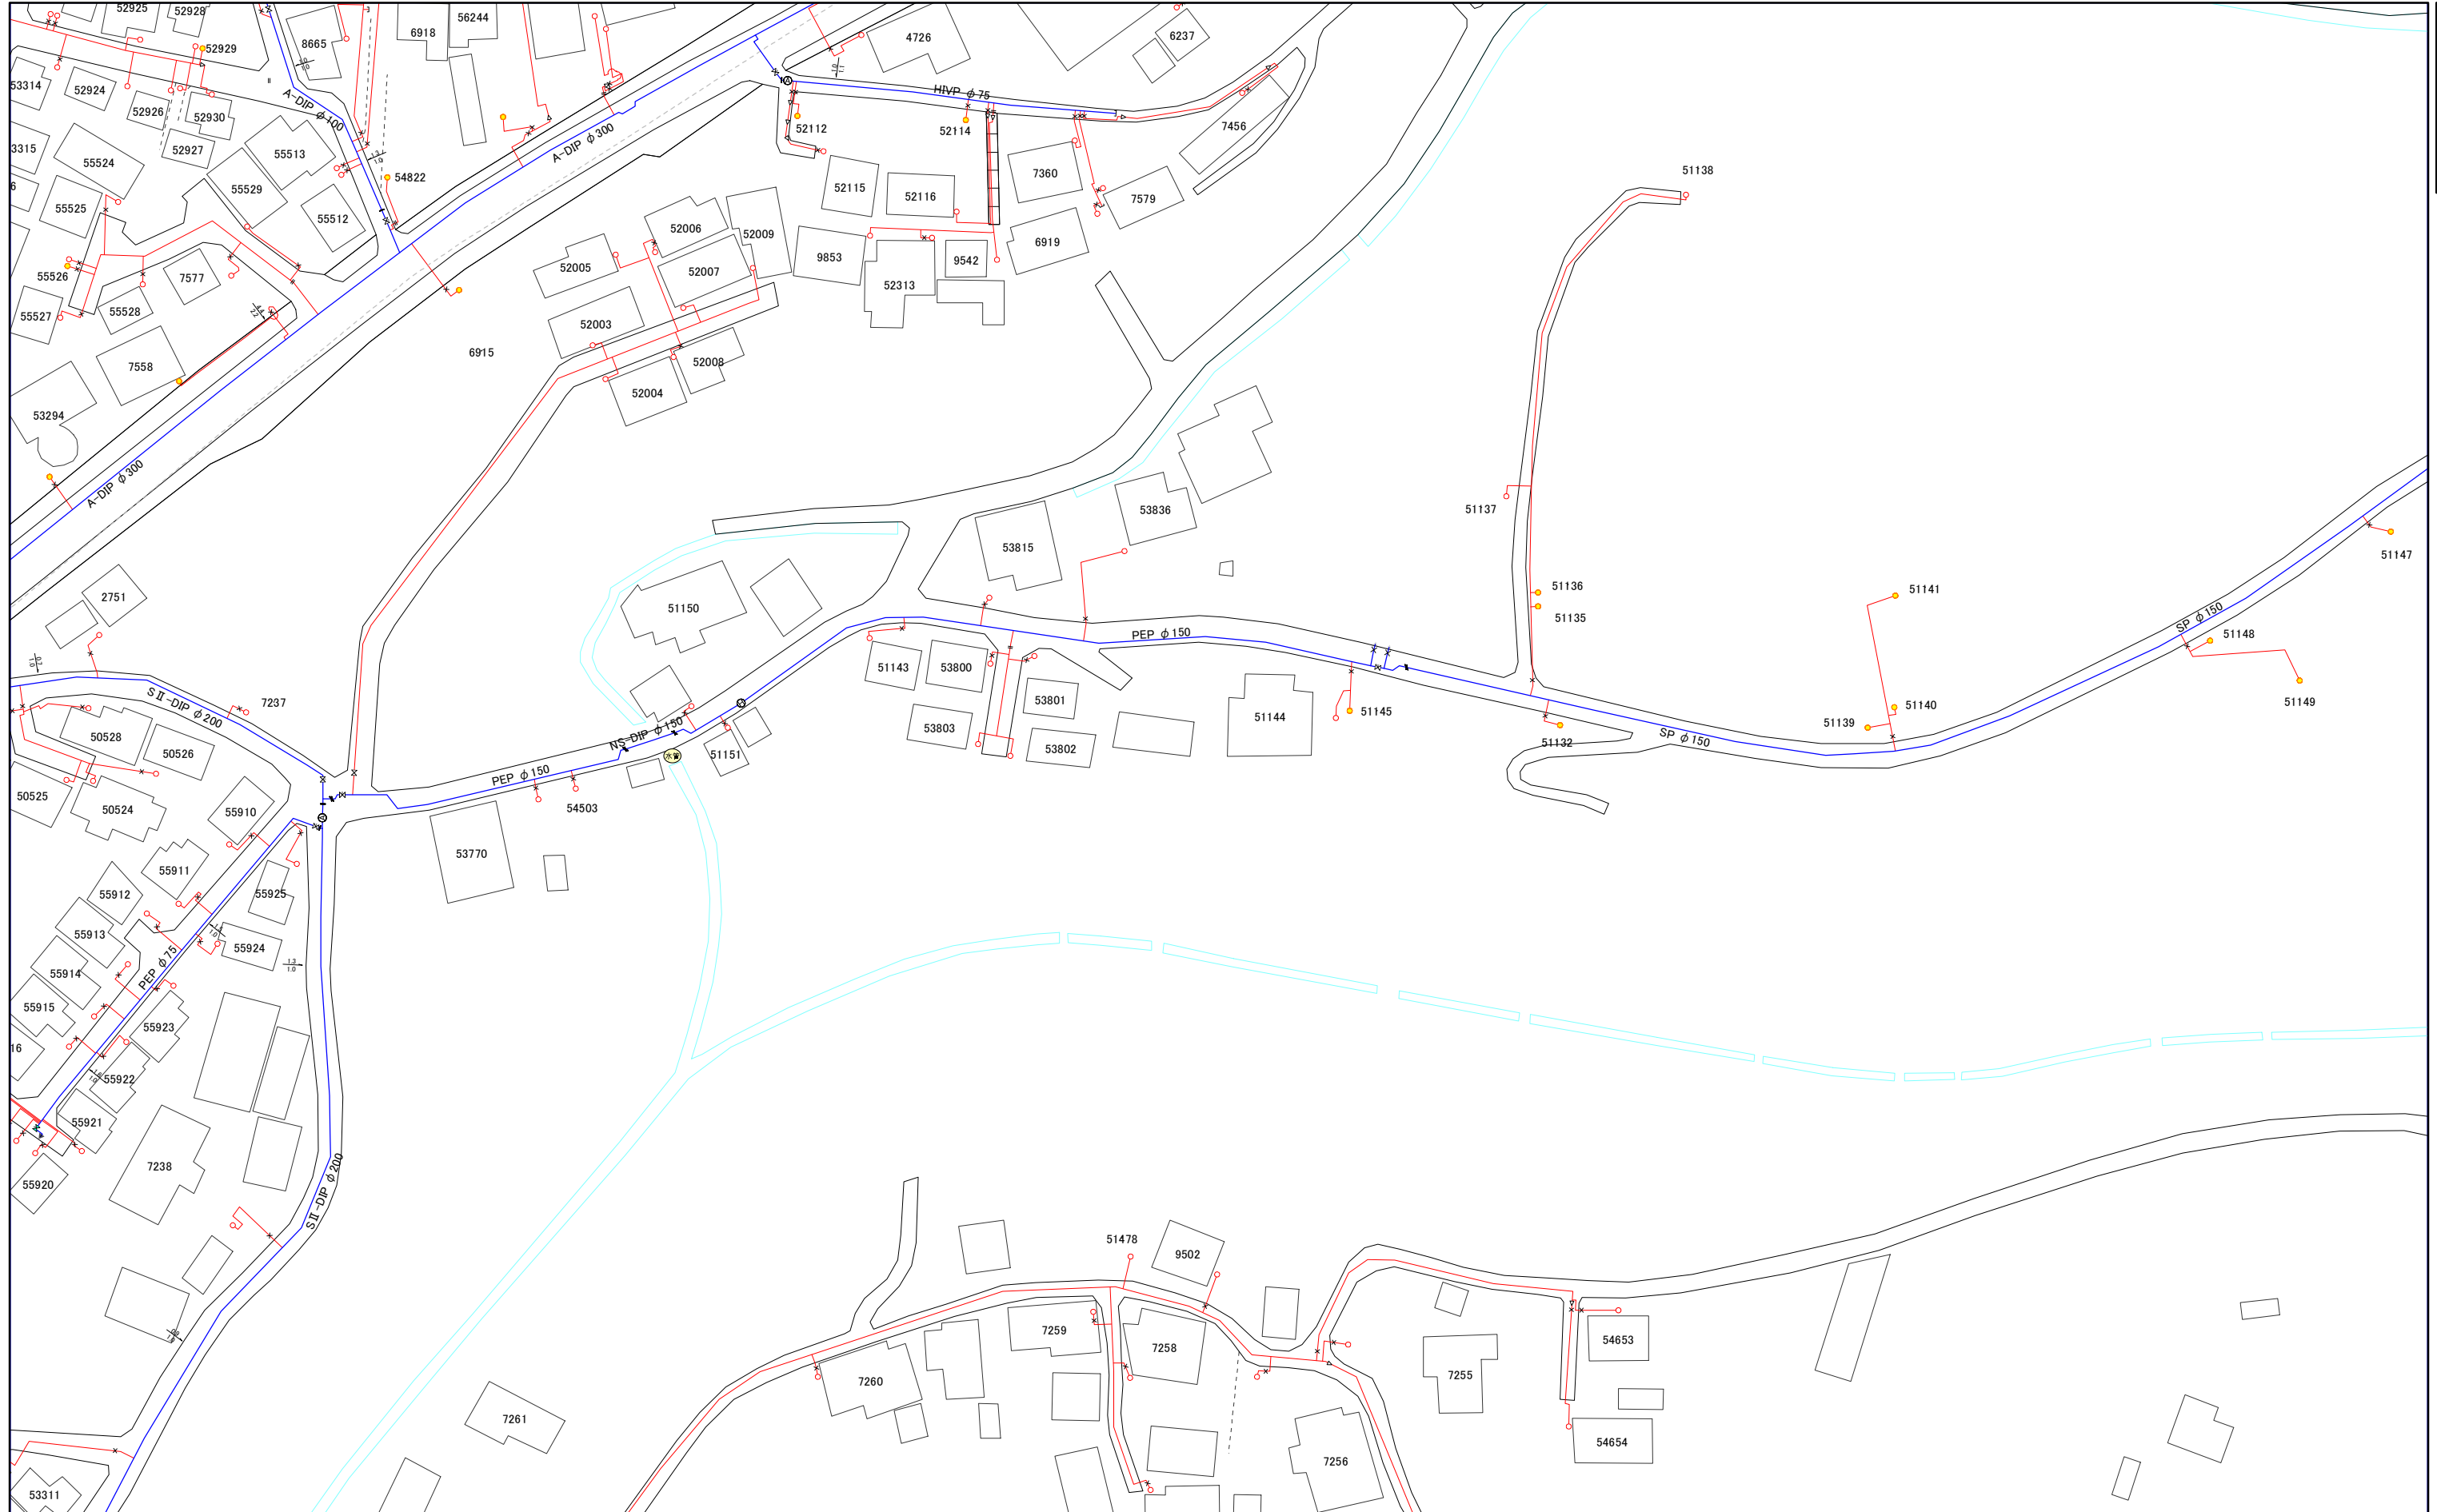


1:1,000



036-3	054-1	054-3
036-4	054-2	054-4
037-3	055-1	055-3

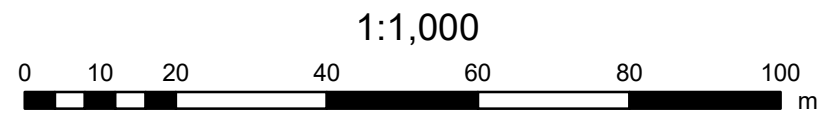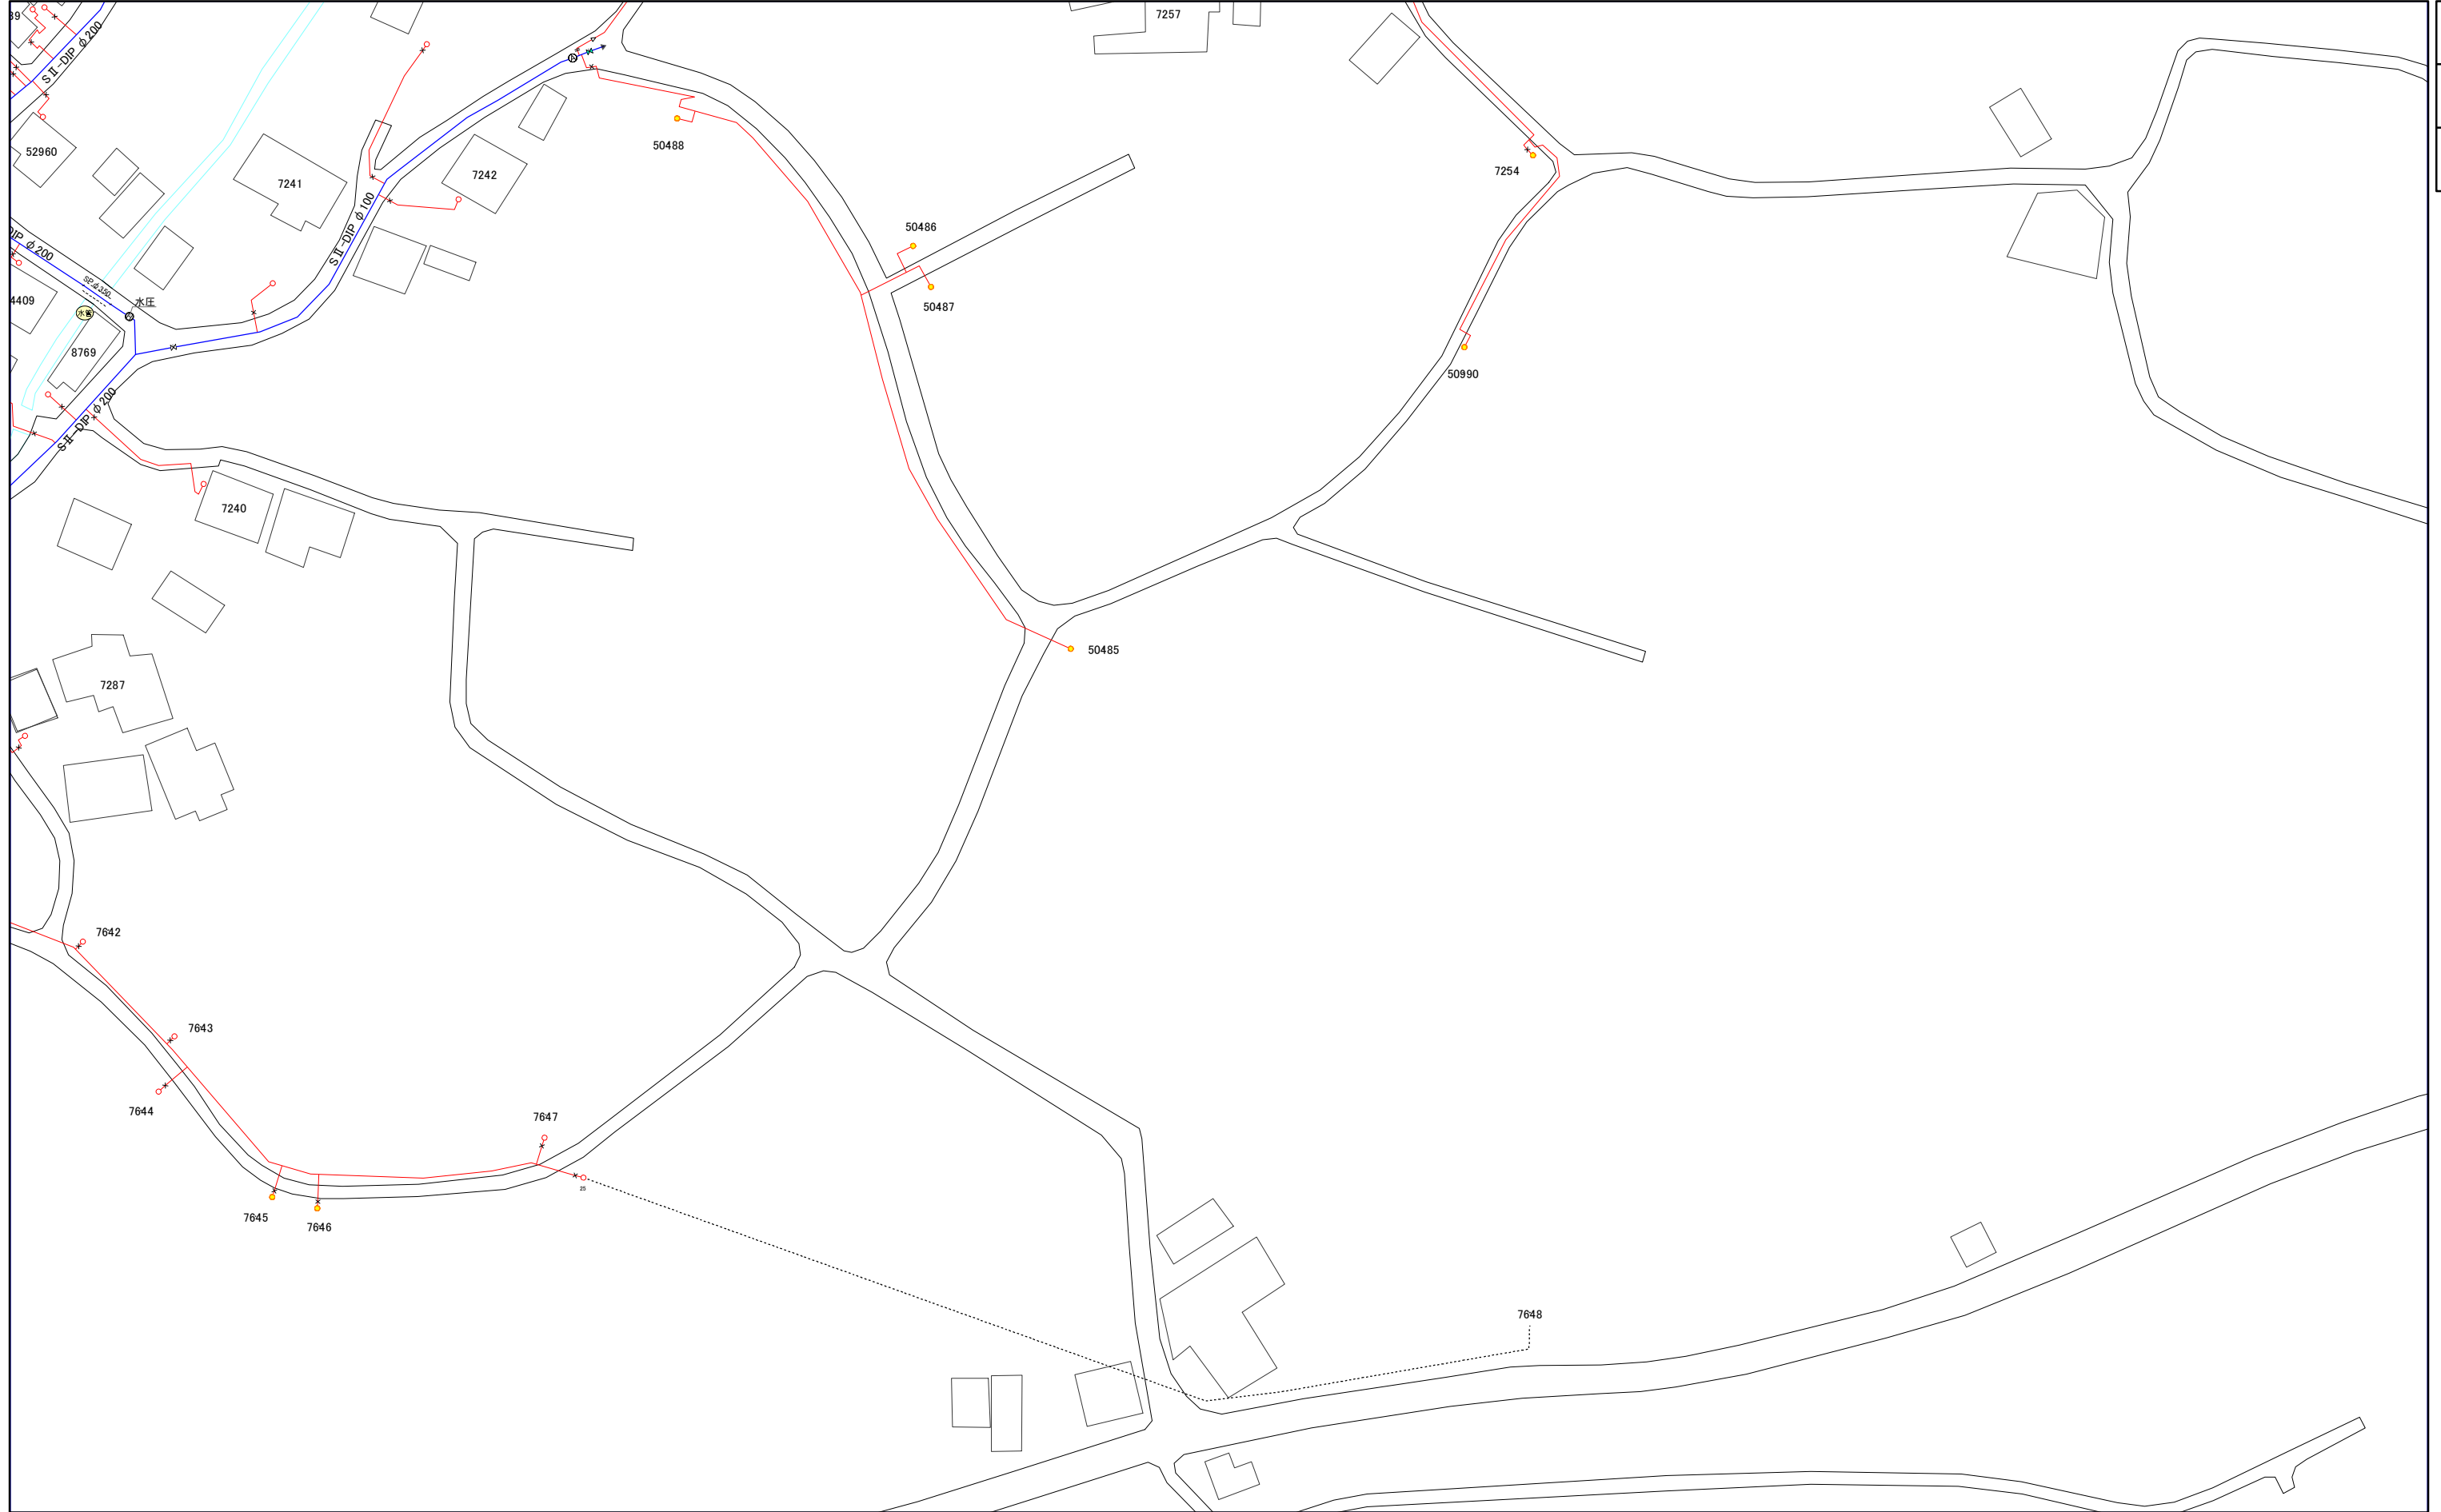

# 三浦市水道施設管理台帳

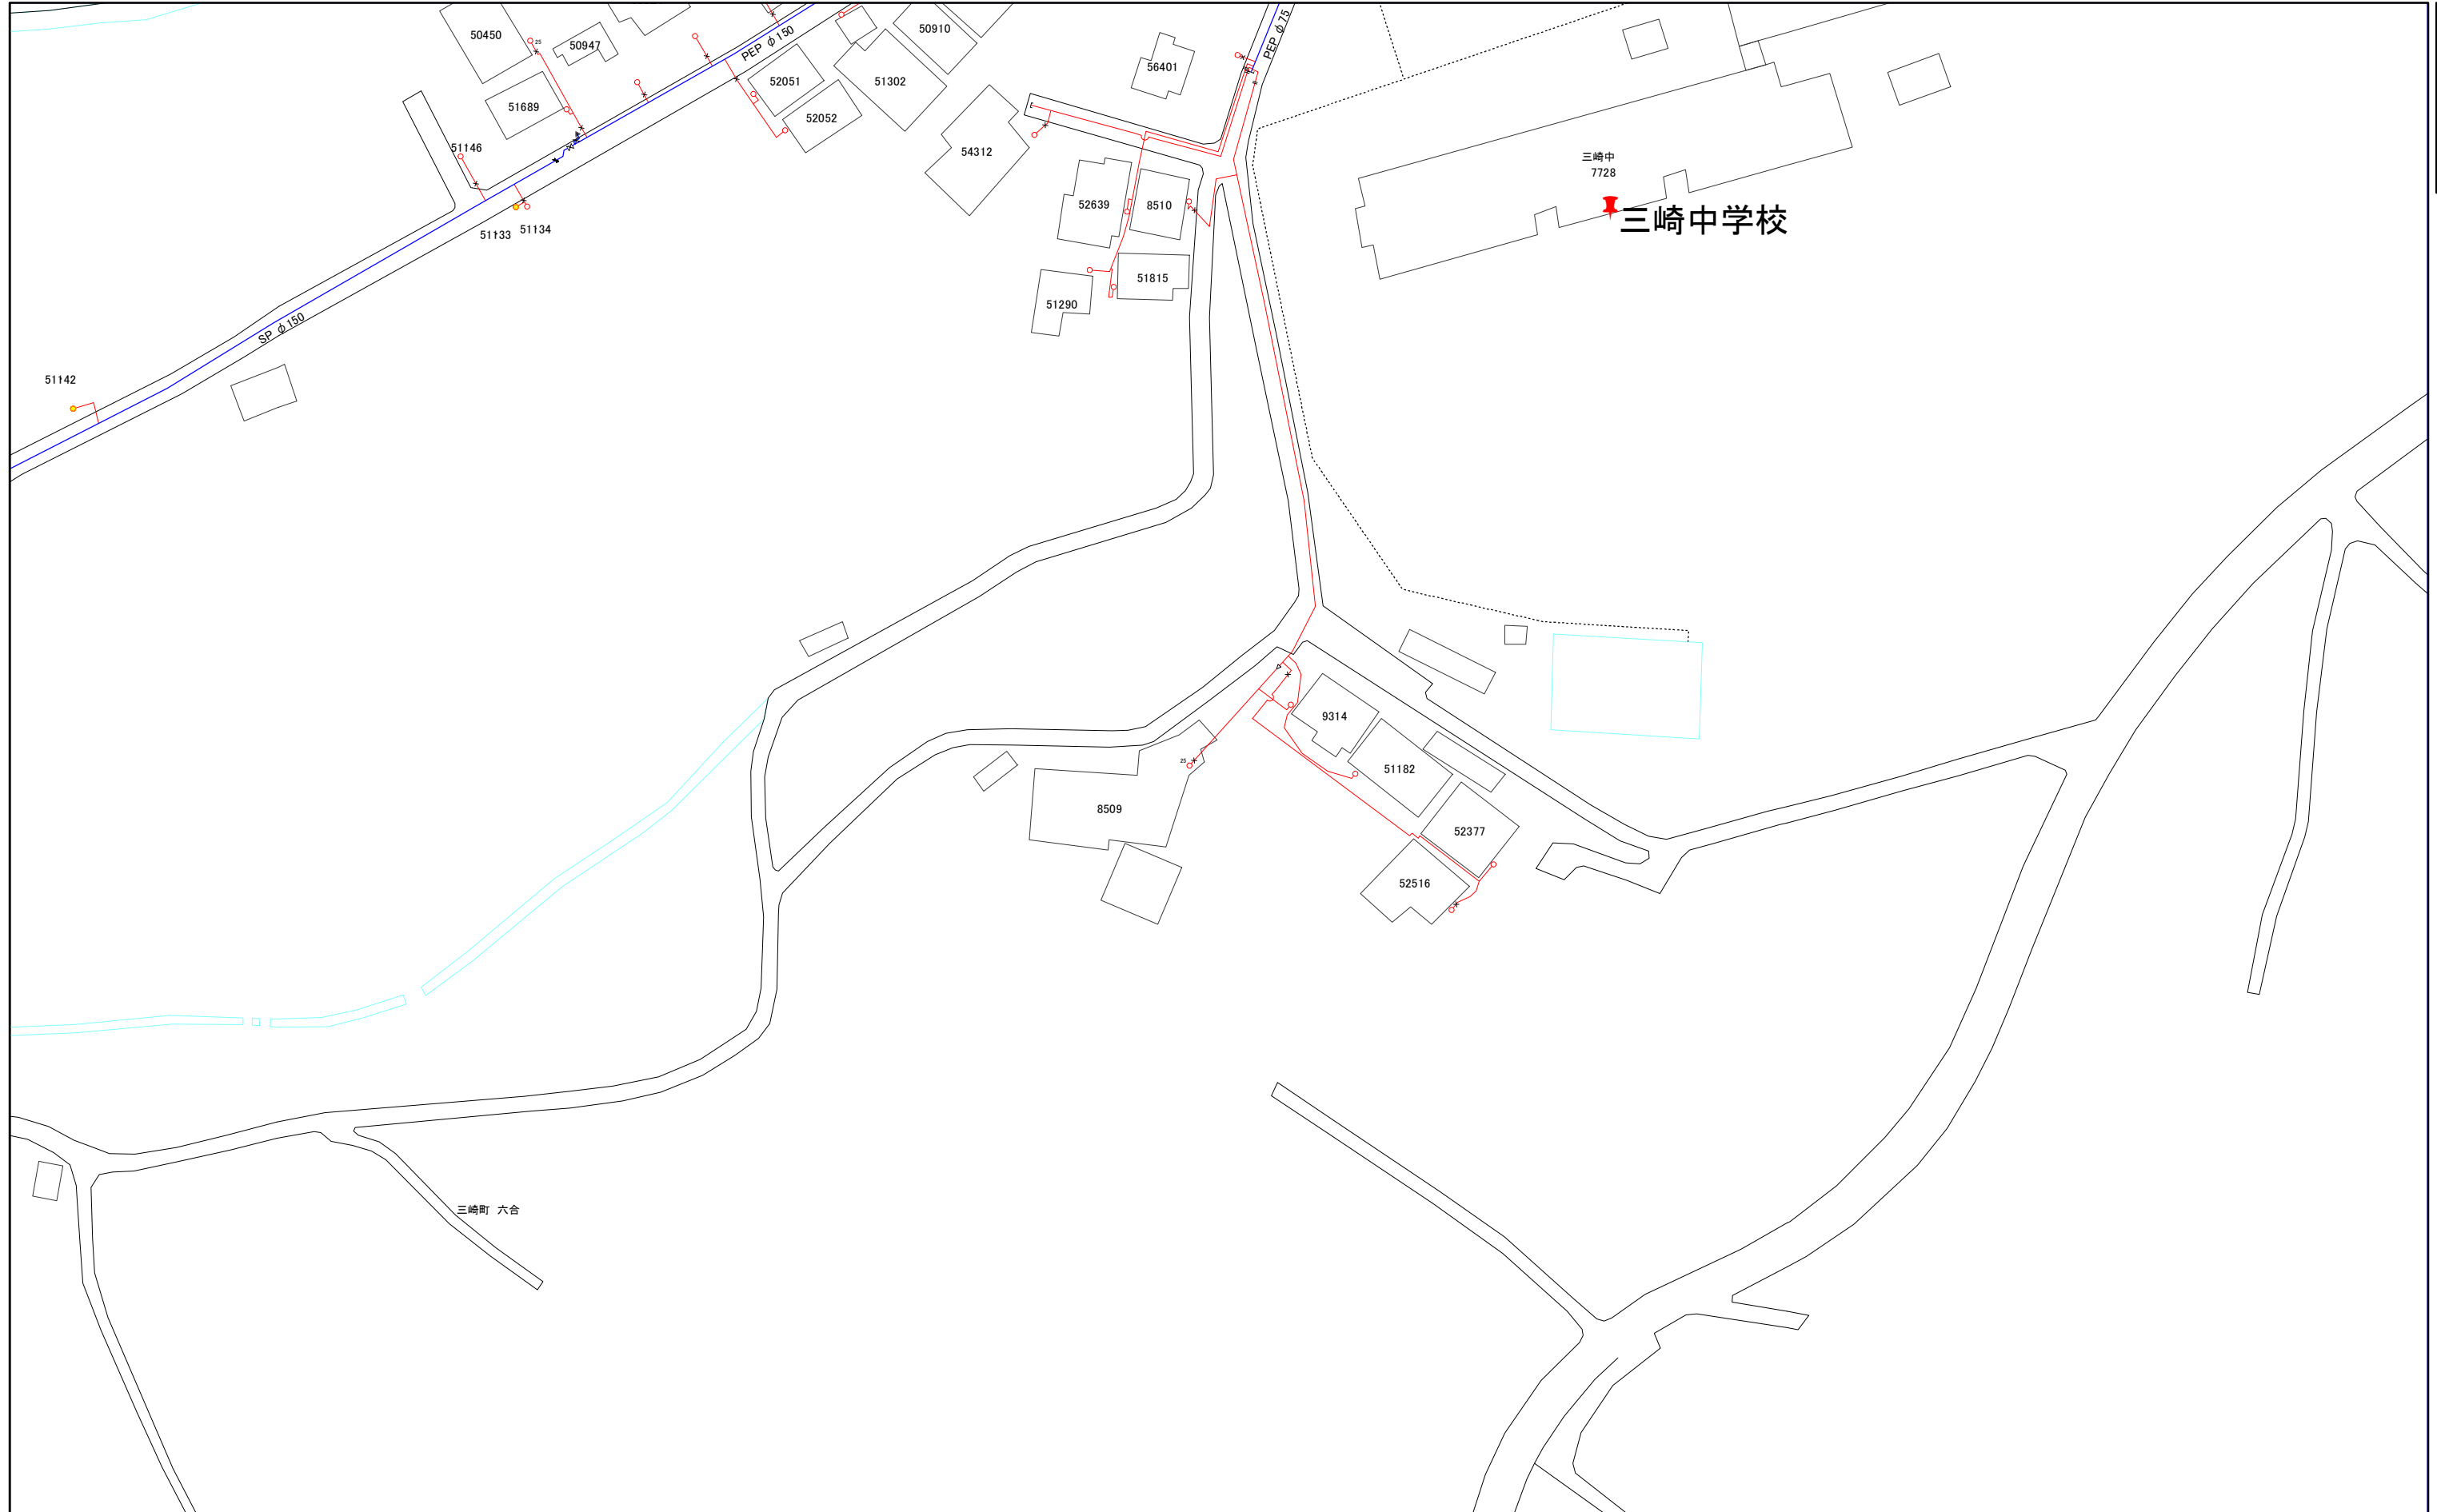

053-2	053-4	069-2
054-1	054-3	070-1
054-2	054-4	070-2

1:1,000



054-4

# 三浦市水道施設管理台帳




054-1	054-3	070-1
054-2	054-4	070-2
055-1	055-3	071-1

1:1,000



054-4


036-4	054-2	054-4
037-3	055-1	055-3
037-4	055-2	055-4

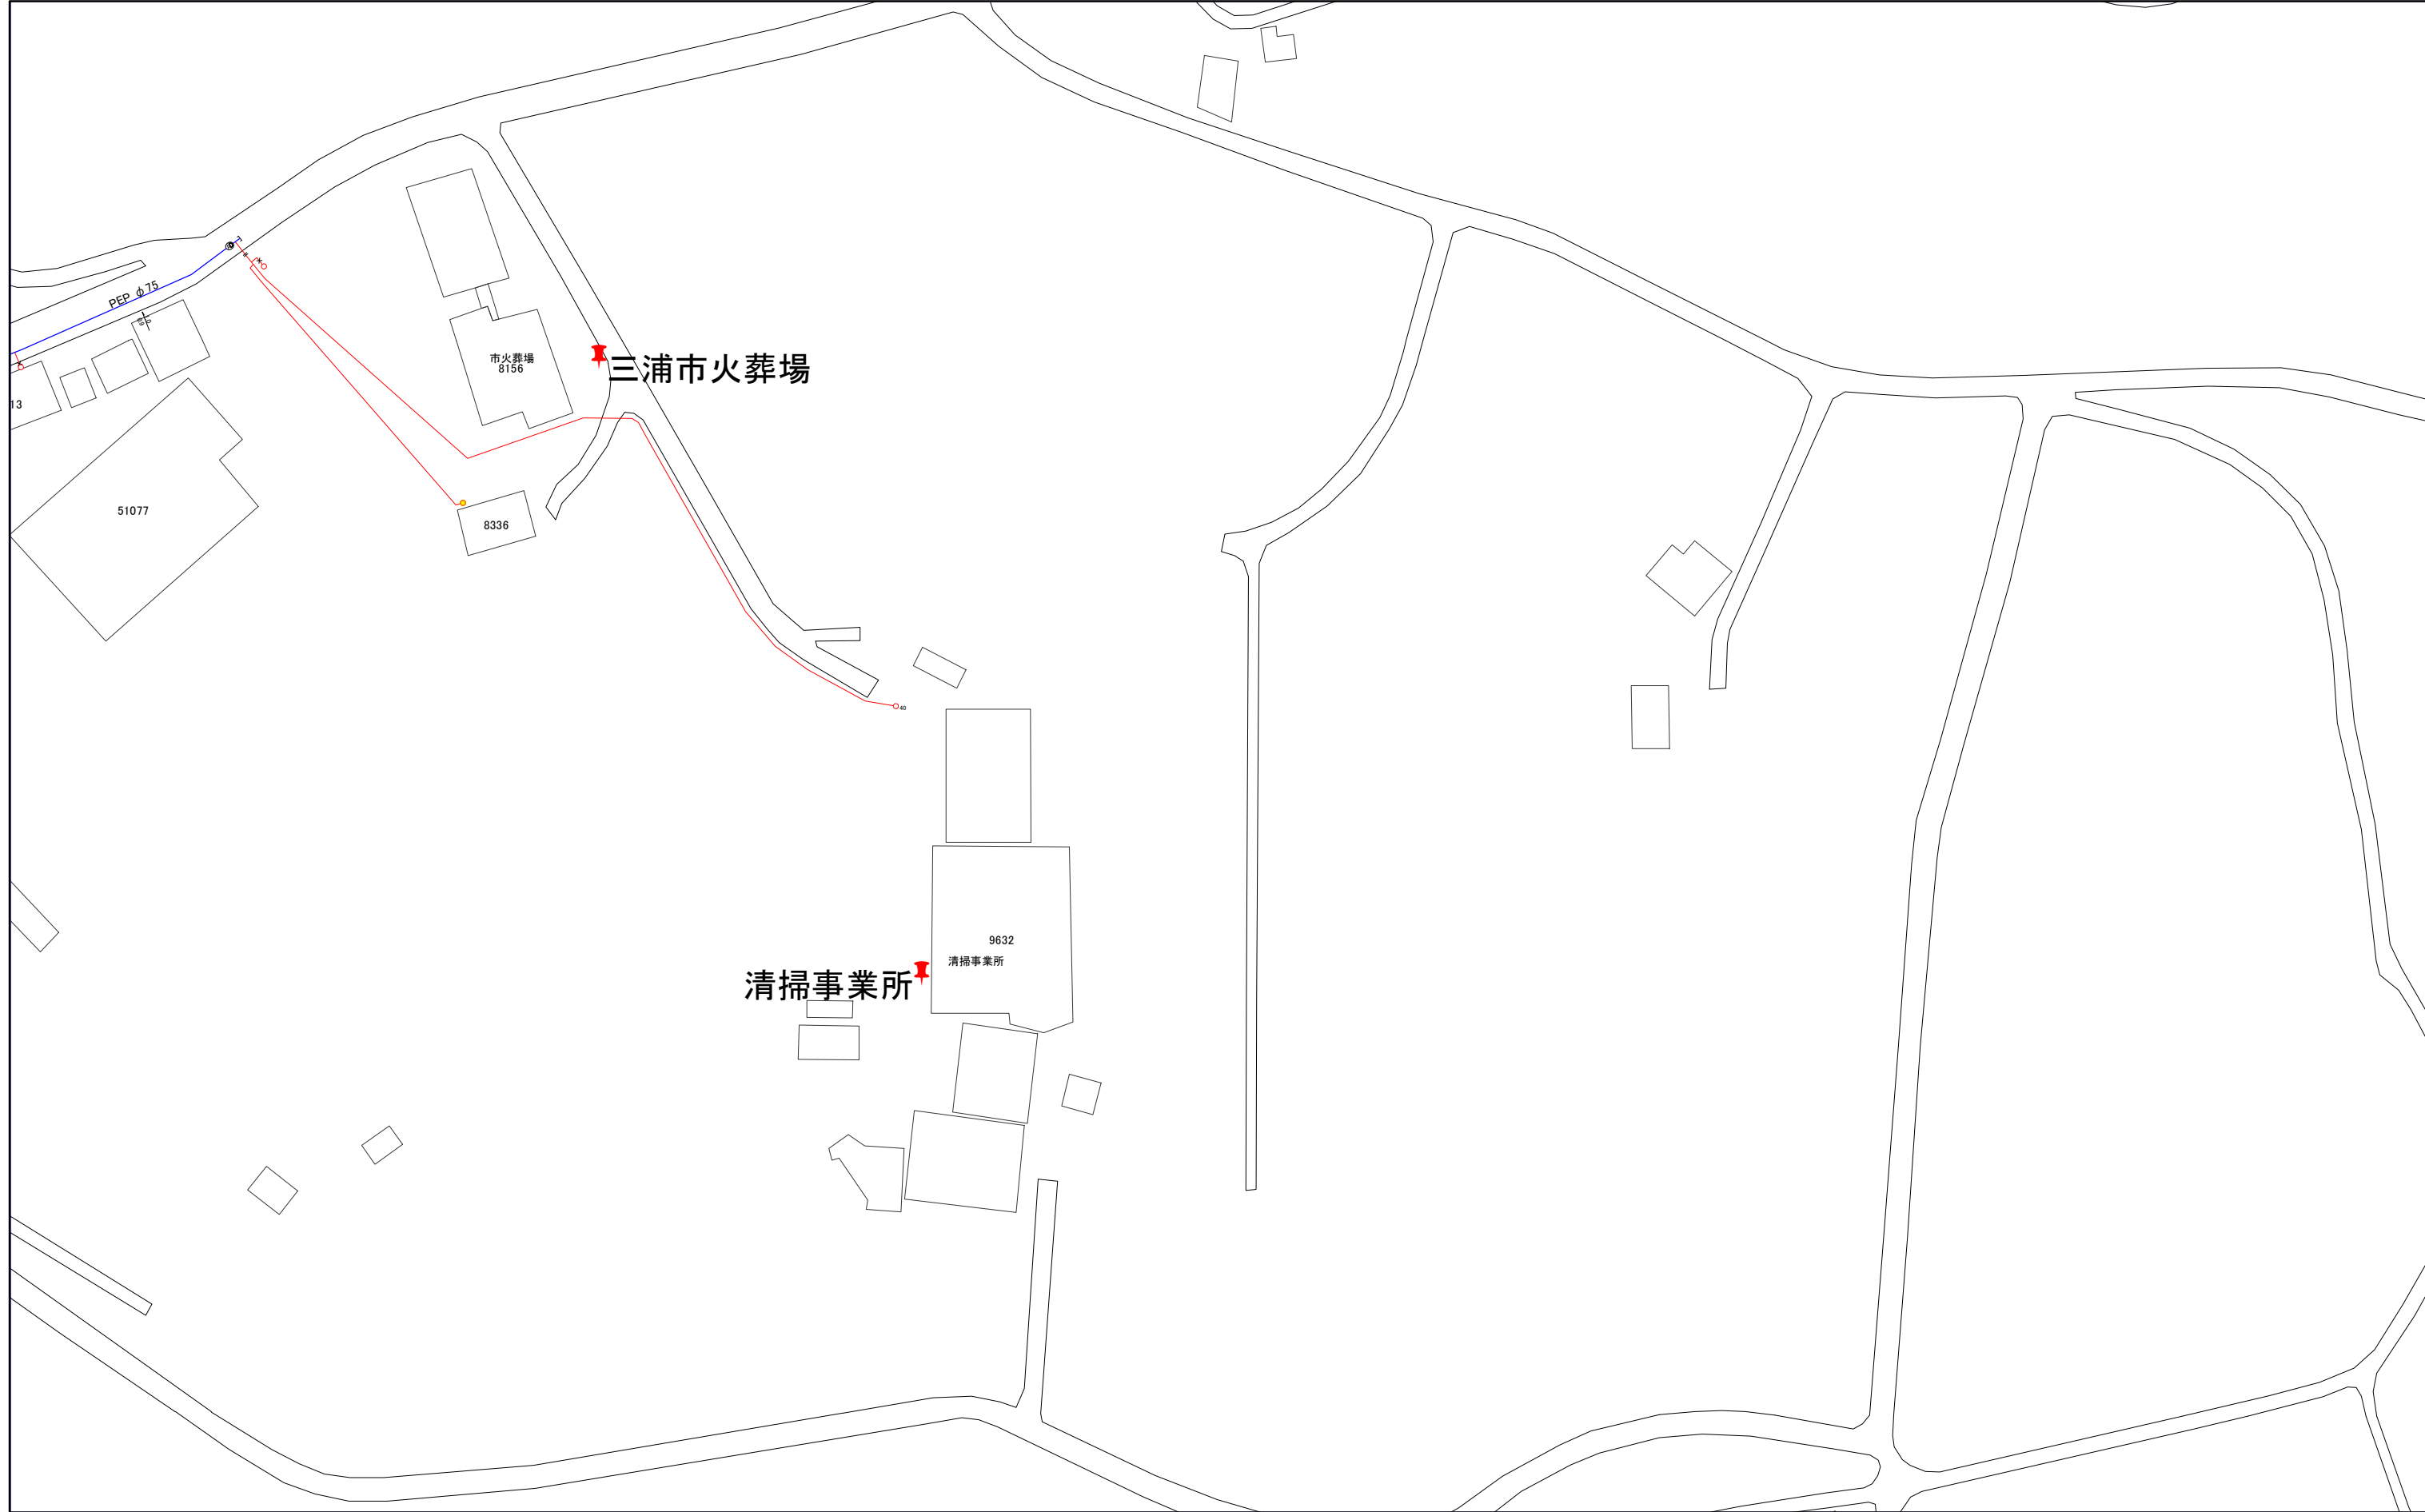

1:1,000



037-3	055-1	055-3
037-4	055-2	055-4
038-3	056-1	056-3

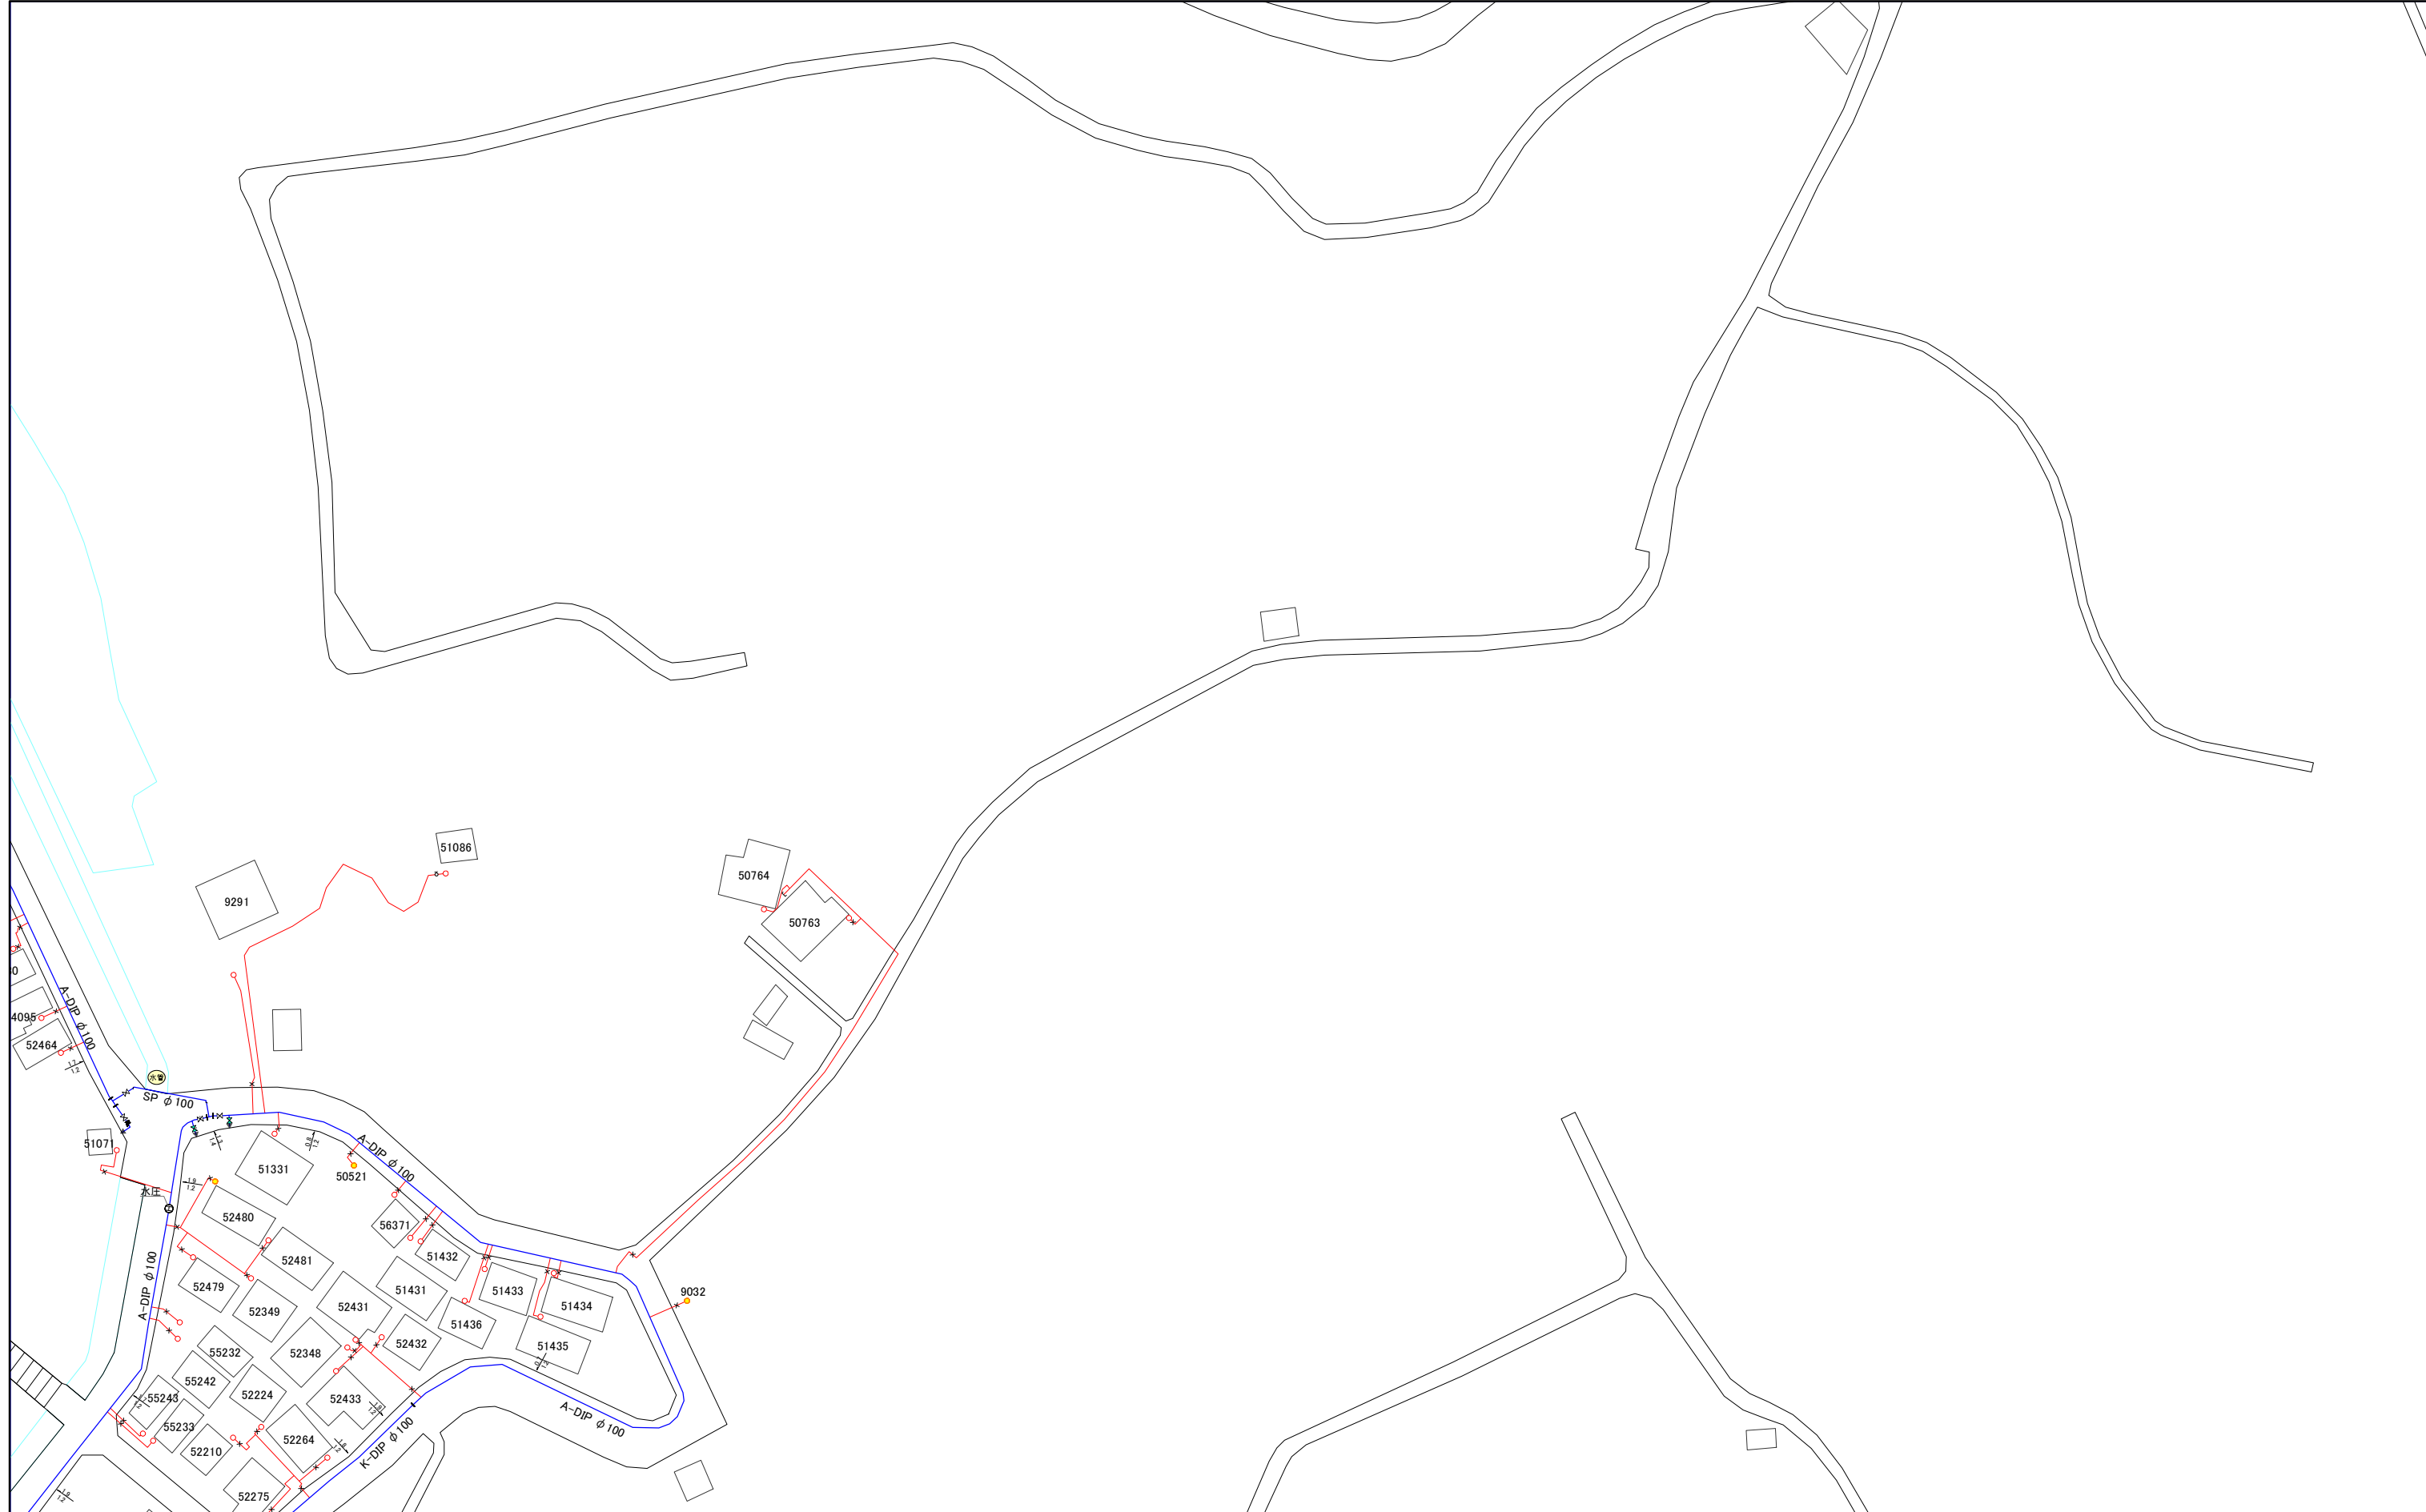

1:1,000



055-3

# 三浦市水道施設管理台帳



054-2	054-4	070-2
055-1	055-3	071-1
055-2	055-4	071-2

1:1,000



055-3

055-4

# 三浦市水道施設管理台帳

055-1	055-3	071-1
055-2	055-4	071-2
056-1	056-3	072-1




1:1,000



055-4


037-4	055-2	055-4
038-3	056-1	056-3
038-4	056-2	056-4

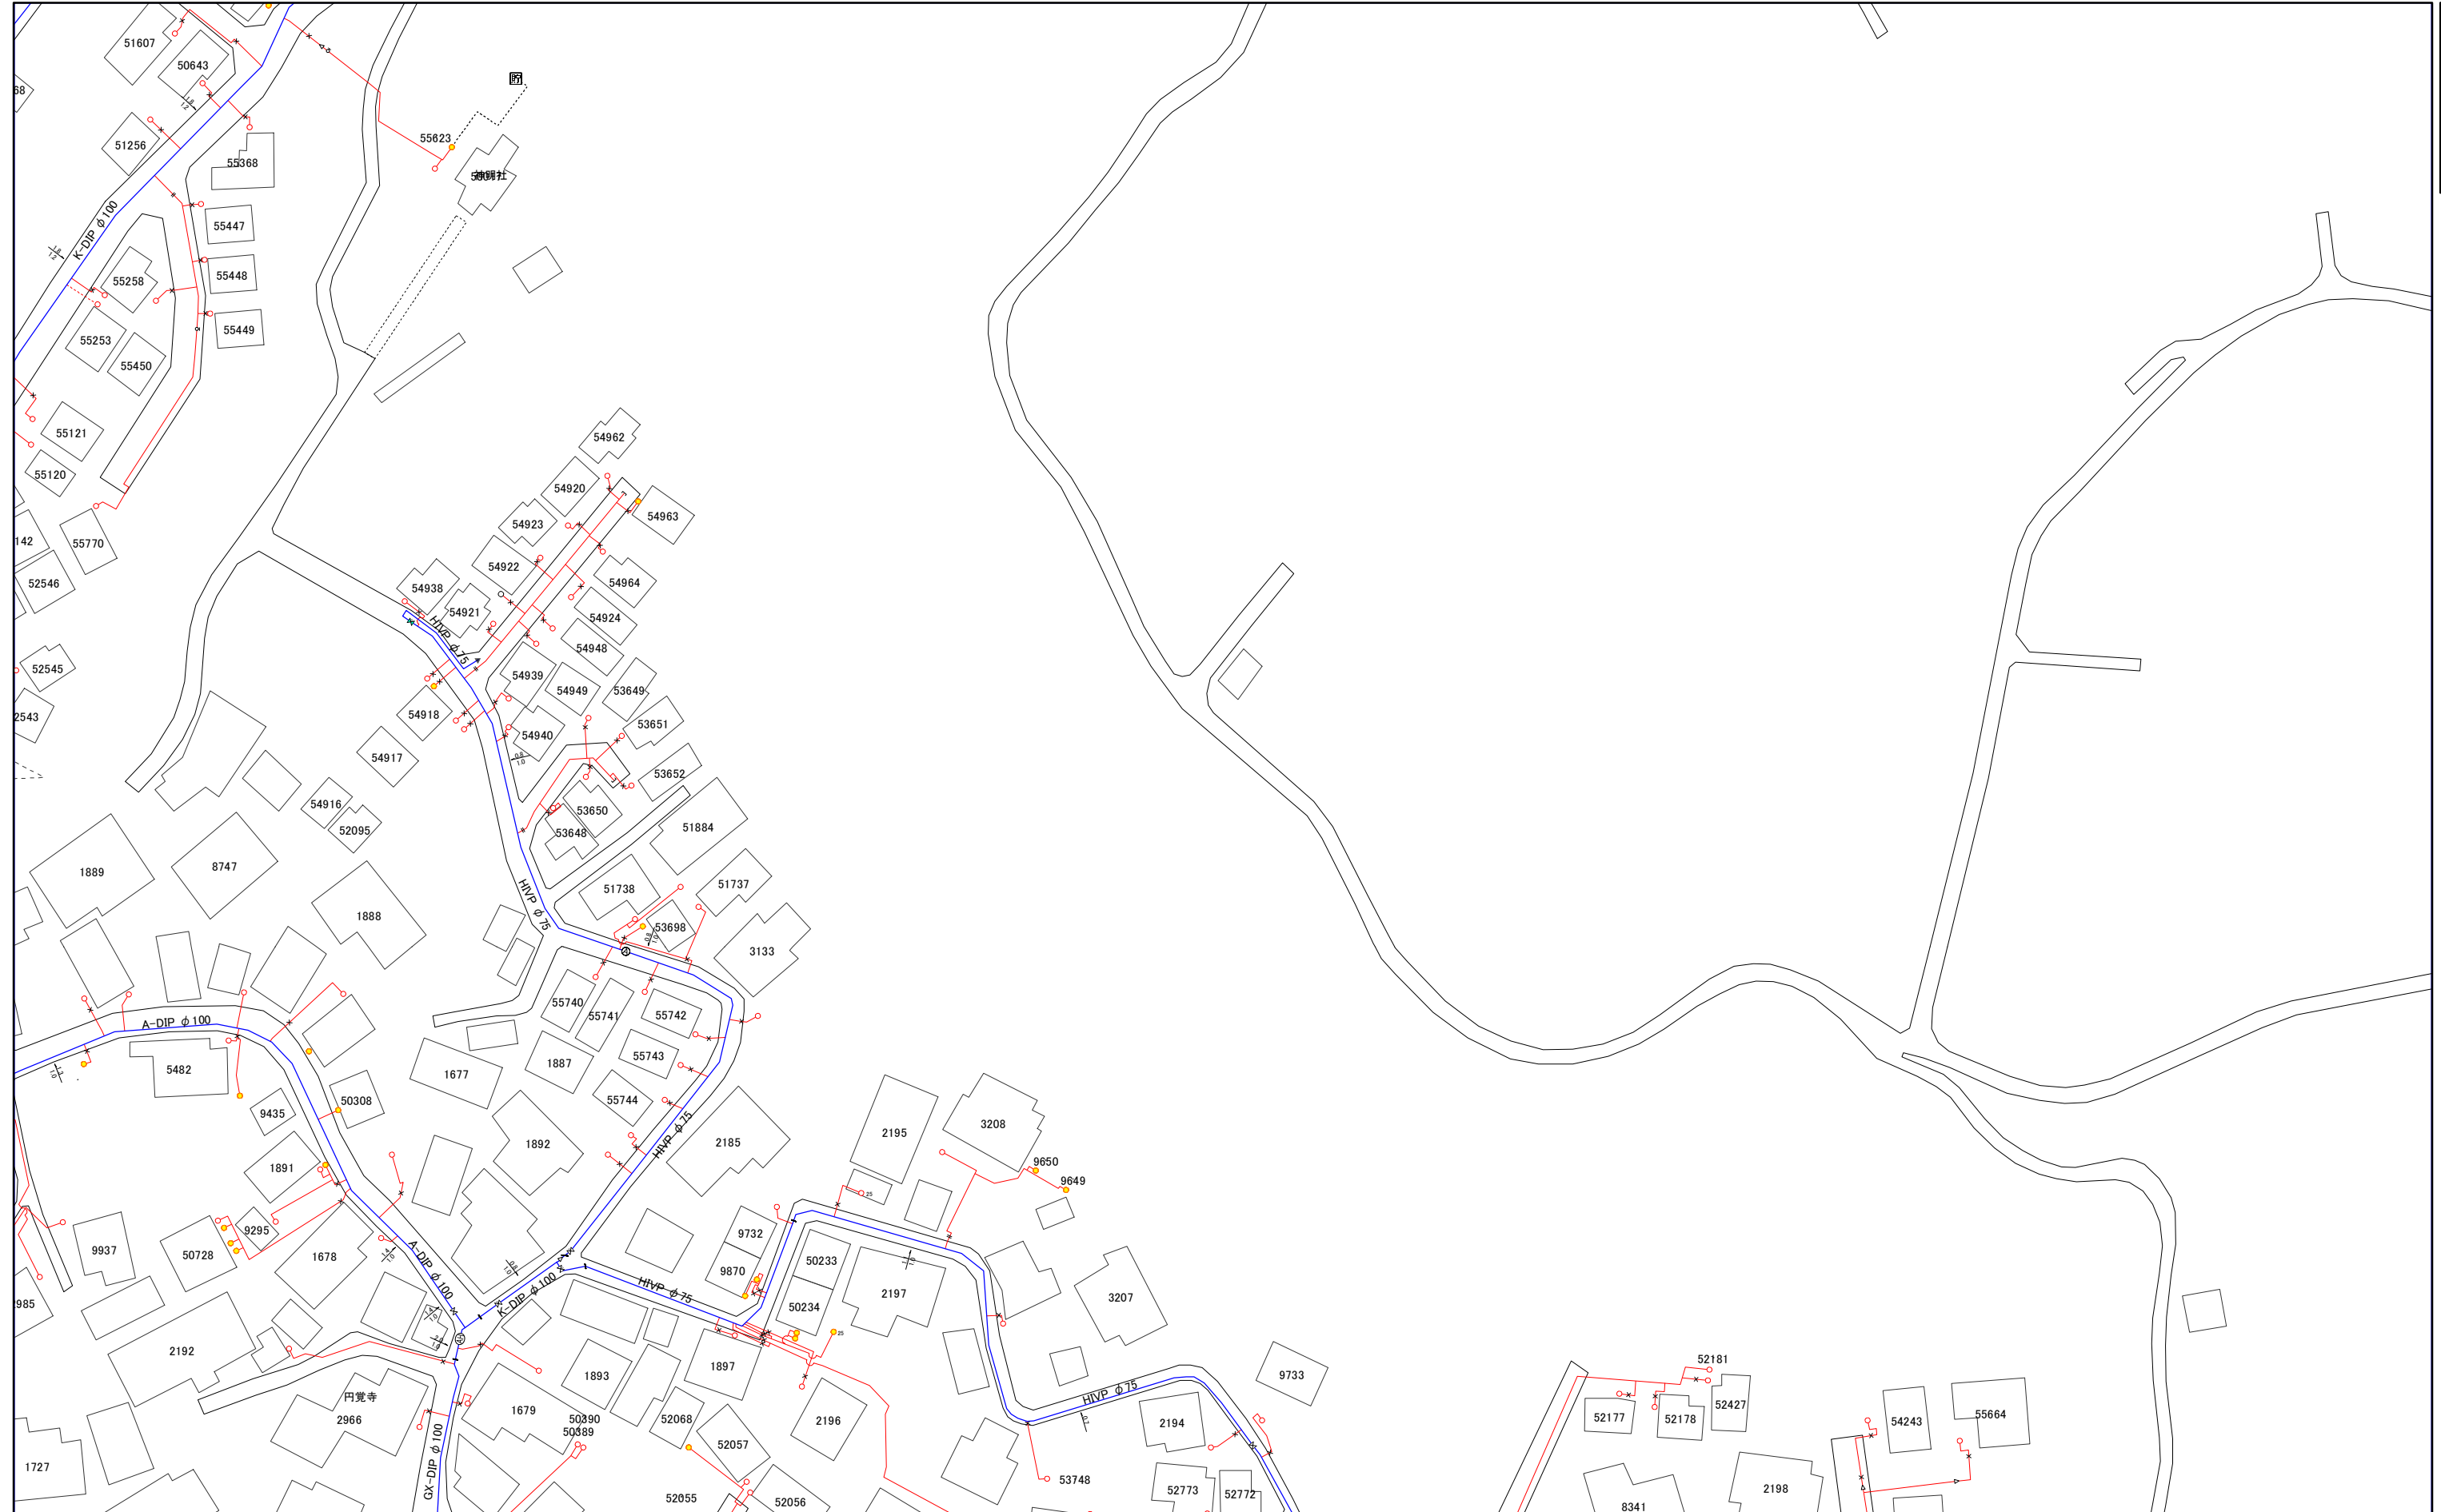

1:1,000



# 三浦市水道施設管理台帳

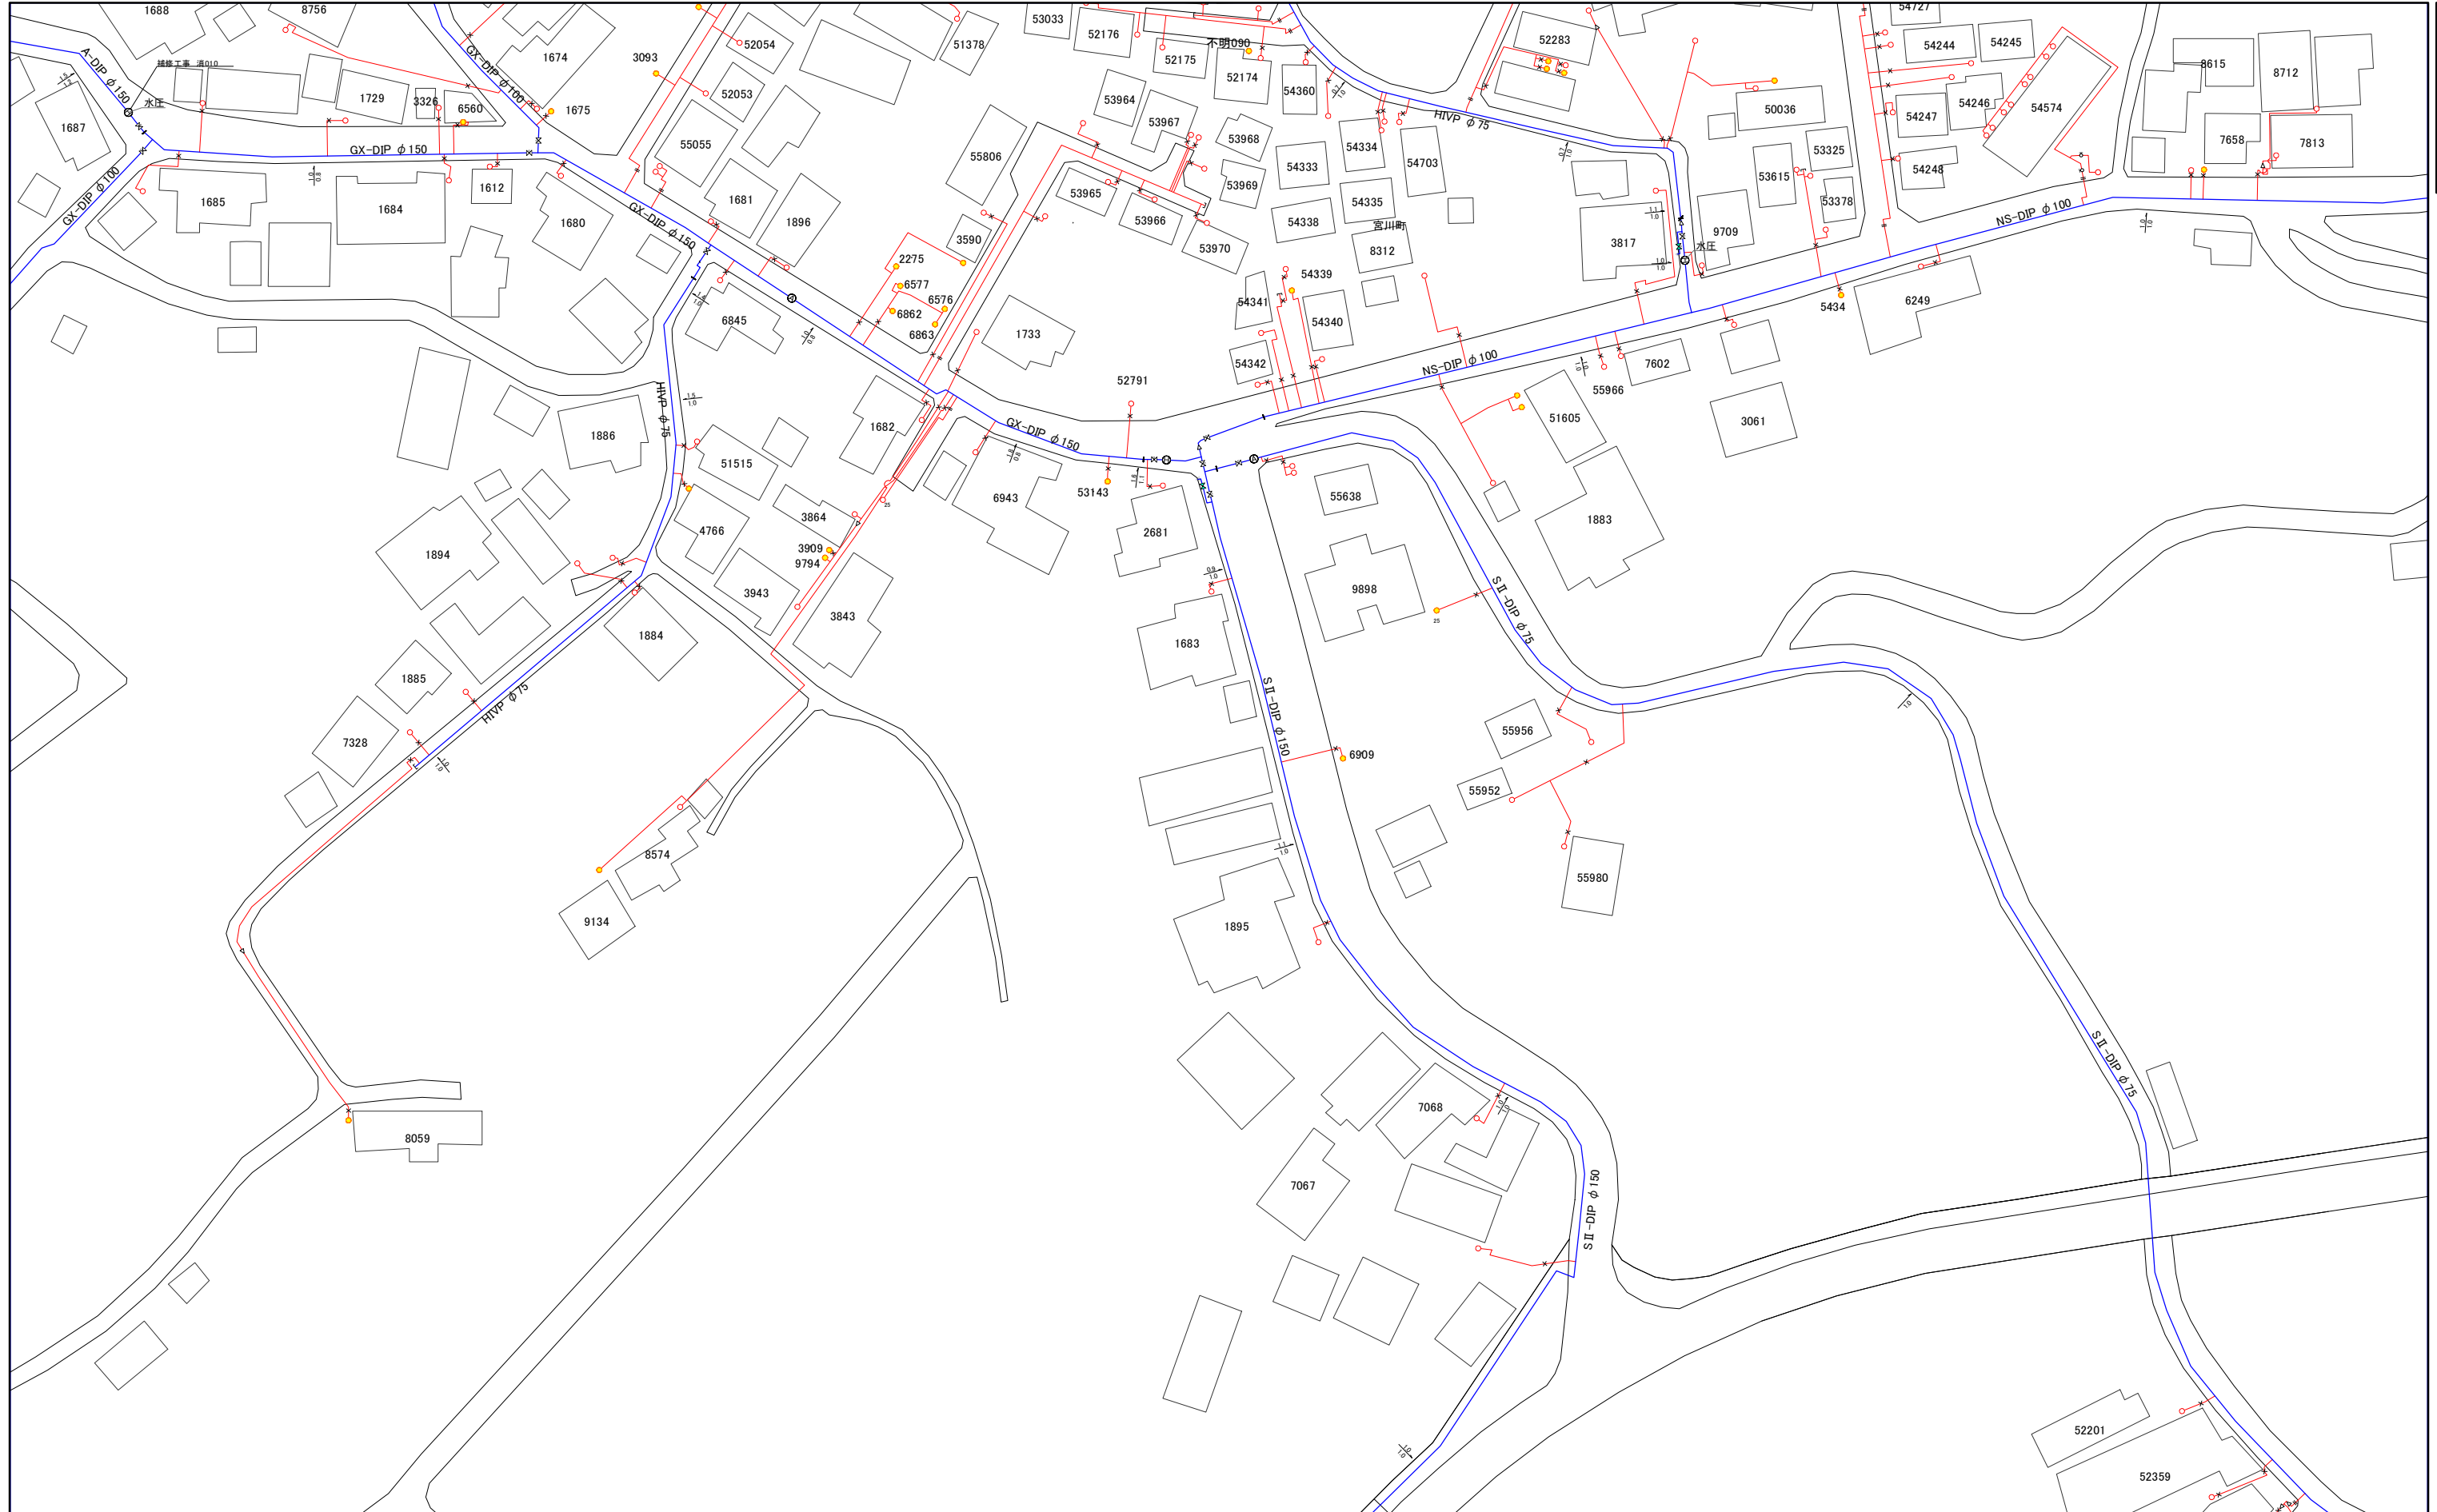

038-3	056-1	056-3
038-4	056-2	056-4
039-3	057-1	057-3


1:1,000



056-3

# 三浦市水道施設管理台帳

055-2	055-4	071-2
056-1	056-3	072-1
056-2	056-4	072-2

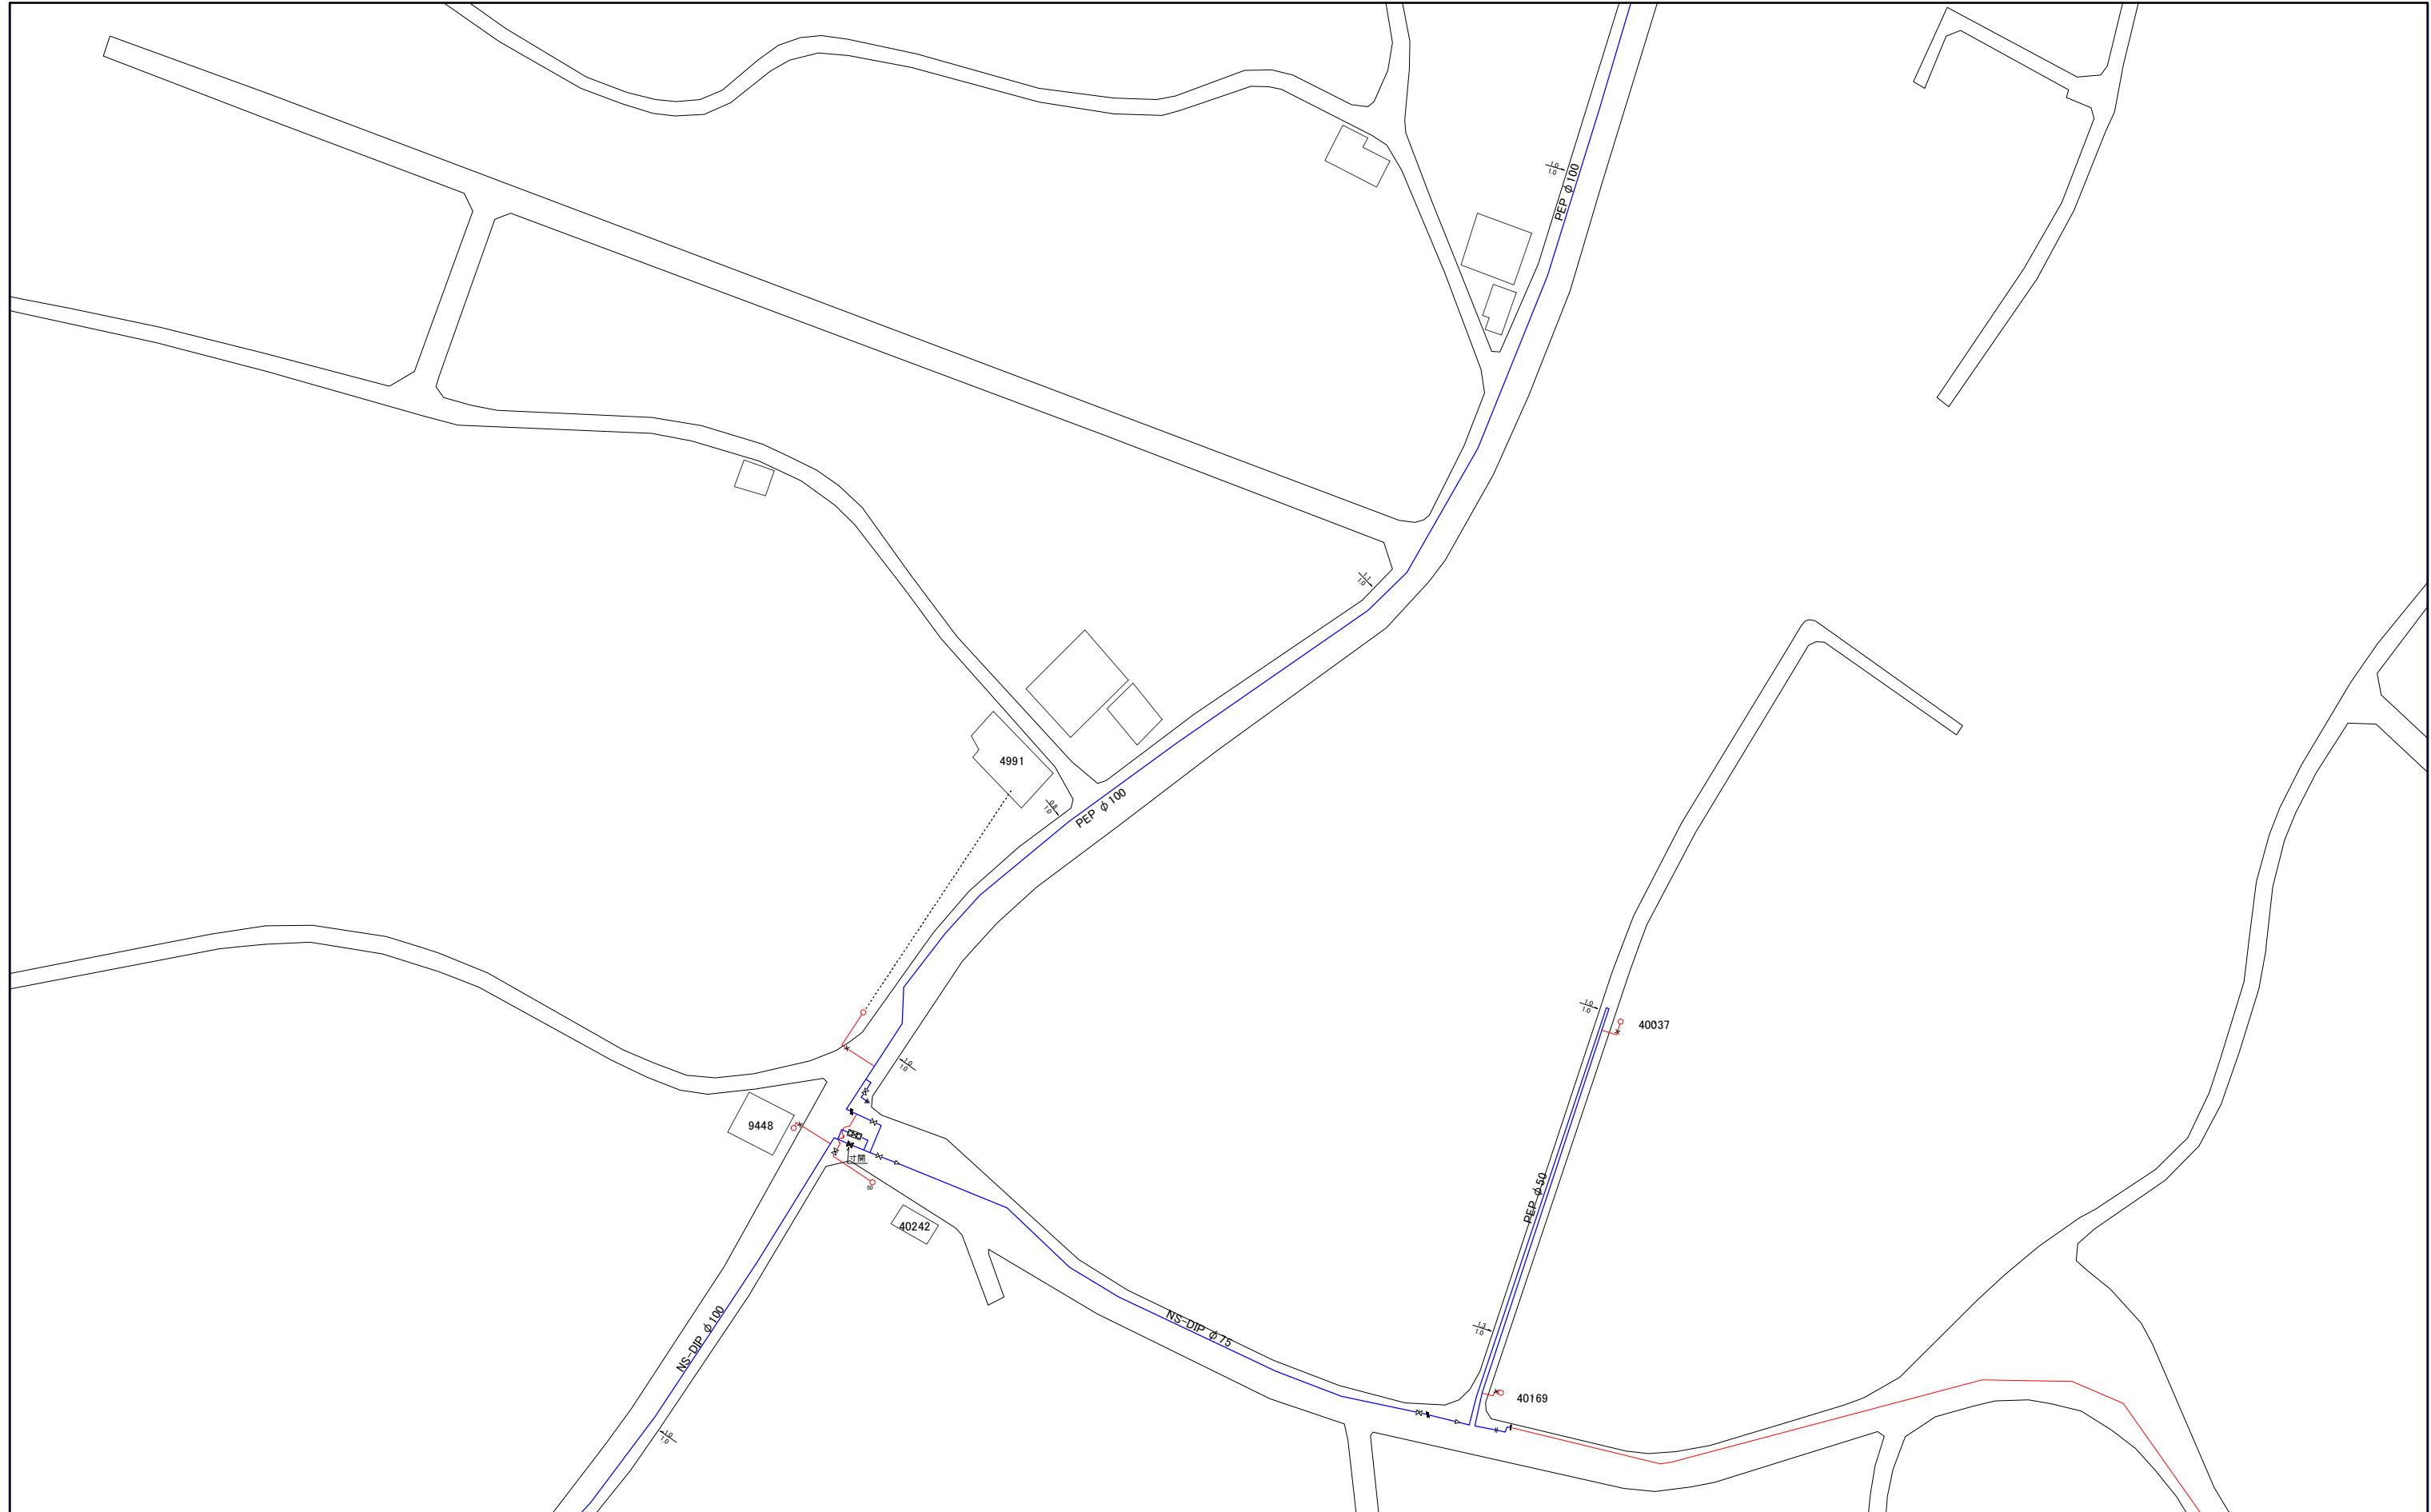

1:1,000




056-3

056-4

# 三浦市水道施設管理台帳

056-1	056-3	072-1
056-2	056-4	072-2
057-1	057-3	073-1

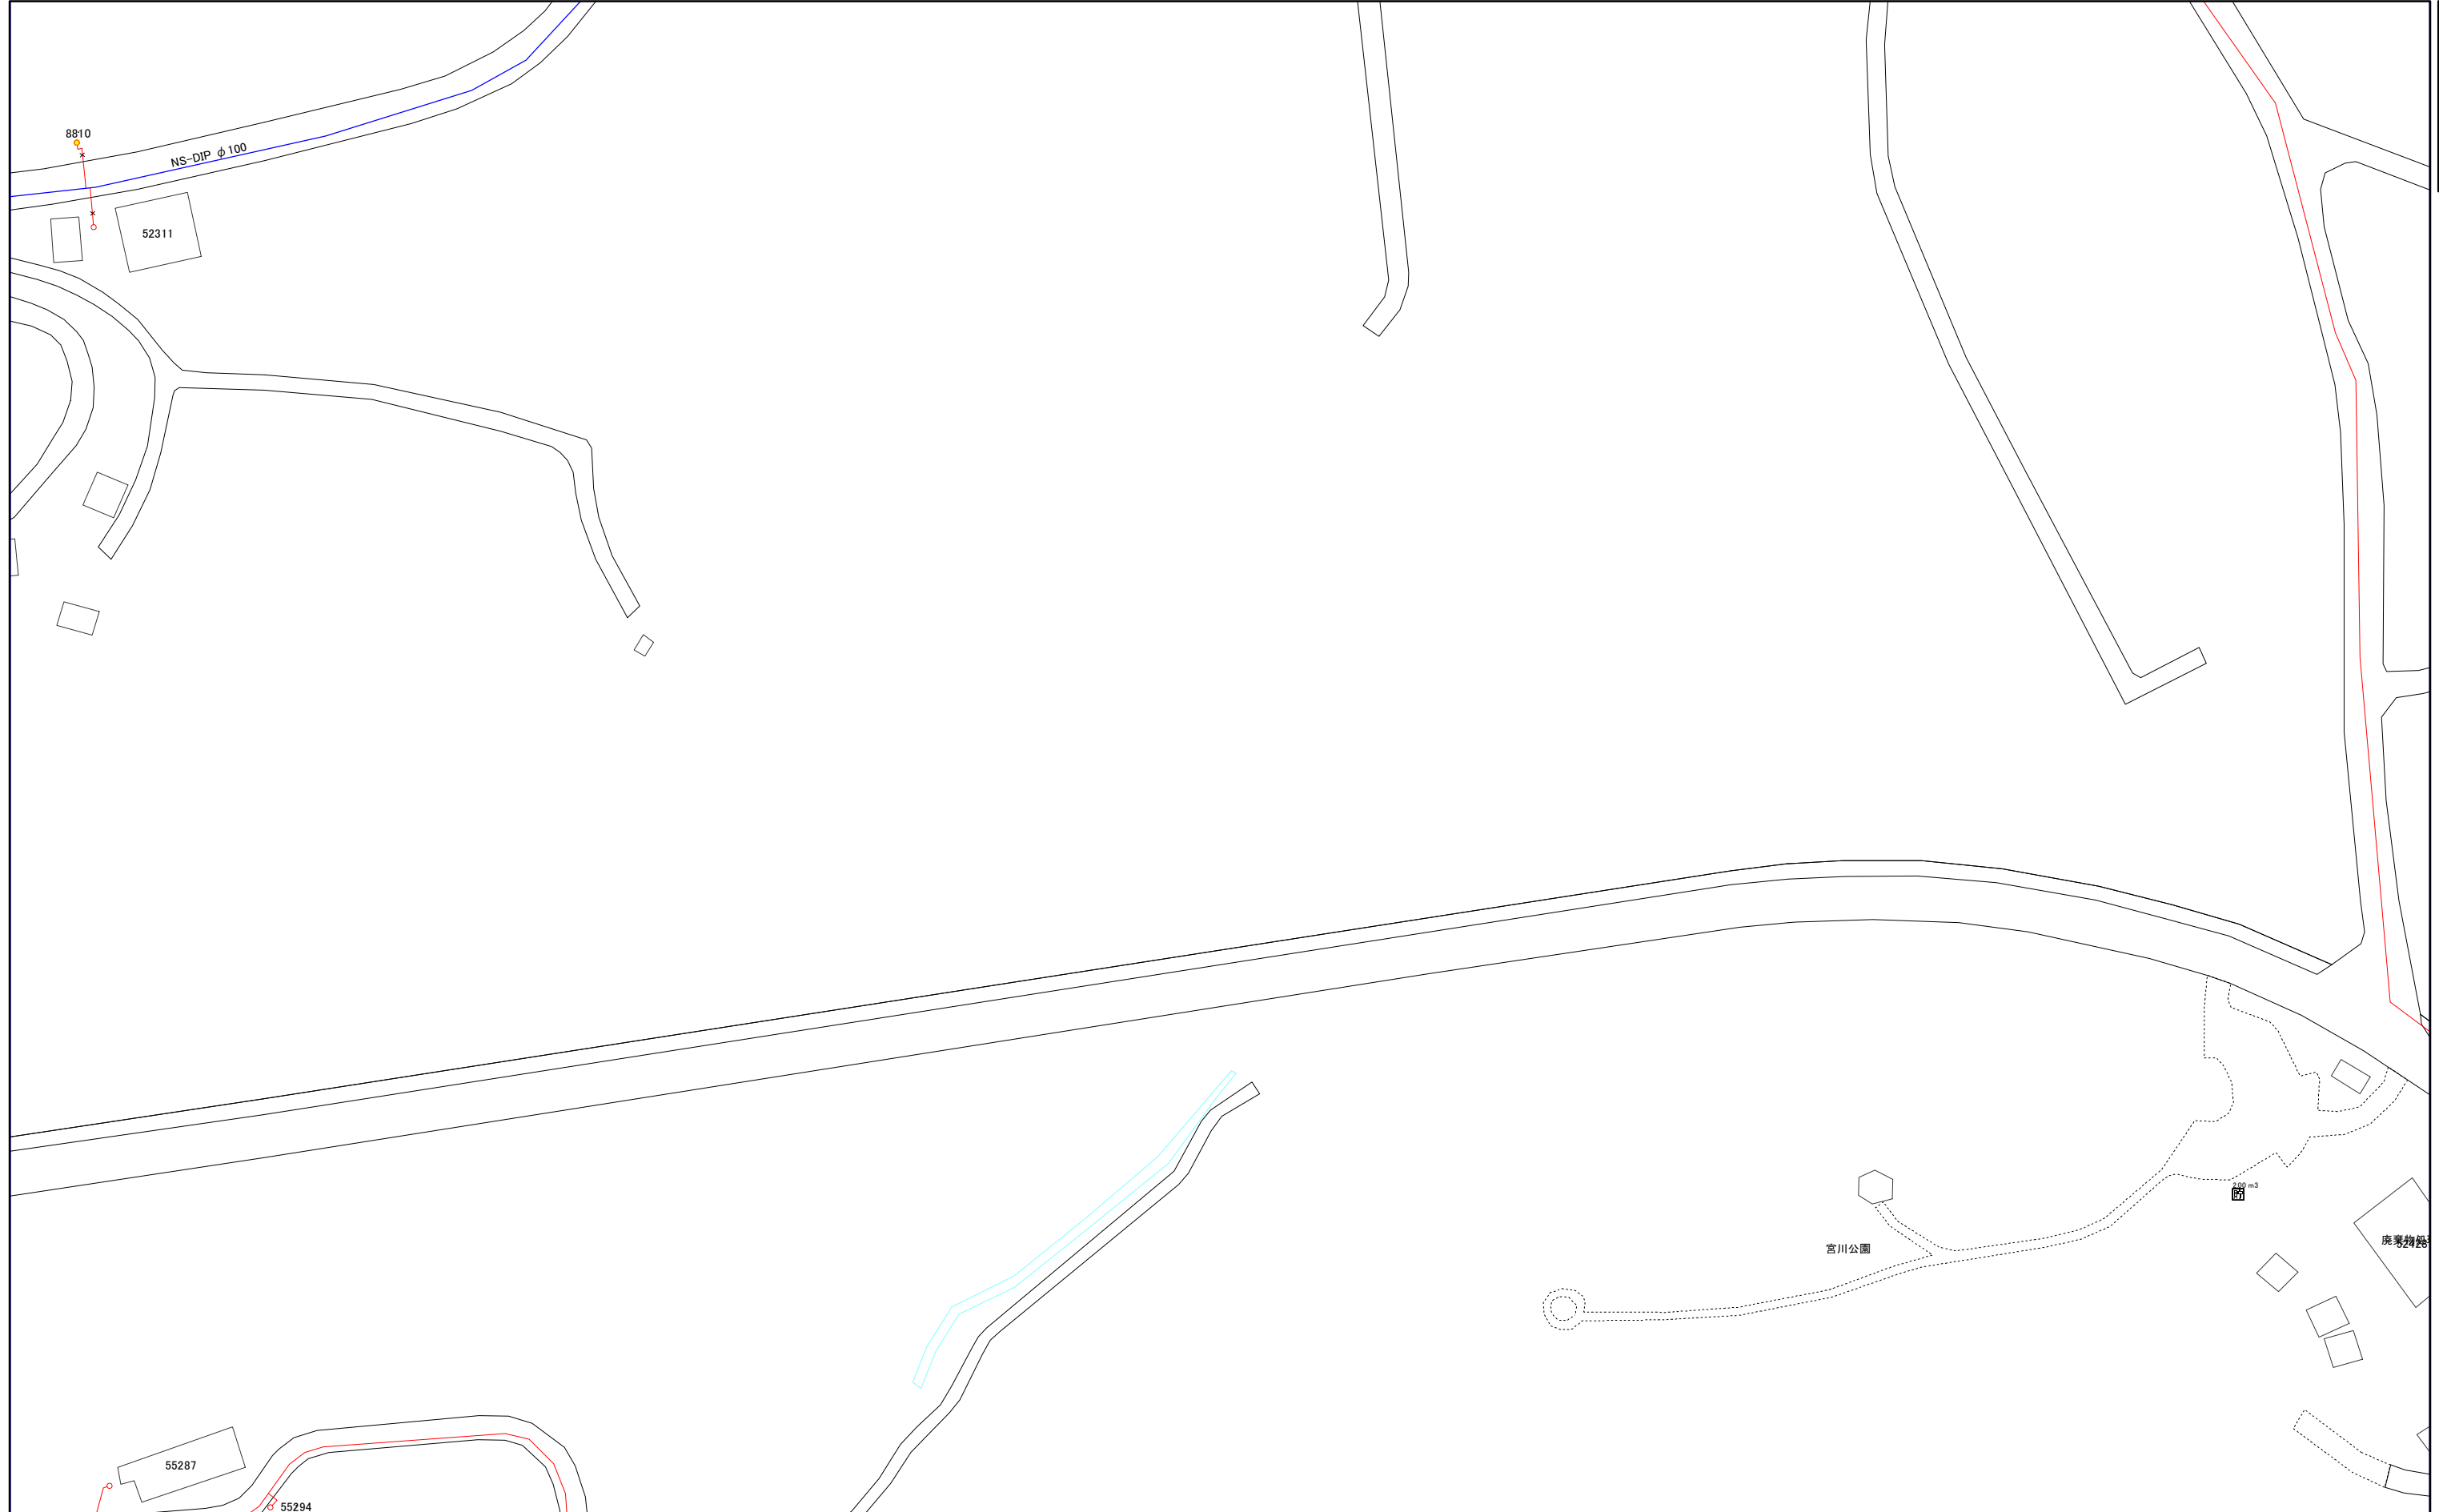

1:1,000



056-4