


054-1


三浦市水道施設管理台帳

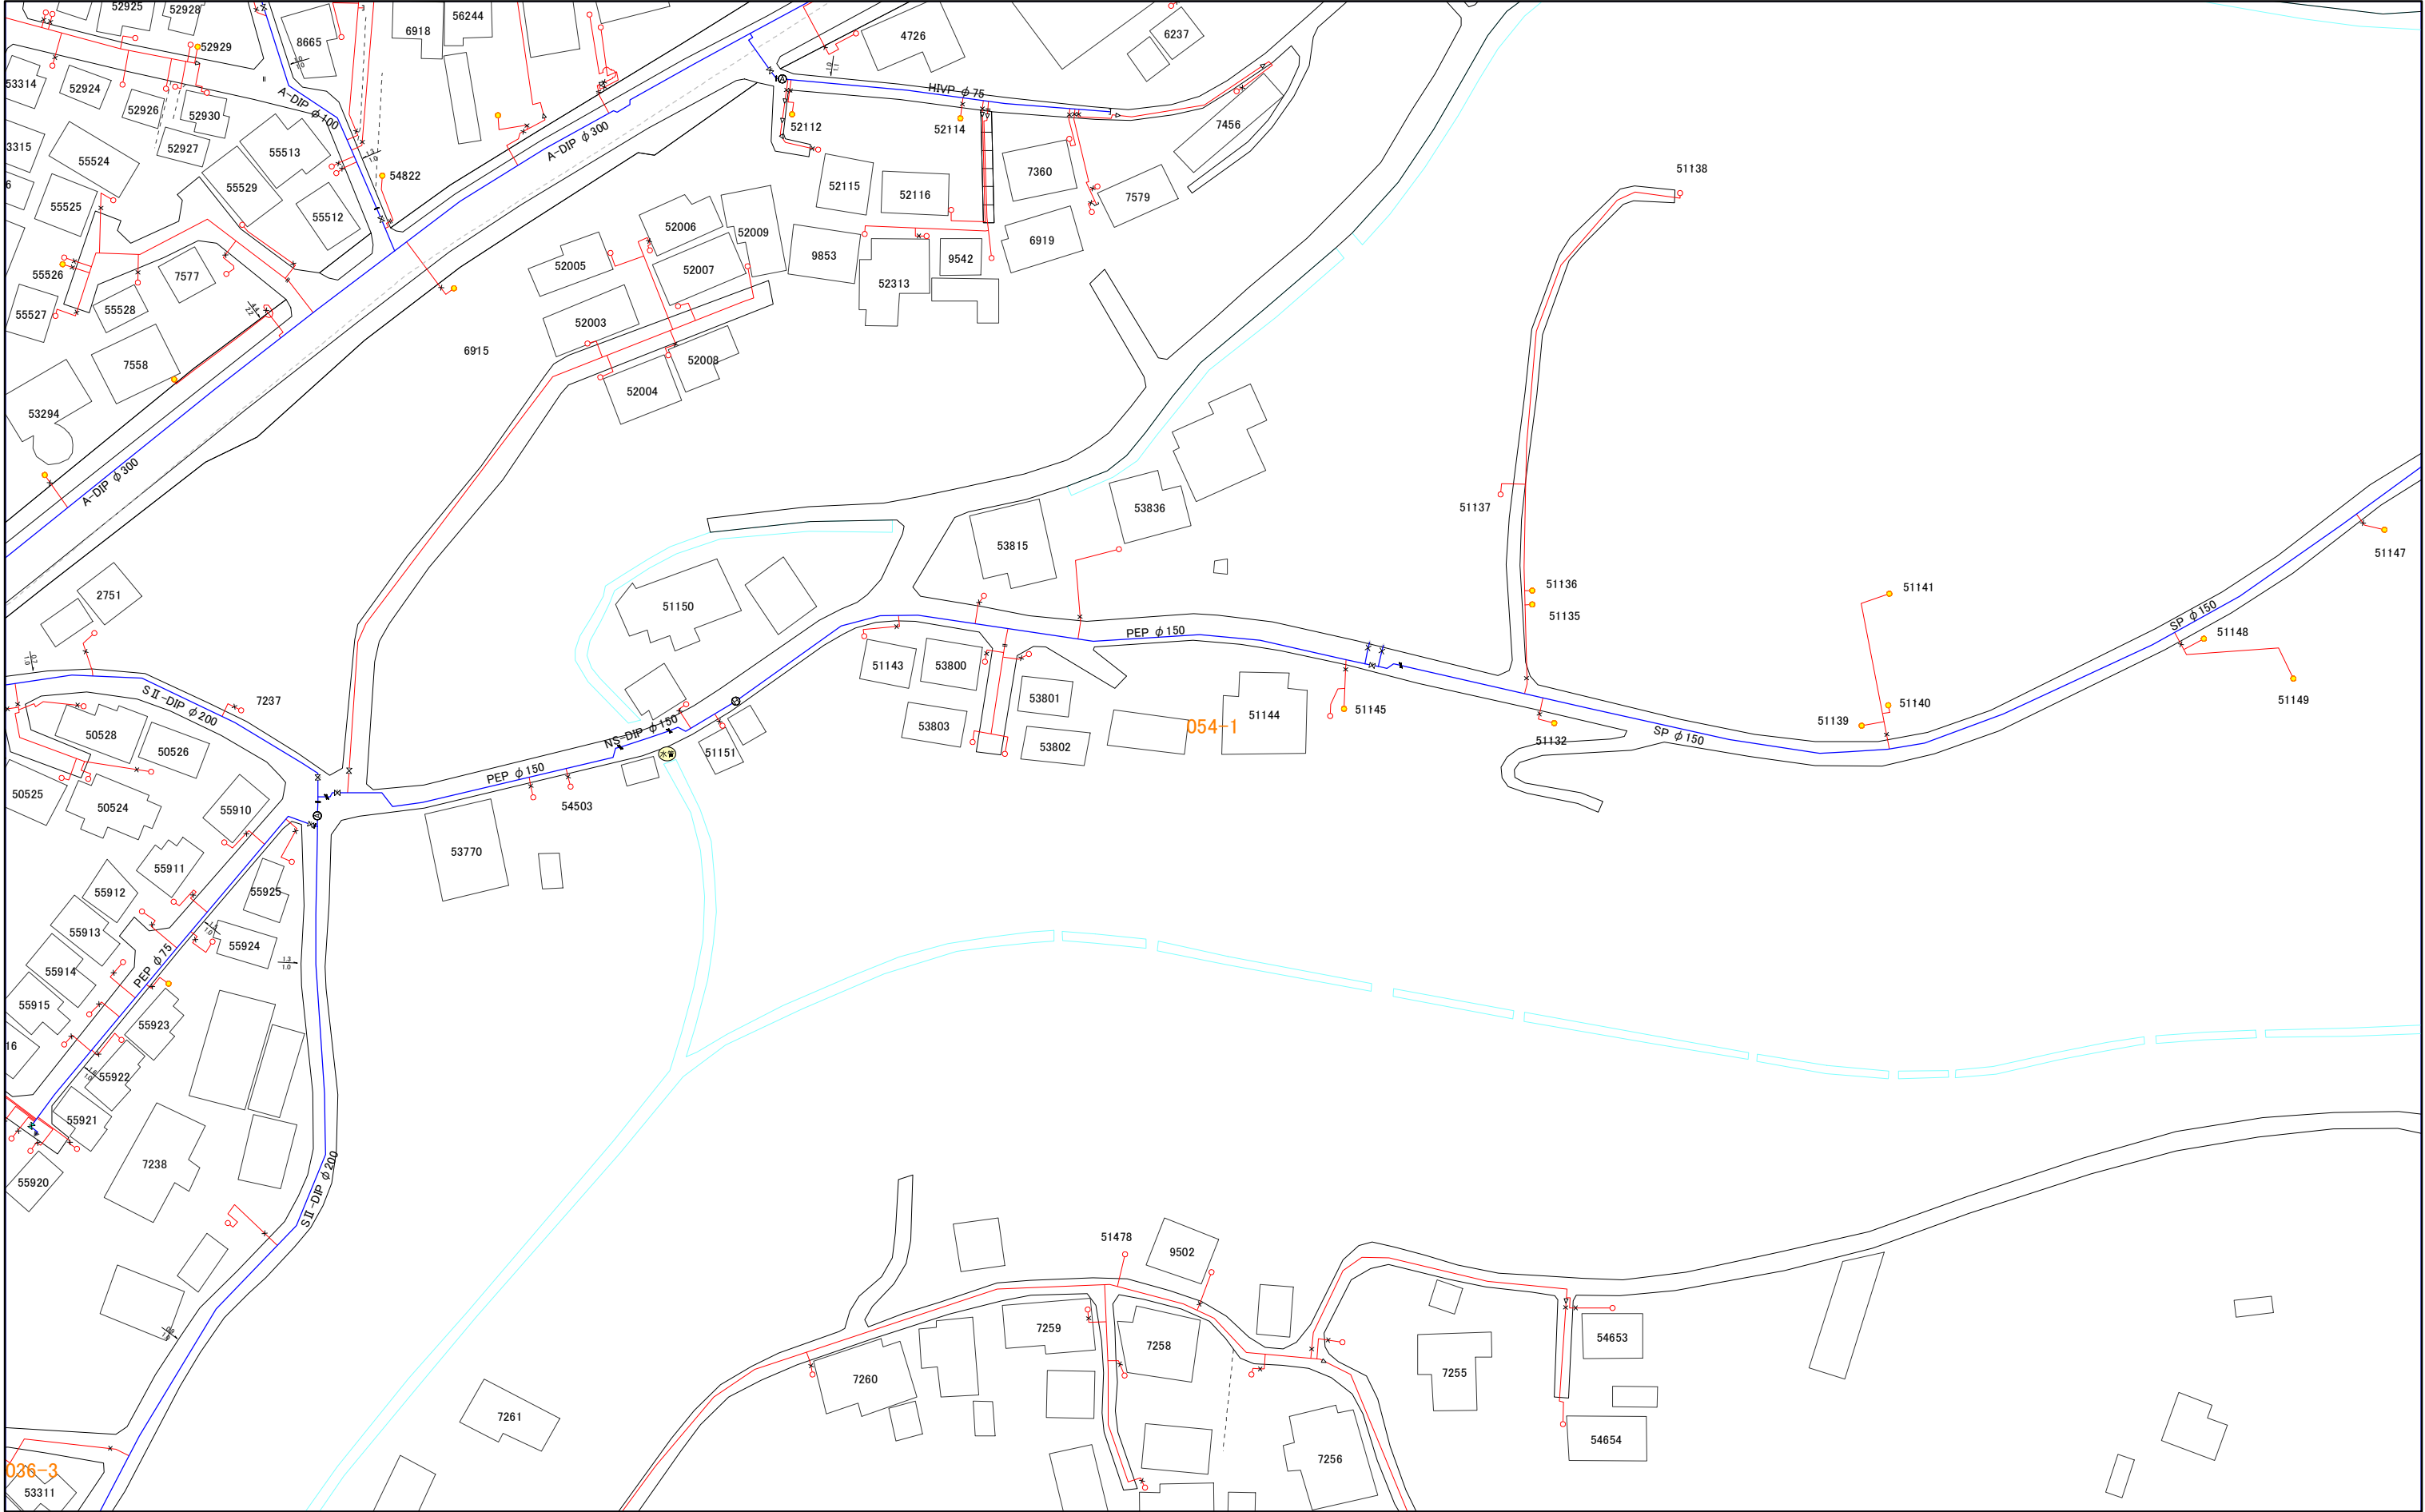

035-4	053-2	053-4
036-3	054-1	054-3
036-4	054-2	054-4

054-2

三浦市水道施設管理台帳

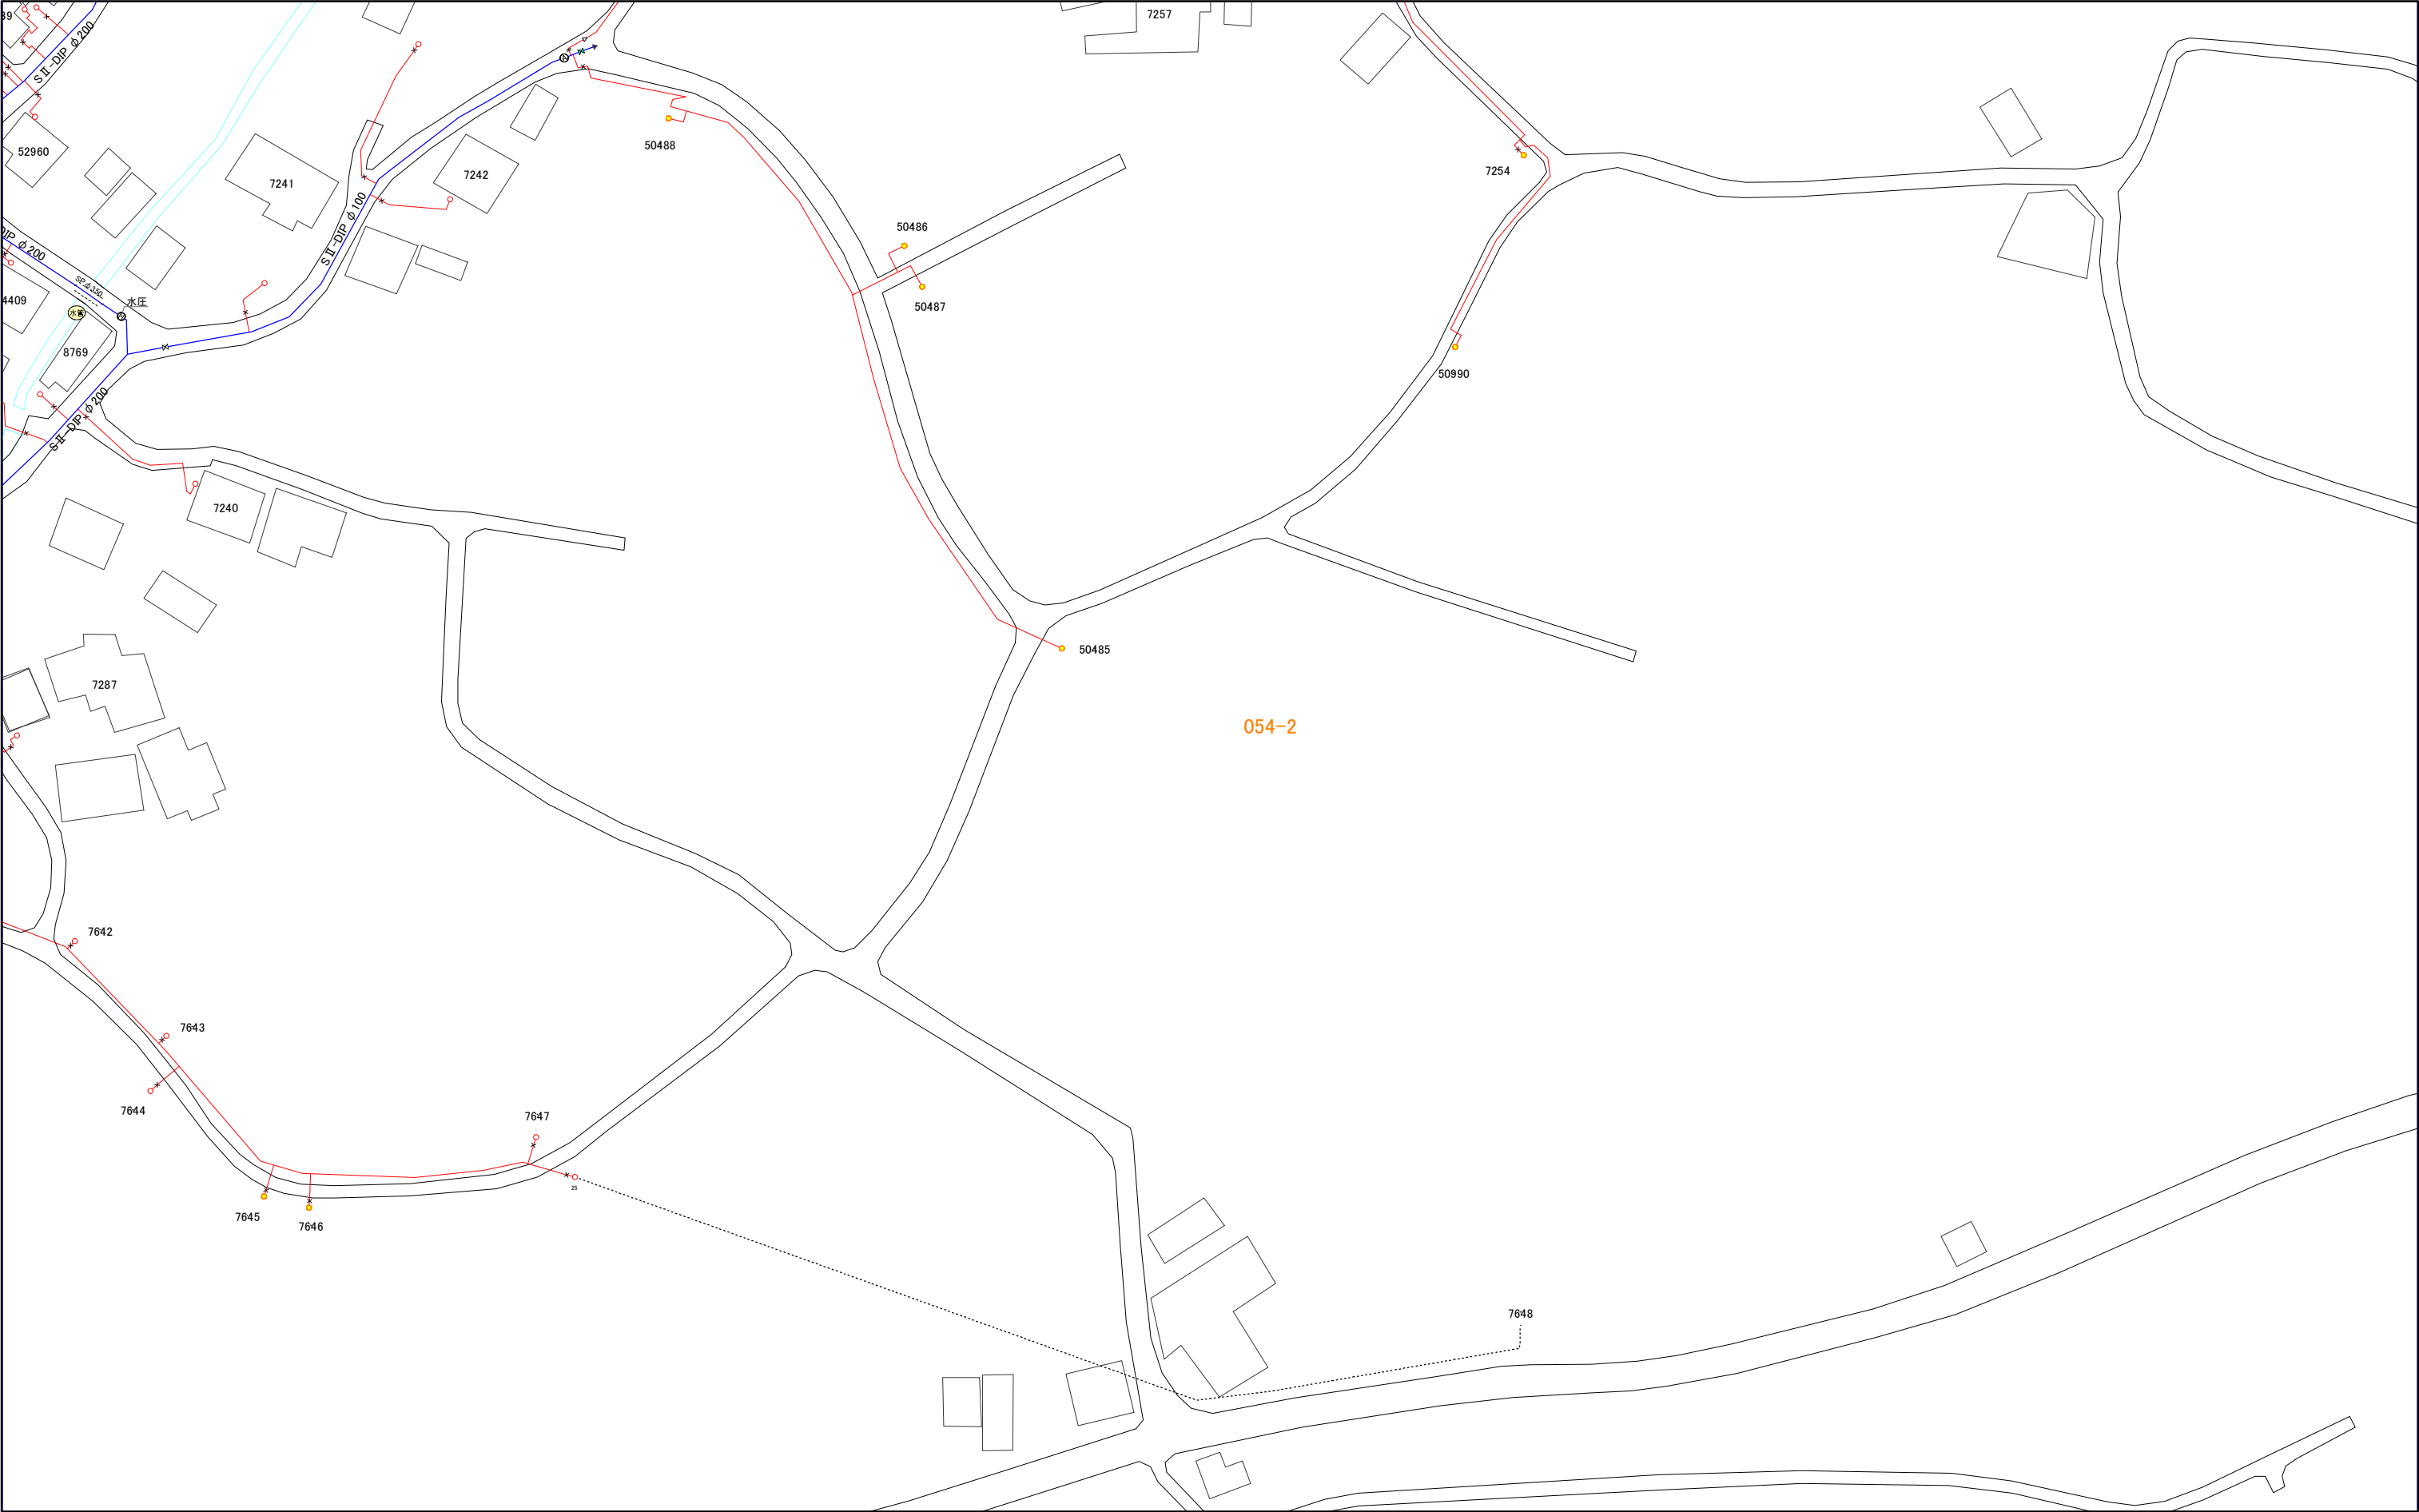

036-3	054-1	054-3
036-4	054-2	054-4
037-3	055-1	055-3


1:1,000

054-2



054-3

三浦市水道施設管理台帳

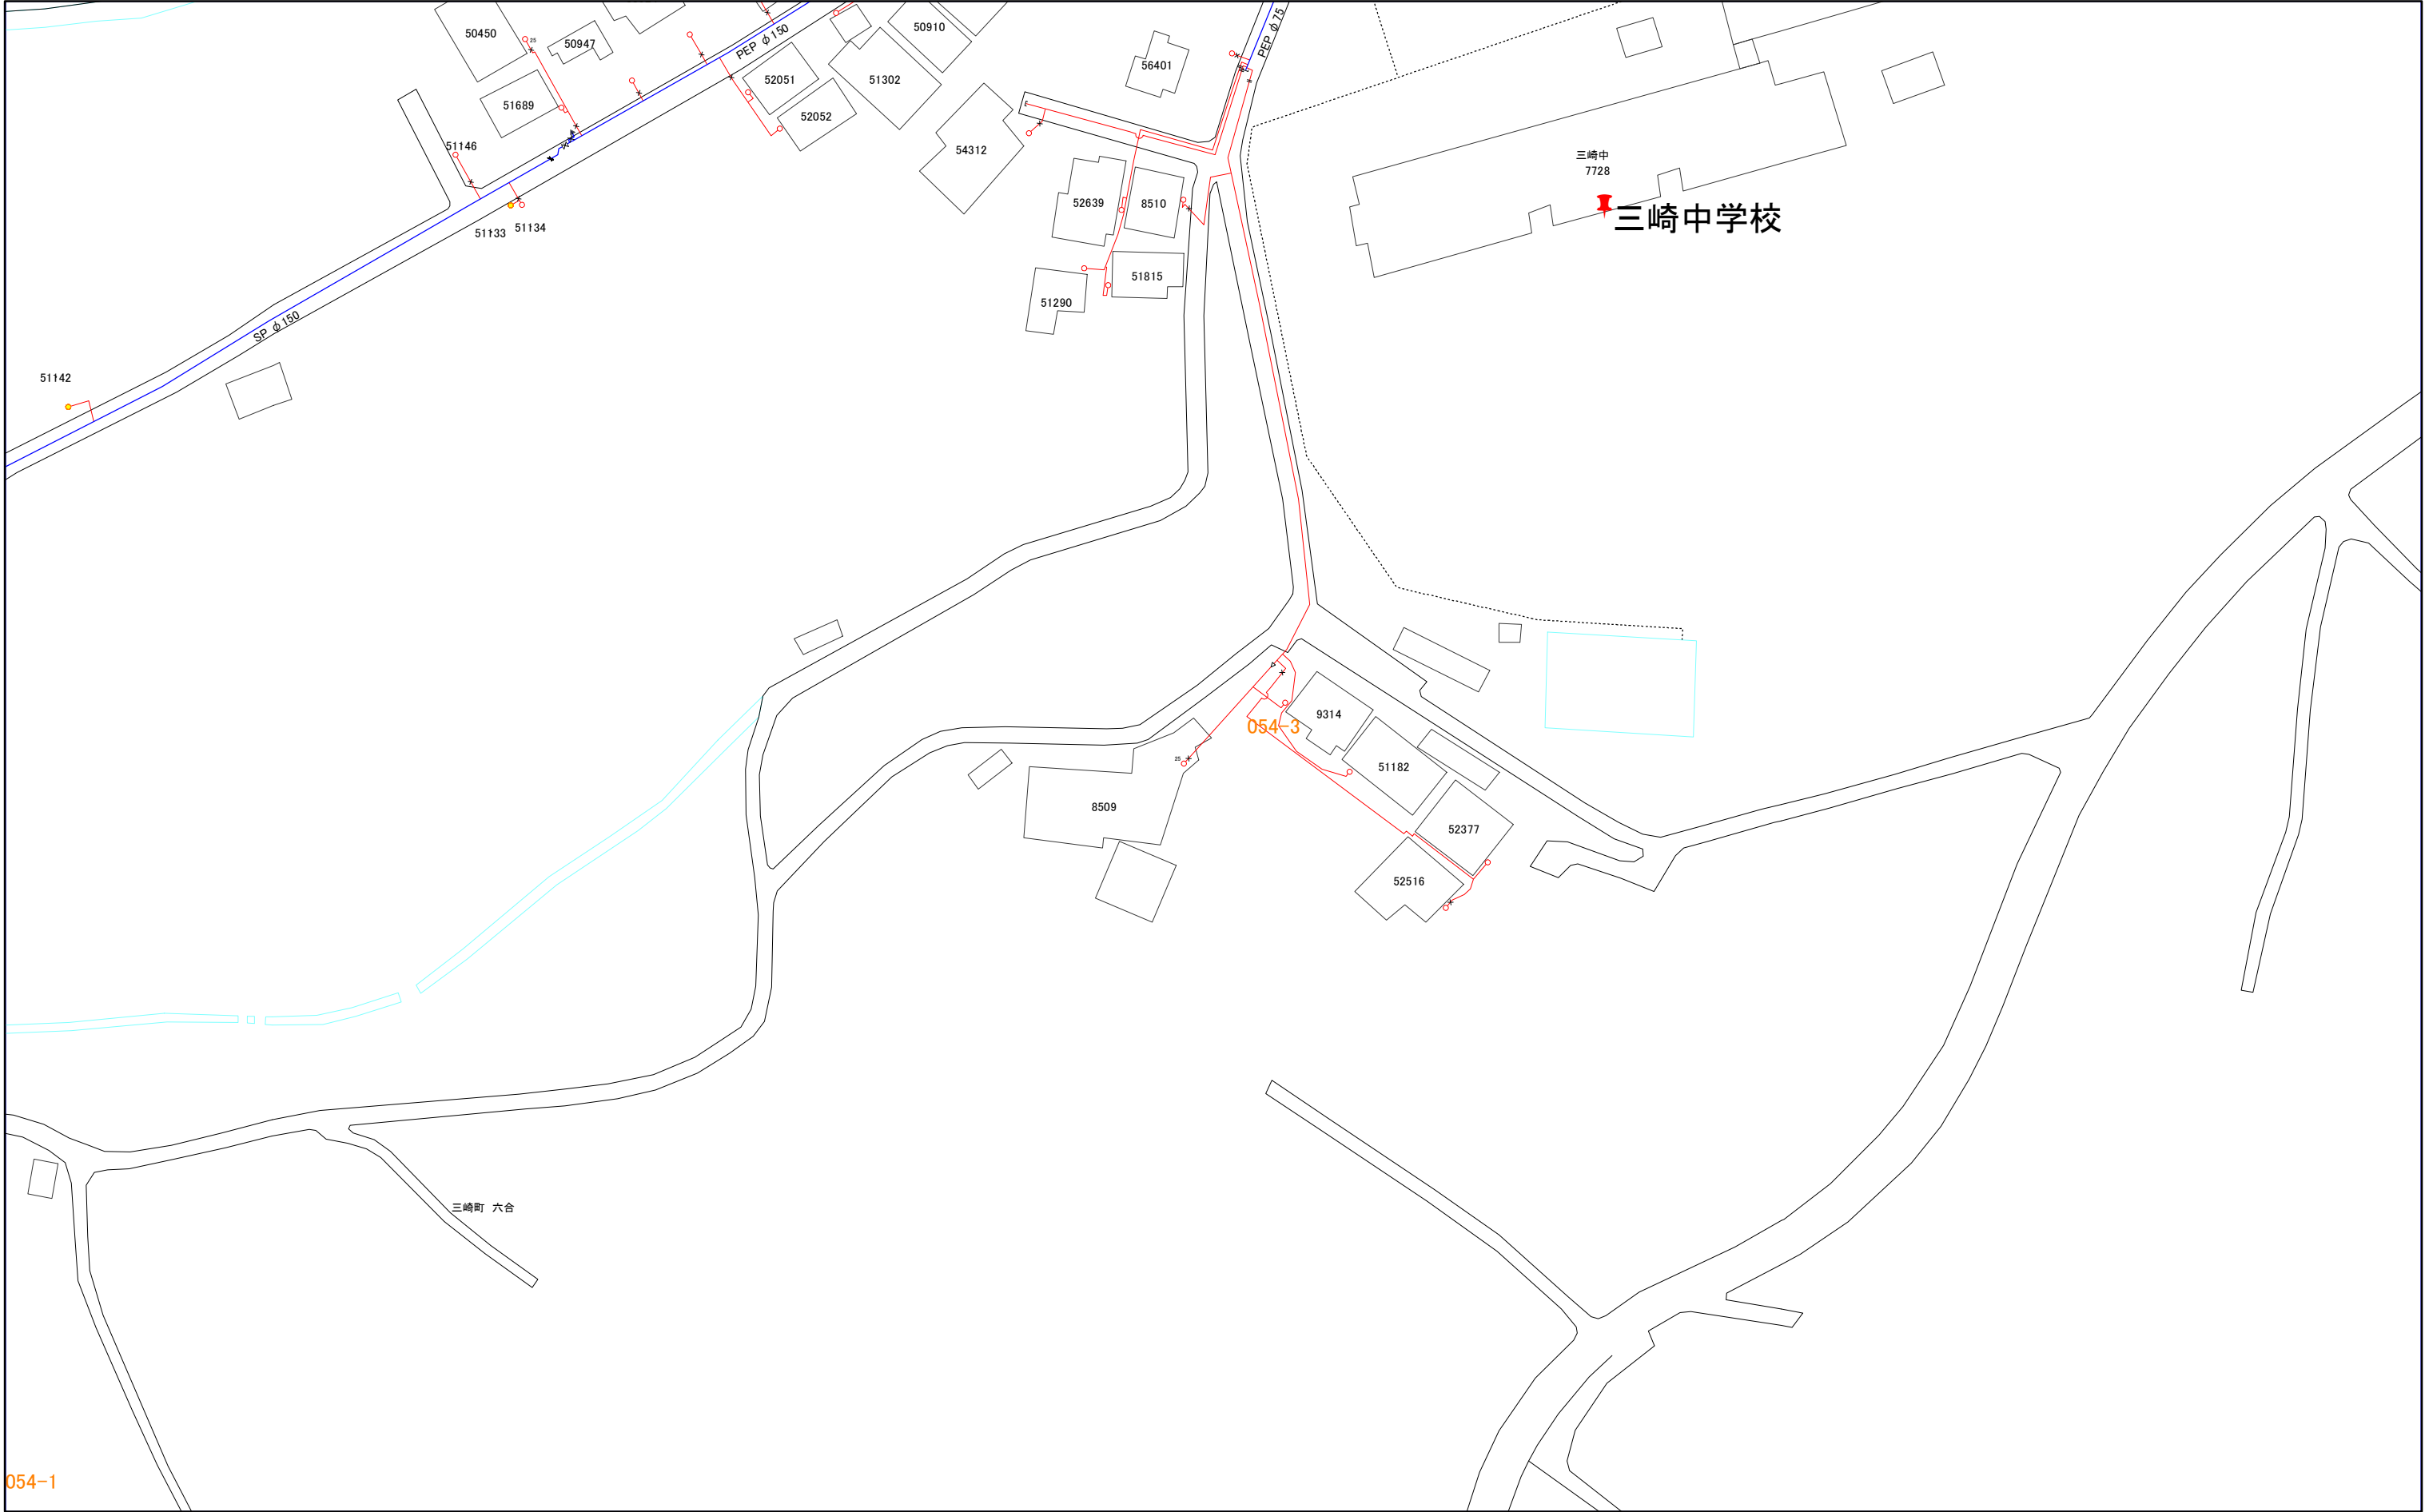

053-2	053-4	069-2
054-1	054-3	070-1
054-2	054-4	070-2

054-1

054-3



054-4

三浦市水道施設管理台帳



054-1	054-3	070-1
054-2	054-4	070-2
055-1	055-3	071-1




054-4

055-1

三浦市水道施設管理台帳

036-4	054-2	054-4
037-3	055-1	055-3
037-4	055-2	055-4

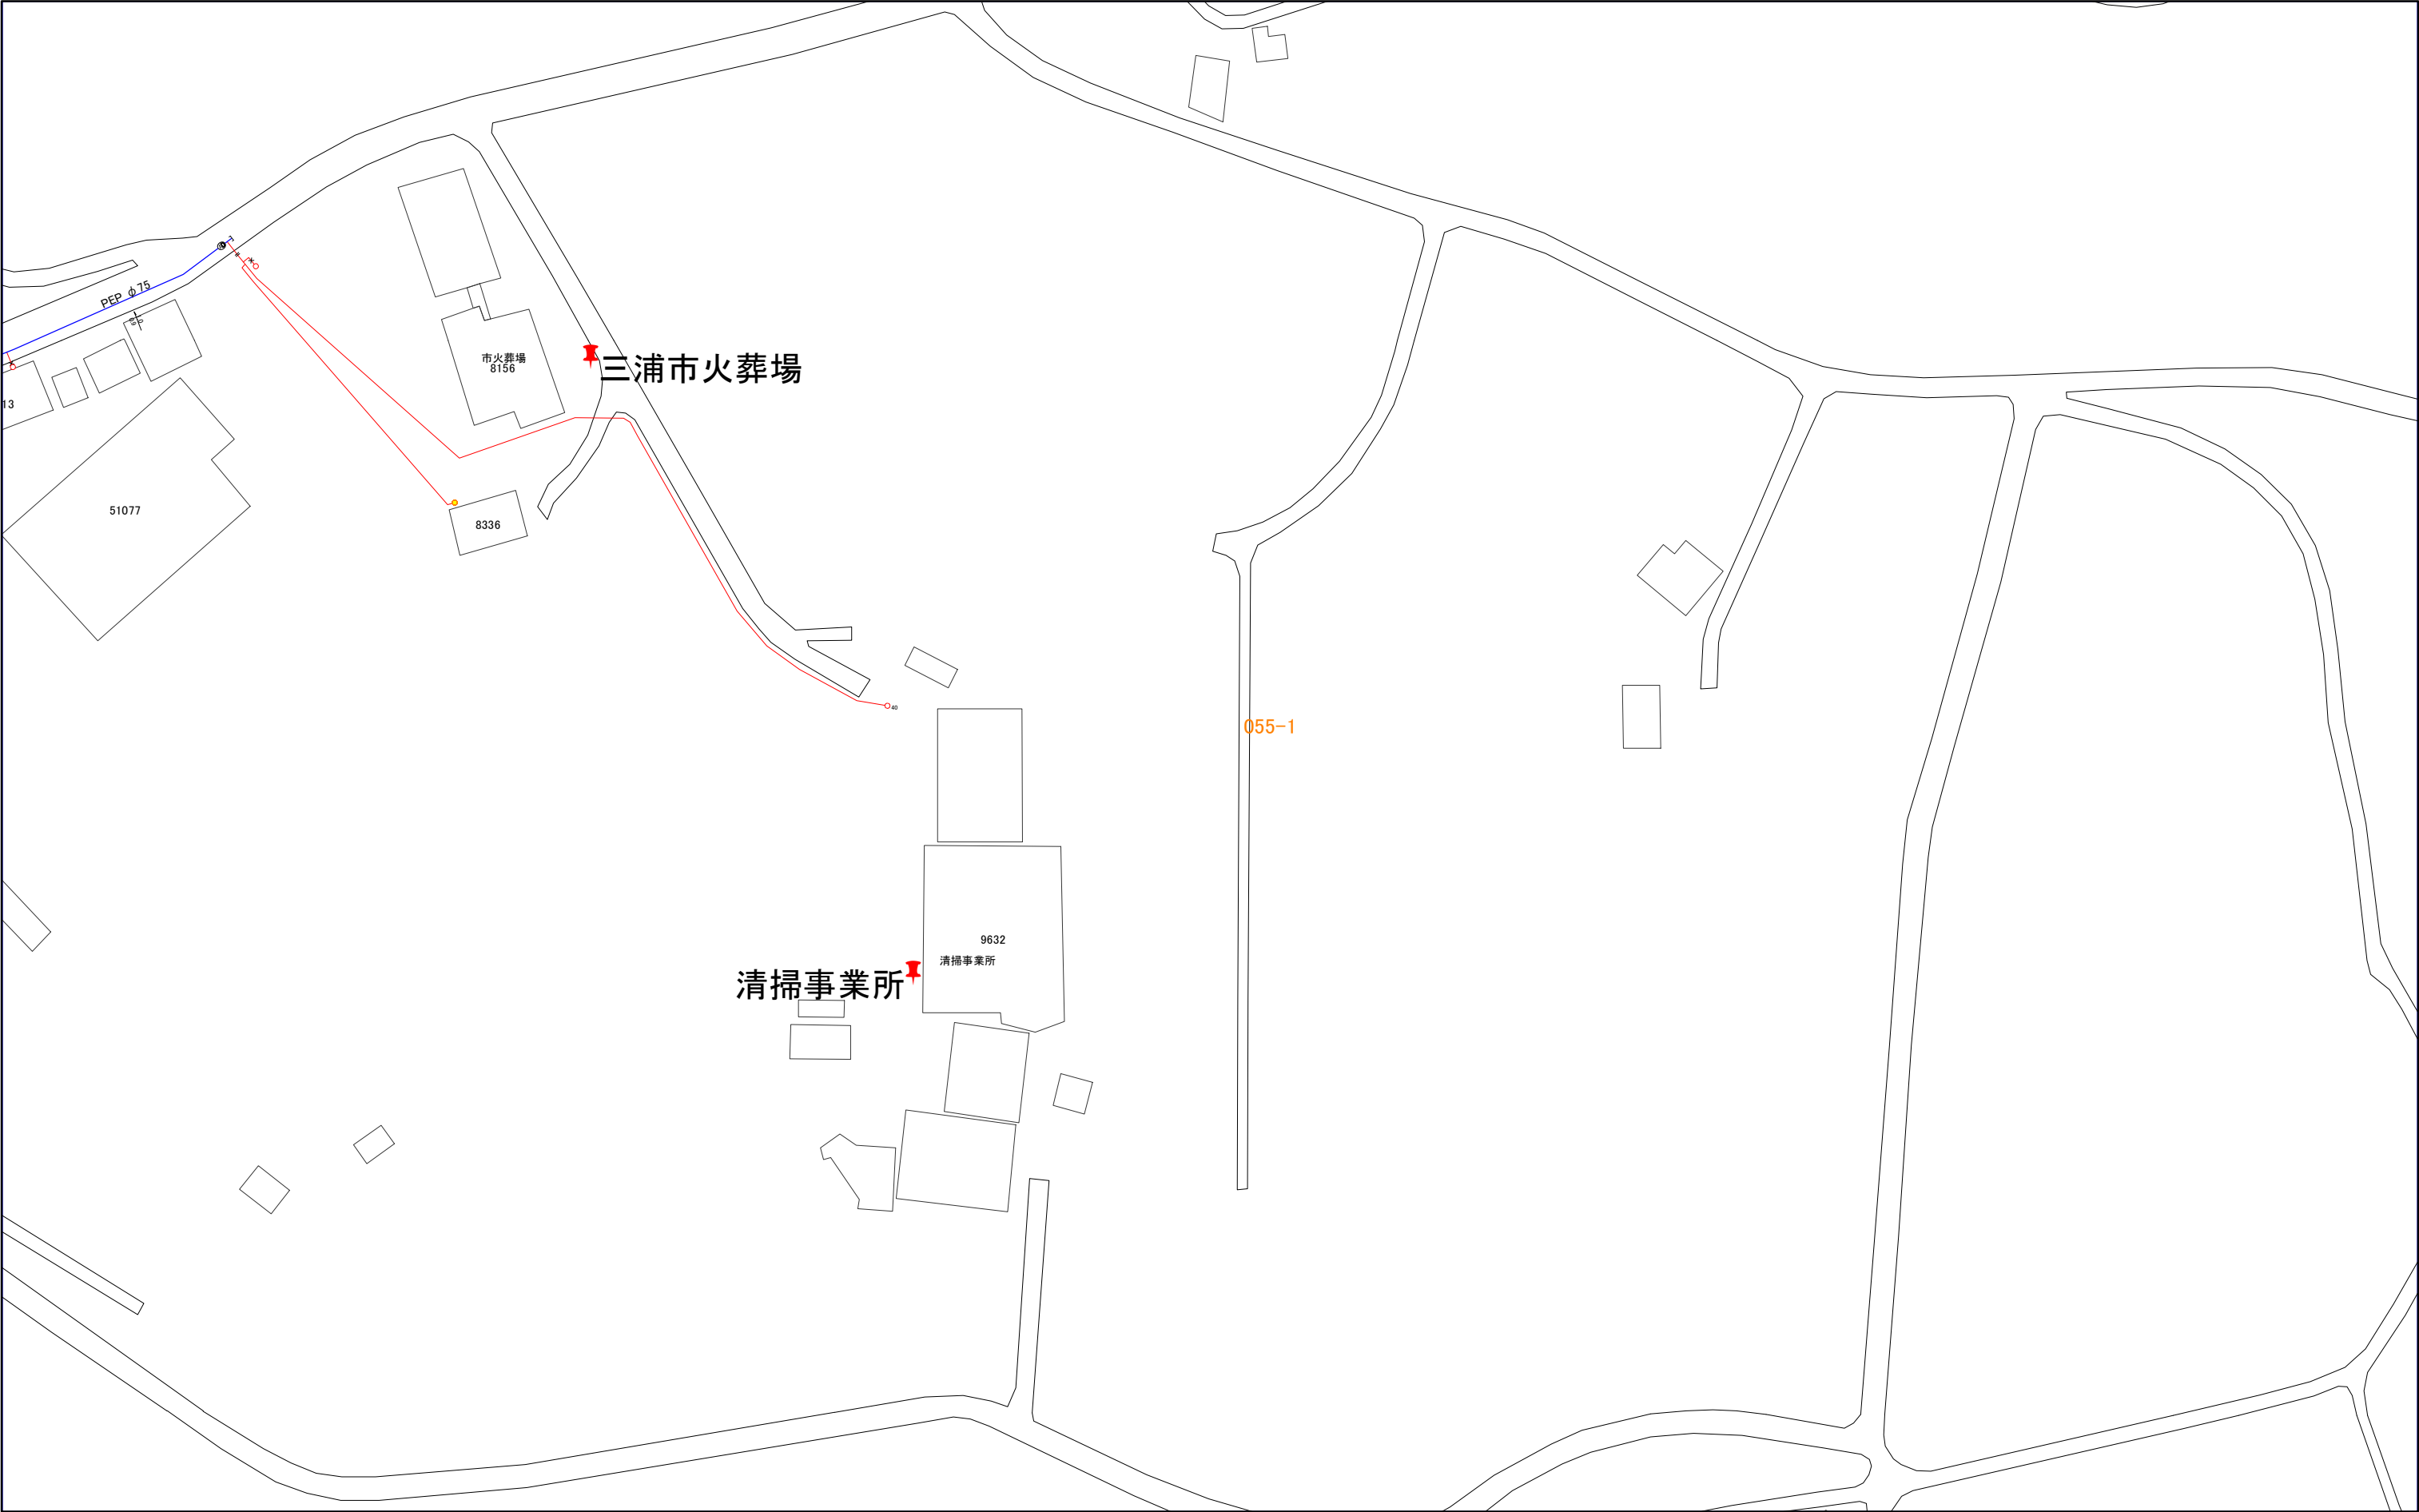


1:1,000

055-1




037-3	055-1	055-3
037-4	055-2	055-4
038-3	056-1	056-3

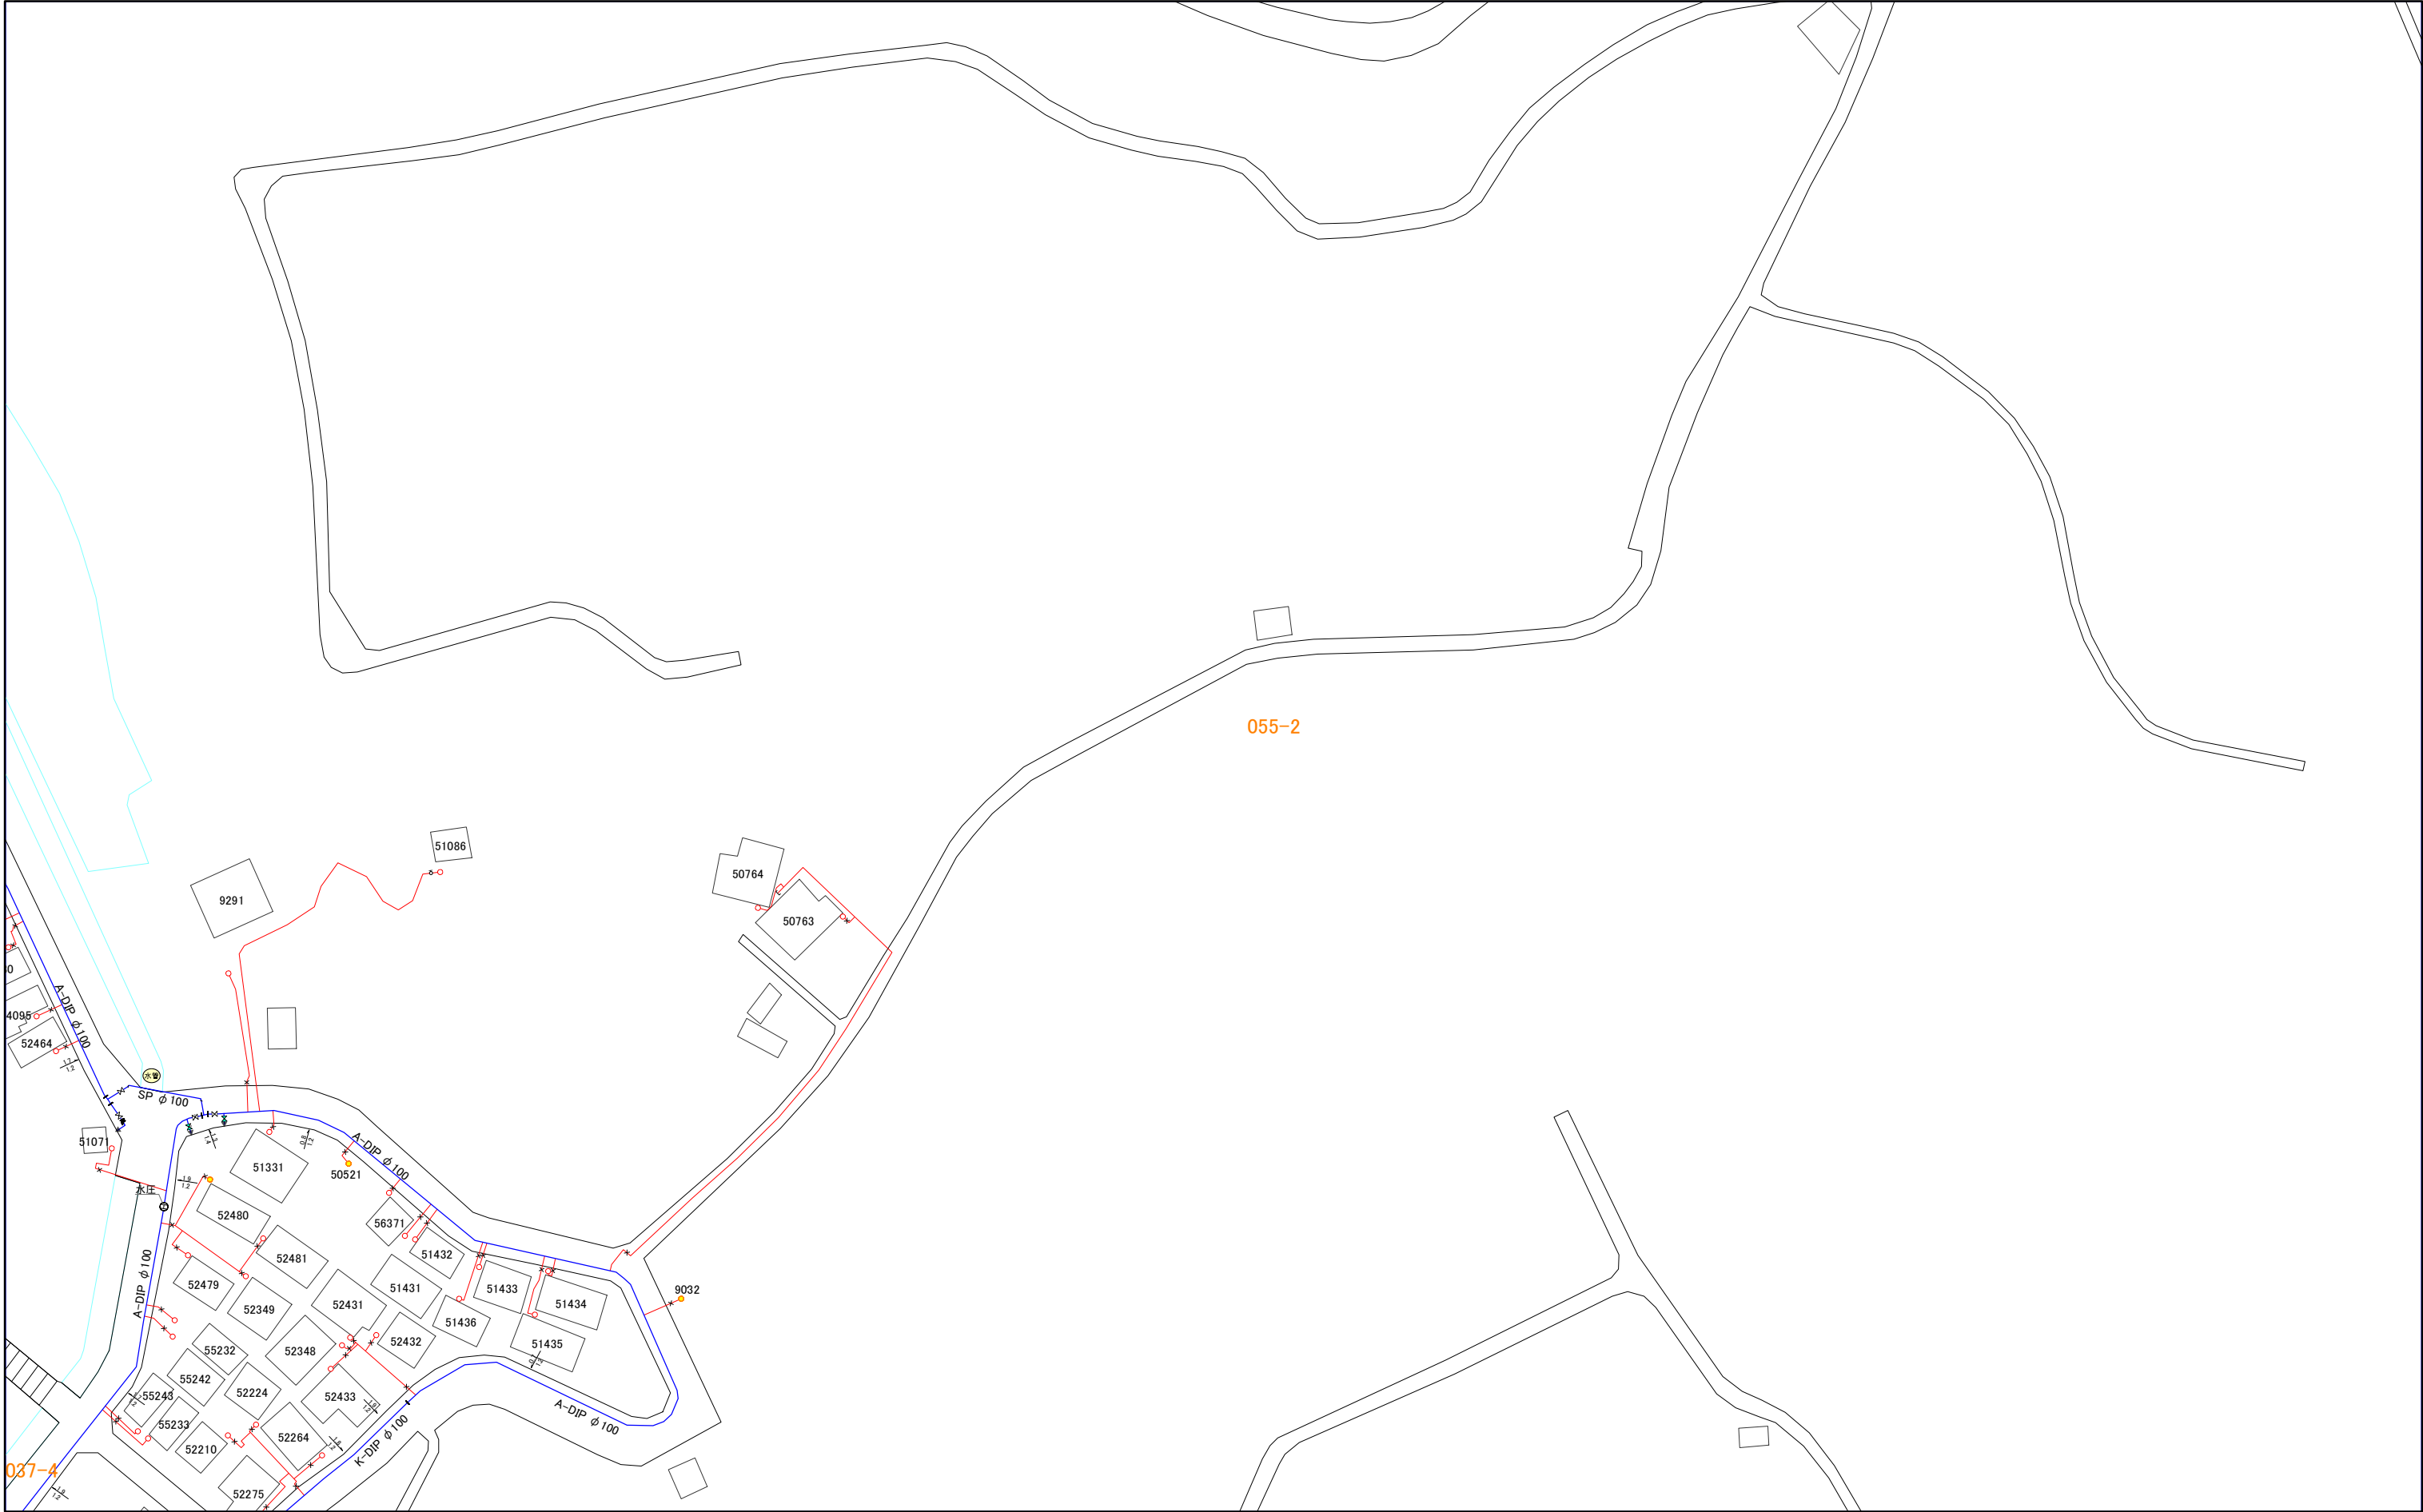

055-3

三浦市水道施設管理台帳

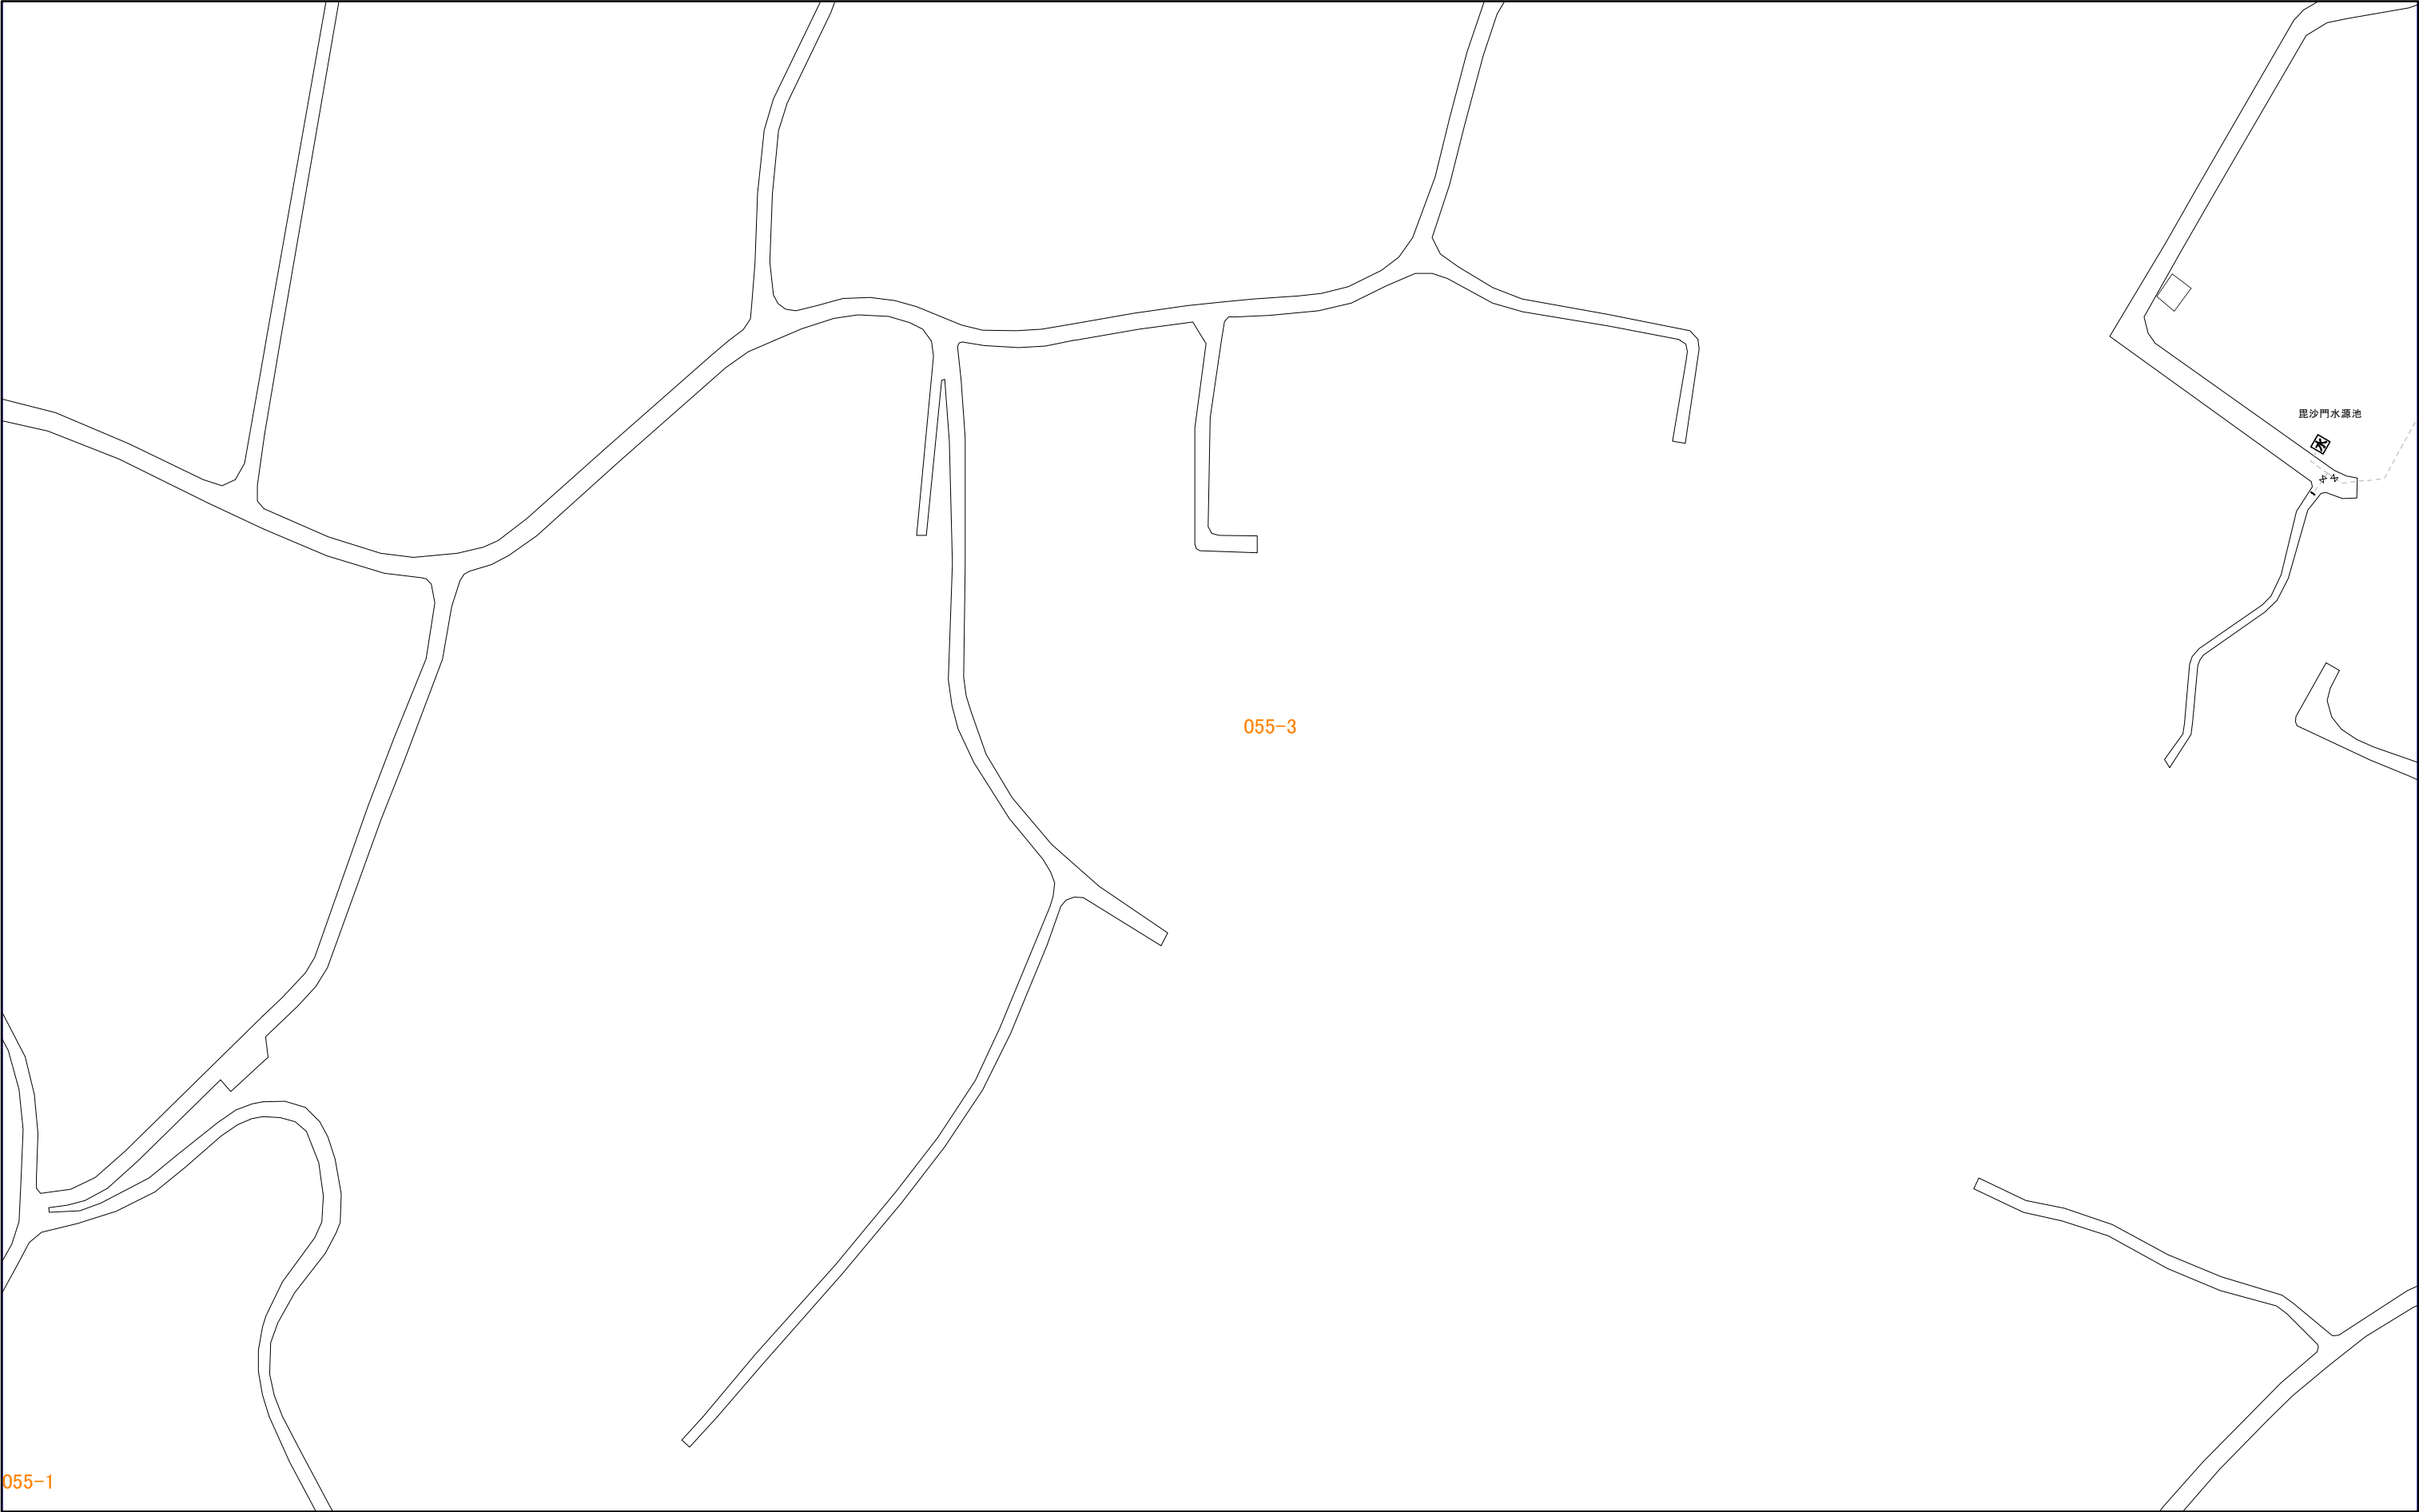

054-2	054-4	070-2
055-1	055-3	071-1
055-2	055-4	071-2

055-1

1:1,000




055-3

055-4

三浦市水道施設管理台帳


055-1	055-3	071-1
055-2	055-4	071-2
056-1	056-3	072-1

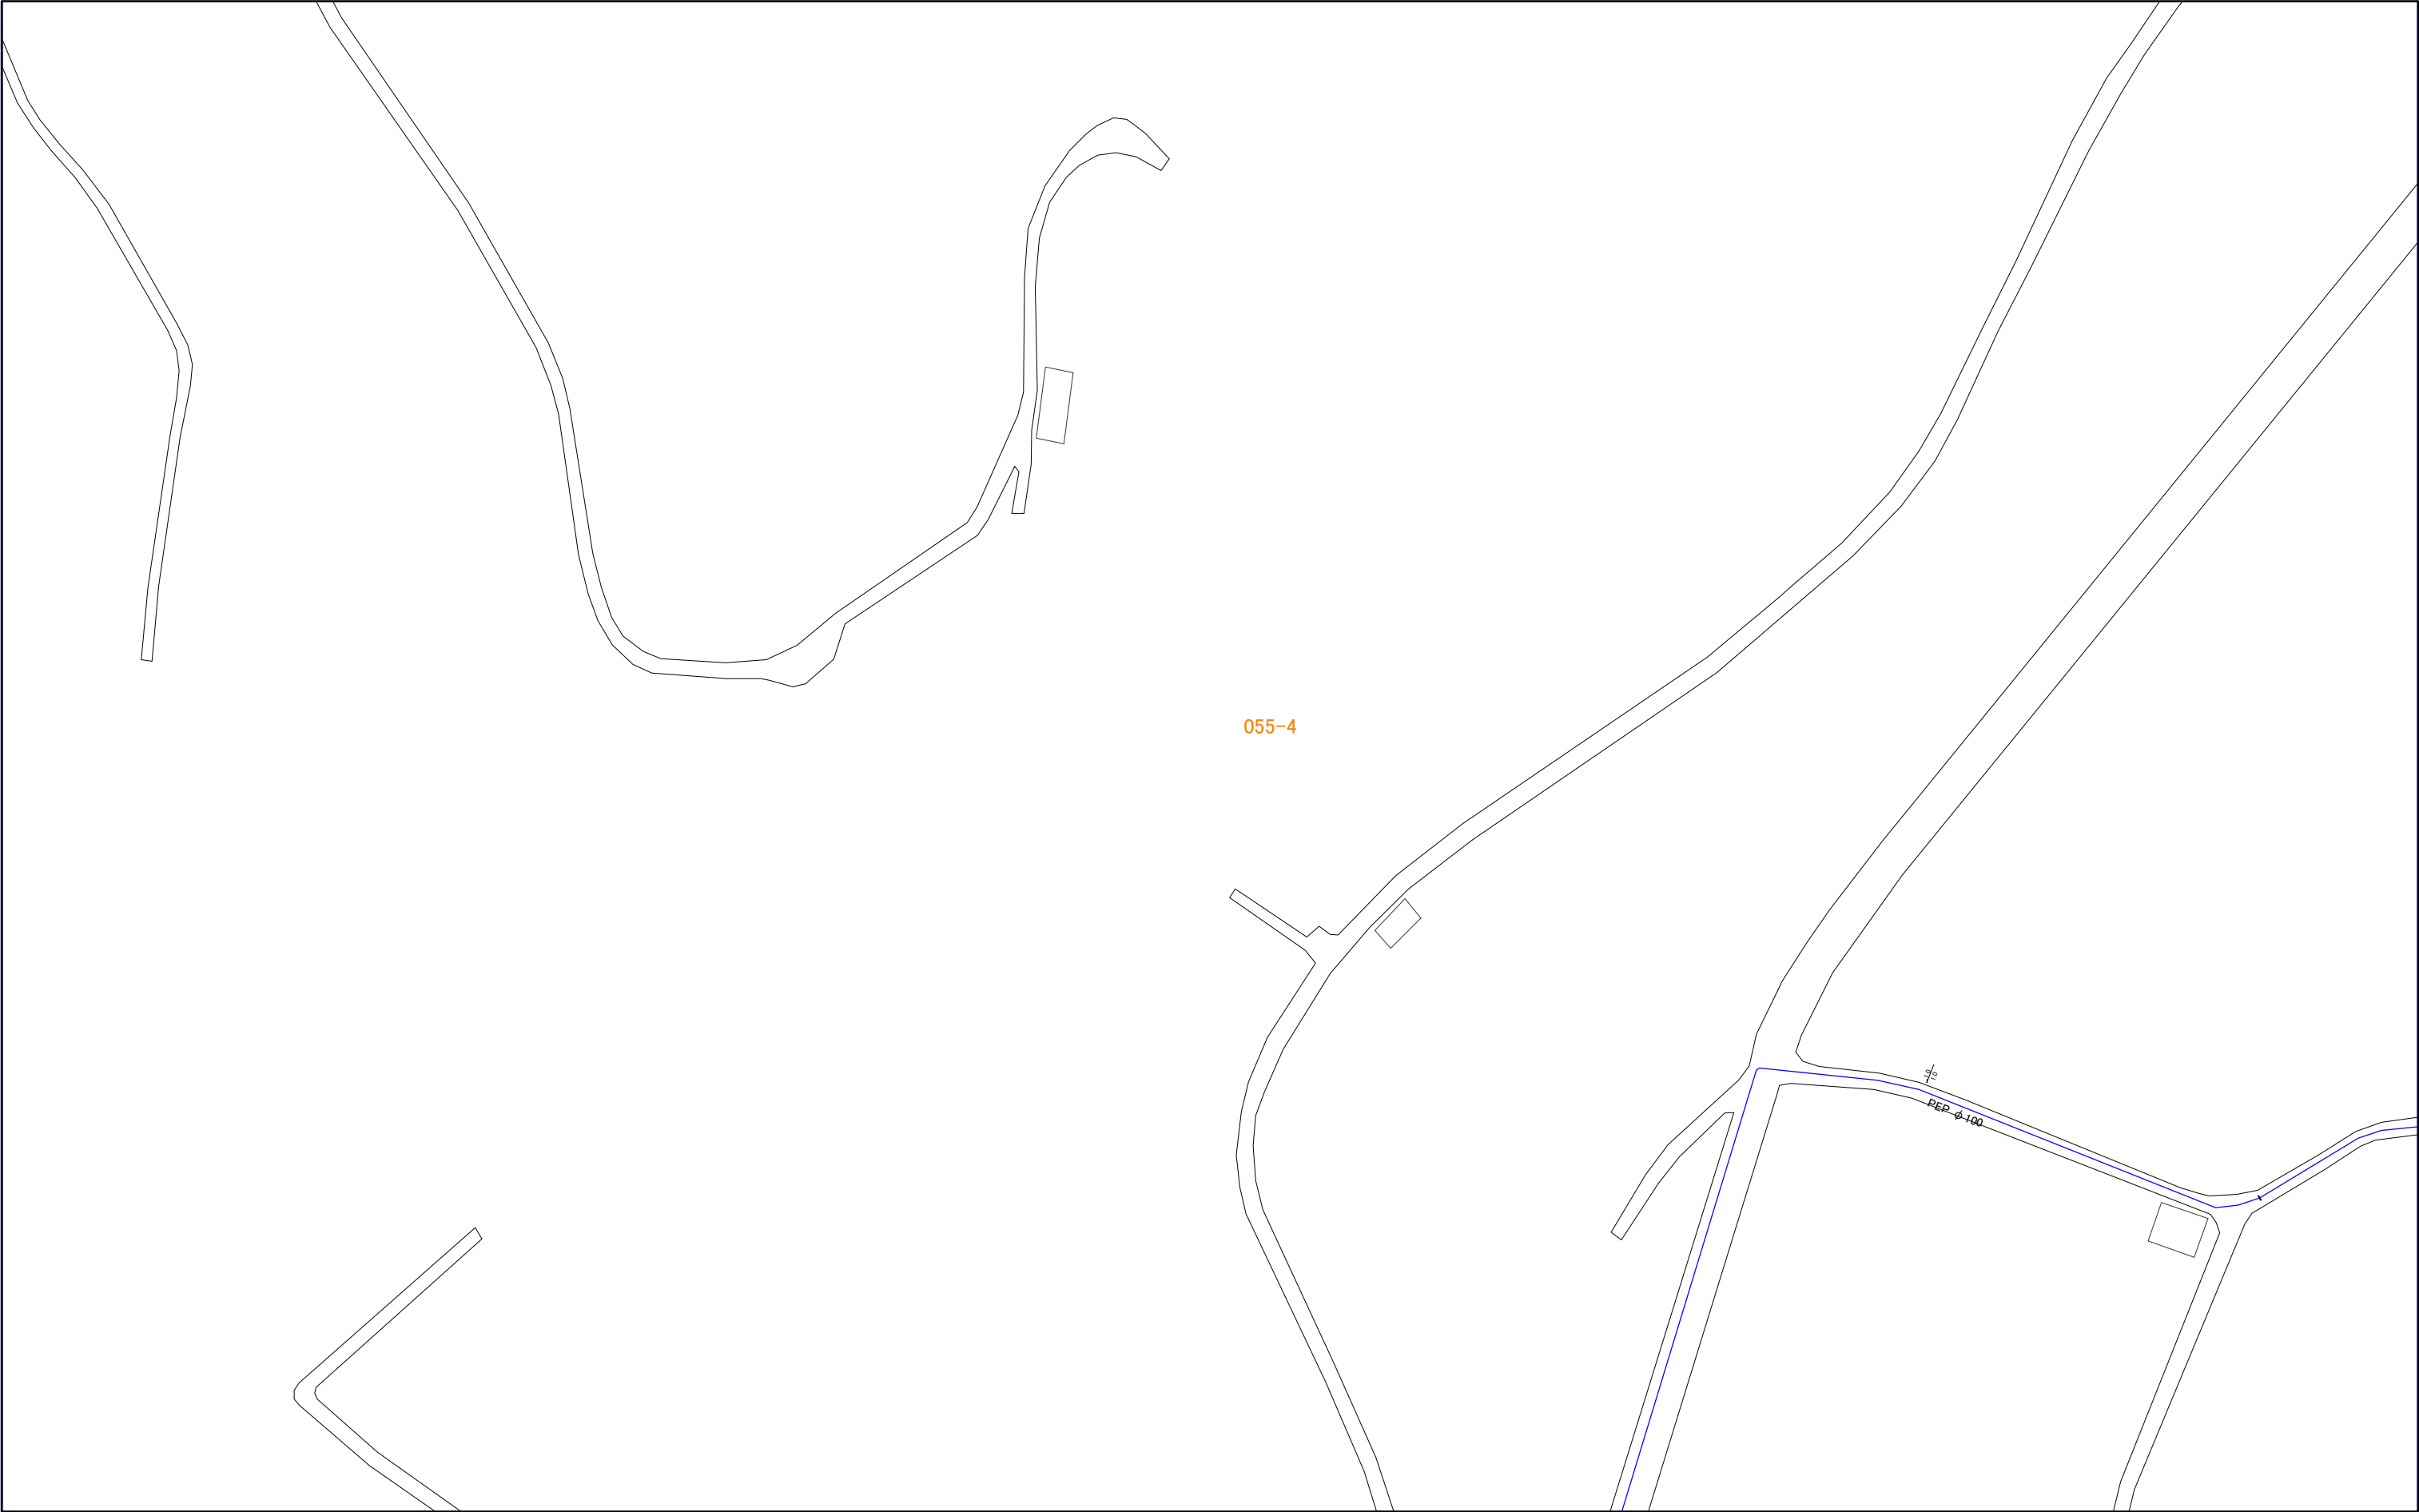


055-4

055-4




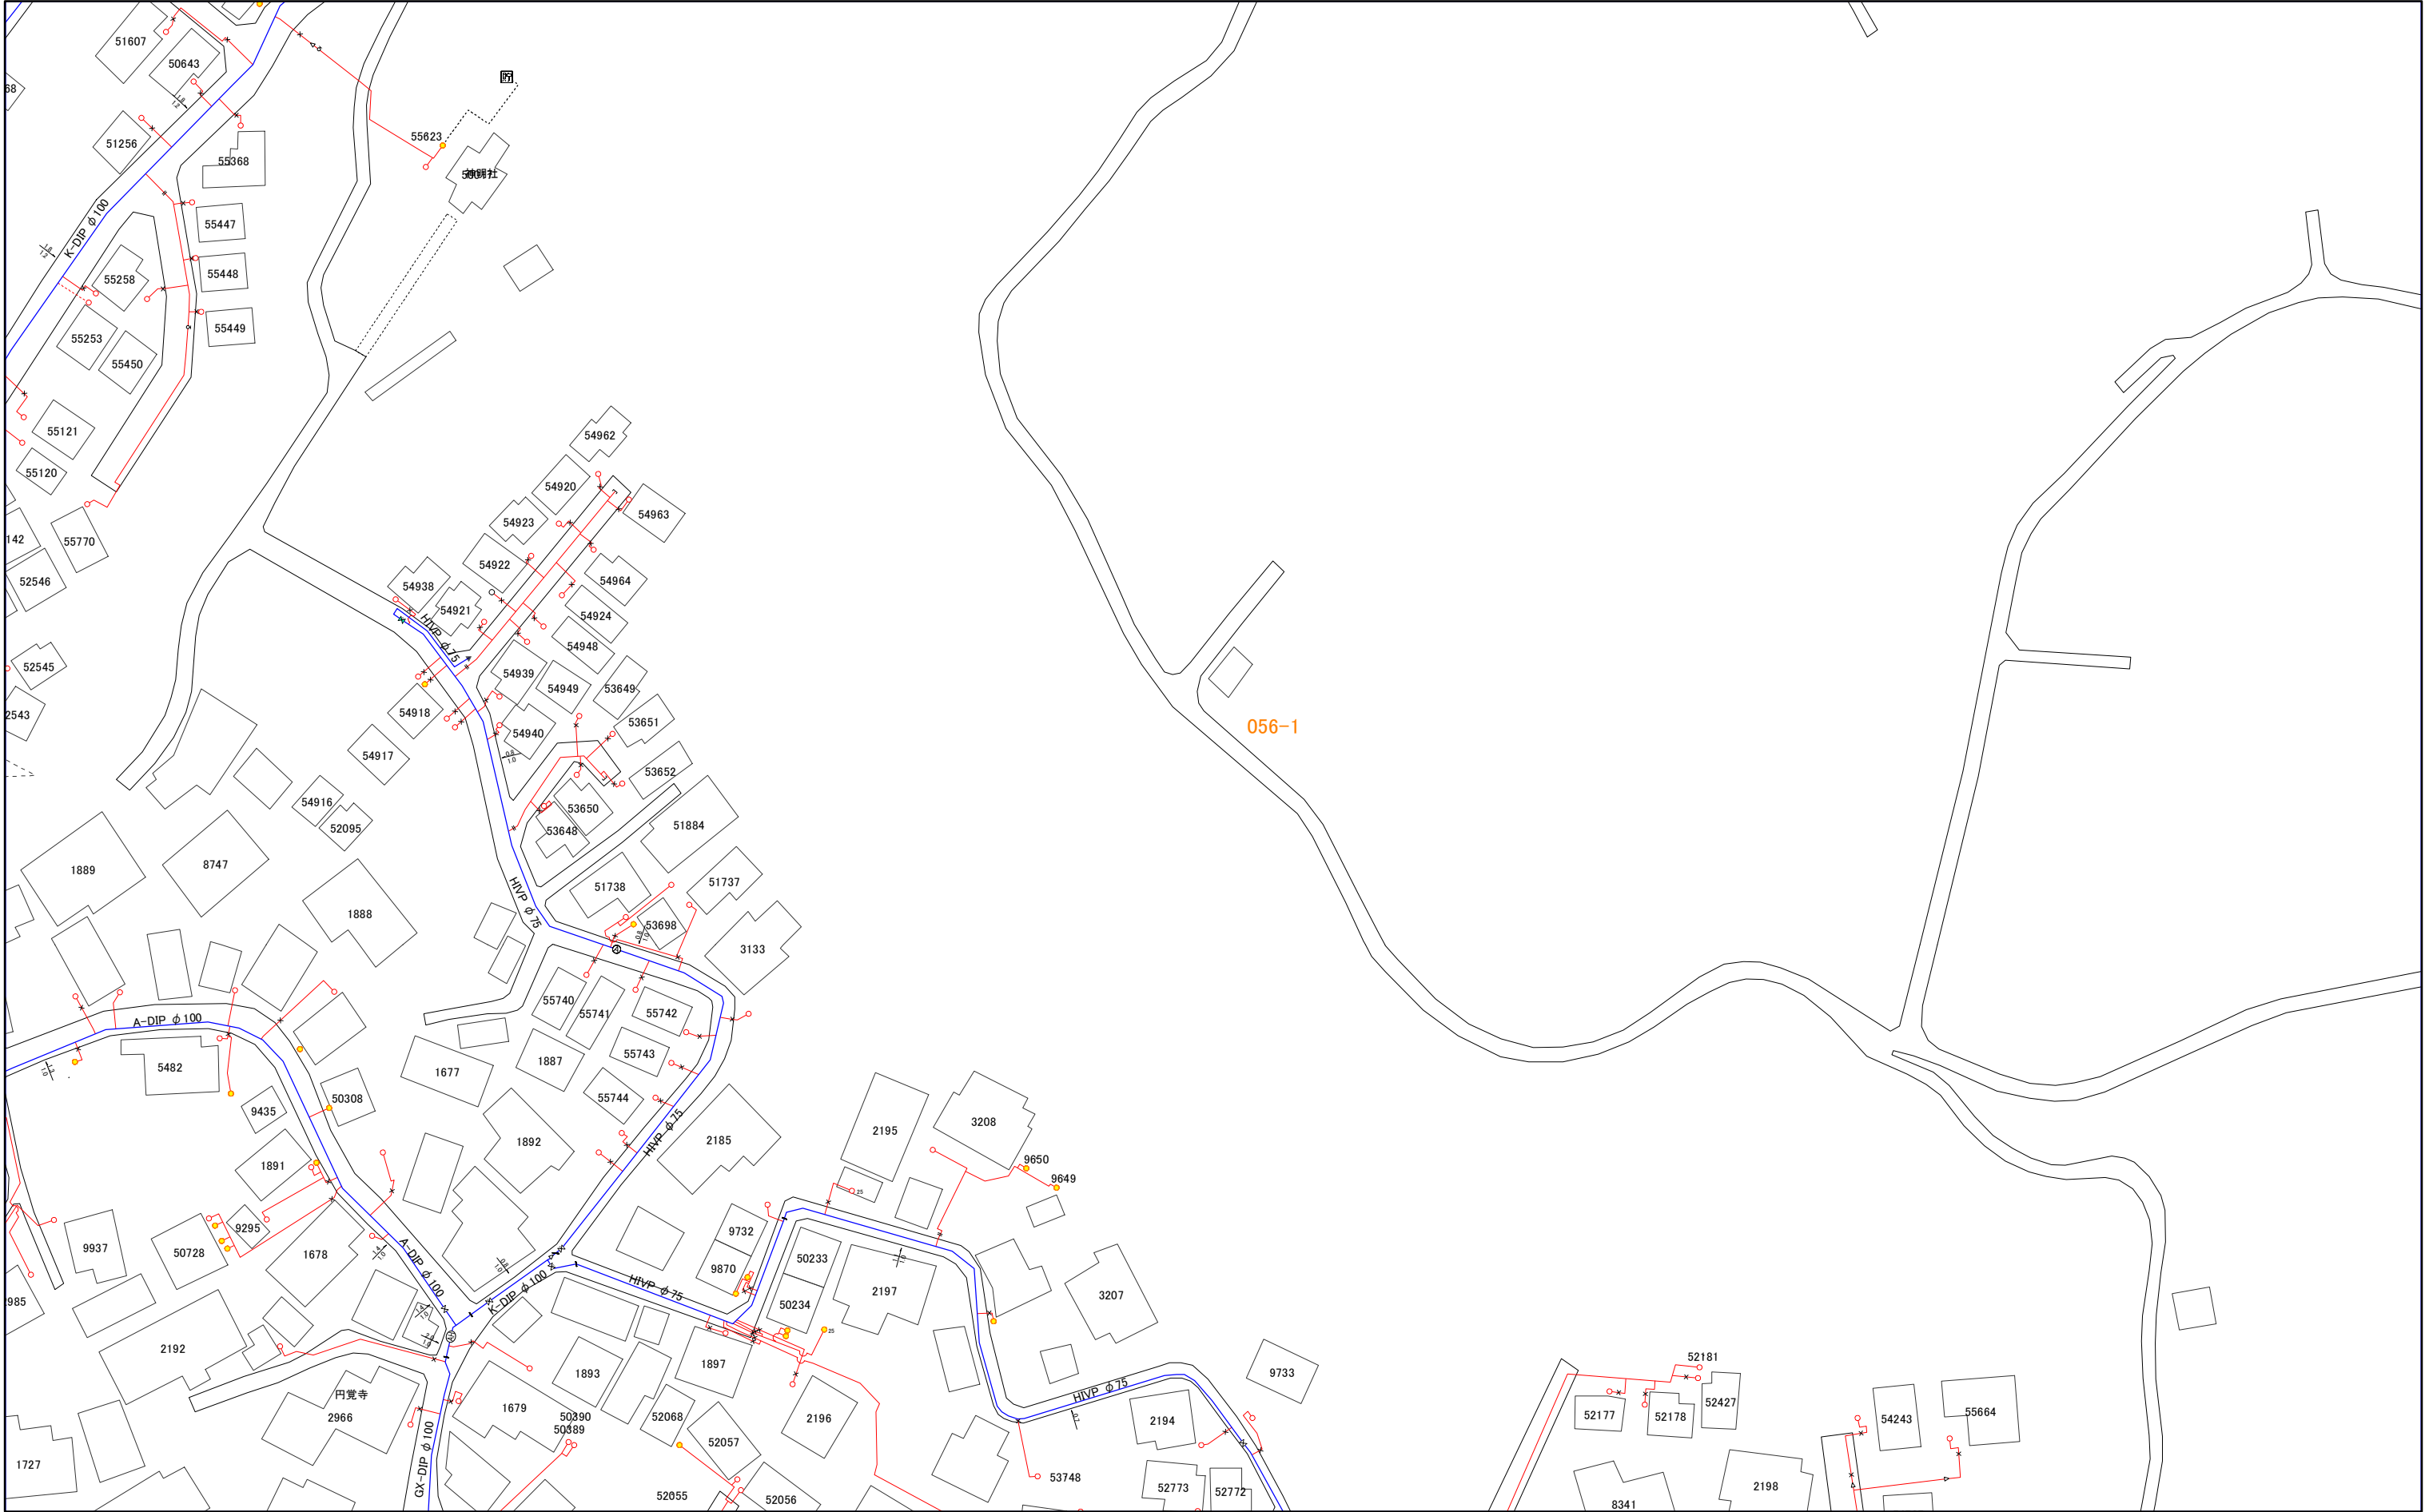

037-4	055-2	055-4
038-3	056-1	056-3
038-4	056-2	056-4

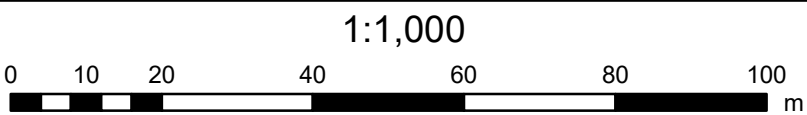

三浦市水道施設管理台帳

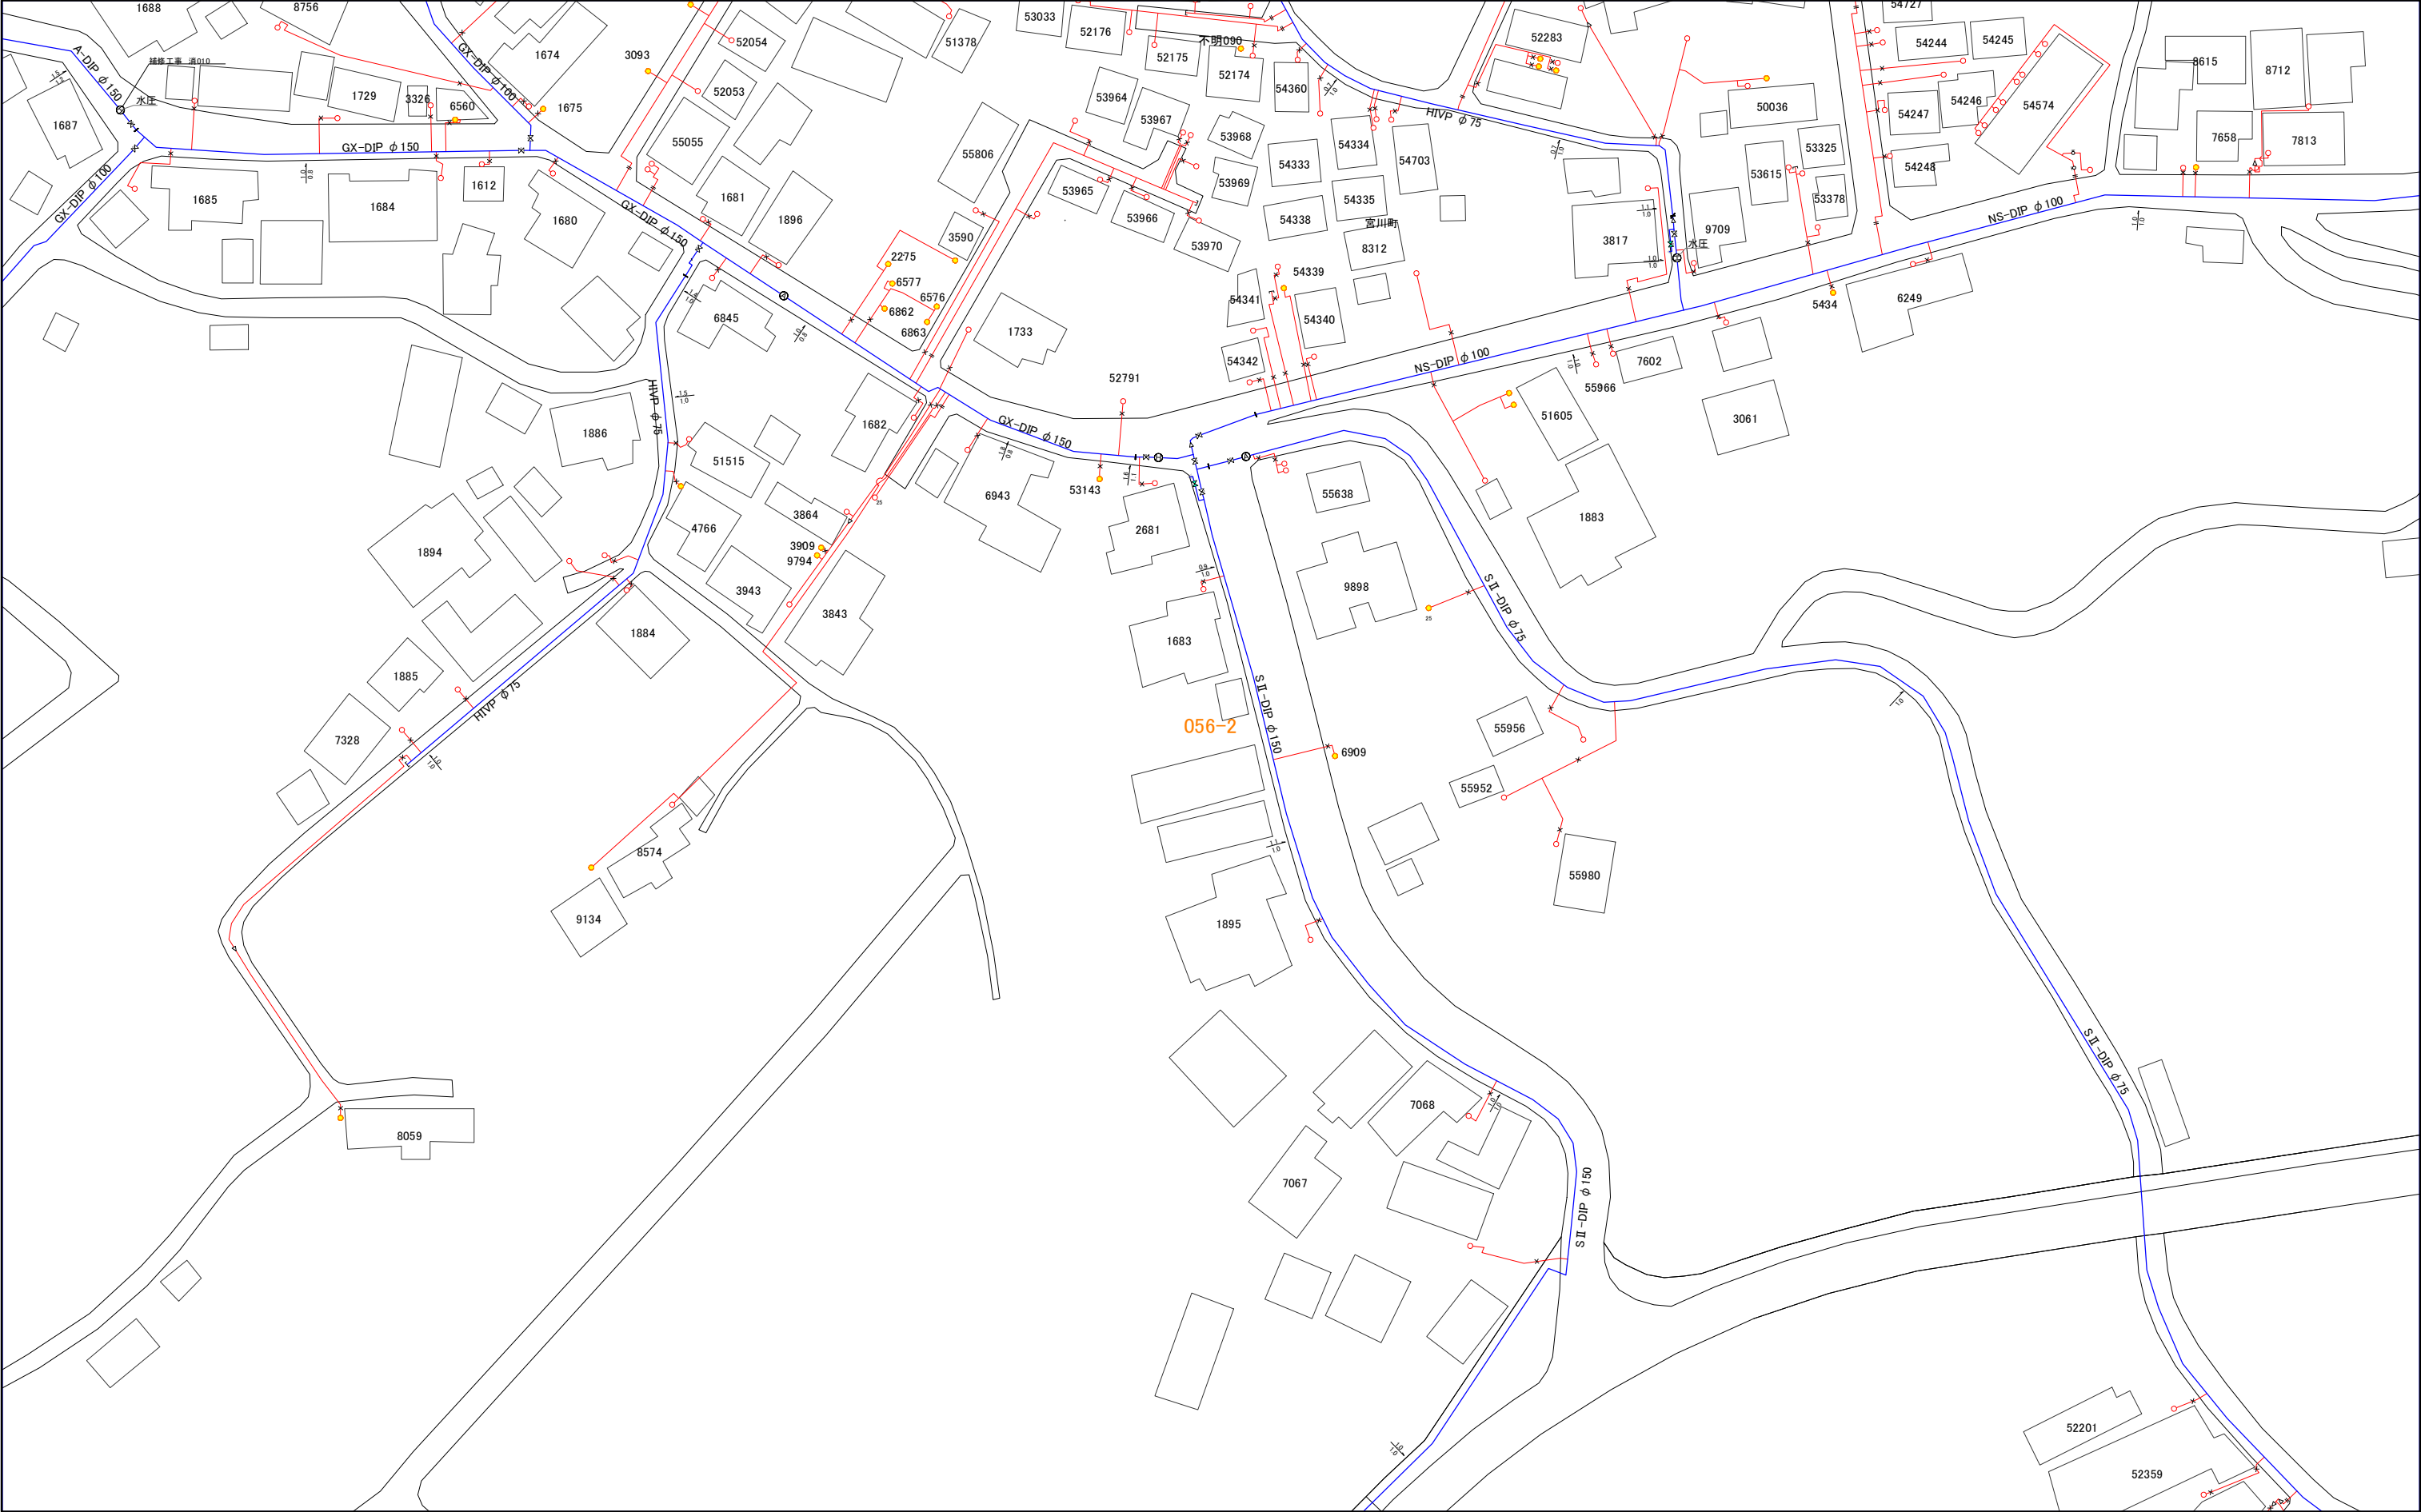

038-3	056-1	056-3
038-4	056-2	056-4
039-3	057-1	057-3


1:1,000



056-3

三浦市水道施設管理台帳

055-2	055-4	071-2
056-1	056-3	072-1
056-2	056-4	072-2

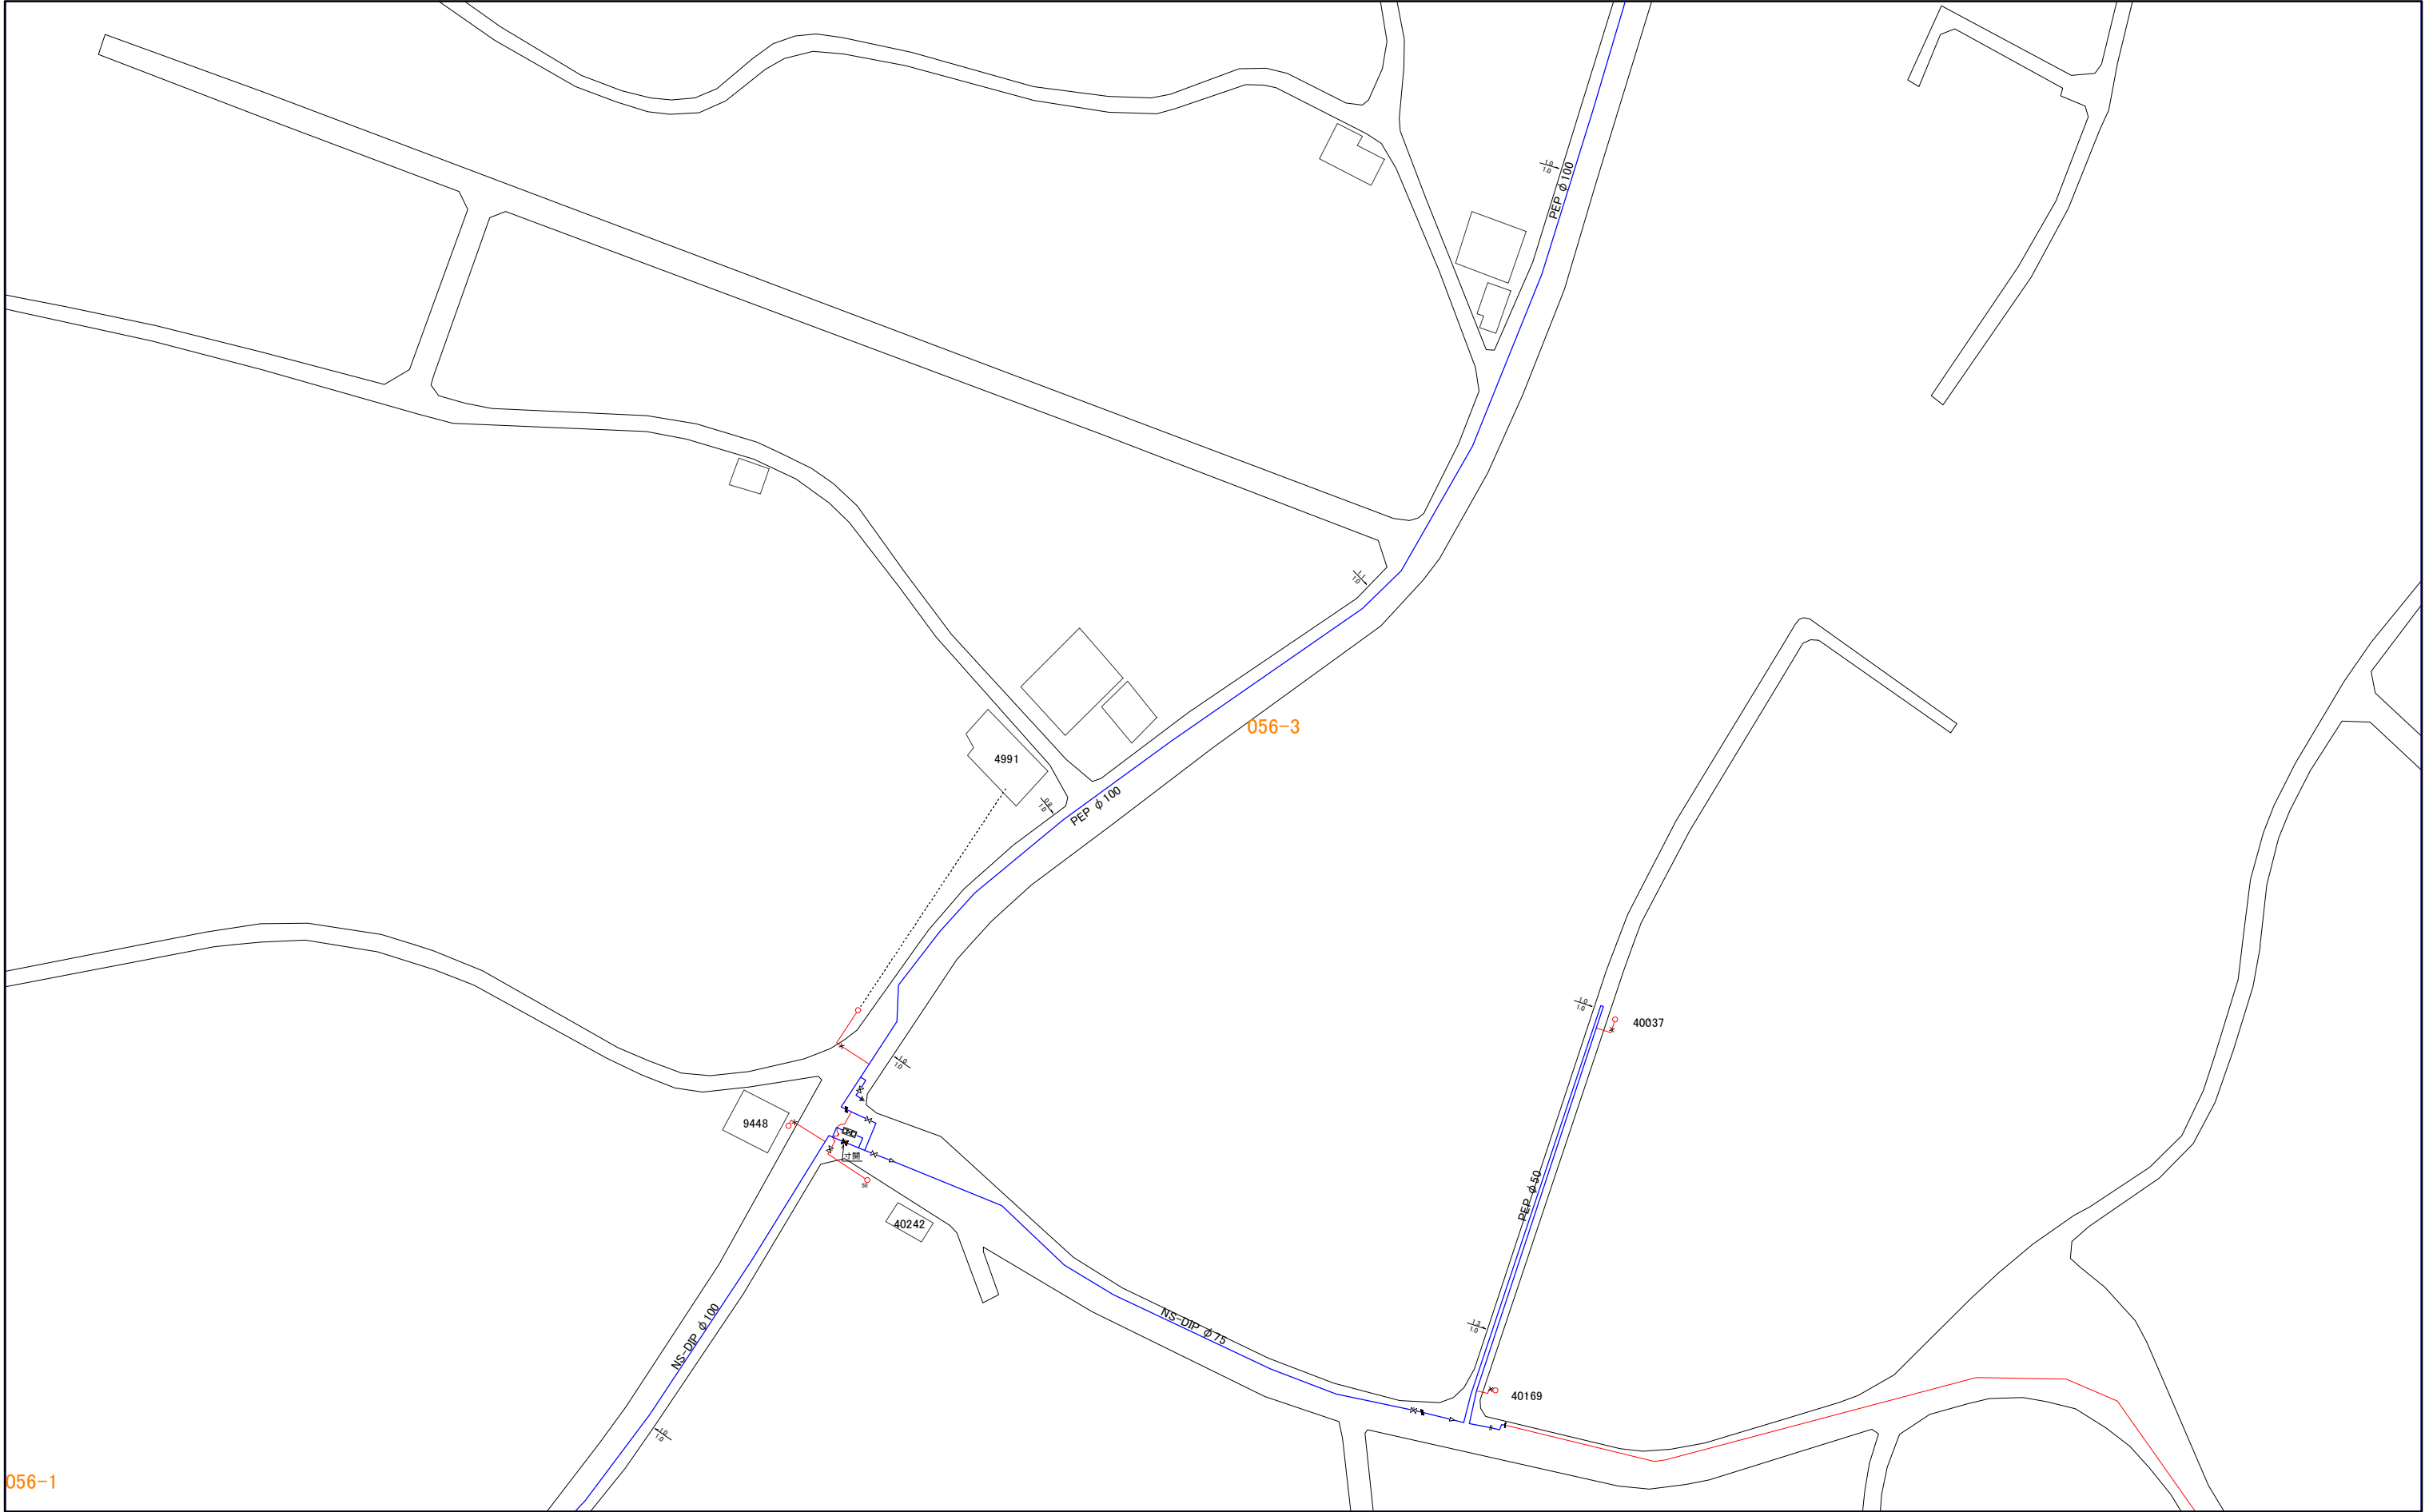


056-1

056-3



056-4

三浦市水道施設管理台帳

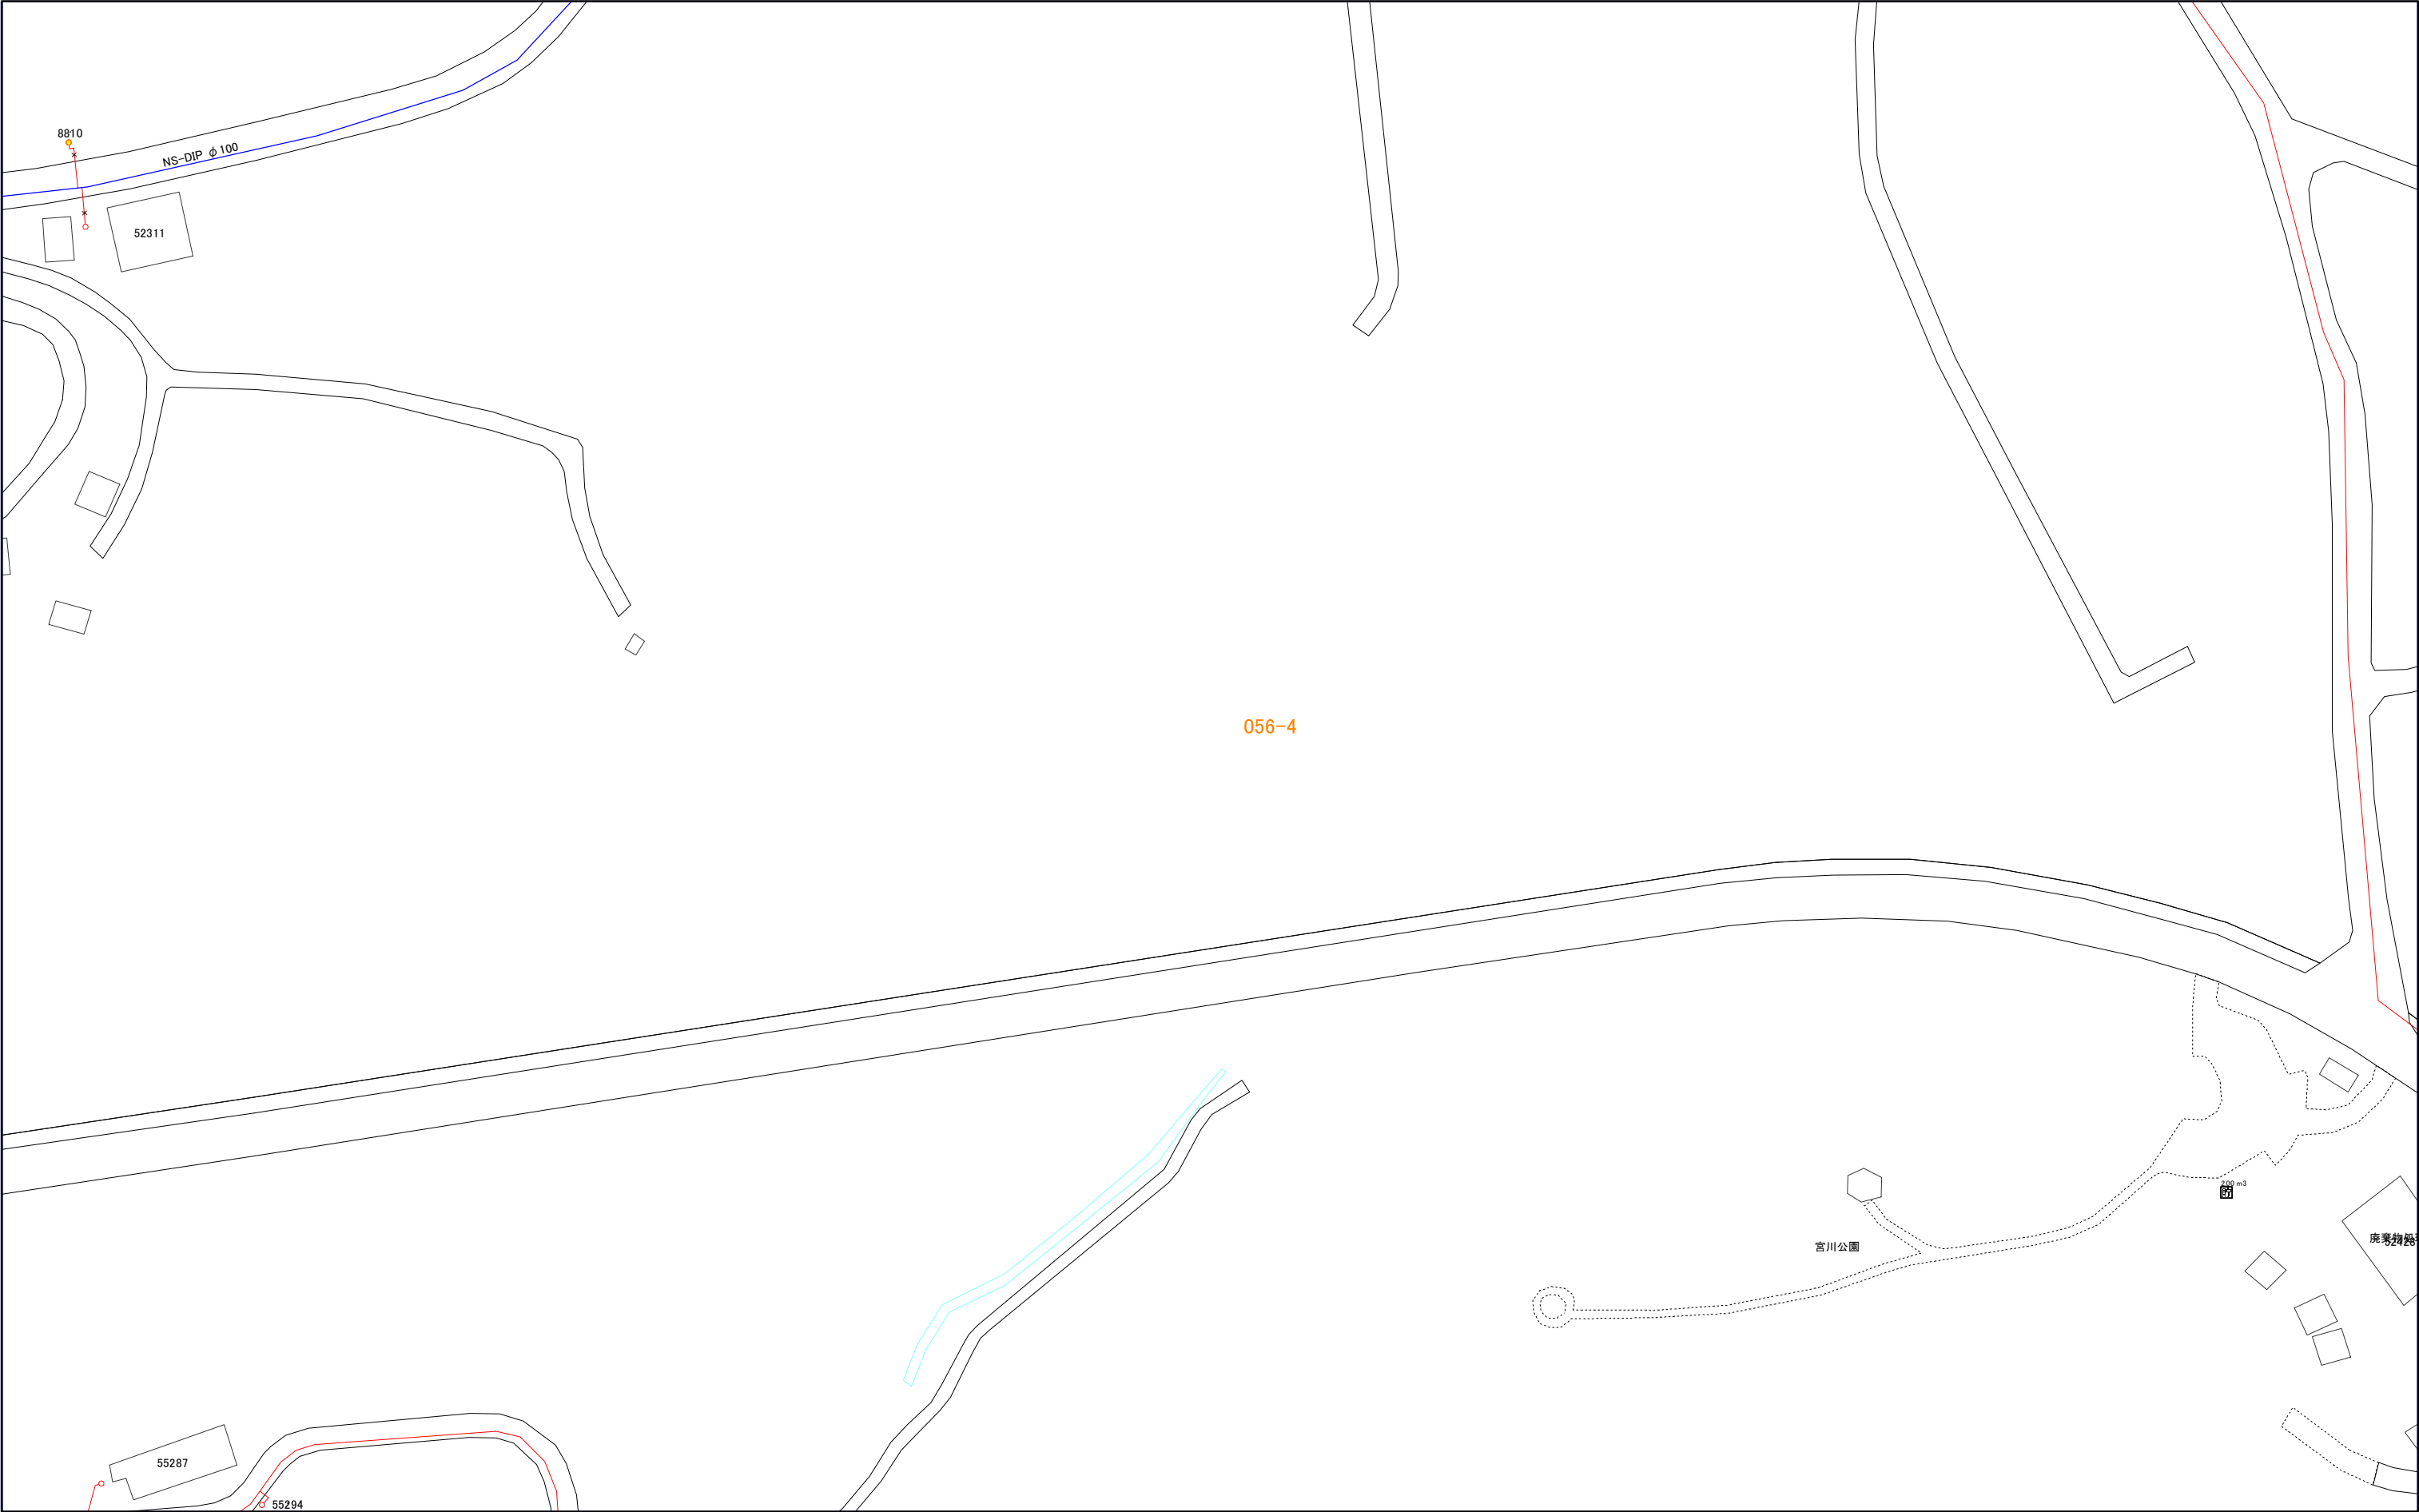


056-1	056-3	072-1
056-2	056-4	072-2
057-1	057-3	073-1

056-4



057-1

三浦市水道施設管理台帳

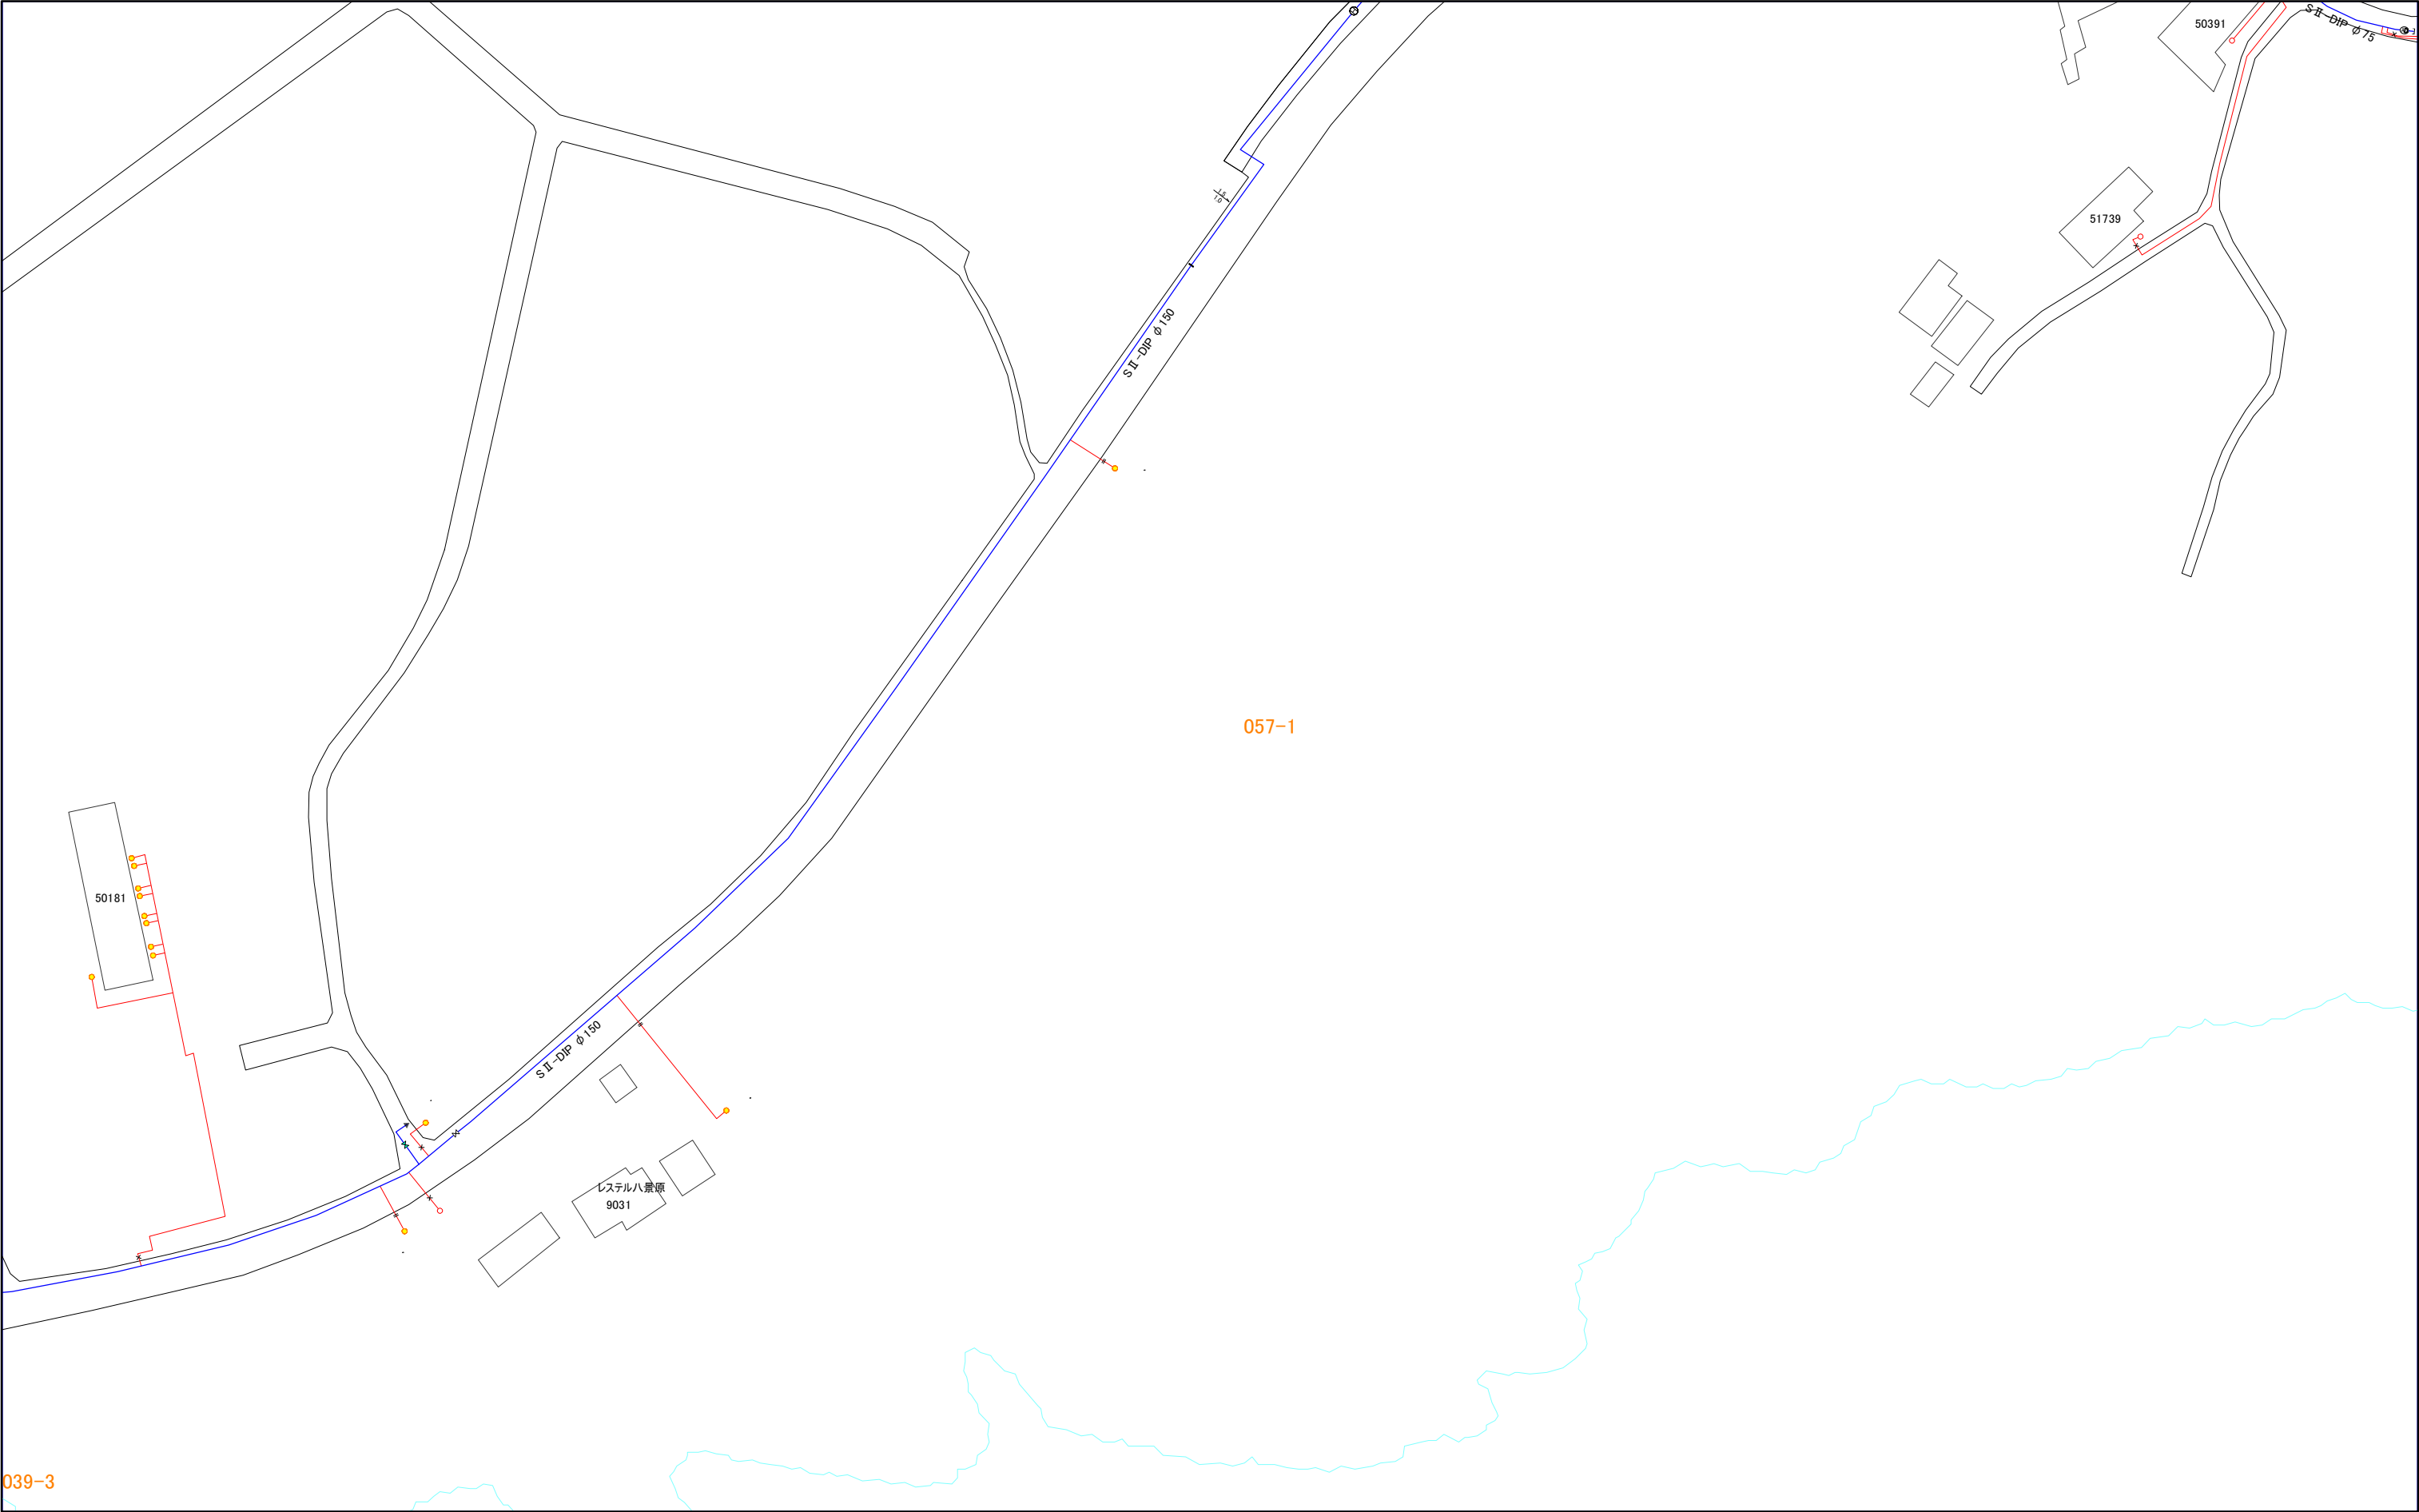

038-4	056-2	056-4
039-3	057-1	057-3
039-4	057-2	057-4

039-3


057-1



三浦市水道施設管理台帳

057-3

056-2	056-4	072-2
057-1	057-3	073-1
057-2	057-4	073-2

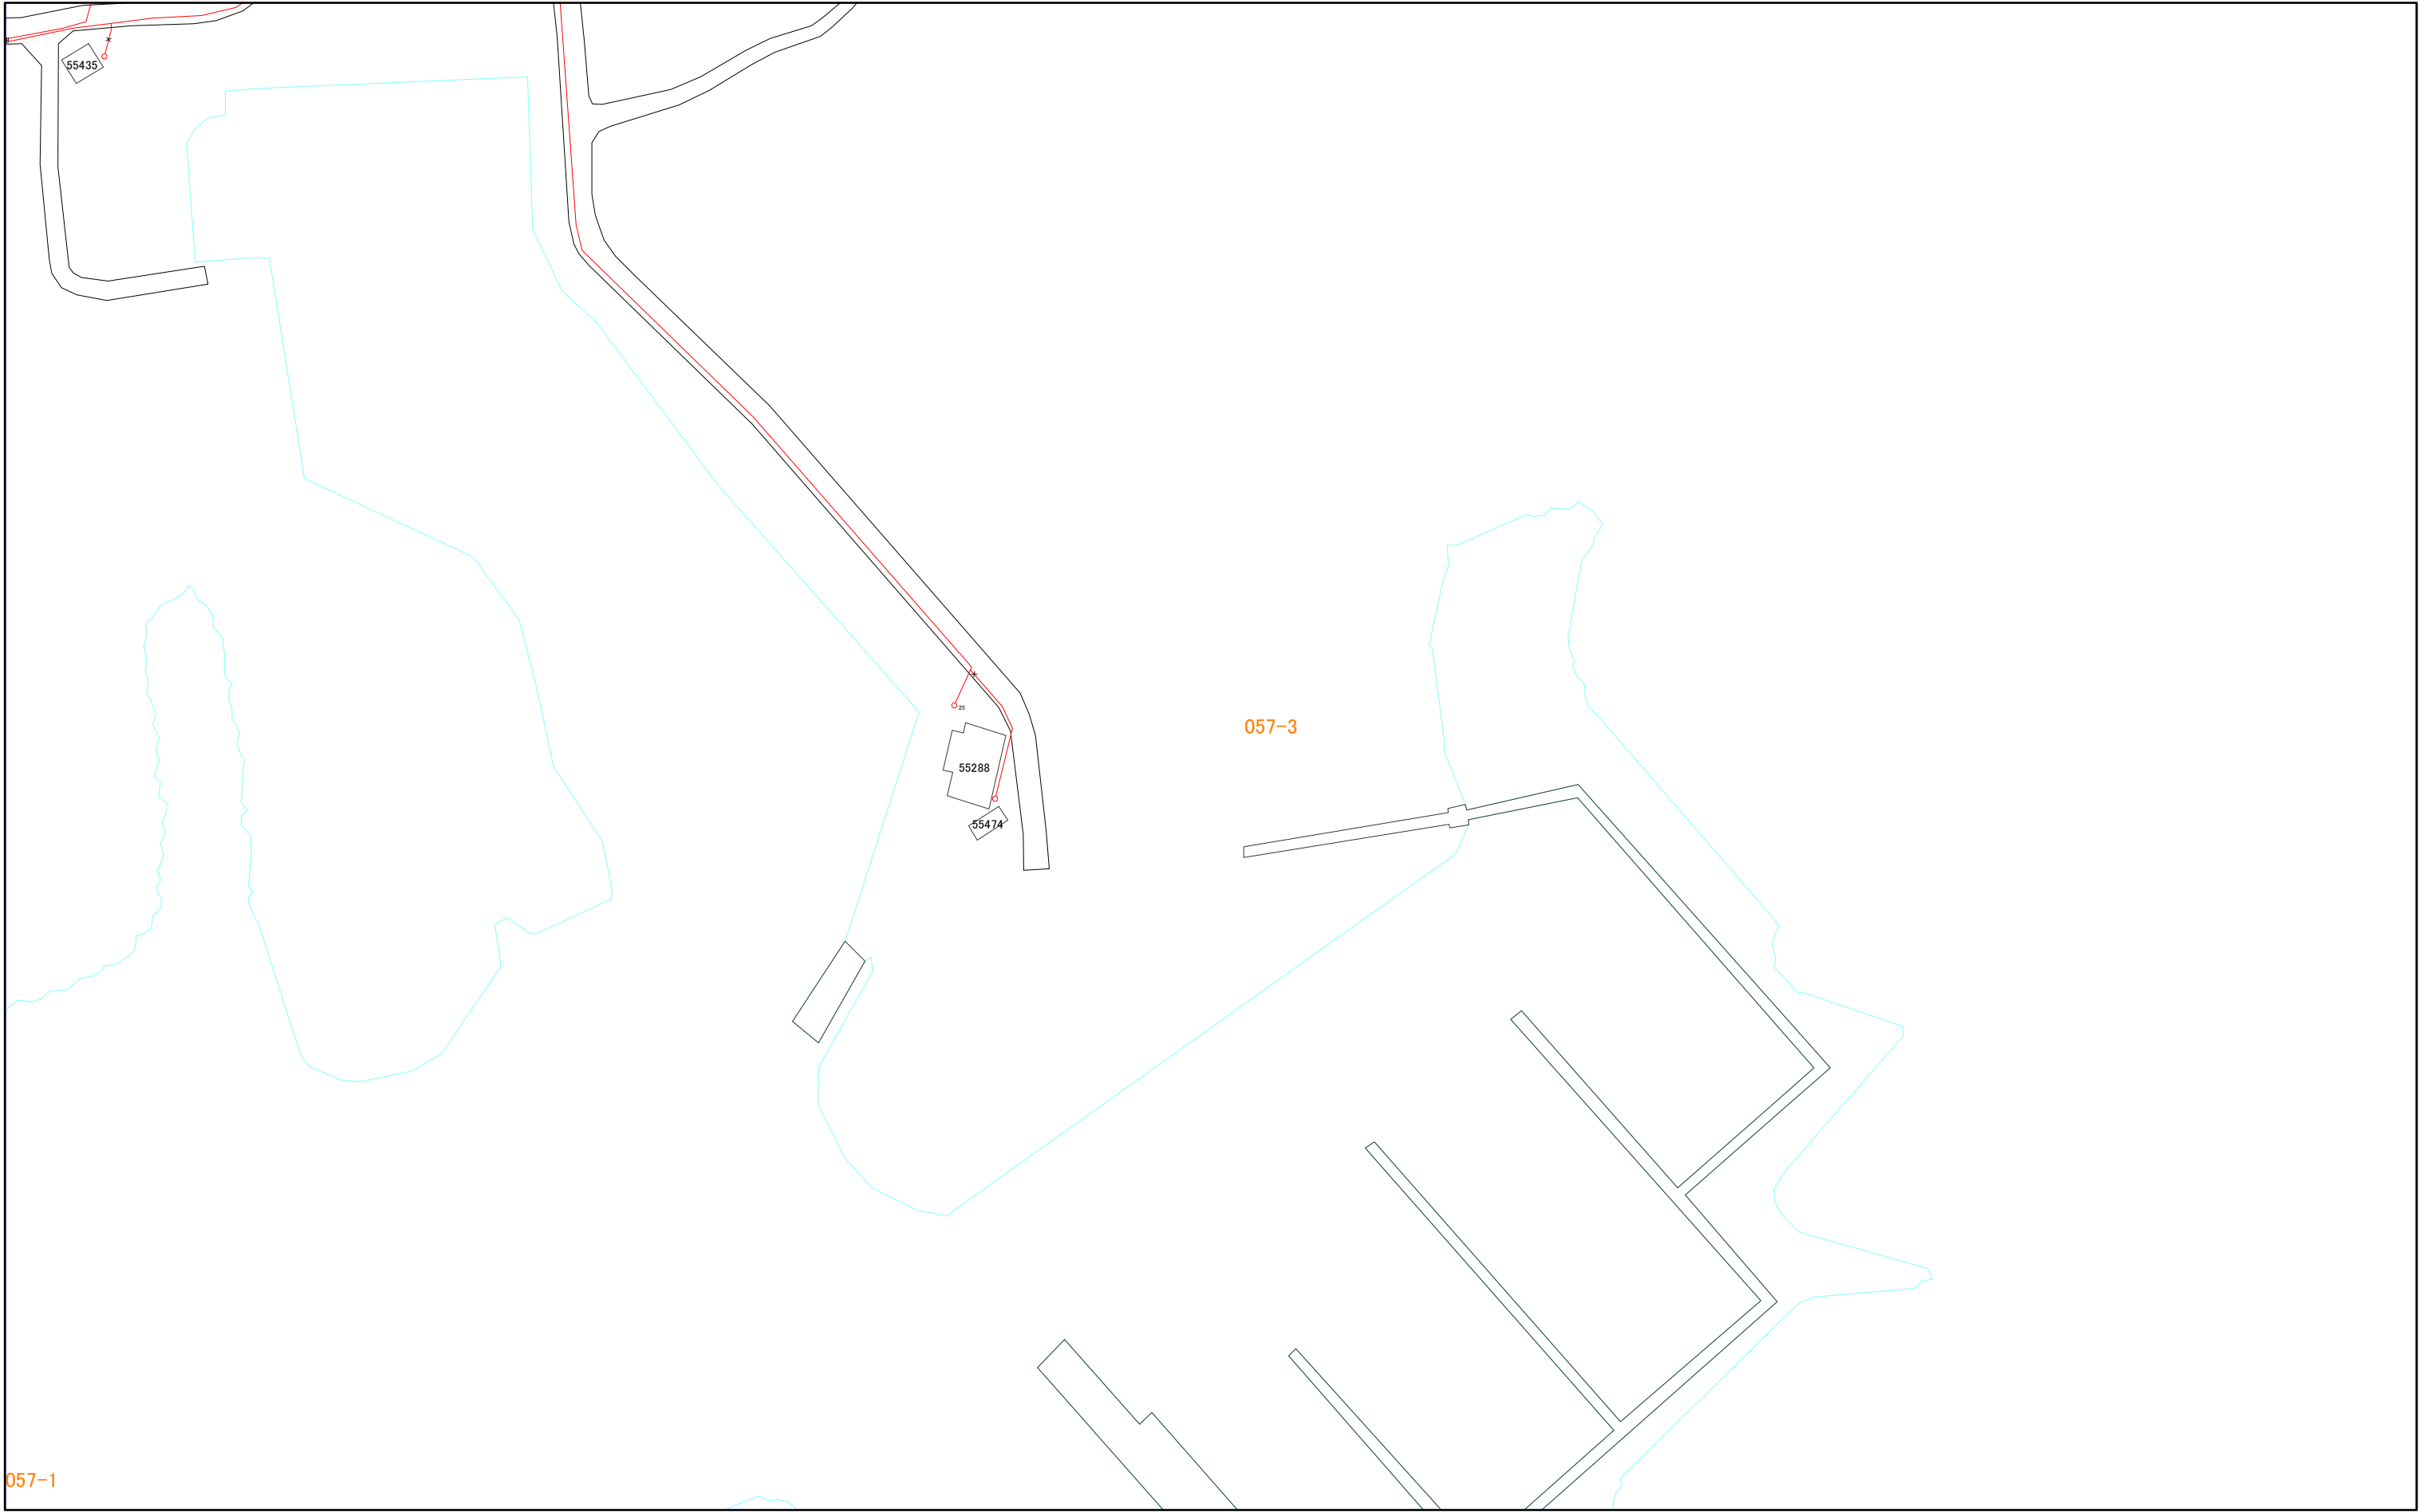

057-1

057-3



057-4

三浦市水道施設管理台帳

057-1	057-3	073-1
057-2	057-4	073-2

槌島

057-4


觀音山

057-2

057-4

1:1,000


042-3	058-1	058-3
042-4	058-2	058-4

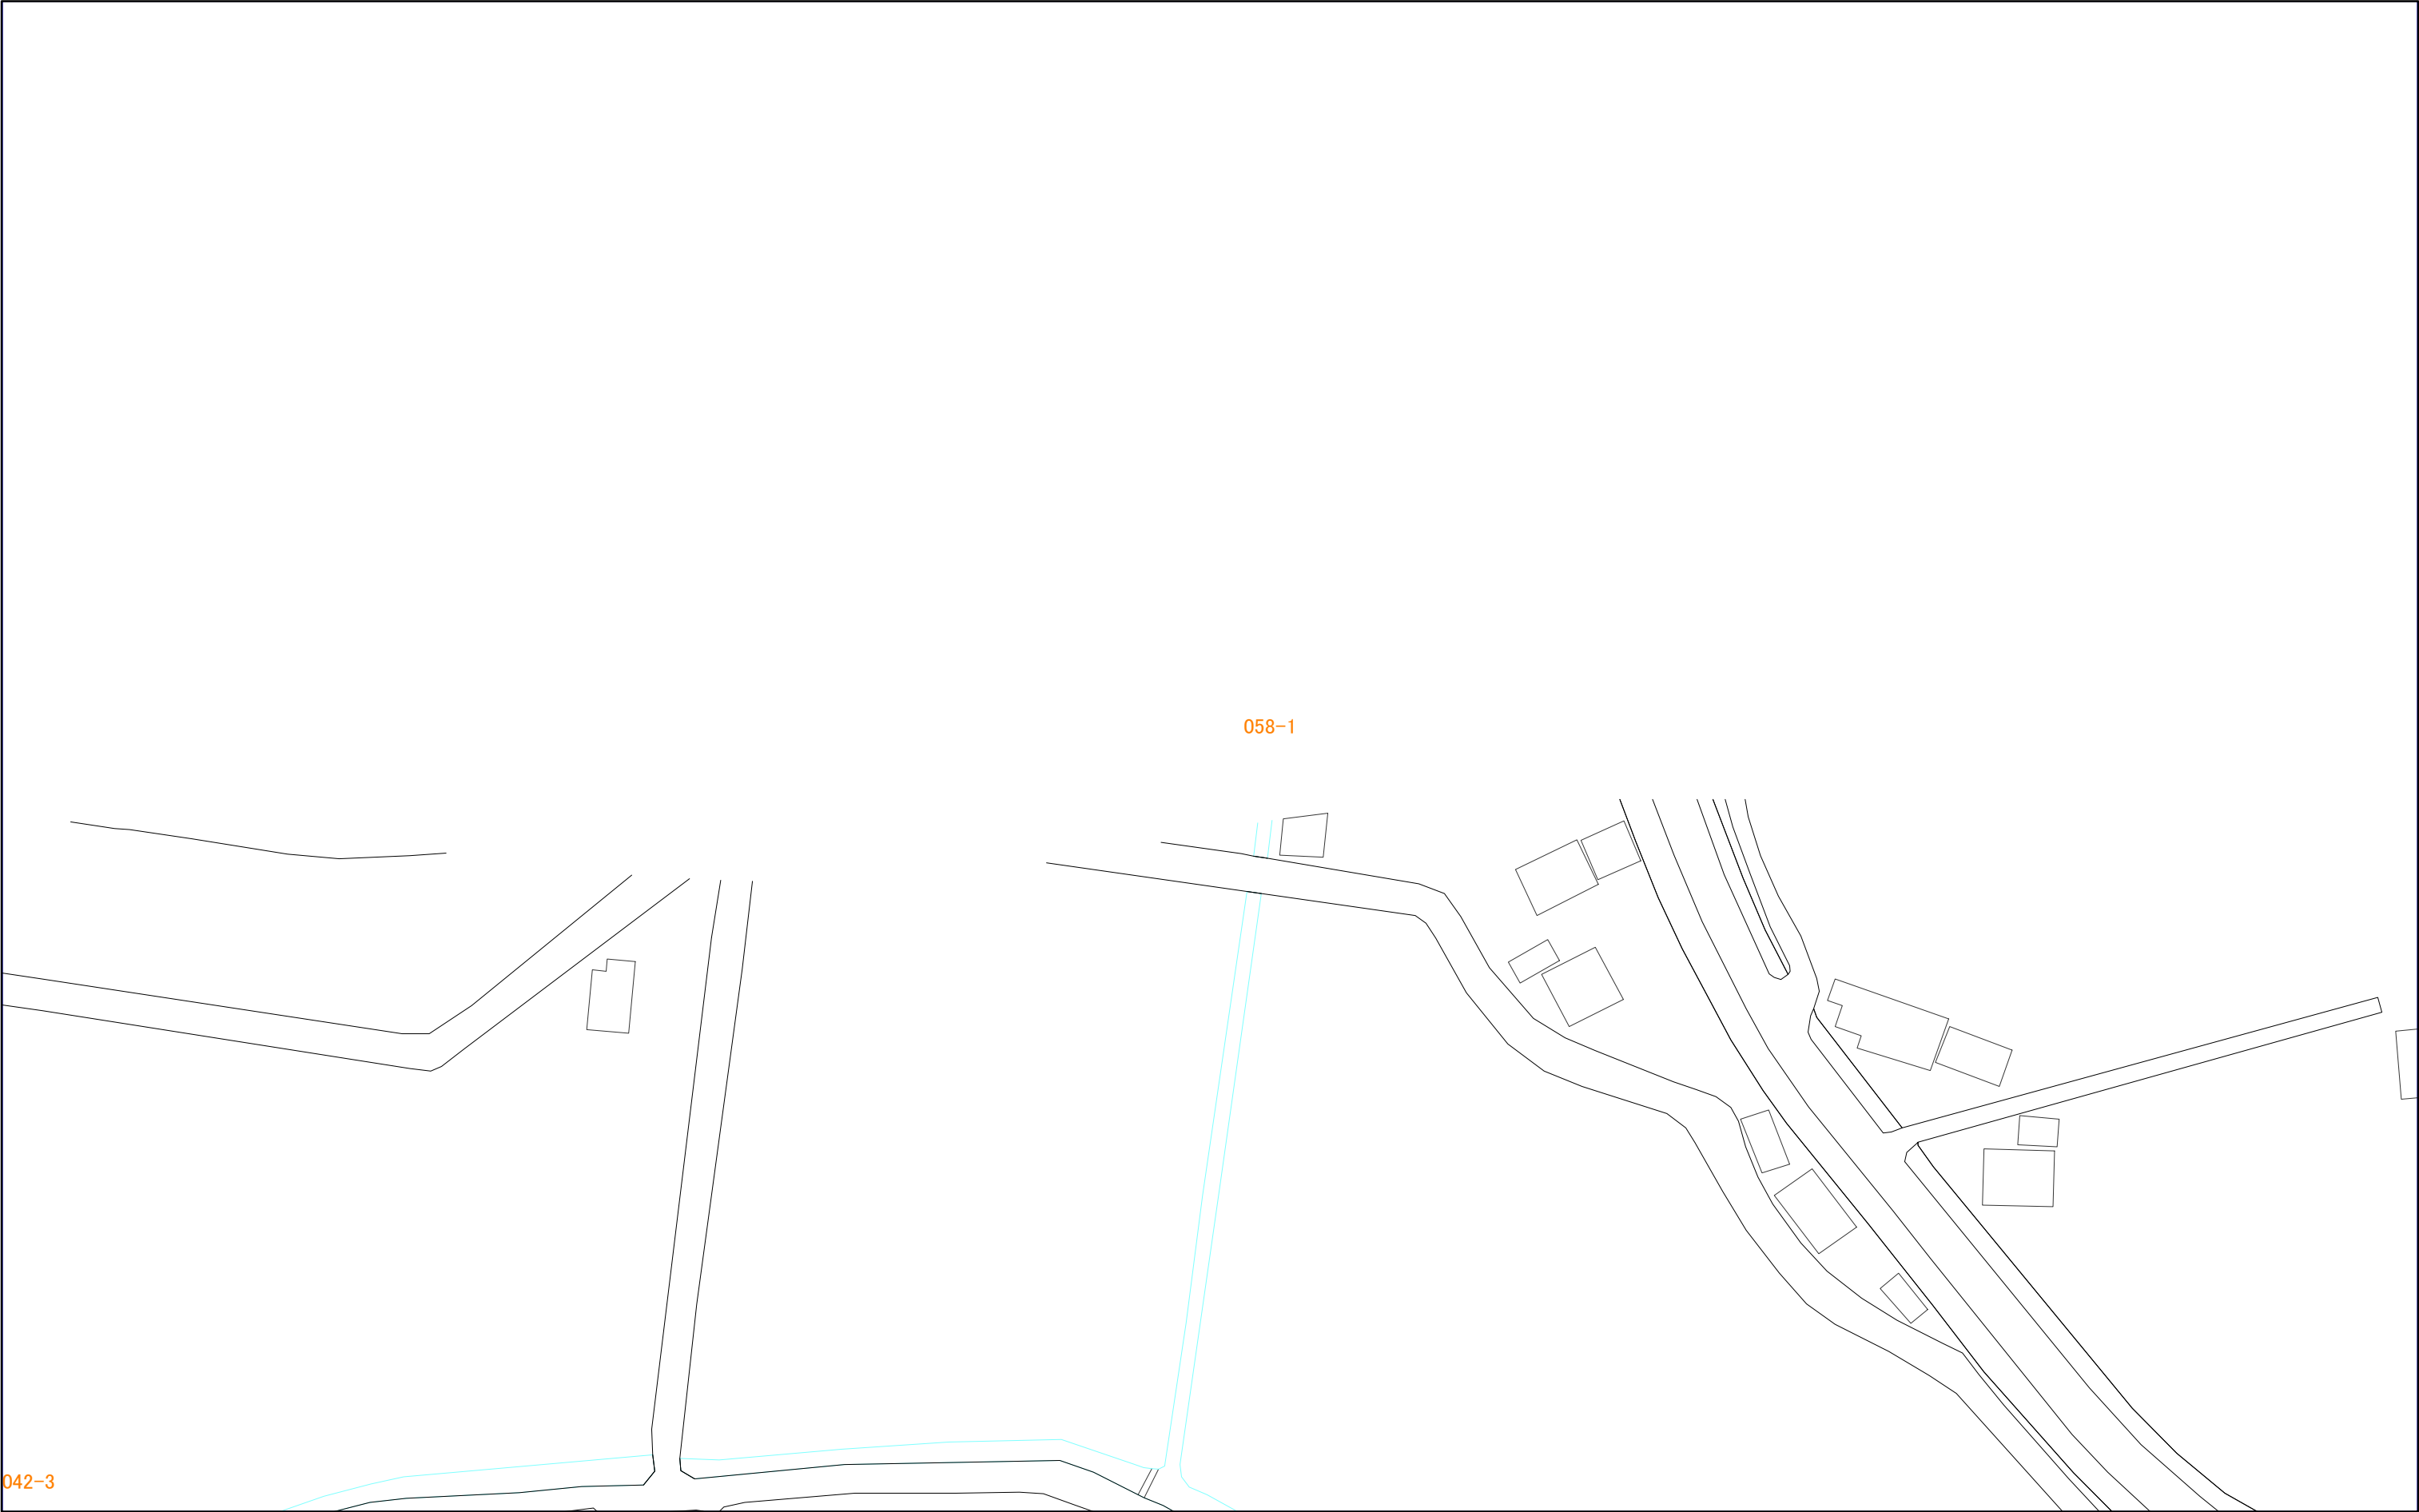

042-3

058-1


058-1

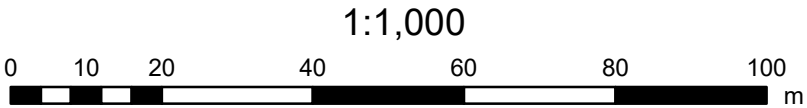

058-2

三浦市水道施設管理台帳

042-3	058-1	058-3
042-4	058-2	058-4
043-3	059-1	059-3

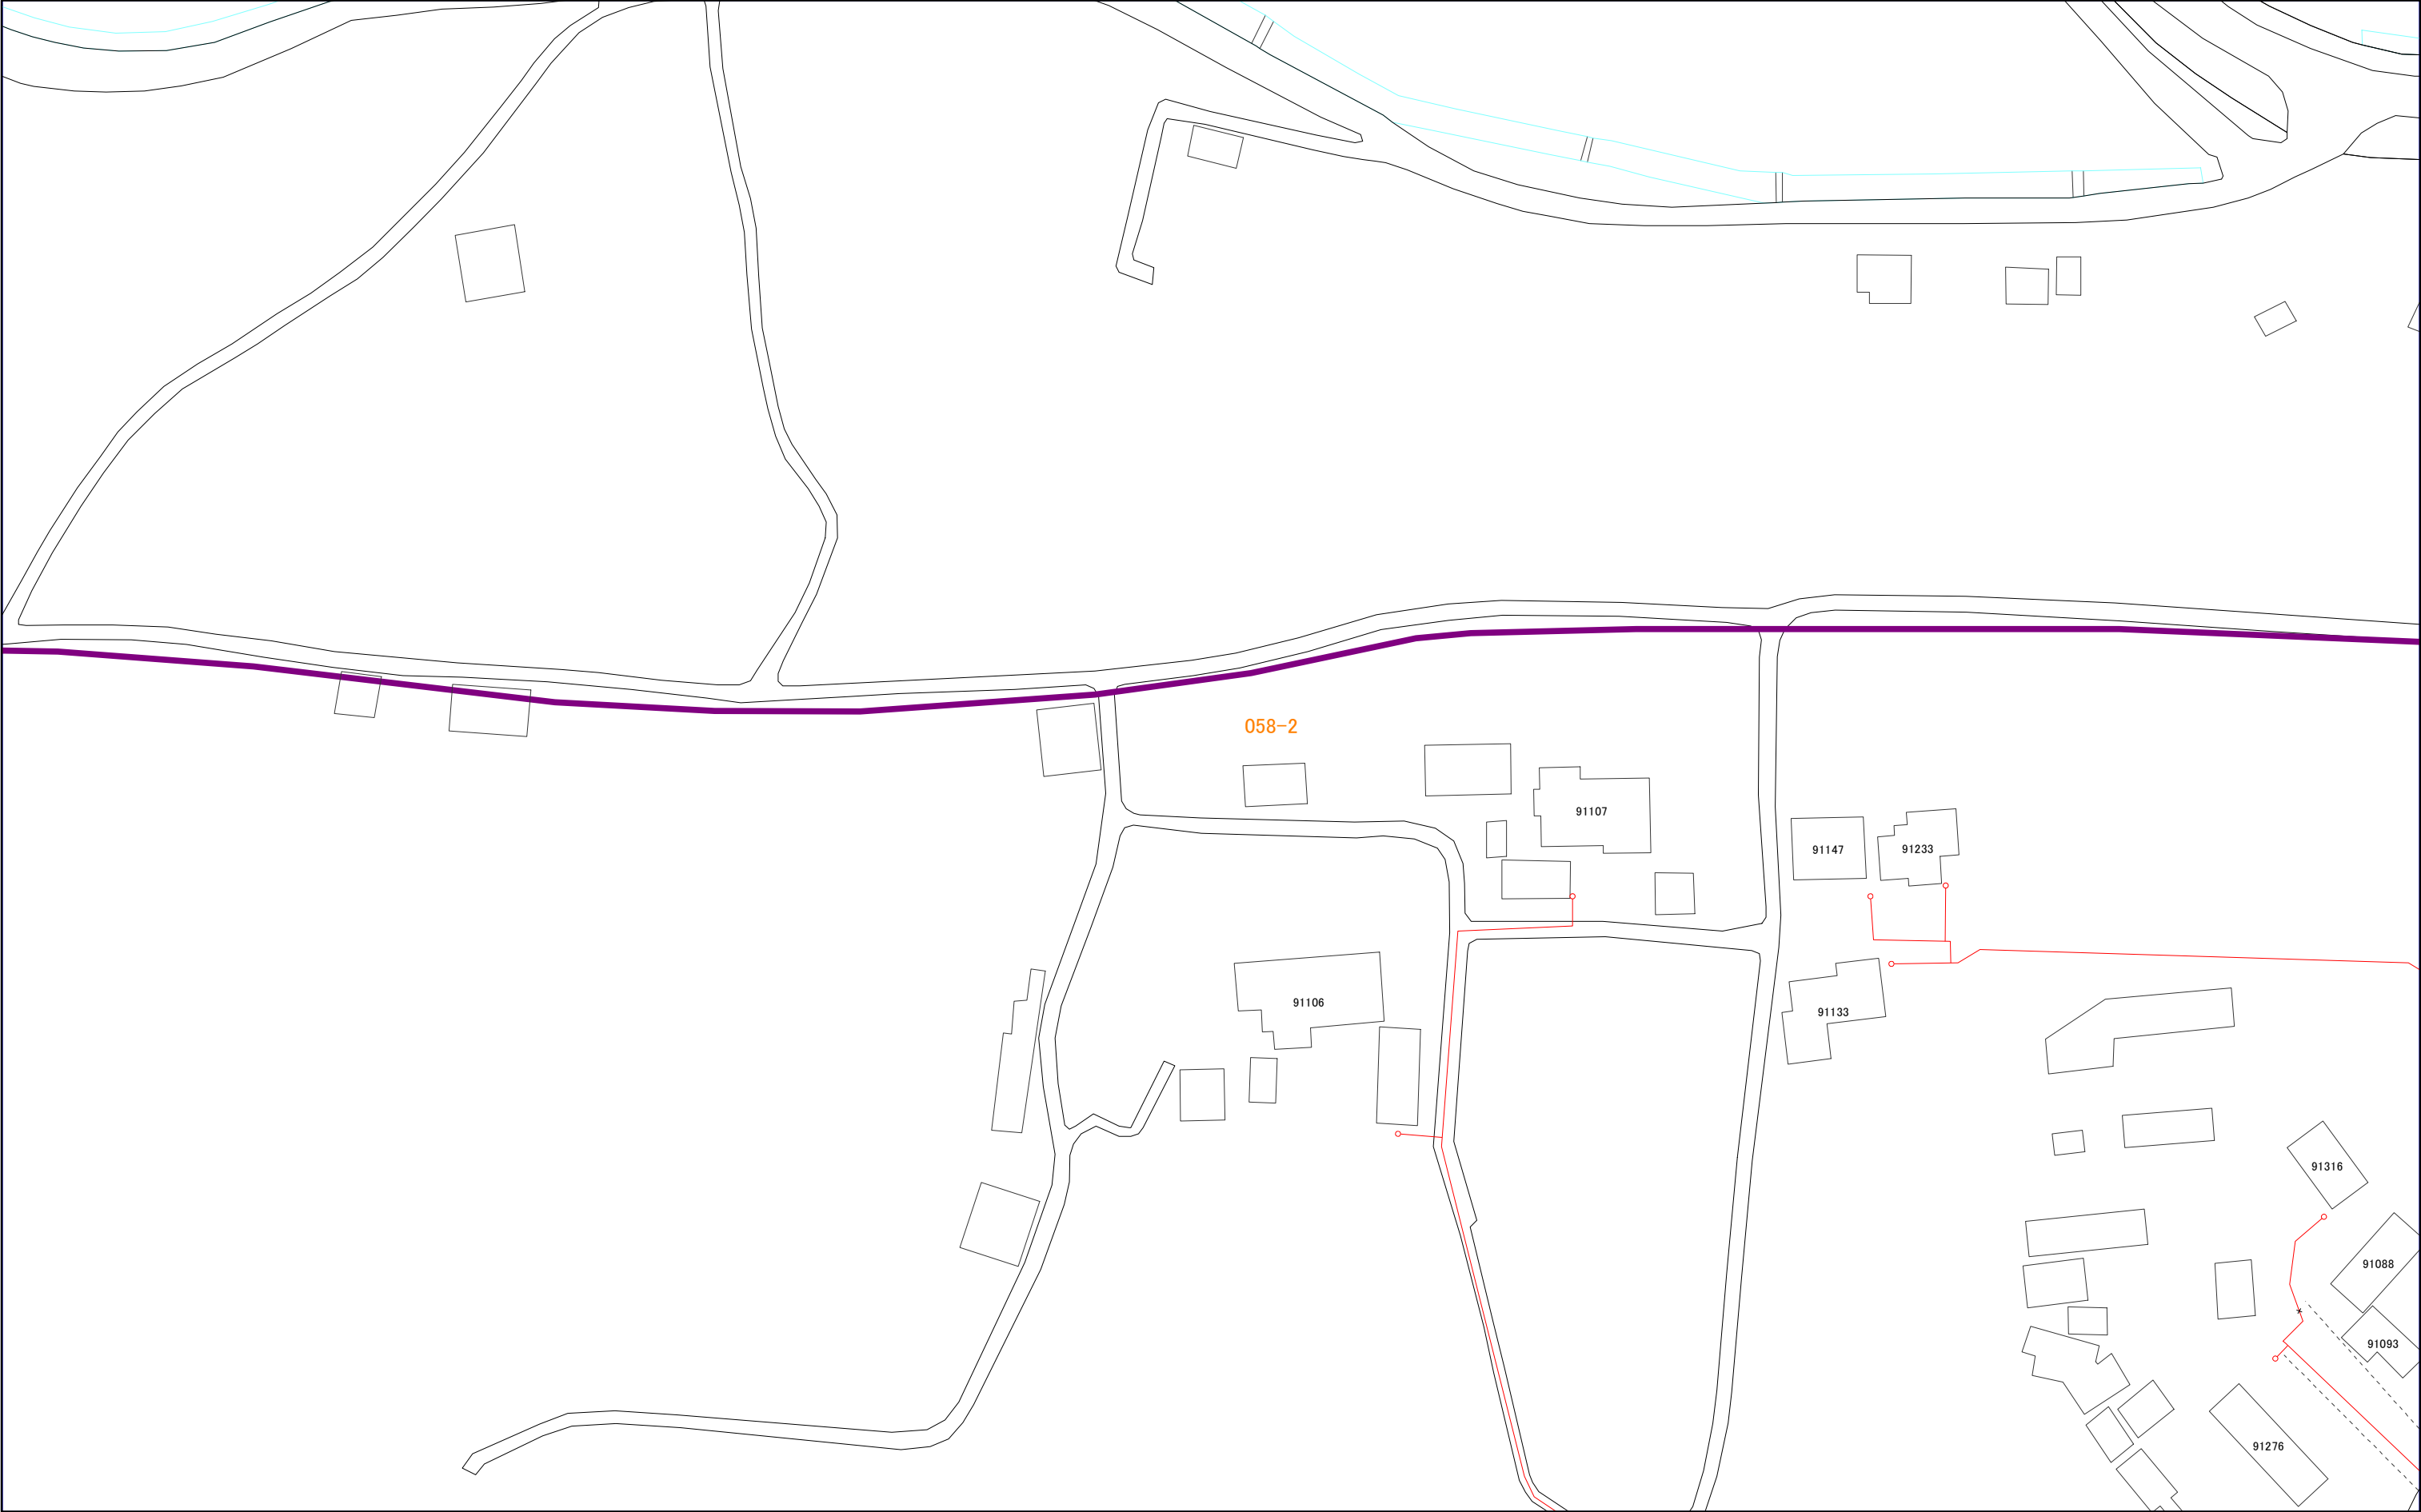


1:1,000

058-2



058-1	058-3	074-1
058-2	058-4	074-2

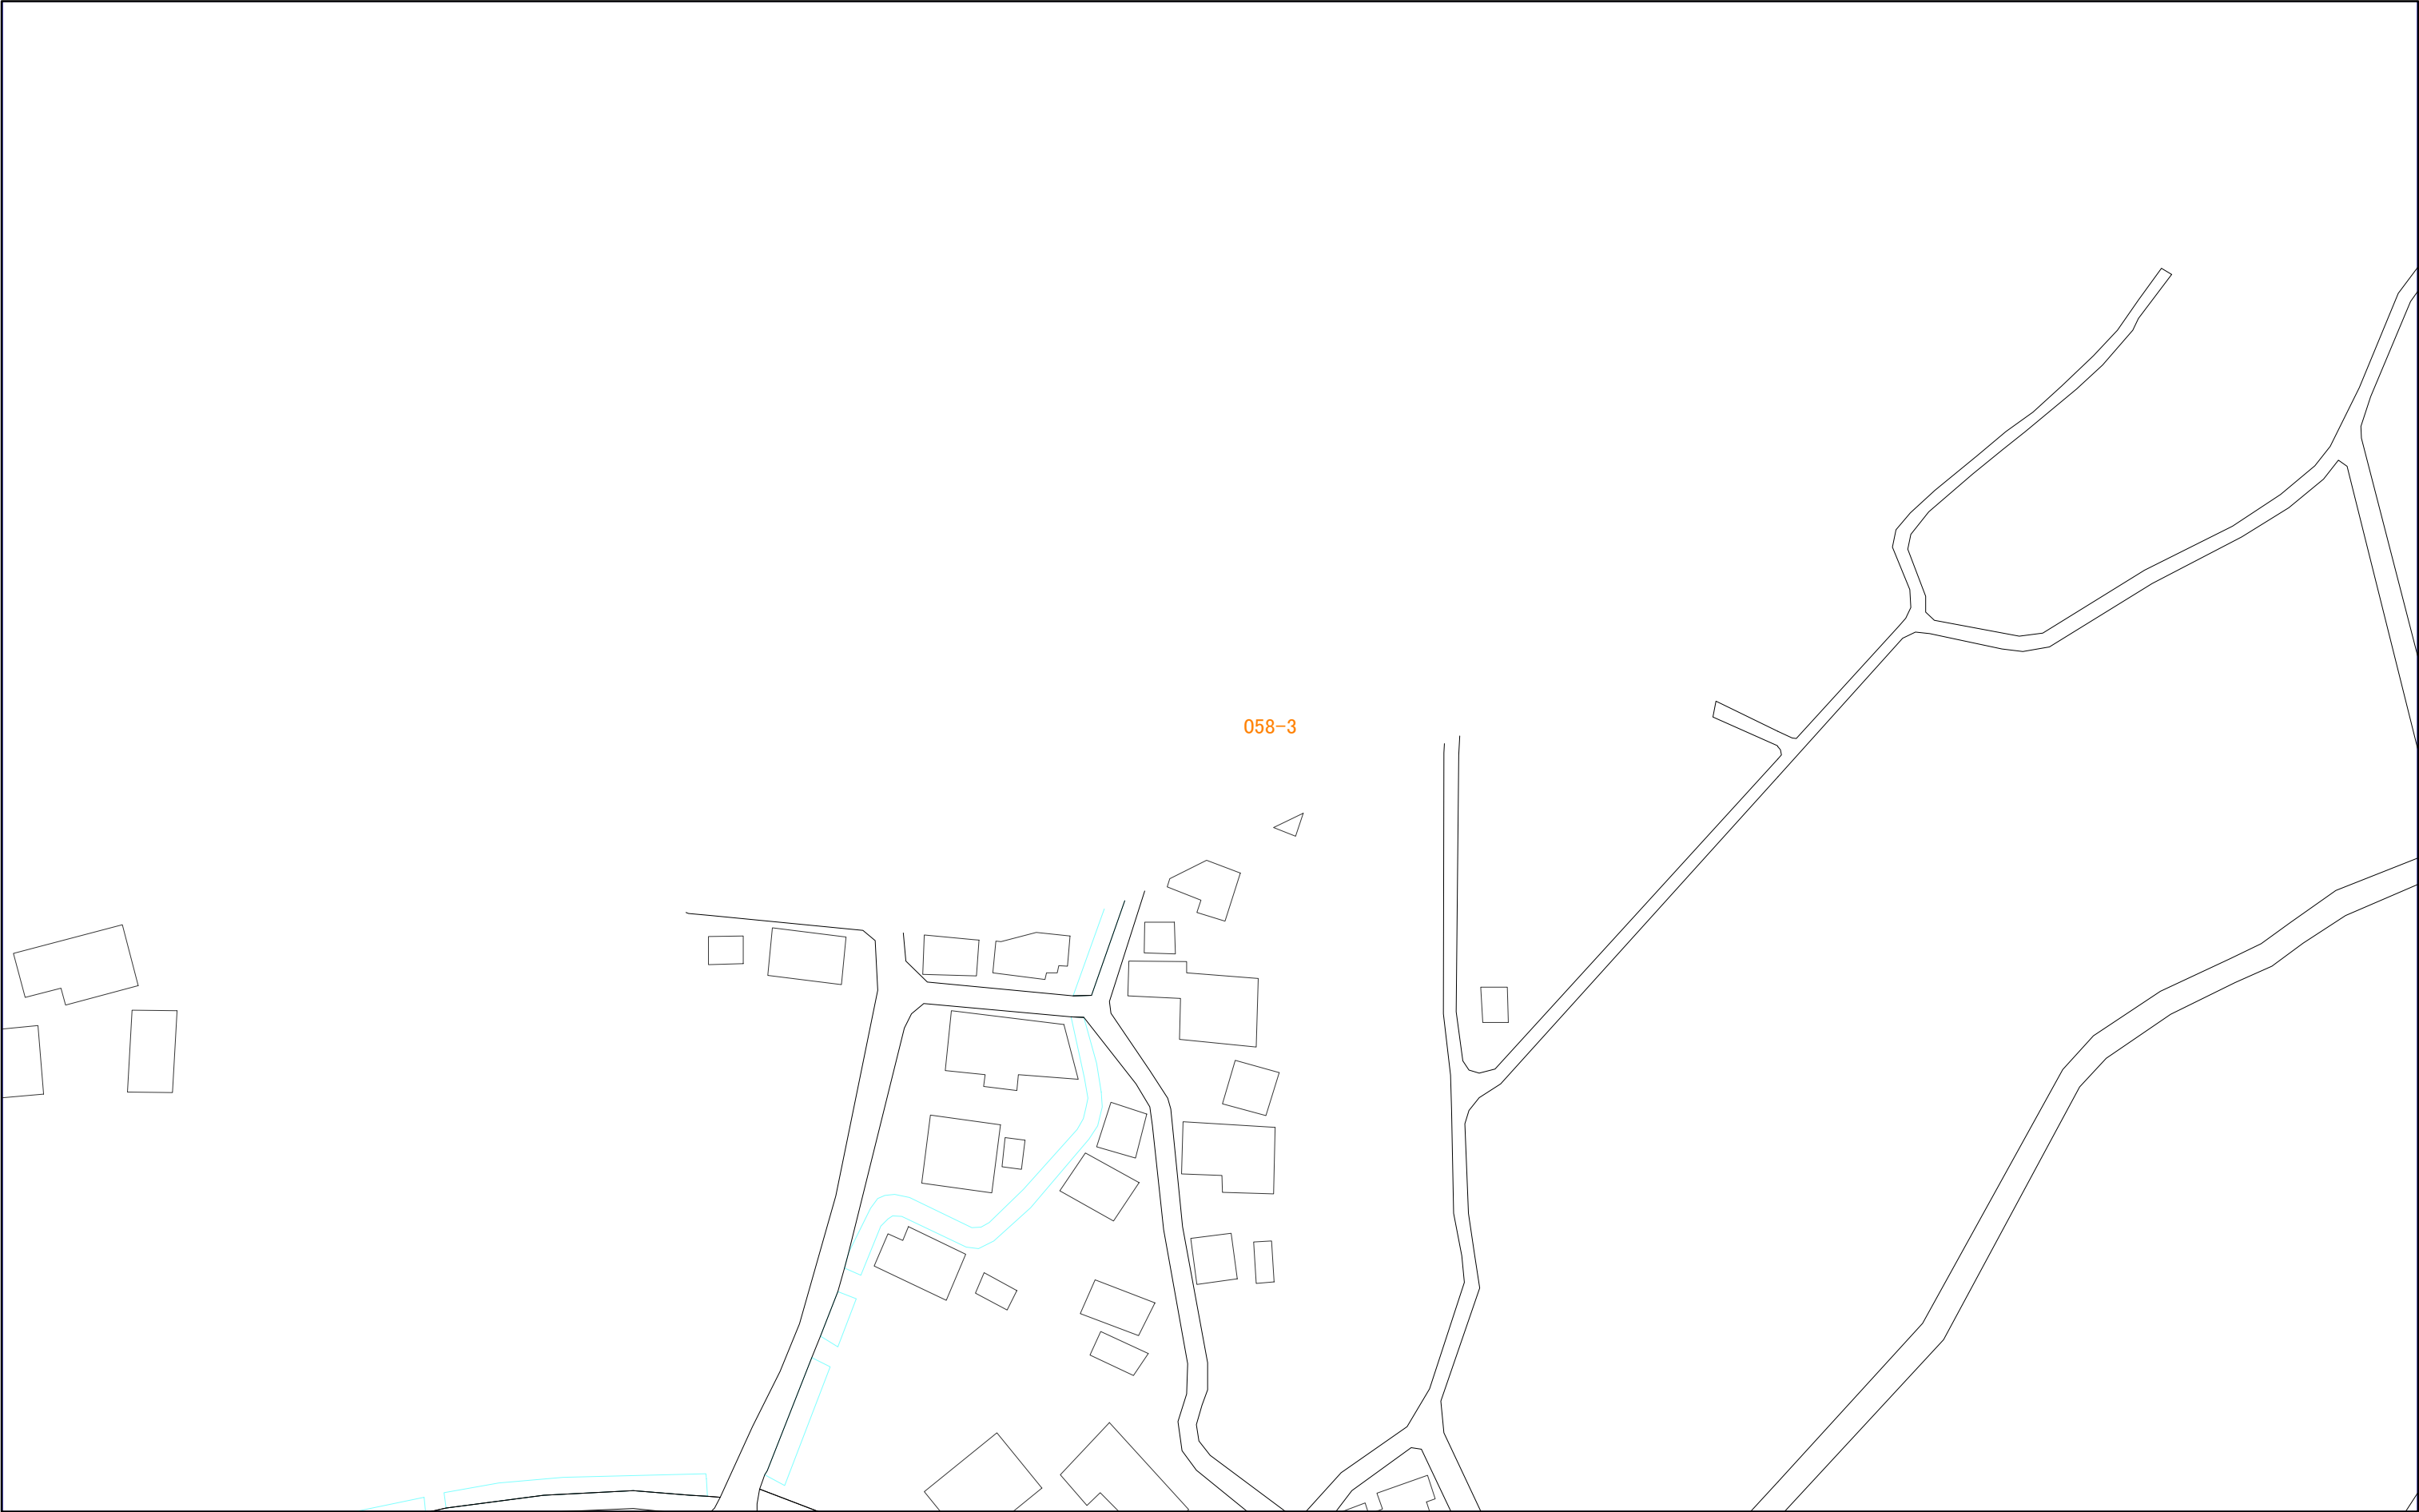


1:1,000

058-3



058-1	058-3	074-1
058-2	058-4	074-2
059-1	059-3	075-1

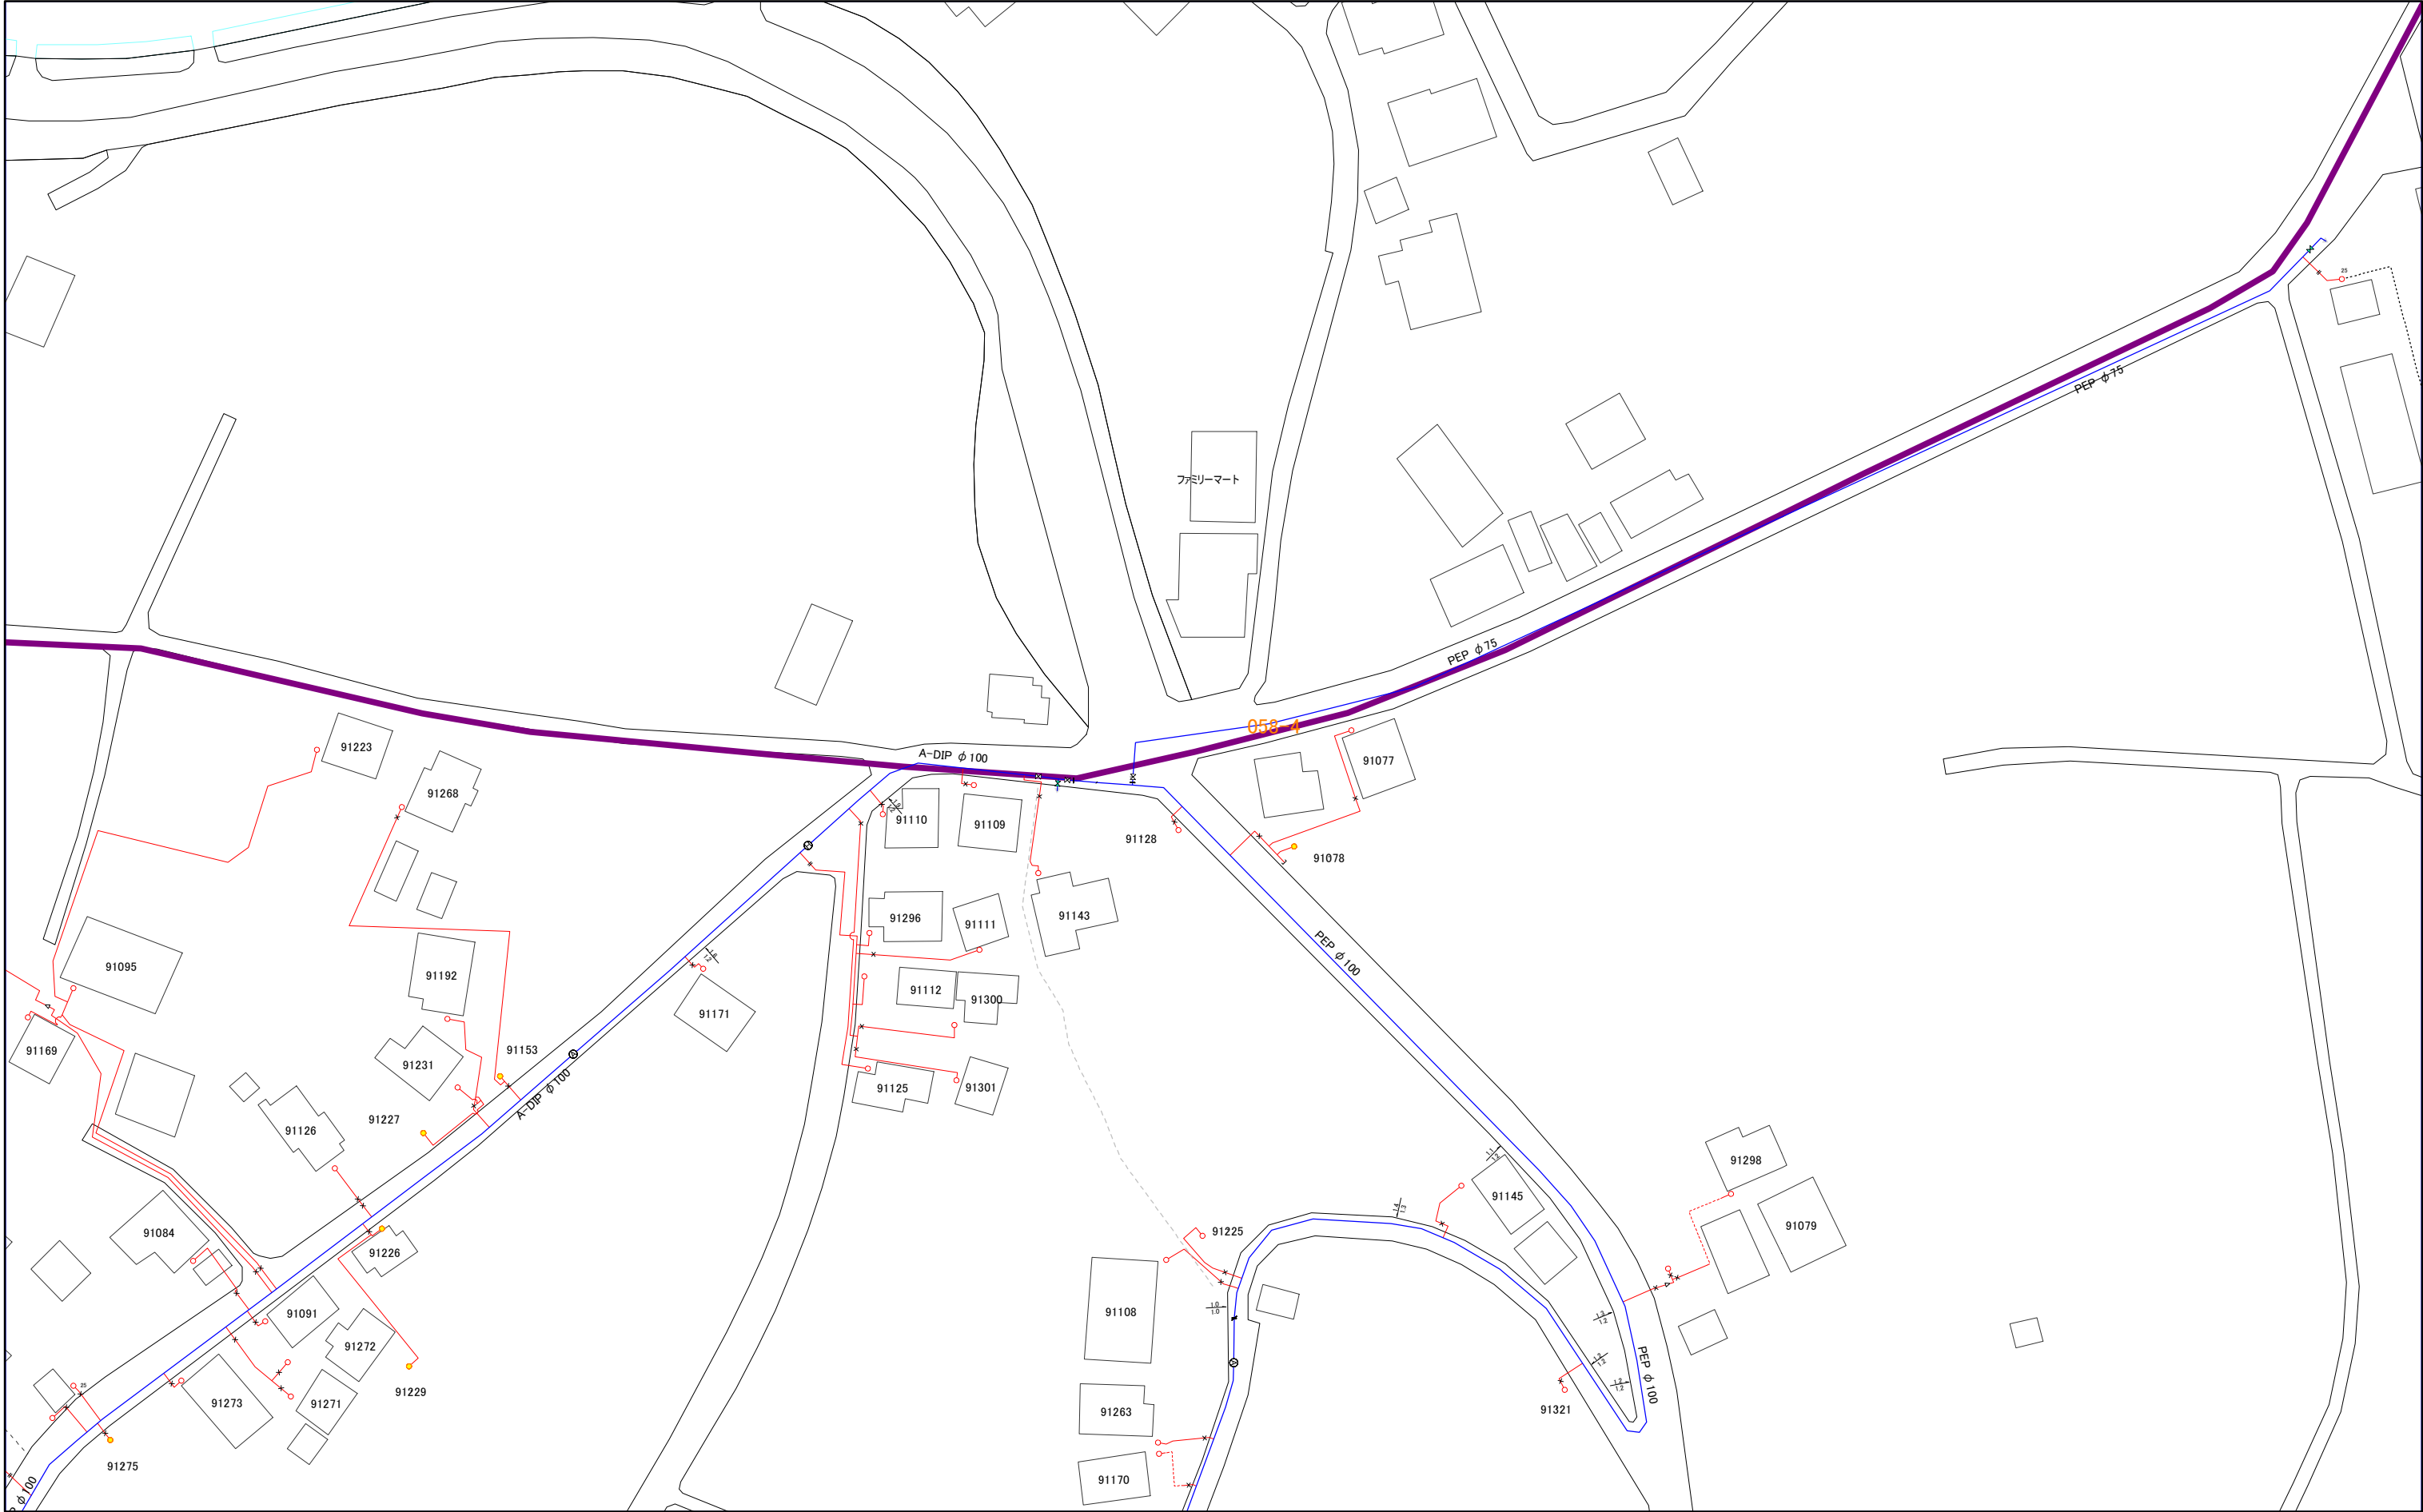


1:1,000

058-4



042-4	058-2	058-4
043-3	059-1	059-3
043-4	059-2	059-4

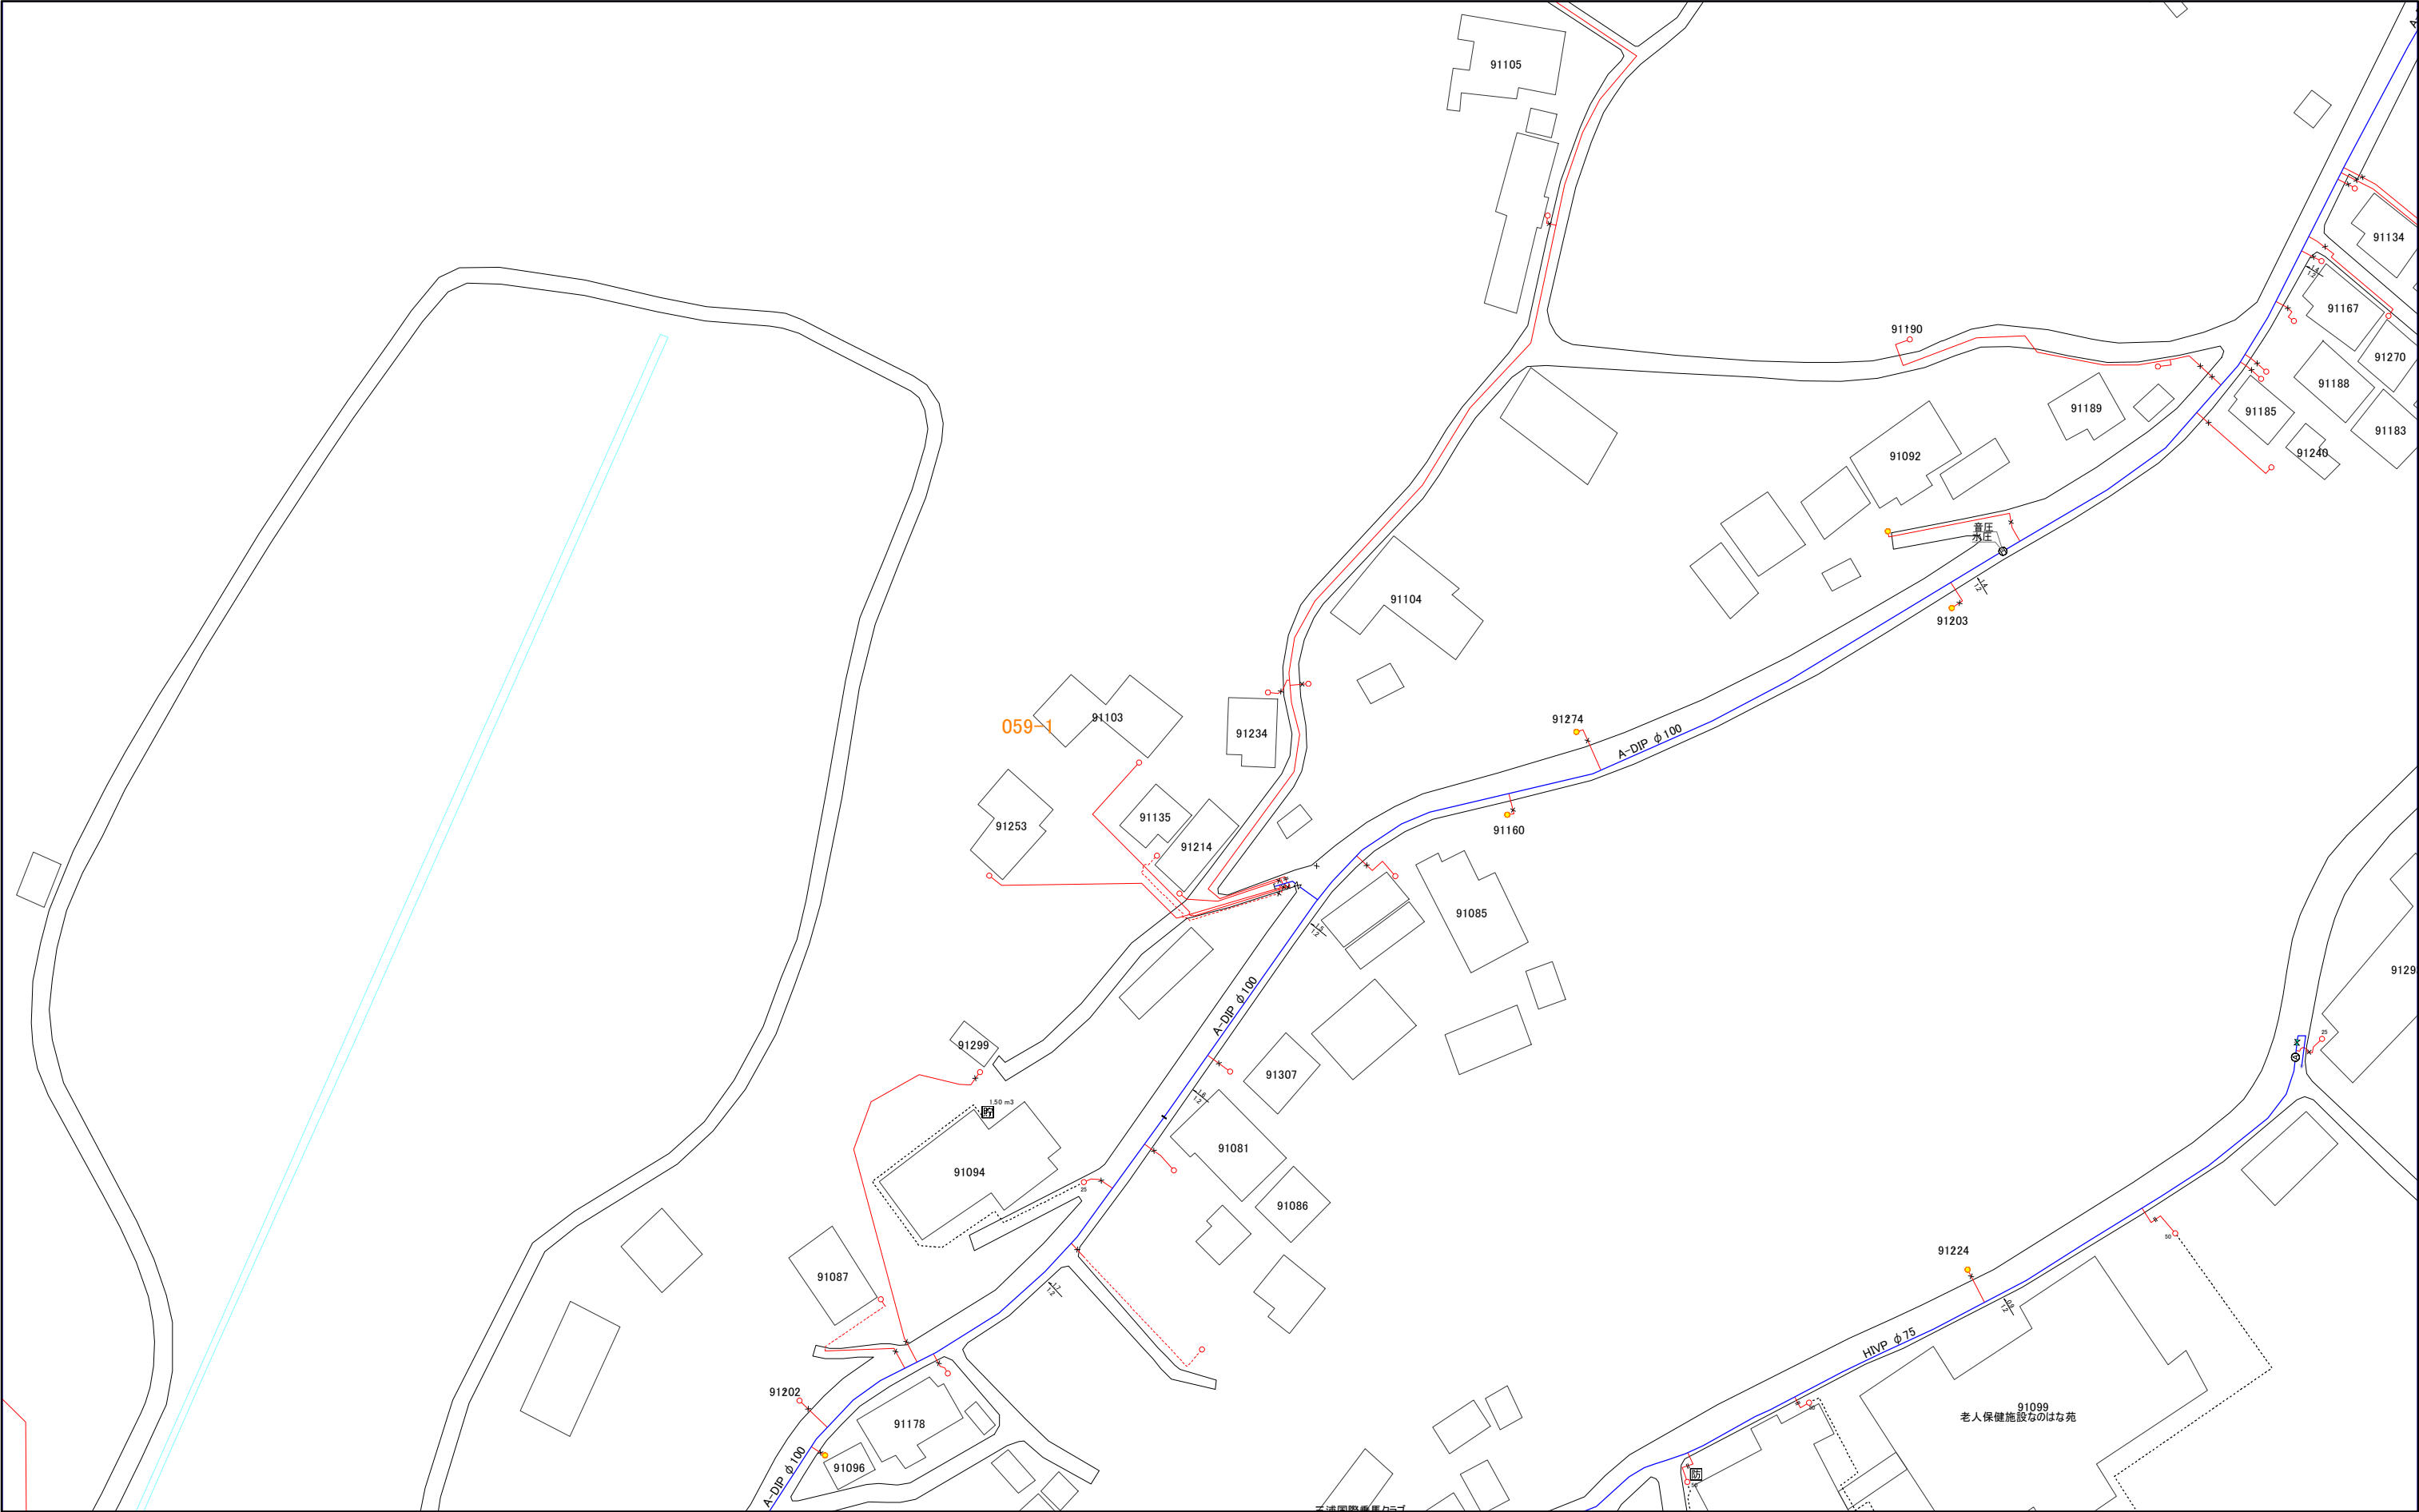


1:1,000



三浦市水道施設管理台帳

043-3	059-1	059-3
043-4	059-2	059-4
044-3	060-1	060-3

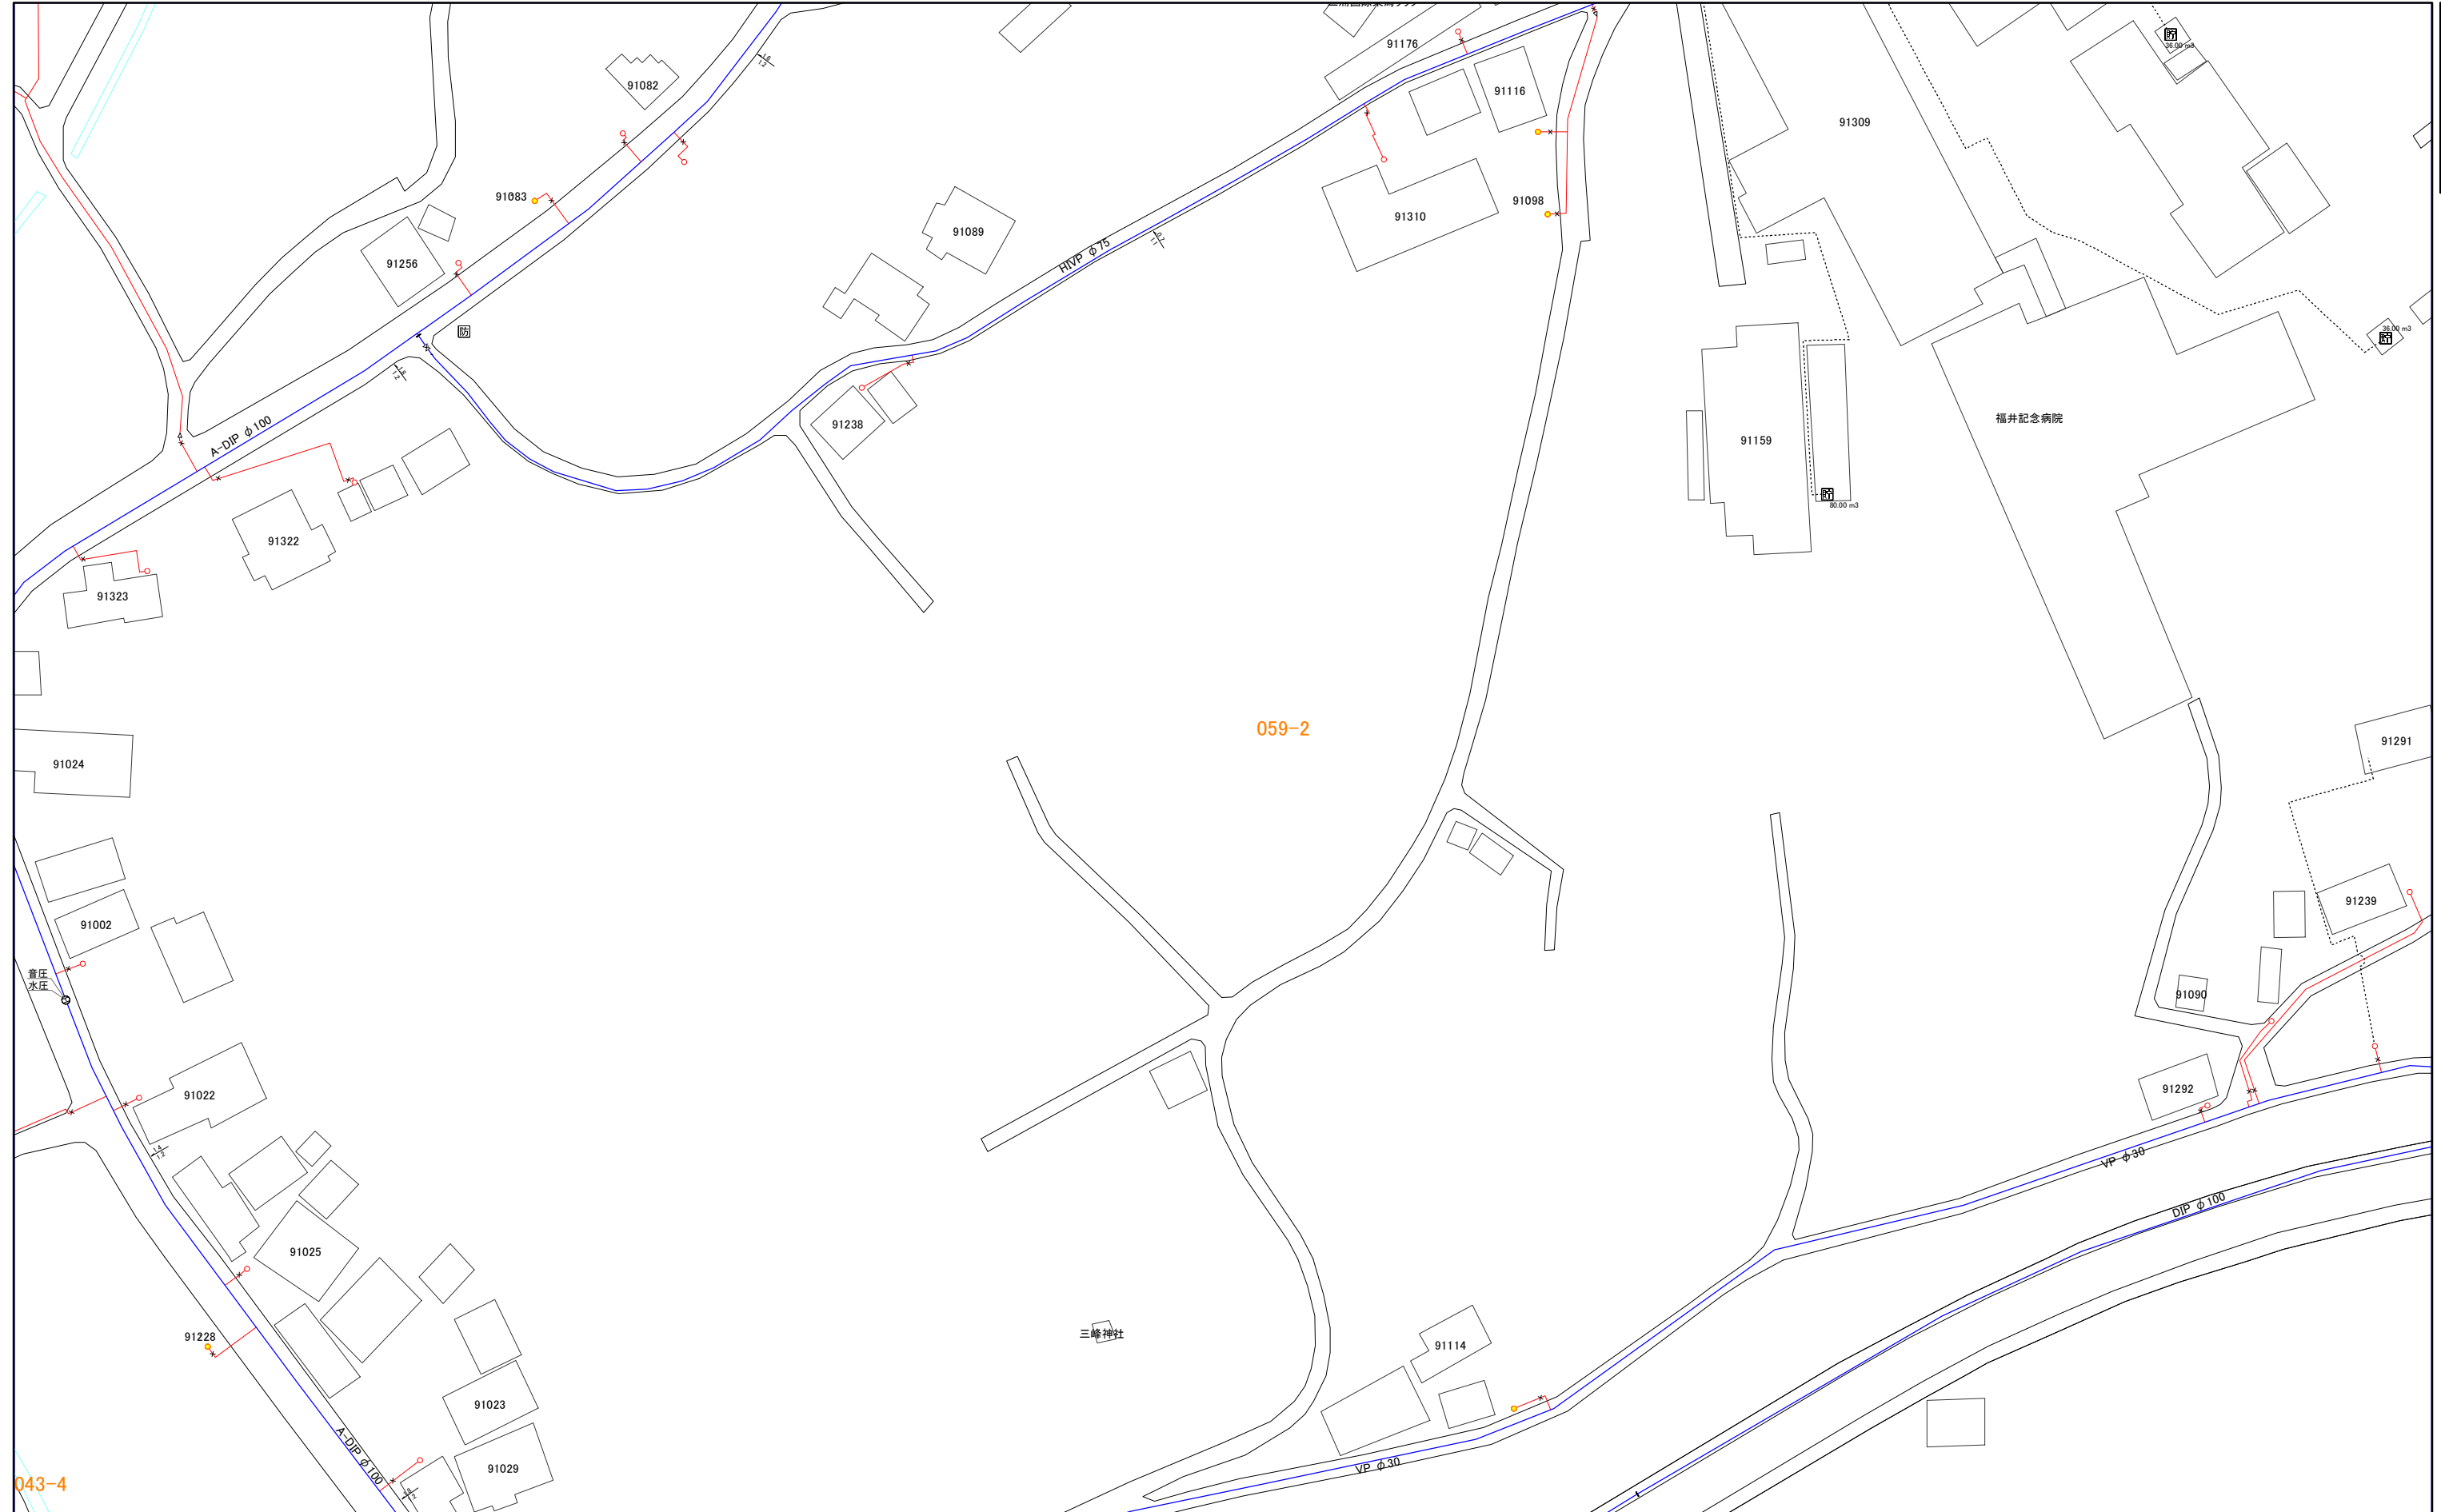


059-2



三浦市水道施設管理台帳


058-2	058-4	074-2
059-1	059-3	075-1
059-2	059-4	075-2

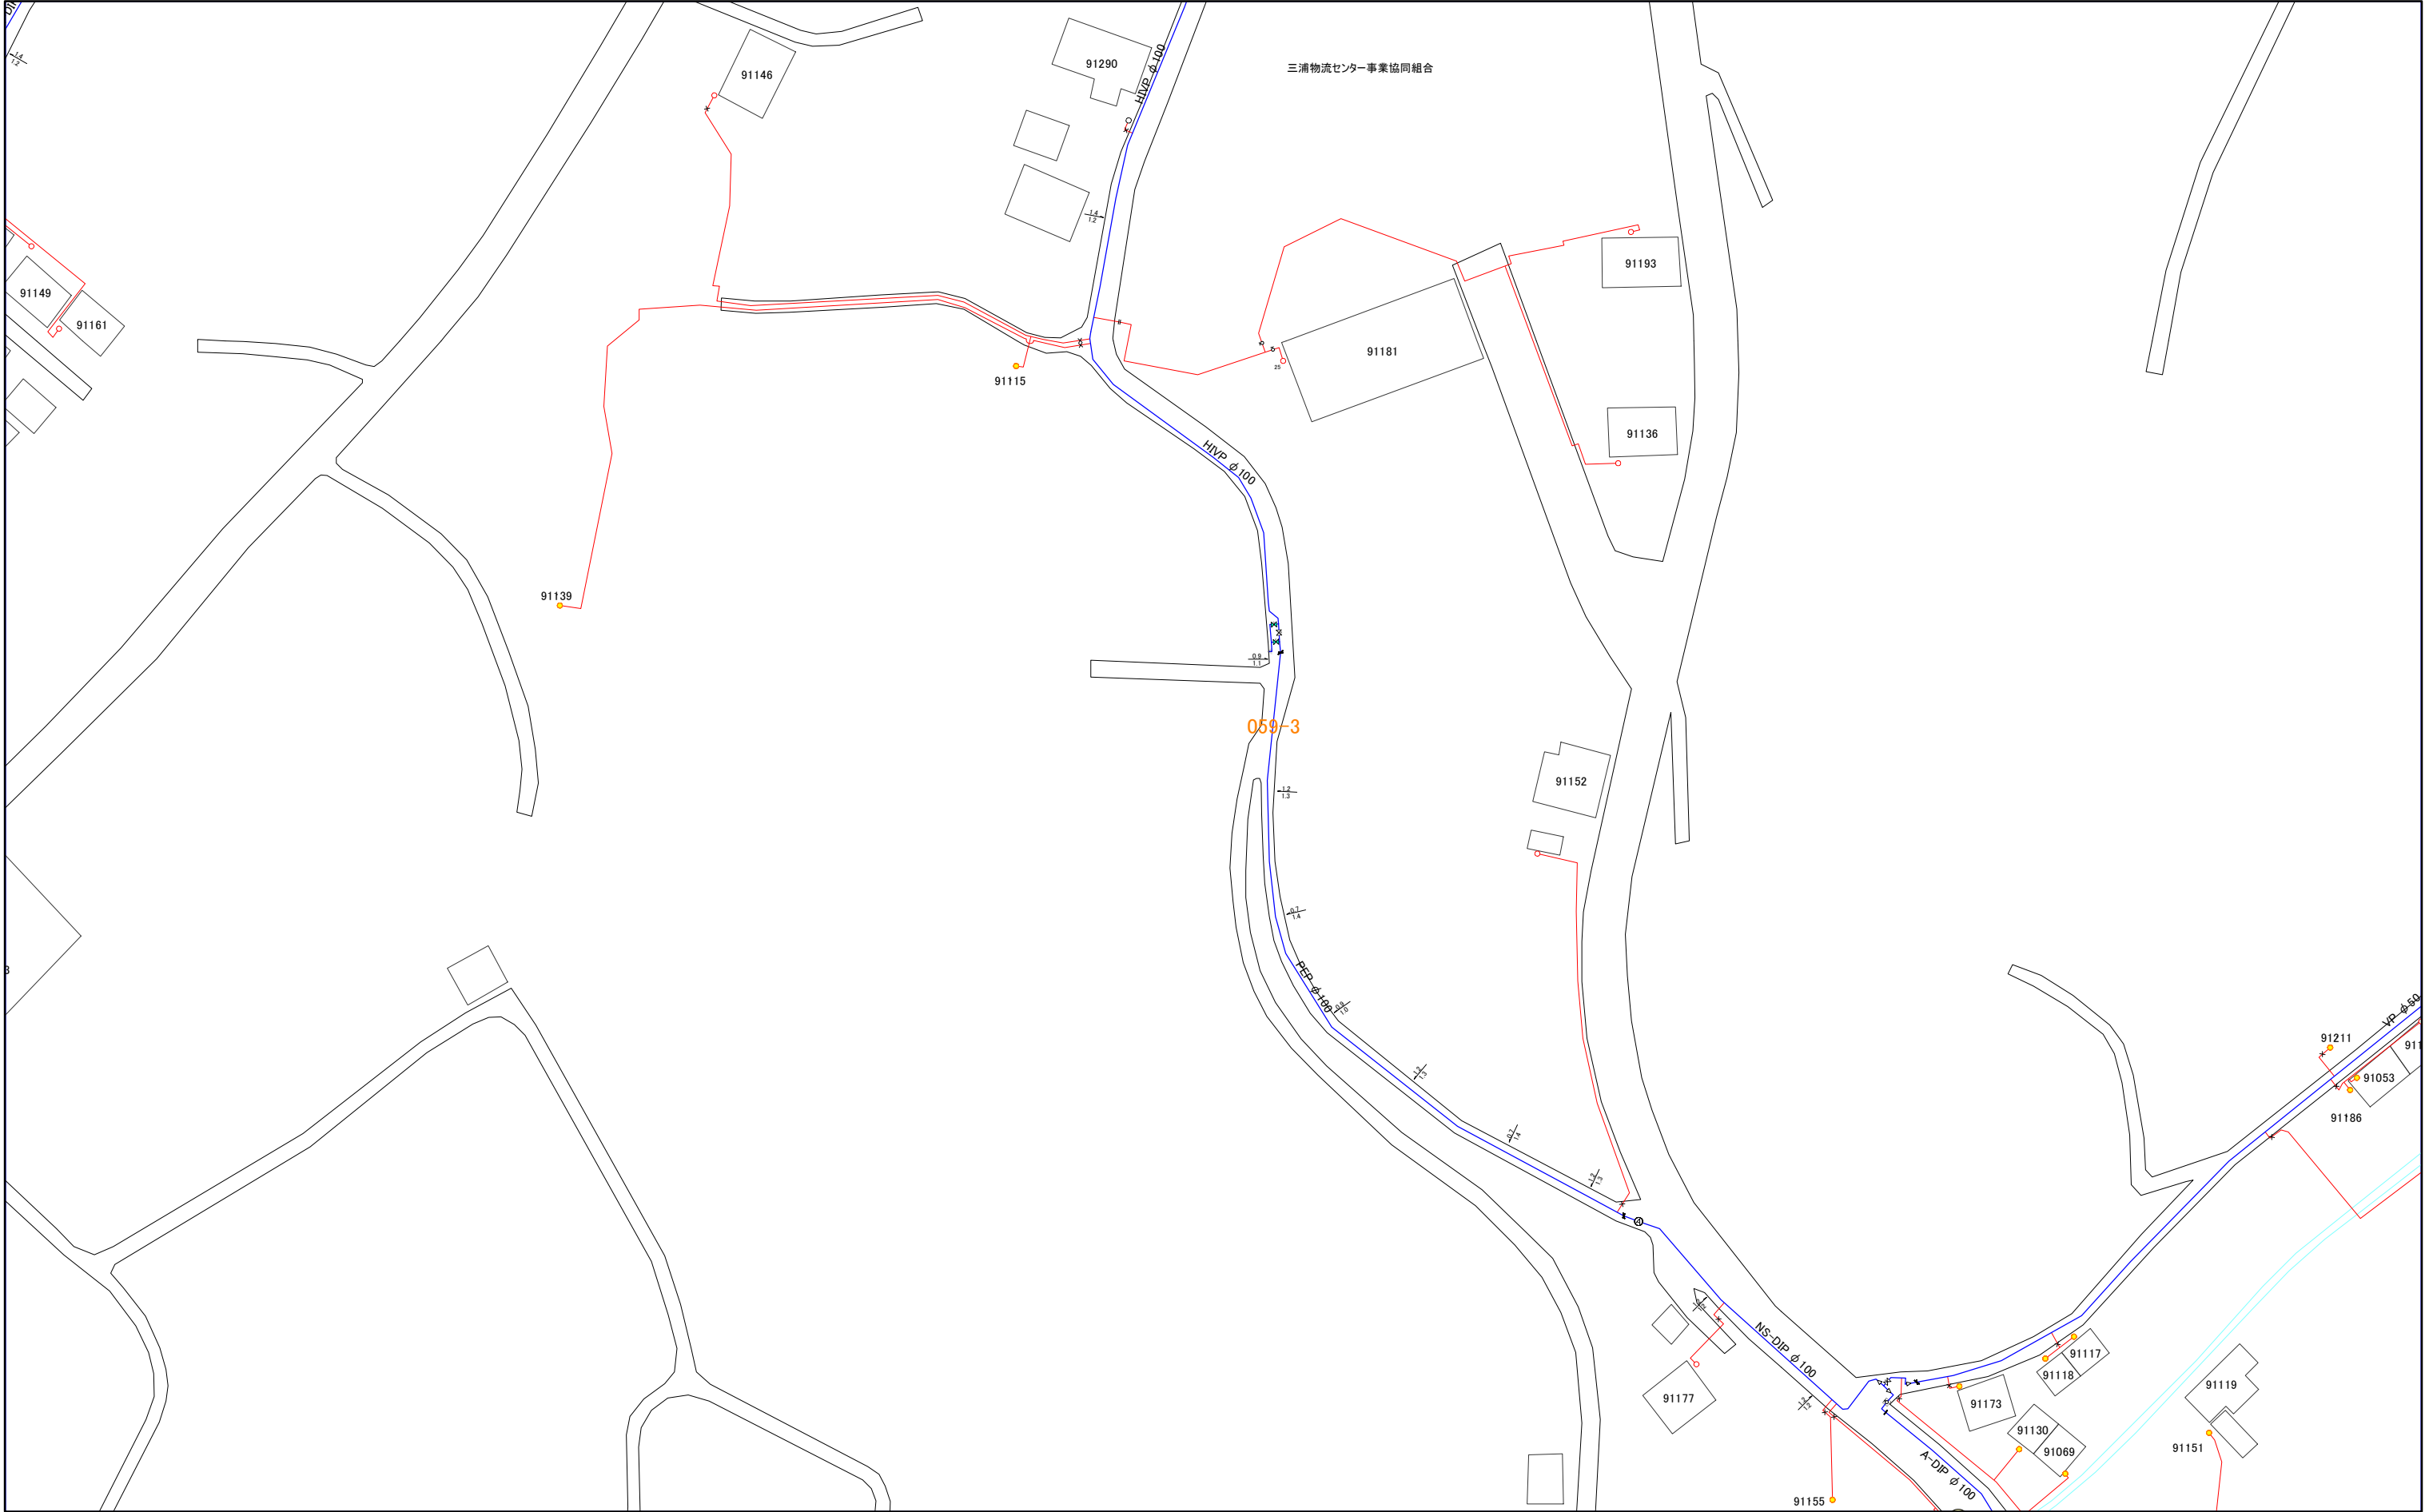

1:1,000




059-1	059-3	075-1
059-2	059-4	075-2
060-1	060-3	076-1

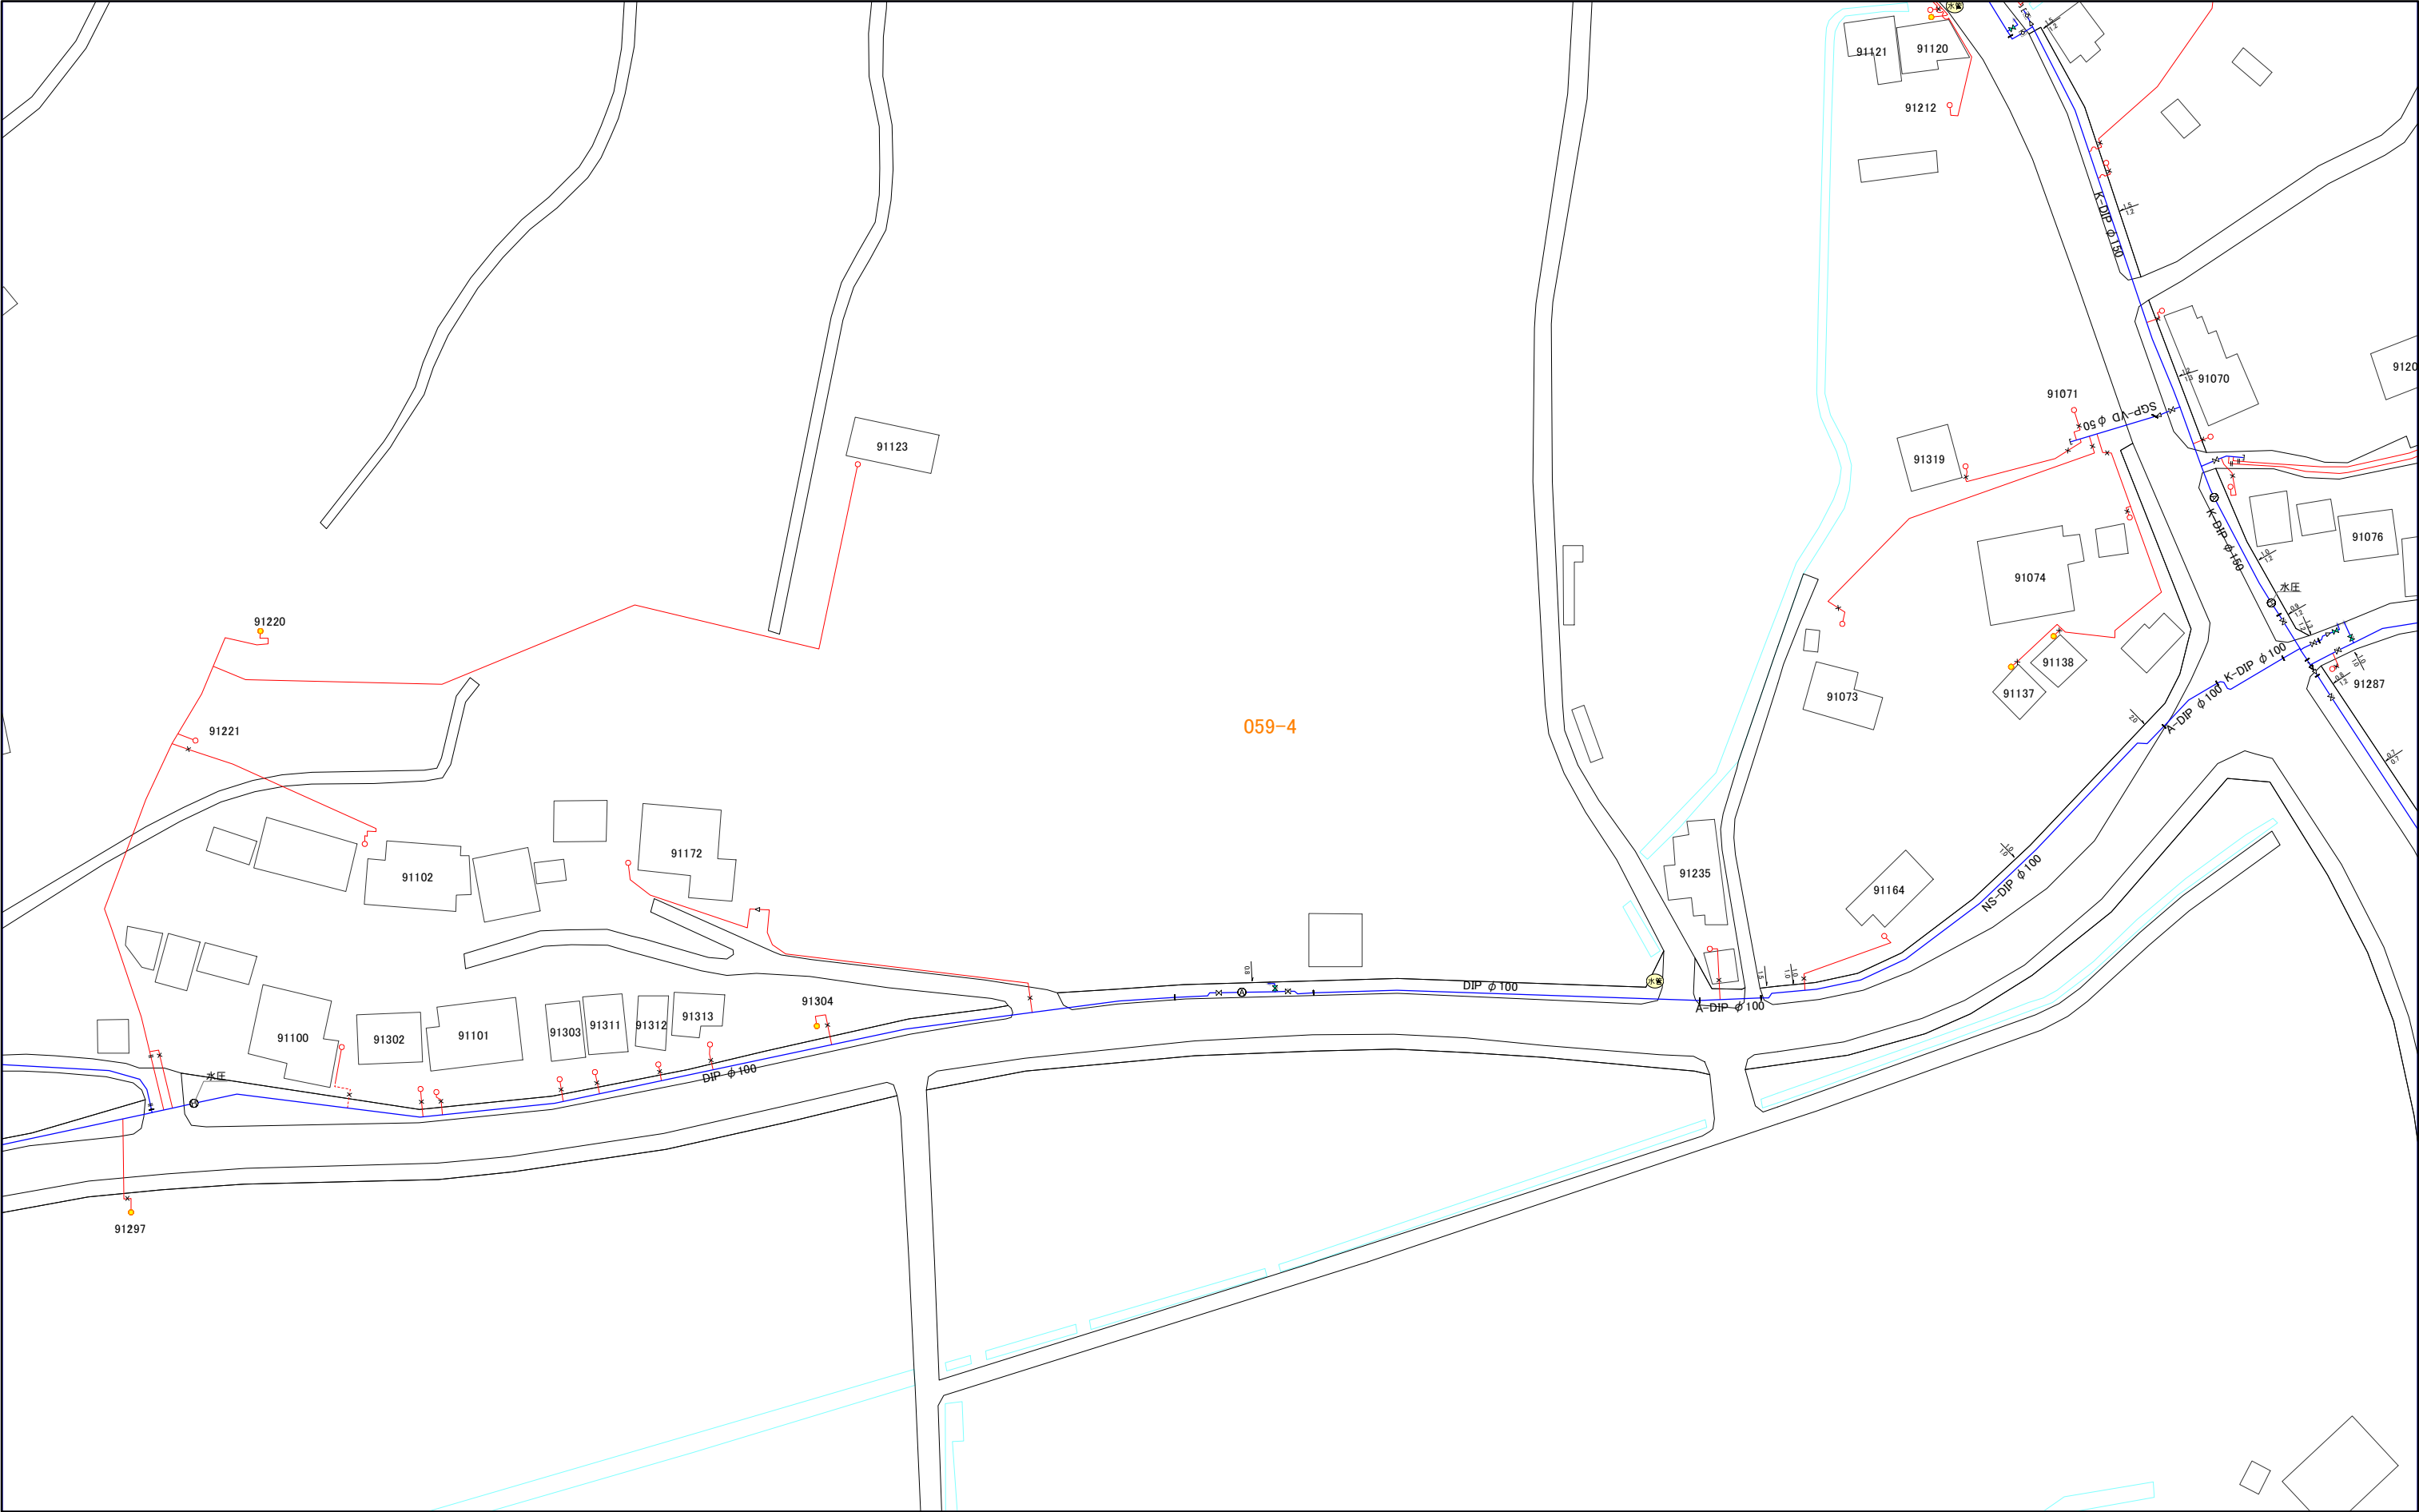

1:1,000




043-4	059-2	059-4
044-3	060-1	060-3
044-4	060-2	060-4

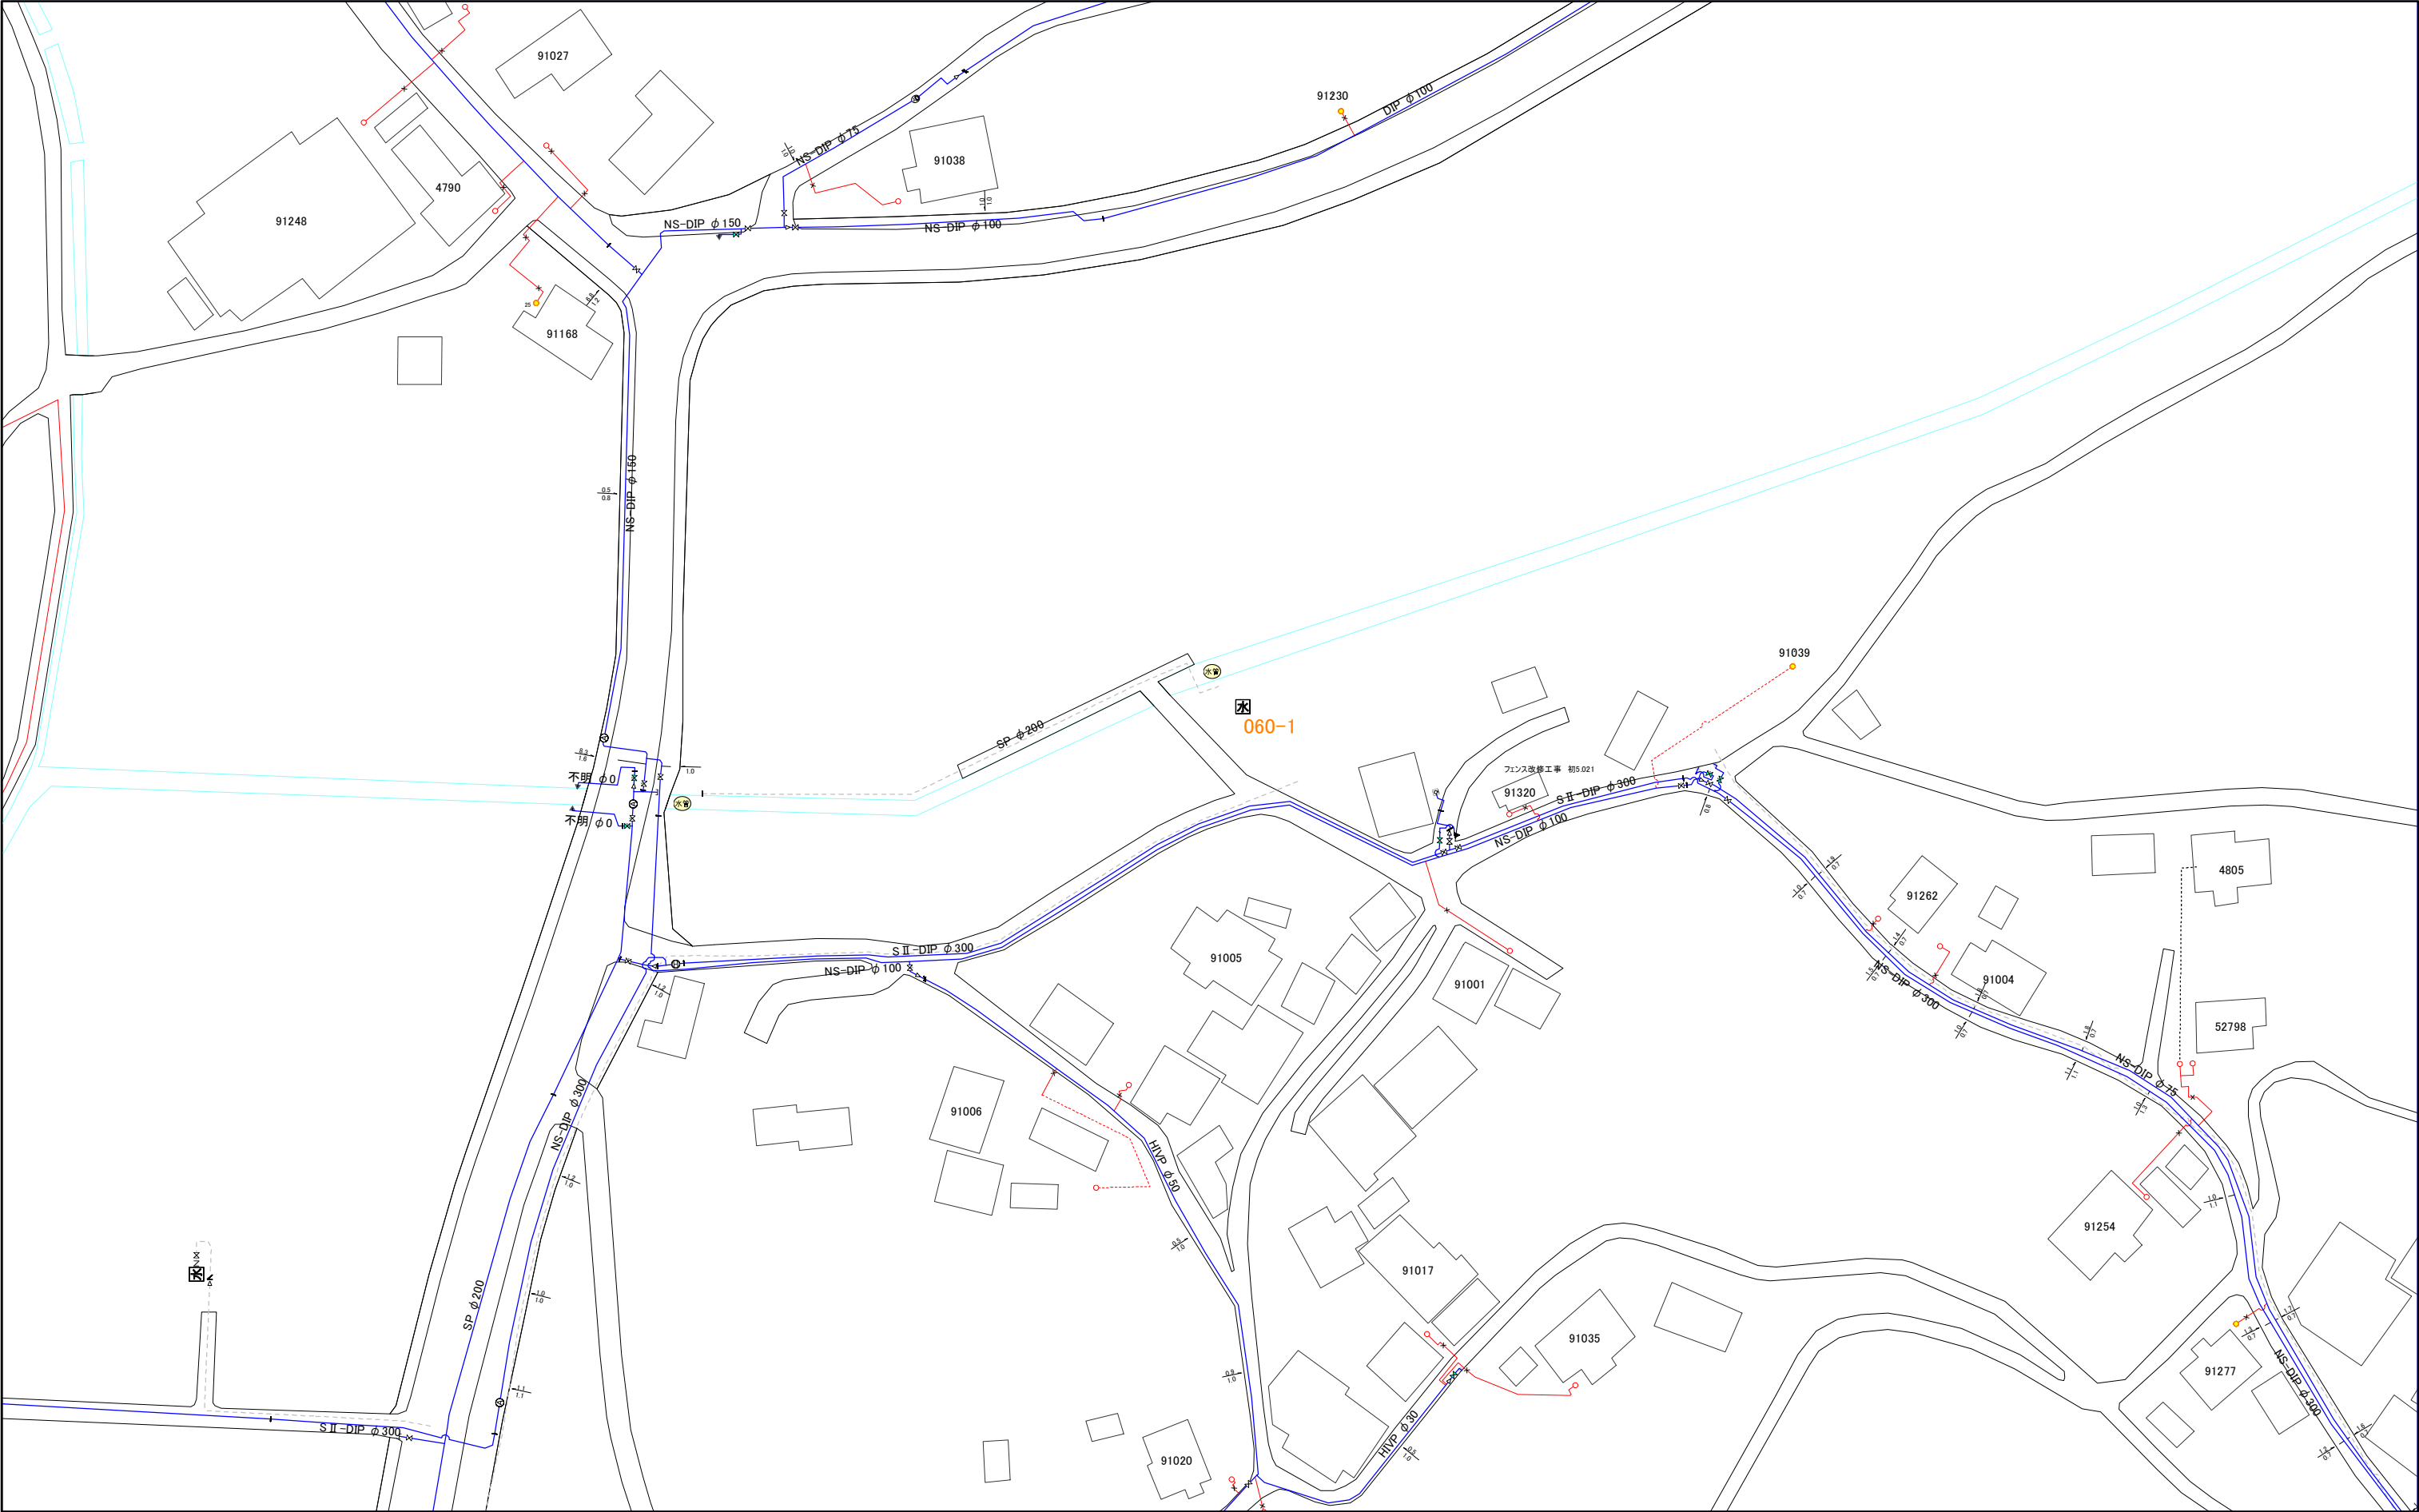

1:1,000

060-1



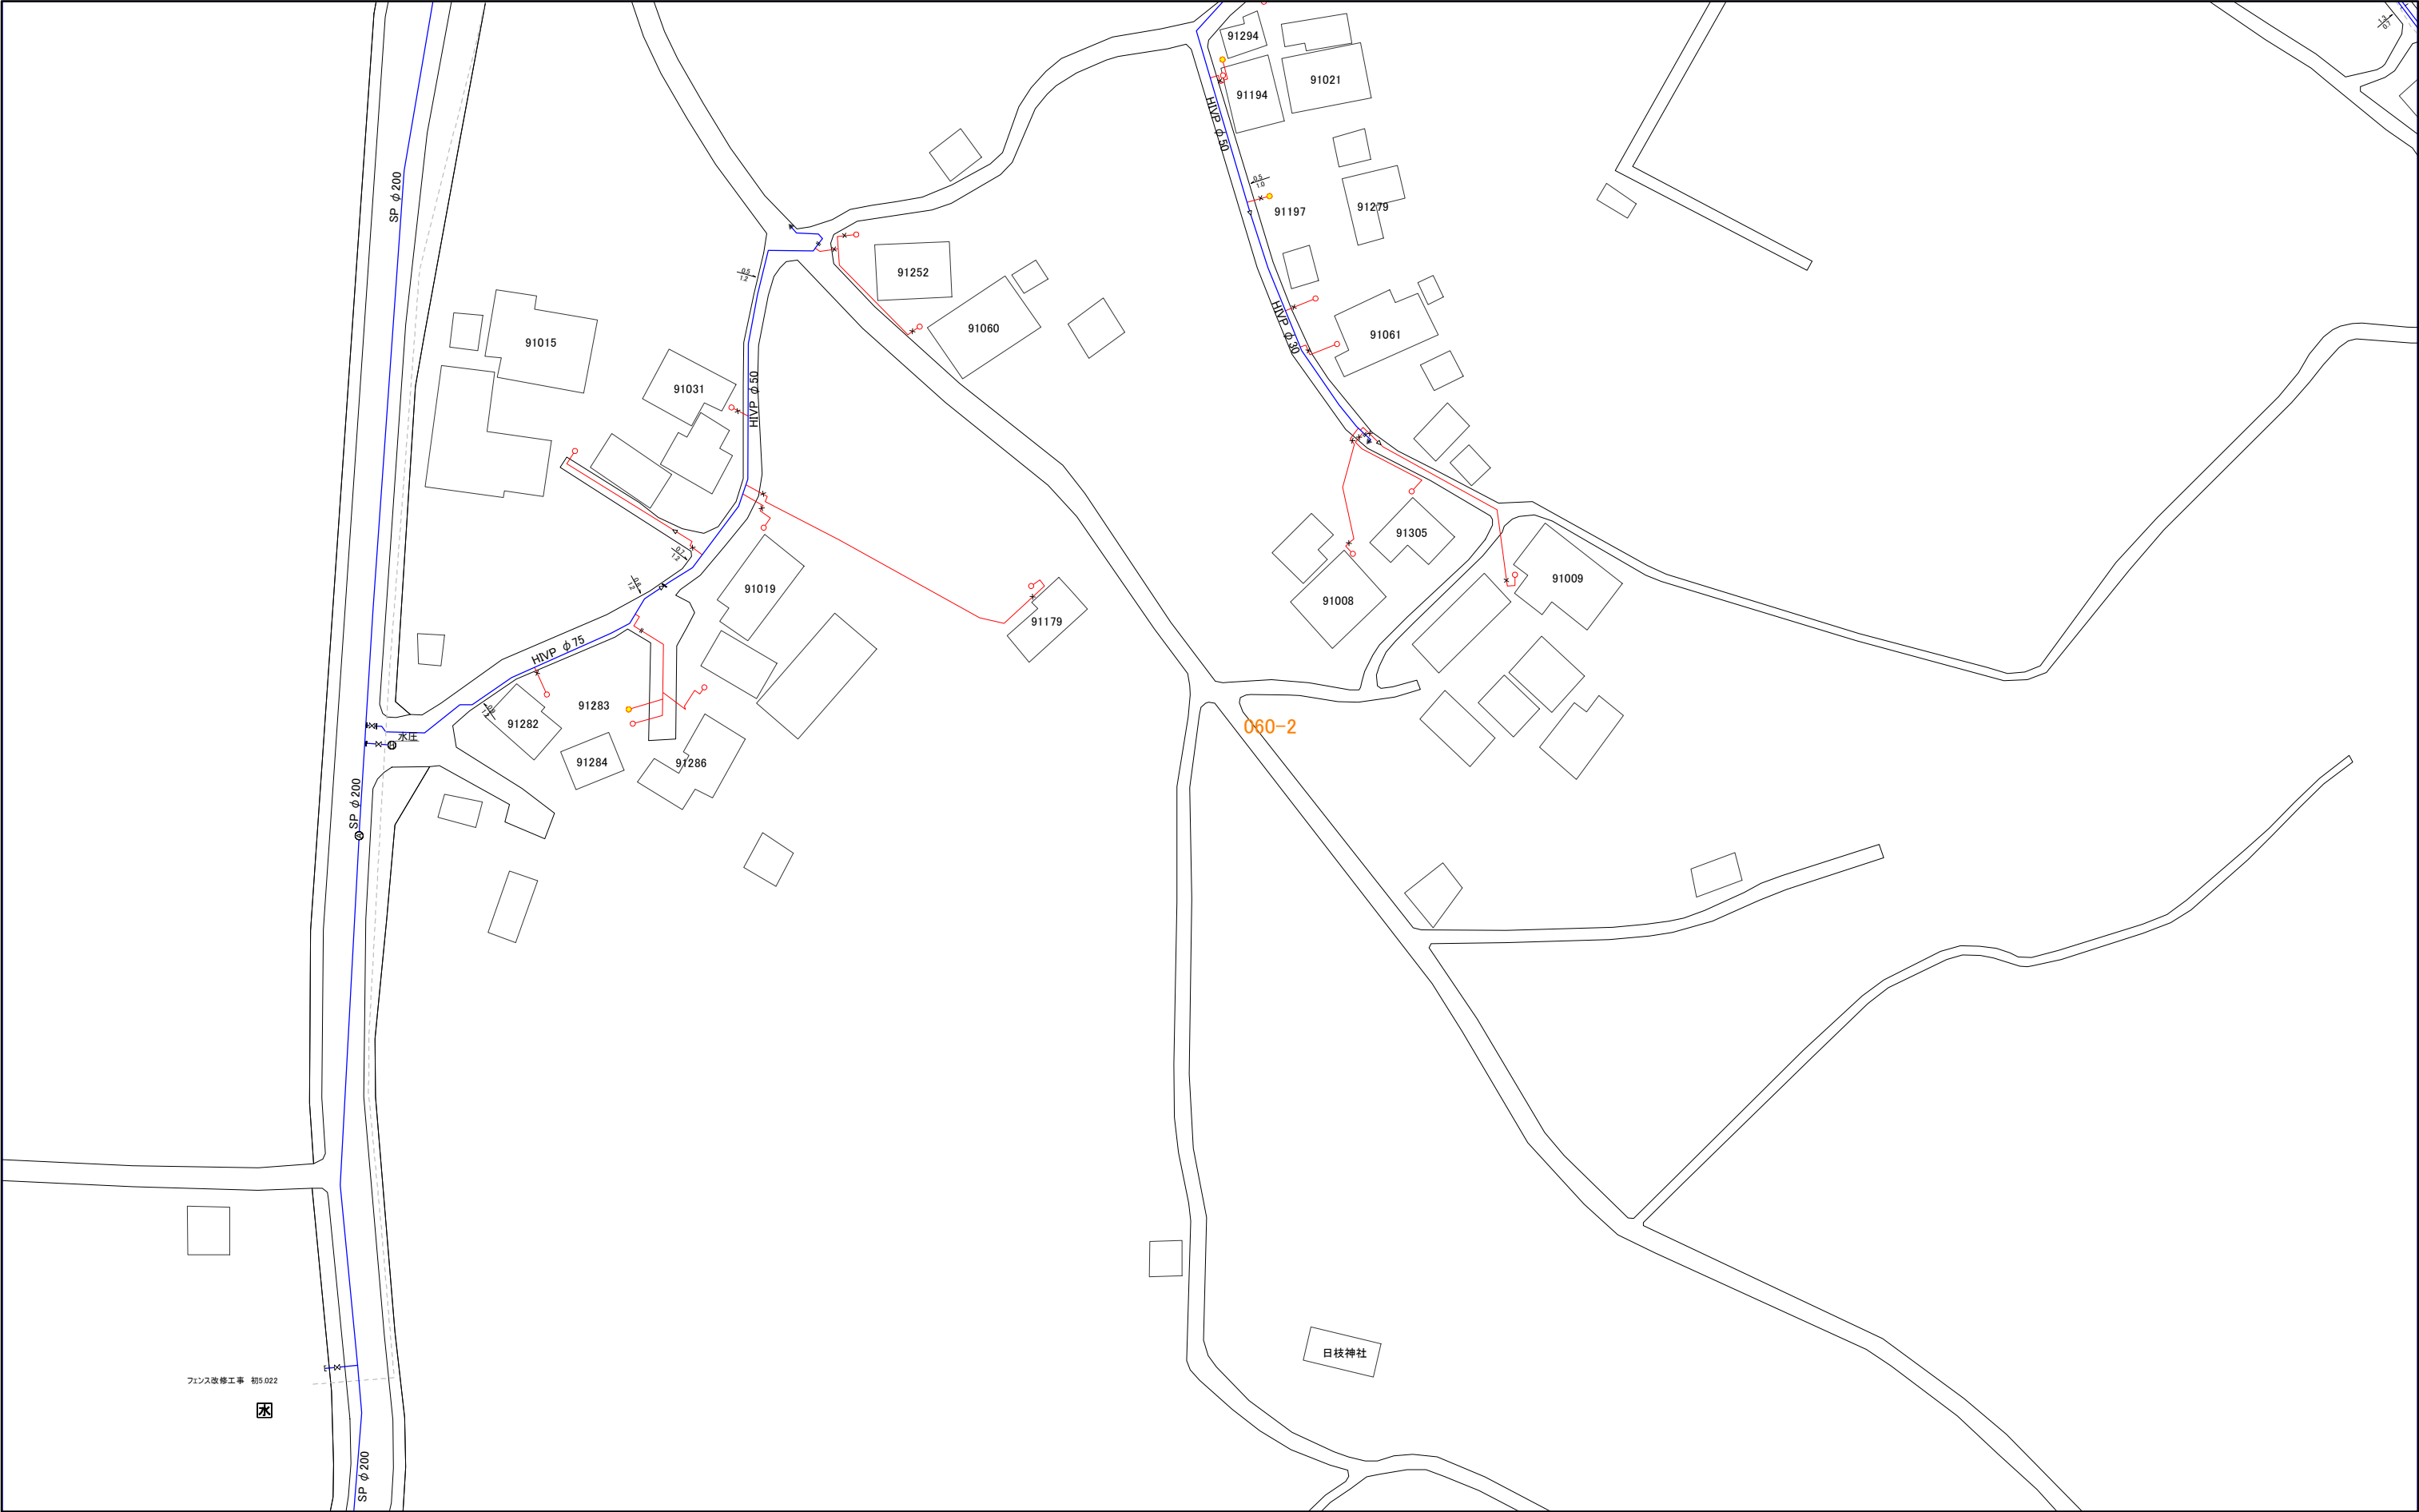


044-3	060-1	060-3
044-4	060-2	060-4
045-3	061-1	061-3

060-2



060-3

三浦市水道施設管理台帳

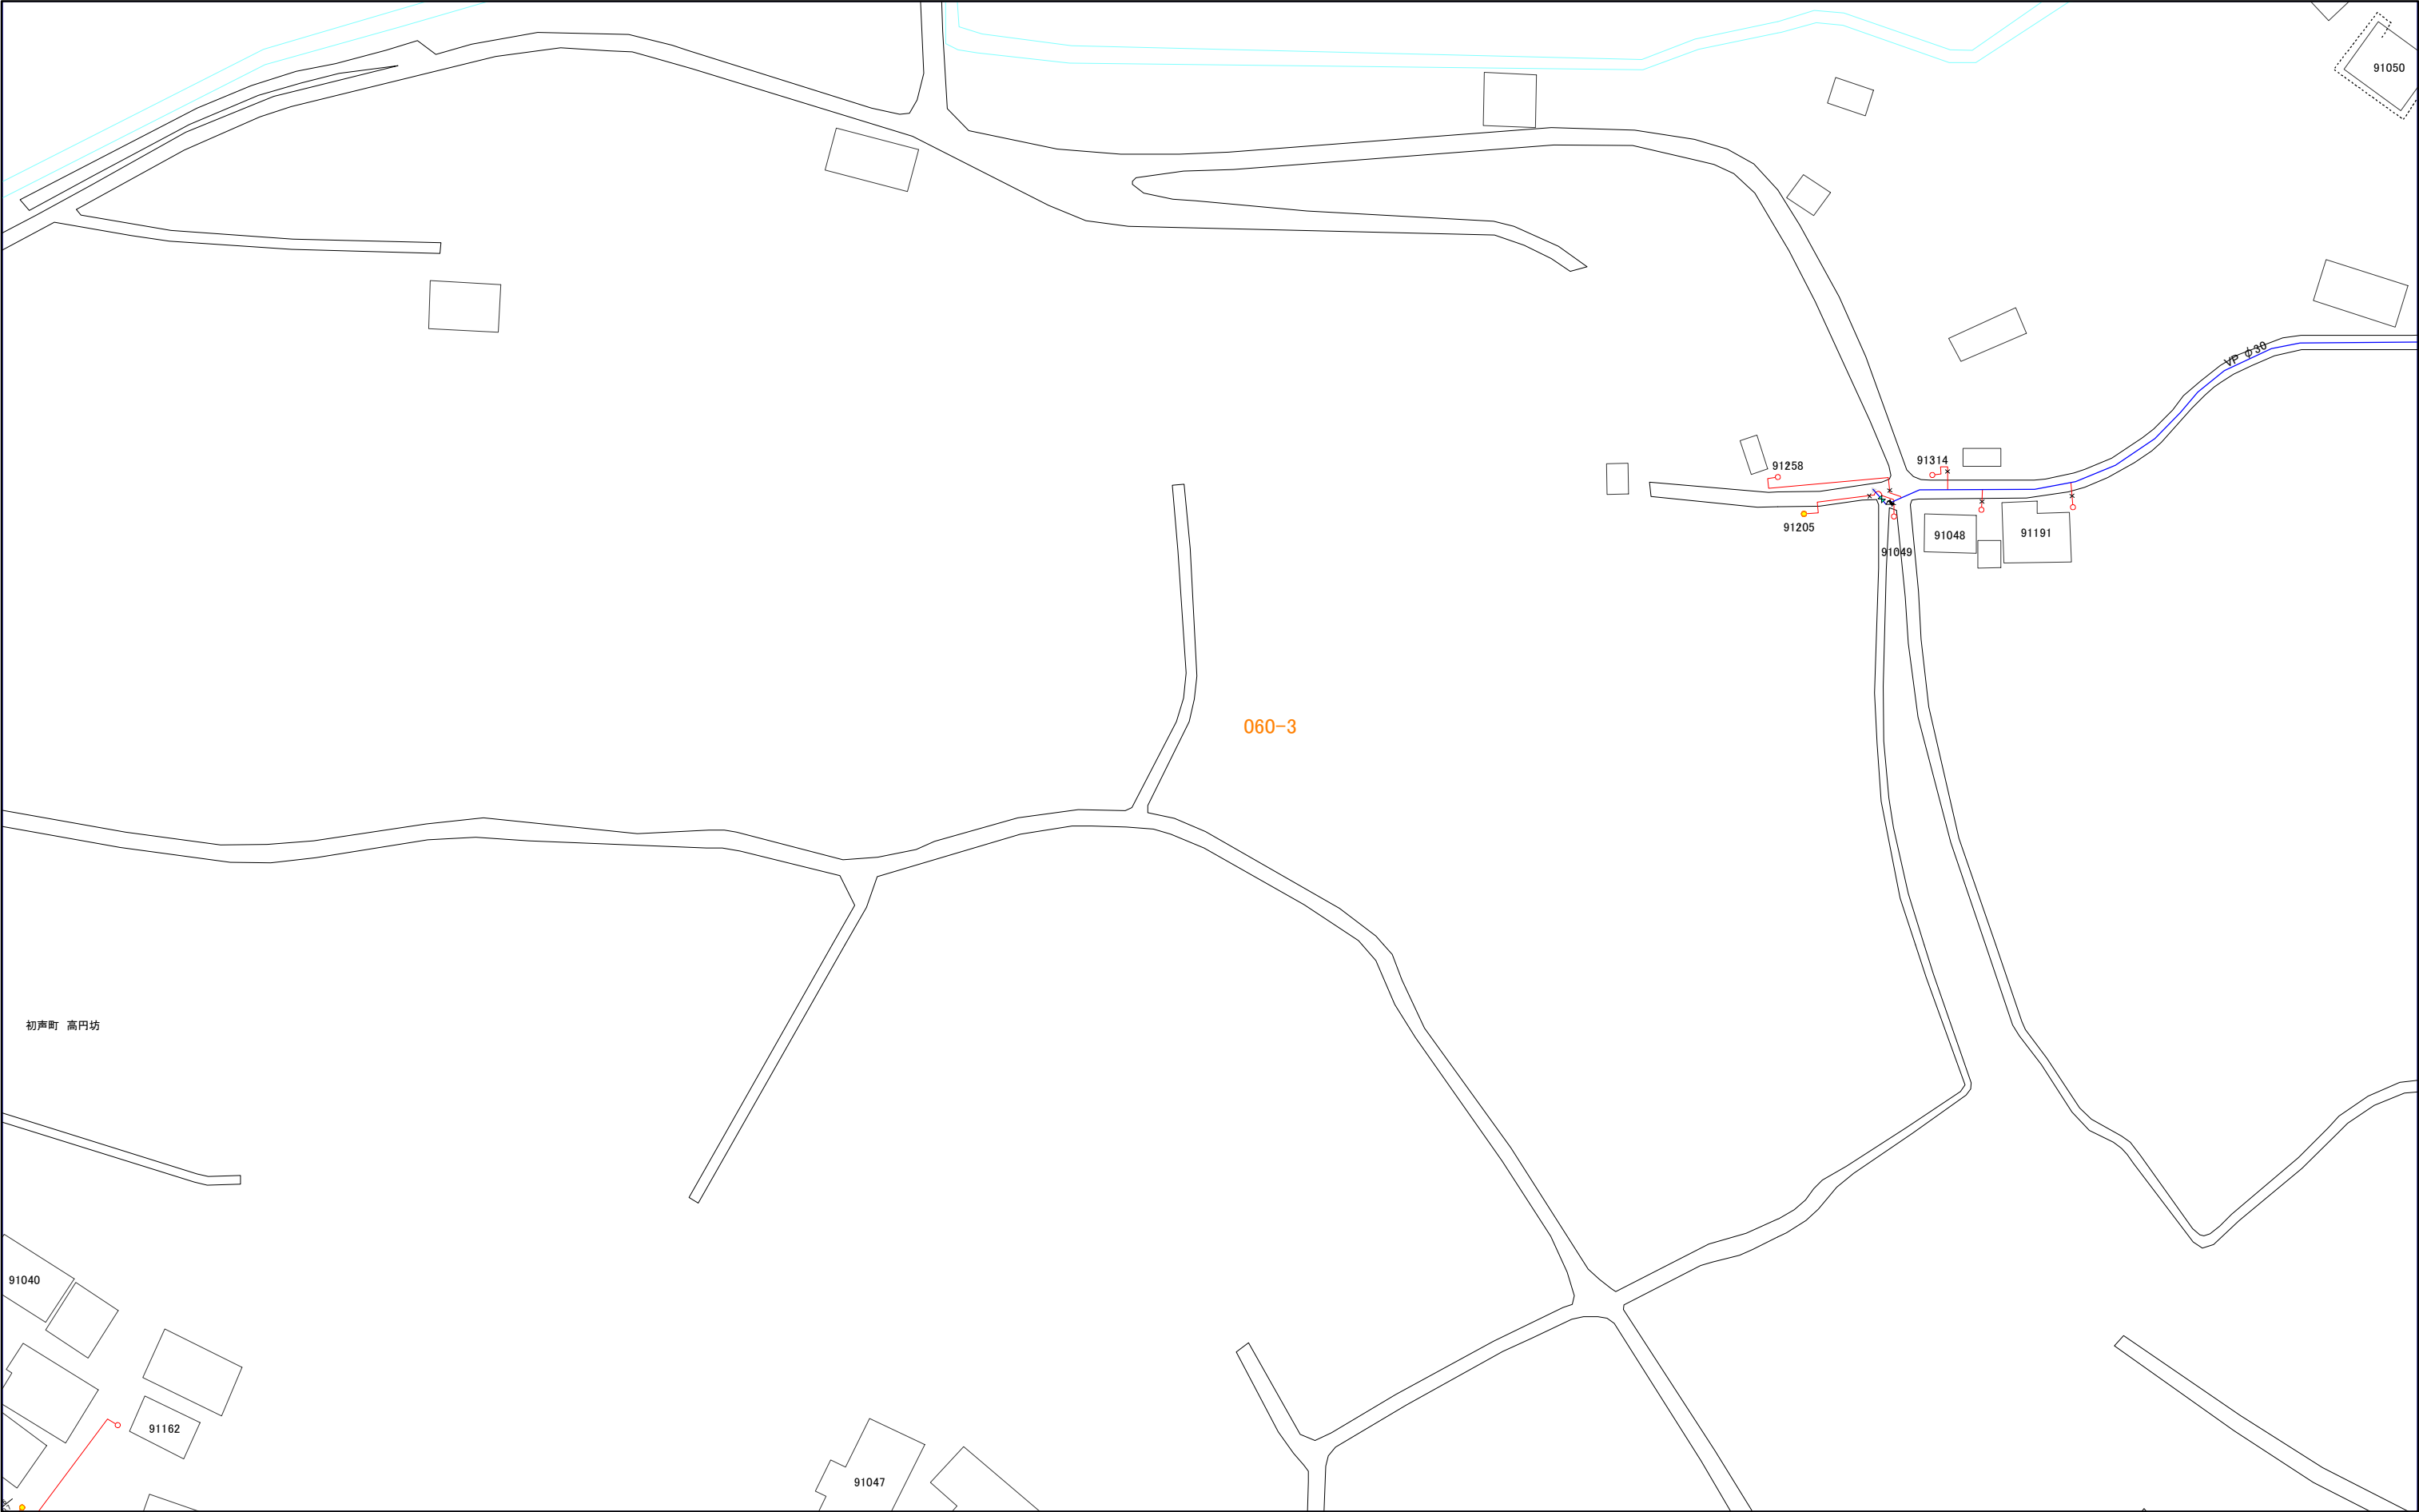

059-2	059-4	075-2
060-1	060-3	076-1
060-2	060-4	076-2

初声町 高円坊

91040

91162

91047

91258

91205

91048

91191

91049

91314

91050


1:1,000



060-3

060-4

三浦市水道施設管理台帳

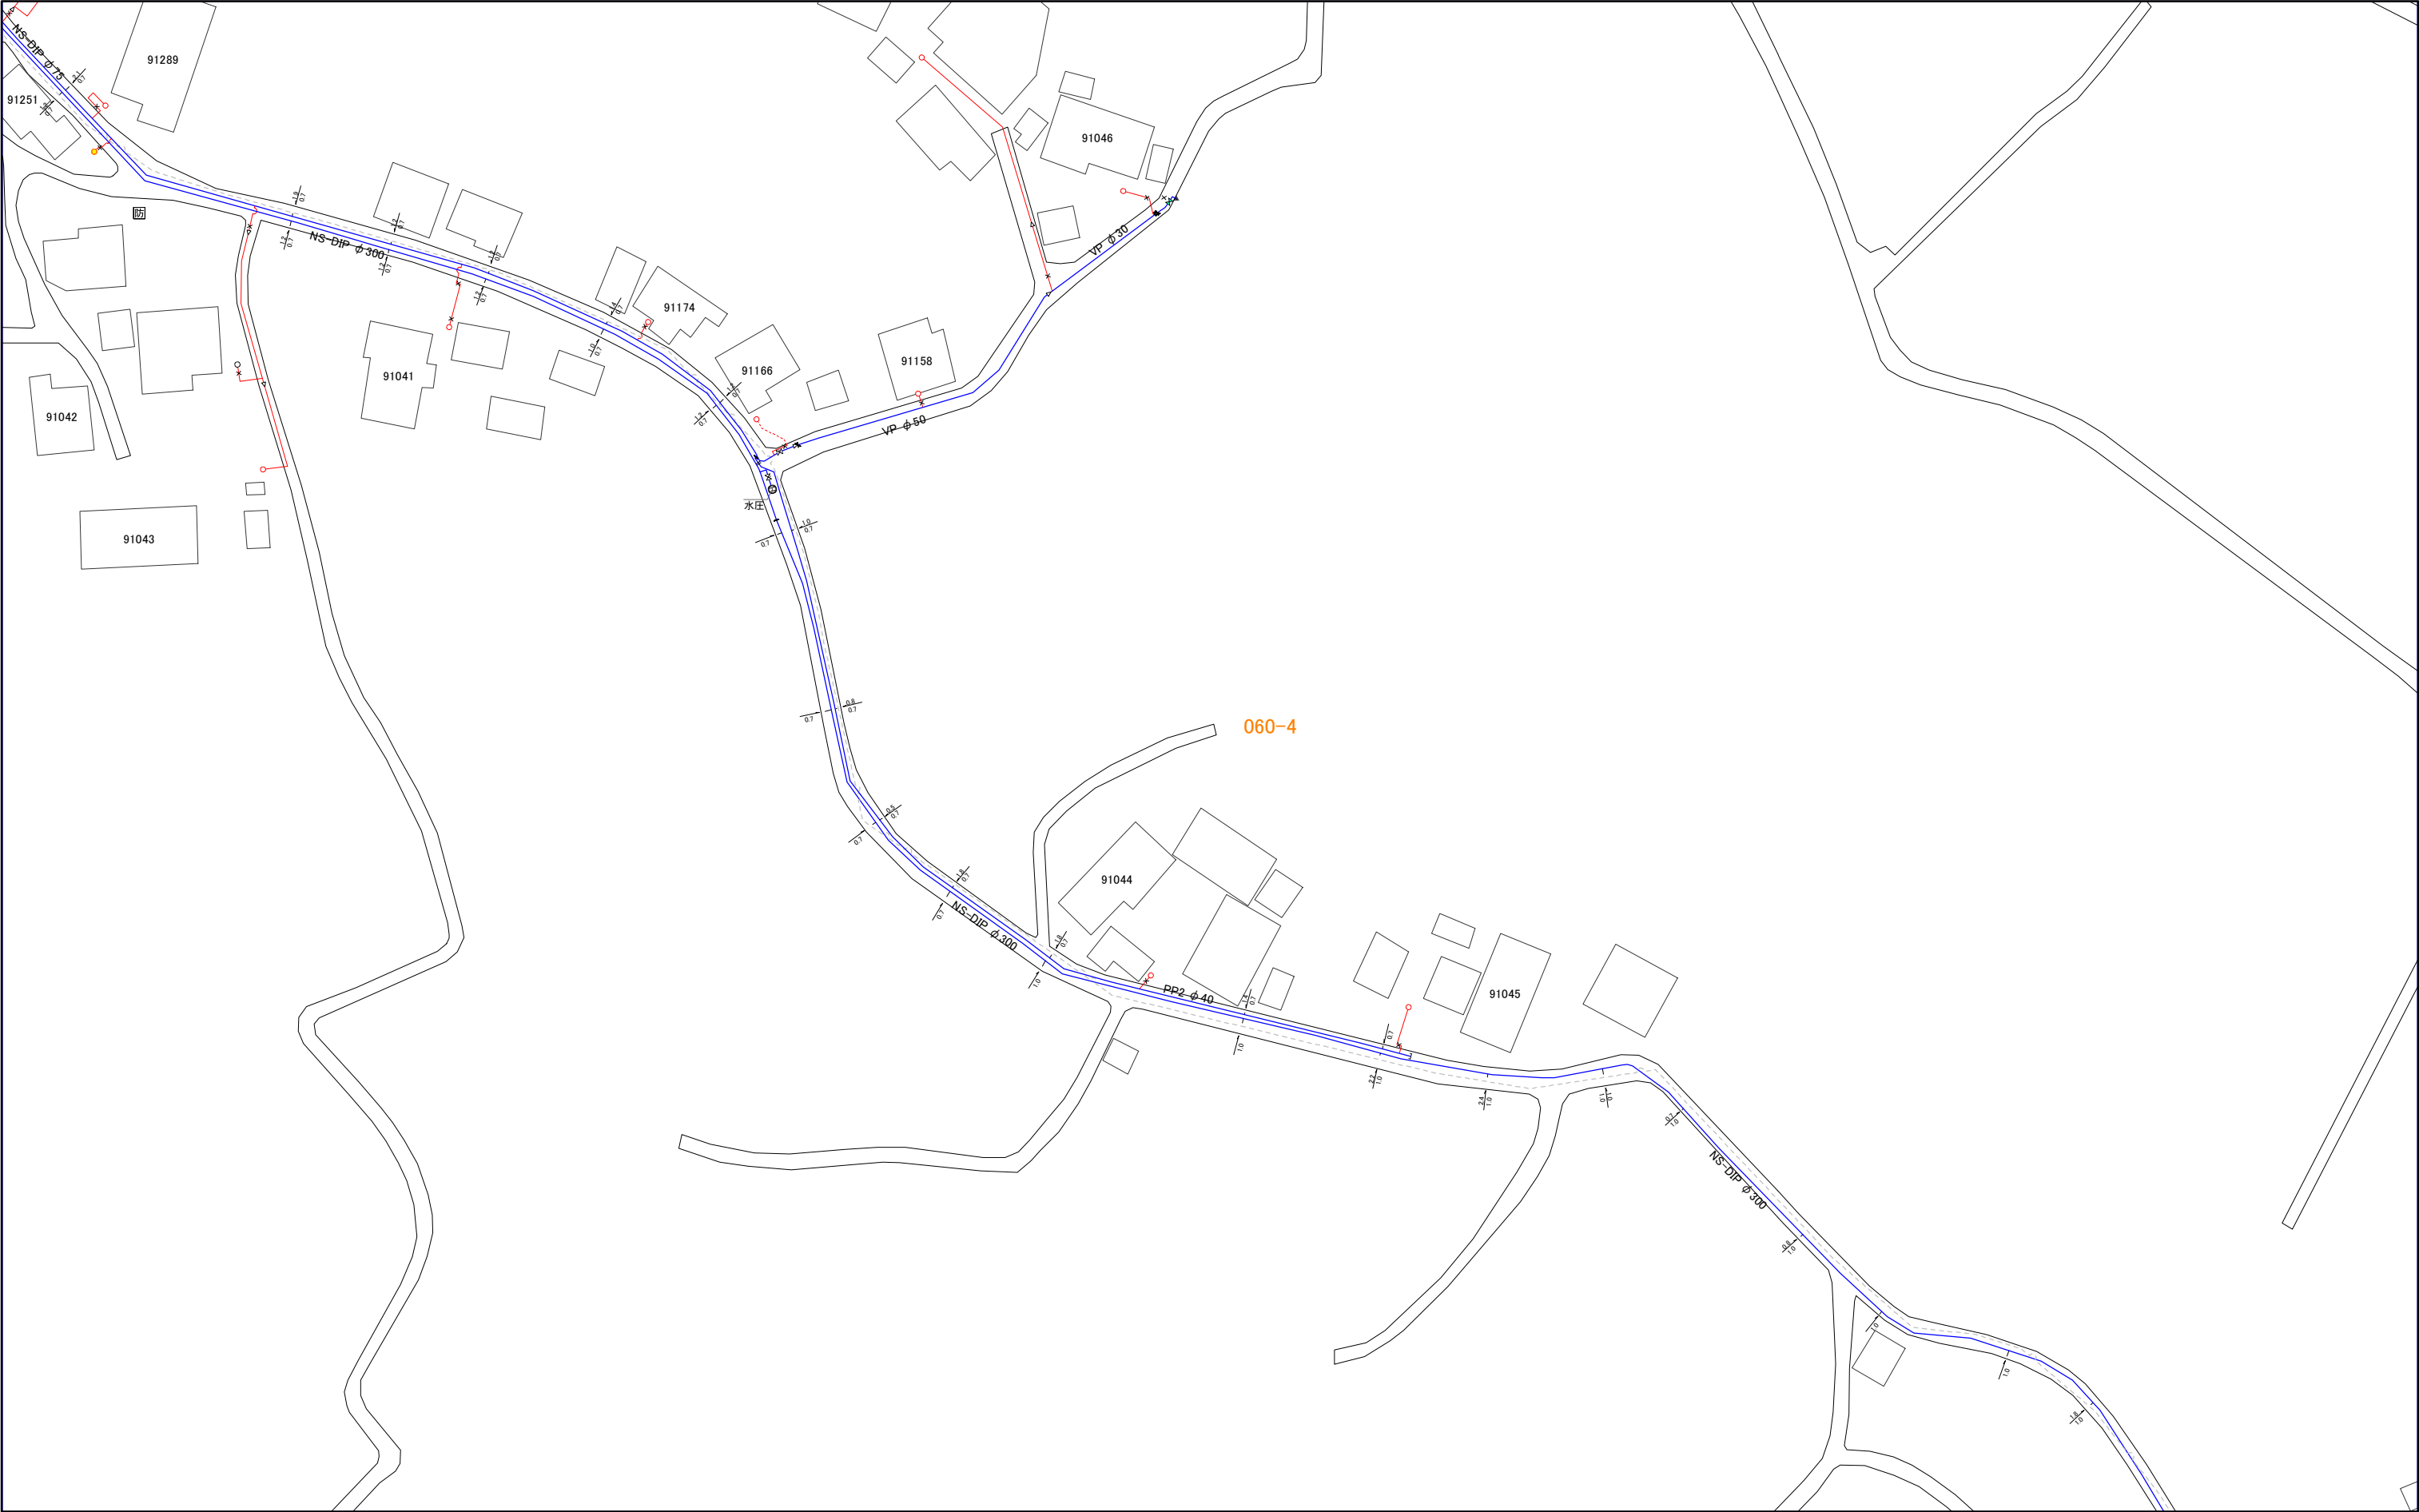


060-1	060-3	076-1
060-2	060-4	076-2
061-1	061-3	077-1

060-4

061-1

三浦市水道施設管理台帳

044-4	060-2	060-4
045-3	061-1	061-3
045-4	061-2	061-4

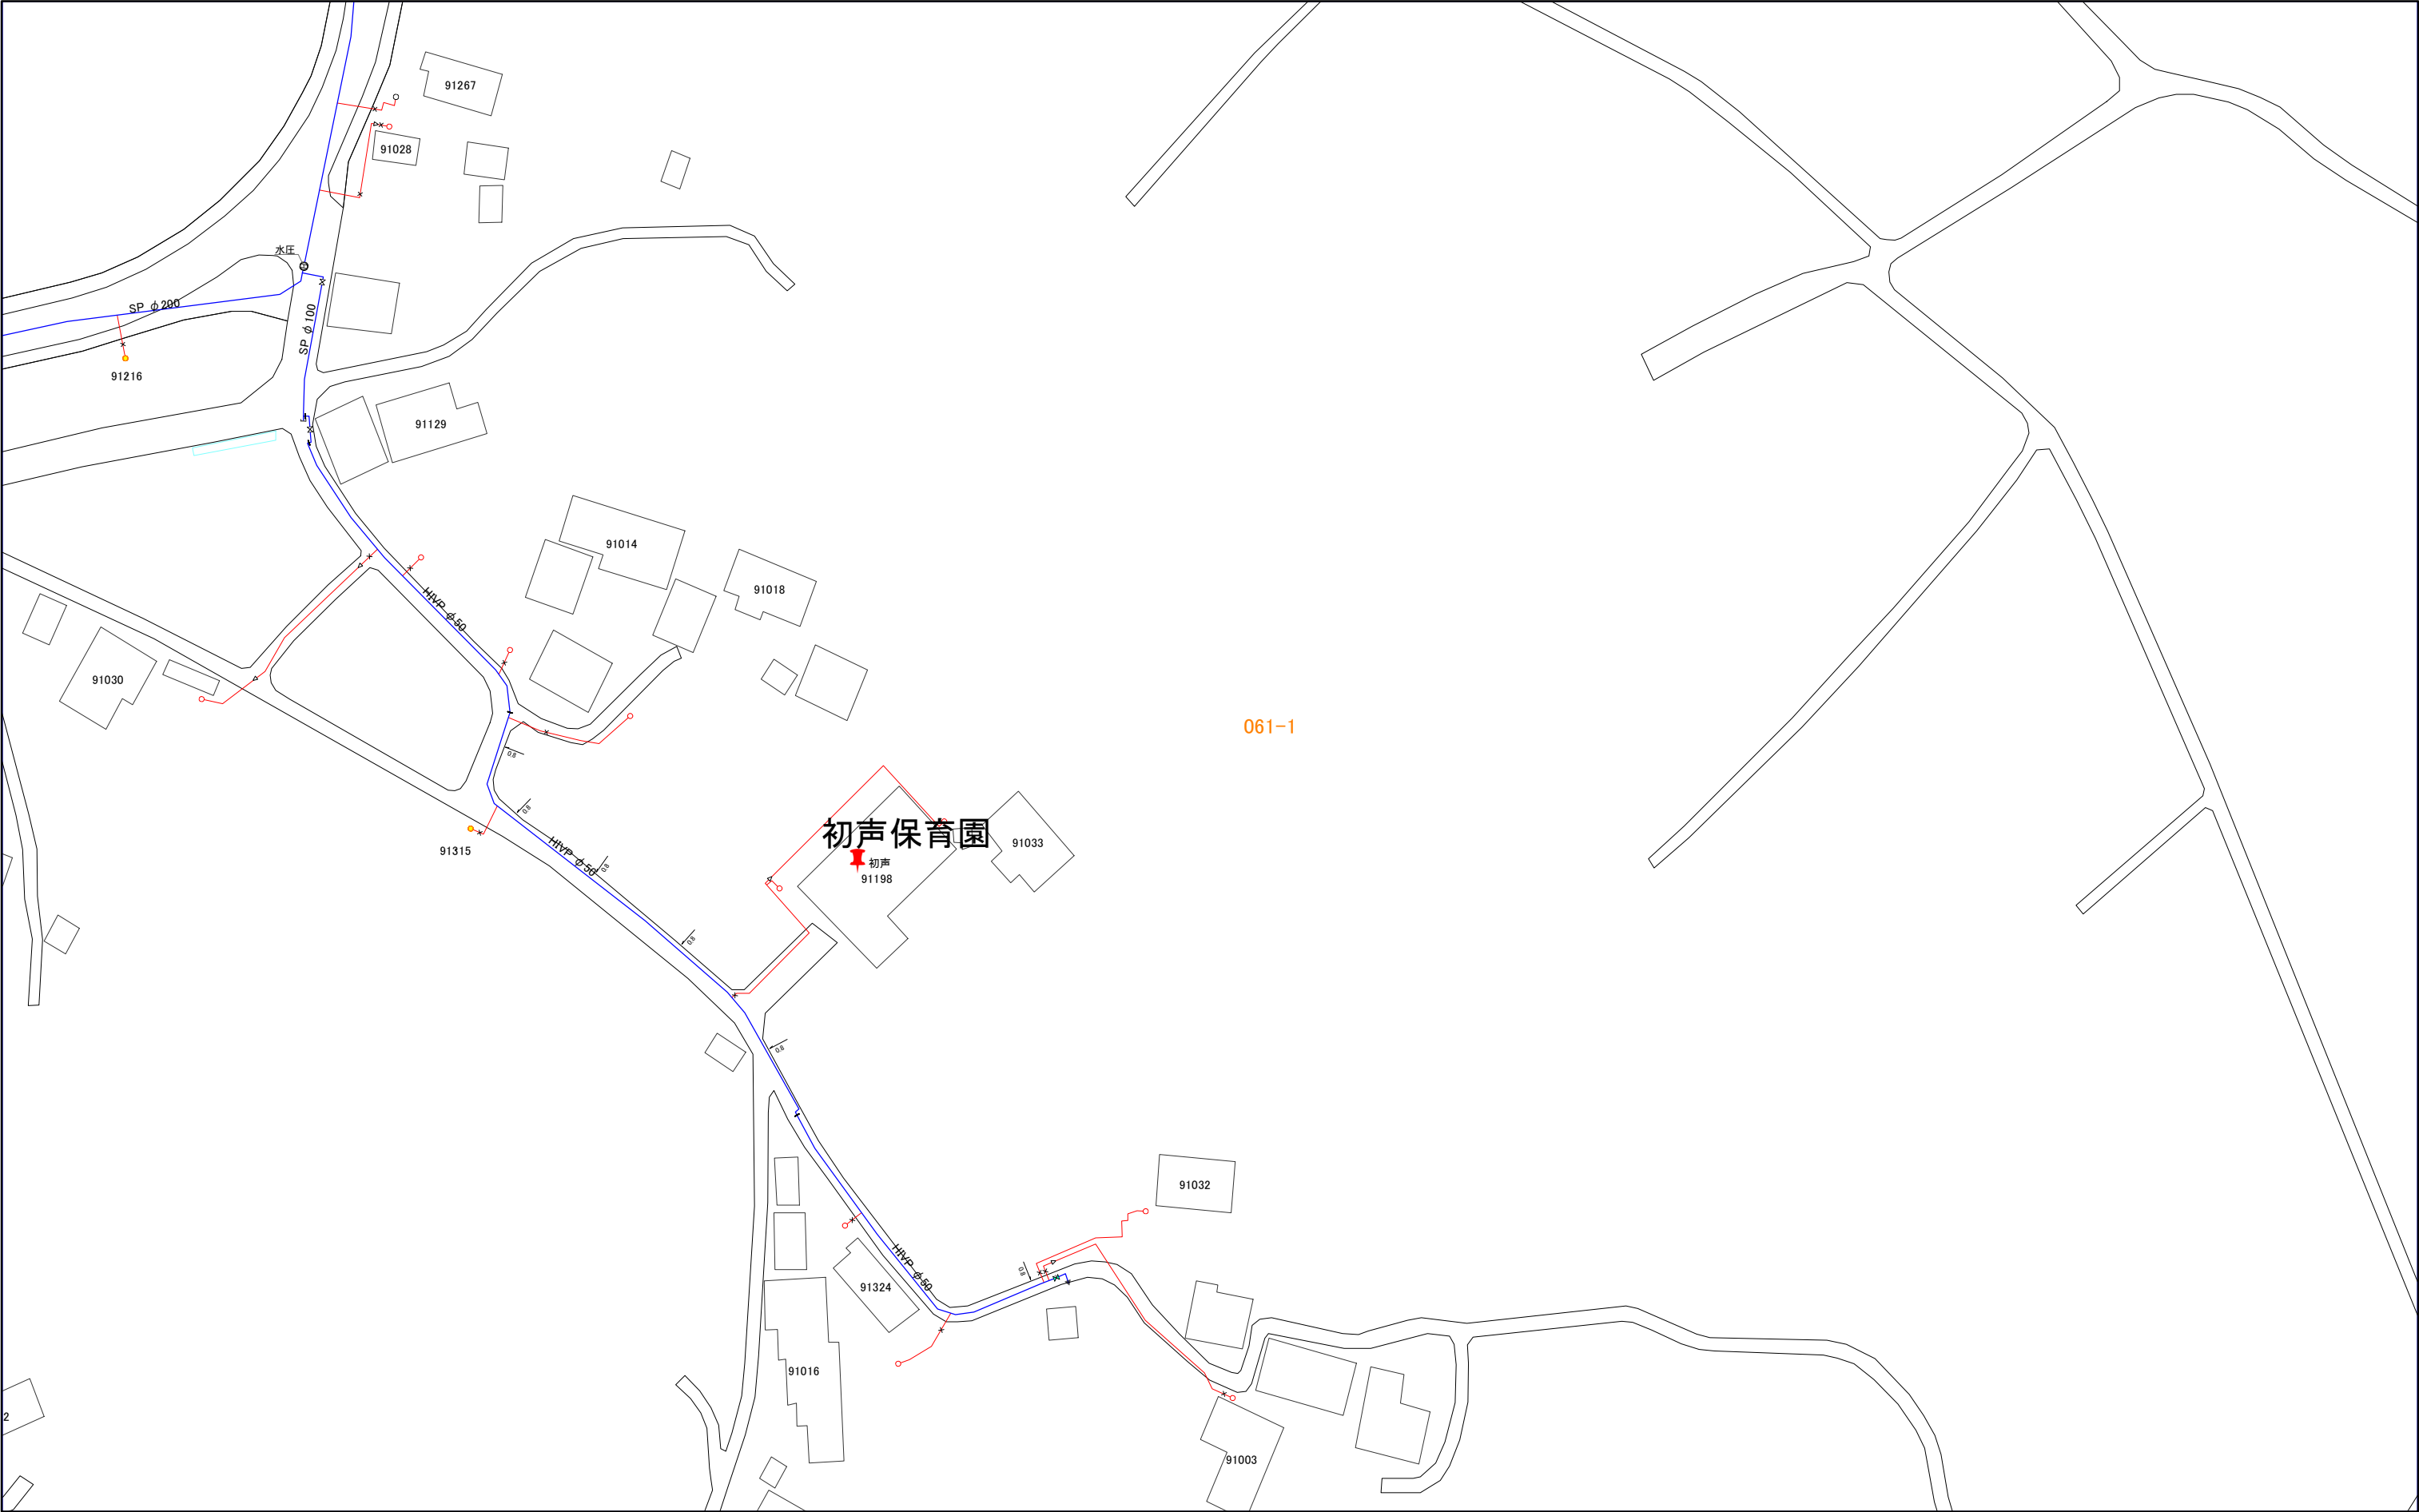

1:1,000


061-1



061-2

三浦市水道施設管理台帳

045-3	061-1	061-3
045-4	061-2	061-4
046-3	062-1	062-3

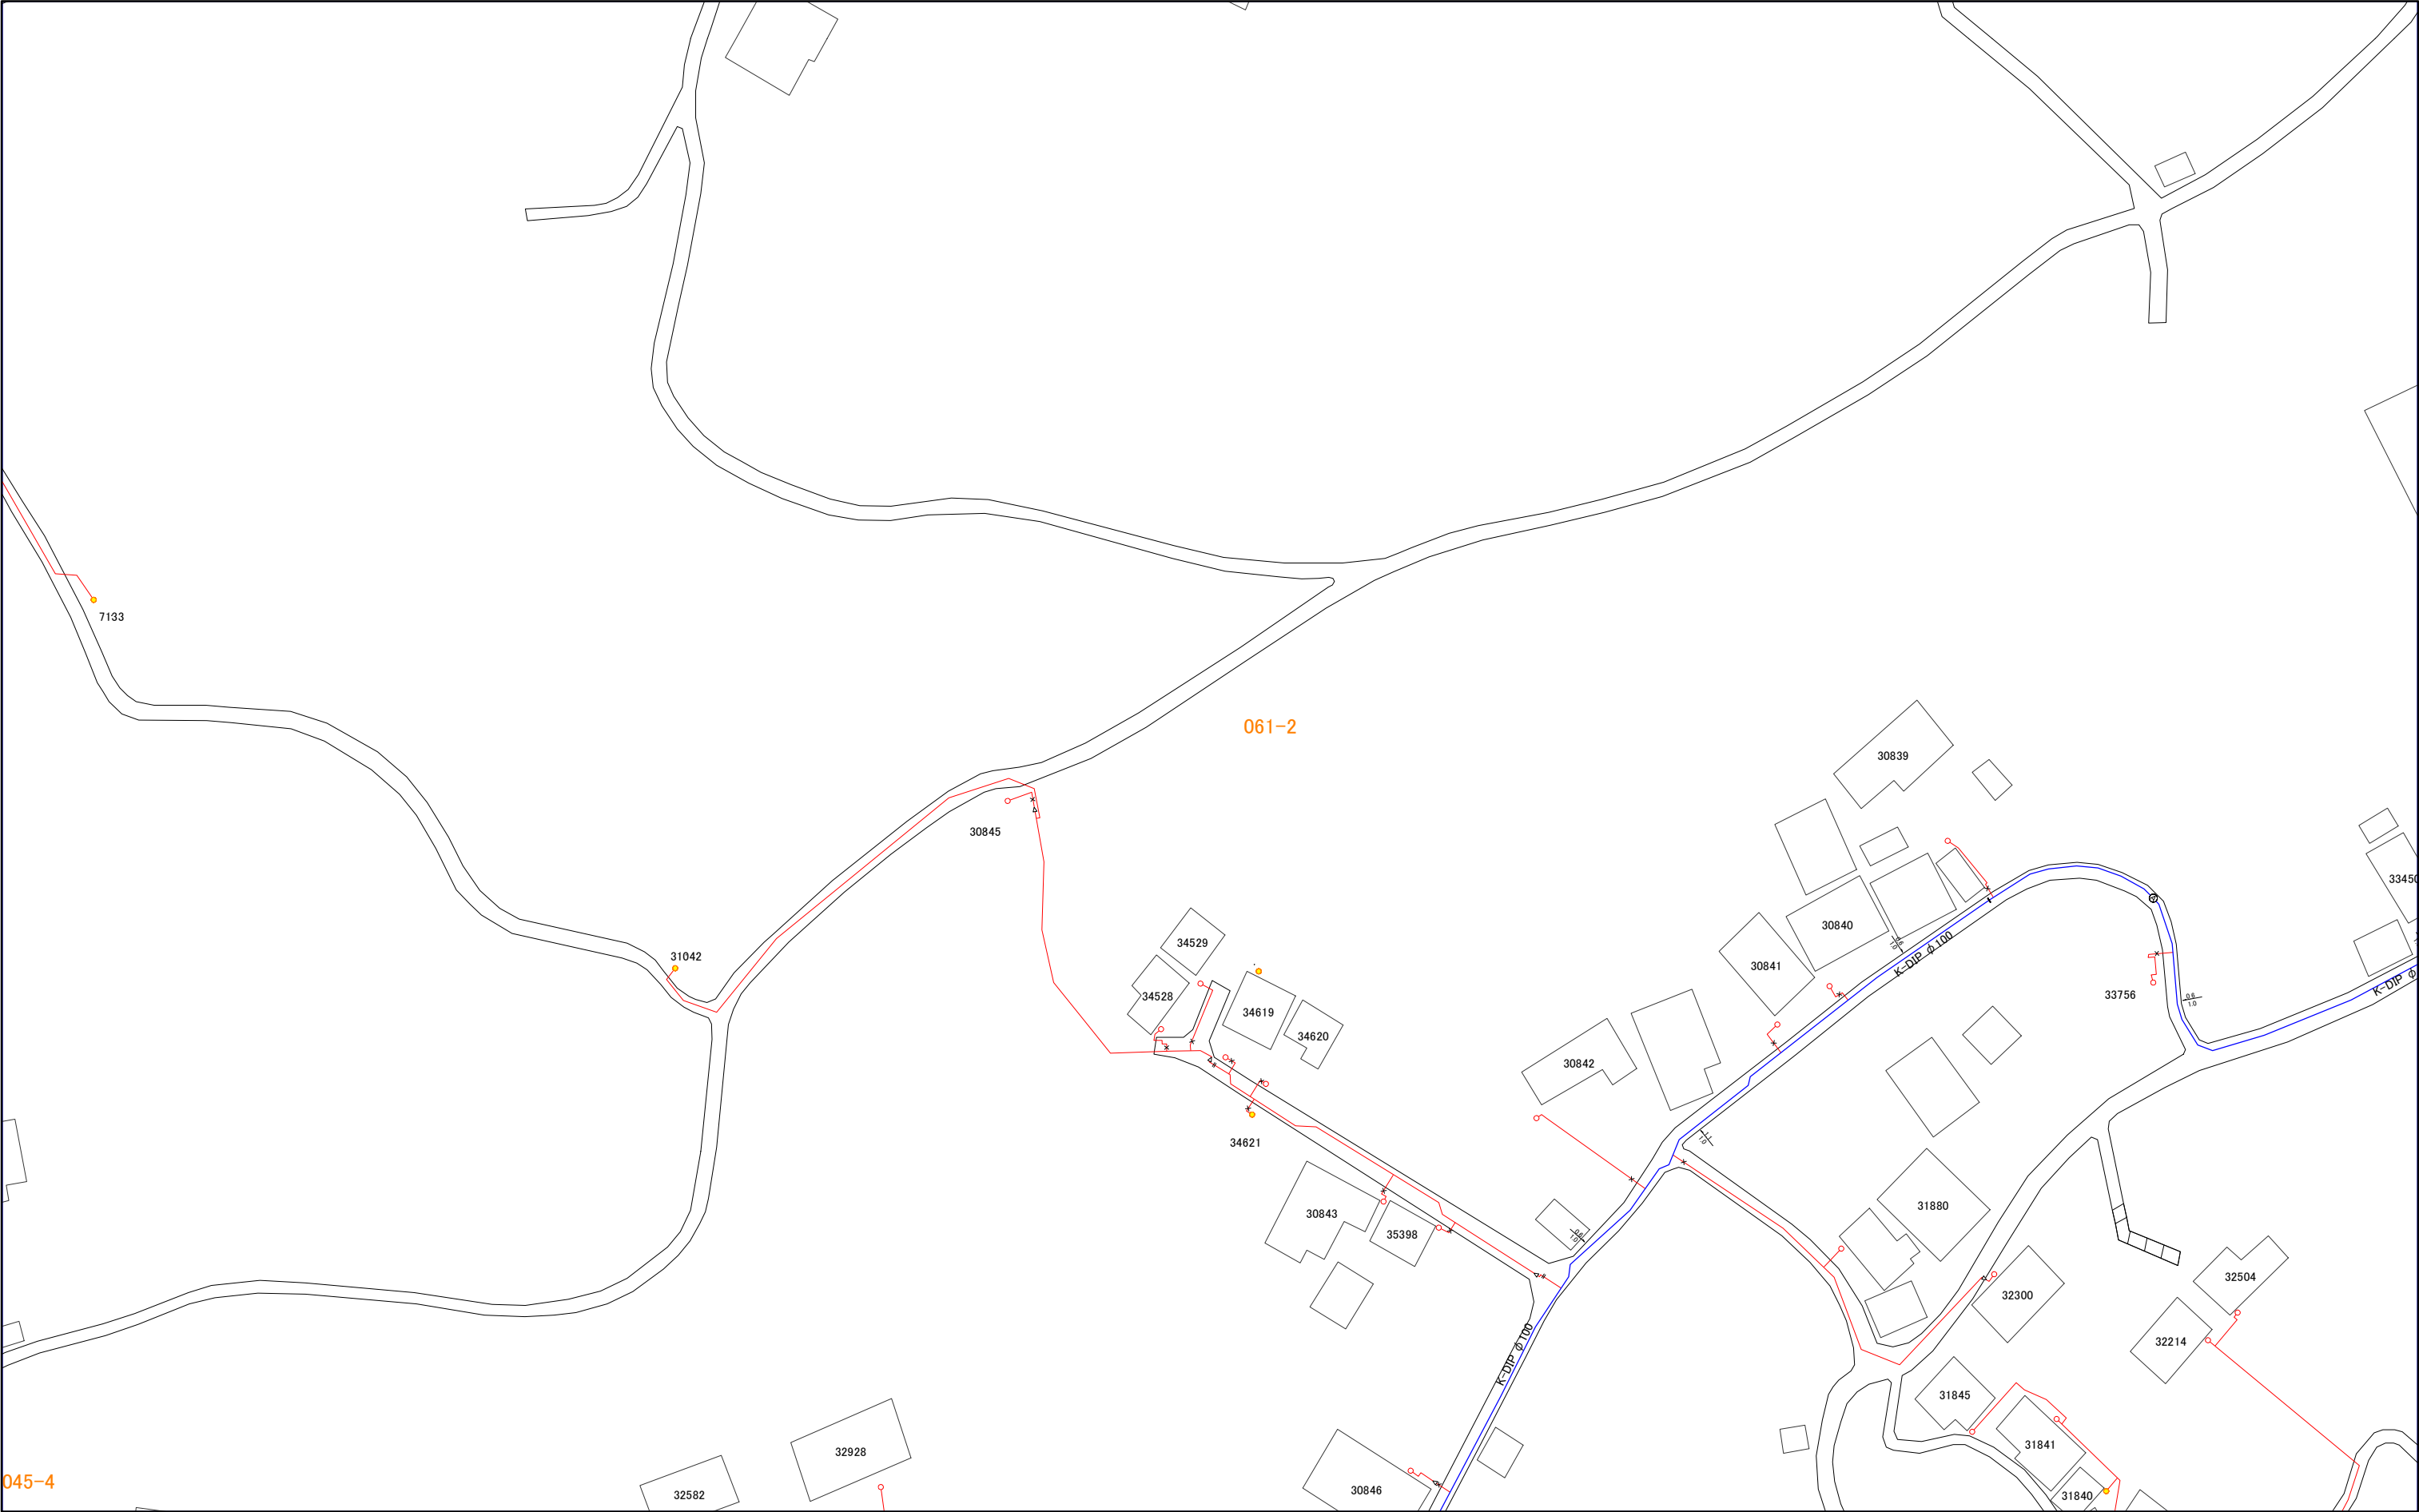


045-4

061-2




060-2	060-4	076-2
061-1	061-3	077-1
061-2	061-4	077-2

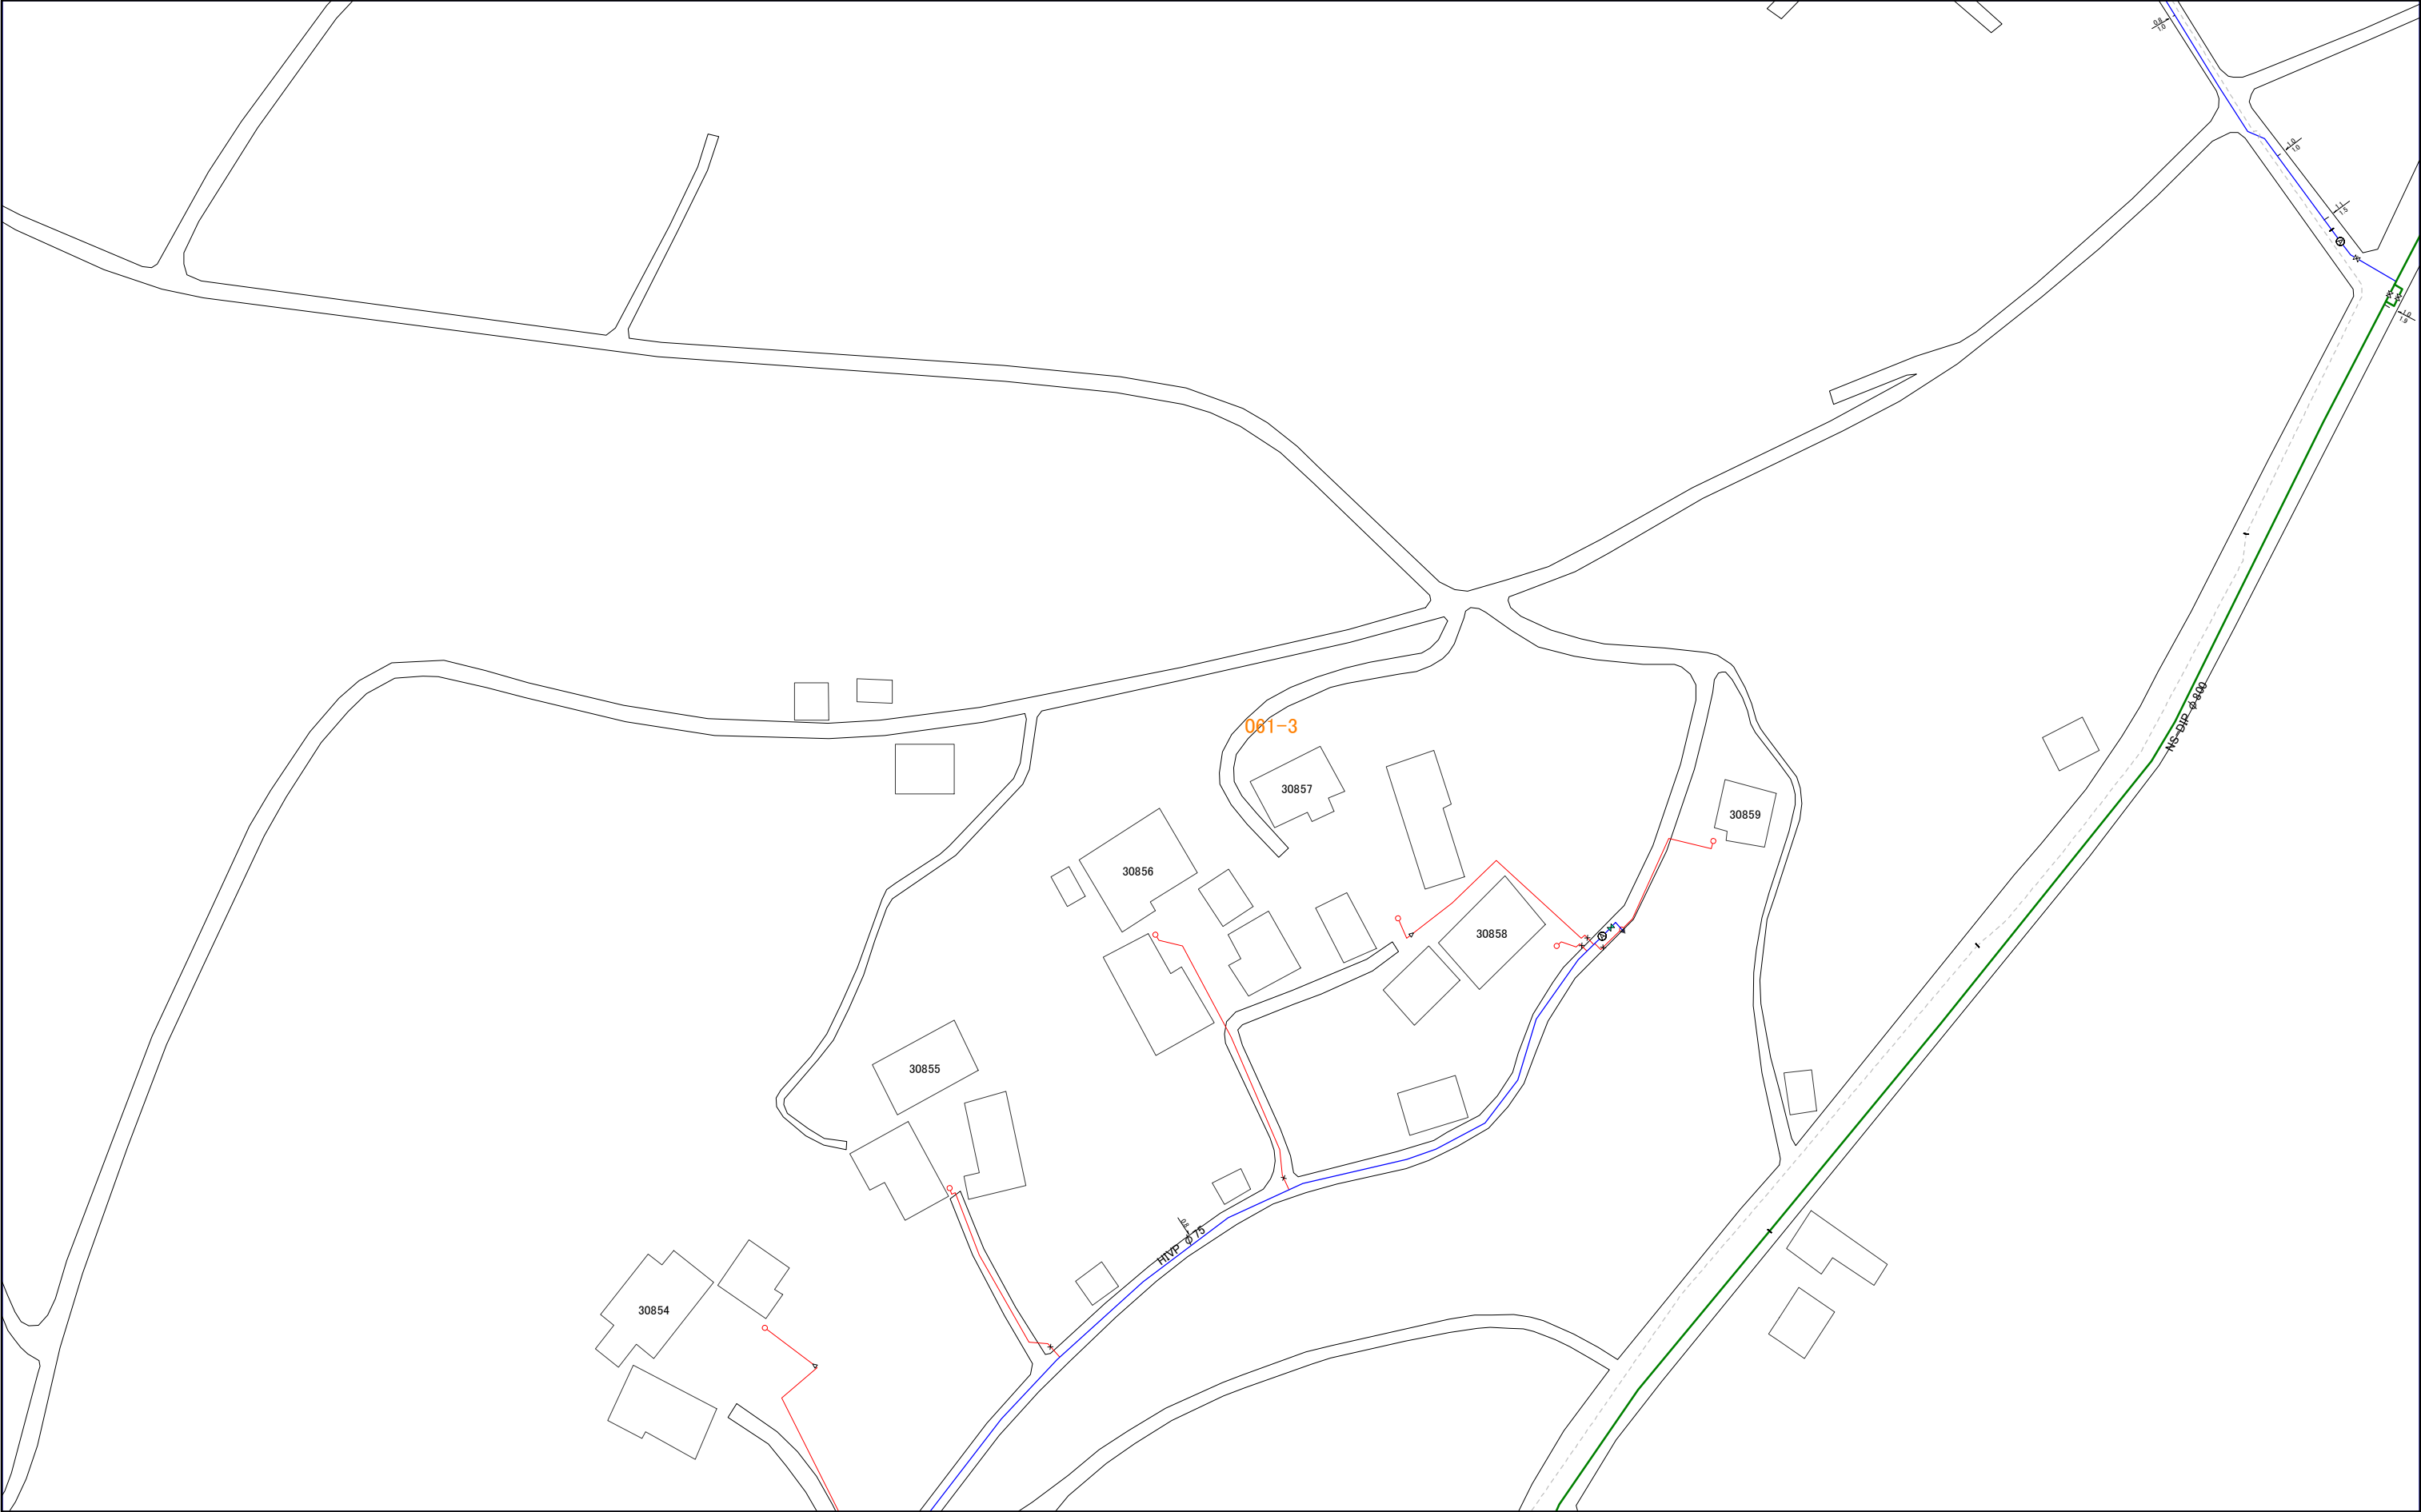

1:1,000



061-1	061-3	077-1
061-2	061-4	077-2
062-1	062-3	078-1

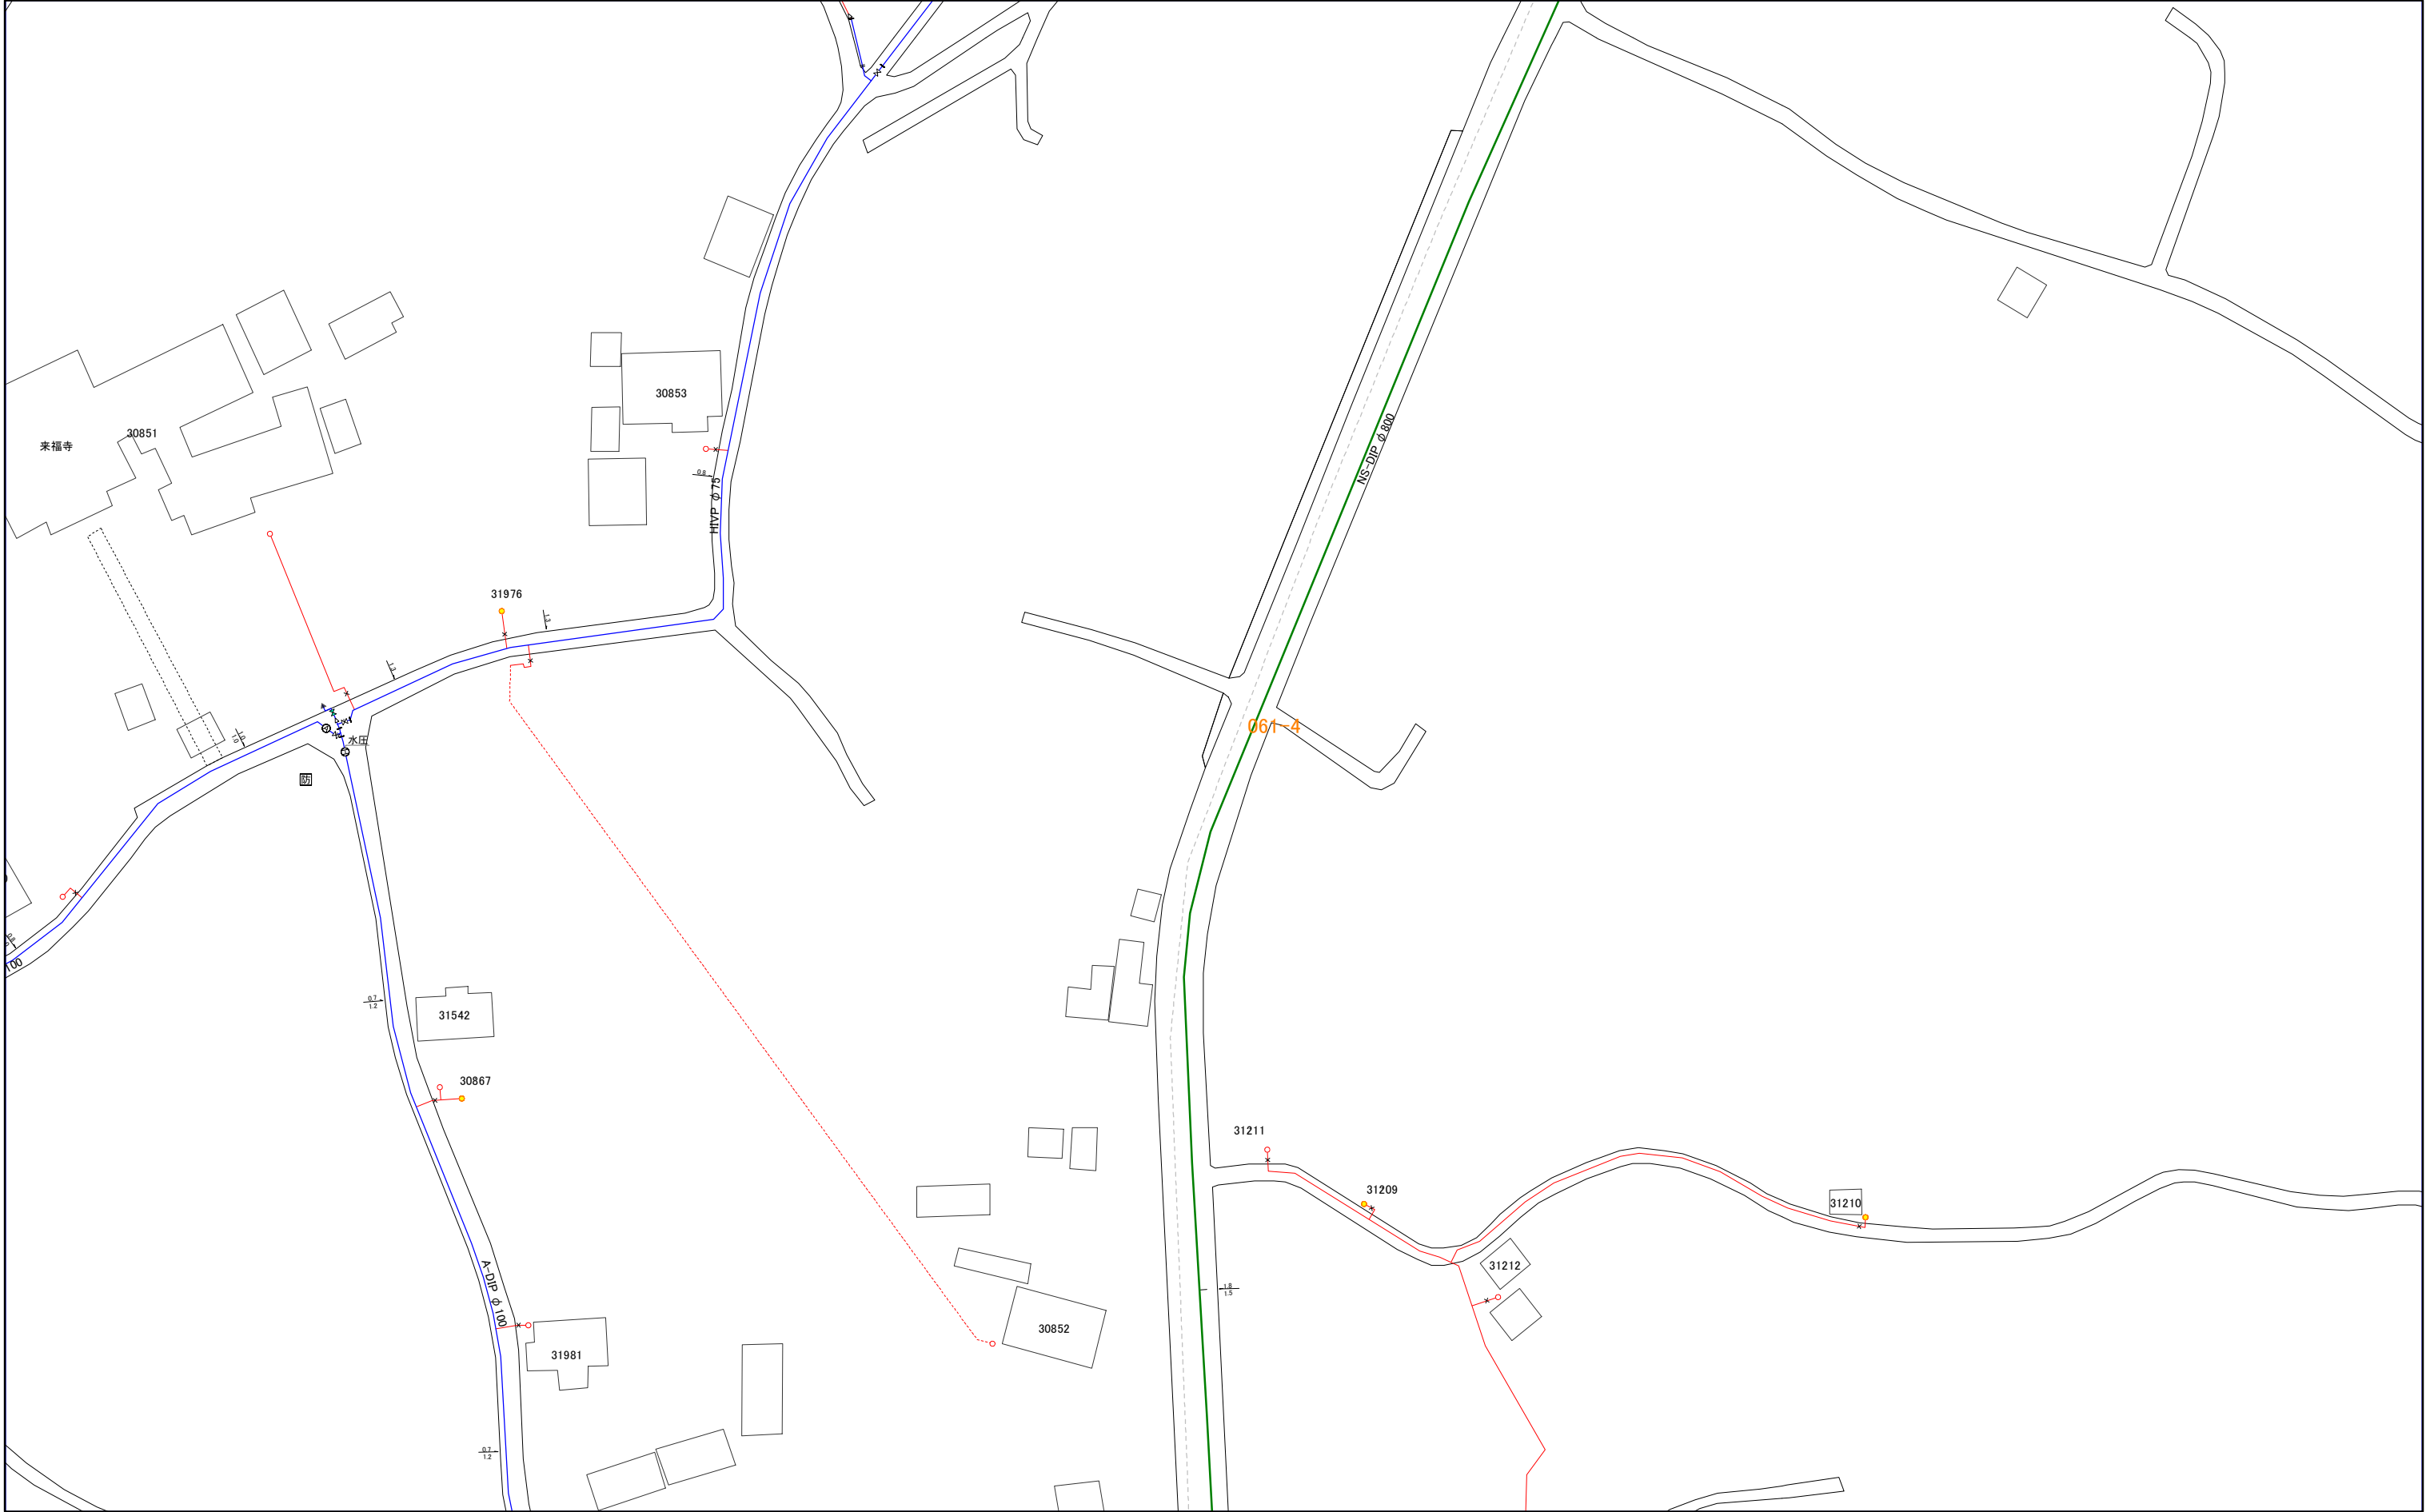

1:1,000

