

058-1

三浦市水道施設管理台帳

042-3	058-1	058-3
042-4	058-2	058-4



1:1,000




058-1

058-2

三浦市水道施設管理台帳

042-3	058-1	058-3
042-4	058-2	058-4
043-3	059-1	059-3

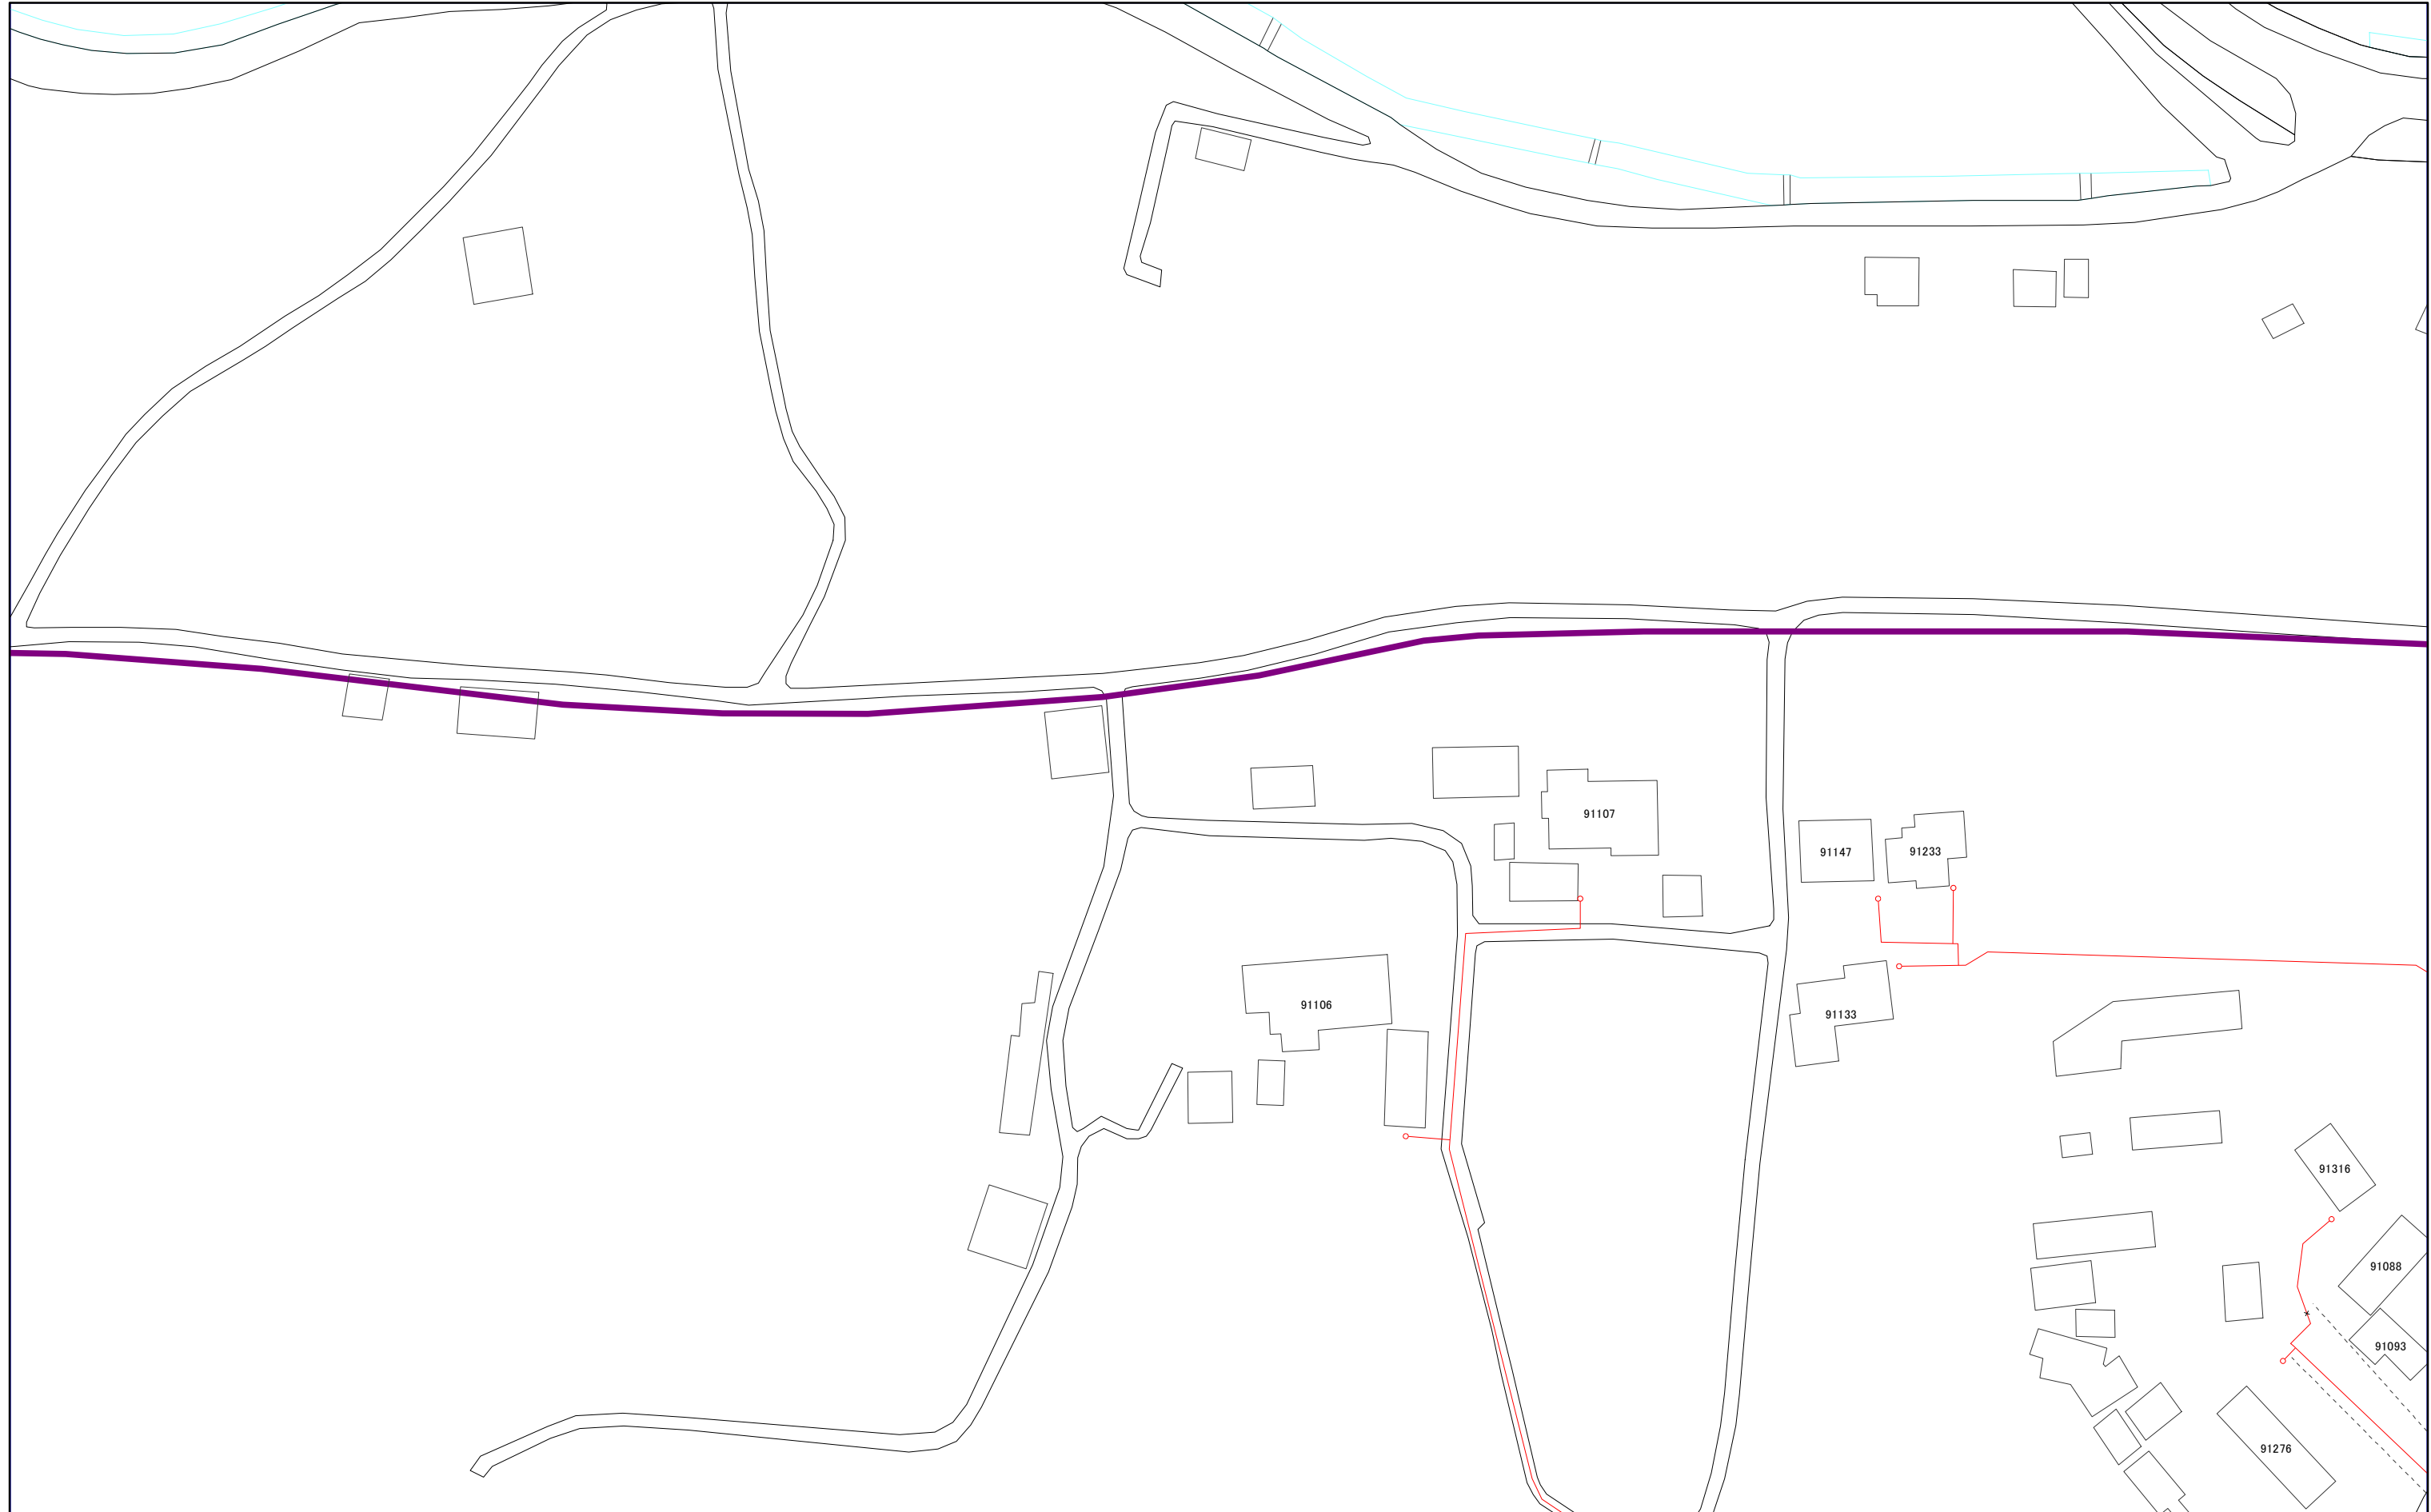

1:1,000




058-2

058-3

三浦市水道施設管理台帳

058-1	058-3	074-1
058-2	058-4	074-2

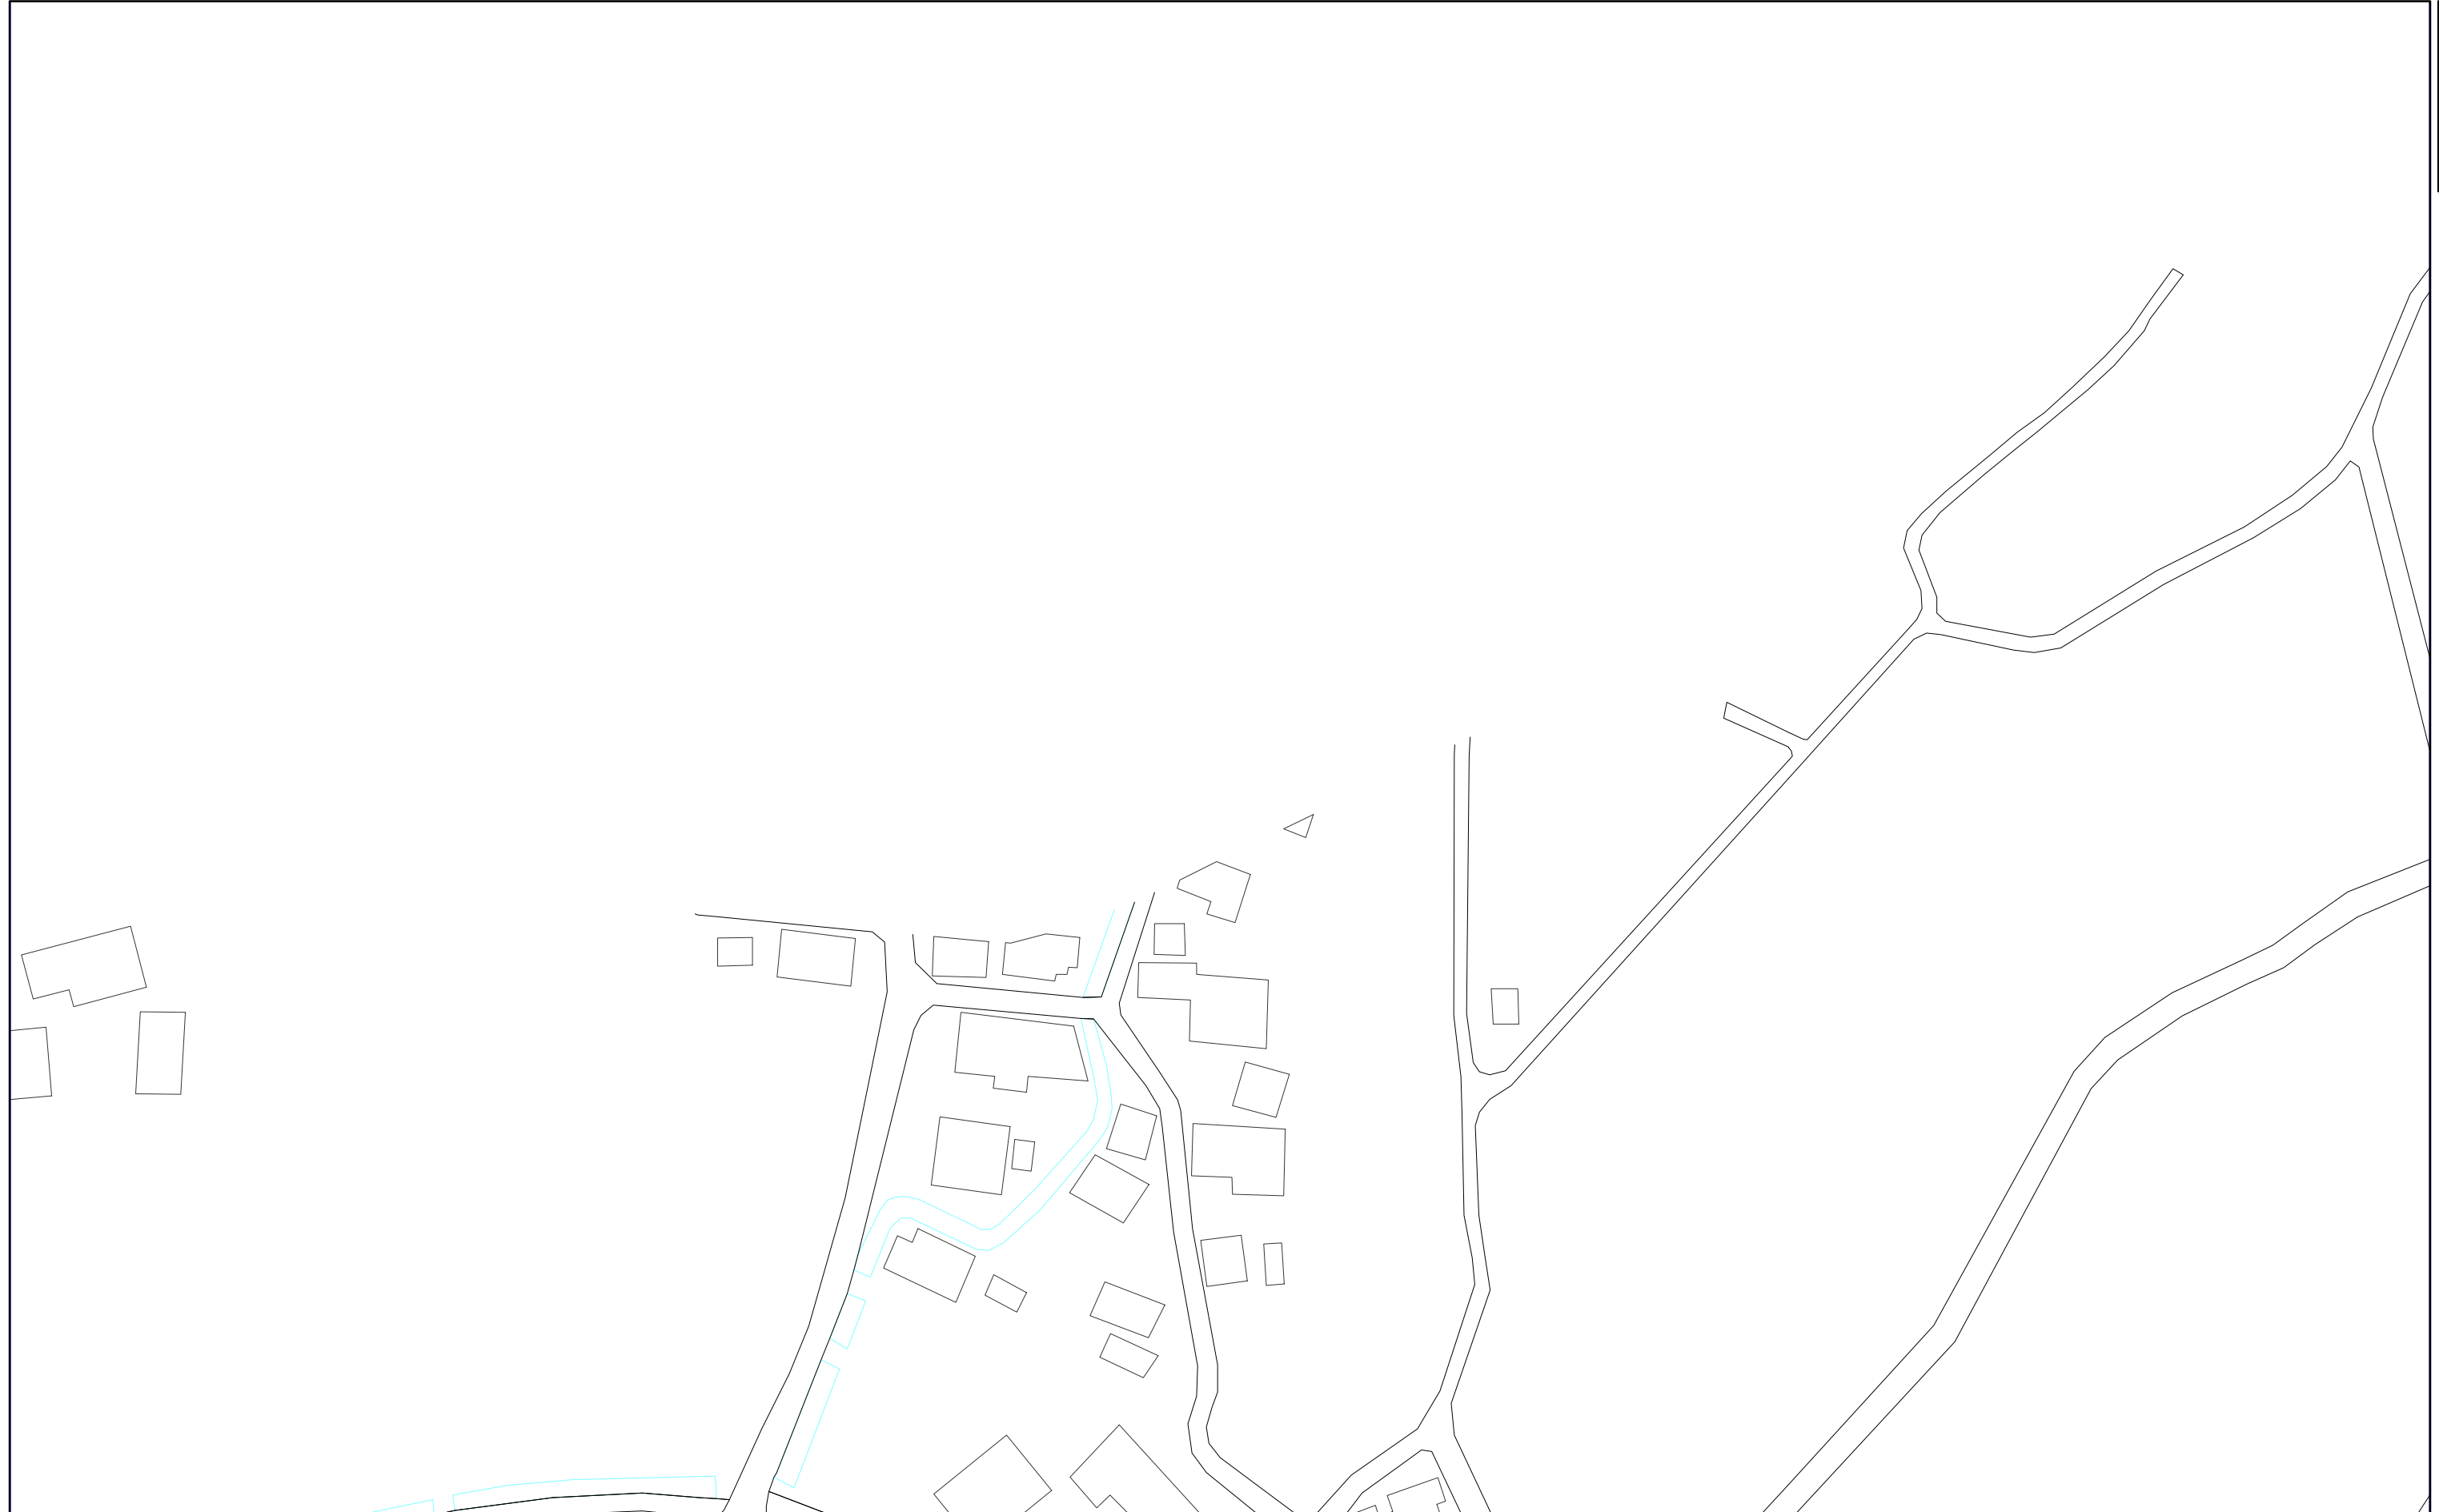


1:1,000



058-3

三浦市水道施設管理台帳

058-1	058-3	074-1
058-2	058-4	074-2
059-1	059-3	075-1

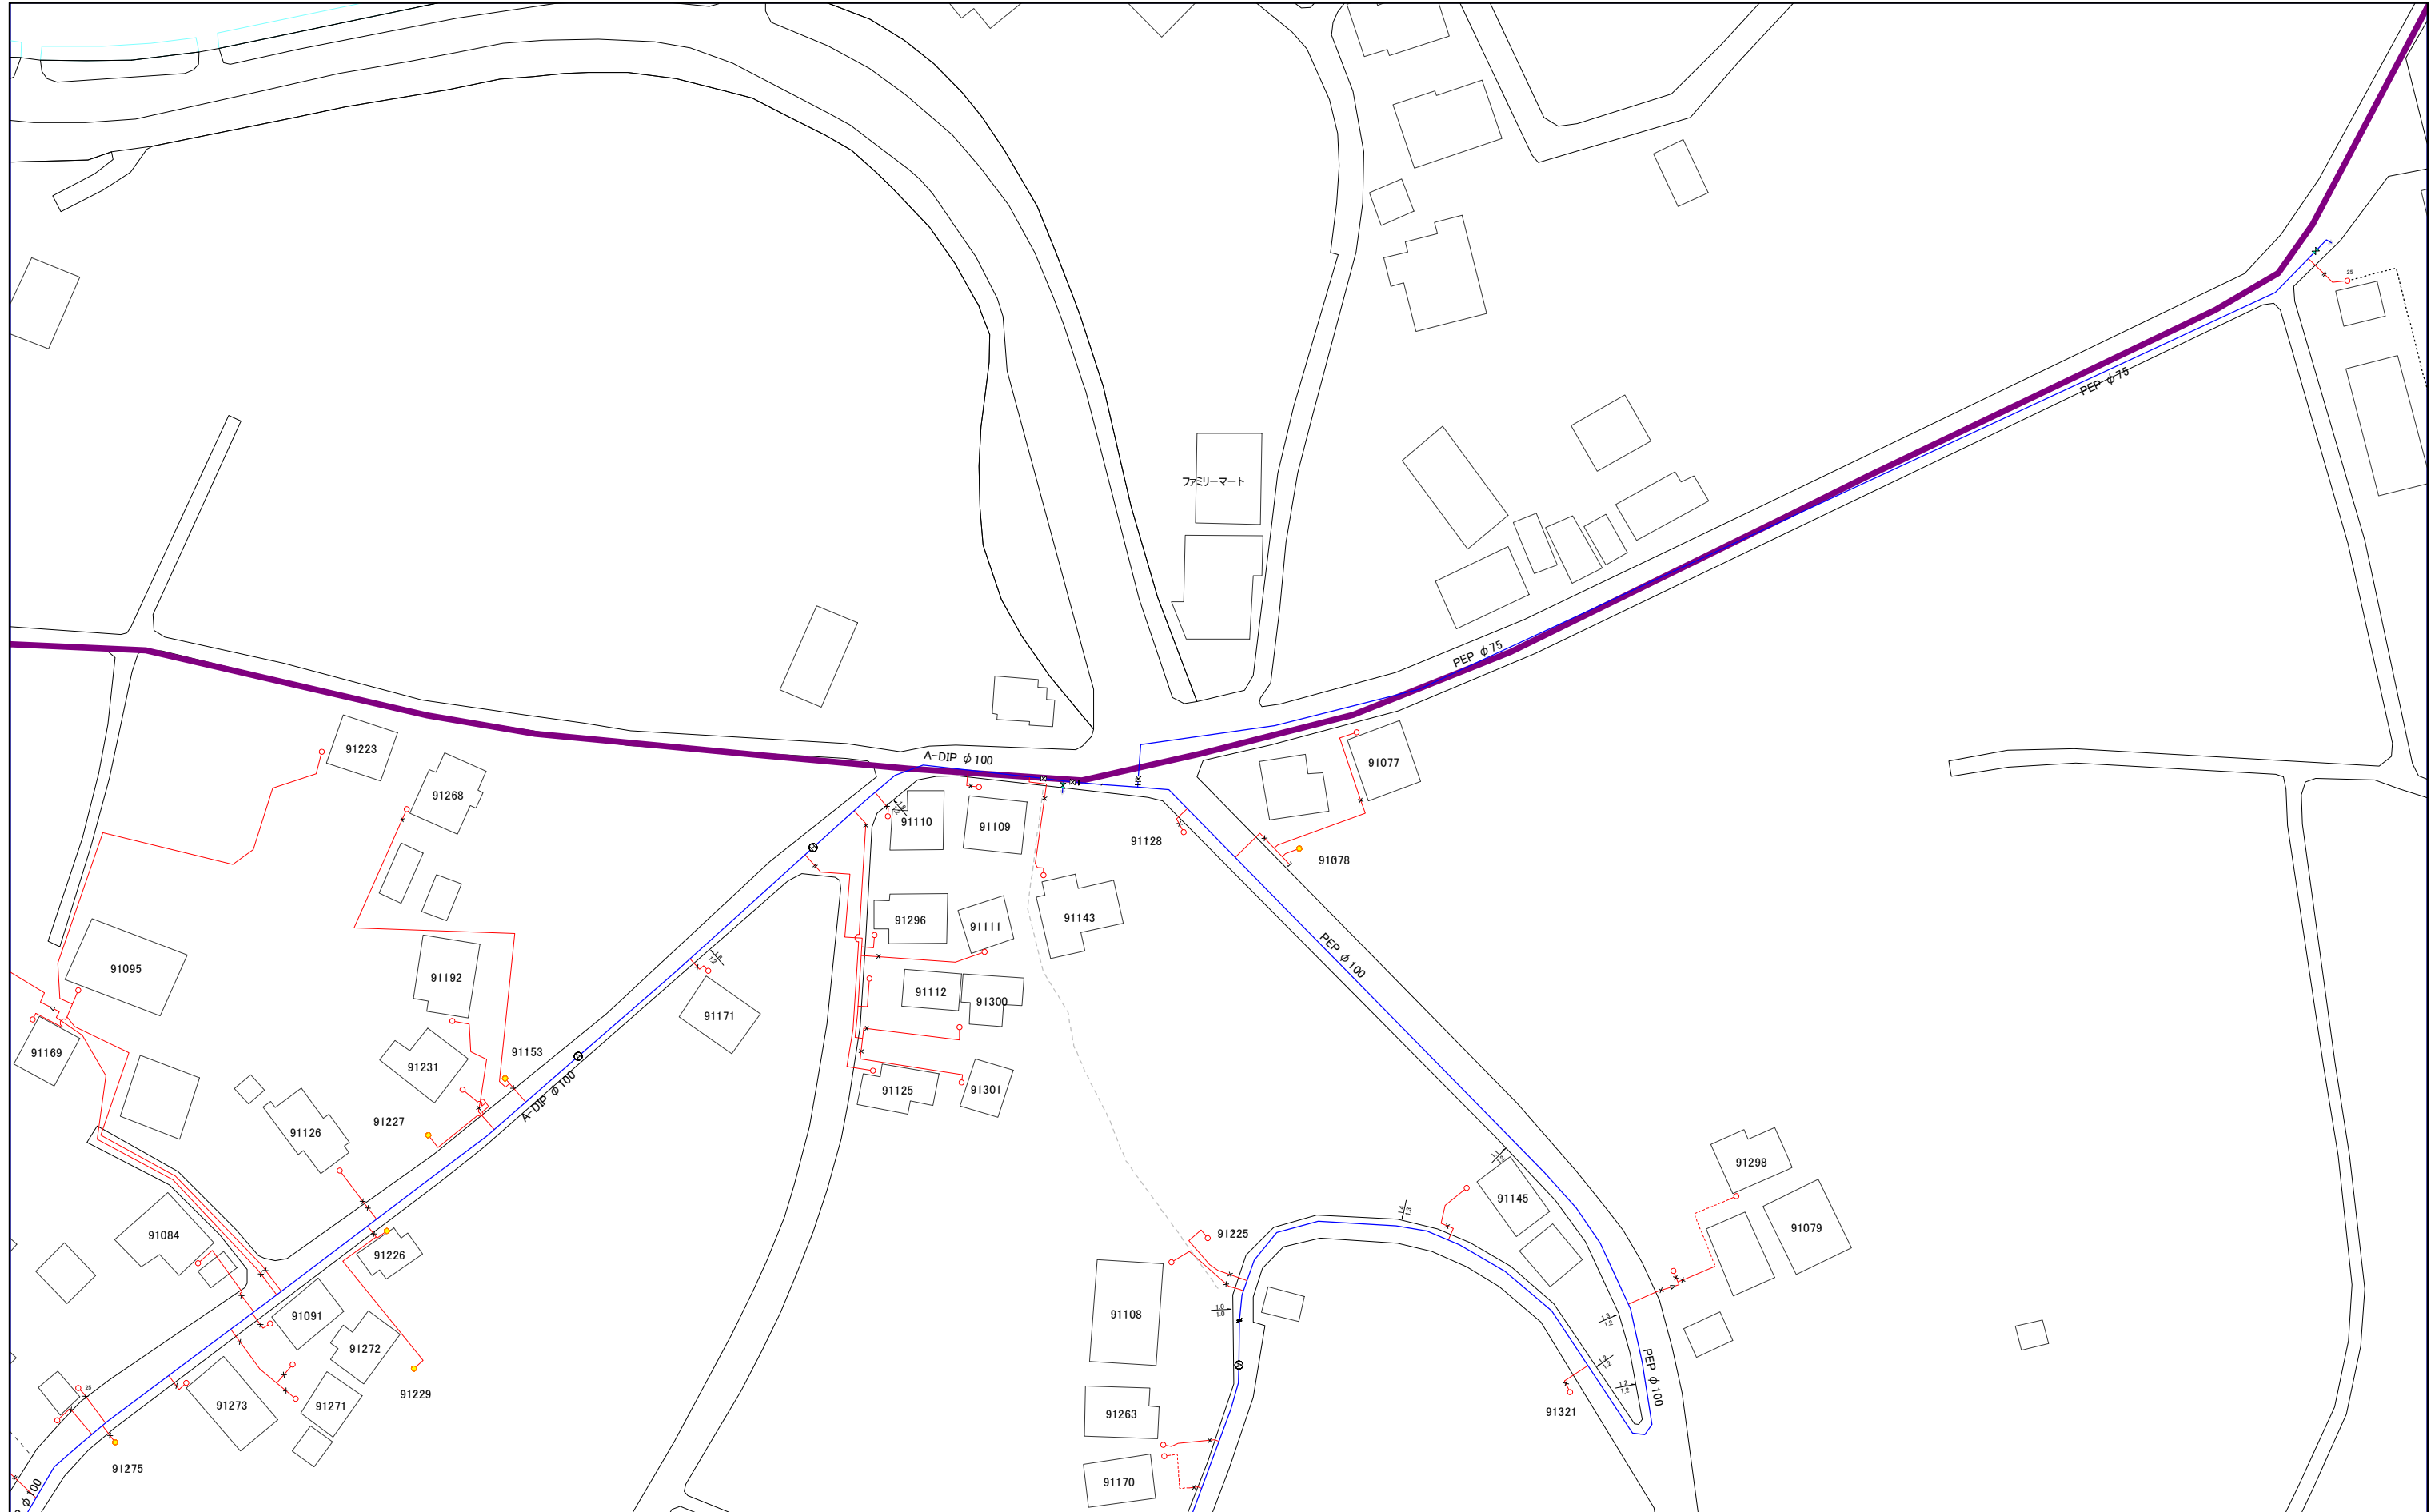


1:1,000



三浦市水道施設管理台帳

042-4	058-2	058-4
043-3	059-1	059-3
043-4	059-2	059-4

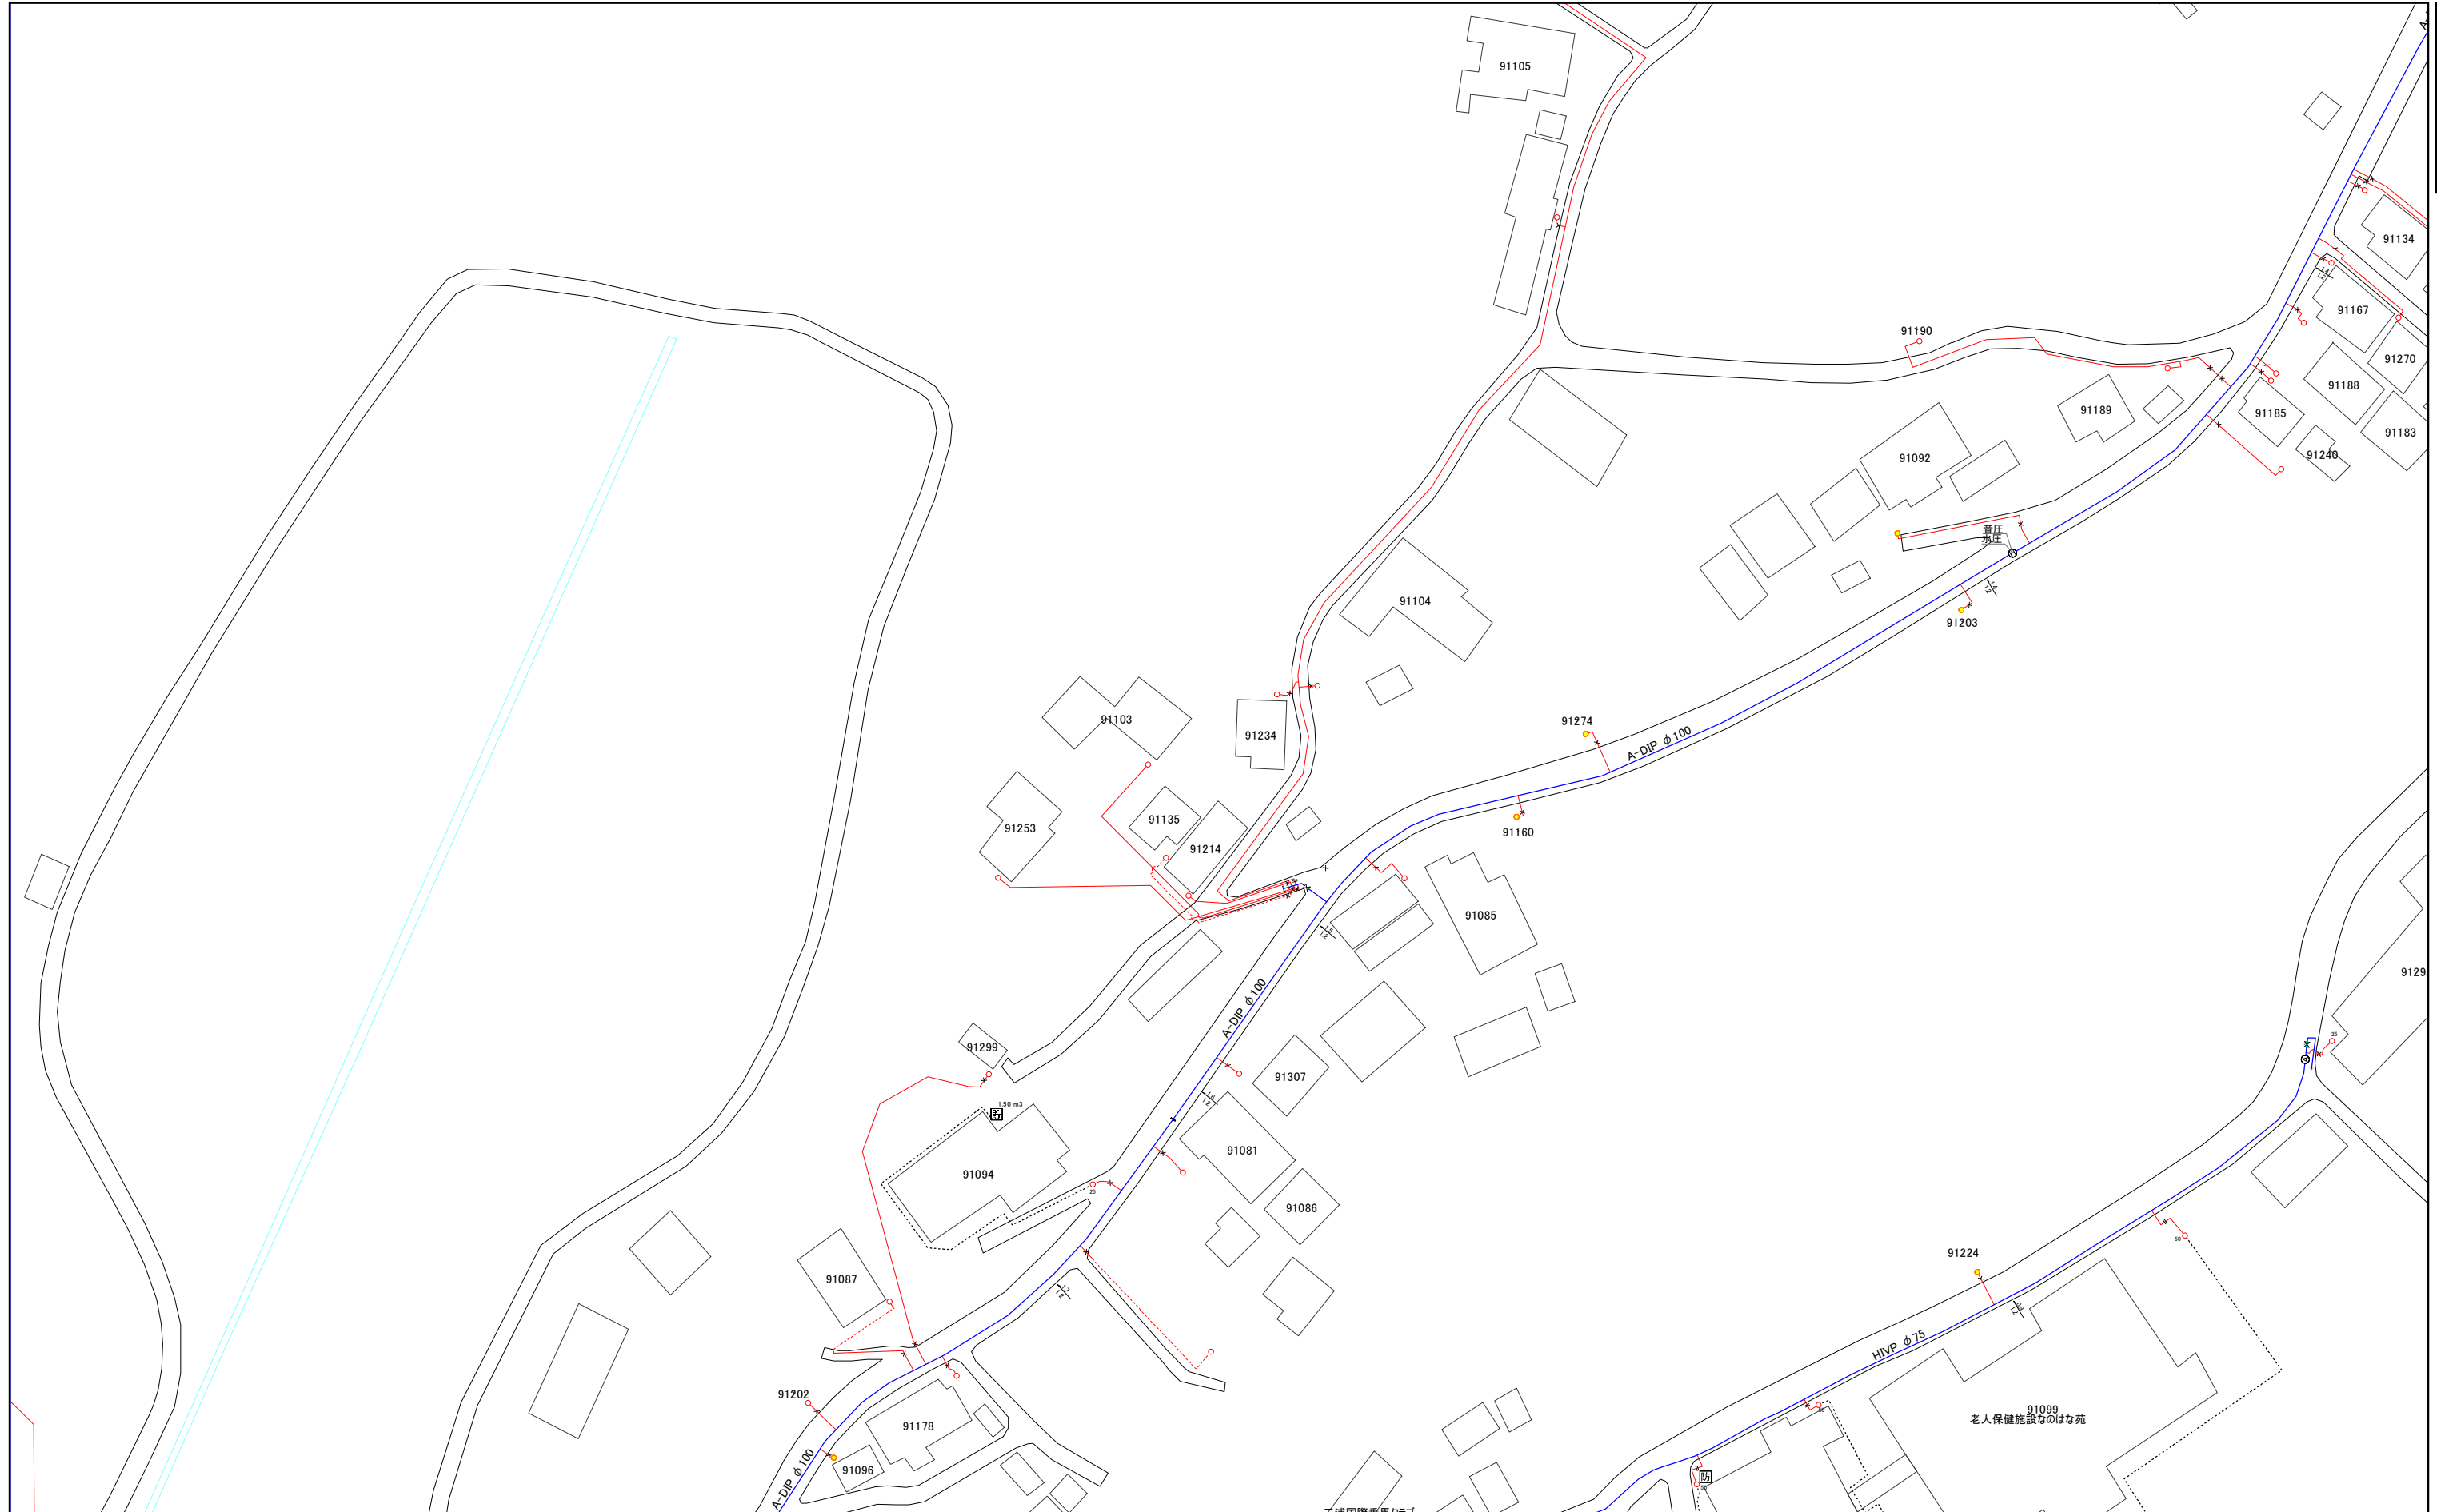


1:1,000



三浦市水道施設管理台帳

043-3	059-1	059-3
043-4	059-2	059-4
044-3	060-1	060-3

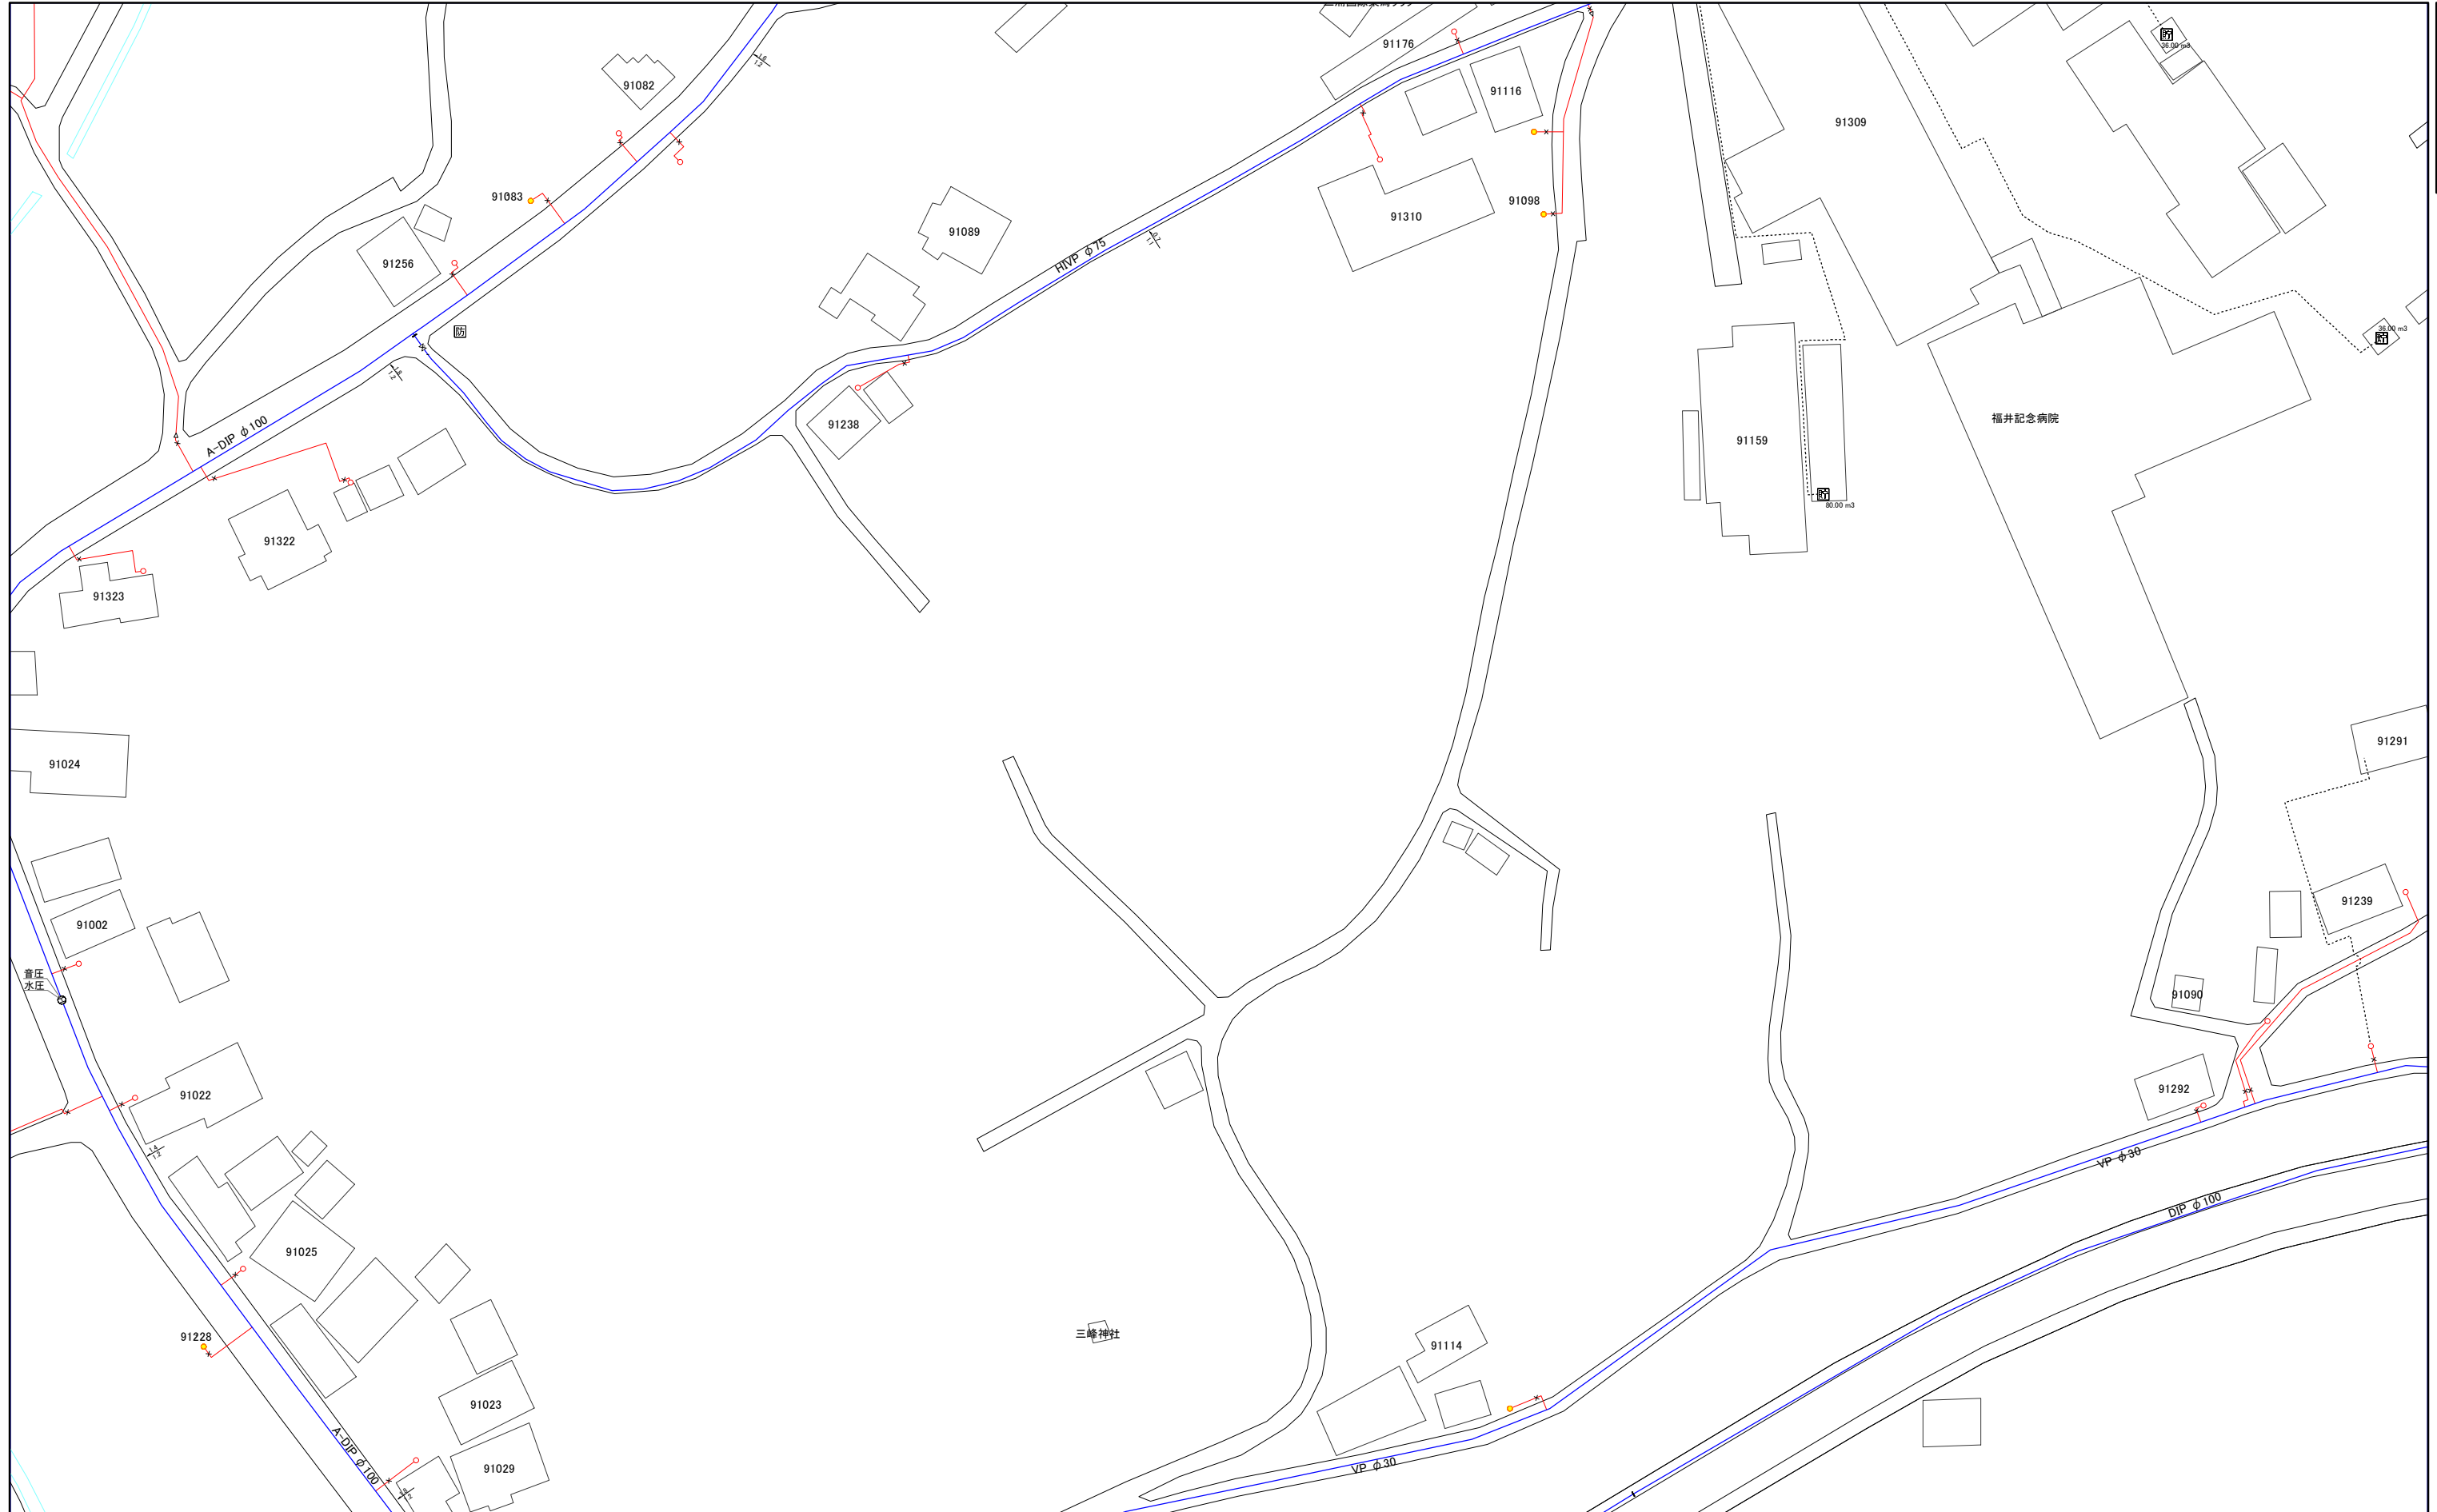


1:1,000




三浦市水道施設管理台帳

058-2	058-4	074-2
059-1	059-3	075-1
059-2	059-4	075-2

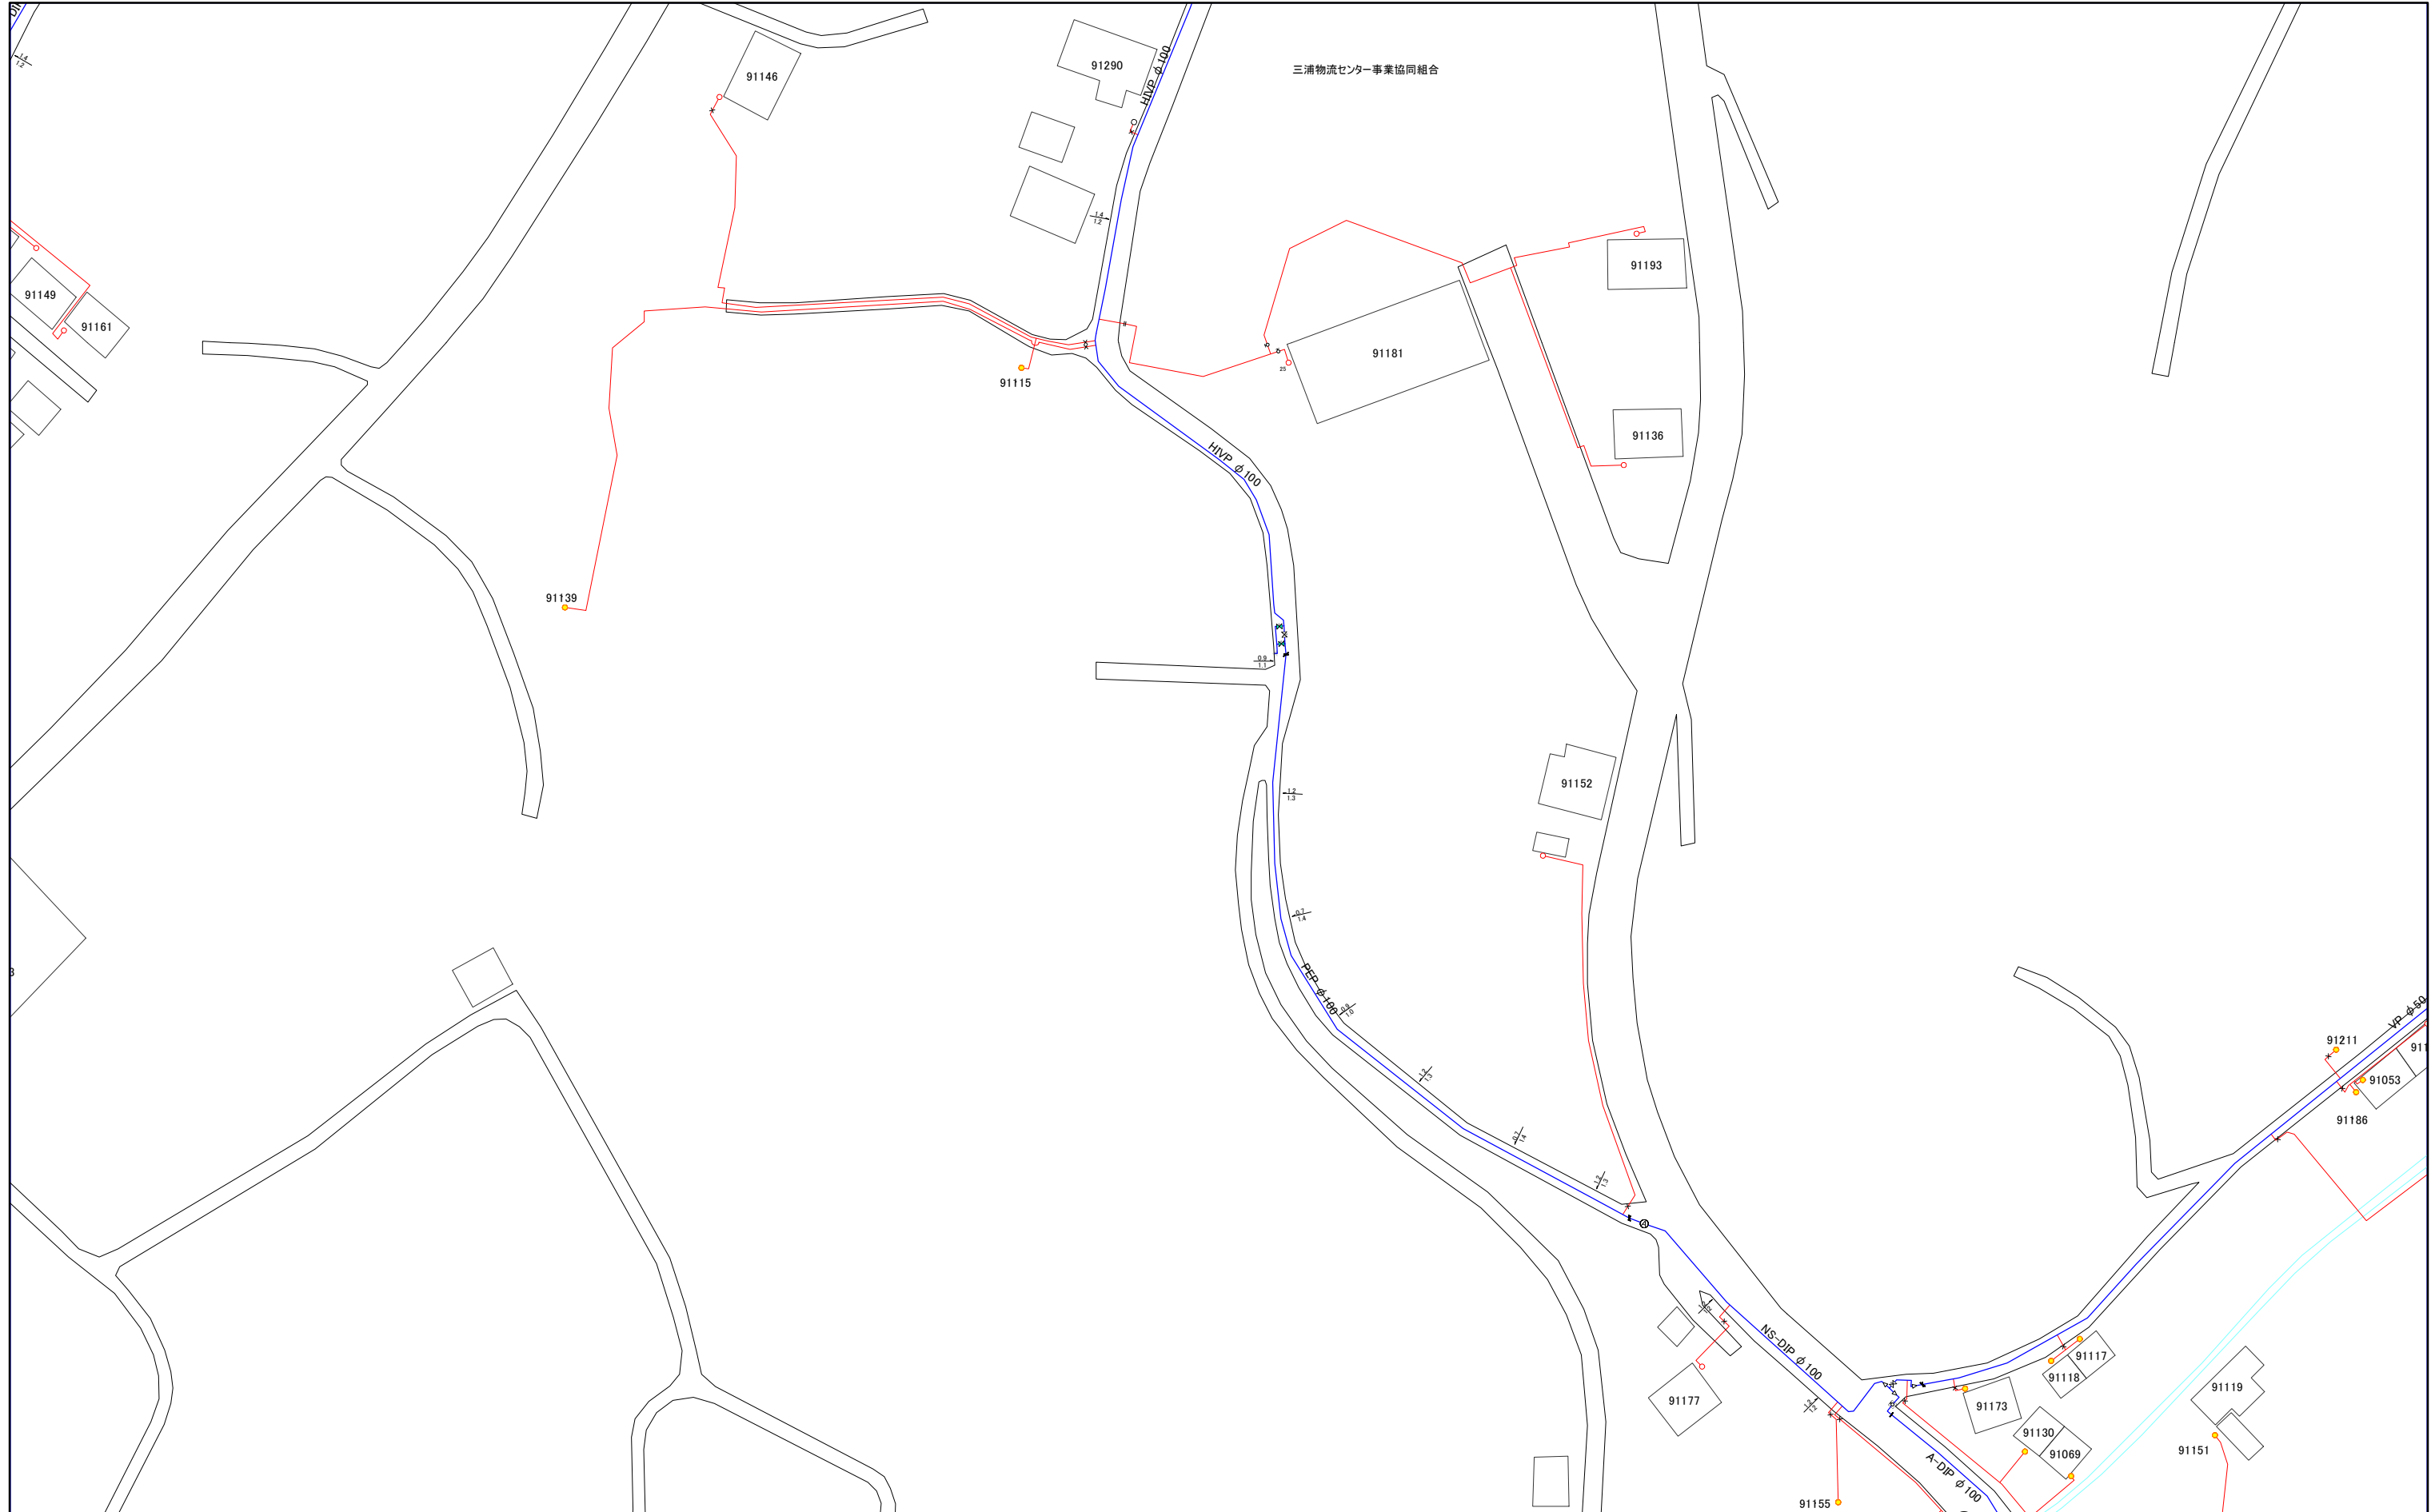

059-1	059-3	075-1
059-2	059-4	075-2
060-1	060-3	076-1

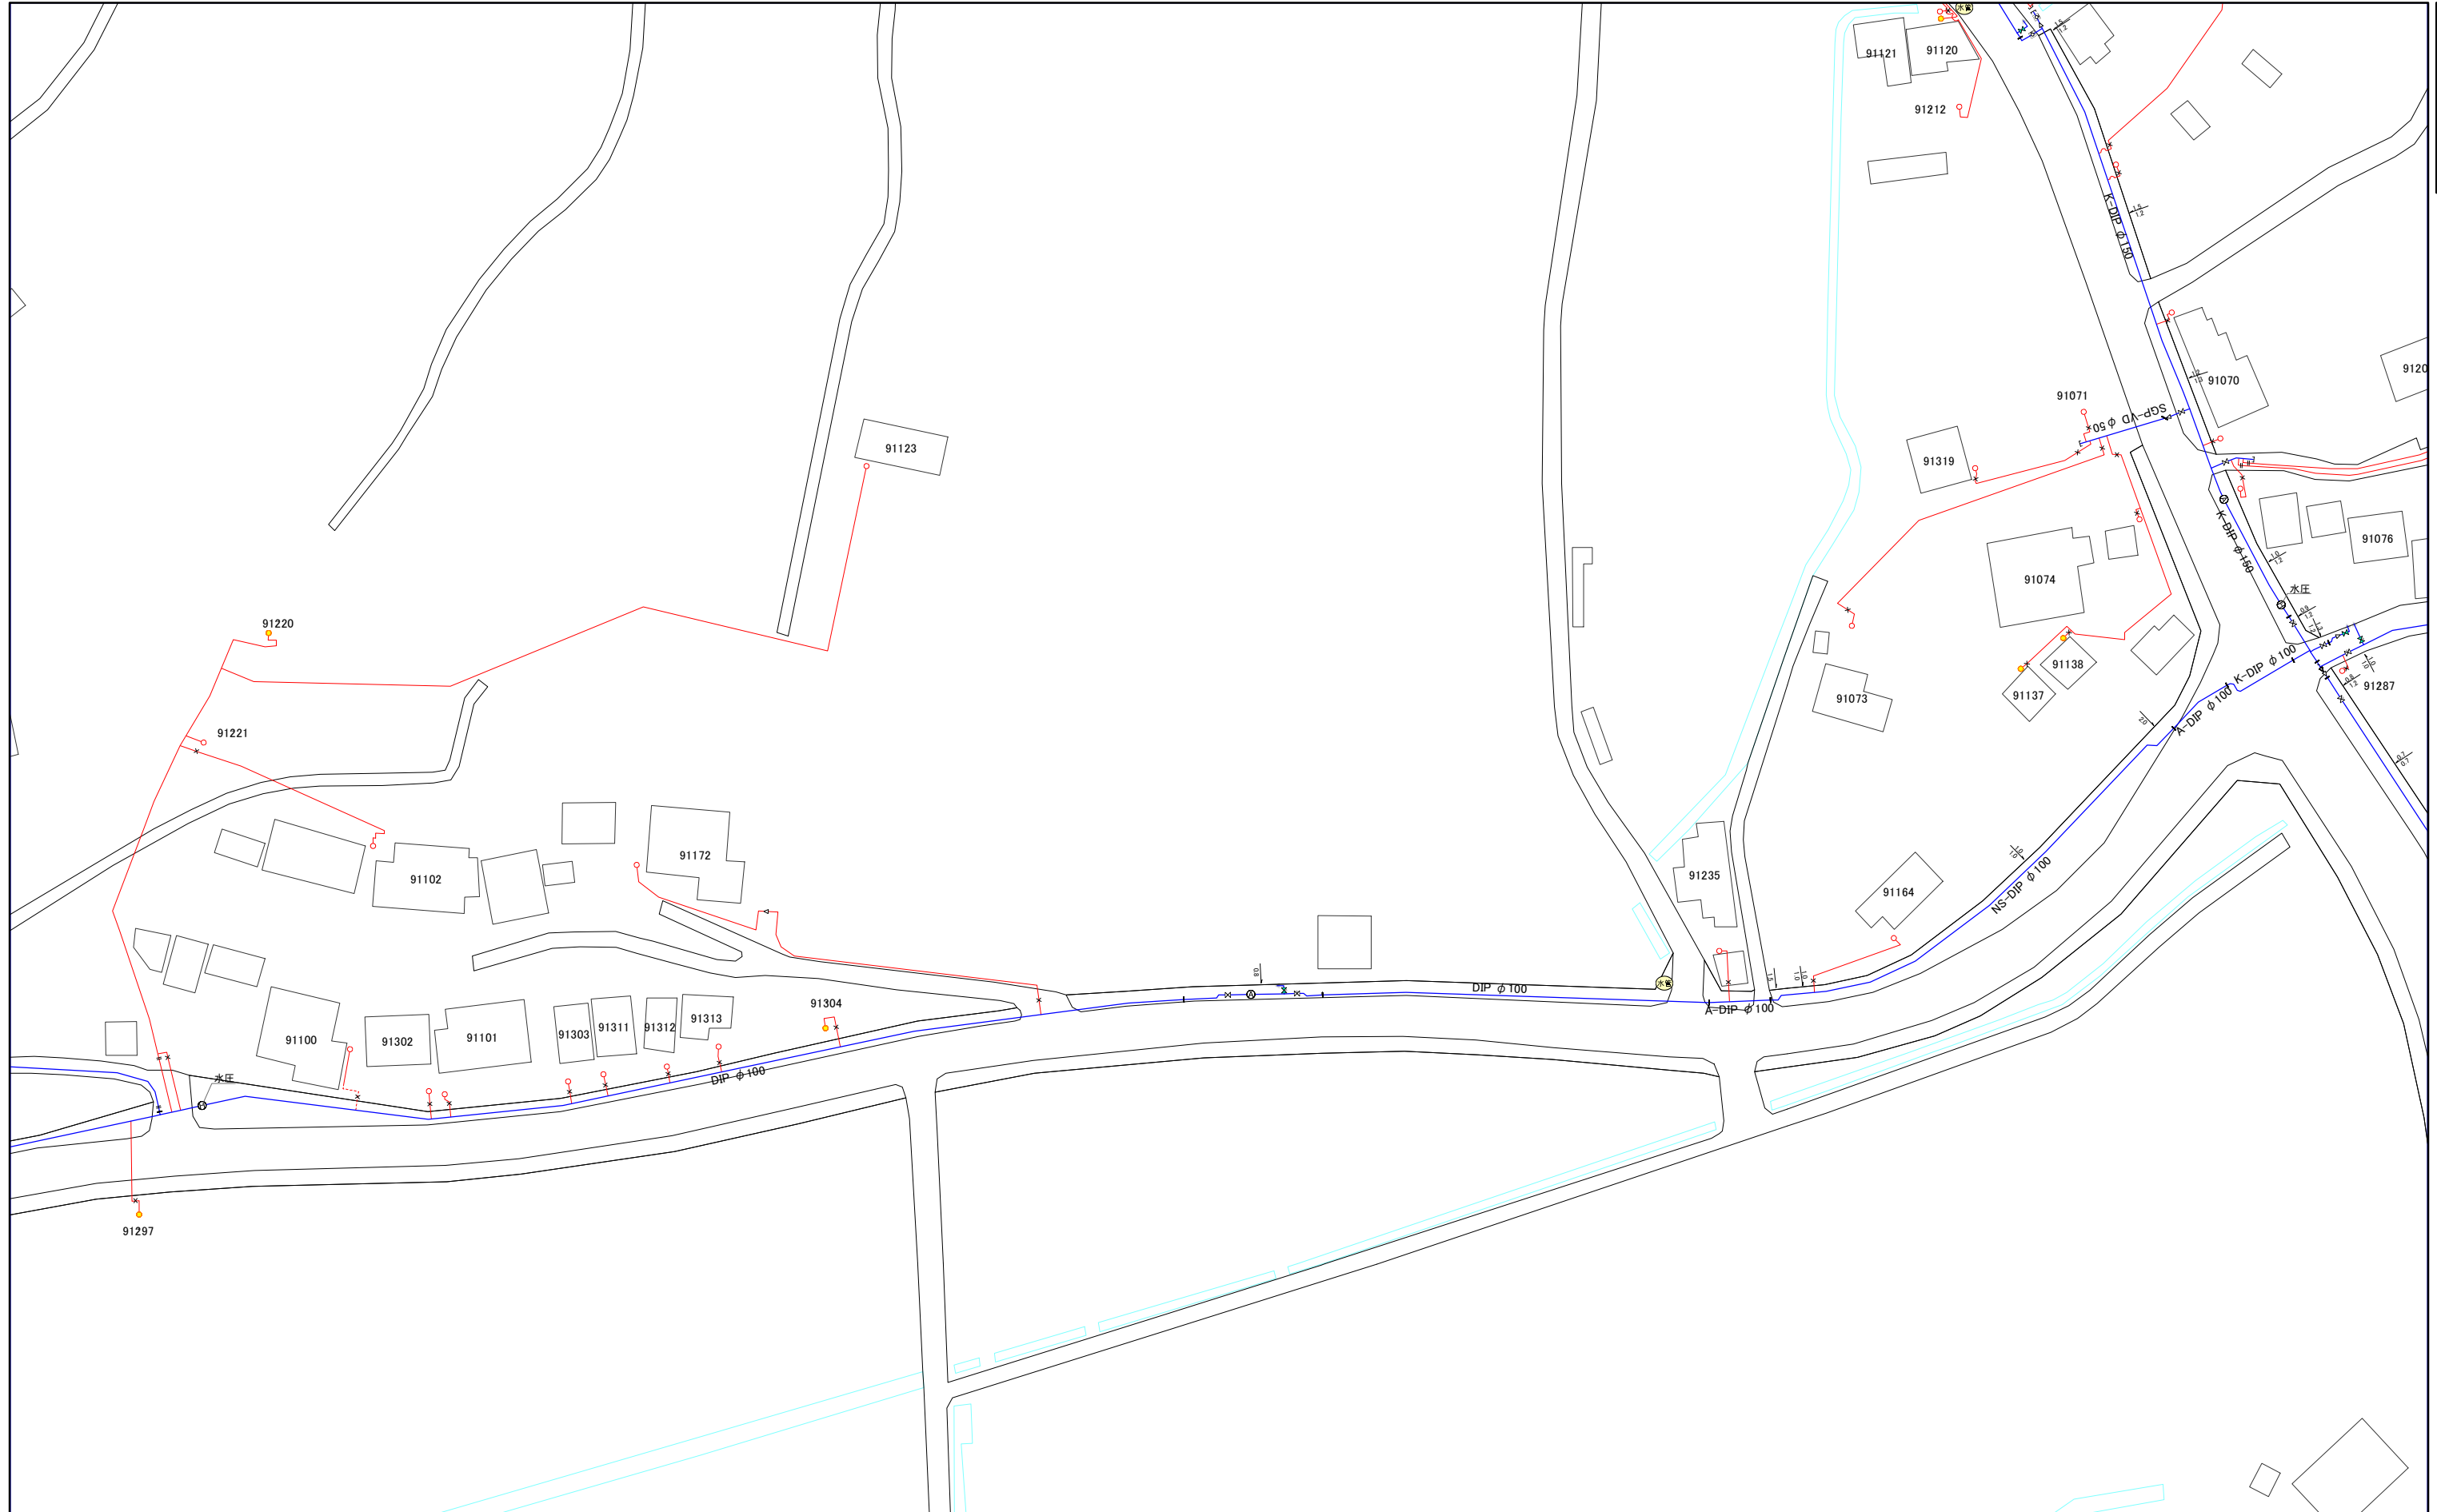


1:1,000




三浦市水道施設管理台帳

043-4	059-2	059-4
044-3	060-1	060-3
044-4	060-2	060-4

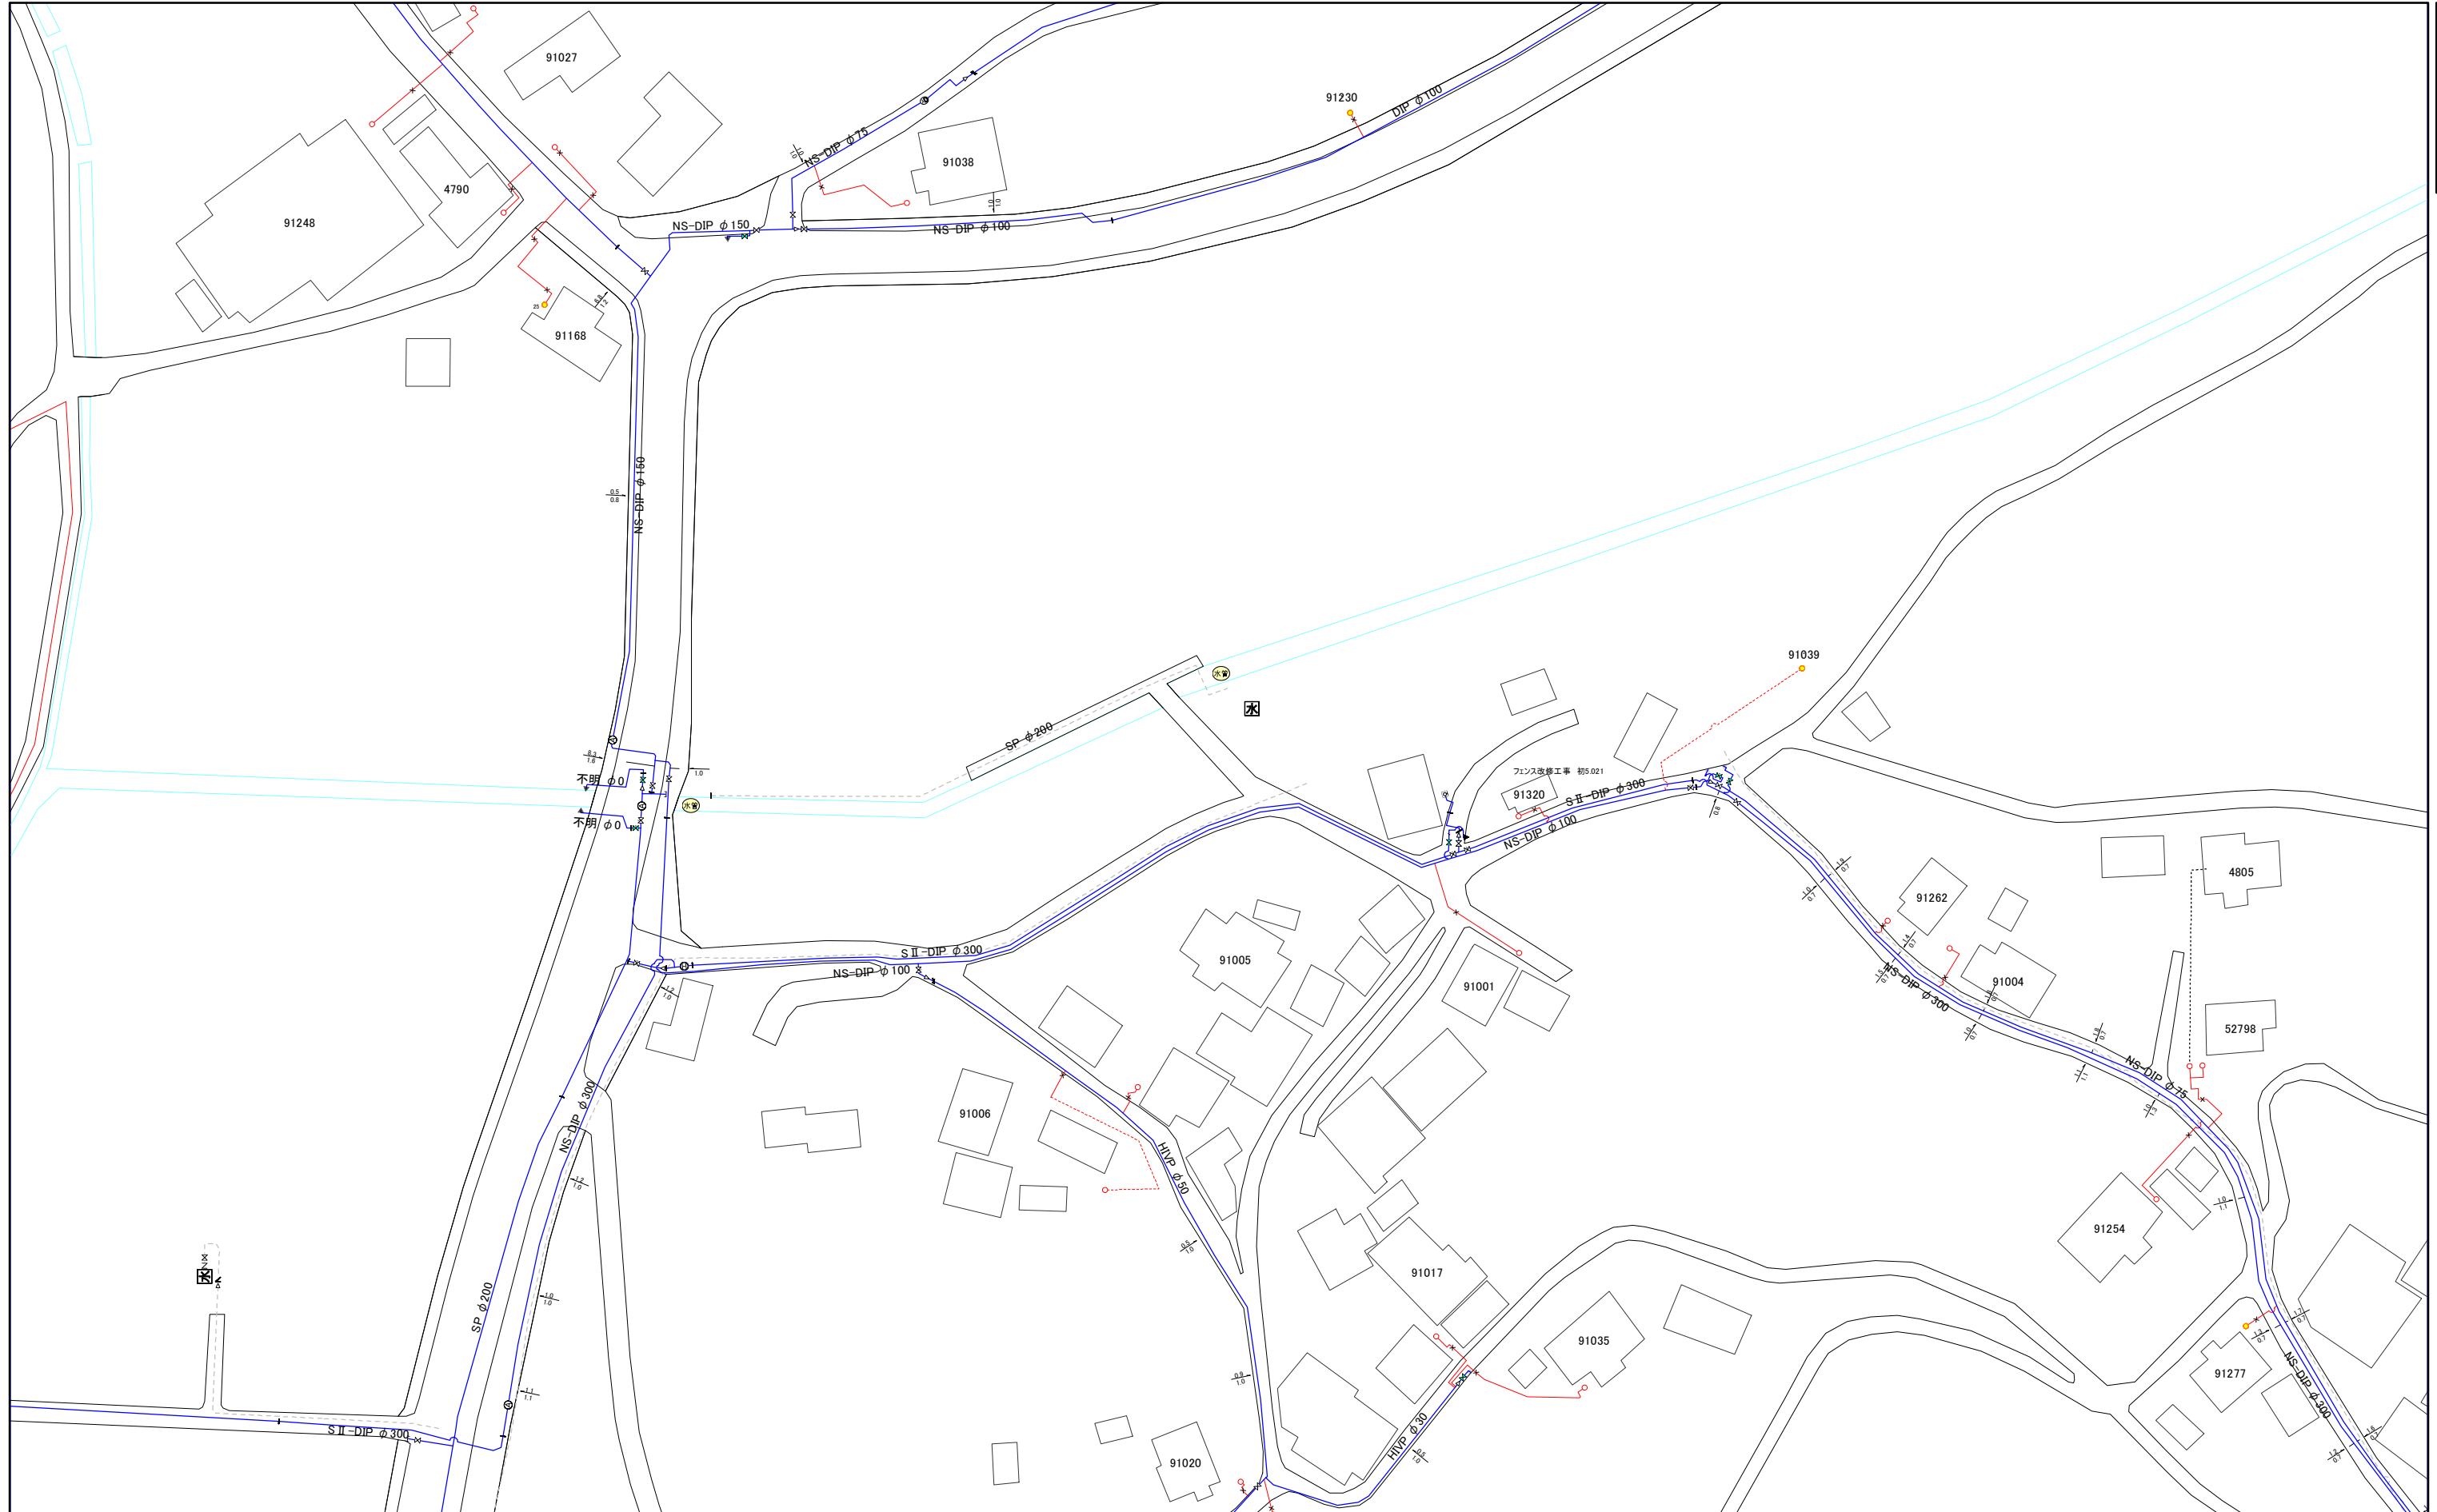

三浦市水道施設管理台帳

044-3	060-1	060-3
044-4	060-2	060-4
045-3	061-1	061-3

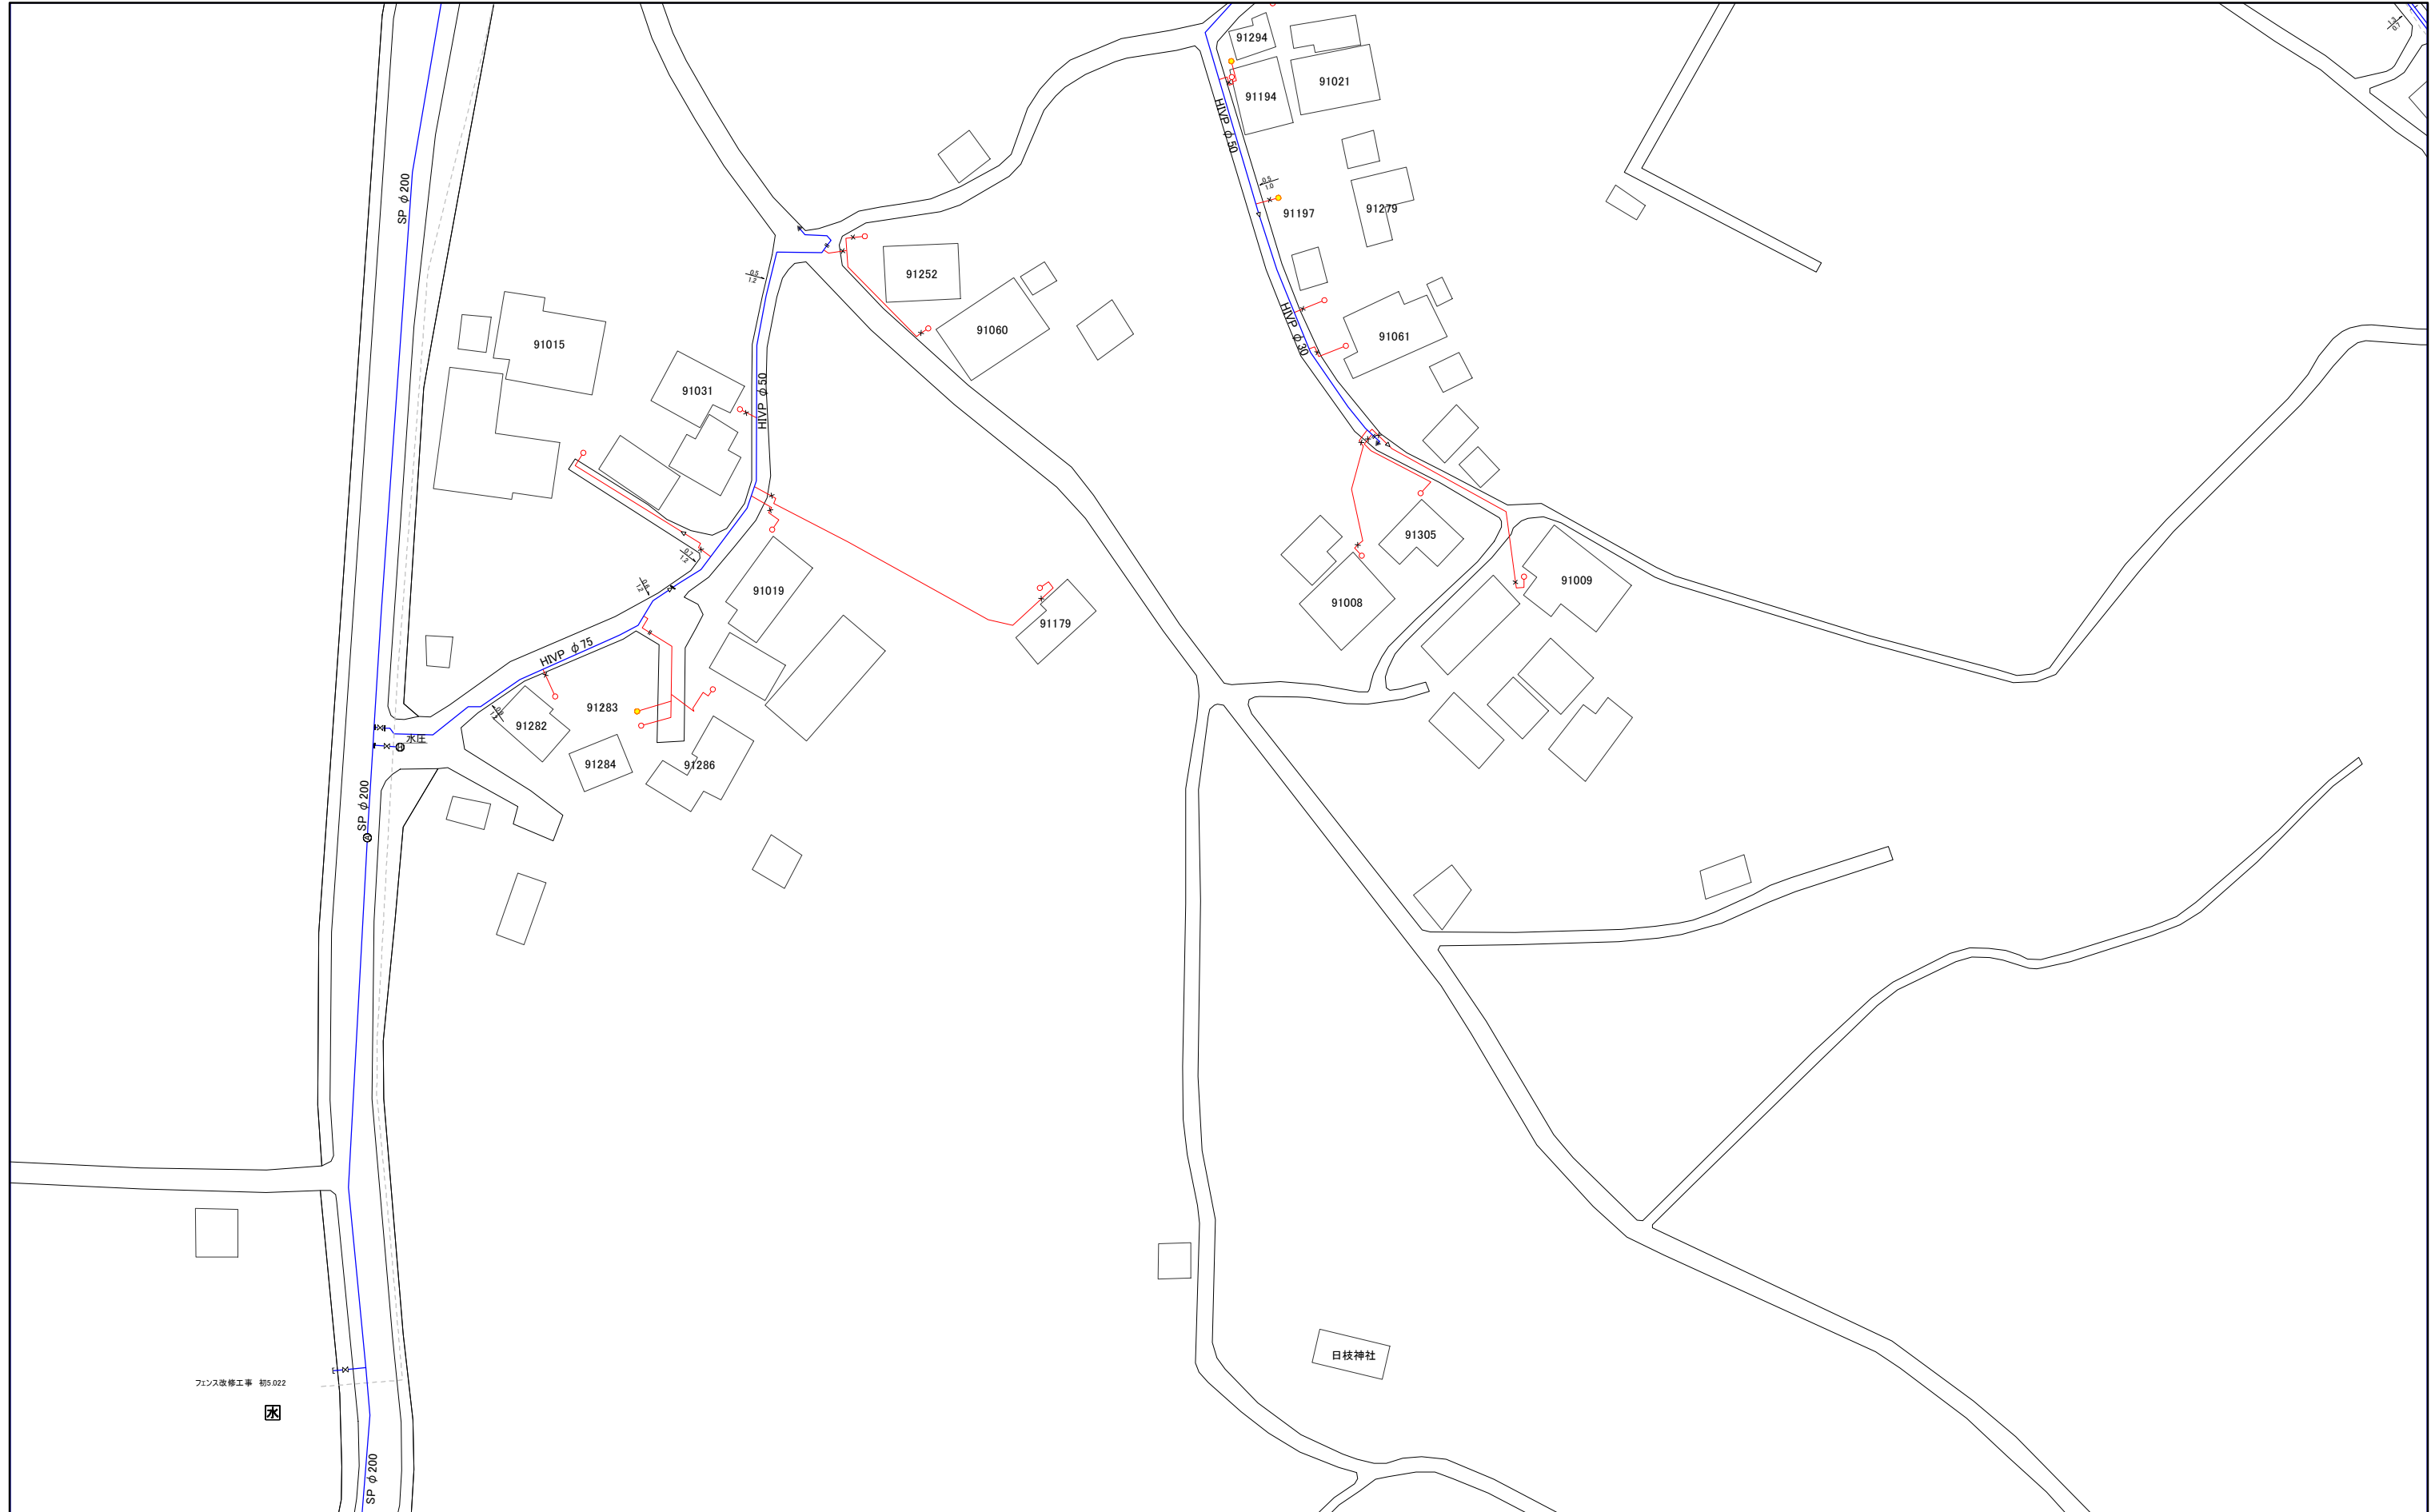


1:1,000



060-3

三浦市水道施設管理台帳

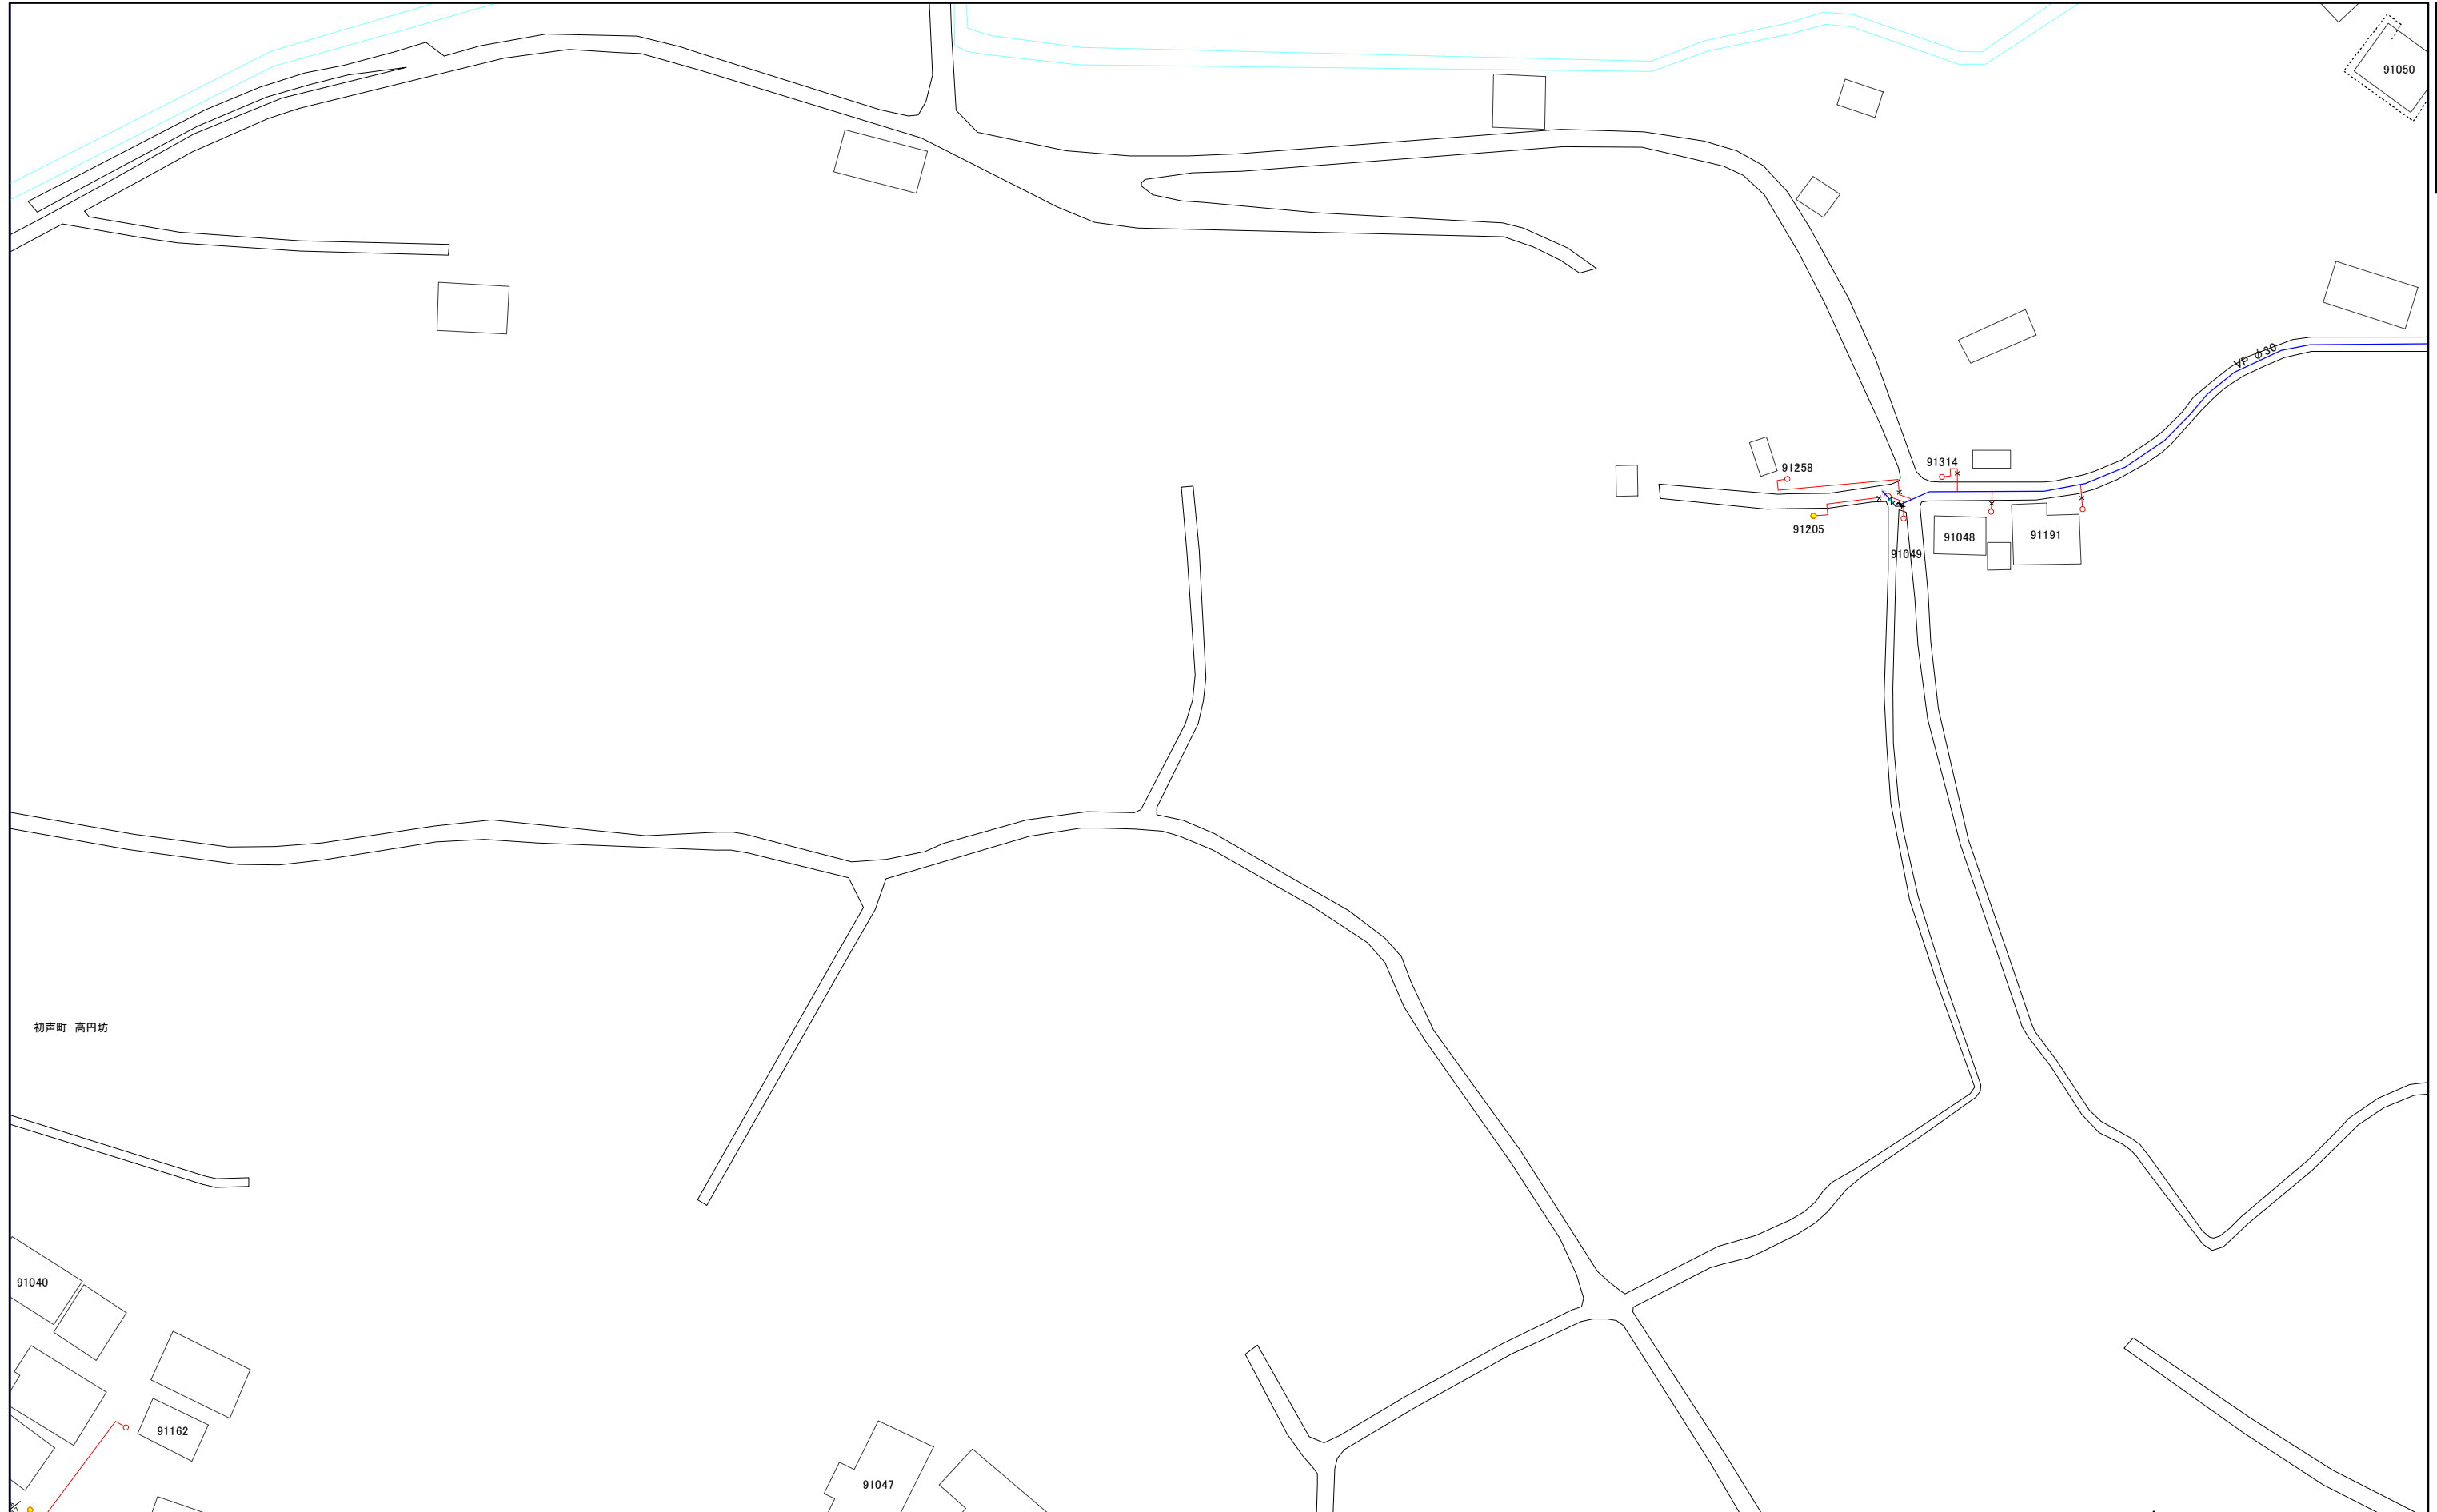

059-2	059-4	075-2
060-1	060-3	076-1
060-2	060-4	076-2

初声町 高円坊

91040

91162

91047

91258

91205

91049

91048

91191

91314

91050

1:1,000



060-3

060-4

三浦市水道施設管理台帳

060-1	060-3	076-1
060-2	060-4	076-2
061-1	061-3	077-1




1:1,000



060-4

044-4	060-2	060-4
045-3	061-1	061-3
045-4	061-2	061-4

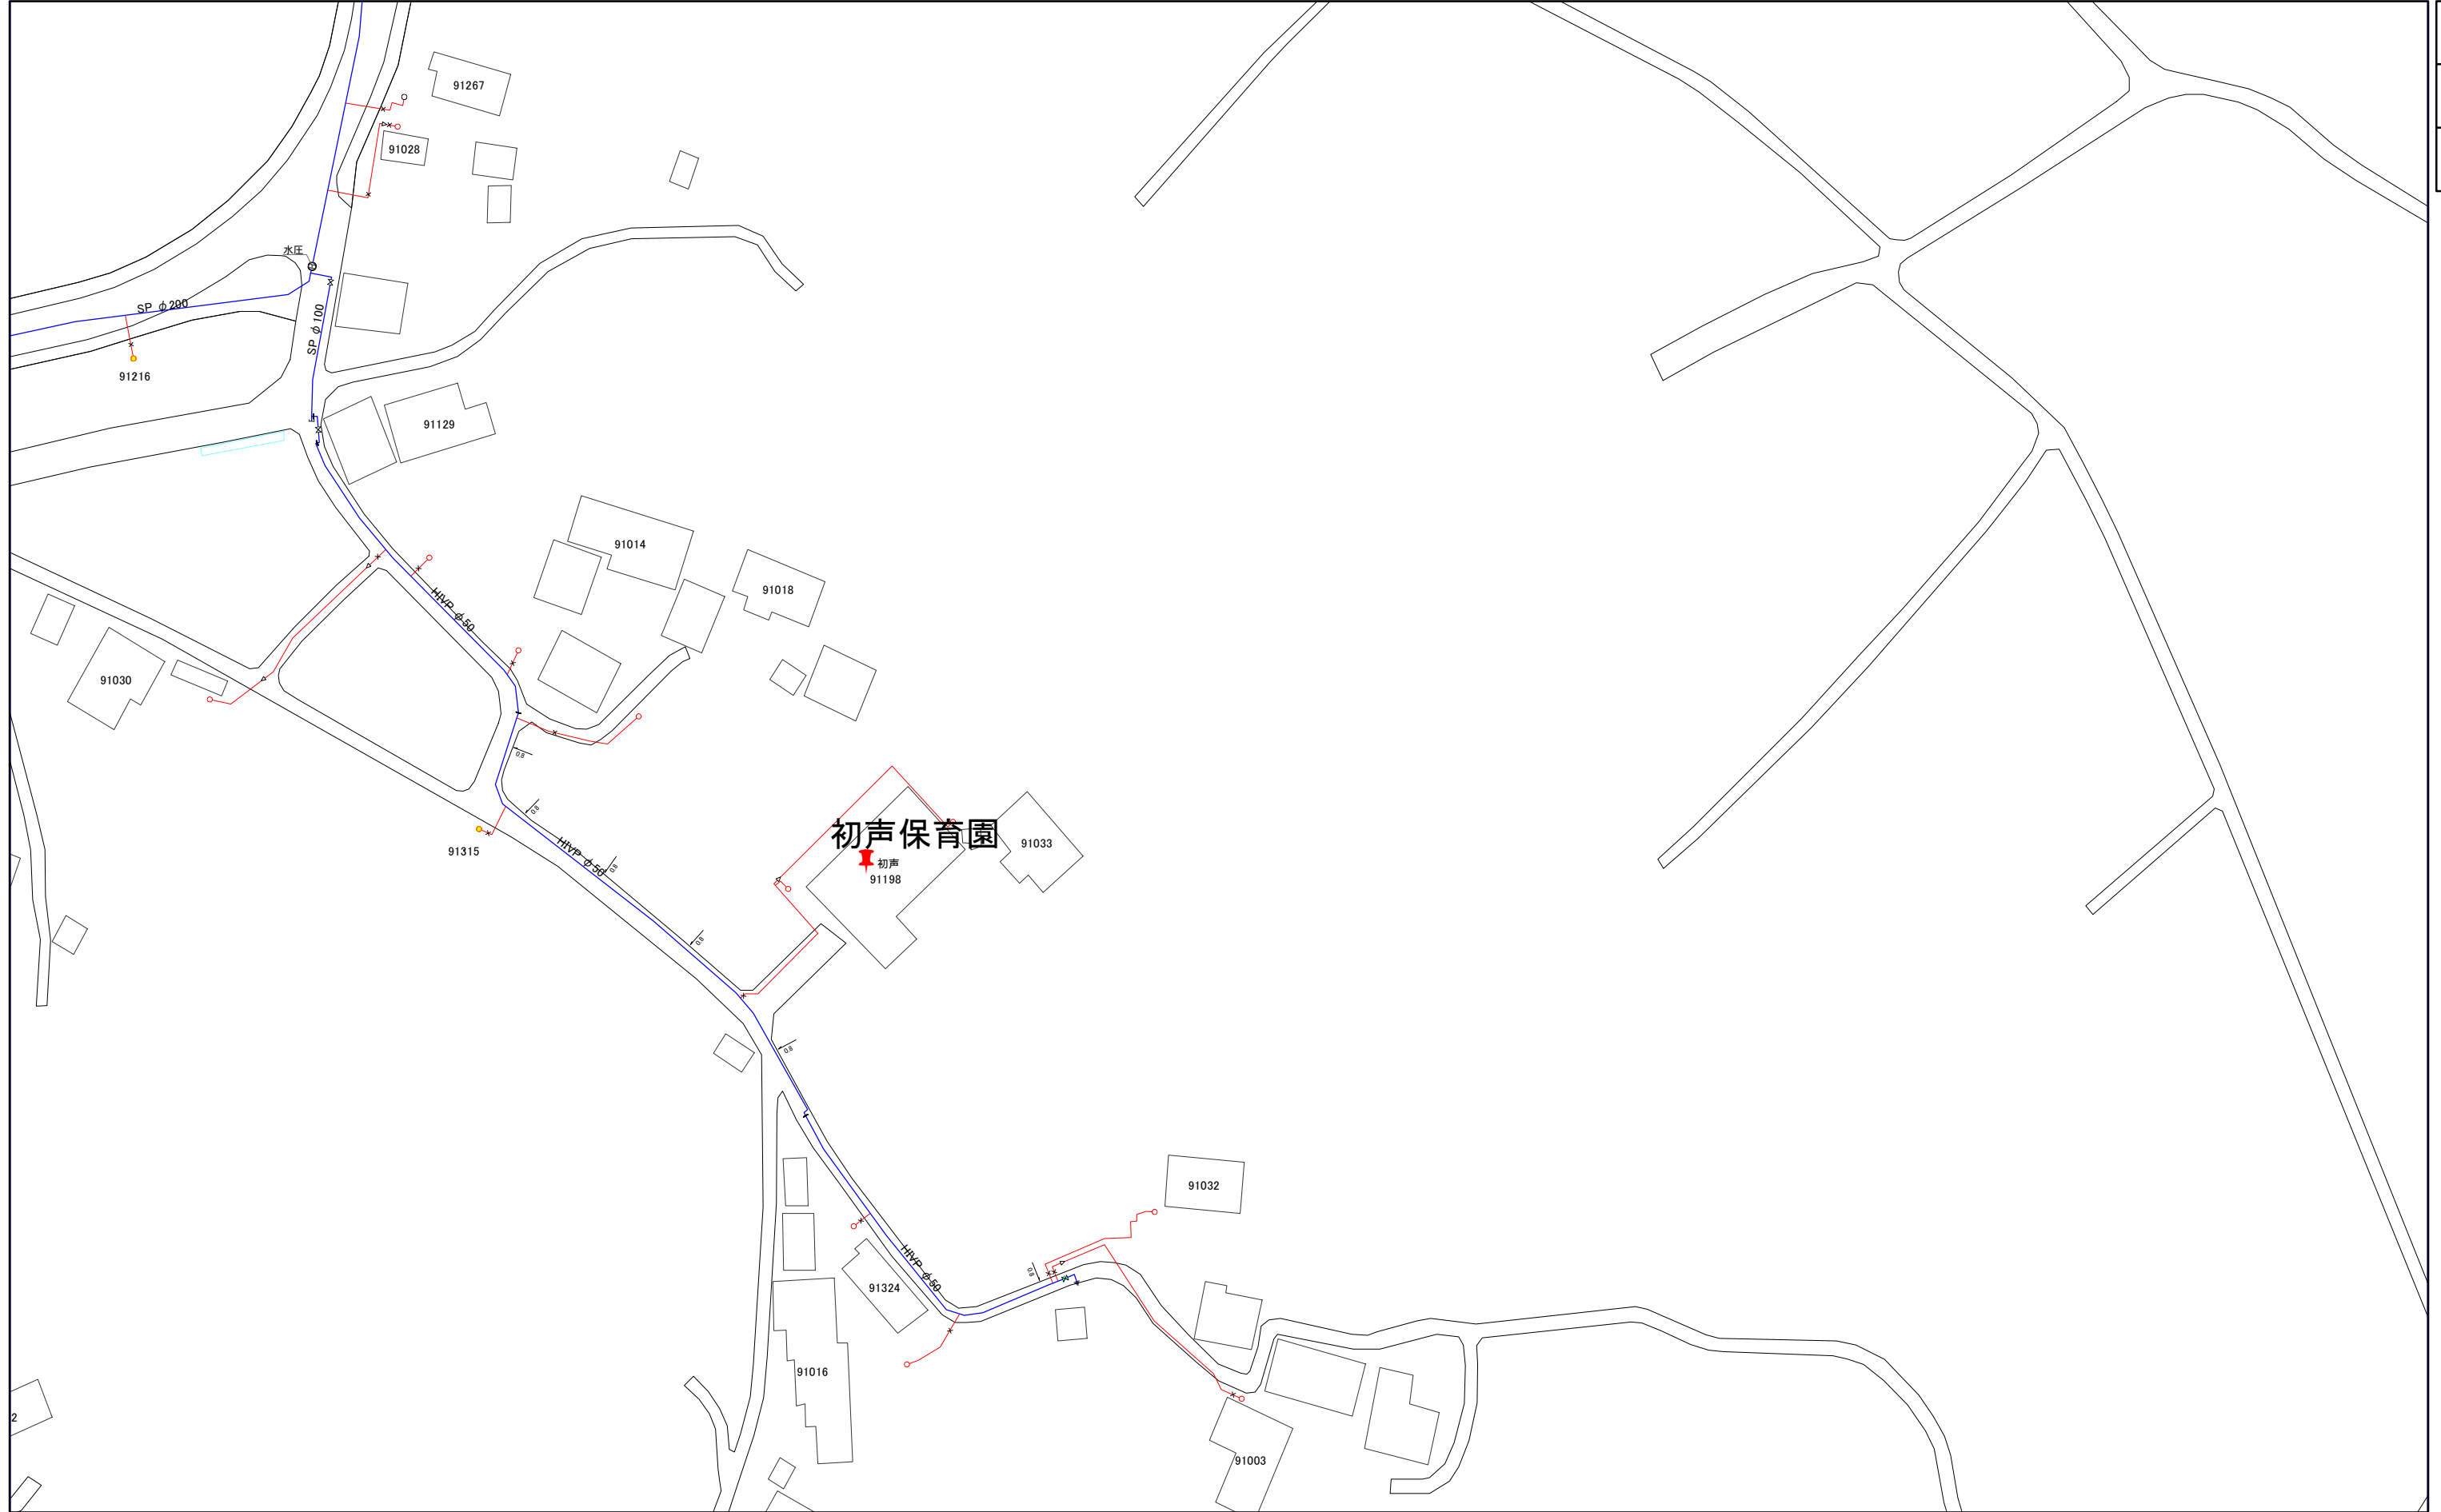


1:1,000



三浦市水道施設管理台帳

045-3	061-1	061-3
045-4	061-2	061-4
046-3	062-1	062-3

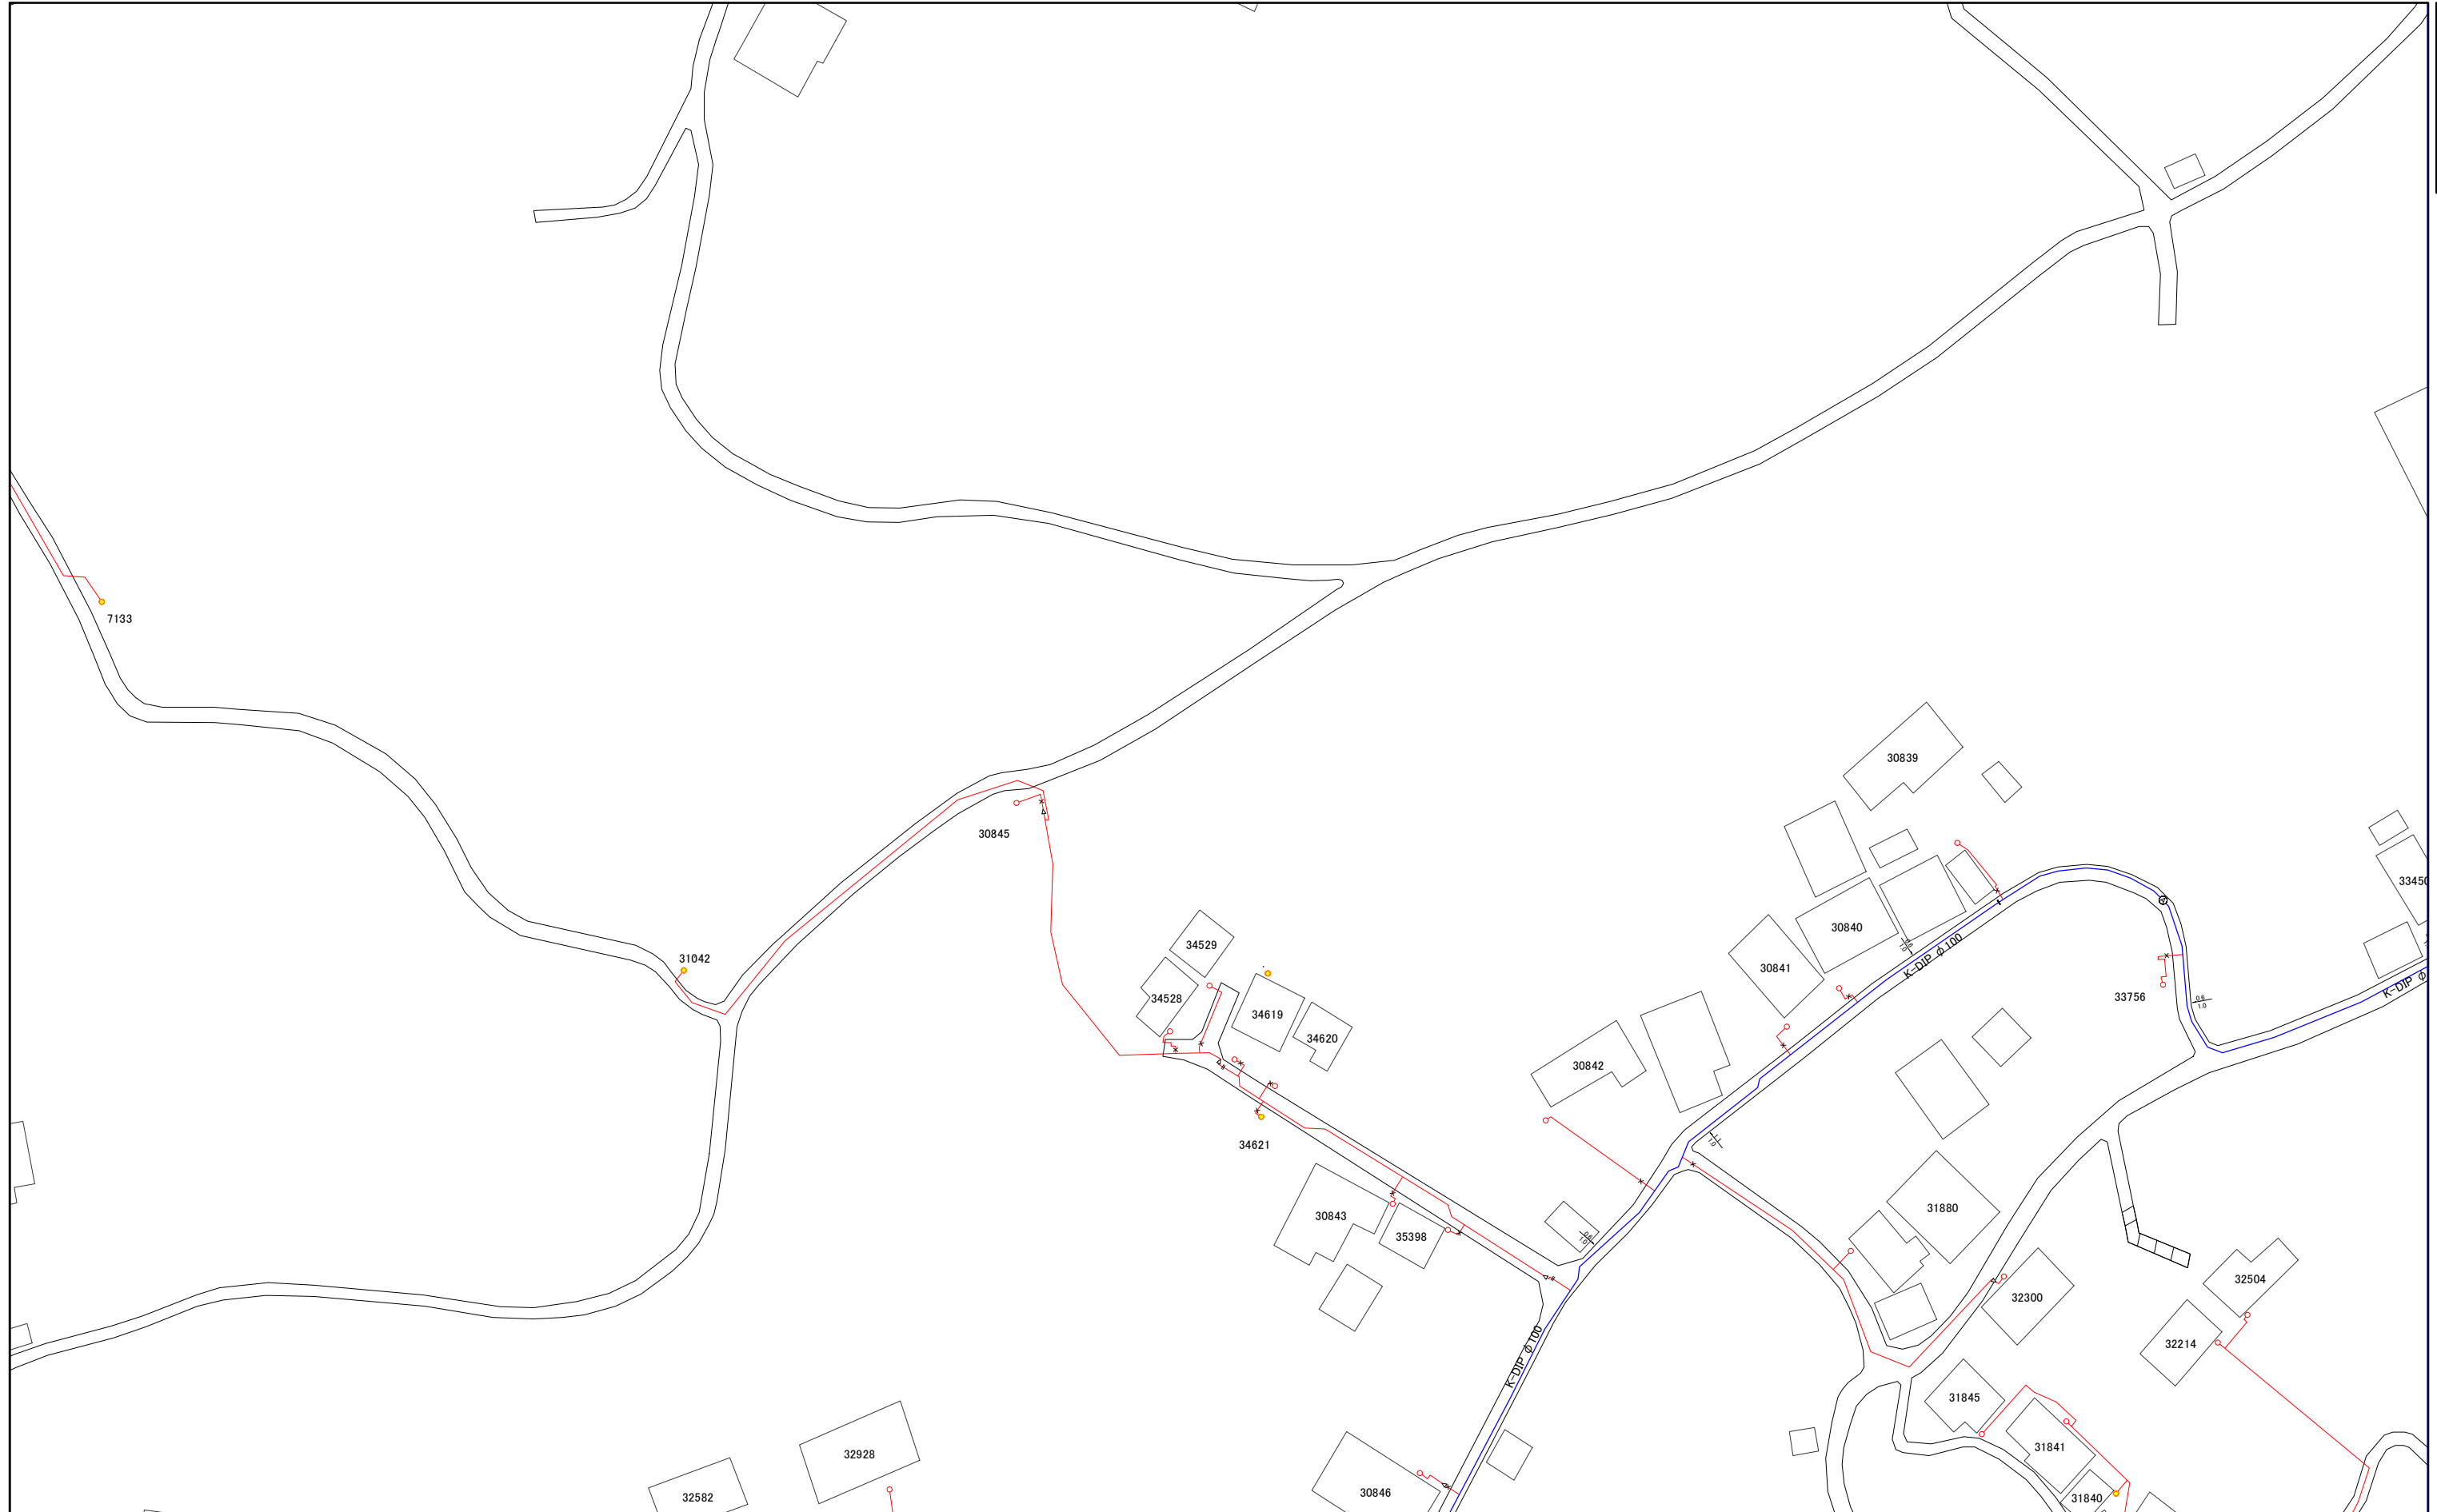


1:1,000



061-3

三浦市水道施設管理台帳

060-2	060-4	076-2
061-1	061-3	077-1
061-2	061-4	077-2

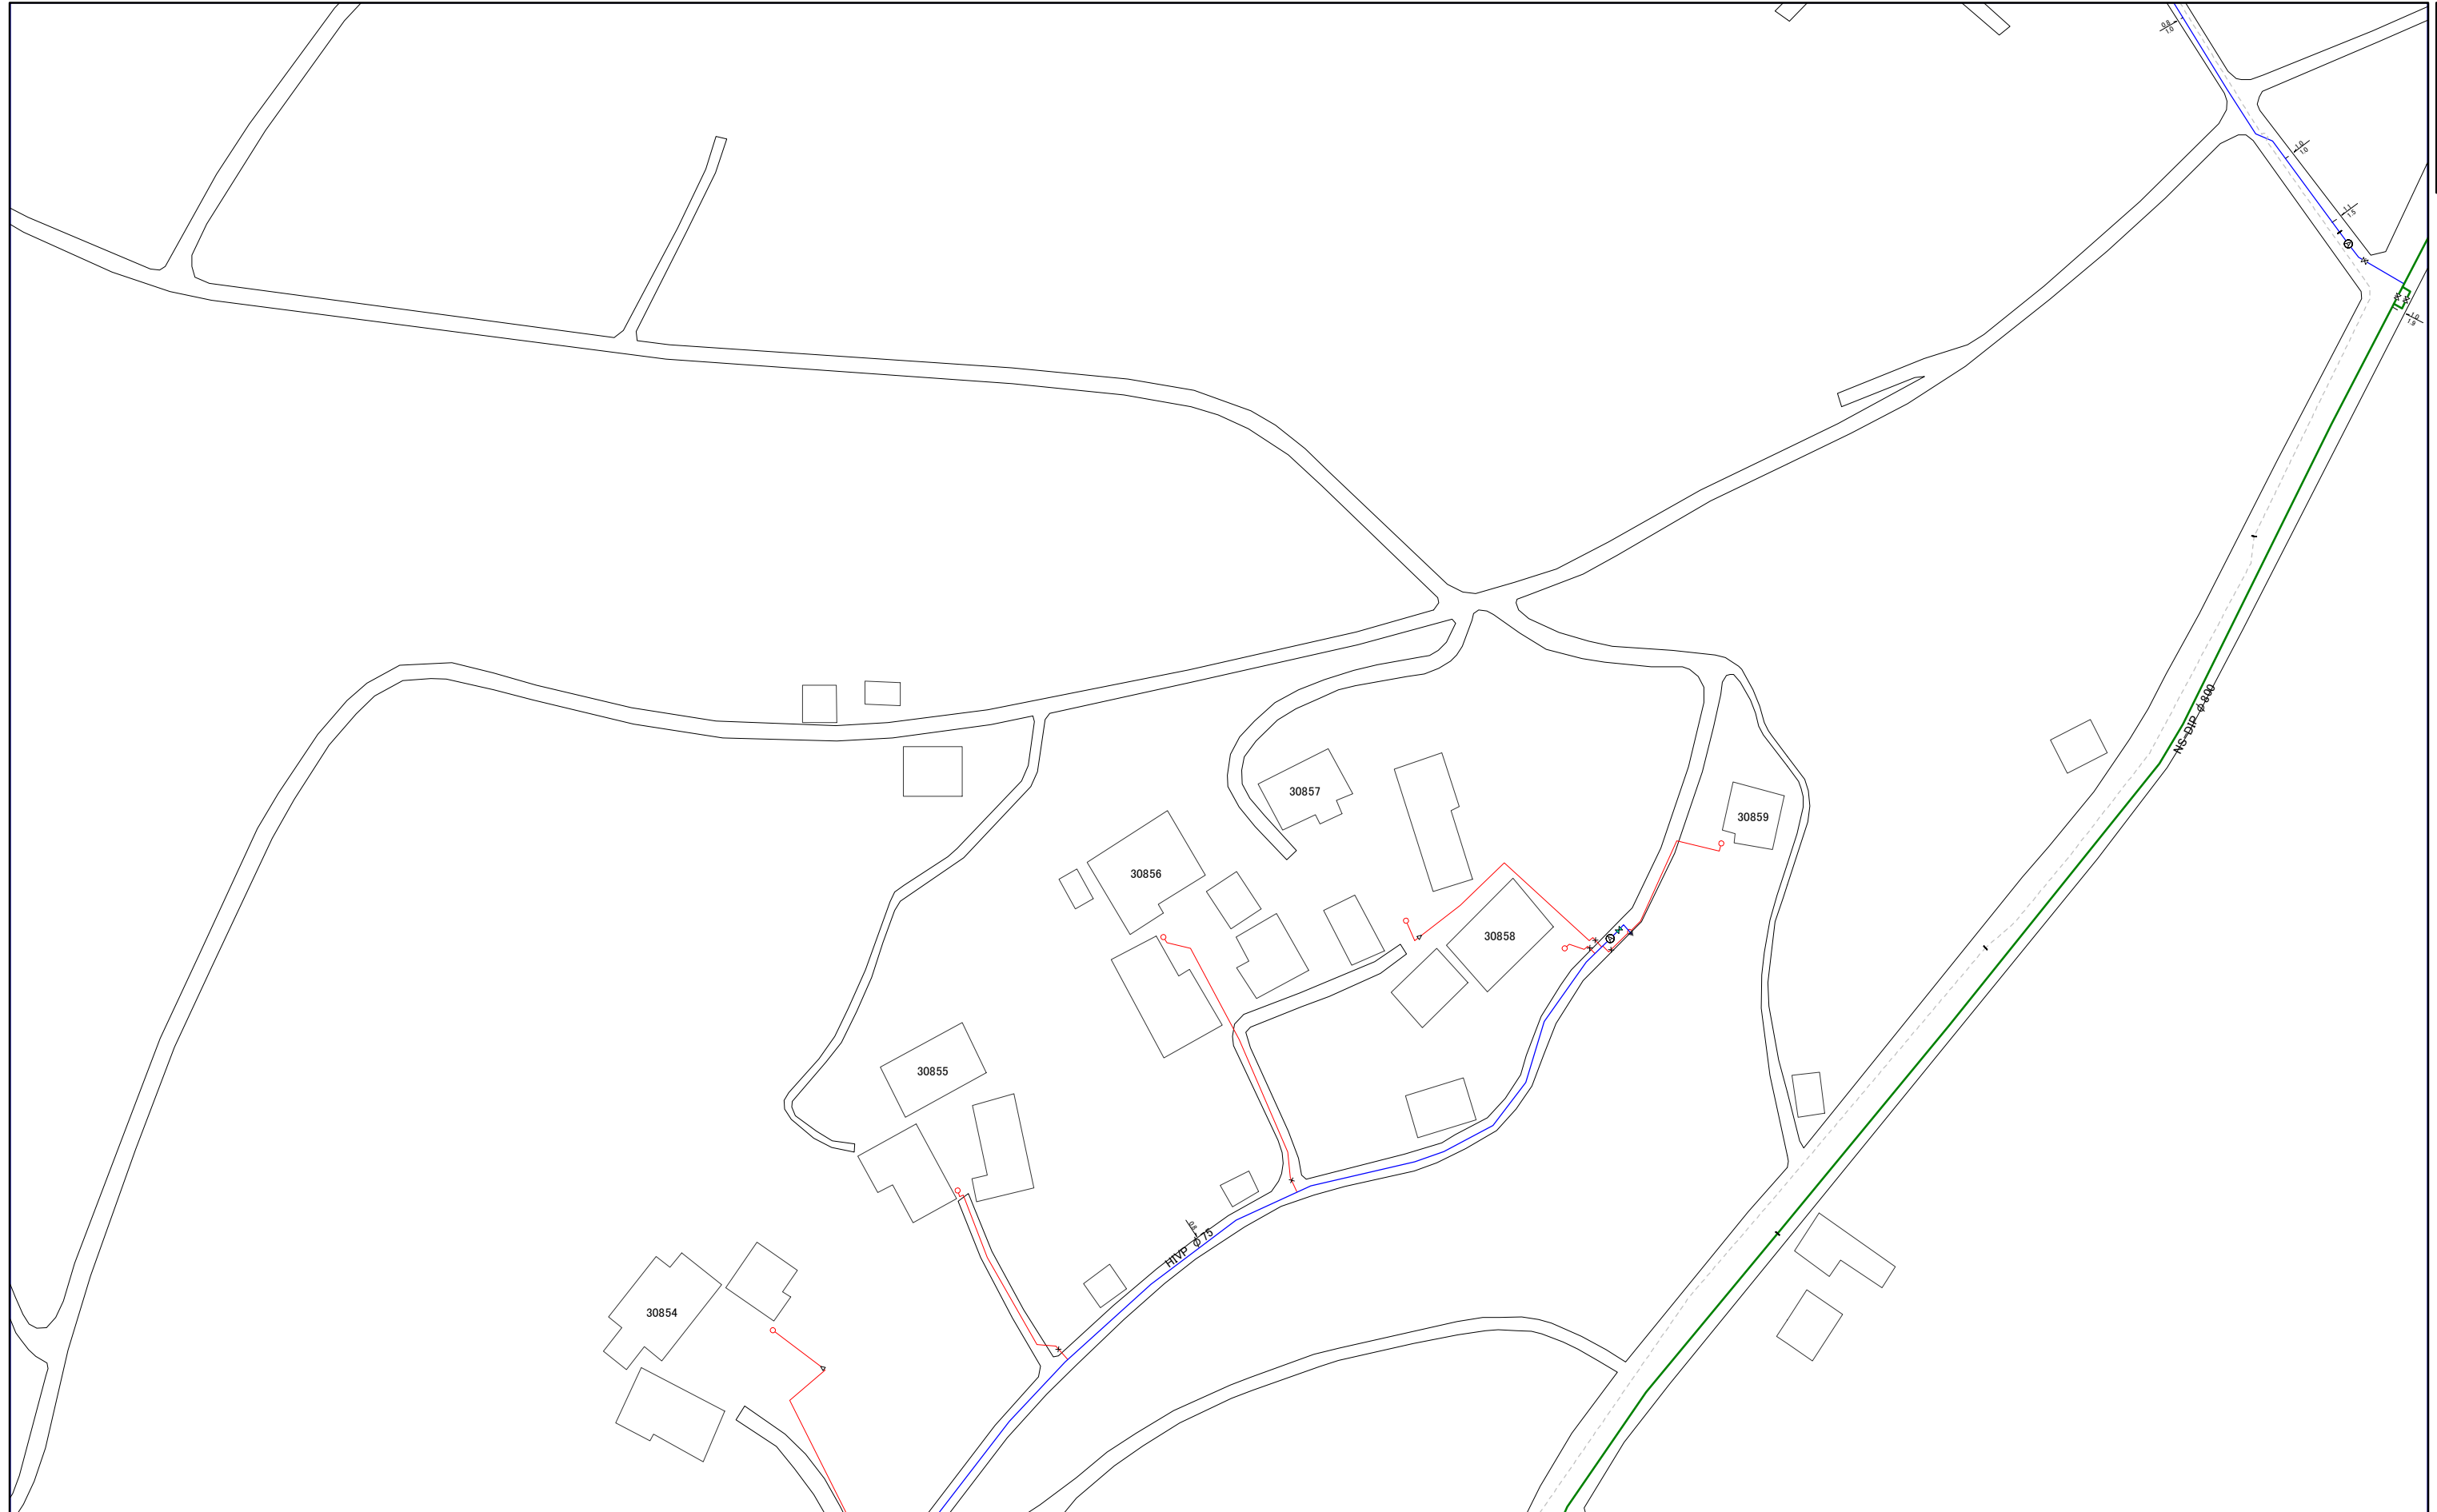


1:1,000



061-3

061-1	061-3	077-1
061-2	061-4	077-2
062-1	062-3	078-1

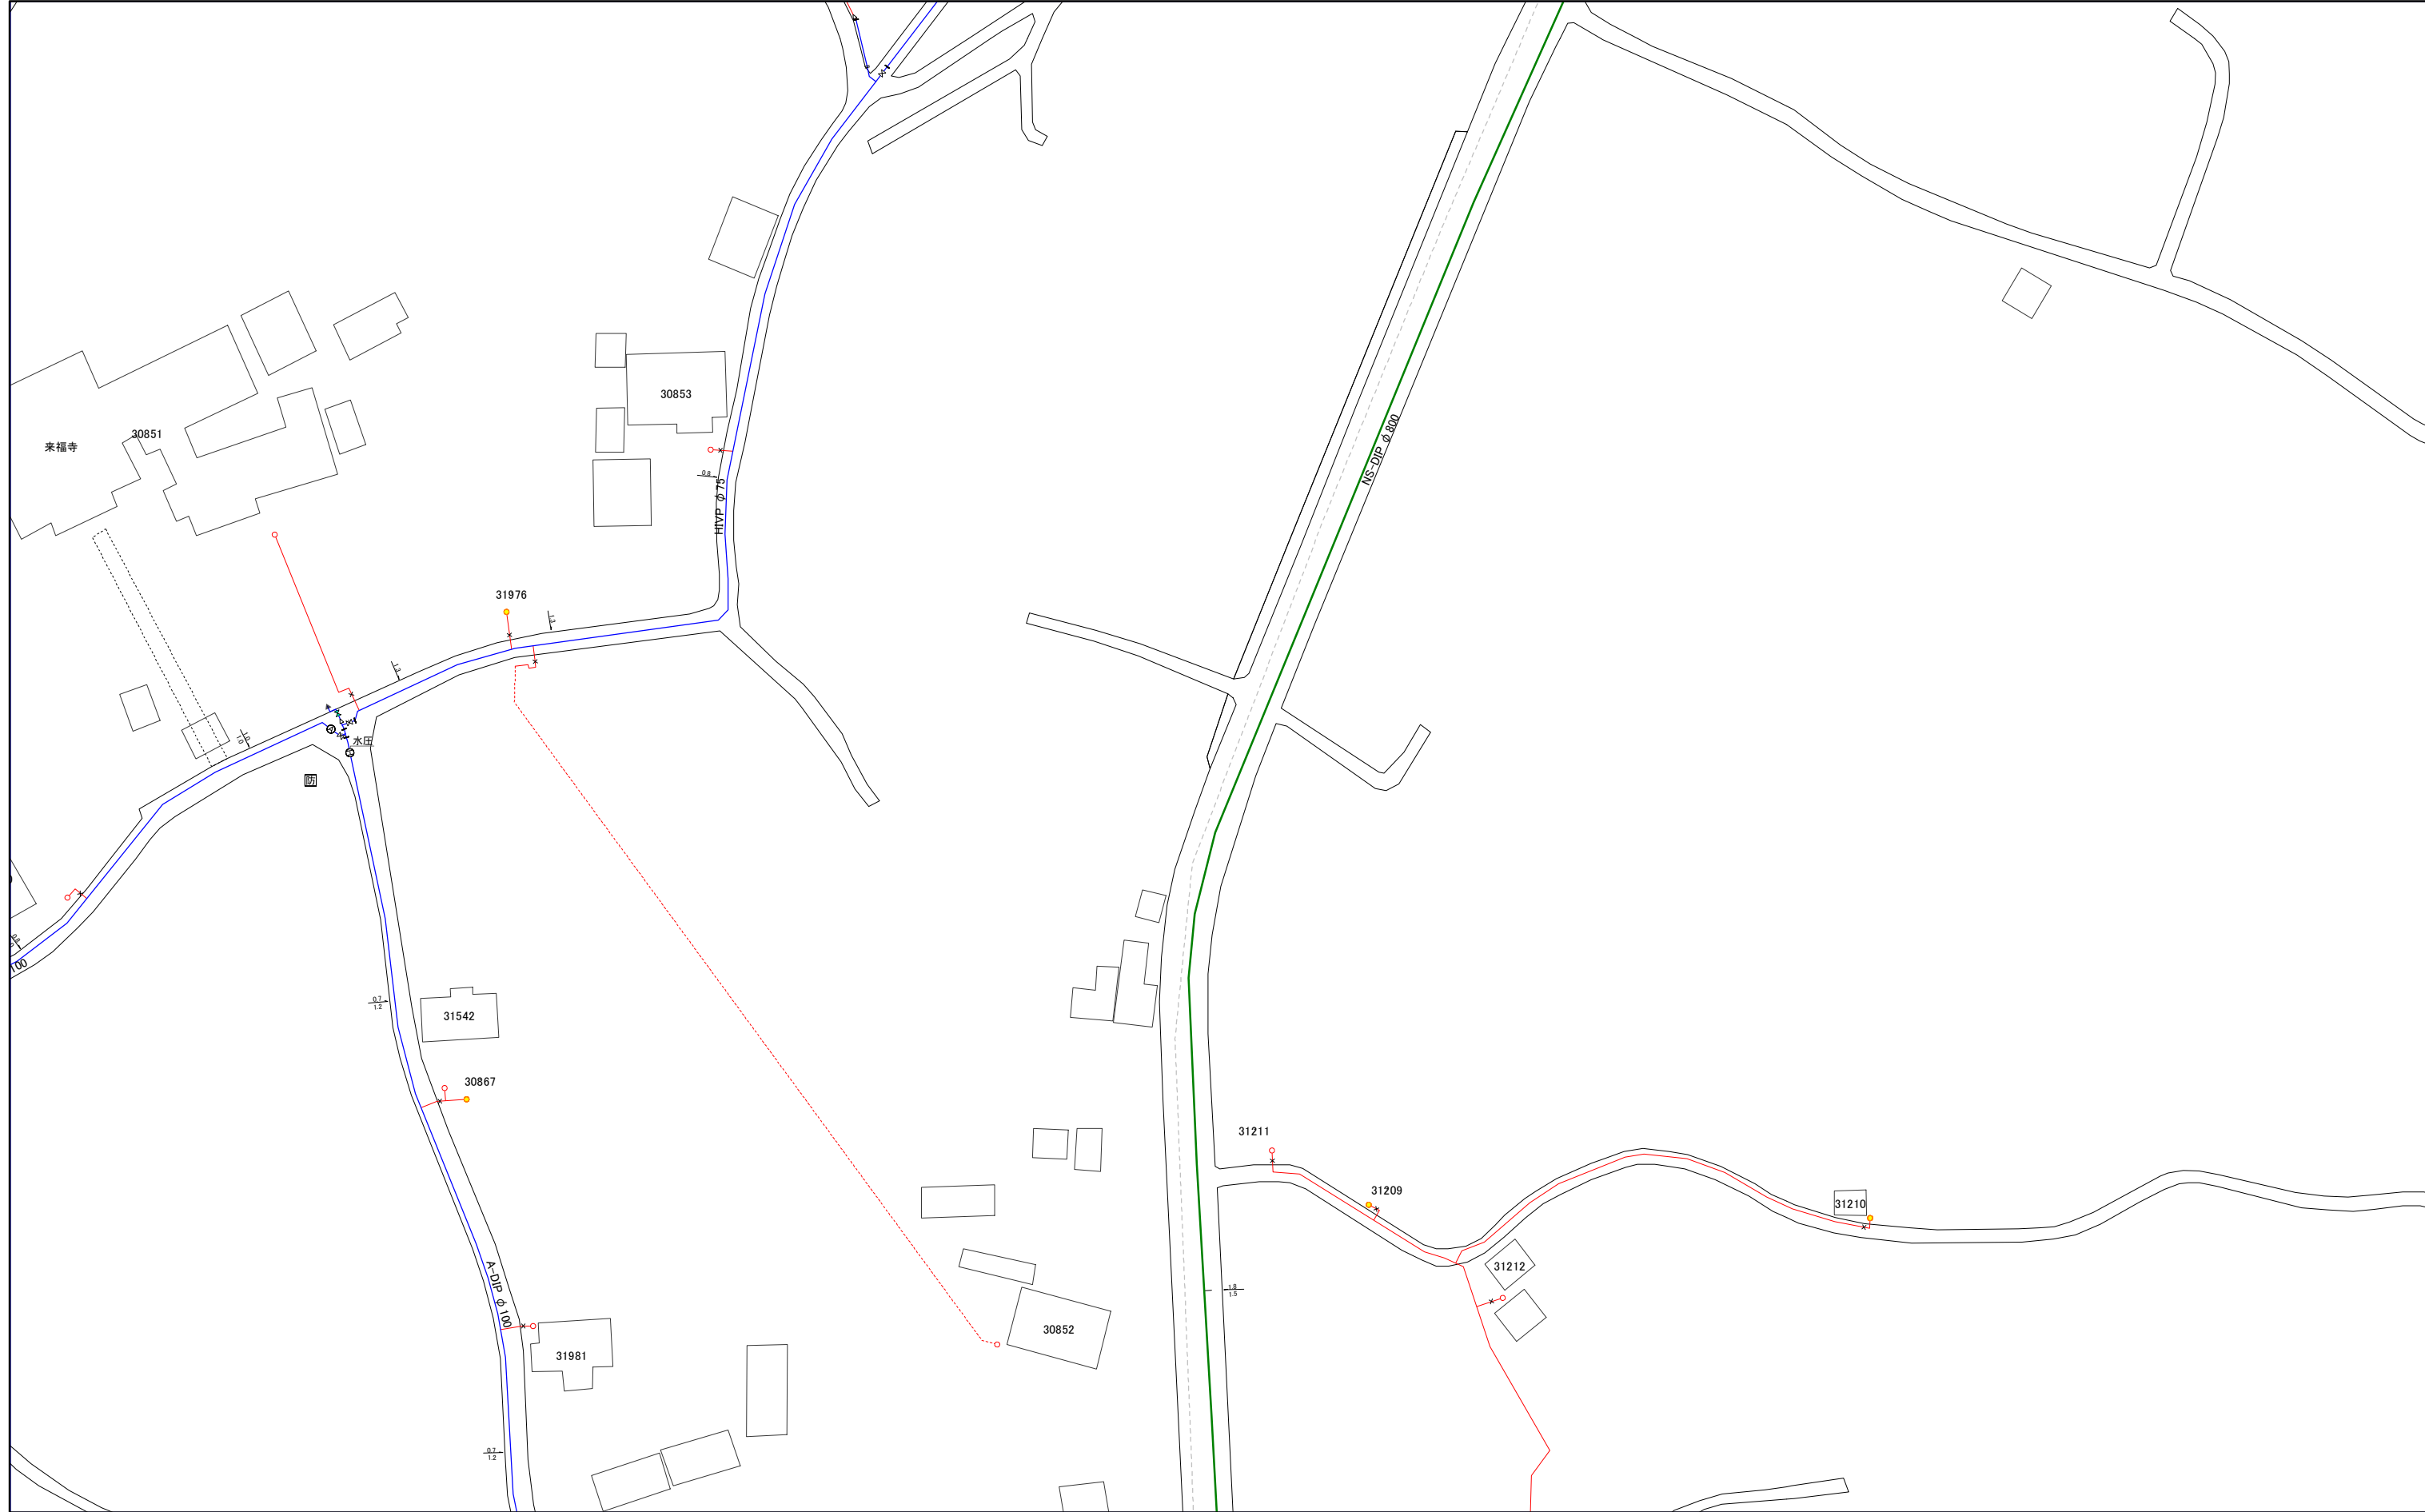

1:1,000

