


044-4	060-2	060-4
045-3	061-1	061-3
045-4	061-2	061-4

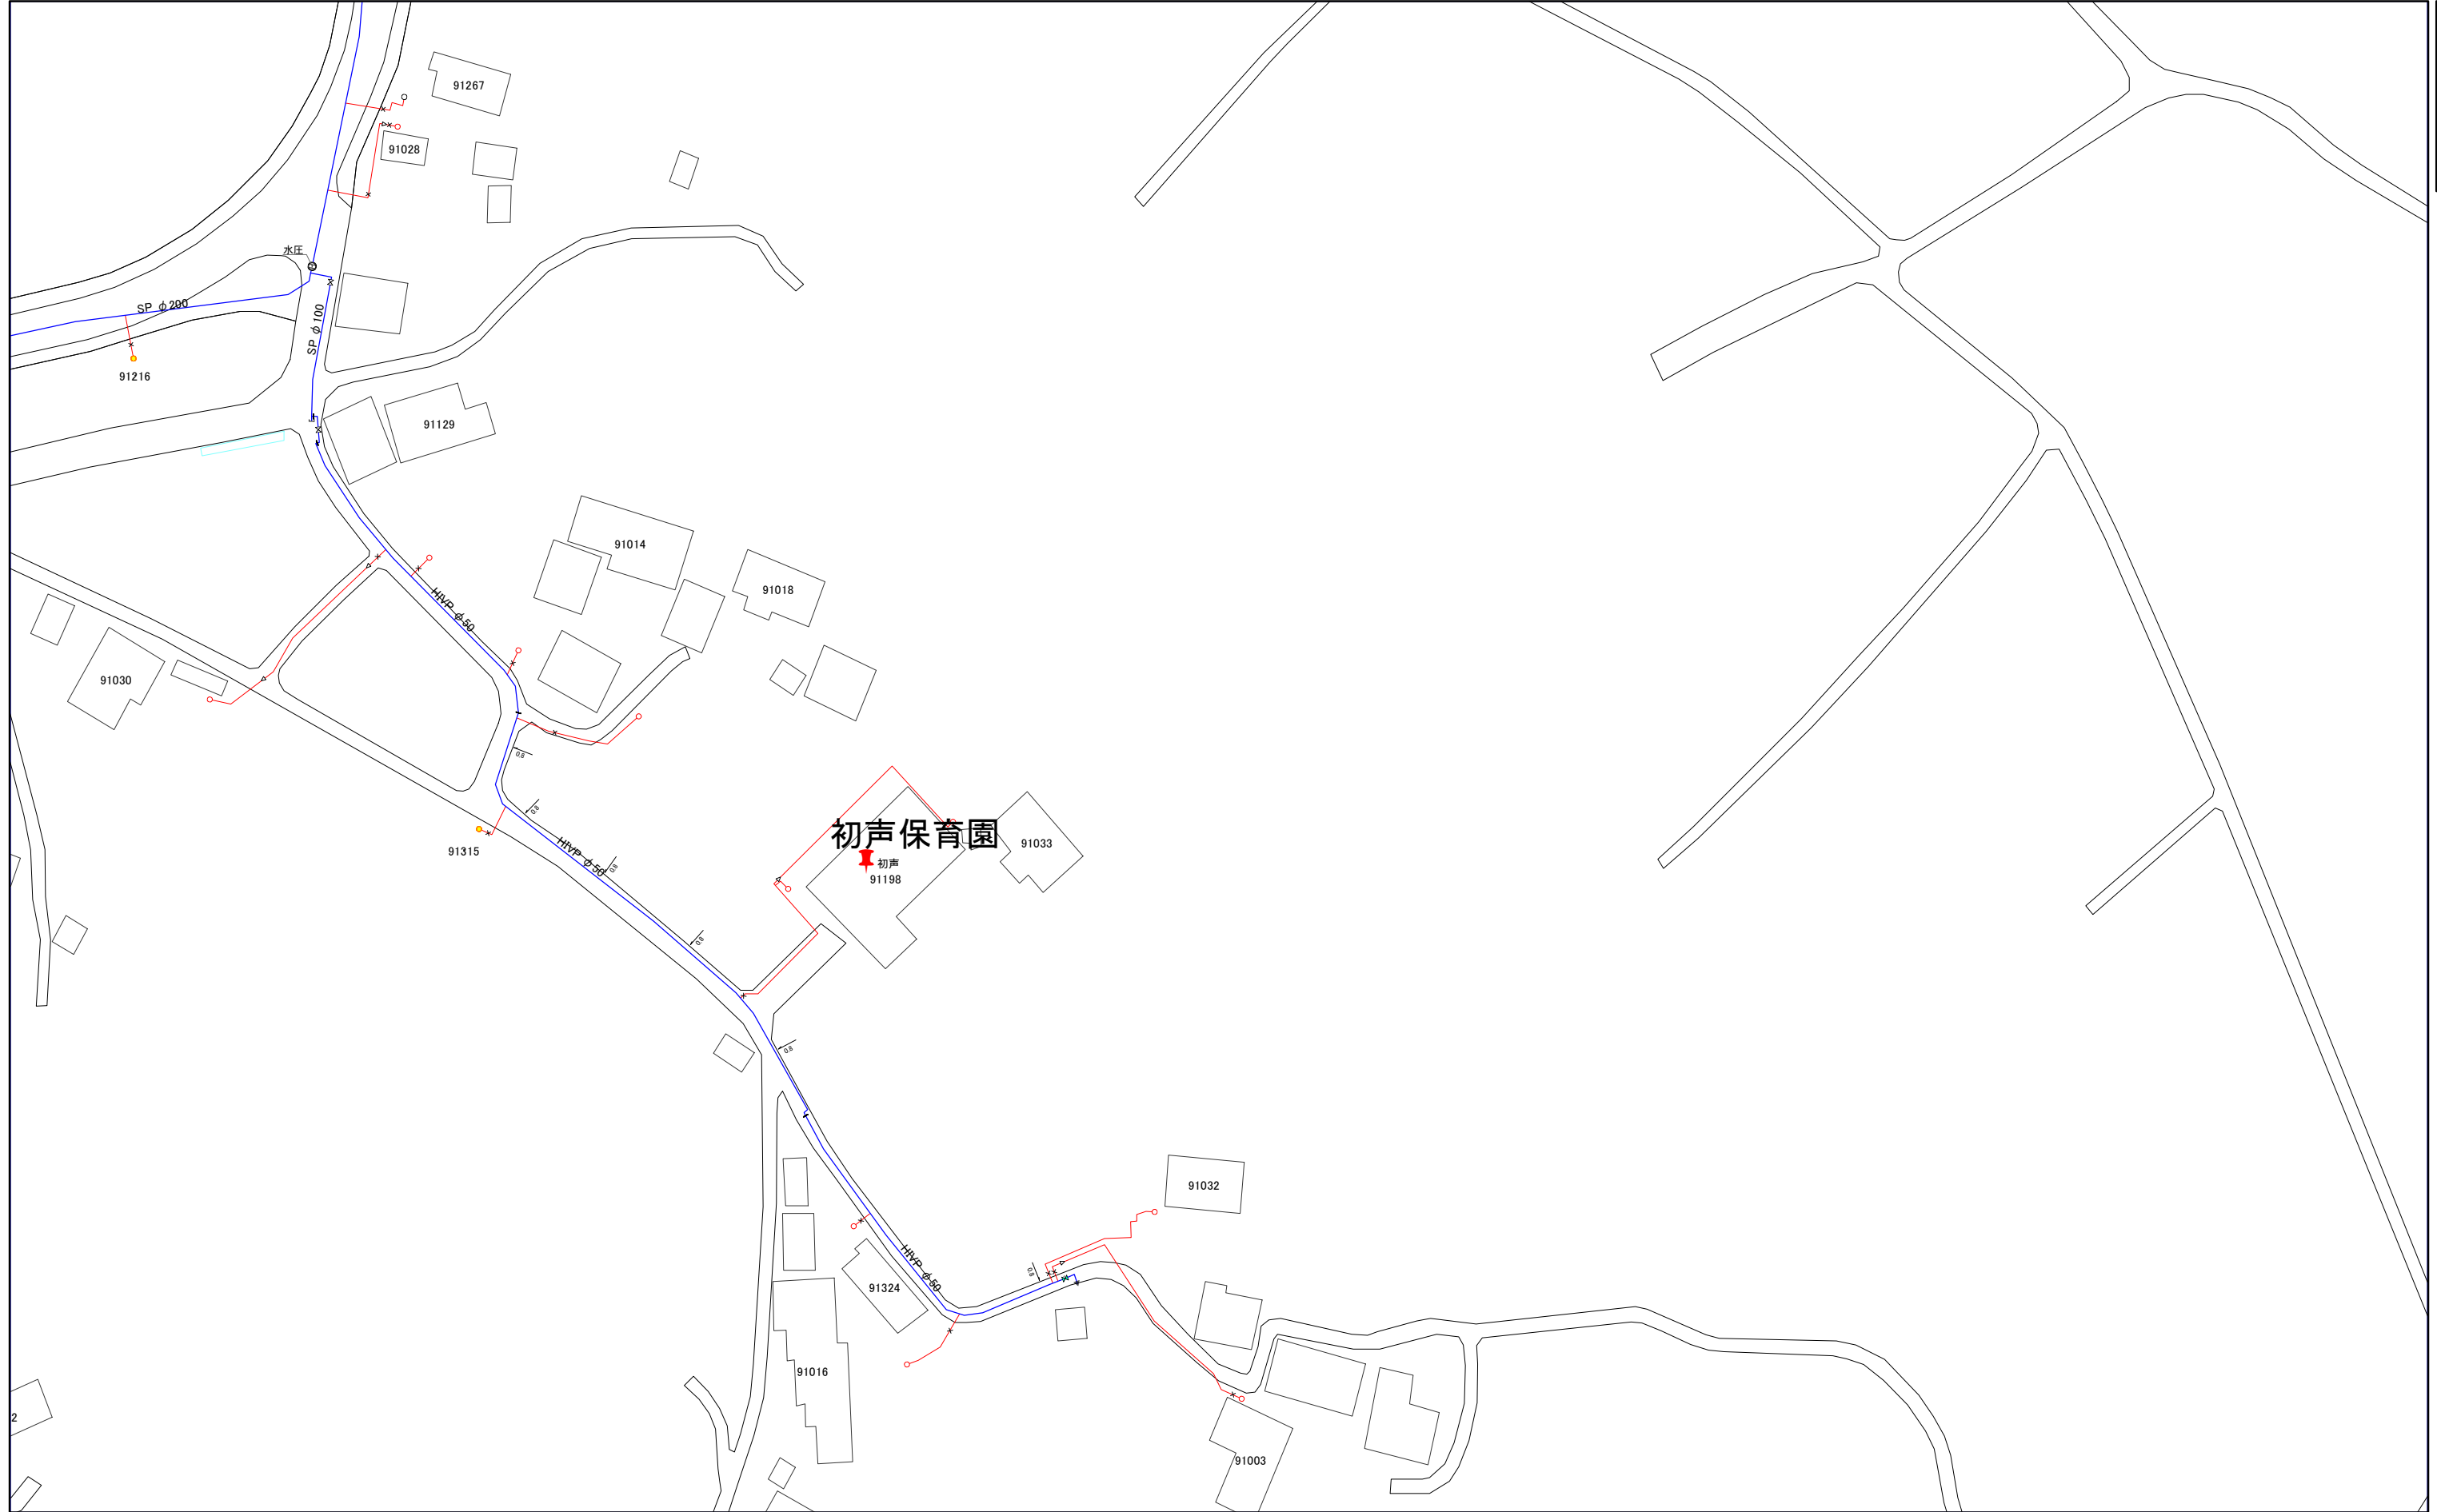


1:1,000



061-2

三浦市水道施設管理台帳

045-3	061-1	061-3
045-4	061-2	061-4
046-3	062-1	062-3

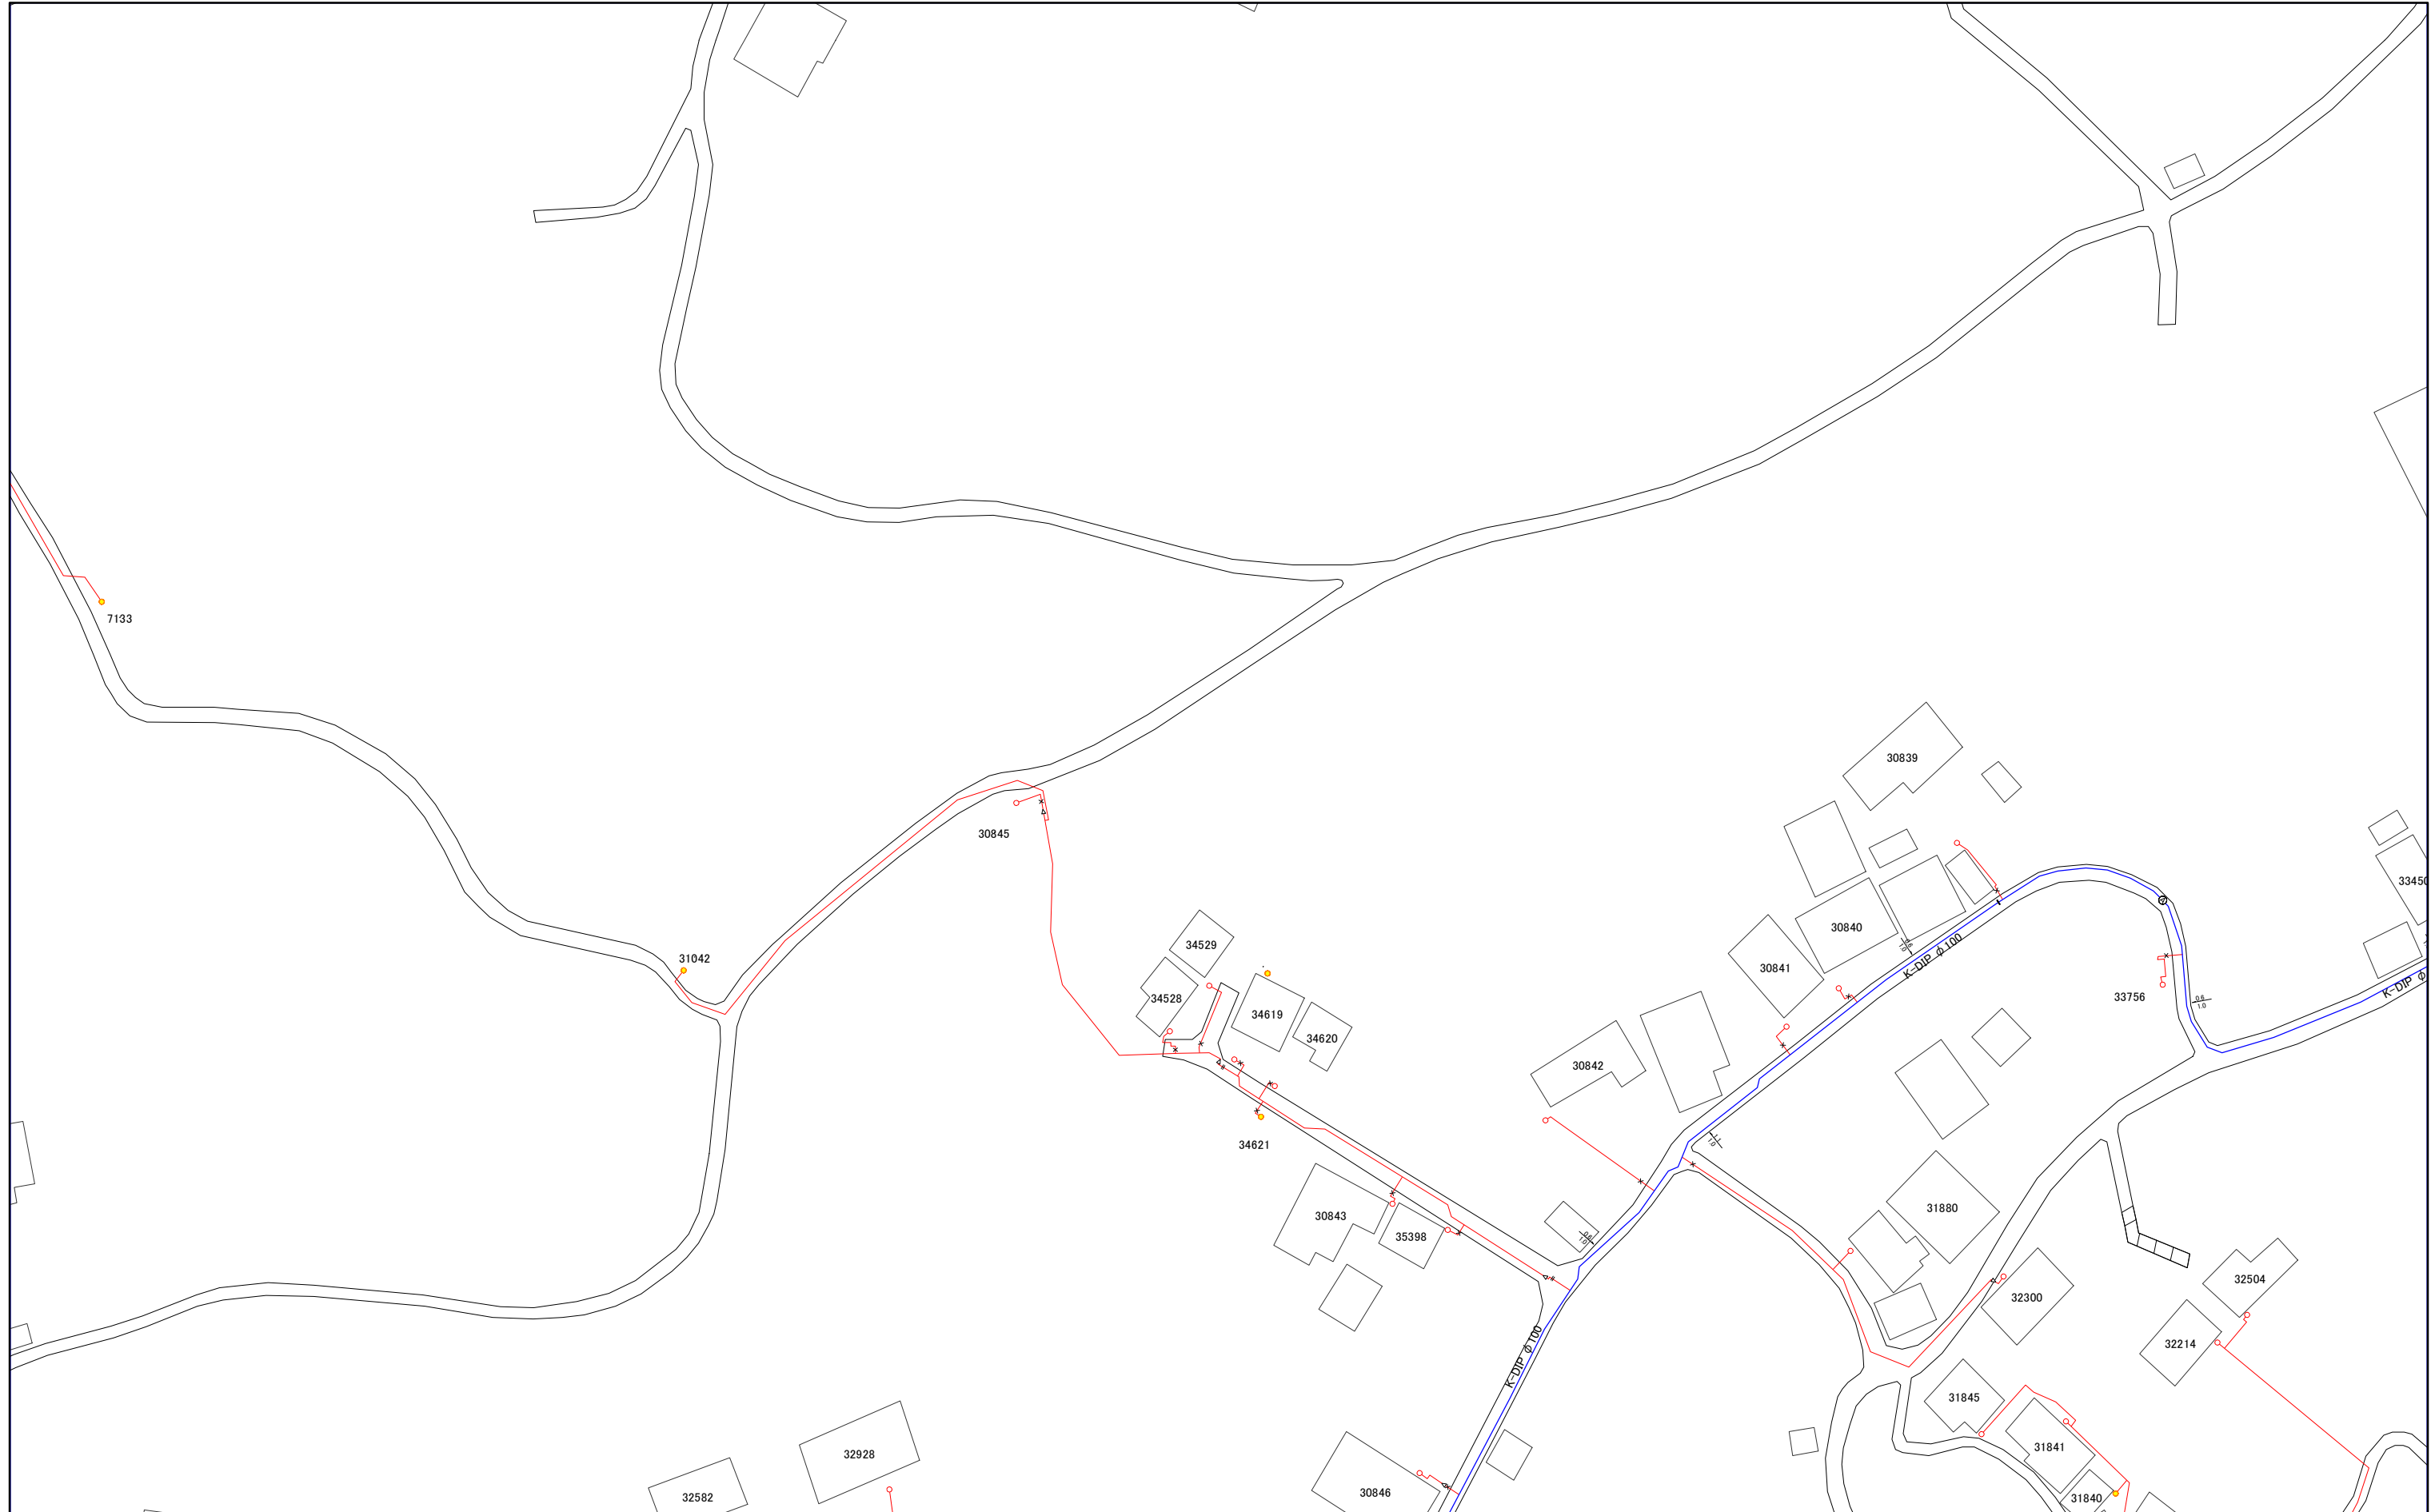

1:1,000




061-2

061-3

三浦市水道施設管理台帳

060-2	060-4	076-2
061-1	061-3	077-1
061-2	061-4	077-2

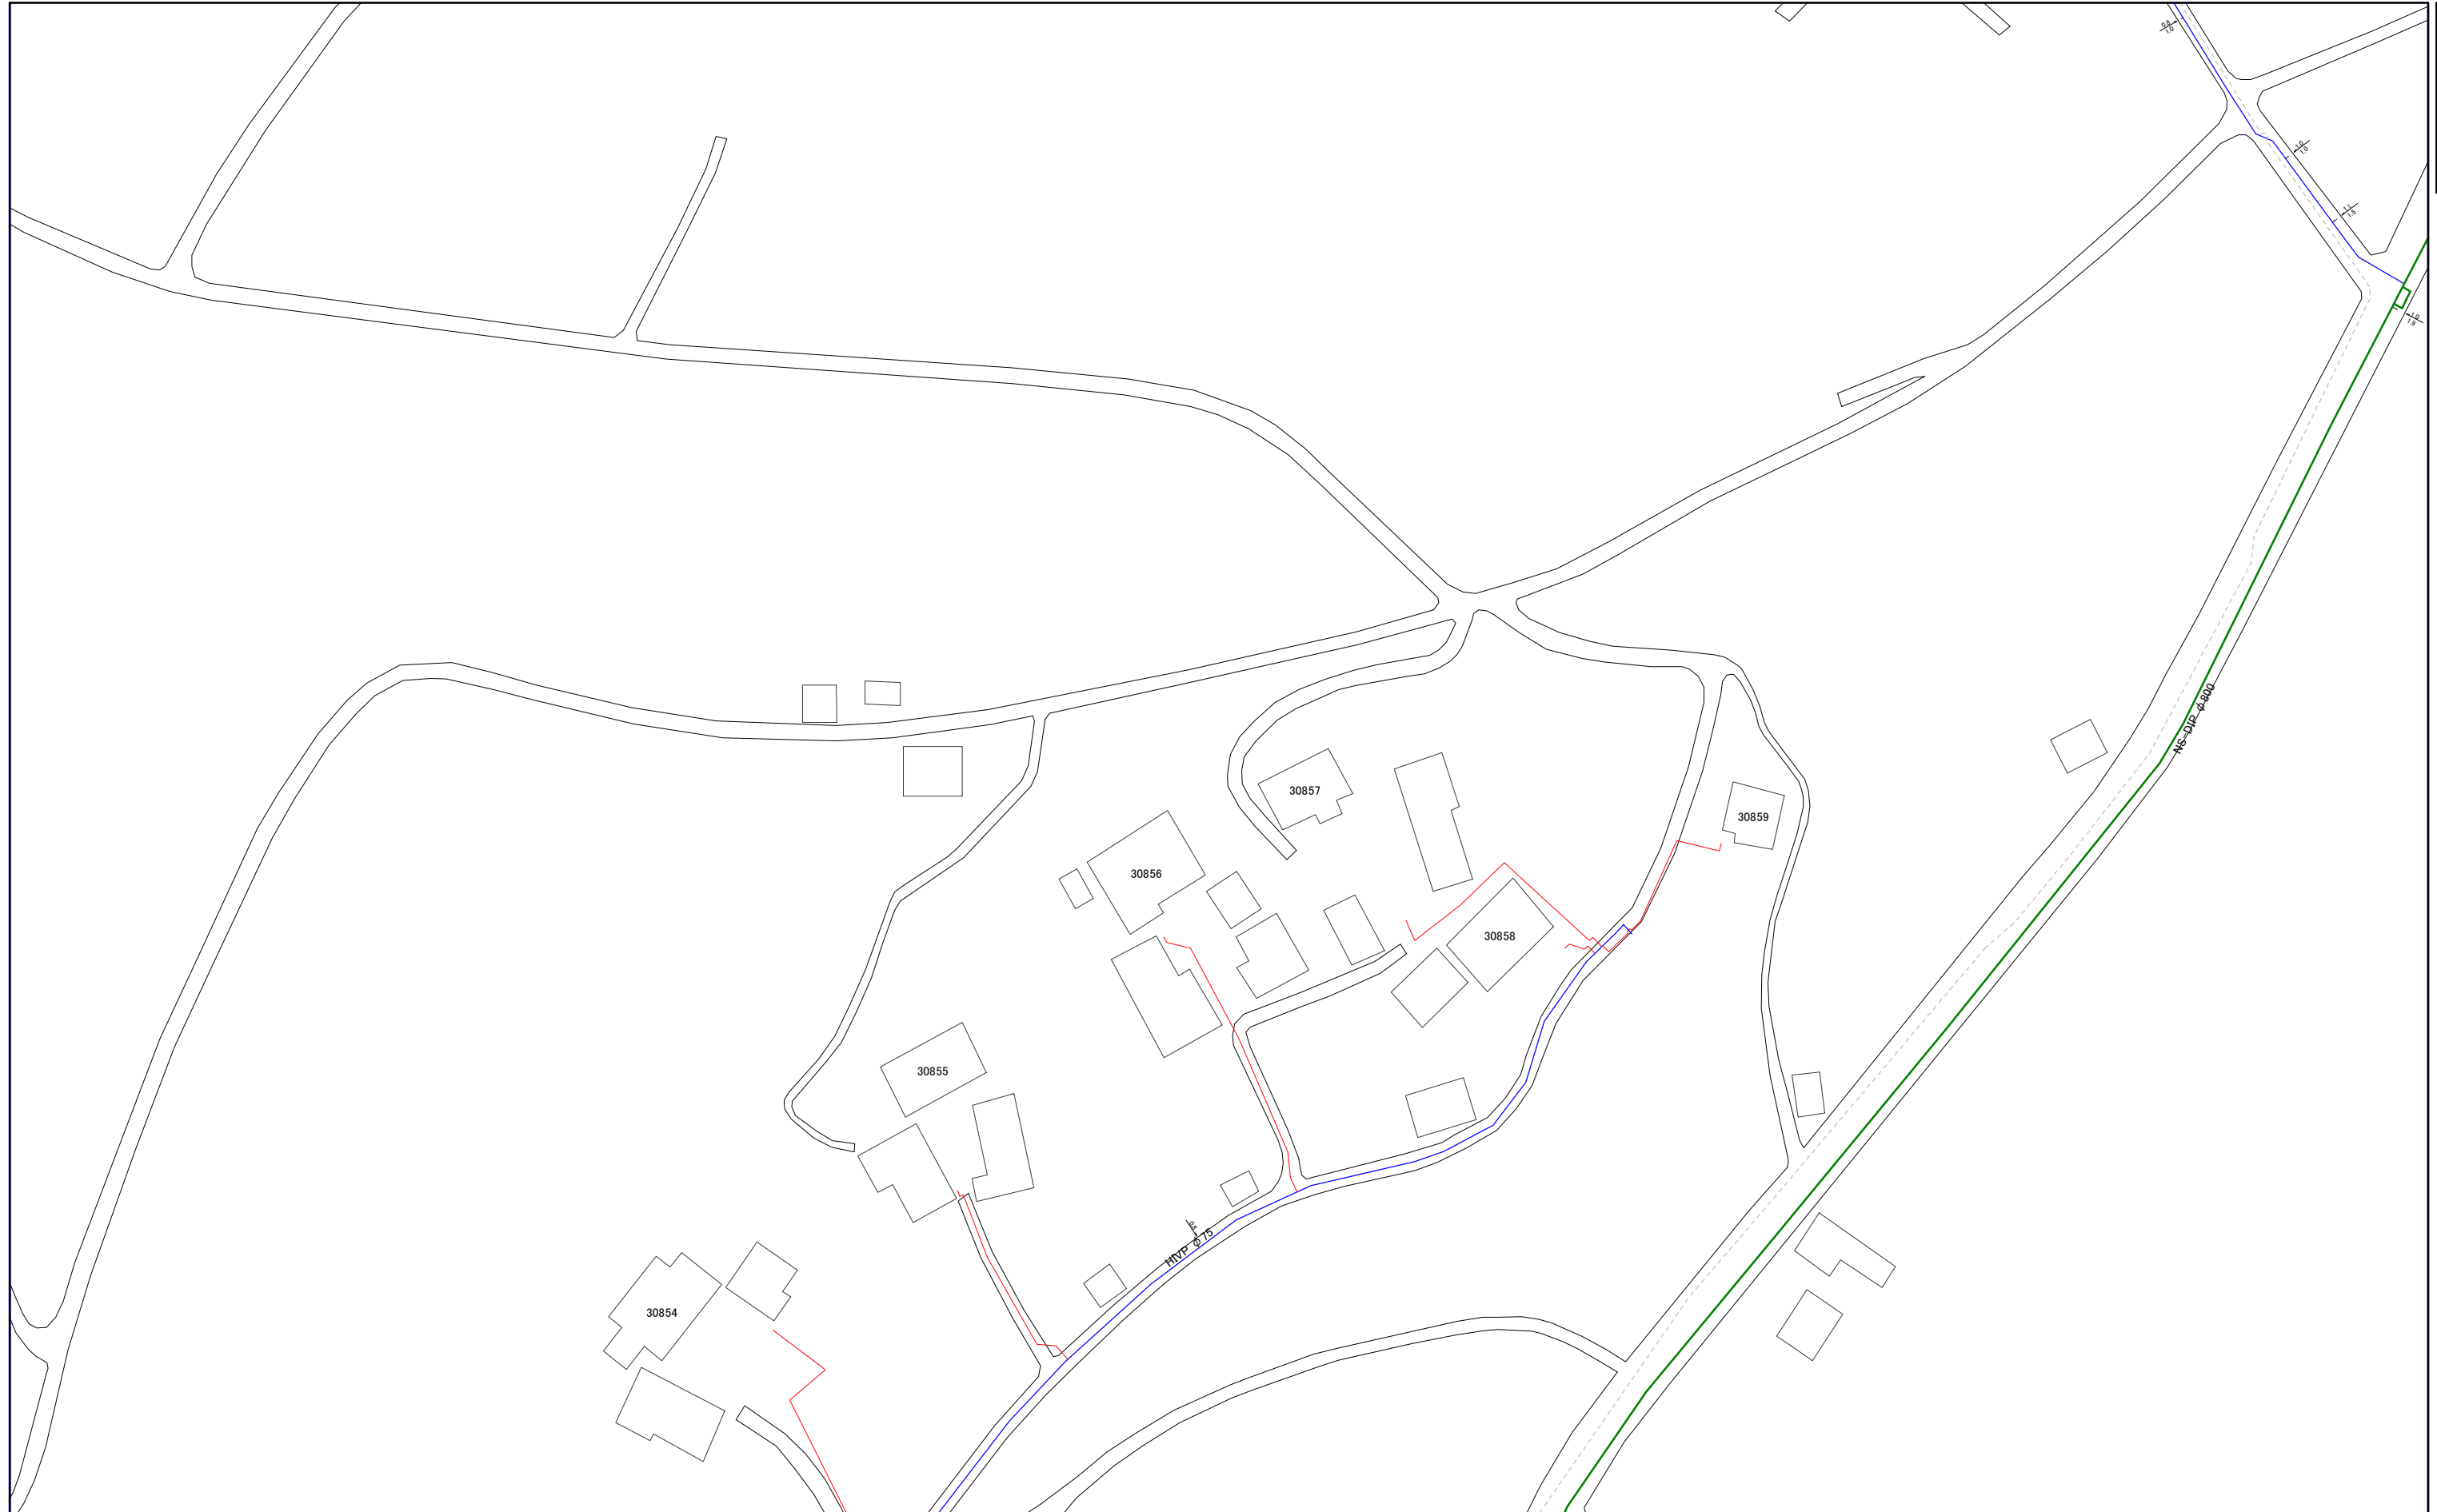


1:1,000



061-3

061-1	061-3	077-1
061-2	061-4	077-2
062-1	062-3	078-1

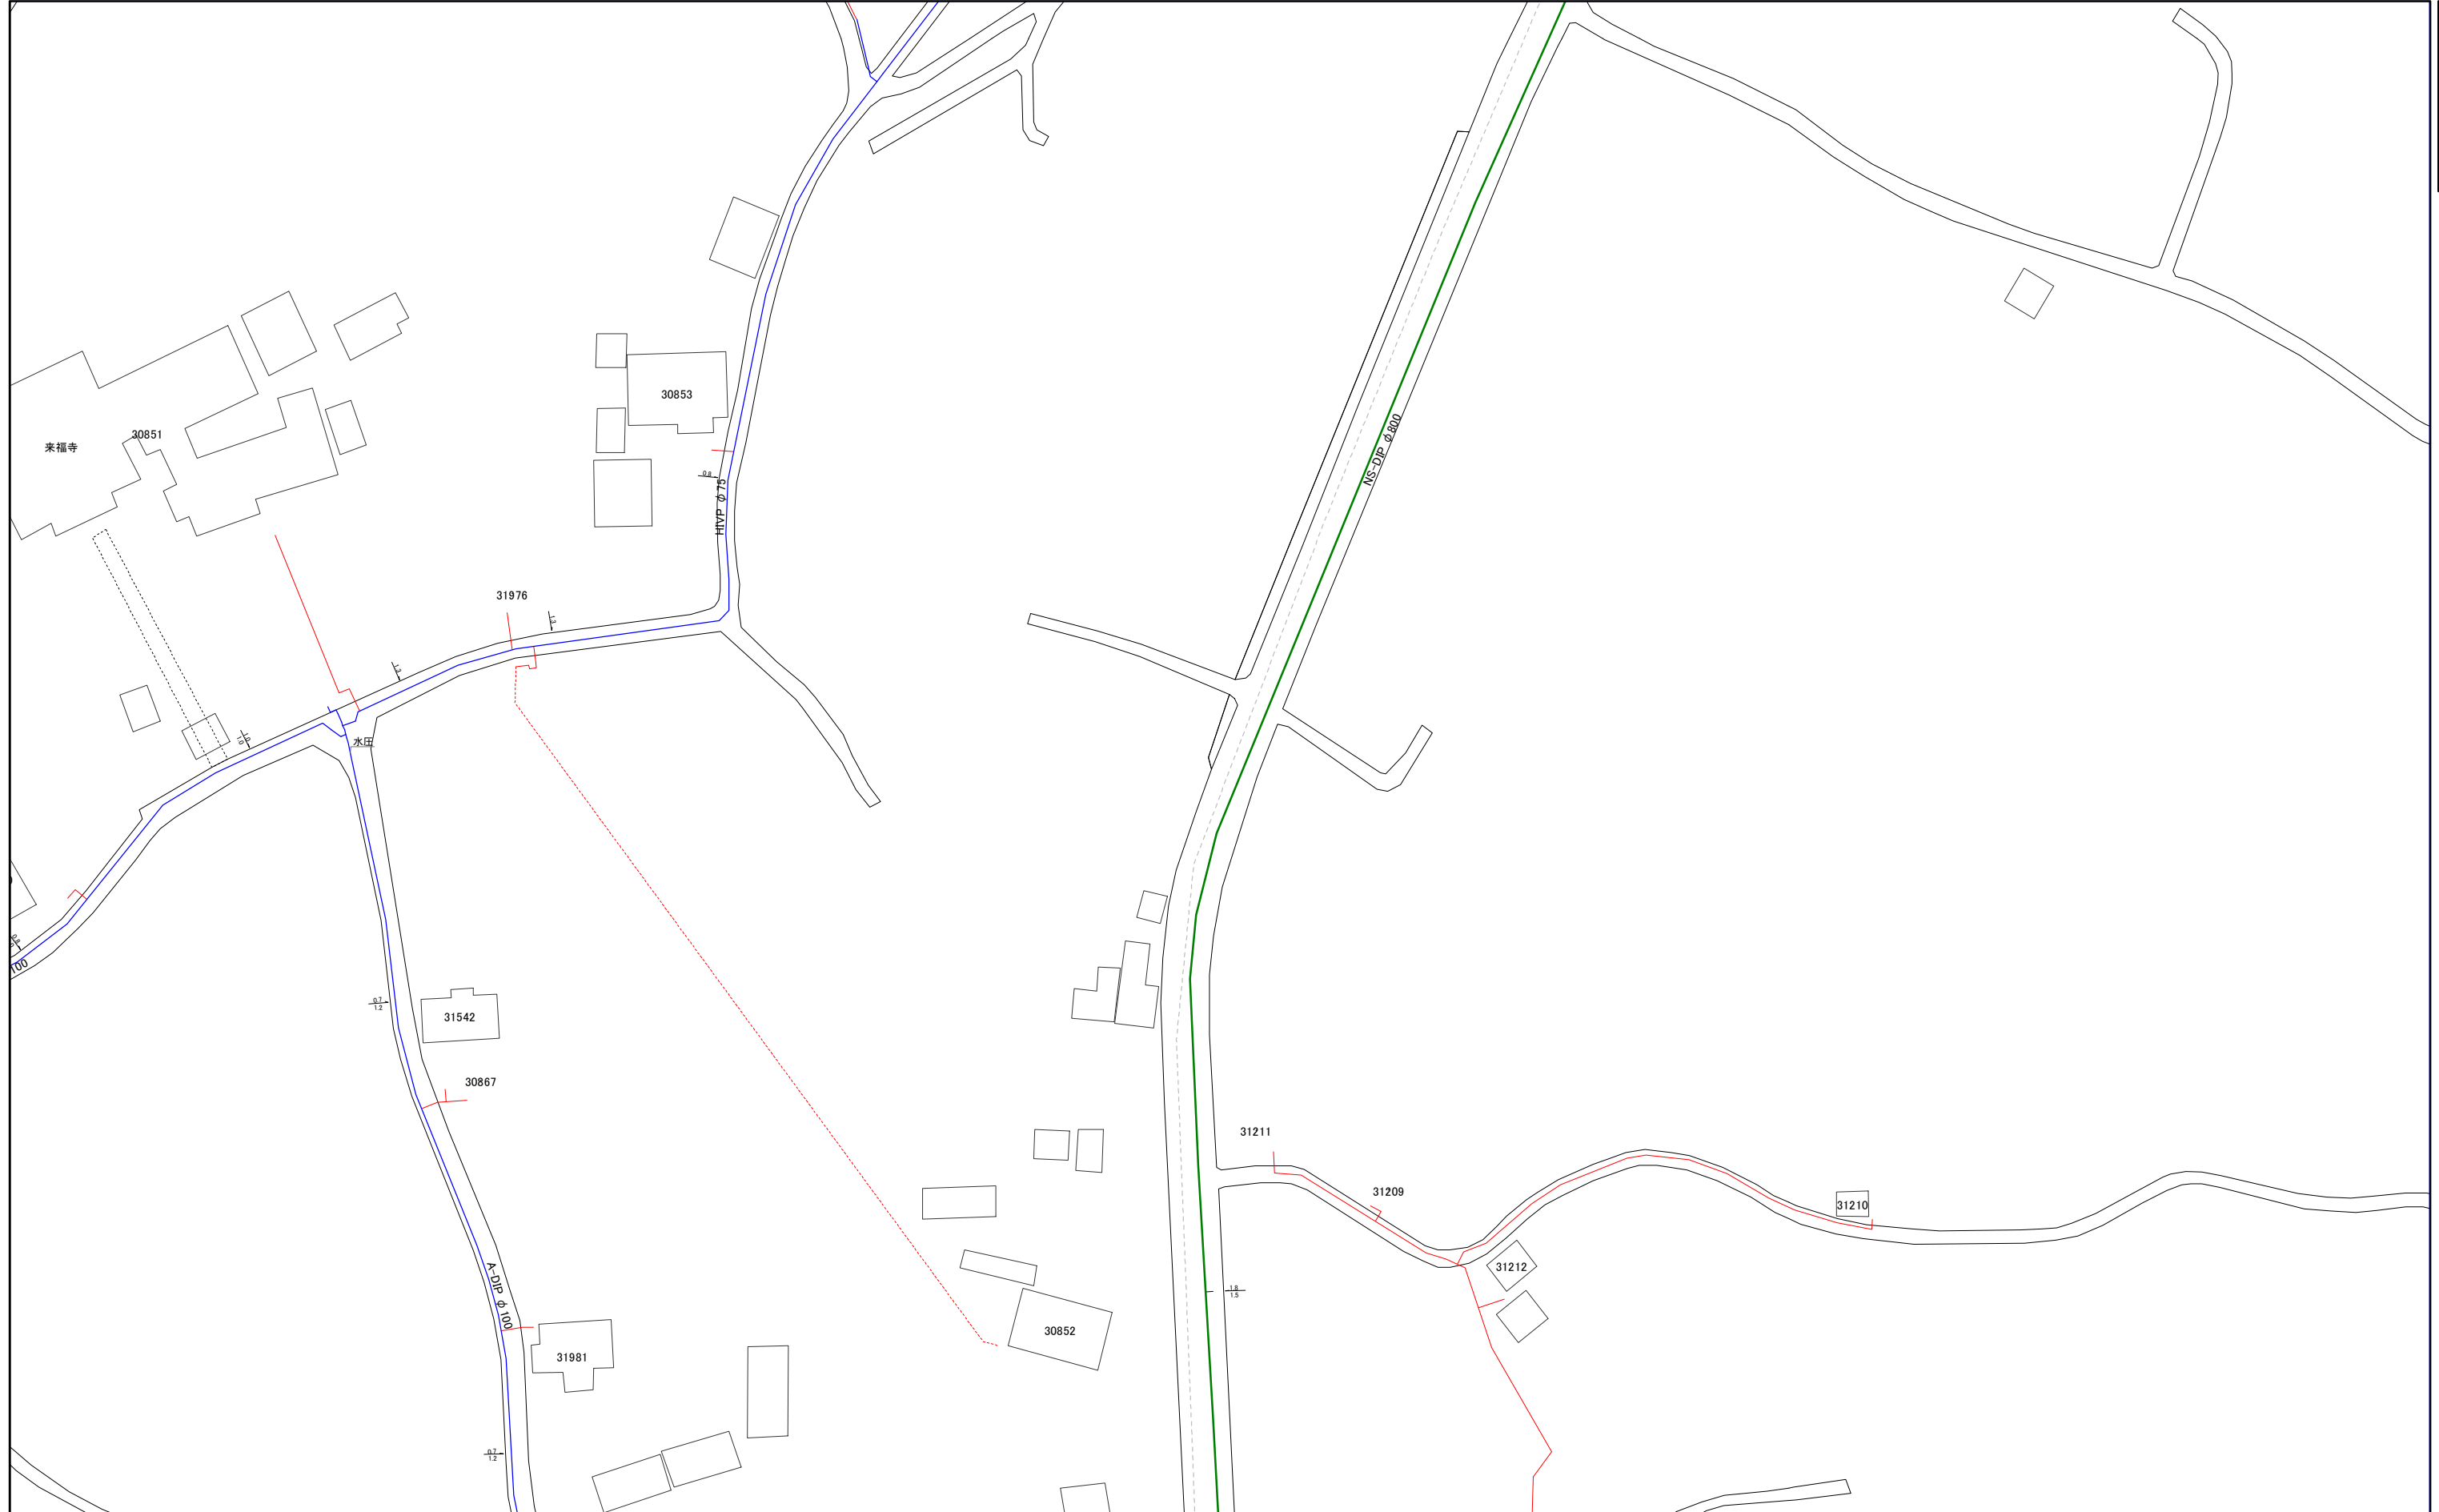


1:1,000




062-1

三浦市水道施設管理台帳

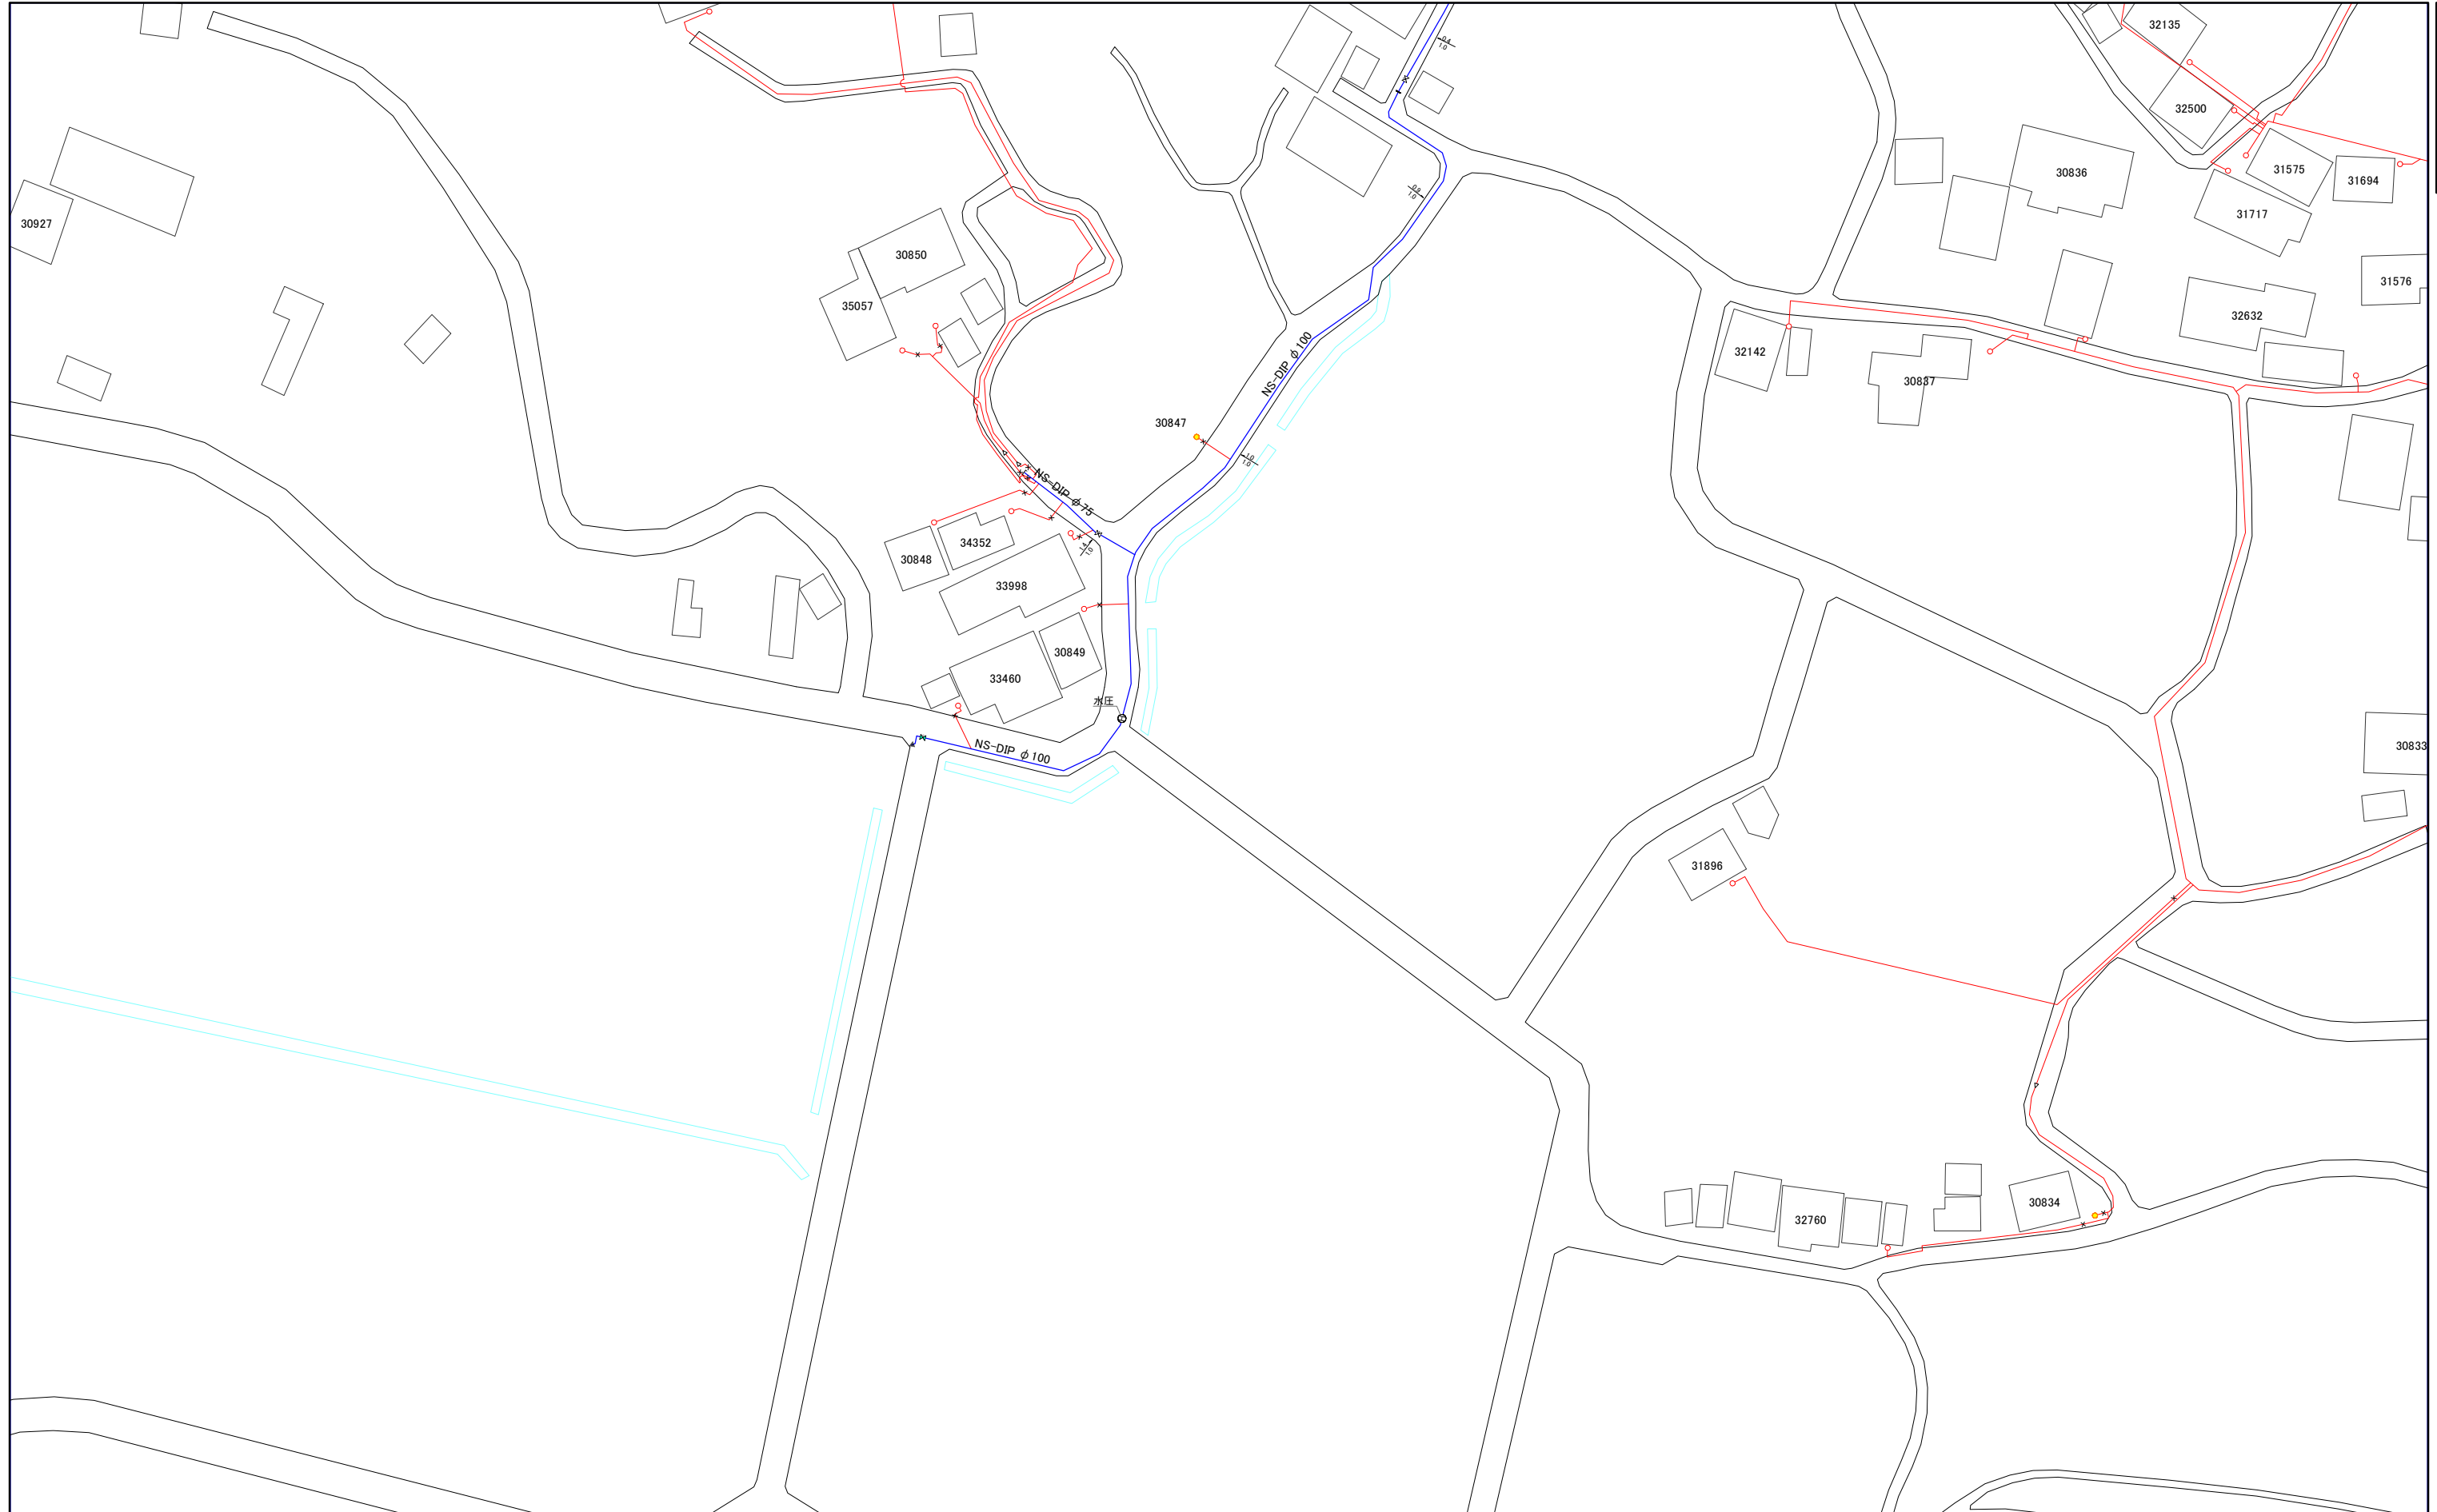

045-4	061-2	061-4
046-3	062-1	062-3
046-4	062-2	062-4

062-1

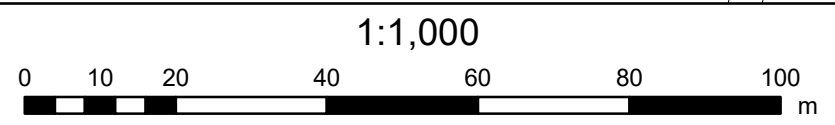

062-2

三浦市水道施設管理台帳

046-3	062-1	062-3
046-4	062-2	062-4
047-3	063-1	063-3




1:1,000



062-2

三浦市水道施設管理台帳

061-2	061-4	077-2
062-1	062-3	078-1
062-2	062-4	078-2

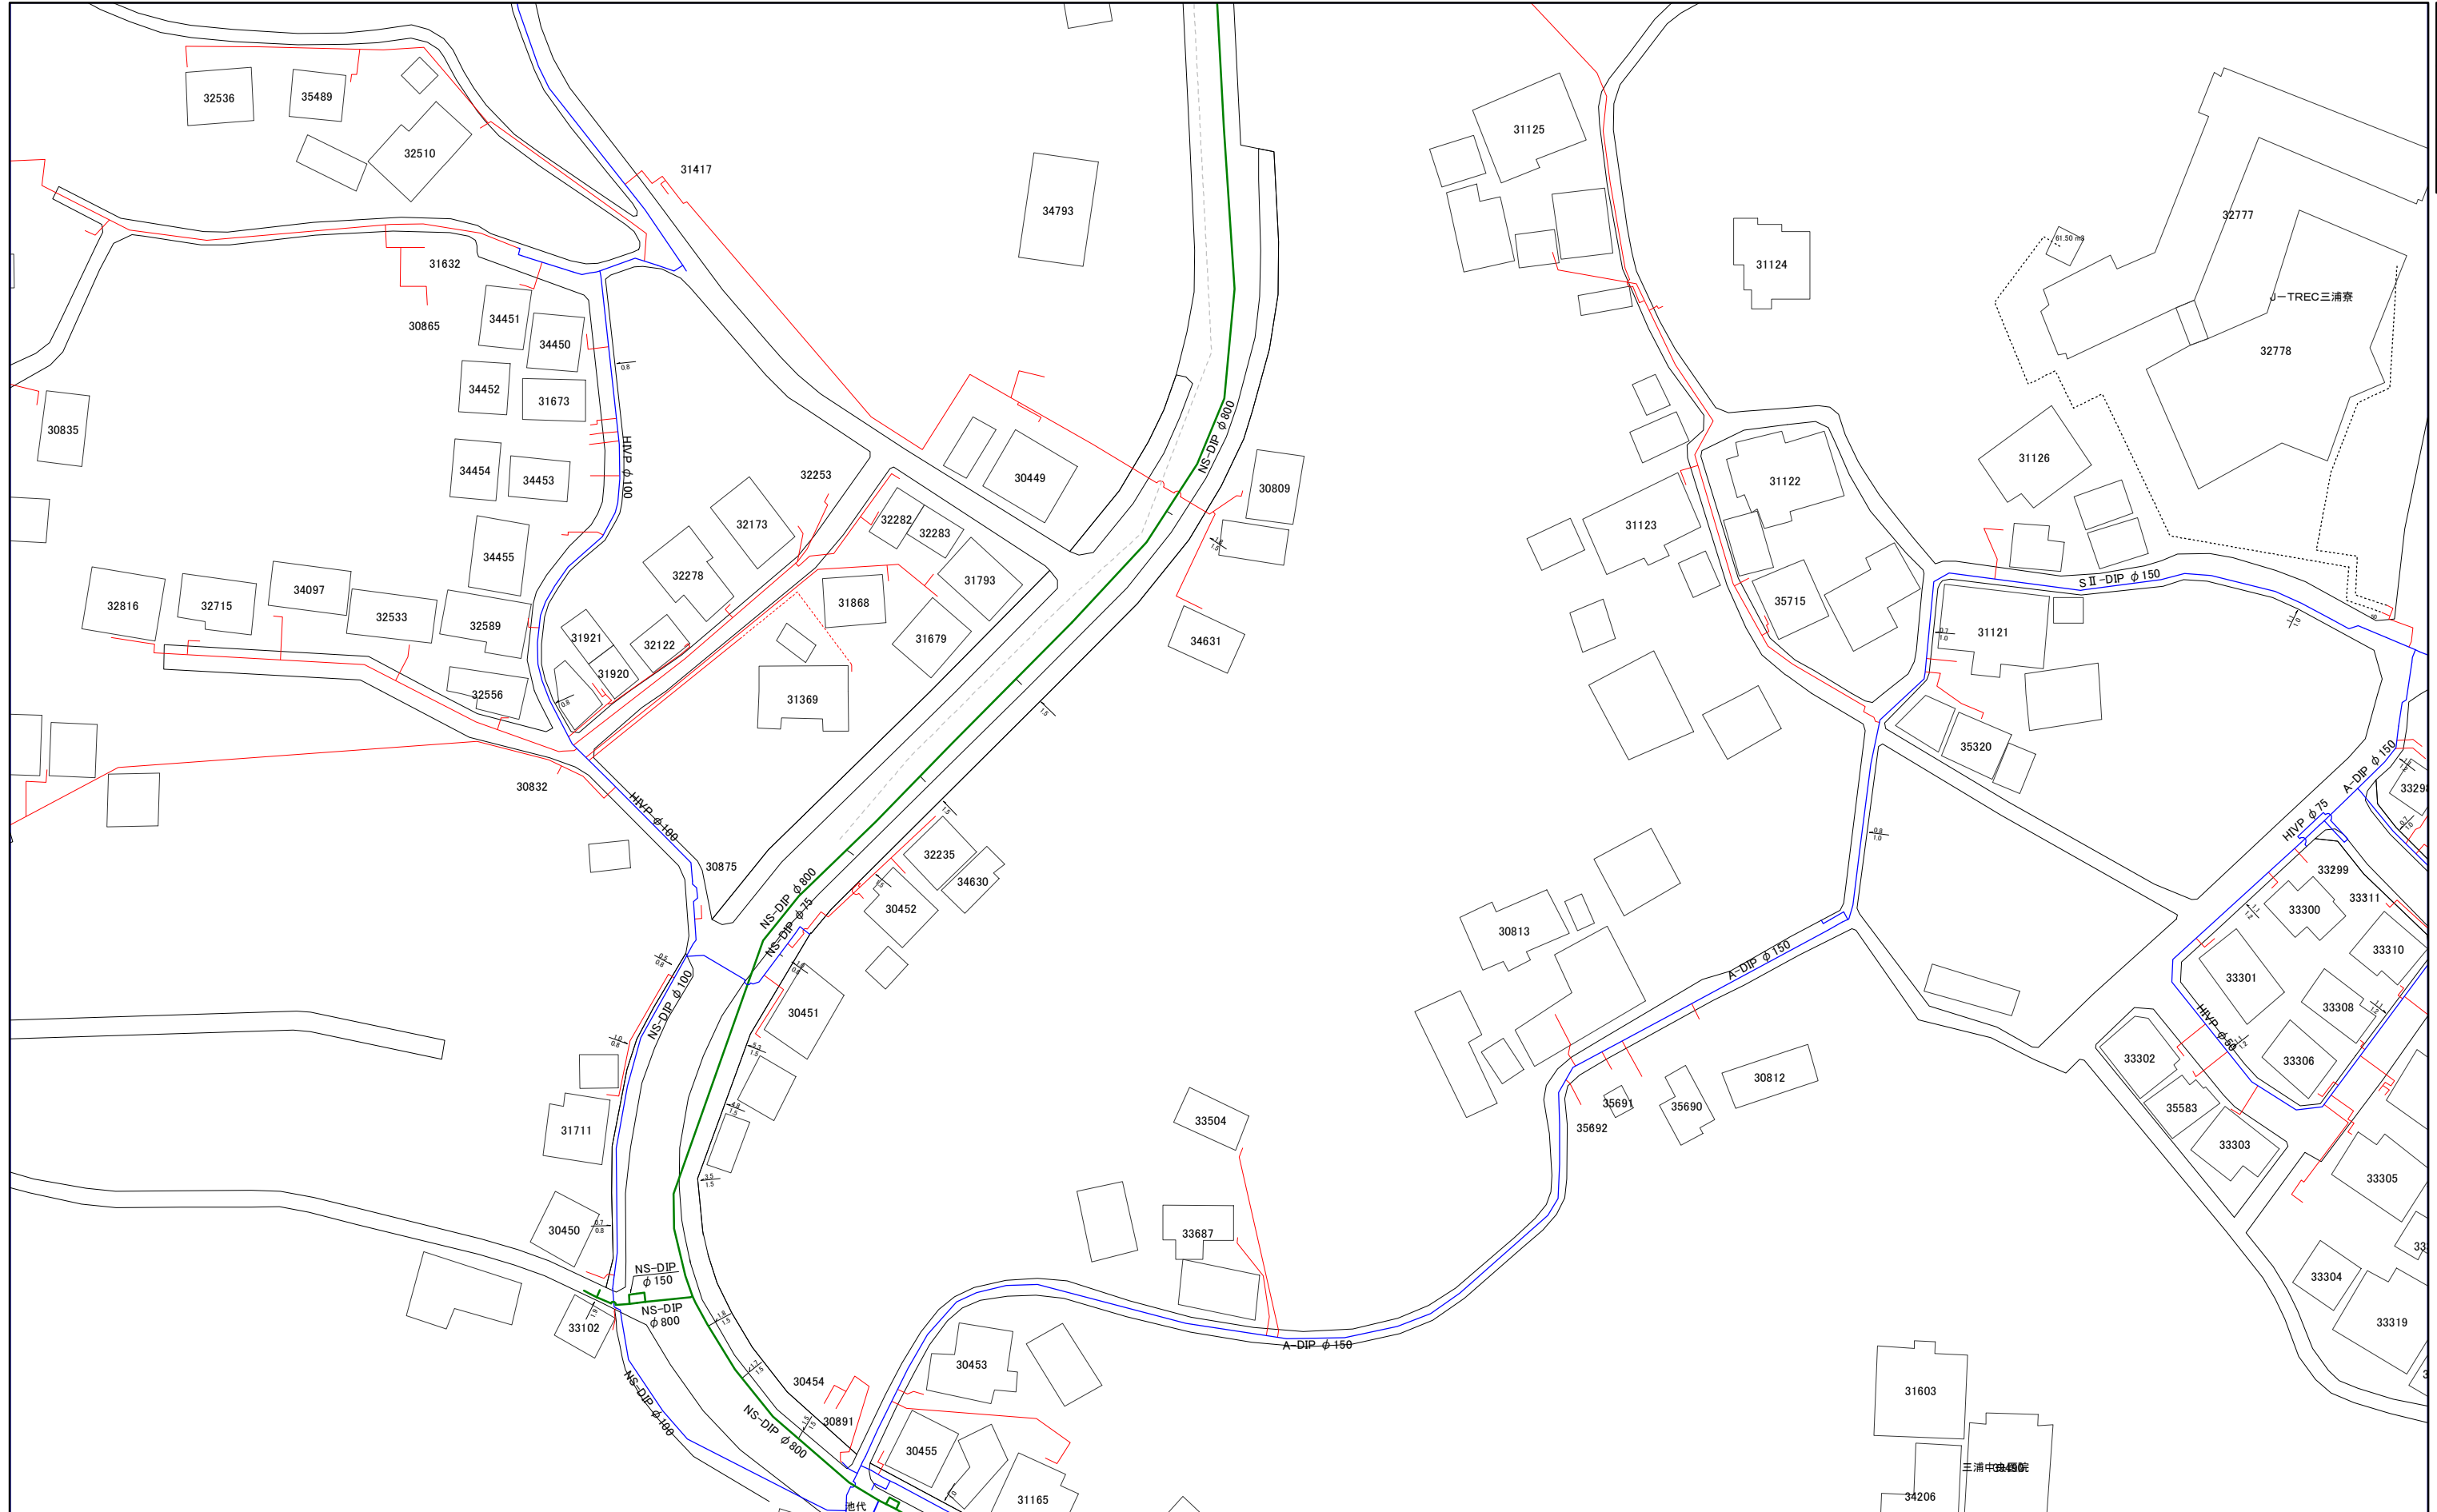


1:1,000



三浦市水道施設管理台帳

062-1	062-3	078-1
062-2	062-4	078-2
063-1	063-3	079-1

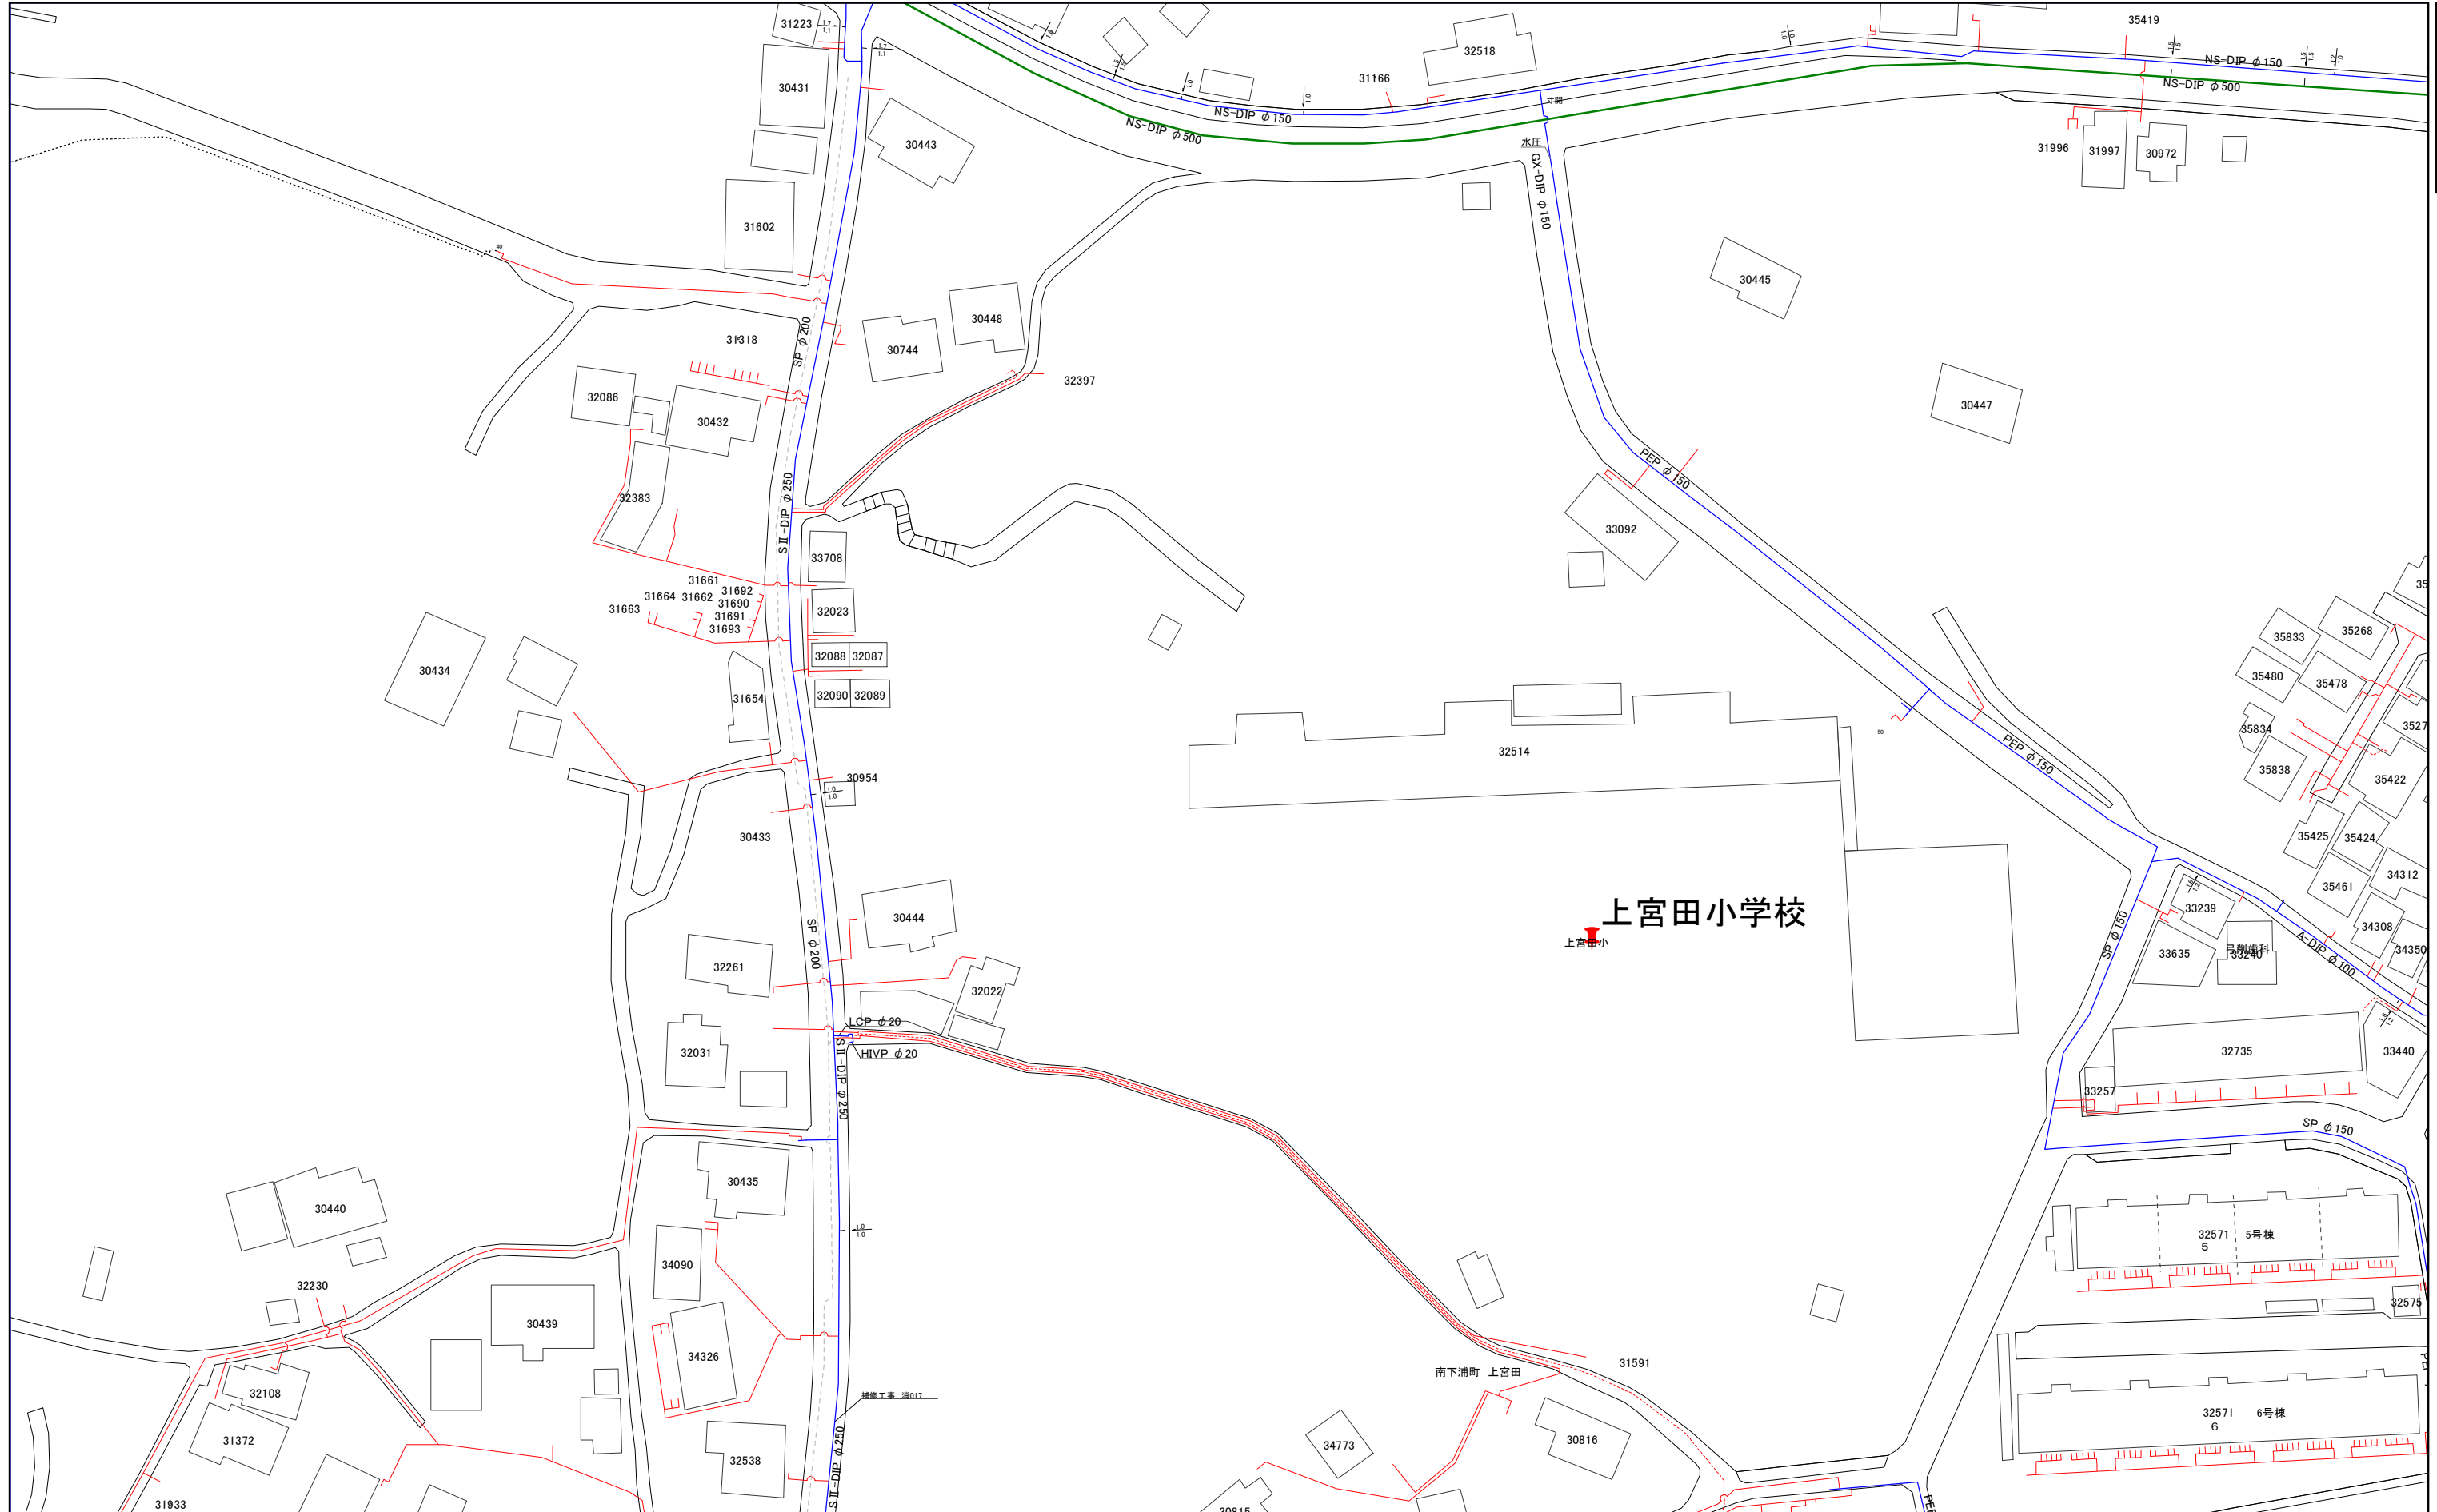


1:1,000



063-1

三浦市水道施設管理台帳

046-4	062-2	062-4
047-3	063-1	063-3
047-4	063-2	063-4

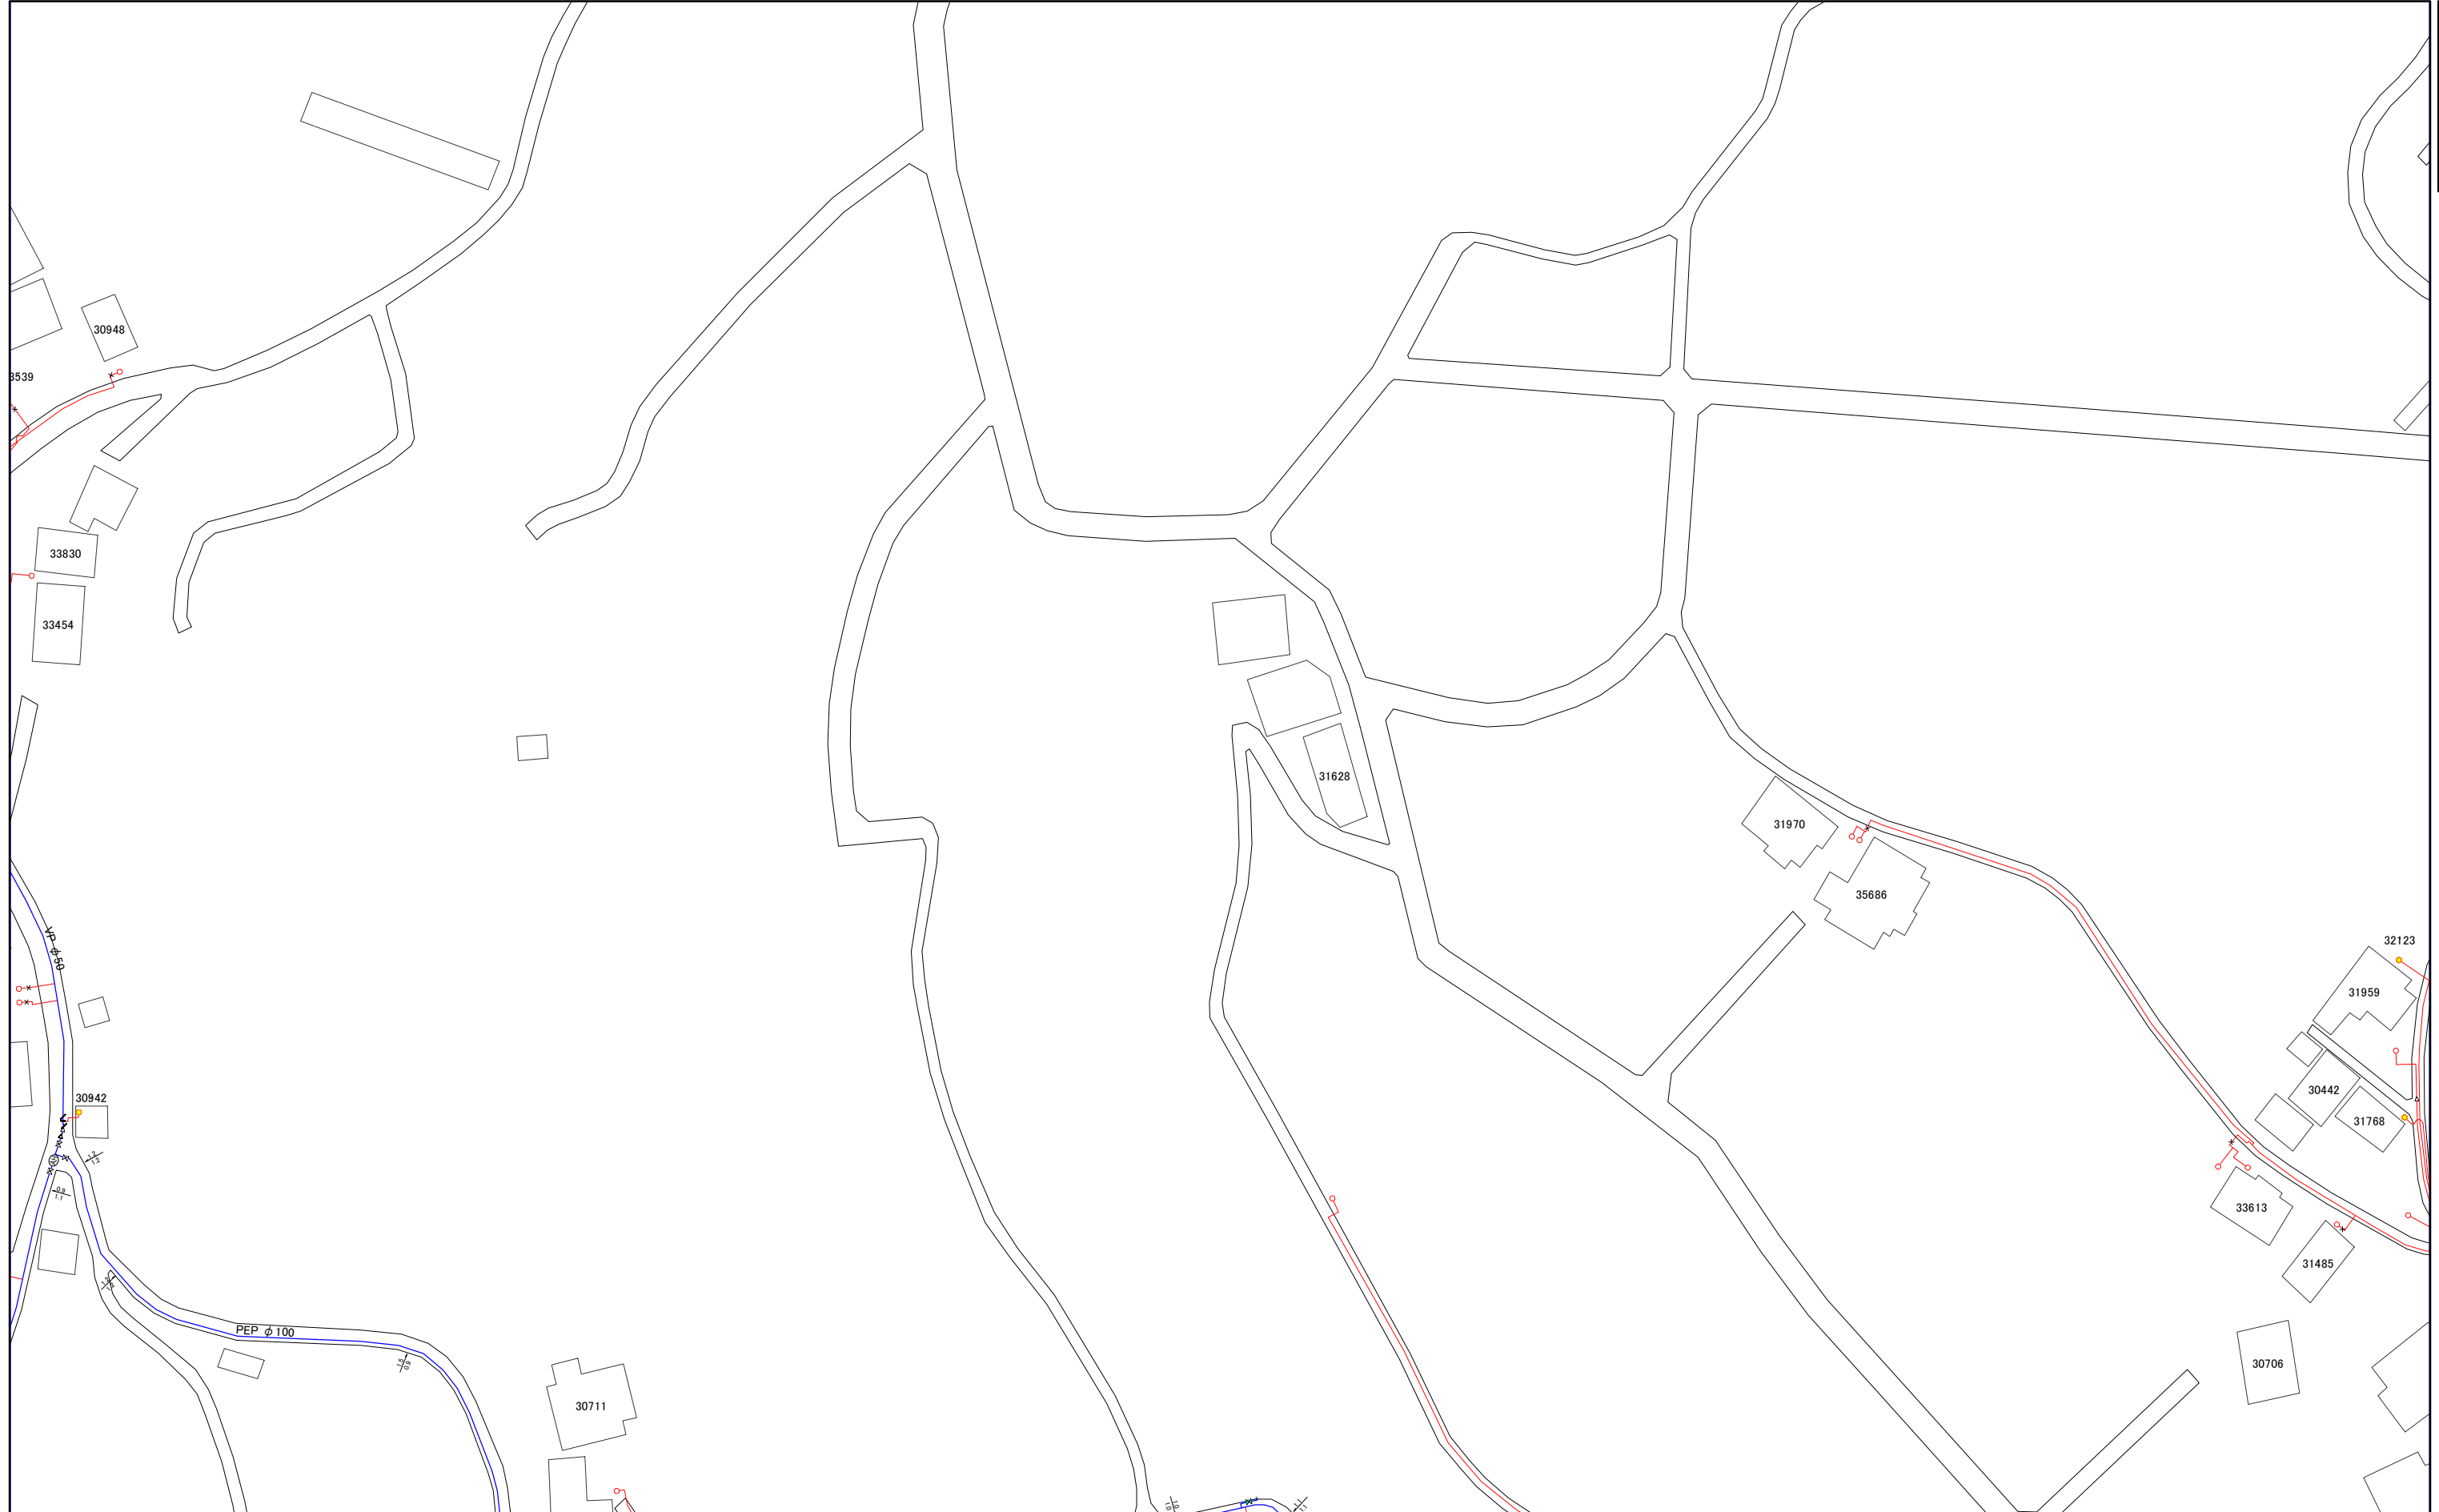


1:1,000



063-1

三浦市水道施設管理台帳

047-3	063-1	063-3
047-4	063-2	063-4
048-3	064-1	064-3

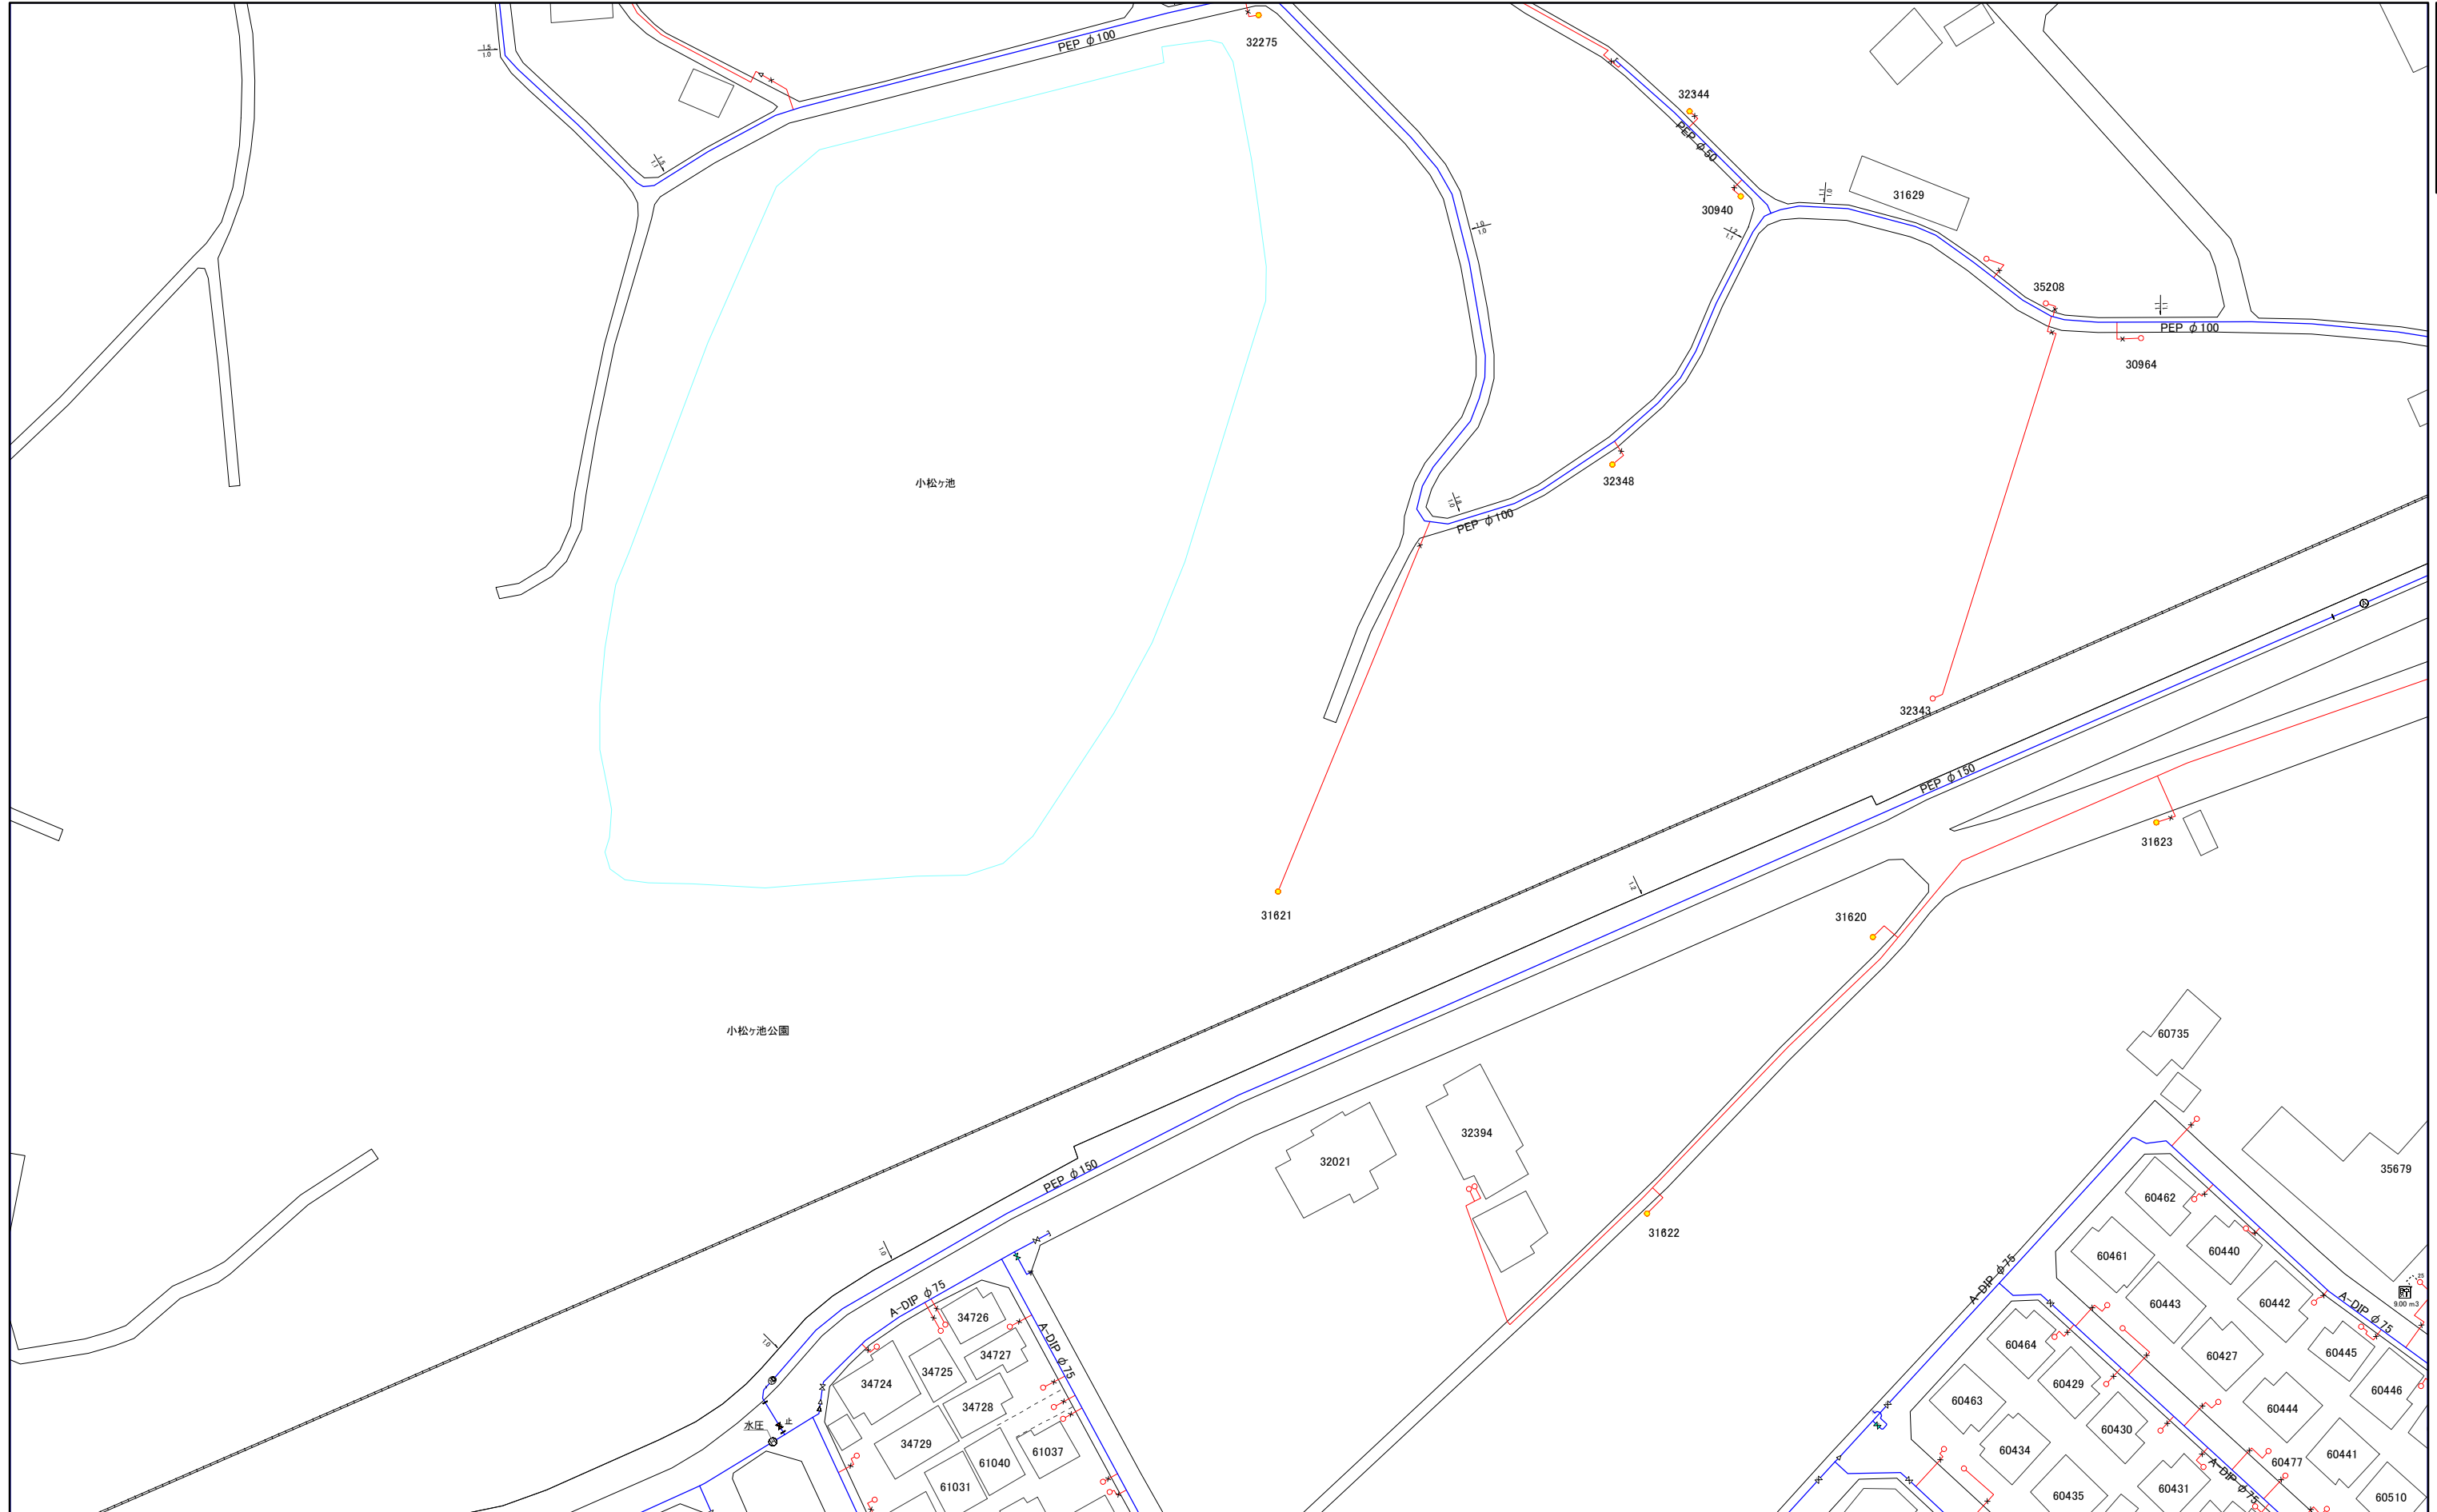


1:1,000




三浦市水道施設管理台帳

062-2	062-4	078-2
063-1	063-3	079-1
063-2	063-4	079-2

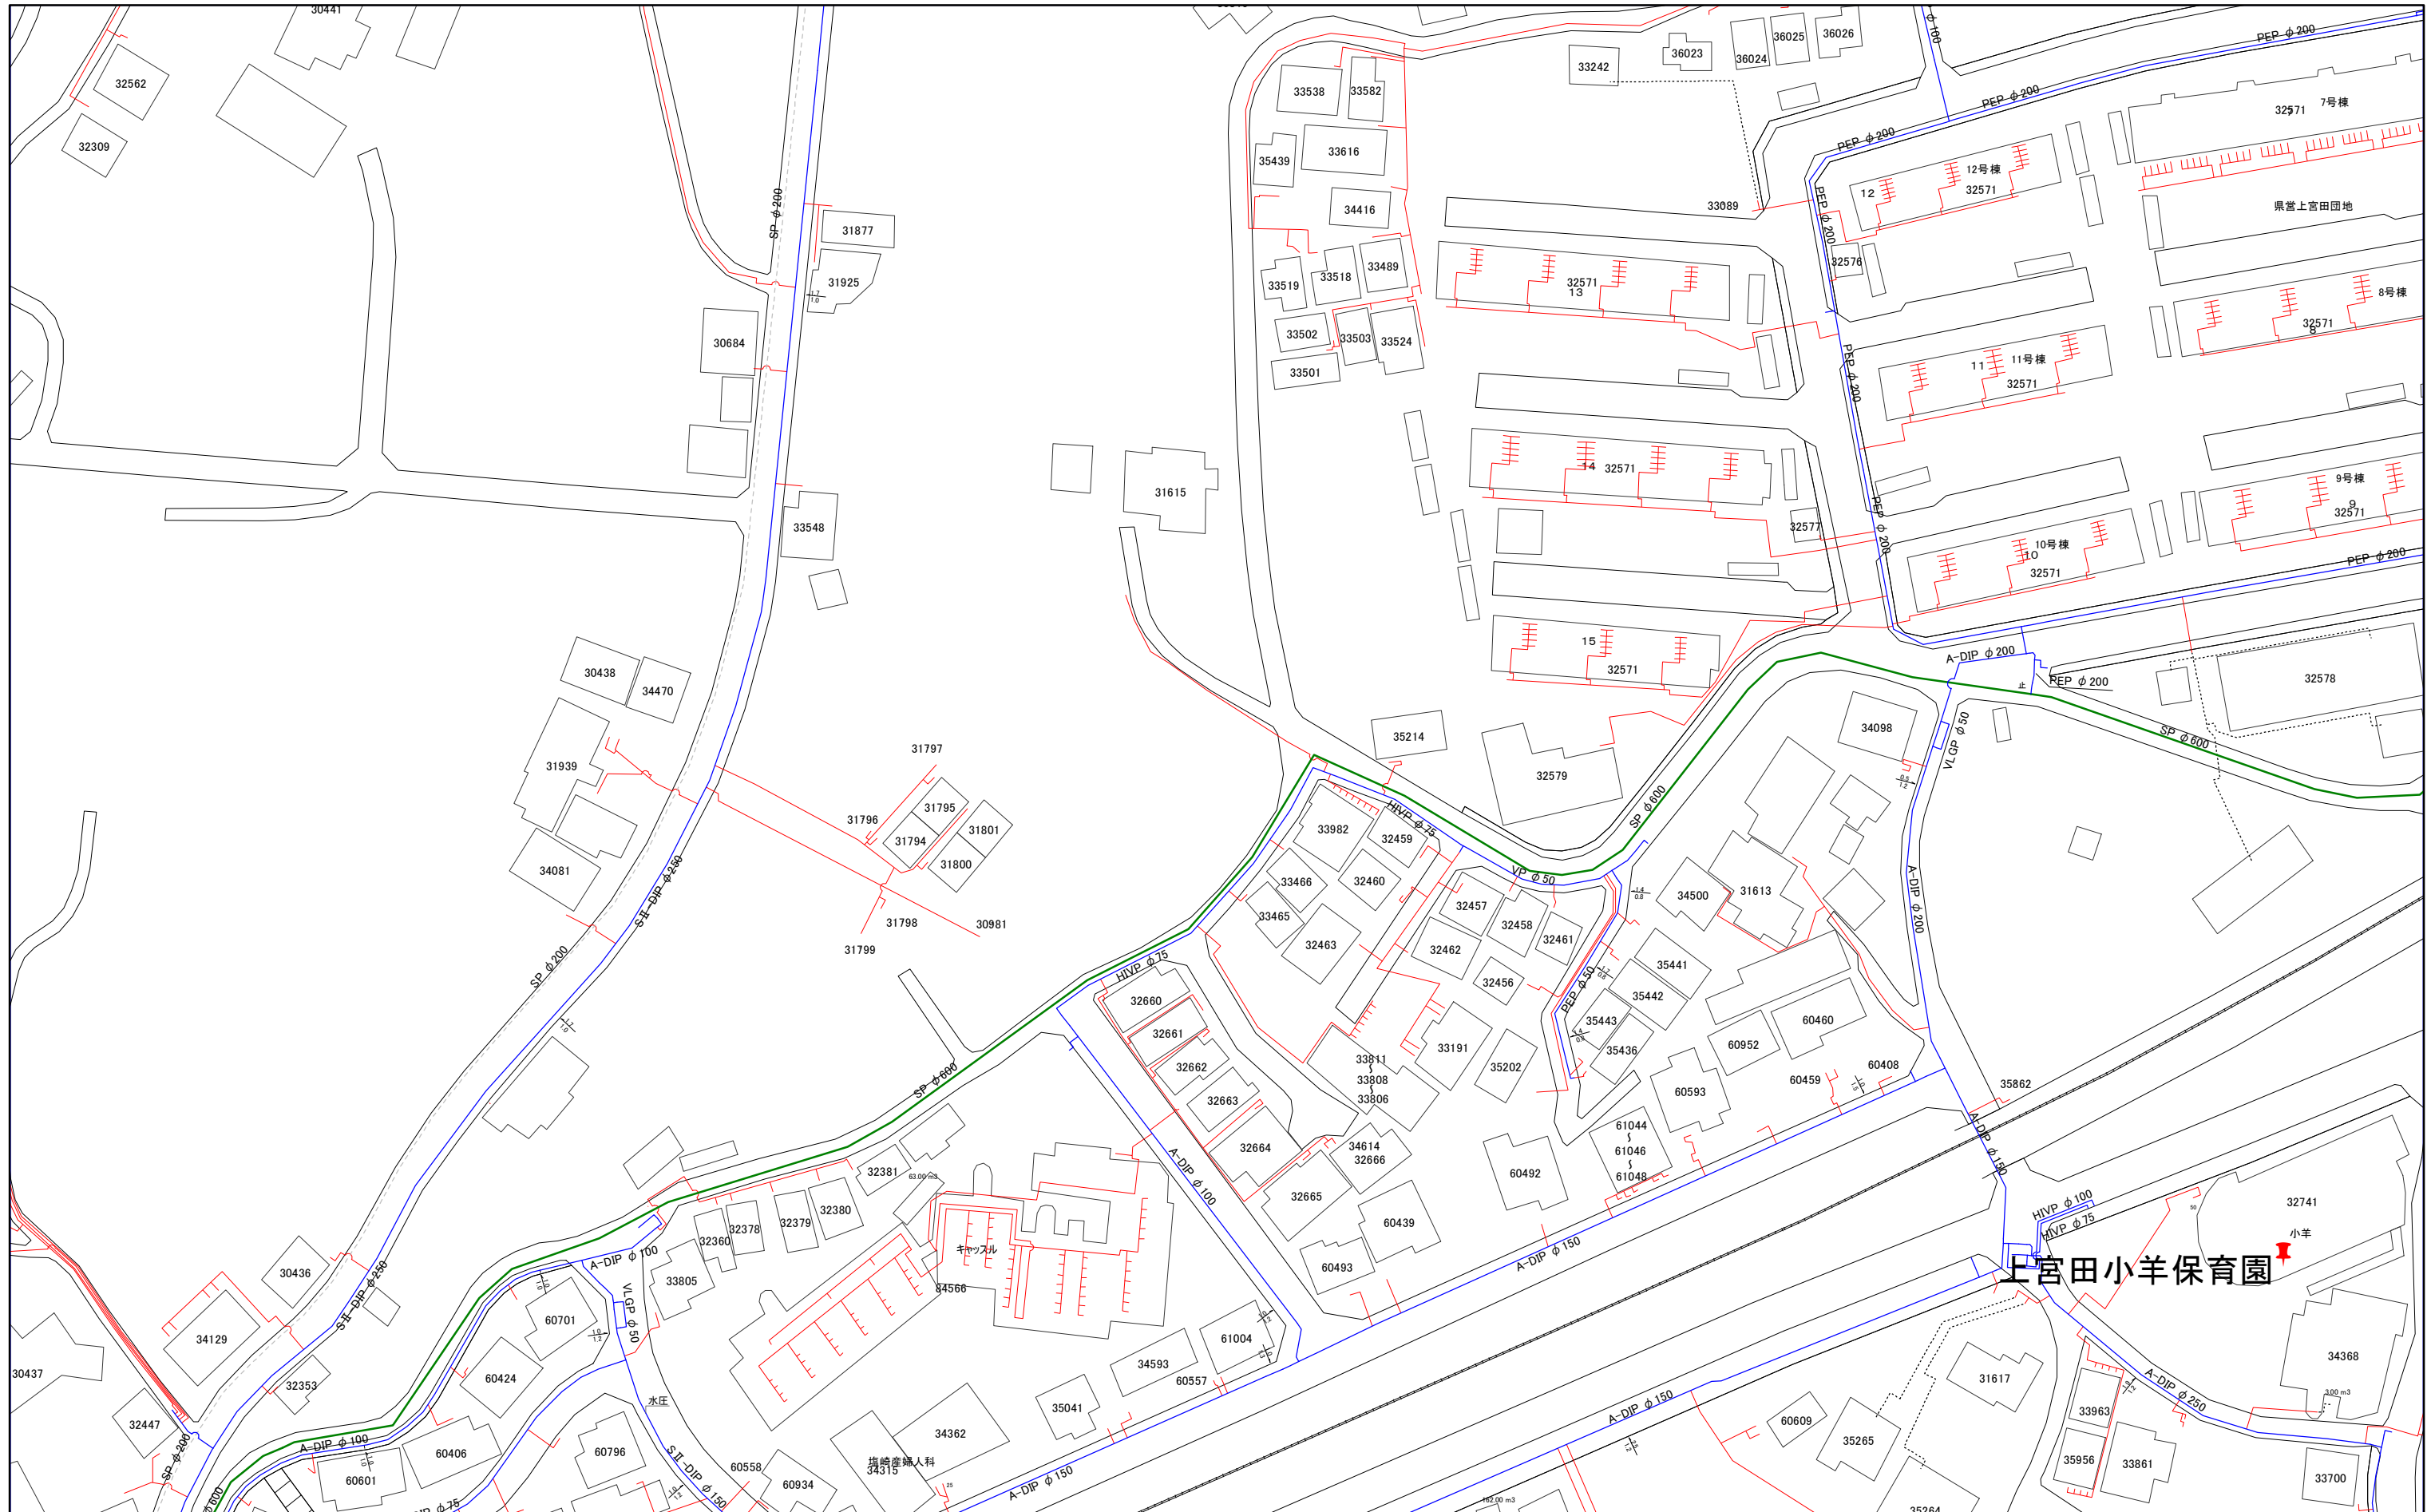

1:1,000




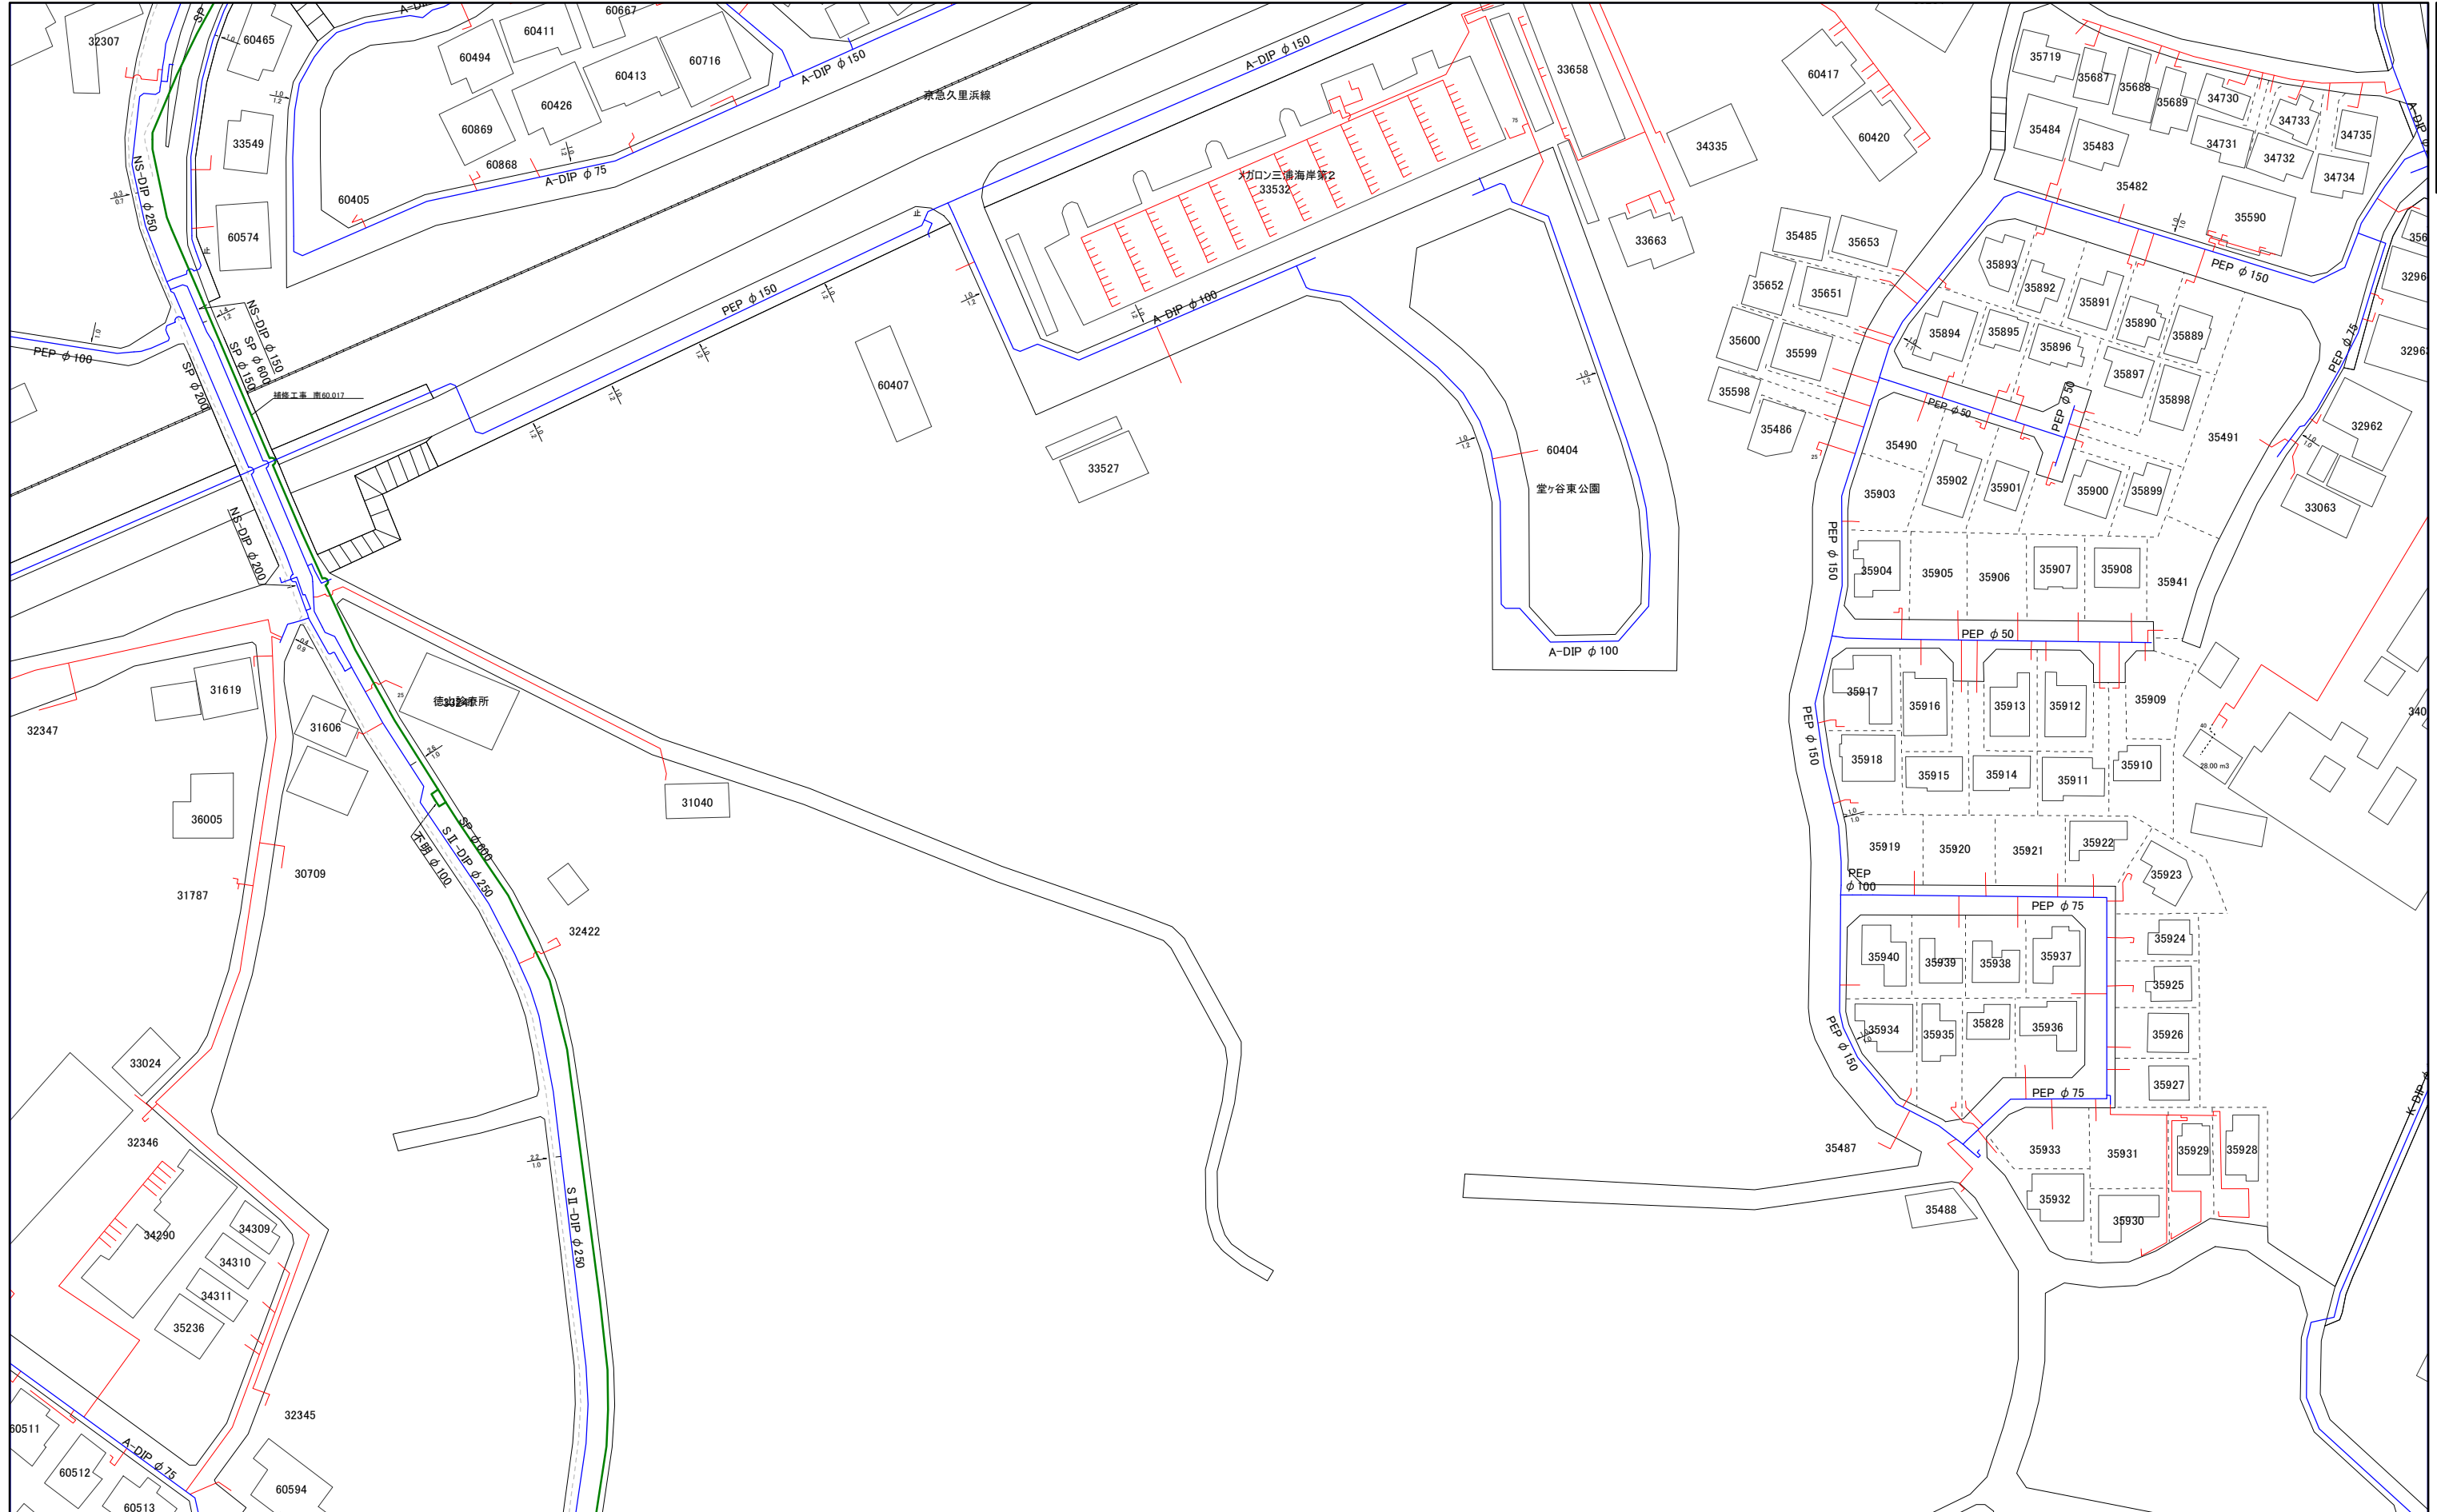

063-1	063-3	079-1
063-2	063-4	079-2
064-1	064-3	080-1

1:1,000



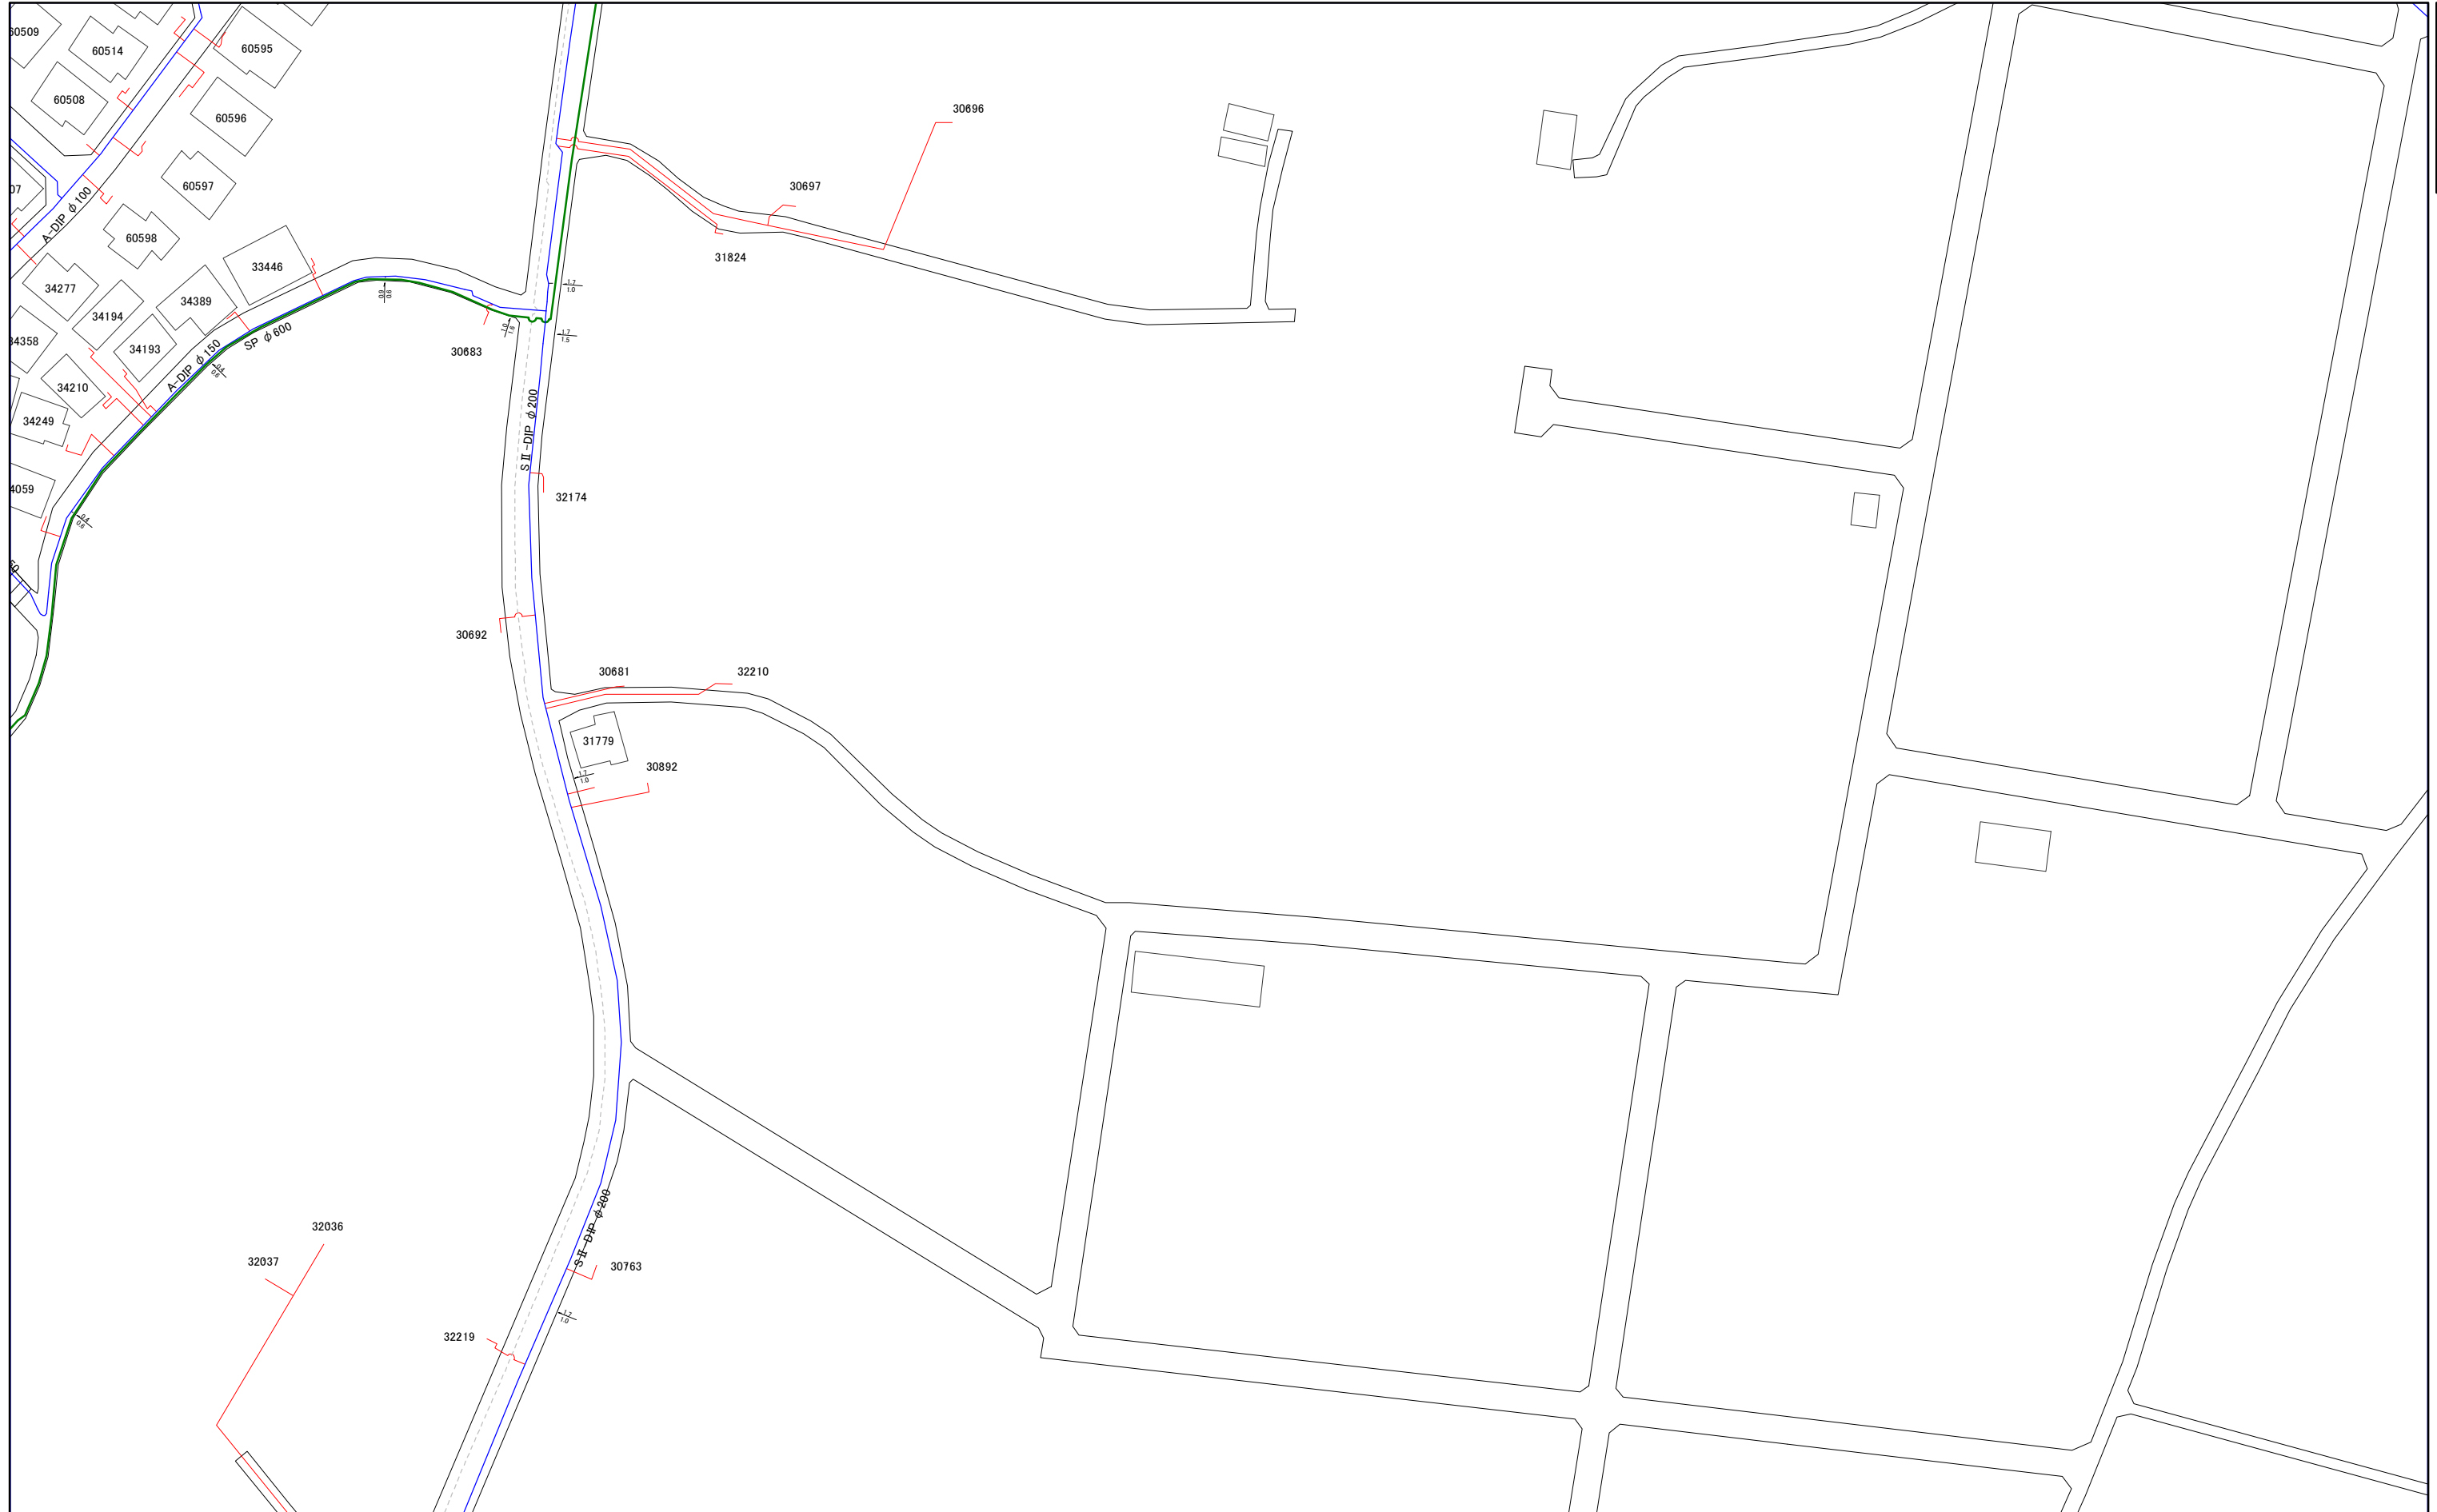


063-2	063-4	079-2
064-1	064-3	080-1
064-2	064-4	080-2

1:1,000



064-1	064-3	080-1
064-2	064-4	080-2
065-1	065-3	081-1

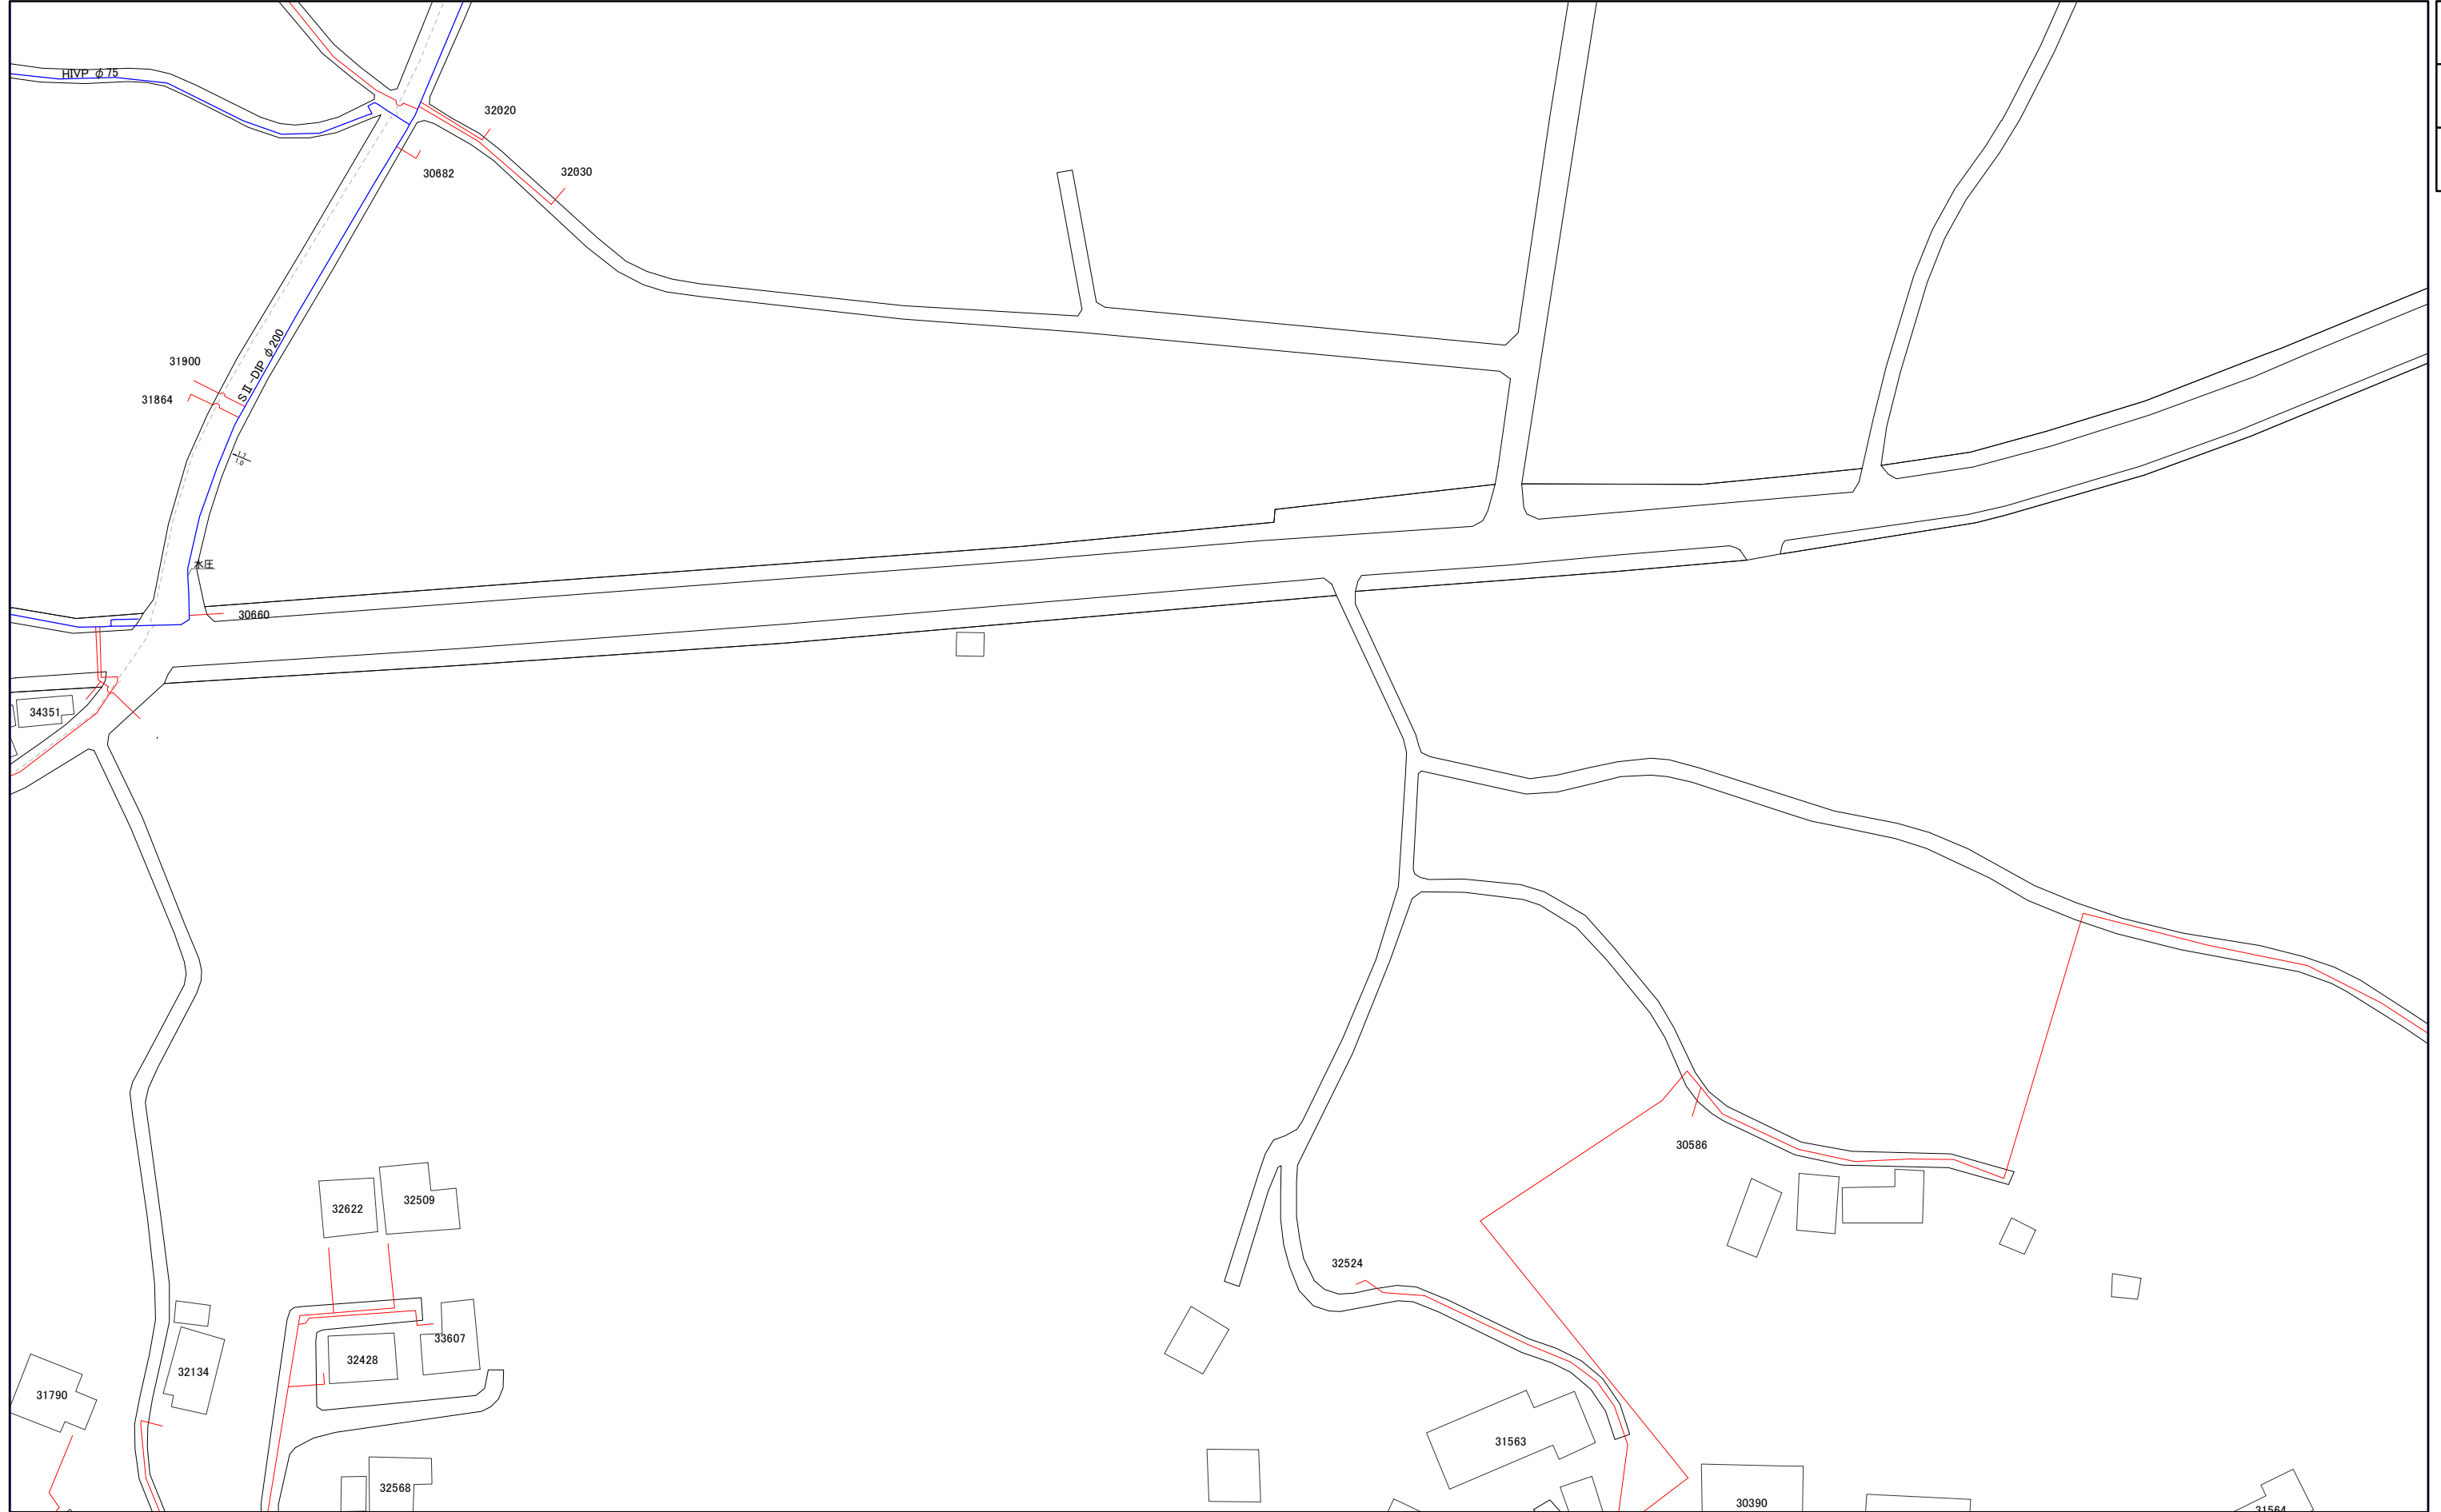

1:1,000

