



062-1

三浦市水道施設管理台帳

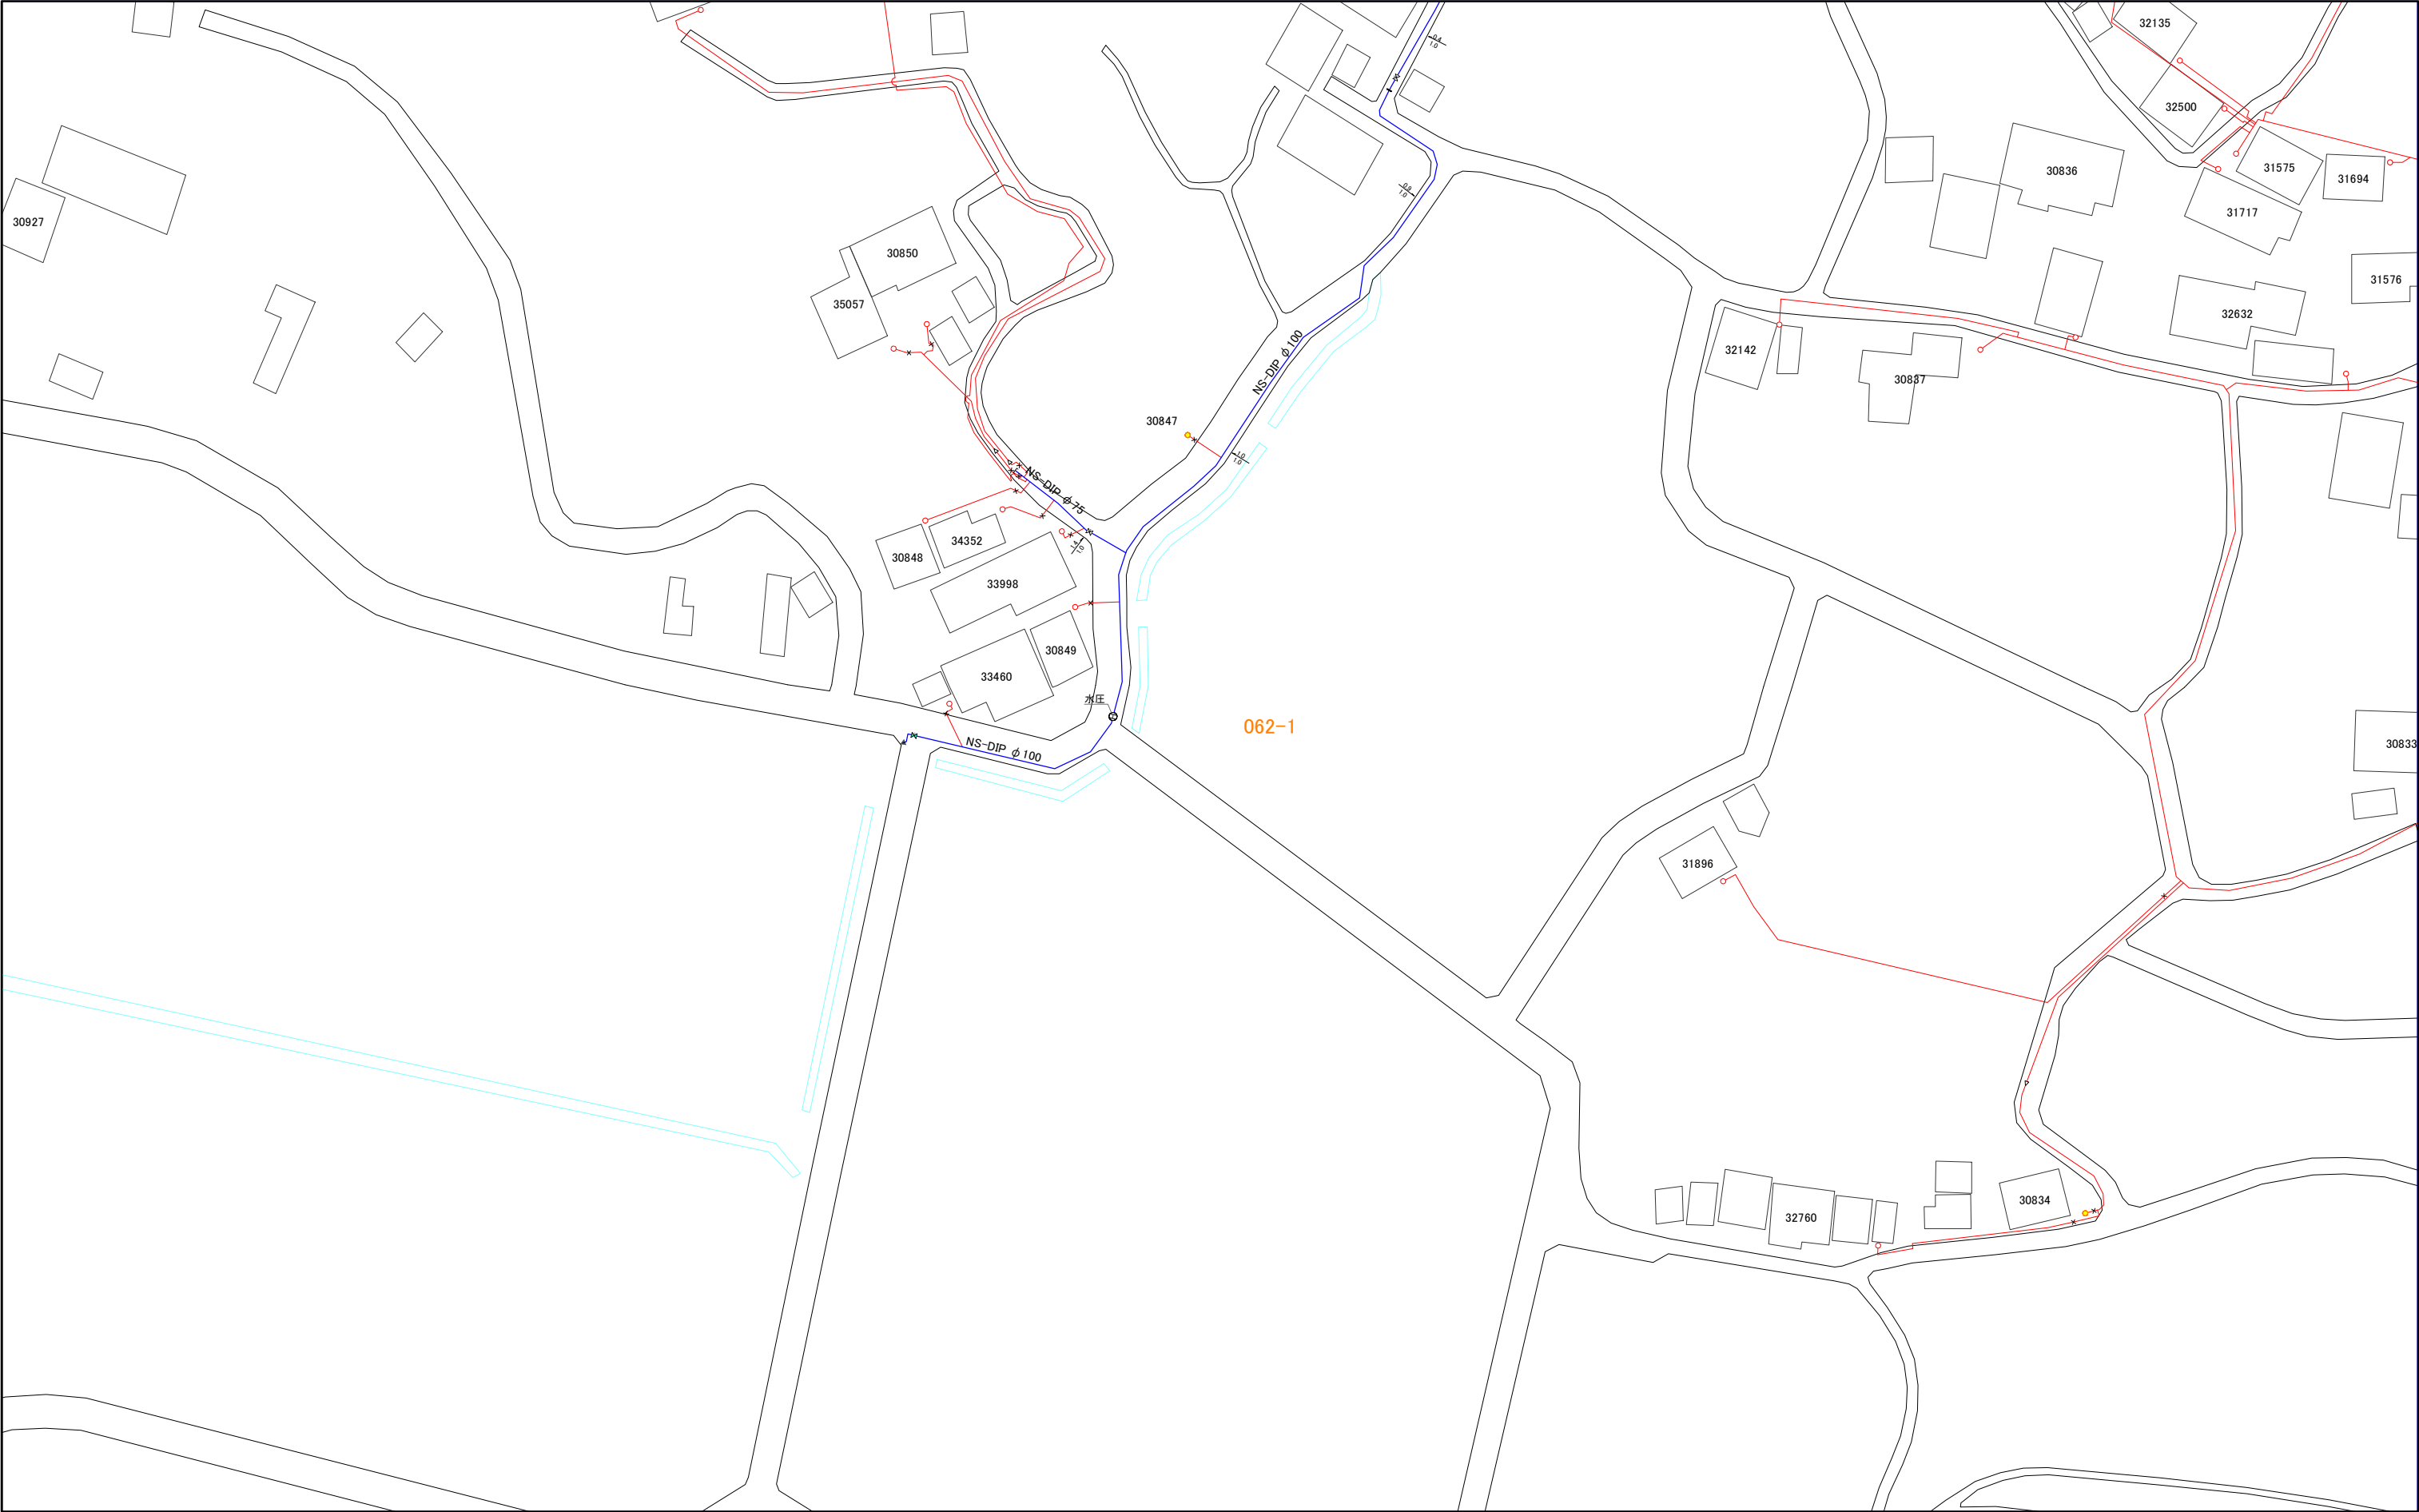

|       |       |       |
|-------|-------|-------|
| 045-4 | 061-2 | 061-4 |
| 046-3 | 062-1 | 062-3 |
| 046-4 | 062-2 | 062-4 |

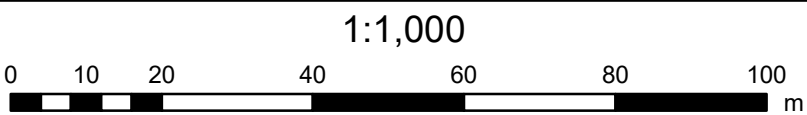

062-1

062-2

三浦市水道施設管理台帳

|       |       |       |
|-------|-------|-------|
| 046-3 | 062-1 | 062-3 |
| 046-4 | 062-2 | 062-4 |
| 047-3 | 063-1 | 063-3 |



046-4

1:1,000




062-2

062-3

# 三浦市水道施設管理台帳


|       |       |       |
|-------|-------|-------|
| 061-2 | 061-4 | 077-2 |
| 062-1 | 062-3 | 078-1 |
| 062-2 | 062-4 | 078-2 |

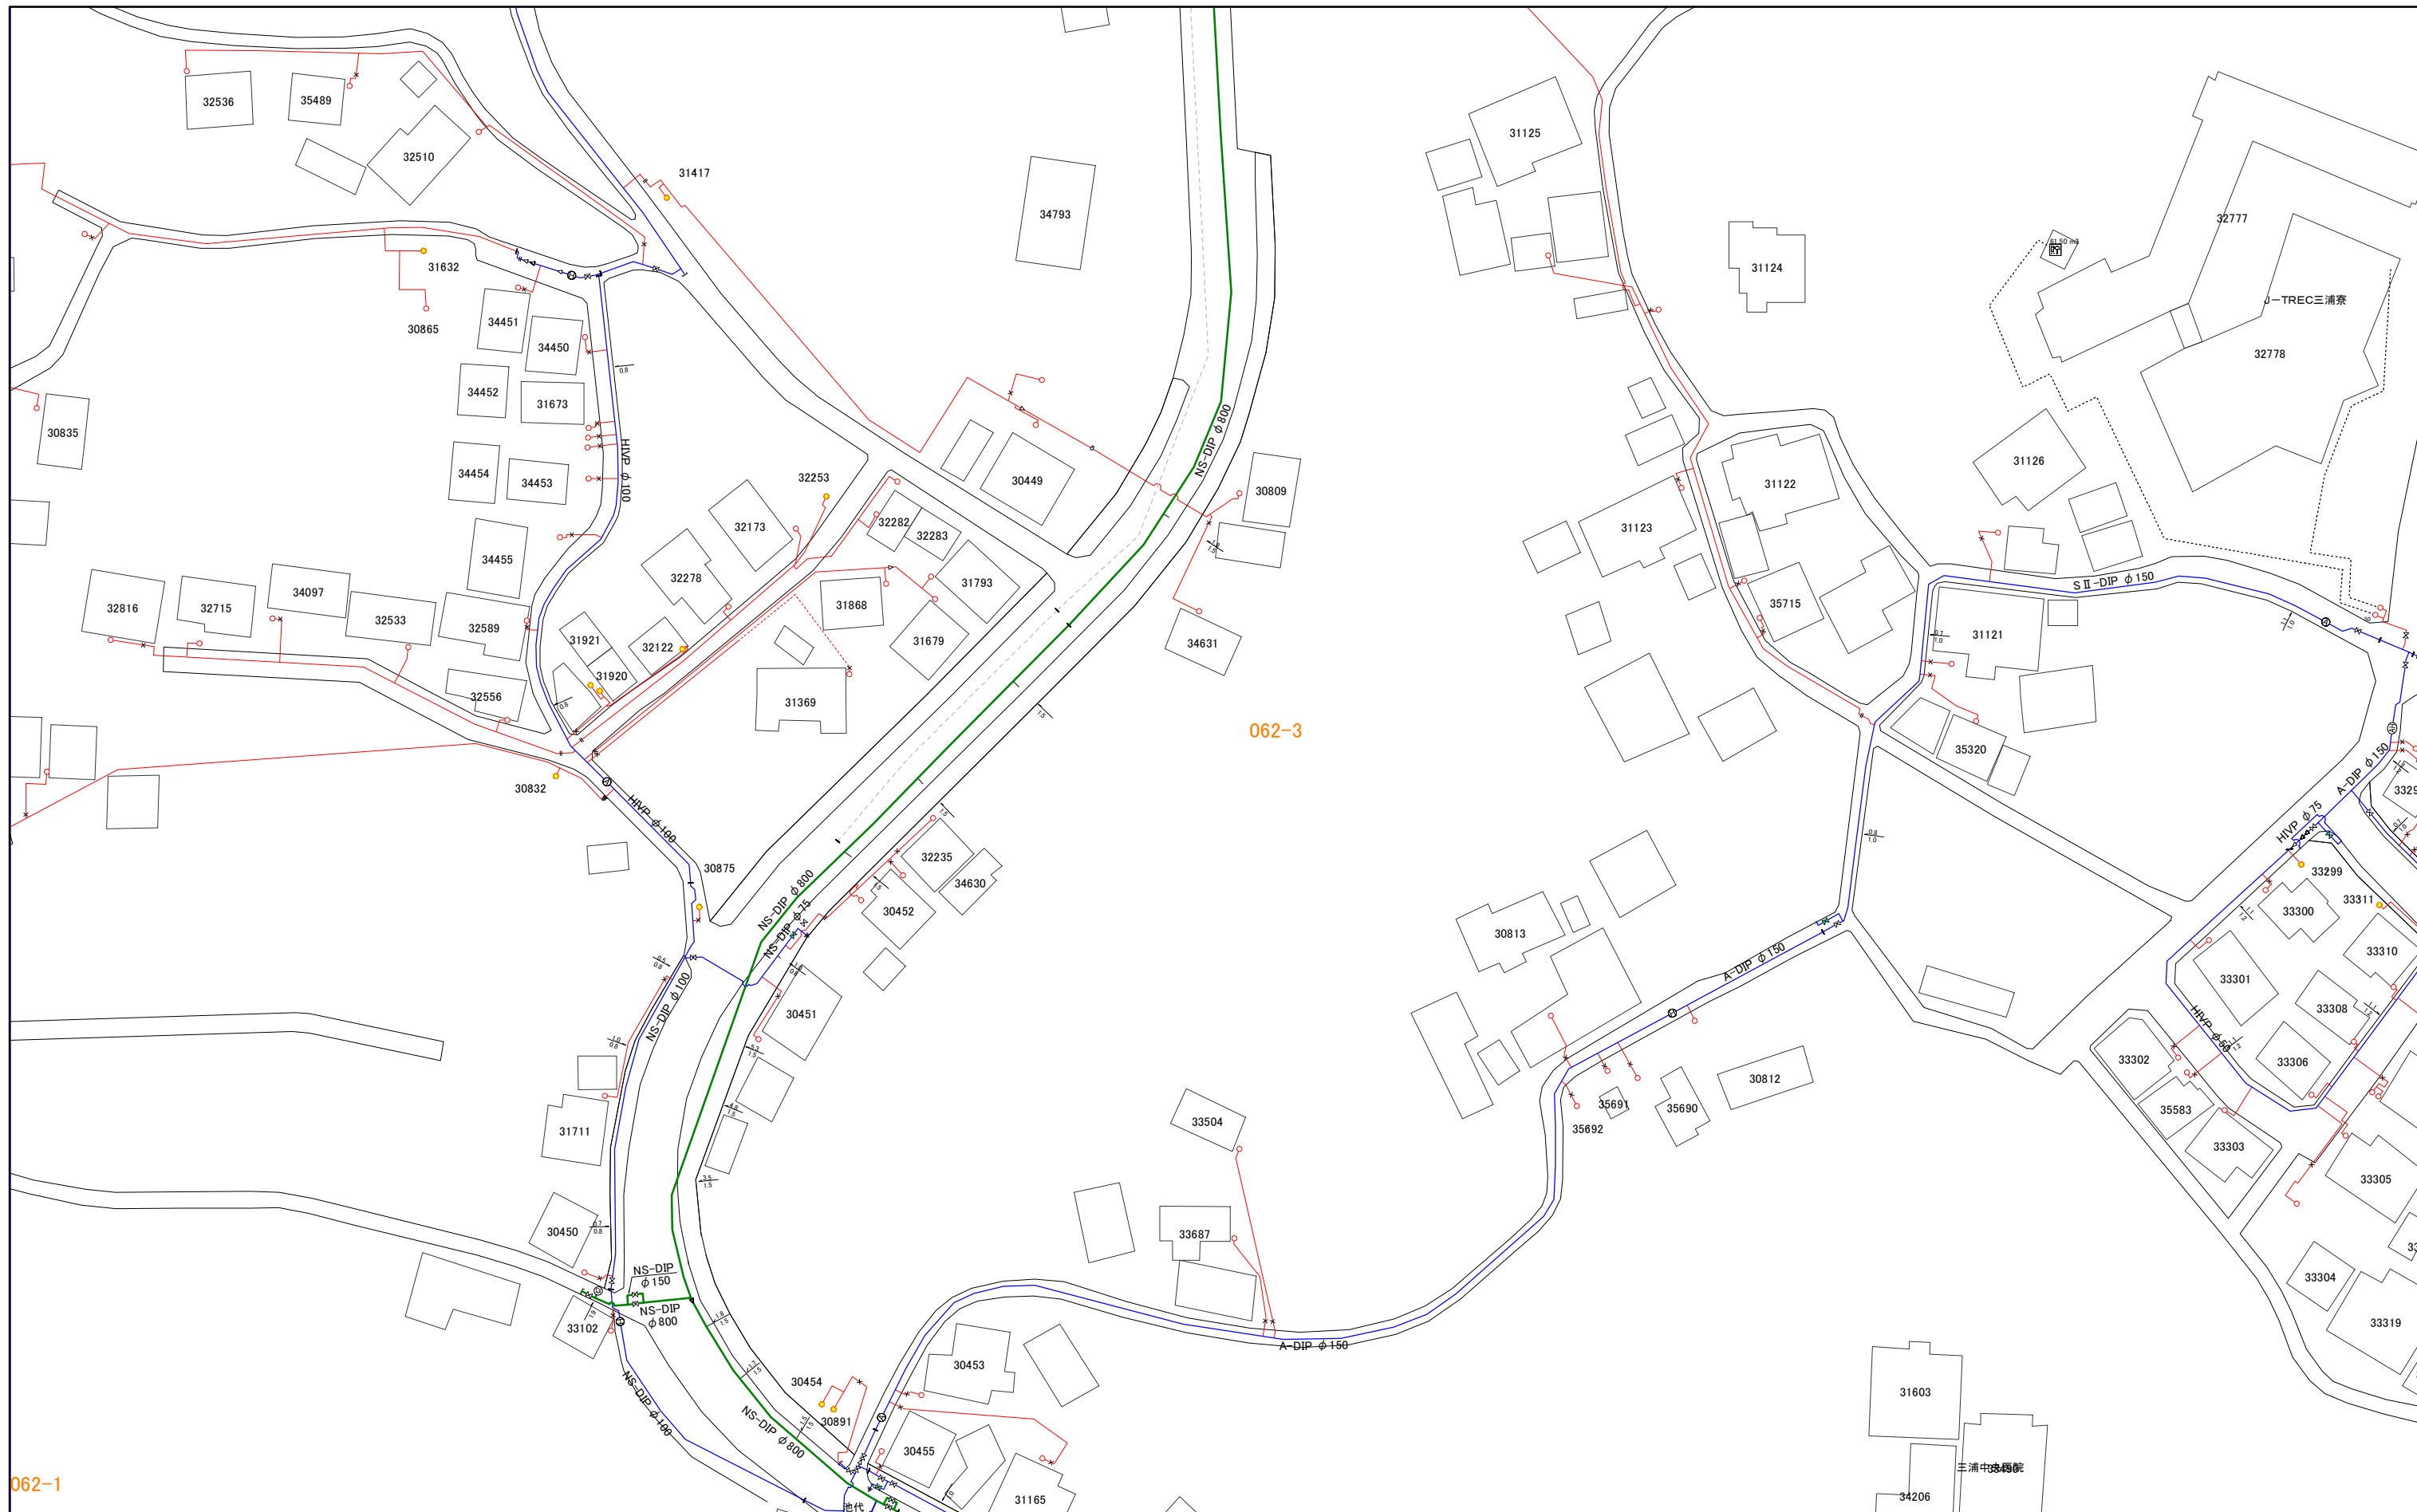


1:1,000




062-3

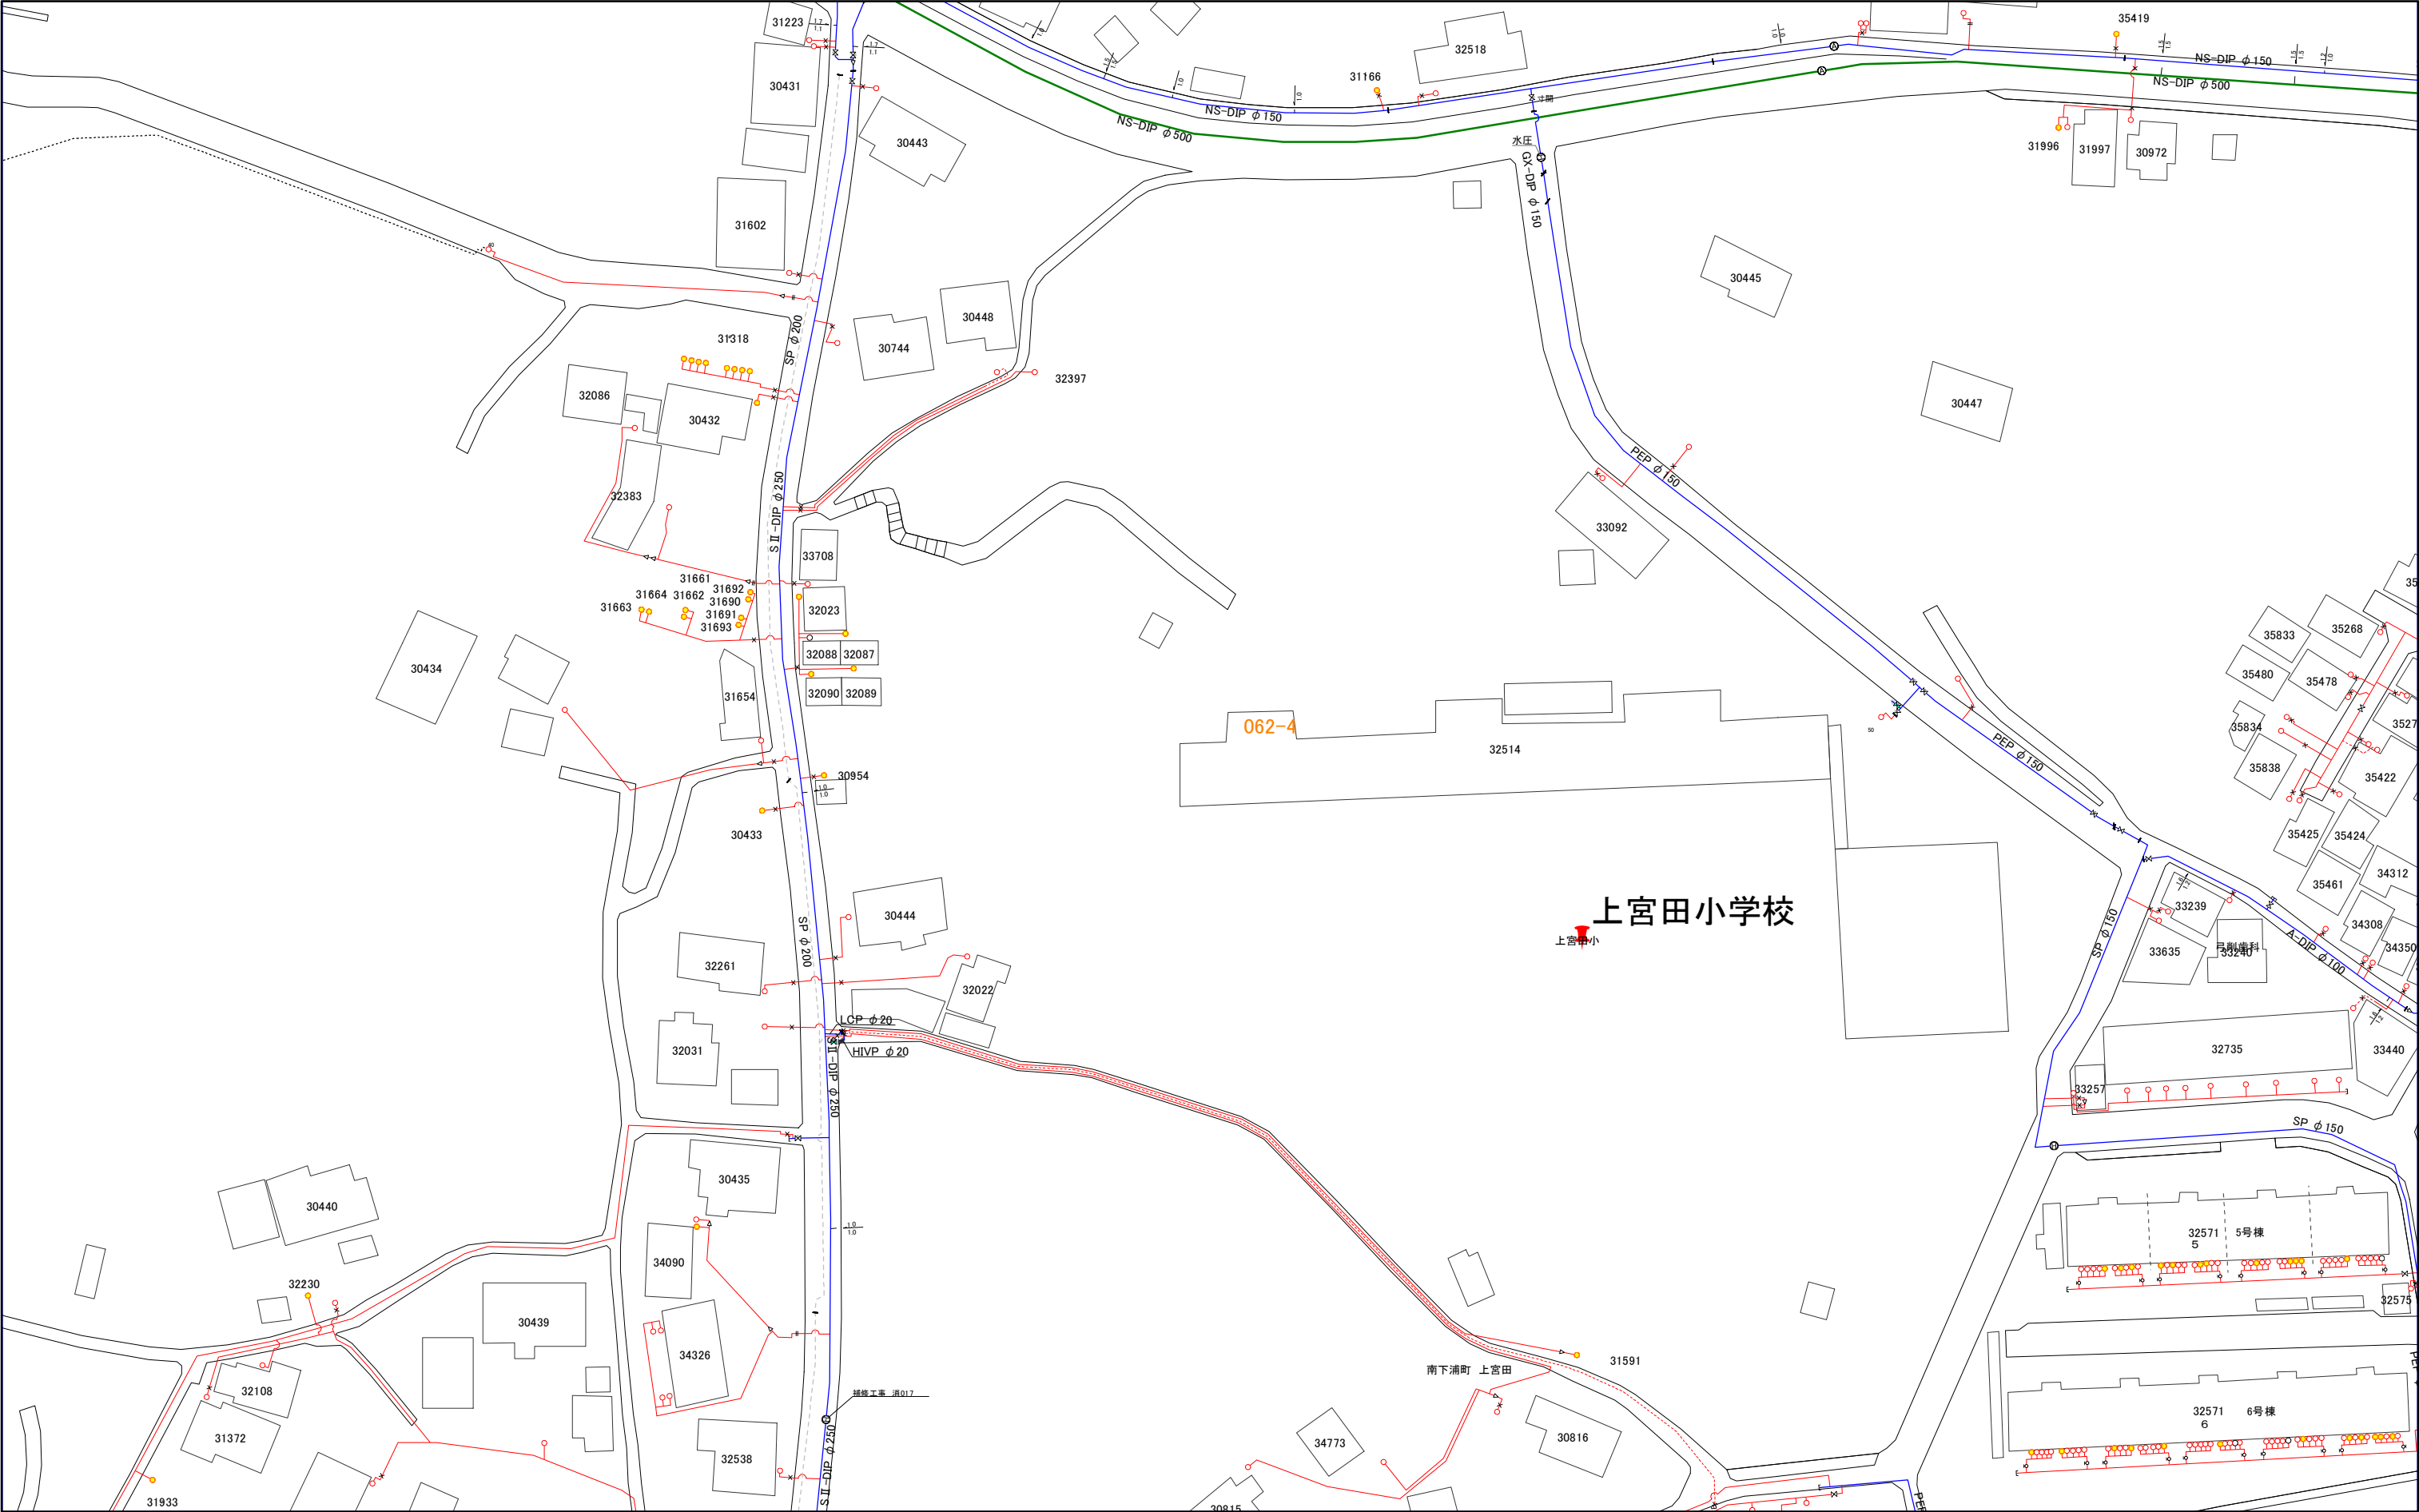

|       |       |       |
|-------|-------|-------|
| 062-1 | 062-3 | 078-1 |
| 062-2 | 062-4 | 078-2 |
| 063-1 | 063-3 | 079-1 |

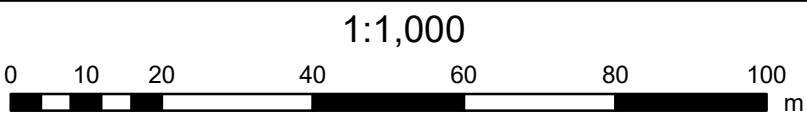

|       |       |       |
|-------|-------|-------|
| 046-4 | 062-2 | 062-4 |
| 047-3 | 063-1 | 063-3 |
| 047-4 | 063-2 | 063-4 |

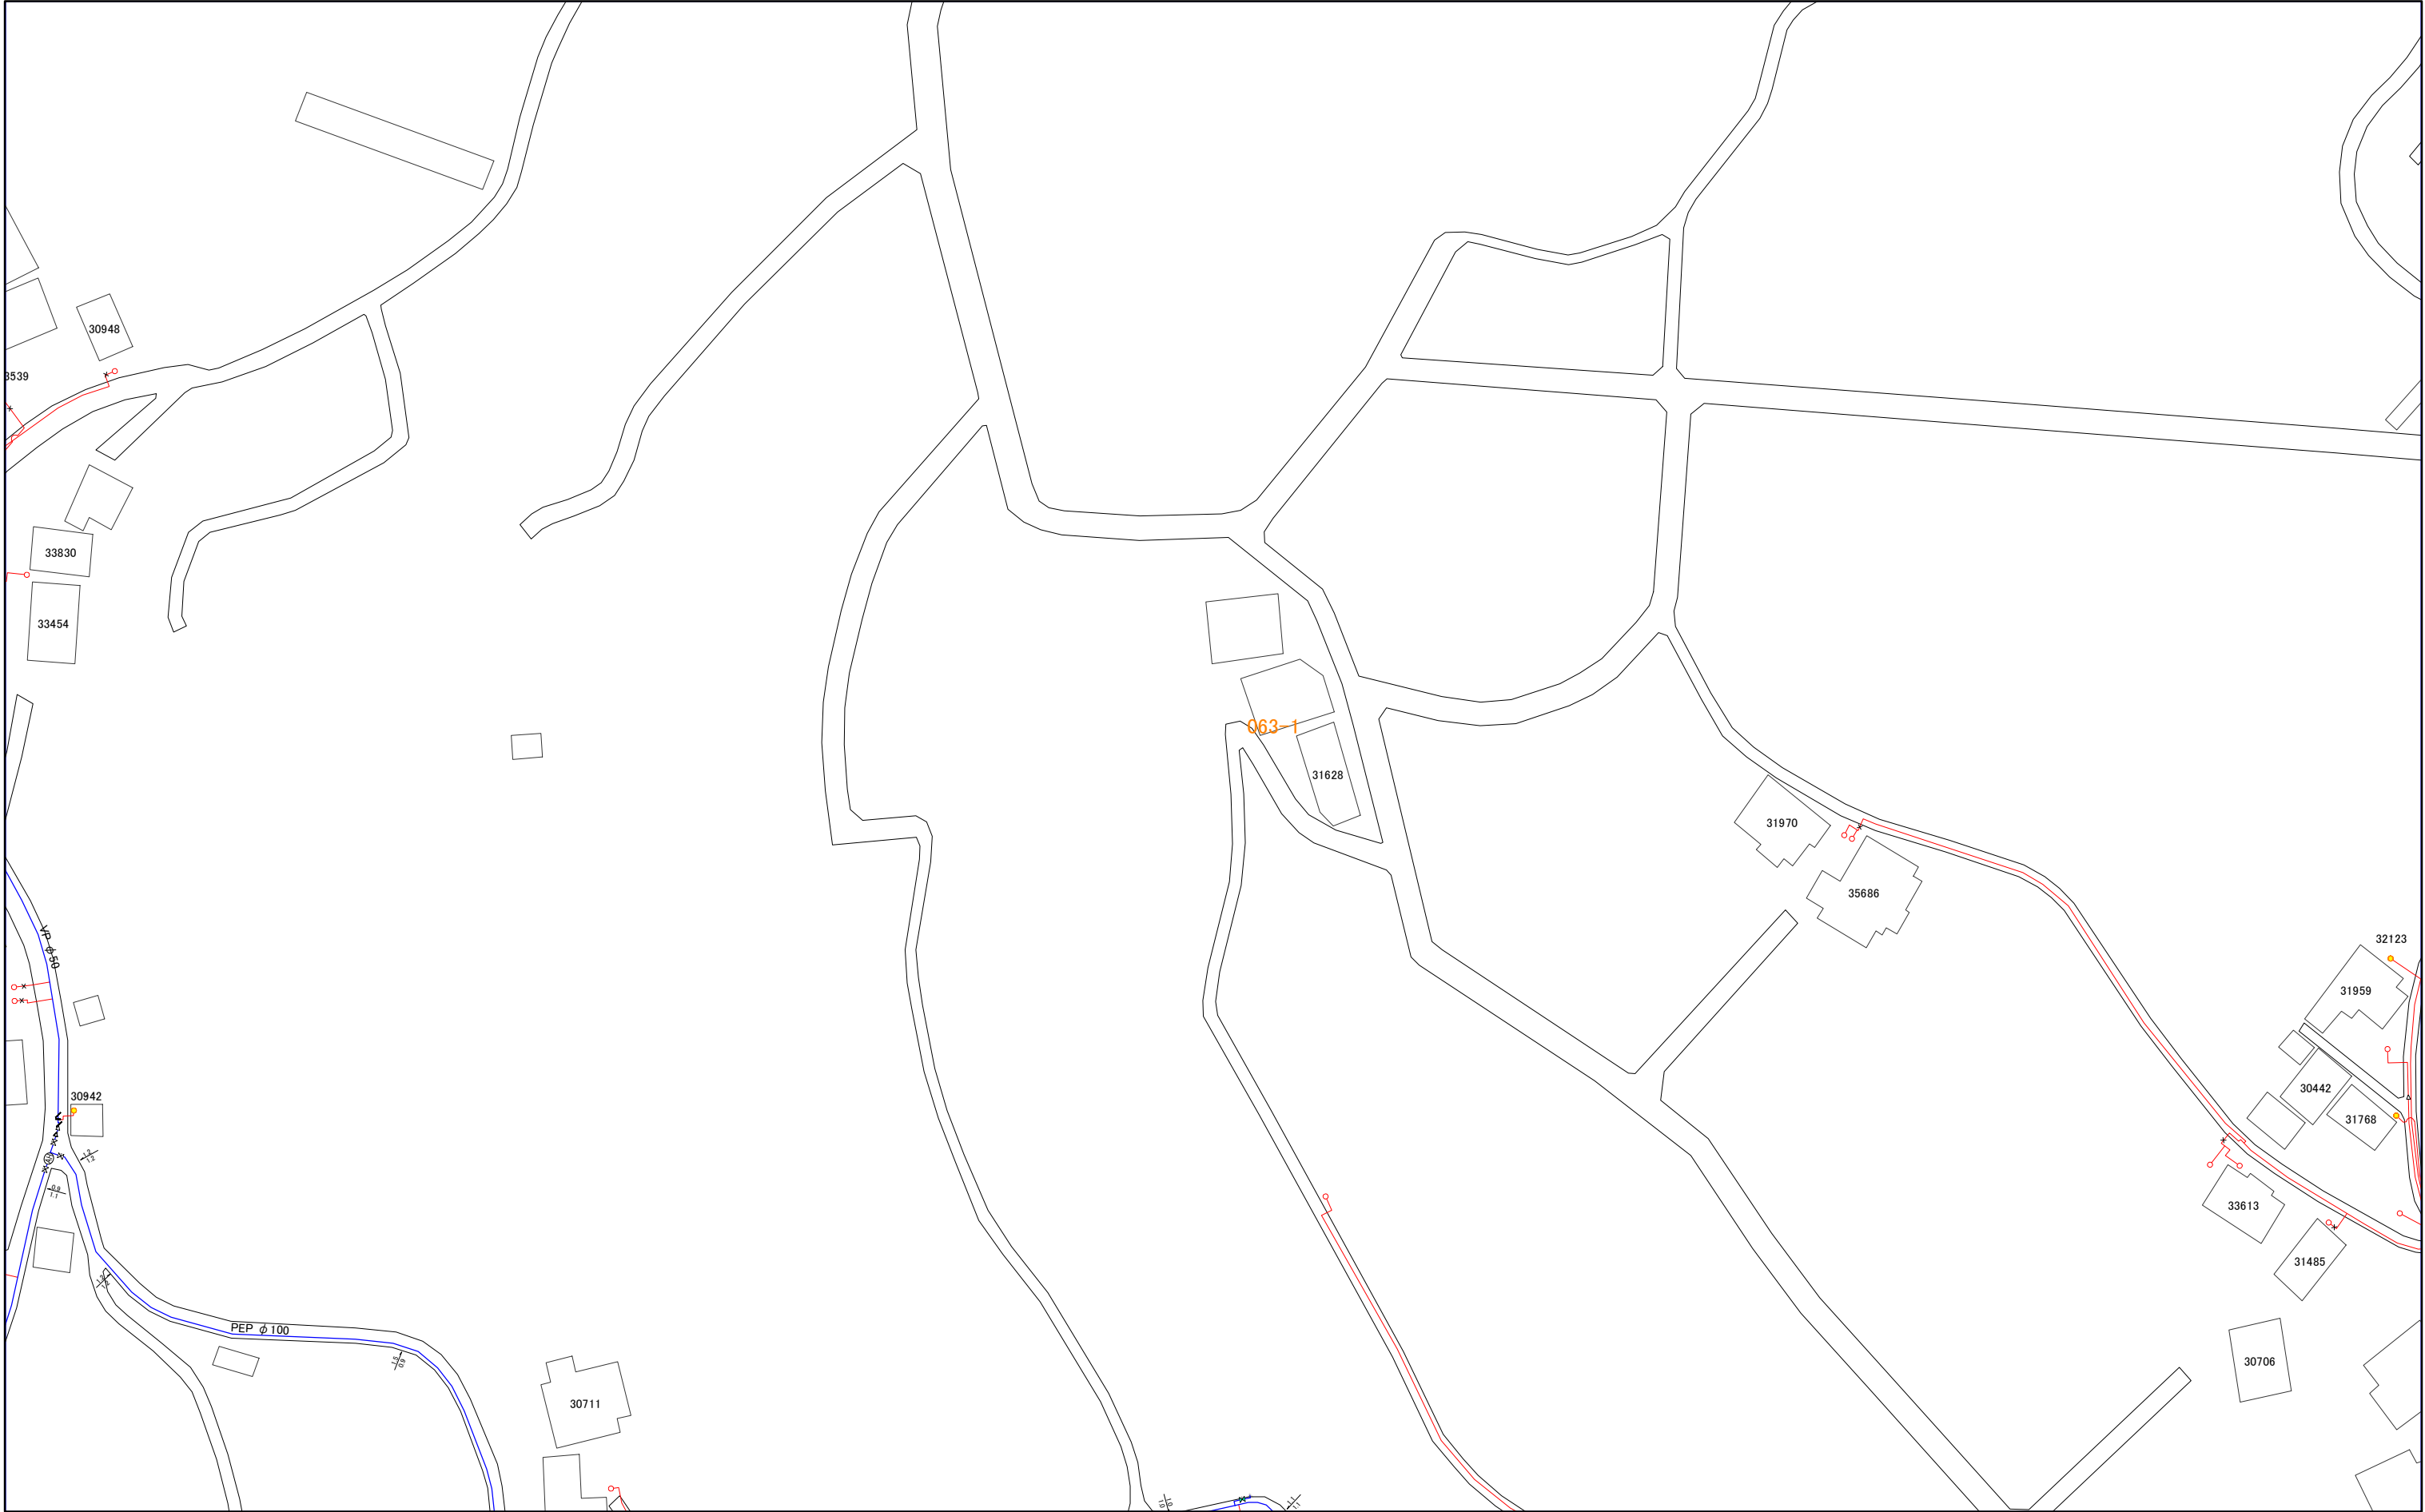


1:1,000

063-1



|       |       |       |
|-------|-------|-------|
| 047-3 | 063-1 | 063-3 |
| 047-4 | 063-2 | 063-4 |
| 048-3 | 064-1 | 064-3 |

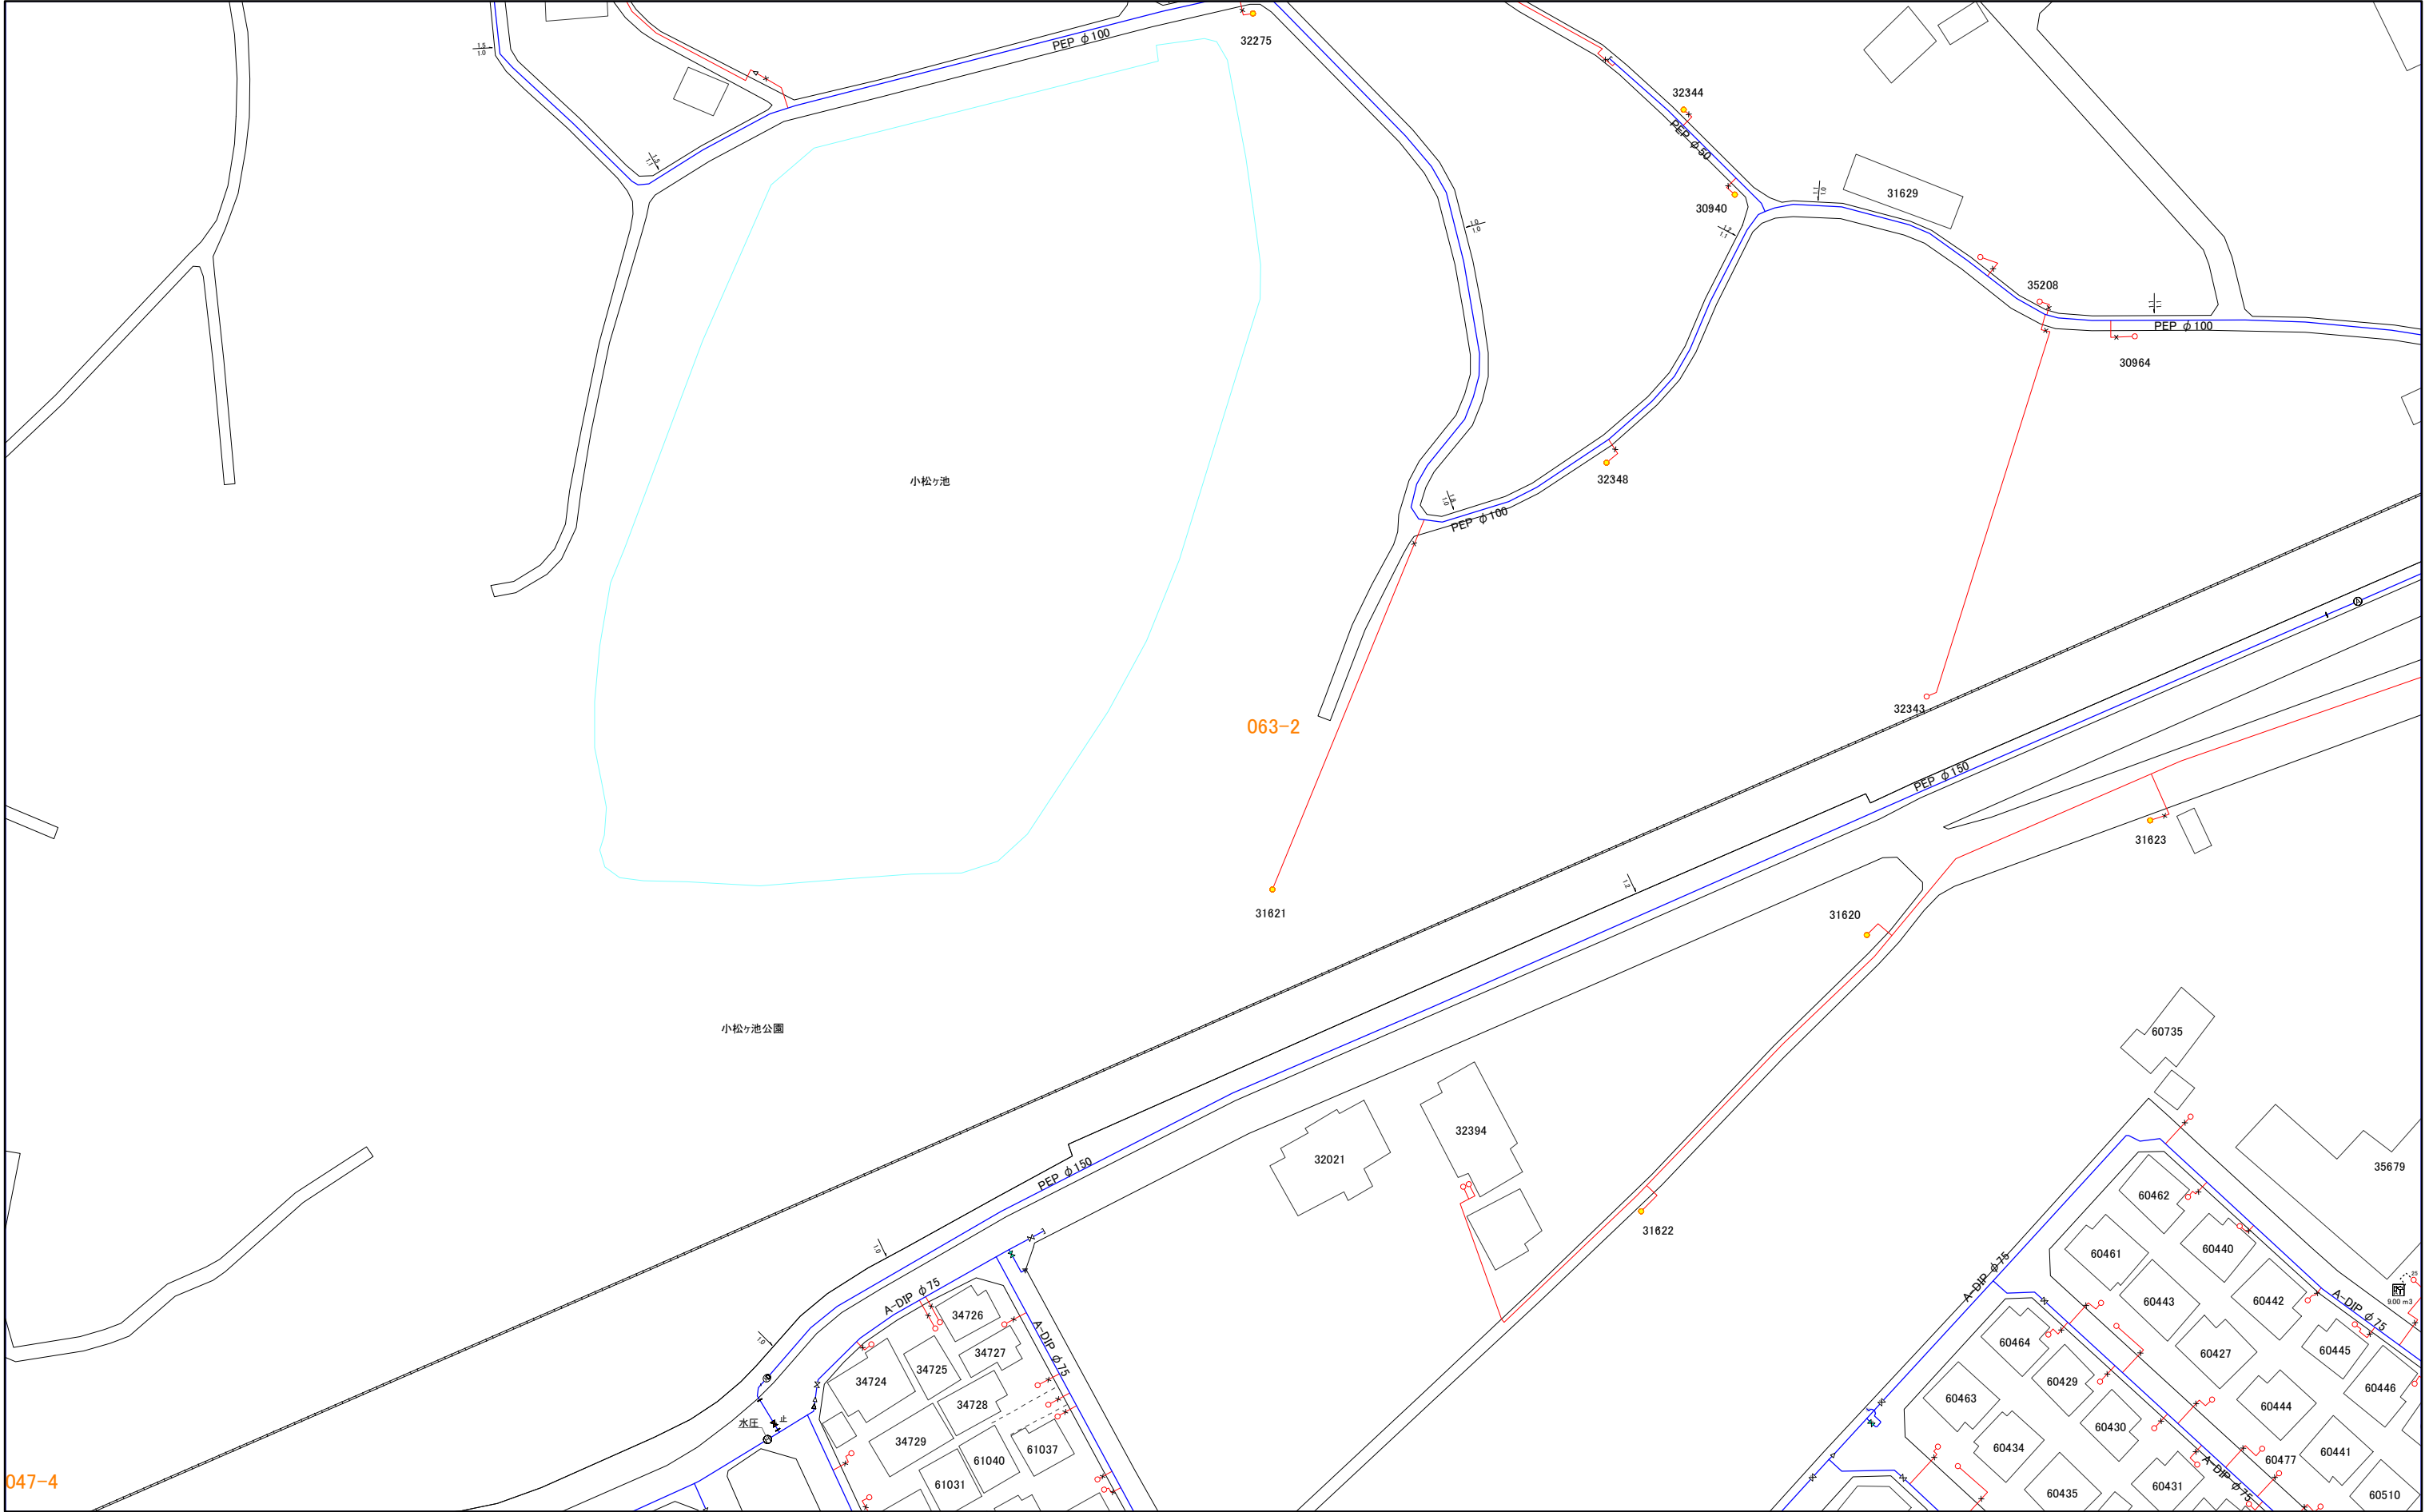


047-4

1:1,000

063-2




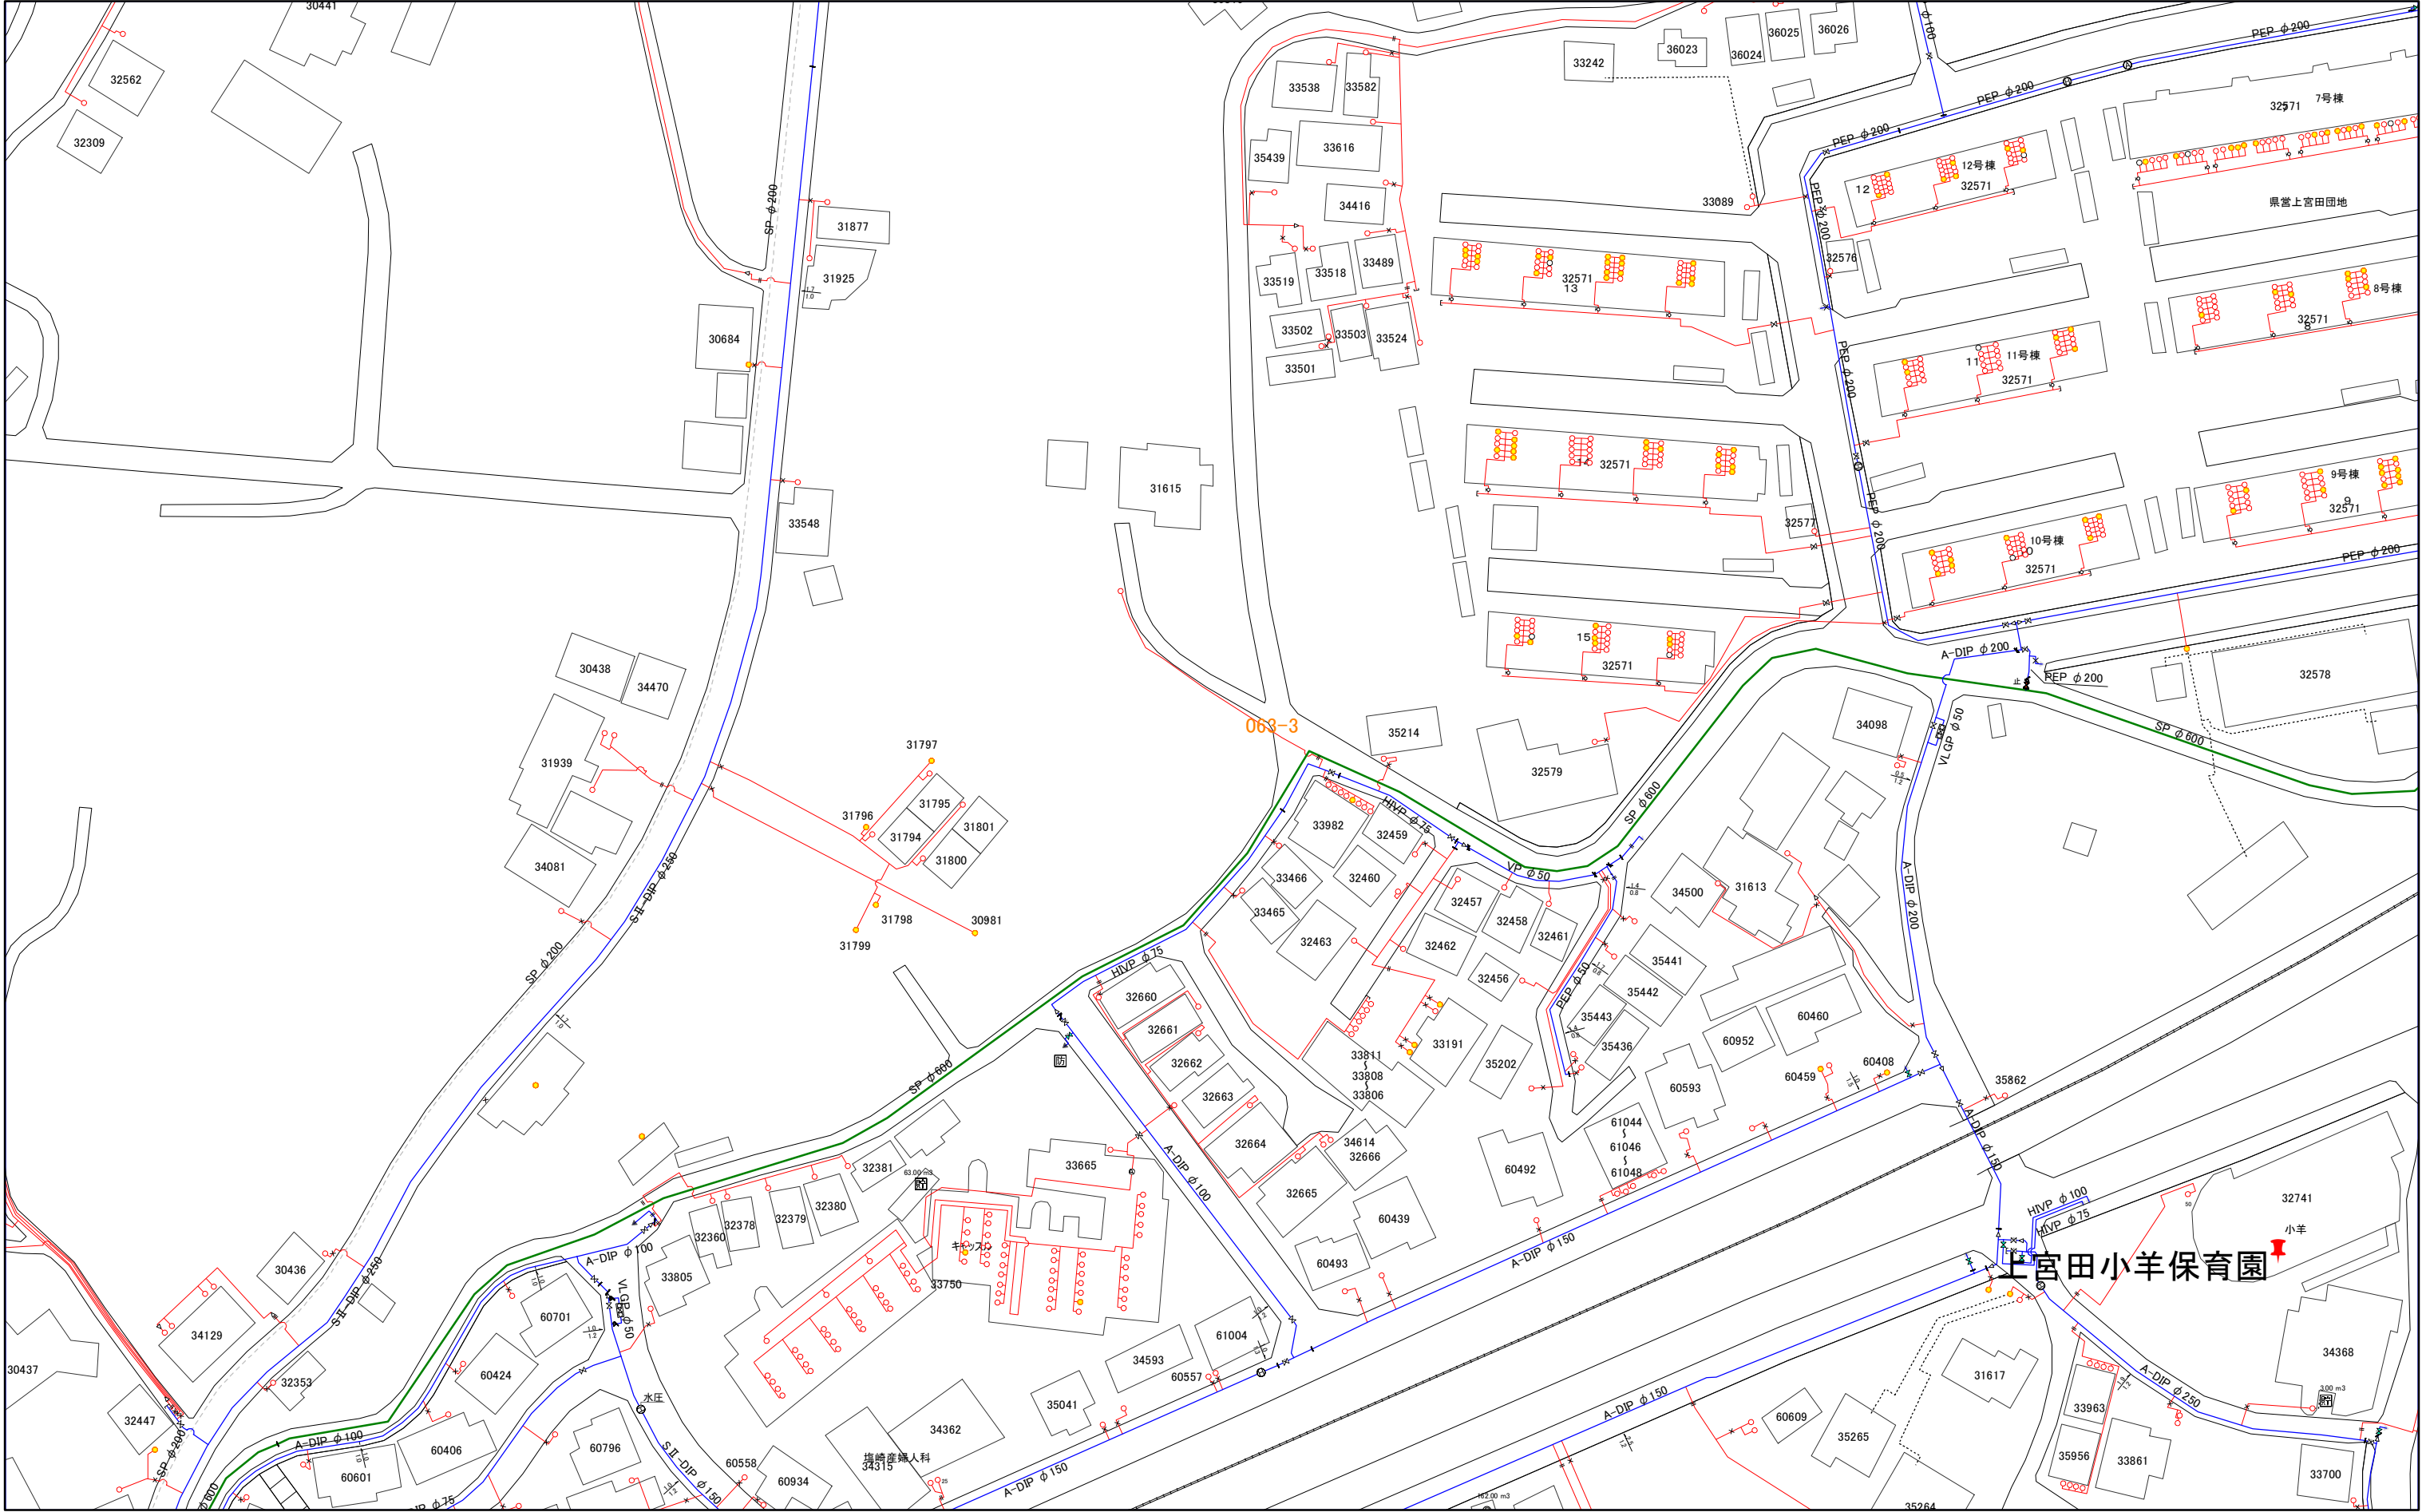


|       |       |       |
|-------|-------|-------|
| 062-2 | 062-4 | 078-2 |
| 063-1 | 063-3 | 079-1 |
| 063-2 | 063-4 | 079-2 |

063-4


三浦市水道施設管理台帳

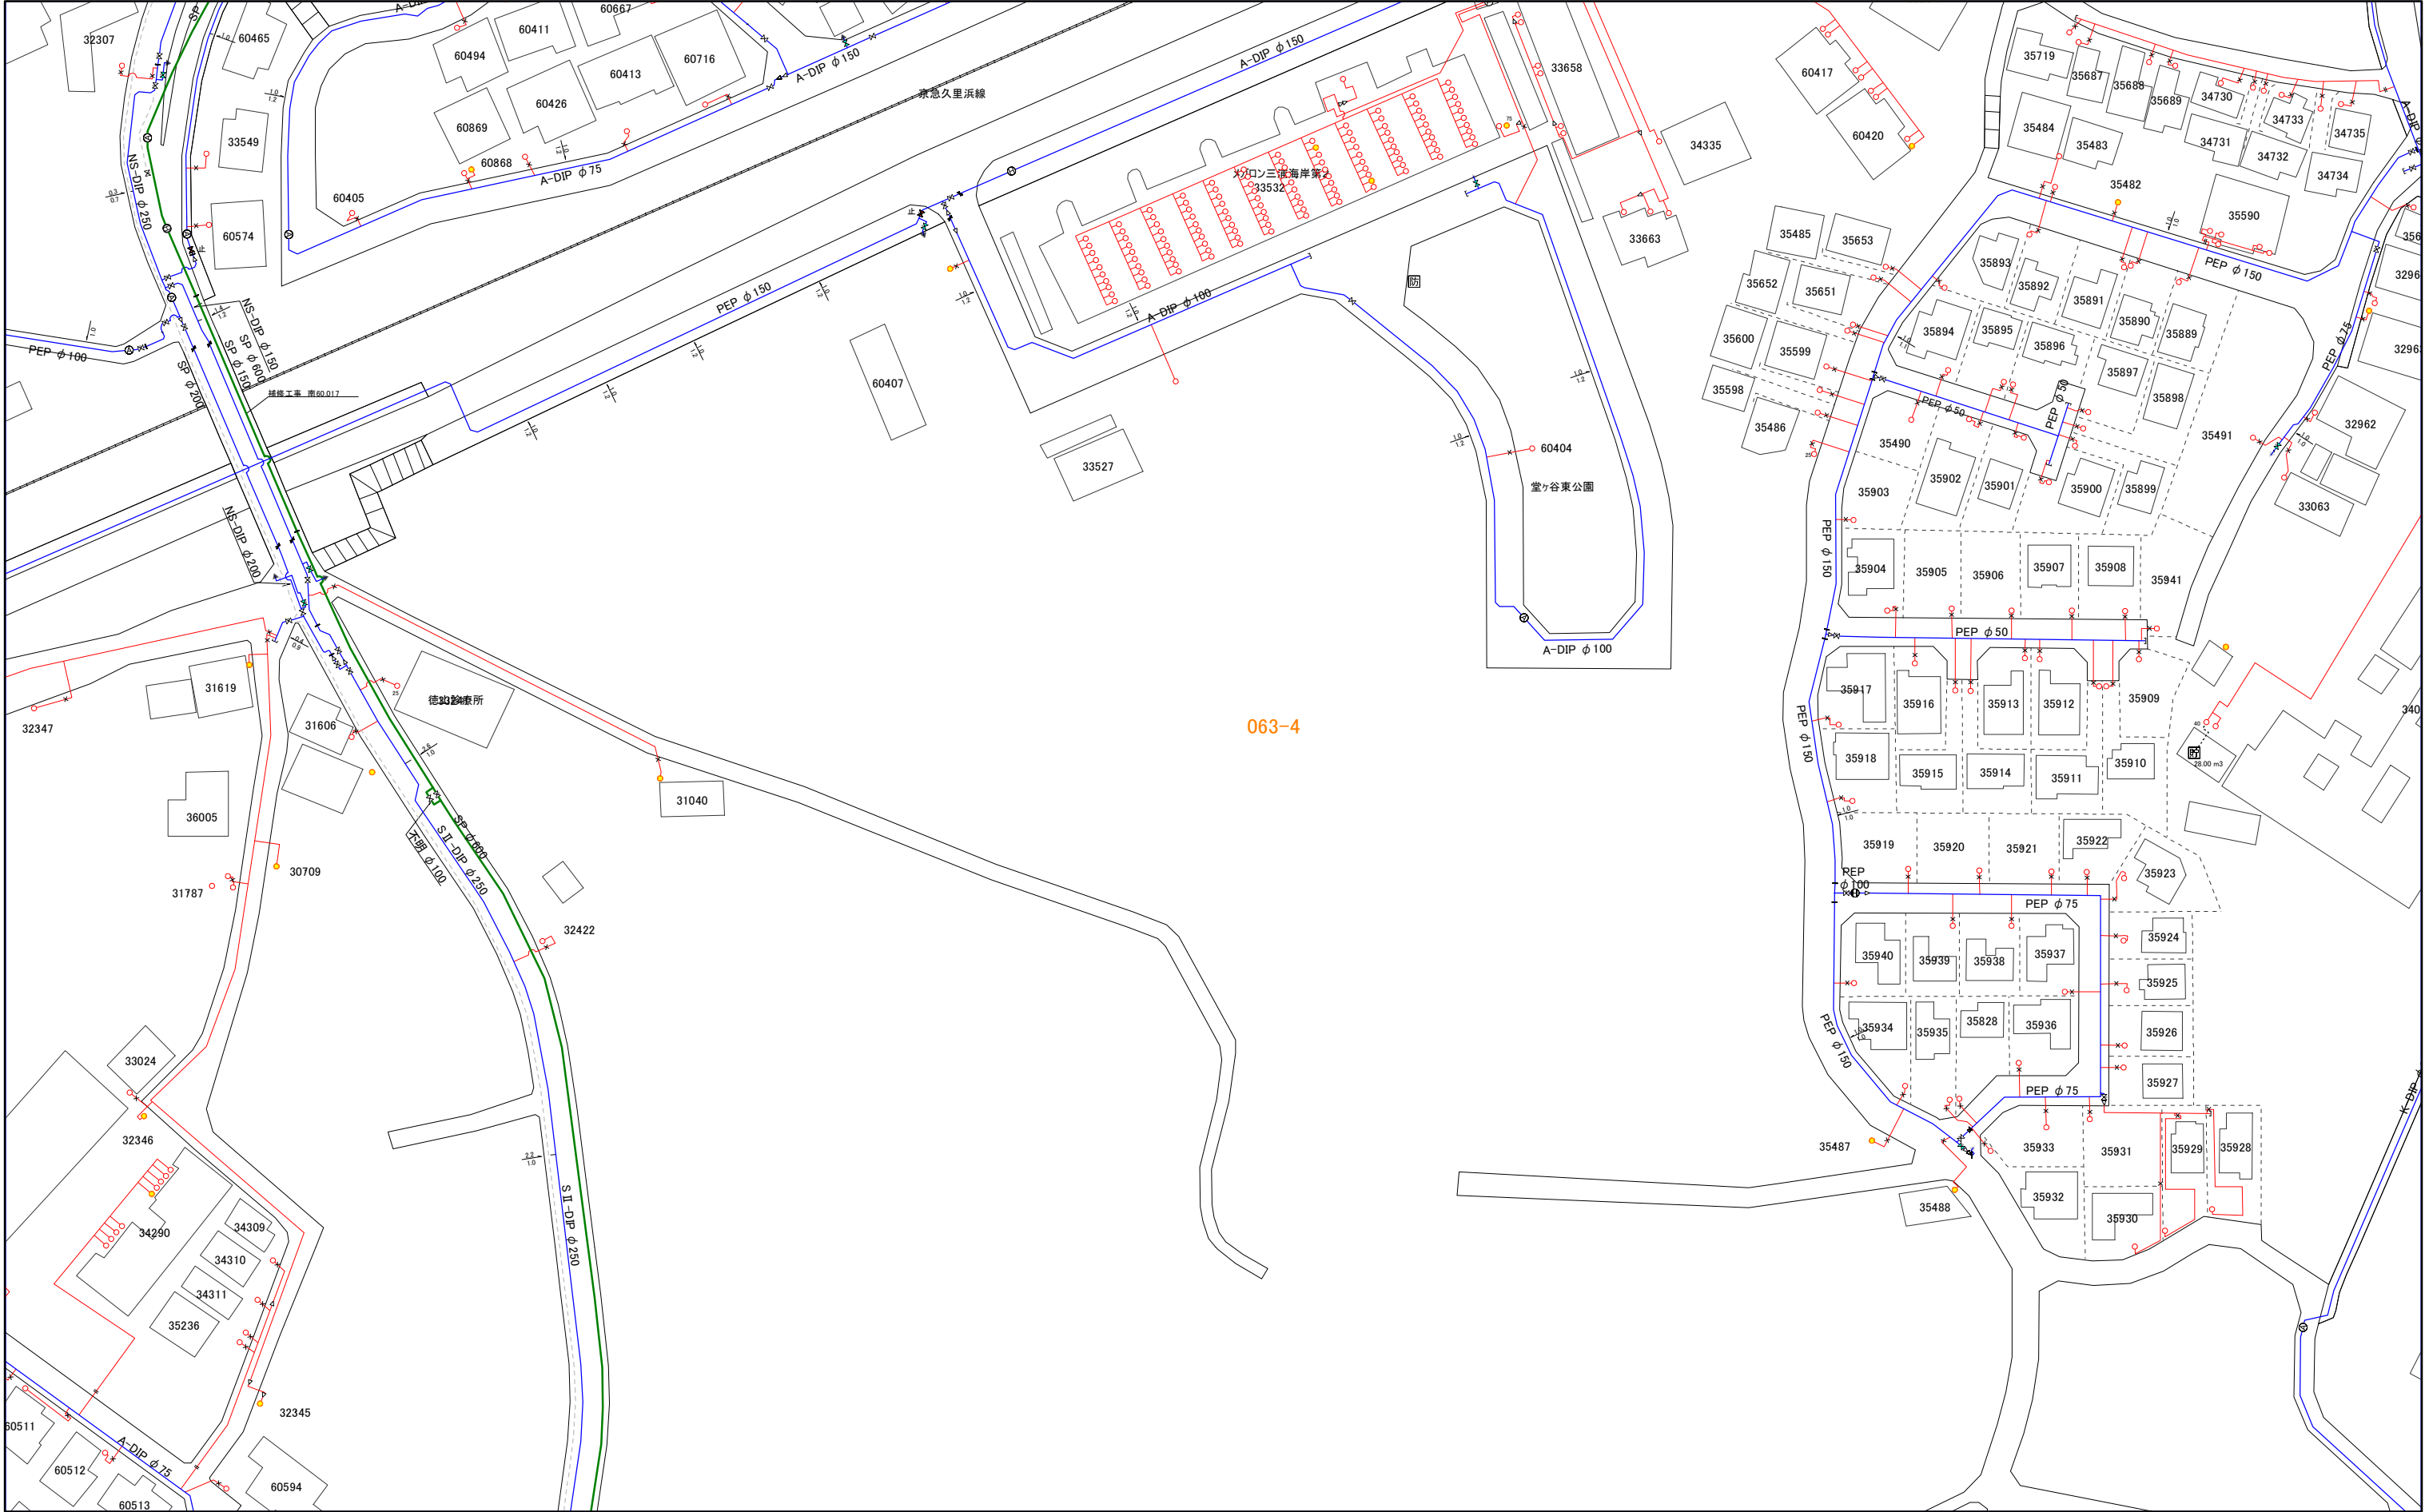

|       |       |       |
|-------|-------|-------|
| 063-1 | 063-3 | 079-1 |
| 063-2 | 063-4 | 079-2 |
| 064-1 | 064-3 | 080-1 |

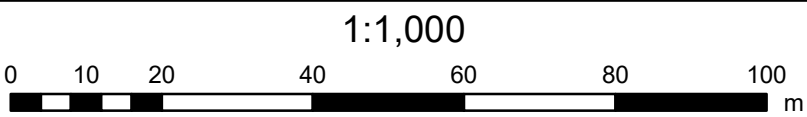


三浦市水道施設管理台帳

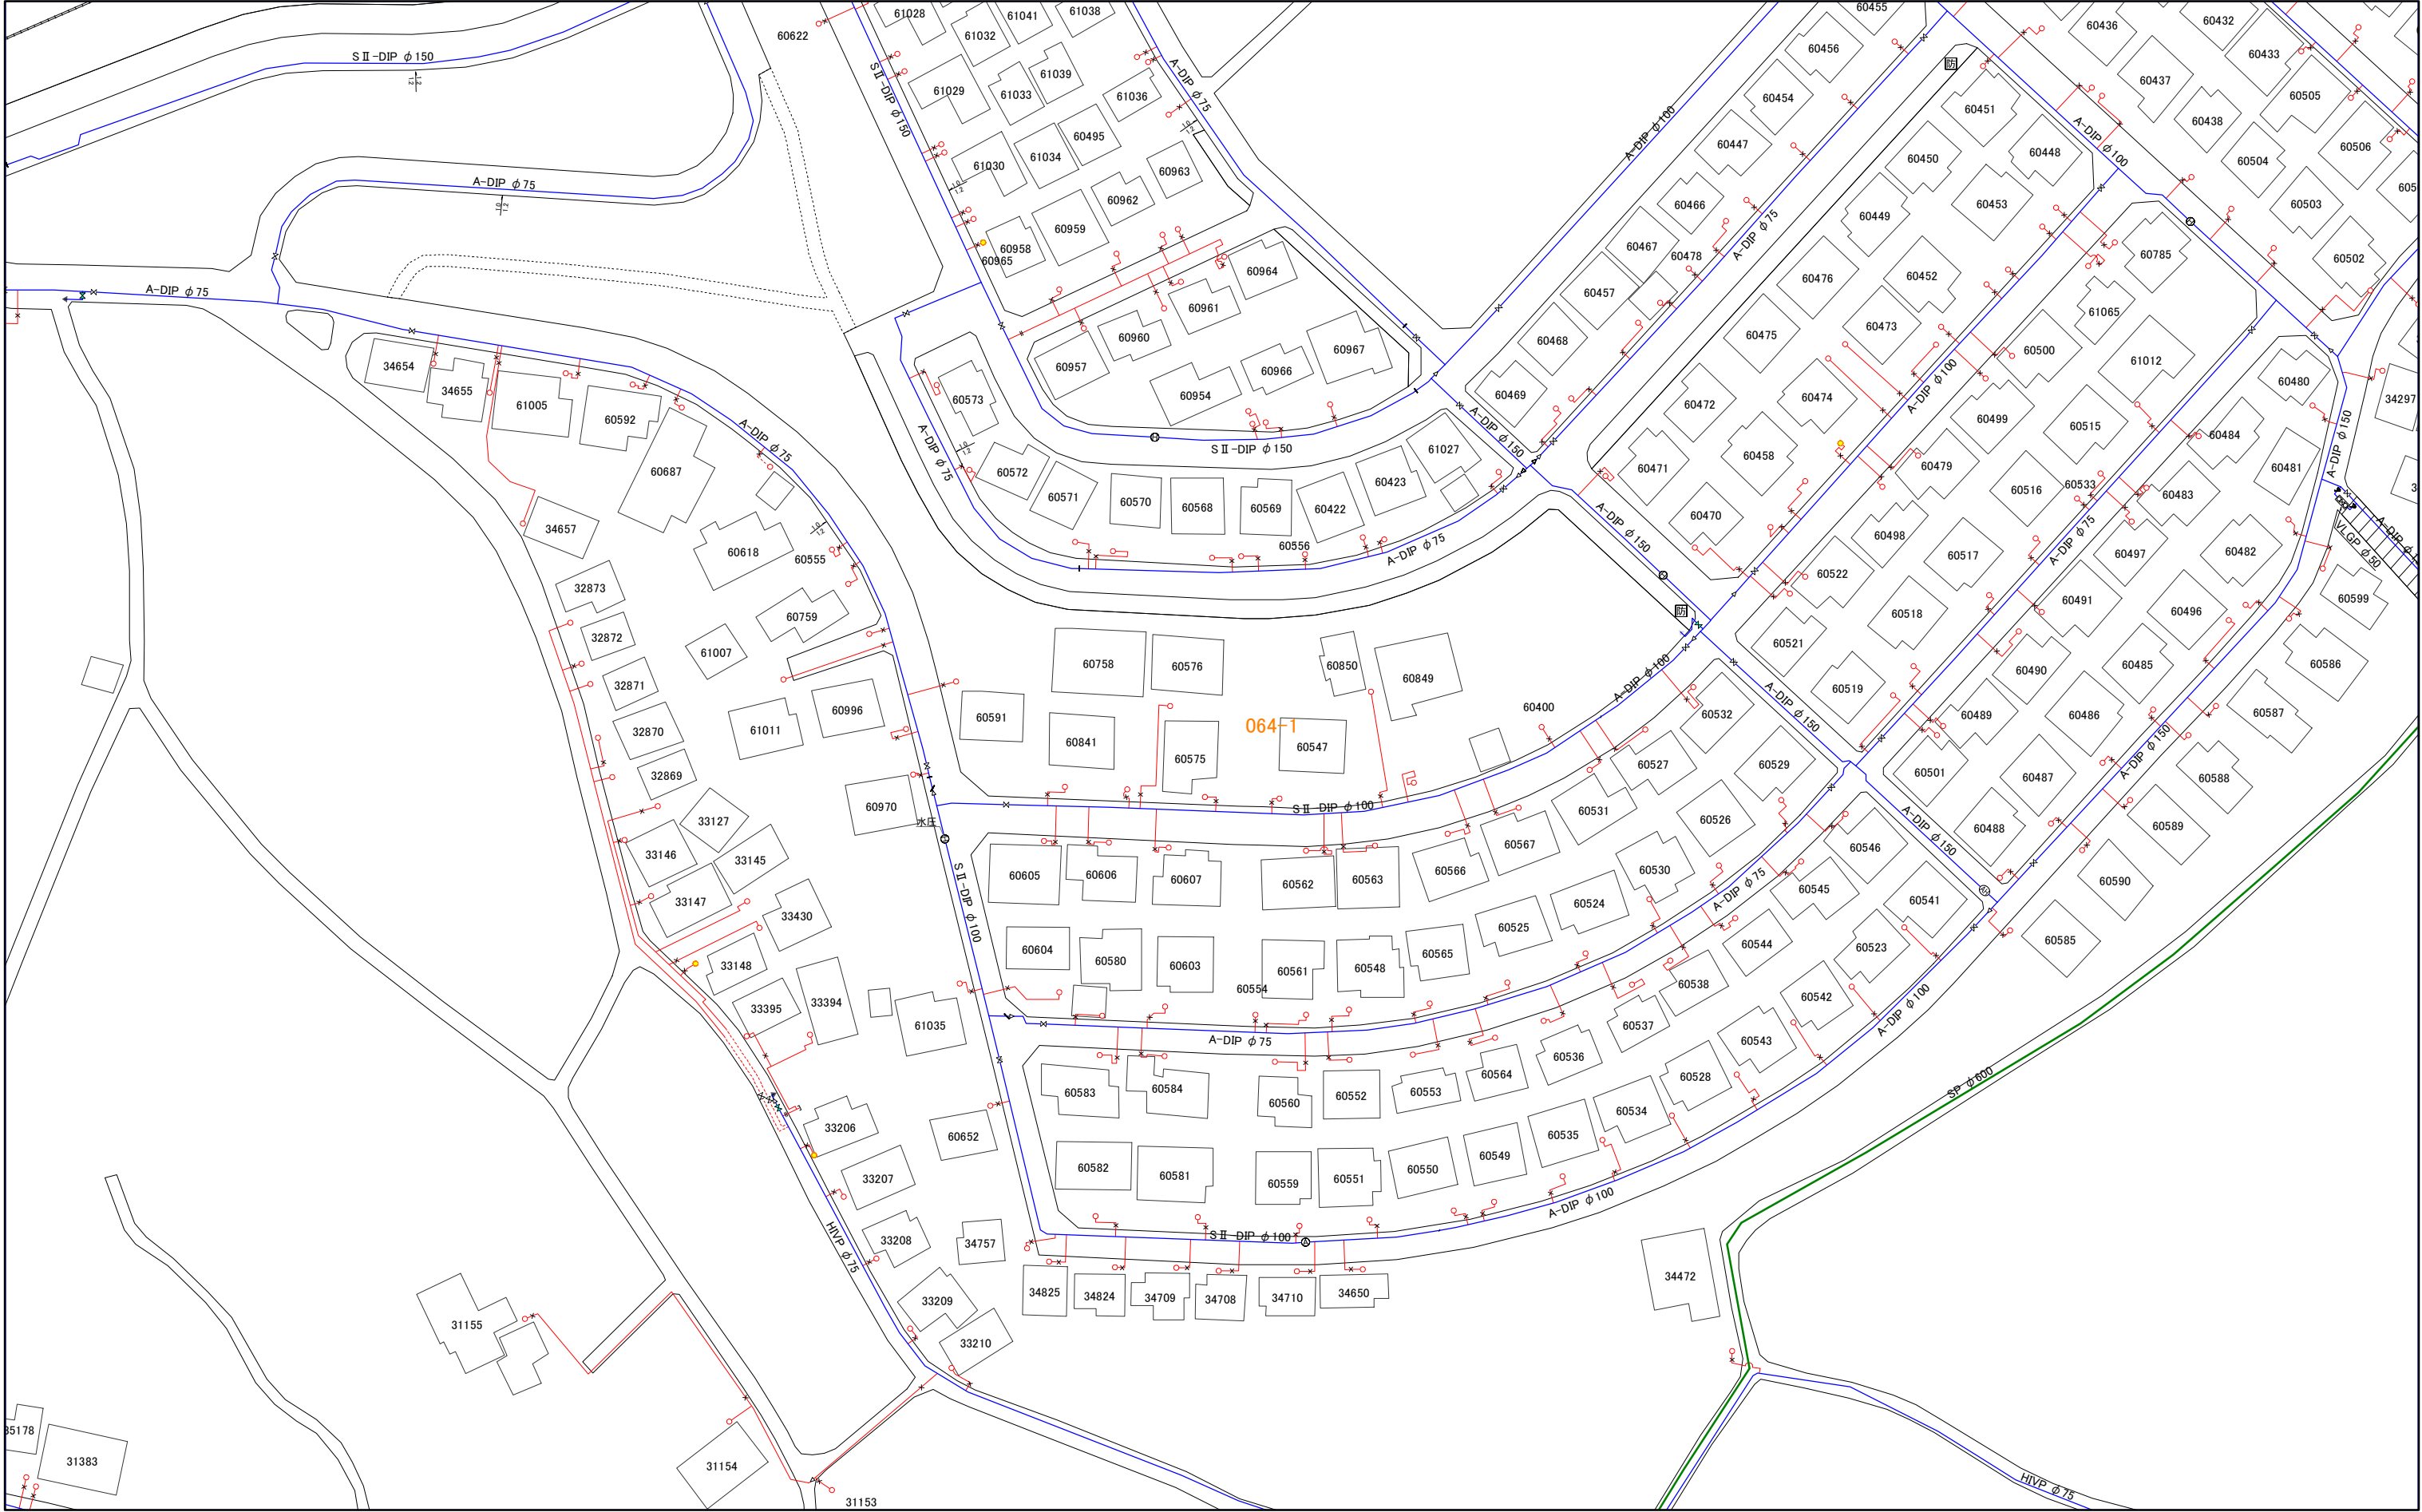

|       |       |       |
|-------|-------|-------|
| 047-4 | 063-2 | 063-4 |
| 048-3 | 064-1 | 064-3 |
| 048-4 | 064-2 | 064-4 |

1:1,000




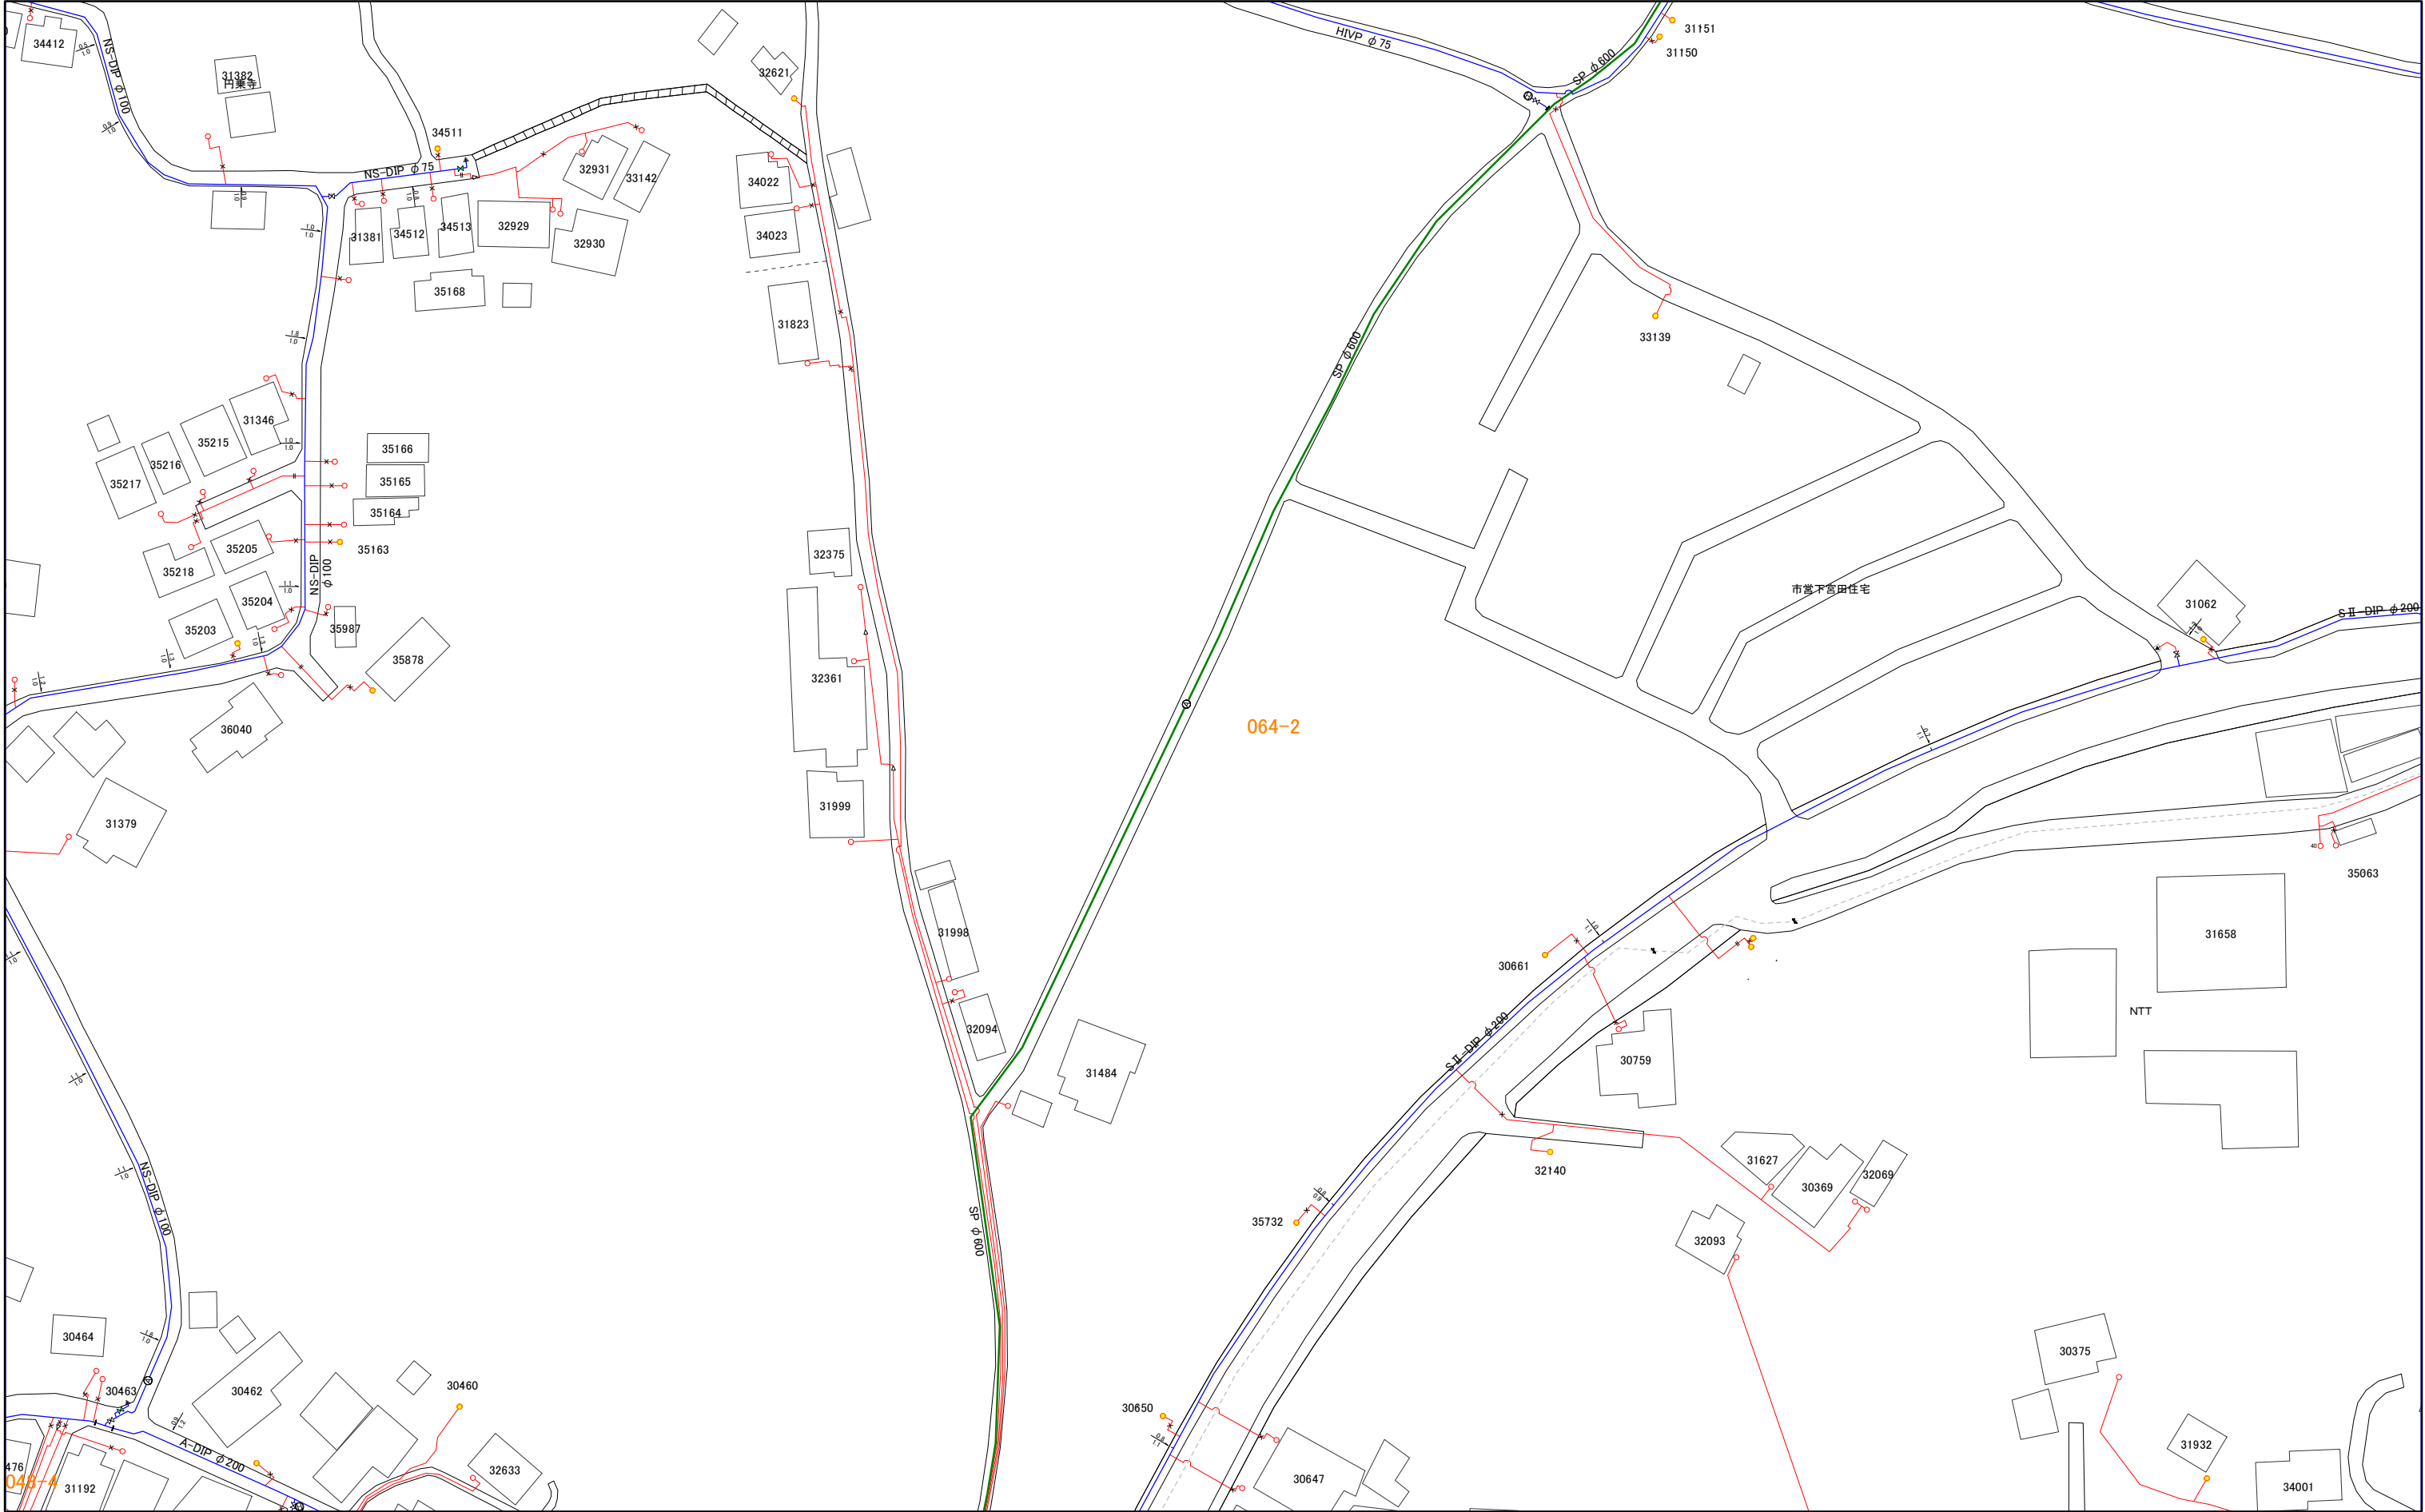

|       |       |       |
|-------|-------|-------|
| 048-3 | 064-1 | 064-3 |
| 048-4 | 064-2 | 064-4 |
| 049-3 | 065-1 | 065-3 |

064-3

三浦市水道施設管理台帳

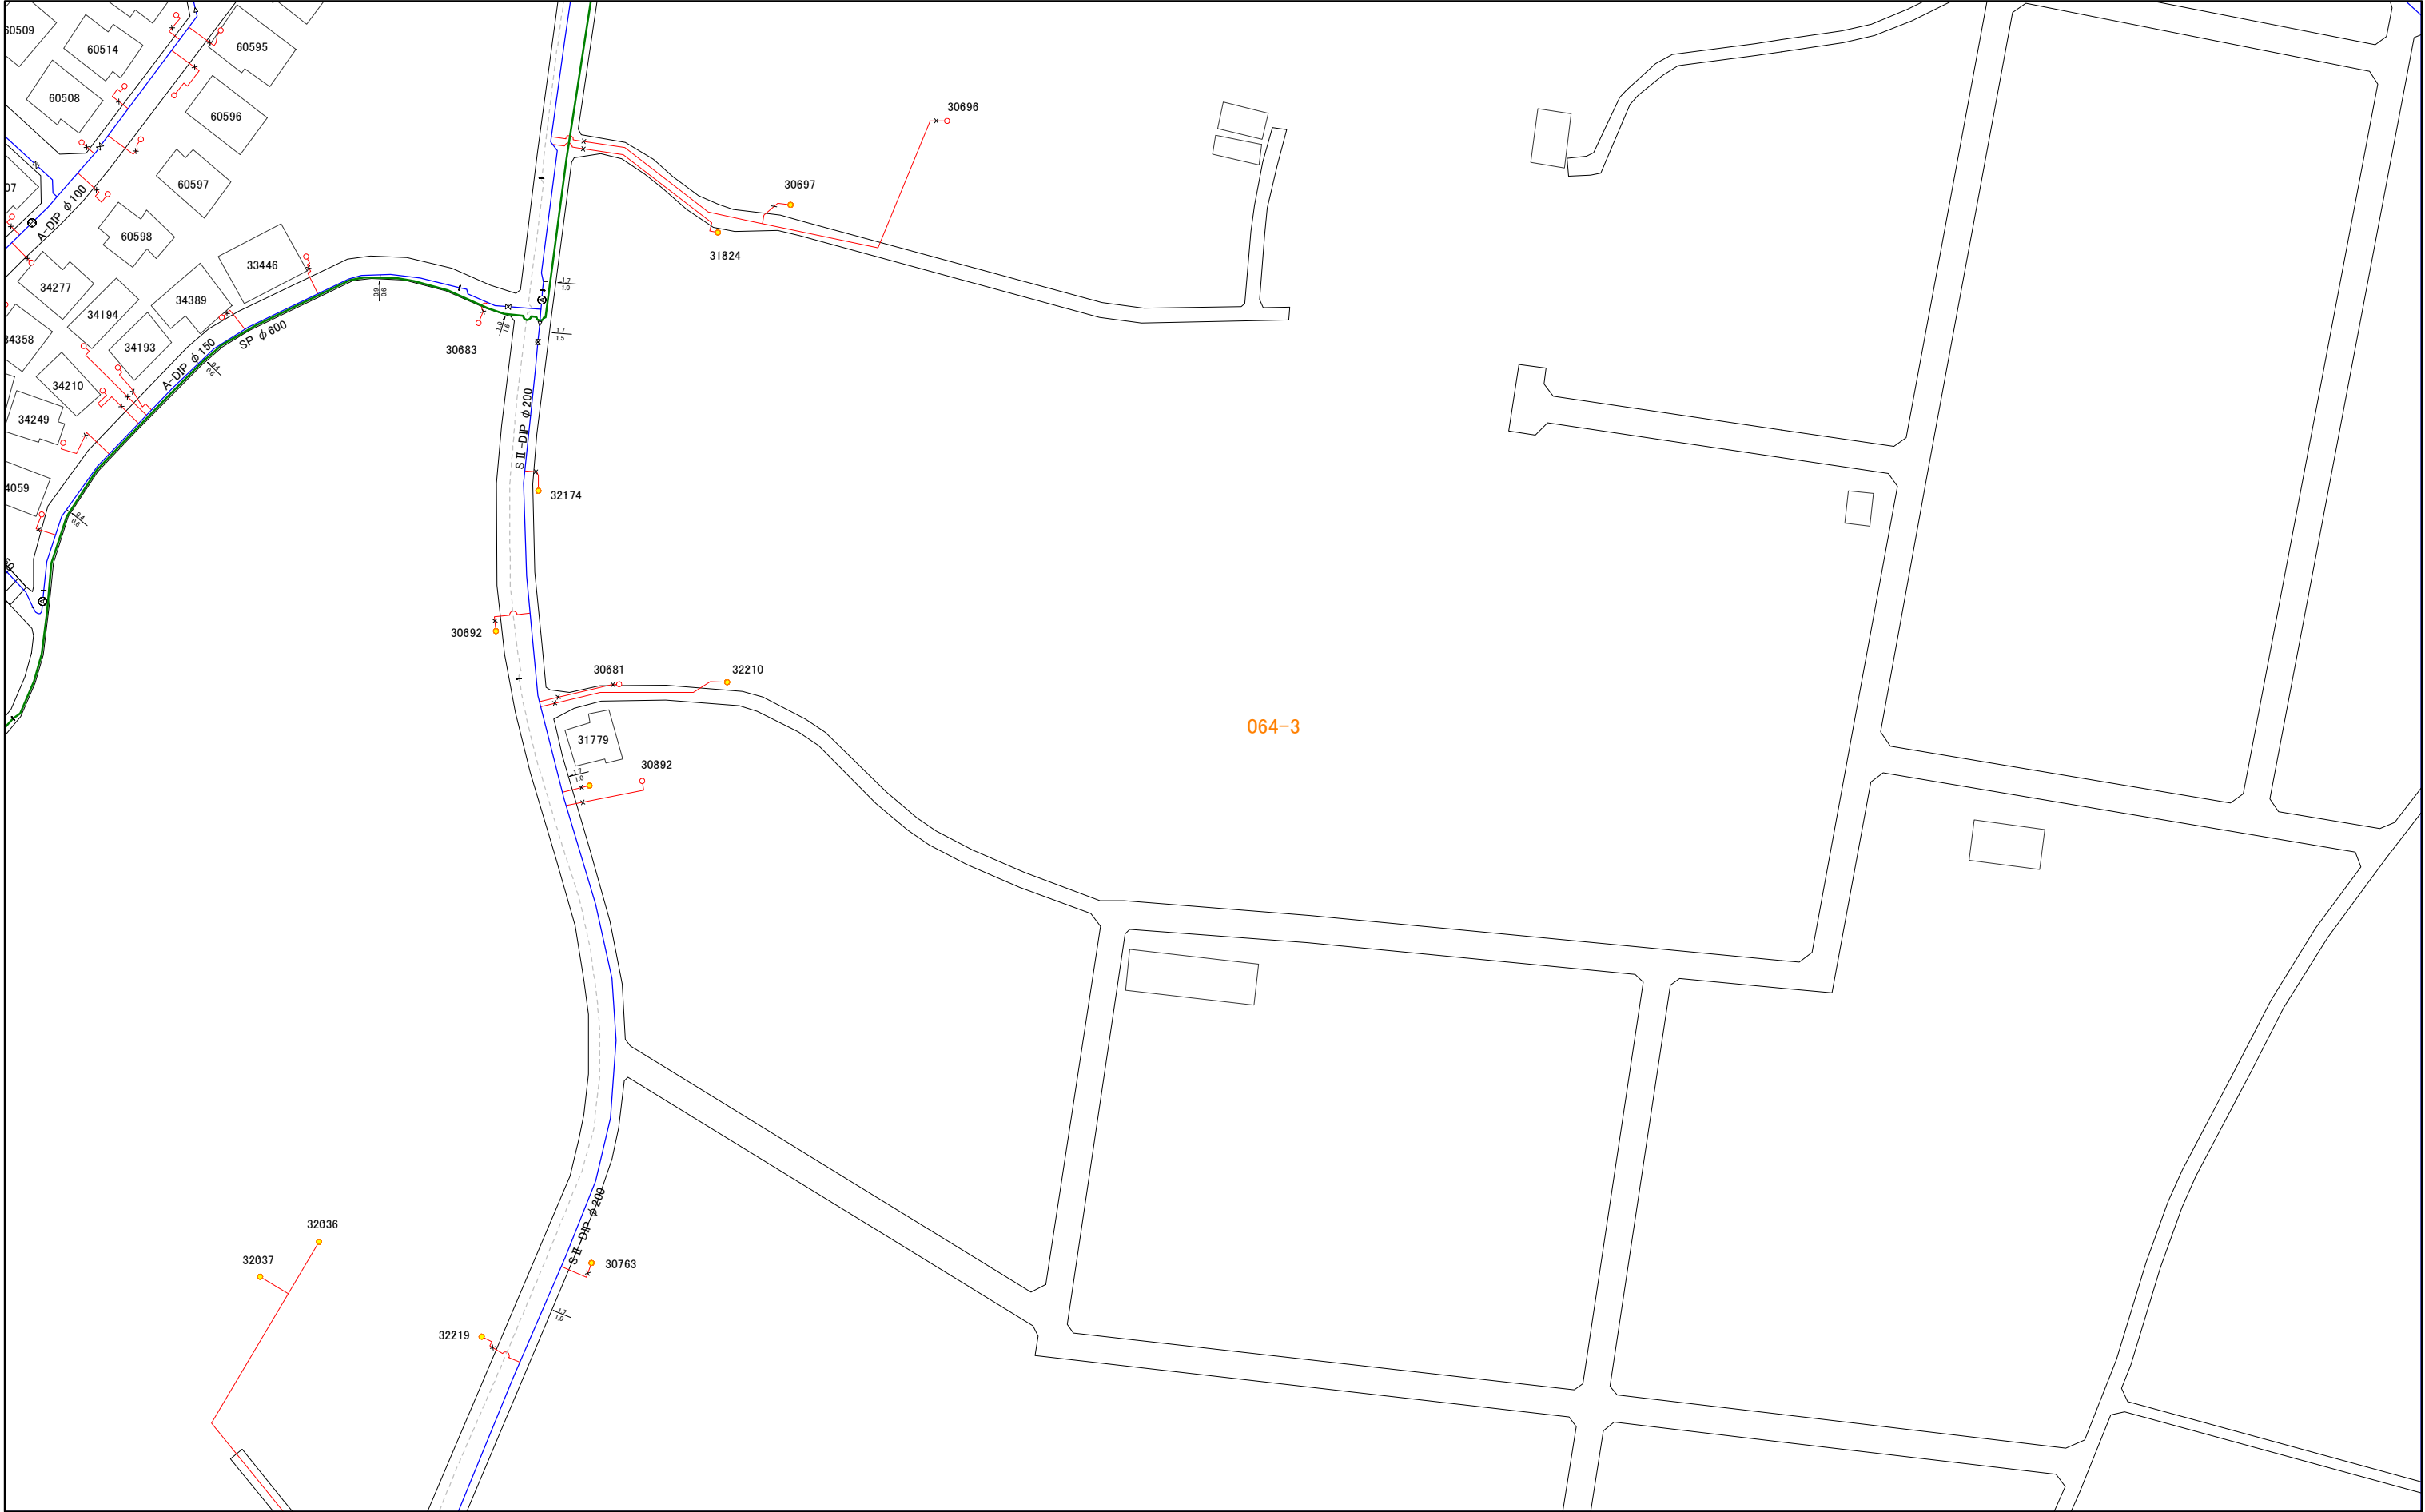


|       |       |       |
|-------|-------|-------|
| 063-2 | 063-4 | 079-2 |
| 064-1 | 064-3 | 080-1 |
| 064-2 | 064-4 | 080-2 |

1:1,000

064-3



|       |       |       |
|-------|-------|-------|
| 064-1 | 064-3 | 080-1 |
| 064-2 | 064-4 | 080-2 |
| 065-1 | 065-3 | 081-1 |

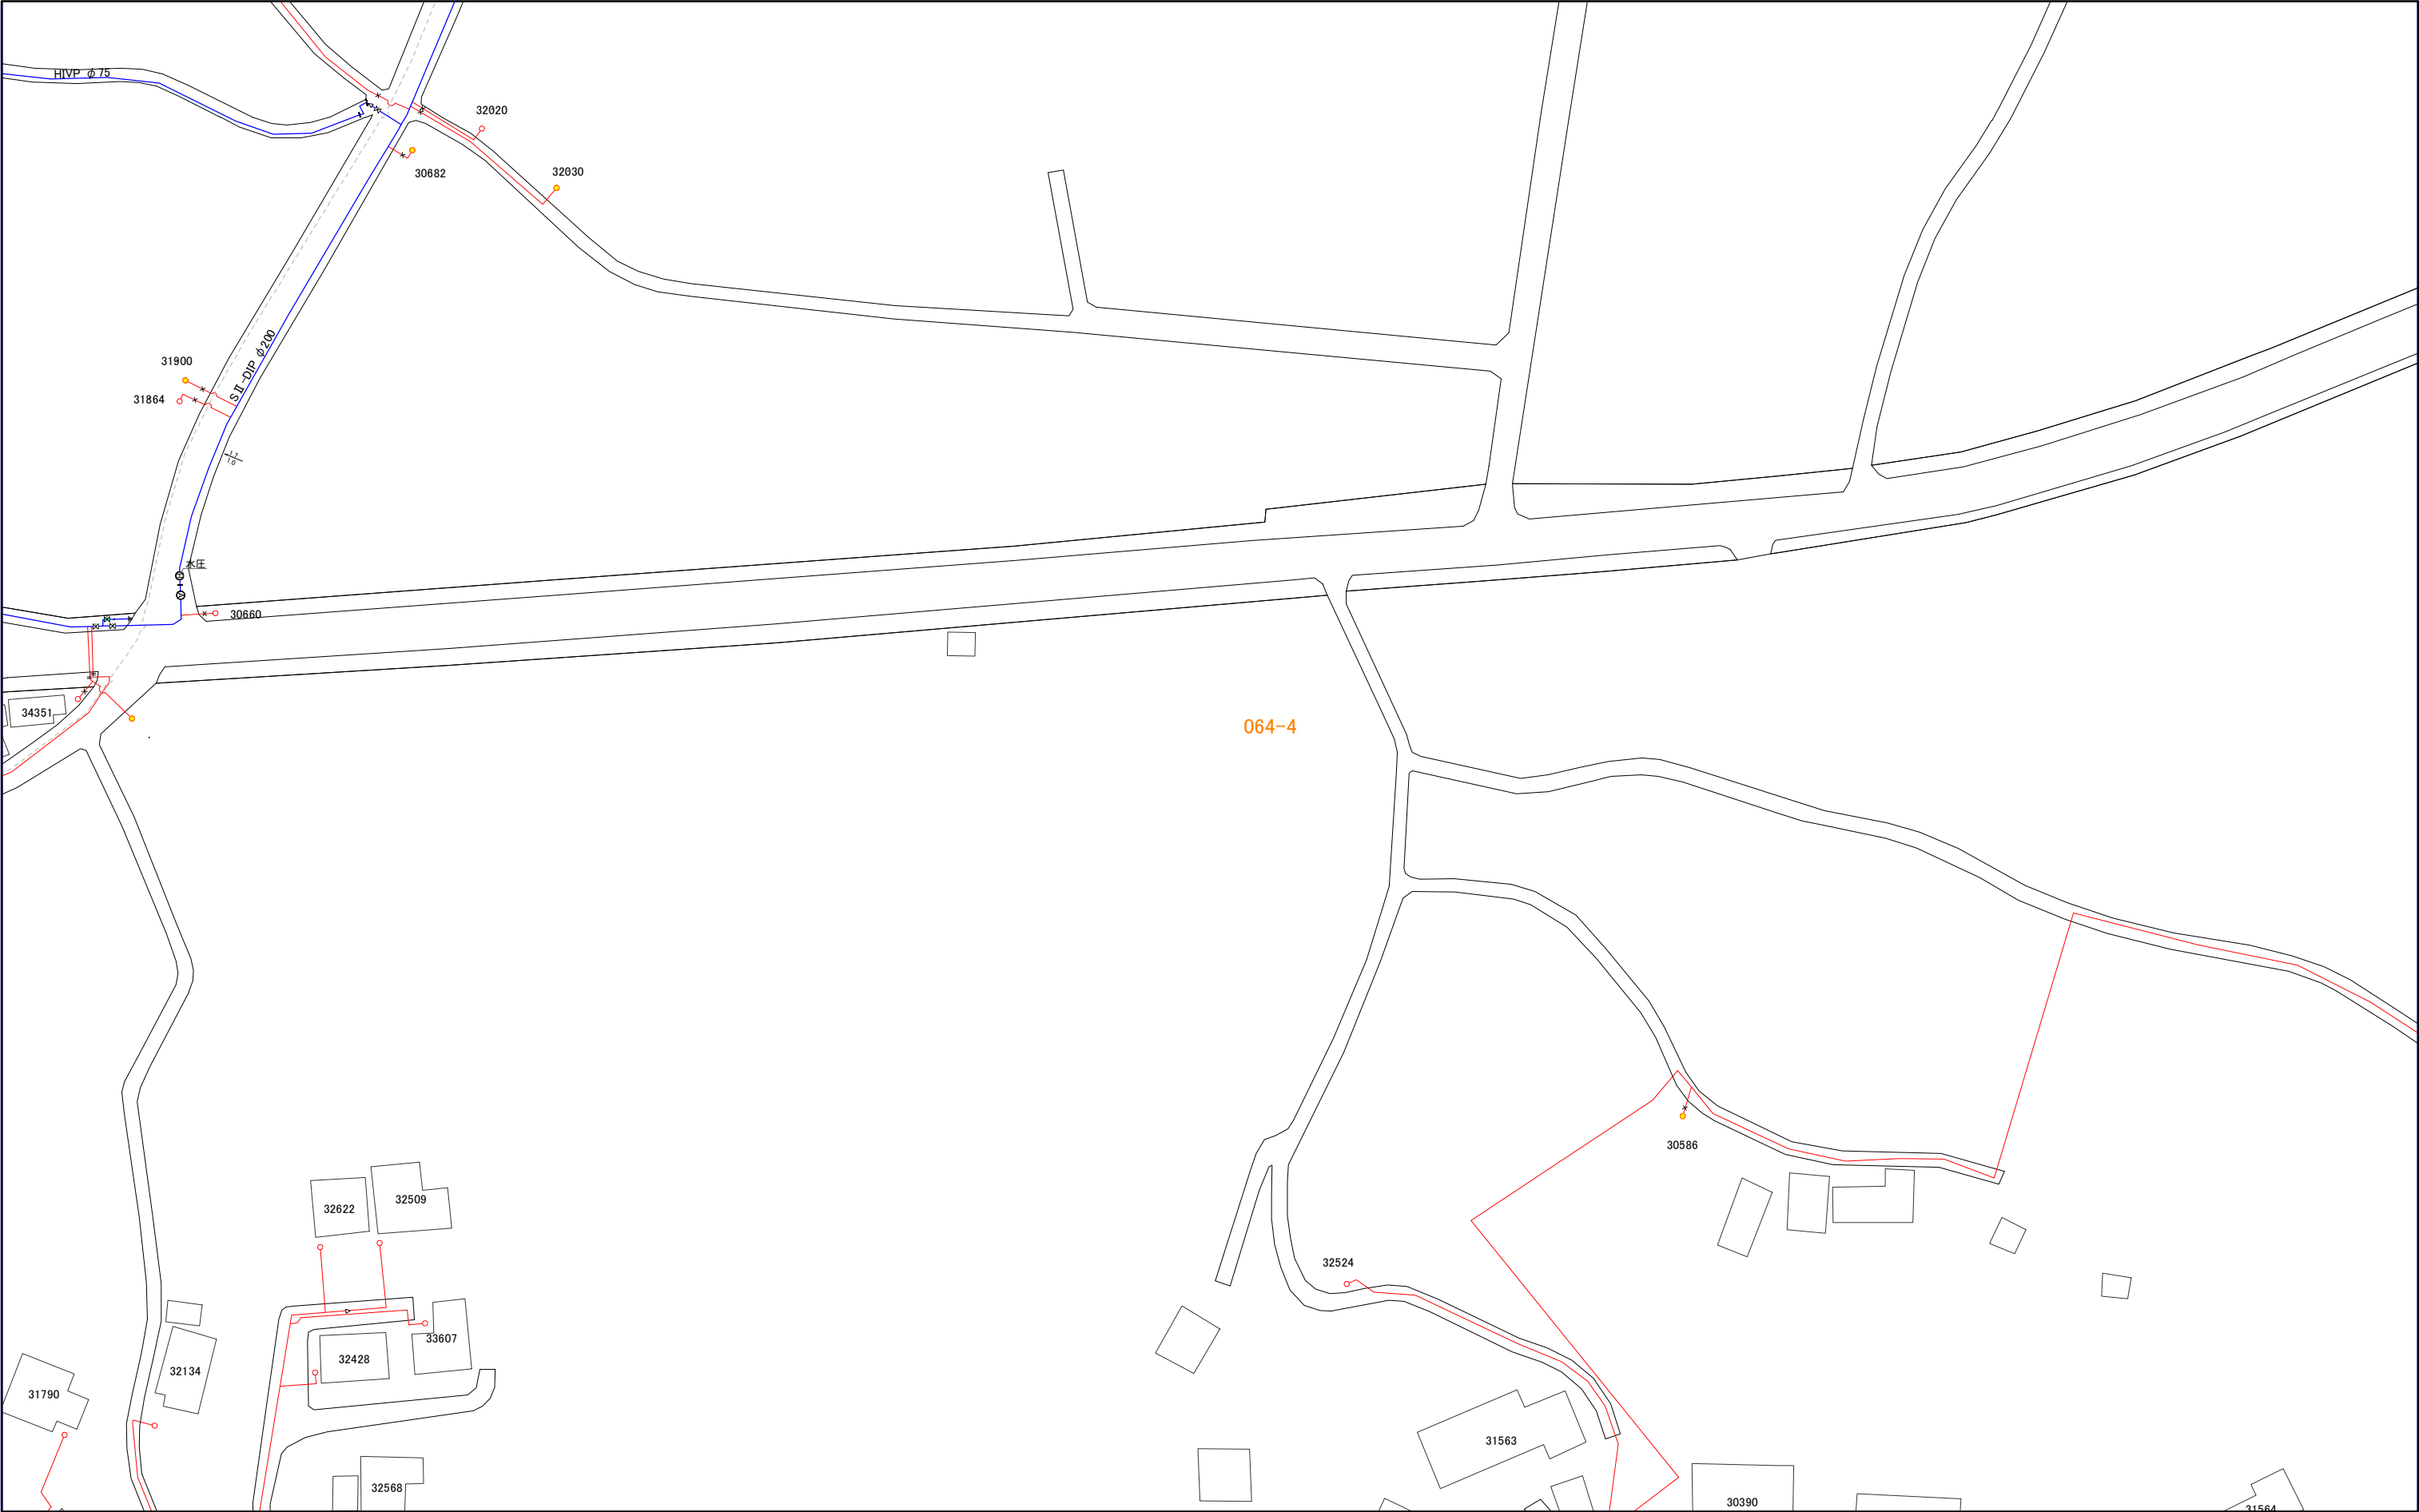

064-4

