


062-1

三浦市水道施設管理台帳

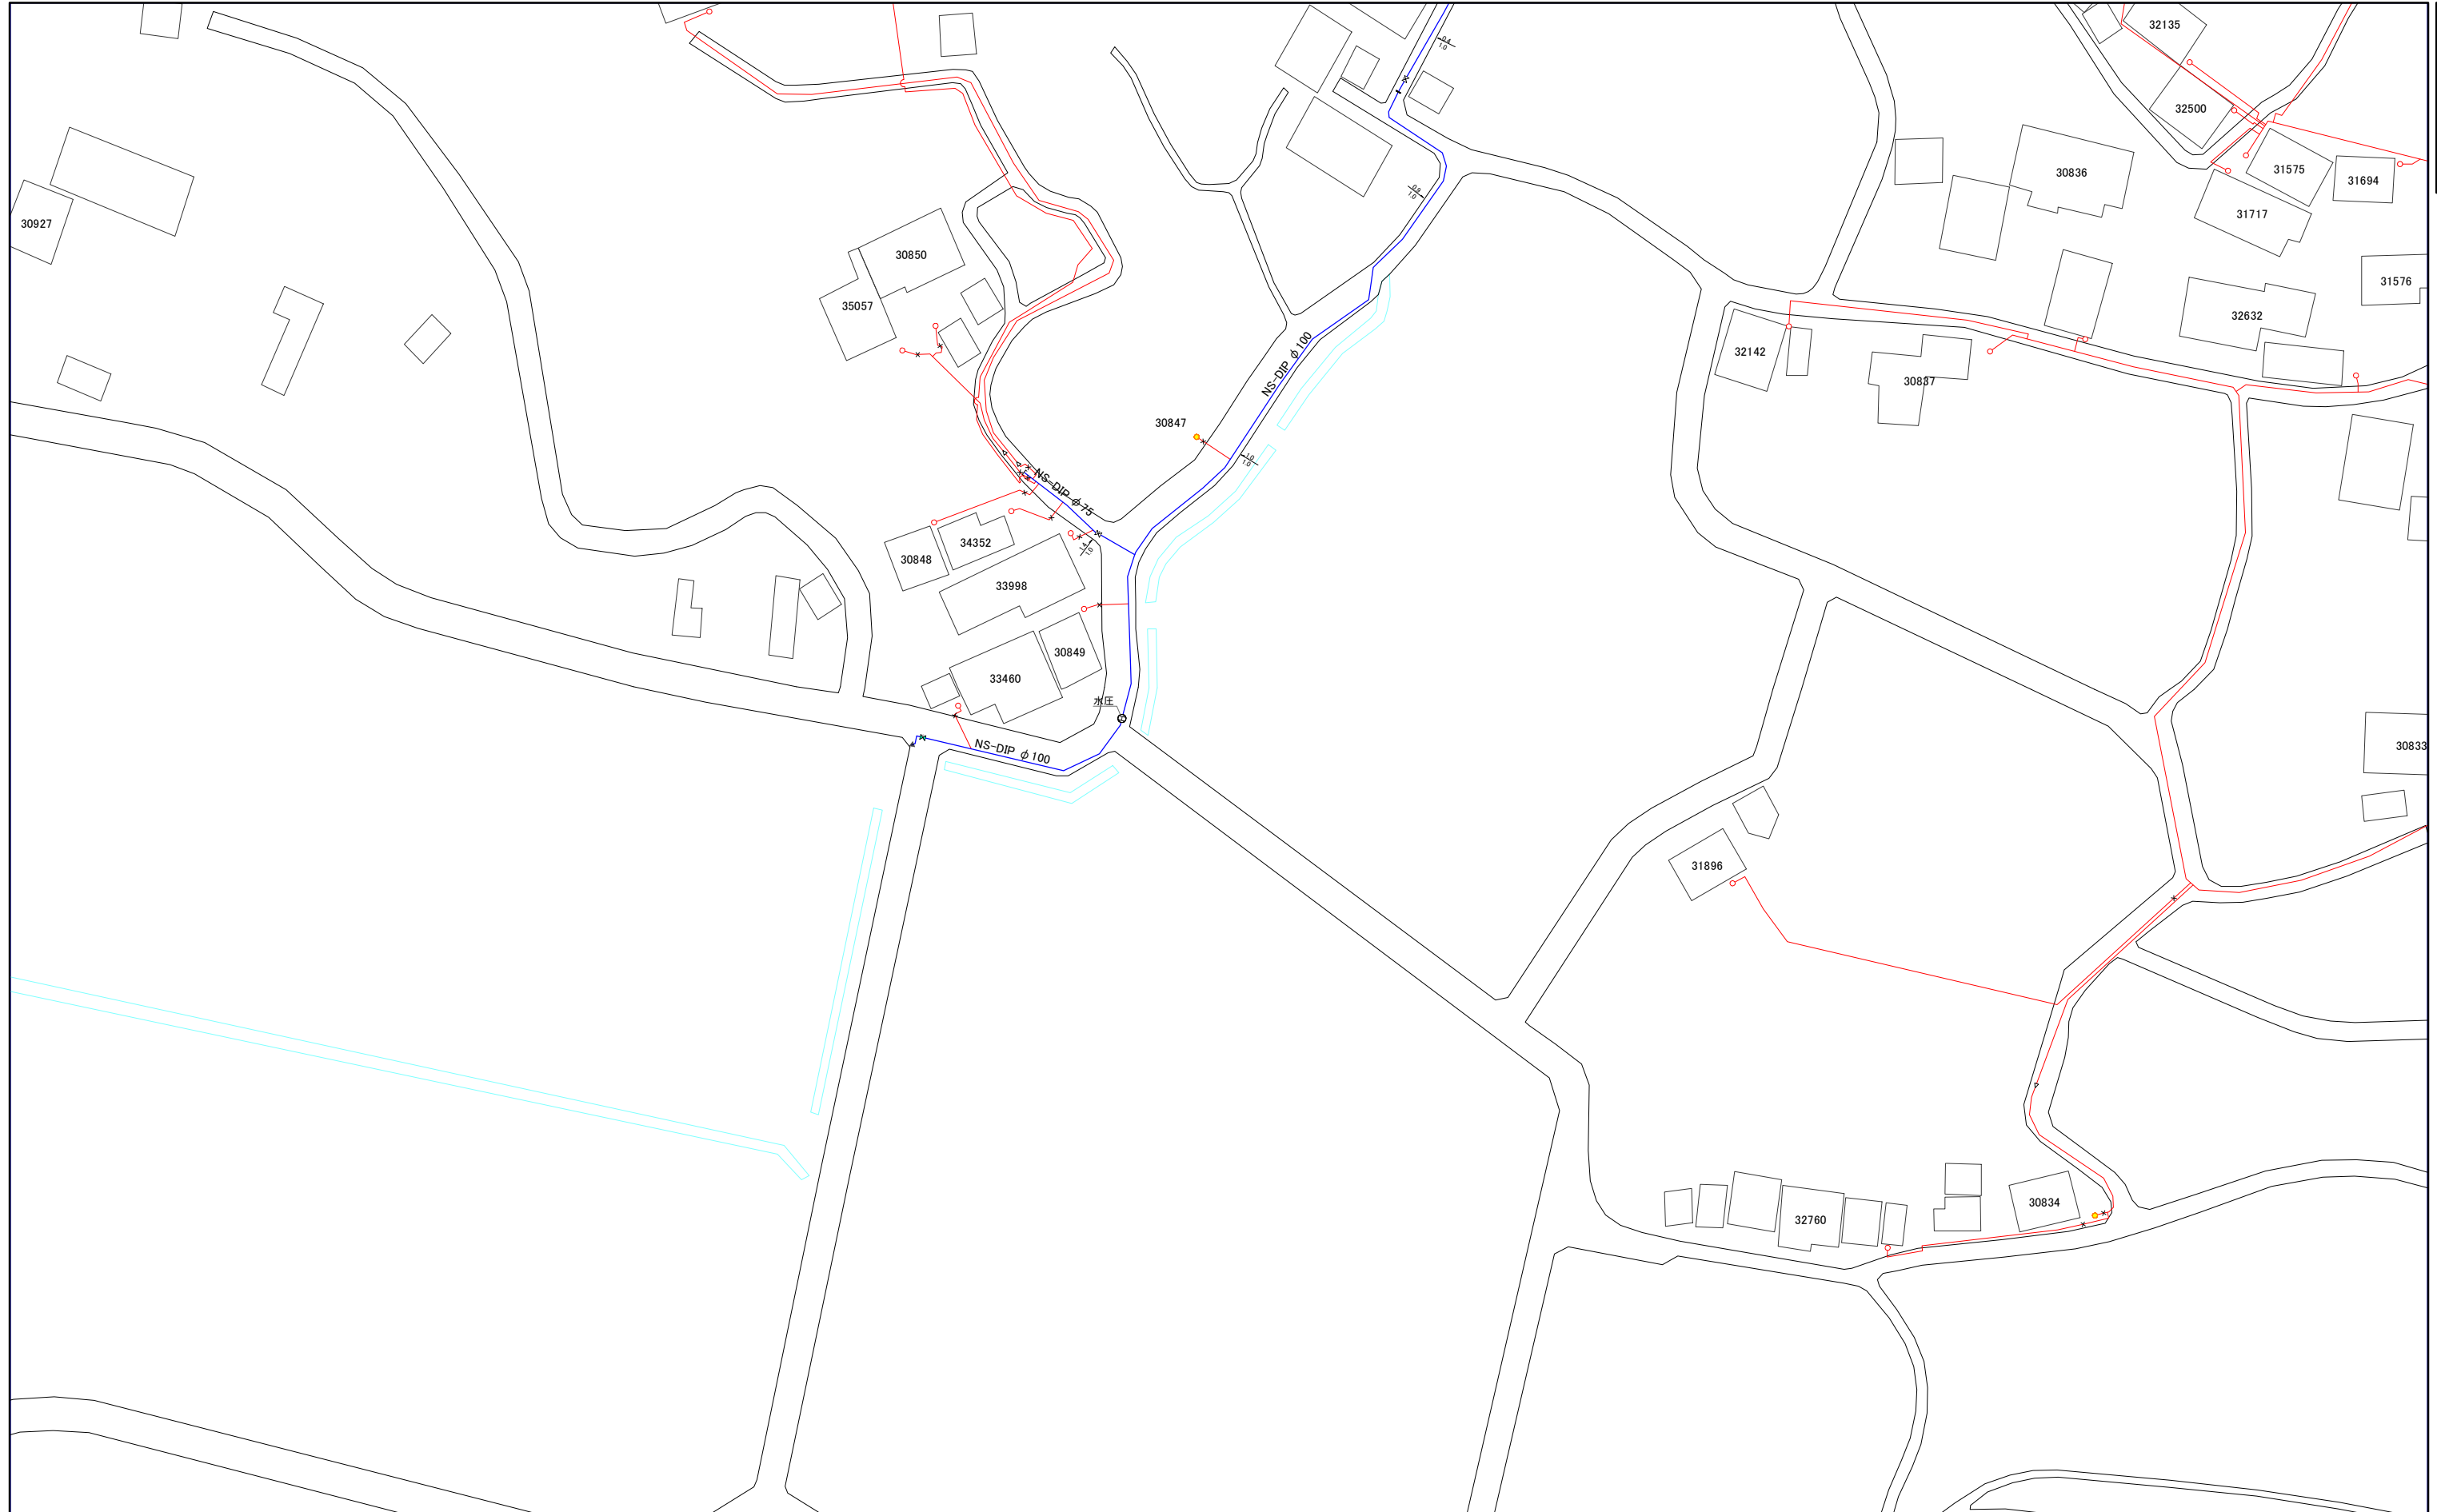

045-4	061-2	061-4
046-3	062-1	062-3
046-4	062-2	062-4

1:1,000



062-1

062-2

三浦市水道施設管理台帳

046-3	062-1	062-3
046-4	062-2	062-4
047-3	063-1	063-3




1:1,000



062-2

三浦市水道施設管理台帳

061-2	061-4	077-2
062-1	062-3	078-1
062-2	062-4	078-2

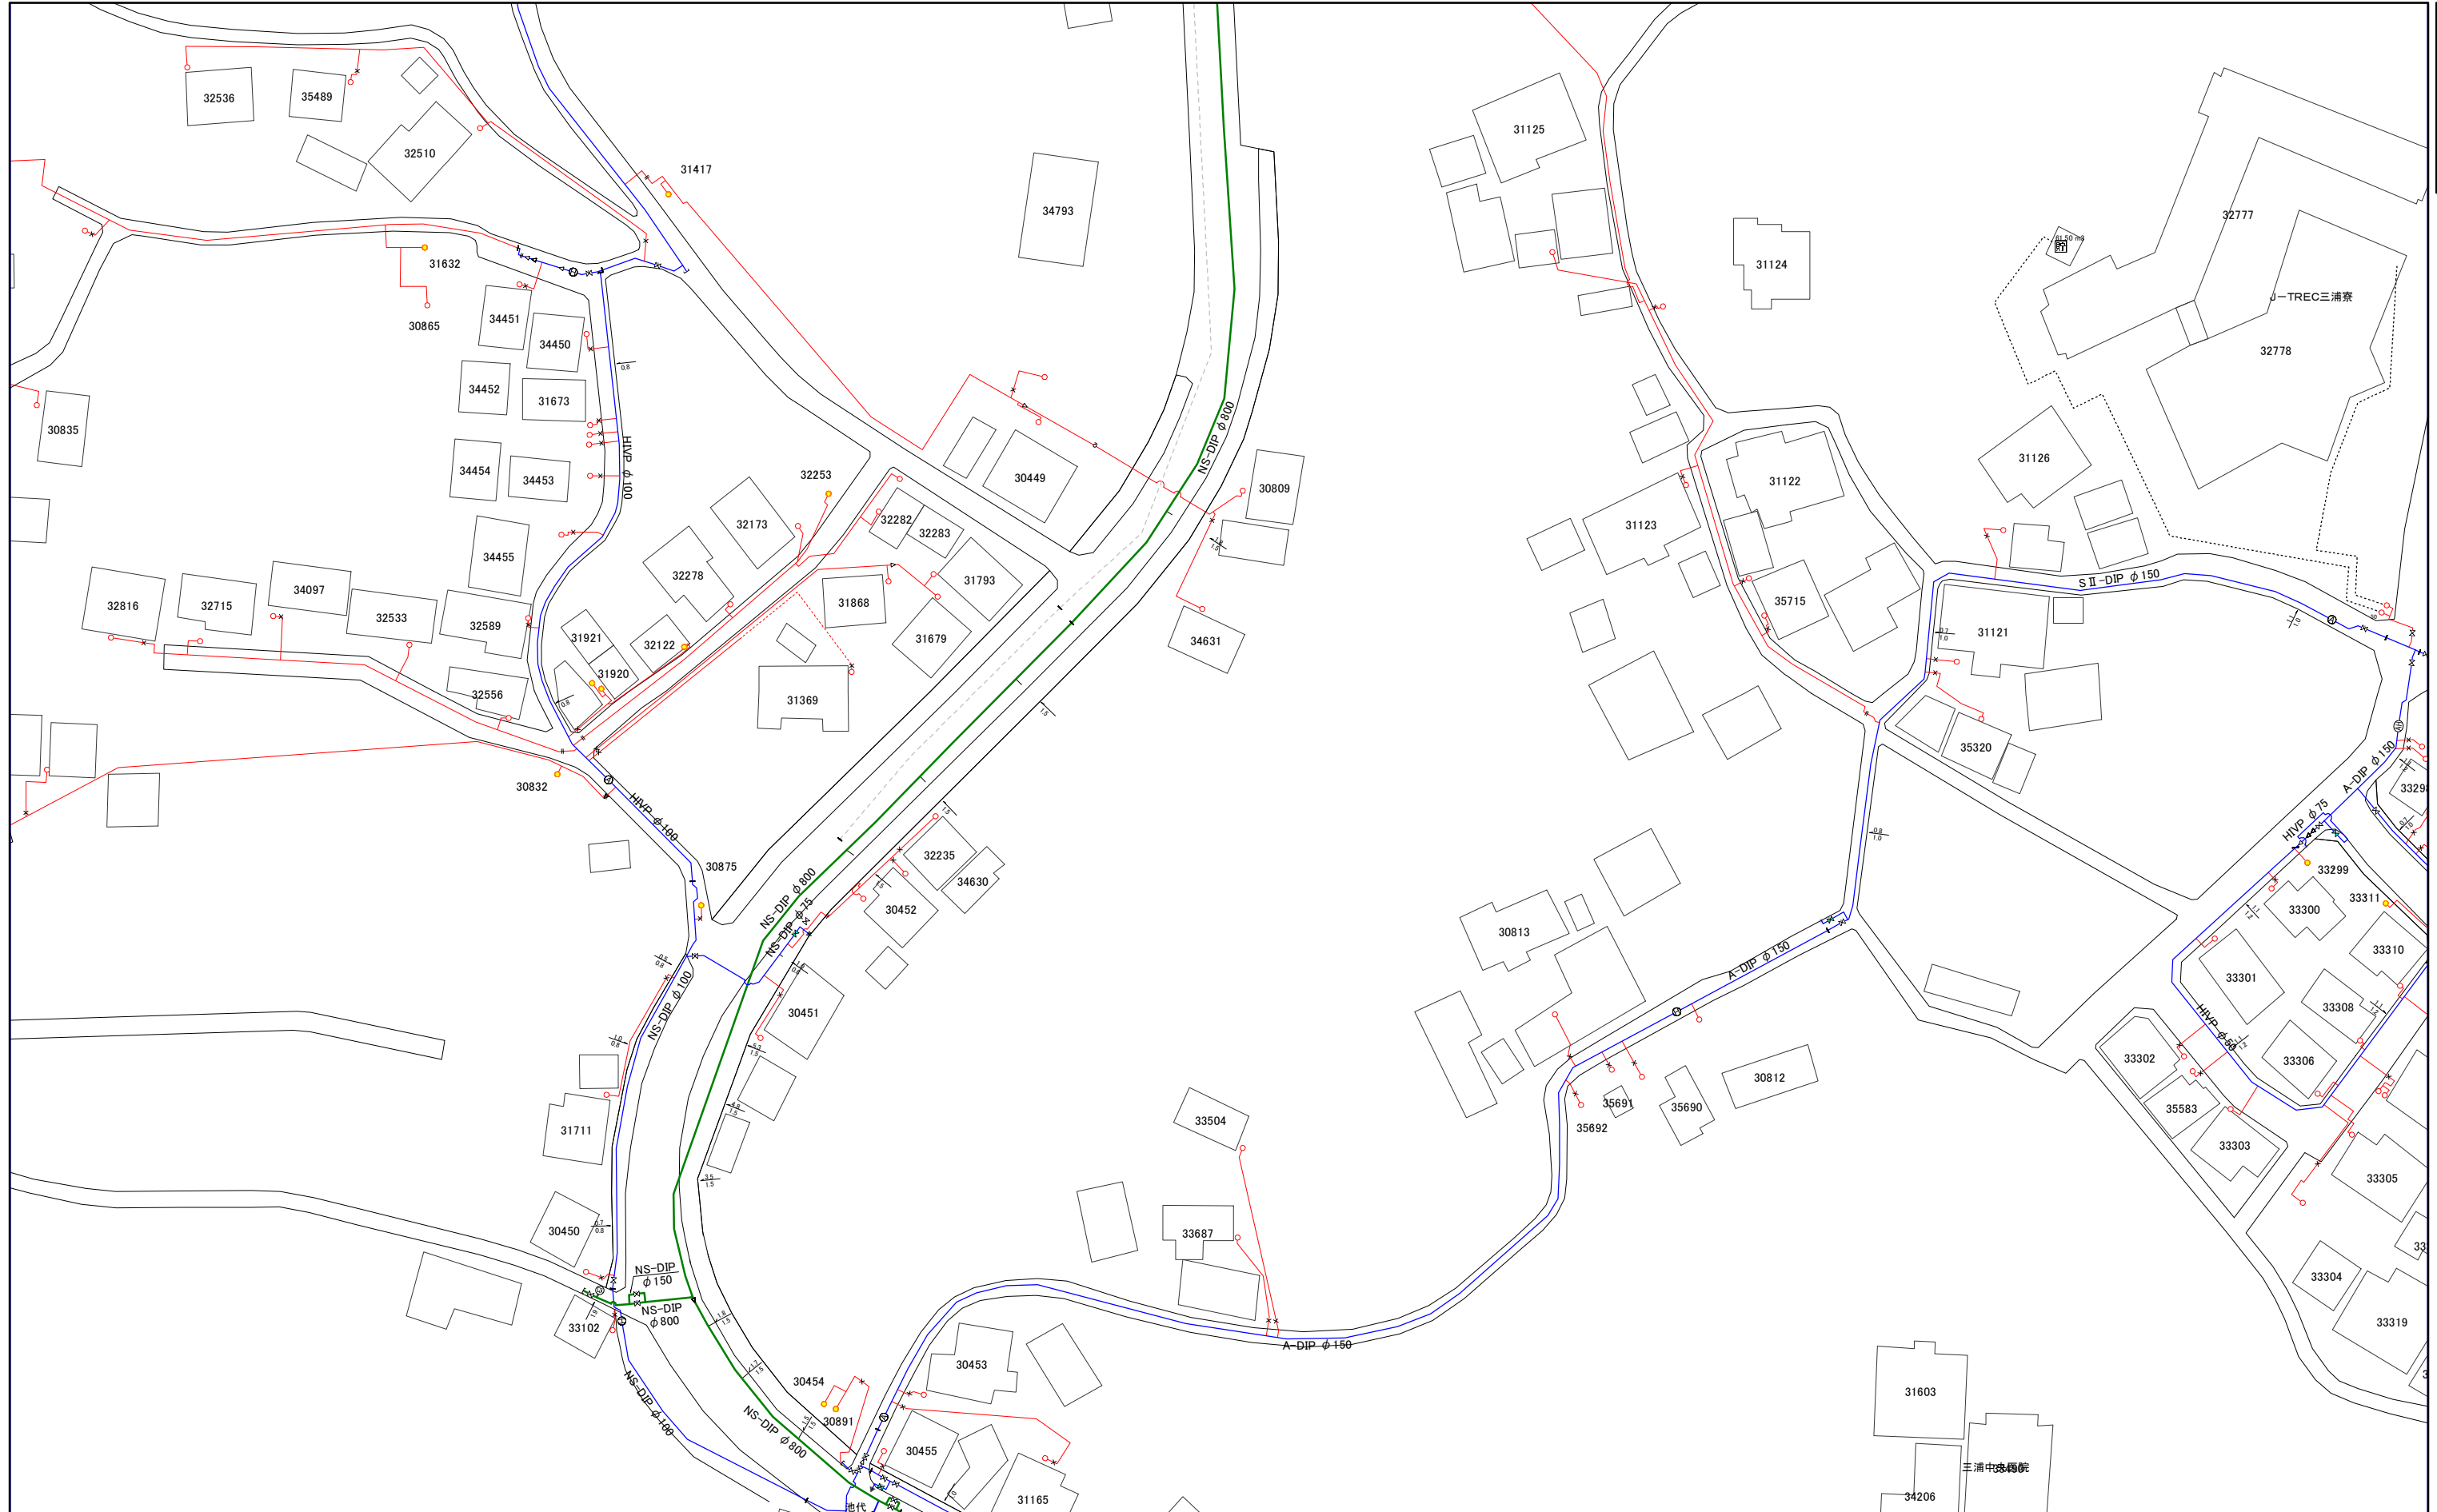

1:1,000



063-1

三浦市水道施設管理台帳

046-4	062-2	062-4
047-3	063-1	063-3
047-4	063-2	063-4




1:1,000



063-1

三浦市水道施設管理台帳

047-3	063-1	063-3
047-4	063-2	063-4
048-3	064-1	064-3

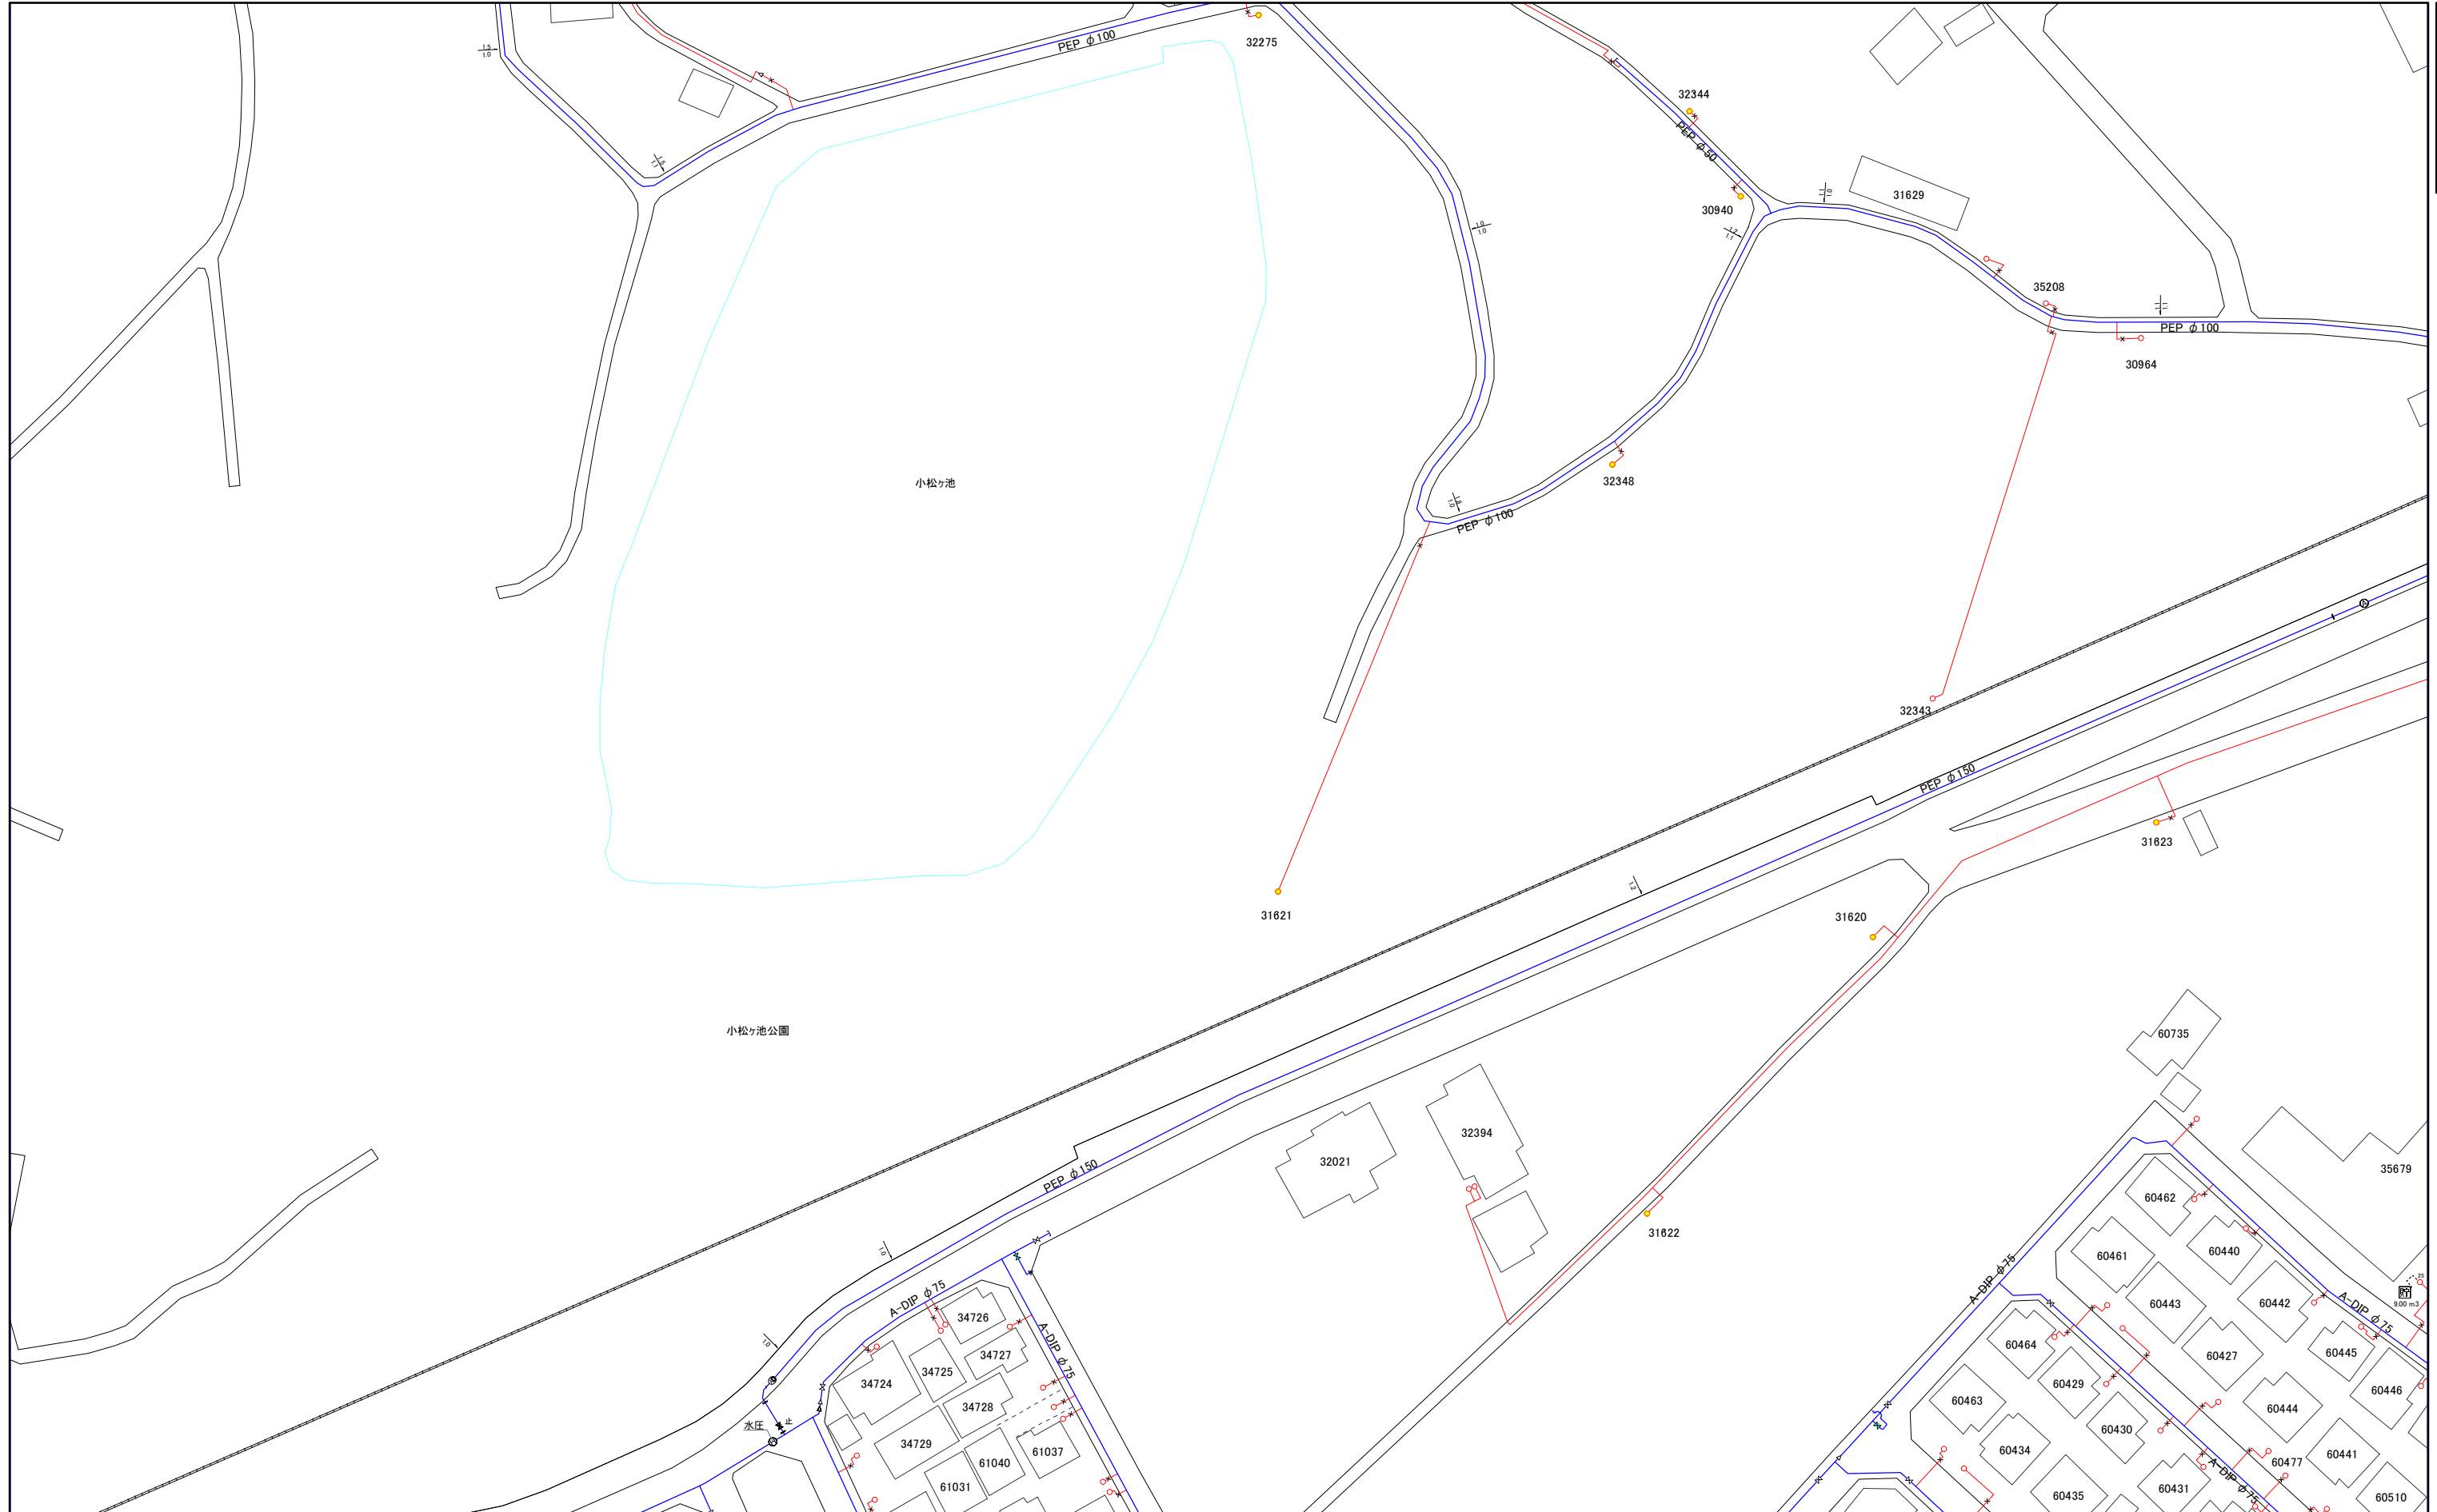


1:1,000




三浦市水道施設管理台帳

062-2	062-4	078-2
063-1	063-3	079-1
063-2	063-4	079-2

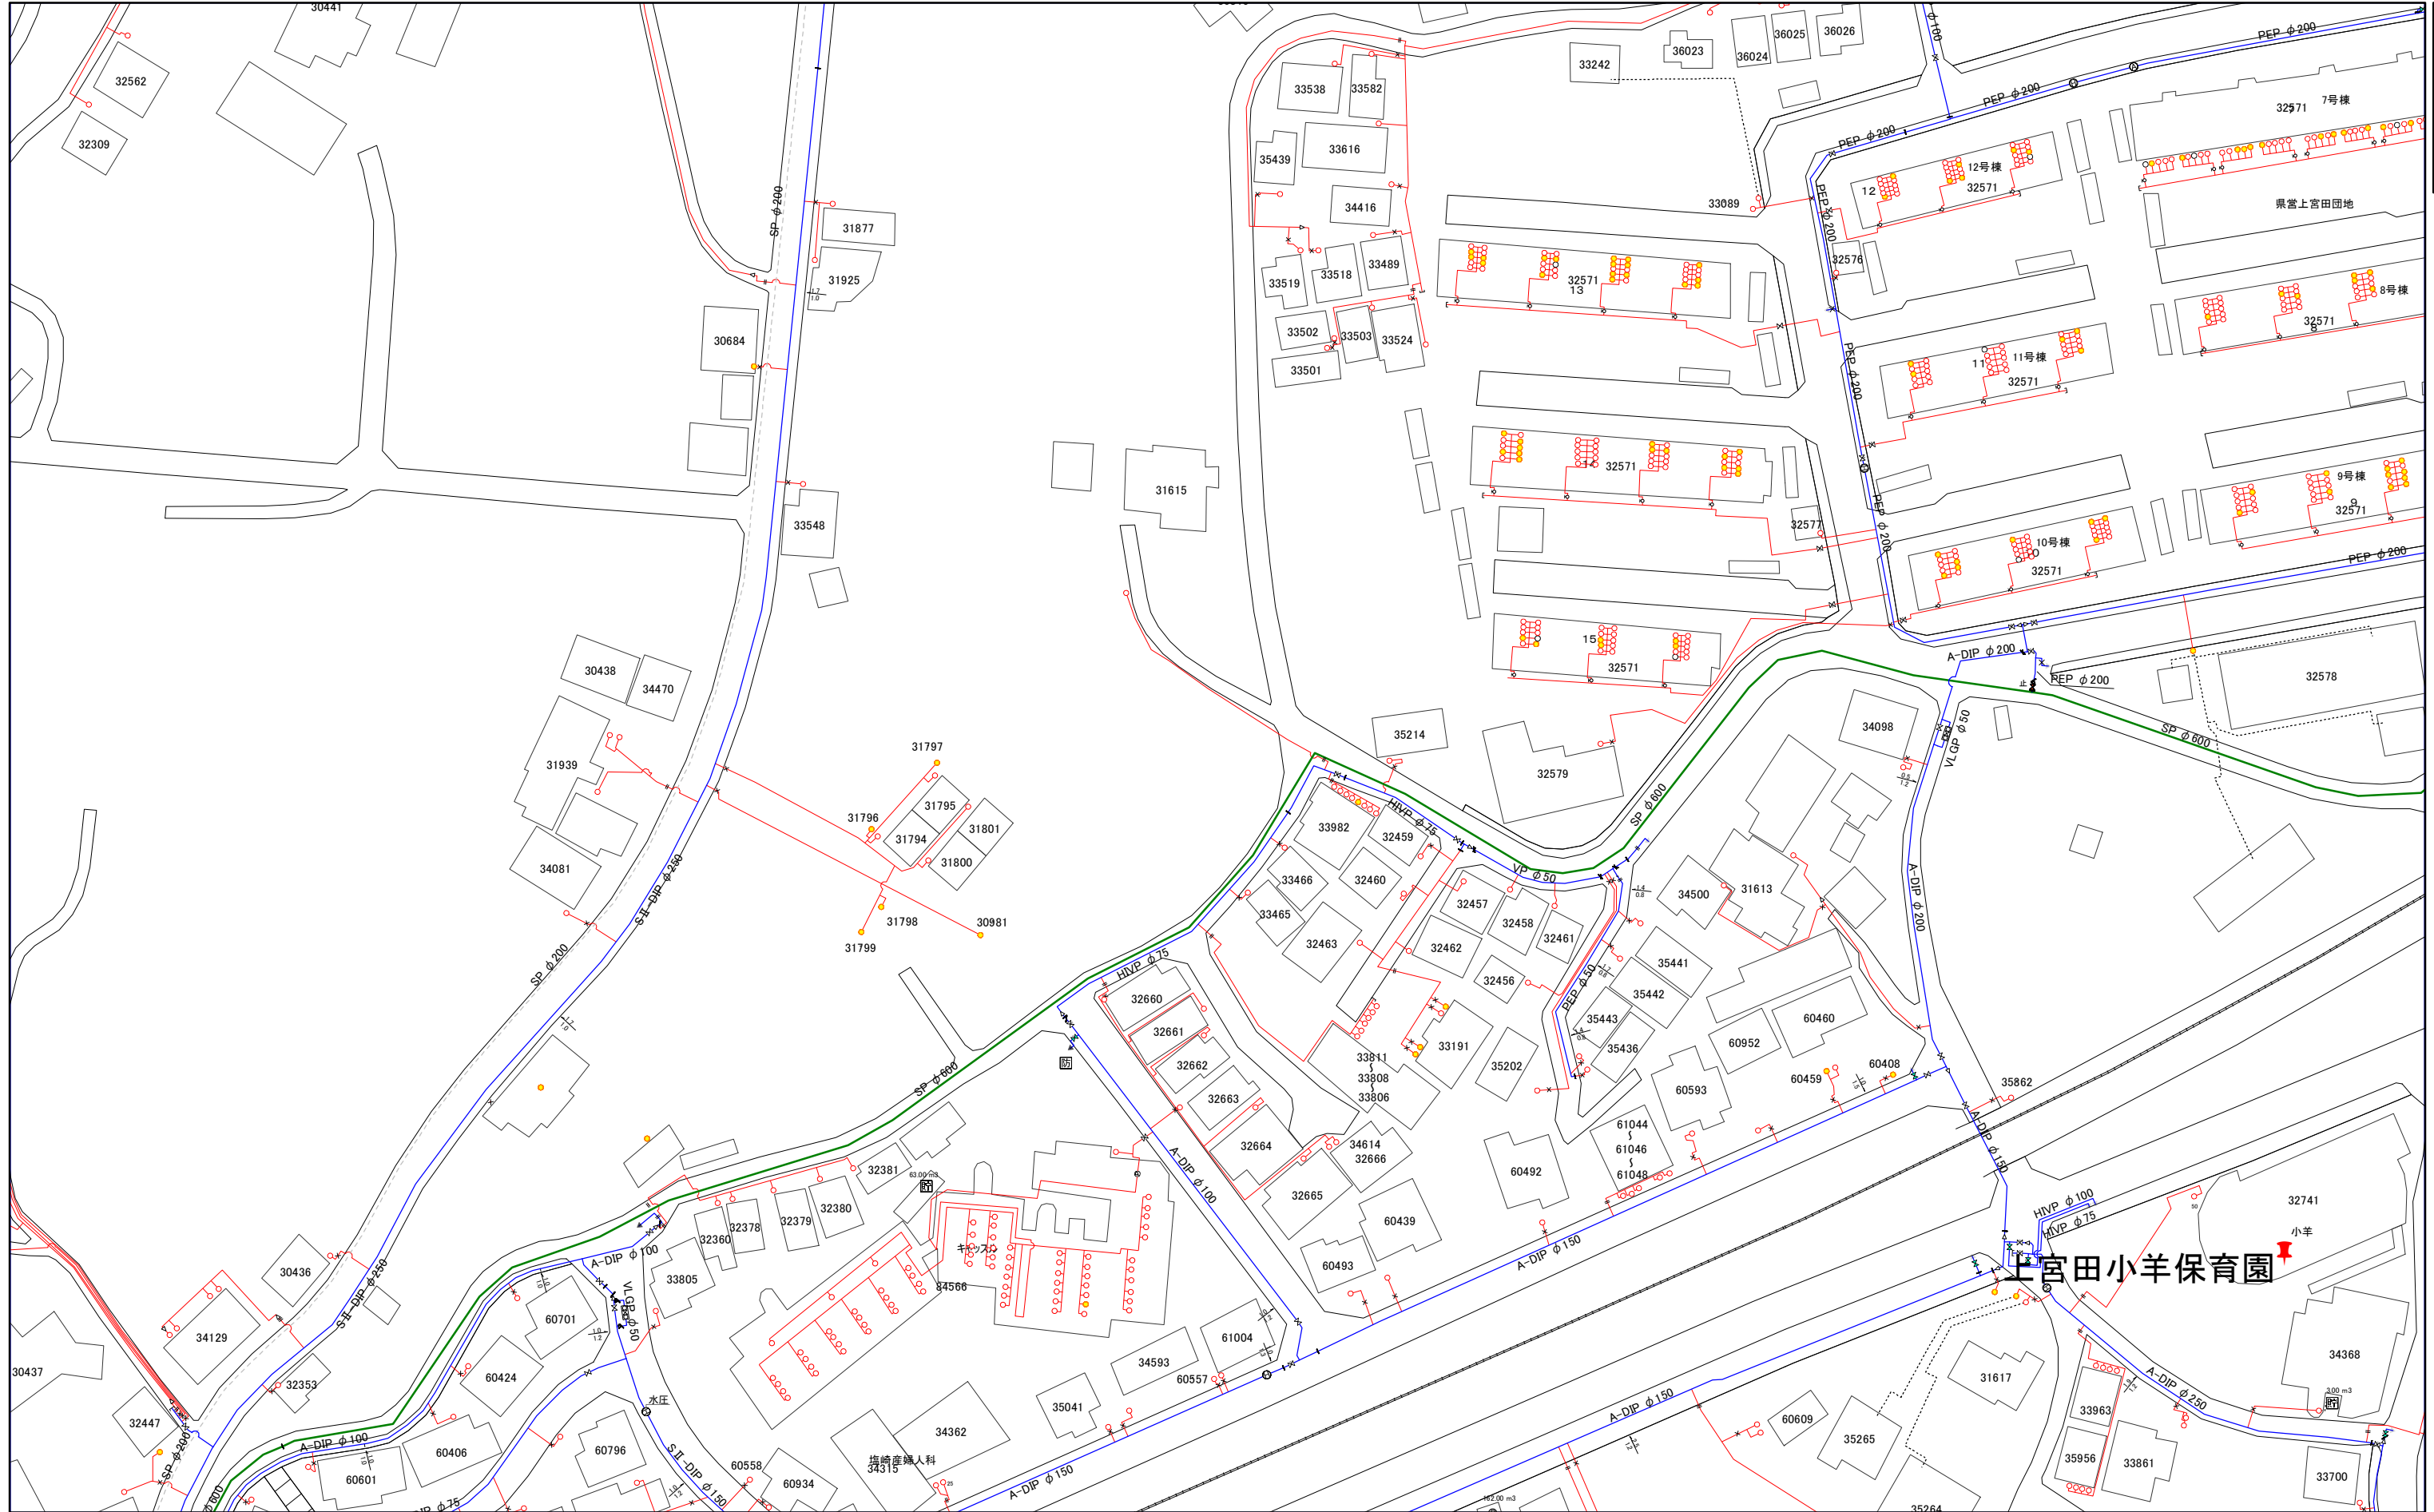

1:1,000



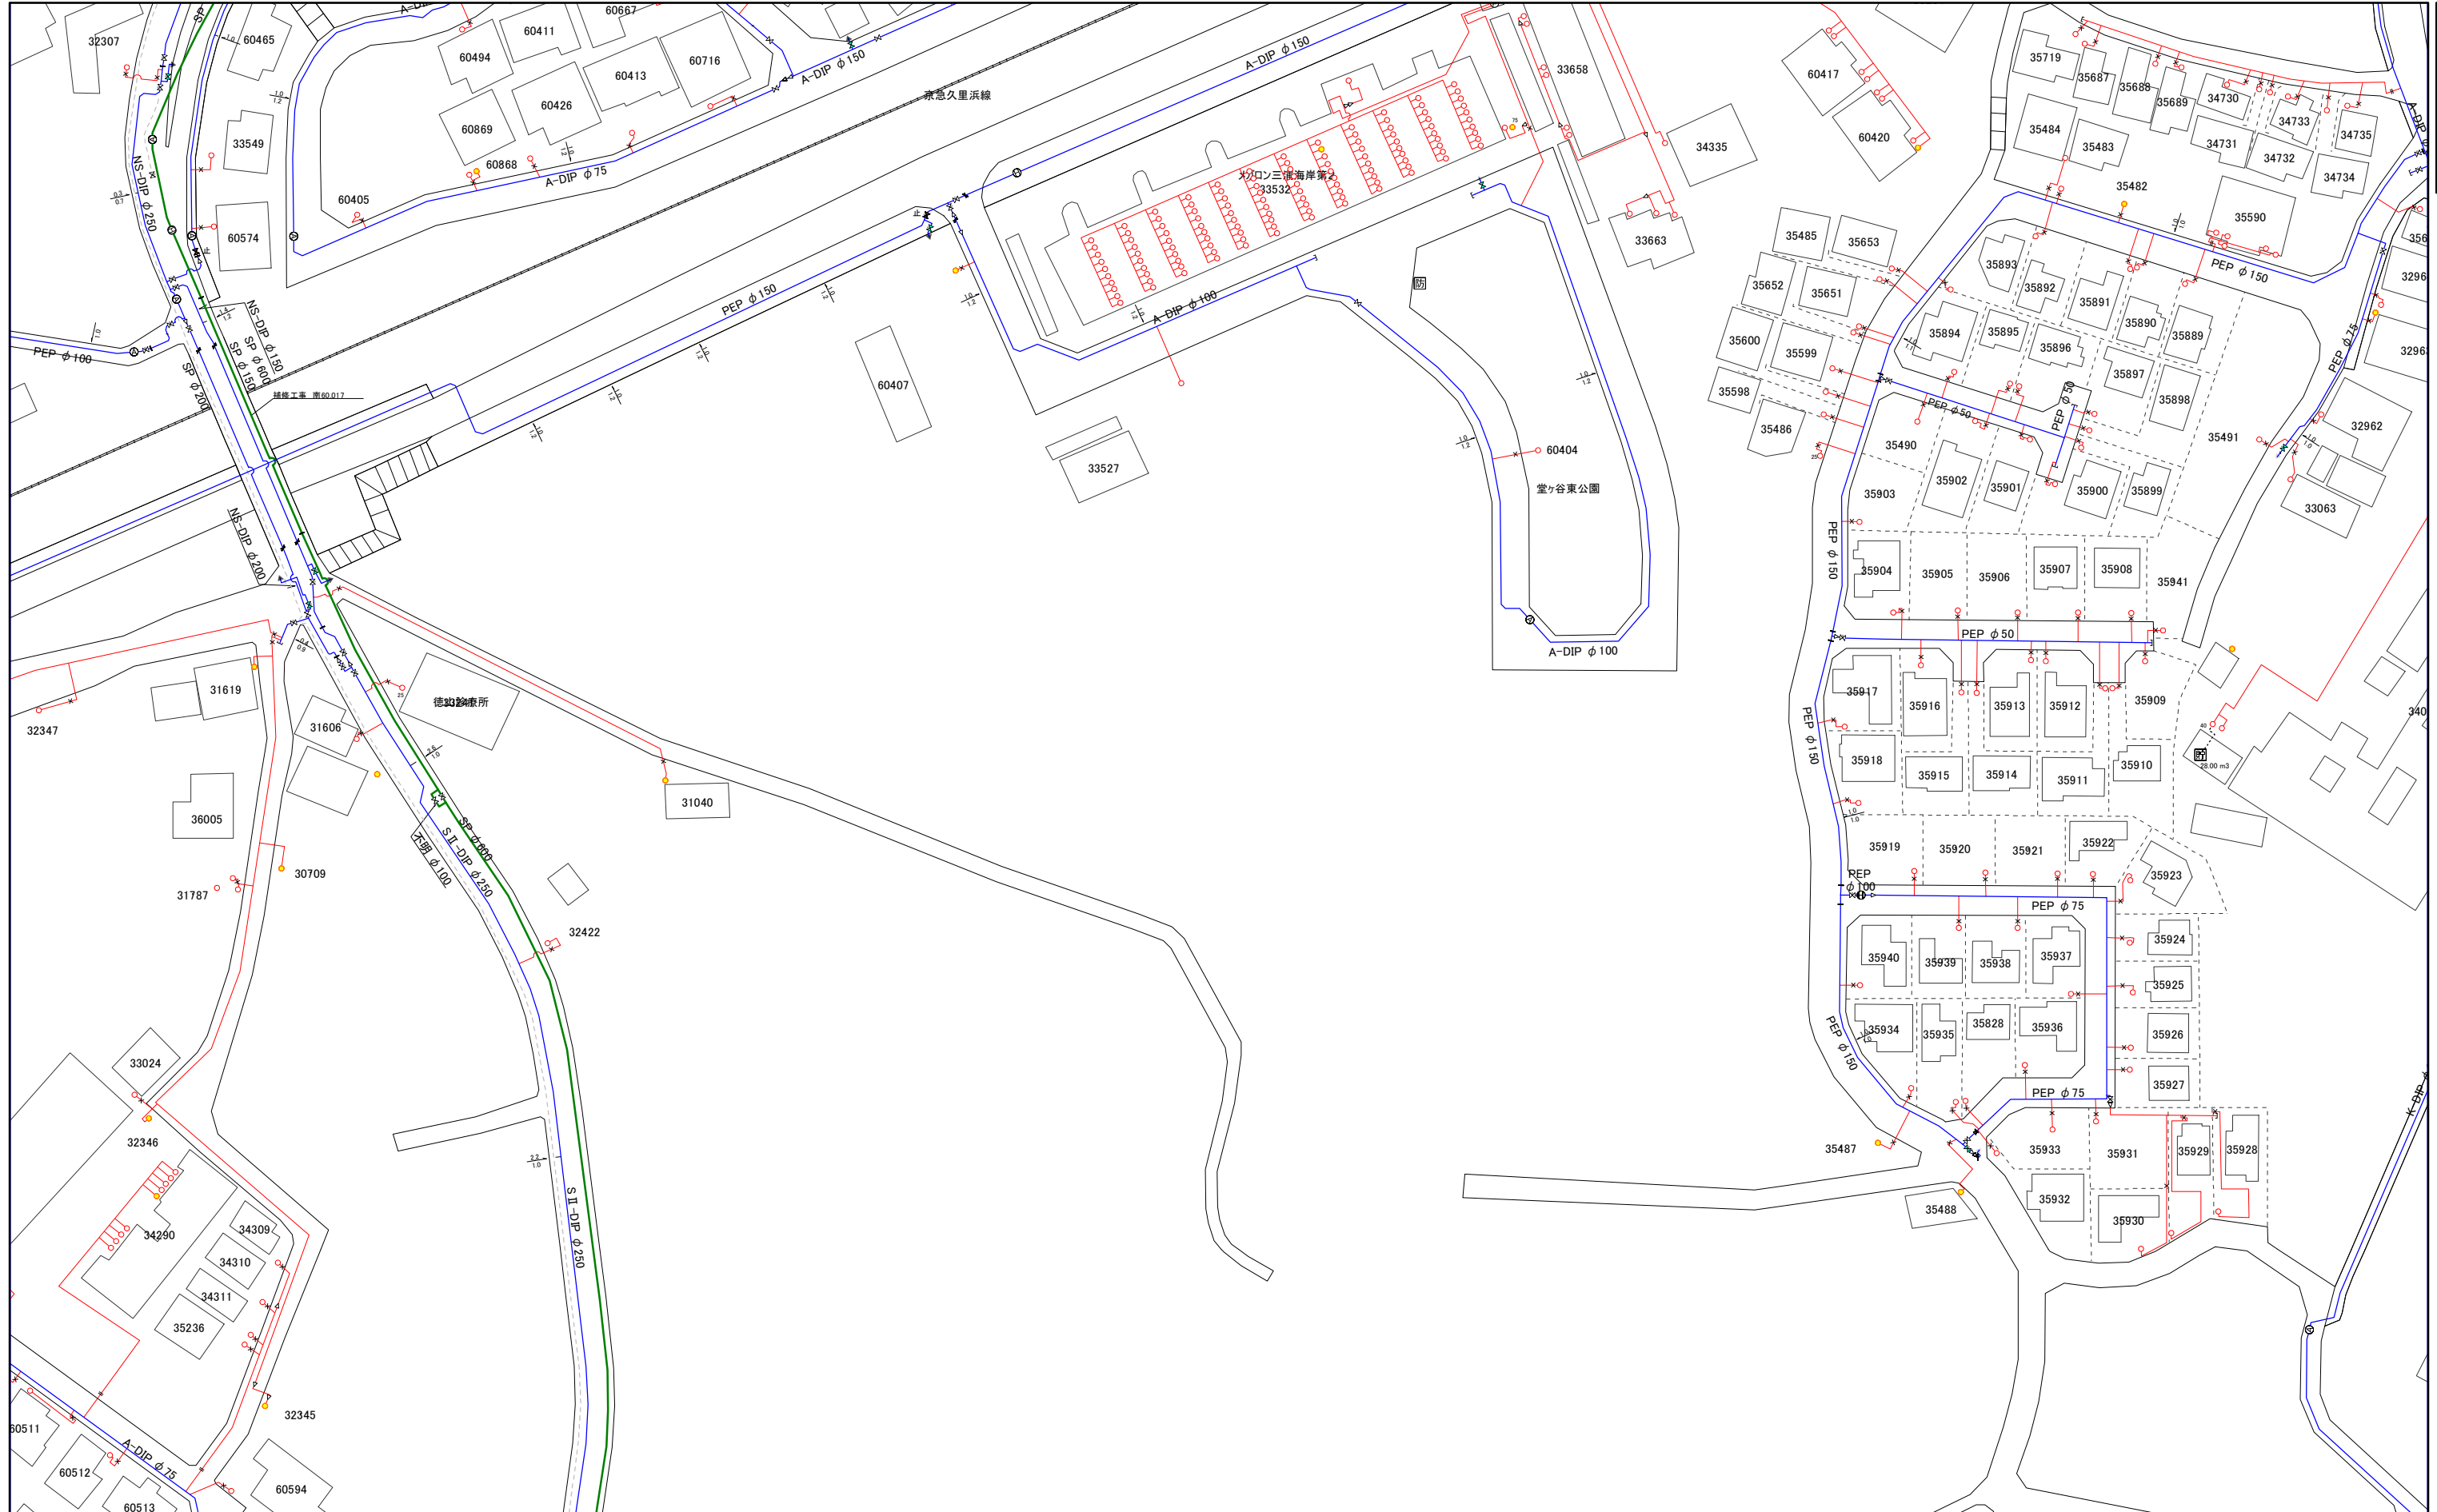


063-1	063-3	079-1
063-2	063-4	079-2
064-1	064-3	080-1

1:1,000



三浦市水道施設管理台帳

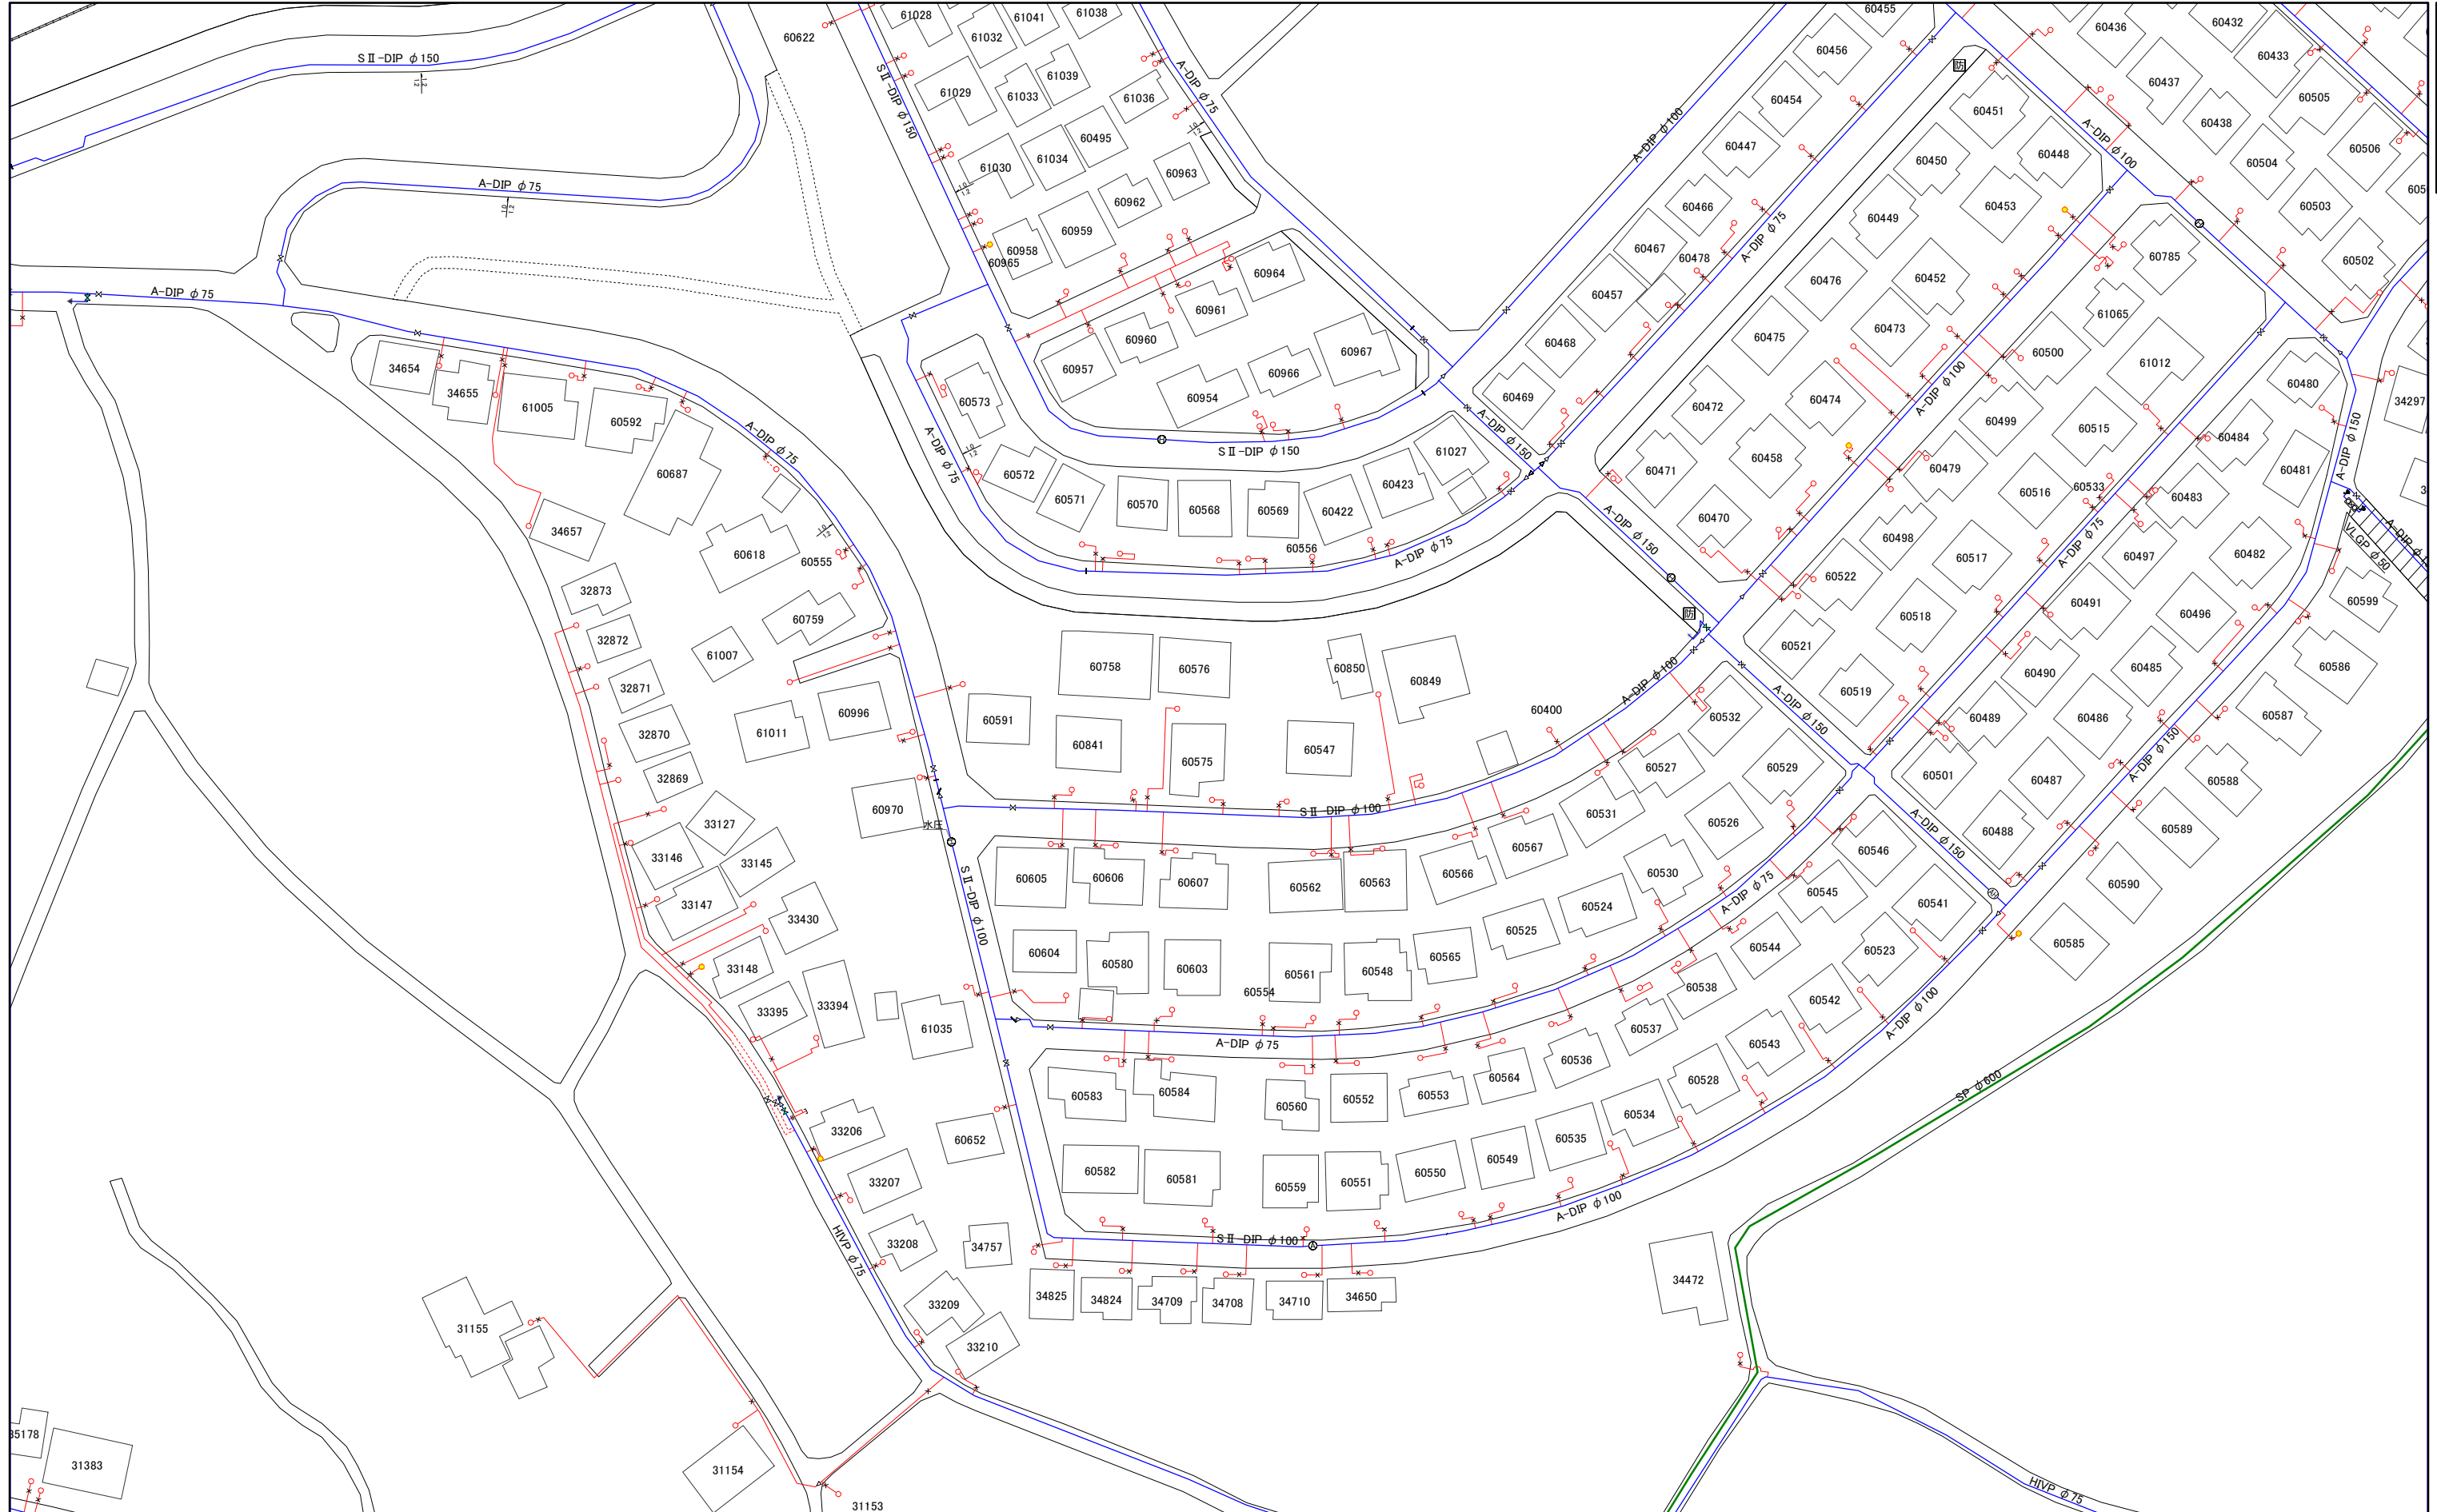


047-4	063-2	063-4
048-3	064-1	064-3
048-4	064-2	064-4

1:1,000




048-3	064-1	064-3
048-4	064-2	064-4
049-3	065-1	065-3

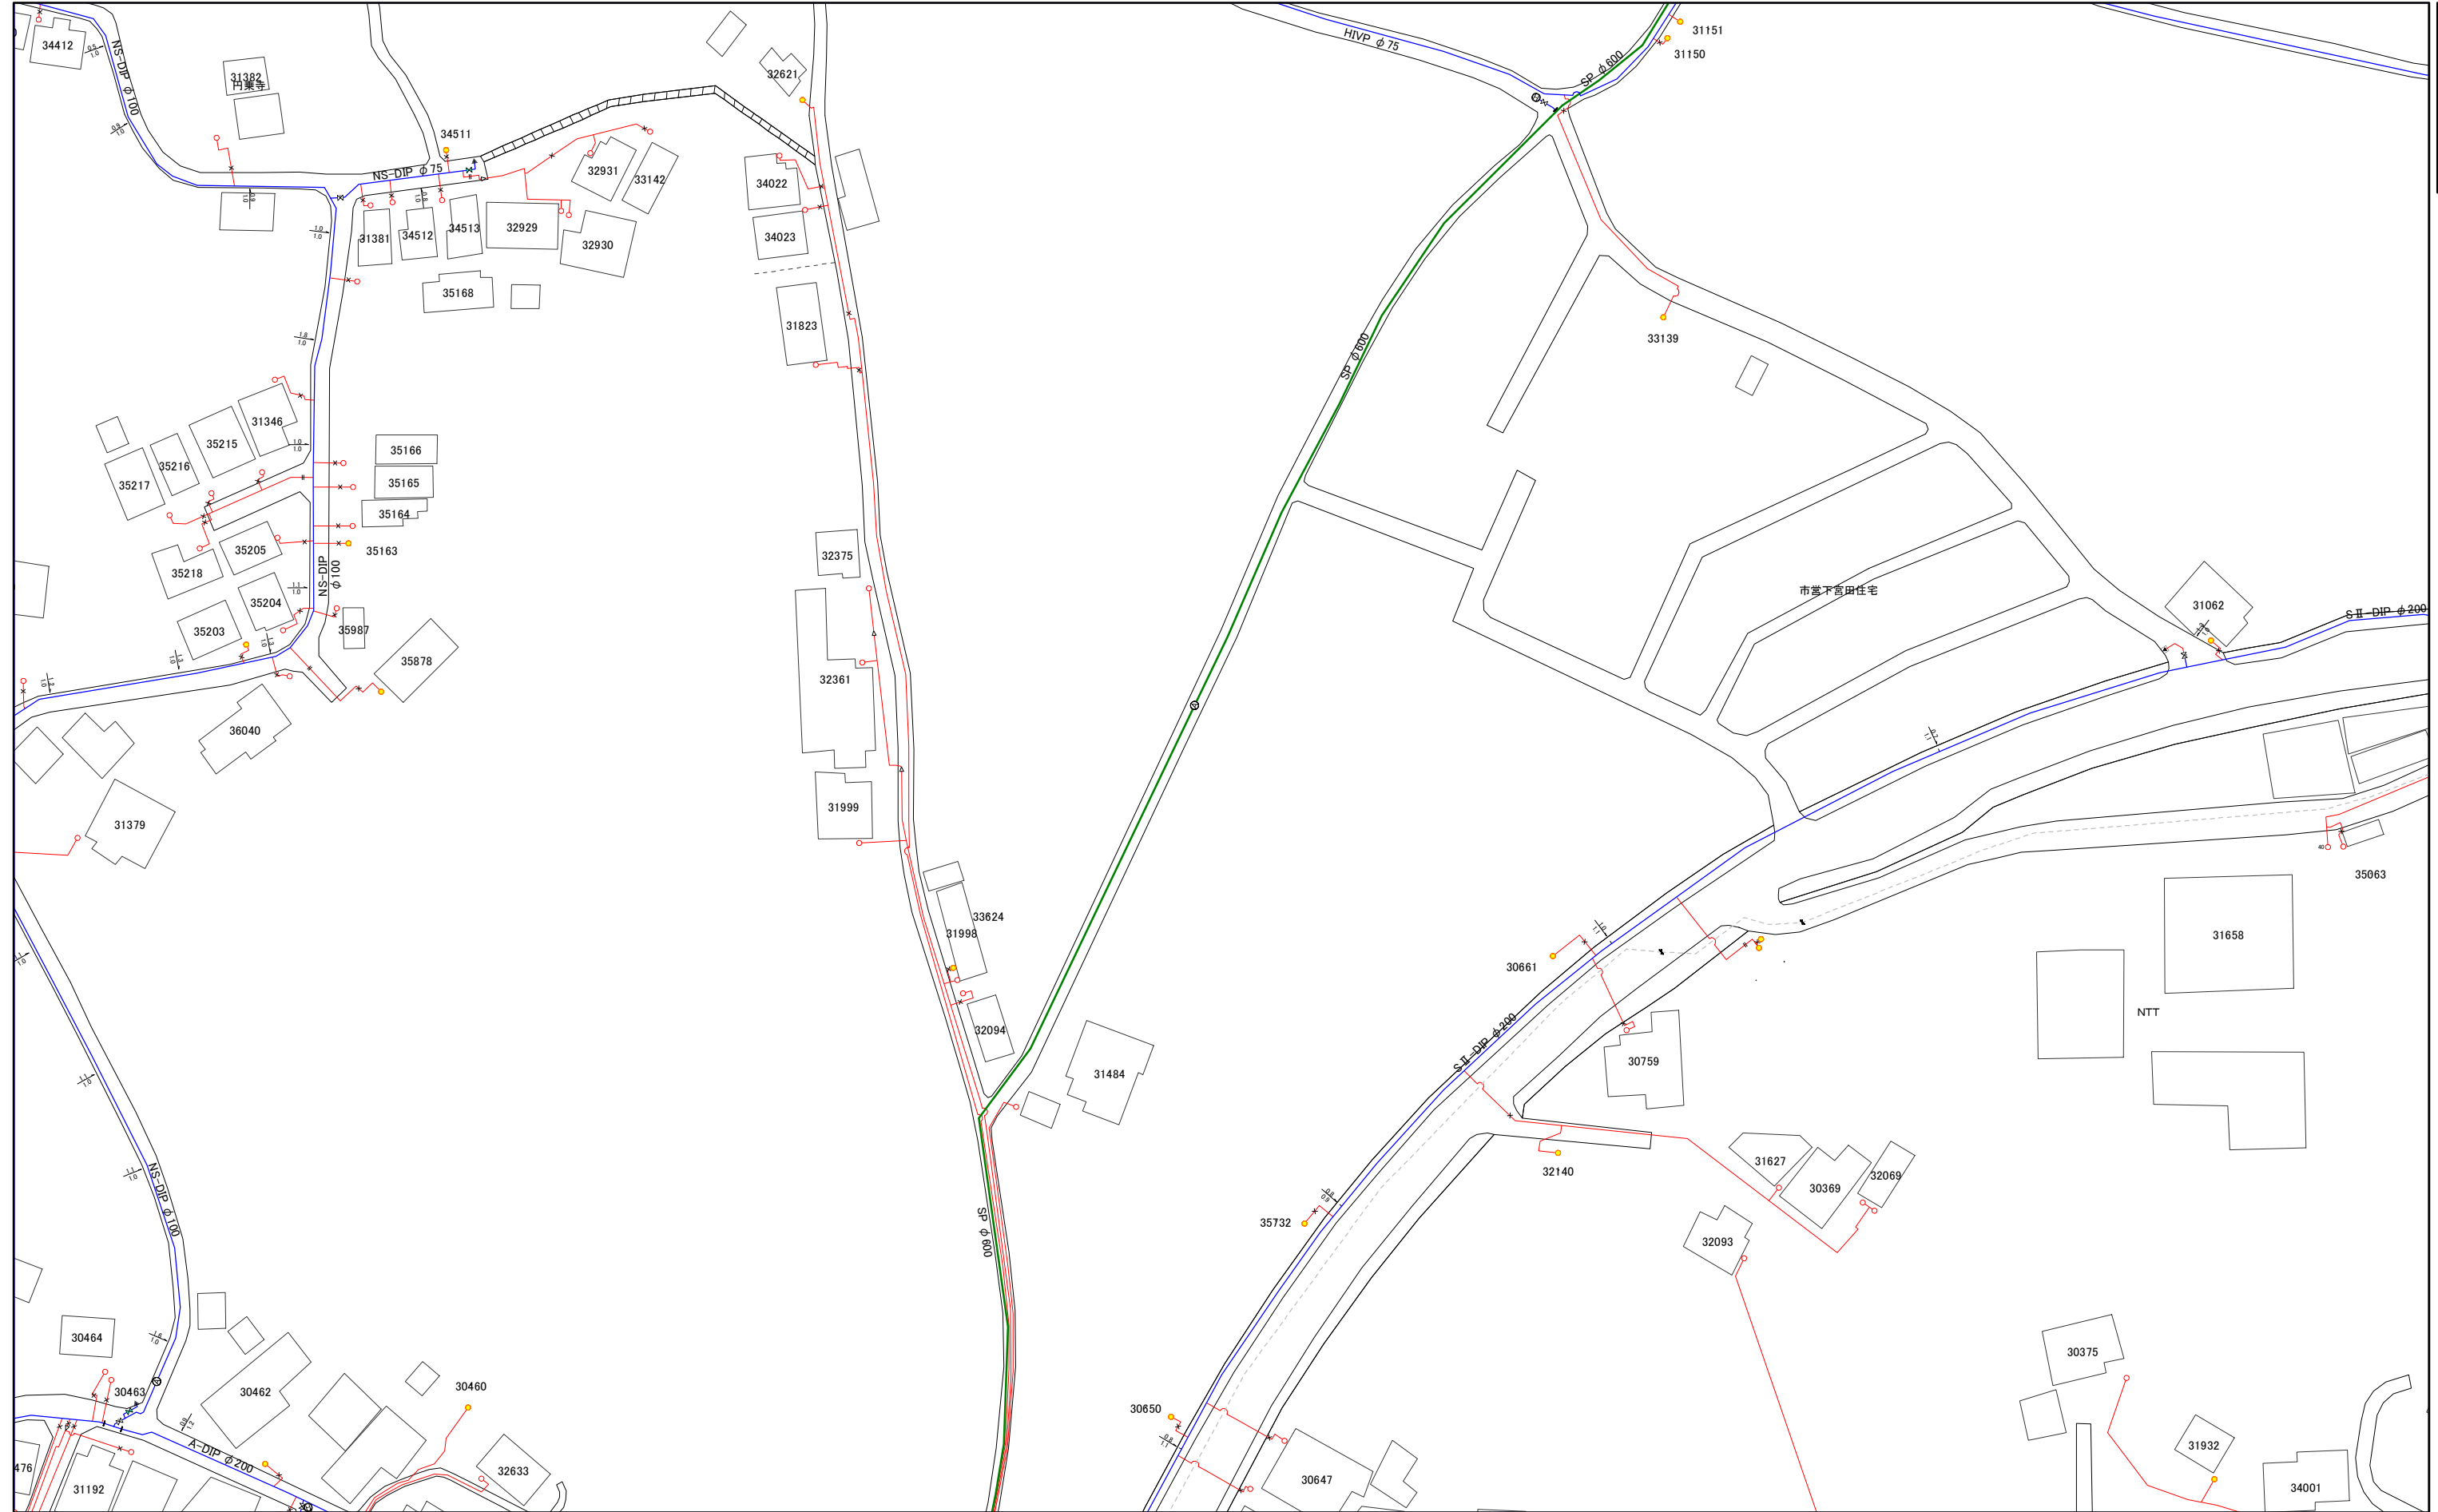

1:1,000



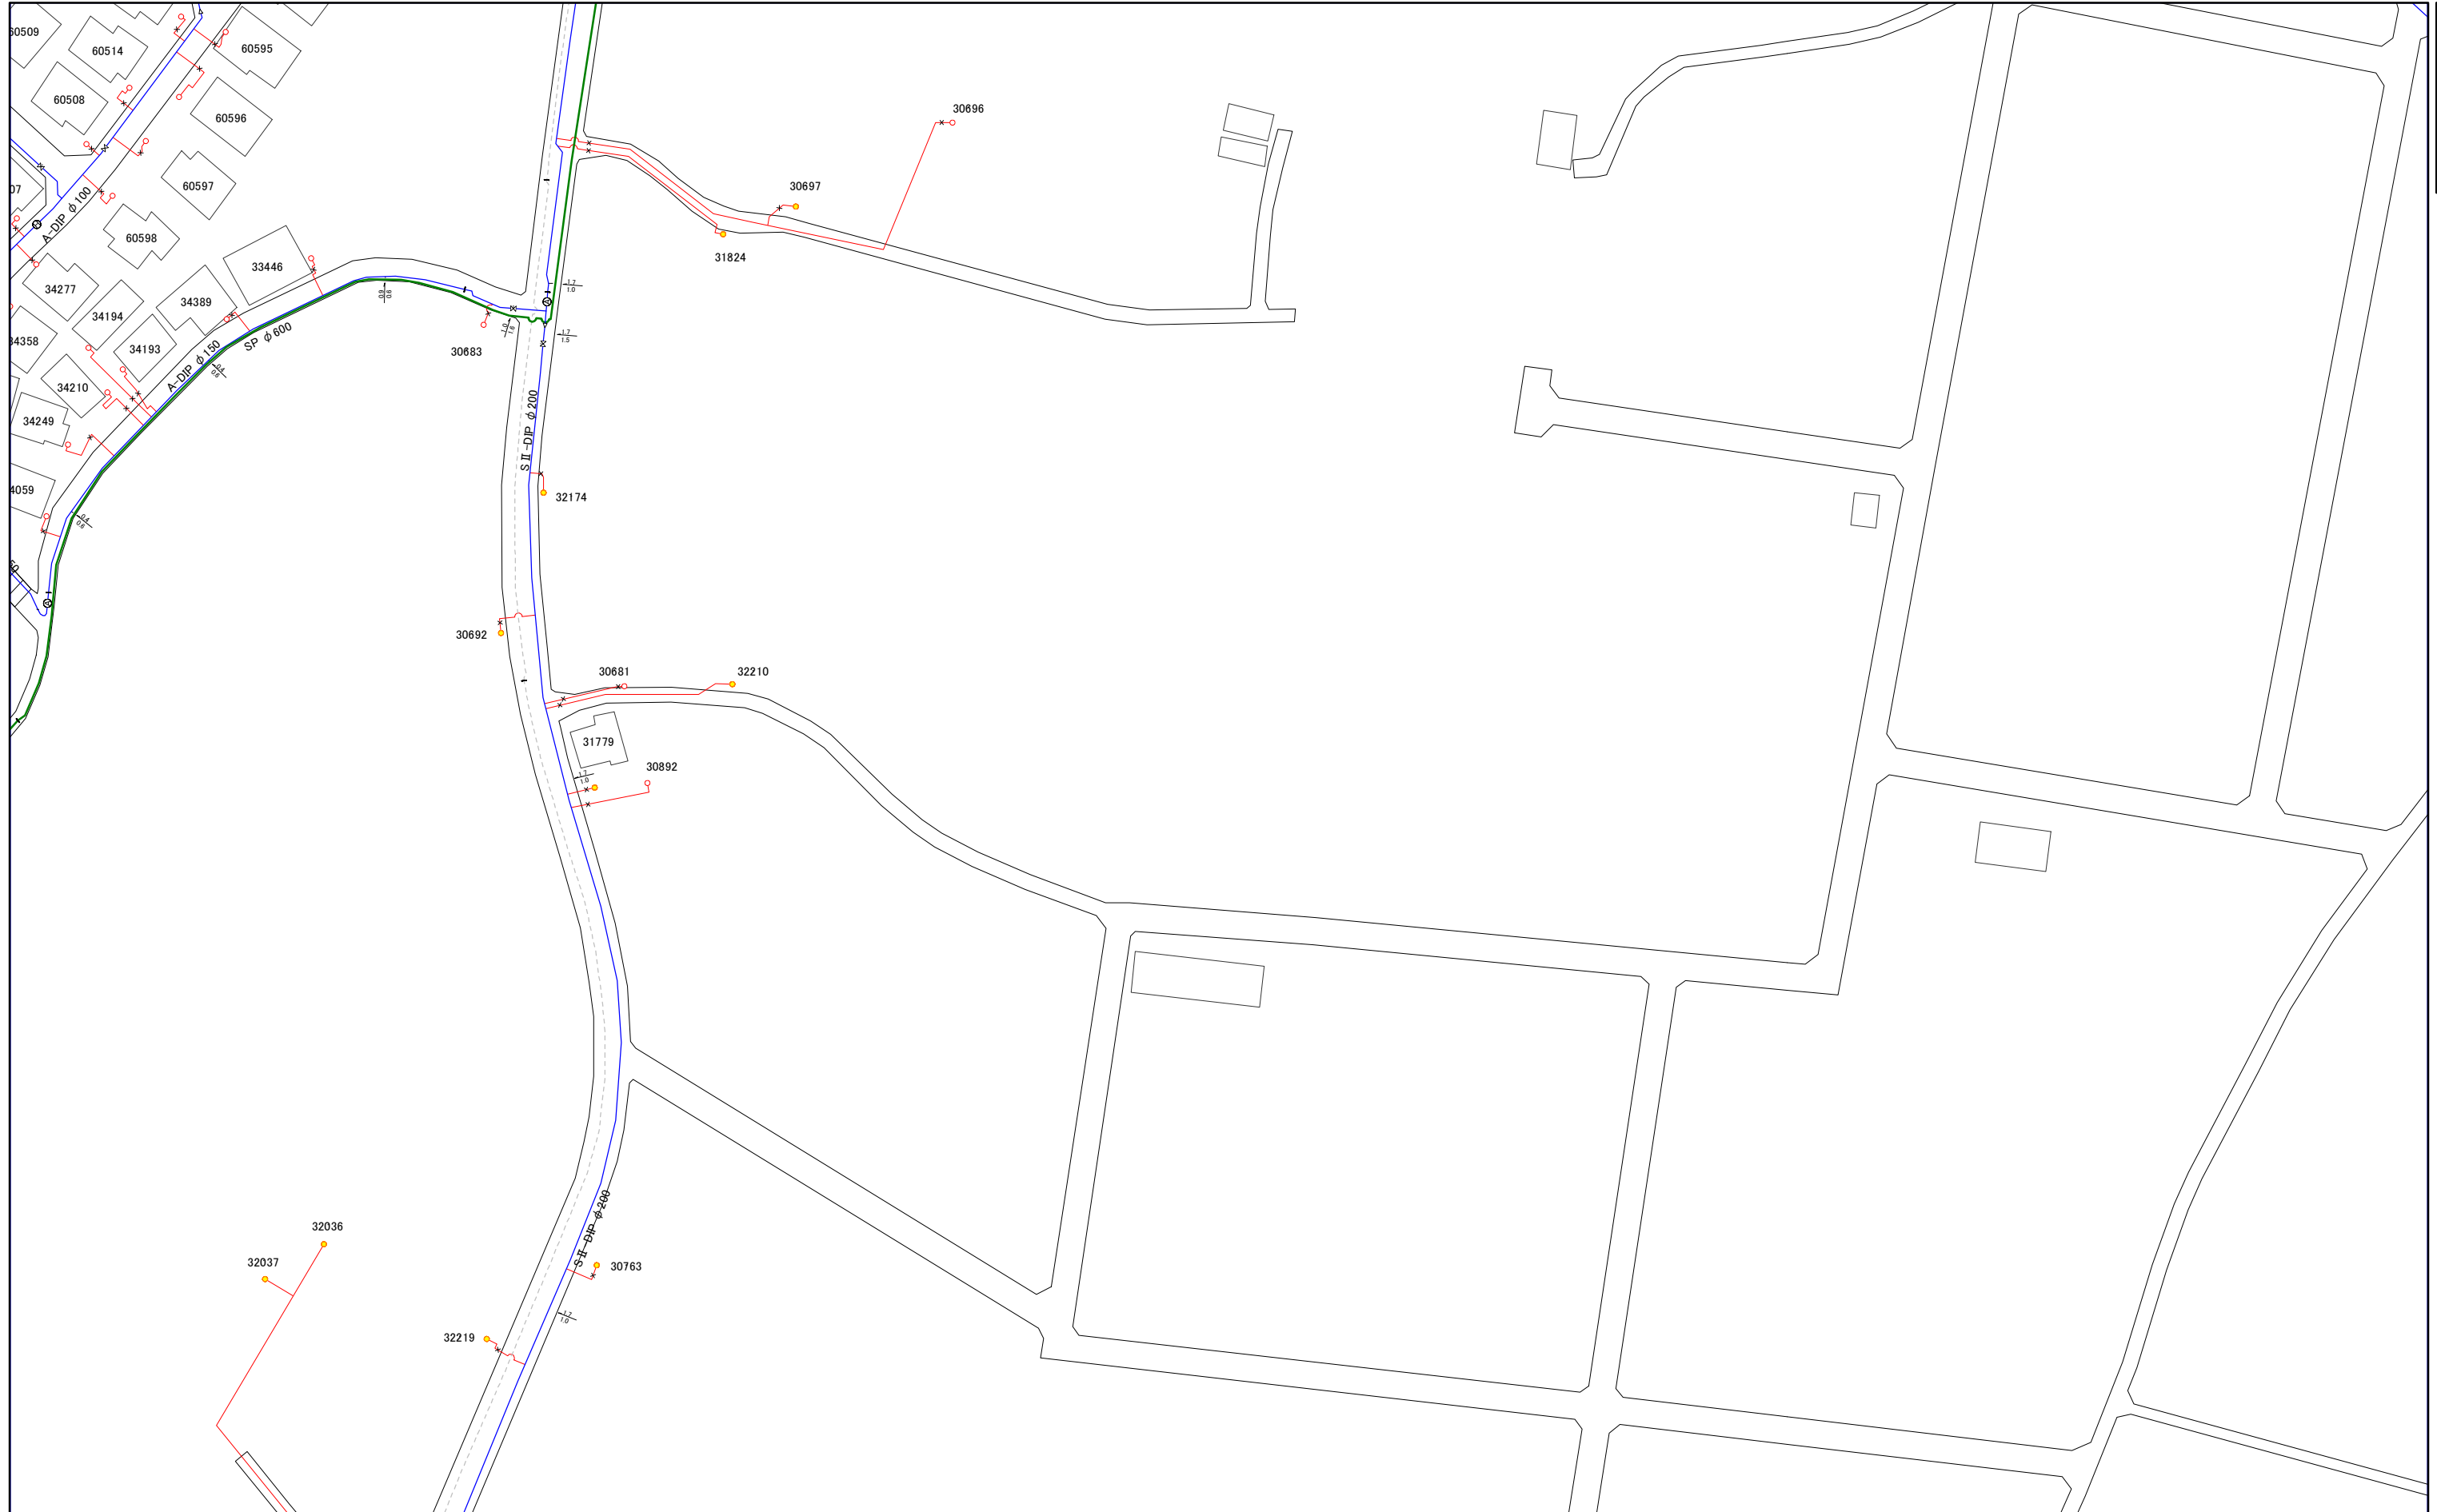

063-2	063-4	079-2
064-1	064-3	080-1
064-2	064-4	080-2


1:1,000



064-4

三浦市水道施設管理台帳

064-1	064-3	080-1
064-2	064-4	080-2
065-1	065-3	081-1

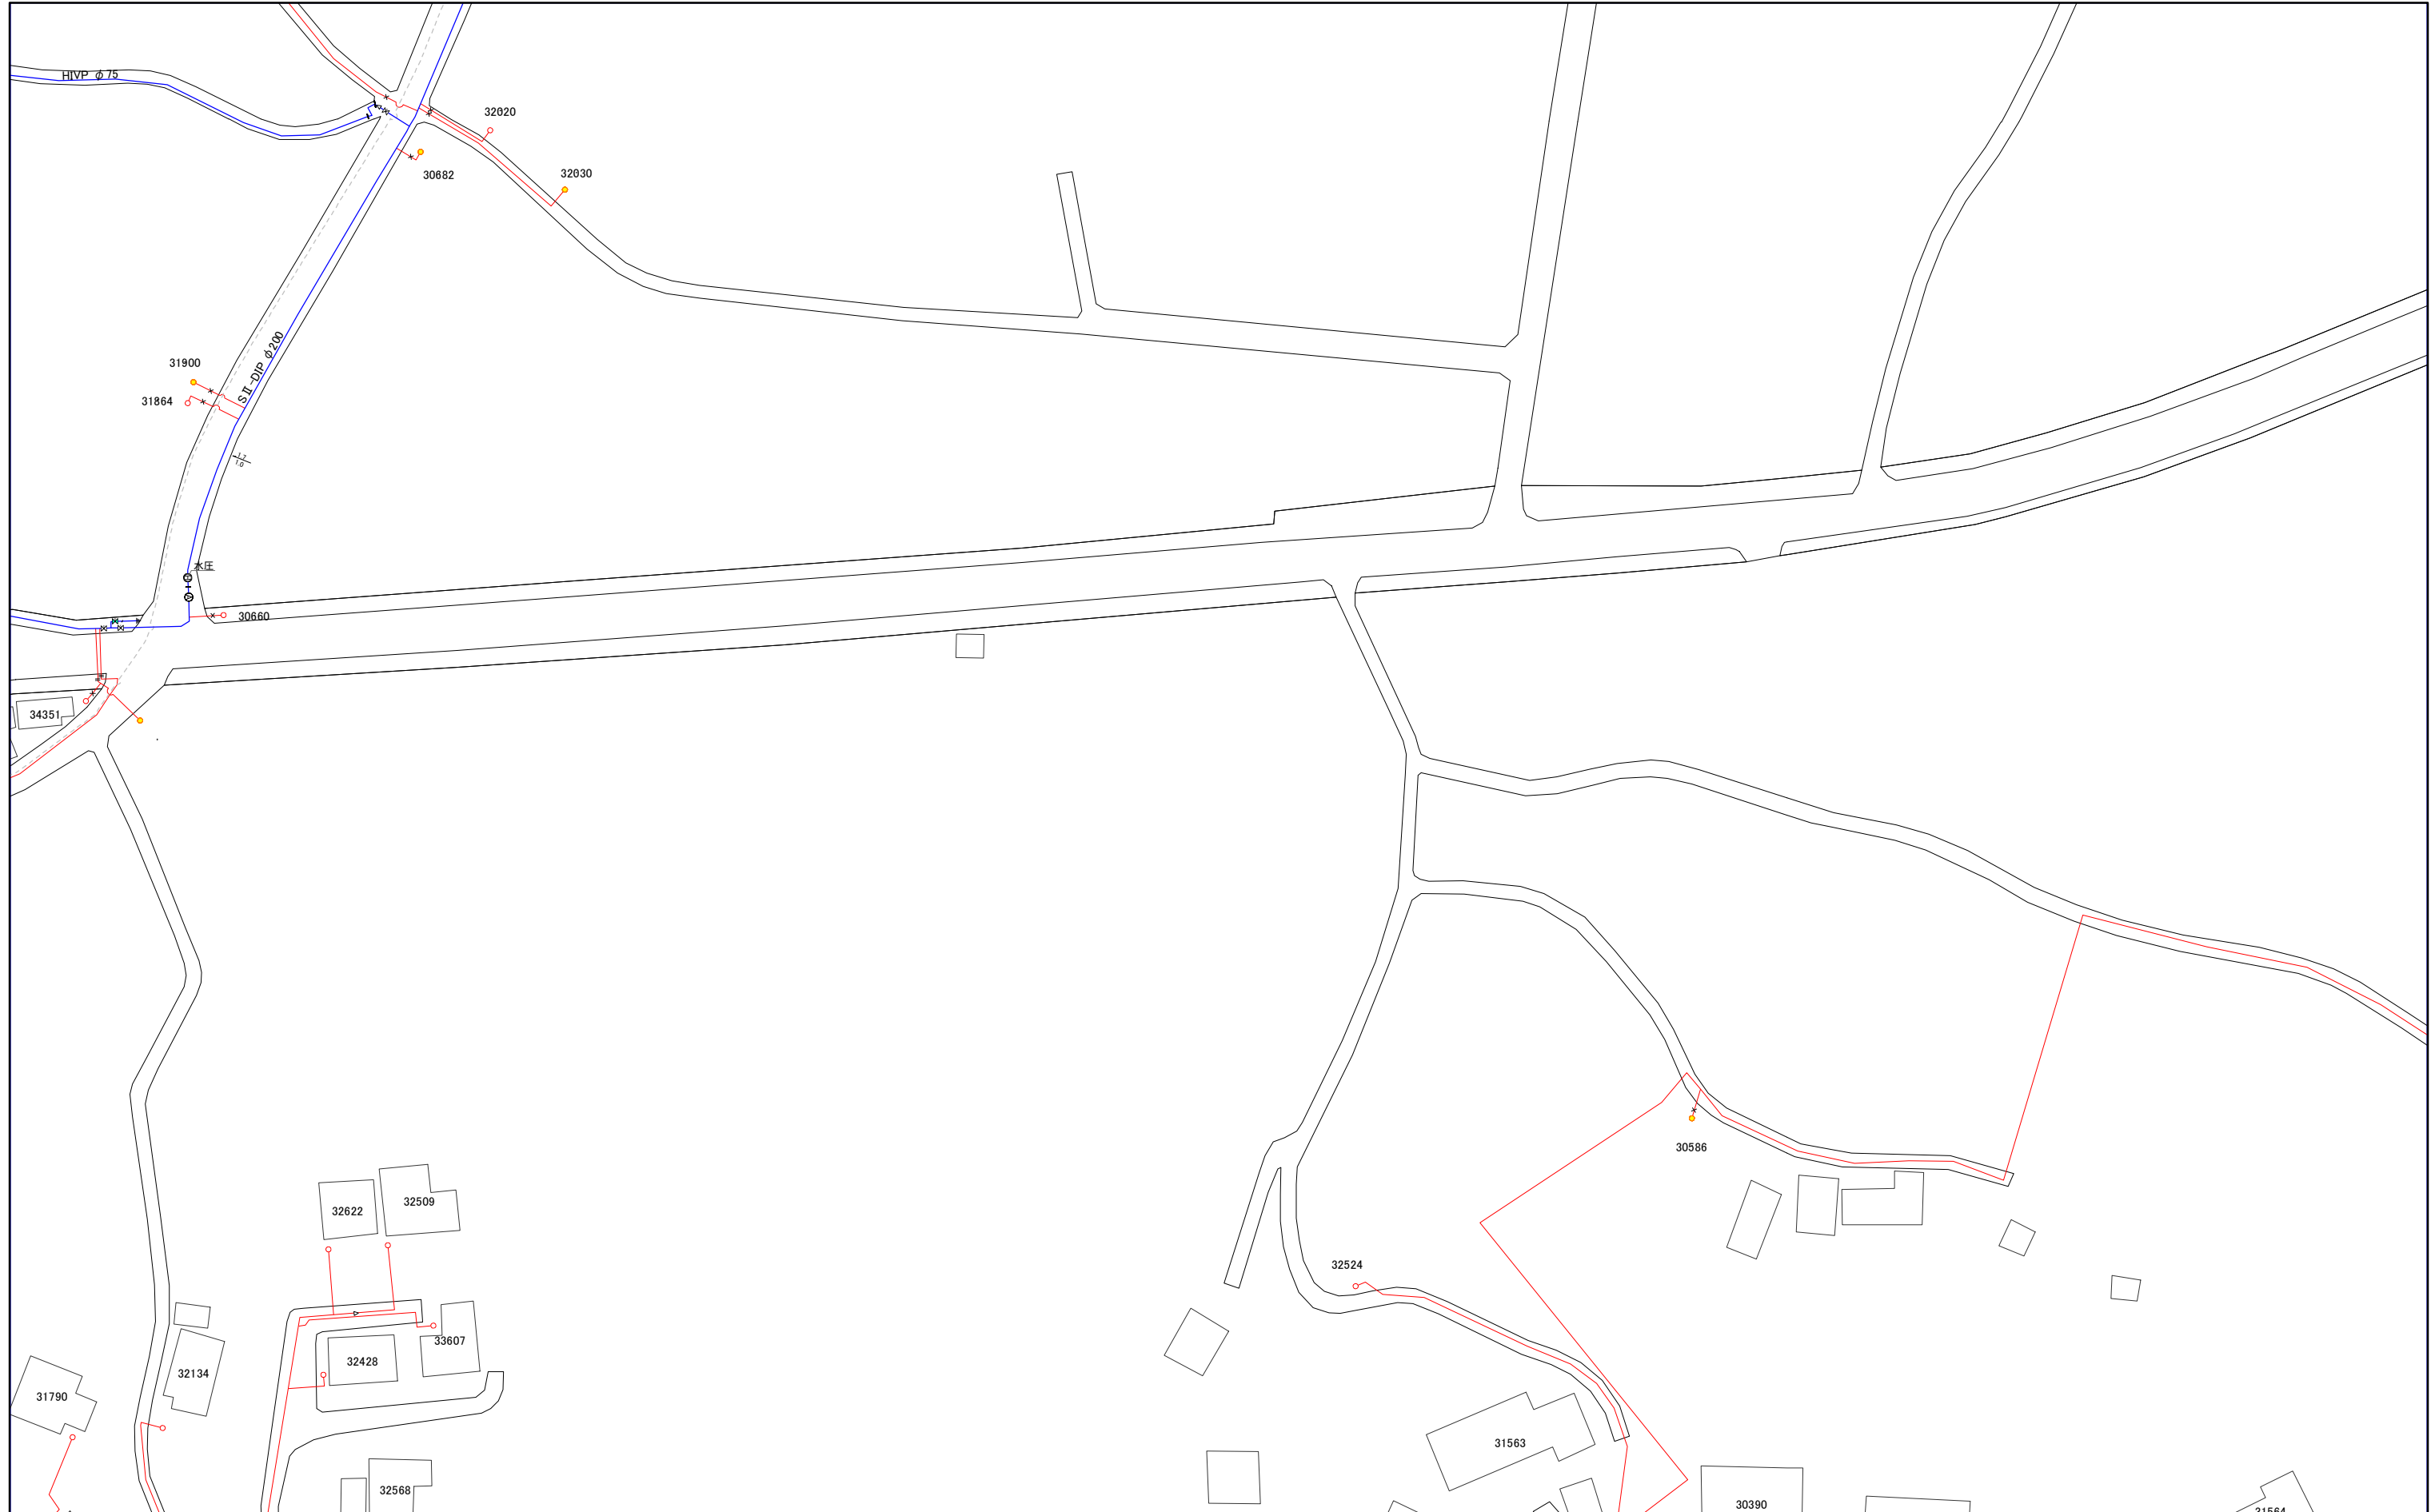


1:1,000



064-4

065-1

三浦市水道施設管理台帳

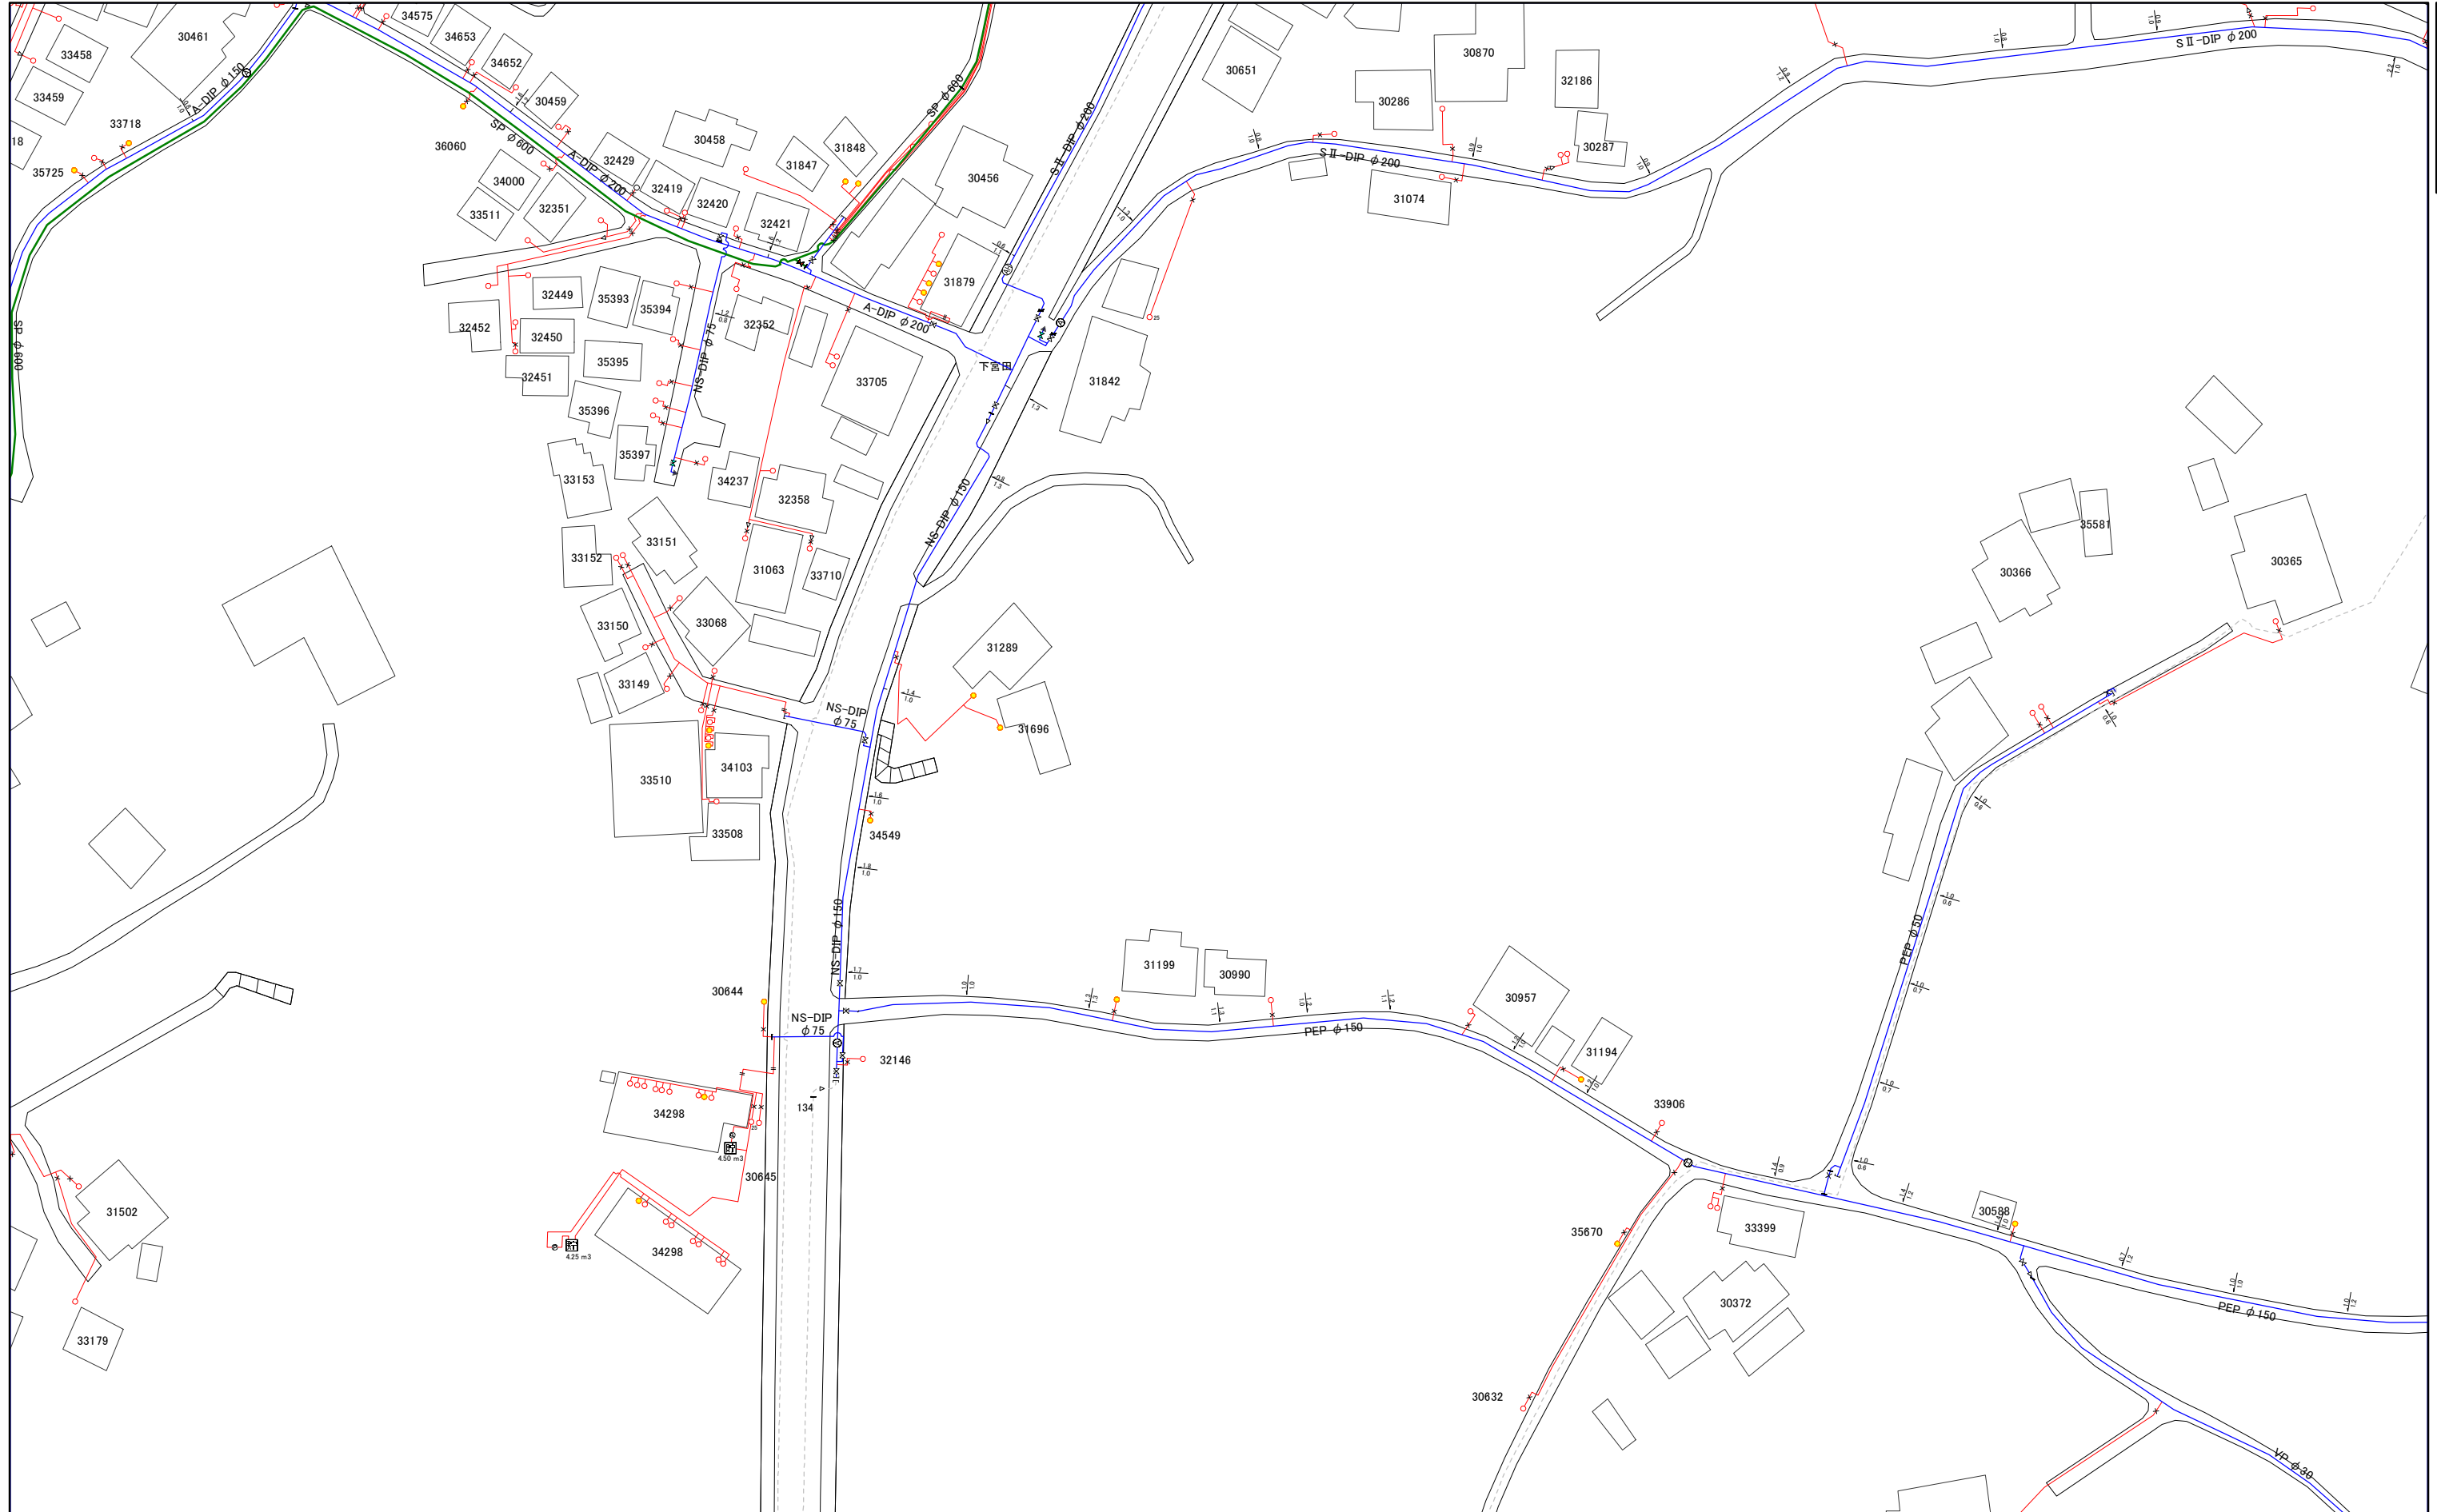

048-4	064-2	064-4
049-3	065-1	065-3
049-4	065-2	065-4

1:1,000



065-1

三浦市水道施設管理台帳


049-3	065-1	065-3
049-4	065-2	065-4
050-3	066-1	066-3



1:1,000




064-2	064-4	080-2
065-1	065-3	081-1
065-2	065-4	081-2

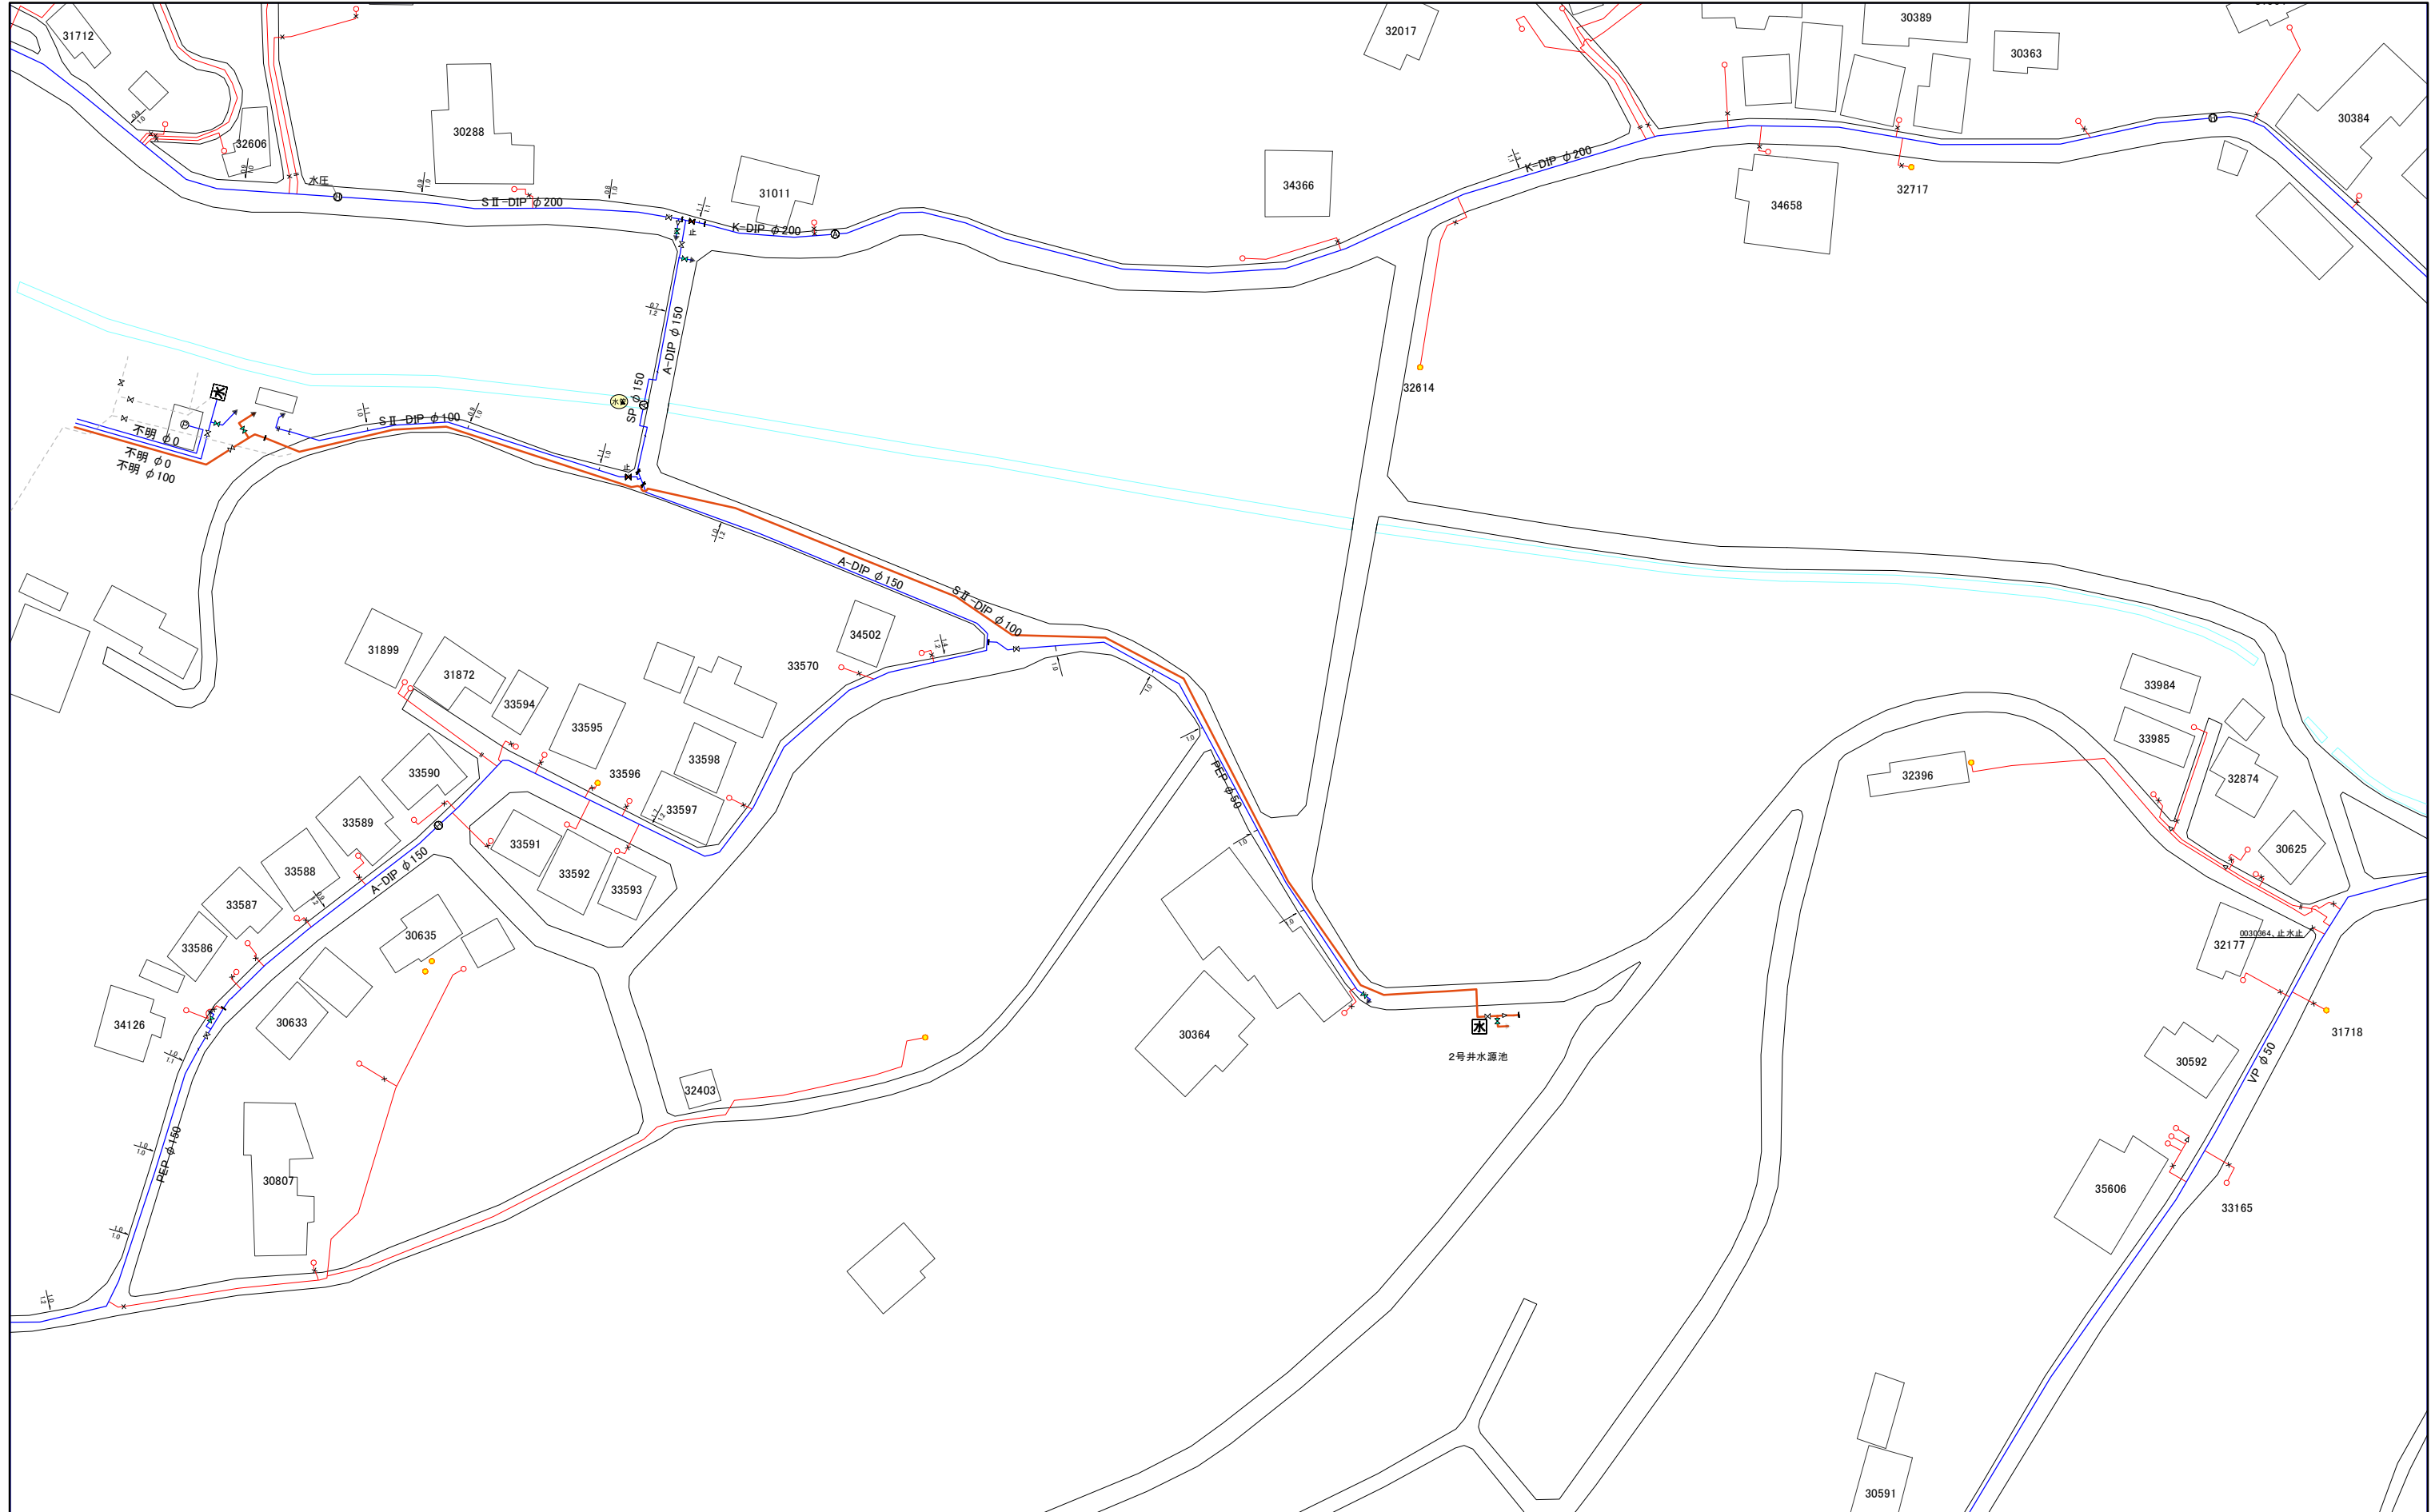

1:1,000



三浦市水道施設管理台帳

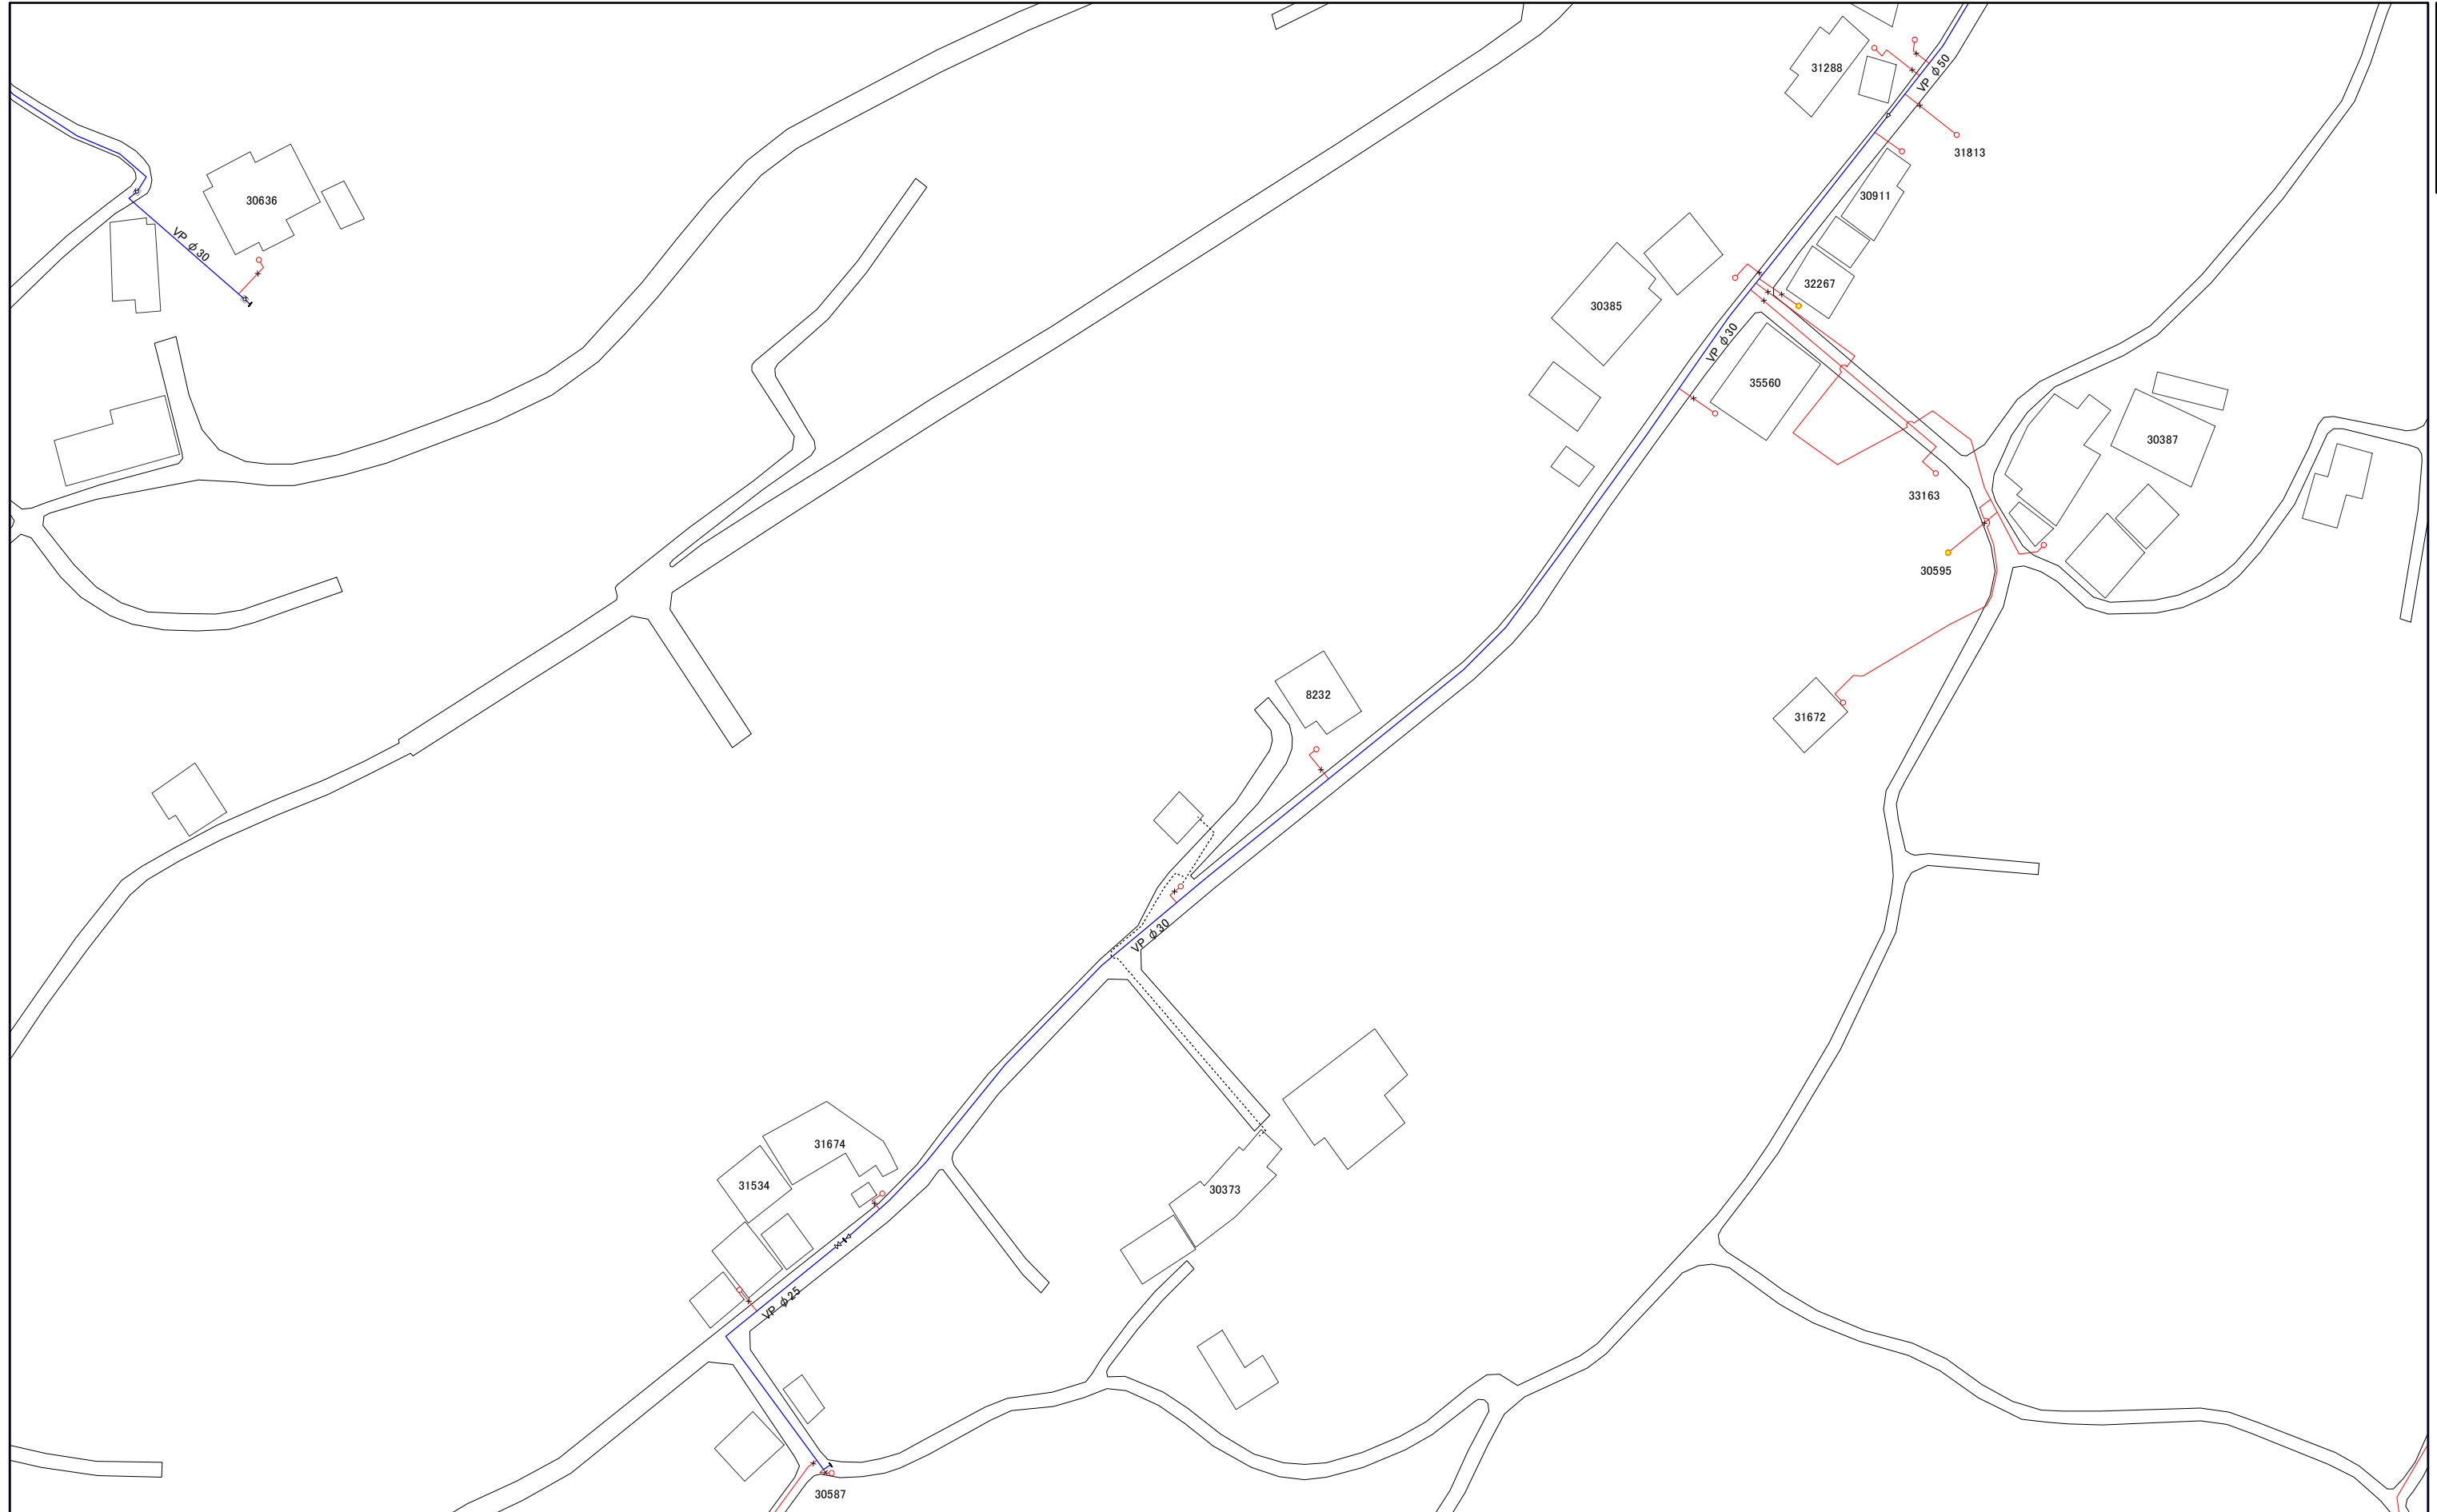

065-1	065-3	081-1
065-2	065-4	081-2
066-1	066-3	082-1

1:1,000

