


065-1

三浦市水道施設管理台帳

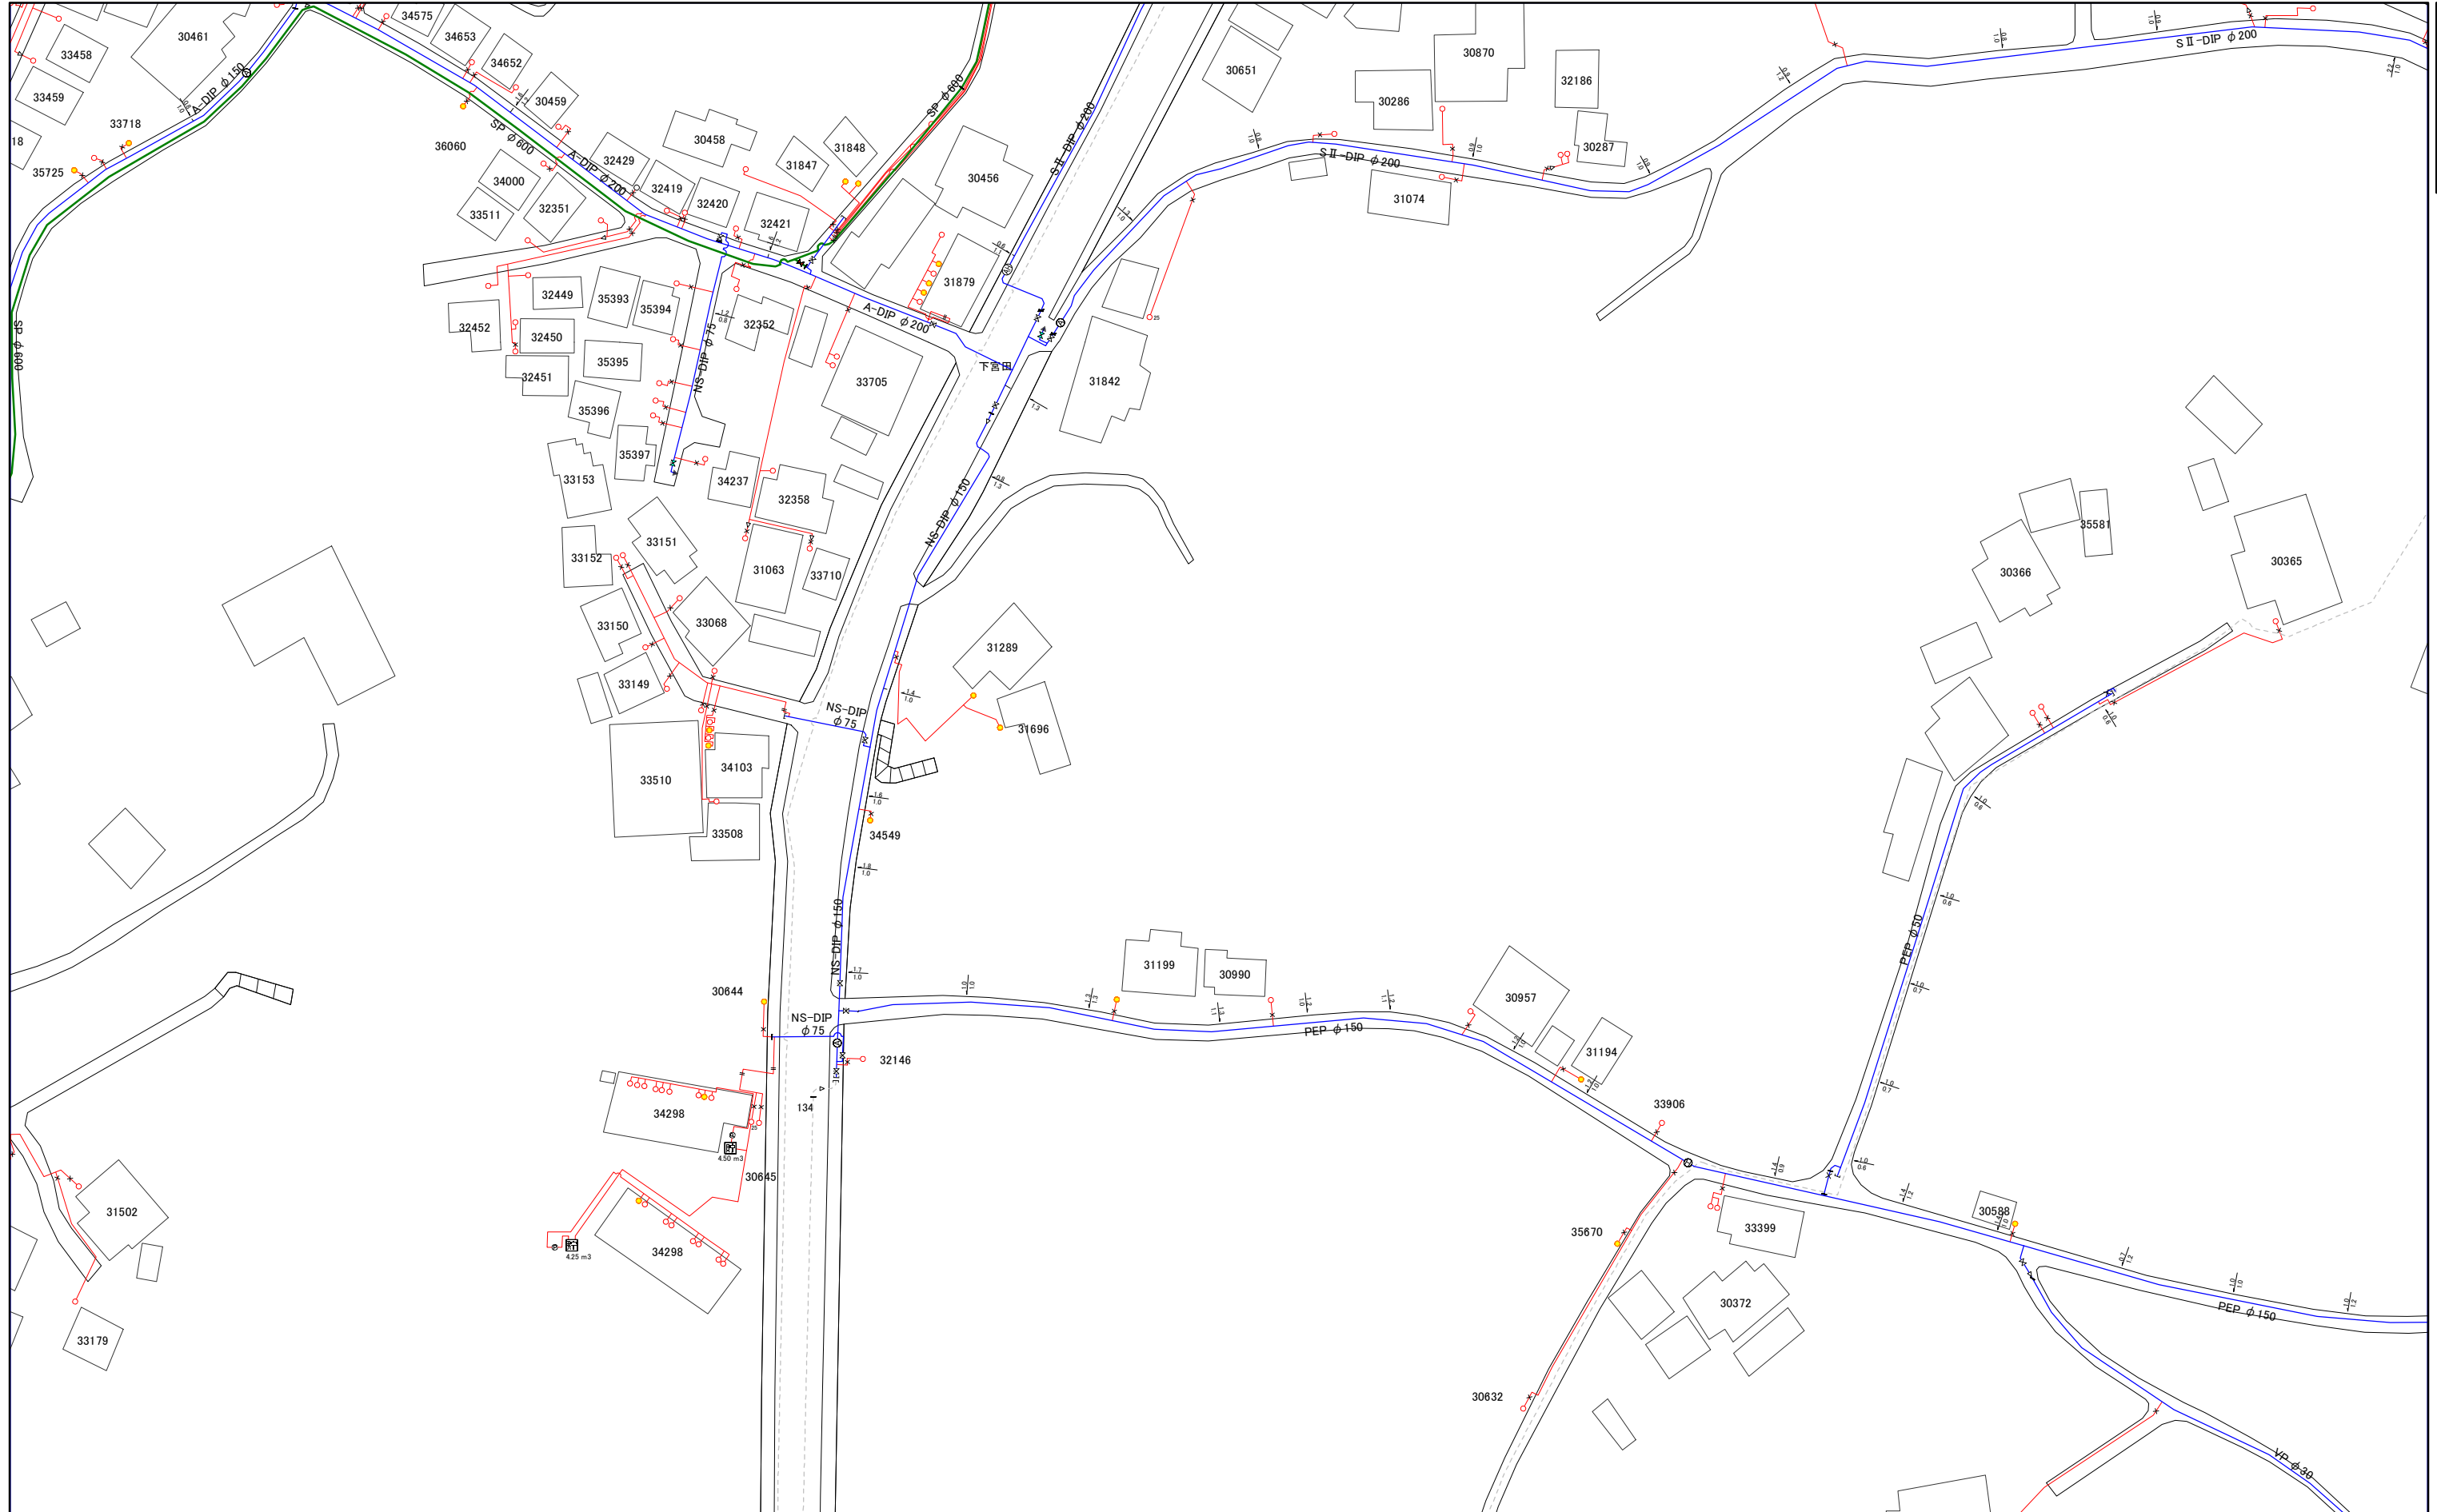

048-4	064-2	064-4
049-3	065-1	065-3
049-4	065-2	065-4


1:1,000



065-1

三浦市水道施設管理台帳


049-3	065-1	065-3
049-4	065-2	065-4
050-3	066-1	066-3

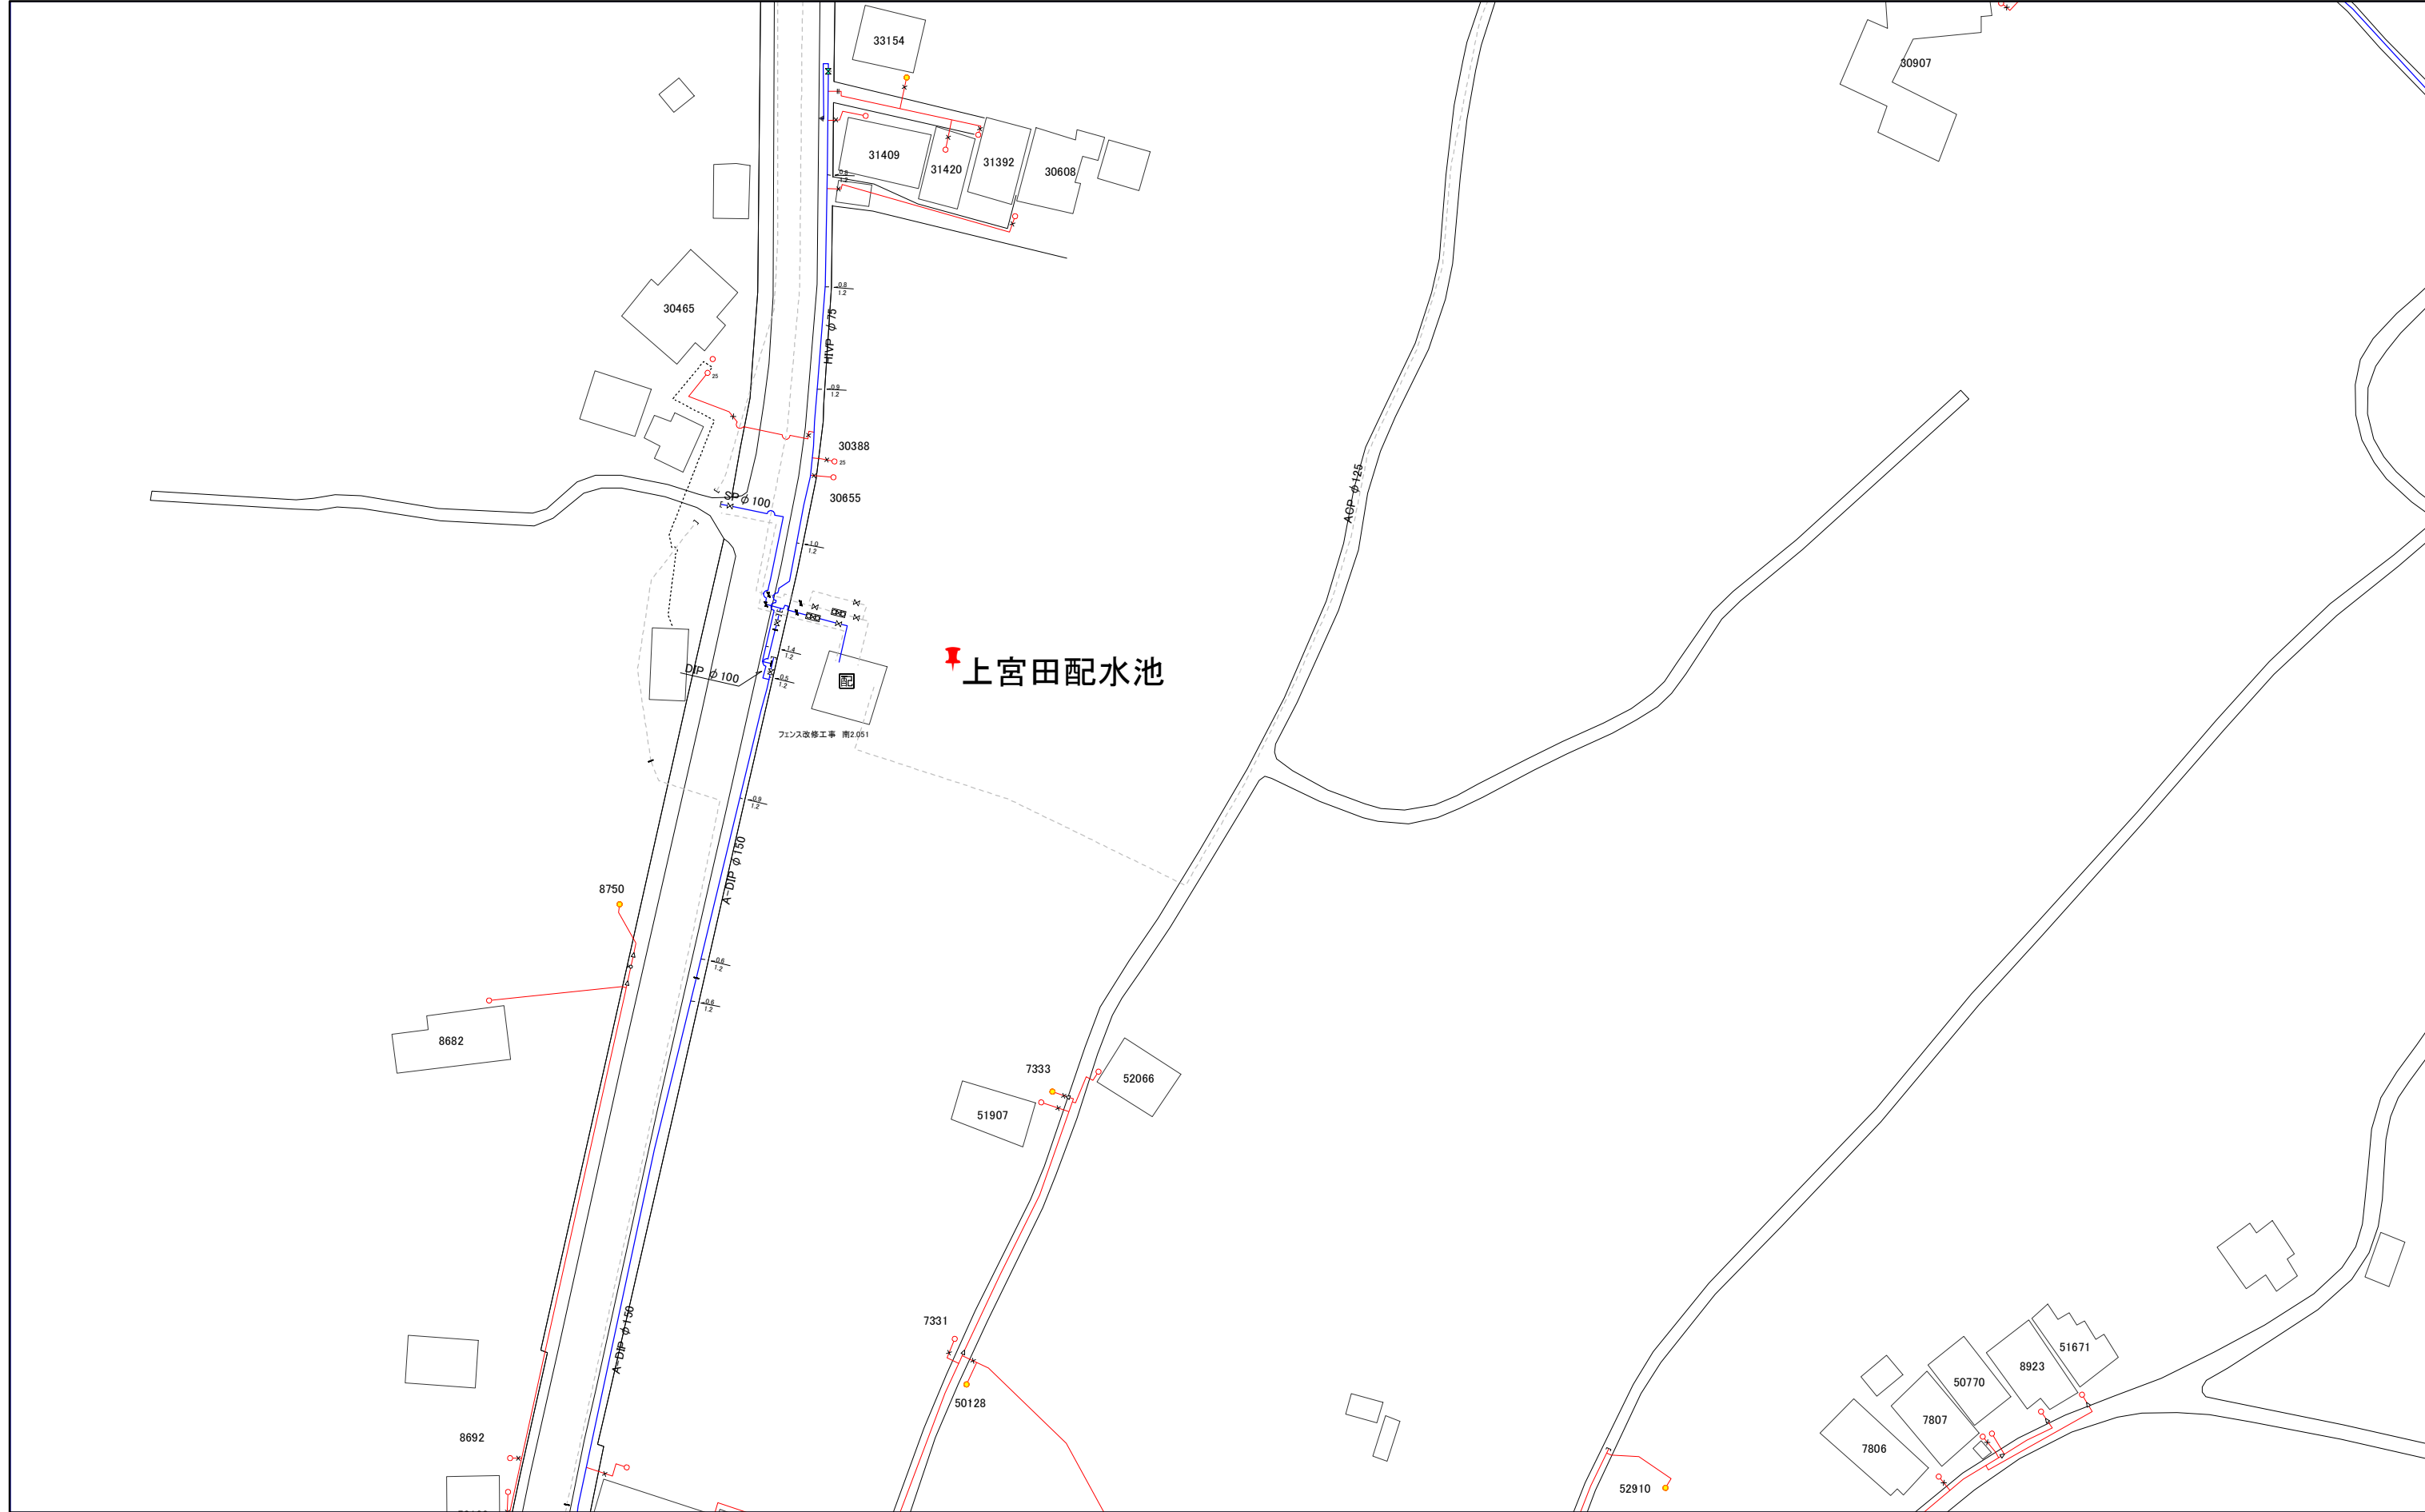

1:1,000




064-2	064-4	080-2
065-1	065-3	081-1
065-2	065-4	081-2

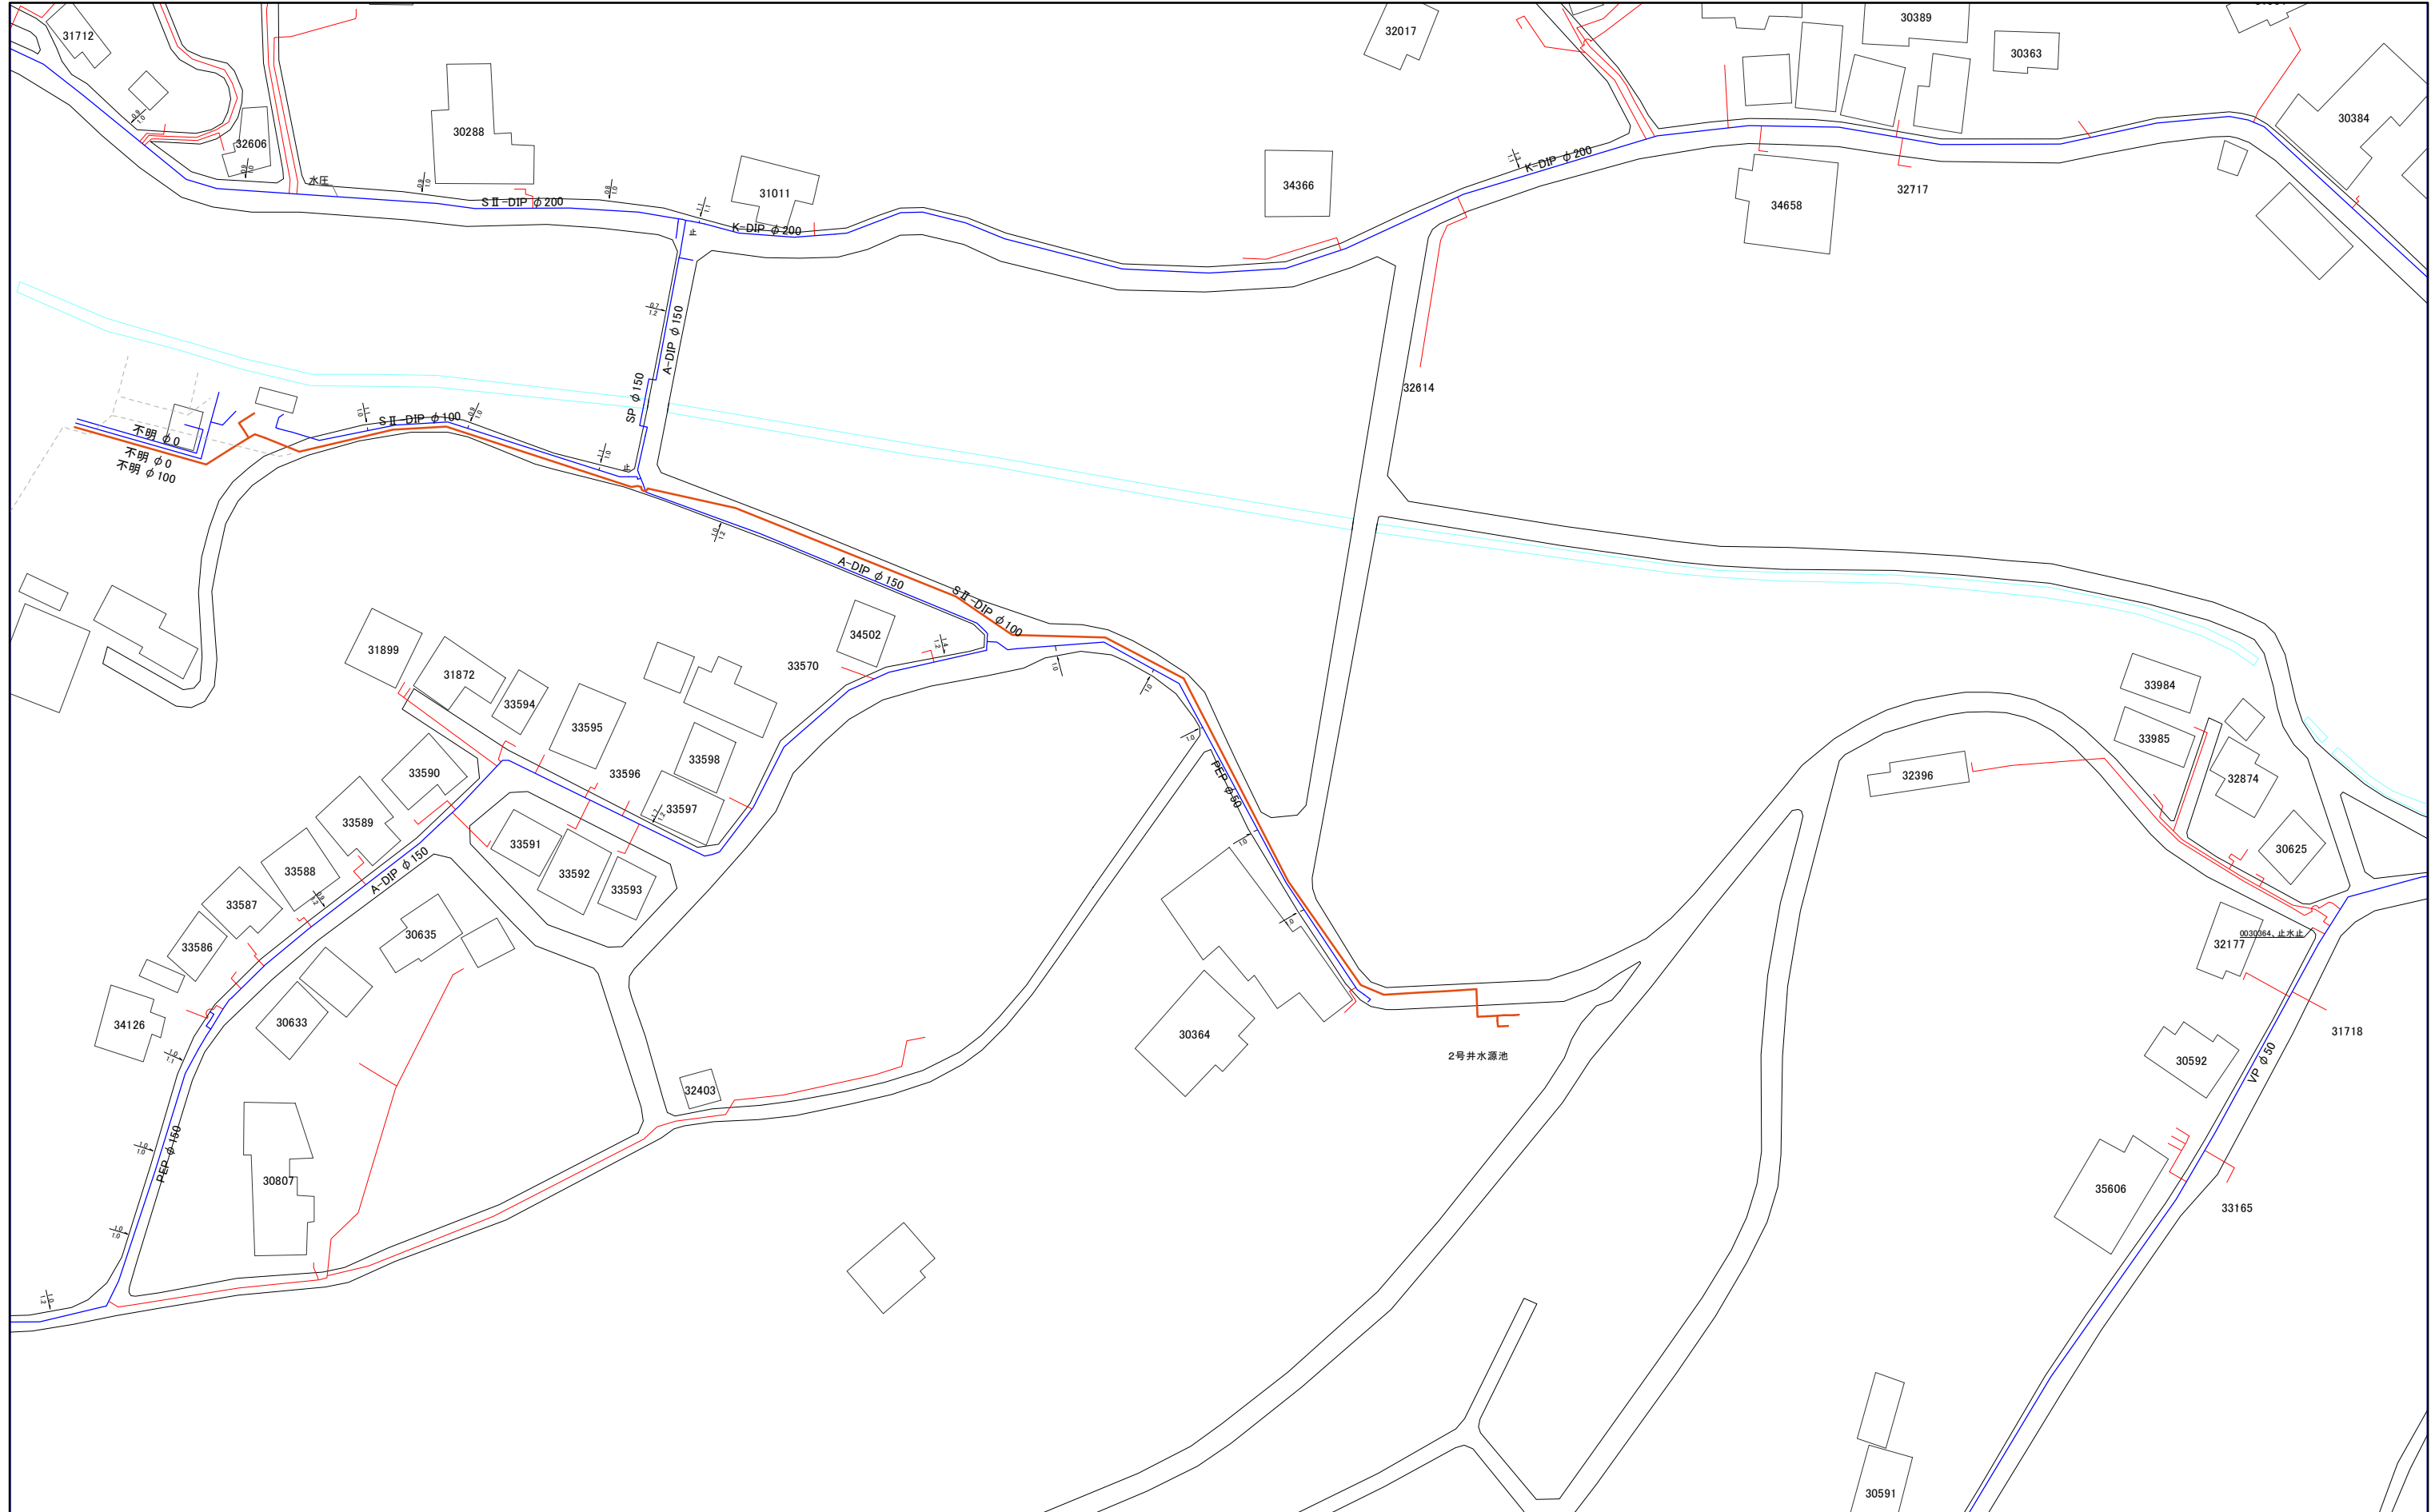

1:1,000



三浦市水道施設管理台帳

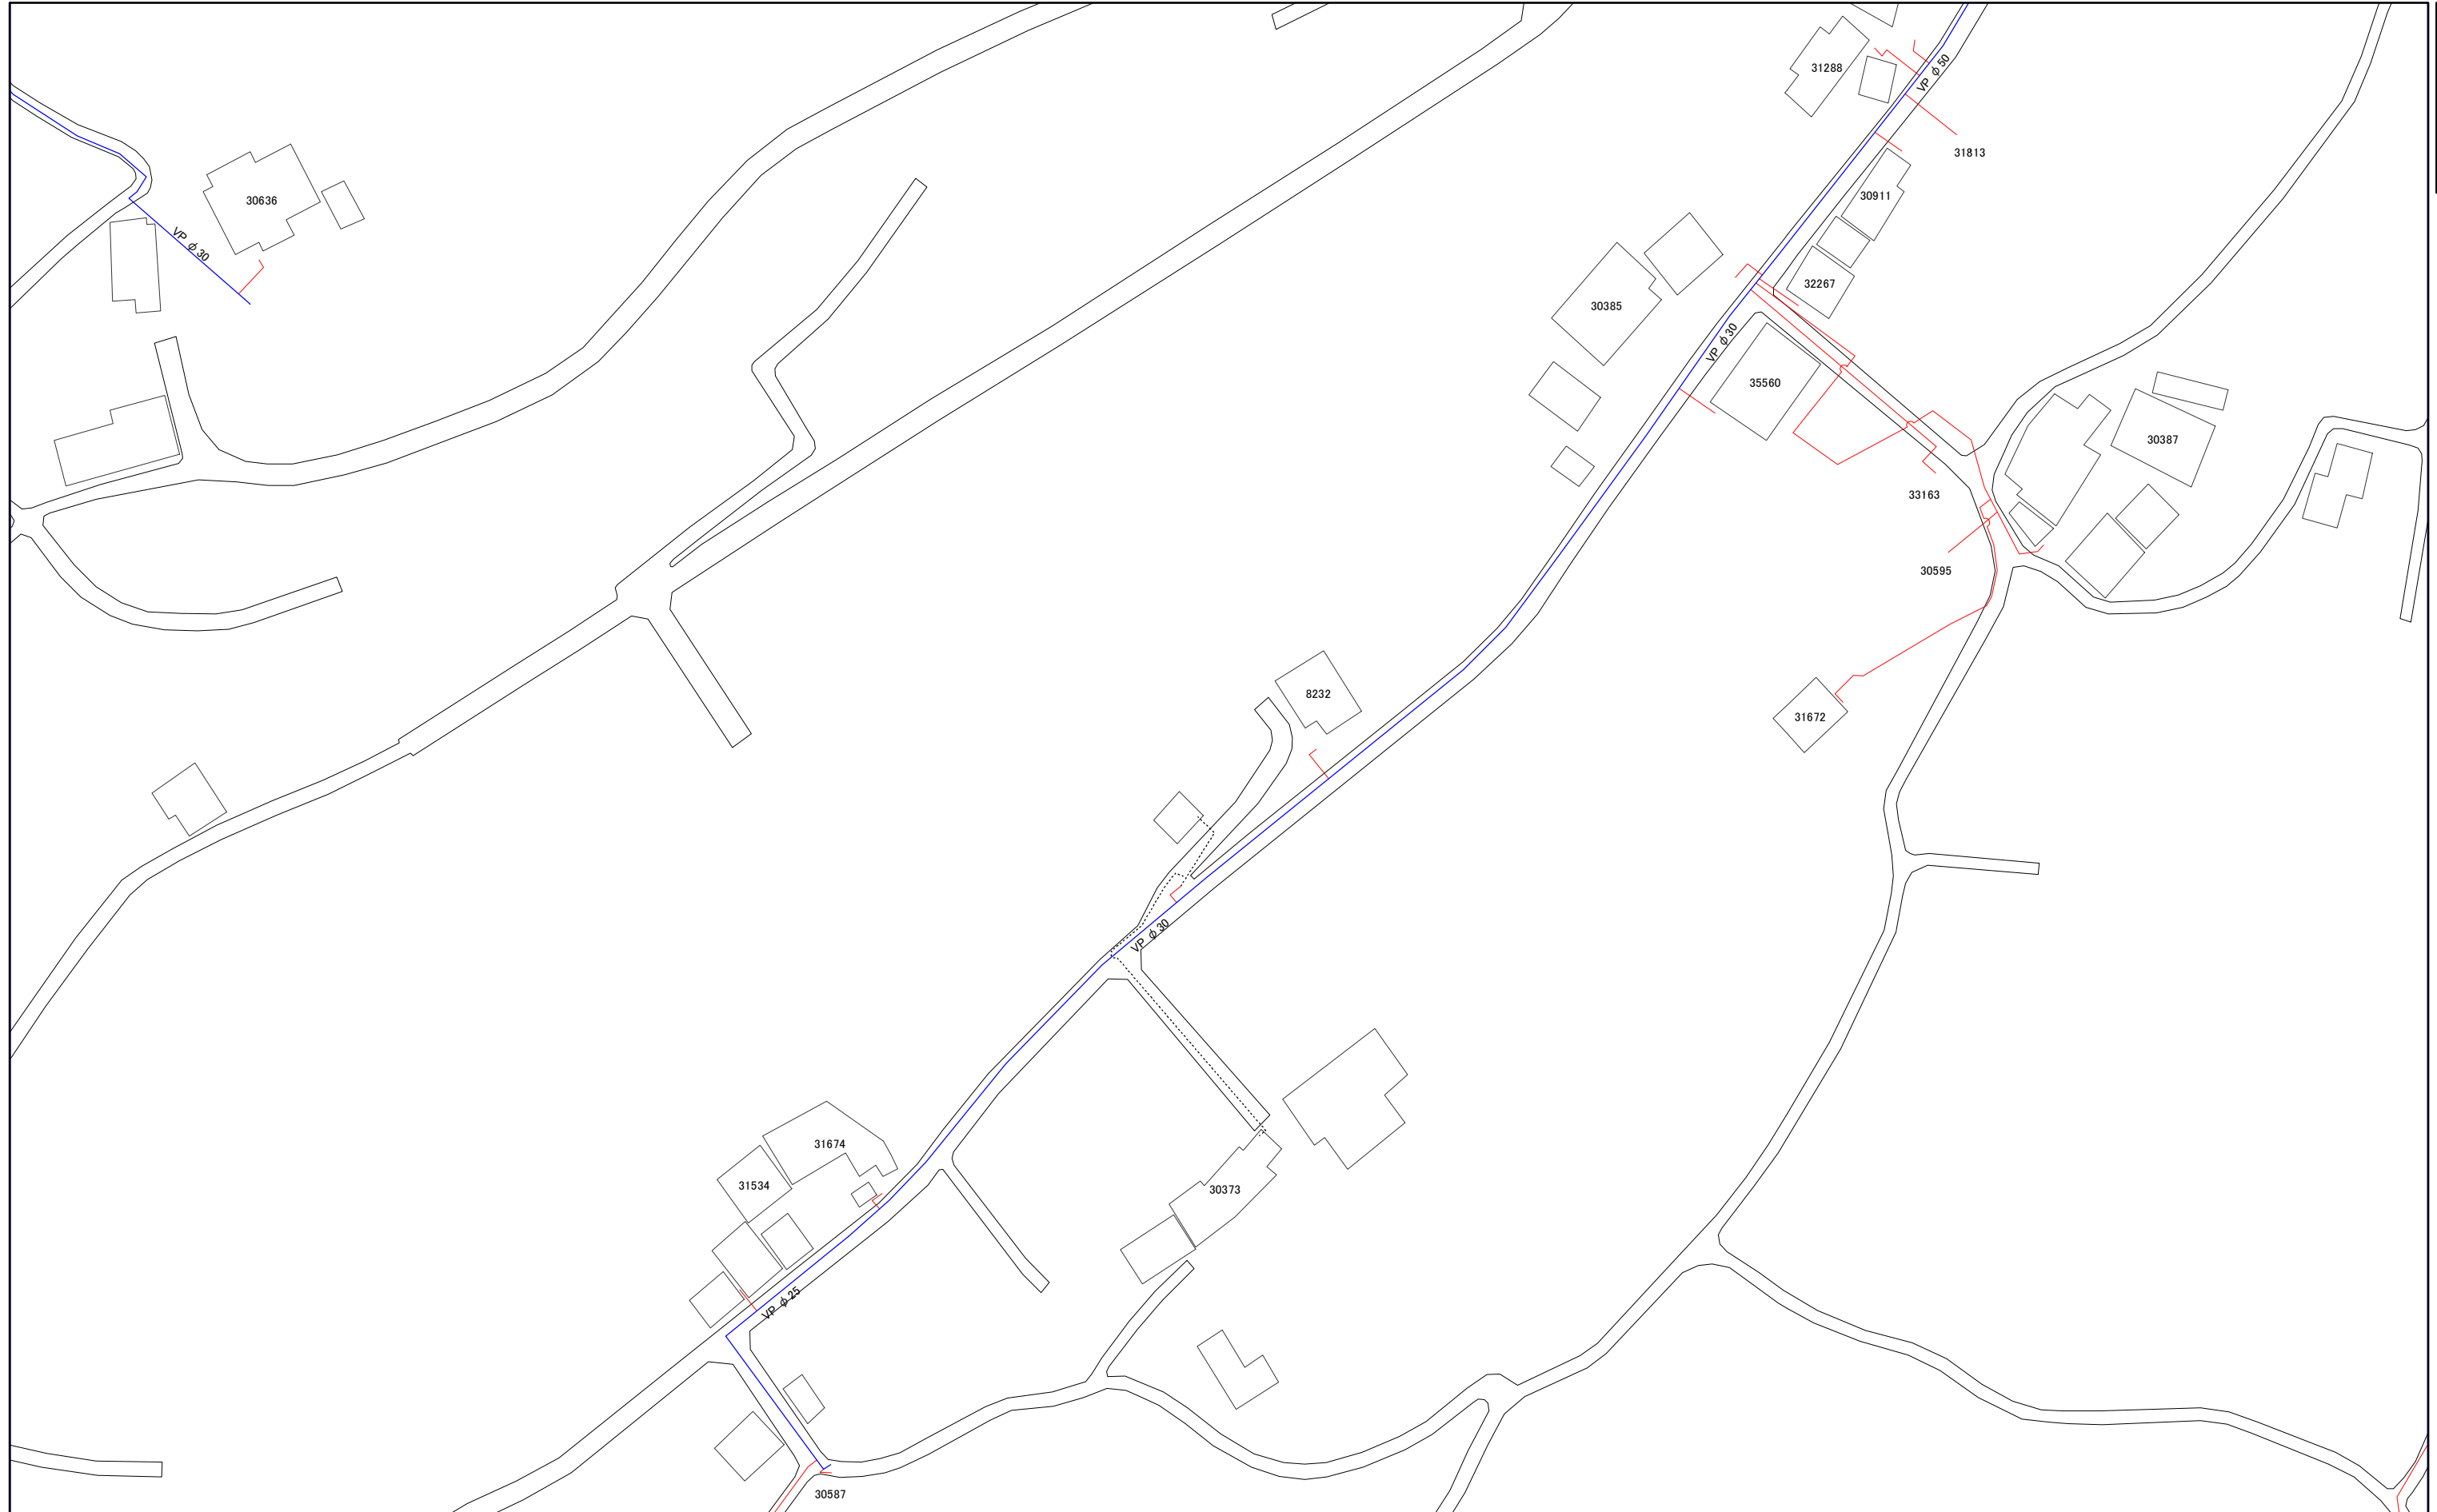


065-1	065-3	081-1
065-2	065-4	081-2
066-1	066-3	082-1

1:1,000




三浦市水道施設管理台帳

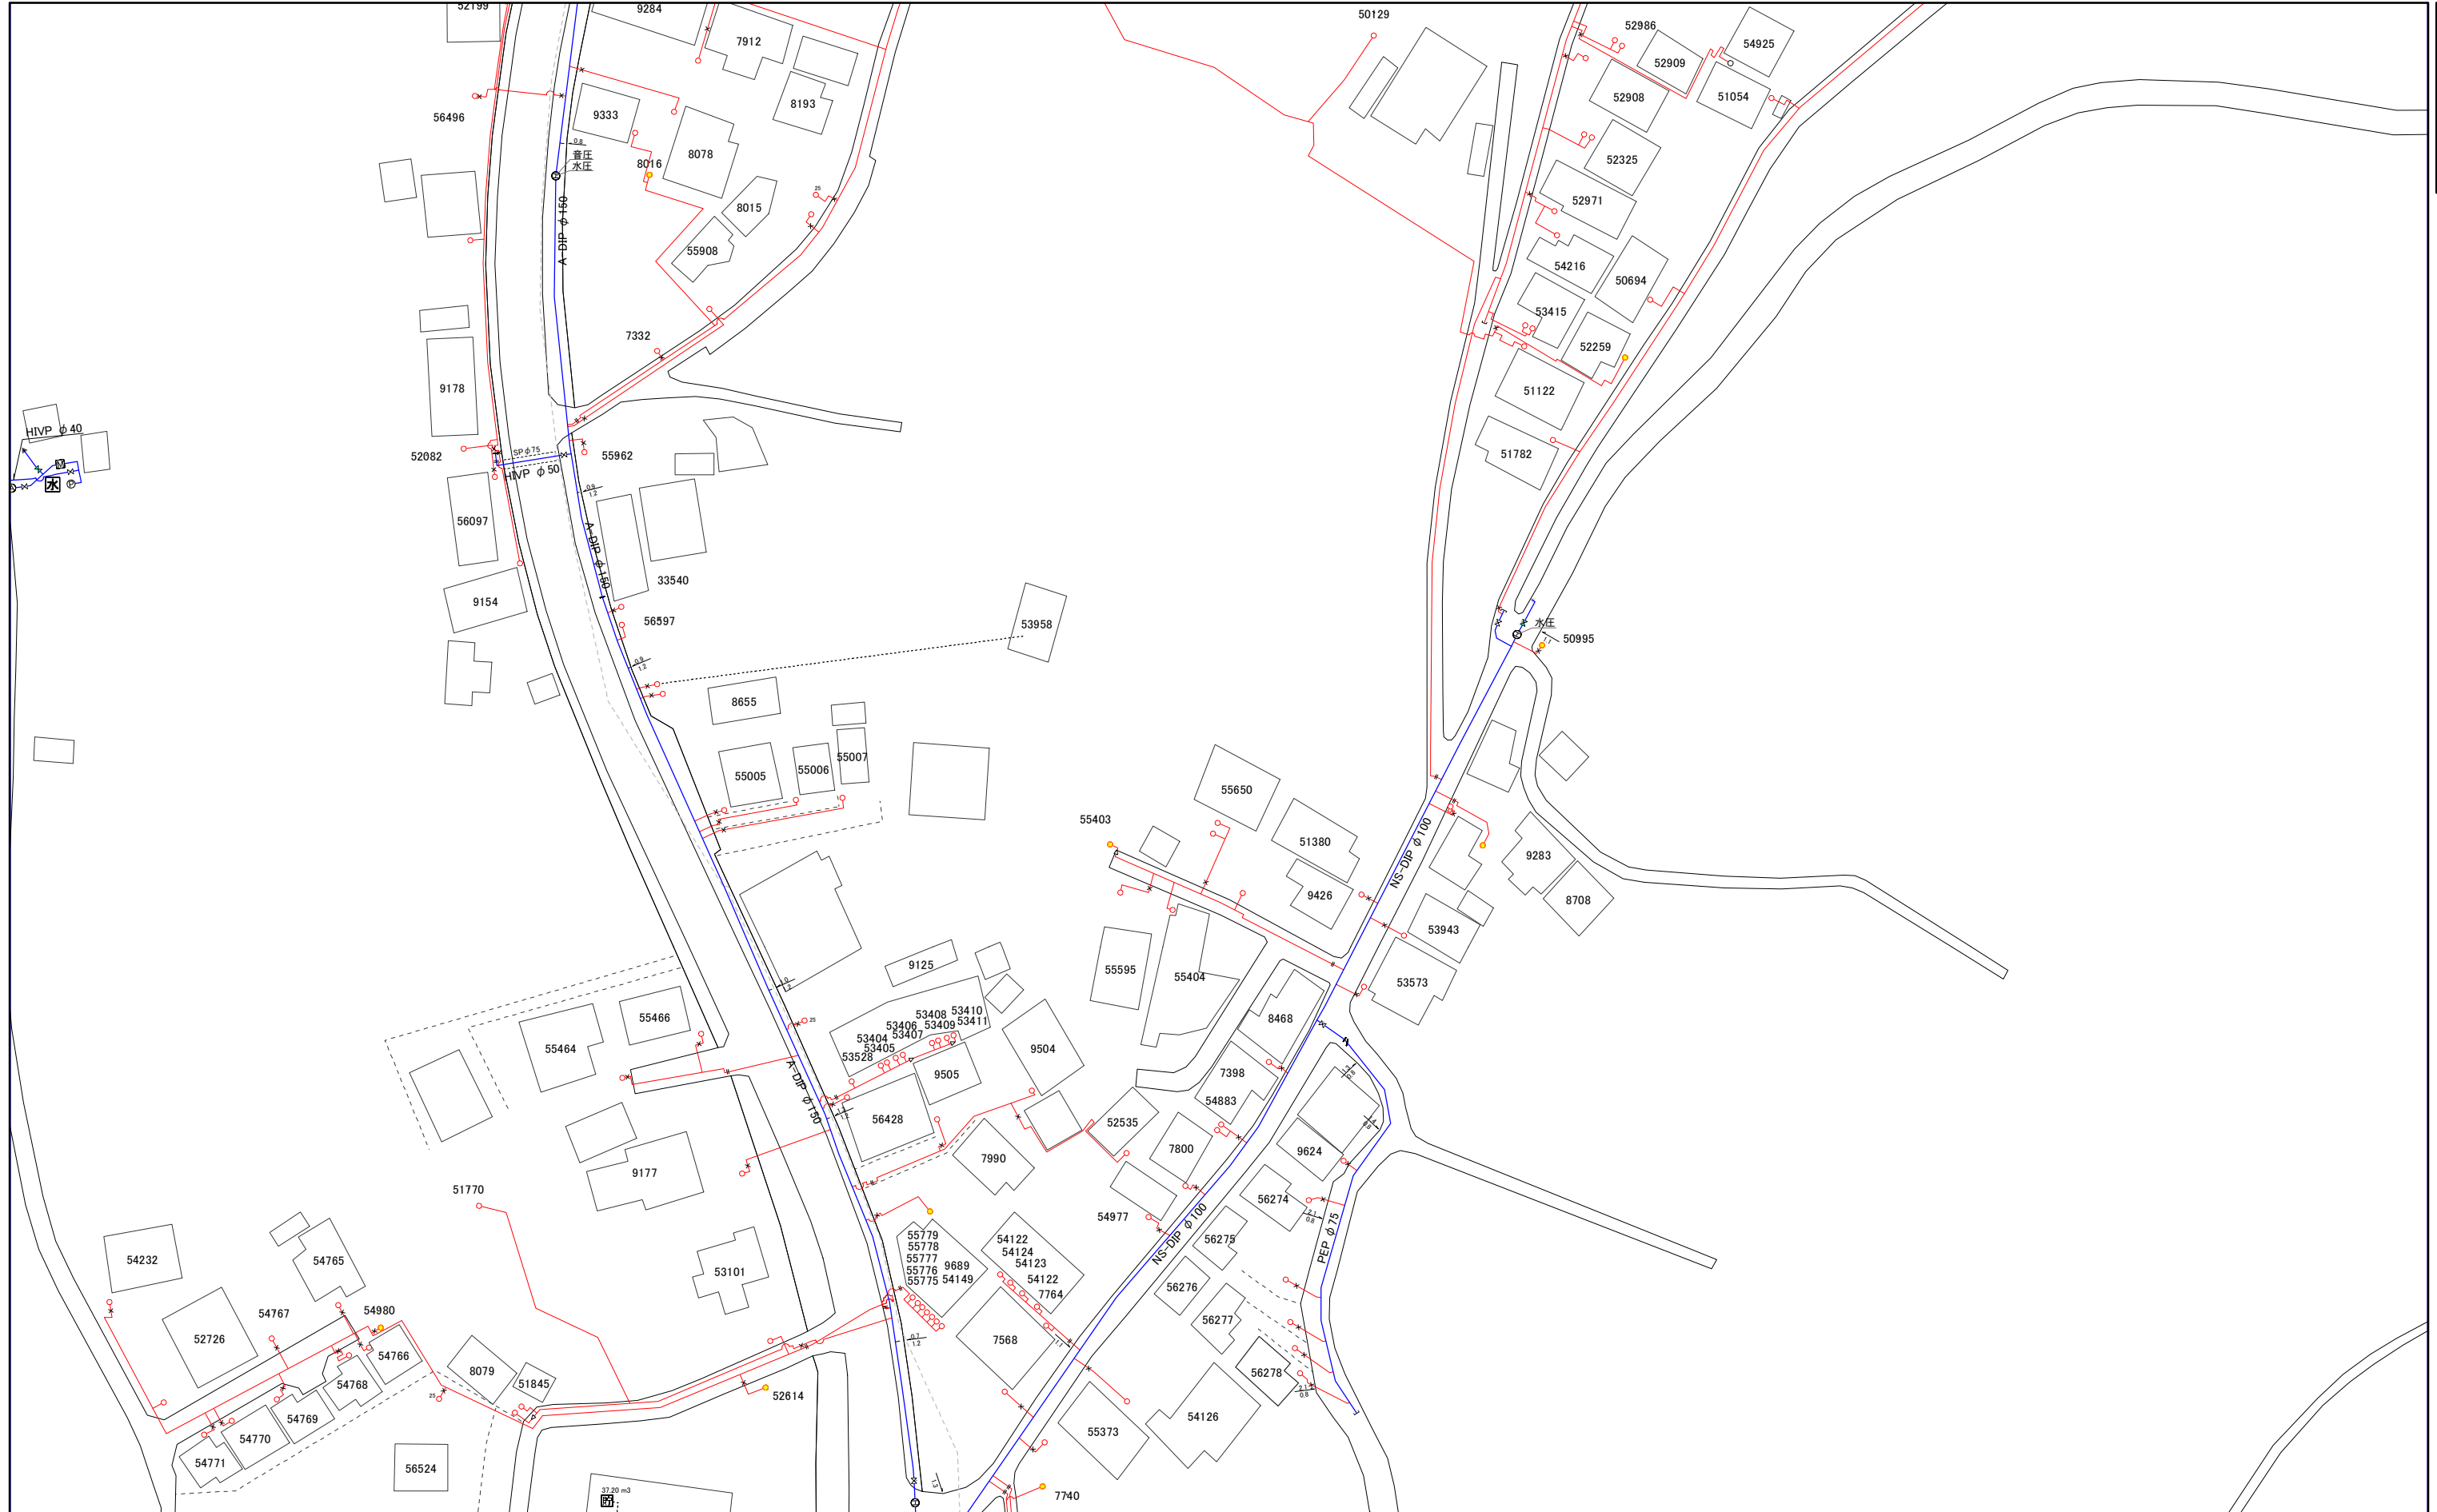

三浦市水道施設管理台帳

050-3	066-1	066-3
050-4	066-2	066-4
051-3	067-1	067-3

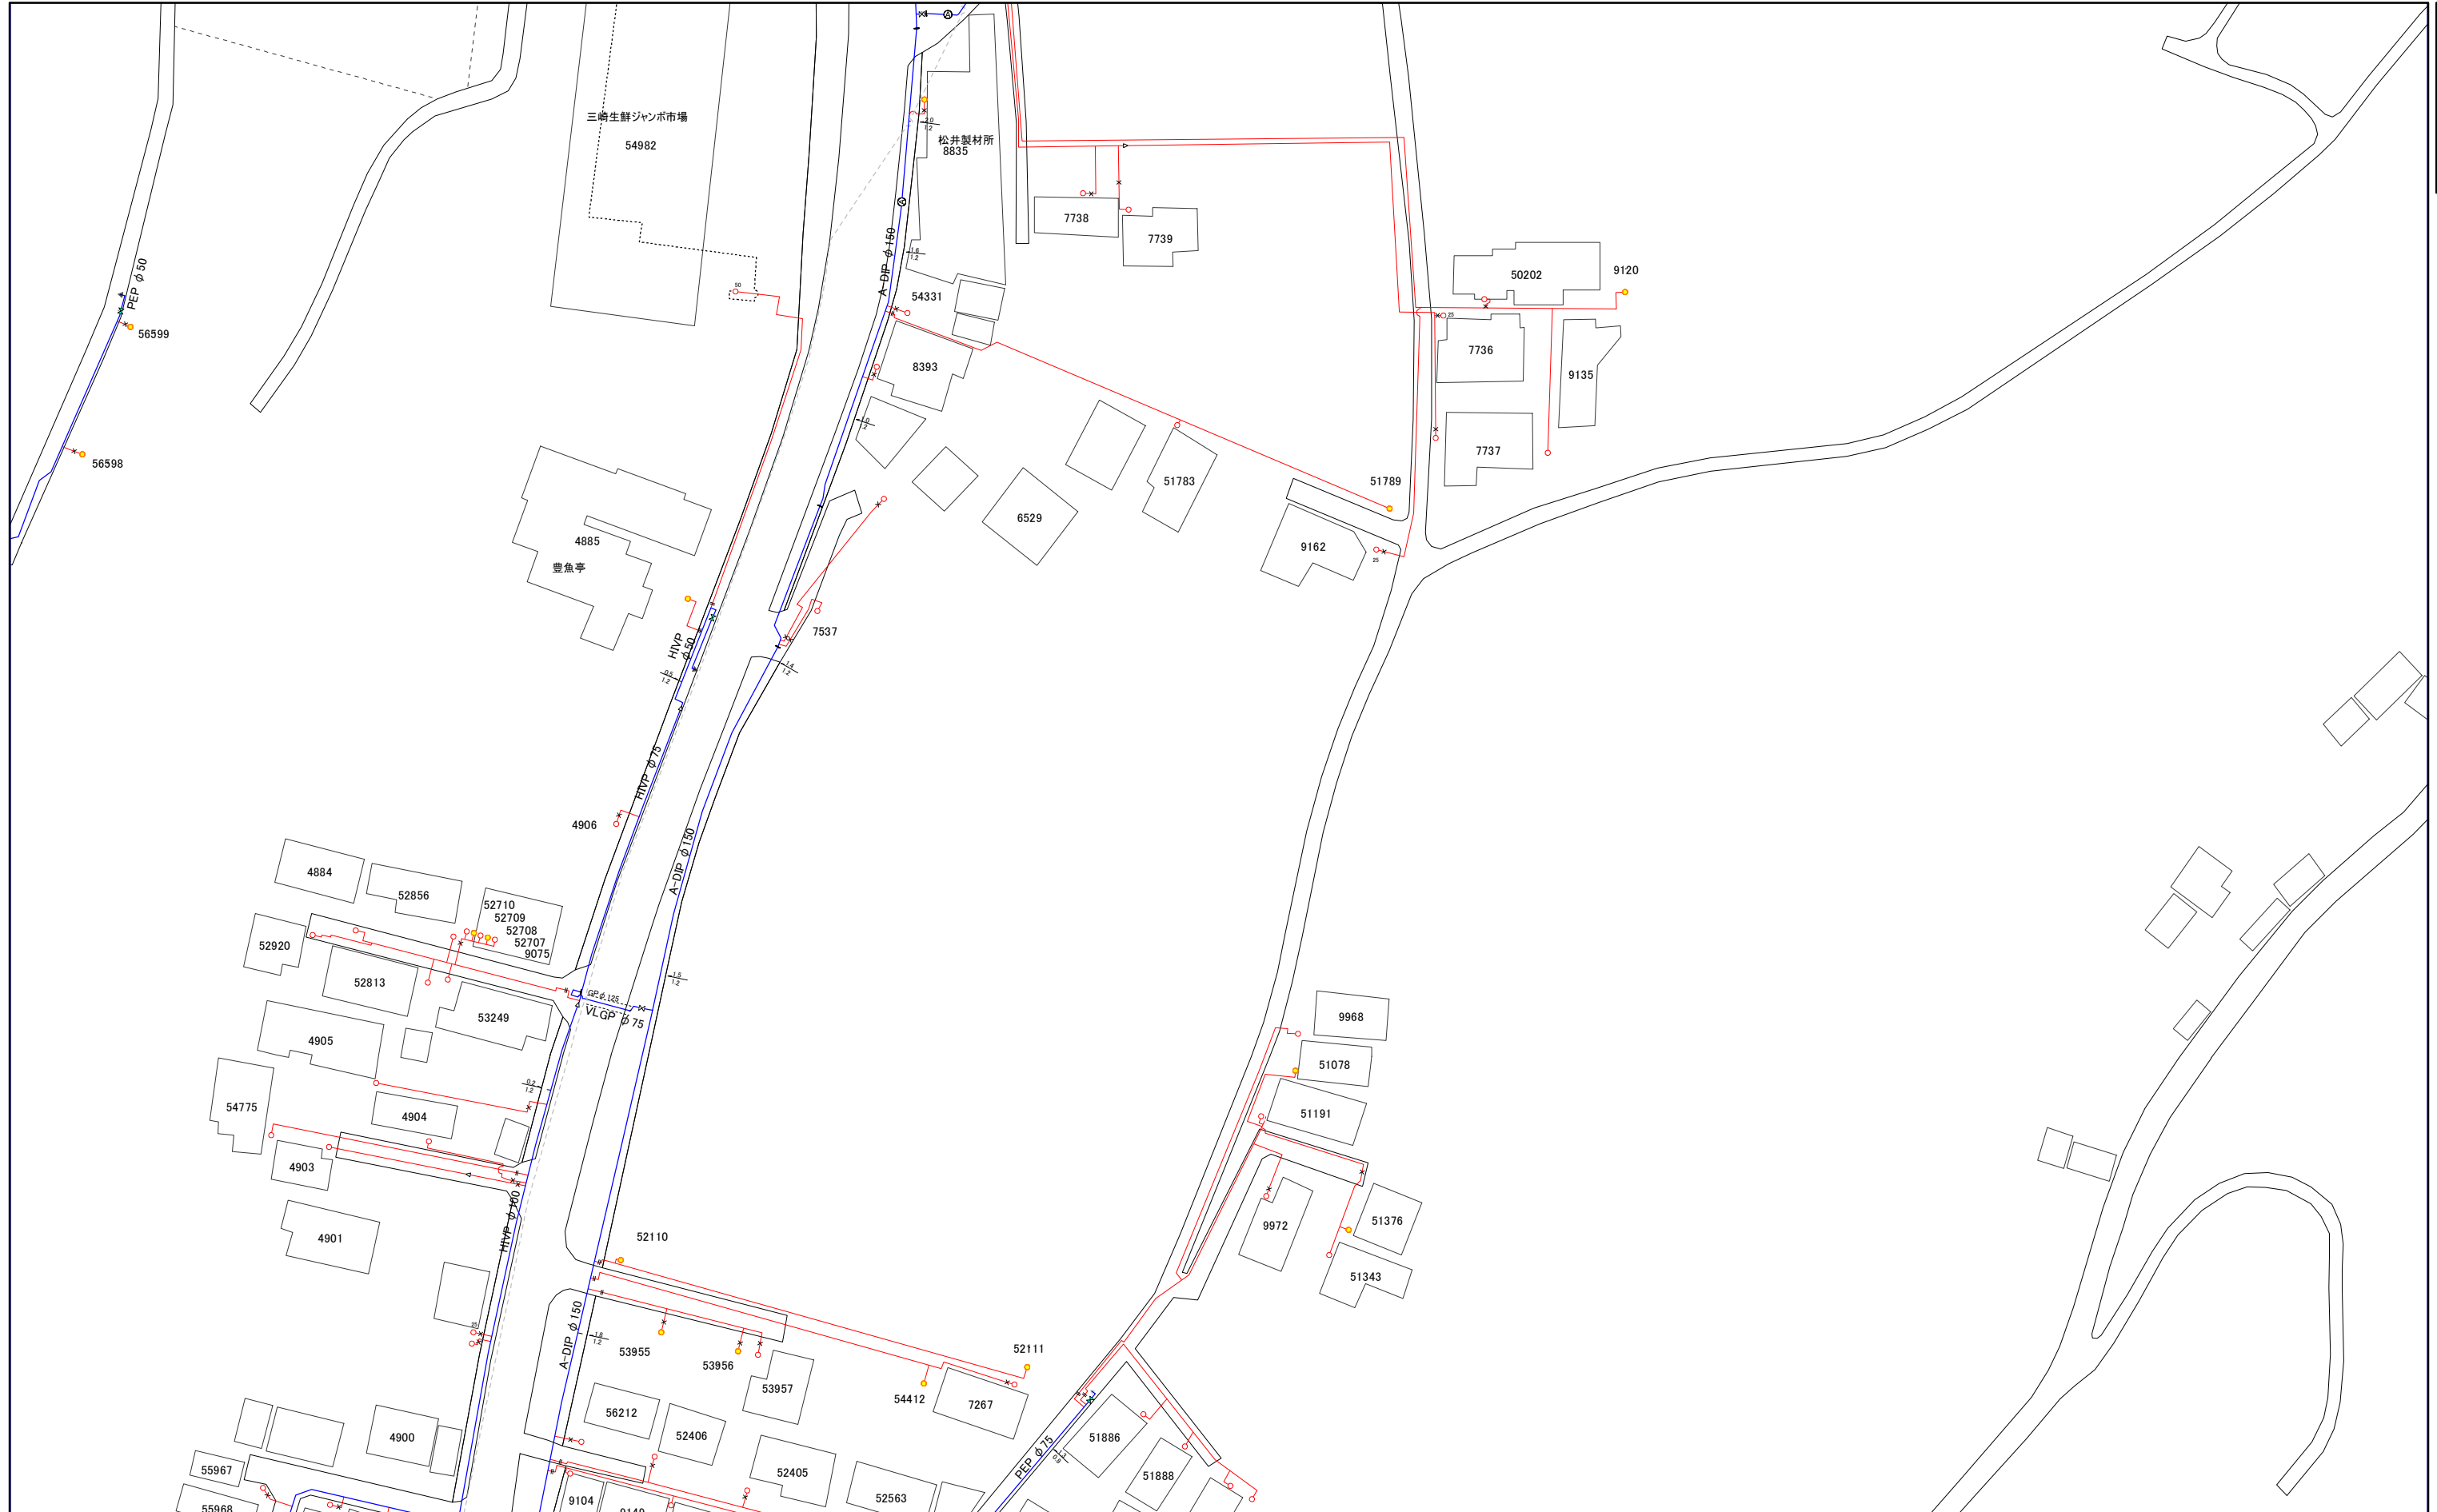


1:1,000




066-3

三浦市水道施設管理台帳

065-2	065-4	081-2
066-1	066-3	082-1
066-2	066-4	082-2

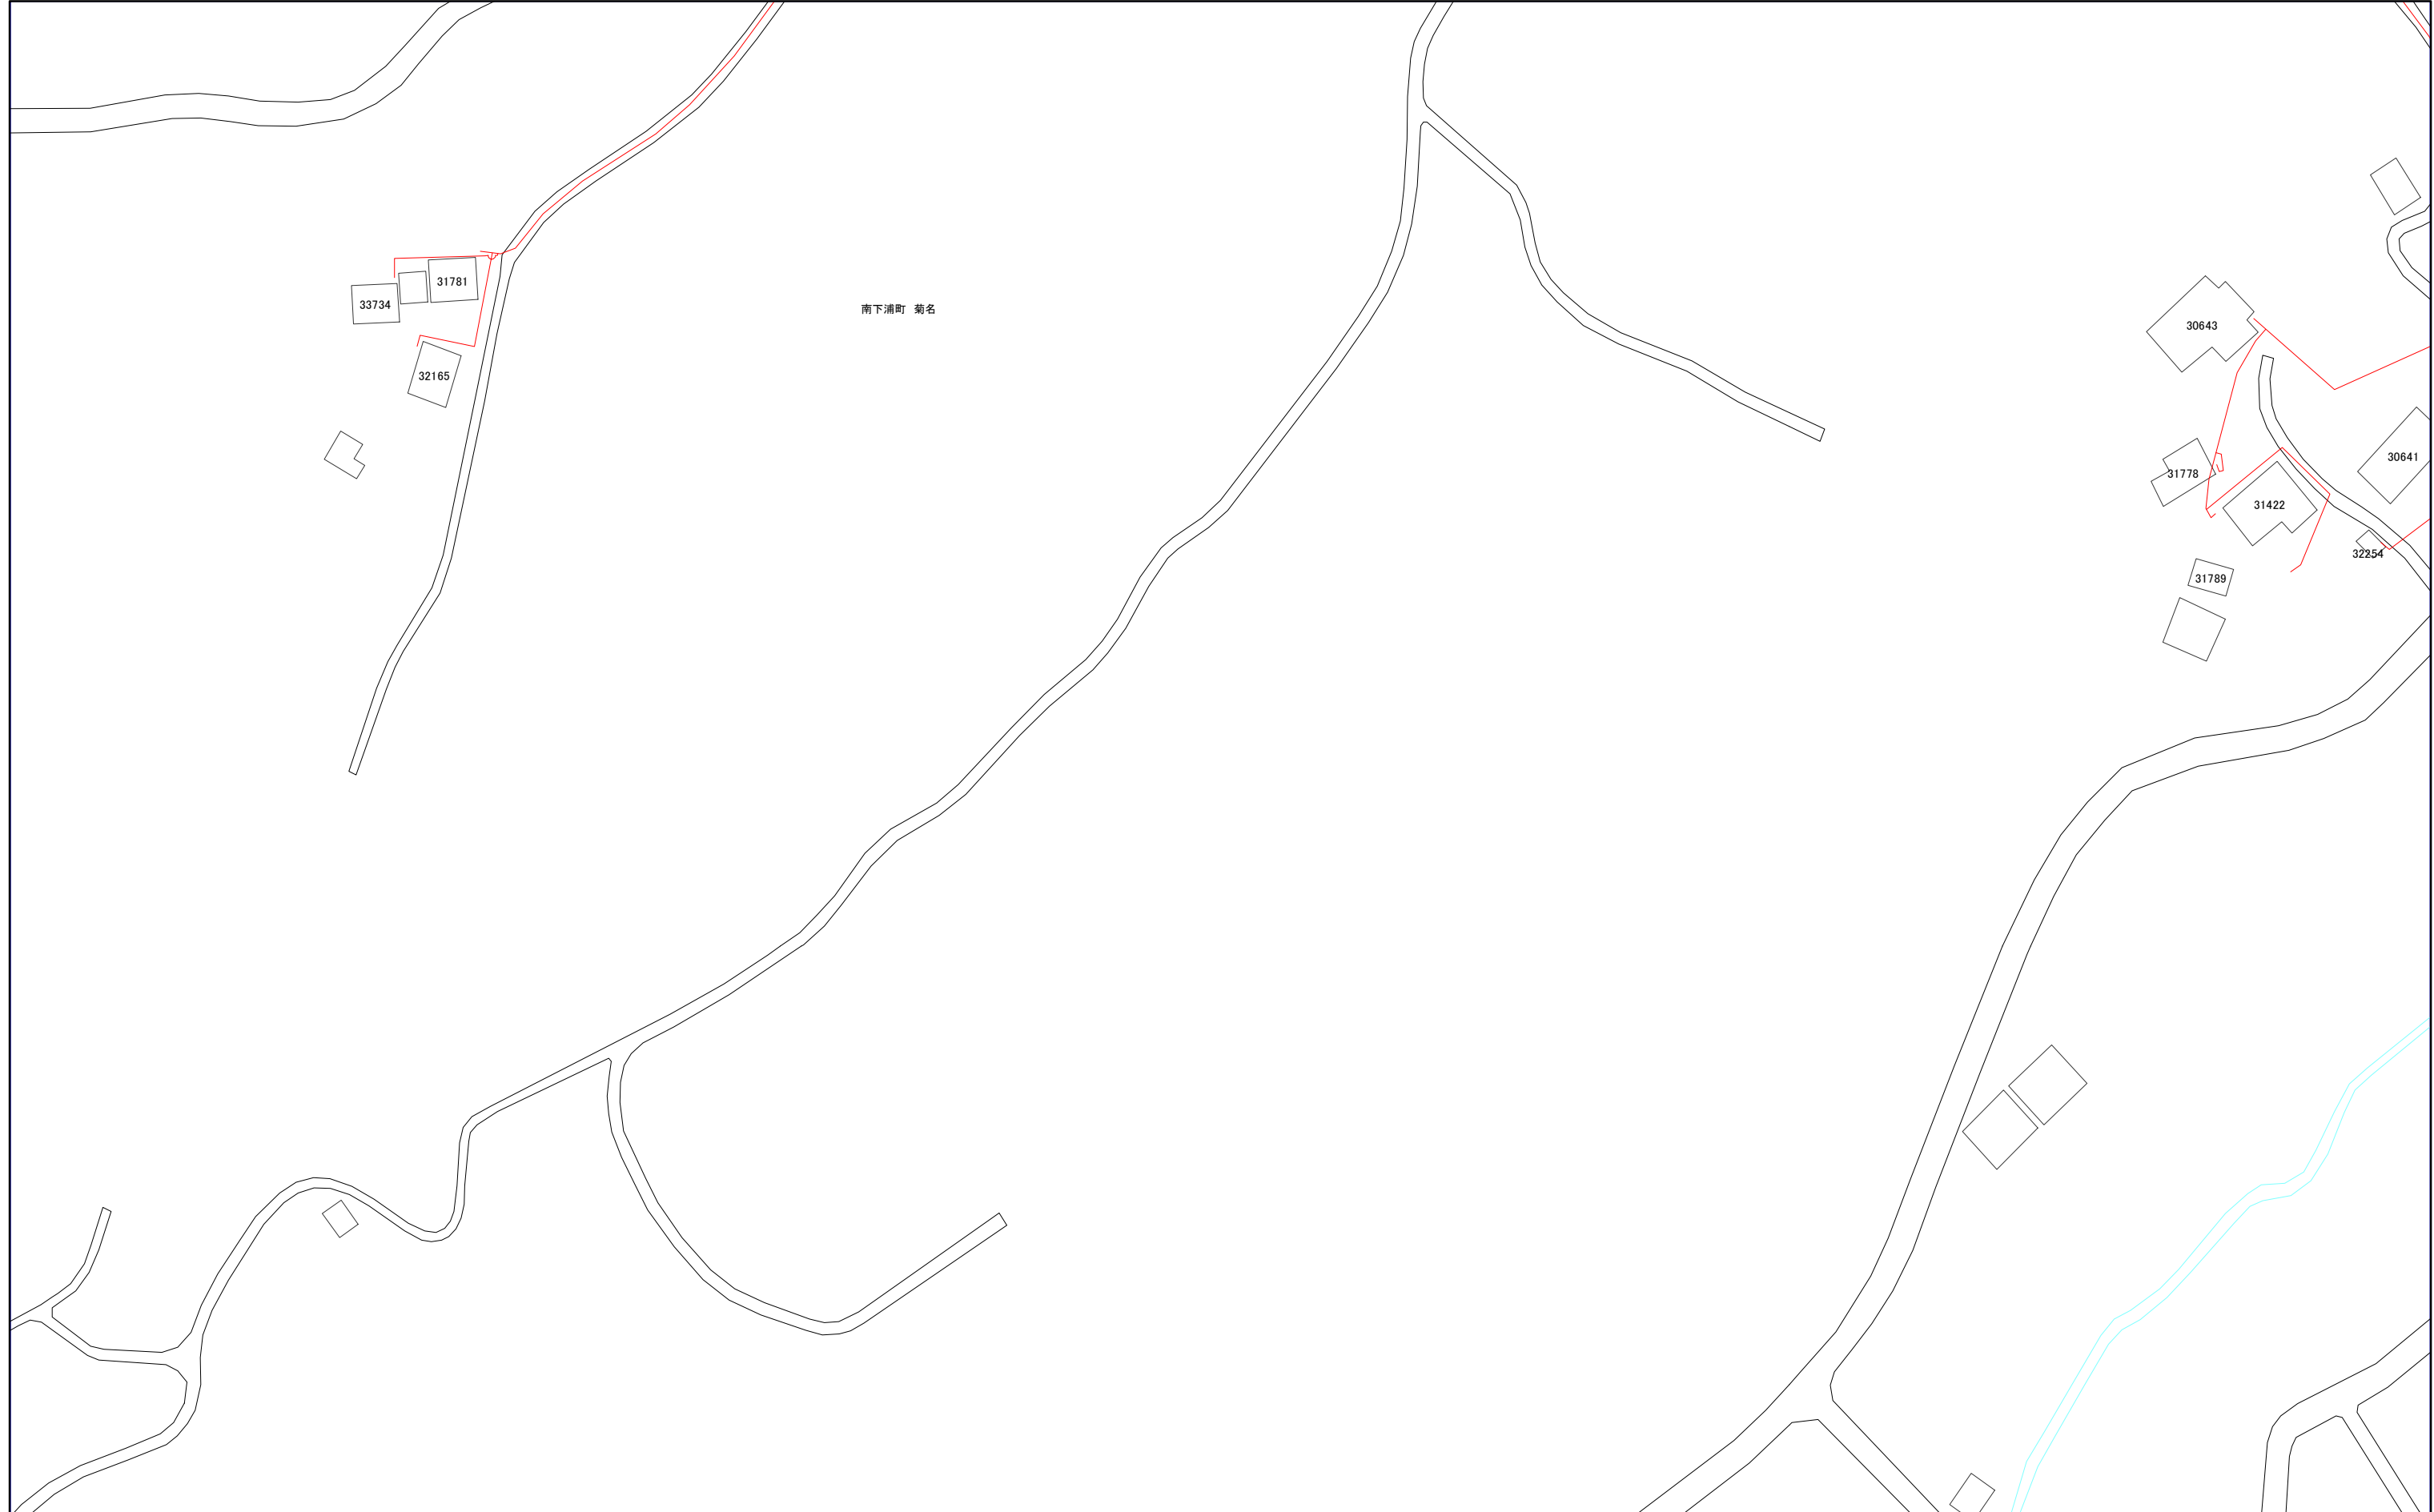

066-3

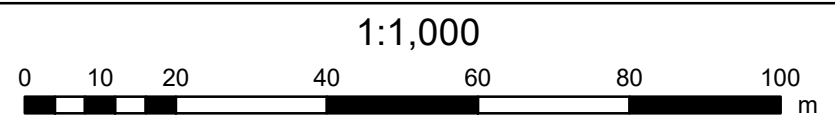

066-4

三浦市水道施設管理台帳

066-1	066-3	082-1
066-2	066-4	082-2
067-1	067-3	083-1




1:1,000



066-4


三浦市水道施設管理台帳

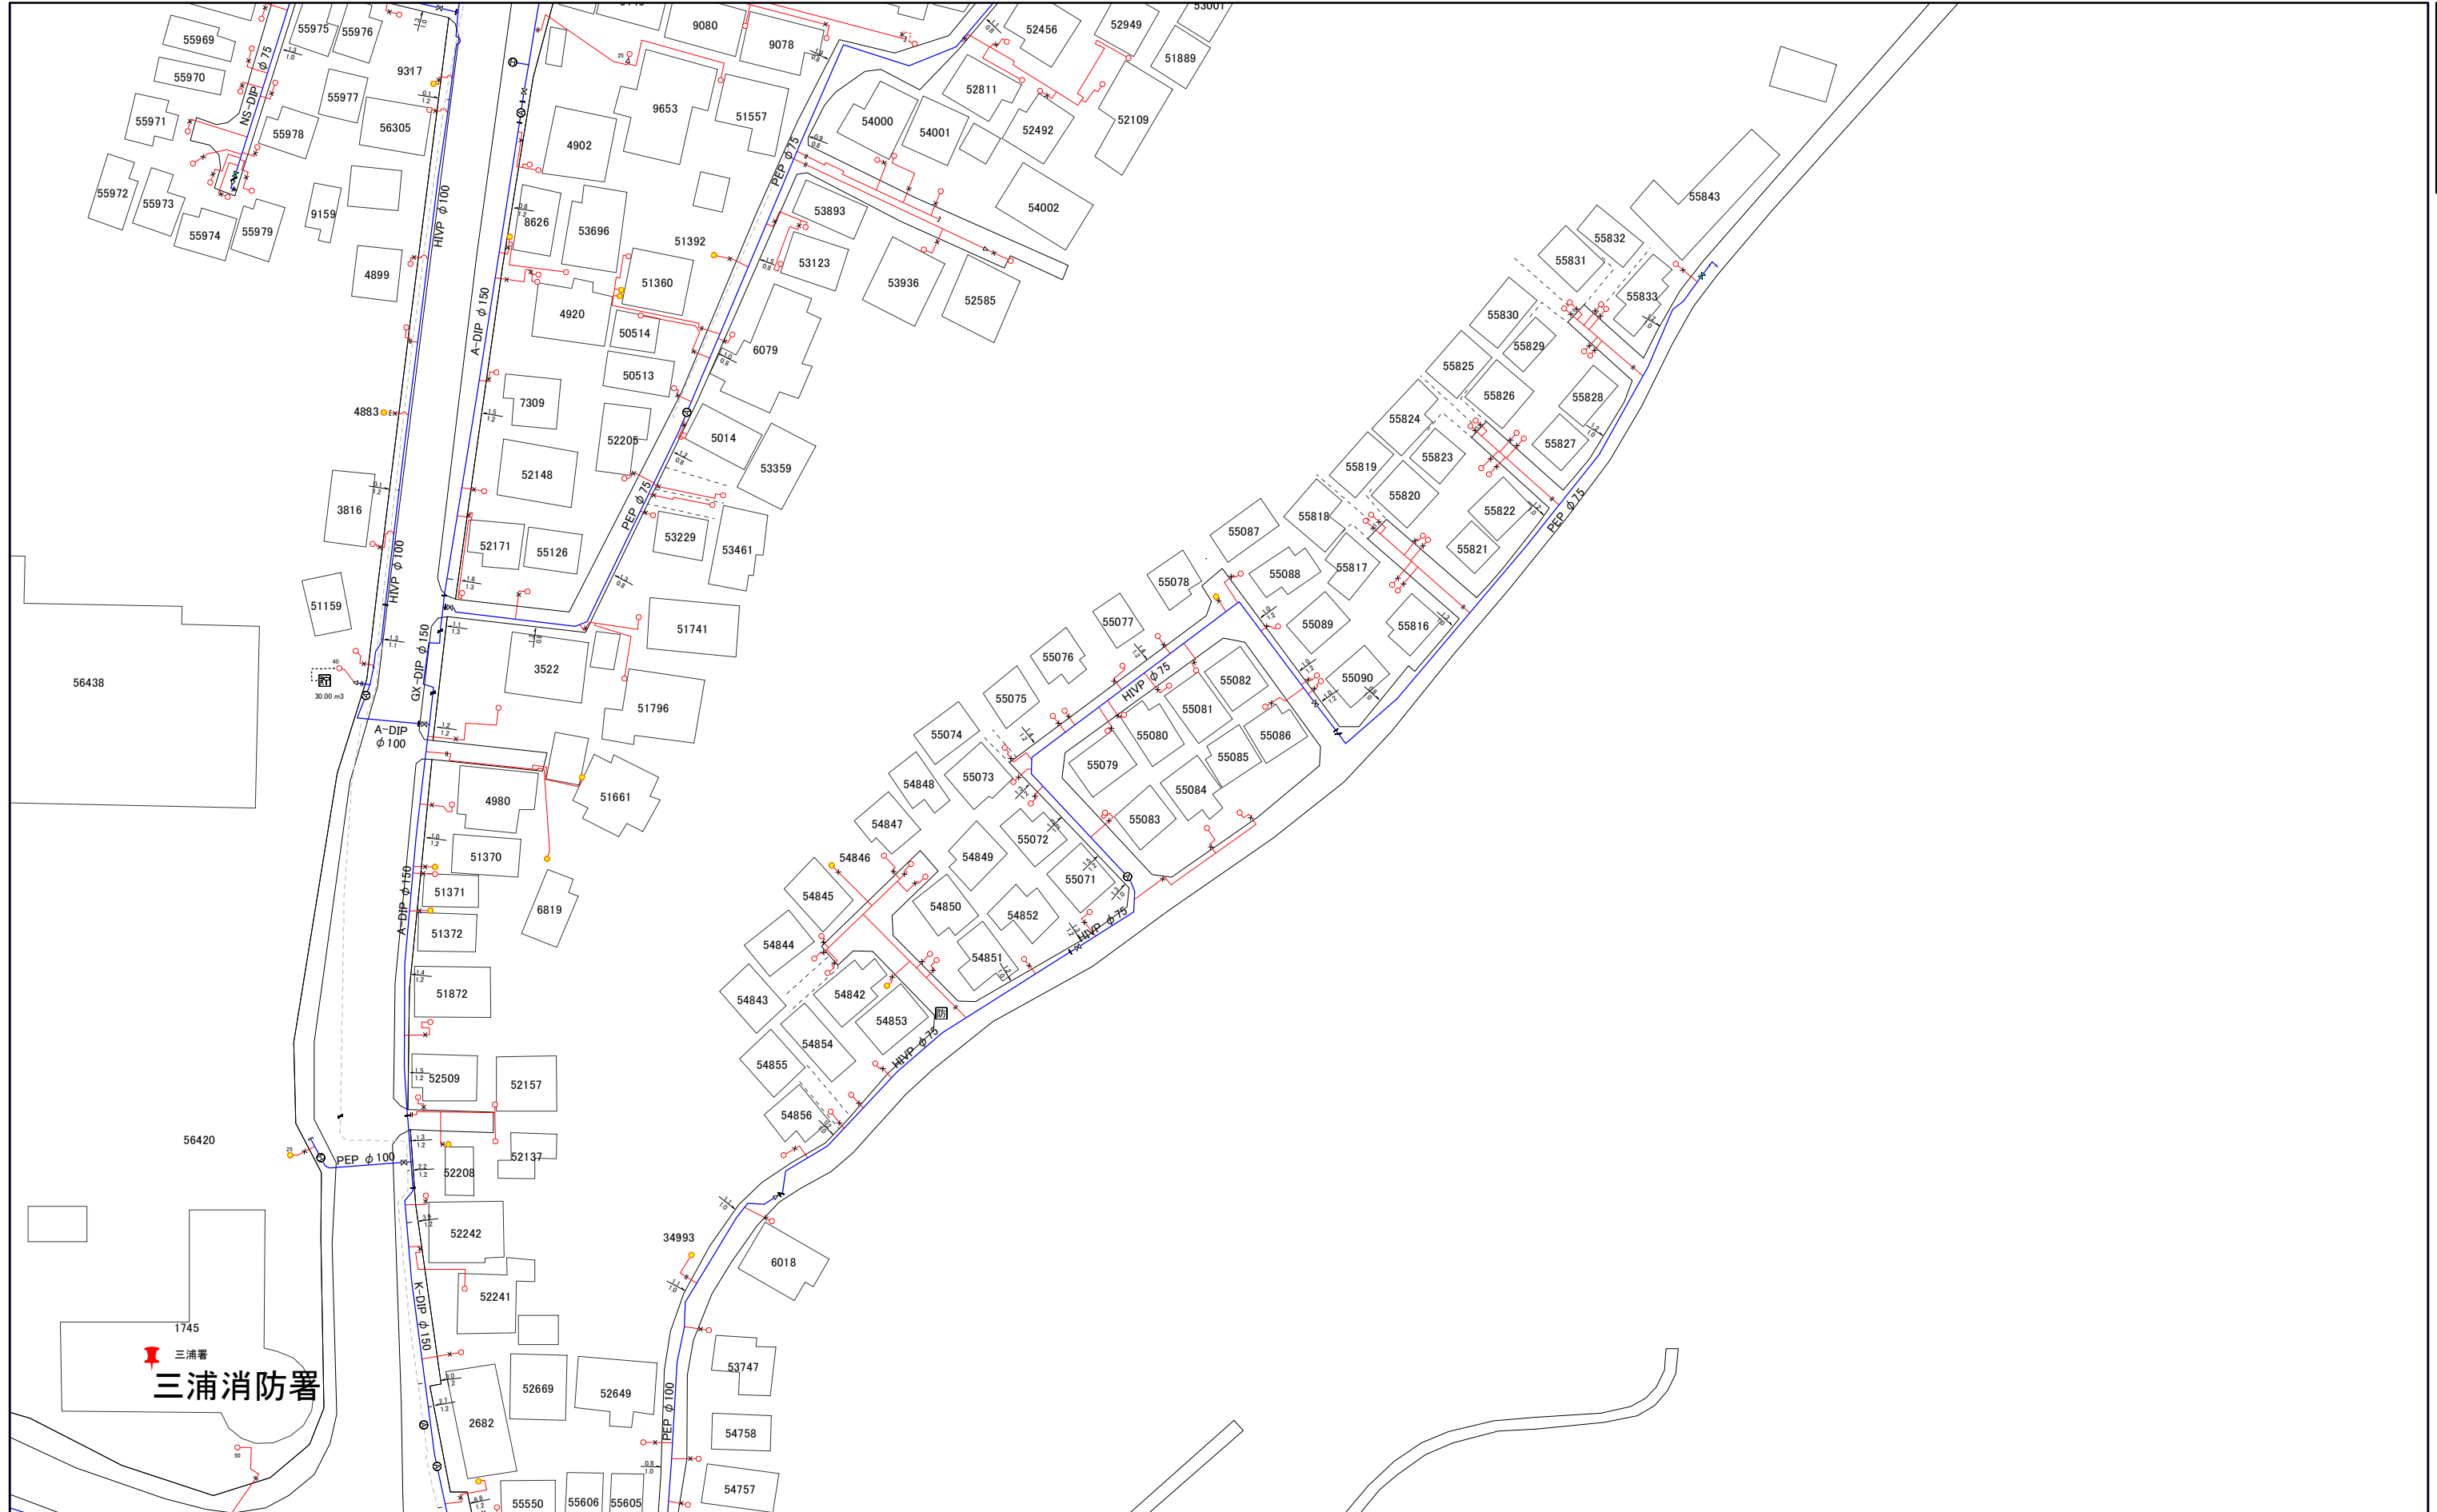

067-2

三浦市水道施設管理台帳

051-3	067-1	067-3
051-4	067-2	067-4
052-3	068-1	068-3

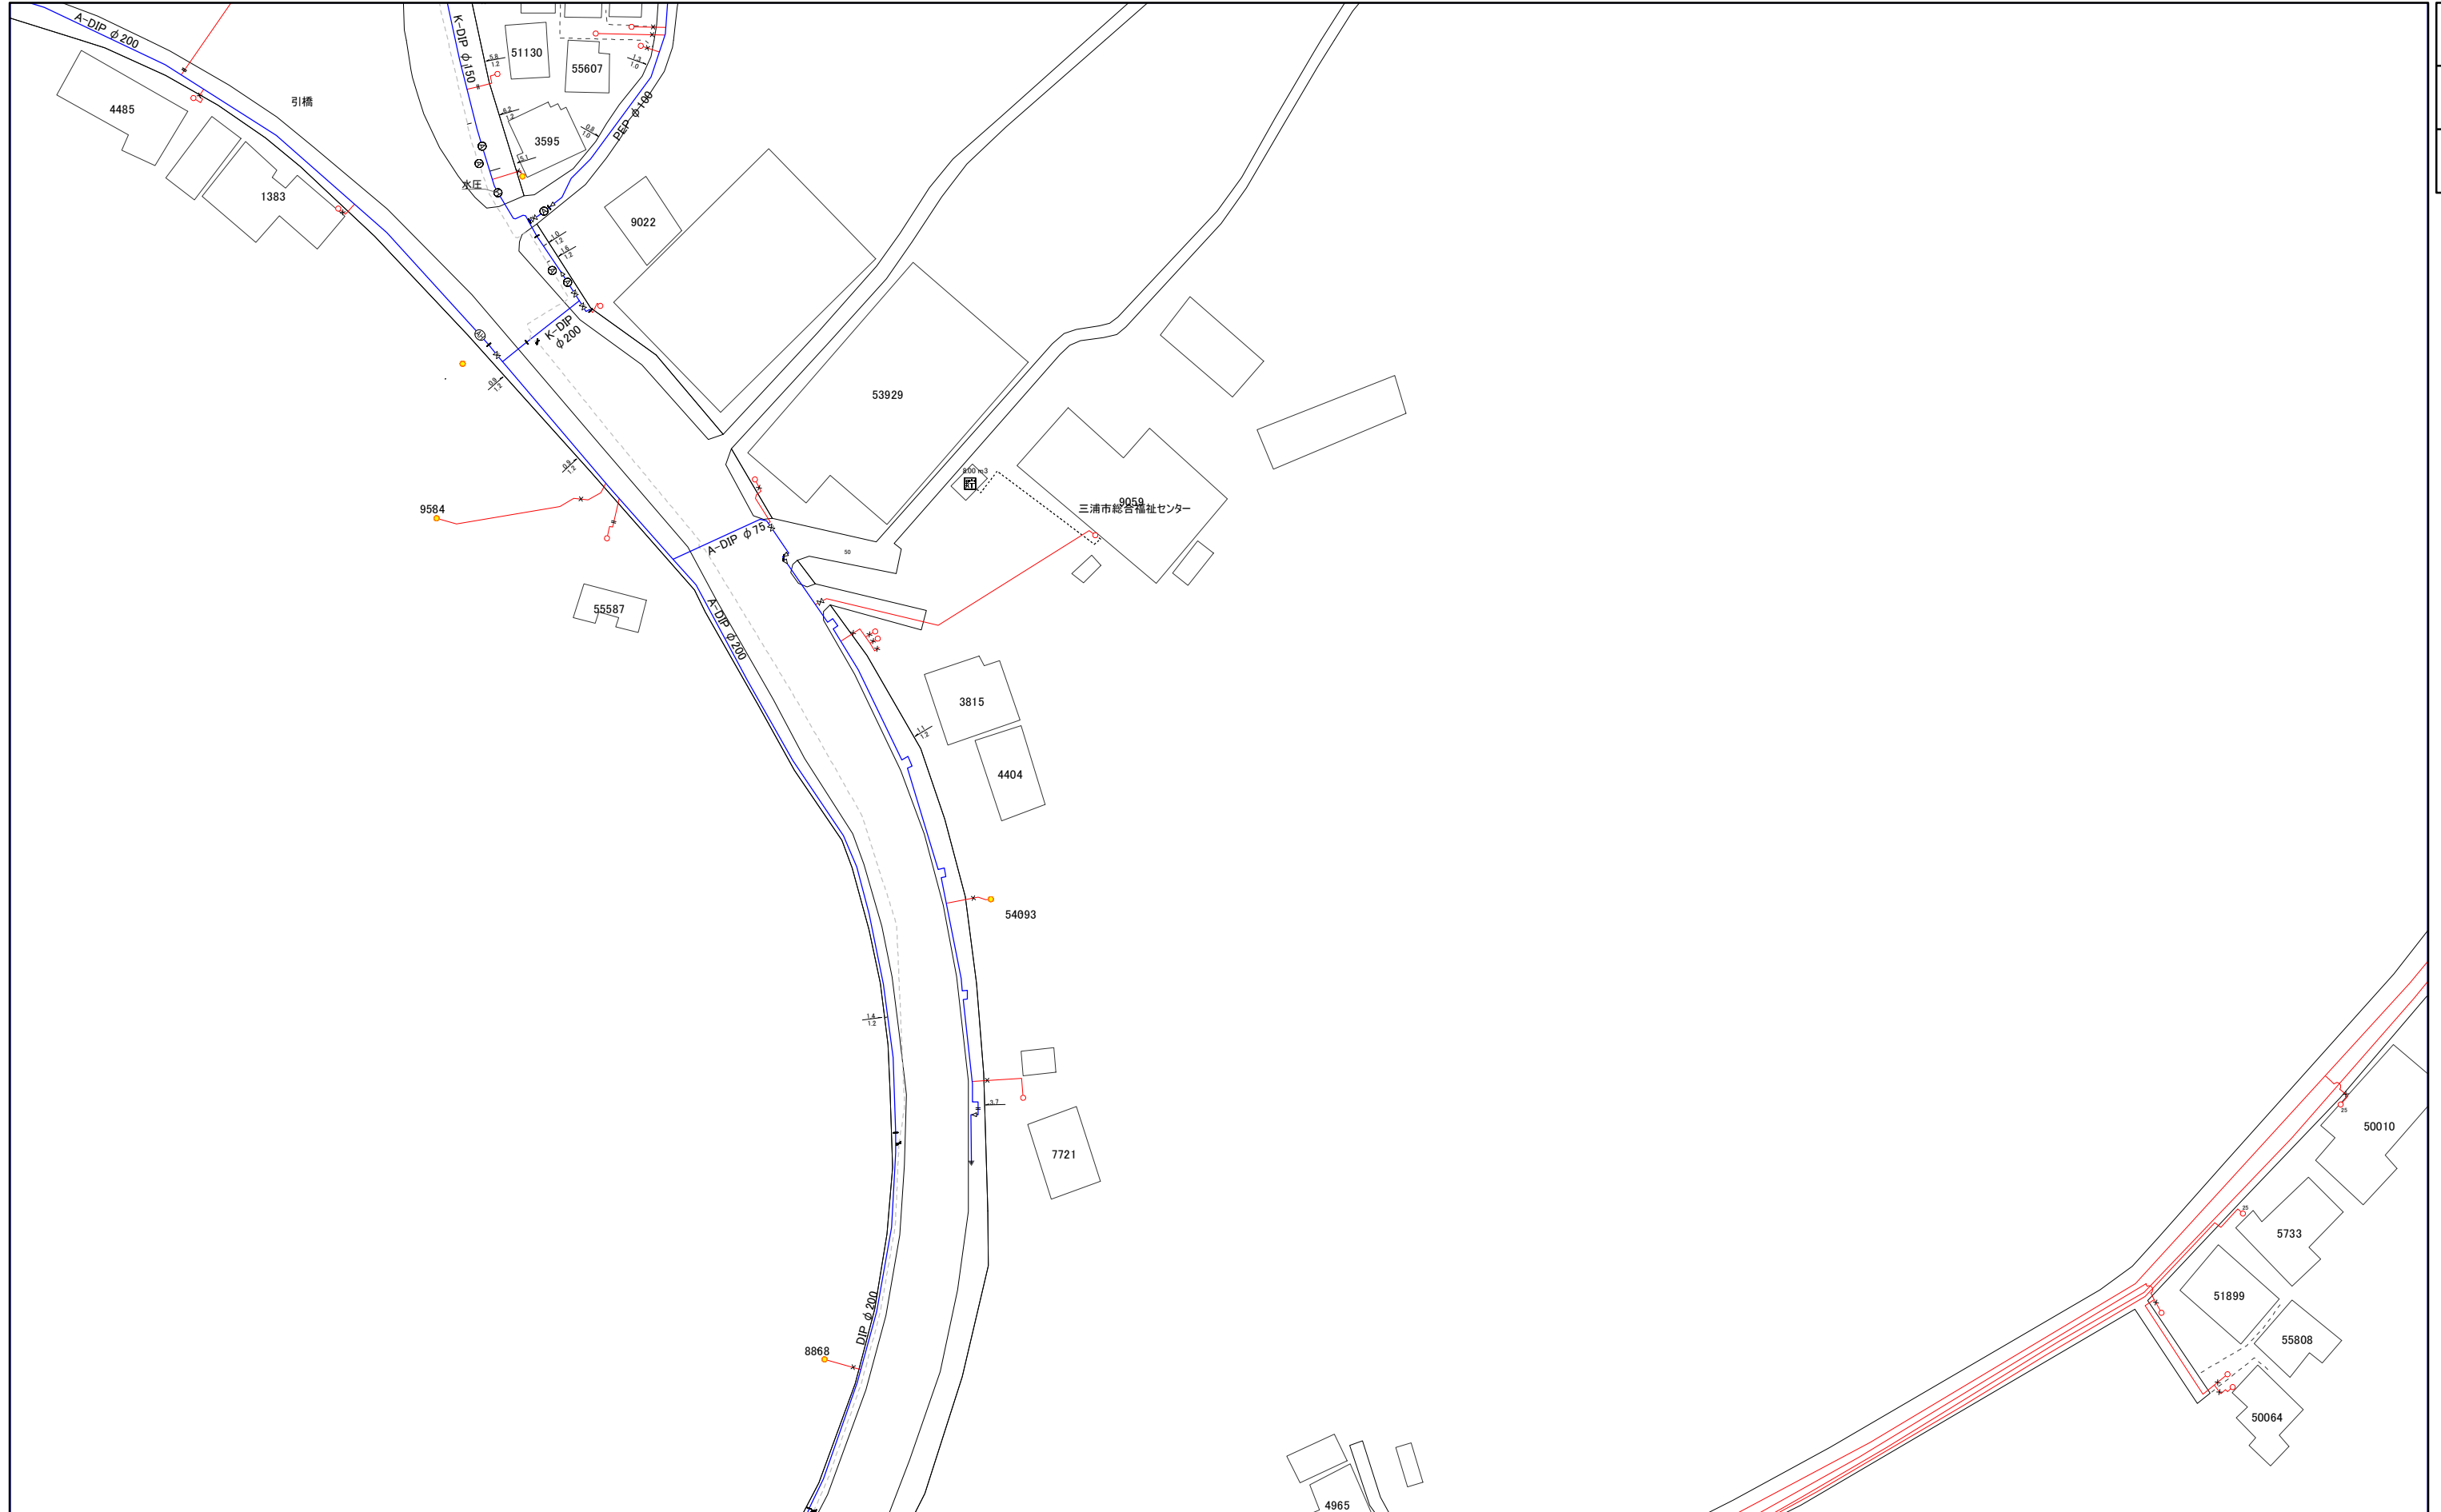

1:1,000



067-2

三浦市水道施設管理台帳

066-2	066-4	082-2
067-1	067-3	083-1
067-2	067-4	083-2




1:1,000



067-4

三浦市水道施設管理台帳

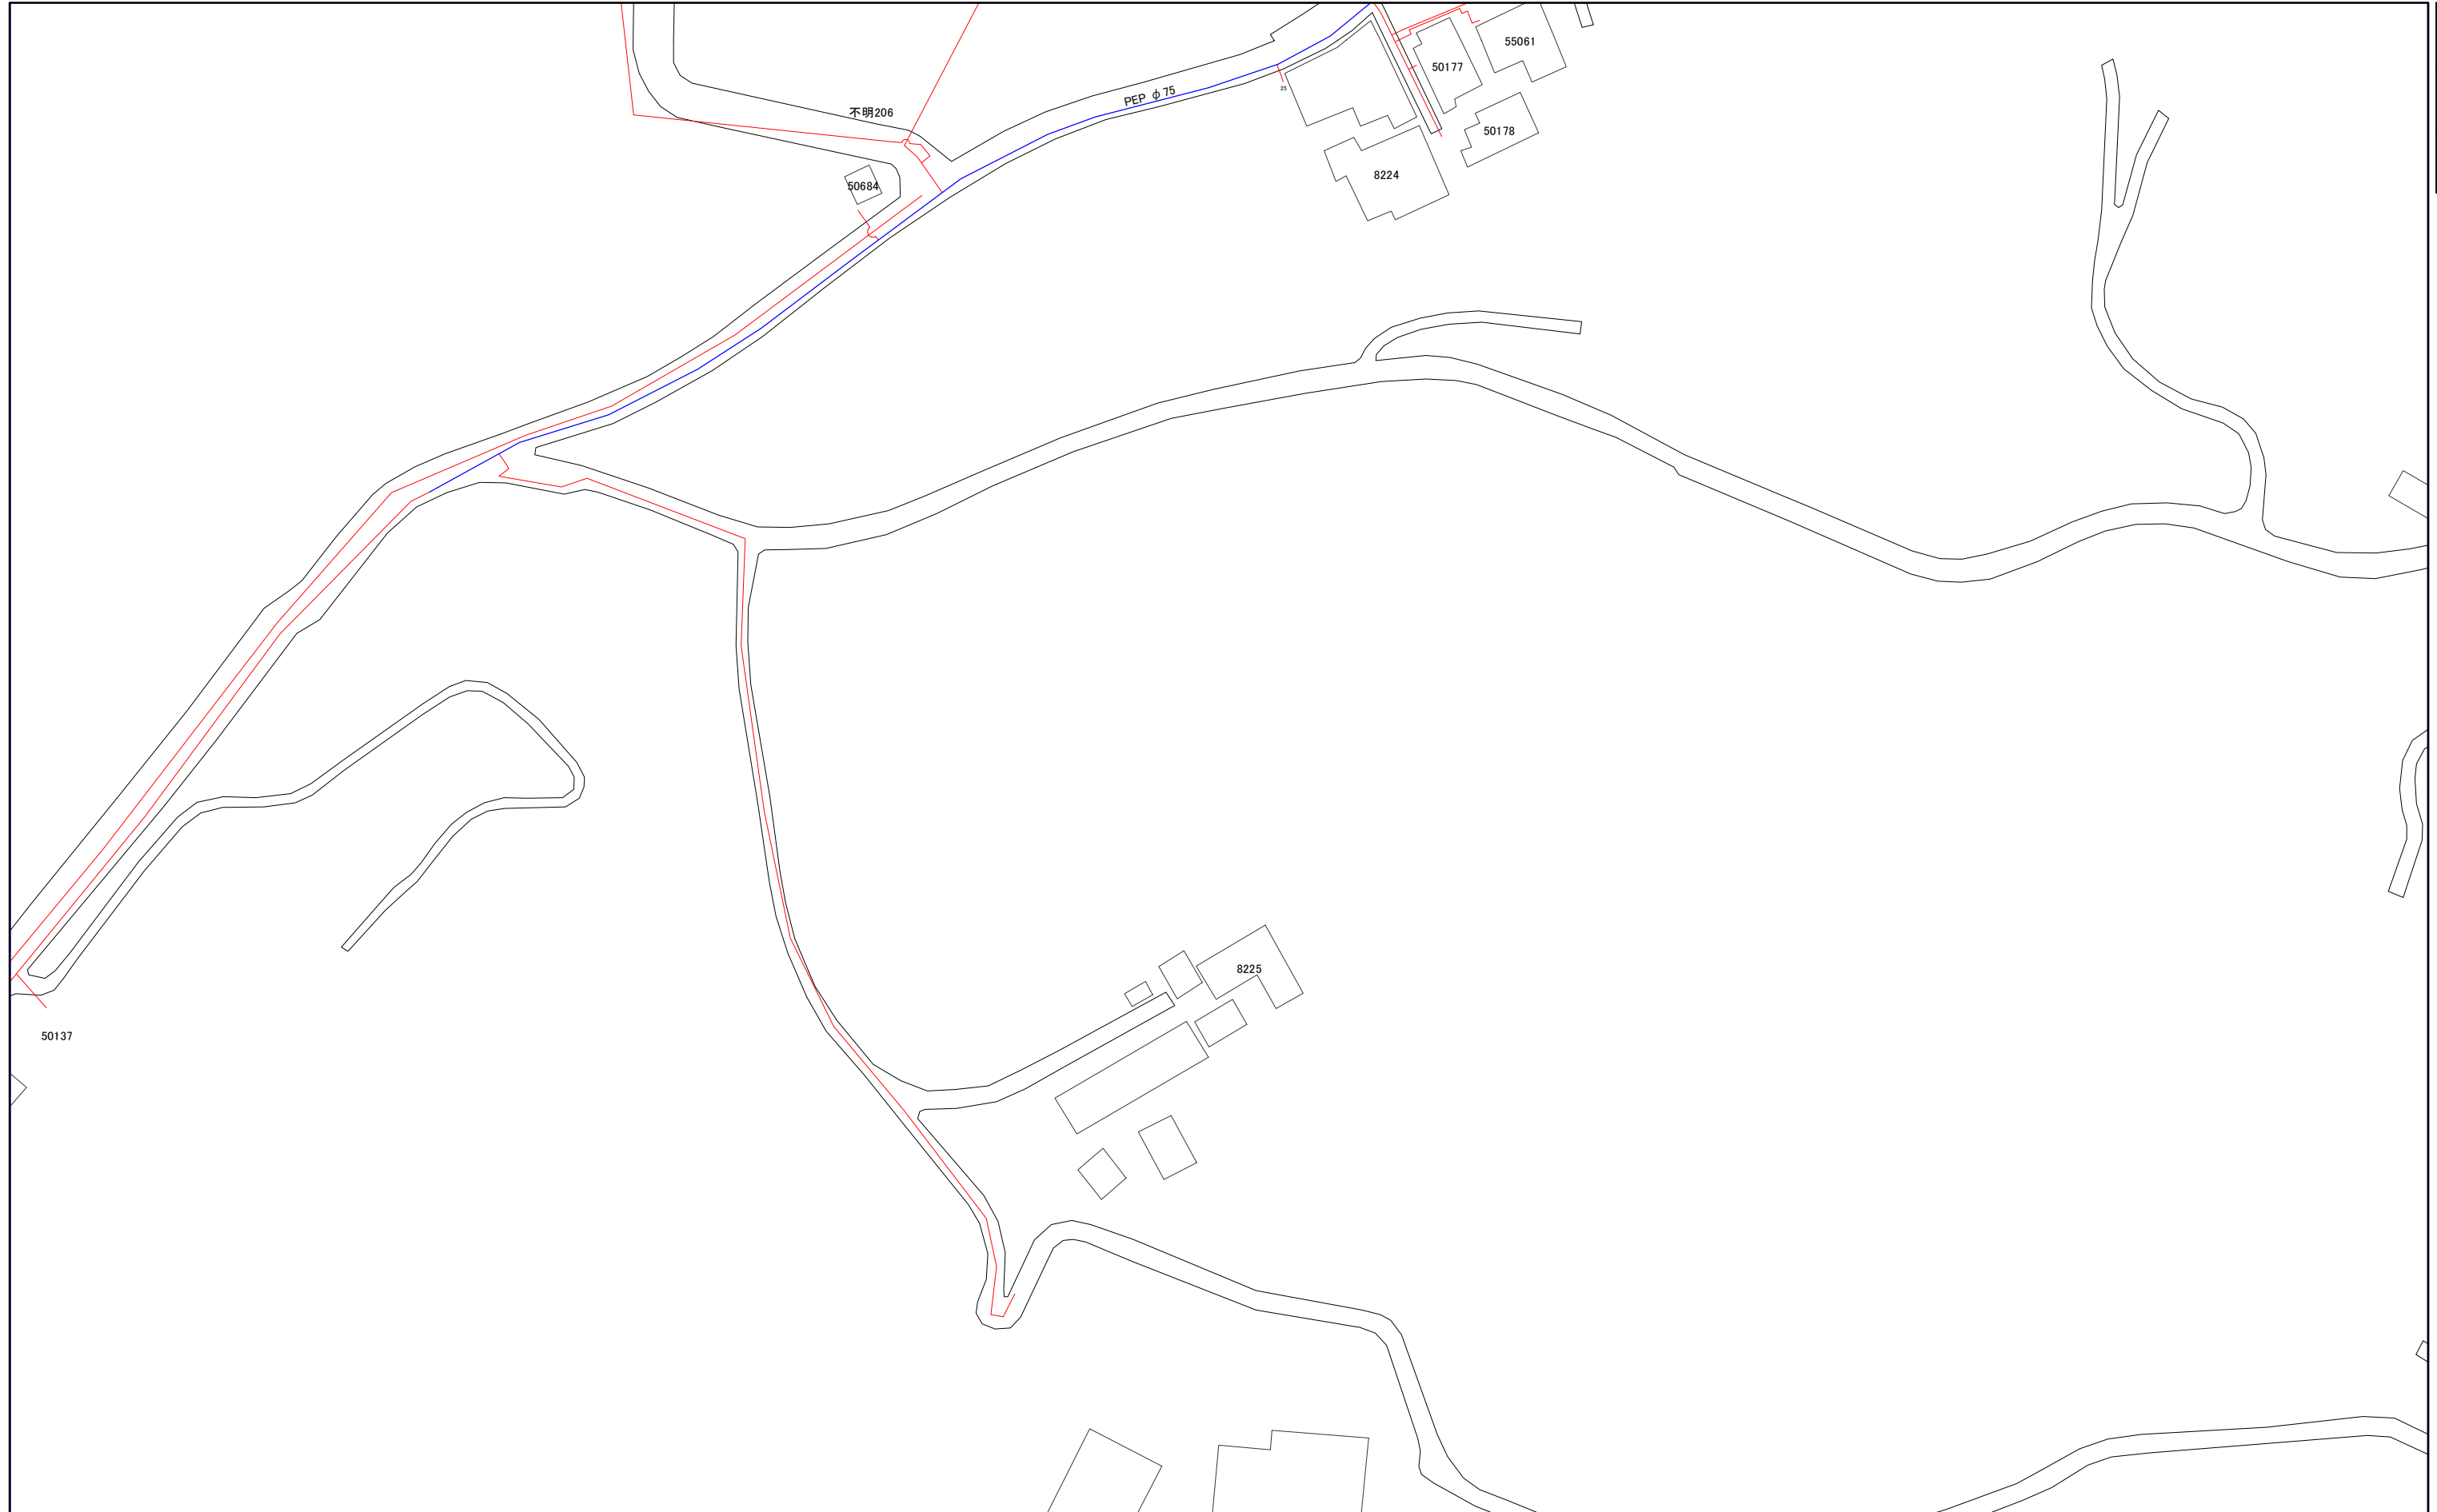


067-1	067-3	083-1
067-2	067-4	083-2
068-1	068-3	084-1

1:1,000



067-4

三浦市水道施設管理台帳

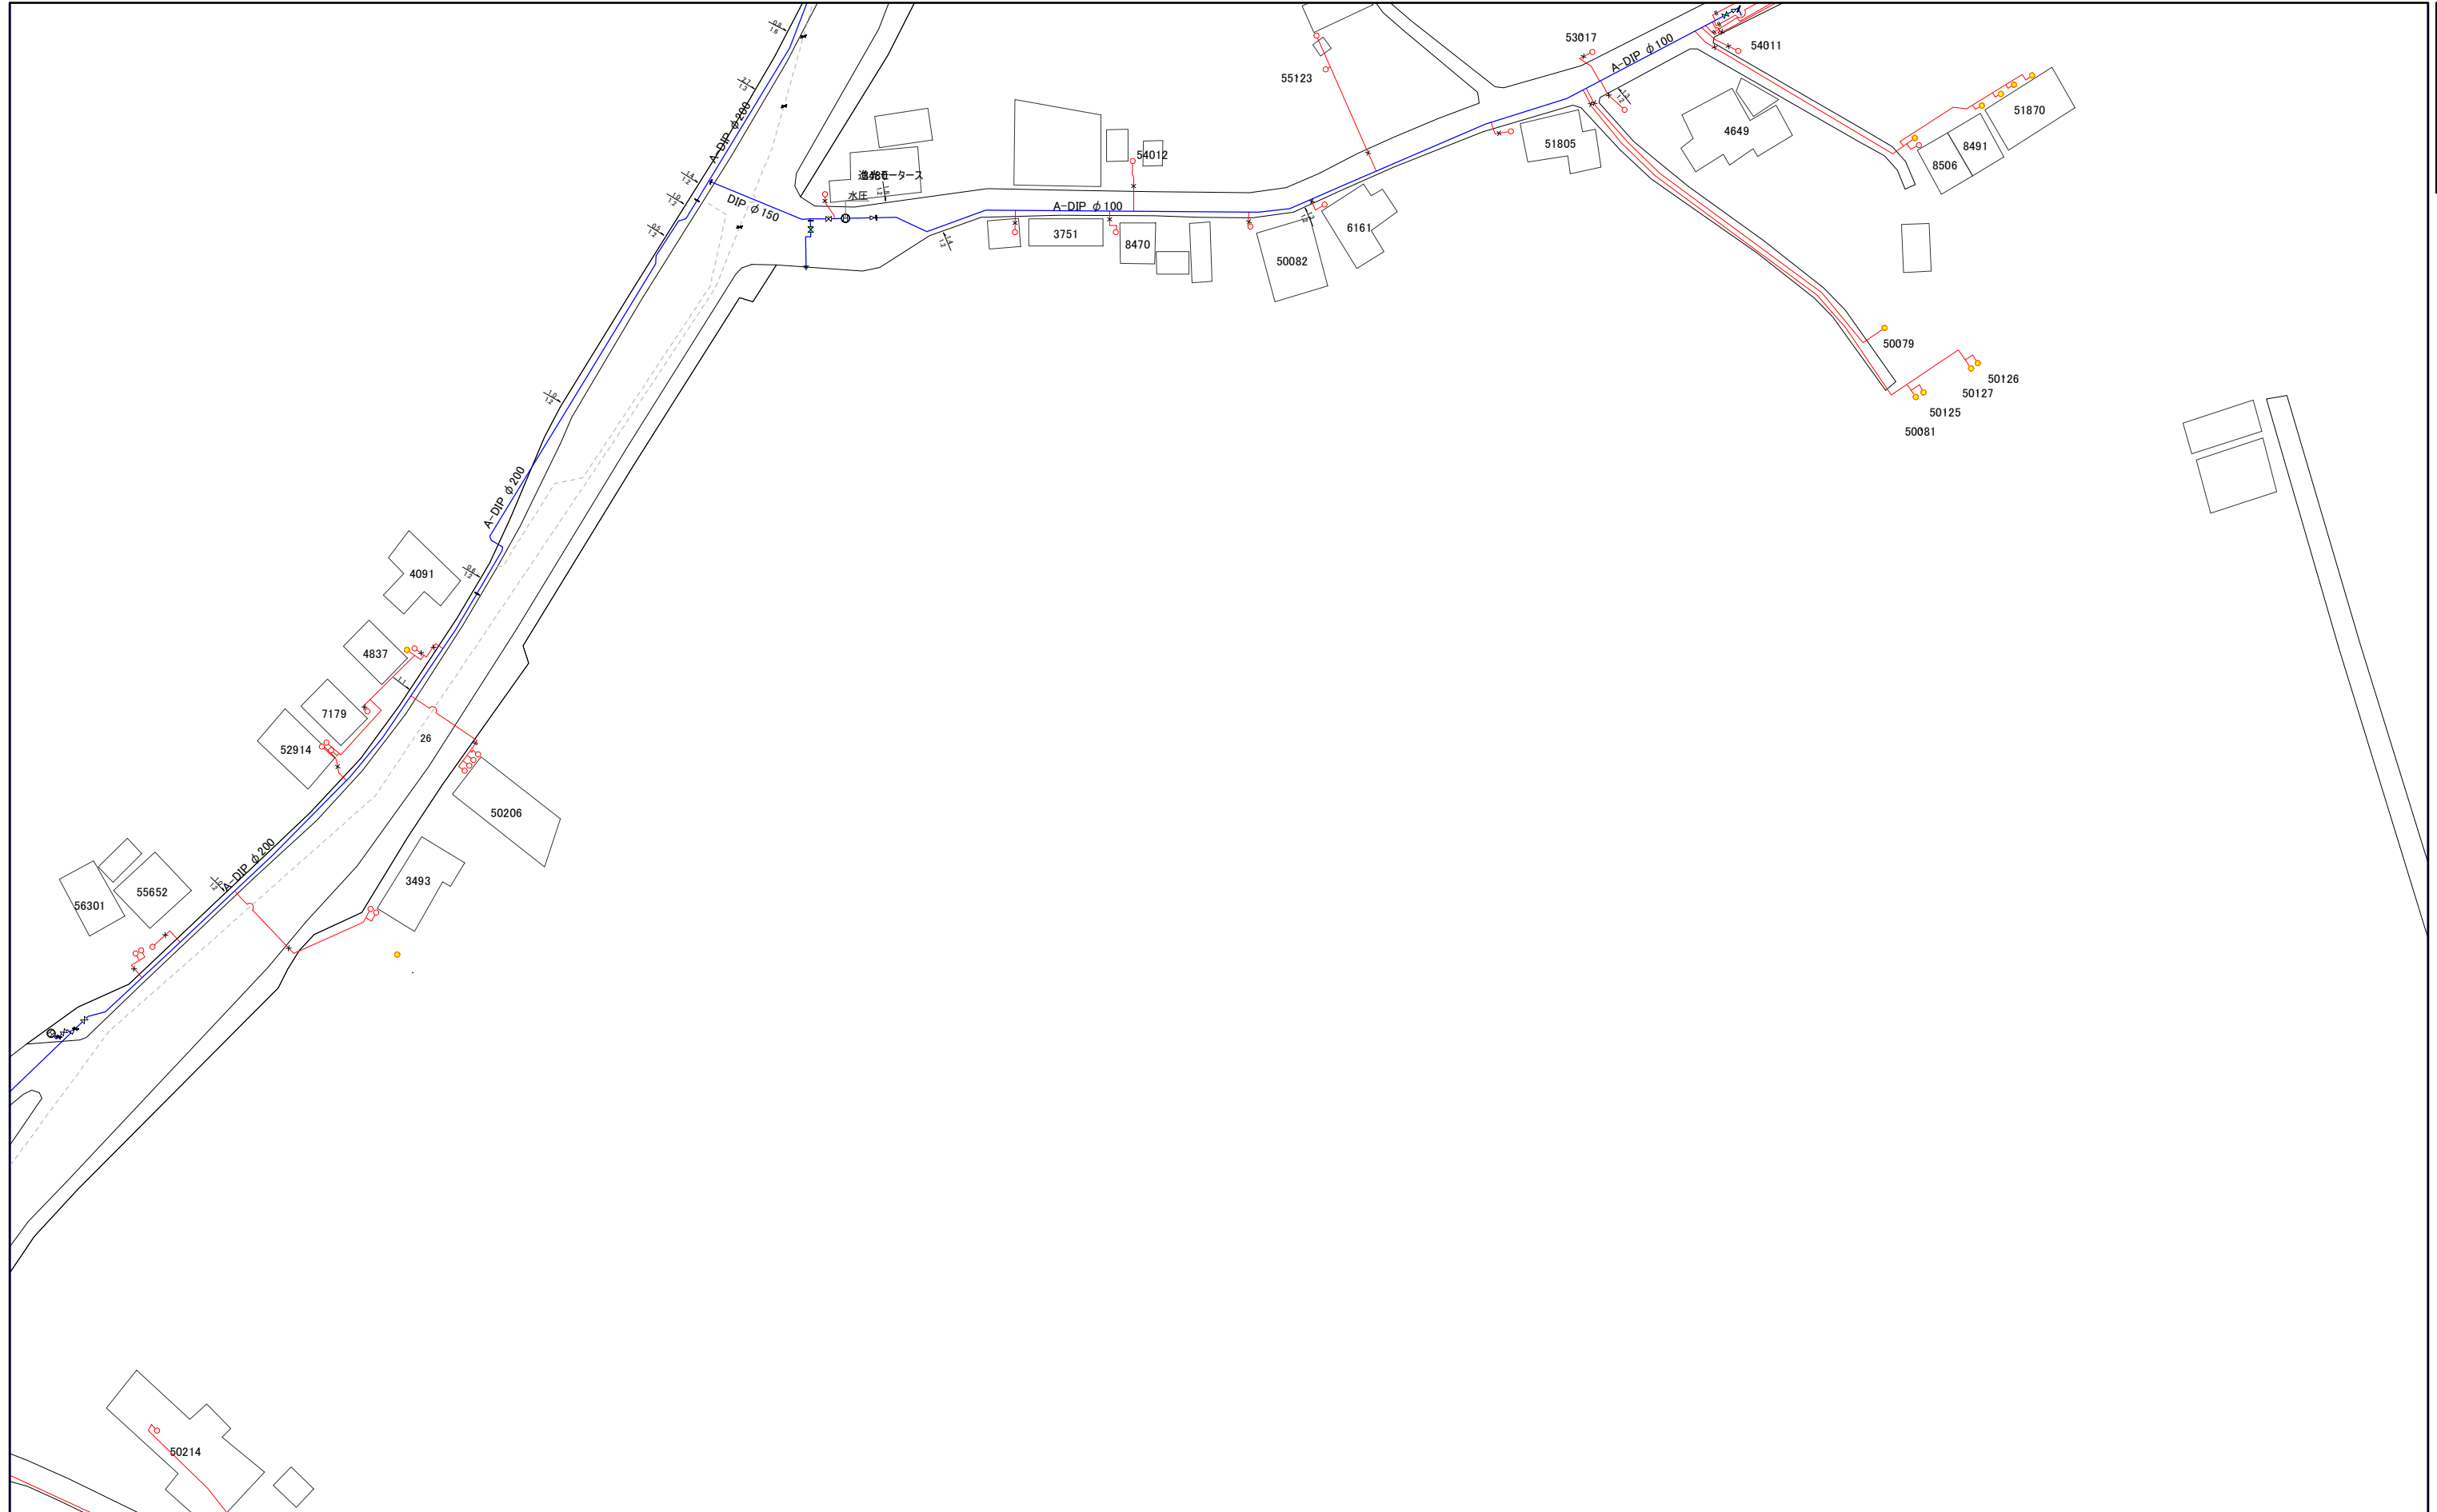


051-4	067-2	067-4
052-3	068-1	068-3
052-4	068-2	068-4

1:1,000



068-2

三浦市水道施設管理台帳

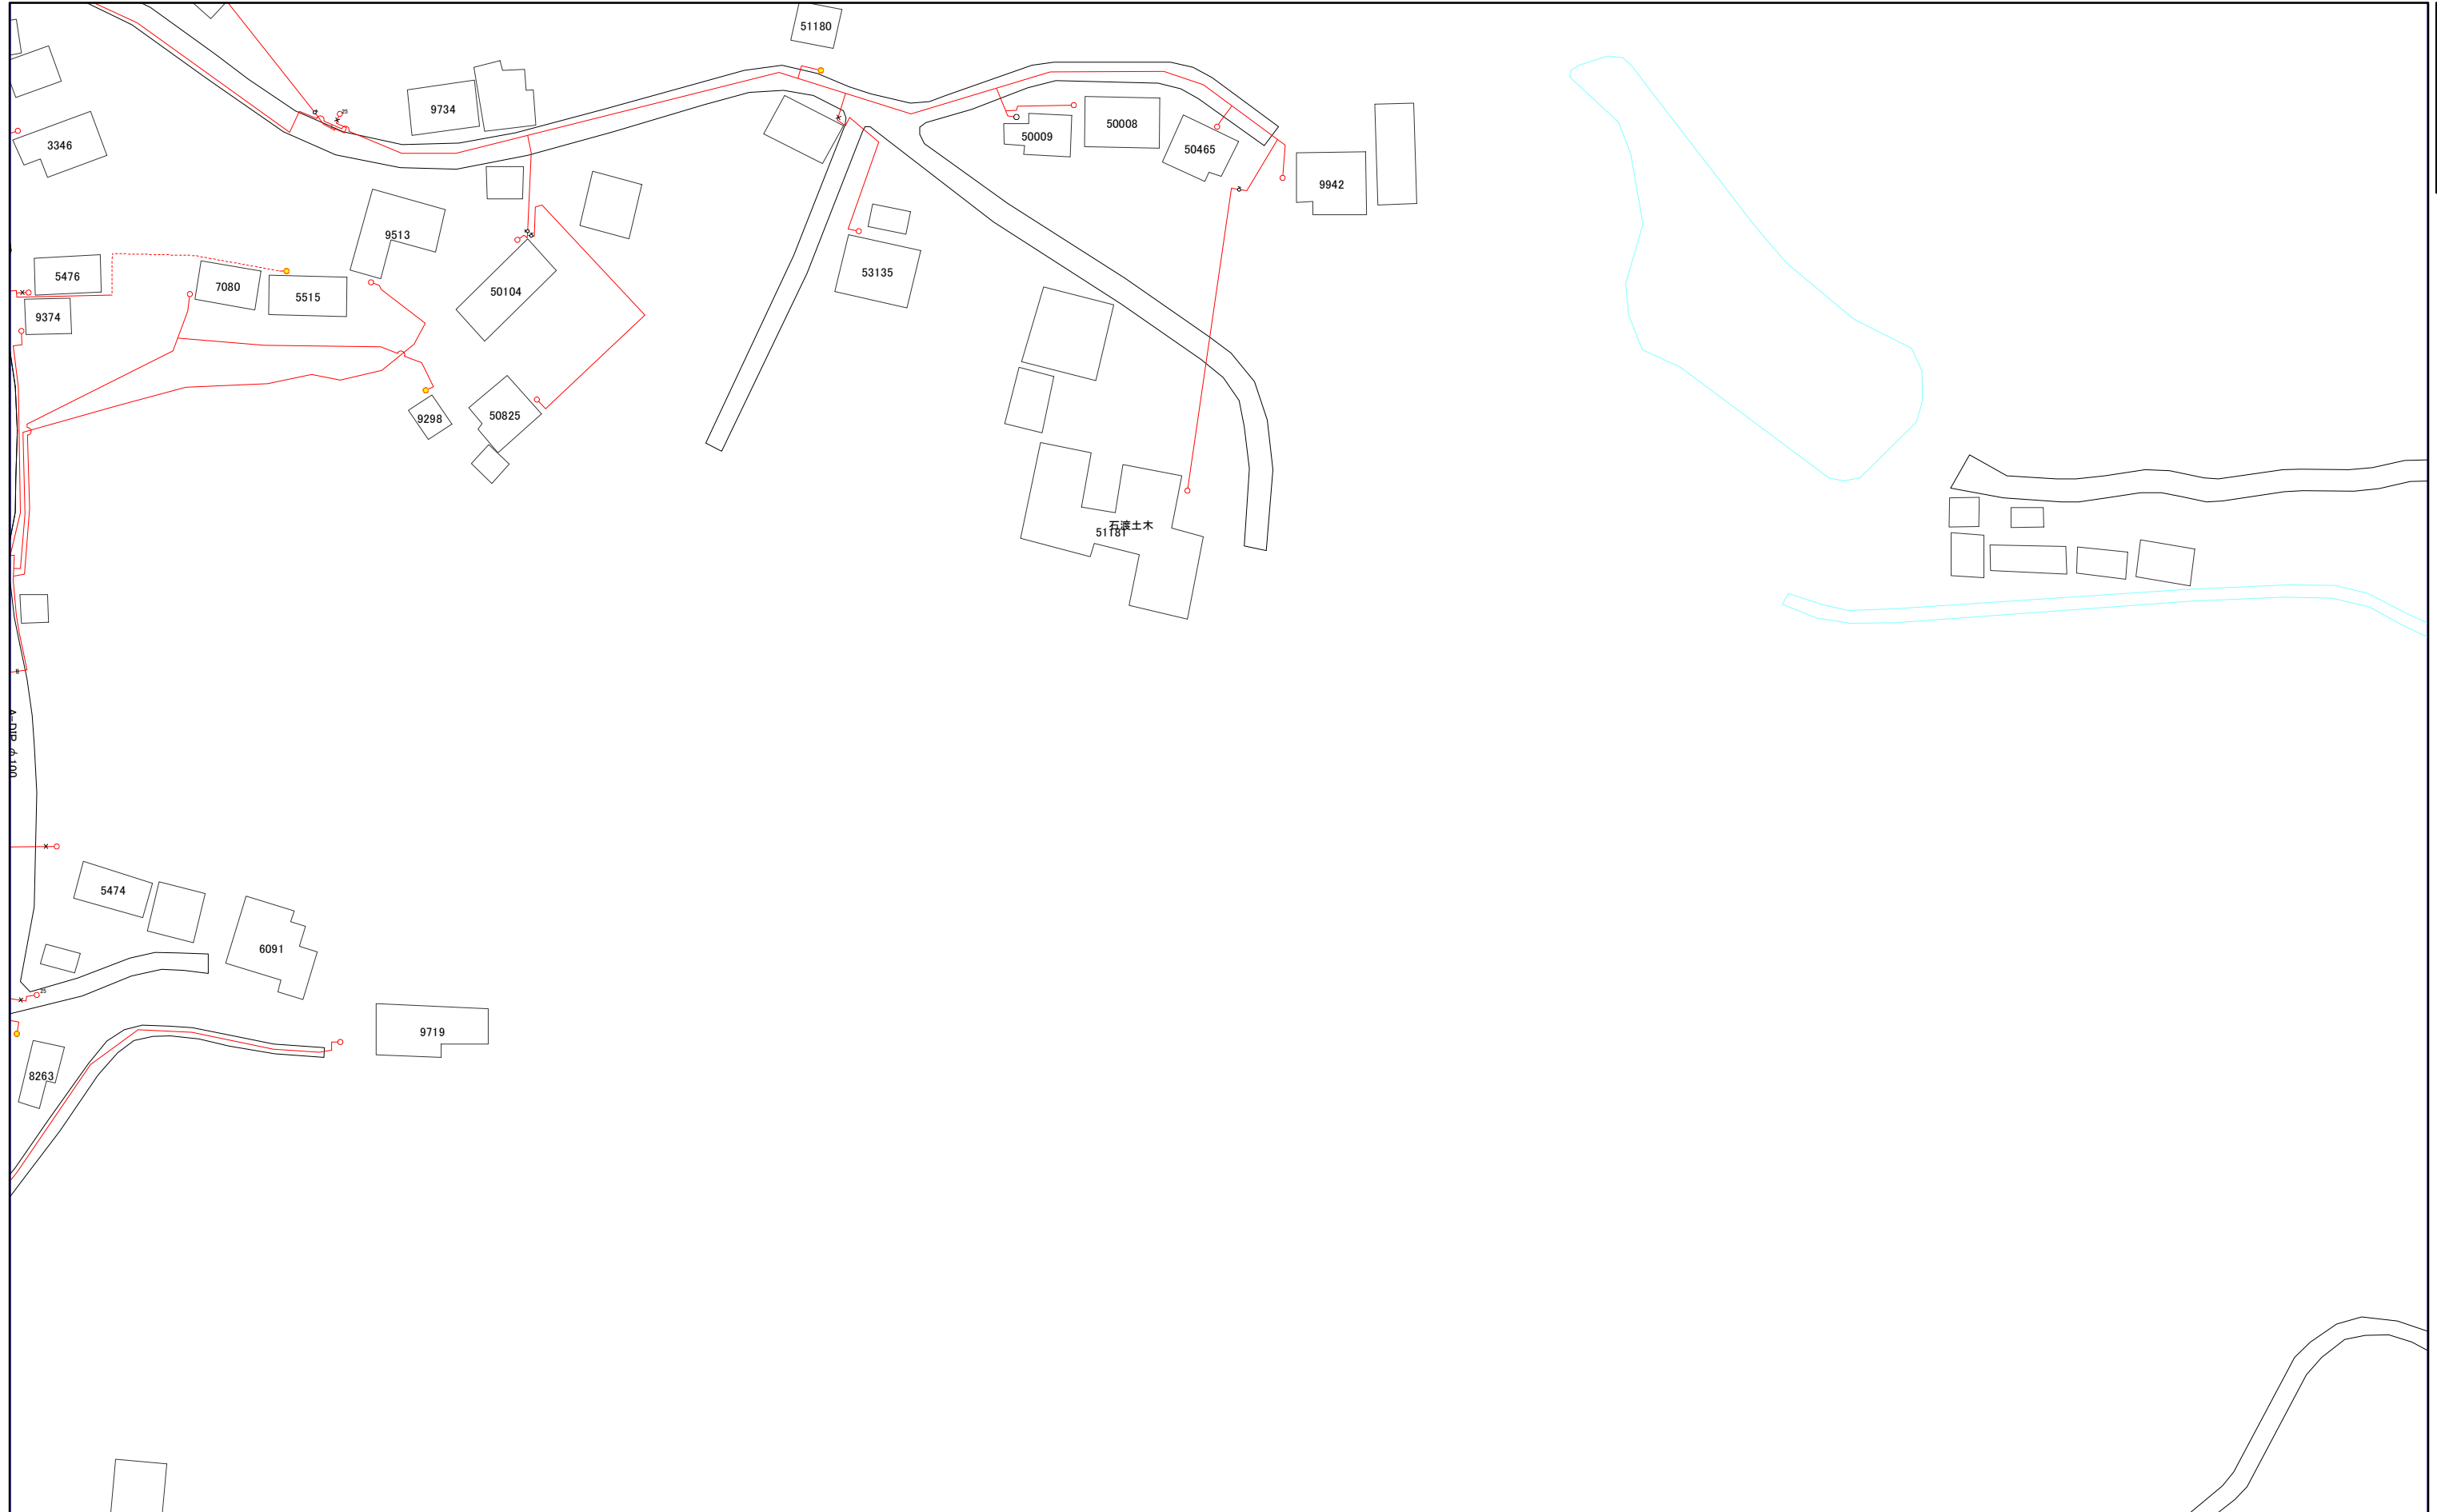

052-3	068-1	068-3
052-4	068-2	068-4
053-3	069-1	069-3

1:1,000




068-2

068-3

三浦市水道施設管理台帳

067-2	067-4	083-2
068-1	068-3	084-1
068-2	068-4	084-2

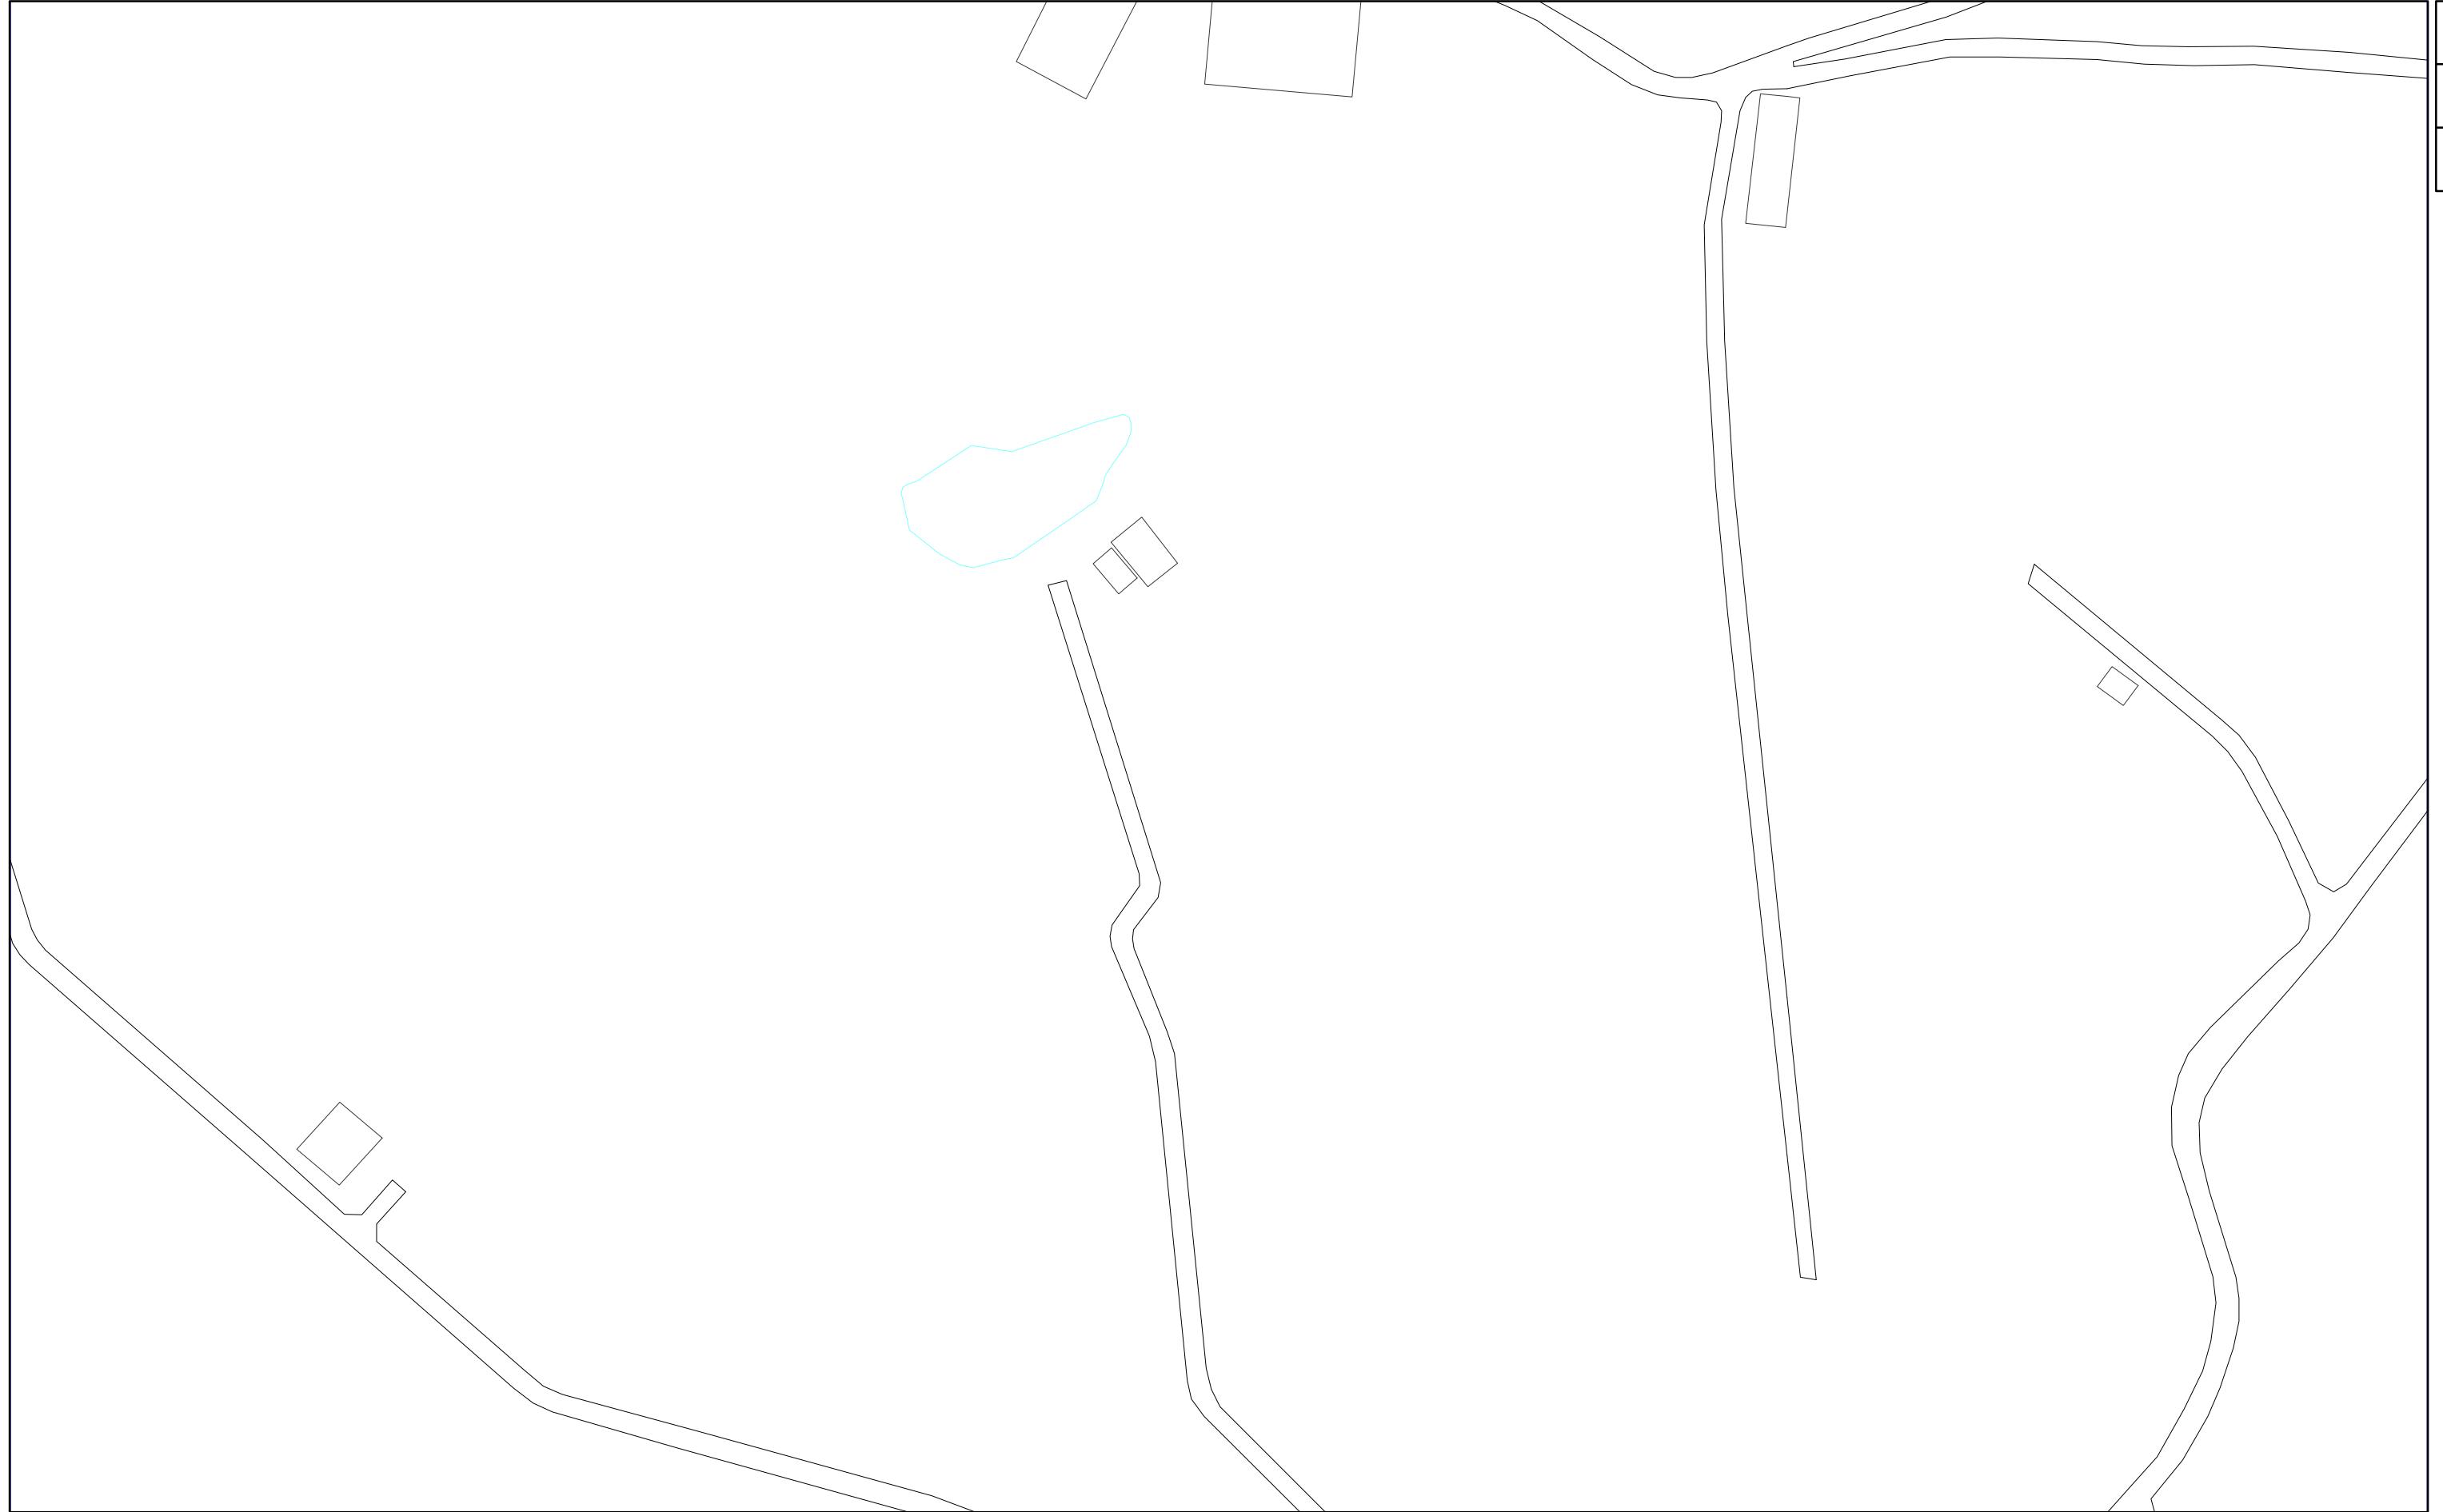

1:1,000



068-3

068-4

三浦市水道施設管理台帳



068-1	068-3	084-1
068-2	068-4	084-2
069-1	069-3	085-1

1:1,000



068-4