


074-1

三浦市水道施設管理台帳

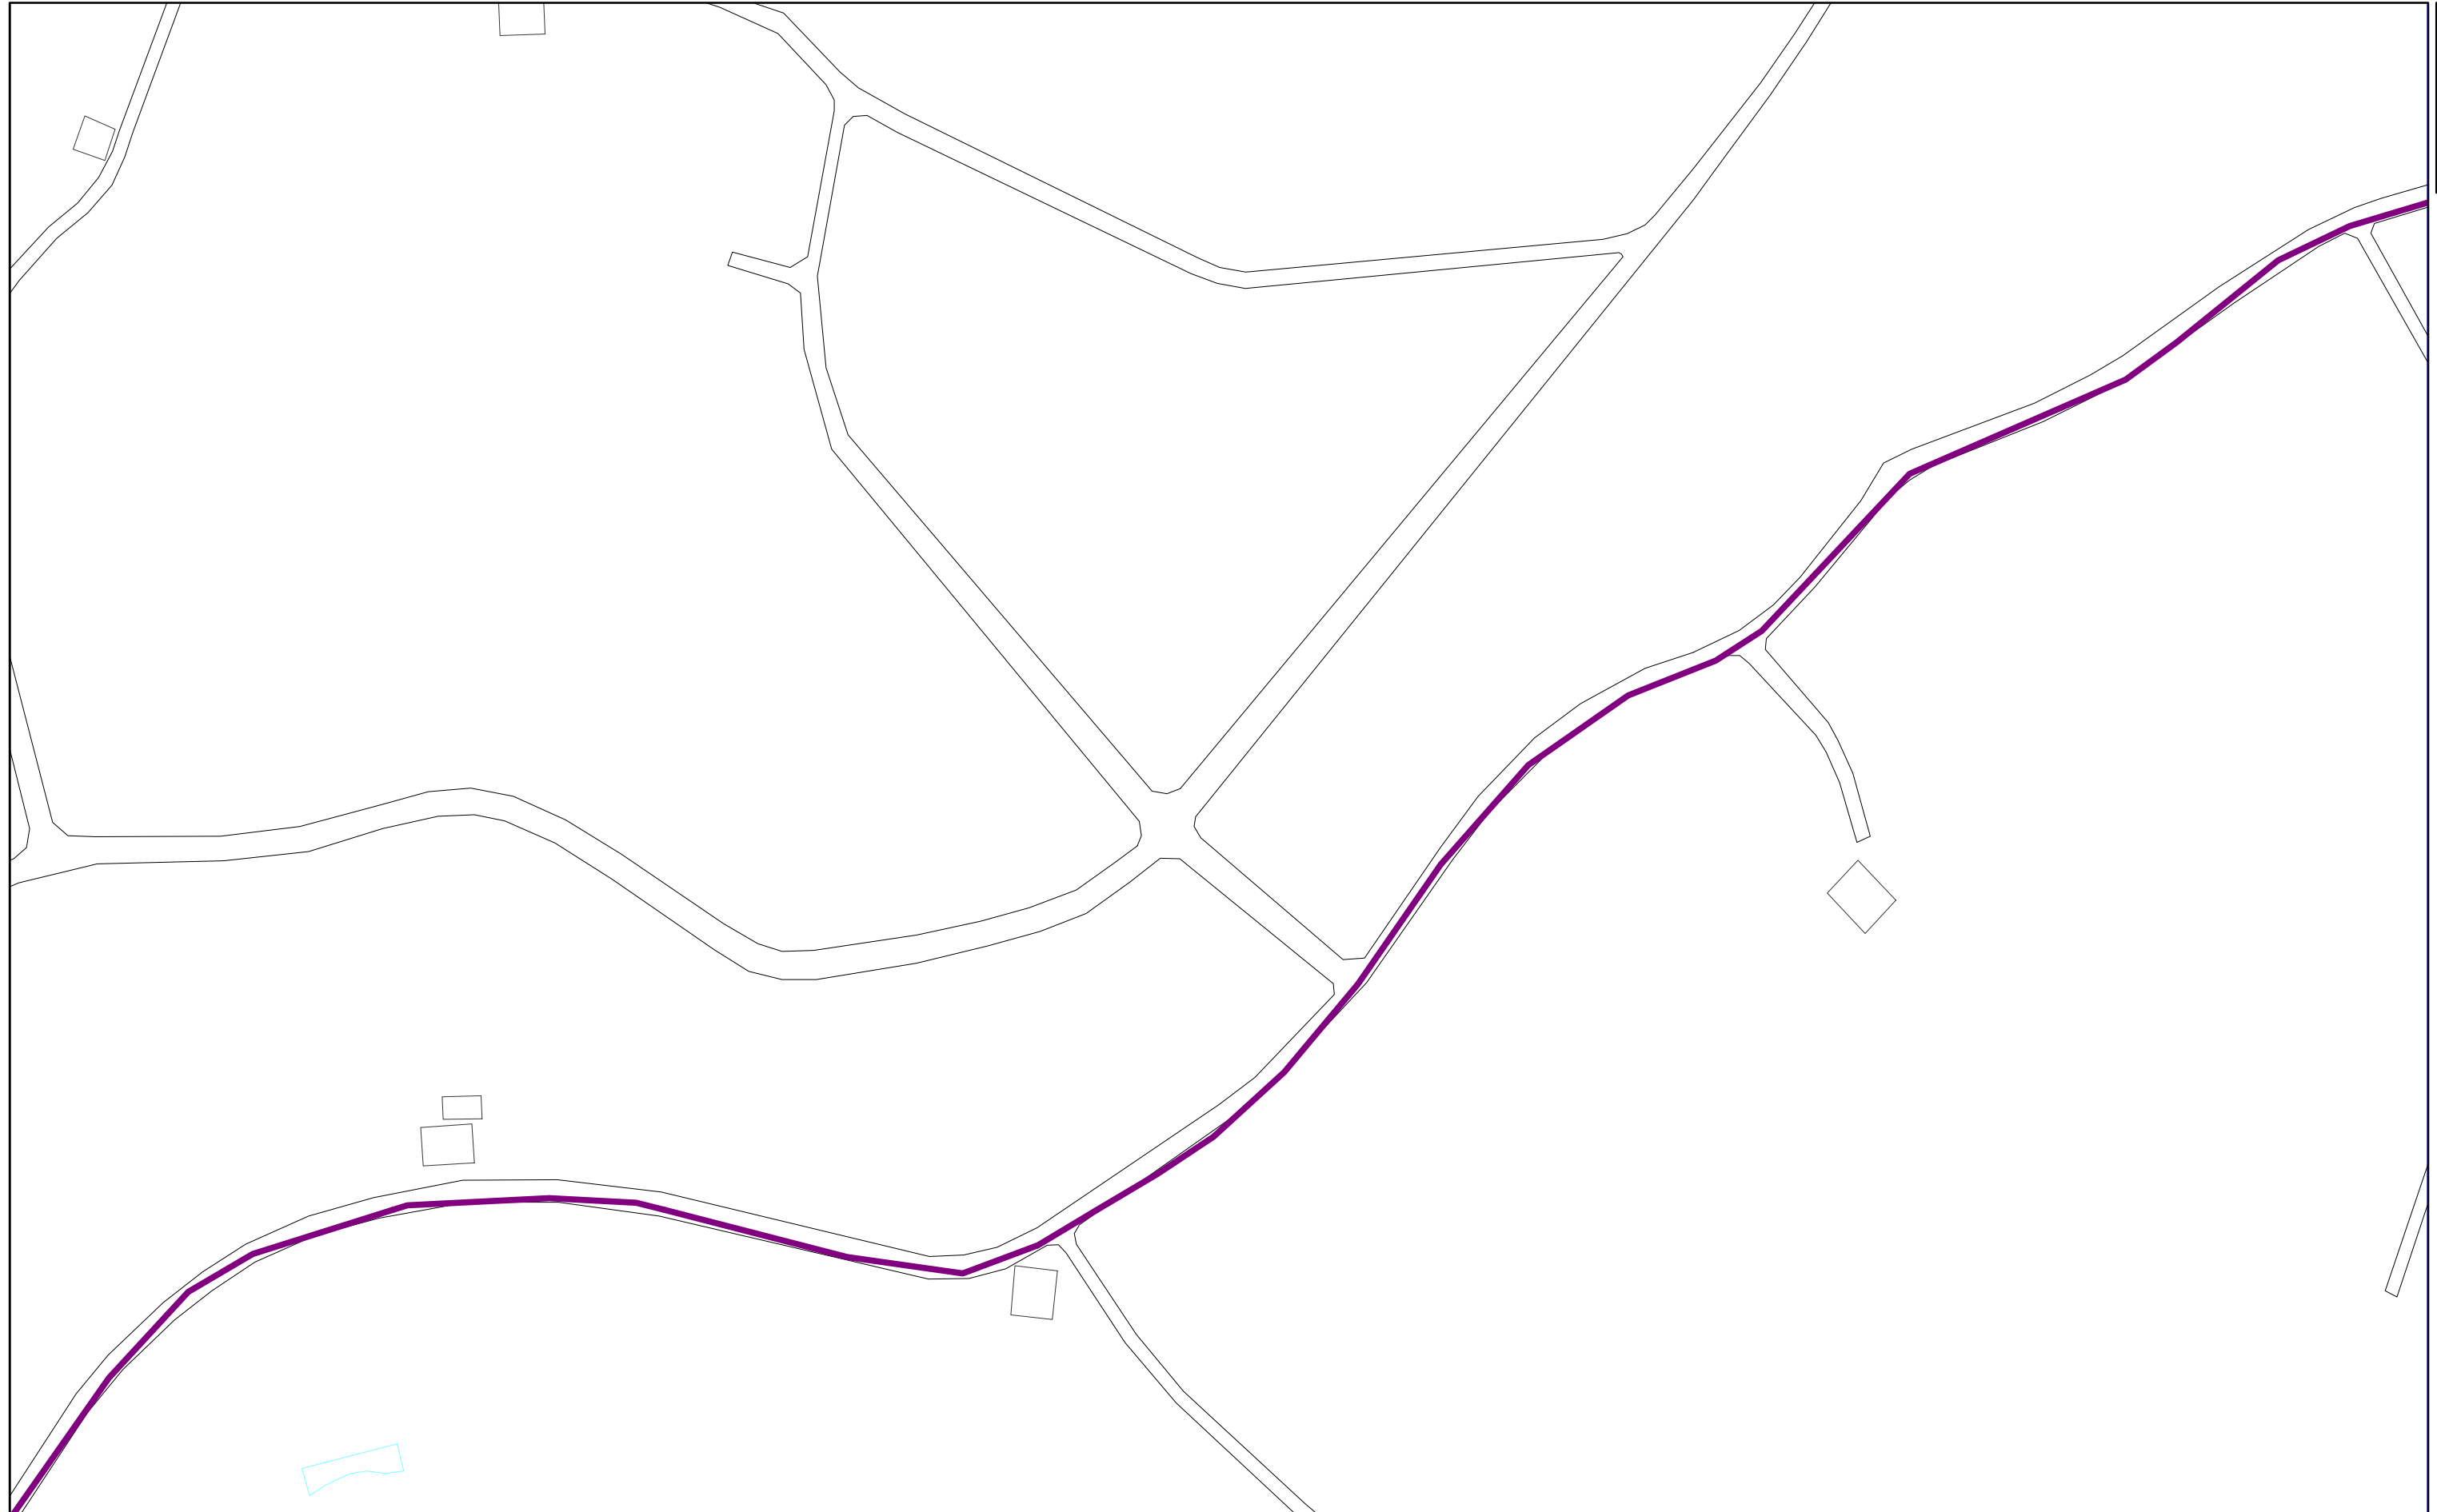

058-3	074-1	074-3
058-4	074-2	074-4


1:1,000



074-1

三浦市水道施設管理台帳

058-3	074-1	074-3
058-4	074-2	074-4
059-3	075-1	075-3

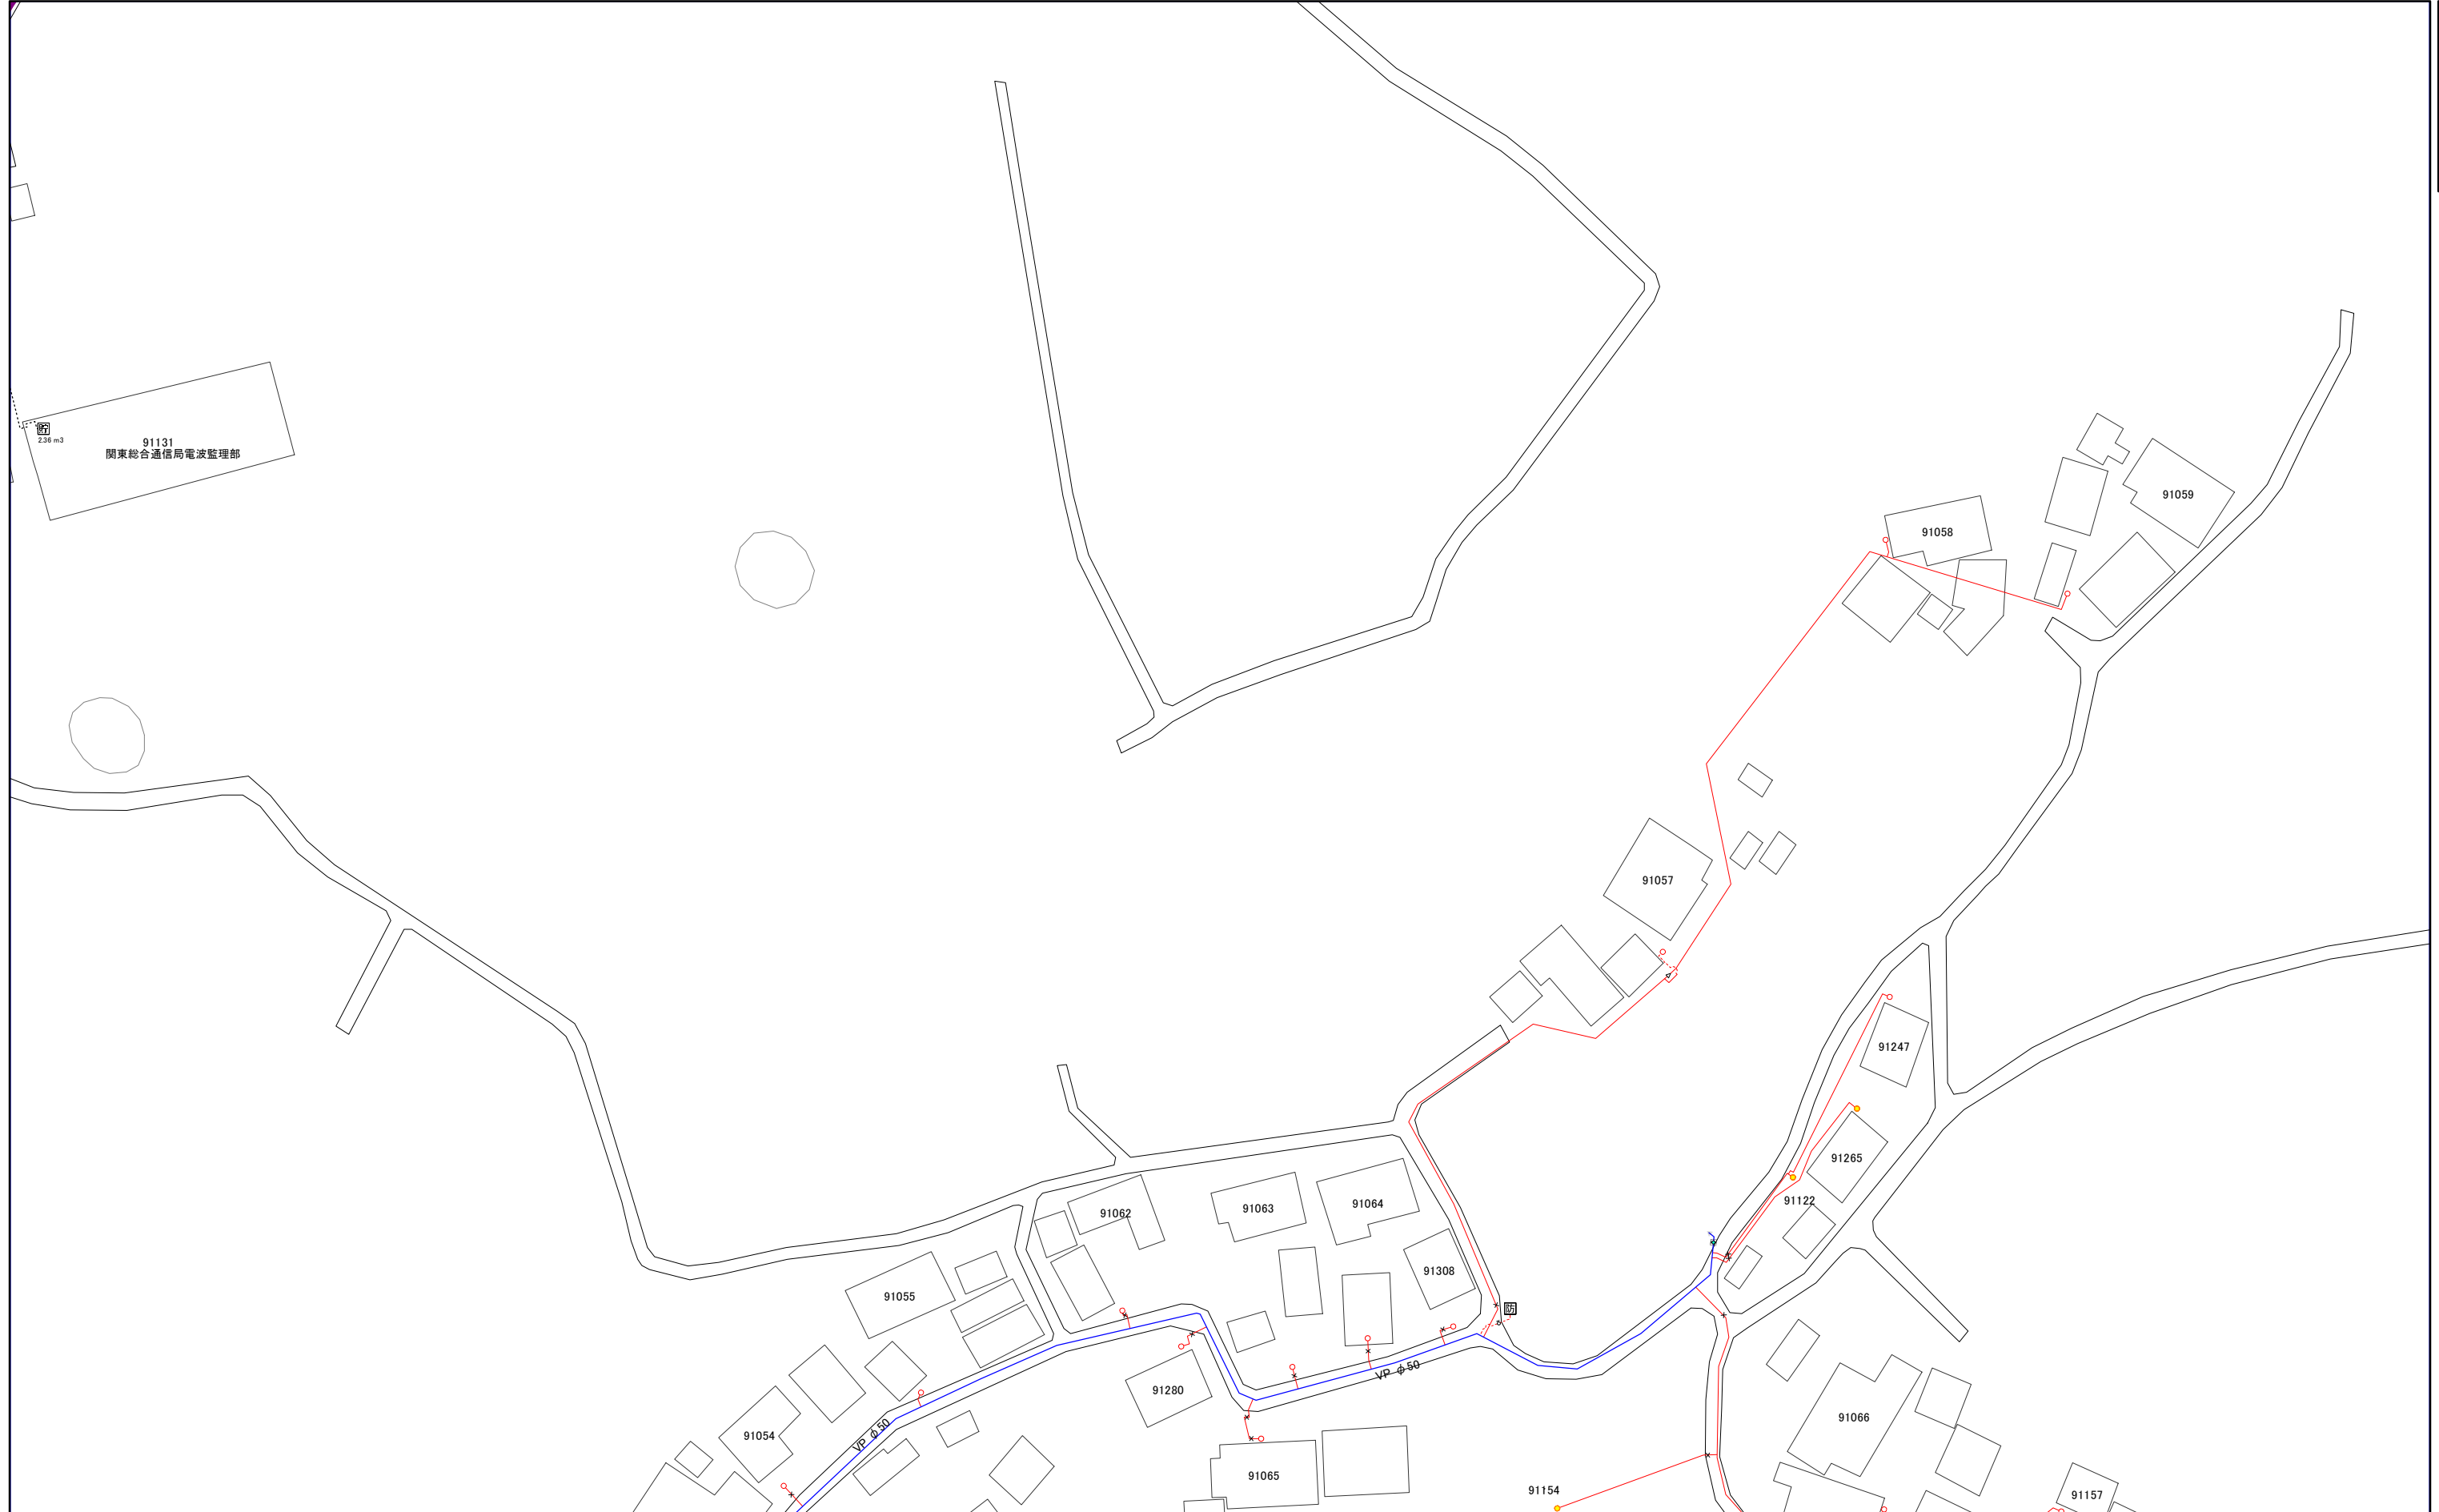

1:1,000



074-3

三浦市水道施設管理台帳



074-1	074-3	
074-2	074-4	

1:1,000



074-3


074-1	074-3
074-2	074-4
075-1	075-3




1:1,000



三浦市水道施設管理台帳

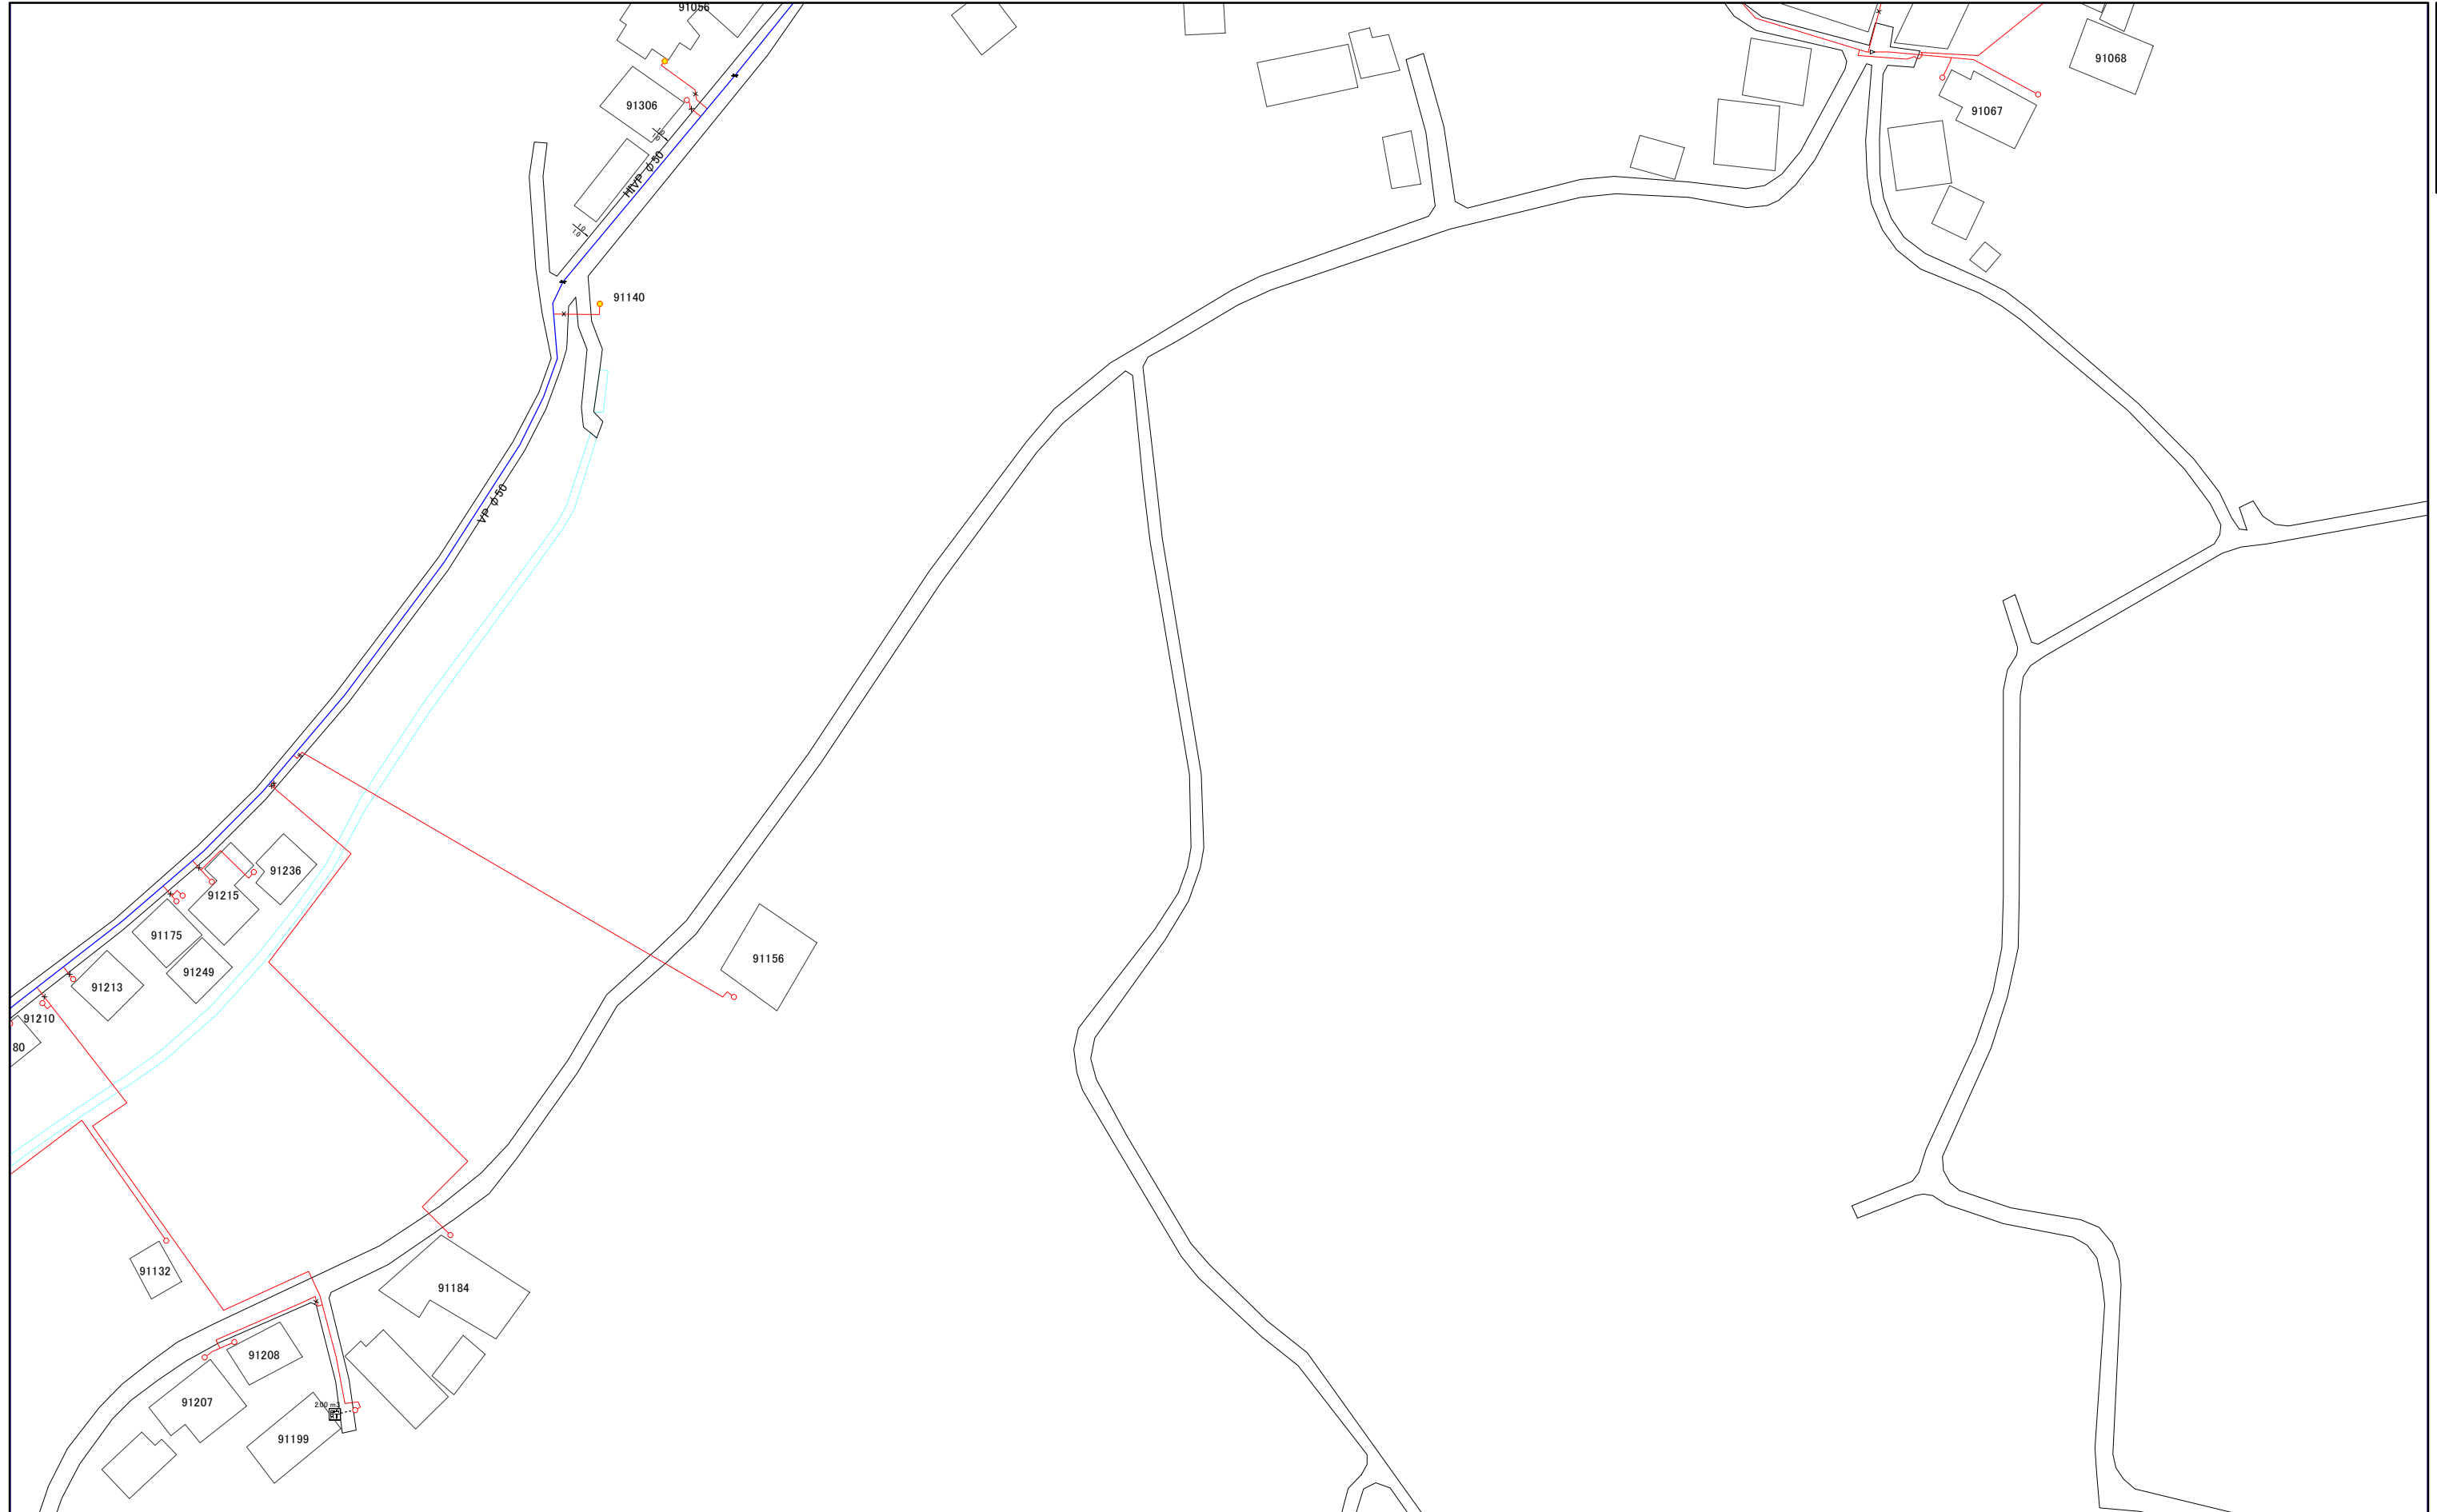


058-4	074-2	074-4
059-3	075-1	075-3
059-4	075-2	075-4

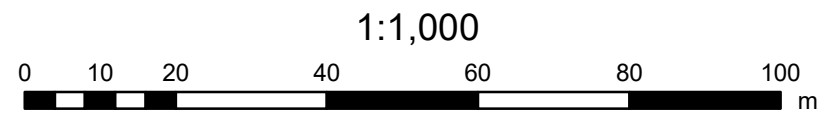

三浦市水道施設管理台帳

059-3	075-1	075-3
059-4	075-2	075-4
060-3	076-1	076-3

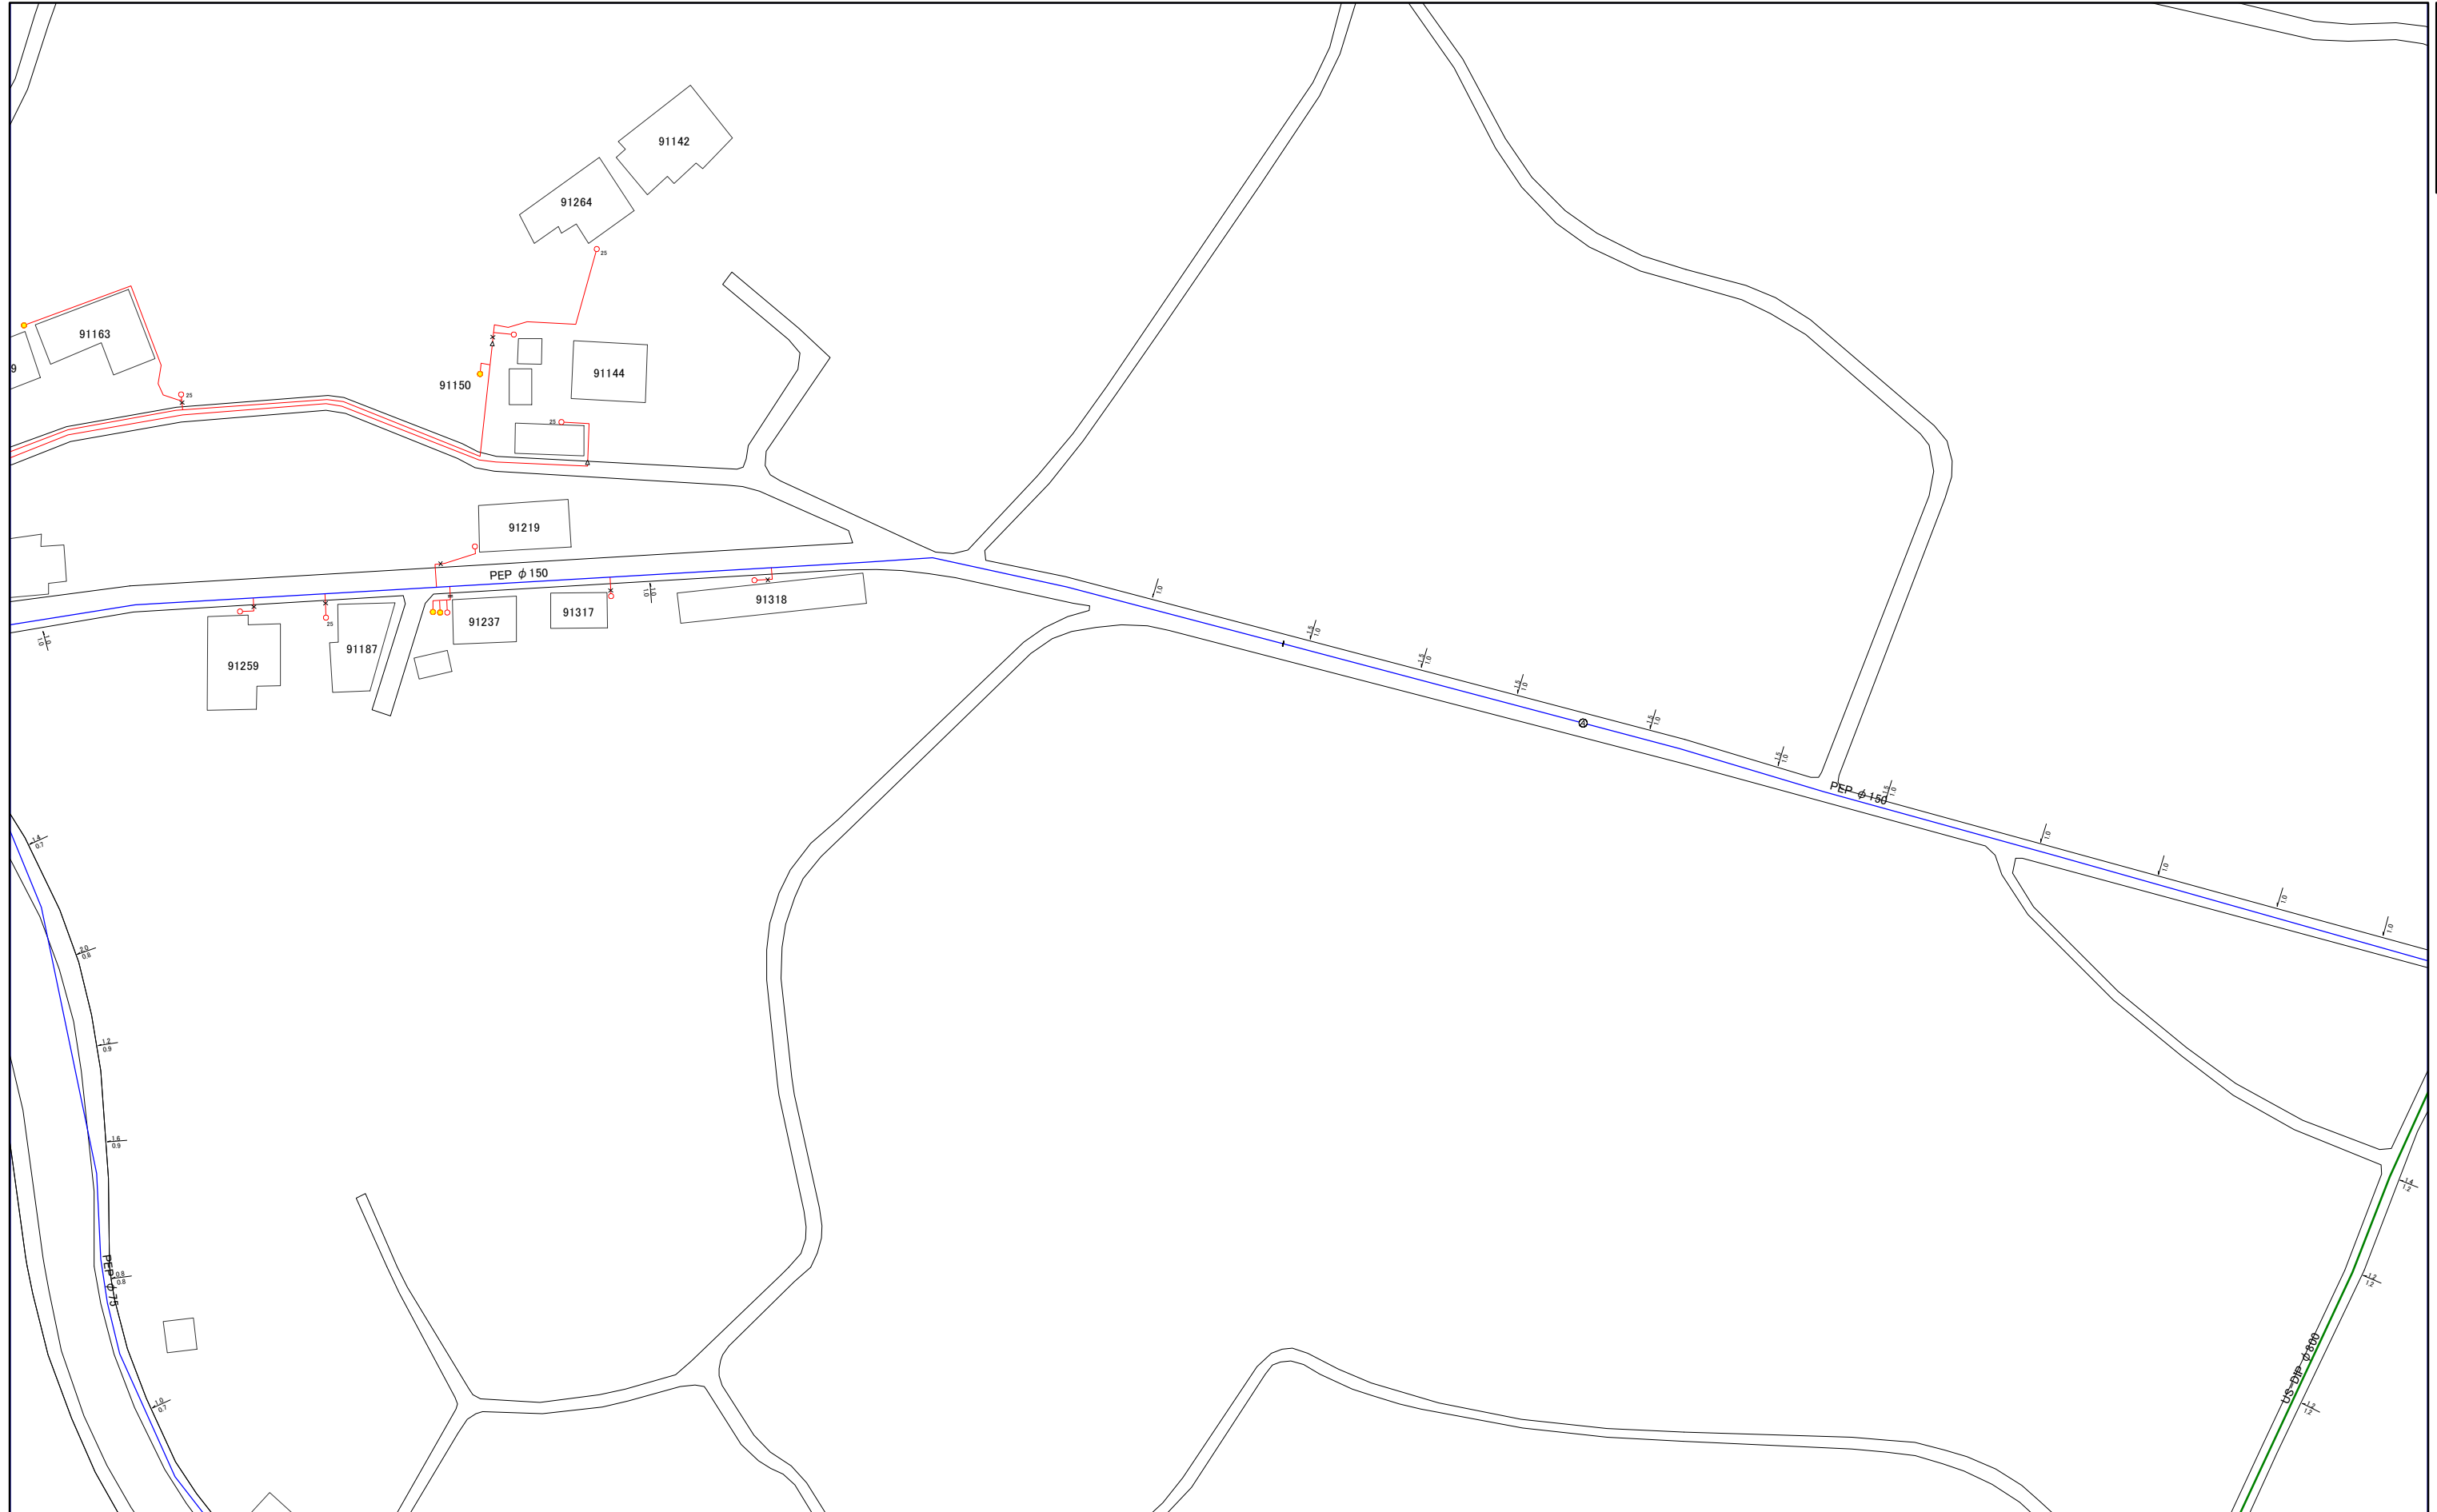


1:1,000



075-3

三浦市水道施設管理台帳

074-2	074-4
075-1	075-3
075-2	075-4

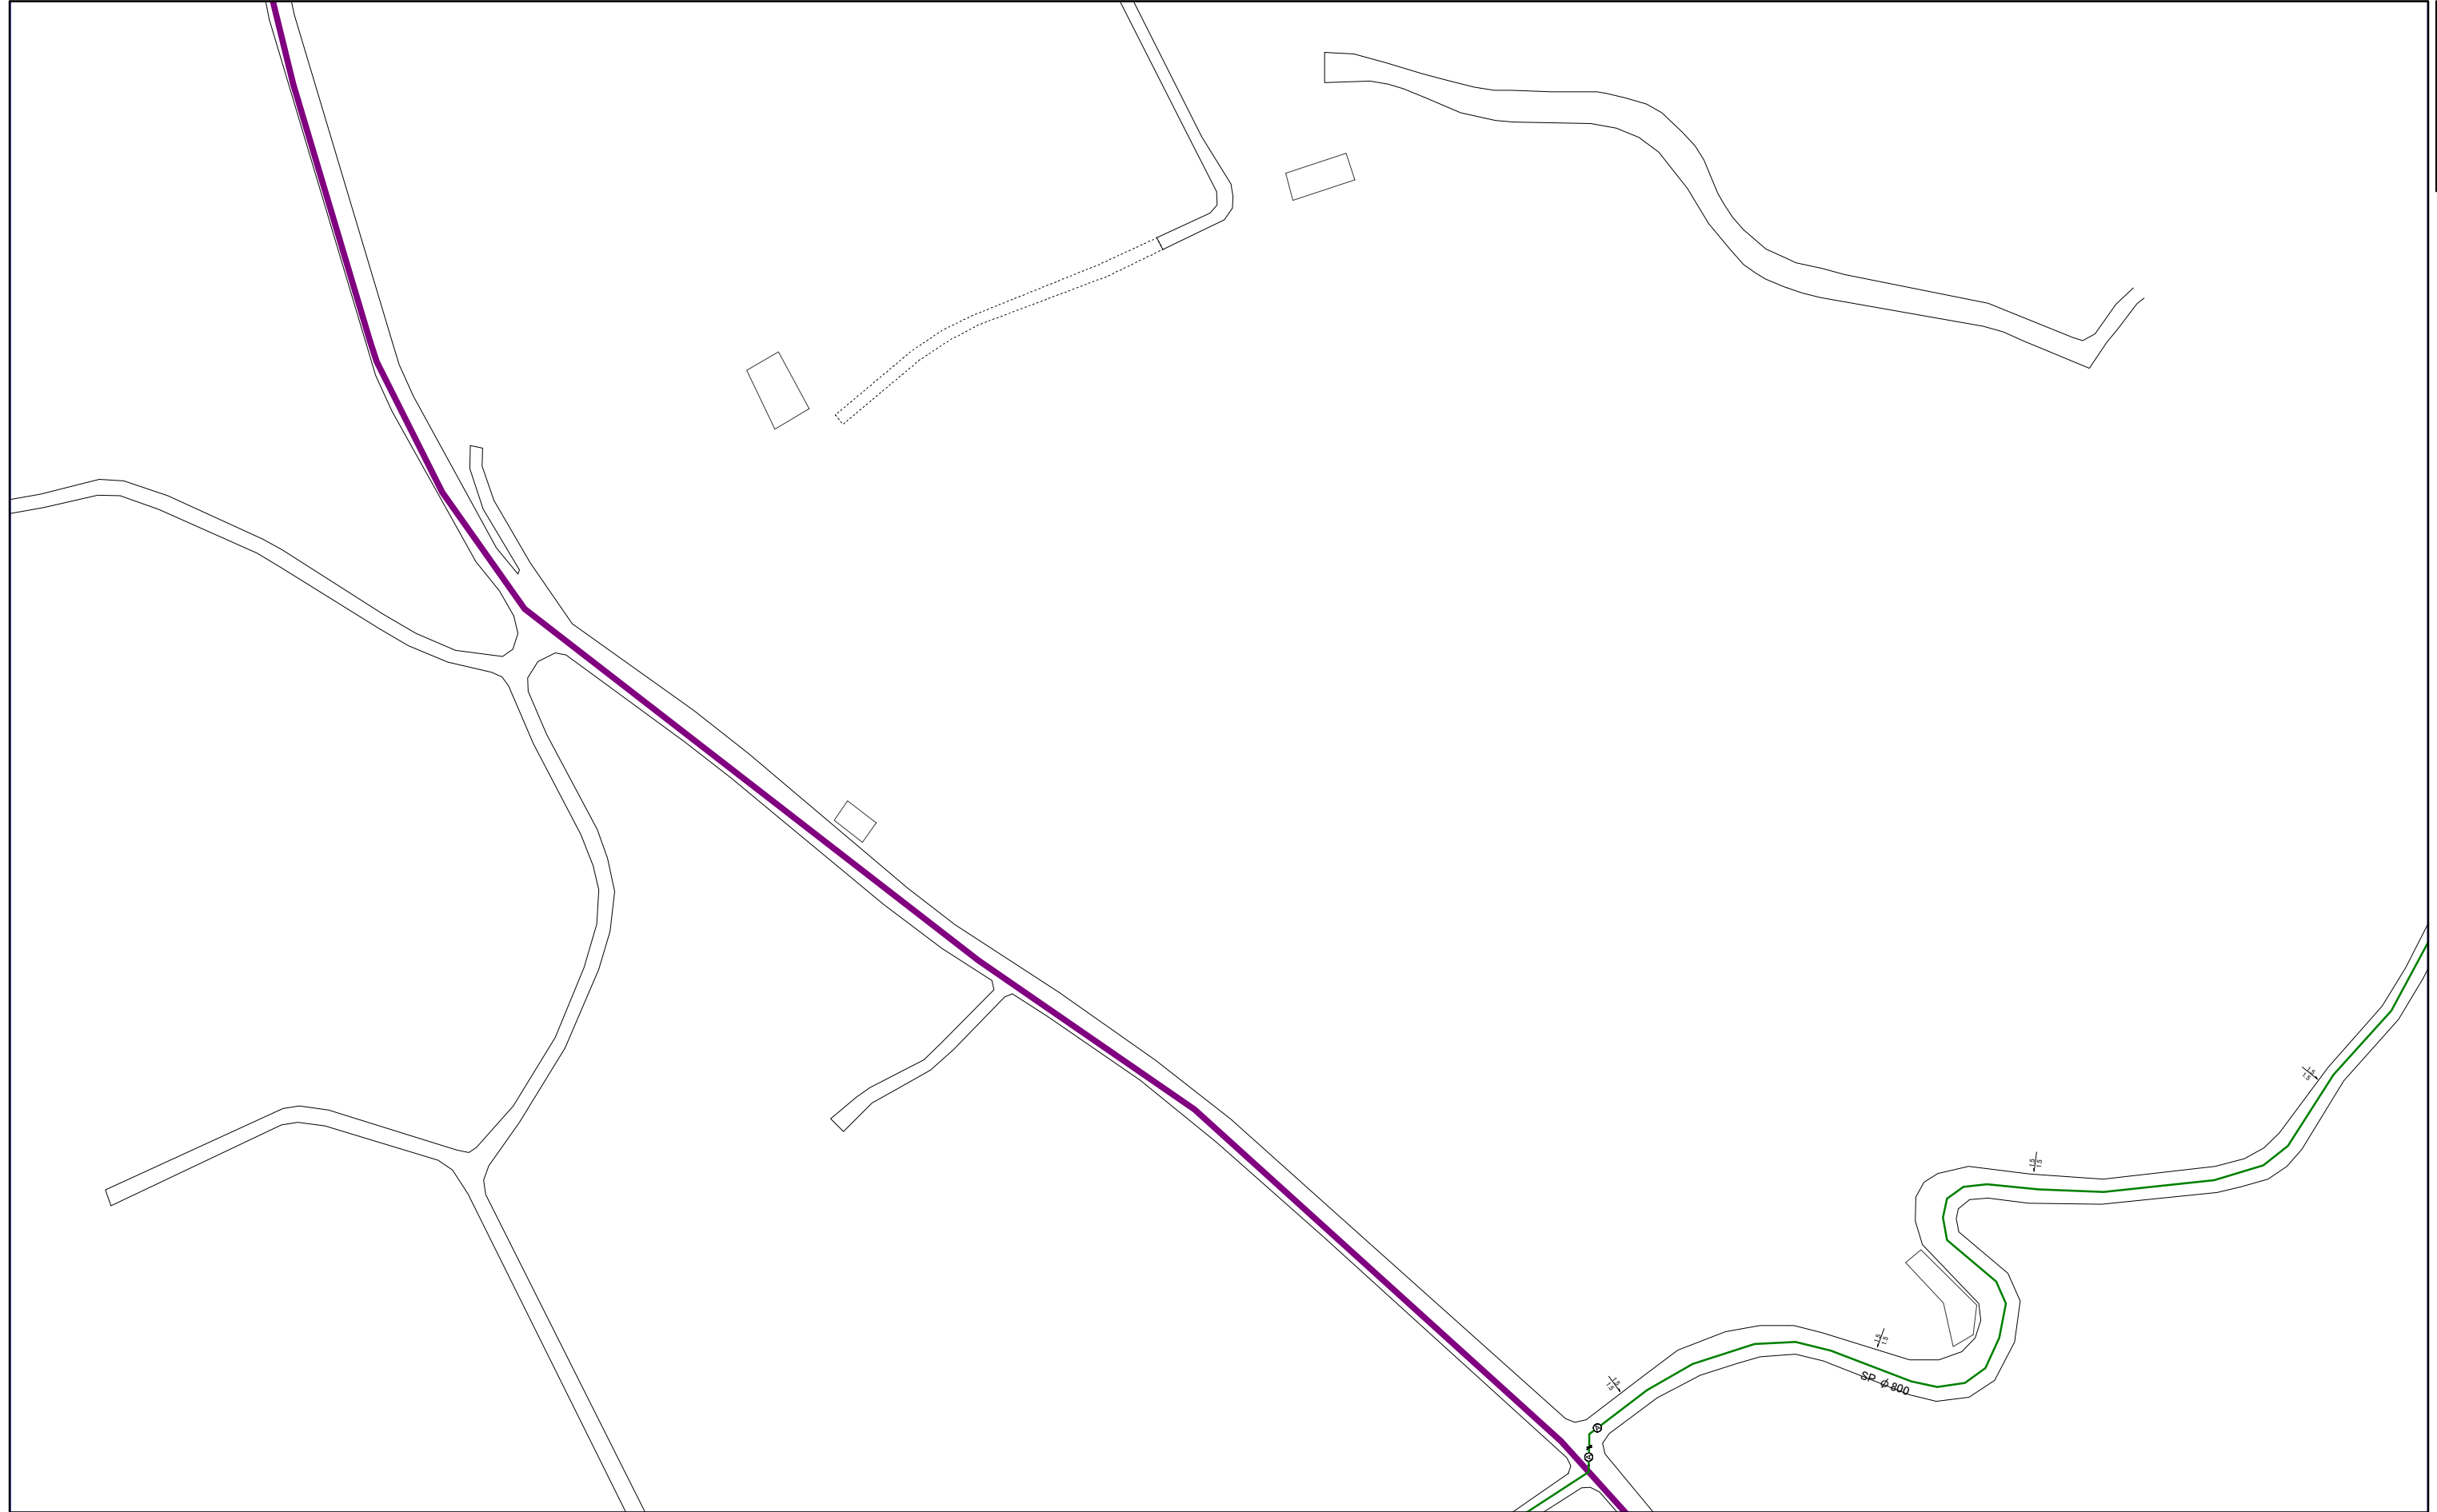

1:1,000




075-3

075-4

三浦市水道施設管理台帳

075-1	075-3	
075-2	075-4	
076-1	076-3	090-1

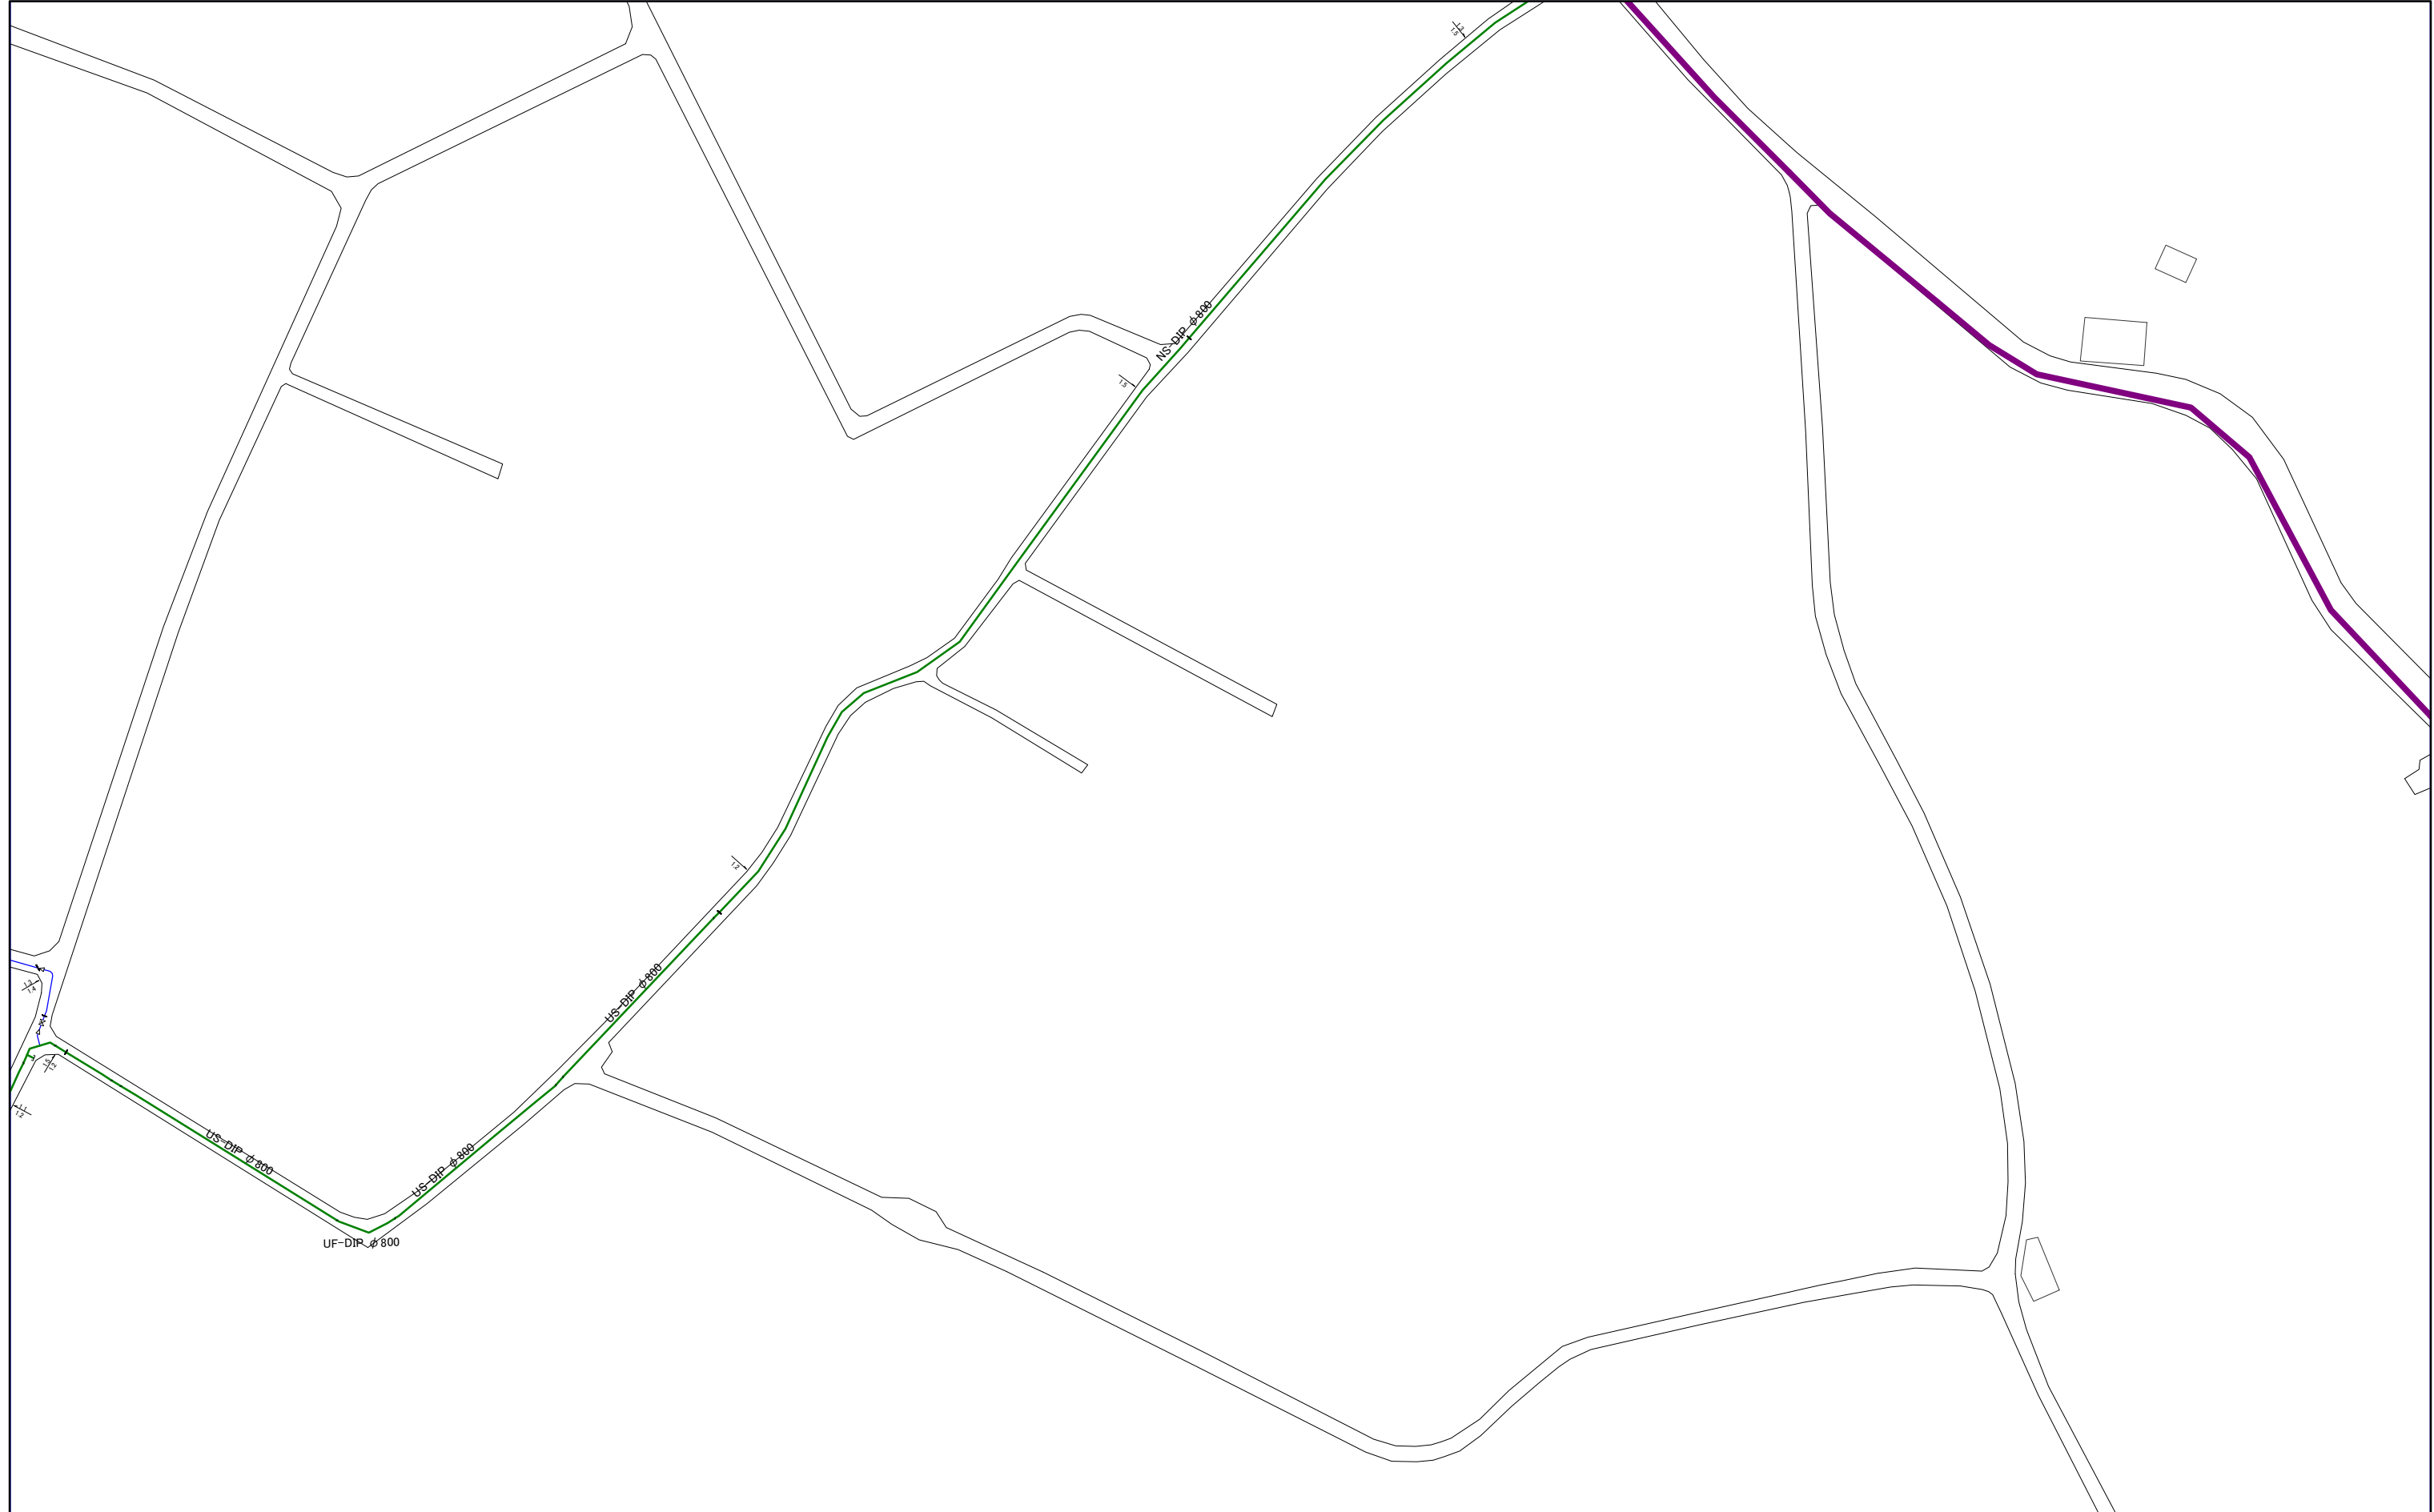

1:1,000



075-4

076-1

三浦市水道施設管理台帳



059-4	075-2	075-4
060-3	076-1	076-3
060-4	076-2	076-4


1:1,000



076-1

三浦市水道施設管理台帳

060-3	076-1	076-3
060-4	076-2	076-4
061-3	077-1	077-3

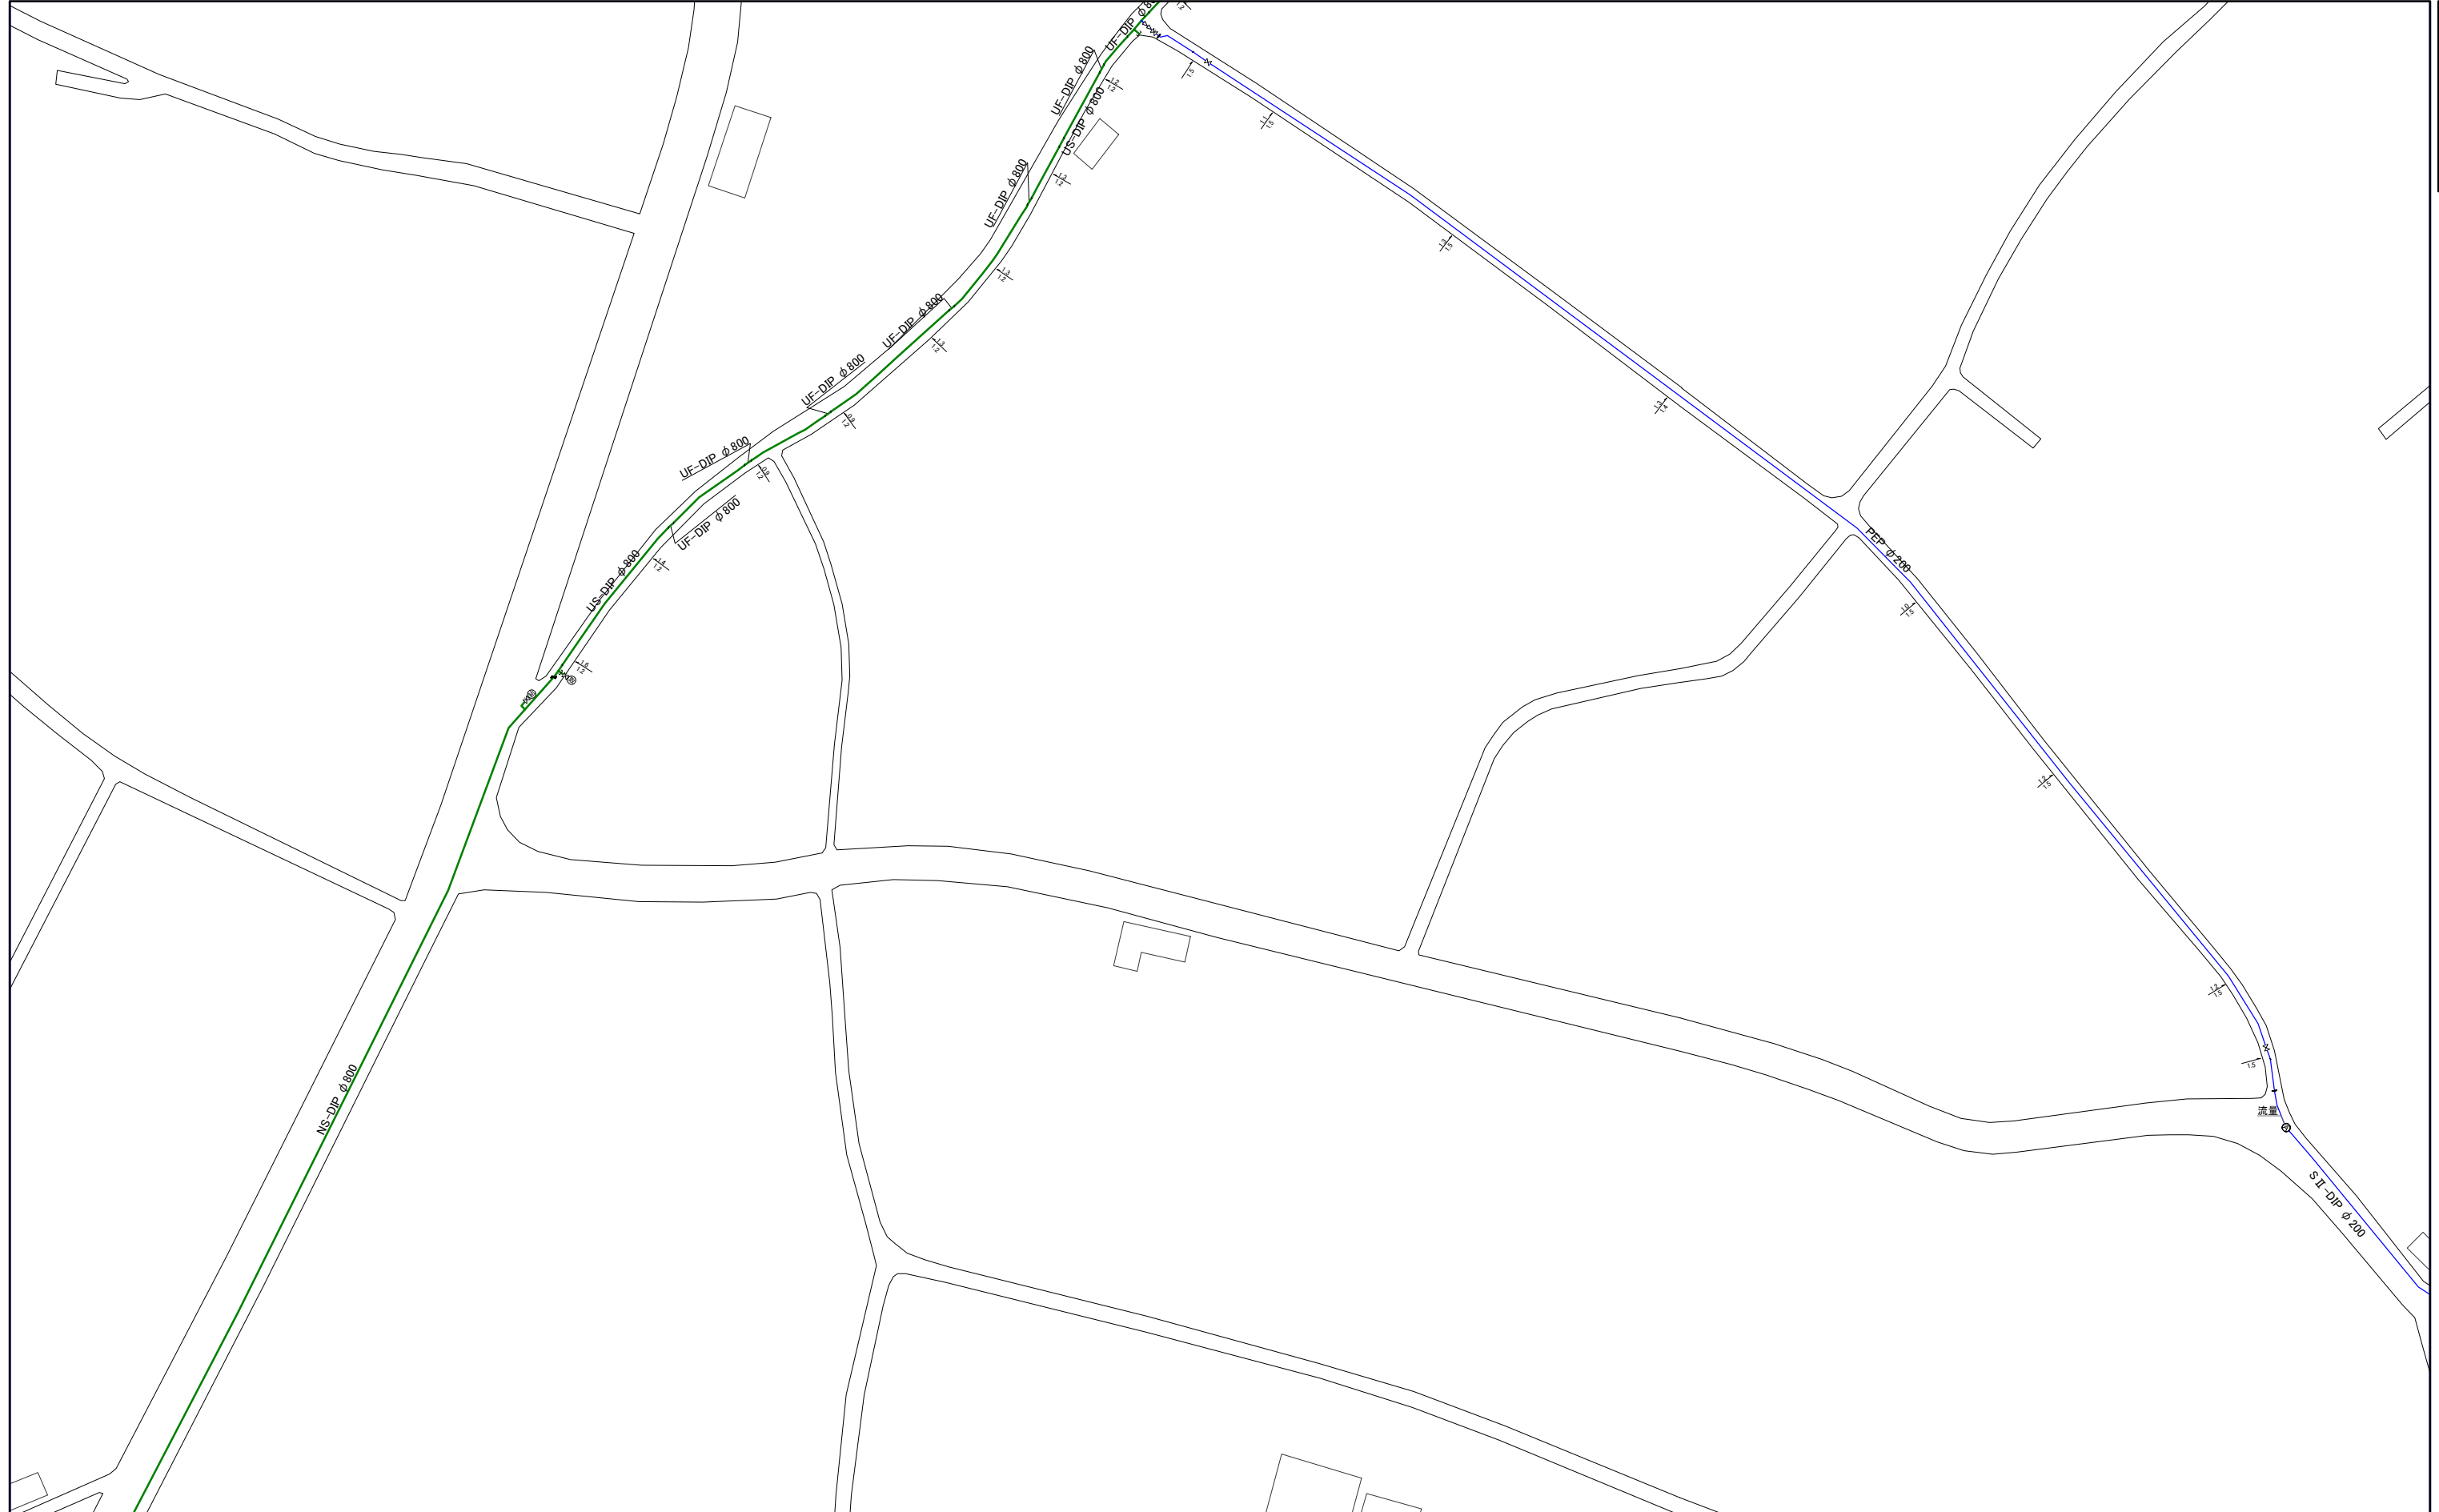


1:1,000



076-3

三浦市水道施設管理台帳

075-2	075-4	
076-1	076-3	090-1
076-2	076-4	090-2

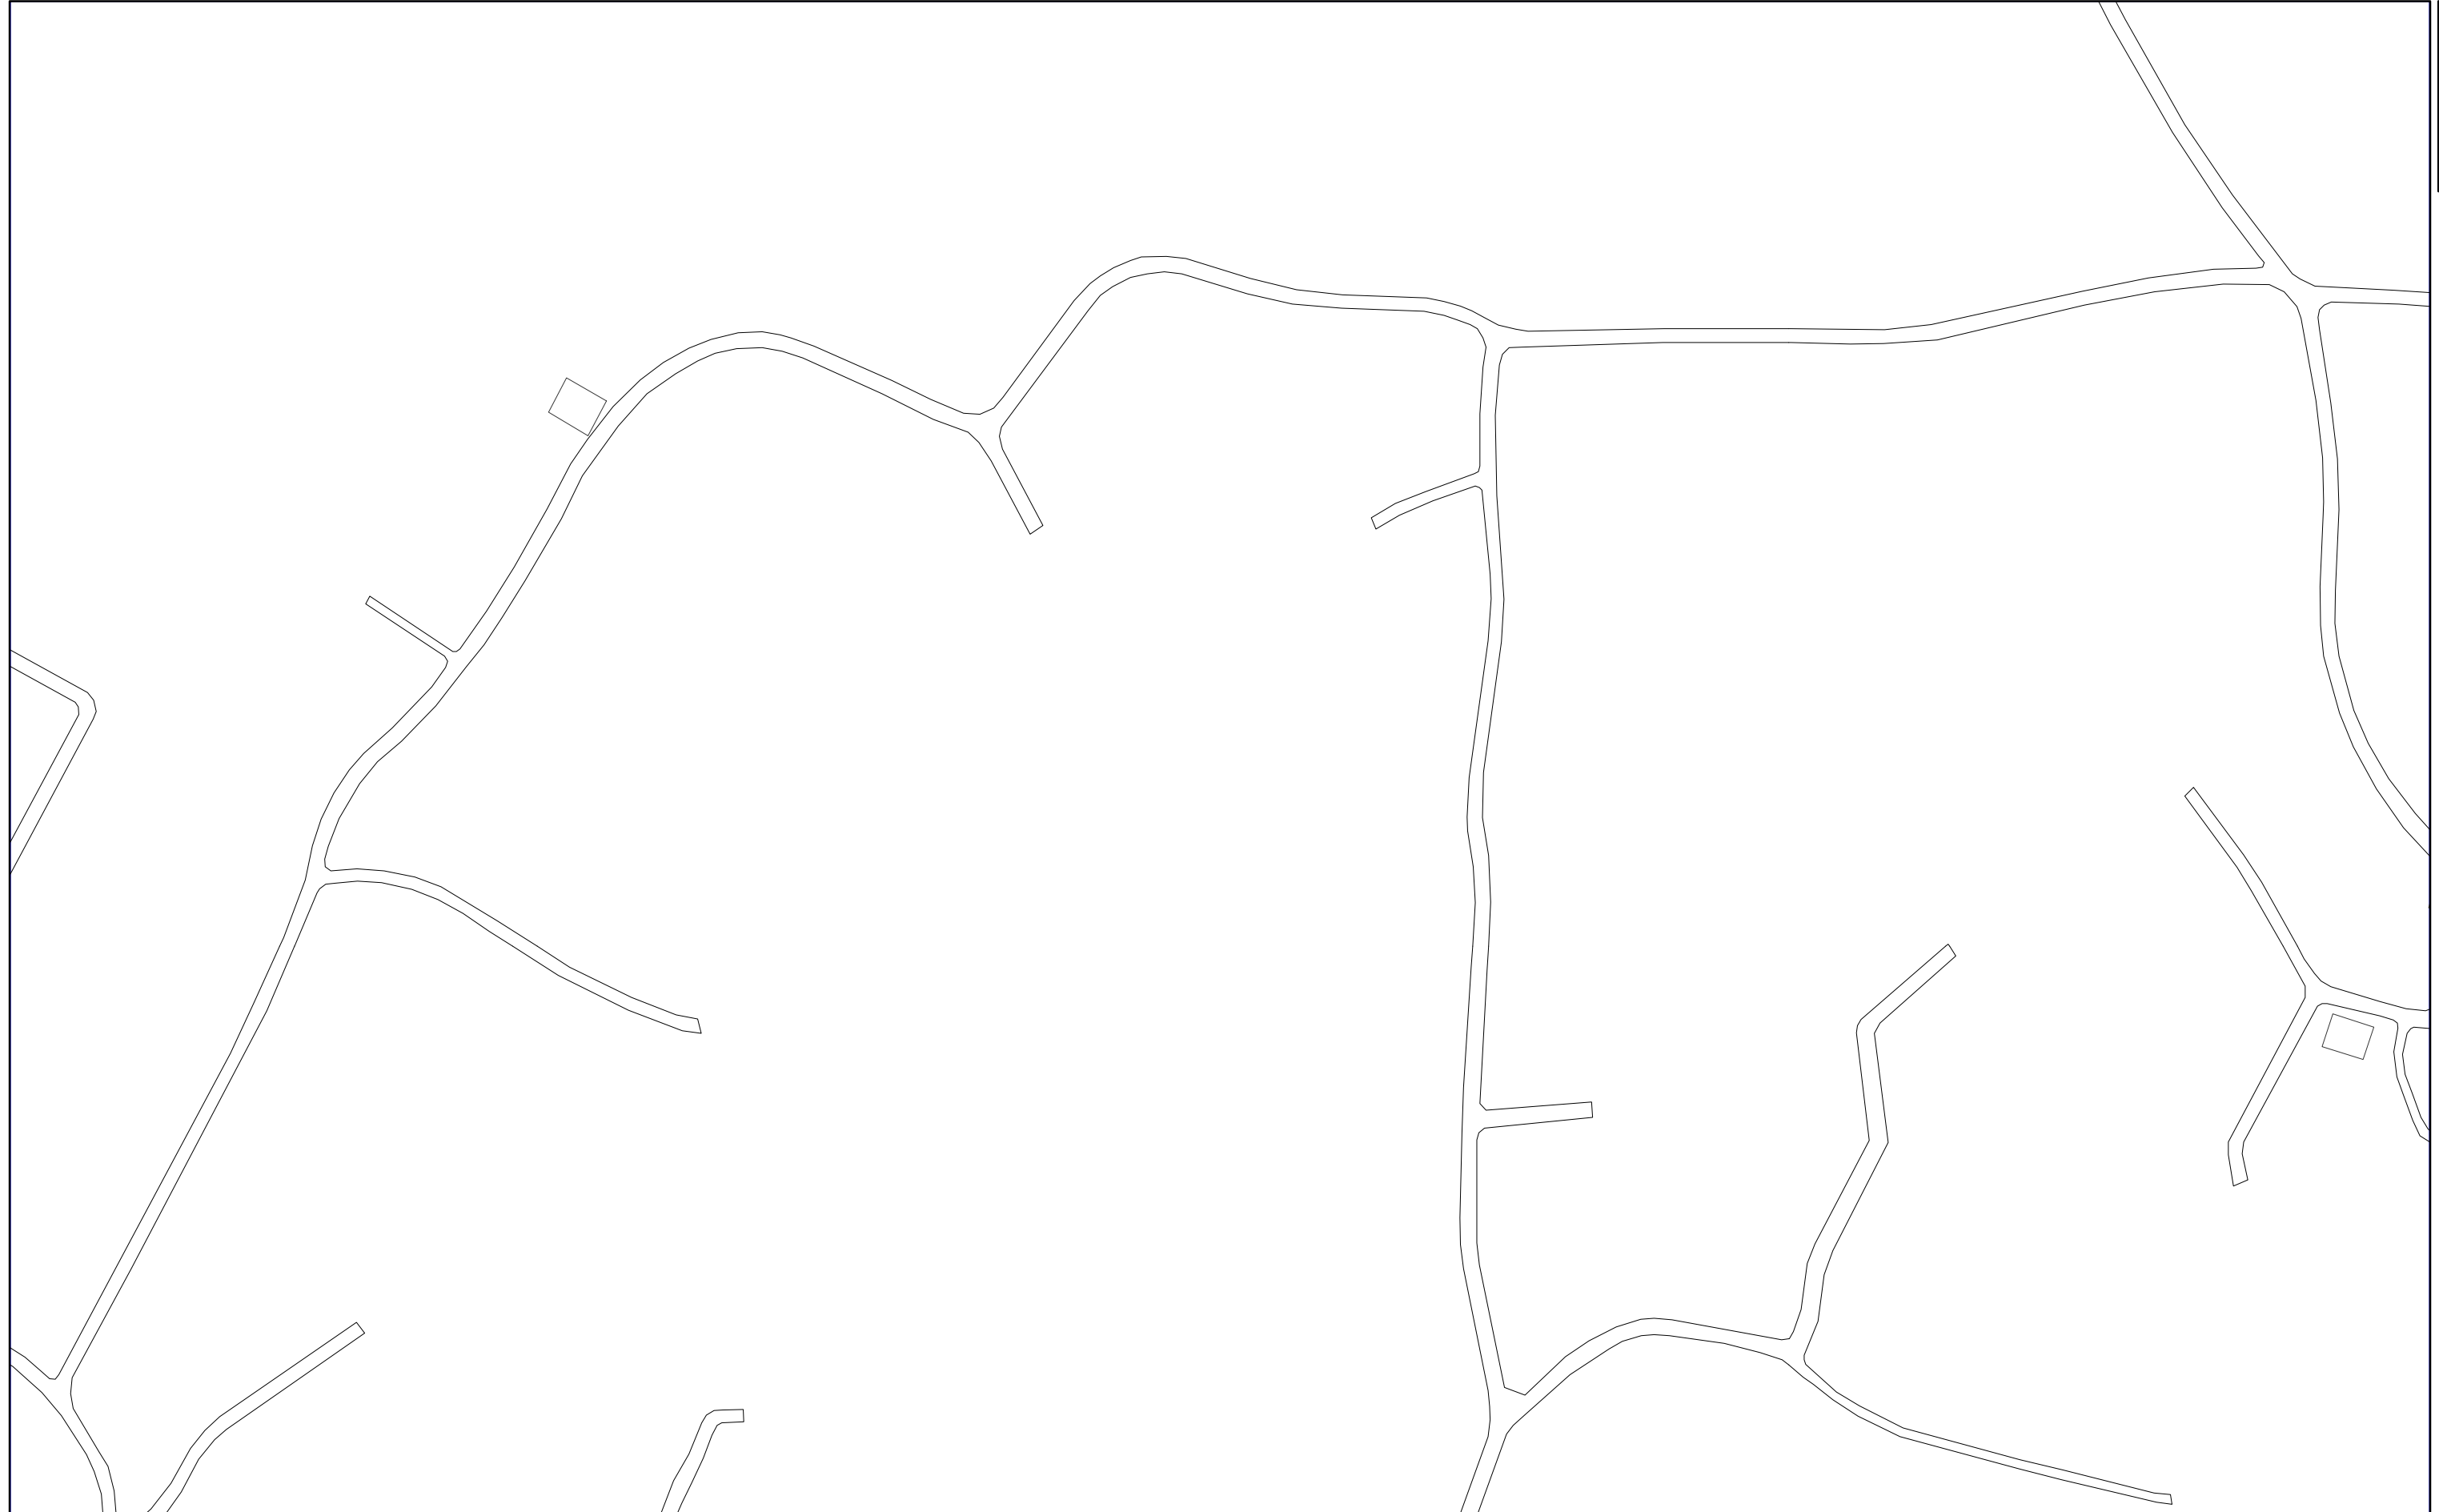

1:1,000




076-3

076-4

三浦市水道施設管理台帳

076-1	076-3	090-1
076-2	076-4	090-2
077-1	077-3	091-1

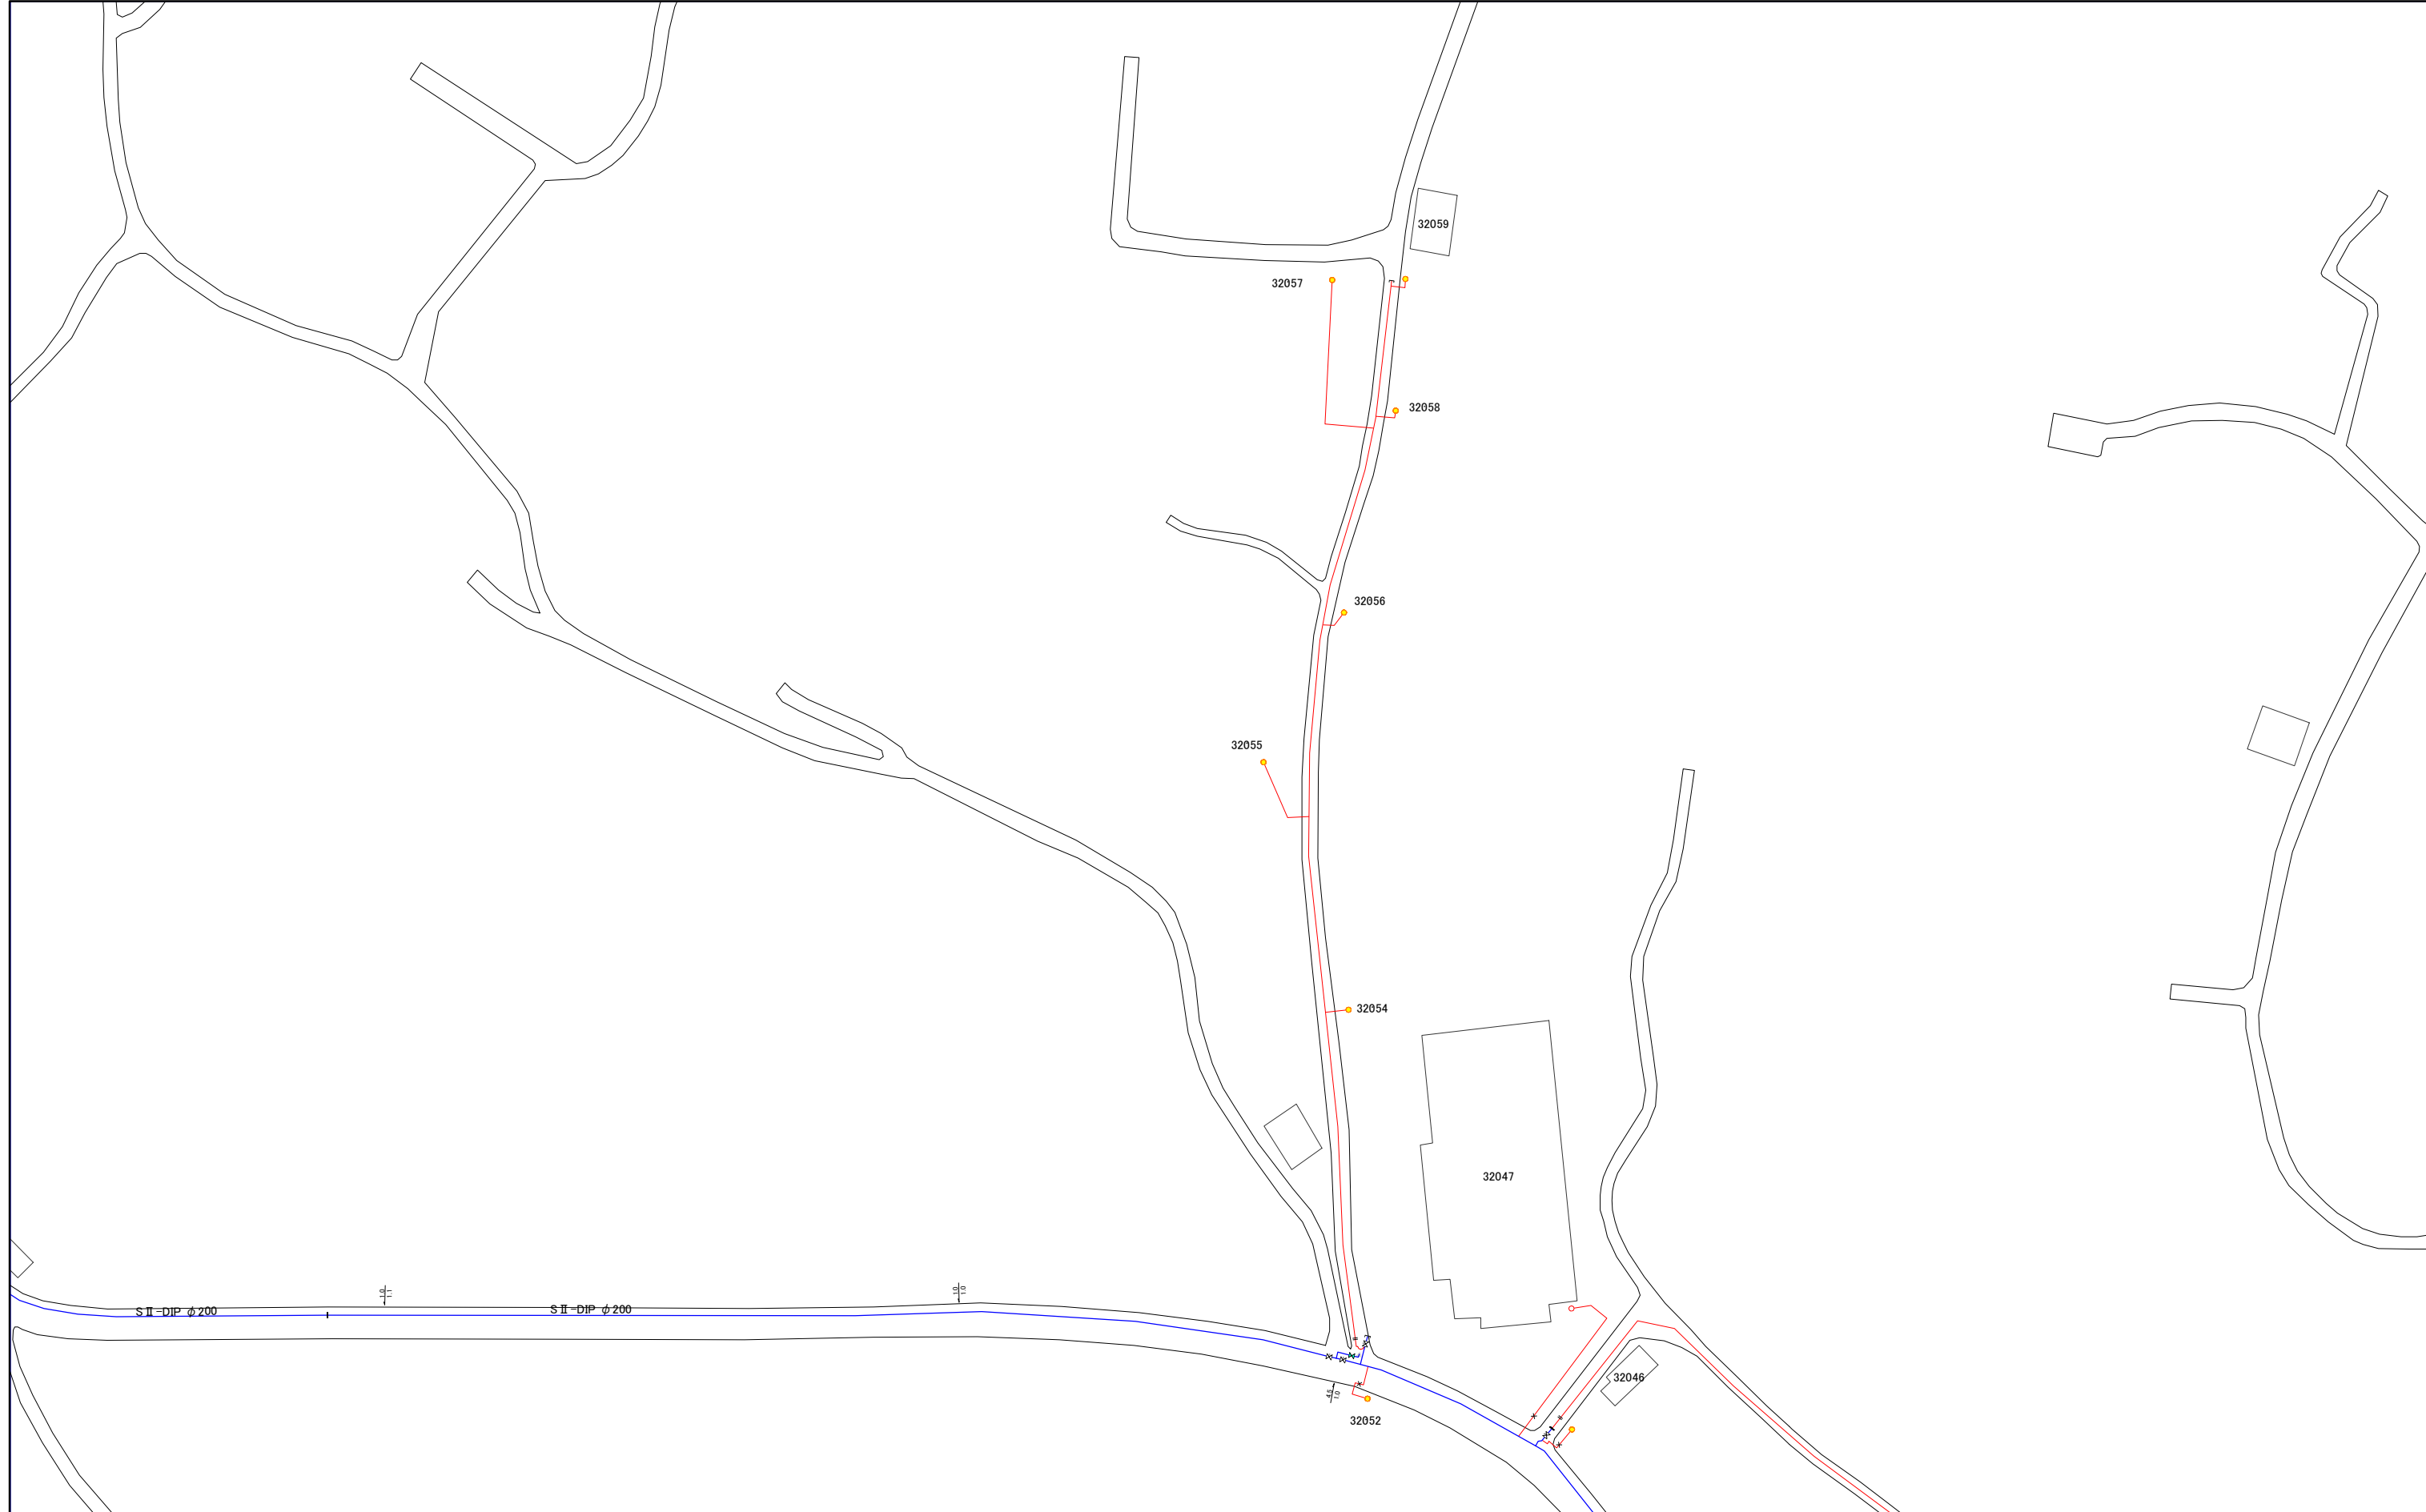

1:1,000



076-4

三浦市水道施設管理台帳

077-1

060-4	076-2	076-4
061-3	077-1	077-3
061-4	077-2	077-4



1:1,000



077-1

076-2	076-4	090-2
077-1	077-3	091-1
077-2	077-4	091-2




1:1,000



077-4

三浦市水道施設管理台帳

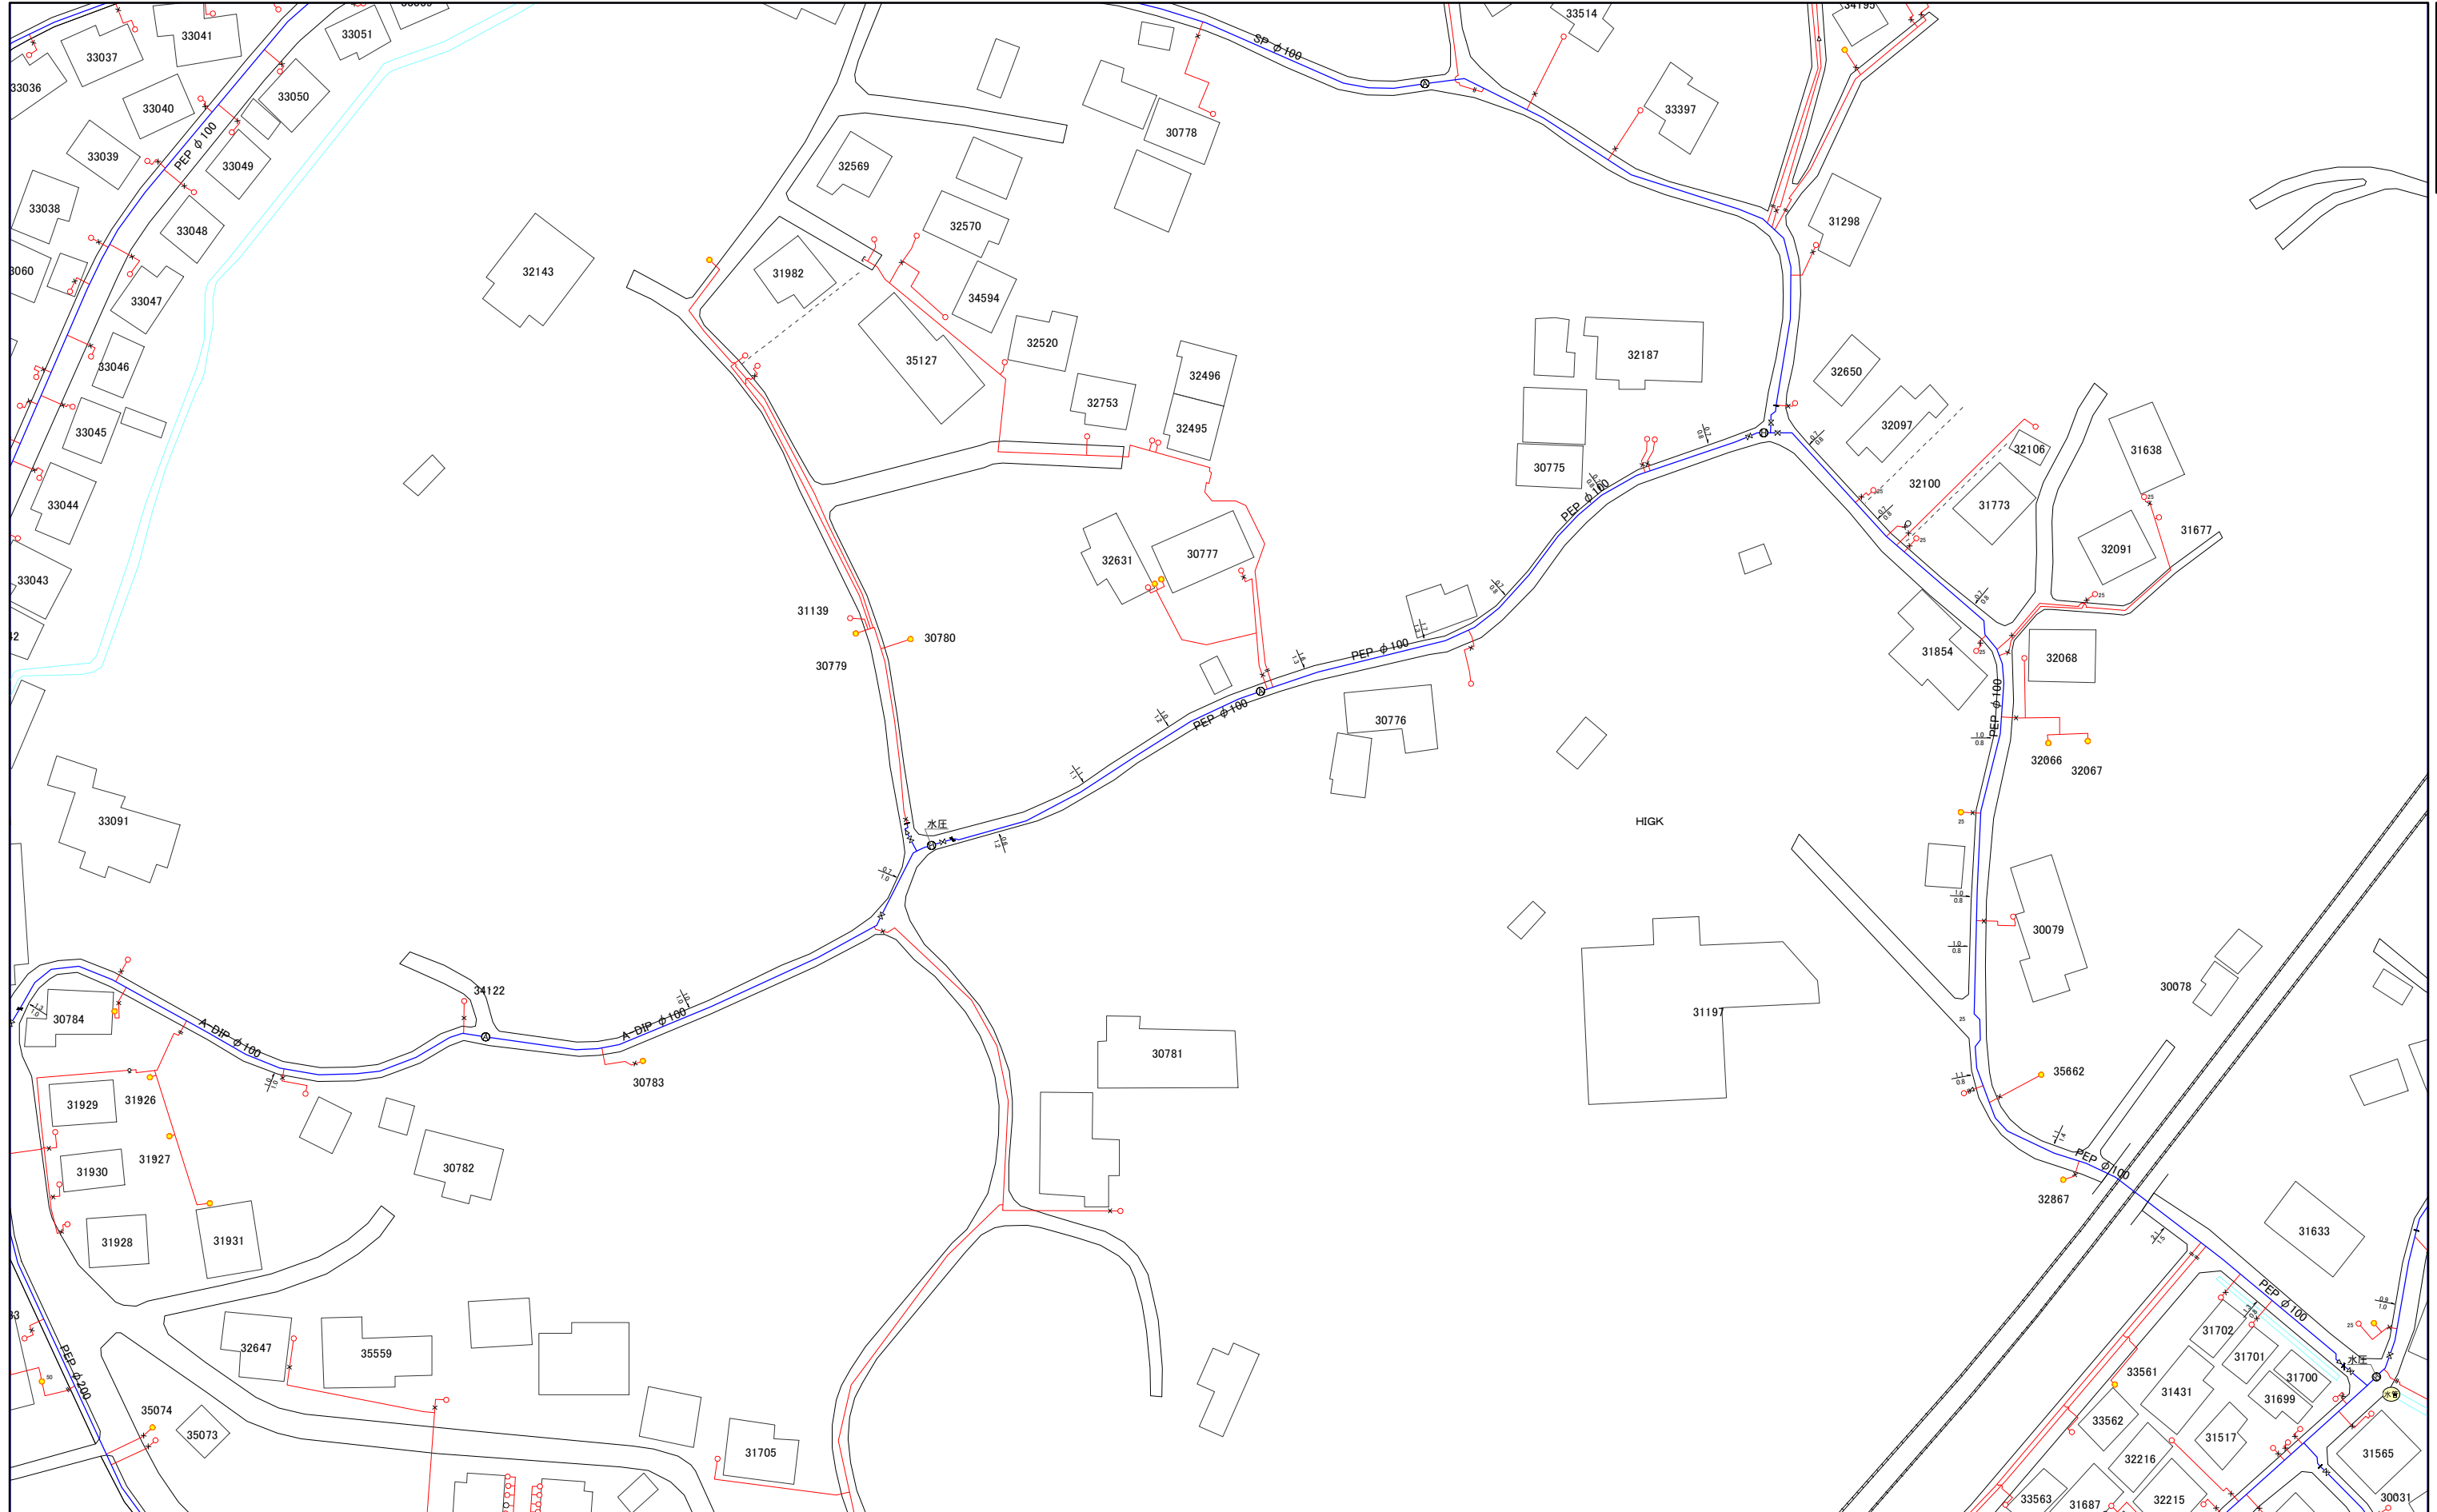

077-1	077-3	091-1
077-2	077-4	091-2
078-1	078-3	092-1

1:1,000



077-4