


三浦市水道施設管理台帳

062-3	078-1	078-3
062-4	078-2	078-4
063-3	079-1	079-3

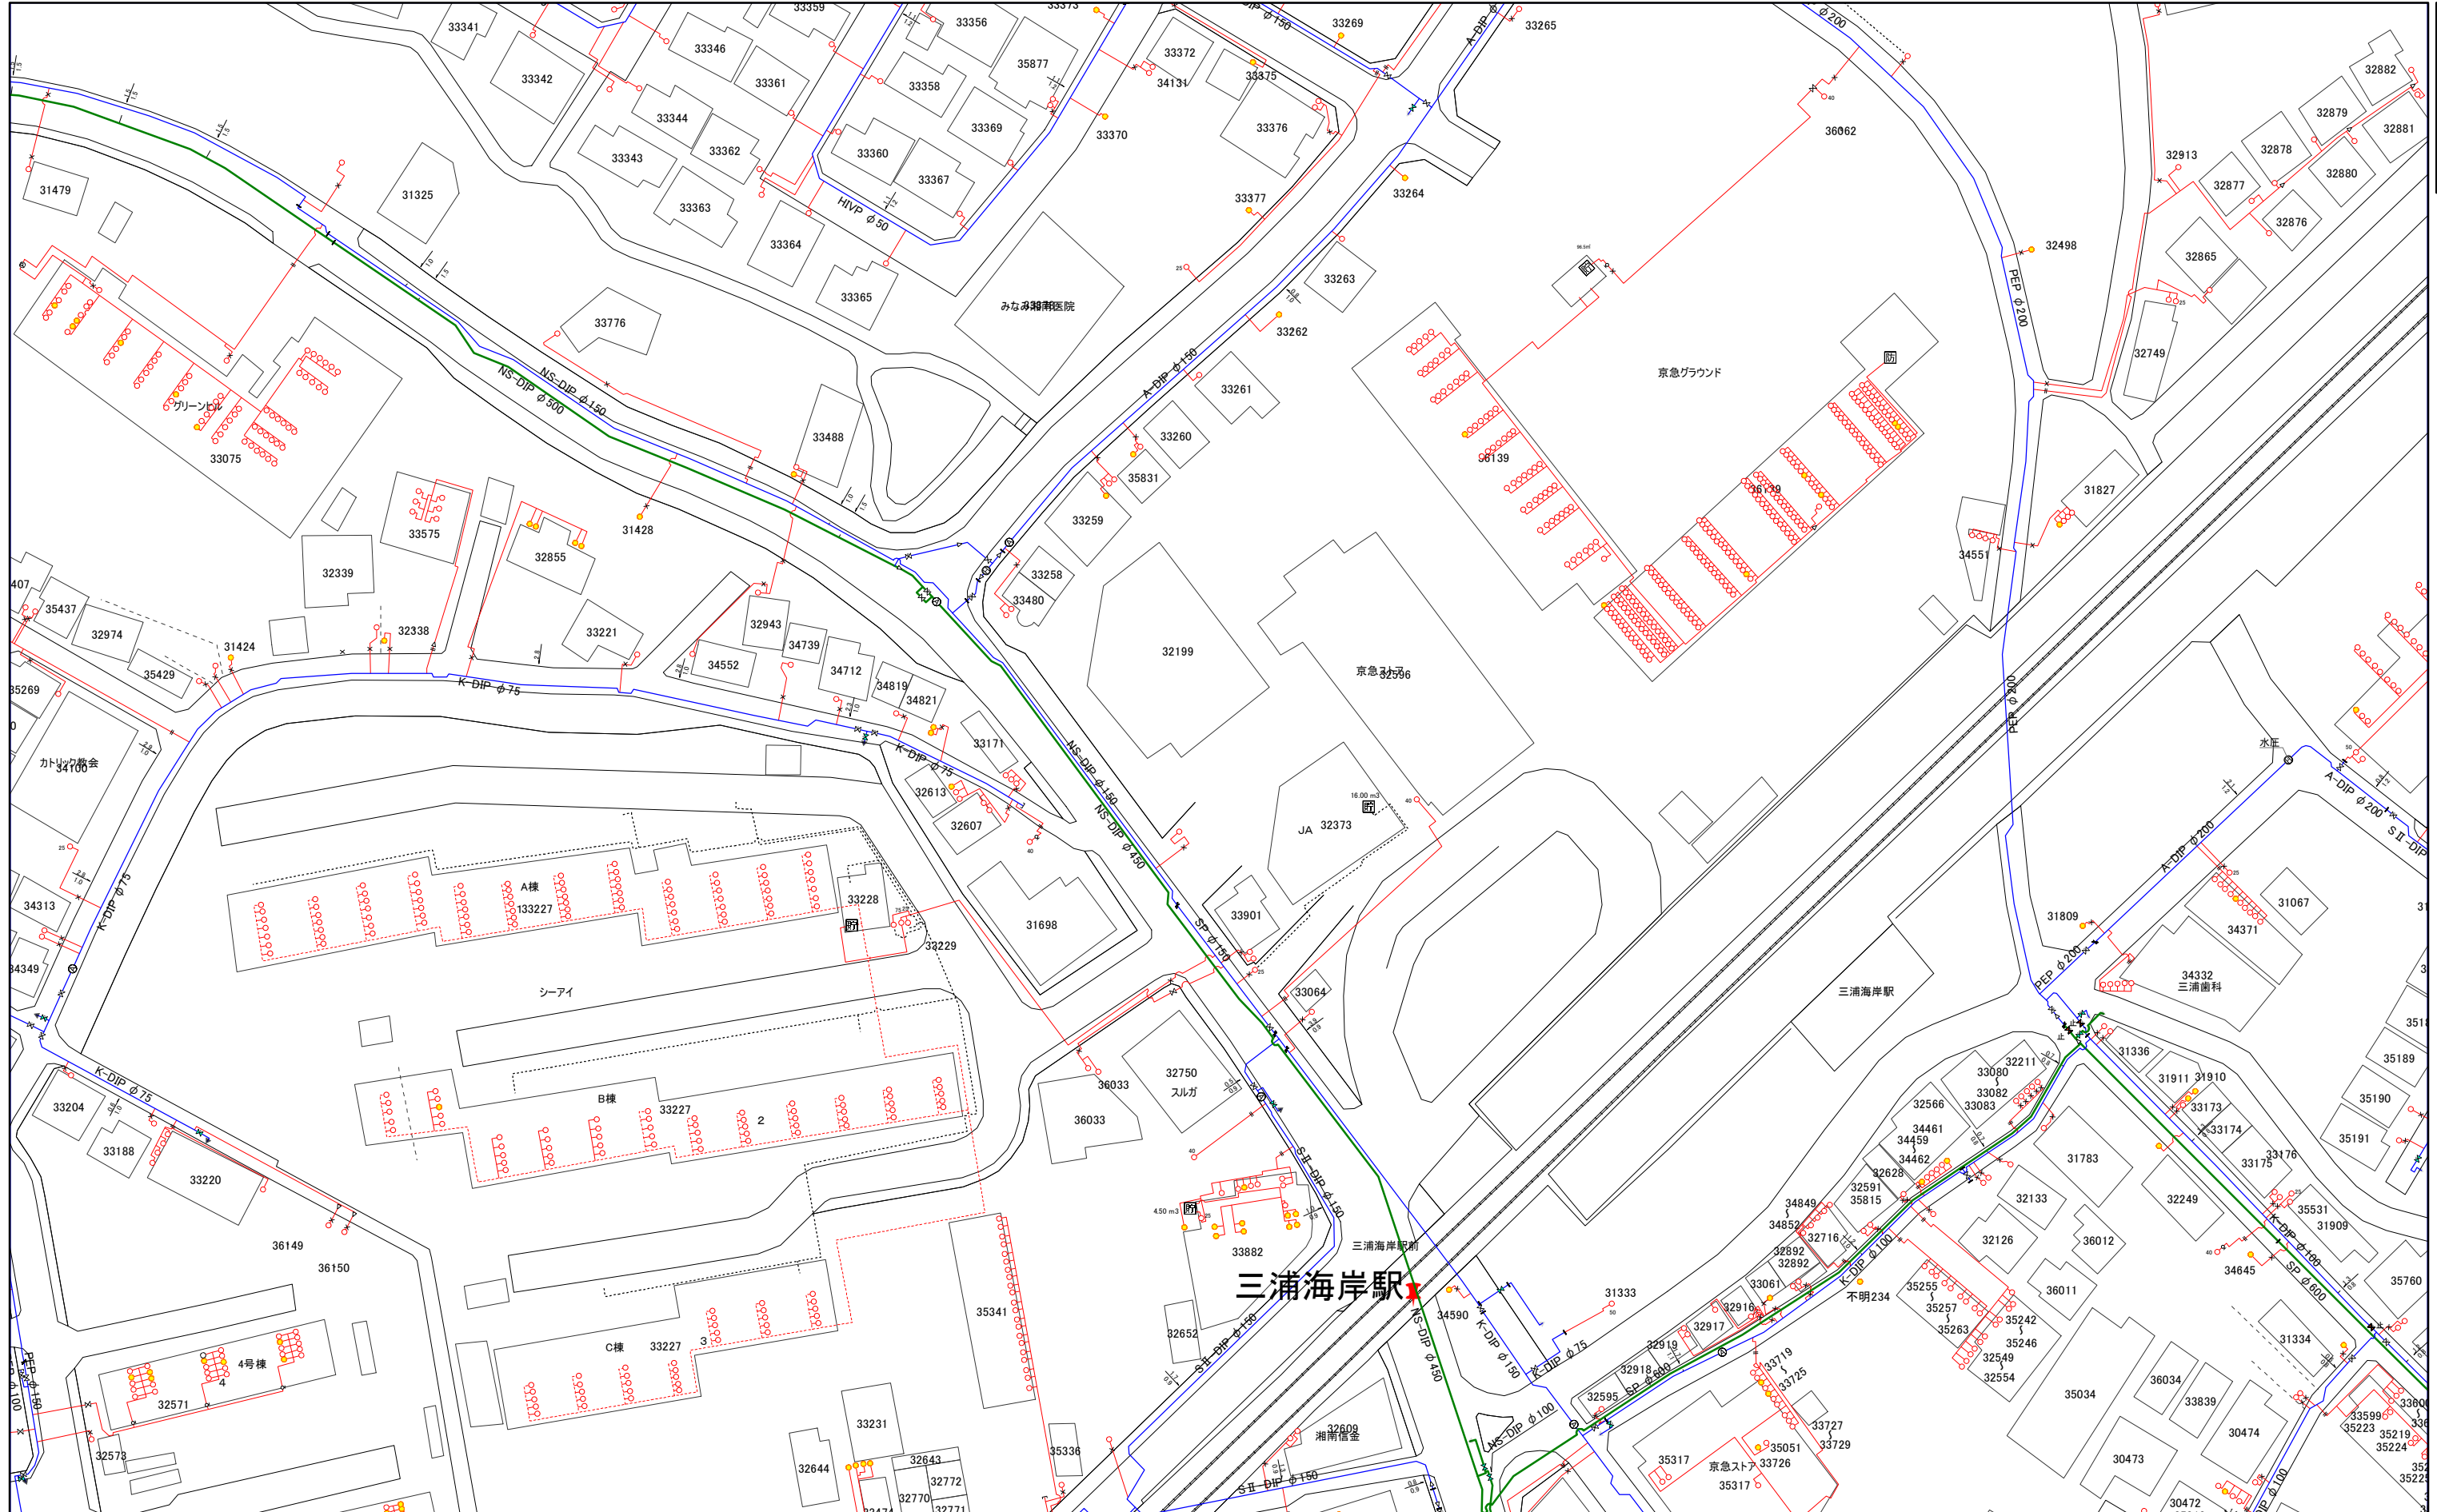

1:1,000



三浦市水道施設管理台帳


077-2	077-4	091-2
078-1	078-3	092-1
078-2	078-4	092-2



1:1,000



三浦市水道施設管理台帳

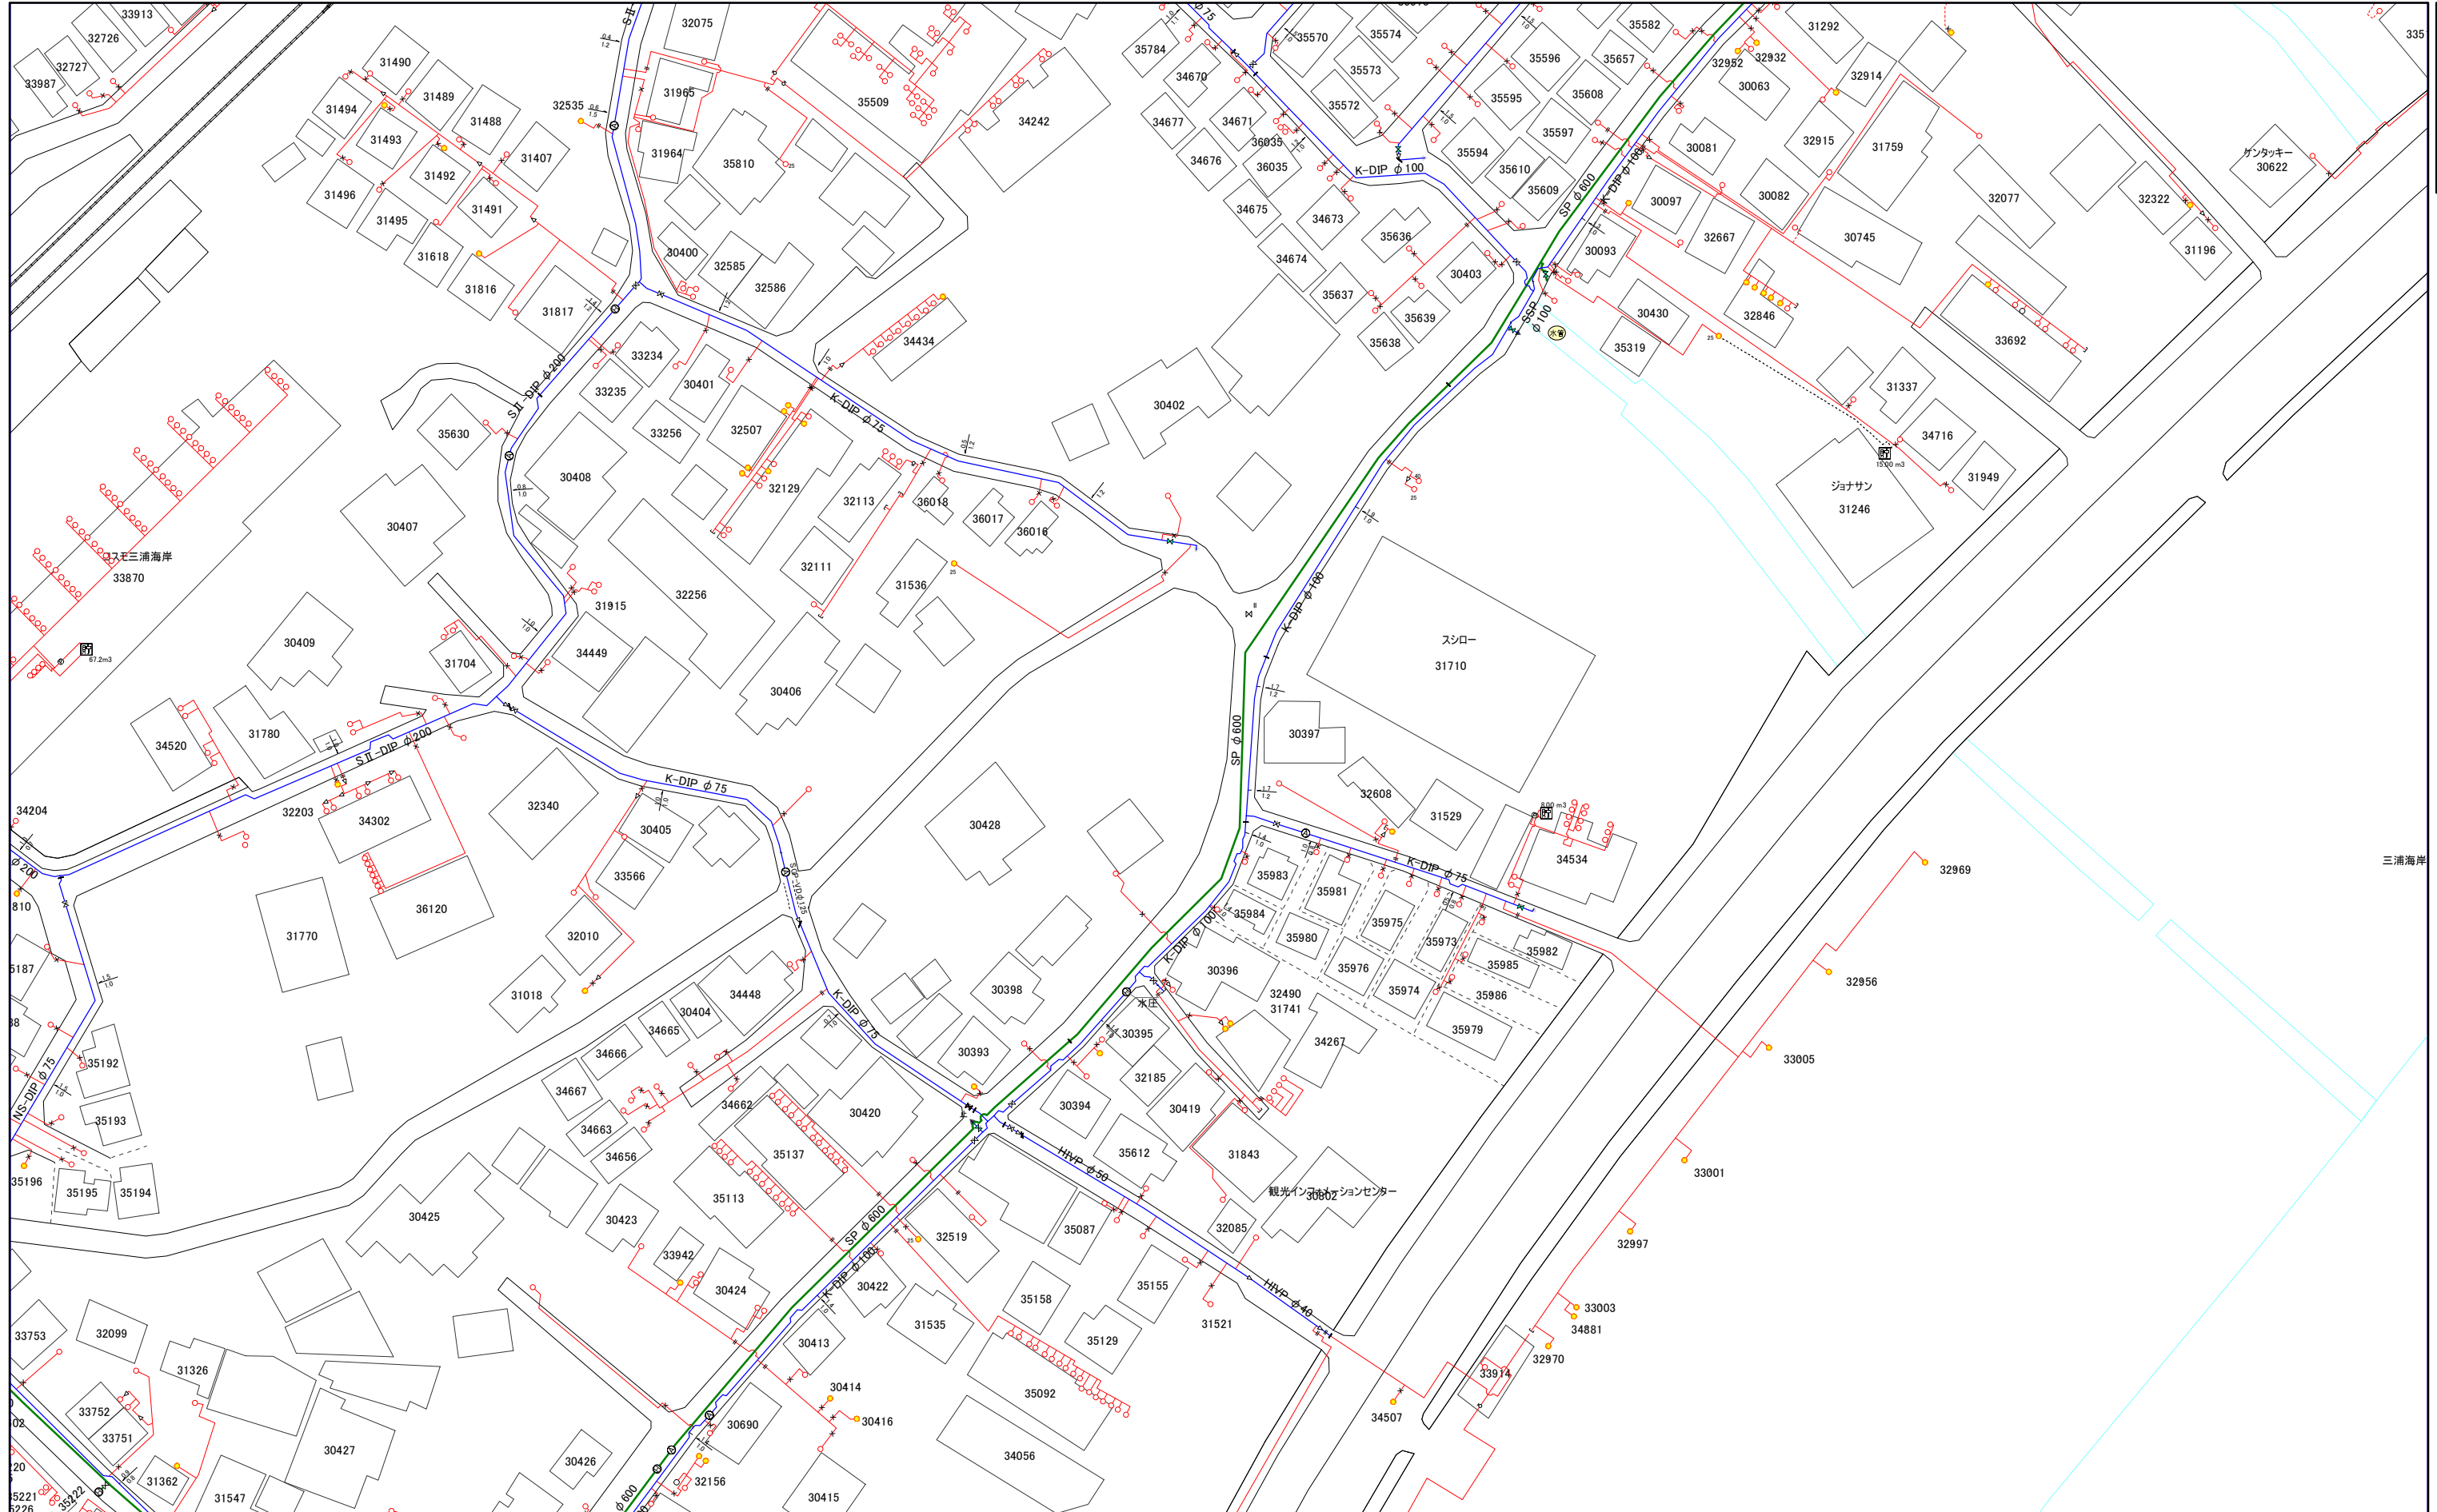

078-1	078-3	092-1
078-2	078-4	092-2
079-1	079-3	

1:1,000

