


三浦市水道施設管理台帳

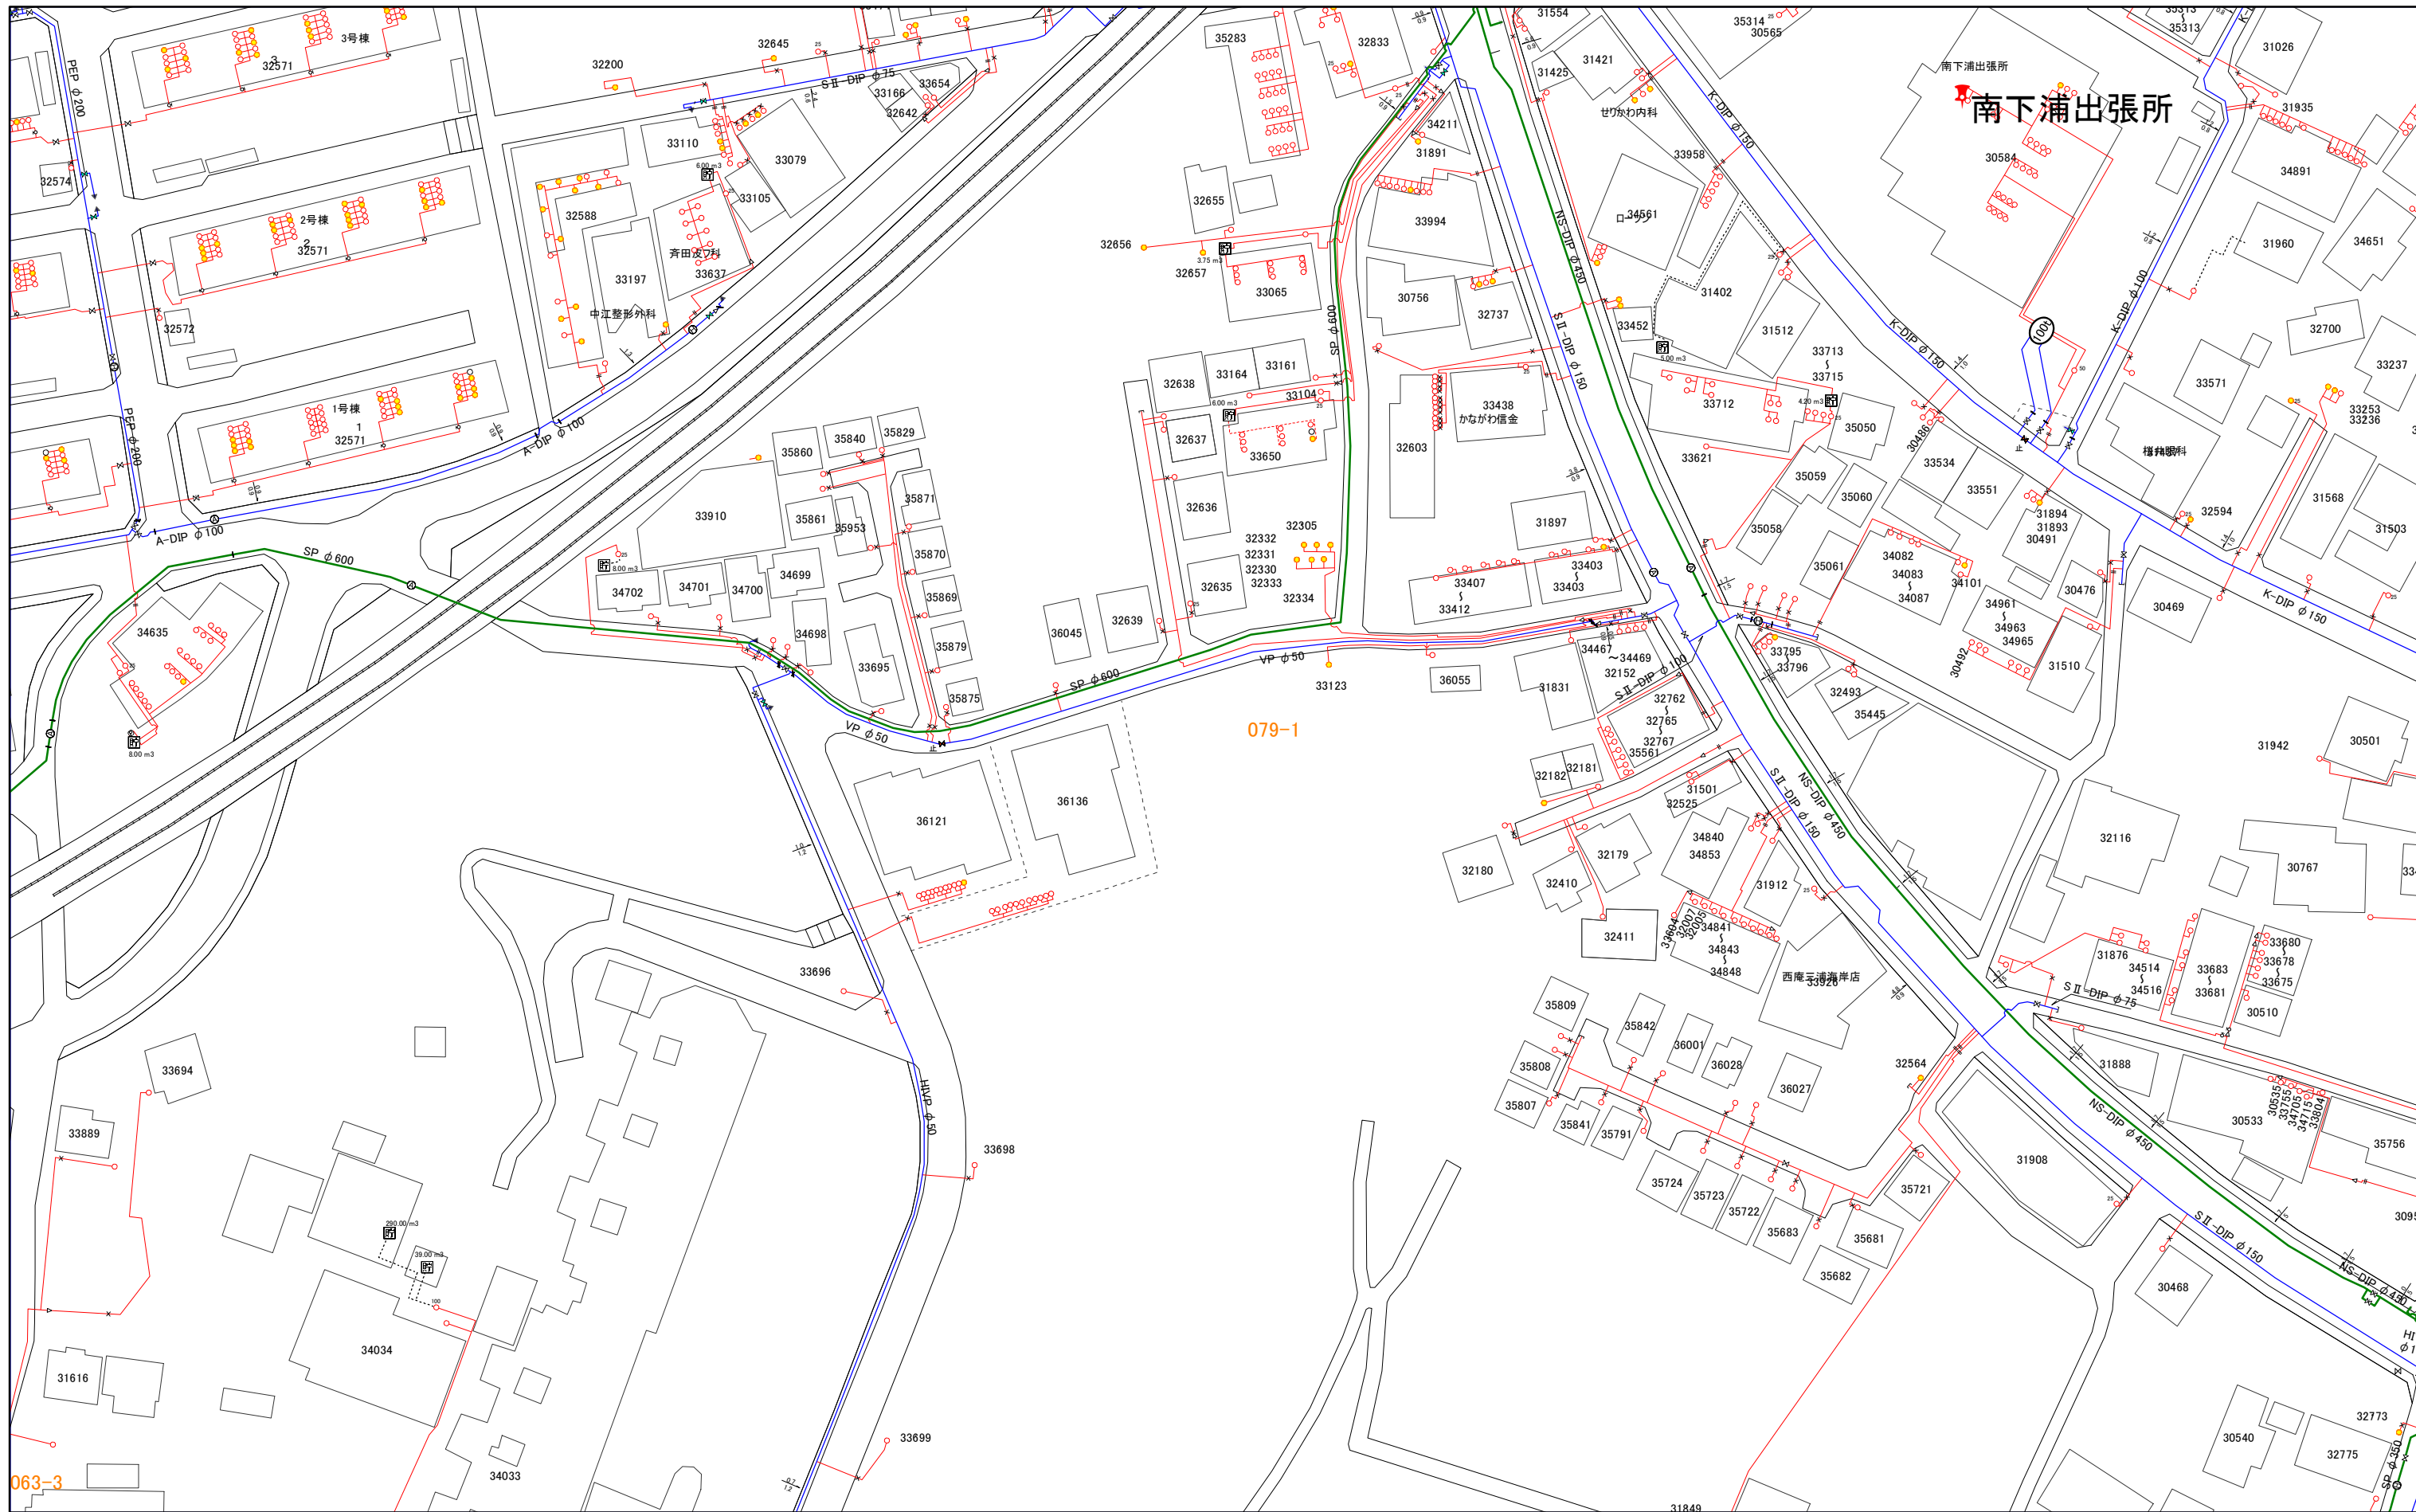


062-4	078-2	078-4
063-3	079-1	079-3
063-4	079-2	079-4

1:1,000




079-1

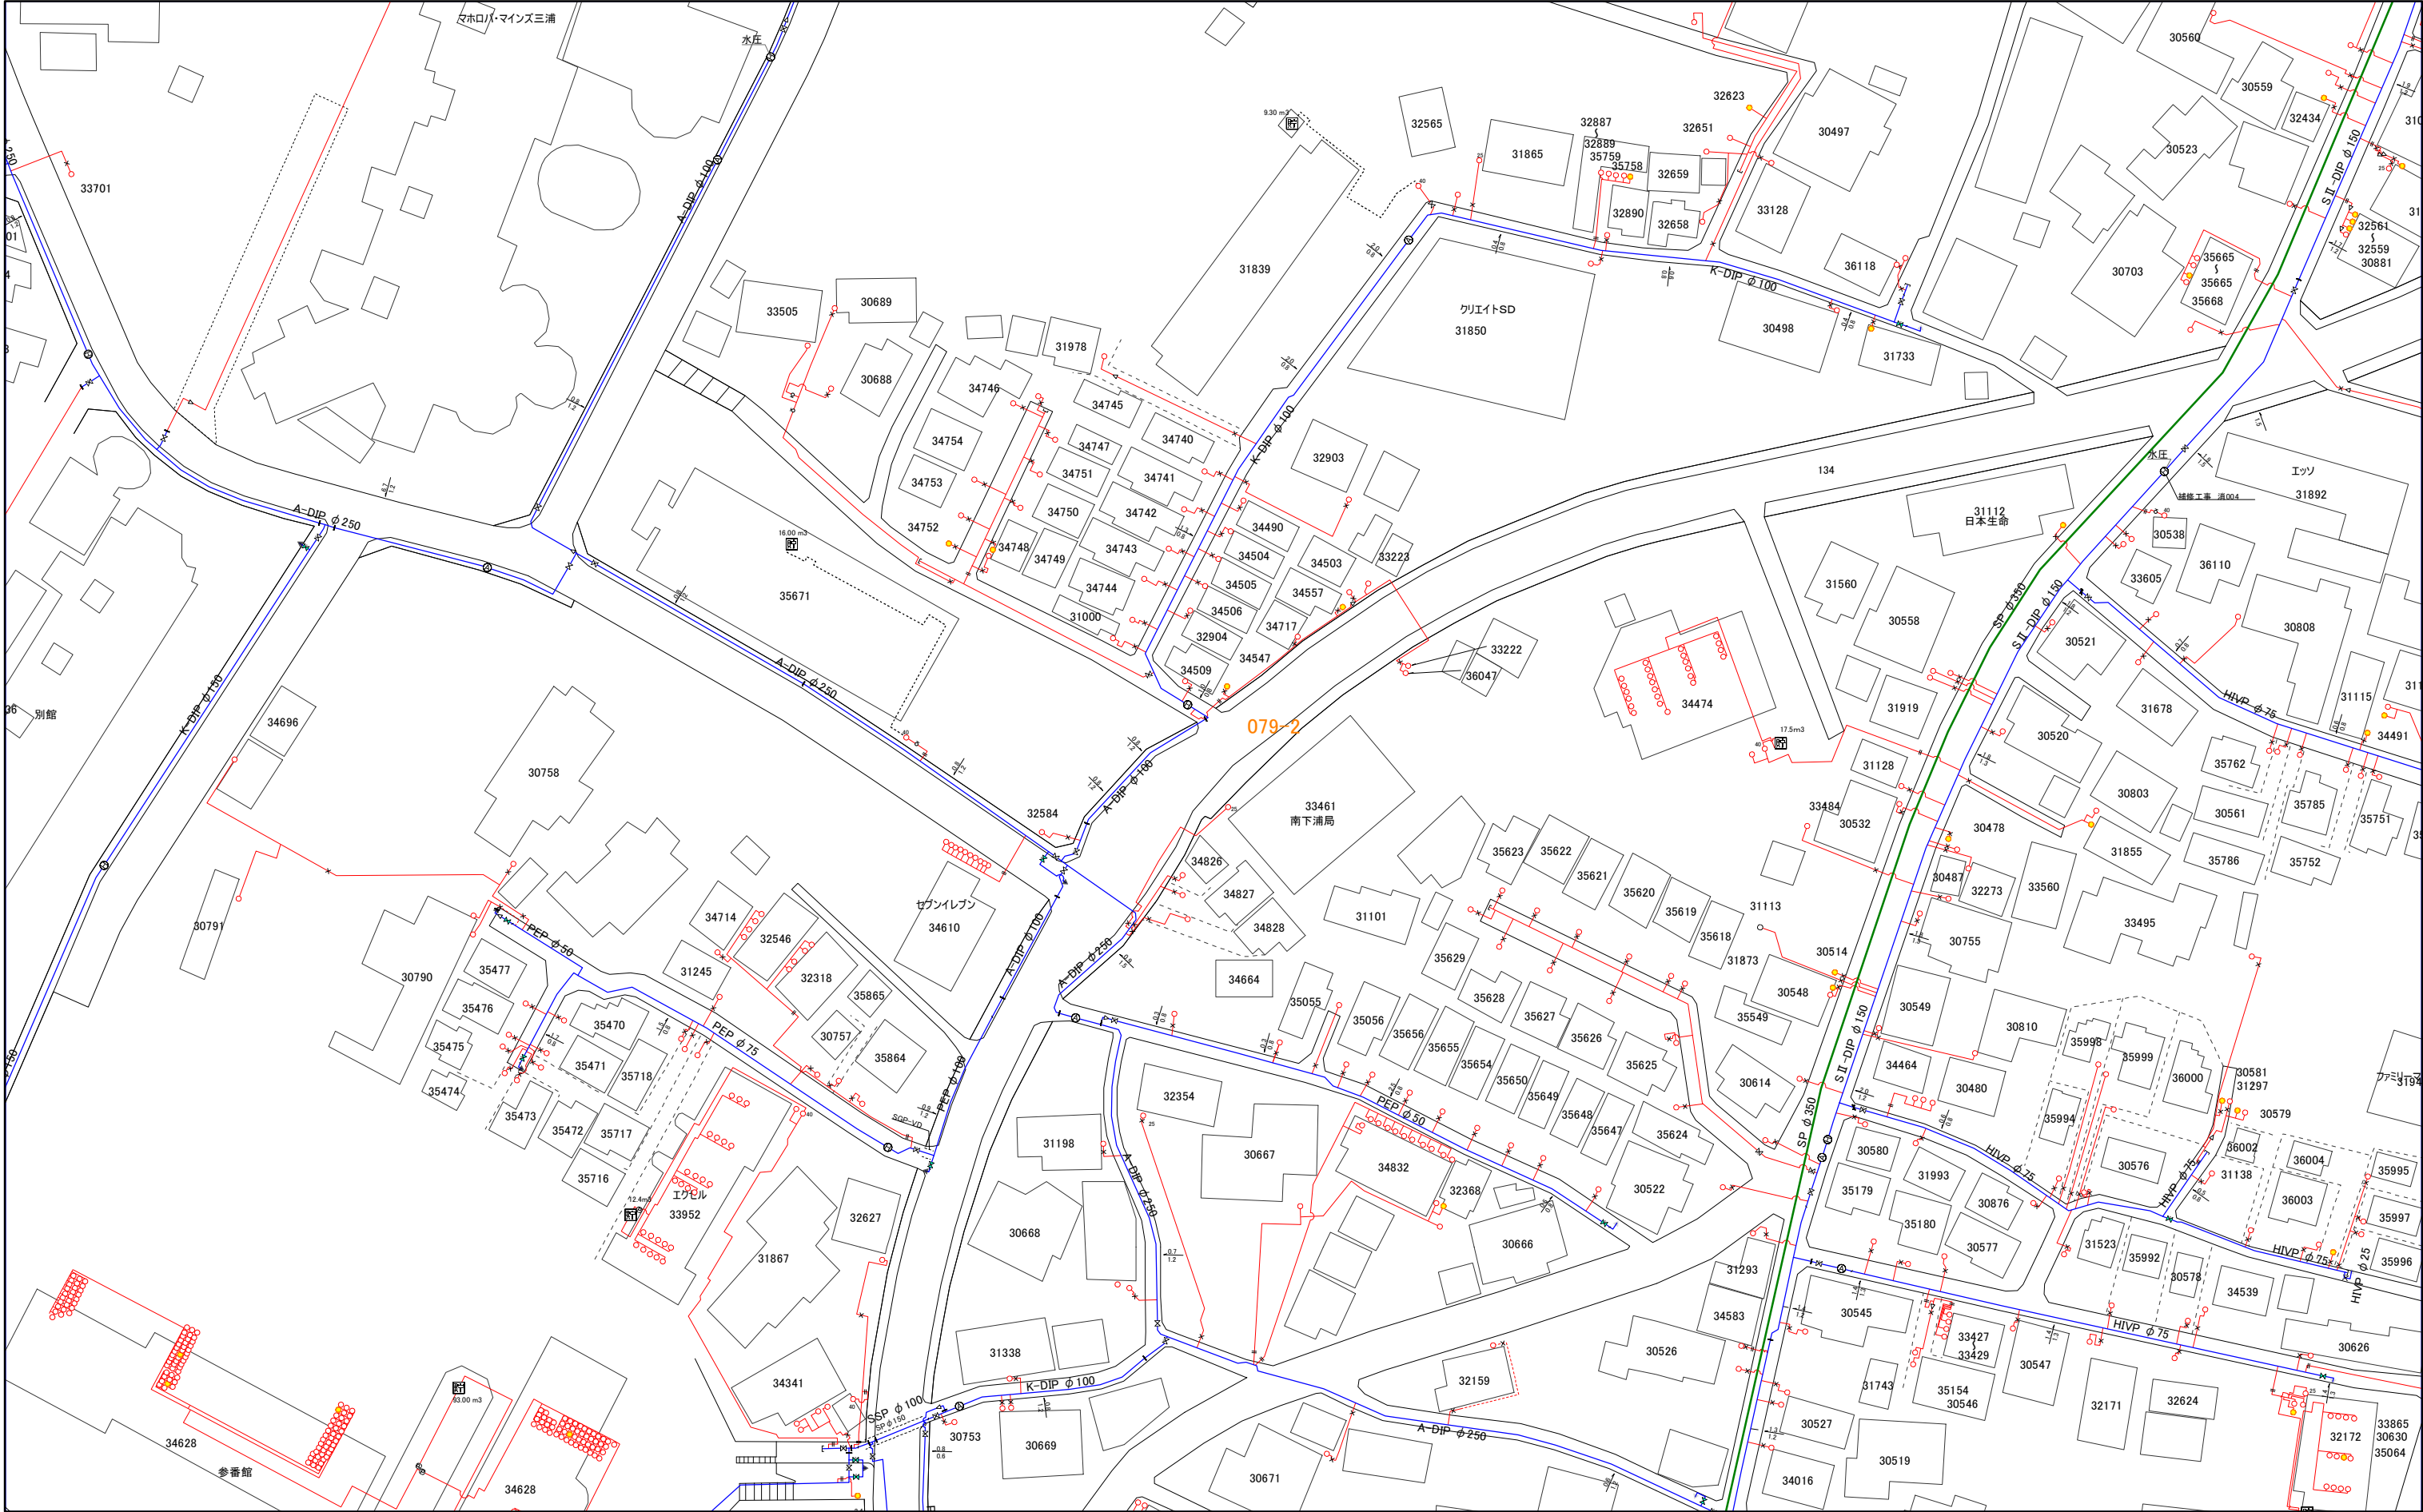


1:1,000




063-3	079-1	079-3
063-4	079-2	079-4
064-3	080-1	080-3

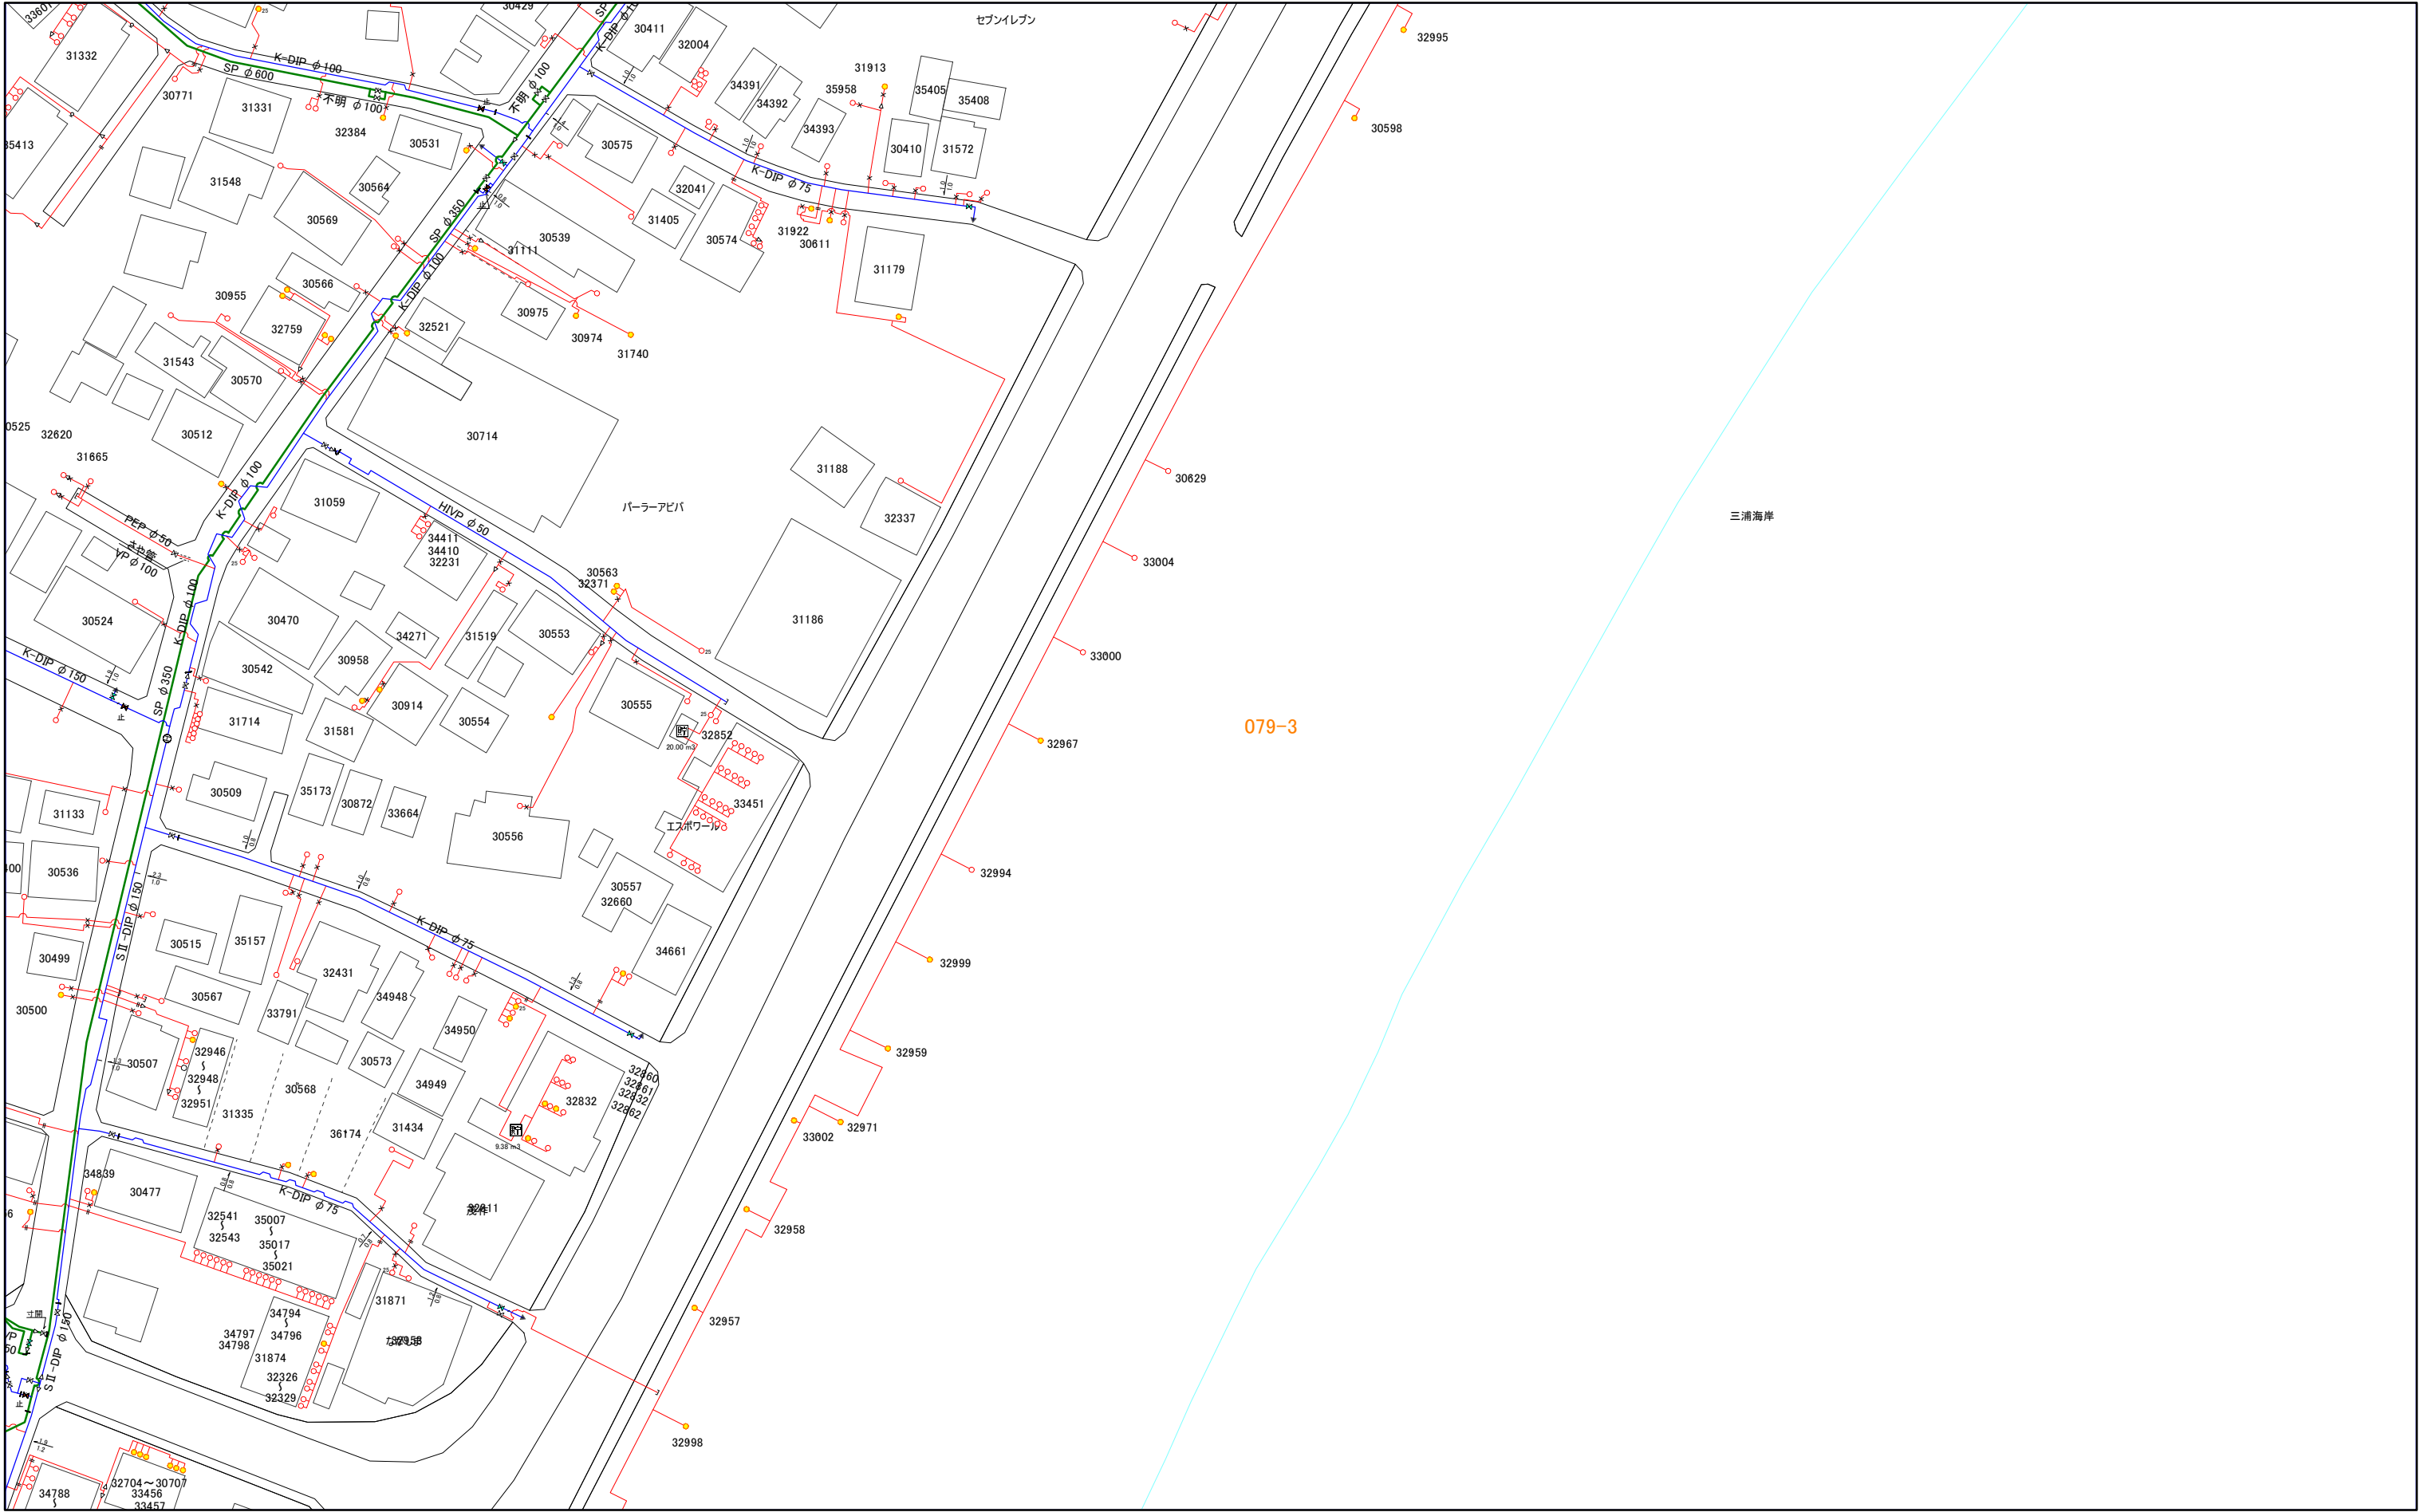

078-2	078-4	092-2
079-1	079-3	
079-2	079-4	

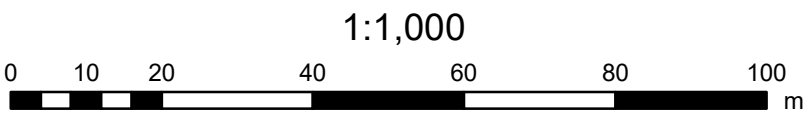


三浦市水道施設管理台帳

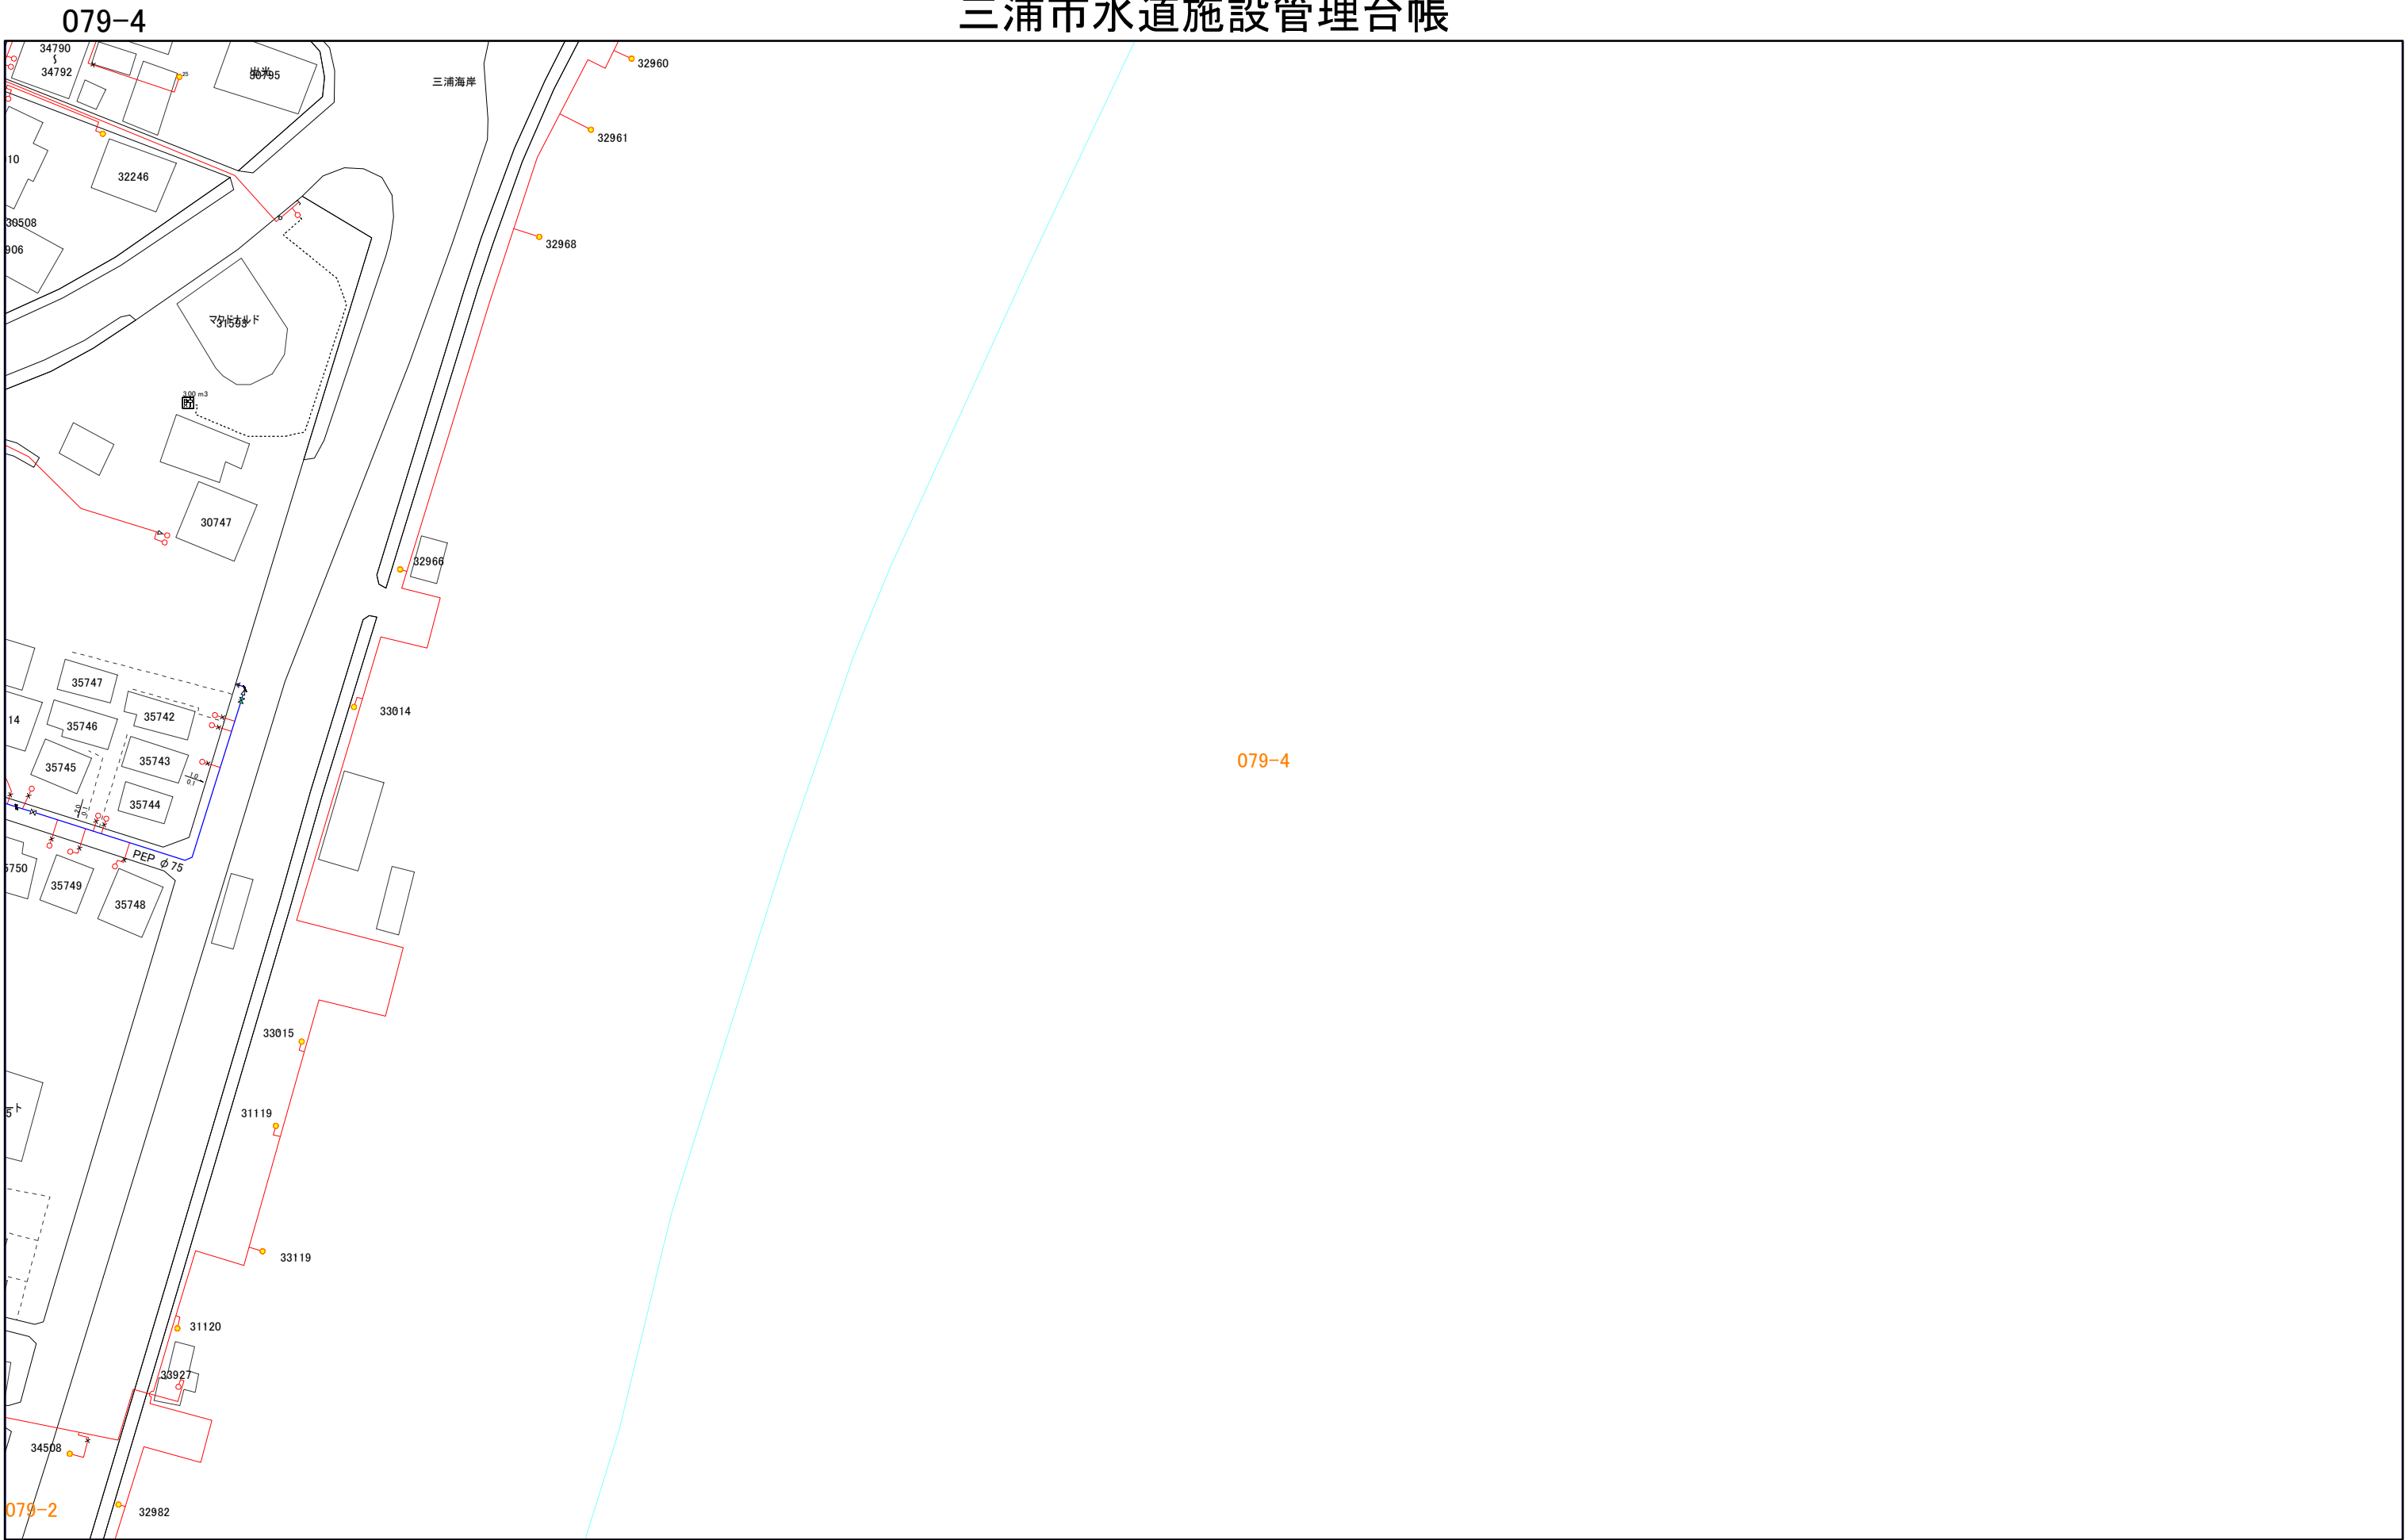

079-1	079-3	
079-2	079-4	
080-1	080-3	

080-1

三浦市水道施設管理台帳

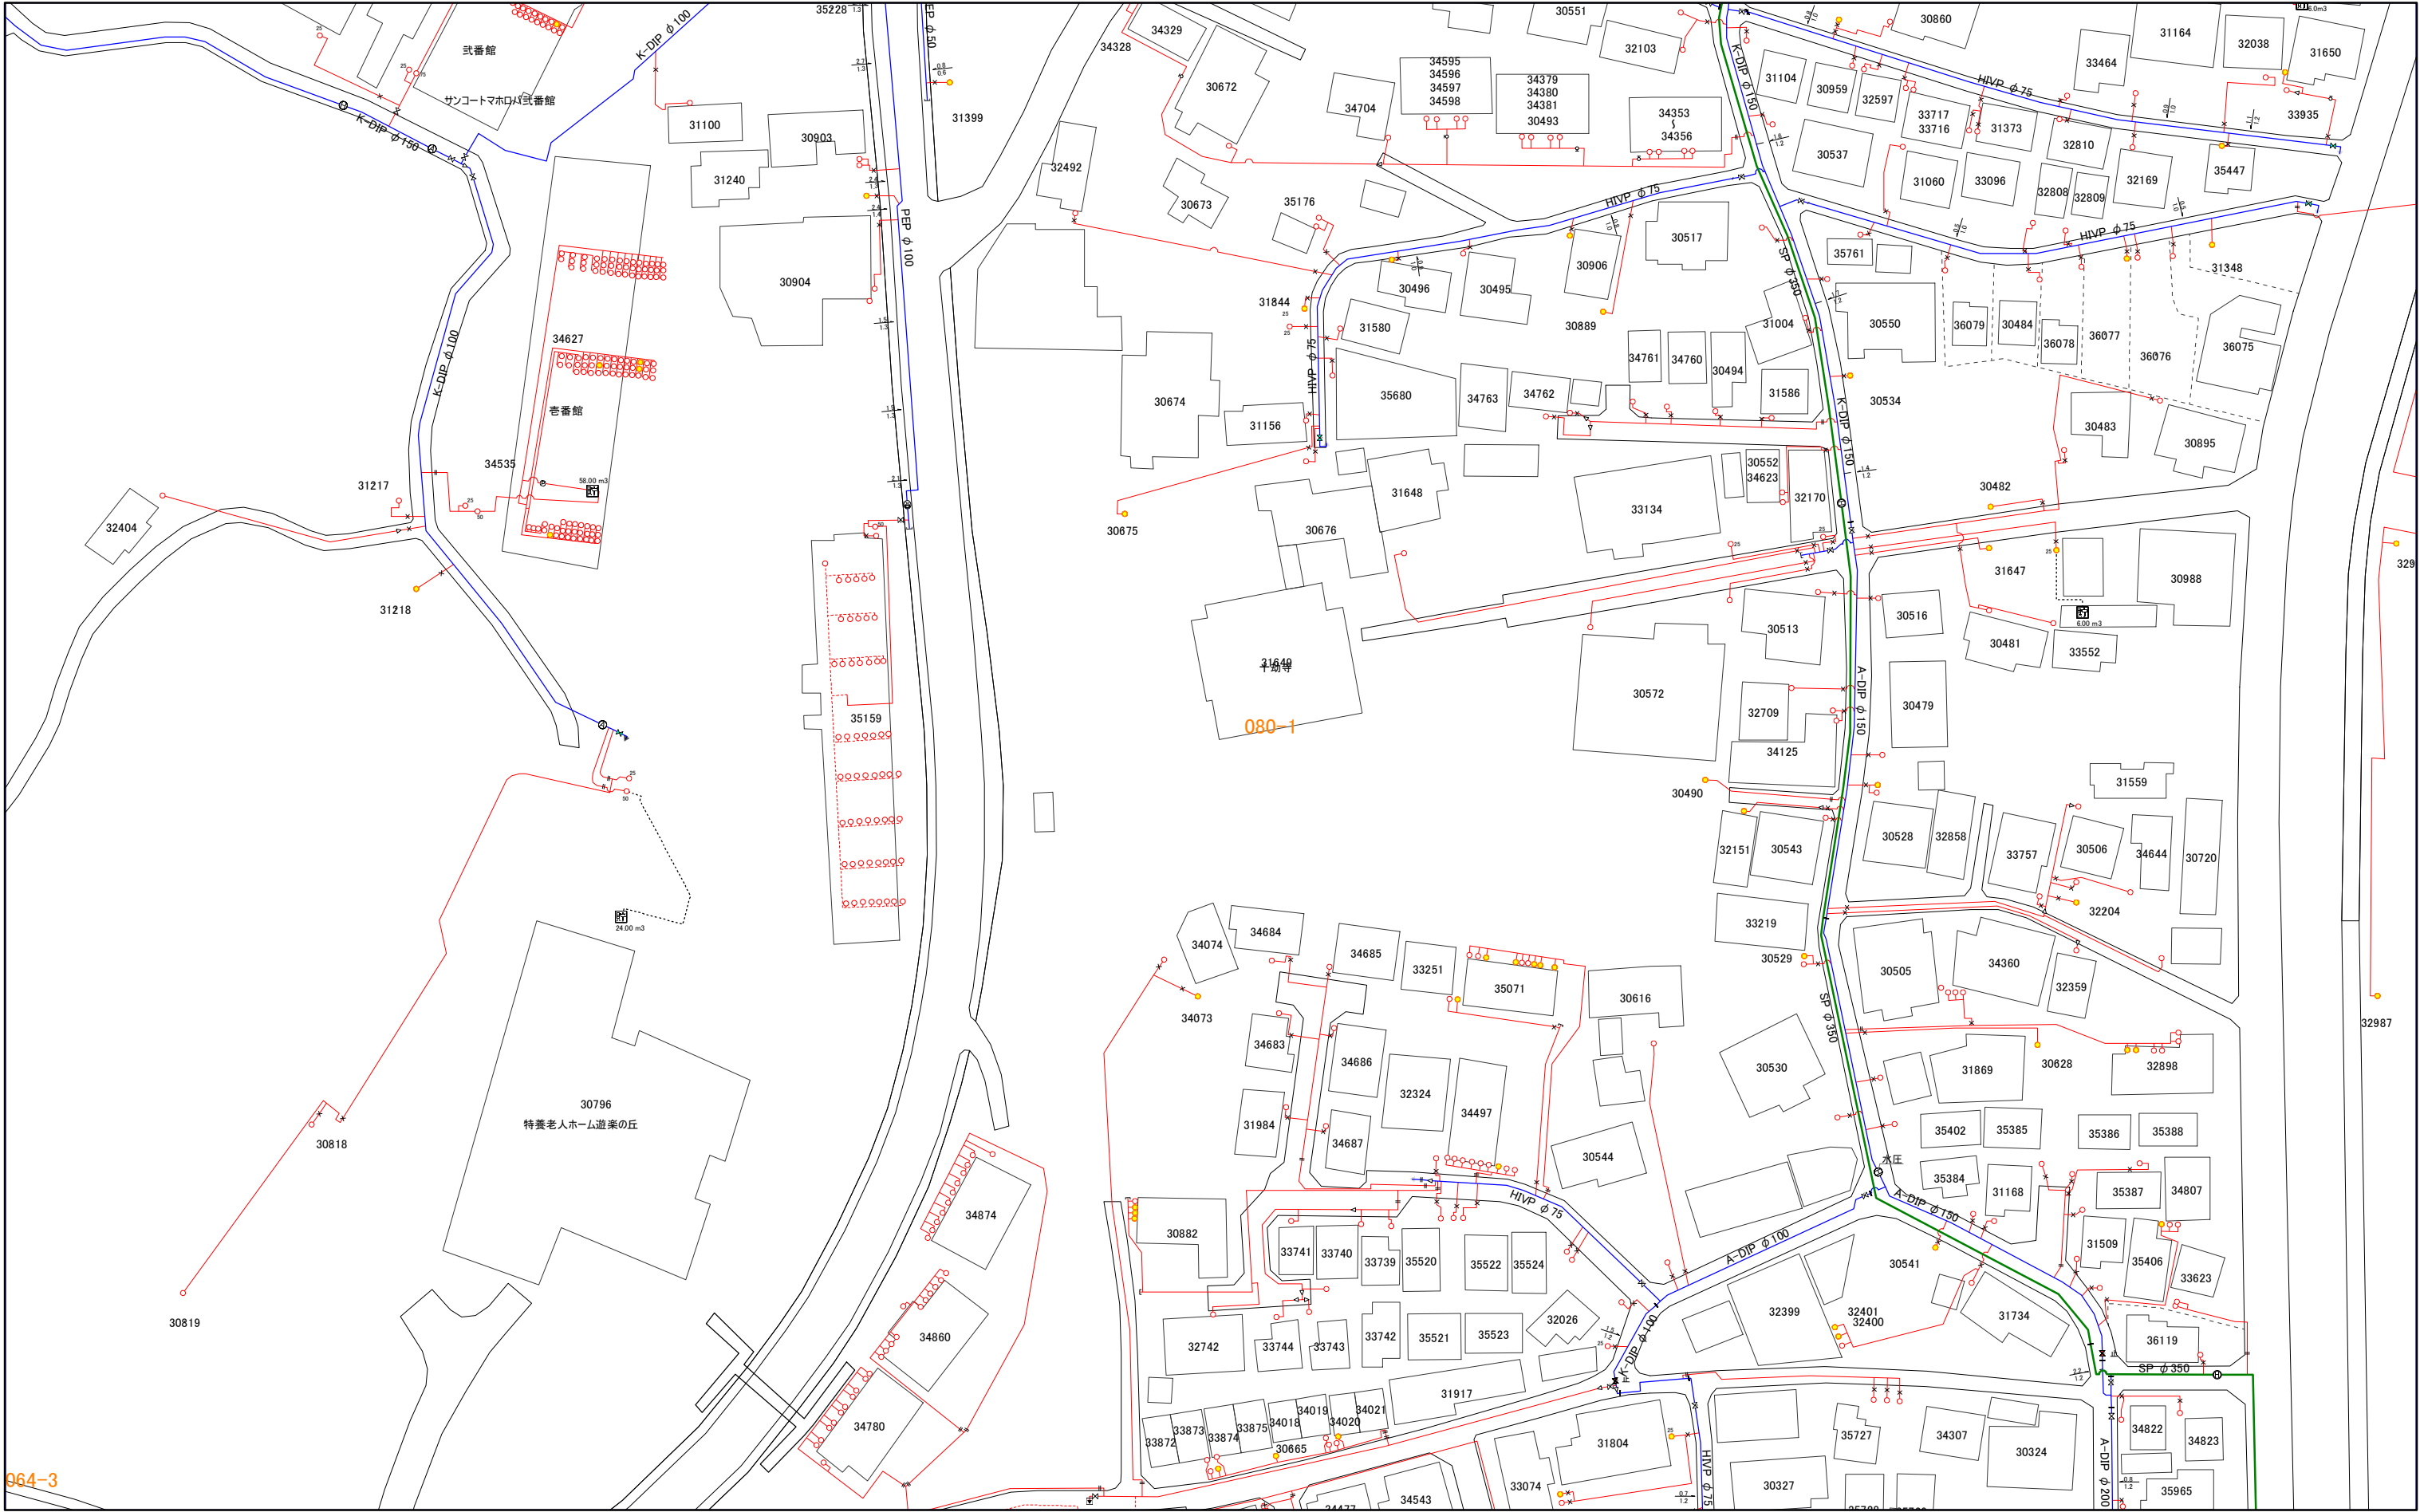


063-4	079-2	079-4
064-3	080-1	080-3
064-4	080-2	080-4

1:1,000



080-1

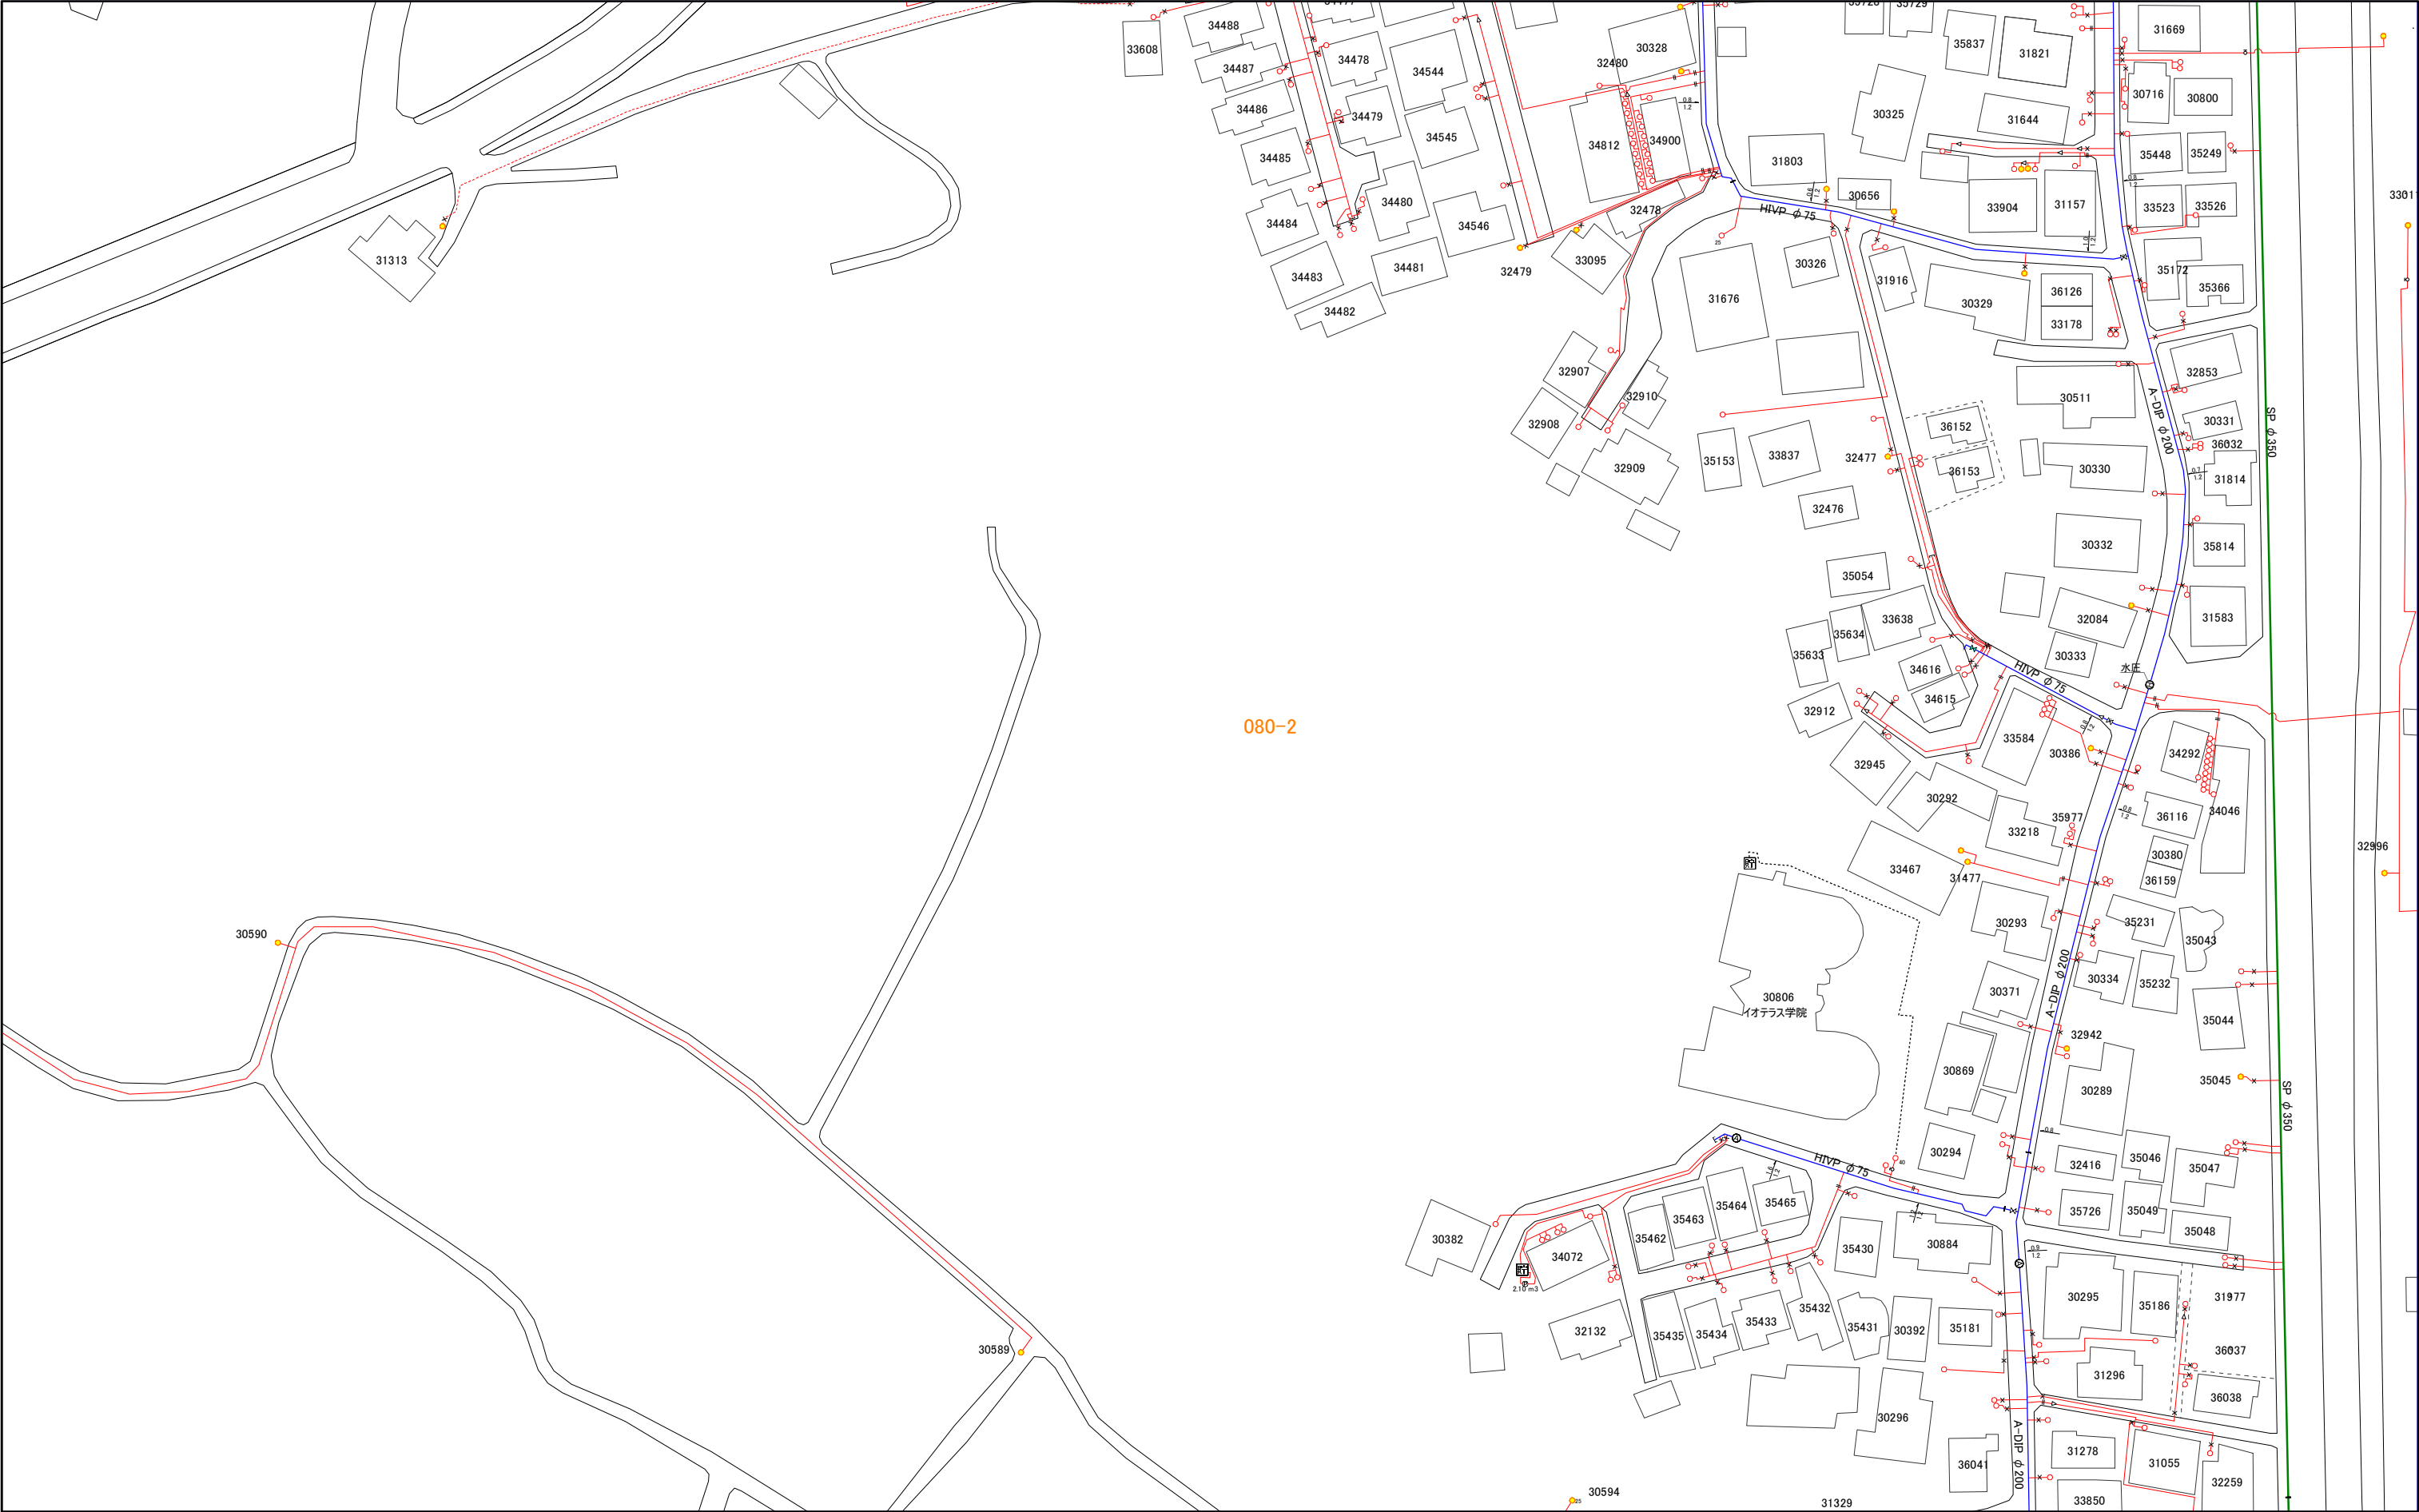

064-3	080-1	080-3
064-4	080-2	080-4
065-3	081-1	081-3

1:1,000



080-3




080-3

A horizontal scale bar with a black background and white rectangular segments. The segments are located at approximately 0-5m, 10-15m, 20-25m, 40-60m, and 80-90m. Numerical labels 0, 10, 20, 40, 60, 80, and 100 are placed above the bar, and the unit 'm' is at the right end.

080-4

三浦市水道施設管理台帳

080-1	080-3	
080-2	080-4	
081-1	081-3	

 

080-4

