


三浦市水道施設管理台帳

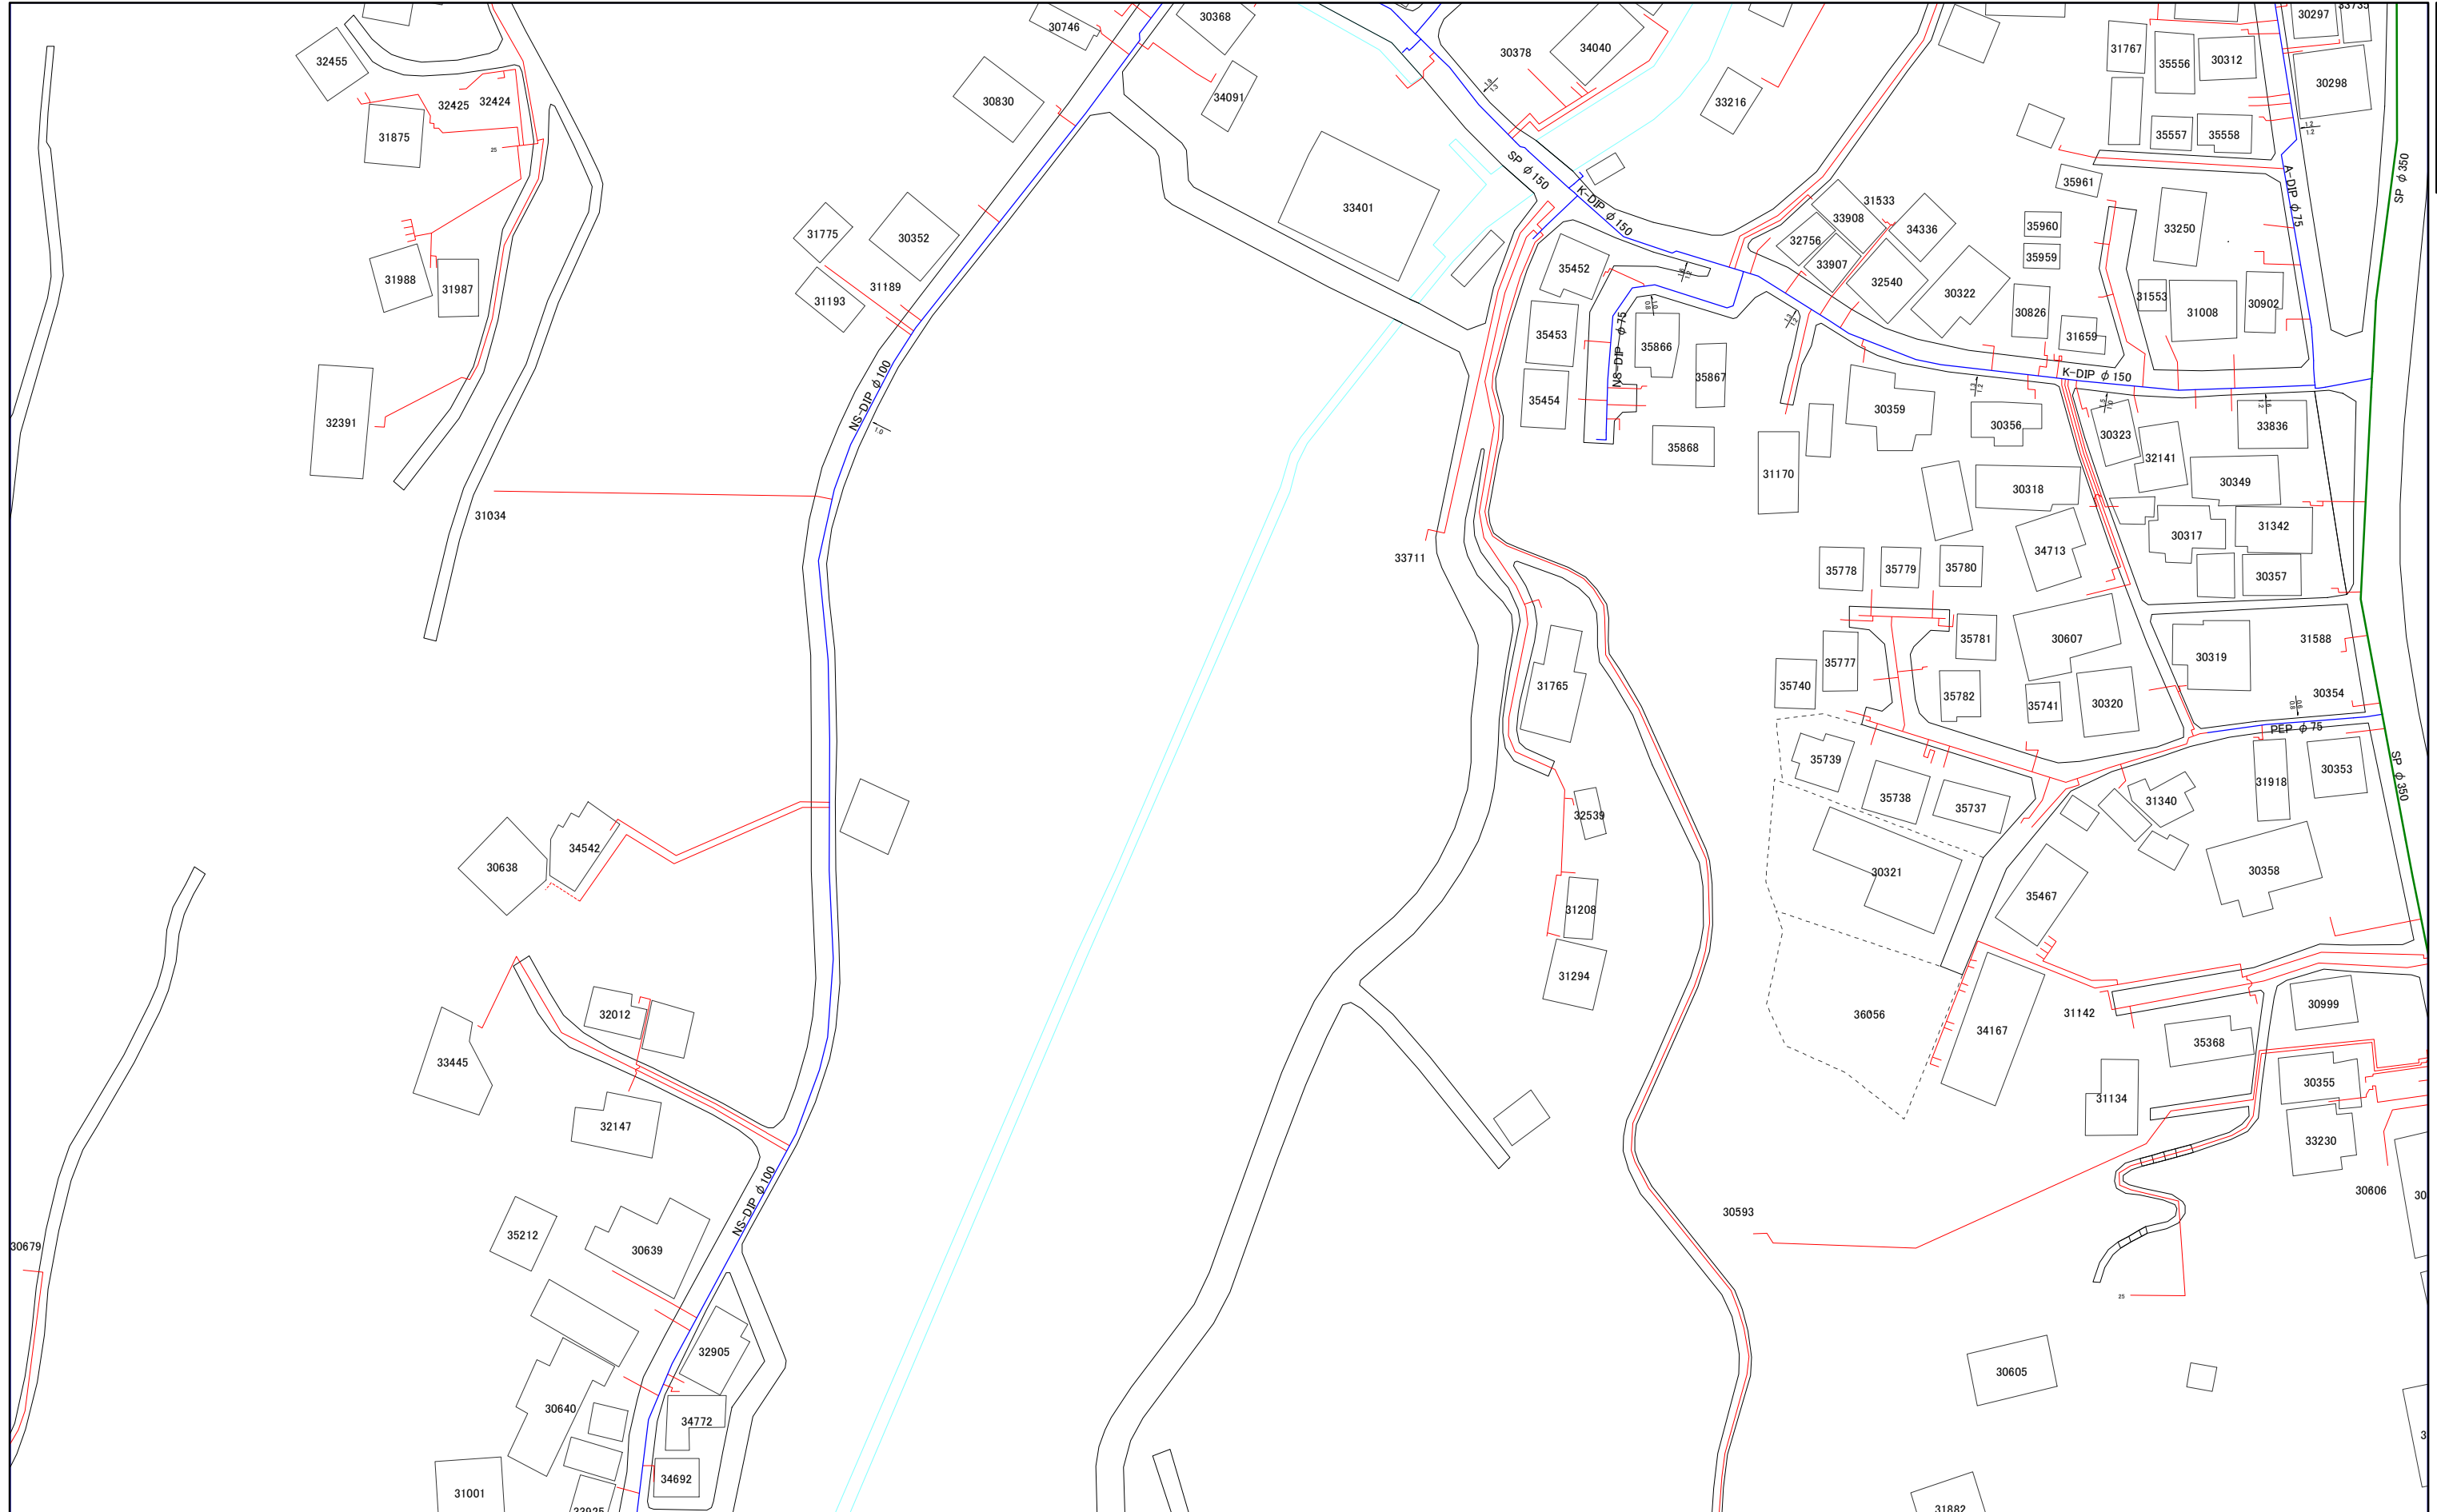

065-3	081-1	081-3
065-4	081-2	081-4
066-3	082-1	082-3


1:1,000



081-3

三浦市水道施設管理台帳

080-2	080-4	
081-1	081-3	
081-2	081-4	

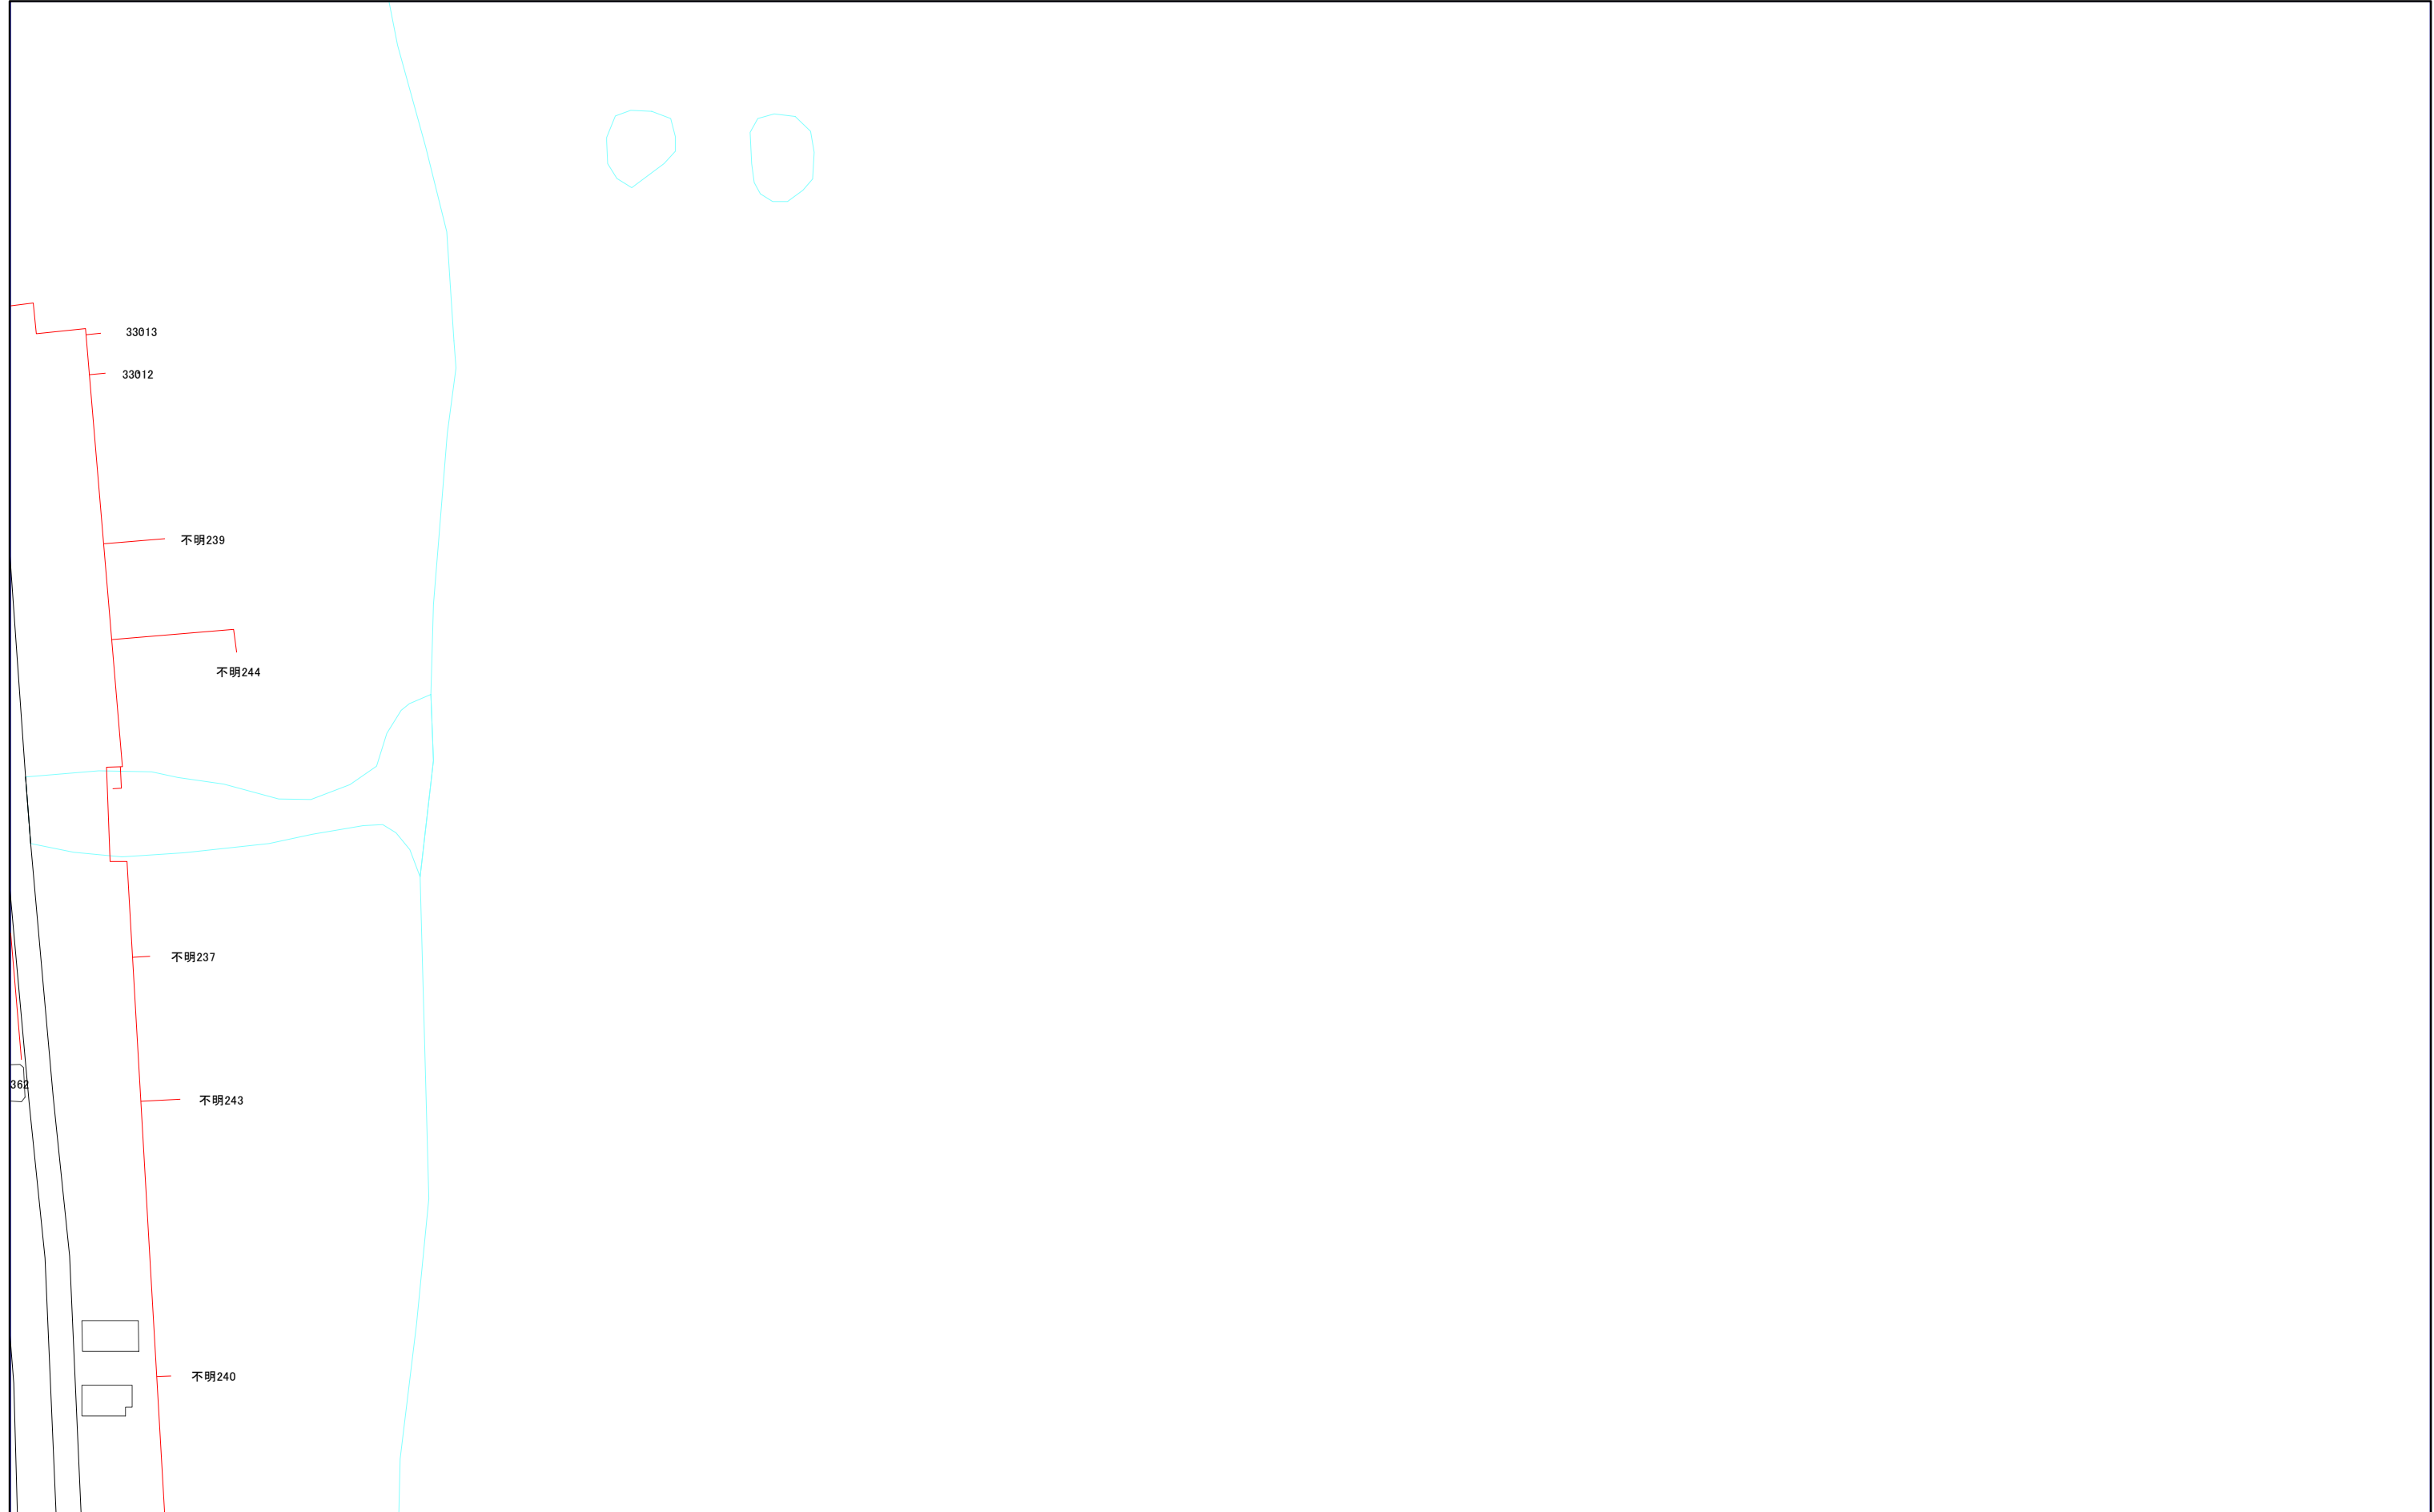

1:1,000



081-3

081-4

三浦市水道施設管理台帳



081-1	081-3	
081-2	081-4	
082-1	082-3	093-1

1:1,000



081-4



065-4	081-2	081-4
066-3	082-1	082-3
066-4	082-2	082-4

1:1,000



082-2

三浦市水道施設管理台帳



066-3	082-1	082-3
066-4	082-2	082-4
067-3	083-1	083-3

1:1,000



082-2

三浦市水道施設管理台帳

082-3

081-2	081-4	
082-1	082-3	093-1
082-2	082-4	093-2




1:1,000



082-3

三浦市水道施設管理台帳

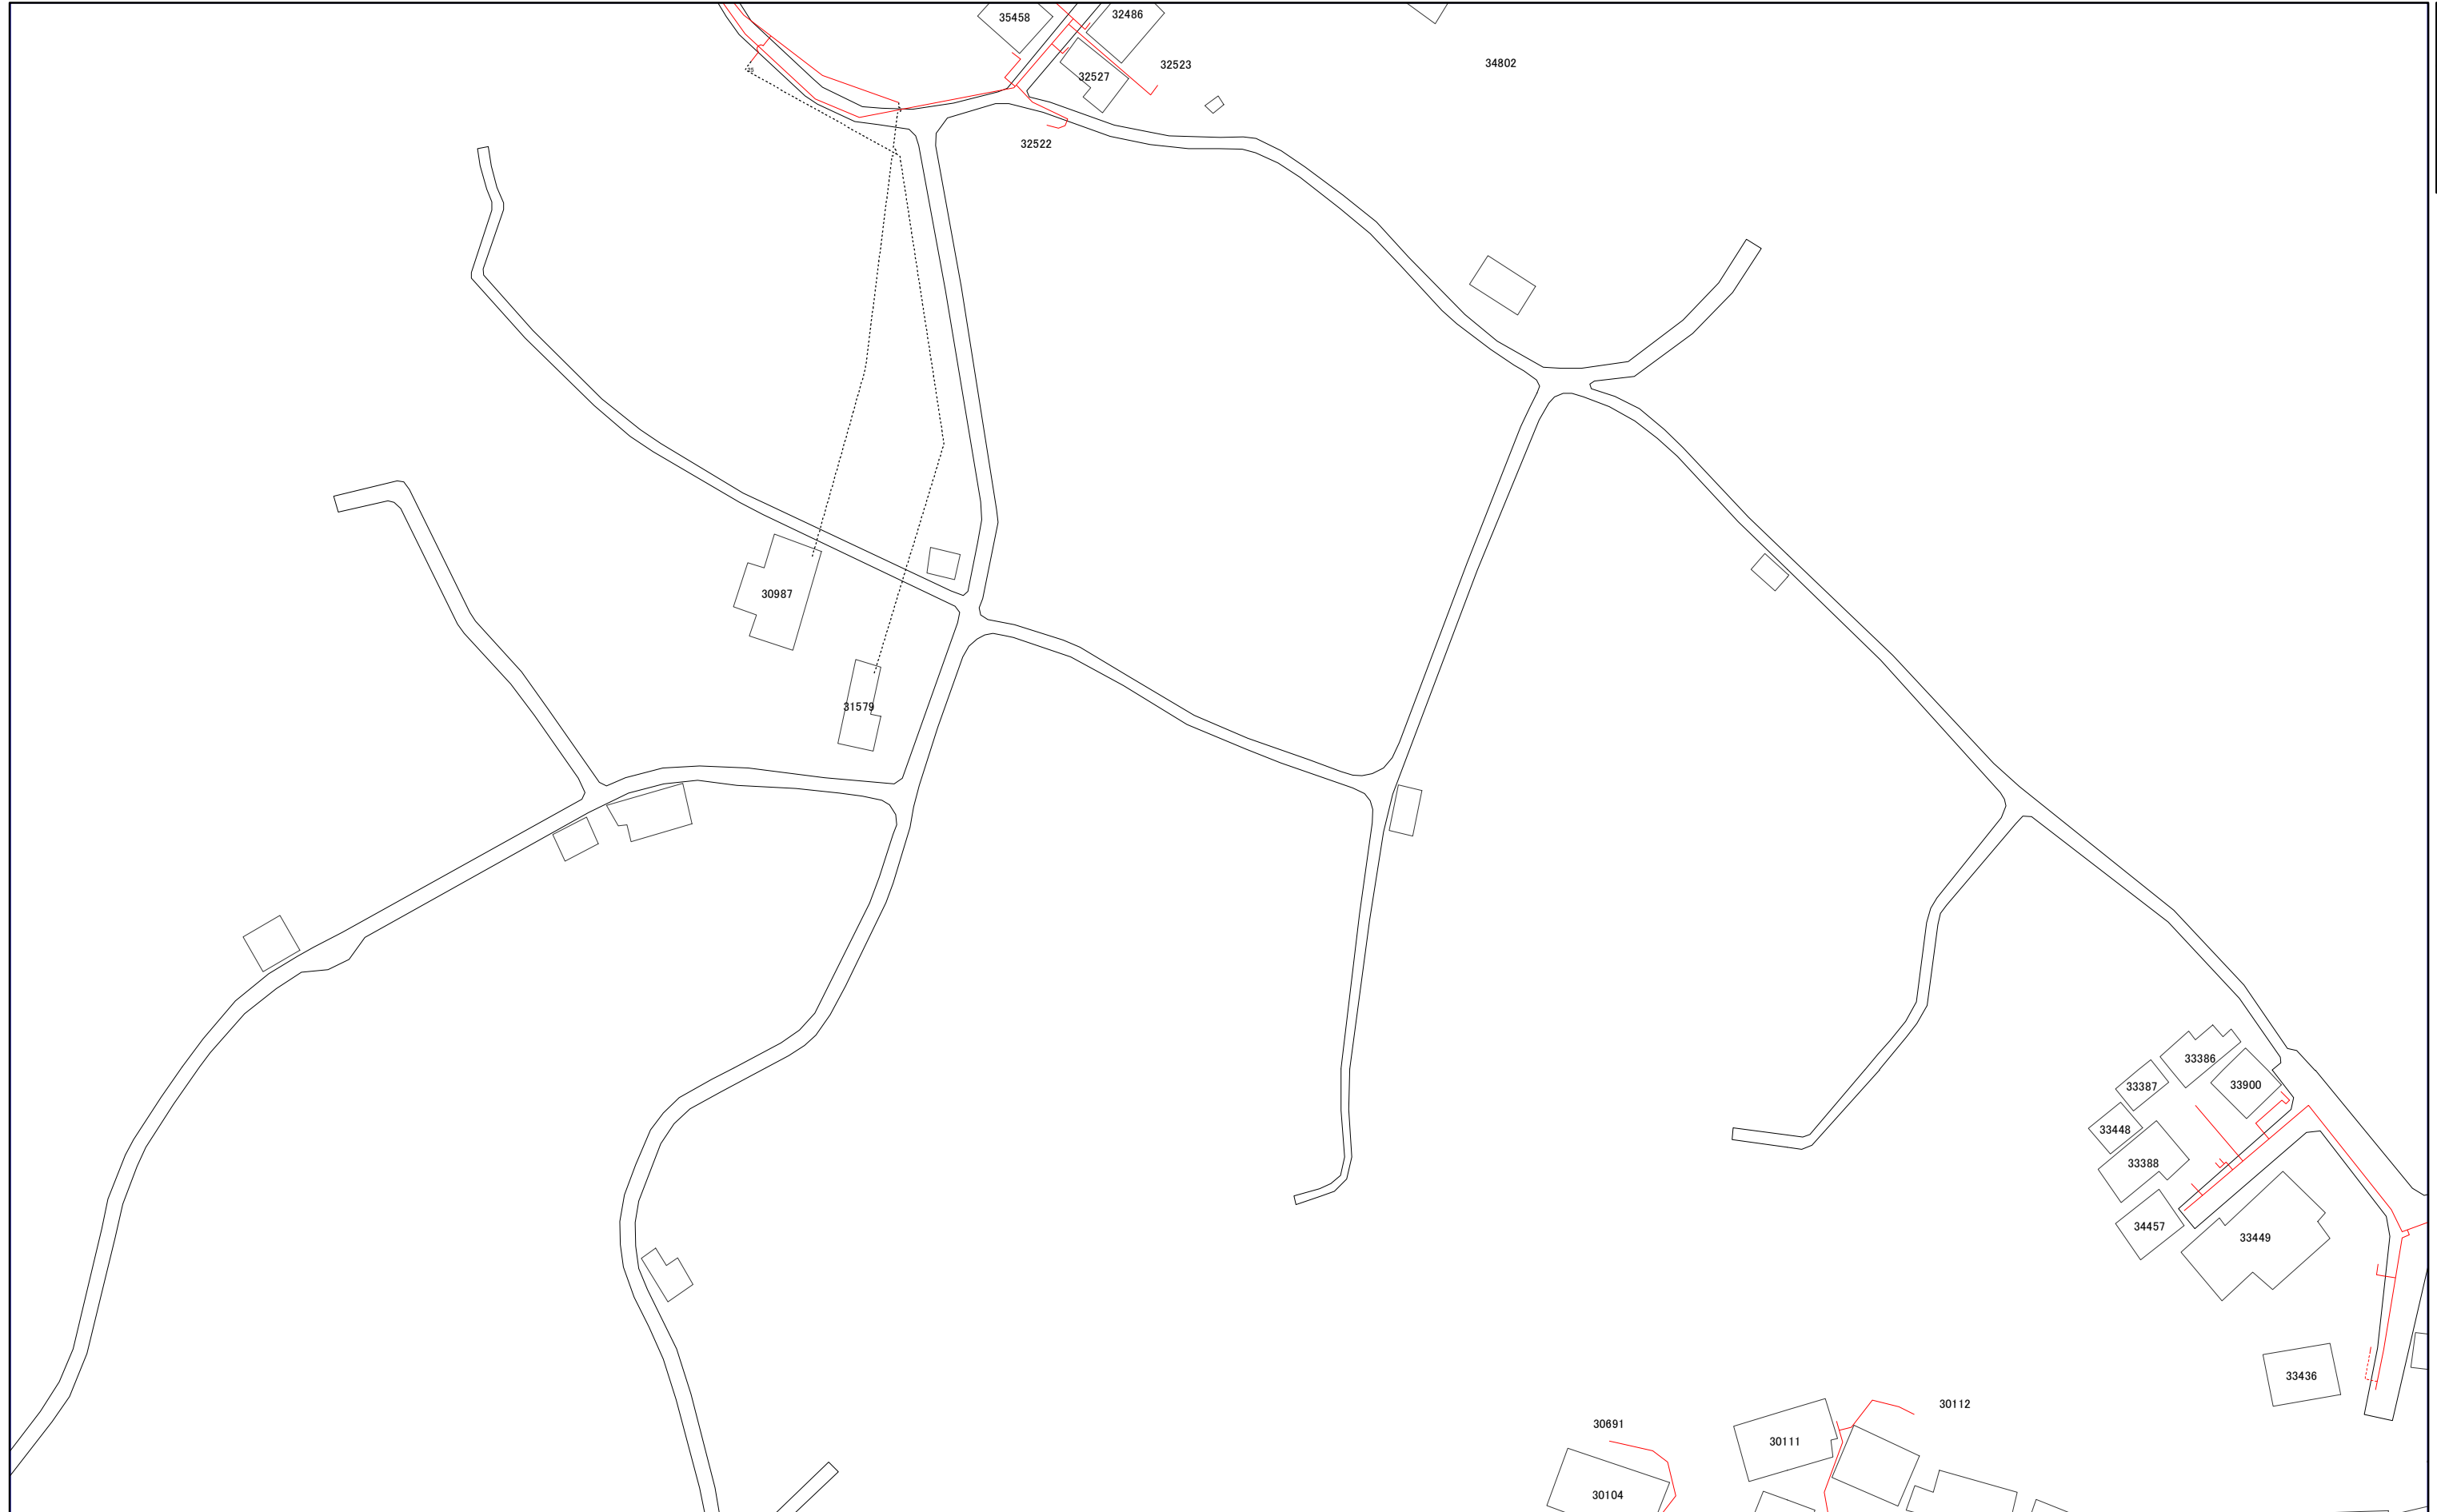

082-1	082-3	093-1
082-2	082-4	093-2
083-1	083-3	094-1

1:1,000



083-1

三浦市水道施設管理台帳

066-4	082-2	082-4
067-3	083-1	083-3
067-4	083-2	083-4



1:1,000



083-1

3073

三浦市水道施設管理台帳

067-3	083-1	083-3
067-4	083-2	083-4
068-3	084-1	084-3




1:1,000



三浦市水道施設管理台帳

082-2	082-4	093-2
083-1	083-3	094-1
083-2	083-4	094-2

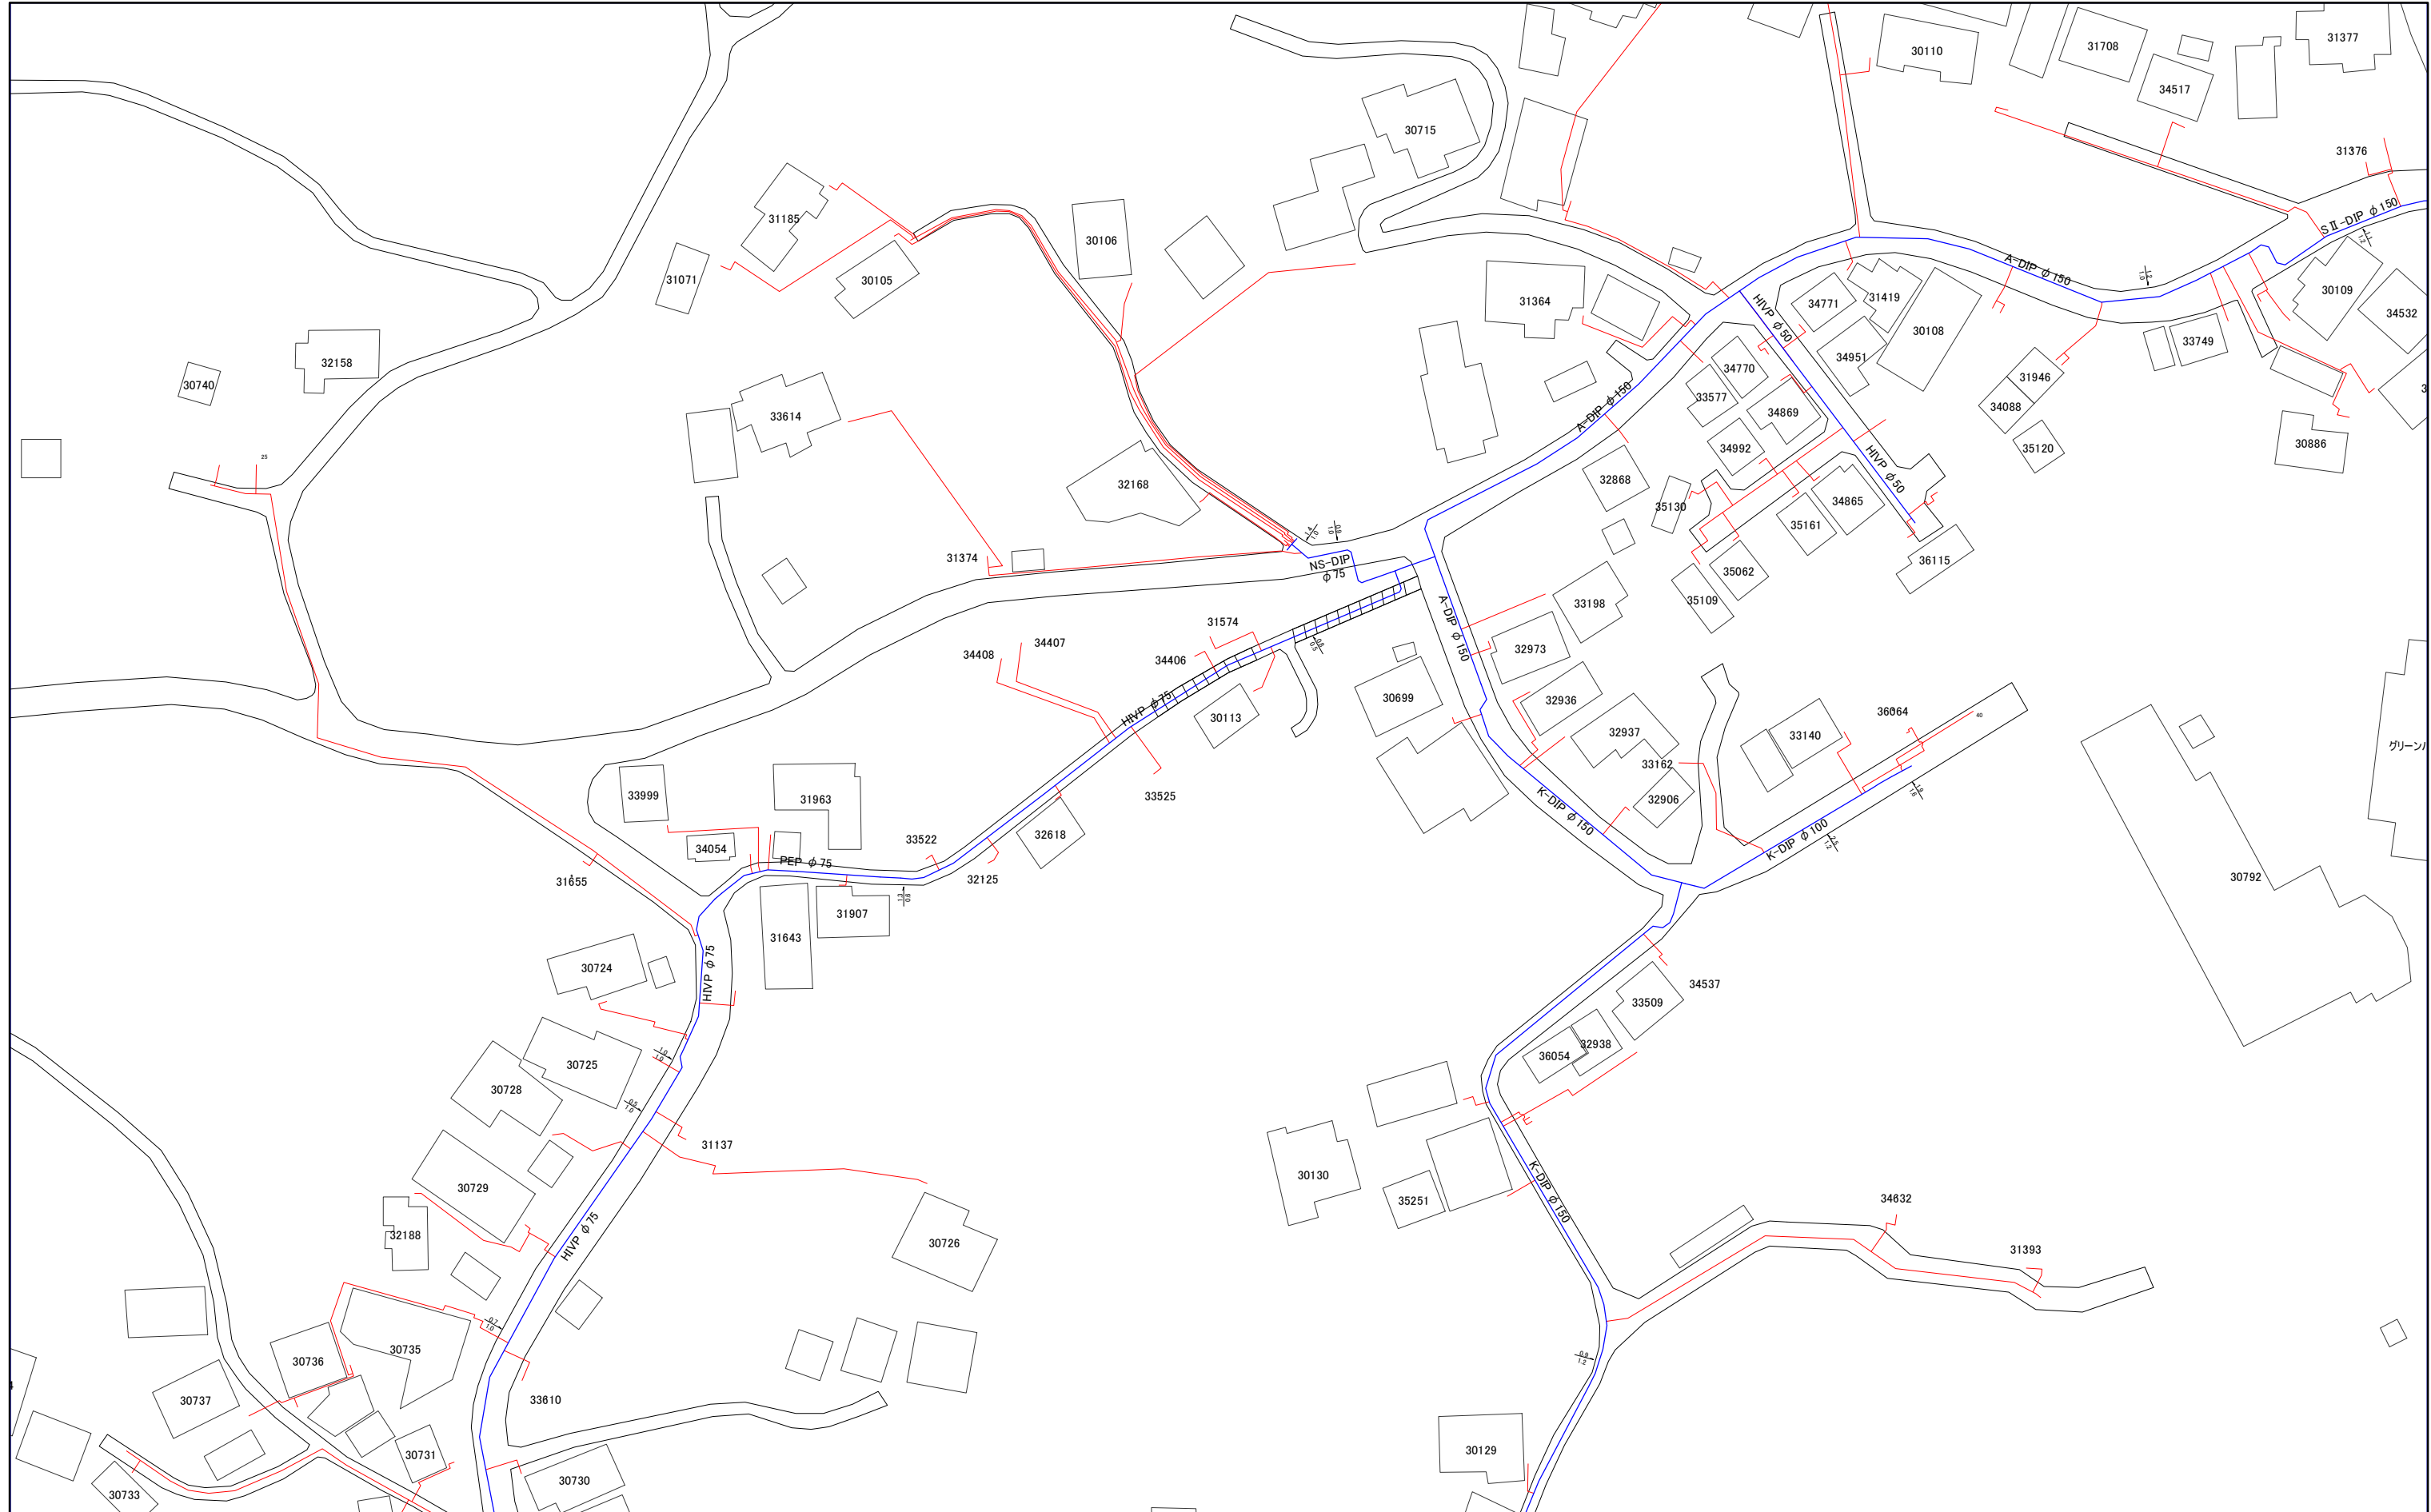


1:1,000



三浦市水道施設管理台帳

083-1	083-3	094-1
083-2	083-4	094-2
084-1	084-3	095-1

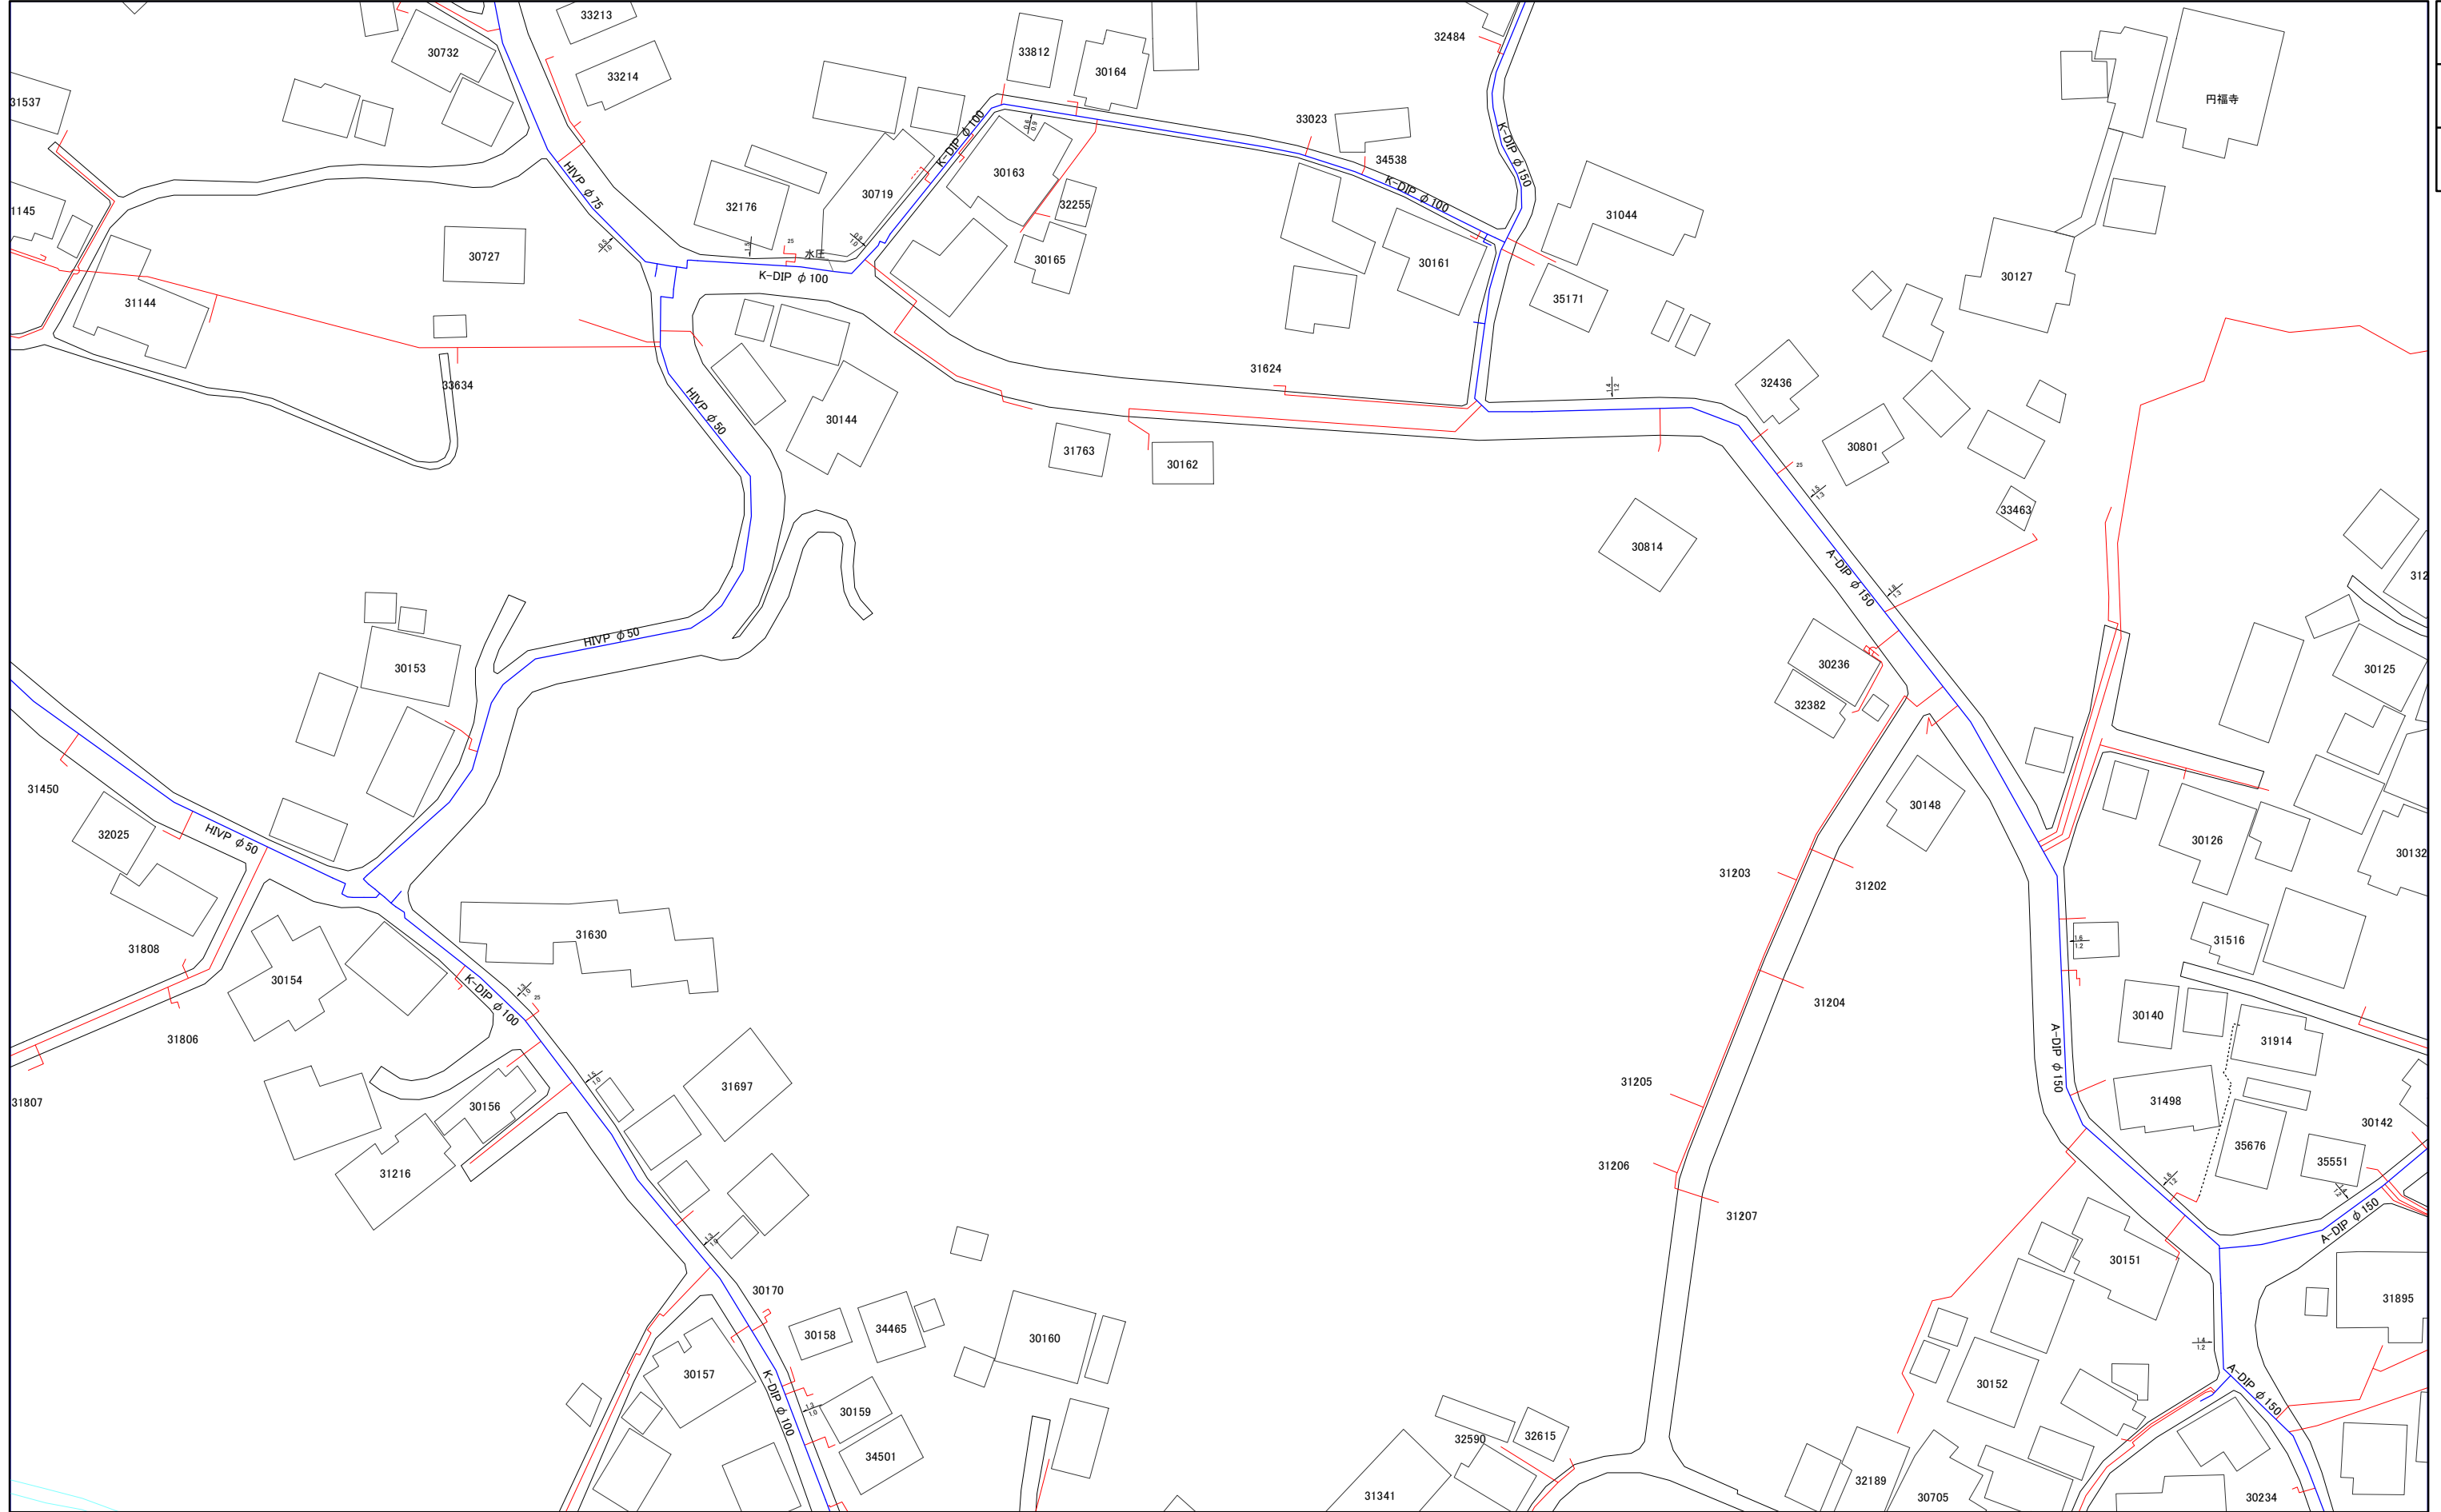

1:1,000



三浦市水道施設管理台帳

067-4	083-2	083-4
068-3	084-1	084-3
068-4	084-2	084-4




1:1,000



三浦市水道施設管理台帳


068-3	084-1	084-3
068-4	084-2	084-4
069-3	085-1	085-3

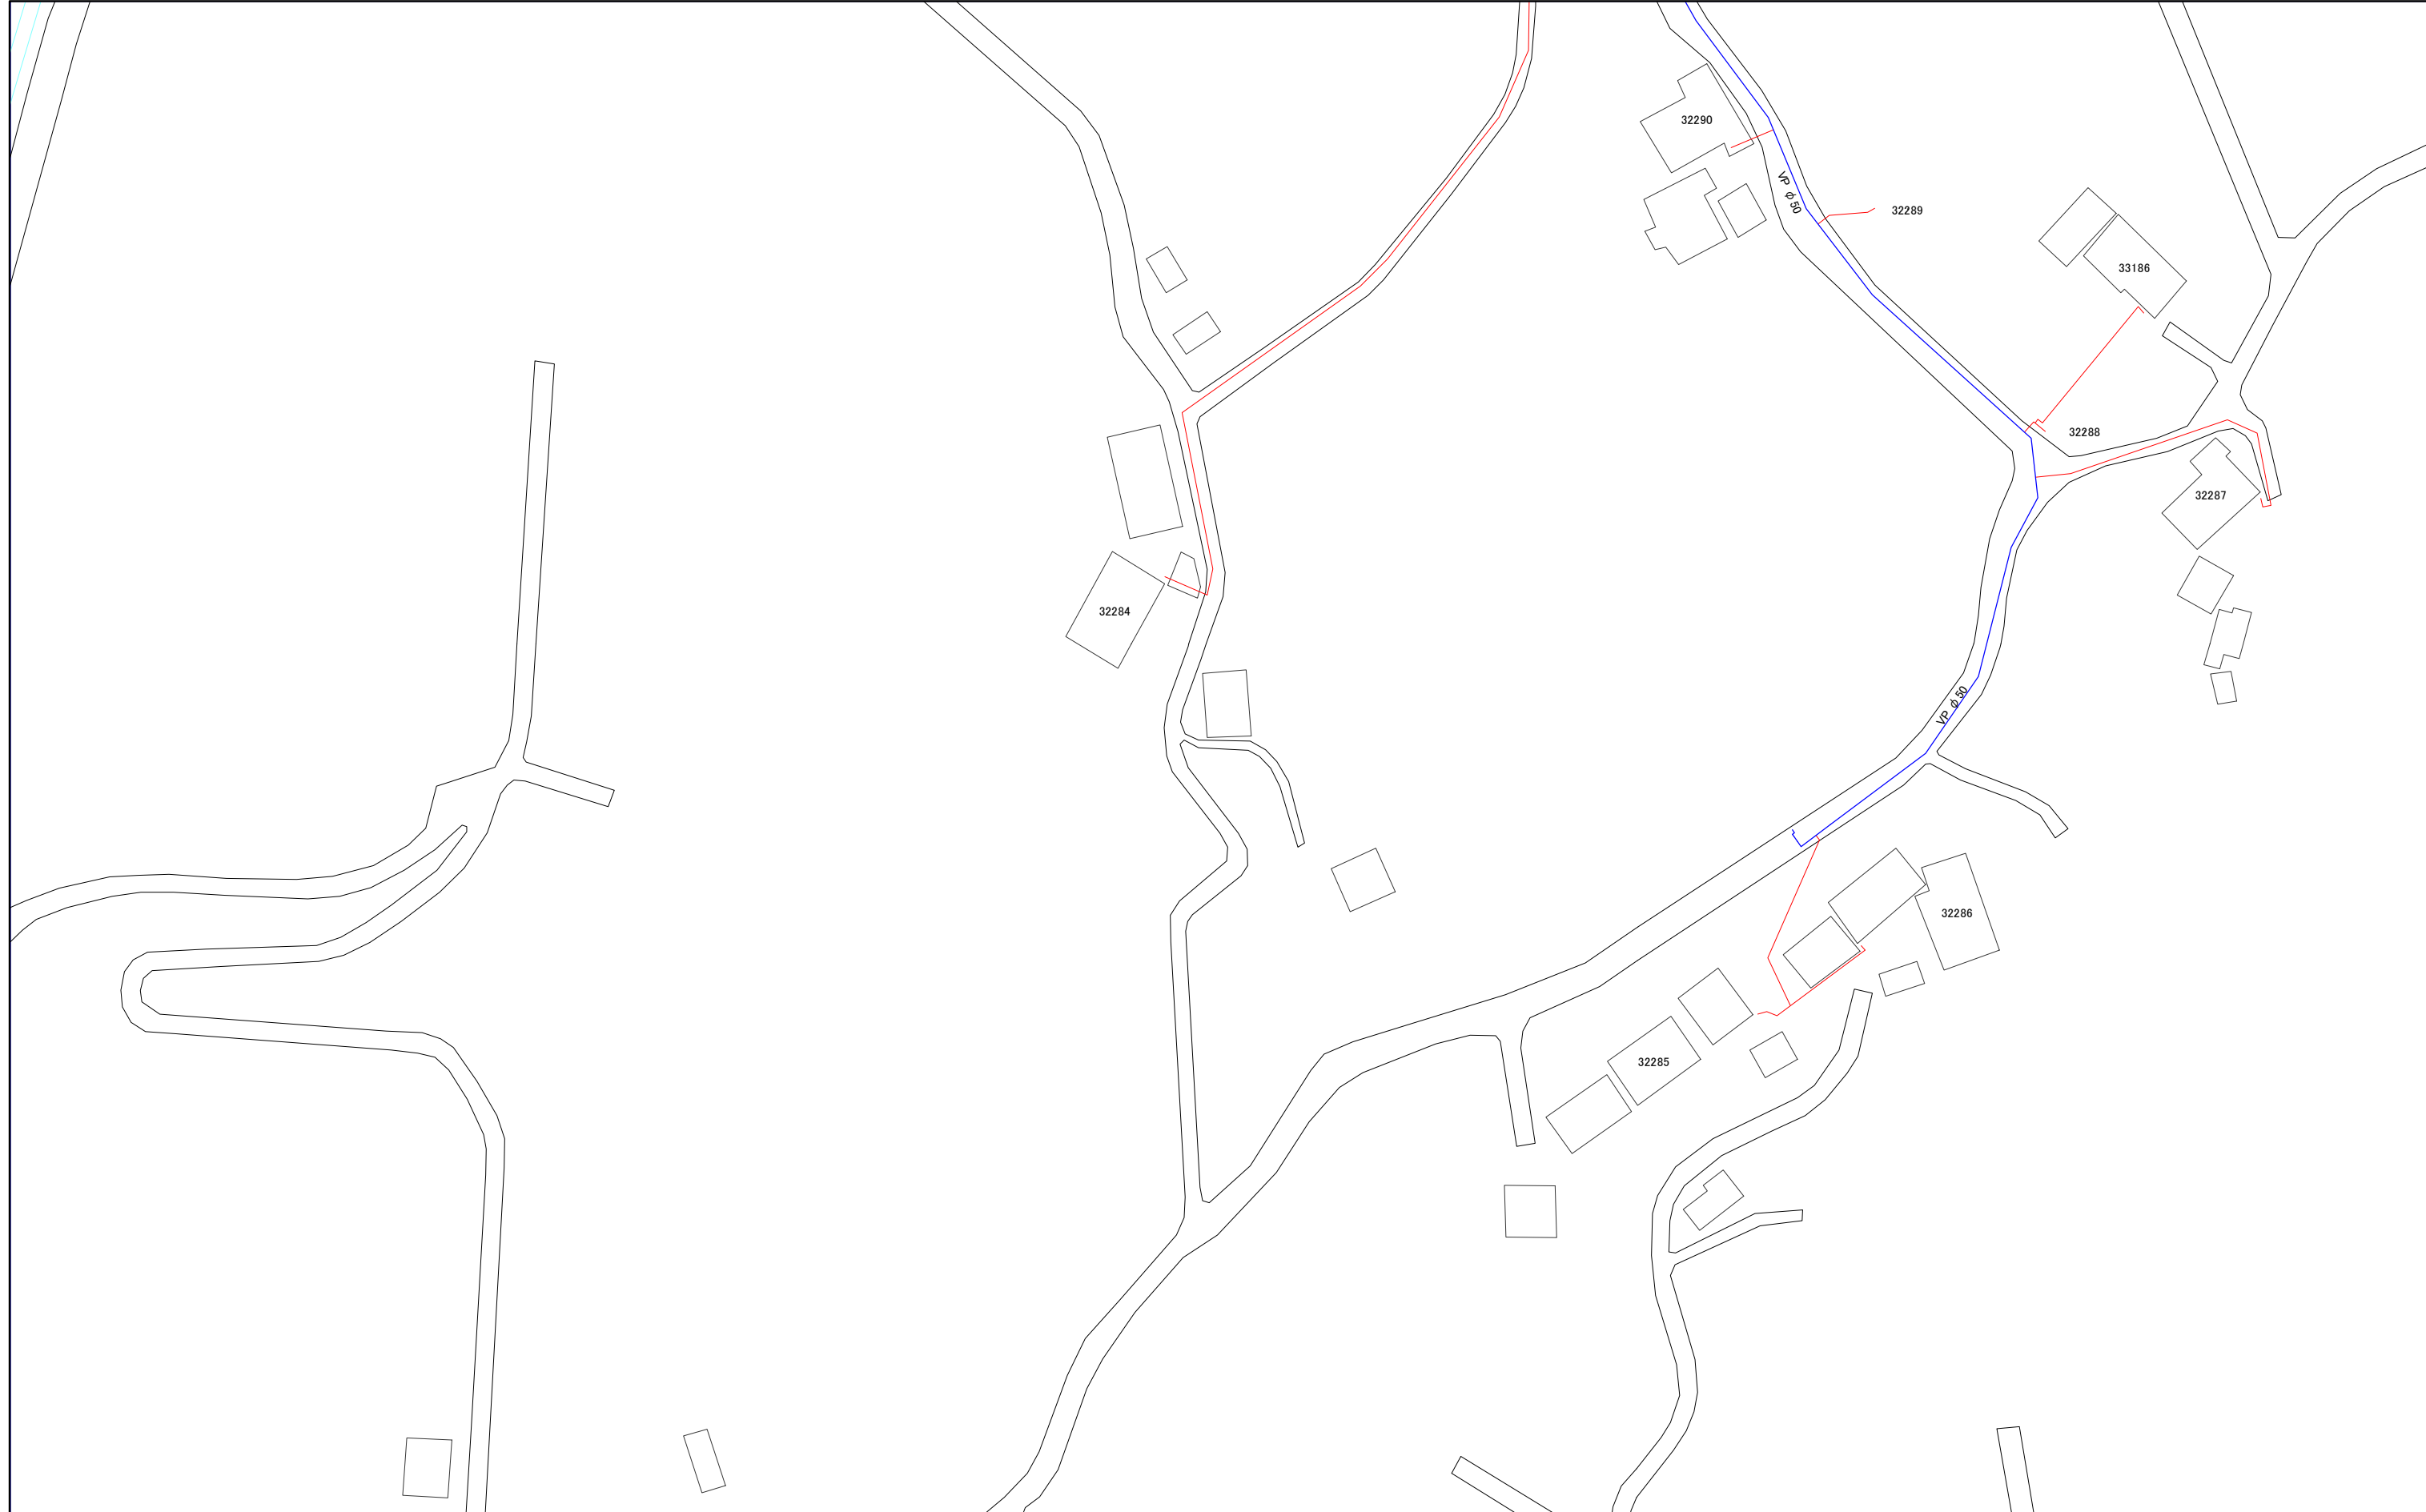

1:1,000



三浦市水道施設管理台帳

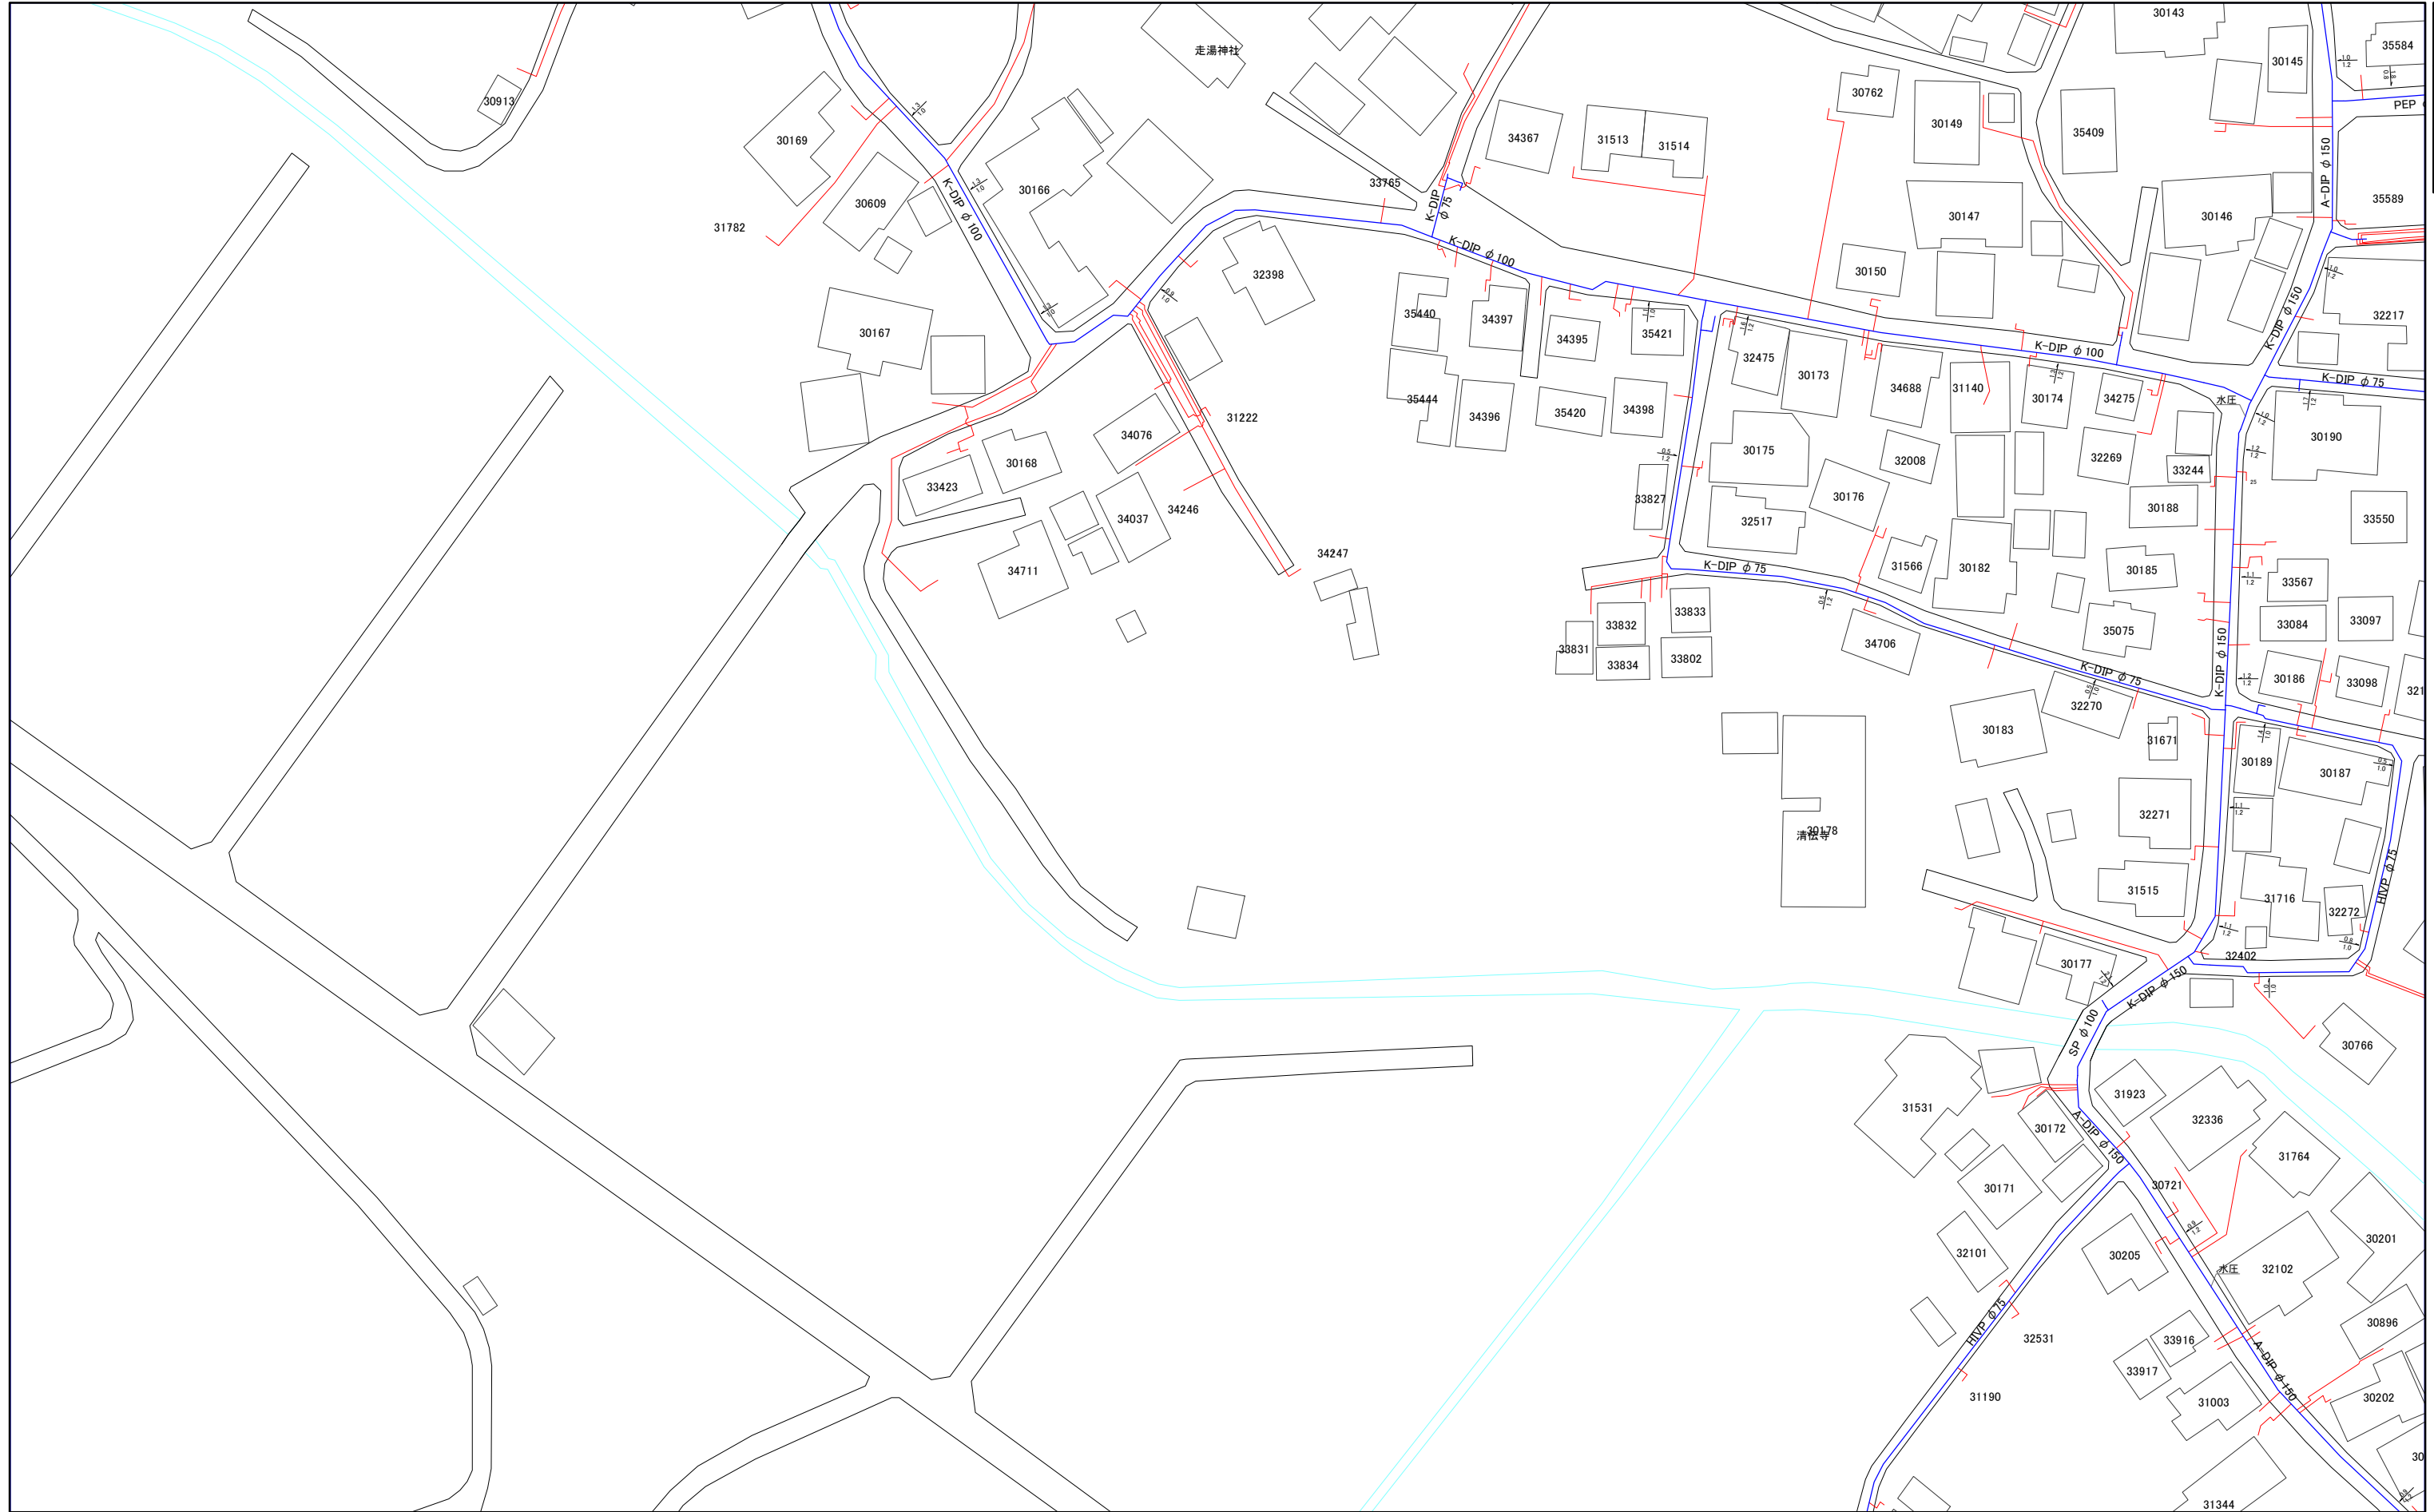


083-2	083-4	094-2
084-1	084-3	095-1
084-2	084-4	095-2

1:1,000



三浦市水道施設管理台帳

084-1	084-3	095-1
084-2	084-4	095-2
085-1	085-3	096-1

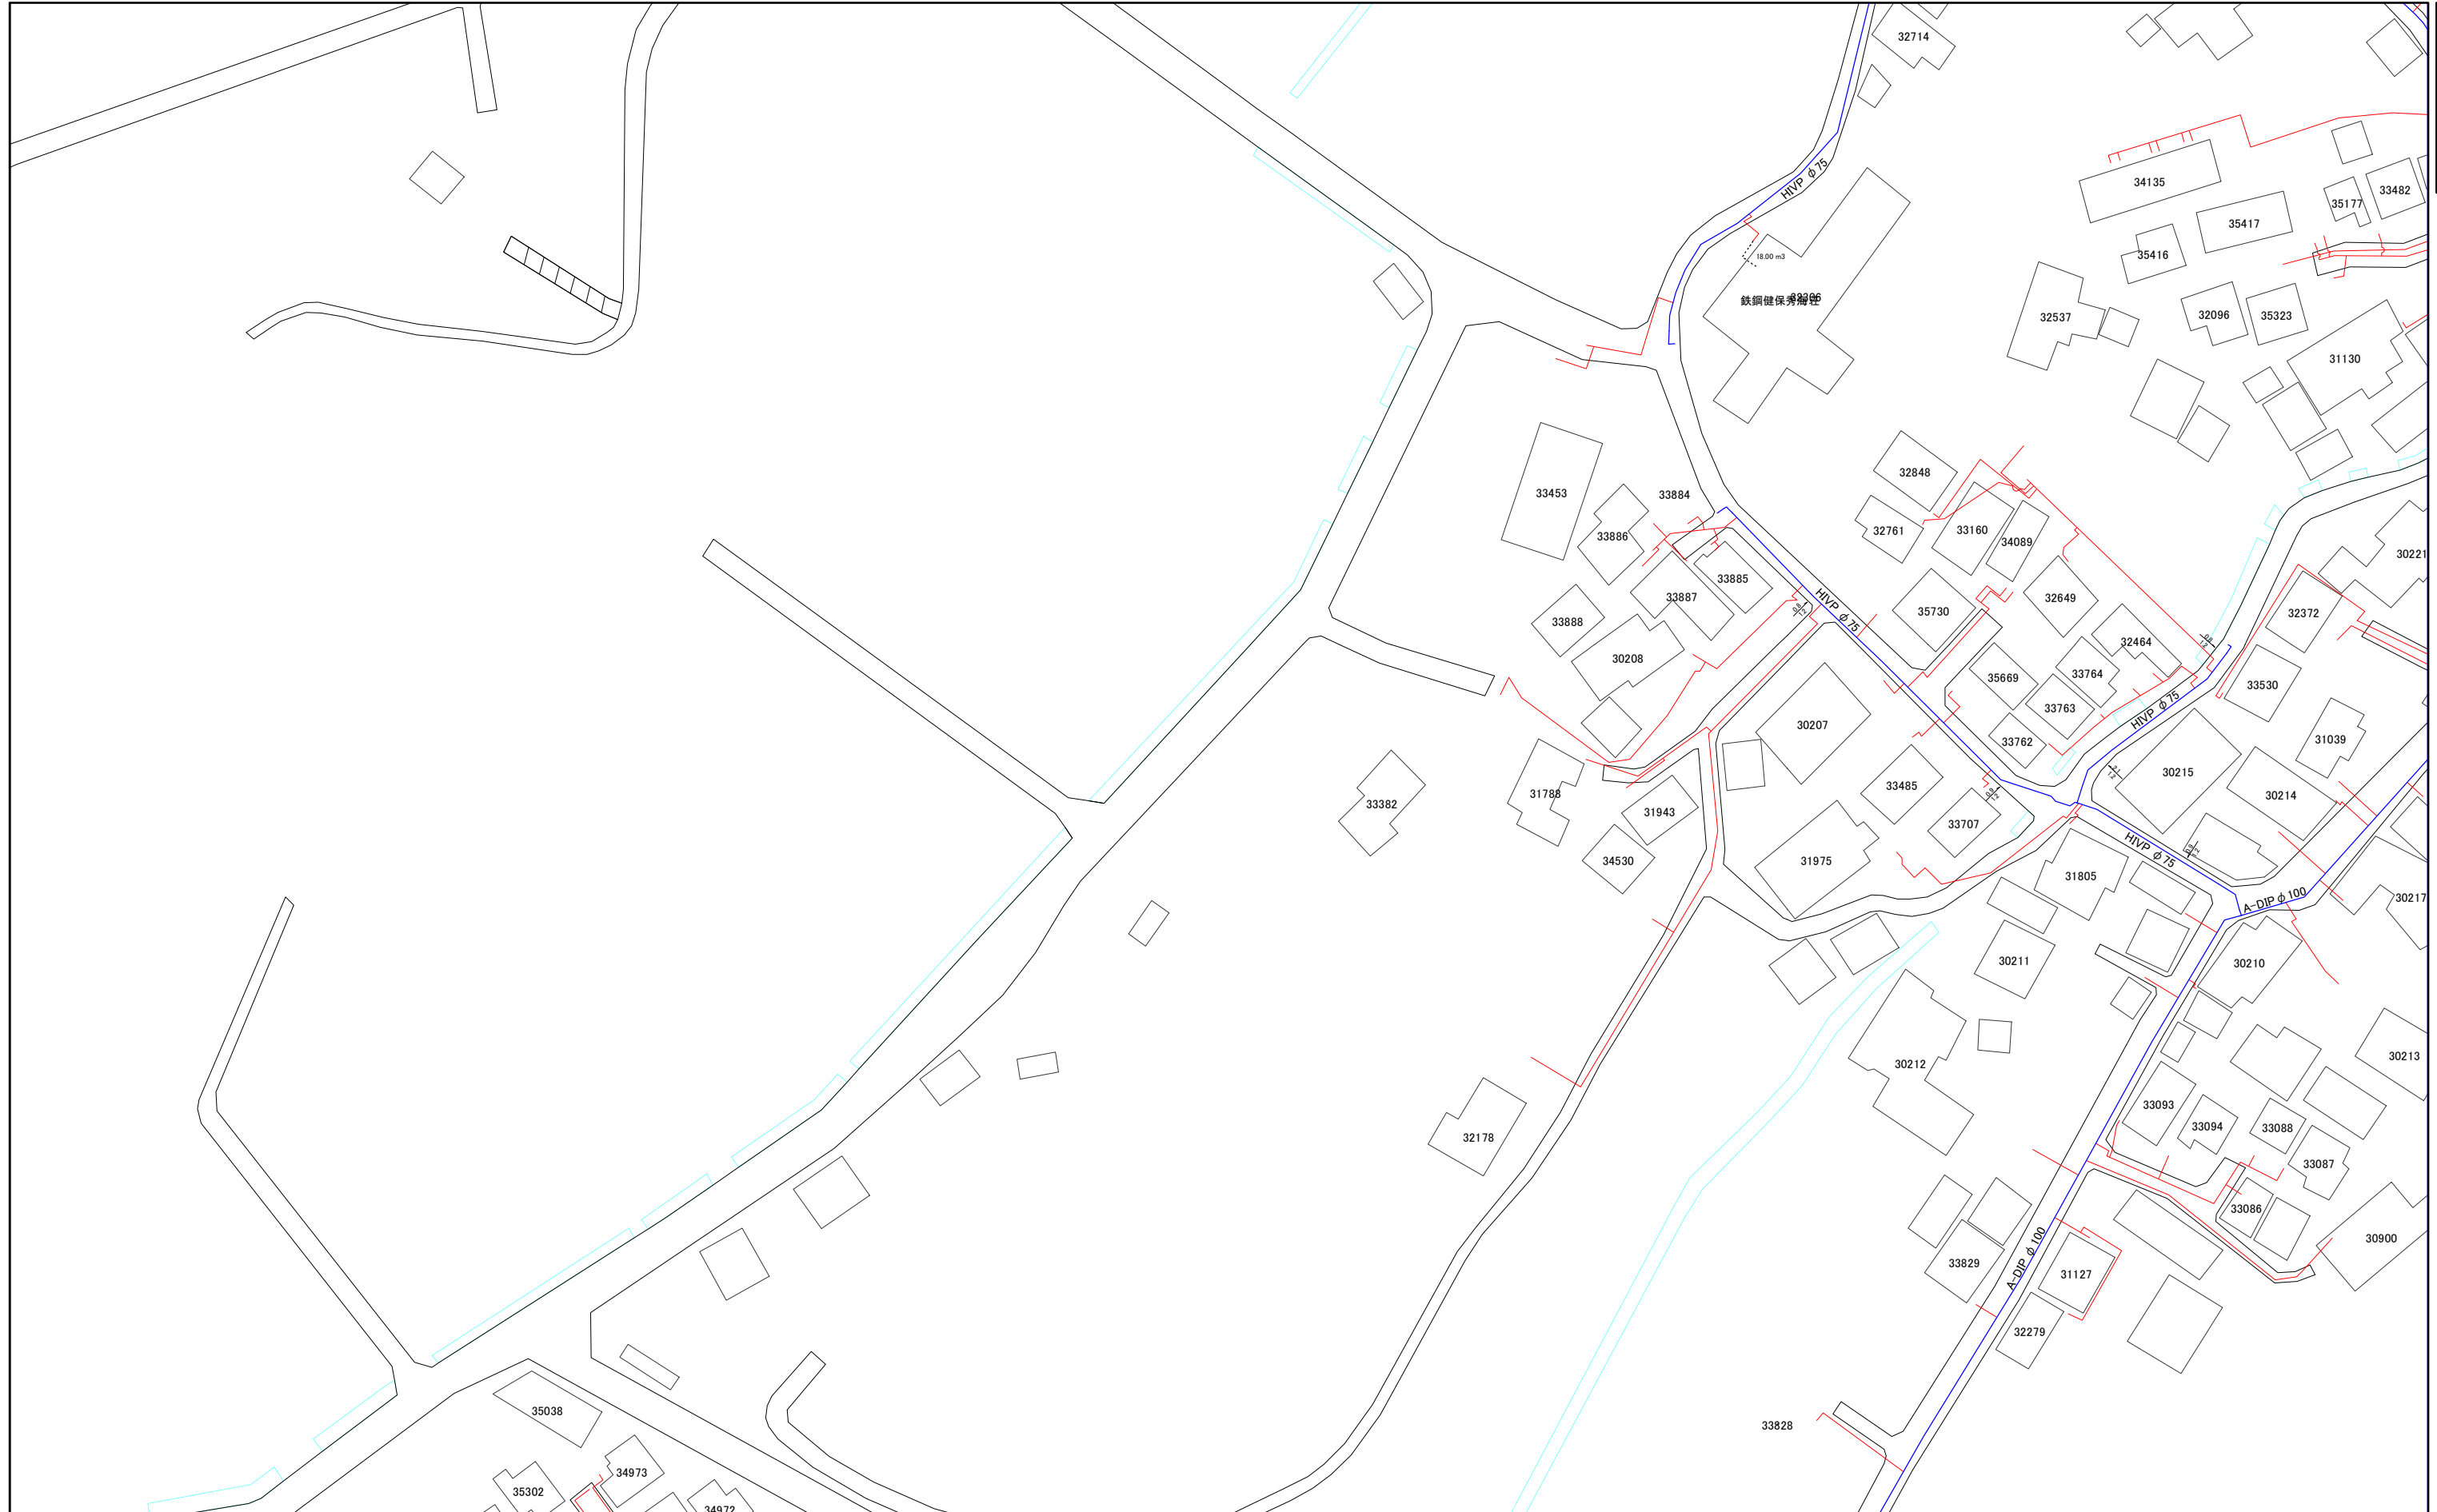

1:1,000

