


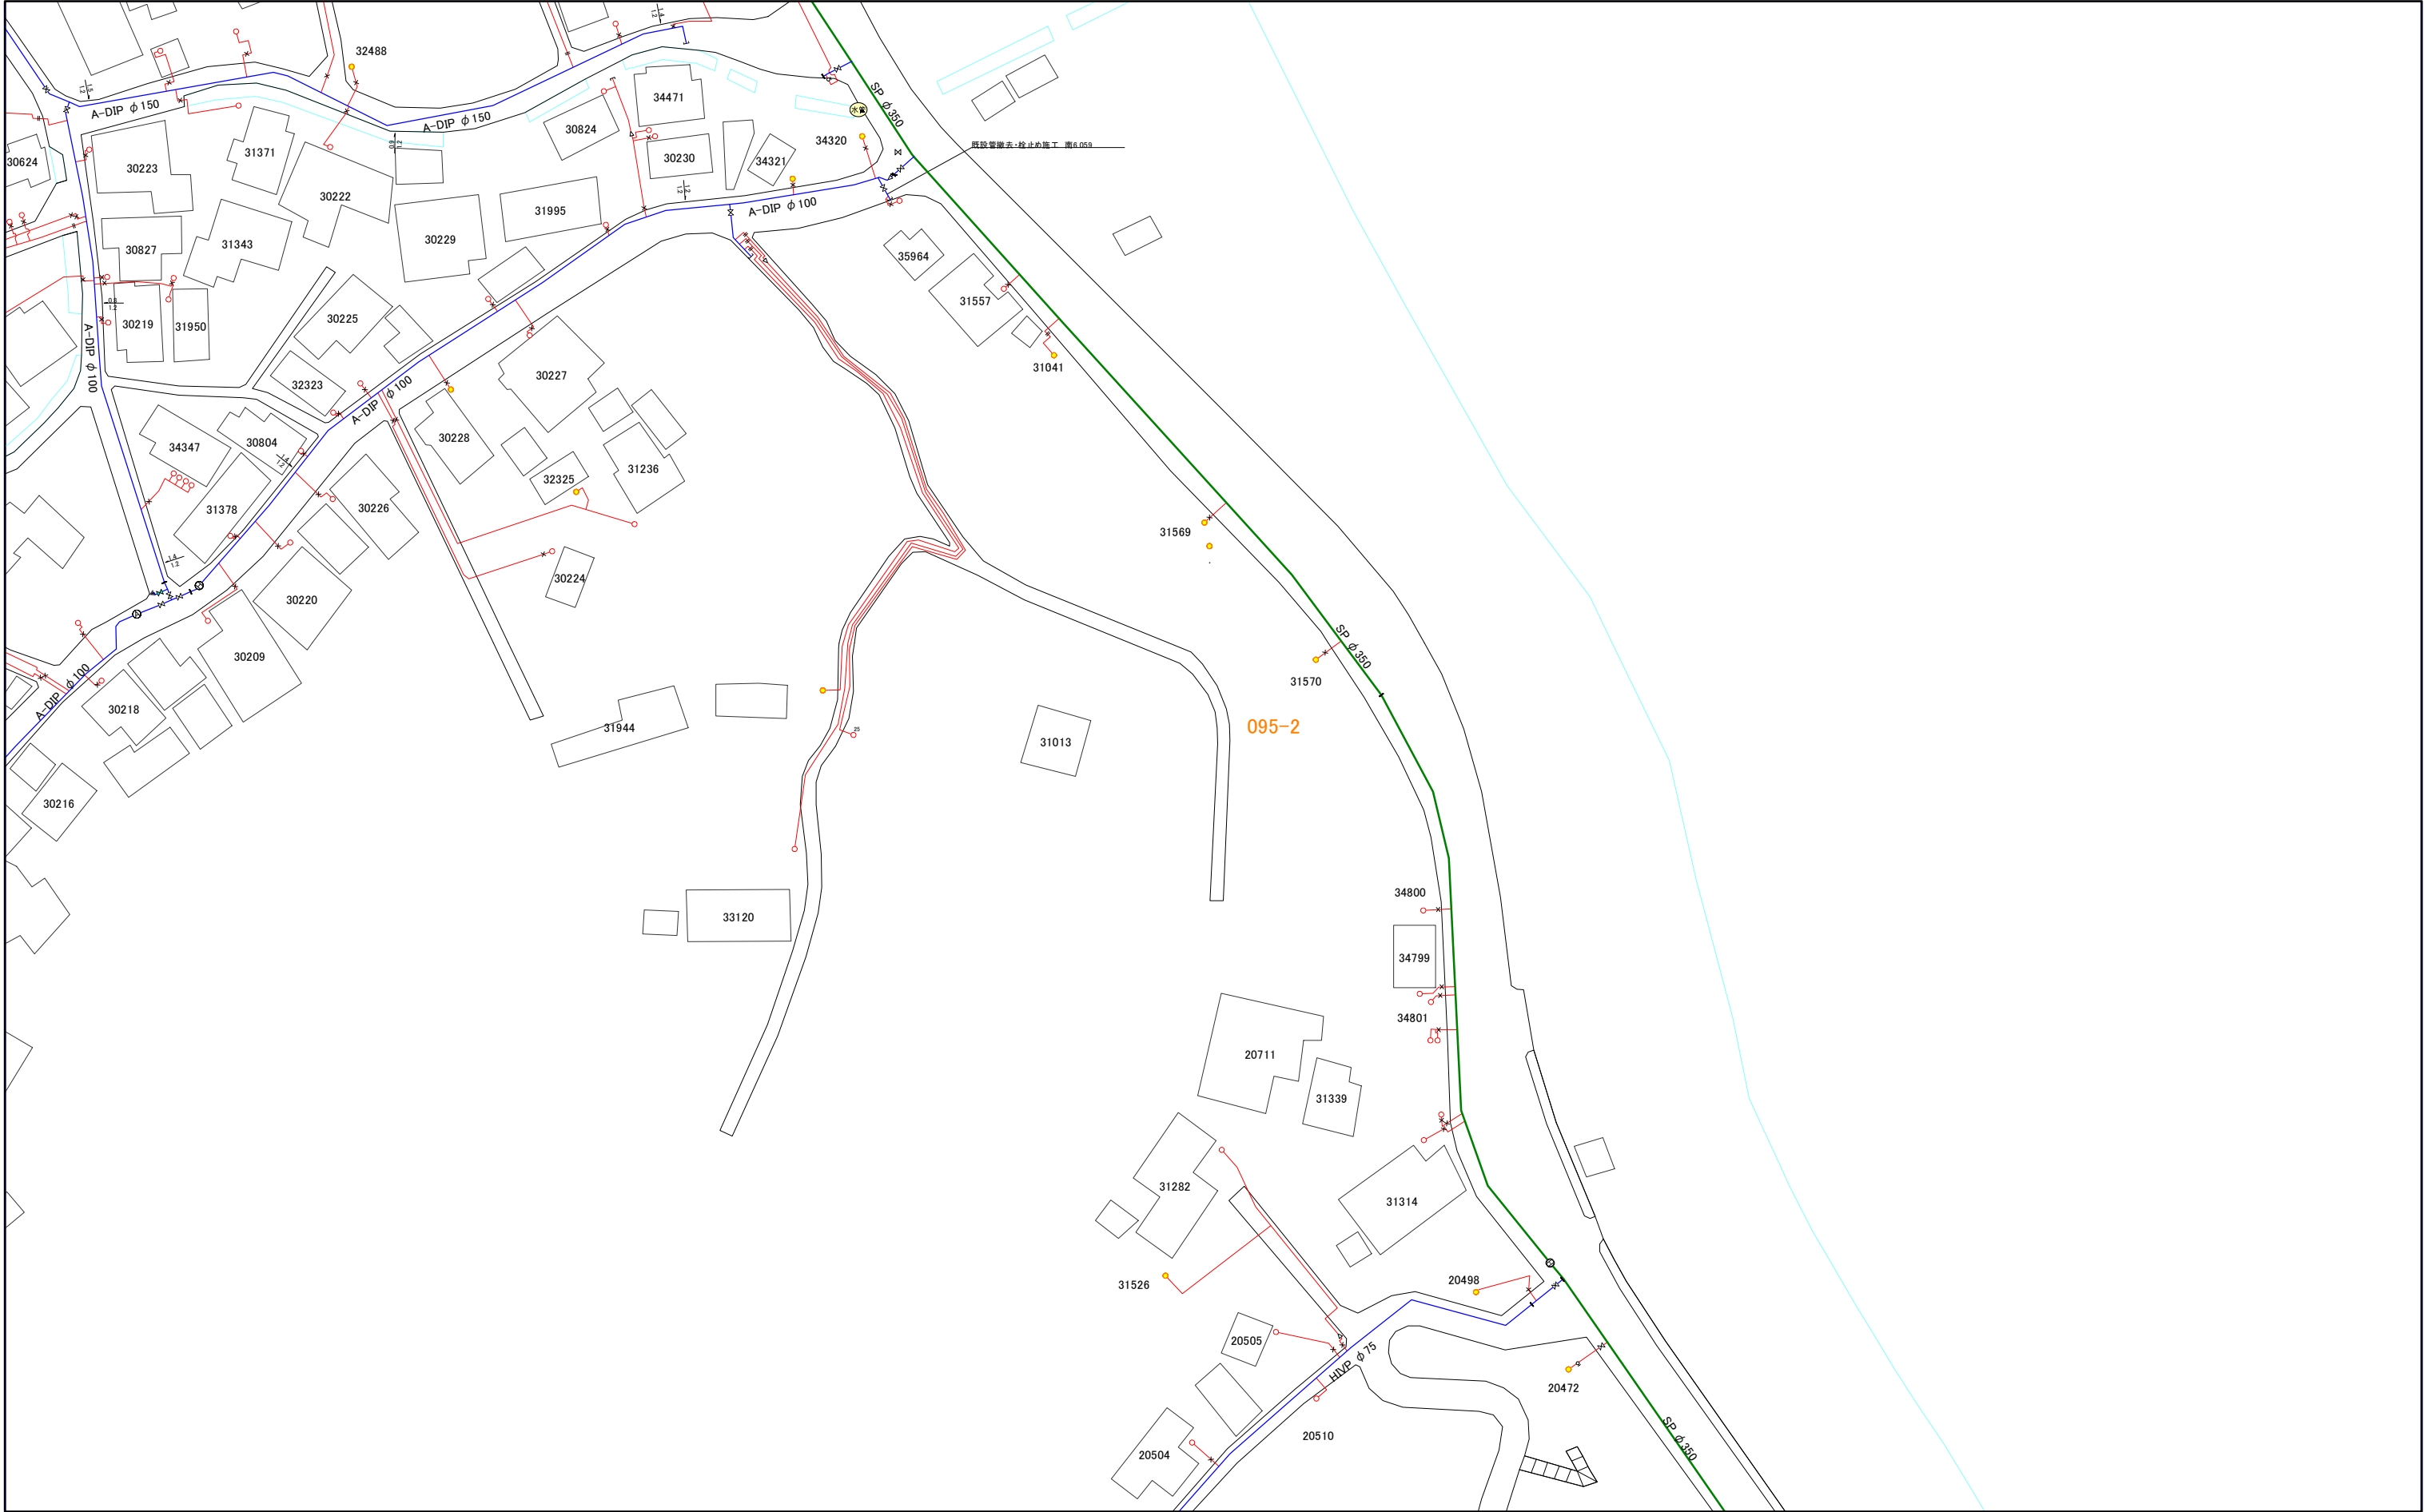

084-3	095-1	095-3
084-4	095-2	095-4
085-3	096-1	096-3

095-3


三浦市水道施設管理台帳

094-2	094-4	
095-1	095-3	
095-2	095-4	

095-3

095-1

095-3

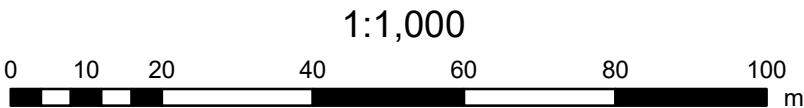


095-4

三浦市水道施設管理台帳


095-1	095-3	
095-2	095-4	
096-1	096-3	101-1

095-4

095-4

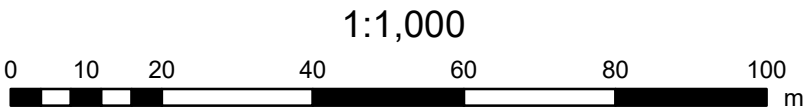

084-4	095-2	095-4
085-3	096-1	096-3
085-4	096-2	096-4

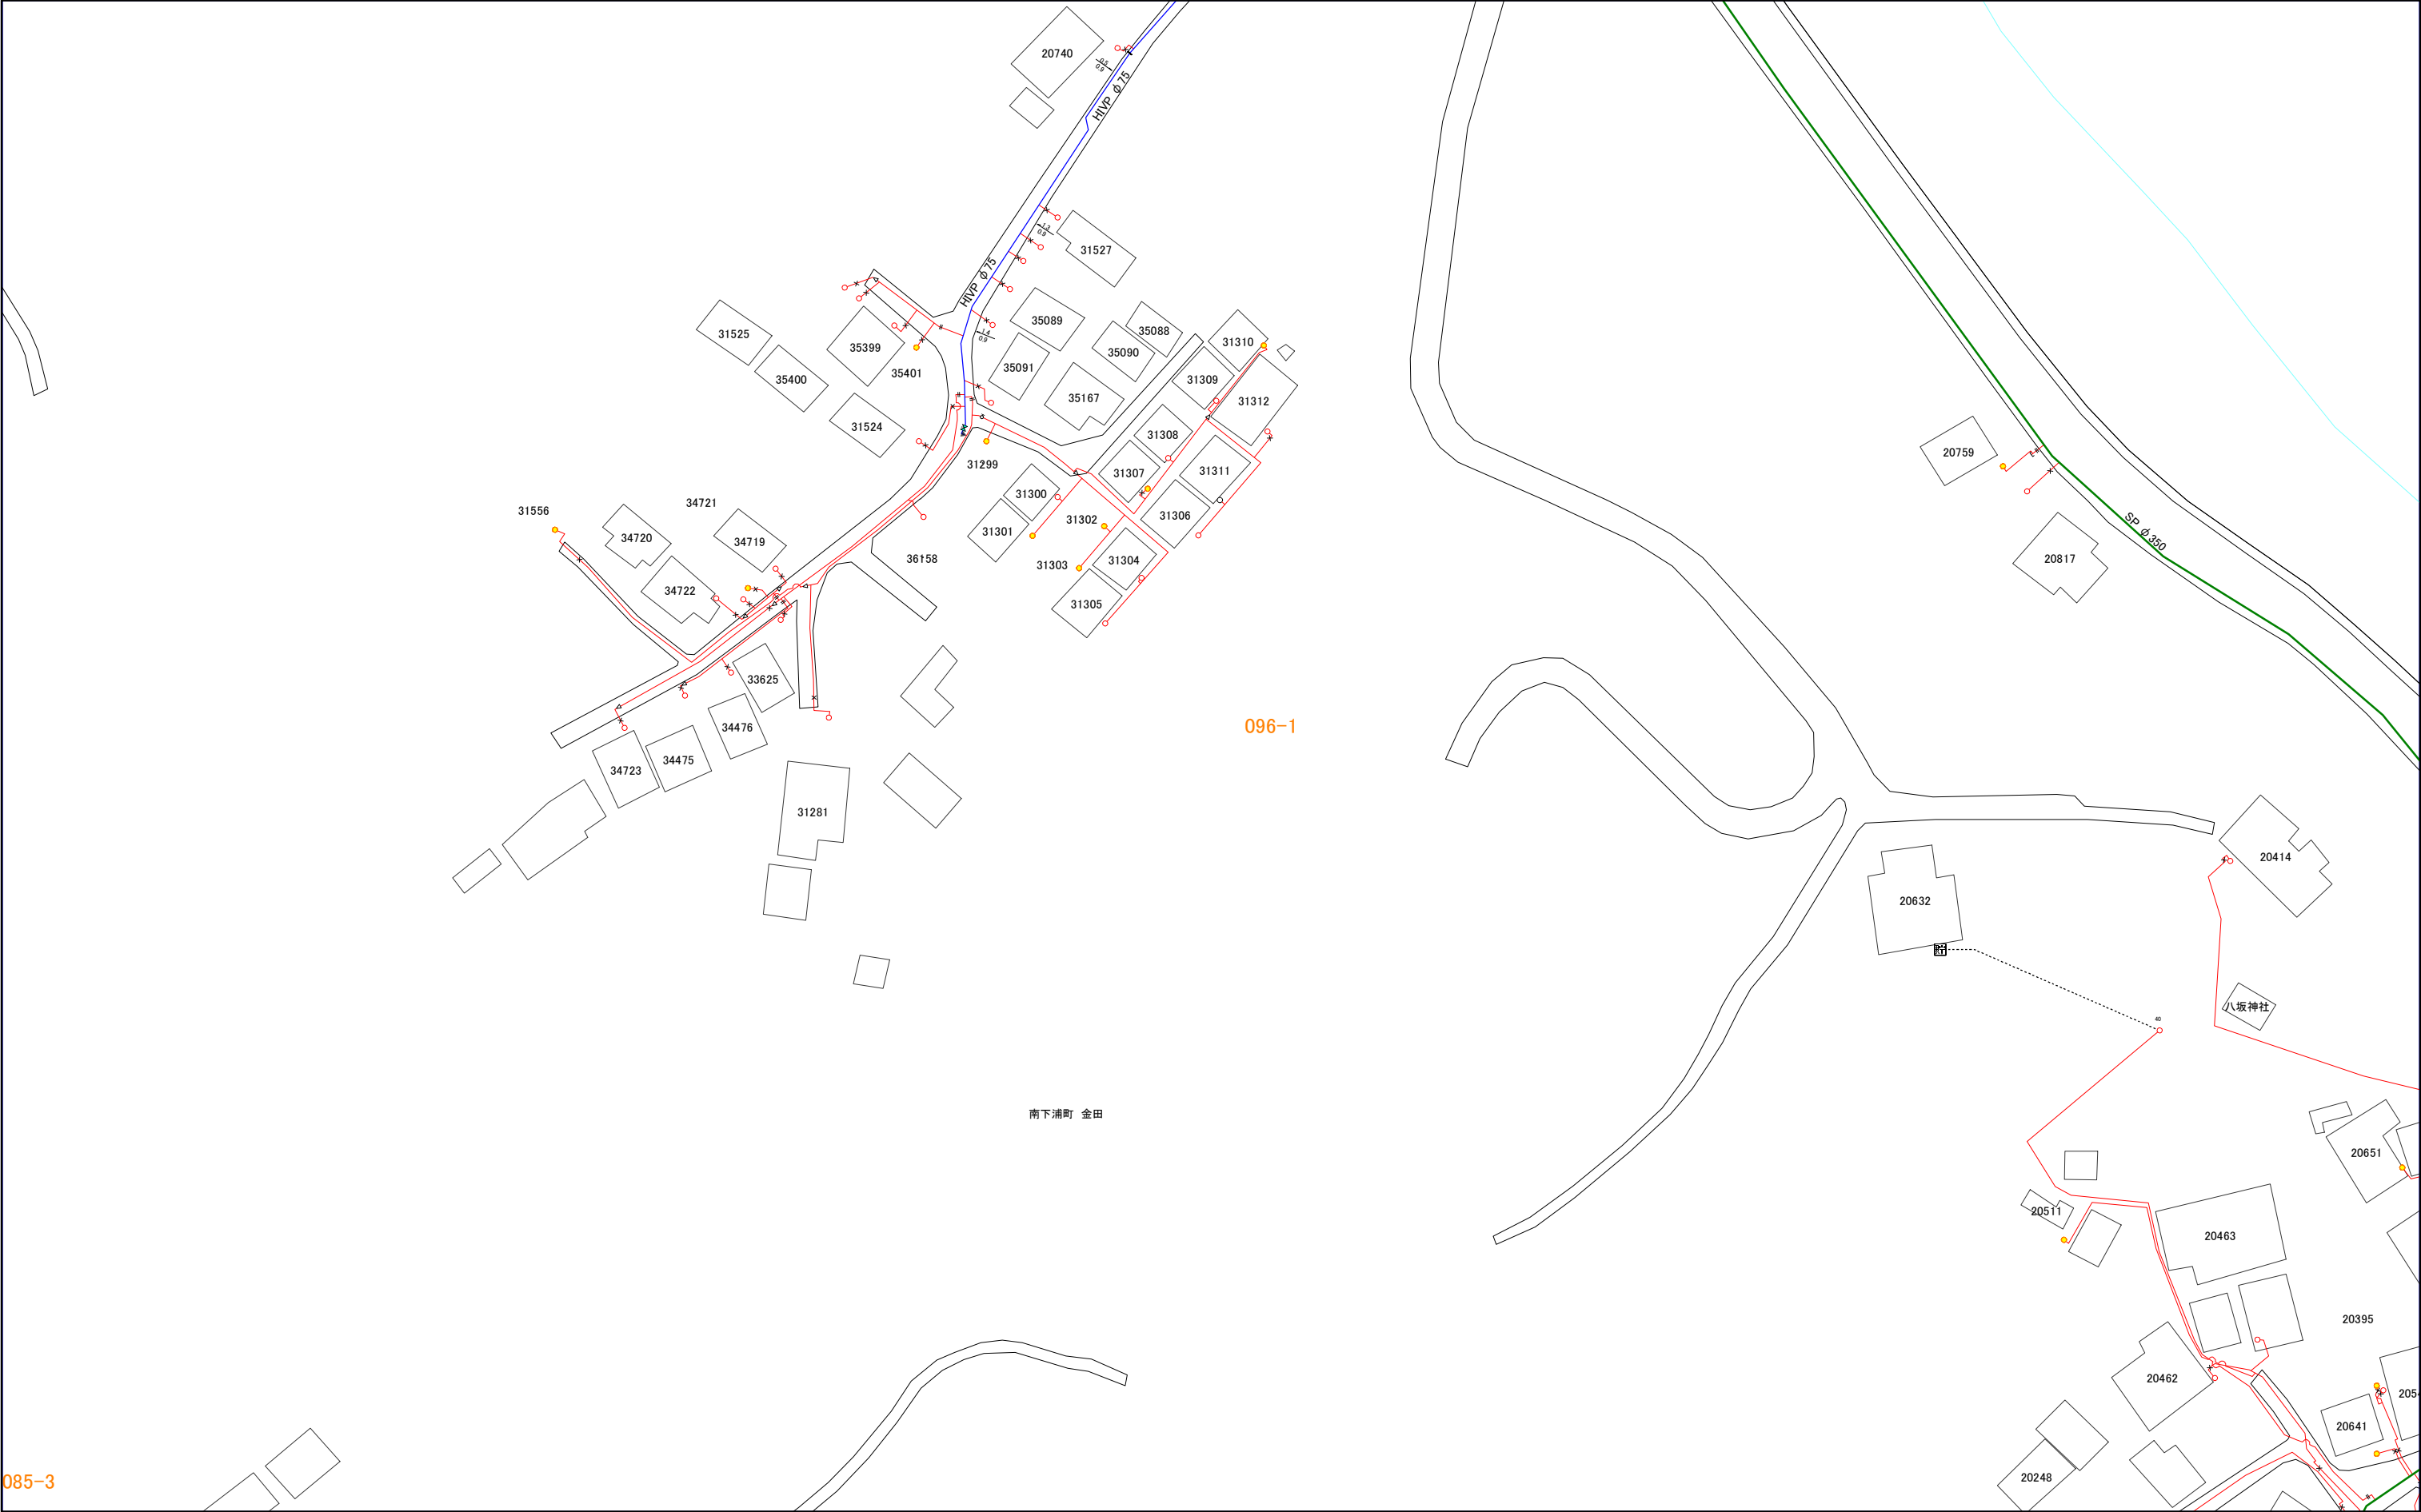


085-3


1:1,000




096-1

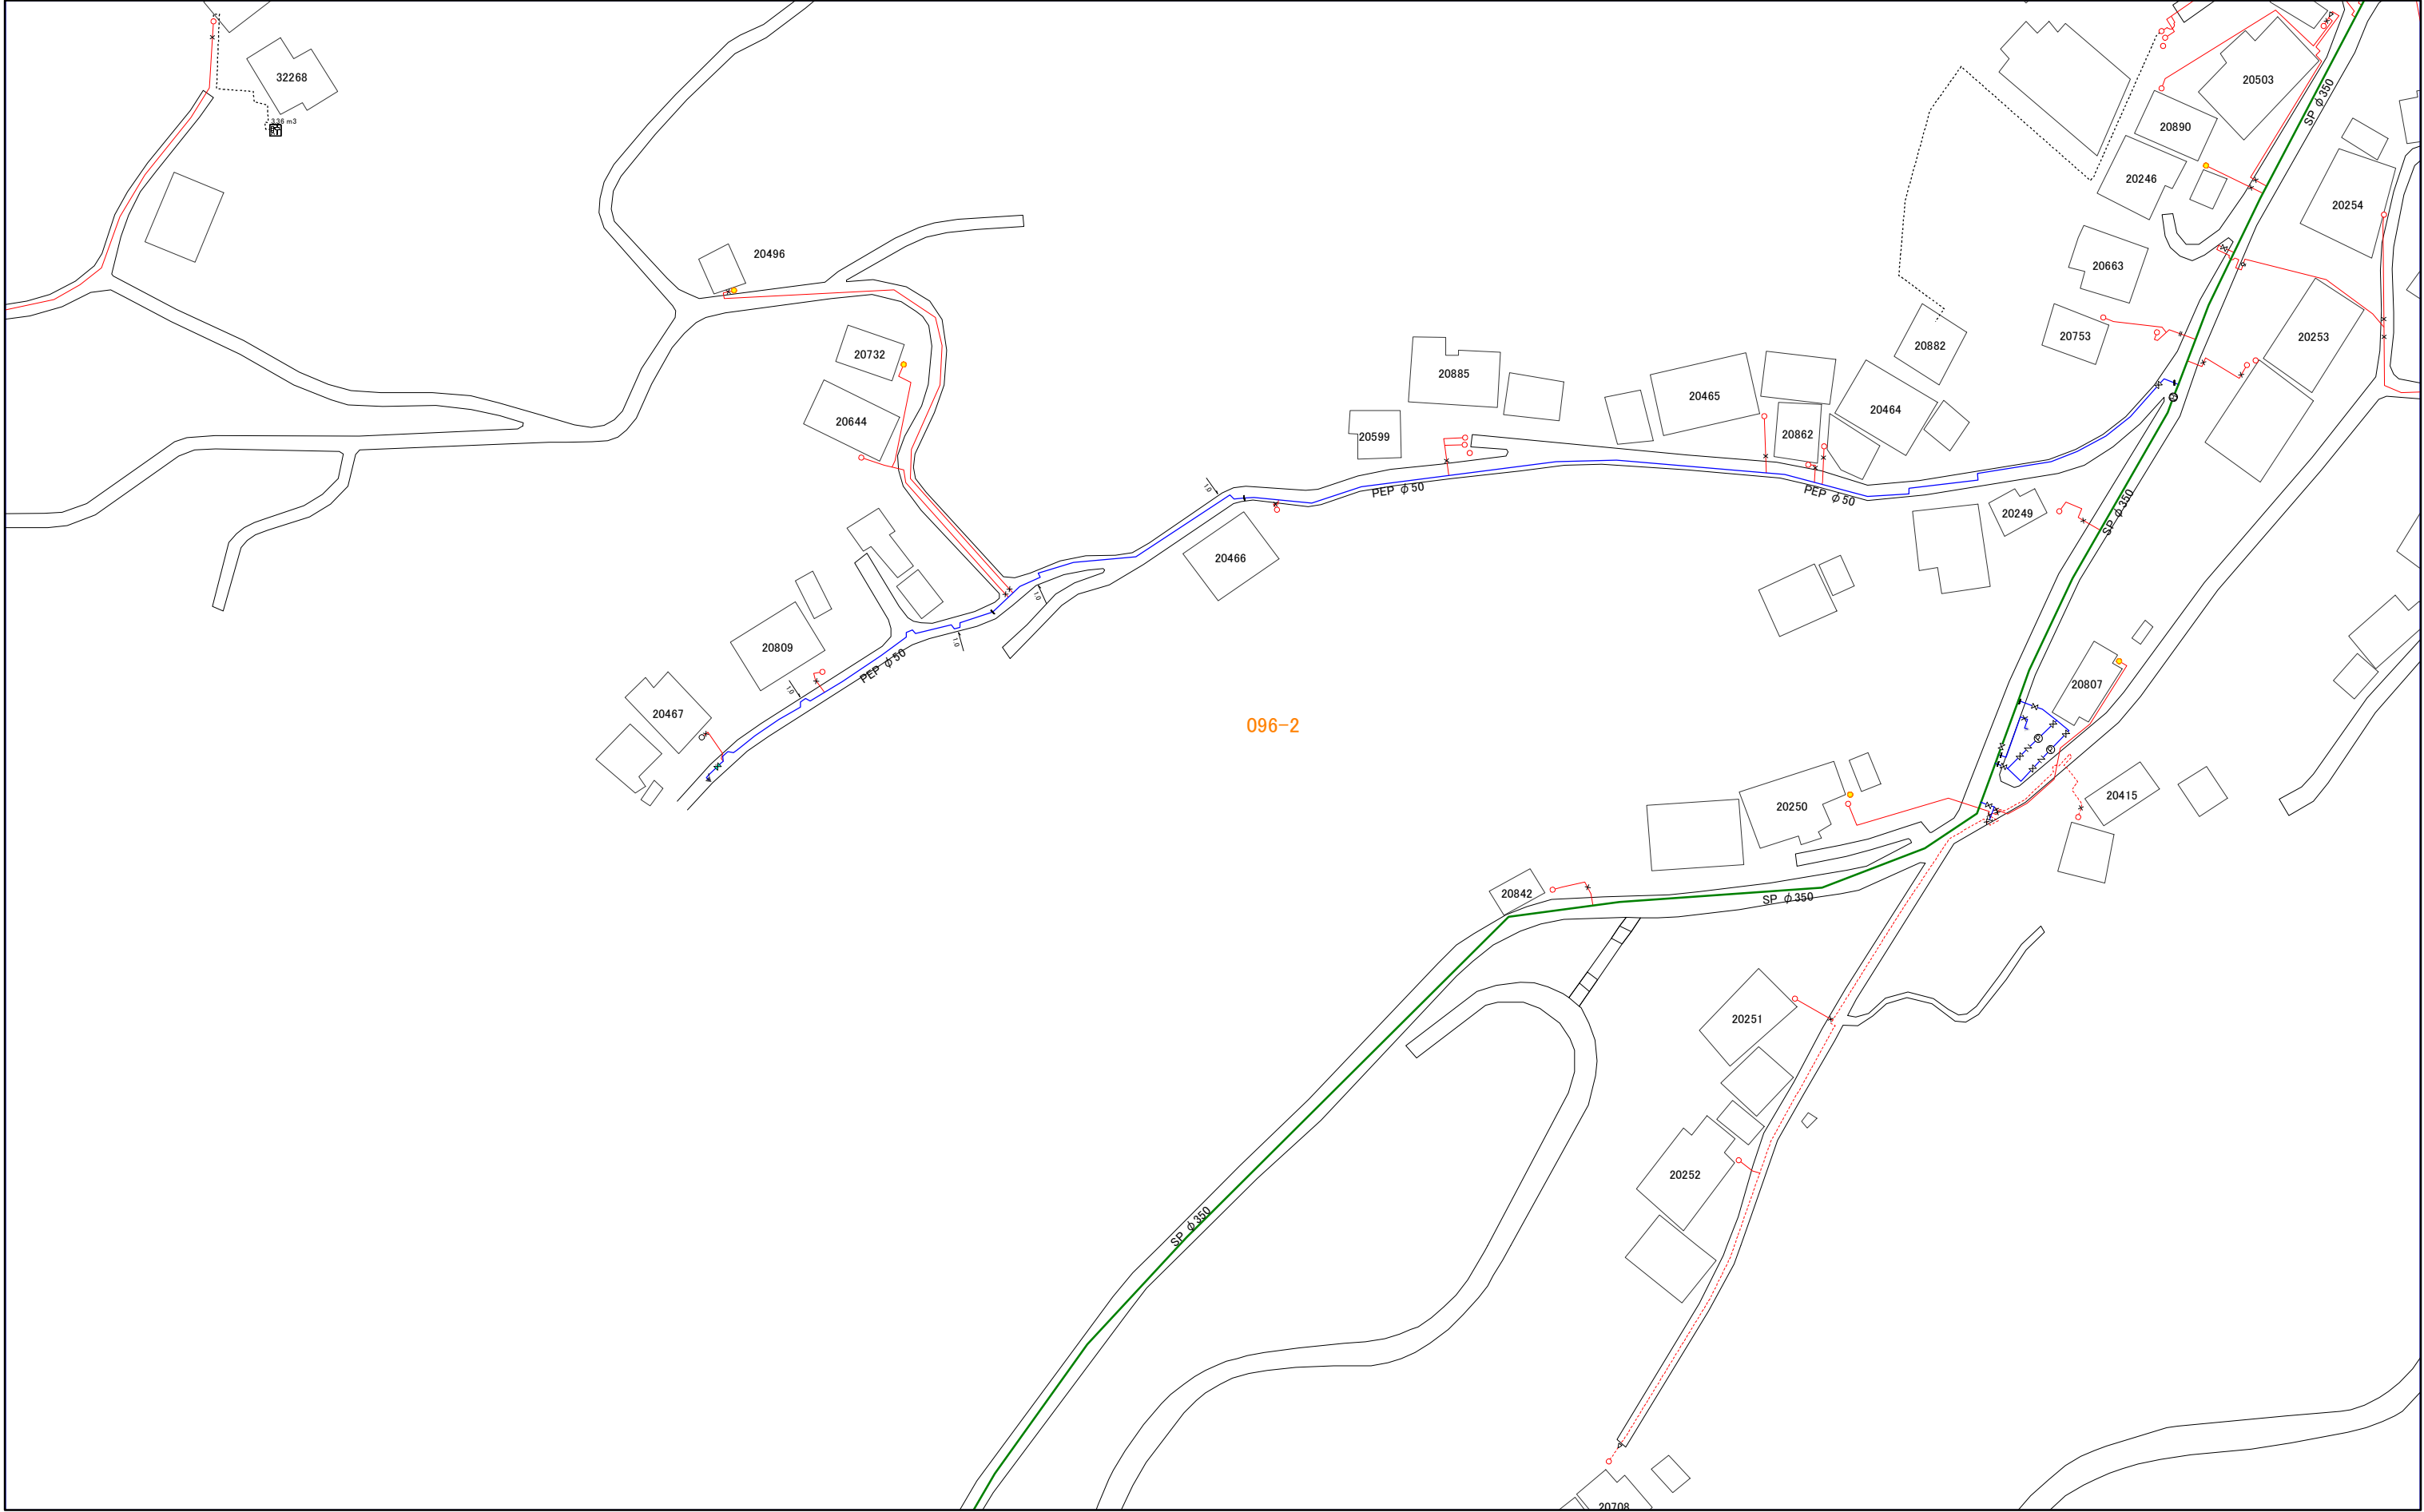


085-3	096-1	096-3
085-4	096-2	096-4
086-3	097-1	097-3

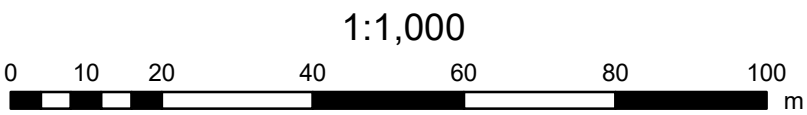

095-2	095-4	
096-1	096-3	101-1
096-2	096-4	101-2

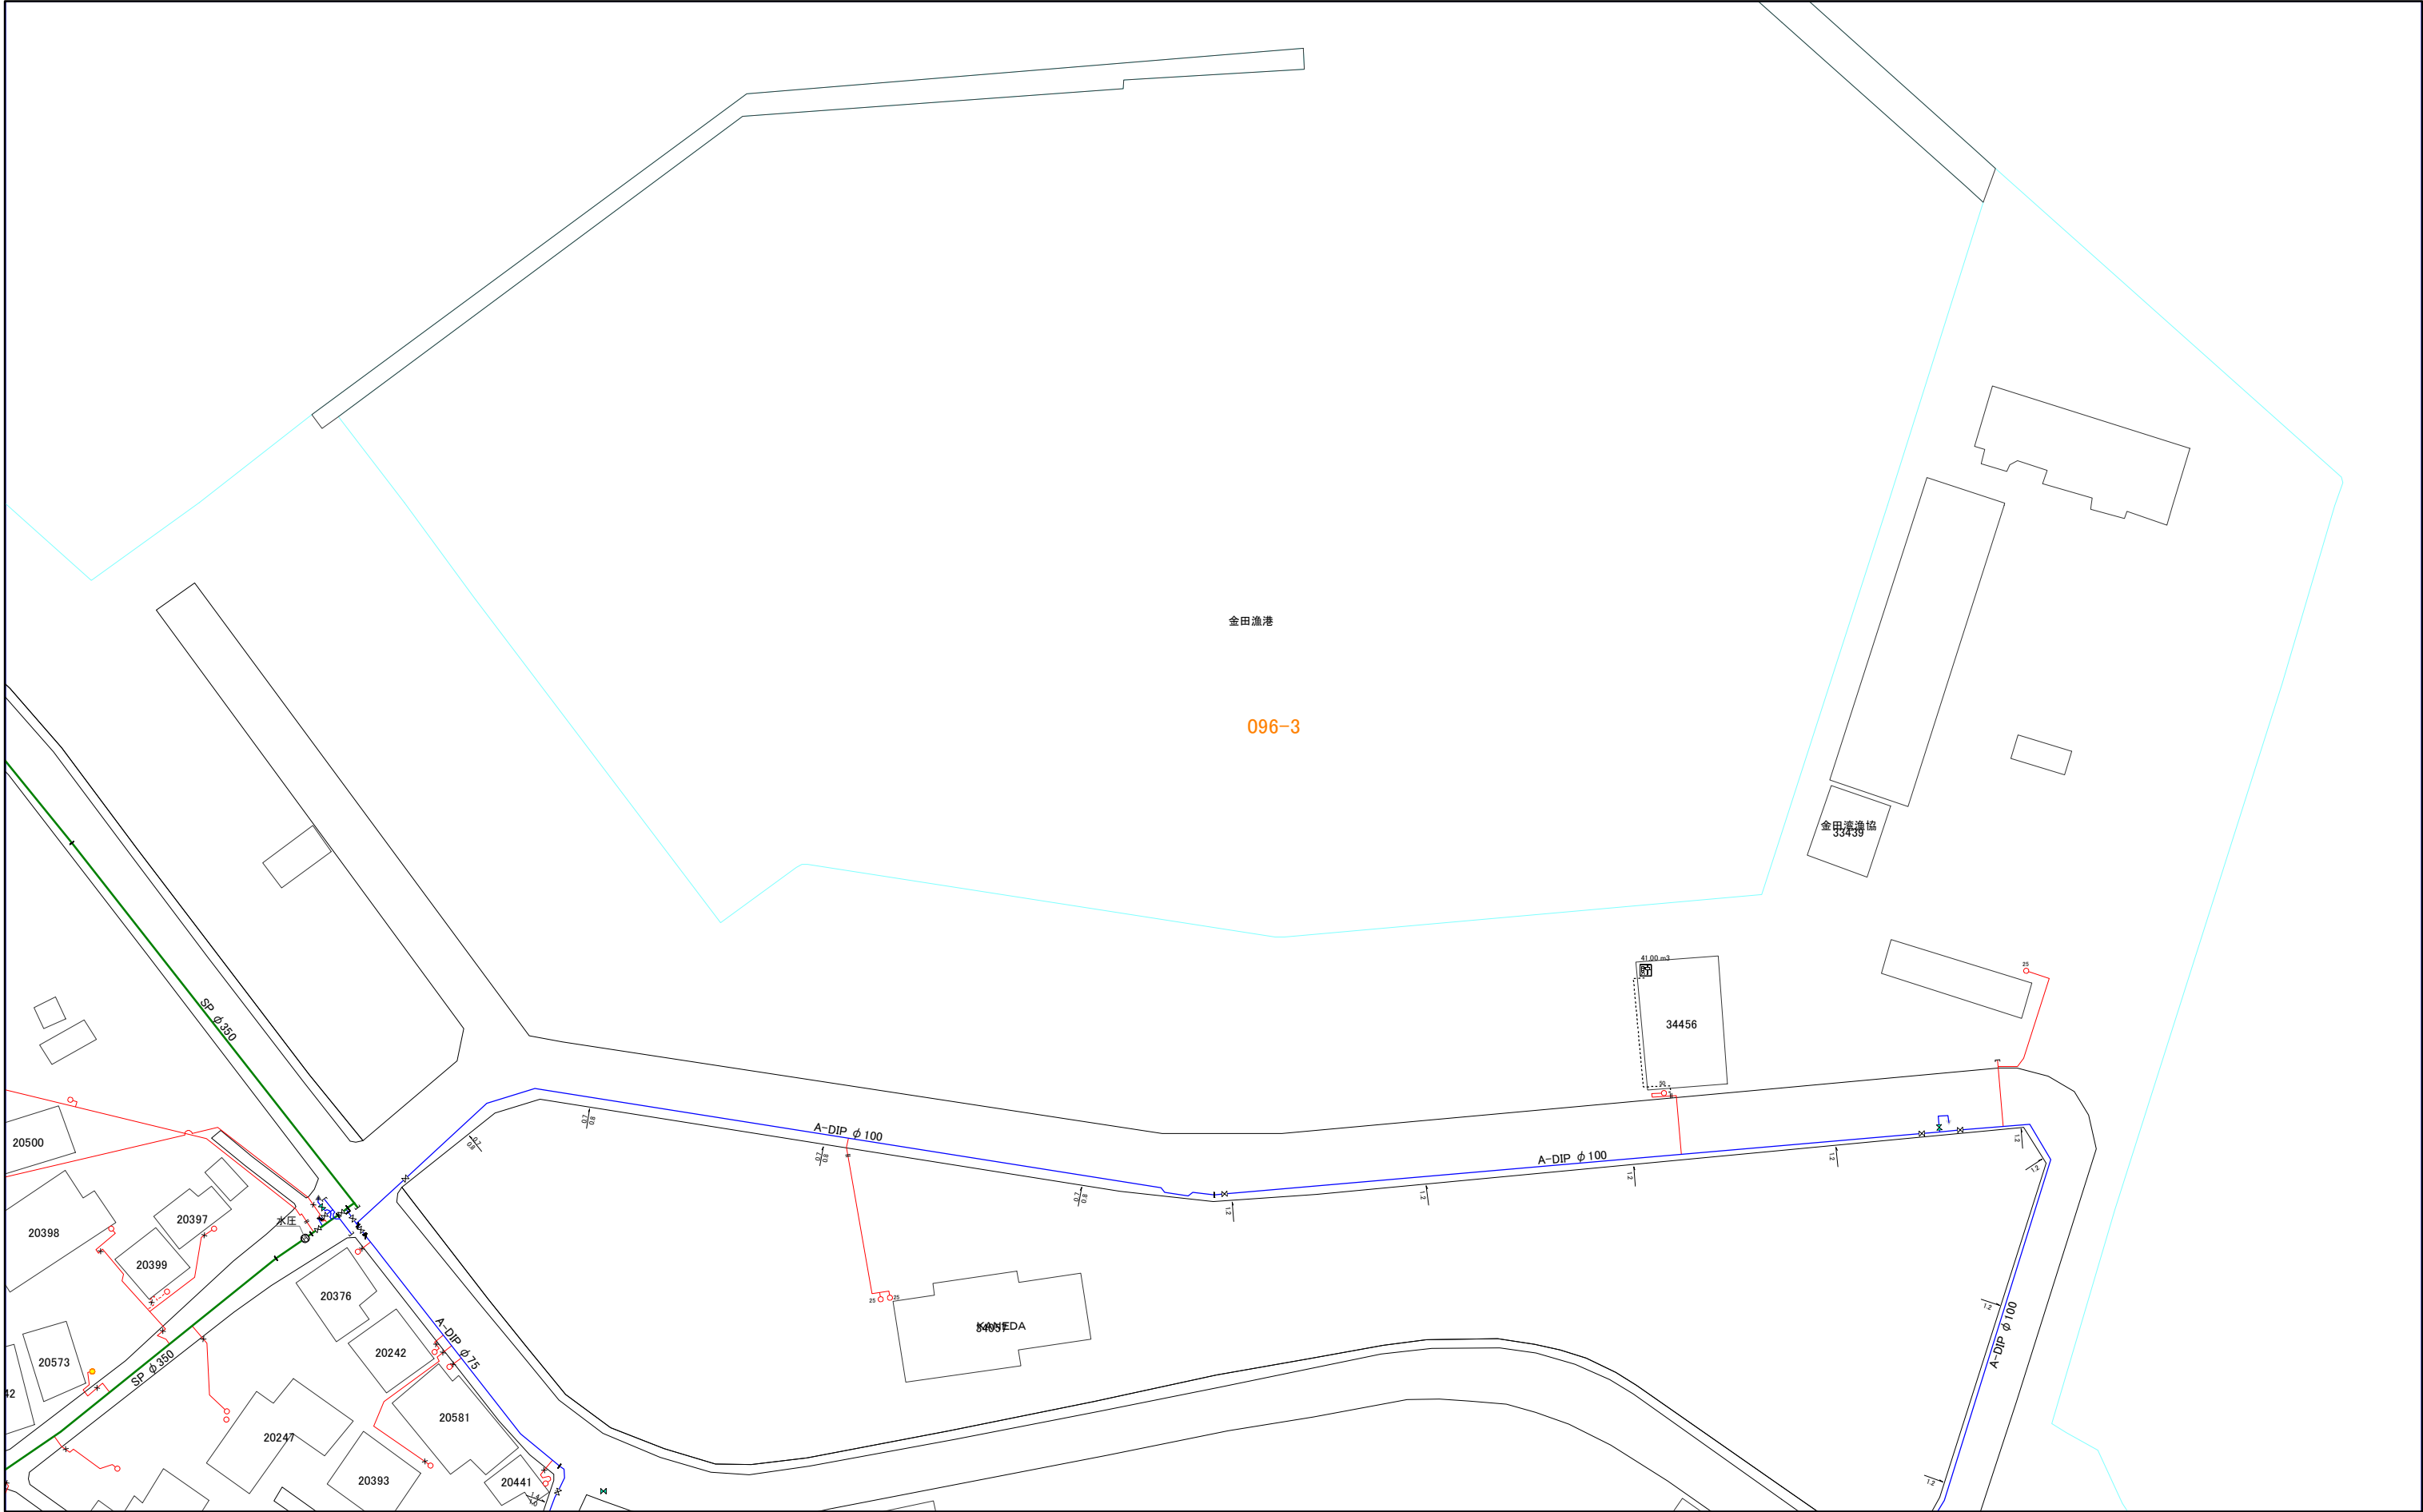

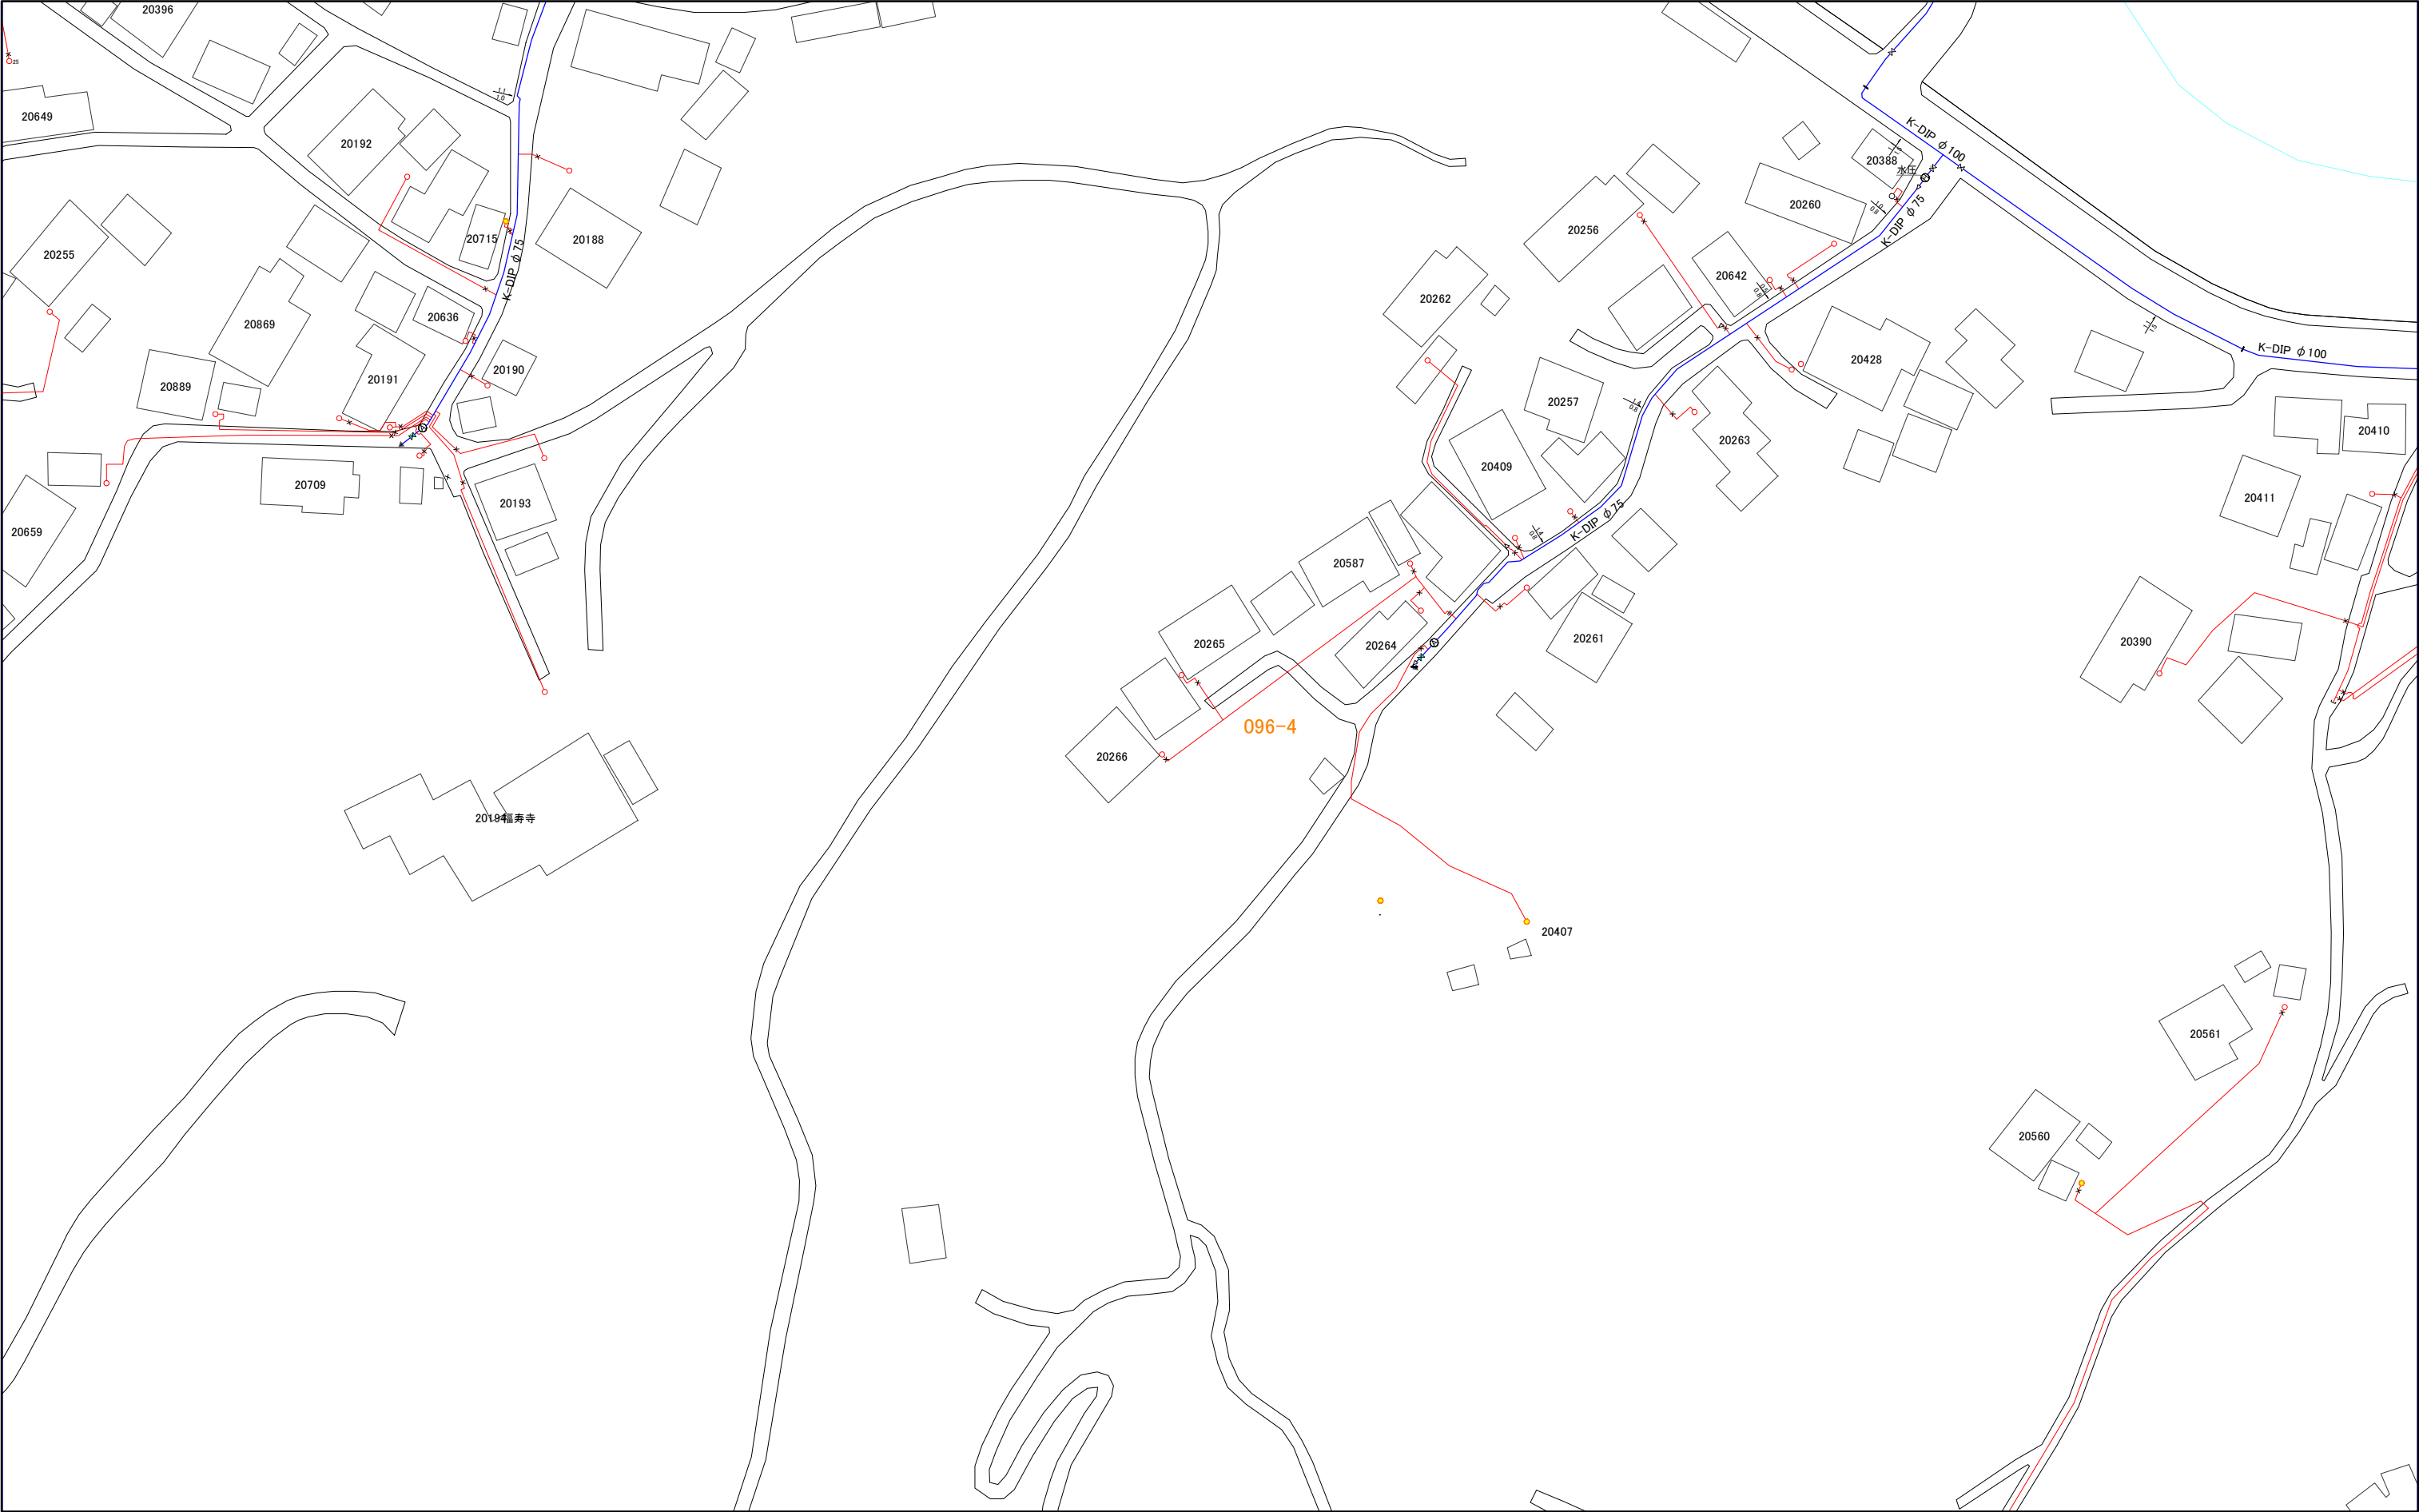


096-1	096-3	101-1
096-2	096-4	101-2
097-1	097-3	102-1



097-1

三浦市水道施設管理台帳

085-4	096-2	096-4
086-3	097-1	097-3
086-4	097-2	097-4

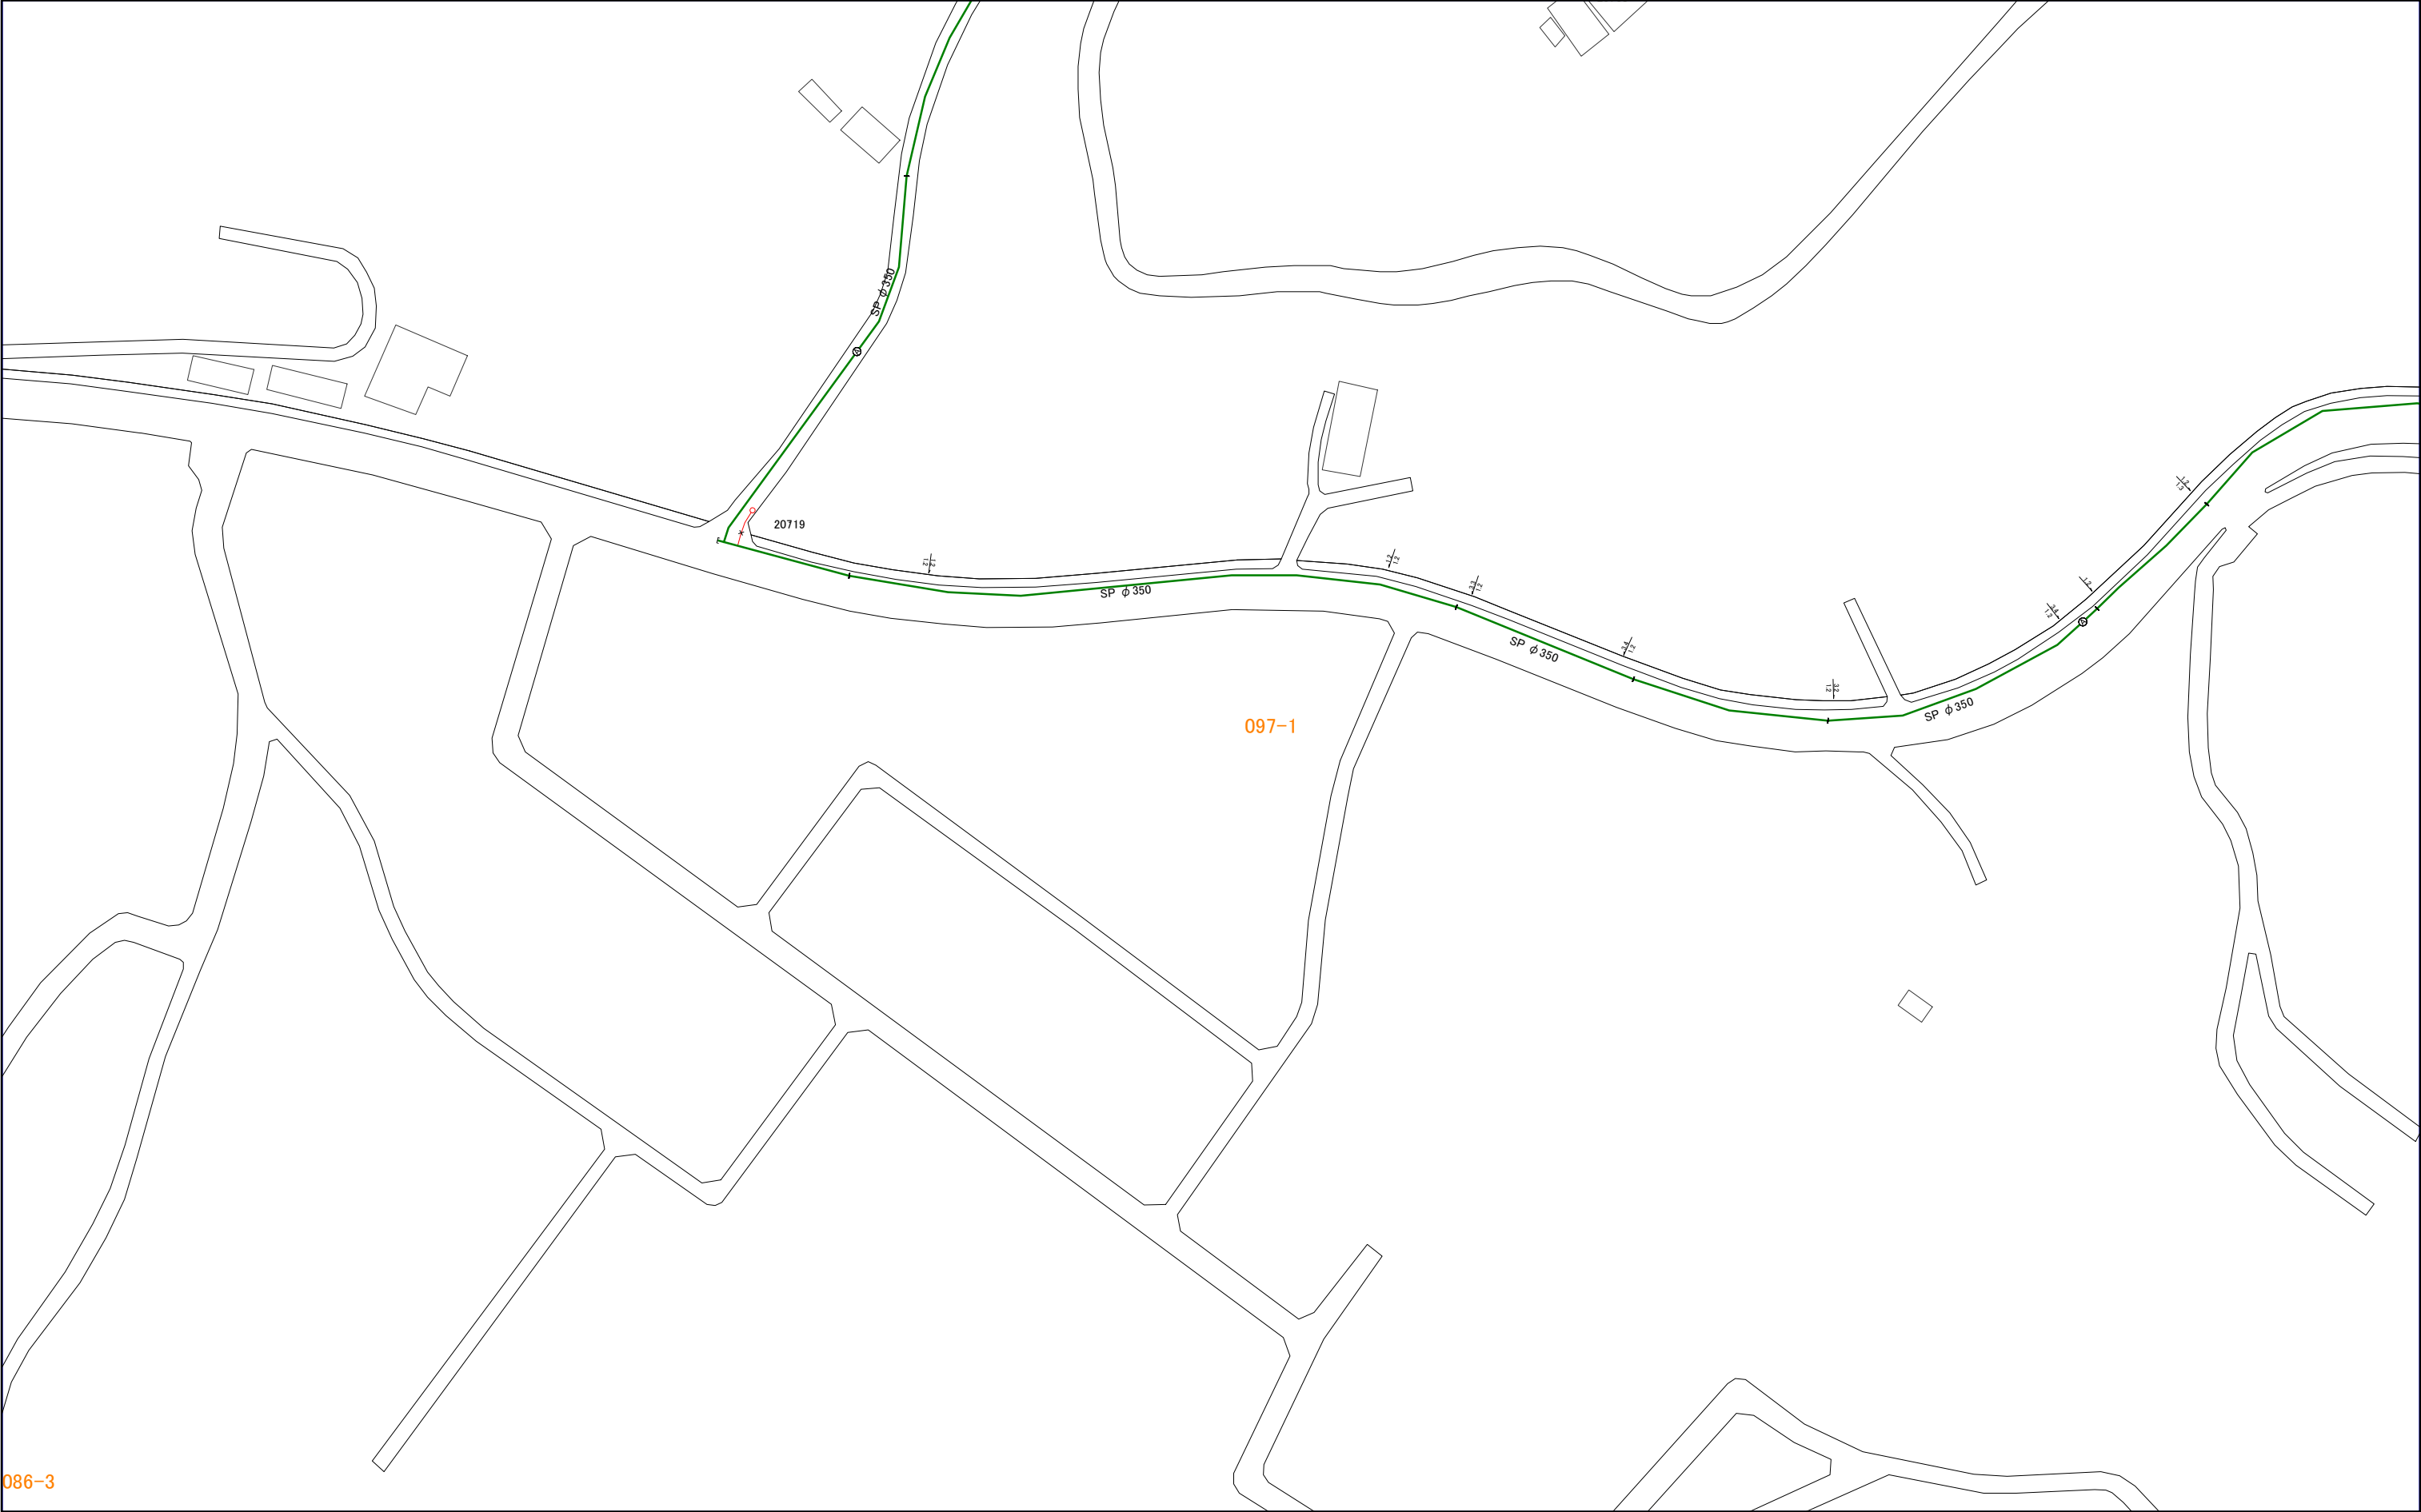

086-3

1:1,000


097-1



097-2

三浦市水道施設管理台帳

086-3	097-1	097-3
086-4	097-2	097-4
087-3	098-1	098-3

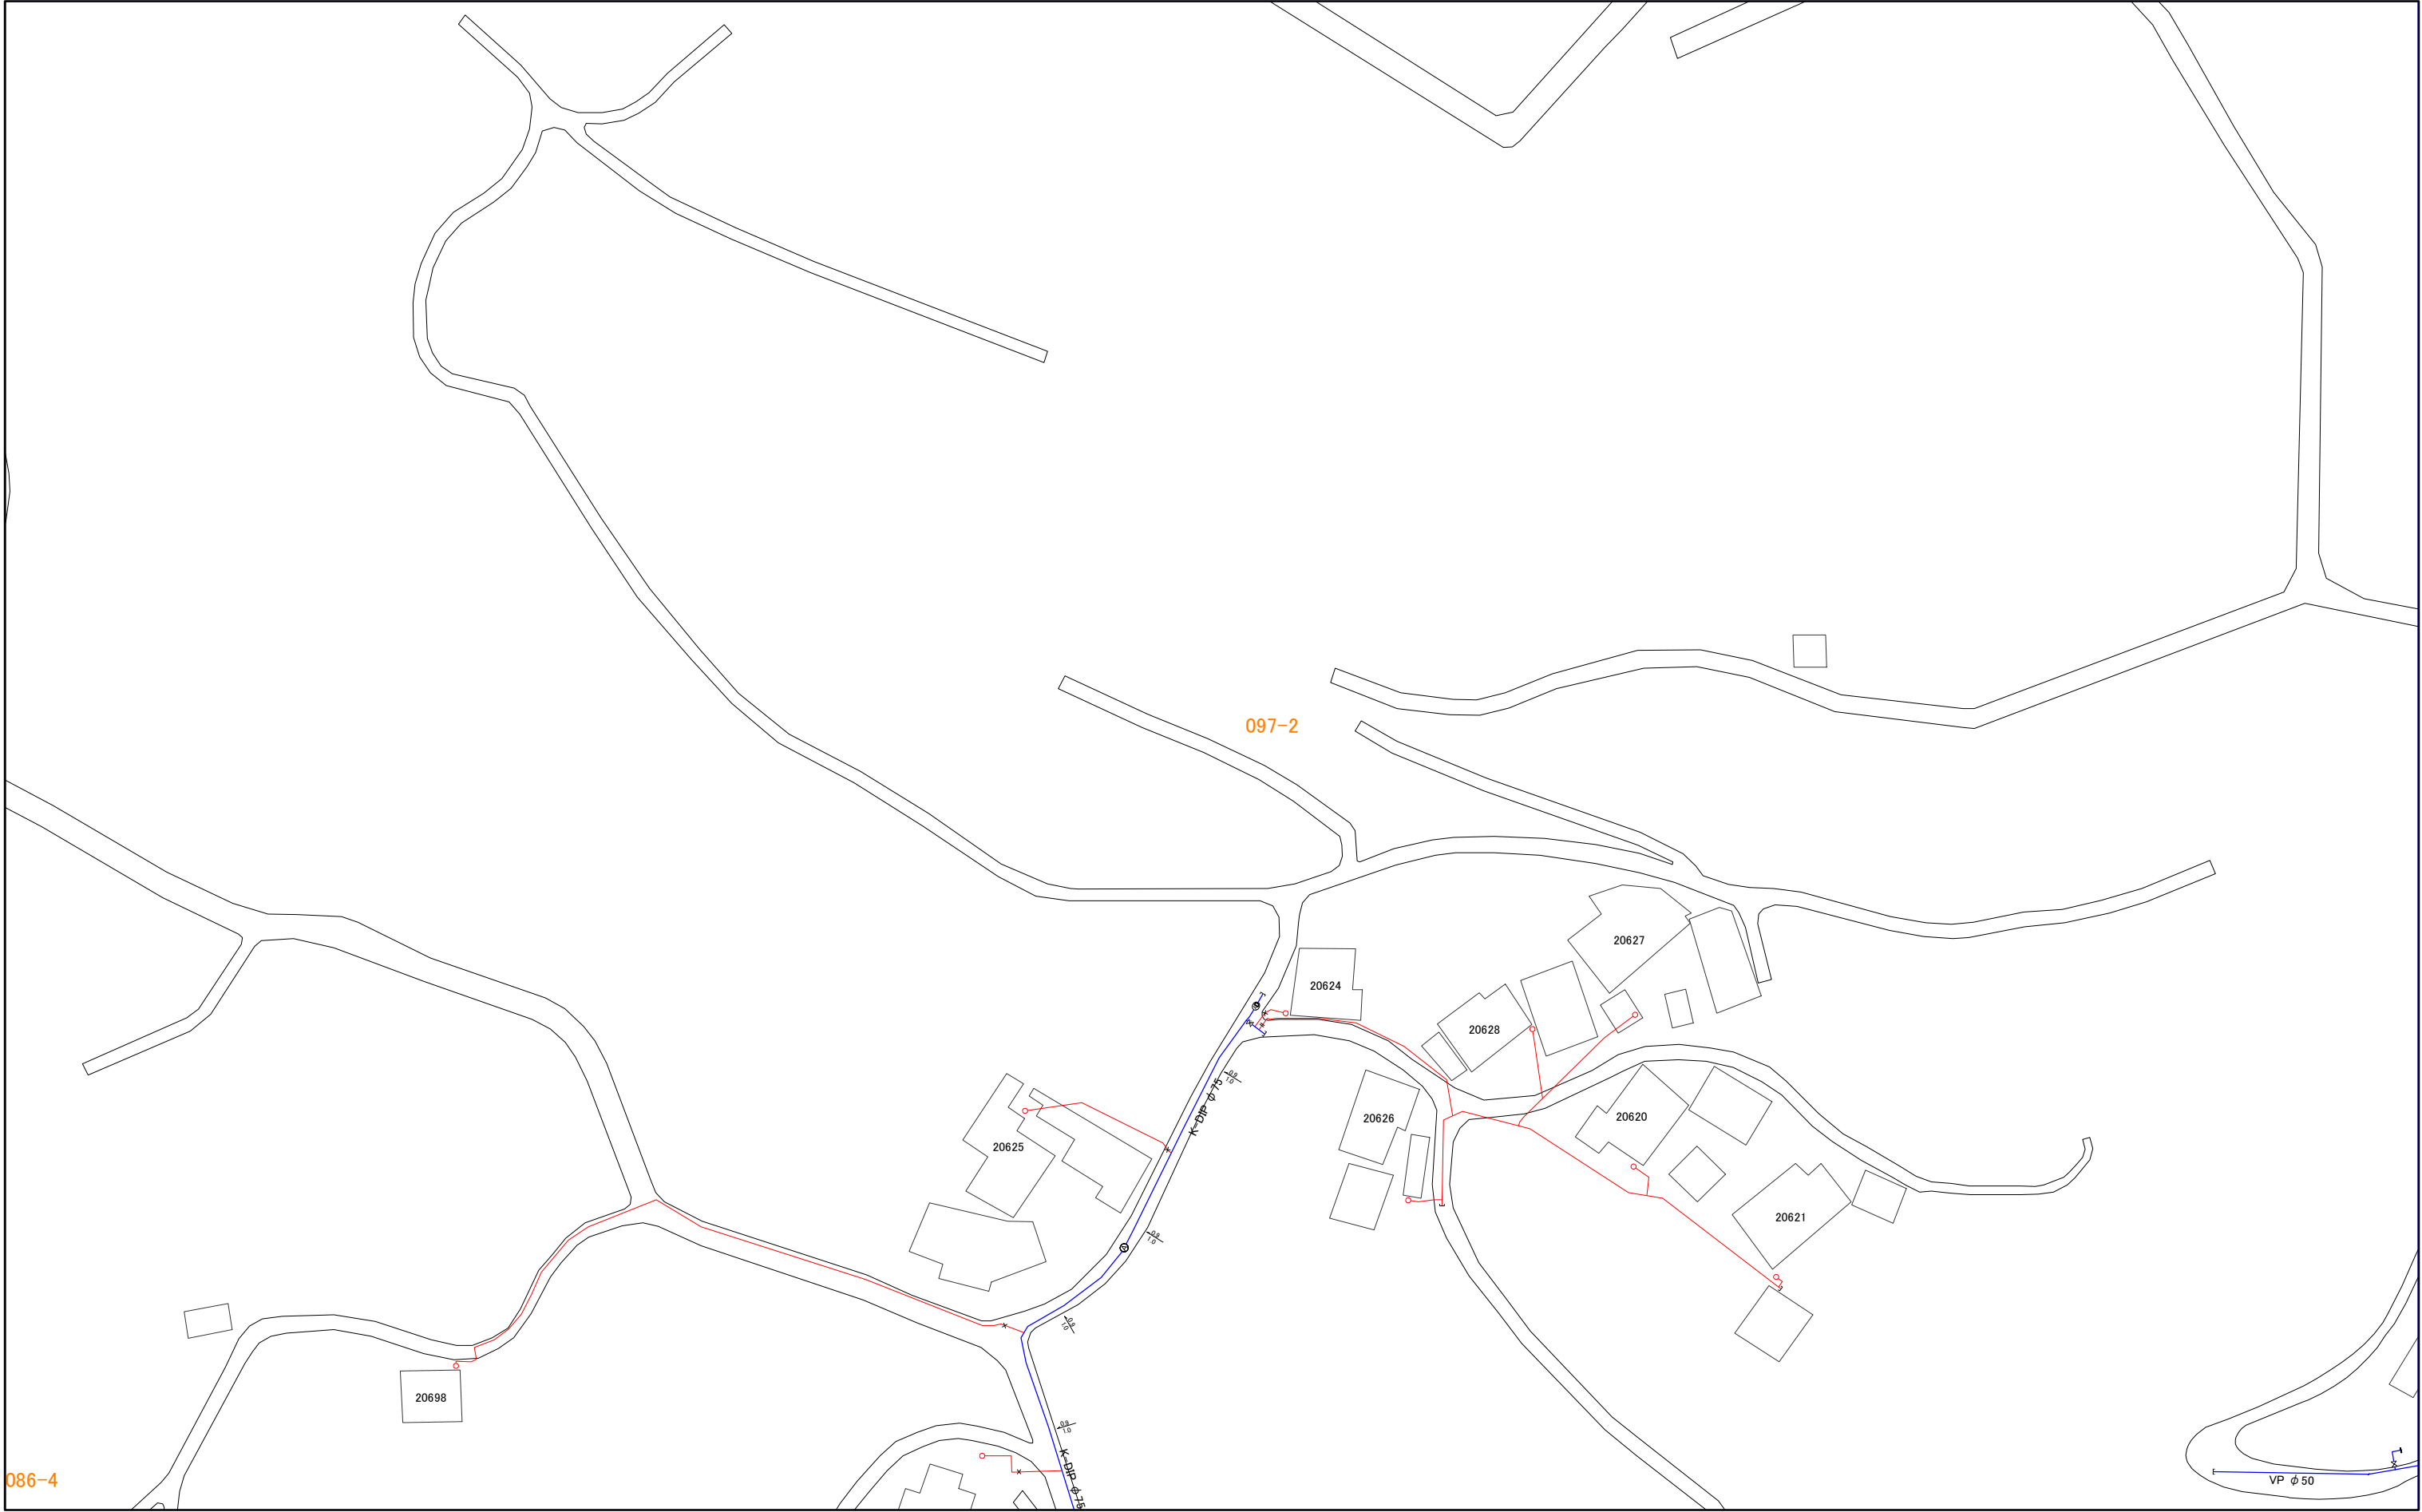


086-4


1:1,000



097-2

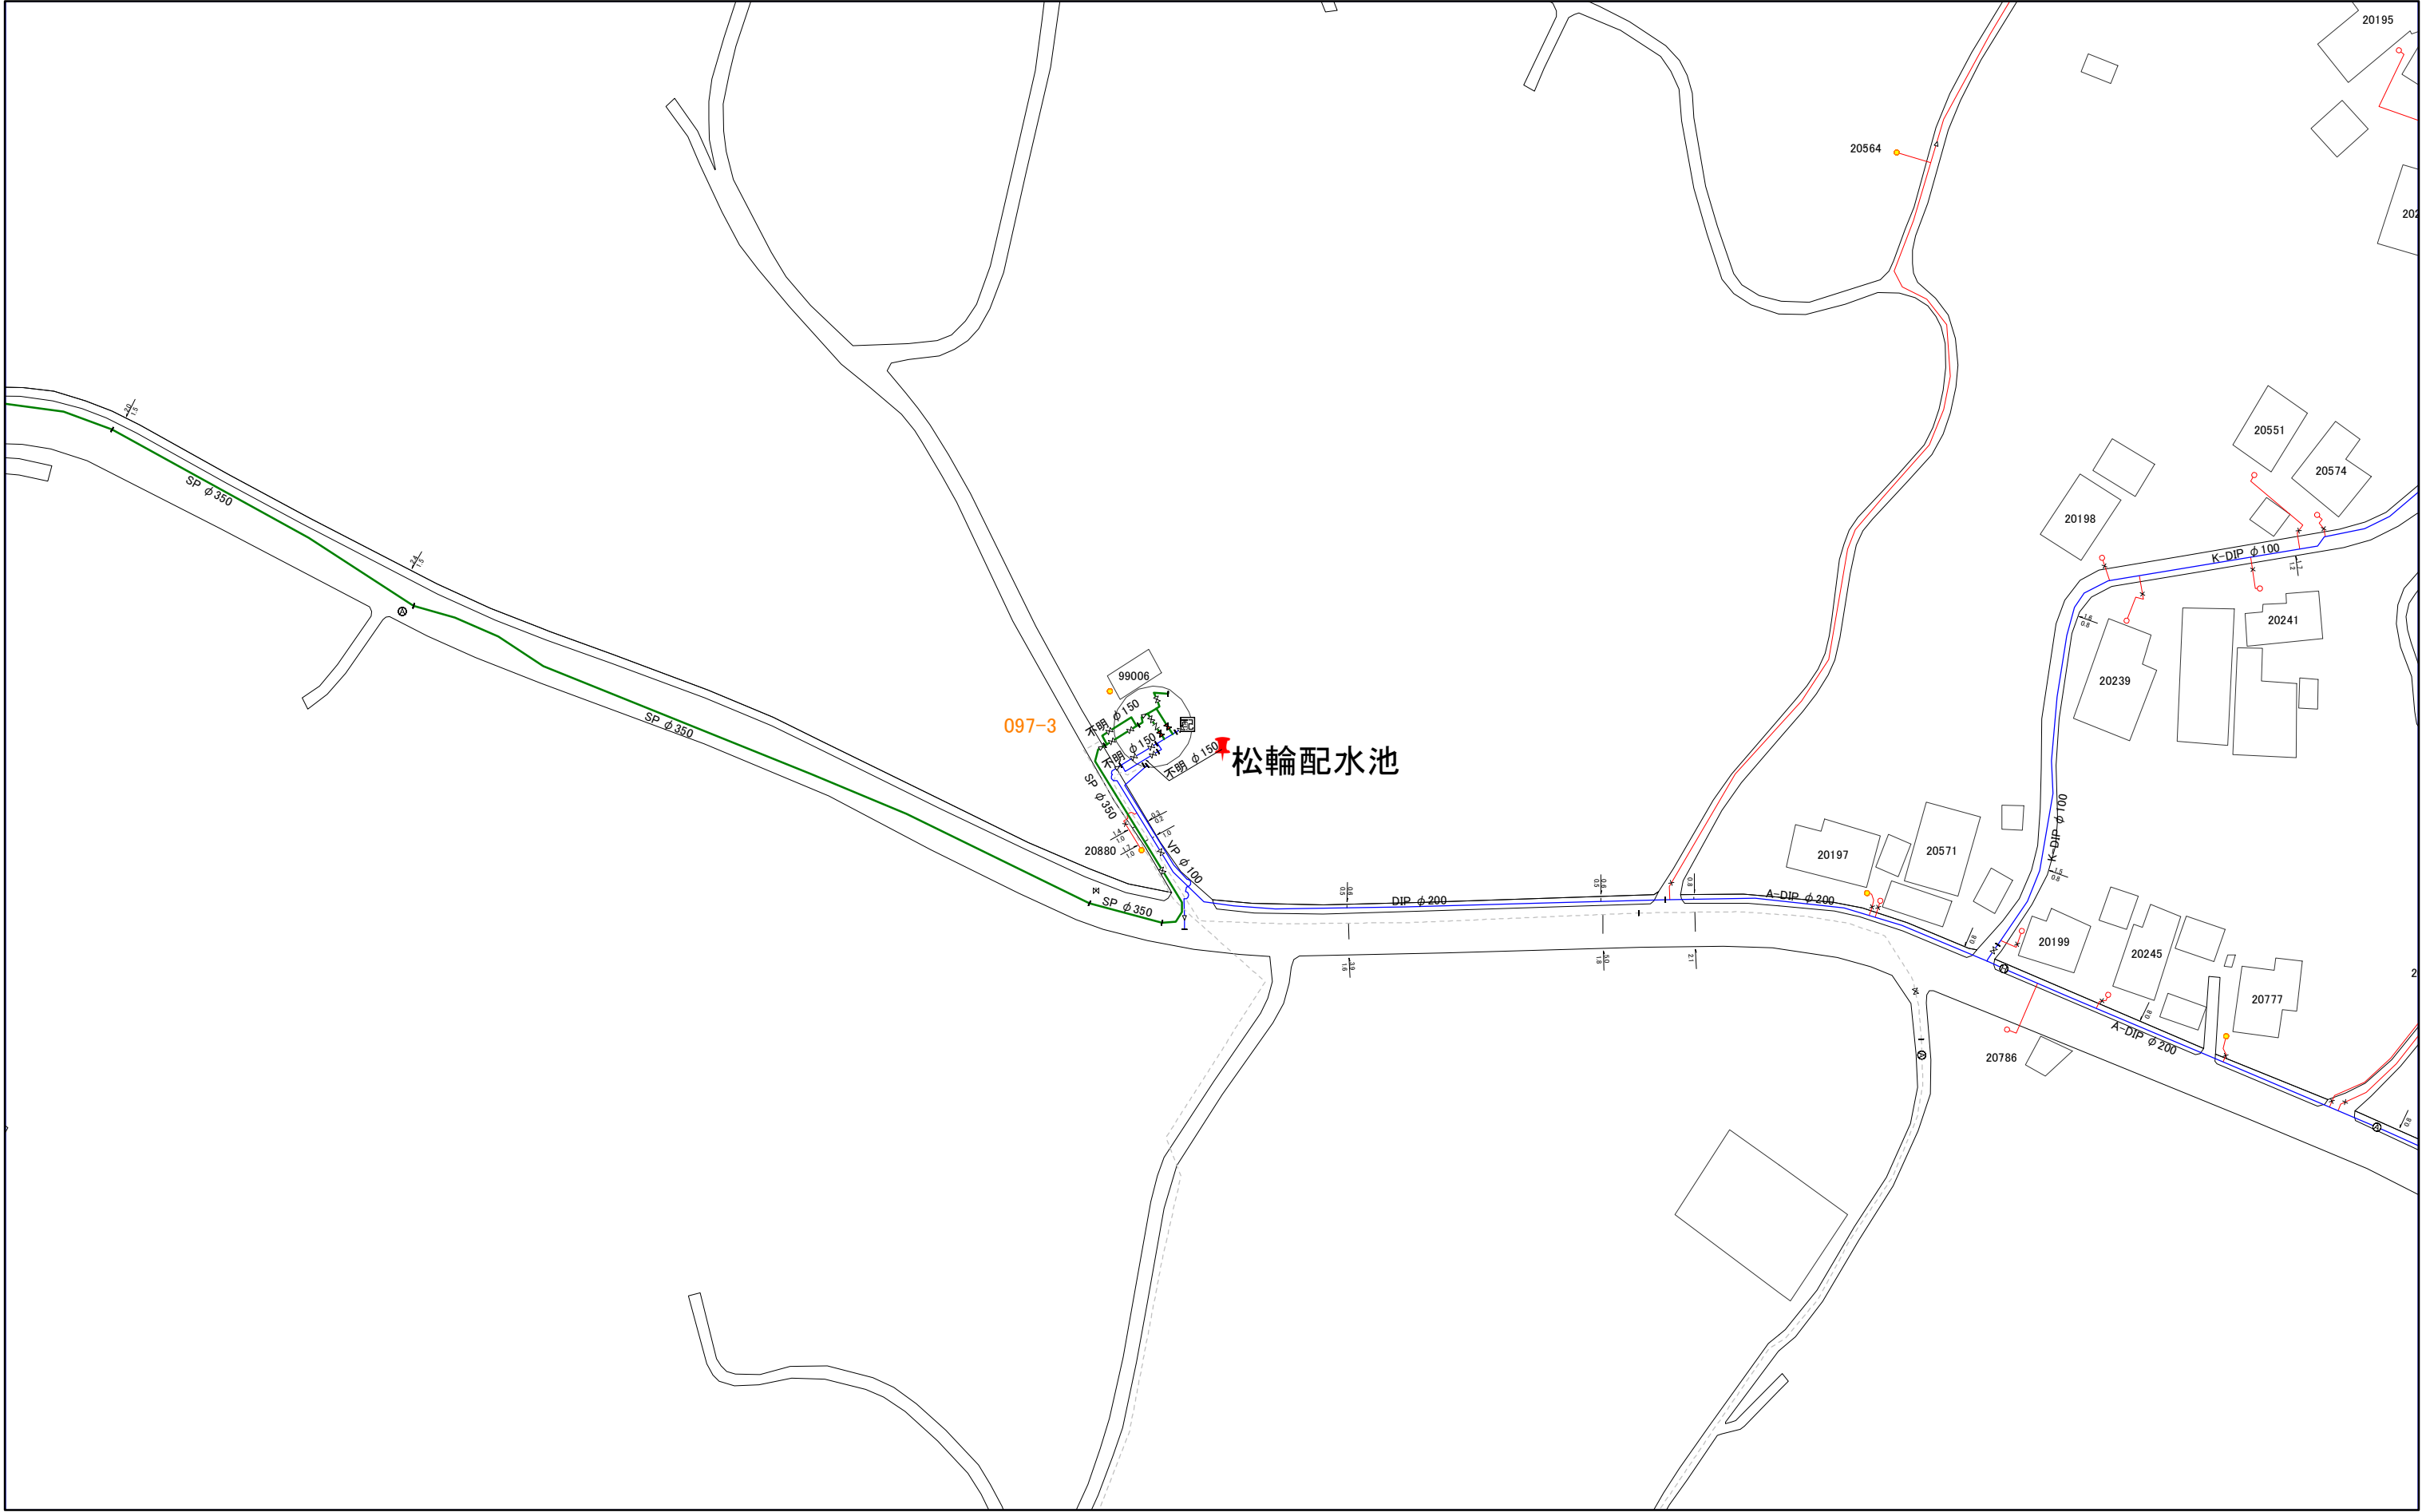


096-2	096-4	101-2
097-1	097-3	102-1
097-2	097-4	102-2

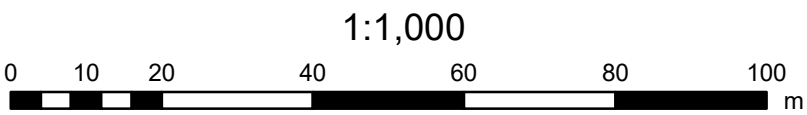

三浦市水道施設管理台帳

097-1	097-3	102-1
097-2	097-4	102-2
098-1	098-3	103-1

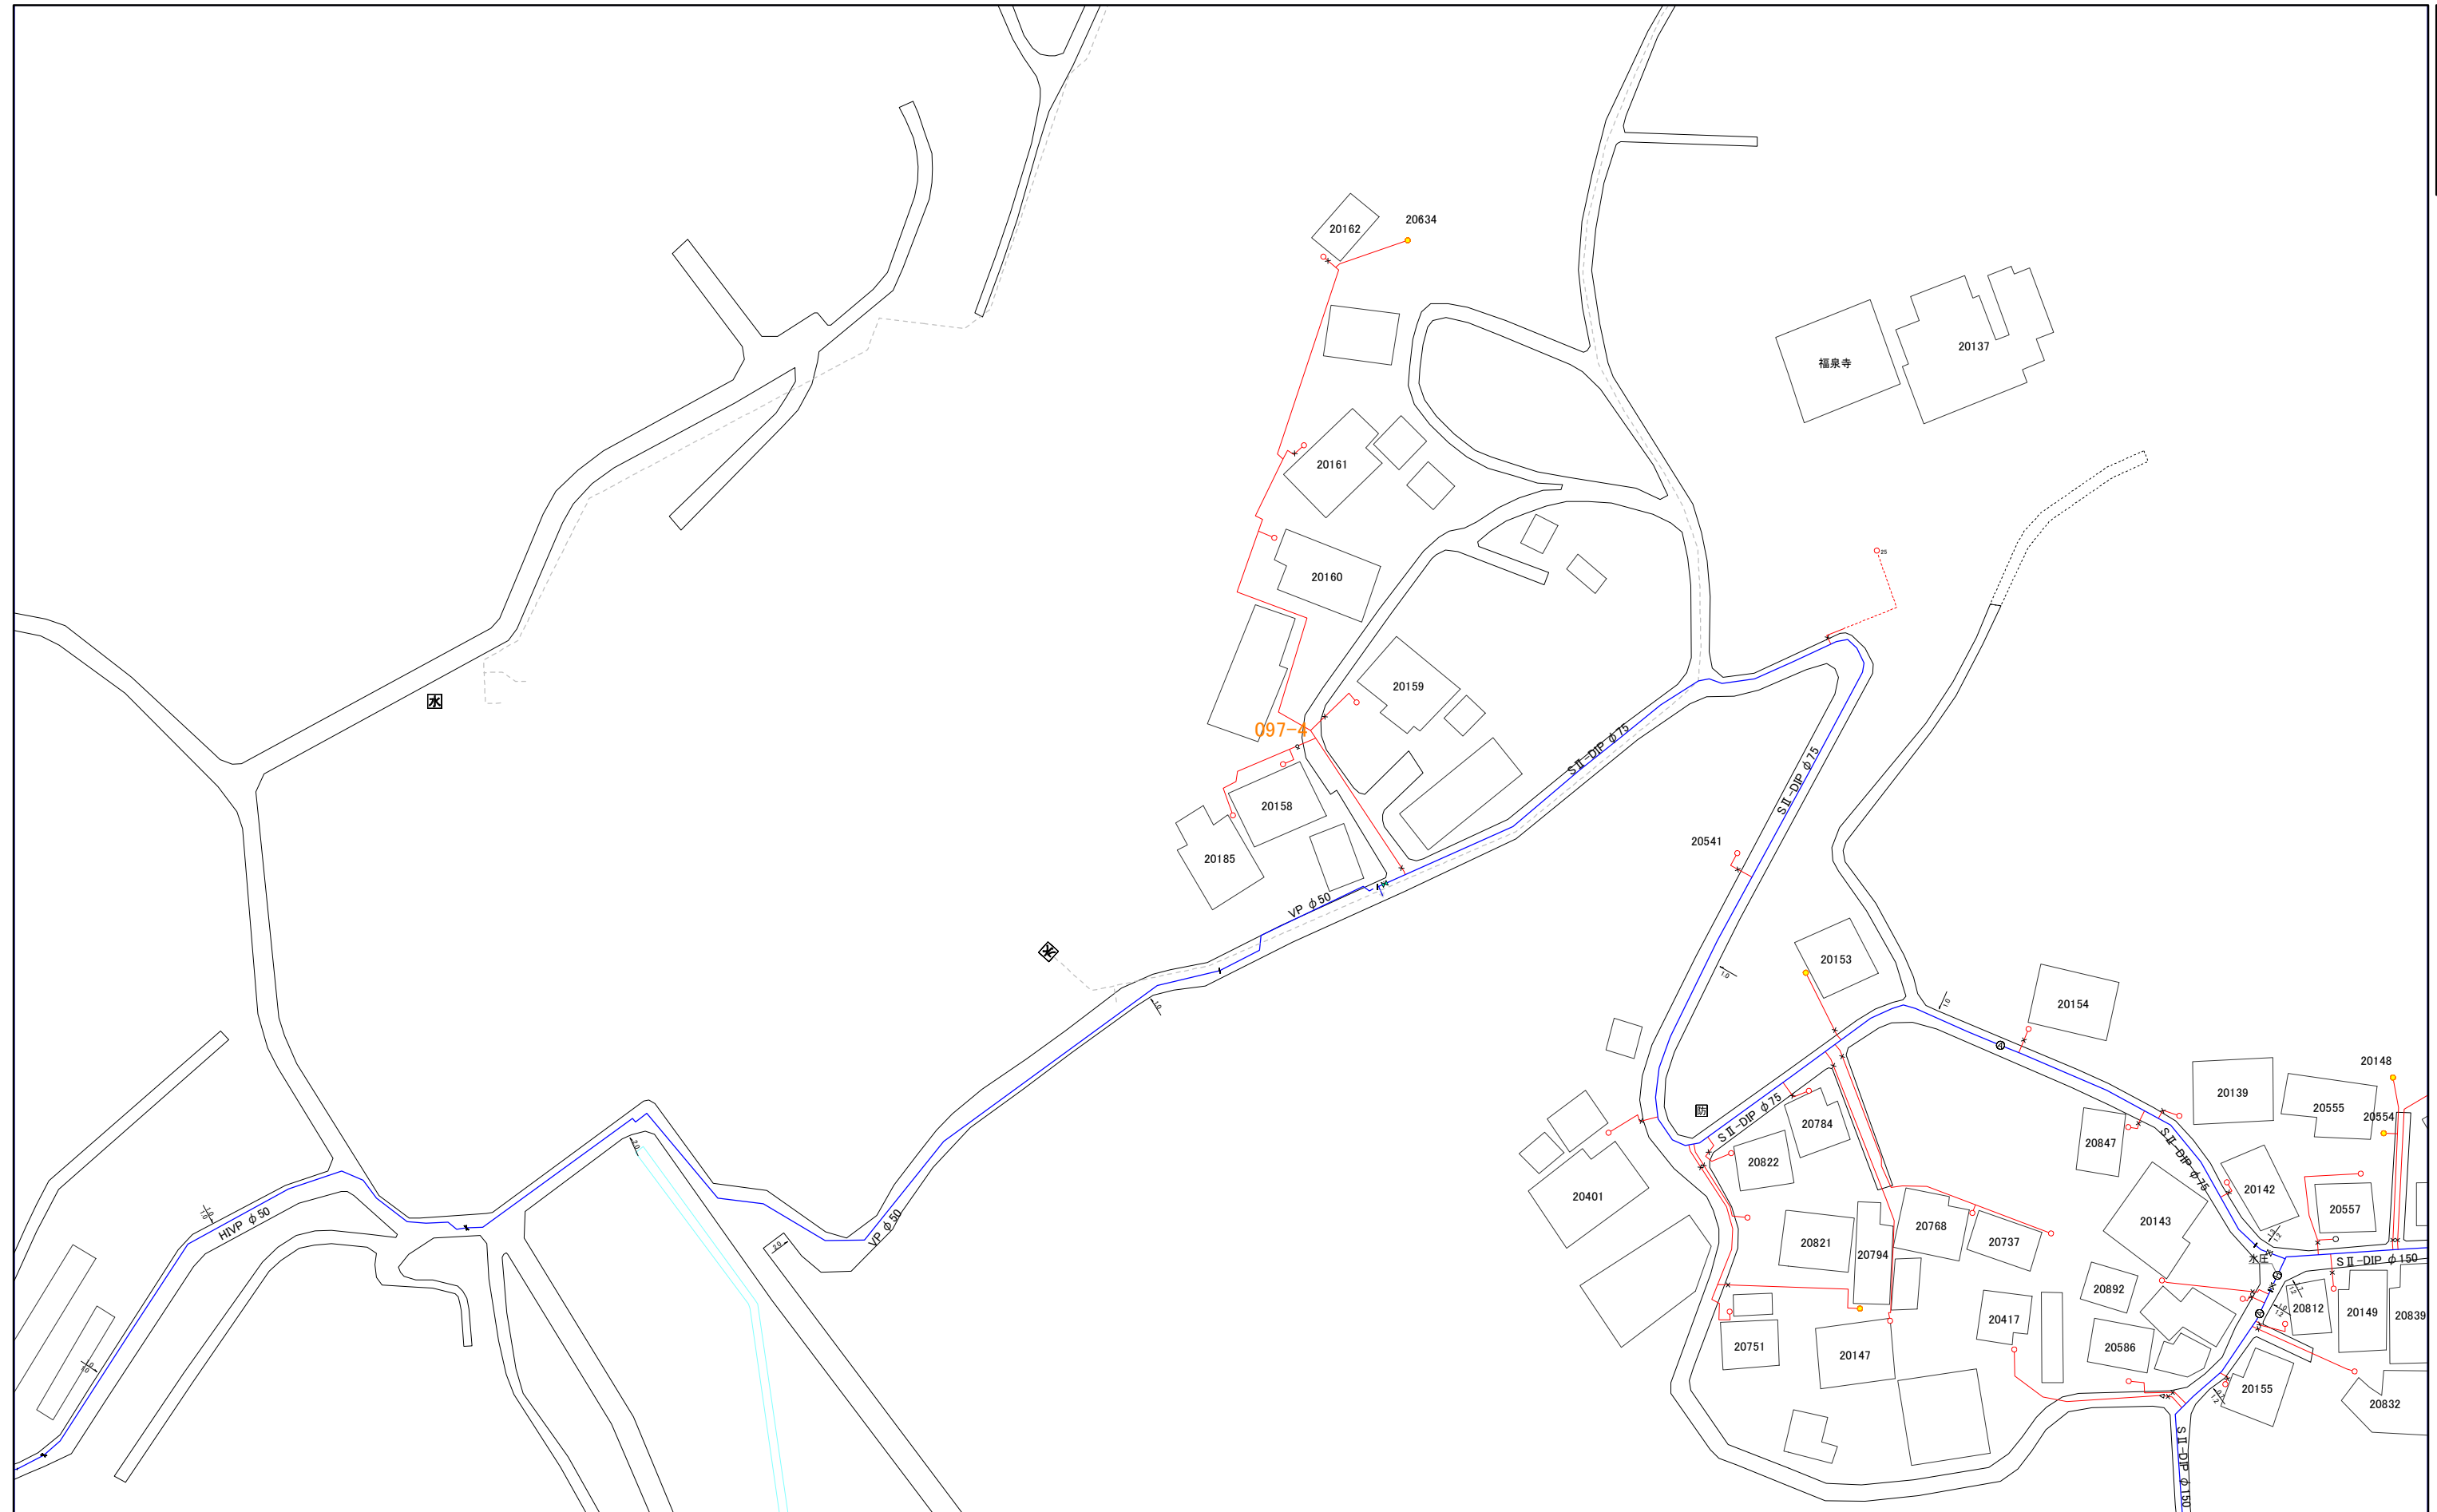

097-4


1:1,000



098-1


三浦市水道施設管理台帳

086-4	097-2	097-4
087-3	098-1	098-3
087-4	098-2	098-4

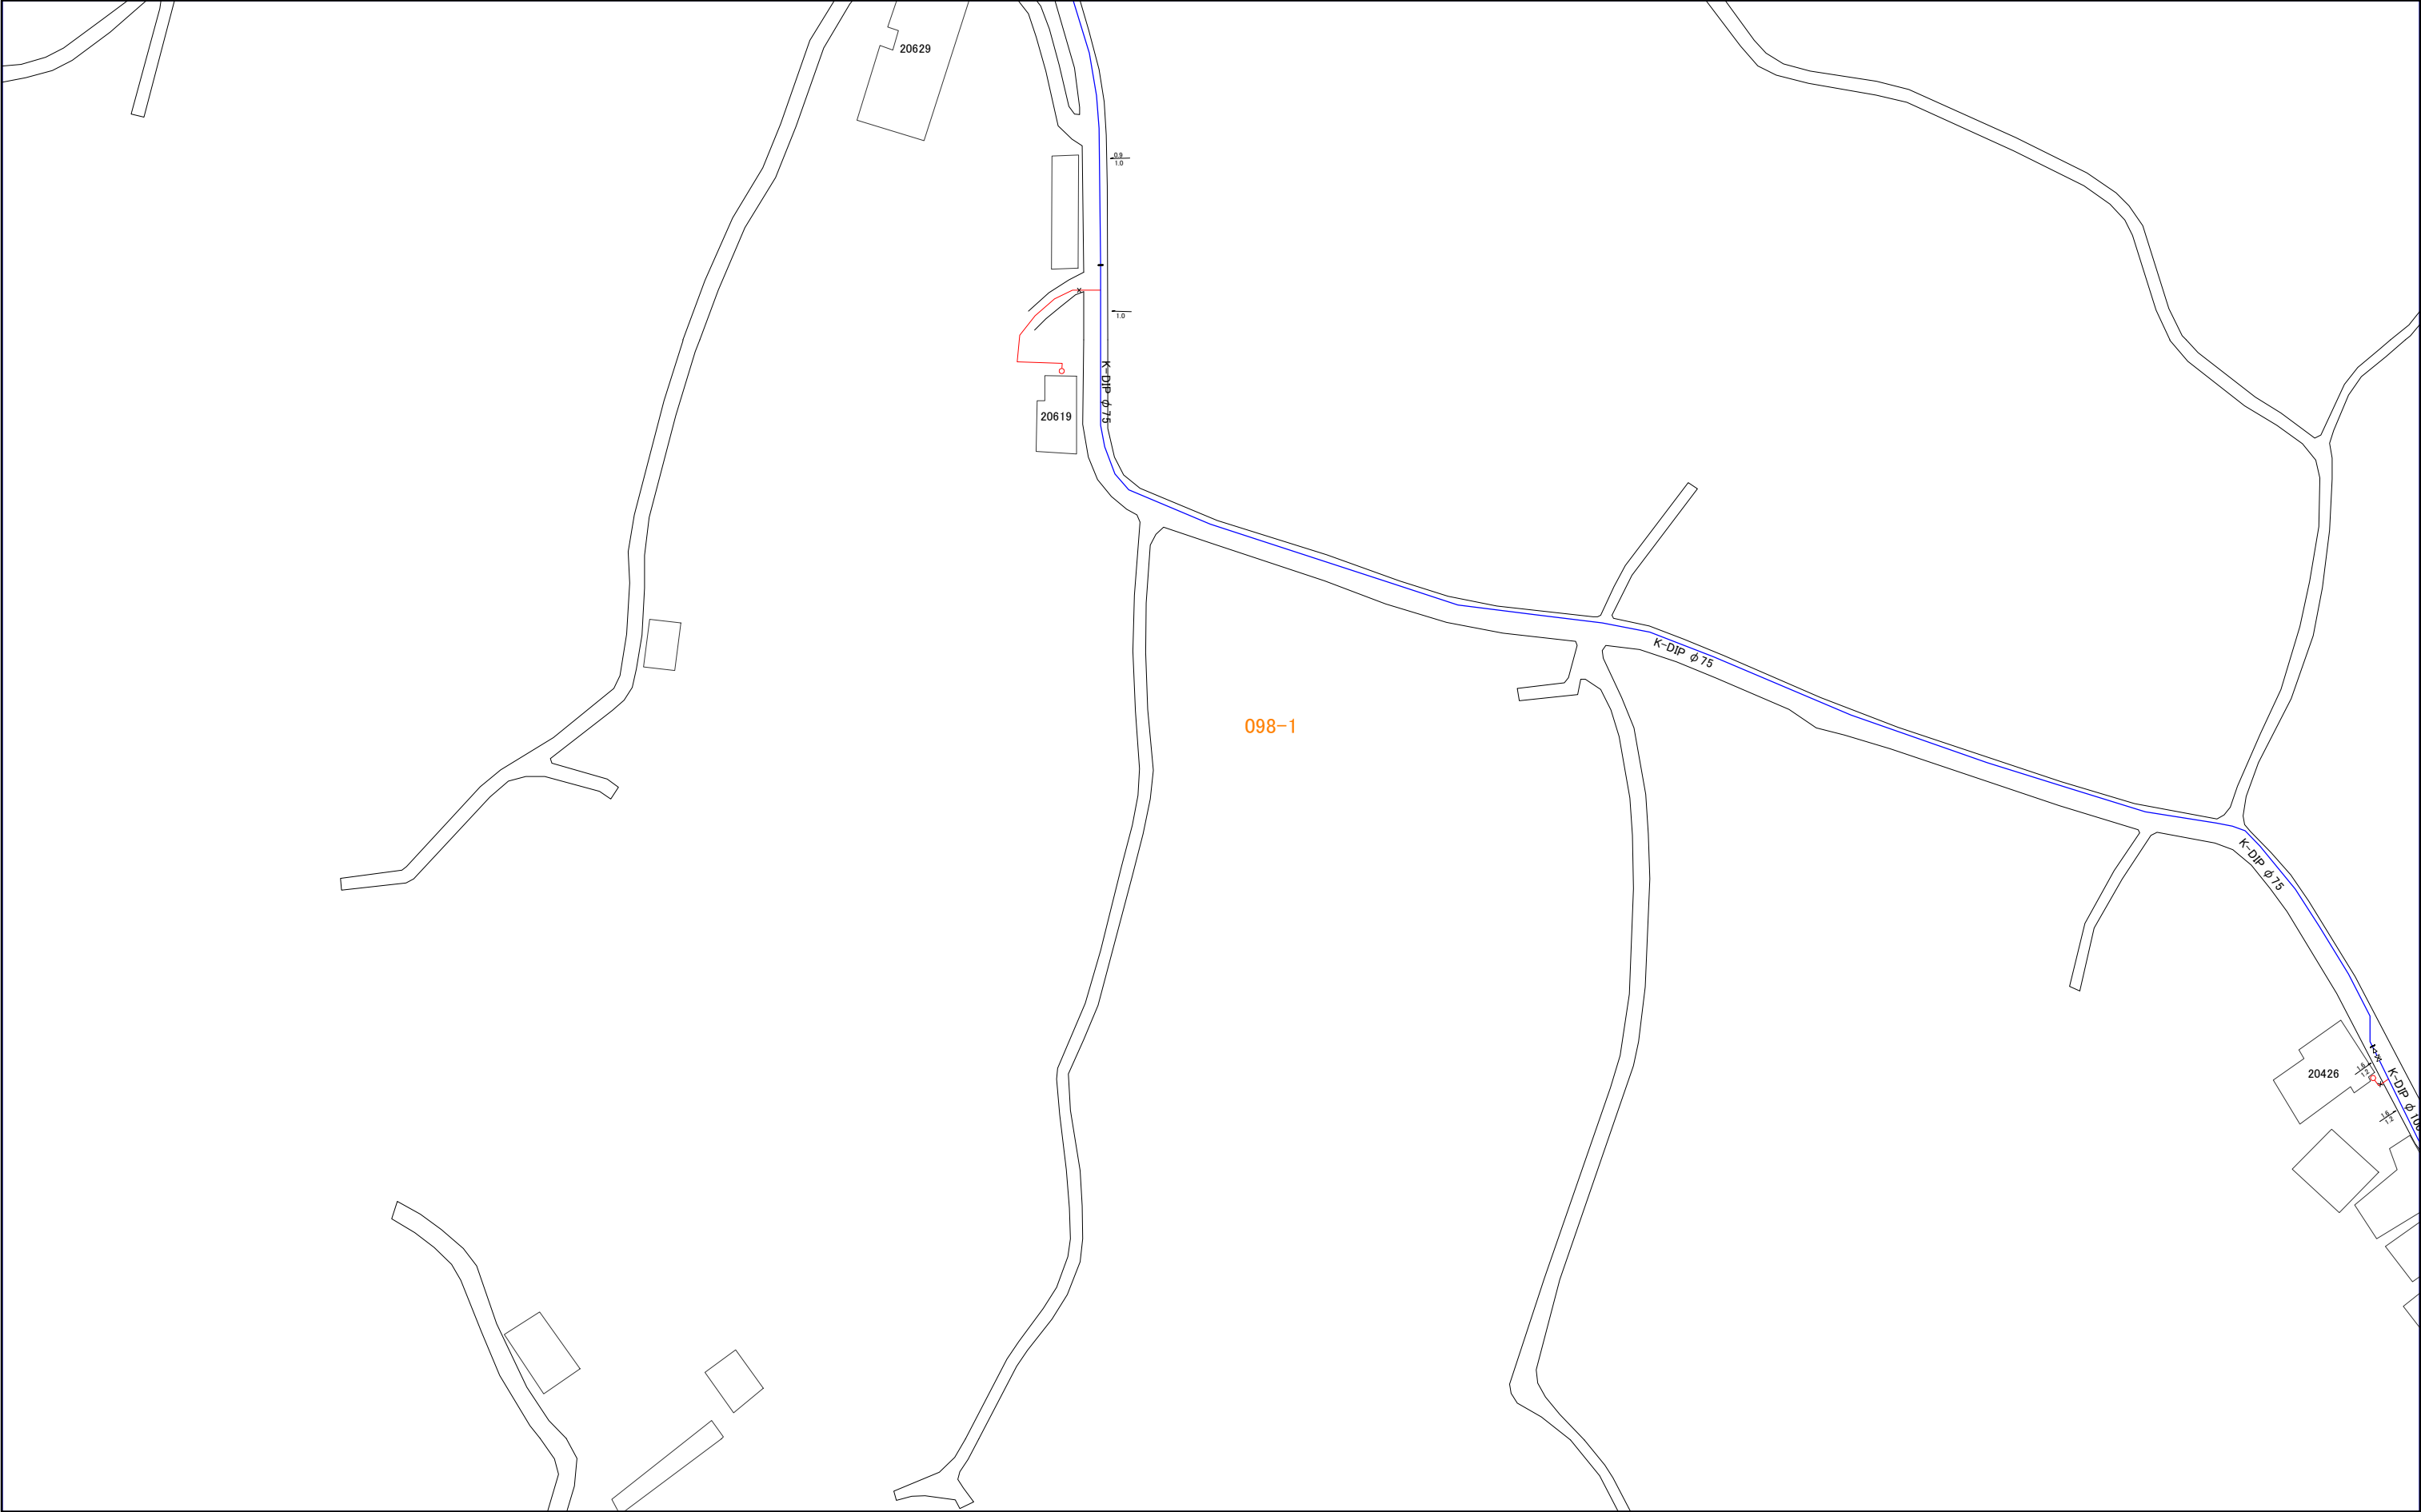

098-1

098-1

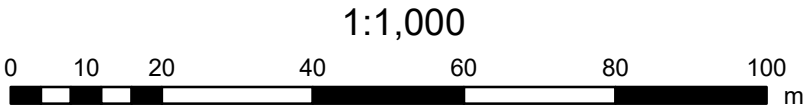

098-2

三浦市水道施設管理台帳

087-3	098-1	098-3
087-4	098-2	098-4
088-3	099-1	099-3




087-4

1:1,000

098-2



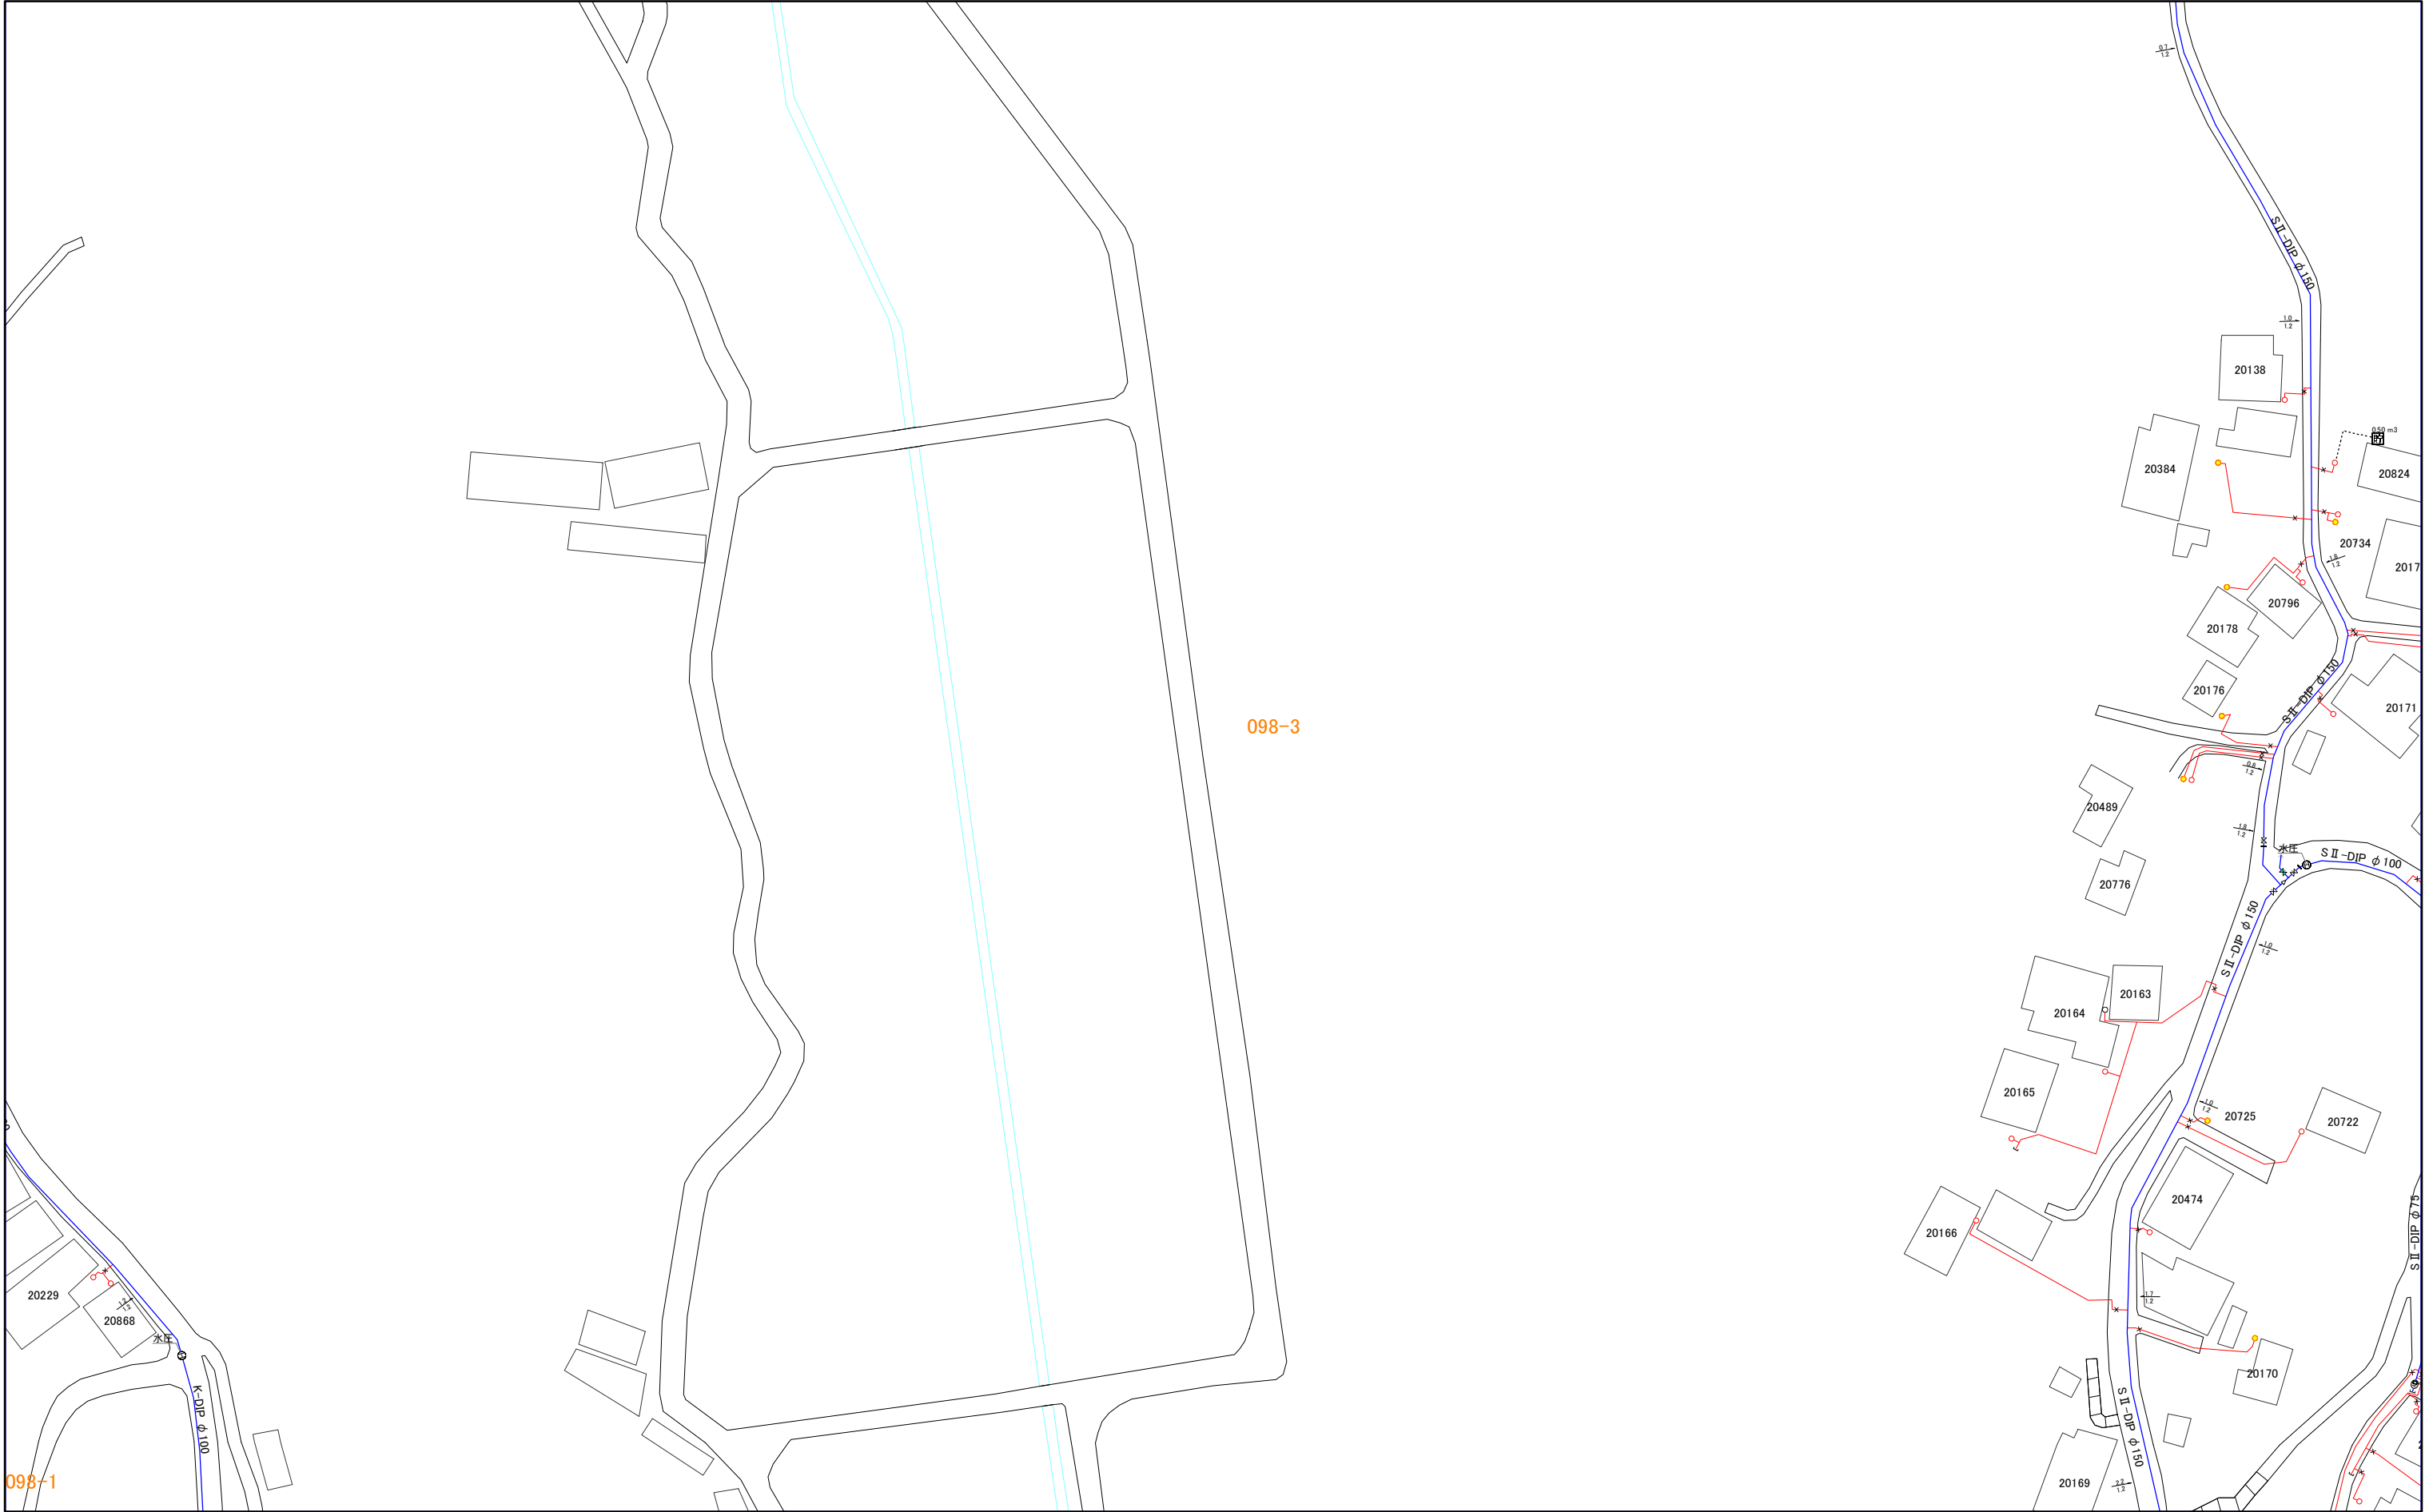

097-2	097-4	102-2
098-1	098-3	103-1
098-2	098-4	103-2



098-1

098-3

1:1,000




098-1	098-3	103-1
098-2	098-4	103-2
099-1	099-3	104-1

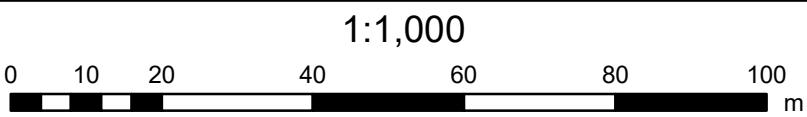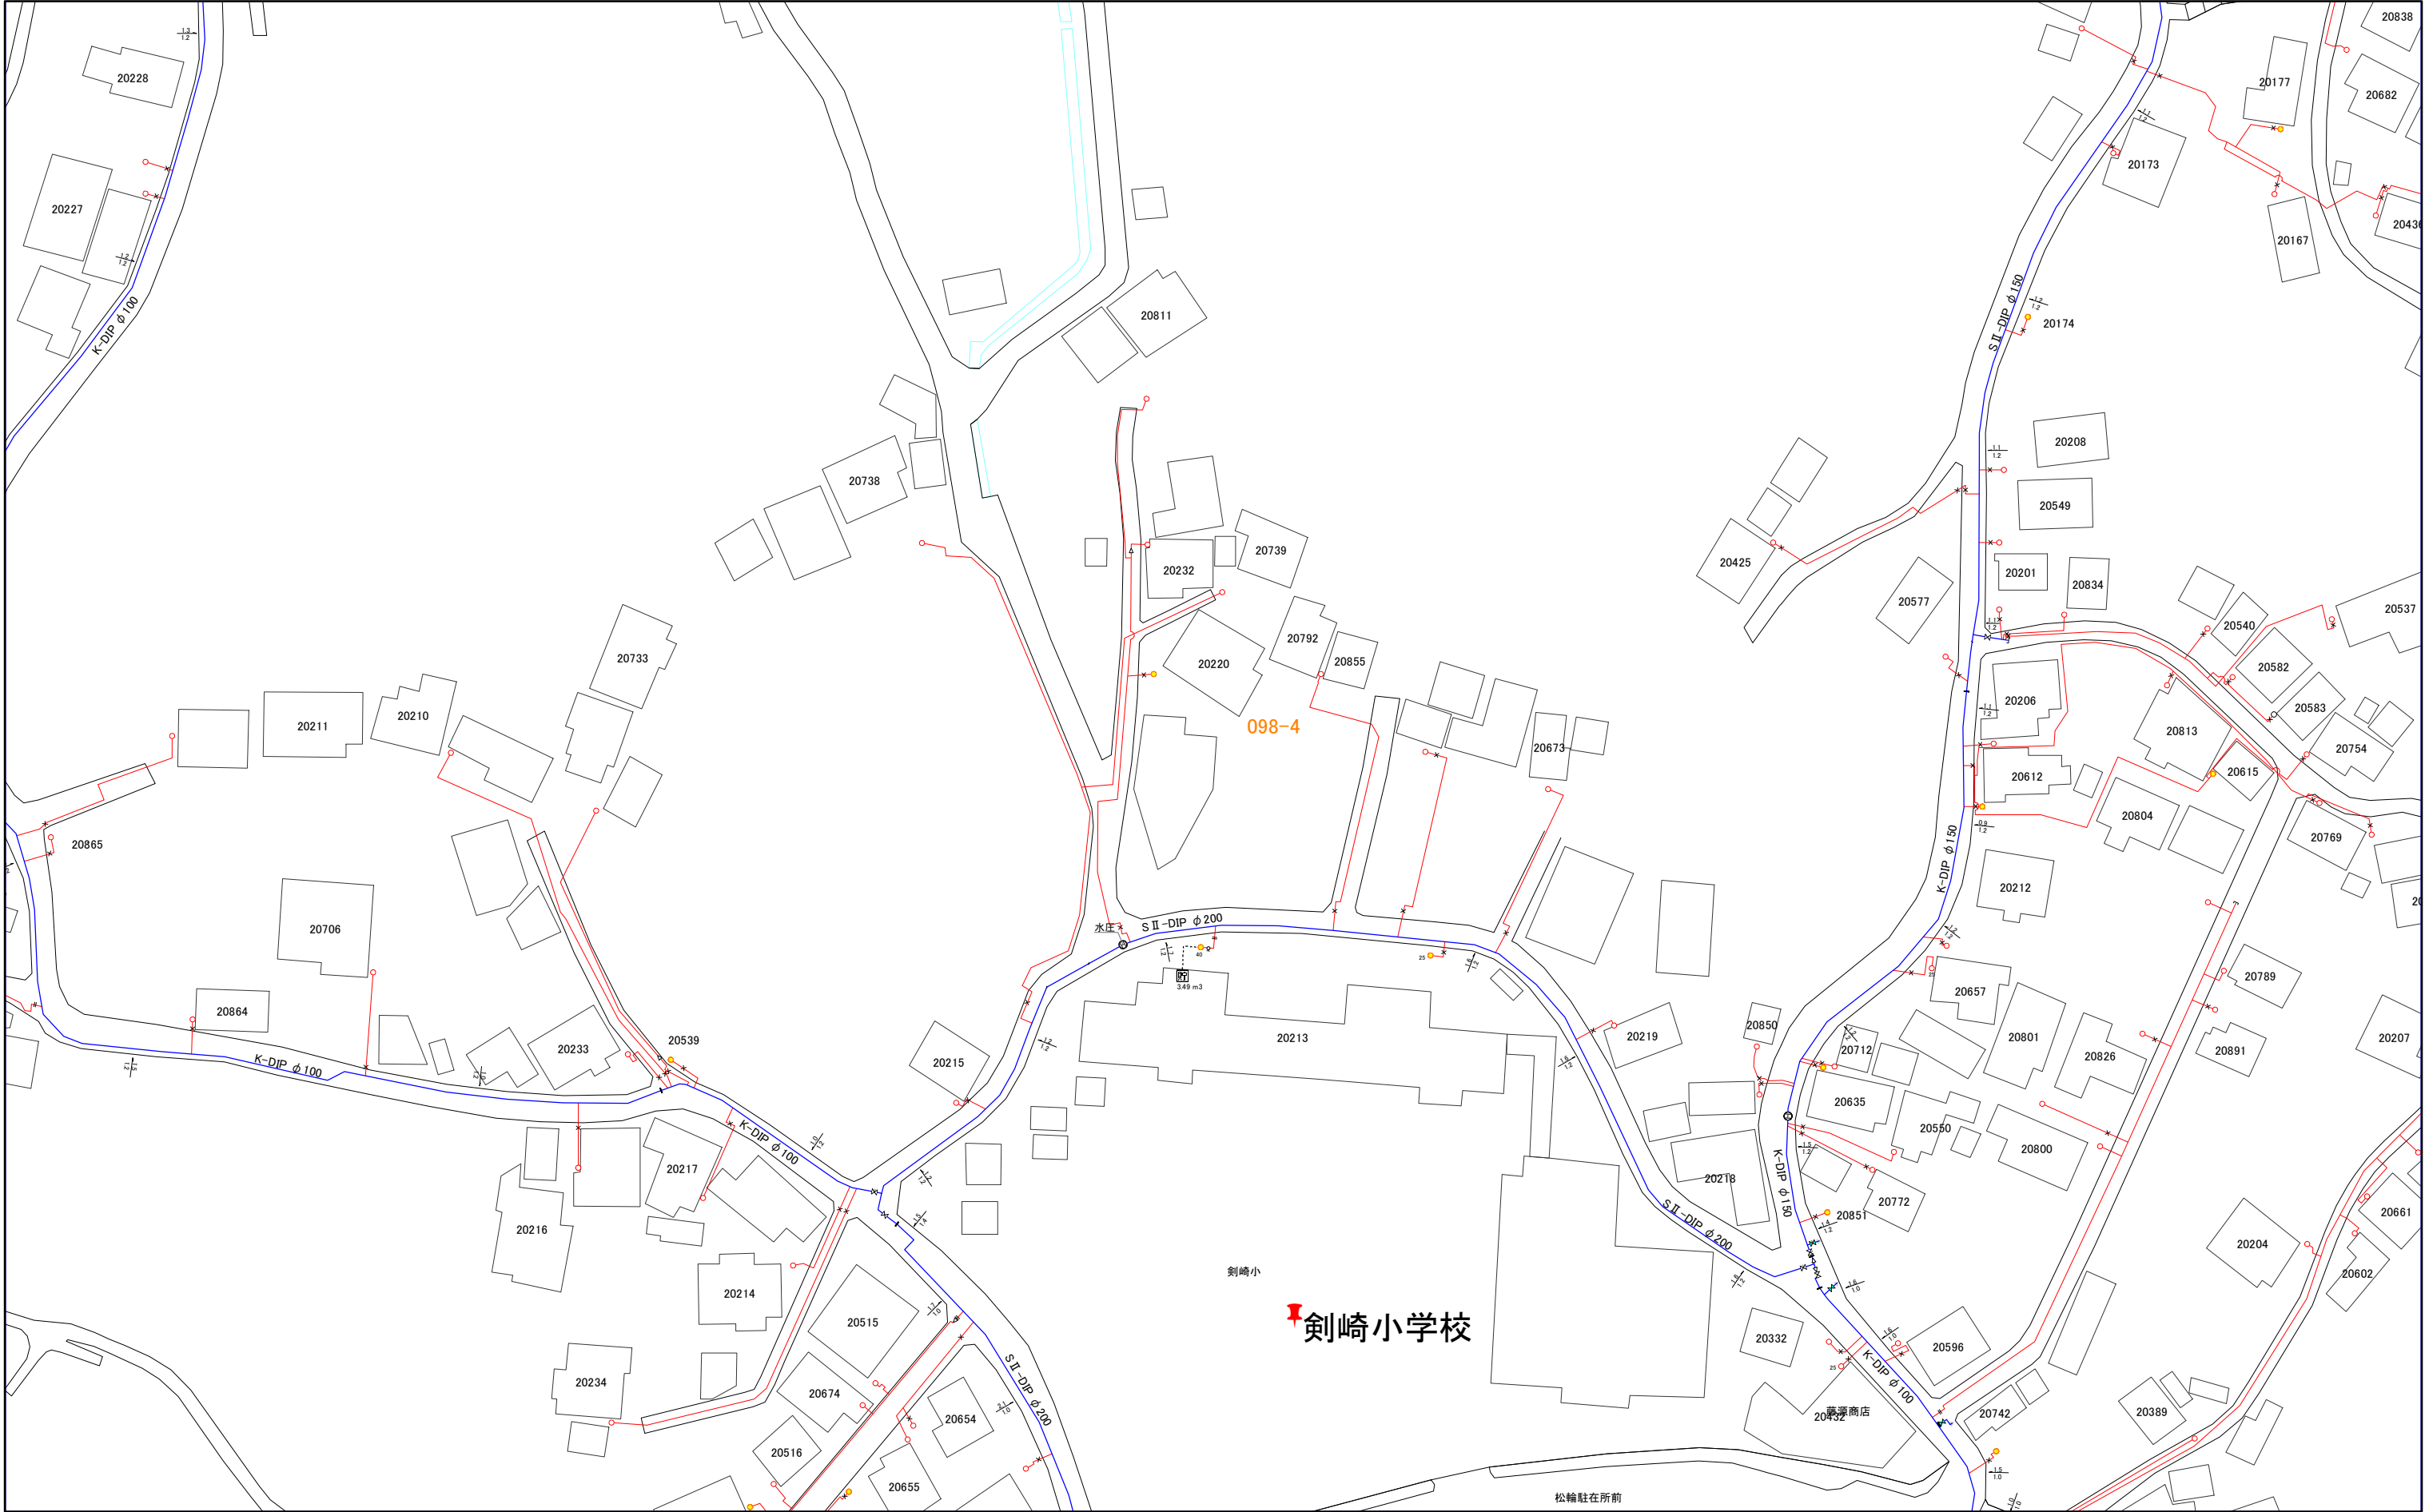

099-1

三浦市水道施設管理台帳

087-4	098-2	098-4
088-3	099-1	099-3
088-4	099-2	099-4

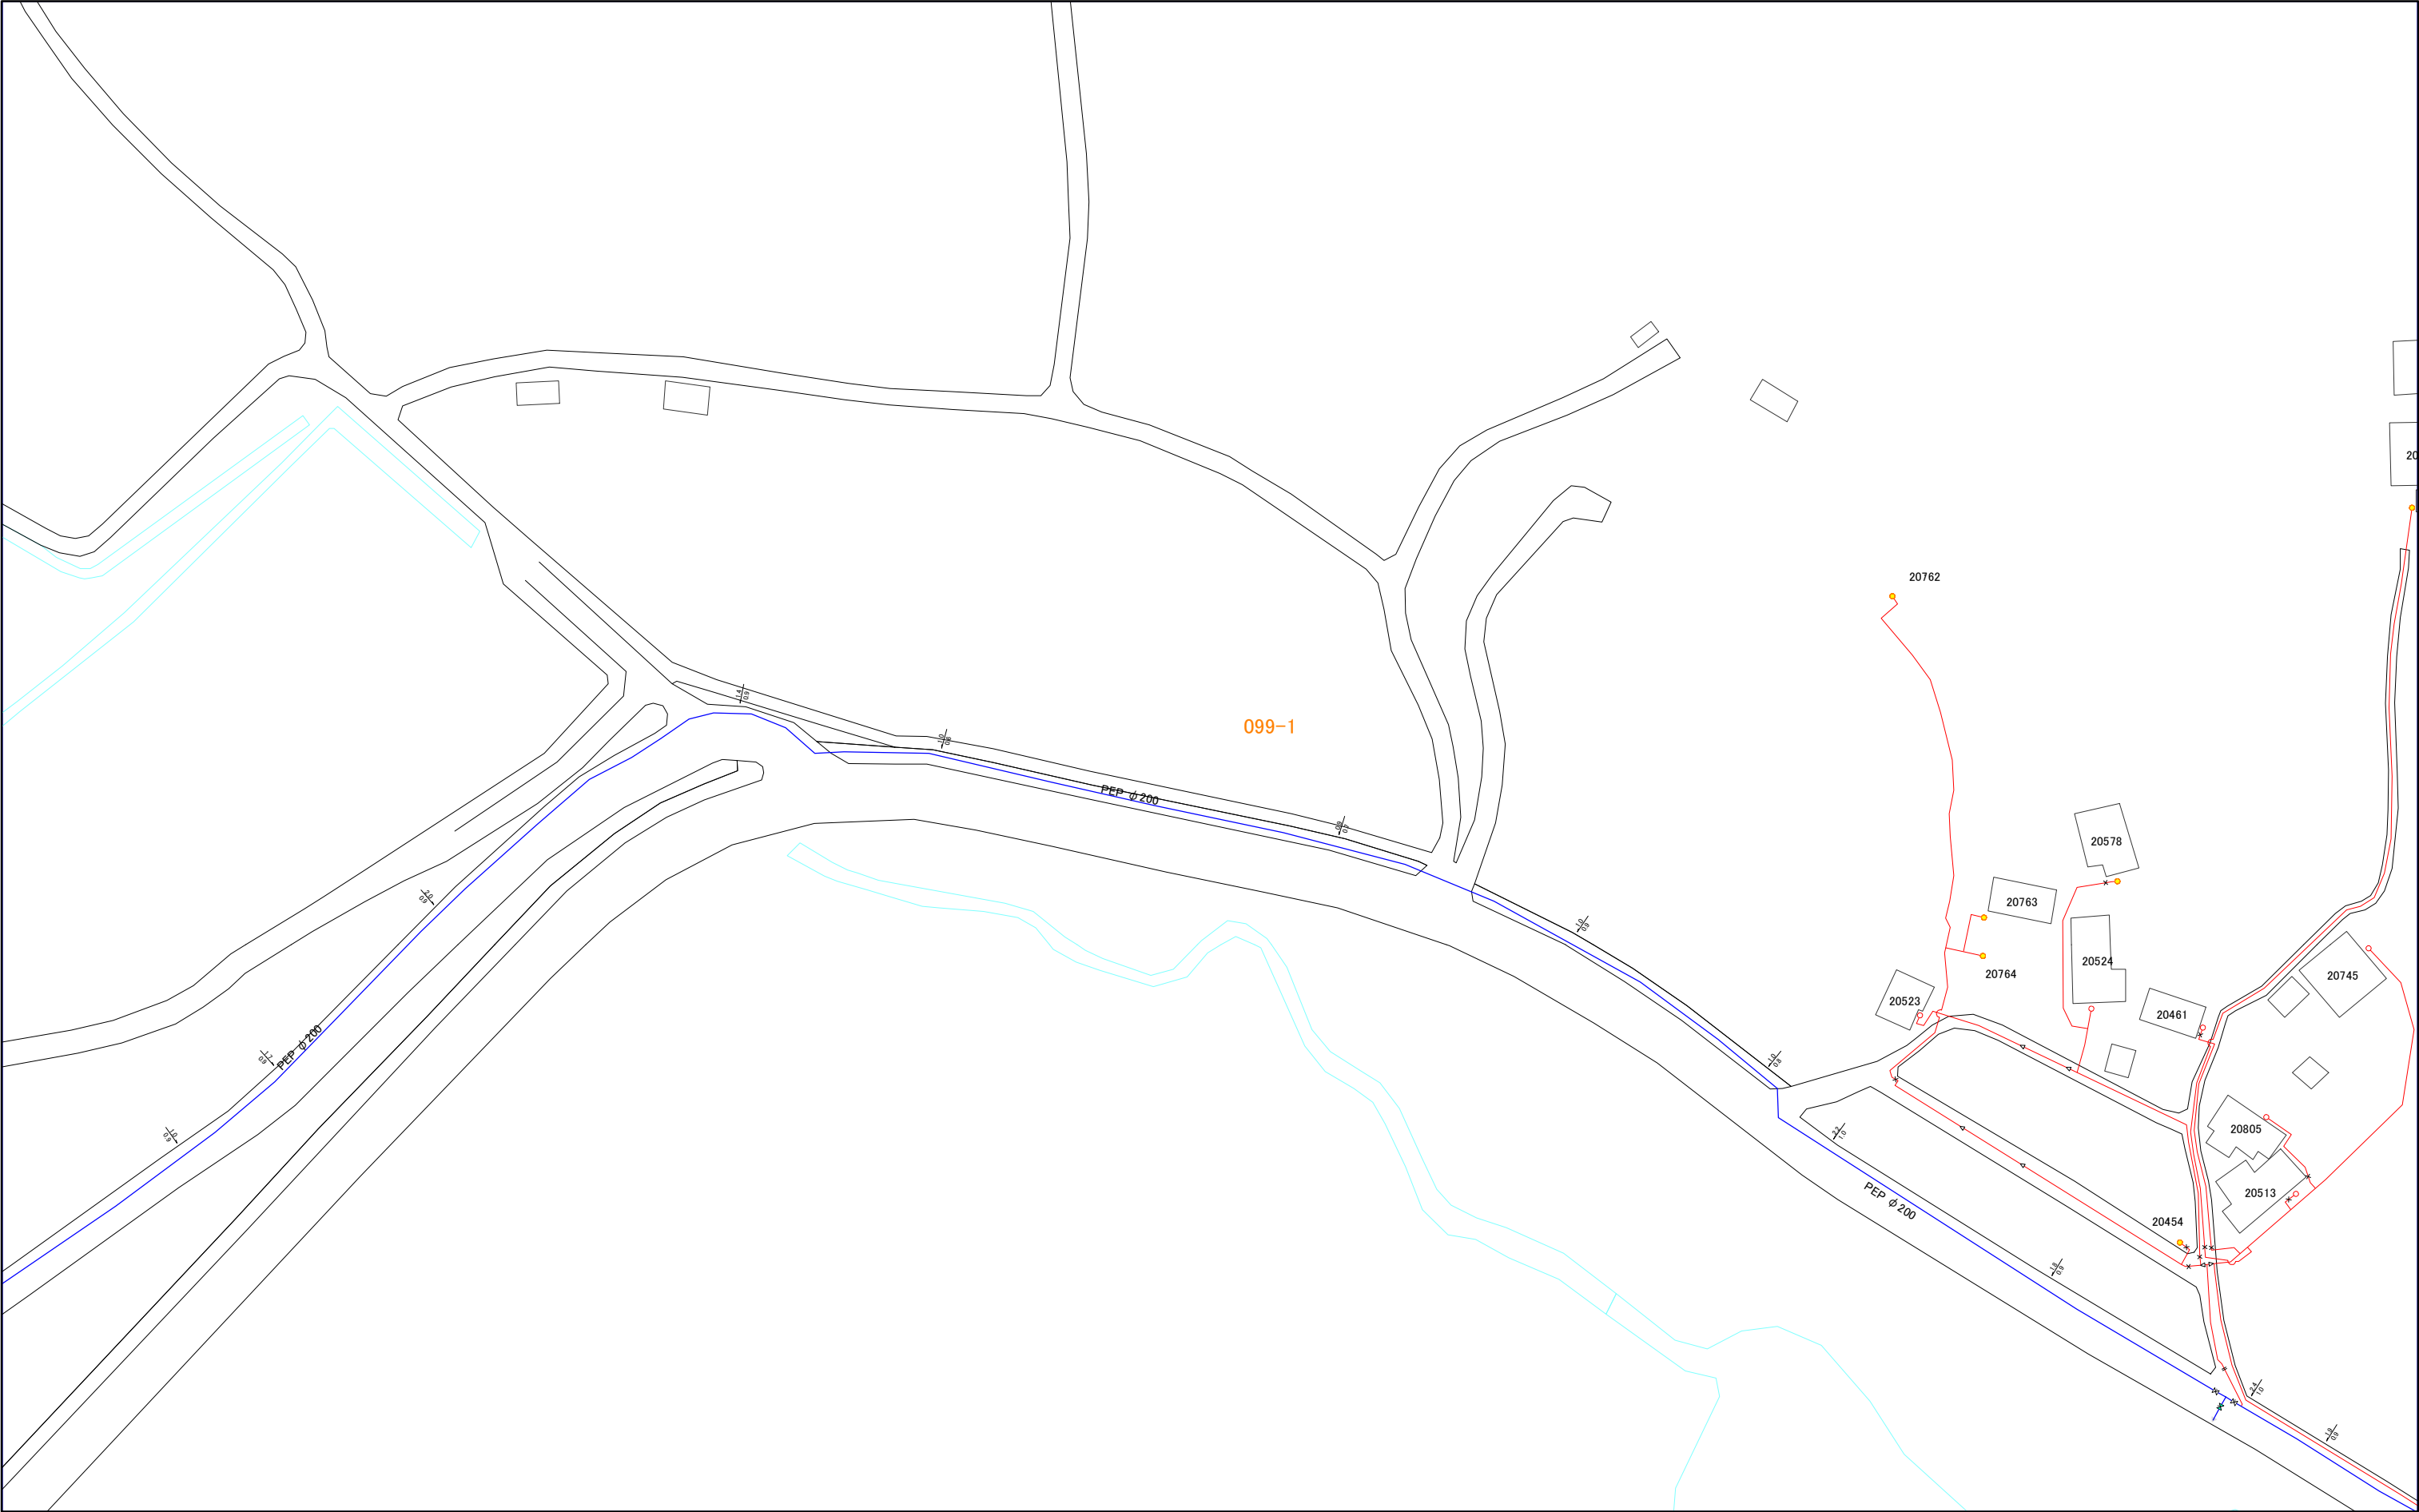

1:1,000


099-1



099-2


三浦市水道施設管理台帳

088-3	099-1	099-3
088-4	099-2	099-4
089-3	100-1	100-3

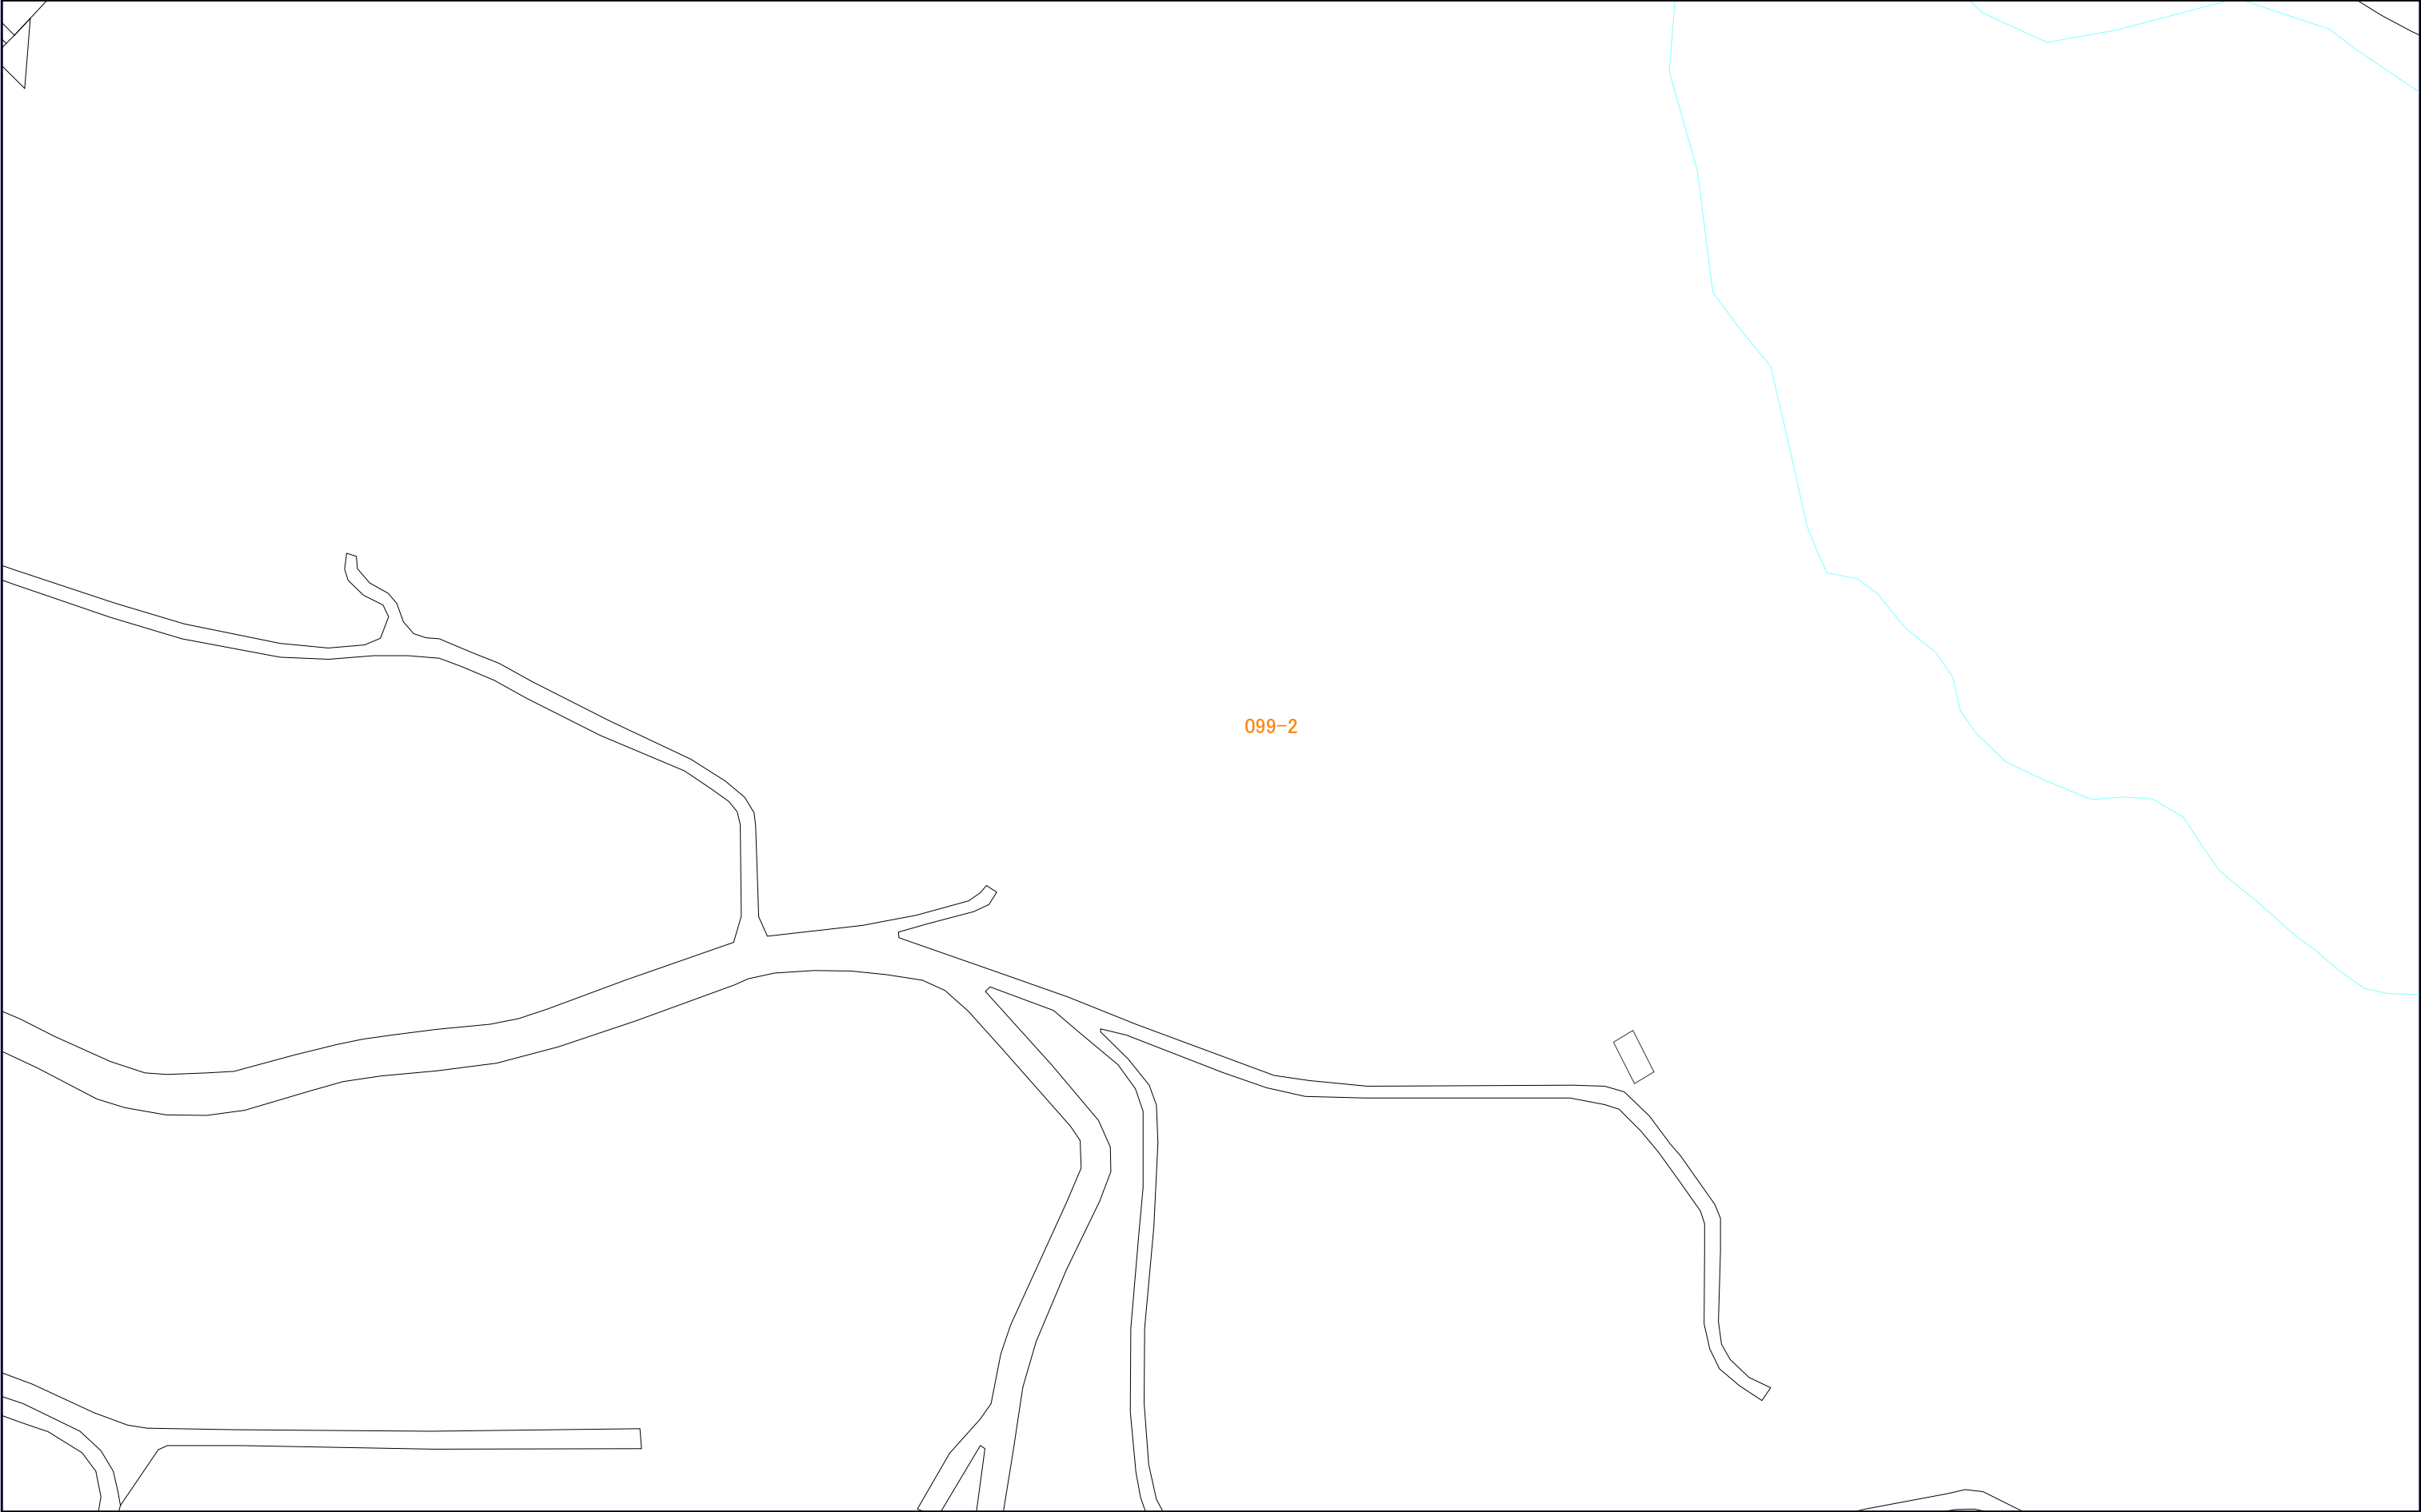


099-2

099-2

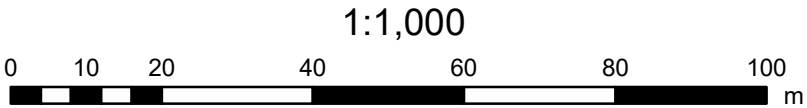

099-3

三浦市水道施設管理台帳

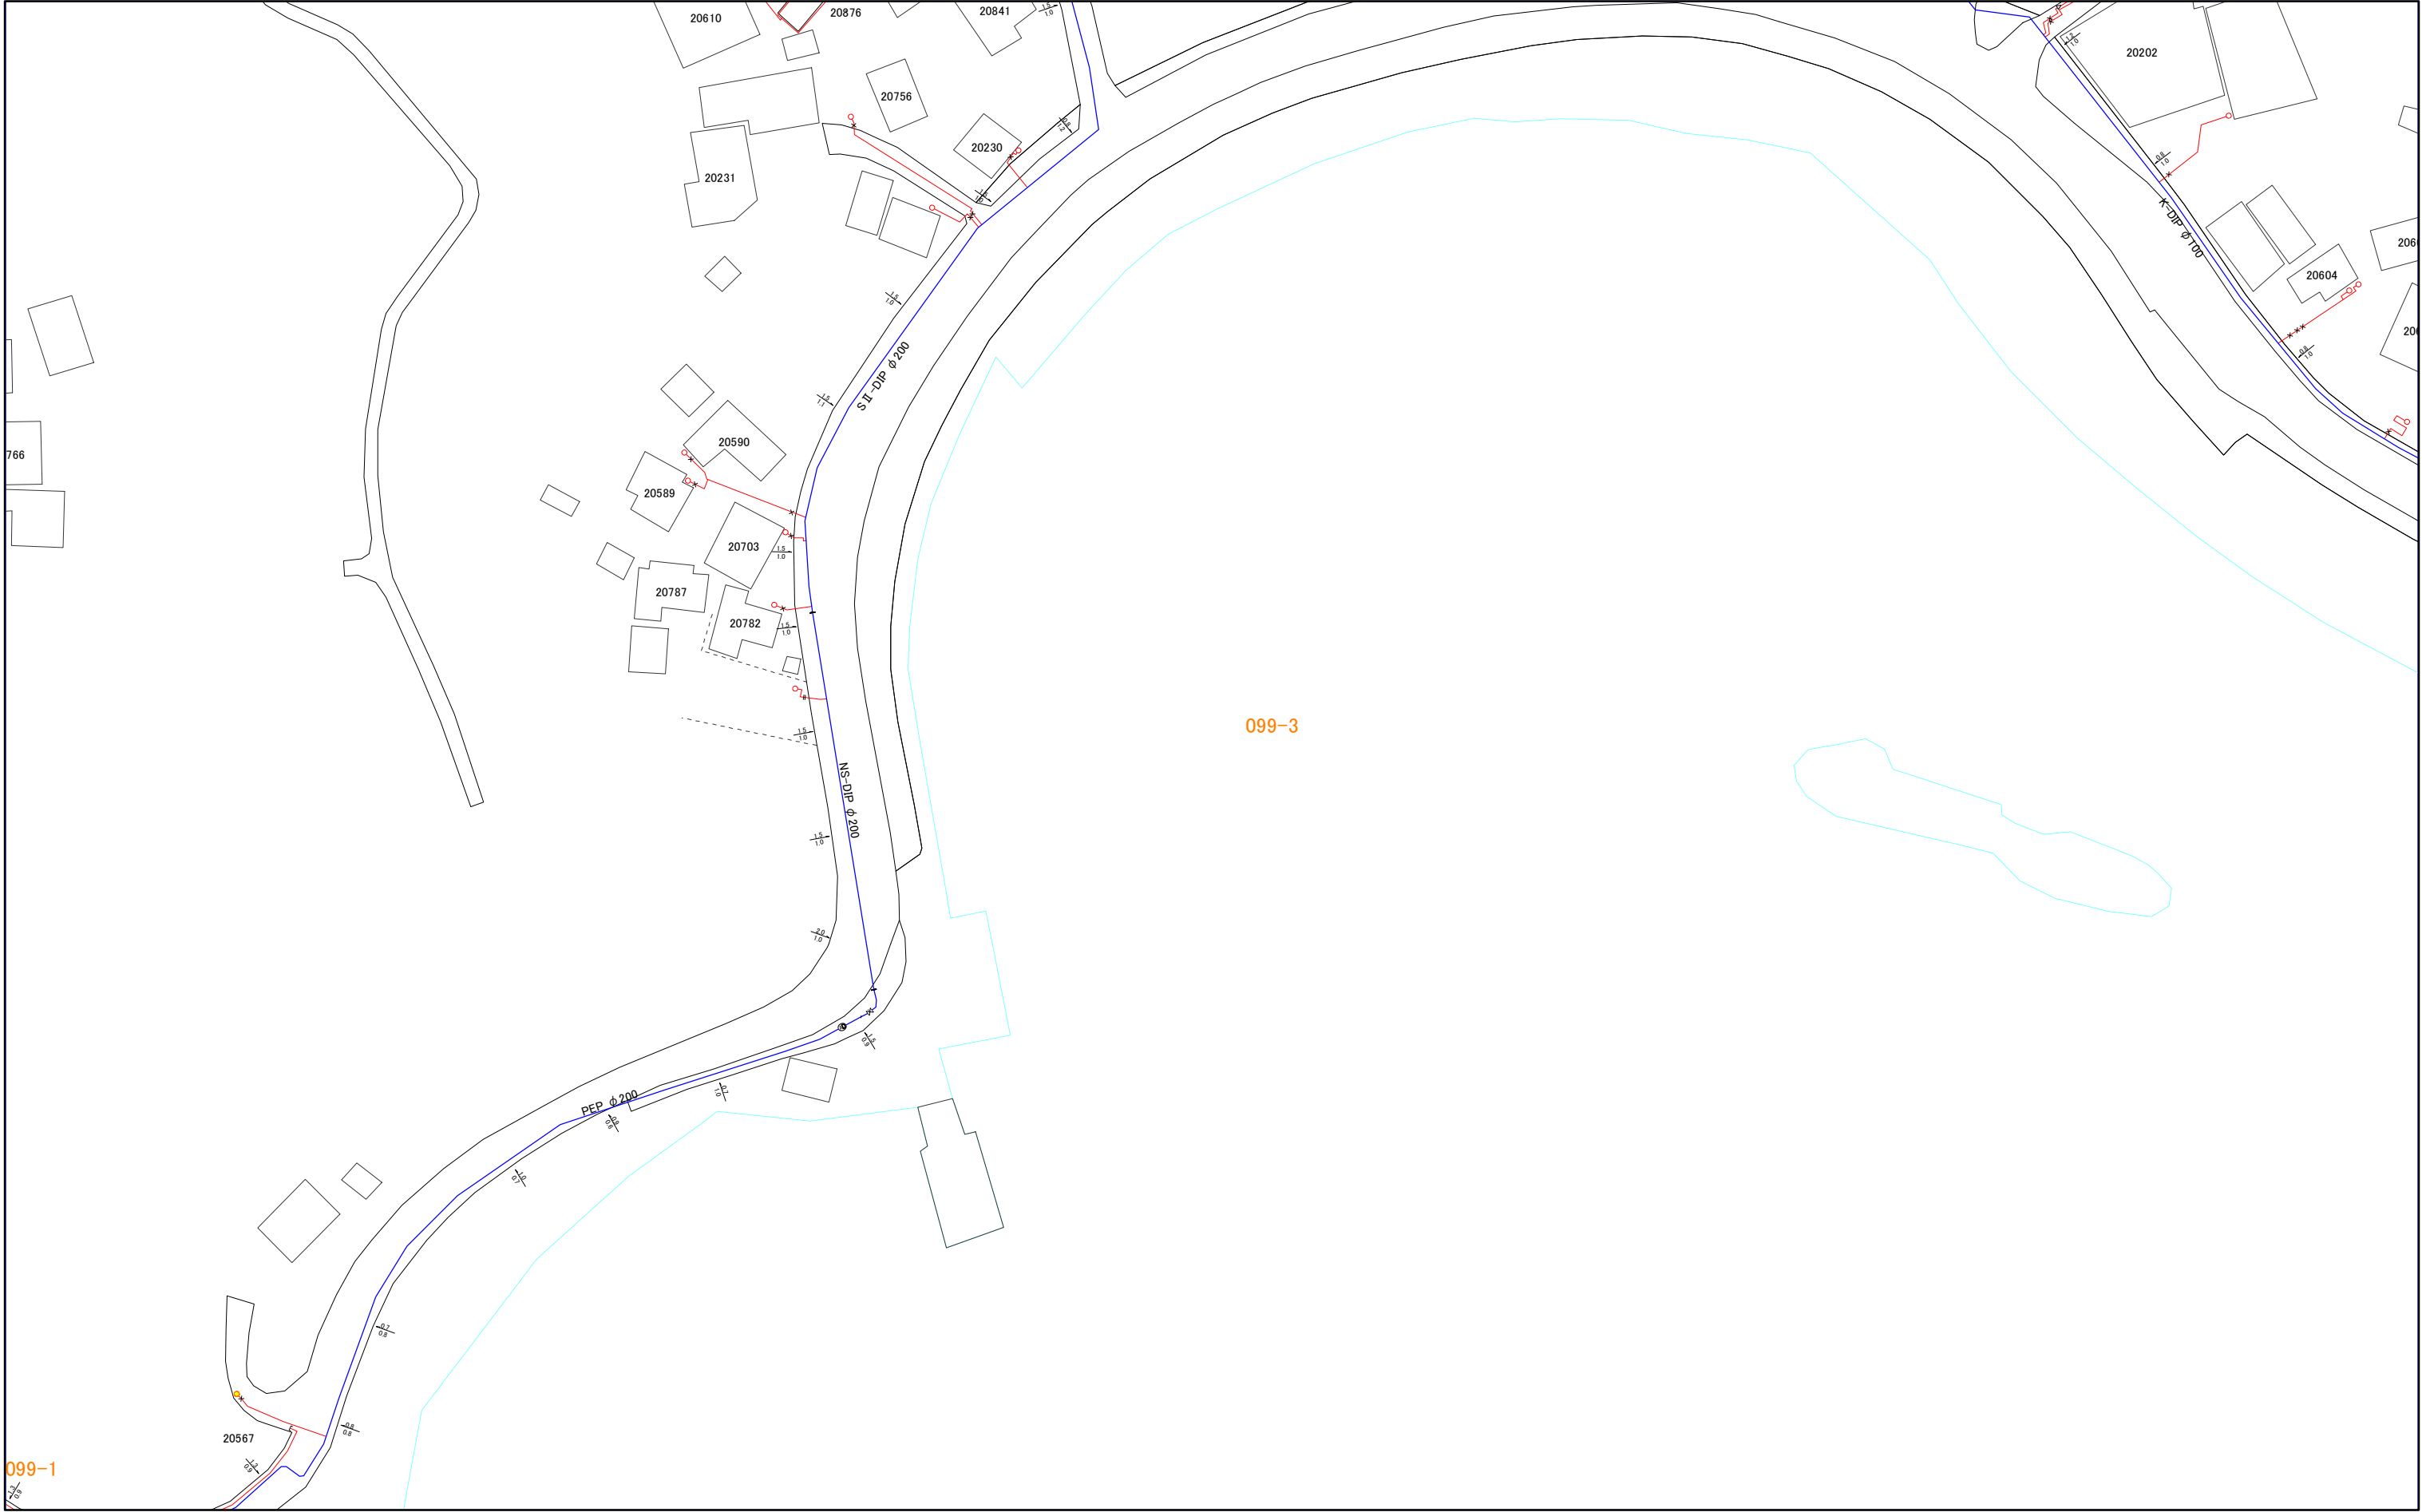


098-2	098-4	103-2
099-1	099-3	104-1
099-2	099-4	104-2

099-3

099-4

三浦市水道施設管理台帳

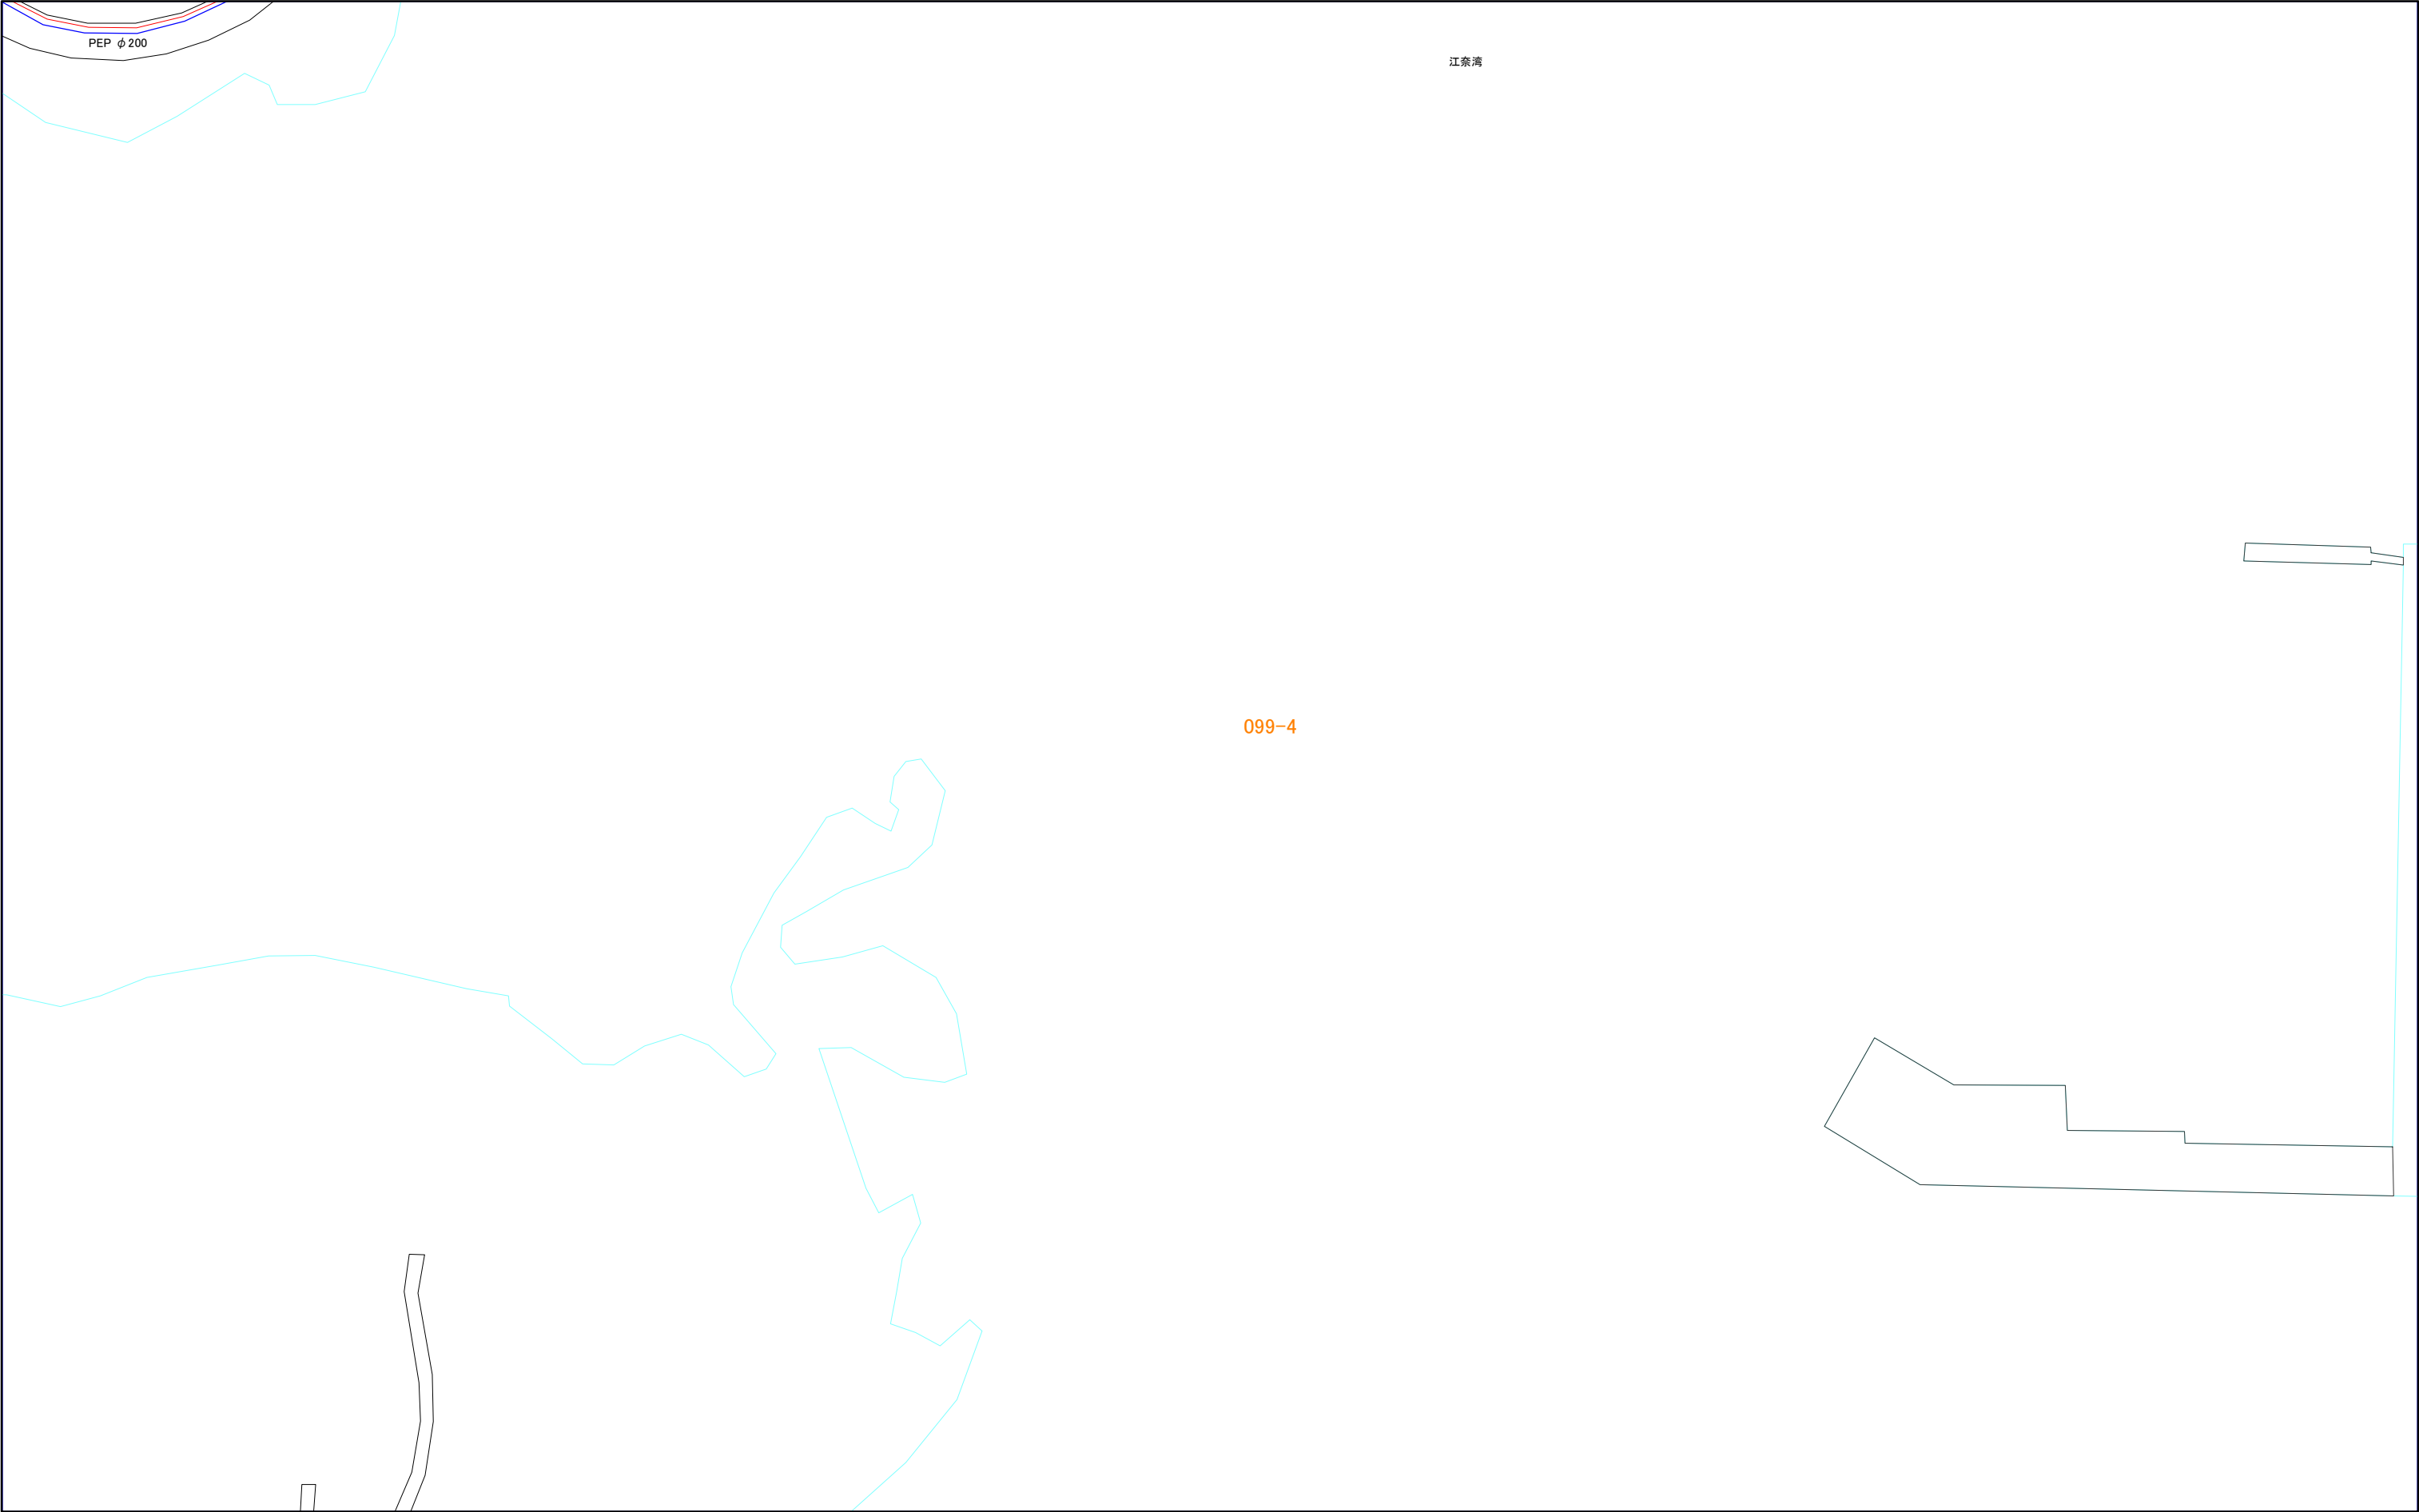

江奈湾

099-4

099-4

099-1	099-3	104-1
099-2	099-4	104-2
100-1	100-3	105-1